

**Regional Connector Transit Corridor
Draft Environmental Impact Statement/
Draft Environmental Impact Report**

APPENDIX II



CONCEPTUAL DRAWINGS FOR BUILD ALTERNATIVES
ANALYZED IN THE DRAFT EIS/EIR

APPENDIX II: CONCEPTUAL ENGINEERING DRAWINGS

Plans and Profiles

Construction Staging Sites

Station Site Footprints

Right – of – Way

**Regional Connector Transit Corridor
Draft Environmental Impact Statement/
Draft Environmental Impact Report**

APPENDIX II




**CONCEPTUAL ENGINEERING DRAWINGS
Plans and Profiles**


LOS ANGELES COUNTY METROPOLITAN TRANSPORTATION AUTHORITY

REGIONAL CONNECTOR TRANSIT CORRIDOR DRAFT CONCEPTUAL PLANS AND PROFILES


DECEMBER 18, 2009

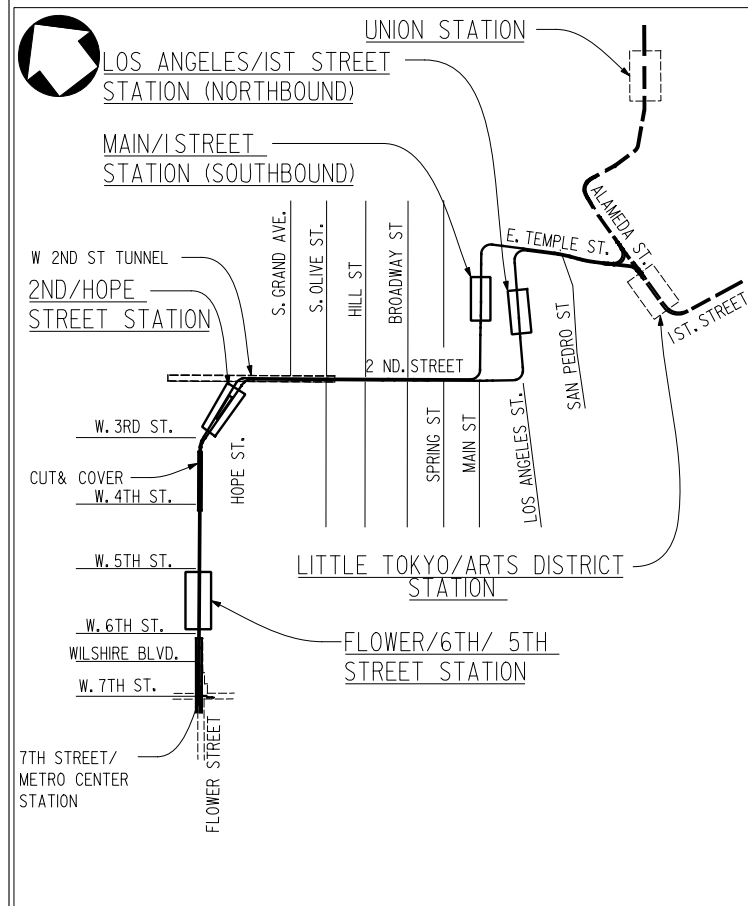


AT-GRADE EMPHASIS
LRT ALTERNATIVE

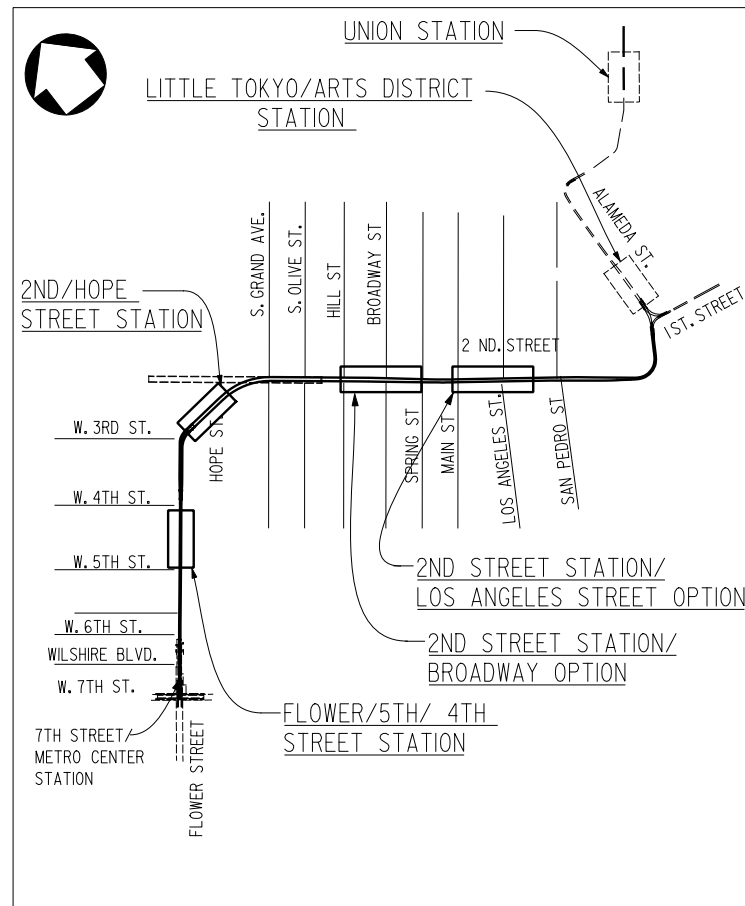

UNDERGROUND EMPHASIS
LRT ALTERNATIVE

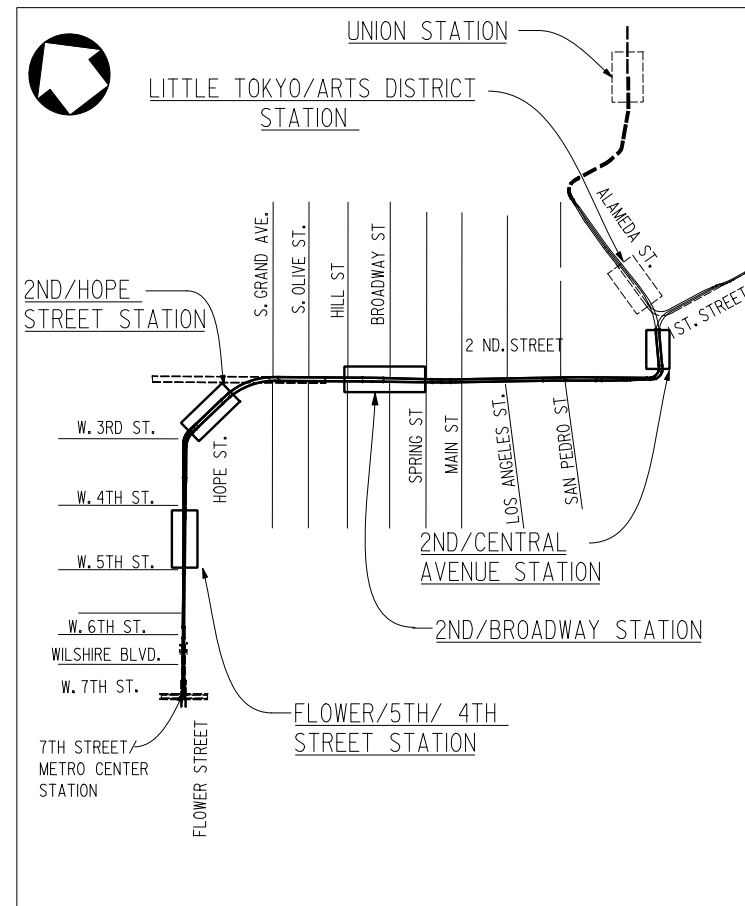

FULLY UNDERGROUND
LRT ALTERNATIVE
LITTLE TOKYO VARIATION 1

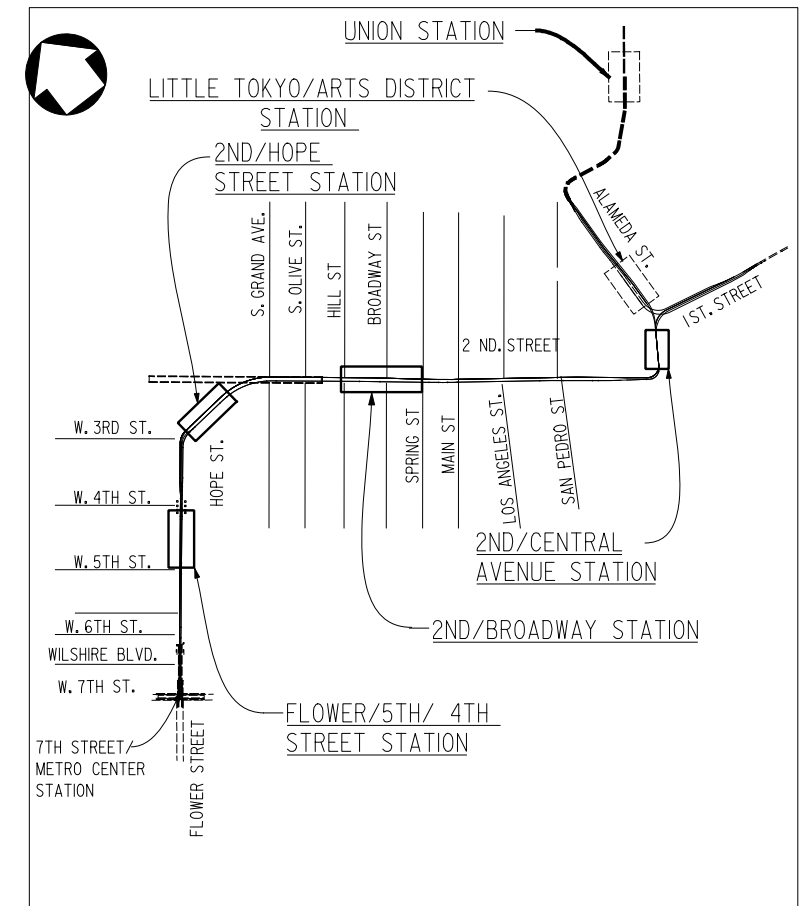

FULLY UNDERGROUND
LRT ALTERNATIVE
LITTLE TOKYO VARIATION 2



Metro

LOS ANGELES COUNTY
METROPOLITAN TRANSPORTATION AUTHORITY



INDEX OF DRAWINGS

DWG NUMBER	NAME	DWG NUMBER	NAME
GC-000	COVER SHEET		
GC-001	INDEX OF DRAWINGS, SHEET 1 OF 2		
GC-002	INDEX OF DRAWINGS, SHEET 2 OF 2		
GC-003	KEY MAP FOR AT-GRADE EMPHASIS LRT ALTERNATIVE		
GC-004	KEY MAP FOR UNDERGROUND EMPHASIS LRT ALTERNATIVE		
GC-005	KEY MAP FOR FULLY UNDERGROUND LRT ALTERNATIVE LITTLE TOKYO VARIATION 1		
GC-006	KEY MAP FOR FULLY UNDERGROUND LRT ALTERNATIVE LITTLE TOKYO VARIATION 2		
AT-GRADE EMPHASIS LRT ALTERNATIVE			
C-101	PLAN AND PROFILE STA 0+00 TO STA 25+00		
C-102	PLAN AND PROFILE STA 25+00 TO STA 45+00		
C-103	PLAN AND PROFILE STA 40+00 TO STA 65+00		
C-104	PLAN AND PROFILE STA 65+00 TO STA 78+00		
C-105	PLAN AND PROFILE STA 78+00 TO STA 101+00		
C-106	ALAMEDA ST. UNDERPASS AT TEMPLE ST. PLAN AND PROFILE		
UNDERGROUND EMPHASIS LRT ALTERNATIVE			
C-301	PLAN AND PROFILE STA 0+00 TO STA 24+00		
C-302	PLAN AND PROFILE STA 24+00 TO STA 40+00		
C-303	PLAN AND PROFILE STA 40+00 TO STA 65+00		
C-304	PLAN AND PROFILE STA 65+00 TO STA 86+00		
C-305	TEMPORARY CONSTRUCTION SHAFT CUT AND COVER STRUCTURE		
C-306	ALAMEDA ST. UNDERPASS AT 1ST. ST. PLAN AND PROFILE		

DRAFT

REV	DATE	BY	APP	REG NO	EXPIRES	SEAL HOLDER	DESCRIPTION

DESIGNED BY	
DRAWN BY	
CHECKED BY	
IN CHARGE	
DATE	DEC 2009

Metro

**LOS ANGELES COUNTY
METROPOLITAN TRANSPORTATION AUTHORITY**

CDM

PROJECT MANAGER _____

PB

REGIONAL CONNECTOR TRANSIT CORRIDOR
ADV. CONCEPTUAL ENGINEERING

INDEX OF DRAWINGS

CONTRACT NO	
DRAWING NO	REV
GC-001	
SCALE	
INDEX OF DRAWINGS	
SHEET NO	

File Name -> t:\27939a-regionalconnector\cadd\sheet\civil\g-001_index.plg
 User Name: USER-griffithd2/18/2009 @ 9:38:34 PM

INDEX OF DRAWINGS (CONTINUATION)

DWG NUMBER NAME

DWG NUMBER NAME

FULLY UNDERGROUND LRT ALTERNATIVE
LITTLE TOKYO VARIATION 1

C-401	PLAN AND PROFILE STA 0+00 TO STA 24+00
C-402	PLAN AND PROFILE STA 24+00 TO STA 40+00
C-403	PLAN AND PROFILE STA 40+00 TO STA 65+00
C-404	PLAN AND PROFILE STA 65+00 TO STA 87+00
C-405	PLAN AND PROFILE STA 87+00 TO STA 99+70.38

FULLY UNDERGROUND LRT ALTERNATIVE
LITTLE TOKYO VARIATION 2

C-501	PLAN AND PROFILE STA 0+00 TO STA 24+00
C-502	PLAN AND PROFILE STA 24+00 TO STA 40+00
C-503	PLAN AND PROFILE STA 40+00 TO STA 65+00
C-504	PLAN AND PROFILE STA 65+00 TO STA 87+00
C-505	PLAN AND PROFILE STA 87+00 TO STA 99+75.01

DRAFT

REV	DATE	BY	APP	REG NO	EXPIRES	SEAL HOLDER	DESCRIPTION

DESIGNED BY
DRAWN BY
CHECKED BY
IN CHARGE
DATE DEC 2009



Metro

**LOS ANGELES COUNTY
METROPOLITAN TRANSPORTATION AUTHORITY**



PROJECT MANAGER _____




REGIONAL CONNECTOR TRANSIT CORRIDOR
ADV. CONCEPTUAL ENGINEERING

INDEX OF DRAWINGS
SHEET 2 OF 2

CONTRACT NO	
DRAWING NO GC-002	REV
SCALE	
SHEET NO	

User Name: USER-griffithd2/18/2009 @ 9:38:36 PM
 File Name: t:\27939a-regionalconnectorace\cadd\sheet\civil\g-002_index.plg

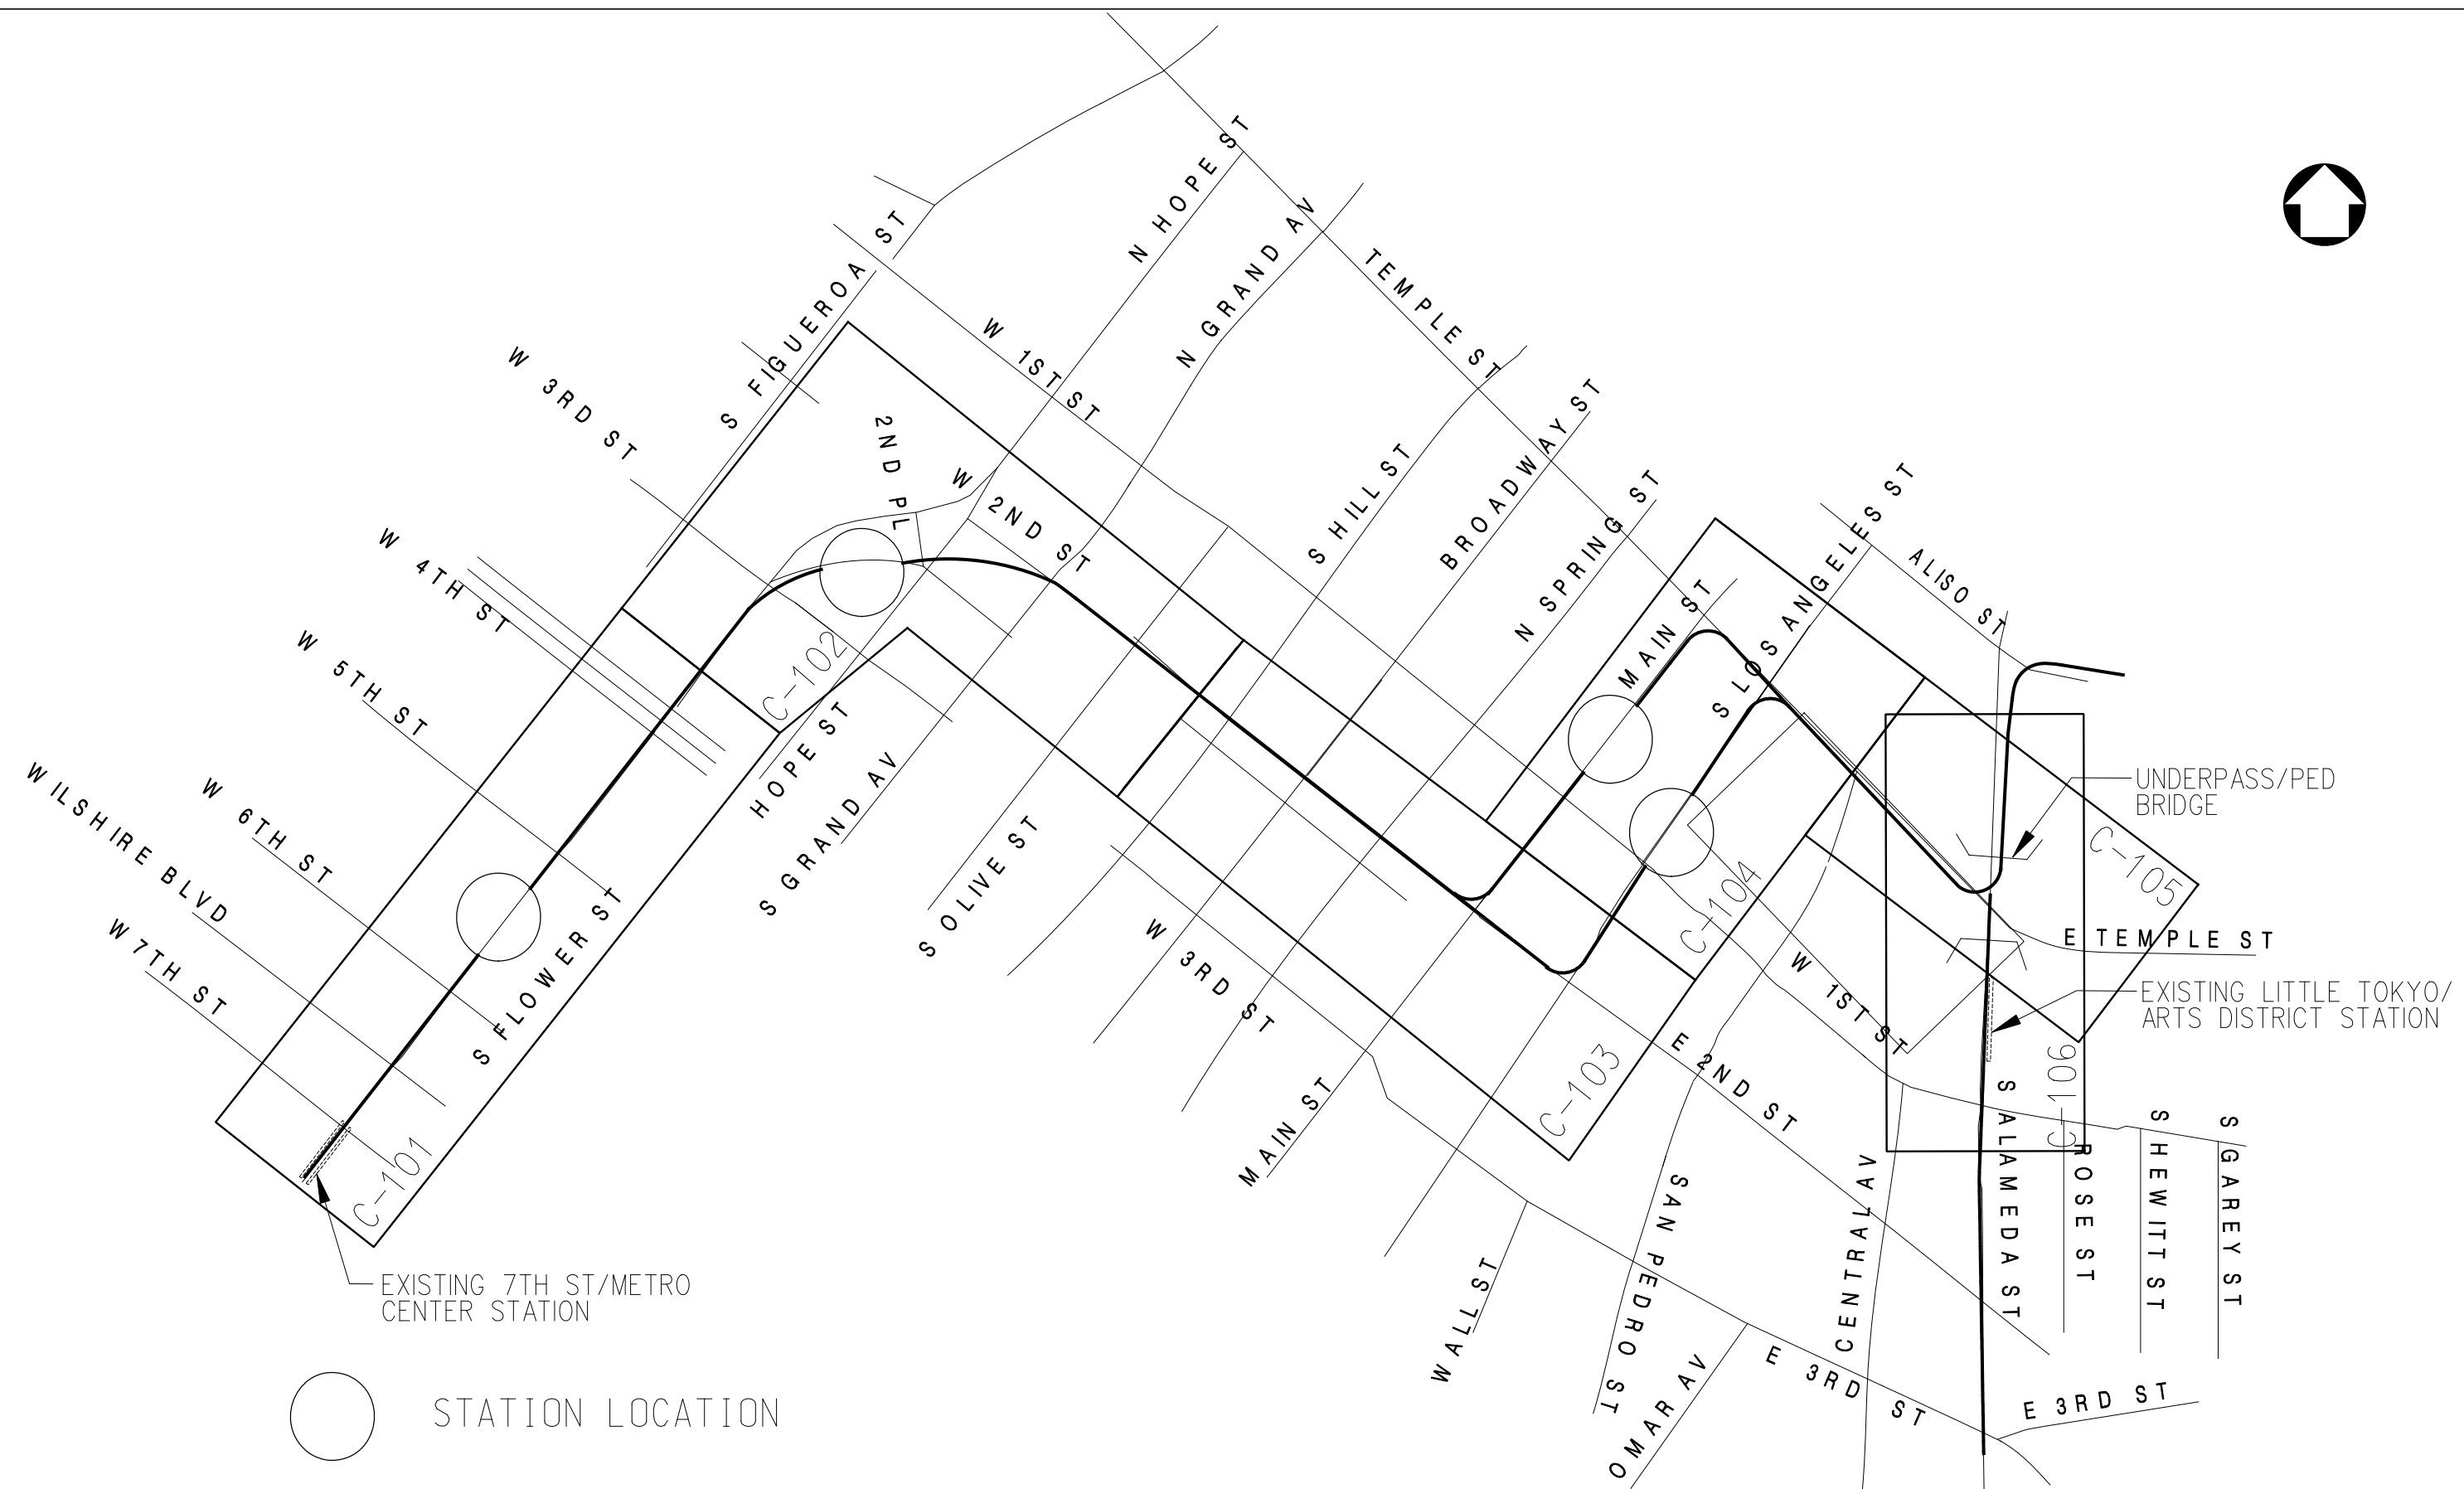

○ STATION LOCATION

DRAFT

REV	DATE	BY	APP	REG NO	EXPIRES	SEAL HOLDER	DESCRIPTION

DESIGNED BY	
DRAWN BY	
CHECKED BY	
IN CHARGE	
DATE	DEC 2009


M Metro
CDM PROJECT MANAGER
PB

LOS ANGELES COUNTY METROPOLITAN TRANSPORTATION AUTHORITY

REGIONAL CONNECTOR TRANSIT CORRIDOR
 ADV. CONCEPTUAL ENGINEERING

KEY MAP FOR AT-GRADE EMPHASIS
 LRT ALTERNATIVE

CONTRACT NO	
DRAWING NO	GC-003
SCALE	
SHEET NO	

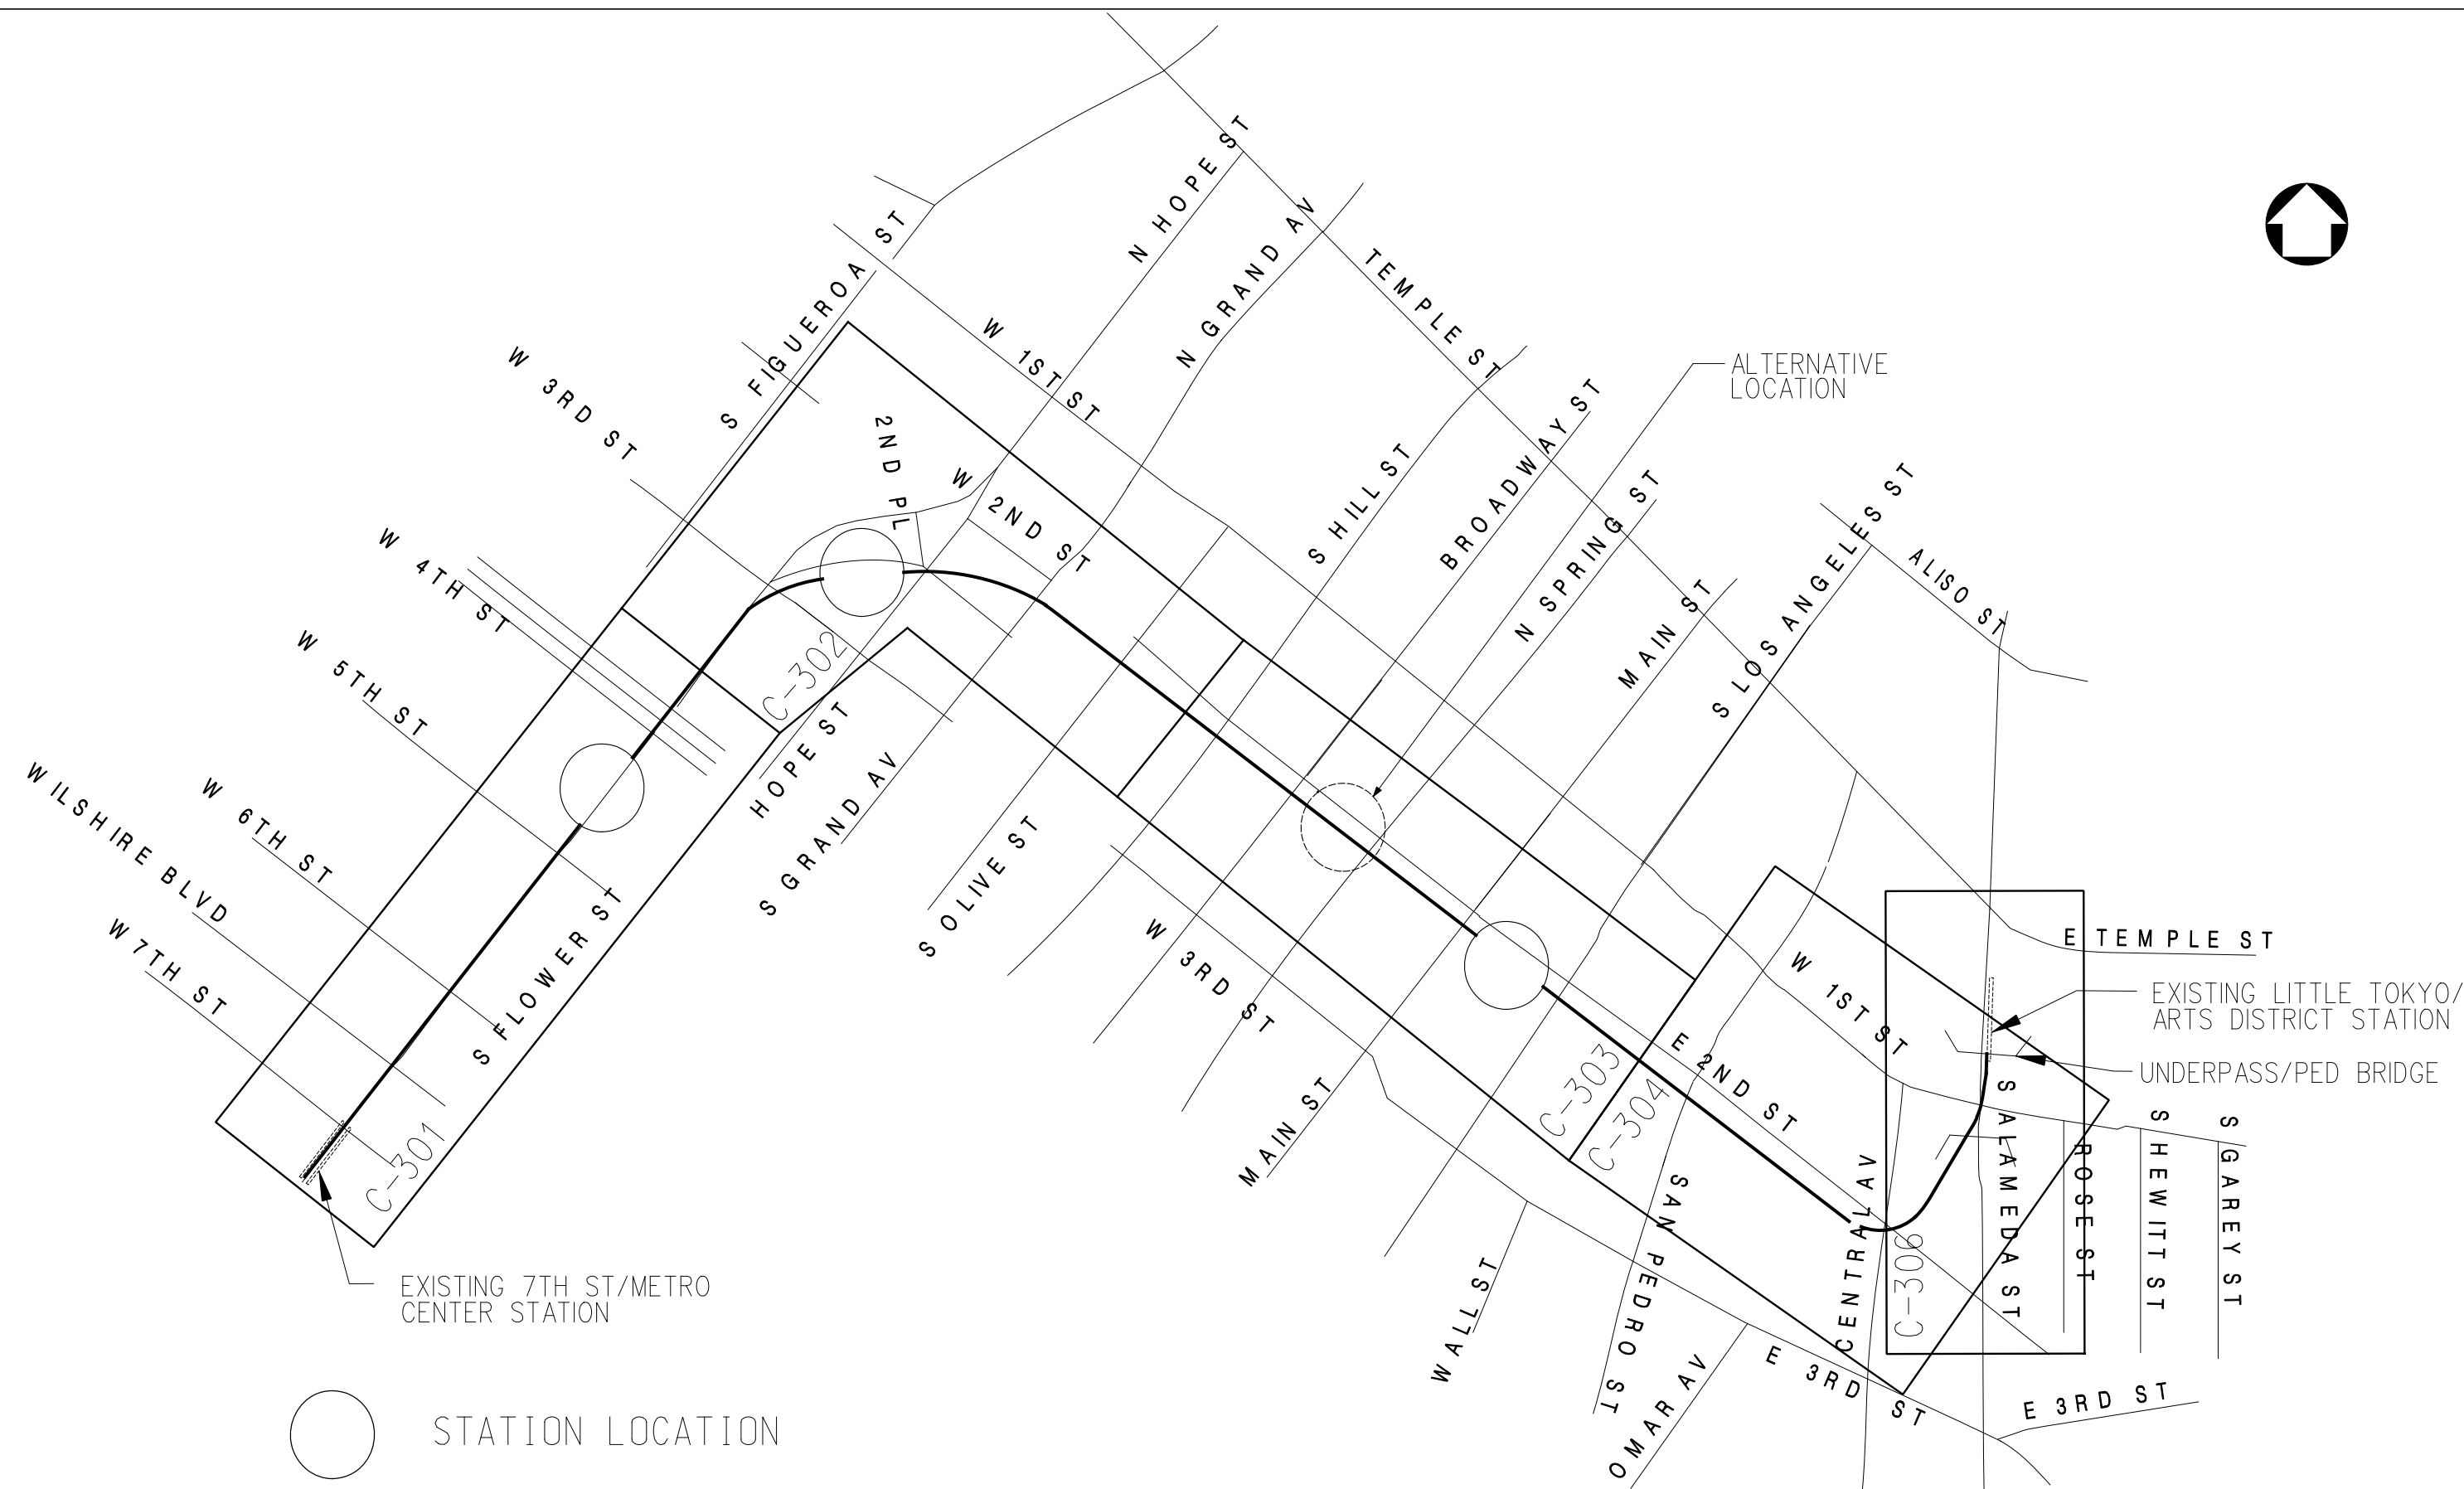

○ STATION LOCATION

EXISTING 7TH ST/METRO CENTER STATION

ALTERNATIVE LOCATION

EXISTING LITTLE TOKYO/ARTS DISTRICT STATION

UNDERPASS/PED BRIDGE

DRAFT

REV	DATE	BY	APP	REG NO	EXPIRES	SEAL HOLDER	DESCRIPTION

DESIGNED BY	
DRAWN BY	
CHECKED BY	
IN CHARGE	
DATE	DEC 2009


M Metro
CDM PROJECT MANAGER
PB

LOS ANGELES COUNTY METROPOLITAN TRANSPORTATION AUTHORITY

REGIONAL CONNECTOR TRANSIT CORRIDOR
 ADV. CONCEPTUAL ENGINEERING

KEY MAP FOR UNDERGROUND EMPHASIS
 LRT ALTERNATIVE

CONTRACT NO	
DRAWING NO	GC-004
SCALE	
SHEET NO	

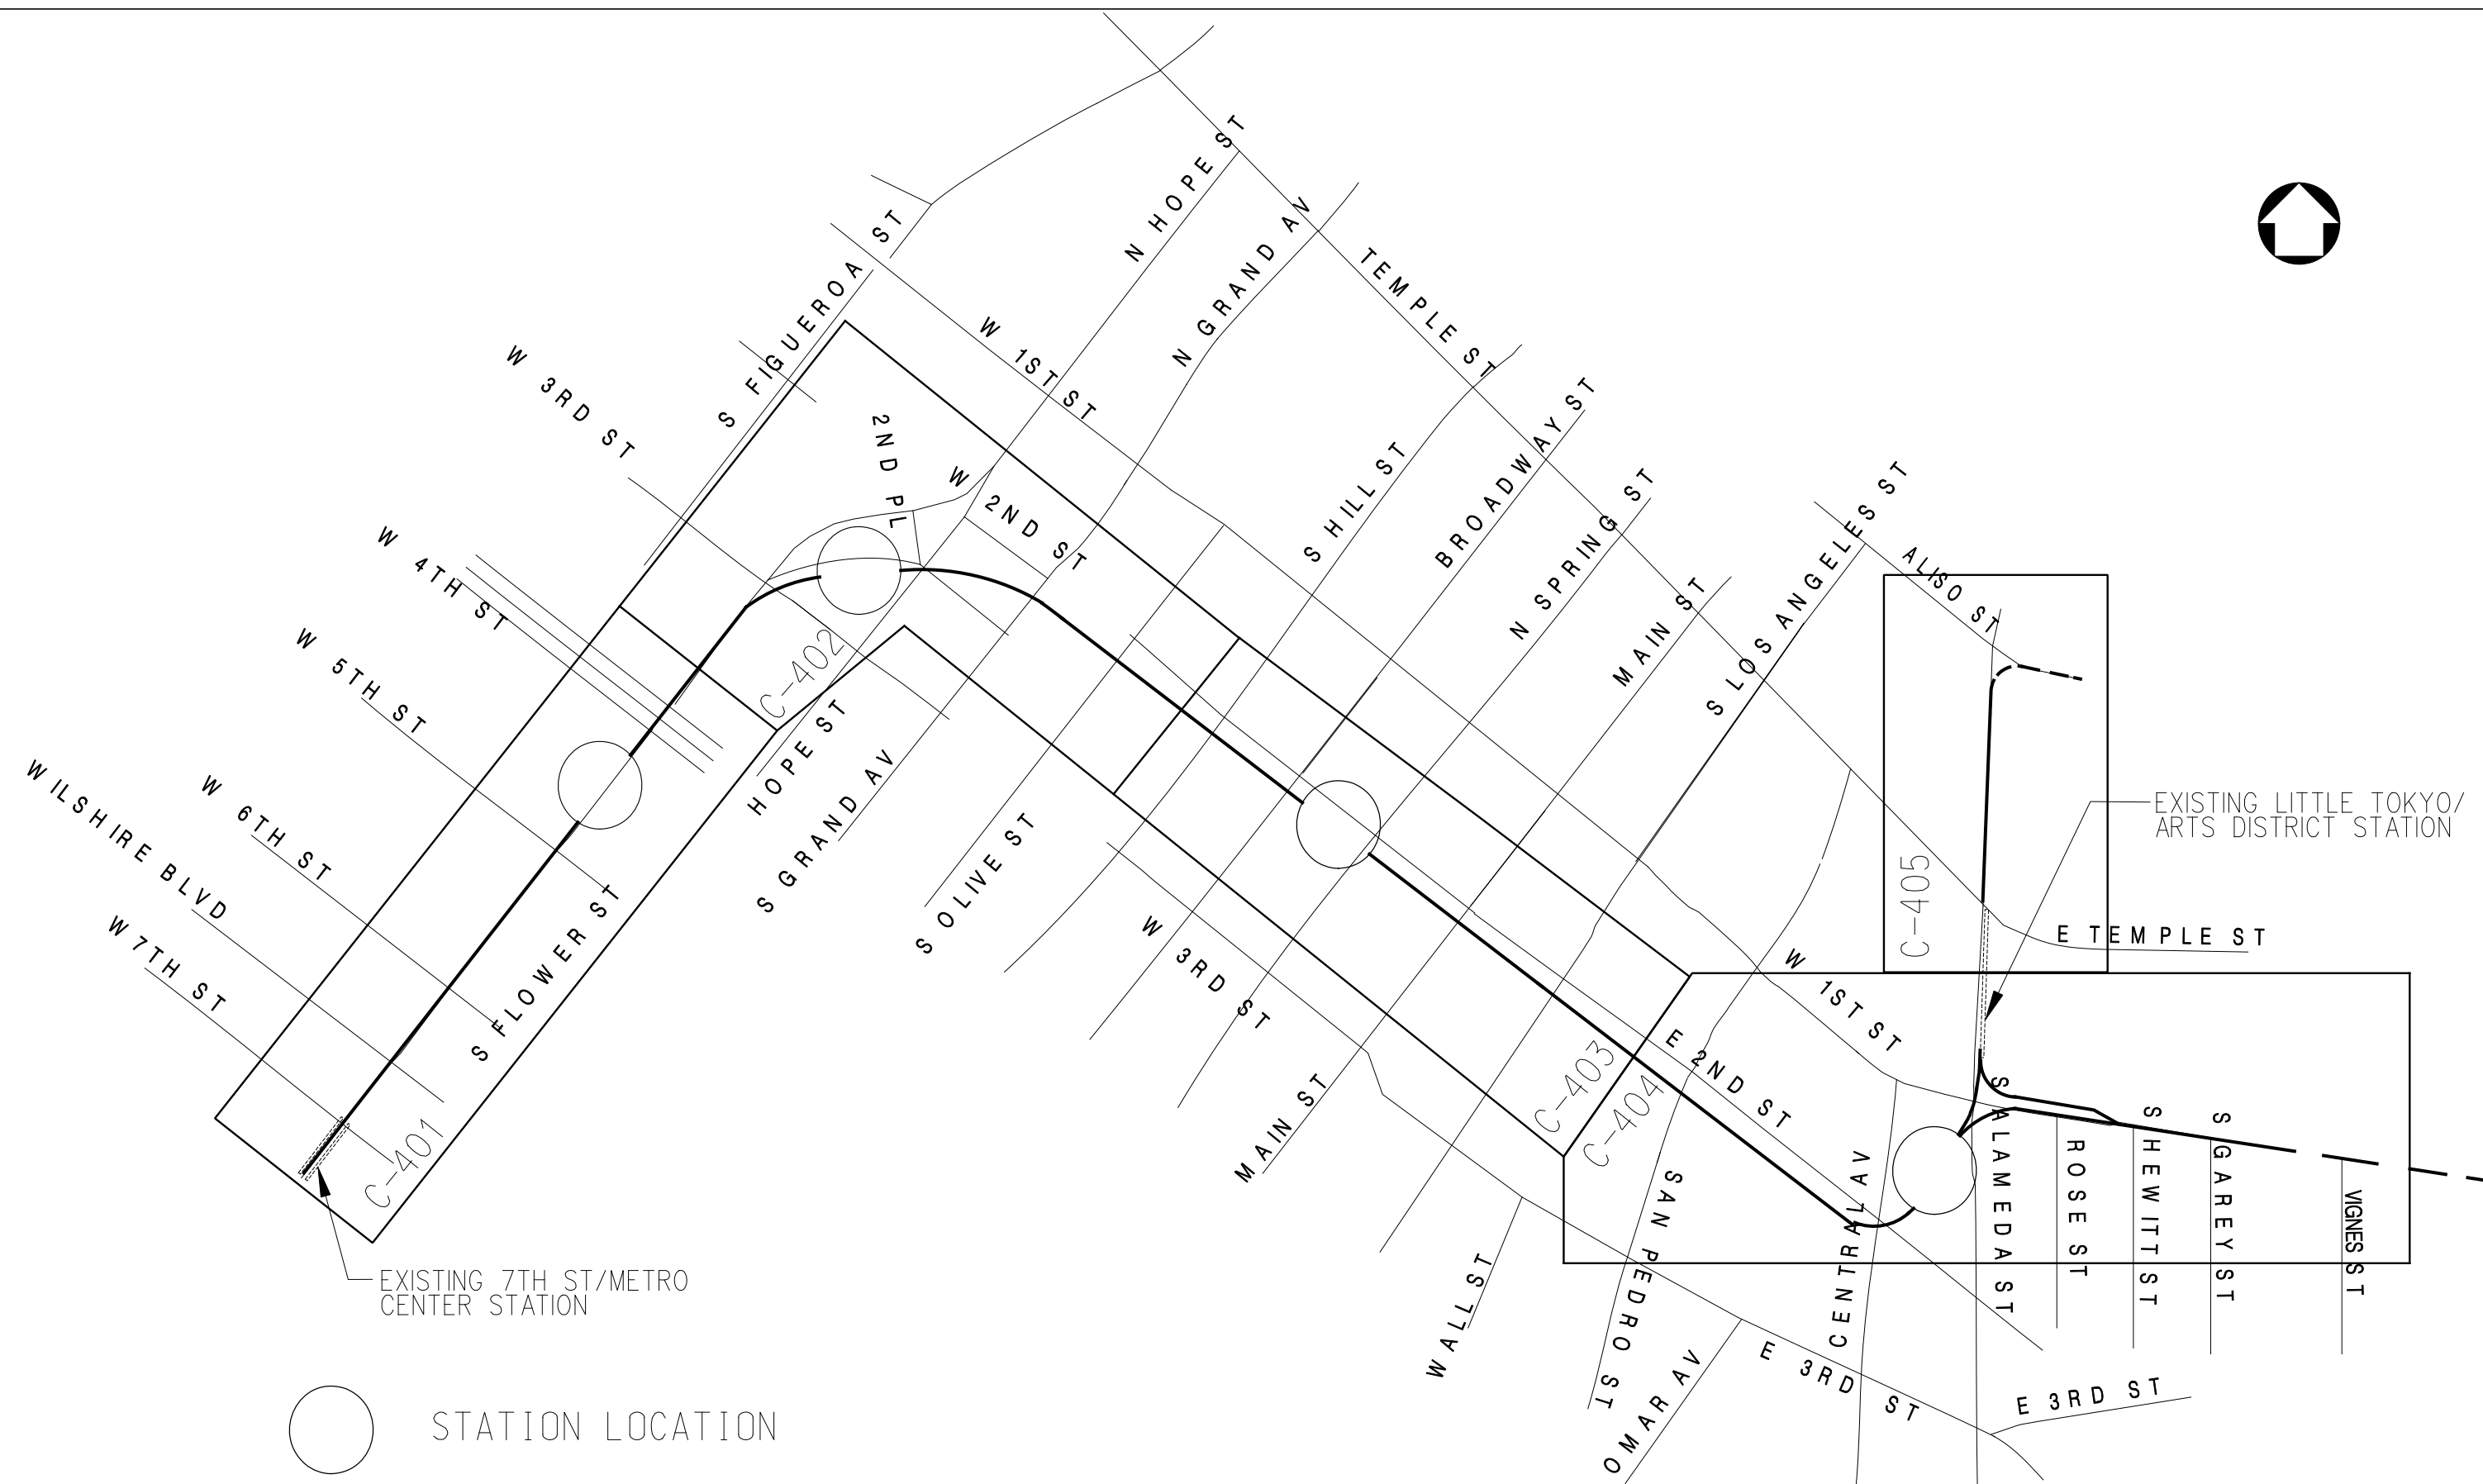

○ STATION LOCATION

DRAFT

REV	DATE	BY	APP	REG NO	EXPIRES	SEAL HOLDER	DESCRIPTION

DESIGNED BY	
DRAWN BY	
CHECKED BY	
IN CHARGE	
DATE	DEC 2009


M Metro
CDM PROJECT MANAGER
PB

LOS ANGELES COUNTY METROPOLITAN TRANSPORTATION AUTHORITY

REGIONAL CONNECTOR TRANSIT CORRIDOR
 ADV. CONCEPTUAL ENGINEERING

KEY MAP FOR FULLY UNDERGROUND
 LRT ALTERNATIVE
 LITTLE TOKYO VARIATION 1

CONTRACT NO	
DRAWING NO	GC-005
SCALE	
SHEET NO	

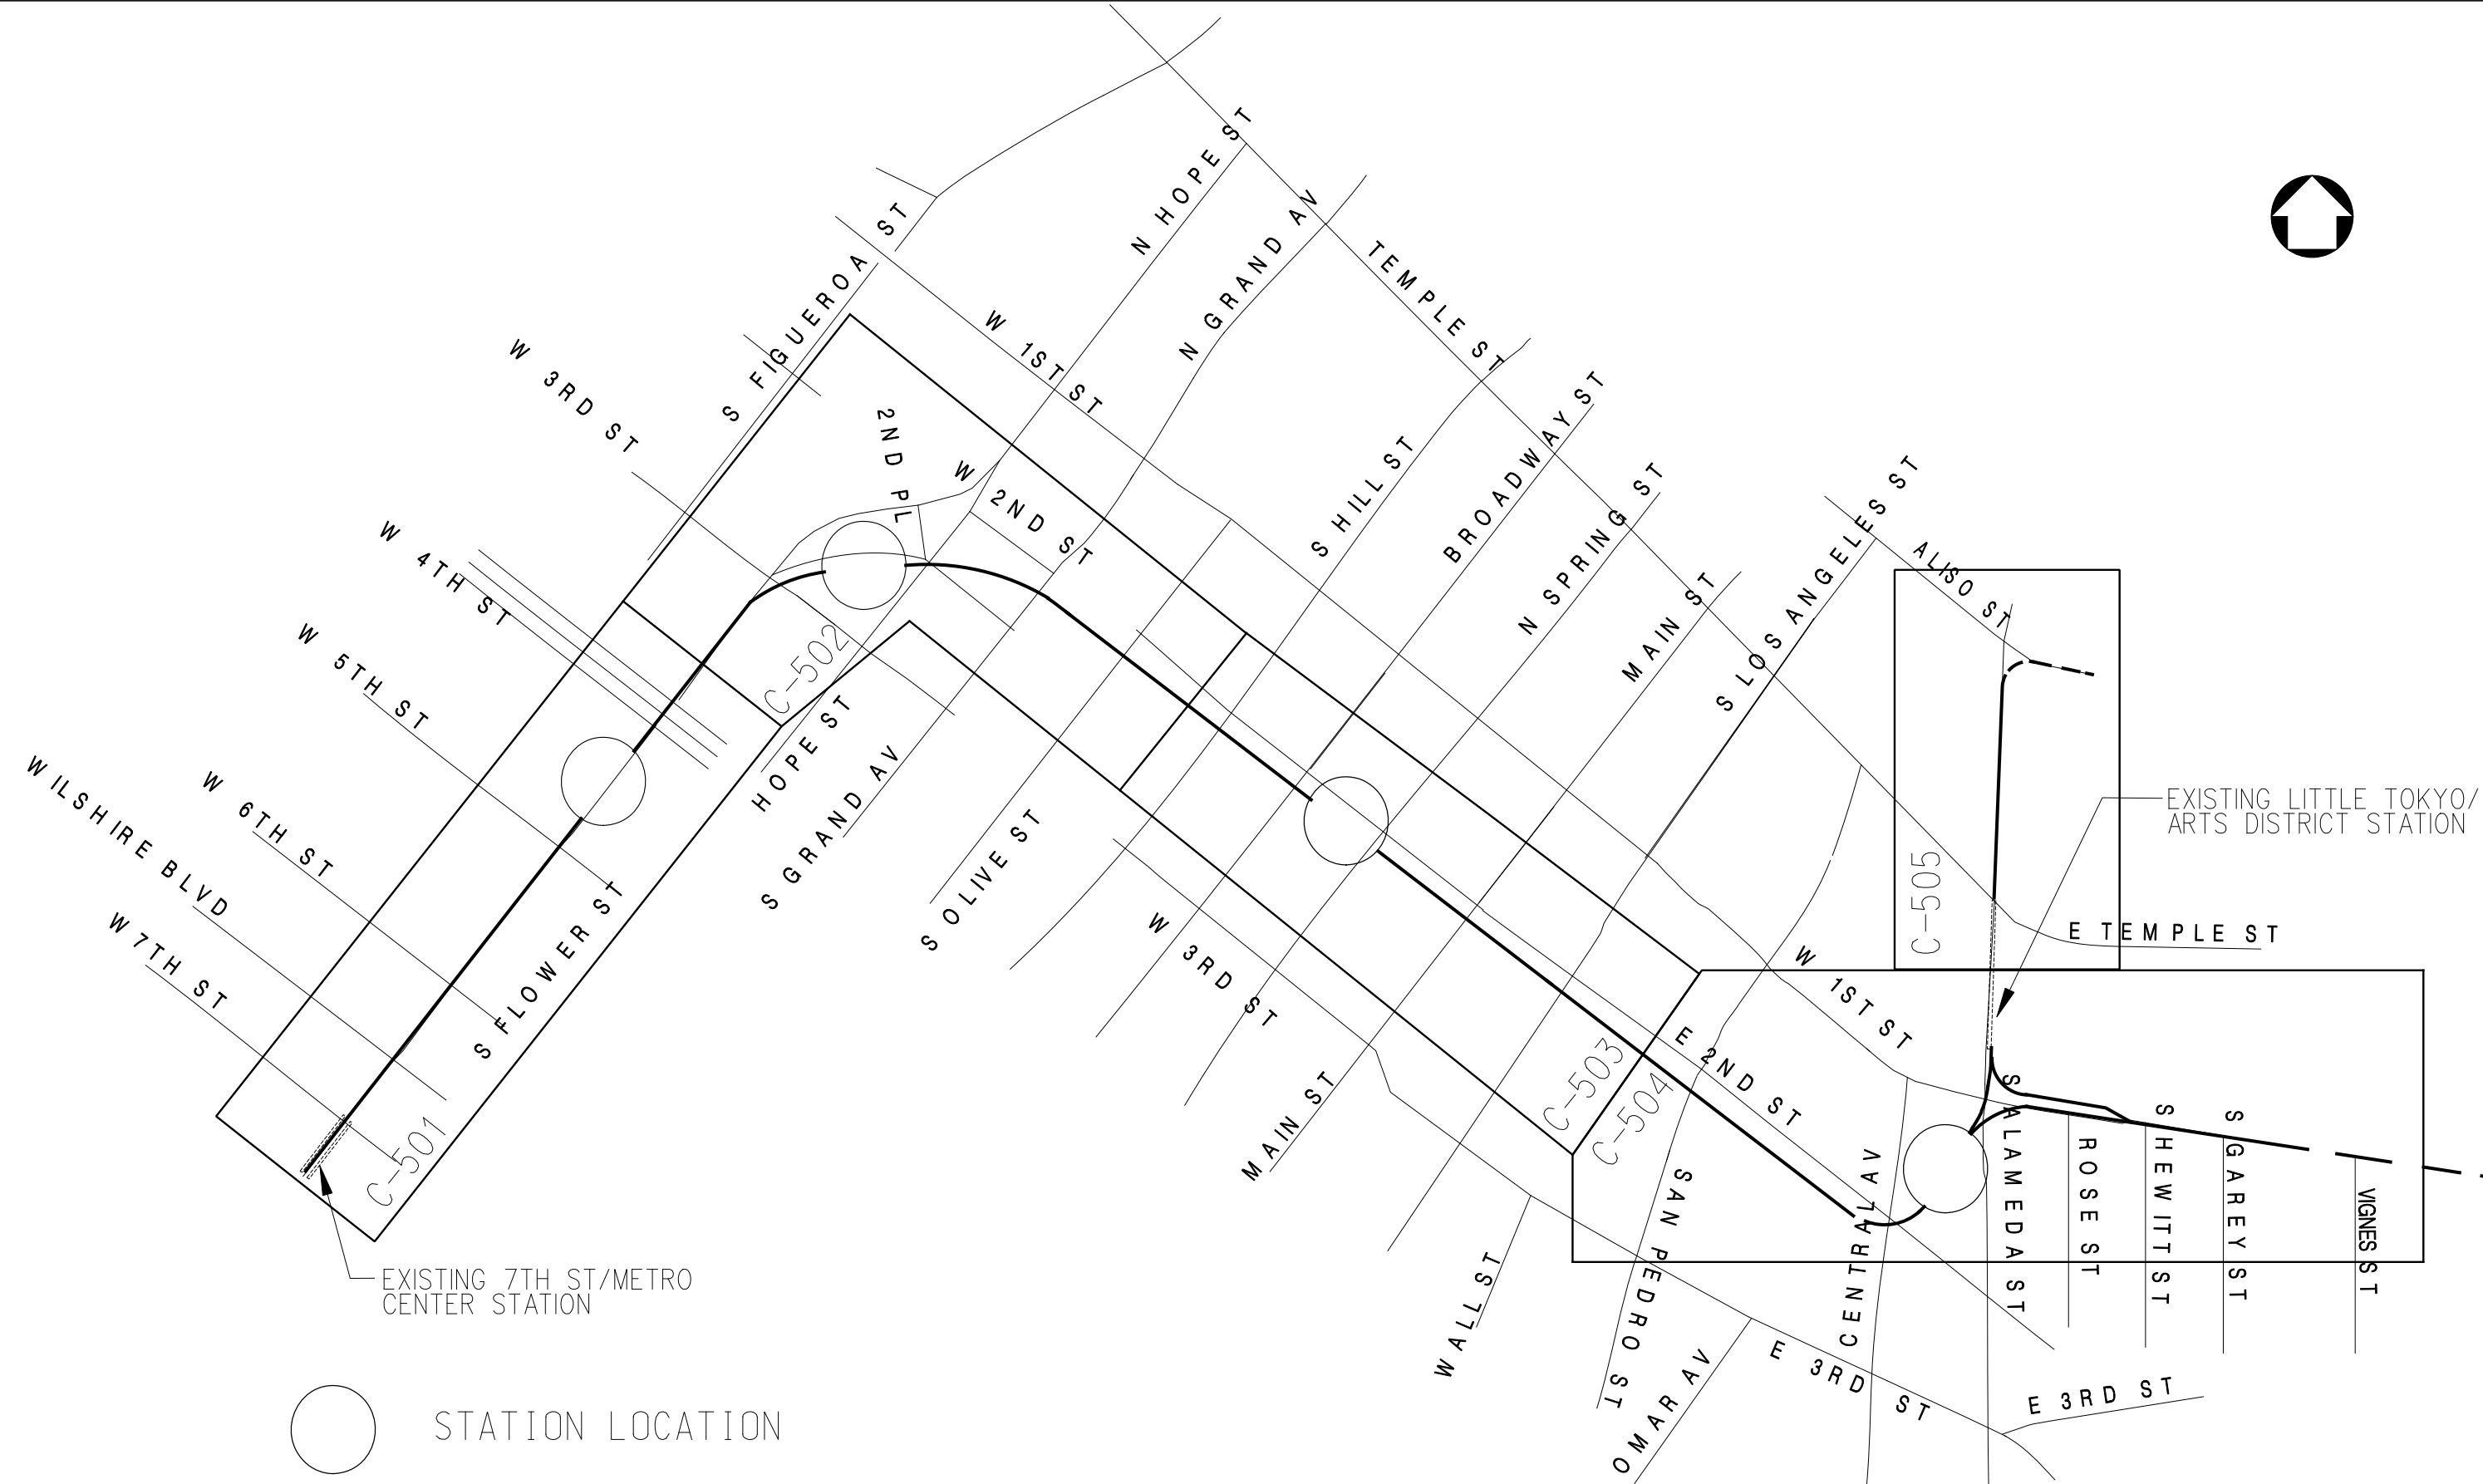

DRAFT

REV	DATE	BY	APP	REG NO	EXPIRES	SEAL HOLDER	DESCRIPTION

DESIGNED BY	
DRAWN BY	
CHECKED BY	
IN CHARGE	
DATE	DEC 2009


M Metro
CDM PROJECT MANAGER
PB

LOS ANGELES COUNTY METROPOLITAN TRANSPORTATION AUTHORITY



REGIONAL CONNECTOR TRANSIT CORRIDOR
 ADV. CONCEPTUAL ENGINEERING

KEY MAP FOR FULLY UNDERGROUND LRT ALTERNATIVE
 LITTLE TOKYO VARIATION 2

CONTRACT NO	
DRAWING NO	GC-006
SCALE	
SHEET NO	

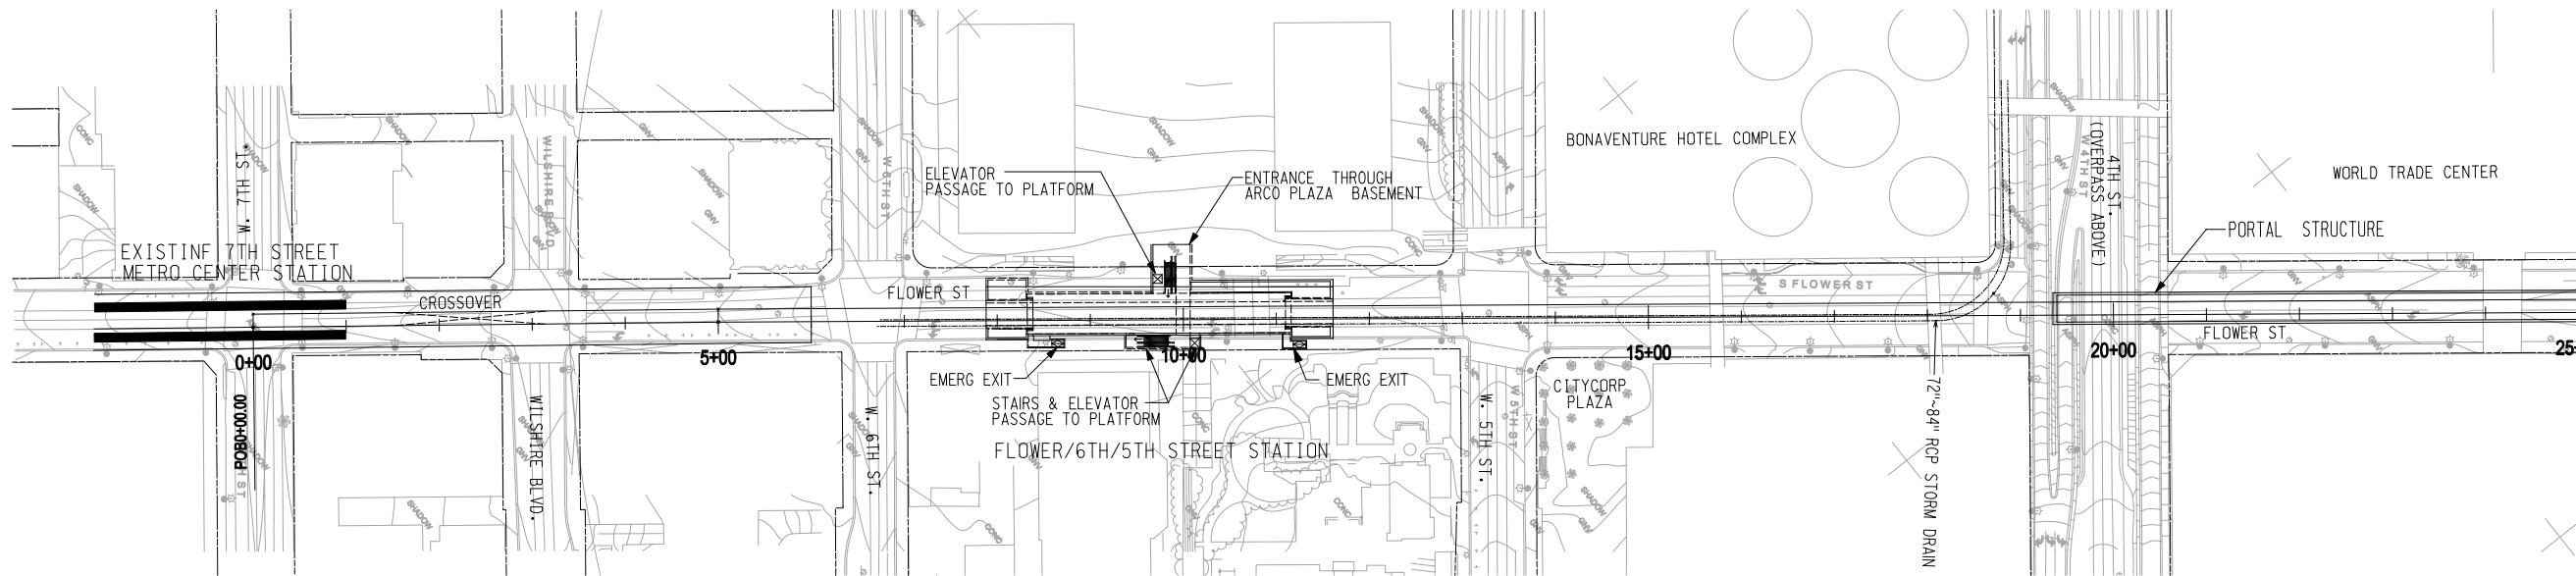


MATCH LINE STA 25+00 SEE DWG C-102

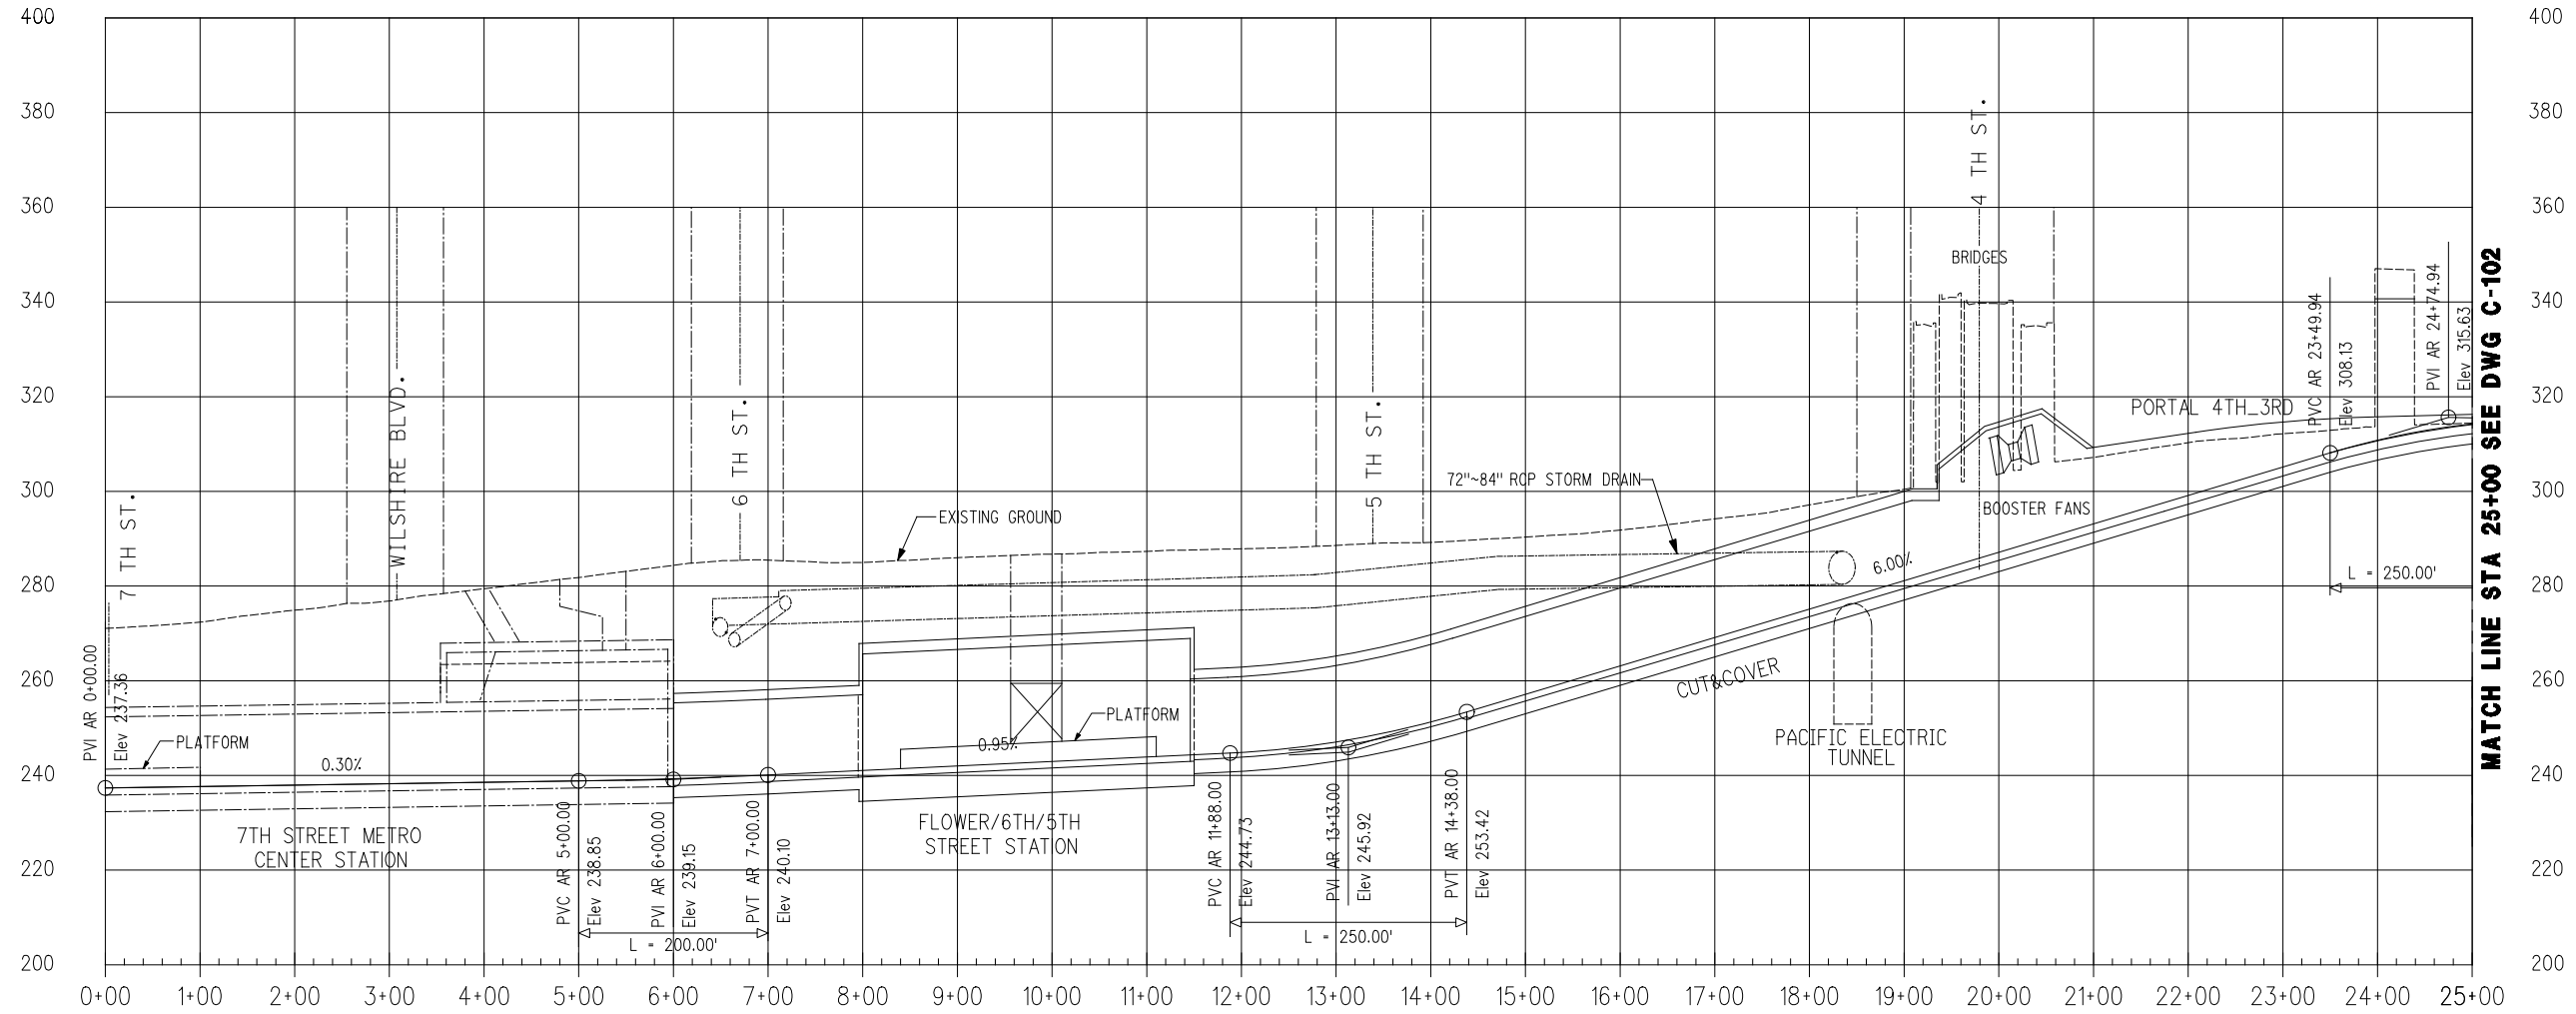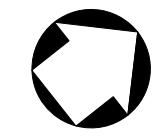

MATCH LINE STA 25+00 SEE DWG C-102


- NOTES:
 1. FOR LINE CUT&COVER SECTIONS SEE DWGS. C-130, C-131, C-132, C-133 & C-134
 2. FOR FLOWER/6TH_5TH STATION SEE DWG. A1-001

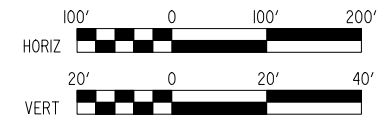



DRAFT

REV	DATE	BY	APP	REG NO	EXPIRES	SEAL HOLDER	DESCRIPTION



DESIGNED BY	
DRAWN BY	
CHECKED BY	
IN CHARGE	
DATE	DEC 2009


Metro
LOS ANGELES COUNTY METROPOLITAN TRANSPORTATION AUTHORITY





REGIONAL CONNECTOR TRANSIT CORRIDOR
 ADV. CONCEPTUAL ENGINEERING
 AT-GRADE EMPHASIS
 LRT ALTERNATIVE
 PLAN AND PROFILE
 STA 0+00 TO STA 25+00


CONTRACT NO	
DRAWING NO	C-101
SCALE	1"=100'
SHEET NO	

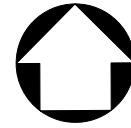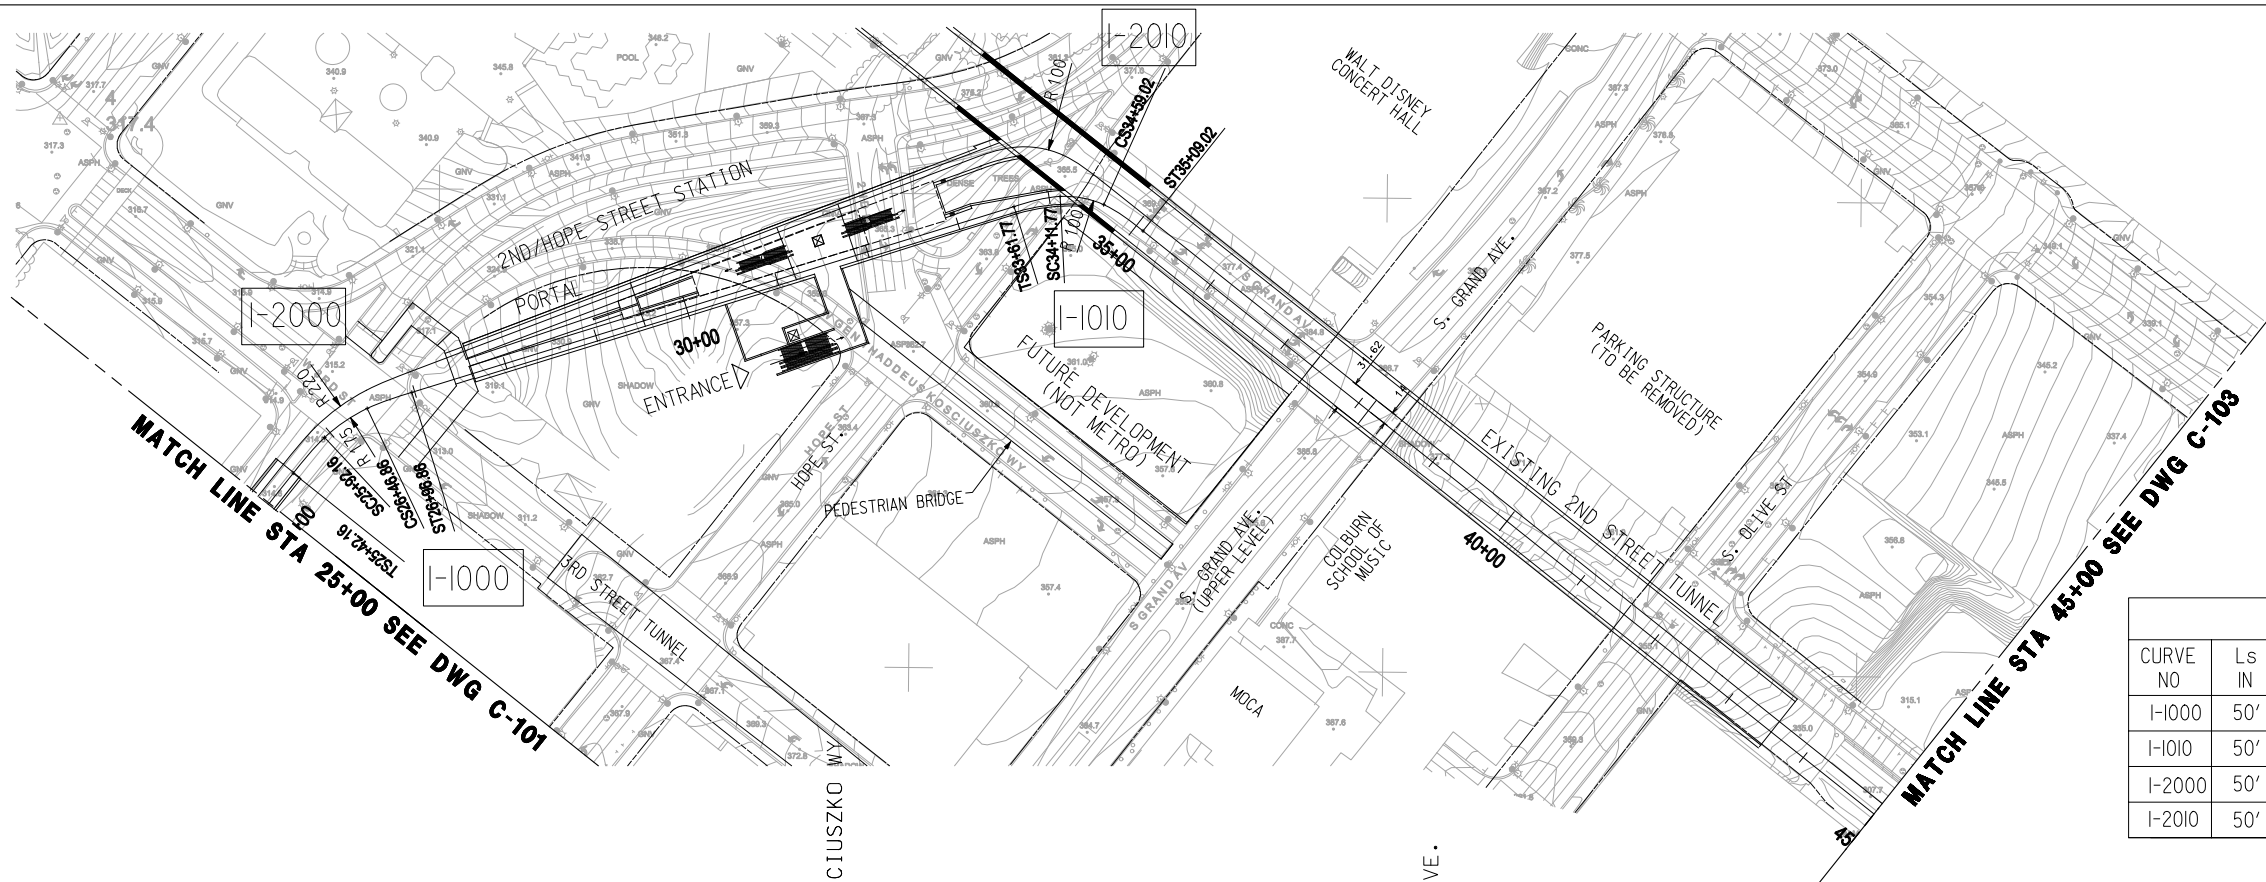

CURVE DATA									
CURVE NO	Ls IN	Ls OUT	I	Rc	Lc	Er	Ea	Eu	V mph
I-1000	50'	50'	17° 54' 32"	175'	54.70'	2.19"	0"	2.19"	10
I-1010	50'	50'	27° 17' 45"	100'	47.25'	3.83"	1"	2.83"	10
I-2000	50'	50'	17° 38' 53"	220'	67.76'	2.51"	0"	2.51"	12
I-2010	50'	50'	30° 41' 03"	100'	53.55'	3.83"	1"	2.83"	10

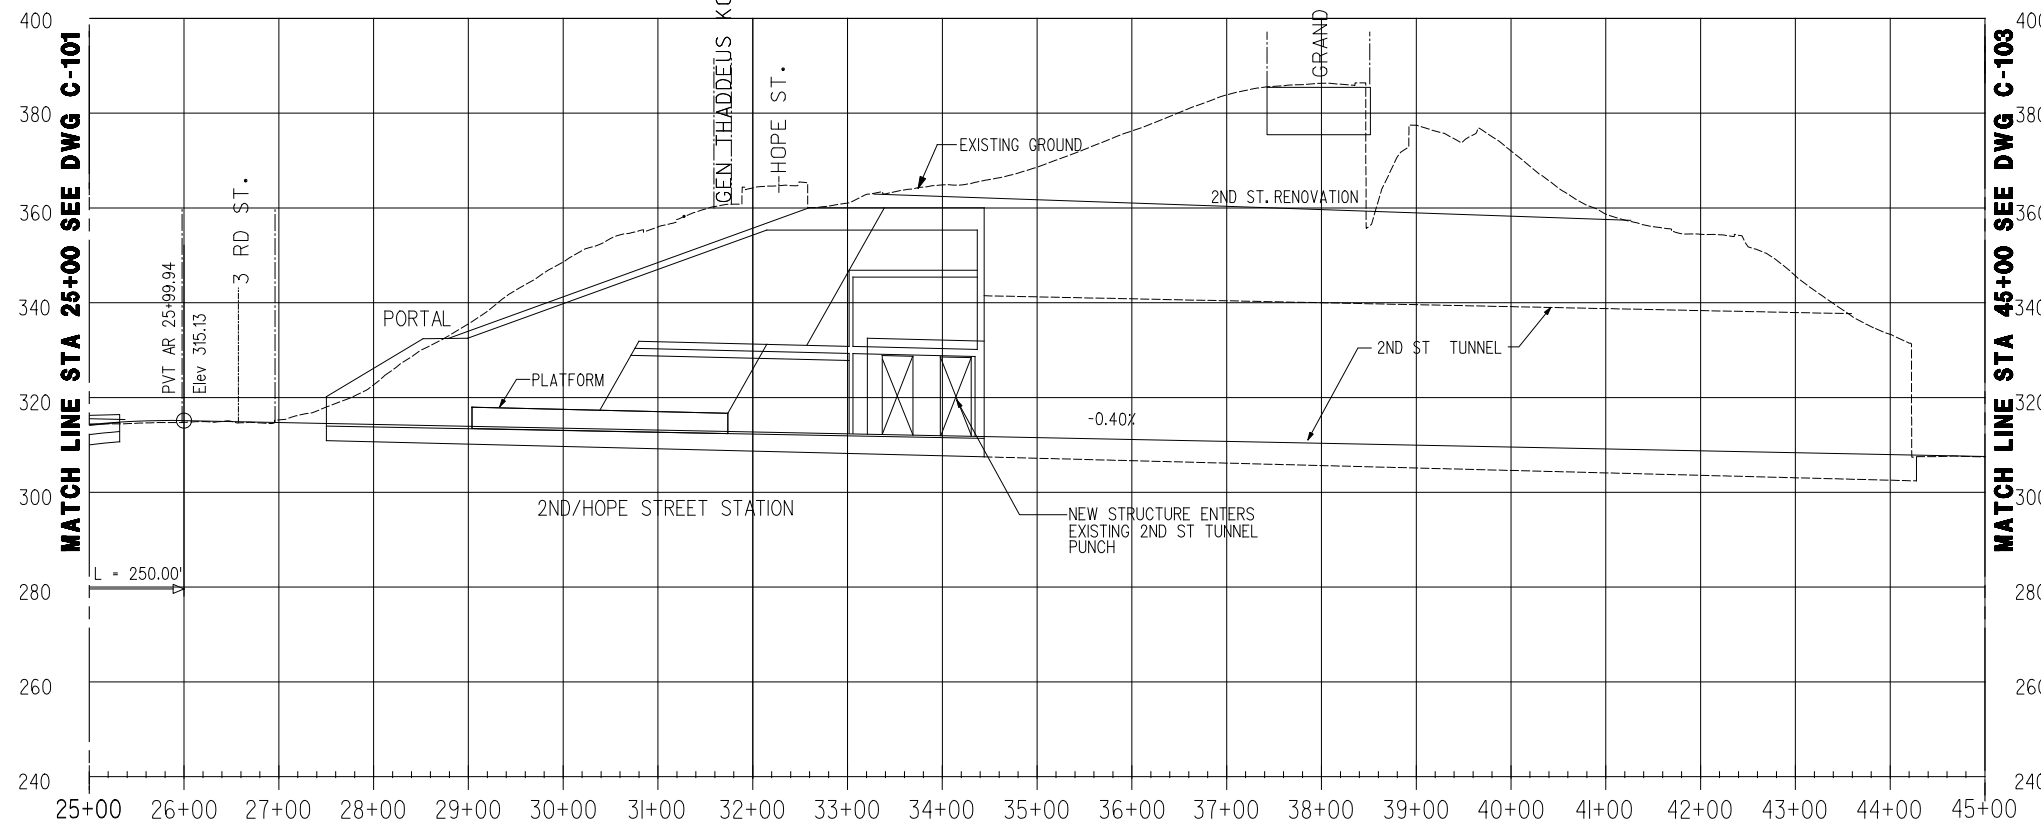

- NOTES:
- FOR CONNECTION OF EXISTING 2ND ST. TUNNEL AND BUNKER HILL STATION SEE DWGS. S-106 & S-108

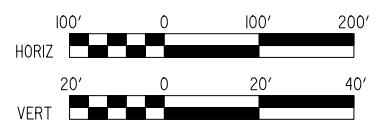

DRAFT

REV	DATE	BY	APP	REG NO	EXPIRES	SEAL HOLDER	DESCRIPTION

DESIGNED BY	
DRAWN BY	
CHECKED BY	
IN CHARGE	
DATE	DEC 2009


LOS ANGELES COUNTY METROPOLITAN TRANSPORTATION AUTHORITY

PROJECT MANAGER



REGIONAL CONNECTOR TRANSIT CORRIDOR
 ADV. CONCEPTUAL ENGINEERING
 AT-GRADE EMPHASIS
 LRT ALTERNATIVE
 PLAN AND PROFILE
 STA 25+00 TO STA 45+00

CONTRACT NO	
DRAWING NO	REV
C-102	
SCALE	
1" = 100'	
SHEET NO	

MATCH LINE STA 45+00 SEE DWG C-102

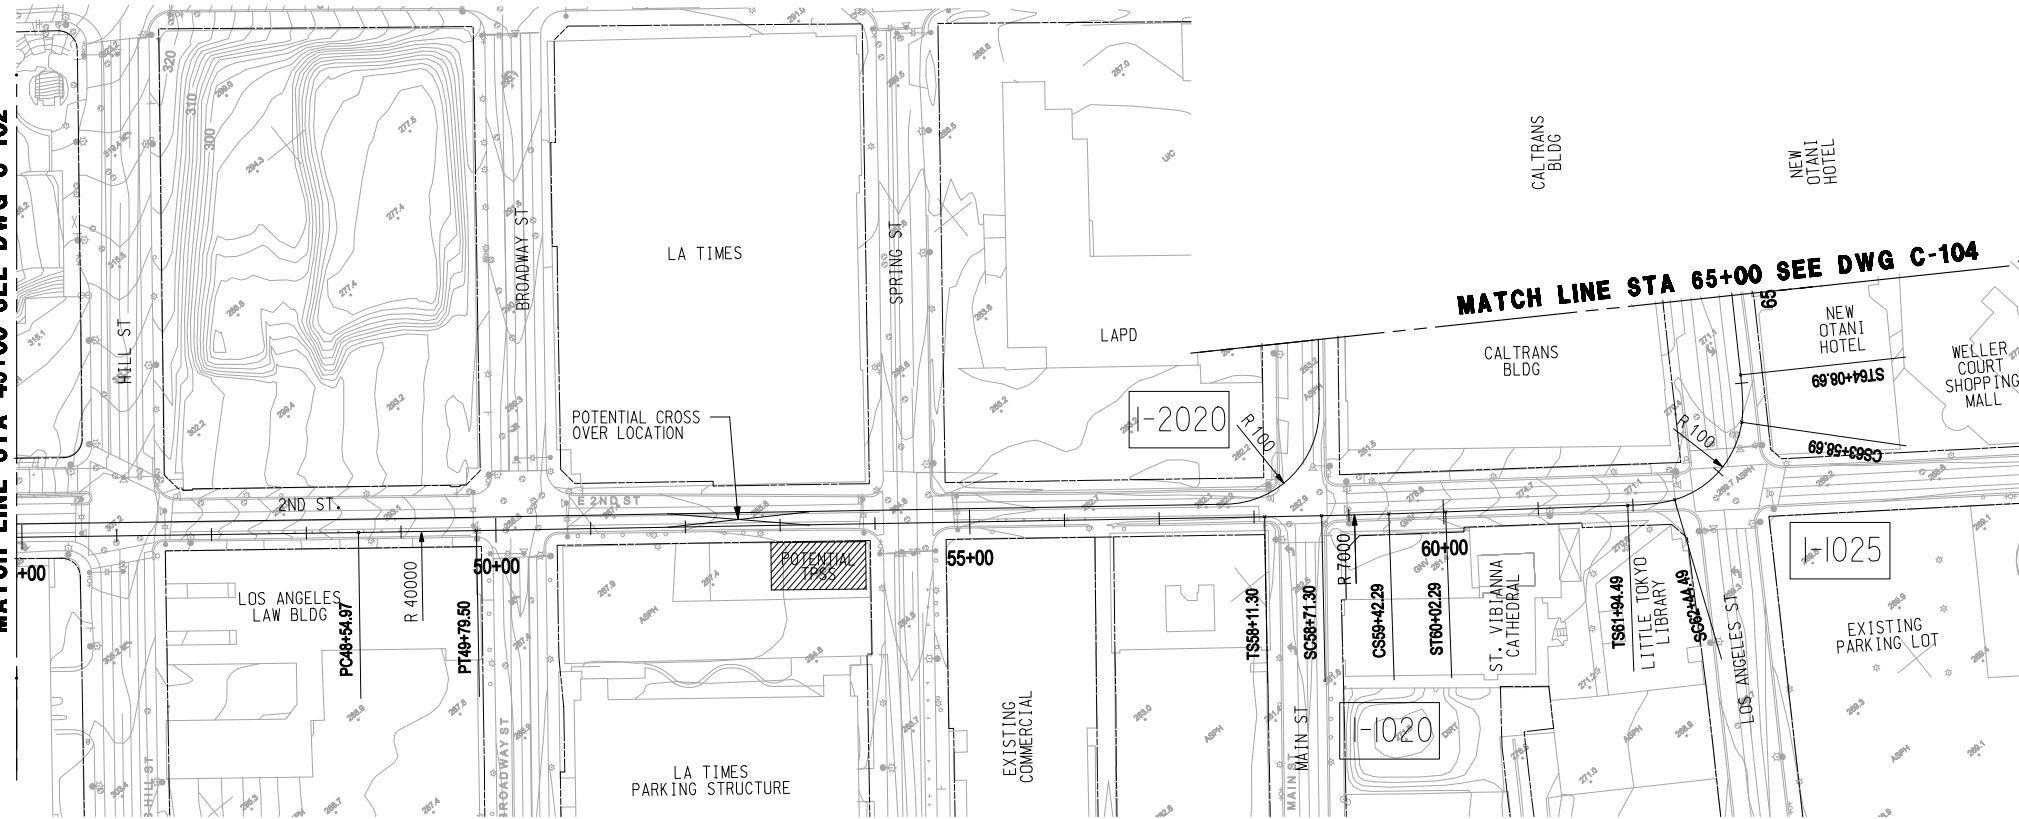

CURVE DATA									
CURVE NO	Ls IN	Ls OUT	I	Rc	Lc	Er	Ea	Eu	V mph
I-1020	60'	60'	0° 34' 52"	7000'	70.99'	0.34"	0.25"	0.09"	25
I-2025	50'	50'	89° 41' 523"	100'	114.20'	3.83"	0"	3.83"	10

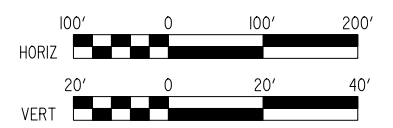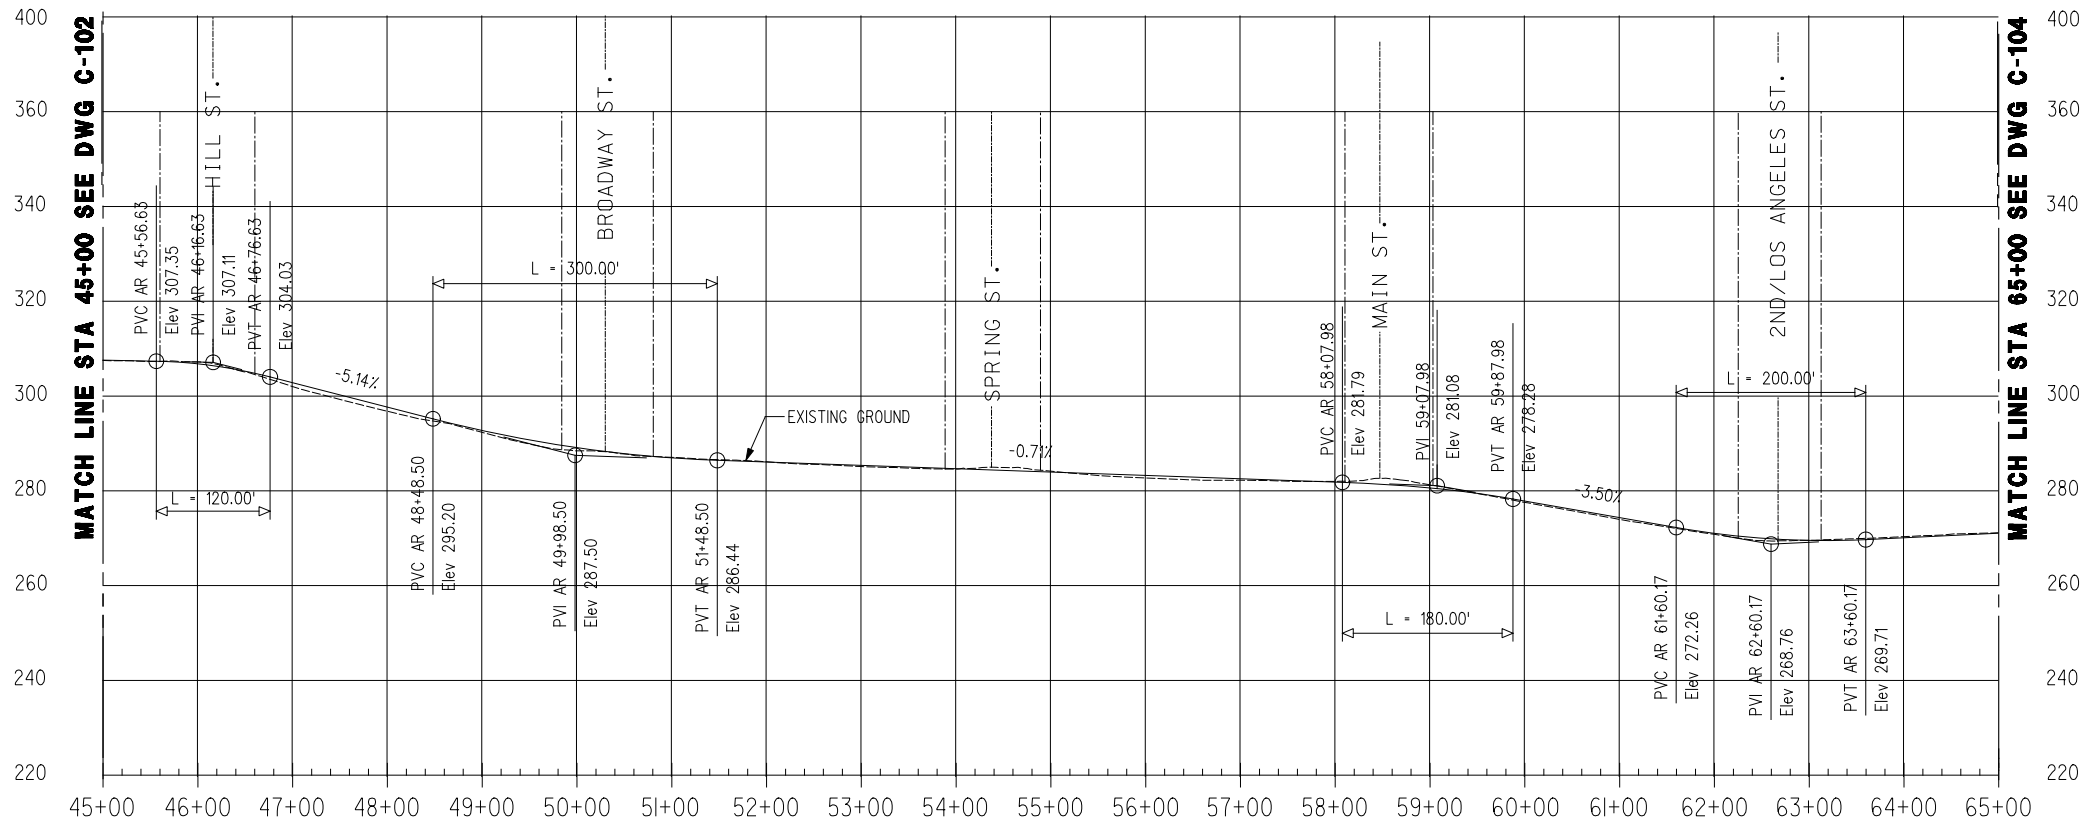

DRAFT



REV	DATE	BY	APP	REG NO	EXPIRES	SEAL HOLDER	DESCRIPTION

DESIGNED BY	
DRAWN BY	
CHECKED BY	
IN CHARGE	
DATE	DEC 2009



M Metro
CDM PROJECT MANAGER
LOS ANGELES COUNTY METROPOLITAN TRANSPORTATION AUTHORITY
PB

REGIONAL CONNECTOR TRANSIT CORRIDOR
 ADV. CONCEPTUAL ENGINEERING
 AT-GRADE EMPHASIS
 LRT ALTERNATIVE
 PLAN AND PROFILE
 STA 45+00 TO STA 65+00

CONTRACT NO	
DRAWING NO	REV
C-103	
SCALE	
1" = 100'	
SHEET NO	

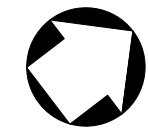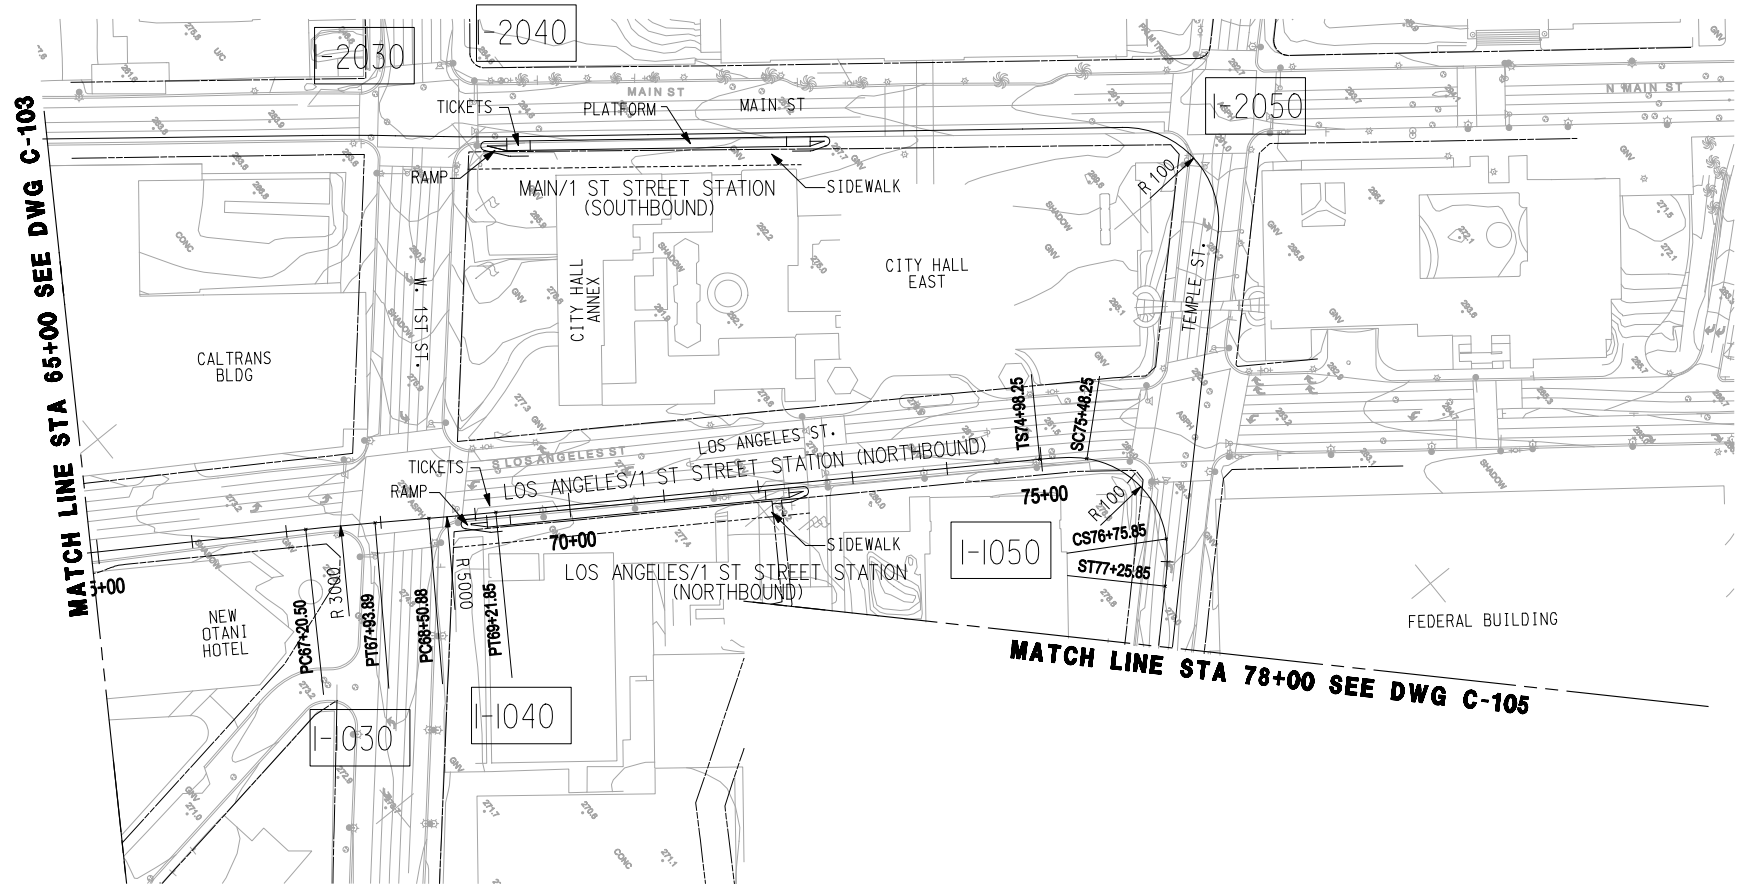


CURVE DATA									
CURVE NO	Ls IN	Ls OUT	I	Rc	Lc	Er	Ea	Eu	V mph
I-1030	—	—	1°24'06"	3000'	73.39'	0.79"	0"	0.79"	25
I-1040	—	—	0°48'47"	5000'	70.96'	0.48"	0"	0.48"	25
I-1050	50'	50'	101°45'24"	100'	127.60'	3.89"	1"	2.89"	10
I-2030	—	—	1°45'15"	2500'	76.55'	0.95"	0"	0.95"	25
I-2040	—	—	1°55'13"	2200'	73.73'	1.09"	0"	1.09"	25
I-2050	—	—	97°10'11"	100'	169.59'	3.89"	1"	2.89"	10

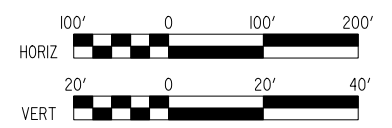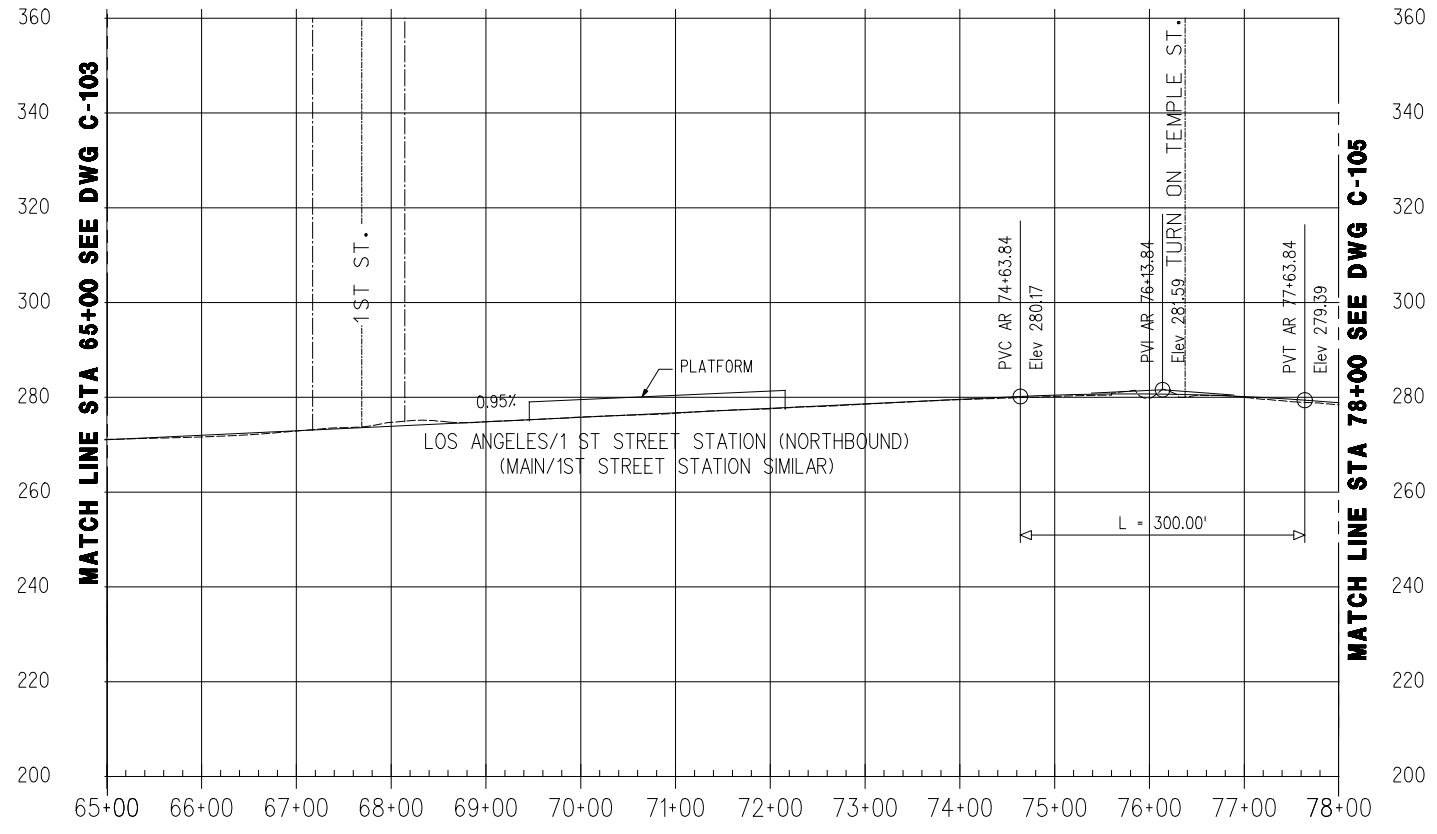



DRAFT

REV	DATE	BY	APP	REG NO	EXPIRES	SEAL HOLDER	DESCRIPTION


DESIGNED BY	
DRAWN BY	
CHECKED BY	
IN CHARGE	
DATE	DEC 2009


Metro
LOS ANGELES COUNTY METROPOLITAN TRANSPORTATION AUTHORITY



REGIONAL CONNECTOR TRANSIT CORRIDOR
 ADV. CONCEPTUAL ENGINEERING
 AT-GRADE EMPHASIS
 LRT ALTERNATIVE
 PLAN AND PROFILE
 STA 65+00 TO STA 78+00

CONTRACT NO	
DRAWING NO	REV
C-104	
SCALE	
1"=100'	
SHEET NO	

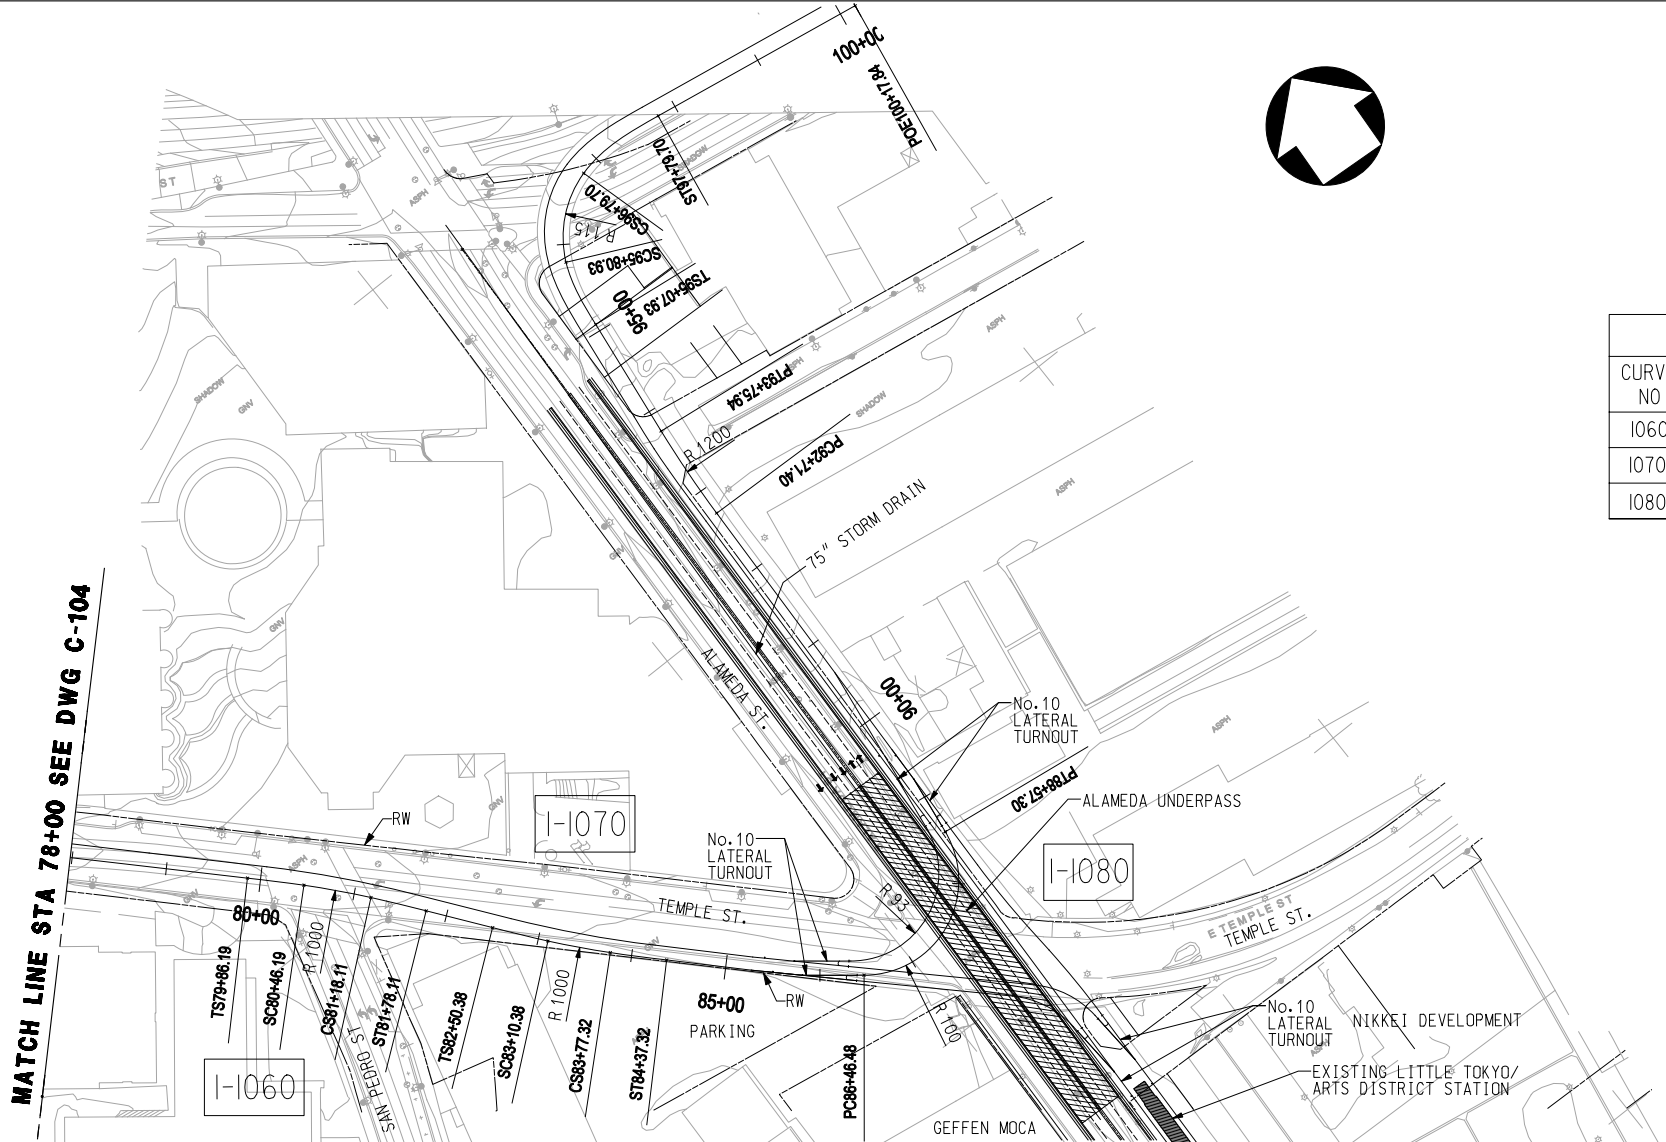

CURVE DATA									
CURVE NO	Ls IN	Ls OUT	I	Rc	Lc	Er	Ea	Eu	V mph
1060	60'	60'	7°26'52"	1000'	155.99'	2.39"	0"	2.39"	25
1070	60'	60'	7°16'22"	1000'	152.32'	2.39"	0"	2.39"	25
1080	—	—	—	100'	210.82'	3.84"	0"	3.84"	10

NOTES:
 1. FOR TEMPLE/ALAMEDA UNDERPASS
 SEE DWG. C-106

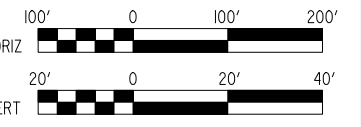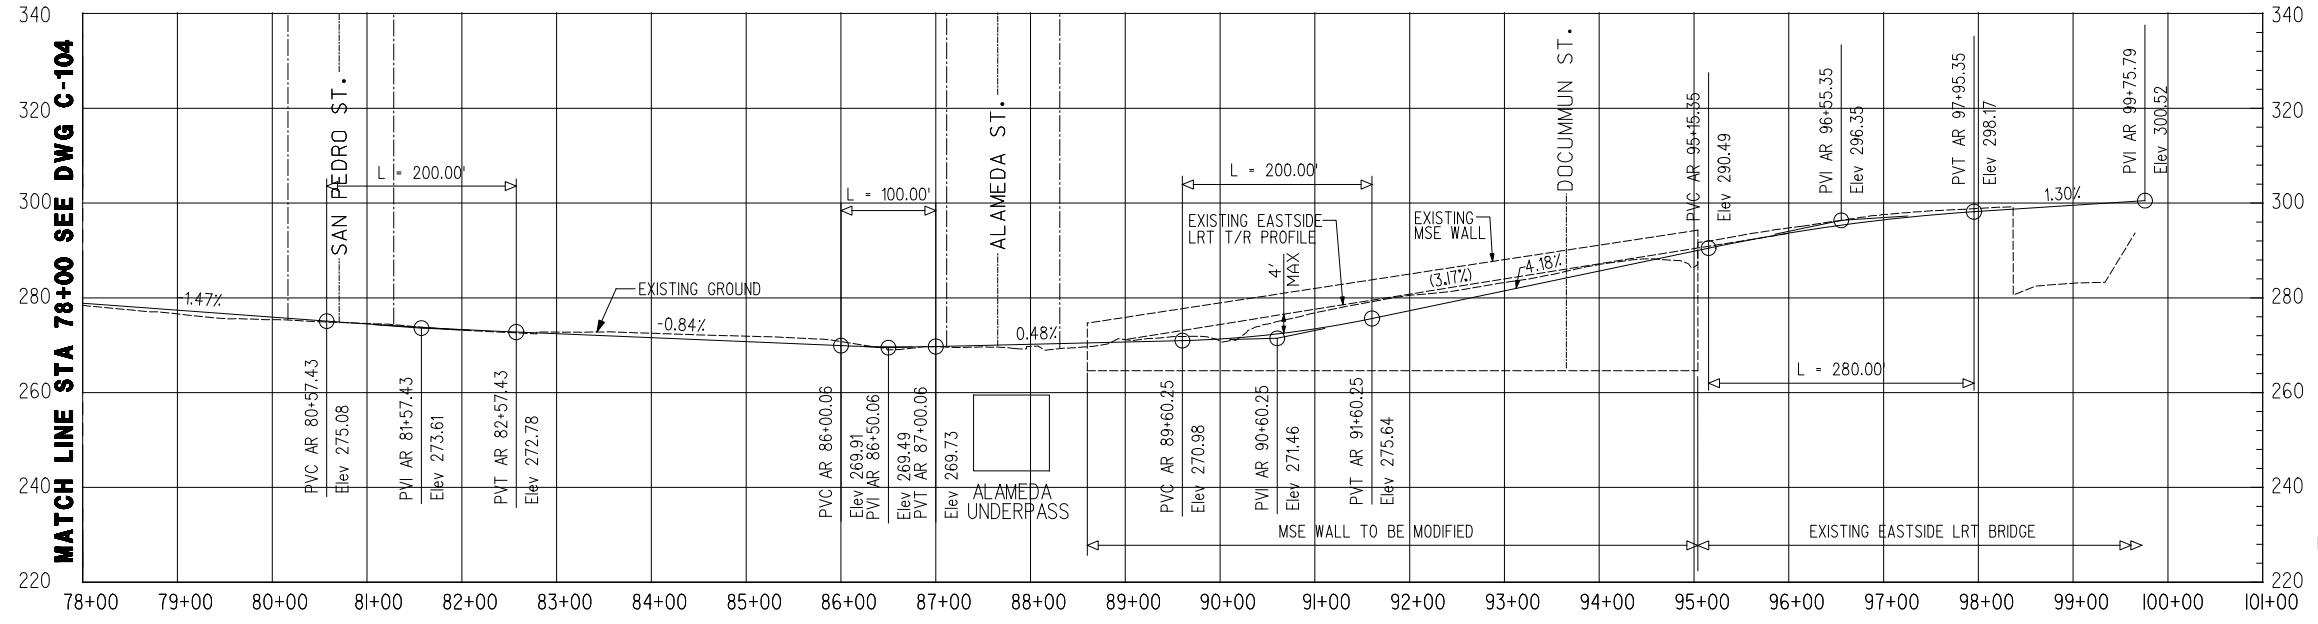

DRAFT

REV	DATE	BY	APP	REG NO	EXPIRES	SEAL HOLDER	DESCRIPTION

DESIGNED BY	
DRAWN BY	
CHECKED BY	
IN CHARGE	
DATE	DEC 2009

M Metro
CDM PROJECT MANAGER



LOS ANGELES COUNTY METROPOLITAN TRANSPORTATION AUTHORITY

PB

REGIONAL CONNECTOR TRANSIT CORRIDOR
 ADV. CONCEPTUAL ENGINEERING
 AT-GRADE EMPHASIS
 LRT ALTERNATIVE
 PLAN AND PROFILE
 STA 78+00 TO STA 101+00

CONTRACT NO	
DRAWING NO	C-105
SCALE	1"=100'
SHEET NO	

User Name: USER=griffith@18/2009 8:58:27 PM
 File Name: I:\27939a-regionalconnector\cadd\sheet\civil\alternative \N.C-105.dwg

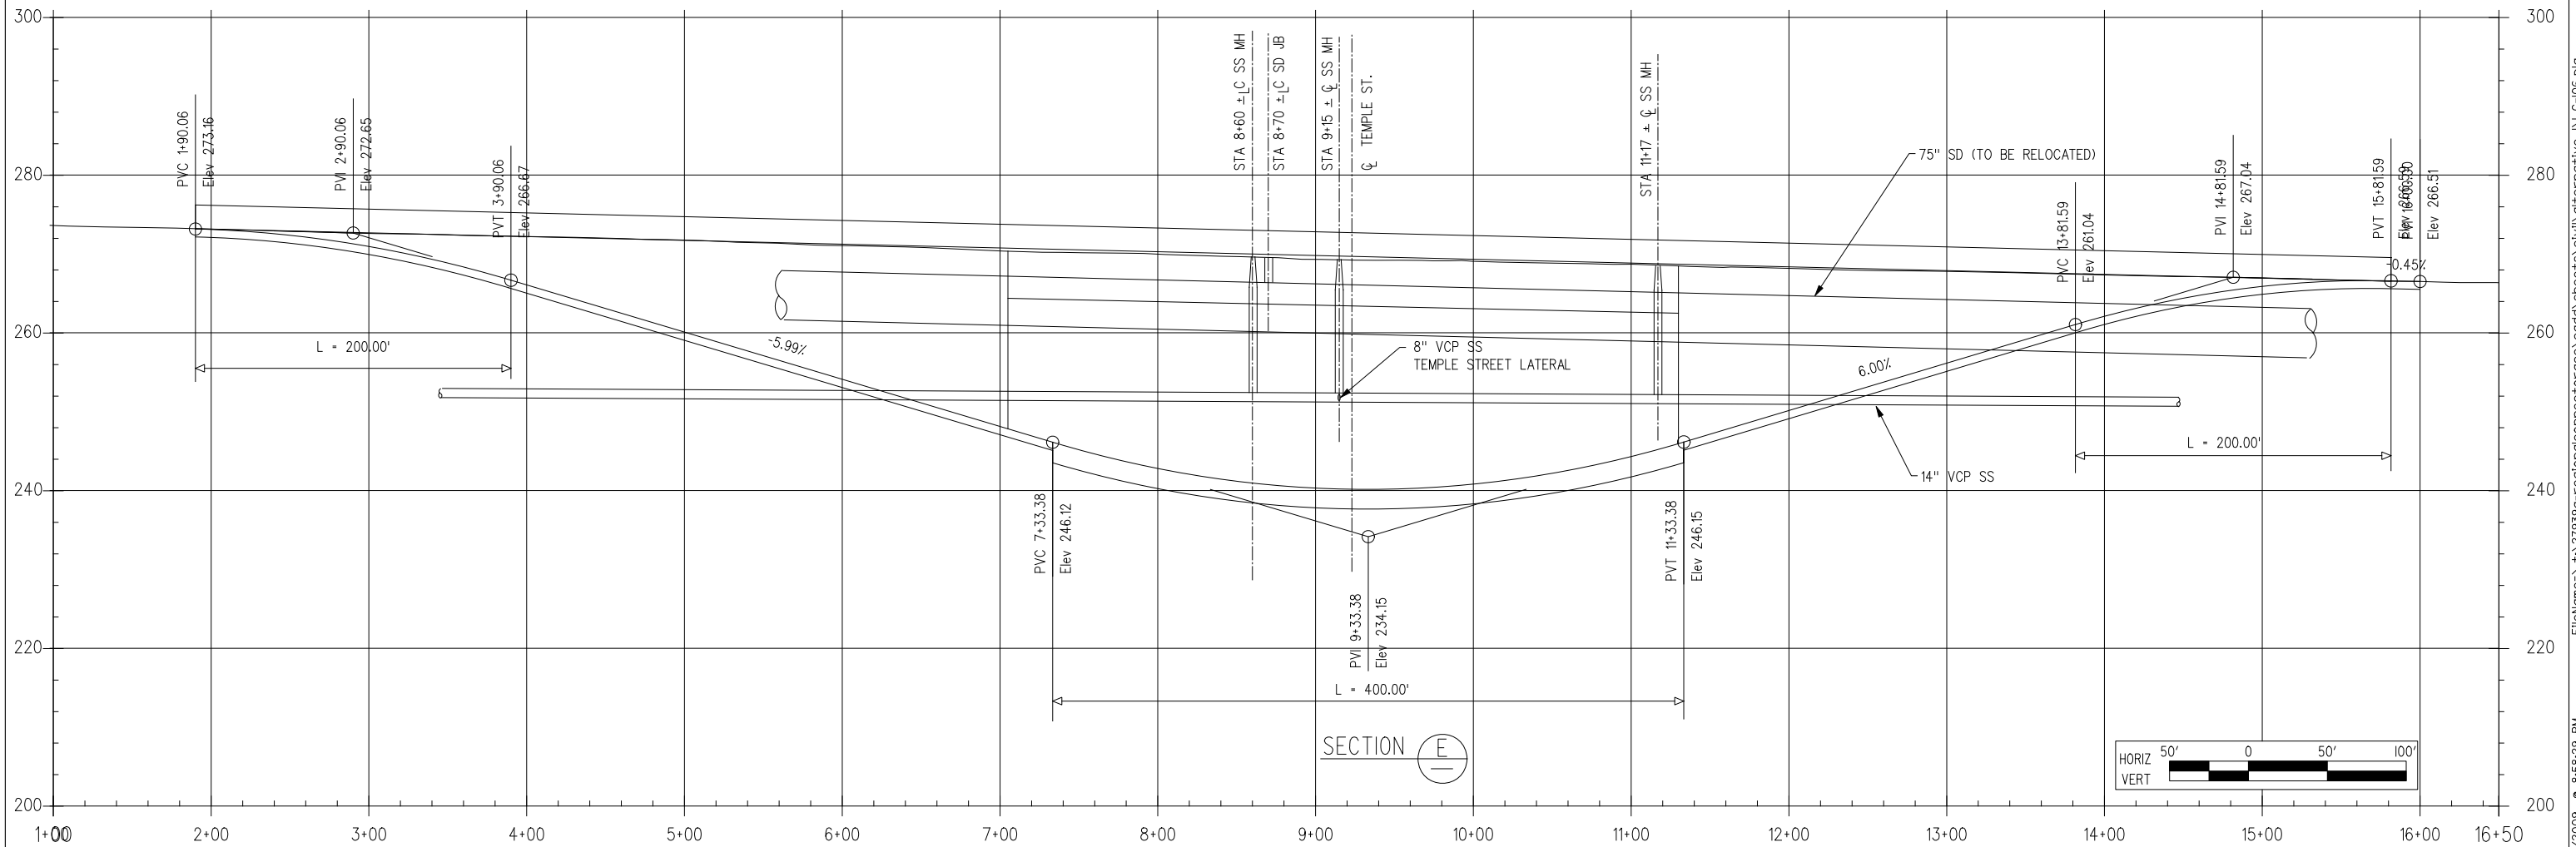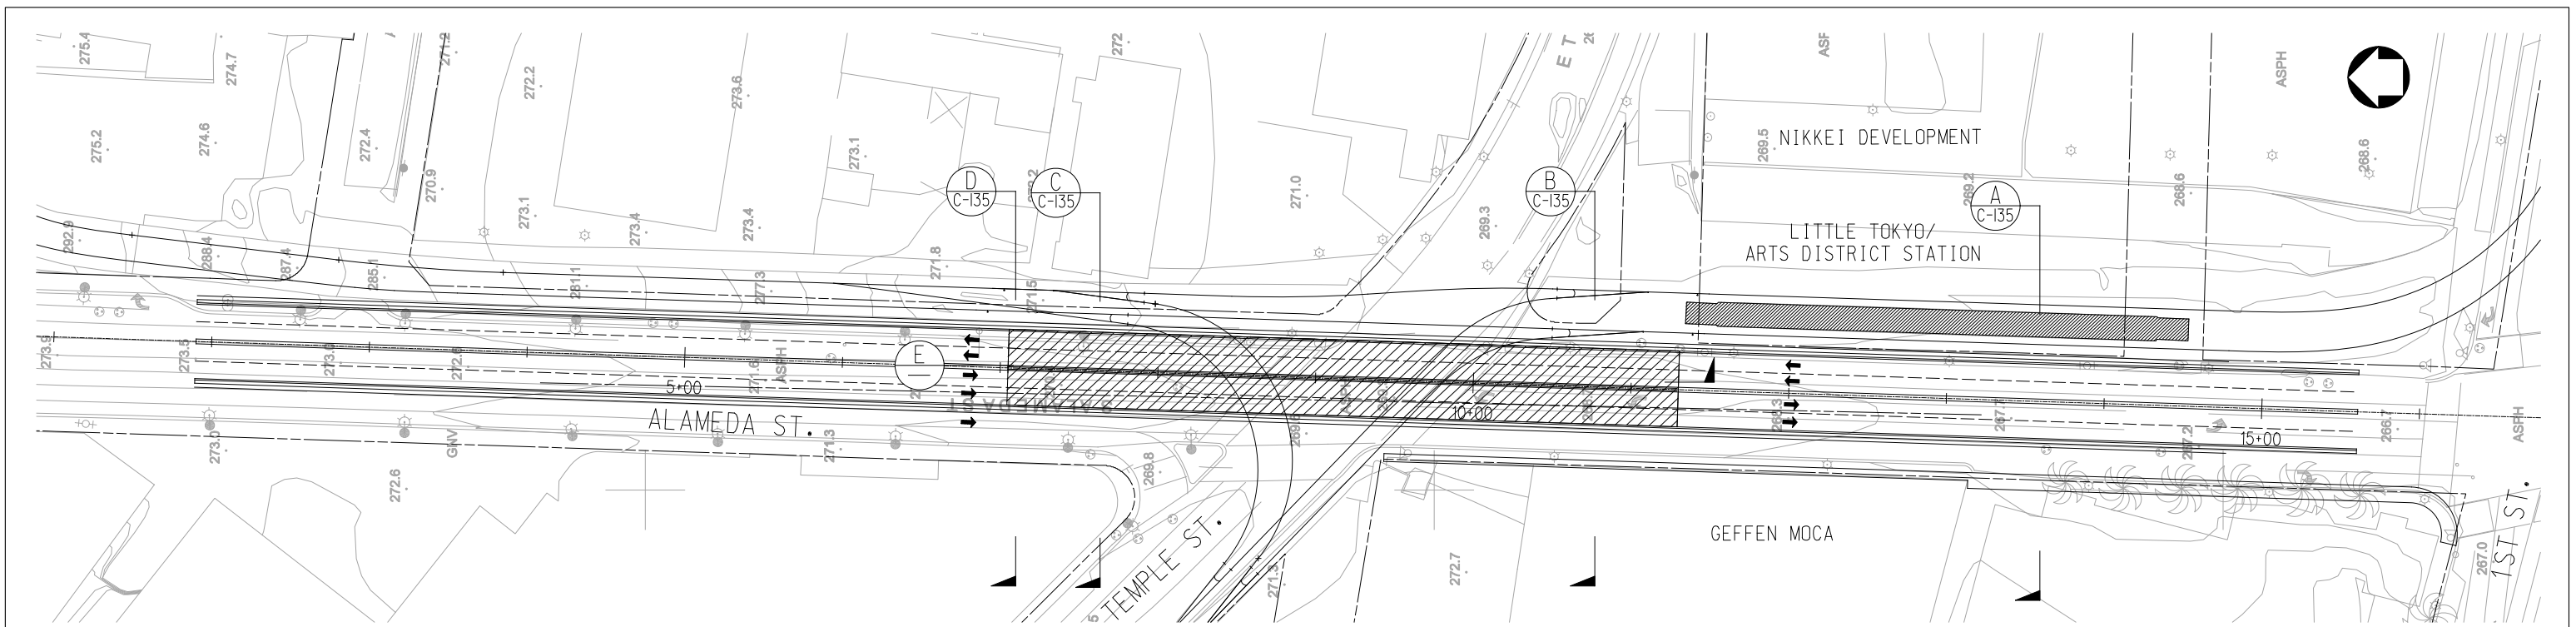

DRAFT

REV	DATE	BY	APP	REG NO	EXPIRES	SEAL HOLDER	DESCRIPTION


DESIGNED BY	
DRAWN BY	
CHECKED BY	
IN CHARGE	
DATE	DEC 2009

M Metro
CDM PROJECT MANAGER
LOS ANGELES COUNTY METROPOLITAN TRANSPORTATION AUTHORITY
PB

REGIONAL CONNECTOR TRANSIT CORRIDOR
 ADV. CONCEPTUAL ENGINEERING
 AT-GRADE EMPHASIS
 LRT ALTERNATIVE
 PLAN AND PROFILE
 ALAMEDA ST. UNDERPASS AT TEMPLE ST.


CONTRACT NO	
DRAWING NO	C-106
SCALE	1" = 50'
SHEET NO	

User Name: USER=gr1ff142/18/2009 8:58:23 PM File Name: I:\27939a-regionalconnector\cadd\sheet\civil\alternative\NLC-106.dwg

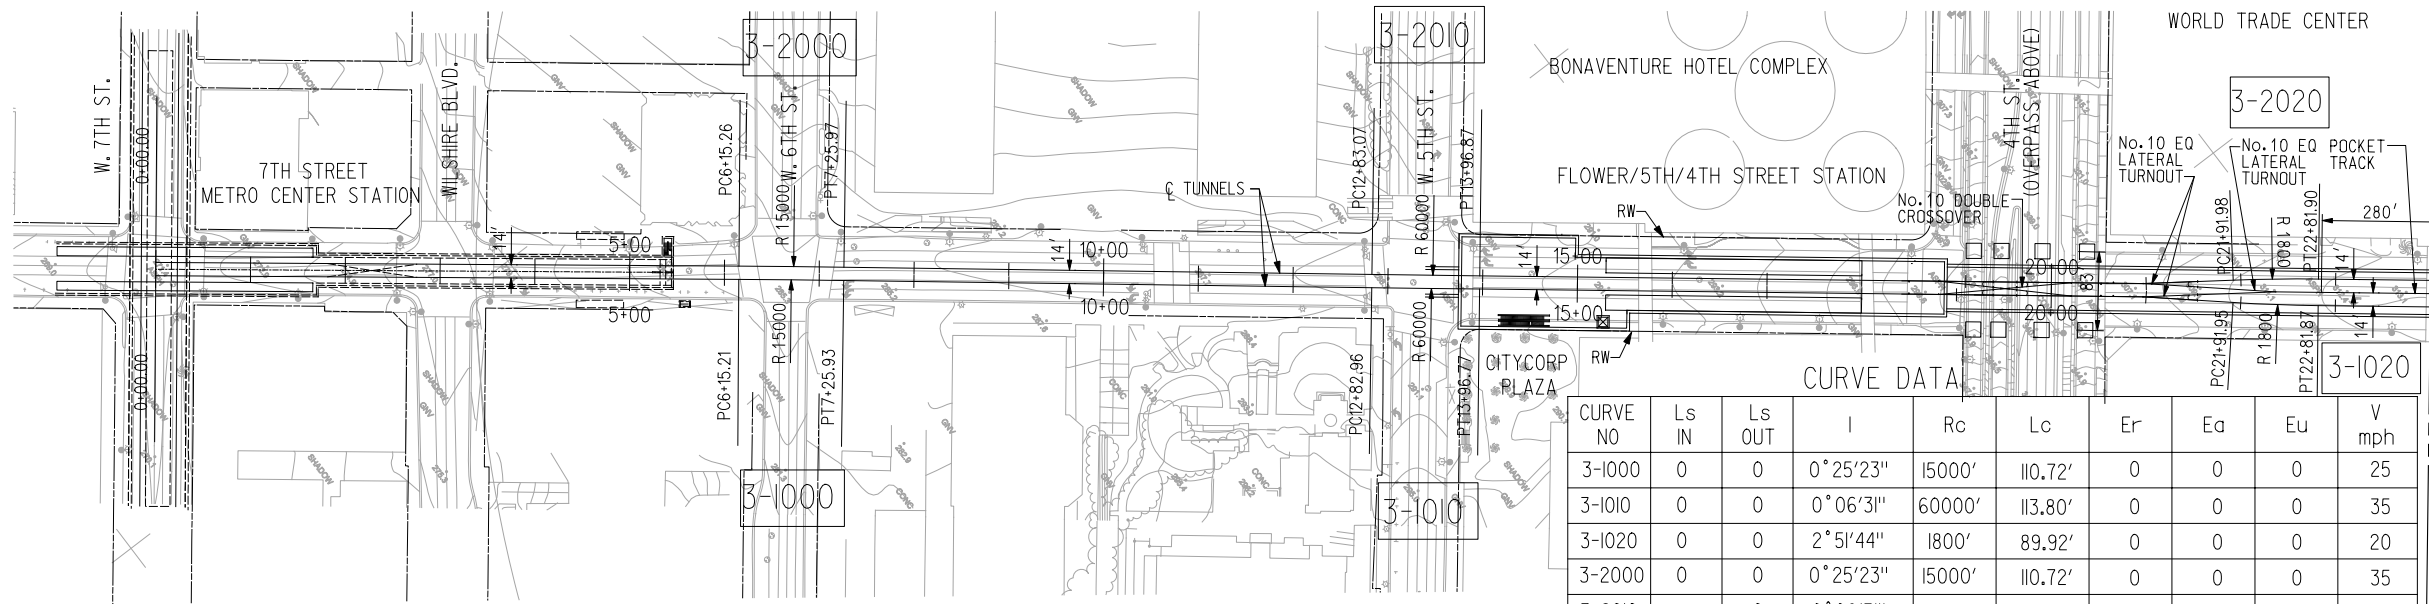


CURVE DATA

CURVE NO	Ls IN	Ls OUT	I	Rc	Lc	Er	Ea	Eu	V mph
3-1000	0	0	0°25'23"	15000'	110.72'	0	0	0	25
3-1010	0	0	0°06'31"	60000'	113.80'	0	0	0	35
3-1020	0	0	2°51'44"	1800'	89.92'	0	0	0	20
3-2000	0	0	0°25'23"	15000'	110.72'	0	0	0	35
3-2010	0	0	0°06'31"	60000'	113.80'	0	0	0	25
3-2020	0	0	2°51'44"	1800'	89.92'	0	0	0	20

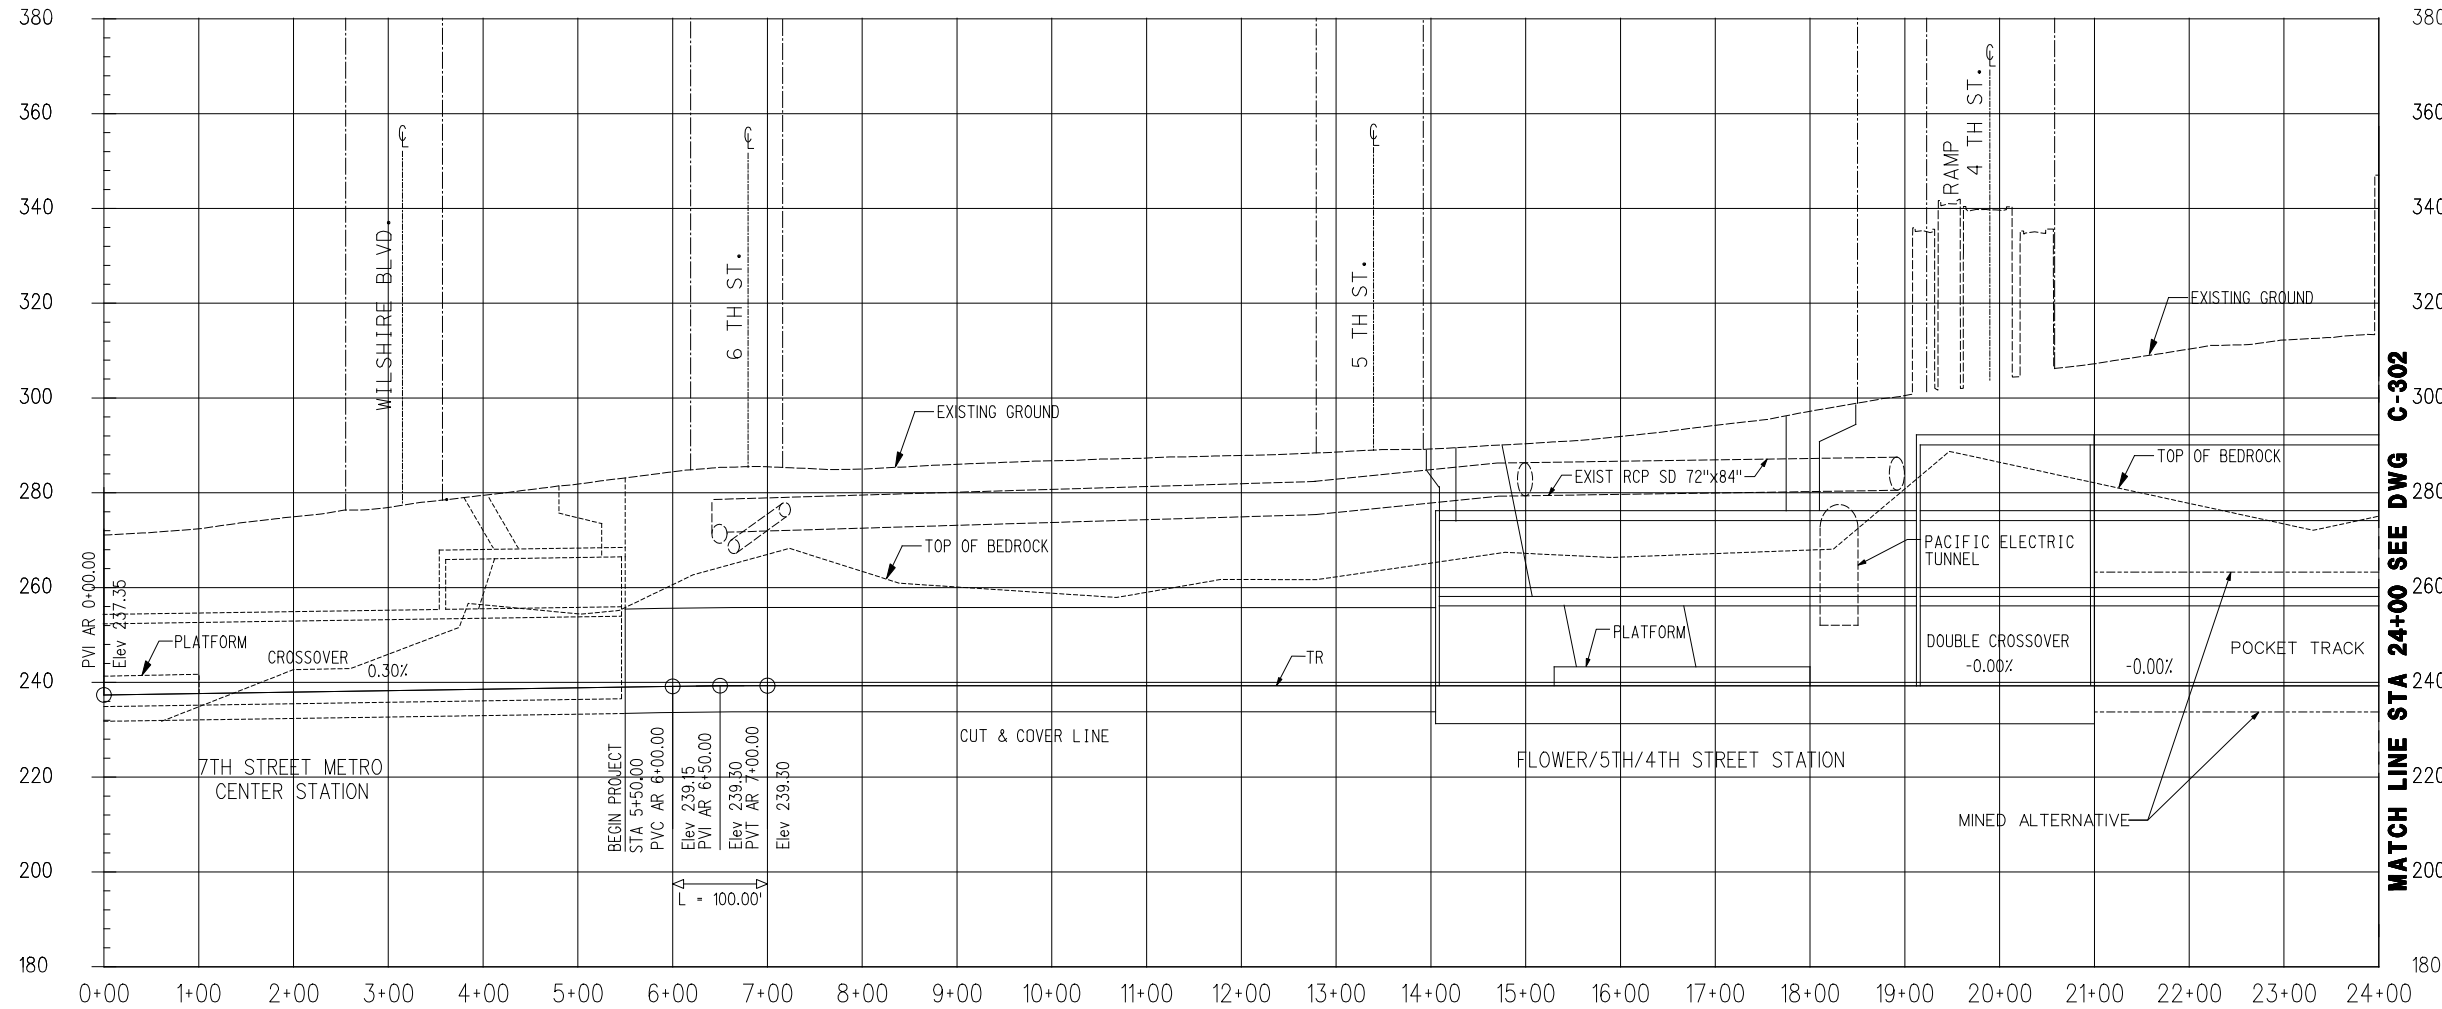

- NOTES:
1. FOR FLOWER/ 5TH_4TH STATION SEE DWG. A3-001
 2. FOR TUNNEL CROSS SECTIONS SEE DWGS. C-330 & C-331 C-332, C-333 & C-334

 

DRAFT



REV	DATE	BY	APP	REG NO	EXPIRES	SEAL HOLDER	DESCRIPTION

DESIGNED BY	
DRAWN BY	
CHECKED BY	
IN CHARGE	
DATE	DEC 2009


LOS ANGELES COUNTY METROPOLITAN TRANSPORTATION AUTHORITY
 PROJECT MANAGER

REGIONAL CONNECTOR TRANSIT CORRIDOR
 ADV. CONCEPTUAL ENGINEERING
 UNDERGROUND EMPHASIS
 LRT ALTERNATIVE
 PLAN AND PROFILE
 STA 0+00 TO STA 24+00


CONTRACT NO	
DRAWING NO	REV
C-301	
SCALE	
1"=100'	
SHEET NO	

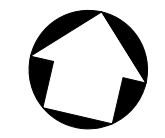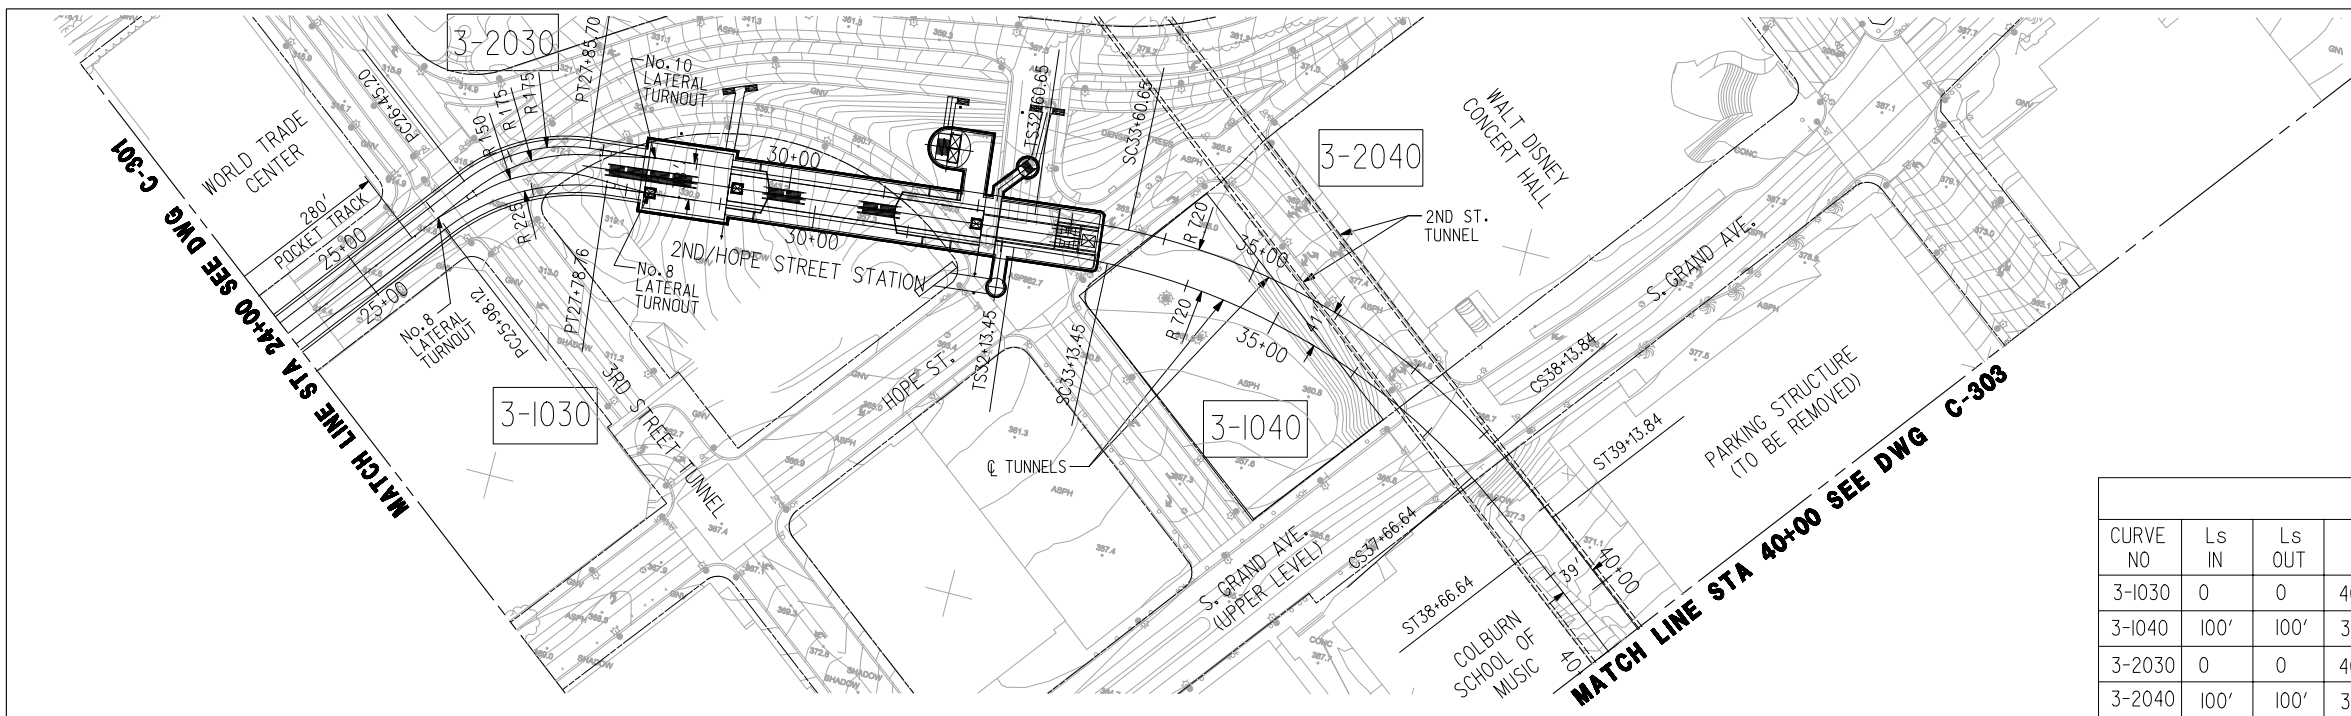

CURVE DATA									
CURVE NO	Ls IN	Ls OUT	I	Rc	Lc	Er	Ea	Eu	V mph
3-1030	0	0	46°00'00"	225'	180.64"	0"	0"	0"	20
3-1040	100'	100'	36°03'49"	720'	453.19'	6.53"	4.00"	2.53"	35
3-2030	0	0	46°00'00"	175'	140.50'	0"	0"	0"	25
3-2040	100'	100'	36°03'49"	720'	453.19'	6.53"	4.00"	2.53"	35

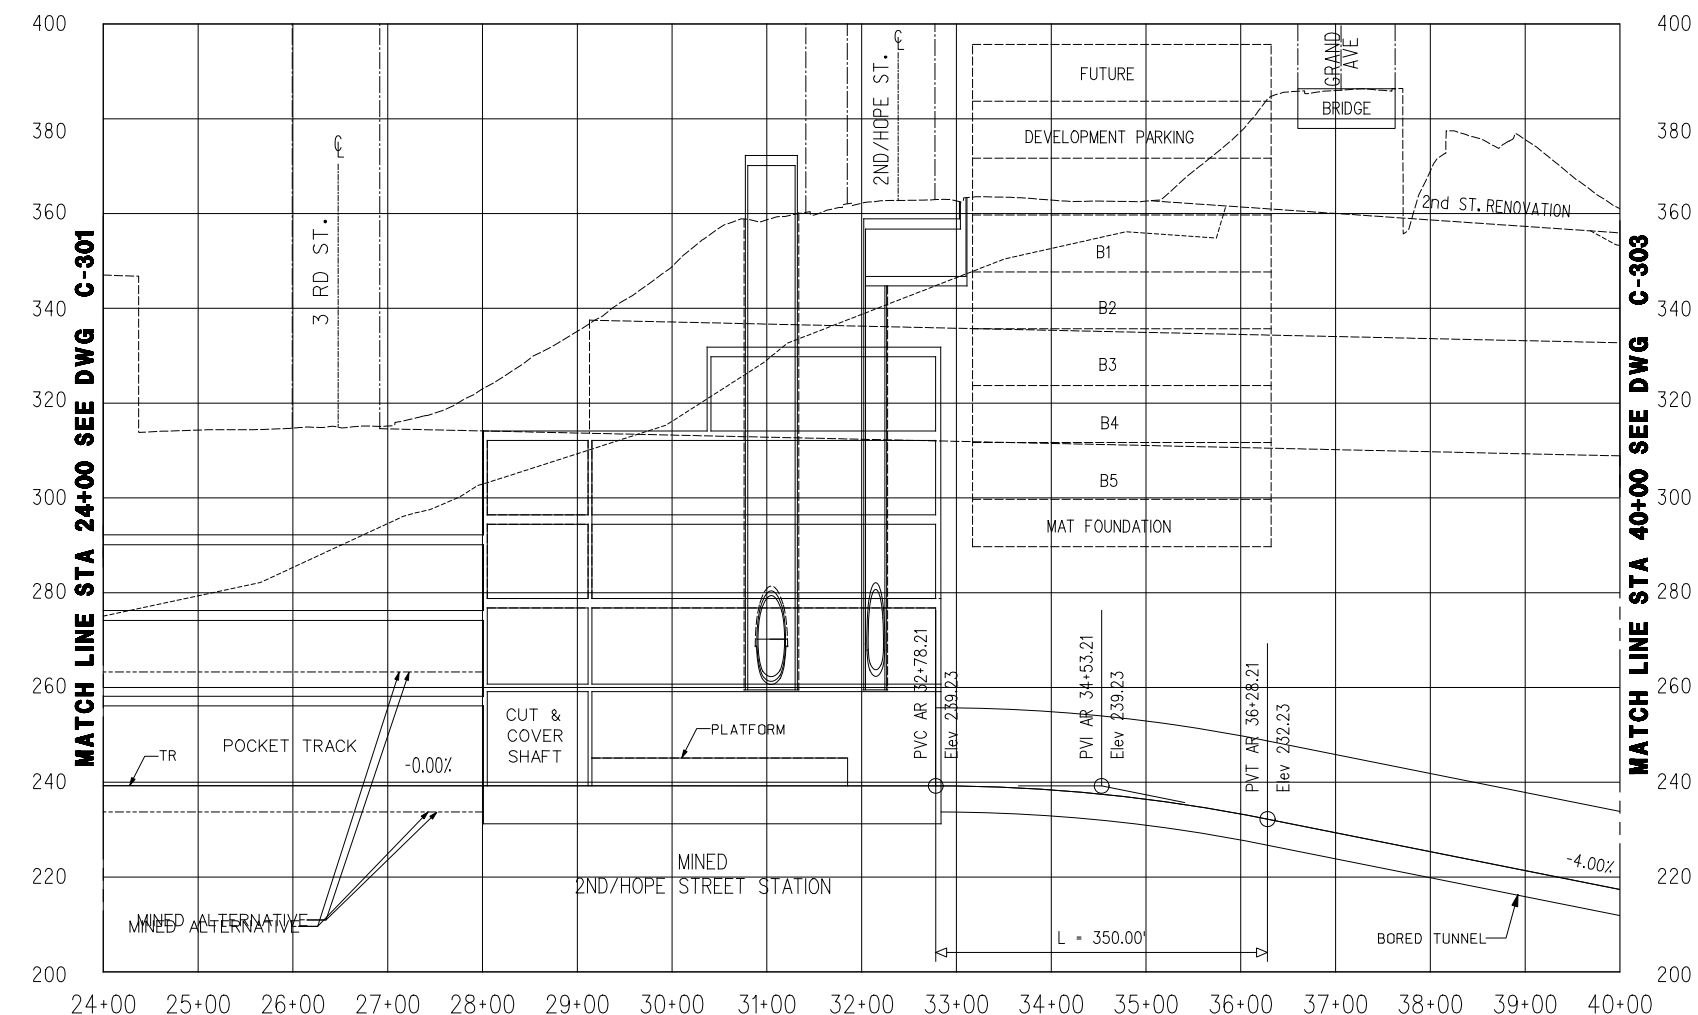

- NOTES:
- FOR BUNKER HILL STATION DETAILS SEE DWG. A3-002
 - FOR TUNNEL CROSS SECTIONS SEE DWGS. C-334, C-335, C-336 & C-337

 

DRAFT

REV	DATE	BY	APP	REG NO	EXPIRES	SEAL HOLDER	DESCRIPTION

DESIGNED BY	
DRAWN BY	
CHECKED BY	
IN CHARGE	
DATE	DEC 2009

M Metro
CDM PROJECT MANAGER
PB


LOS ANGELES COUNTY METROPOLITAN TRANSPORTATION AUTHORITY

REGIONAL CONNECTOR TRANSIT CORRIDOR
 ADV. CONCEPTUAL ENGINEERING
 UNDERGROUND EMPHASIS
 LRT ALTERNATIVE
 PLAN AND PROFILE
 STA 24+00 TO 40+00

CONTRACT NO	
DRAWING NO	C-302
SCALE	1"=100'
SHEET NO	


MATCH LINE STA 40+00 SEE DWG C-302

CURVE DATA									
CURVE NO	Ls IN	Ls OUT	I	Rc	Lc	Er	Ea	Eu	V mph
3-1050	0	0	0°24'38"	30000'	214.96'	0	0	0	45
3-1060	100	100	0°53'48"	6000'	93.90'	1.29"	1.25"	0.04"	45
3-2040	0	0	1°06'02"	11500'	220.90'	0	0	0	45
3-2050	100	100	1°16'10"	4500'	99.70'	1.72"	1.50"	0.22"	45

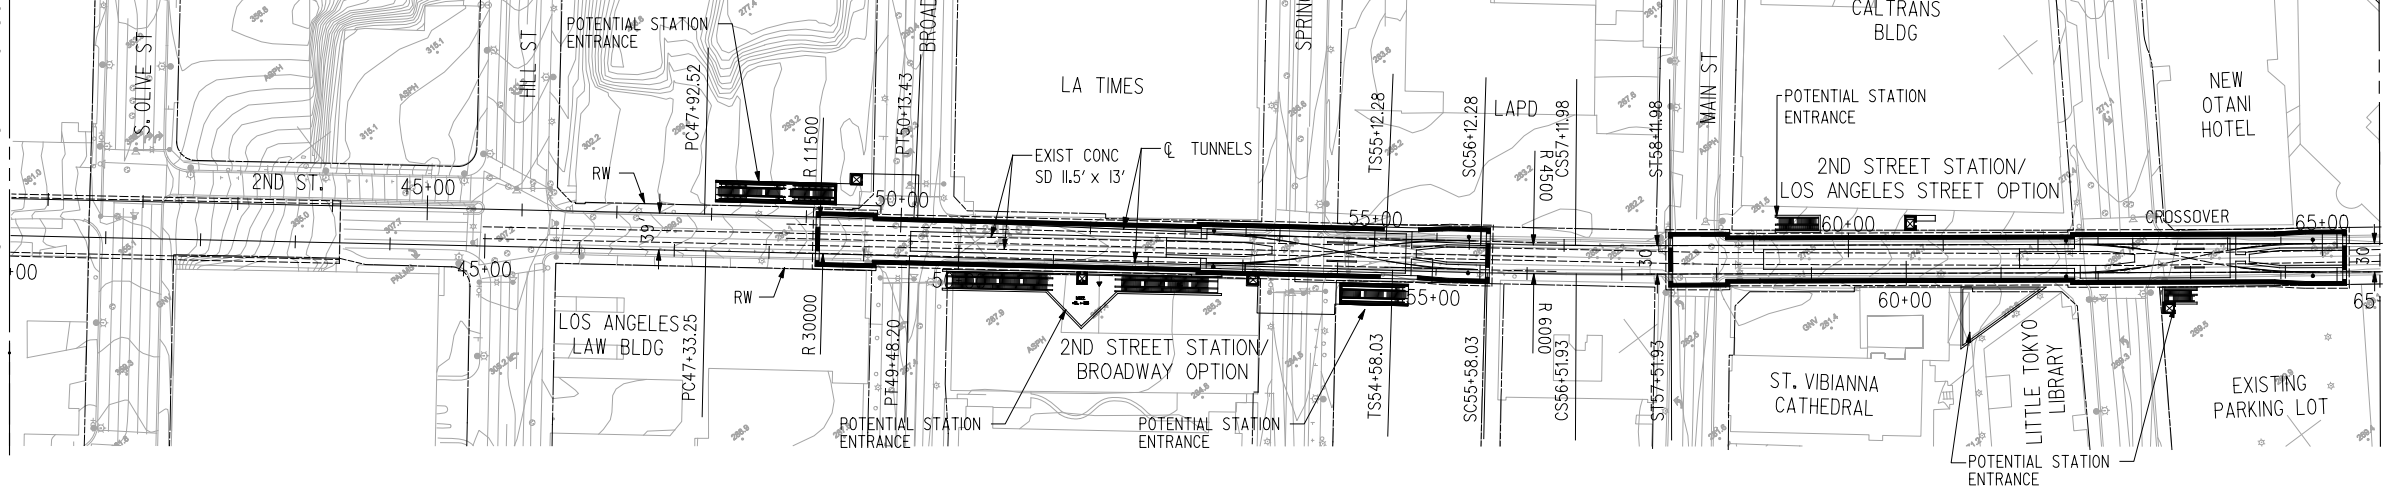


MATCH LINE STA 65+00 SEE DWG C-304

MATCH LINE STA 40+00 SEE DWG C-302

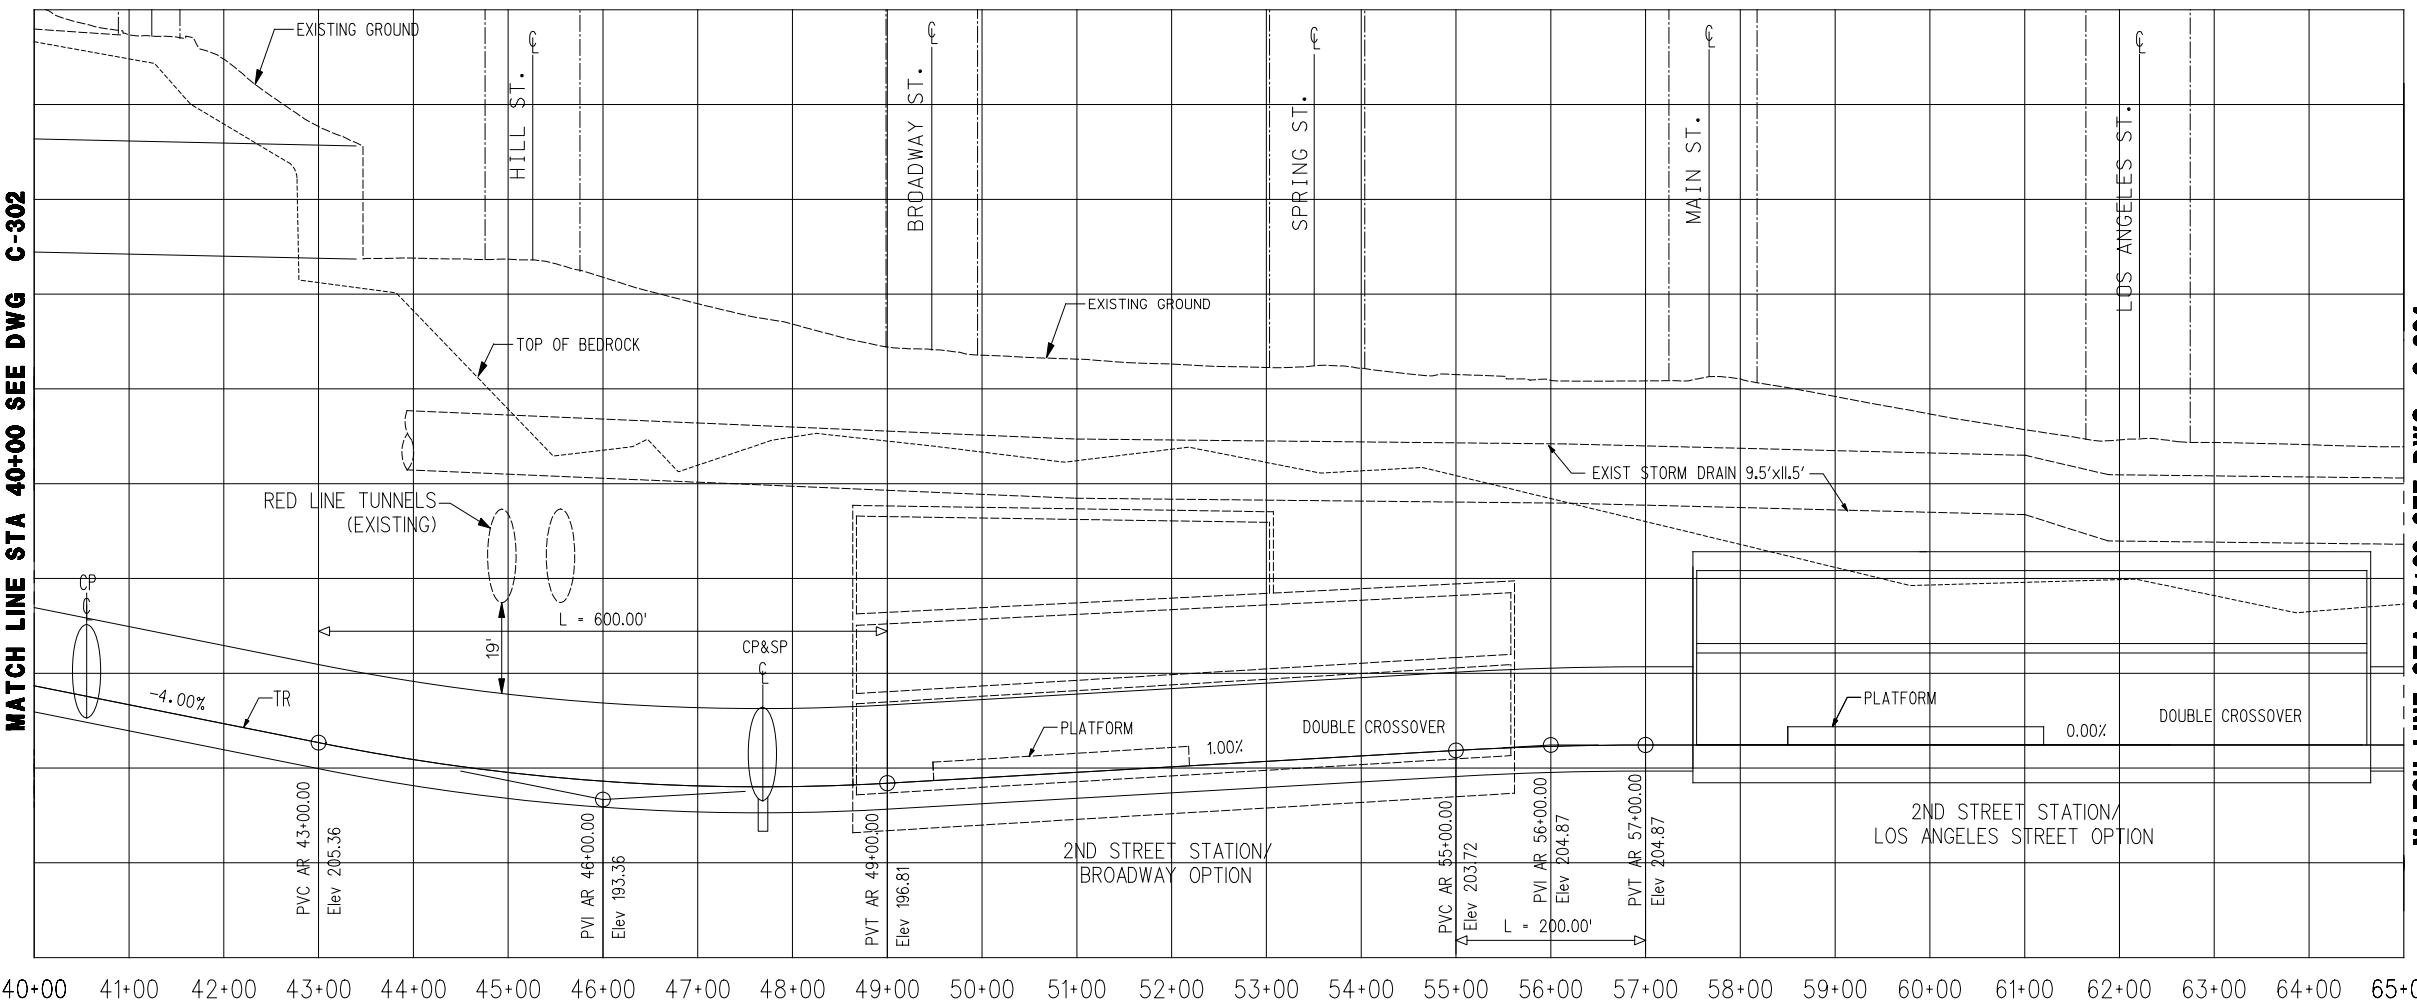

MATCH LINE STA 65+00 SEE DWG C-304

NOTE:
1. FOR TUNNEL CROSS SECTIONS
SEE DWGS. C-338, C-339 & C-340

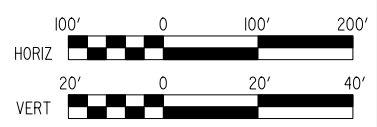

DRAFT

DESIGNED BY	
DRAWN BY	
CHECKED BY	
IN CHARGE	
DATE	DEC 2009

REV	DATE	BY	APP	REG NO	EXPIRES	SEAL HOLDER	DESCRIPTION



**LOS ANGELES COUNTY
METROPOLITAN TRANSPORTATION AUTHORITY**

PROJECT MANAGER _____





REGIONAL CONNECTOR TRANSIT CORRIDOR
ADV. CONCEPTUAL ENGINEERING
UNDERGROUND EMPHASIS
LRT ALTERNATIVE
PLAN AND PROFILE
STA 40+00 TO STA 65+00


CONTRACT NO	
DRAWING NO	REV
C-303	
SCALE	
1" = 100'	
SHEET NO	

File Name: H:\27939a-regionalconnector\cadd\sheet\civil\alternative 3\3.C-303.plg
 User Name: USER=griffith@lba/2009 8:58:40 PM


MATCH LINE STA 65+00 SEE DWG C-303

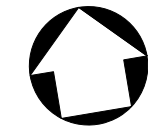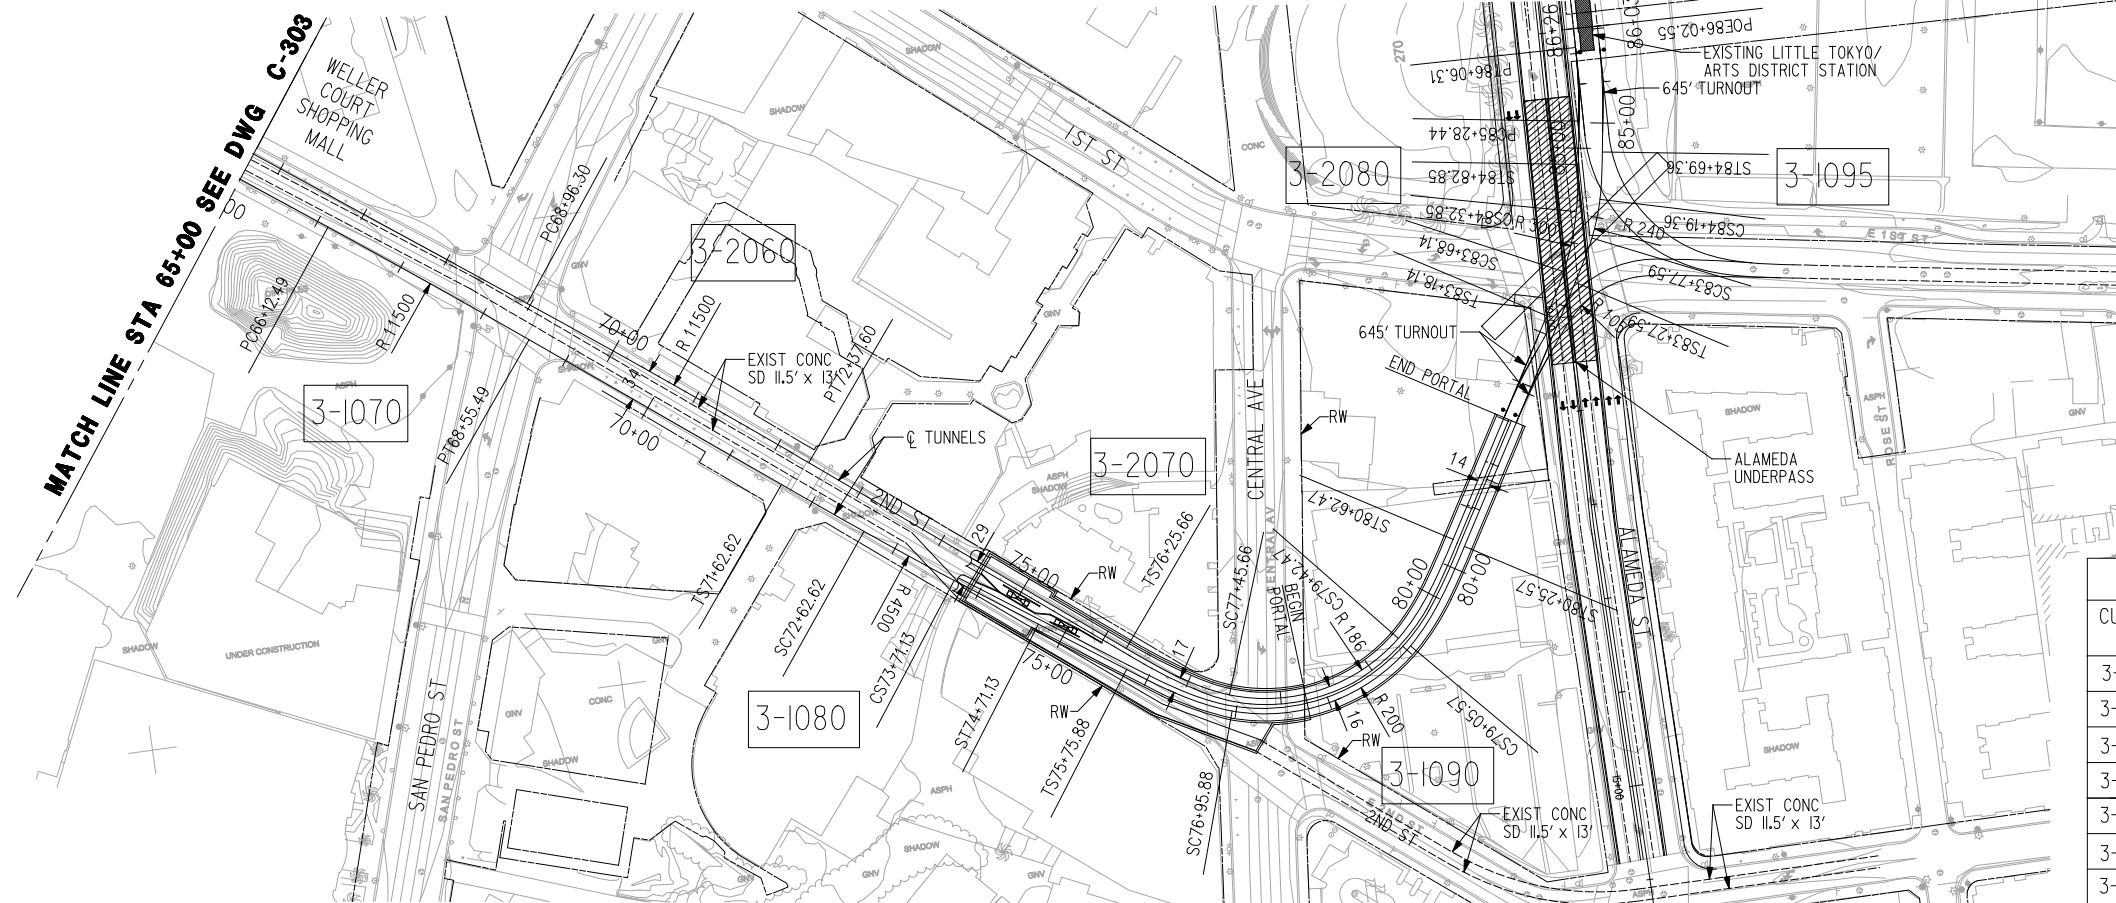

CURVE DATA									
CURVE NO	Ls IN	Ls OUT	I	Rc	Lc	Er	Ea	Eu	V mph
3-1070	0	0	1°12'49"	11500'	243.00'	0"	0"	0"	35
3-1080	100	100	1°22'54"	4500'	108.51'	0.76"	0.75"	0.01"	30
3-1090	120	120	60°04'15"	200'	209.69'	4.32"	4.00"	0.32"	15
3-1095	50	50	9°58'40"	240'	41.77'	3.59"	0.50"	3.09"	15
3-2060	0	0	1°42'01"	11500'	341.29'	0"	0"	0"	35
3-2070	120	120	60°37'36"	186'	196.81'	4.32"	4.00"	0.32"	15
3-2080	50	50	12°31'34"	300'	64.71'	2.80"	0.50"	2.30"	15

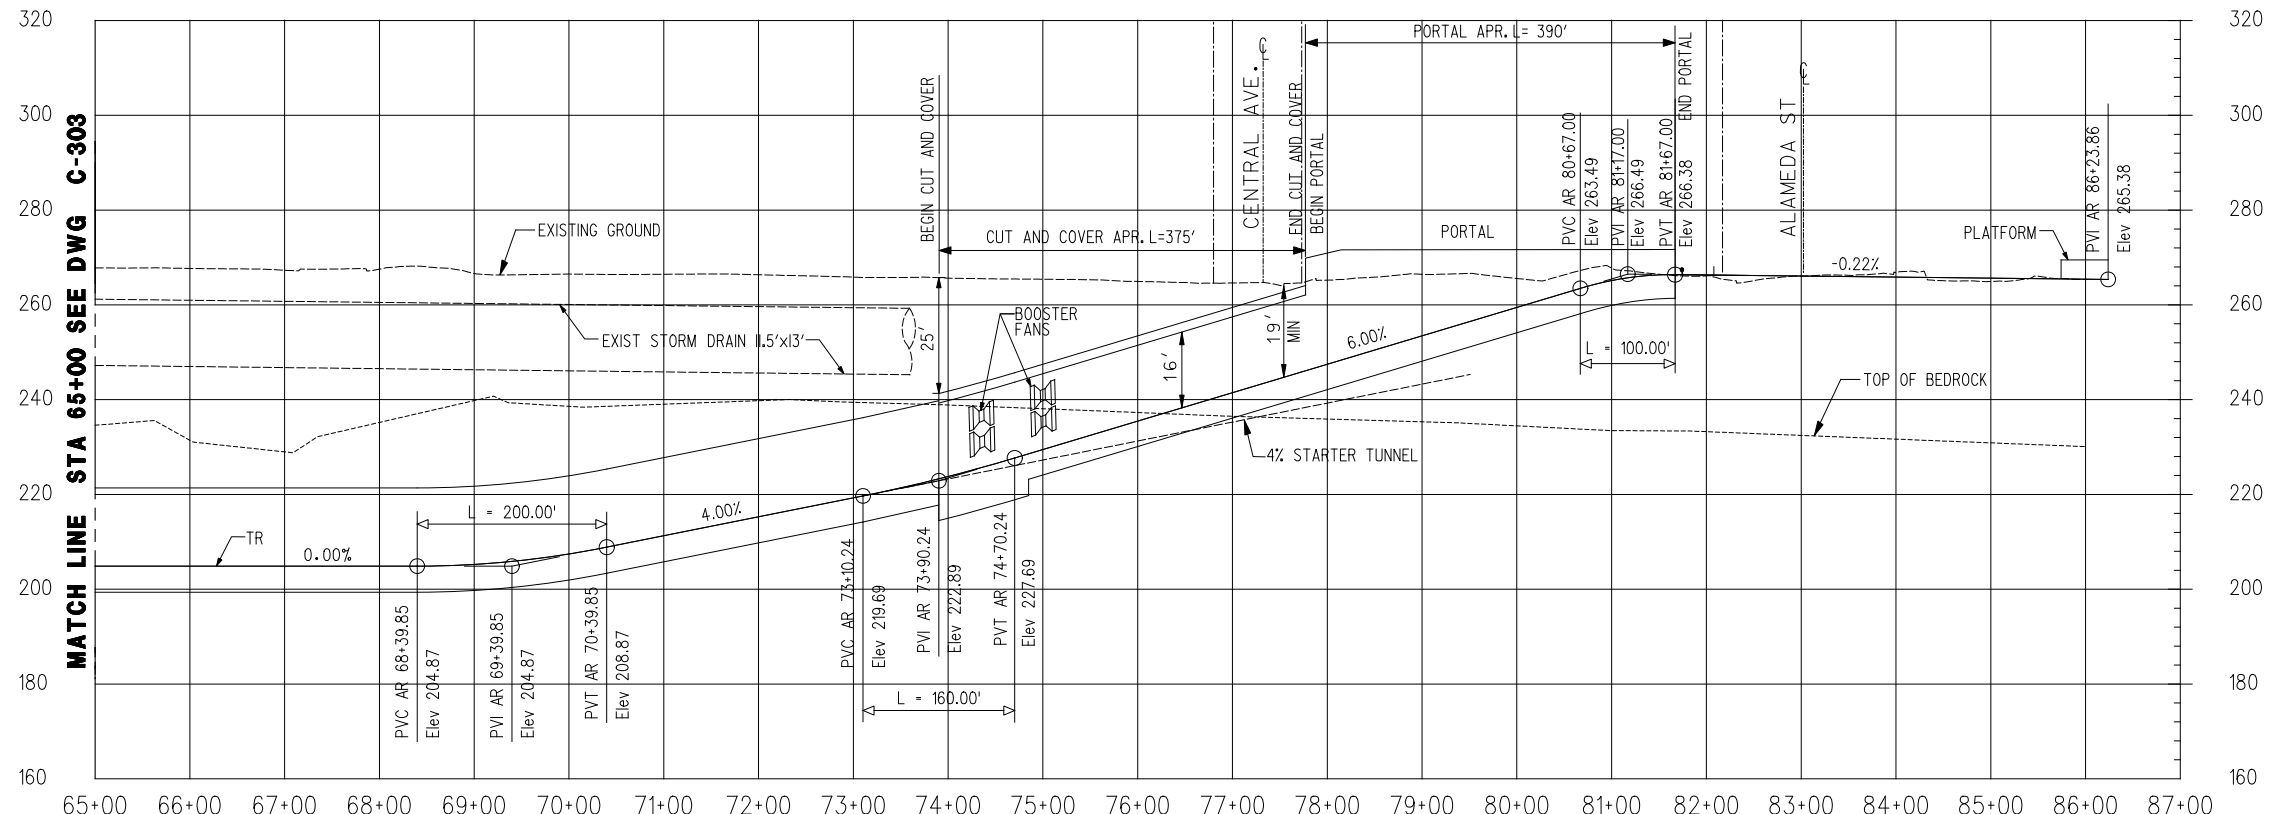

- NOTES:
- FOR 2ND/ALAMEDA PORTAL SEE C-305
 - FOR 1ST/ALAMEDA UNDERPASS SEE C-306
 - FOR TUNNEL CROSS SECTIONS SEE DWGS. C-341, C-342 & C-343

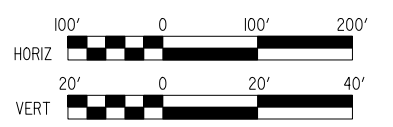

DRAFT


REV	DATE	BY	APP	REG NO	EXPIRES	SEAL HOLDER	DESCRIPTION

DESIGNED BY	
DRAWN BY	
CHECKED BY	
IN CHARGE	
DATE	DEC 2009


M Metro
CDM PROJECT MANAGER
PB

LOS ANGELES COUNTY METROPOLITAN TRANSPORTATION AUTHORITY
 REGIONAL CONNECTOR TRANSIT CORRIDOR
 ADV. CONCEPTUAL ENGINEERING
 UNDERGROUND EMPHASIS
 LRT ALTERNATIVE
 PLAN AND PROFILE
 STA 65+00 TO STA 87+00

CONTRACT NO	
DRAWING NO	C-304
SCALE	1"=100'
SHEET NO	

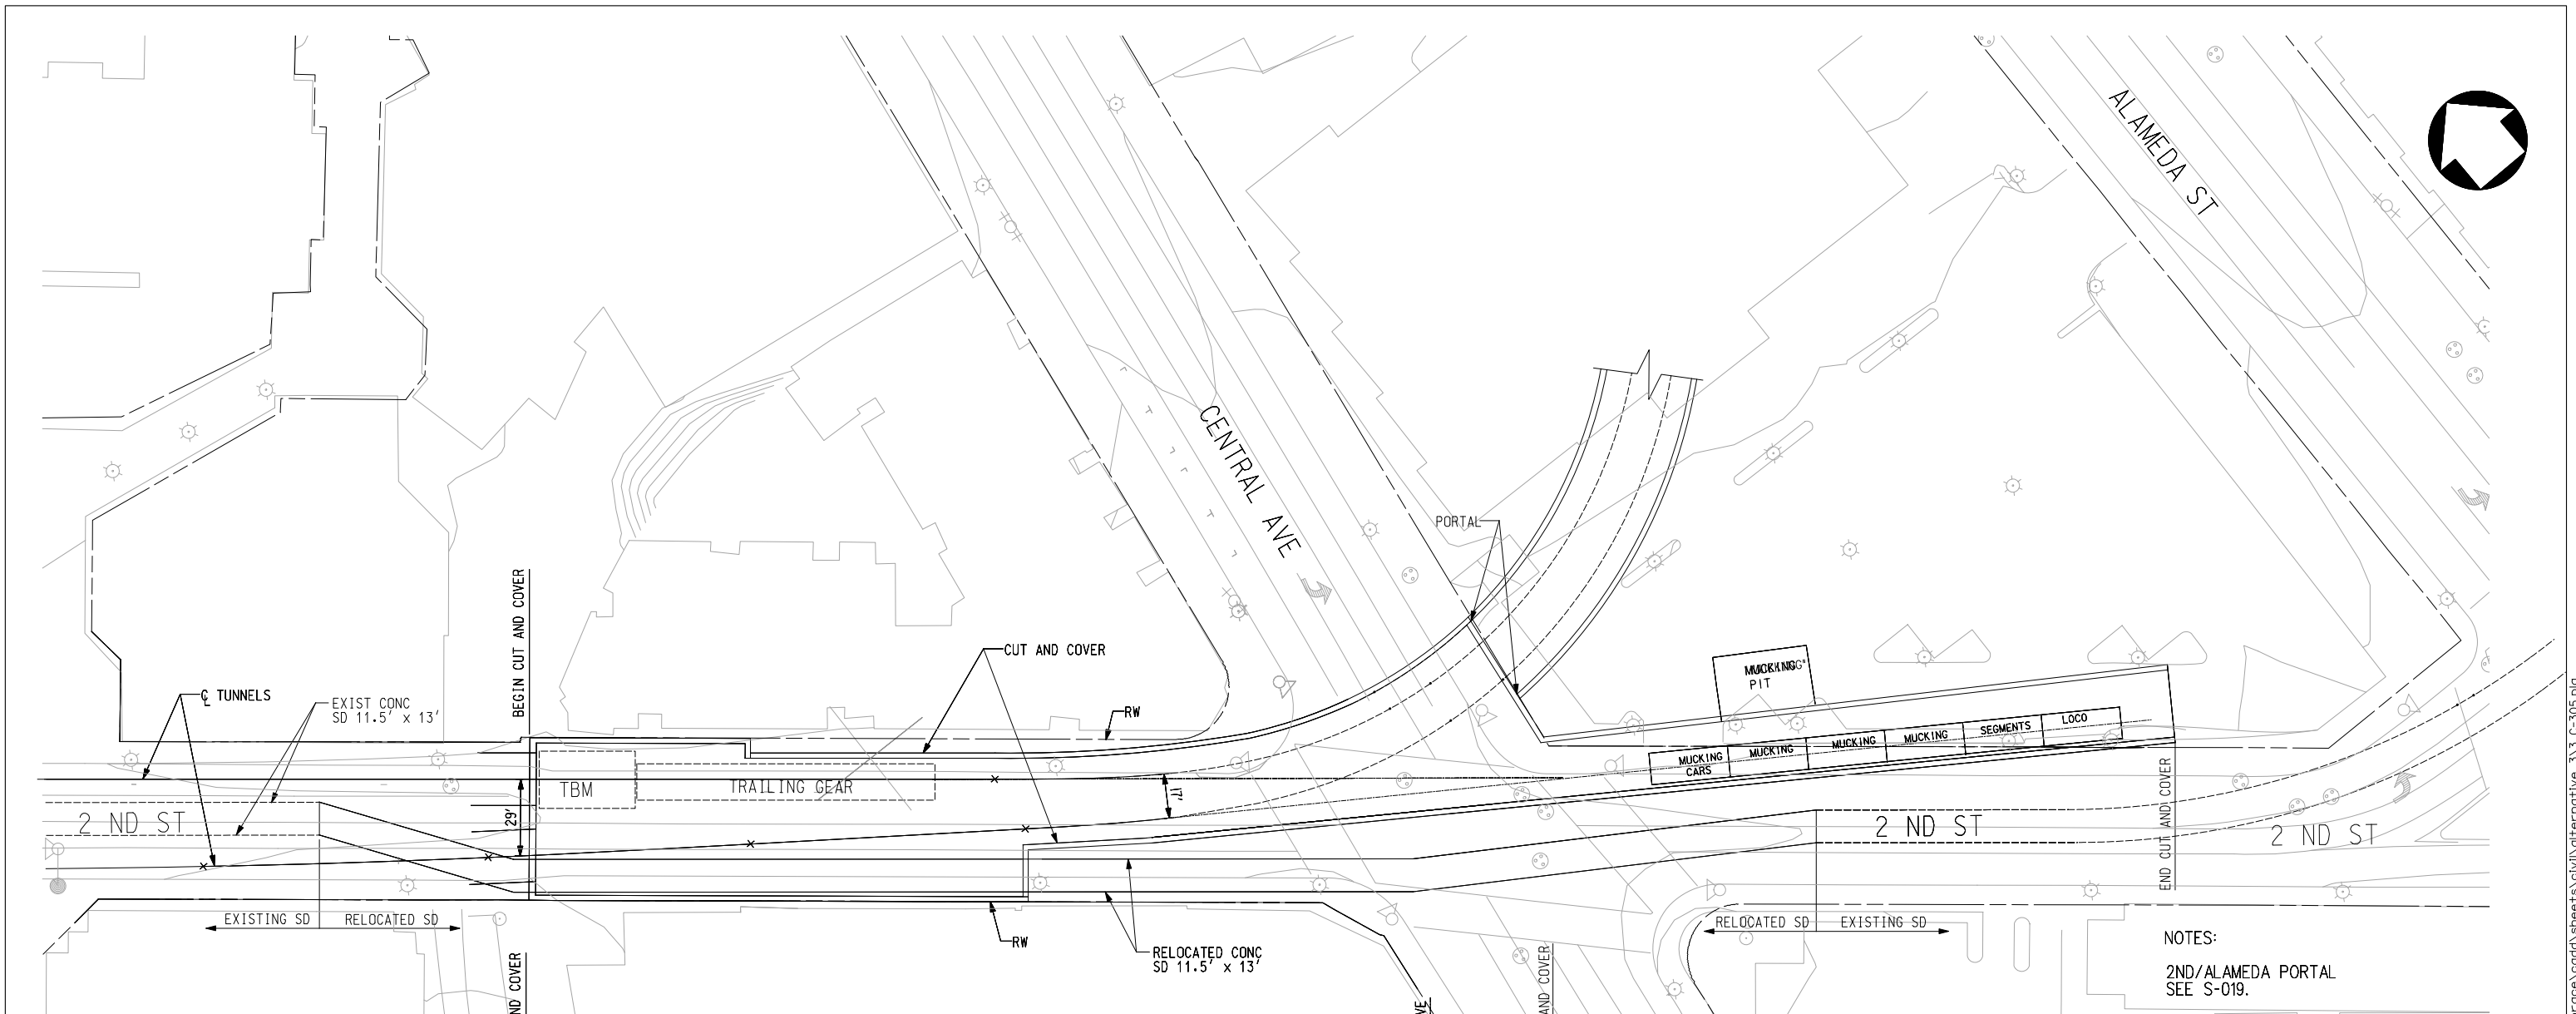

NOTES:
2ND/ALAMEDA PORTAL
SEE S-019.

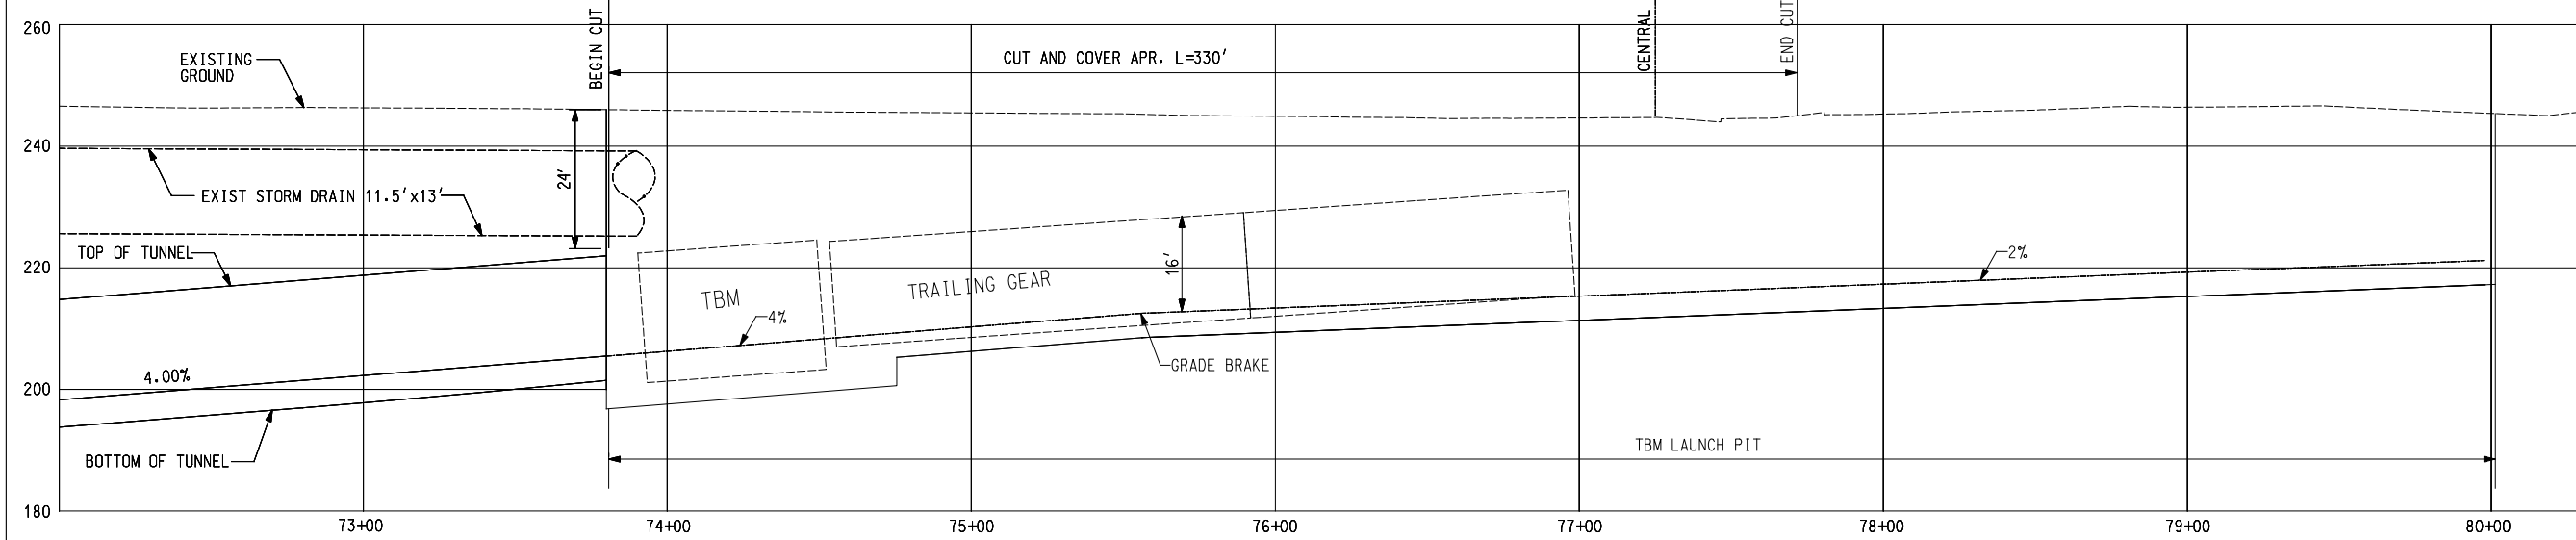

DRAFT

REV	DATE	BY	APP	REG NO	EXPIRES	SEAL HOLDER	DESCRIPTION

DESIGNED BY
DRAWN BY
CHECKED BY
IN CHARGE
DATE
JUNE 2009





**LOS ANGELES COUNTY
METROPOLITAN TRANSPORTATION AUTHORITY**

PROJECT MANAGER _____



REGIONAL CONNECTOR TRANSIT CORRIDOR
ADV. CONCEPTUAL ENGINEERING
UNDERGROUND EMPHASIS
TEMPORARY CONSTRUCTION SHAFT
CUT AND COVER STRUCTURE

CONTRACT NO	
DRAWING NO C-305	REV
SCALE 1" = 30'	
SHEET NO	

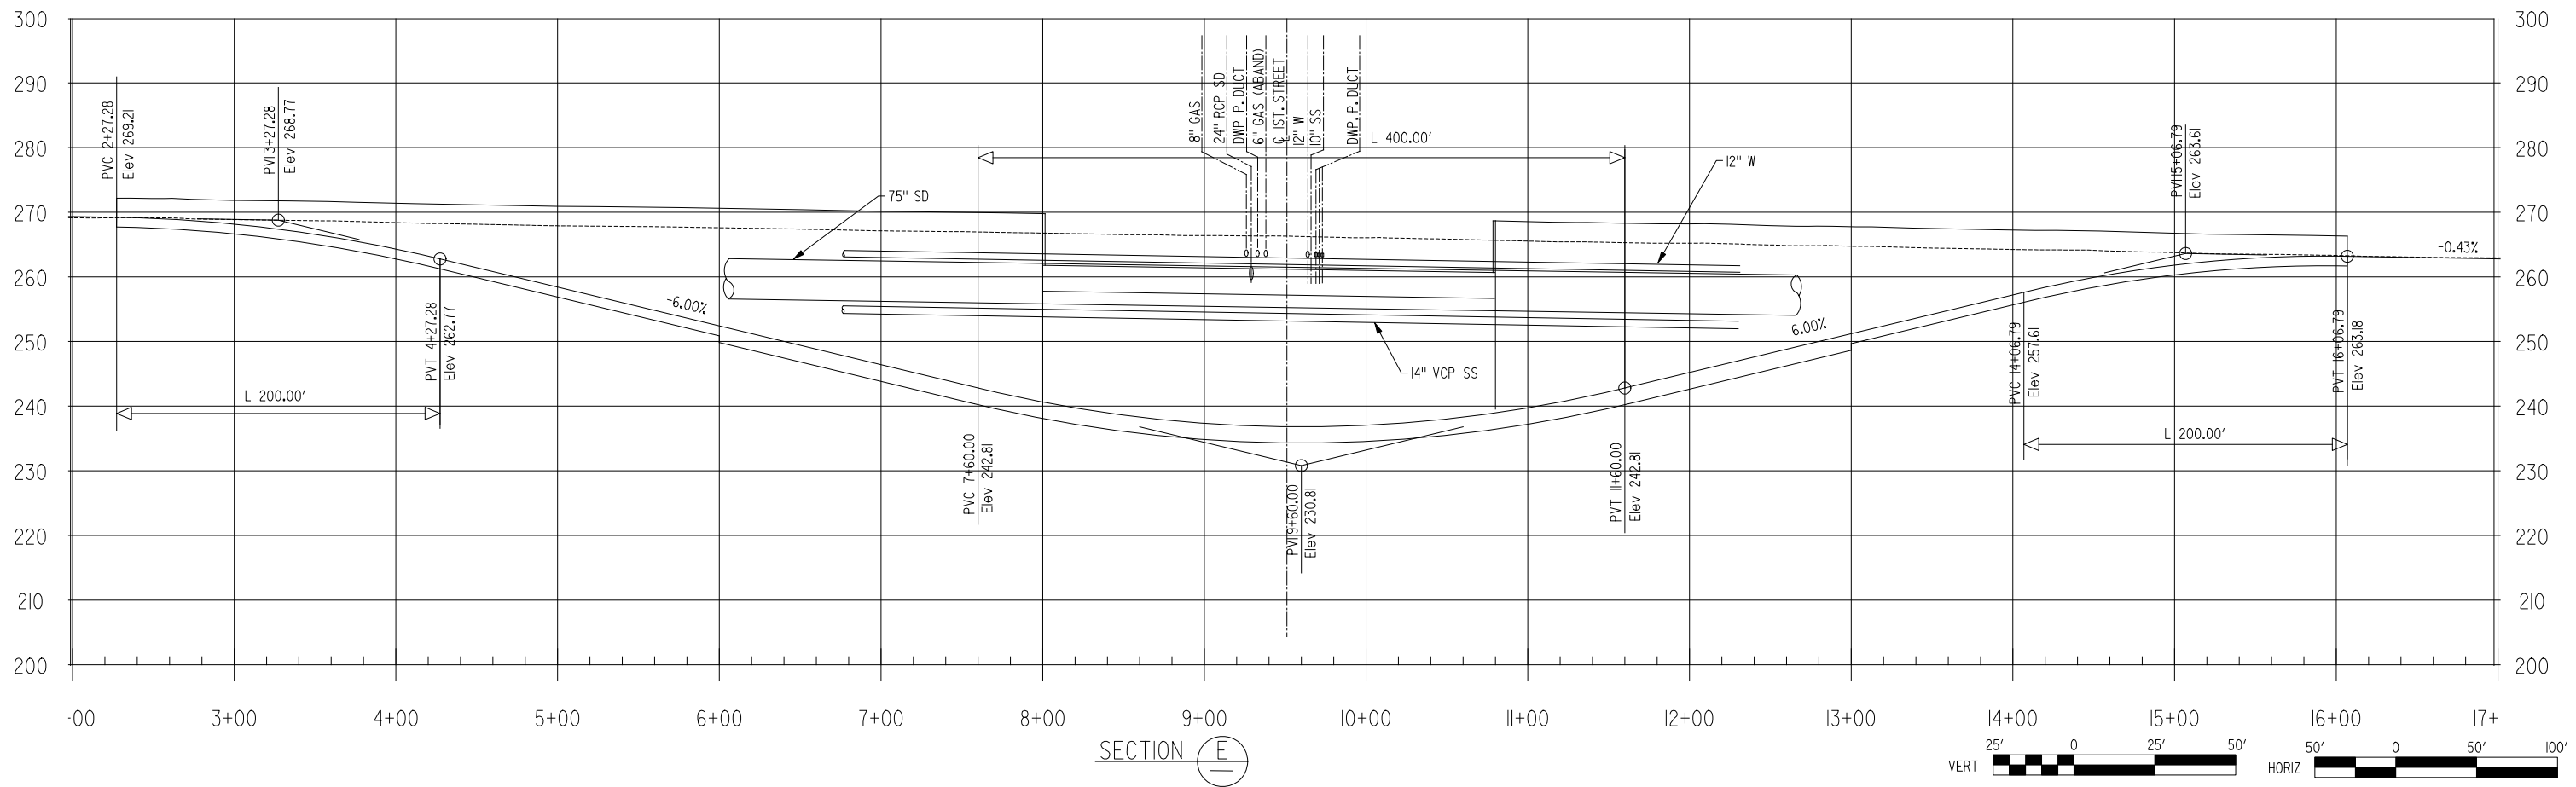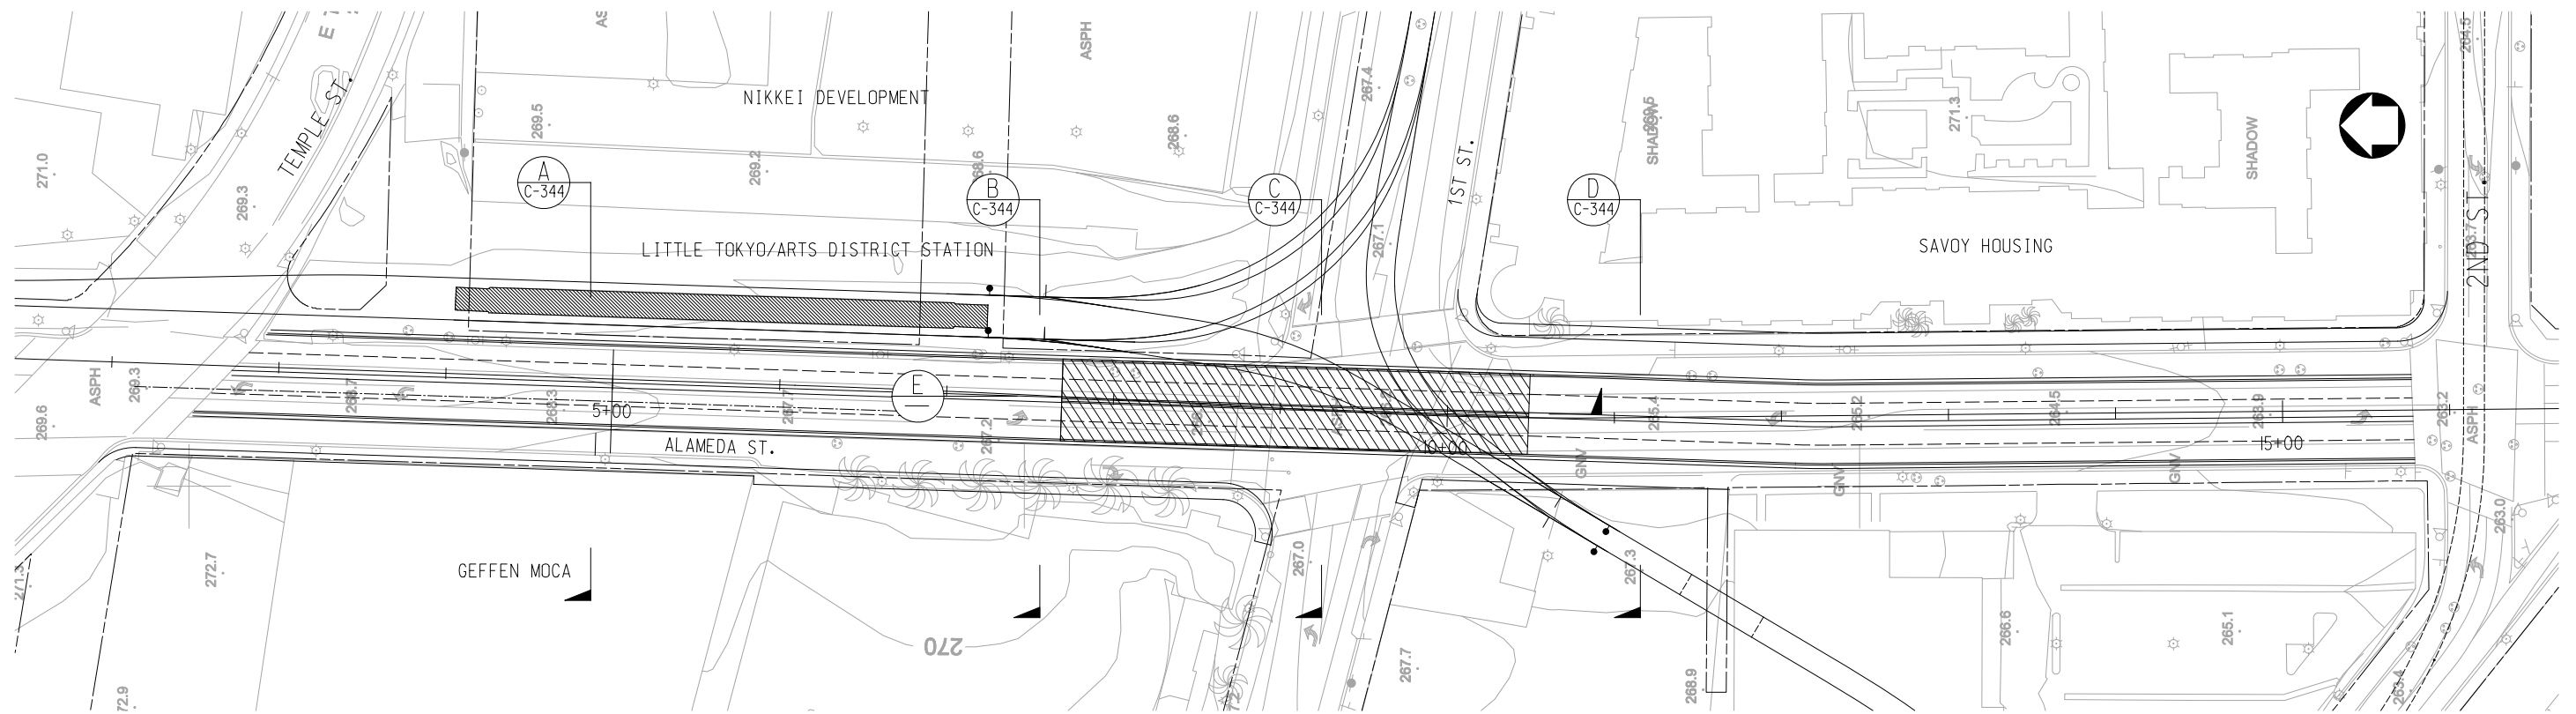

DRAFT

REV	DATE	BY	APP	REG NO	EXPIRES	SEAL HOLDER	DESCRIPTION

DESIGNED BY	
DRAWN BY	
CHECKED BY	
IN CHARGE	
DATE	DEC 2009



LOS ANGELES COUNTY METROPOLITAN TRANSPORTATION AUTHORITY


PROJECT MANAGER _____




REGIONAL CONNECTOR TRANSIT CORRIDOR
 ADV. CONCEPTUAL ENGINEERING
 UNDERGROUND EMPHASIS
 LRT ALTERNATIVE
 ALAMEDA ST. UNDERPASS
 PLAN AND PROFILE

CONTRACT NO	
DRAWING NO	C-306
SCALE	1"=50'
SHEET NO	


User Name: USER=griffith@lba/2009 8:58:50 PM
 File Name: I:\27939a-regionalconnector\cadd\sheet\civil\alternative 3\3.C-306.plg

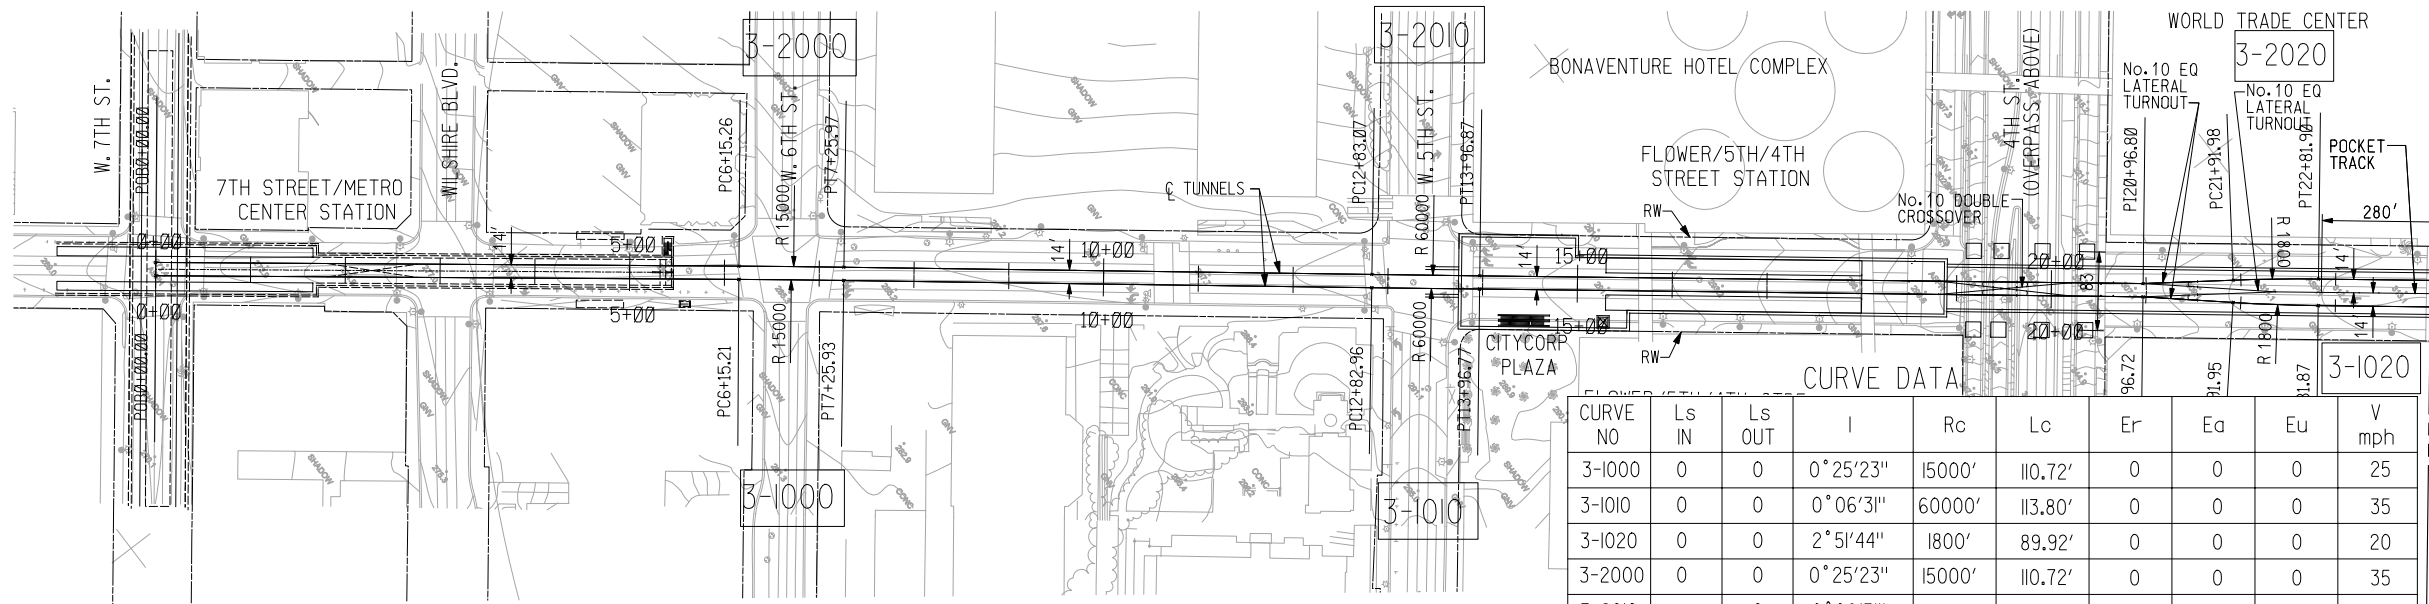

CURVE NO	Ls IN	Ls OUT	I	Rc	Lc	E _r	E _a	E _u	V mph
3-1000	0	0	0°25'23"	15000'	110.72'	0	0	0	25
3-1010	0	0	0°06'31"	60000'	113.80'	0	0	0	35
3-1020	0	0	2°51'44"	1800'	89.92'	0	0	0	20
3-2000	0	0	0°25'23"	15000'	110.72'	0	0	0	35
3-2010	0	0	0°06'31"	60000'	113.80'	0	0	0	25
3-2020	0	0	2°51'44"	1800'	89.92'	0	0	0	20

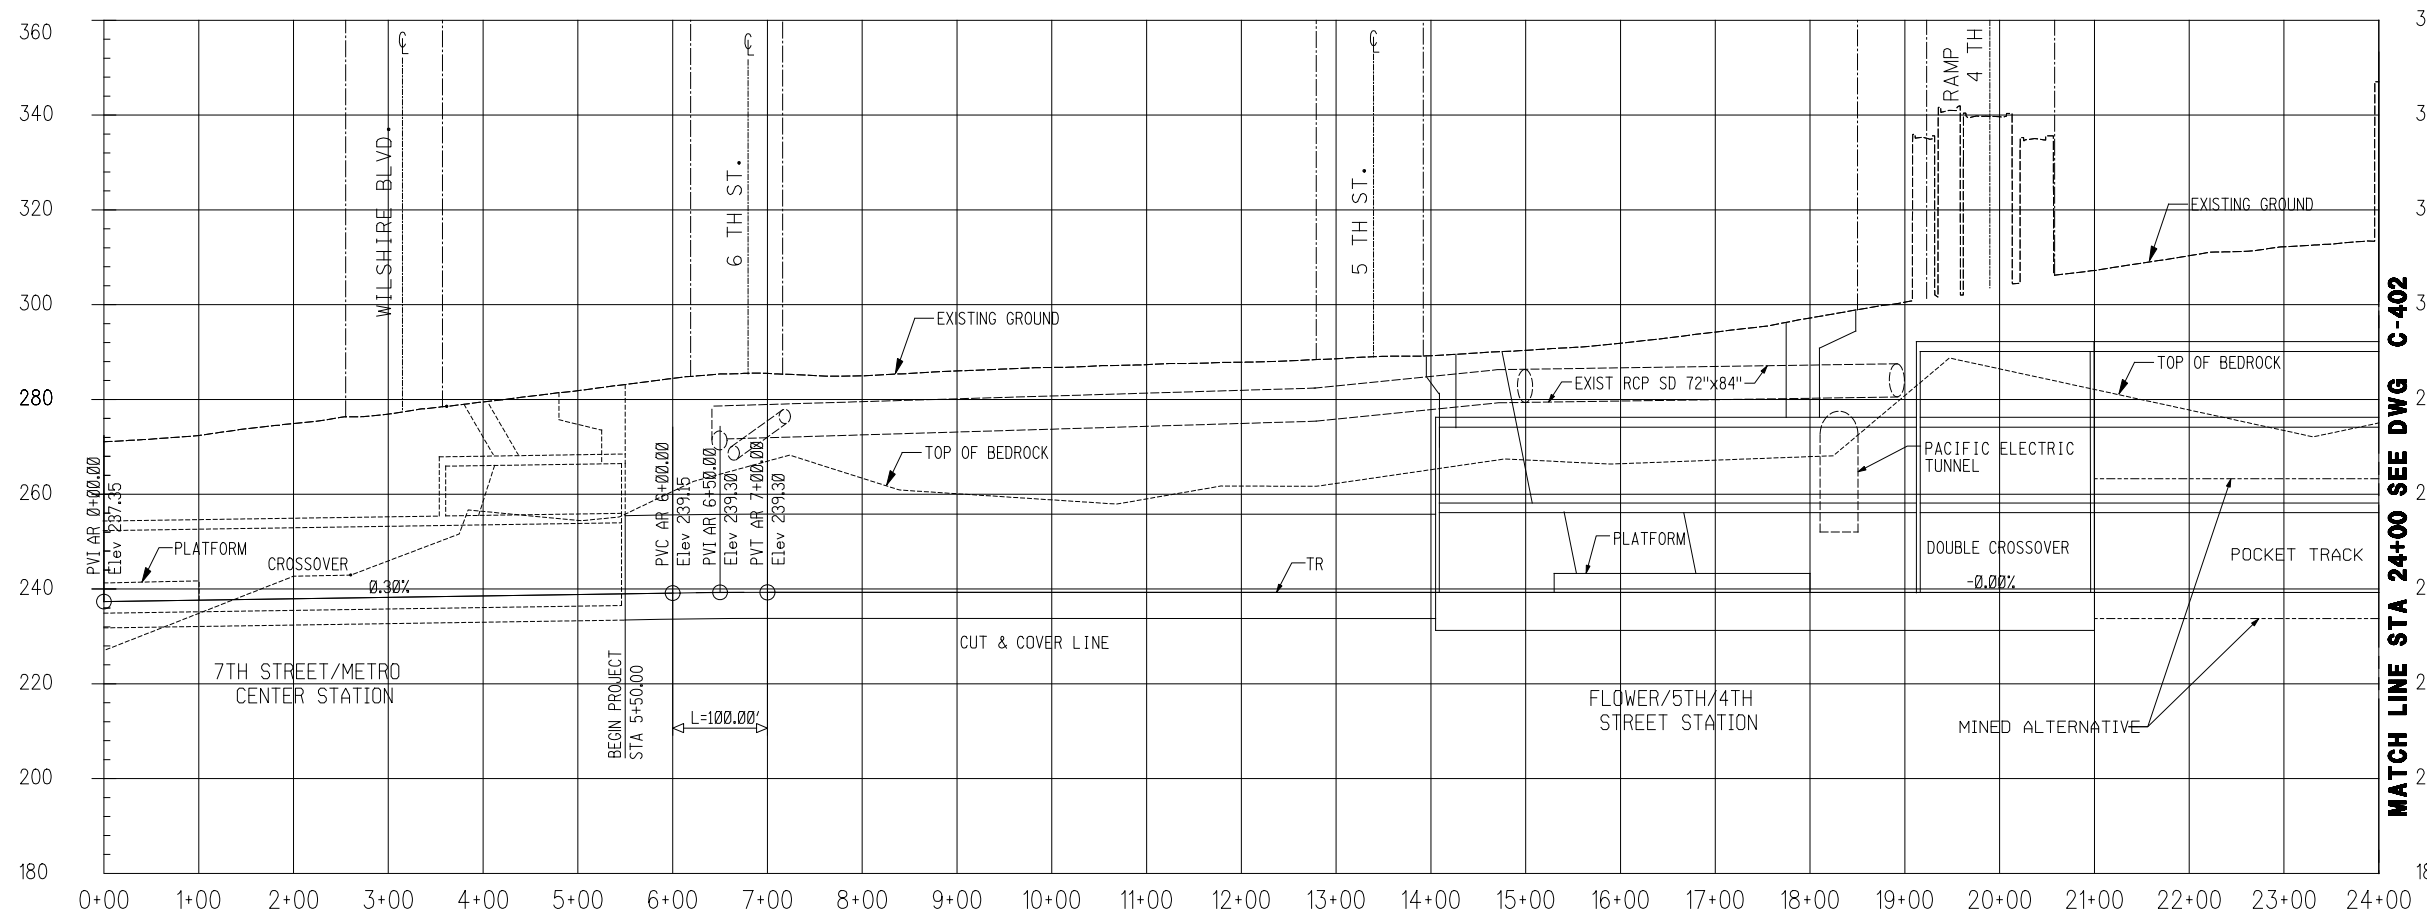

 

- NOTES:
- FOR FLOWER/ 5TH_4TH STATION SEE DWG. A3-001
 - FOR TUNNEL CROSS SECTIONS SEE DWGS. C-430 & C-431 C-432 & C-433




DRAFT

REV	DATE	BY	APP	REG NO	EXPIRES	SEAL HOLDER	DESCRIPTION

DESIGNED BY	
DRAWN BY	
CHECKED BY	
IN CHARGE	
DATE	DEC 2009



Metro

CDM PROJECT MANAGER

LOS ANGELES COUNTY METROPOLITAN TRANSPORTATION AUTHORITY



PB

REGIONAL CONNECTOR TRANSIT CORRIDOR
 ADV. CONCEPTUAL ENGINEERING
 FULLY UNDERGROUND LRT ALTERNATIVE
 LITTLE TOKYO VARIATION I
 PLAN AND PROFILE
 STA 0+00 TO STA 24+00

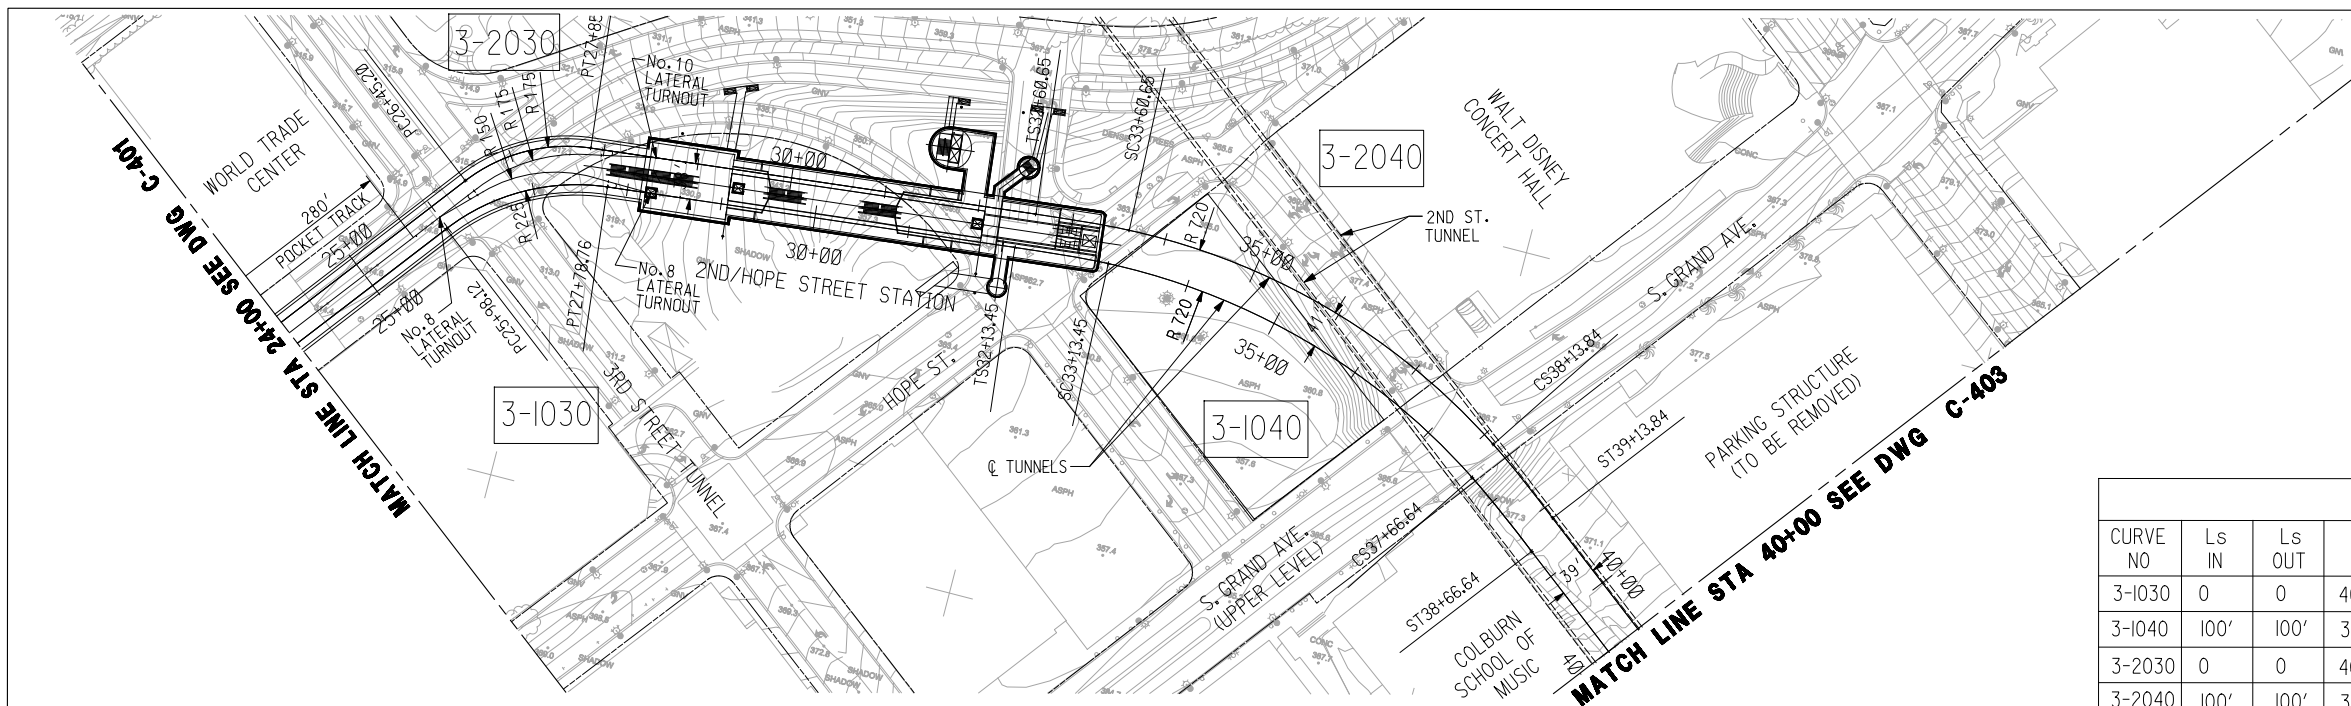
CONTRACT NO	
DRAWING NO	C-401
SCALE	1"=100'
SHEET NO	



CURVE DATA									
CURVE NO	Ls IN	Ls OUT	I	Rc	Lc	Er	Ea	Eu	V mph
3-1030	0	0	46°00'00"	225'	180.64"	0"	0"	0"	20
3-1040	100'	100'	36°03'49"	720'	453.19'	6.53"	4.00"	2.53"	35
3-2030	0	0	46°00'00"	175'	140.50'	0"	0"	0"	25
3-2040	100'	100'	36°03'49"	720'	453.19'	6.53"	4.00"	2.53"	35

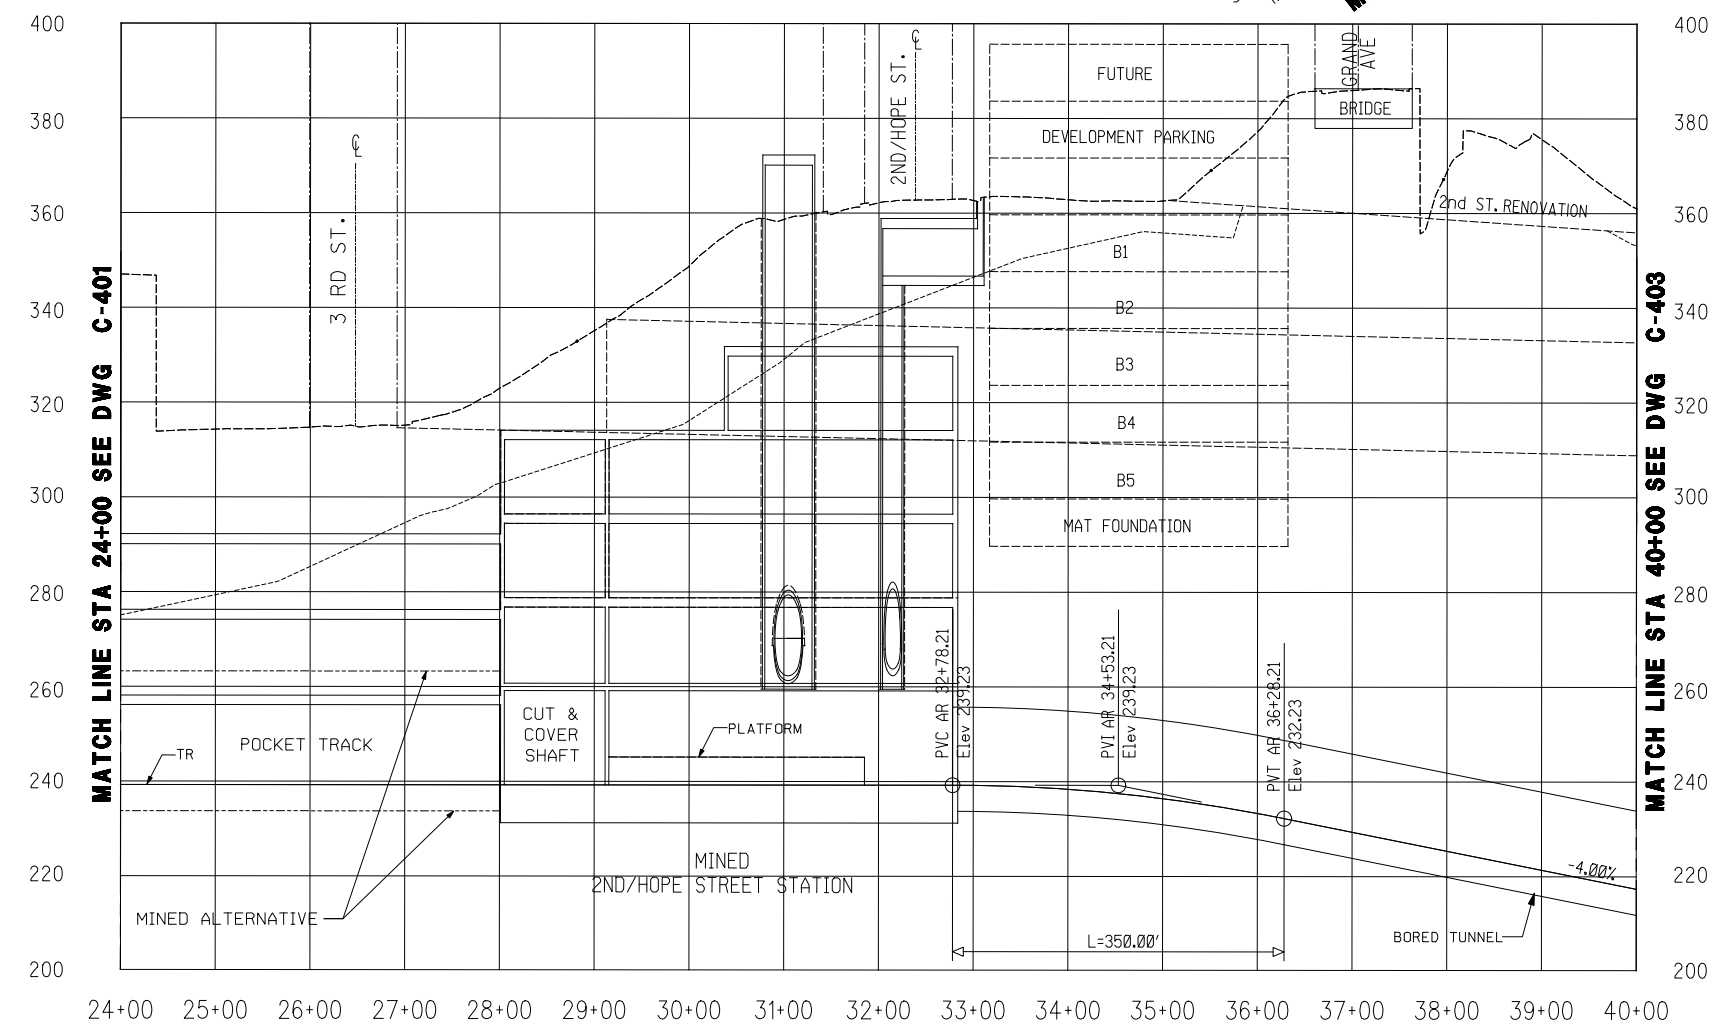

- NOTES:
- FOR BUNKER HILL STATION DETAILS SEE DWG. A3-002
 - FOR TUNNEL CROSS SECTIONS SEE DWGS. C-434, C-435, C-436 & C-437

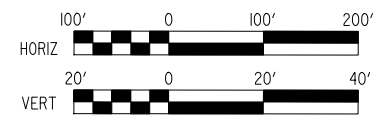

DRAFT

REV	DATE	BY	APP	REG NO	EXPIRES	SEAL HOLDER	DESCRIPTION

DESIGNED BY	
DRAWN BY	
CHECKED BY	
IN CHARGE	
DATE	DEC 2009

M Metro
CDM PROJECT MANAGER
LOS ANGELES COUNTY METROPOLITAN TRANSPORTATION AUTHORITY



REGIONAL CONNECTOR TRANSIT CORRIDOR
 ADV. CONCEPTUAL ENGINEERING
 FULLY UNDERGROUND LRT ALTERNATIVE
 LITTLE TOKYO VARIATION I
 PLAN AND PROFILE
 STA 24+00 TO STA 40+00

CONTRACT NO	
DRAWING NO	C-402
SCALE	1" = 100'
SHEET NO	


CURVE DATA									
CURVE NO	Ls IN	Ls OUT	I	Rc	Lc	Er	Ea	Eu	V mph
3-1050	0	0	0°24'38"	30000'	214.96'	0	0	0	45
3-1060	100	100	0°53'48"	6000'	93.90'	1.29"	1.25"	0.04"	45
3-2040	0	0	1°06'02"	11500'	220.90'	0	0	0	45
3-2050	100	100	1°16'10"	4500'	99.70'	1.72"	1.50"	0.22"	45

MATCH LINE STA 40+00 SEE DWG C-402

MATCH LINE STA 65+00 SEE DWG C-404

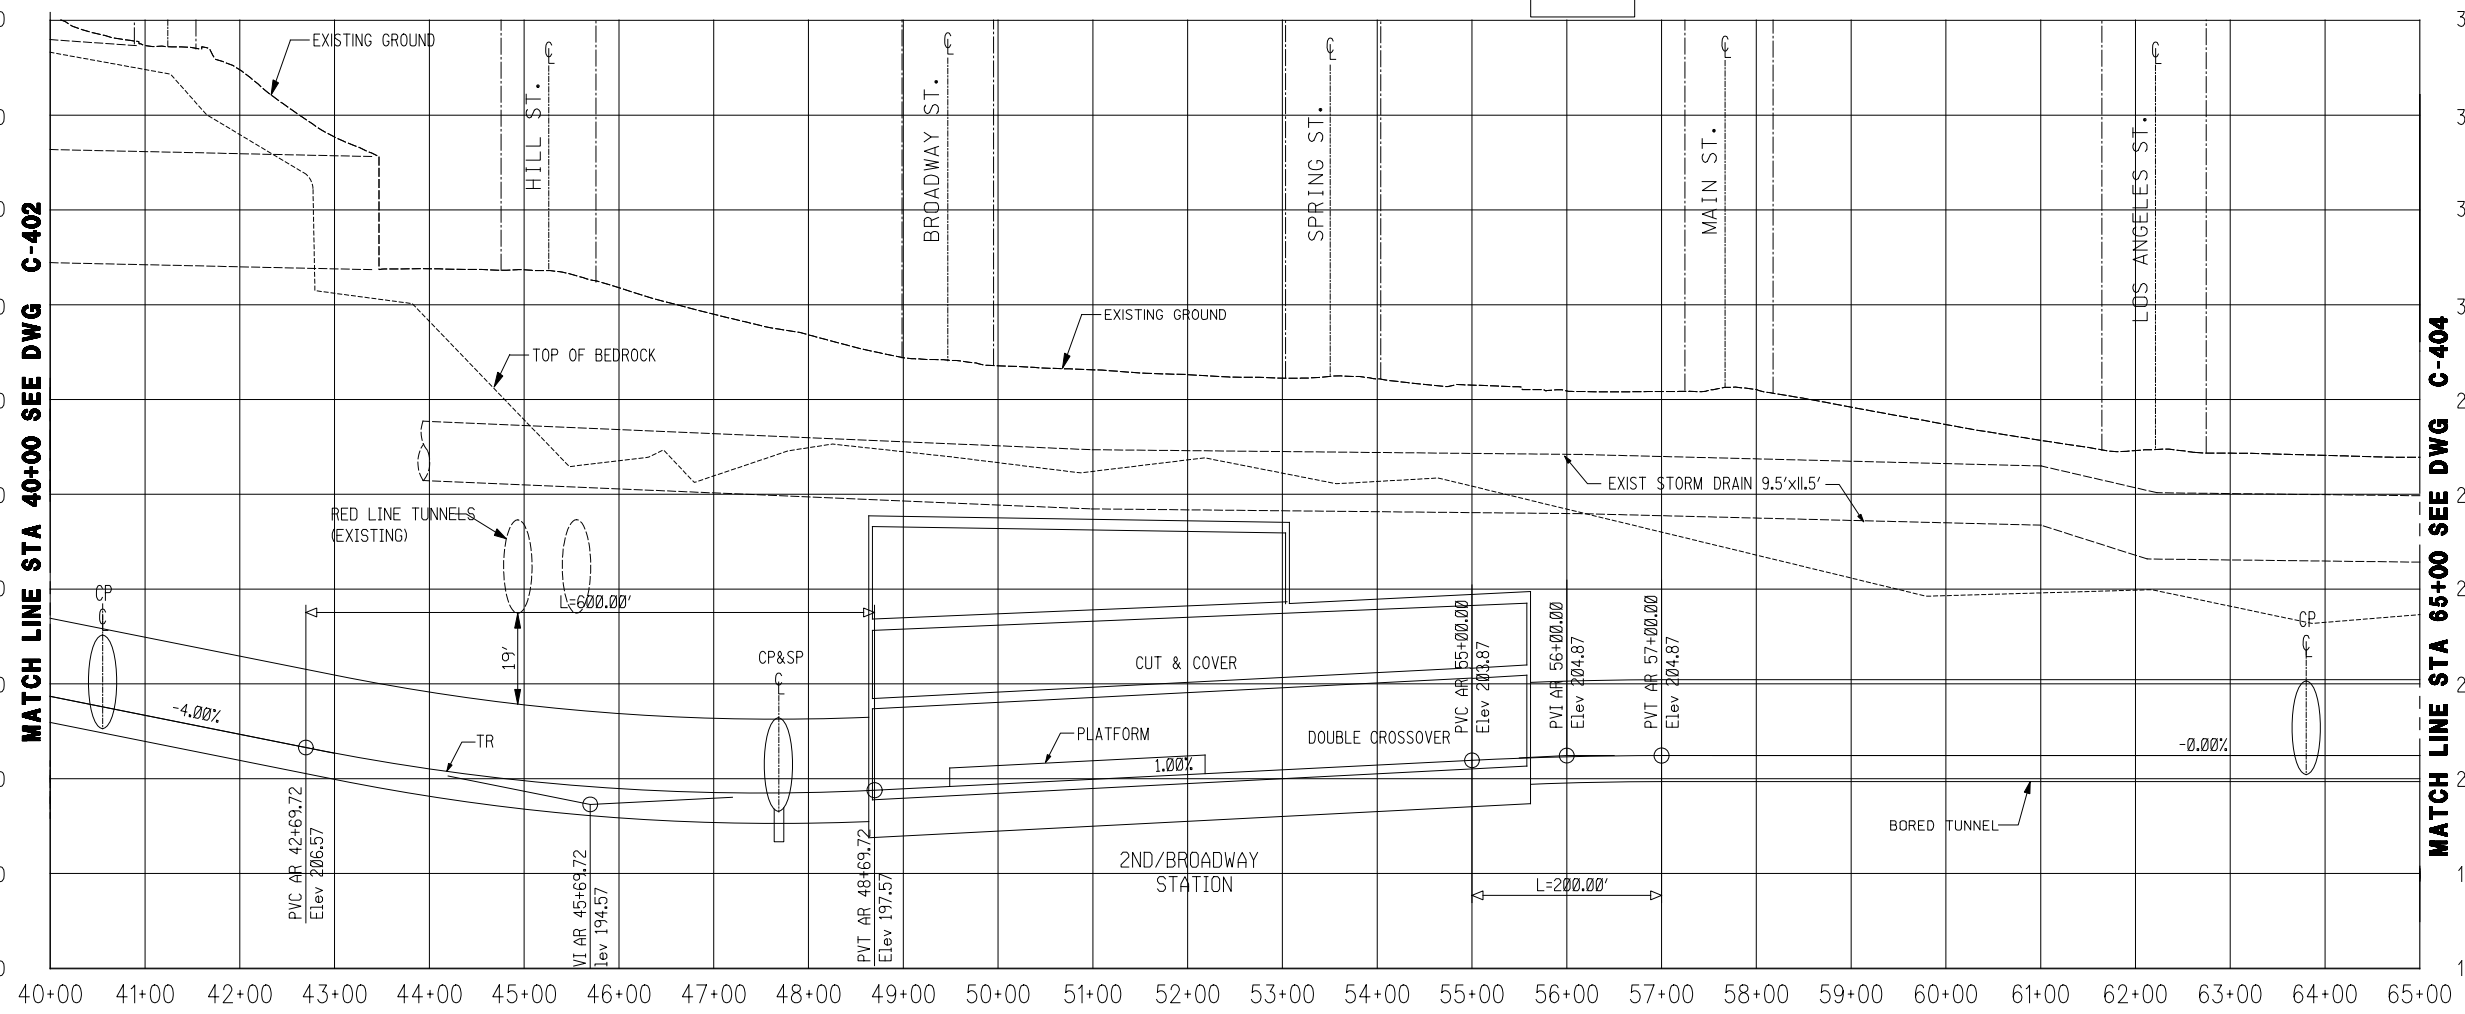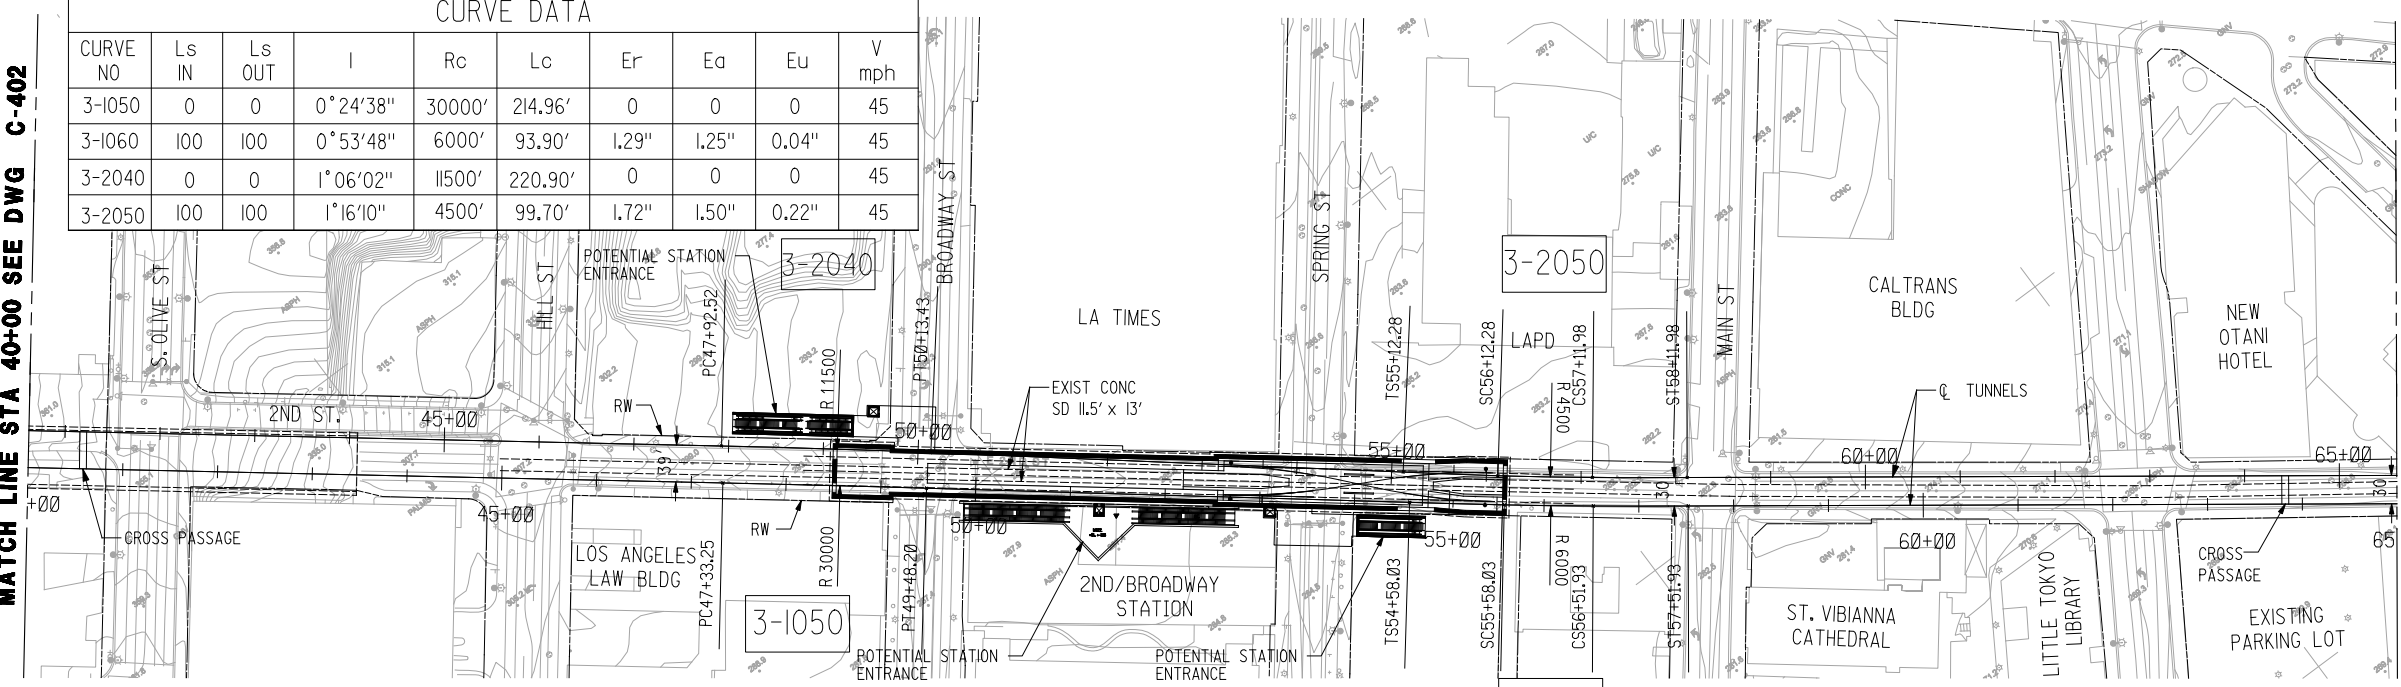

NOTE:
1. FOR TUNNEL CROSS SECTIONS
SEE DWGS. C-438, C-439, C-440 & C-441

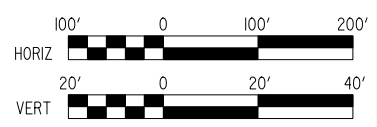

DRAFT

REV	DATE	BY	APP	REG NO	EXPIRES	SEAL HOLDER	DESCRIPTION

DESIGNED BY	
DRAWN BY	
CHECKED BY	
IN CHARGE	
DATE	DEC 2009



LOS ANGELES COUNTY METROPOLITAN TRANSPORTATION AUTHORITY




PROJECT MANAGER _____



REGIONAL CONNECTOR TRANSIT CORRIDOR
ADV. CONCEPTUAL ENGINEERING
FULLY UNDERGROUND LRT ALTERNATIVE
LITTLE TOKYO VARIATION I
PLAN AND PROFILE
STA 40+00 TO STA 65+00


CONTRACT NO	
DRAWING NO	REV
C-403	
SCALE	
1" = 100'	
SHEET NO	

User: USER=griffith@lba/2009 8:59:00 PM File: \\fs1\projects\regionalconnector\cadd\sheets\civil\alternative 4a\3.C-403.pig

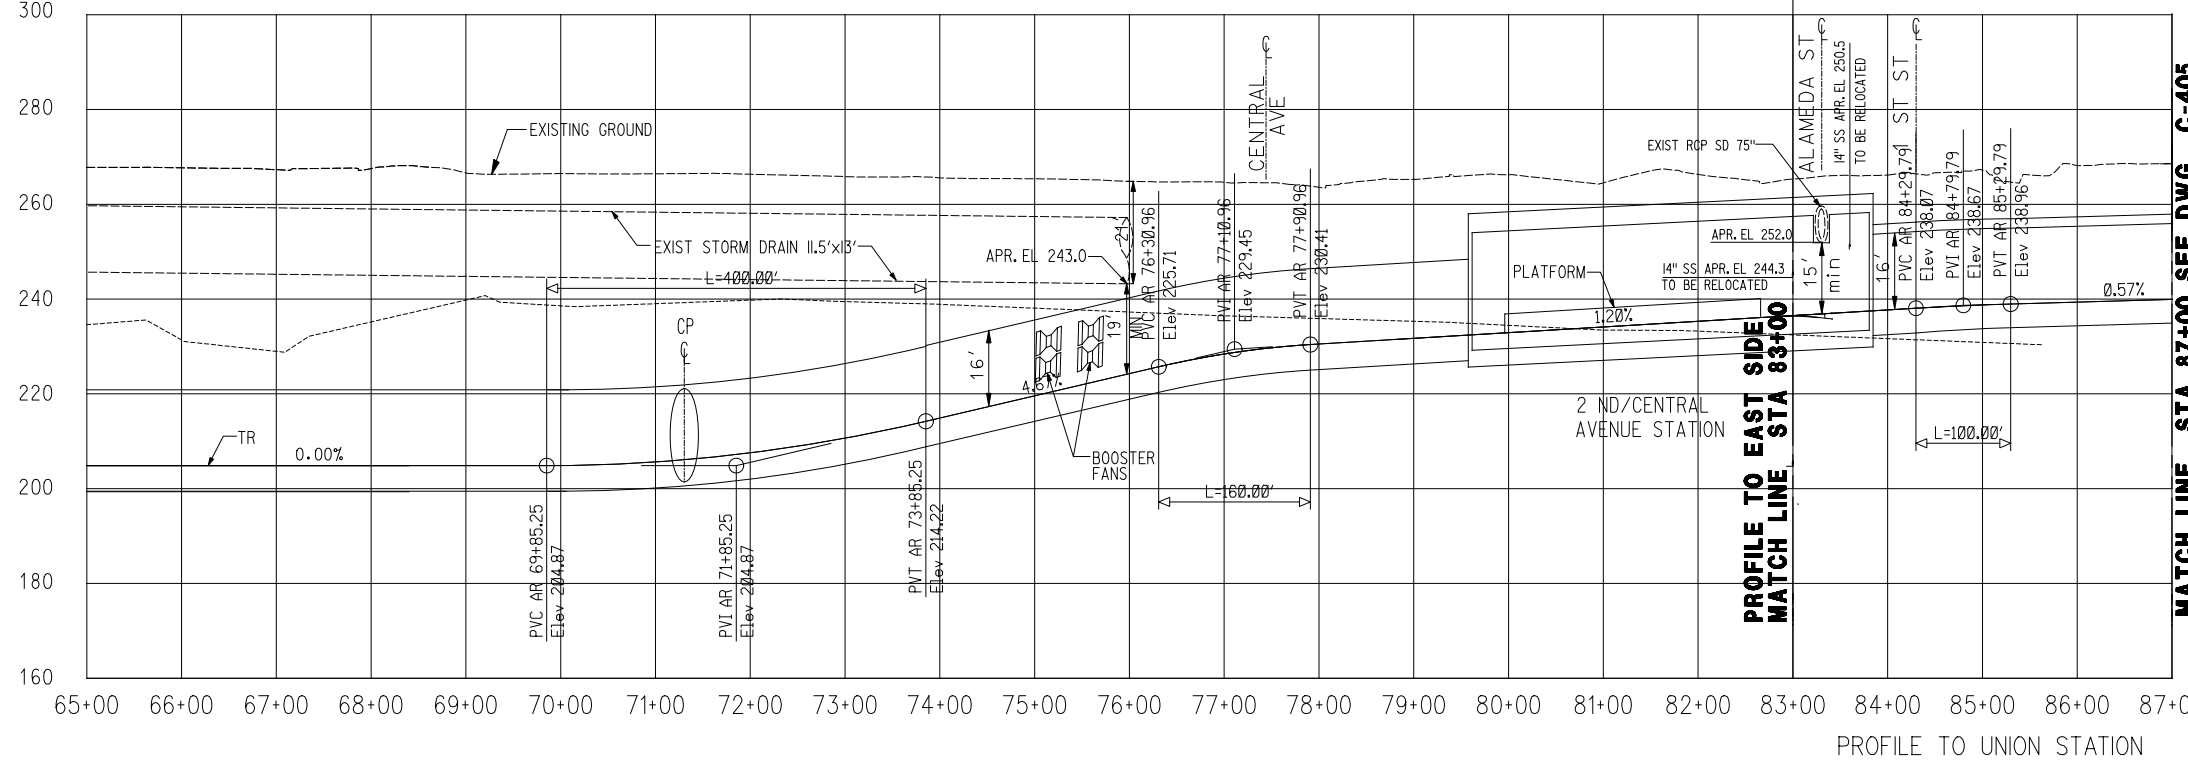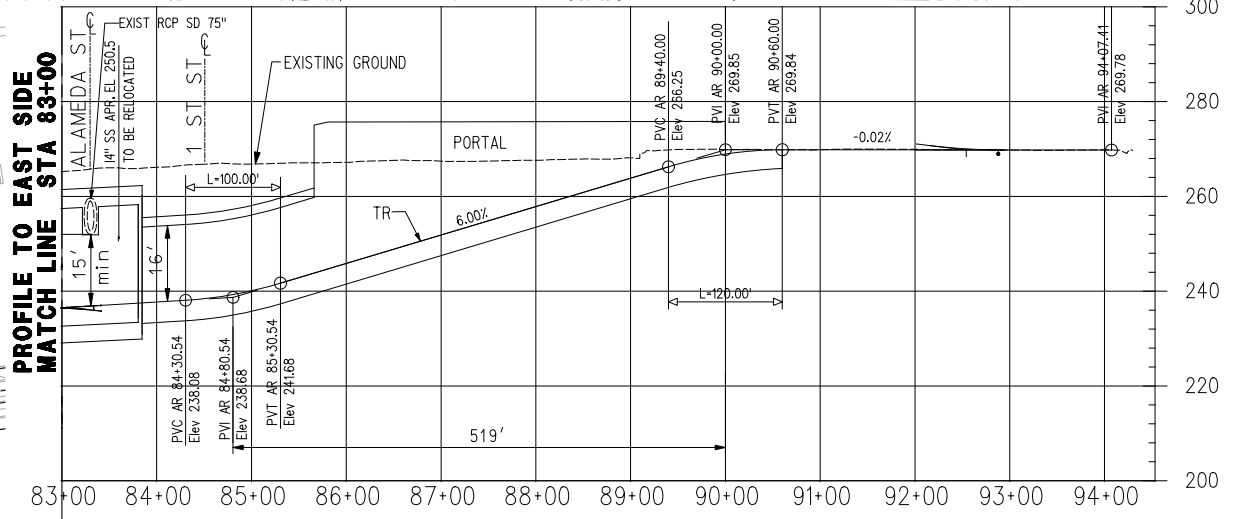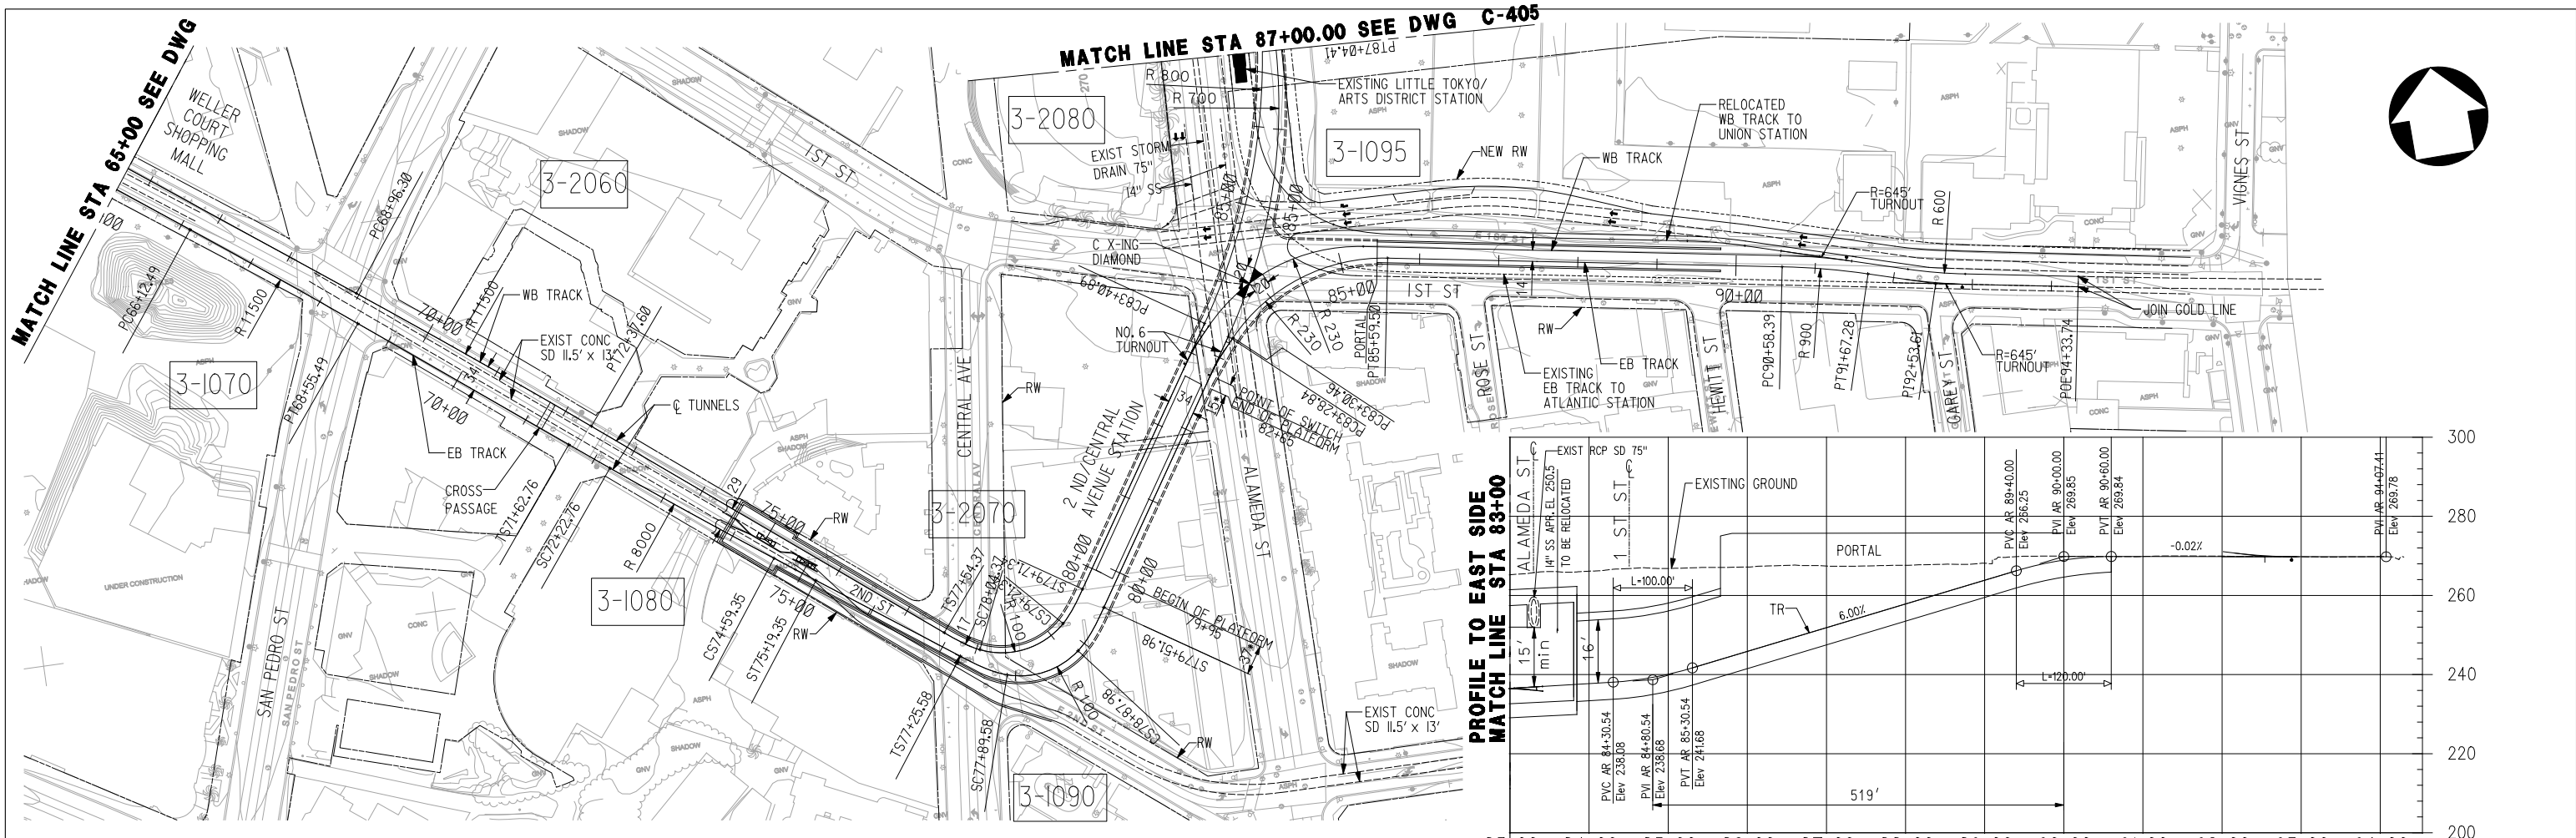

CURVE DATA									
CURVE NO	Ls IN	Ls OUT	I	Rc	Lc	Er	Ea	Eu	V mph
3-1070	0	0	1°12'39"	11500	243.00	0.41"	0"	0.41"	35
3-1080	60	60	1°41'40"	8000	236.59	0.5"	0.5"	0"	30
3-1090	64	64	56°22'58"	100	98.41	6.5"	2"	4.5"	13
3-1095	0	0	30°44'27"	700	375.57	3"	0"	3"	23
3-2060	0	0	1°42'01"	11500	341.29	0.41"	0"	0.41"	35
3-2070	50	50	67°01'01"	100	116.97	6.5"	2"	4.5"	13
3-2080	0	0	30°44'27"	800	429.22	3"	0"	3"	25

NOTE:
 1. FOR TUNNEL CROSS SECTIONS
 SEE DWGS. C-442, C-443, C-444, C-445 & C-447

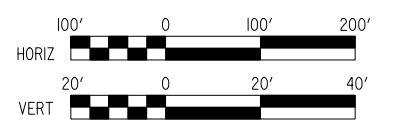

DRAFT

DESIGNED BY							
DRAWN BY							
CHECKED BY							
IN CHARGE							
DATE	DEC 2009						
REV	DATE	BY	APP	REG NO	EXPIRES	SEAL HOLDER	DESCRIPTION



LOS ANGELES COUNTY METROPOLITAN TRANSPORTATION AUTHORITY


PROJECT MANAGER





REGIONAL CONNECTOR TRANSIT CORRIDOR
 ADV. CONCEPTUAL ENGINEERING
 FULLY UNDERGROUND LRT ALTERNATIVE
 LITTLE TOKYO VARIATION I
 PLAN AND PROFILE
 STA 65+00 TO STA 87+00

CONTRACT NO	
DRAWING NO	C-404
SCALE	1"=100'
SHEET NO	


File Name: > I:\27939a-regionalconnector\cadd\sheet\civil\alternative 4a\3.C-404.pgn User Name: USER=griffith@18/2009 8:55:04 PM

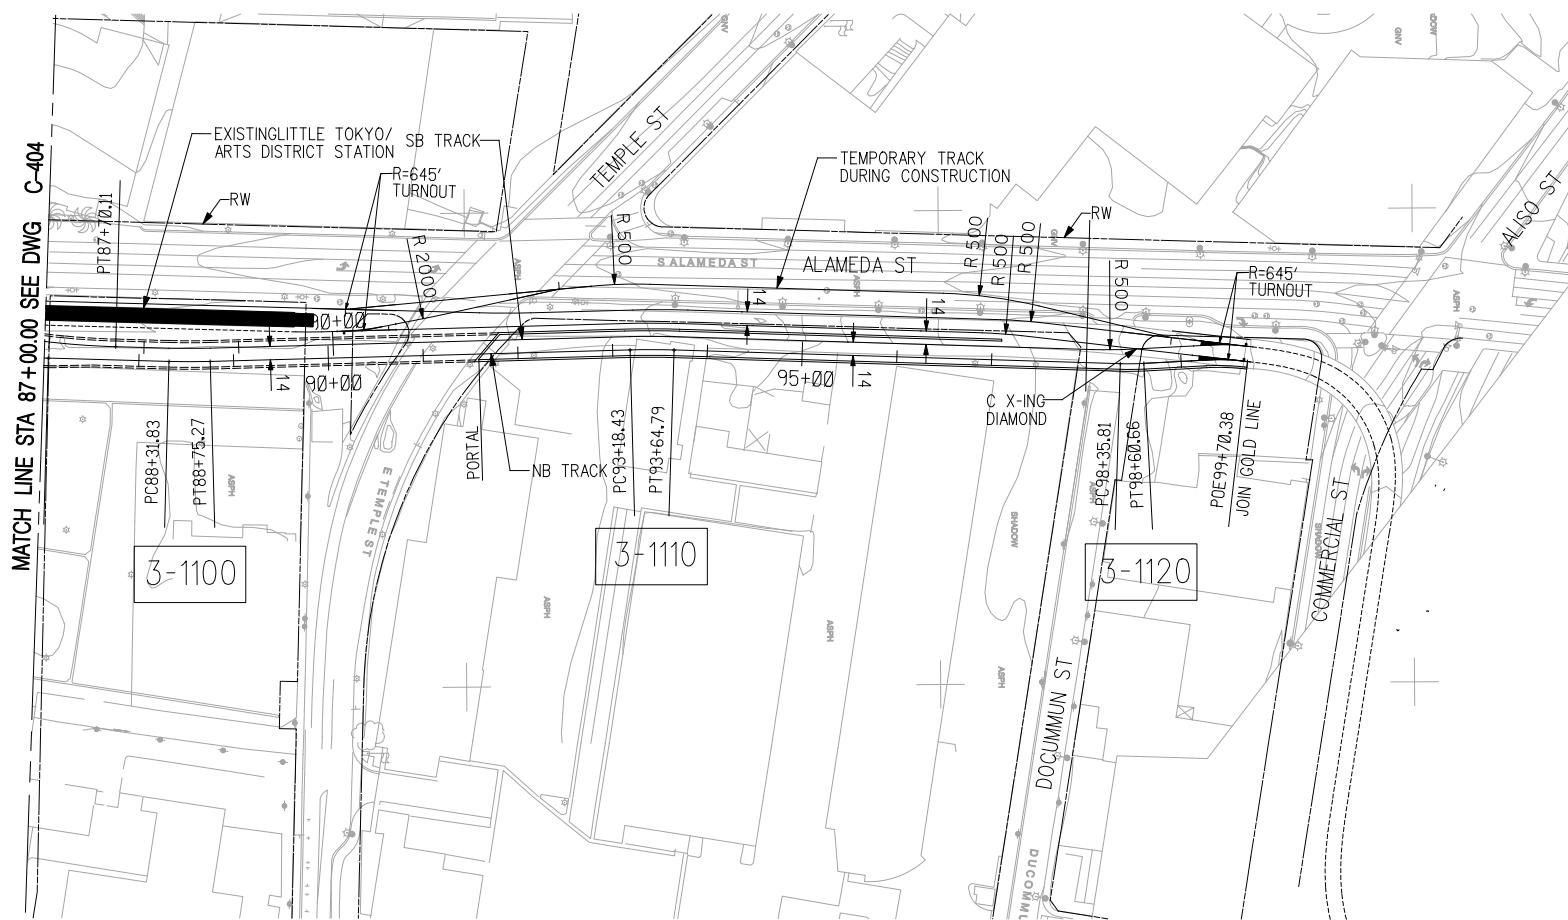

CURVE DATA									
CURVE NO	Ls IN	Ls OUT	I	Rc	Lc	Er	Ea	Eu	V mph
3-1100	0	0	3° 06' 39"	800	43.44	3"	0"	3"	25
3-1110	0	0	3° 19' 13"	800	46.36	3"	0"	3"	25
3-1120	0	0	4° 44' 43"	300	24.85	3"	0"	3"	14

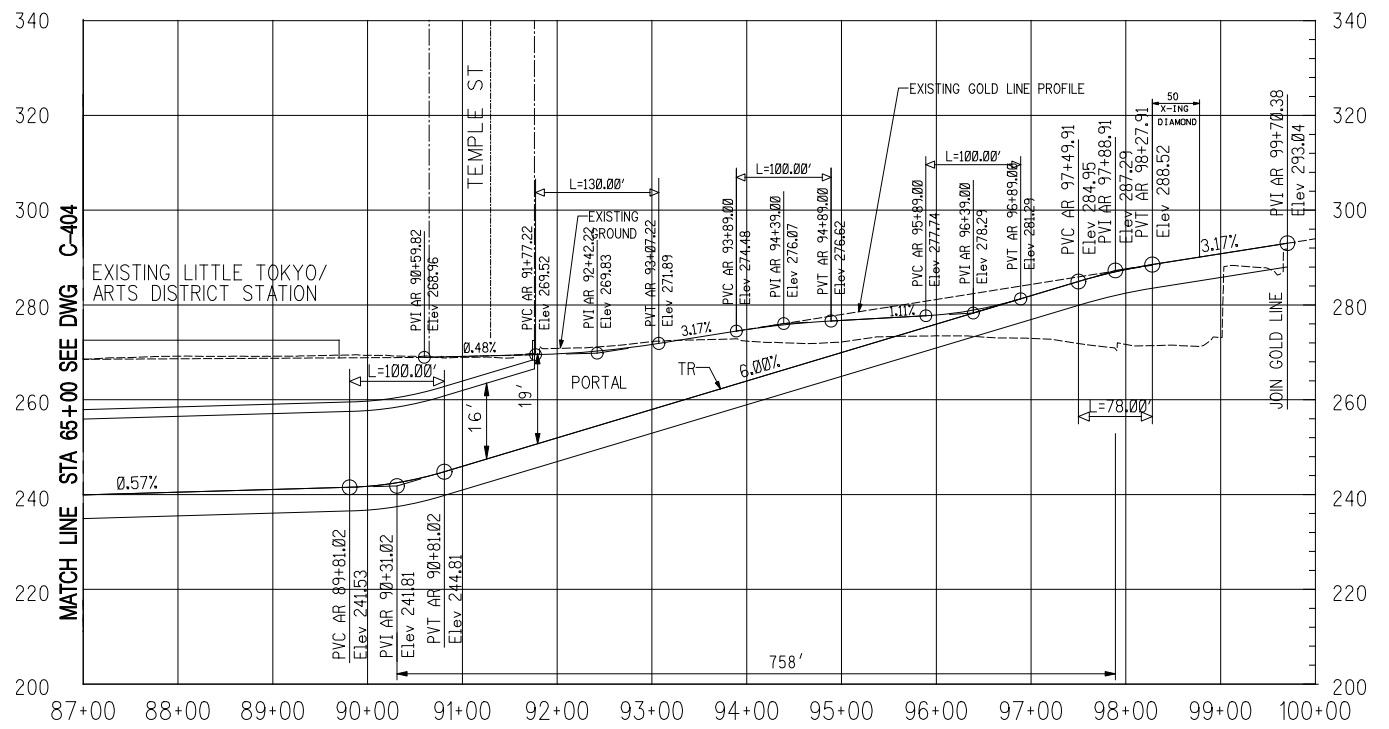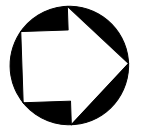

NOTE:
1. FOR TUNNEL CROSS SECTIONS SEE DWG. C-446

 

DRAFT

DESIGNED BY							
DRAWN BY							
CHECKED BY							
IN CHARGE							
DATE	DEC 2009						
REV	DATE	BY	APP	REG NO	EXPIRES	SEAL HOLDER	DESCRIPTION


M Metro
CDM PROJECT MANAGER

LOS ANGELES COUNTY METROPOLITAN TRANSPORTATION AUTHORITY

PB

REGIONAL CONNECTOR TRANSIT CORRIDOR
ADV. CONCEPTUAL ENGINEERING
FULLY UNDERGROUND LRT ALTERNATIVE
LITTLE TOKYO VARIATION 1
PLAN AND PROFILE
STA 65+00 TO STA 99+70.38


CONTRACT NO	
DRAWING NO	C-405
SCALE	1"=100'
SHEET NO	

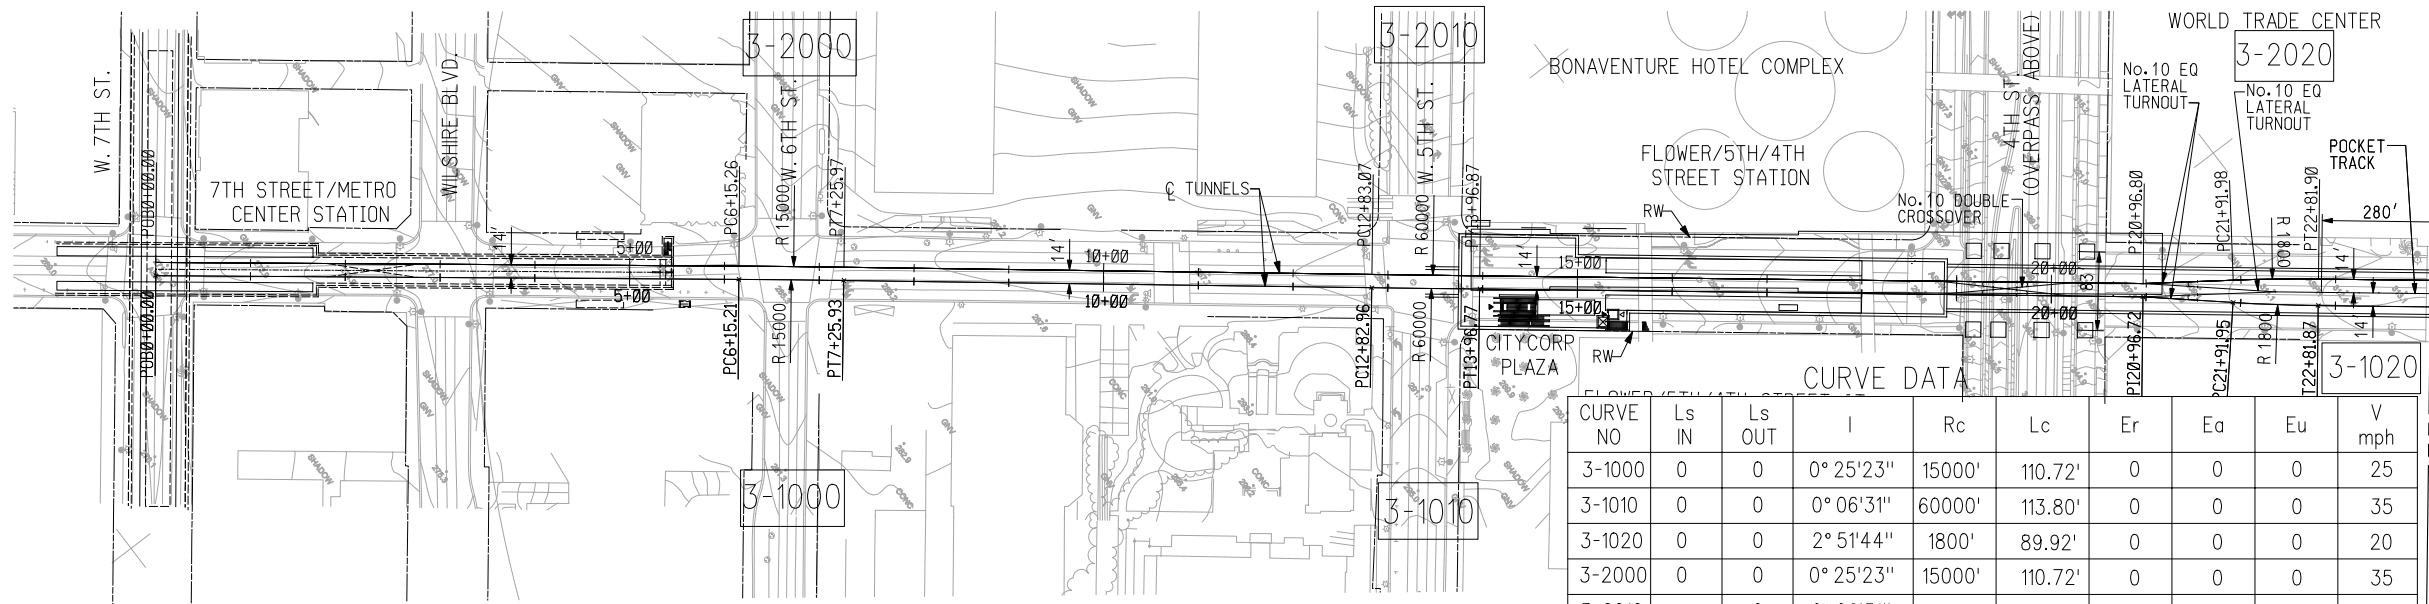

CURVE DATA


CURVE NO	Ls IN	Ls OUT	I	Rc	Lc	Er	Ea	Eu	V mph
3-1000	0	0	0° 25' 23"	15000'	110.72'	0	0	0	25
3-1010	0	0	0° 06' 31"	60000'	113.80'	0	0	0	35
3-1020	0	0	2° 51' 44"	1800'	89.92'	0	0	0	20
3-2000	0	0	0° 25' 23"	15000'	110.72'	0	0	0	35
3-2010	0	0	0° 06' 31"	60000'	113.80'	0	0	0	25
3-2020	0	0	2° 51' 44"	1800'	89.92'	0	0	0	20

MATCH LINE STA 24+00 SEE DWG C-502

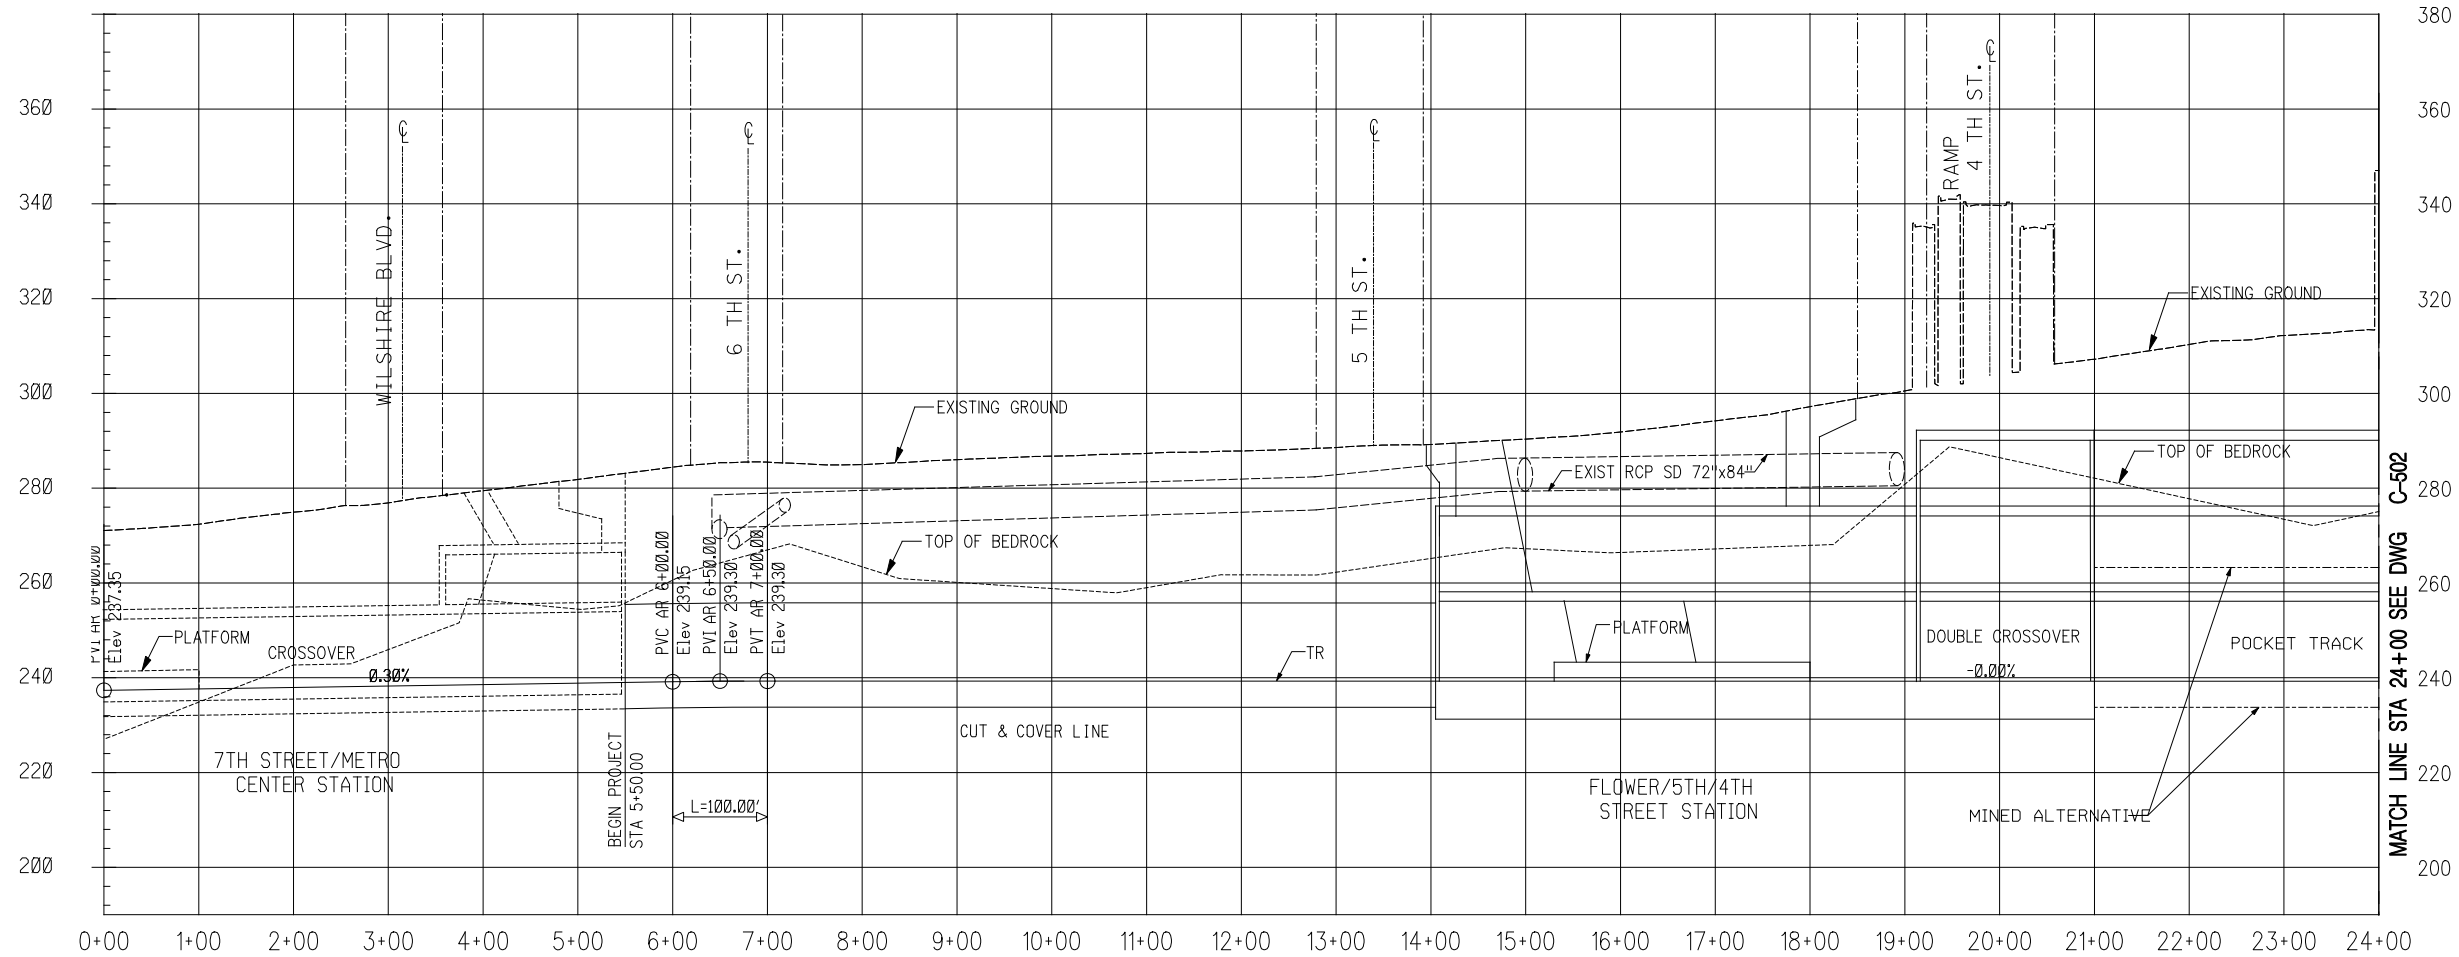

MATCH LINE STA 24+00 SEE DWG C-502

- NOTES:
- FOR FLOWER/ 5TH/4TH STATION SEE DWG. A3-001
 - FOR TUNNEL CROSS SECTIONS SEE DWGS. C-530 & C-531 C-532 & C-533

 

DRAFT

DESIGNED BY	
DRAWN BY	
CHECKED BY	
IN CHARGE	
DATE	DEC 2009

REV	DATE	BY	APP	REG NO	EXPIRES	SEAL HOLDER	DESCRIPTION




LOS ANGELES COUNTY METROPOLITAN TRANSPORTATION AUTHORITY

PROJECT MANAGER




REGIONAL CONNECTOR TRANSIT CORRIDOR
 ADV. CONCEPTUAL ENGINEERING
 FULLY UNDERGROUND LRT ALTERNATIVE
 LITTLE TOKYO VARIATION 2
 PLAN AND PROFILE
 STA 0+00 TO STA 24+00


CONTRACT NO	
DRAWING NO	C-501
SCALE	1"=100'
SHEET NO	

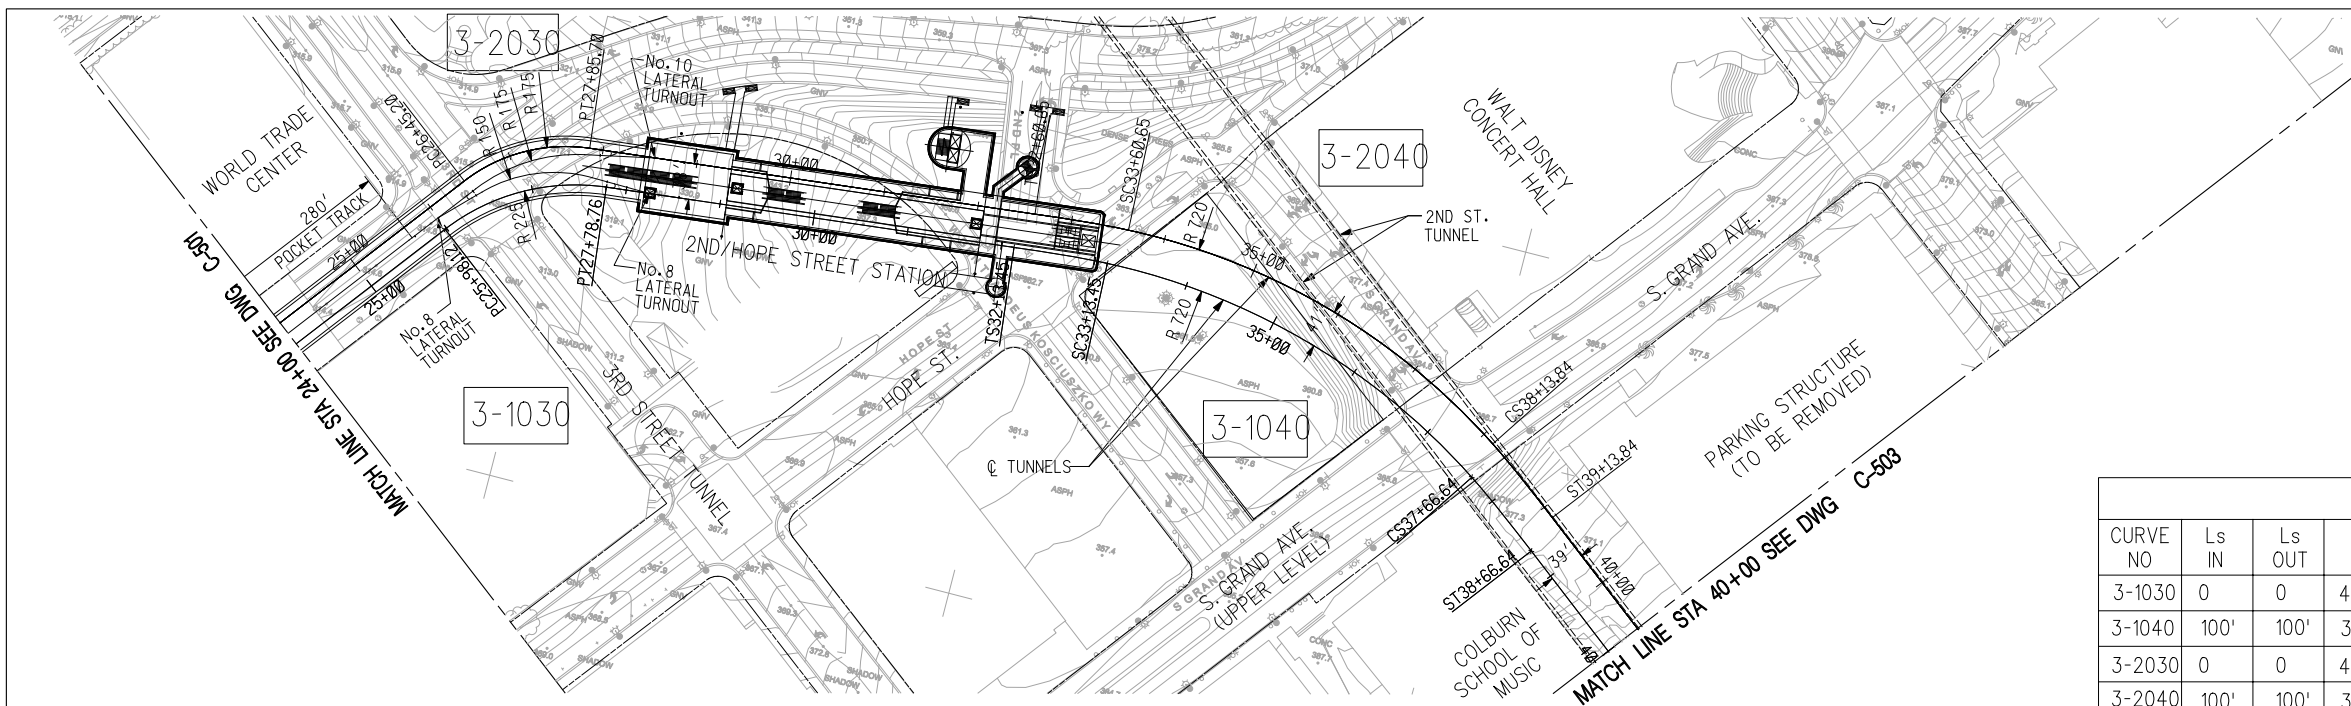

CURVE DATA									
CURVE NO	Ls IN	Ls OUT	I	Rc	Lc	Er	Ea	Eu	V mph
3-1030	0	0	46° 00' 00"	225'	180.64"	0"	0"	0"	20
3-1040	100'	100'	36° 03' 49"	720'	453.19'	6.53"	4.00"	2.53"	35
3-2030	0	0	46° 00' 00"	175'	140.50'	0"	0"	0"	25
3-2040	100'	100'	36° 03' 49"	720'	453.19'	6.53"	4.00"	2.53"	35

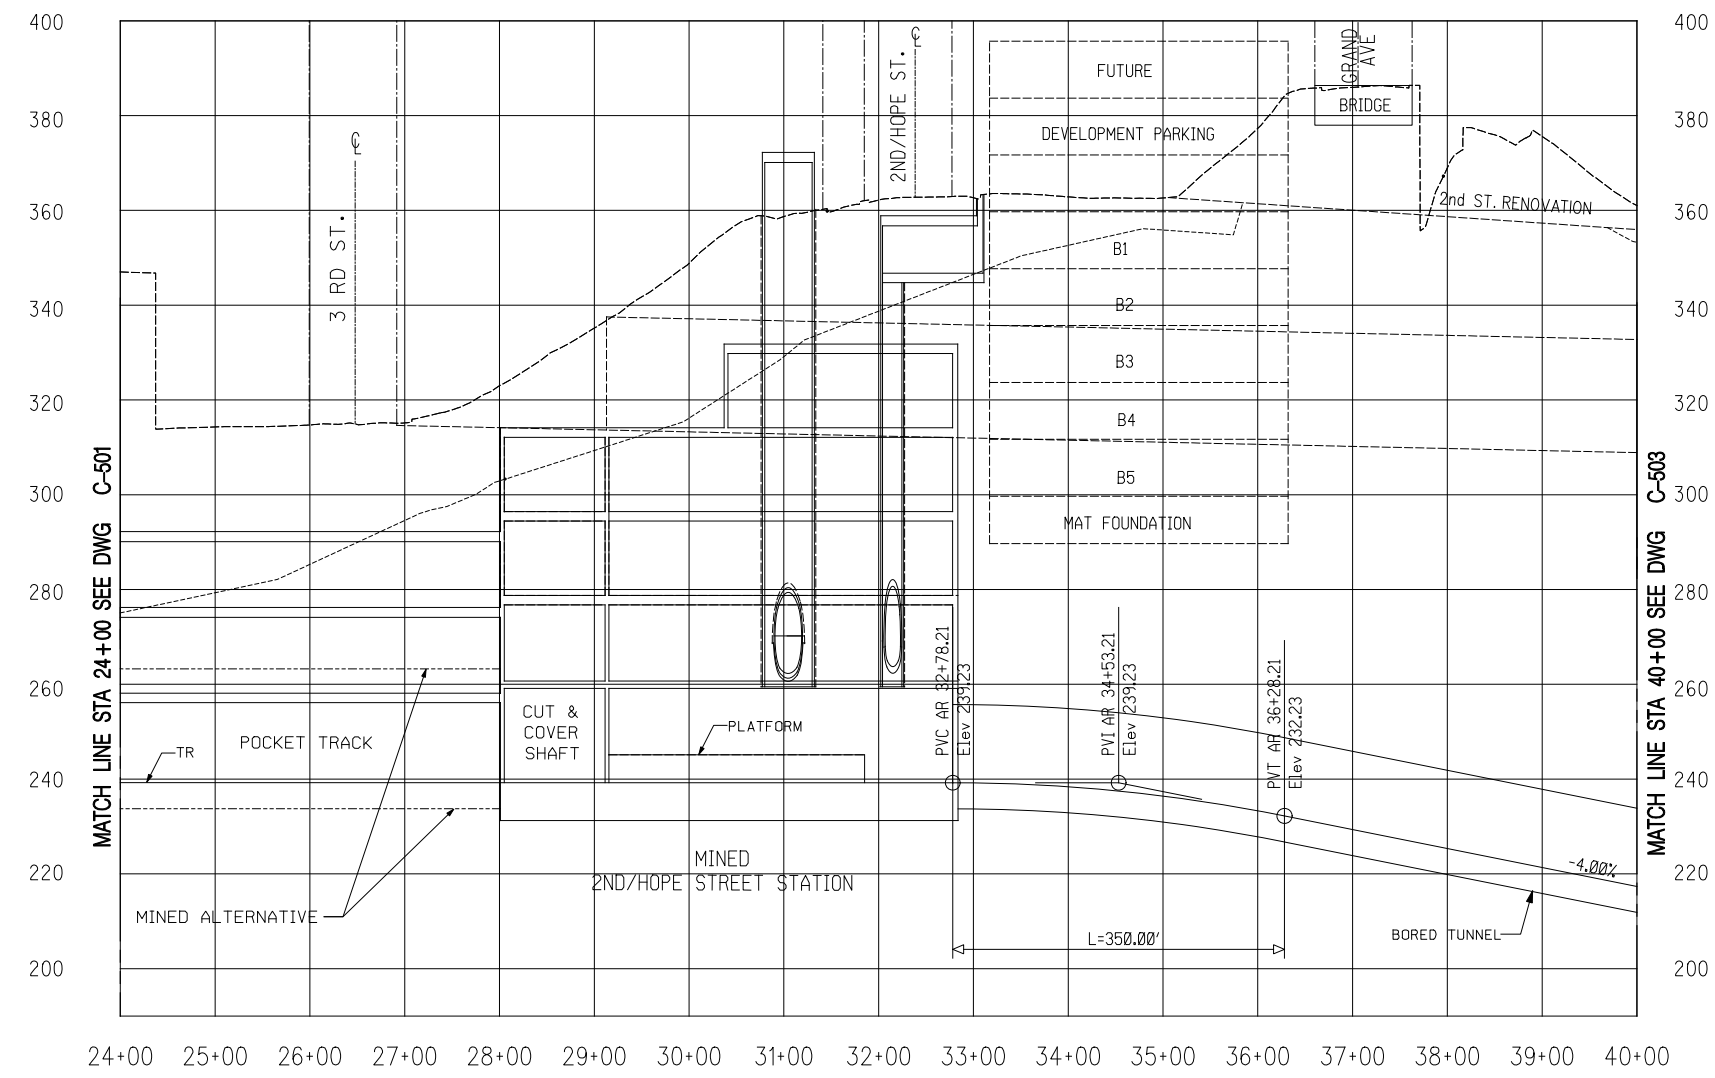

- NOTES:
- FOR BUNKER HILL STATION DETAILS SEE DWG. A3-002
 - FOR TUNNEL CROSS SECTIONS SEE DWGS. C-534, C-535, C-536 & C-537

 

DRAFT

REV	DATE	BY	APP	REG NO	EXPIRES	SEAL HOLDER	DESCRIPTION

DESIGNED BY	
DRAWN BY	
CHECKED BY	
IN CHARGE	
DATE	DEC 2009


M Metro
CDM PROJECT MANAGER
LOS ANGELES COUNTY METROPOLITAN TRANSPORTATION AUTHORITY
PB

REGIONAL CONNECTOR TRANSIT CORRIDOR
 ADV. CONCEPTUAL ENGINEERING
 FULLY UNDERGROUND LRT ALTERNATIVE
 LITTLE TOKYO VARIATION 2
 PLAN AND PROFILE
 STA 24+00 TO STA 40+00



CONTRACT NO	
DRAWING NO	C-502
SCALE	1" = 100'
SHEET NO	

CURVE DATA									
CURVE NO	Ls IN	Ls OUT	I	Rc	Lc	Er	Ea	Eu	V mph
3-1050	0	0	0° 24' 38"	30000'	214.96'	0	0	0	45
3-1060	100	100	0° 53' 48"	6000'	93.90'	1.29"	1.25"	0.04"	45
3-2040	0	0	1° 06' 02"	11500'	220.90'	0	0	0	45
3-2050	100	100	1° 16' 10"	4500'	99.70'	1.72"	1.50"	0.22"	45

MATCH LINE STA 40+00 SEE DWG C-502

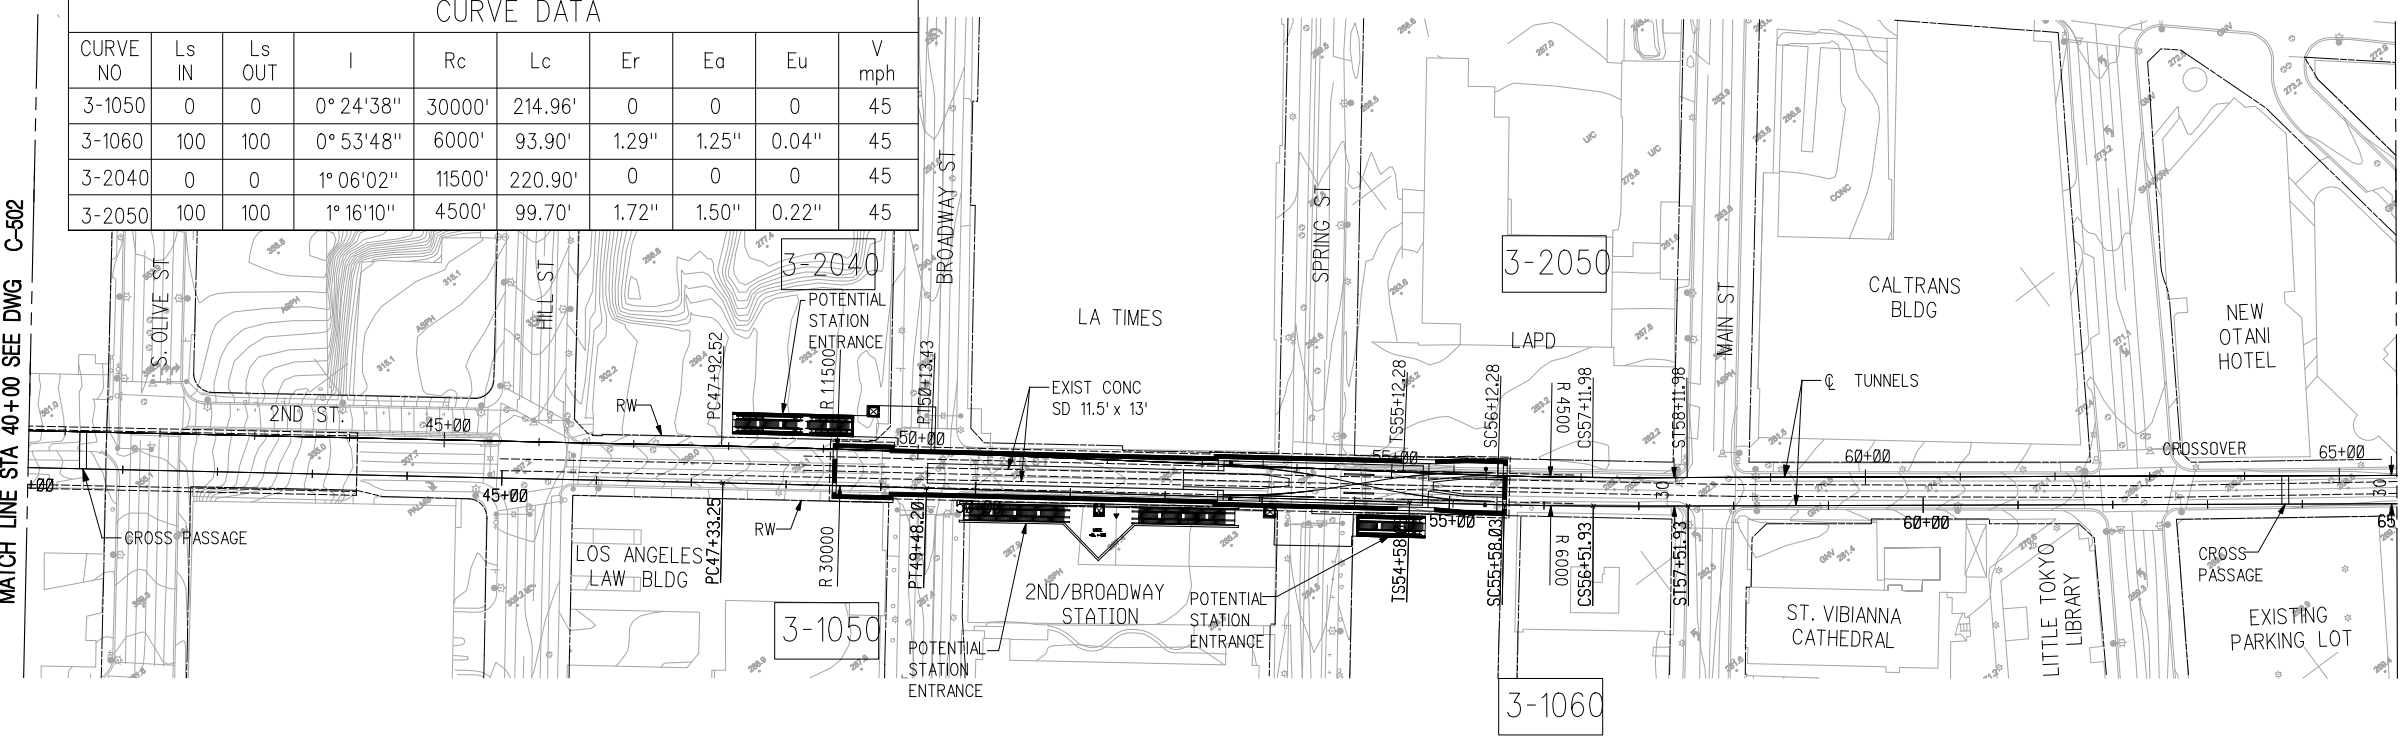


MATCH LINE STA 65+00 SEE DWG C-504

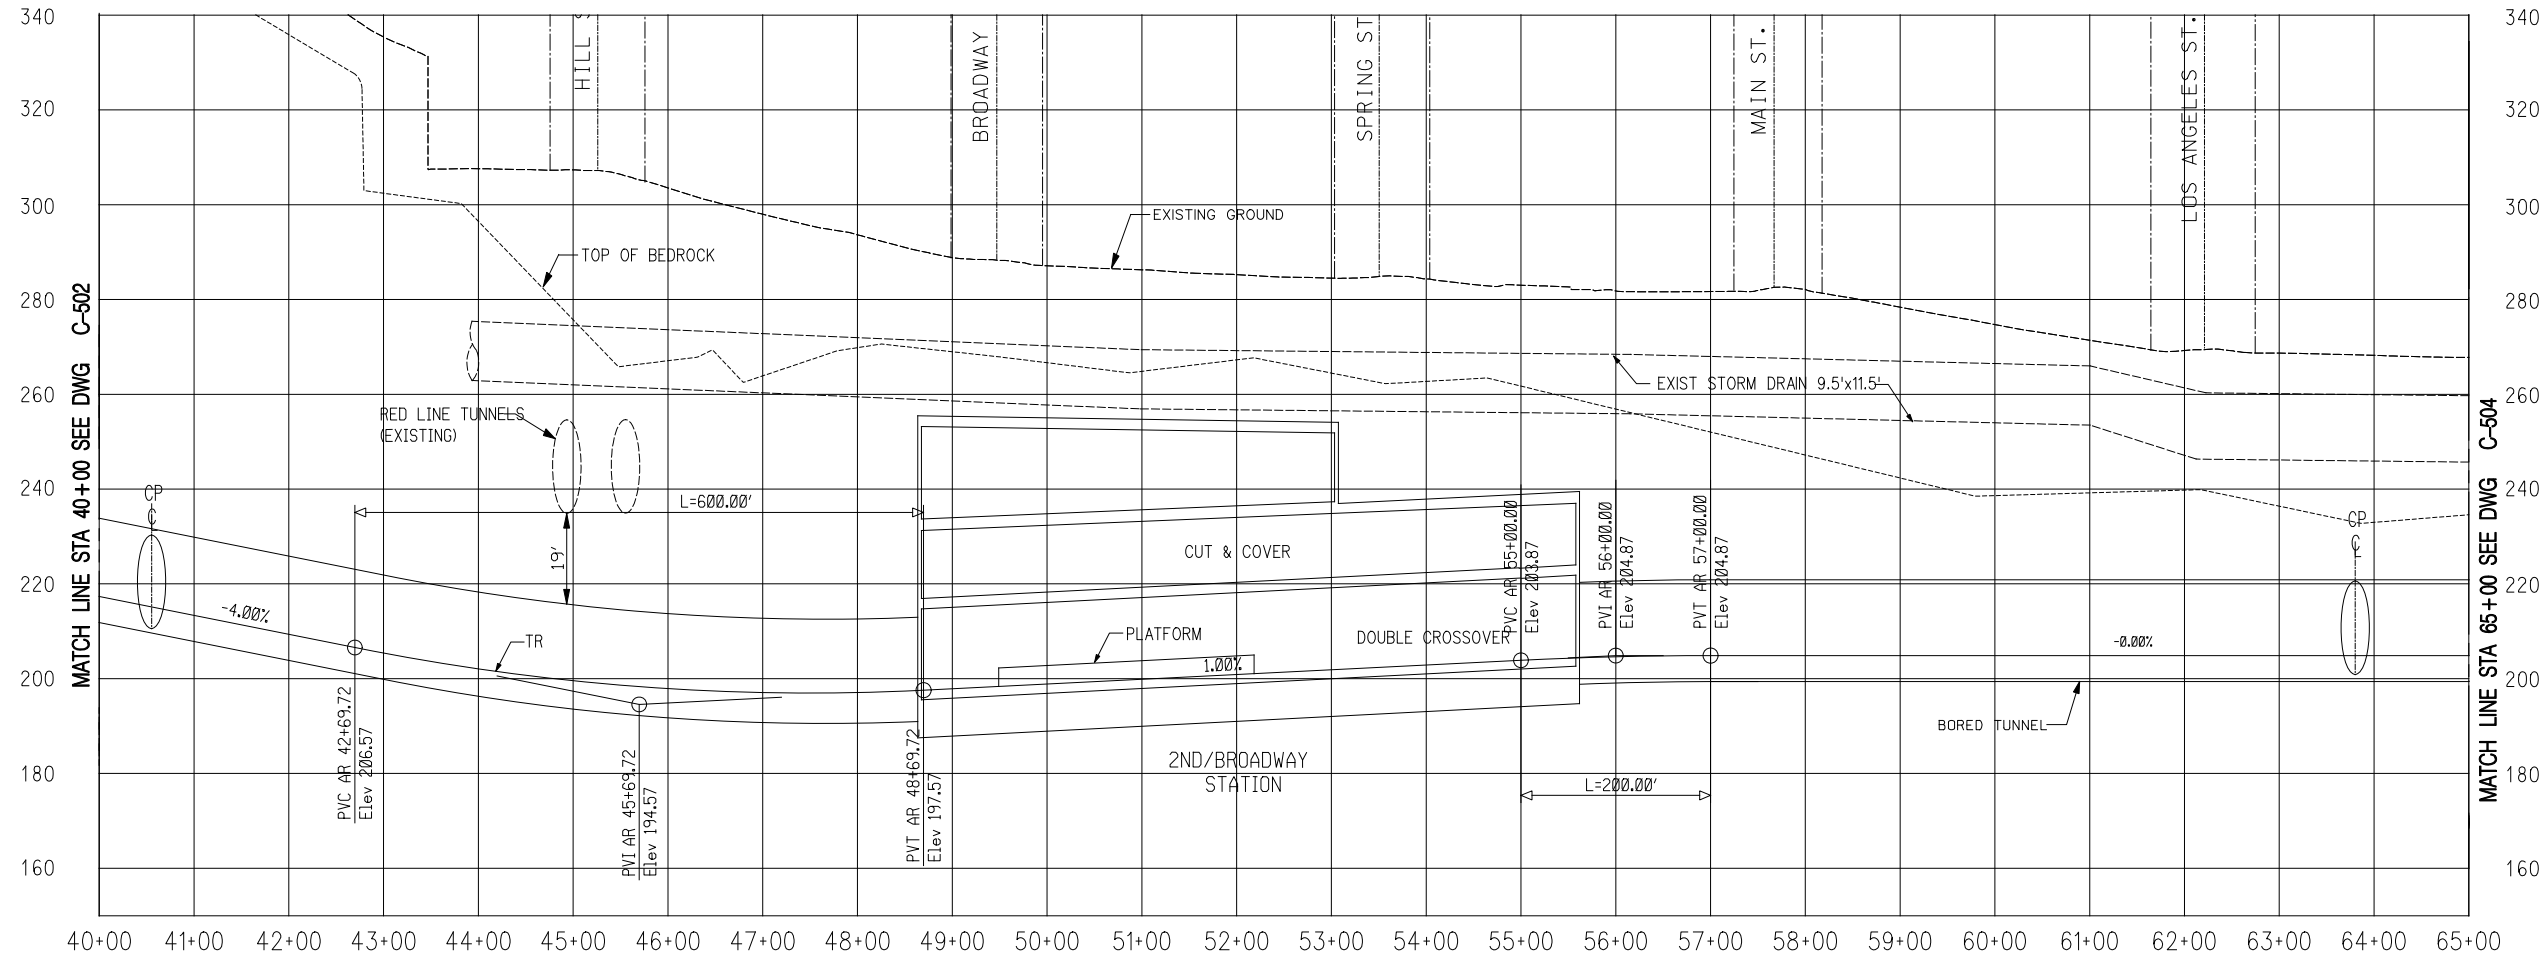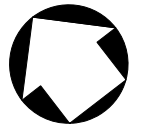

MATCH LINE STA 65+00 SEE DWG C-504

NOTE:
1. FOR TUNNEL CROSS SECTIONS
SEE DWGS. C-538,C-539,C-540 & C-541

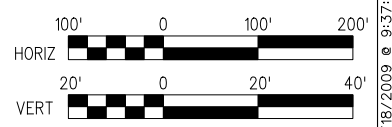

DRAFT

REV	DATE	BY	APP	REG NO	EXPIRES	SEAL HOLDER	DESCRIPTION

DESIGNED BY	
DRAWN BY	
CHECKED BY	
IN CHARGE	
DATE	DEC 2009



LOS ANGELES COUNTY METROPOLITAN TRANSPORTATION AUTHORITY



PROJECT MANAGER



REGIONAL CONNECTOR TRANSIT CORRIDOR
ADV. CONCEPTUAL ENGINEERING
FULLY UNDERGROUND LRT ALTERNATIVE
LITTLE TOKYO VARIATION 2
PLAN AND PROFILE
STA 40+00 TO STA 65+00


CONTRACT NO	
DRAWING NO	C-503
SCALE	1"=100'
SHEET NO	

File Name: t:\27939a-regionalconnector\cadd\sheet\civil\alternative_4b\3_C-503.plg
User Name: USER-griffithd2/18/2009 @ 9:37:29 PM

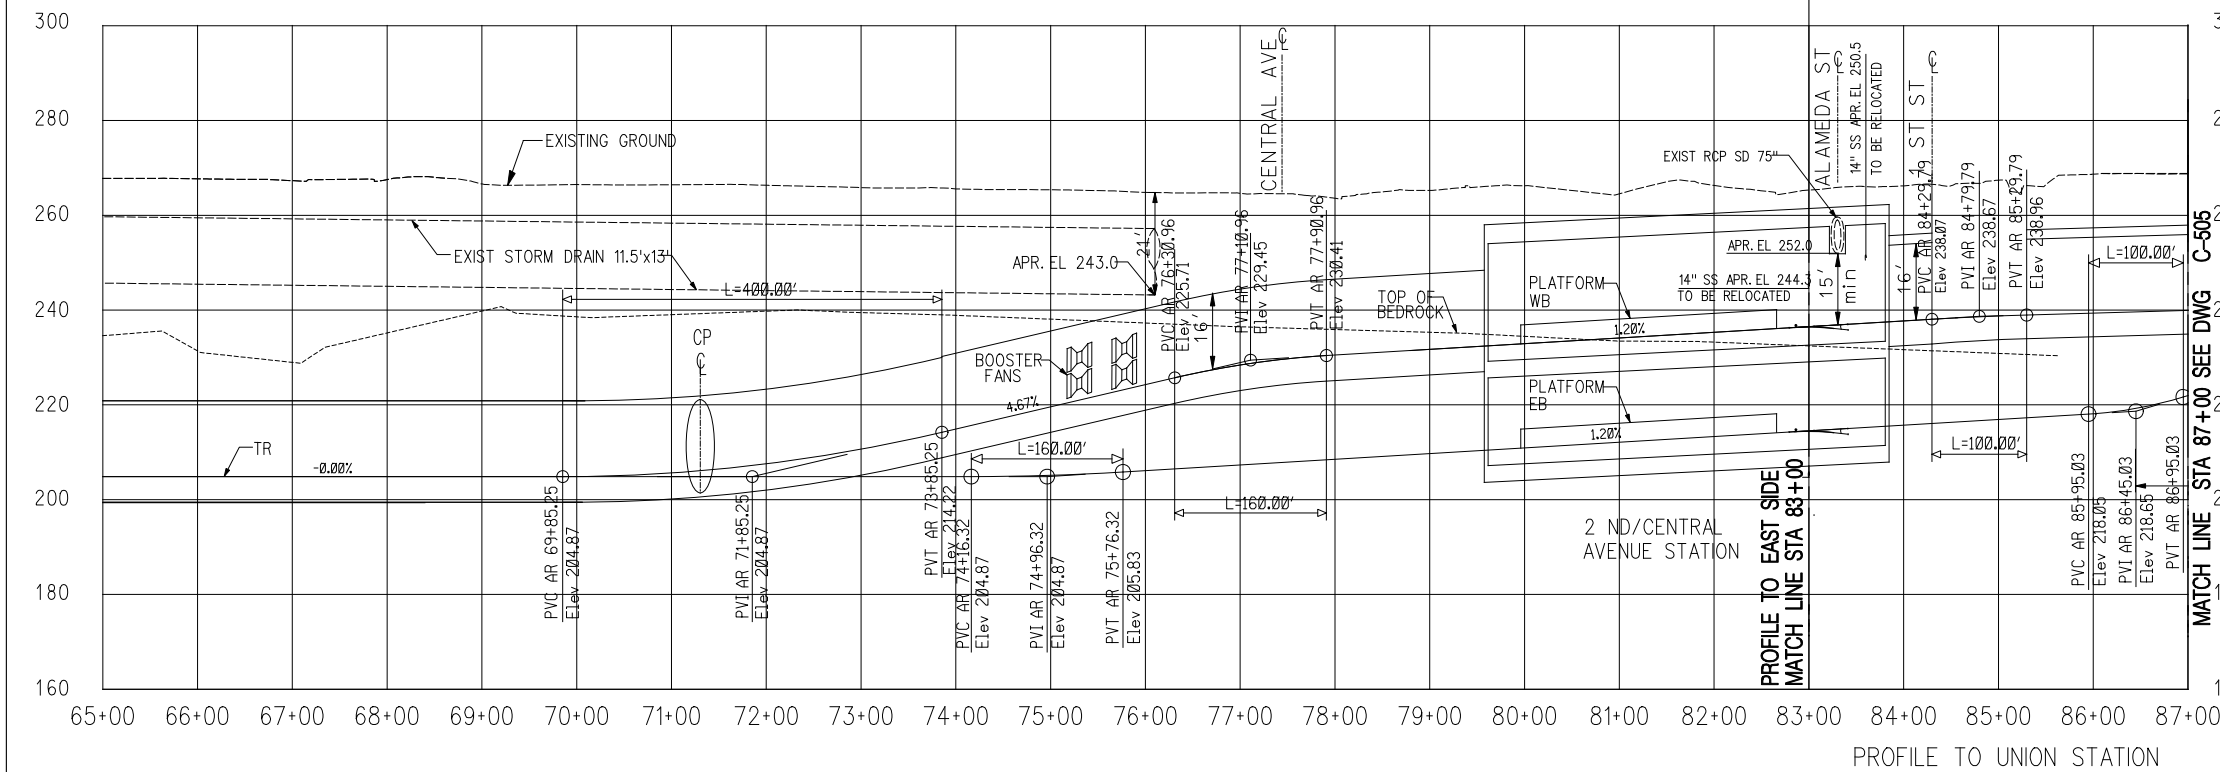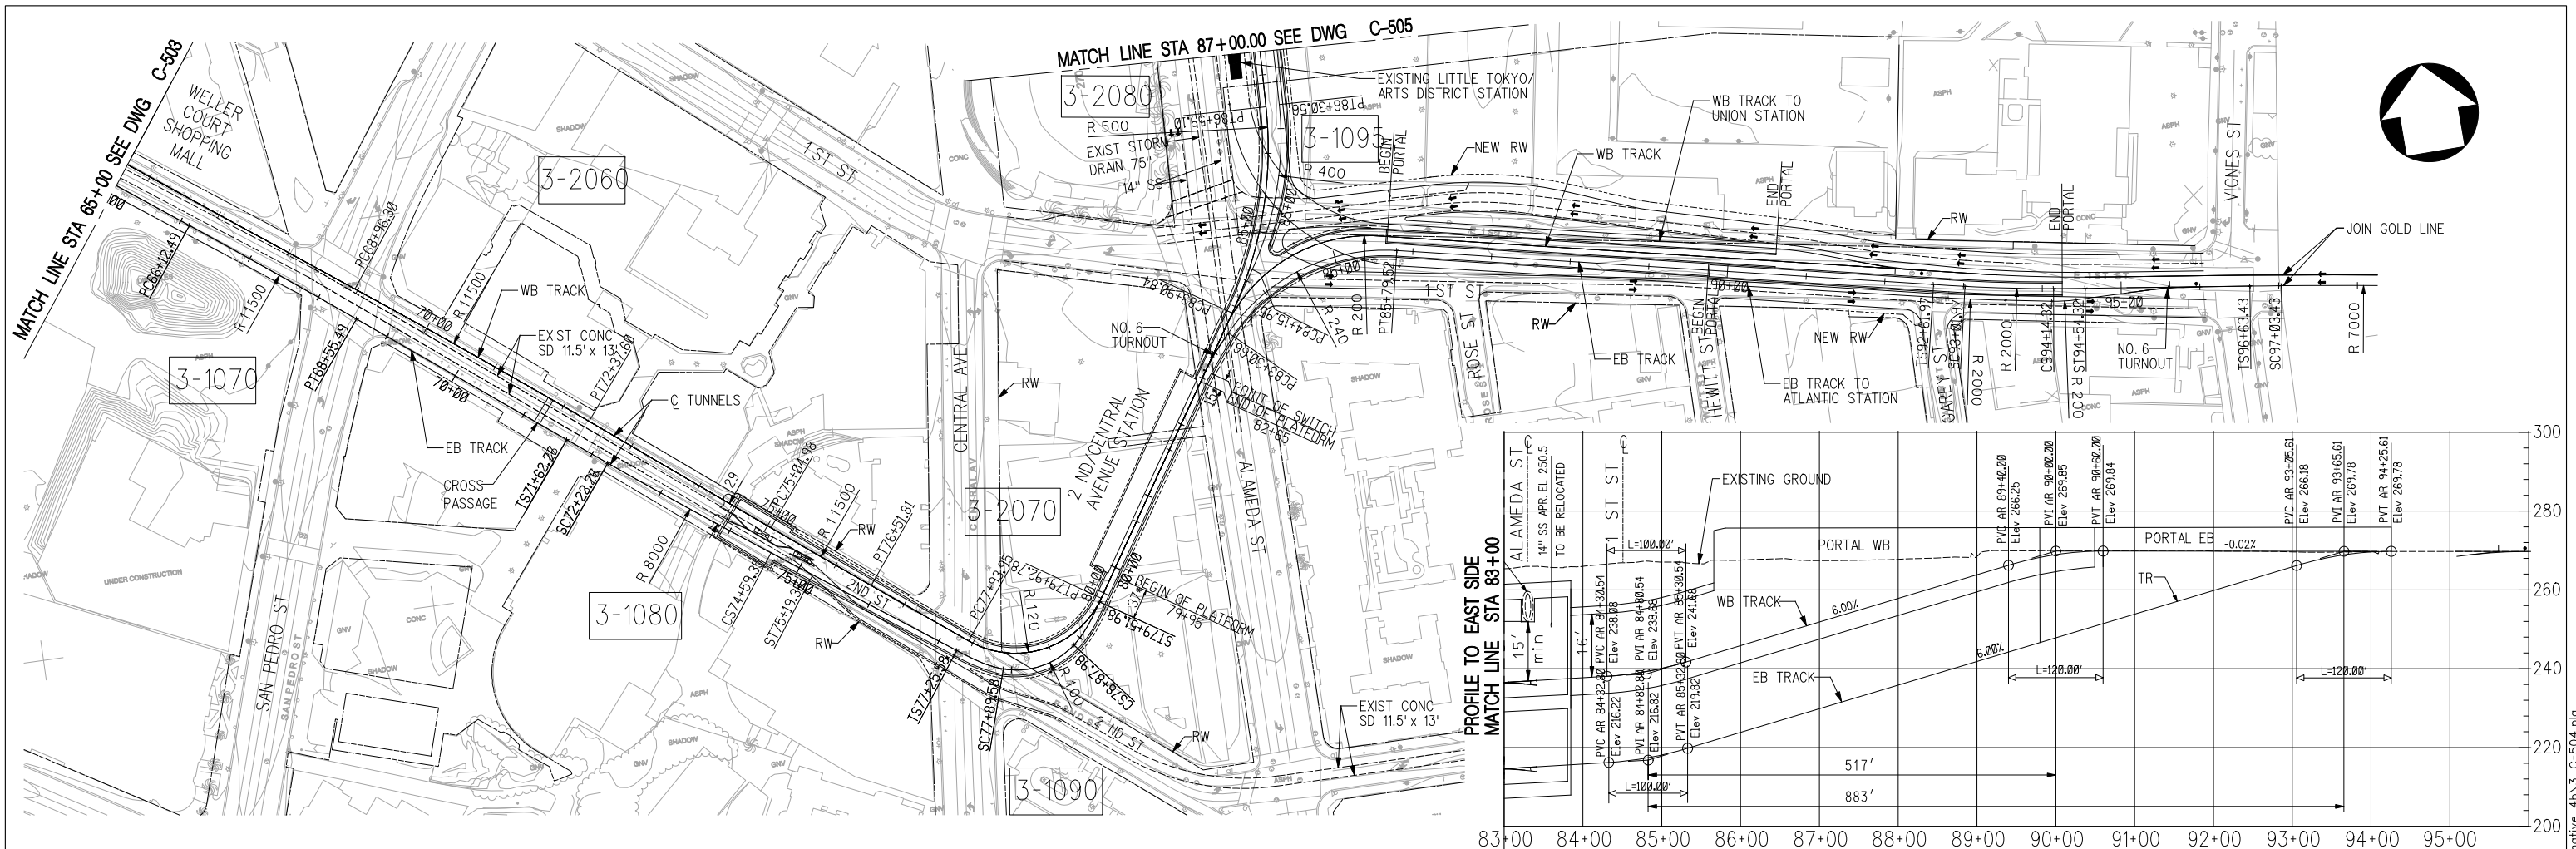

CURVE DATA									
CURVE NO	Ls IN	Ls OUT	I	Rc	Lc	Er	Ea	Eu	V mph
3-1070	0	0	1° 12' 39"	11500	243.00	0.41"	0"	0.41"	35
3-1080	60	60	1° 41' 40"	8000	236.59	0.5"	0.5"	0"	30
3-1090	64	64	56° 22' 58"	100	98.41	6.5"	2"	4.5"	13
3-1095	0	0	30° 44' 27"	400	214.61	2.15"	0"	2.15"	15
3-2060	0	0	1° 42' 01"	11500	341.29	0.41"	0"	0.41"	35
3-2070	0	0	94° 55' 59"	120	198.83	3.19"	0"	3.19"	10
3-2080	0	0	30° 44' 28"	500	268.27	3"	0"	3"	20

NOTE:
 1. FOR TUNNEL CROSS SECTIONS
 SEE DWGS. C-542, C-543, C-544, C-545 & C-547

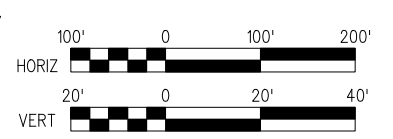

DRAFT

DESIGNED BY							
DRAWN BY							
CHECKED BY							
IN CHARGE							
DATE	DEC 2009						
REV	DATE	BY	APP	REG NO	EXPIRES	SEAL HOLDER	DESCRIPTION



LOS ANGELES COUNTY METROPOLITAN TRANSPORTATION AUTHORITY


PROJECT MANAGER





REGIONAL CONNECTOR TRANSIT CORRIDOR
 ADV. CONCEPTUAL ENGINEERING
 FULLY UNDERGROUND LRT ALTERNATIVE
 LITTLE TOKYO VARIATION 2
 PLAN AND PROFILE
 STA 65+00 TO STA 87+00

CONTRACT NO	
DRAWING NO	C-504
SCALE	1"=100'
SHEET NO	


File Name: t:\27939a-regionalconnector\cadd\sheet\civil\alternative_4b\3_C-504.pig User Name: USER-griffithd2/18/2009 @ 9:37:35 PM

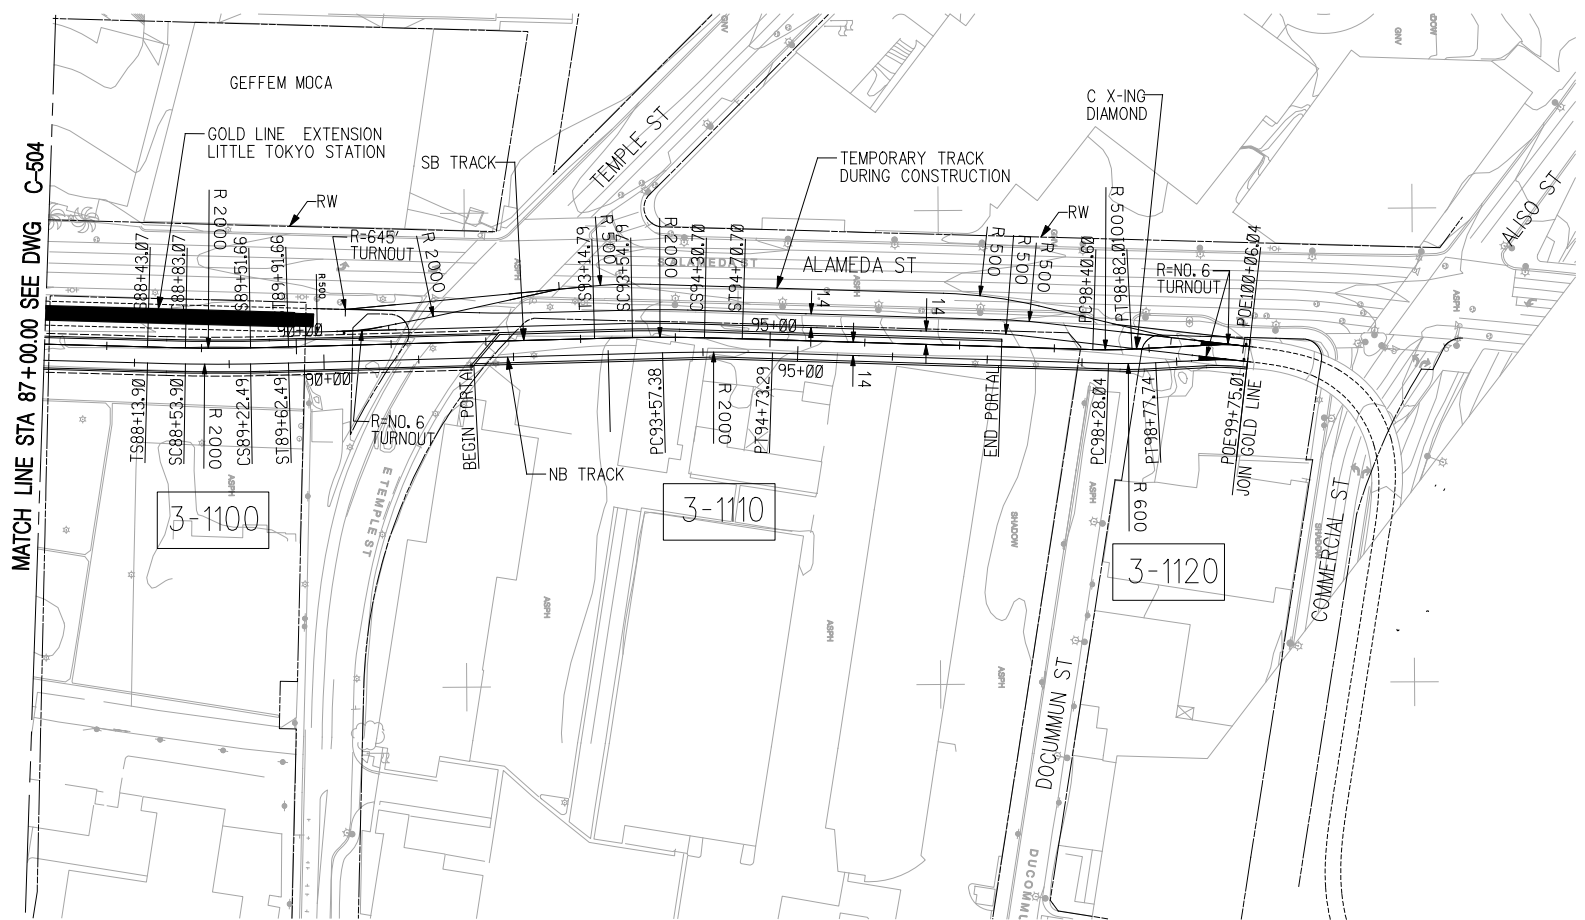

CURVE DATA									
CURVE NO	Ls IN	Ls OUT	I	Rc	Lc	Er	Ea	Eu	V mph
3-1100	40	40	1° 57' 54"	2000	68.59	1.20"	1.25"	0"	25
3-1110	0	0	3° 19' 13"	2000	115.90	1.20"	0"	1.25"	25
3-1120	0	0	4° 44' 46"	600	49.70	1.25"	0"	1.25"	14

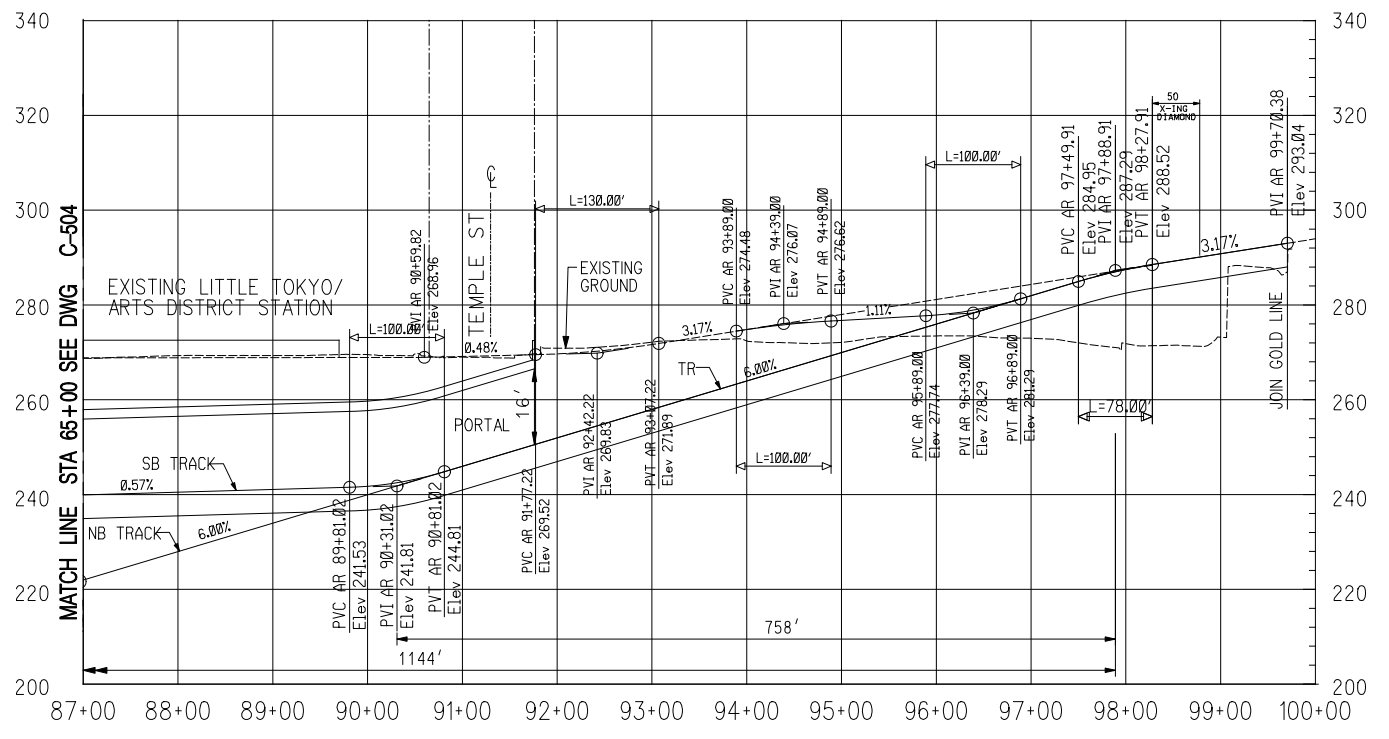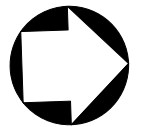

NOTE:
1. FOR TUNNEL CROSS SECTIONS SEE DWG. C-546

 

DRAFT

REV	DATE	BY	APP	REG NO	EXPIRES	SEAL HOLDER	DESCRIPTION

DESIGNED BY	
DRAWN BY	
CHECKED BY	
IN CHARGE	
DATE	DEC 2009

M Metro
CDM PROJECT MANAGER

LOS ANGELES COUNTY METROPOLITAN TRANSPORTATION AUTHORITY

PB

REGIONAL CONNECTOR TRANSIT CORRIDOR
ADV. CONCEPTUAL ENGINEERING
FULLY UNDERGROUND LRT ALTERNATIVE
LITTLE TOKYO VARIATION 2
PLAN AND PROFILE
STA 87+00 TO STA 99+75.01

CONTRACT NO	
DRAWING NO	REV
C-505	
SCALE	
1"=100'	
SHEET NO	



**Regional Connector Transit Corridor
Draft Environmental Impact Statement/
Draft Environmental Impact Report**

APPENDIX II



**CONCEPTUAL ENGINEERING DRAWINGS
Construction Staging Sites**

The Fully Underground LRT Alternative – Little Tokyo Variation 1 and Fully Underground LRT Alternative – Little Tokyo Variation 2 are identical to the Underground Emphasis LRT Alternative – Broadway Station Option west of Central Avenue. Only the two drawings east of Central Avenue are included for the Fully Underground LRT Alternatives.

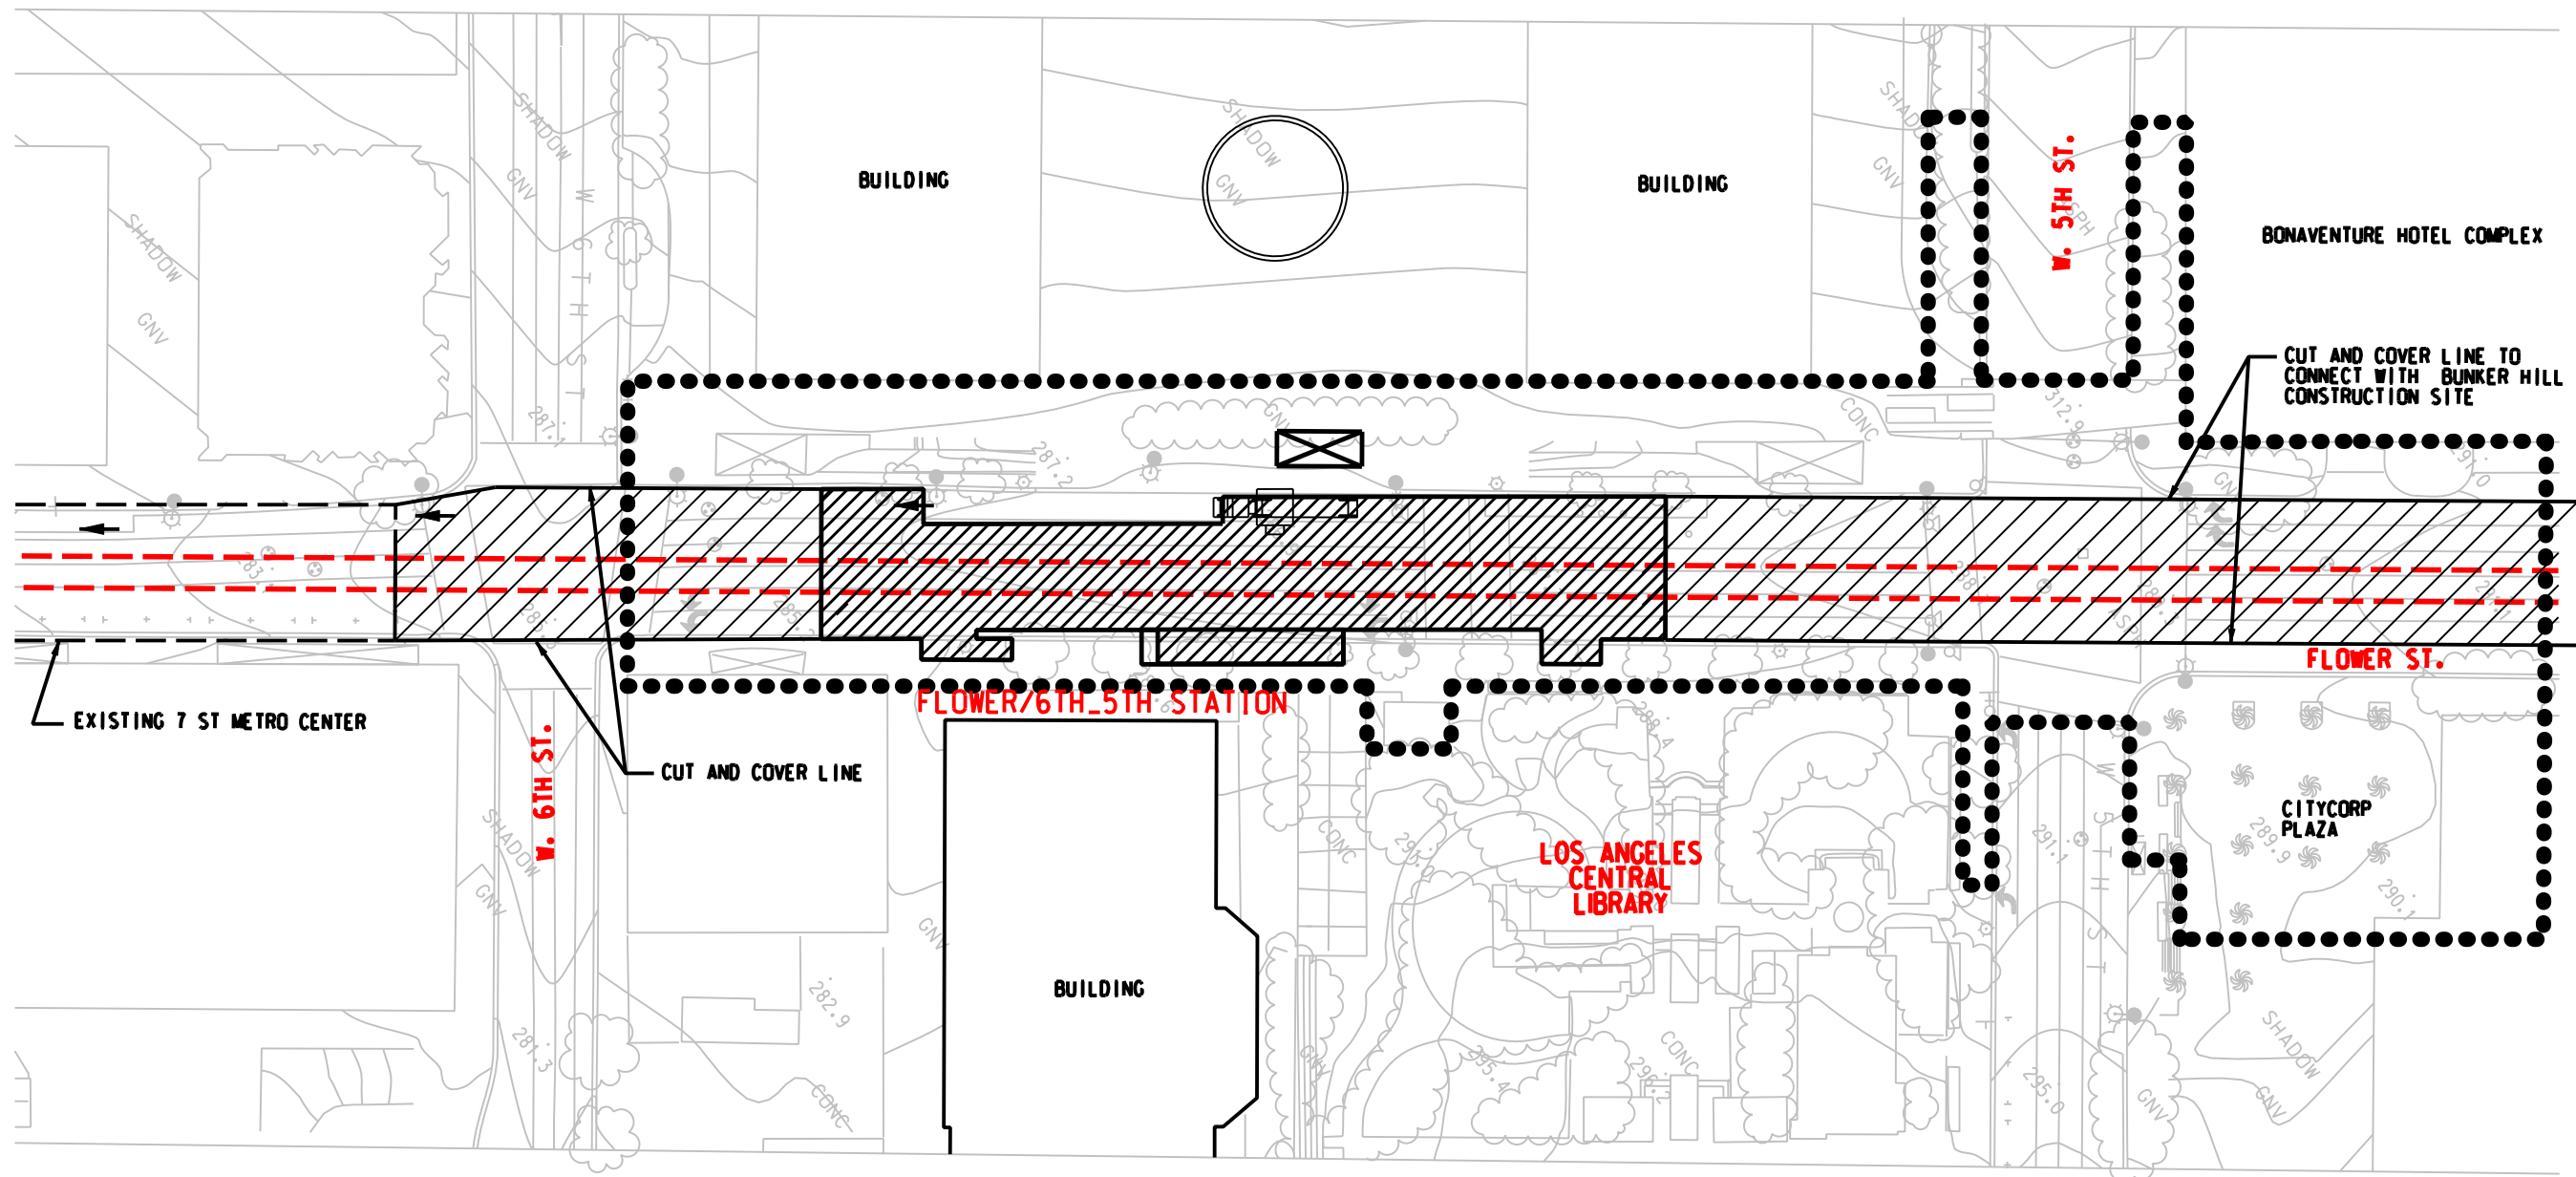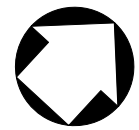

-  CUT AND COVER TEMPORARY DECK
-  Construction Staging Site



DRAFT

REV	DATE	BY	APP	REG NO	EXPIRES	SEAL HOLDER	DESCRIPTION

DESIGNED BY	
DRAWN BY	
CHECKED BY	
IN CHARGE	
DATE	



Metro

LOS ANGELES COUNTY
METROPOLITAN TRANSPORTATION AUTHORITY




PROJECT MANAGER _____




REGIONAL CONNECTOR TRANSIT CORRIDOR
ADV. CONCEPTUAL ENGINEERING
FLOWER/6TH-5TH ST STATION
Construction Staging Site
At-Grade Emphasis LRT Alternative

CONTRACT NO	
DRAWING NO	CS-001
SCALE	
SHEET NO	

File Name: \\t:\2\9350-regionalconnector\ace\cadd\sheet\civil\env\imp\footprint\cs01-flower_6th_5th_station_construction_site_plan_atgrade_CDM.dgn
 User Name: USER\mir_ao 5/17/2009 8:26:04 PM

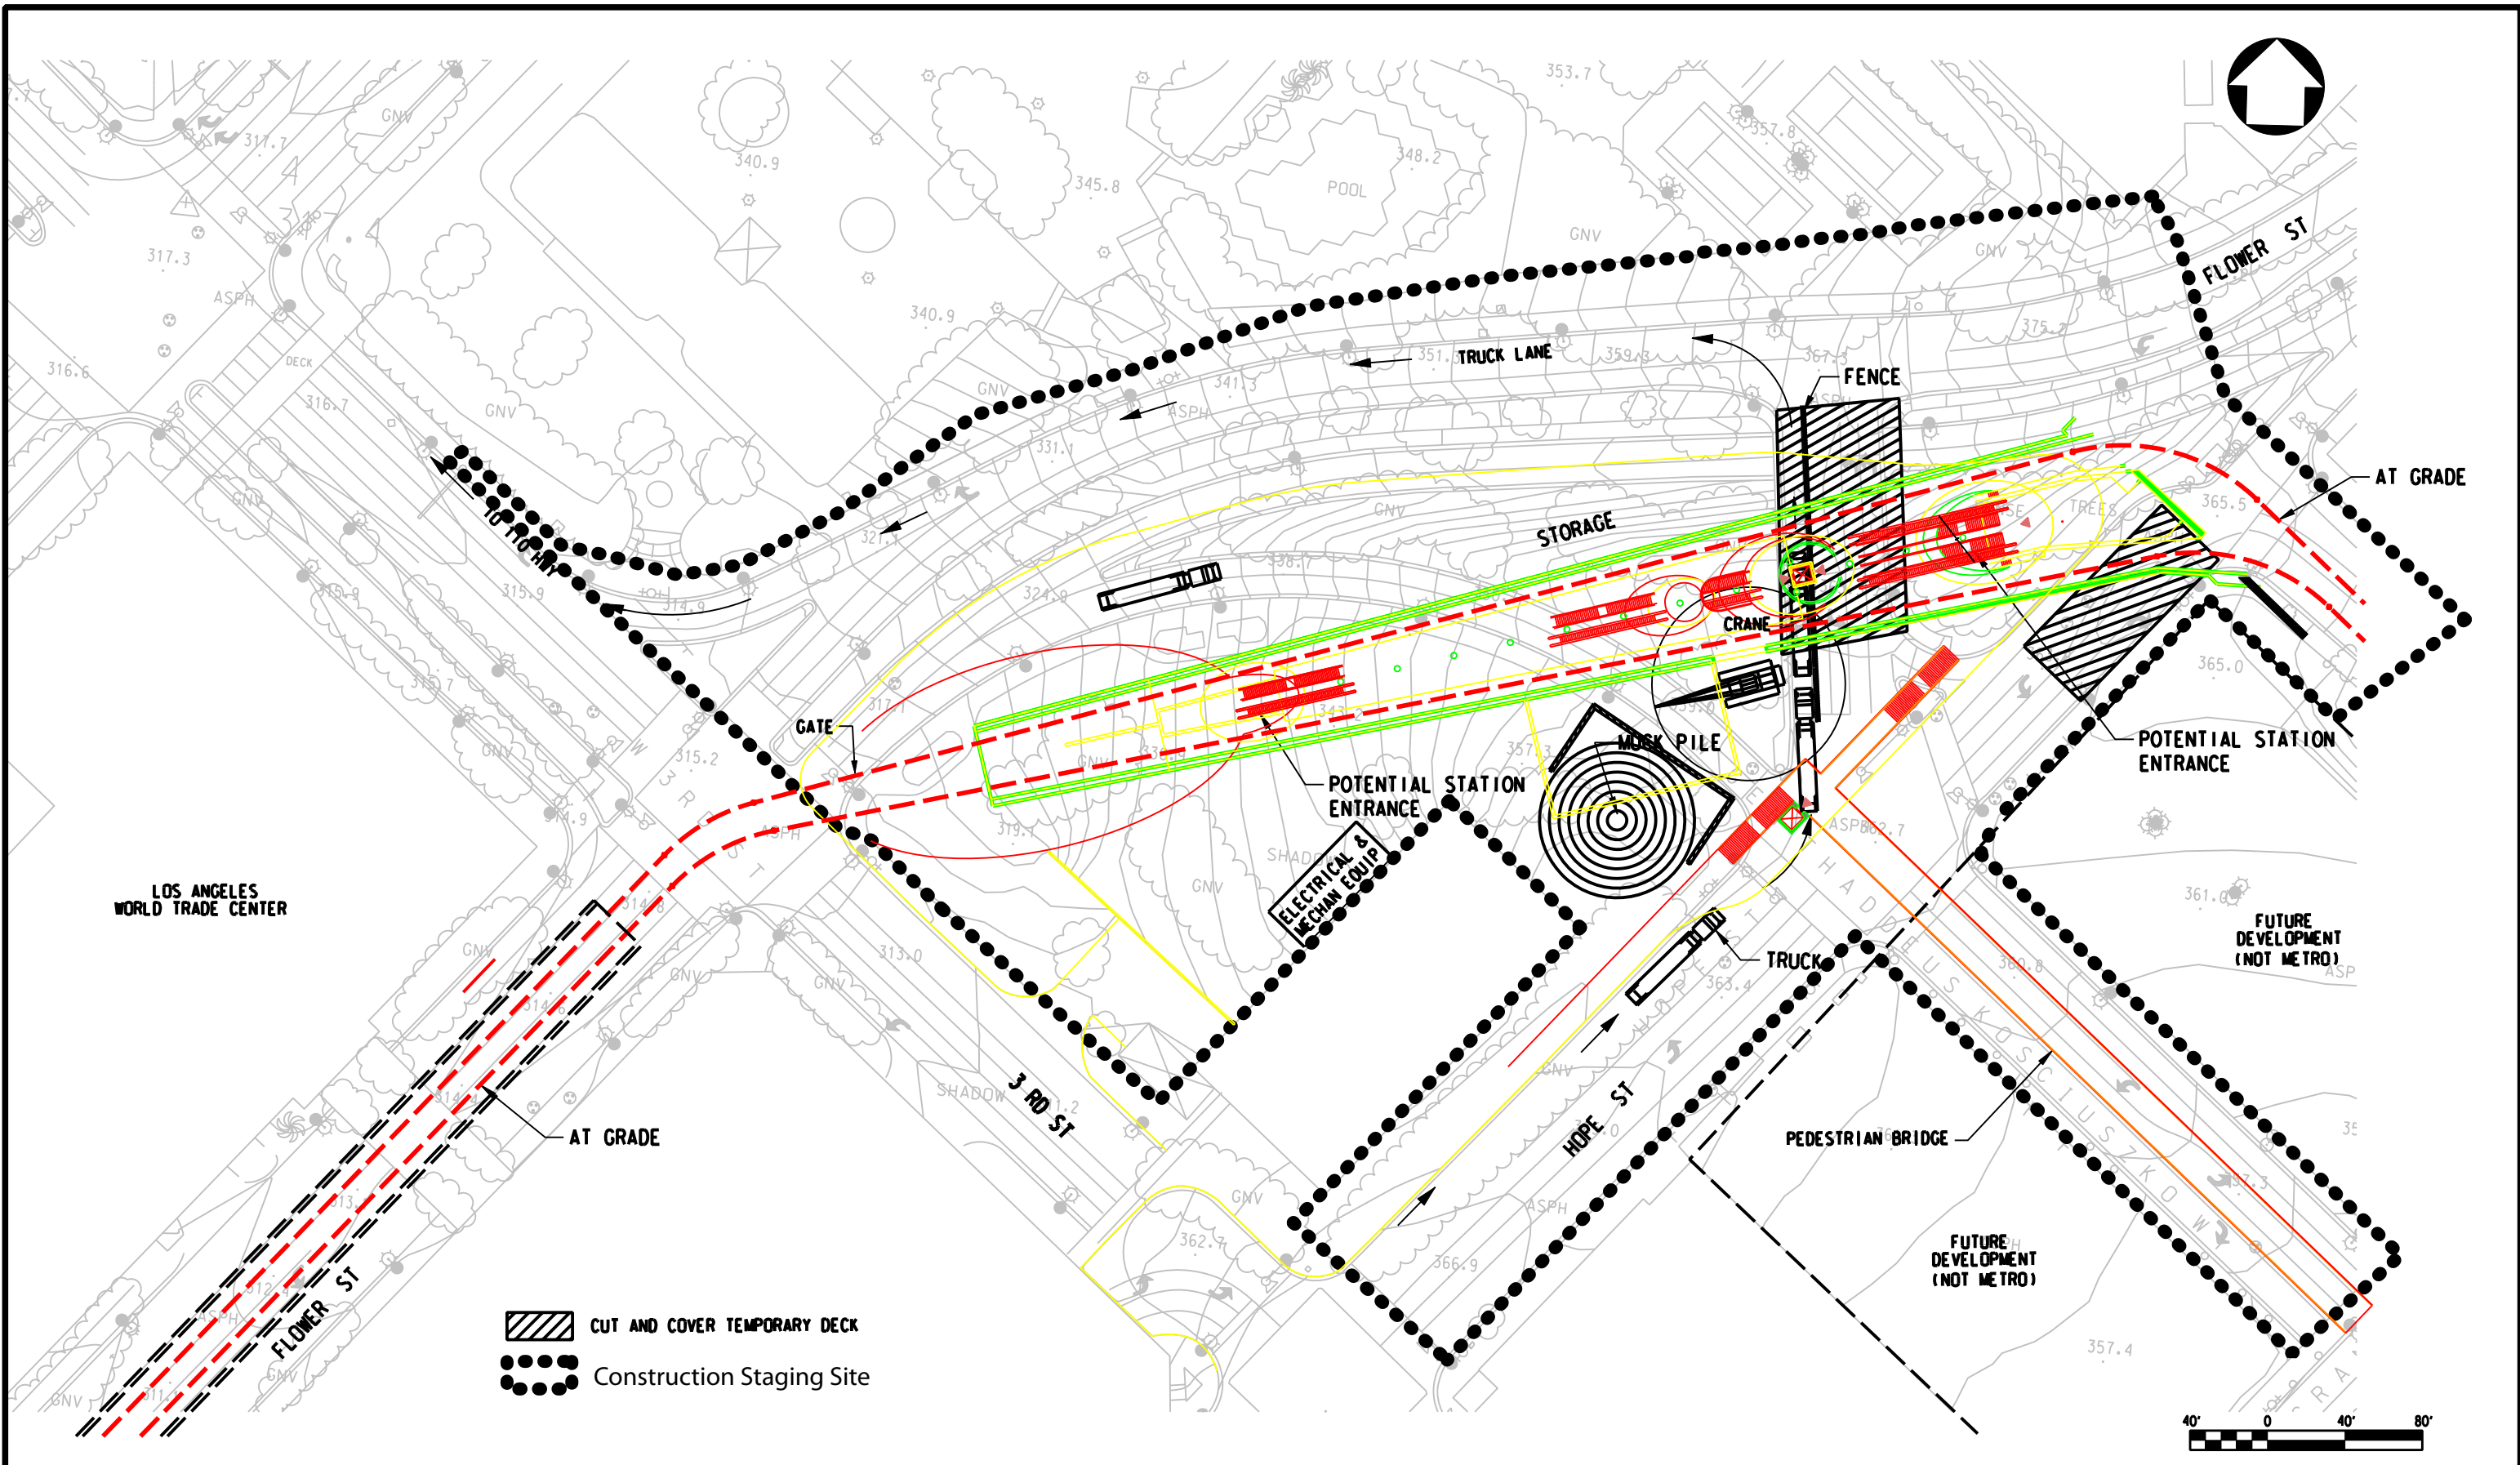




 CUT AND COVER TEMPORARY DECK
 Construction Staging Site

DRAFT

REV	DATE	BY	APP	REG NO	EXPIRES	SEAL HOLDER	DESCRIPTION




DESIGNED BY	
DRAWN BY	
CHECKED BY	
IN CHARGE	
DATE	MAY 2009

 **Metro**
 LOS ANGELES COUNTY METROPOLITAN TRANSPORTATION AUTHORITY
 **CDM** PROJECT MANAGER _____
 **PB**

**REGIONAL CONNECTOR TRANSIT CORRIDOR
 ADV. CONCEPTUAL ENGINEERING**
BUNKER HILL STATION
 Construction Staging Site
 At-Grade Emphasis LRT Alternative

CONTRACT NO	
DRAWING NO	CS-002
SCALE	
SHEET NO	

File Name: \\1219350-regionalconnector\cadd\sheets\CIVIL\Env Imp Footprint\cs02_BunkerHill station construction site plan.atrgrade.dwg
 User Name: USER\rmirgo 5/14/2009 8:26:17 PM

 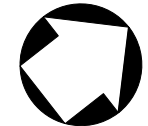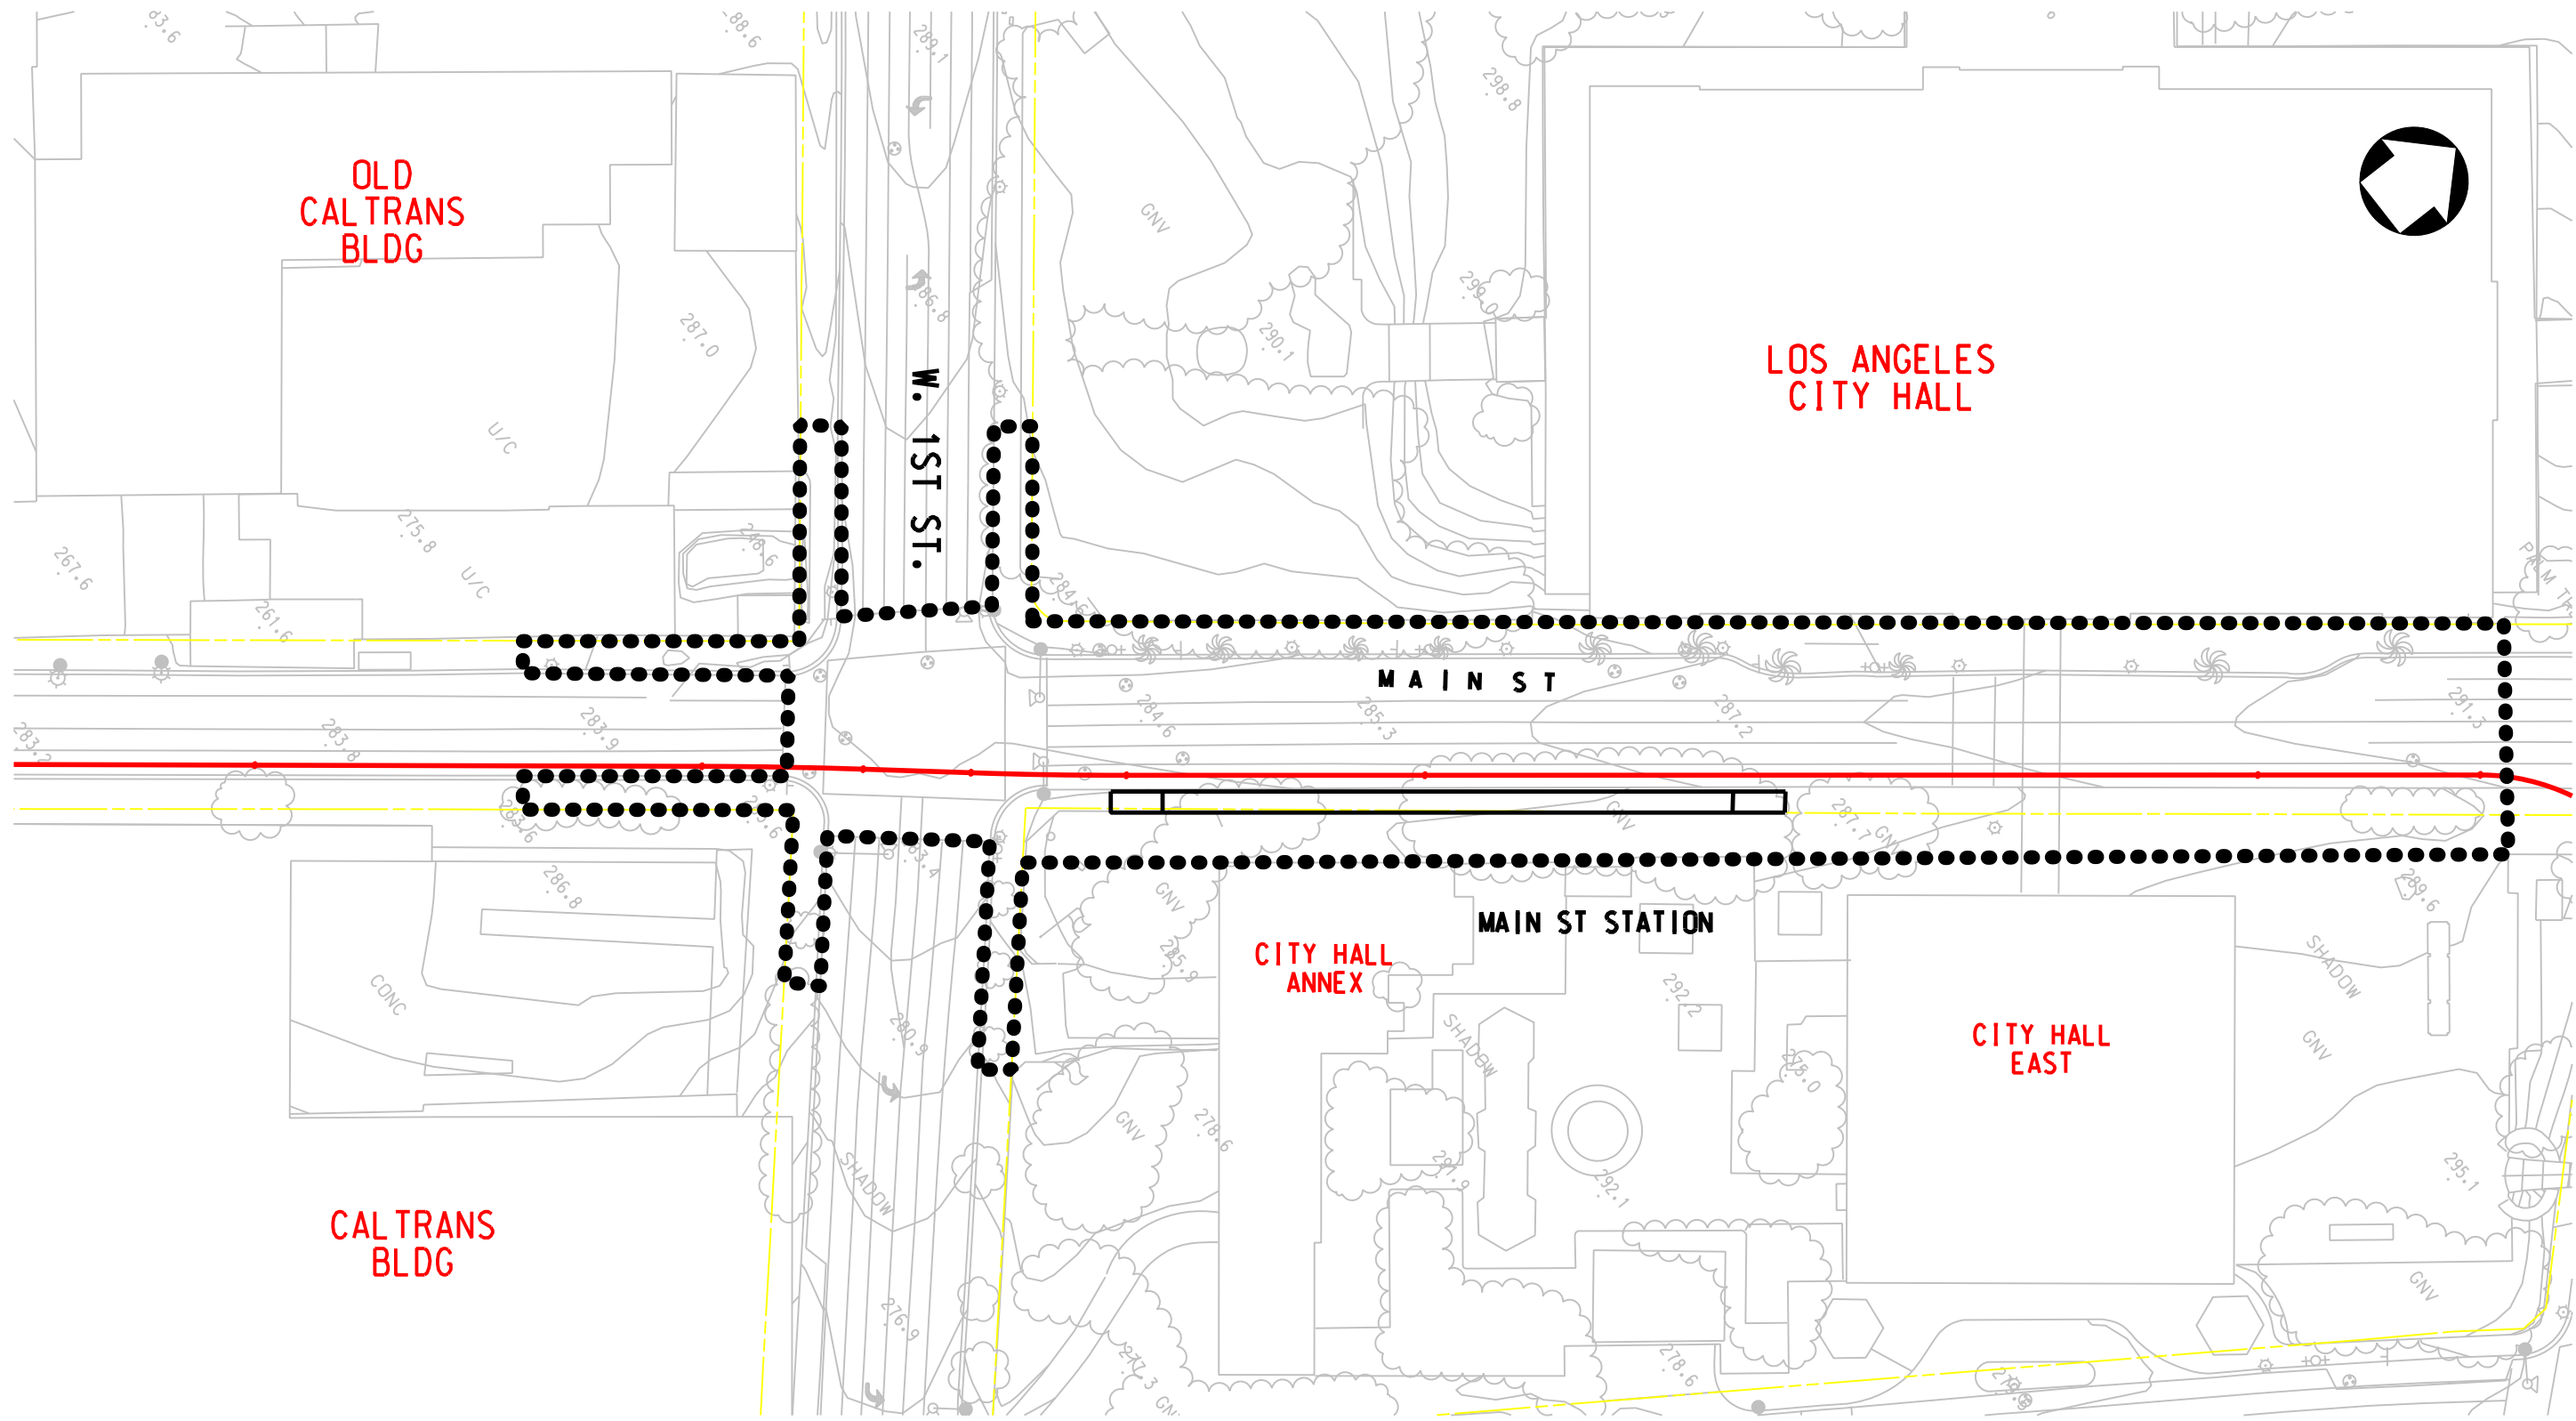

DRAFT

REV	DATE	BY	APP	REG NO	EXPIRES	SEAL HOLDER	DESCRIPTION


DESIGNED BY	
DRAWN BY	
CHECKED BY	
IN CHARGE	
DATE	MAY 2009

M Metro
CDM PROJECT MANAGER
 LOS ANGELES COUNTY METROPOLITAN TRANSPORTATION AUTHORITY

REGIONAL CONNECTOR TRANSIT CORRIDOR
 ADV. CONCEPTUAL ENGINEERING
 MAIN ST STATION
 Construction Staging Site
 At-Grade Emphasis LRT Alternative

CONTRACT NO	
DRAWING NO	CS-003
SCALE	
SHEET NO	

File Name: \\s:\projects\regionalconnector\cadd\sheet\civil\env\imp\footprint\cs003\Main-Street-at-grade_opt1.dwg
 User Name: USER\rmir_0 5/14/2009 8:24:01 PM

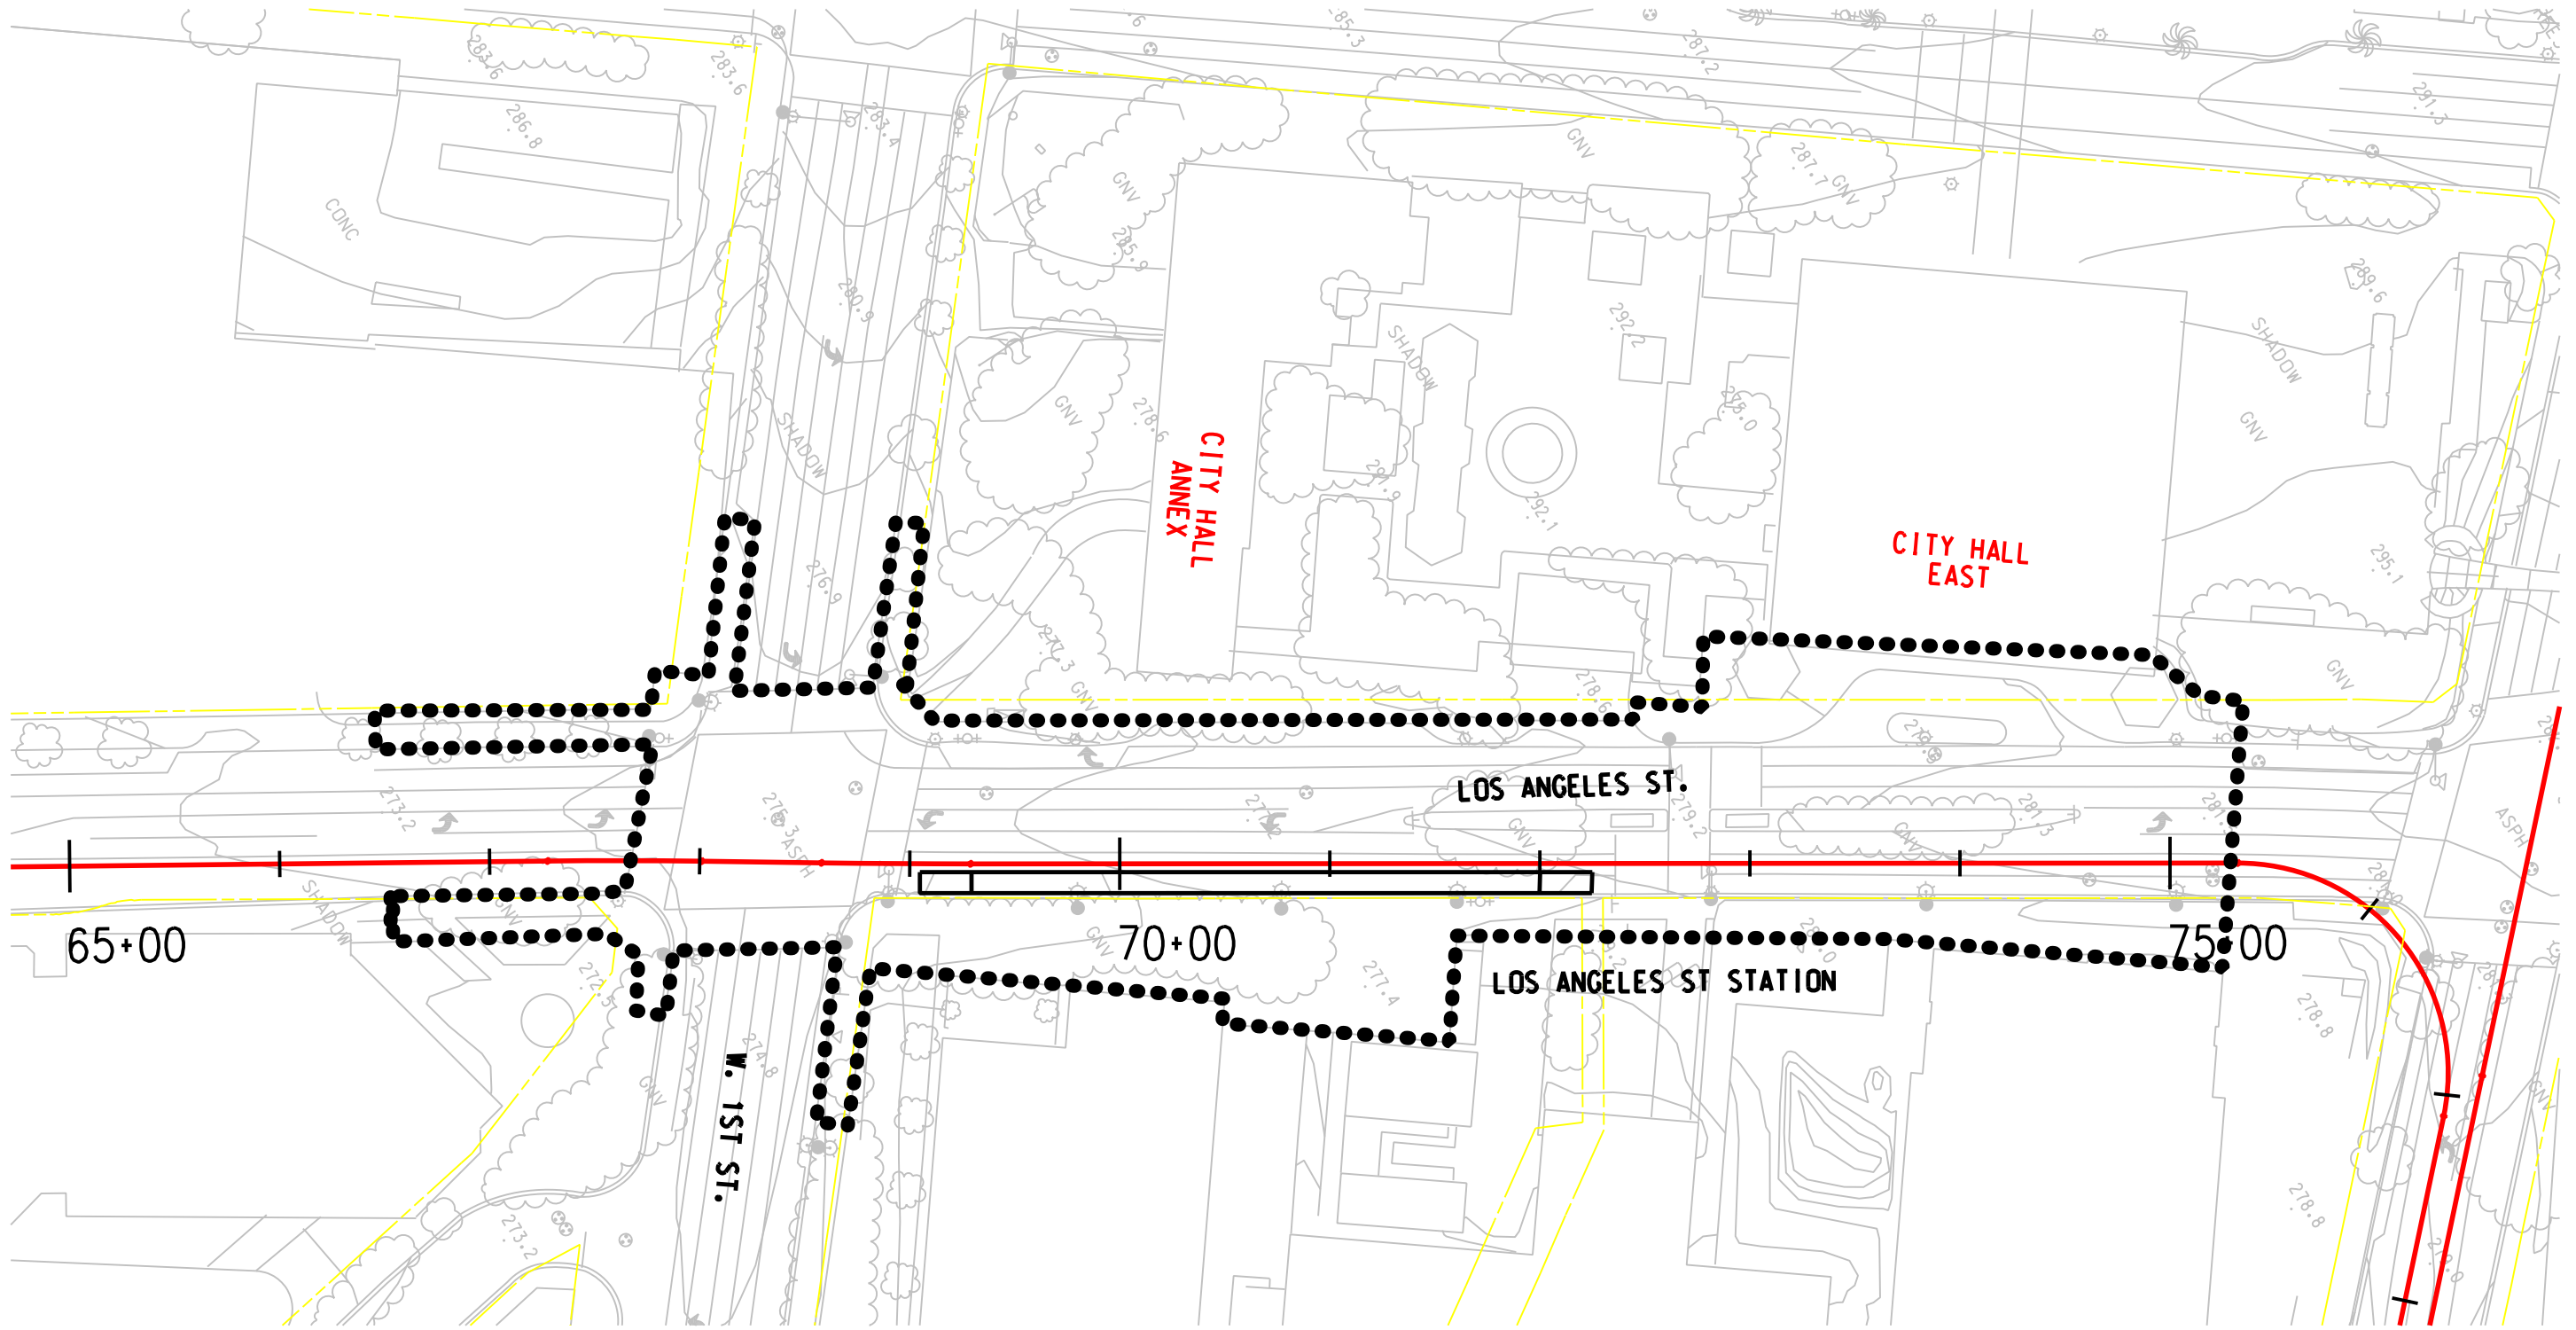

 Construction Staging Site



DRAFT

REV	DATE	BY	APP	REG NO	EXPIRES	SEAL HOLDER	DESCRIPTION



DESIGNED BY	
DRAWN BY	
CHECKED BY	
IN CHARGE	
DATE	MAY 2009

M Metro
CDM PROJECT MANAGER
 LOS ANGELES COUNTY METROPOLITAN TRANSPORTATION AUTHORITY

REGIONAL CONNECTOR TRANSIT CORRIDOR
 ADV. CONCEPTUAL ENGINEERING
 LOS ANGELES ST STATION
 Construction Staging Site
 At-Grade Emphasis LRT Alternative

CONTRACT NO	
DRAWING NO	CS-004
SCALE	
SHEET NO	

User Name: USER\mir.ao 5/14/2009 8:24:05 PM
 File Name: \\1279350-regionalconnector\cadd\sheets\Civil\env Imp Foot\print\cs04_LosAngeles_Street_atGrade.op1.dgn

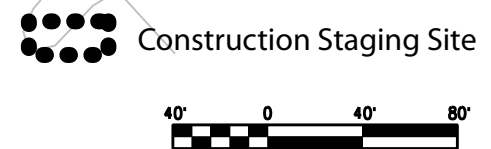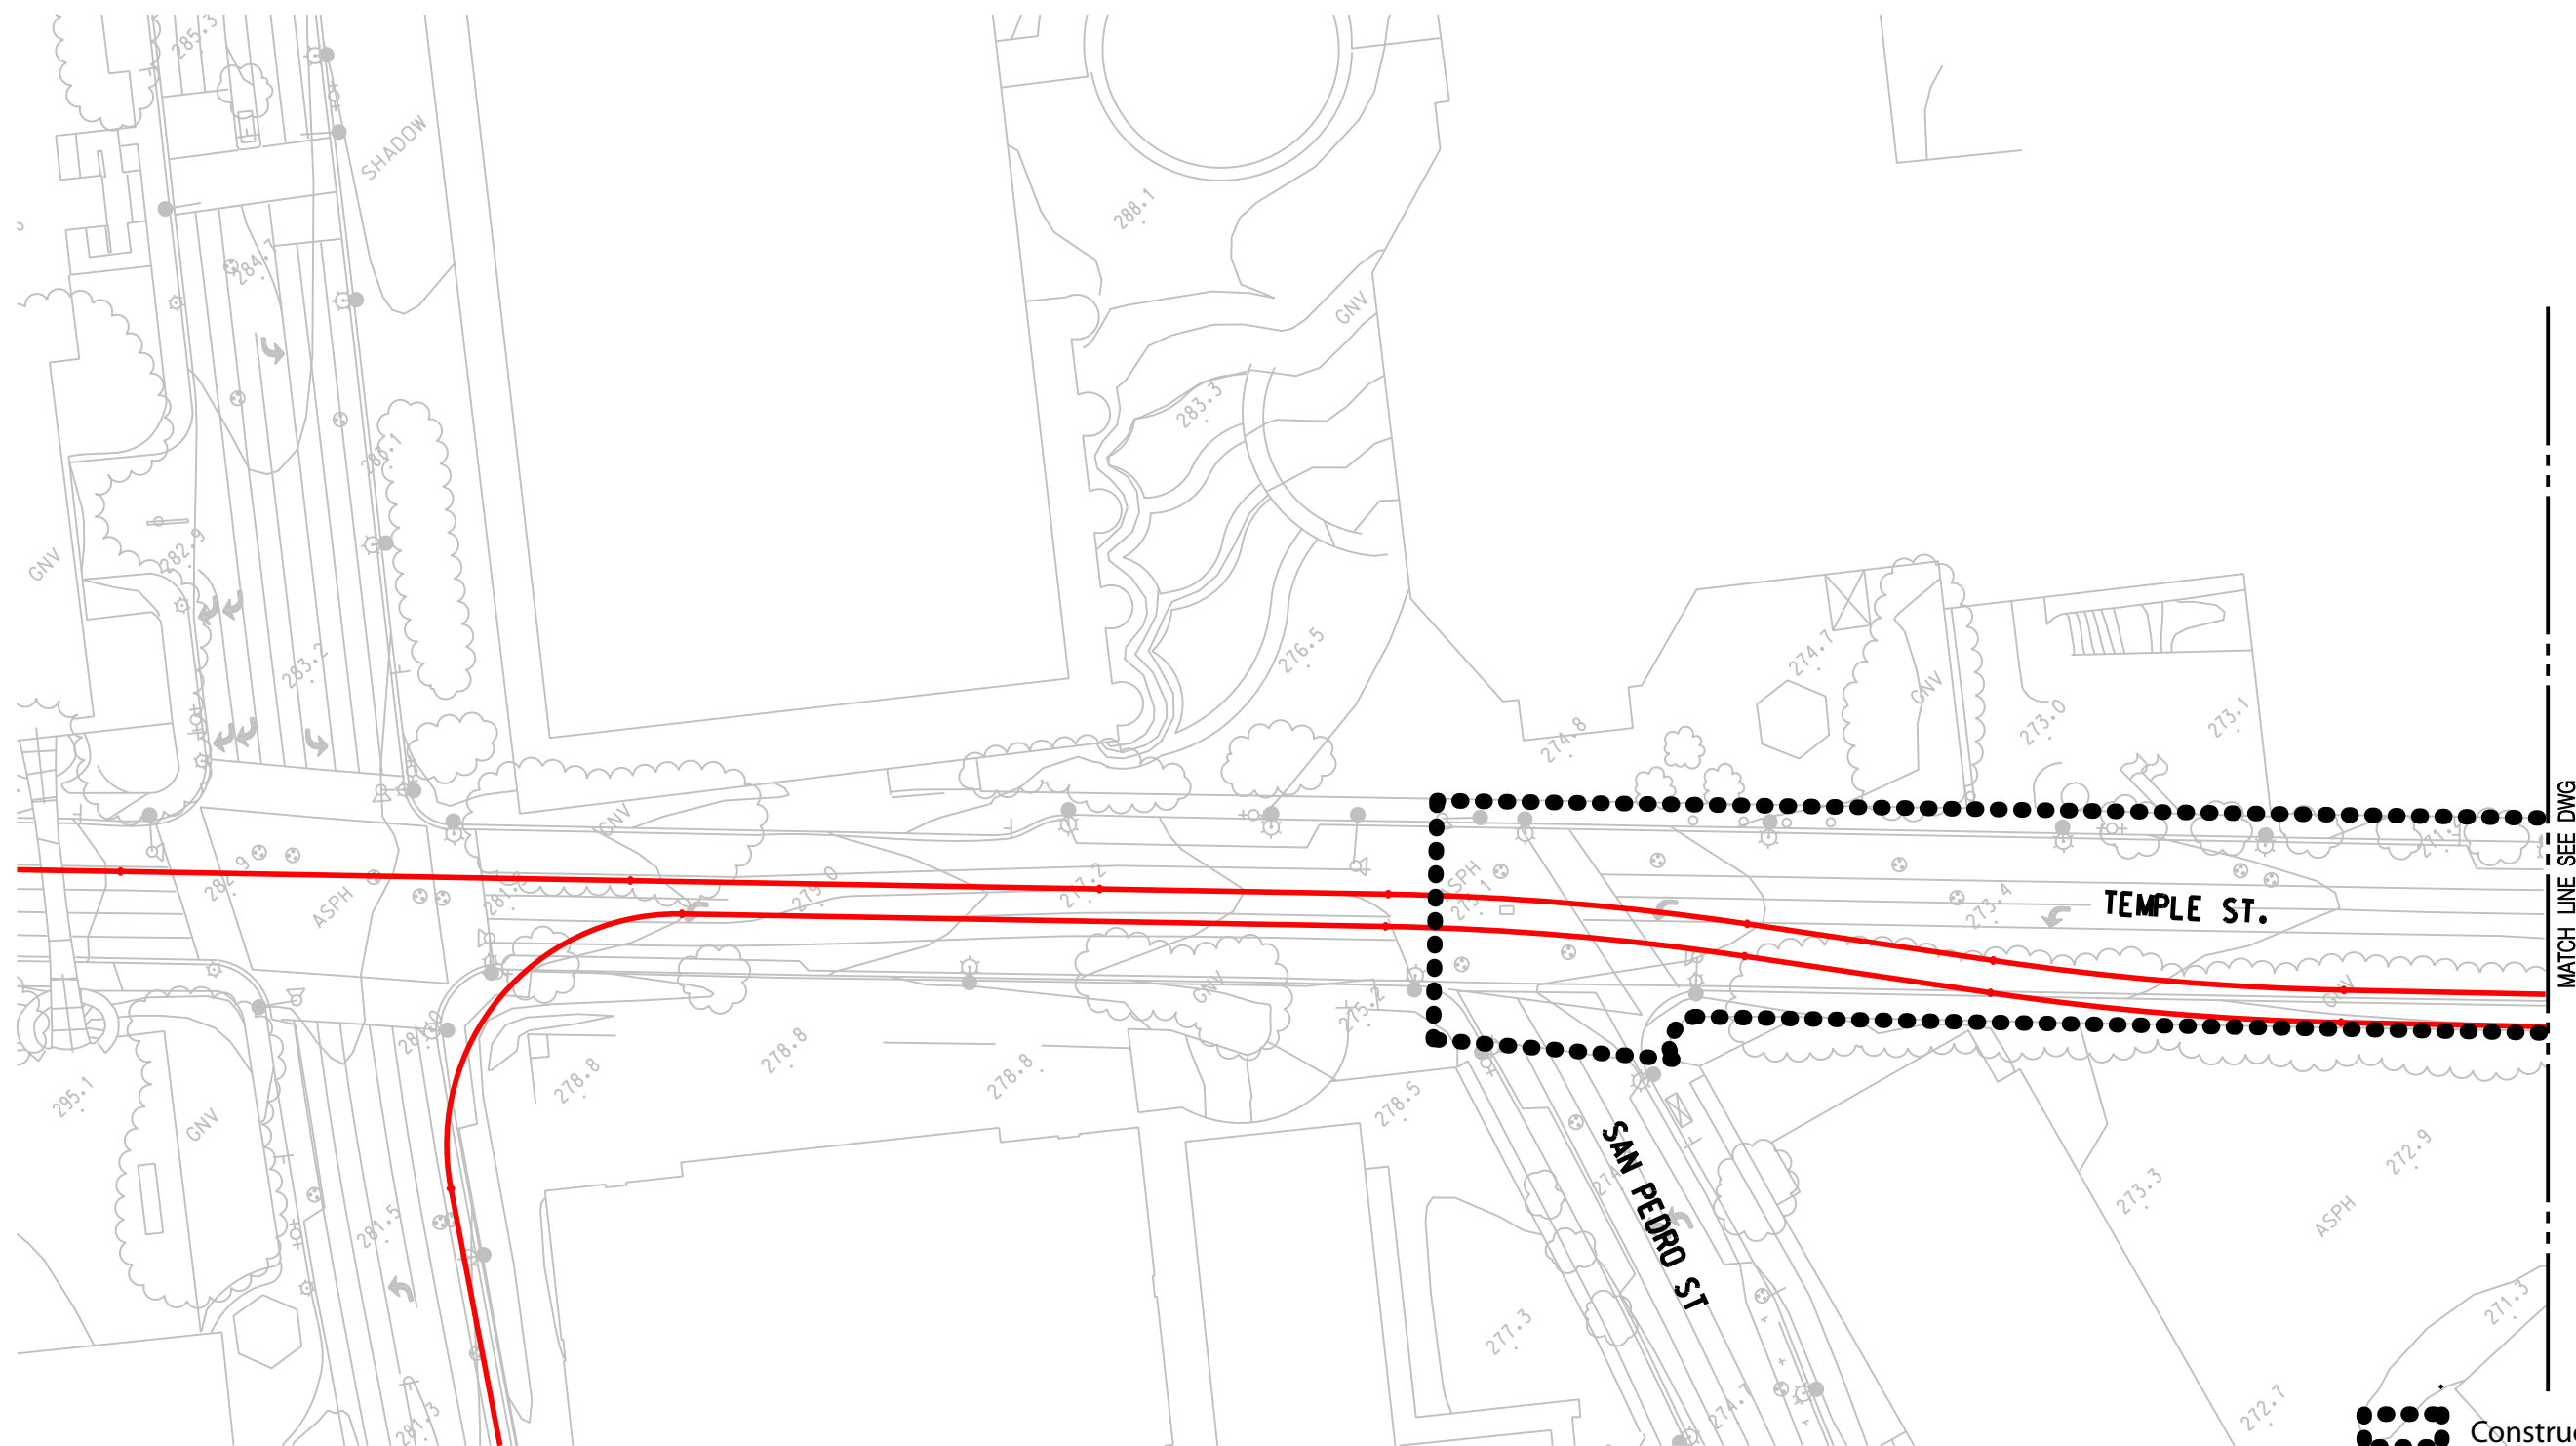

DRAFT

REV	DATE	BY	APP	REG NO	EXPIRES	SEAL HOLDER	DESCRIPTION


DESIGNED BY
DRAWN BY
CHECKED BY
IN CHARGE
DATE MAY 2009

M Metro
CDM PROJECT MANAGER
 LOS ANGELES COUNTY METROPOLITAN TRANSPORTATION AUTHORITY

**REGIONAL CONNECTOR TRANSIT CORRIDOR
 ADV. CONCEPTUAL ENGINEERING**
 Temple Street Underpass
 Construction Staging Site
 At-Grade Emphasis LRT Alternative

CONTRACT NO
DRAWING NO CS-005.1
SCALE
SHEET NO


File Name: > I:\27939A-RegionalConnect for ACE\CAD\Drawings\Civil\Env Imp Footprint\Cs05_01_1 temple_Underpass_optionA.dgn
 User Name: USER-mirco 5/14/2009 9:50:42 PM

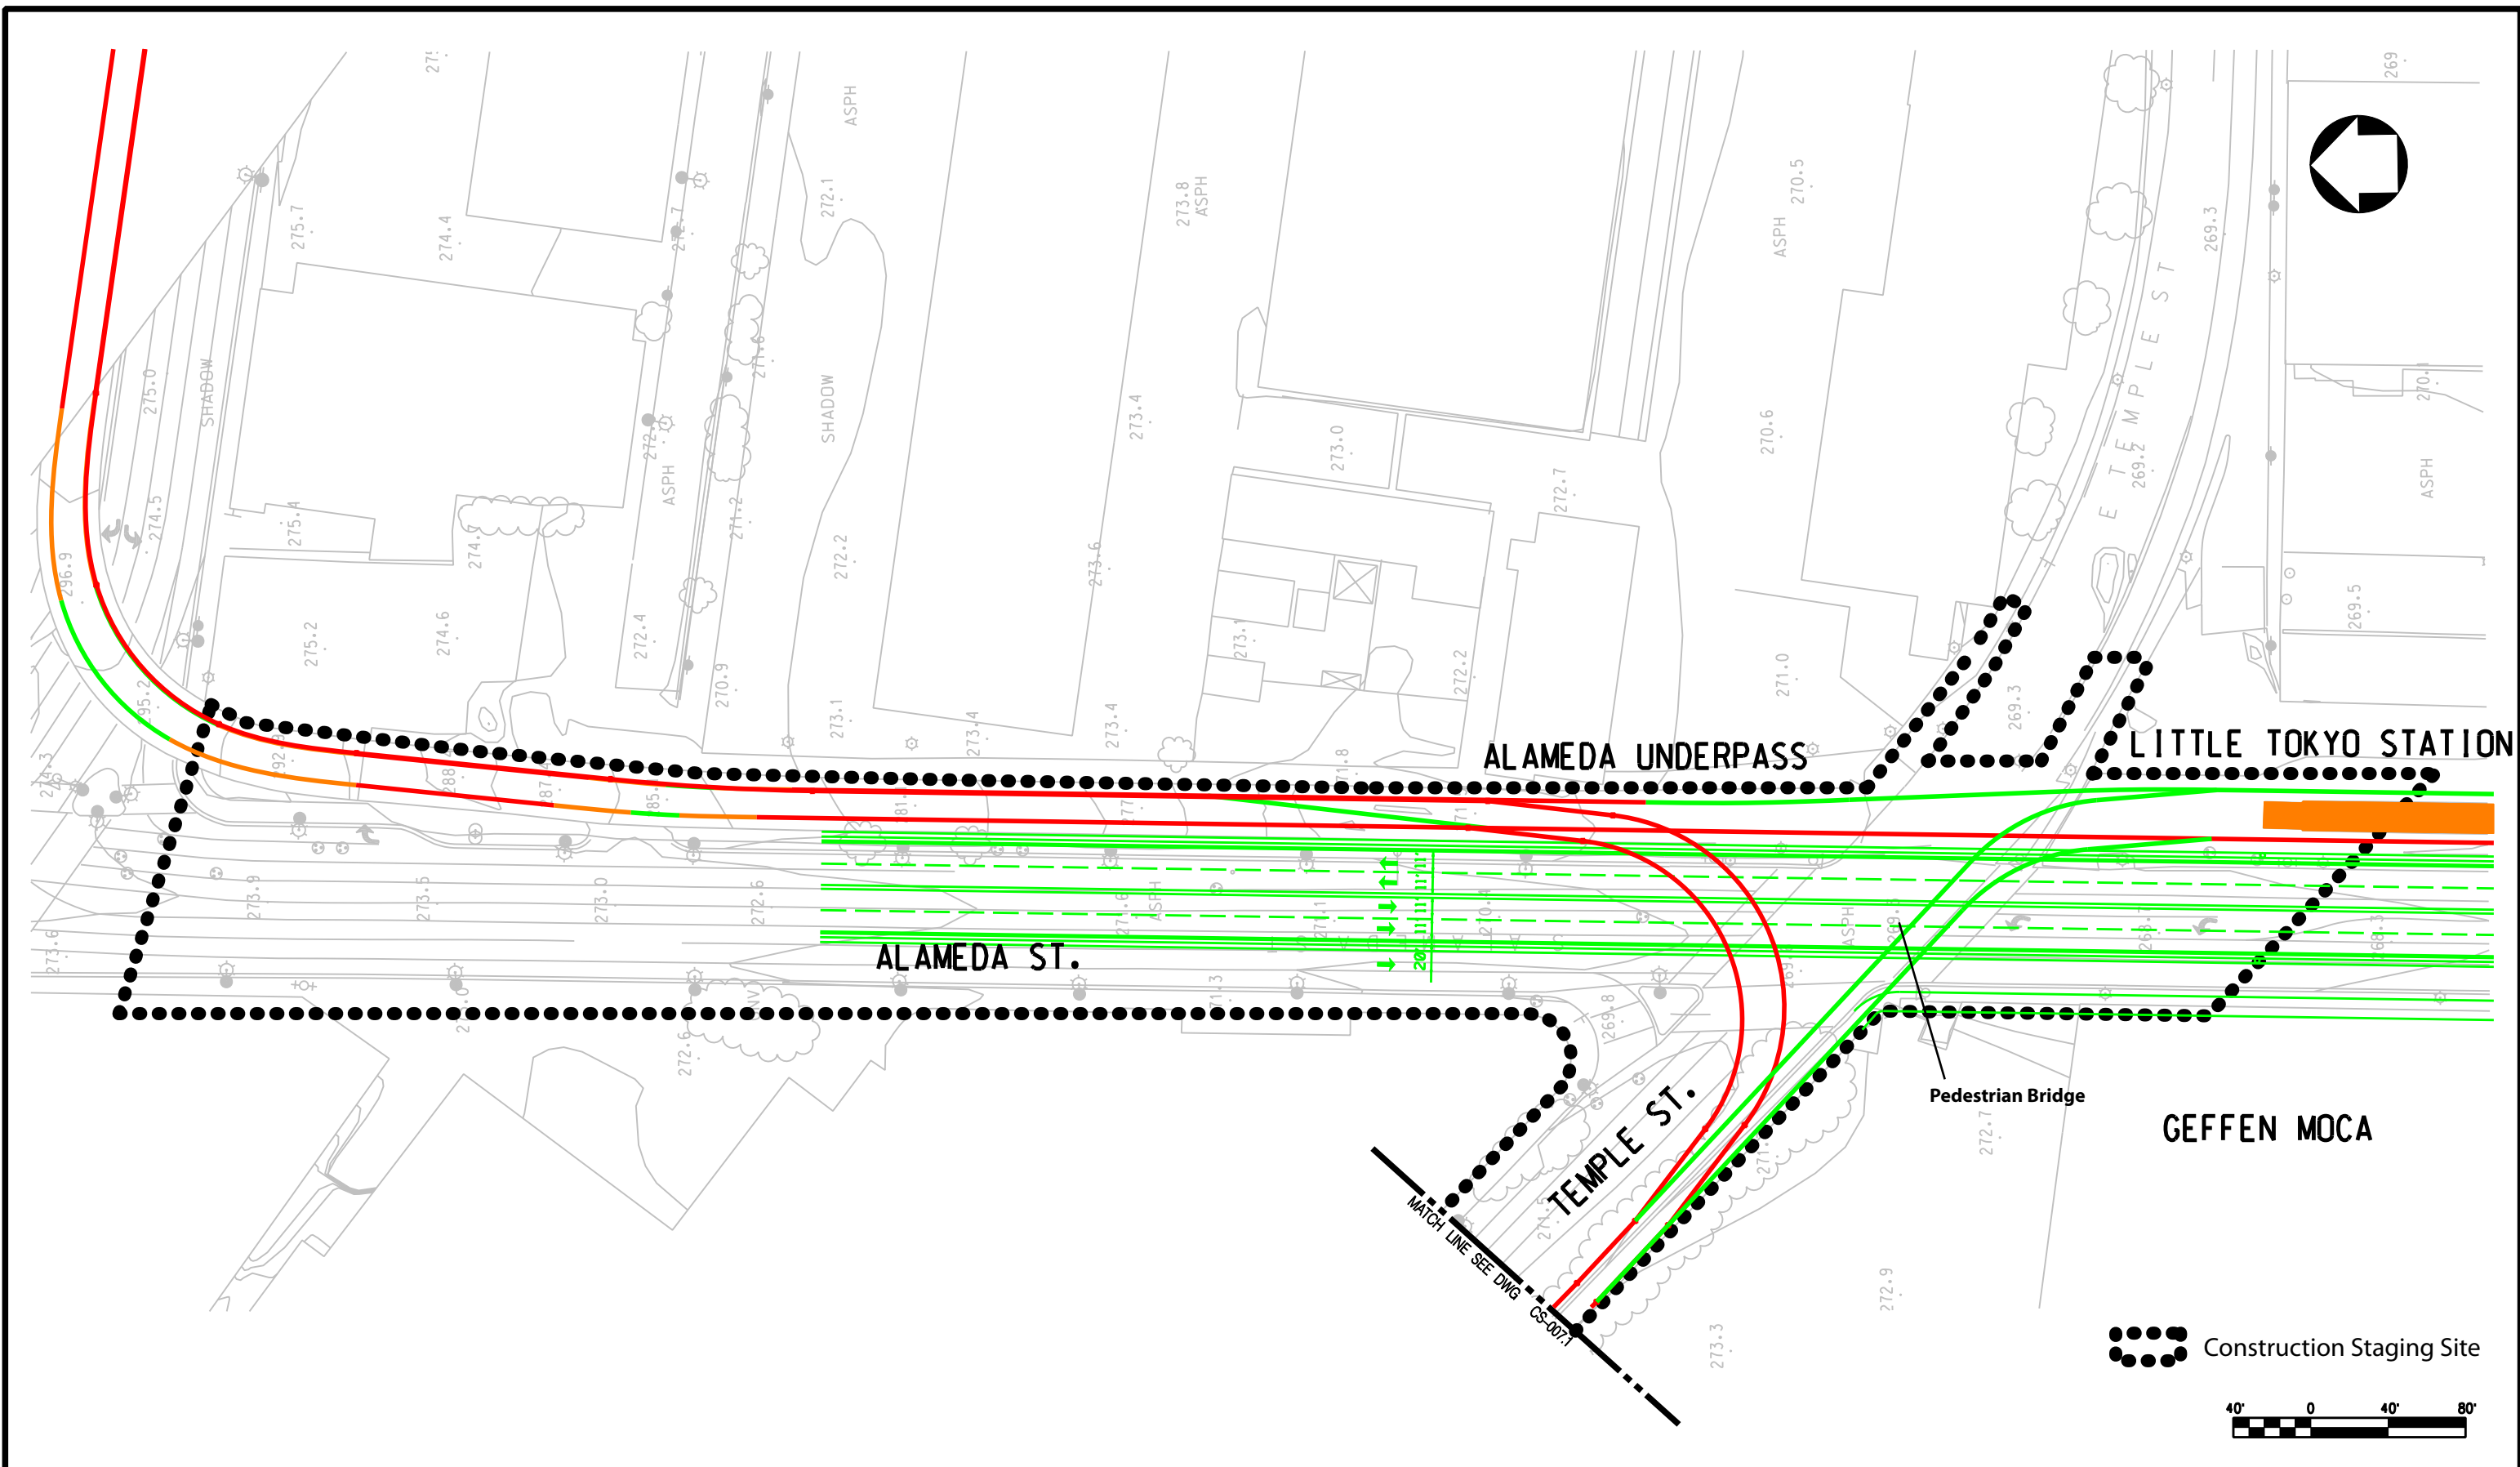



DRAFT

REV	DATE	BY	APP	REG NO	EXPIRES	SEAL HOLDER	DESCRIPTION

DESIGNED BY	
DRAWN BY	
CHECKED BY	
IN CHARGE	
DATE	MAY 2009




Metro
 LOS ANGELES COUNTY METROPOLITAN TRANSPORTATION AUTHORITY

REGIONAL CONNECTOR TRANSIT CORRIDOR
ADV. CONCEPTUAL ENGINEERING
TEMPLE UNDERPASS
 Construction Staging Site
 At-Grade Emphasis LRT Alternative

CONTRACT NO	
DRAWING NO	CS-005.2
SCALE	
SHEET NO	

File Name: \\t:\279396-regionalconnector\cadd\sheet\civil\env_imp\footprint\cs05_02_temple_underpass_optionA.dgn
 User Name: USER-mirco 5/14/2009 9:50:46 PM

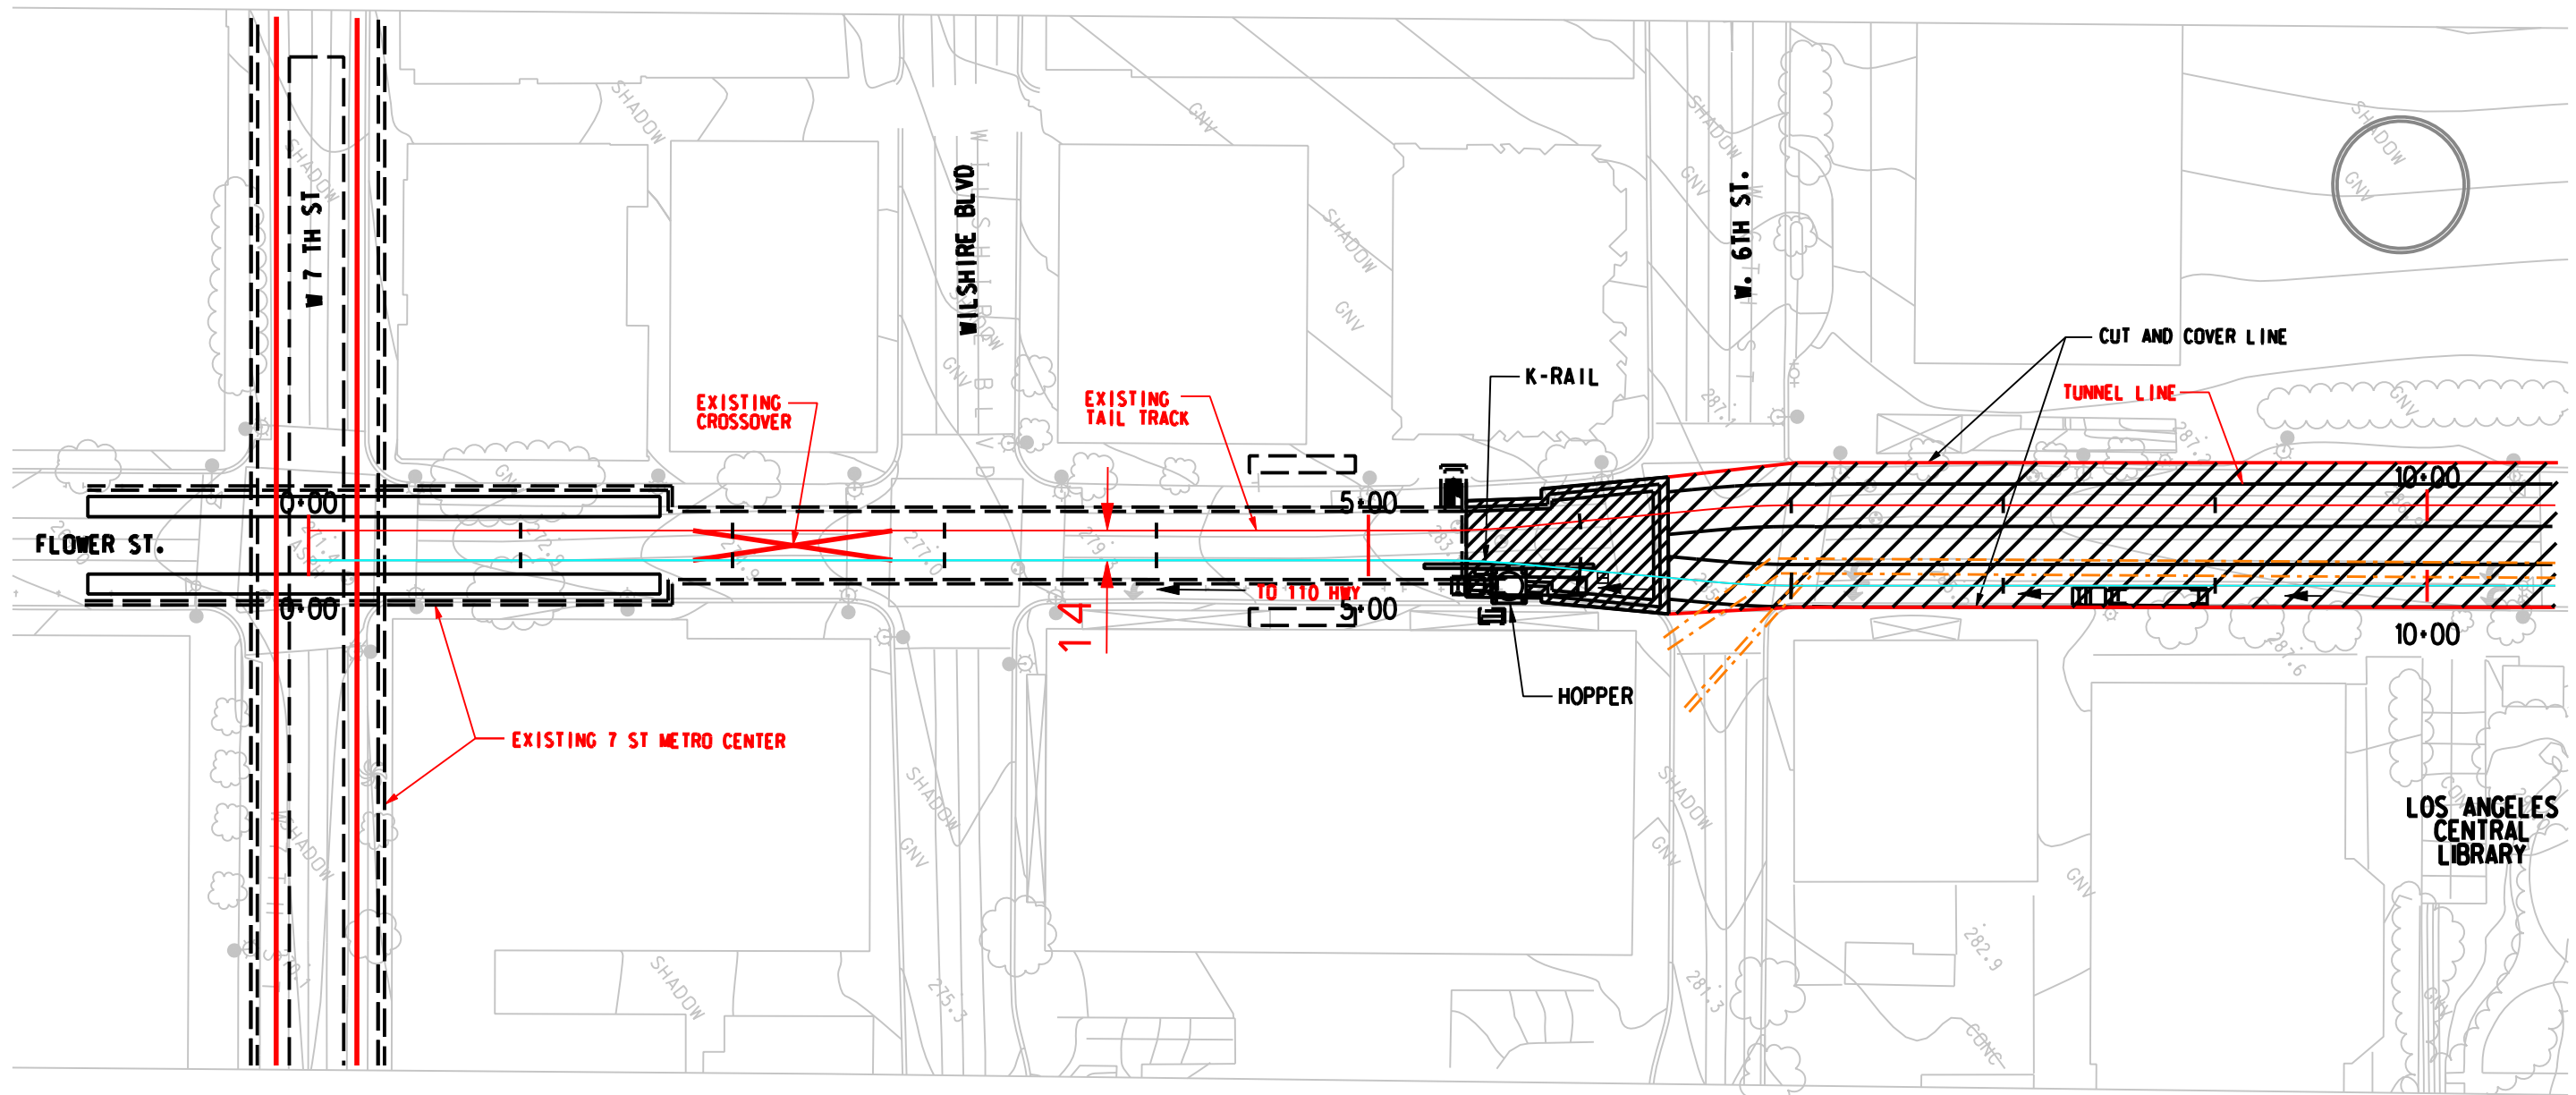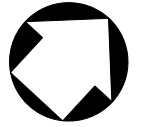

 CUT AND COVER TEMPORARY DECK



DRAFT

REV	DATE	BY	APP	REG NO	EXPIRES	SEAL HOLDER	DESCRIPTION

DESIGNED BY	
DRAWN BY	
CHECKED BY	
IN CHARGE	
DATE	APRIL 2009



M Metro
CDM PROJECT MANAGER _____
PB


LOS ANGELES COUNTY METROPOLITAN TRANSPORTATION AUTHORITY


REGIONAL CONNECTOR TRANSIT CORRIDOR
 ADV. CONCEPTUAL ENGINEERING
 TRANSITION STRUCTURE
 Construction Staging Site
 Underground Emphasis LRT Alternative

CONTRACT NO	
DRAWING NO	CS-006
SCALE	
SHEET NO	

File Name: \\t:\219350-regionalconnector\cadd\sheet\civil\env\imp_footprint\cs06_transition construction site plan.ctb grade.dgn
 User Name: USER\mir.ao 5/17/2009 8:24:42 PM

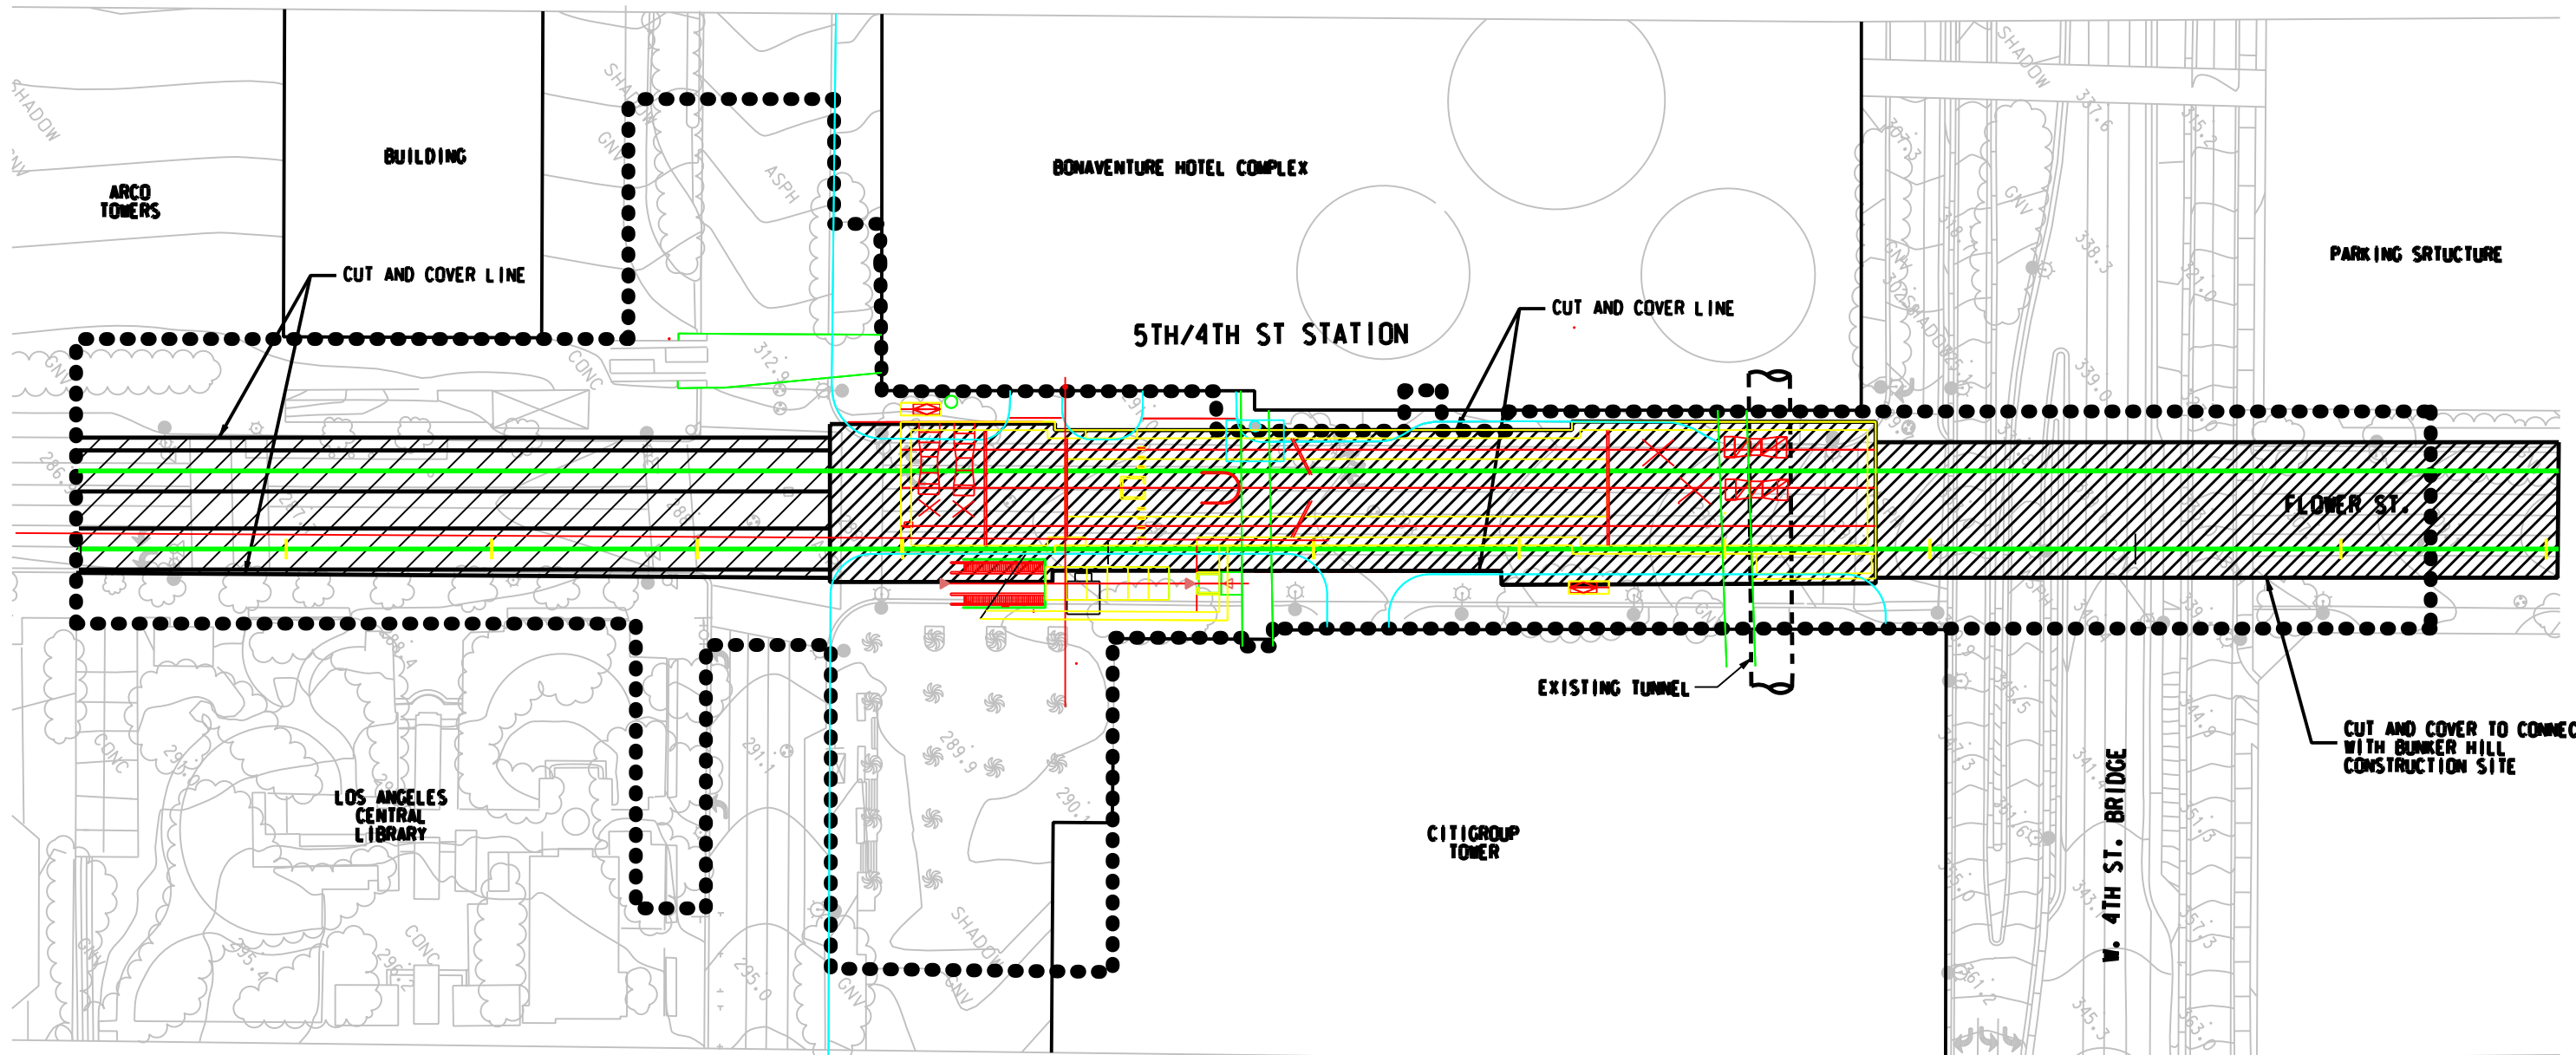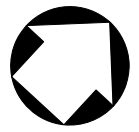


-  CUT AND COVER TEMPORARY DECK
-  Construction Staging Site

PLAZA LEVEL 

DRAFT

REV	DATE	BY	APP	REG NO	EXPIRES	SEAL HOLDER	DESCRIPTION

DESIGNED BY	
DRAWN BY	
CHECKED BY	
IN CHARGE	
DATE	MMXX2009


M Metro
CDM PROJECT MANAGER 

LOS ANGELES COUNTY
 METROPOLITAN TRANSPORTATION AUTHORITY


**REGIONAL CONNECTOR TRANSIT CORRIDOR
 ADV. CONCEPTUAL ENGINEERING**
 5TH/4TH ST STATION
 Construction Staging Site
 Underground Emphasis LRT Alternative

CONTRACT NO	
DRAWING NO	CS-007
SCALE	
SHEET NO	


File Name: I:\27939A-RegionalConnector\ACE\CADD\Sheets\Civil\Env Imp Footprint\cs07_5th_4th station construction site plan_CDM.dgn User Name: USER-mirco 5/14/2009 9:50:53 PM

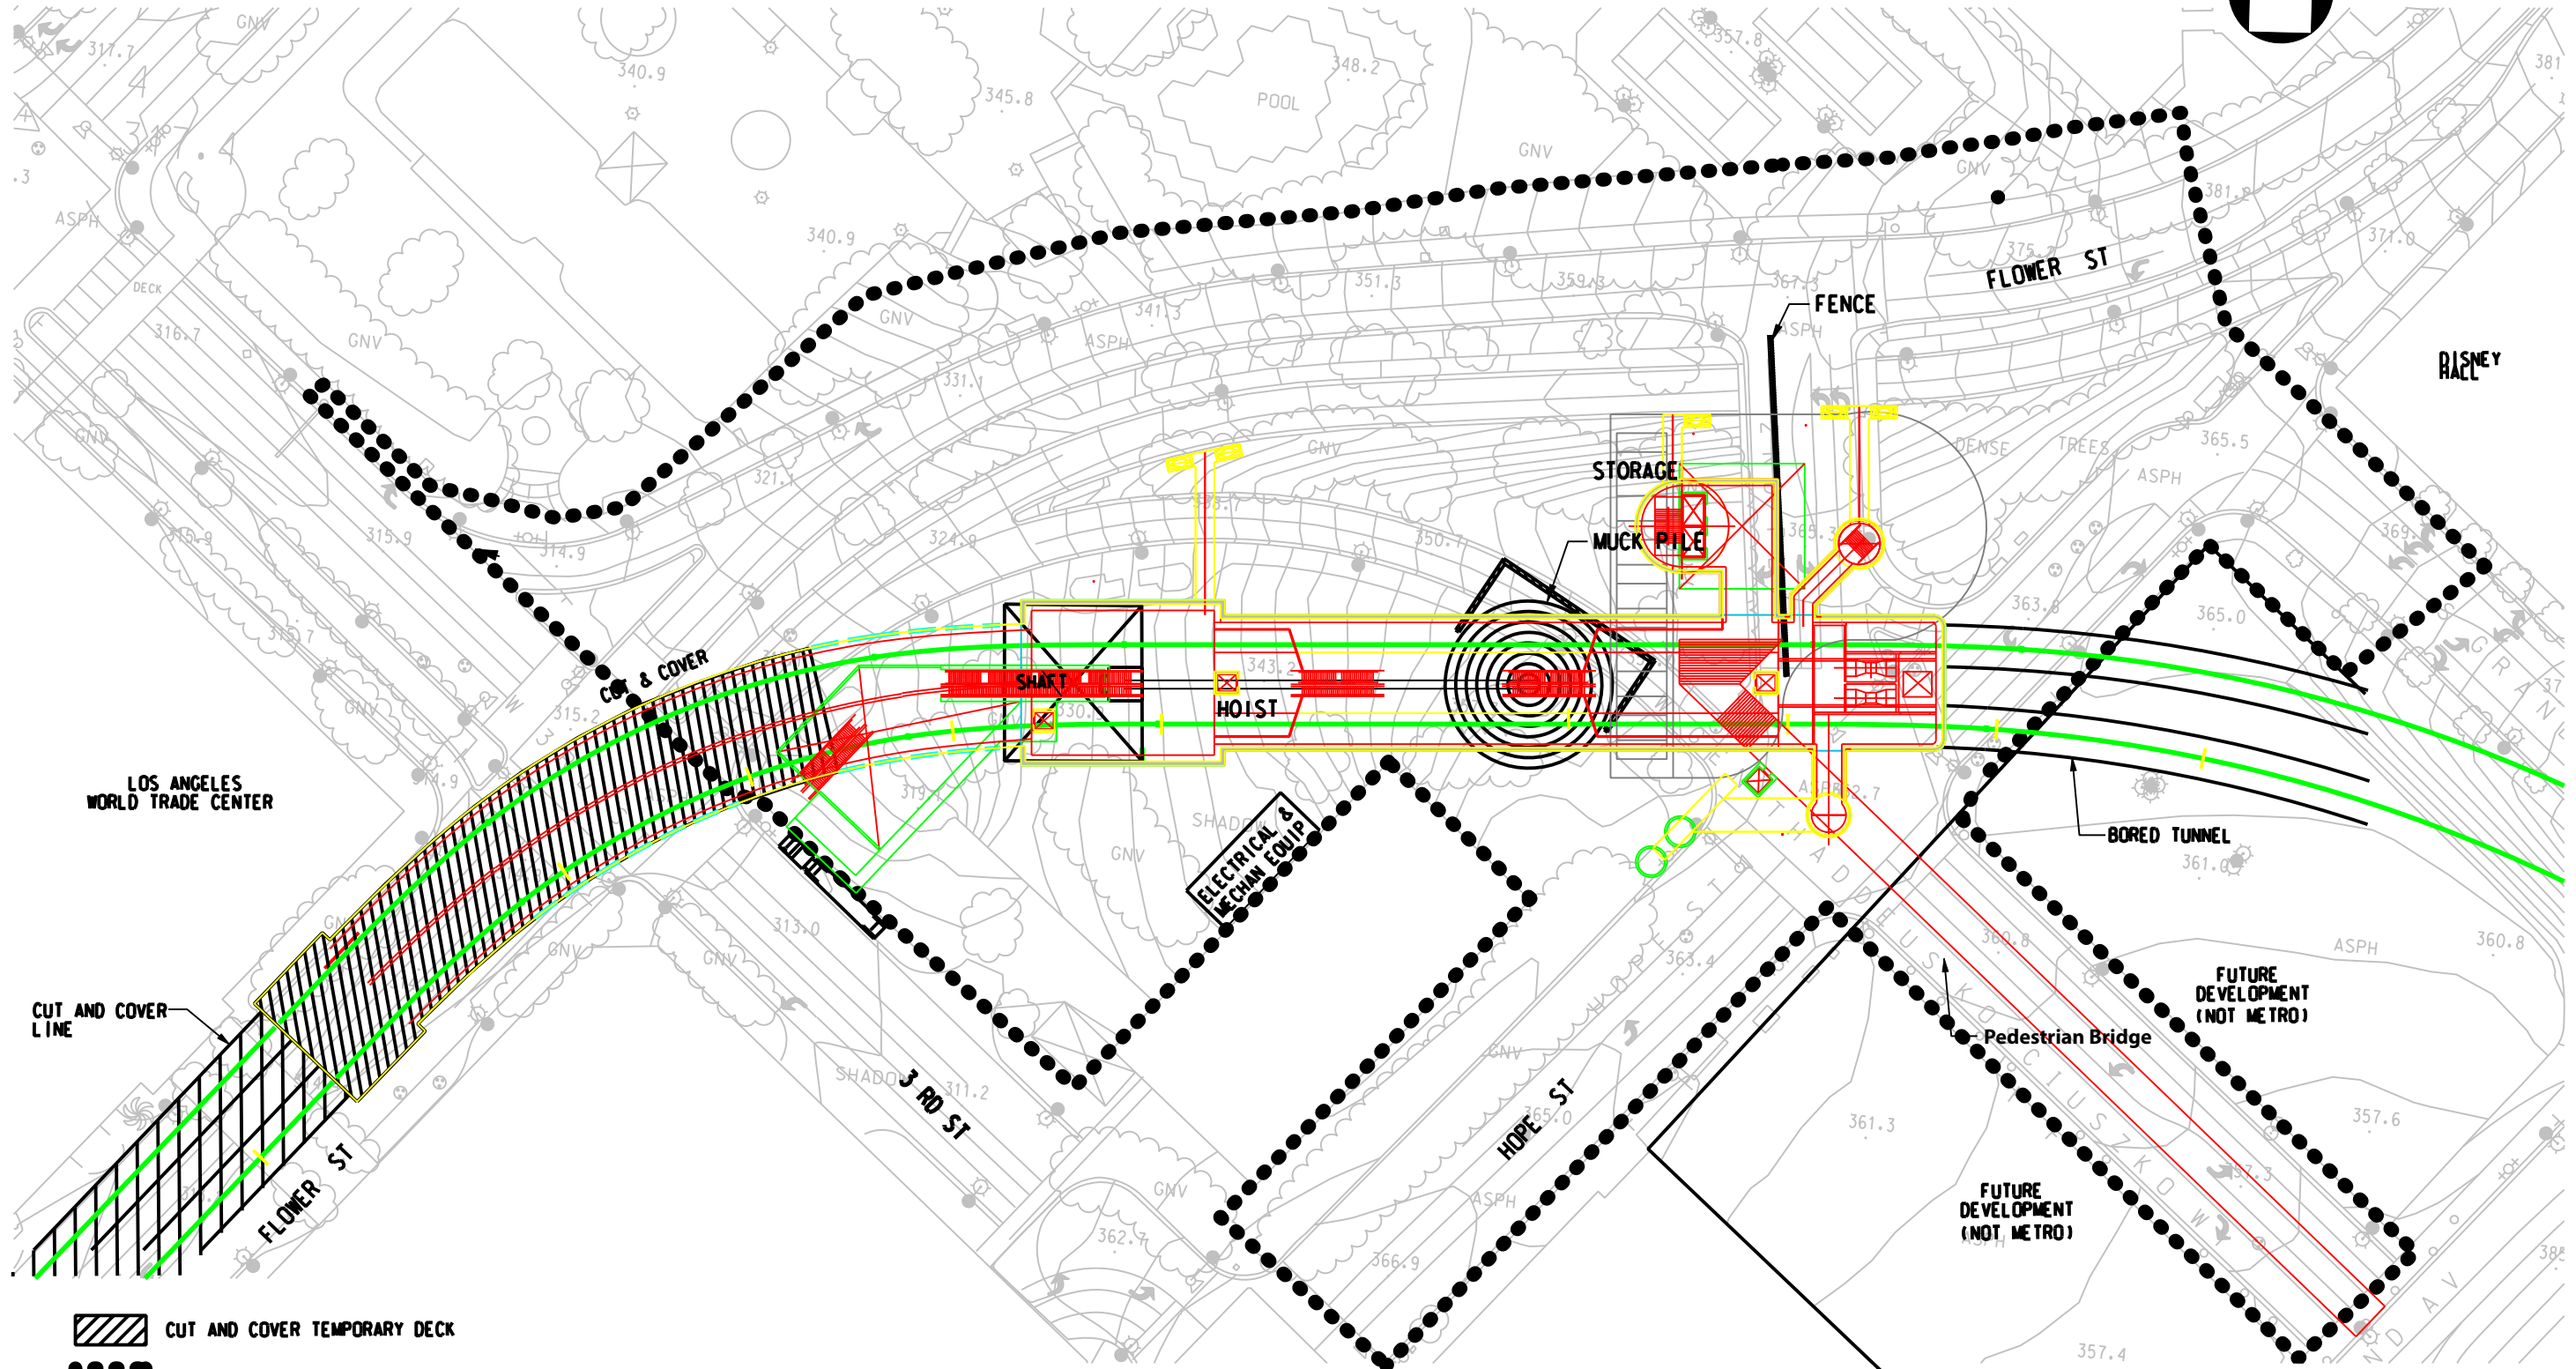

 

-  CUT AND COVER TEMPORARY DECK
-  Construction Staging Site



DRAFT	DESIGNED BY						
	DRAWN BY						
	CHECKED BY						
	IN CHARGE						
	DATE	APRIL 2009					
REV	DATE	BY	APP	REG NO	EXPIRES	SEAL HOLDER	DESCRIPTION



LOS ANGELES COUNTY METROPOLITAN TRANSPORTATION AUTHORITY

REGIONAL CONNECTOR TRANSIT CORRIDOR
ADV. CONCEPTUAL ENGINEERING
BUNKER HILL STATION
 Construction Staging Site
 Underground Emphasis LRT Alternative

CONTRACT NO	
DRAWING NO	CS-008
SCALE	
SHEET NO	

File Name: \\s:\projects\regionalconnector\cadd\sheets\Civil\env\imp Foot\print\cs008 Bunker Hill station construction site plan.cdw.dgn
 User Name: USER\RMIR\ea 5/14/2009 8:25:05 PM

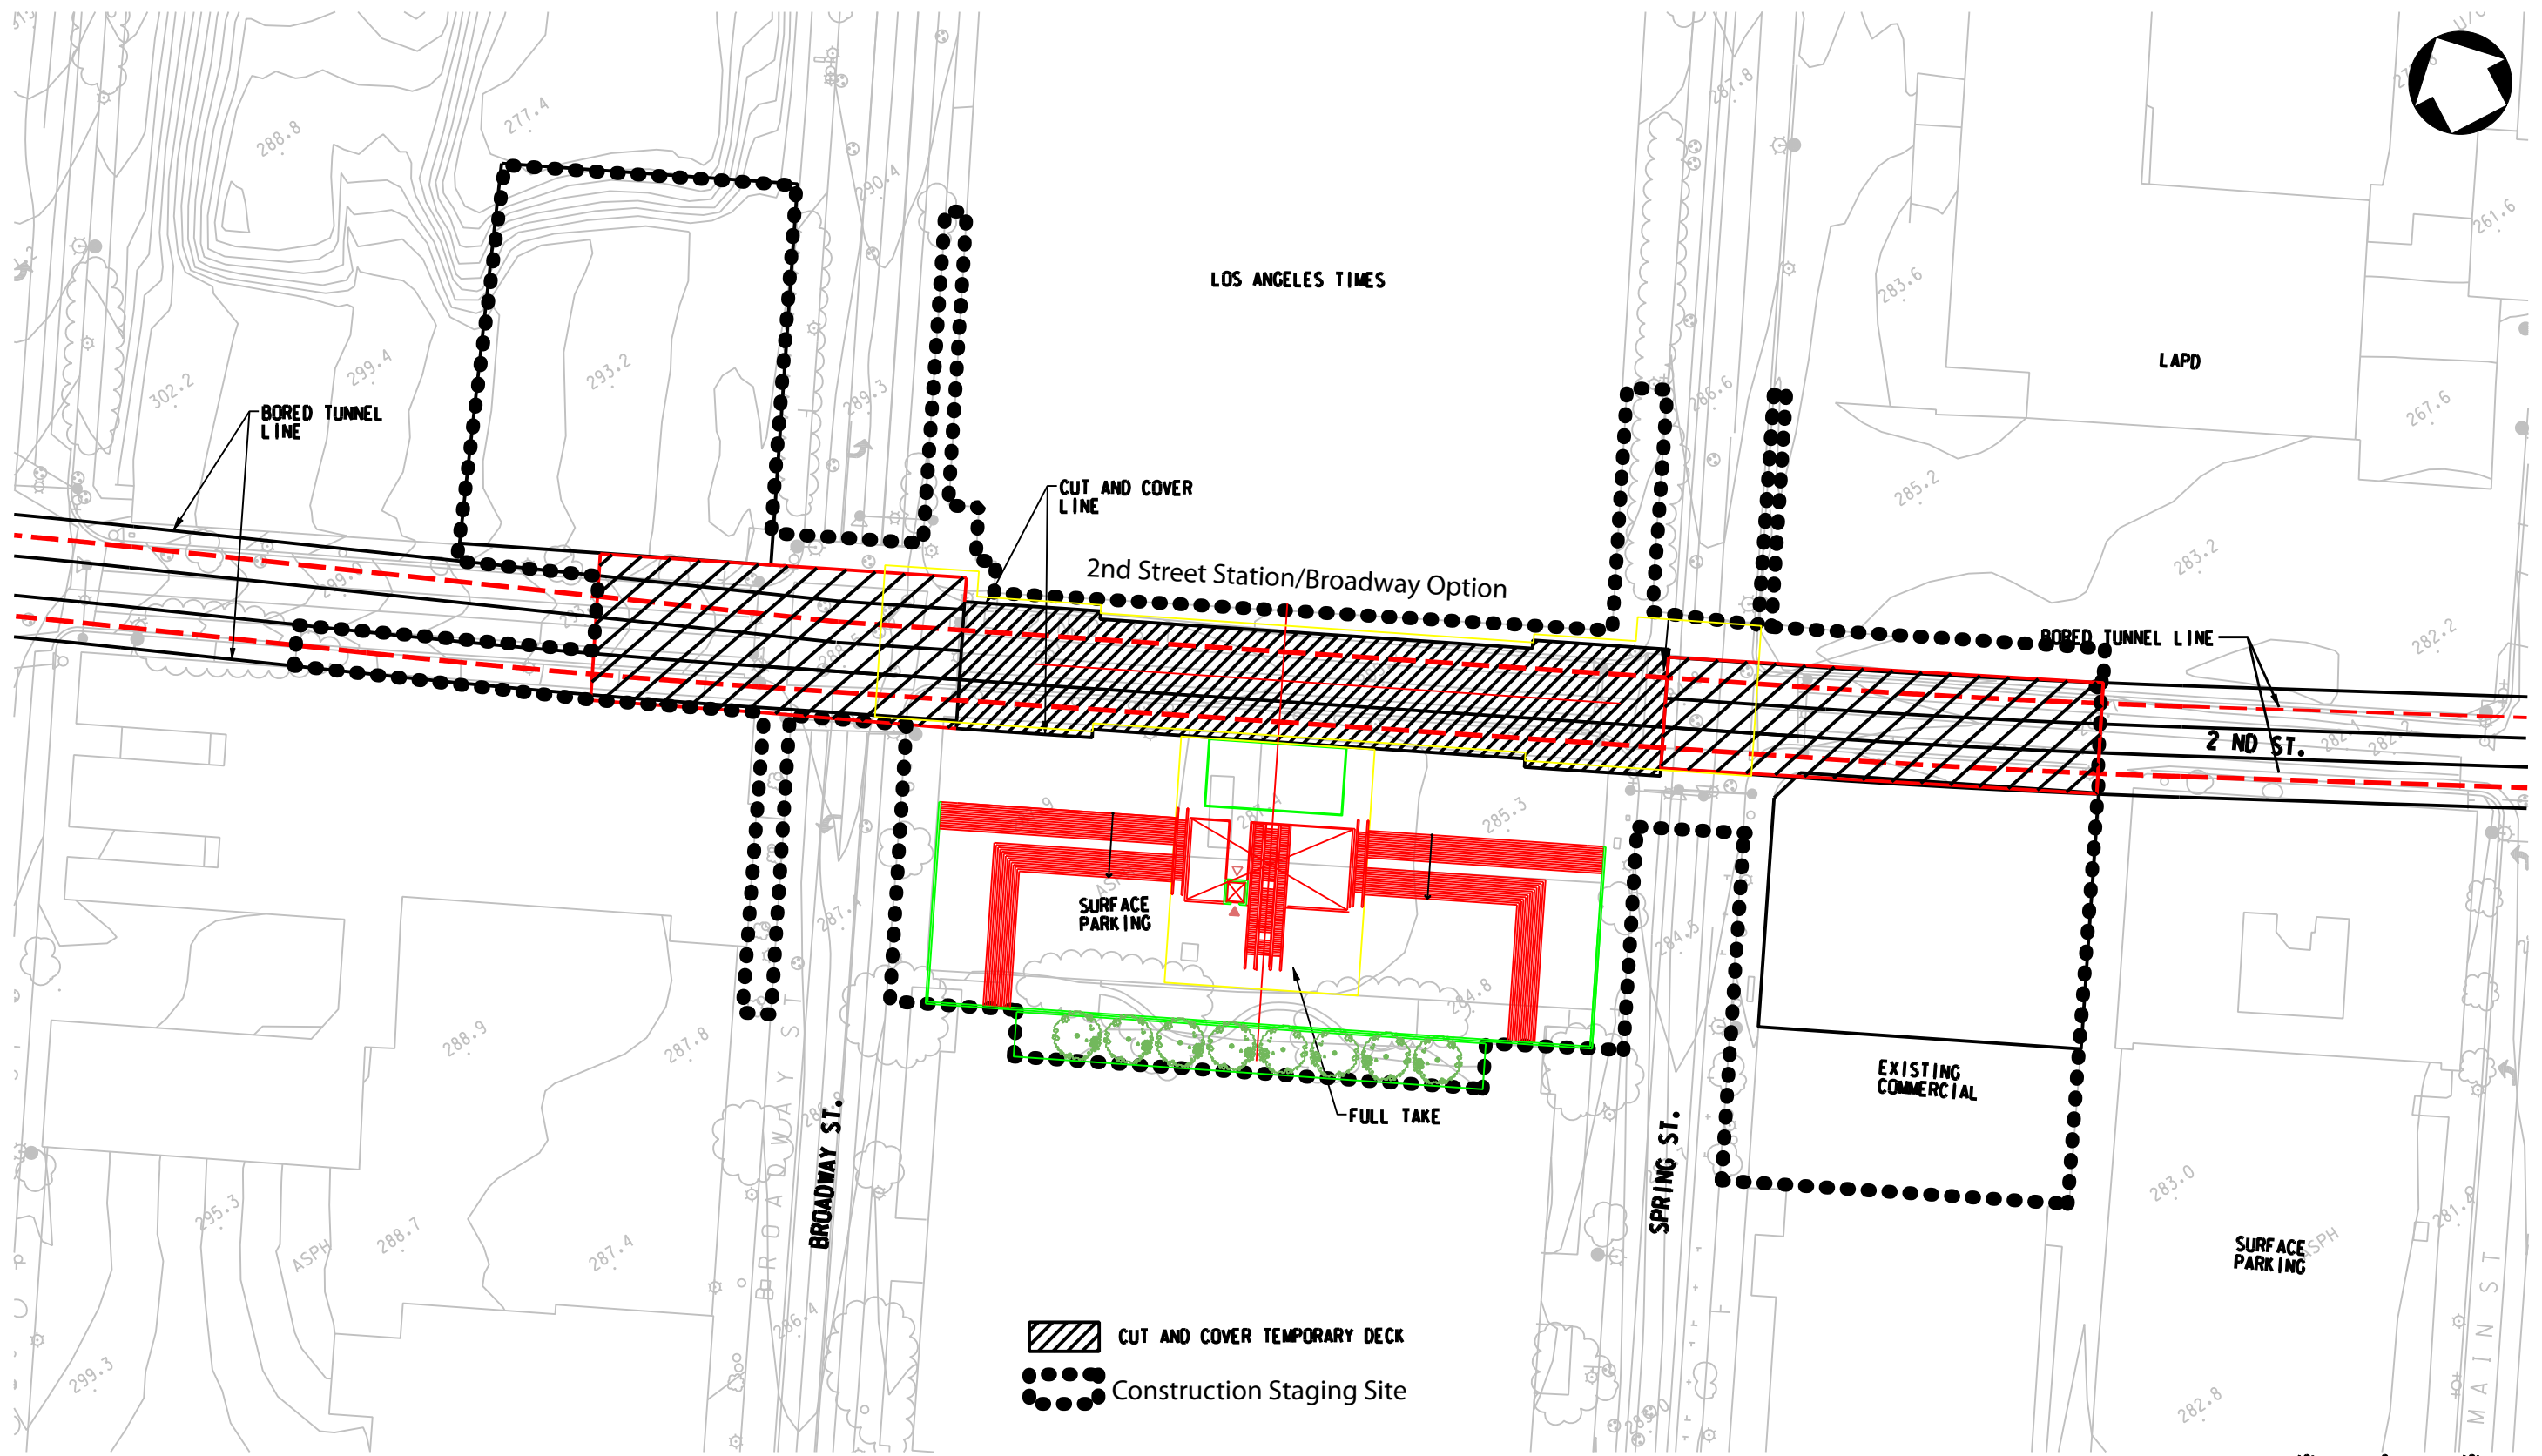

DRAFT

REV	DATE	BY	APP	REG NO	EXPIRES	SEAL HOLDER	DESCRIPTION

DESIGNED BY
DRAWN BY
CHECKED BY
IN CHARGE
DATE APRIL 2009



LOS ANGELES COUNTY
METROPOLITAN TRANSPORTATION AUTHORITY


PROJECT MANAGER _____





**REGIONAL CONNECTOR TRANSIT CORRIDOR
ADV. CONCEPTUAL ENGINEERING**
2nd Street Station/Broadway Option
Construction Staging Site
Underground Emphasis LRT Alternative -
Broadway Station Option

CONTRACT NO
DRAWING NO CS-009
SCALE
SHEET NO

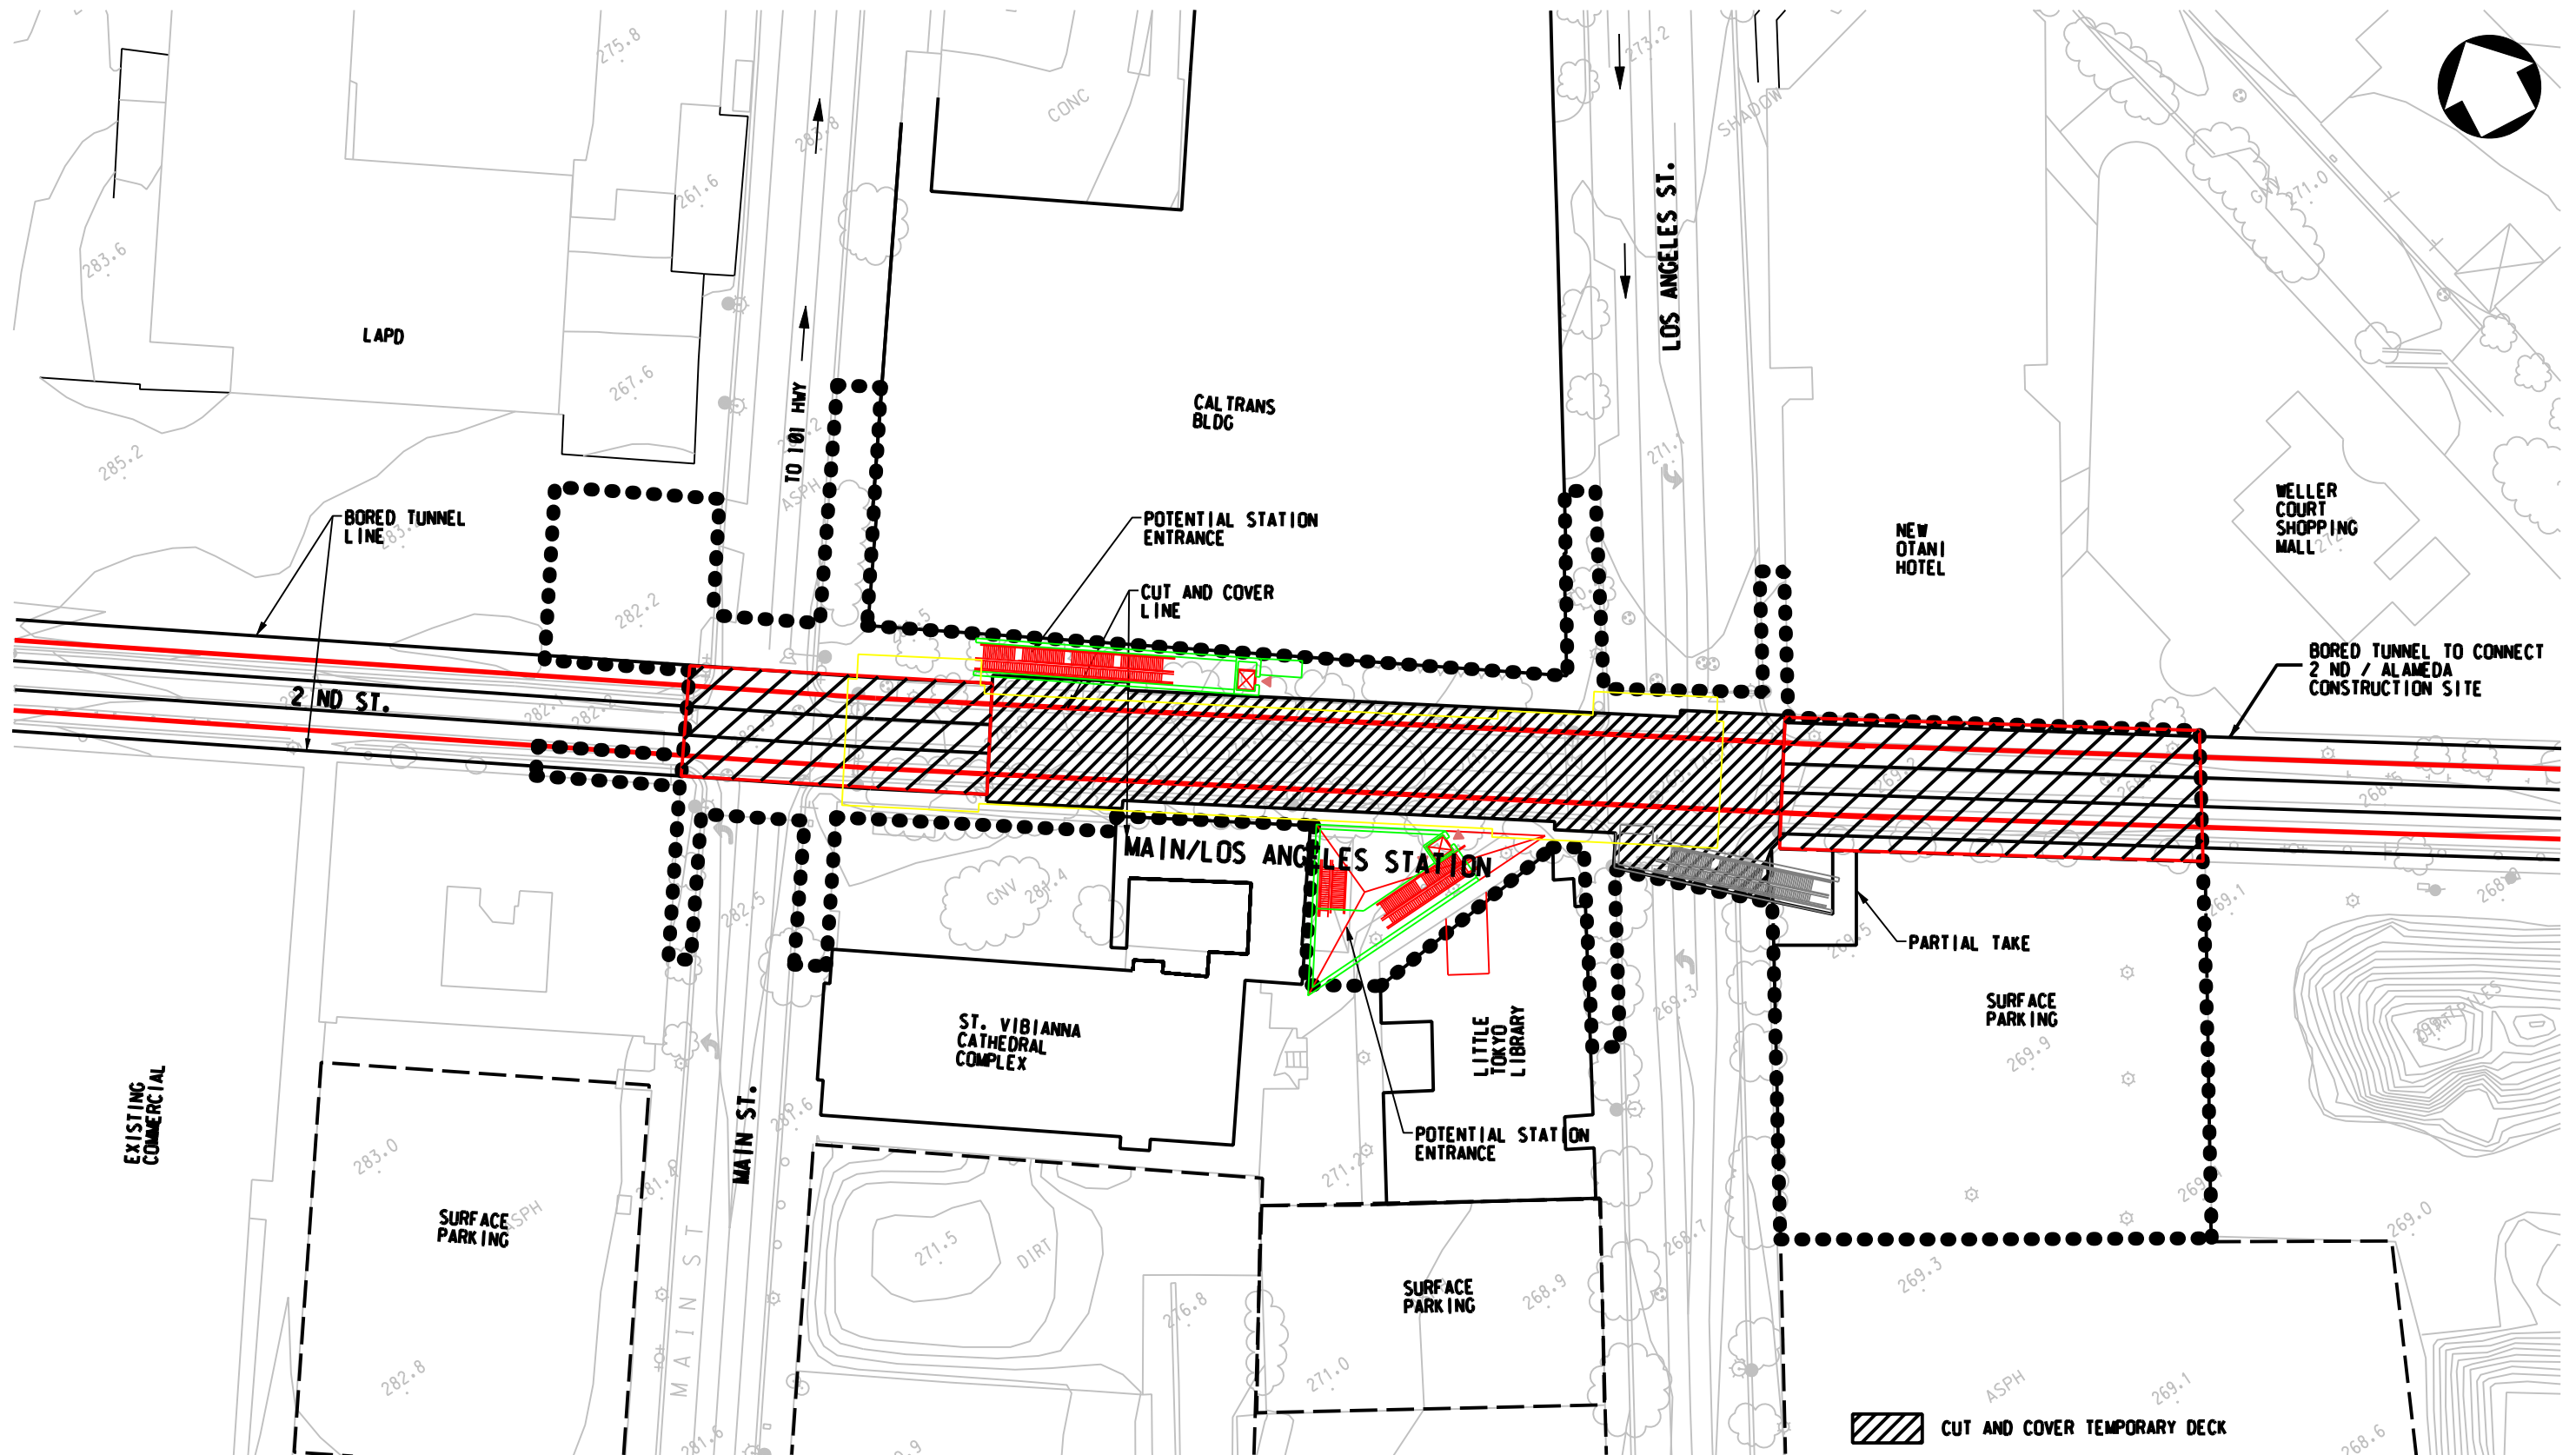User Name: USER-mirco 5/14/2009 9:00:59 PM File Name: I:\27939A-RegionalConnect for ACE\CAD\Sheets\Civil\Env Imp Footprint\cs09-Second Broadway construction site plan_CDM.dgn






 CUT AND COVER TEMPORARY DECK
 Construction Staging Site



DRAFT

REV	DATE	BY	APP	REG NO	EXPIRES	SEAL HOLDER	DESCRIPTION


DESIGNED BY	
DRAWN BY	
CHECKED BY	
IN CHARGE	
DATE	MAY 2009


LOS ANGELES COUNTY METROPOLITAN TRANSPORTATION AUTHORITY



REGIONAL CONNECTOR TRANSIT CORRIDOR
ADV. CONCEPTUAL ENGINEERING
 2nd and Main/Los Angeles Station
 Construction Staging Site
 Underground Emphasis LRT Alternative -
 Main/Los Angeles Station Option

CONTRACT NO	
DRAWING NO	CS-010
SCALE	
SHEET NO	

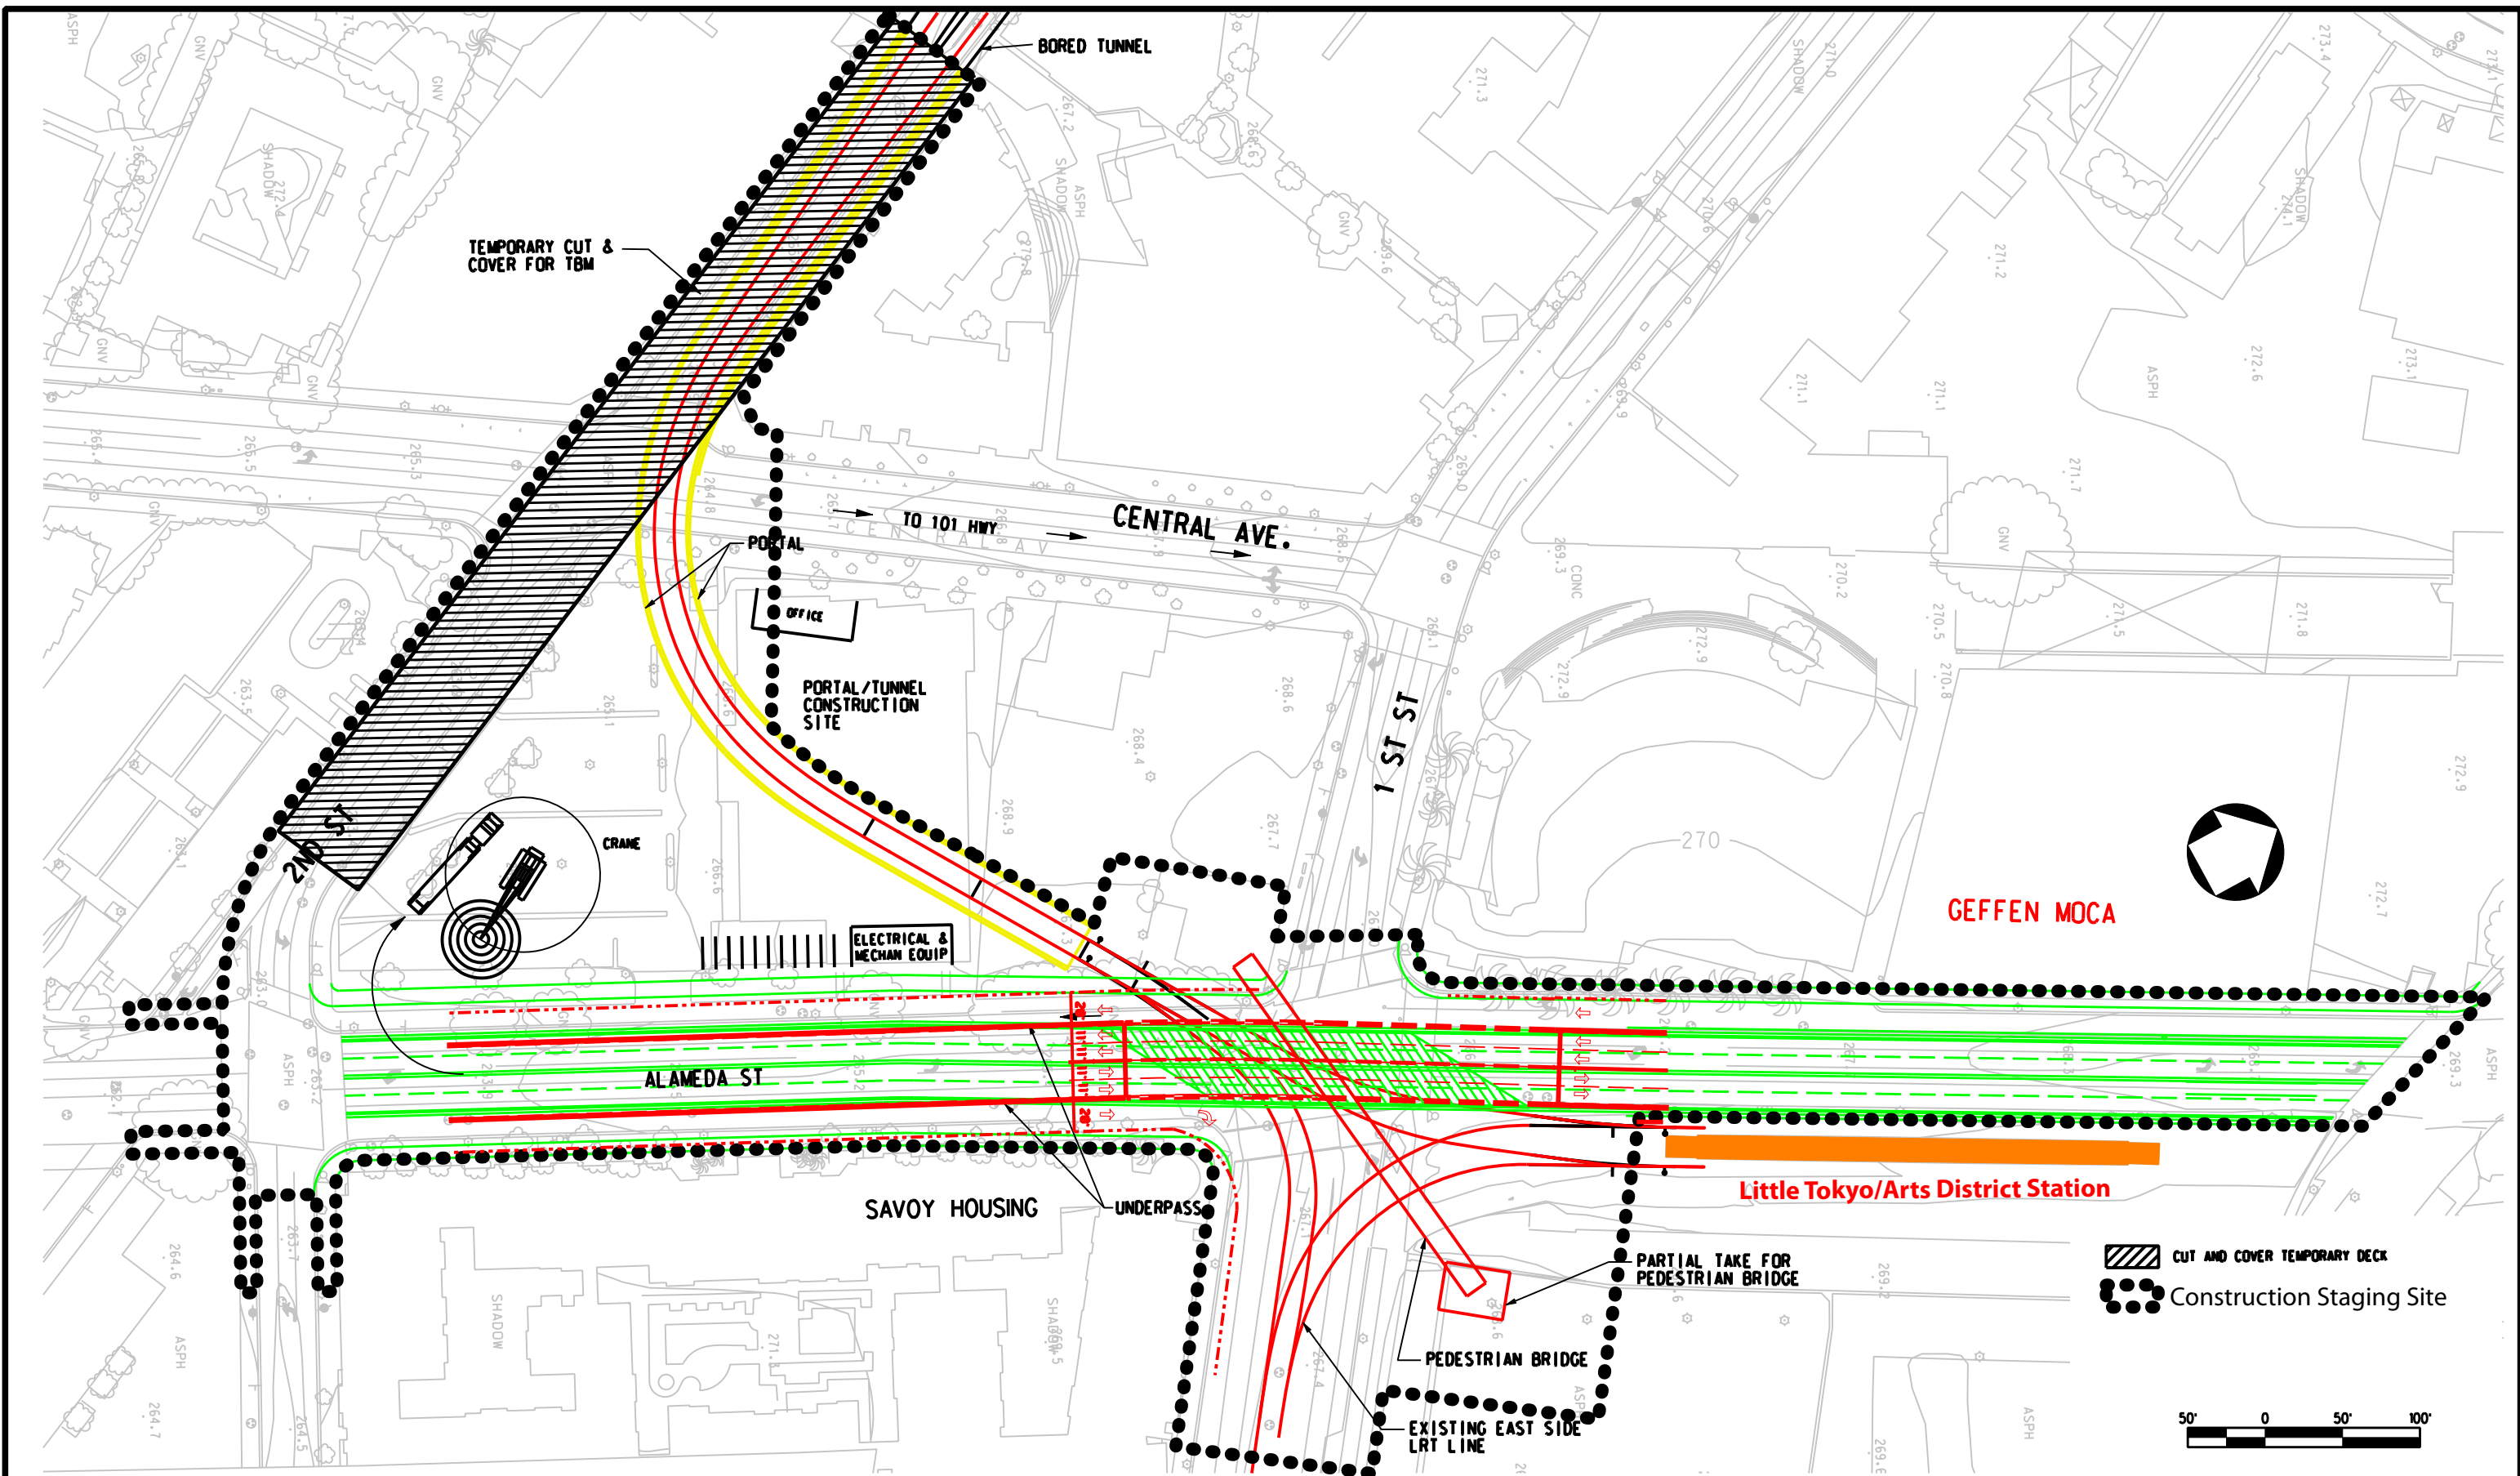


File Name: I:\27939A-RegionalConnector\ACE\CADD\Sheets\Civil\Env\Imp Footprint\Cs10_Main_Los Angeles construction site plan_CDM.dgn
 User Name: USER-mirco 5/17/2009 9:50:04 PM



DRAFT

REV	DATE	BY	APP	REG NO	EXPIRES	SEAL HOLDER	DESCRIPTION


DESIGNED BY	
DRAWN BY	
CHECKED BY	
IN CHARGE	
DATE	MAY 2009


Metro
 LOS ANGELES COUNTY METROPOLITAN TRANSPORTATION AUTHORITY



REGIONAL CONNECTOR TRANSIT CORRIDOR
ADV. CONCEPTUAL ENGINEERING
 ALAMEDA/2ND PORTAL/UNDERPASS
 Construction Staging Site
 Underground Emphasis LRT Alternative

CONTRACT NO	
DRAWING NO	CS-011
SCALE	
SHEET NO	

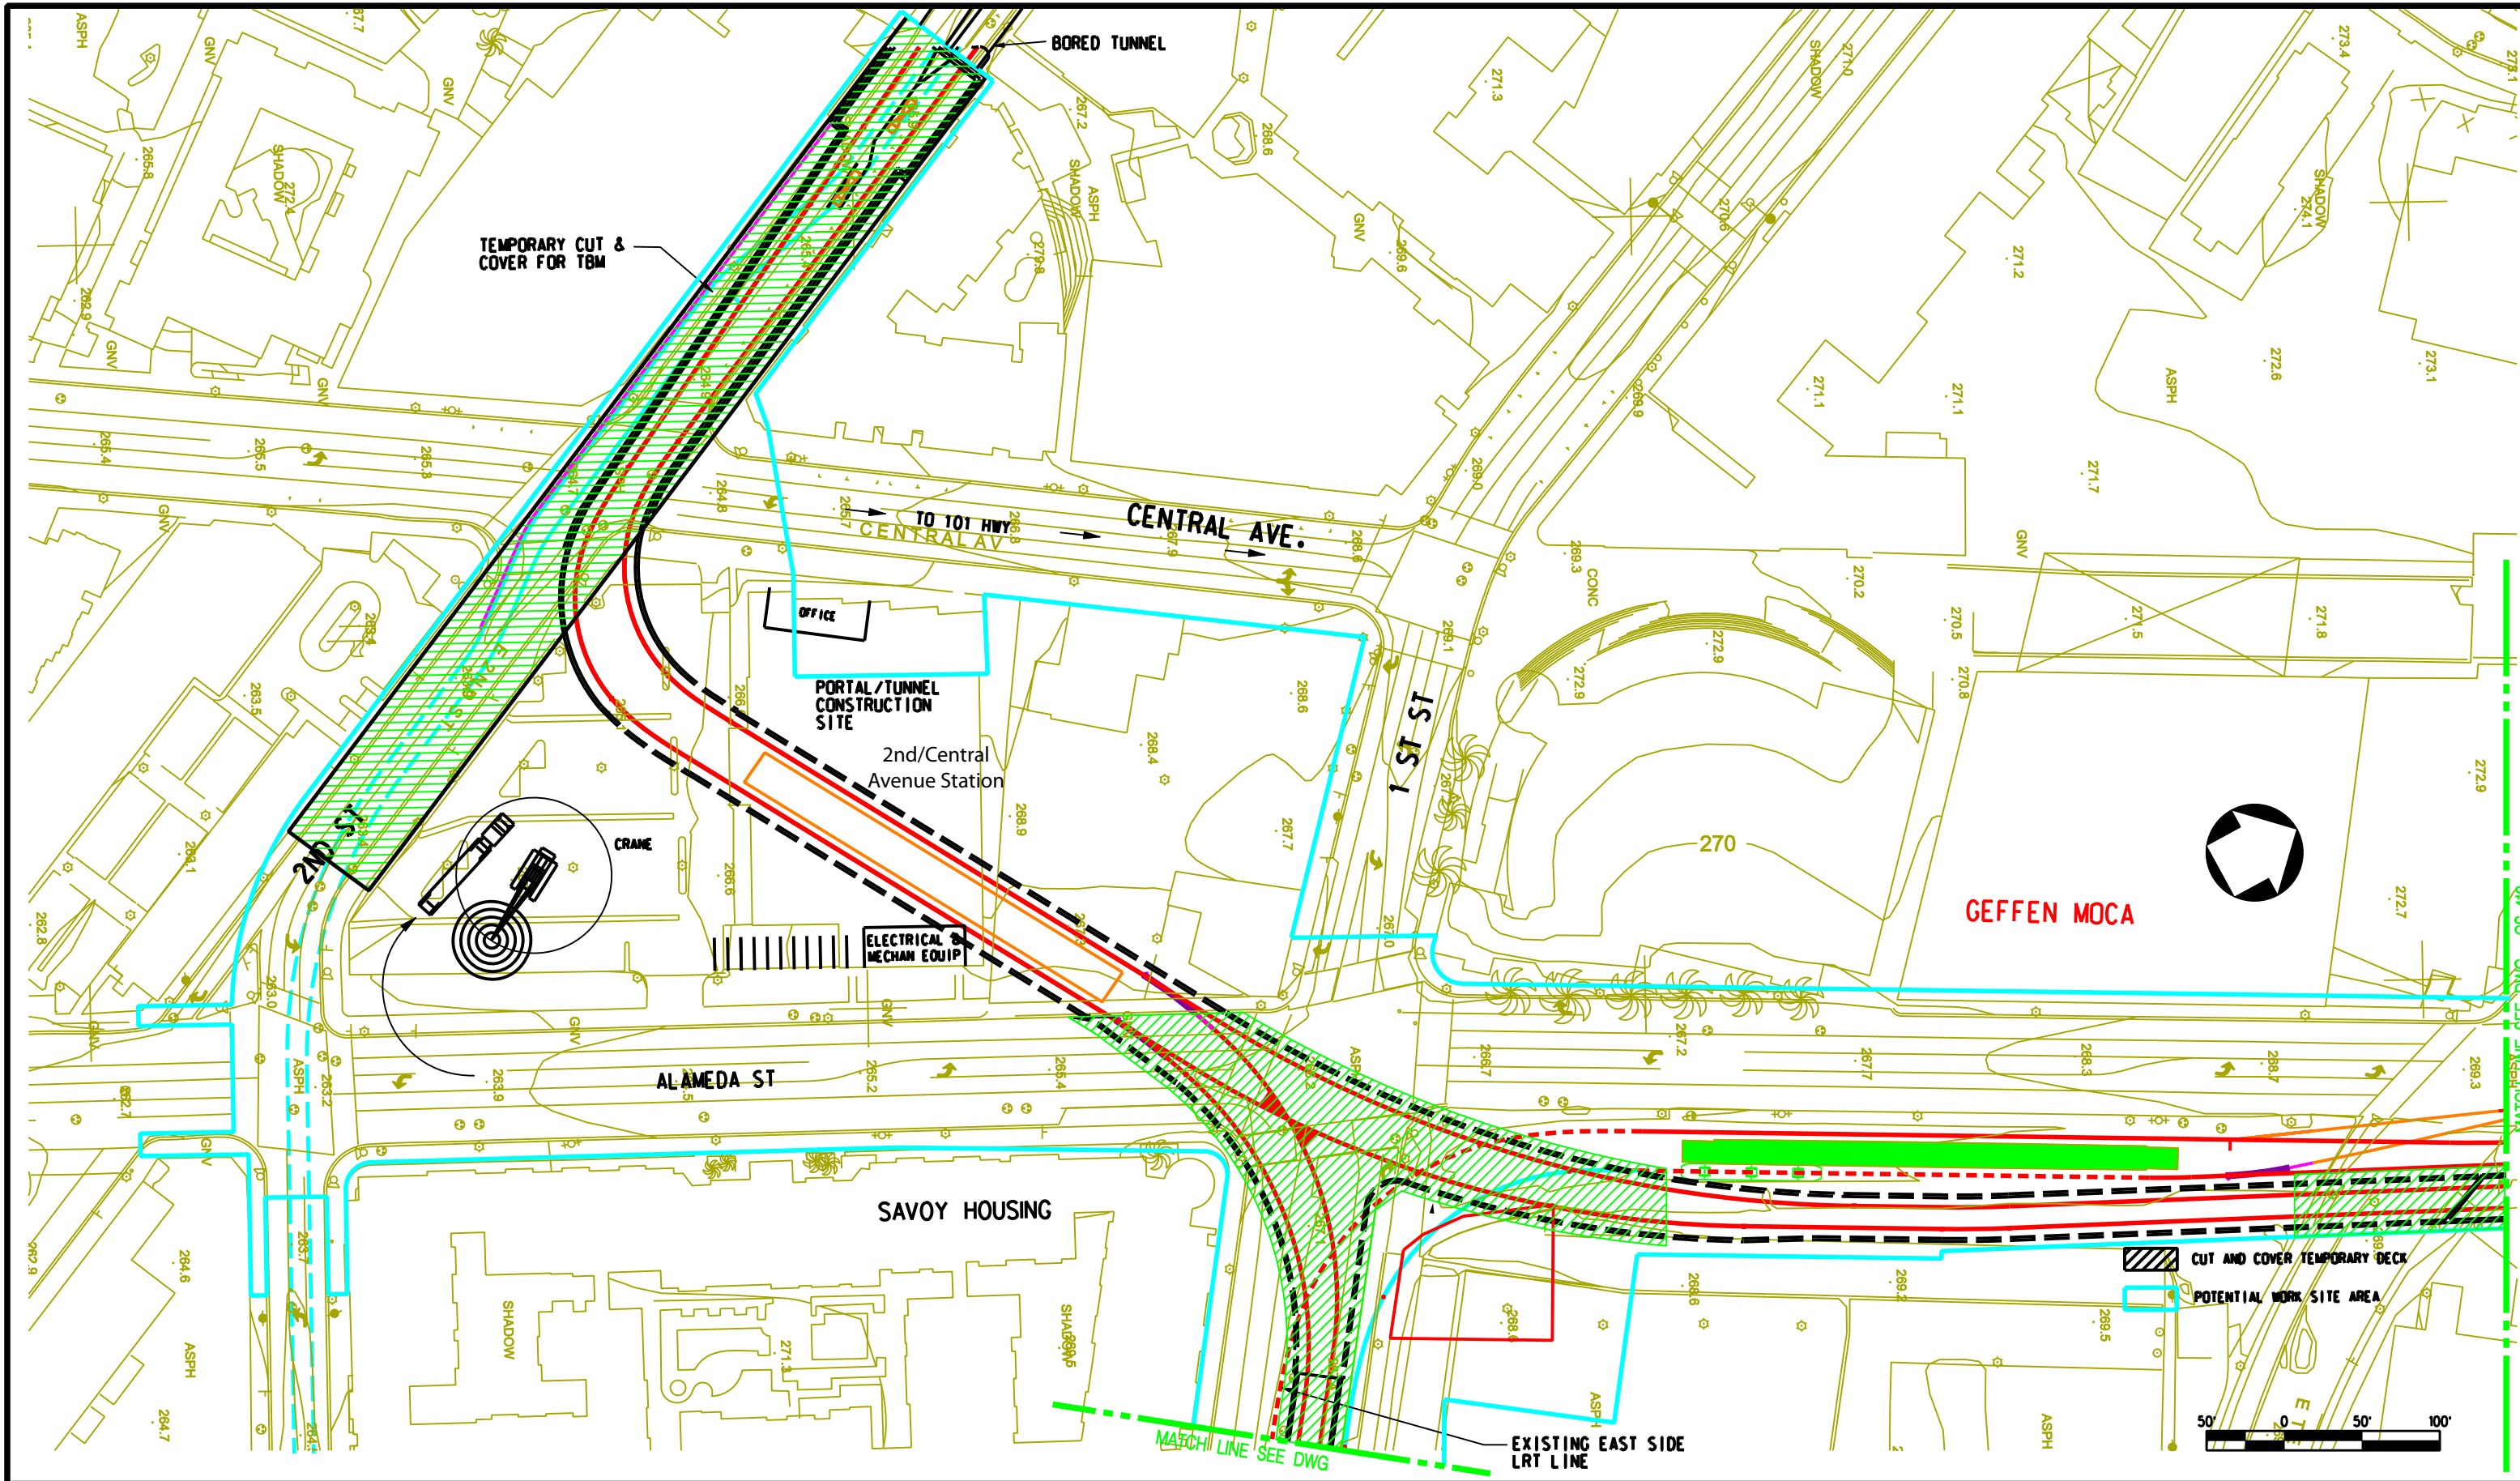File Name: \\s:\2\79339A-RegionalConnect\ACE\CADD\Sheets\Civil\Env Imp Footprint\cs11_Alameda_2nd Portal\Construction site_plan.dgn
 User Name: USER-mirco 5/14/2009 9:50:10 PM



DRAFT

REV	DATE	BY	APP	REG NO	EXPIRES	SEAL HOLDER	DESCRIPTION

DESIGNED BY
 DRAWN BY
 CHECKED BY
 IN CHARGE
 DATE DEC 2009




LOS ANGELES COUNTY METROPOLITAN TRANSPORTATION AUTHORITY



REGIONAL CONNECTOR TRANSIT CORRIDOR
 ADV. CONCEPTUAL ENGINEERING
 FULLY UNDERGROUND LRT ALTERNATIVE
 LITTLE TOKYO VARIATION 1
 CONSTRUCTION STAGING SITE
 2ND/CENTRAL AVE STATION/ALAMEDA

CONTRACT NO	
DRAWING NO	CS-411
SCALE	1" = 50'
SHEET NO	
REV	

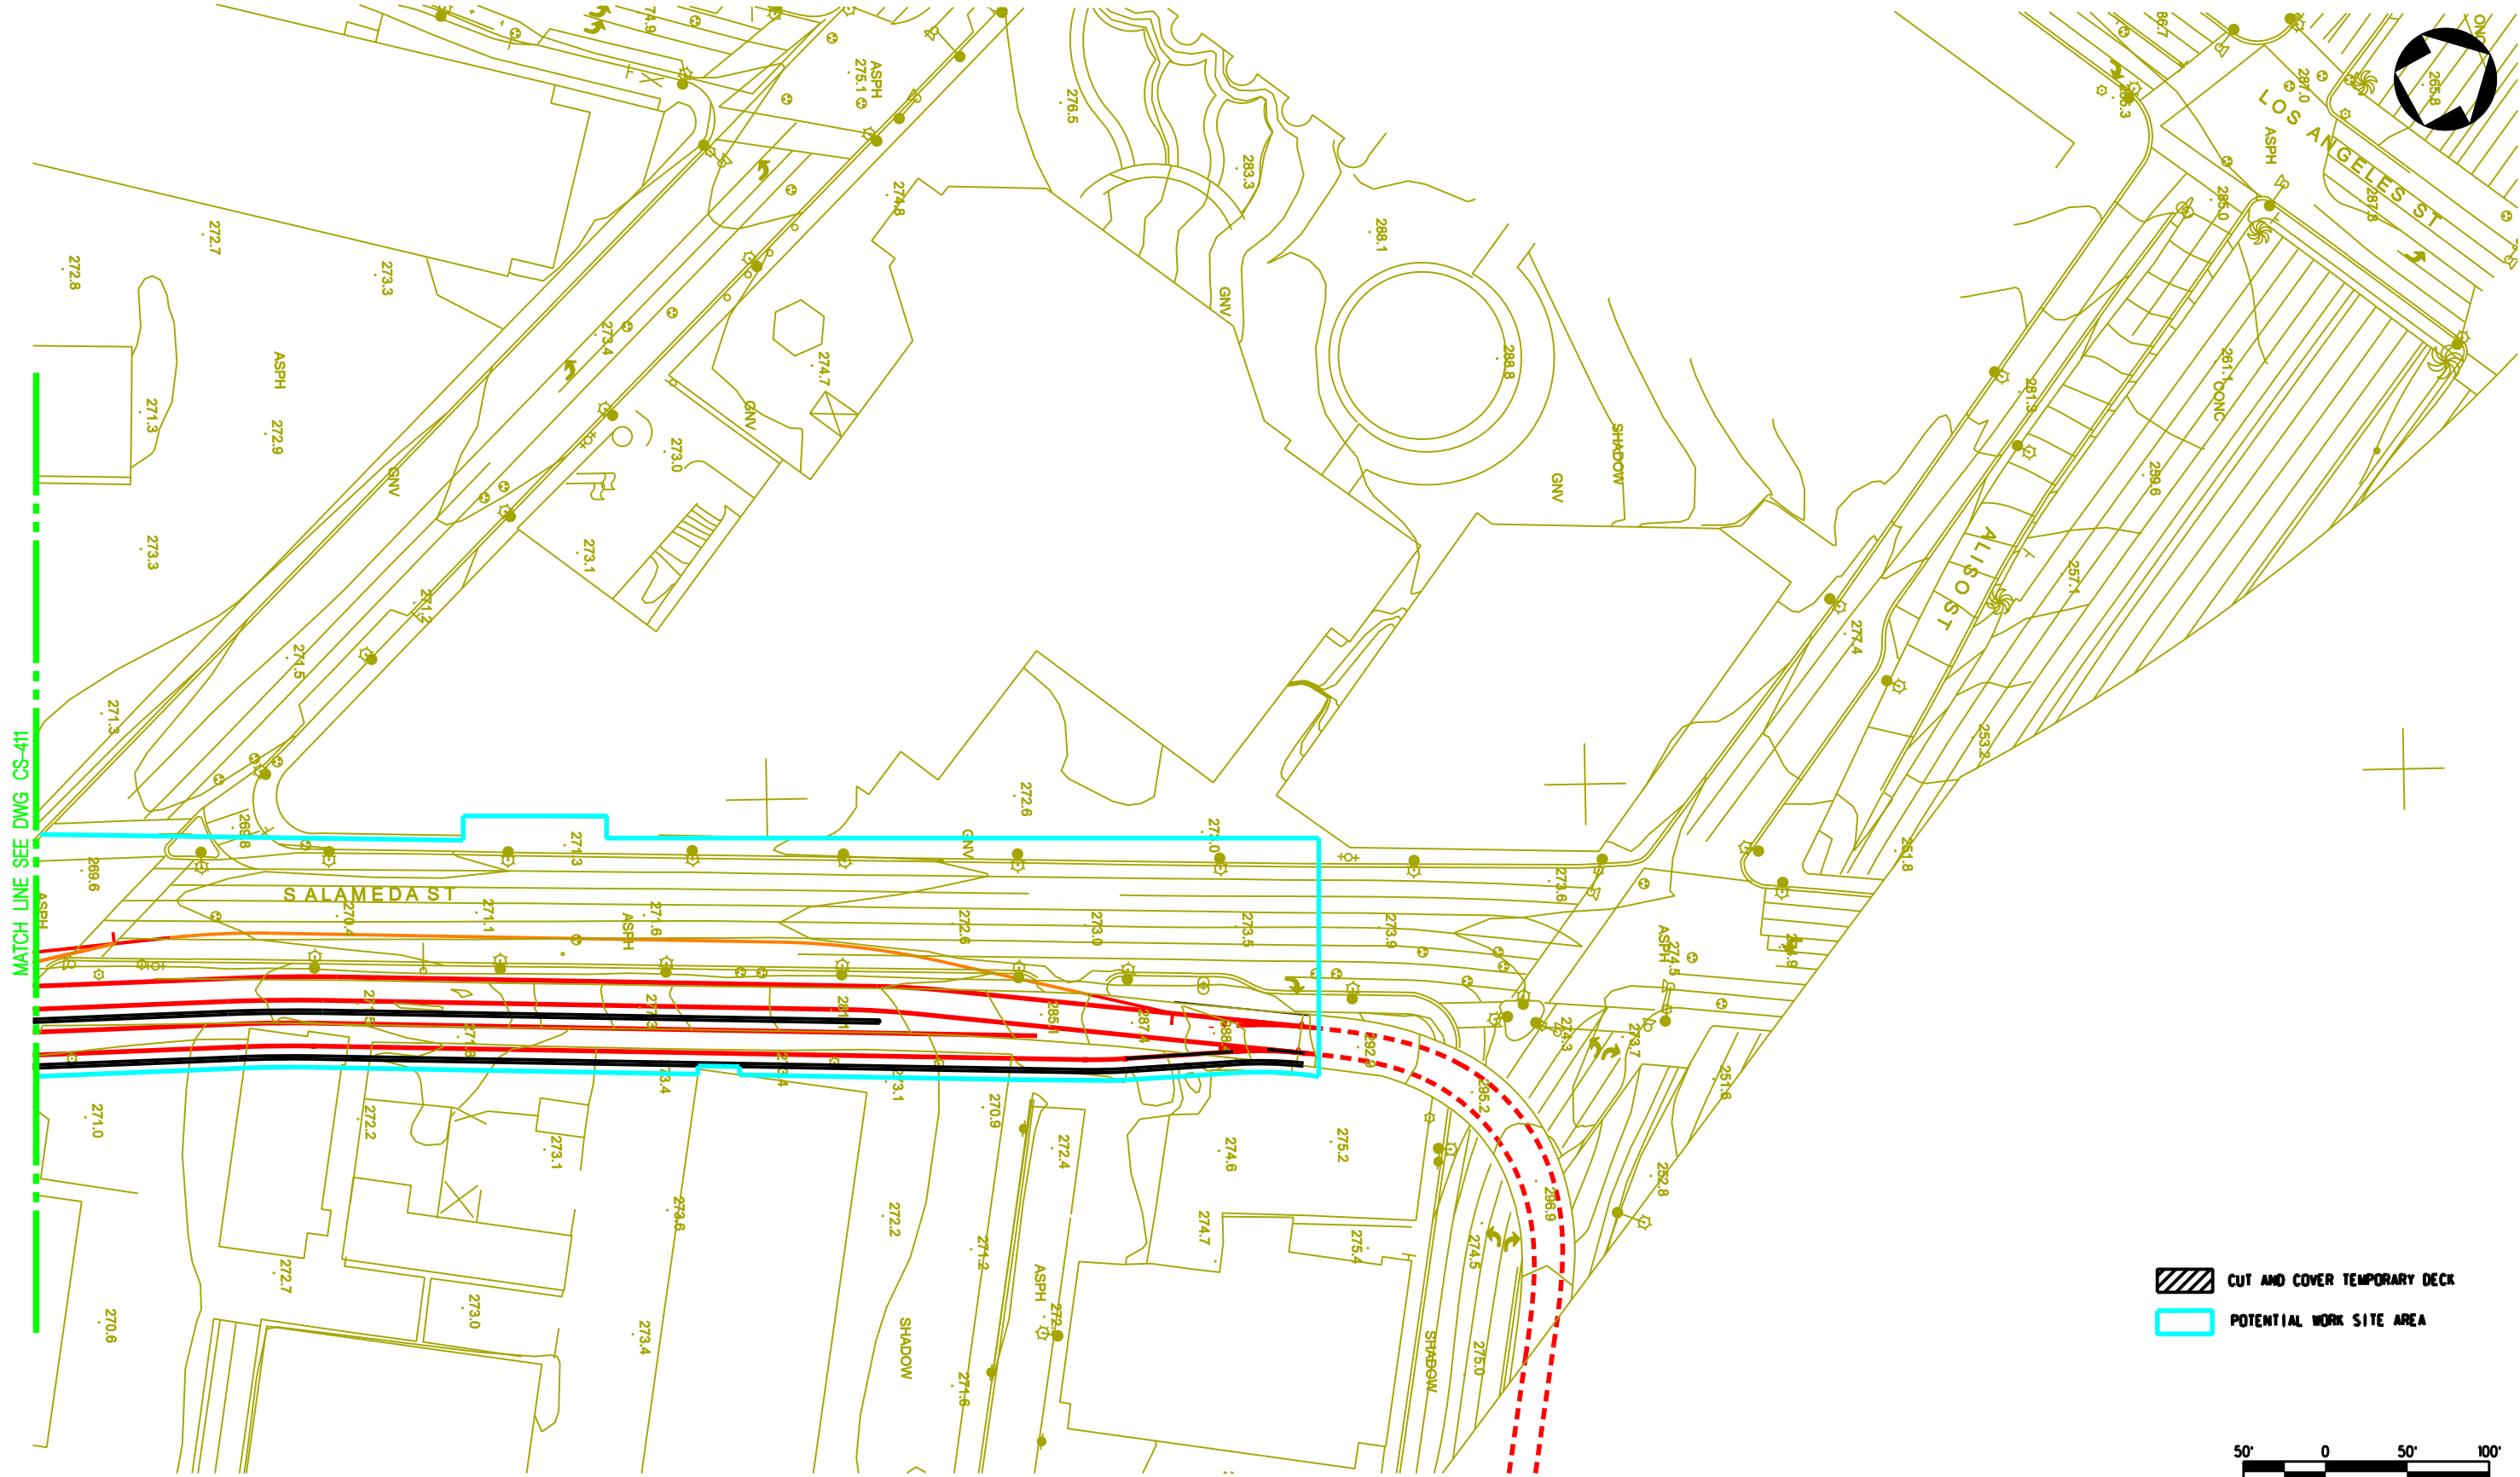File Name: I:\27959595A-RegionalConnector\ACE_VCAD\Sheets\Civil\Env Imp Footprint\4A AND 4B\4A_CS-411.dgn
 User Name: griffithc



MATCH LINE SEE DWG CS-411

-  CUT AND COVER TEMPORARY DECK
-  POTENTIAL WORK SITE AREA



DRAFT

REV	DATE	BY	APP	REG NO	EXPIRES	SEAL HOLDER	DESCRIPTION

DESIGNED BY
 DRAWN BY
 CHECKED BY
 IN CHARGE
 DATE
DEC 2009

LOS ANGELES COUNTY METROPOLITAN TRANSPORTATION AUTHORITY


M Metro



CDM PROJECT MANAGER

PB

REGIONAL CONNECTOR TRANSIT CORRIDOR
 ADV. CONCEPTUAL ENGINEERING
 FULLY UNDERGROUND LRT ALTERNATIVE
 LITTLE TOKYO VARIATION 1
 CONSTRUCTION STAGING SITE
 NORTH ALAMEDA STREET

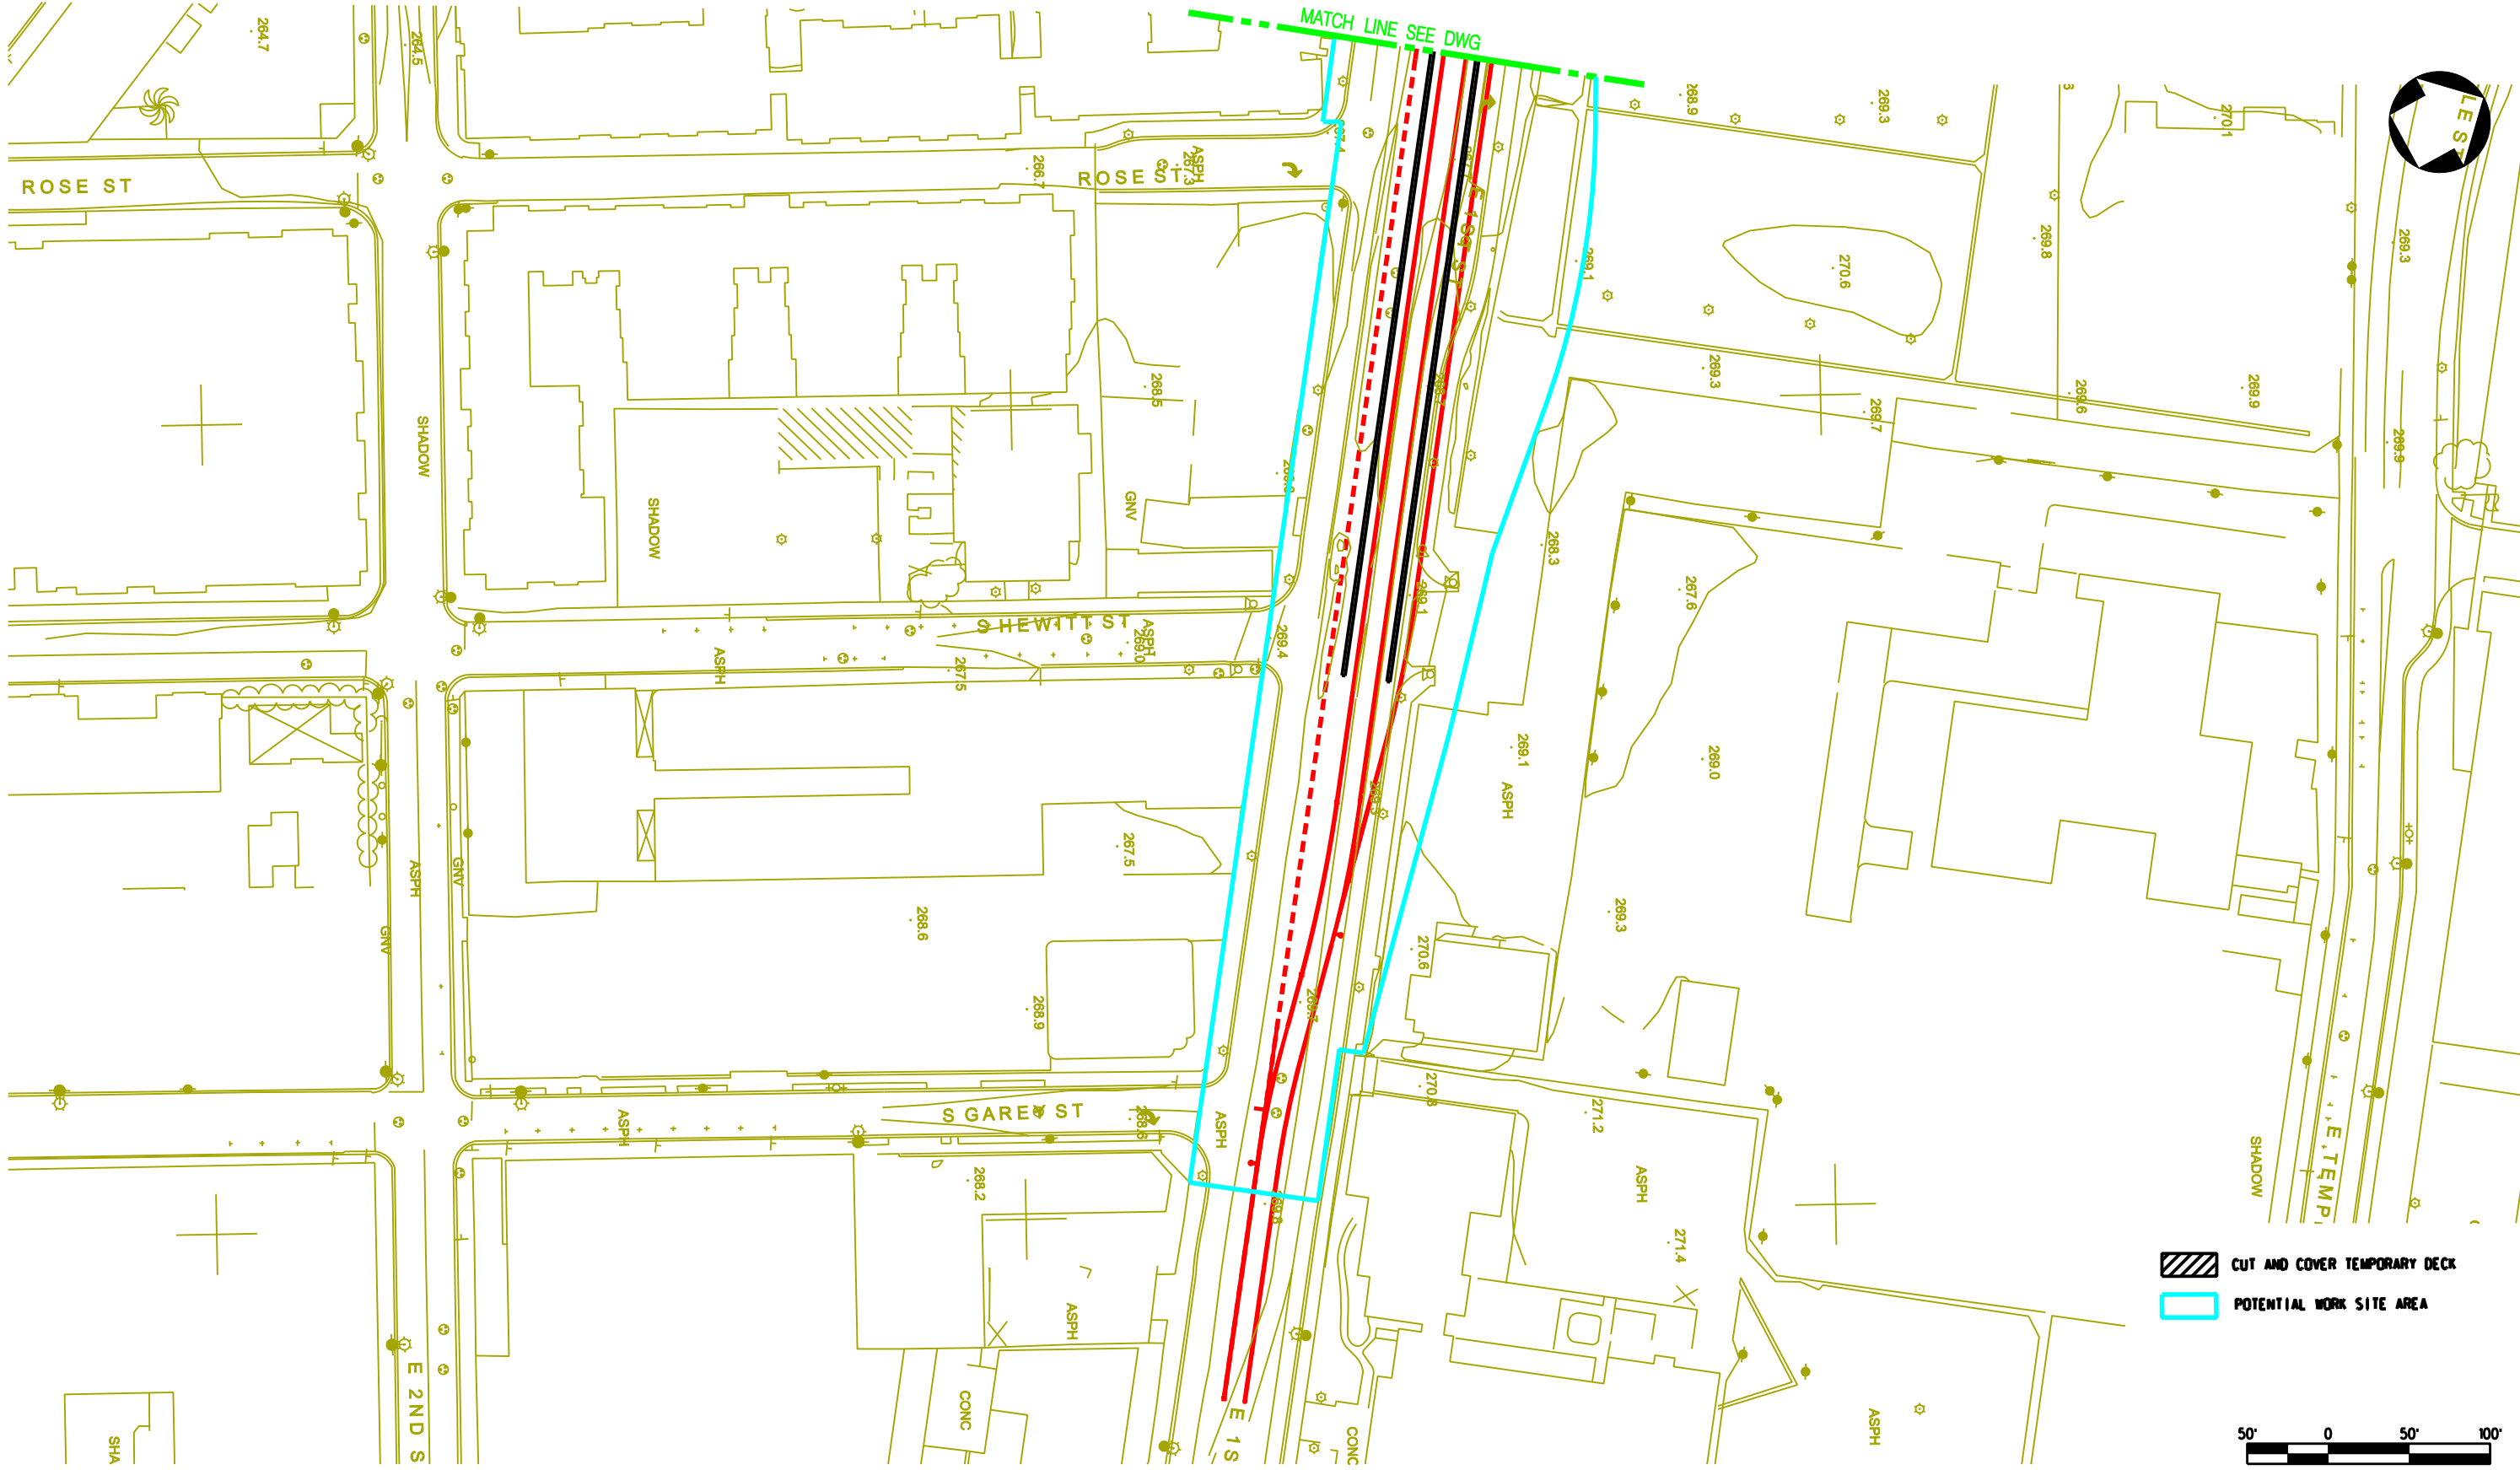


CONTRACT NO	
DRAWING NO	REV
CS-412	
SCALE	
	1" = 50'
SHEET NO	



 CUT AND COVER TEMPORARY DECK
 POTENTIAL WORK SITE AREA




DRAFT							DESIGNED BY	
							DRAWN BY	
							CHECKED BY	
							IN CHARGE	
							DATE	DEC 2009
							REV	DATE

 **Metro**
 LOS ANGELES COUNTY METROPOLITAN TRANSPORTATION AUTHORITY
 **CDM** PROJECT MANAGER
 **PB**

REGIONAL CONNECTOR TRANSIT CORRIDOR
ADV. CONCEPTUAL ENGINEERING
 FULLY UNDERGROUND LRT ALTERNATIVE
 LITTLE TOKYO VARIATION 1
 CONSTRUCTION STAGING SITE
 1ST STREET PORTAL

CONTRACT NO	
DRAWING NO	REV
CS-413	
SCALE	1" = 50'
SHEET NO	


File Name: X:\27187\2009\RegionalConnector\ACE\VCADD\Sheets\Civil\Env Imp Footprint\1\4\1 AND 4B\1A_CS-413.dgn
 User Name: griffithc

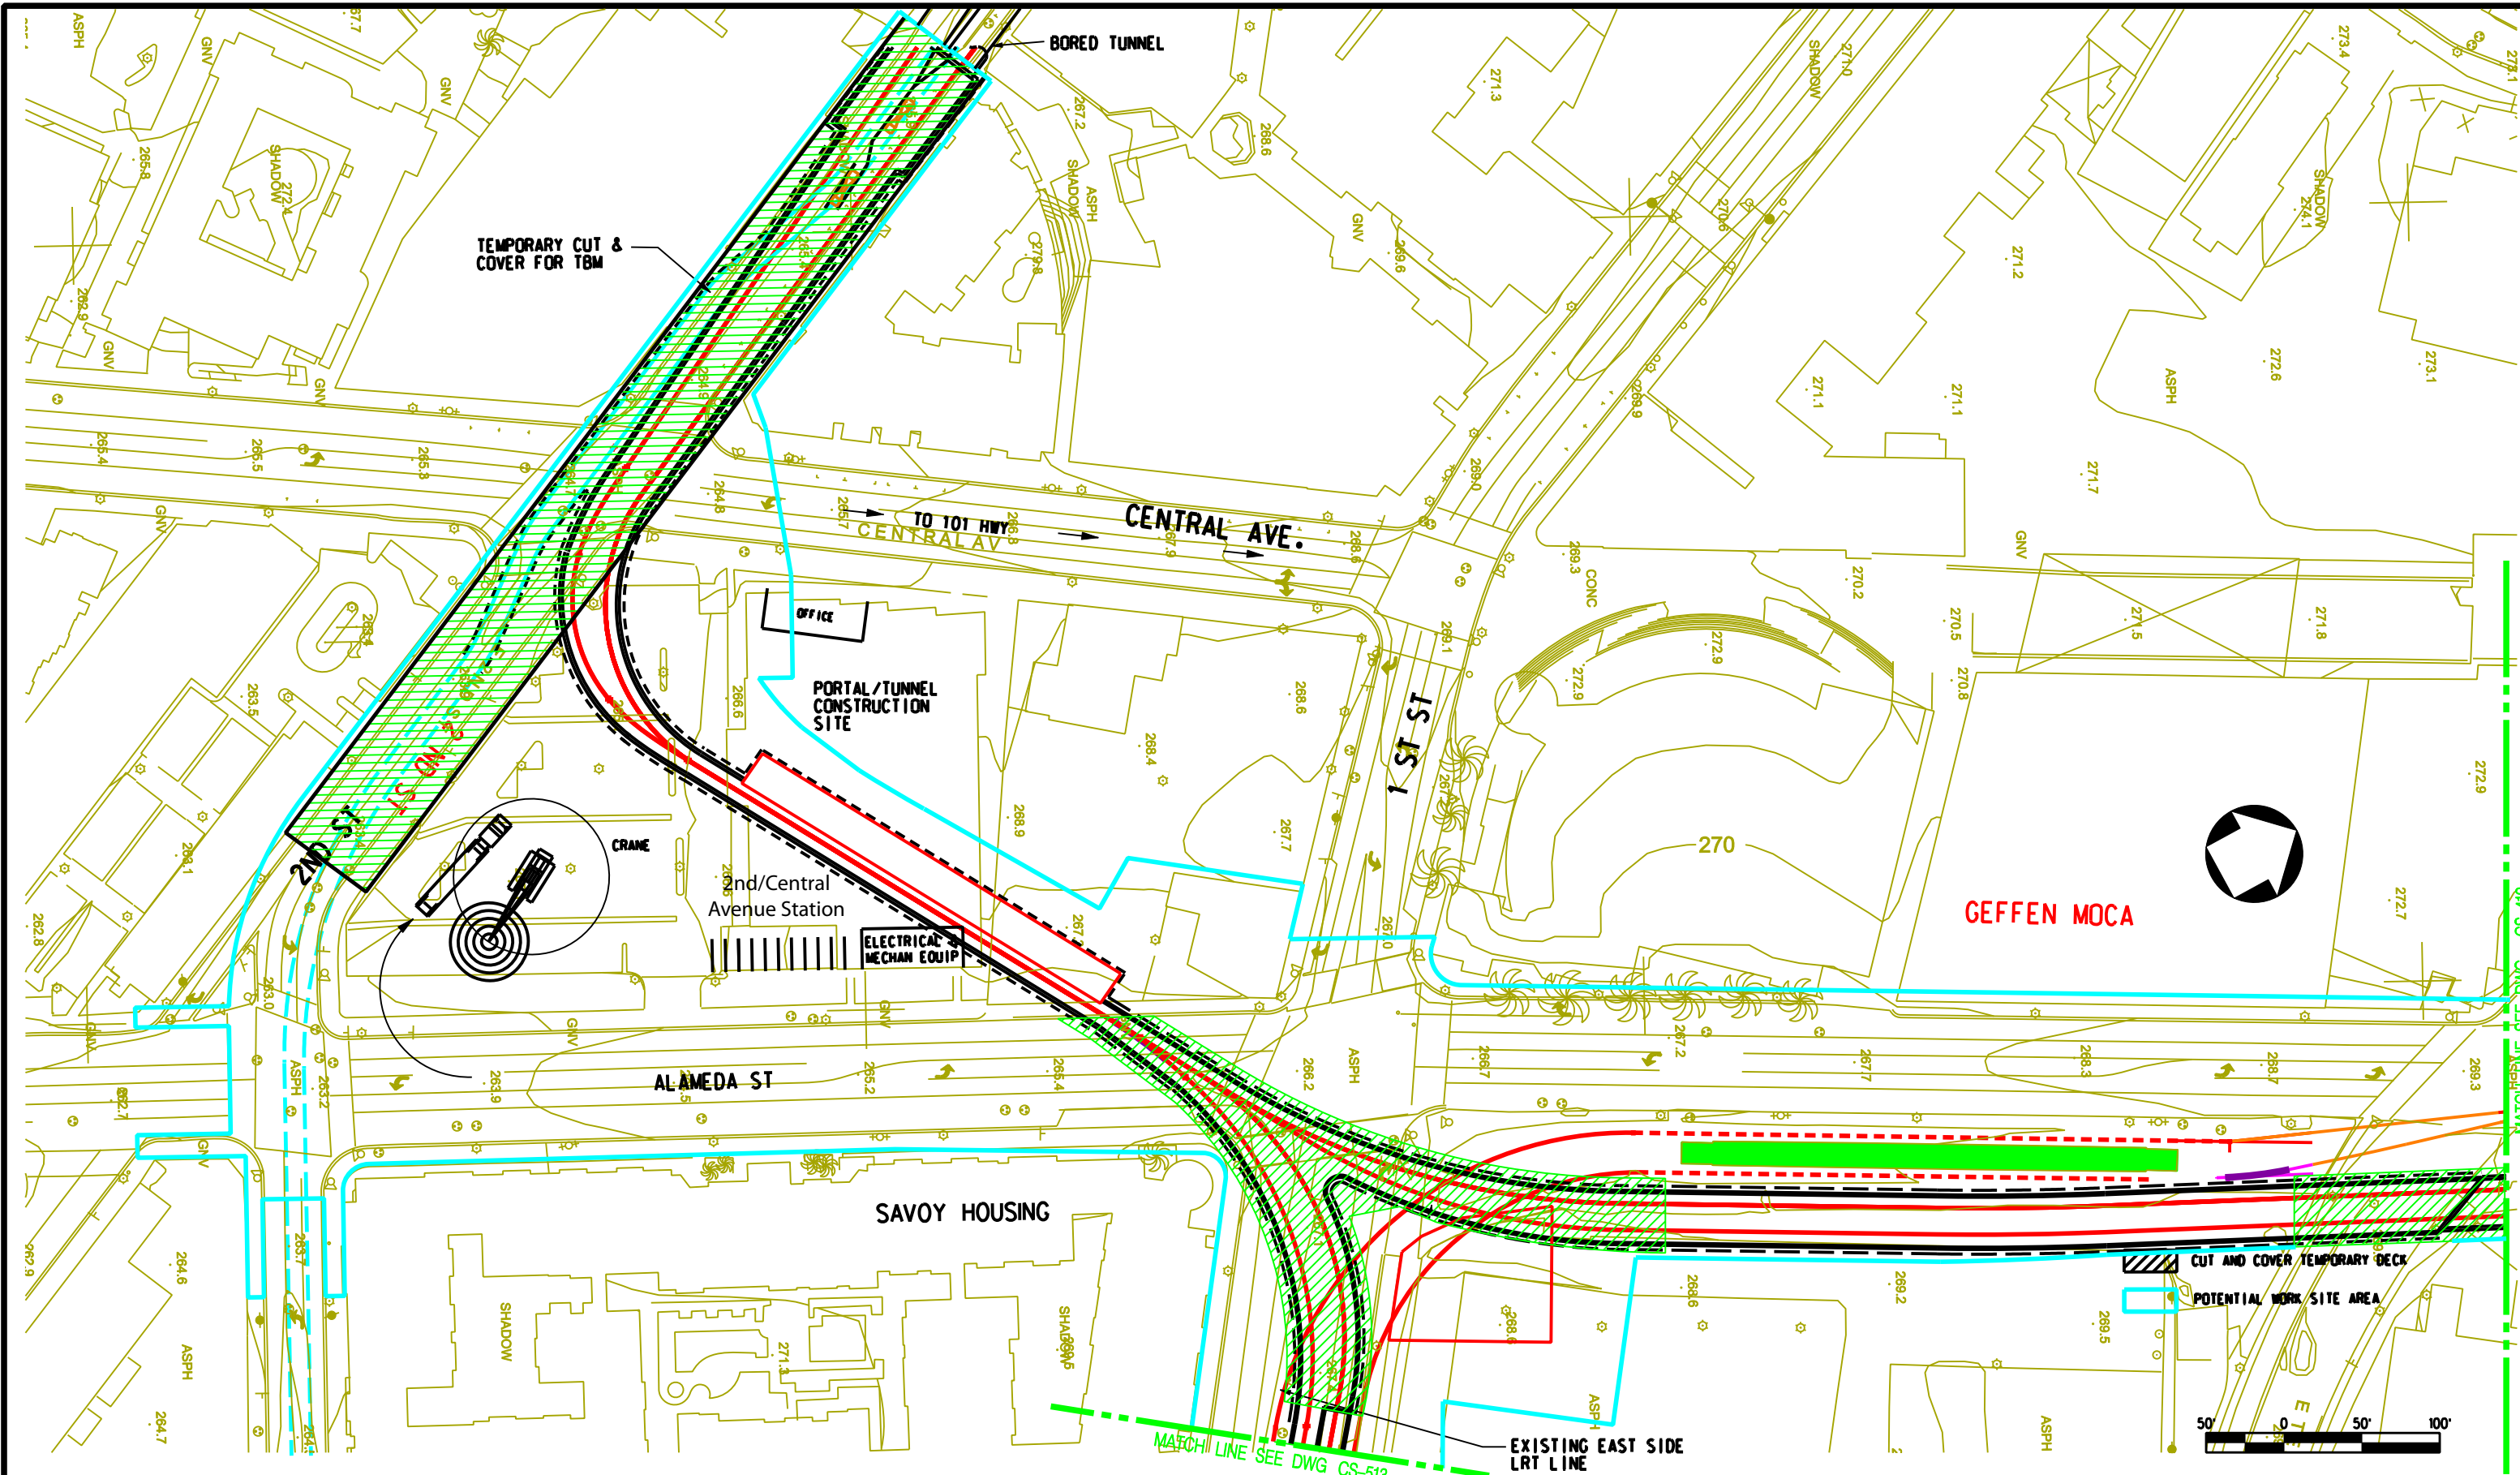



DRAFT

REV	DATE	BY	APP	REG NO	EXPIRES	SEAL HOLDER	DESCRIPTION

DESIGNED BY	
DRAWN BY	
CHECKED BY	
IN CHARGE	
DATE	DEC 2009


Metro
 LOS ANGELES COUNTY METROPOLITAN TRANSPORTATION AUTHORITY



CDM PROJECT MANAGER


PB



REGIONAL CONNECTOR TRANSIT CORRIDOR
ADV. CONCEPTUAL ENGINEERING
 FULLY UNDERGROUND LRT ALTERNATIVE
 LITTLE TOKYO VARIATION 2
 CONSTRUCTION STAGING SITE
 2ND/CENTRAL AVE STATION/ALAMEDA

CONTRACT NO	
DRAWING NO	CS-511
SCALE	1" = 50'
SHEET NO	

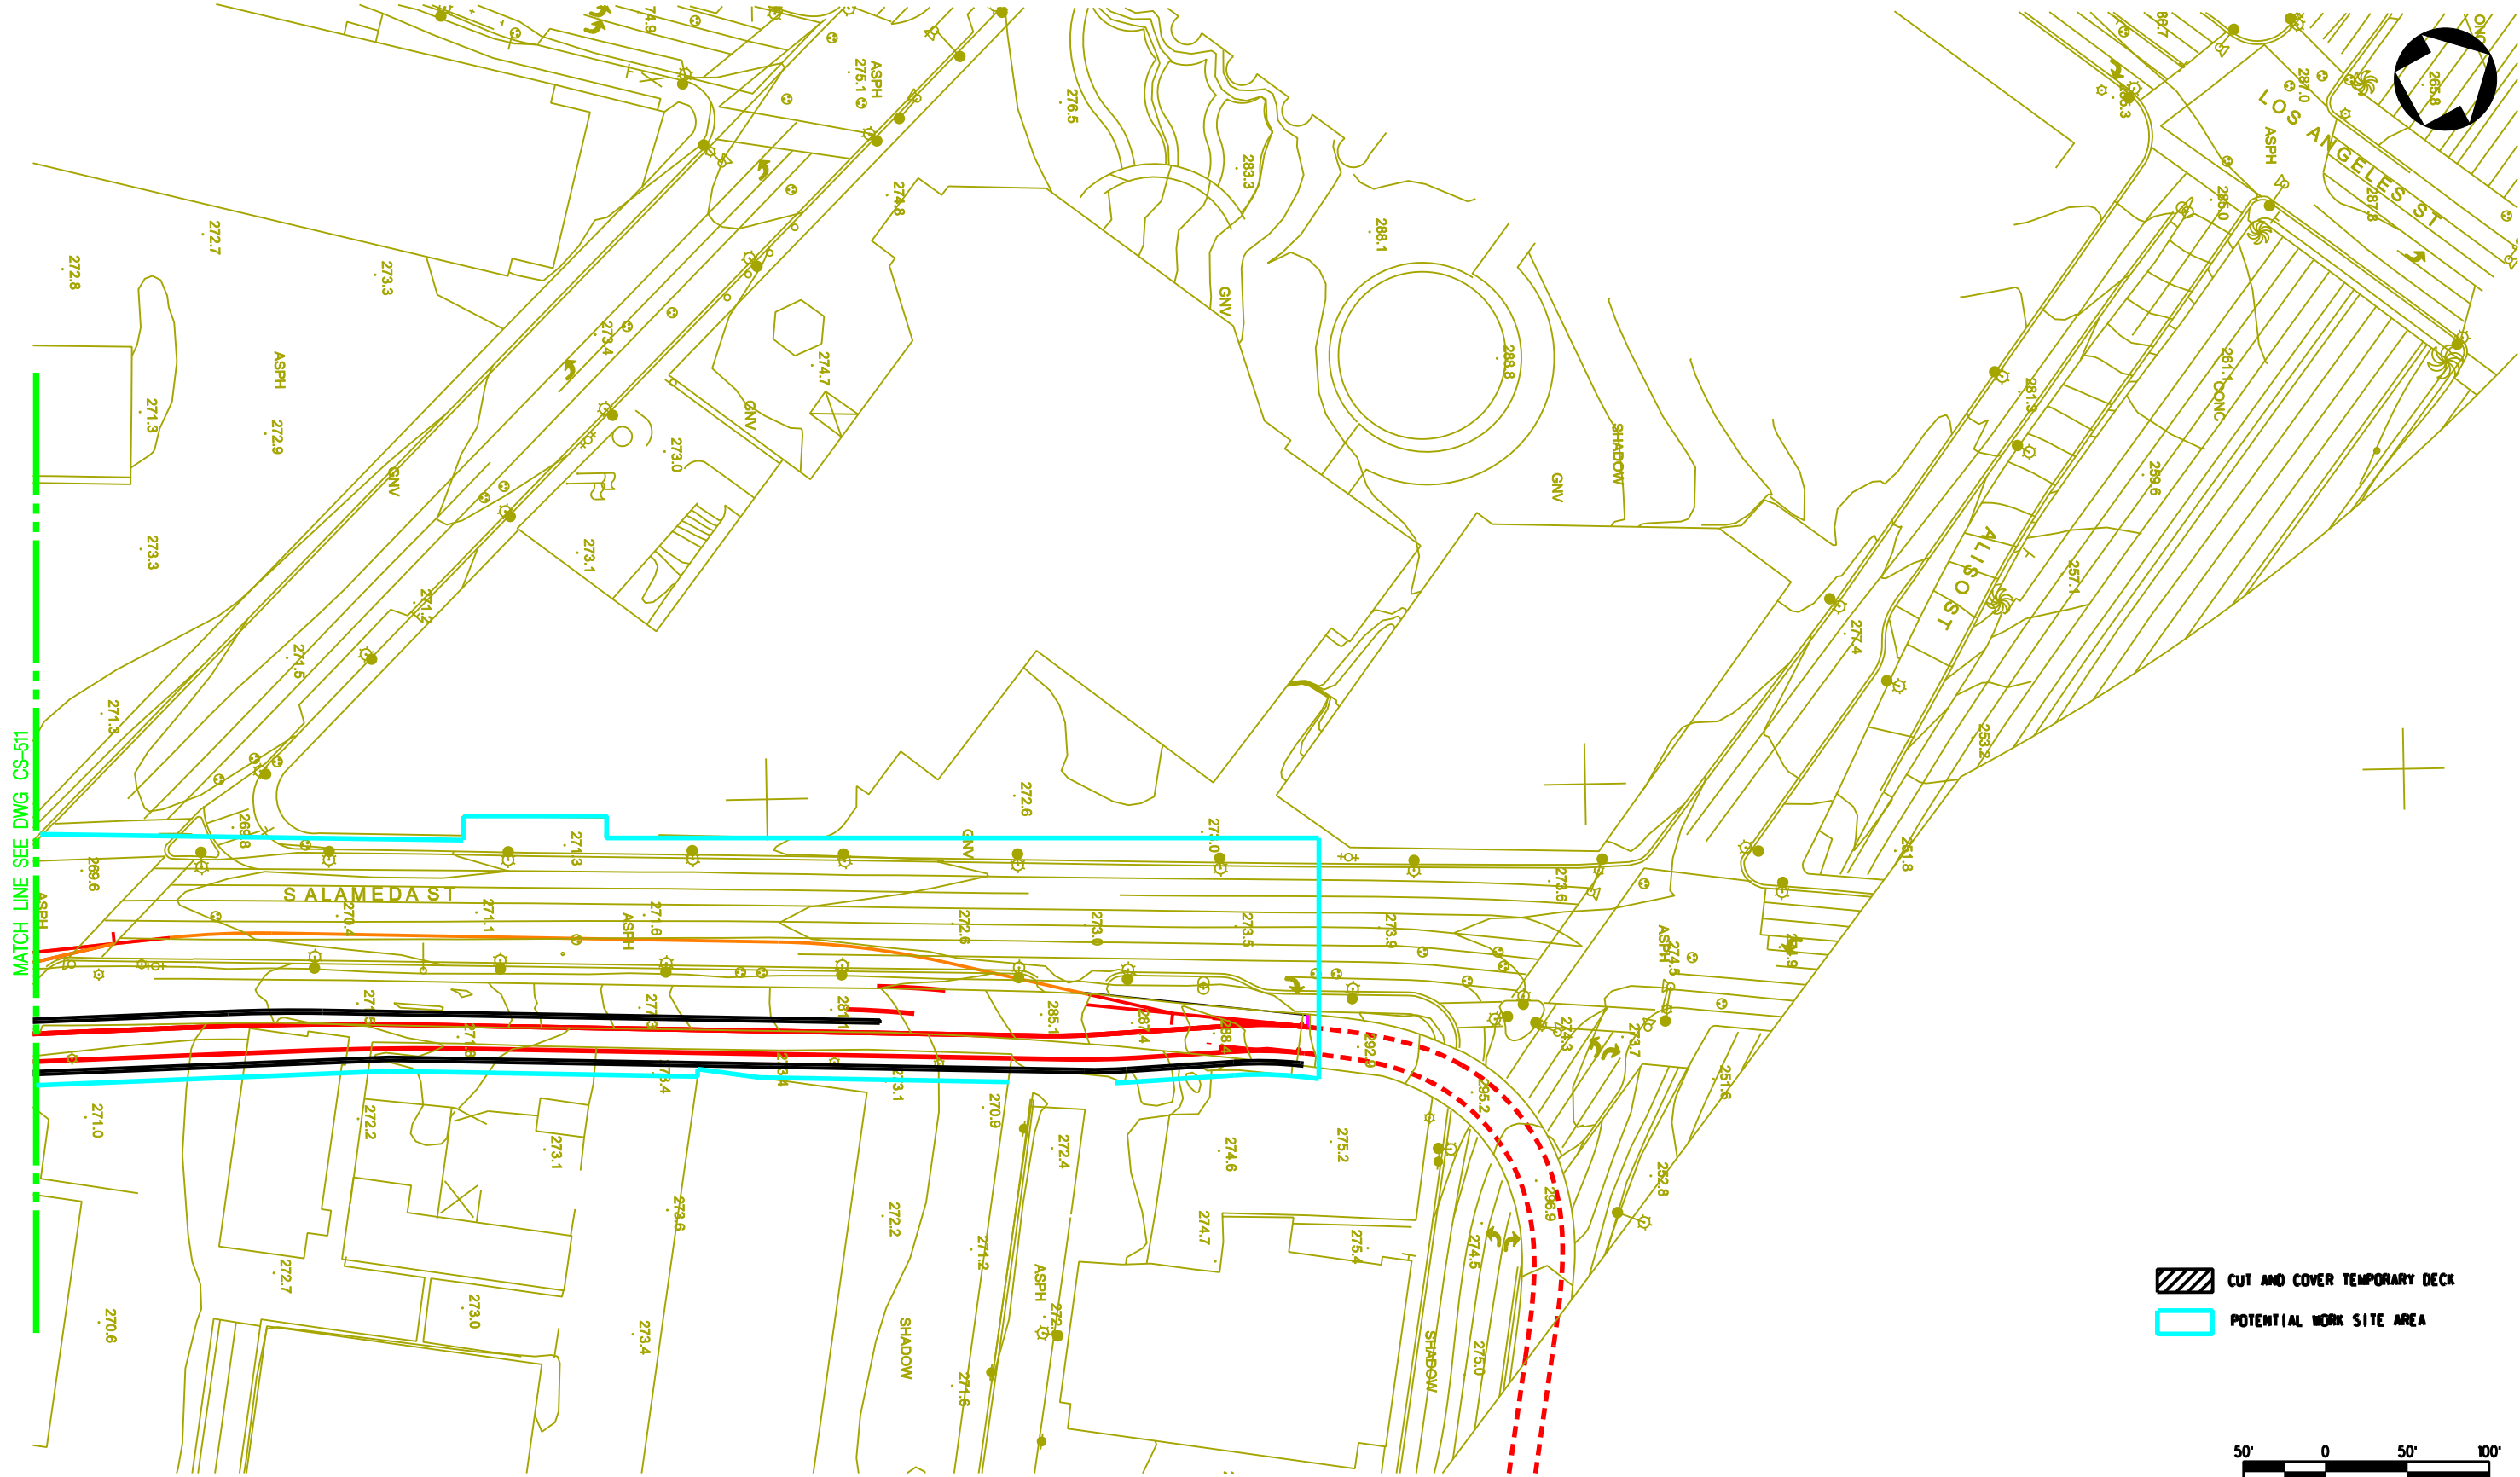File Name: I:\27919191\RegionalConnector\ACE_VCAD\Drawings\Civil\Env Imp Footprint\14A AND 4B\4B_CS-511.dwg
 User Name: griffithc



MATCH LINE SEE DWG CS-511

-  CUT AND COVER TEMPORARY DECK
-  POTENTIAL WORK SITE AREA



DRAFT

REV	DATE	BY	APP	REG NO	EXPIRES	SEAL HOLDER	DESCRIPTION


DESIGNED BY
DRAWN BY
CHECKED BY
IN CHARGE
DATE
DEC 2009

M Metro
CDM PROJECT MANAGER
PB

LOS ANGELES COUNTY METROPOLITAN TRANSPORTATION AUTHORITY

REGIONAL CONNECTOR TRANSIT CORRIDOR
ADV. CONCEPTUAL ENGINEERING
FULLY UNDERGROUND LRT ALTERNATIVE
LITTLE TOKYO VARIATION 2
CONSTRUCTION STAGING SITE
NORTH ALAMEDA STREET

CONTRACT NO	
DRAWING NO	CS-512
SCALE	1"=50'
SHEET NO	

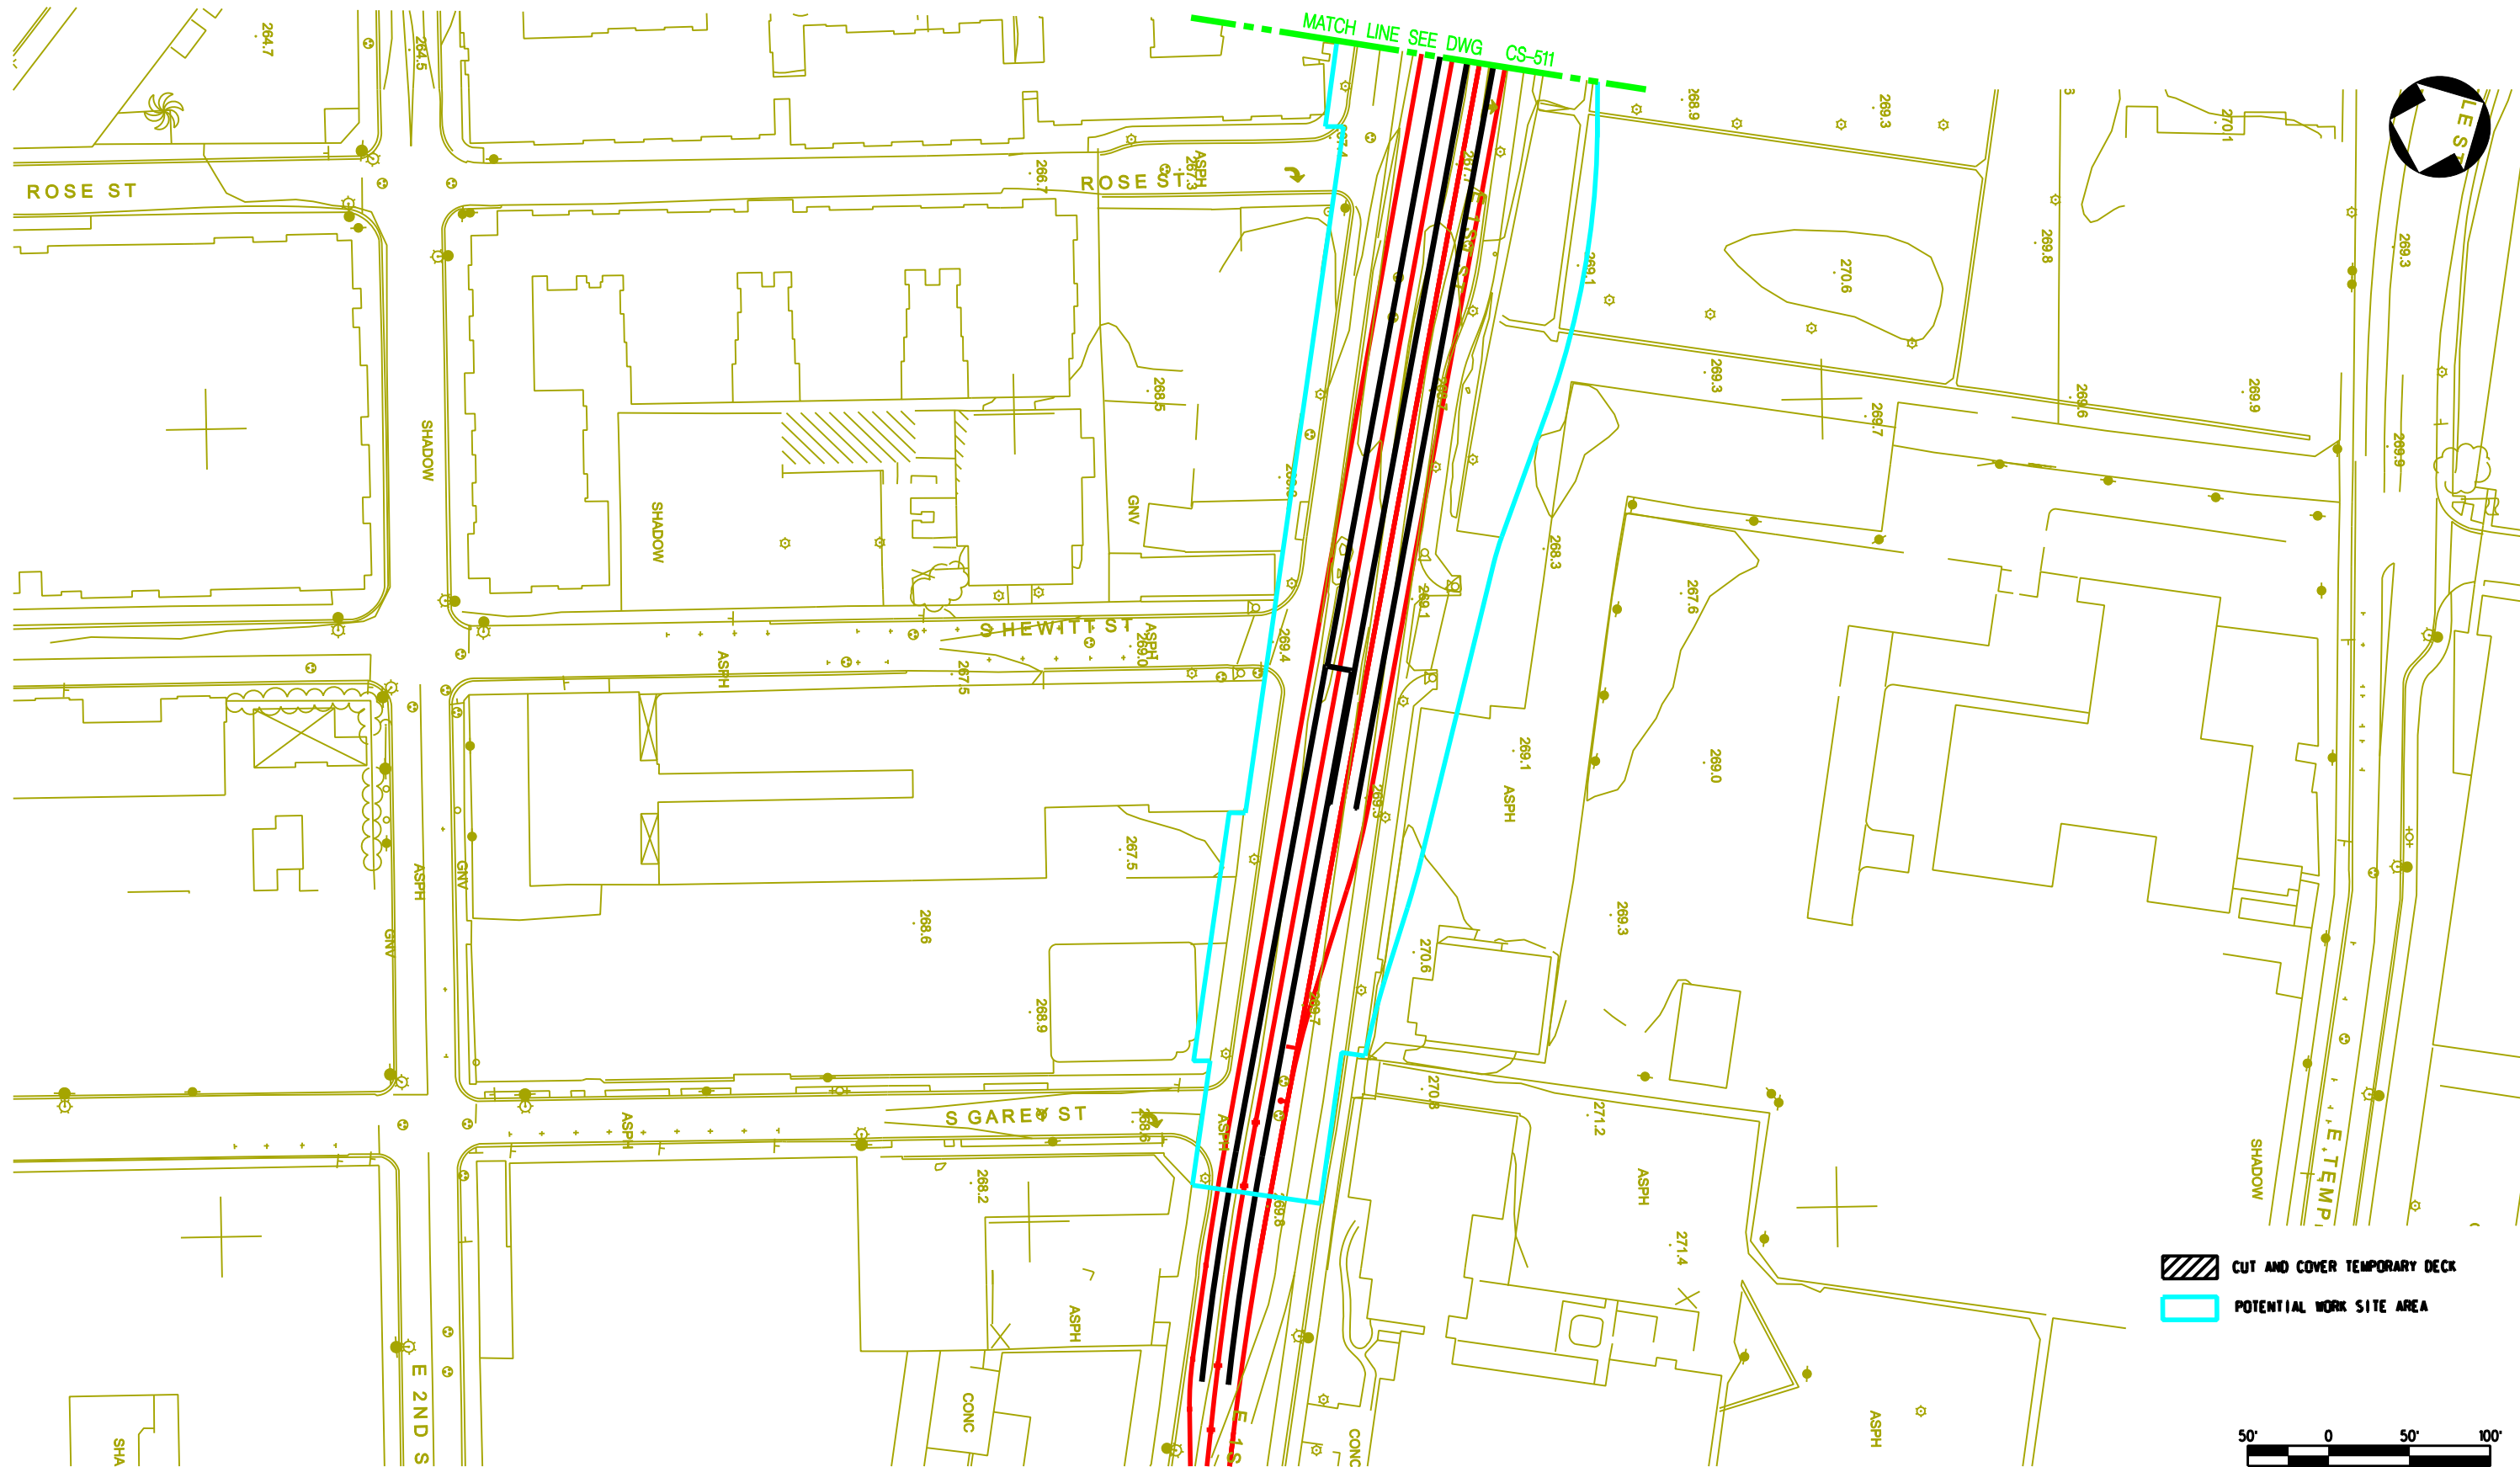

DRAFT							
REV	DATE	BY	APP	REG NO	EXPIRES	SEAL HOLDER	DESCRIPTION

DESIGNED BY
 DRAWN BY
 CHECKED BY
 IN CHARGE
 DATE
DEC 2009

LOS ANGELES COUNTY METROPOLITAN TRANSPORTATION AUTHORITY

CDM PROJECT MANAGER

REGIONAL CONNECTOR TRANSIT CORRIDOR
 ADV. CONCEPTUAL ENGINEERING
 FULLY UNDERGROUND LRT ALTERNATIVE
 LITTLE TOKYO VARIATION 2
 CONSTRUCTION STAGING SITE
 1ST STREET PORTALS

CONTRACT NO	
DRAWING NO	CS-513
SCALE	1" = 50'
SHEET NO	

File Name: X:\327162\327162\RegionalConnector\ACE\VCADD\Sheet\Civil\Env Imp Footprint\1\47\47_18\2009\9\9\28:55 PM.dgn
 User Name: griffithr



**Regional Connector Transit Corridor
Draft Environmental Impact Statement/
Draft Environmental Impact Report**

APPENDIX II



**CONCEPTUAL ENGINEERING DRAWINGS
Station Site Footprints**

The Fully Underground LRT Alternative – Little Tokyo Variation 1 and Fully Underground LRT Alternative – Little Tokyo Variation 2 are identical to the Underground Emphasis LRT Alternative – Broadway Station Option west of Central Avenue. Only the two drawings east of Central Avenue are included for the Fully Underground LRT Alternatives.

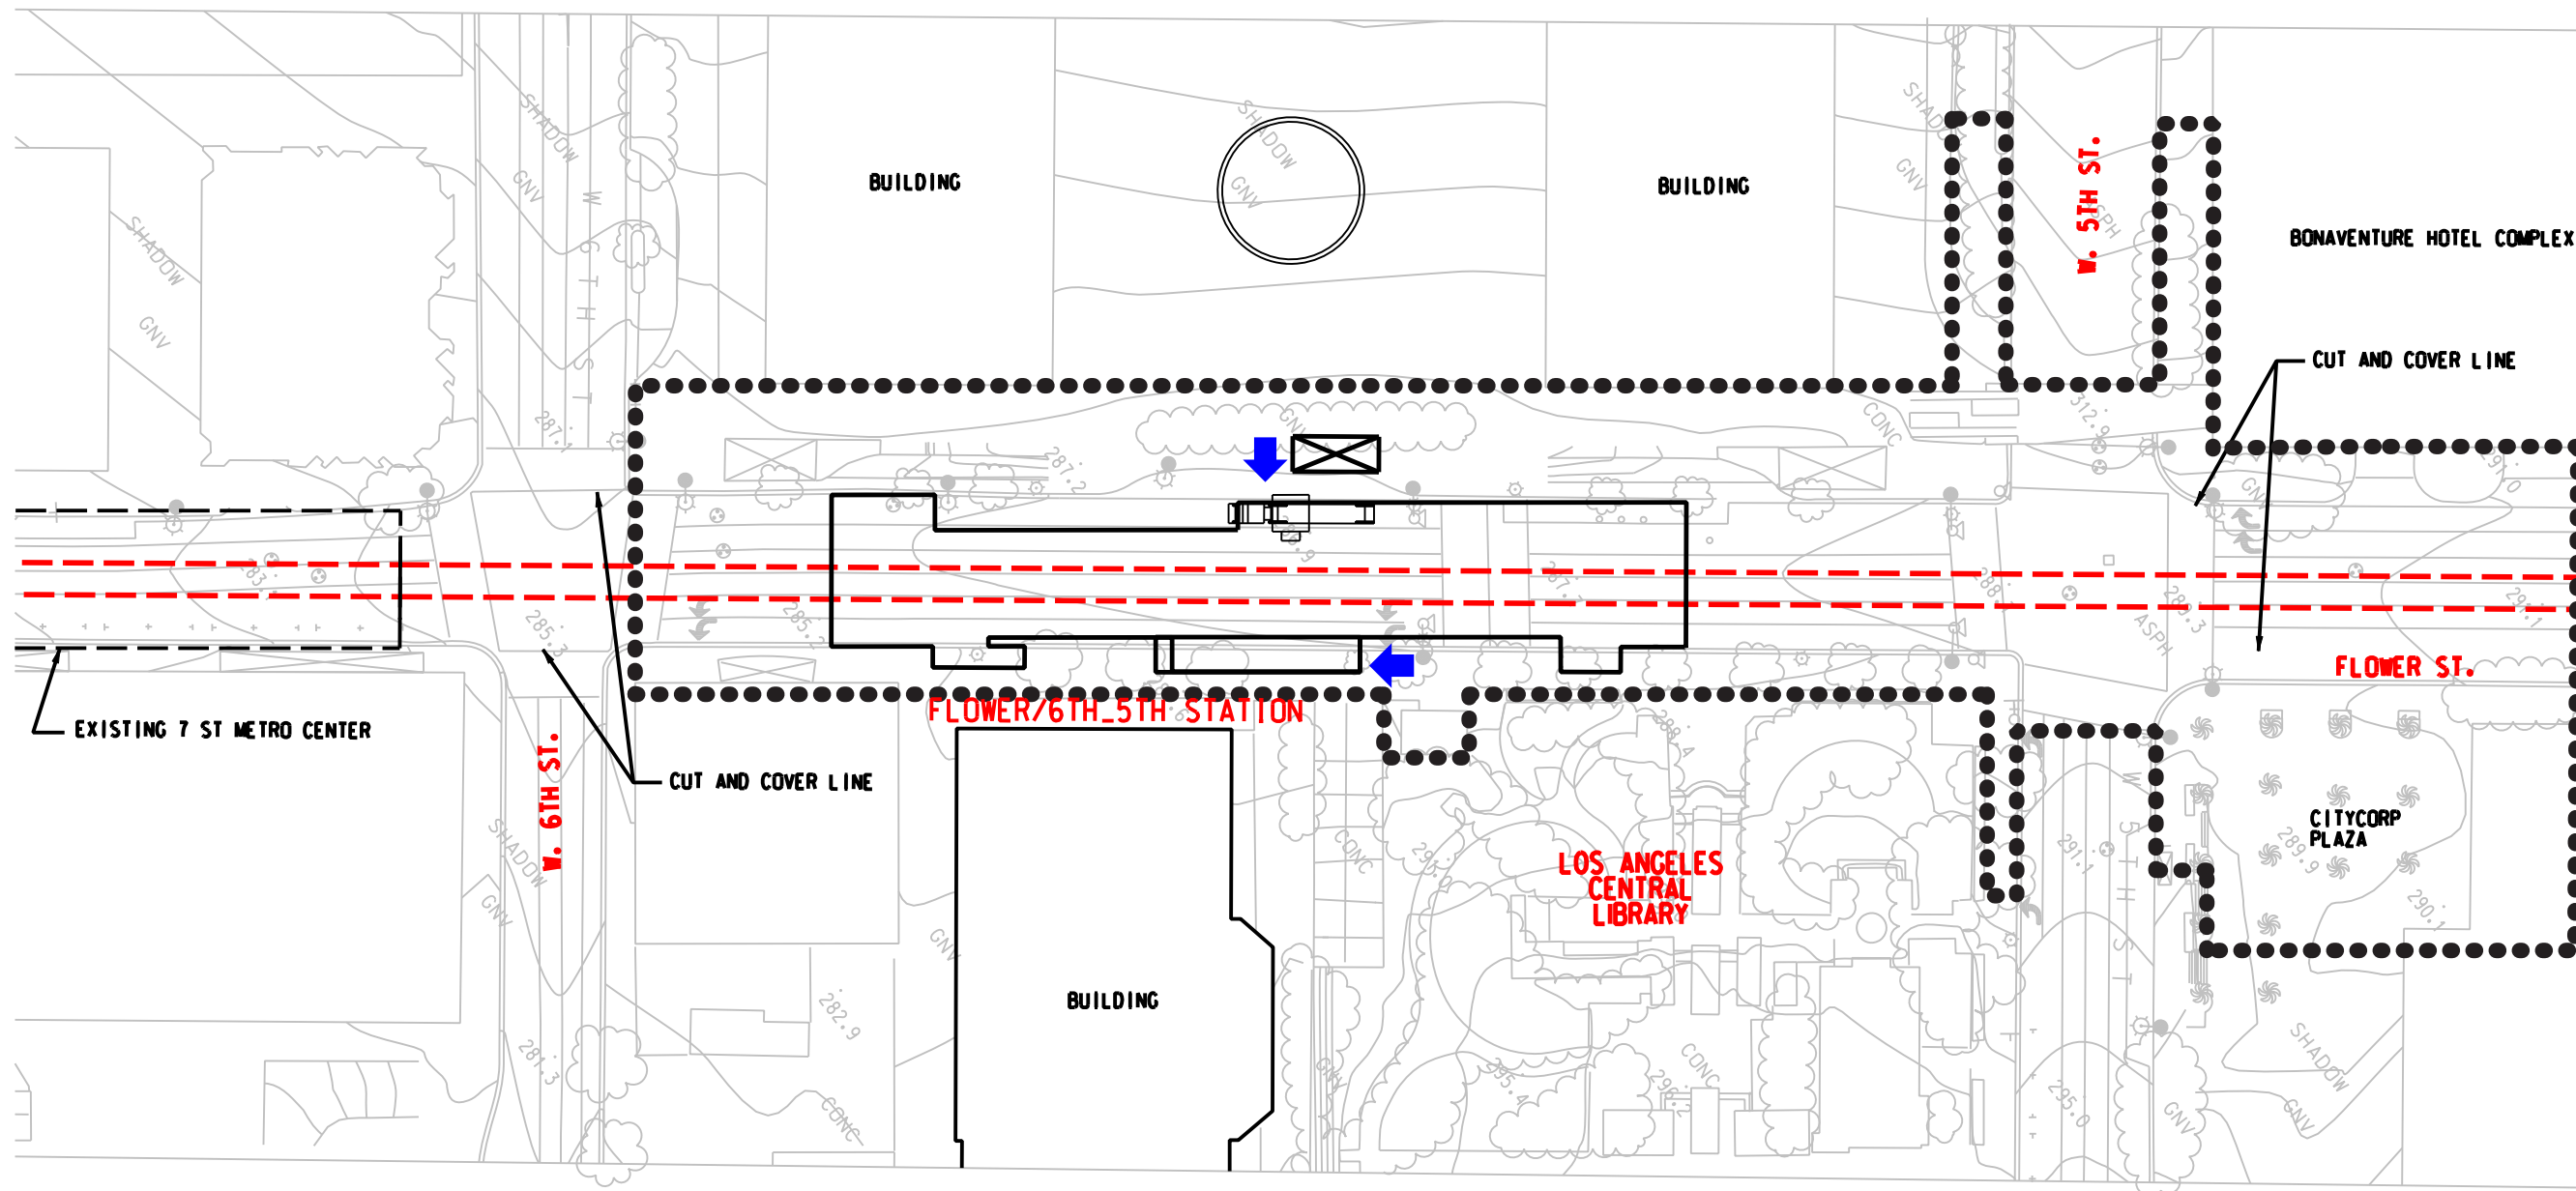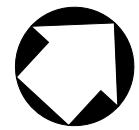

 Potential Station Entrance

 Station Site Footprint



DRAFT

REV	DATE	BY	APP	REG NO	EXPIRES	SEAL HOLDER	DESCRIPTION

DESIGNED BY	
DRAWN BY	
CHECKED BY	
IN CHARGE	
DATE	




LOS ANGELES COUNTY
METROPOLITAN TRANSPORTATION AUTHORITY

PROJECT MANAGER _____



REGIONAL CONNECTOR TRANSIT CORRIDOR
ADV. CONCEPTUAL ENGINEERING
FLOWER/6TH-5TH ST STATION
Station Site Footprint
At-Grade Emphasis LRT Alternative

CONTRACT NO	
DRAWING NO	SF-001
SCALE	
SHEET NO	

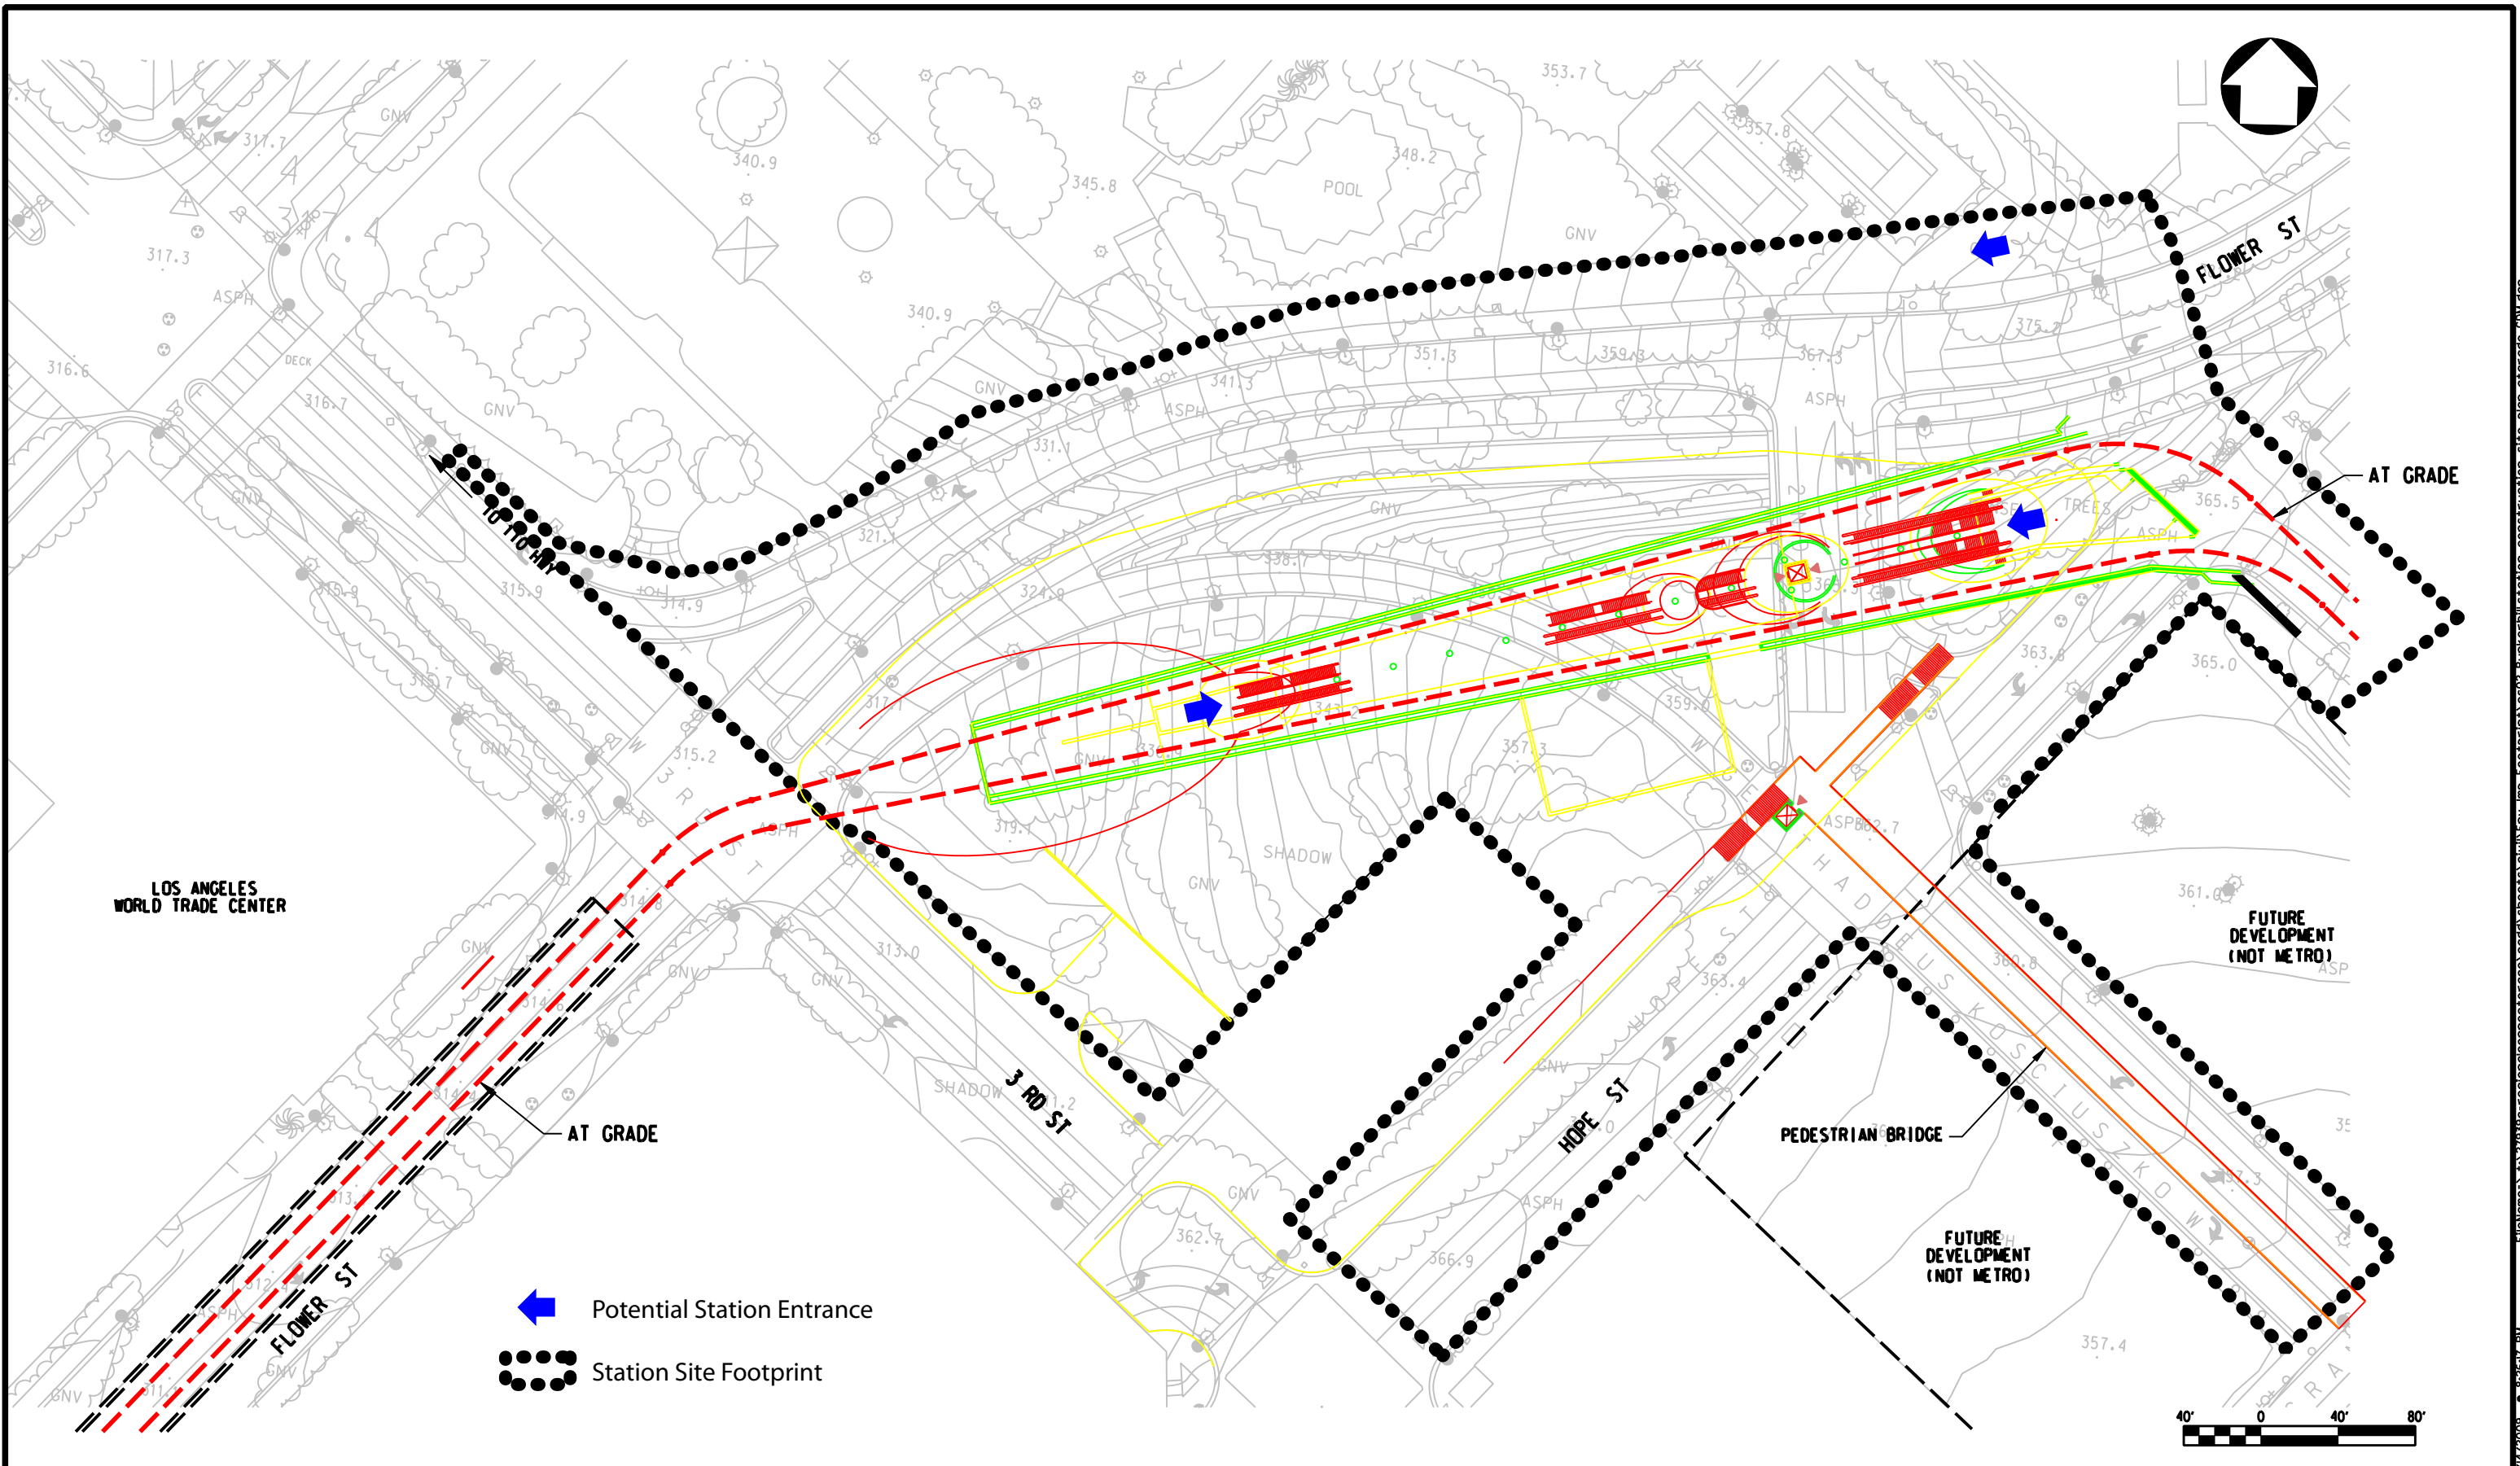

DRAFT

REV	DATE	BY	APP	REG NO	EXPIRES	SEAL HOLDER	DESCRIPTION

DESIGNED BY
DRAWN BY
CHECKED BY
IN CHARGE
DATE MAY 2009



LOS ANGELES COUNTY METROPOLITAN TRANSPORTATION AUTHORITY



PROJECT MANAGER



REGIONAL CONNECTOR TRANSIT CORRIDOR
 ADV. CONCEPTUAL ENGINEERING
 2nd/Hope Station
 Station Site Footprint
 At-Grade Emphasis LRT Alternative

CONTRACT NO
DRAWING NO SF-002
SCALE
SHEET NO

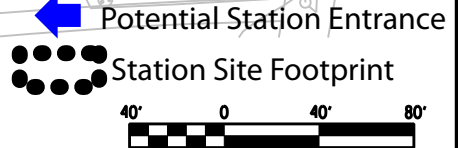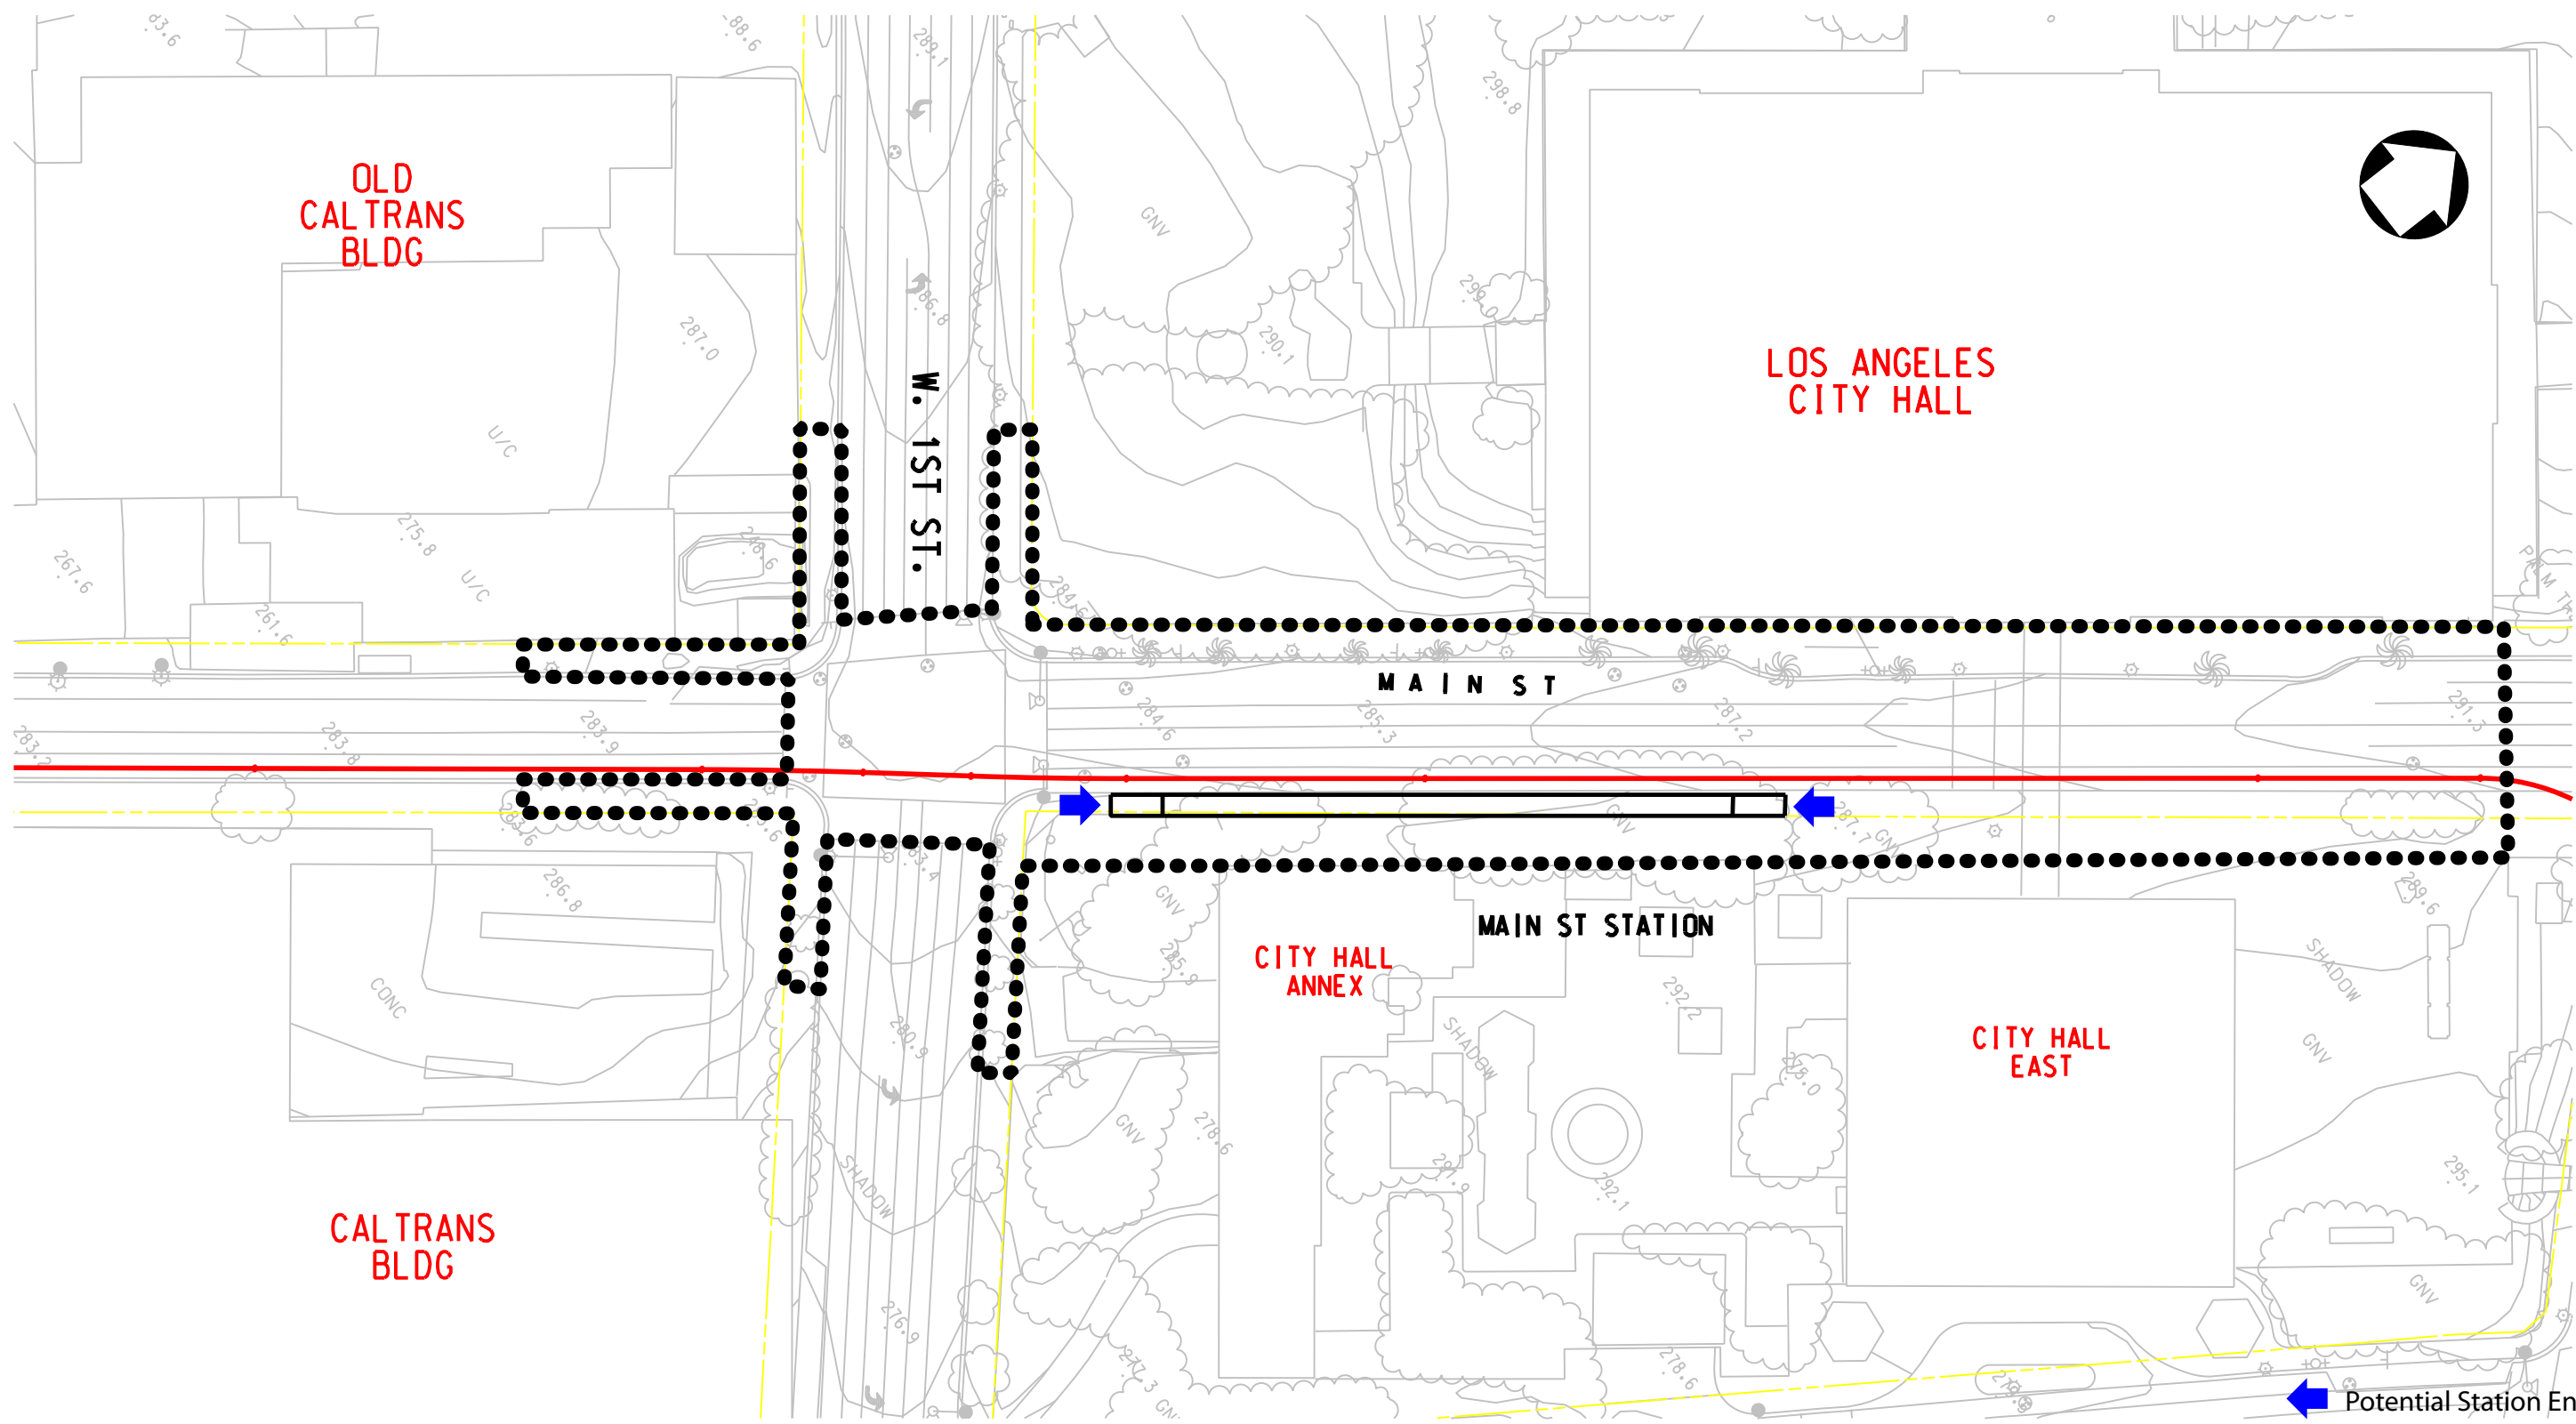


File Name: \\1219350-regionalconnector\cadd\sheets\CIVIL\Env Imp Footprint\cs02_Bunkerhill station construction site plan.atgrade.dwg
 User Name: USER\rmirgo 5/14/2009 8:26:17 PM



DRAFT

REV	DATE	BY	APP	REG NO	EXPIRES	SEAL HOLDER	DESCRIPTION


DESIGNED BY	
DRAWN BY	
CHECKED BY	
IN CHARGE	
DATE	MAY 2009



Metro
 LOS ANGELES COUNTY METROPOLITAN TRANSPORTATION AUTHORITY



REGIONAL CONNECTOR TRANSIT CORRIDOR
ADV. CONCEPTUAL ENGINEERING
MAIN ST STATION
 Station Site Footprint
 At-Grade Emphasis LRT Alternative

CONTRACT NO	
DRAWING NO	SF-003
SCALE	
SHEET NO	

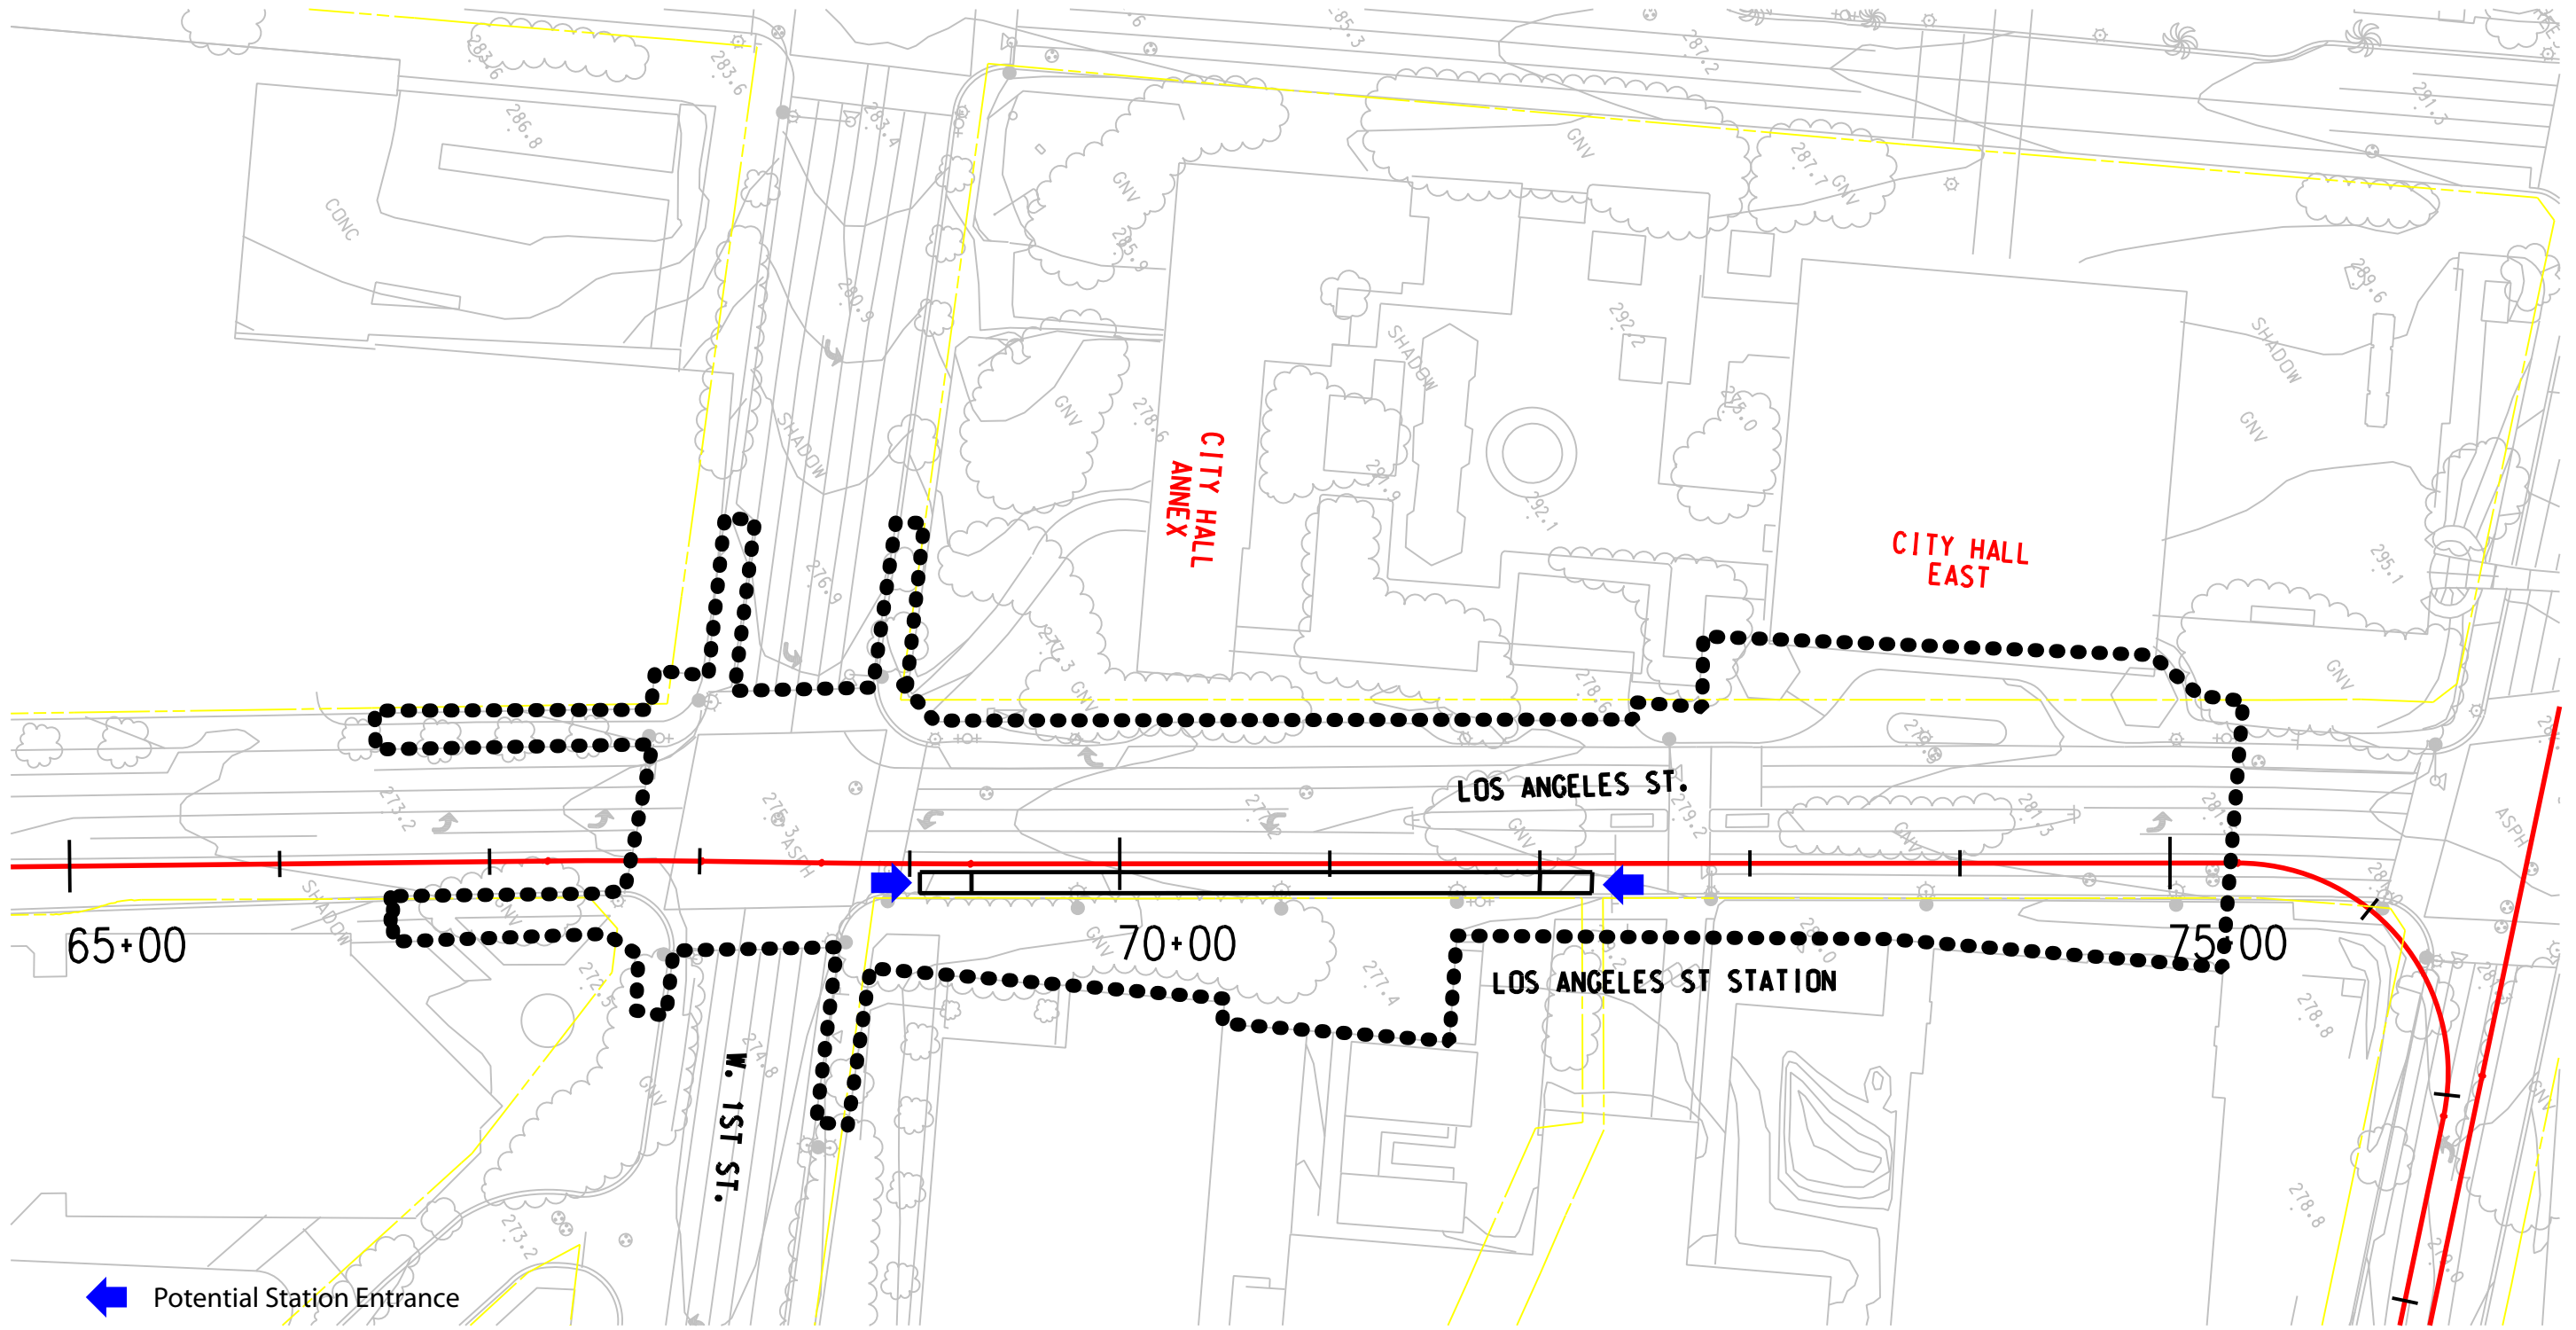File Name: \\s:\projects\regionalconnector\cadd\sheet\civil\env\imp\footprint\cs031\main-st-station-at-grade-opt1.dgn
 User Name: USER\rmir\go 5/17/2009 8:24:01 PM

 




 Potential Station Entrance
 Station Site Footprint



DRAFT

REV	DATE	BY	APP	REG NO	EXPIRES	SEAL HOLDER	DESCRIPTION


DESIGNED BY	
DRAWN BY	
CHECKED BY	
IN CHARGE	
DATE	MAY 2009


LOS ANGELES COUNTY METROPOLITAN TRANSPORTATION AUTHORITY



REGIONAL CONNECTOR TRANSIT CORRIDOR
ADV. CONCEPTUAL ENGINEERING
LOS ANGELES ST STATION
 Station Site Footprint
 At-Grade Emphasis LRT Alternative

CONTRACT NO	
DRAWING NO	SF-004
SCALE	
SHEET NO	

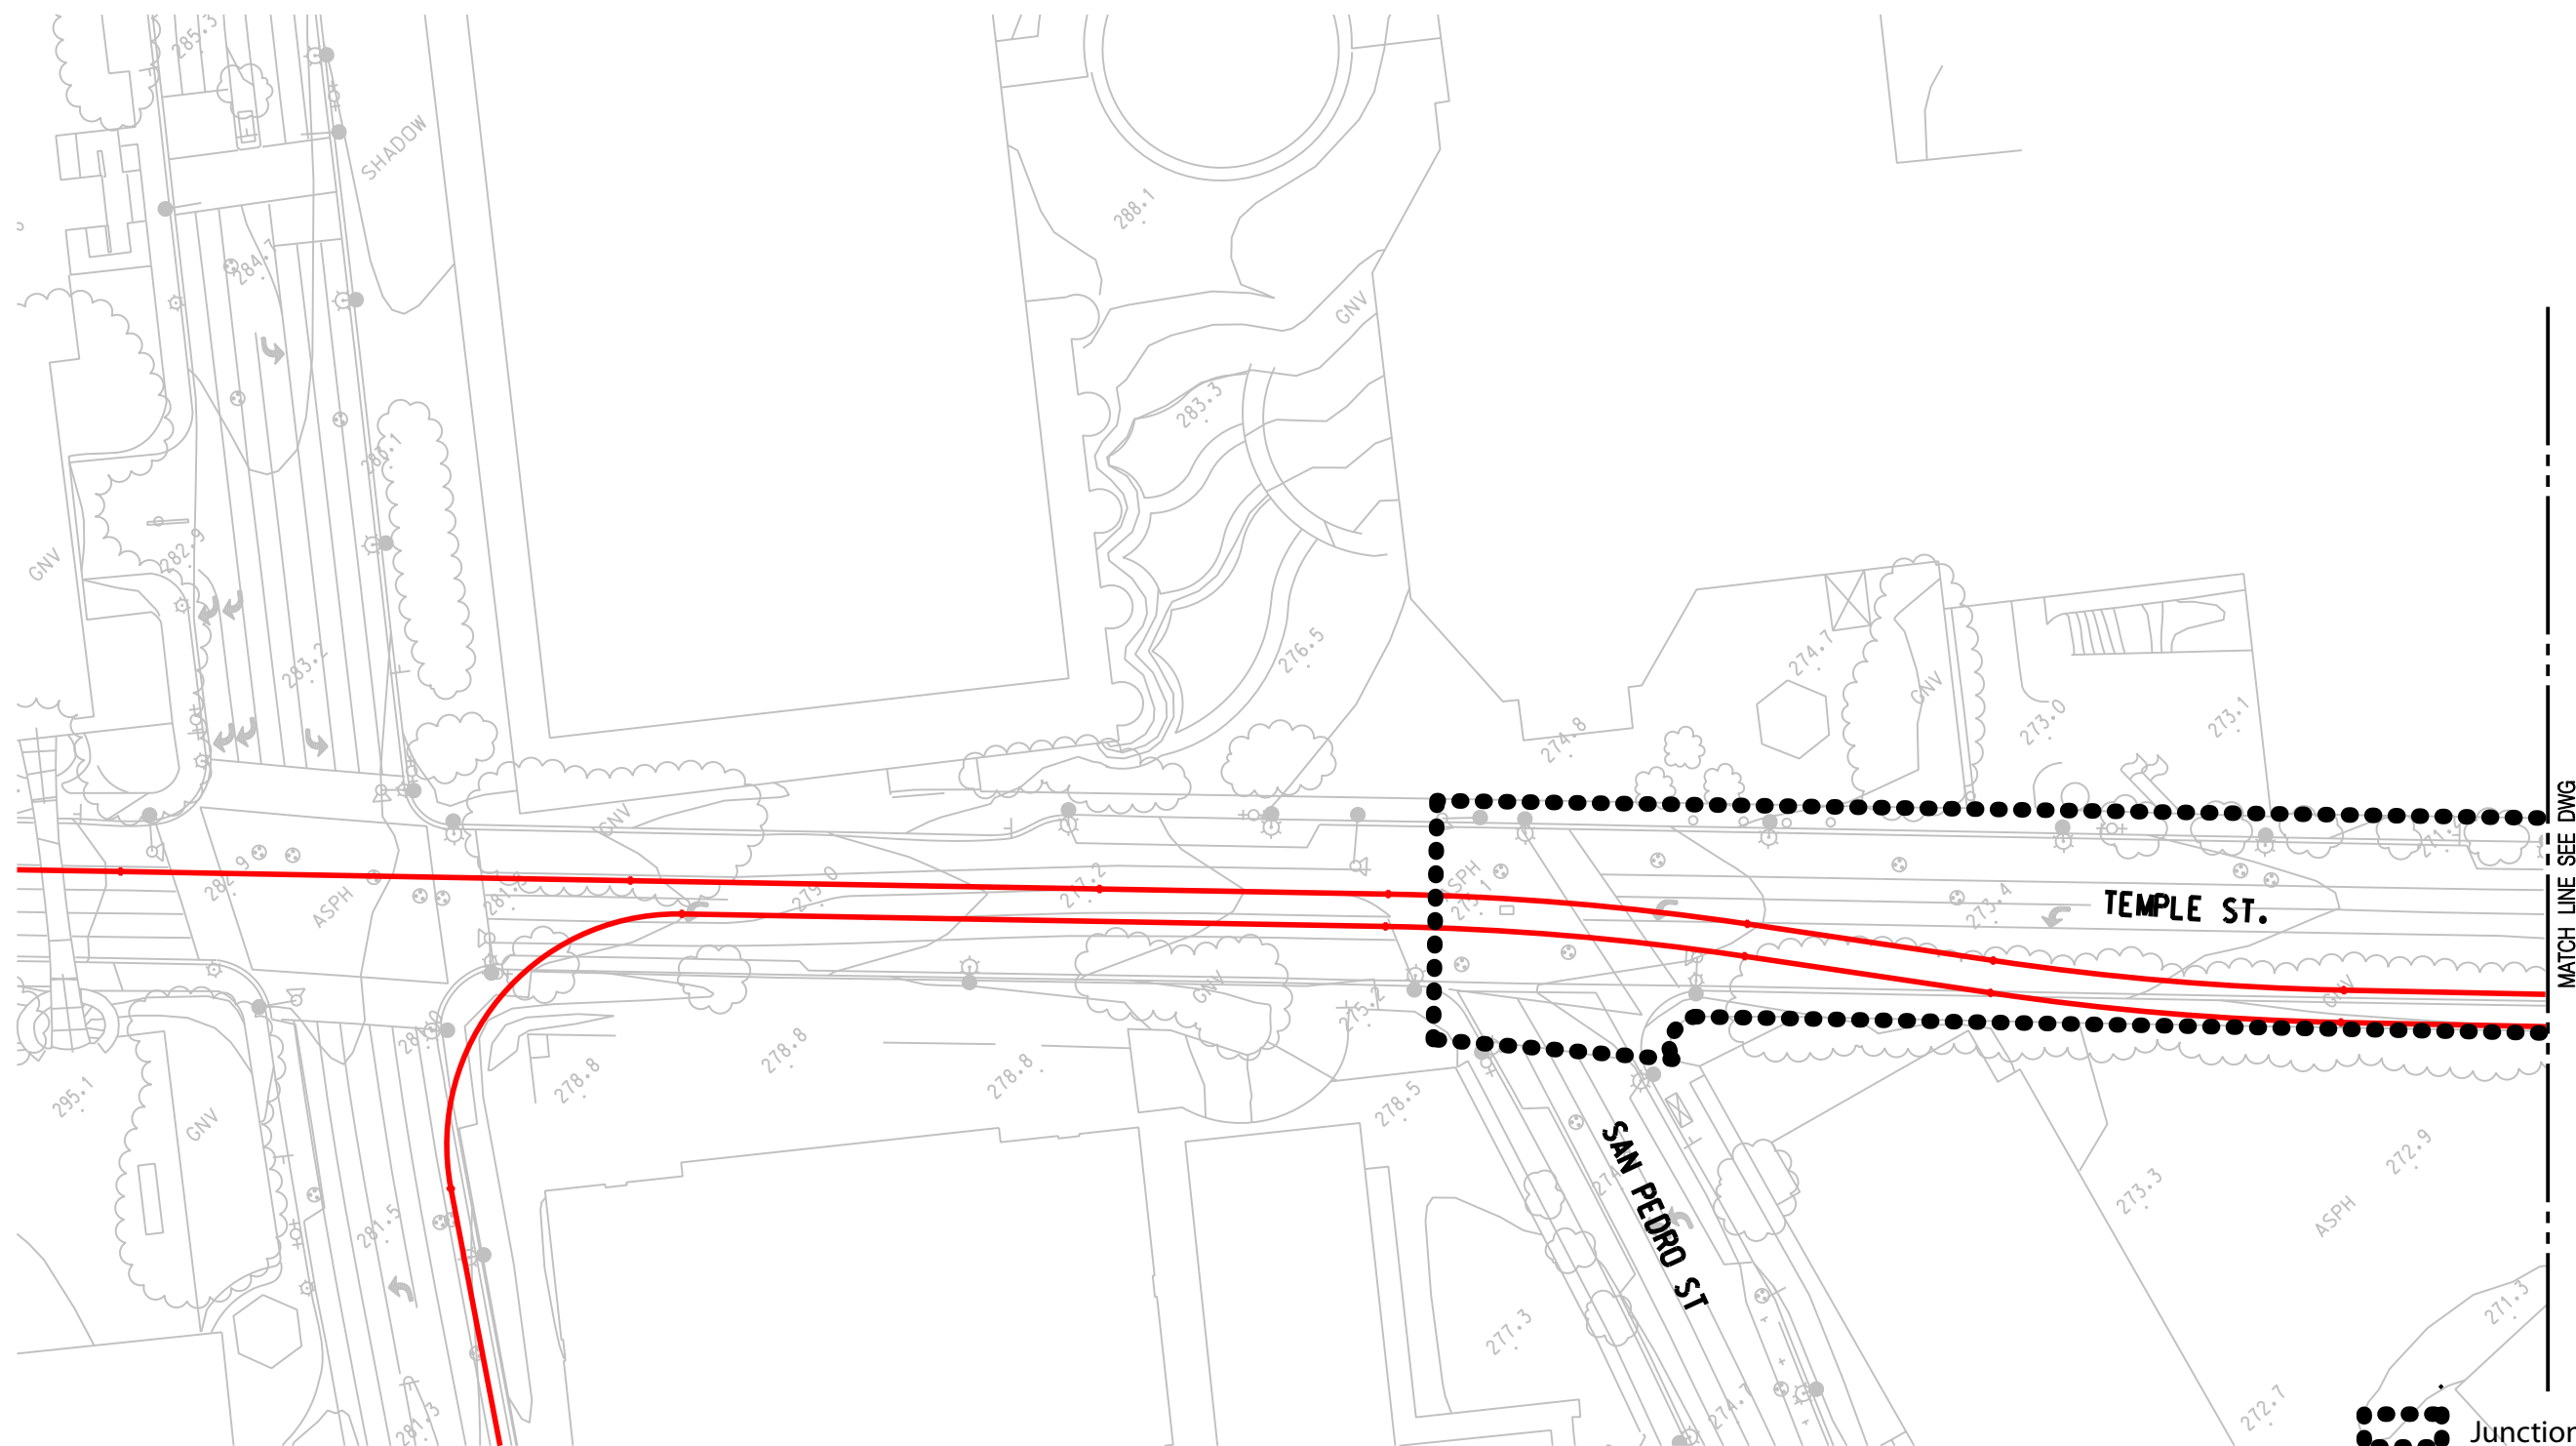File Name: \\t:\2\9350-regionalconnector\cadd\sheet\civil\env\imp\footprint\cs04_LosAngeles_Street_atGrade.op1.dgn
 User Name: USER\mir_05/17/2009 8:24:09 PM



MATCH LINE SEE DWG

Junction Site Footprint



DRAFT

REV	DATE	BY	APP	REG NO	EXPIRES	SEAL HOLDER	DESCRIPTION


DESIGNED BY	
DRAWN BY	
CHECKED BY	
IN CHARGE	
DATE	MAY 2009

M Metro
CDM PROJECT MANAGER _____
PB

LOS ANGELES COUNTY
METROPOLITAN TRANSPORTATION AUTHORITY

REGIONAL CONNECTOR TRANSIT CORRIDOR
ADV. CONCEPTUAL ENGINEERING
Temple Street Underpass
Junction Site Footprint
At-Grade Emphasis LRT Alternative

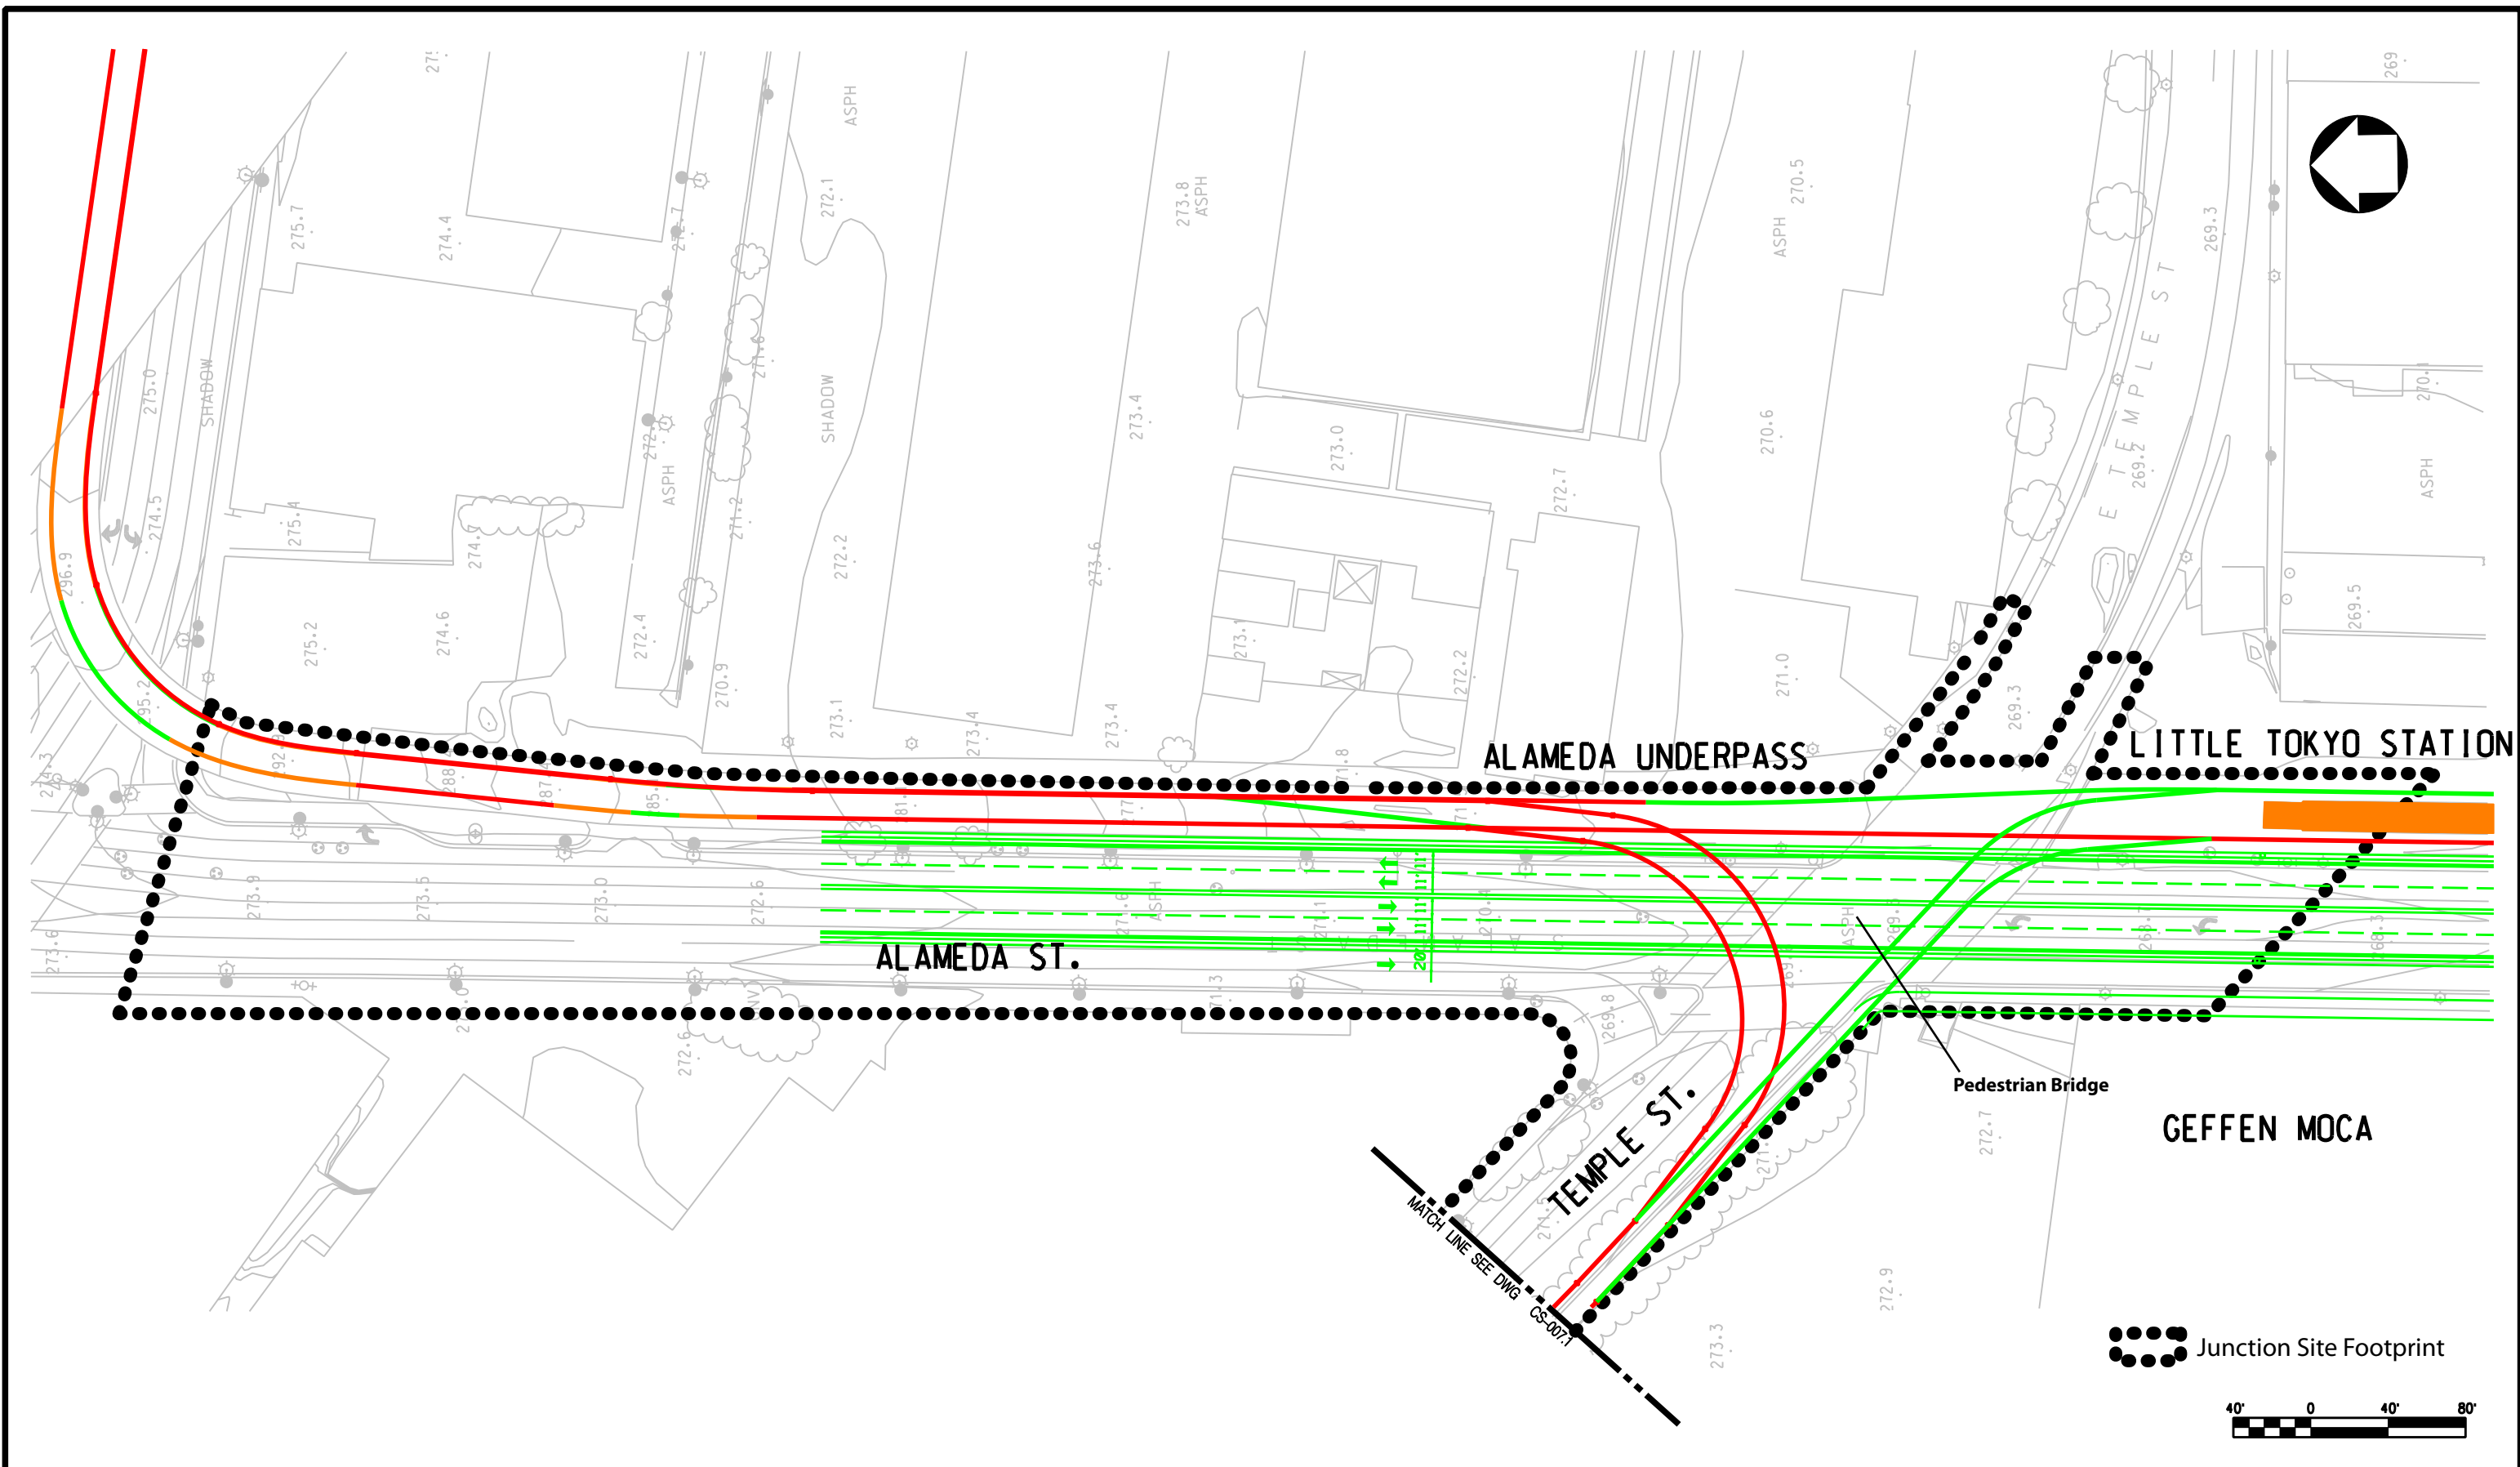


CONTRACT NO	
DRAWING NO	SF-005.1
SCALE	
SHEET NO	



DRAFT

REV	DATE	BY	APP	REG NO	EXPIRES	SEAL HOLDER	DESCRIPTION



DESIGNED BY	
DRAWN BY	
CHECKED BY	
IN CHARGE	
DATE	MAY 2009




Metro
 LOS ANGELES COUNTY METROPOLITAN TRANSPORTATION AUTHORITY




REGIONAL CONNECTOR TRANSIT CORRIDOR
ADV. CONCEPTUAL ENGINEERING
TEMPLE UNDERPASS
 Junction Site Footprint
 At-Grade Emphasis LRT Alternative

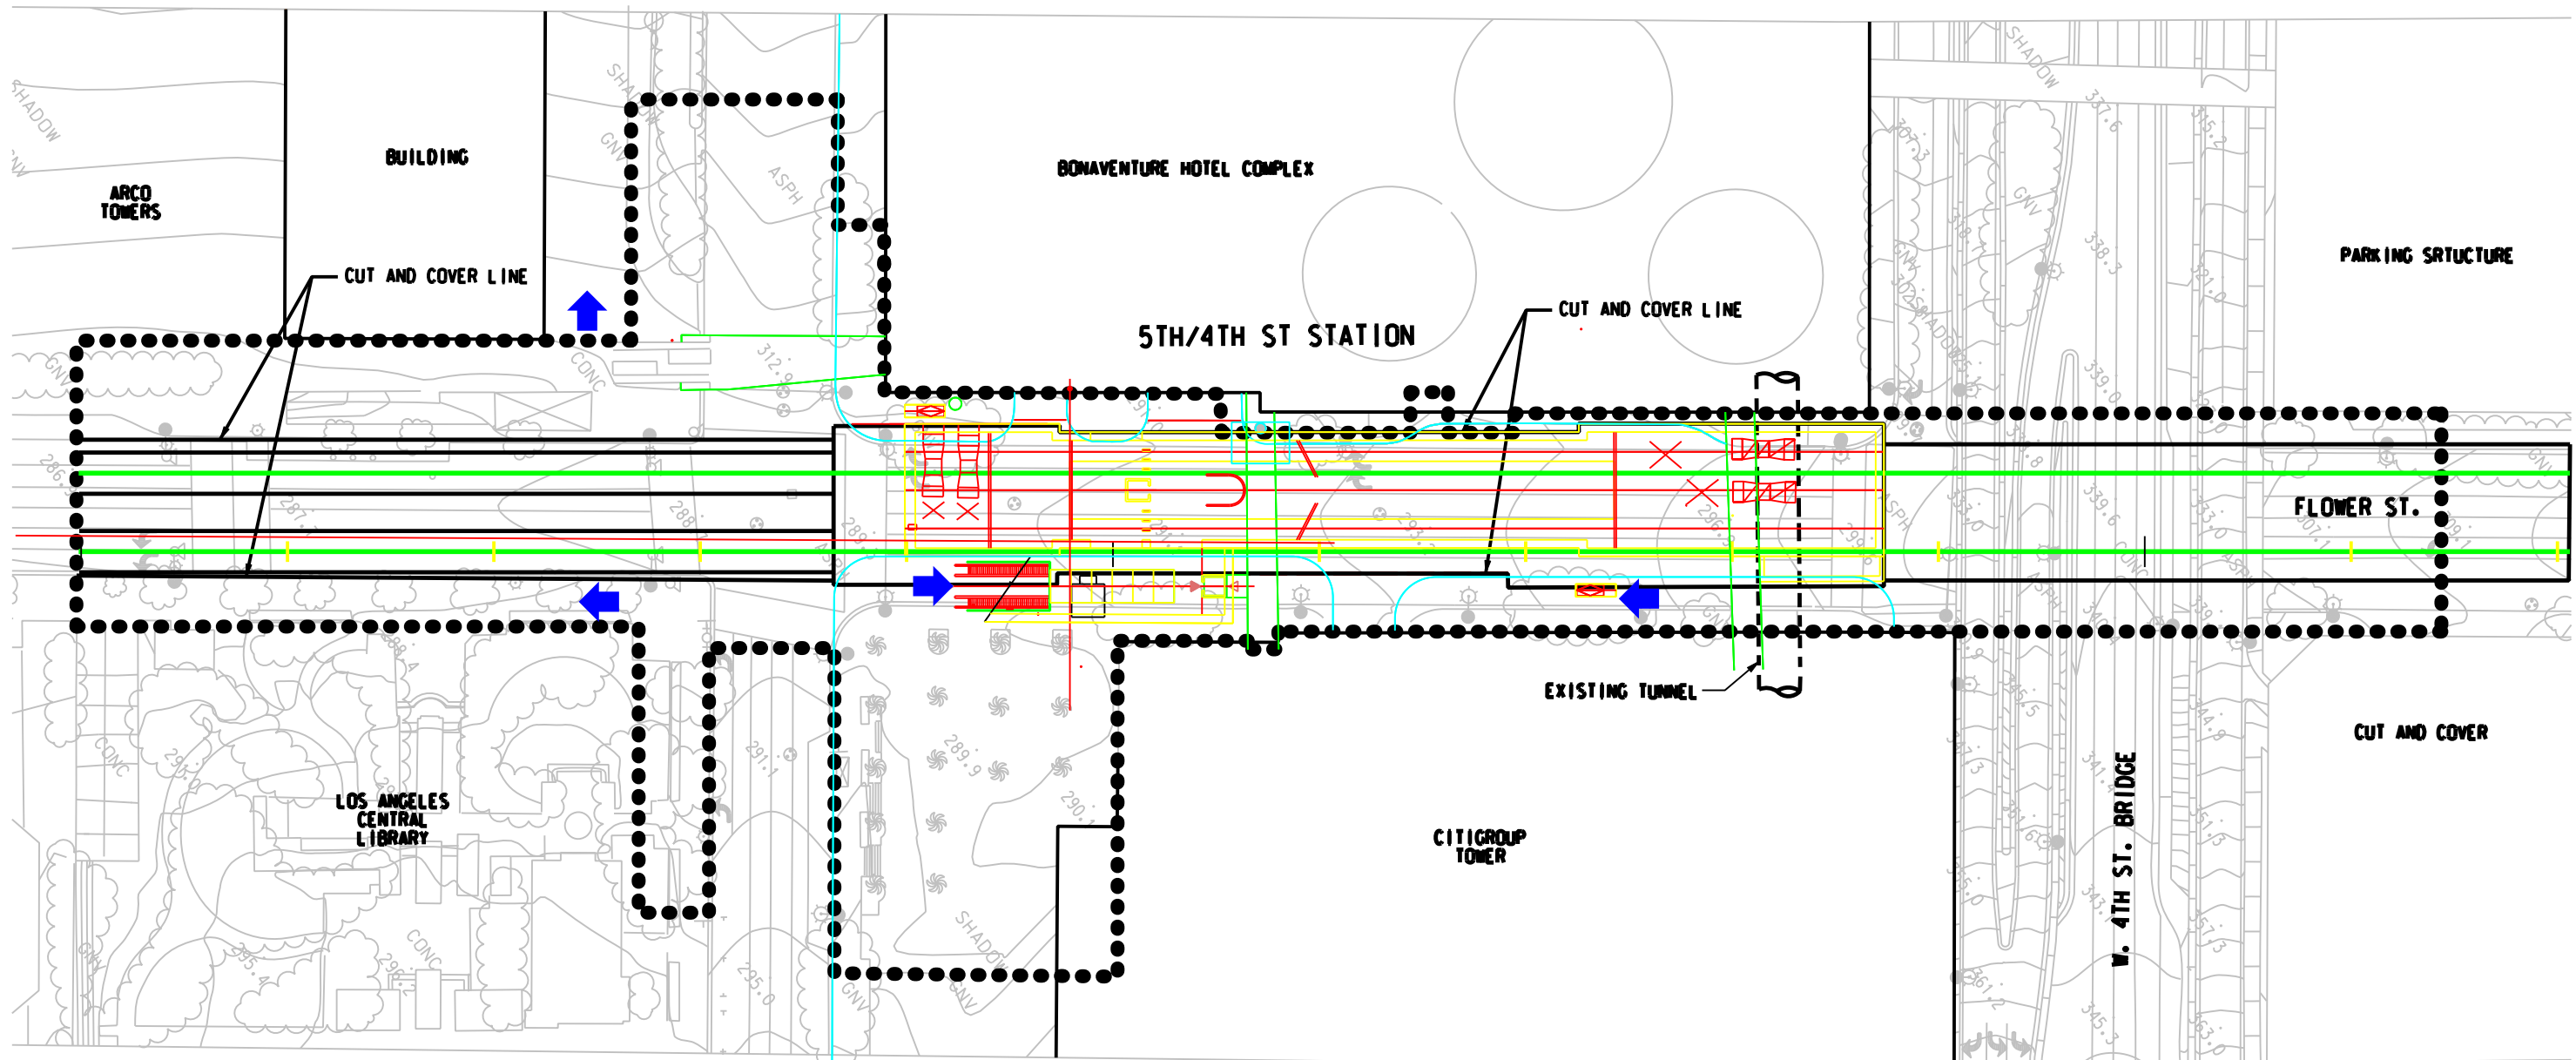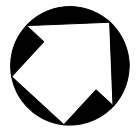CONTRACT NO	
DRAWING NO	SF-005.2
SCALE	
SHEET NO	

File Name: \\t:\27939b-regionalconnector\cadd\sheet\civil\env_imp\footprint\cs05_02_temple_underpass_optionA.dgn
 User Name: USER-mirco 5/14/2009 9:50:46 PM



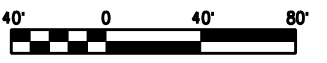


 Potential Station Entrance
 Station Site Footprint

PLAZA LEVEL 

DRAFT

REV	DATE	BY	APP	REG NO	EXPIRES	SEAL HOLDER	DESCRIPTION


DESIGNED BY	
DRAWN BY	
CHECKED BY	
IN CHARGE	
DATE	MMXX2009


 
 **Metro**
 LOS ANGELES COUNTY METROPOLITAN TRANSPORTATION AUTHORITY
 **CDM** PROJECT MANAGER _____
 **PB**


REGIONAL CONNECTOR TRANSIT CORRIDOR
ADV. CONCEPTUAL ENGINEERING
5TH/4TH ST STATION
 Station Site Footprint
 Underground Emphasis LRT Alternative

CONTRACT NO	
DRAWING NO	SF-006
SCALE	
SHEET NO	

File Name: > I:\27939A-RegionalConnect for ACE\CAD\Sheets\Civil\Env Imp Footprint\cs07_5th_4th station construction site plan_CDM.dgn
 User Name: USER-mirco 5/14/2009 9:50:53 PM

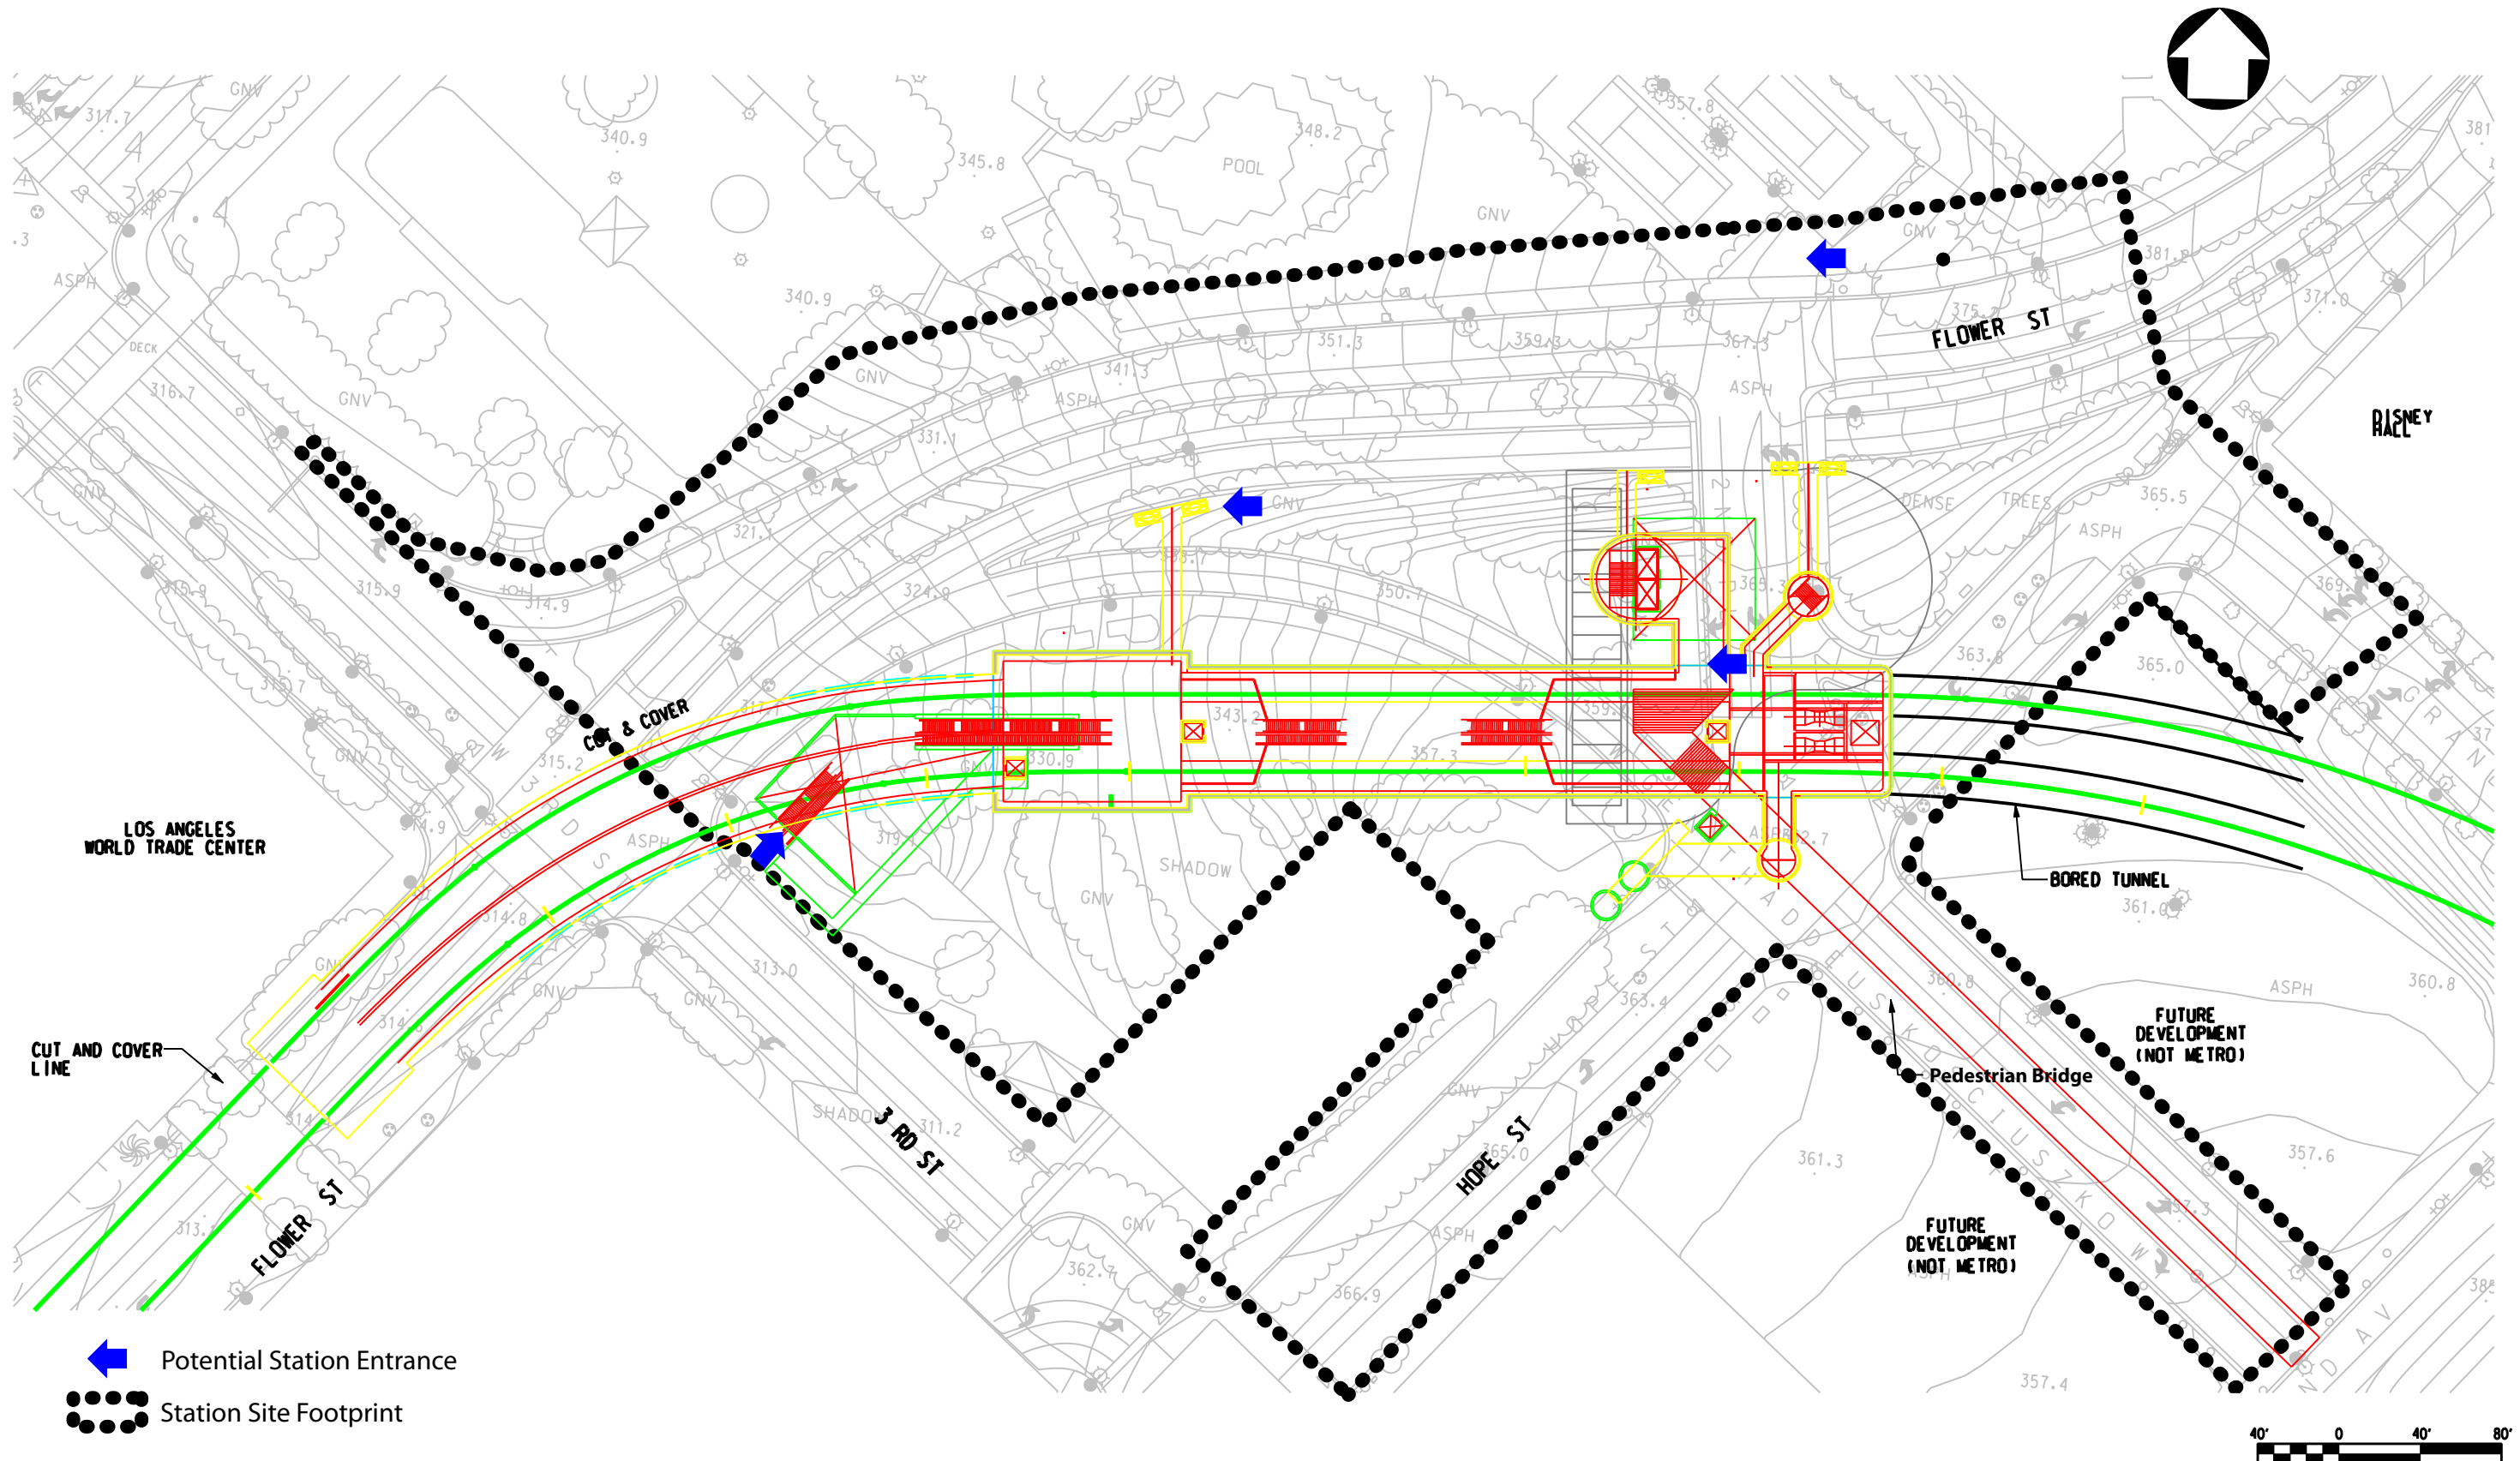

 Potential Station Entrance
 Station Site Footprint

 

DRAFT

REV	DATE	BY	APP	REG NO	EXPIRES	SEAL HOLDER	DESCRIPTION

DESIGNED BY
 DRAWN BY
 CHECKED BY
 IN CHARGE
 DATE APRIL 2009



Metro

LOS ANGELES COUNTY METROPOLITAN TRANSPORTATION AUTHORITY




PROJECT MANAGER



**REGIONAL CONNECTOR TRANSIT CORRIDOR
 ADV. CONCEPTUAL ENGINEERING**
 2nd/Hope Station
 Station Site Footprint
 Underground Emphasis LRT Alternative

CONTRACT NO	
DRAWING NO	SF-007
SCALE	
SHEET NO	

File Name: \\t:\219350-regionalconnector\cadd\sheet\civil\env\imp\footprint\cs08\Bunkerhill station construction site plan.cdwg
 User Name: USER\rmirgo 5/14/2009 8:25:05 PM

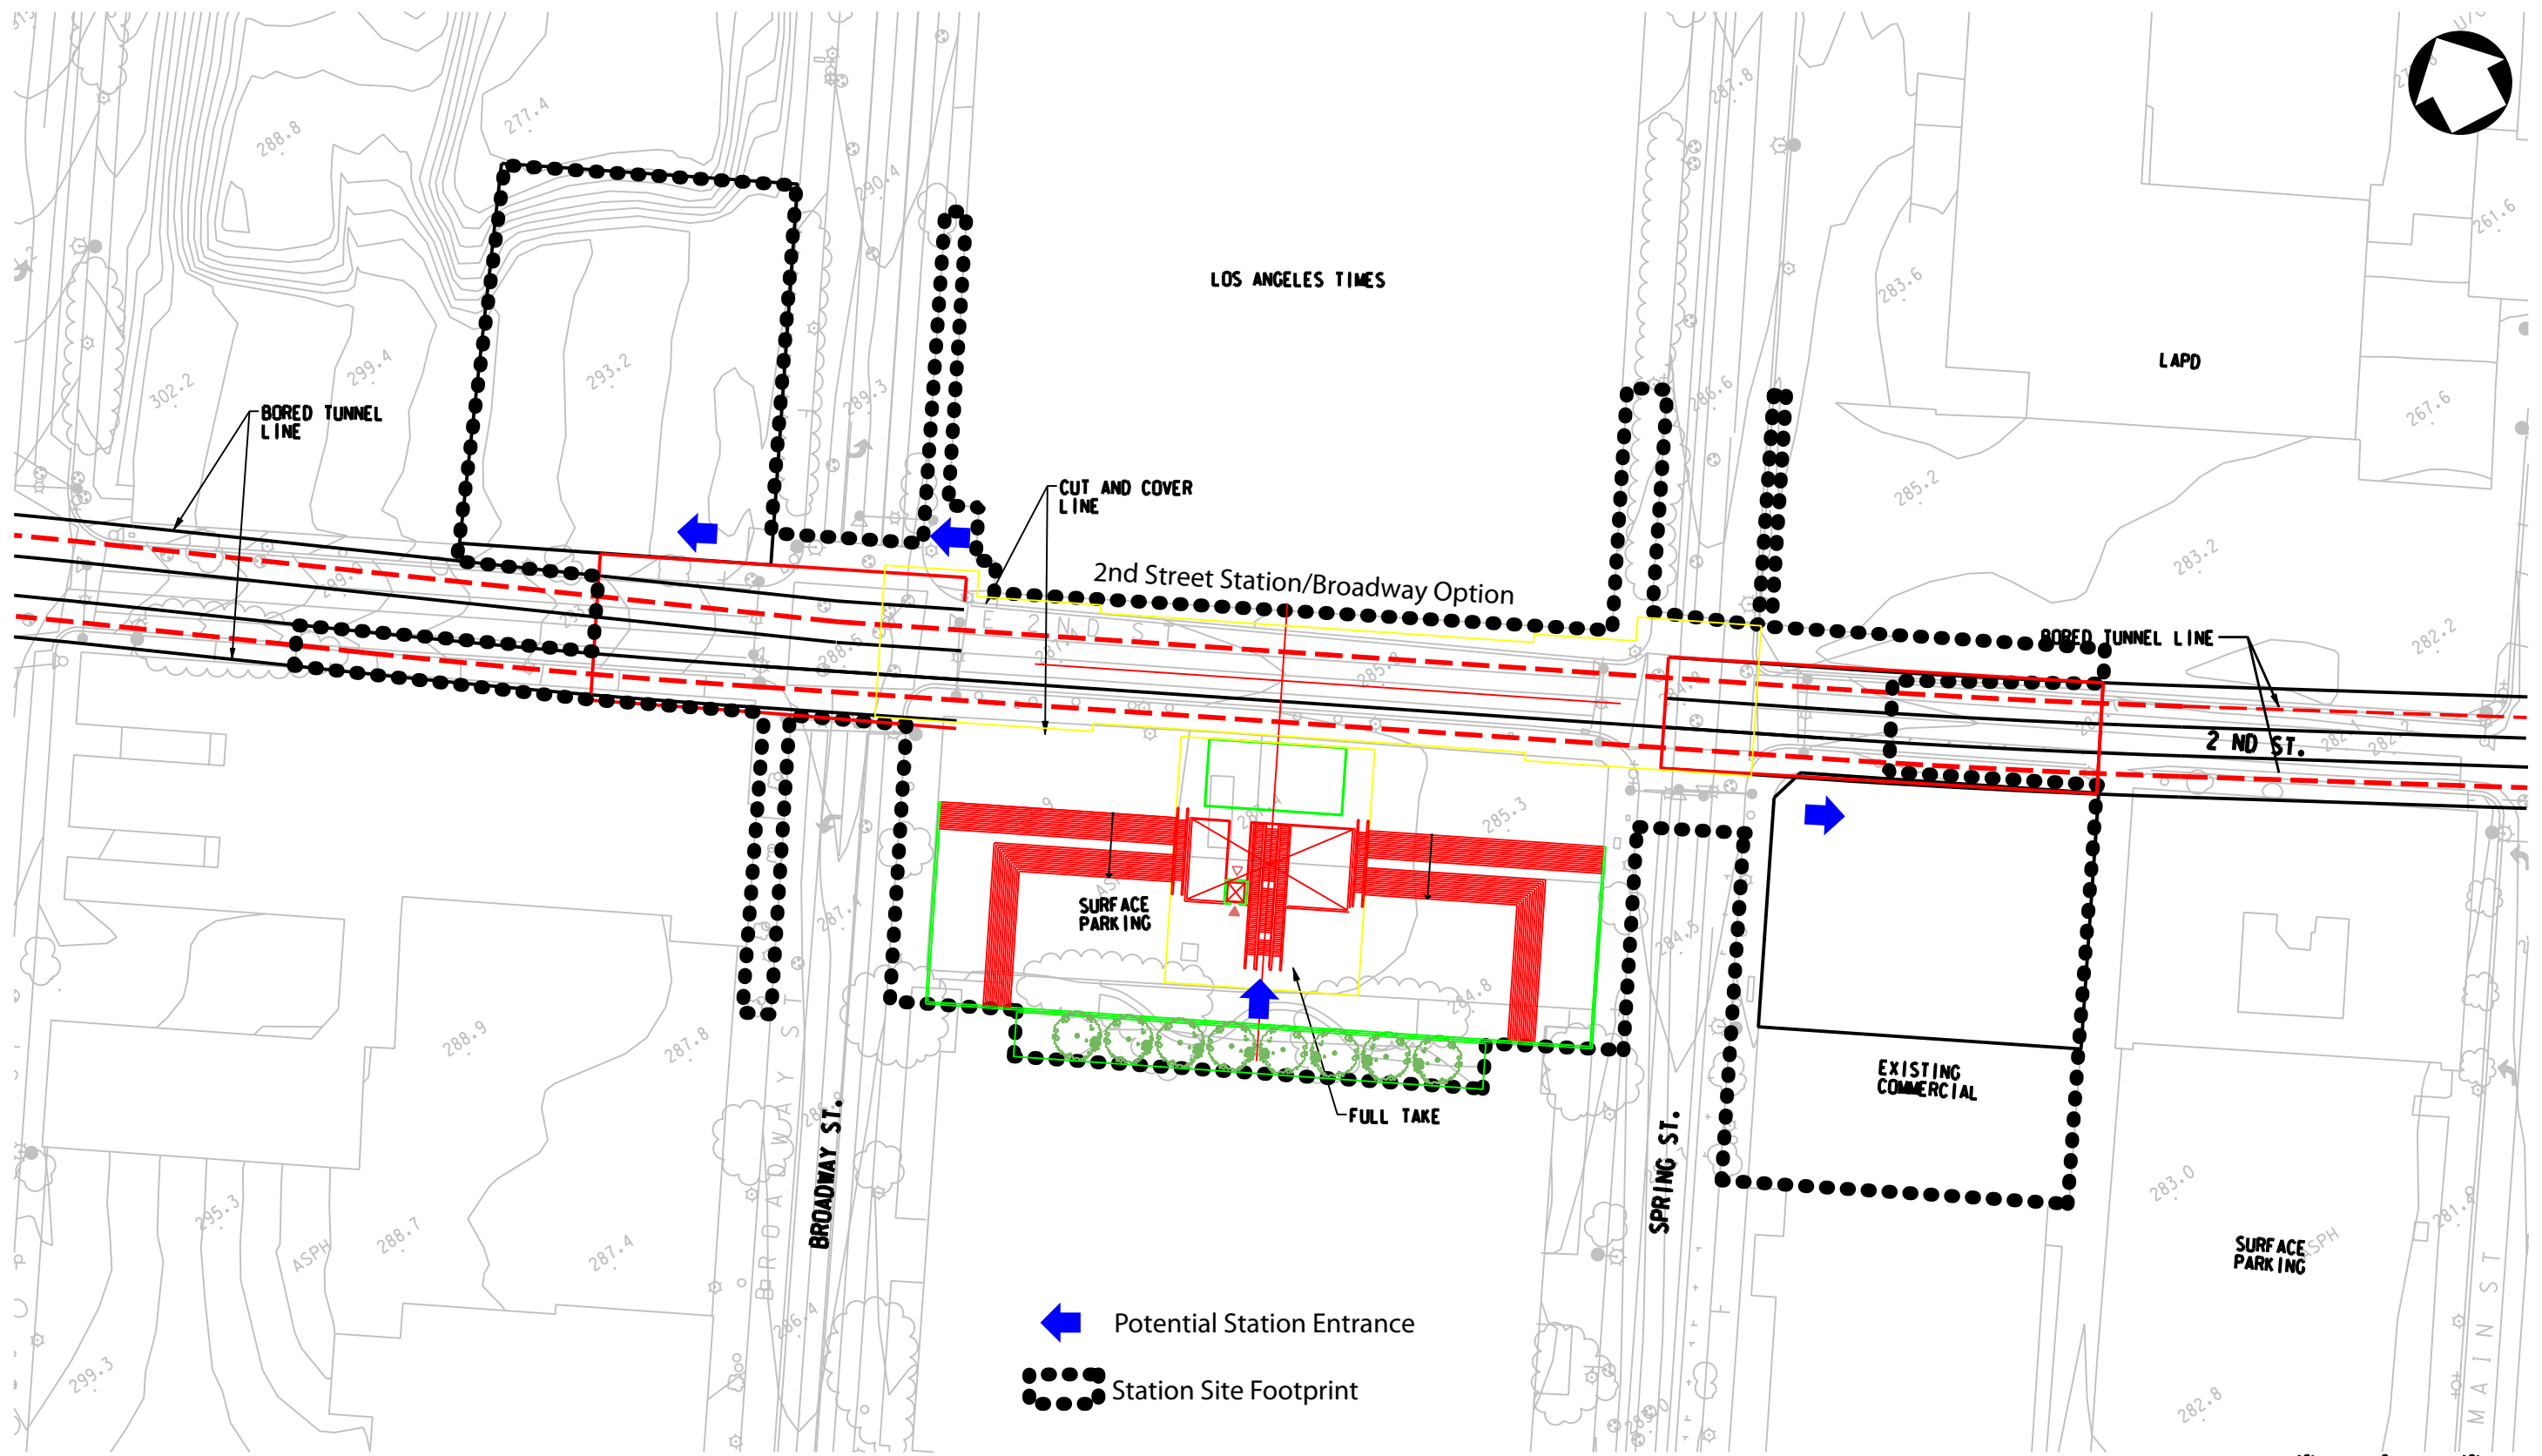

DRAFT

REV	DATE	BY	APP	REG NO	EXPIRES	SEAL HOLDER	DESCRIPTION

DESIGNED BY
DRAWN BY
CHECKED BY
IN CHARGE
DATE APRIL 2009



Metro

LOS ANGELES COUNTY
METROPOLITAN TRANSPORTATION AUTHORITY




PROJECT MANAGER _____





**REGIONAL CONNECTOR TRANSIT CORRIDOR
ADV. CONCEPTUAL ENGINEERING**
2nd Street Station/Broadway Option
Station Site Footprint
Underground Emphasis LRT Alternative -
Broadway Station Option

CONTRACT NO
DRAWING NO SF-008
SCALE
SHEET NO

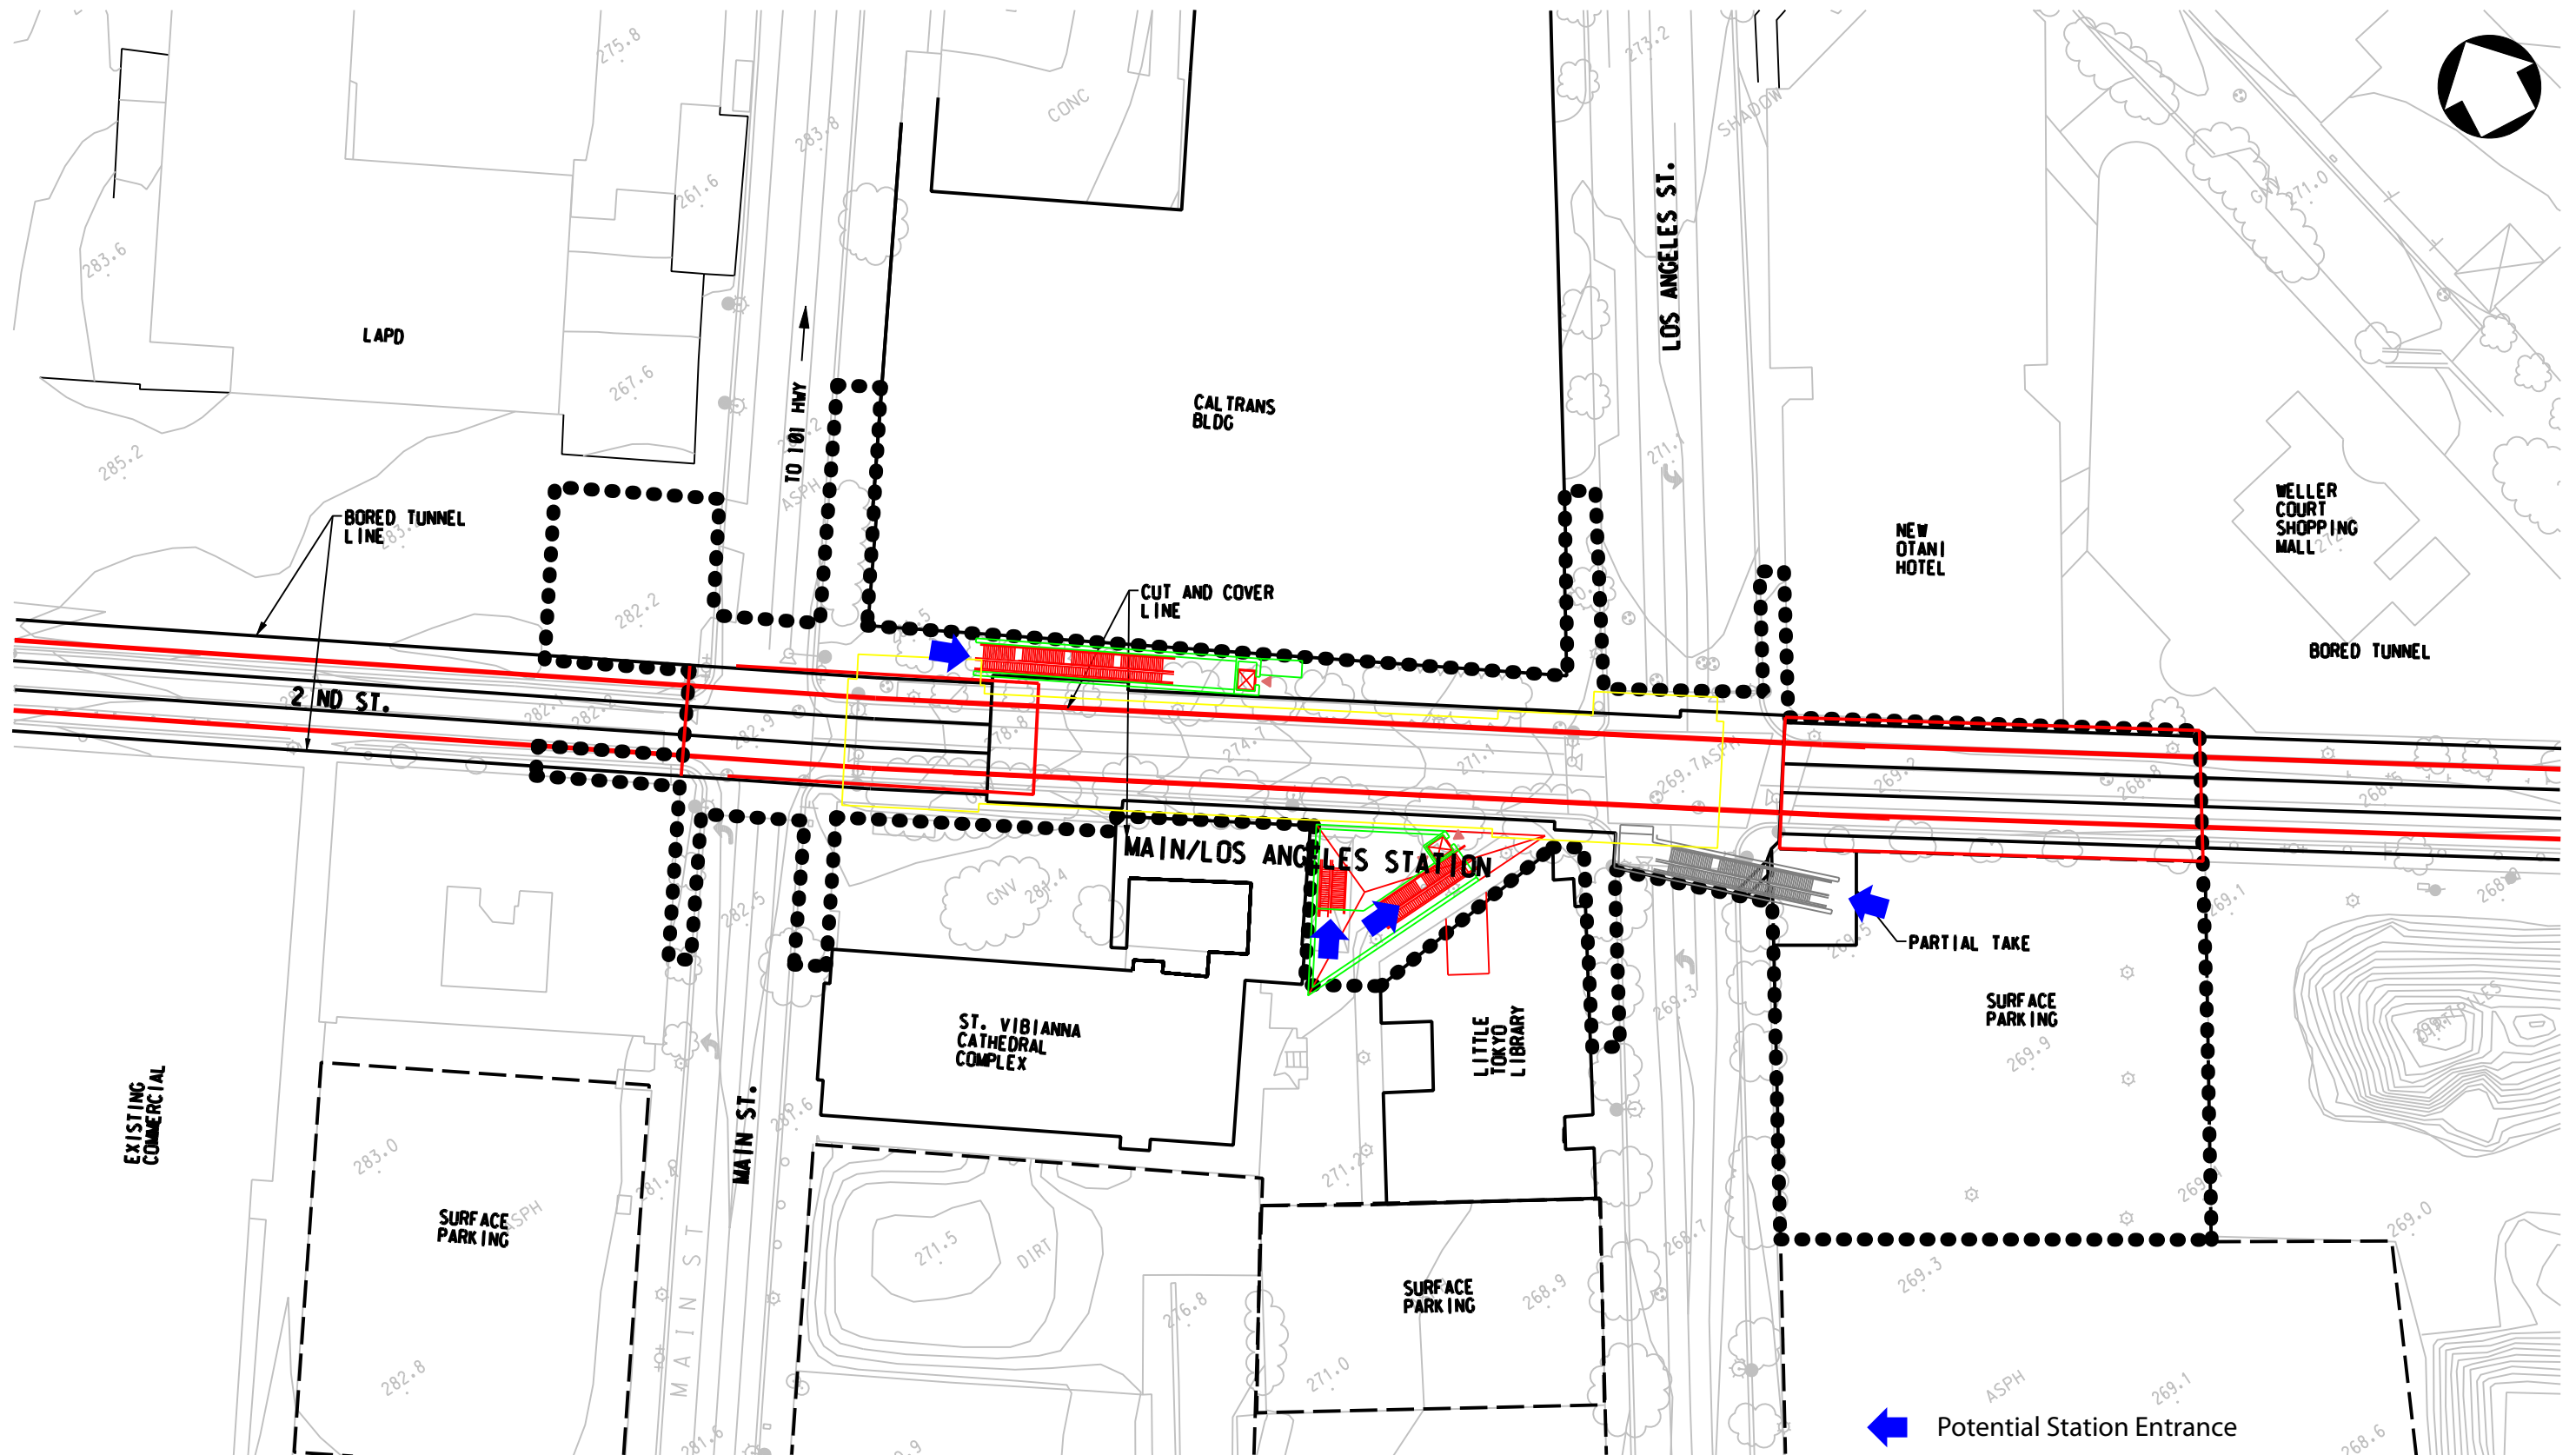File Name: I:\27939A-RegionalConnect for ACE\CAD\Sheets\Civil\Env Imp Footprint\cs09-Second Broadway construction site plan_CDM.dgn User Name: USER-mirco 5/17/2009 9:50:59 PM






 Potential Station Entrance
 Station Site Footprint



DRAFT

REV	DATE	BY	APP	REG NO	EXPIRES	SEAL HOLDER	DESCRIPTION


DESIGNED BY	
DRAWN BY	
CHECKED BY	
IN CHARGE	
DATE	MAY 2009


LOS ANGELES COUNTY METROPOLITAN TRANSPORTATION AUTHORITY



REGIONAL CONNECTOR TRANSIT CORRIDOR
ADV. CONCEPTUAL ENGINEERING
 2nd and Main/Los Angeles Station
 Station Site Footprint
 Underground Emphasis LRT Alternative
 Main/Los Angeles Station Option

CONTRACT NO	
DRAWING NO	SF-009
SCALE	
SHEET NO	

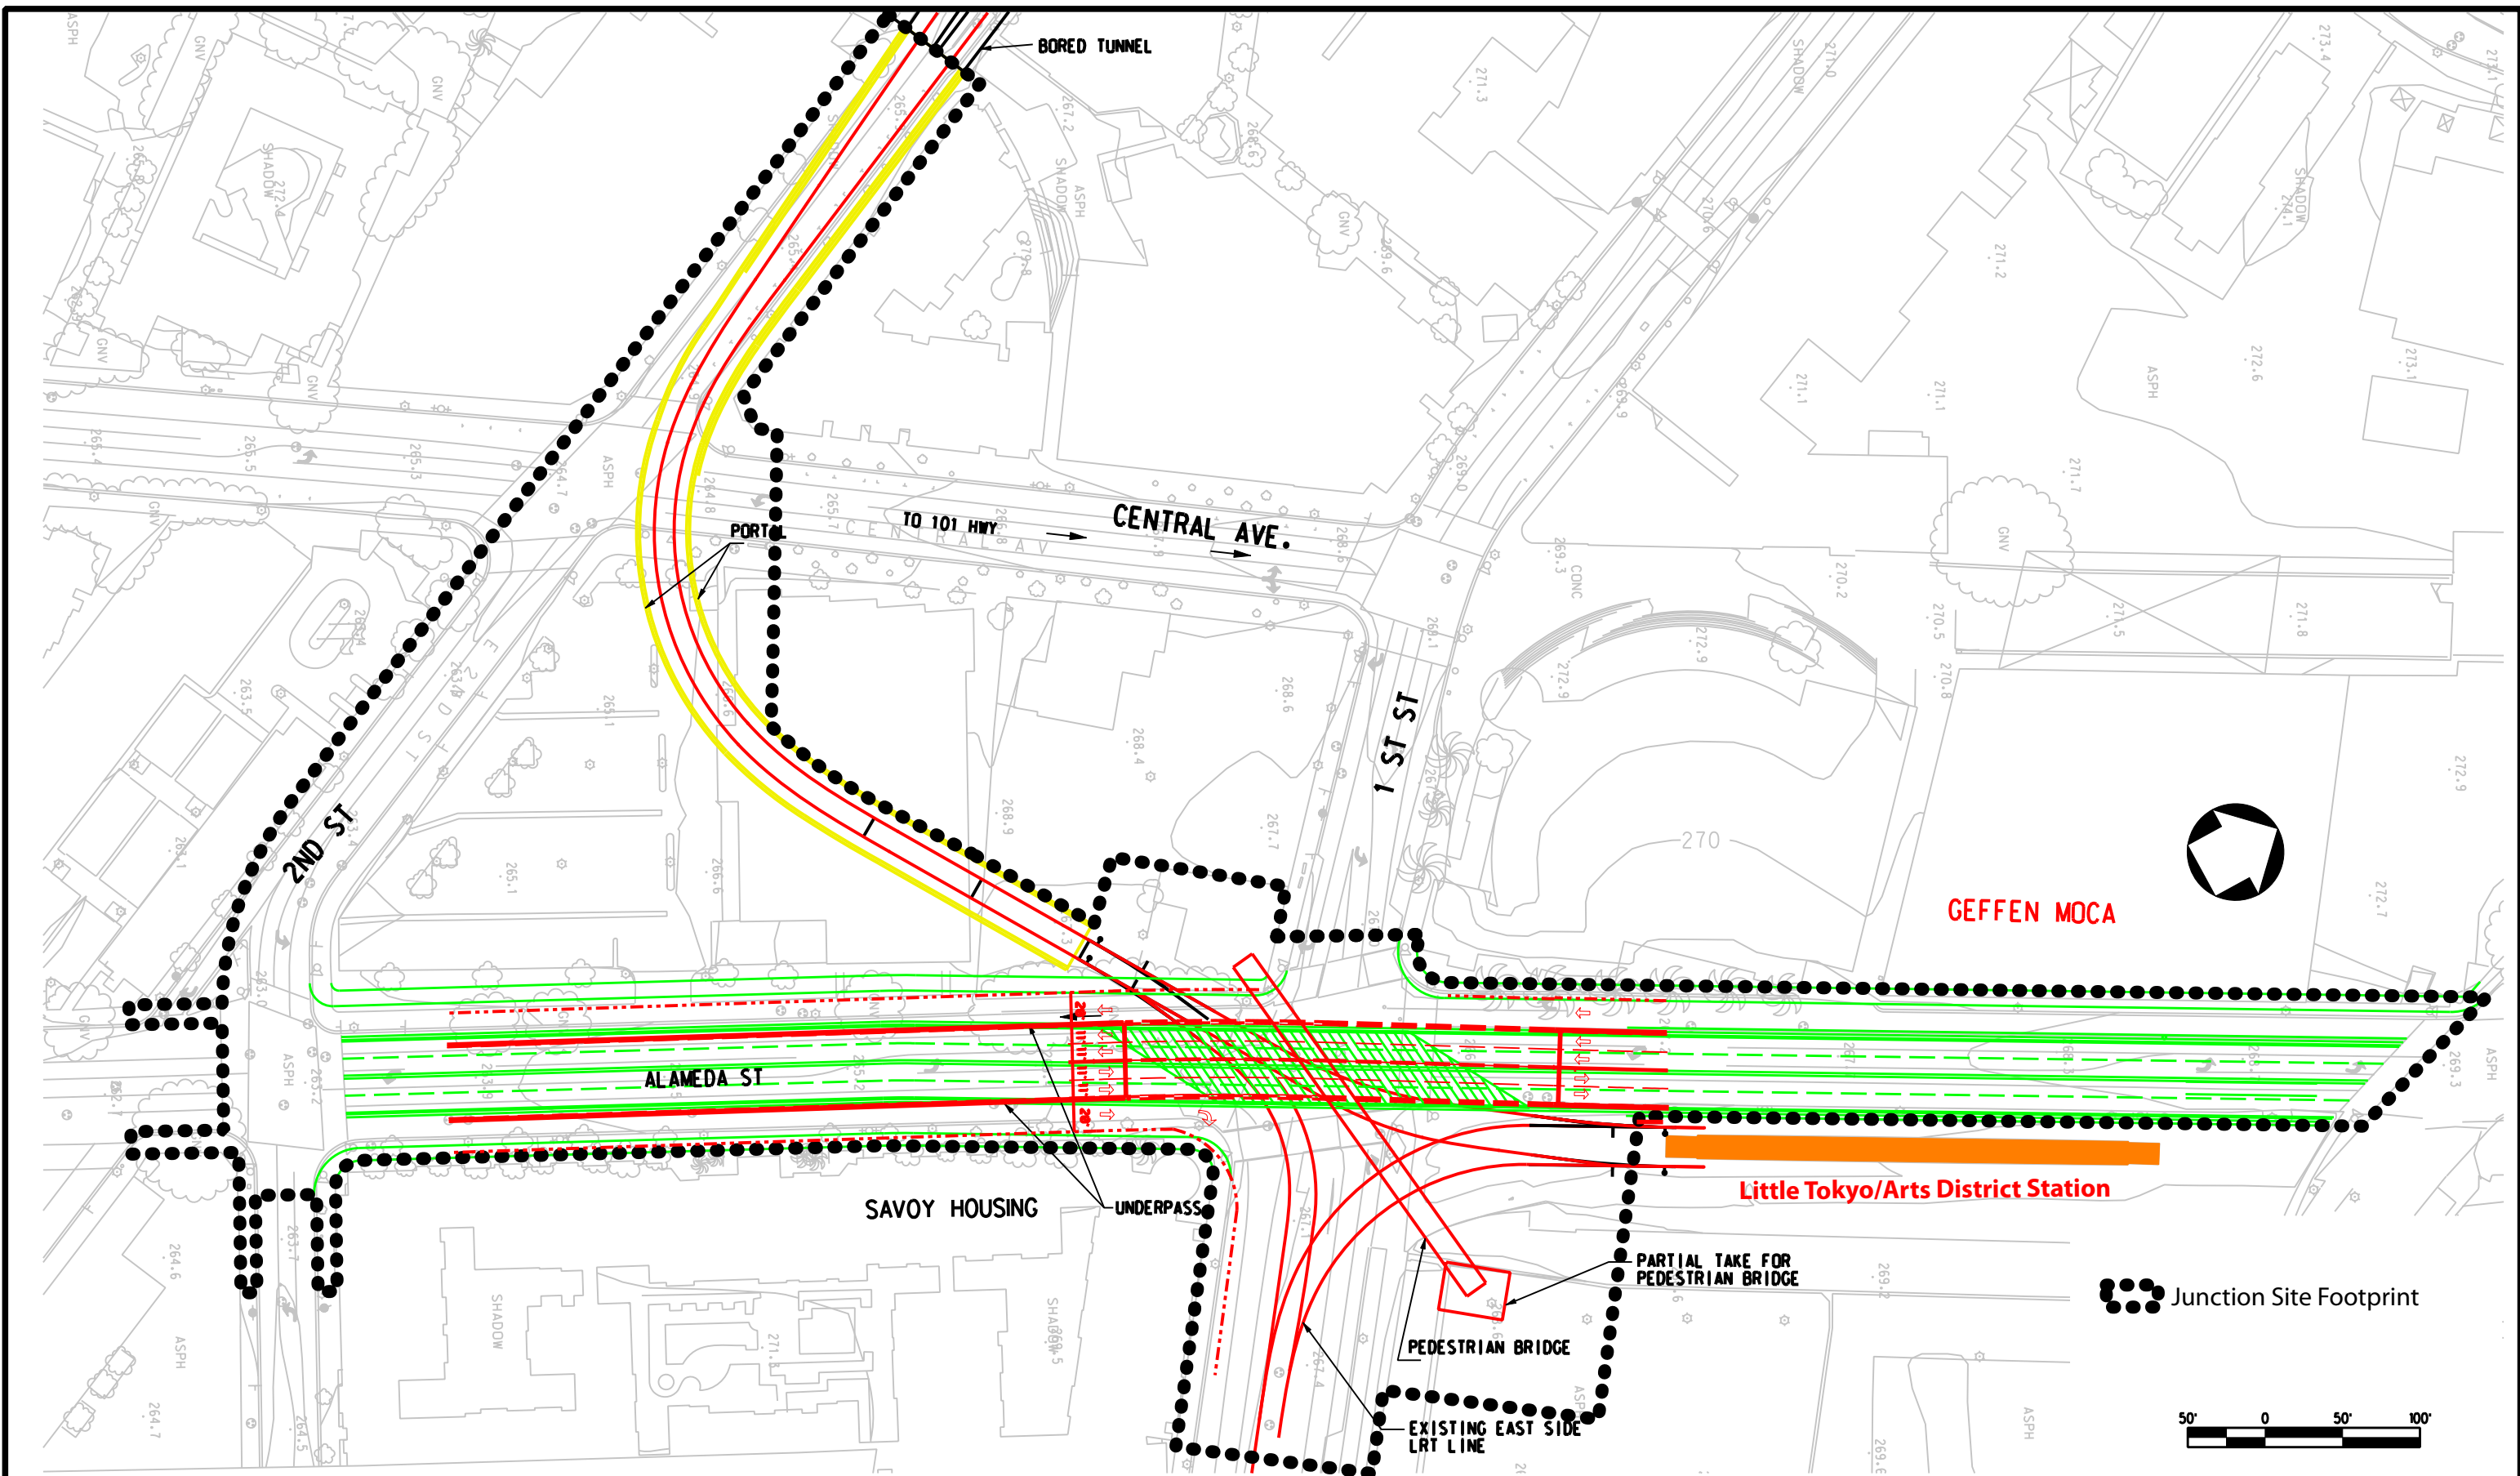

File Name: I:\27939A-RegionalConnector\ACE\CADD\Sheets\Civil\Env\Imp Footprint\10_Main_Los Angeles construction site plan_CDM.dgn
 User Name: USER-mirco 5/17/2009 9:50:04 PM



DRAFT

REV	DATE	BY	APP	REG NO	EXPIRES	SEAL HOLDER	DESCRIPTION


DESIGNED BY	
DRAWN BY	
CHECKED BY	
IN CHARGE	
DATE	MAY 2009


Metro
 LOS ANGELES COUNTY METROPOLITAN TRANSPORTATION AUTHORITY

CDM PROJECT MANAGER

REGIONAL CONNECTOR TRANSIT CORRIDOR
ADV. CONCEPTUAL ENGINEERING
 ALAMEDA/2ND PORTAL/UNDERPASS
 Junction Site Footprint
 Underground Emphasis LRT Alternative

CONTRACT NO	
DRAWING NO	SF-010
SCALE	
SHEET NO	

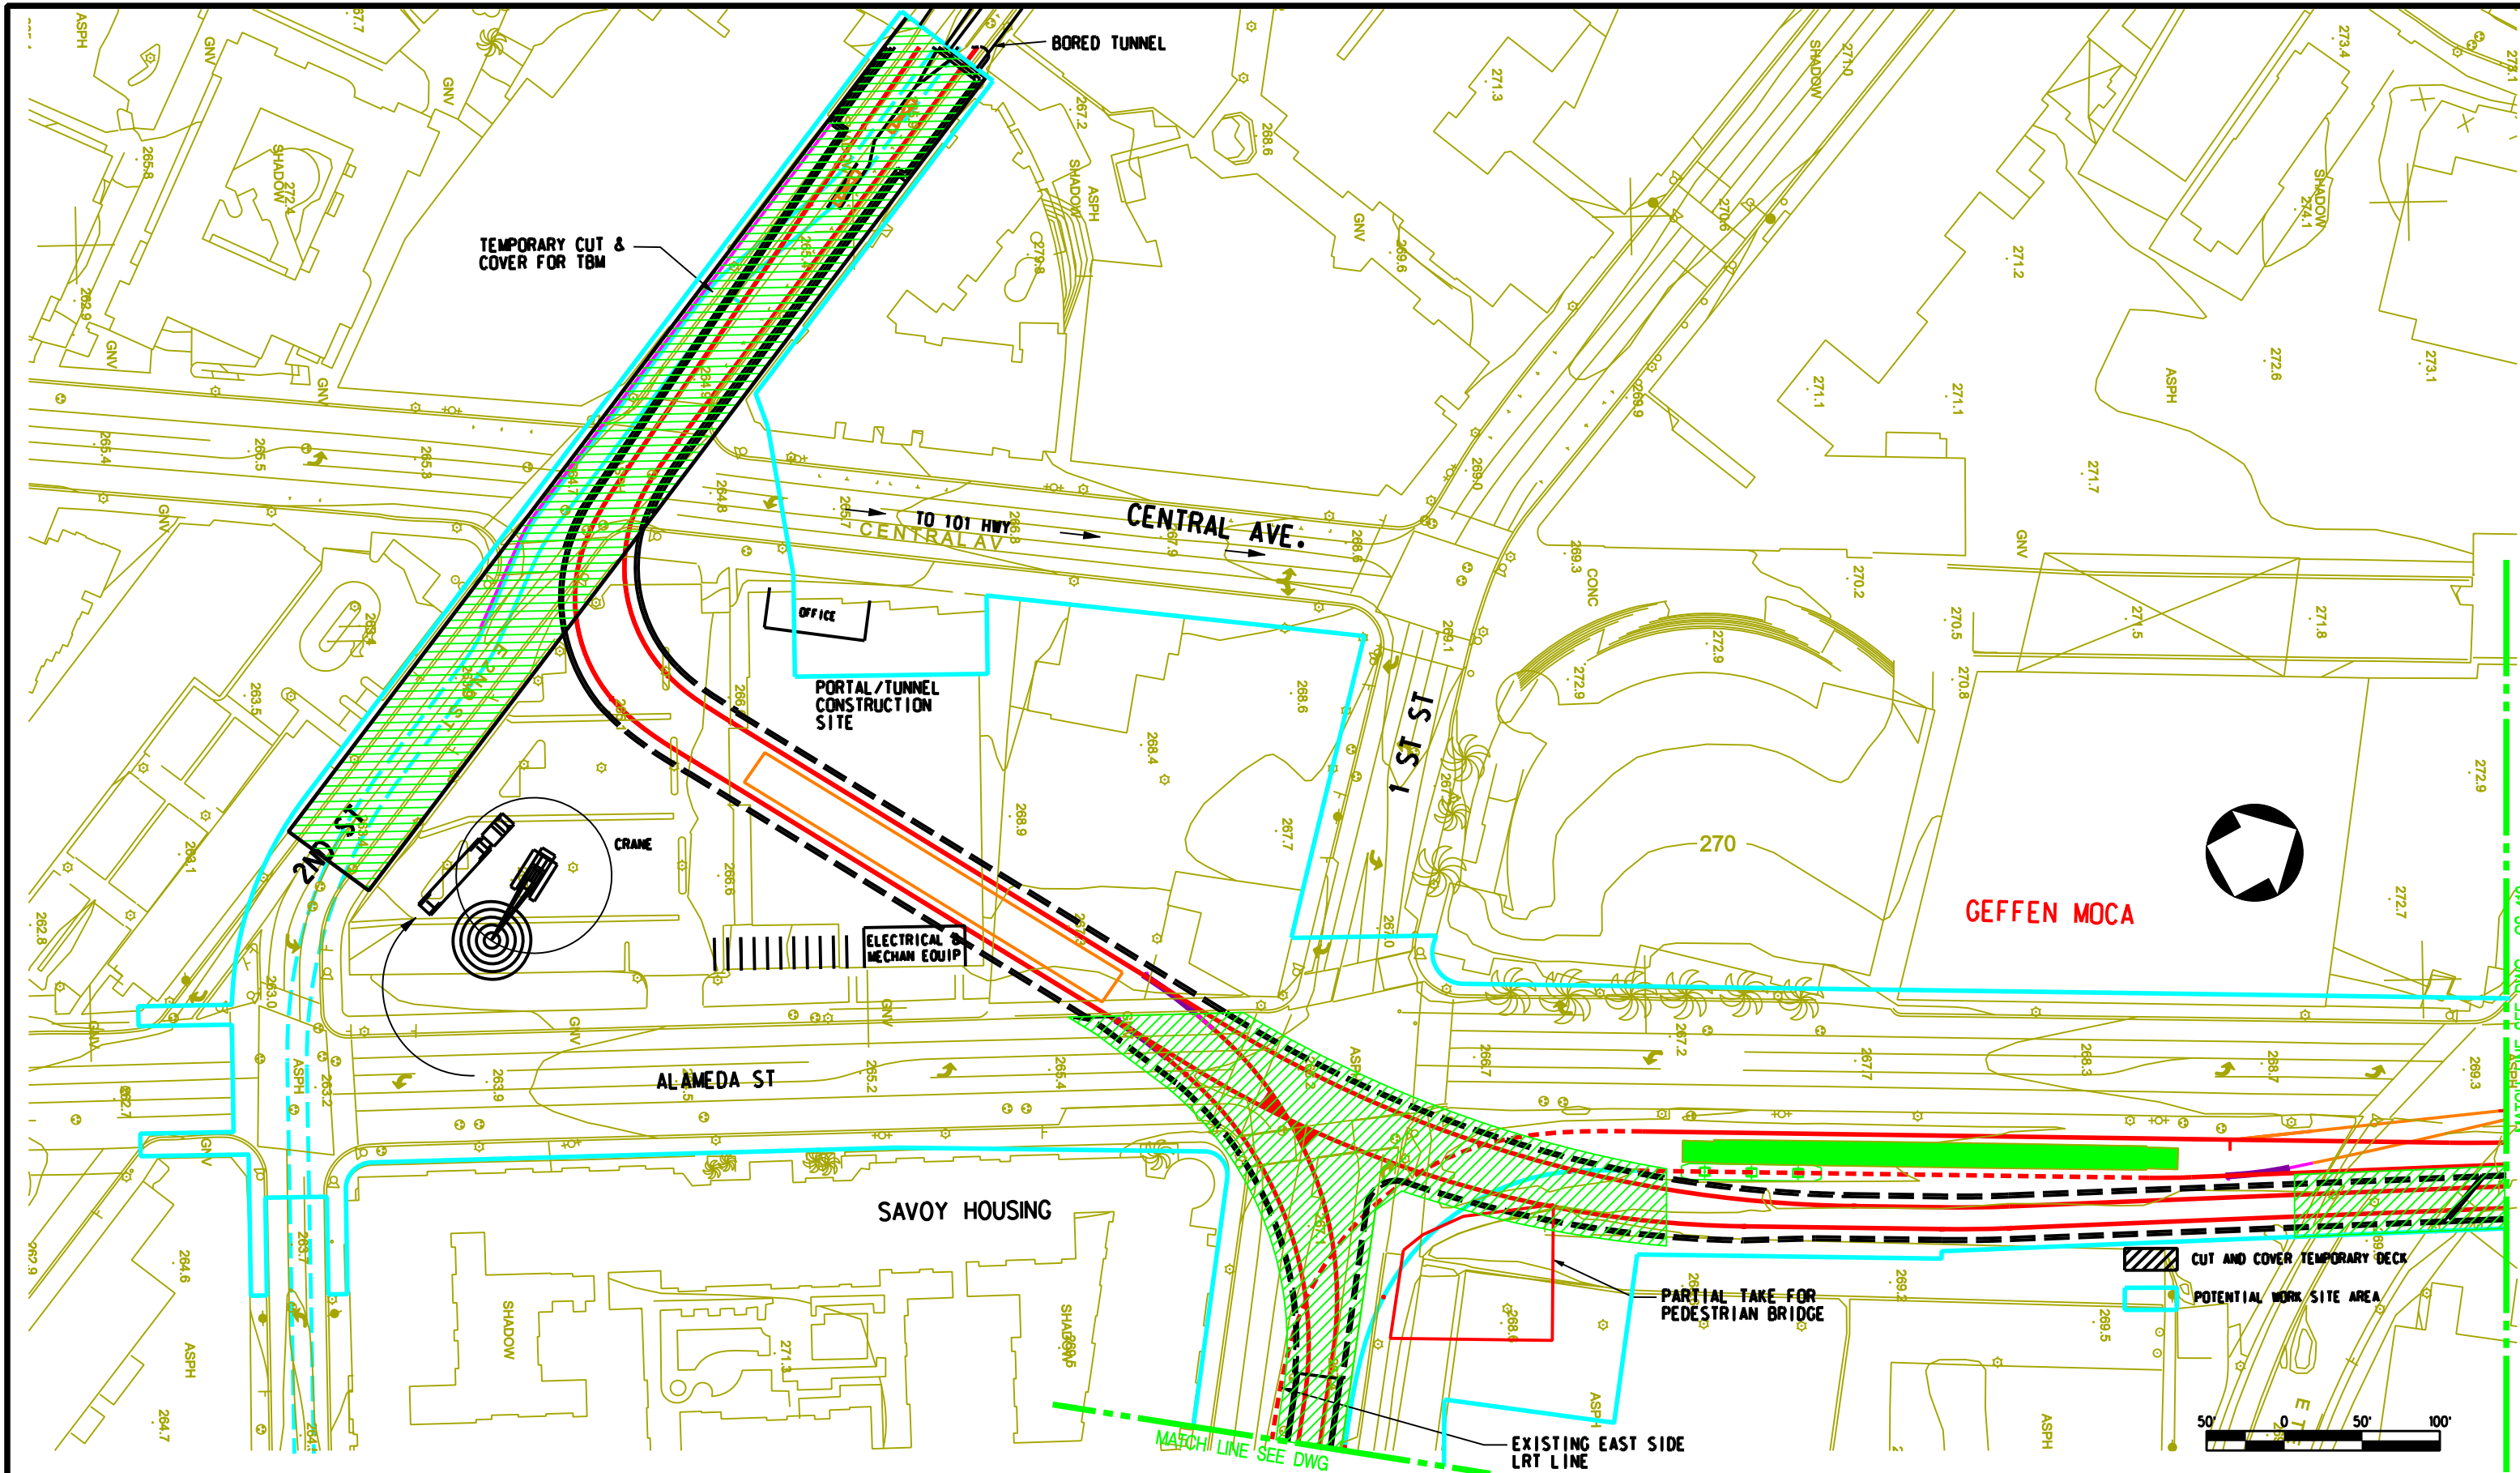File Name: \\s:\2\79339A-RegionalConnect\ACE\CAD\Drawings\Civil\Env\Imp Footprint\Vcs11_Alameda_2nd Portal\construction site plan.dgn
 User Name: USER-mirco 5/14/2009 9:50:10 PM



DRAFT

REV	DATE	BY	APP	REG NO	EXPIRES	SEAL HOLDER	DESCRIPTION

DESIGNED BY
 DRAWN BY
 CHECKED BY
 IN CHARGE
 DATE
DEC 2009


M Metro
CDM PROJECT MANAGER
PB

LOS ANGELES COUNTY METROPOLITAN TRANSPORTATION AUTHORITY

REGIONAL CONNECTOR TRANSIT CORRIDOR
 ADV. CONCEPTUAL ENGINEERING
 FULLY UNDERGROUND LRT ALTERNATIVE
 LITTLE TOKYO VARIATION 1
 Station Site Footprint
 2ND/CENTRAL AVE STATION/ALAMEDA

CONTRACT NO	
DRAWING NO	CS-411
SCALE	1" = 50'
SHEET NO	

File Name: I:\27959595\RegionalConnect\ACE_VCAD\Drawings\Civil\Env Imp Footprint\4A AND 4B\4A_CS-411.dgn
 User Name: griffithc

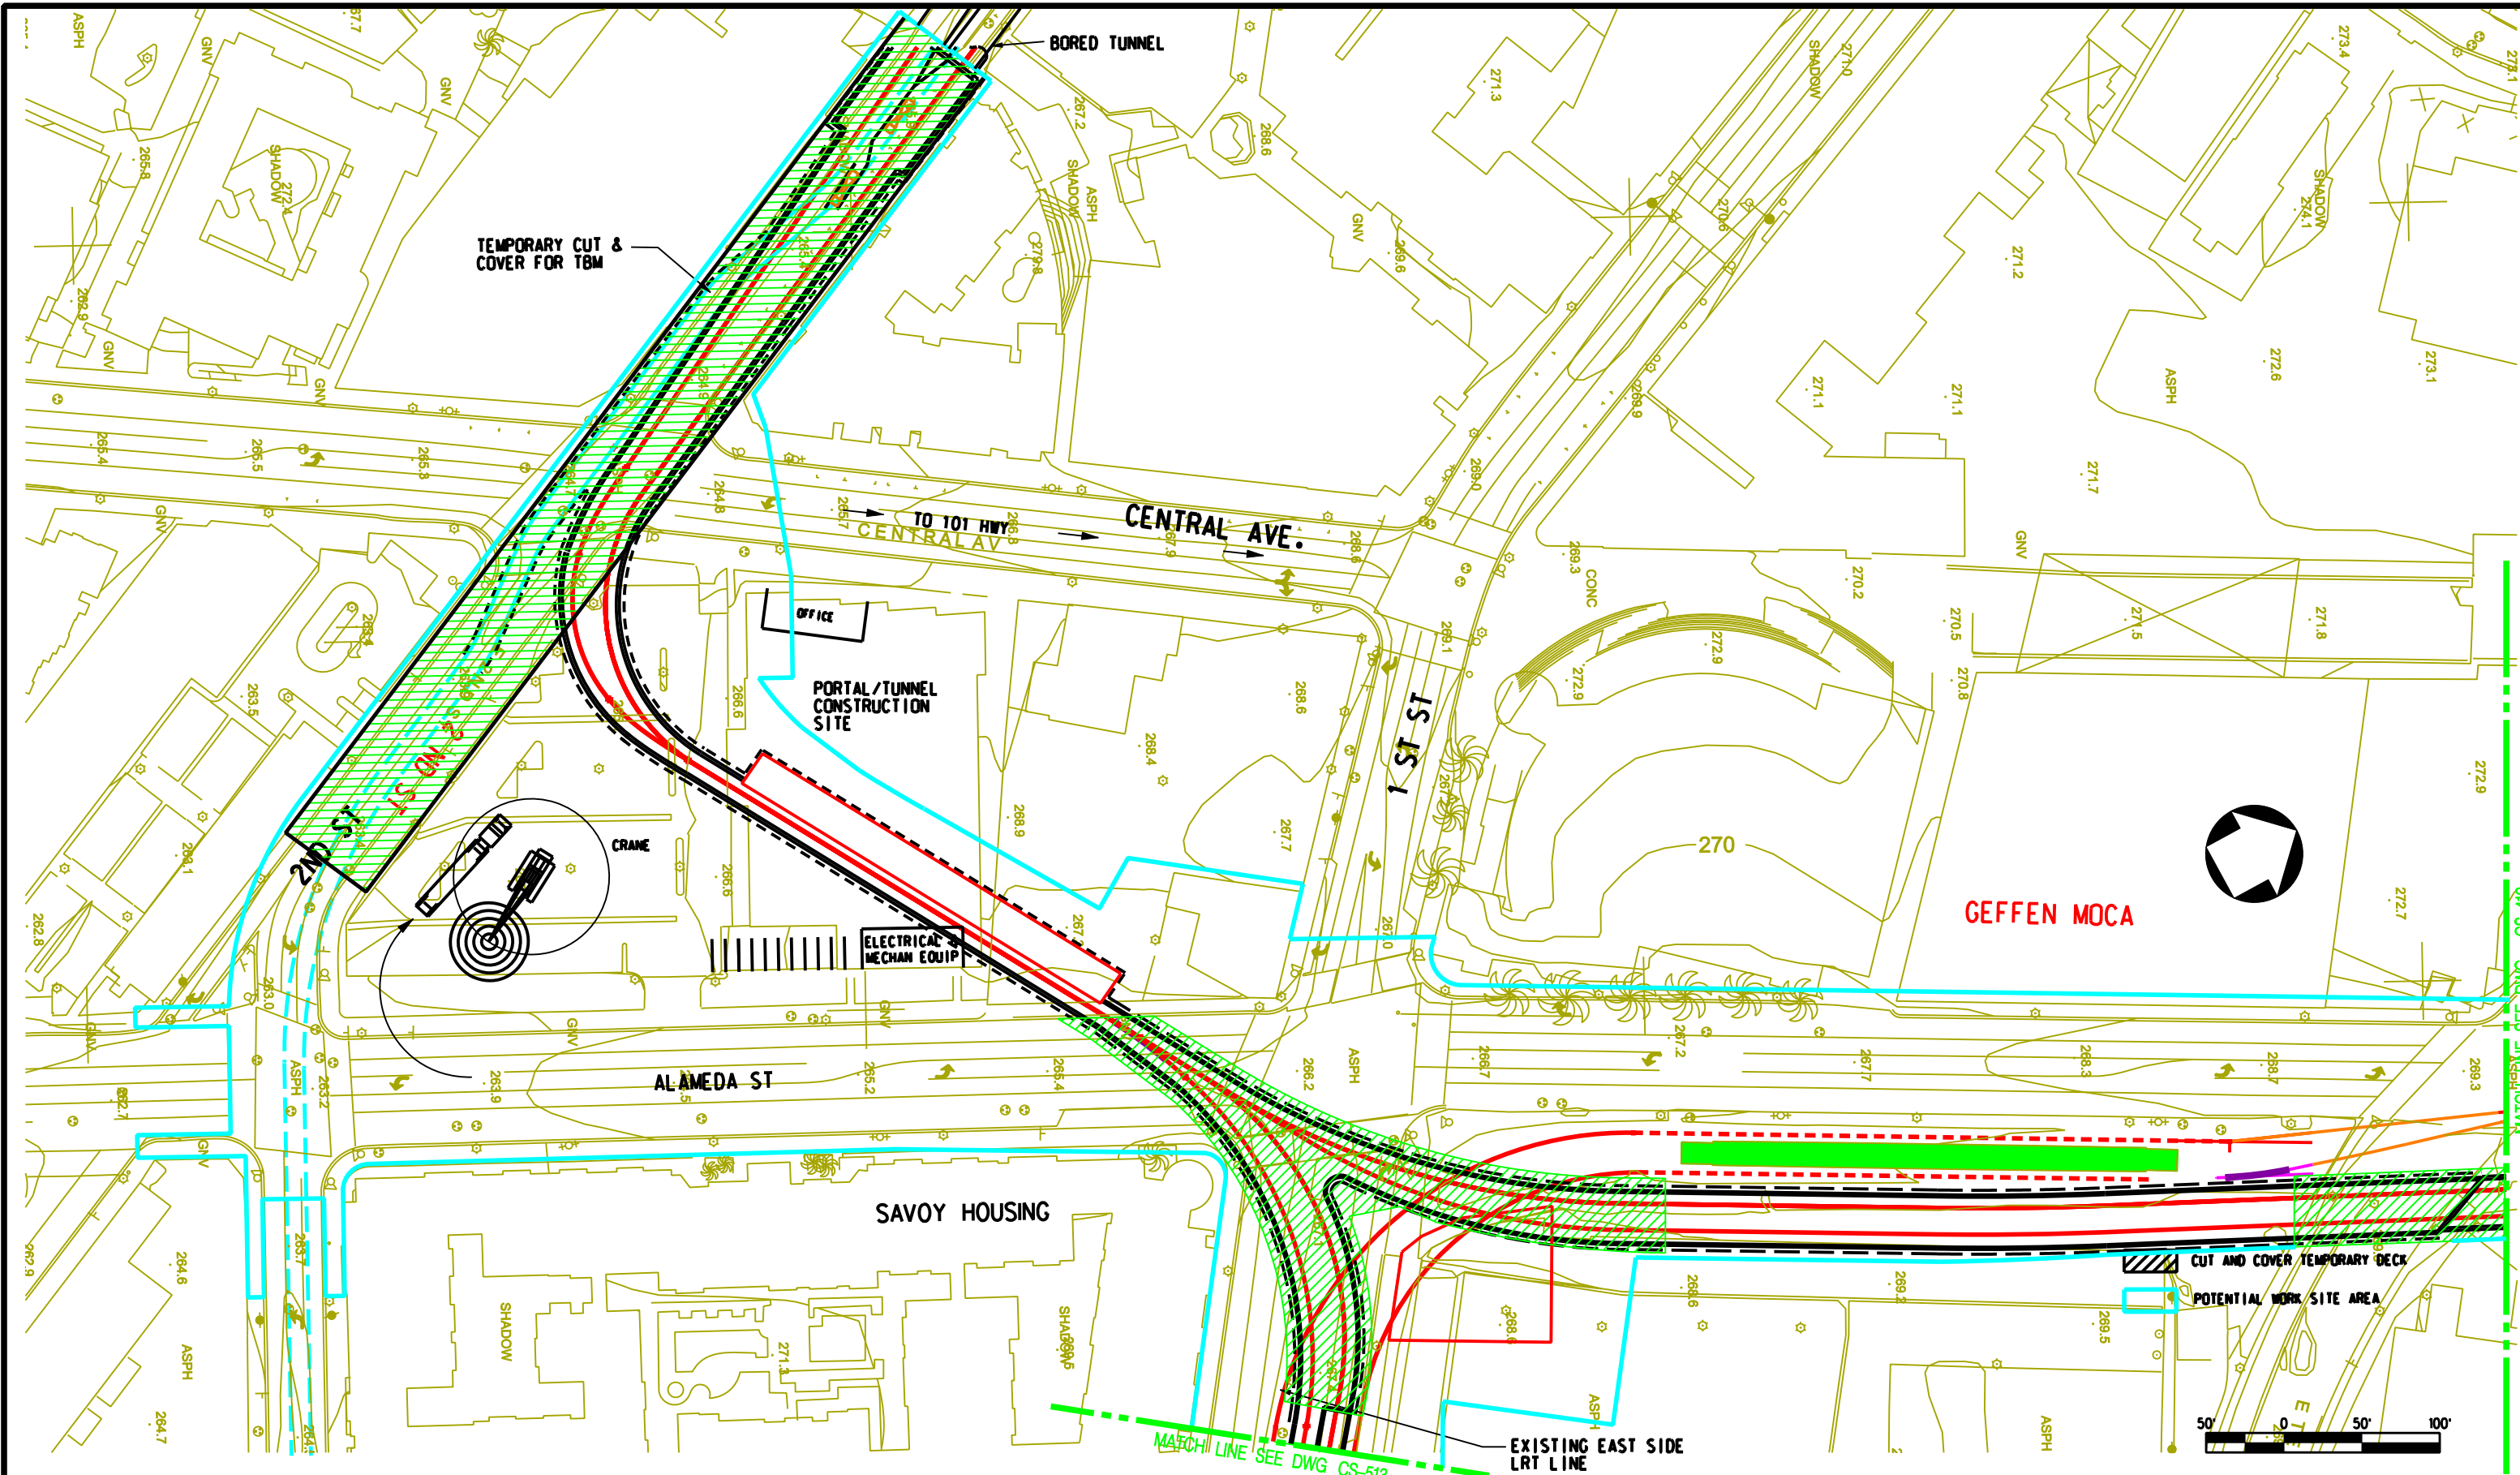

DRAFT

REV	DATE	BY	APP	REG NO	EXPIRES	SEAL HOLDER	DESCRIPTION

DESIGNED BY
 DRAWN BY
 CHECKED BY
 IN CHARGE
 DATE
DEC 2009



LOS ANGELES COUNTY
 METROPOLITAN TRANSPORTATION AUTHORITY

PROJECT MANAGER



REGIONAL CONNECTOR TRANSIT CORRIDOR
 ADV. CONCEPTUAL ENGINEERING
 FULLY UNDERGROUND LRT ALTERNATIVE
 LITTLE TOKYO VARIATION 2
 Station Site Footprint
 2ND/CENTRAL AVE STATION/ALAMEDA

CONTRACT NO	
DRAWING NO	CS-511
SCALE	1" = 50'
SHEET NO	

File Name: I:\27919191\RegionalConnector\ACE_VCAD\Drawings\Civil\Env Imp Footprint\144 AND 48\48B_CS-511.dwg
 User Name: griffithc

**Regional Connector Transit Corridor
Draft Environmental Impact Statement/
Draft Environmental Impact Report**


APPENDIX II




**CONCEPTUAL ENGINEERING DRAWINGS
Right – of – Way**

LOS ANGELES COUNTY METROPOLITAN TRANSPORTATION AUTHORITY


REGIONAL CONNECTOR TRANSIT CORRIDOR DRAFT RIGHT OF WAY PLANS JANUARY 2010

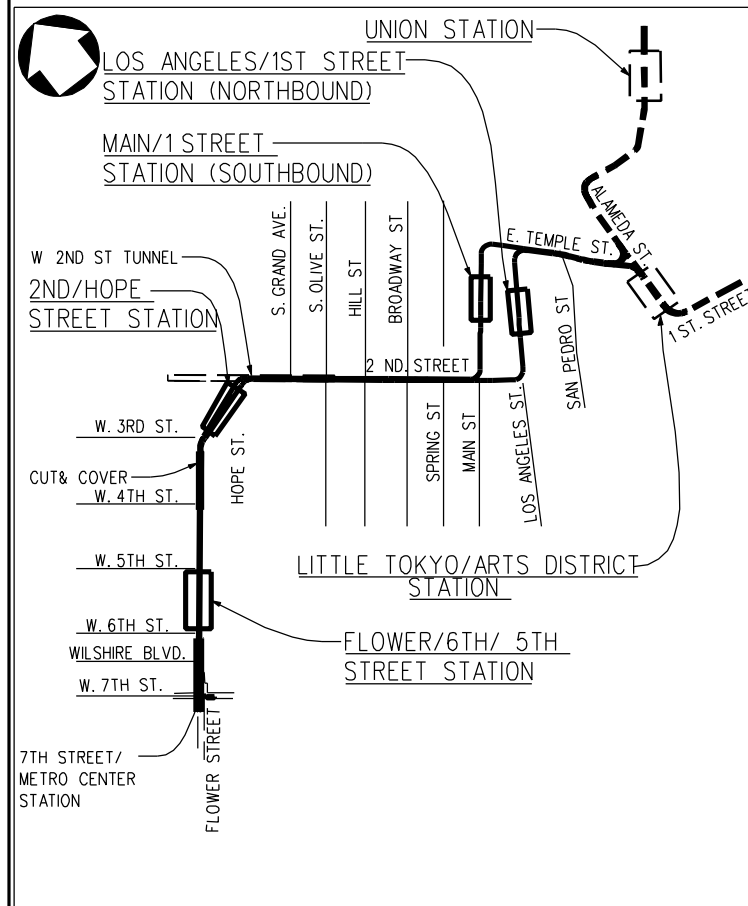


**AT-GRADE EMPHASIS
LRT ALTERNATIVE**

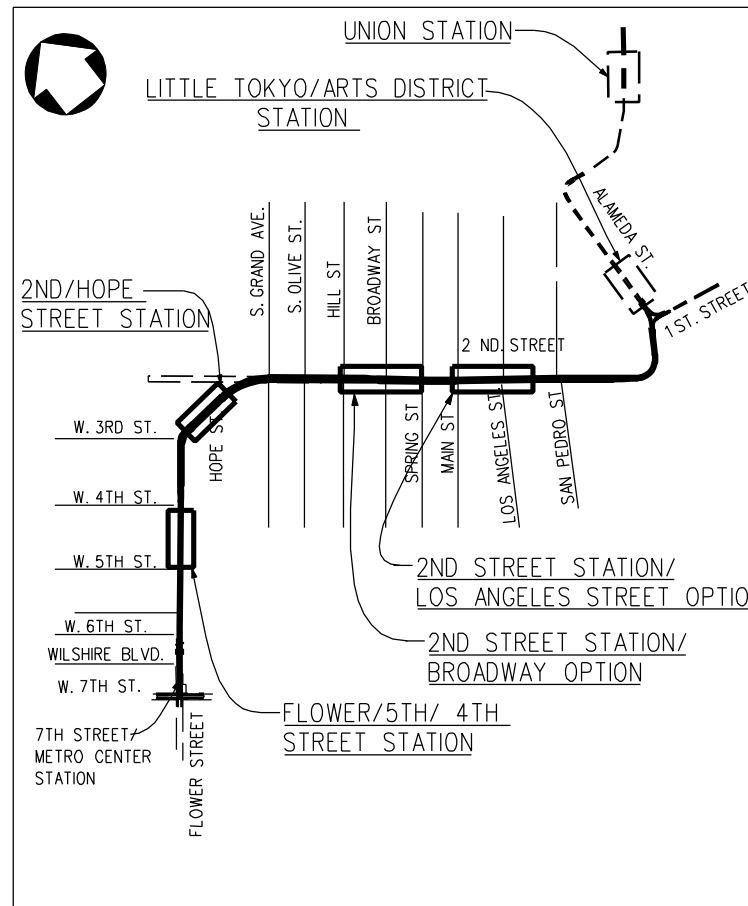

**UNDERGROUND EMPHASIS
LRT ALTERNATIVE**

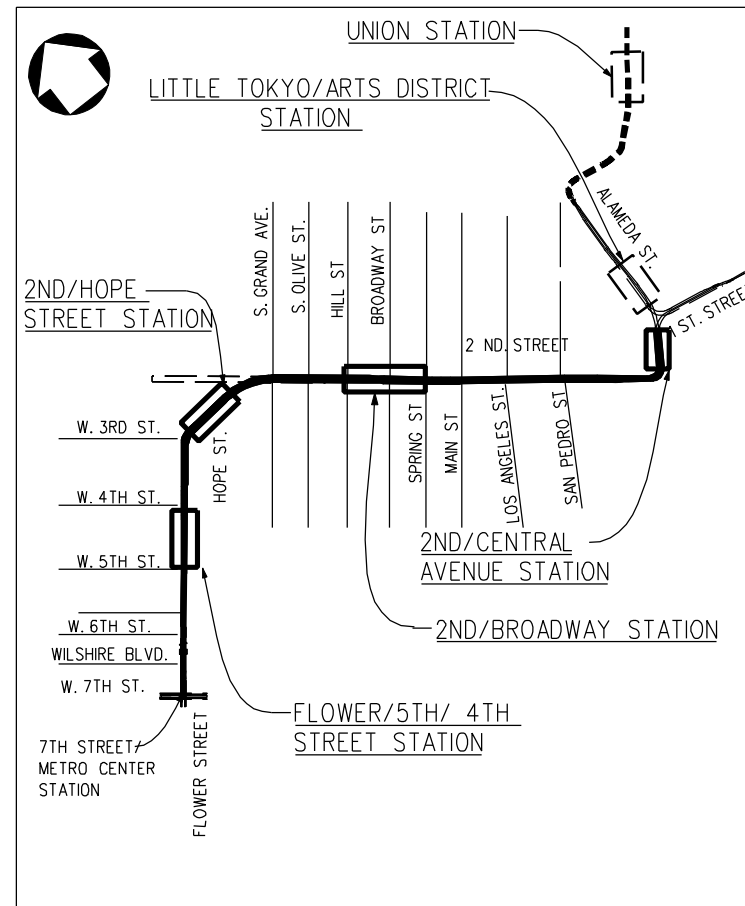

**FULLY UNDERGROUND
LRT ALTERNATIVE
LITTLE TOKYO VARIATION 1**

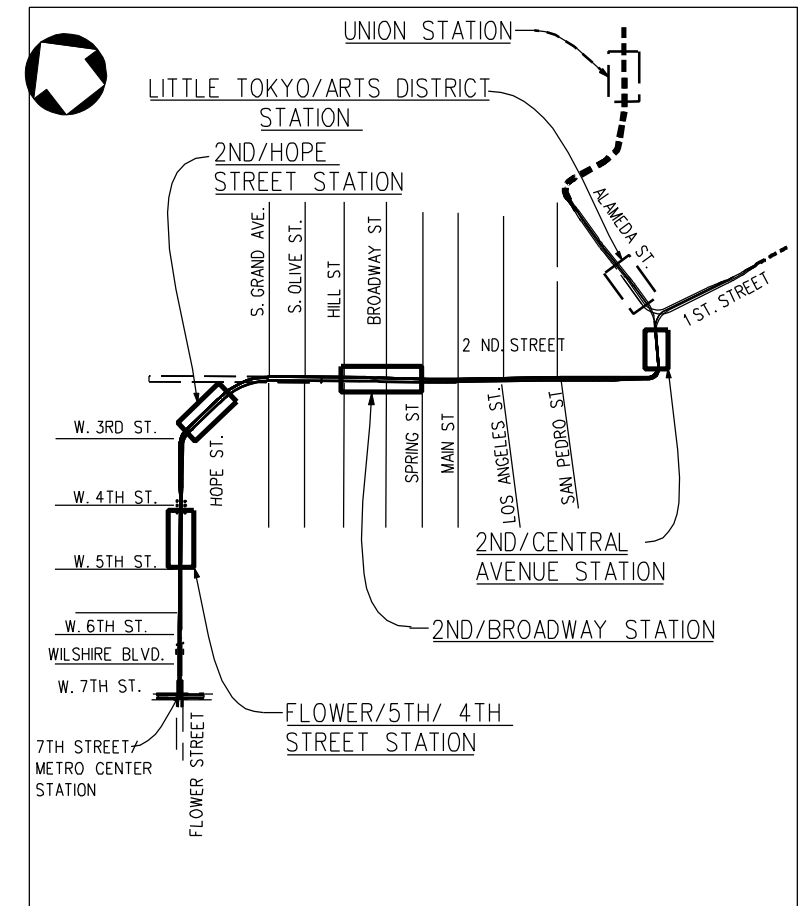

**FULLY UNDERGROUND
LRT ALTERNATIVE
LITTLE TOKYO VARIATION 2**



Metro

LOS ANGELES COUNTY
METROPOLITAN TRANSPORTATION AUTHORITY




INDEX OF DRAWINGS

DWG NUMBER	NAME
GC-000	COVER SHEET
GC-001	INDEX OF DRAWINGS
GR-101	KEY MAP FOR AT-GRADE EMPHASIS LRT ALTERNATIVE
GR-301	KEY MAP FOR UNDERGROUND EMPHASIS LRT ALTERNATIVE
GR-401	KEY MAP FOR FULLY UNDERGROUND LRT ALTERNATIVE LITTLE TOKYO VARIATION 1
GR-501	KEY MAP FOR FULLY UNDERGROUND LRT ALTERNATIVE LITTLE TOKYO VARIATION 2
AT-GRADE EMPHASIS LRT ALTERNATIVE	
R-101	ROW PLAN STA 0+00 TO STA 10+00
R-102	ROW PLAN STA 10+00 TO STA 22+00
R-103	ROW PLAN STA 22+00 TO STA 33+00
R-104	ROW PLAN STA 33+00 TO STA 44+00
R-105	ROW PLAN STA 44+00 TO STA 56+00
R-106	ROW PLAN STA 56+00 TO STA 66+00
R-107	ROW PLAN STA 66+00 TO STA 75+00
R-108	ROW PLAN STA 75+00 TO STA 83+00
R-109	ROW PLAN STA 83+00 TO STA 89+32.84
R-110	PARCEL DATA TABLE
UNDERGROUND EMPHASIS LRT ALTERNATIVE	
R-301	ROW PLAN STA 0+00 TO STA 10+00
R-302	ROW PLAN STA 10+00 TO STA 22+00
R-303	ROW PLAN STA 22+00 TO STA 33+00
R-304	ROW PLAN STA 33+00 TO STA 43+00
R-305	ROW PLAN STA 43+00 TO STA 55+00
R-306	ROW PLAN STA 55+00 TO STA 67+00
R-307	ROW PLAN STA 67+00 TO STA 80+00
R-308	ROW PLAN STA 80+00 TO STA 86+07.70
R-309	PARCEL DATA TABLE


DWG NUMBER	NAME
FULLY UNDERGROUND LRT ALTERNATIVE LITTLE TOKYO VARIATION 1	
R-401	ROW PLAN STA 0+00 TO STA 11+00
R-402	ROW PLAN STA 11+00 TO STA 23+00
R-403	ROW PLAN STA 23+00 TO STA 34+00
R-404	ROW PLAN STA 34+00 TO STA 45+00
R-405	ROW PLAN STA 45+00 TO STA 57+00
R-406	ROW PLAN STA 57+00 TO STA 69+00
R-407	ROW PLAN STA 69+00 TO STA 81+00
R-408	ROW PLAN STA 81+00 TO STA 85+00, 93+00
R-409	ROW PLAN STA 93+00 TO STA 99+70.28
R-410	ROW PLAN STA 85+00 TO STA 94+33.74
R-411	PARCEL DATA TABLE
FULLY UNDERGROUND LRT ALTERNATIVE LITTLE TOKYO VARIATION 2	
R-501	ROW PLAN STA 0+00 TO STA 11+00
R-502	ROW PLAN STA 11+00 TO STA 23+00
R-503	ROW PLAN STA 23+00 TO STA 34+00
R-504	ROW PLAN STA 34+00 TO STA 45+00
R-505	ROW PLAN STA 45+00 TO STA 57+00
R-506	ROW PLAN STA 57+00 TO STA 69+00
R-507	ROW PLAN STA 69+00 TO STA 81+00
R-508	ROW PLAN STA 81+00 TO STA 86+00, 92+00
R-509	ROW PLAN STA 92+00 TO STA 99+74.92
R-510	ROW PLAN STA 86+00 TO STA 96+00
R-511	PARCEL DATA TABLE

DRAFT									
REV	DATE	BY	APP	REG NO	EXPIRES	SEAL HOLDER	DESCRIPTION		

DESIGNED BY	
DRAWN BY	
CHECKED BY	
IN CHARGE	
DATE	JAN 2010




Metro



**LOS ANGELES COUNTY
METROPOLITAN TRANSPORTATION AUTHORITY**

PROJECT MANAGER _____




REGIONAL CONNECTOR TRANSIT CORRIDOR
ADV. CONCEPTUAL ENGINEERING

INDEX OF DRAWINGS

CONTRACT NO	
DRAWING NO	REV
GC-001	
SCALE	
SHEET NO	

User Name: USER+rodriguez/2010 @ 5:14:35 PM File Name: T:\27939A-RegionalConnector\ACE\CADD\sheet\row.g-001_index.plg

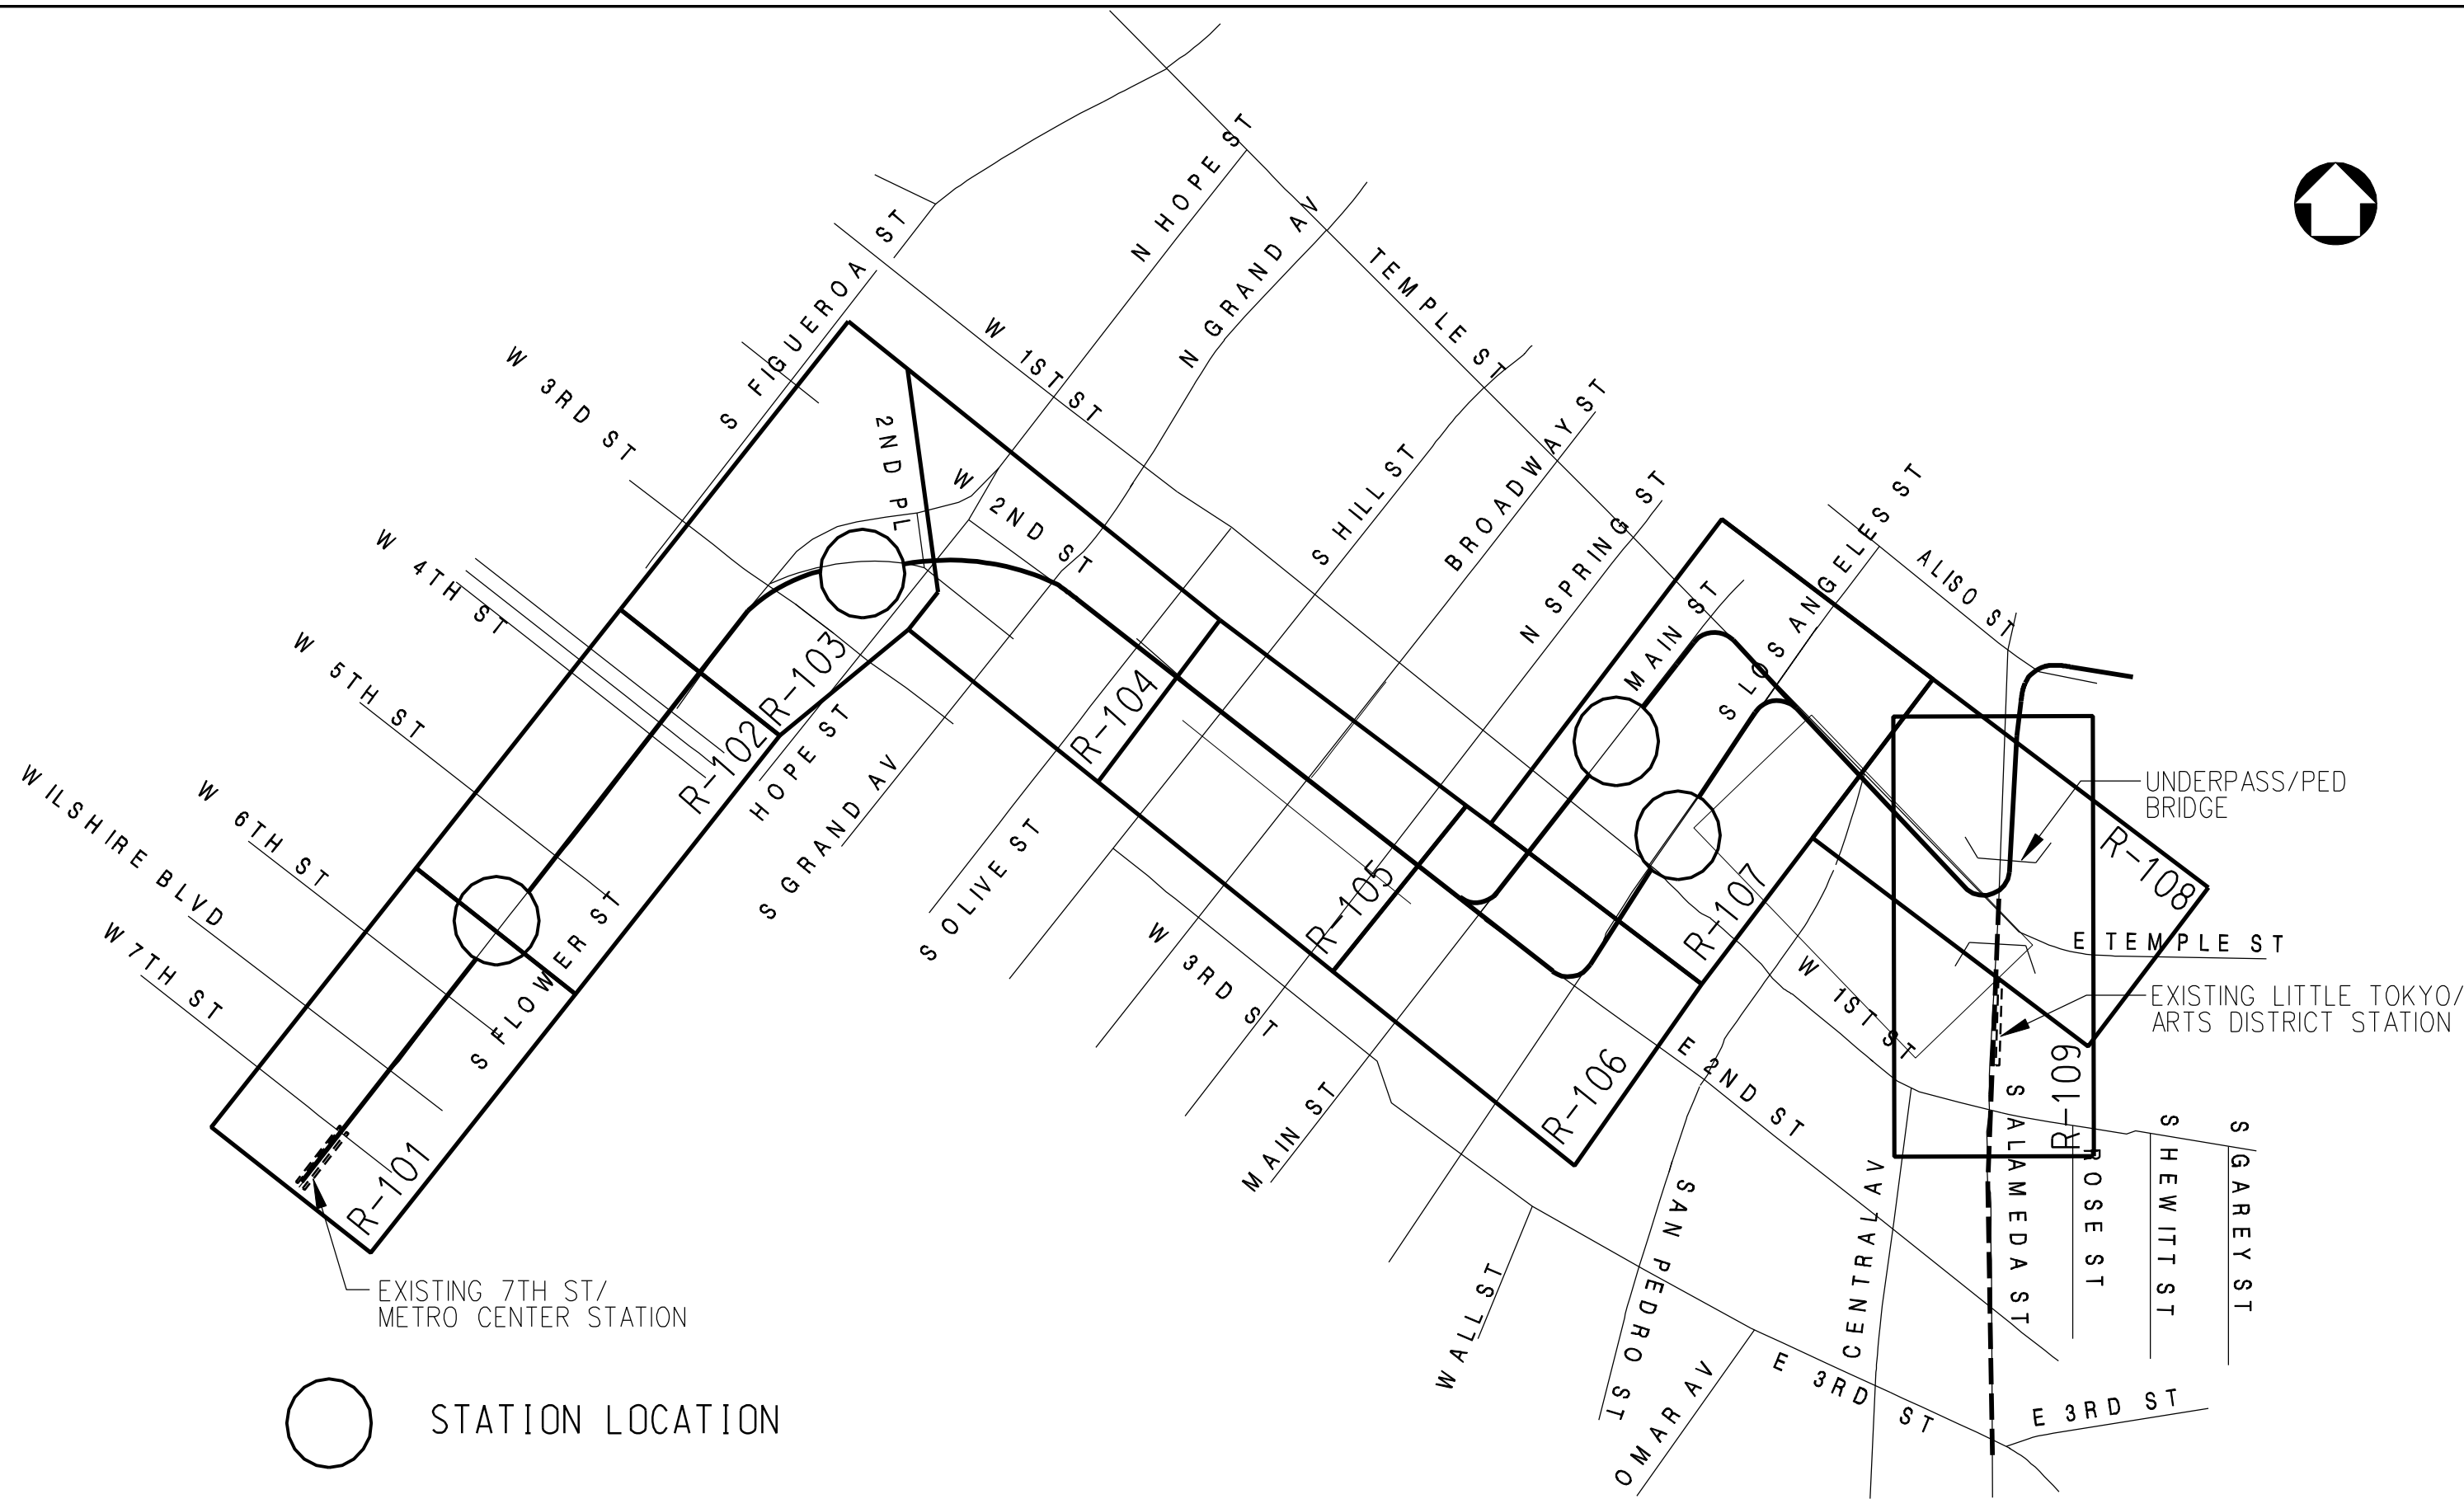

○ STATION LOCATION

DRAFT

REV	DATE	BY	APP	REG NO	EXPIRES	SEAL HOLDER	DESCRIPTION

DESIGNED BY
DRAWN BY
CHECKED BY
IN CHARGE
DATE
JAN 2010


M Metro
CDM PROJECT MANAGER
PB

LOS ANGELES COUNTY METROPOLITAN TRANSPORTATION AUTHORITY

REGIONAL CONNECTOR TRANSIT CORRIDOR
ADV. CONCEPTUAL ENGINEERING

KEY MAP FOR AT-GRADE EMPHASIS
LRT ALTERNATIVE

CONTRACT NO	
DRAWING NO GR-101	REV
SCALE	
SHEET NO	

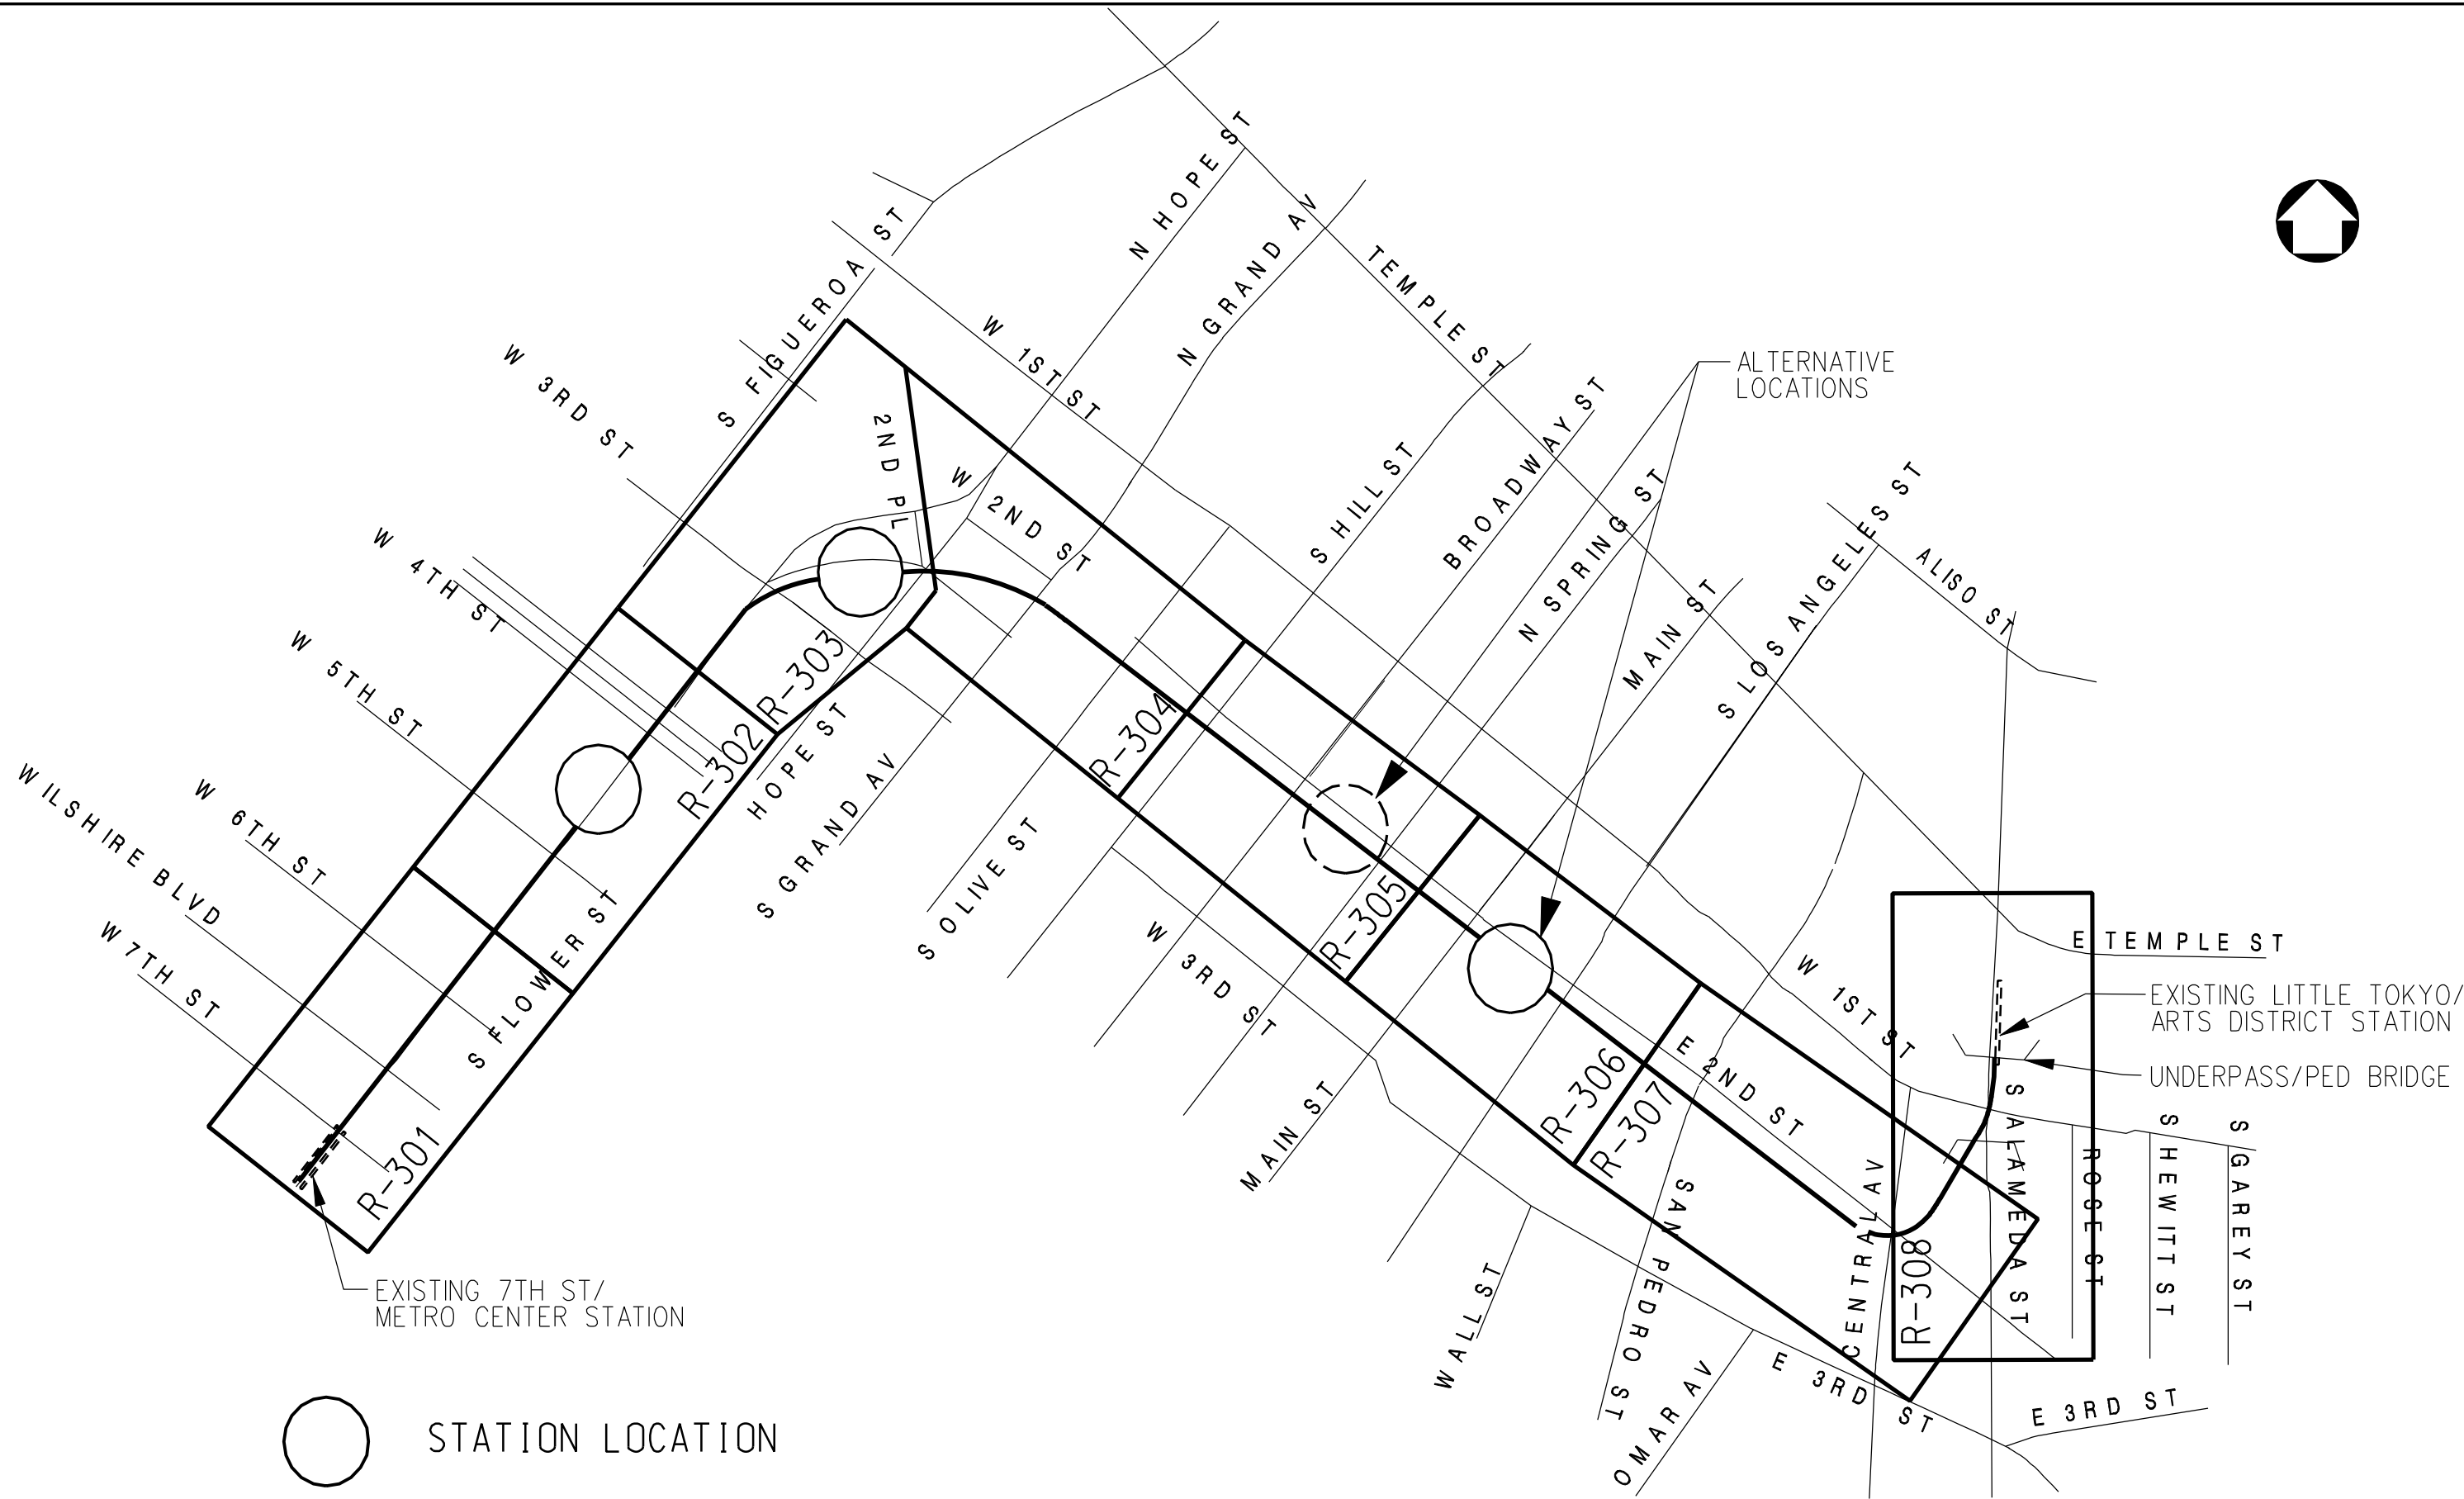

 STATION LOCATION

DRAFT

REV	DATE	BY	APP	REG NO	EXPIRES	SEAL HOLDER	DESCRIPTION

DESIGNED BY
 DRAWN BY
 CHECKED BY
 IN CHARGE
 DATE
 JAN 2010



**LOS ANGELES COUNTY
 METROPOLITAN TRANSPORTATION AUTHORITY**


PROJECT MANAGER



REGIONAL CONNECTOR TRANSIT CORRIDOR
 ADV. CONCEPTUAL ENGINEERING

KEY MAP FOR UNDERGROUND EMPHASIS
 LRT ALTERNATIVE

CONTRACT NO	
DRAWING NO	REV
GR-301	
SCALE	
SHEET NO	

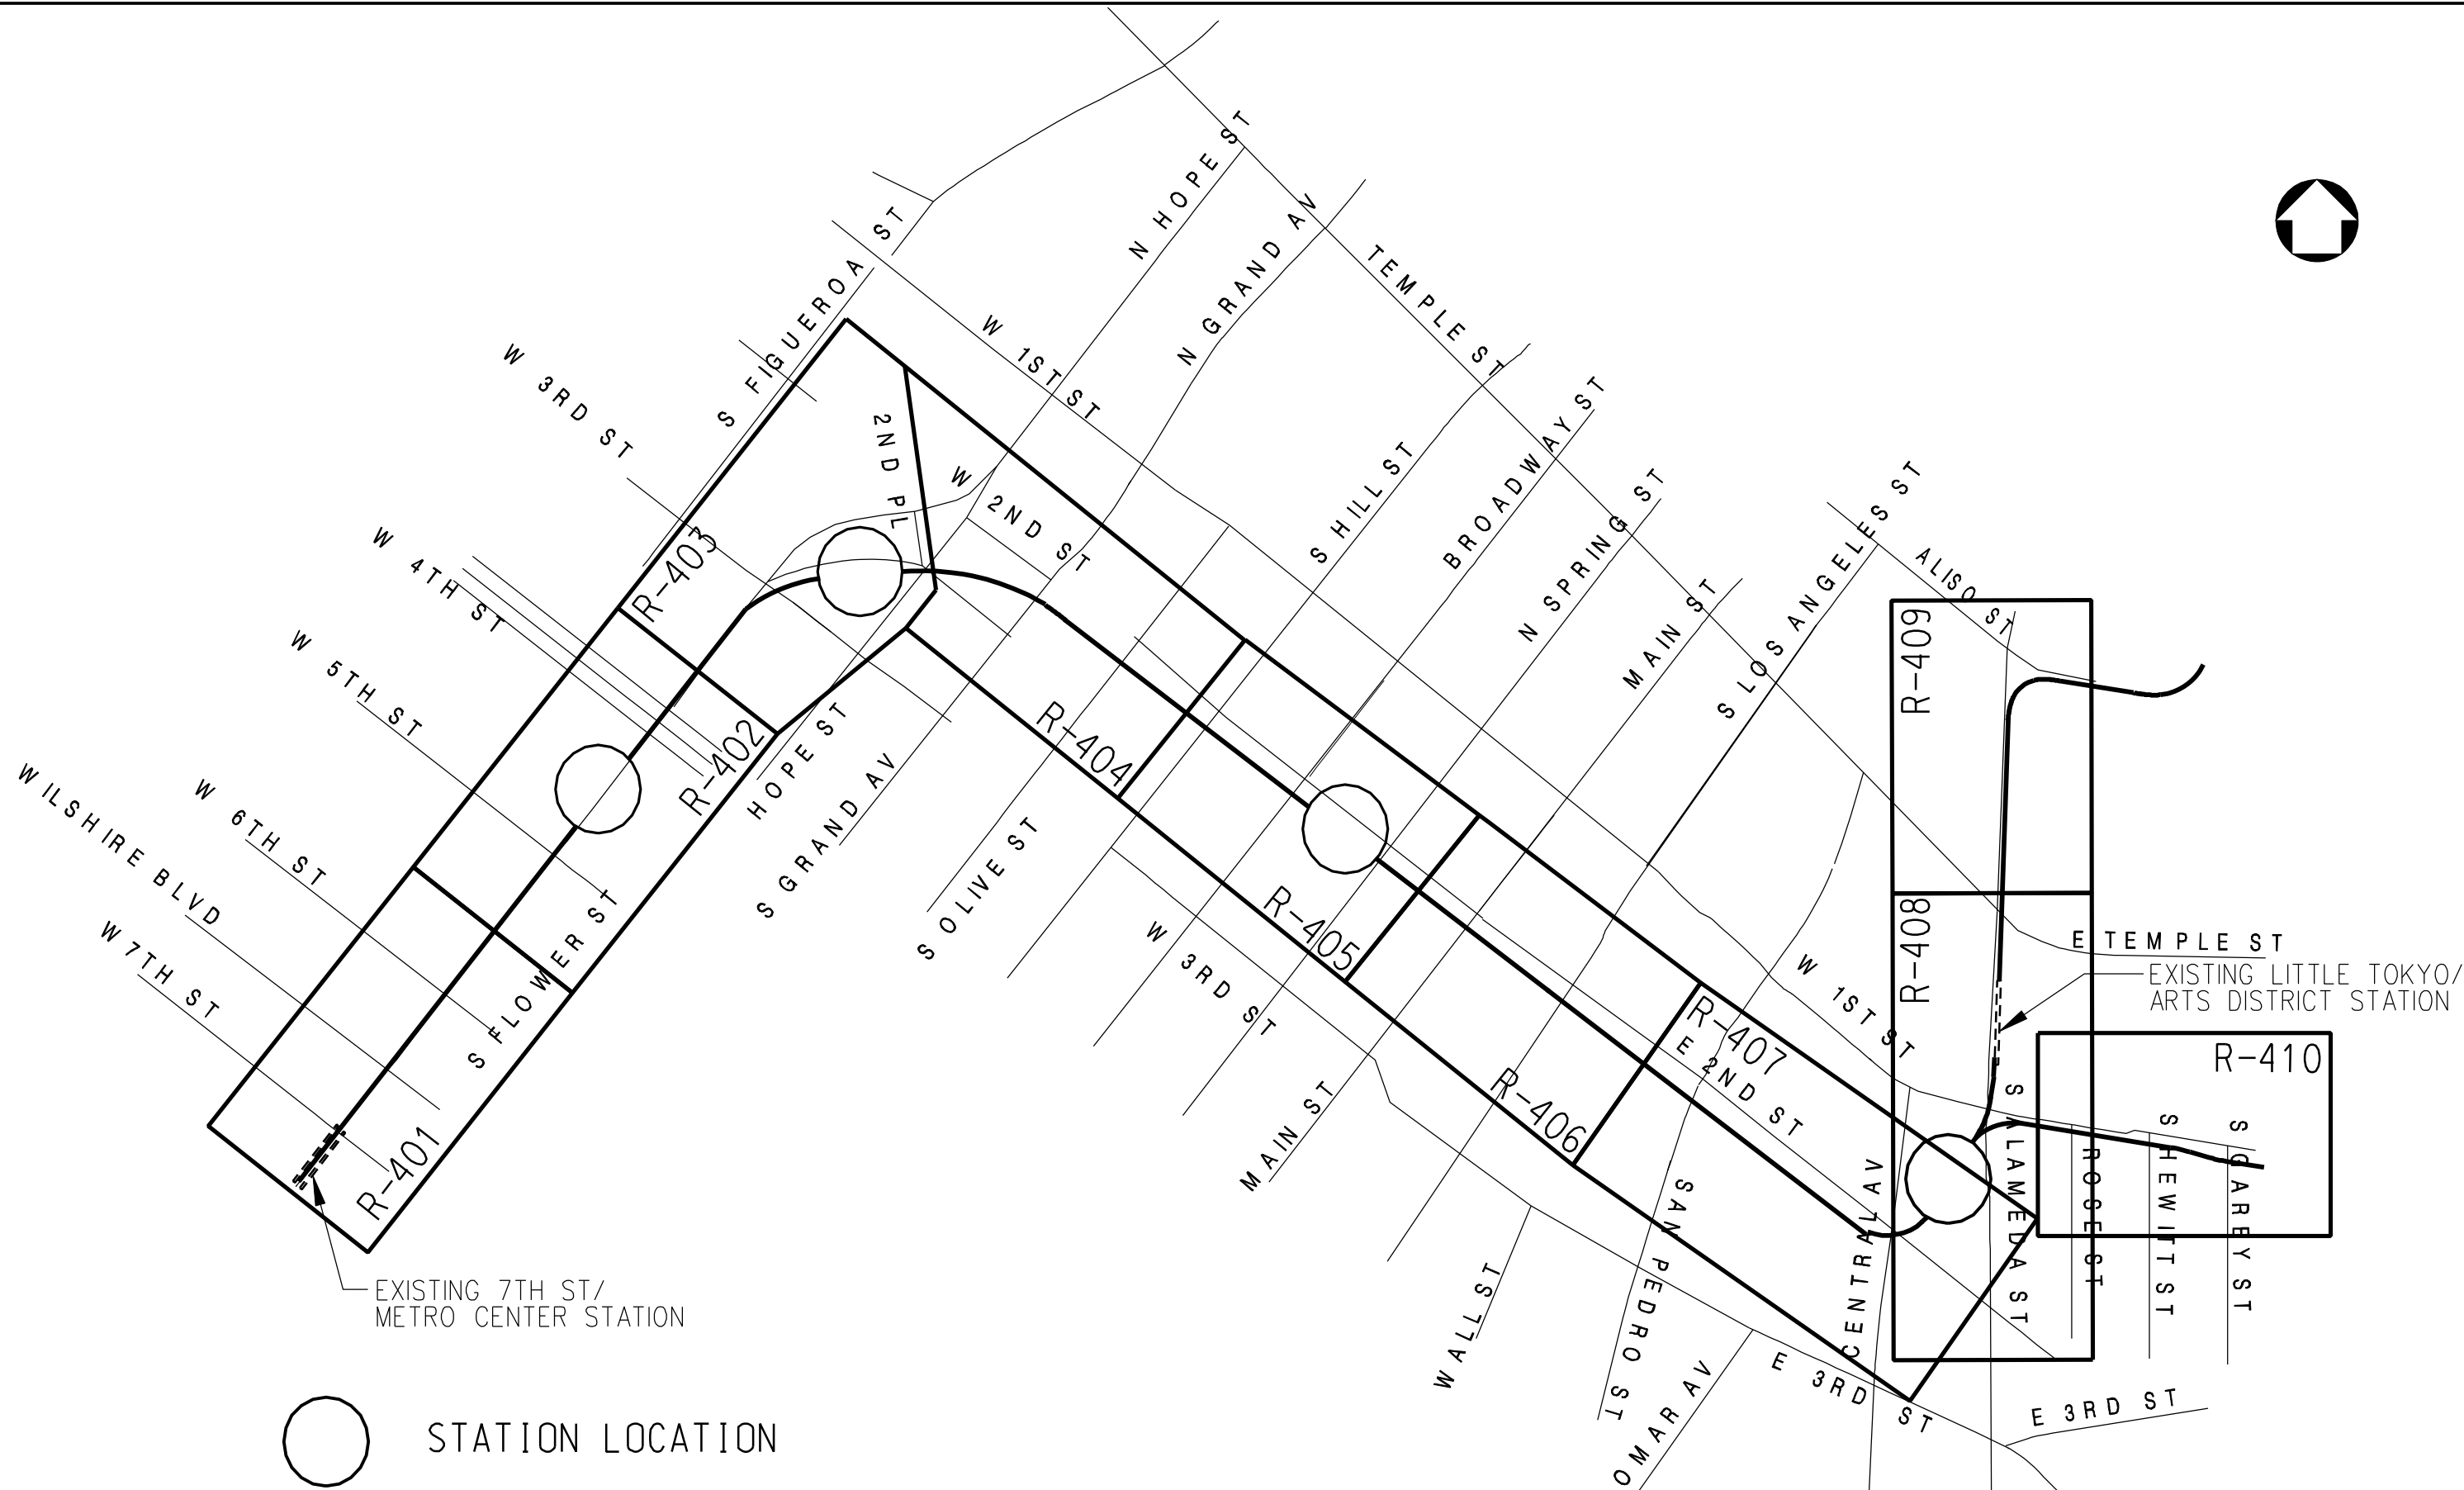

○ STATION LOCATION

EXISTING 7TH ST/
METRO CENTER STATION

EXISTING LITTLE TOKYO/
ARTS DISTRICT STATION

DRAFT

REV	DATE	BY	APP	REG NO	EXPIRES	SEAL HOLDER	DESCRIPTION

DESIGNED BY
DRAWN BY
CHECKED BY
IN CHARGE
DATE
JAN 2010



LOS ANGELES COUNTY
METROPOLITAN TRANSPORTATION AUTHORITY


PROJECT MANAGER



REGIONAL CONNECTOR TRANSIT CORRIDOR
ADV. CONCEPTUAL ENGINEERING
KEY MAP FOR FULLY UNDERGROUND
LRT ALTERNATIVE
LITTLE TOKYO VARIATION 1

CONTRACT NO	
DRAWING NO	GR-401
SCALE	
SHEET NO	

User: USER+rodriguez/2010 5:15:09 PM File: T:\27939A-RegionalConnector\ACE\CAD\Drawings\row_4A_GR401_keymap.plg

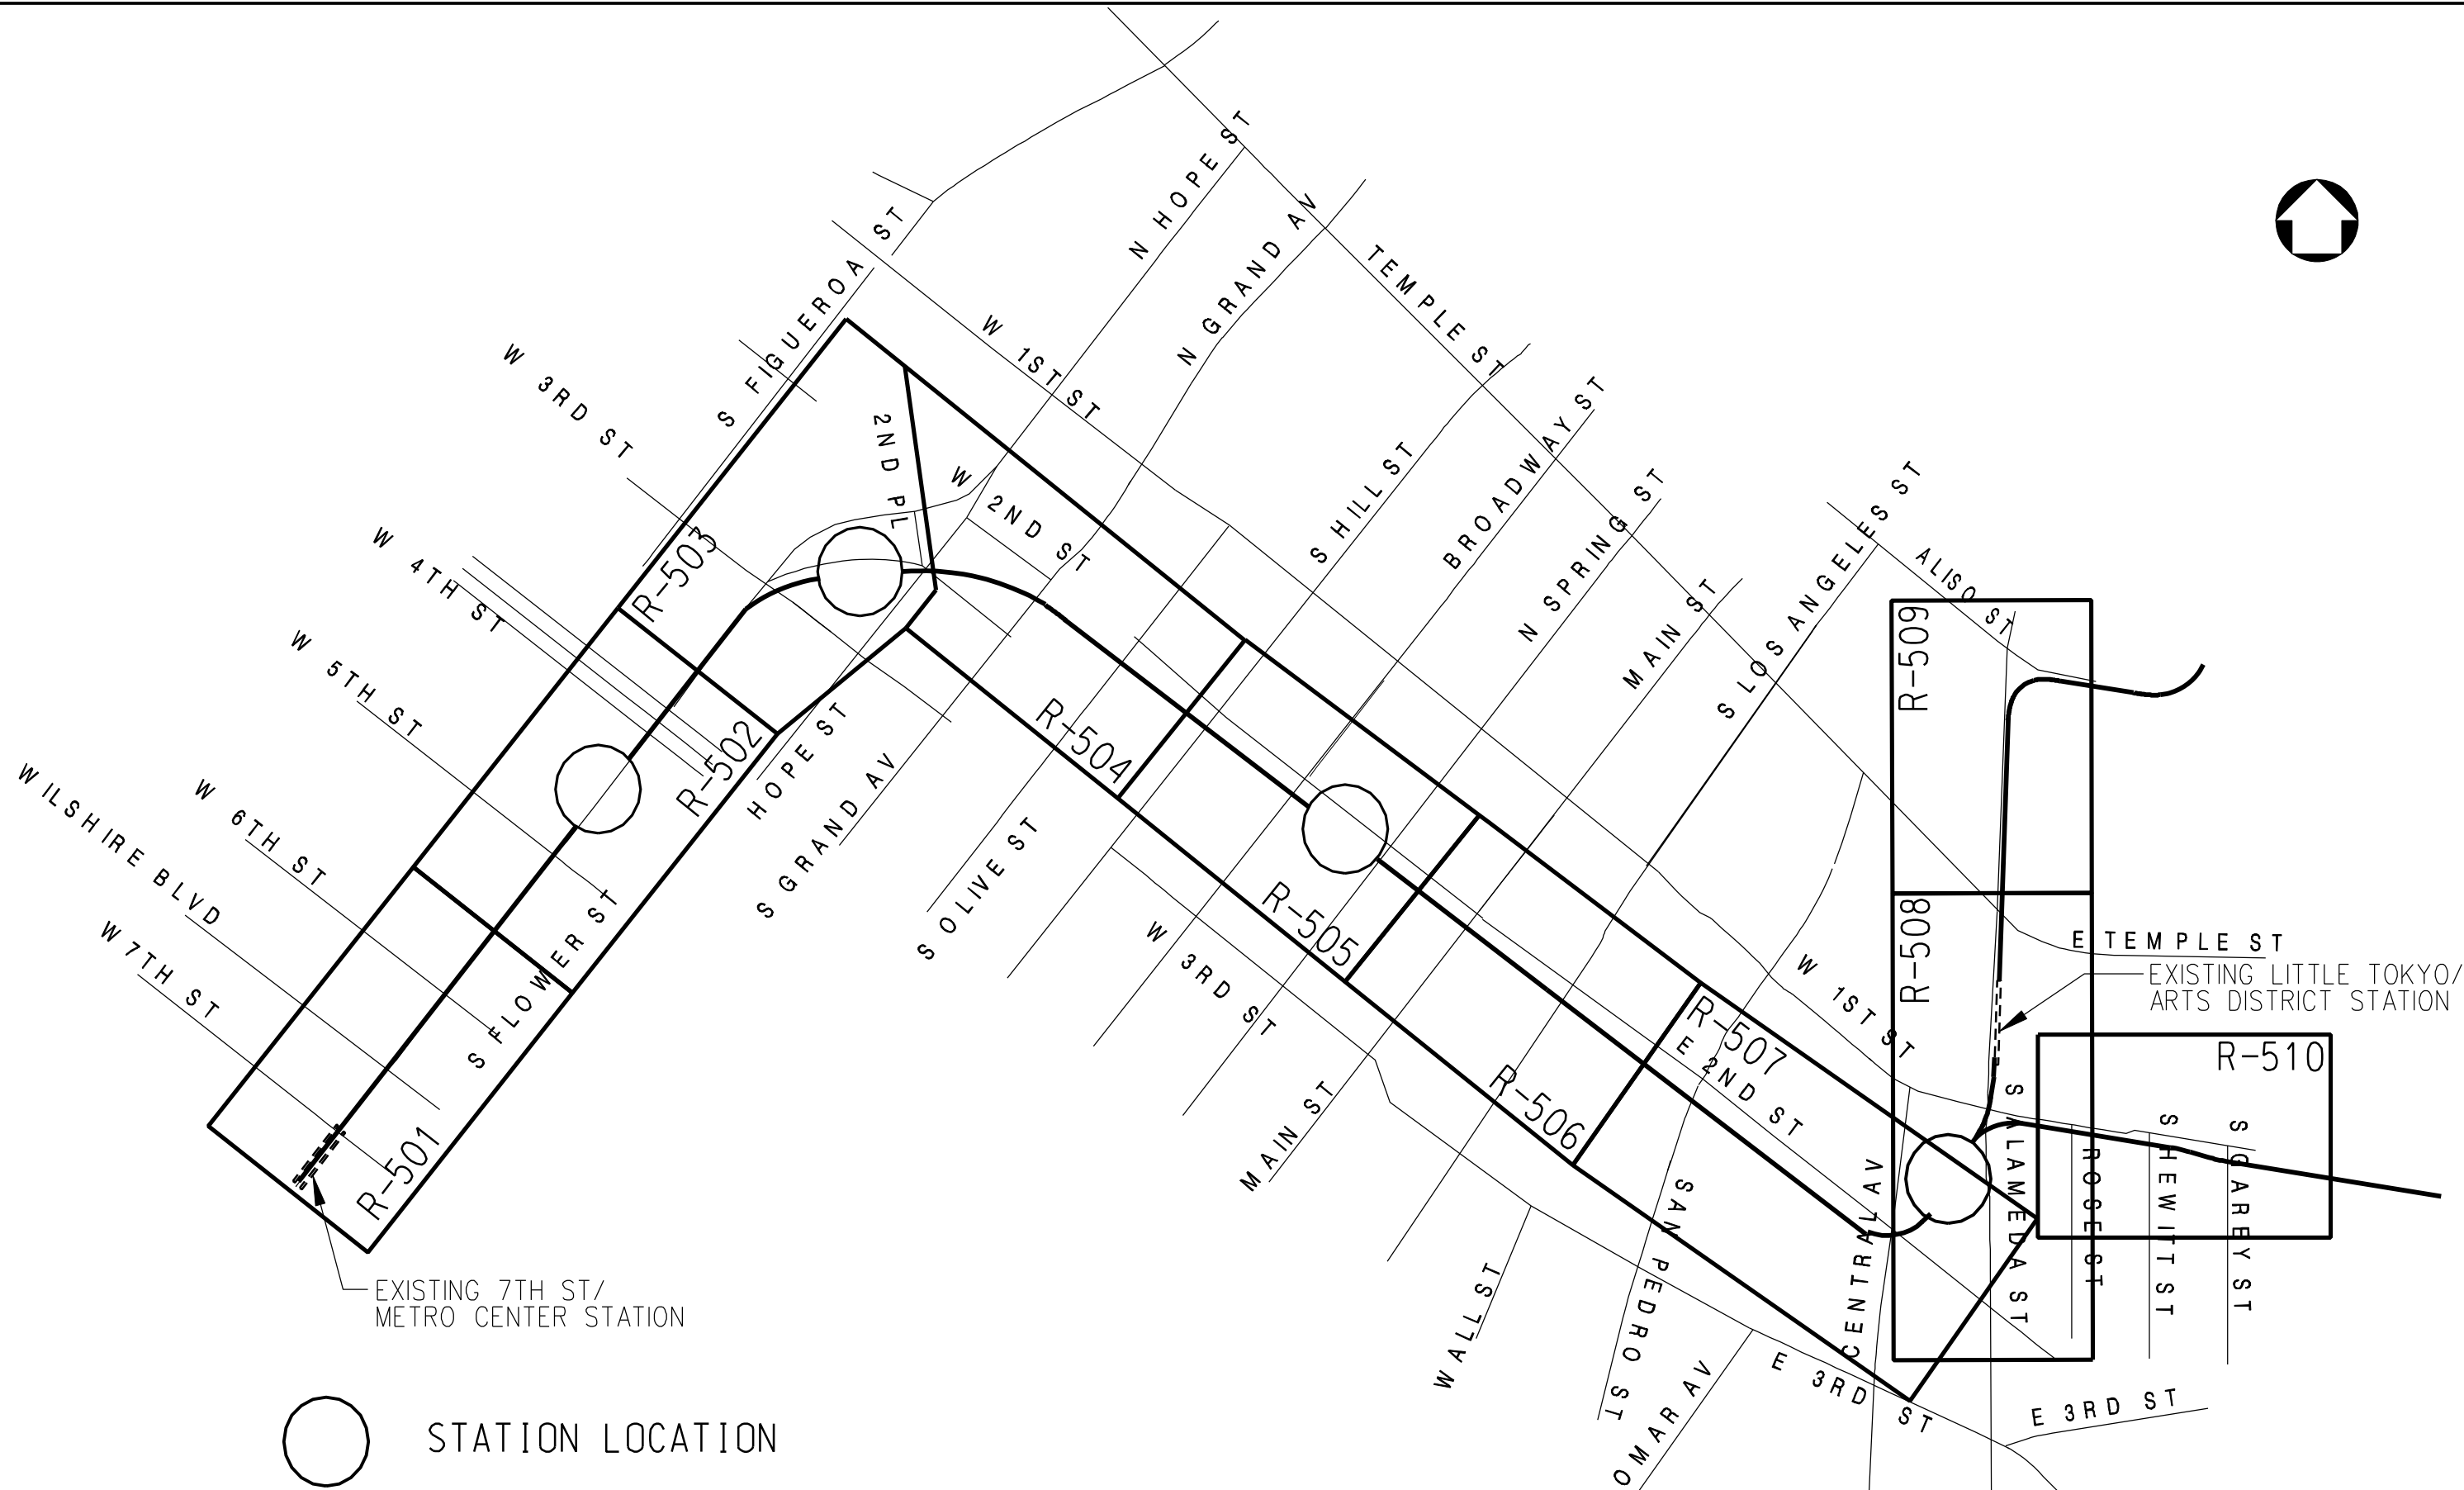

DRAFT

REV	DATE	BY	APP	REG NO	EXPIRES	SEAL HOLDER	DESCRIPTION

DESIGNED BY
 DRAWN BY
 CHECKED BY
 IN CHARGE
 DATE
 JAN 2010



**LOS ANGELES COUNTY
 METROPOLITAN TRANSPORTATION AUTHORITY**


PROJECT MANAGER



REGIONAL CONNECTOR TRANSIT CORRIDOR
 ADV. CONCEPTUAL ENGINEERING
 KEY MAP FOR FULLY UNDERGROUND
 LRT ALTERNATIVE
 LITTLE TOKYO VARIATION 2

CONTRACT NO	
DRAWING NO	GR-501
SCALE	
SHEET NO	

User: USER+rodriguez/2010 1/19/2010 5:15:19 PM File: T:\27939A-RegionalConnector\ACE\CADD\sheet\row\4B_GR501_keymap.plg

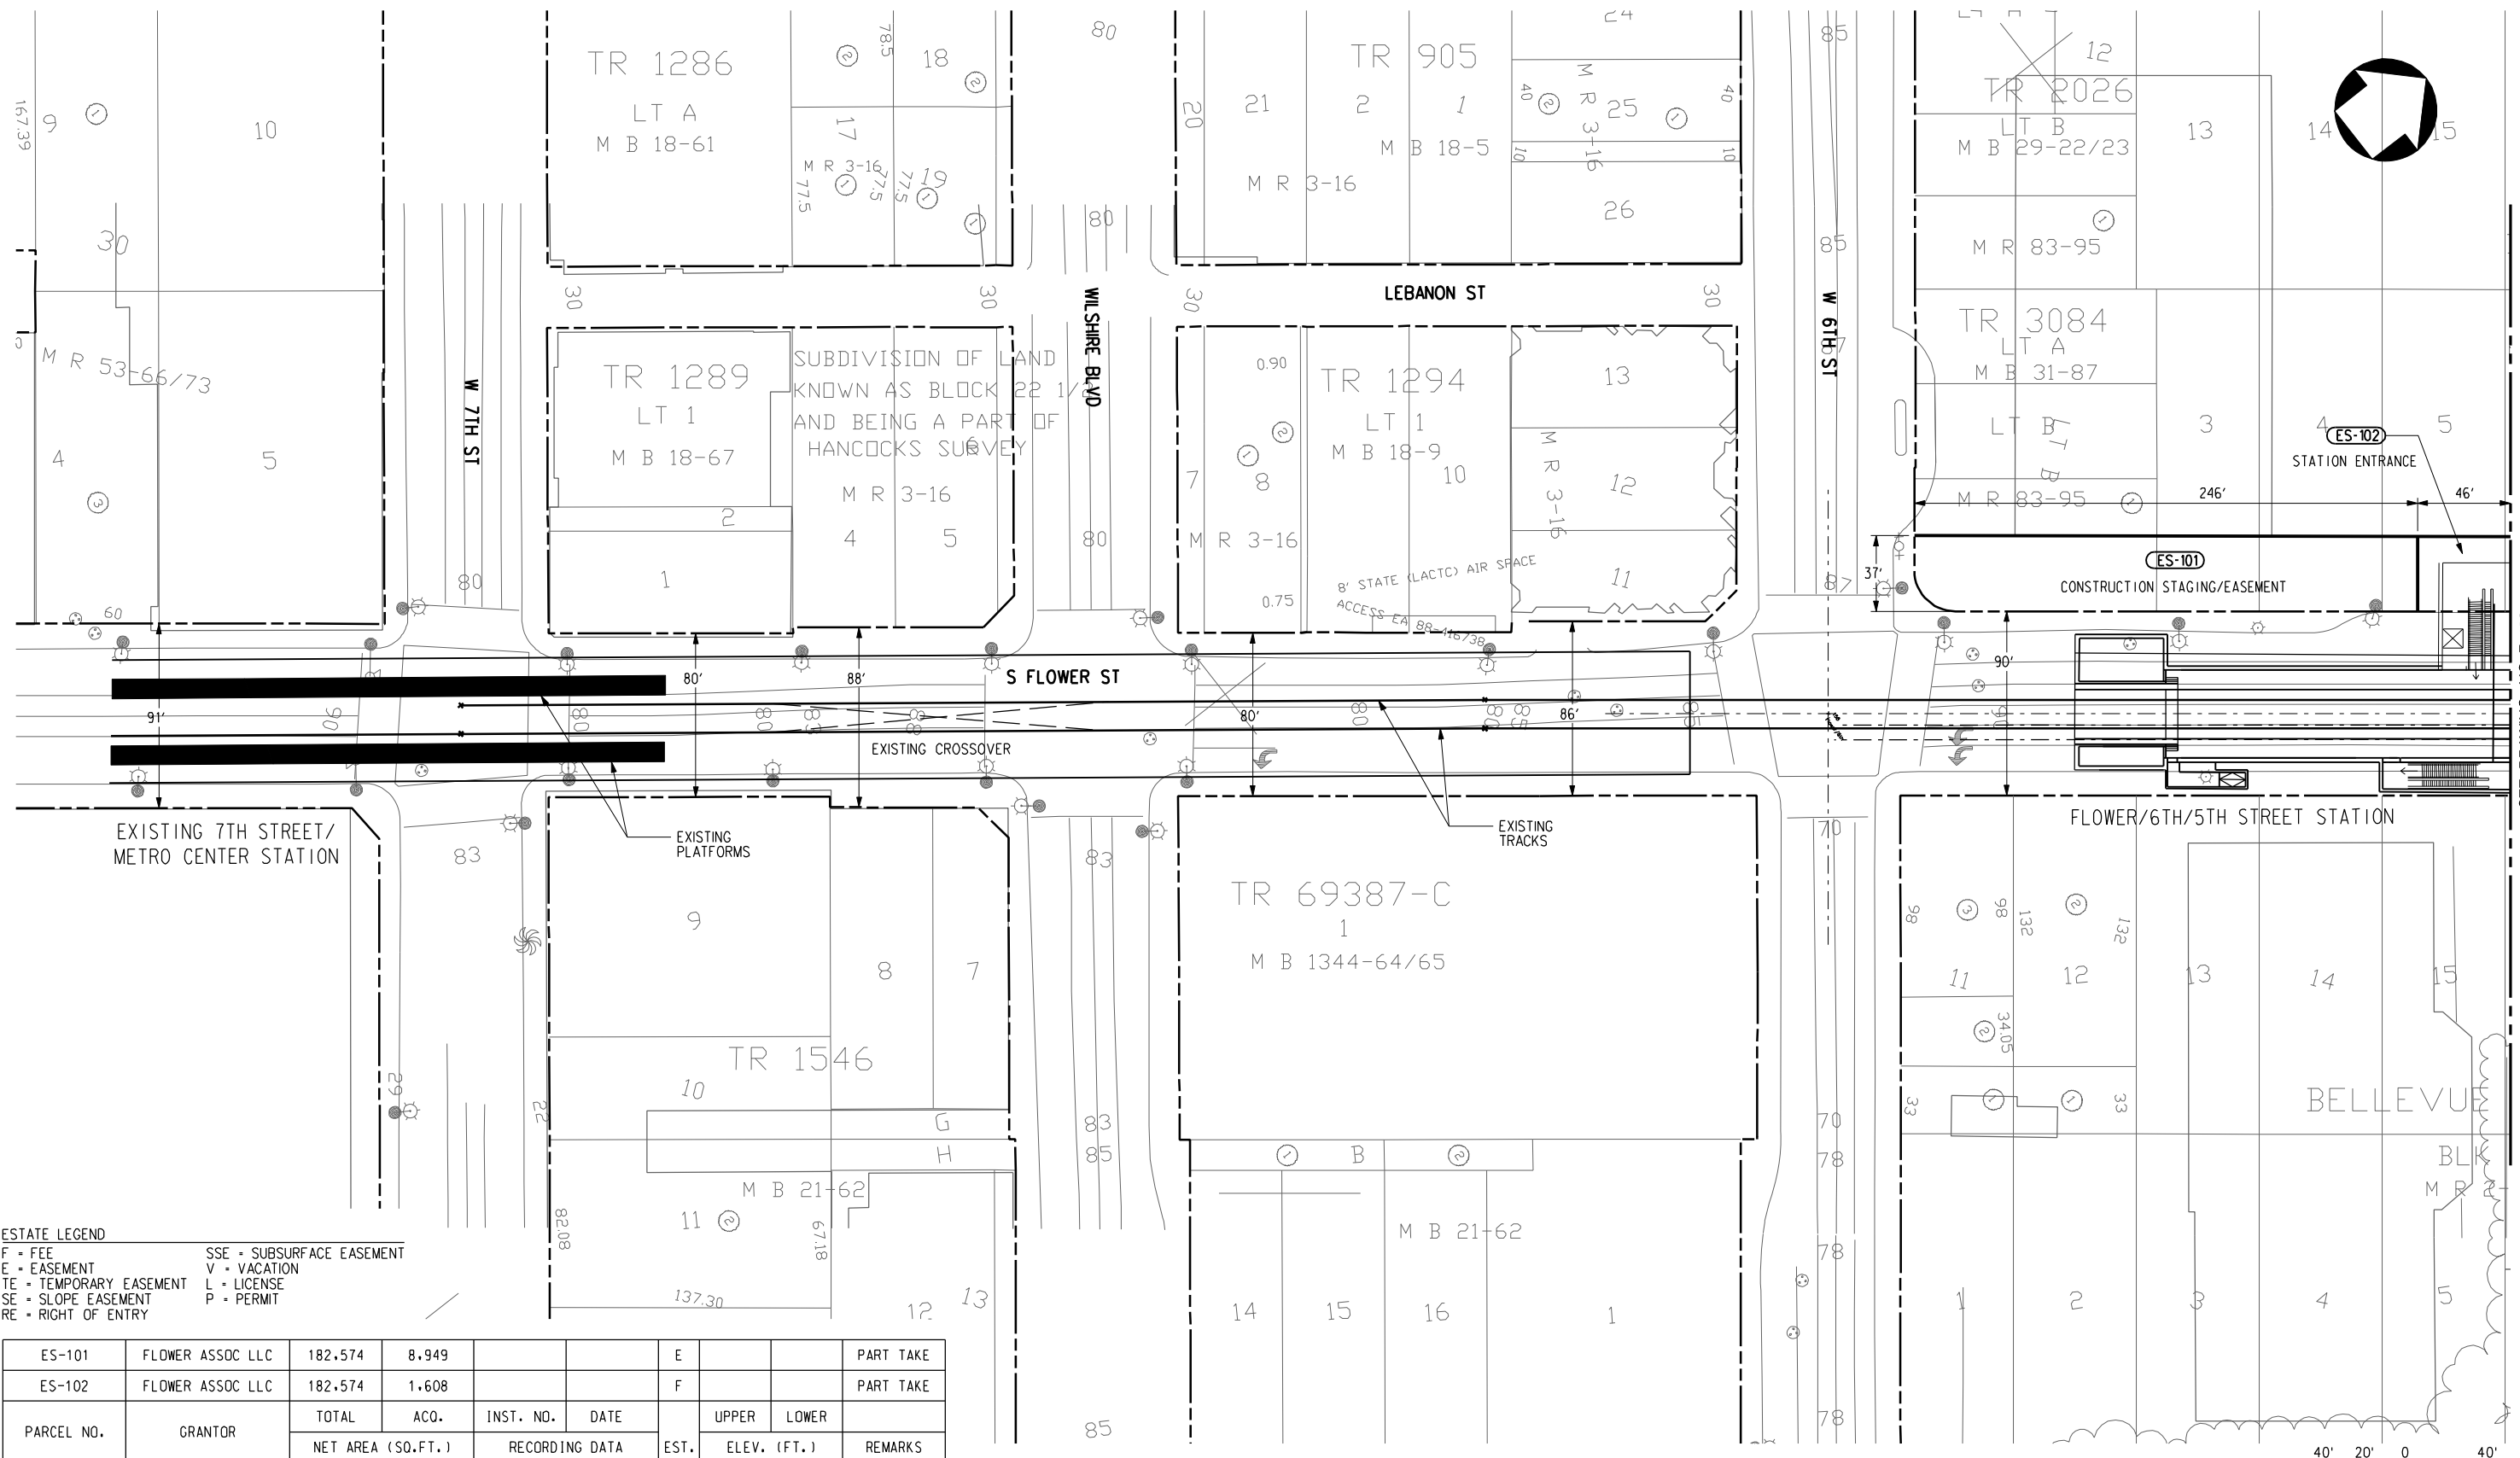

ESTATE LEGEND
 F - FEE
 E - EASEMENT
 TE - TEMPORARY EASEMENT
 SE - SLOPE EASEMENT
 RE - RIGHT OF ENTRY
 SSE - SUBSURFACE EASEMENT
 V - VACATION
 L - LICENSE
 P - PERMIT

ES-101	FLOWER ASSOC LLC	182.574	8.949					E		PART TAKE
ES-102	FLOWER ASSOC LLC	182.574	1.608					F		PART TAKE
PARCEL NO.	GRANTOR	TOTAL	ACQ.	INST. NO.	DATE	EST.	UPPER	LOWER	REMARKS	
		NET AREA (SQ.FT.)	RECORDING DATA				ELEV. (FT.)			



SEE DRAWING NO. R-102

DRAFT

DESIGNED BY							
DRAWN BY							
CHECKED BY							
IN CHARGE							
DATE	JAN 2010						
REV	DATE	BY	APP	REG NO	EXPIRES	SEAL HOLDER	DESCRIPTION




LOS ANGELES COUNTY
 METROPOLITAN TRANSPORTATION AUTHORITY

PROJECT MANAGER



REGIONAL CONNECTOR TRANSIT CORRIDOR
 ADV. CONCEPTUAL ENGINEERING
 AT-GRADE EMPHASIS
 LRT ALTERNATIVE
 ROW PLAN
 STA 0+00 TO STA 10+00

CONTRACT NO	
DRAWING NO	R-101
SCALE	1" = 40'
SHEET NO	

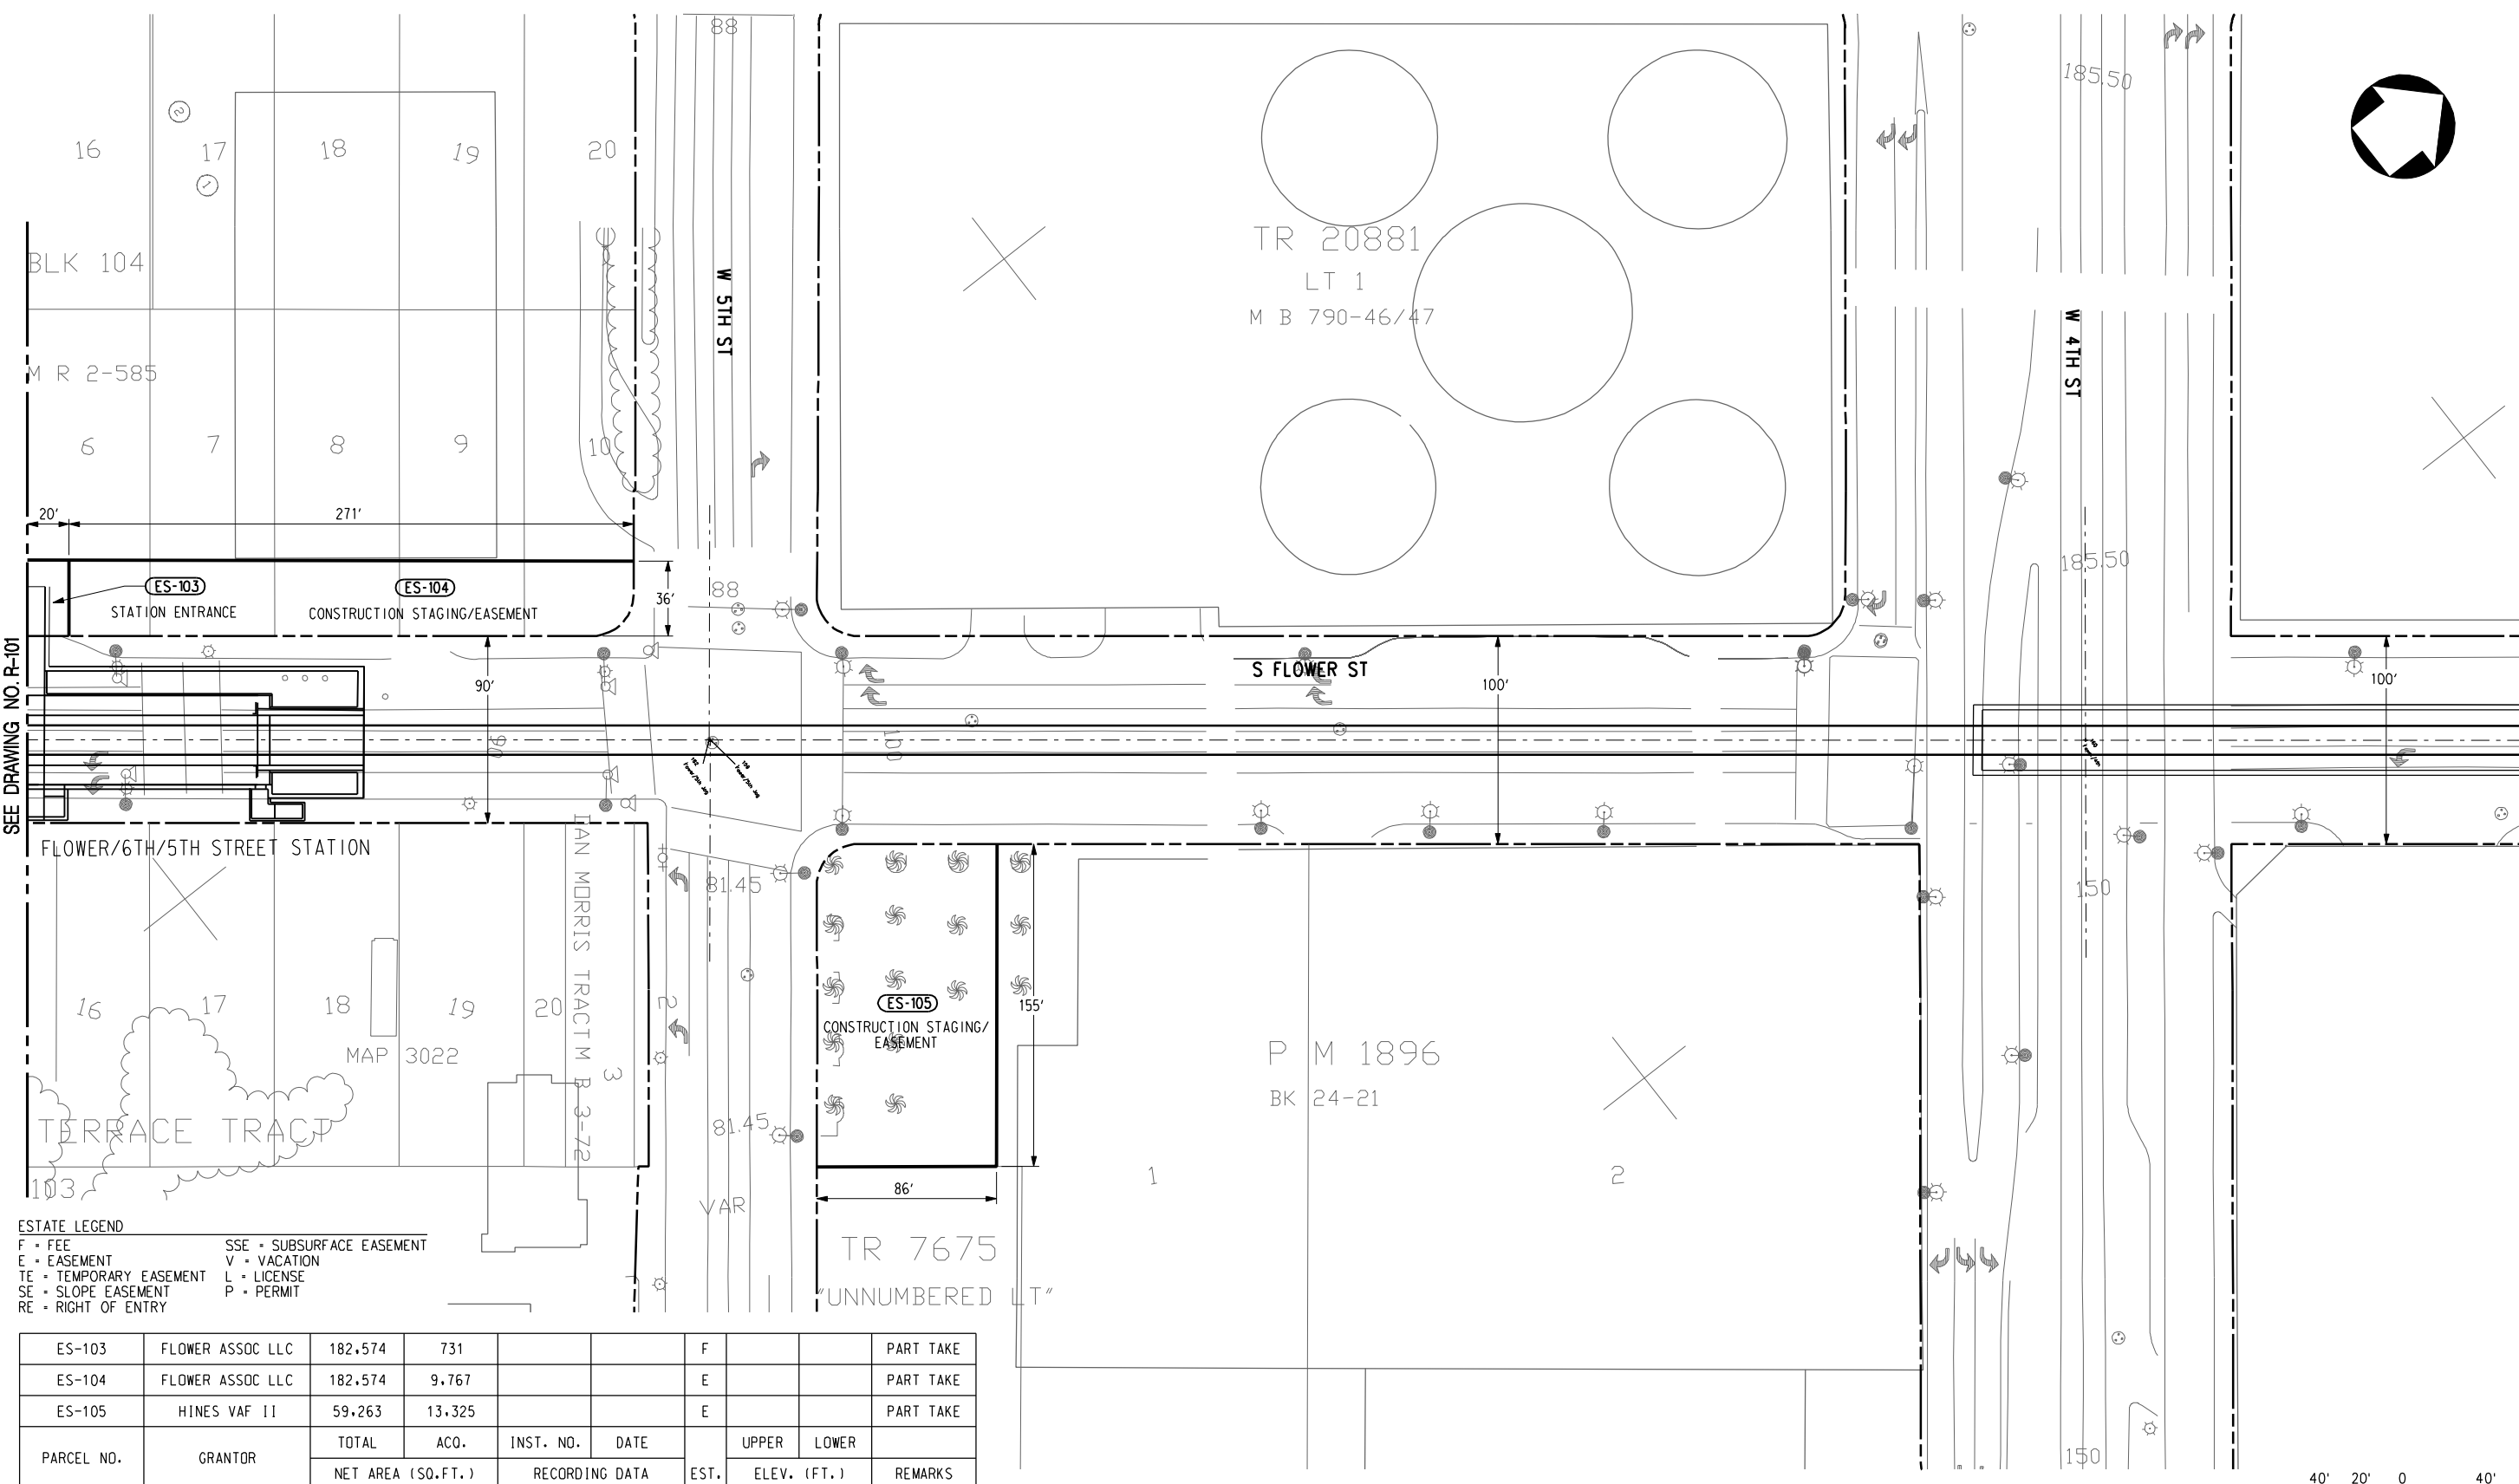

ESTATE LEGEND
 F - FEE
 E - EASEMENT
 TE - TEMPORARY EASEMENT
 SE - SLOPE EASEMENT
 RE - RIGHT OF ENTRY
 SSE - SUBSURFACE EASEMENT
 V - VACATION
 L - LICENSE
 P - PERMIT

ES-103	FLOWER ASSOC LLC	182,574	731			F			PART TAKE
ES-104	FLOWER ASSOC LLC	182,574	9,767			E			PART TAKE
ES-105	HINES VAF II	59,263	13,325			E			PART TAKE
PARCEL NO.	GRANTOR	TOTAL	ACO.	INST. NO.	DATE	UPPER EST.	LOWER ELEV. (FT.)		REMARKS
		NET AREA (SQ.FT.)	RECORDING DATA						



DRAFT

DESIGNED BY							
DRAWN BY							
CHECKED BY							
IN CHARGE							
DATE	JAN 2010						
REV	DATE	BY	APP	REG NO	EXPIRES	SEAL HOLDER	DESCRIPTION

M Metro
CDM PROJECT MANAGER
PB

LOS ANGELES COUNTY METROPOLITAN TRANSPORTATION AUTHORITY

REGIONAL CONNECTOR TRANSIT CORRIDOR
 ADV. CONCEPTUAL ENGINEERING
 AT-GRADE EMPHASIS
 LRT ALTERNATIVE
 ROW PLAN
 STA 10+00 TO STA 22+00

CONTRACT NO	
DRAWING NO	R-102
SCALE	1" = 40'
SHEET NO	

TR 21464
LT 1
M B 795-78/79

TR 27864
M B 768-71/77

TR 21409
LT 1
M B 806-47/48

TR 21313
LT 1
M B 825-41/42

SEE DRAWING NO. R-102

SEE DRAWING NO. R-104

ESTATE LEGEND
 F = FEE
 E = EASEMENT
 TE = TEMPORARY EASEMENT
 SE = SLOPE EASEMENT
 RE = RIGHT OF ENTRY
 SSE = SUBSURFACE EASEMENT
 V = VACATION
 L = LICENSE
 P = PERMIT

ES-106	CENTRAL PLANTS, INC	33,190	16,927			F		PART TAKE	
ES-107	CENTRAL PLANTS, INC	52,603	39,363			F		PART TAKE	
ES-108	BUNKER HILL TOWER	78,470	5,348			F		PART TAKE	
PARCEL NO.	GRANTOR	TOTAL	ACO.	INST. NO.	DATE	EST.	UPPER	LOWER	REMARKS
		NET AREA (SQ.FT.)	RECORDING DATA				ELEV. (FT.)		

DRAFT

DESIGNED BY							
DRAWN BY							
CHECKED BY							
IN CHARGE							
DATE	JAN 2010						
REV	DATE	BY	APP	REG NO	EXPIRES	SEAL HOLDER	DESCRIPTION



LOS ANGELES COUNTY
METROPOLITAN TRANSPORTATION AUTHORITY


PROJECT MANAGER



REGIONAL CONNECTOR TRANSIT CORRIDOR
ADV. CONCEPTUAL ENGINEERING
AT-GRADE EMPHASIS
LRT ALTERNATIVE
ROW PLAN
STA 22+00 TO STA 33+00

CONTRACT NO	
DRAWING NO	R-103
SCALE	1" = 40'
SHEET NO	



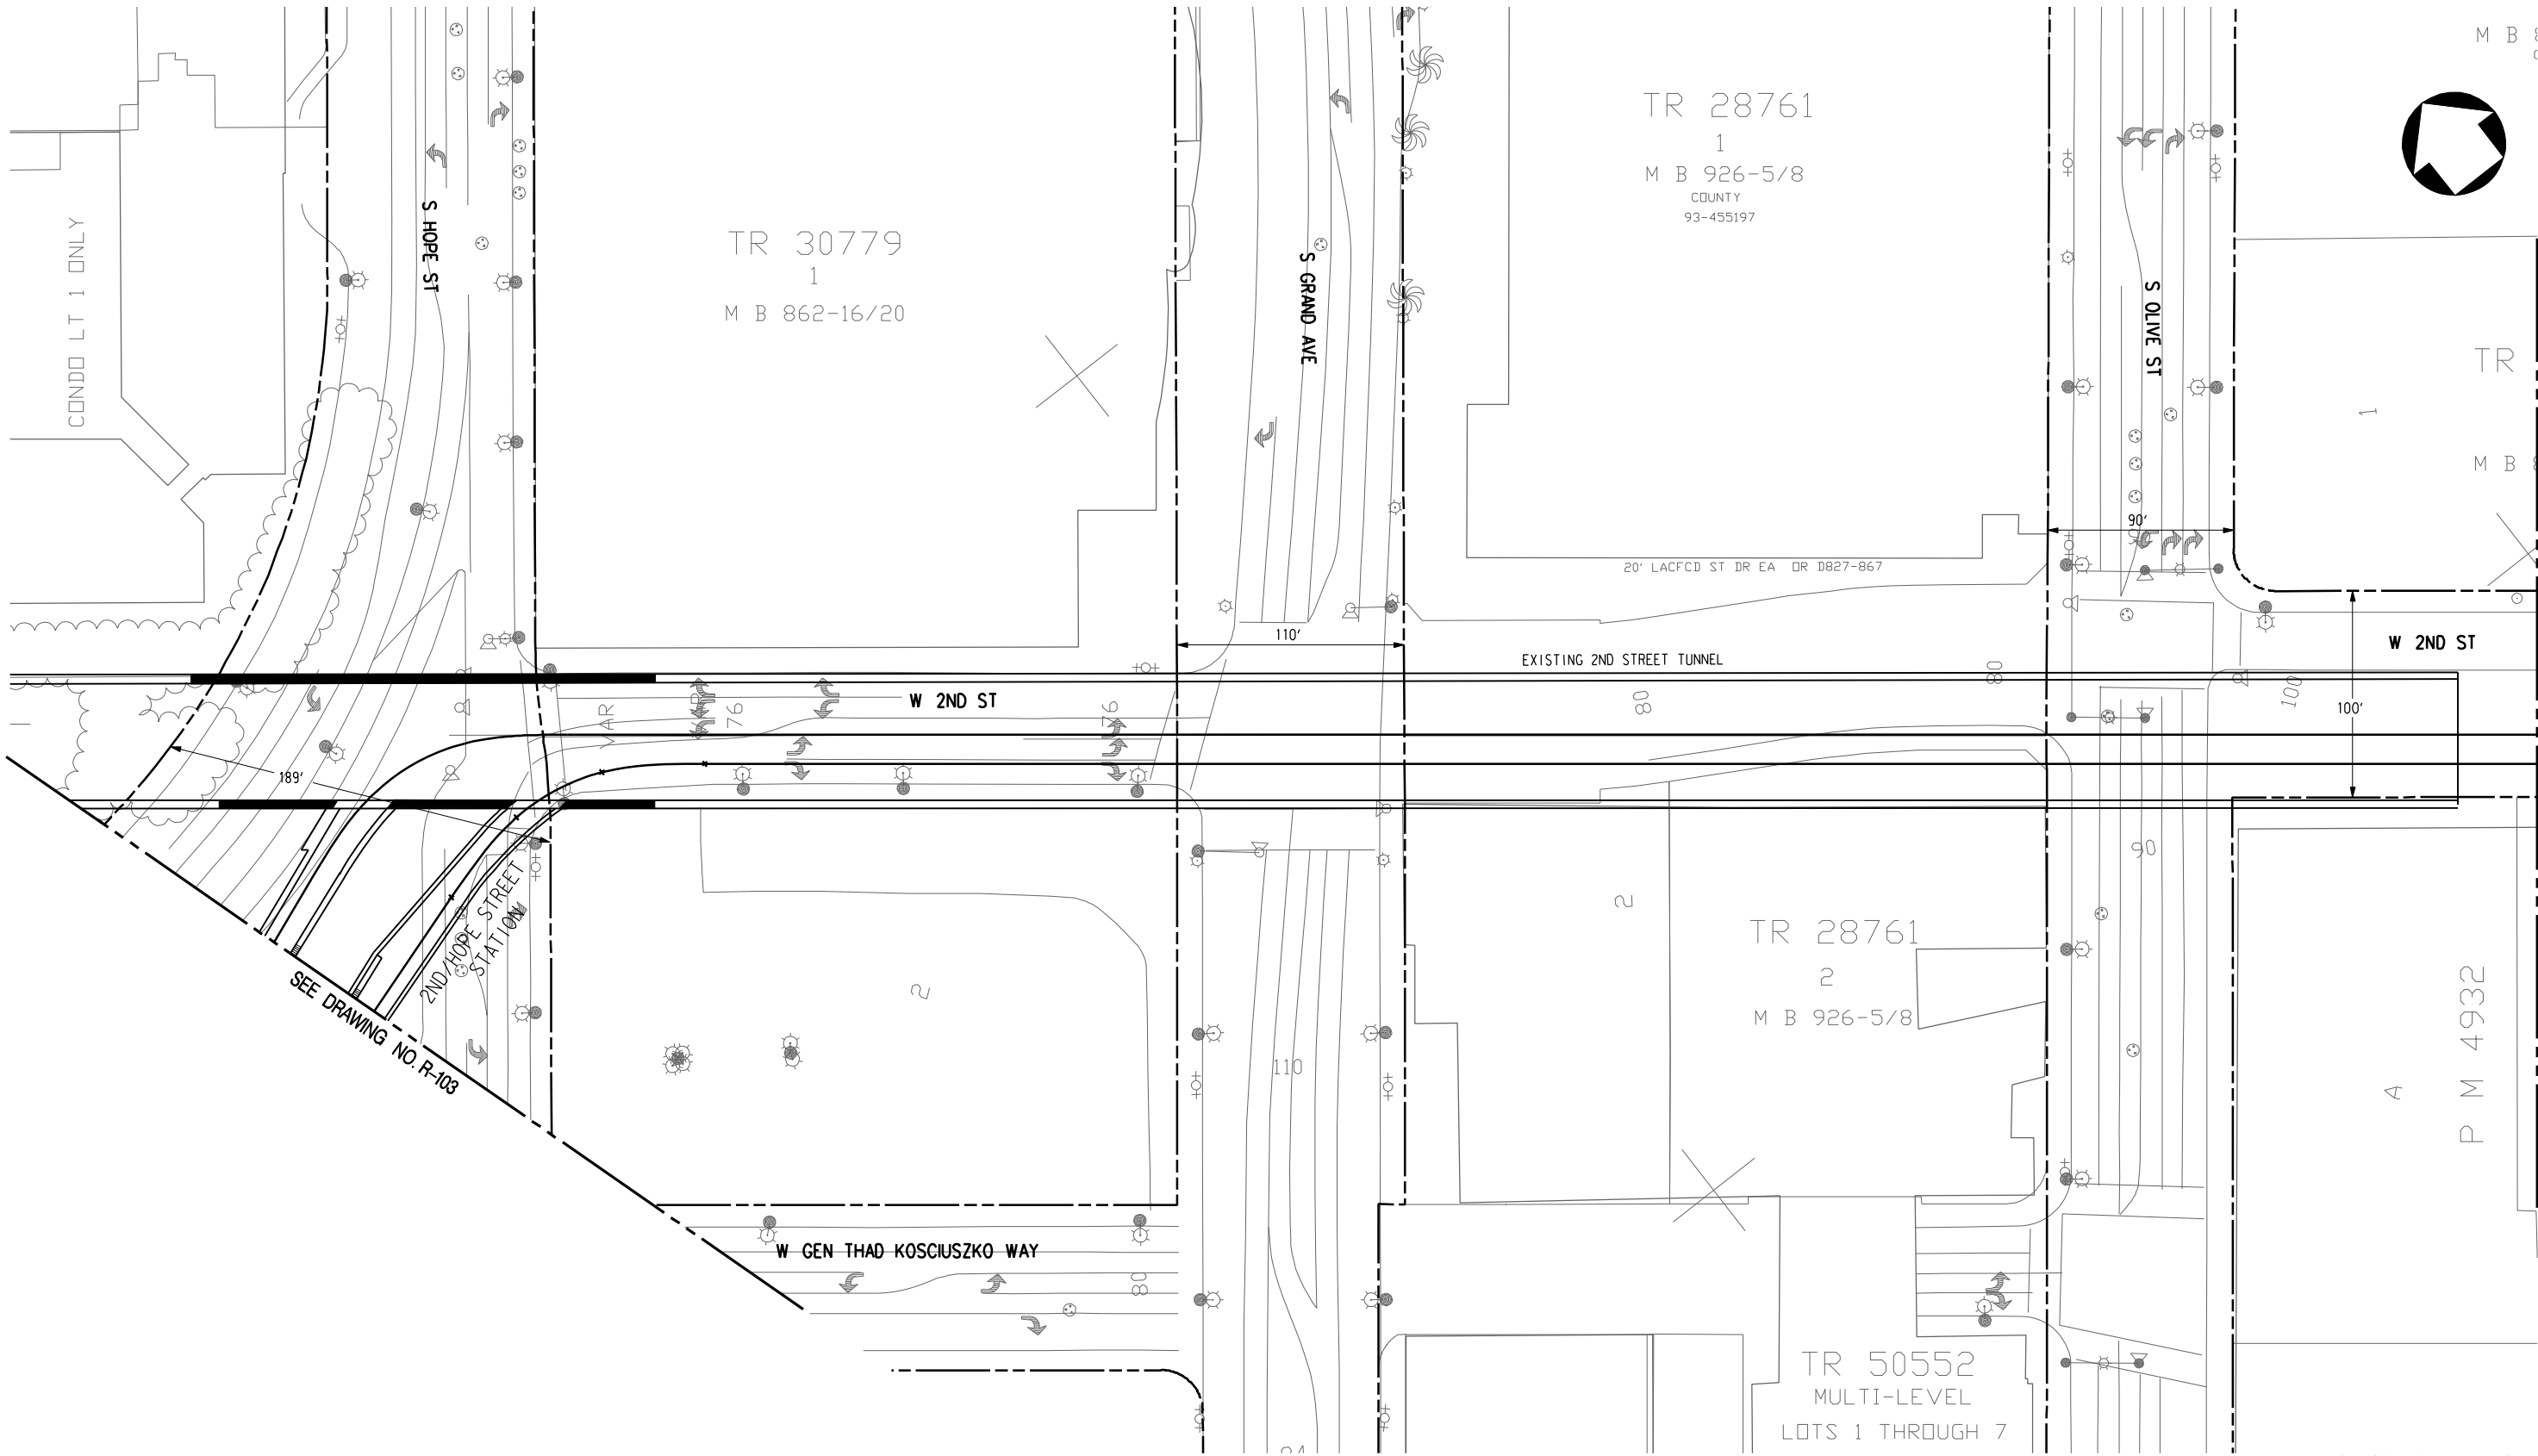

DRAFT

REV	DATE	BY	APP	REG NO	EXPIRES	SEAL HOLDER	DESCRIPTION

DESIGNED BY
DRAWN BY
CHECKED BY
IN CHARGE
DATE
JAN 2010



LOS ANGELES COUNTY
METROPOLITAN TRANSPORTATION AUTHORITY

PROJECT MANAGER



REGIONAL CONNECTOR TRANSIT CORRIDOR
ADV. CONCEPTUAL ENGINEERING
AT-GRADE EMPHASIS
LRT ALTERNATIVE
ROW PLAN
STA 33+00 TO STA 44+00

CONTRACT NO	
DRAWING NO R-104	REV
SCALE 1" = 40'	
SHEET NO	

854-13/14
COUNTY

28633

1


854-13/14

LEVER 1 77 00

STATE
97-1188492

SEE DRAWING NO. R-104

SEE DRAWING NO. R-106

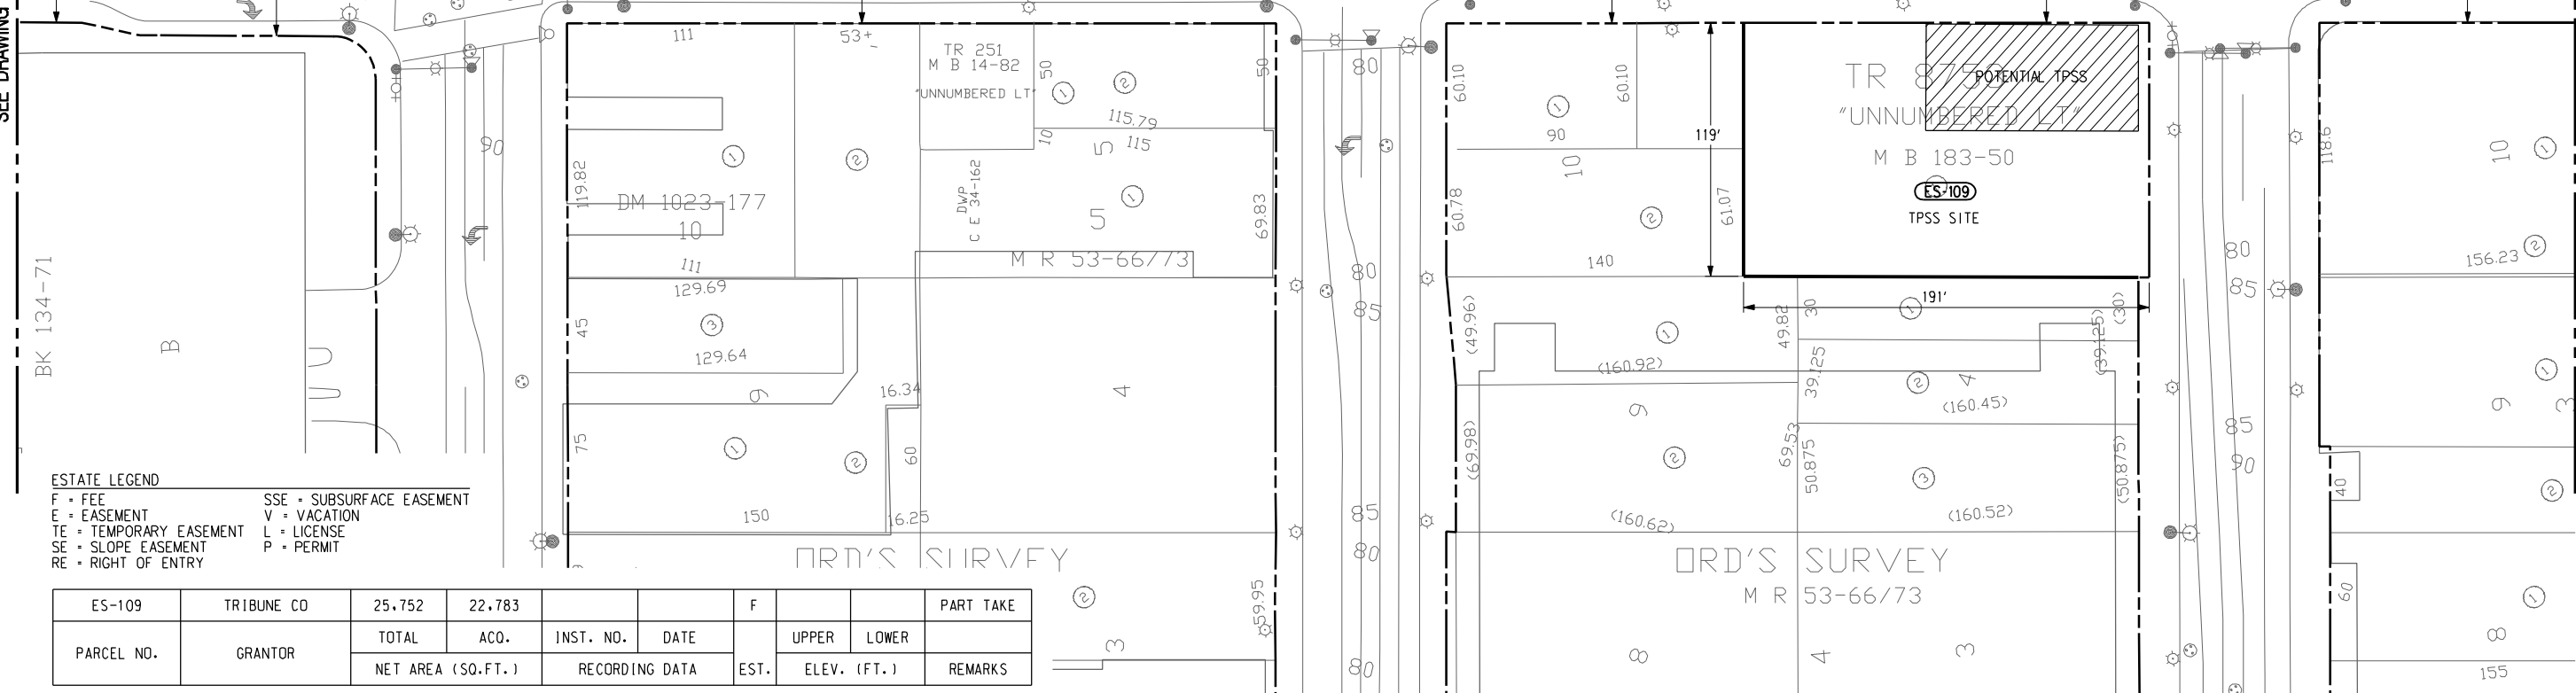

ESTATE LEGEND

F = FEE	SSE = SUBSURFACE EASEMENT
E = EASEMENT	V = VACATION
TE = TEMPORARY EASEMENT	L = LICENSE
SE = SLOPE EASEMENT	P = PERMIT
RE = RIGHT OF ENTRY	

ES-109	TRIBUNE CO	25.752	22.783		F			PART TAKE
PARCEL NO.	GRANTOR	TOTAL	ACO.	INST. NO.	DATE	UPPER	LOWER	REMARKS
		NET AREA (SQ.FT.)		RECORDING DATA	EST.	ELEV. (FT.)		



DRAFT

REV	DATE	BY	APP	REG NO	EXPIRES	SEAL HOLDER	DESCRIPTION

DESIGNED BY	
DRAWN BY	
CHECKED BY	
IN CHARGE	
DATE	JAN 2010

M Metro
CDM PROJECT MANAGER

LOS ANGELES COUNTY METROPOLITAN TRANSPORTATION AUTHORITY

PB

REGIONAL CONNECTOR TRANSIT CORRIDOR
ADV. CONCEPTUAL ENGINEERING
AT-GRADE EMPHASIS
LRT ALTERNATIVE
ROW PLAN
STA 44+00 TO STA 56+00

CONTRACT NO	
DRAWING NO	R-105
SCALE	1" = 40'
SHEET NO	

SEE DRAWING NO. R-105

SEE DRAWING NO. R-107



DRAFT

REV	DATE	BY	APP	REG NO	EXPIRES	SEAL HOLDER	DESCRIPTION

DESIGNED BY
DRAWN BY
CHECKED BY
IN CHARGE
DATE JAN 2010

M Metro
CDM PROJECT MANAGER
PB



**LOS ANGELES COUNTY
METROPOLITAN TRANSPORTATION AUTHORITY**

REGIONAL CONNECTOR TRANSIT CORRIDOR
ADV. CONCEPTUAL ENGINEERING
AT-GRADE EMPHASIS
LRT ALTERNATIVE
ROW PLAN
STA 56+00 TO STA 66+00

CONTRACT NO.	
DRAWING NO. R-106	REV.
SCALE 1"=40'	
SHEET NO.	



User: r... 4/15/10 PM File: T:\27939A-RegionalConnector\ACE\CADD\Drawings\row\alternative_1\L-R-106.plt

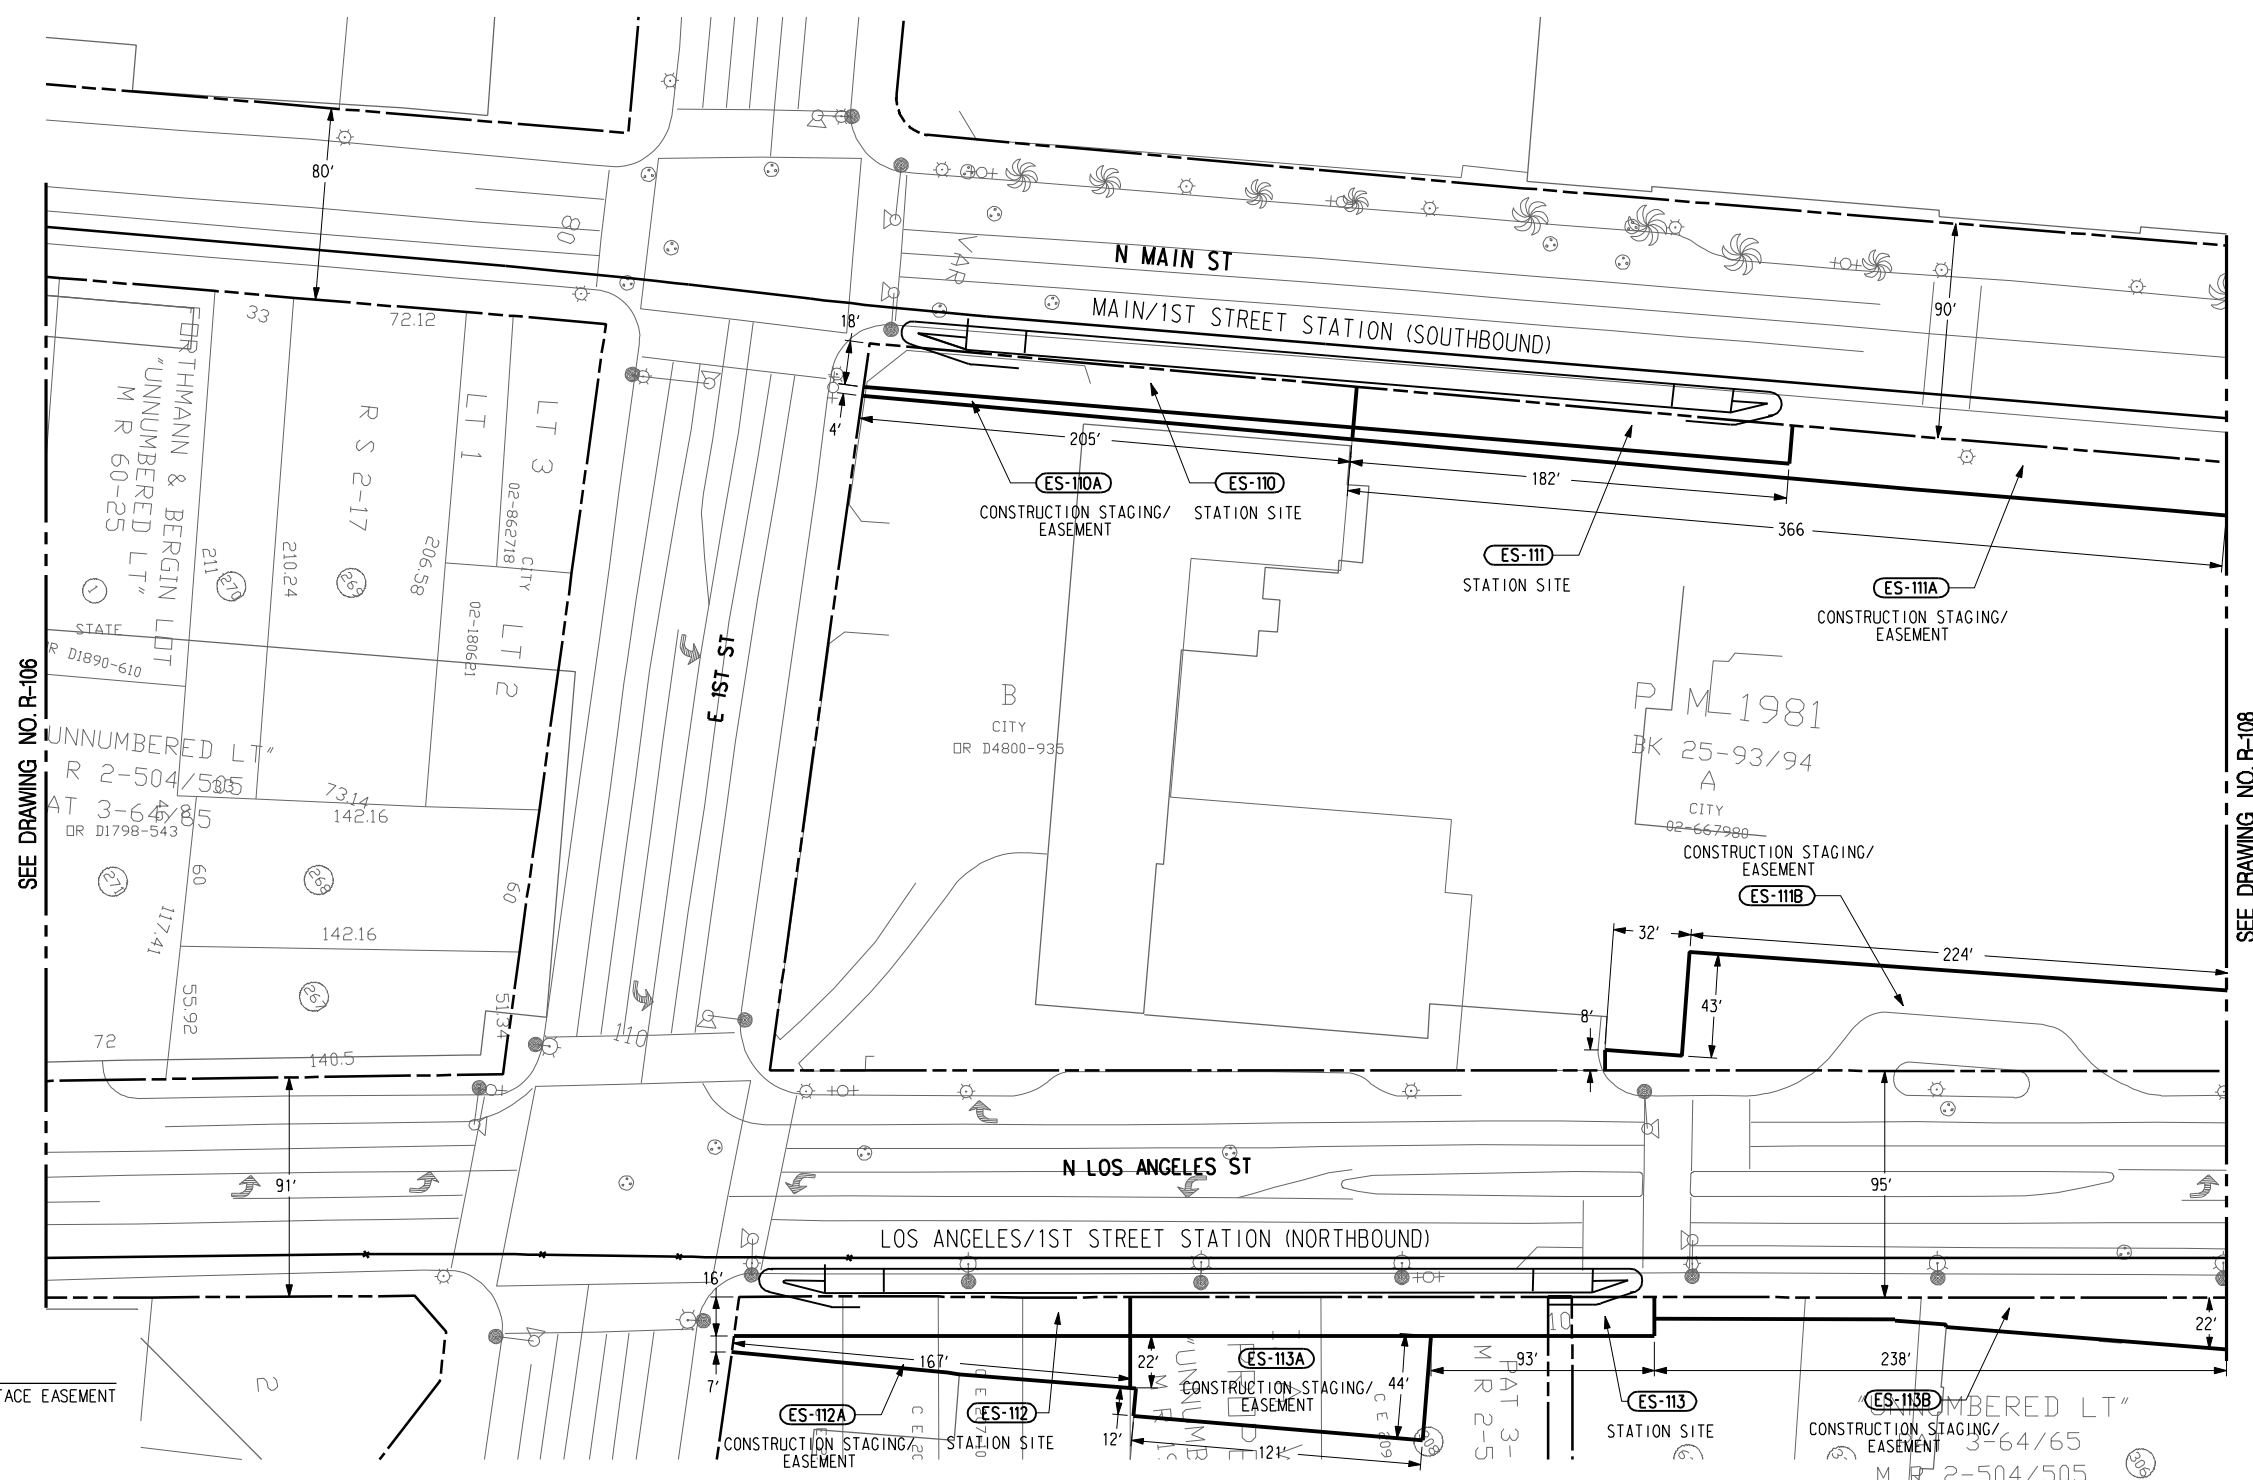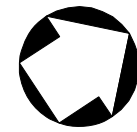

SEE DRAWING NO. R-106

SEE DRAWING NO. R-108

ESTATE LEGEND
 F = FEE
 E = EASEMENT
 TE = TEMPORARY EASEMENT
 SE = SLOPE EASEMENT
 RE = RIGHT OF ENTRY
 SSE = SUBSURFACE EASEMENT
 V = VACATION
 L = LICENSE
 P = PERMIT

ES-110	CITY OF LA	62.911	3.609			F		PART TAKE	ES-112	CITY OF LA	116.157	2.691			F		PART TAKE		
ES-110A	CITY OF LA	62.911	888			E		PART TAKE	ES-112A	CITY OF LA	116.157	2.394			E		PART TAKE		
ES-111	CITY OF LA	139.462	3.000			F		PART TAKE	ES-113	CITY OF LA	114.092	3.336			F		PART TAKE		
ES-111A	CITY OF LA	139.462	5.025			E		PART TAKE	ES-113A	CITY OF LA	114.092	4.737			E		PART TAKE		
ES-111B	CITY OF LA	139.462	9.628			E		PART TAKE	ES-113B	CITY OF LA	114.092	3.104			E		PART TAKE		
PARCEL NO.	GRANTOR	TOTAL NET AREA (SQ.FT.)	ACQ.	INST. NO.	DATE	EST.	UPPER ELEV. (FT.)	LOWER ELEV. (FT.)	REMARKS	PARCEL NO.	GRANTOR	TOTAL NET AREA (SQ.FT.)	ACQ.	INST. NO.	DATE	EST.	UPPER ELEV. (FT.)	LOWER ELEV. (FT.)	REMARKS



REV	DATE	BY	APP	REG NO	EXPIRES	SEAL HOLDER	DESCRIPTION

DESIGNED BY
 DRAWN BY
 CHECKED BY
 IN CHARGE
 DATE
 JAN 2010

LOS ANGELES COUNTY METROPOLITAN TRANSPORTATION AUTHORITY

Metro


CDM PROJECT MANAGER

PB

REGIONAL CONNECTOR TRANSIT CORRIDOR
 ADV. CONCEPTUAL ENGINEERING
 AT-GRADE EMPHASIS
 LRT ALTERNATIVE
 ROW PLAN
 STA 66+00 TO STA 75+00

CONTRACT NO	
DRAWING NO	REV
R-107	
SCALE	1" = 40'
SHEET NO	

DRAFT

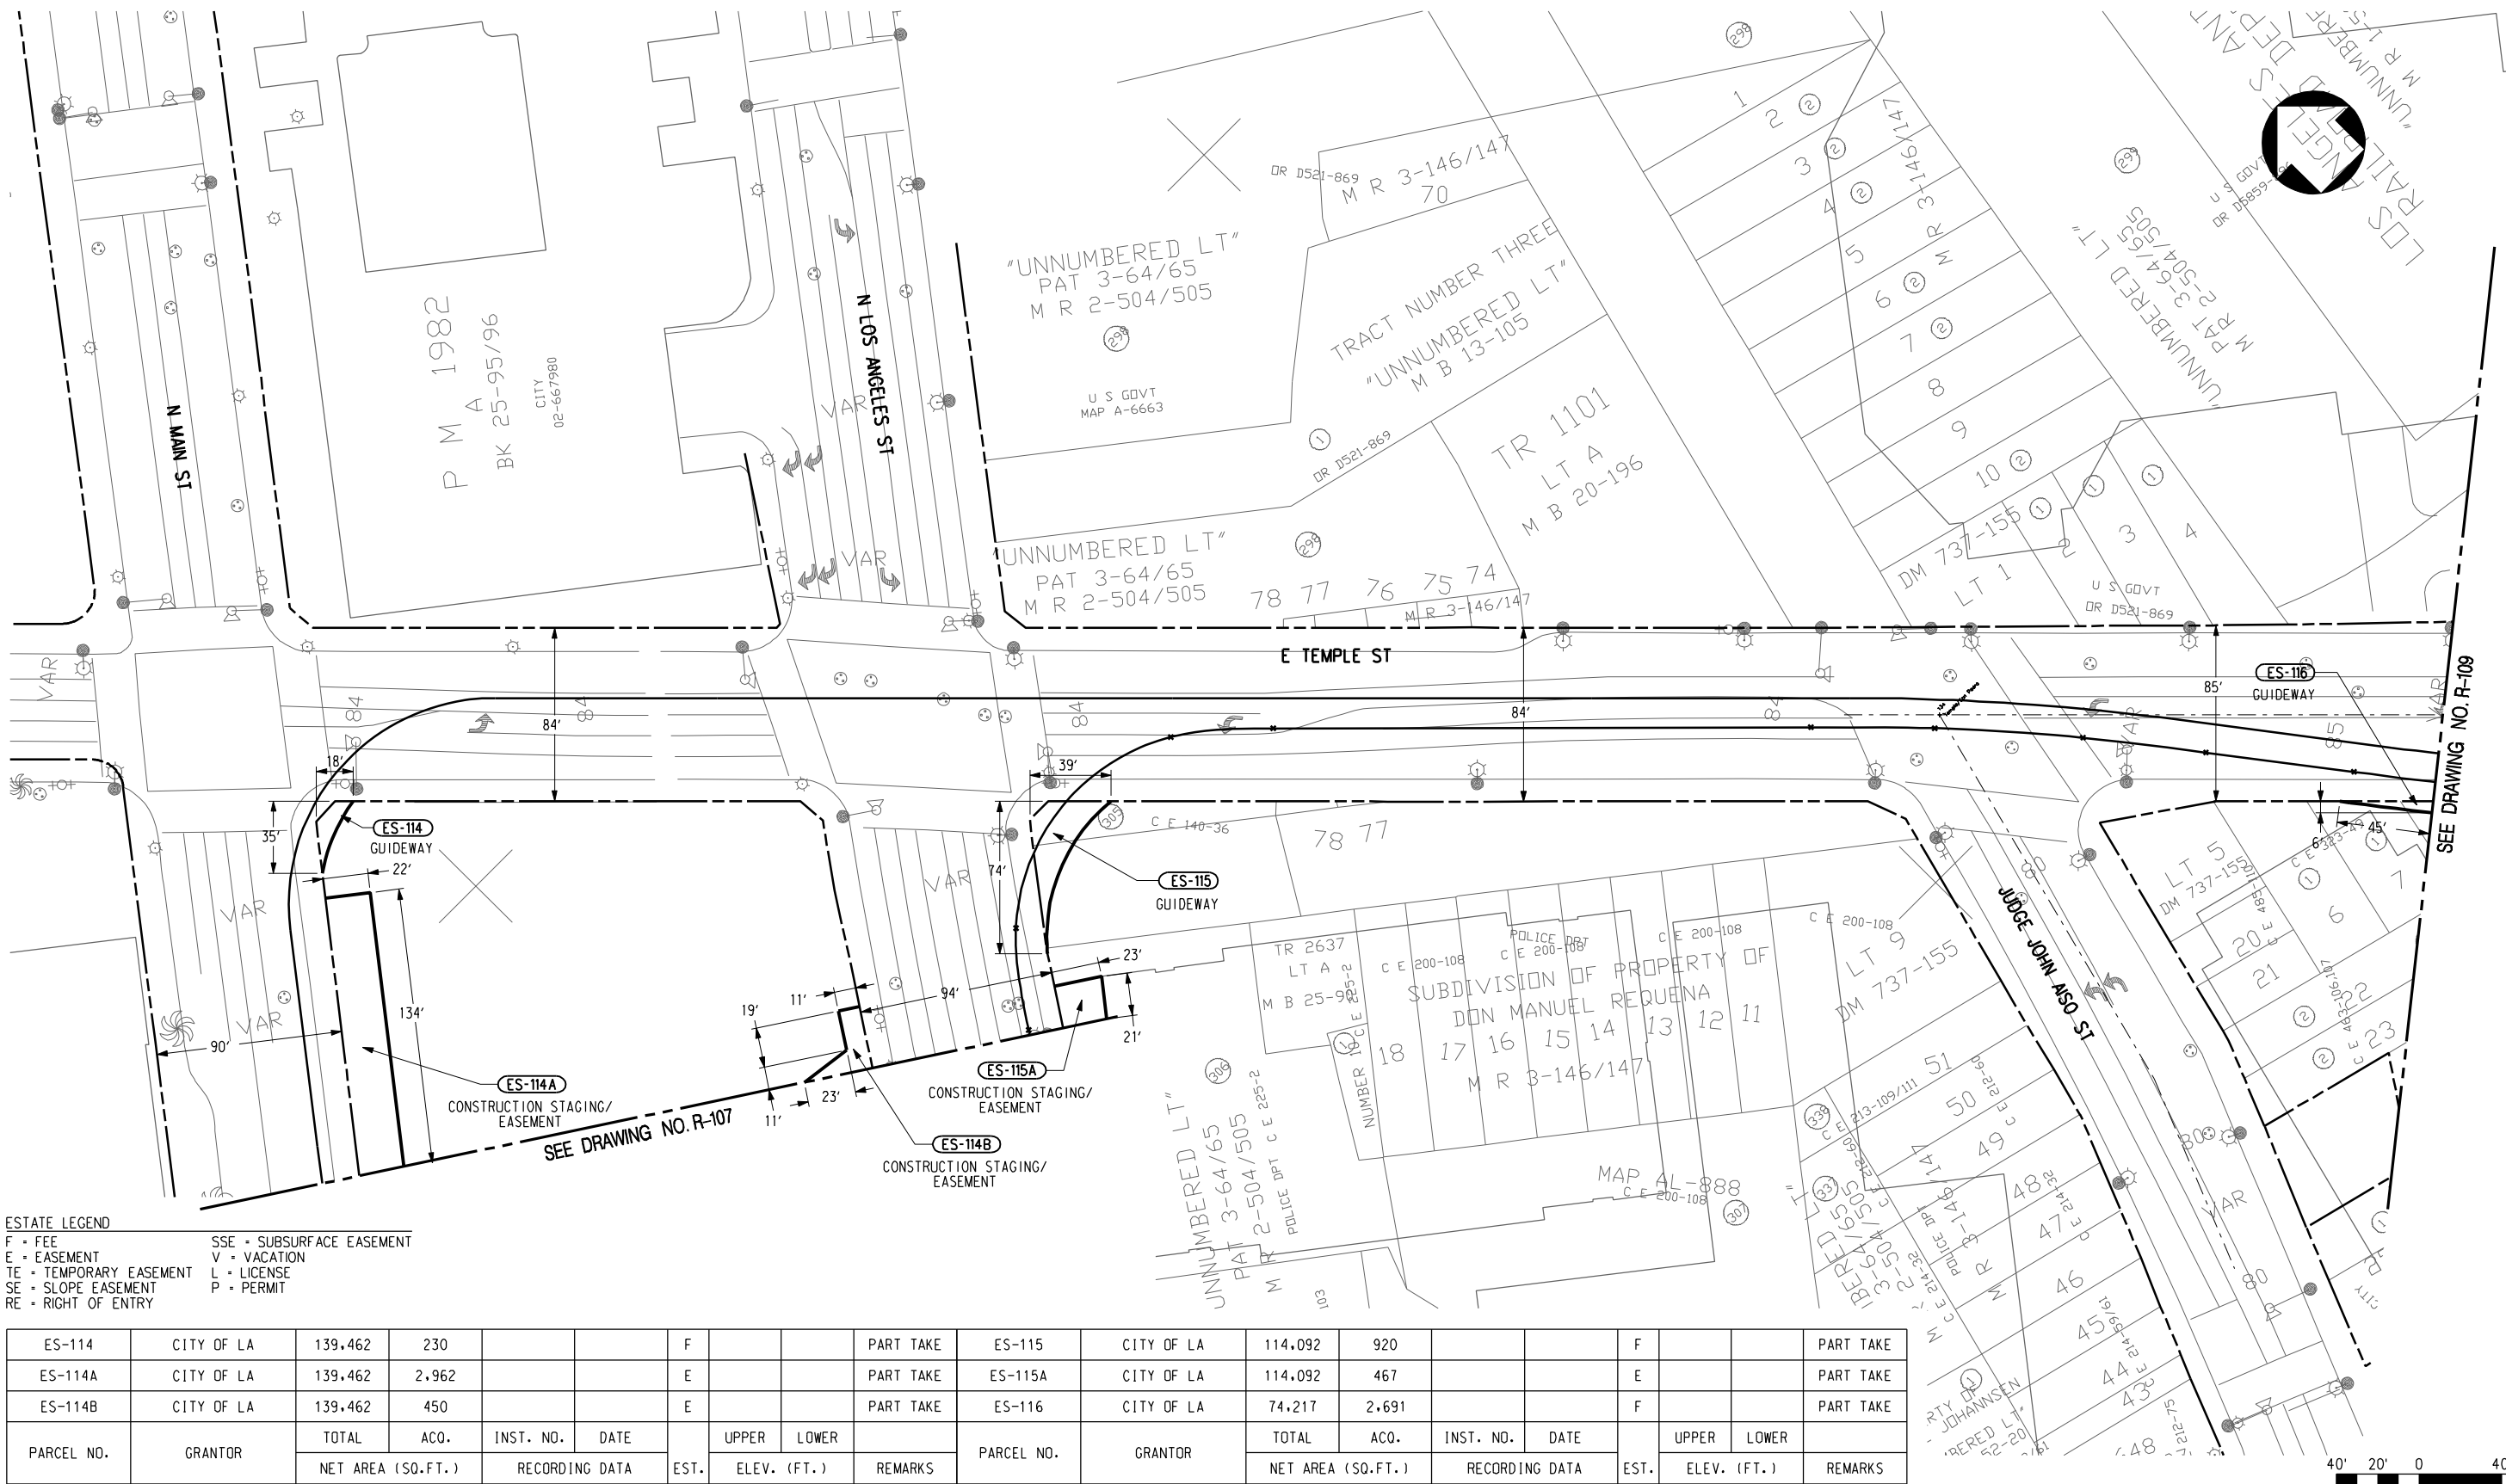

ESTATE LEGEND
 F • FEE
 E • EASEMENT
 TE • TEMPORARY EASEMENT
 SE • SLOPE EASEMENT
 RE • RIGHT OF ENTRY
 SSE • SUBSURFACE EASEMENT
 V • VACATION
 L • LICENSE
 P • PERMIT

PARCEL NO.	GRANTOR	TOTAL NET AREA (SQ.FT.)	ACQ.	INST. NO.	DATE	EST.	UPPER ELEV. (FT.)	LOWER ELEV. (FT.)	REMARKS	PARCEL NO.	GRANTOR	TOTAL NET AREA (SQ.FT.)	ACQ.	INST. NO.	DATE	EST.	UPPER ELEV. (FT.)	LOWER ELEV. (FT.)	REMARKS
ES-114	CITY OF LA	139,462	230			F			PART TAKE	ES-115	CITY OF LA	114,092	920			F			PART TAKE
ES-114A	CITY OF LA	139,462	2,962			E			PART TAKE	ES-115A	CITY OF LA	114,092	467			E			PART TAKE
ES-114B	CITY OF LA	139,462	450			E			PART TAKE	ES-116	CITY OF LA	74,217	2,691			F			PART TAKE



DRAFT

REV	DATE	BY	APP	REG NO	EXPIRES	SEAL HOLDER	DESCRIPTION

DESIGNED BY
 DRAWN BY
 CHECKED BY
 IN CHARGE
 DATE
 JAN 2010

LOS ANGELES COUNTY METROPOLITAN TRANSPORTATION AUTHORITY



Metro

CDM PROJECT MANAGER

PB

REGIONAL CONNECTOR TRANSIT CORRIDOR
 ADV. CONCEPTUAL ENGINEERING
 AT-GRADE EMPHASIS
 LRT ALTERNATIVE
 ROW PLAN
 STA 75+00 TO STA 83+00


CONTRACT NO.	
DRAWING NO.	R-108
SCALE	1" = 40'
SHEET NO.	

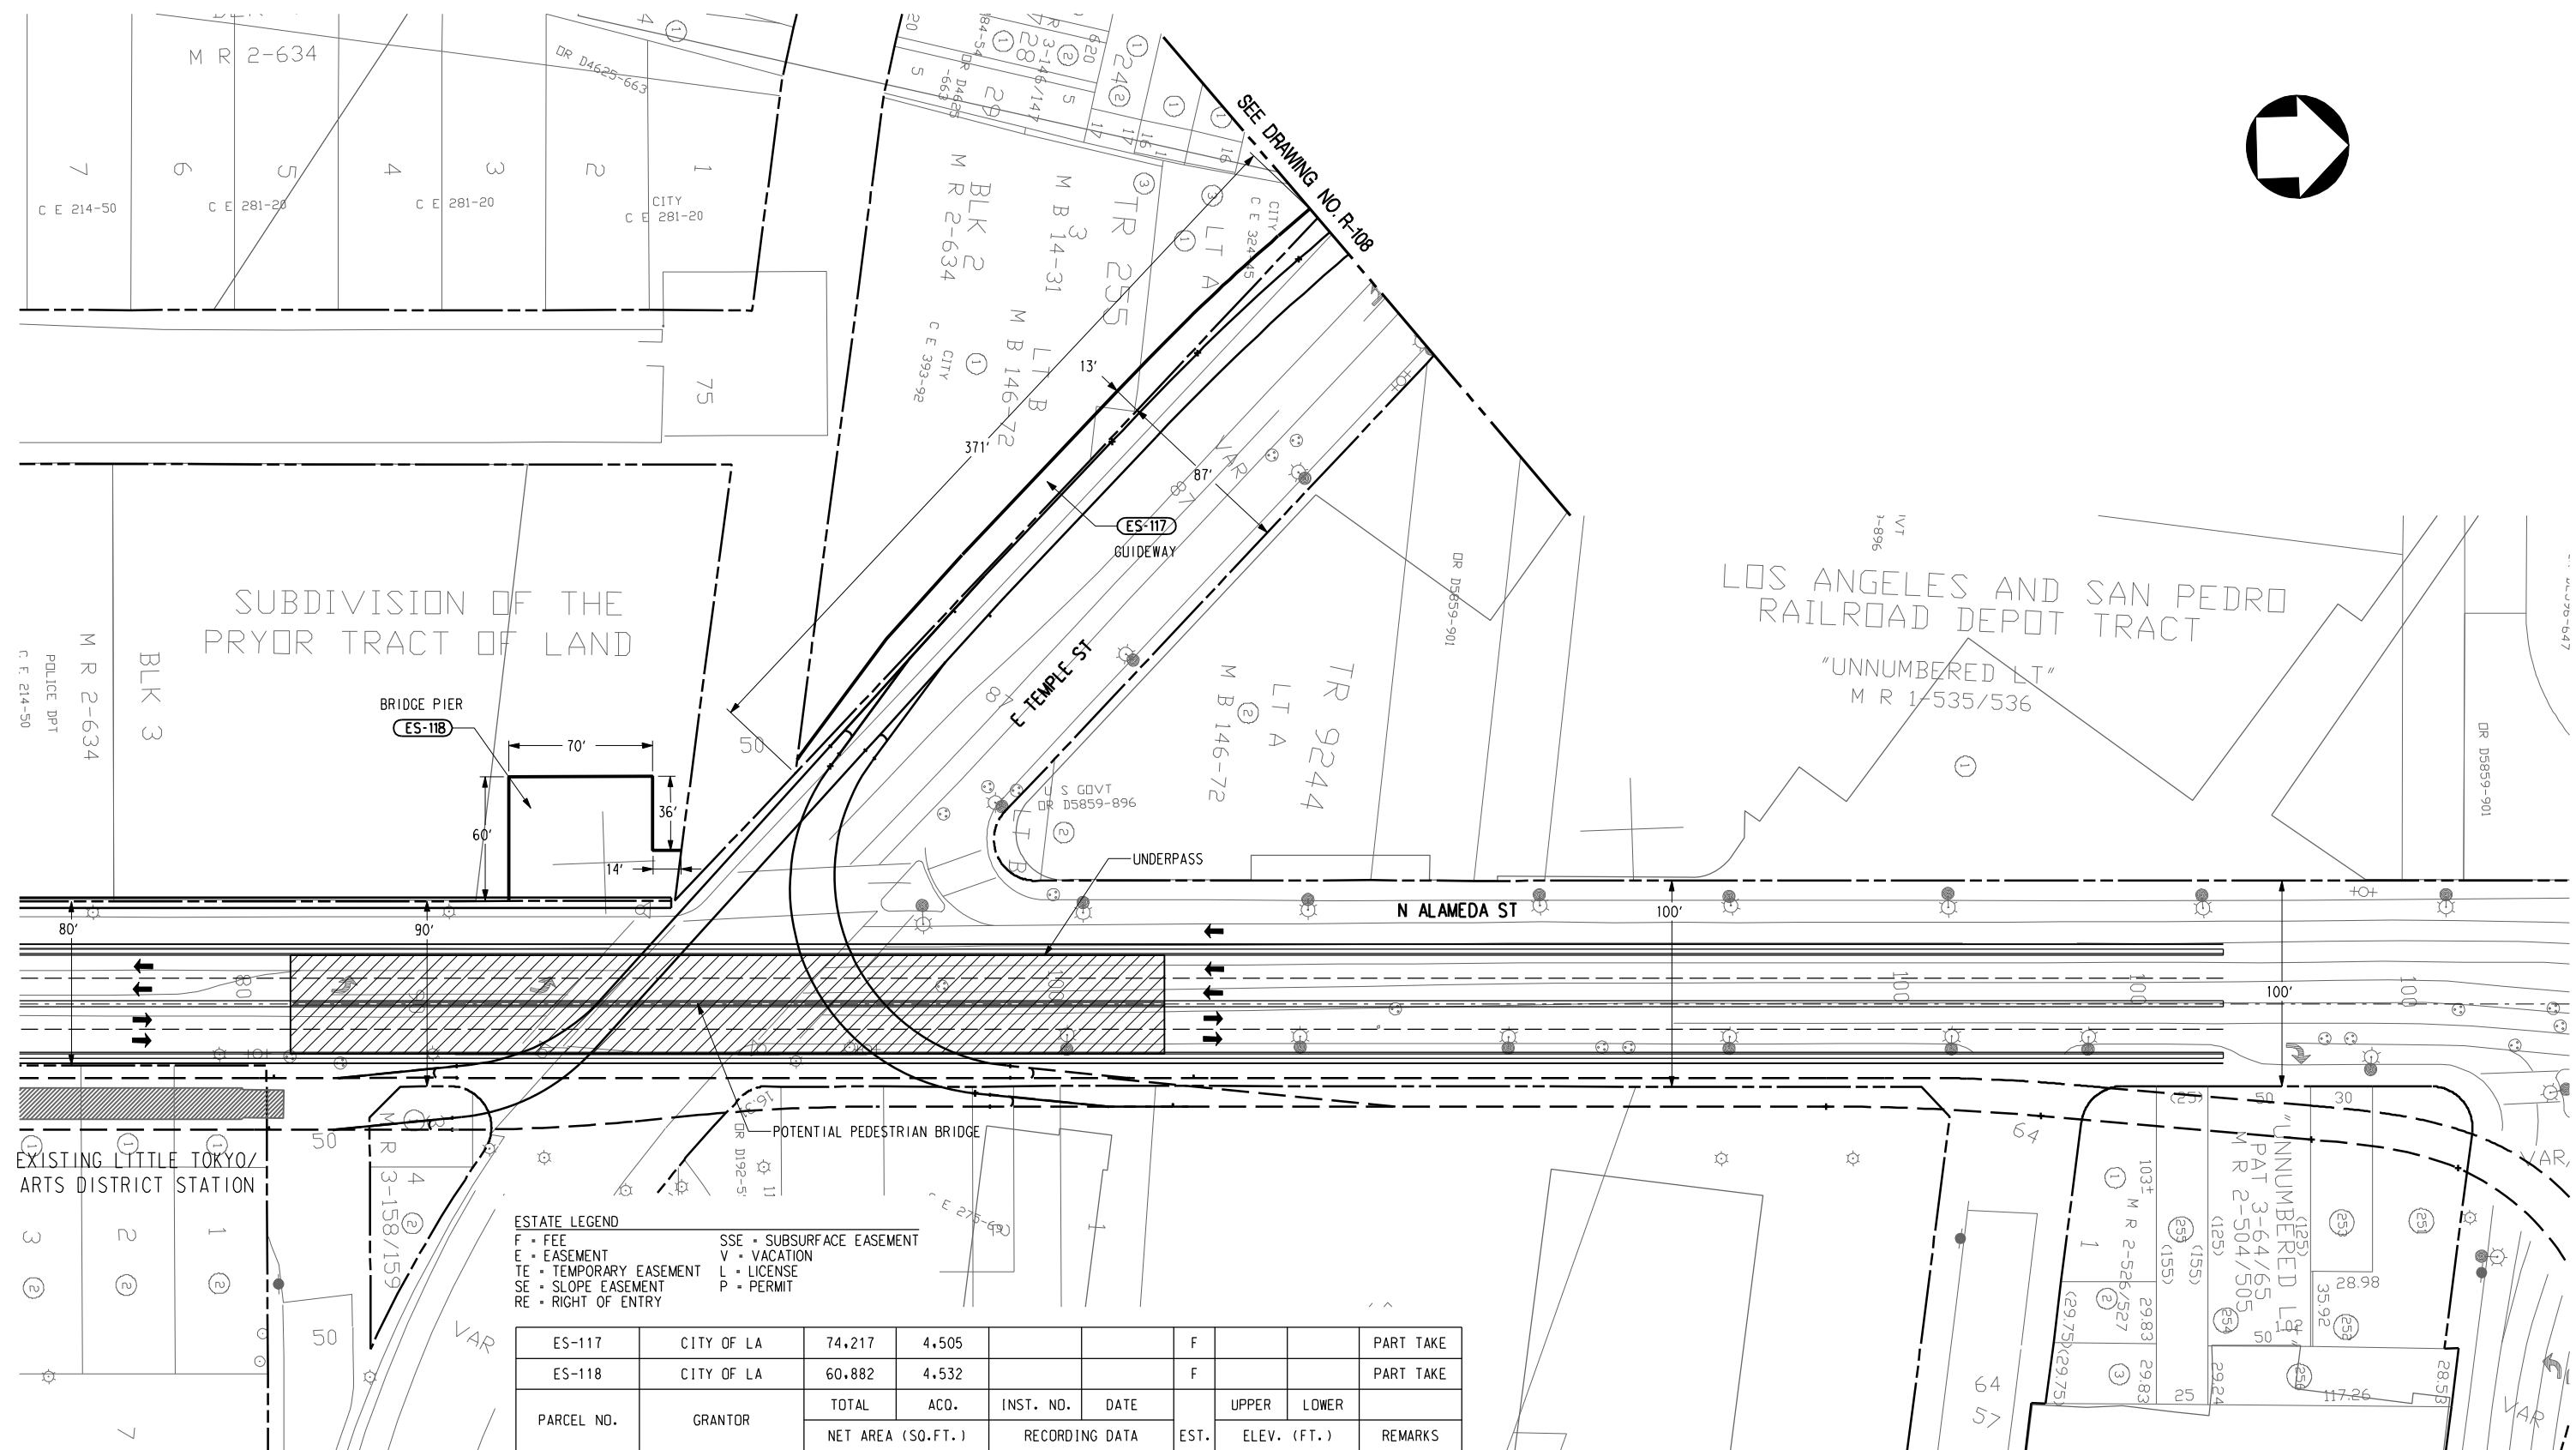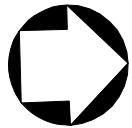

ESTATE LEGEND

F • FEE	SSE • SUBSURFACE EASEMENT
E • EASEMENT	V • VACATION
TE • TEMPORARY EASEMENT	L • LICENSE
SE • SLOPE EASEMENT	P • PERMIT
RE • RIGHT OF ENTRY	

 


ES-117	CITY OF LA	74.217	4.505			F			PART TAKE
ES-118	CITY OF LA	60.882	4.532			F			PART TAKE
PARCEL NO.	GRANTOR	TOTAL	ACD.	INST. NO.	DATE	EST.	UPPER	LOWER	REMARKS
		NET AREA (SQ.FT.)		RECORDING DATA			ELEV. (FT.)		



DRAFT

REV	DATE	BY	APP	REG NO	EXPIRES	SEAL HOLDER	DESCRIPTION

DESIGNED BY	
DRAWN BY	
CHECKED BY	
IN CHARGE	
DATE	JAN 2010



LOS ANGELES COUNTY METROPOLITAN TRANSPORTATION AUTHORITY
Metro



REGIONAL CONNECTOR TRANSIT CORRIDOR
ADV. CONCEPTUAL ENGINEERING
AT-GRADE EMPHASIS
LRT ALTERNATIVE
ROW PLAN
STA 83+00 TO STA 89+32.84


CONTRACT NO	
DRAWING NO	REV
R-109	
SCALE	1" = 40'
SHEET NO	

PARCELS DATA TABLE

AREA	TYPE	USE	DEPTH TO 10' CROWN	TOTAL AREA (SF)	IMPACT AREA (SF)	LOS ANGELES COUNTY ASSESSOR'S DATA					
						BOOK	PAGE	PARCEL	OWNER	REMARKS	ADDRESS
ES-101	EASEMENT	CONSTRUCTION STAGING/EASEMENT	-	182,574	8,949	5151	023	400	FLOWER ASSOCIATES LLC	PARTIAL TAKE	525 S FLOWER ST, LOS ANGELES, CA 90071
ES-102	FEE	STATION ENTRANCE	-	182,574	1,608	5151	023	400	FLOWER ASSOCIATES LLC	PARTIAL TAKE	525 S FLOWER ST, LOS ANGELES, CA 90071
ES-103	FEE	STATION ENTRANCE	-	182,574	731	5151	023	400	FLOWER ASSOCIATES LLC	PARTIAL TAKE	525 S FLOWER ST, LOS ANGELES, CA 90071
ES-104	EASEMENT	CONSTRUCTION STAGING/EASEMENT	-	182,574	9,767	5151	023	400	FLOWER ASSOCIATES LLC	PARTIAL TAKE	525 S FLOWER ST, LOS ANGELES, CA 90071
ES-105	EASEMENT	CONSTRUCTION STAGING/EASEMENT	-	59,263	13,325	5151	018	017	HINES VAF II	PARTIAL TAKE	444 S FLOWER ST, LOS ANGELES, CA 90071
ES-106	FEE	STATION SITE AND CONSTRUCTION STAGING	-	33,190	16,927	5151	014	032	CENTRAL PLANTS, INC	PARTIAL TAKE	703 W 3RD ST, LOS ANGELES, CA 90071
ES-107	FEE	STATION SITE AND CONSTRUCTION STAGING	-	52,603	39,363	5151	014	033	CENTRAL PLANTS, INC	PARTIAL TAKE	N/A
ES-108	FEE	PEDESTRIAN OVERPASS	-	78,470	5,348	5151	027	256	BUNKER HILL TOWER	PARTIAL TAKE	N/A
ES-109	FEE	TPSS SITE	-	25,752	22,783	5149	008	032	TRIBUNE COMPANY	PARTIAL TAKE	201 S SPRING ST, LOS ANGELES, CA 90012
ES-110	FEE	STATION SITE	-	62,911	3,609	5161	014	902	CITY OF LOS ANGELES	PARTIAL TAKE	N/A
ES-110A	EASEMENT	CONSTRUCTION STAGING/EASEMENT	-	62,911	888	5161	014	902	CITY OF LOS ANGELES	PARTIAL TAKE	N/A
ES-111	FEE	STATION SITE	-	139,462	3,000	5161	014	901	CITY OF LOS ANGELES	PARTIAL TAKE	N/A
ES-111A	EASEMENT	CONSTRUCTION STAGING/EASEMENT	-	139,462	5,025	5161	014	901	CITY OF LOS ANGELES	PARTIAL TAKE	N/A
ES-111B	EASEMENT	CONSTRUCTION STAGING/EASEMENT	-	139,462	9,628	5161	014	901	CITY OF LOS ANGELES	PARTIAL TAKE	N/A
ES-112	FEE	STATION SITE	-	116,157	2,691	5161	013	905	CITY OF LOS ANGELES	PARTIAL TAKE	150 N LOS ANGELES ST, LOS ANGELES, CA 90012
ES-112A	EASEMENT	CONSTRUCTION STAGING/EASEMENT	-	116,157	2,394	5161	013	905	CITY OF LOS ANGELES	PARTIAL TAKE	150 N LOS ANGELES ST, LOS ANGELES, CA 90012
ES-113	FEE	STATION SITE	-	114,092	3,336	5161	013	904	CITY OF LOS ANGELES	PARTIAL TAKE	220 E MARKET CT9, LOS ANGELES, CA 90012
ES-113A	EASEMENT	CONSTRUCTION STAGING/EASEMENT	-	114,092	4,737	5161	013	904	CITY OF LOS ANGELES	PARTIAL TAKE	220 E MARKET CT9, LOS ANGELES, CA 90012
ES-113B	EASEMENT	CONSTRUCTION STAGING/EASEMENT	-	114,092	3,104	5161	013	904	CITY OF LOS ANGELES	PARTIAL TAKE	220 E MARKET CT9, LOS ANGELES, CA 90012
ES-114	FEE	GUIDEWAY	-	139,462	230	5161	014	901	CITY OF LOS ANGELES	PARTIAL TAKE	N/A
ES-114A	EASEMENT	CONSTRUCTION STAGING/EASEMENT	-	139,462	2,962	5161	014	901	CITY OF LOS ANGELES	PARTIAL TAKE	N/A
ES-114B	EASEMENT	CONSTRUCTION STAGING/EASEMENT	-	139,462	450	5161	014	901	CITY OF LOS ANGELES	PARTIAL TAKE	N/A
ES-115	FEE	GUIDEWAY	-	114,092	920	5161	013	904	CITY OF LOS ANGELES	PARTIAL TAKE	220 E MARKET CT9, LOS ANGELES, CA 90012
ES-115A	EASEMENT	CONSTRUCTION STAGING/EASEMENT	-	114,092	467	5161	013	904	CITY OF LOS ANGELES	PARTIAL TAKE	220 E MARKET CT9, LOS ANGELES, CA 90012
ES-116	FEE	GUIDEWAY	-	74,217	2,691	5161	012	901	CITY OF LOS ANGELES	PARTIAL TAKE	N/A
ES-117	FEE	GUIDEWAY	-	74,217	4,505	5161	012	901	CITY OF LOS ANGELES	PARTIAL TAKE	N/A
ES-118	FEE	BRIDGE PIER	-	60,882	4,532	5161	012	905	CITY OF LOS ANGELES	PARTIAL TAKE	N/A

DRAFT	DESIGNED BY	 LOS ANGELES COUNTY METROPOLITAN TRANSPORTATION AUTHORITY	 CDM	 PB	REGIONAL CONNECTOR TRANSIT CORRIDOR ADV. CONCEPTUAL ENGINEERING AT-GRADE EMPHASIS LRT ALTERNATIVE ROW PLAN PARCELS DATA TABLE	CONTRACT NO	
	DRAWN BY					DRAWING NO	REV
	CHECKED BY					R-110	
	IN CHARGE					SCALE	
	DATE JAN 2010					SHEET NO	
REV	DATE	BY	APP	REG NO	EXPIRES	SEAL HOLDER	DESCRIPTION

User Name: USER+rodriguez@dot/2010 @ 4:46:00 PM File Name: T:\27939A-RegionalConnector\ACE\CAD\Drawings\row\alternative_11.rvt

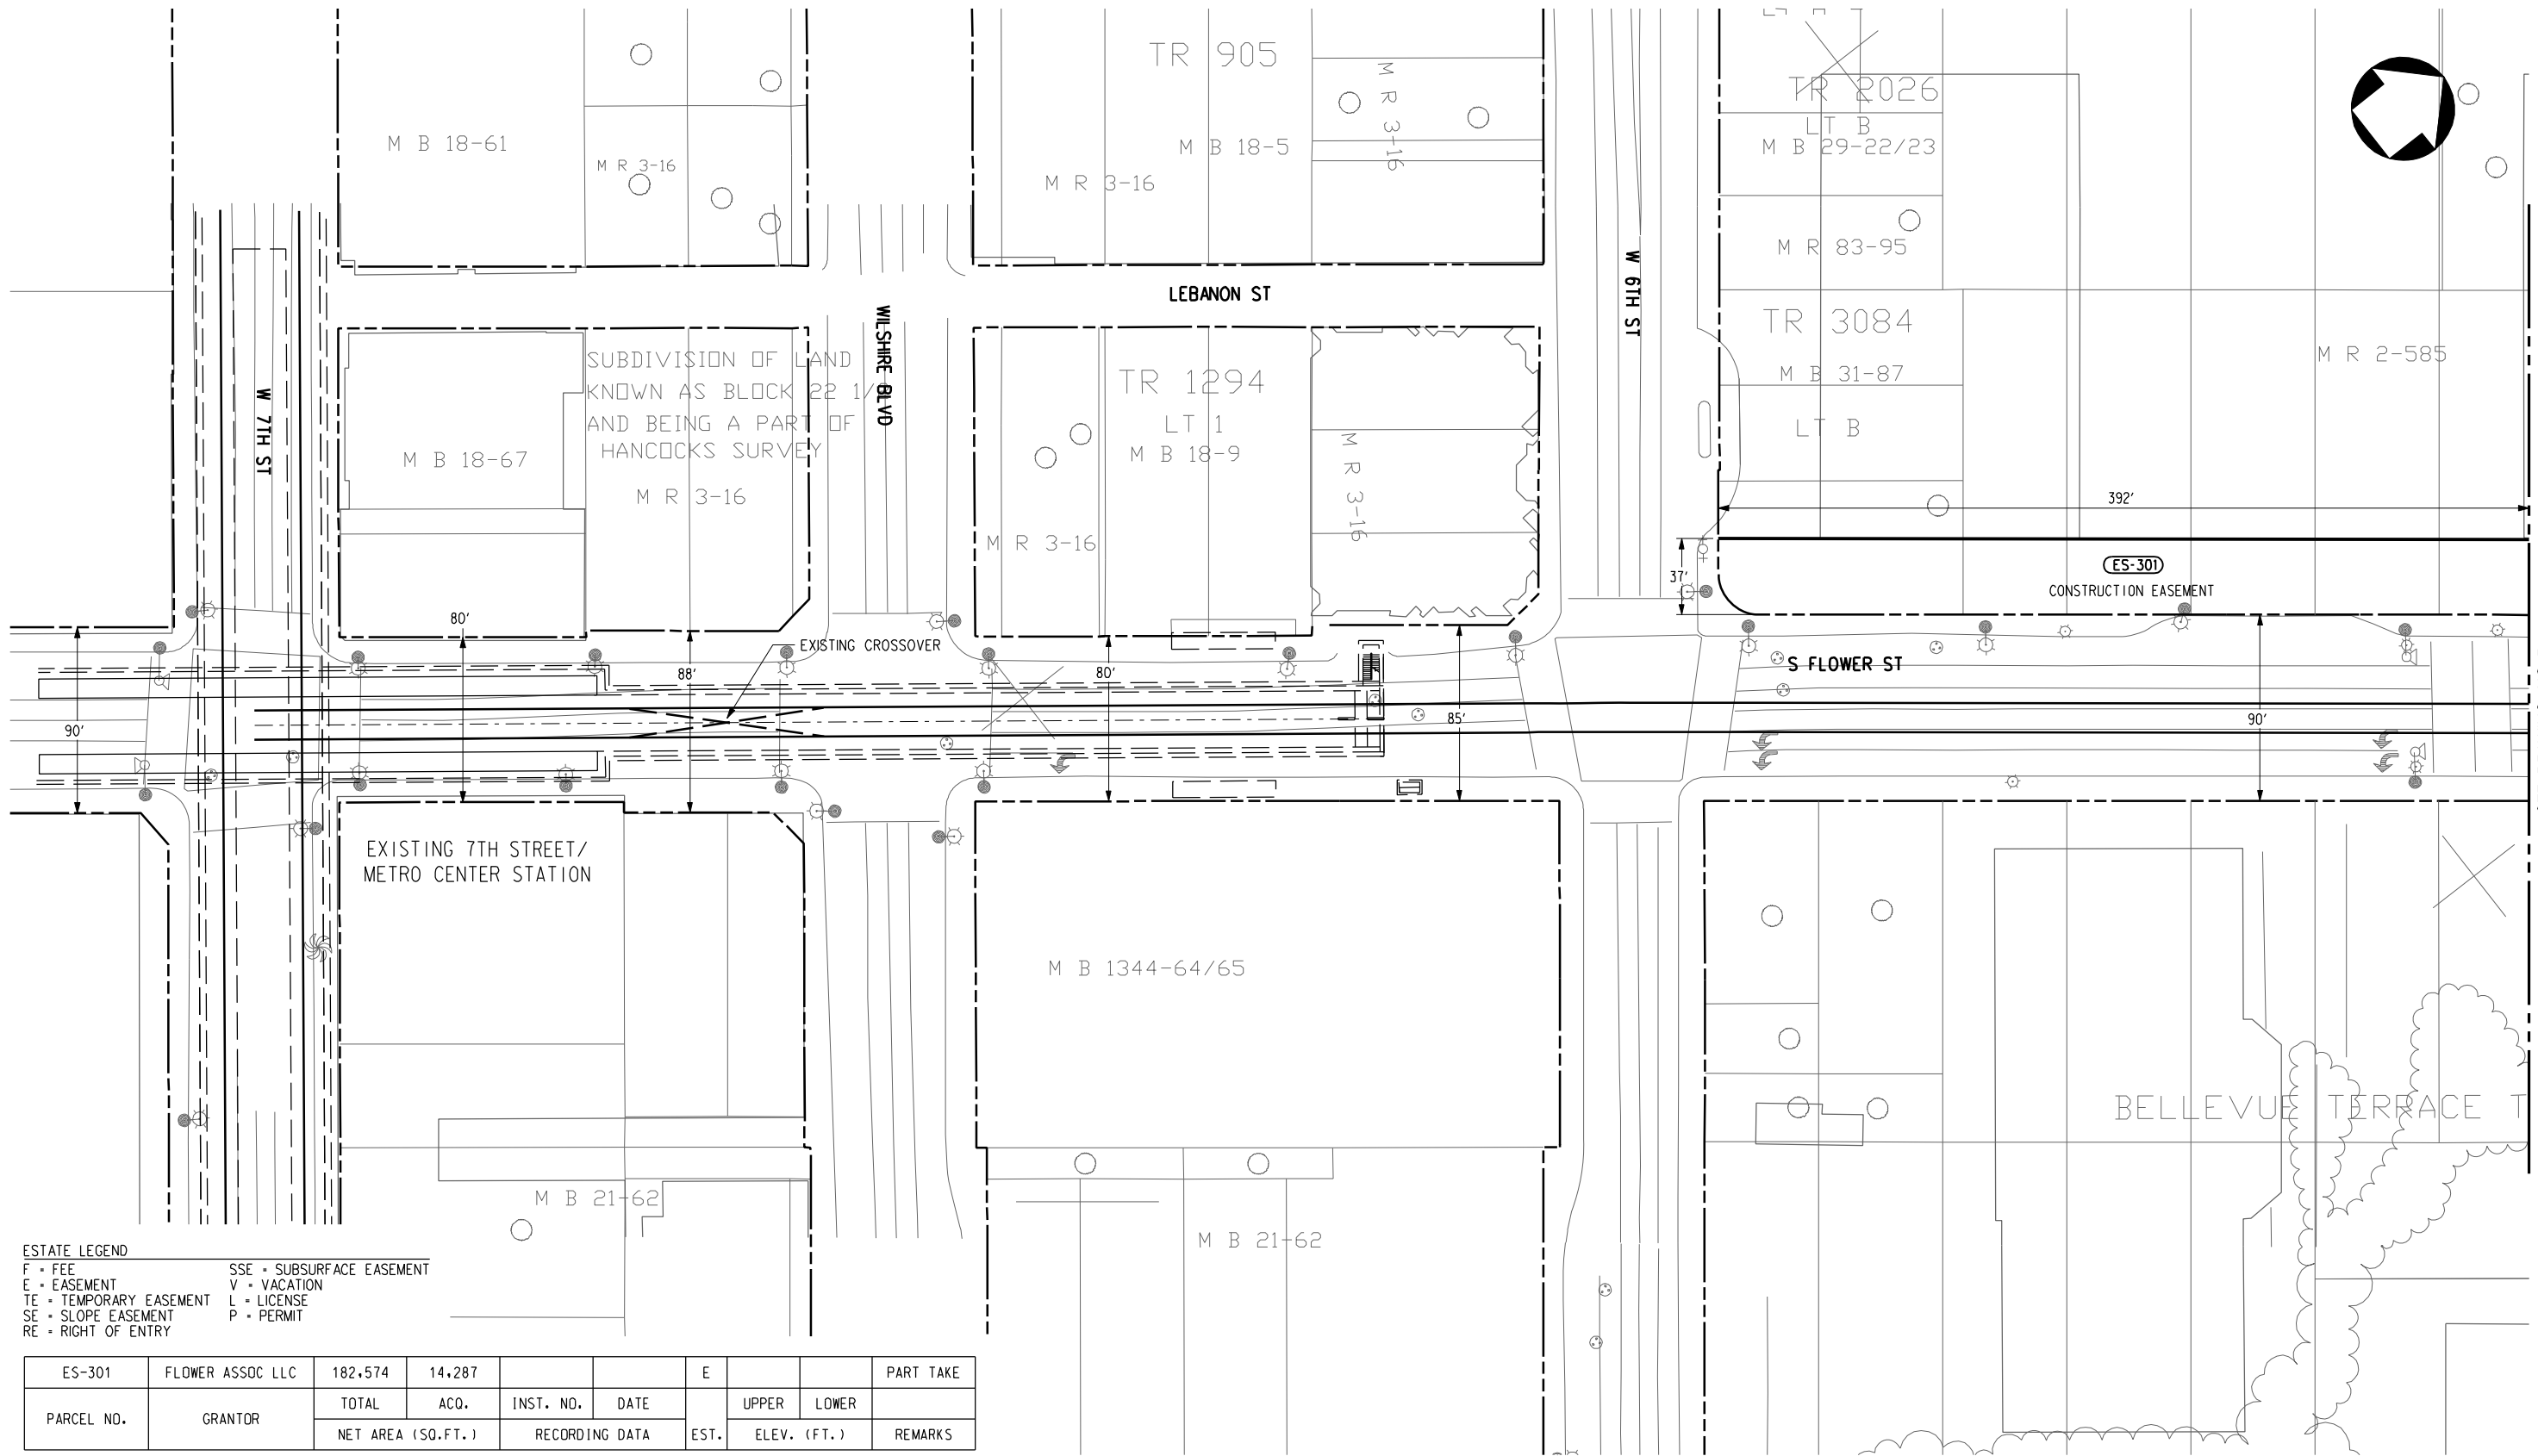


SEE DRAWING NO. R-302

ESTATE LEGEND

F • FEE	SSE • SUBSURFACE EASEMENT
E • EASEMENT	V • VACATION
TE • TEMPORARY EASEMENT	L • LICENSE
SE • SLOPE EASEMENT	P • PERMIT
RE • RIGHT OF ENTRY	

ES-301	FLOWER ASSOC LLC	182,574	14,287			E			PART TAKE
PARCEL NO.	GRANTOR	TOTAL NET AREA (SQ.FT.)	ACQ.	INST. NO.	DATE	EST.	UPPER ELEV. (FT.)	LOWER ELEV. (FT.)	REMARKS

 

DRAFT

REV	DATE	BY	APP	REG NO	EXPIRES	SEAL HOLDER	DESCRIPTION

DESIGNED BY
DRAWN BY
CHECKED BY
IN CHARGE
DATE
JAN 2010

LOS ANGELES COUNTY METROPOLITAN TRANSPORTATION AUTHORITY


Metro

CDM PROJECT MANAGER

PB

REGIONAL CONNECTOR TRANSIT CORRIDOR
ADV. CONCEPTUAL ENGINEERING
UNDERGROUND EMPHASIS
LRT ALTERNATIVE
ROW PLAN
STA 0+00 TO STA 10+00

CONTRACT NO	
DRAWING NO	REV
R-301	
SCALE	1" = 40'
SHEET NO	

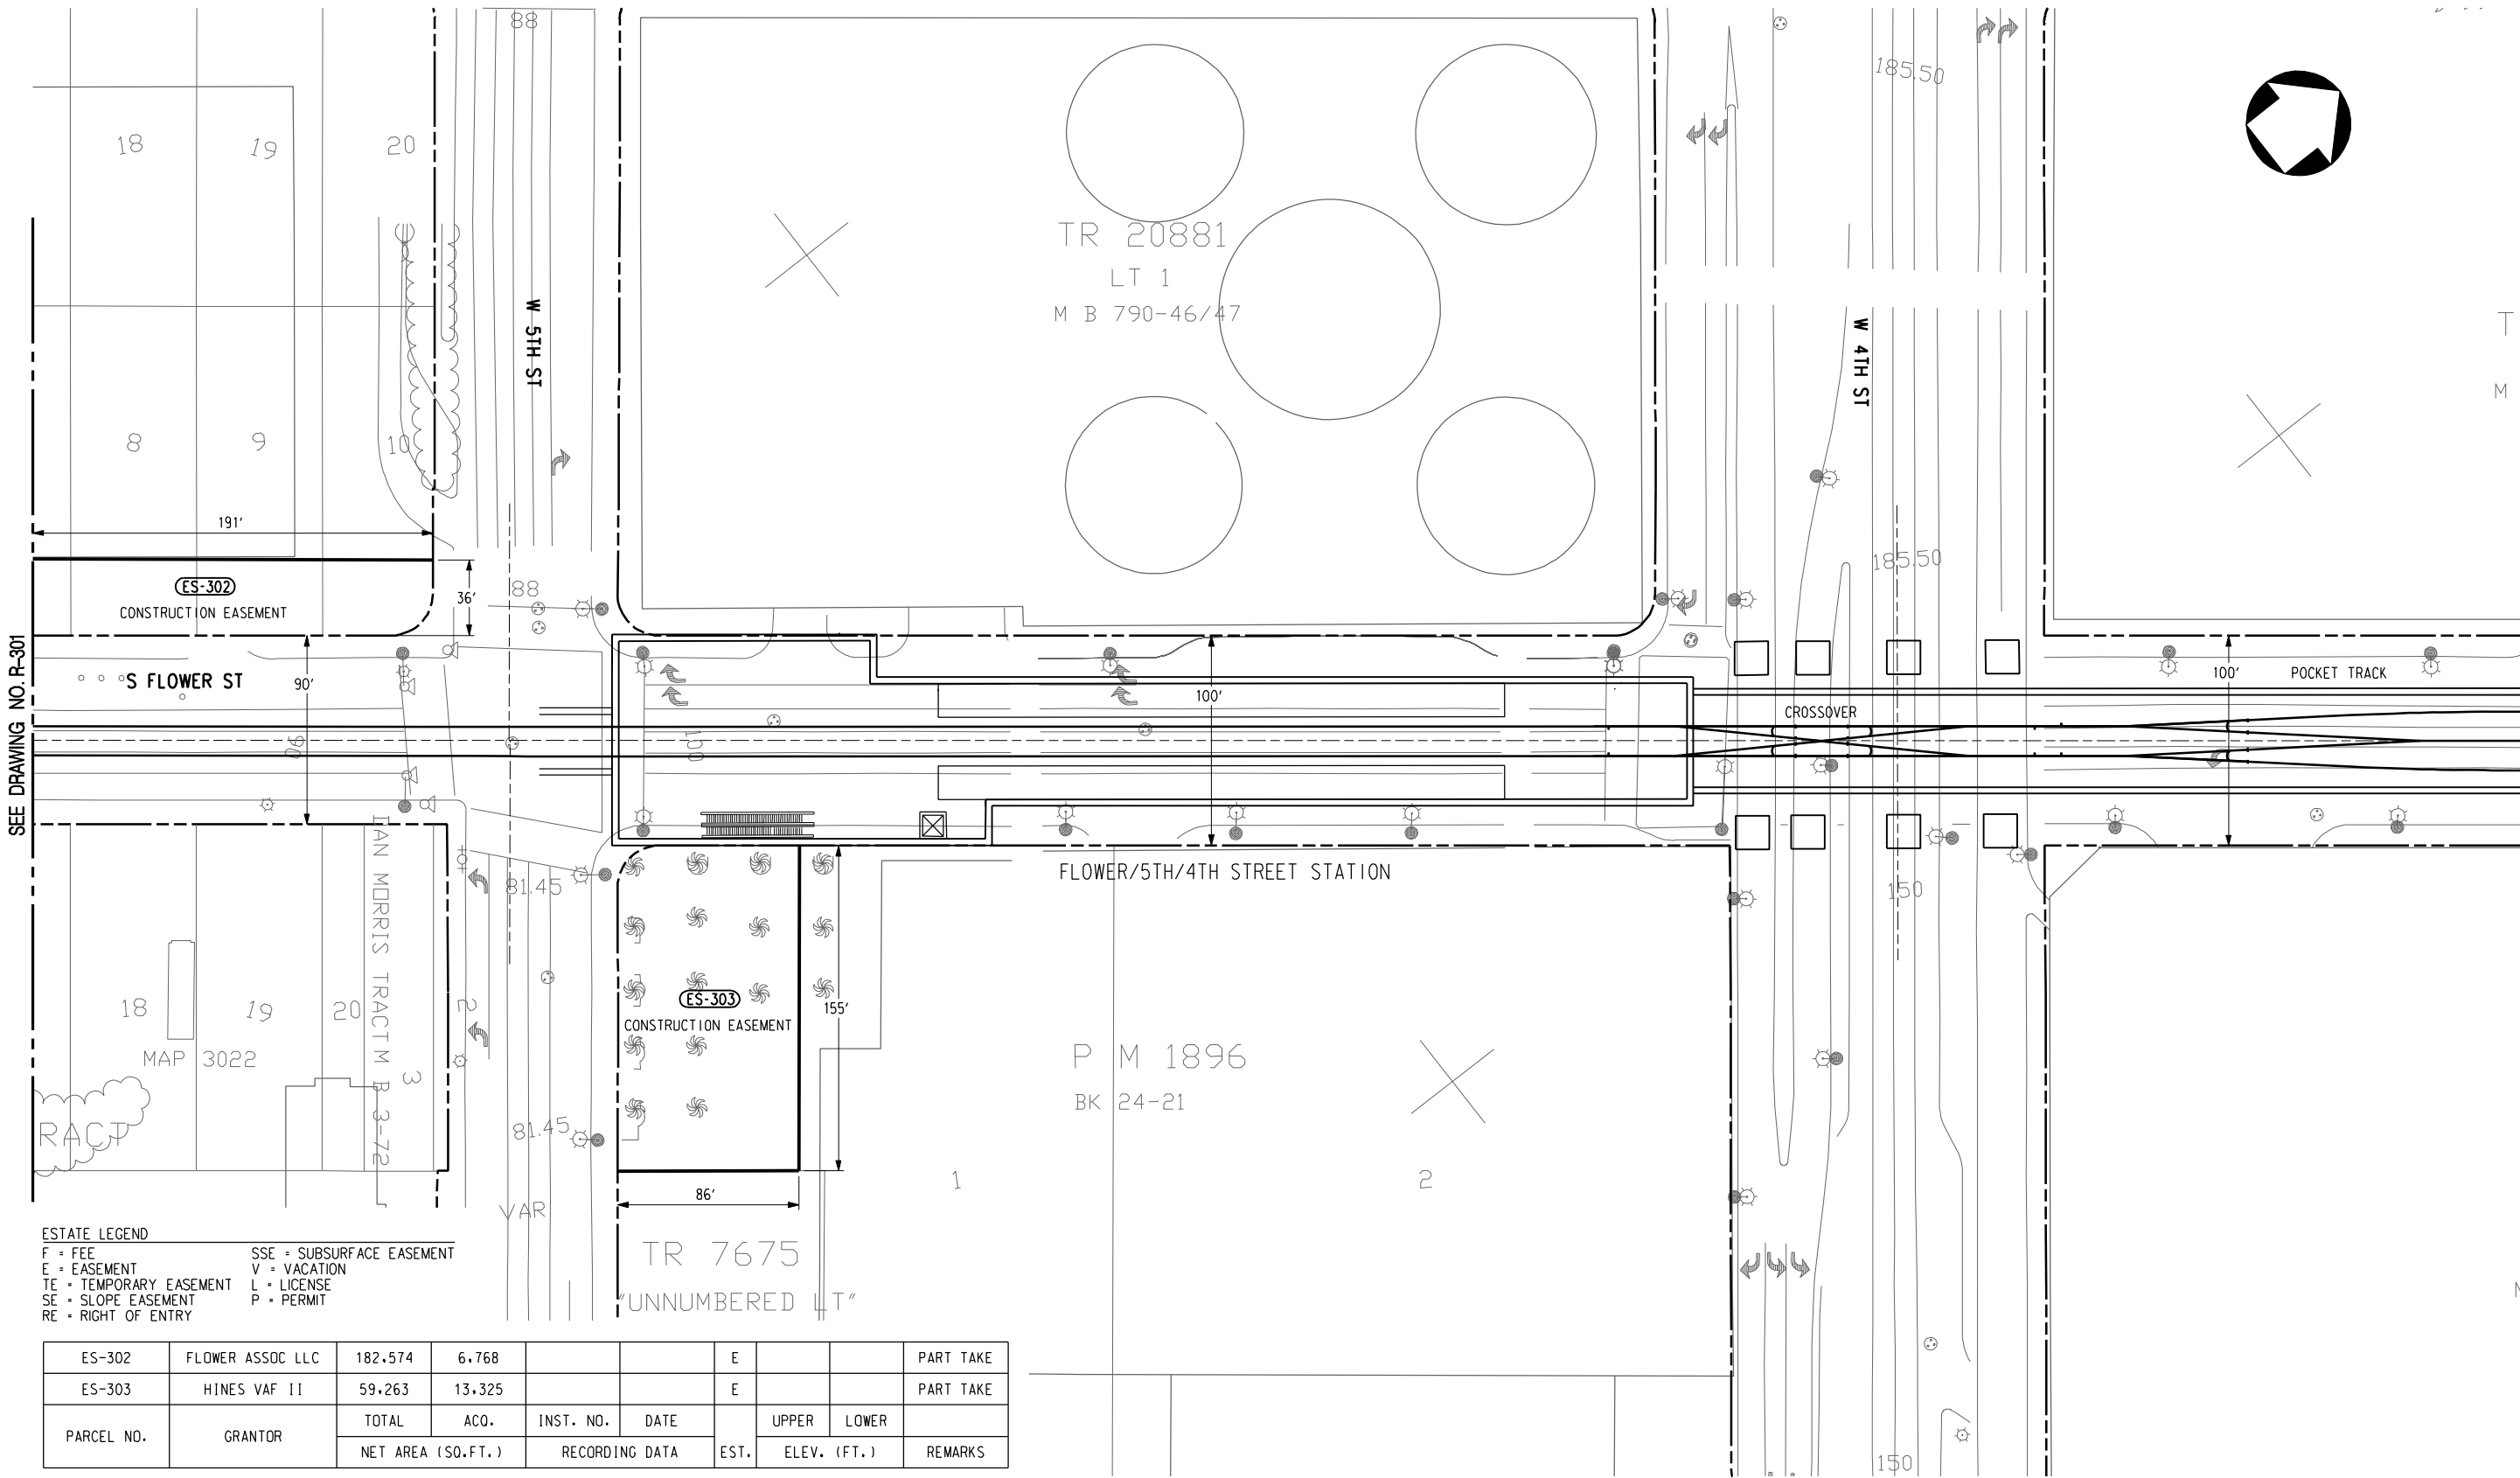

SEE DRAWING NO. R-301

SEE DRAWING NO. R-303

ESTATE LEGEND
 F = FEE
 E = EASEMENT
 TE = TEMPORARY EASEMENT
 SE = SLOPE EASEMENT
 RE = RIGHT OF ENTRY
 SSE = SUBSURFACE EASEMENT
 V = VACATION
 L = LICENSE
 P = PERMIT

ES-302	FLOWER ASSOC LLC	182.574	6.768			E			PART TAKE
ES-303	HINES VAF II	59.263	13.325			E			PART TAKE
PARCEL NO.	GRANTOR	TOTAL	ACO.	INST. NO.	DATE	EST.	UPPER	LOWER	REMARKS
		NET AREA (SQ.FT.)	RECORDING DATA				ELEV. (FT.)		



DRAFT

DESIGNED BY							
DRAWN BY							
CHECKED BY							
IN CHARGE							
DATE	JAN 2010						
REV	DATE	BY	APP	REG NO	EXPIRES	SEAL HOLDER	DESCRIPTION



LOS ANGELES COUNTY
 METROPOLITAN TRANSPORTATION AUTHORITY

PROJECT MANAGER



REGIONAL CONNECTOR TRANSIT CORRIDOR
 ADV. CONCEPTUAL ENGINEERING
 UNDERGROUND EMPHASIS
 LRT ALTERNATIVE
 ROW PLAN
 STA 10+00 TO STA 22+00

CONTRACT NO	
DRAWING NO	R-302
SCALE	1" = 40'
SHEET NO	

21464
 T 1
 795-78/79

SEE DRAWING NO. R-302

R 21409
 LT 1
 806-47/48

M B 768-71/77

TR 21313
 LT 1
 M B 825-41/42

ESTATE LEGEND

F • FEE	SSE • SUBSURFACE EASEMENT
E • EASEMENT	V • VACATION
TE • TEMPORARY EASEMENT	L • LICENSE
SE • SLOPE EASEMENT	P • PERMIT
RE • RIGHT OF ENTRY	

ES-NO.	GRANTOR	TOTAL AC.	ACQ.	INST. NO.	DATE	EST.	UPPER ELEV. (FT.)	LOWER ELEV. (FT.)	REMARKS	UPPER LIMITS OF ELEV. (FT.)	LOWER LIMITS OF ELEV. (FT.)
ES-304	CENTRAL PLANTS, INC	33.190	16.927			F			PART TAKE		
ES-305	CENTRAL PLANTS, INC	52.603	39.549			F			PART TAKE		
ES-305A	BUNKER HILL TOWER	78.470	5.348			F			PART TAKE		
ES-306	COUNTY OF LA	97.392	2.149			SSE			PART TAKE	265	

REV	DATE	BY	APP	REG NO	EXPIRES	SEAL HOLDER	DESCRIPTION

DESIGNED BY
 DRAWN BY
 CHECKED BY
 IN CHARGE
 DATE
 JAN 2010



LOS ANGELES COUNTY
 METROPOLITAN TRANSPORTATION AUTHORITY



PROJECT MANAGER




REGIONAL CONNECTOR TRANSIT CORRIDOR
 ADV. CONCEPTUAL ENGINEERING
 UNDERGROUND EMPHASIS
 LRT ALTERNATIVE
 ROW PLAN
 STA 22+00 TO STA 33+00

CONTRACT NO	
DRAWING NO	REV
R-303	
SCALE	1" = 40'
SHEET NO	

DRAFT



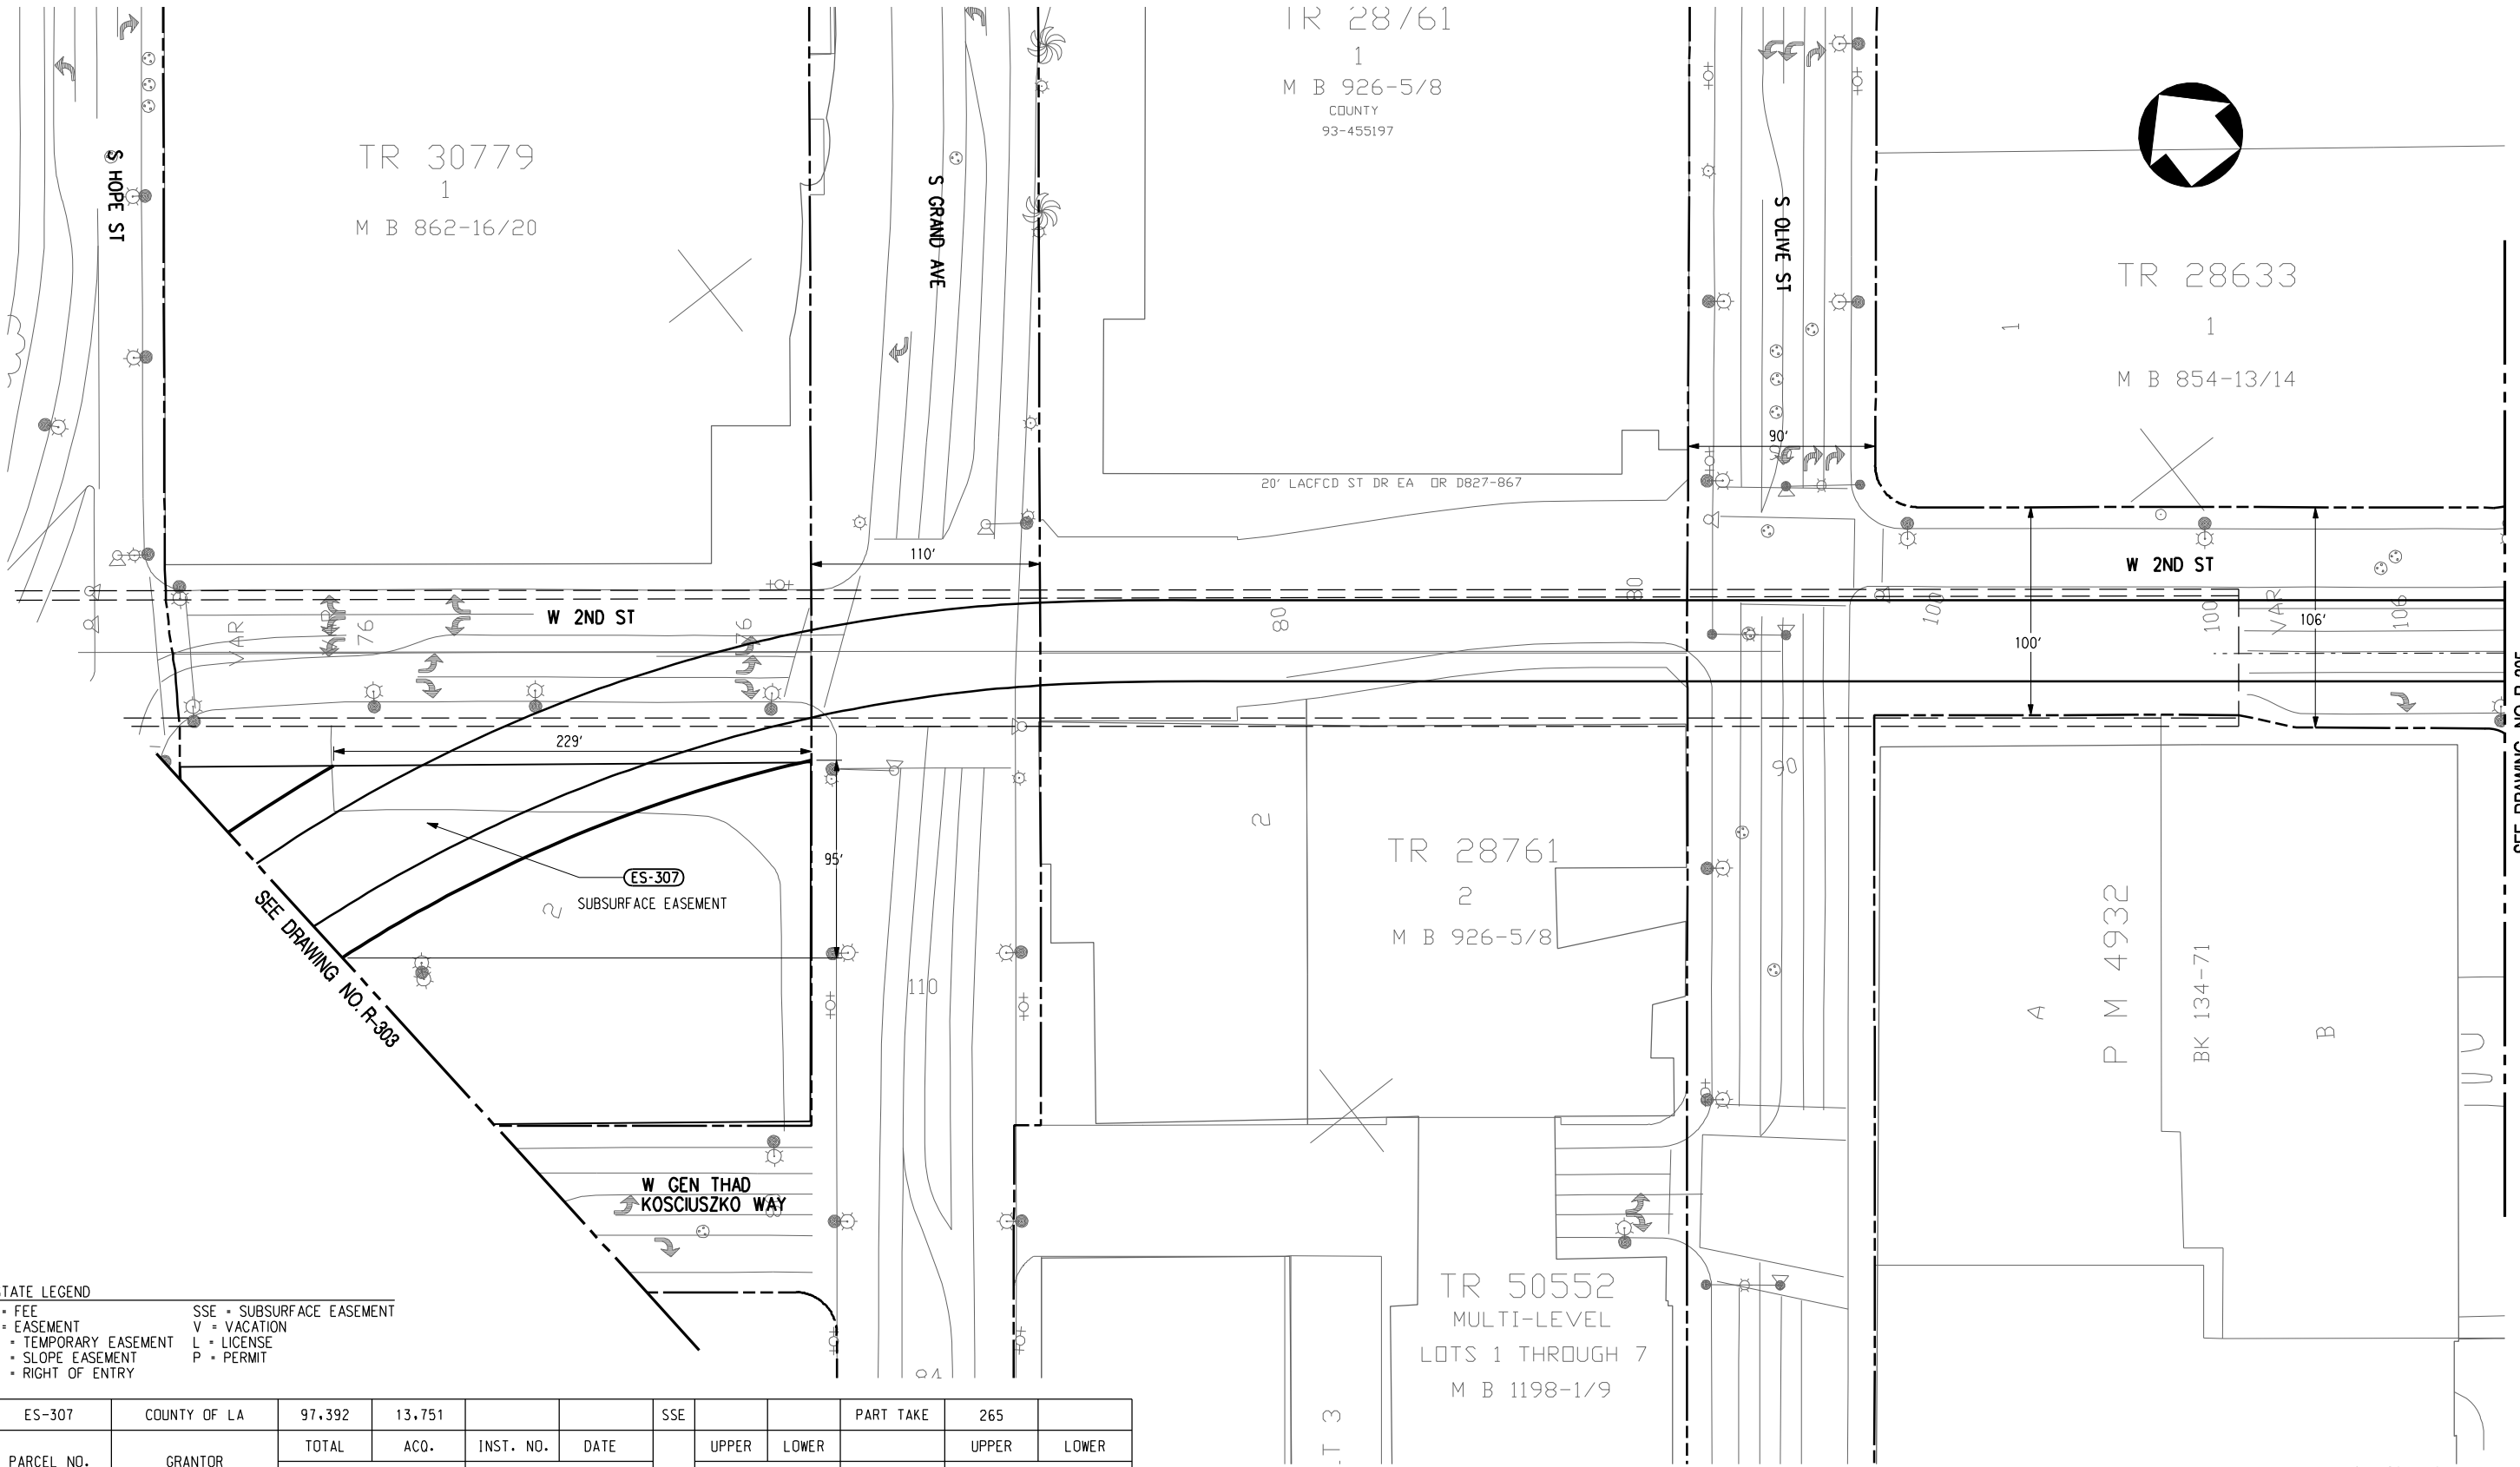

ESTATE LEGEND
 F • FEE
 E • EASEMENT
 TE • TEMPORARY EASEMENT
 SE • SLOPE EASEMENT
 RE • RIGHT OF ENTRY
 SSE • SUBSURFACE EASEMENT
 V • VACATION
 L • LICENSE
 P • PERMIT

ES-307	COUNTY OF LA	97,392	13,751			SSE		PART TAKE	265	
PARCEL NO.	GRANTOR	TOTAL	ACO.	INST. NO.	DATE	EST.	UPPER	LOWER	UPPER	LOWER
		NET AREA (SQ.FT.)		RECORDING DATA			ELEV. (FT.)		LIMITS OF ELEV. (FT.)	

REV	DATE	BY	APP	REG NO	EXPIRES	SEAL HOLDER	DESCRIPTION

DESIGNED BY
 DRAWN BY
 CHECKED BY
 IN CHARGE
 DATE
 JAN 2010

DRAFT



LOS ANGELES COUNTY
 METROPOLITAN TRANSPORTATION AUTHORITY


PROJECT MANAGER



REGIONAL CONNECTOR TRANSIT CORRIDOR
 ADV. CONCEPTUAL ENGINEERING
 UNDERGROUND EMPHASIS
 LRT ALTERNATIVE
 ROW PLAN
 STA 33+00 TO STA 43+00

CONTRACT NO	
DRAWING NO	REV
R-304	
SCALE	1" = 40'
SHEET NO	

SEE DRAWING NO. R-305

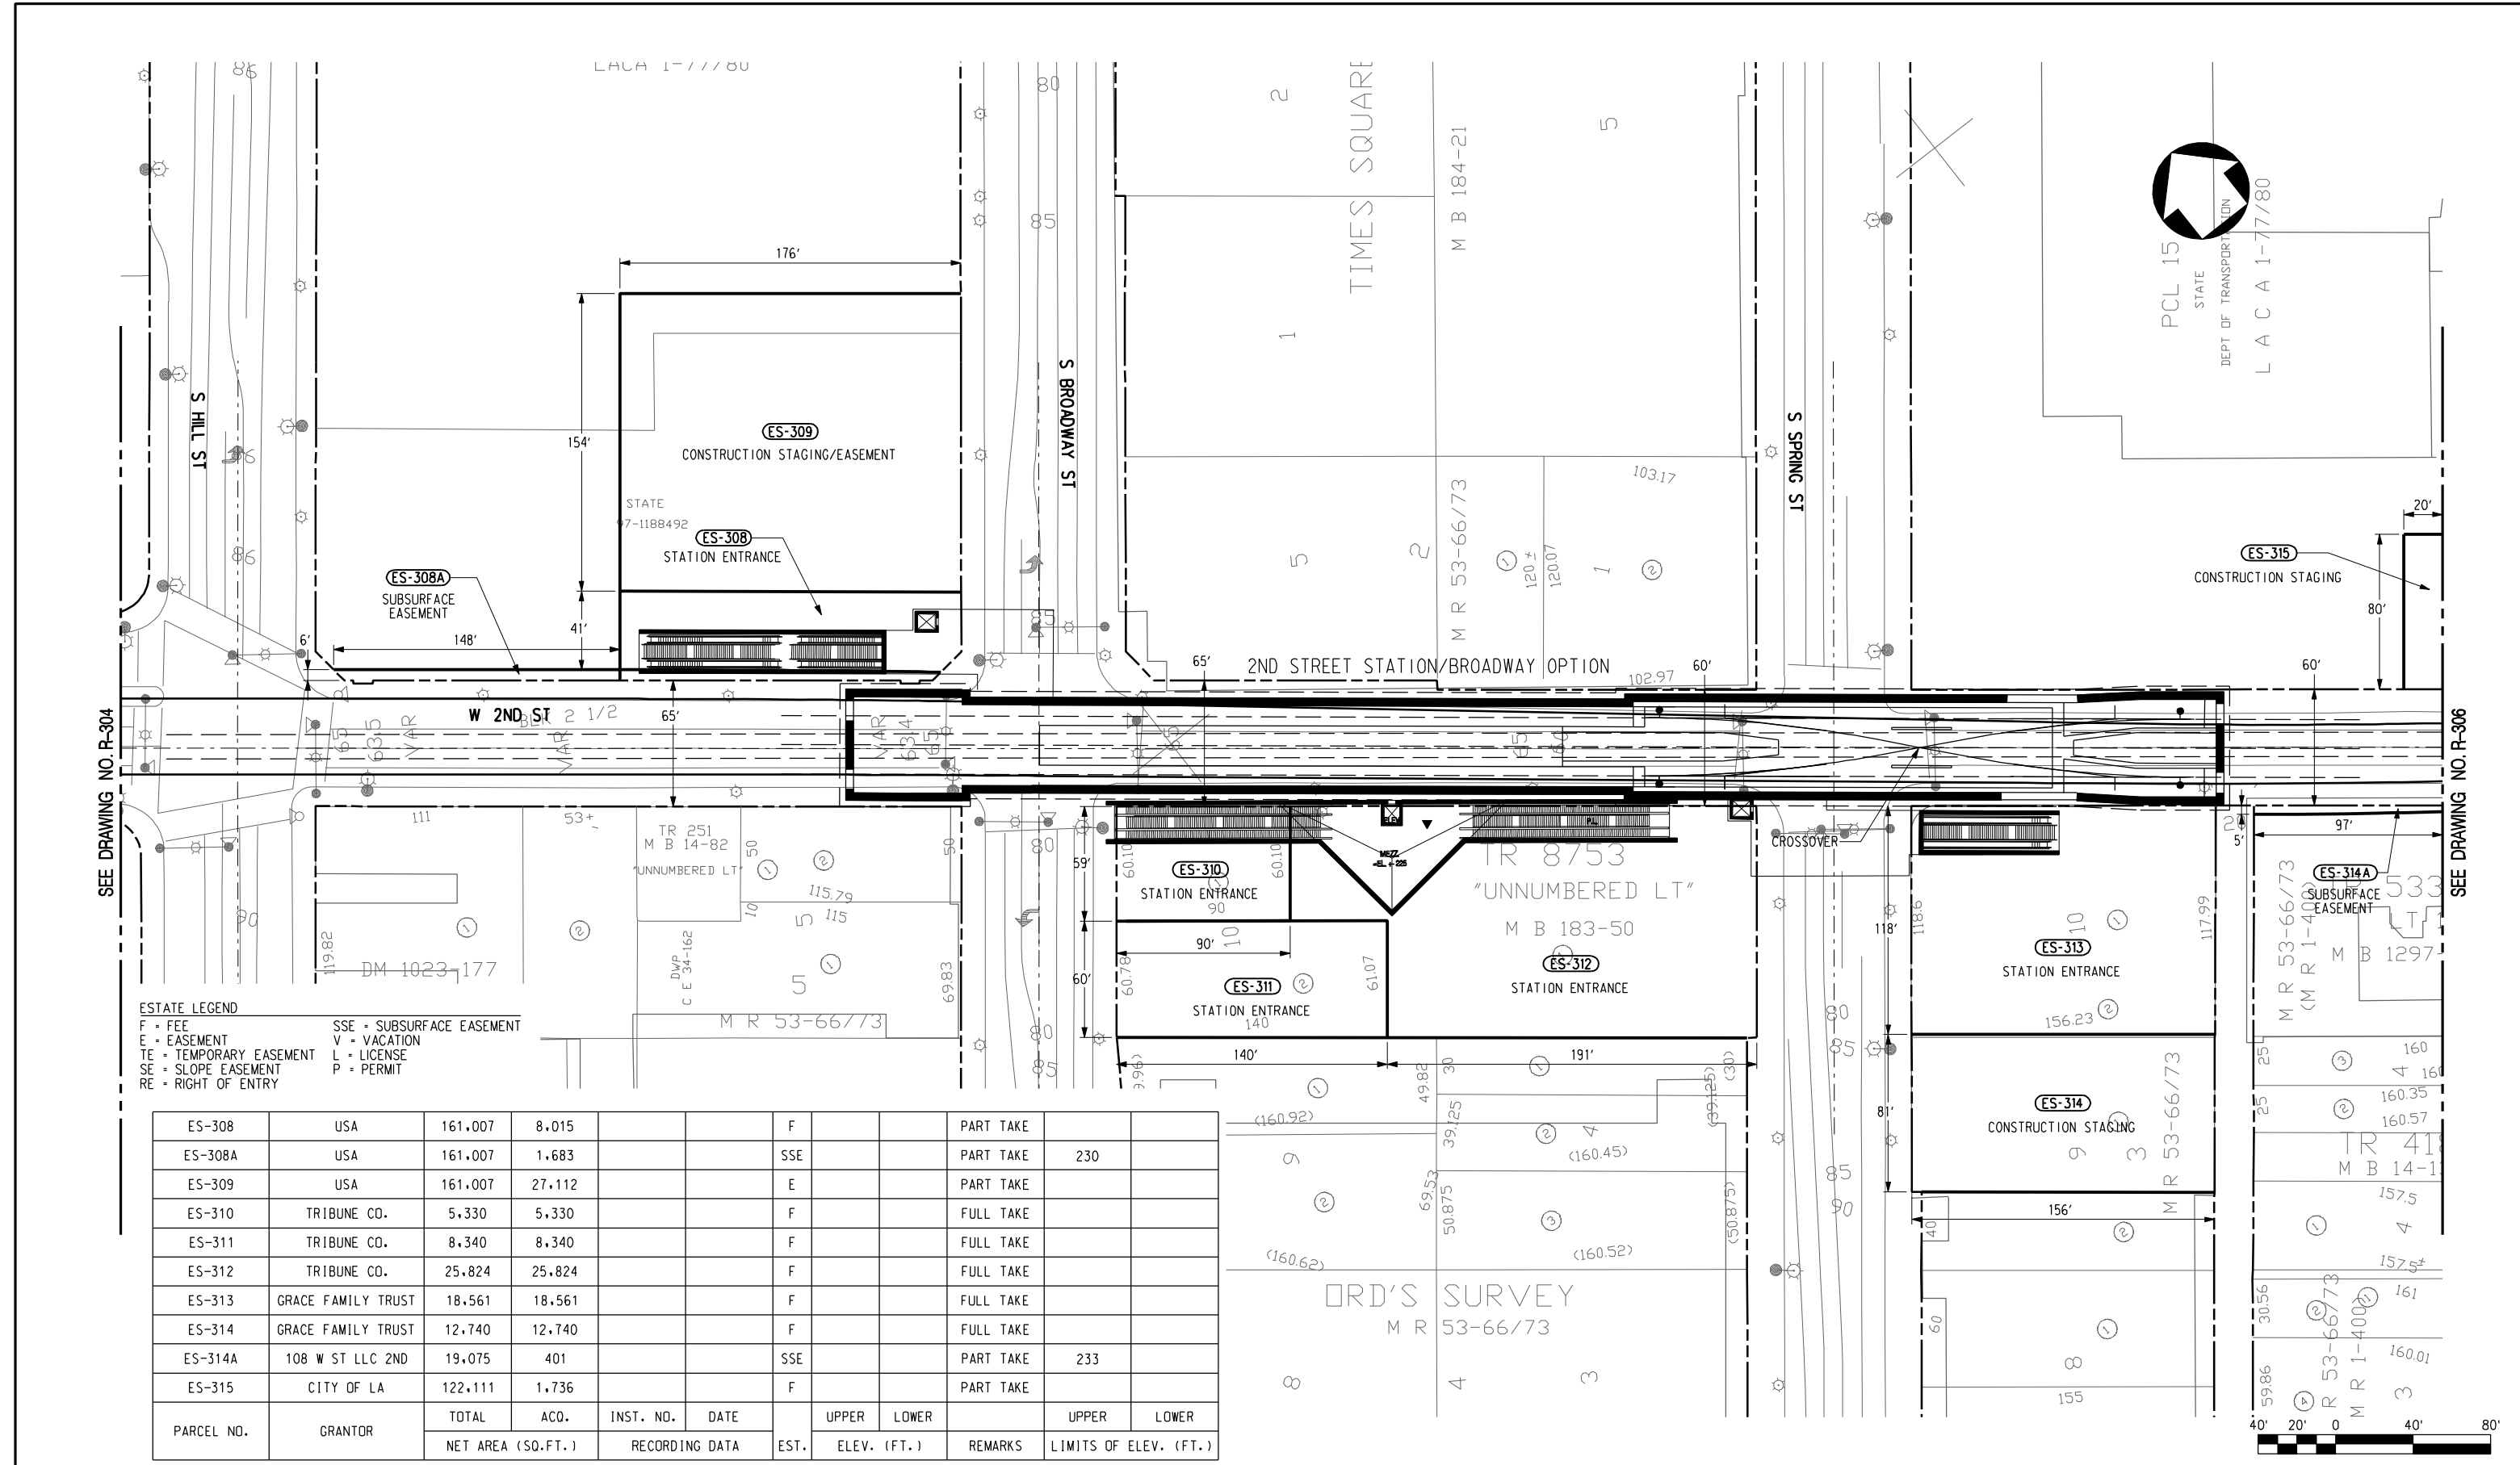

SEE DRAWING NO. R-304

SEE DRAWING NO. R-306

ESTATE LEGEND




F = FEE	SSE = SUBSURFACE EASEMENT
E = EASEMENT	V = VACATION
TE = TEMPORARY EASEMENT	L = LICENSE
SE = SLOPE EASEMENT	P = PERMIT
RE = RIGHT OF ENTRY	

ES-308	USA	161.007	8.015			F		PART TAKE			
ES-308A	USA	161.007	1.683			SSE		PART TAKE	230		
ES-309	USA	161.007	27.112			E		PART TAKE			
ES-310	TRIBUNE CO.	5.330	5.330			F		FULL TAKE			
ES-311	TRIBUNE CO.	8.340	8.340			F		FULL TAKE			
ES-312	TRIBUNE CO.	25.824	25.824			F		FULL TAKE			
ES-313	GRACE FAMILY TRUST	18.561	18.561			F		FULL TAKE			
ES-314	GRACE FAMILY TRUST	12.740	12.740			F		FULL TAKE			
ES-314A	108 W ST LLC 2ND	19.075	401			SSE		PART TAKE	233		
ES-315	CITY OF LA	122.111	1.736			F		PART TAKE			
PARCEL NO.	GRANTOR	TOTAL	ACQ.	INST. NO.	DATE	EST.	UPPER	LOWER	REMARKS	UPPER	LOWER
		NET AREA (SQ.FT.)	RECORDING DATA				ELEV. (FT.)	LIMITS OF ELEV. (FT.)			

DRAFT

REV	DATE	BY	APP	REG NO	EXPIRES	SEAL HOLDER	DESCRIPTION

DESIGNED BY	
DRAWN BY	
CHECKED BY	
IN CHARGE	
DATE	JAN 2010



LOS ANGELES COUNTY METROPOLITAN TRANSPORTATION AUTHORITY



**REGIONAL CONNECTOR TRANSIT CORRIDOR
 ADV. CONCEPTUAL ENGINEERING
 UNDERGROUND EMPHASIS
 LRT ALTERNATIVE
 ROW PLAN
 STA 43+00 TO STA 55+00**

CONTRACT NO	
DRAWING NO	R-305
SCALE	1" = 40'
SHEET NO	

SEE DRAWING NO. R-305

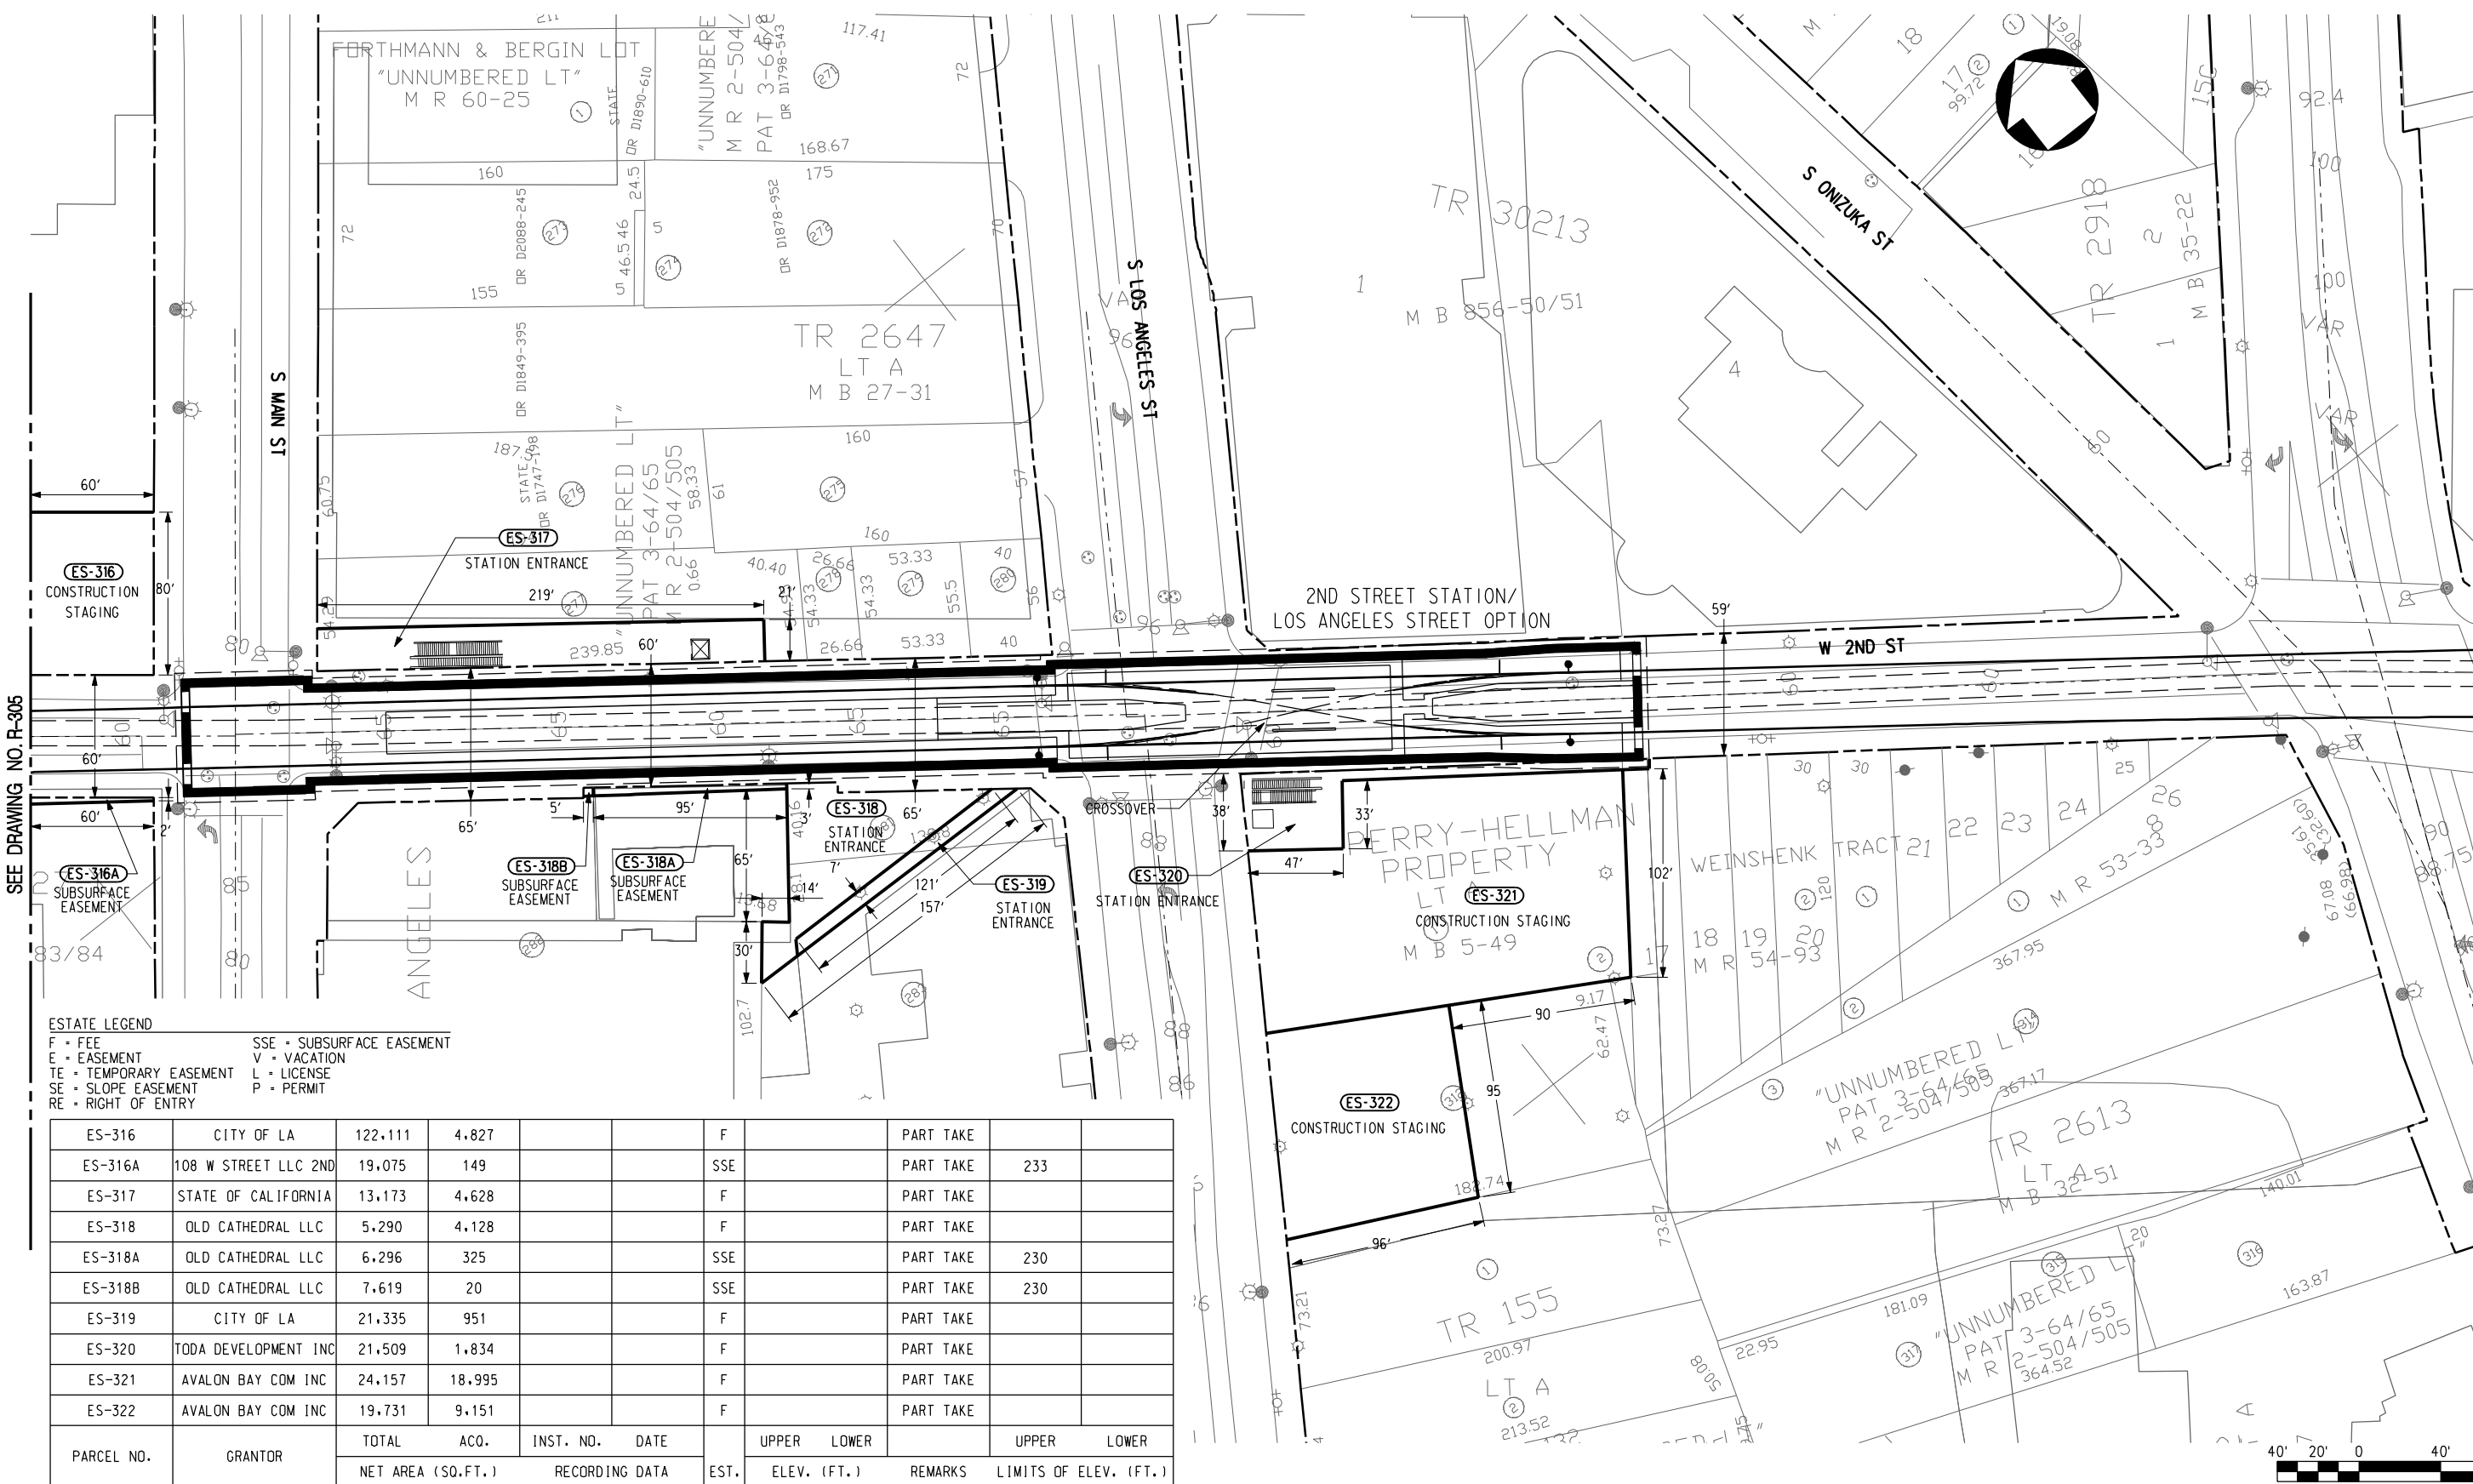SEE DRAWING NO. R-307



ESTATE LEGEND

F = FEE	SSE = SUBSURFACE EASEMENT
E = EASEMENT	V = VACATION
TE = TEMPORARY EASEMENT	L = LICENSE
SE = SLOPE EASEMENT	P = PERMIT
RE = RIGHT OF ENTRY	

ES	GRANTOR	TOTAL ACQ.	INST. NO.	DATE	EST.	UPPER ELEV. (FT.)	LOWER ELEV. (FT.)	REMARKS	UPPER LIMITS OF ELEV. (FT.)	LOWER LIMITS OF ELEV. (FT.)
ES-316	CITY OF LA	122.111	4.827		F			PART TAKE		
ES-316A	108 W STREET LLC 2ND	19.075	149		SSE			PART TAKE	233	
ES-317	STATE OF CALIFORNIA	13.173	4.628		F			PART TAKE		
ES-318	OLD CATHEDRAL LLC	5.290	4.128		F			PART TAKE		
ES-318A	OLD CATHEDRAL LLC	6.296	325		SSE			PART TAKE	230	
ES-318B	OLD CATHEDRAL LLC	7.619	20		SSE			PART TAKE	230	
ES-319	CITY OF LA	21.335	951		F			PART TAKE		
ES-320	TODA DEVELOPMENT INC	21.509	1,834		F			PART TAKE		
ES-321	AVALON BAY COM INC	24.157	18,995		F			PART TAKE		
ES-322	AVALON BAY COM INC	19.731	9,151		F			PART TAKE		
PARCEL NO.	GRANTOR	TOTAL ACQ.	INST. NO.	DATE	EST.	UPPER ELEV. (FT.)	LOWER ELEV. (FT.)	REMARKS	UPPER LIMITS OF ELEV. (FT.)	LOWER LIMITS OF ELEV. (FT.)
		NET AREA (SQ.FT.)	RECORDING DATA							

DRAFT

REV	DATE	BY	APP	REG NO	EXPIRES	SEAL HOLDER	DESCRIPTION


DESIGNED BY	
DRAWN BY	
CHECKED BY	
IN CHARGE	
DATE	JAN 2010

M Metro
CDM PROJECT MANAGER
PB

LOS ANGELES COUNTY METROPOLITAN TRANSPORTATION AUTHORITY

REGIONAL CONNECTOR TRANSIT CORRIDOR
 ADV. CONCEPTUAL ENGINEERING
 UNDERGROUND EMPHASIS
 LRT ALTERNATIVE
 ROW PLAN
 STA 55+00 TO STA 67+00

CONTRACT NO	
DRAWING NO	R-306
SCALE	1" = 40'
SHEET NO	

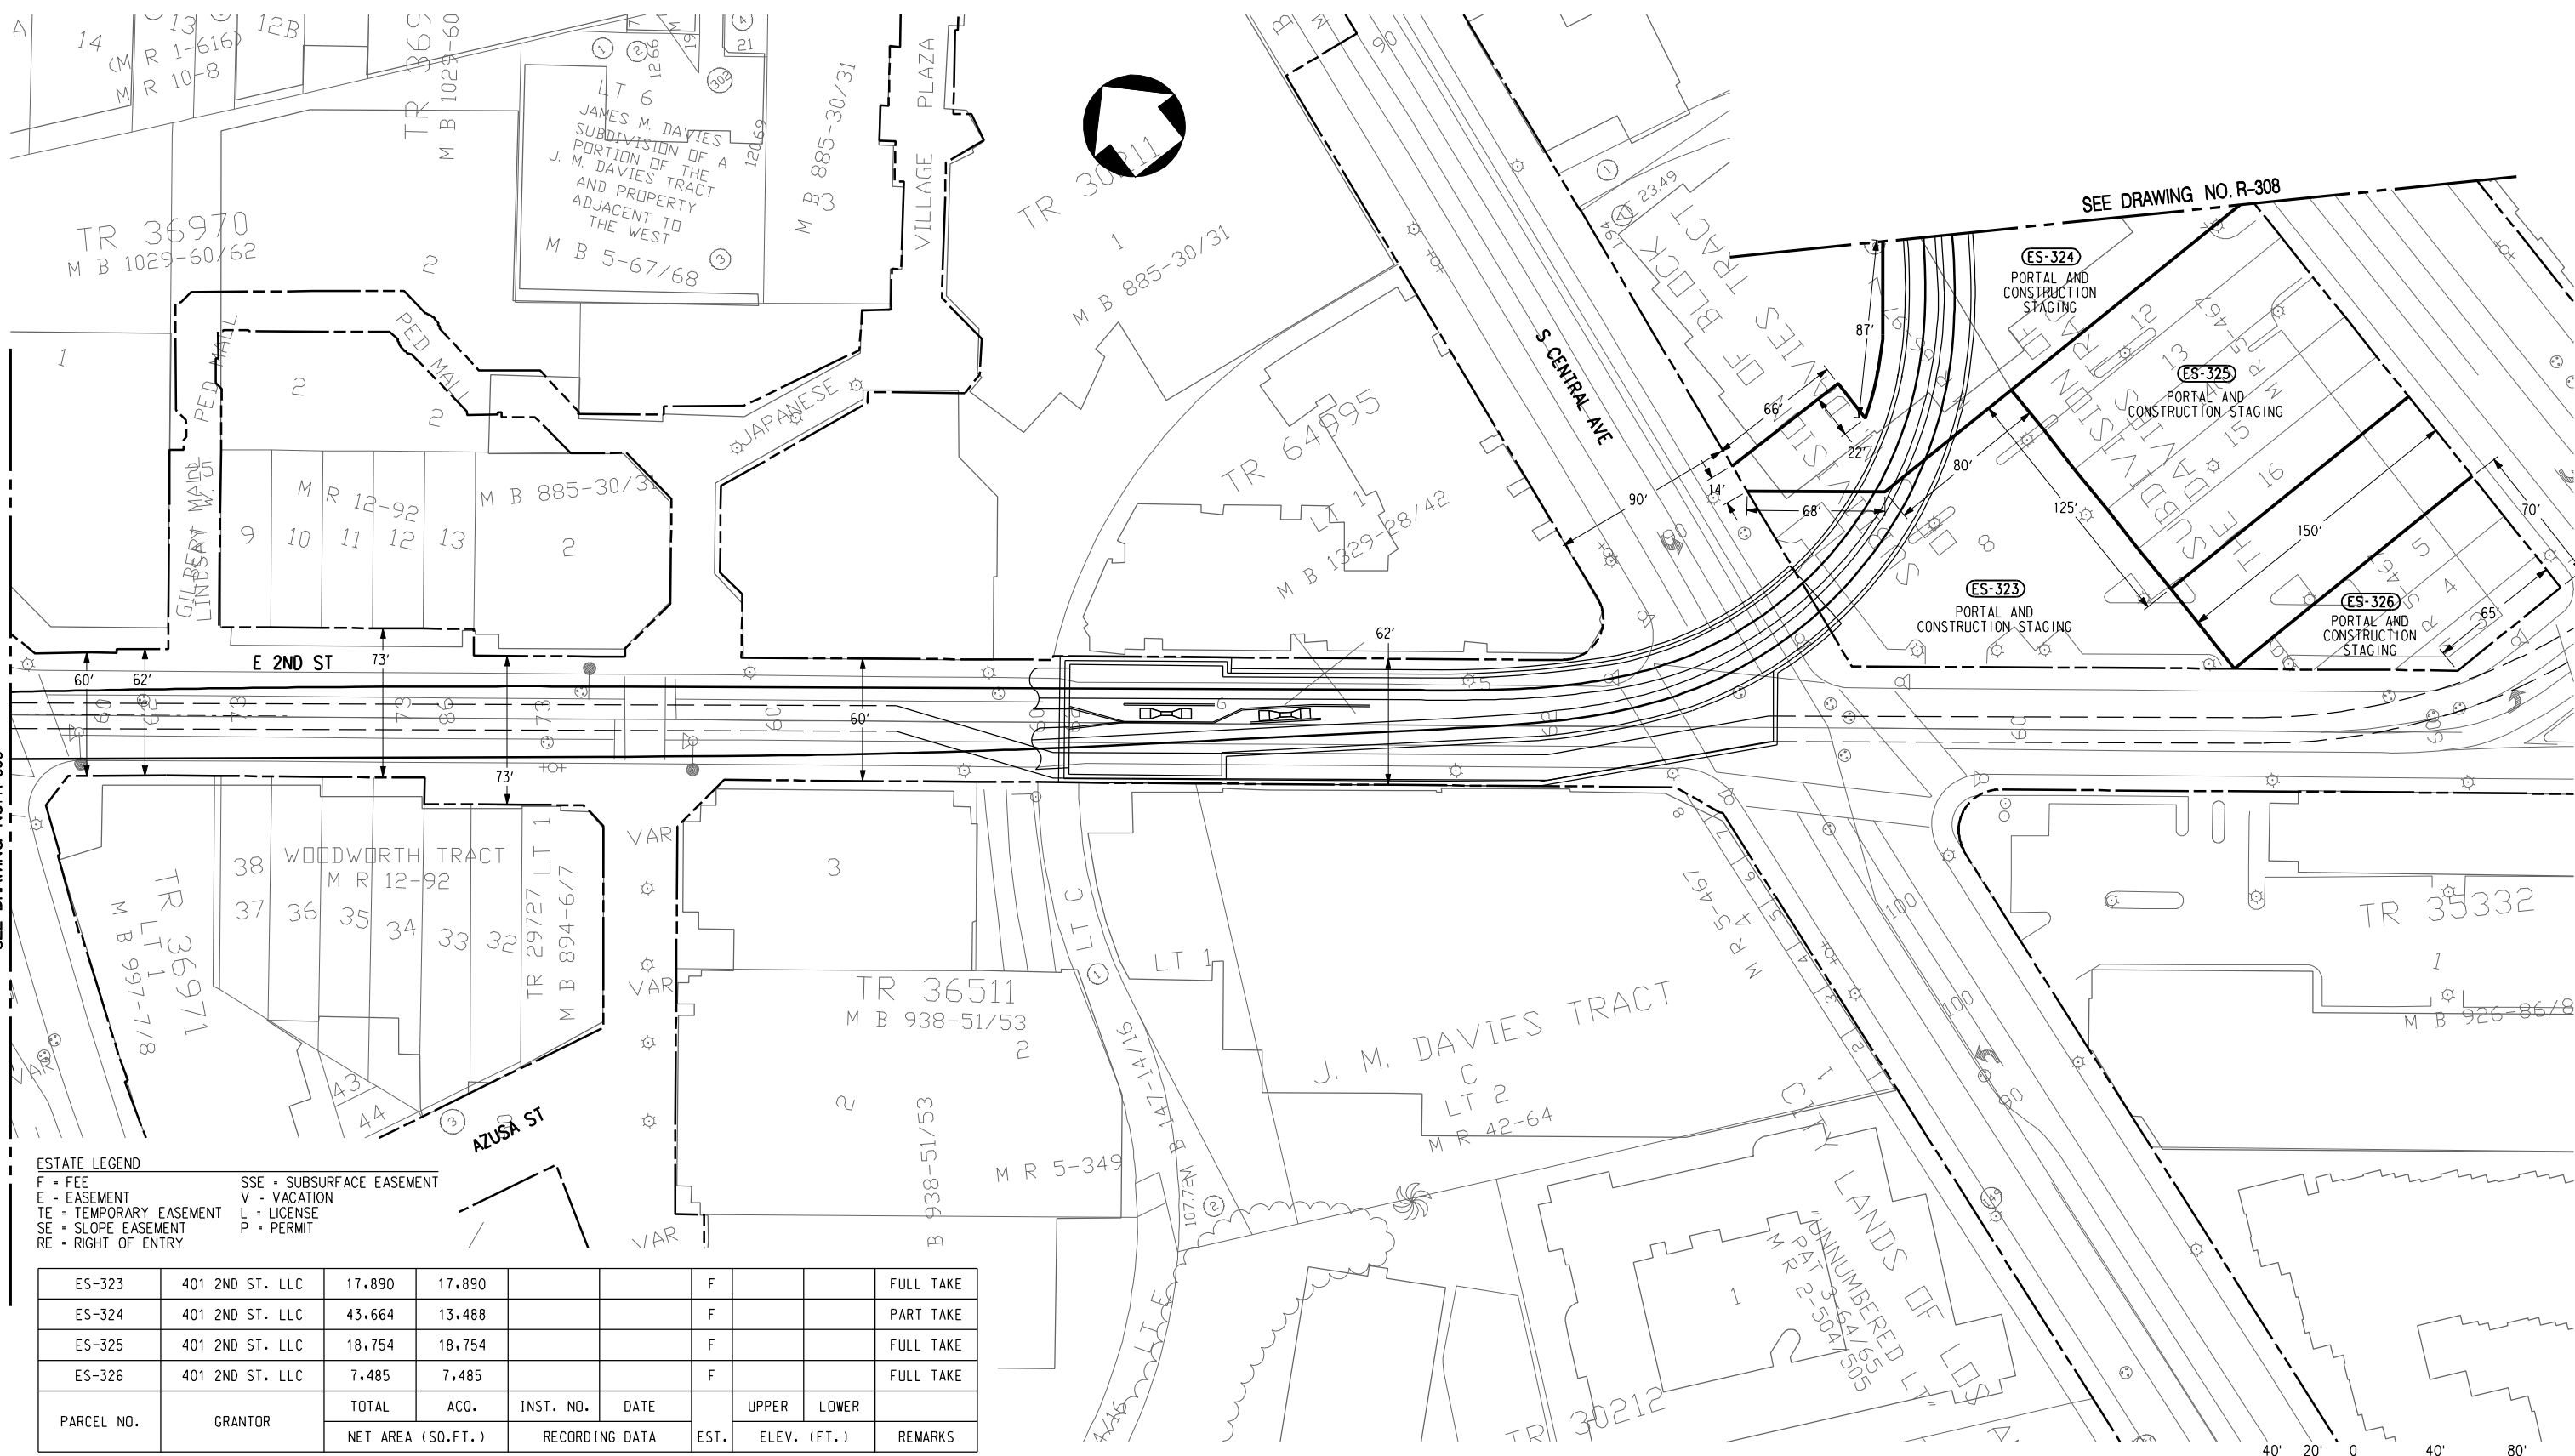

SEE DRAWING NO. R-306

SEE DRAWING NO. R-308

ESTATE LEGEND
 F = FEE
 E = EASEMENT
 TE = TEMPORARY EASEMENT
 SE = SLOPE EASEMENT
 RE = RIGHT OF ENTRY
 SSE = SUBSURFACE EASEMENT
 V = VACATION
 L = LICENSE
 P = PERMIT

ES-323	401 2ND ST. LLC	17,890	17,890			F		FULL TAKE	
ES-324	401 2ND ST. LLC	43,664	13,488			F		PART TAKE	
ES-325	401 2ND ST. LLC	18,754	18,754			F		FULL TAKE	
ES-326	401 2ND ST. LLC	7,485	7,485			F		FULL TAKE	
PARCEL NO.	GRANTOR	TOTAL	ACQ.	INST. NO.	DATE	EST.	UPPER	LOWER	REMARKS
		NET AREA (SQ.FT.)	RECORDING DATA	ELEV. (FT.)					



REV	DATE	BY	APP	REG NO	EXPIRES	SEAL HOLDER	DESCRIPTION

DESIGNED BY
 DRAWN BY
 CHECKED BY
 IN CHARGE
 DATE
 JAN 2010


M Metro
CDM PROJECT MANAGER
PB

LOS ANGELES COUNTY METROPOLITAN TRANSPORTATION AUTHORITY

REGIONAL CONNECTOR TRANSIT CORRIDOR
 ADV. CONCEPTUAL ENGINEERING
 UNDERGROUND EMPHASIS
 LRT ALTERNATIVE
 ROW PLAN
 STA 67+00 TO STA 80+00

CONTRACT NO	
DRAWING NO	R-307
SCALE	1" = 40'
SHEET NO	

DRAFT

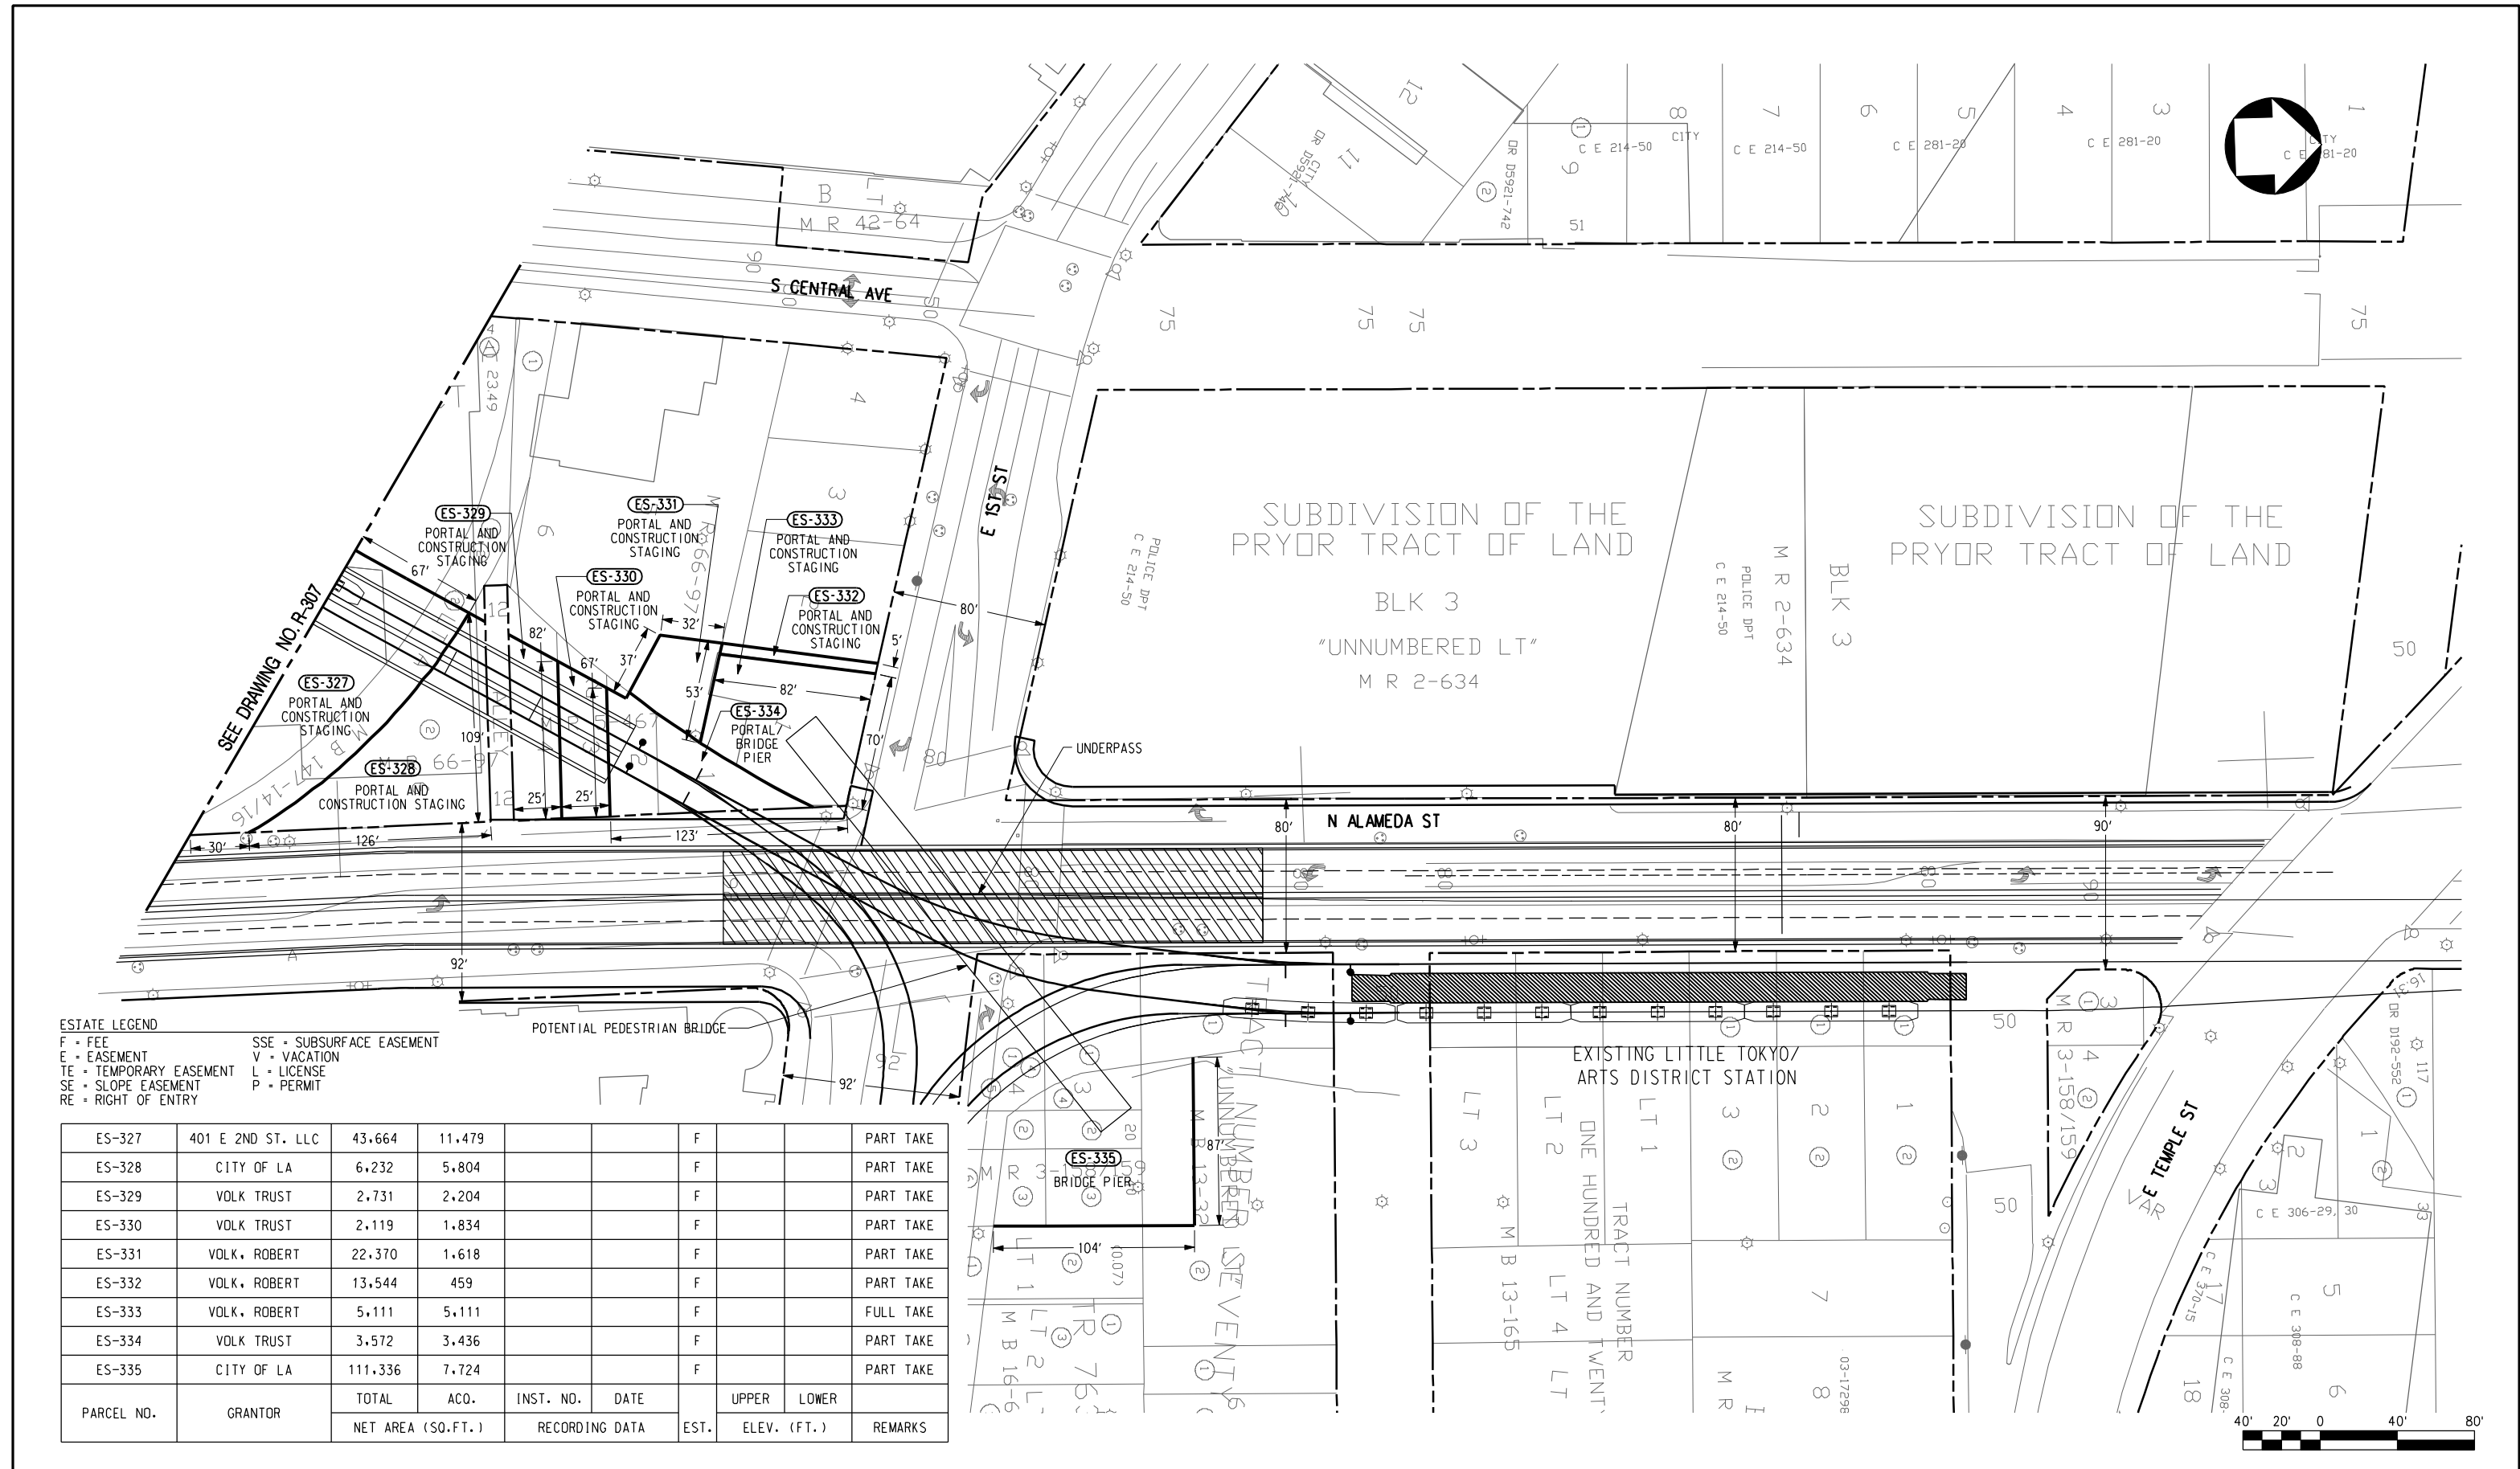

ESTATE LEGEND
 F = FEE
 E = EASEMENT
 TE = TEMPORARY EASEMENT
 SE = SLOPE EASEMENT
 RE = RIGHT OF ENTRY
 SSE = SUBSURFACE EASEMENT
 V = VACATION
 L = LICENSE
 P = PERMIT

ES-#	GRANTOR	TOTAL	ACO.	INST. NO.	DATE	EST.	UPPER	LOWER	REMARKS
PARCEL NO.	GRANTOR	NET AREA (SQ.FT.)		RECORDING DATA		EST.	ELEV. (FT.)	REMARKS	
ES-327	401 E 2ND ST. LLC	43,664	11,479			F			PART TAKE
ES-328	CITY OF LA	6,232	5,804			F			PART TAKE
ES-329	VOLK TRUST	2,731	2,204			F			PART TAKE
ES-330	VOLK TRUST	2,119	1,834			F			PART TAKE
ES-331	VOLK, ROBERT	22,370	1,618			F			PART TAKE
ES-332	VOLK, ROBERT	13,544	459			F			PART TAKE
ES-333	VOLK, ROBERT	5,111	5,111			F			FULL TAKE
ES-334	VOLK TRUST	3,572	3,436			F			PART TAKE
ES-335	CITY OF LA	111,336	7,724			F			PART TAKE

DRAFT

REV	DATE	BY	APP	REG NO	EXPIRES	SEAL HOLDER	DESCRIPTION

DESIGNED BY
 DRAWN BY
 CHECKED BY
 IN CHARGE
 DATE
 JAN 2010

M Metro
LOS ANGELES COUNTY METROPOLITAN TRANSPORTATION AUTHORITY
CDM PROJECT MANAGER
PB

REGIONAL CONNECTOR TRANSIT CORRIDOR
 ADV. CONCEPTUAL ENGINEERING
 UNDERGROUND EMPHASIS
 LRT ALTERNATIVE
 ROW PLAN
 STA 80+00 TO STA 86+07.70

CONTRACT NO	
DRAWING NO	R-308
SCALE	1" = 40'
SHEET NO	

PARCELS DATA TABLE

AREA	TYPE	USE	DEPTH TO 10' CROWN	TOTAL AREA (SF)	IMPACT AREA (SF)	LOS ANGELES COUNTY ASSESSOR'S DATA					
						BOOK	PAGE	PARCEL	OWNER	REMARKS	ADDRESS
ES-301	EASEMENT	CONSTRUCTION EASEMENT	-	182,574	14,287	5151	023	400	FLOWER ASSOCIATES LLC	PARTIAL TAKE	525 S FLOWER ST, LOS ANGELES, CA 90071
ES-302	EASEMENT	CONSTRUCTION EASEMENT	-	182,574	6,768	5151	023	400	FLOWER ASSOCIATES LLC	PARTIAL TAKE	525 S FLOWER ST, LOS ANGELES, CA 90071
ES-303	EASEMENT	CONSTRUCTION EASEMENT	-	59,263	13,325	5151	018	017	HINES VAF II	PARTIAL TAKE	444 S FLOWER ST, LOS ANGELES, CA 90071
ES-304	FEE	STATION SITE	-	33,190	16,927	5151	014	032	CENTRAL PLANTS, INC	PARTIAL TAKE	703 W 3RD ST, LOS ANGELES, CA 90071
ES-305	FEE	STATION SITE	-	52,603	39,549	5151	014	033	CENTRAL PLANTS, INC	PARTIAL TAKE	N/A
ES-305A	FEE	PEDESTRIAN OVERPASS	-	78,470	5,348	5151	027	256	BUNKER HILL TOWER	PARTIAL TAKE	N/A
ES-306	EASEMENT	SUBSURFACE EASEMENT	95' -100'	97,392	2,149	5151	004	913	COUNTY OF LOS ANGELES	PARTIAL TAKE	N/A
ES-307	EASEMENT	SUBSURFACE EASEMENT	95' -100'	97,392	13,751	5151	004	913	COUNTY OF LOS ANGELES	PARTIAL TAKE	N/A
ES-308	FEE	STATION ENTRANCE	-	161,007	8,015	5149	001	903	USA	PARTIAL TAKE	N/A
ES-308A	EASEMENT	SUBSURFACE EASEMENT	70'	161,007	1,683	5149	001	903	USA	PARTIAL TAKE	N/A
ES-309	EASEMENT	CONSTRUCTION STAGING/EASEMENT	-	161,007	27,112	5149	001	903	USA	PARTIAL TAKE	N/A
ES-310	FEE	STATION ENTRANCE	-	5,330	5,330	5149	008	031	TRIBUNE COMPANY	FULL TAKE	200 S BROADWAY, LOS ANGELES, CA 90012
ES-311	FEE	STATION ENTRANCE	-	8,340	8,340	5149	008	030	TRIBUNE COMPANY	FULL TAKE	208 S BROADWAY, LOS ANGELES, CA 90012
ES-312	FEE	STATION ENTRANCE	-	25,824	25,824	5149	008	032	TRIBUNE COMPANY	FULL TAKE	201 S SPRING ST, LOS ANGELES, CA 90012
ES-313	FEE	STATION ENTRANCE	-	18,561	18,561	5149	007	006	GRACE FAMILY TRUST	FULL TAKE	206 S SPRING ST, LOS ANGELES, CA 90012
ES-314	FEE	CONSTRUCTION STAGING	-	12,740	12,740	5149	007	005	GRACE FAMILY TRUST	FULL TAKE	212 S SPRING ST, LOS ANGELES, CA 90012
ES-314A	EASEMENT	SUBSURFACE EASEMENT	50'	19,075	401	5149	006	011-151	108 W STREET LLC 2ND	PARTIAL TAKE	108 W 2ND ST #102, LOS ANGELES, CA 90012
ES-315	FEE	CONSTRUCTION STAGING	-	122,111	1,736	5149	001	902	CITY OF LOS ANGELES	PARTIAL TAKE	N/A
ES-316	FEE	CONSTRUCTION STAGING	-	122,111	4,827	5149	001	902	CITY OF LOS ANGELES	PARTIAL TAKE	N/A
ES-316A	EASEMENT	SUBSURFACE EASEMENT	50'	19,075	149	5149	006	011-151	108 W STREET LLC 2ND	PARTIAL TAKE	108 W 2ND ST #102, LOS ANGELES, CA 90012
ES-317	FEE	STATION ENTRANCE	-	13,173	4,628	5161	015	901	STATE OF CALIFORNIA	PARTIAL TAKE	N/A
ES-318	FEE	STATION ENTRANCE	-	5,290	4,128	5161	026	033	OLD CATHEDRAL LLC	PARTIAL TAKE	N/A
ES-318A	EASEMENT	SUBSURFACE EASEMENT	40'	6,296	325	5161	026	024	OLD CATHEDRAL LLC	PARTIAL TAKE	114 E 2ND ST, LOS ANGELES, CA 90012
ES-318B	EASEMENT	SUBSURFACE EASEMENT	40'	7,619	20	5161	026	023	OLD CATHEDRAL LLC	PARTIAL TAKE	200 S MAIN ST, LOS ANGELES, CA 90012
ES-319	FEE	STATION ENTRANCE	-	21,335	951	5161	026	901	CITY OF LOS ANGELES	PARTIAL TAKE	N/A
ES-320	FEE	STATION ENTRANCE	-	21,509	1,834	5161	024	014	TODA DEVELOPMENT INC	PARTIAL TAKE	N/A
ES-321	FEE	CONSTRUCTION STAGING	-	24,157	18,995	5161	024	014	AVALON BAY COMMUNITIES INC	PARTIAL TAKE	N/A
ES-322	FEE	CONSTRUCTION STAGING	-	19,731	9,151	5161	024	018	AVALON BAY COMMUNITIES INC	PARTIAL TAKE	N/A
ES-323	FEE	PORTAL AND CONSTRUCTION STAGING	-	17,890	17,890	5161	018	007	401 2ND STREET, LLC	FULL TAKE	401 E 2ND ST, LOS ANGELES, CA 90012
ES-324	FEE	PORTAL AND CONSTRUCTION STAGING	-	43,664	13,488	5161	018	020	401 2ND STREET, LLC	PARTIAL TAKE	N/A
ES-325	FEE	PORTAL AND CONSTRUCTION STAGING	-	18,754	18,754	5161	018	011	401 2ND STREET, LLC	FULL TAKE	437 E 2ND ST, LOS ANGELES, CA 90012
ES-326	FEE	PORTAL AND CONSTRUCTION STAGING	-	7,485	7,485	5161	018	011	401 2ND STREET, LLC	FULL TAKE	437 E 2ND ST, LOS ANGELES, CA 90012
ES-327	FEE	PORTAL AND CONSTRUCTION STAGING	-	43,664	11,479	5161	018	020	401 2ND STREET, LLC	PARTIAL TAKE	N/A
ES-328	FEE	PORTAL AND CONSTRUCTION STAGING	-	6,232	5,804	5161	018	901	CITY OF LOS ANGELES	PARTIAL TAKE	N/A
ES-329	FEE	PORTAL AND CONSTRUCTION STAGING	-	2,731	2,204	5161	018	010	VOLK TRUST	PARTIAL TAKE	N/A
ES-330	FEE	PORTAL AND CONSTRUCTION STAGING	-	2,119	1,834	5161	018	009	VOLK TRUST	PARTIAL TAKE	N/A
ES-331	FEE	PORTAL AND CONSTRUCTION STAGING	-	22,370	1,618	5161	018	021	VOLK, ROBERT	PARTIAL TAKE	N/A
ES-332	FEE	PORTAL AND CONSTRUCTION STAGING	-	13,544	459	5161	018	002	VOLK, ROBERT	PARTIAL TAKE	402 E 1ST ST, LOS ANGELES, CA 90012
ES-333	FEE	PORTAL AND CONSTRUCTION STAGING	-	5,111	5,111	5161	018	001	VOLK, ROBERT	FULL TAKE	416 E 1ST ST, LOS ANGELES, CA 90012
ES-334	FEE	PORTAL BRIDGE PIER	-	3,572	3,436	5161	018	008	VOLK TRUST	PARTIAL TAKE	105 S ALAMEDA ST, LOS ANGELES, CA
ES-335	FEE	BRIDGE PIER	-	111,336	7,724	5173	011	902	CITY OF LOS ANGELES	PARTIAL TAKE	N/A

DRAFT	DESIGNED BY						
	DRAWN BY						
	CHECKED BY						
	IN CHARGE						
	DATE	JAN 2010					
REV	DATE	BY	APP	REG NO	EXPIRES	SEAL HOLDER	DESCRIPTION



LOS ANGELES COUNTY METROPOLITAN TRANSPORTATION AUTHORITY



PROJECT MANAGER




**REGIONAL CONNECTOR TRANSIT CORRIDOR
ADV. CONCEPTUAL ENGINEERING
UNDERGROUND EMPHASIS
LRT ALTERNATIVE
ROW PLAN
PARCELS DATA TABLE**

CONTRACT NO

DRAWING NO **R-309** REV

SCALE

SHEET NO

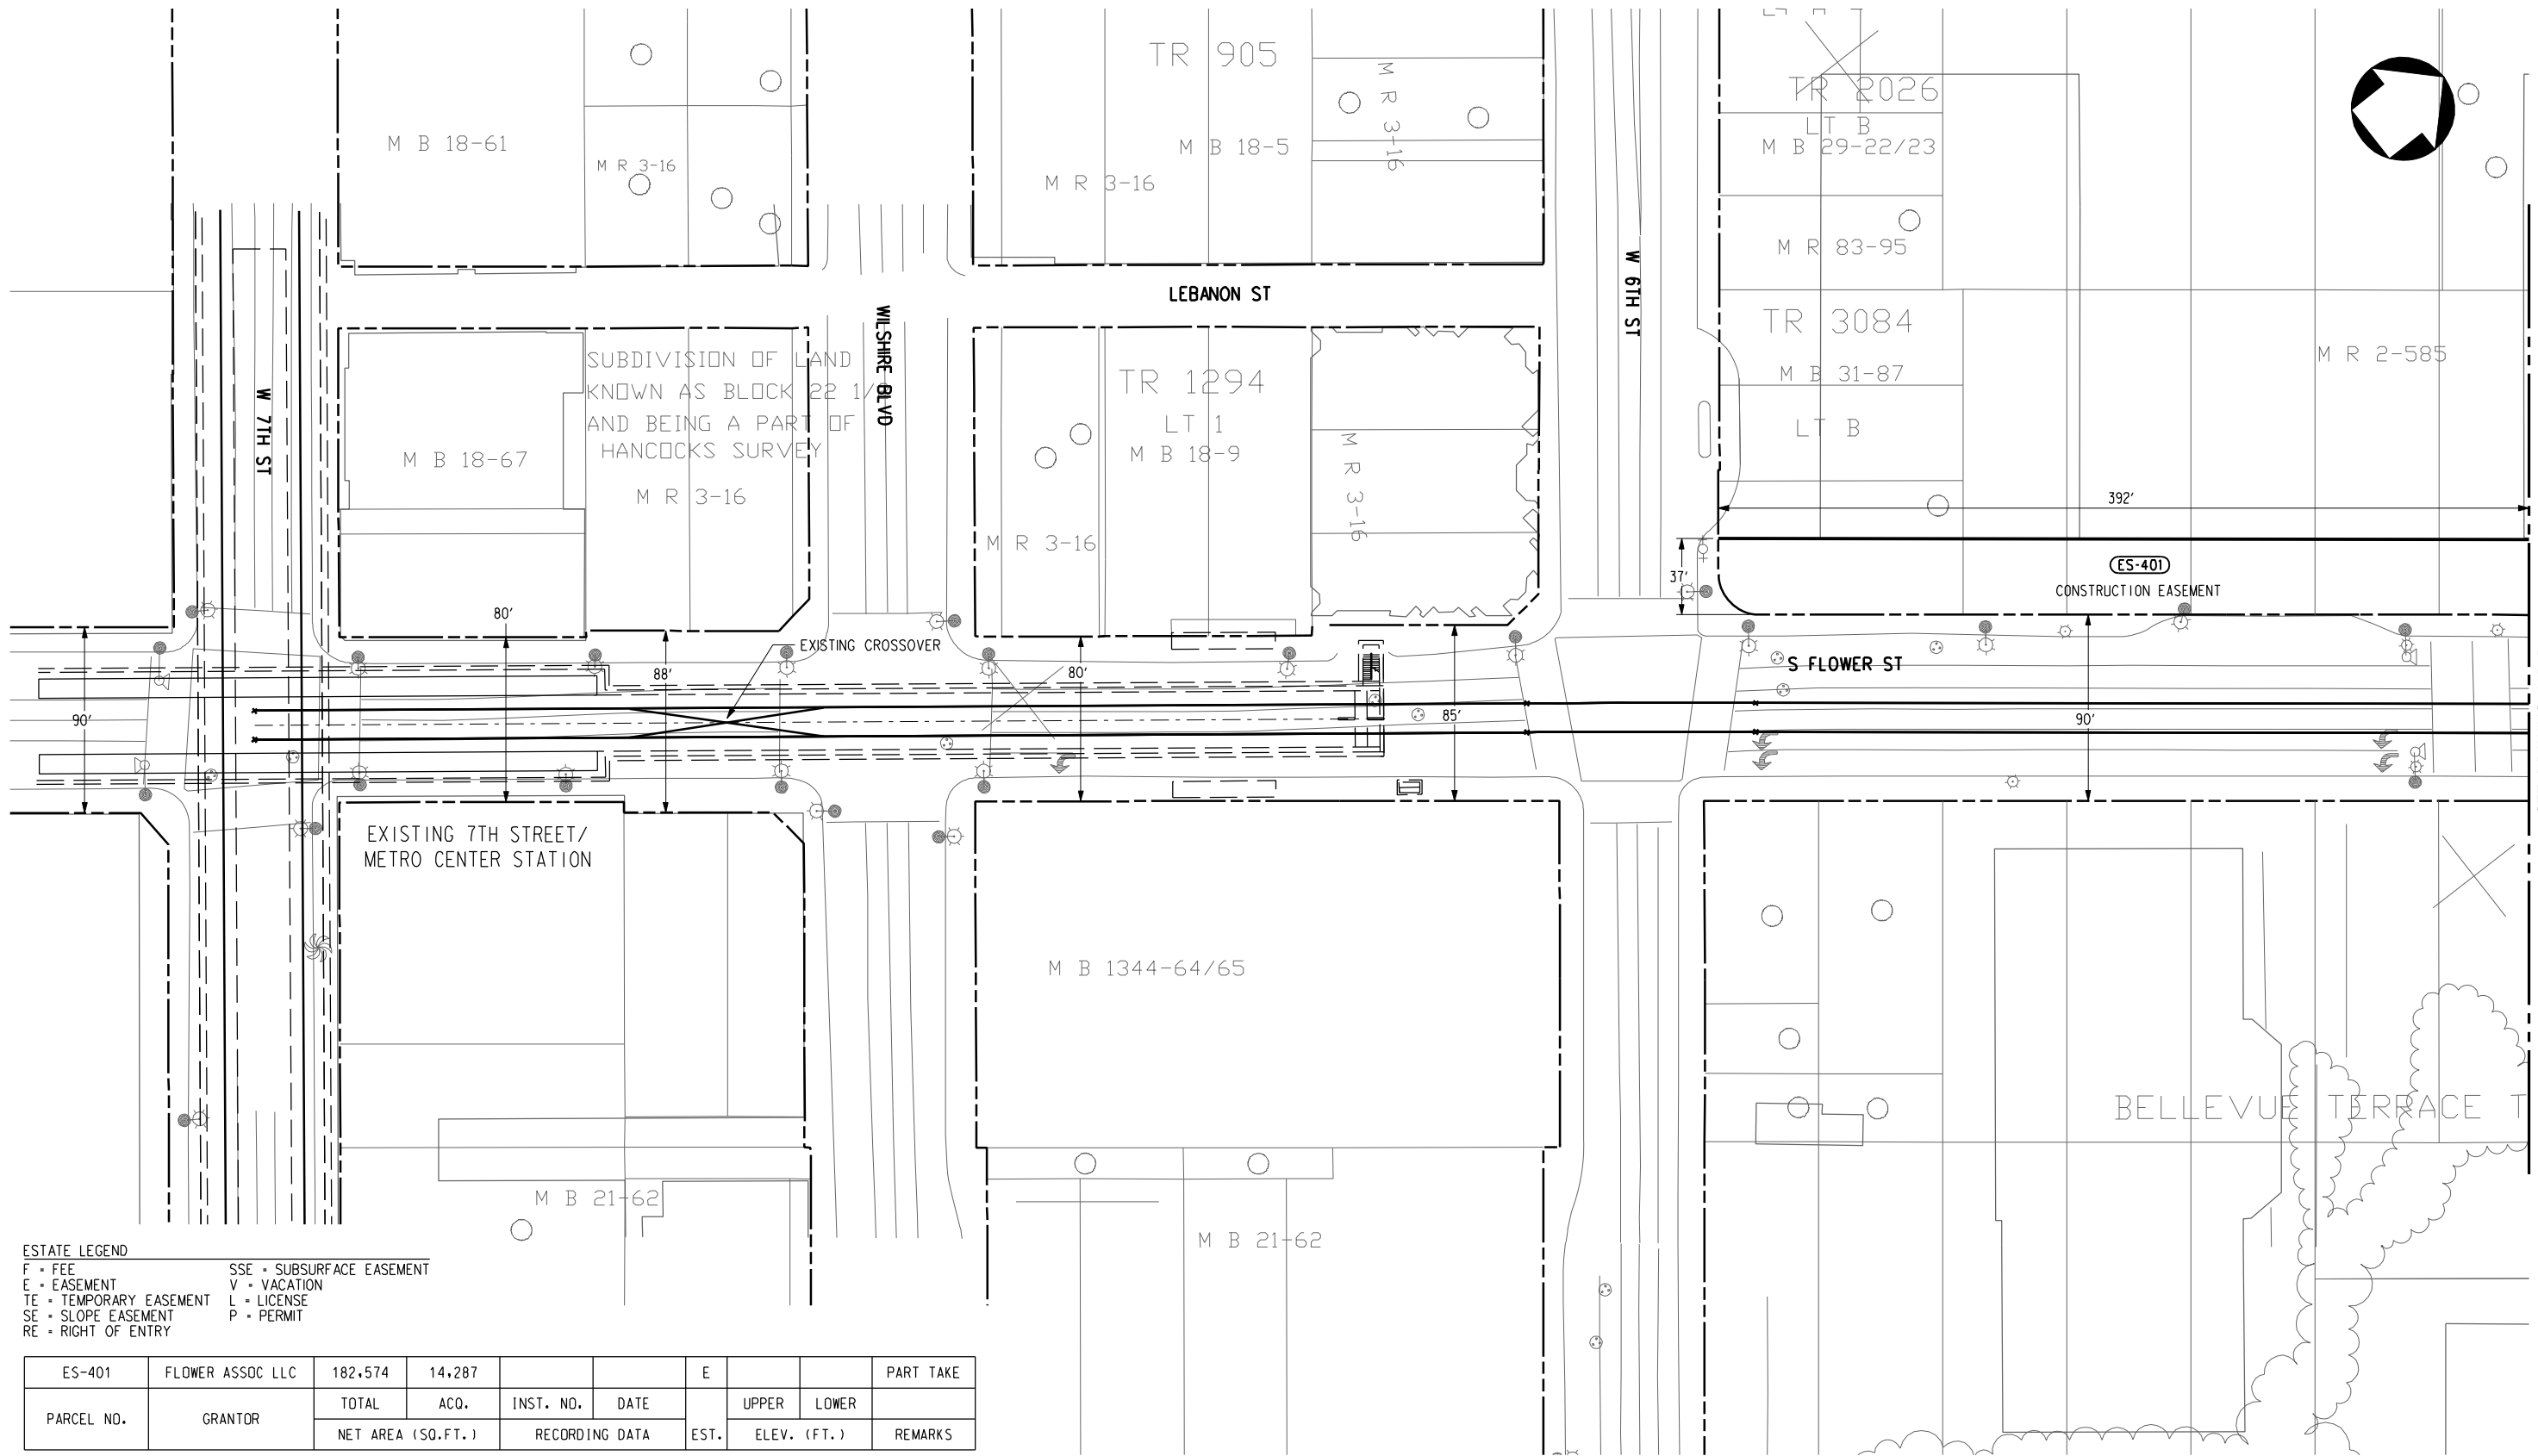


SEE DRAWING NO. R-402

ESTATE LEGEND

F • FEE	SSE • SUBSURFACE EASEMENT
E • EASEMENT	V • VACATION
TE • TEMPORARY EASEMENT	L • LICENSE
SE • SLOPE EASEMENT	P • PERMIT
RE • RIGHT OF ENTRY	

ES-401	FLOWER ASSOC LLC	182,574	14,287			E			PART TAKE
PARCEL NO.	GRANTOR	TOTAL NET AREA (SQ.FT.)	ACQ.	INST. NO.	DATE	EST.	UPPER ELEV. (FT.)	LOWER ELEV. (FT.)	REMARKS

 

DRAFT

REV	DATE	BY	APP	REG NO	EXPIRES	SEAL HOLDER	DESCRIPTION

DESIGNED BY
 DRAWN BY
 CHECKED BY
 IN CHARGE
 DATE
 JAN 2010




LOS ANGELES COUNTY METROPOLITAN TRANSPORTATION AUTHORITY

PROJECT MANAGER



REGIONAL CONNECTOR TRANSIT CORRIDOR
 ADV. CONCEPTUAL ENGINEERING
 FULLY UNDERGROUND LRT ALTERNATIVE
 LITTLE TOKYO VARIATION 1
 ROW PLAN
 STA 0+00 TO STA 11+00

CONTRACT NO	
DRAWING NO	R-401
SCALE	1" = 40'
SHEET NO	

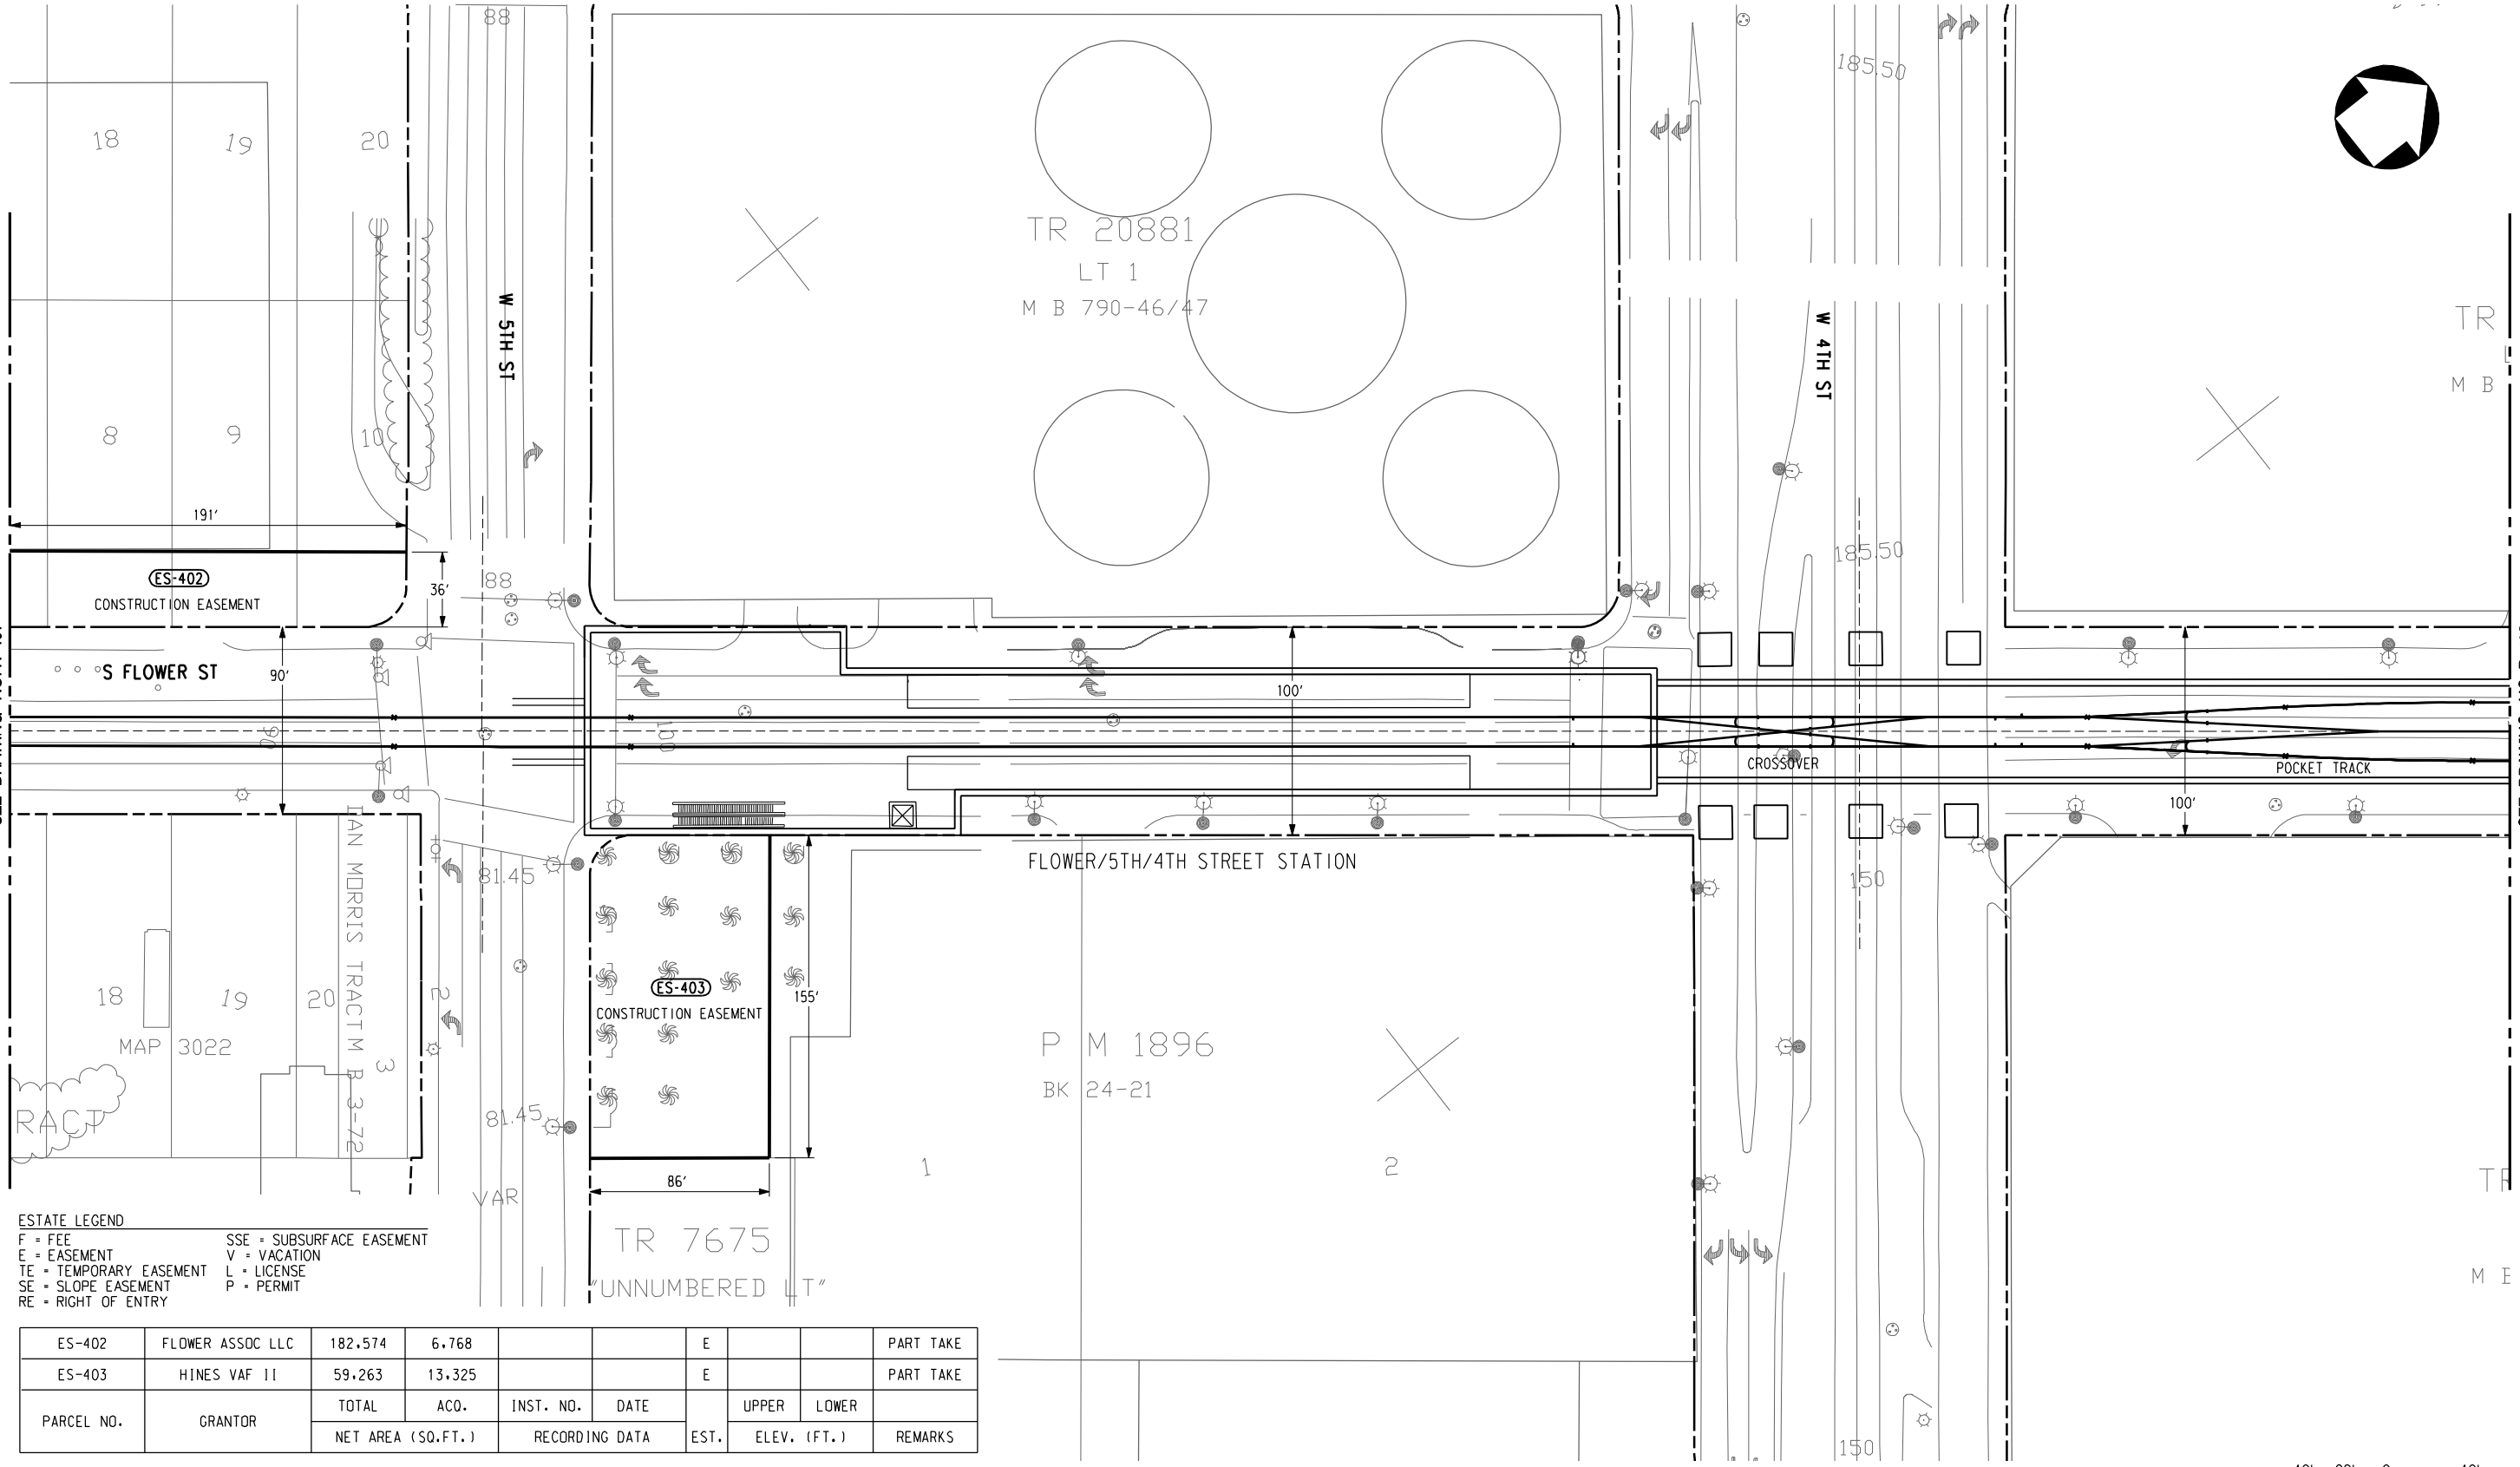

ESTATE LEGEND

F = FEE	SSE = SUBSURFACE EASEMENT
E = EASEMENT	V = VACATION
TE = TEMPORARY EASEMENT	L = LICENSE
SE = SLOPE EASEMENT	P = PERMIT
RE = RIGHT OF ENTRY	

ES-402	FLOWER ASSOC LLC	182.574	6.768			E		PART TAKE	
ES-403	HINES VAF II	59.263	13.325			E		PART TAKE	
PARCEL NO.	GRANTOR	TOTAL	ACO.	INST. NO.	DATE	EST.	UPPER	LOWER	REMARKS
		NET AREA (SQ.FT.)					RECORDING DATA		

DRAFT	DESIGNED BY						
	DRAWN BY						
	CHECKED BY						
	IN CHARGE						
	DATE	JAN 2010					
REV	DATE	BY	APP	REG NO	EXPIRES	SEAL HOLDER	DESCRIPTION

Metro

**LOS ANGELES COUNTY
METROPOLITAN TRANSPORTATION AUTHORITY**

CDM

PB

REGIONAL CONNECTOR TRANSIT CORRIDOR
 ADV. CONCEPTUAL ENGINEERING
 FULLY UNDERGROUND LRT ALTERNATIVE
 LITTLE TOKYO VARIATION 1
 ROW PLAN
 STA 11+00 TO STA 23+00

CONTRACT NO	
DRAWING NO	REV
R-402	
SCALE	1" = 40'
SHEET NO	

21464
 T 1
 795-78/79

21409
 LT 1
 806-47/48

M B 768-71/77

TR 21313
 LT 1
 M B 825-41/42

SEE DRAWING NO. R-402

SEE DRAWING NO. R-404

ESTATE LEGEND
 F • FEE
 E • EASEMENT
 TE • TEMPORARY EASEMENT
 SE • SLOPE EASEMENT
 RE • RIGHT OF ENTRY
 SSE • SUBSURFACE EASEMENT
 V • VACATION
 L • LICENSE
 P • PERMIT

ES-#	GRANTOR	TOTAL AC.	NET AREA (SQ.FT.)	INST. NO.	DATE	EST.	UPPER ELEV. (FT.)	LOWER ELEV. (FT.)	REMARKS	UPPER LIMITS OF ELEV. (FT.)	LOWER LIMITS OF ELEV. (FT.)
ES-404	CENTRAL PLANTS, INC	33.190	16,927			F			PART TAKE		
ES-405	CENTRAL PLANTS, INC	52.603	39,549			F			PART TAKE		
ES-405A	BUNKER HILL TOWER	78.470	5,348			F			PART TAKE		
ES-406	COUNTY OF LA	97.392	1,102			SSE			PART TAKE	265	
PARCEL NO.	GRANTOR	TOTAL AC.	NET AREA (SQ.FT.)	INST. NO.	DATE	EST.	UPPER ELEV. (FT.)	LOWER ELEV. (FT.)	REMARKS	UPPER LIMITS OF ELEV. (FT.)	LOWER LIMITS OF ELEV. (FT.)

DRAFT

REV	DATE	BY	APP	REG NO	EXPIRES	SEAL HOLDER	DESCRIPTION


DESIGNED BY
 DRAWN BY
 CHECKED BY
 IN CHARGE
 DATE
 JAN 2010


M Metro
CDM PROJECT MANAGER
PB

LOS ANGELES COUNTY METROPOLITAN TRANSPORTATION AUTHORITY

REGIONAL CONNECTOR TRANSIT CORRIDOR
 ADV. CONCEPTUAL ENGINEERING
 FULLY UNDERGROUND LRT ALTERNATIVE
 LITTLE TOKYO VARIATION 1
 ROW PLAN
 STA 23+00 TO STA 34+00

CONTRACT NO	
DRAWING NO	R-403
SCALE	1" = 40'
SHEET NO	

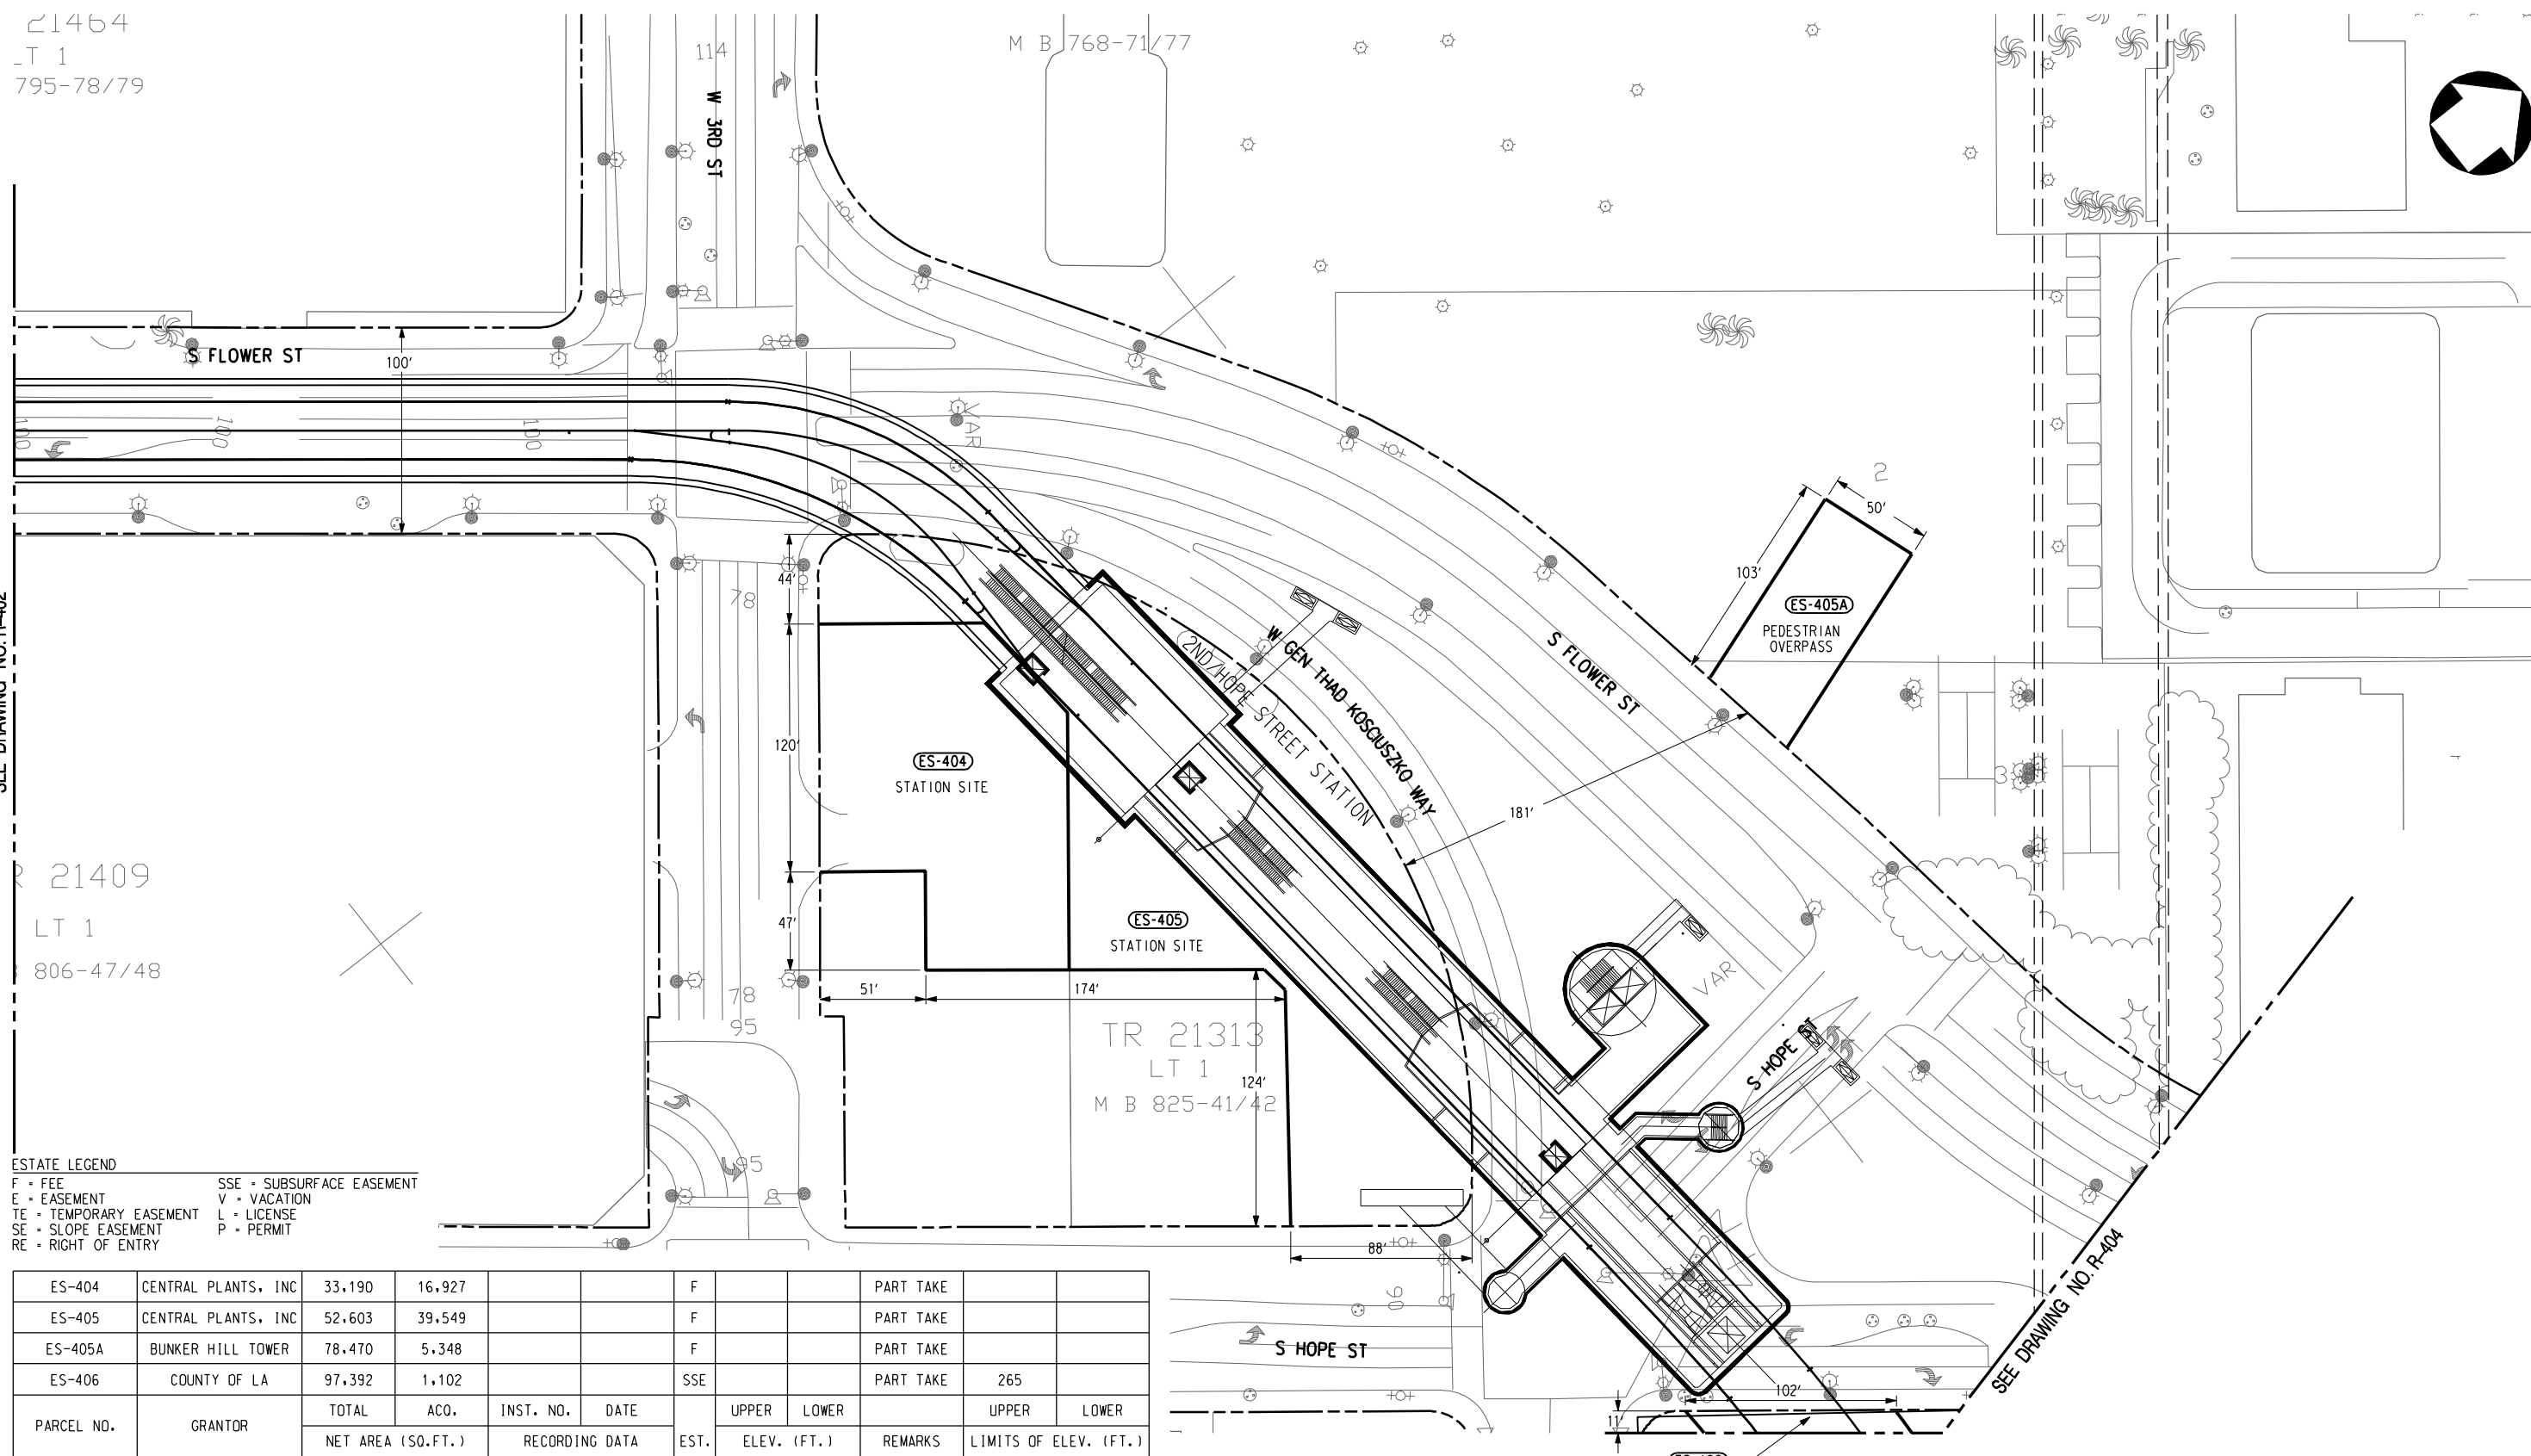

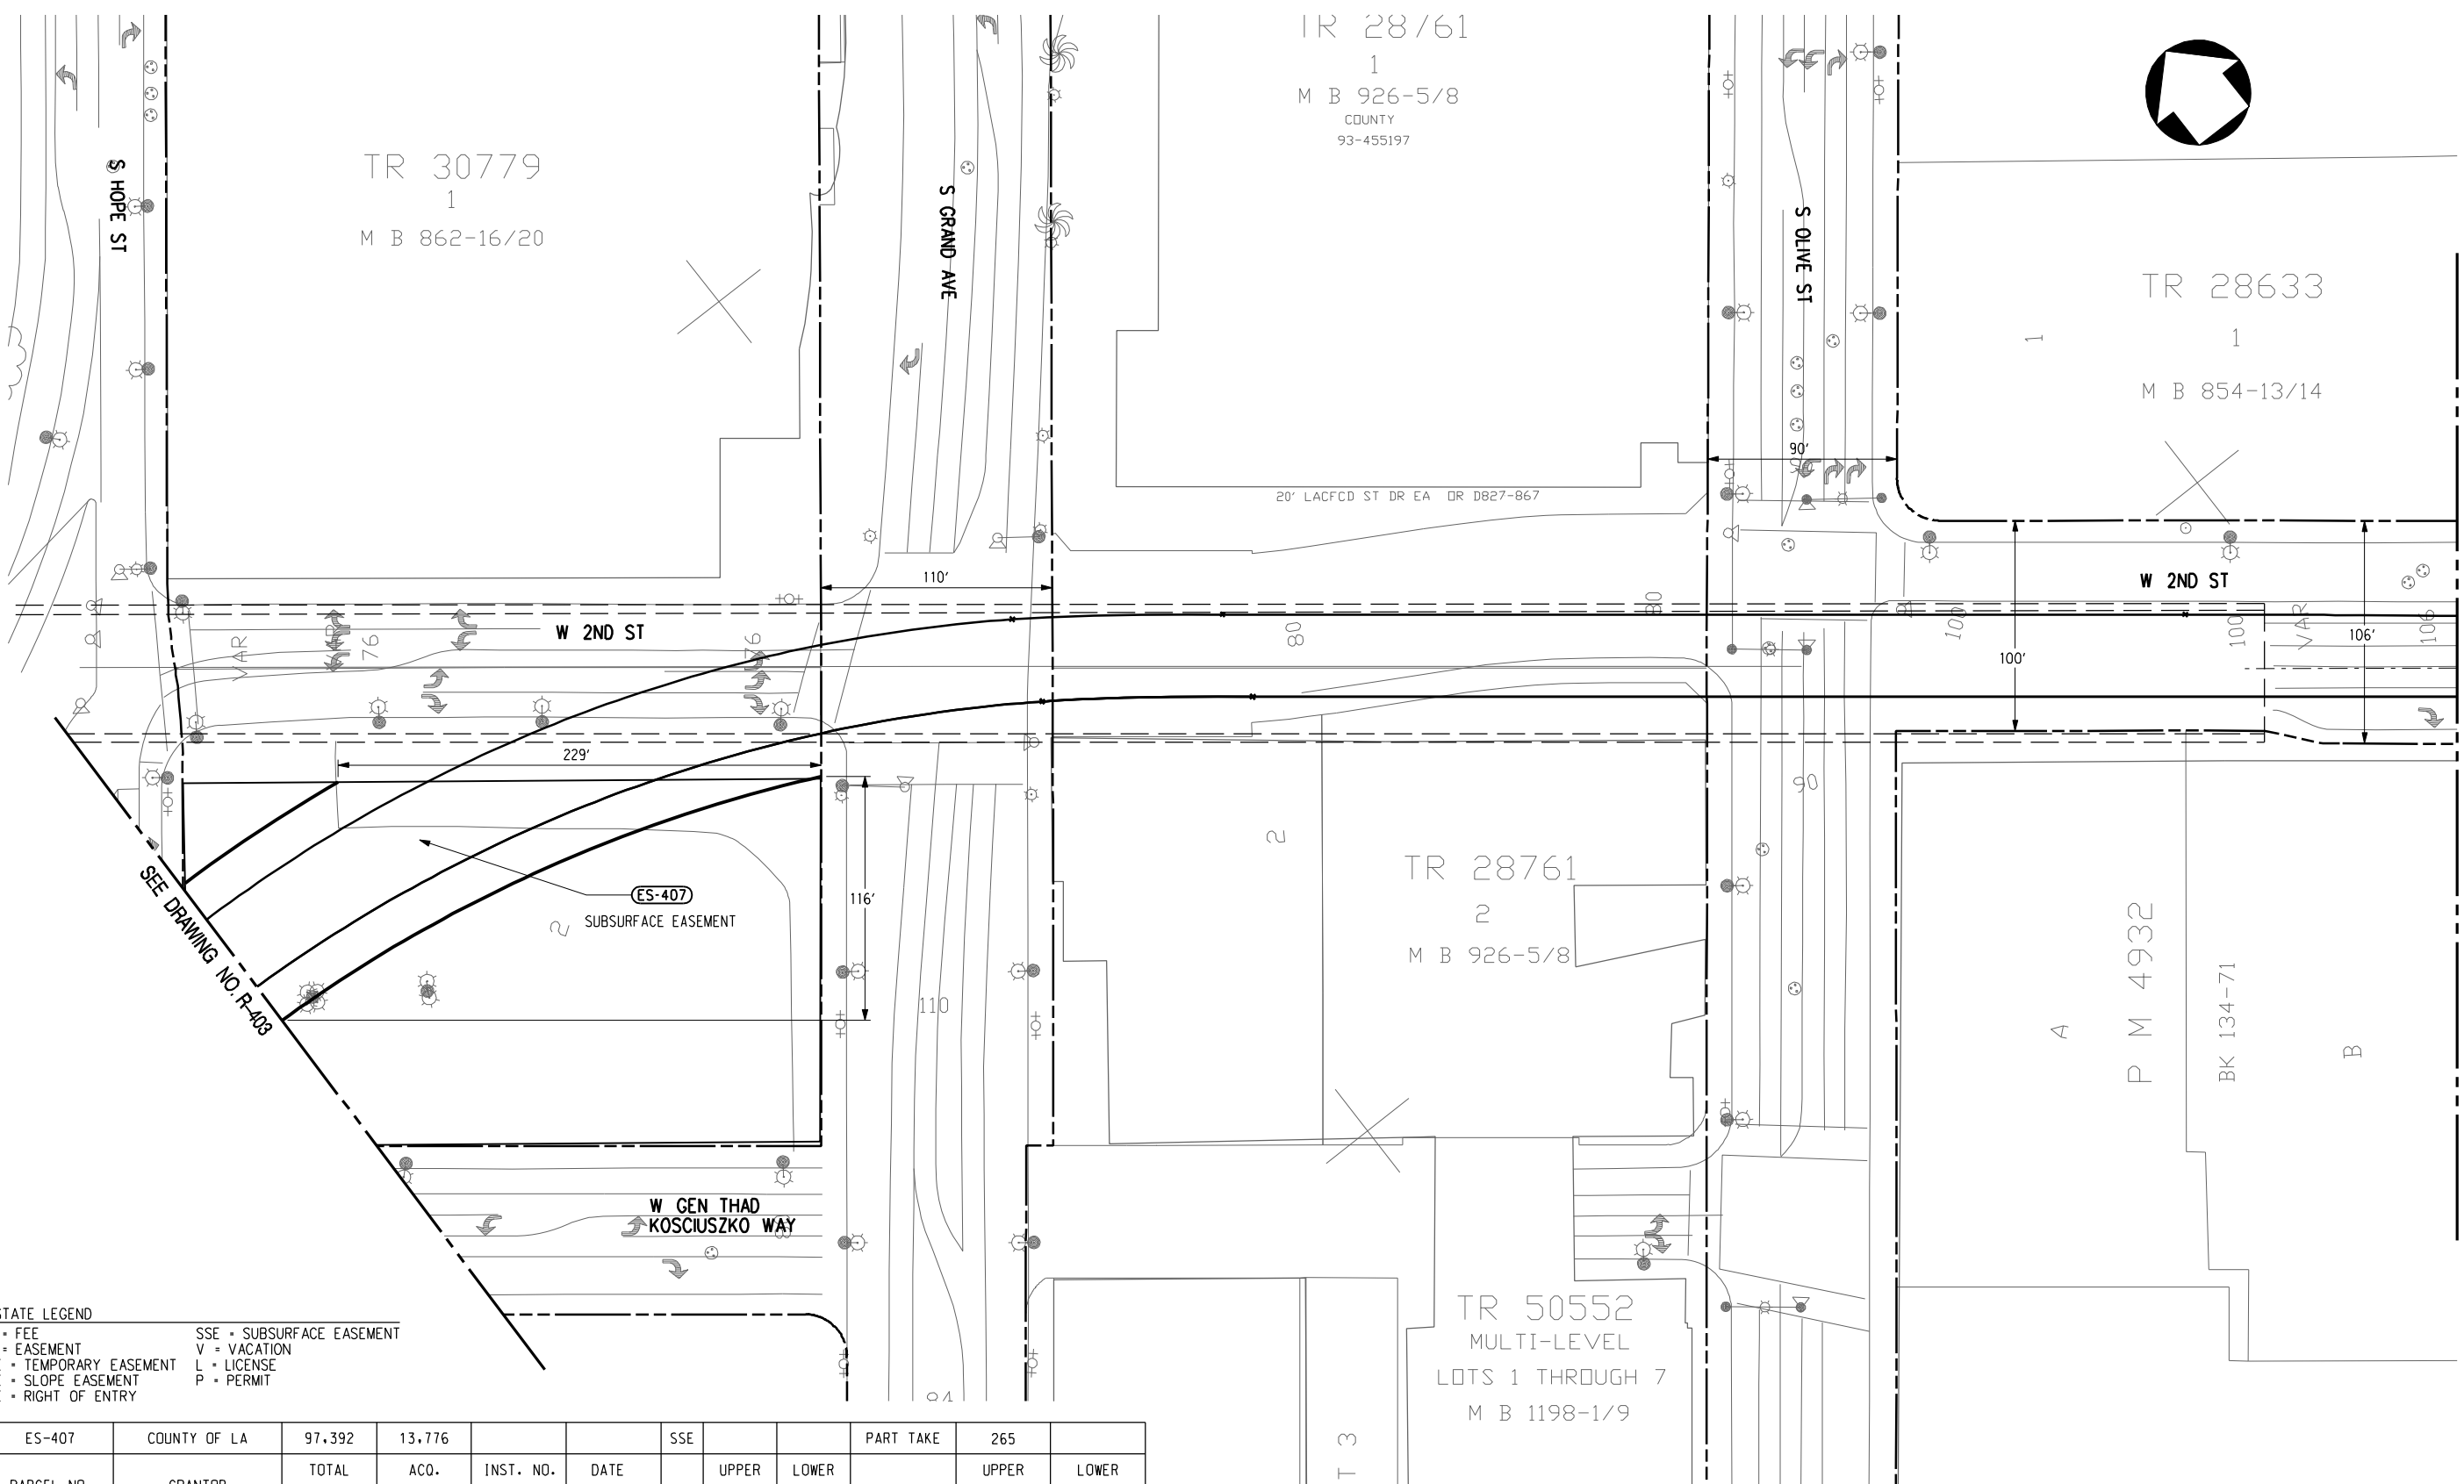

TR 28761
1
M B 926-5/8
COUNTY
93-455197

TR 30779
1
M B 862-16/20

TR 28633
1
M B 854-13/14

TR 28761
2
M B 926-5/8

TR 50552
MULTI-LEVEL
LOTS 1 THROUGH 7
M B 1198-1/9

ESTATE LEGEND
 F • FEE
 E • EASEMENT
 TE • TEMPORARY EASEMENT
 SE • SLOPE EASEMENT
 RE • RIGHT OF ENTRY
 SSE • SUBSURFACE EASEMENT
 V • VACATION
 L • LICENSE
 P • PERMIT

ES-407	COUNTY OF LA	97.392	13.776			SSE			PART TAKE	265	
PARCEL NO.	GRANTOR	TOTAL	ACQ.	INST. NO.	DATE		UPPER	LOWER	REMARKS	UPPER	LOWER
		NET AREA (SQ.FT.)		RECORDING DATA		EST.	ELEV. (FT.)			LIMITS OF ELEV. (FT.)	



DRAFT

REV	DATE	BY	APP	REG NO	EXPIRES	SEAL HOLDER	DESCRIPTION


DESIGNED BY
 DRAWN BY
 CHECKED BY
 IN CHARGE
 DATE
 JAN 2010

M Metro
CDM PROJECT MANAGER
LOS ANGELES COUNTY METROPOLITAN TRANSPORTATION AUTHORITY
PB

REGIONAL CONNECTOR TRANSIT CORRIDOR
 ADV. CONCEPTUAL ENGINEERING
 FULLY UNDERGROUND LRT ALTERNATIVE
 LITTLE TOKYO VARIATION 1
 ROW PLAN
 STA 34+00 TO STA 45+00

CONTRACT NO	
DRAWING NO	R-404
SCALE	1"=40'
SHEET NO	

SEE DRAWING NO. R-405

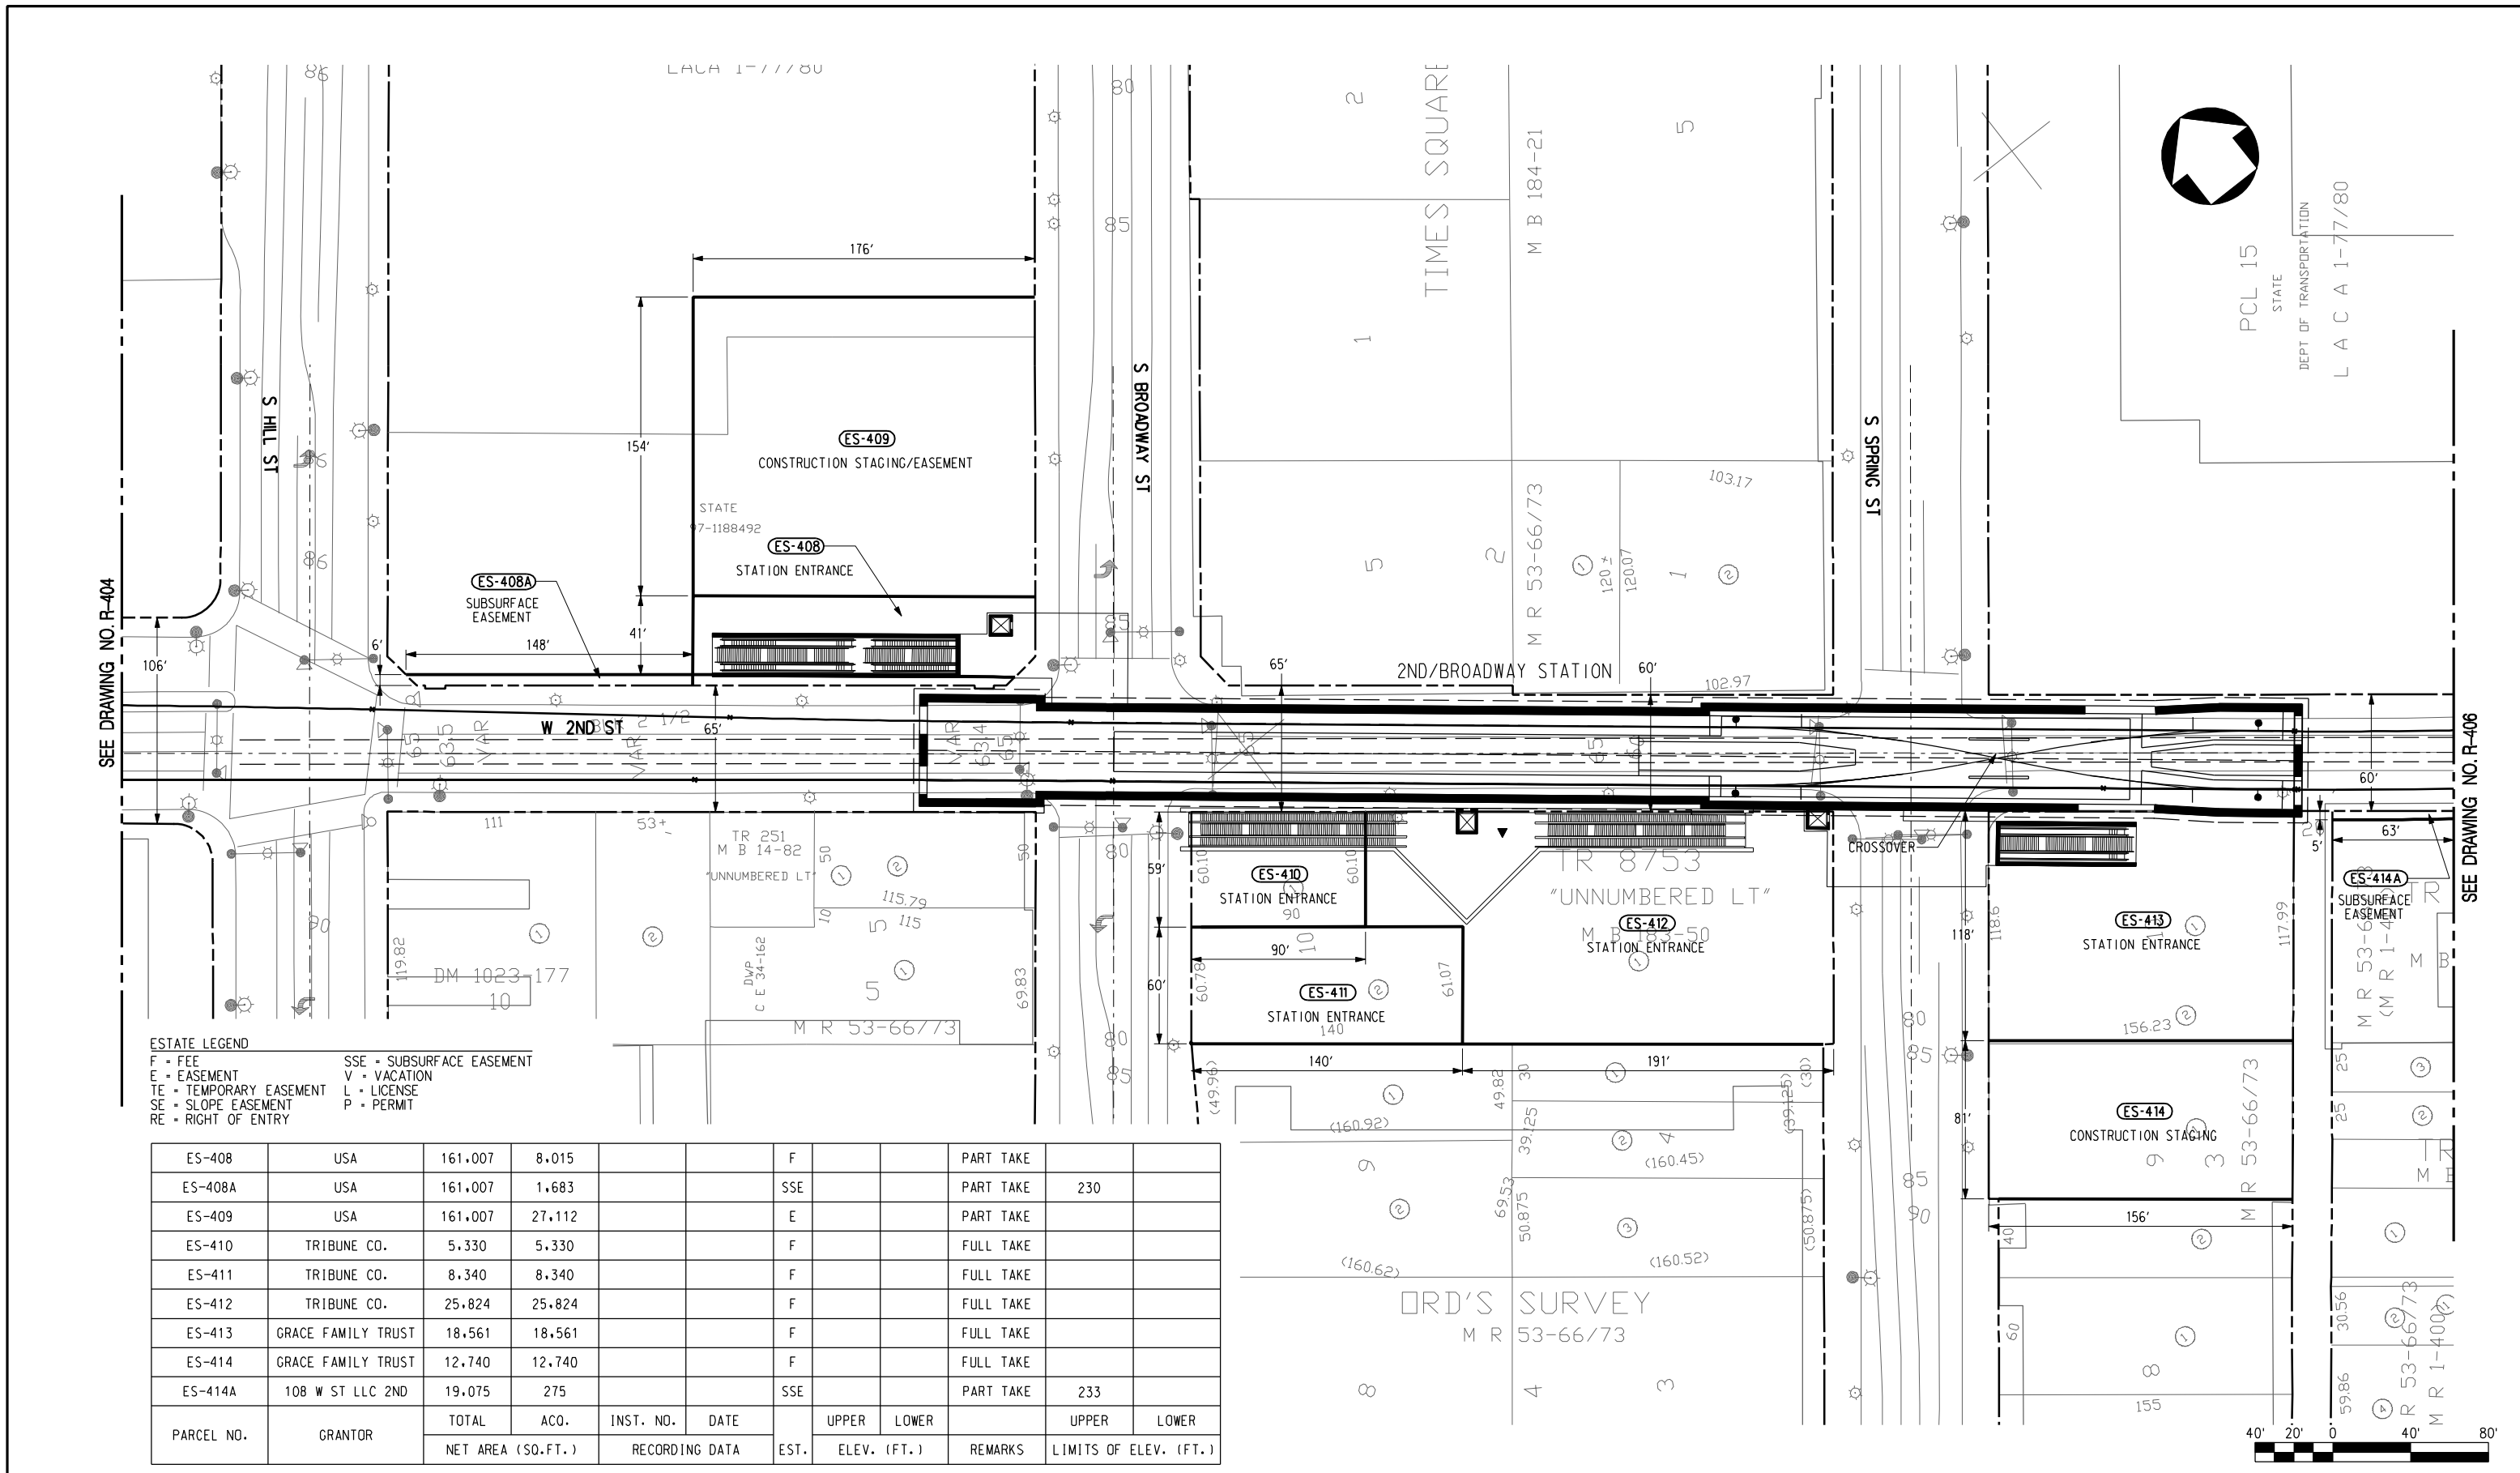

SEE DRAWING NO. R-404

SEE DRAWING NO. R-406

ESTATE LEGEND

F = FEE	SSE = SUBSURFACE EASEMENT
E = EASEMENT	V = VACATION
TE = TEMPORARY EASEMENT	L = LICENSE
SE = SLOPE EASEMENT	P = PERMIT
RE = RIGHT OF ENTRY	

ES	GRANTOR	TOTAL AC.	ACQ.	INST. NO.	DATE	EST.	UPPER ELEV. (FT.)	LOWER ELEV. (FT.)	REMARKS	UPPER LIMITS OF ELEV. (FT.)	LOWER LIMITS OF ELEV. (FT.)
ES-408	USA	161.007	8.015			F			PART TAKE		
ES-408A	USA	161.007	1.683			SSE			PART TAKE	230	
ES-409	USA	161.007	27.112			E			PART TAKE		
ES-410	TRIBUNE CO.	5.330	5.330			F			FULL TAKE		
ES-411	TRIBUNE CO.	8.340	8.340			F			FULL TAKE		
ES-412	TRIBUNE CO.	25.824	25.824			F			FULL TAKE		
ES-413	GRACE FAMILY TRUST	18.561	18.561			F			FULL TAKE		
ES-414	GRACE FAMILY TRUST	12.740	12.740			F			FULL TAKE		
ES-414A	108 W ST LLC 2ND	19.075	275			SSE			PART TAKE	233	
PARCEL NO.	GRANTOR	TOTAL AC.	ACQ.	INST. NO.	DATE	EST.	UPPER ELEV. (FT.)	LOWER ELEV. (FT.)	REMARKS	UPPER LIMITS OF ELEV. (FT.)	LOWER LIMITS OF ELEV. (FT.)

DRAFT

REV	DATE	BY	APP	REG NO	EXPIRES	SEAL HOLDER	DESCRIPTION

DESIGNED BY	
DRAWN BY	
CHECKED BY	
IN CHARGE	
DATE	JAN 2010

LOS ANGELES COUNTY METROPOLITAN TRANSPORTATION AUTHORITY

Metro

CDM PROJECT MANAGER


PB

REGIONAL CONNECTOR TRANSIT CORRIDOR
 ADV. CONCEPTUAL ENGINEERING
 FULLY UNDERGROUND LRT ALTERNATIVE
 LITTLE TOKYO VARIATION 1
 ROW PLAN
 STA 45+00 TO STA 57+00

CONTRACT NO	
DRAWING NO	R-405
SCALE	1"=40'
SHEET NO	


SEE DRAWING NO. R-405

SEE DRAWING NO. R-407

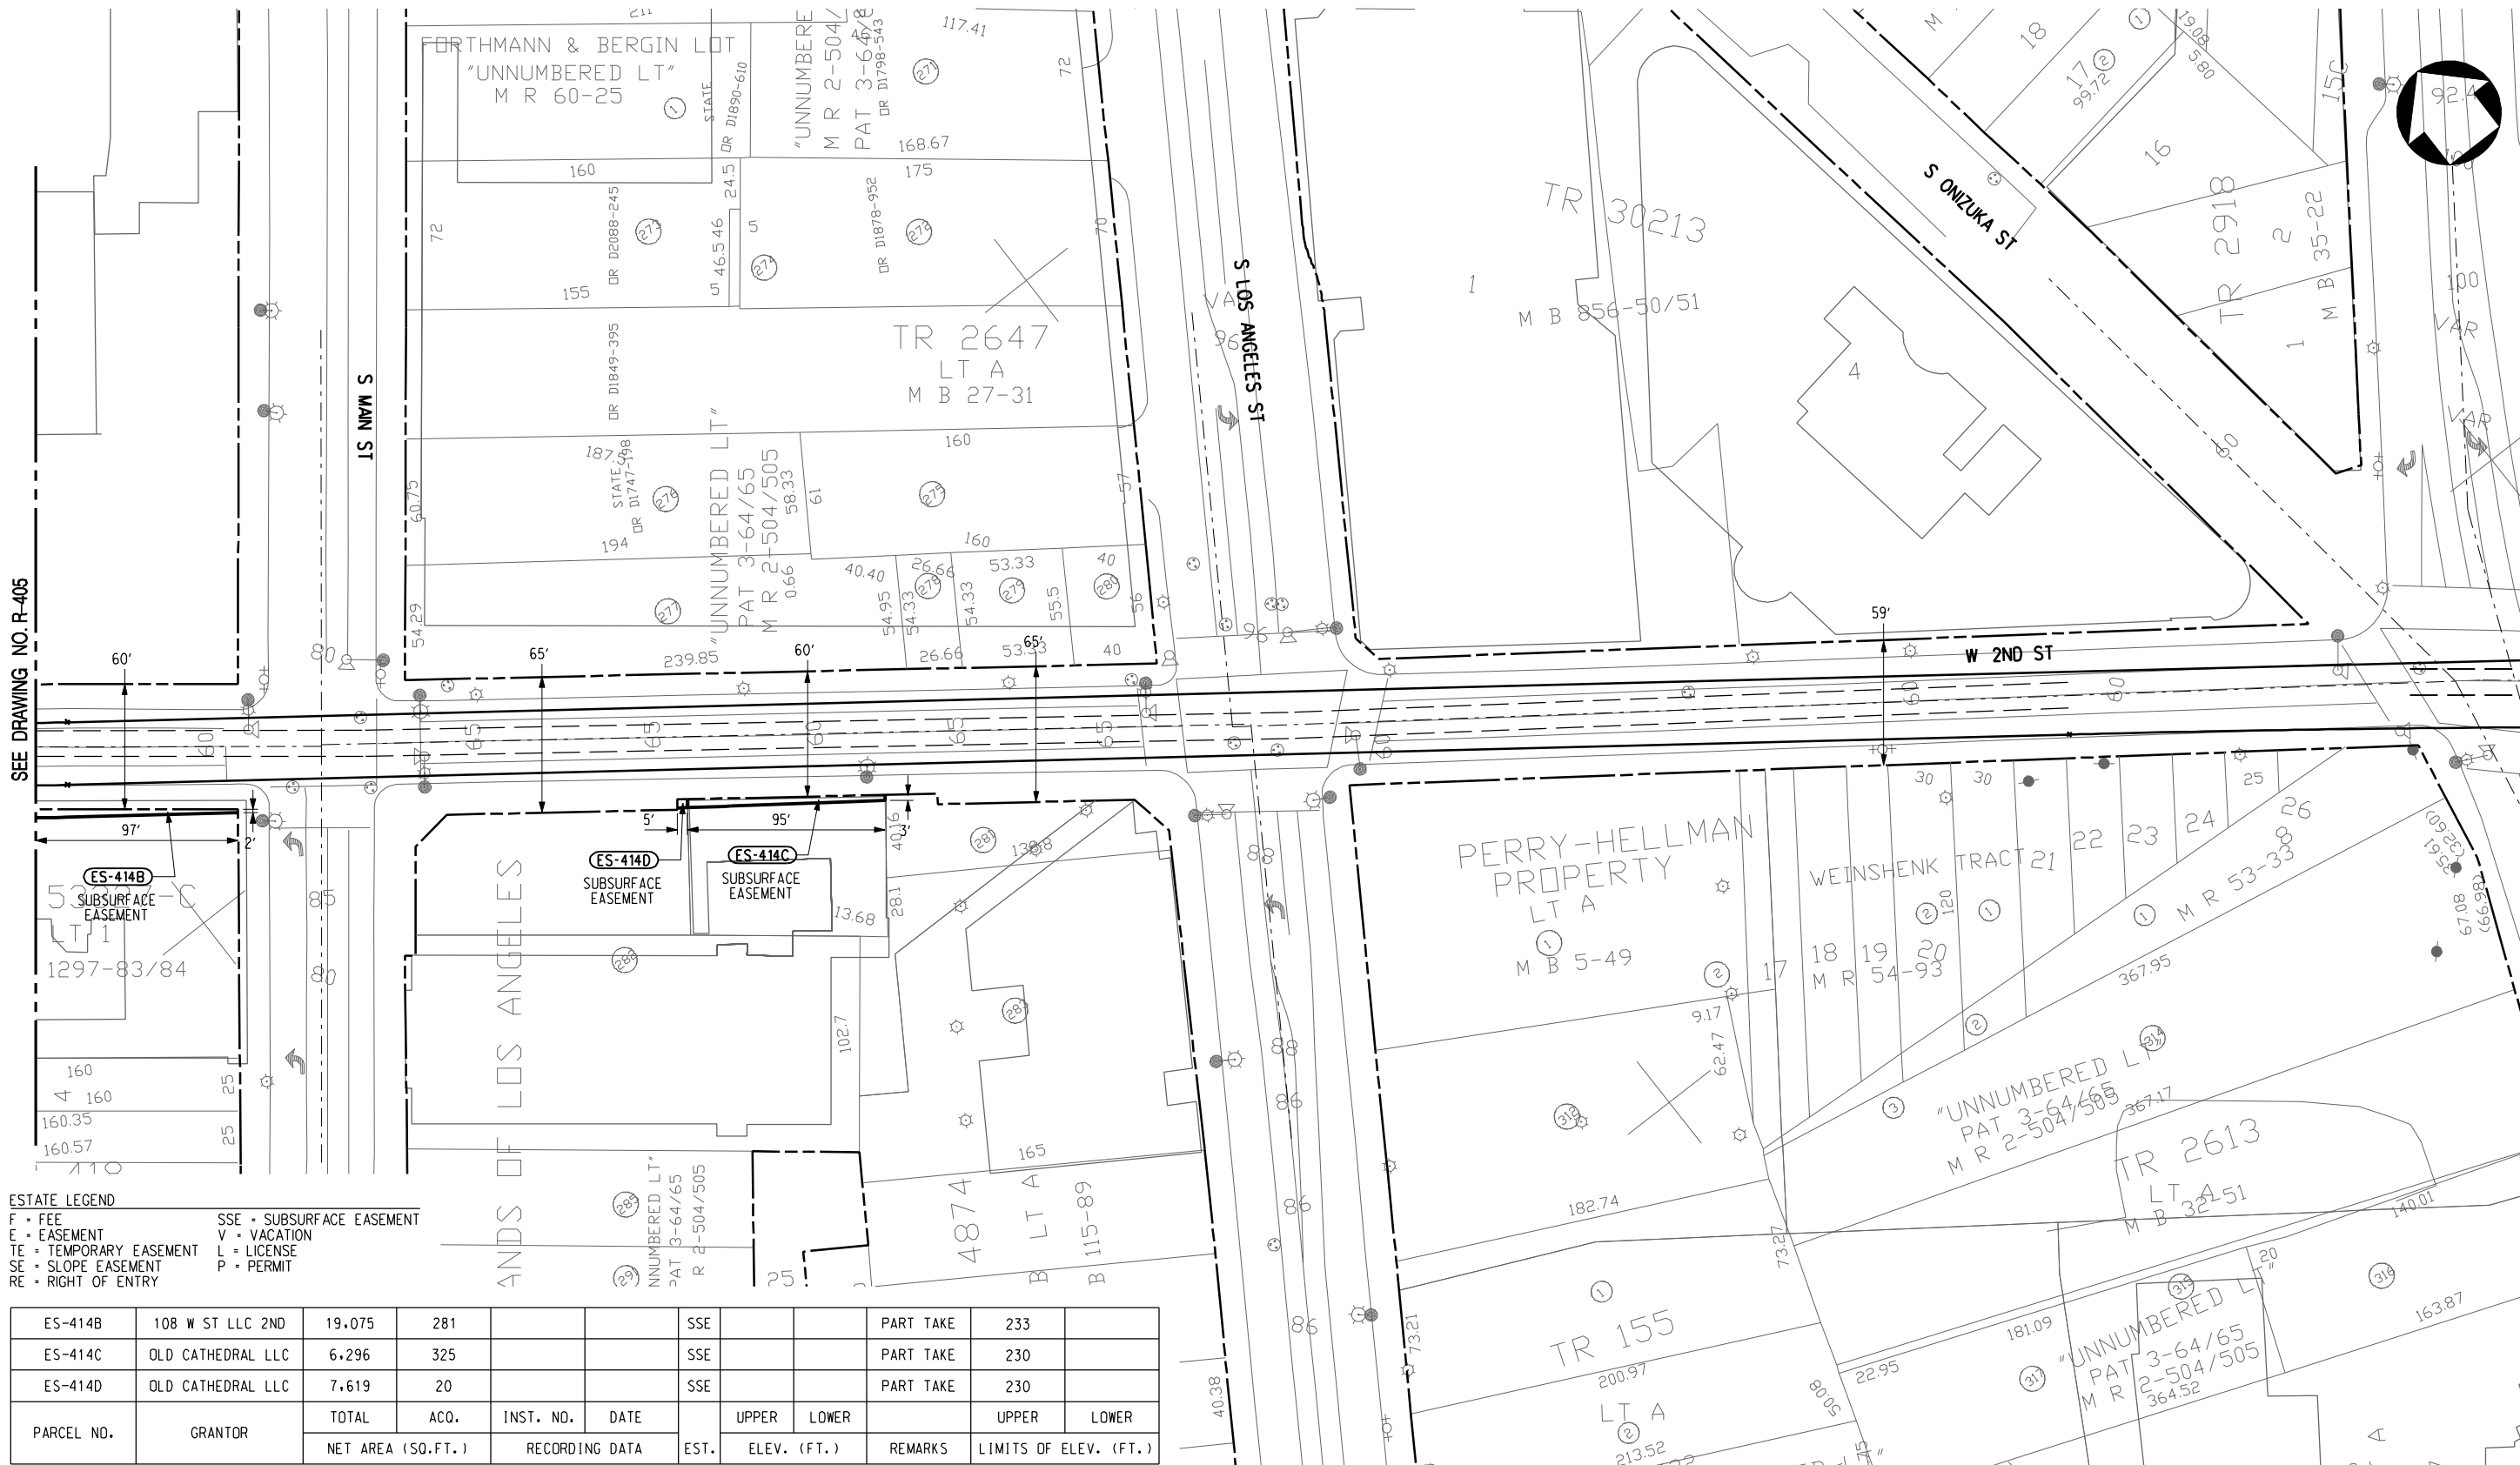

ESTATE LEGEND
 F = FEE
 E = EASEMENT
 TE = TEMPORARY EASEMENT
 SE = SLOPE EASEMENT
 RE = RIGHT OF ENTRY
 SSE = SUBSURFACE EASEMENT
 V = VACATION
 L = LICENSE
 P = PERMIT

PARCEL NO.	GRANTOR	TOTAL	ACQ.	INST. NO.	DATE	EST.	UPPER ELEV. (FT.)	LOWER ELEV. (FT.)	REMARKS	LIMITS OF ELEV. (FT.)
		NET AREA (SQ.FT.)	RECORDING DATA							
ES-414B	108 W ST LLC 2ND	19,075	281			SSE			PART TAKE	233
ES-414C	OLD CATHEDRAL LLC	6,296	325			SSE			PART TAKE	230
ES-414D	OLD CATHEDRAL LLC	7,619	20			SSE			PART TAKE	230

 

DRAFT

REV	DATE	BY	APP	REG NO	EXPIRES	SEAL HOLDER	DESCRIPTION


DESIGNED BY
 DRAWN BY
 CHECKED BY
 IN CHARGE
 DATE
 JAN 2010

M Metro
CDM PROJECT MANAGER
PB

LOS ANGELES COUNTY METROPOLITAN TRANSPORTATION AUTHORITY

REGIONAL CONNECTOR TRANSIT CORRIDOR
 ADV. CONCEPTUAL ENGINEERING
 FULLY UNDERGROUND LRT ALTERNATIVE
 LITTLE TOKYO VARIATION 1
 ROW PLAN
 STA 57+00 TO STA 69+00

CONTRACT NO	
DRAWING NO	R-406
SCALE	1"=40'
SHEET NO	

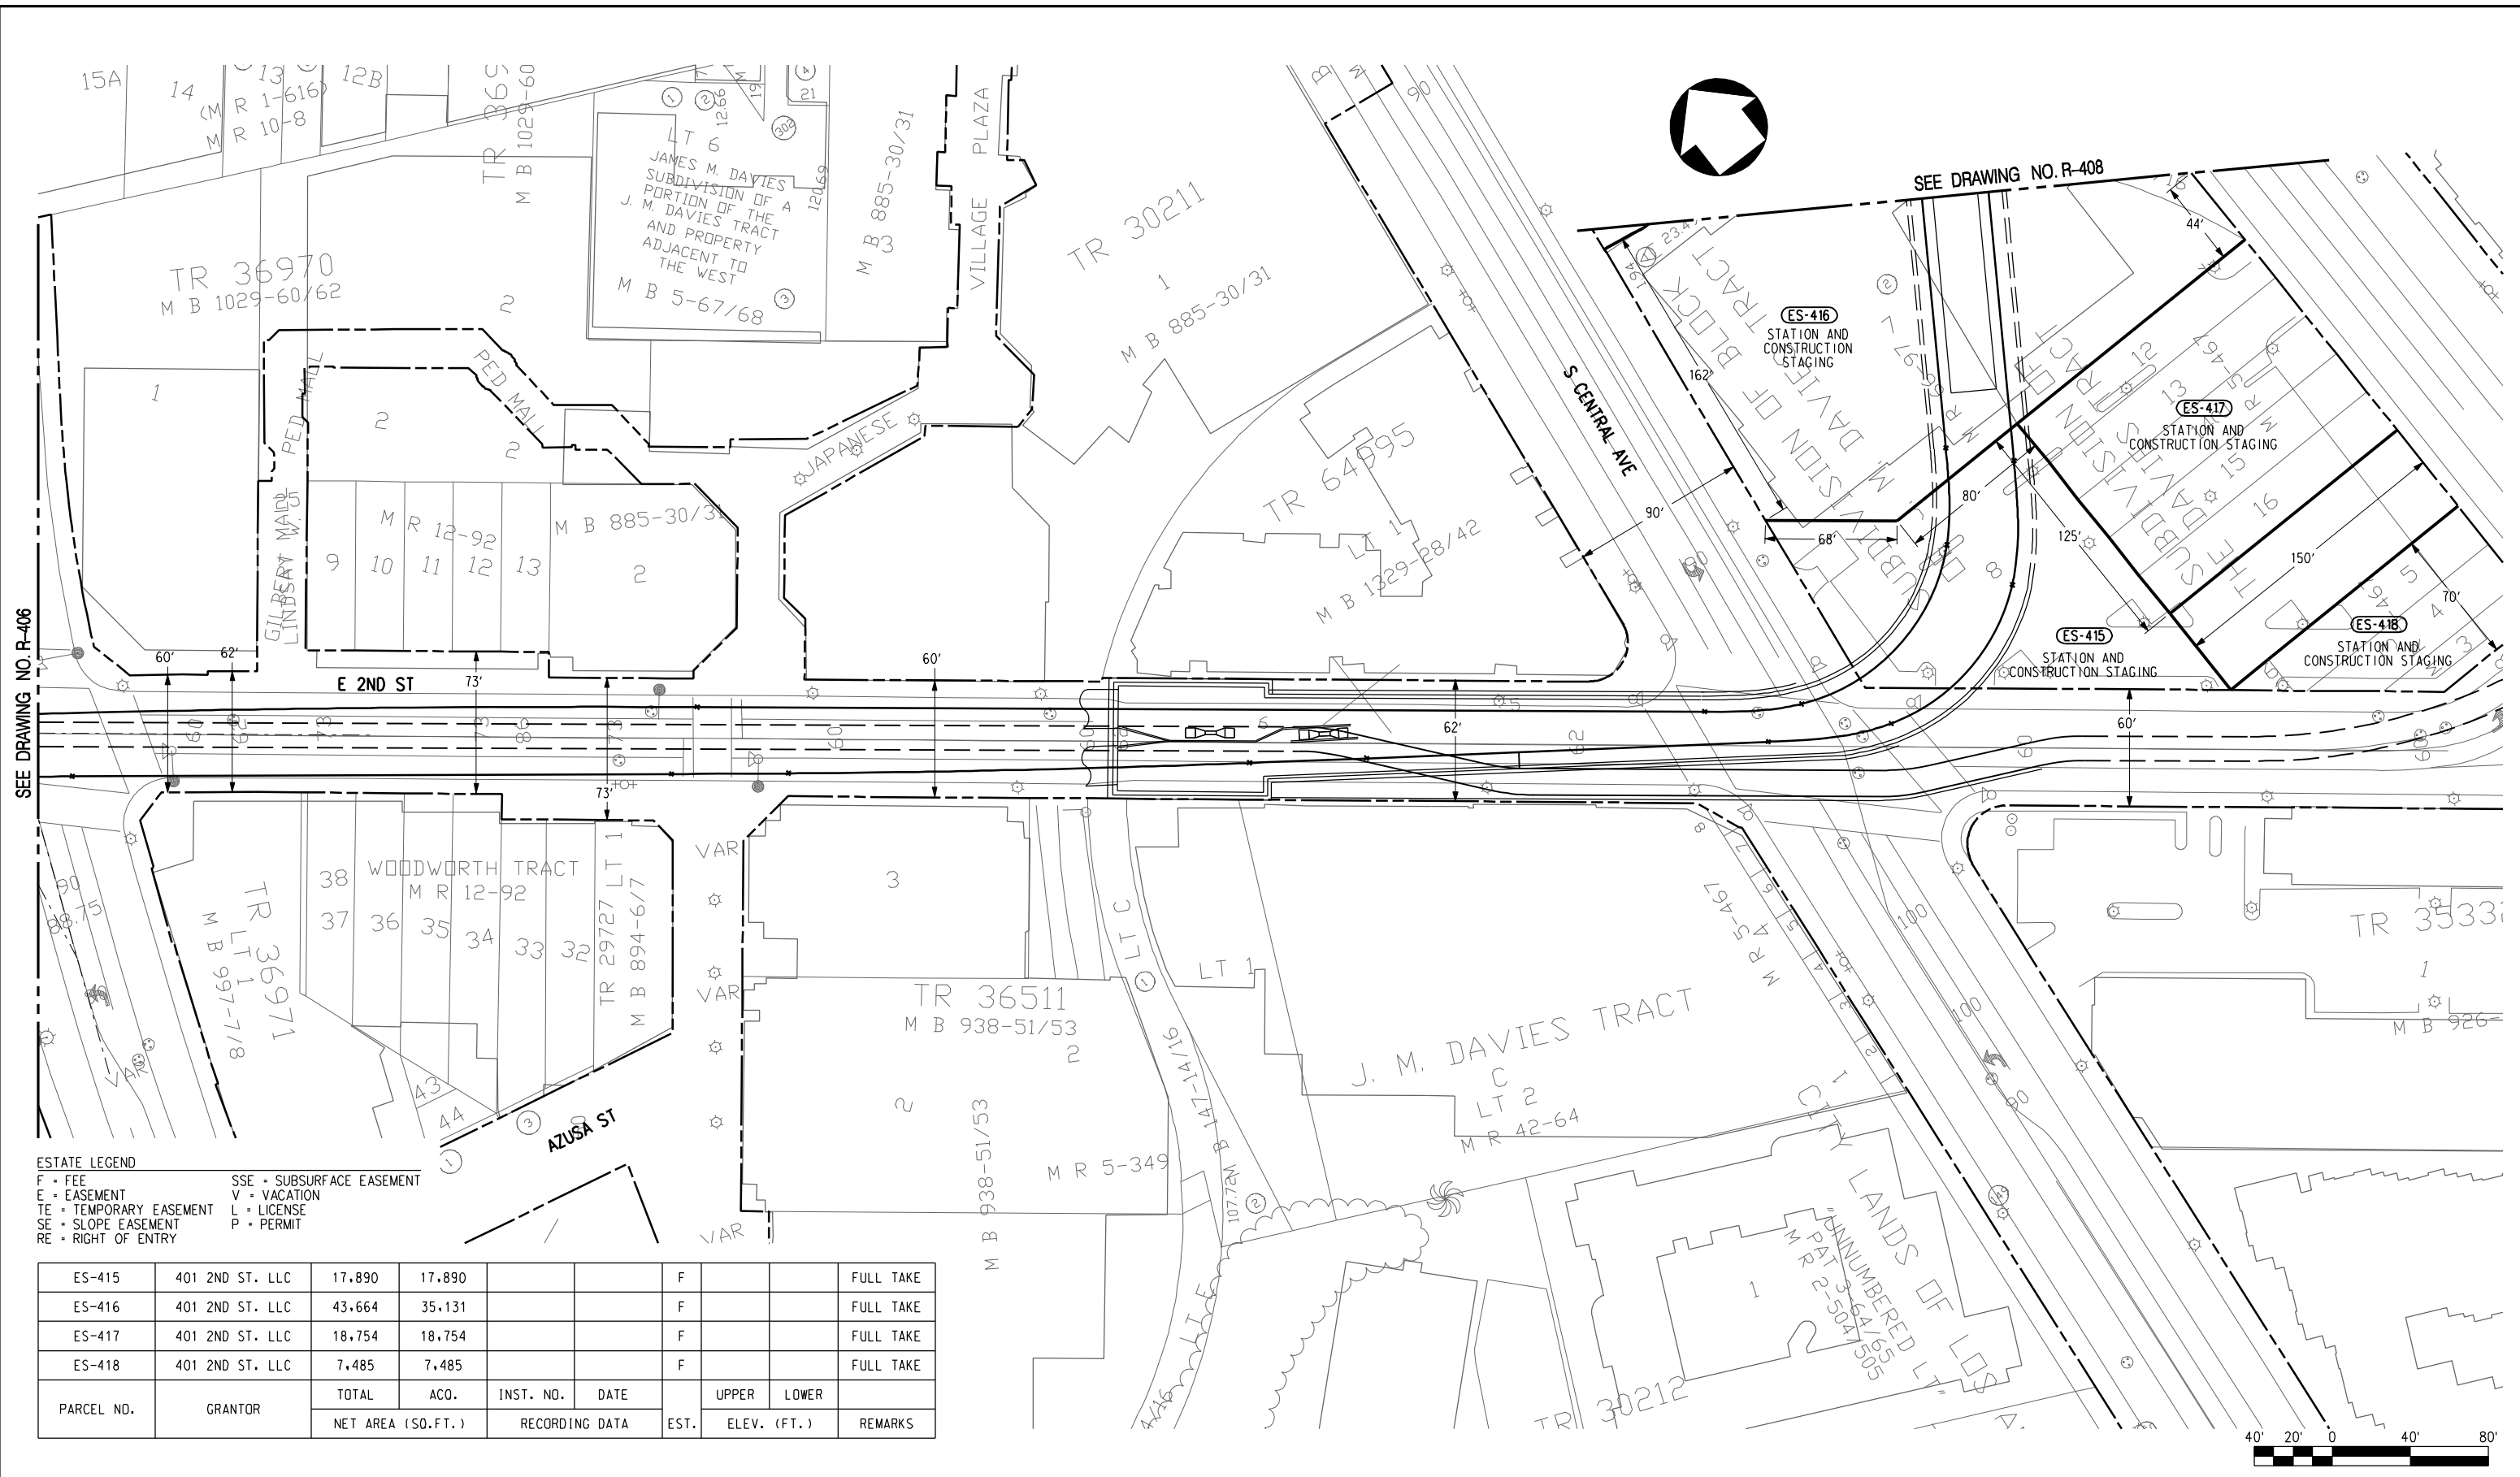

SEE DRAWING NO. R-406

SEE DRAWING NO. R-408

ESTATE LEGEND
 F = FEE
 E = EASEMENT
 TE = TEMPORARY EASEMENT
 SE = SLOPE EASEMENT
 RE = RIGHT OF ENTRY
 SSE = SUBSURFACE EASEMENT
 V = VACATION
 L = LICENSE
 P = PERMIT

ES-415	401 2ND ST. LLC	17,890	17,890			F			FULL TAKE
ES-416	401 2ND ST. LLC	43,664	35,131			F			FULL TAKE
ES-417	401 2ND ST. LLC	18,754	18,754			F			FULL TAKE
ES-418	401 2ND ST. LLC	7,485	7,485			F			FULL TAKE
PARCEL NO.	GRANTOR	TOTAL	ACO.	INST. NO.	DATE	EST.	UPPER	LOWER	REMARKS
		NET AREA (SQ.FT.)		RECORDING DATA			ELEV. (FT.)		

DRAFT

REV	DATE	BY	APP	REG NO	EXPIRES	SEAL HOLDER	DESCRIPTION


DESIGNED BY
 DRAWN BY
 CHECKED BY
 IN CHARGE
 DATE
 JAN 2010

M Metro
CDM PROJECT MANAGER
PB

LOS ANGELES COUNTY METROPOLITAN TRANSPORTATION AUTHORITY

REGIONAL CONNECTOR TRANSIT CORRIDOR
 ADV. CONCEPTUAL ENGINEERING
 FULLY UNDERGROUND LRT ALTERNATIVE
 LITTLE TOKYO VARIATION 1
 ROW PLAN
 STA 69+00 TO STA 81+00

CONTRACT NO	
DRAWING NO	R-407
SCALE	1" = 40'
SHEET NO	

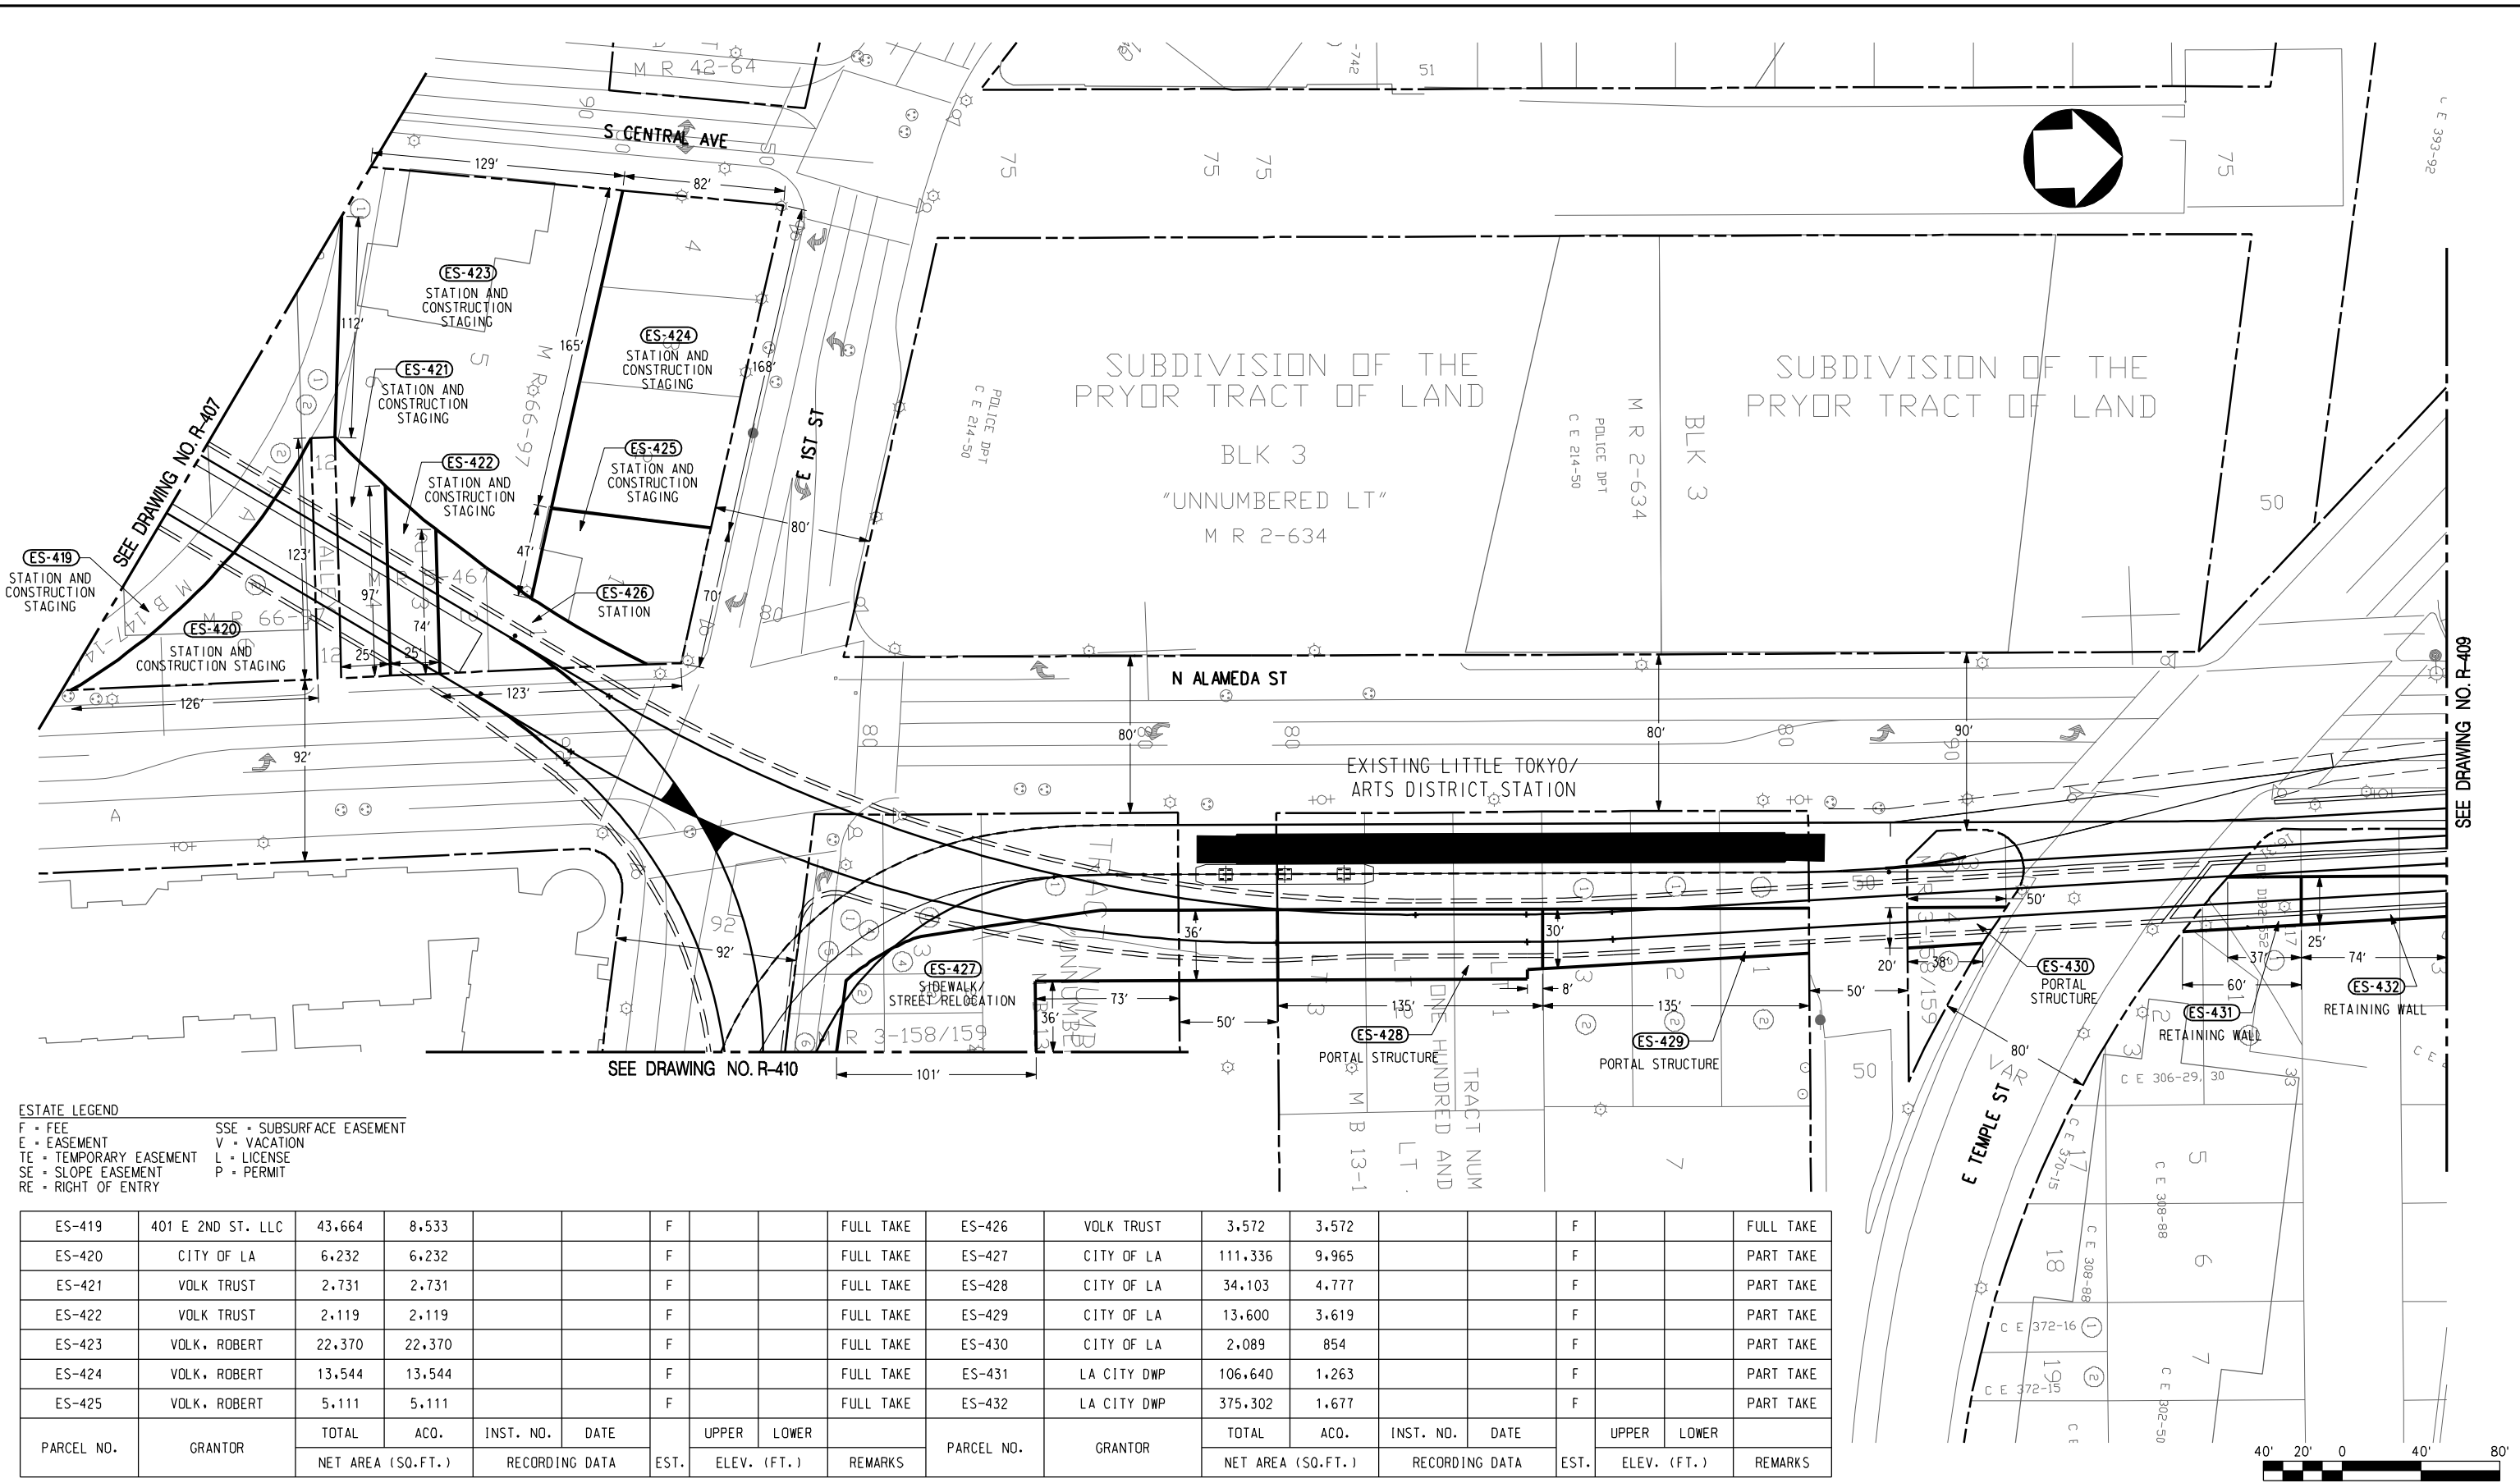

ESTATE LEGEND

F • FEE	SSE • SUBSURFACE EASEMENT
E • EASEMENT	V • VACATION
TE • TEMPORARY EASEMENT	L • LICENSE
SE • SLOPE EASEMENT	P • PERMIT
RE • RIGHT OF ENTRY	

ES-NO.	GRANTOR	TOTAL	ACO.	INST. NO.	DATE	EST.	UPPER	LOWER	REMARKS	ES-NO.	GRANTOR	TOTAL	ACO.	INST. NO.	DATE	EST.	UPPER	LOWER	REMARKS
PARCEL NO.	GRANTOR	NET AREA (SQ.FT.)		RECORDING DATA			ELEV. (FT.)			PARCEL NO.	GRANTOR	NET AREA (SQ.FT.)		RECORDING DATA			ELEV. (FT.)		
ES-419	401 E 2ND ST. LLC	43,664	8,533			F			FULL TAKE	ES-426	VOLK TRUST	3,572	3,572			F			FULL TAKE
ES-420	CITY OF LA	6,232	6,232			F			FULL TAKE	ES-427	CITY OF LA	111,336	9,965			F			PART TAKE
ES-421	VOLK TRUST	2,731	2,731			F			FULL TAKE	ES-428	CITY OF LA	34,103	4,777			F			PART TAKE
ES-422	VOLK TRUST	2,119	2,119			F			FULL TAKE	ES-429	CITY OF LA	13,600	3,619			F			PART TAKE
ES-423	VOLK, ROBERT	22,370	22,370			F			FULL TAKE	ES-430	CITY OF LA	2,089	854			F			PART TAKE
ES-424	VOLK, ROBERT	13,544	13,544			F			FULL TAKE	ES-431	LA CITY DWP	106,640	1,263			F			PART TAKE
ES-425	VOLK, ROBERT	5,111	5,111			F			FULL TAKE	ES-432	LA CITY DWP	375,302	1,677			F			PART TAKE



DRAFT	DESIGNED BY						
	DRAWN BY						
	CHECKED BY						
	IN CHARGE						
	DATE	JAN 2010					
REV	DATE	BY	APP	REG NO	EXPIRES	SEAL HOLDER	DESCRIPTION

DESIGNED BY	
DRAWN BY	
CHECKED BY	
IN CHARGE	
DATE	JAN 2010

LOS ANGELES COUNTY METROPOLITAN TRANSPORTATION AUTHORITY

Metro


CDM PROJECT MANAGER **PB**

REGIONAL CONNECTOR TRANSIT CORRIDOR
ADV. CONCEPTUAL ENGINEERING
FULLY UNDERGROUND LRT ALTERNATIVE
LITTLE TOKYO VARIATION 1
ROW PLAN
STA 81+00 TO STA 85+00, 93+00

CONTRACT NO	
DRAWING NO	R-408
SCALE	1" = 40'
SHEET NO	

User: USER\rodriguez\2010 4:49:35 PM File: T:\27939A-RegionalConnector\ACE\CADD\sheet\row\alternative_40x40_R-408.plt

SEE DRAWING NO. R-408

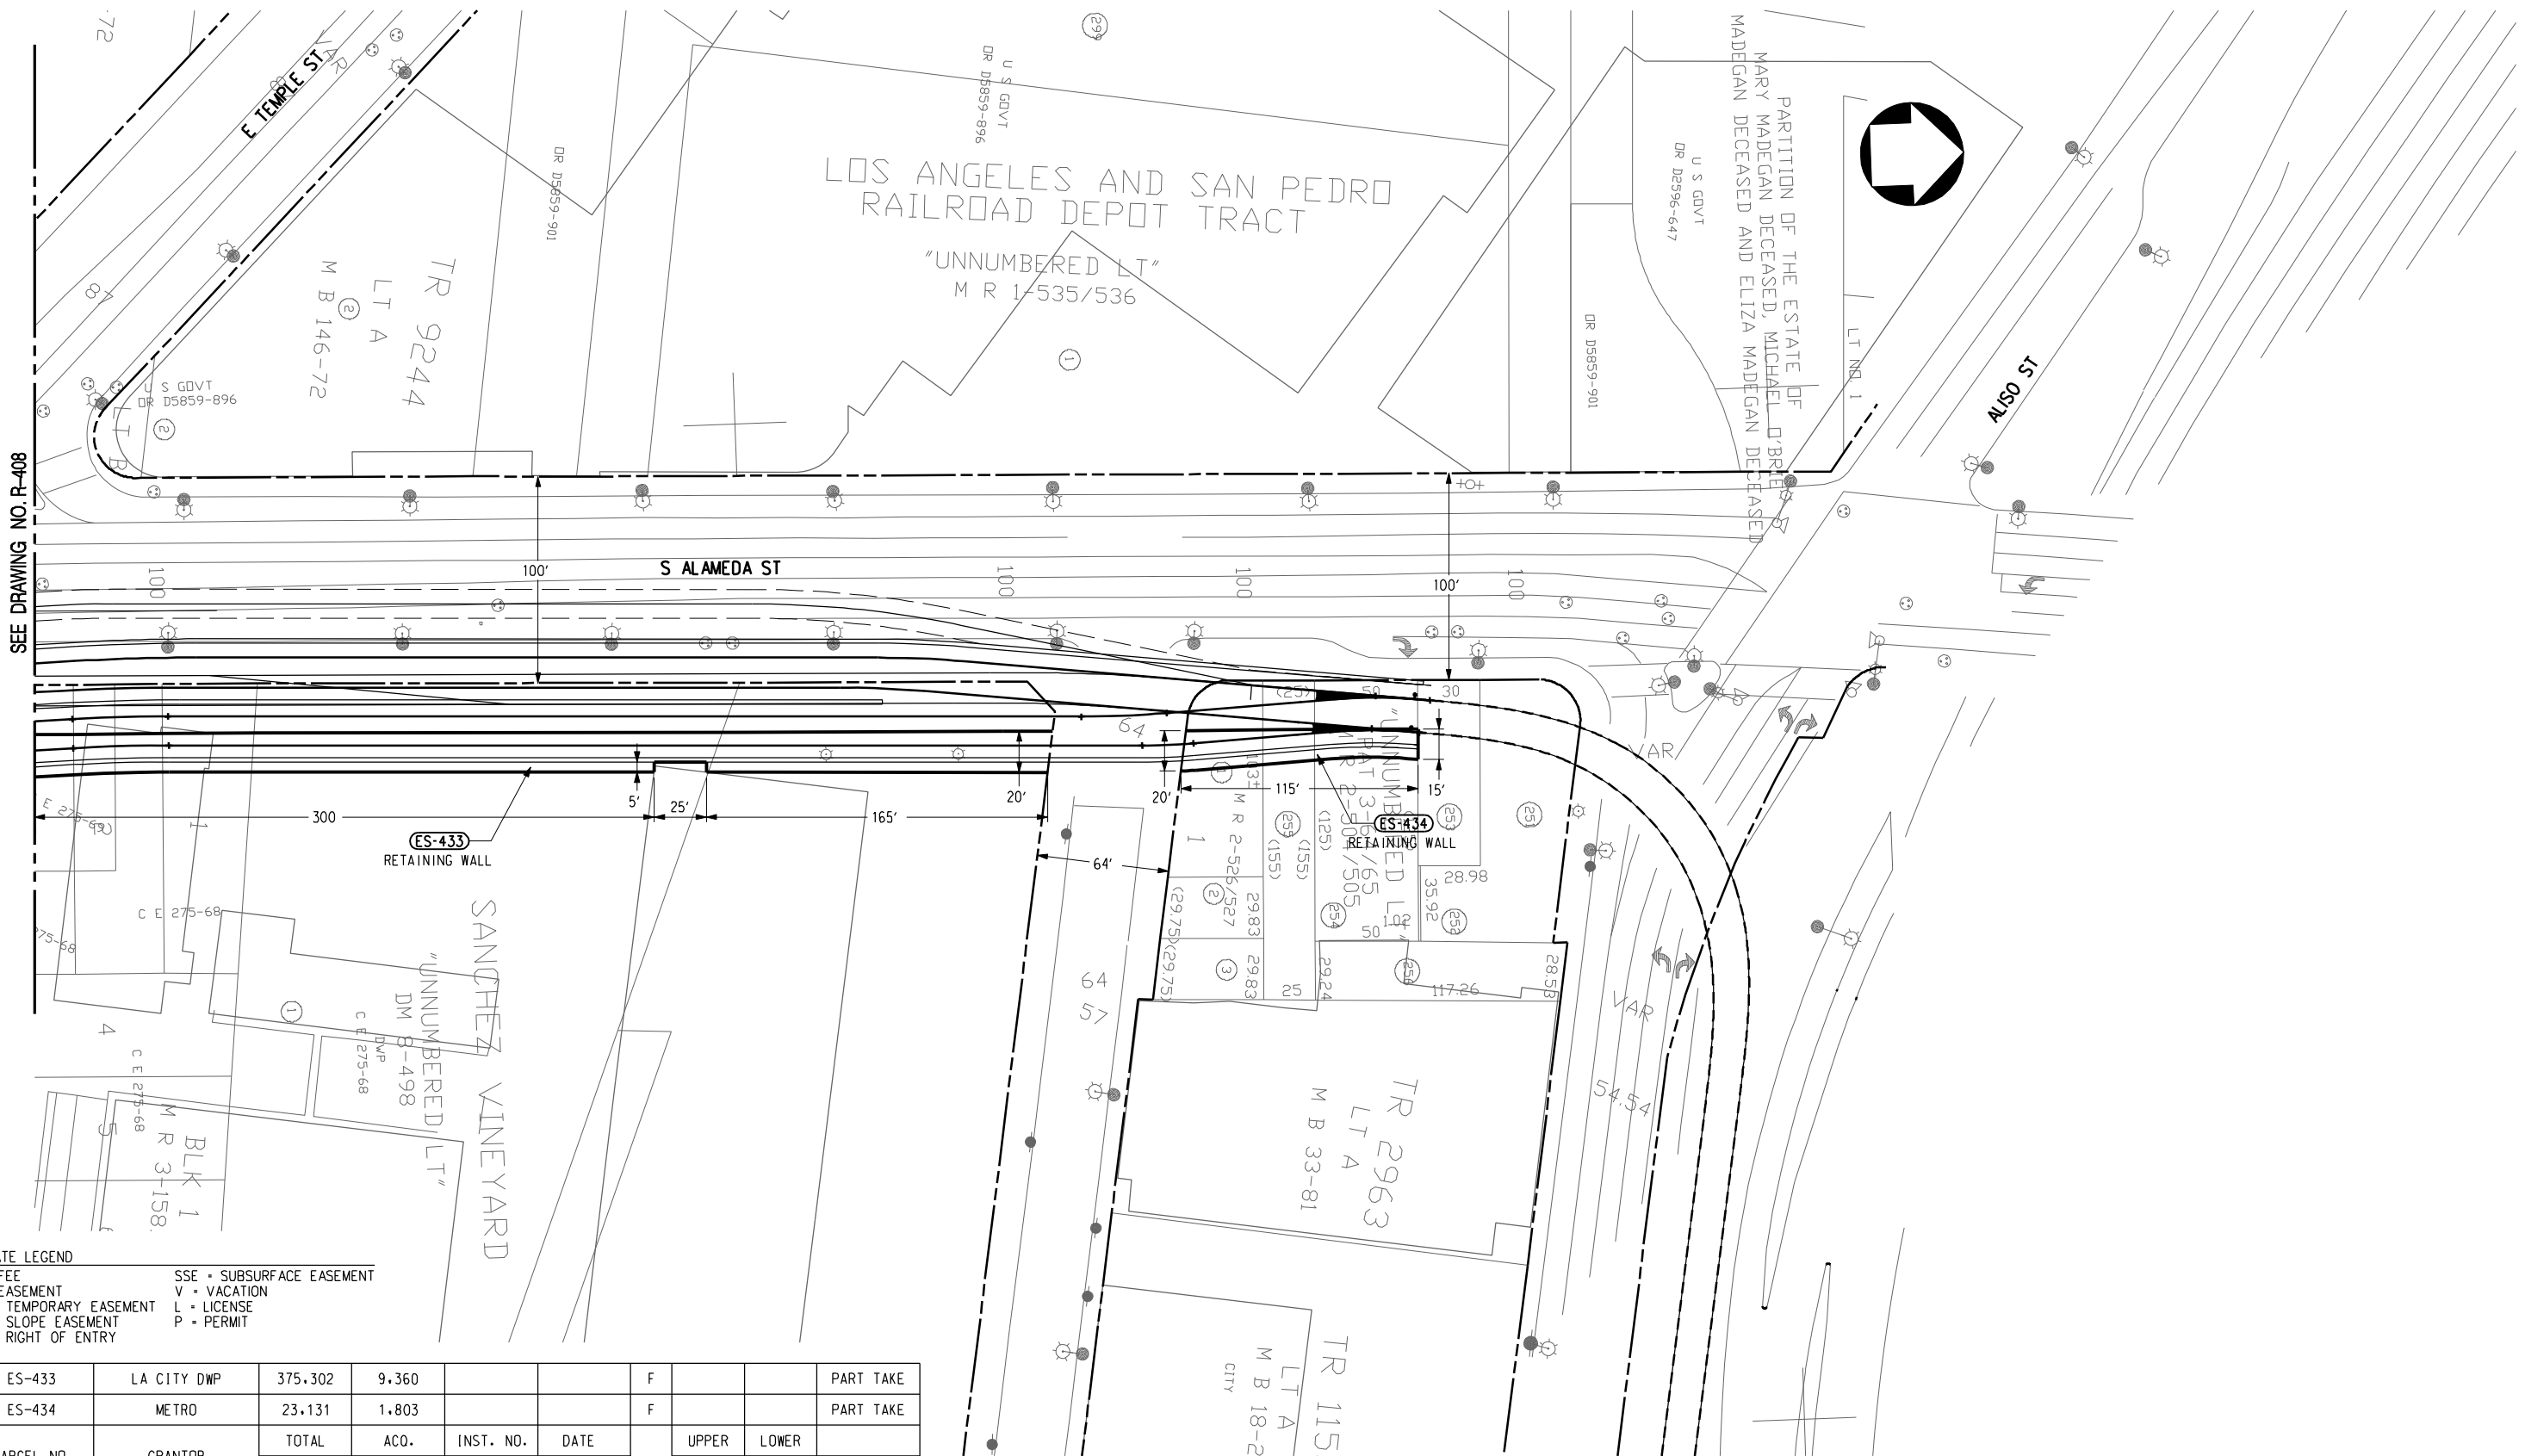

ESTATE LEGEND
 F • FEE
 E • EASEMENT
 TE • TEMPORARY EASEMENT
 SE • SLOPE EASEMENT
 RE • RIGHT OF ENTRY
 SSE • SUBSURFACE EASEMENT
 V • VACATION
 L • LICENSE
 P • PERMIT

ES-433	LA CITY DWP	375,302	9,360			F			PART TAKE
ES-434	METRO	23,131	1,803			F			PART TAKE
PARCEL NO.	GRANTOR	TOTAL	ACO.	INST. NO.	DATE		UPPER	LOWER	
		NET AREA (SQ.FT.)		RECORDING DATA		EST.	ELEV. (FT.)		REMARKS



DRAFT

DESIGNED BY							
DRAWN BY							
CHECKED BY							
IN CHARGE							
DATE	JAN 2010						
REV	DATE	BY	APP	REG NO	EXPIRES	SEAL HOLDER	DESCRIPTION



LOS ANGELES COUNTY METROPOLITAN TRANSPORTATION AUTHORITY

REGIONAL CONNECTOR TRANSIT CORRIDOR
 ADV. CONCEPTUAL ENGINEERING
 FULLY UNDERGROUND LRT ALTERNATIVE
 LITTLE TOKYO VARIATION 1
 ROW PLAN
 STA 93+00 TO STA 99+70.28

CONTRACT NO	
DRAWING NO	R-409
SCALE	1" = 40'
SHEET NO	



ESTATE LEGEND
 F • FEE
 E • EASEMENT
 TE • TEMPORARY EASEMENT
 SE • SLOPE EASEMENT
 RE • RIGHT OF ENTRY
 SSE • SUBSURFACE EASEMENT
 V • VACATION
 L • LICENSE
 P • PERMIT

ES-435	CITY OF LA	88.807	19.958			F			PART TAKE
ES-436	CITY OF LA	85.884	6.555			F			PART TAKE
PARCEL NO.	GRANTOR	TOTAL	ACO.	INST. NO.	DATE	EST.	UPPER	LOWER	REMARKS
		NET AREA (SQ.FT.)					RECORDING DATA		

DRAFT

REV	DATE	BY	APP	REG NO	EXPIRES	SEAL HOLDER	DESCRIPTION

DESIGNED BY
 DRAWN BY
 CHECKED BY
 IN CHARGE
 DATE
 JAN 2010

M Metro
CDM PROJECT MANAGER
PB


LOS ANGELES COUNTY METROPOLITAN TRANSPORTATION AUTHORITY

REGIONAL CONNECTOR TRANSIT CORRIDOR
 ADV. CONCEPTUAL ENGINEERING
 FULLY UNDERGROUND LRT ALTERNATIVE
 LITTLE TOKYO VARIATION 1
 ROW PLAN
 STA 85+00 TO STA 94+33.74


CONTRACT NO	
DRAWING NO R-410	REV
SCALE 1" = 40'	SHEET NO

PARCELS DATA TABLE

AREA	TYPE	USE	DEPTH TO 10' CROWN	TOTAL AREA (SF)	IMPACT AREA (SF)	LOS ANGELES COUNTY ASSESSOR'S DATA					
						BOOK	PAGE	PARCEL	OWNER	REMARKS	ADDRESS
ES-401	EASEMENT	CONSTRUCTION EASEMENT	-	182,574	14,287	5151	023	400	FLOWER ASSOCIATES LLC	PARTIAL TAKE	525 S FLOWER ST, LOS ANGELES, CA 90071
ES-402	EASEMENT	CONSTRUCTION EASEMENT	-	182,574	6,768	5151	023	400	FLOWER ASSOCIATES LLC	PARTIAL TAKE	525 S FLOWER ST, LOS ANGELES, CA 90071
ES-403	EASEMENT	CONSTRUCTION EASEMENT	-	59,263	13,325	5151	018	017	HINES VAF II	PARTIAL TAKE	444 S FLOWER ST, LOS ANGELES, CA 90071
ES-404	FEE	STATION SITE	-	33,190	16,927	5151	014	032	CENTRAL PLANTS, INC	PARTIAL TAKE	703 W 3RD ST, LOS ANGELES, CA 90071
ES-405	FEE	STATION SITE	-	52,603	39,549	5151	014	033	CENTRAL PLANTS, INC	PARTIAL TAKE	N/A
ES-405A	FEE	PEDESTRIAN OVERPASS	-	78,470	5,348	5151	027	256	BUNKER HILL TOWER	PARTIAL TAKE	N/A
ES-406	EASEMENT	SUBSURFACE EASEMENT	95' -100'	97,392	1,102	5151	004	913	COUNTY OF LOS ANGELES	PARTIAL TAKE	N/A
ES-407	EASEMENT	SUBSURFACE EASEMENT	95' -100'	97,392	13,776	5151	004	913	COUNTY OF LOS ANGELES	PARTIAL TAKE	N/A
ES-408	FEE	STATION ENTRANCE	-	161,007	8,015	5149	001	903	USA	PARTIAL TAKE	N/A
ES-408A	EASEMENT	SUBSURFACE EASEMENT	70'	161,007	1,683	5149	001	903	USA	PARTIAL TAKE	N/A
ES-409	EASEMENT	CONSTRUCTION STAGING/EASEMENT	-	161,007	27,112	5149	001	903	USA	PARTIAL TAKE	N/A
ES-410	FEE	STATION ENTRANCE	-	5,330	5,330	5149	008	031	TRIBUNE COMPANY	FULL TAKE	200 S BROADWAY, LOS ANGELES, CA 90012
ES-411	FEE	STATION ENTRANCE	-	8,340	8,340	5149	008	030	TRIBUNE COMPANY	FULL TAKE	208 S BROADWAY, LOS ANGELES, CA 90012
ES-412	FEE	STATION ENTRANCE	-	25,824	25,824	5149	008	032	TRIBUNE COMPANY	FULL TAKE	201 S SPRING ST, LOS ANGELES, CA 90012
ES-413	FEE	STATION ENTRANCE	-	18,561	18,561	5149	007	006	GRACE FAMILY TRUST	FULL TAKE	206 S SPRING ST, LOS ANGELES, CA 90012
ES-414	FEE	CONSTRUCTION STAGING	-	12,740	12,740	5149	007	005	GRACE FAMILY TRUST	FULL TAKE	212 S SPRING ST, LOS ANGELES, CA 90012
ES-414A	EASEMENT	SUBSURFACE EASEMENT	50'	19,075	275	5149	006	011-151	108 W STREET LLC 2ND	PARTIAL TAKE	108 W 2ND ST #102, LOS ANGELES, CA 90012
ES-414B	EASEMENT	SUBSURFACE EASEMENT	50'	19,075	281	5149	006	011-151	108 W STREET LLC 2ND	PARTIAL TAKE	108 W 2ND ST #102, LOS ANGELES, CA 90012
ES-414C	EASEMENT	SUBSURFACE EASEMENT	40'	6,296	325	5149	026	024	OLD CATHEDRAL LLC	PARTIAL TAKE	114 E 2ND ST, LOS ANGELES, CA 90012
ES-414D	EASEMENT	SUBSURFACE EASEMENT	40'	7,619	20	5149	026	023	OLD CATHEDRAL LLC	PARTIAL TAKE	200 S MAIN ST, LOS ANGELES, CA 90012
ES-415	FEE	STATION AND CONSTRUCTION STAGING	-	17,890	17,890	5161	018	007	401 2ND STREET, LLC	FULL TAKE	401 E 2ND ST, LOS ANGELES, CA 90012
ES-416	FEE	STATION AND CONSTRUCTION STAGING	-	43,664	35,131	5161	018	020	401 2ND STREET, LLC	FULL TAKE	N/A
ES-417	FEE	STATION AND CONSTRUCTION STAGING	-	18,754	18,754	5161	018	011	401 2ND STREET, LLC	FULL TAKE	437 E 2ND ST, LOS ANGELES, CA 90012
ES-418	FEE	STATION AND CONSTRUCTION STAGING	-	7,485	7,485	5161	018	011	401 2ND STREET, LLC	FULL TAKE	437 E 2ND ST, LOS ANGELES, CA 90012
ES-419	FEE	STATION AND CONSTRUCTION STAGING	-	43,664	8,533	5161	018	020	401 2ND STREET, LLC	FULL TAKE	N/A
ES-420	FEE	STATION AND CONSTRUCTION STAGING	-	6,232	6,232	5161	018	901	CITY OF LOS ANGELES	FULL TAKE	N/A
ES-421	FEE	STATION AND CONSTRUCTION STAGING	-	2,731	2,731	5161	018	010	VOLK TRUST	FULL TAKE	N/A
ES-422	FEE	STATION AND CONSTRUCTION STAGING	-	2,119	2,119	5161	018	009	VOLK TRUST	FULL TAKE	N/A
ES-423	FEE	STATION AND CONSTRUCTION STAGING	-	22,370	22,370	5161	018	021	VOLK, ROBERT	FULL TAKE	N/A
ES-424	FEE	STATION AND CONSTRUCTION STAGING	-	13,544	13,544	5161	018	002	VOLK, ROBERT	FULL TAKE	402 E 1ST ST, LOS ANGELES, CA 90012
ES-425	FEE	STATION AND CONSTRUCTION STAGING	-	5,111	5,111	5161	018	001	VOLK, ROBERT	FULL TAKE	416 E 1ST ST, LOS ANGELES, CA 90012
ES-426	FEE	STATION	-	3,572	3,572	5161	018	008	VOLK TRUST	FULL TAKE	105 S ALAMEDA ST, LOS ANGELES, CA 90012
ES-427	FEE	SIDEWALK/STREET RELOCATION	-	111,336	9,965	5173	011	902	CITY OF LOS ANGELES	PARTIAL TAKE	N/A
ES-428	FEE	PORTAL STRUCTURE	-	34,103	4,777	5173	008	908	CITY OF LOS ANGELES	PARTIAL TAKE	N/A
ES-429	FEE	PORTAL STRUCTURE	-	13,600	3,619	5173	008	901	CITY OF LOS ANGELES	PARTIAL TAKE	N/A
ES-430	FEE	PORTAL STRUCTURE	-	2,089	854	5173	007	905	CITY OF LOS ANGELES	PARTIAL TAKE	N/A
ES-431	FEE	RETAINING WALL	-	106,640	1,263	5173	007	901	LA CITY DEPT. OF WATER & POWER	PARTIAL TAKE	N/A
ES-432	FEE	RETAINING WALL	-	375,302	1,677	5173	006	900	LA CITY DEPT. OF WATER & POWER	PARTIAL TAKE	N/A
ES-433	FEE	RETAINING WALL	-	375,302	9,360	5173	006	900	LA CITY DEPT. OF WATER & POWER	PARTIAL TAKE	N/A
ES-434	FEE	RETAINING WALL	-	23,131	1,803	5173	001	901	METRO	PARTIAL TAKE	N/A
ES-435	FEE	SIDEWALK/STREET RELOCATION	-	88,807	19,958	5173	011	902	CITY OF LOS ANGELES	PARTIAL TAKE	N/A
ES-436	FEE	STREET RELOCATION	-	85,884	6,555	5173	012	906	CITY OF LOS ANGELES	PARTIAL TAKE	N/A

DRAFT	DESIGNED BY	 LOS ANGELES COUNTY METROPOLITAN TRANSPORTATION AUTHORITY	 CDM PROJECT MANAGER		 PB		REGIONAL CONNECTOR TRANSIT CORRIDOR ADV. CONCEPTUAL ENGINEERING FULLY UNDERGROUND LRT ALTERNATIVE LITTLE TOKYO VARIATION 1 ROW PLAN PARCELS DATA TABLE			CONTRACT NO	
	DRAWN BY									DRAWING NO	REV
	CHECKED BY									R-411	
	IN CHARGE									SCALE	
	DATE									SHEET NO	
REV	DATE	BY	APP	REG NO	EXPIRES	SEAL HOLDER	DESCRIPTION	DATE	JAN 2010		

User Name: USER+rodriguez240/2010 @ 4:50:08 PM File Name: T:\27939A-RegionalConnector\ACE\CADD\Sheets\row\alternative_4a\4a-R-411.ppt

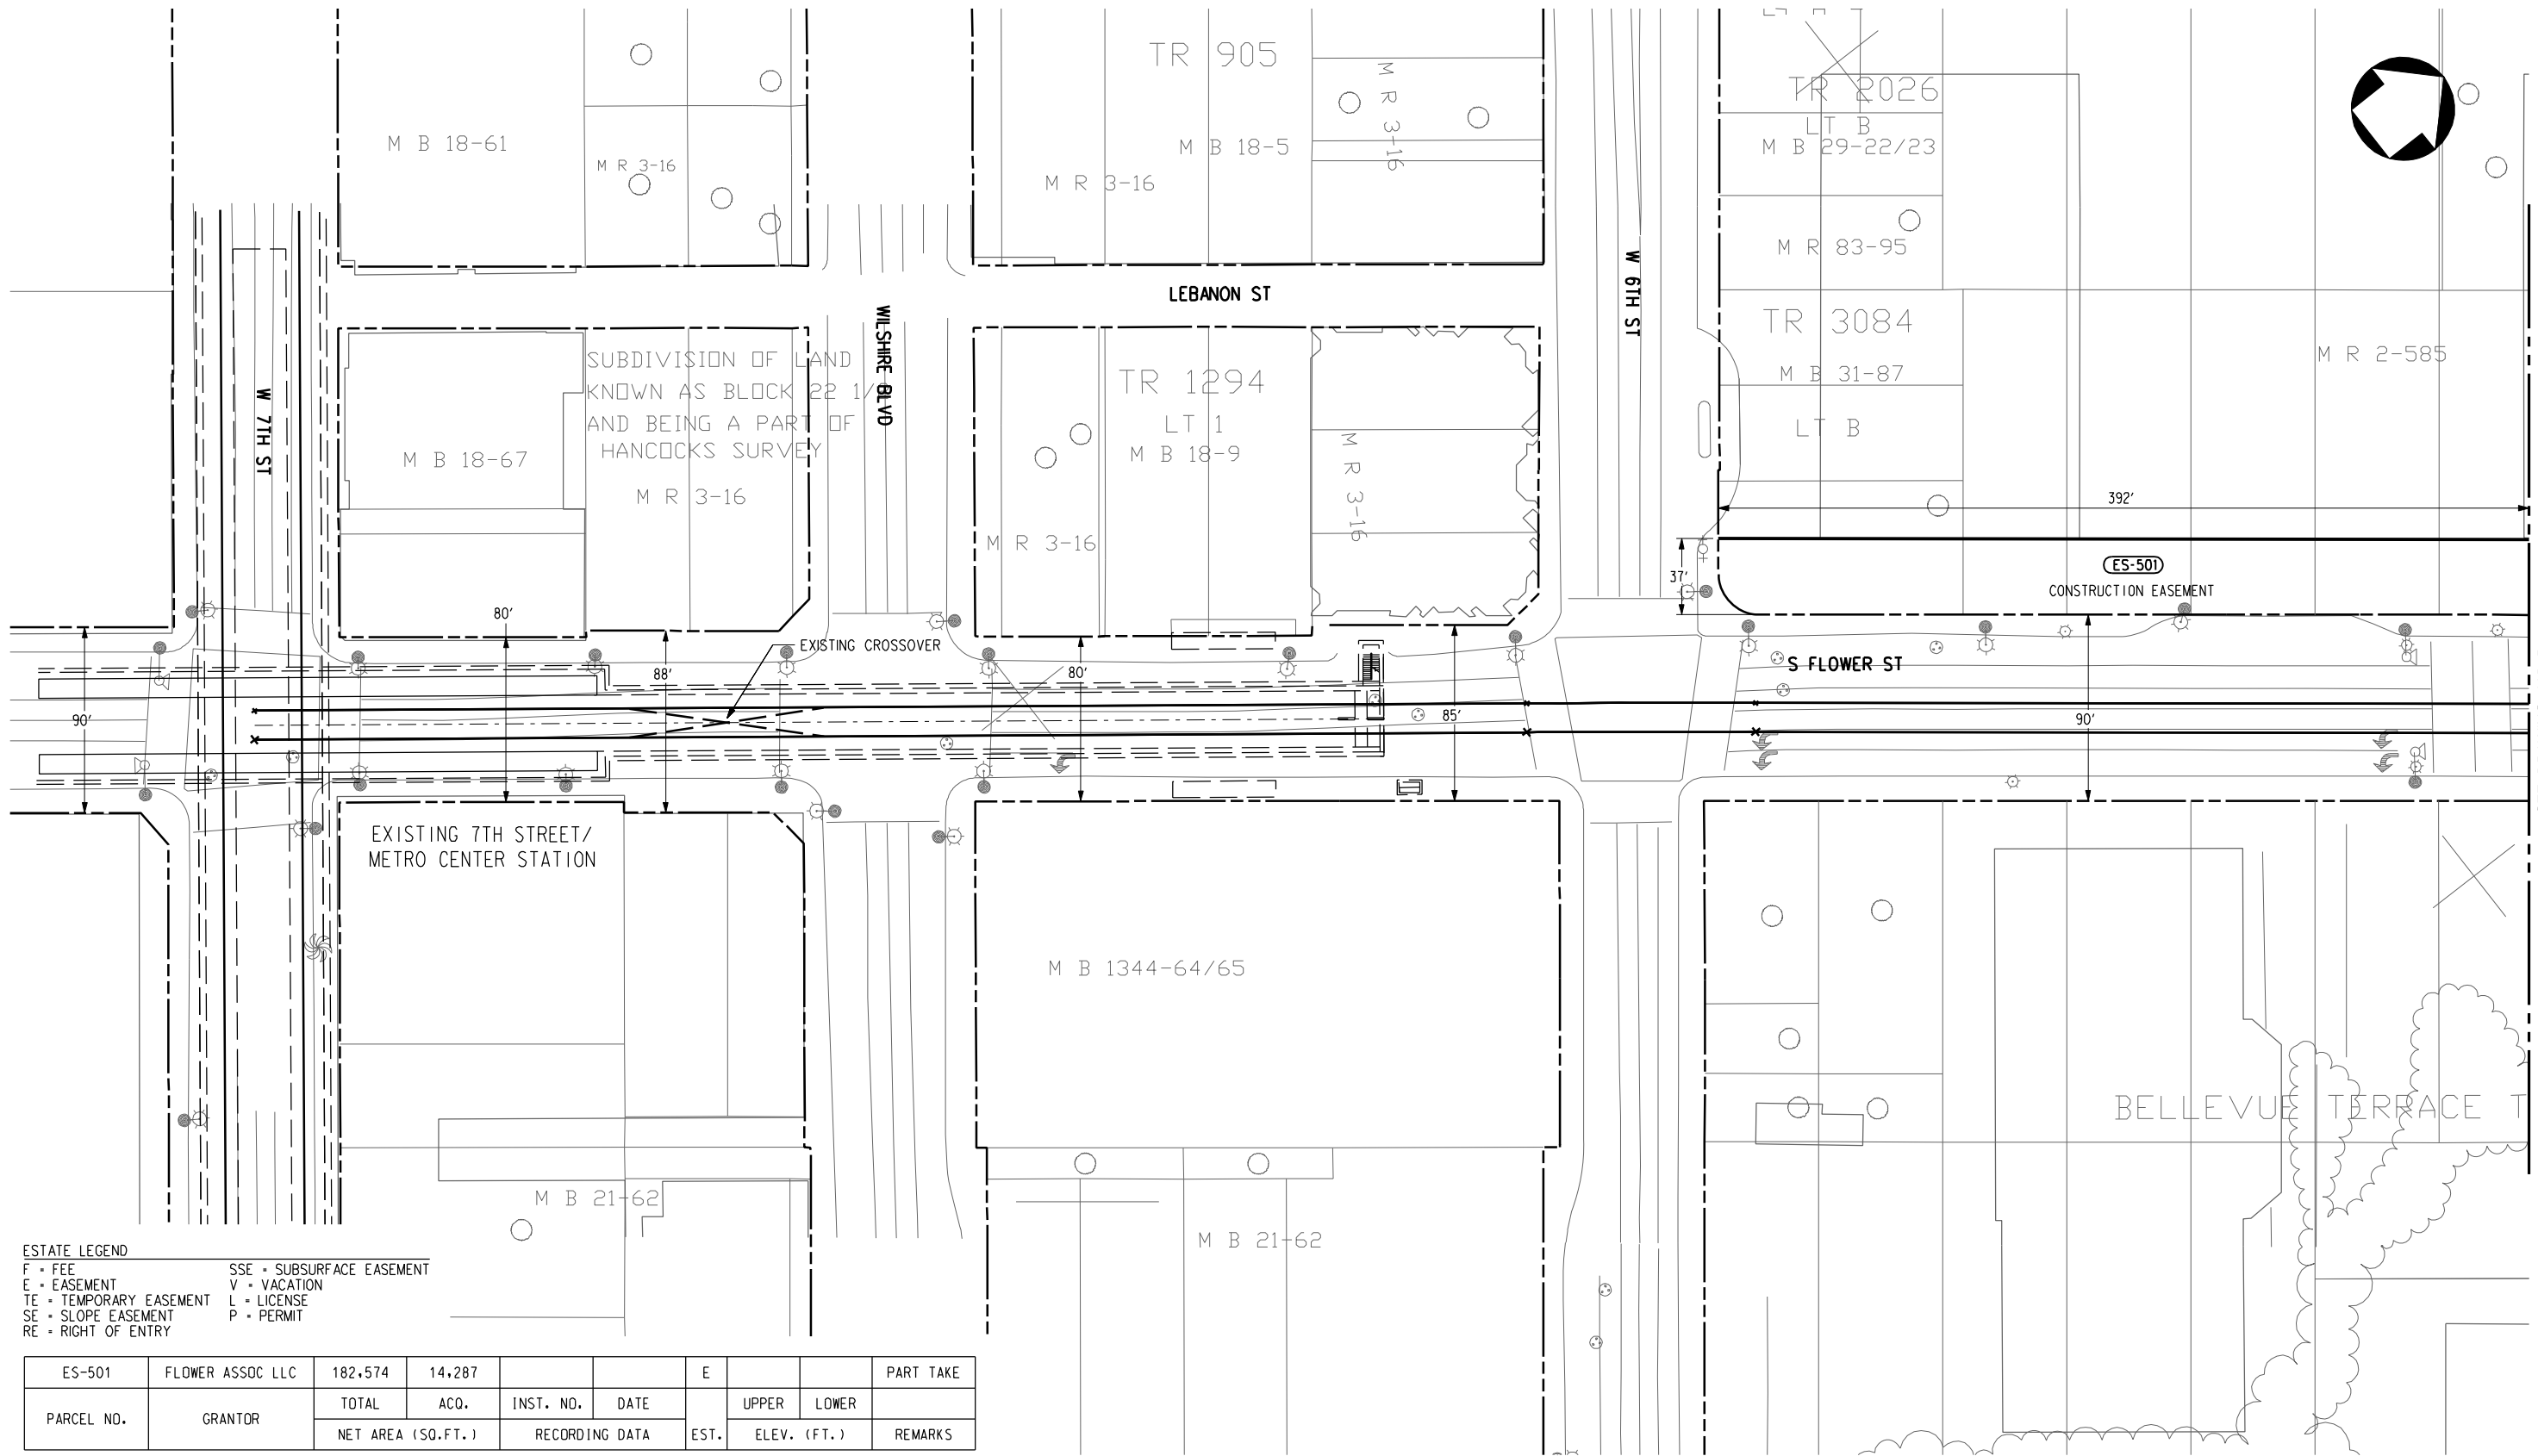


SEE DRAWING NO. R-502

ESTATE LEGEND

F • FEE	SSE • SUBSURFACE EASEMENT
E • EASEMENT	V • VACATION
TE • TEMPORARY EASEMENT	L • LICENSE
SE • SLOPE EASEMENT	P • PERMIT
RE • RIGHT OF ENTRY	

ES-501	FLOWER ASSOC LLC	182,574	14,287			E			PART TAKE
PARCEL NO.	GRANTOR	TOTAL NET AREA (SQ.FT.)	ACQ.	INST. NO.	DATE	EST.	UPPER ELEV. (FT.)	LOWER ELEV. (FT.)	REMARKS

 

DRAFT

REV	DATE	BY	APP	REG NO	EXPIRES	SEAL HOLDER	DESCRIPTION

DESIGNED BY
DRAWN BY
CHECKED BY
IN CHARGE
DATE
JAN 2010




LOS ANGELES COUNTY METROPOLITAN TRANSPORTATION AUTHORITY

PROJECT MANAGER



REGIONAL CONNECTOR TRANSIT CORRIDOR
ADV. CONCEPTUAL ENGINEERING
FULLY UNDERGROUND LRT ALTERNATIVE
LITTLE TOKYO VARIATION 2
ROW PLAN
STA 0+00 TO STA 11+00

CONTRACT NO	
DRAWING NO R-501	REV
SCALE 1" = 40'	
SHEET NO	

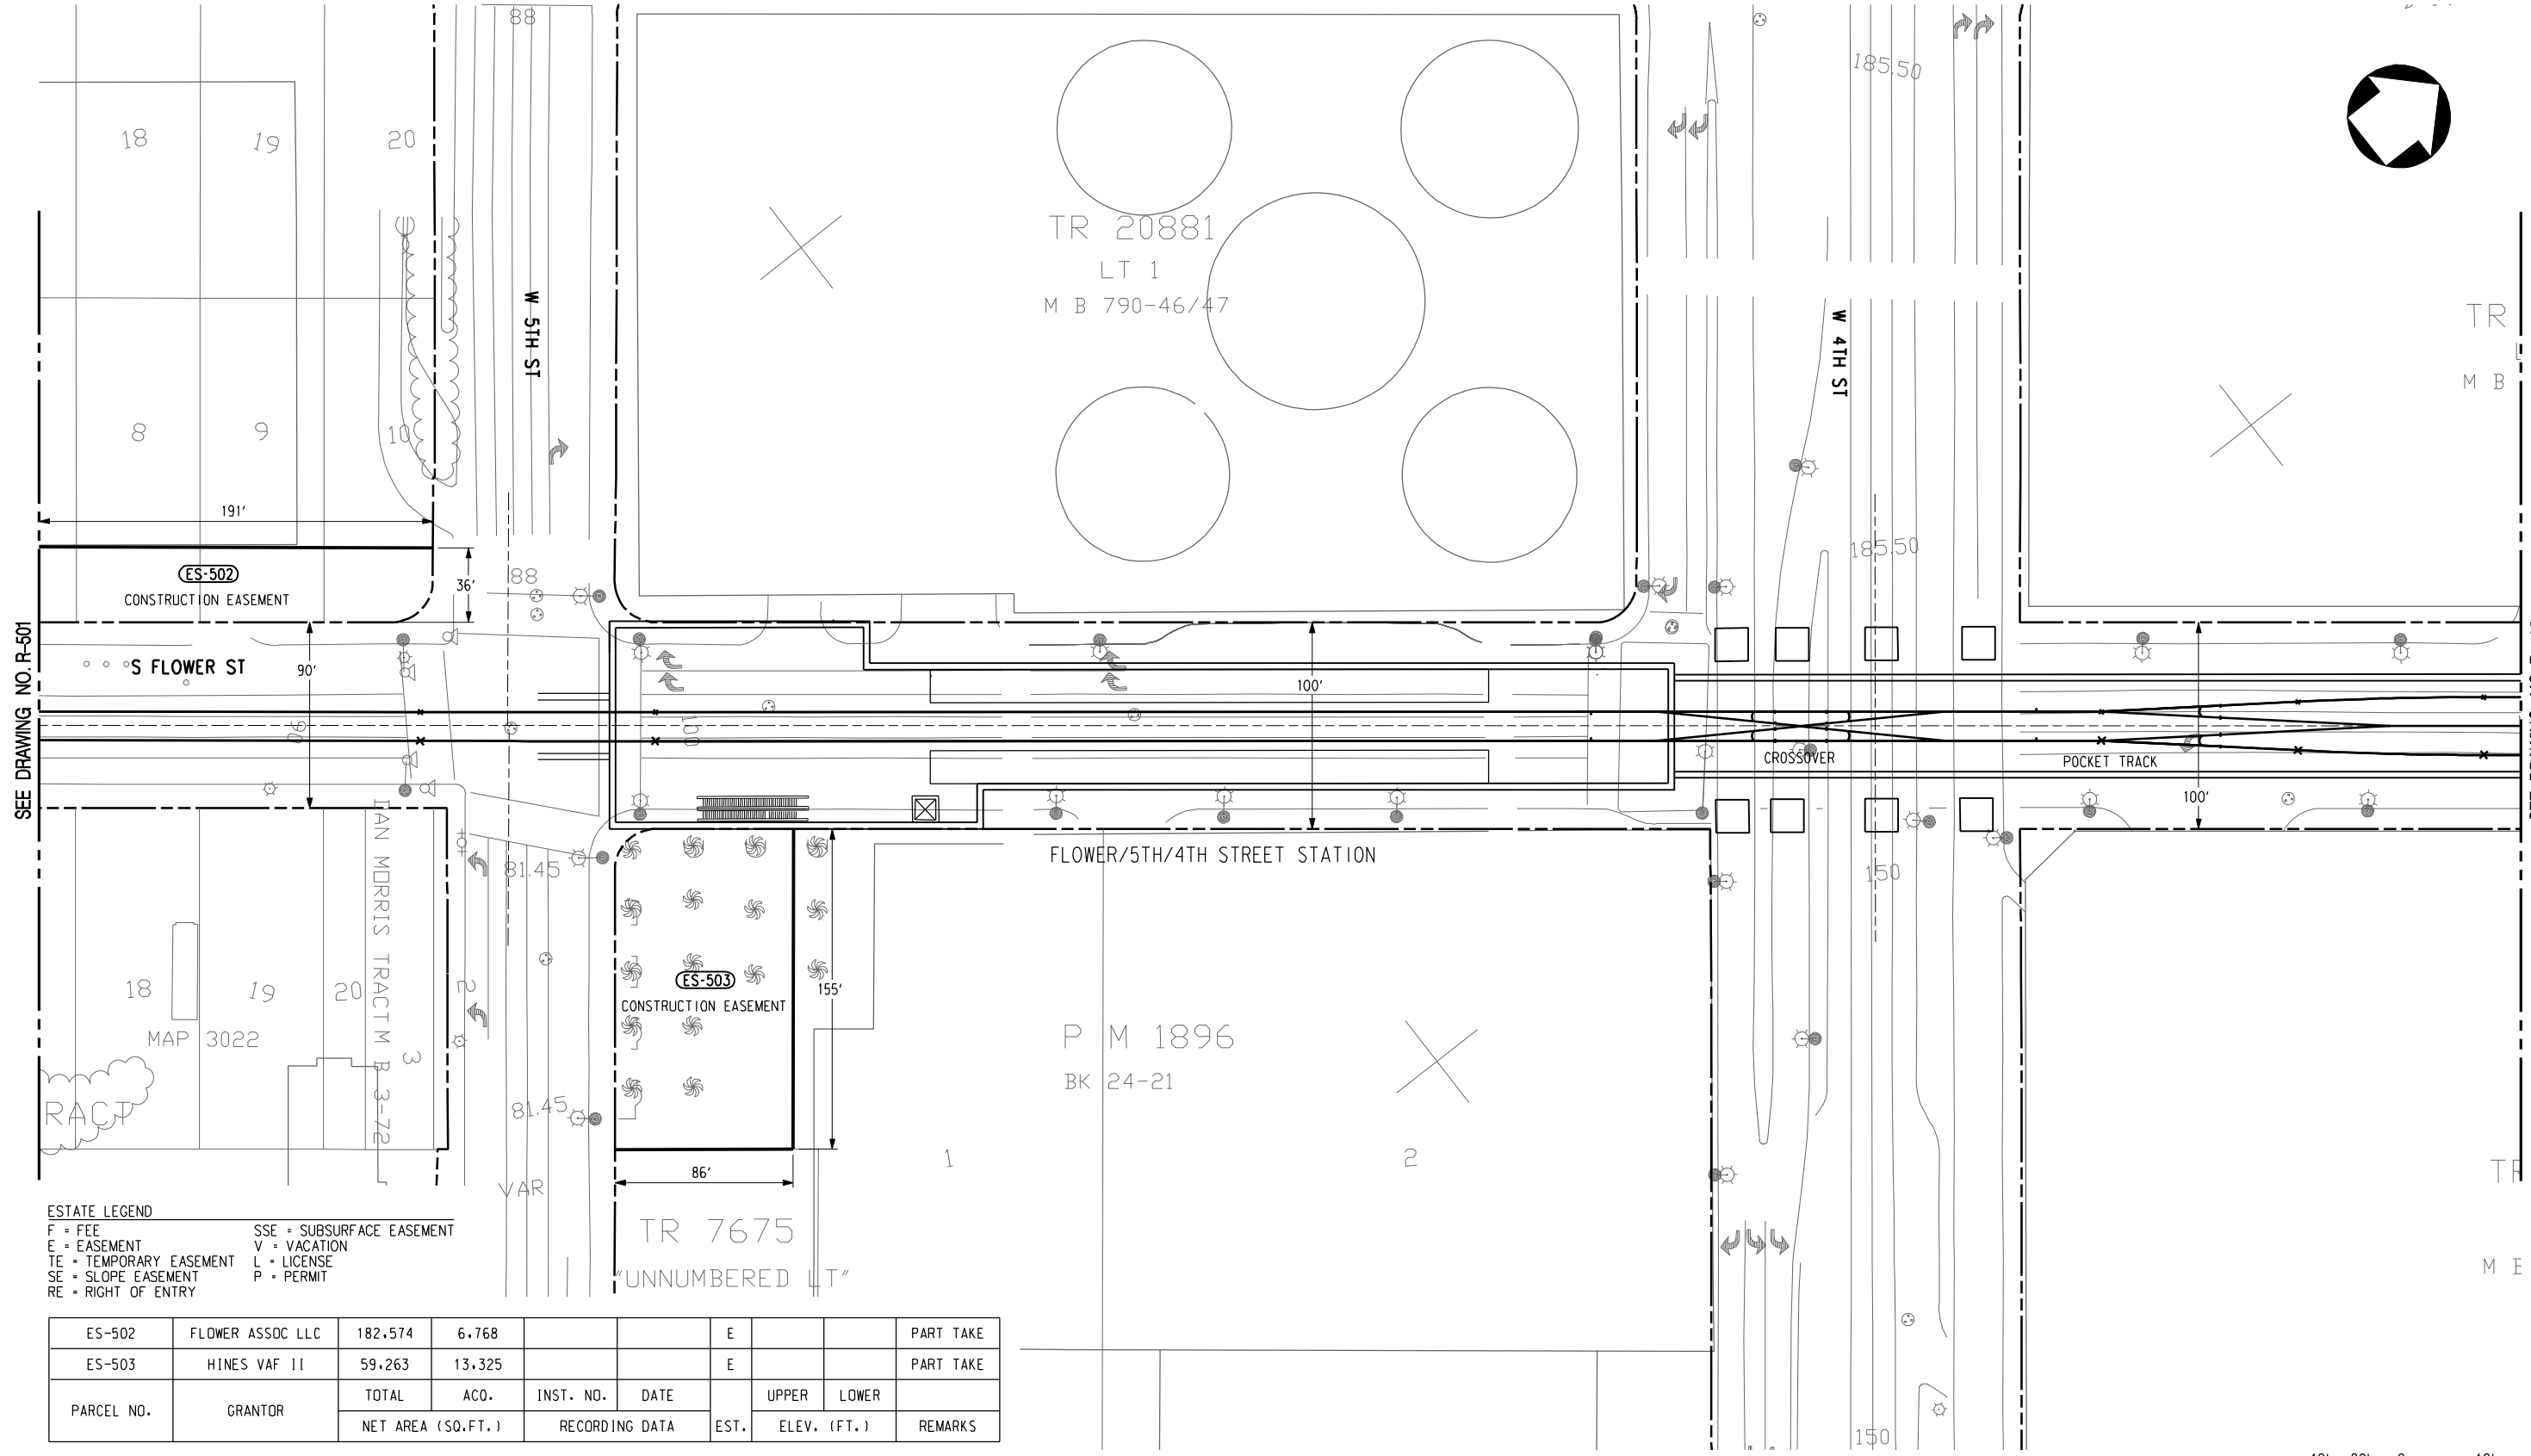

SEE DRAWING NO. R-501

SEE DRAWING NO. R-503

ESTATE LEGEND
 F = FEE
 E = EASEMENT
 TE = TEMPORARY EASEMENT
 SE = SLOPE EASEMENT
 RE = RIGHT OF ENTRY
 SSE = SUBSURFACE EASEMENT
 V = VACATION
 L = LICENSE
 P = PERMIT

ES-502	FLOWER ASSOC LLC	182.574	6.768			E			PART TAKE
ES-503	HINES VAF II	59.263	13.325			E			PART TAKE
PARCEL NO.	GRANTOR	TOTAL	ACO.	INST. NO.	DATE	UPPER	LOWER	REMARKS	
		NET AREA (SQ.FT.)	RECORDING DATA						EST.



DRAFT

DESIGNED BY							
DRAWN BY							
CHECKED BY							
IN CHARGE							
DATE	JAN 2010						
REV	DATE	BY	APP	REG NO	EXPIRES	SEAL HOLDER	DESCRIPTION

LOS ANGELES COUNTY METROPOLITAN TRANSPORTATION AUTHORITY

Metro

CDM PROJECT MANAGER

PB

REGIONAL CONNECTOR TRANSIT CORRIDOR
 ADV. CONCEPTUAL ENGINEERING
 FULLY UNDERGROUND LRT ALTERNATIVE
 LITTLE TOKYO VARIATION 2
 ROW PLAN
 STA 11+00 TO STA 23+00

CONTRACT NO	
DRAWING NO	R-502
SCALE	1" = 40'
SHEET NO	

21464
 T 1
 795-78/79

21409
 LT 1
 806-47/48

M B 768-71/77

TR 21313
 LT 1
 M B 825-41/42

ESTATE LEGEND
 F • FEE
 E • EASEMENT
 TE • TEMPORARY EASEMENT
 SE • SLOPE EASEMENT
 RE • RIGHT OF ENTRY
 SSE • SUBSURFACE EASEMENT
 V • VACATION
 L • LICENSE
 P • PERMIT

ES-504	CENTRAL PLANTS, INC	33,190	16,927			F			PART TAKE		
ES-505	CENTRAL PLANTS, INC	52,603	39,549			F			PART TAKE		
ES-505A	BUNKER HILL TOWER	78,470	5,348			F			PART TAKE		
ES-506	COUNTY OF LA	97,392	1,102			SSE			PART TAKE	265	
PARCEL NO.	GRANTOR	TOTAL	ACO.	INST. NO.	DATE	EST.	UPPER	LOWER	REMARKS	UPPER	LOWER
		NET AREA (SQ.FT.)		RECORDING DATA			ELEV. (FT.)			LIMITS OF ELEV. (FT.)	

SEE DRAWING NO. R-502

SEE DRAWING NO. R-504



DRAFT

REV	DATE	BY	APP	REG NO	EXPIRES	SEAL HOLDER	DESCRIPTION


DESIGNED BY
 DRAWN BY
 CHECKED BY
 IN CHARGE
 DATE
 JAN 2010

M Metro
CDM PROJECT MANAGER
LOS ANGELES COUNTY METROPOLITAN TRANSPORTATION AUTHORITY
PB

REGIONAL CONNECTOR TRANSIT CORRIDOR
 ADV. CONCEPTUAL ENGINEERING
 FULLY UNDERGROUND LRT ALTERNATIVE
 LITTLE TOKYO VARIATION 2
 ROW PLAN
 STA 23+00 TO STA 34+00

CONTRACT NO	
DRAWING NO	R-503
SCALE	1" = 40'
SHEET NO	

User: USER\rodriguez\2010 4:50:48 PM File: T:\27939A-RegionalConnector\ACE\CADD\sheet\row\alternative_4b\4b_R-503.plg

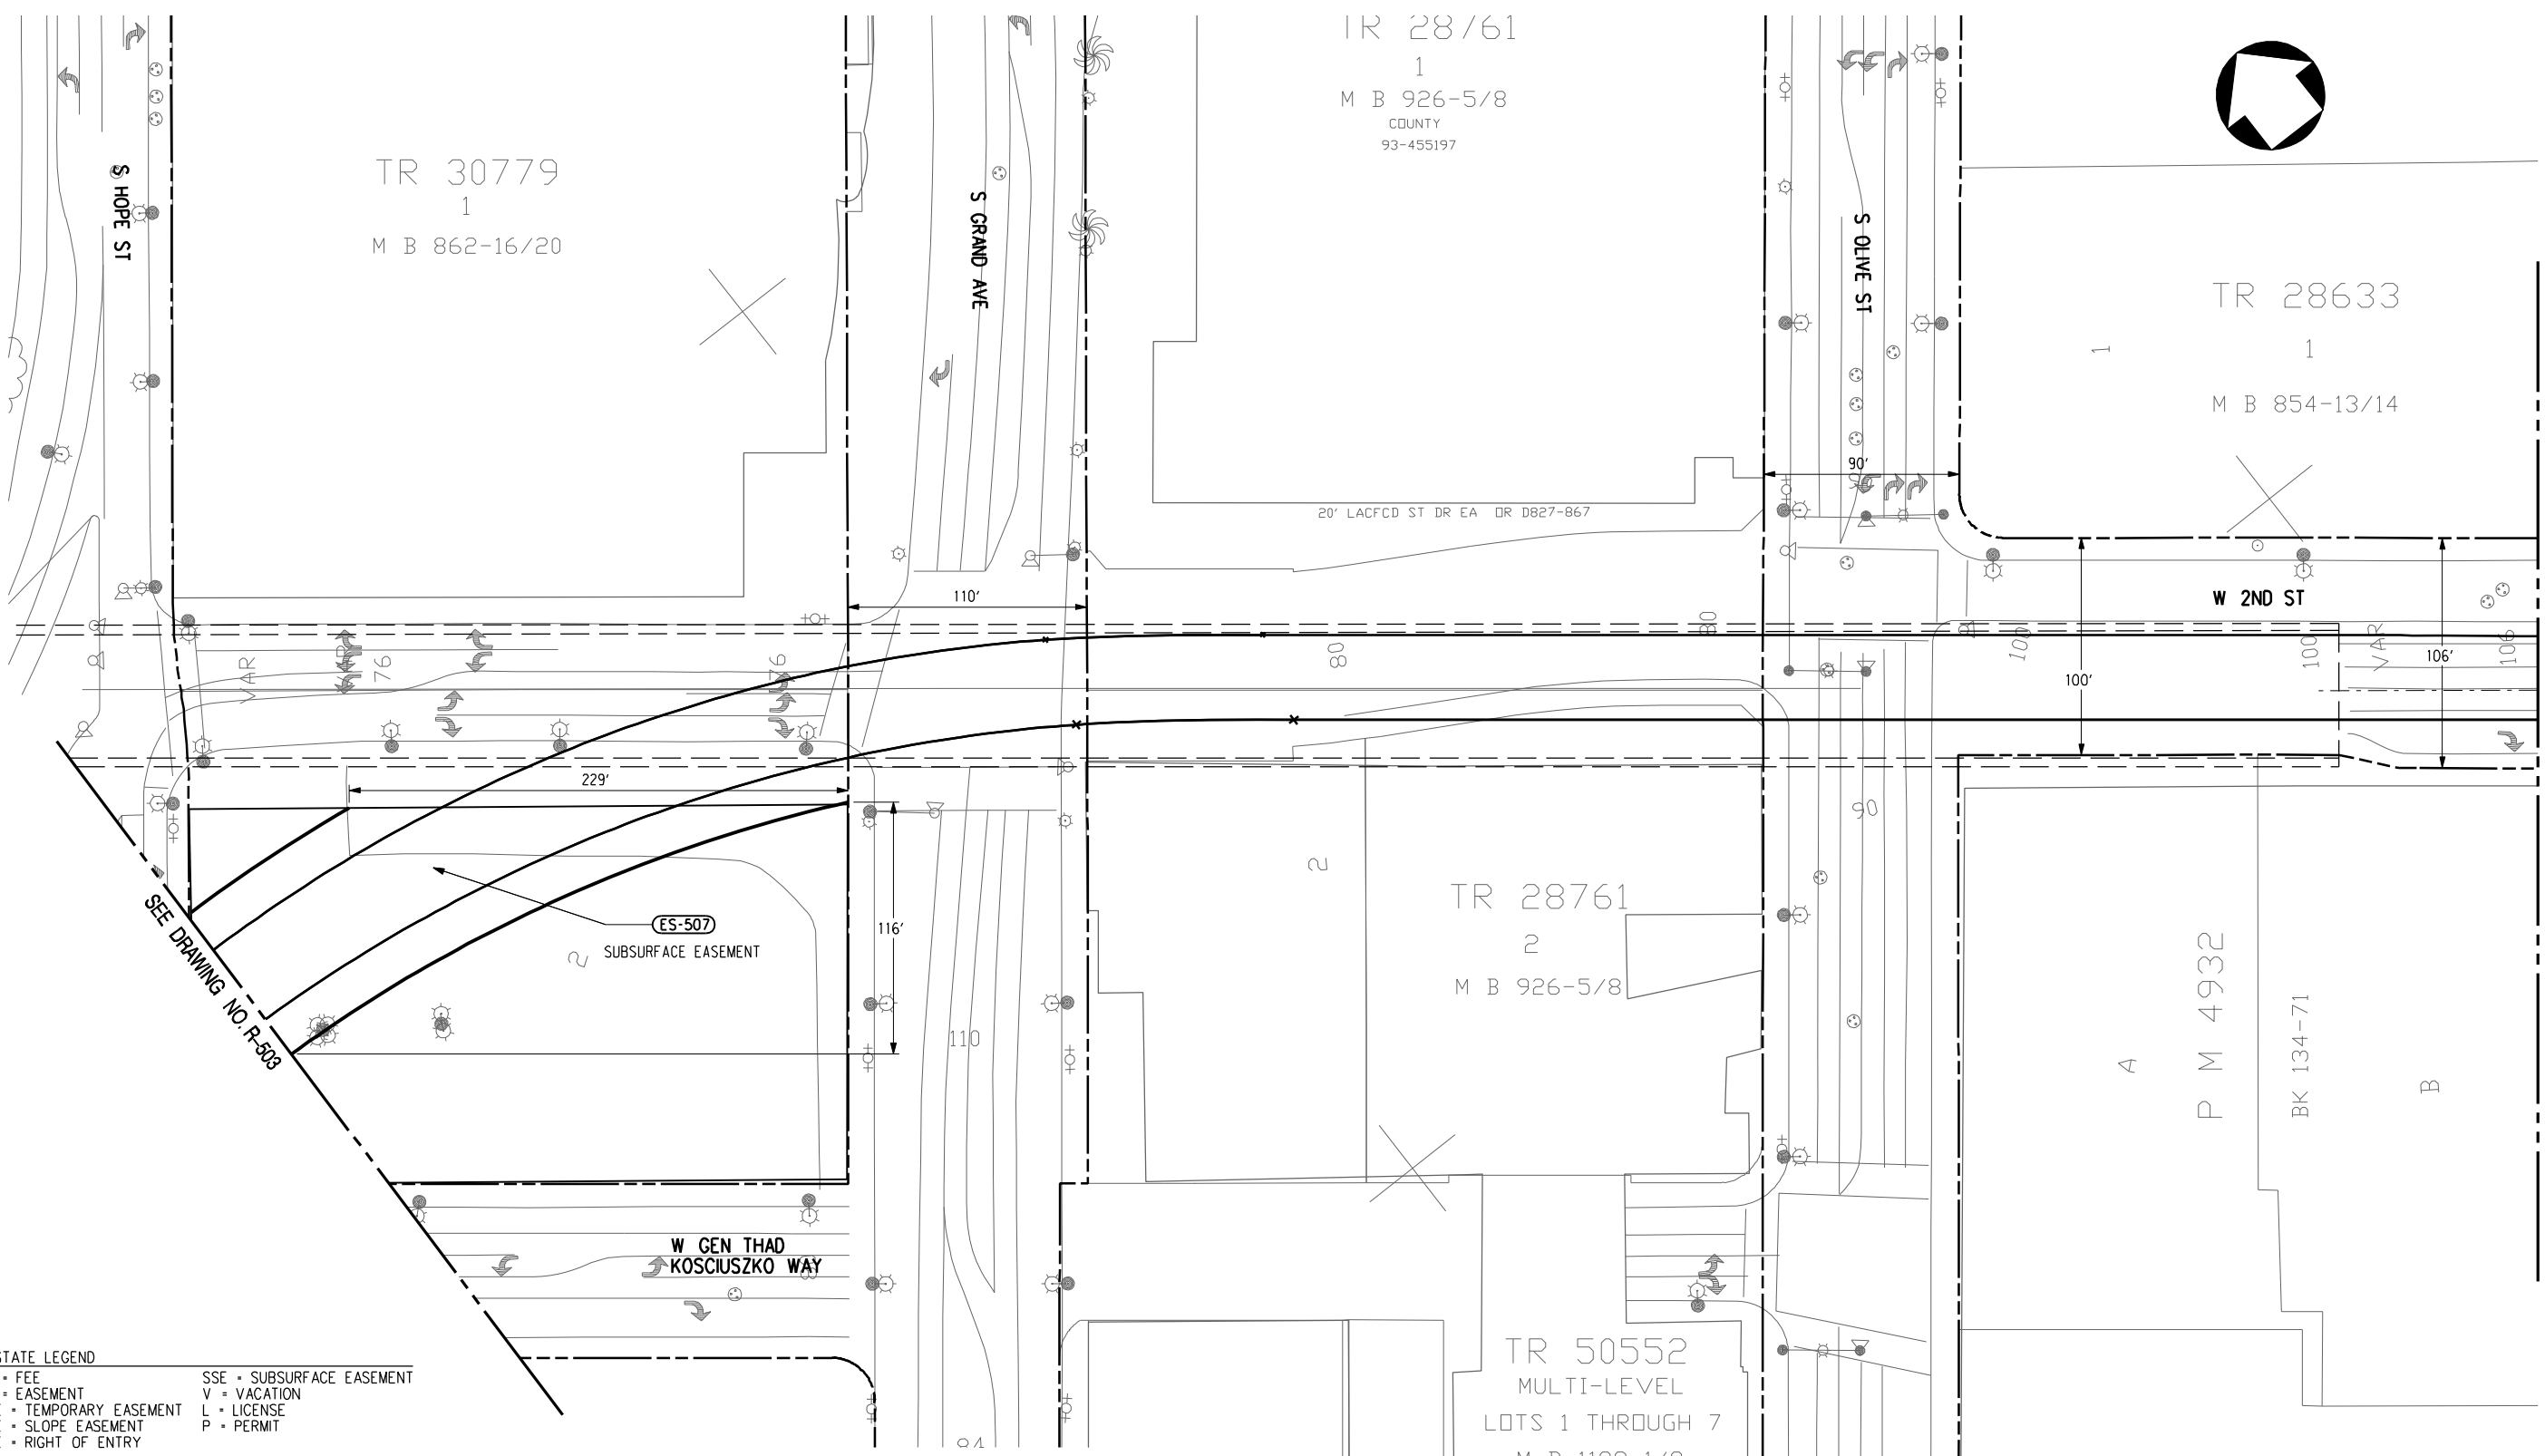

TR 28761
1
M B 926-5/8
COUNTY
93-455197

TR 30779
1
M B 862-16/20

TR 28633
1
M B 854-13/14

TR 28761
2
M B 926-5/8

TR 50552
MULTI-LEVEL
LOTS 1 THROUGH 7
M B 1198-1/9

(ES-507)
SUBSURFACE EASEMENT

ESTATE LEGEND
F = FEE
E = EASEMENT
TE = TEMPORARY EASEMENT
SE = SLOPE EASEMENT
RE = RIGHT OF ENTRY
SSE = SUBSURFACE EASEMENT
V = VACATION
L = LICENSE
P = PERMIT

ES-507	COUNTY OF LA	97.392	13.776			SSE			PART TAKE	265		
PARCEL NO.	GRANTOR	TOTAL	ACQ.	INST. NO.	DATE	EST.	UPPER	LOWER	REMARKS	UPPER	LOWER	LIMITS OF ELEV. (FT.)
		NET AREA (SQ.FT.)		RECORDING DATA			ELEV. (FT.)					



SEE DRAWING NO. R-505

DRAFT


DESIGNED BY							
DRAWN BY							
CHECKED BY							
IN CHARGE							
DATE	JAN 2010						
REV	DATE	BY	APP	REG NO	EXPIRES	SEAL HOLDER	DESCRIPTION

M Metro
CDM PROJECT MANAGER
PB

LOS ANGELES COUNTY METROPOLITAN TRANSPORTATION AUTHORITY

REGIONAL CONNECTOR TRANSIT CORRIDOR
ADV. CONCEPTUAL ENGINEERING
FULLY UNDERGROUND LRT ALTERNATIVE
LITTLE TOKYO VARIATION 2
ROW PLAN
STA 34+00 TO STA 45+00

CONTRACT NO	
DRAWING NO	R-504
SCALE	1" = 40'
SHEET NO	

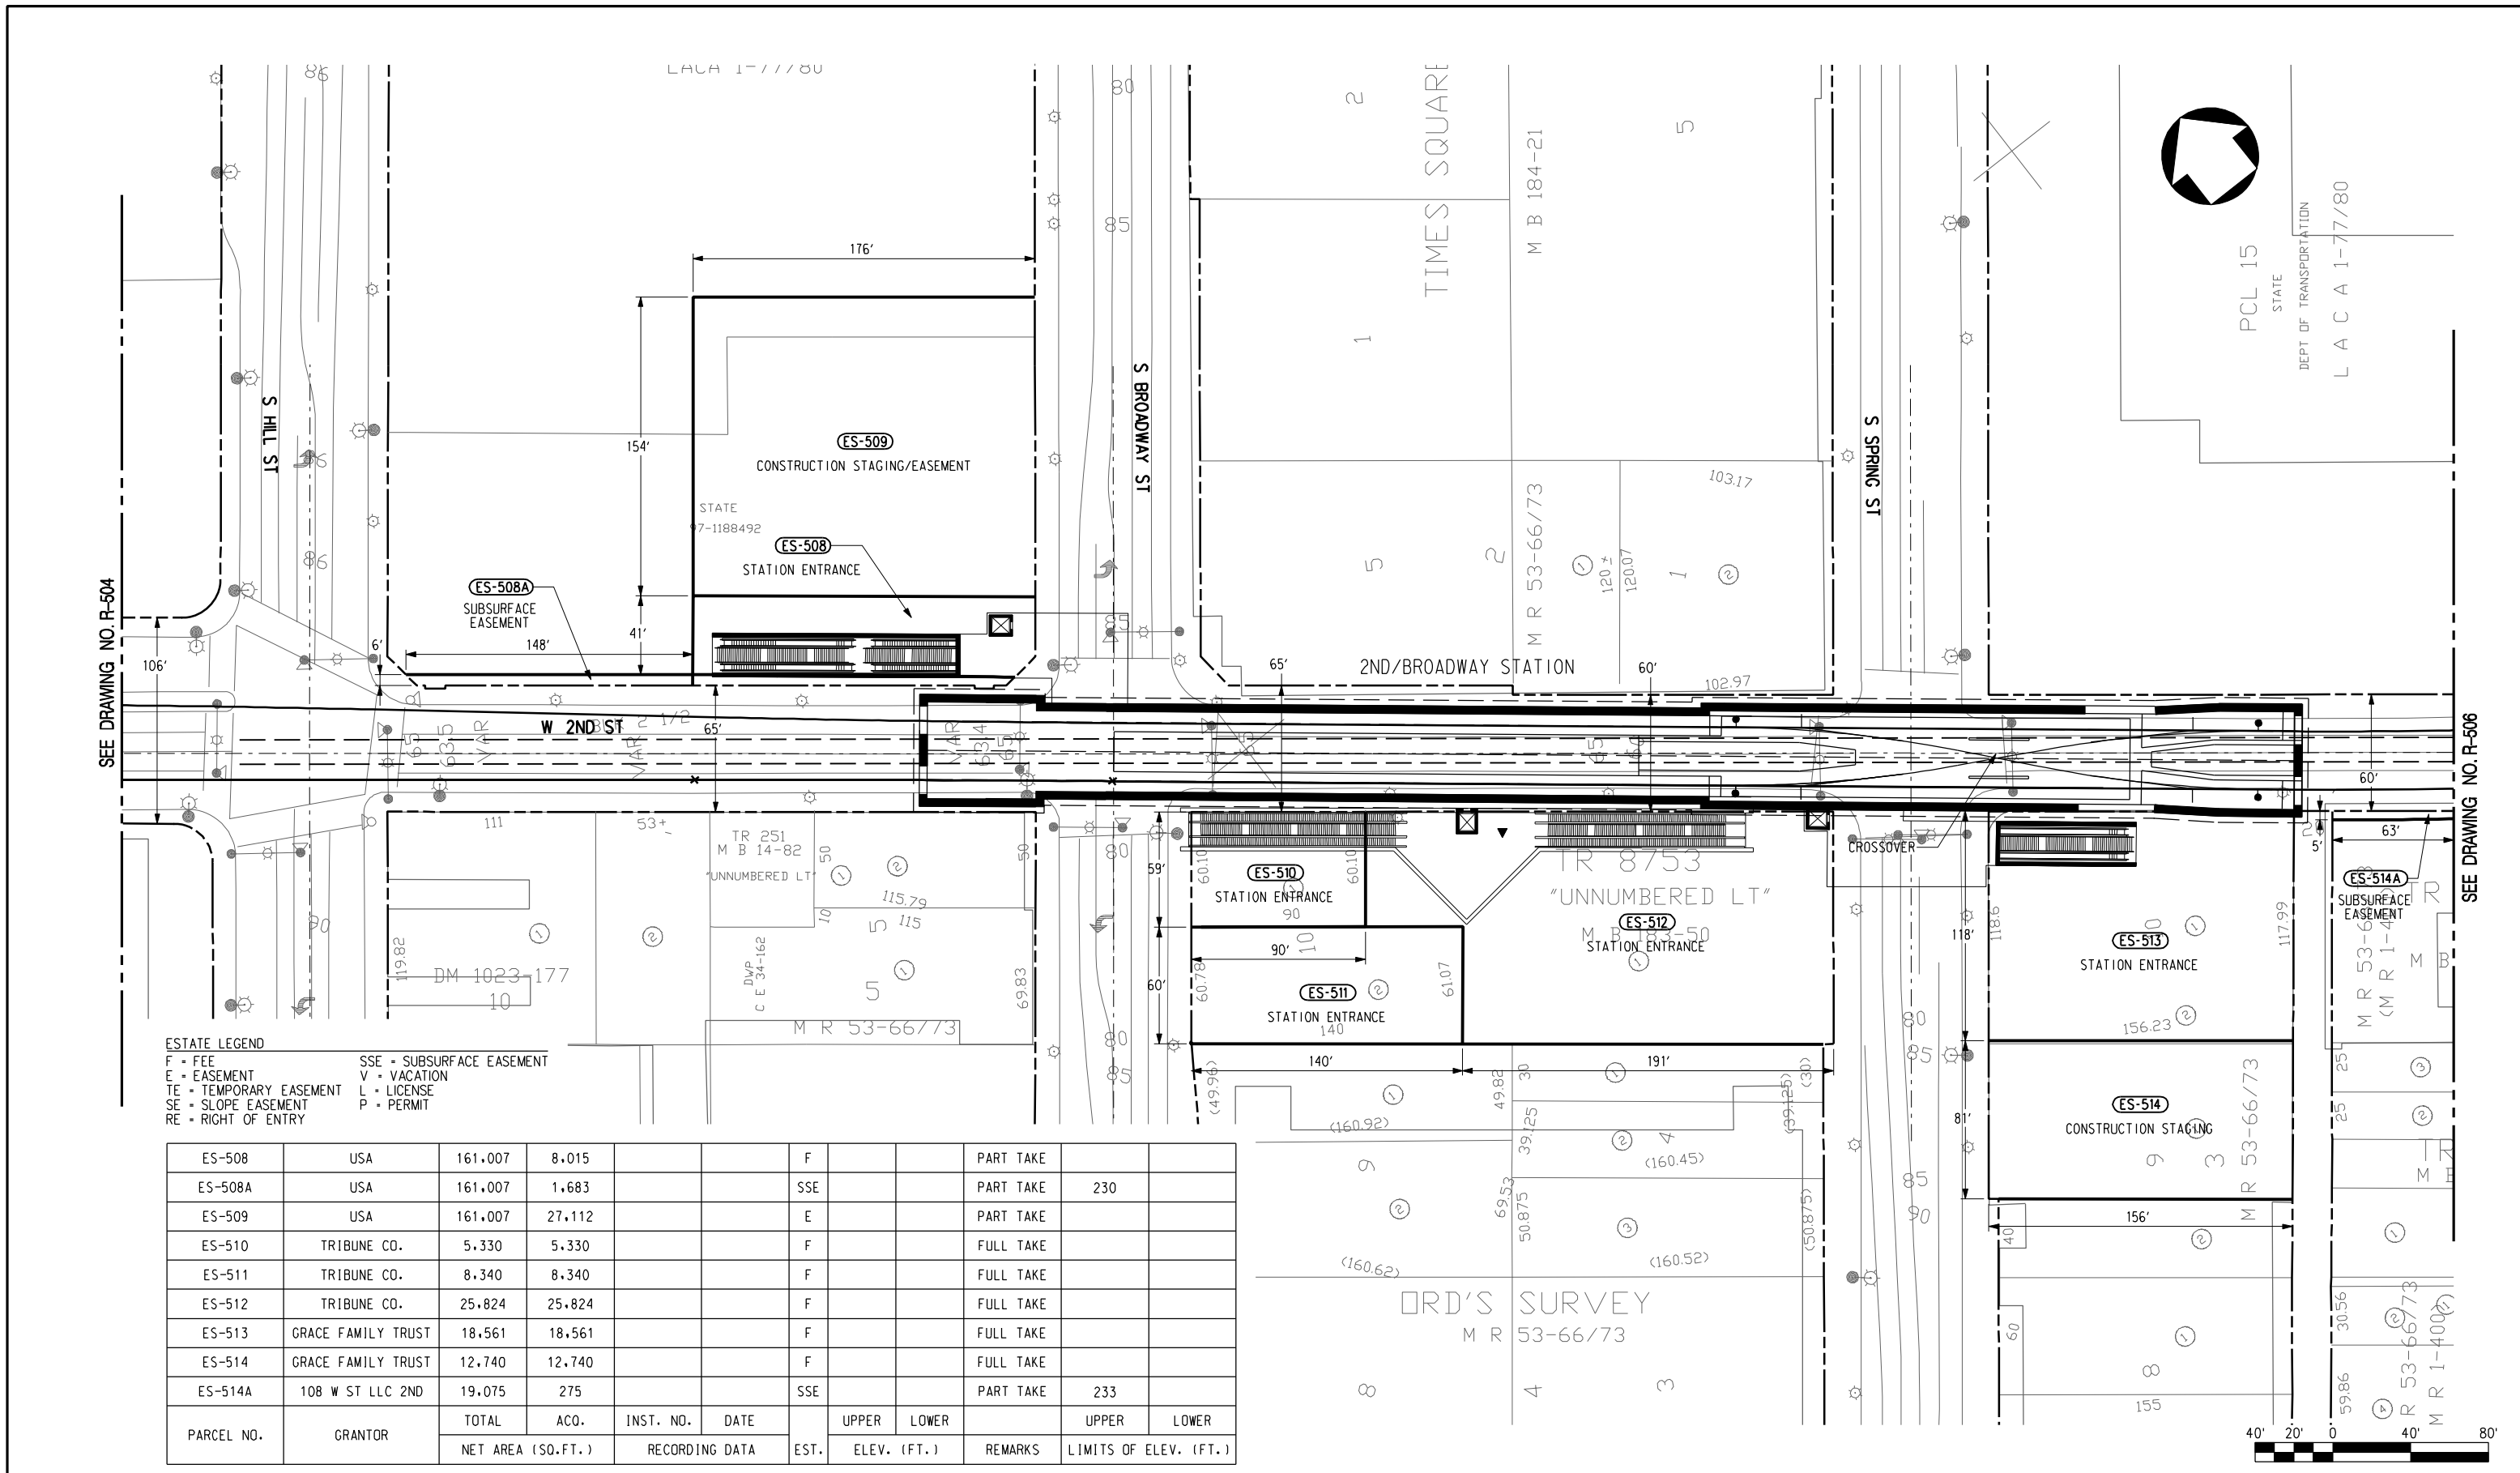

SEE DRAWING NO. R-504

SEE DRAWING NO. R-506

ESTATE LEGEND

F = FEE	SSE = SUBSURFACE EASEMENT
E = EASEMENT	V = VACATION
TE = TEMPORARY EASEMENT	L = LICENSE
SE = SLOPE EASEMENT	P = PERMIT
RE = RIGHT OF ENTRY	

ES	GRANTOR	TOTAL	ACO.	INST. NO.	DATE	EST.	UPPER	LOWER	REMARKS	UPPER	LOWER
PARCEL NO.	GRANTOR	NET AREA (SQ.FT.)		RECORDING DATA			ELEV. (FT.)			LIMITS OF ELEV. (FT.)	
ES-508	USA	161.007	8.015			F			PART TAKE		
ES-508A	USA	161.007	1.683			SSE			PART TAKE	230	
ES-509	USA	161.007	27.112			E			PART TAKE		
ES-510	TRIBUNE CO.	5.330	5.330			F			FULL TAKE		
ES-511	TRIBUNE CO.	8.340	8.340			F			FULL TAKE		
ES-512	TRIBUNE CO.	25.824	25.824			F			FULL TAKE		
ES-513	GRACE FAMILY TRUST	18.561	18.561			F			FULL TAKE		
ES-514	GRACE FAMILY TRUST	12.740	12.740			F			FULL TAKE		
ES-514A	108 W ST LLC 2ND	19.075	275			SSE			PART TAKE	233	

DRAFT

REV	DATE	BY	APP	REG NO	EXPIRES	SEAL HOLDER	DESCRIPTION

DESIGNED BY	
DRAWN BY	
CHECKED BY	
IN CHARGE	
DATE	JAN 2010

M Metro
CDM PROJECT MANAGER
PB

LOS ANGELES COUNTY METROPOLITAN TRANSPORTATION AUTHORITY


REGIONAL CONNECTOR TRANSIT CORRIDOR
 ADV. CONCEPTUAL ENGINEERING
 FULLY UNDERGROUND LRT ALTERNATIVE
 LITTLE TOKYO VARIATION 2
 ROW PLAN
 STA 45+00 TO STA 57+00

CONTRACT NO	
DRAWING NO	R-505
SCALE	1"=40'
SHEET NO	

User: USER+rodriguez@dotd0/2010 @ 4:51:15 PM File: T:\27939A-RegionalConnector\ACE\CADD\Sheets\row\alternative_4b\4b_R-505.plg

SEE DRAWING NO. R-505

SEE DRAWING NO. R-507

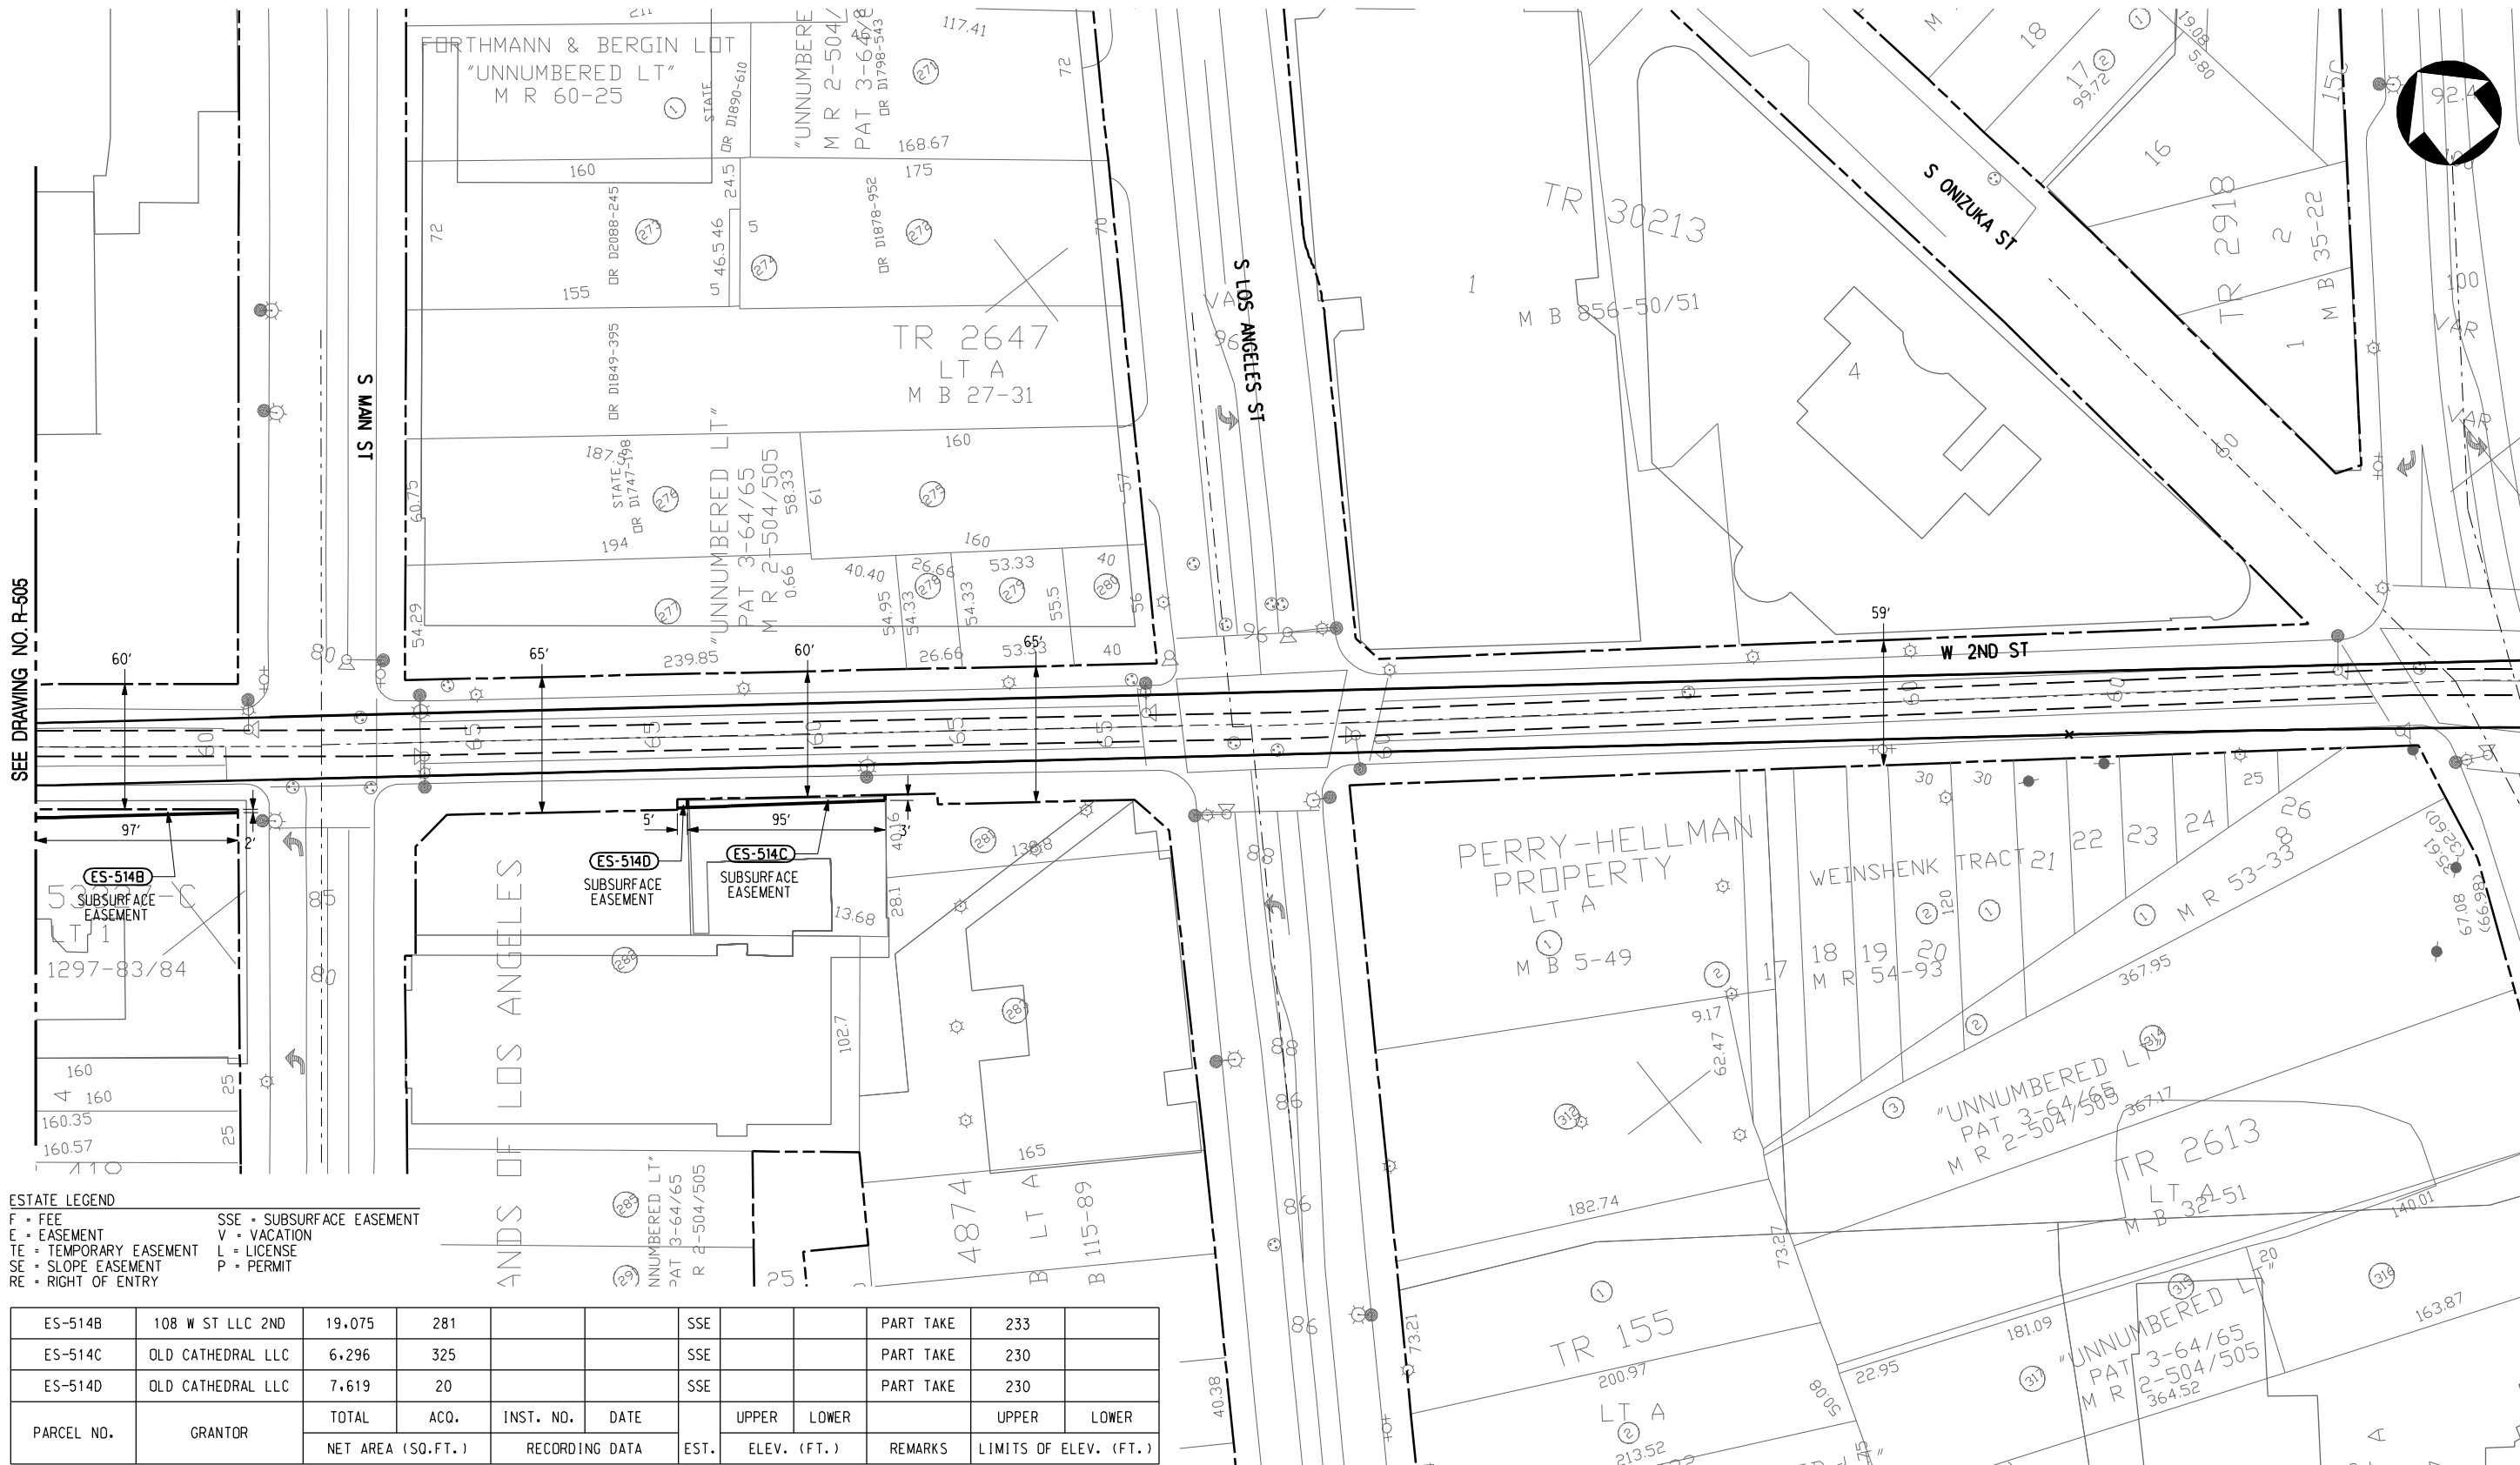

ESTATE LEGEND
 F = FEE
 E = EASEMENT
 TE = TEMPORARY EASEMENT
 SE = SLOPE EASEMENT
 RE = RIGHT OF ENTRY
 SSE = SUBSURFACE EASEMENT
 V = VACATION
 L = LICENSE
 P = PERMIT

PARCEL NO.	GRANTOR	TOTAL	ACQ.	INST. NO.	DATE	EST.	UPPER ELEV. (FT.)	LOWER ELEV. (FT.)	REMARKS	LIMITS OF ELEV. (FT.)
		NET AREA (SQ.FT.)	RECORDING DATA							
ES-514B	108 W ST LLC 2ND	19,075	281			SSE			PART TAKE	233
ES-514C	OLD CATHEDRAL LLC	6,296	325			SSE			PART TAKE	230
ES-514D	OLD CATHEDRAL LLC	7,619	20			SSE			PART TAKE	230



DRAFT


REV	DATE	BY	APP	REG NO	EXPIRES	SEAL HOLDER	DESCRIPTION

DESIGNED BY
 DRAWN BY
 CHECKED BY
 IN CHARGE
 DATE
 JAN 2010

M Metro
CDM
 LOS ANGELES COUNTY METROPOLITAN TRANSPORTATION AUTHORITY
 PROJECT MANAGER

REGIONAL CONNECTOR TRANSIT CORRIDOR
 ADV. CONCEPTUAL ENGINEERING
 FULLY UNDERGROUND LRT ALTERNATIVE
 LITTLE TOKYO VARIATION 2
 ROW PLAN
 STA 57+00 TO STA 69+00

CONTRACT NO	
DRAWING NO	R-506
SCALE	1" = 40'
SHEET NO	

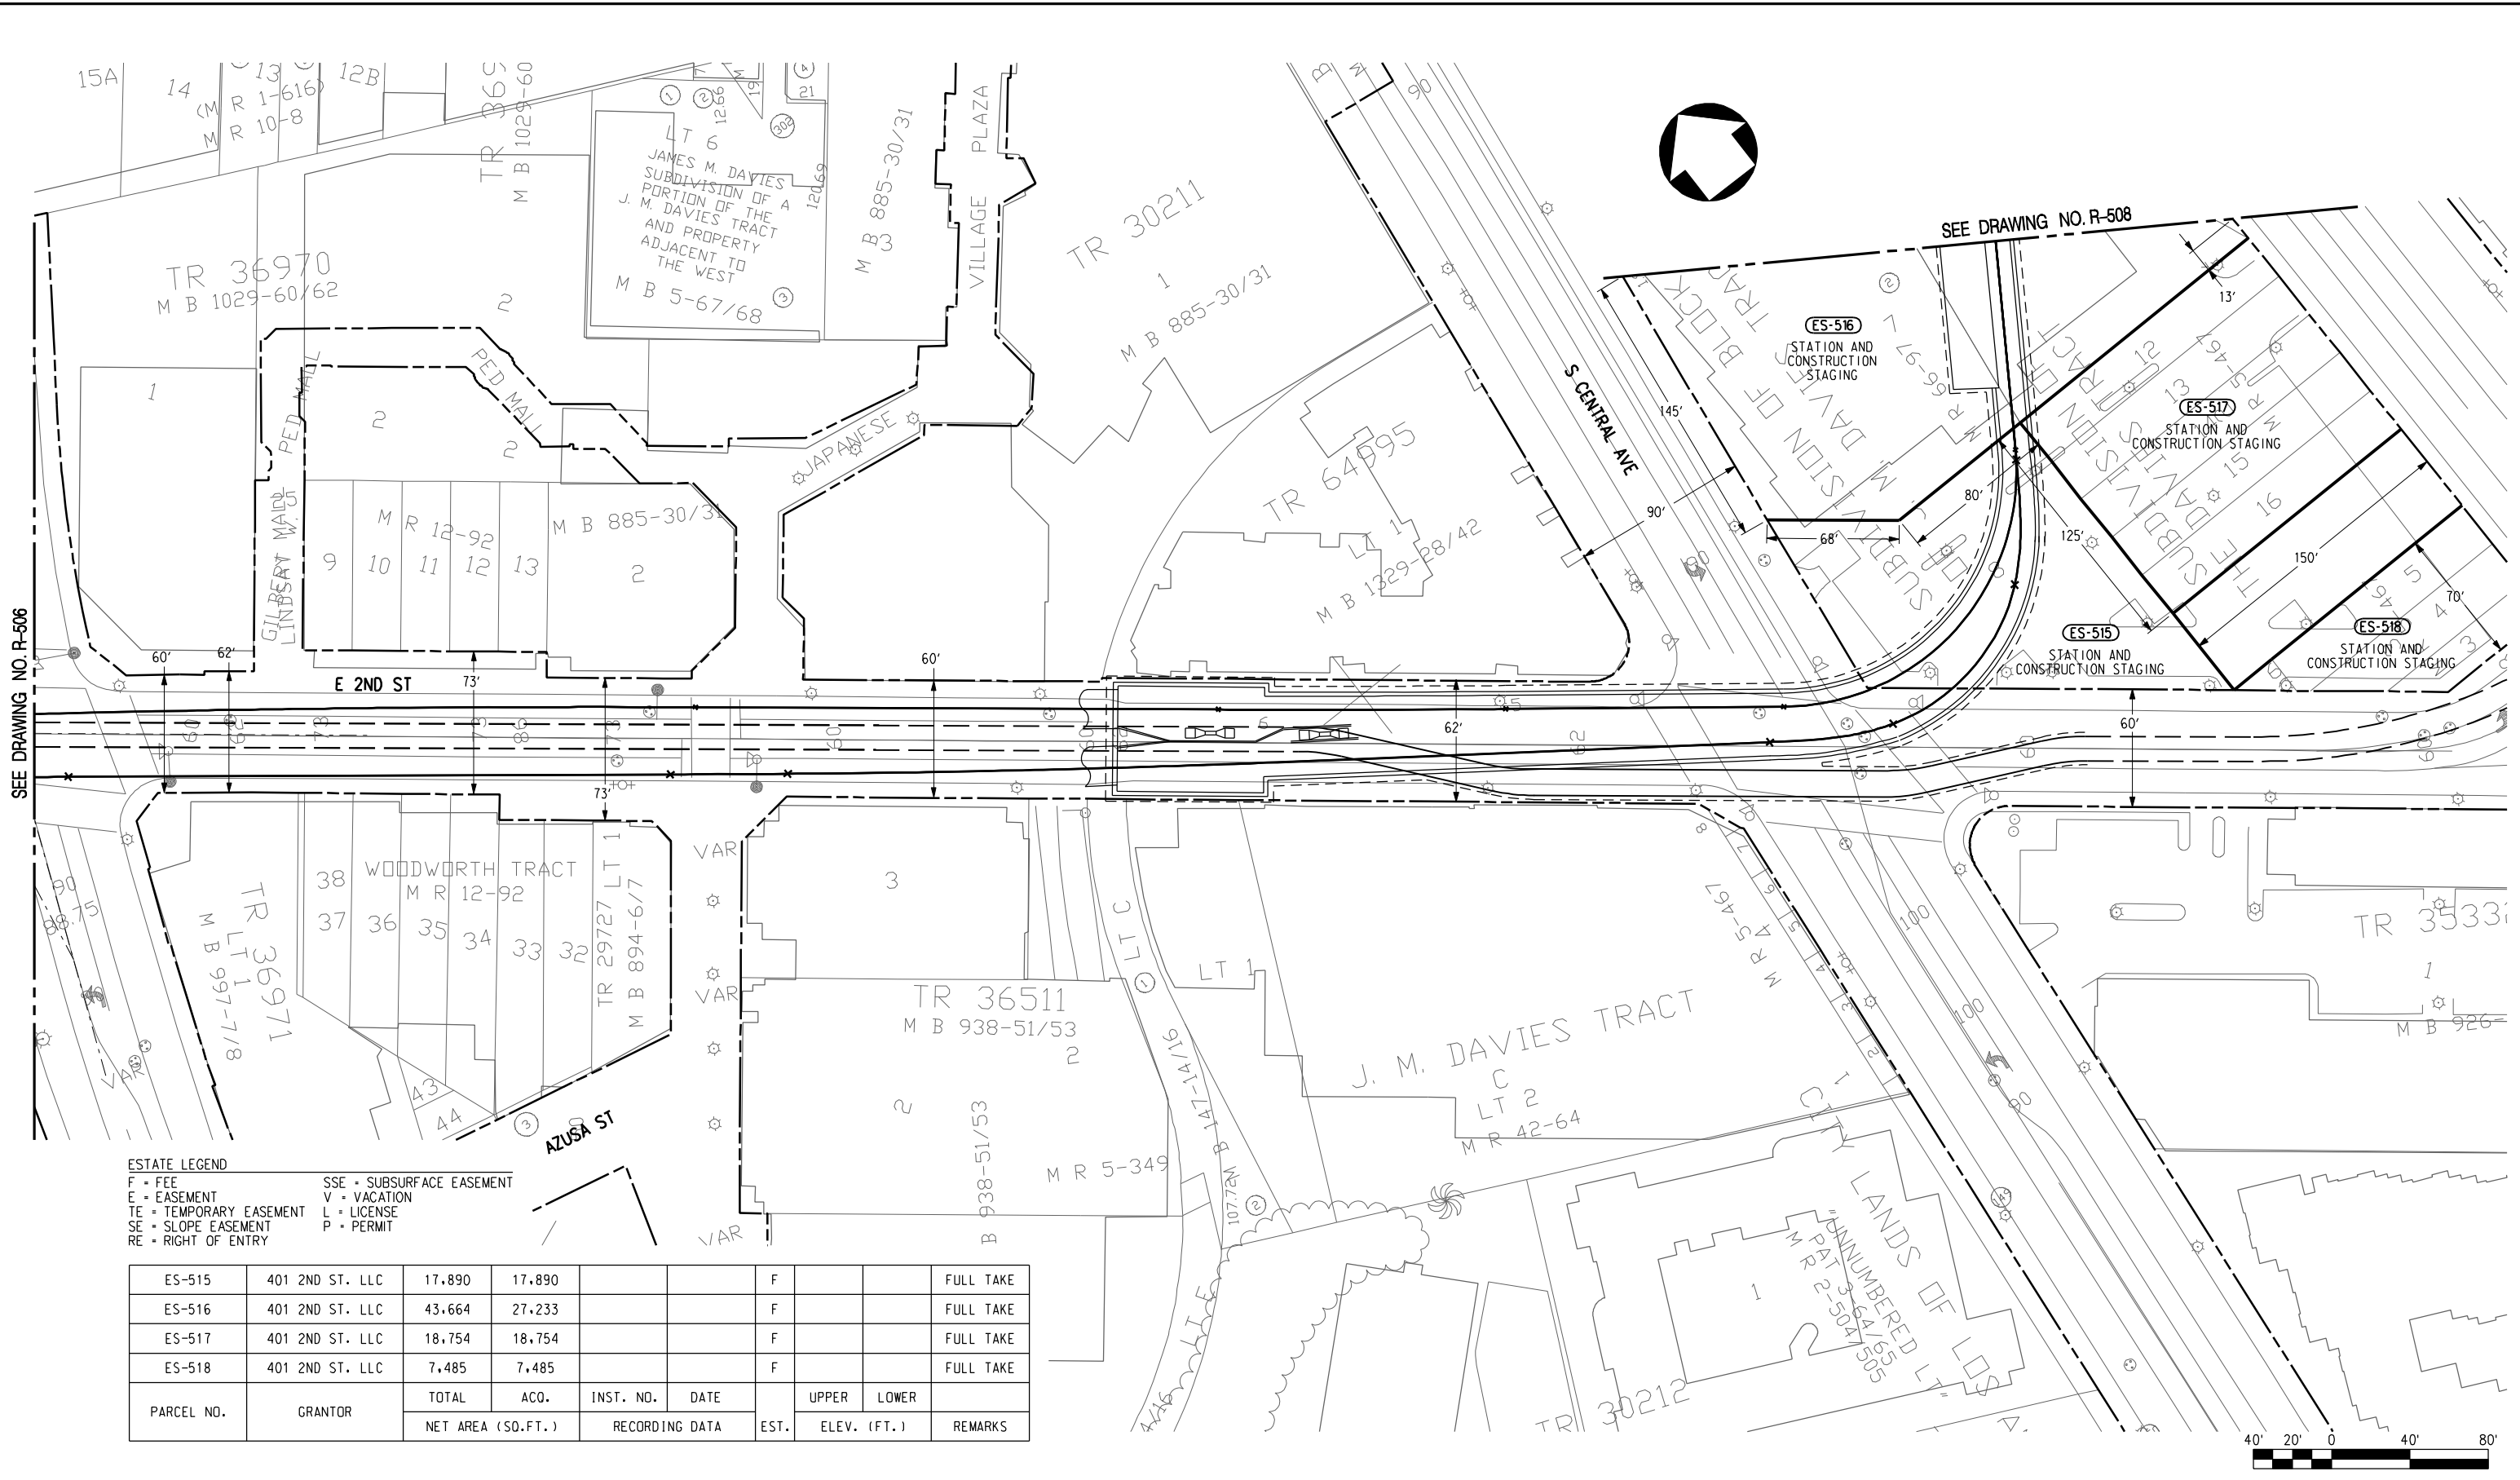

ESTATE LEGEND
 F = FEE
 E = EASEMENT
 TE = TEMPORARY EASEMENT
 SE = SLOPE EASEMENT
 RE = RIGHT OF ENTRY
 SSE = SUBSURFACE EASEMENT
 V = VACATION
 L = LICENSE
 P = PERMIT

ES-515	401 2ND ST. LLC	17,890	17,890			F		FULL TAKE	
ES-516	401 2ND ST. LLC	43,664	27,233			F		FULL TAKE	
ES-517	401 2ND ST. LLC	18,754	18,754			F		FULL TAKE	
ES-518	401 2ND ST. LLC	7,485	7,485			F		FULL TAKE	
PARCEL NO.	GRANTOR	TOTAL	ACO.	INST. NO.	DATE	EST.	UPPER	LOWER	REMARKS
		NET AREA (SQ.FT.)	RECORDING DATA				ELEV. (FT.)		

DRAFT


DESIGNED BY							
DRAWN BY							
CHECKED BY							
IN CHARGE							
DATE	JAN 2010						
REV	DATE	BY	APP	REG NO	EXPIRES	SEAL HOLDER	DESCRIPTION

M Metro
CDM PROJECT MANAGER
PB

LOS ANGELES COUNTY METROPOLITAN TRANSPORTATION AUTHORITY

REGIONAL CONNECTOR TRANSIT CORRIDOR
 ADV. CONCEPTUAL ENGINEERING
 FULLY UNDERGROUND LRT ALTERNATIVE
 LITTLE TOKYO VARIATION 2
 ROW PLAN
 STA 69+00 TO STA 81+00

CONTRACT NO	
DRAWING NO	R-507
SCALE	1"=40'
SHEET NO	

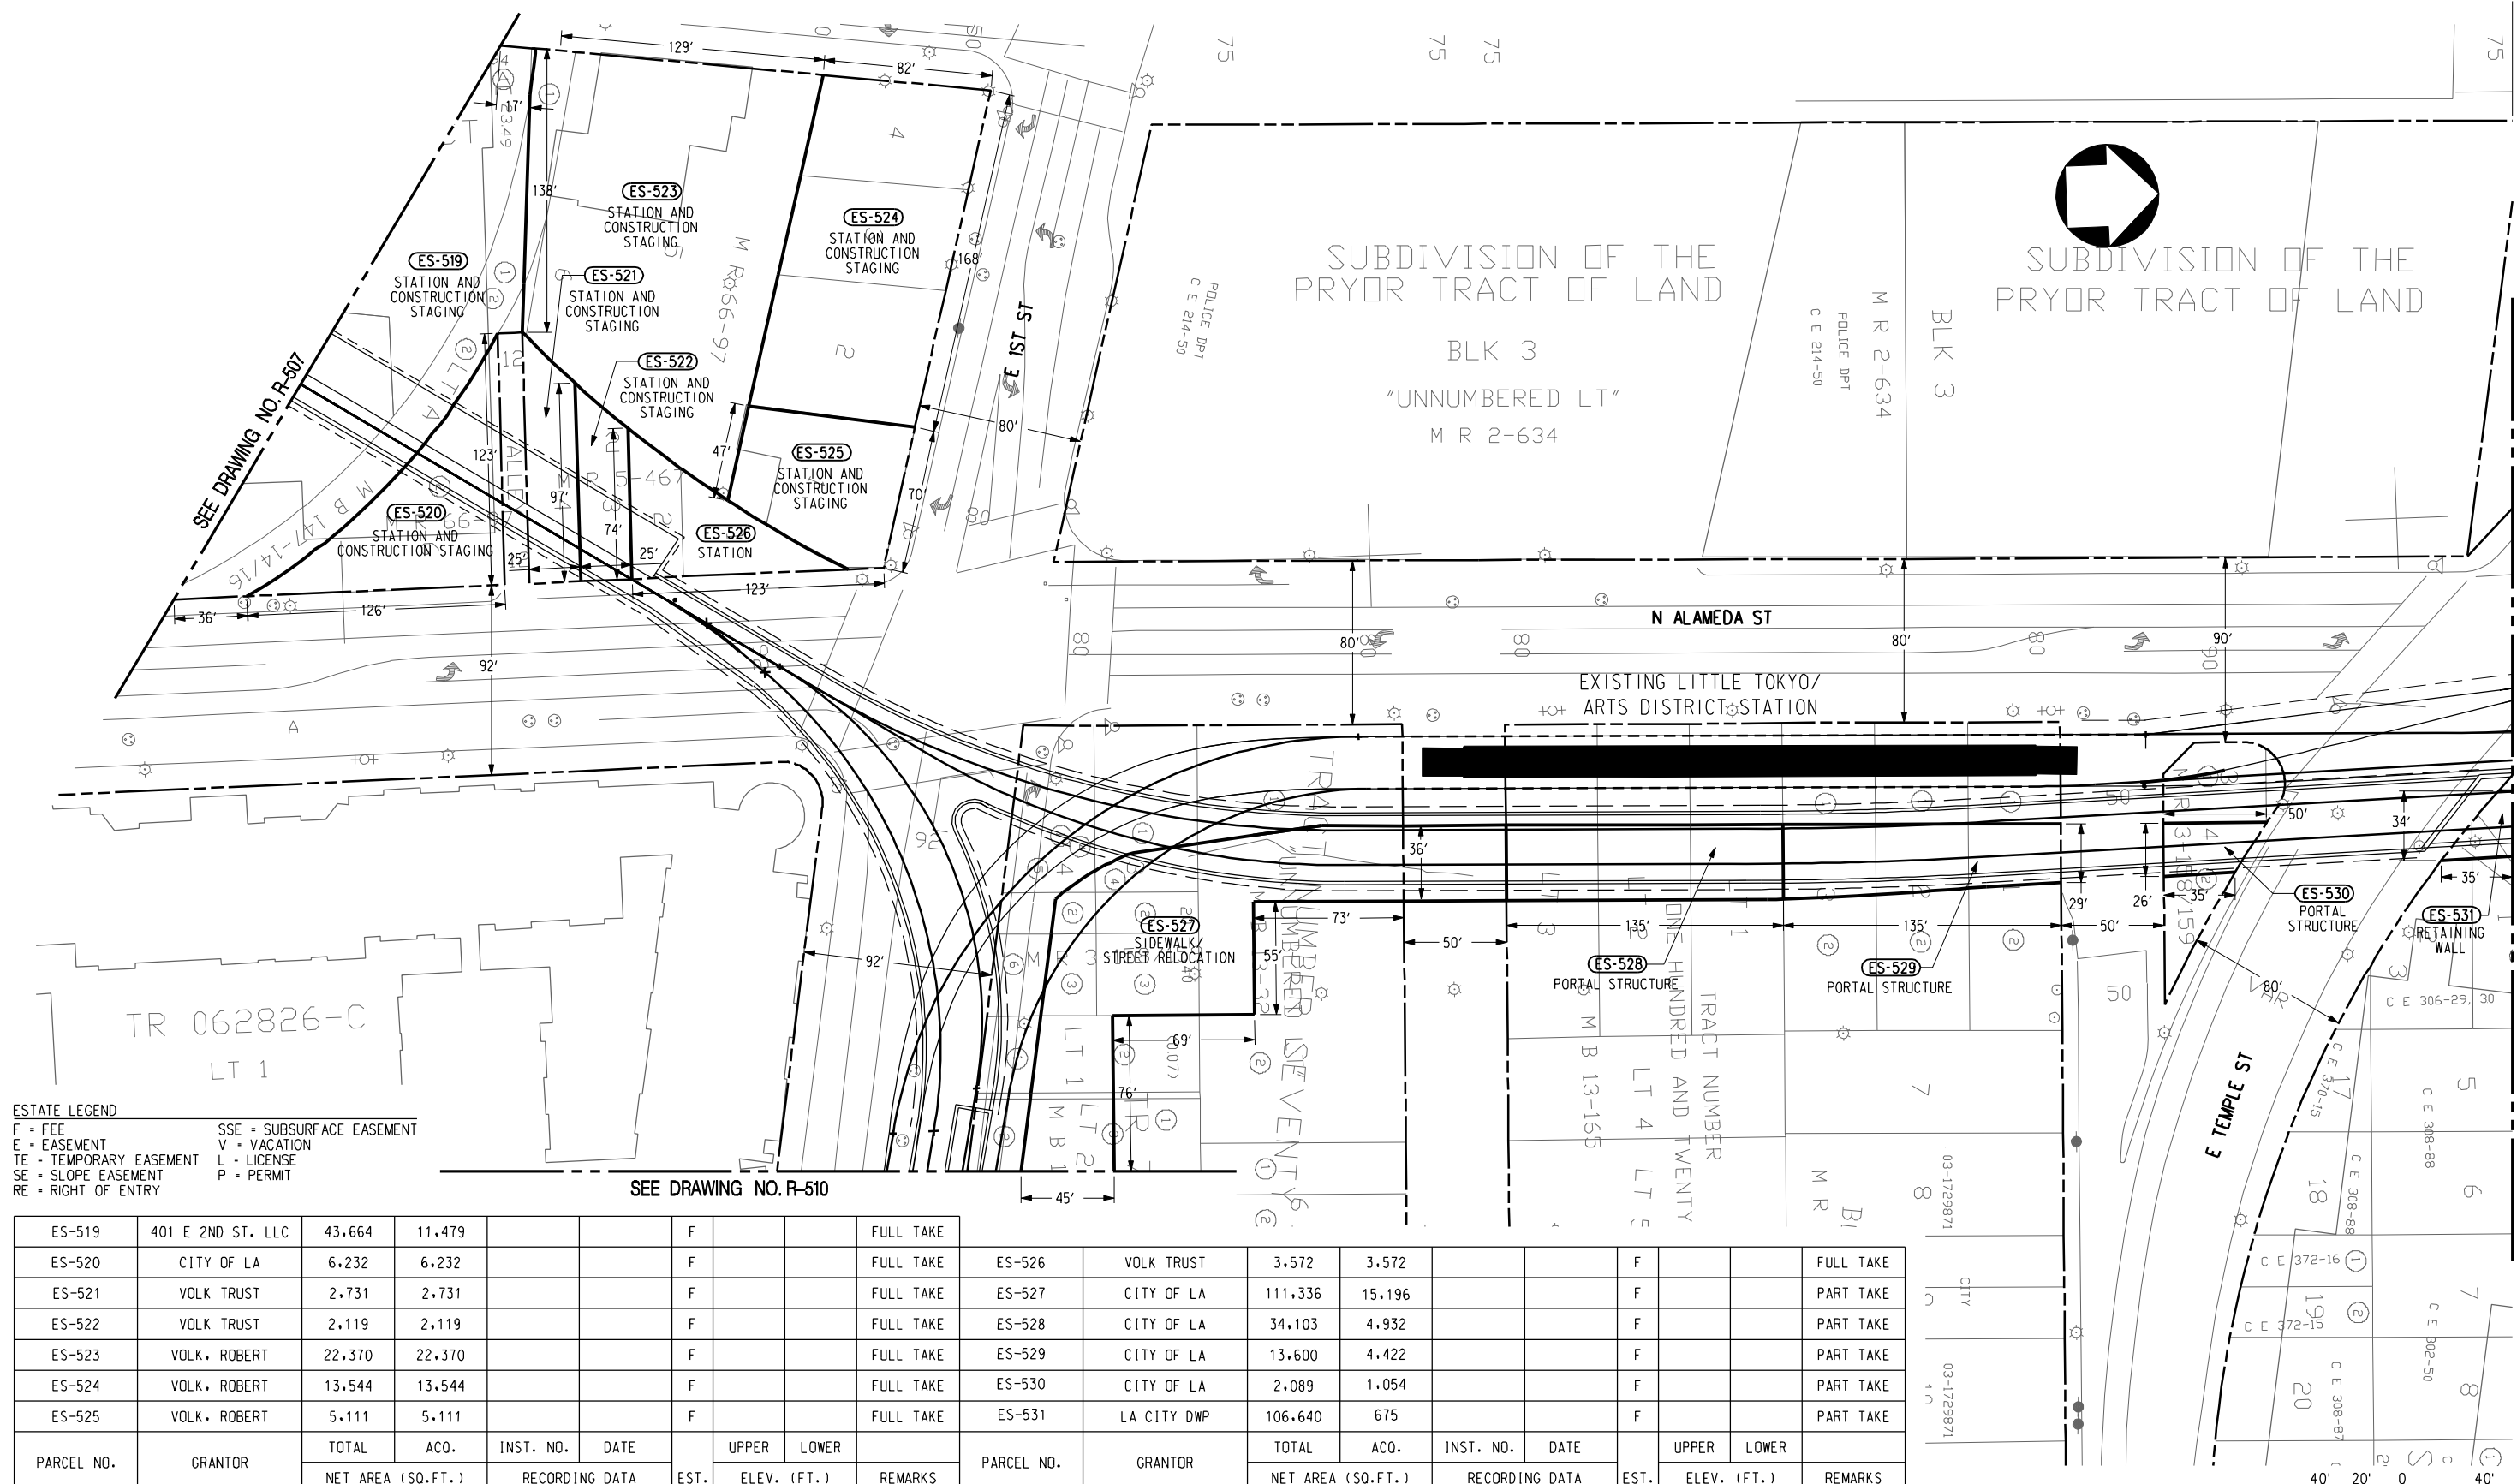

ESTATE LEGEND
 F = FEE
 E = EASEMENT
 TE = TEMPORARY EASEMENT
 SE = SLOPE EASEMENT
 RE = RIGHT OF ENTRY
 SSE = SUBSURFACE EASEMENT
 V = VACATION
 L = LICENSE
 P = PERMIT

ES-519	401 E 2ND ST. LLC	43,664	11,479			F			FULL TAKE										
ES-520	CITY OF LA	6,232	6,232			F			FULL TAKE	ES-526	VOLK TRUST	3,572	3,572			F		FULL TAKE	
ES-521	VOLK TRUST	2,731	2,731			F			FULL TAKE	ES-527	CITY OF LA	111,336	15,196			F			PART TAKE
ES-522	VOLK TRUST	2,119	2,119			F			FULL TAKE	ES-528	CITY OF LA	34,103	4,932			F			PART TAKE
ES-523	VOLK, ROBERT	22,370	22,370			F			FULL TAKE	ES-529	CITY OF LA	13,600	4,422			F			PART TAKE
ES-524	VOLK, ROBERT	13,544	13,544			F			FULL TAKE	ES-530	CITY OF LA	2,089	1,054			F			PART TAKE
ES-525	VOLK, ROBERT	5,111	5,111			F			FULL TAKE	ES-531	LA CITY DWP	106,640	675			F			PART TAKE
PARCEL NO.	GRANTOR	TOTAL	ACO.	INST. NO.	DATE		UPPER	LOWER		PARCEL NO.	GRANTOR	TOTAL	ACO.	INST. NO.	DATE	EST.	UPPER	LOWER	
		NET AREA (SQ.FT.)		RECORDING DATA		EST.	ELEV. (FT.)		REMARKS			NET AREA (SQ.FT.)		RECORDING DATA		EST.	ELEV. (FT.)		REMARKS

DRAFT

REV	DATE	BY	APP	REG NO	EXPIRES	SEAL HOLDER	DESCRIPTION

DESIGNED BY
 DRAWN BY
 CHECKED BY
 IN CHARGE
 DATE
 JAN 2010

LOS ANGELES COUNTY METROPOLITAN TRANSPORTATION AUTHORITY


Metro

CDM PROJECT MANAGER **PB**

REGIONAL CONNECTOR TRANSIT CORRIDOR
 ADV. CONCEPTUAL ENGINEERING
 FULLY UNDERGROUND LRT ALTERNATIVE
 LITTLE TOKYO VARIATION 2
 ROW PLAN
 STA 81+00 TO STA 86+00, 92+00

CONTRACT NO	
DRAWING NO	R-508
SCALE	1" = 40'
SHEET NO	

SEE DRAWING NO. R-508

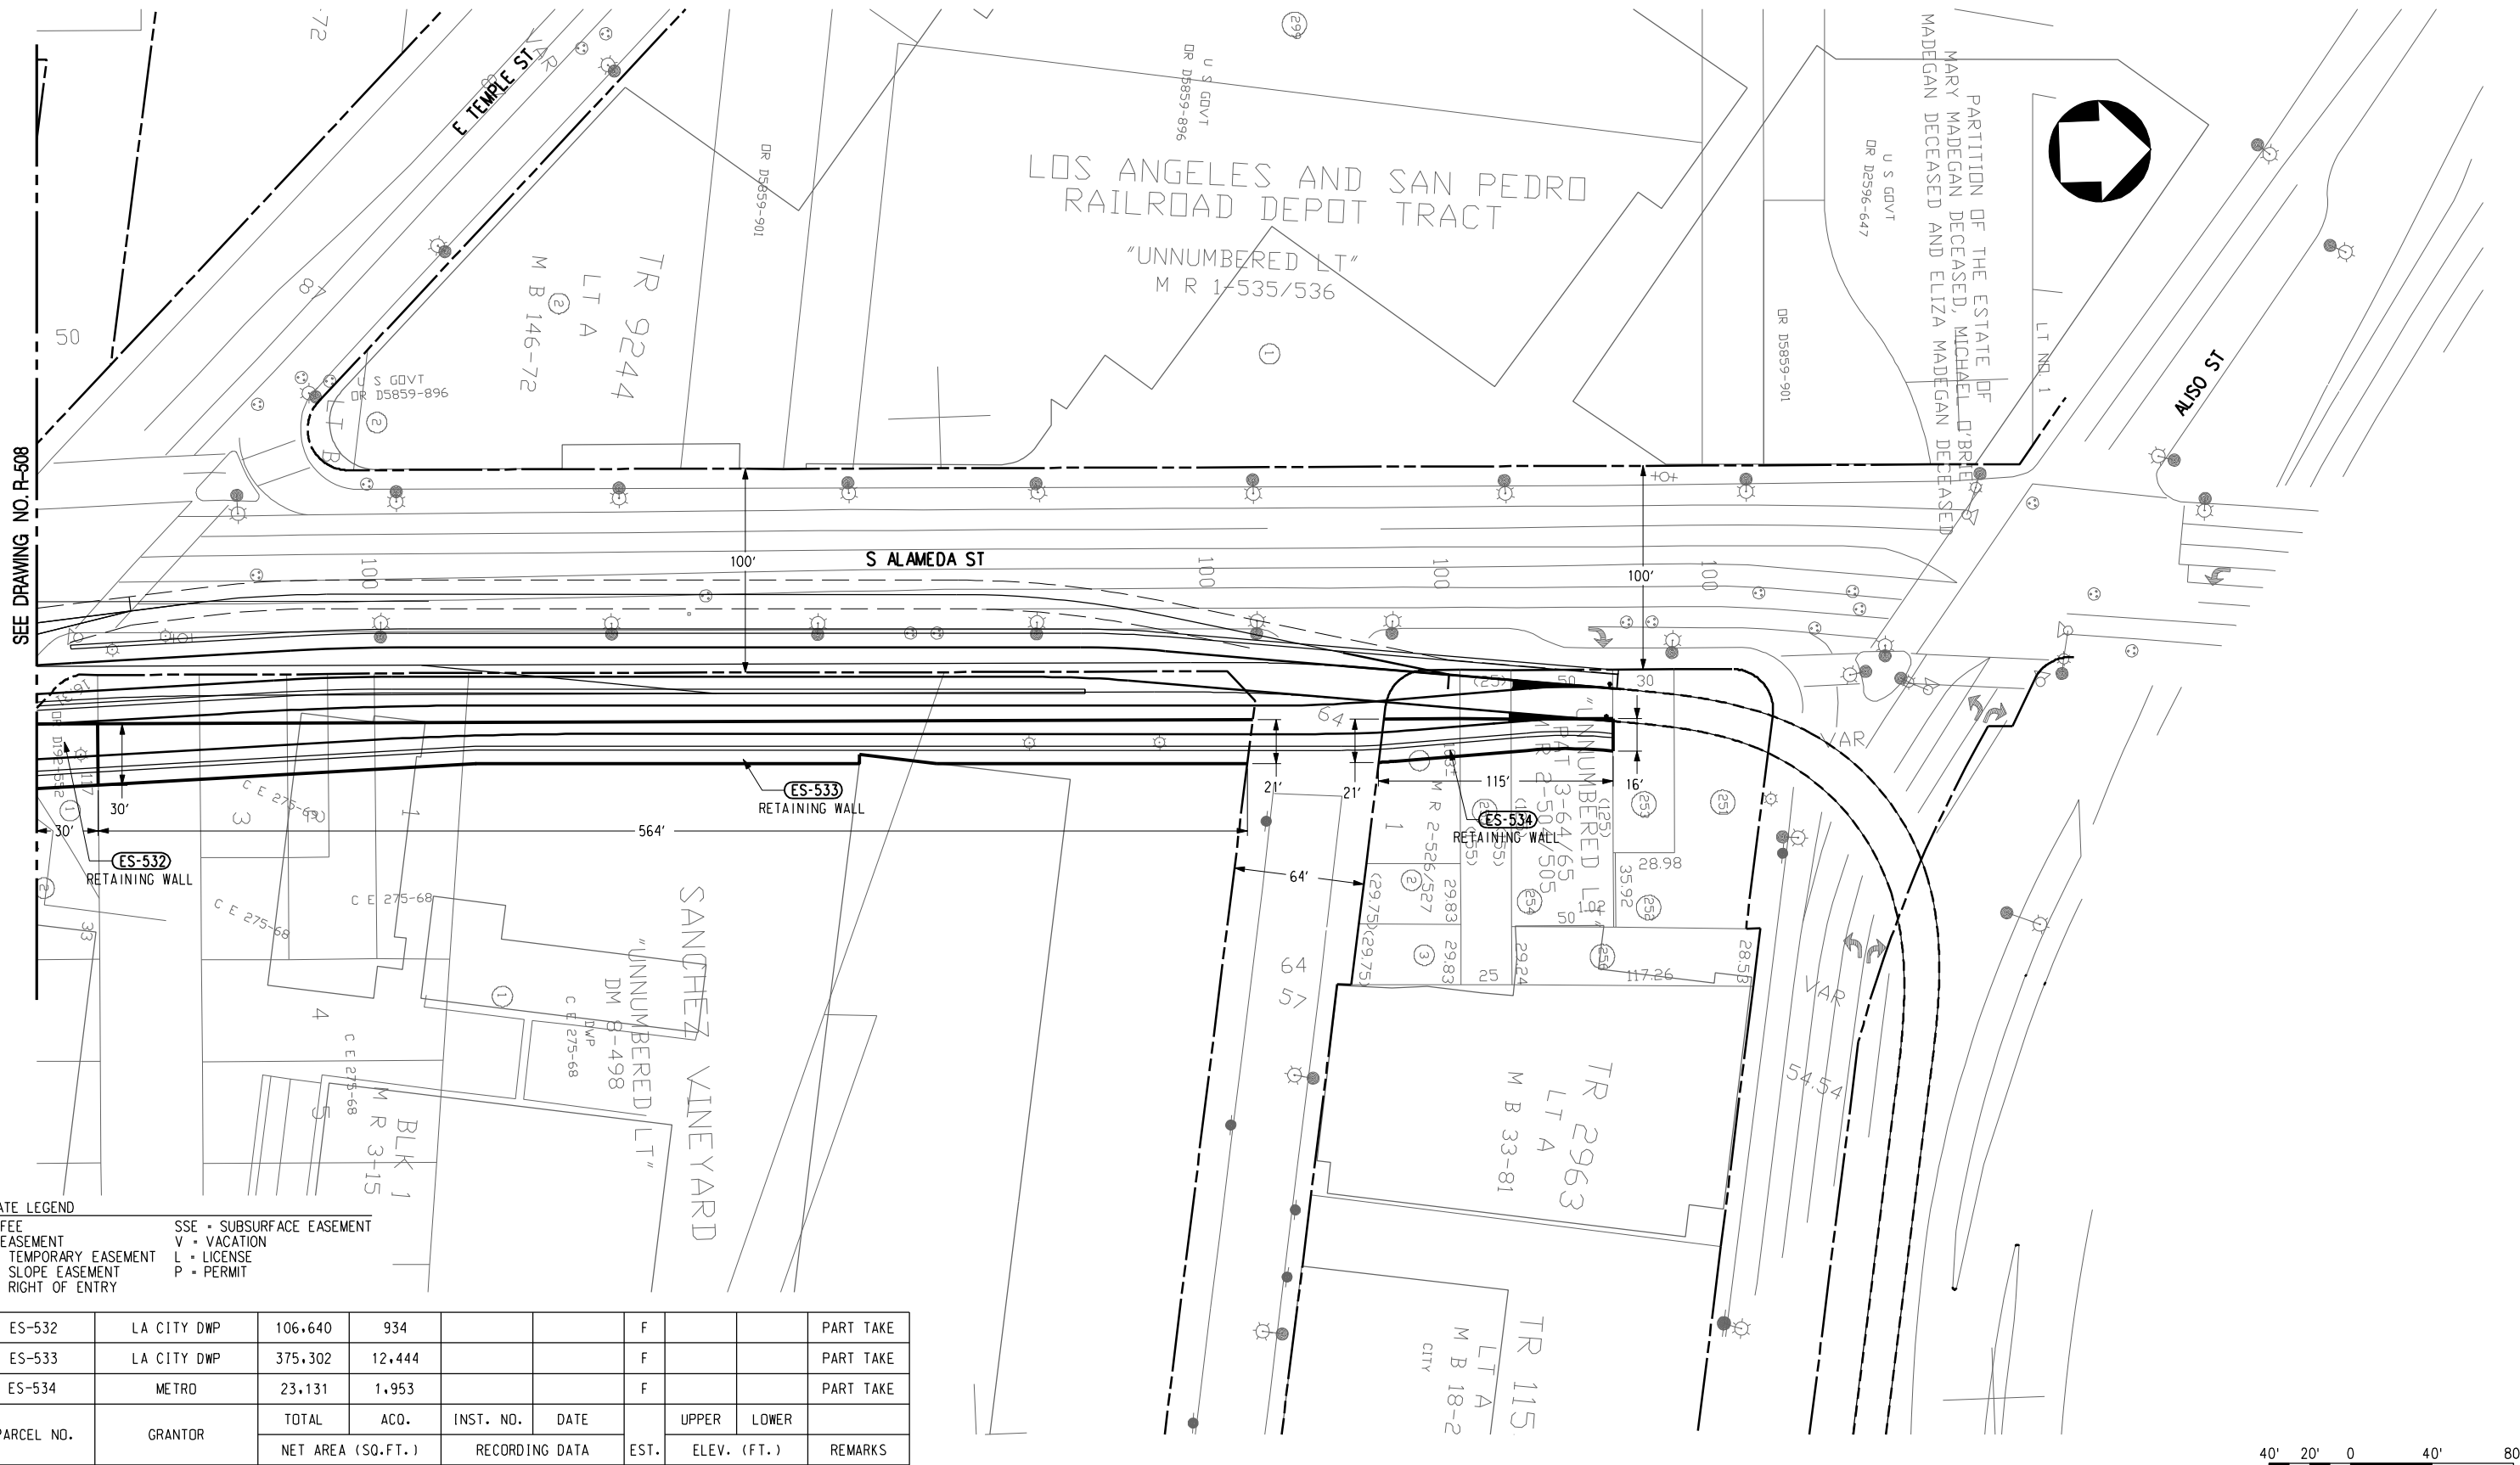

ESTATE LEGEND
 F - FEE
 E - EASEMENT
 TE - TEMPORARY EASEMENT
 SE - SLOPE EASEMENT
 RE - RIGHT OF ENTRY
 SSE - SUBSURFACE EASEMENT
 V - VACATION
 L - LICENSE
 P - PERMIT

ES-532	LA CITY DWP	106,640	934			F			PART TAKE
ES-533	LA CITY DWP	375,302	12,444			F			PART TAKE
ES-534	METRO	23,131	1,953			F			PART TAKE
PARCEL NO.	GRANTOR	TOTAL	ACO.	INST. NO.	DATE	UPPER	LOWER		
		NET AREA (SQ.FT.)		RECORDING DATA	EST.	ELEV. (FT.)			REMARKS



DRAFT

DESIGNED BY							
DRAWN BY							
CHECKED BY							
IN CHARGE							
DATE	JAN 2010						
REV	DATE	BY	APP	REG NO	EXPIRES	SEAL HOLDER	DESCRIPTION




LOS ANGELES COUNTY
 METROPOLITAN TRANSPORTATION AUTHORITY



REGIONAL CONNECTOR TRANSIT CORRIDOR
 ADV. CONCEPTUAL ENGINEERING
 FULLY UNDERGROUND LRT ALTERNATIVE
 LITTLE TOKYO VARIATION 2
 ROW PLAN
 STA 92+00 TO STA 99+74.92

CONTRACT NO	
DRAWING NO	R-509
SCALE	1" = 40'
SHEET NO	

User Name: USER+rodriguez240/2010 @ 4:51:54 PM File Name: T:\27939A-RegionalConnector\ACE\CADD\sheet\row\alternative_4b\4b_R-509.plg

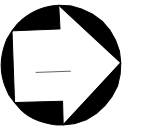

SEE DRAWING NO. R-508

ESTATE LEGEND

F • FEE	SSE • SUBSURFACE EASEMENT
E • EASEMENT	V • VACATION
TE • TEMPORARY EASEMENT	L • LICENSE
SE • SLOPE EASEMENT	P • PERMIT
RE • RIGHT OF ENTRY	




ES-#	GRANTOR	TOTAL	ACQ.	INST. NO.	DATE	EST.	UPPER	LOWER	REMARKS
ES-535	CITY OF LA	88.807	14.889			F			PART TAKE
ES-536	CITY OF LA	85.884	6.706			F			PART TAKE
ES-537	HEWITT ST LOFTS LLC	4.806	401			F			PART TAKE
ES-538	HIROSHIMA KENJINKAI OF SC	4.607	411			F			PART TAKE
PARCEL NO.	GRANTOR	TOTAL	ACQ.	INST. NO.	DATE	EST.	UPPER	LOWER	REMARKS
		NET AREA (SQ.FT.)		RECORDING DATA			ELEV. (FT.)		



DRAFT

REV	DATE	BY	APP	REG NO	EXPIRES	SEAL HOLDER	DESCRIPTION

DESIGNED BY	
DRAWN BY	
CHECKED BY	
IN CHARGE	
DATE	JAN 2010



LOS ANGELES COUNTY METROPOLITAN TRANSPORTATION AUTHORITY
Metro



REGIONAL CONNECTOR TRANSIT CORRIDOR
 ADV. CONCEPTUAL ENGINEERING
 FULLY UNDERGROUND LRT ALTERNATIVE
 LITTLE TOKYO VARIATION 2
 ROW PLAN
 STA 86+00 TO STA 96+00

CONTRACT NO	
DRAWING NO	R-510
SCALE	1" = 40'
SHEET NO	

PARCELS DATA TABLE

AREA	TYPE	USE	DEPTH TO 10' CROWN	TOTAL AREA (SF)	IMPACT AREA (SF)	LOS ANGELES COUNTY ASSESSOR'S DATA					
						BOOK	PAGE	PARCEL	OWNER	REMARKS	ADDRESS
ES-501	EASEMENT	CONSTRUCTION EASEMENT	-	182,574	14,287	5151	023	400	FLOWER ASSOCIATES LLC	PARTIAL TAKE	525 S FLOWER ST, LOS ANGELES, CA 90071
ES-502	EASEMENT	CONSTRUCTION EASEMENT	-	182,574	6,768	5151	023	400	FLOWER ASSOCIATES LLC	PARTIAL TAKE	525 S FLOWER ST, LOS ANGELES, CA 90071
ES-503	EASEMENT	CONSTRUCTION EASEMENT	-	59,263	13,325	5151	018	017	HINES VAF II	PARTIAL TAKE	444 S FLOWER ST, LOS ANGELES, CA 90071
ES-504	FEE	STATION SITE	-	33,190	16,927	5151	014	032	CENTRAL PLANTS, INC	PARTIAL TAKE	703 W 3RD ST, LOS ANGELES, CA 90071
ES-505	FEE	STATION SITE	-	52,603	39,549	5151	014	033	CENTRAL PLANTS, INC	PARTIAL TAKE	N/A
ES-505A	FEE	PEDESTRIAN OVERPASS	-	78,470	5,348	5151	027	256	BUNKER HILL TOWER	PARTIAL TAKE	N/A
ES-506	EASEMENT	SUBSURFACE EASEMENT	95'-100'	97,392	1,102	5151	004	913	COUNTY OF LOS ANGELES	PARTIAL TAKE	N/A
ES-507	EASEMENT	SUBSURFACE EASEMENT	95'-100'	97,392	13,776	5151	004	913	COUNTY OF LOS ANGELES	PARTIAL TAKE	N/A
ES-508	FEE	STATION ENTRANCE	-	161,007	8,015	5149	001	903	USA	PARTIAL TAKE	N/A
ES-508A	EASEMENT	SUBSURFACE EASEMENT	70'	161,007	1,683	5149	001	903	USA	PARTIAL TAKE	N/A
ES-509	EASEMENT	CONSTRUCTION STAGING/EASEMENT	-	161,007	27,112	5149	001	903	USA	PARTIAL TAKE	N/A
ES-510	FEE	STATION ENTRANCE	-	5,330	5,330	5149	008	031	TRIBUNE COMPANY	FULL TAKE	200 S BROADWAY, LOS ANGELES, CA 90012
ES-511	FEE	STATION ENTRANCE	-	8,340	8,340	5149	008	030	TRIBUNE COMPANY	FULL TAKE	208 S BROADWAY, LOS ANGELES, CA 90012
ES-512	FEE	STATION ENTRANCE	-	25,824	25,824	5149	008	032	TRIBUNE COMPANY	FULL TAKE	201 S SPRING ST, LOS ANGELES, CA 90012
ES-513	FEE	STATION ENTRANCE	-	18,561	18,561	5149	007	006	GRACE FAMILY TRUST	FULL TAKE	206 S SPRING ST, LOS ANGELES, CA 90012
ES-514	FEE	CONSTRUCTION STAGING	-	12,740	12,740	5149	007	005	GRACE FAMILY TRUST	FULL TAKE	212 S SPRING ST, LOS ANGELES, CA 90012
ES-514A	EASEMENT	SUBSURFACE EASEMENT	50'	19,075	275	5149	006	011-151	108 W STREET LLC 2ND	PARTIAL TAKE	108 W 2ND ST #102, LOS ANGELES, CA 90012
ES-514B	EASEMENT	SUBSURFACE EASEMENT	50'	19,075	281	5149	006	011-151	108 W STREET LLC 2ND	PARTIAL TAKE	108 W 2ND ST #102, LOS ANGELES, CA 90012
ES-514C	EASEMENT	SUBSURFACE EASEMENT	40'	6,296	325	5149	026	024	OLD CATHEDRAL LLC	PARTIAL TAKE	114 E 2ND ST, LOS ANGELES, CA 90012
ES-514D	EASEMENT	SUBSURFACE EASEMENT	40'	7,619	20	5149	026	023	OLD CATHEDRAL LLC	PARTIAL TAKE	200 S MAIN ST, LOS ANGELES, CA 90012
ES-515	FEE	STATION AND CONSTRUCTION STAGING	-	17,890	17,890	5161	018	007	401 2ND STREET, LLC	FULL TAKE	401 E 2ND ST, LOS ANGELES, CA 90012
ES-516	FEE	STATION AND CONSTRUCTION STAGING	-	43,664	27,233	5161	018	020	401 2ND STREET, LLC	FULL TAKE	N/A
ES-517	FEE	STATION AND CONSTRUCTION STAGING	-	18,754	18,754	5161	018	011	401 2ND STREET, LLC	FULL TAKE	437 E 2ND ST, LOS ANGELES, CA 90012
ES-518	FEE	STATION AND CONSTRUCTION STAGING	-	7,485	7,485	5161	018	011	401 2ND STREET, LLC	FULL TAKE	437 E 2ND ST, LOS ANGELES, CA 90012
ES-519	FEE	STATION AND CONSTRUCTION STAGING	-	43,664	11,479	5161	018	020	401 2ND STREET, LLC	FULL TAKE	N/A
ES-520	FEE	STATION AND CONSTRUCTION STAGING	-	6,232	6,232	5161	018	901	CITY OF LOS ANGELES	FULL TAKE	N/A
ES-521	FEE	STATION AND CONSTRUCTION STAGING	-	2,731	2,731	5161	018	010	VOLK TRUST	FULL TAKE	N/A
ES-522	FEE	STATION AND CONSTRUCTION STAGING	-	2,119	2,119	5161	018	009	VOLK TRUST	FULL TAKE	N/A
ES-523	FEE	STATION AND CONSTRUCTION STAGING	-	22,370	22,370	5161	018	021	VOLK, ROBERT	FULL TAKE	N/A
ES-524	FEE	STATION AND CONSTRUCTION STAGING	-	13,544	13,544	5161	018	002	VOLK, ROBERT	FULL TAKE	402 E 1ST ST, LOS ANGELES, CA 90012
ES-525	FEE	STATION AND CONSTRUCTION STAGING	-	5,111	5,111	5161	018	001	VOLK, ROBERT	FULL TAKE	416 E 1ST ST, LOS ANGELES, CA 90012
ES-526	FEE	STATION	-	3,572	3,572	5161	018	008	VOLK TRUST	FULL TAKE	105 S ALAMEDA ST, LOS ANGELES, CA 90012
ES-527	FEE	SIDEWALK/STREET RELOCATION	-	111,336	15,196	5173	011	902	CITY OF LOS ANGELES	PARTIAL TAKE	N/A
ES-528	FEE	PORTAL STRUCTURE	-	34,103	4,932	5173	008	908	CITY OF LOS ANGELES	PARTIAL TAKE	N/A
ES-529	FEE	PORTAL STRUCTURE	-	13,600	4,422	5173	008	901	CITY OF LOS ANGELES	PARTIAL TAKE	N/A
ES-530	FEE	PORTAL STRUCTURE	-	2,089	1,054	5173	007	905	CITY OF LOS ANGELES	PARTIAL TAKE	N/A
ES-531	FEE	RETAINING WALL	-	106,640	675	5173	007	901	LA CITY DEPT.OF WATER & POWER	PARTIAL TAKE	N/A
ES-532	FEE	RETAINING WALL	-	106,640	934	5173	007	901	LA CITY DEPT.OF WATER & POWER	PARTIAL TAKE	N/A
ES-533	FEE	RETAINING WALL	-	375,302	12,444	5173	006	900	LA CITY DEPT.OF WATER & POWER	PARTIAL TAKE	N/A
ES-534	FEE	RETAINING WALL	-	23,131	1,953	5173	001	901	METRO	PARTIAL TAKE	N/A
ES-535	FEE	STREET RELOCATION	-	88,807	14,889	5173	011	902	CITY OF LOS ANGELES	PARTIAL TAKE	N/A
ES-536	FEE	STREET RELOCATION	-	85,884	6,706	5173	012	906	CITY OF LOS ANGELES	PARTIAL TAKE	N/A
ES-537	FEE	STREET RELOCATION	-	4,806	401	5163	003	002	HEWITT ST LOFTS LLC	PARTIAL TAKE	710 E 1ST ST, LOS ANGELES, CA 90012
ES-538	FEE	STREET RELOCATION	-	4,607	411	5163	003	003	HIROSHIMA KENJINKAI OF SC	PARTIAL TAKE	712 E 1ST ST, LOS ANGELES, CA 90012

DRAFT	DESIGNED BY	 LOS ANGELES COUNTY METROPOLITAN TRANSPORTATION AUTHORITY	REGIONAL CONNECTOR TRANSIT CORRIDOR ADV. CONCEPTUAL ENGINEERING FULLY UNDERGROUND LRT ALTERNATIVE LITTLE TOKYO VARIATION 2 ROW PLAN PARCELS DATA TABLE	CONTRACT NO					
	DRAWN BY			DRAWING NO R-511					
	CHECKED BY			SCALE					
	IN CHARGE			SHEET NO					
REV	DATE	BY	APP	REG NO	EXPIRES	SEAL HOLDER	DESCRIPTION	DATE	JAN 2010
CDM								PROJECT MANAGER	

File Name: T:\27939A-RegionalConnector\ACE\CADD\Sheets\row\Alternative 4b\4b-R-511.plt
 User Name: USER+rodriguez@d072010 @ 4:52:19 PM

