

PLAN  
SCALE: 1"=400'

PROFILE  
SCALE: HORIZ: 1"=400'  
VERT: 1"=40'

PRELIMINARY ENGINEERING ONLY  
FOR COST ESTIMATING PURPOSES  
SUBJECT TO CHANGE IN FINAL DESIGN


WILSHIRE CORRIDOR  
PLAN AND PROFILE  
STA. 570+00 TO 670+00

SOUTHERN CALIFORNIA  
RAPID TRANSIT DISTRICT  
LOS ANGELES, CALIFORNIA 90015

KAISER ENGINEERS  
DANIEL MANN, JOHNSON, & MENDENHALL  
ARCHITECTS ENGINEERS

APPROVALS  
DRAWN BY: VILLAR  
CHECKED BY: PROCTOR  
DATE: APRIL 1968  
PROJECT MANAGER: KE-DMJM  
DATE: SCRTD  
DATE: DATE

DRWG. NO.  
C41

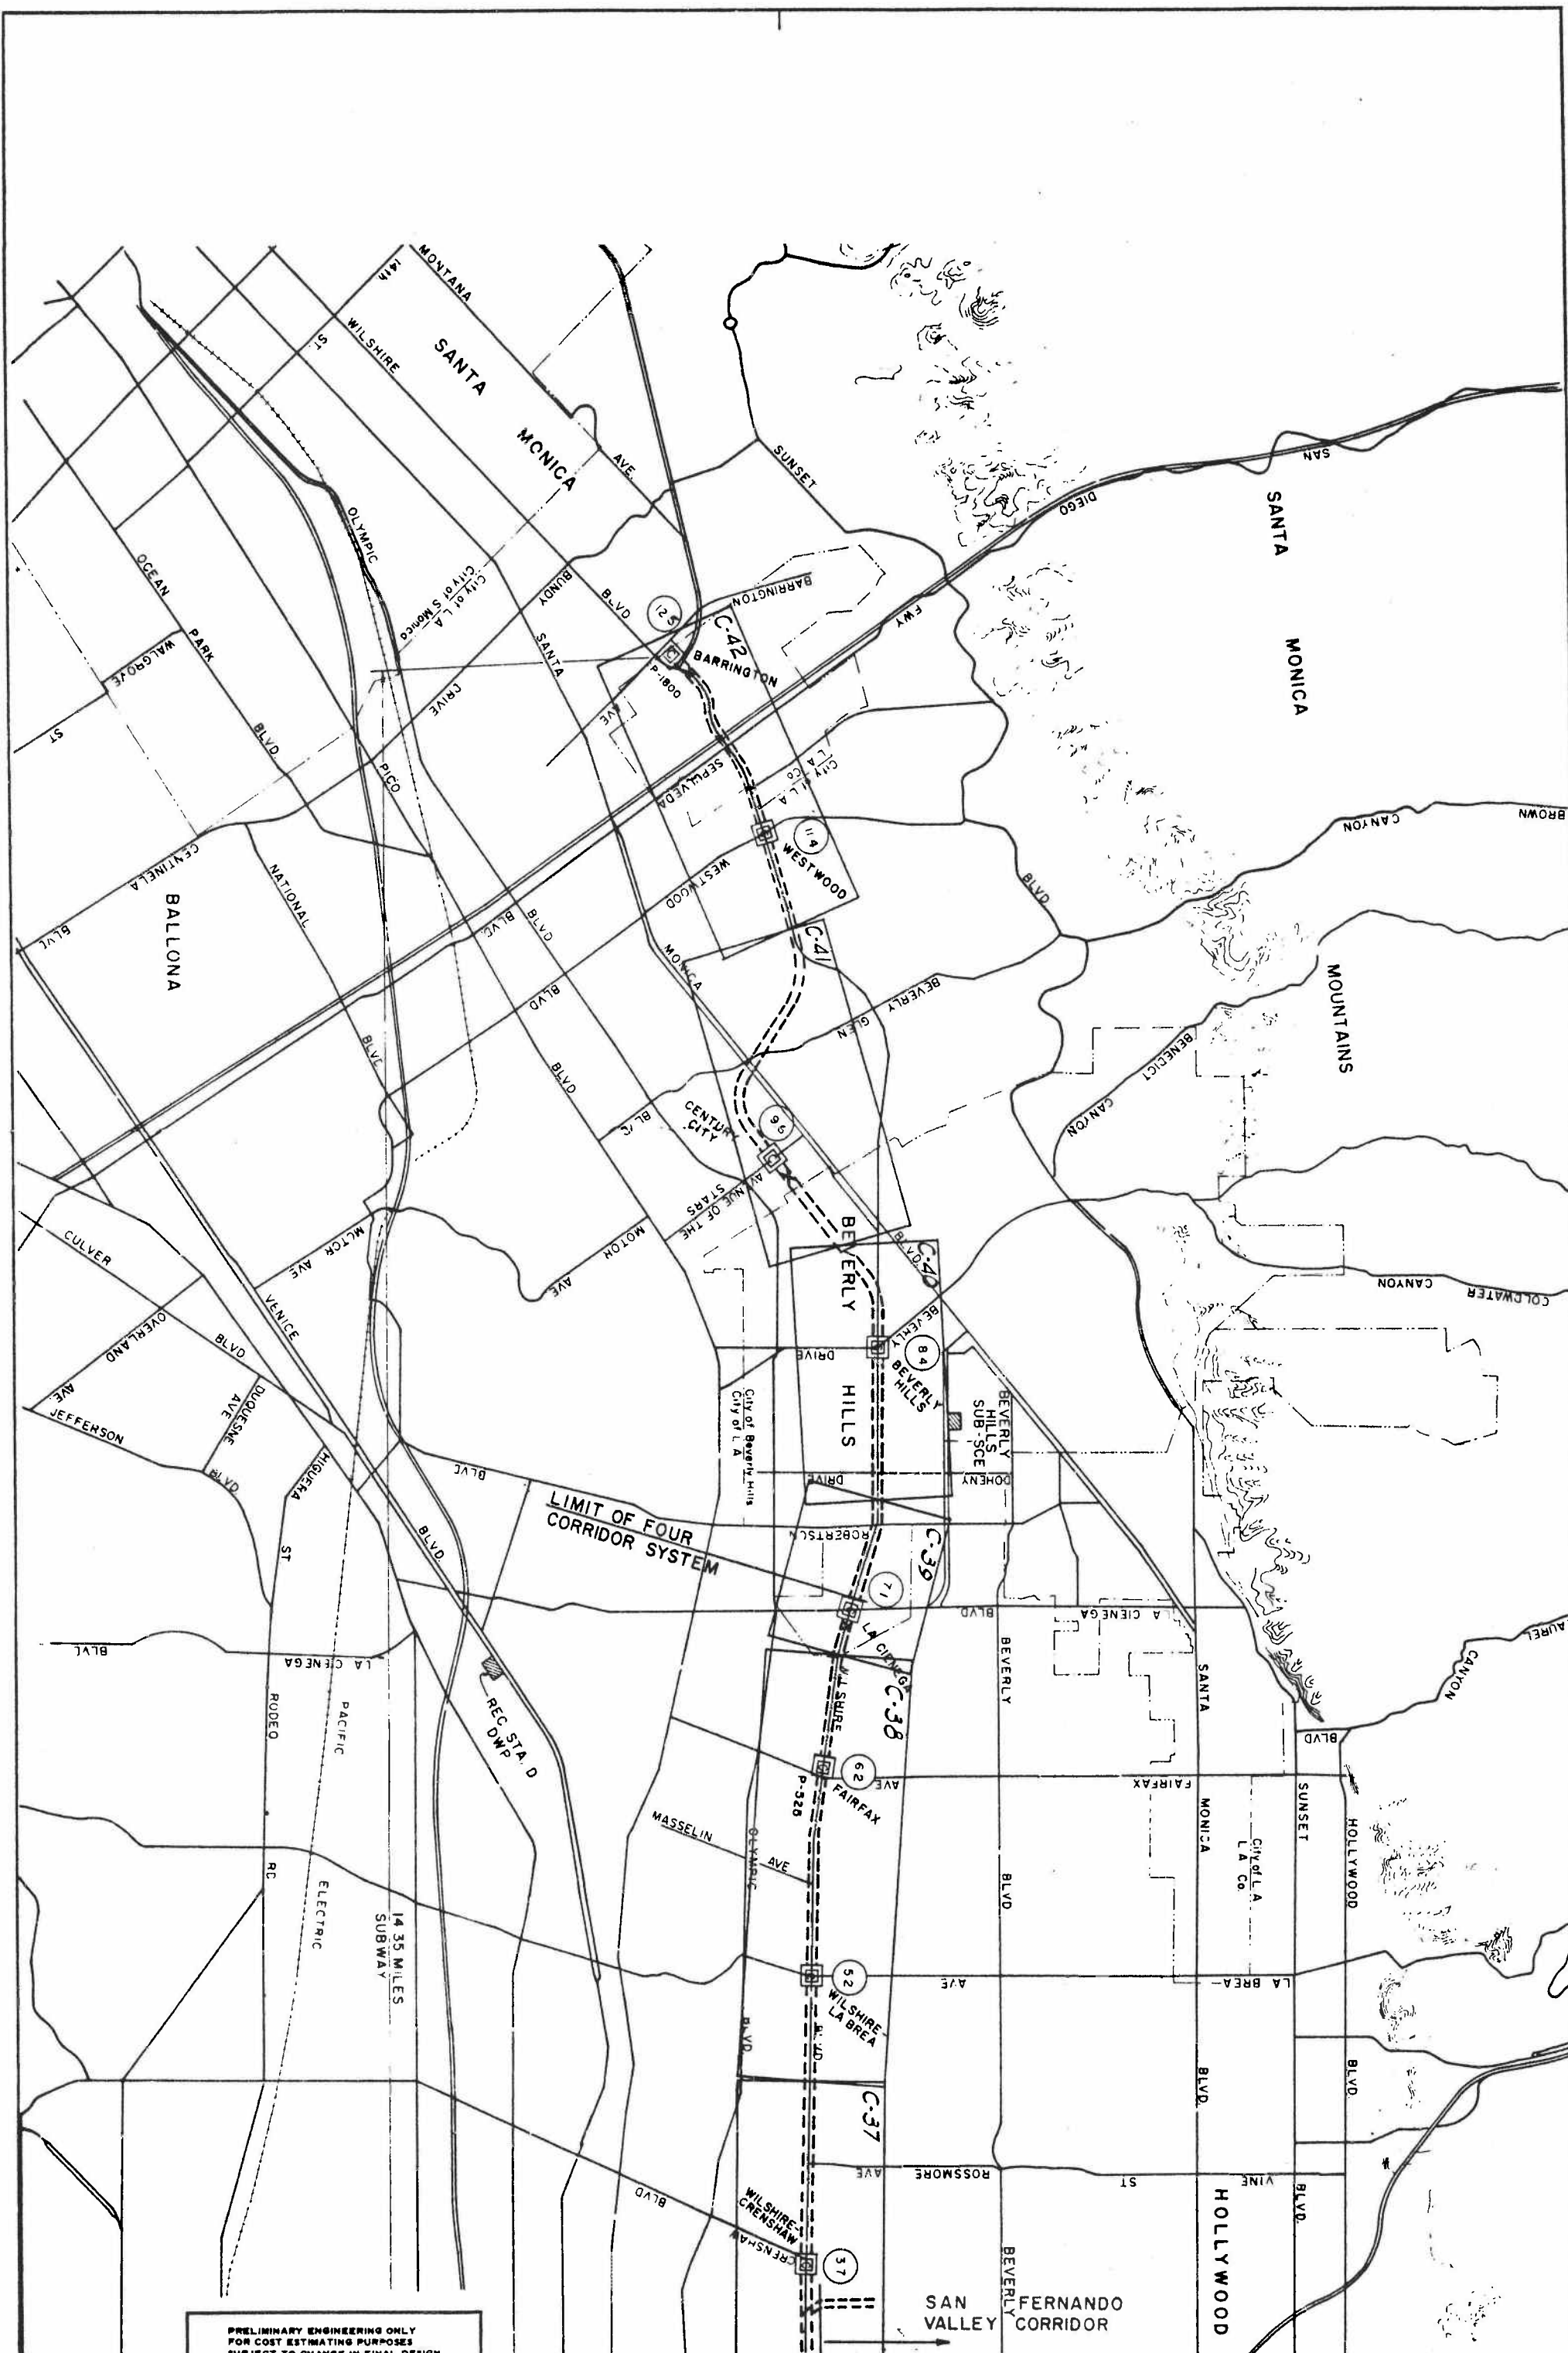

PRELIMINARY ENGINEERING ONLY  
FOR COST ESTIMATING PURPOSES  
SUBJECT TO CHANGE IN FINAL DESIGN

WILSHIRE CORRIDOR  
SYSTEM PLAN  
INDEX

SOUTHERN CALIFORNIA  
RAPID TRANSIT DISTRICT  
LOS ANGELES, CALIFORNIA 90015



KAISER ENGINEERS  
DANIEL, MANN, JOHNSON, & MENDENHALL  
ARCHITECTS - ENGINEERS

A JOINT VENTURE

APRIL 1974  
DRAWN BY  
CHECKED BY

APPROVALS  
RE-DESIGN  
SECRETARY MANAGER  
DATE

CSA