

APPENDIX A-1

PLAN AND PROFILE DRAWINGS

SEGMENT 3

LIST OF DRAWINGS

SEGMENT 1

ALTERNATIVE A

- C-110A
- C-111A
- C-112A
- C-113A
- C-114A
- C-115A
- C-116A
- C-117A
- C-118A
- C-119A
- C-120A
- C-121A

ALTERNATIVE B

- C-108B
- C-109B
- C-110B
- C-111B
- C-112B
- C-113B
- C-114B
- C-115B
- C-116B
- C-117B
- C-118B

SEGMENT 2

- C-122
- C-123
- C-124
- C-125
- C-126

ALTERNATIVE A

- C-127A
- C-128A
- C-129A
- C-130A

ALTERNATIVE B

- C-127B
- C-128B
- C-129B
- C-130B

SEGMENT 3

ALTERNATIVE A

- C-130A
- C-131A
- C-132A
- C-133A
- C-134A
- C-135A
- C-136A
- C-137A
- C-138A
- C-139A
- C-140A
- C-141A
- C-142A
- C-143A
- C-144A
- C-145A
- C-146A
- C-147A

ALTERNATIVE B

- C-148A
- C-149A
- C-150A
- C-151A
- C-152A
- C-153A
- C-154A
- C-155A
- C-156A
- C-157A
- C-158A
- C-159A
- C-160A
- C-161A
- C-162A
- C-163A
- C-164A
- C-165A

SEGMENT 4

ALTERNATIVE A

- C-165A
- C-166A
- C-167A
- C-168A
- C-169A
- C-170A

ALTERNATIVE B

- C-165B
- C-166B
- C-167B
- C-168B
- C-169B
- C-170B

SEGMENT 5

ALTERNATIVE A

- C-171A
- C-172A
- C-173A
- C-174A
- C-175A
- C-176A
- C-177A
- C-178A
- C-179A
- C-180A

ALTERNATIVE B

- C-171B
- C-172B
- C-173B
- C-174B
- C-175B
- C-176B
- C-177B
- C-178B
- C-179B
- C-180B

SEGMENT 6

ALTERNATIVE A

- C-181A
- C-182A
- C-183A
- C-184A
- C-185A
- C-186A

ALTERNATIVE B


- C-181B
- C-182B
- C-183B
- C-184B
- C-185B
- C-186B


ALTERNATIVE C

- C-181C
- C-182C
- C-183C
- C-184C
- C-185C
- C-186C
- C-187C


ALTERNATIVE AC

- C-181AC

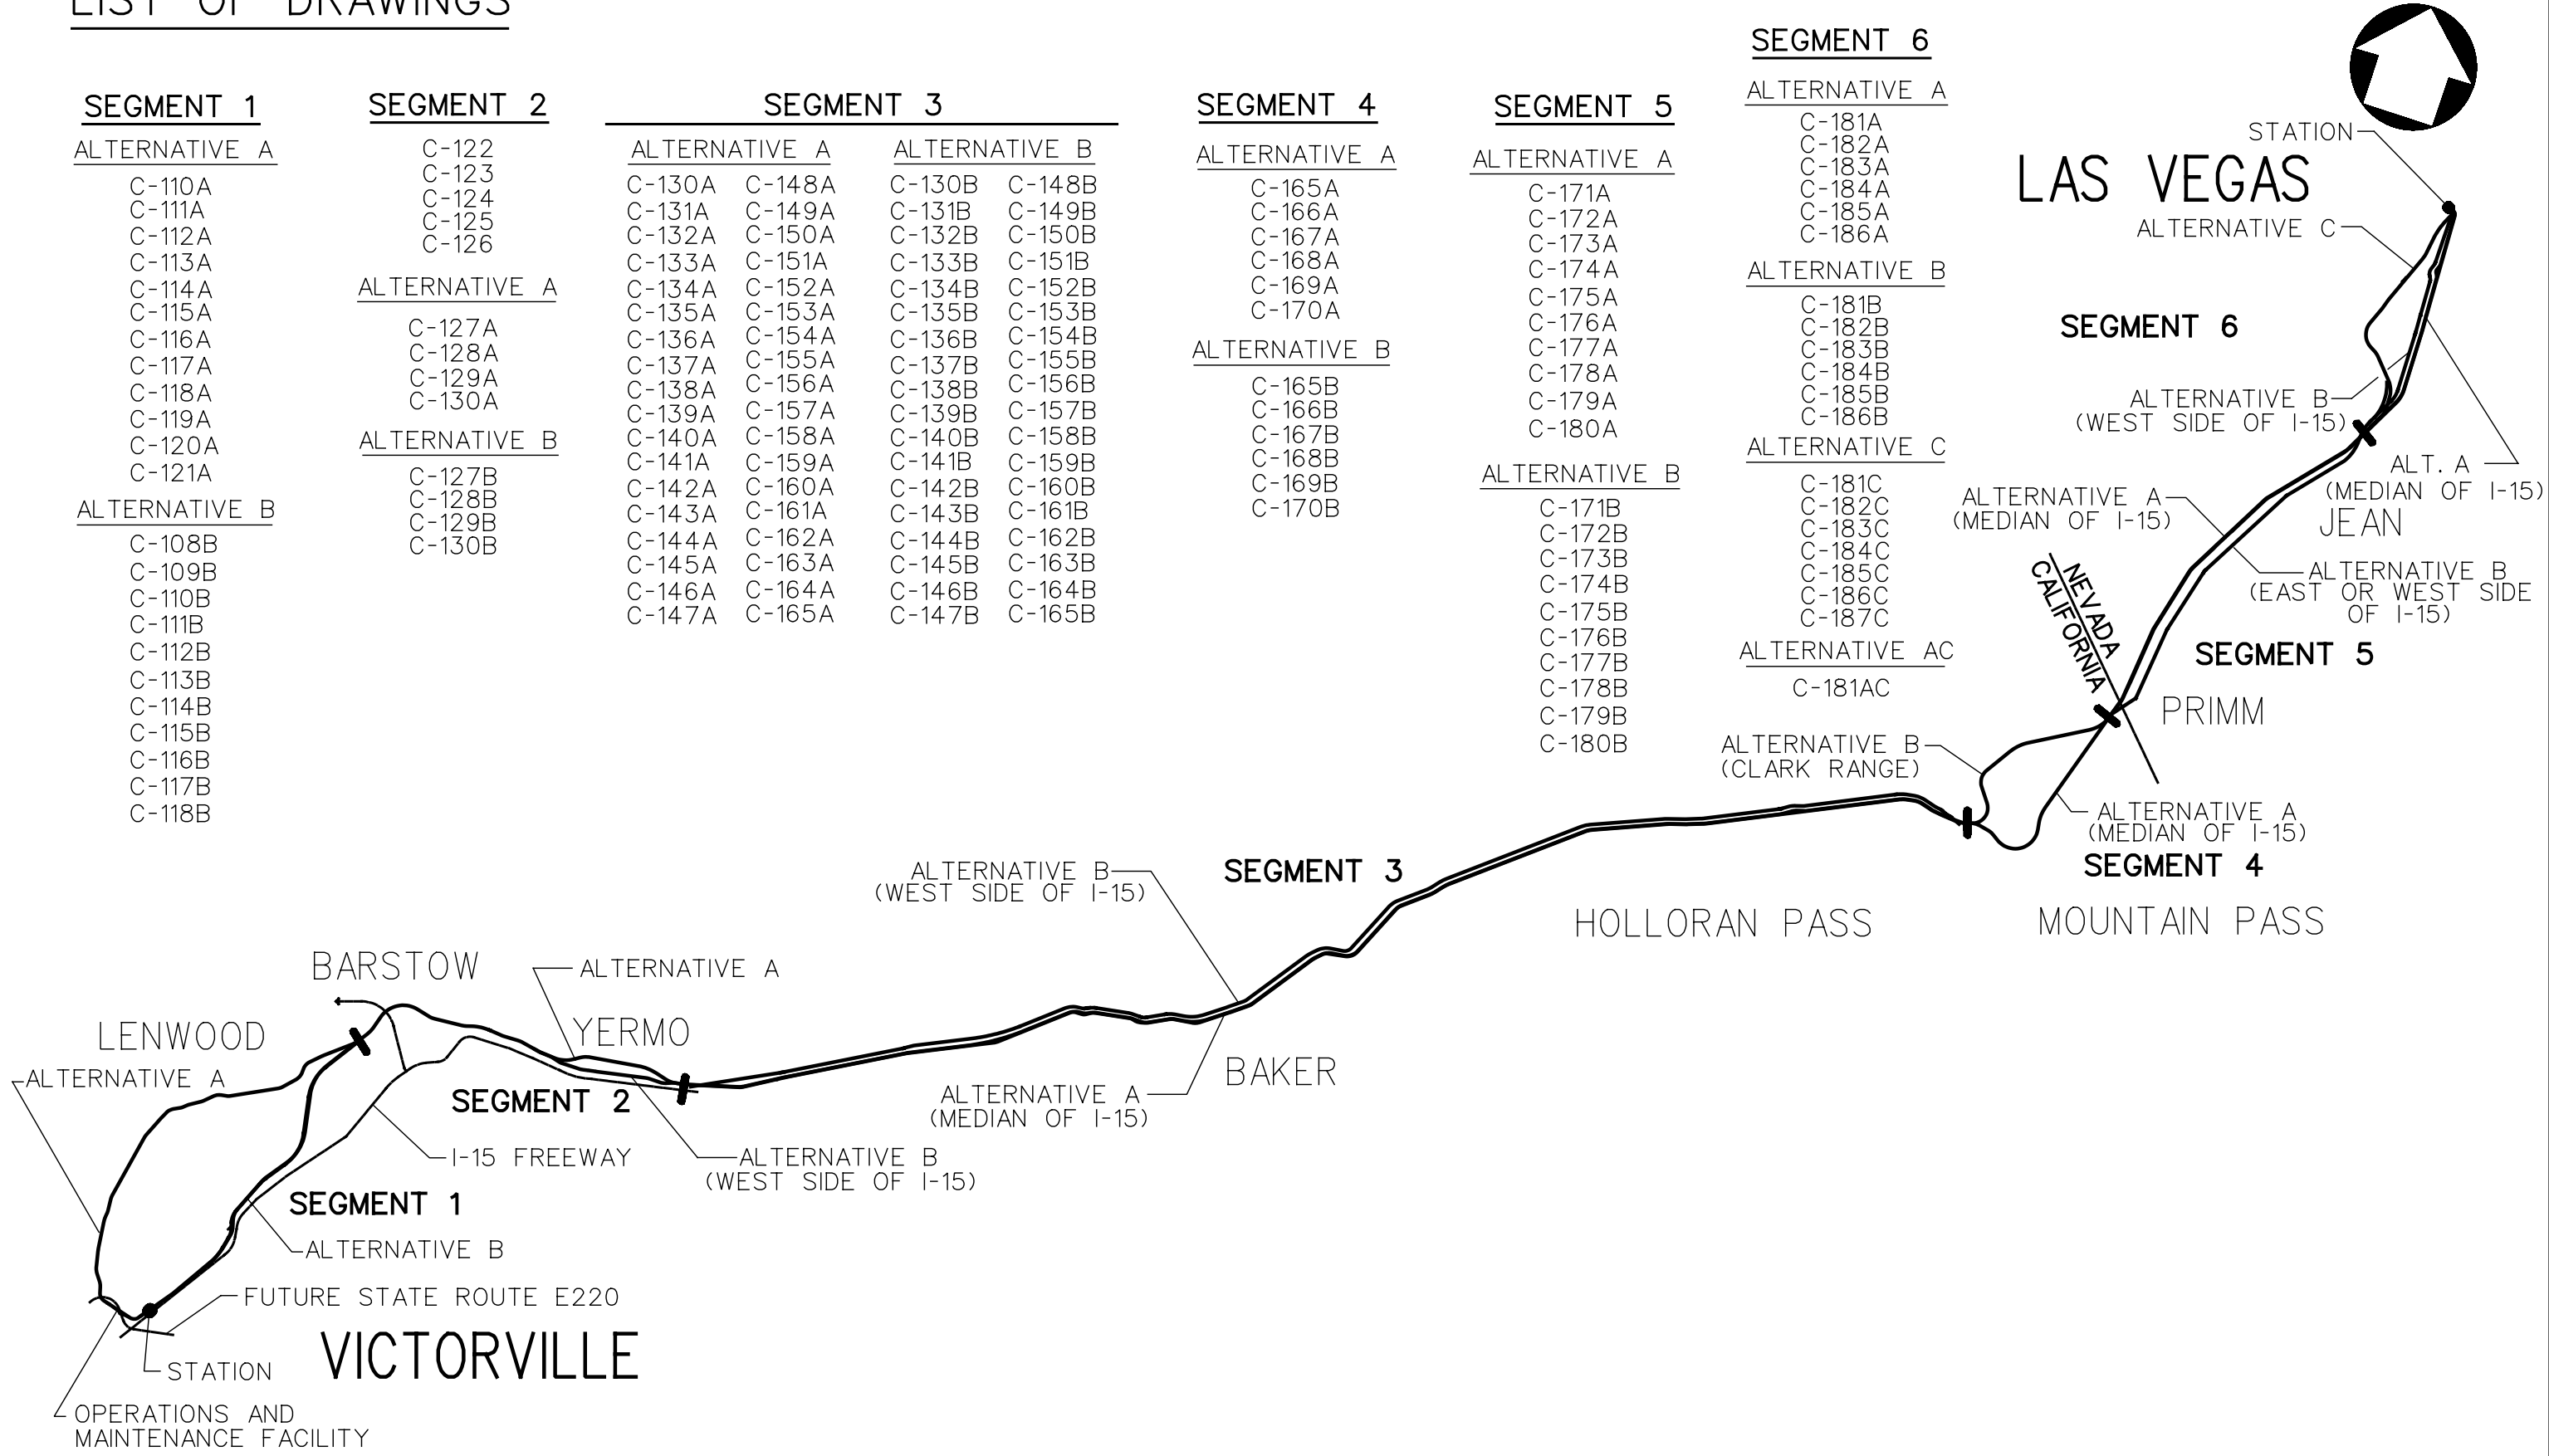

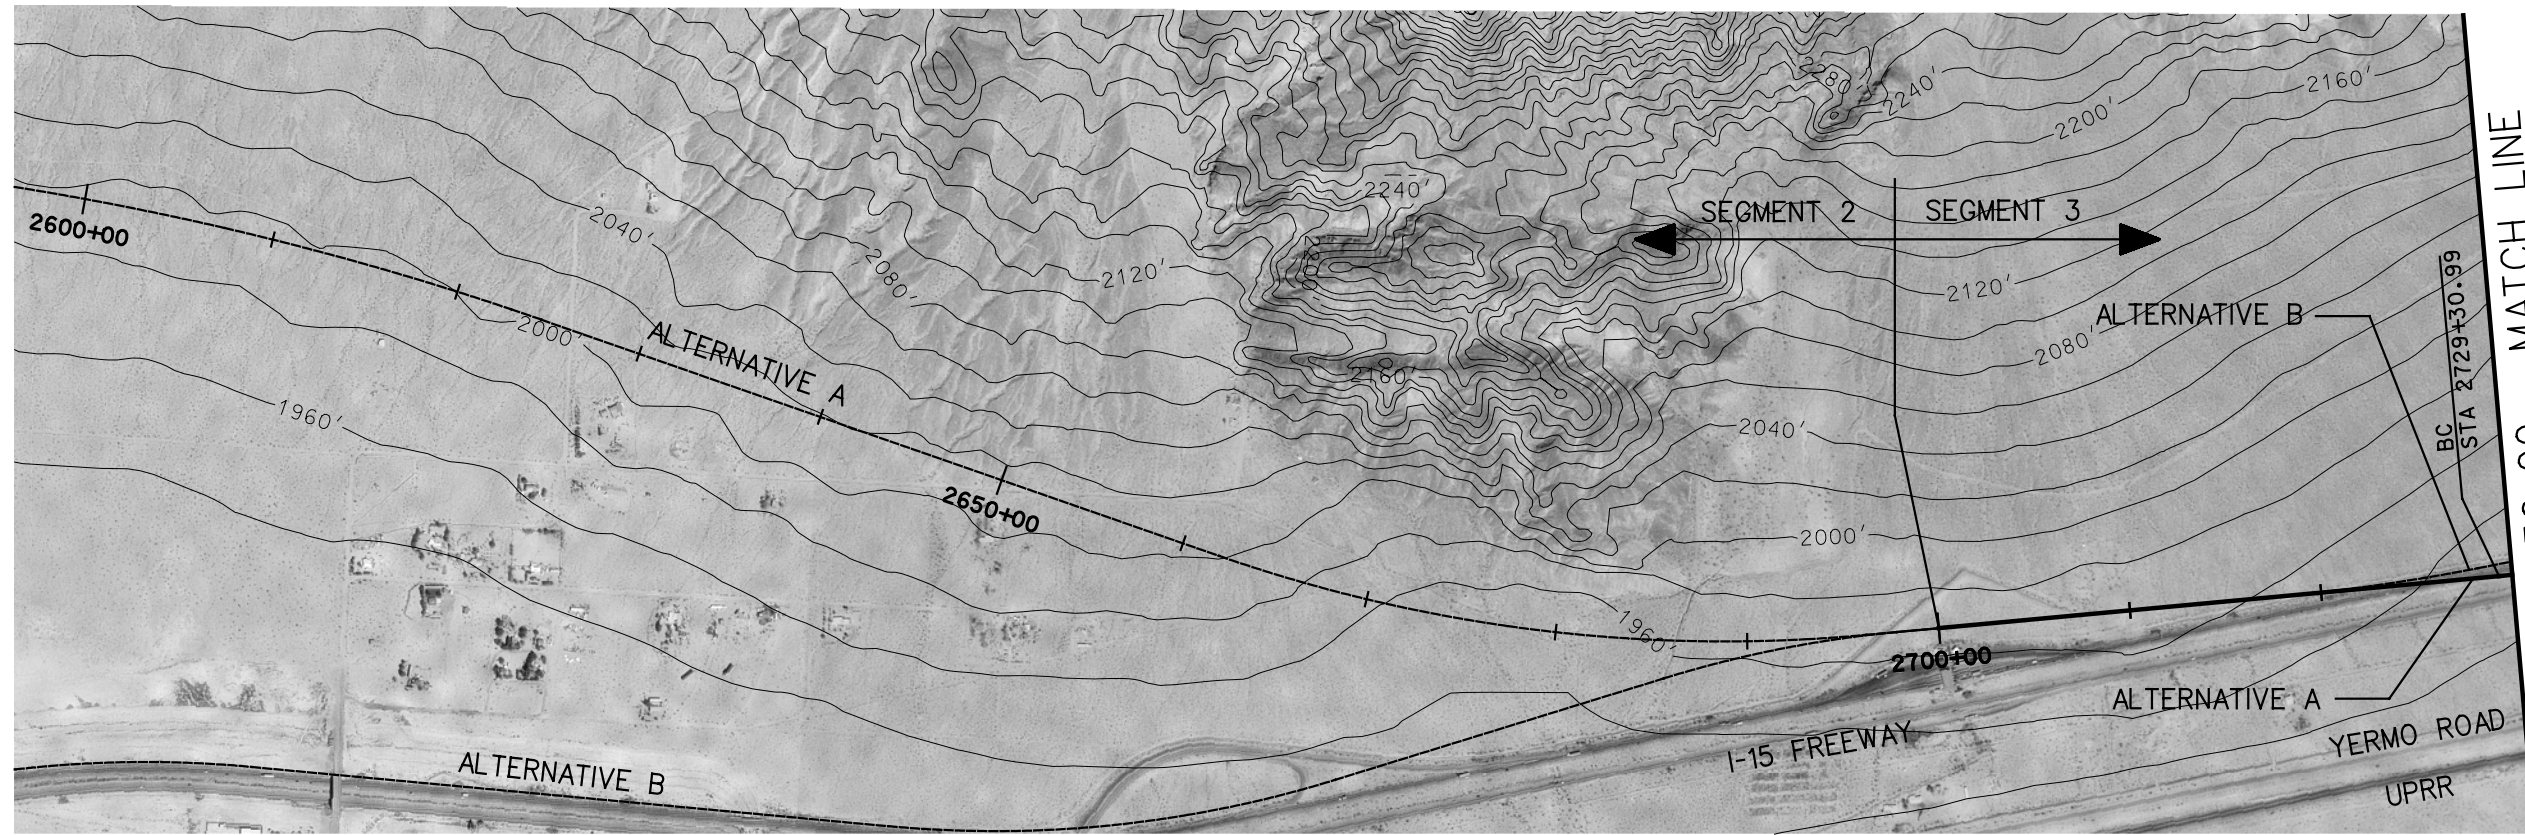

PLAN

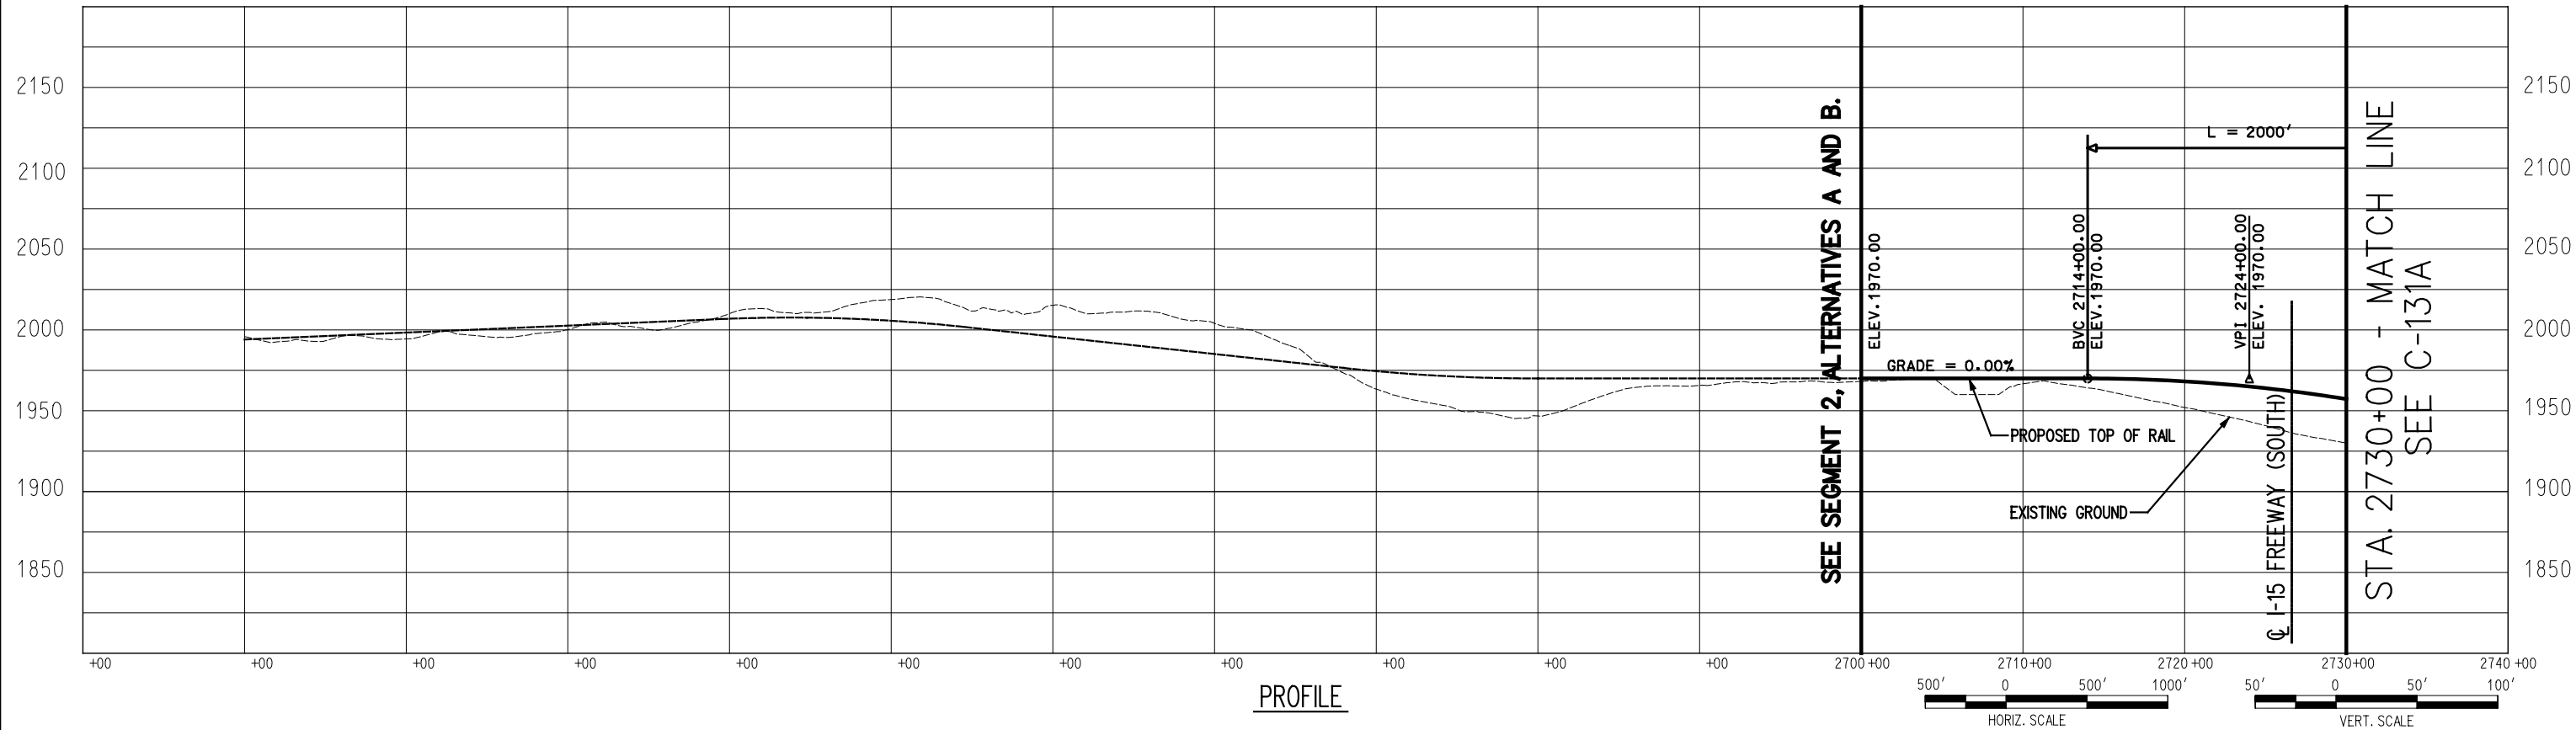

PROFILE



725 SOUTH FIGUEROA STREET, SUITE 2350
LOS ANGELES, CA 90017

CONFIDENTIAL


DESERTXPRESS

PRELIMINARY CONCEPTUAL ALIGNMENT
PLAN AND PROFILE
VICTORVILLE TO LAS VEGAS
STA 2712+00 TO STA 2730+00
SEGMENT 3, ALTERNATIVE A


205062G0

DRAWING NO. C-130A REV.

DATE 11-17-06

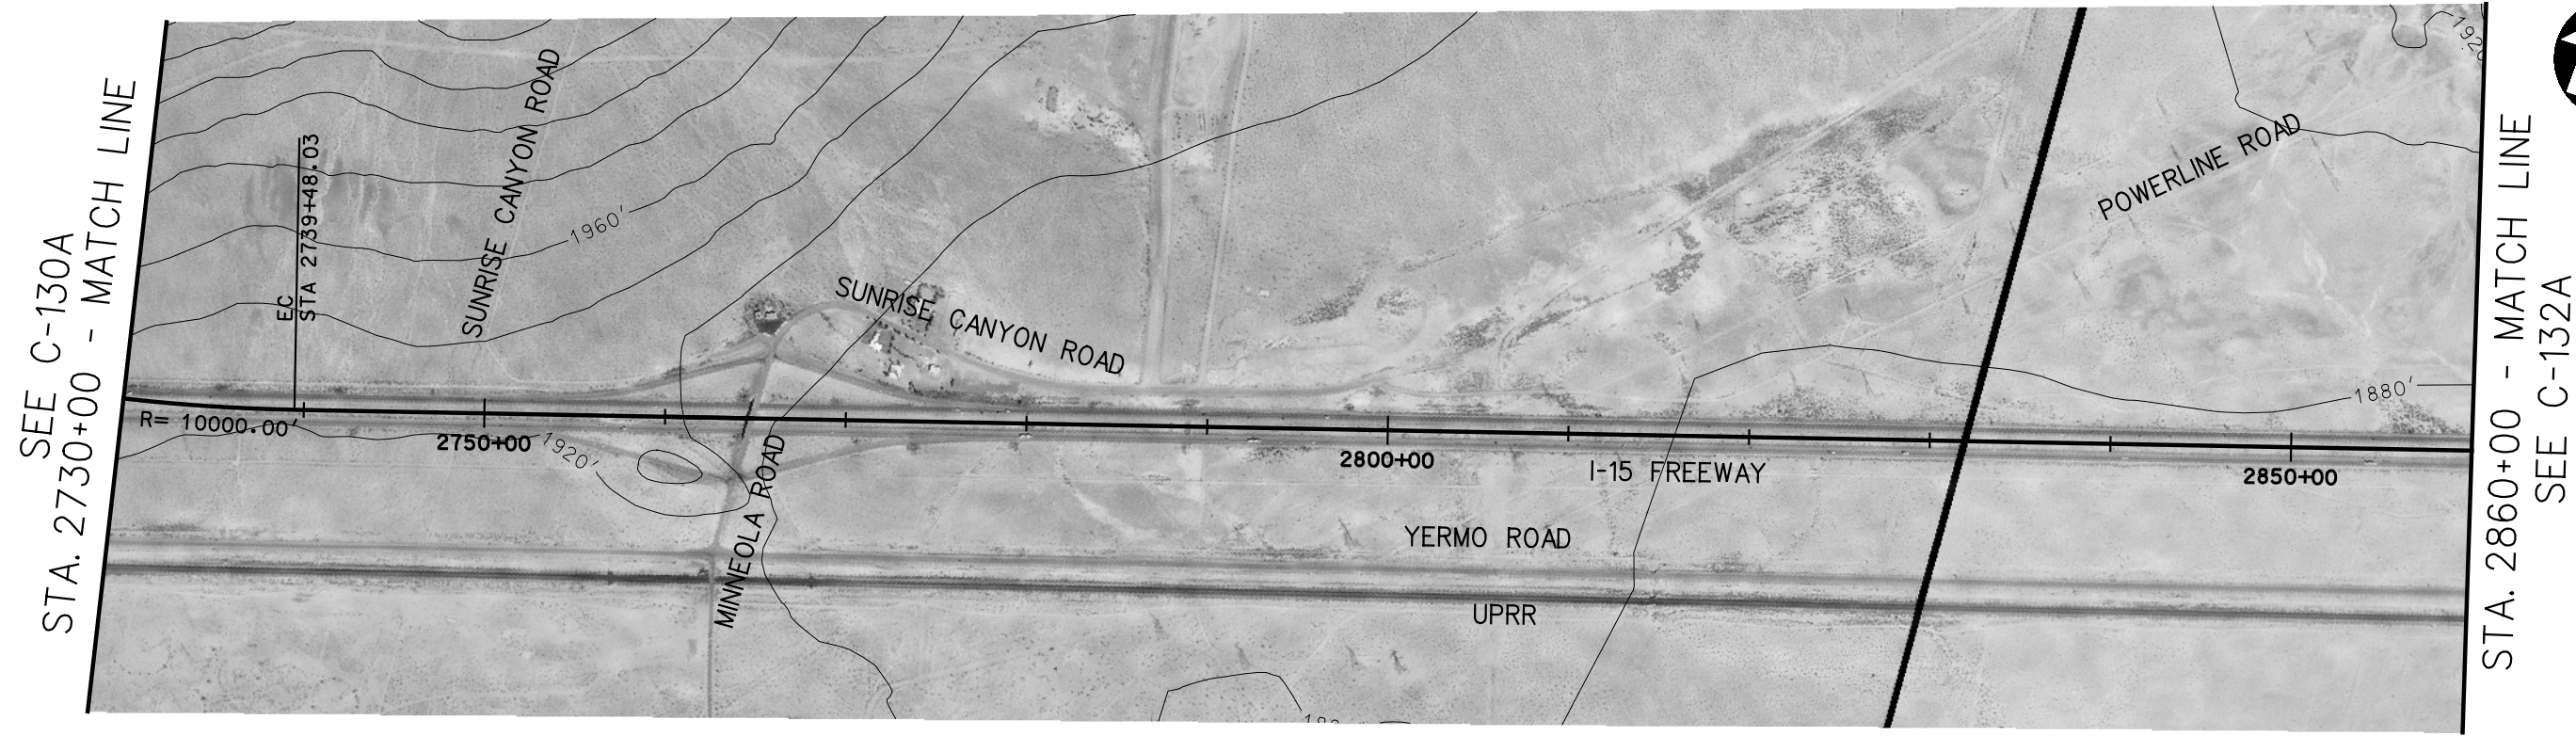


PLAN

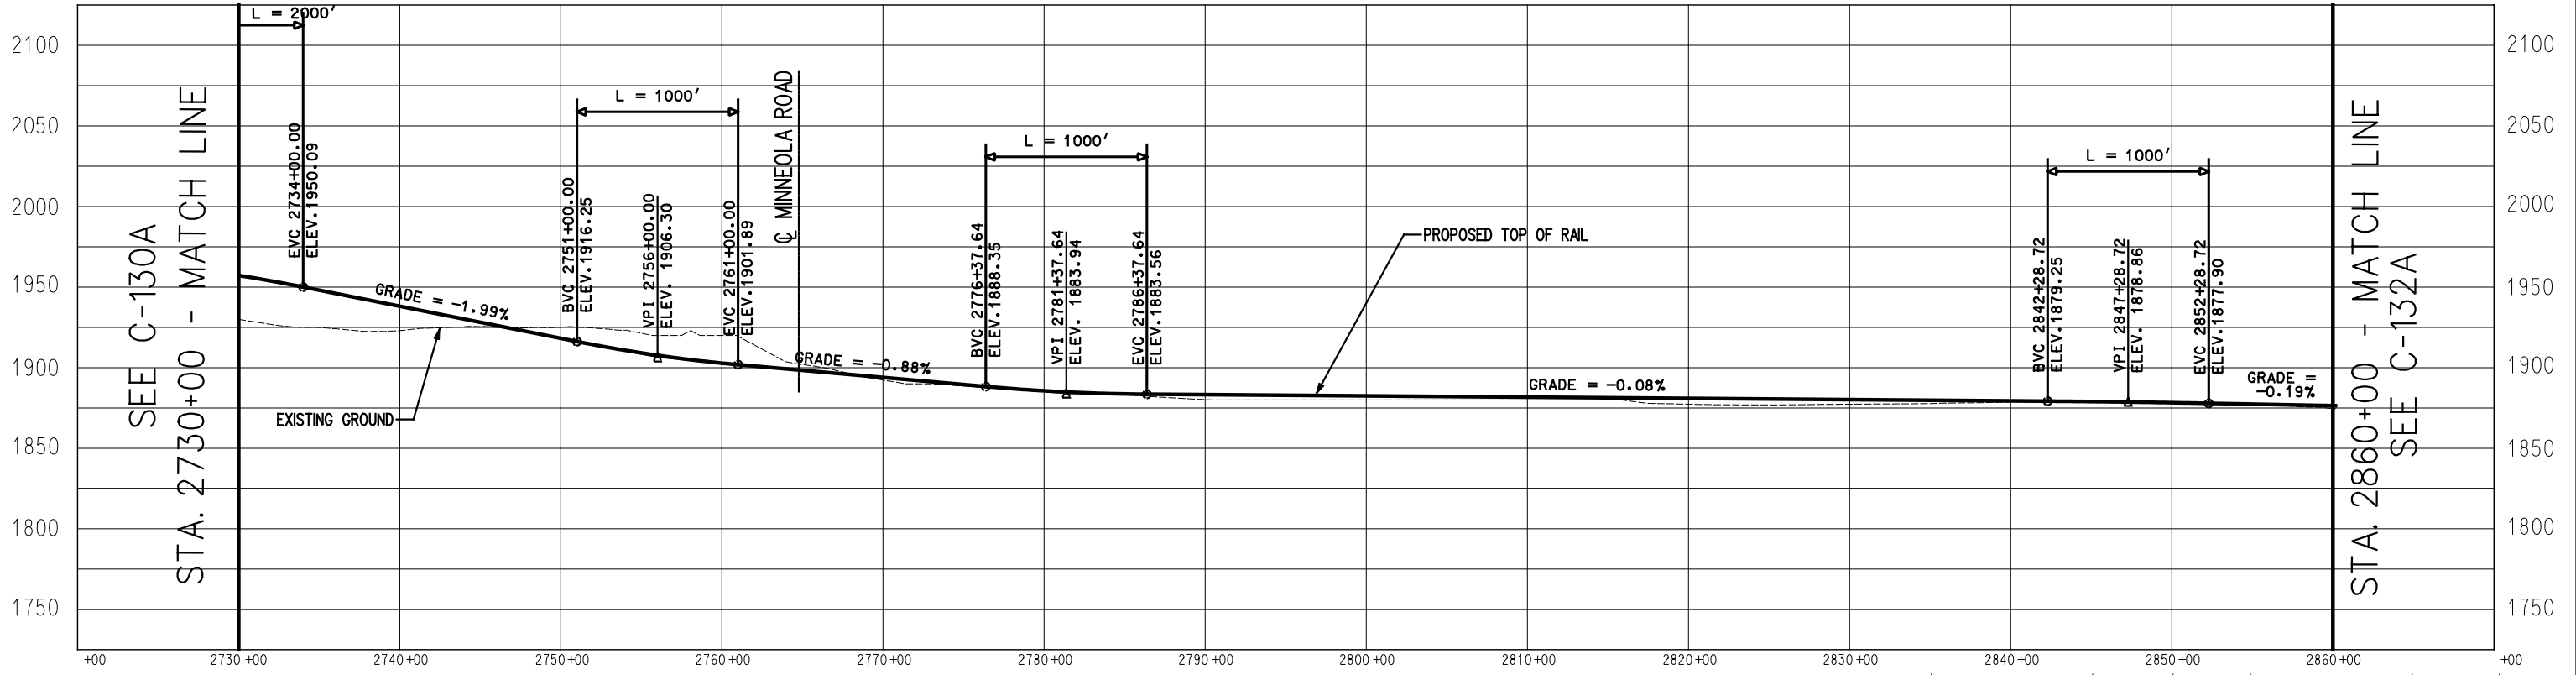


PROFILE




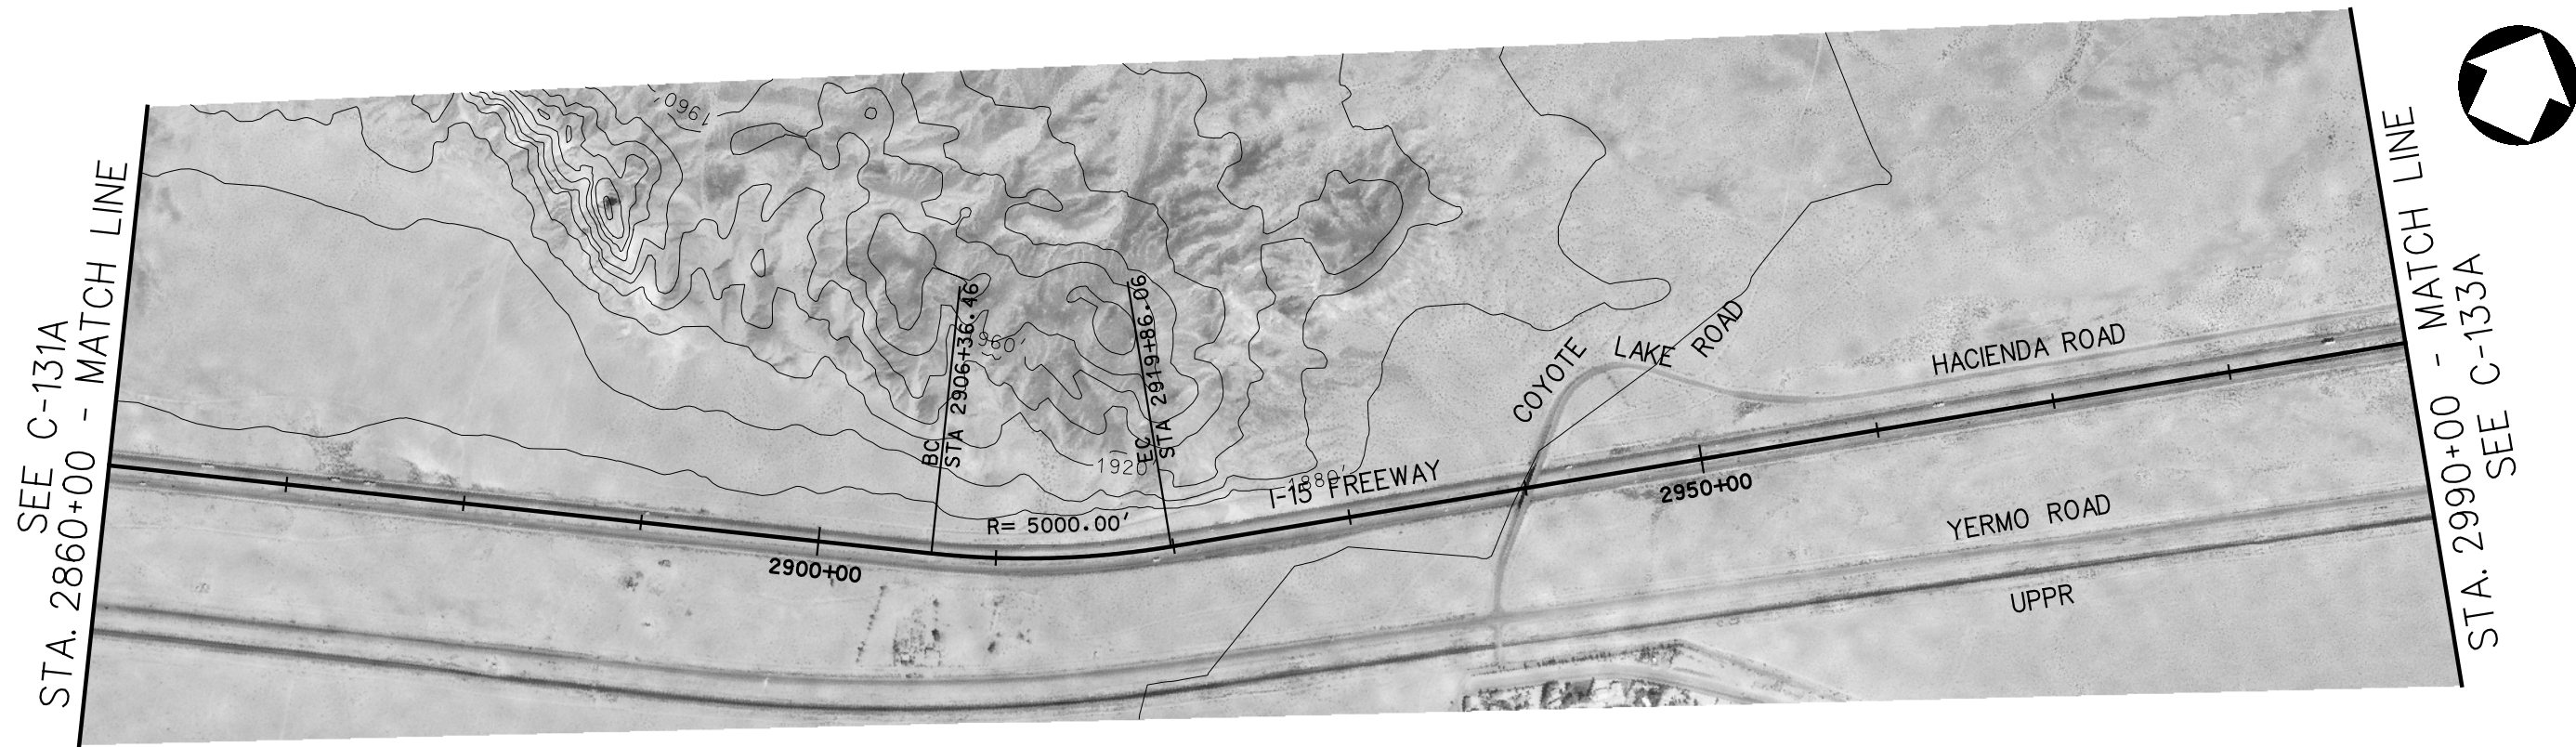


PLAN

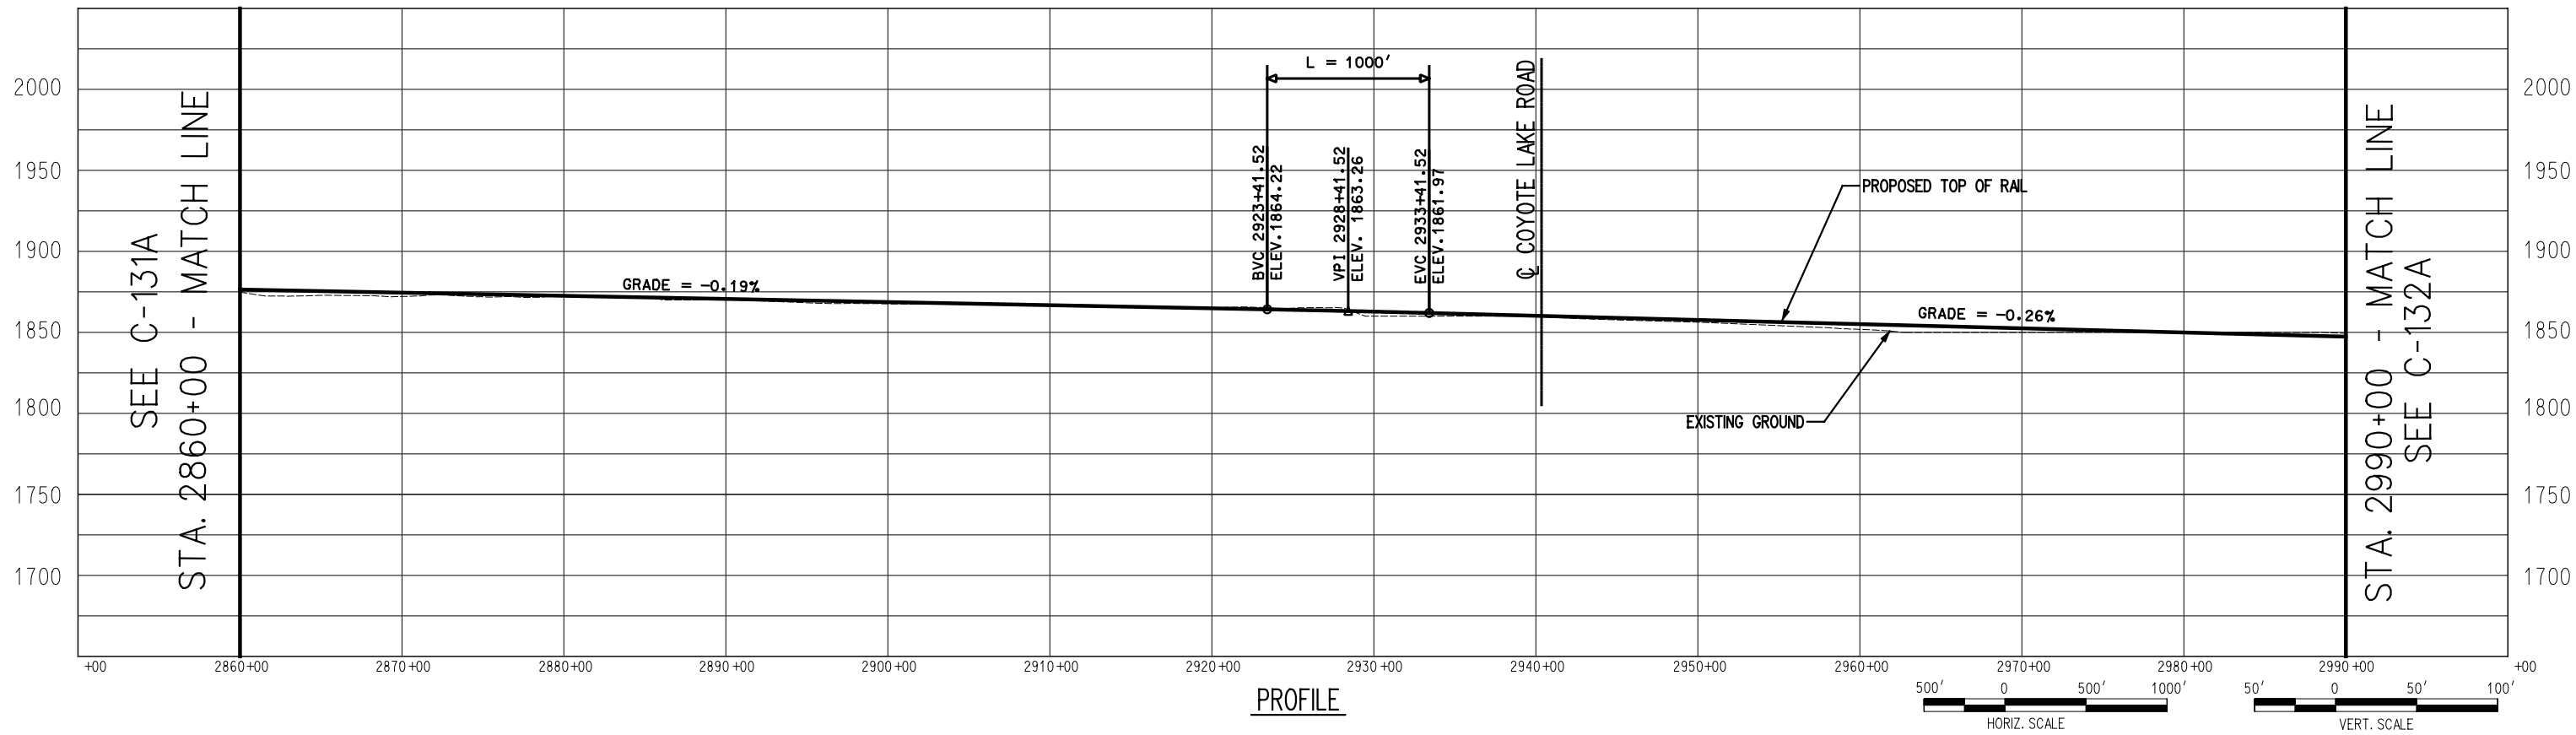

PROFILE

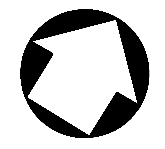


SEE C-132A
STA. 2990+00 - MATCH LINE

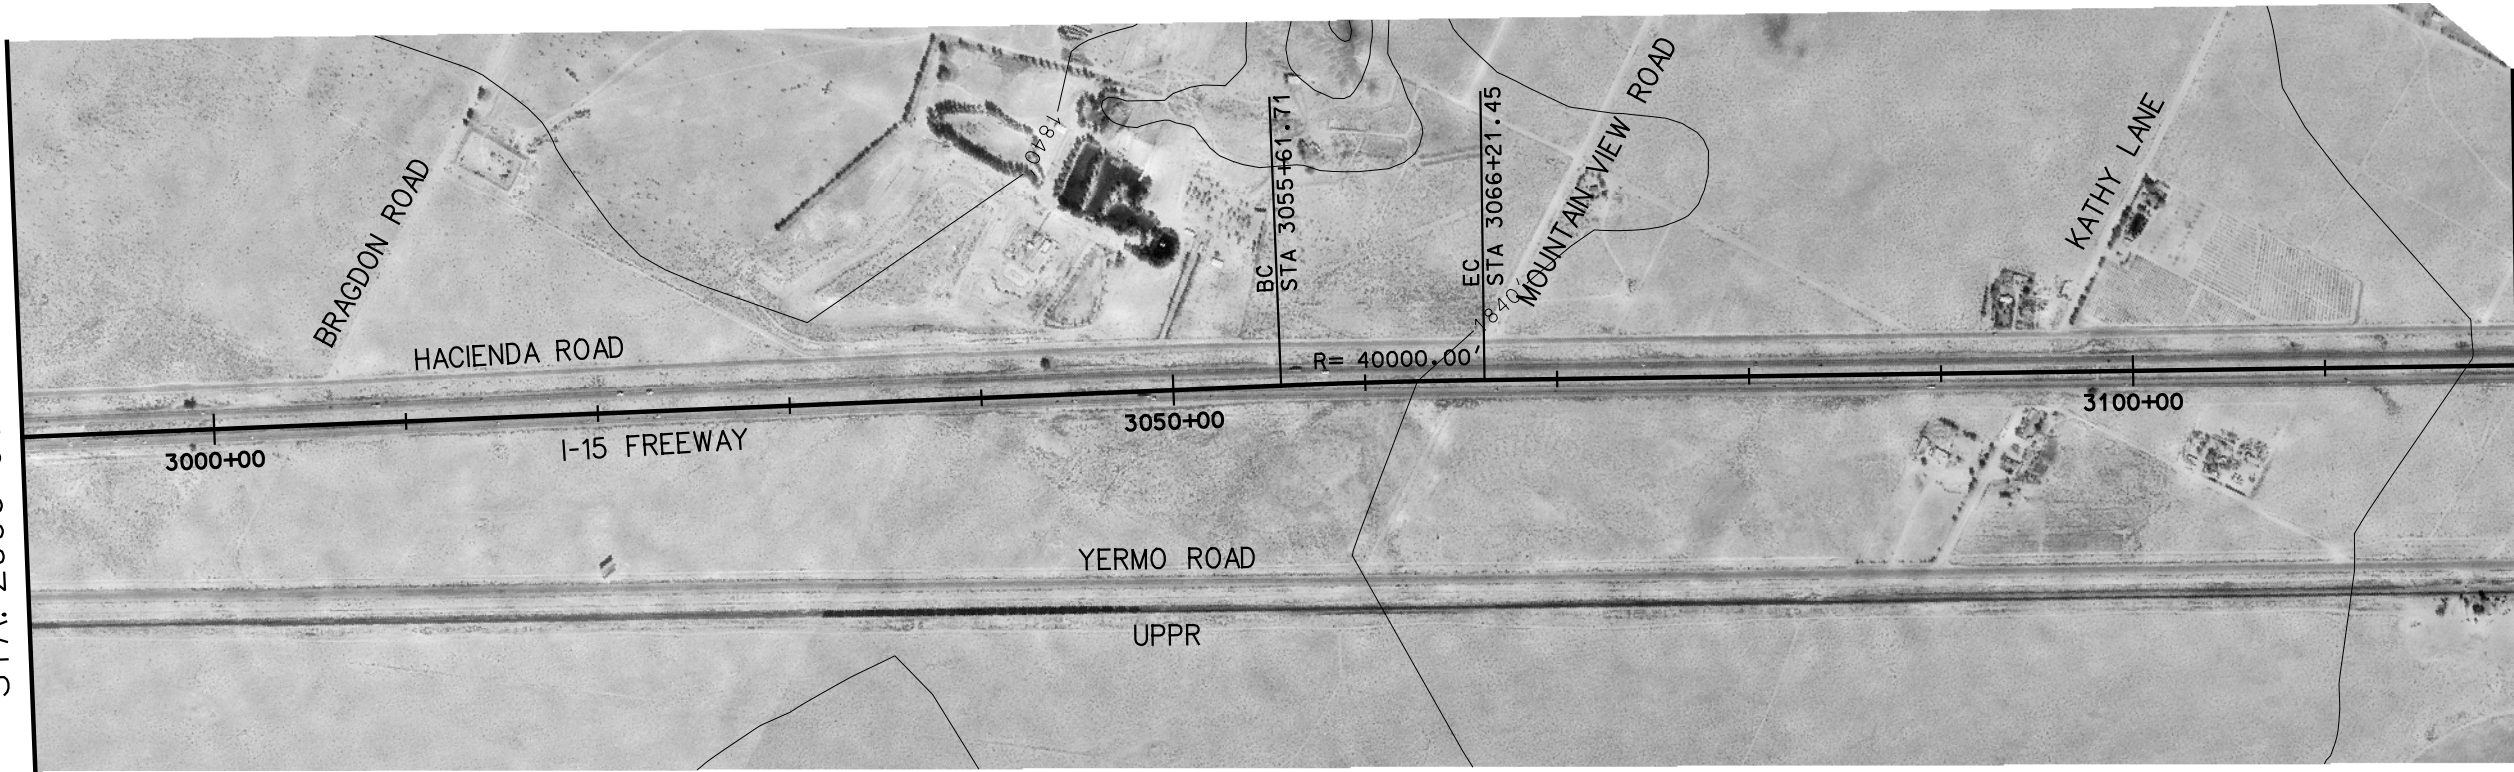


STA. 3120+00 - MATCH LINE
SEE C-134A

PLAN

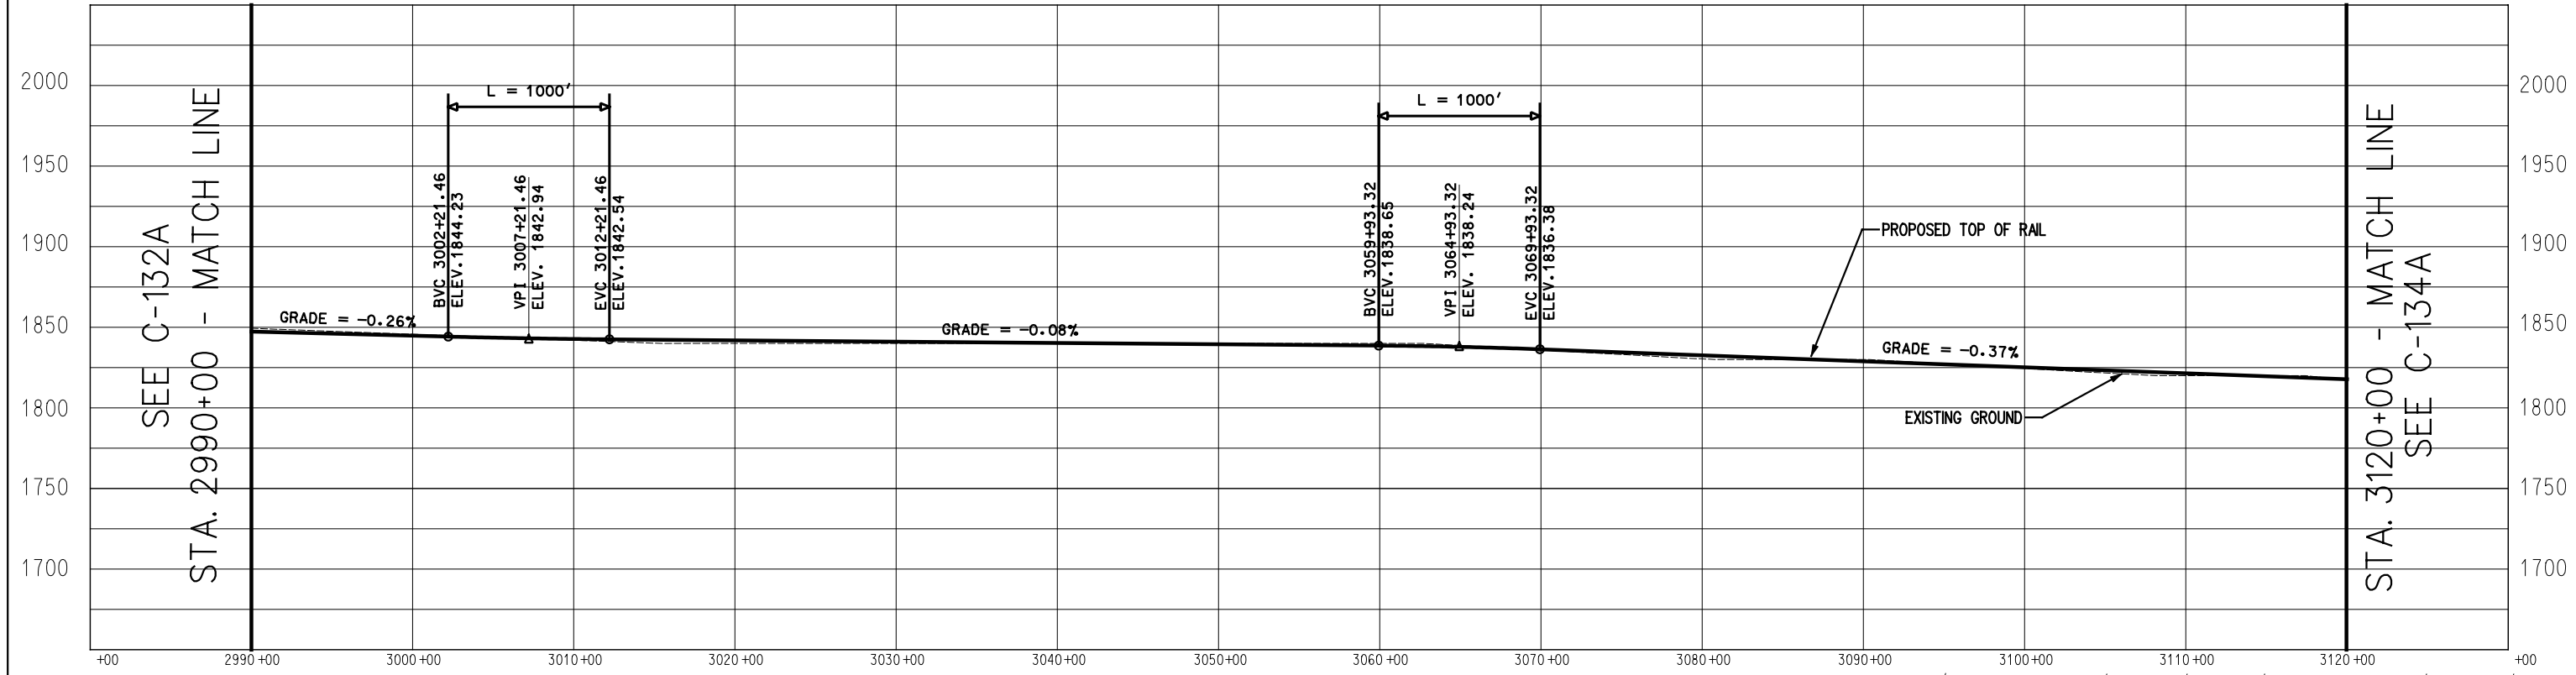


PROFILE

 

SEE C-132A
STA. 2990+00 - MATCH LINE


STA. 3120+00 - MATCH LINE
SEE C-134A

SEE C-133A
STA. 3120+00 - MATCH LINE

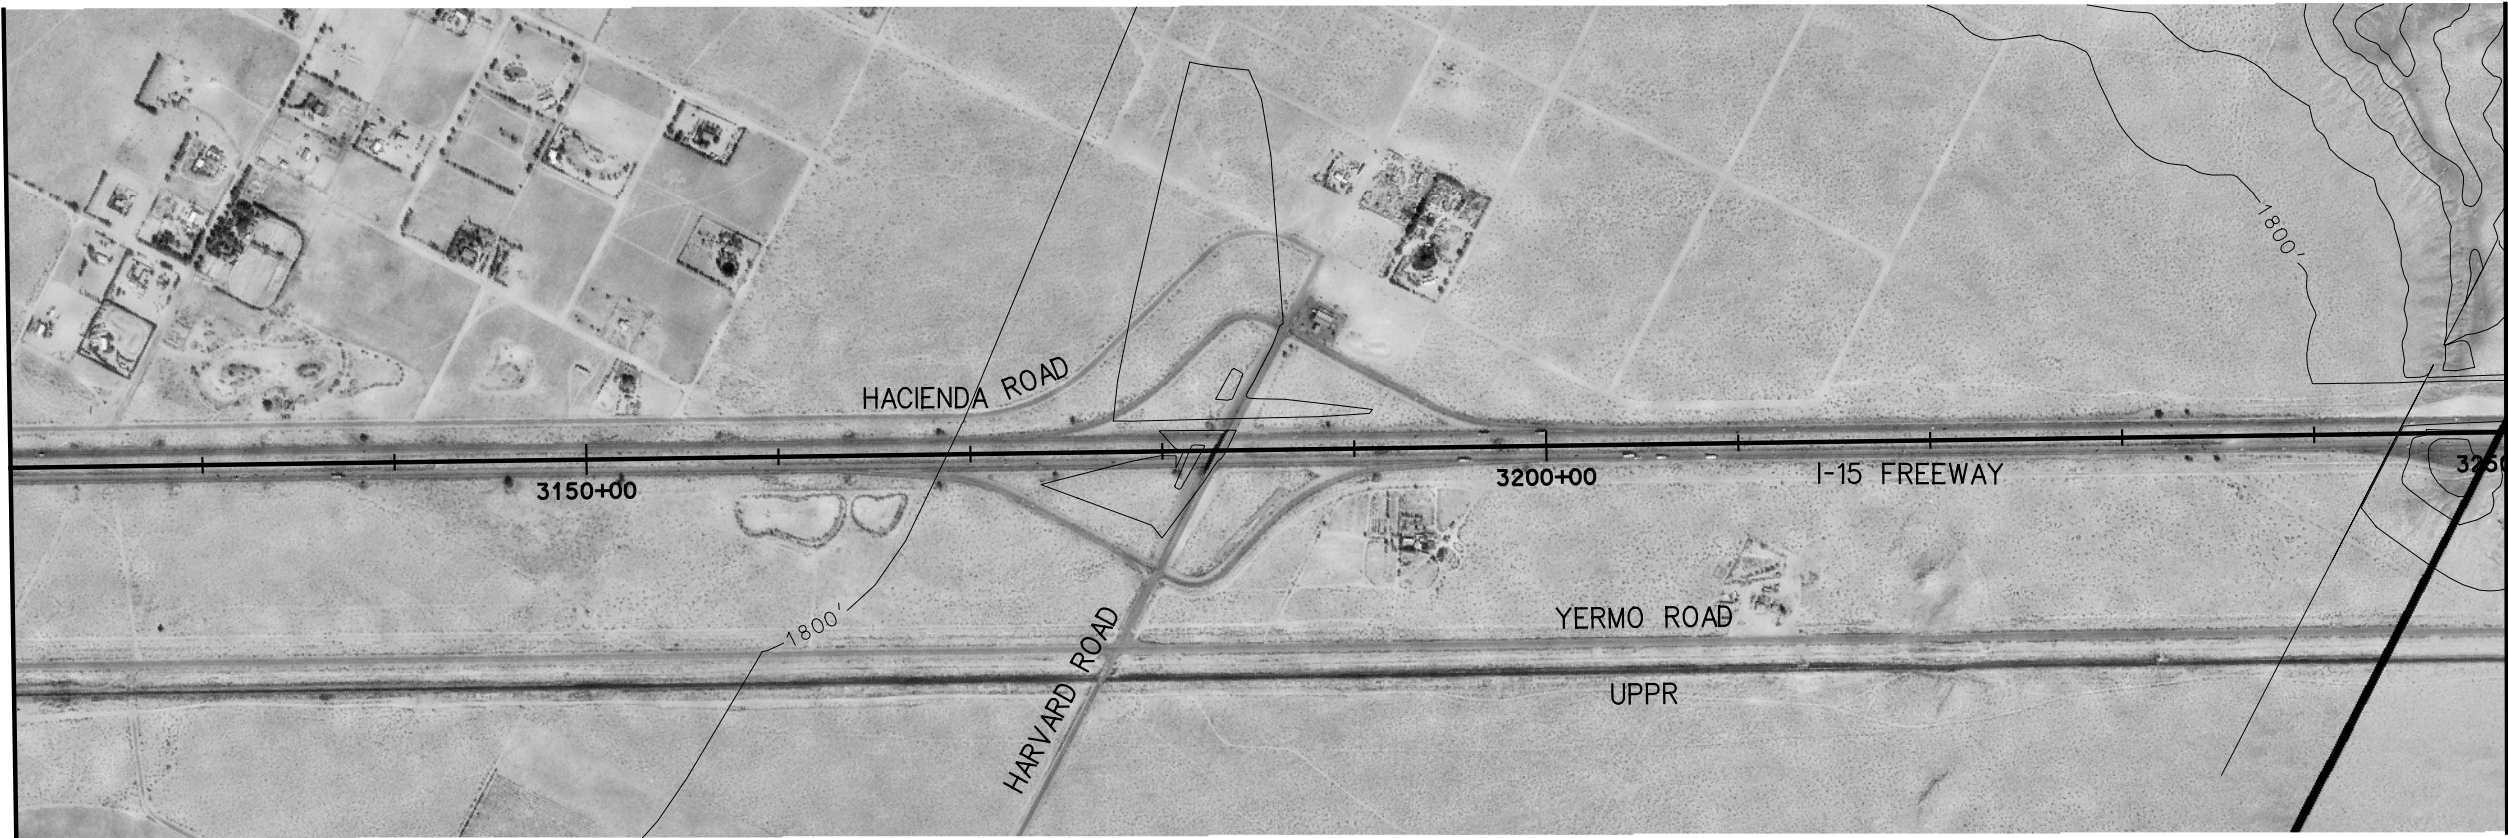




STA. 3250+00 - MATCH LINE
SEE C-135A

PLAN

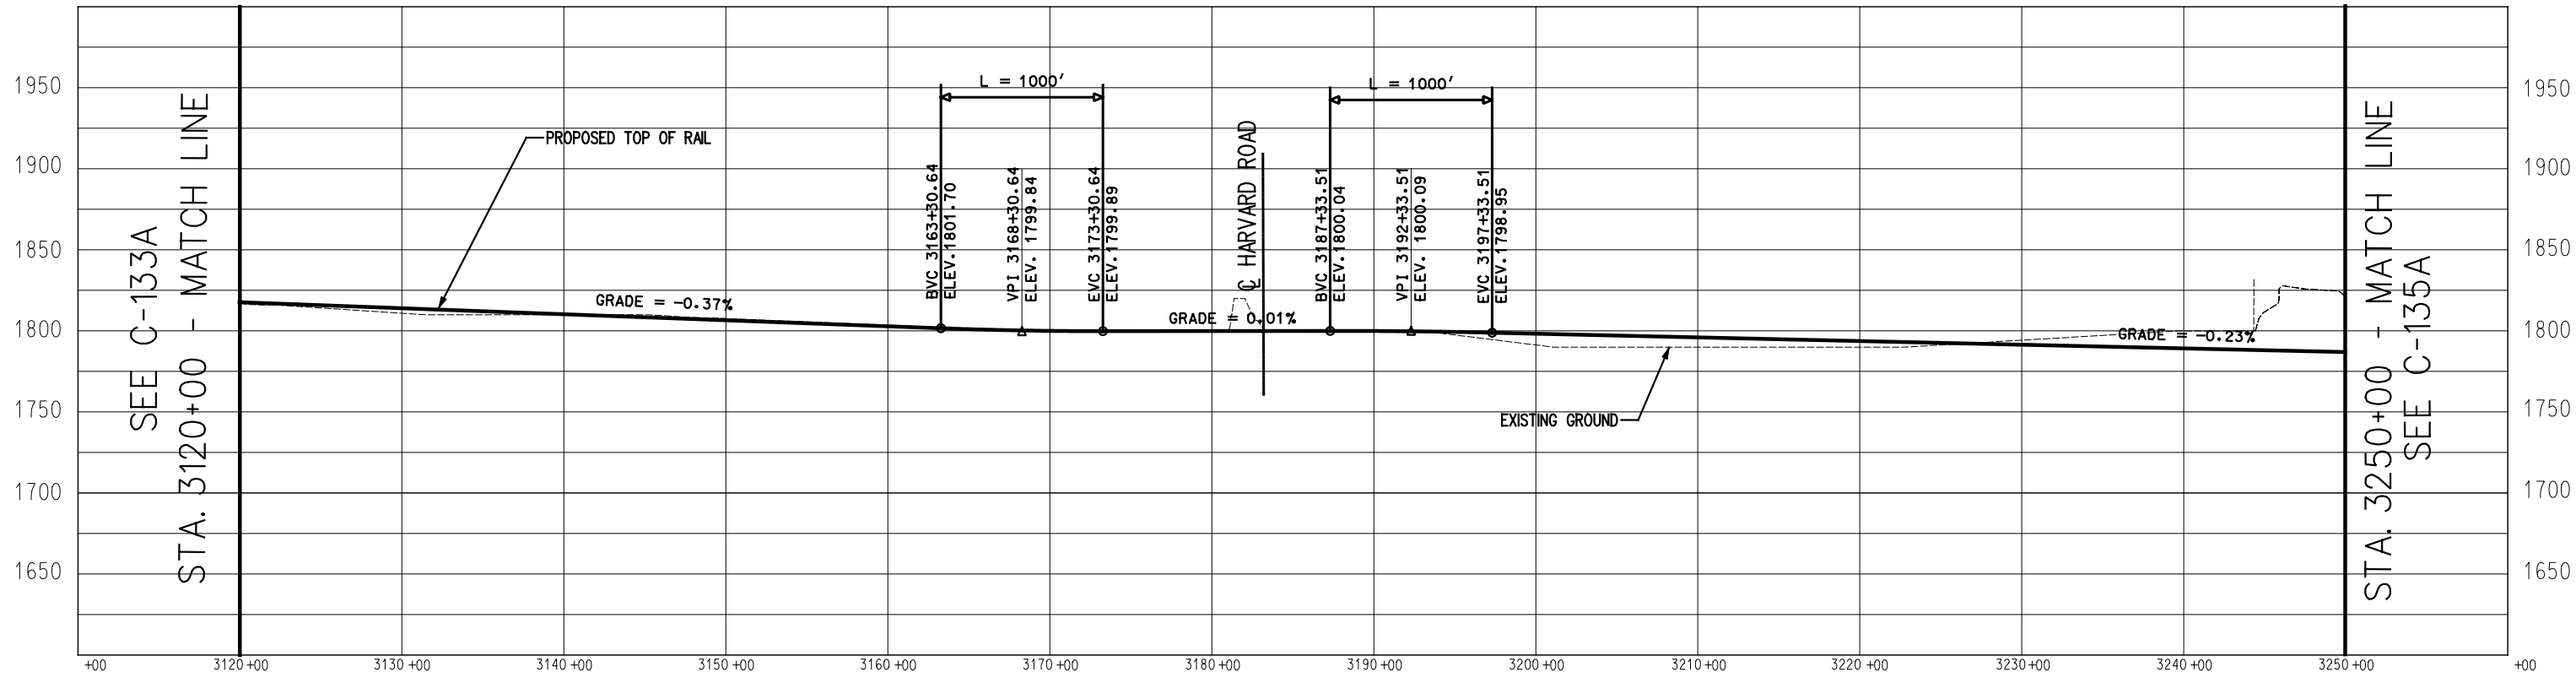


PROFILE

 


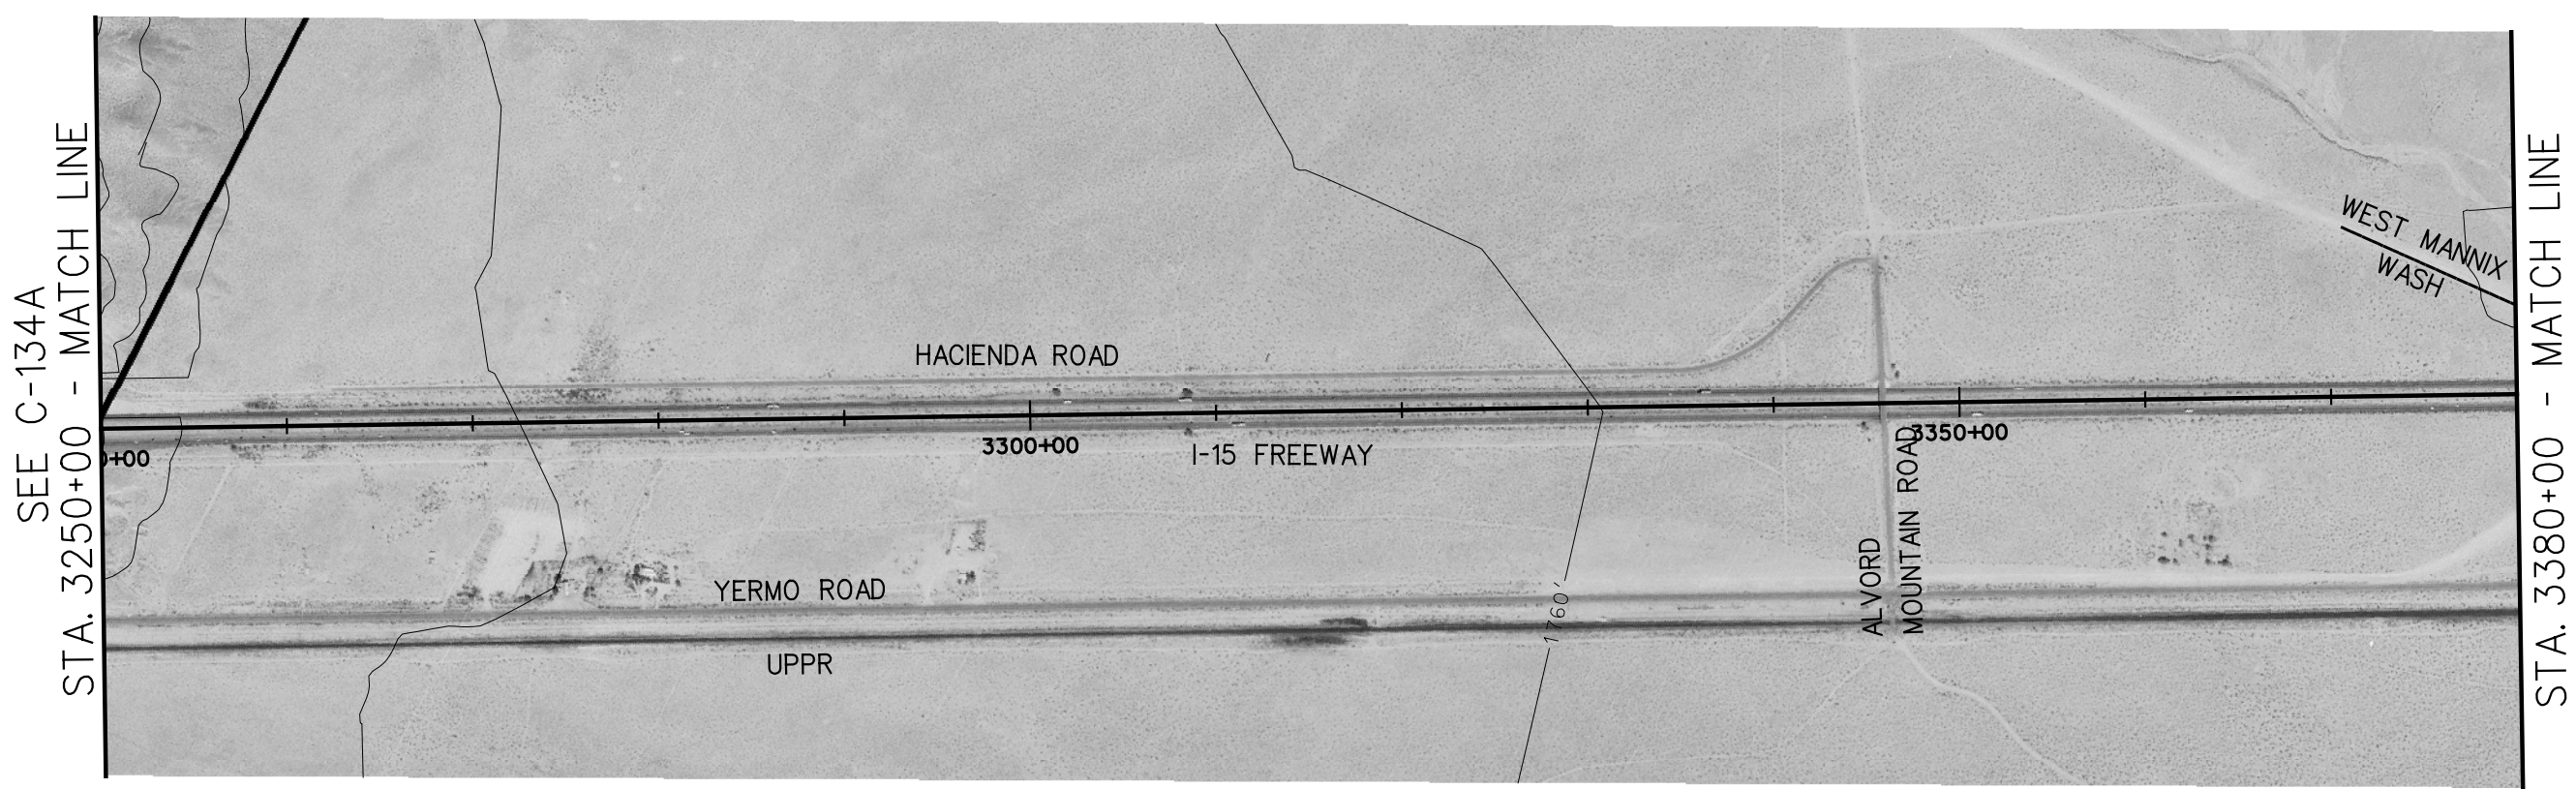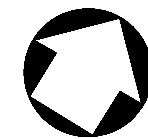

PLAN

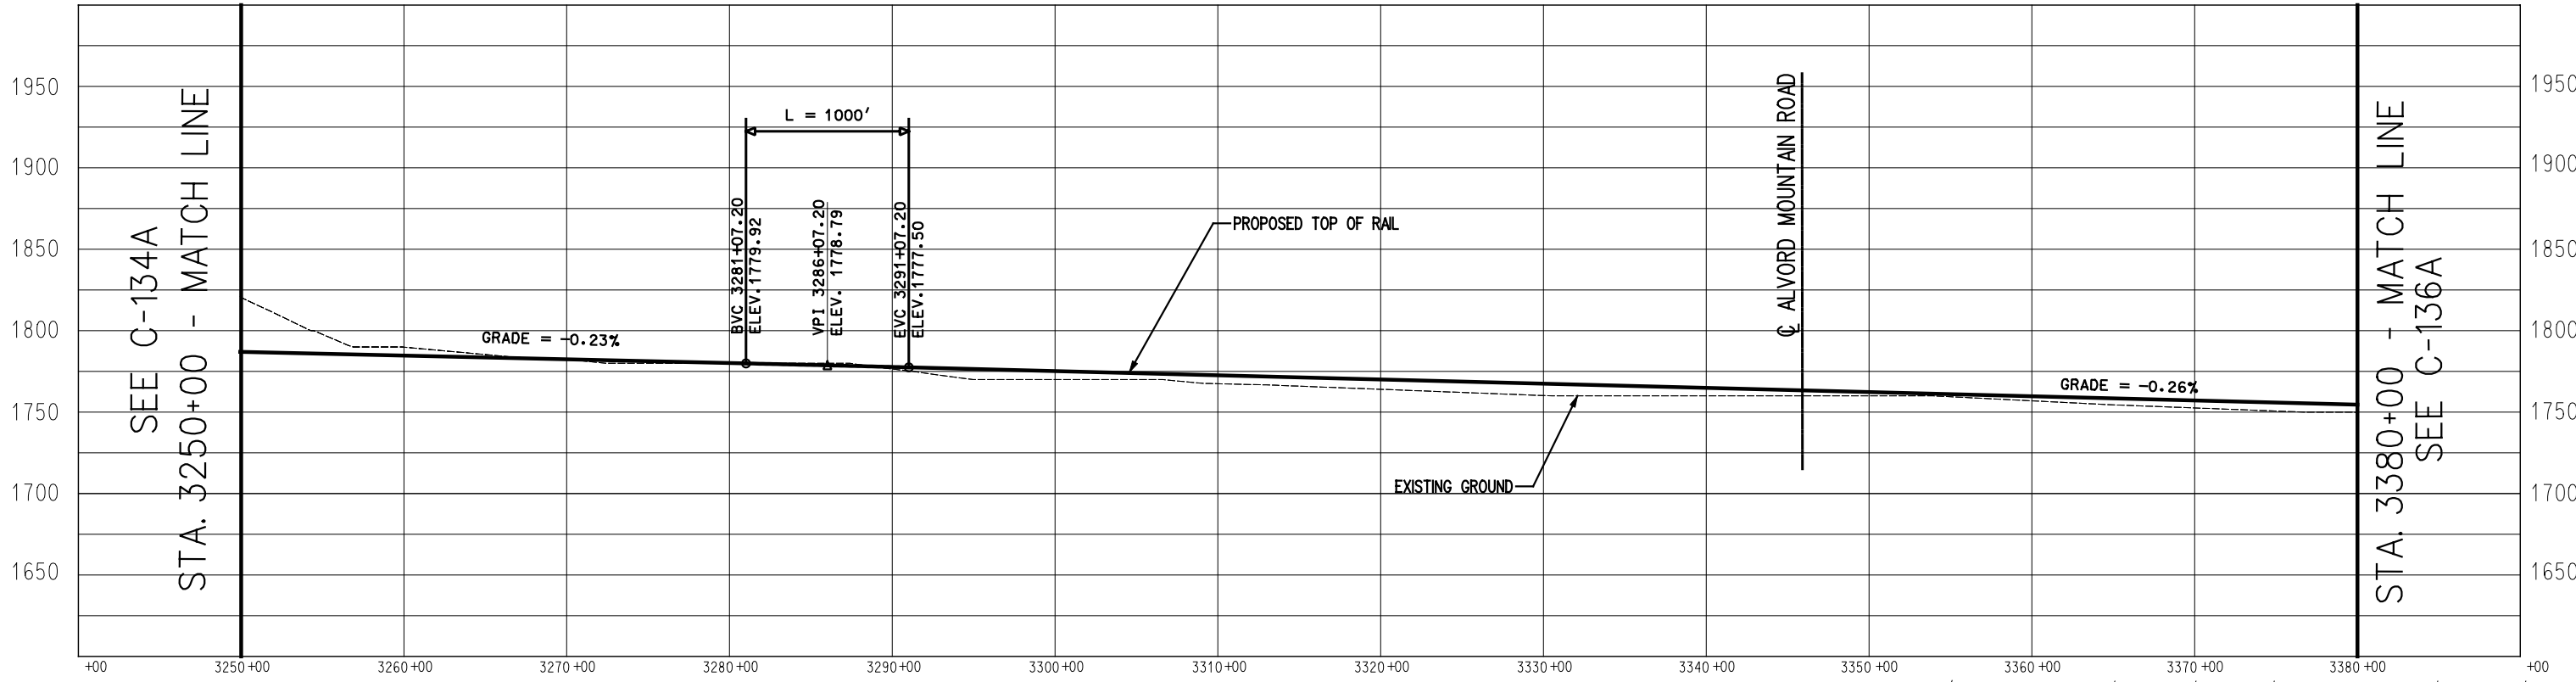

PROFILE

 


Korve Engineering
 725 SOUTH FIGUEROA STREET, SUITE 2350
 LOS ANGELES, CA 90017

CONFIDENTIAL

DESERTXPRESS

PRELIMINARY CONCEPTUAL ALIGNMENT
 PLAN AND PROFILE
 VICTORVILLE TO LAS VEGAS
 STA 3250+00 TO STA 3380+00
 SEGMENT 3, ALTERNATIVE A

205062G0	
DRAWING NO	REV
C-135A	
DATE	
11-17-06	

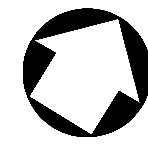


SEE C-135A
STA. 3380+00 - MATCH LINE






STA. 3510+00 - MATCH LINE
SEE C-137A

PLAN

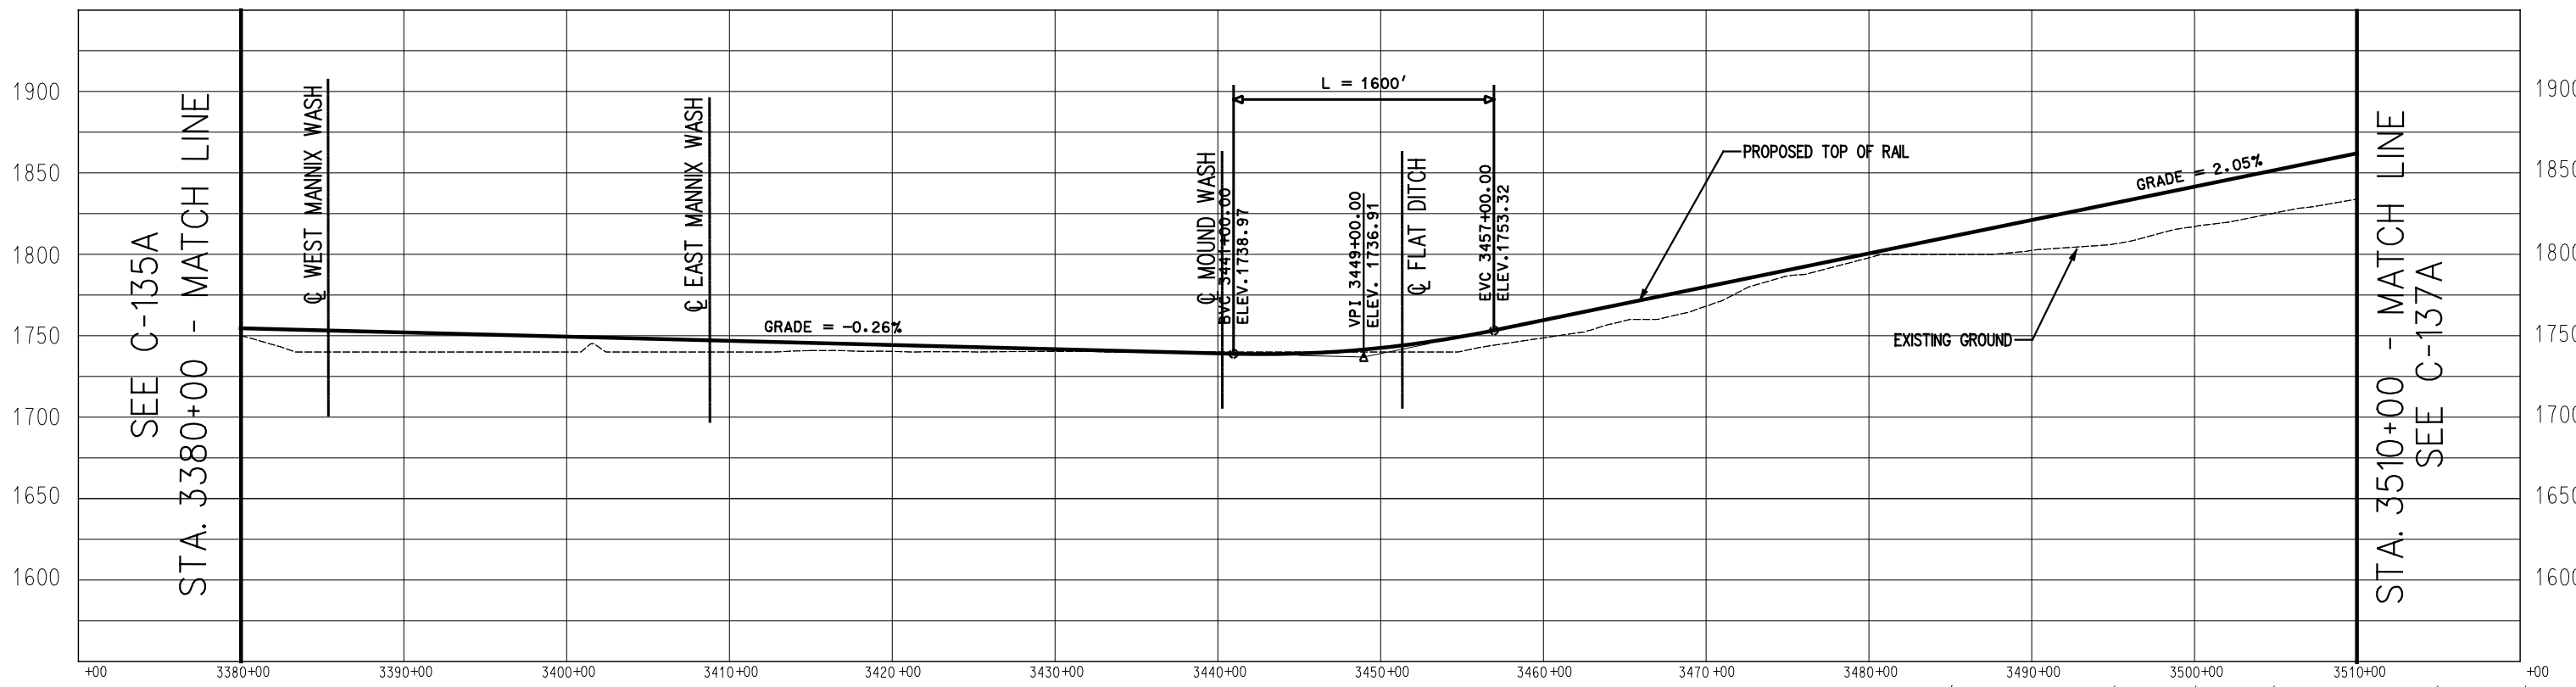


PROFILE

 

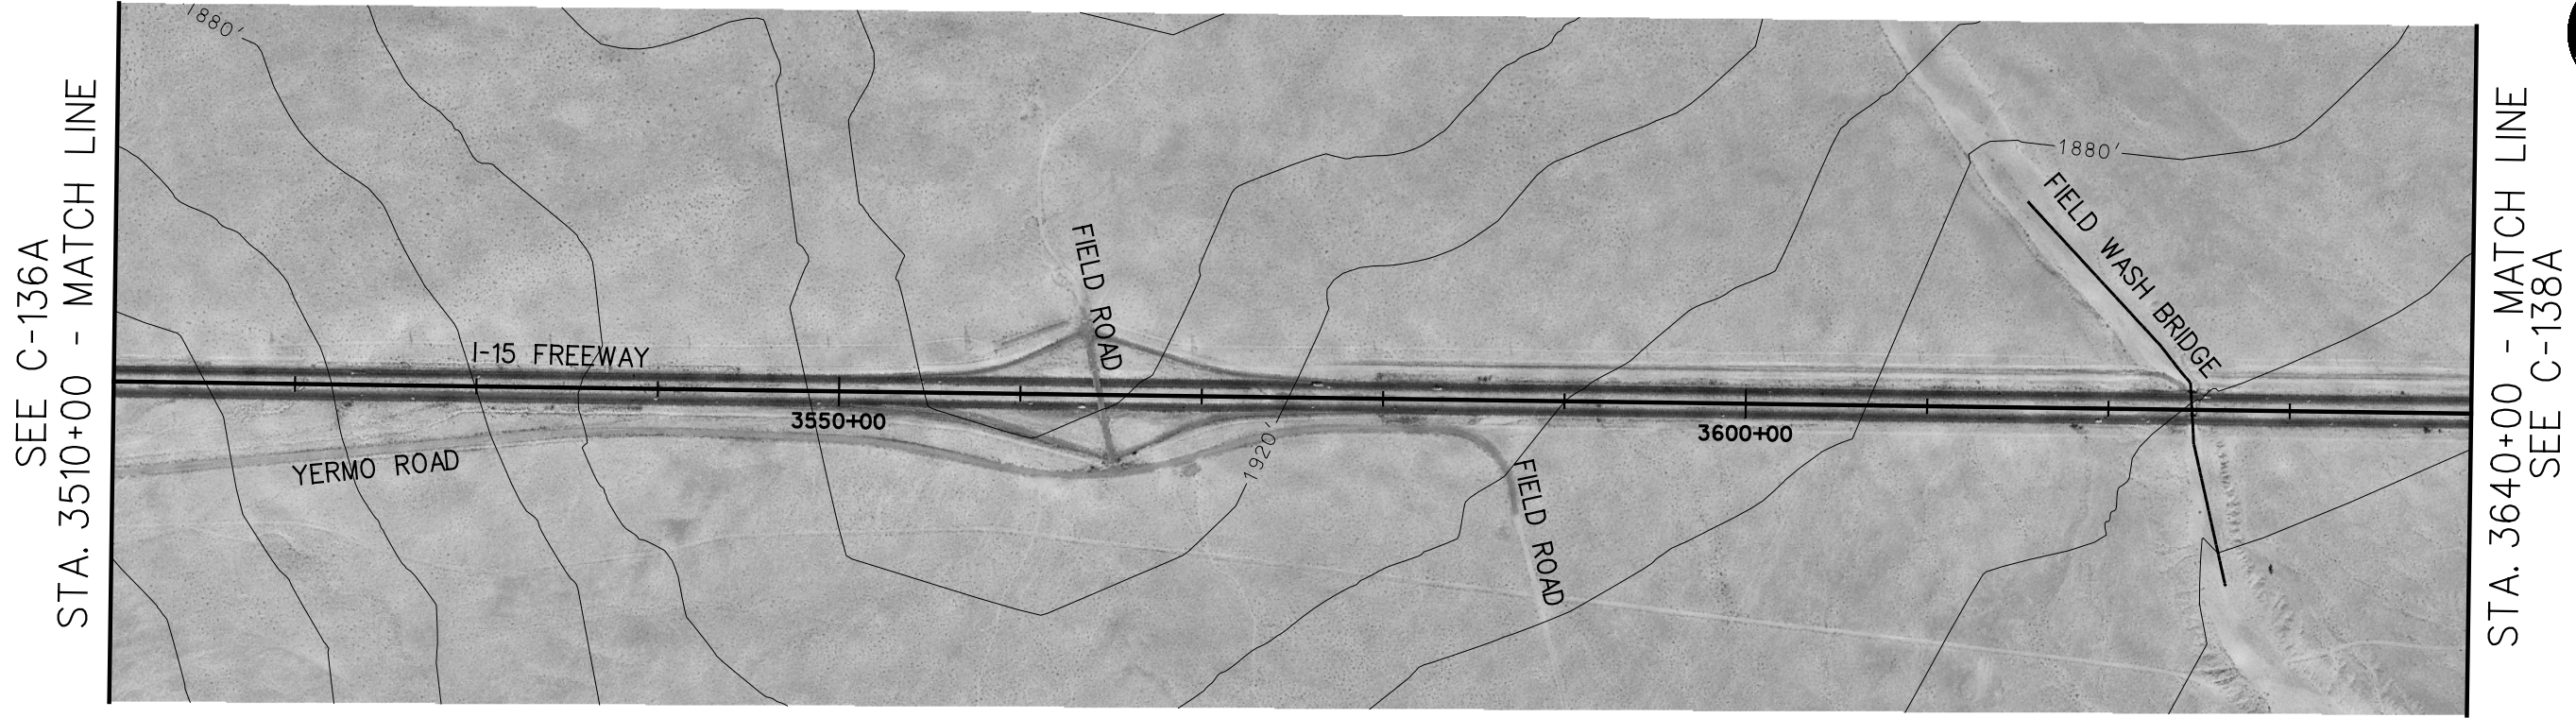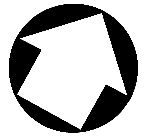


PLAN

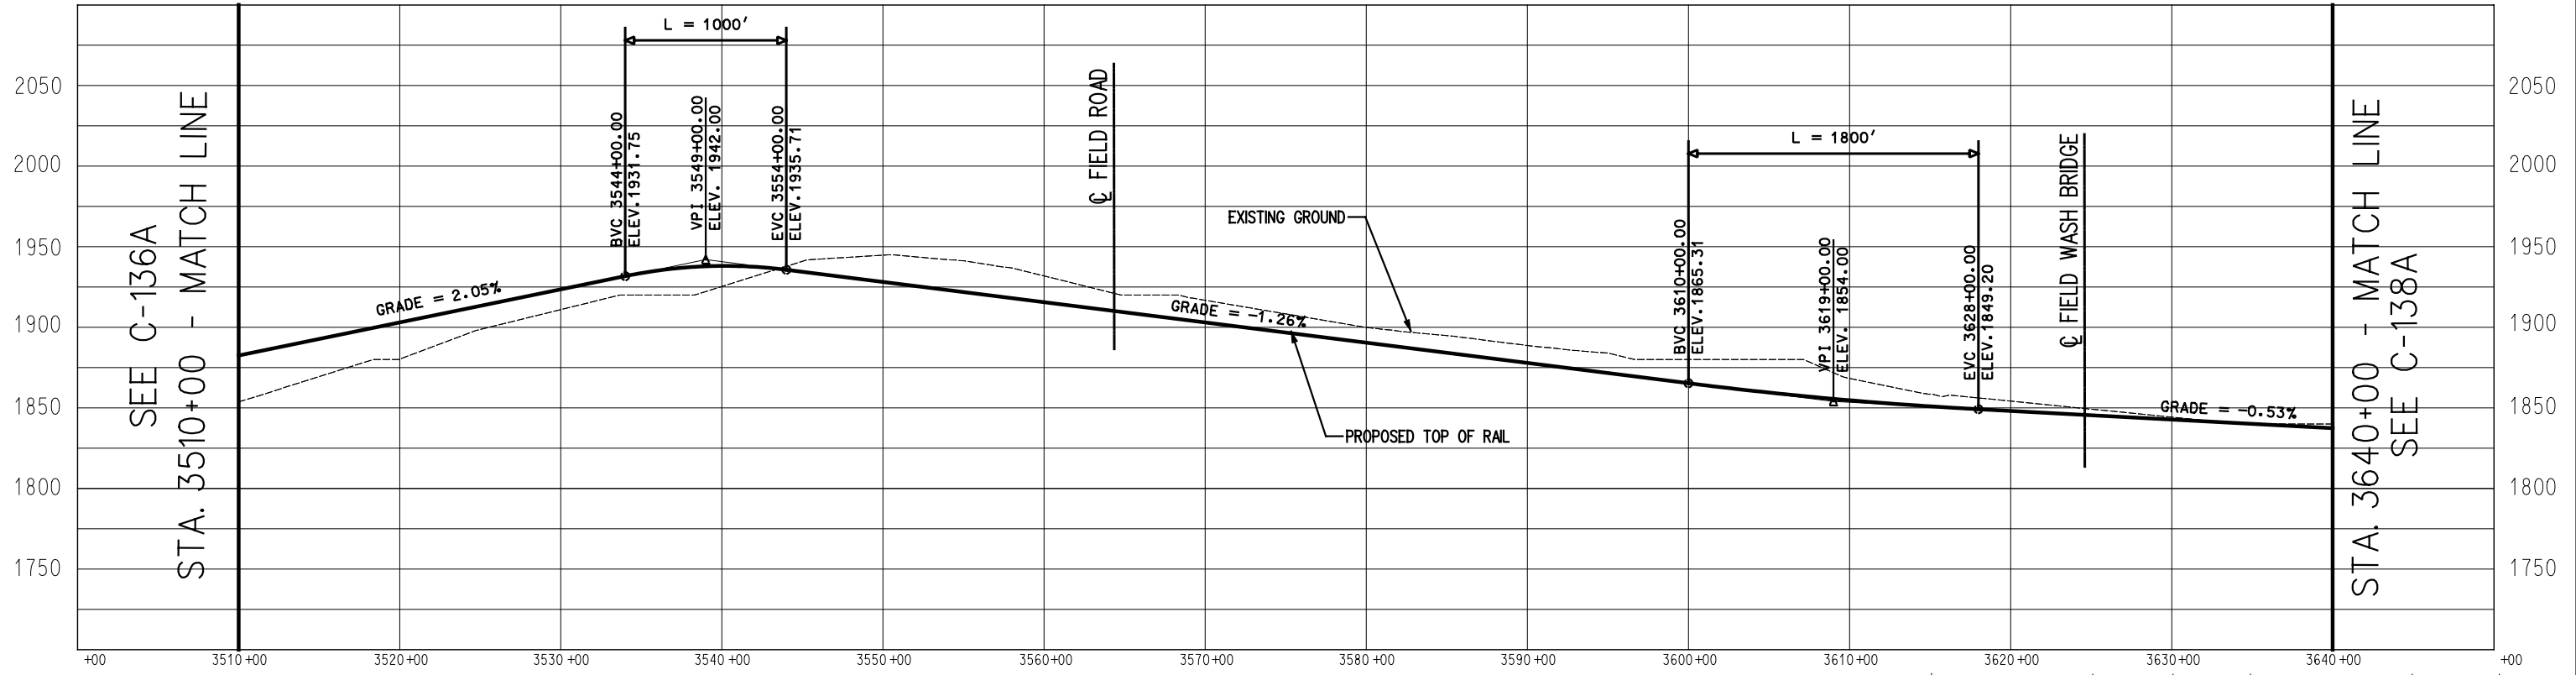


PROFILE

SEE C-137A
STA. 3640+00 - MATCH LINE

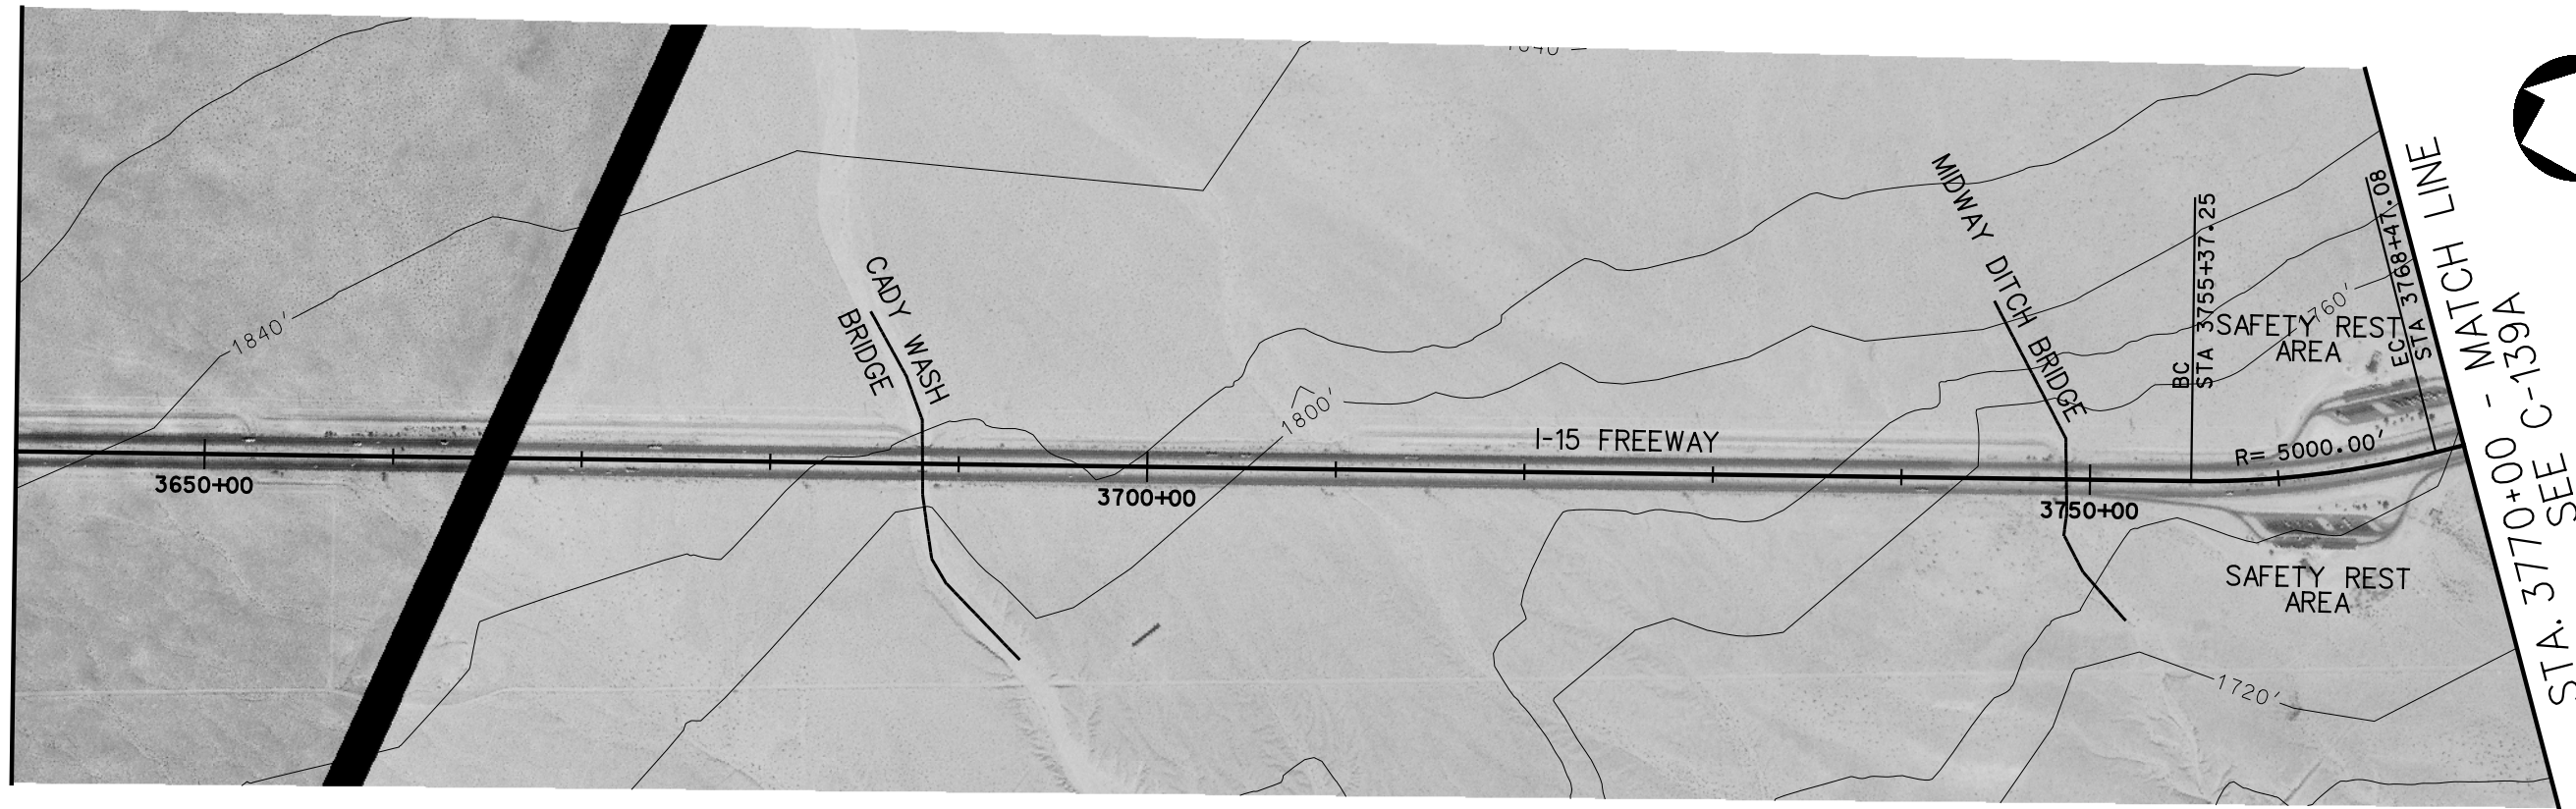




STA. 3770+00 - MATCH LINE
SEE C-139A

PLAN

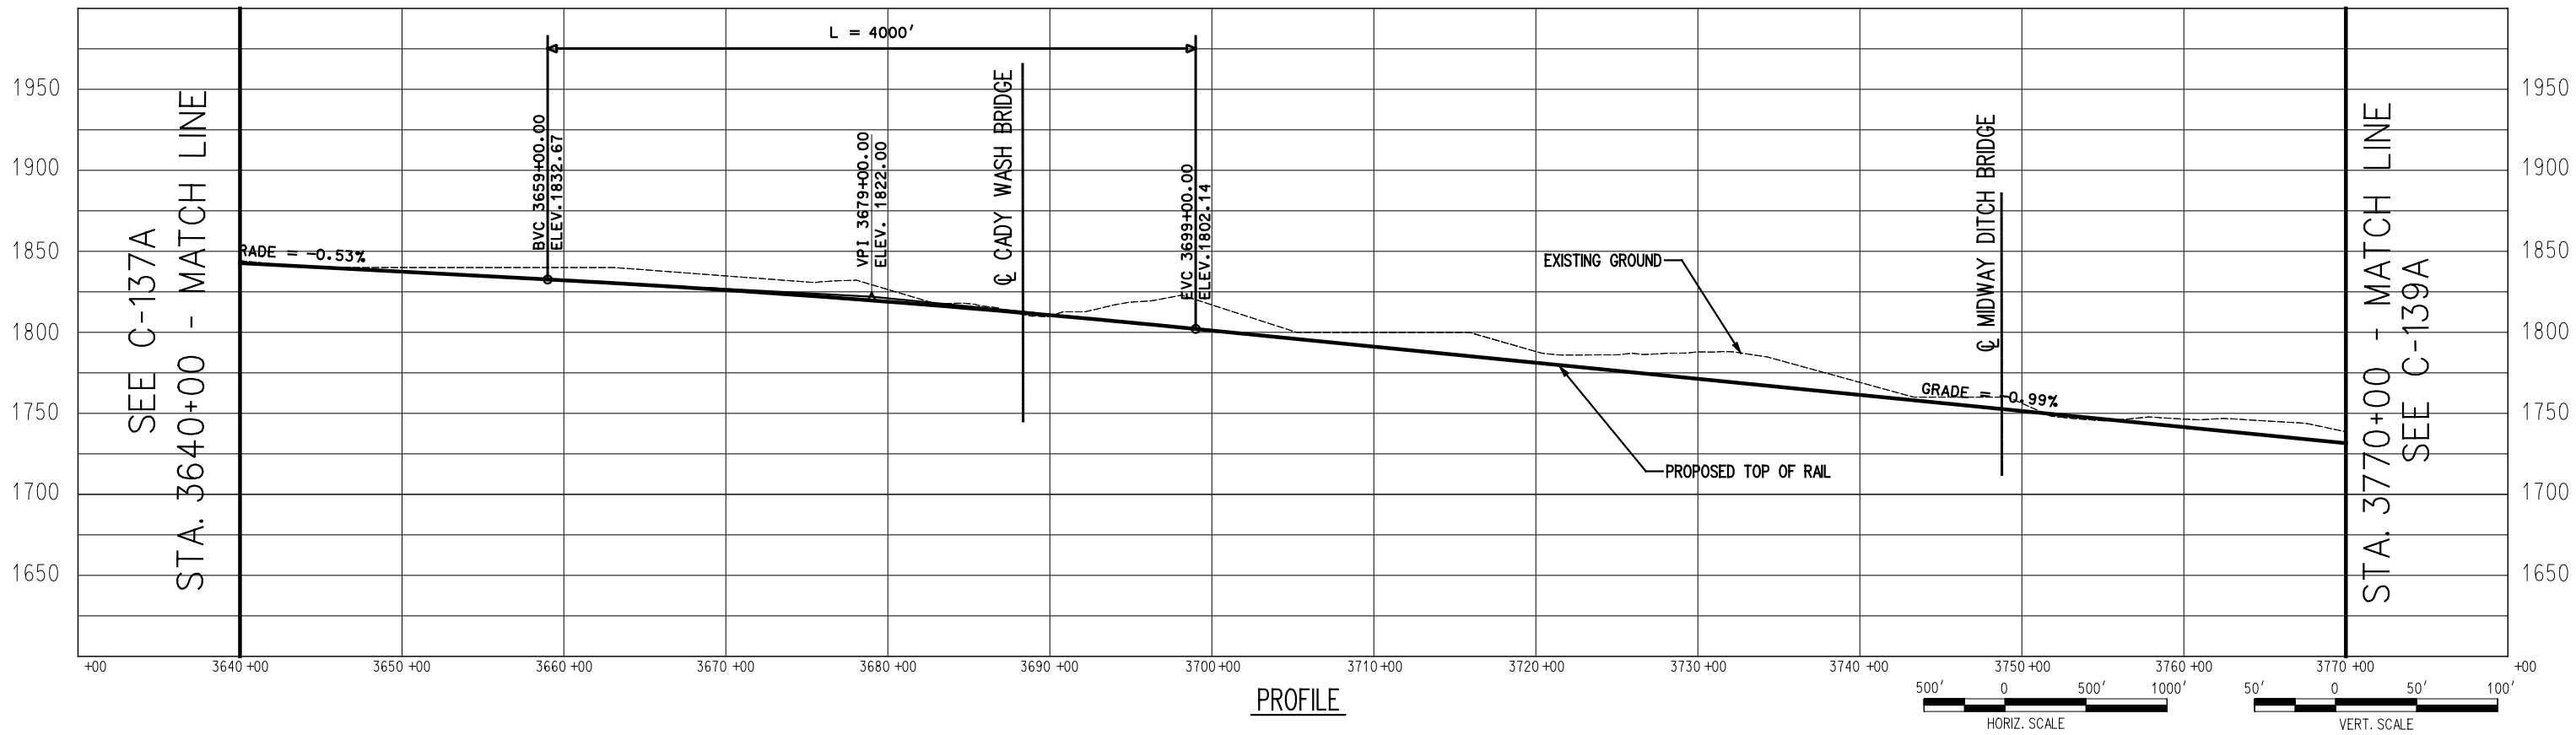


PROFILE

 


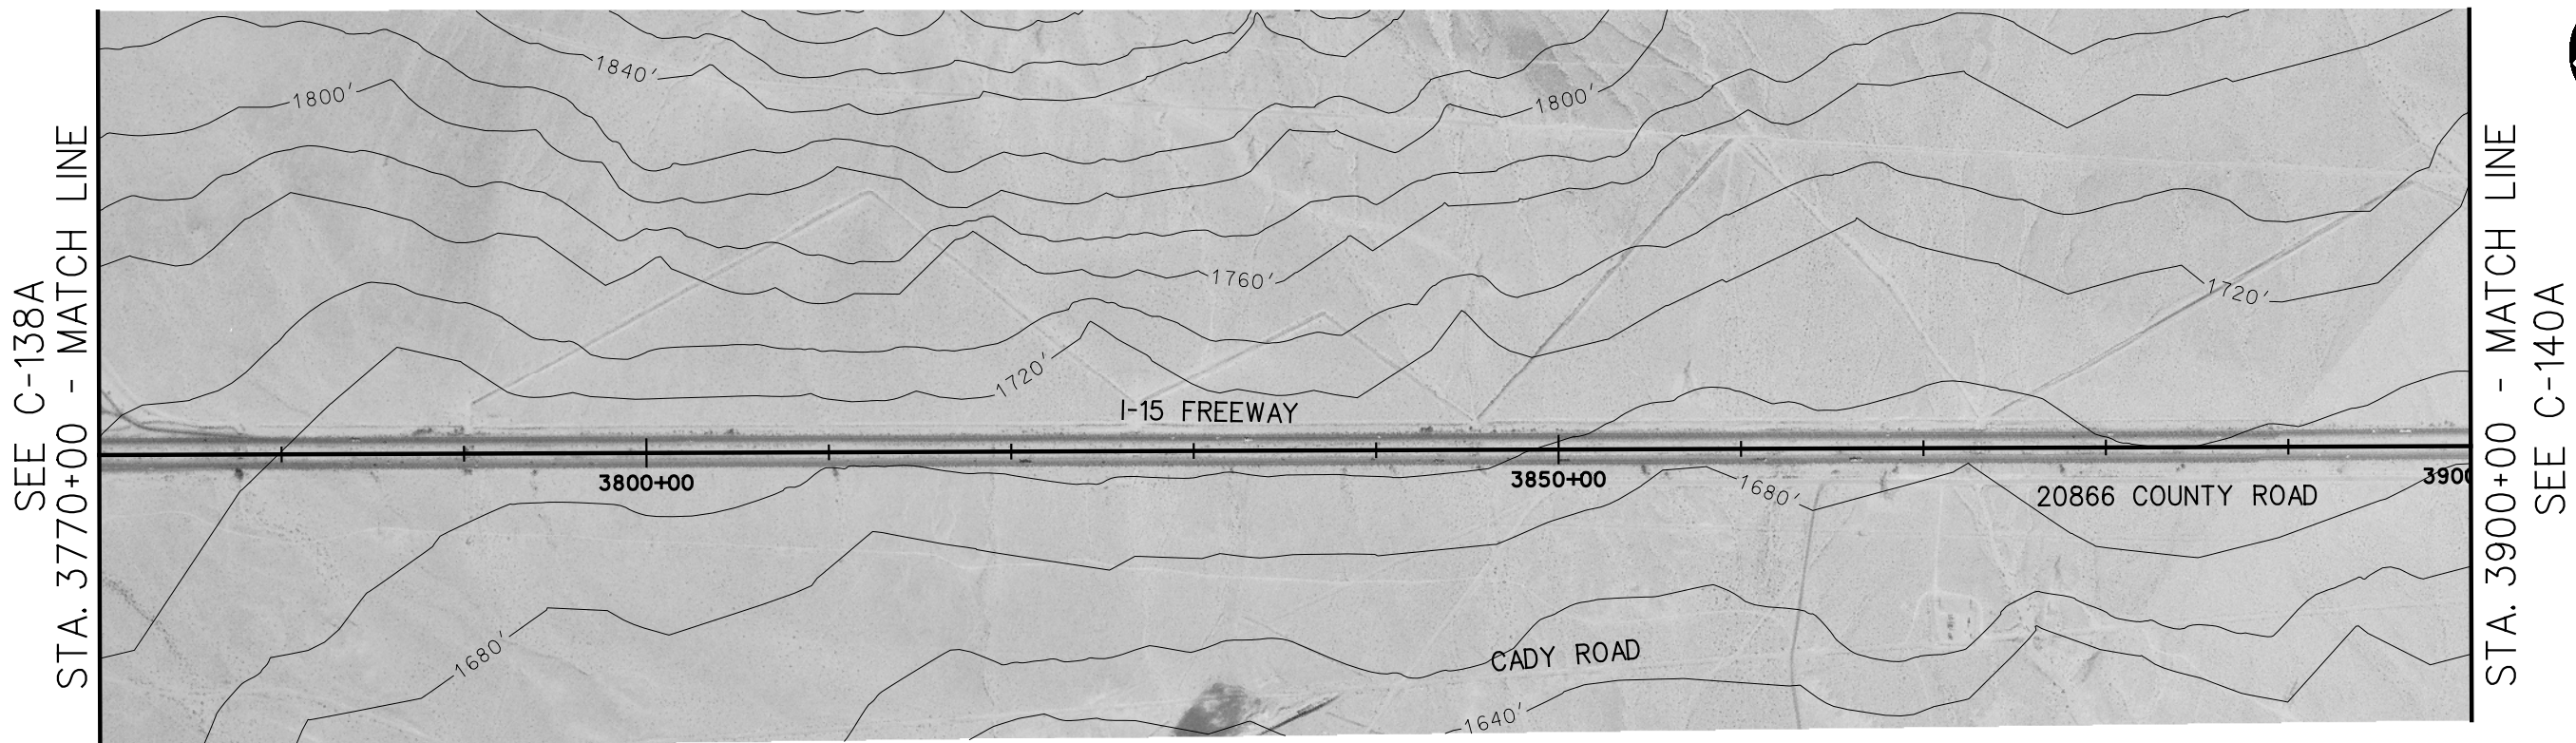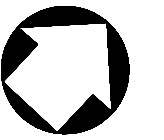

PLAN

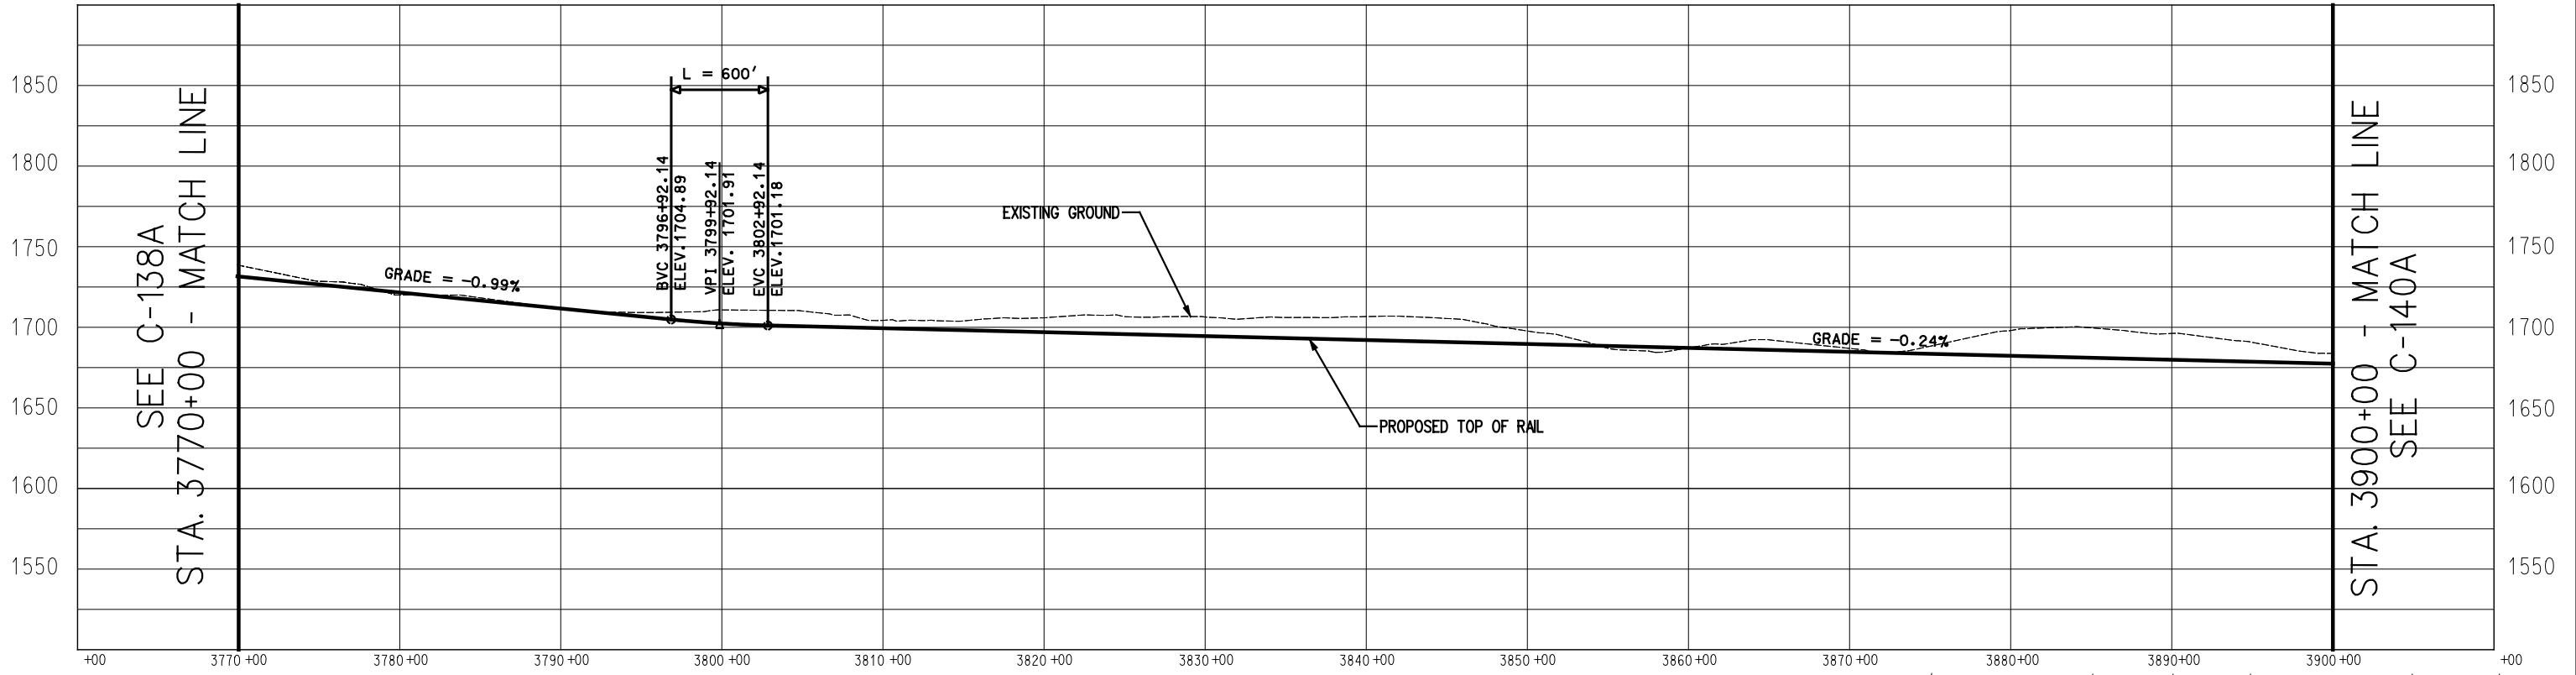

PROFILE

 

K Kolve Engineering
725 SOUTH FIGUEROA STREET, SUITE 2350
LOS ANGELES, CA 90017



CONFIDENTIAL

DESERTXPRESS


PRELIMINARY CONCEPTUAL ALIGNMENT
PLAN AND PROFILE
VICTORVILLE TO LAS VEGAS
STA 3770+00 TO STA 3900+00
SEGMENT 3, ALTERNATIVE A

205062G0
DRAWING NO C-139A
DATE 11-17-06


SEE C-139A
STA. 3900+00 - MATCH LINE

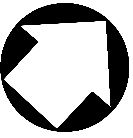
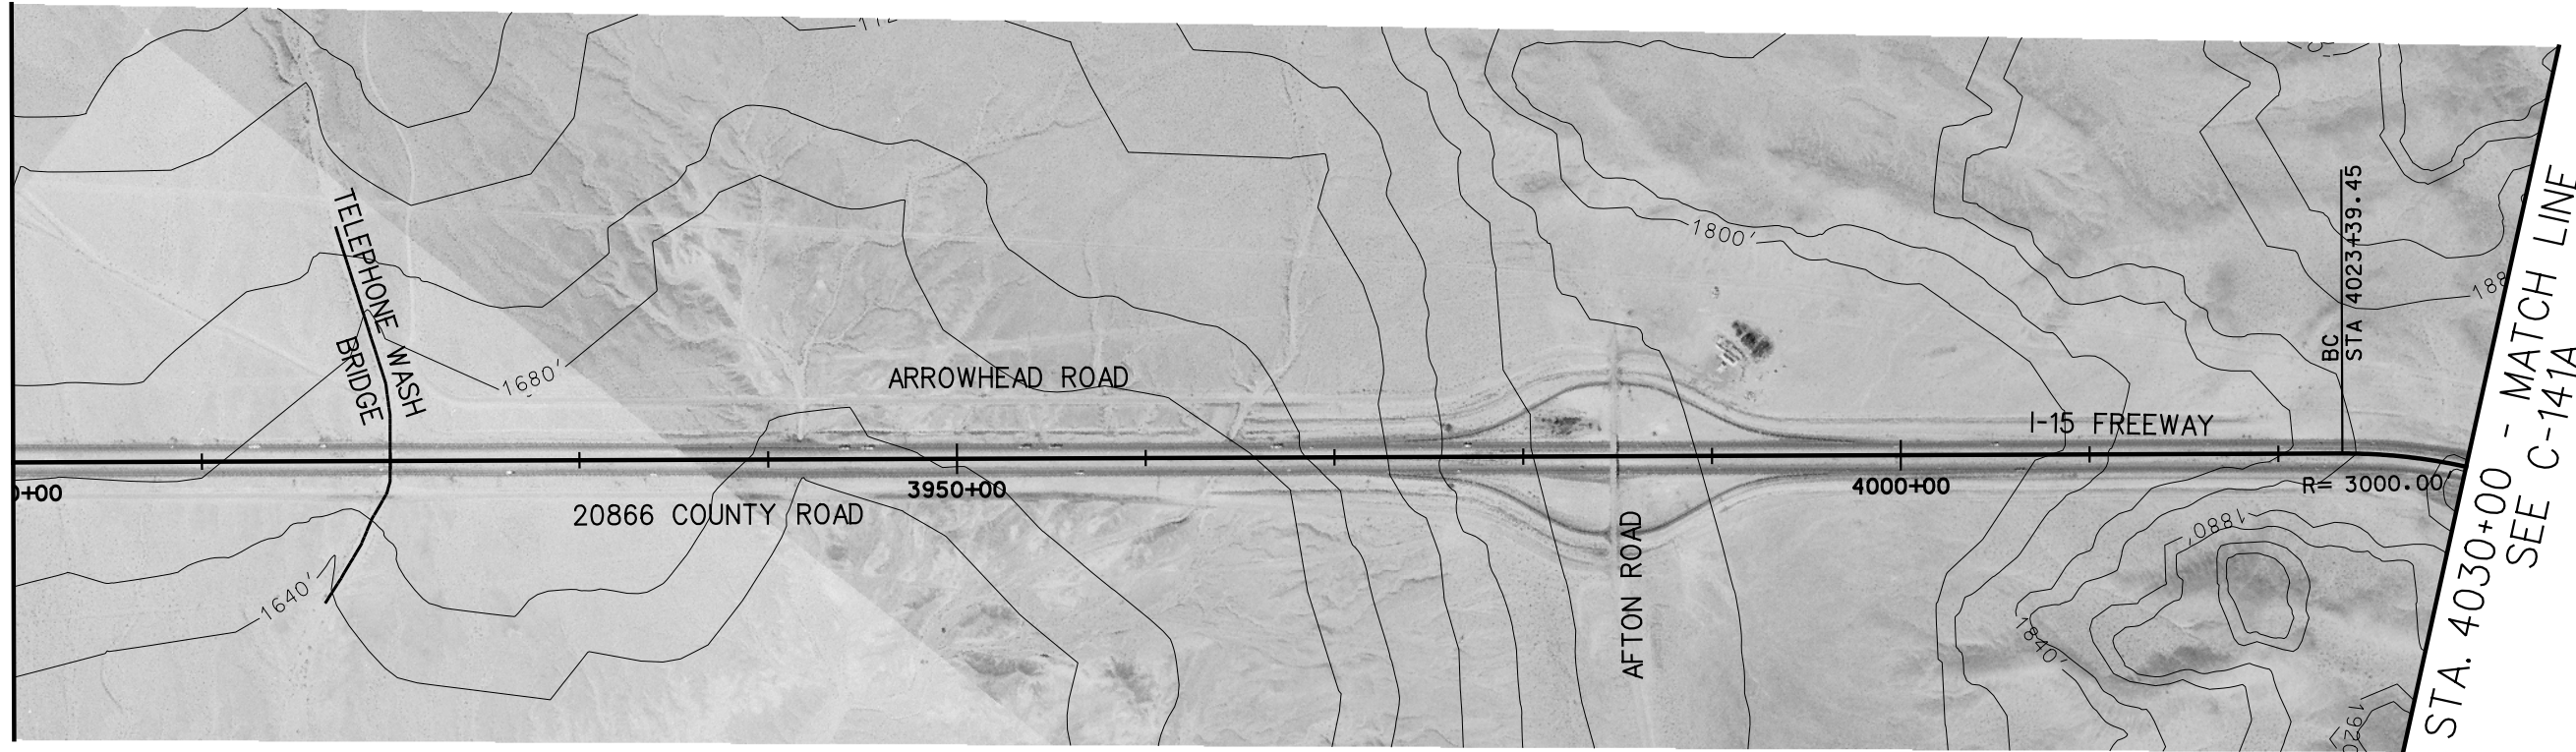


PLAN

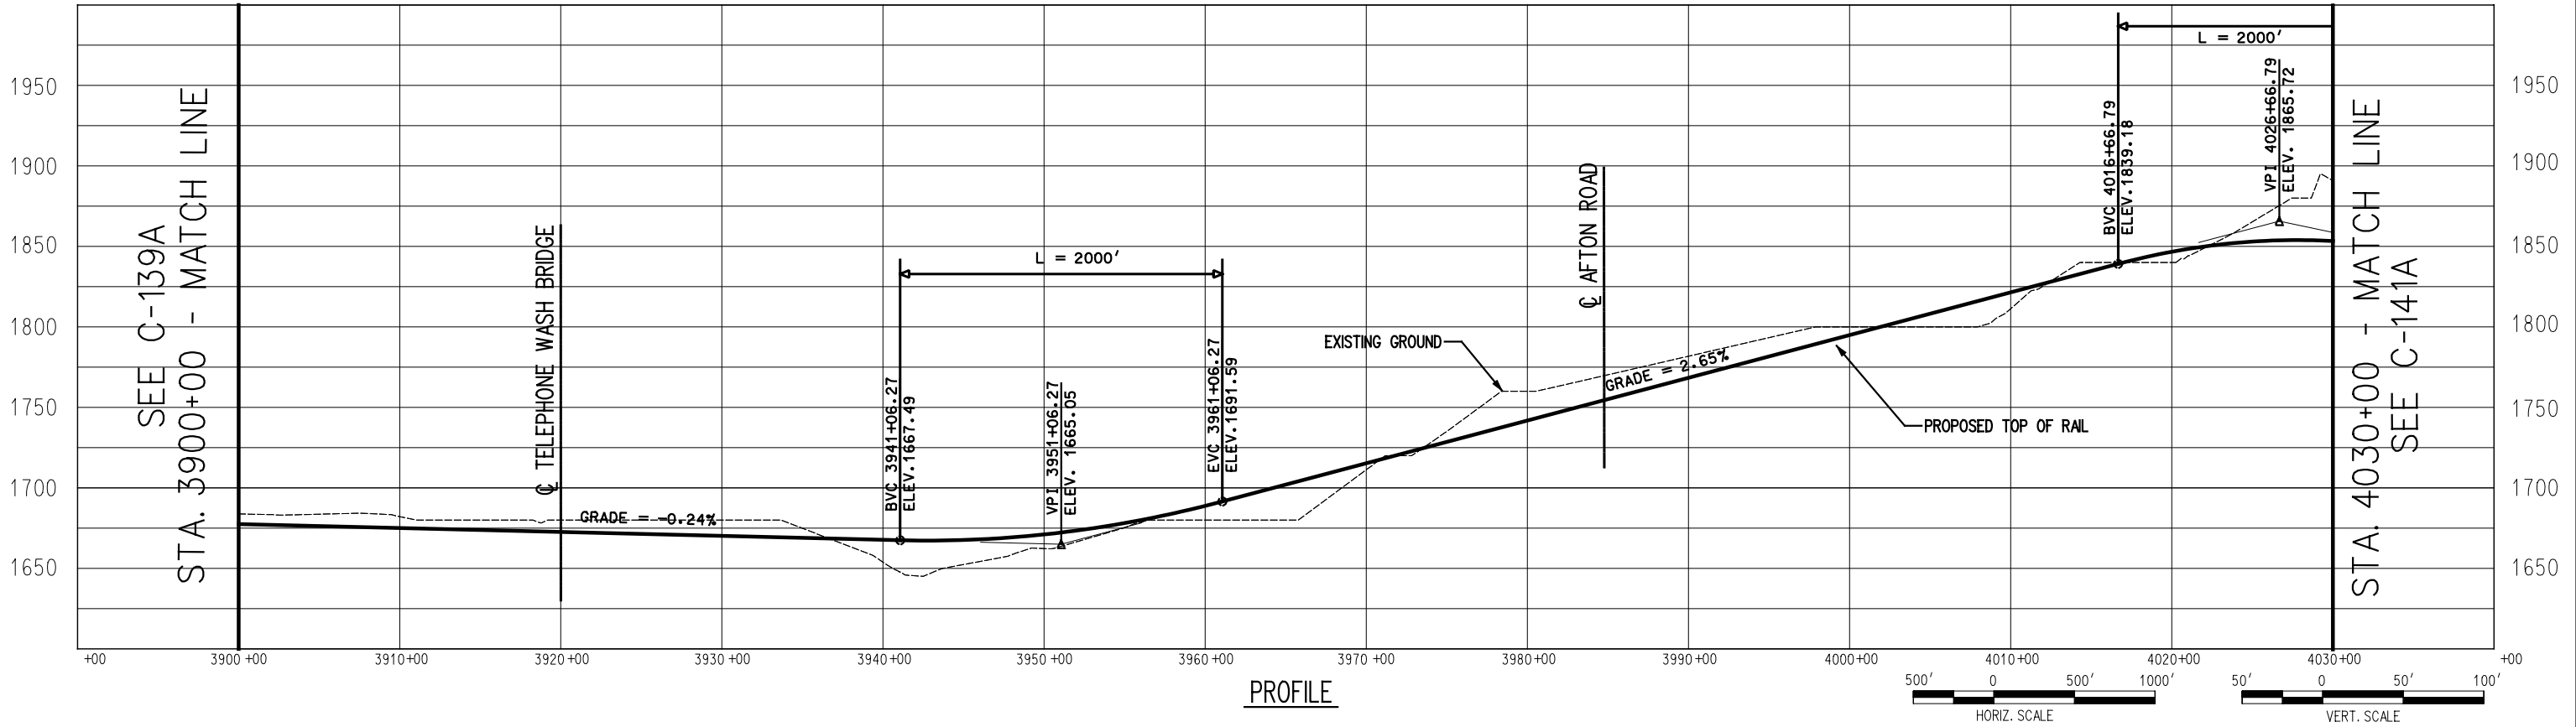


PROFILE

 

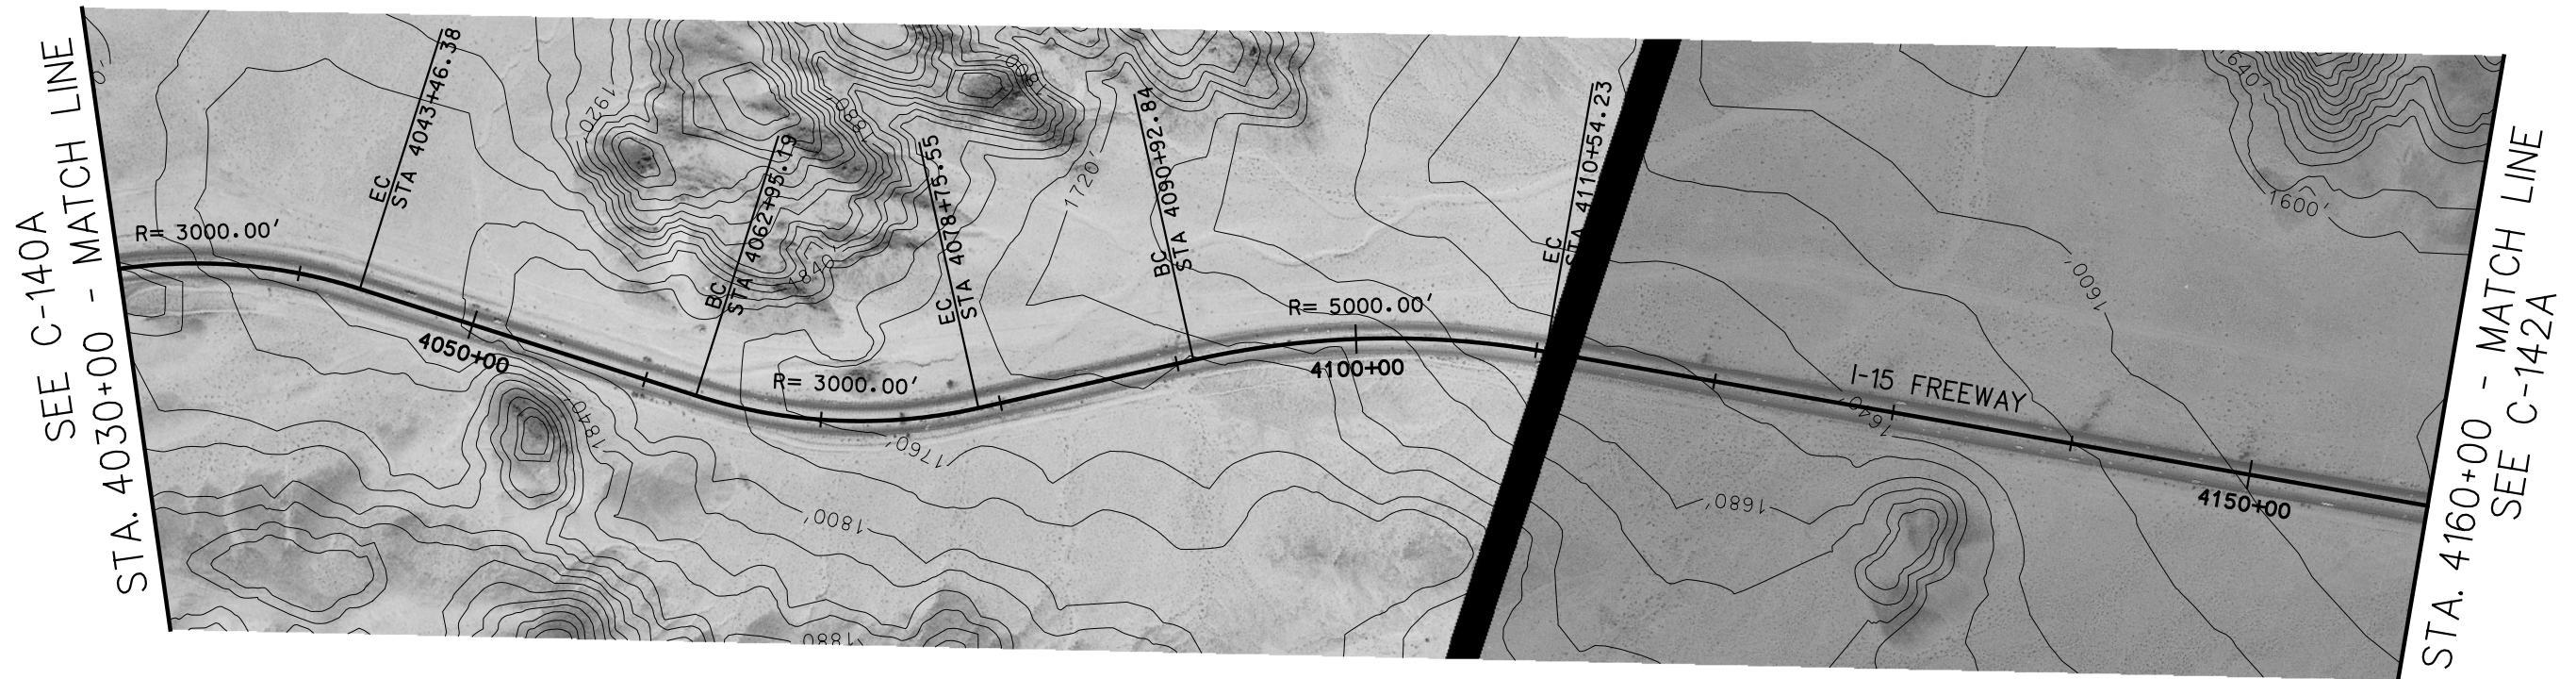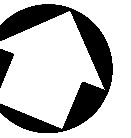

PLAN

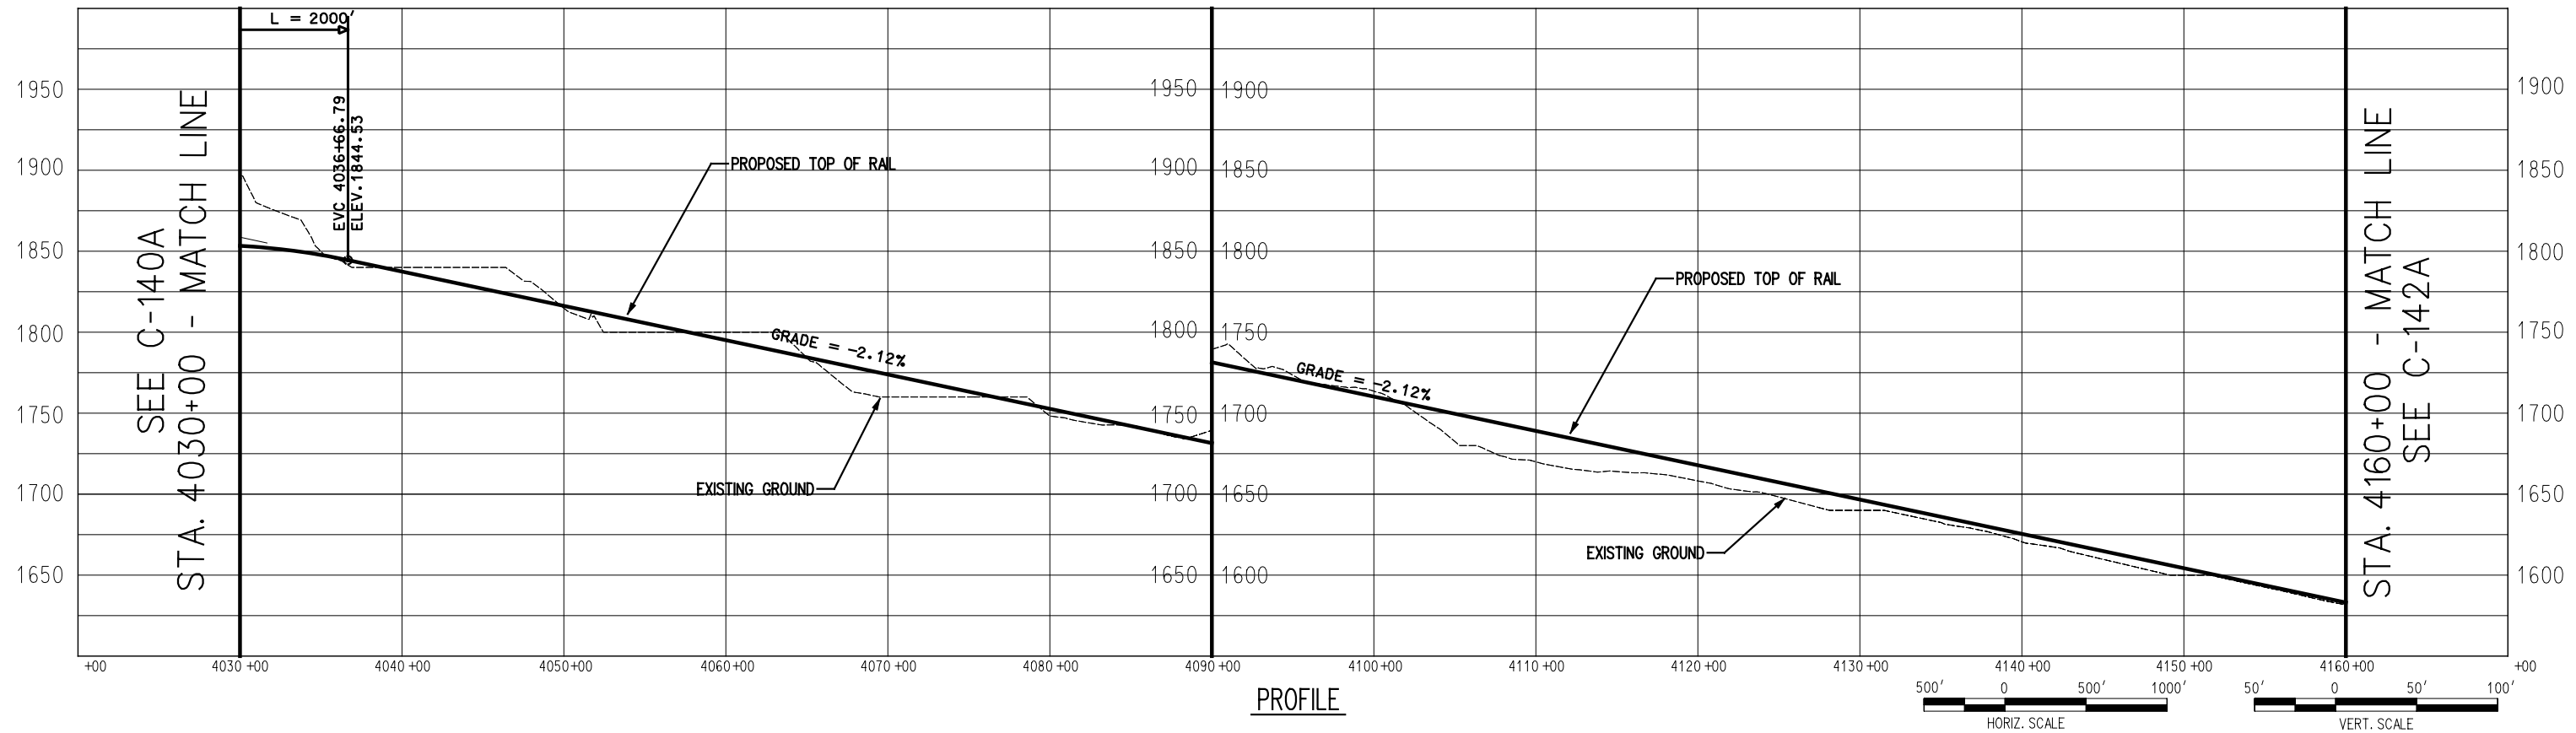

PROFILE



725 SOUTH FIGUEROA STREET, SUITE 2350
LOS ANGELES, CA 90017

CONFIDENTIAL


DESERTXPRESS

PRELIMINARY CONCEPTUAL ALIGNMENT
PLAN AND PROFILE
VICTORVILLE TO LAS VEGAS
STA 4030+00 TO STA 4160+00
SEGMENT 3, ALTERNATIVE A


205062G0

DRAWING NO. C-141A REV

DATE 11-17-06

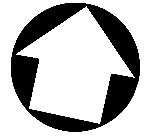


SEE C-141A
STA. 4160+00 - MATCH LINE

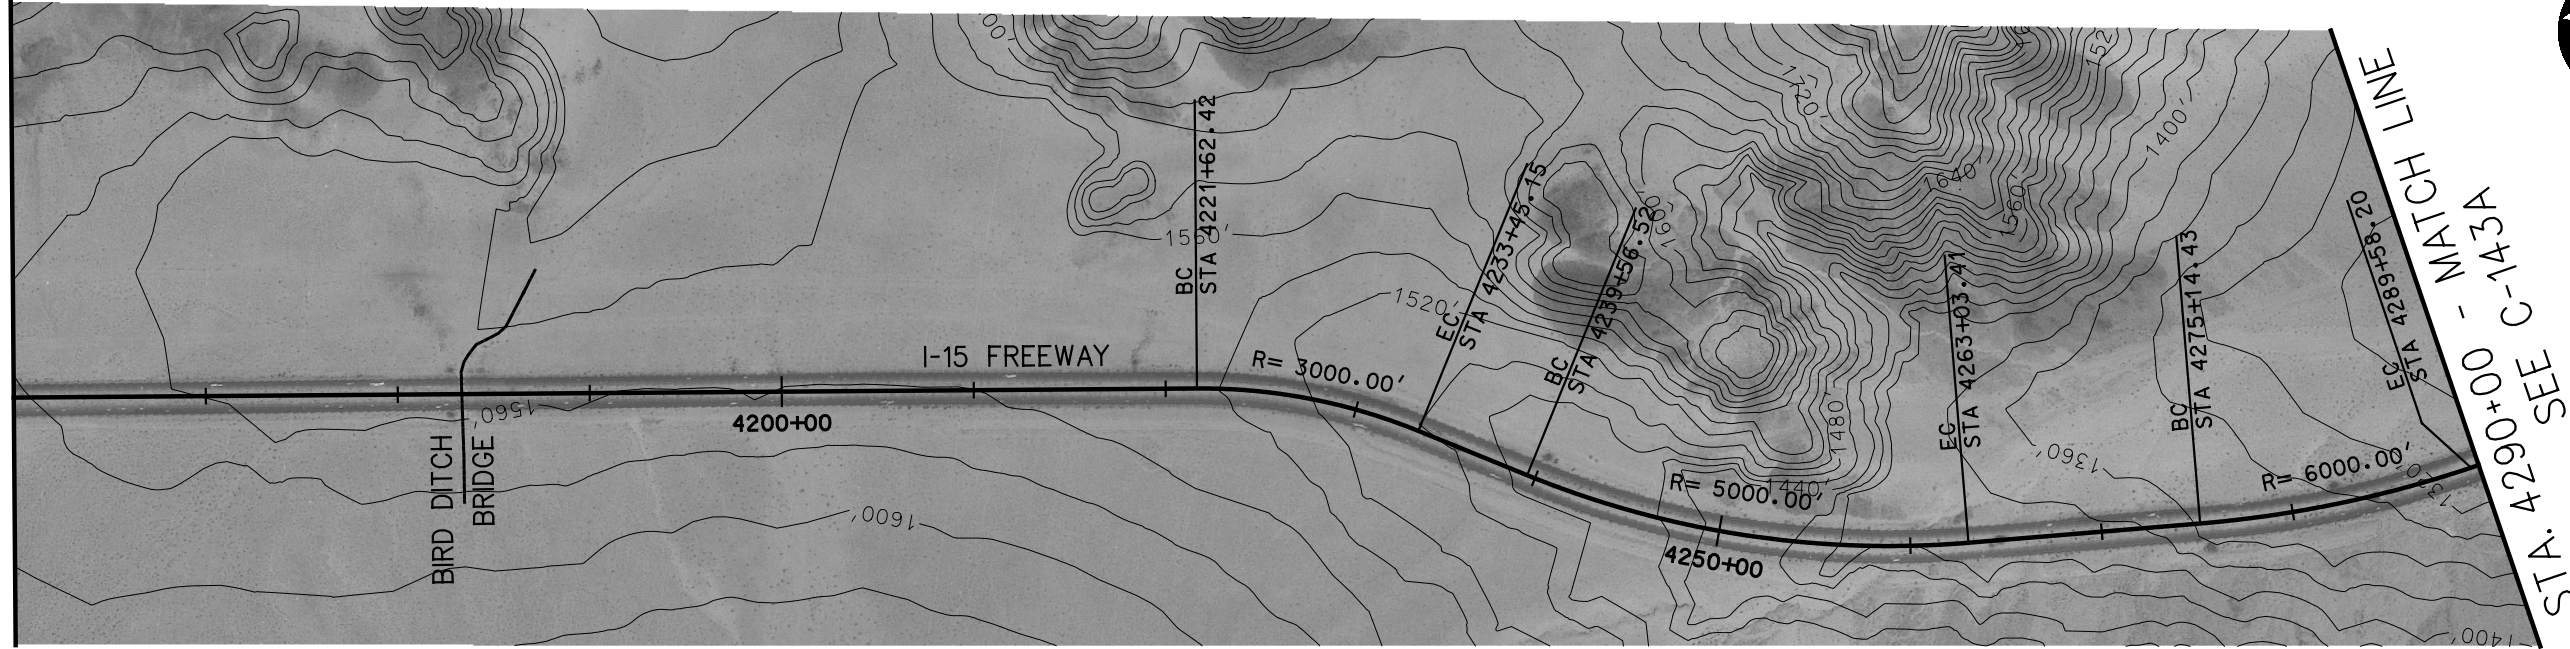


STA. 4290+00 - MATCH LINE
SEE C-143A

PLAN

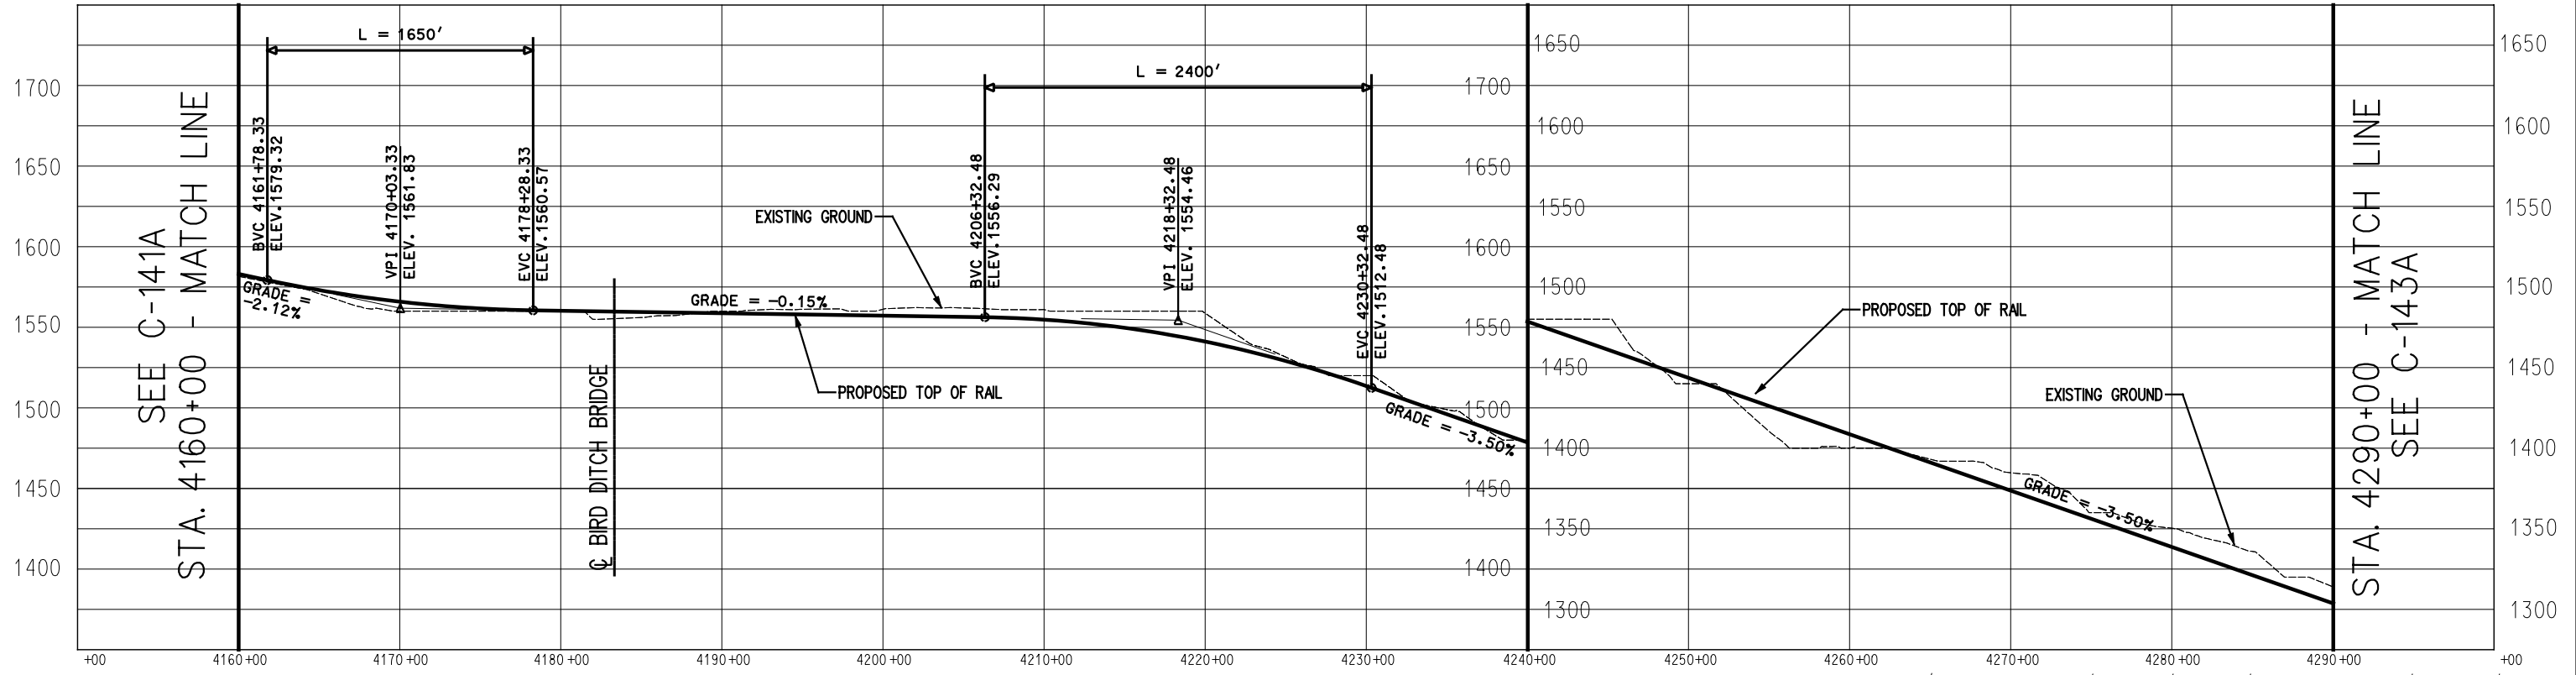


PROFILE

 


SEE C-141A
STA. 4160+00 - MATCH LINE

STA. 4290+00 - MATCH LINE
SEE C-143A

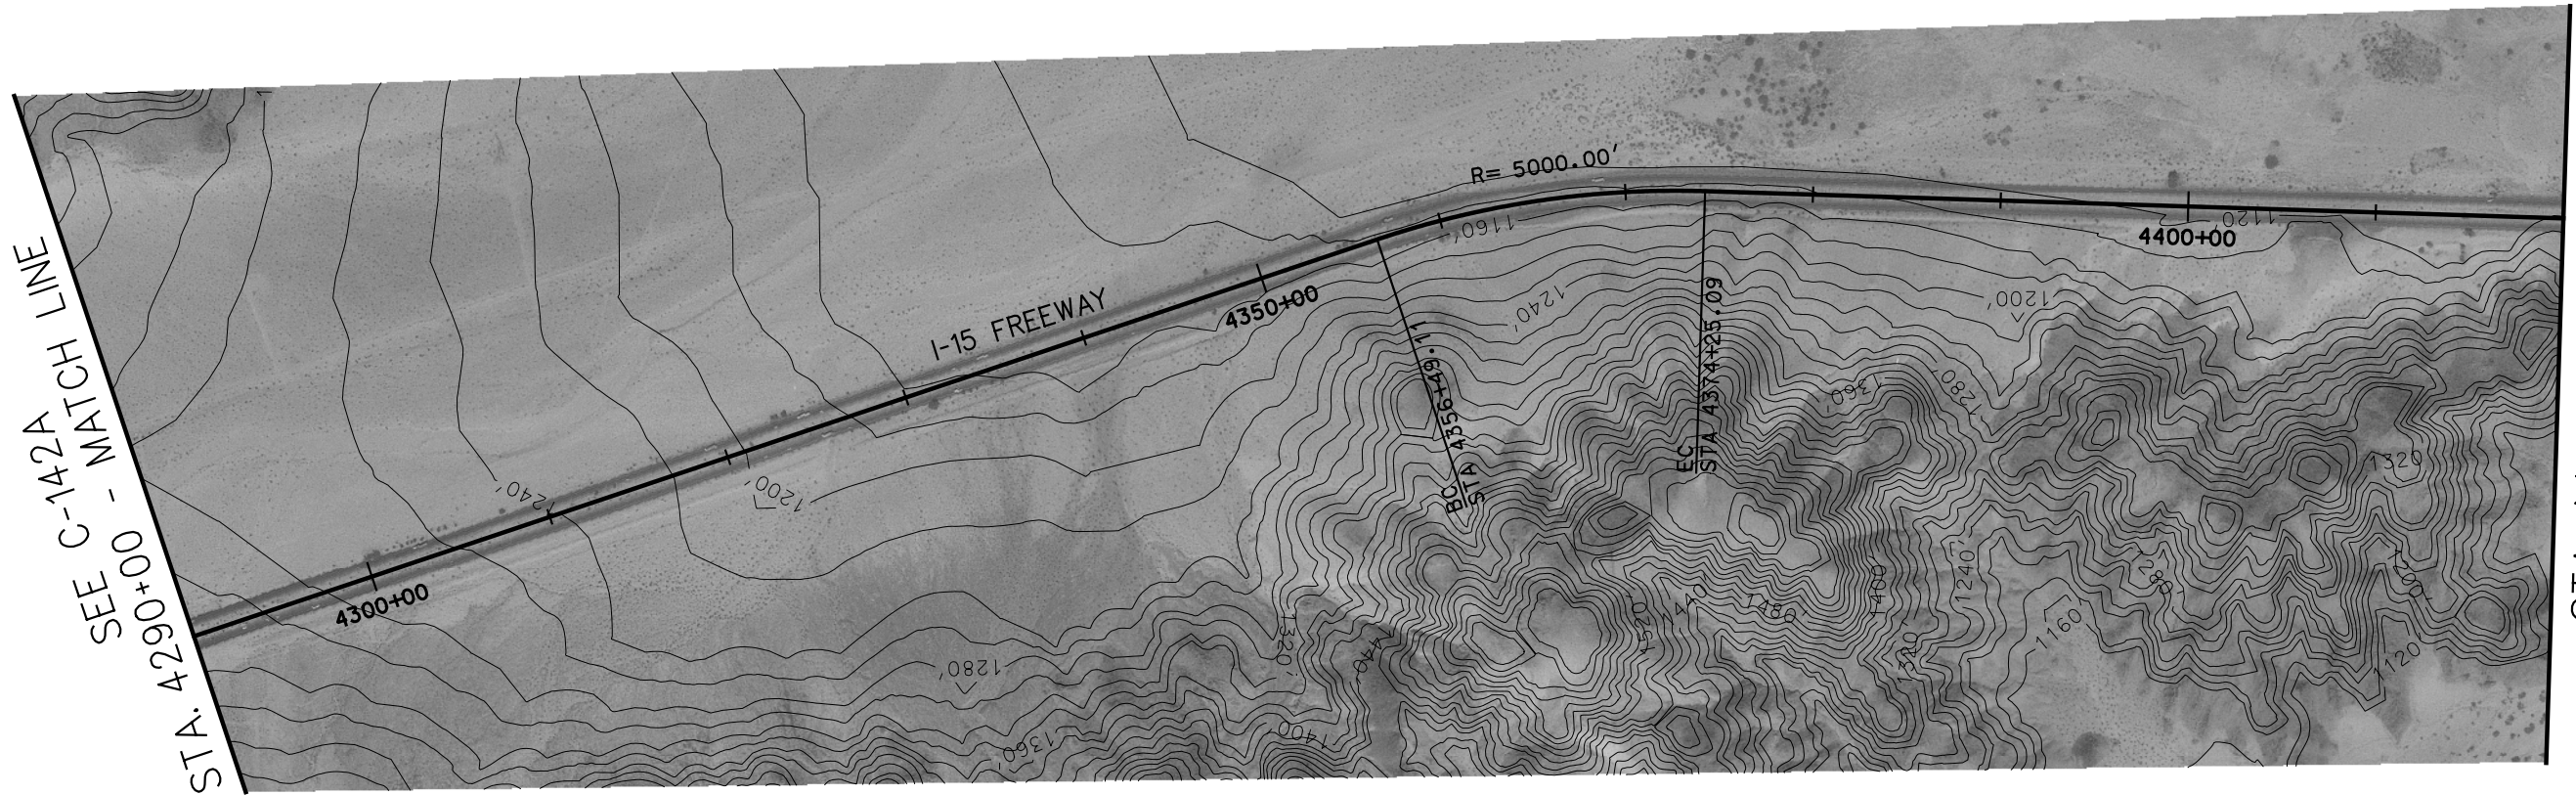


SEE C-142A
STA. 4290+00 - MATCH LINE

STA. 4420+00 - MATCH LINE
SEE C-144A

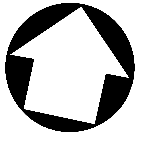


PLAN


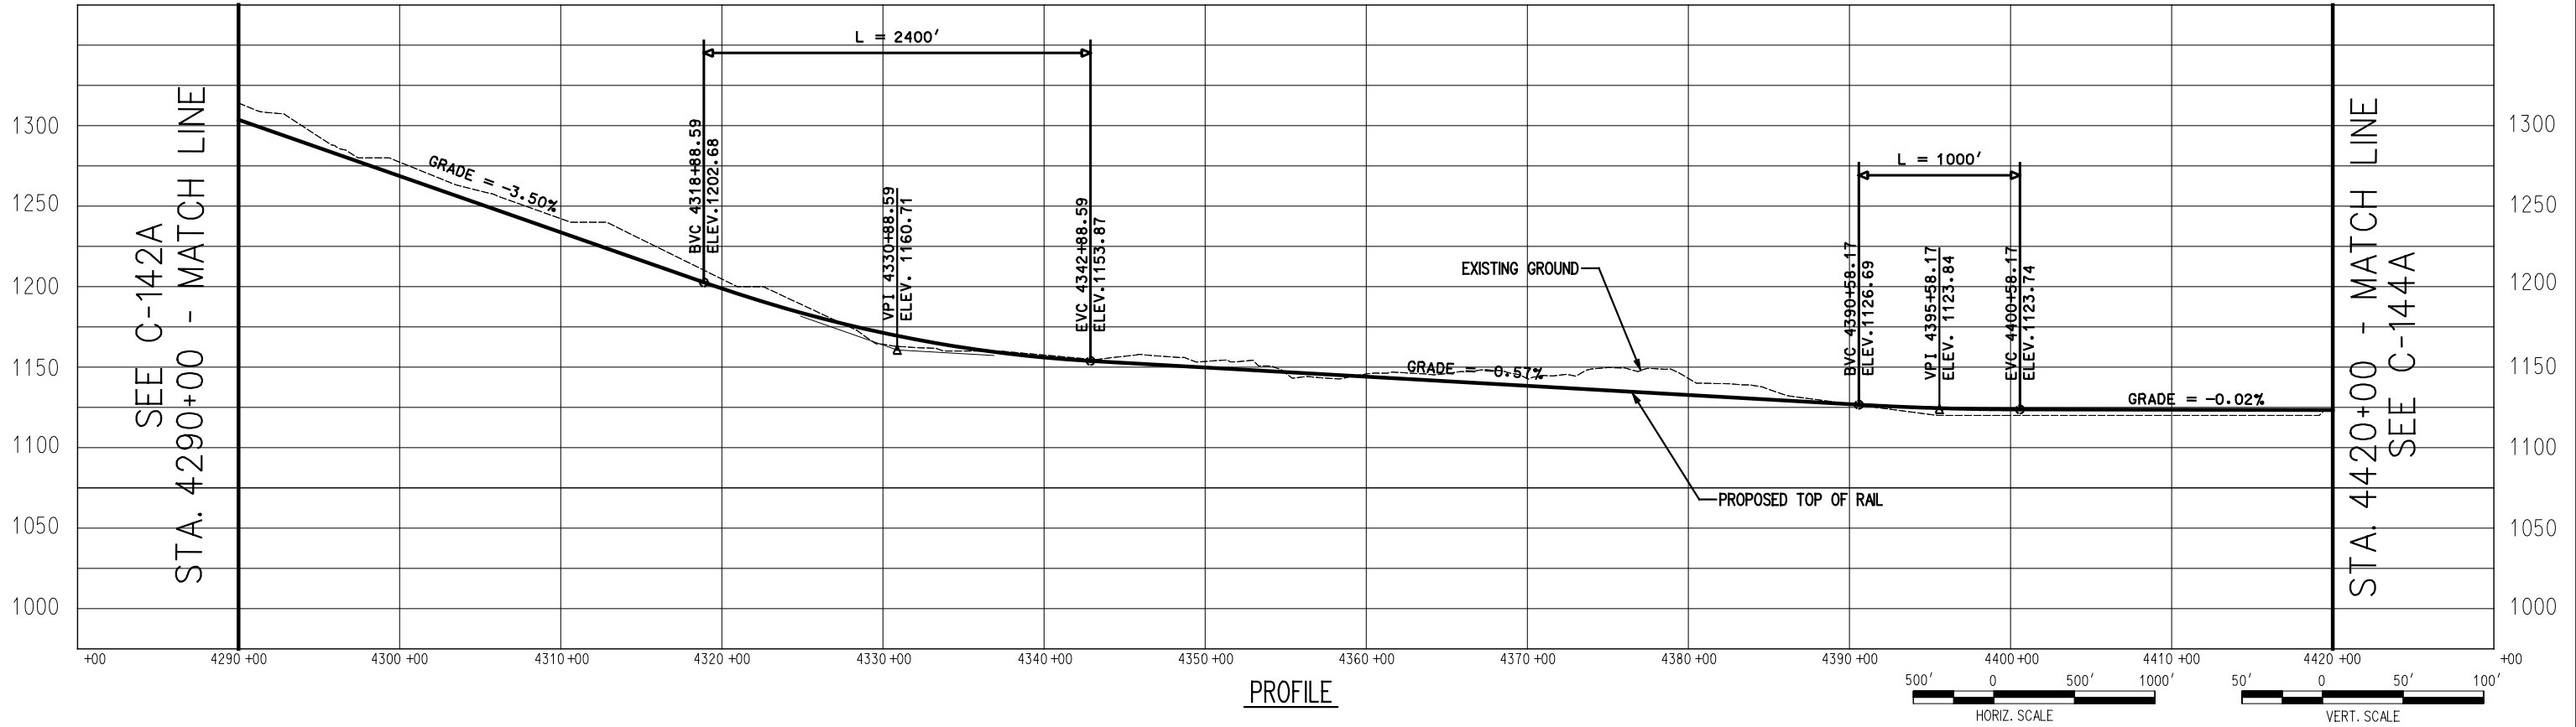


SEE C-142A
STA. 4290+00 - MATCH LINE


STA. 4420+00 - MATCH LINE
SEE C-144A

PROFILE

 


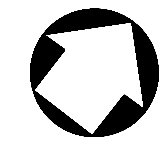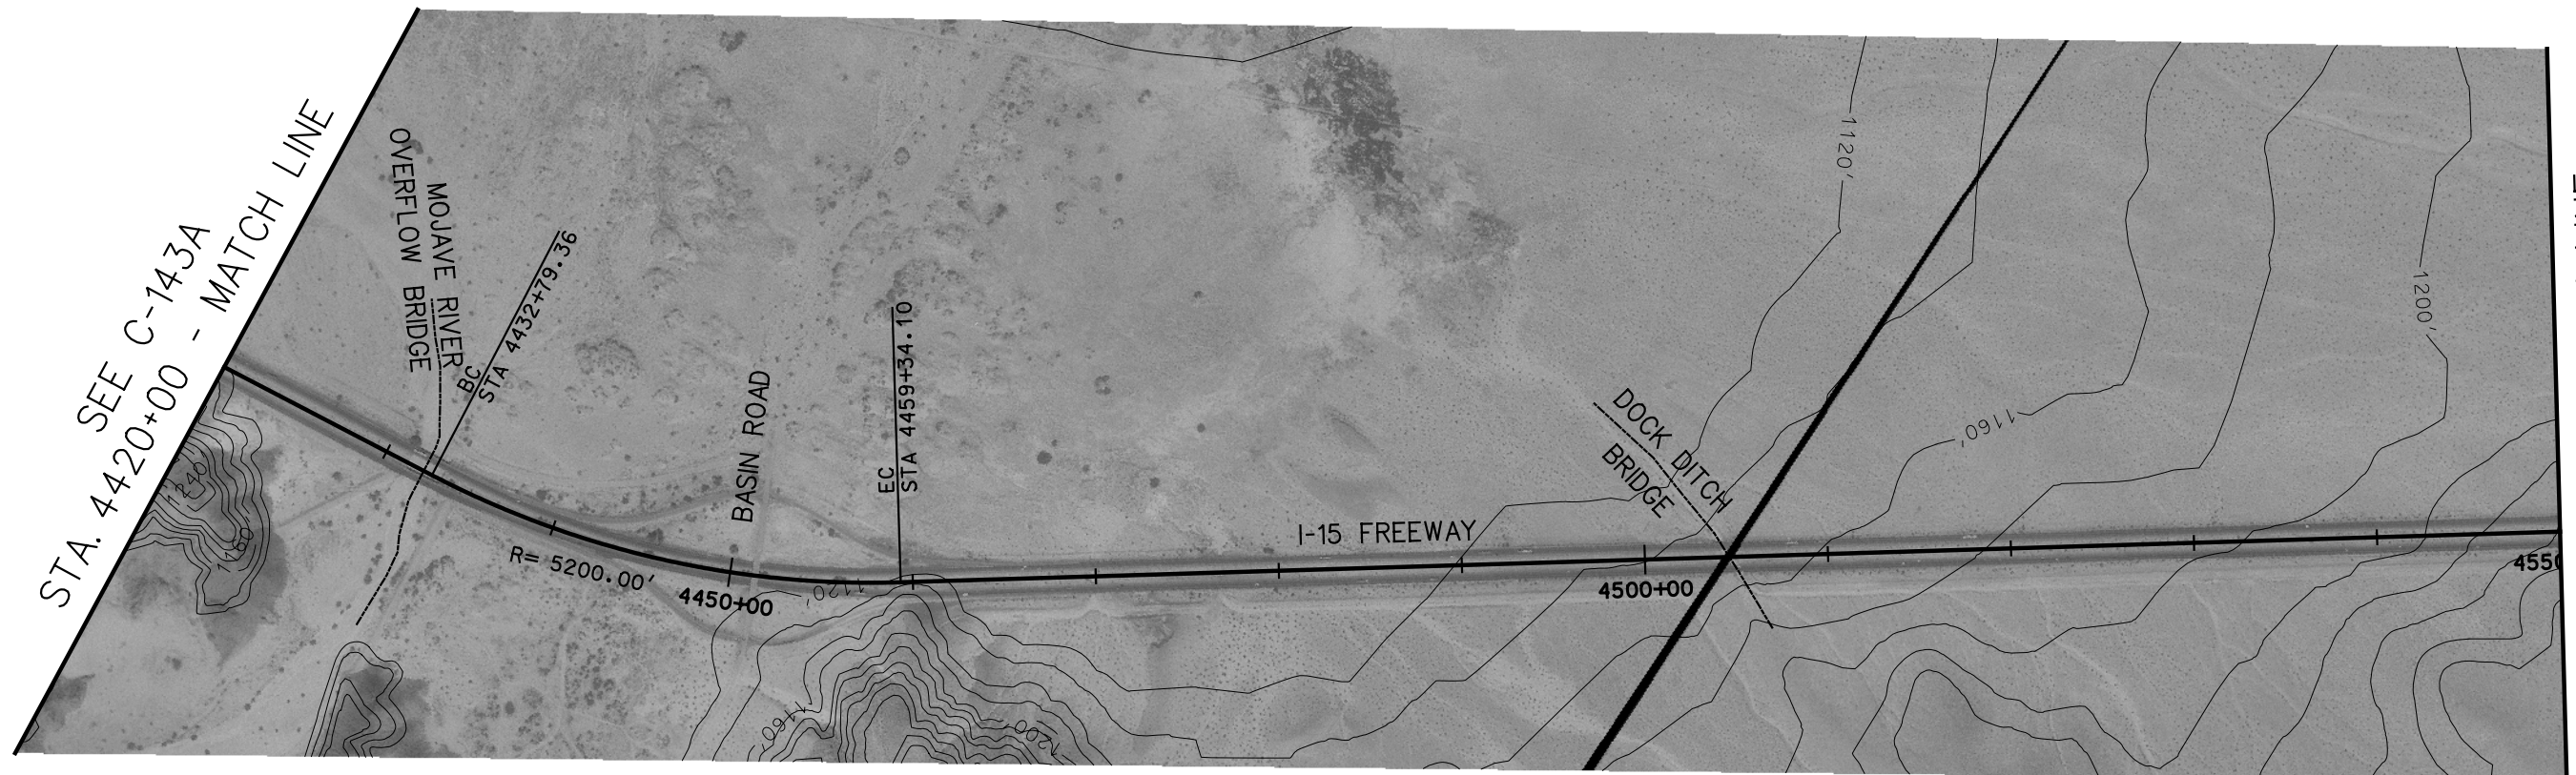


PLAN

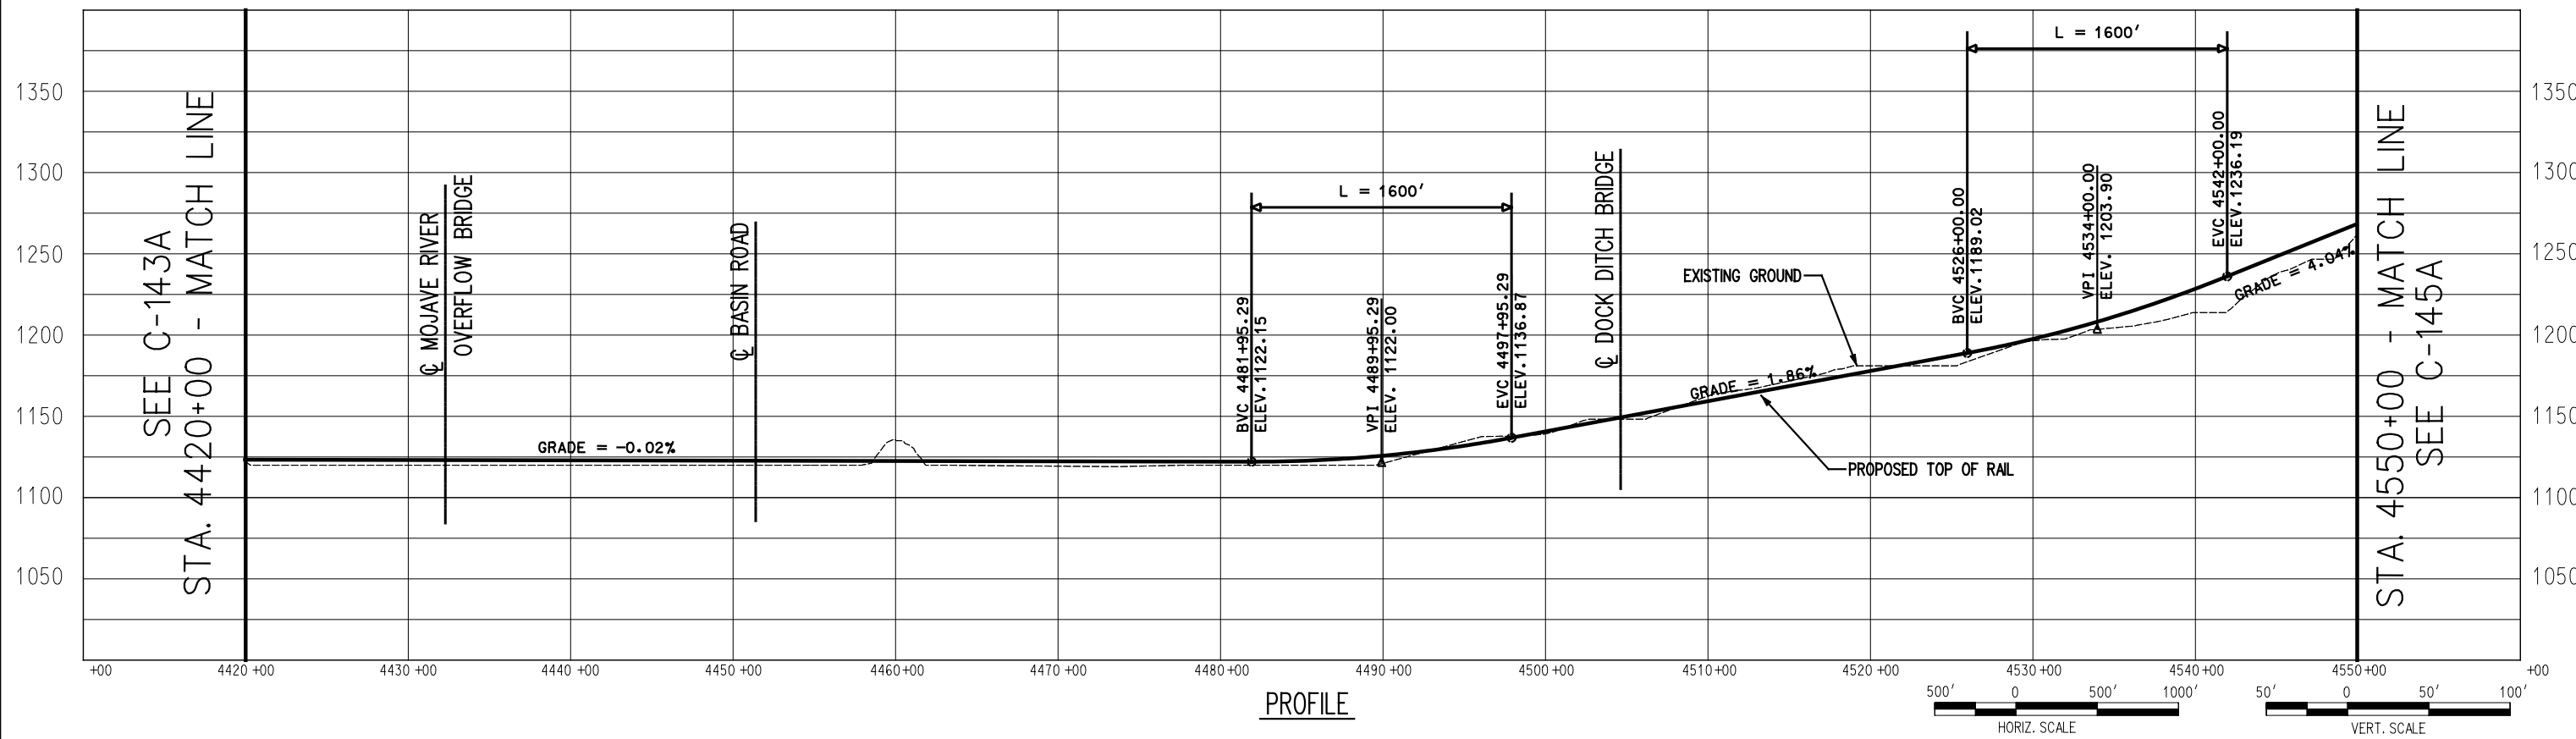

PROFILE

 


SEE C-144A
STA. 4550+00 - MATCH LINE

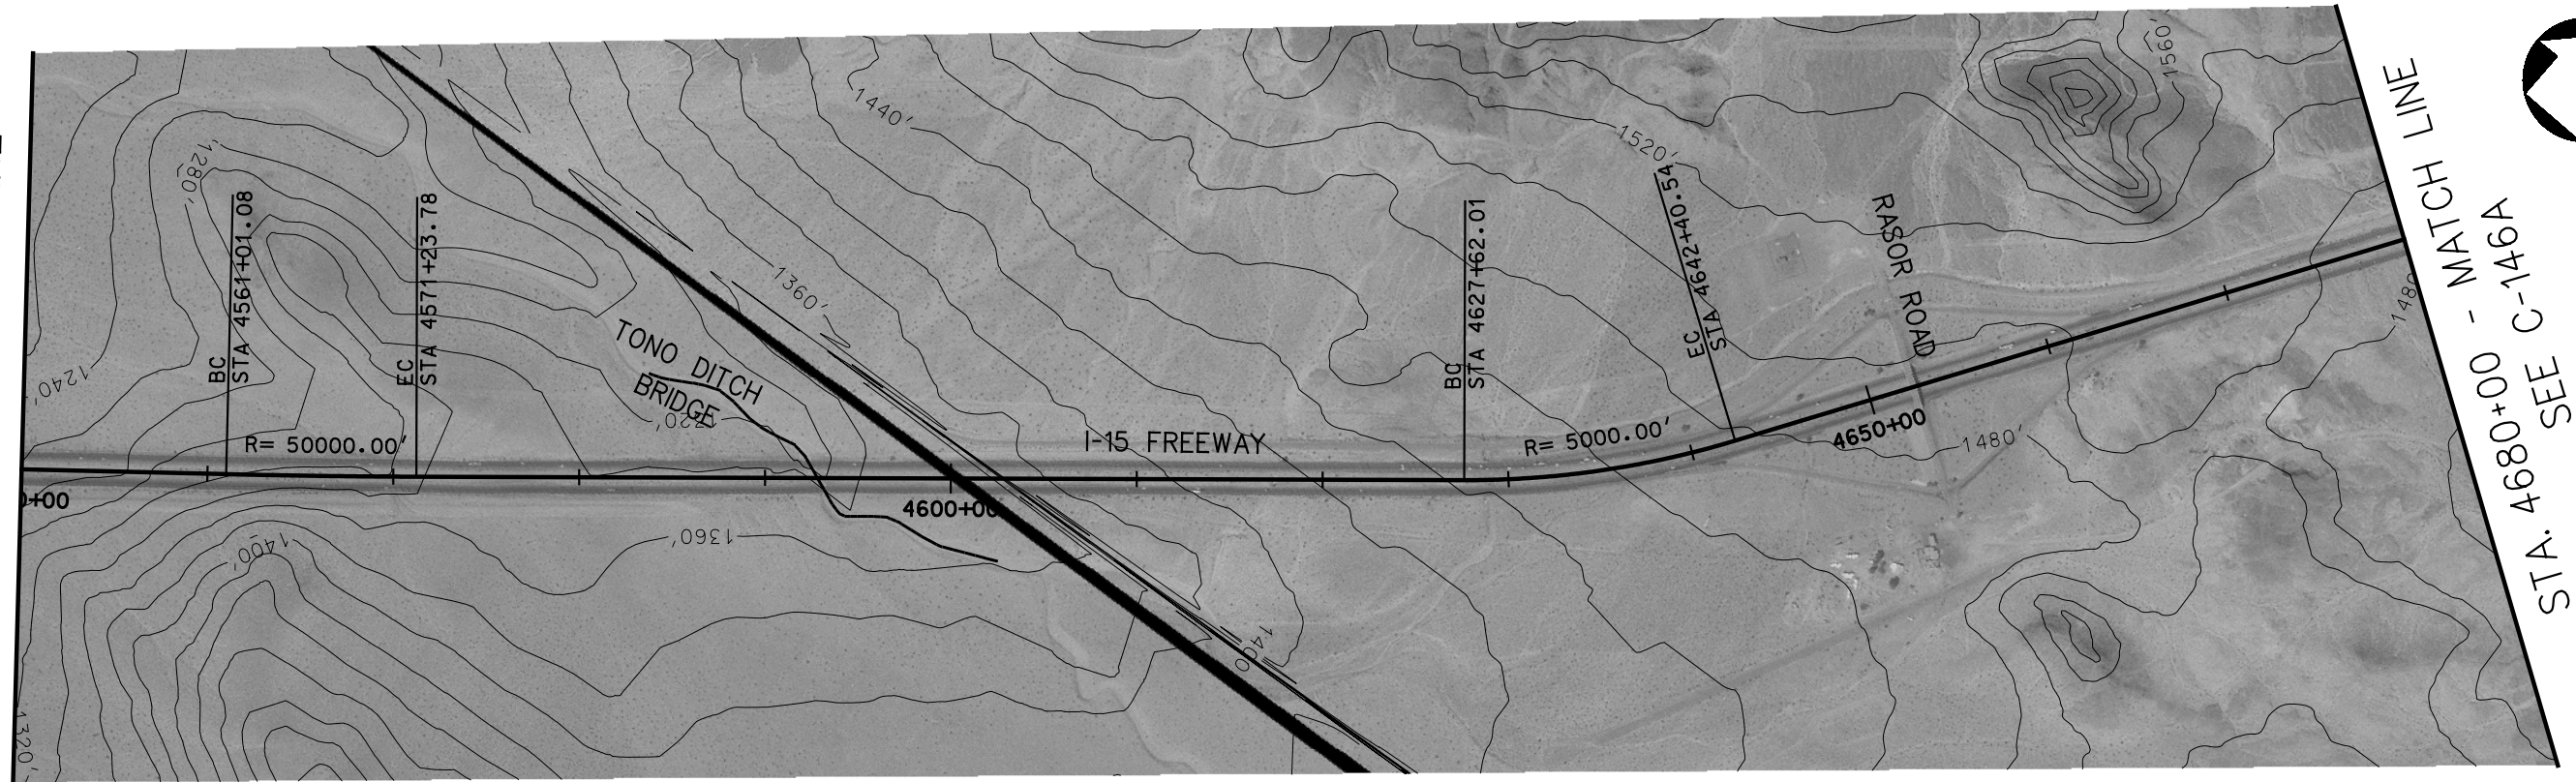

MATCH LINE
STA. 4680+00 - MATCH LINE
SEE C-146A

PLAN

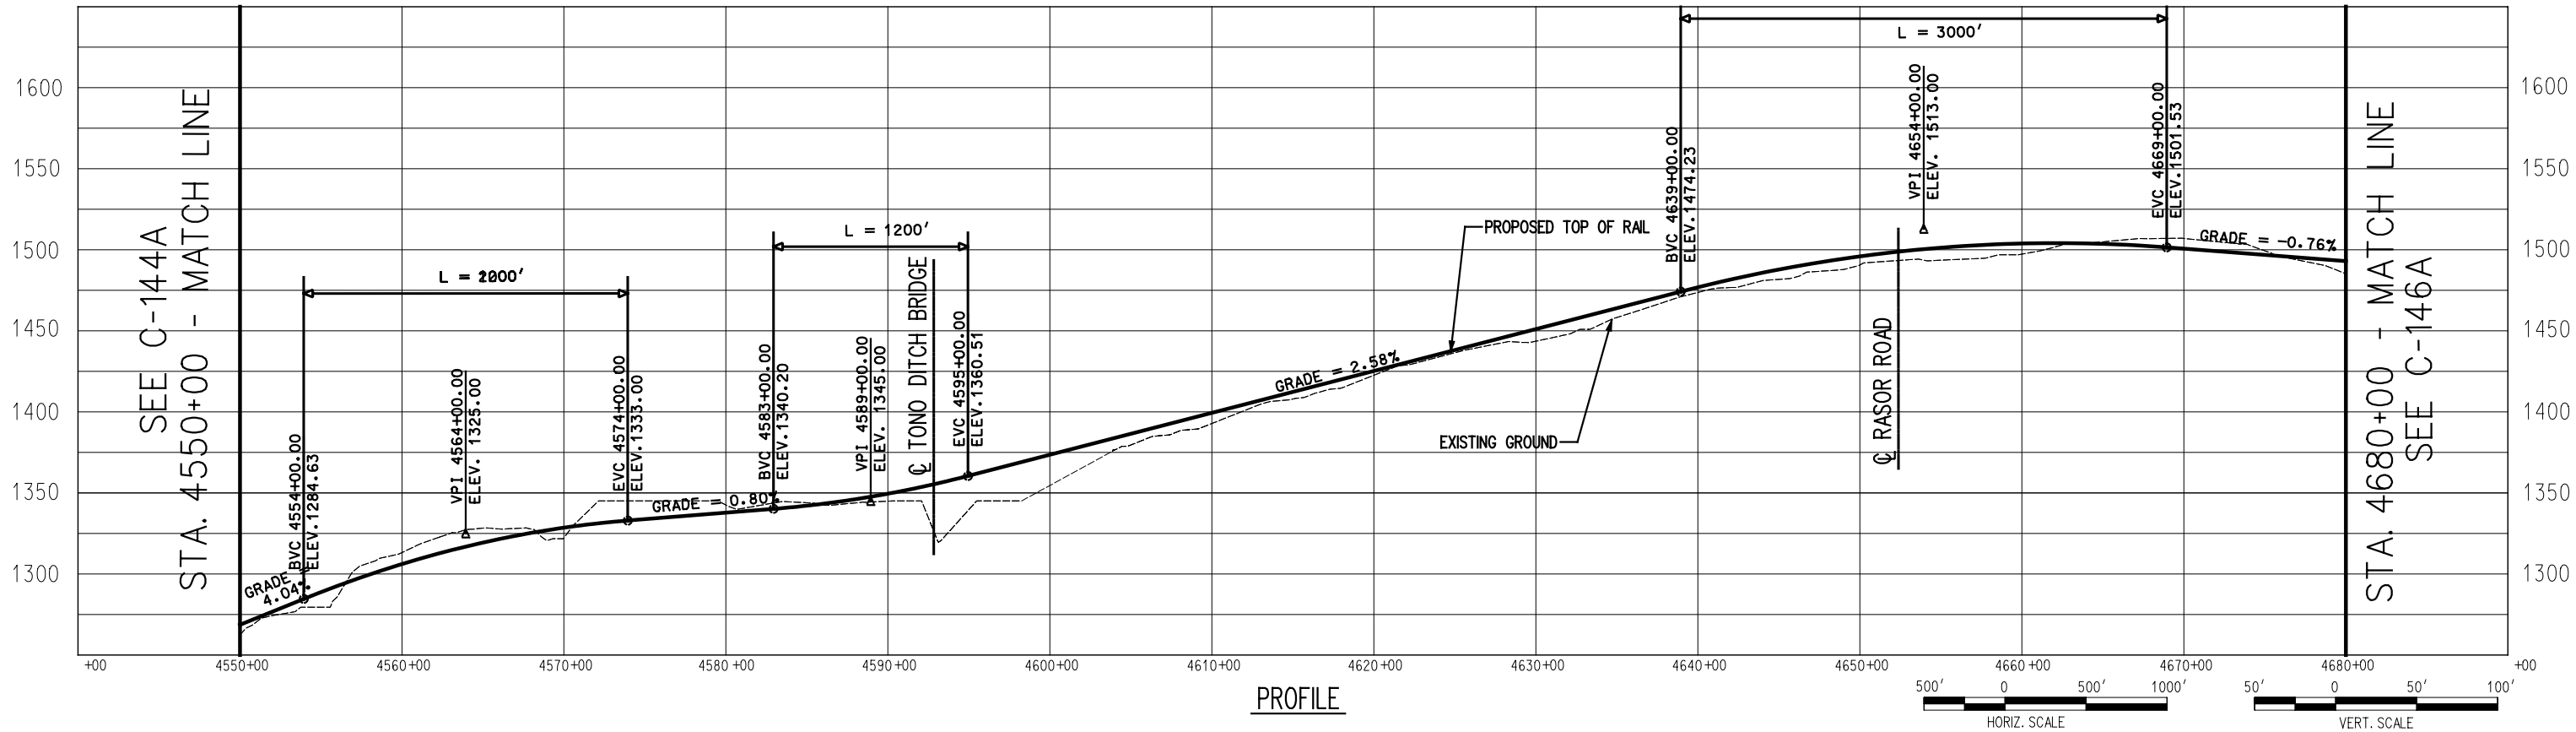


PROFILE

SEE C-144A
STA. 4550+00 - MATCH LINE


MATCH LINE
STA. 4680+00 - MATCH LINE
SEE C-146A

SEE C-145A
STA. 4680+00 - MATCH LINE

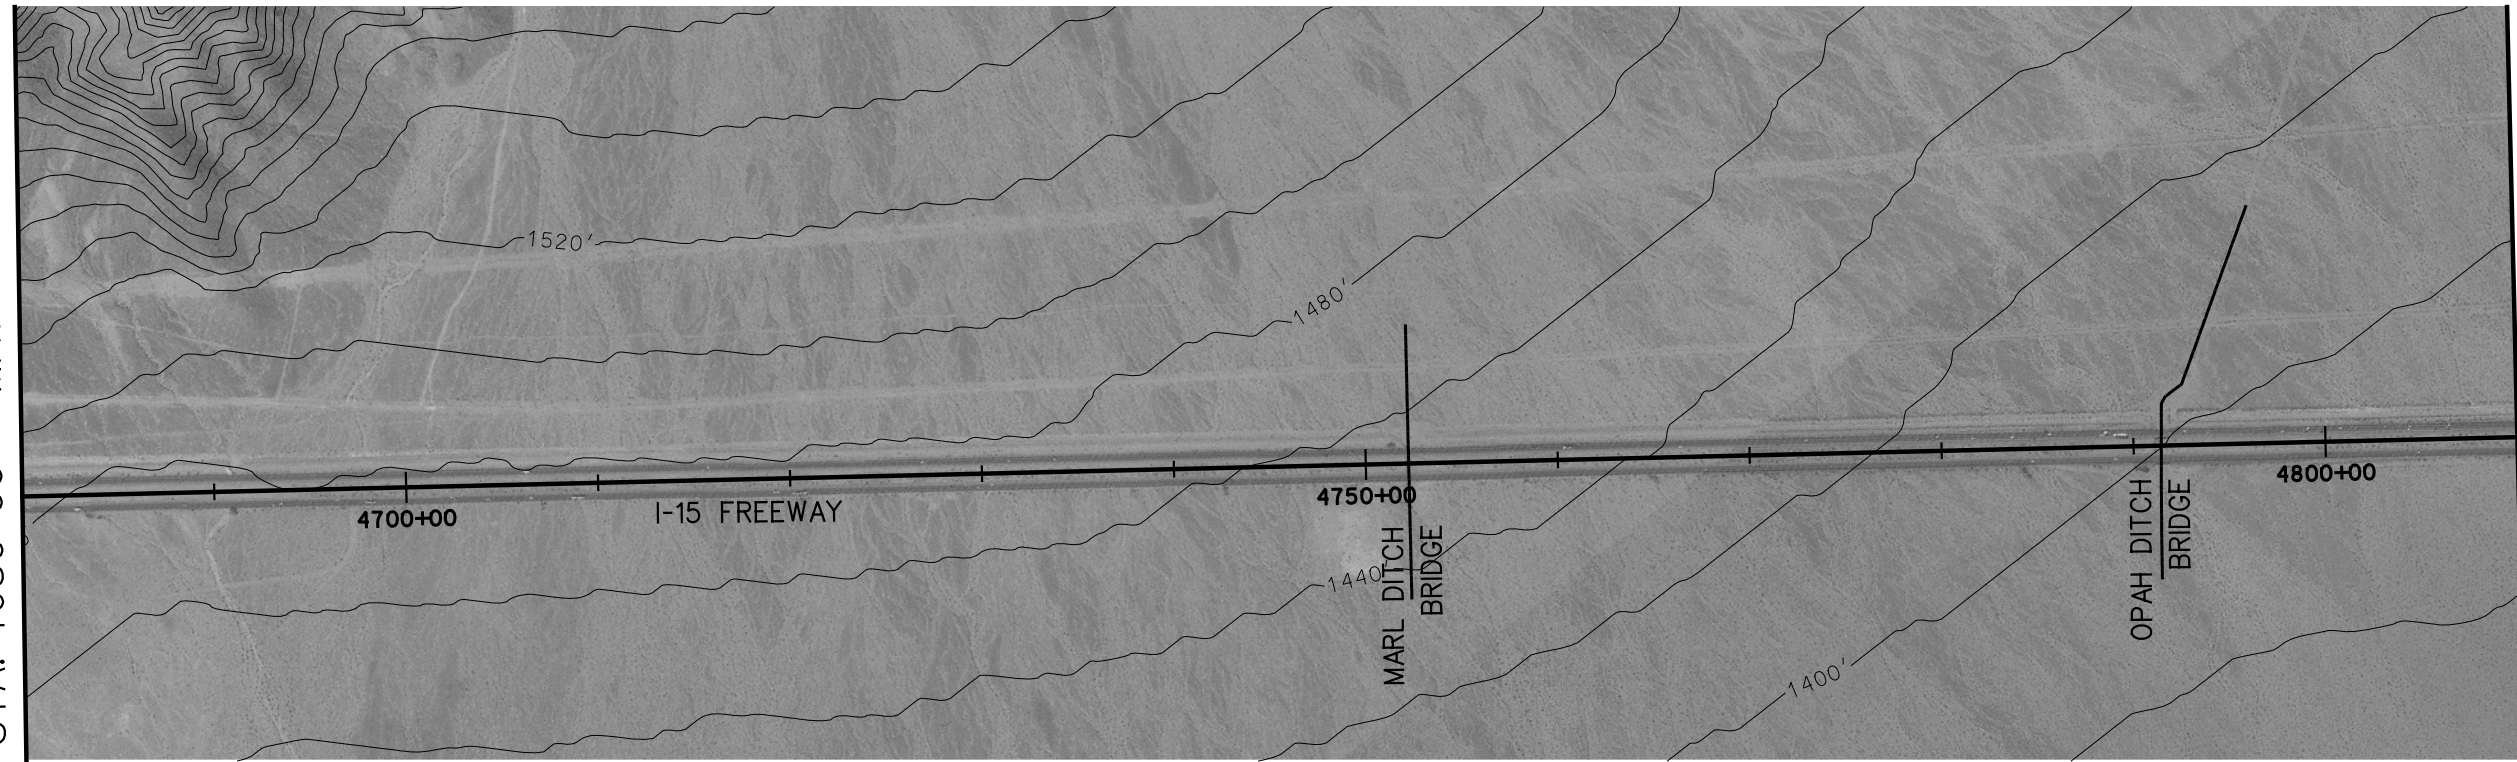


STA. 4810+00 - MATCH LINE
SEE C-147A


PLAN

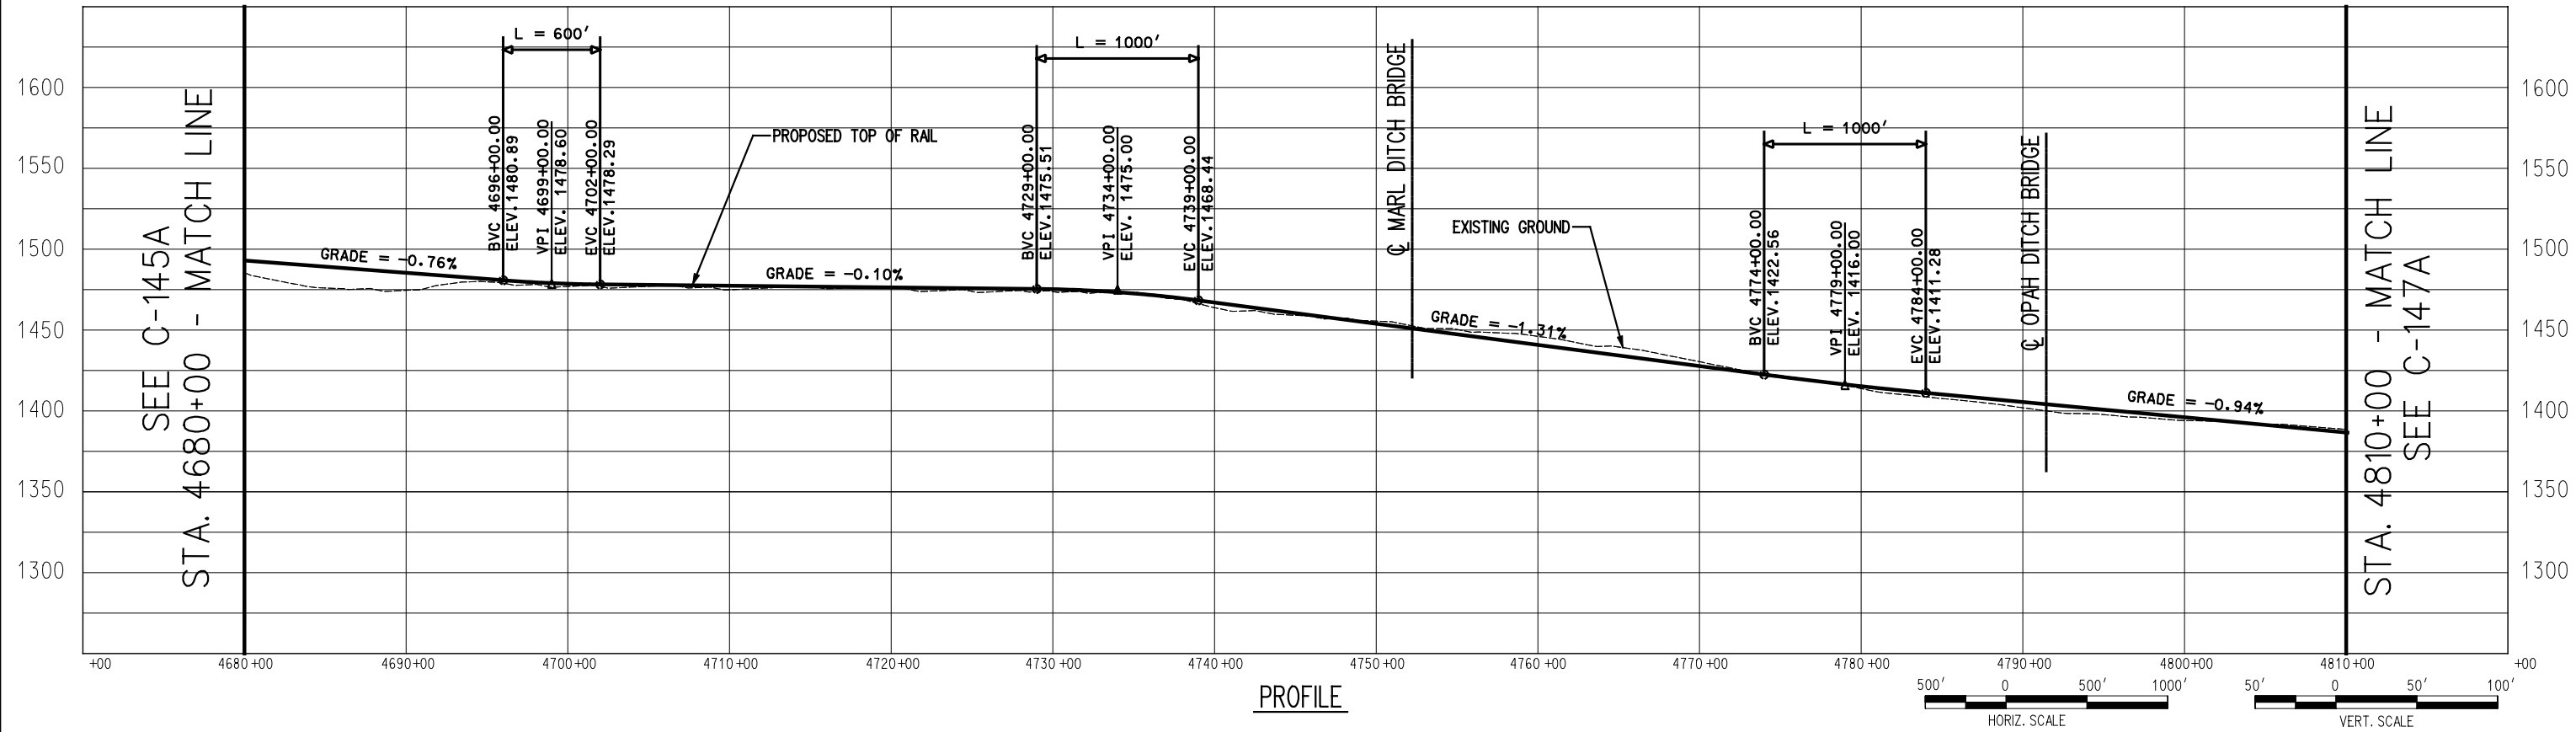

PROFILE

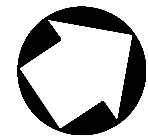


SEE C-146A
STA. 4810+00 - MATCH LINE

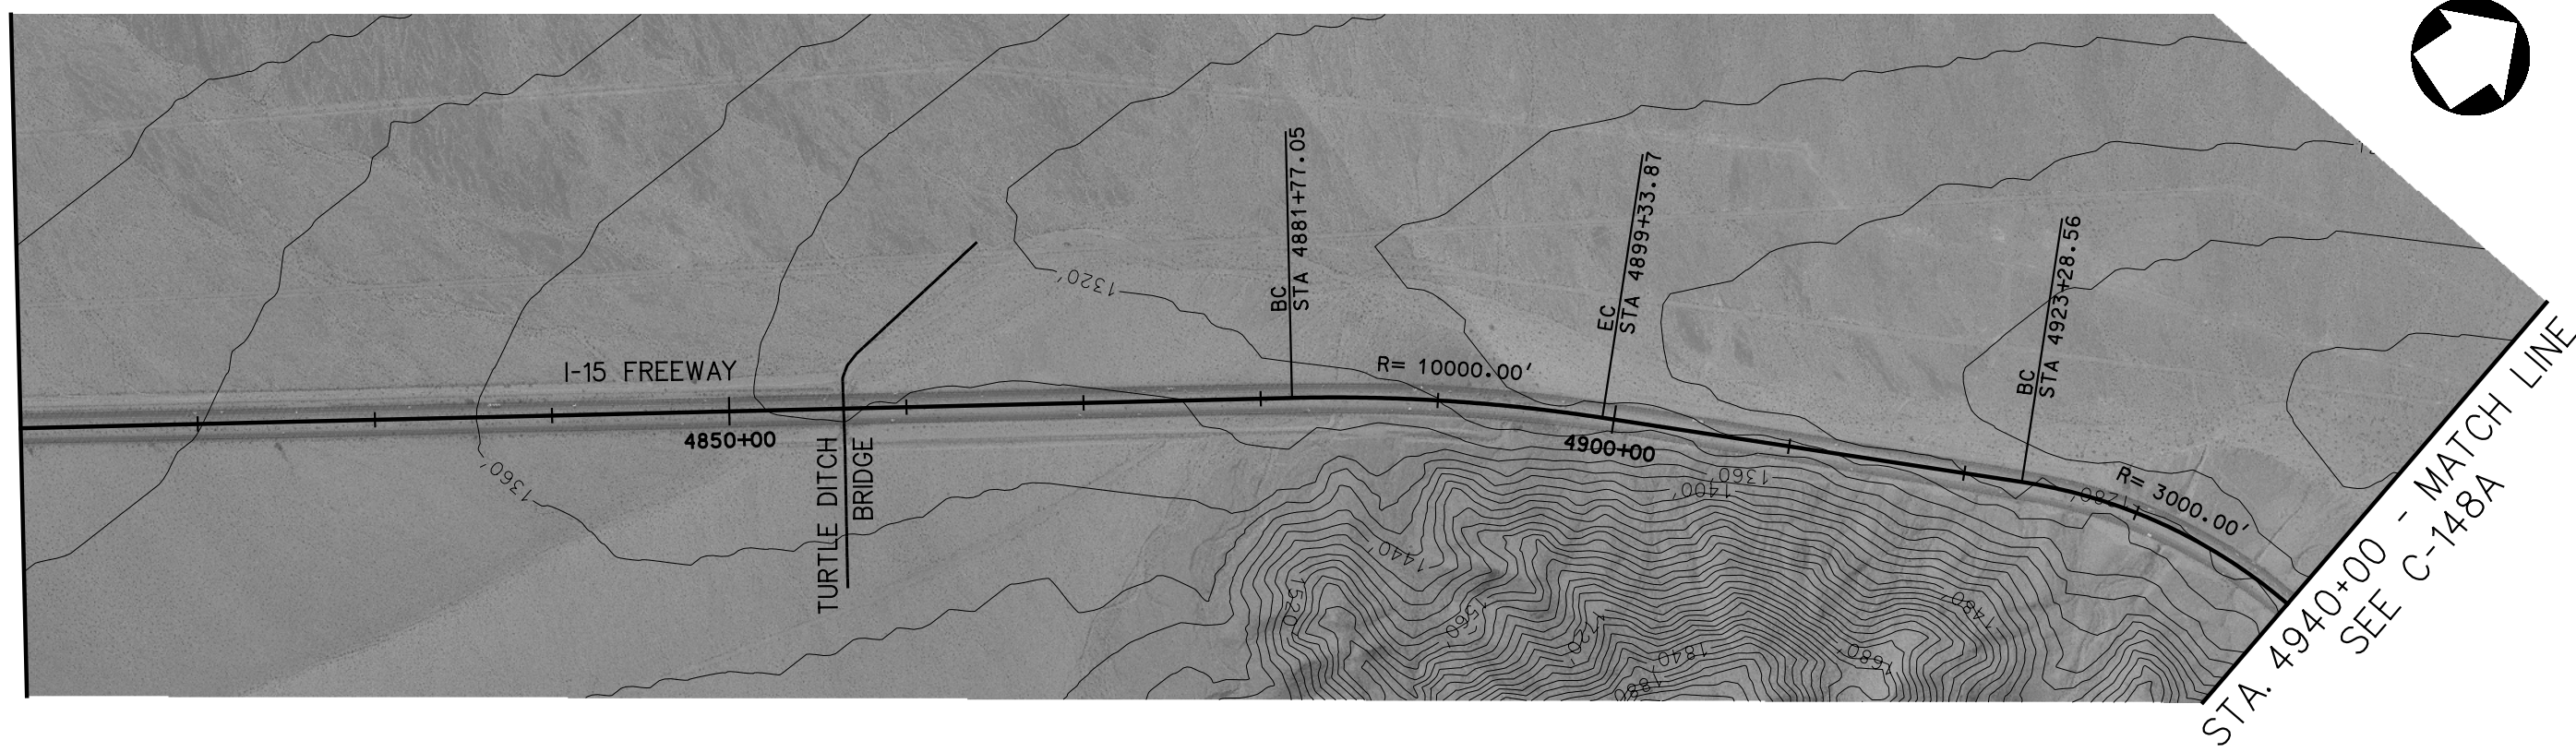



STA. 4940+00 - MATCH LINE
SEE C-148A

PLAN

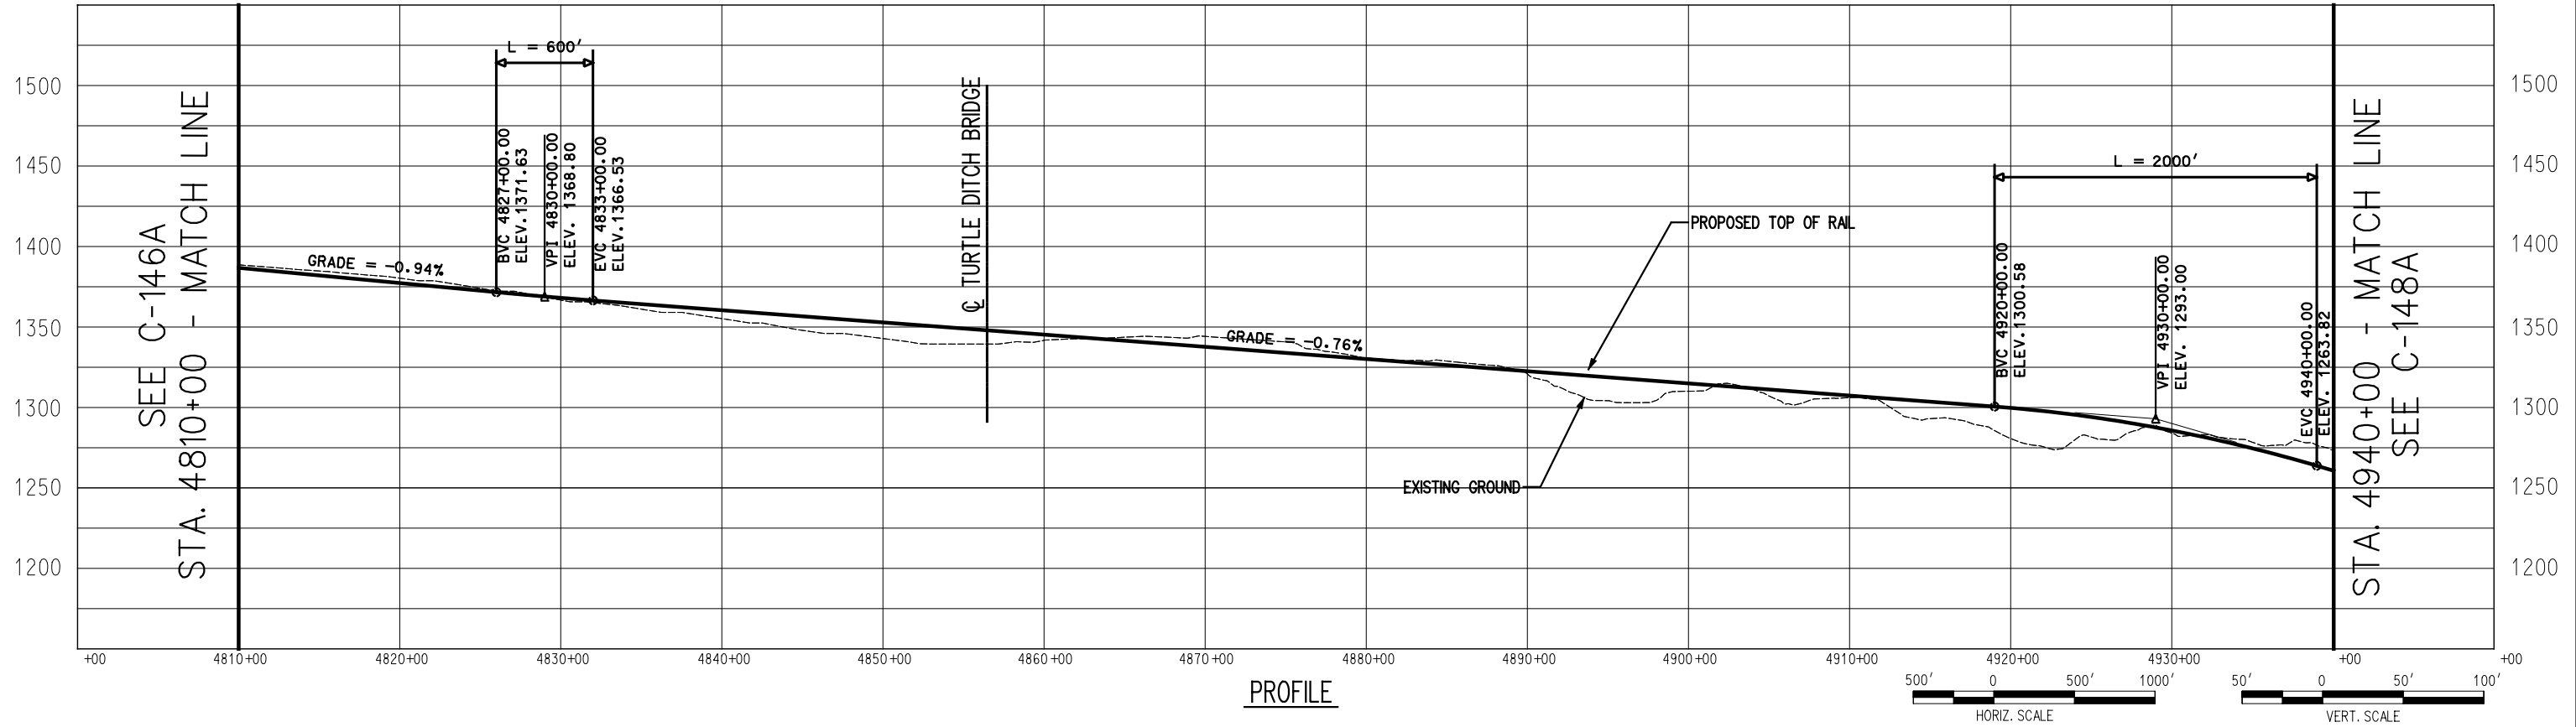


PROFILE

 

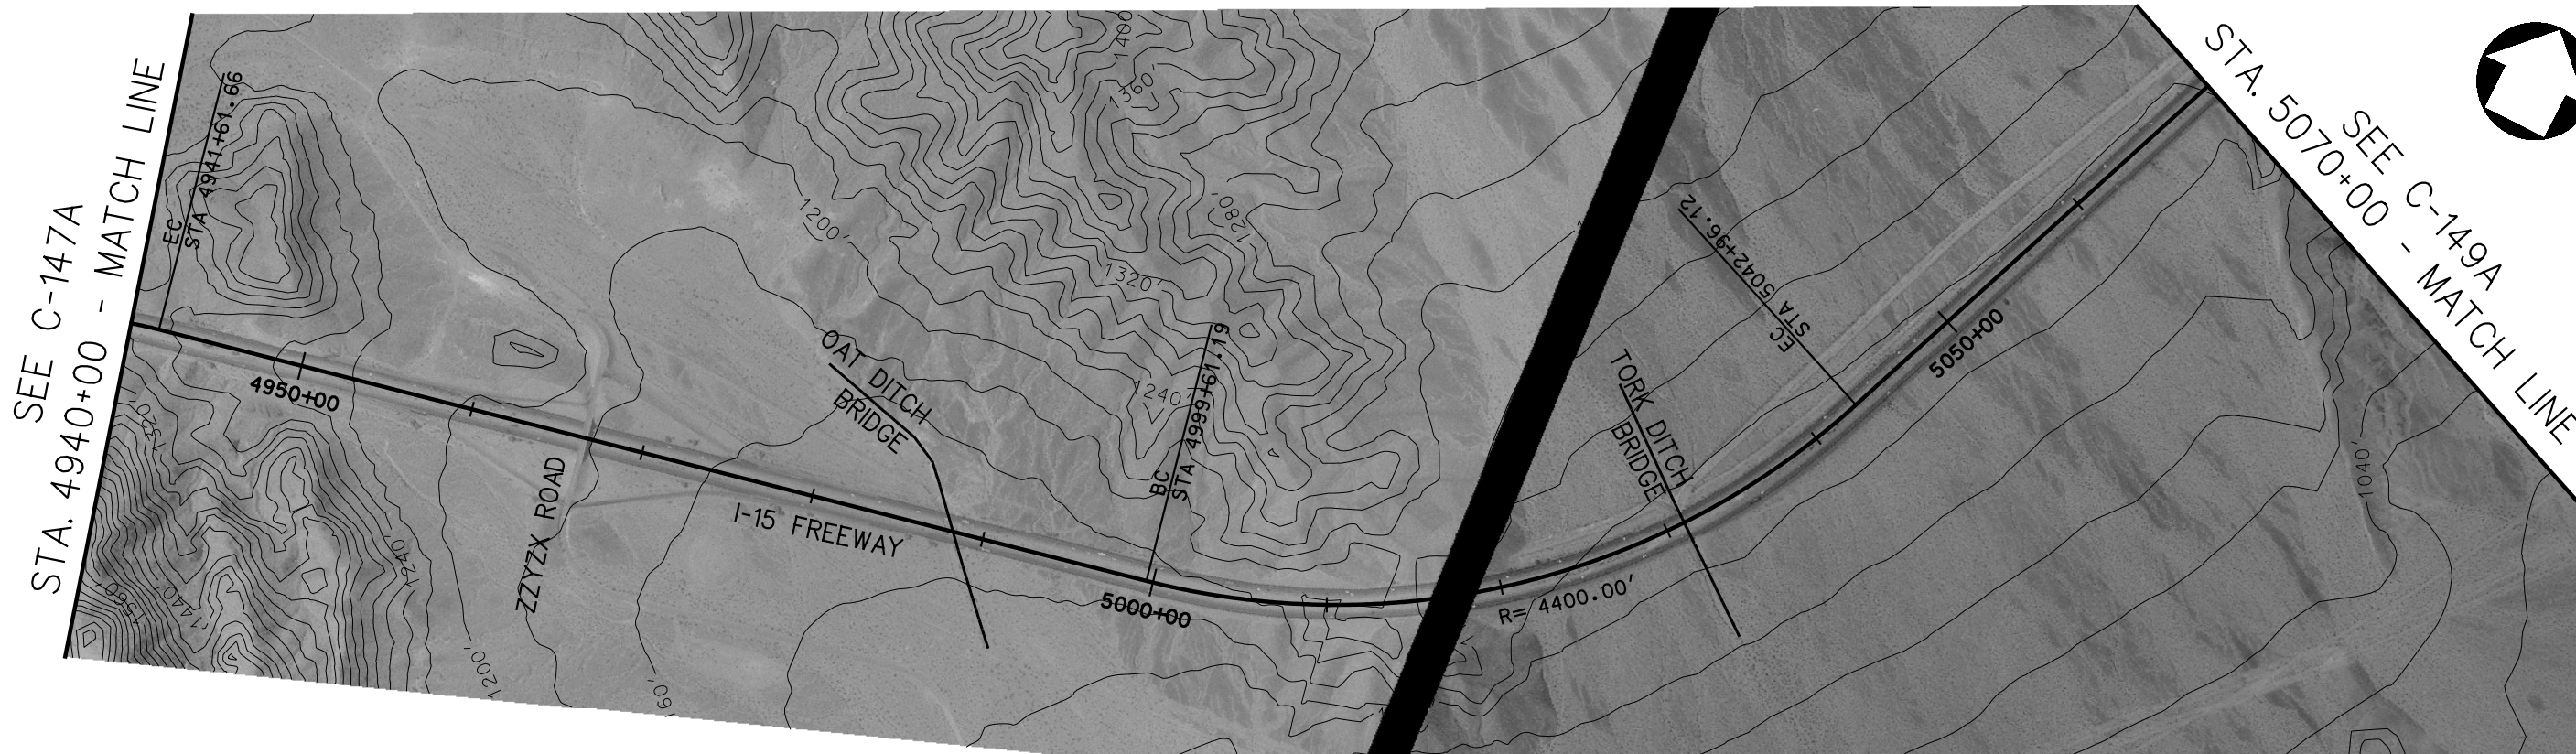

PLAN

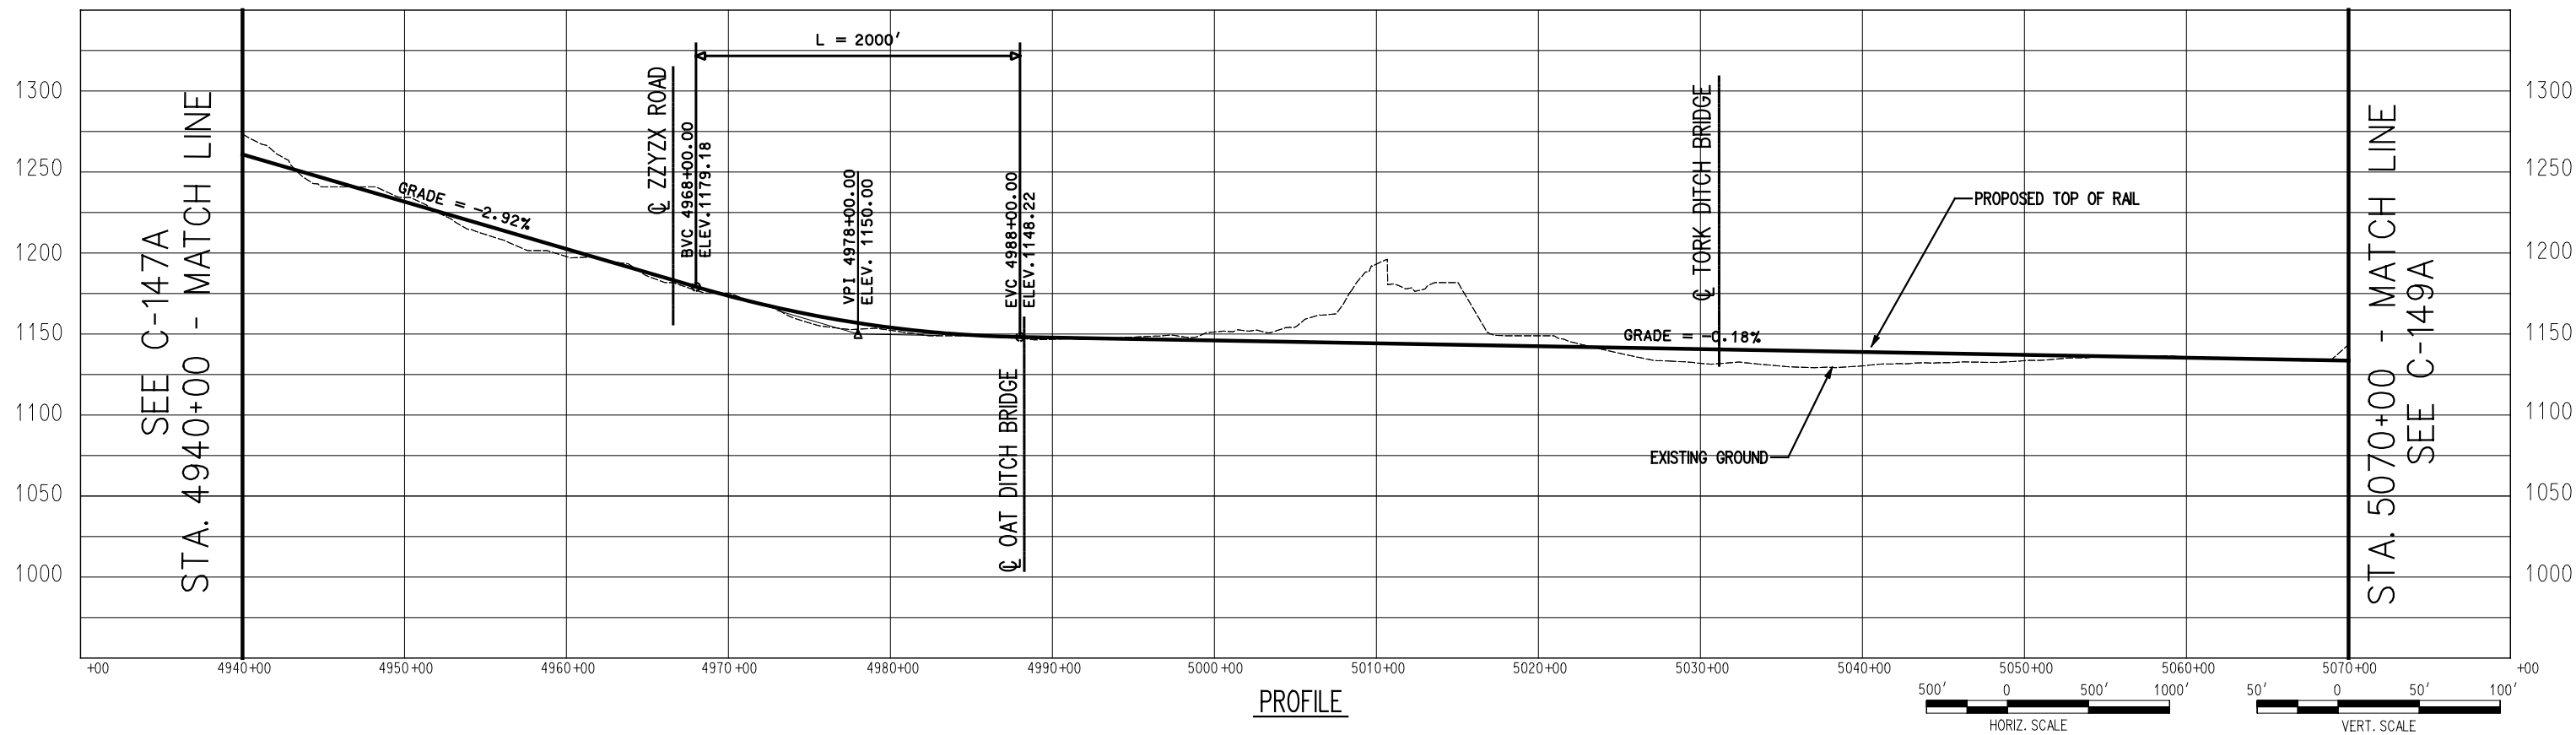

PROFILE



725 SOUTH FIGUEROA STREET, SUITE 2350
LOS ANGELES, CA 90017

CONFIDENTIAL


DESERTXPRESS

PRELIMINARY CONCEPTUAL ALIGNMENT
PLAN AND PROFILE
VICTORVILLE TO LAS VEGAS
STA 4940+00 TO STA 5070+00
SEGMENT 3, ALTERNATIVE A


205062G0

DRAWING NO
C-148A

DATE
11-17-06

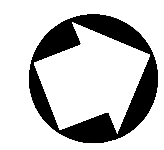


SEE C-148A
STA. 5070+00 - MATCH LINE

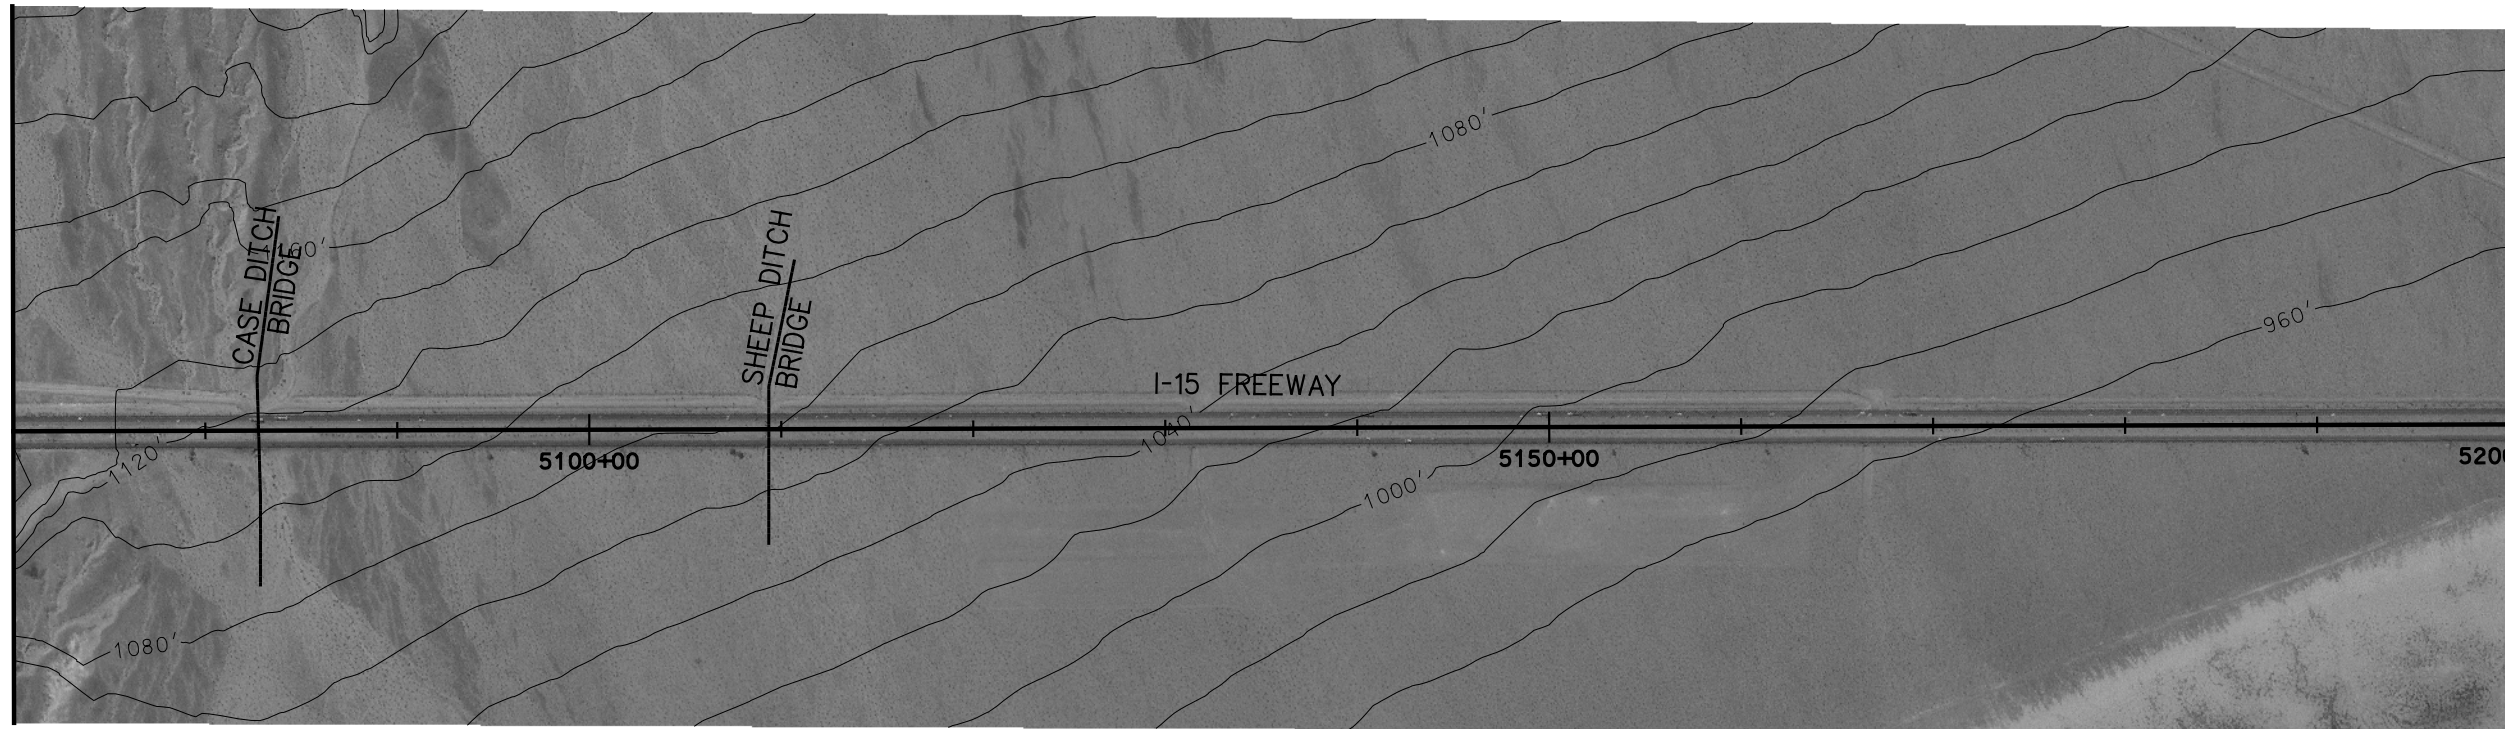

STA. 5200+00 - MATCH LINE
SEE C-150A

PLAN

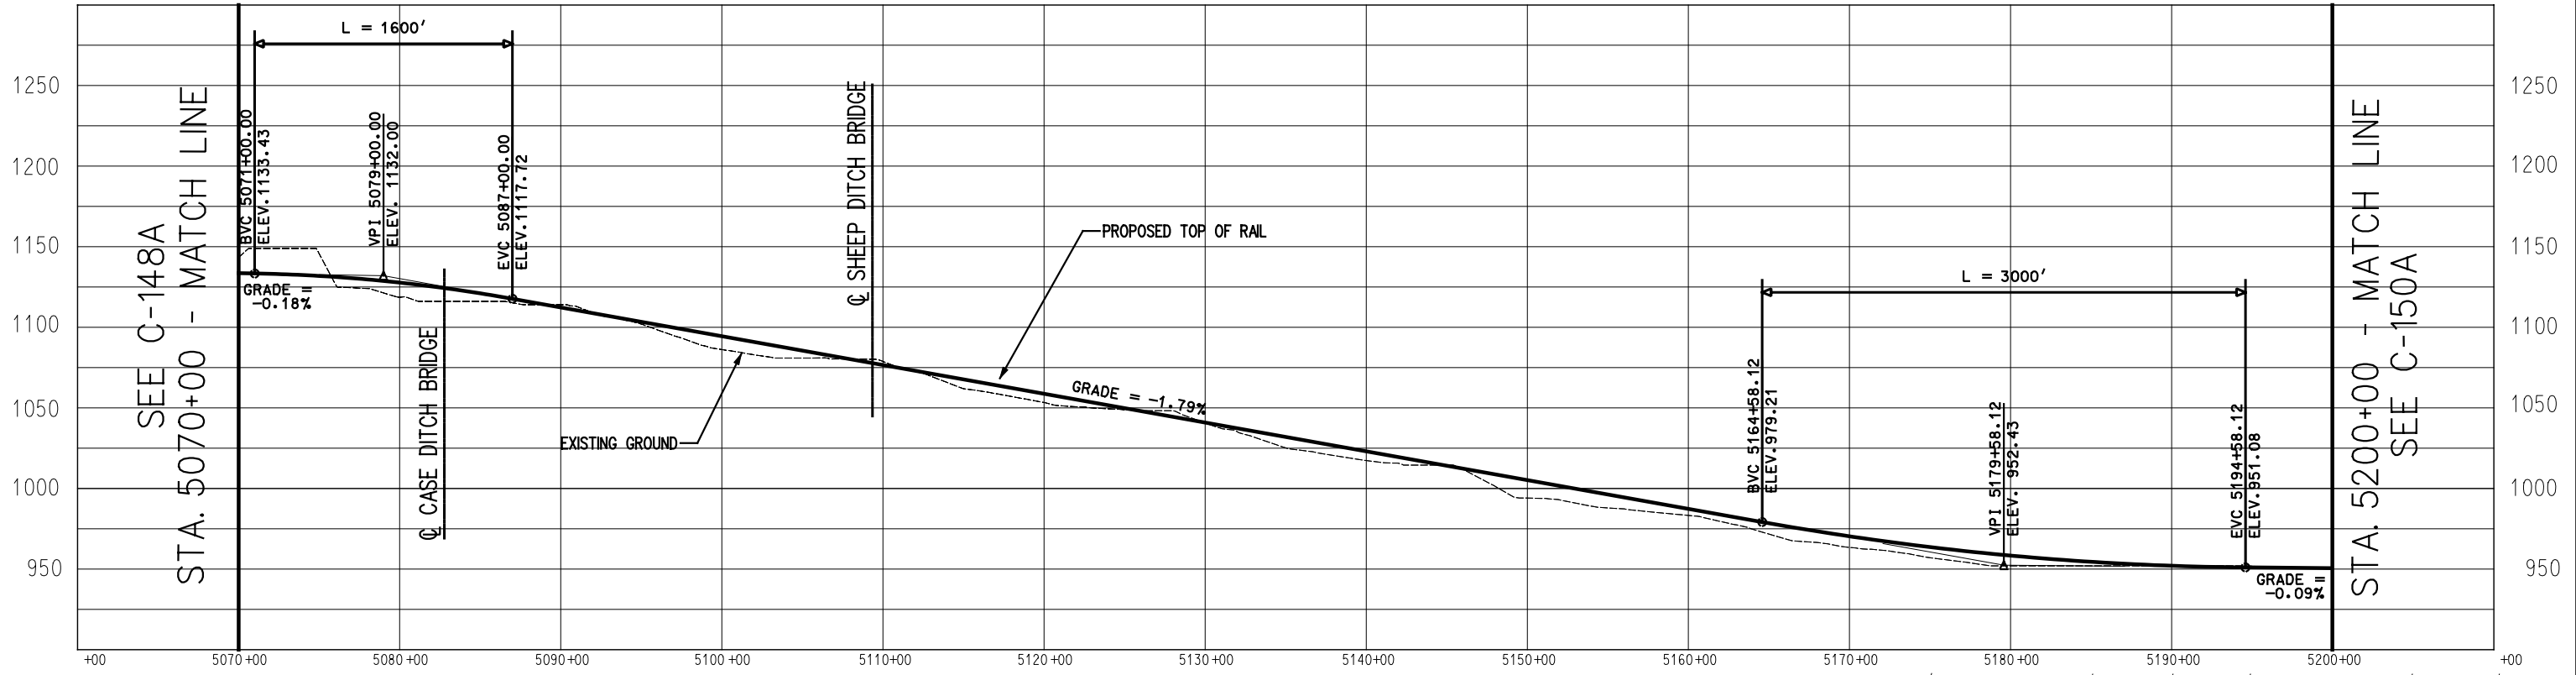

PROFILE


Korve Engineering
725 SOUTH FIGUEROA STREET, SUITE 2350
LOS ANGELES, CA 90017

CONFIDENTIAL


DESERTXPRESS

PRELIMINARY CONCEPTUAL ALIGNMENT
PLAN AND PROFILE
VICTORVILLE TO LAS VEGAS
STA 5070+00 TO STA 5200+00
SEGMENT 3, ALTERNATIVE A


205062G0
DRAWING NO. C-149A
DATE 11-17-06

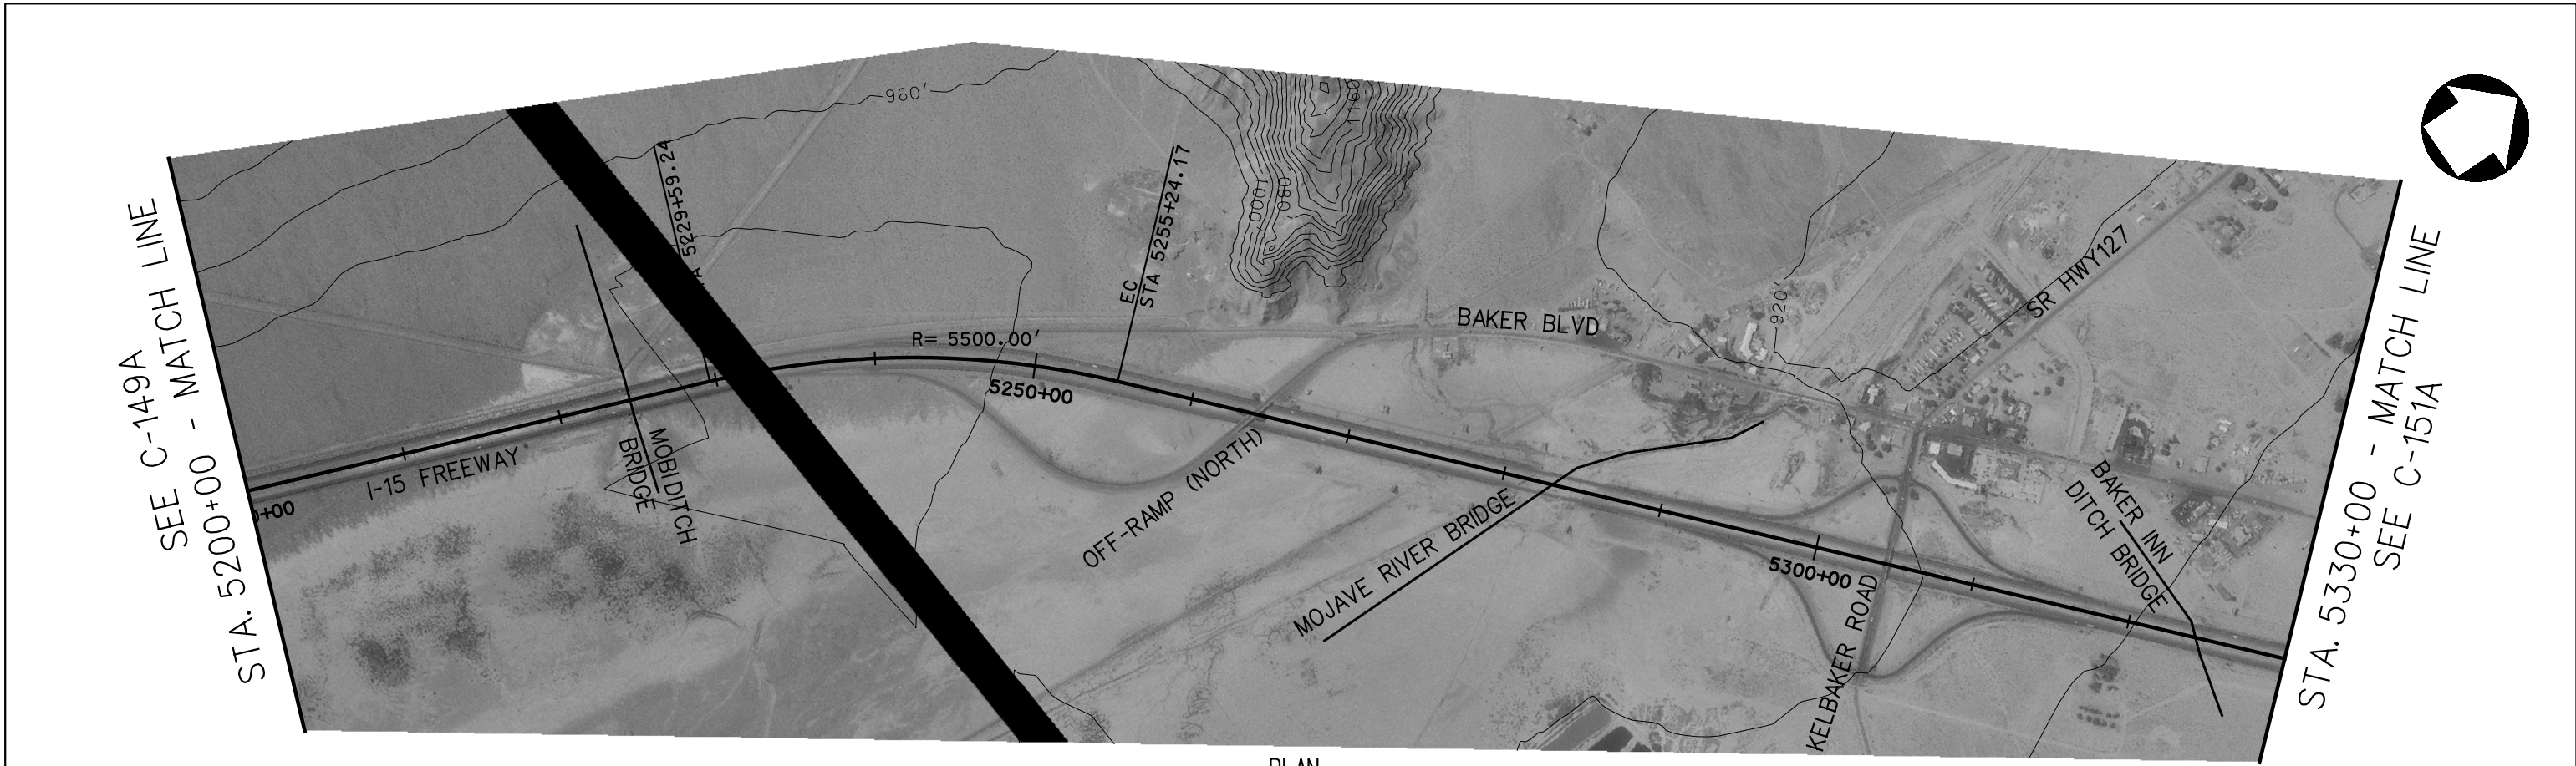


PLAN

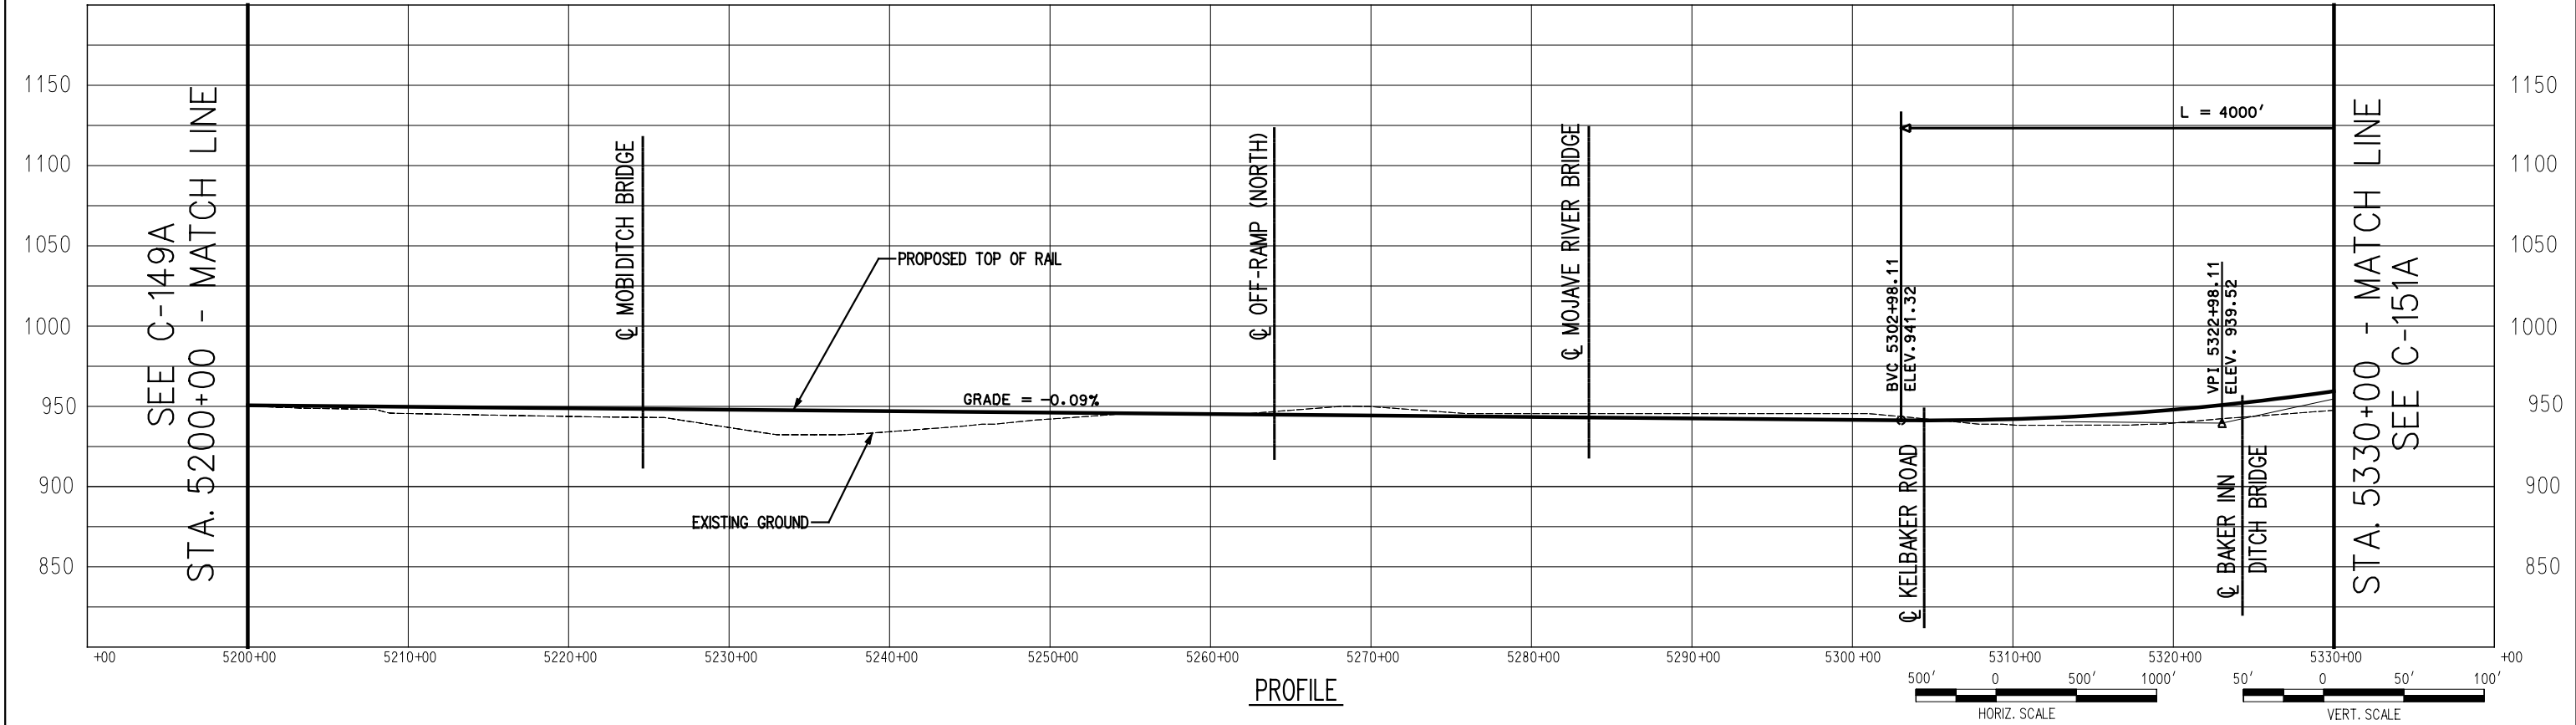

PROFILE

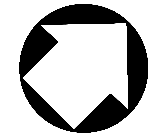


SEE C-150A
STA. 5330+00 - MATCH LINE

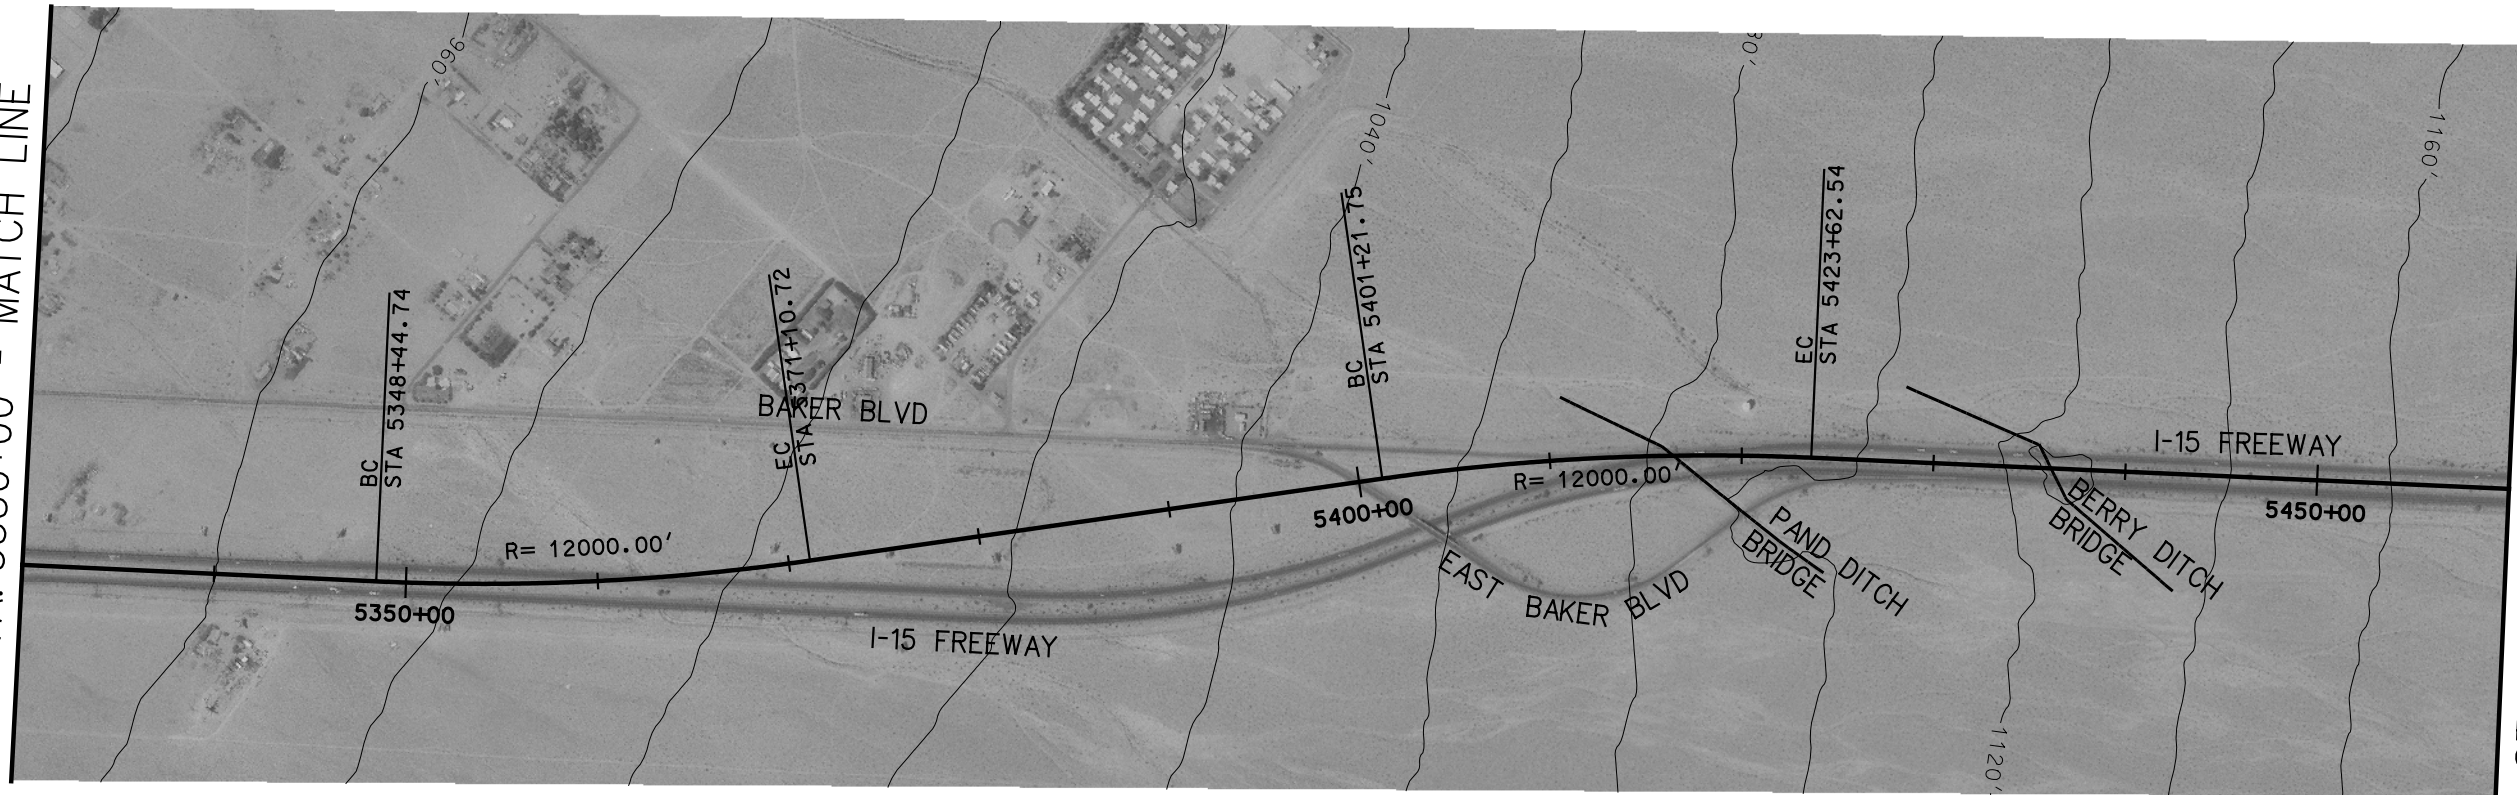


STA. 5460+00 - MATCH LINE
SEE C-152A

PLAN

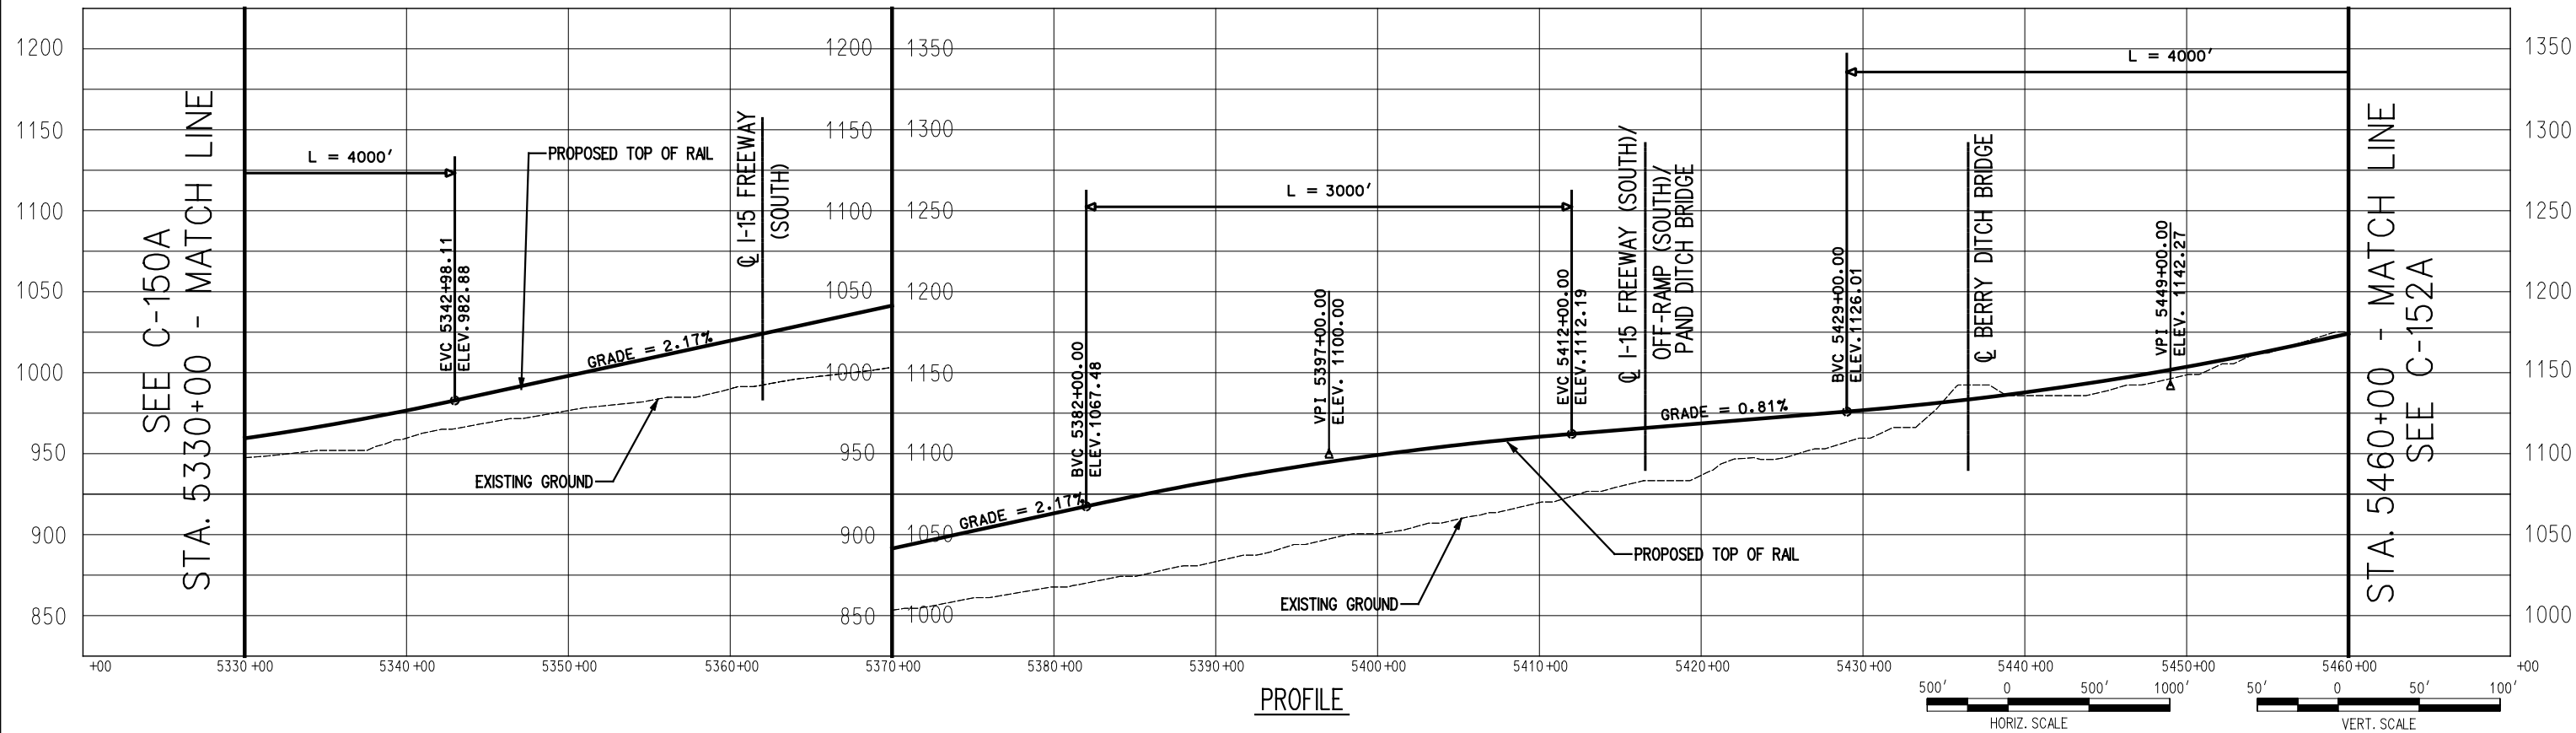


PROFILE

 


SEE C-150A
STA. 5330+00 - MATCH LINE

STA. 5460+00 - MATCH LINE
SEE C-152A

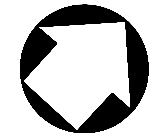


SEE C-151A
STA. 5460+00 - MATCH LINE

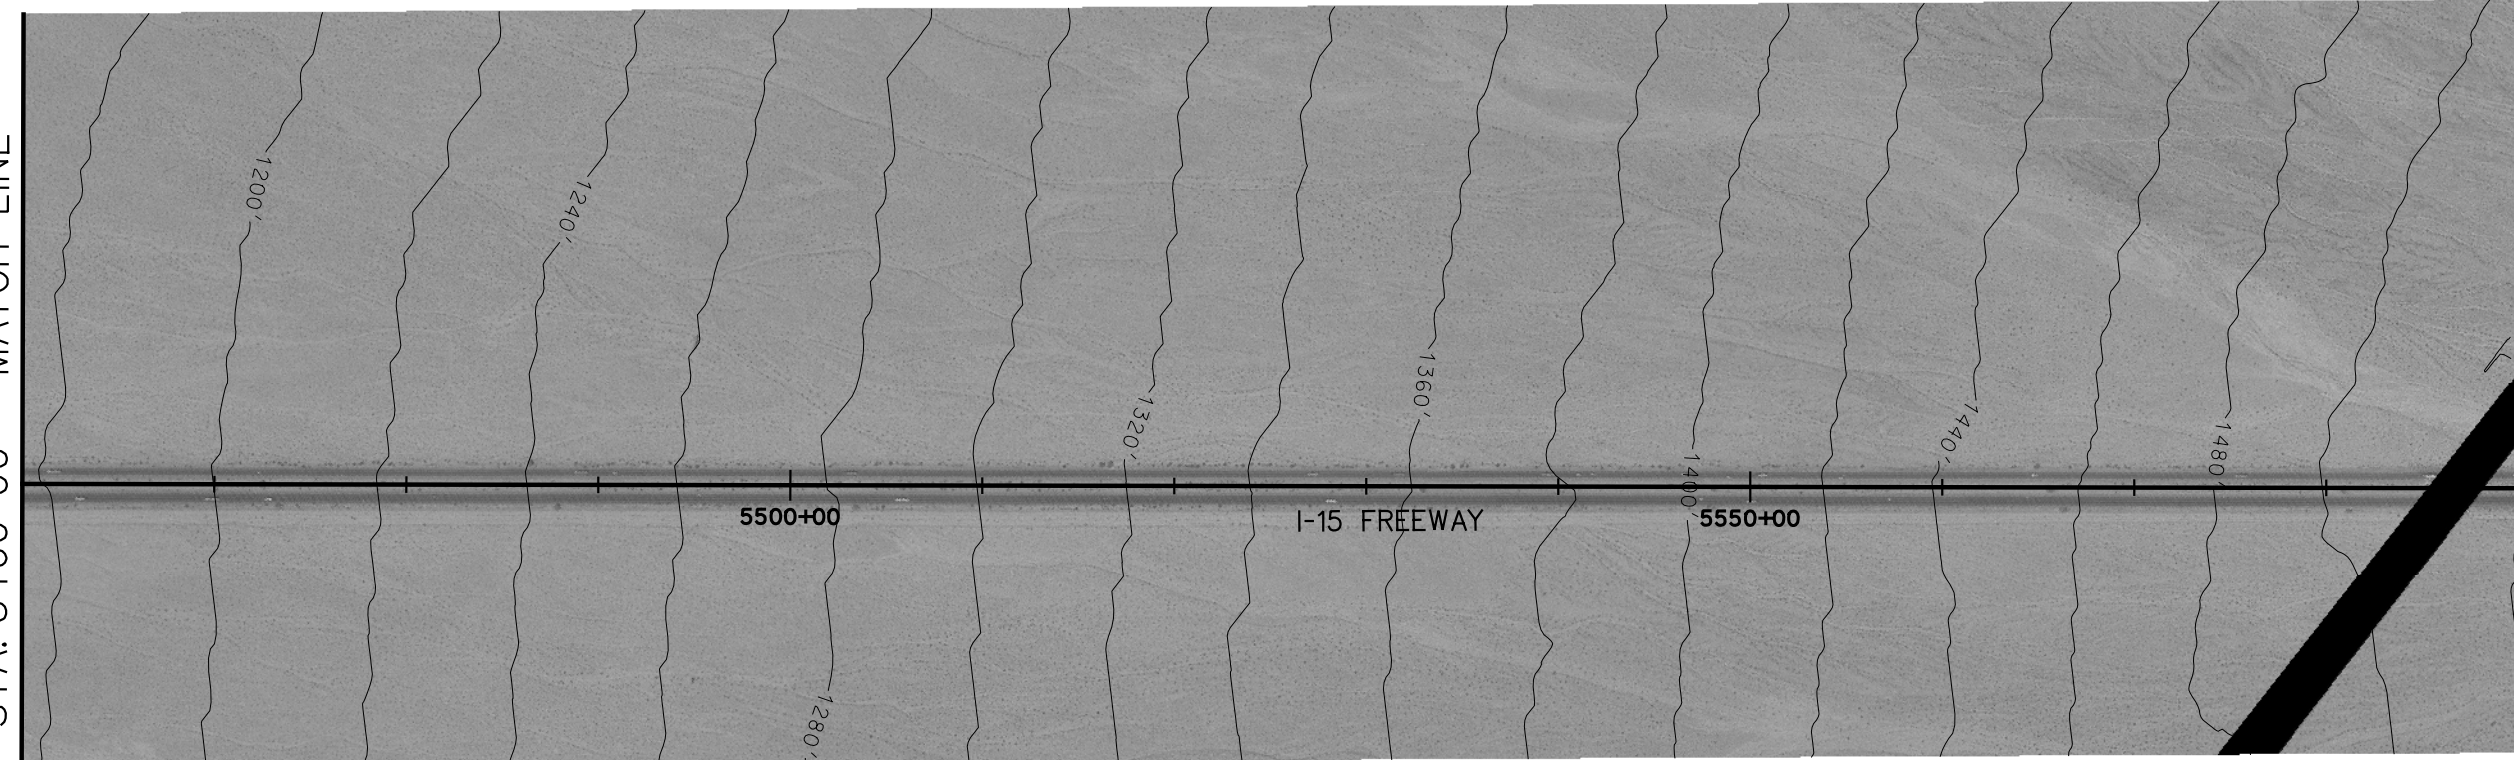


STA. 5590+00 - MATCH LINE
SEE C-153A

PLAN

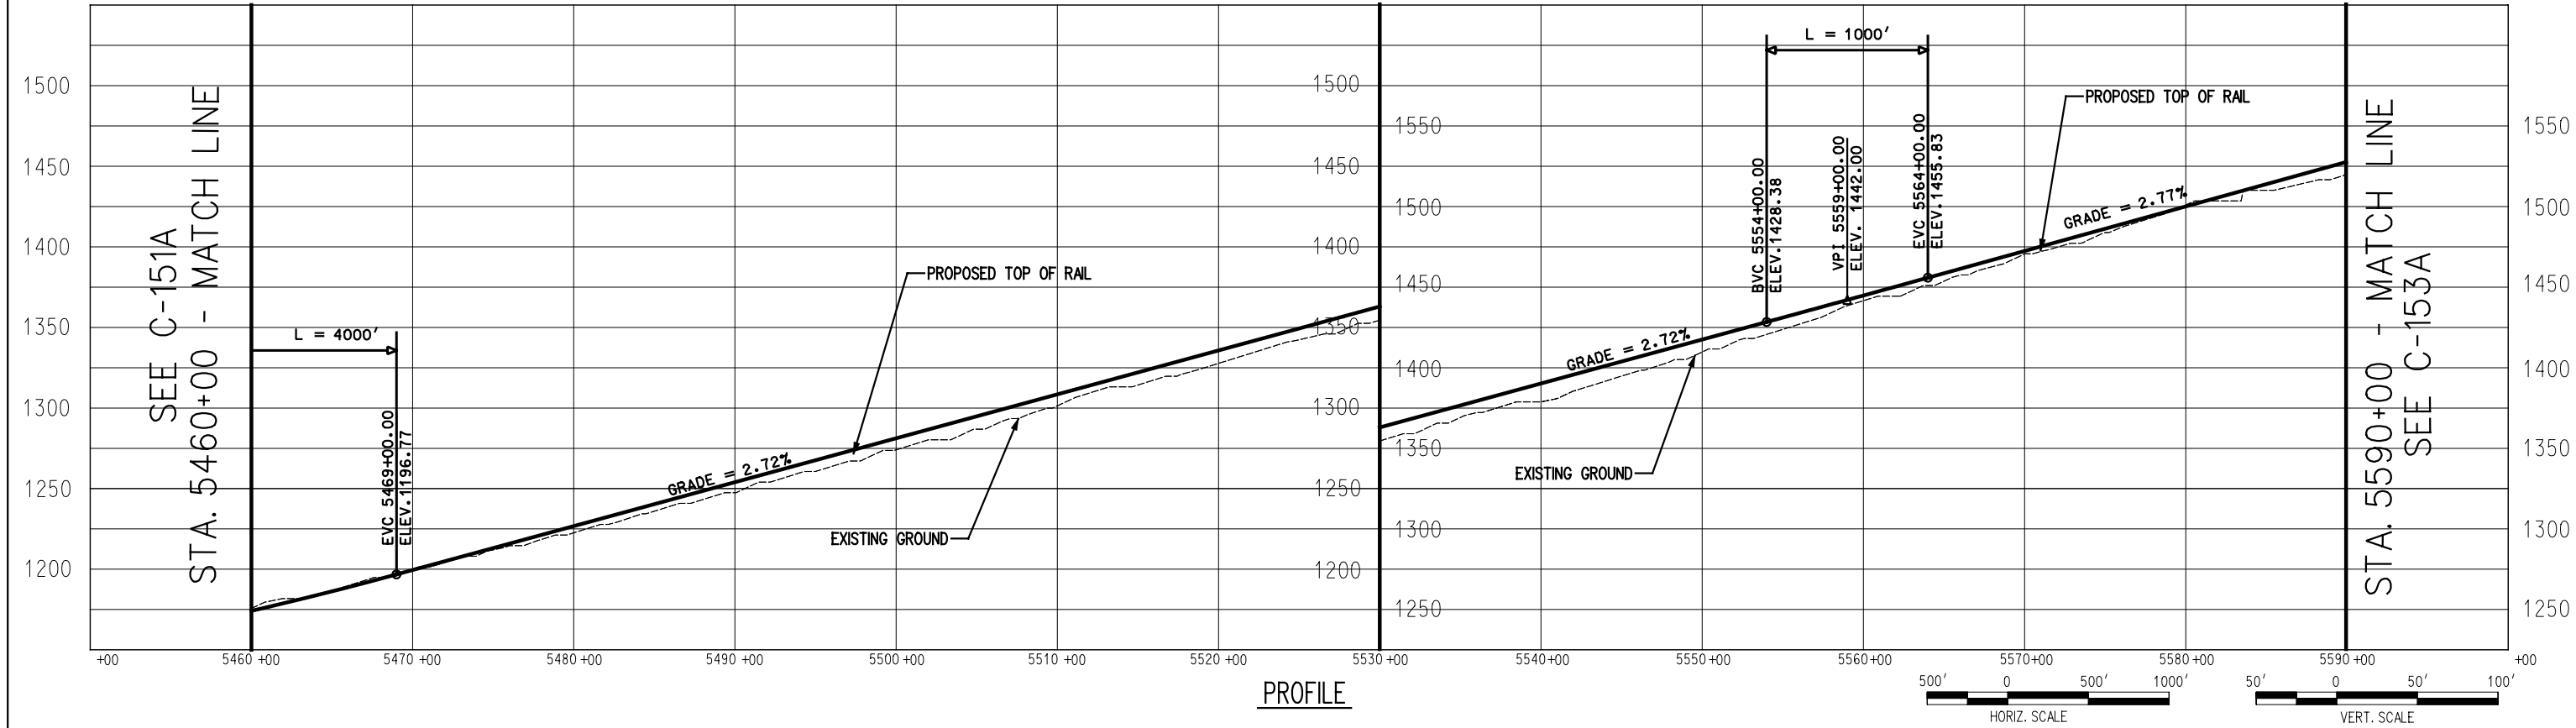


PROFILE


SEE C-152A
STA. 5590+00 - MATCH LINE

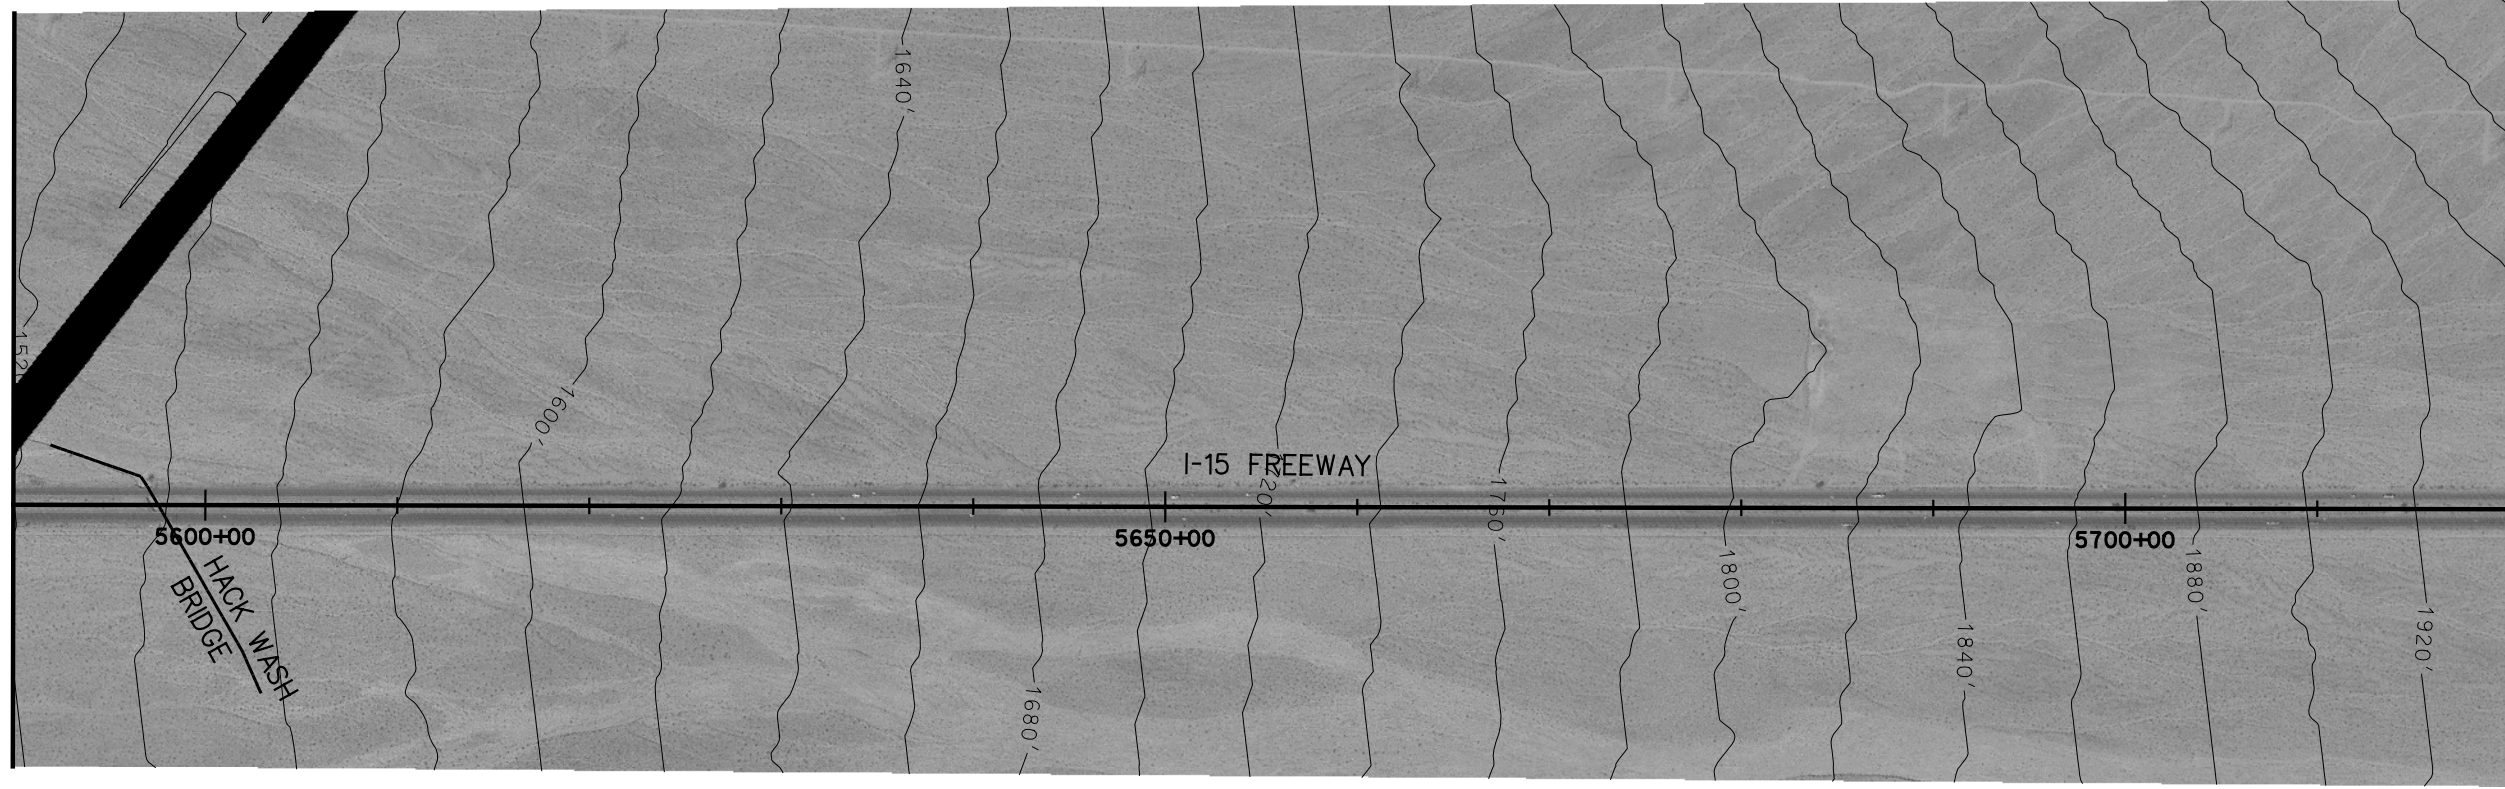


STA. 5720+00 - MATCH LINE
SEE C-154A

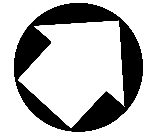


PLAN

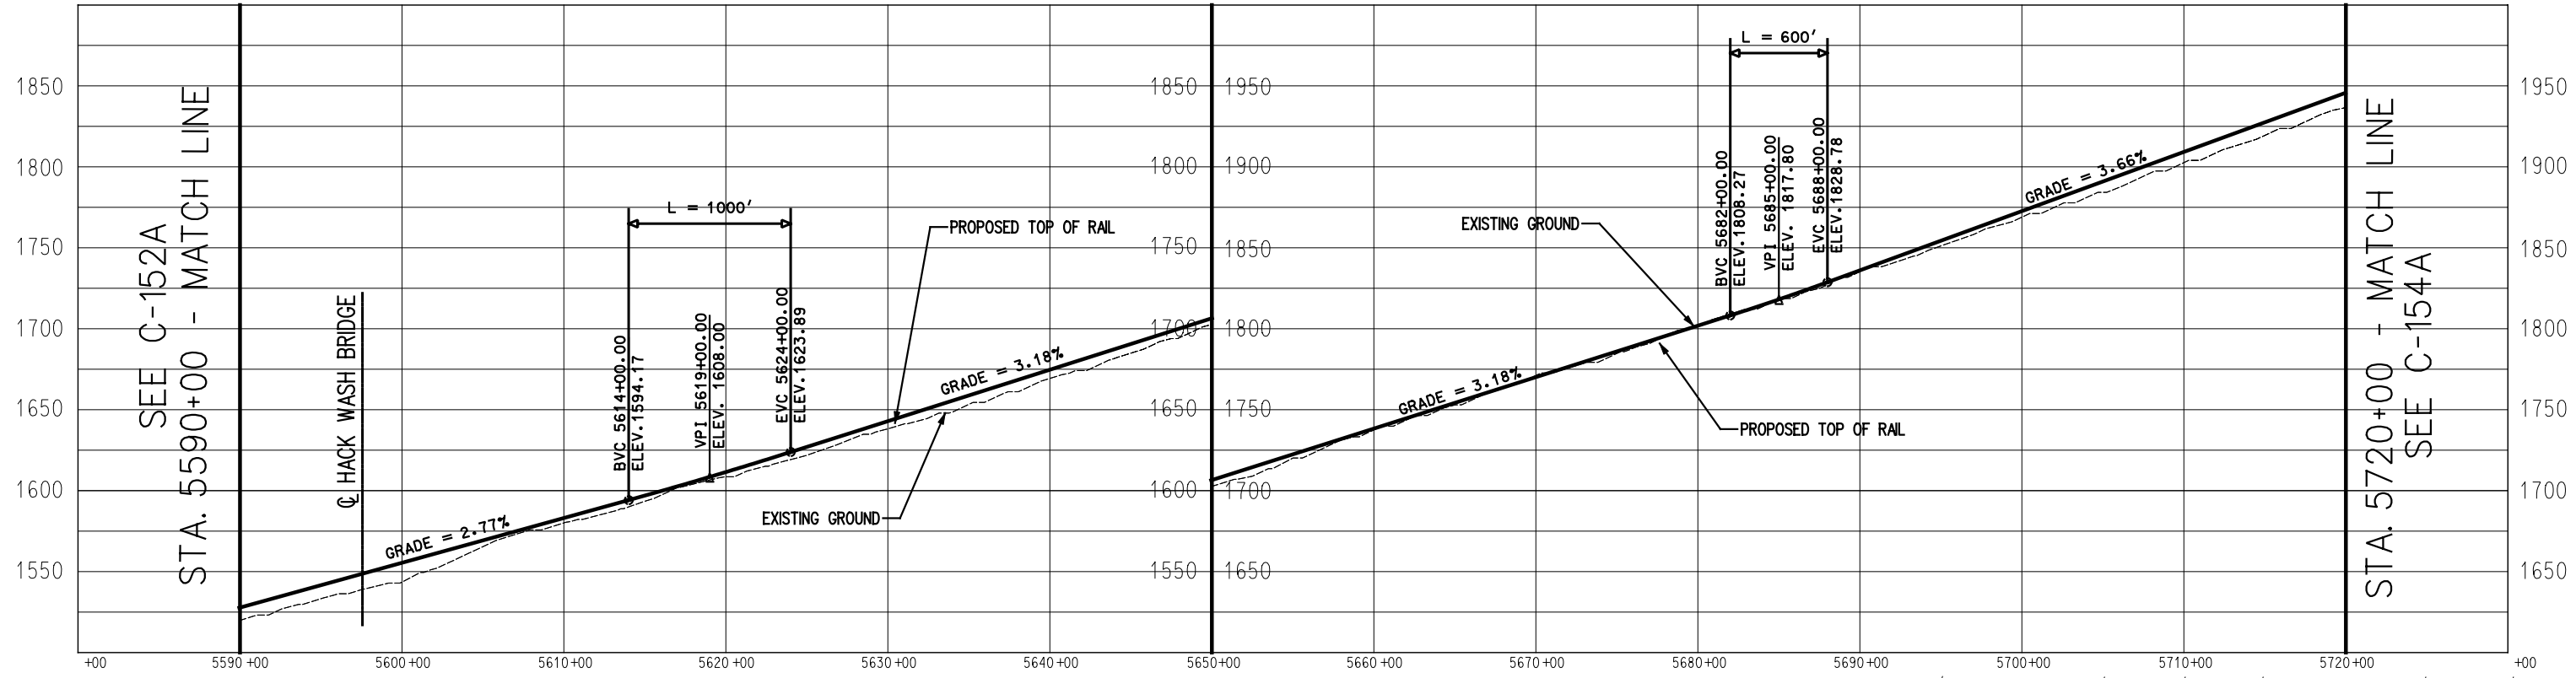


PROFILE

 

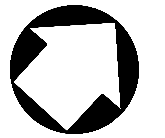


SEE C-153A
STA. 5720+00 - MATCH LINE

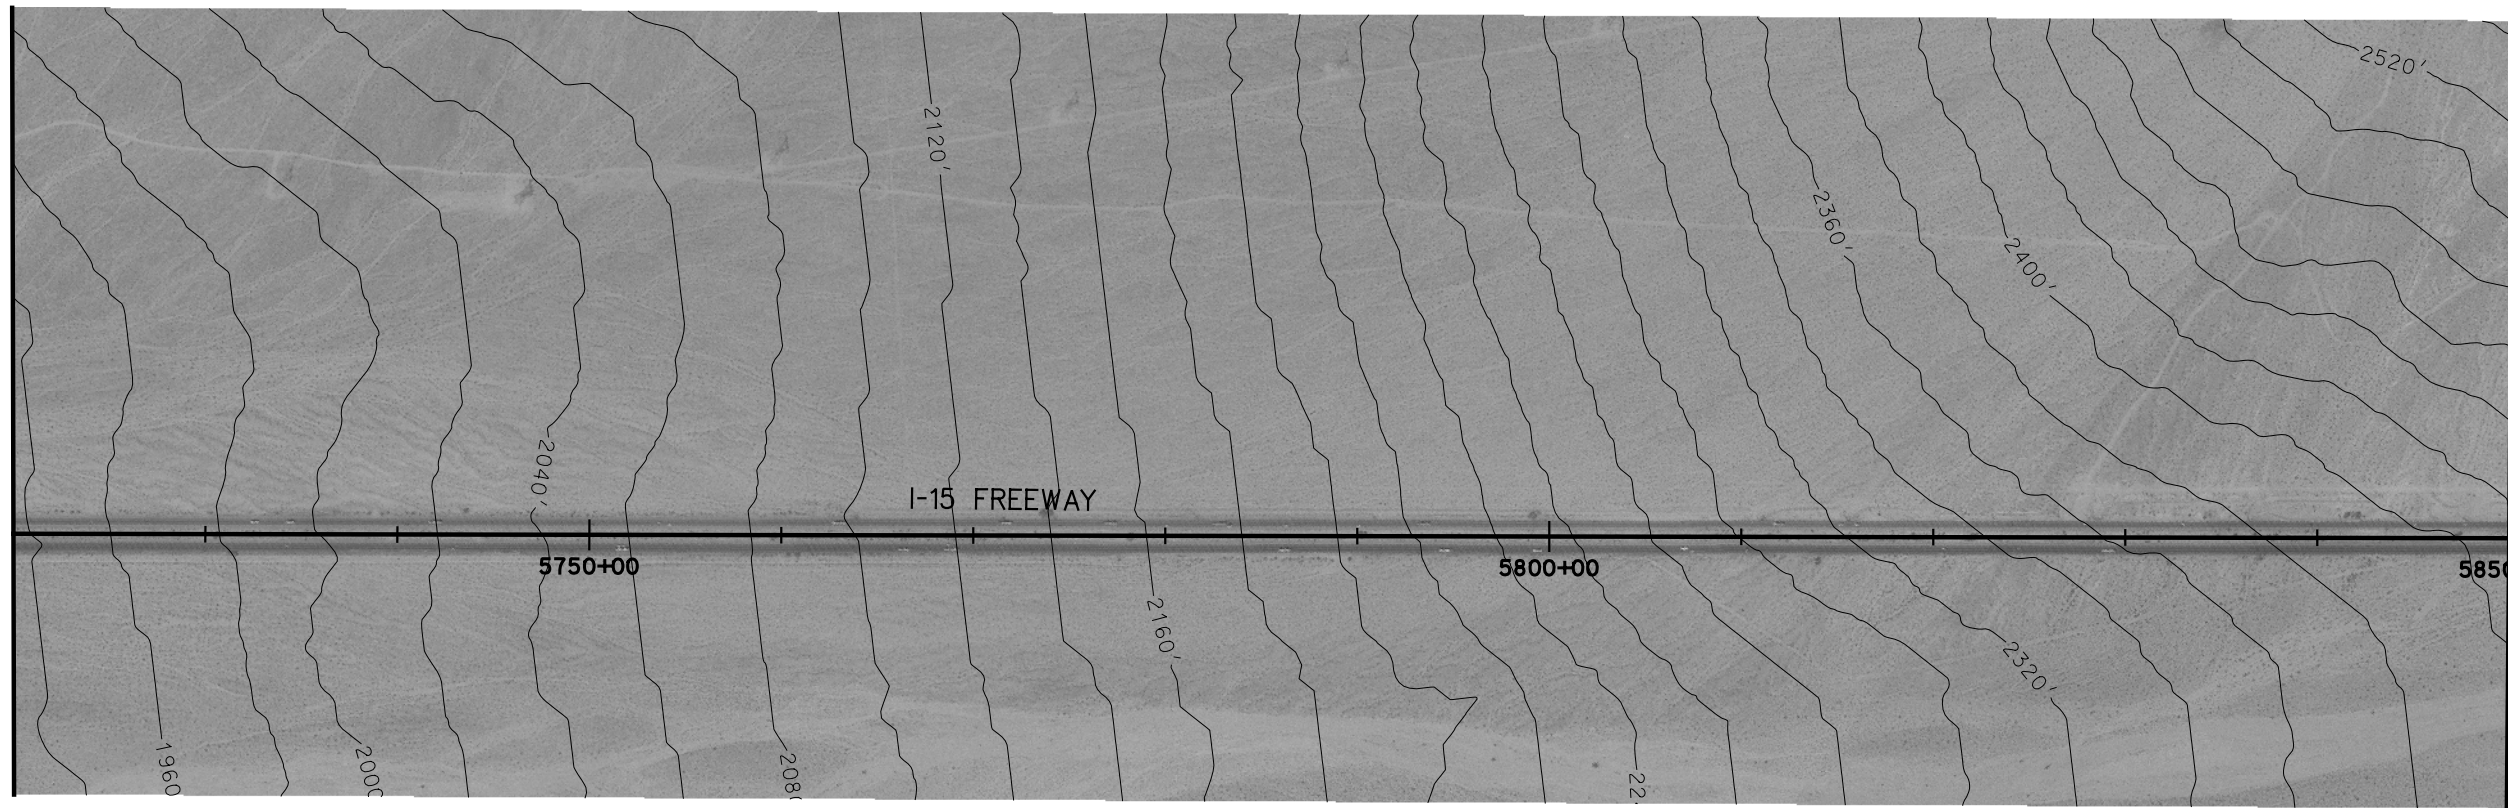


STA. 5850+00 - MATCH LINE
SEE C-155A

PLAN


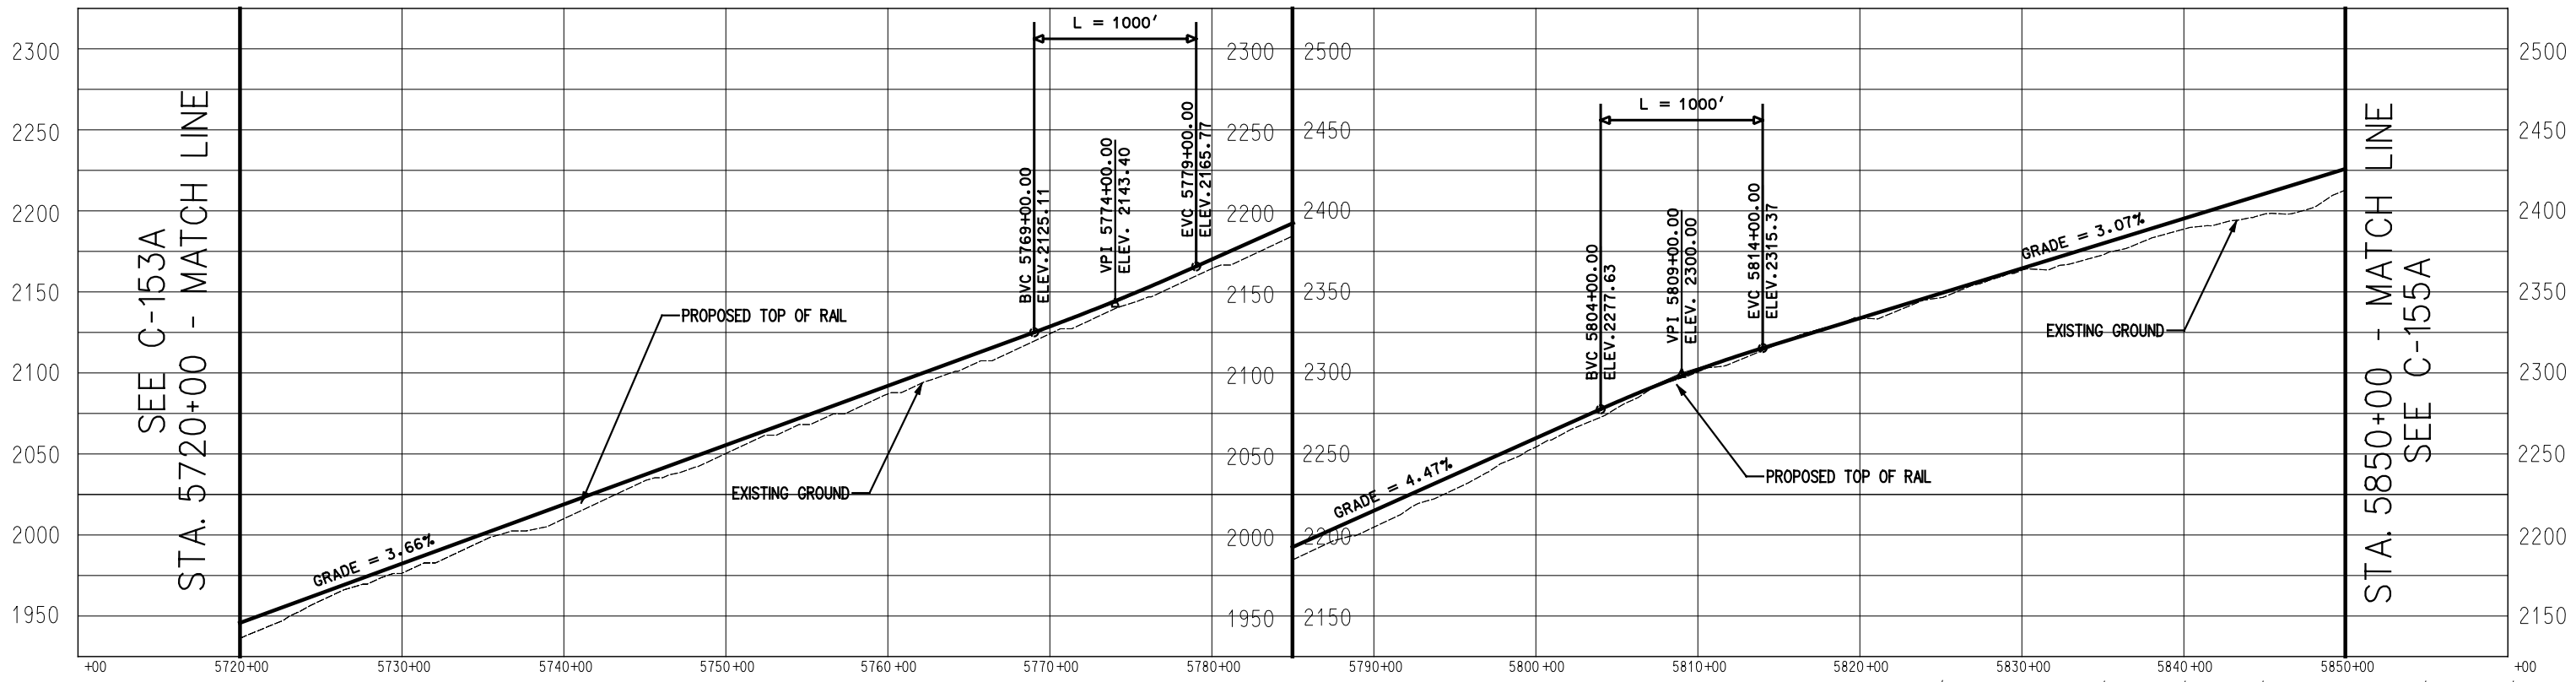


PROFILE

 


SEE C-153A
STA. 5720+00 - MATCH LINE

STA. 5850+00 - MATCH LINE
SEE C-155A

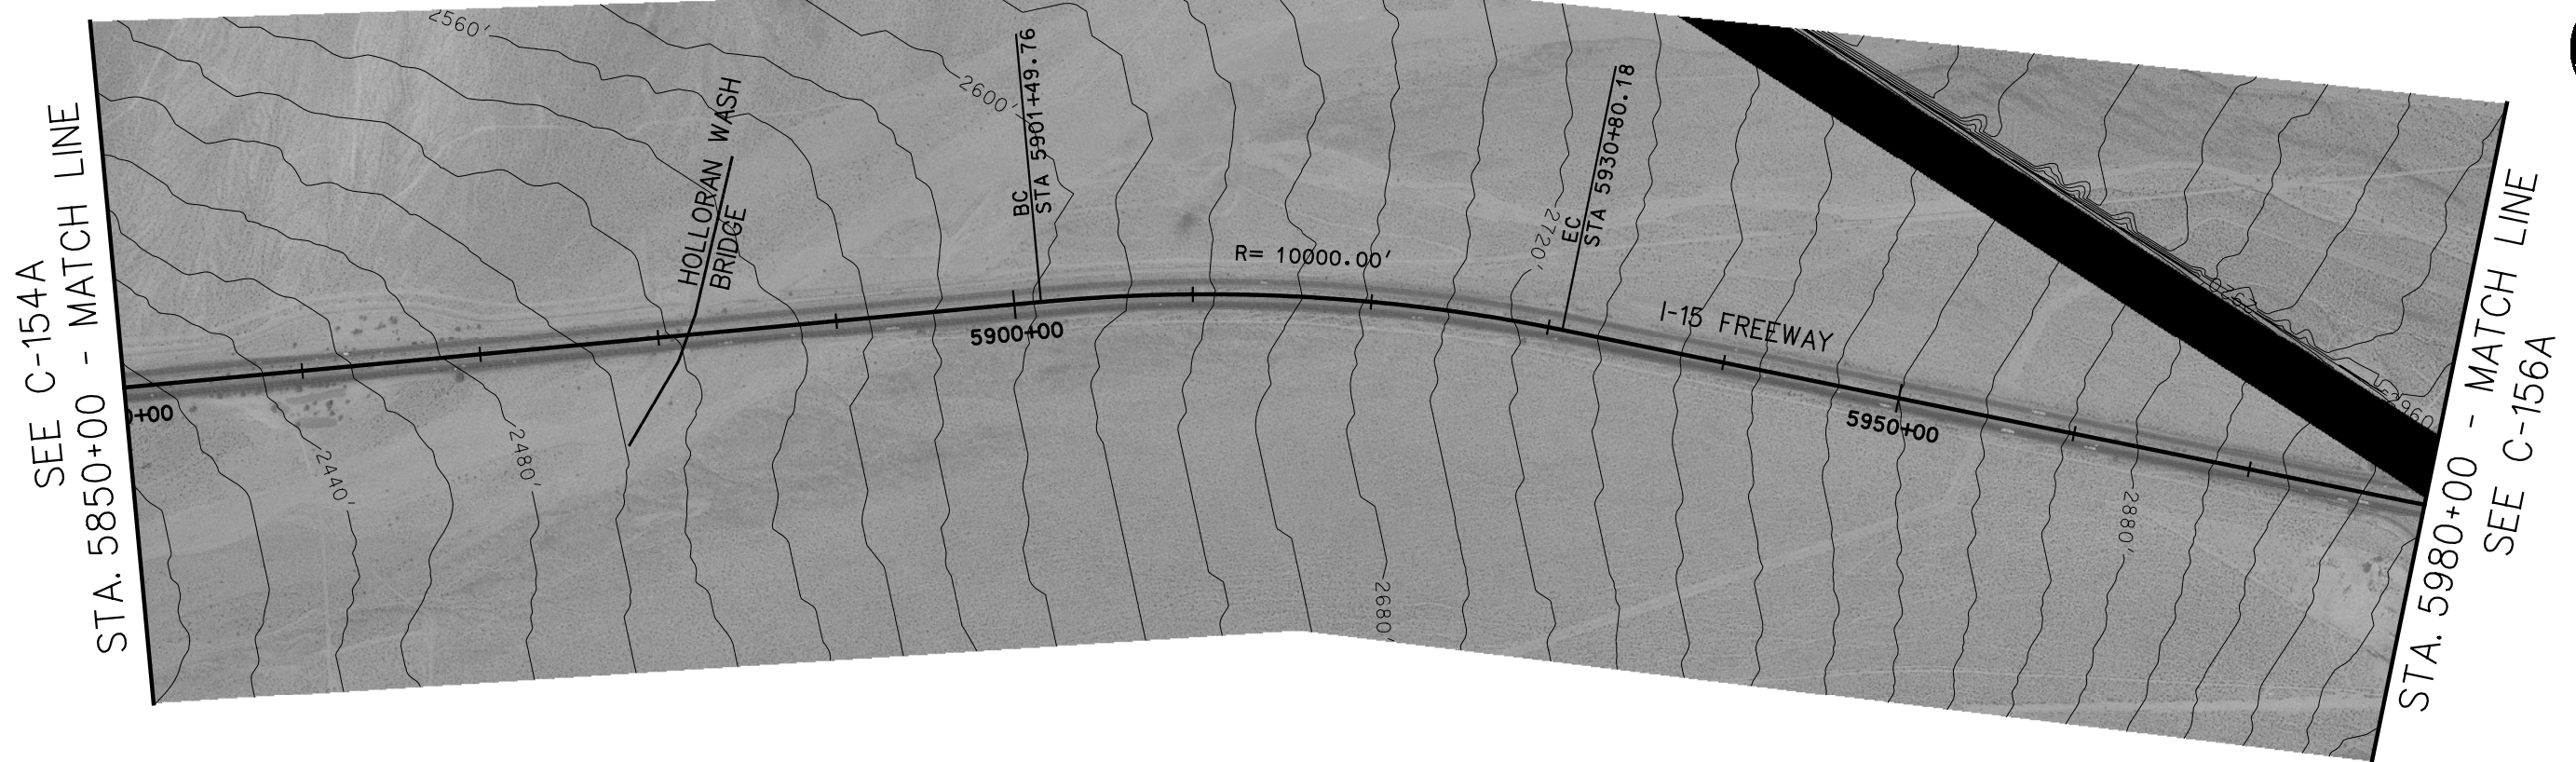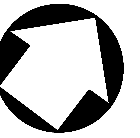

PLAN

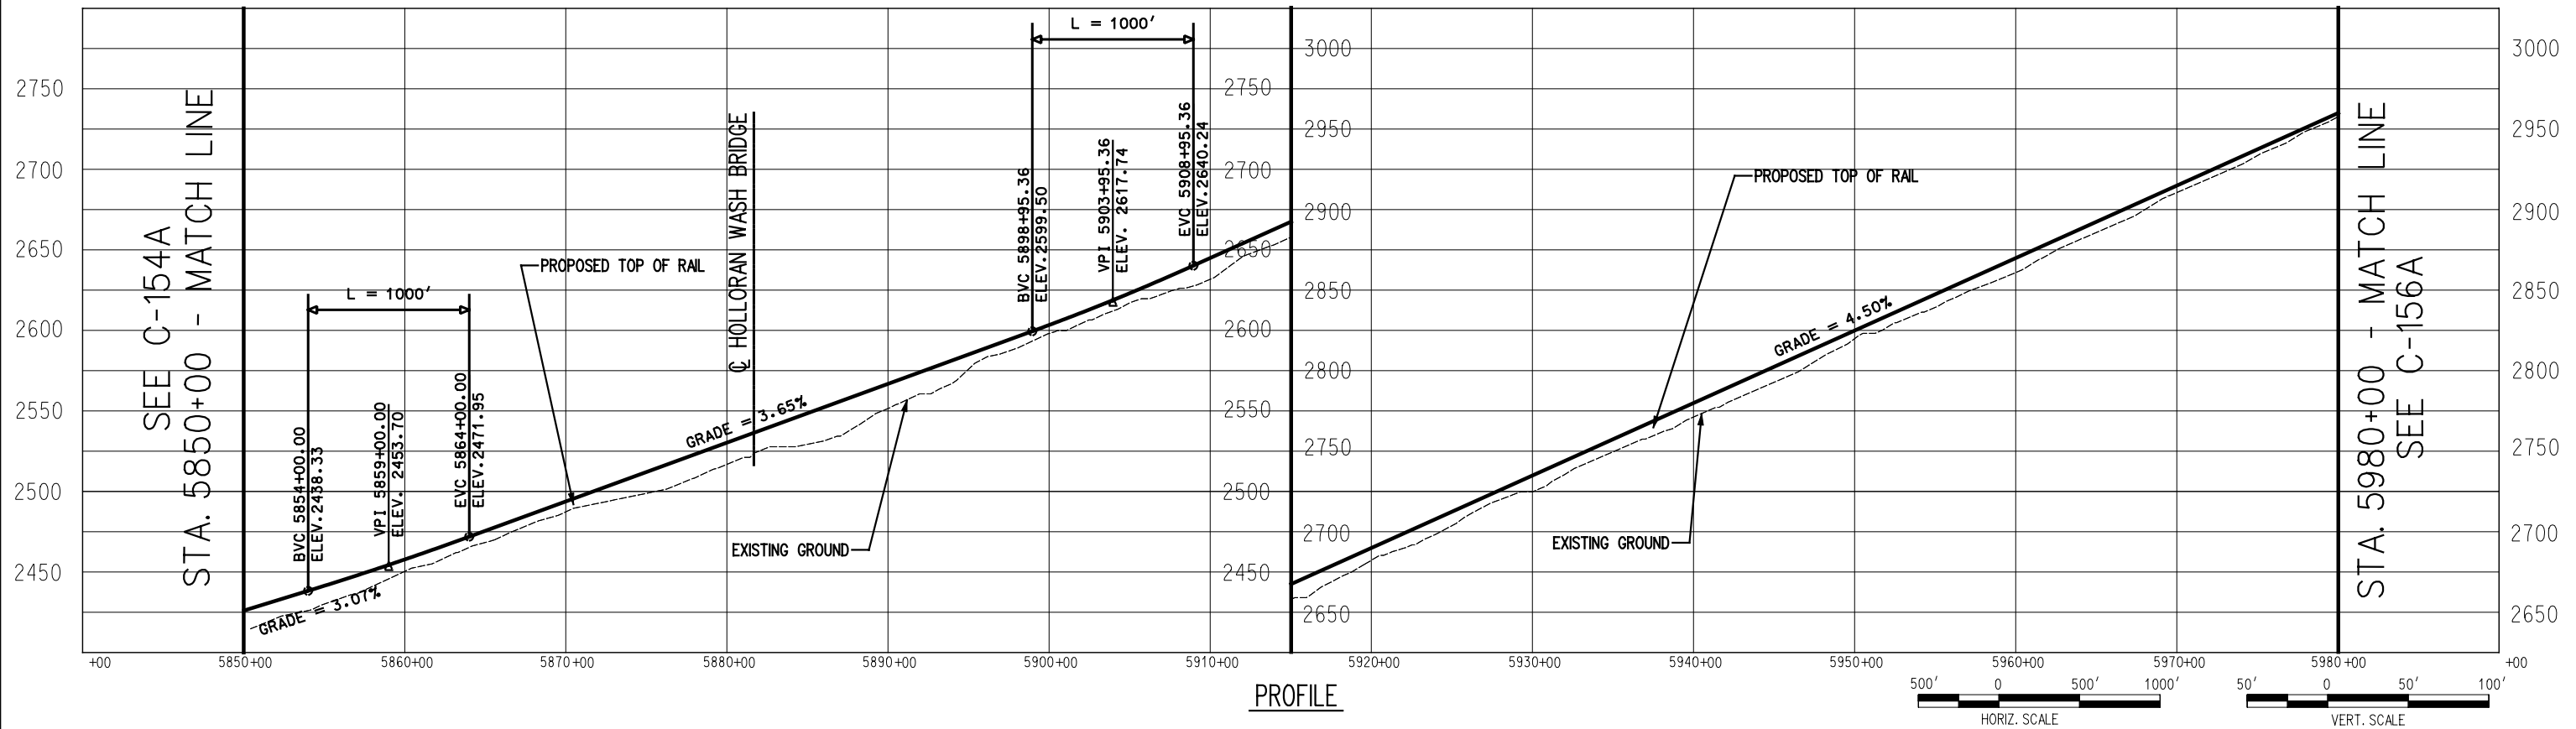

PROFILE



725 SOUTH FIGUEROA STREET, SUITE 2350
LOS ANGELES, CA 90017

CONFIDENTIAL



DESERTXPRESS

PRELIMINARY CONCEPTUAL ALIGNMENT
PLAN AND PROFILE
VICTORVILLE TO LAS VEGAS
STA 5850+00 TO STA 5980+00
SEGMENT 3, ALTERNATIVE A


205062G0

DRAWING NO. C-155A

DATE 11-17-06

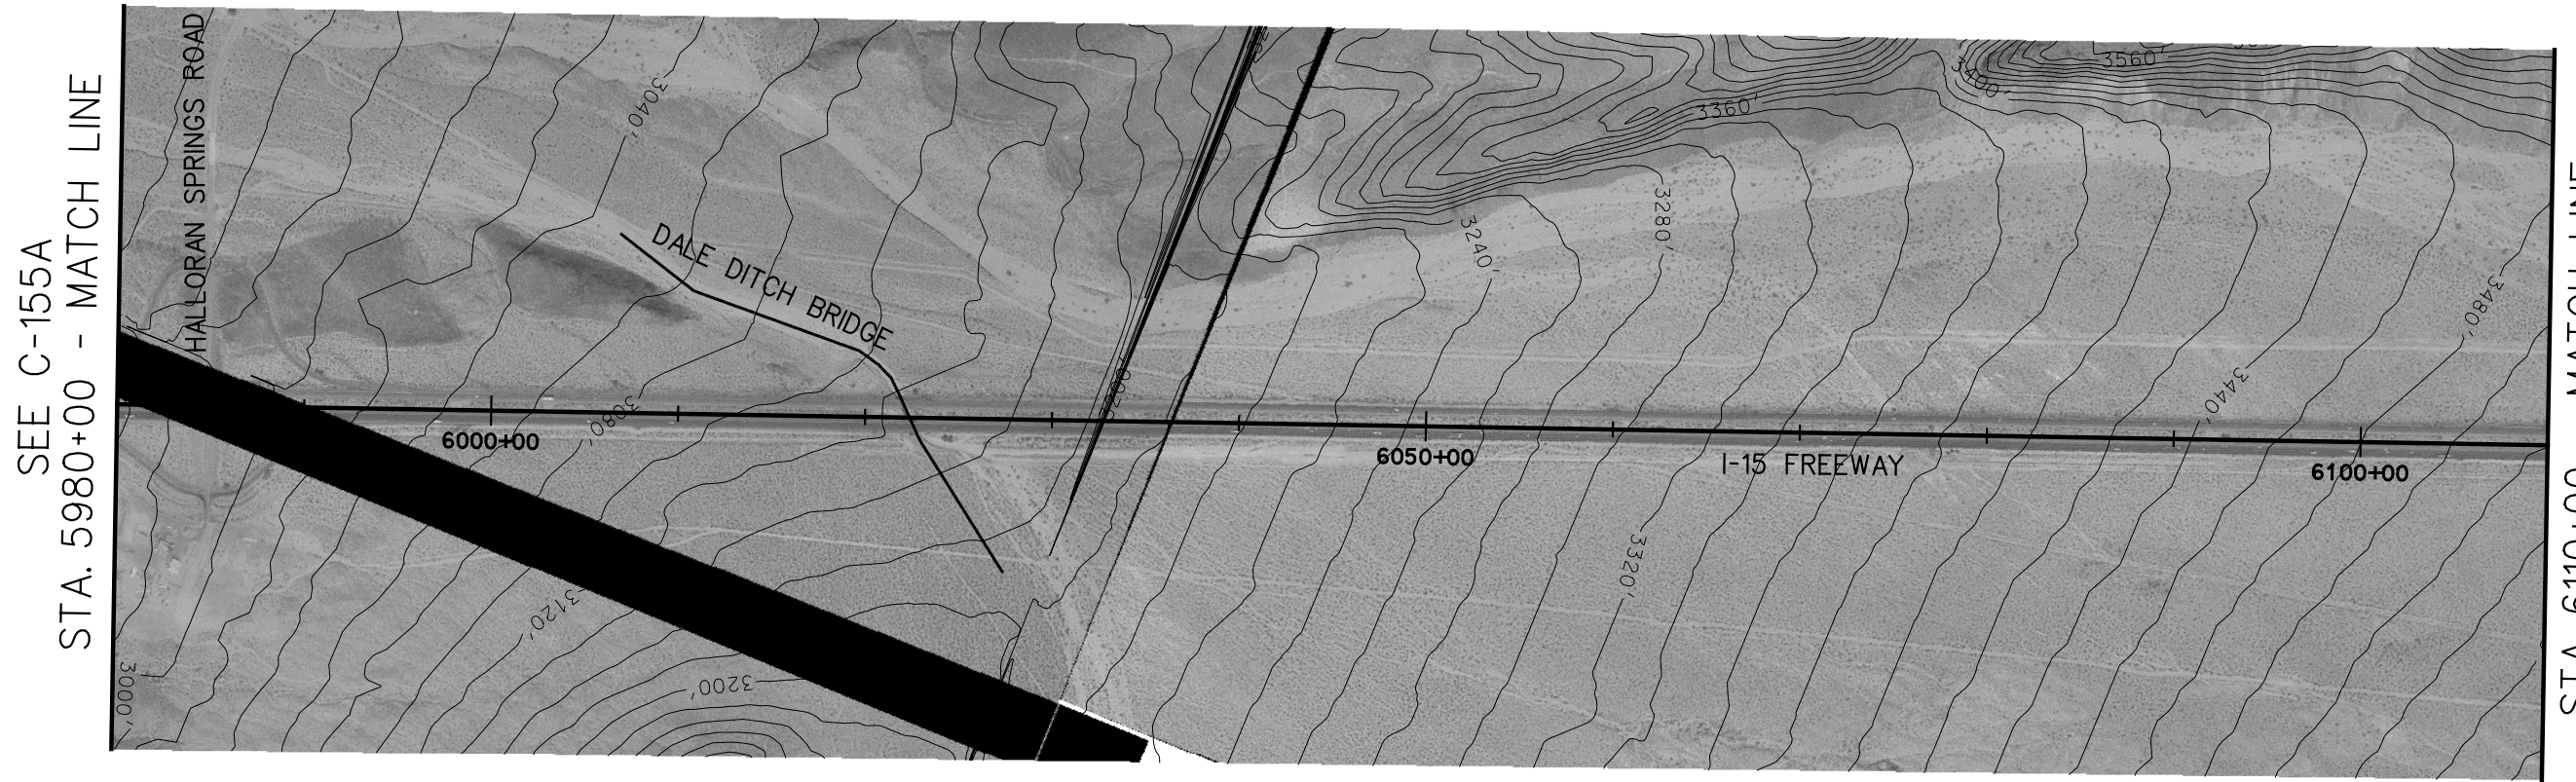
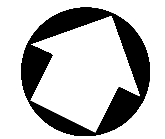


PLAN

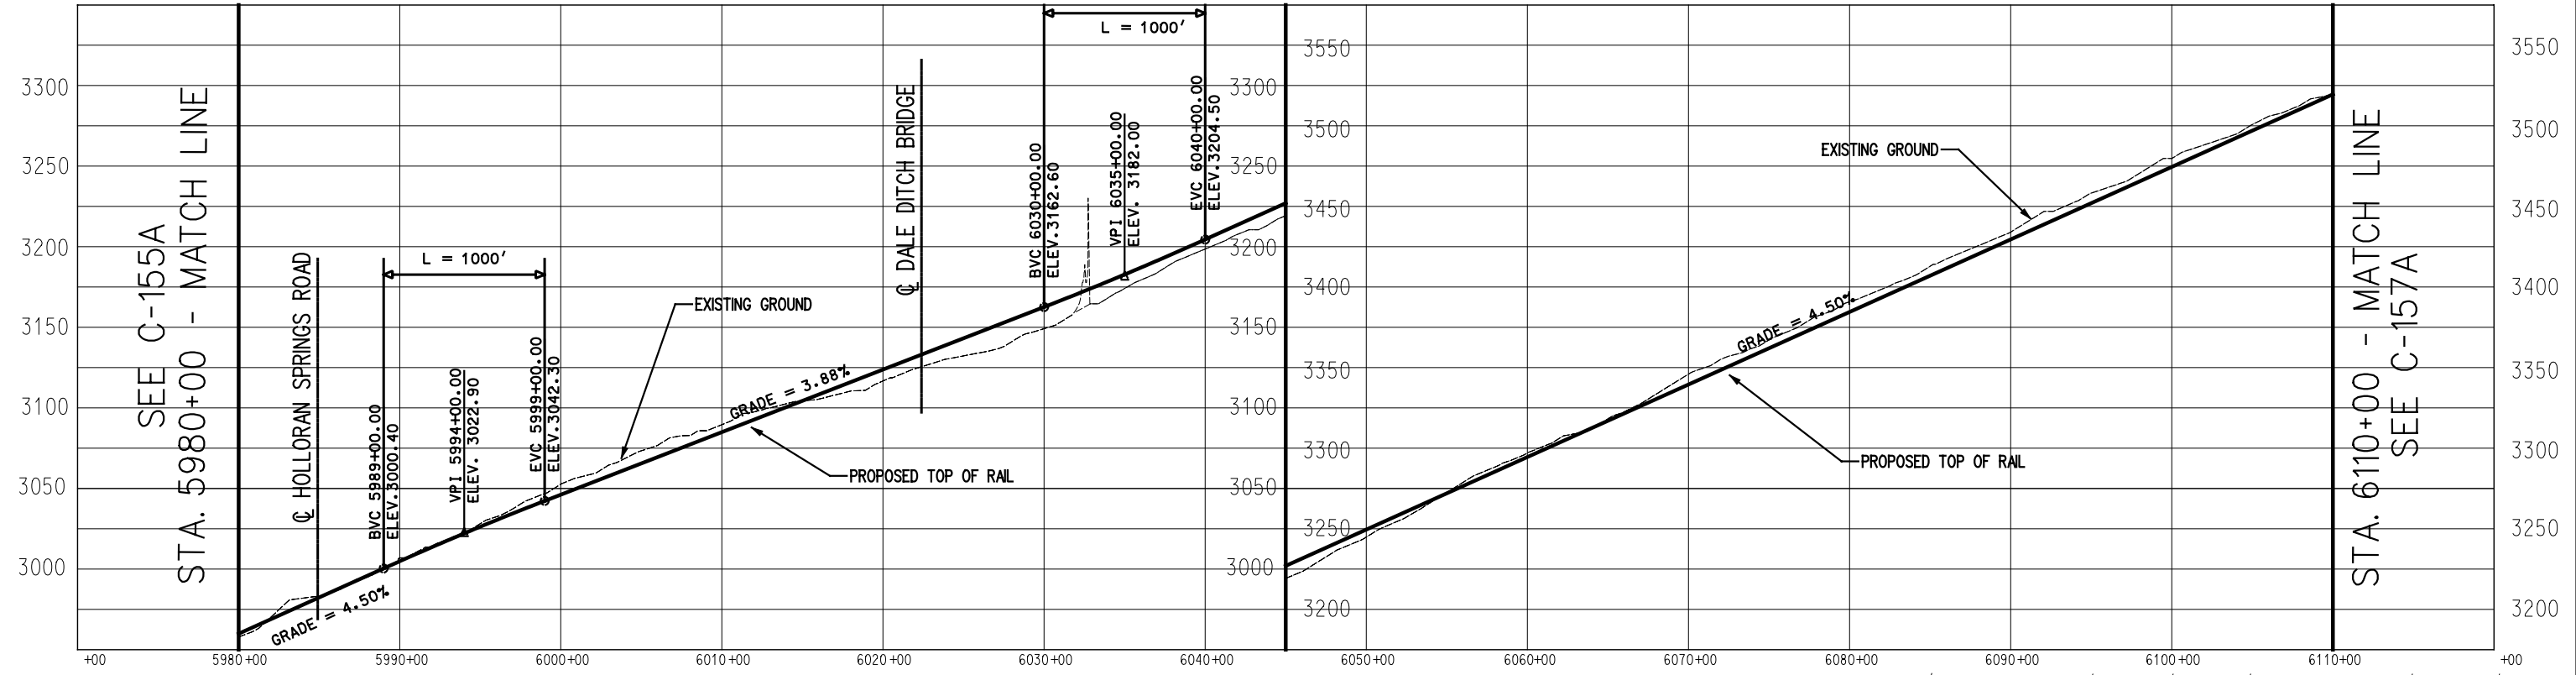


PROFILE

SEE C-156A
STA. 6110+00 - MATCH LINE

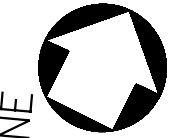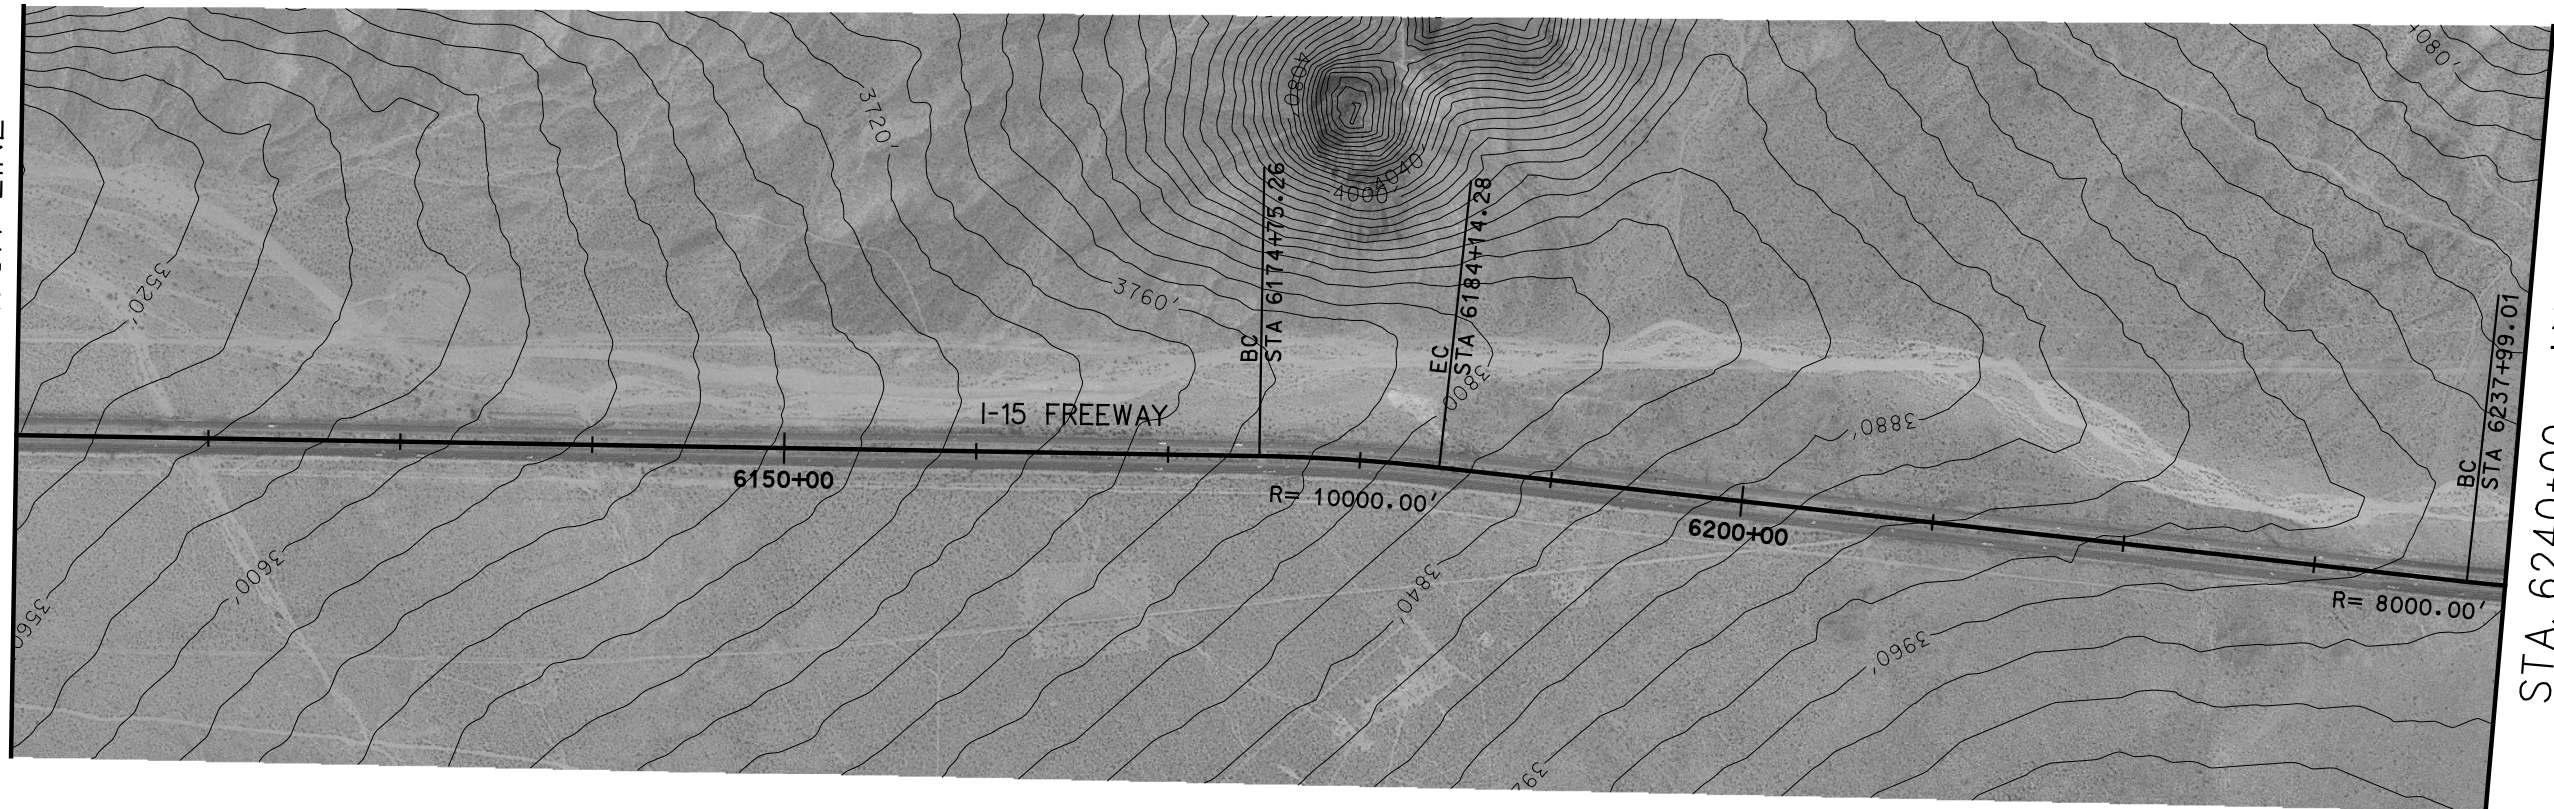




STA. 6240+00 - MATCH LINE
SEE C-158A

PLAN

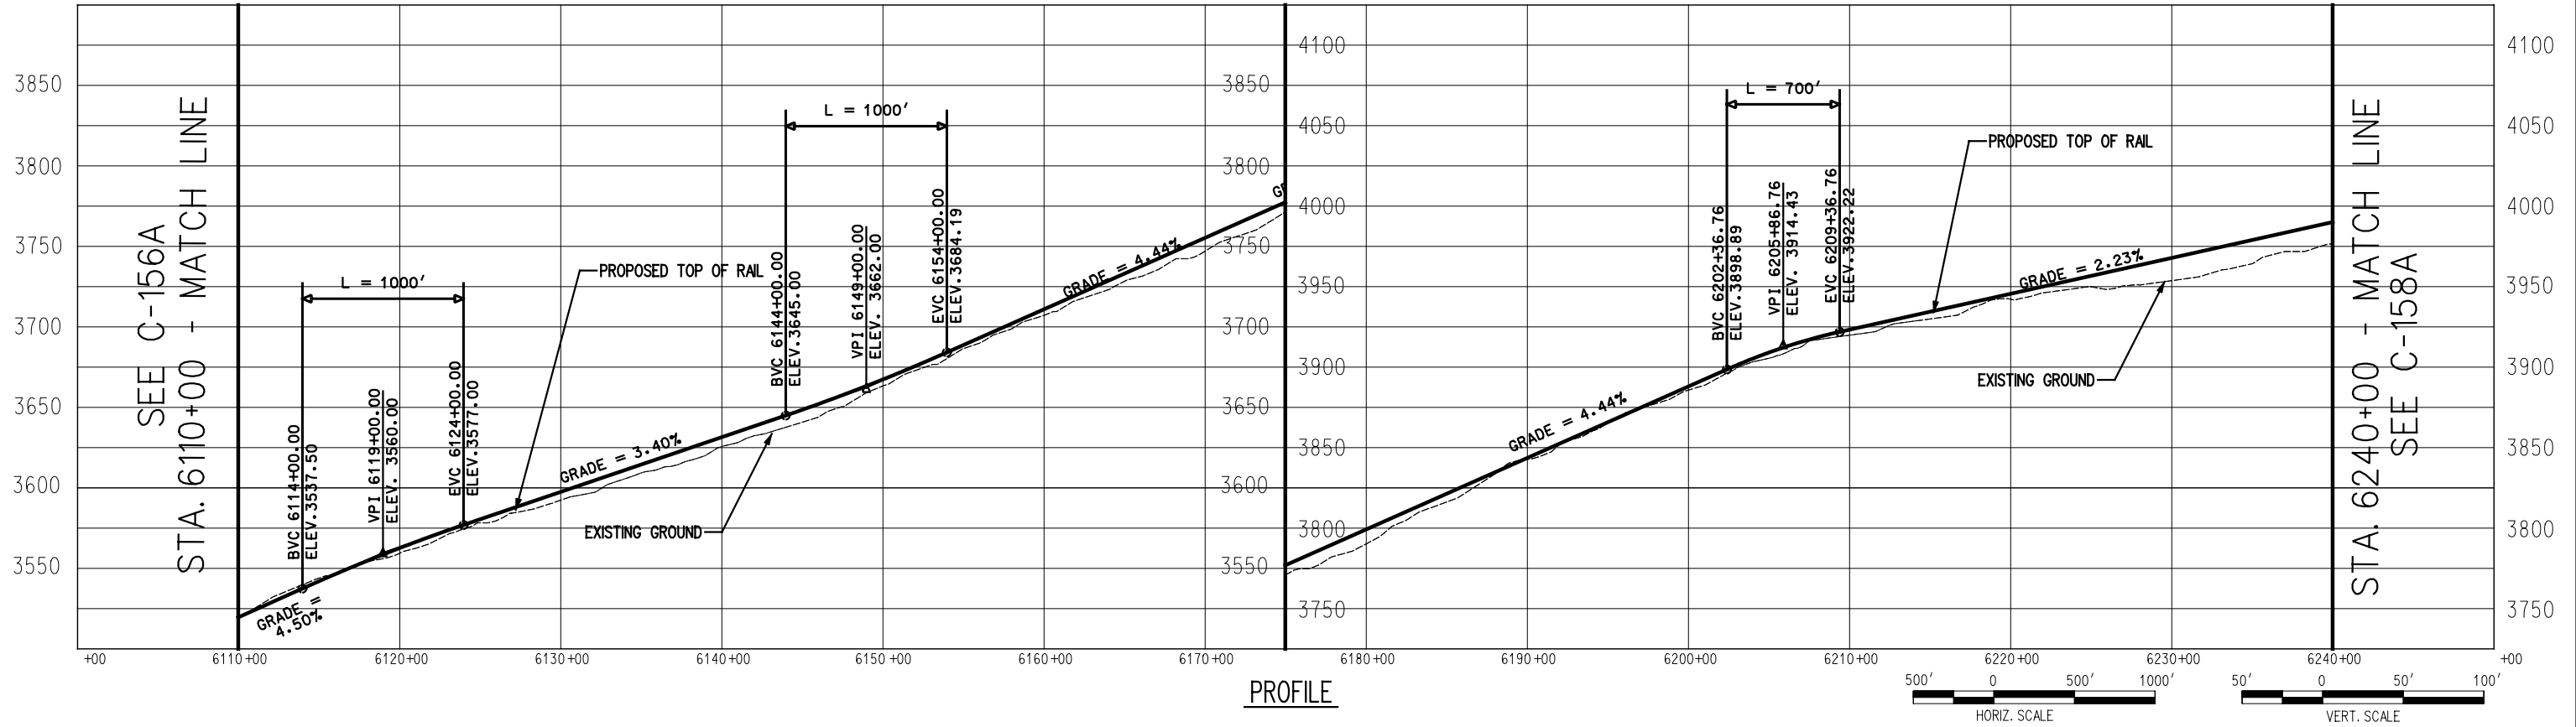

PROFILE

 


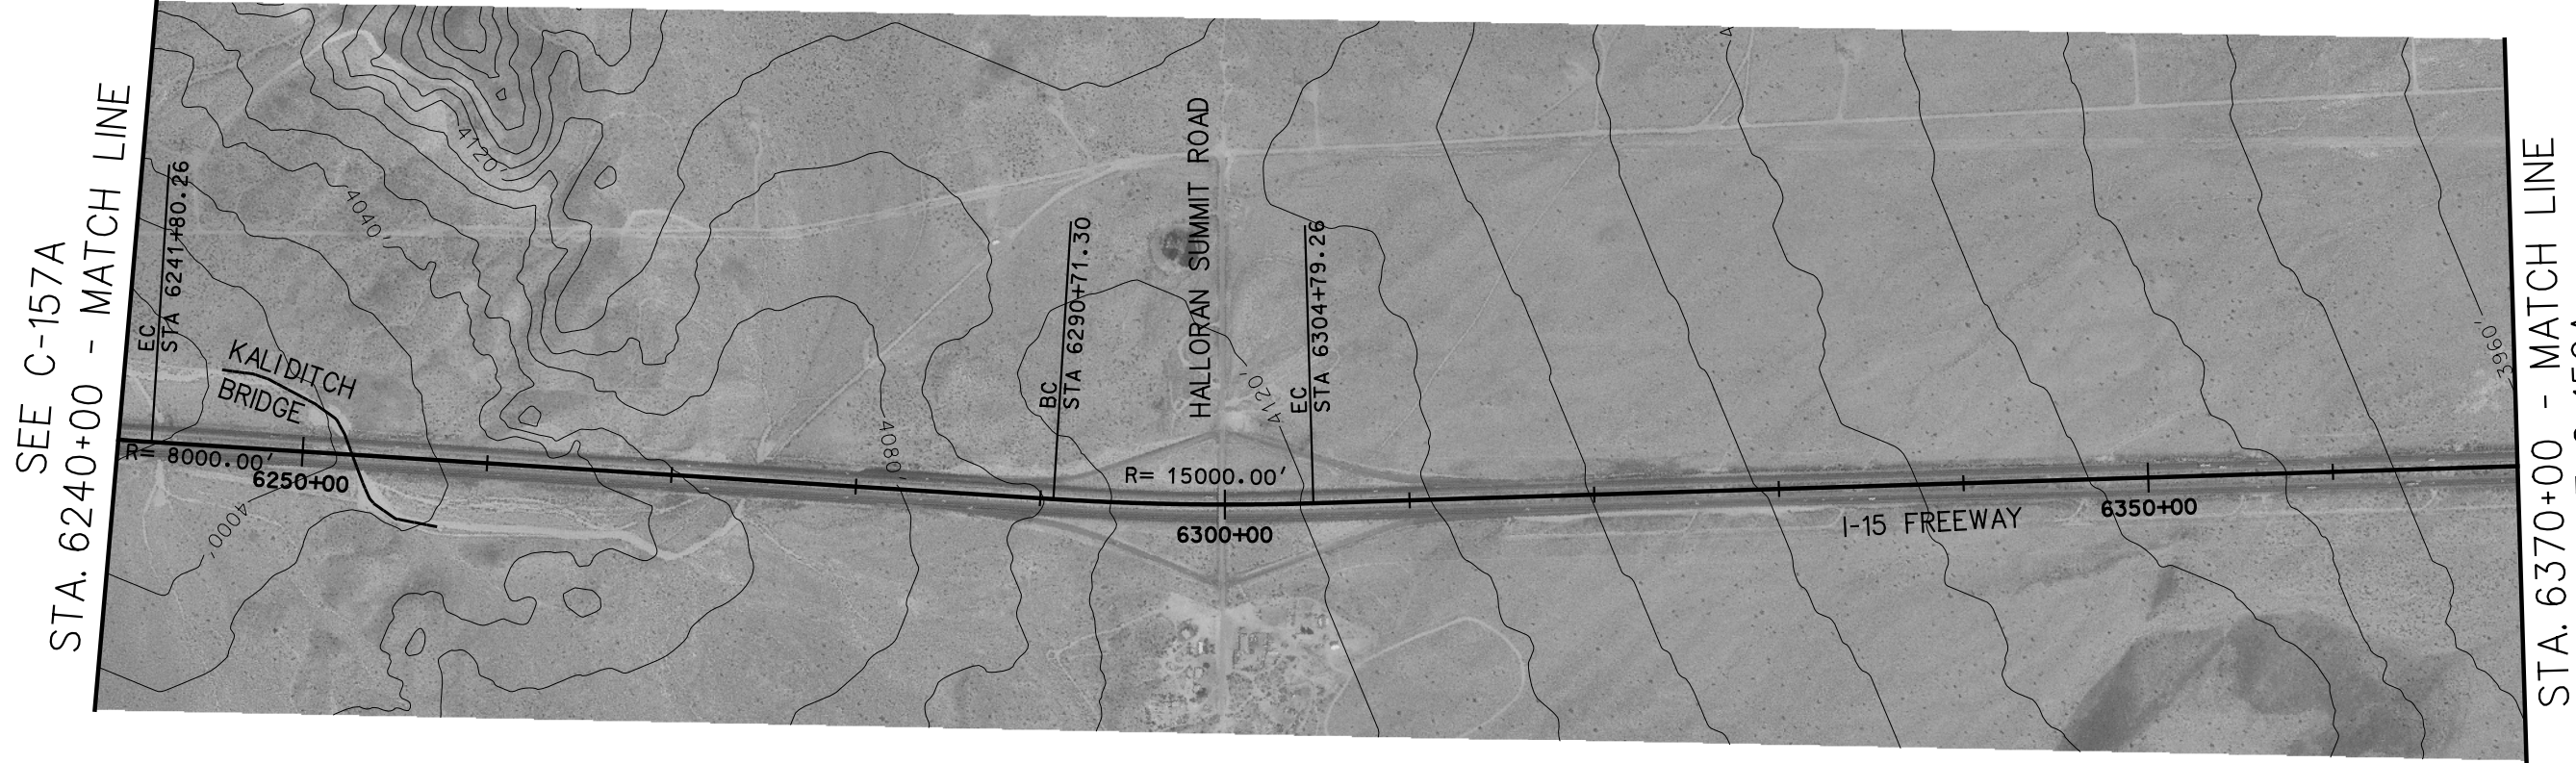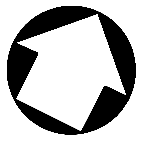

SEE C-157A
STA. 6240+00 - MATCH LINE

STA. 6370+00 - MATCH LINE
SEE C-159A

PLAN

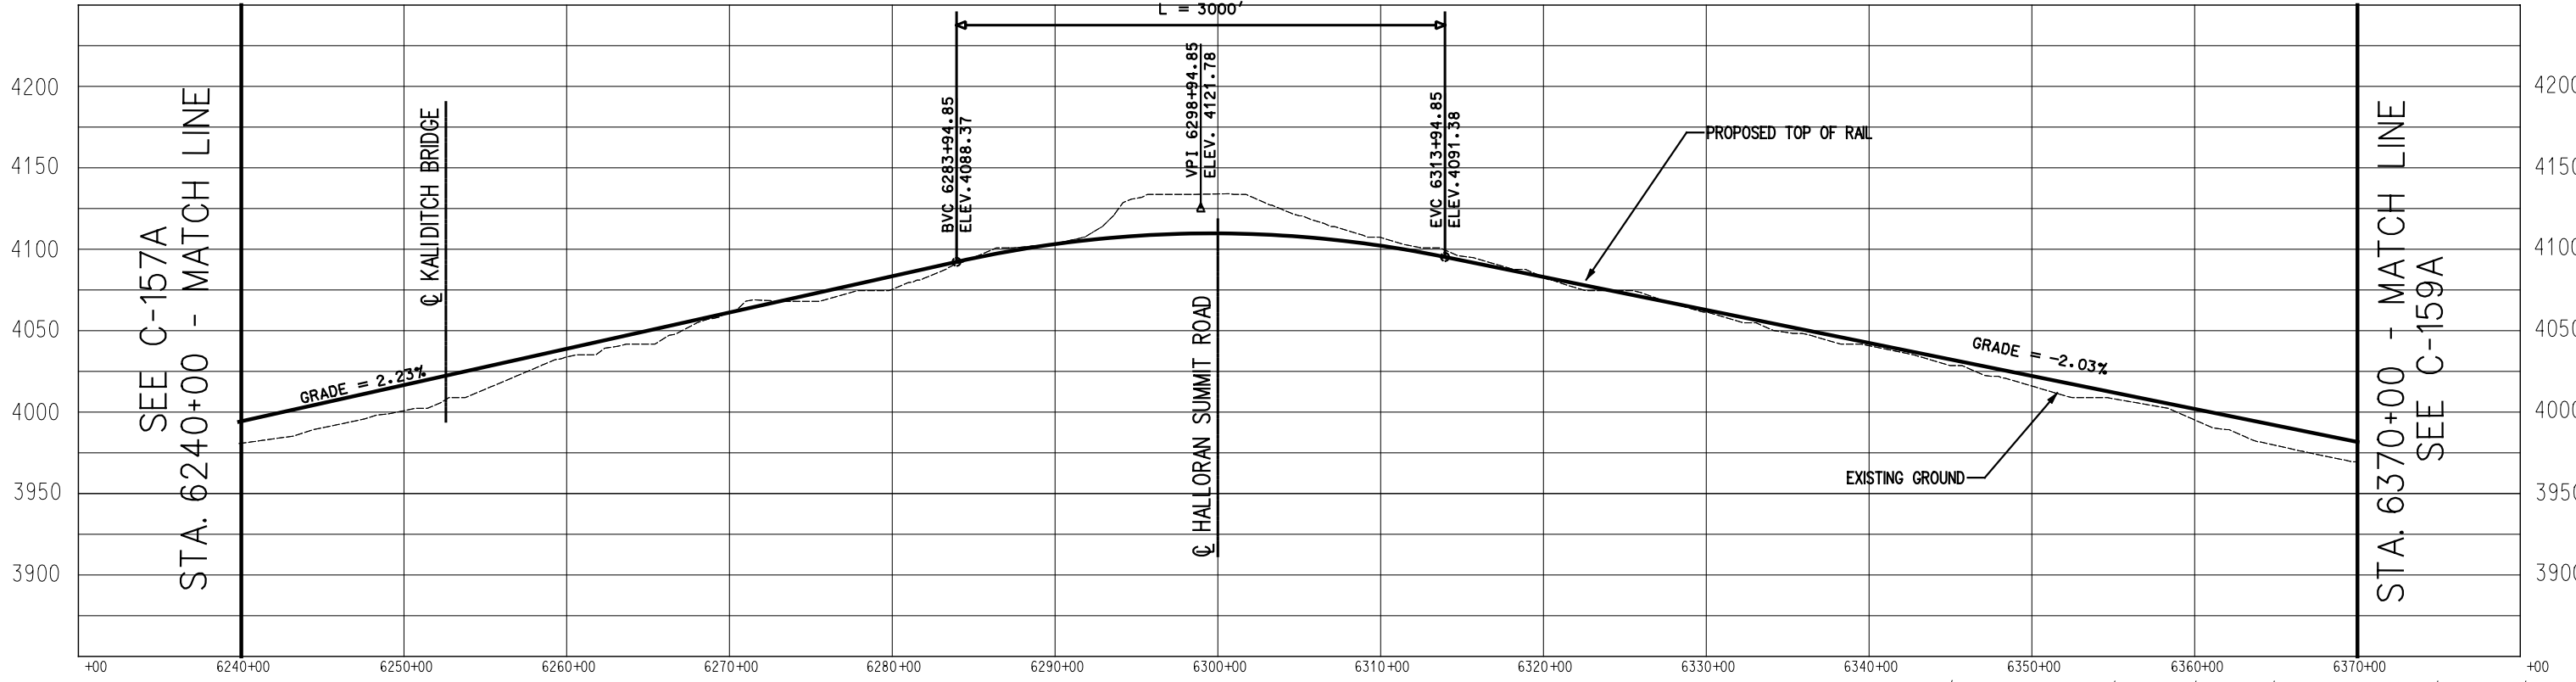

SEE C-157A
STA. 6240+00 - MATCH LINE


STA. 6370+00 - MATCH LINE
SEE C-159A

PROFILE




SEE C-158A

STA. 6370+00 - MATCH LINE

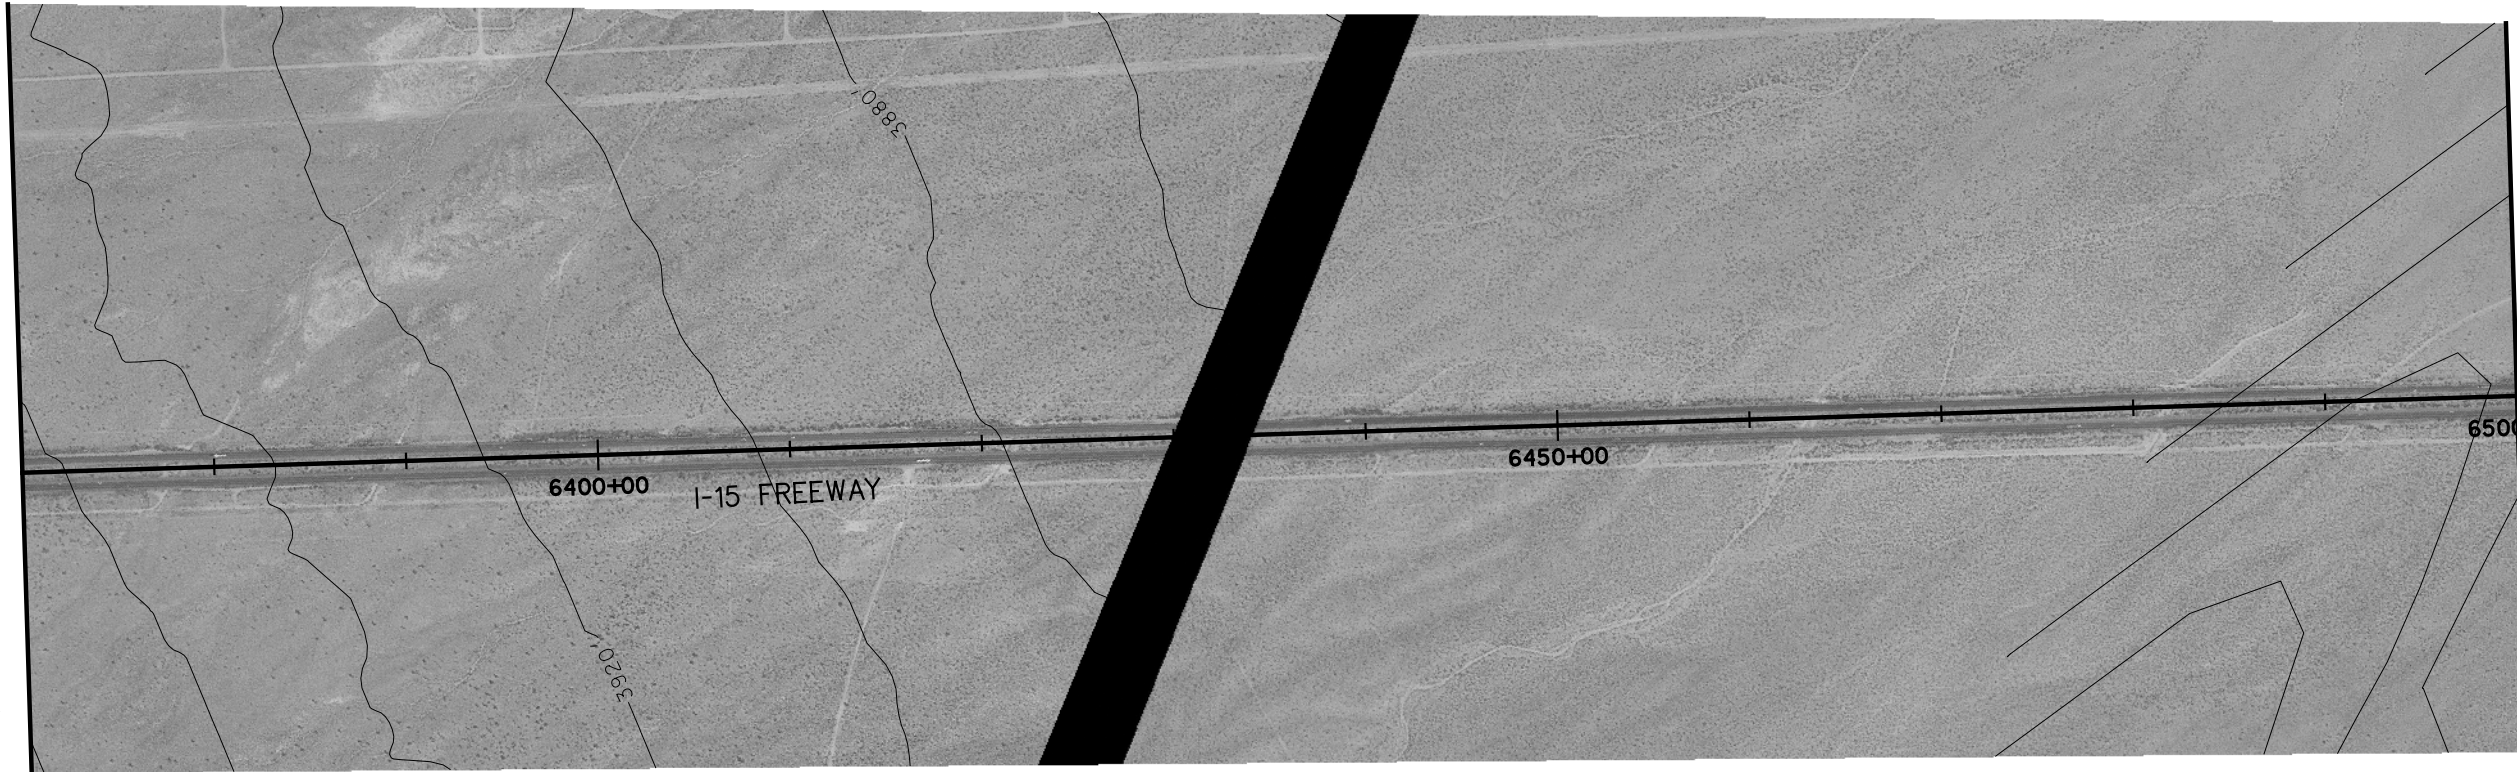


STA. 6500+00 - MATCH LINE


SEE C-160A

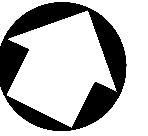

PLAN

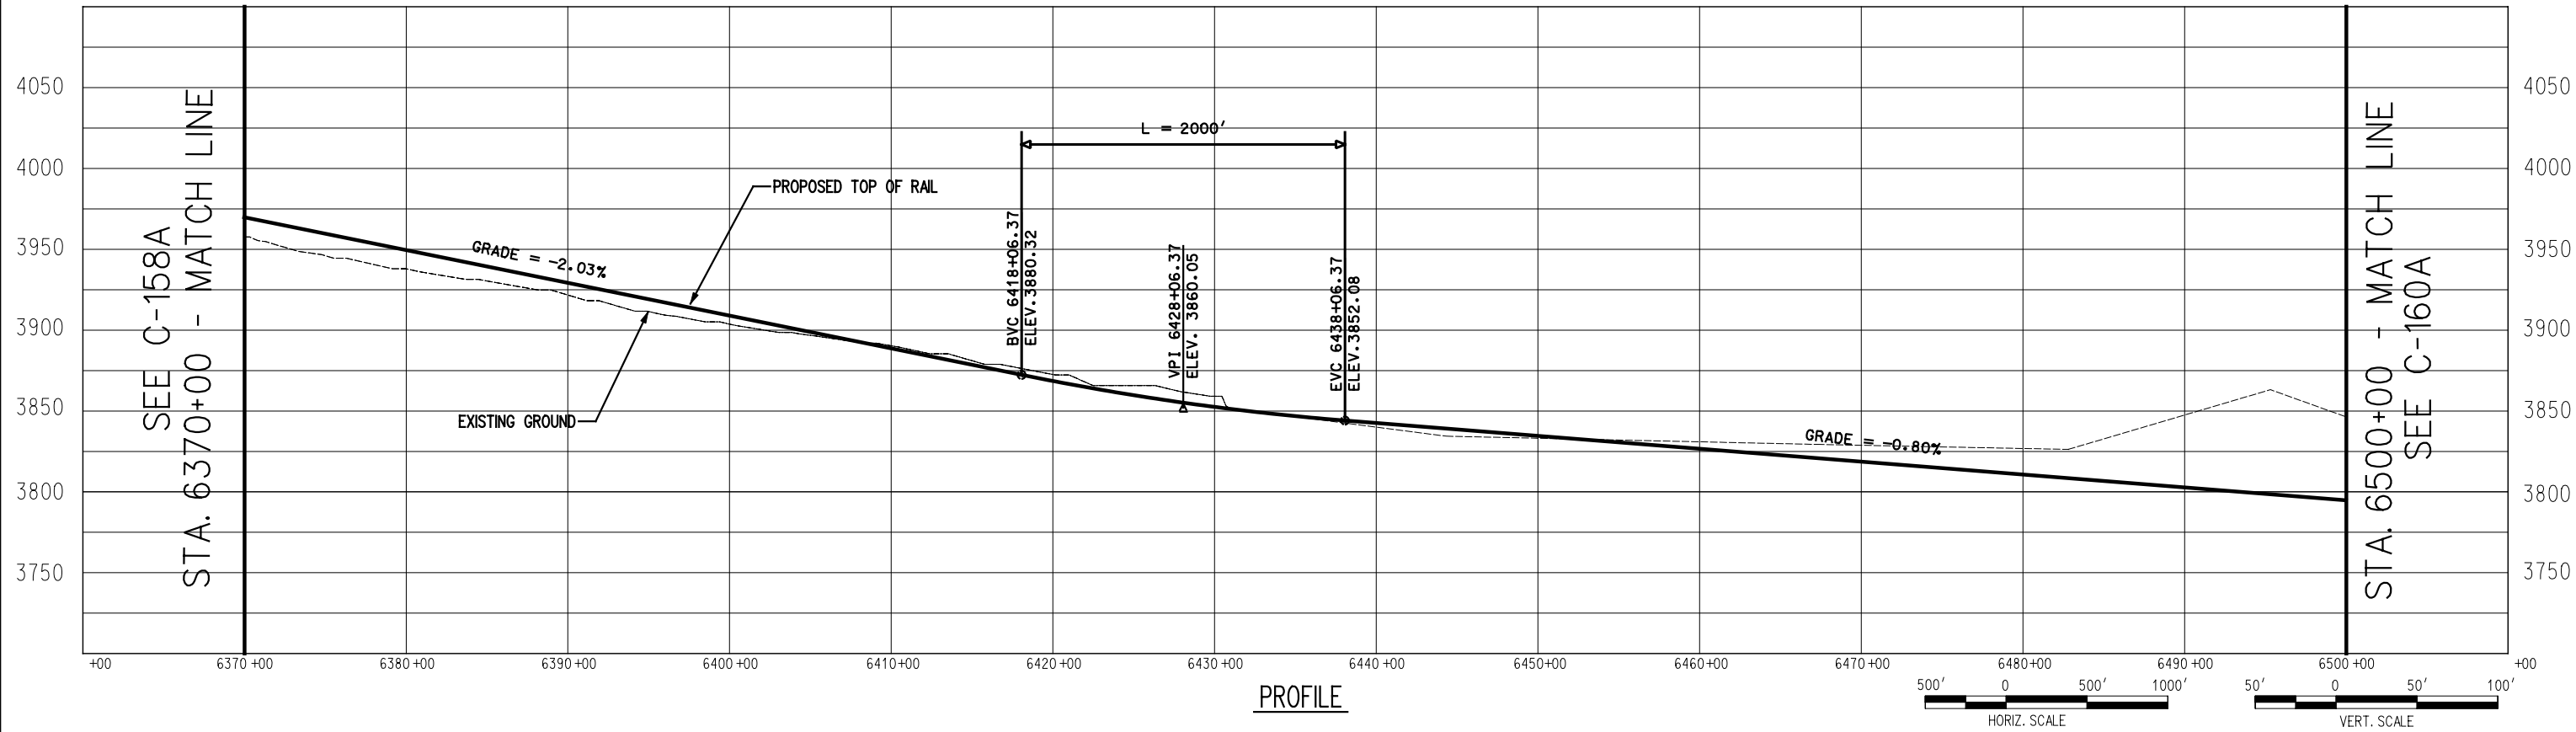

PROFILE

 

725 SOUTH FIGUEROA STREET, SUITE 2350
LOS ANGELES, CA 90017

CONFIDENTIAL


DESERTXPRESS

PRELIMINARY CONCEPTUAL ALIGNMENT
PLAN AND PROFILE
VICTORVILLE TO LAS VEGAS
STA 6370+00 TO STA 6500+00
SEGMENT 3, ALTERNATIVE A


205062G0

DRAWING NO. C-159A

DATE 11-17-06

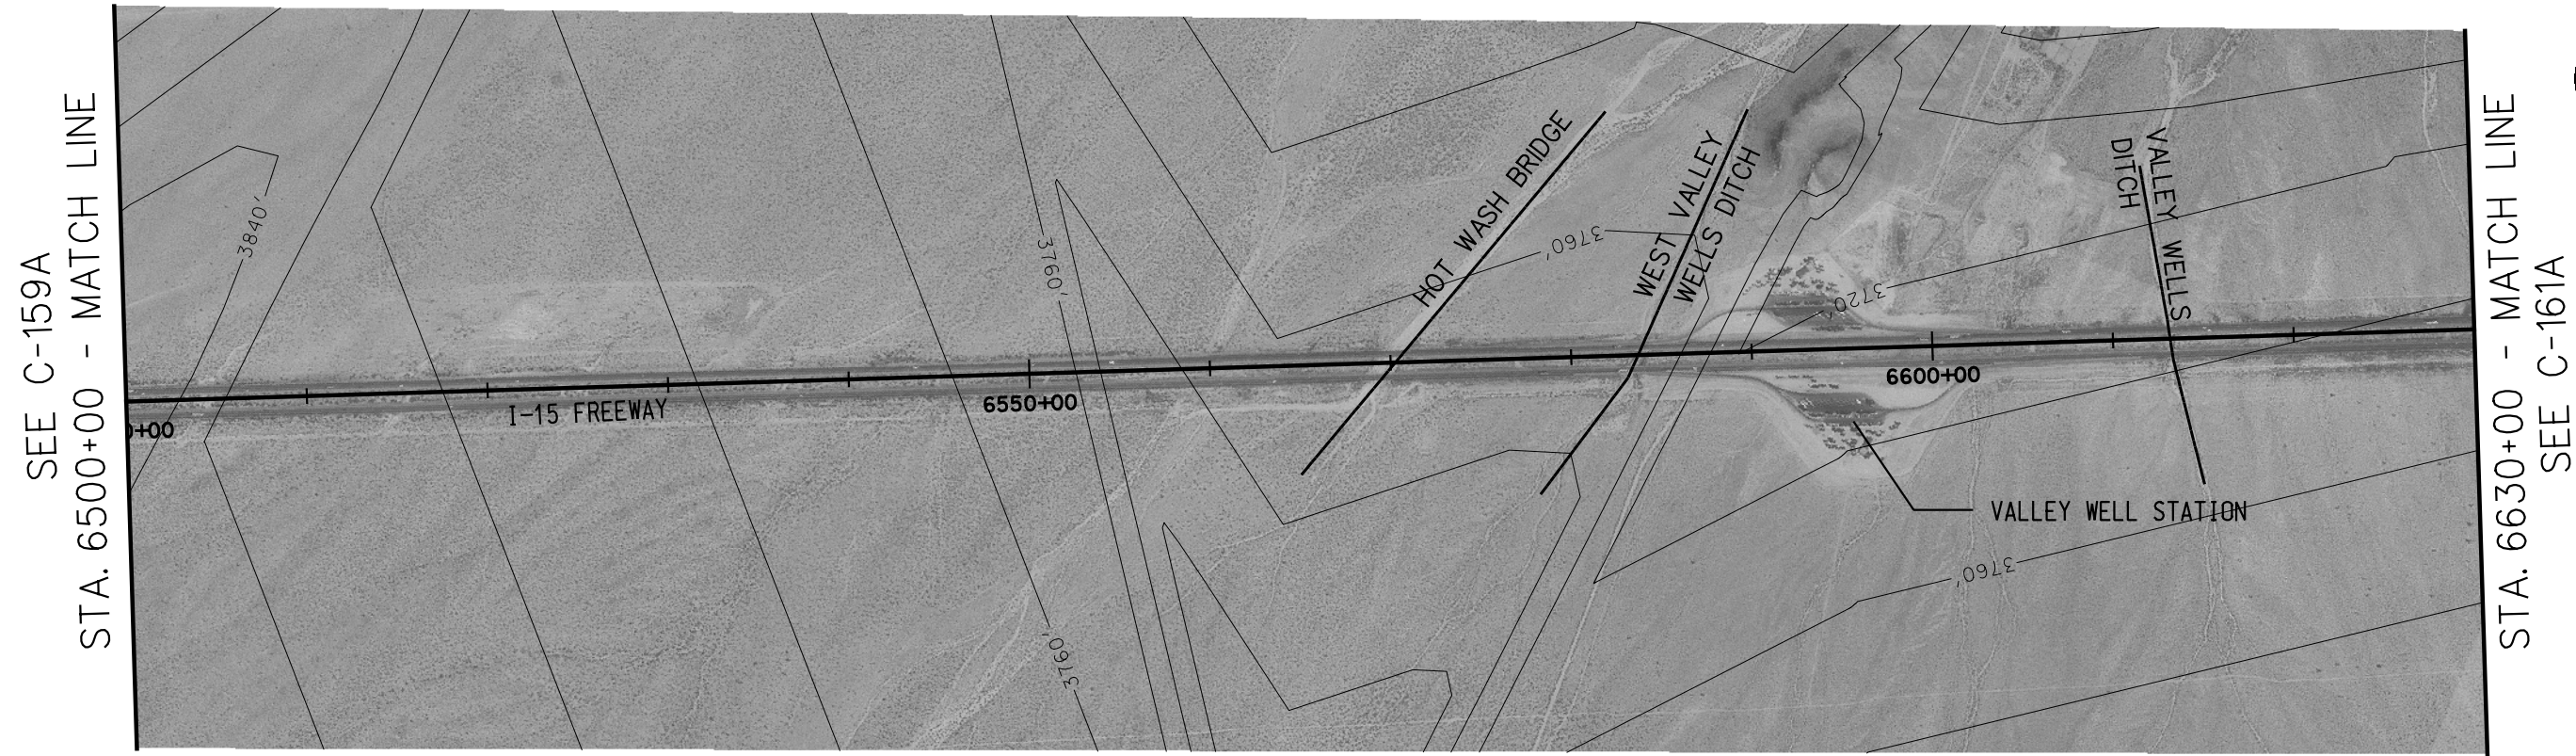

PLAN

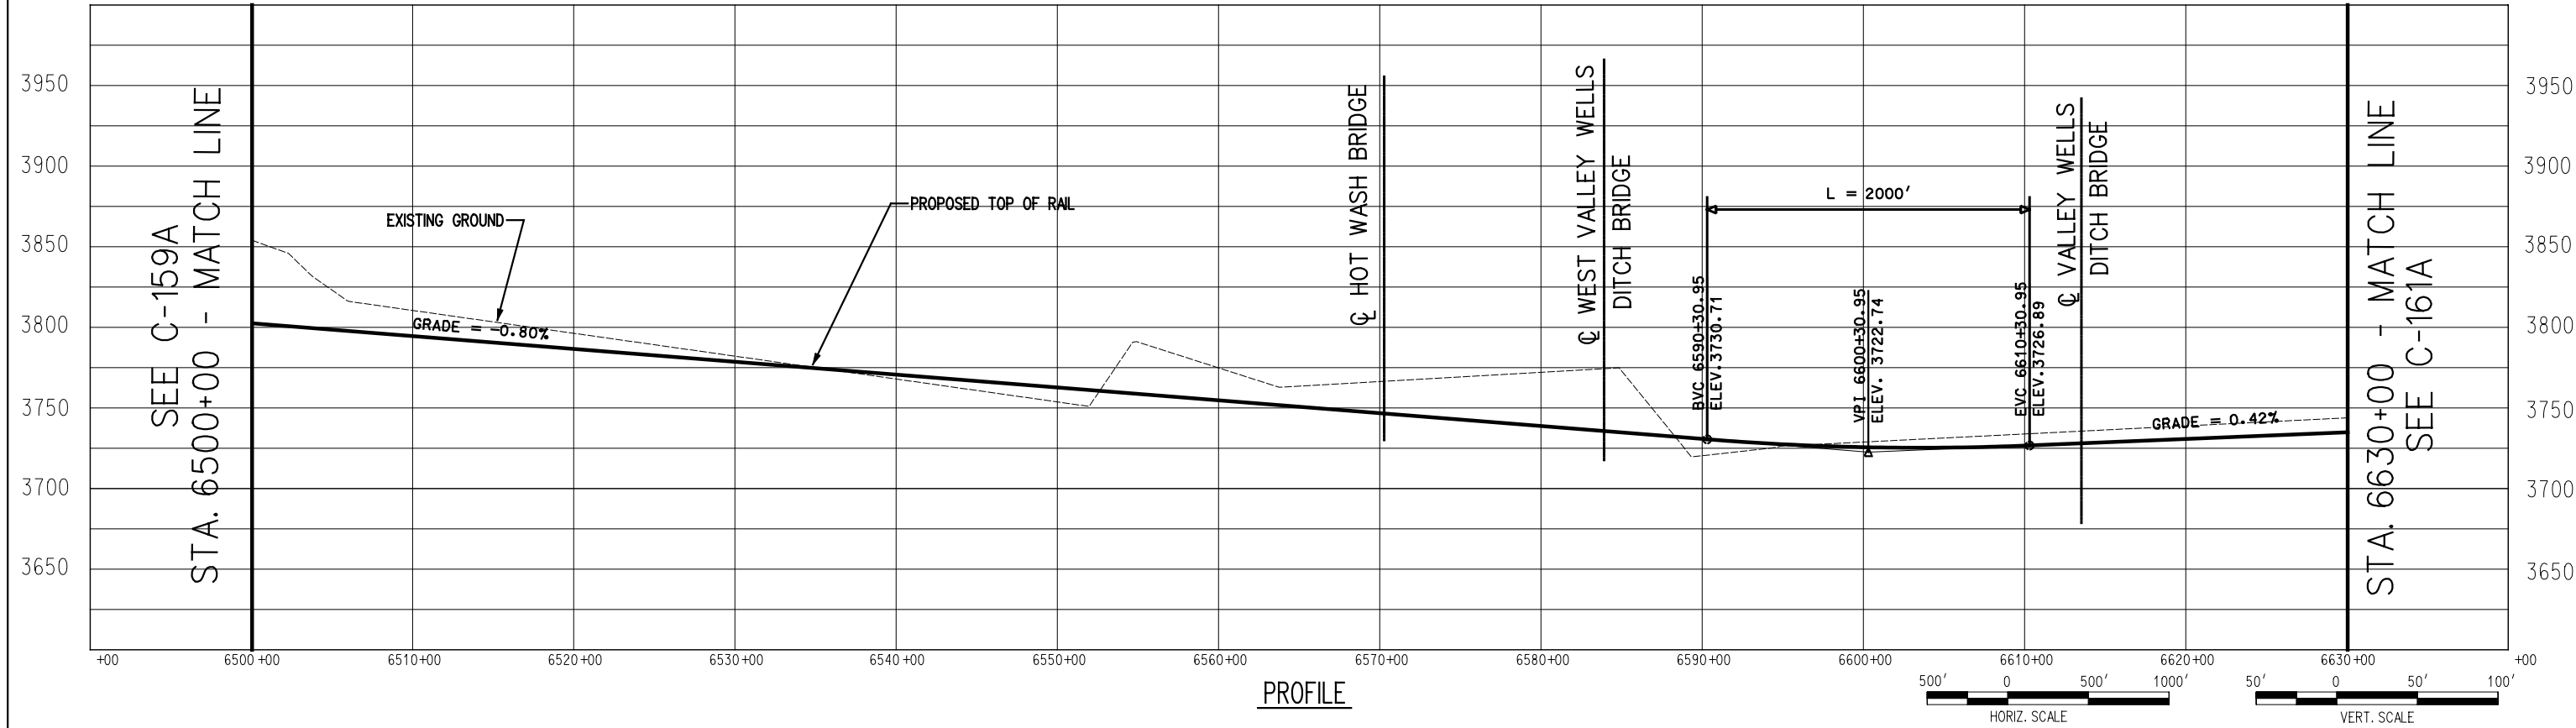


PROFILE

SEE C-160A
STA. 6630+00 - MATCH LINE




STA. 6760+00 - MATCH LINE
SEE C-162A


PLAN

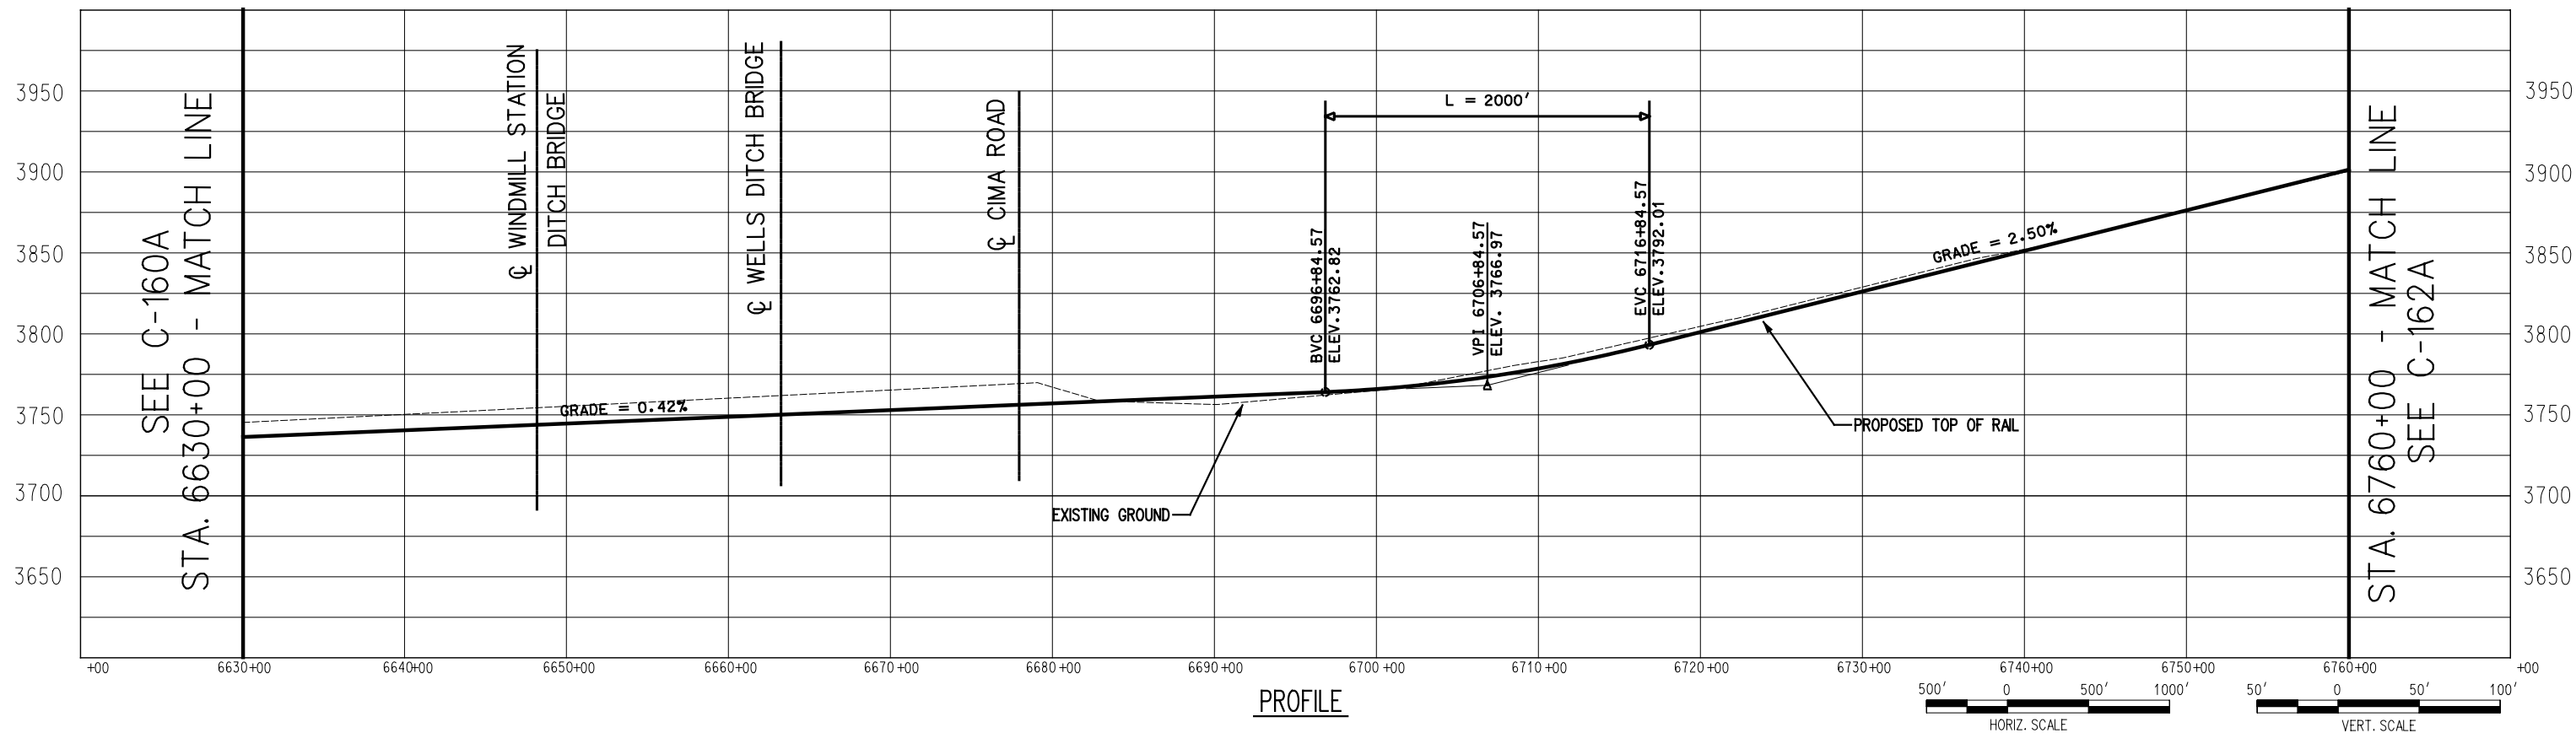


PROFILE

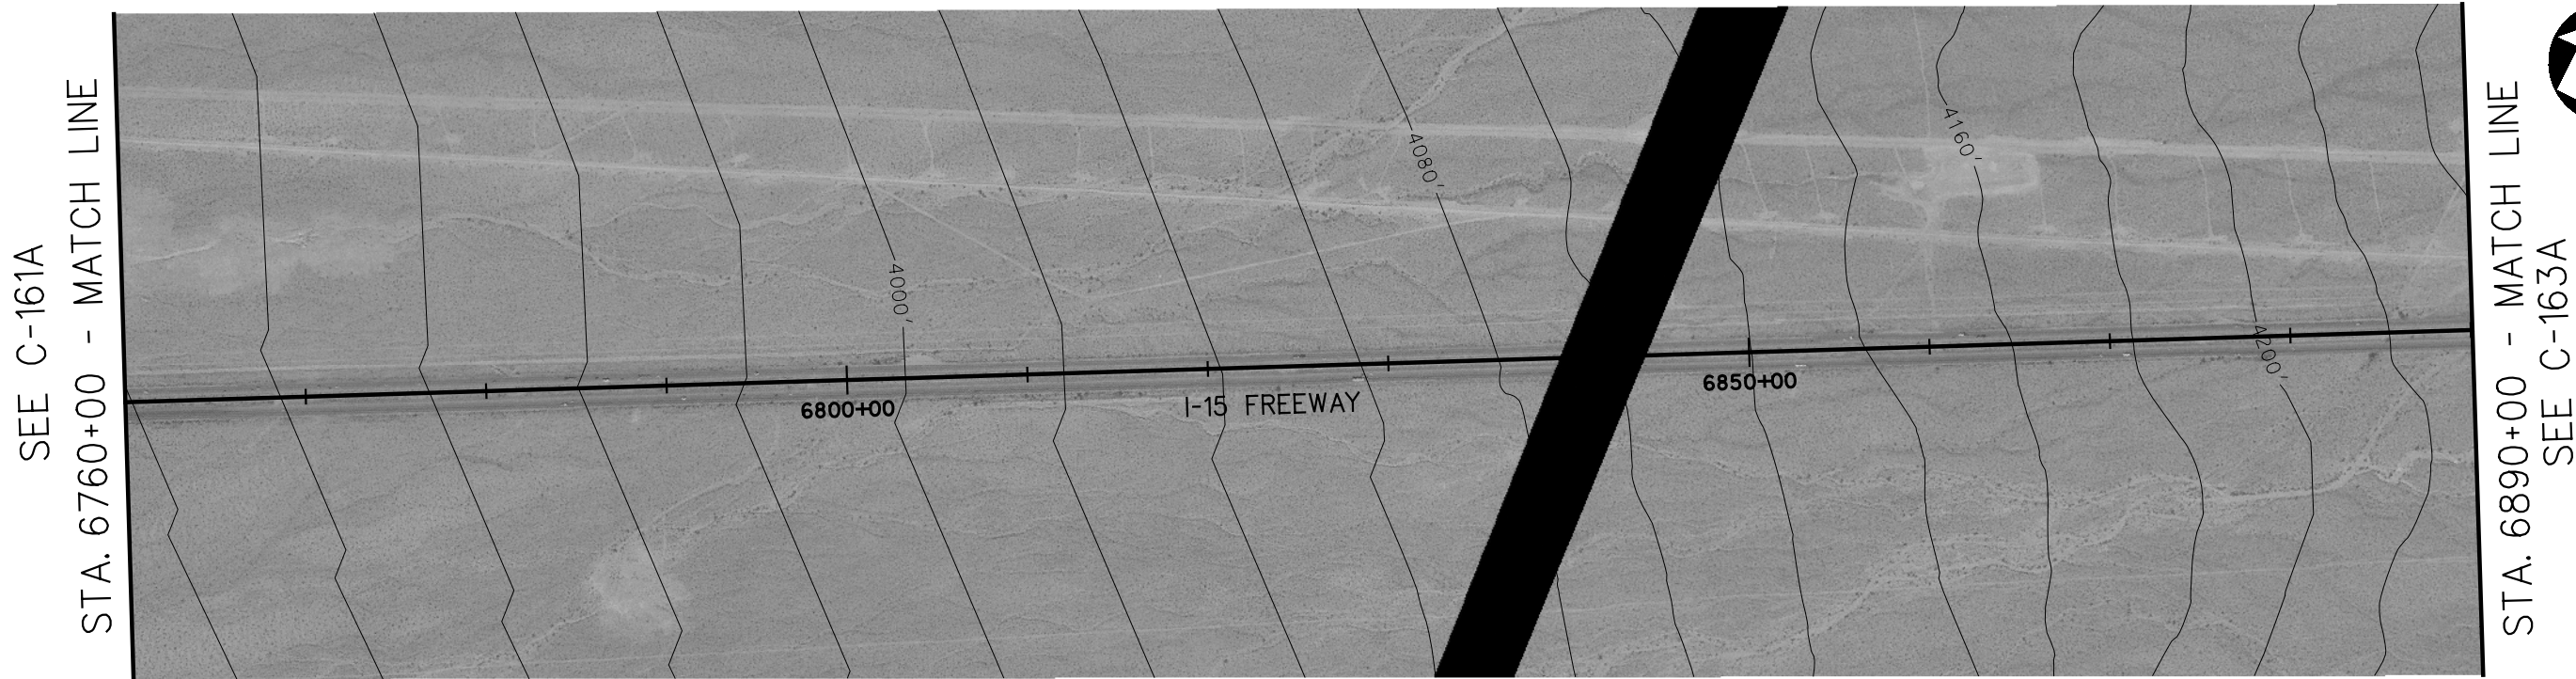


PLAN

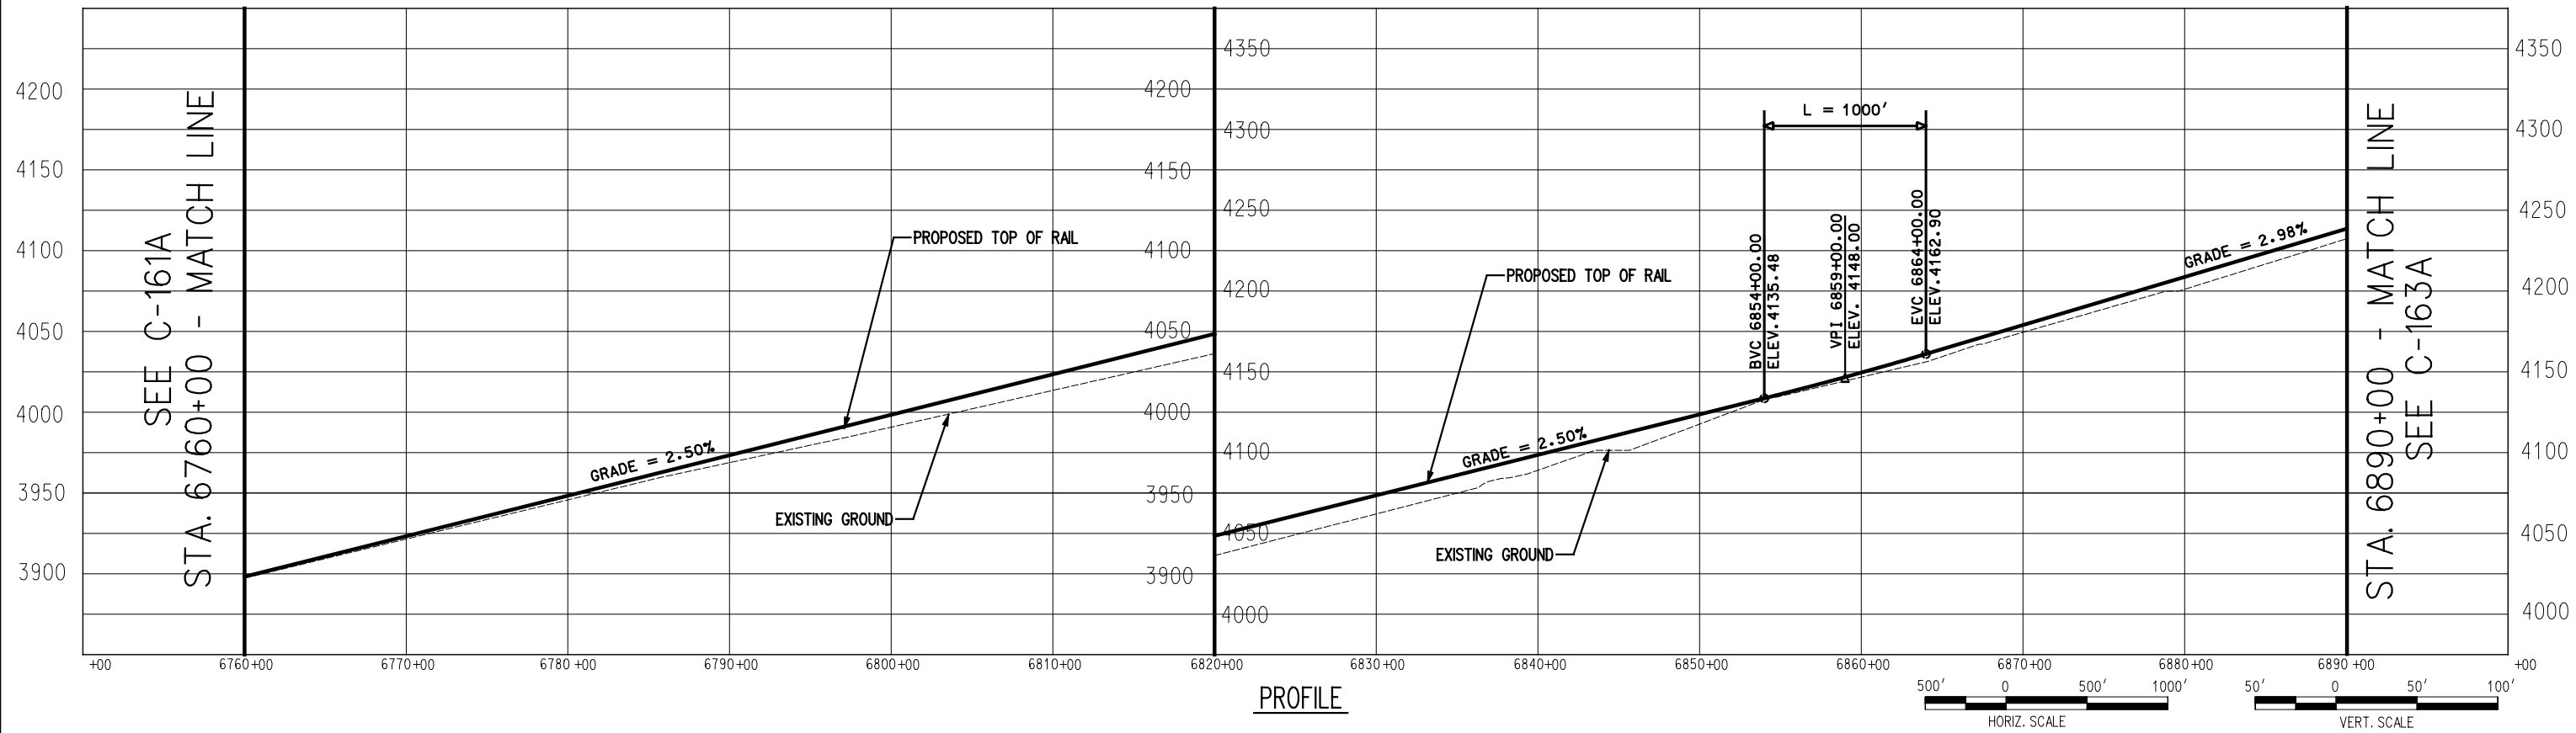


PROFILE

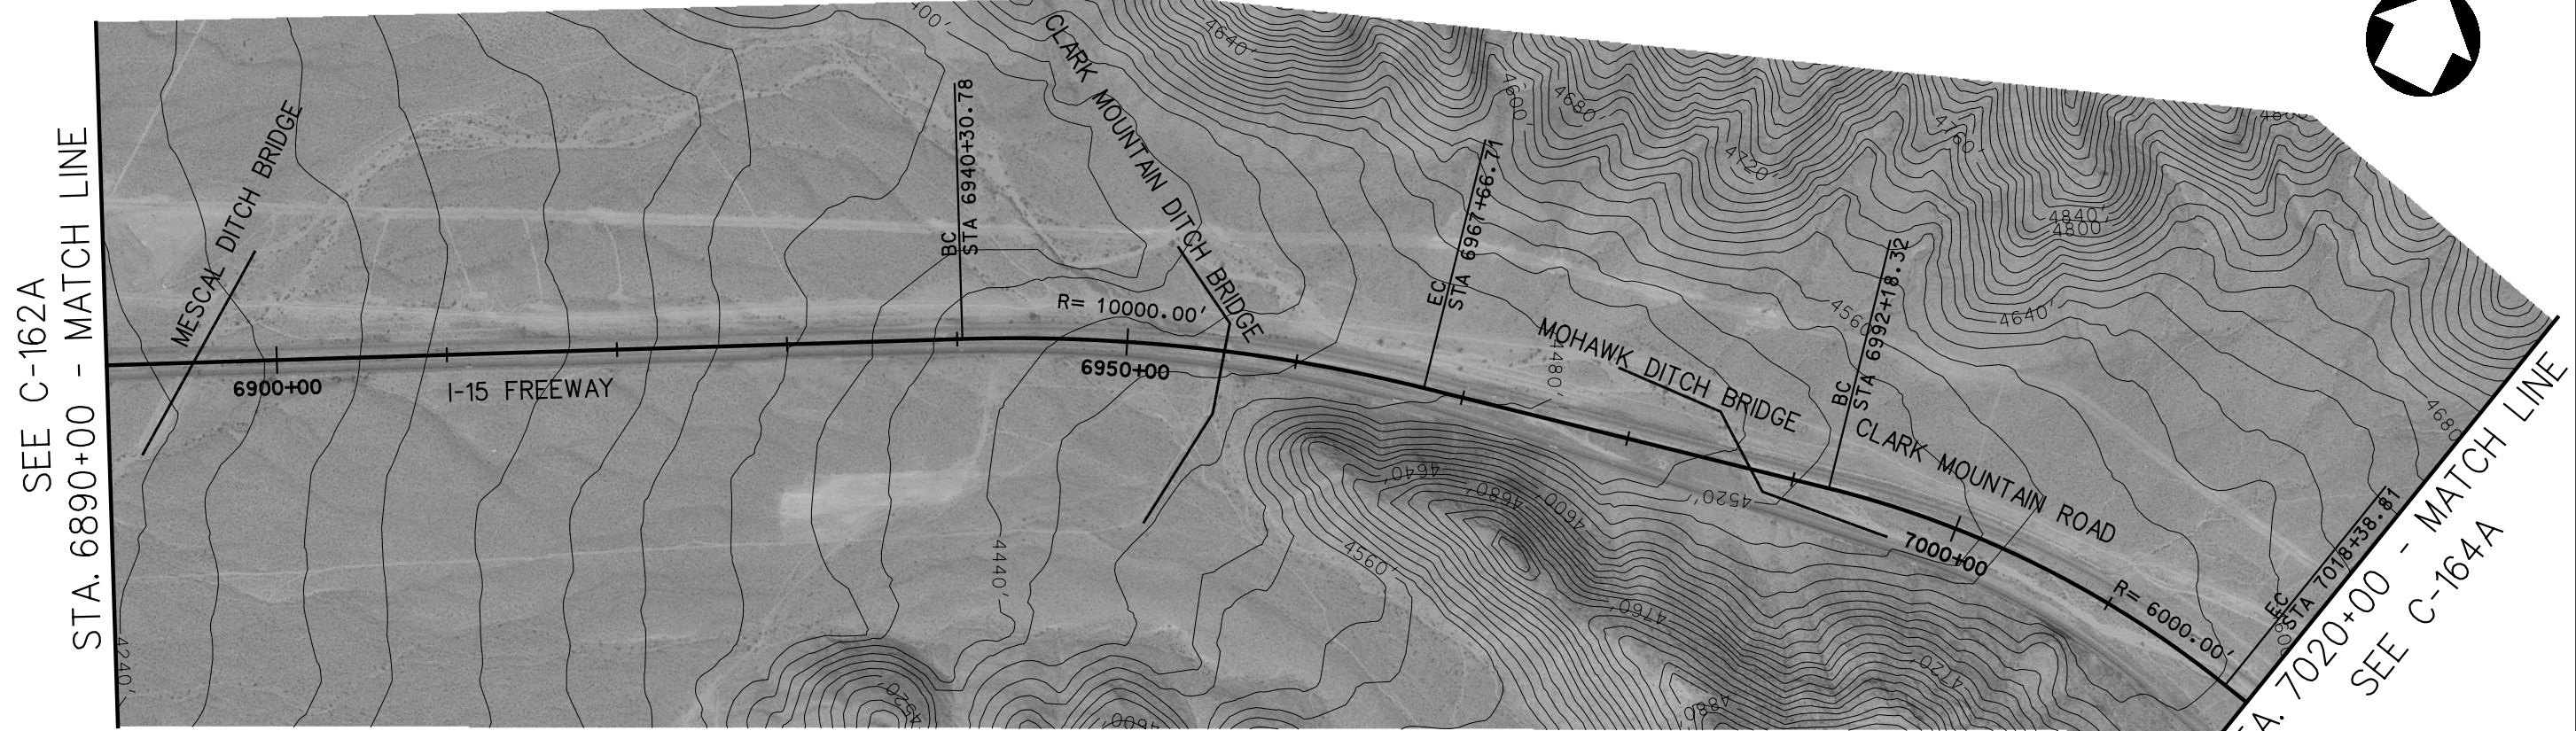


PLAN

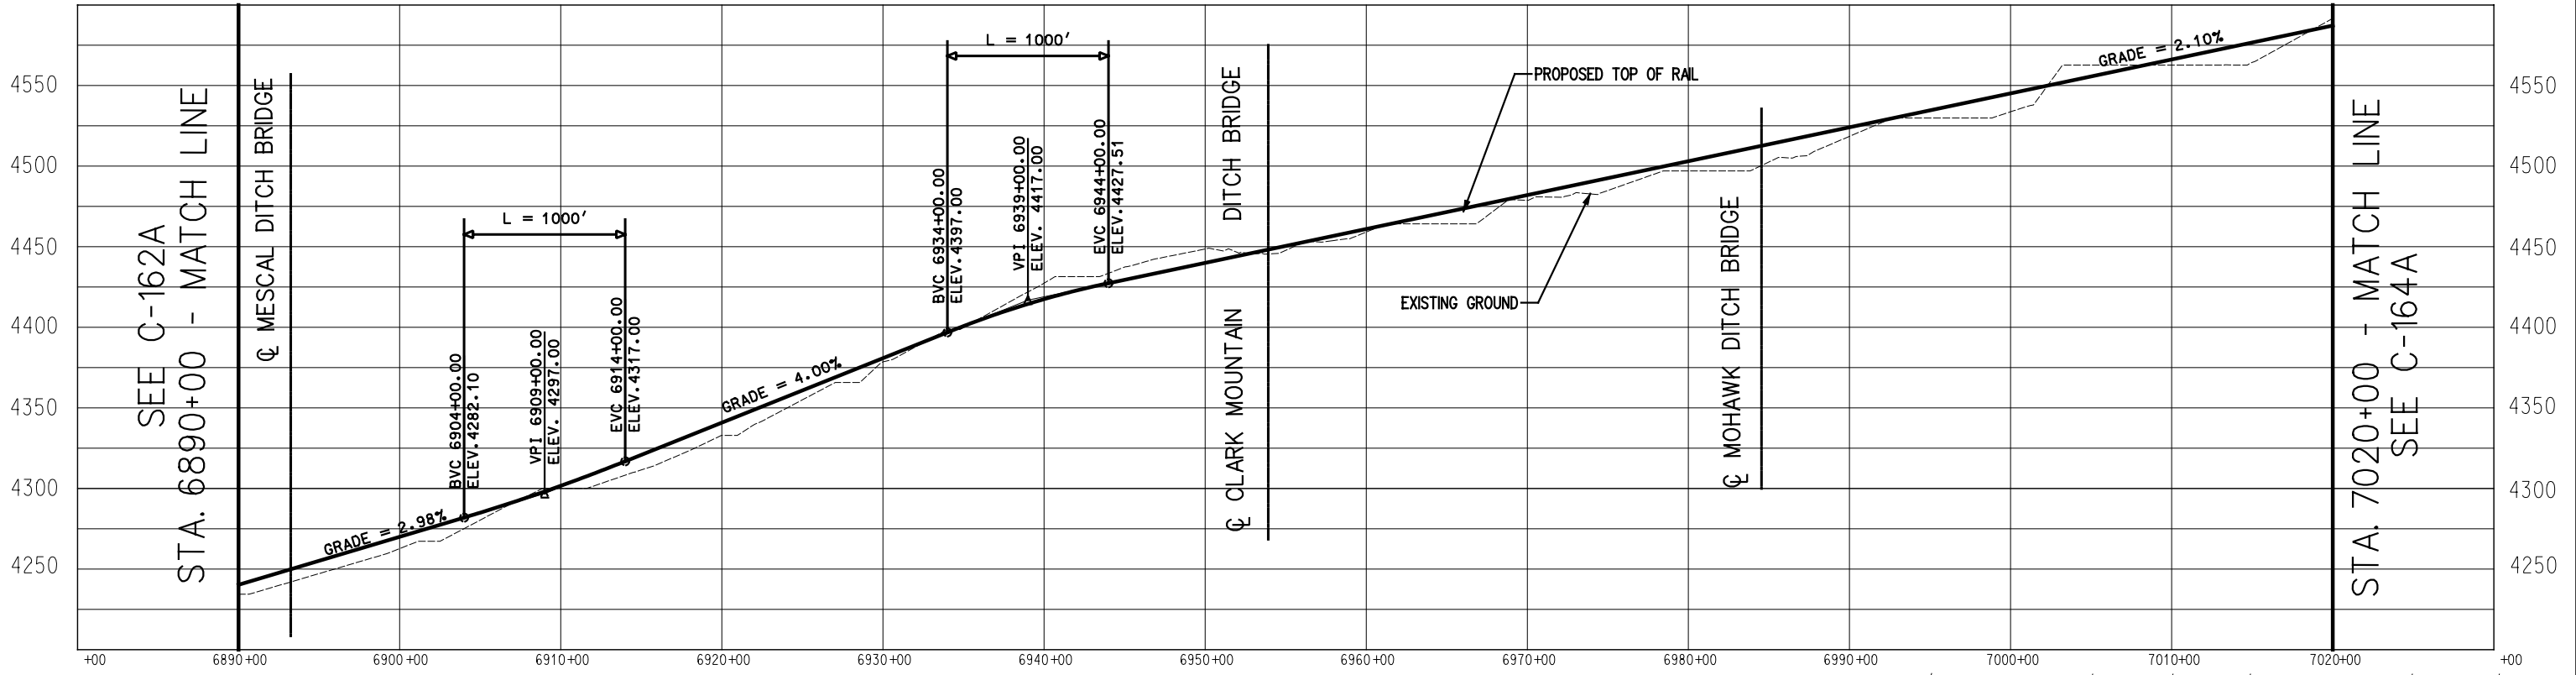


PROFILE

 


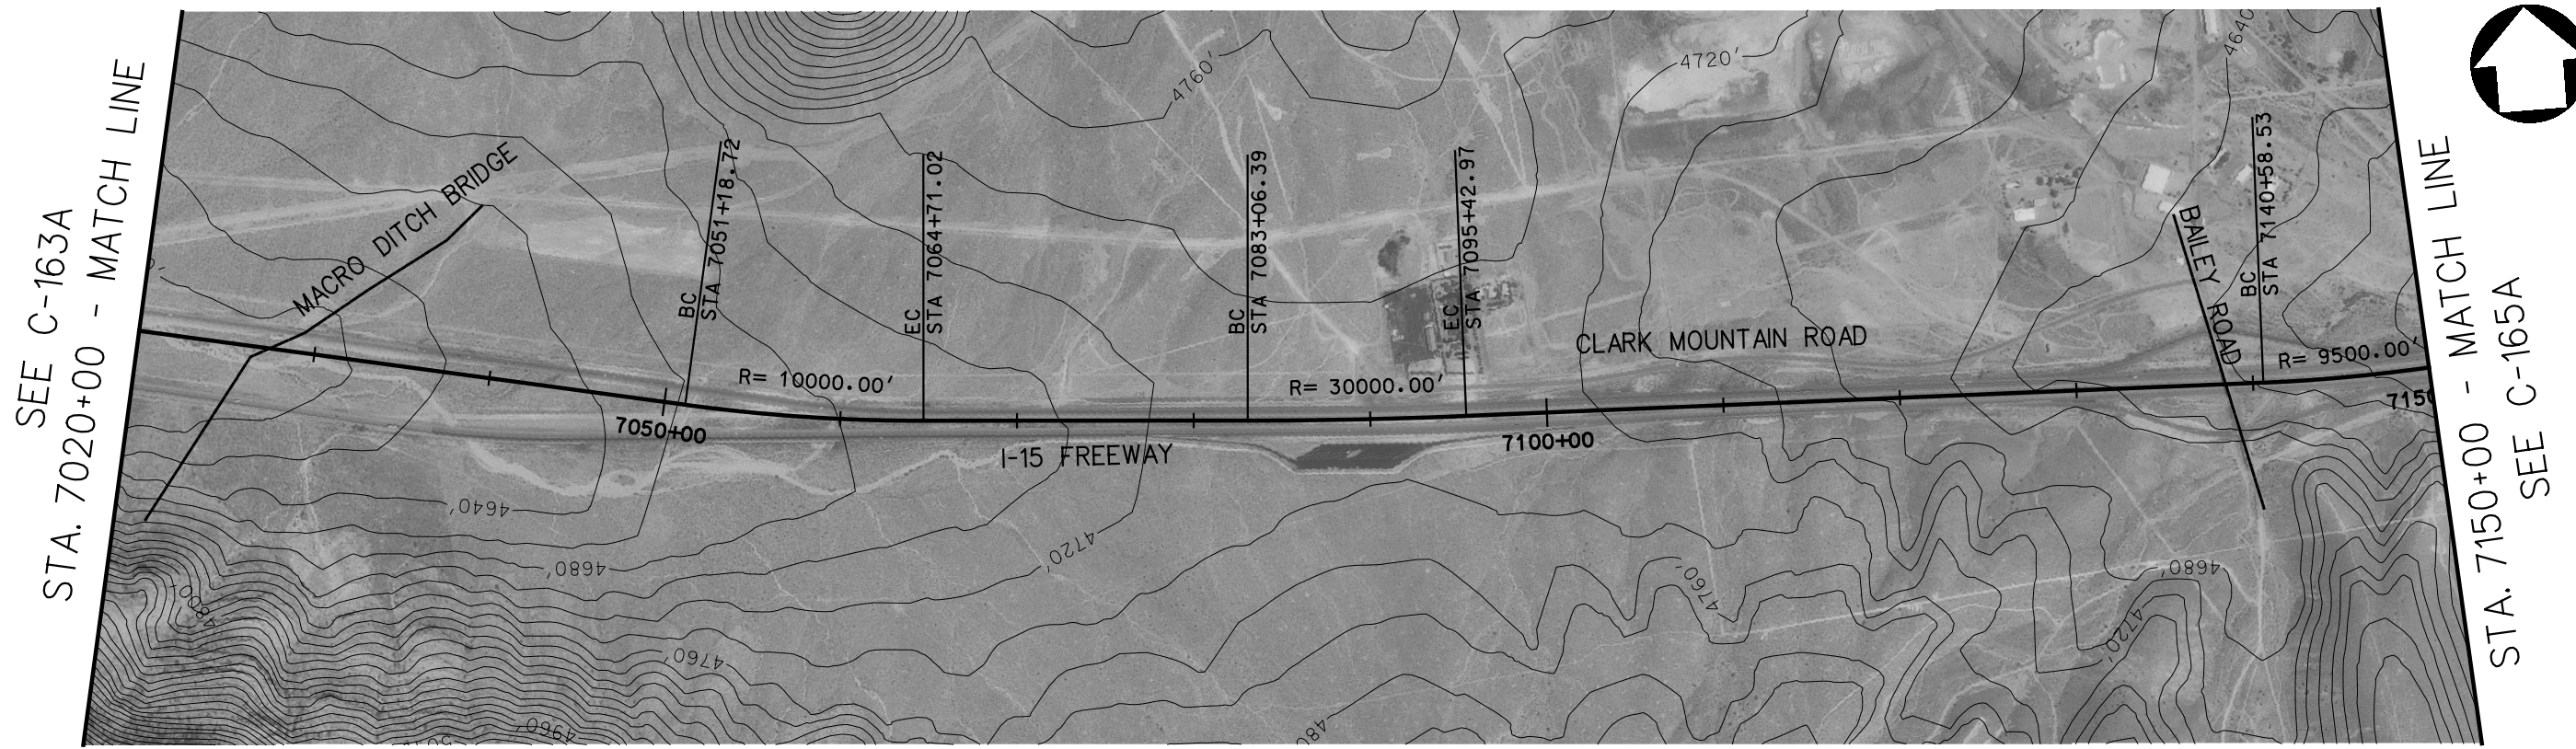


PLAN

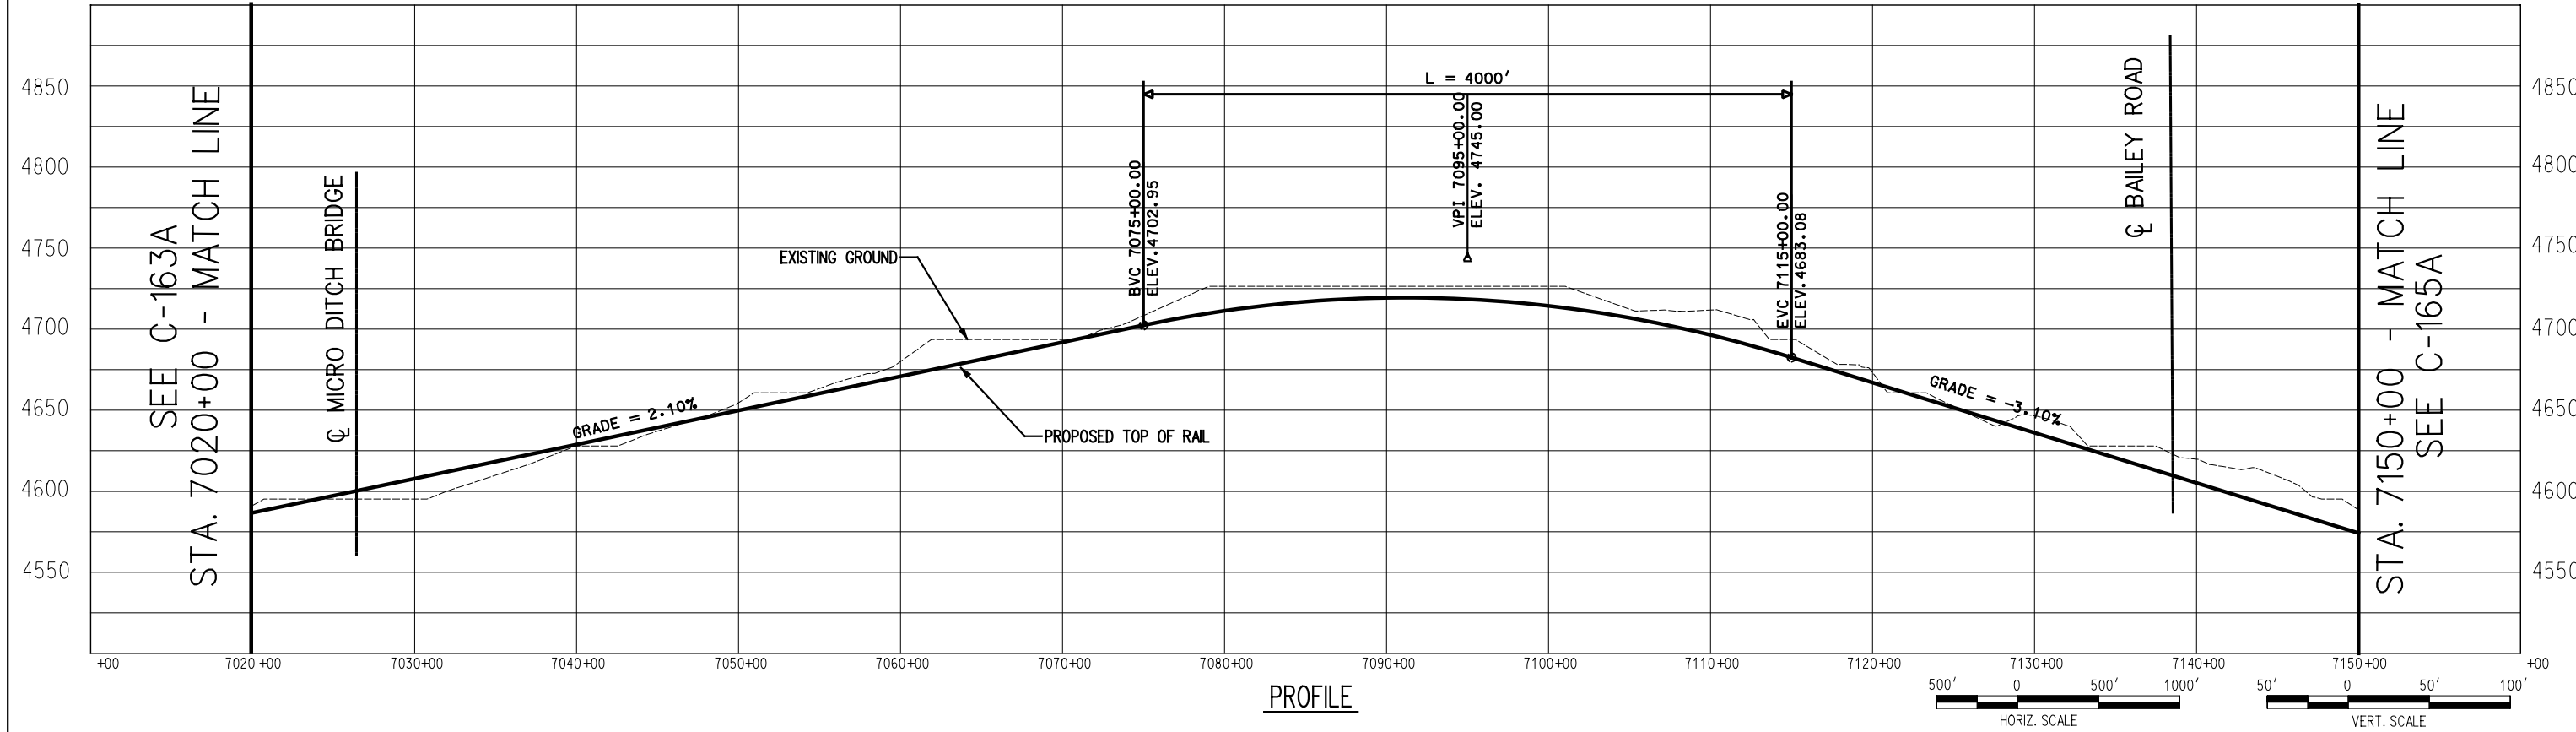


PROFILE

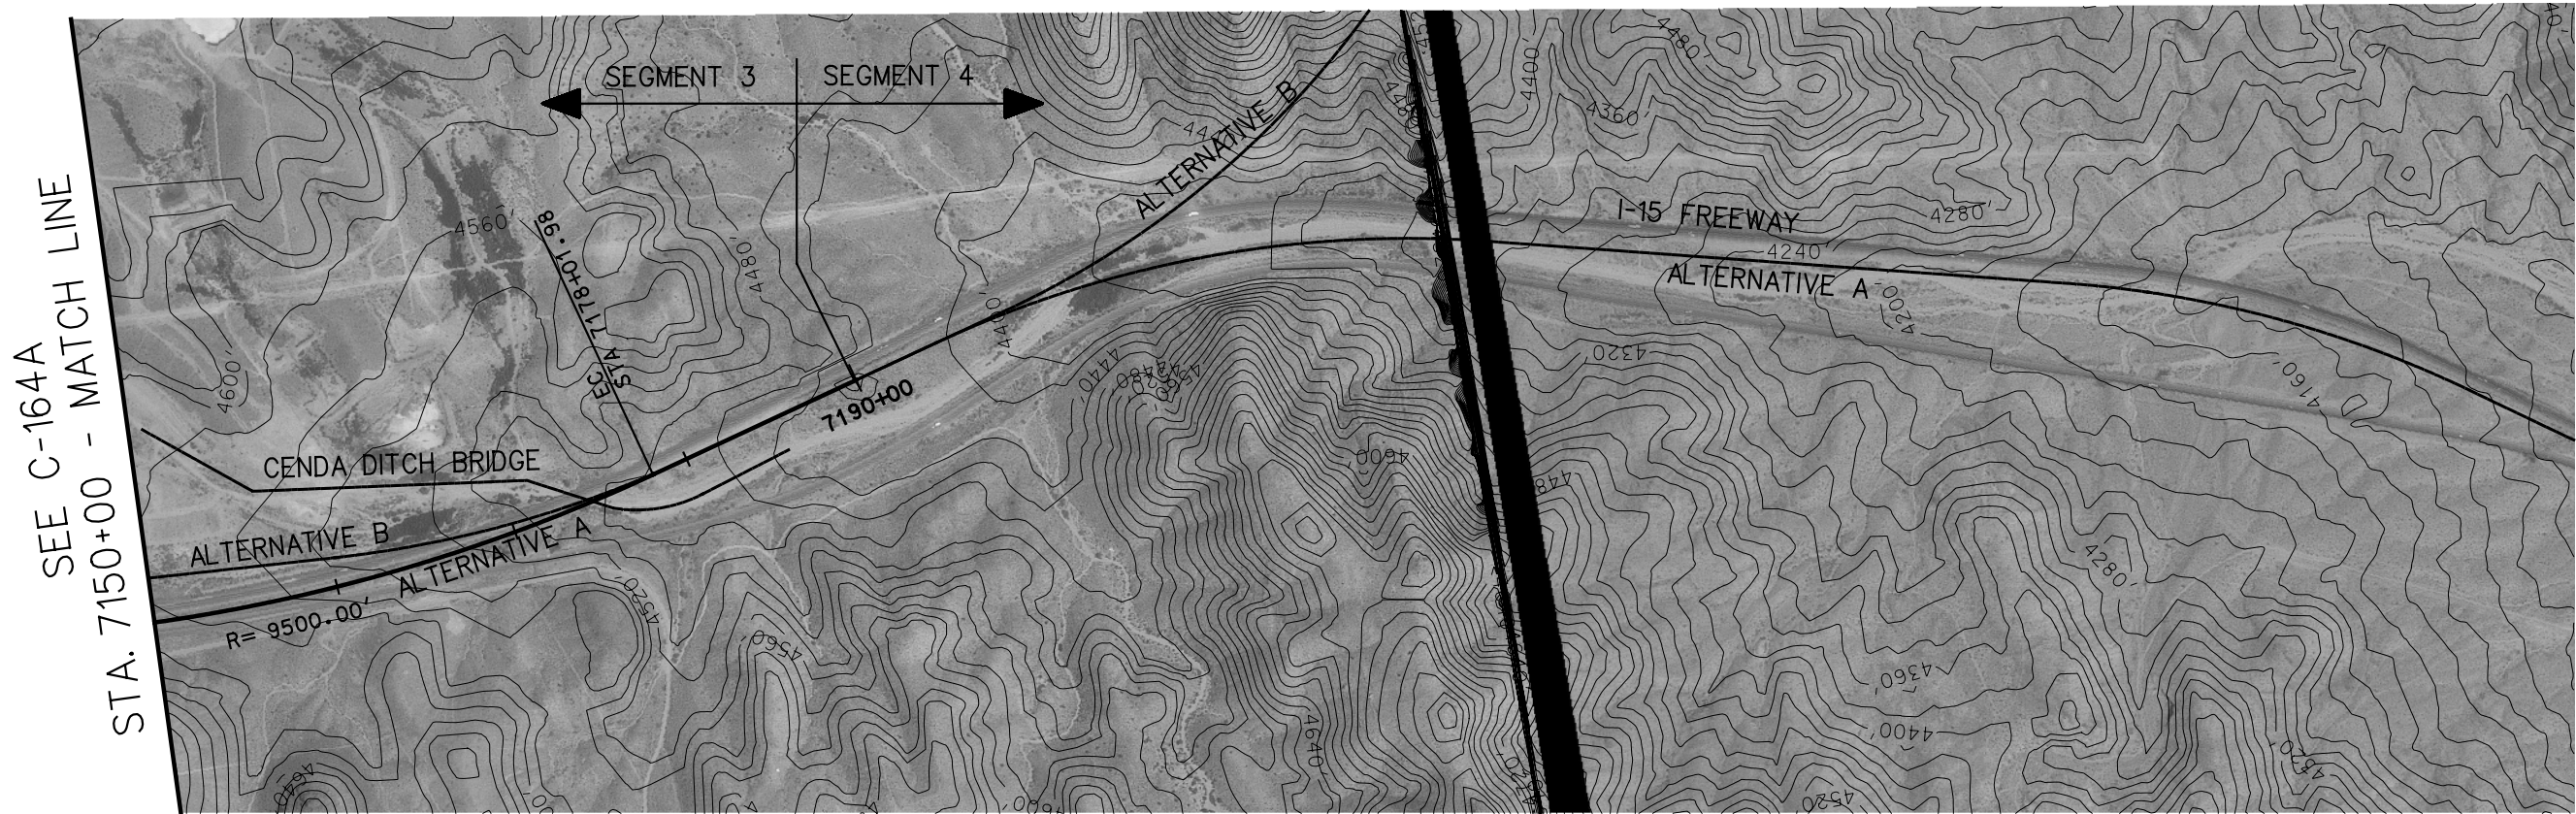


PLAN

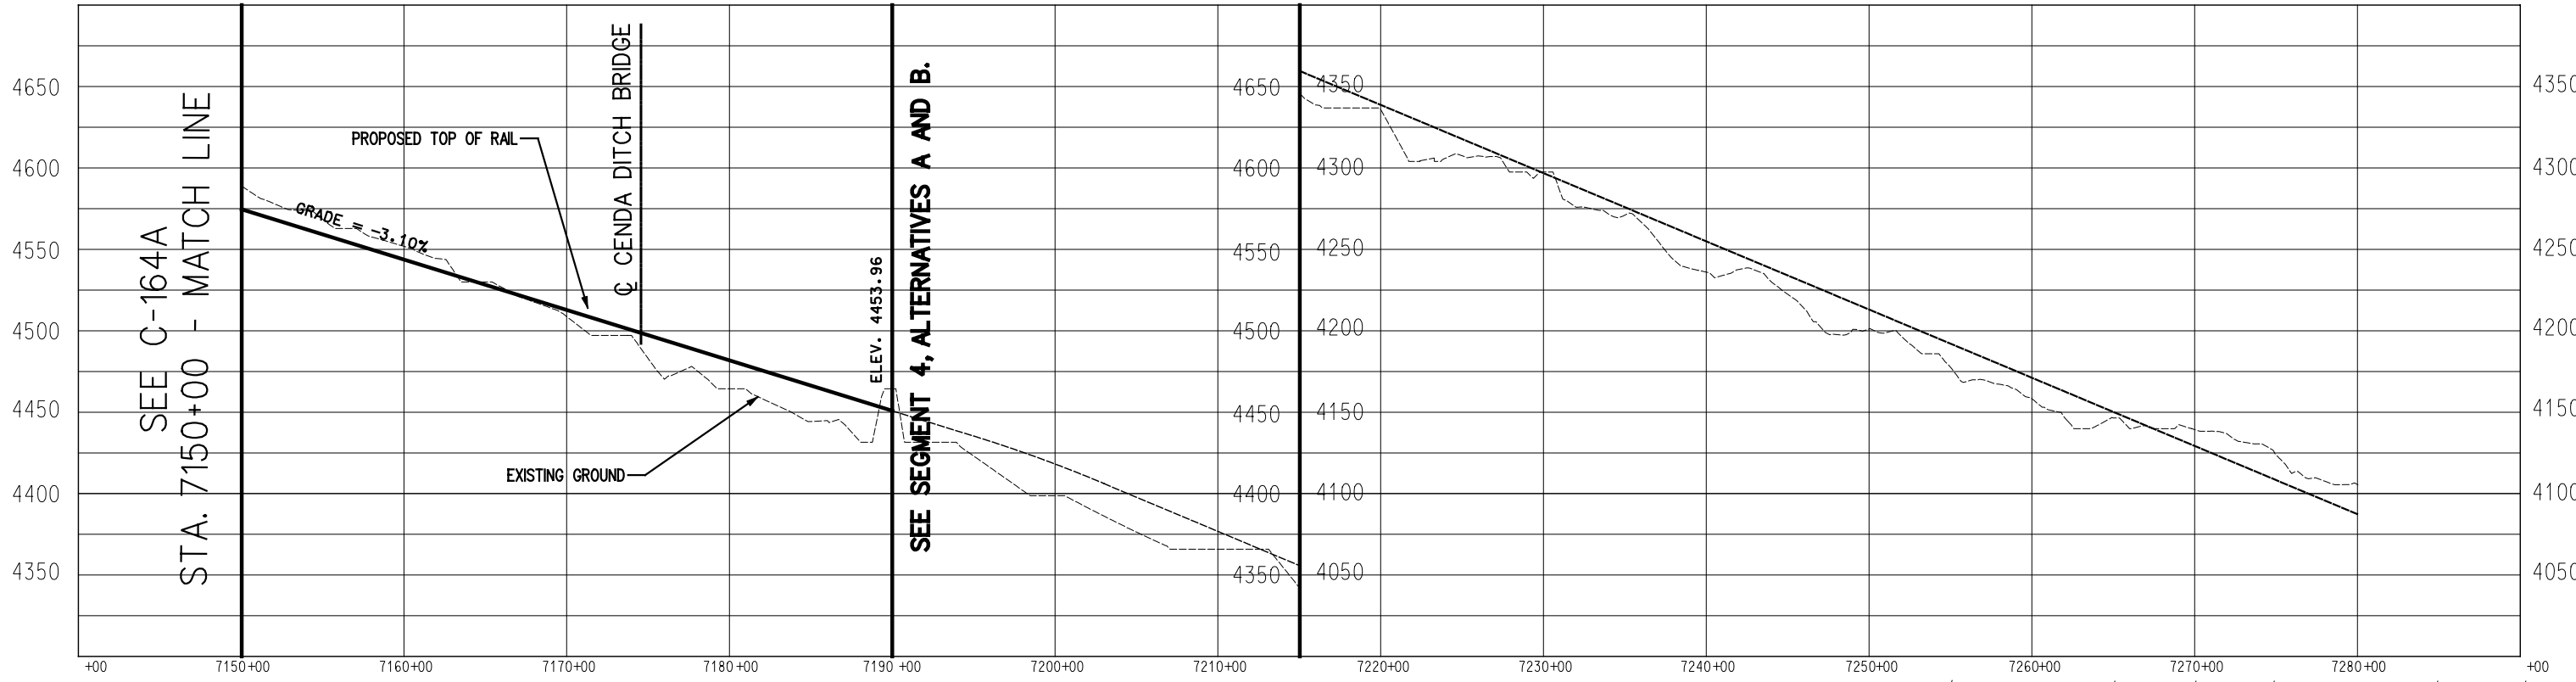


PROFILE

 

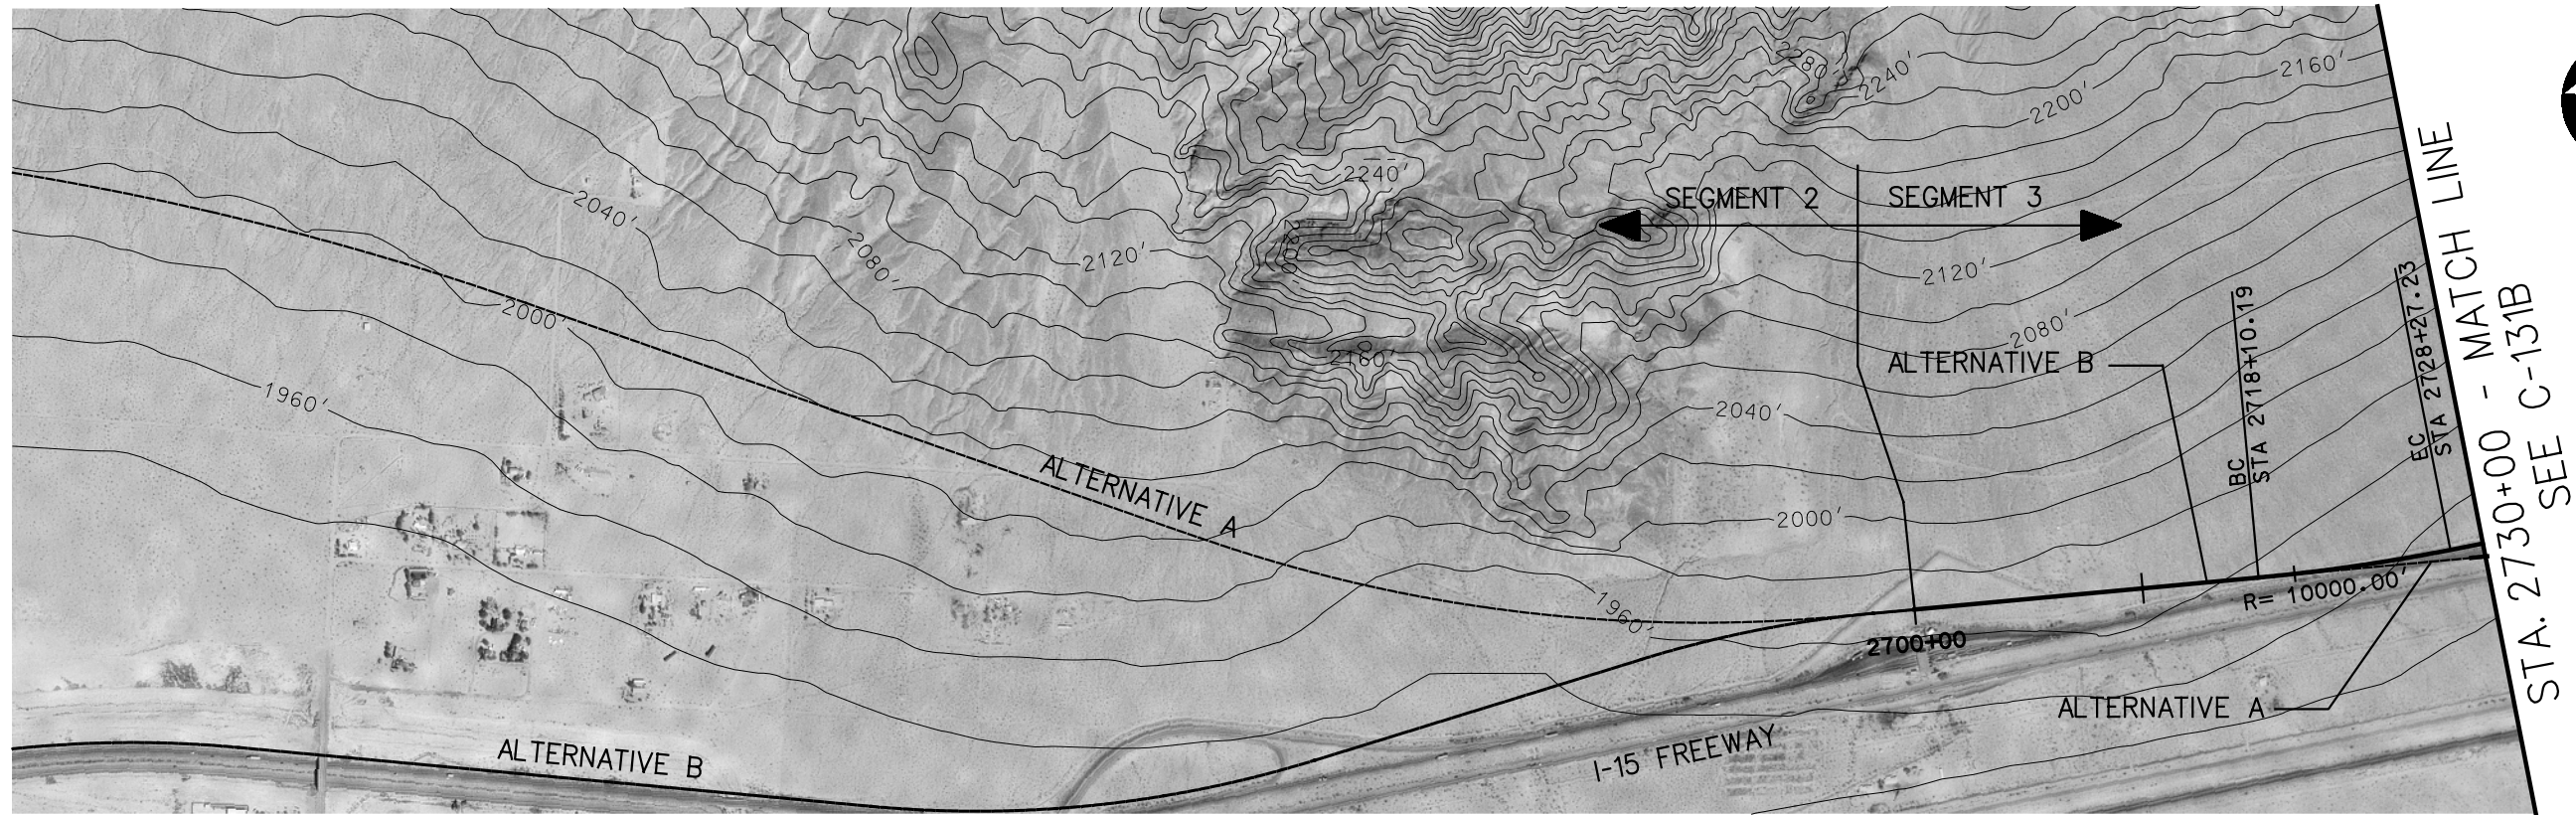

PLAN

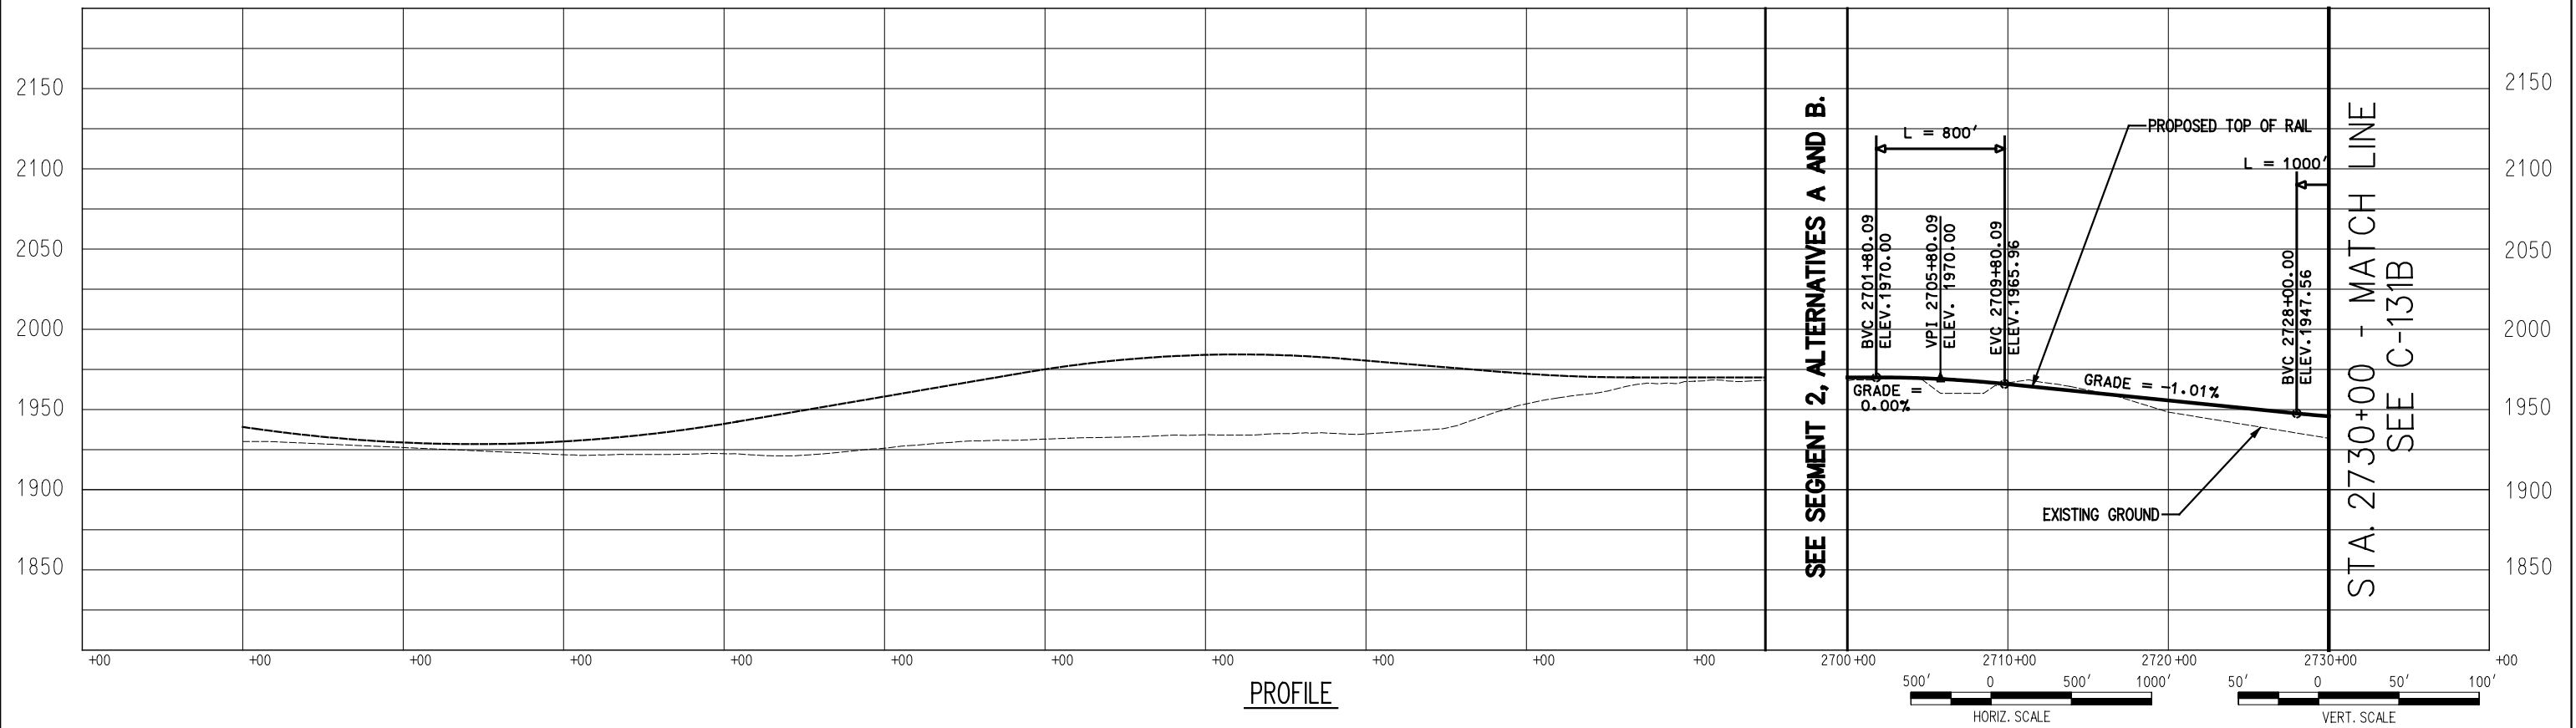

PROFILE



725 SOUTH FIGUEROA STREET, SUITE 2350
LOS ANGELES, CA 90017

CONFIDENTIAL


DESERTXPRESS

PRELIMINARY CONCEPTUAL ALIGNMENT
PLAN AND PROFILE
VICTORVILLE TO LAS VEGAS
STA 2640+00 TO STA 2730+00
SEGMENT 3, ALTERNATIVE B


205062G0

DRAWING NO. C-130B


DATE 11-17-06

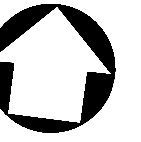


SEE C-130B
STA. 2730+00 - MATCH LINE

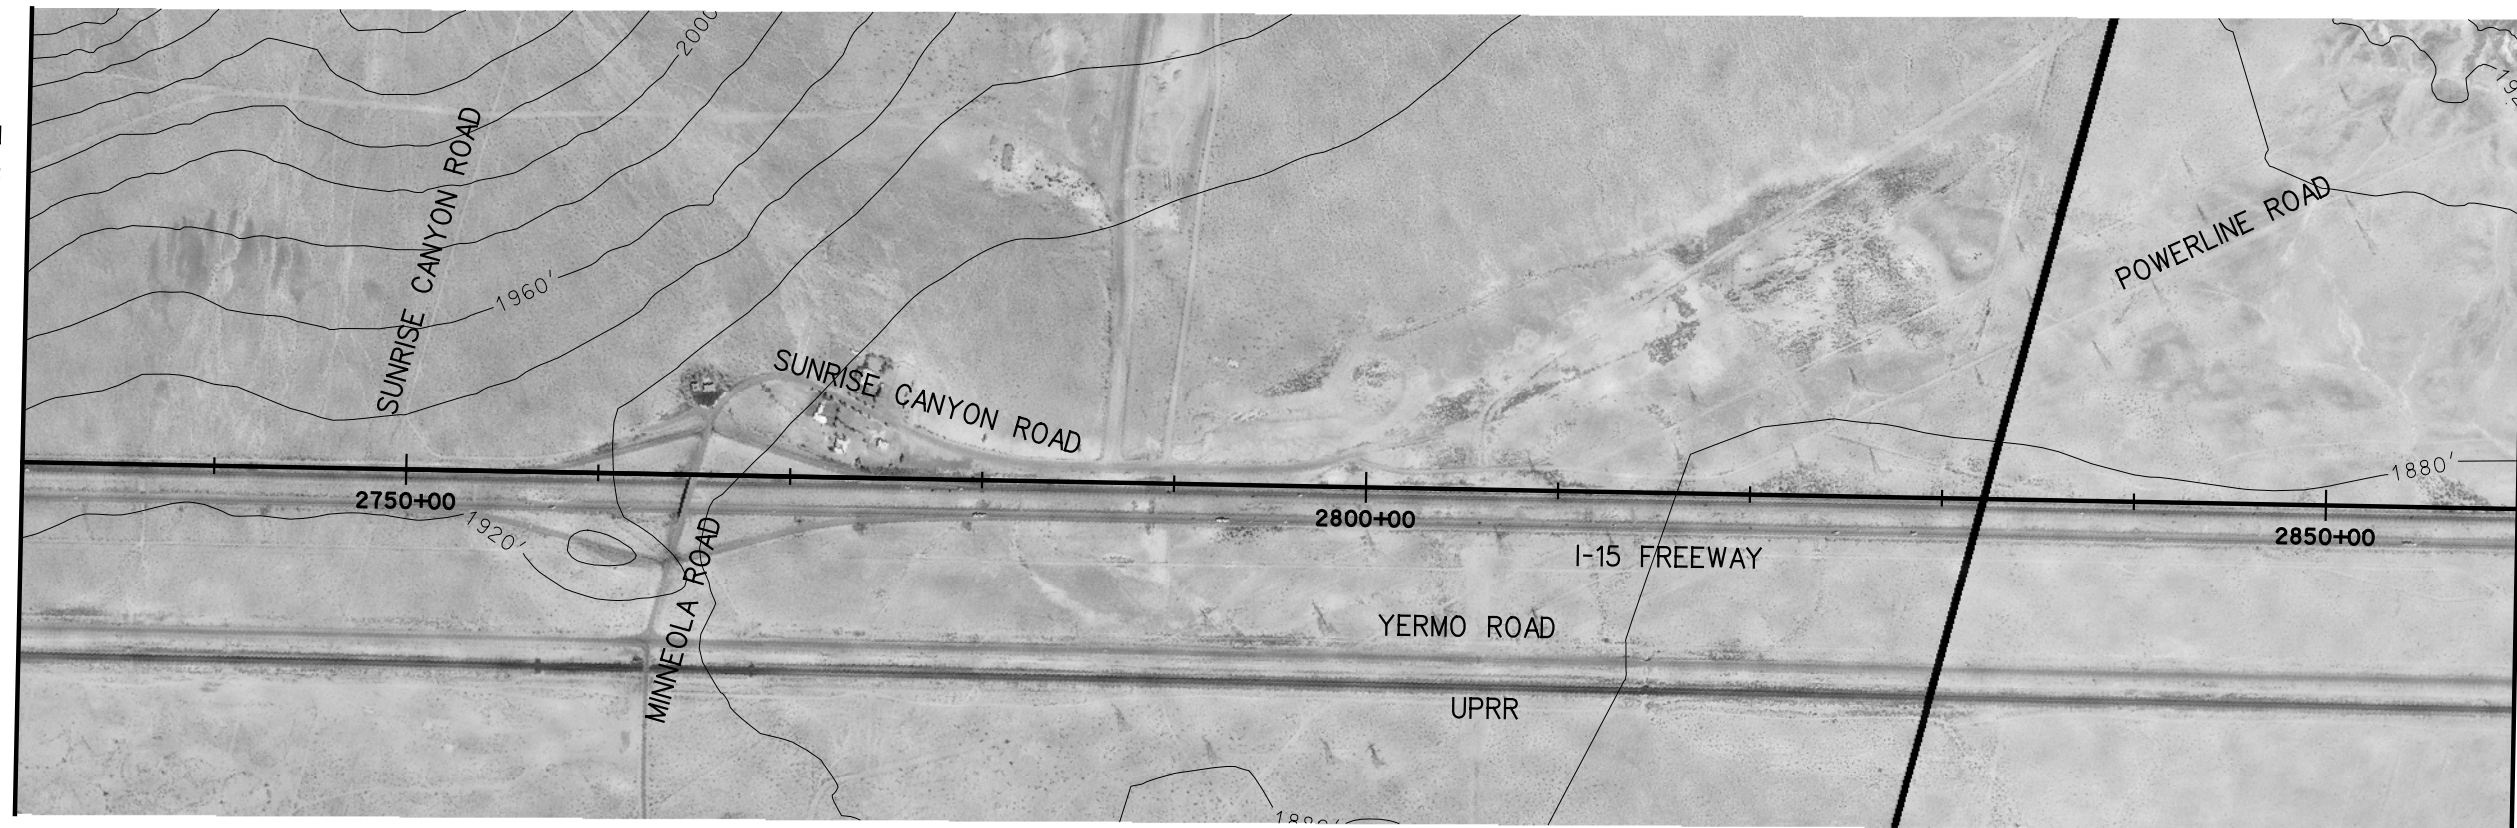

STA. 2860+00 - MATCH LINE
SEE C-132B

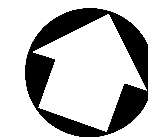


PLAN

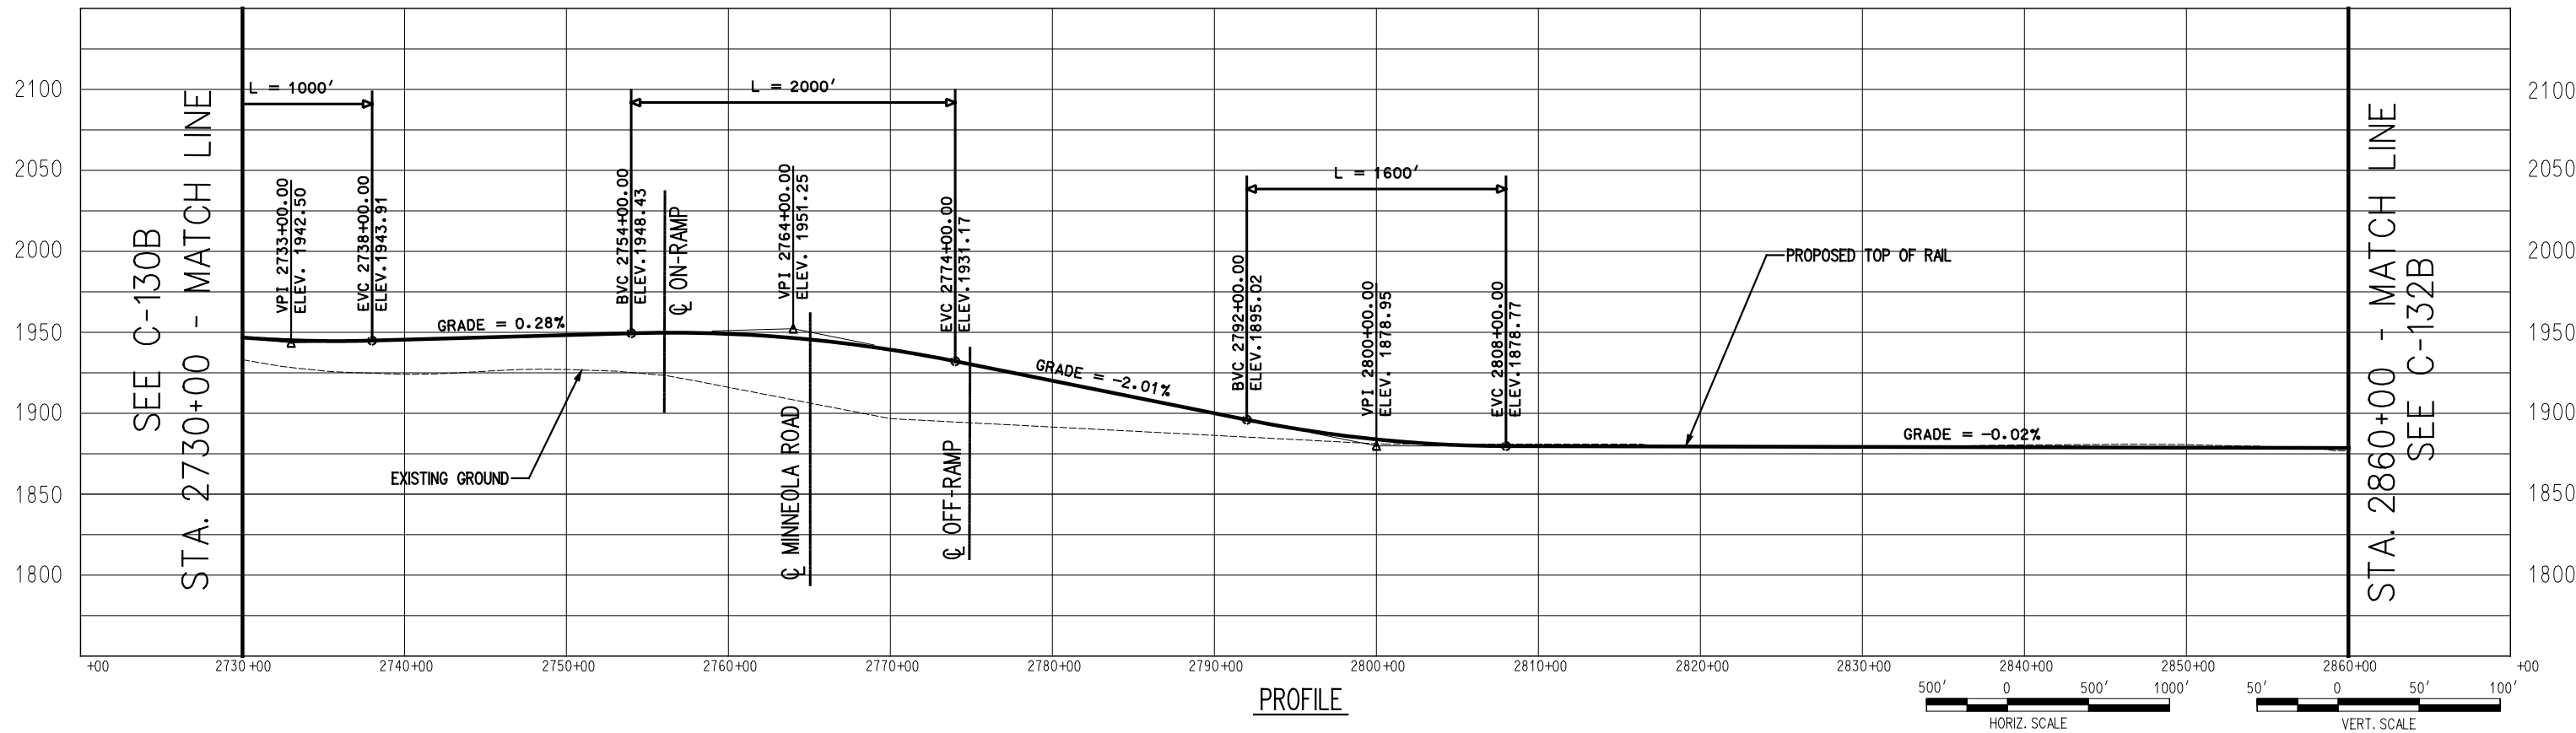


PROFILE




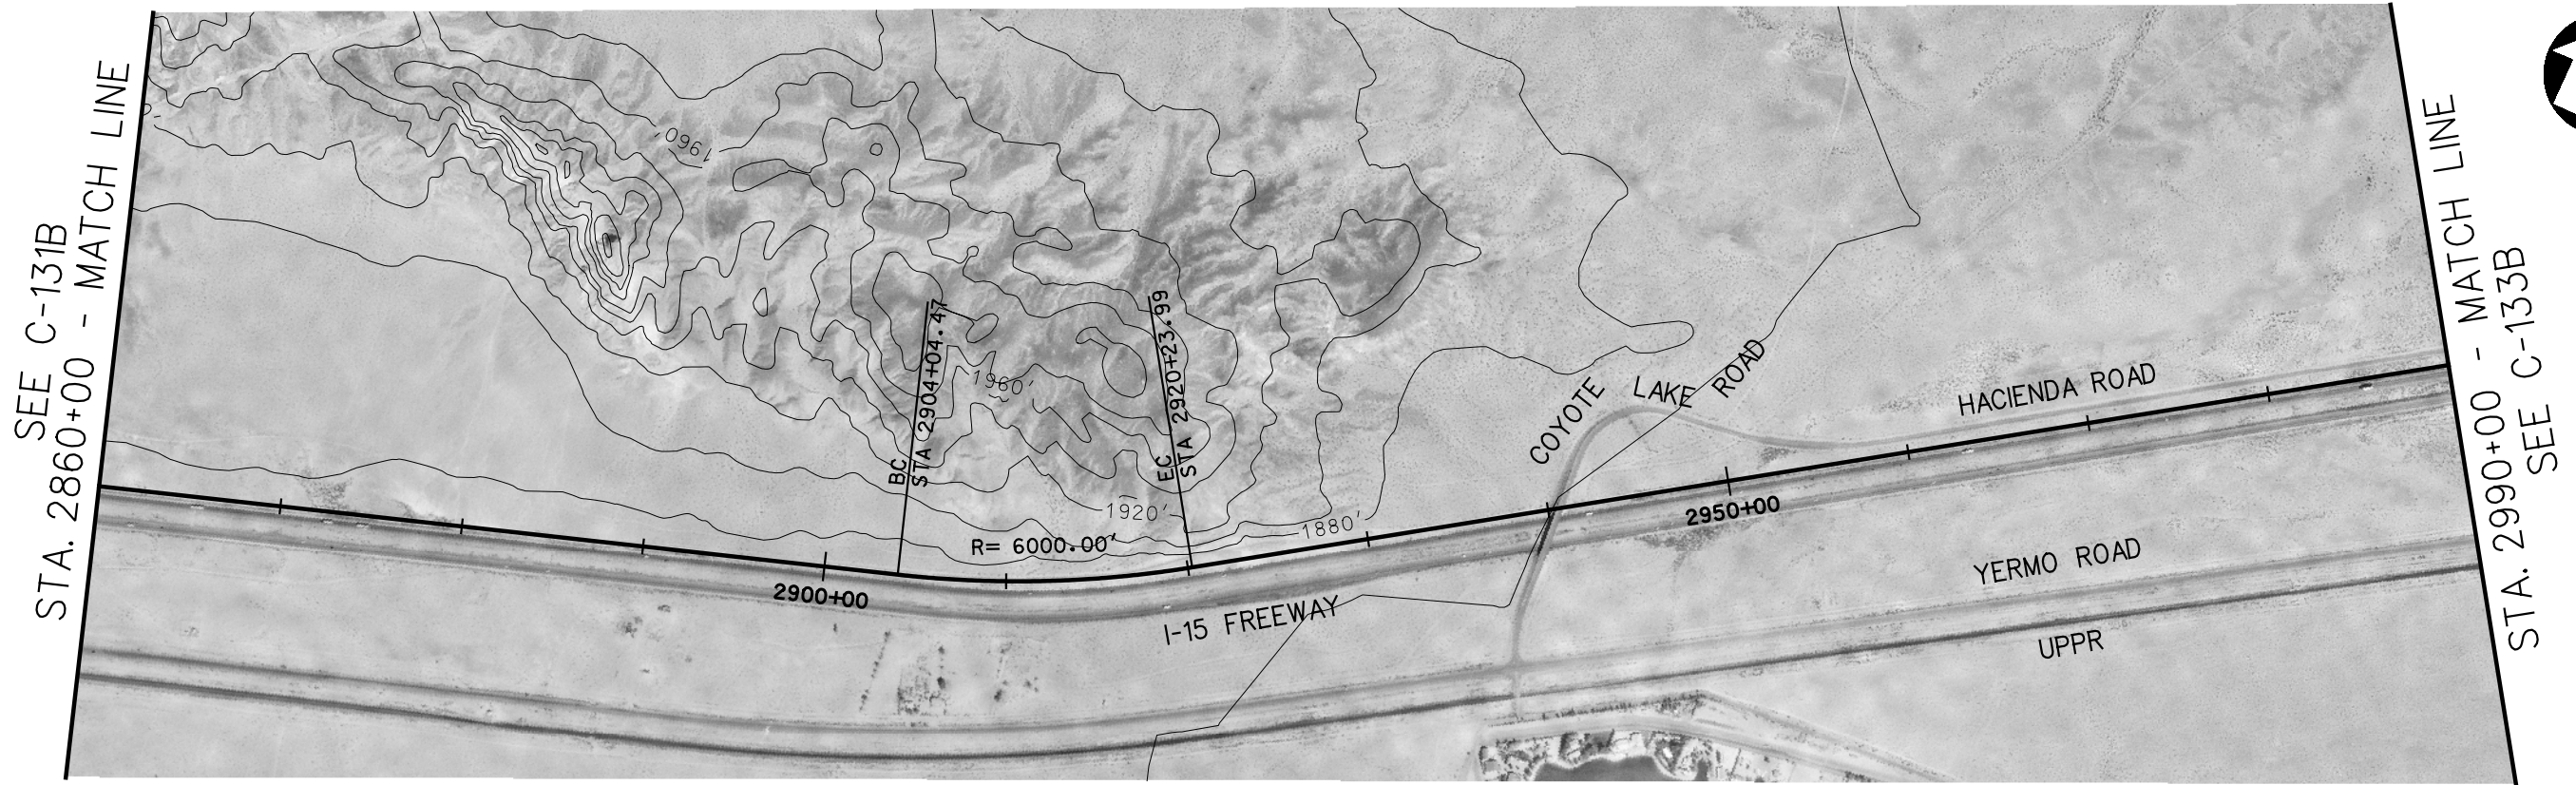


PLAN

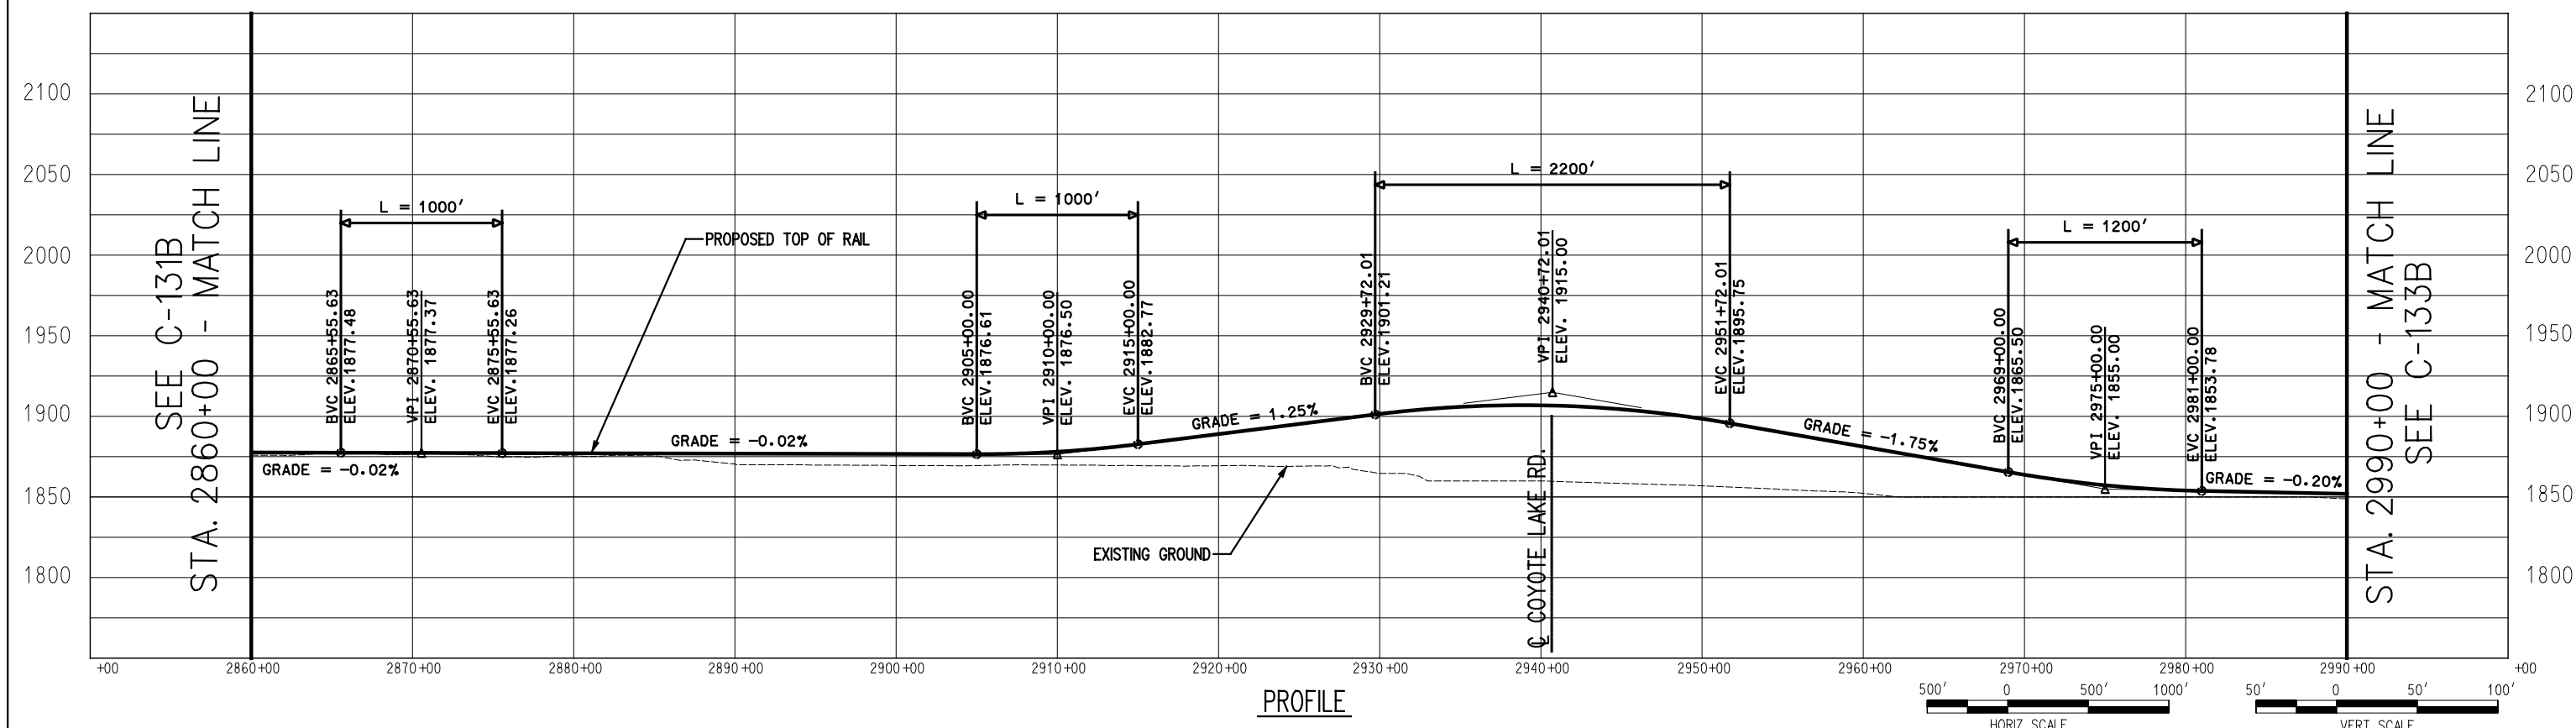


PROFILE

 

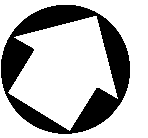


SEE C-132B
STA. 2990+00 - MATCH LINE

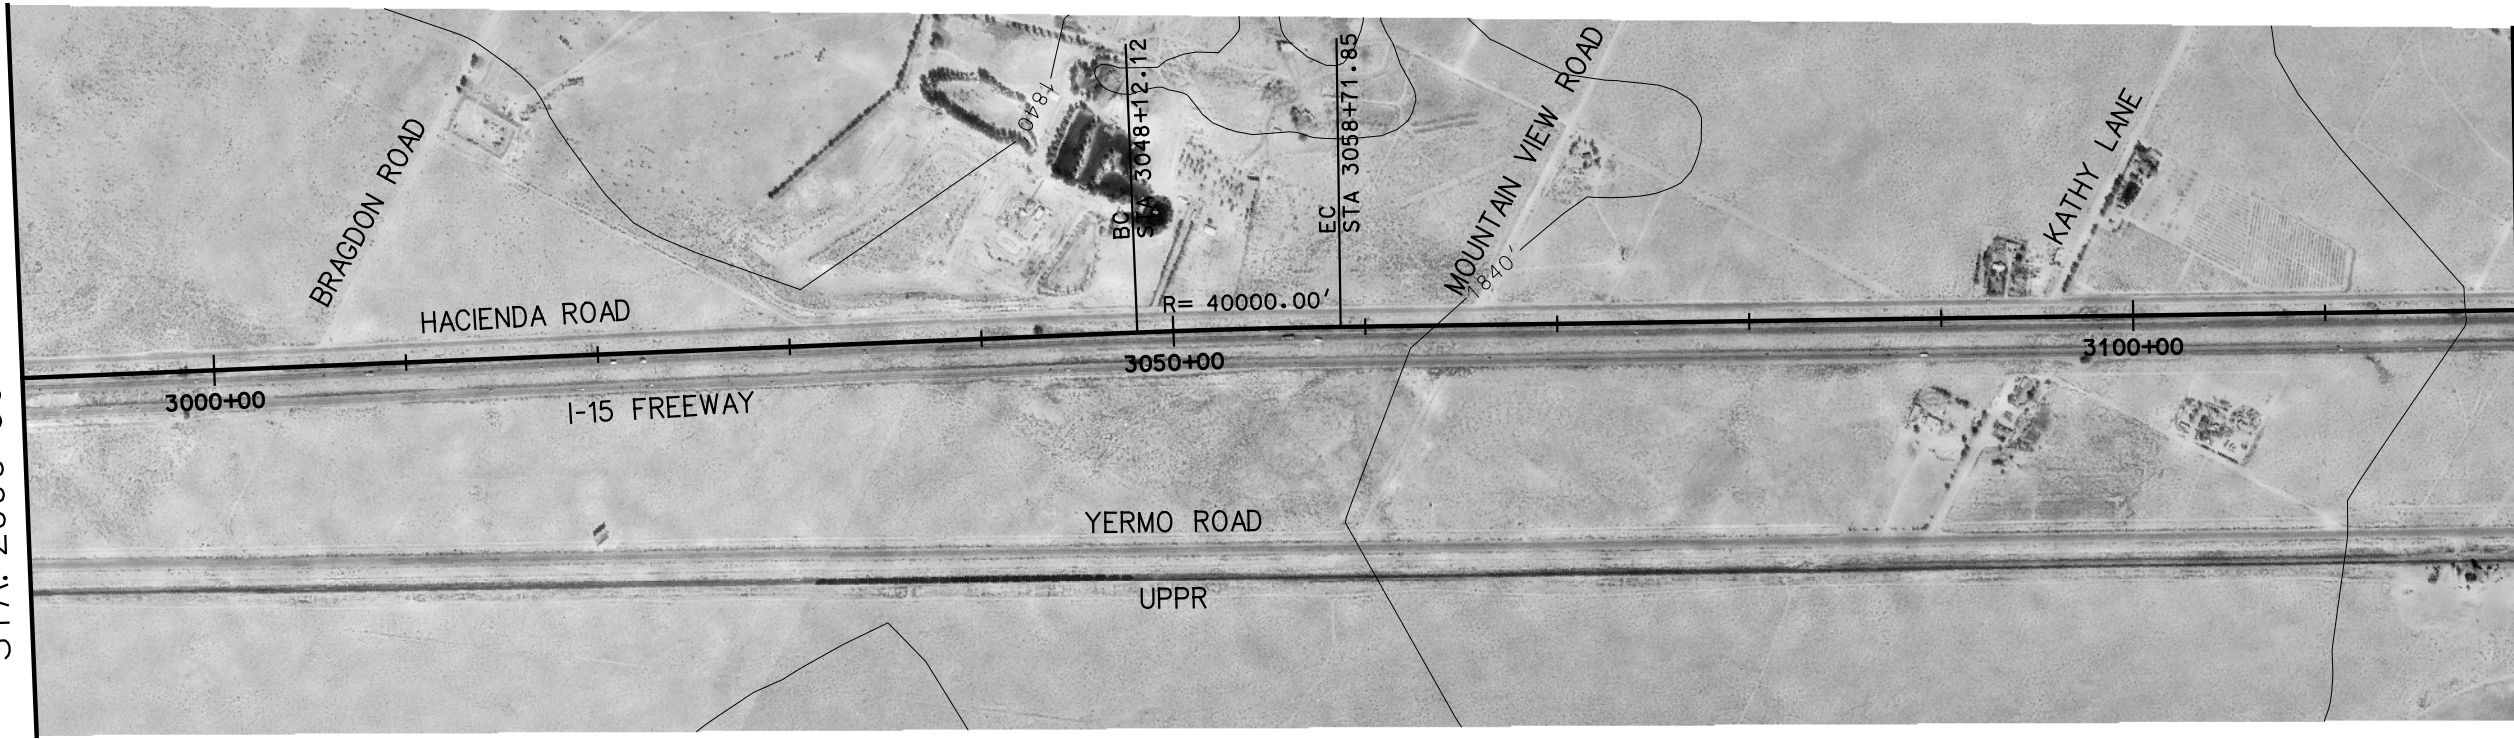

STA. 3120+00 - MATCH LINE
SEE C-134B

PLAN

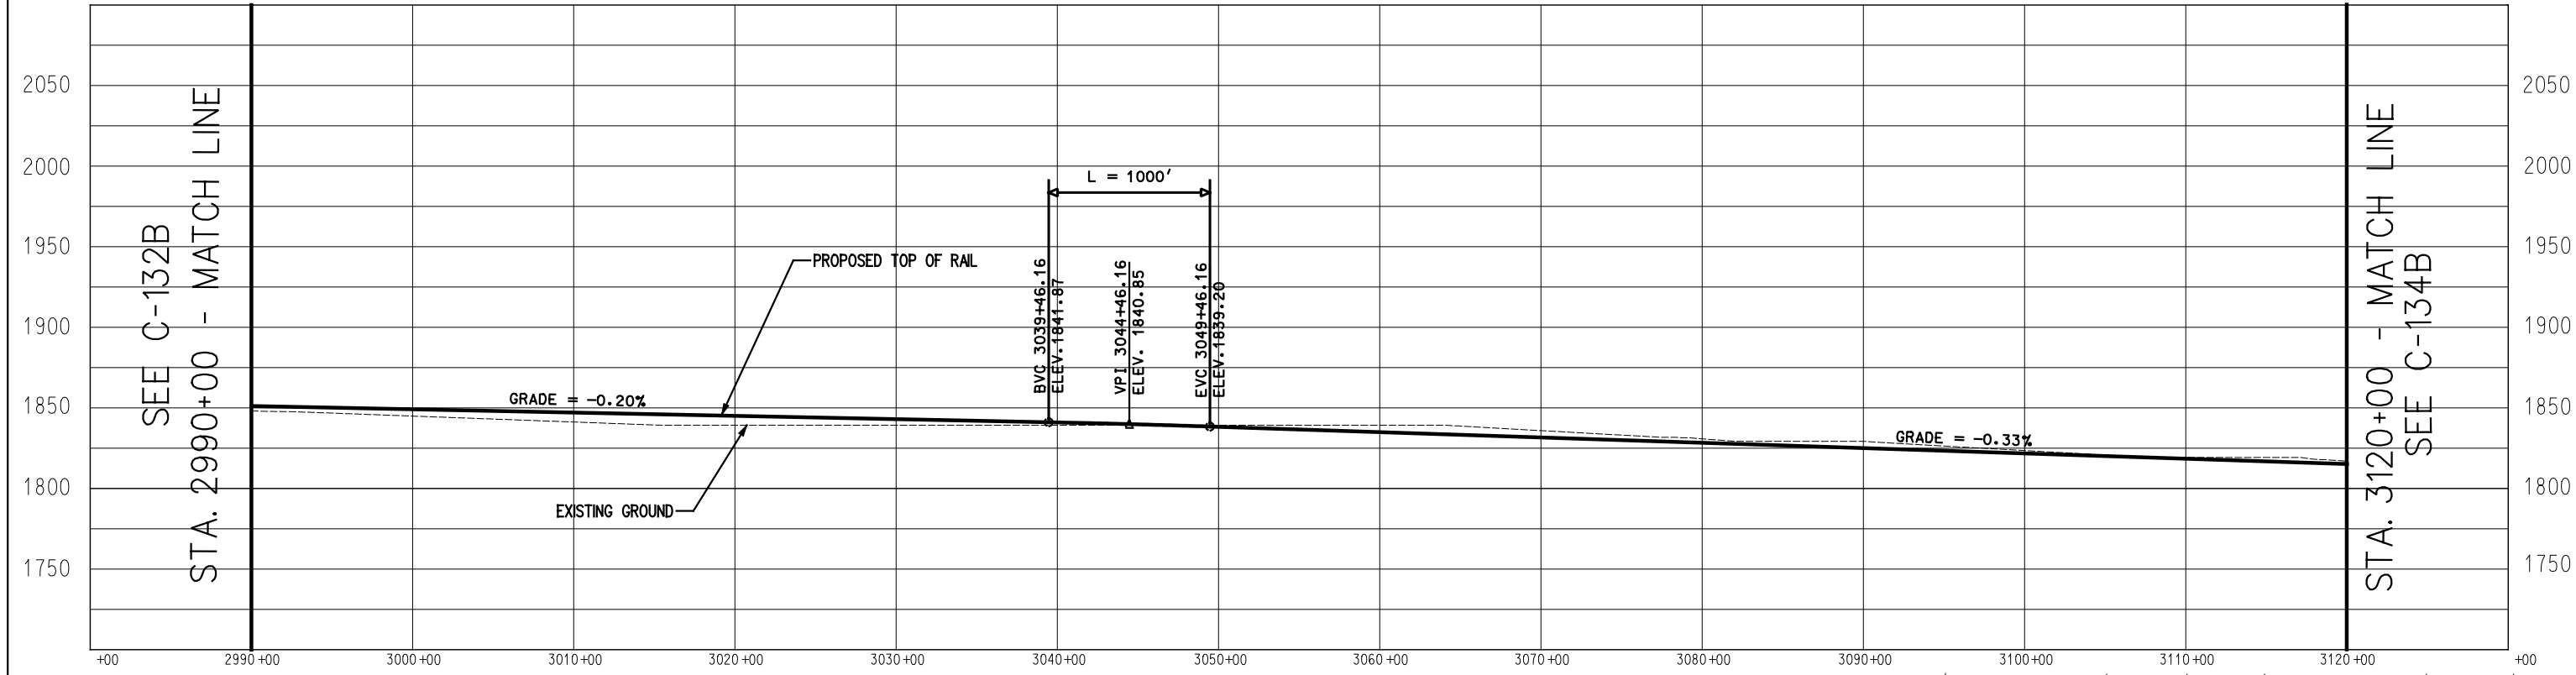

PROFILE




Korve Engineering
725 SOUTH FIGUEROA STREET, SUITE 2350
LOS ANGELES, CA 90017

CONFIDENTIAL


DESERTXPRESS

PRELIMINARY CONCEPTUAL ALIGNMENT
PLAN AND PROFILE
VICTORVILLE TO LAS VEGAS
STA 2990+00 TO STA 3120+00
SEGMENT 3, ALTERNITIVE B

205062G0
DRAWING NO. C-133B
DATE 11-17-06

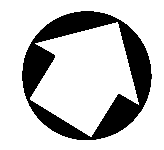


SEE C-133B
STA. 3120+00 - MATCH LINE

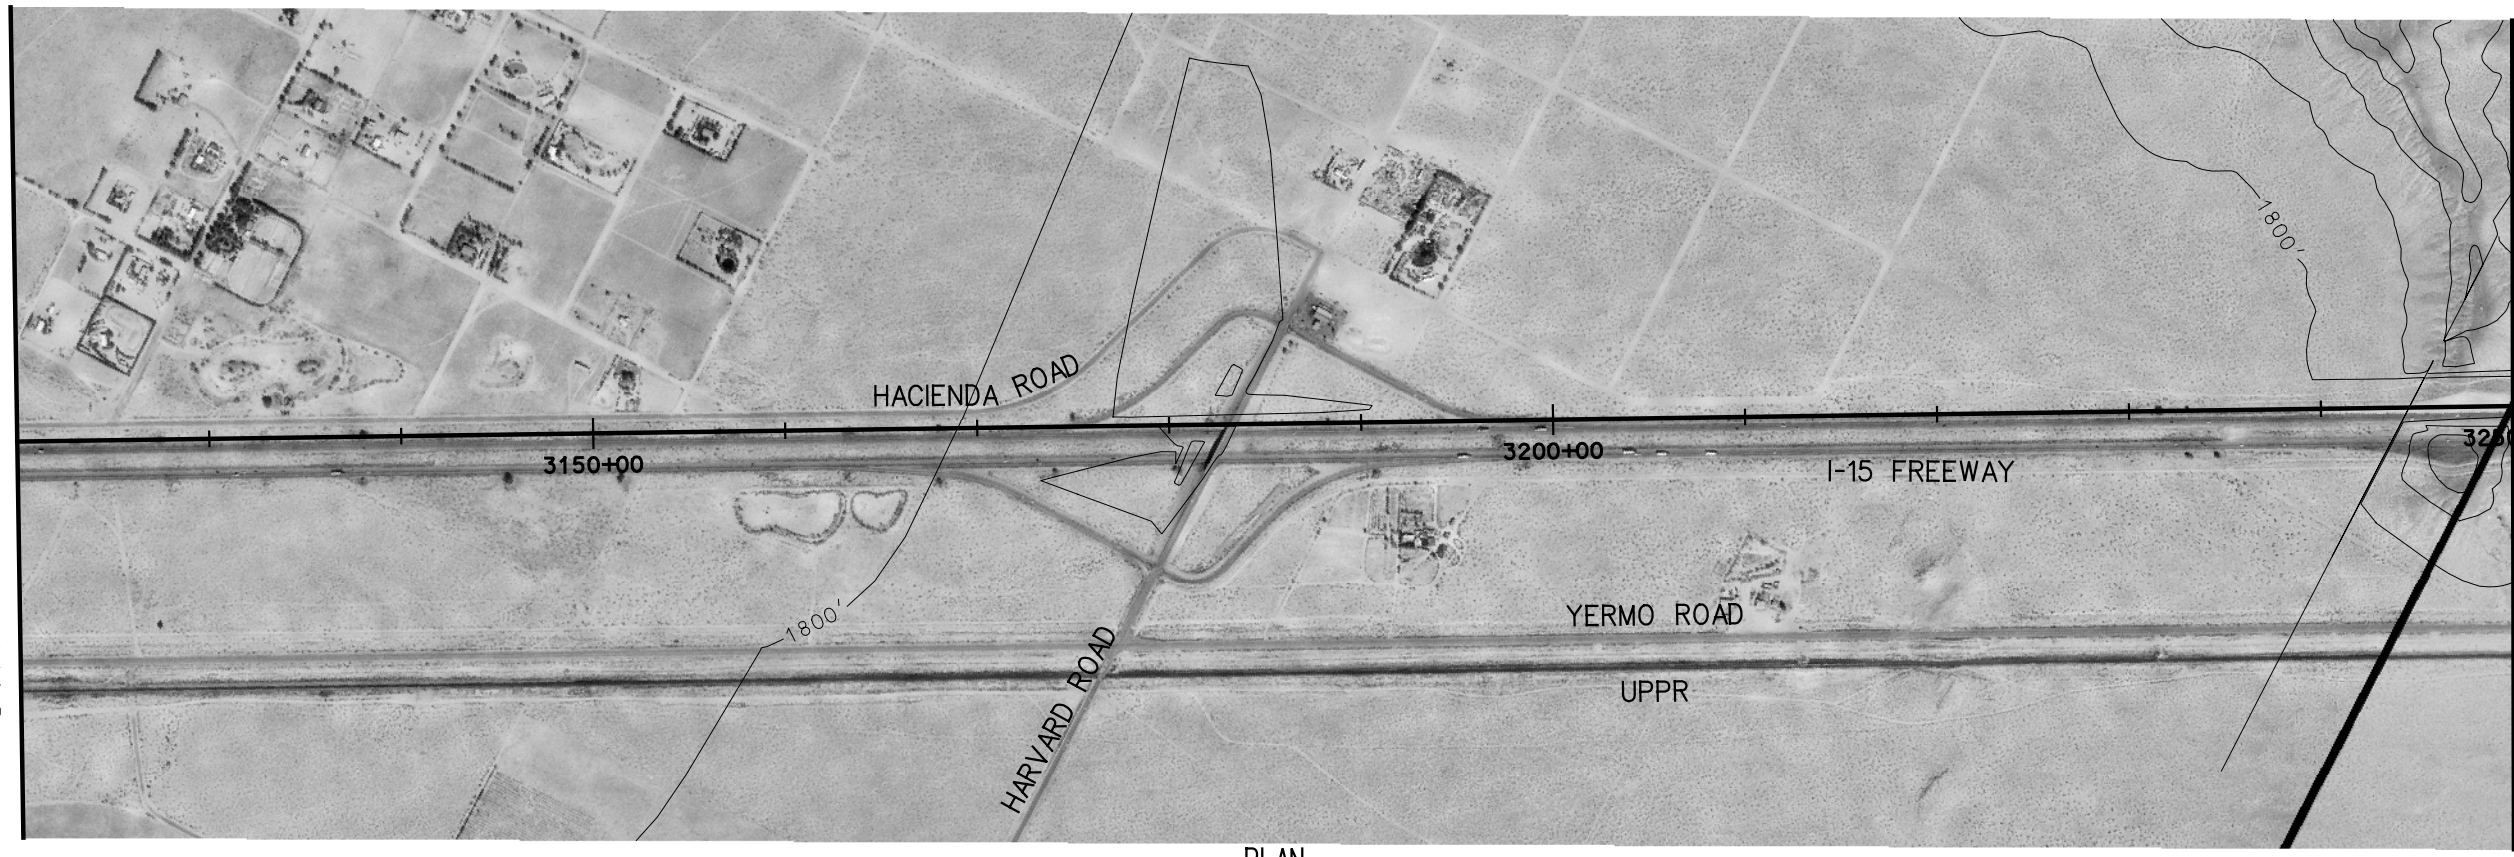


STA. 3250+00 - MATCH LINE
SEE C-135B


PLAN

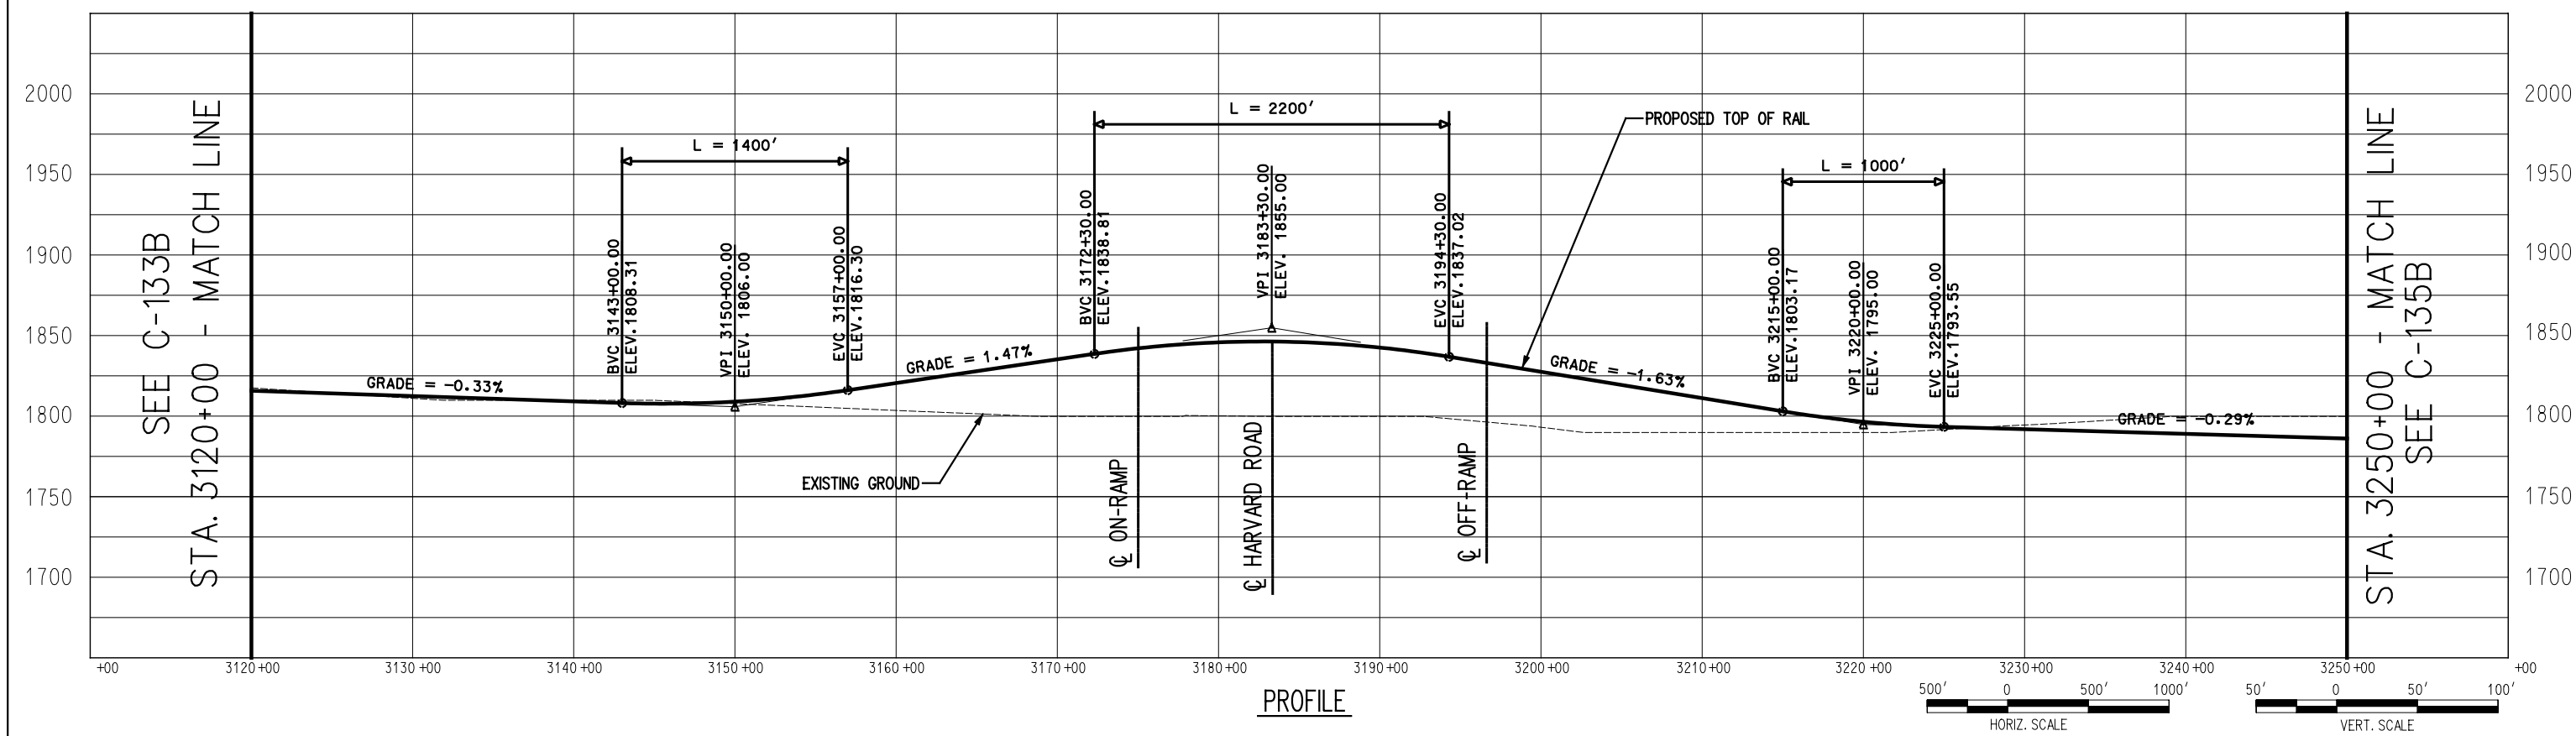

PROFILE

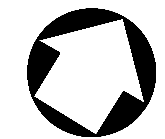


SEE C-134B
STA. 3250+00 - MATCH LINE

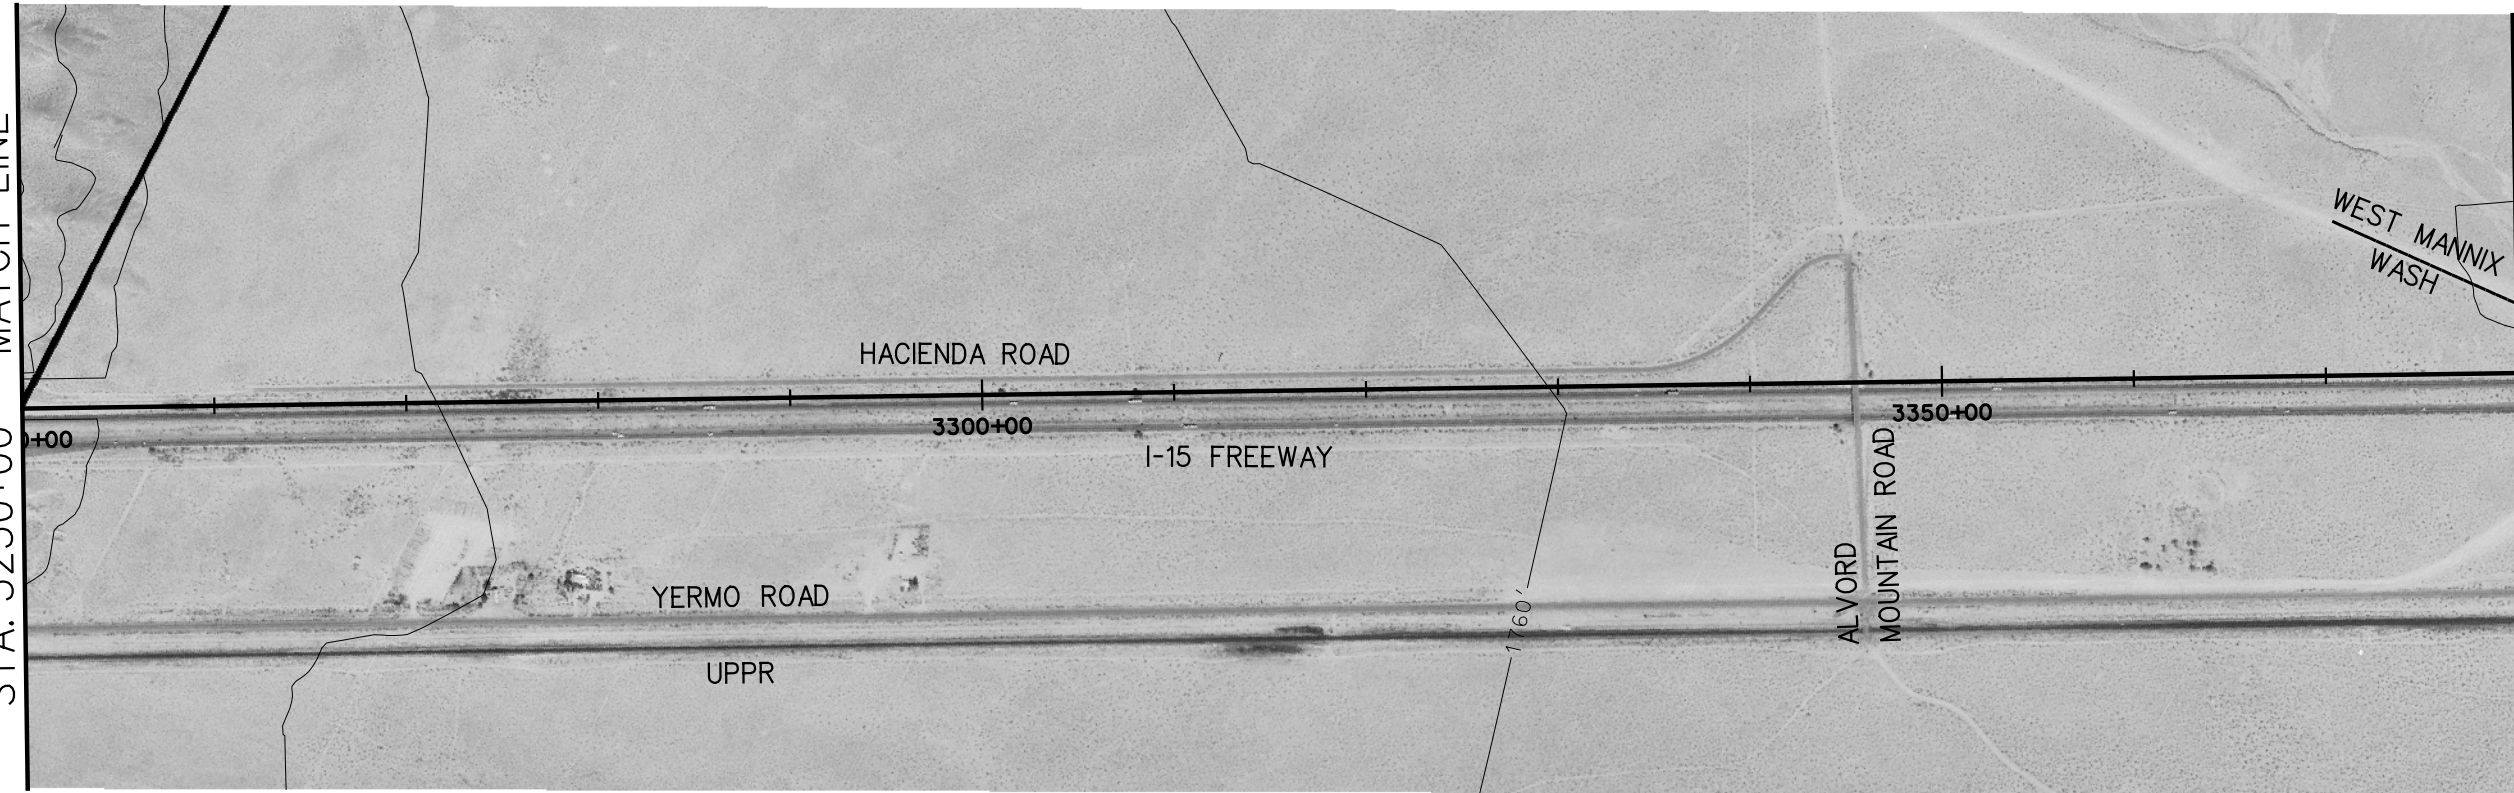


STA. 3380+00 - MATCH LINE
SEE C-136B

PLAN

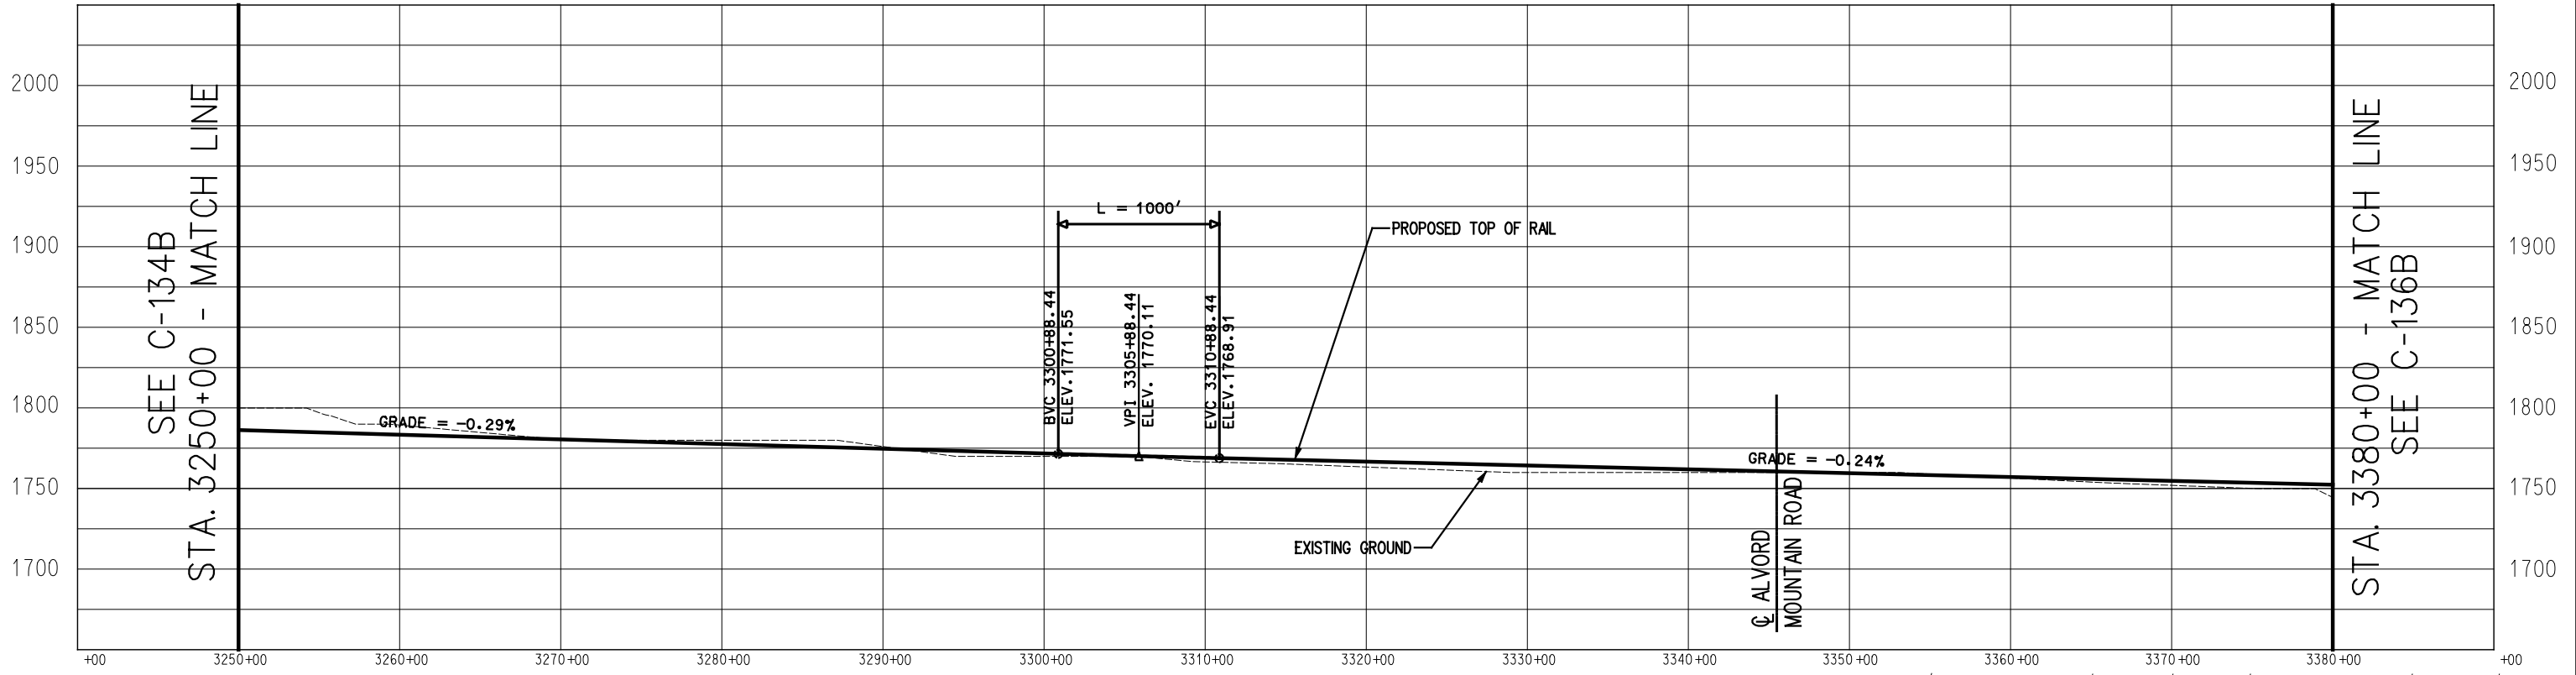


PROFILE

 

SEE C-134B
STA. 3250+00 - MATCH LINE


STA. 3380+00 - MATCH LINE
SEE C-136B

SEE C-135AB
STA. 3380+00 - MATCH LINE

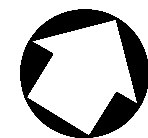


STA. 3510+00 - MATCH LINE
SEE C-137B


PLAN

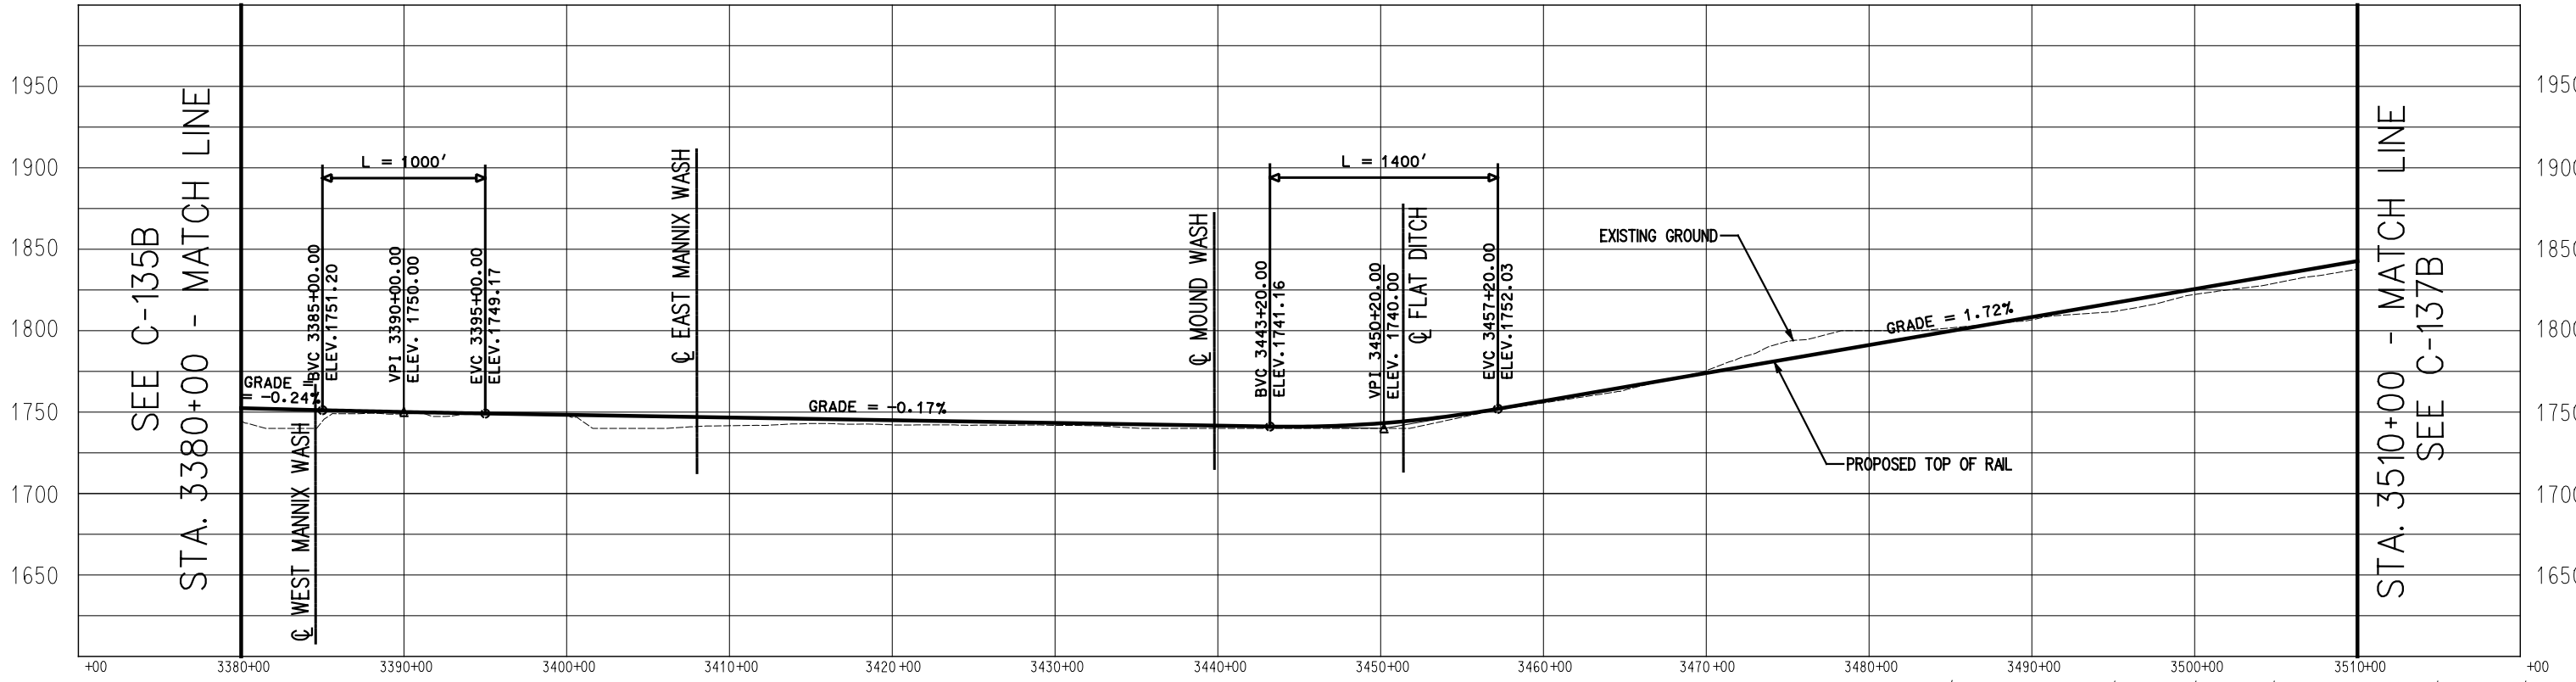


PROFILE

 


SEE C-136B
STA. 3510+00 - MATCH LINE

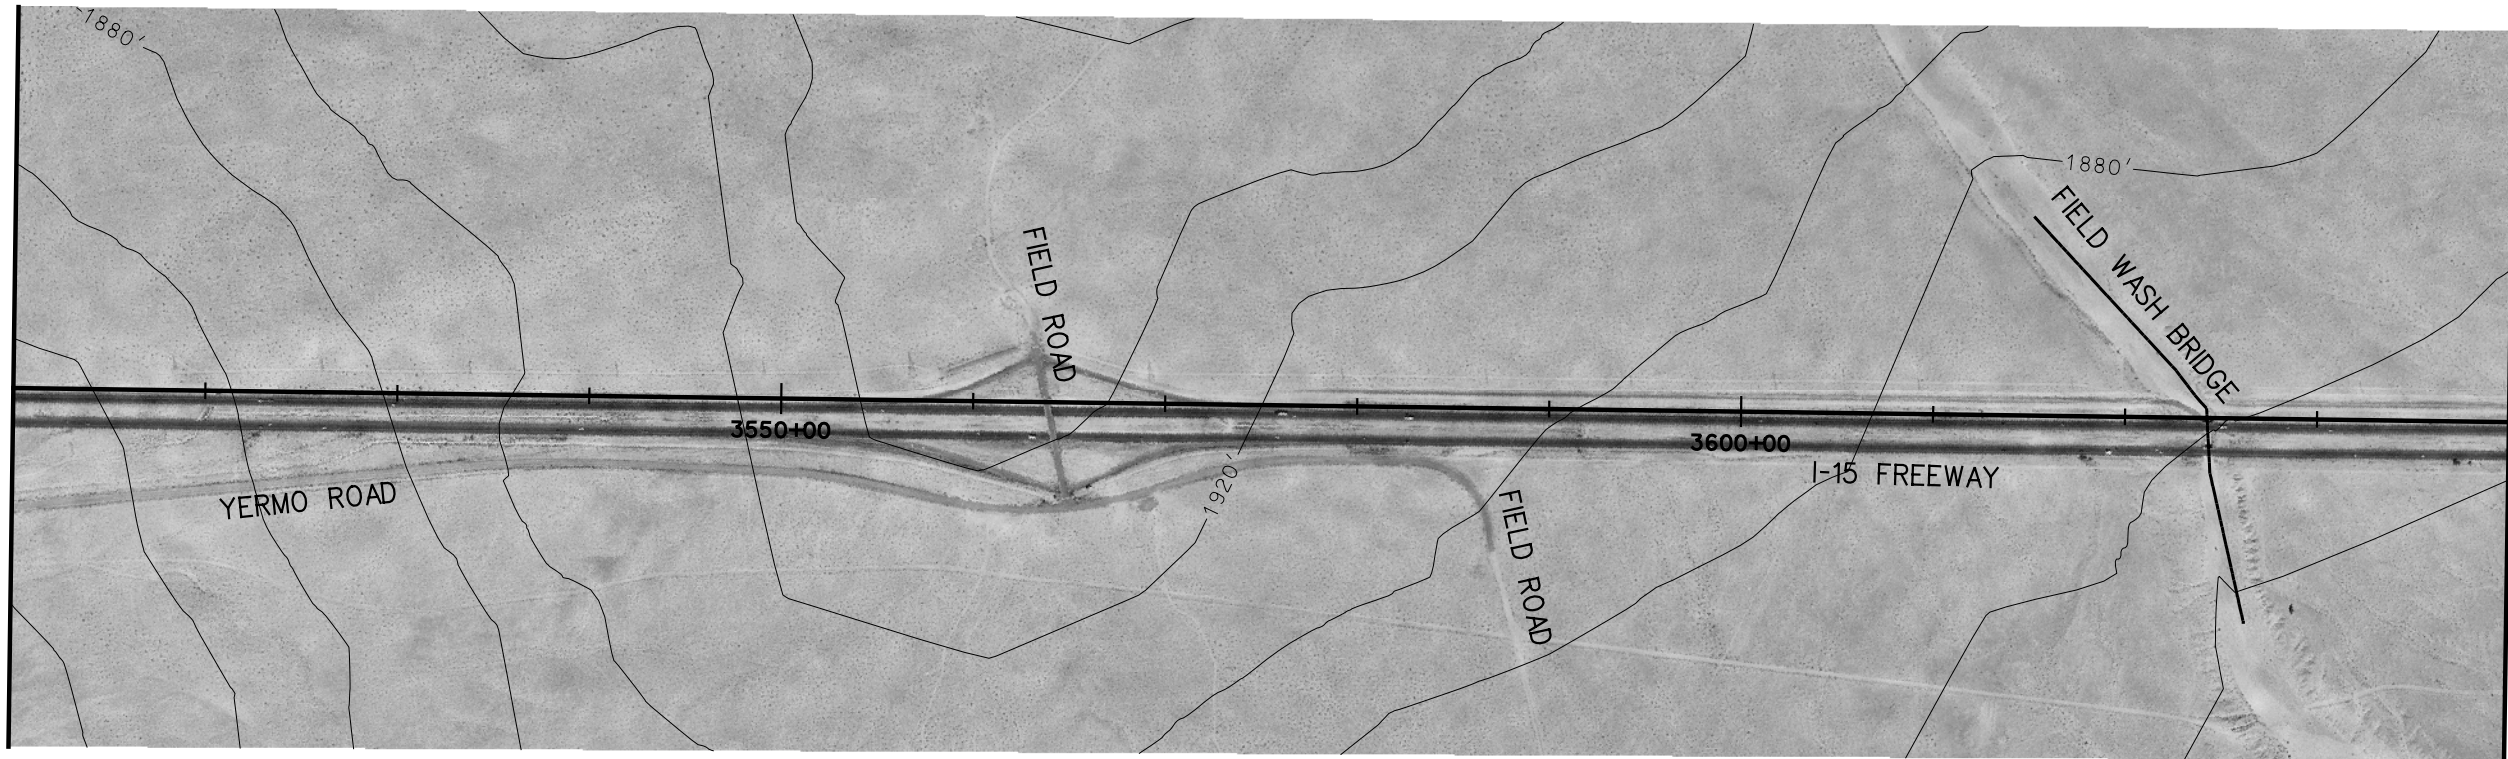


STA. 3640+00 - MATCH LINE
SEE C-138B

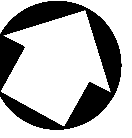


PLAN

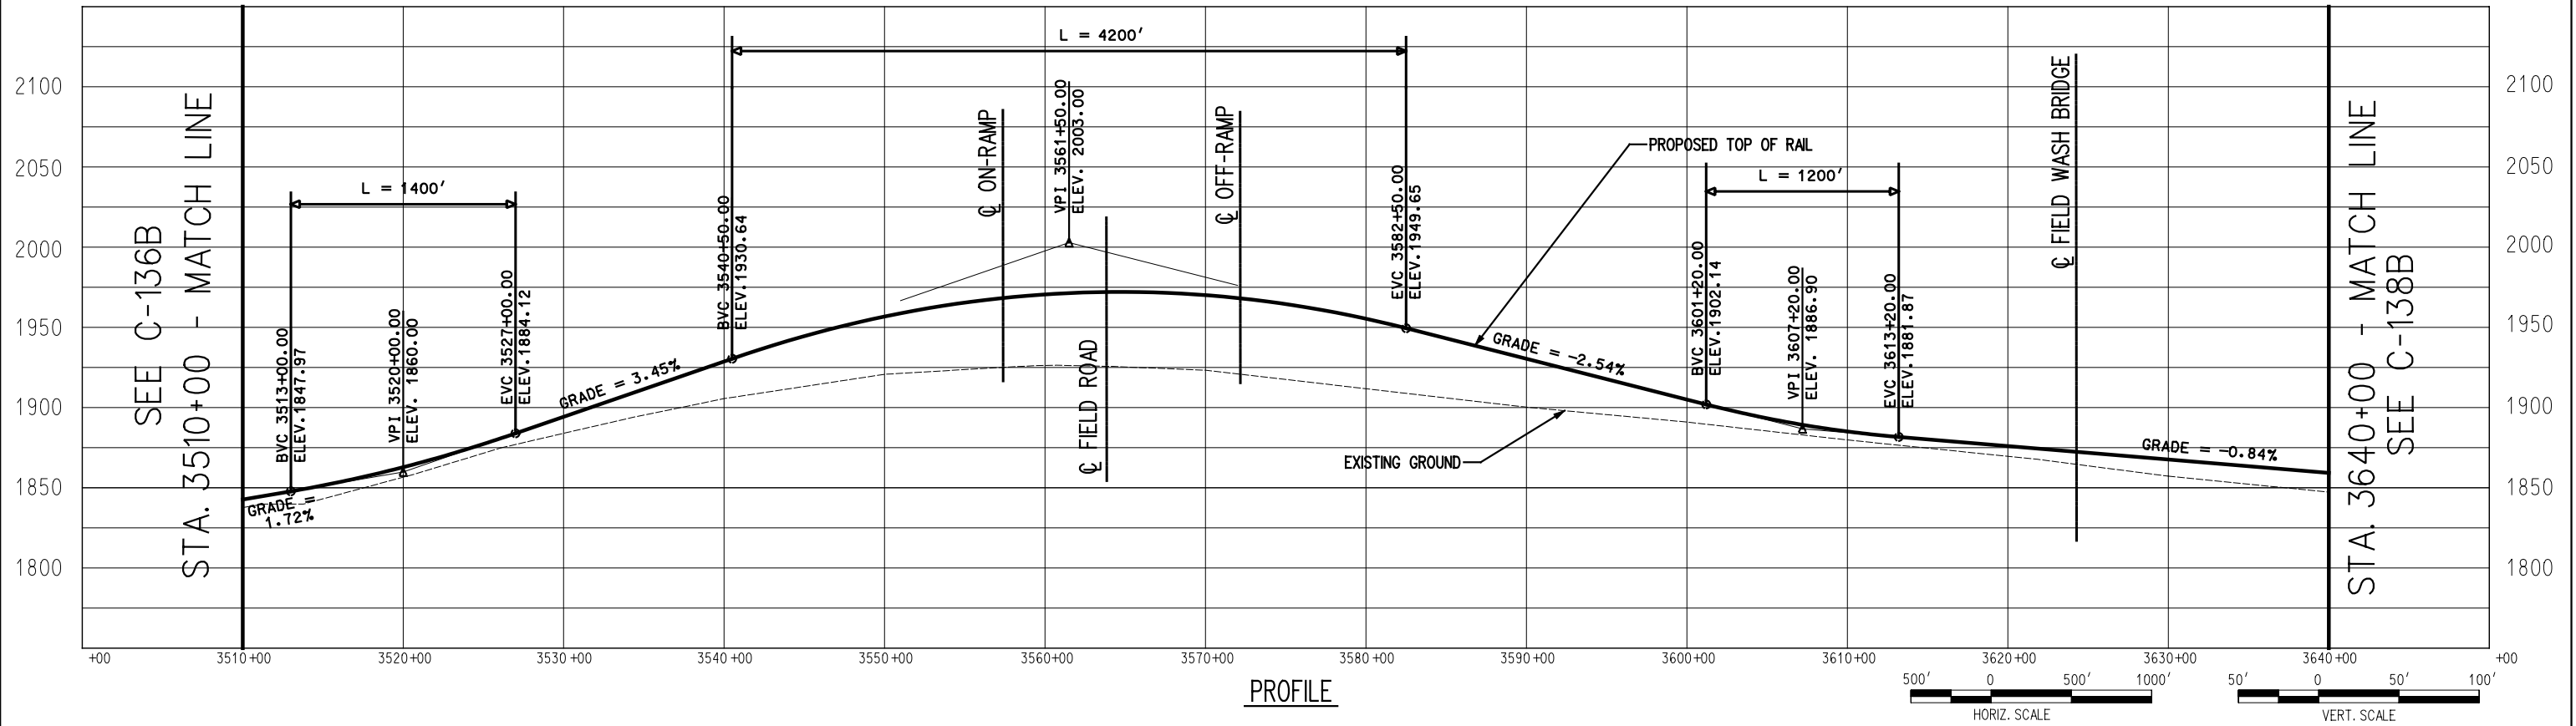


PROFILE

 

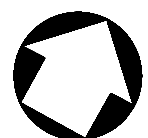


SEE C-137B
STA. 3640+00 - MATCH LINE

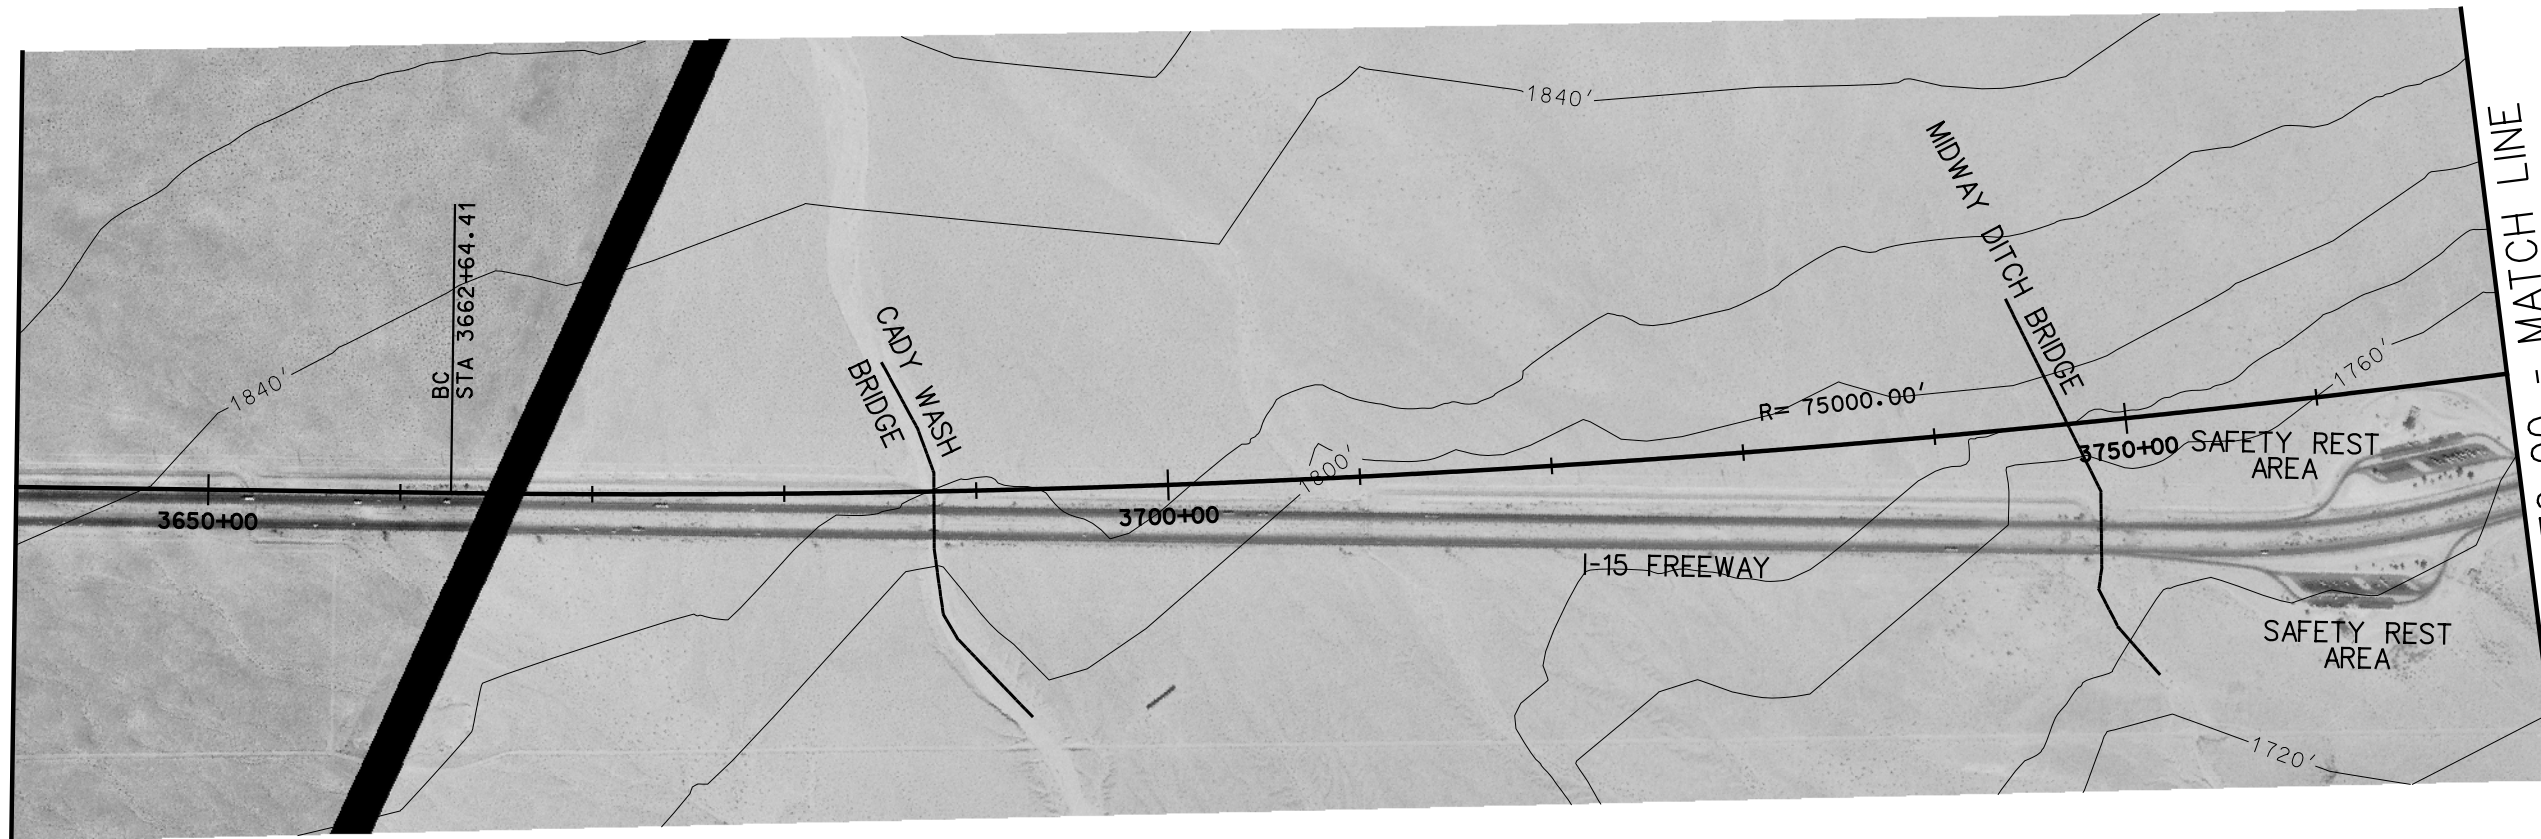


STA. 3770+00 - MATCH LINE
SEE C-139B

PLAN

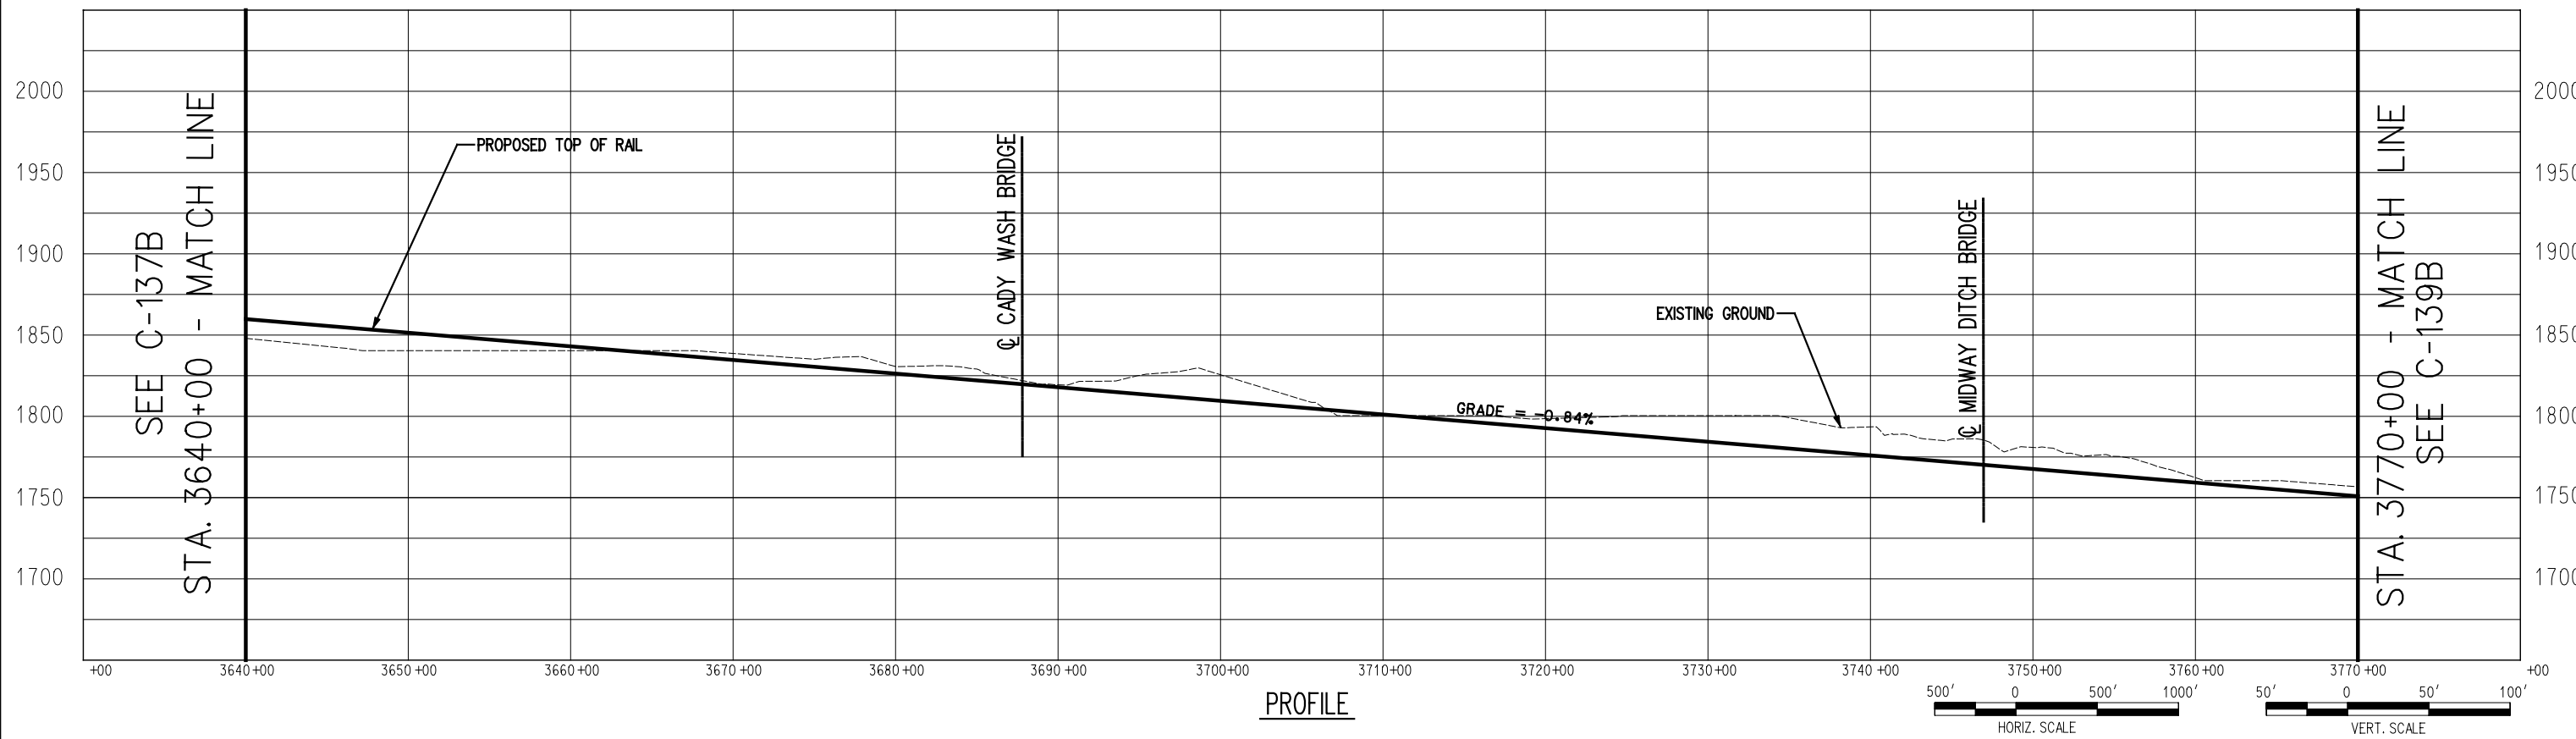

PROFILE



 Korve Engineering
725 SOUTH FIGUEROA STREET, SUITE 2350
LOS ANGELES, CA 90017

CONFIDENTIAL


DESERTXPRESS

PRELIMINARY CONCEPTUAL ALIGNMENT
PLAN AND PROFILE
VICTORVILLE TO LAS VEGAS
STA 3640+00 TO STA 3770+00
SEGMENT 3, ALTERNATIVE B


205062G0
DRAWING NO. C-138B
DATE 11-17-06

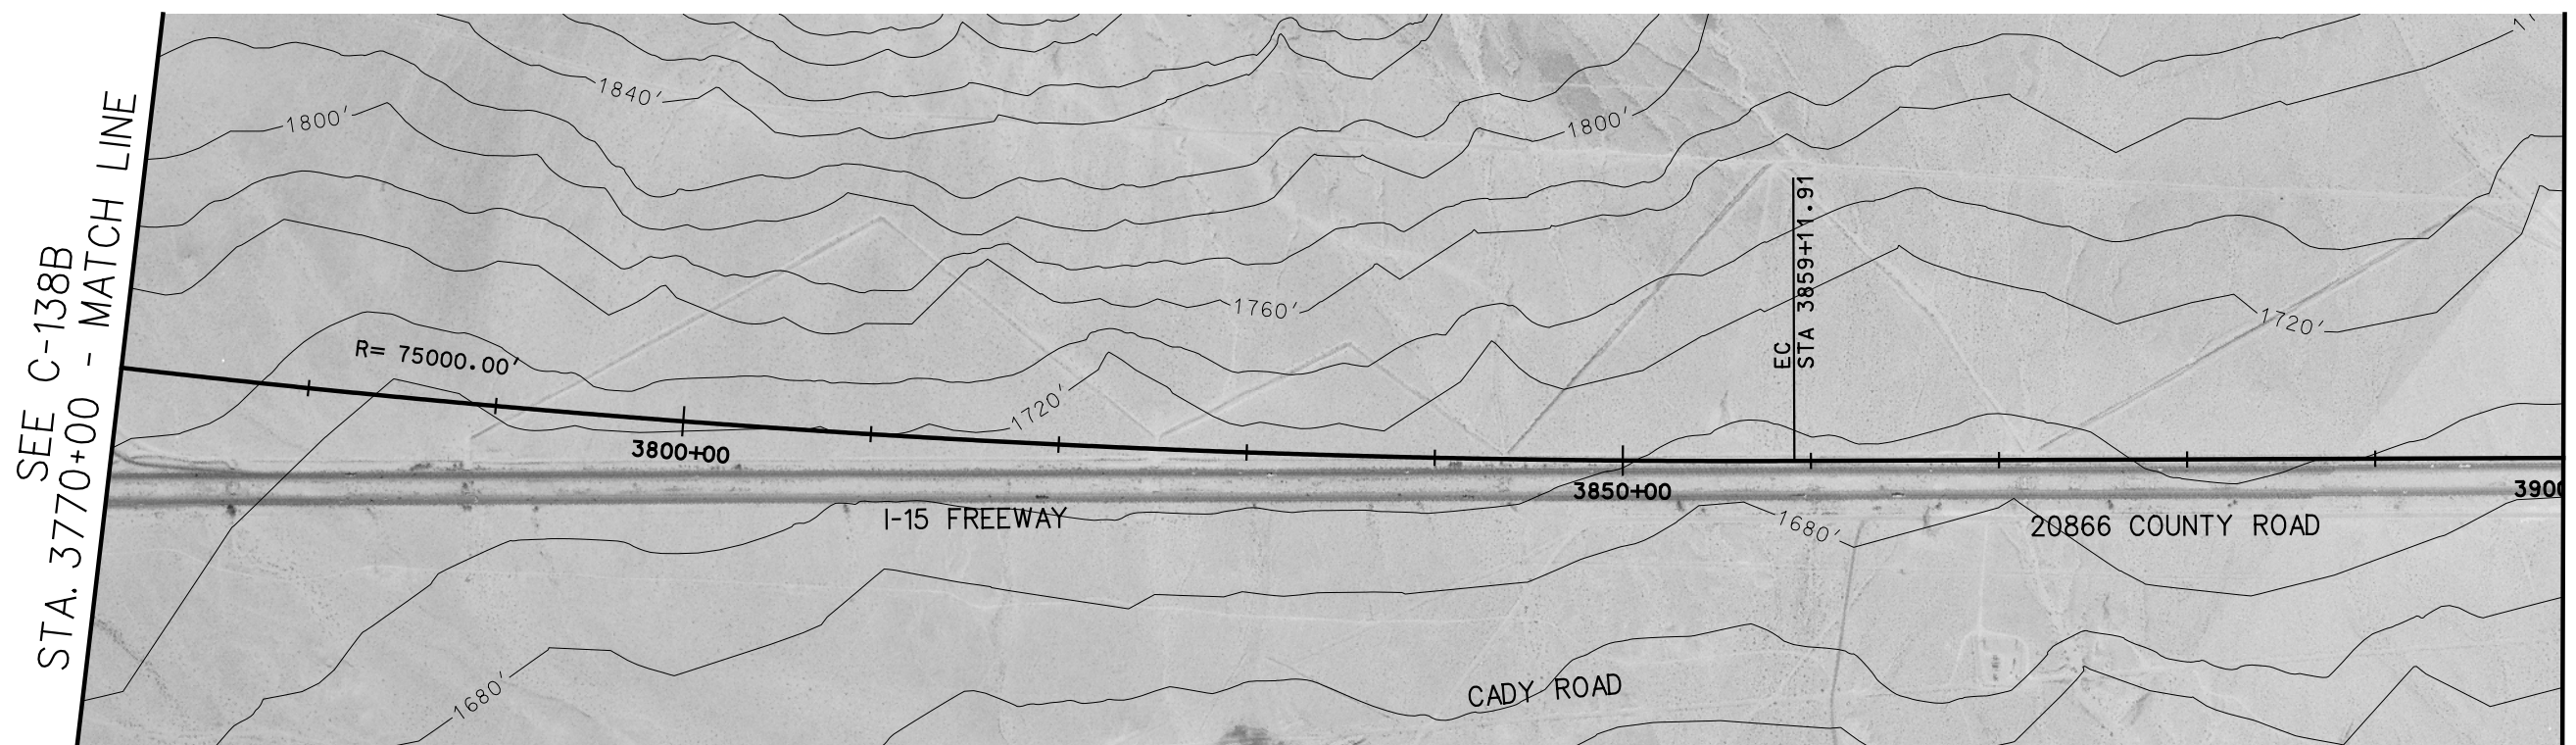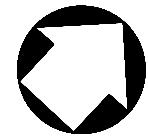

PLAN

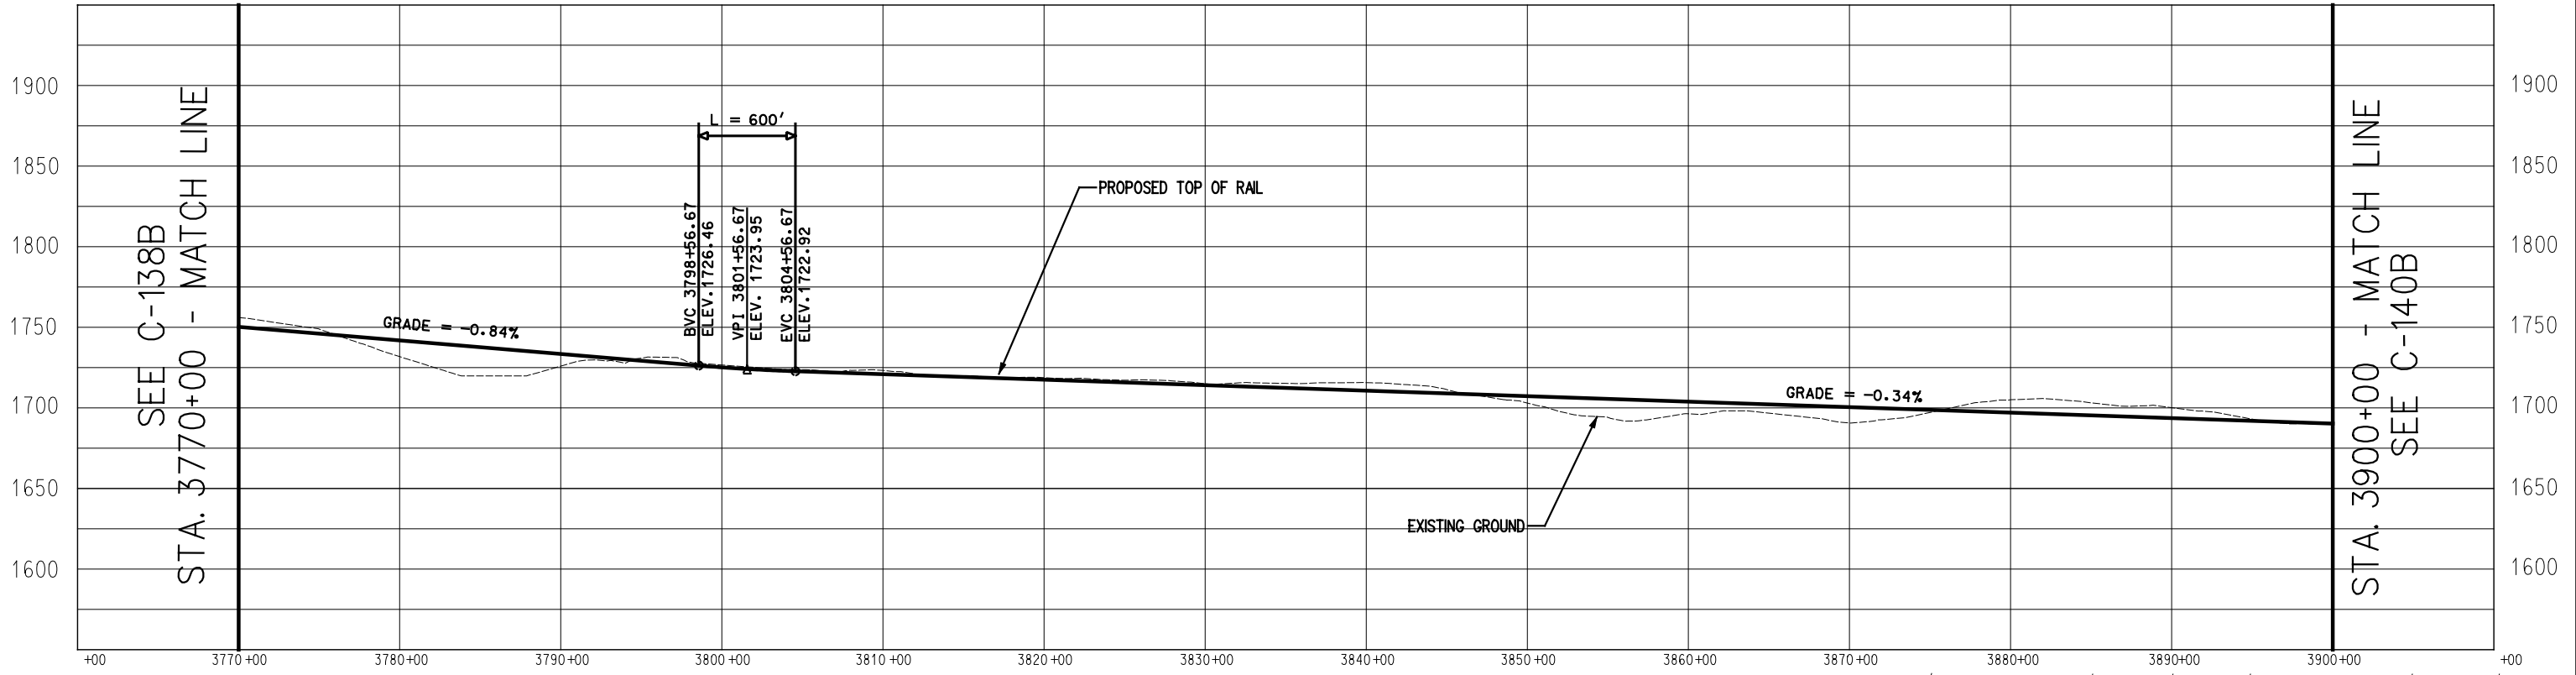

PROFILE

 

Korve Engineering
 725 SOUTH FIGUEROA STREET, SUITE 2350
 LOS ANGELES, CA 90017



CONFIDENTIAL

DESERTXPRESS

PRELIMINARY CONCEPTUAL ALIGNMENT
 PLAN AND PROFILE
 VICTORVILLE TO LAS VEGAS
 STA 3770+00 TO STA 3900+00
 SEGMENT 3, ALTERNATIVE B


205062G0
 DRAWING NO C-139B
 DATE 11-17-06

SEE C-139B
STA. 3900+00 - MATCH LINE

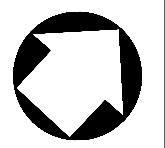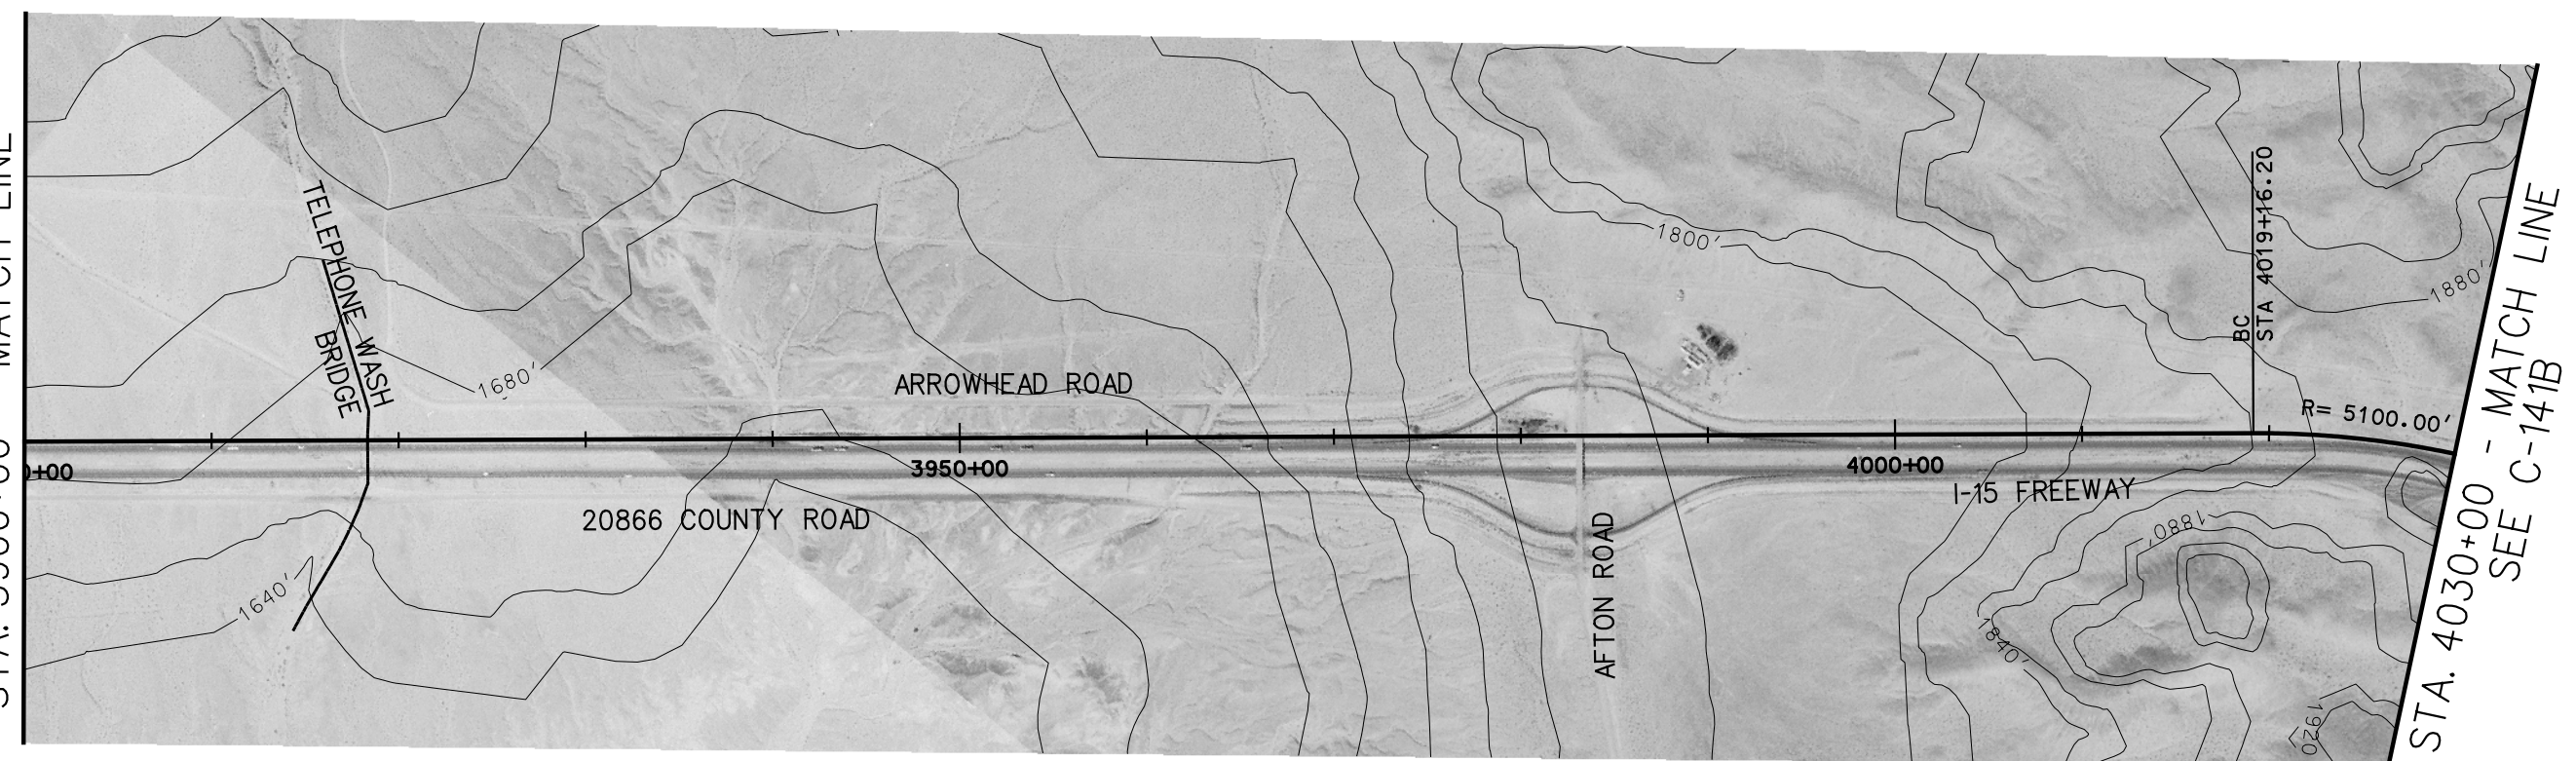



STA. 4030+00 - MATCH LINE
SEE C-141B

PLAN

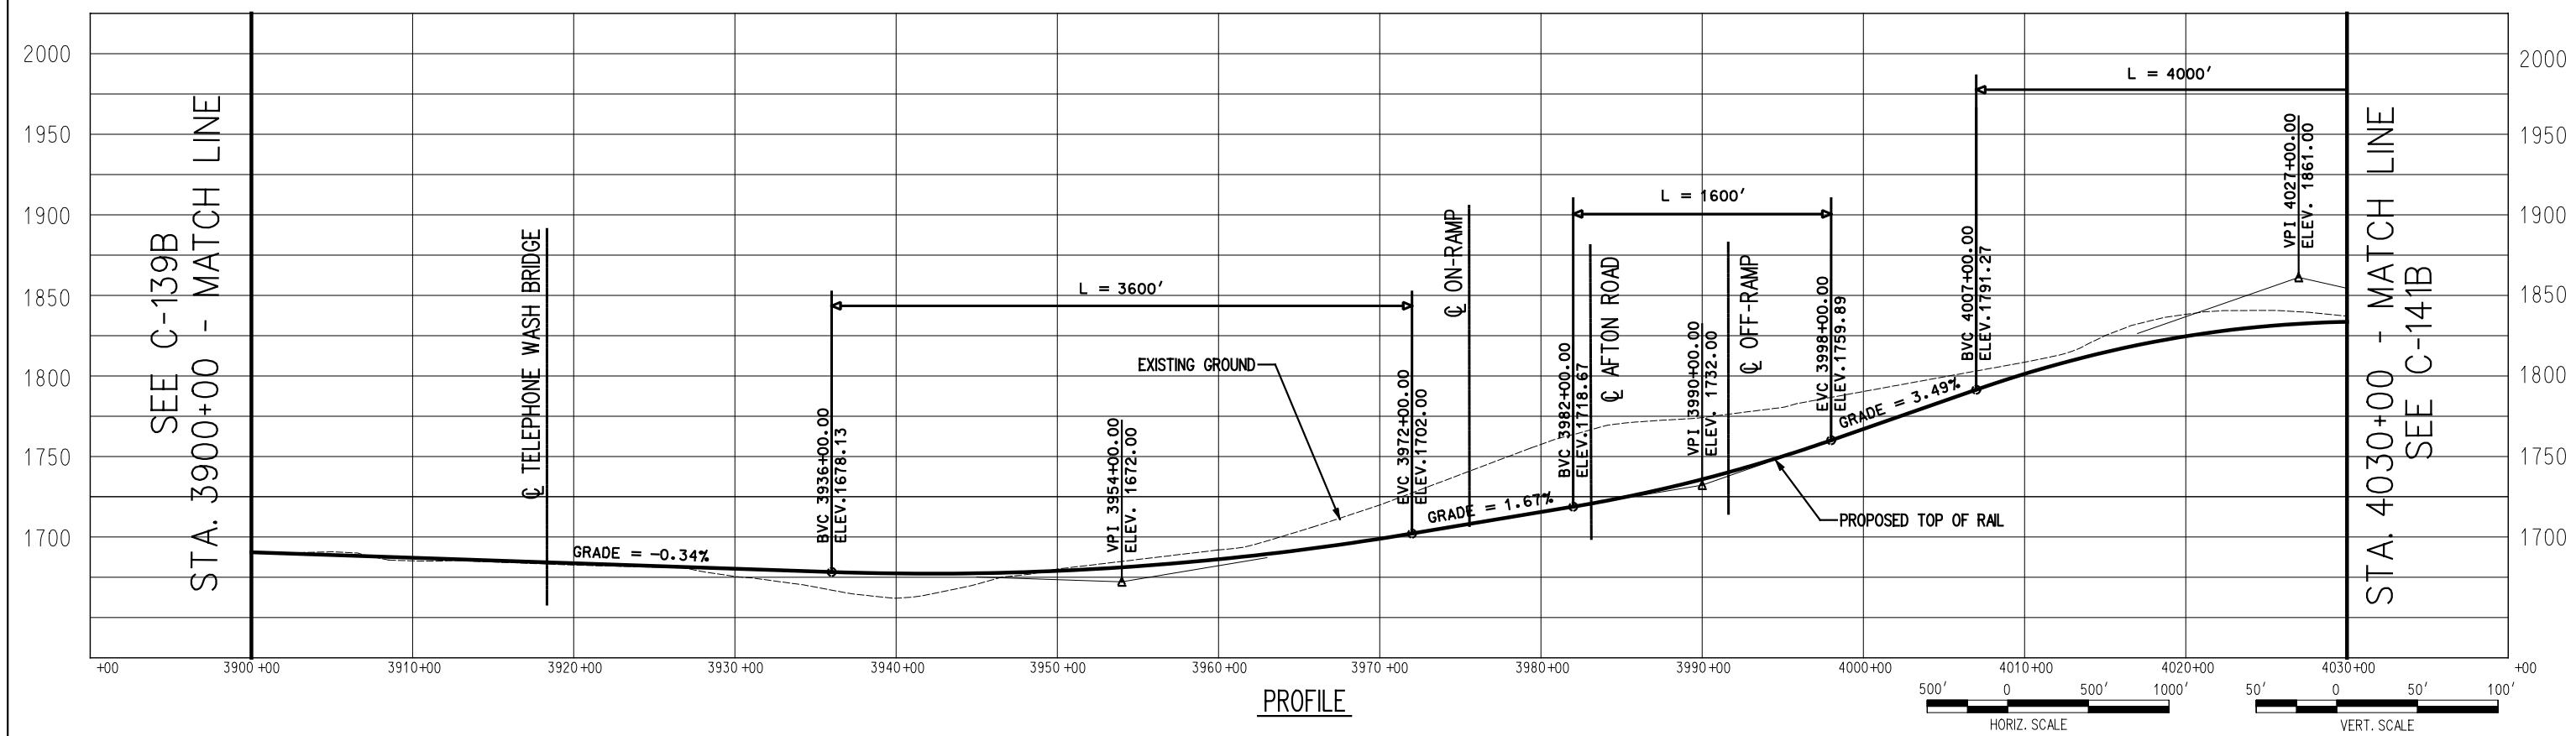


PROFILE

 


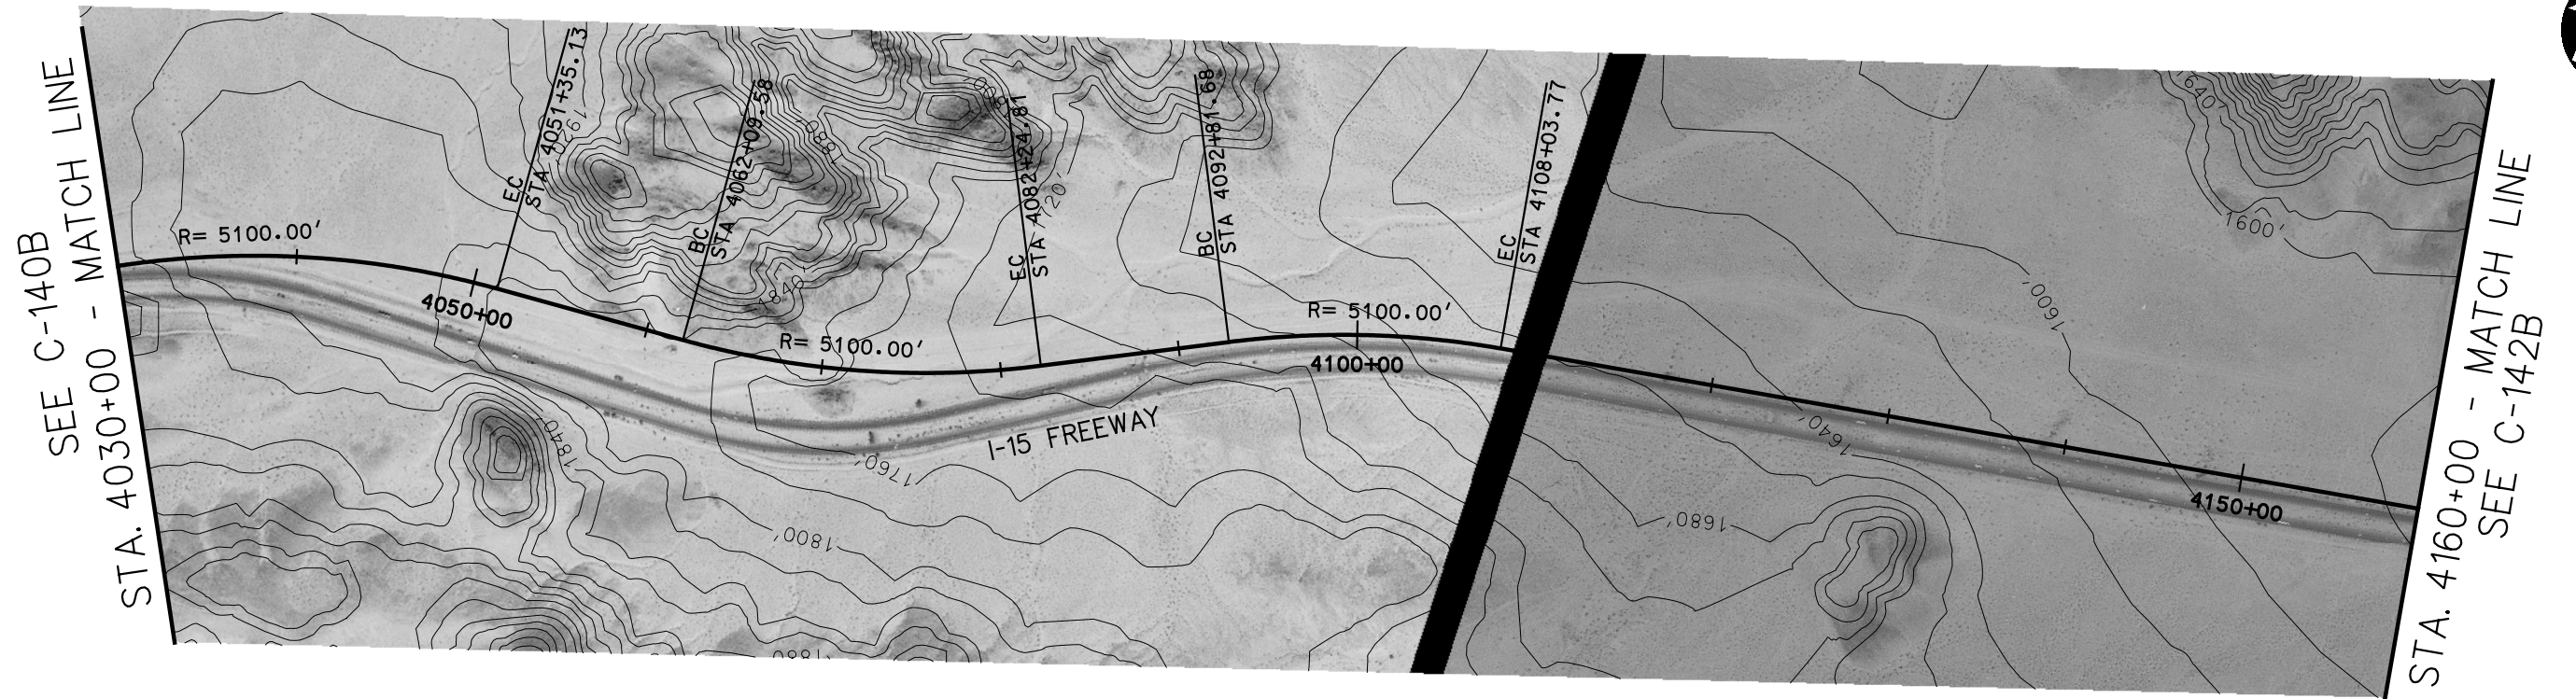


PLAN

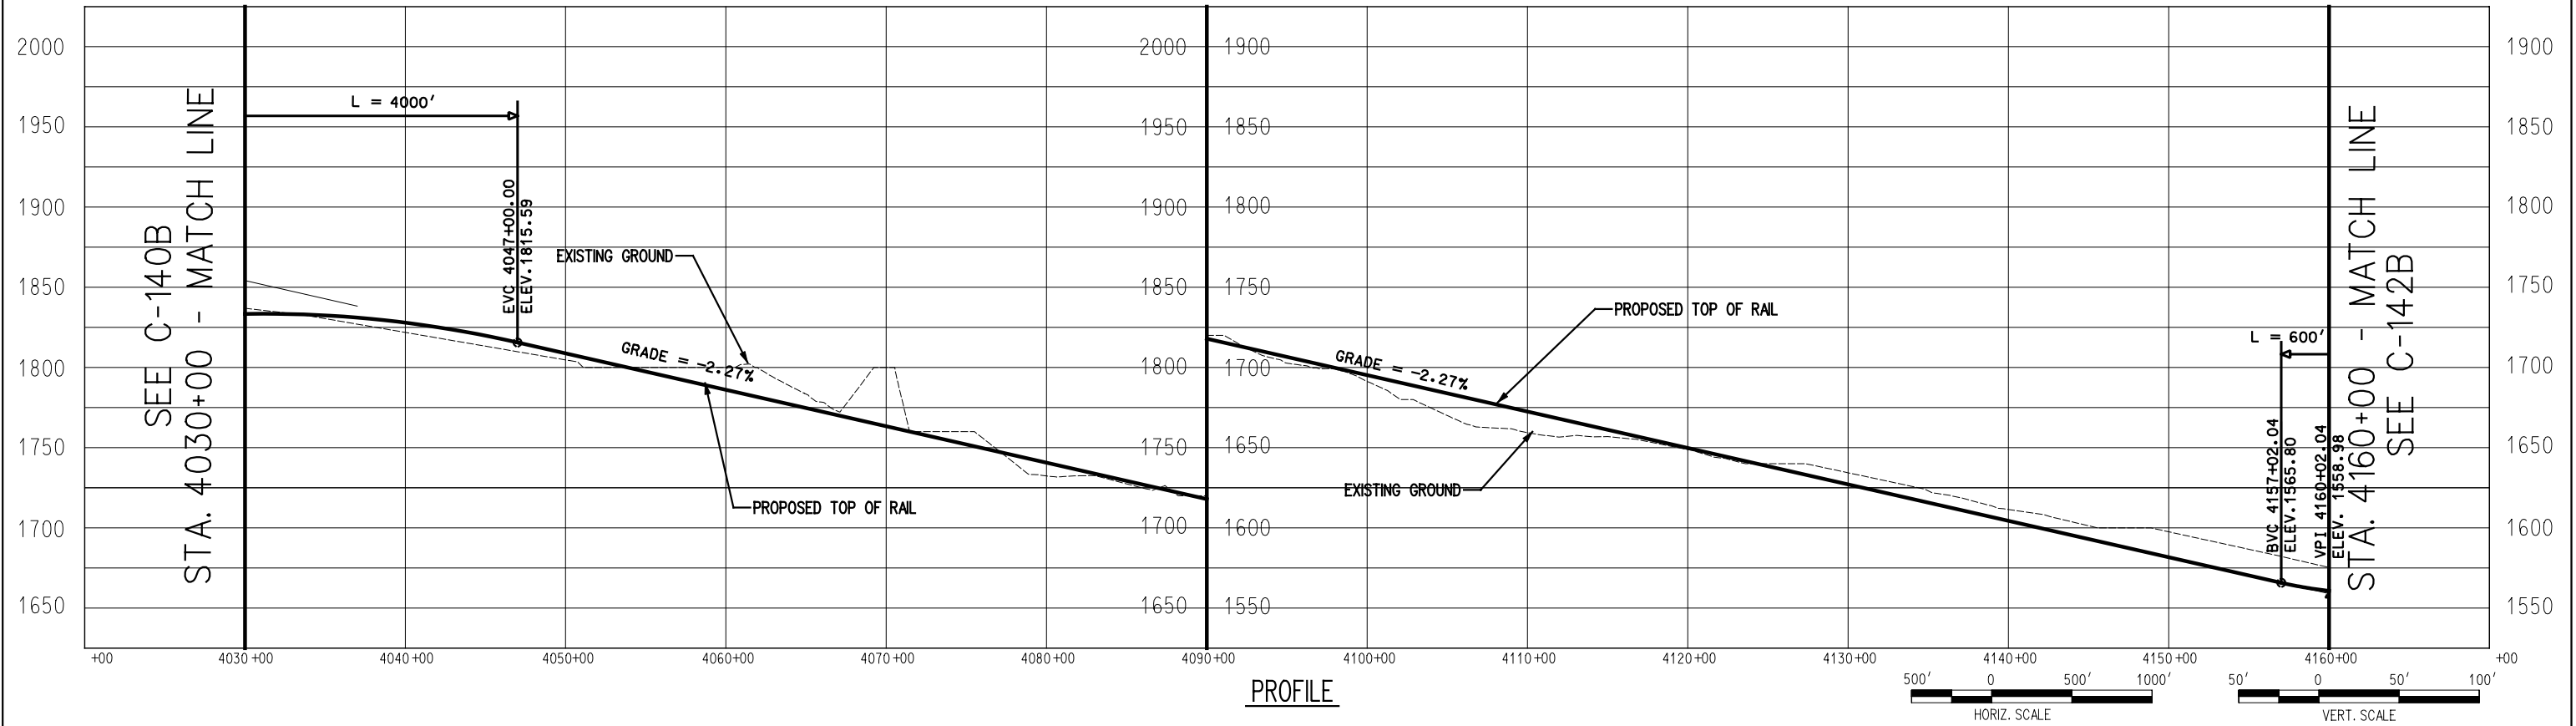


PROFILE

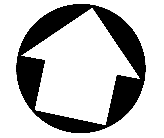

SEE C-141B
STA. 4160+00 - MATCH LINE

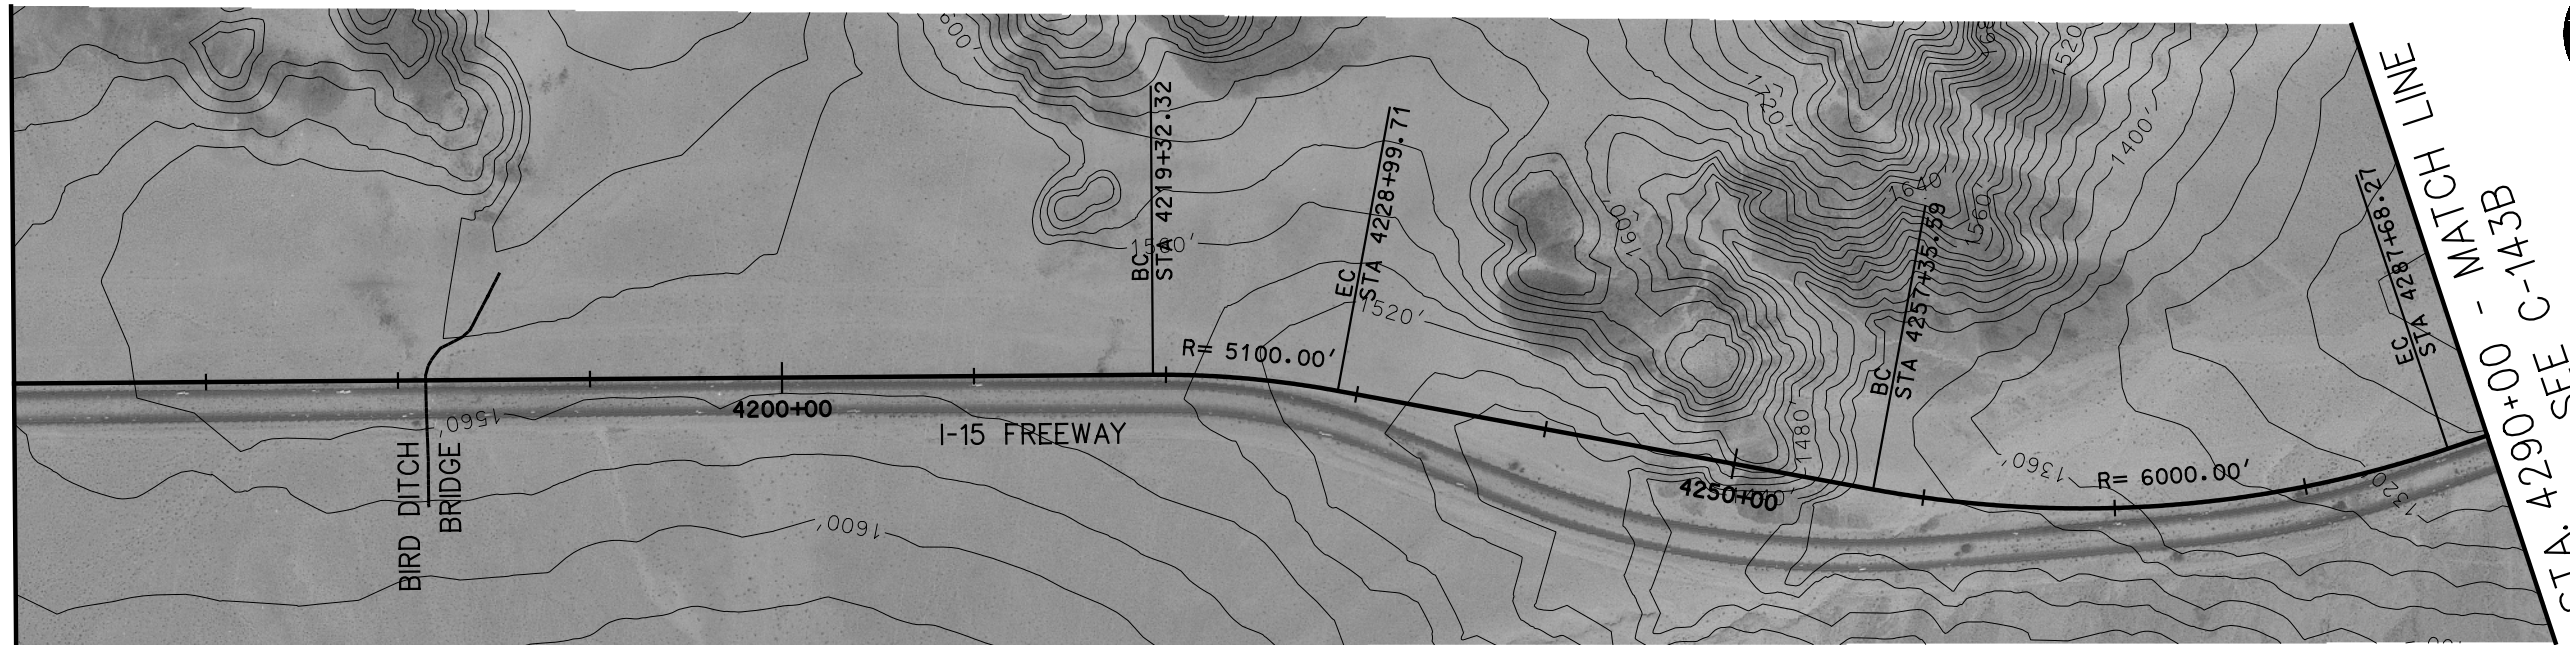

PLAN

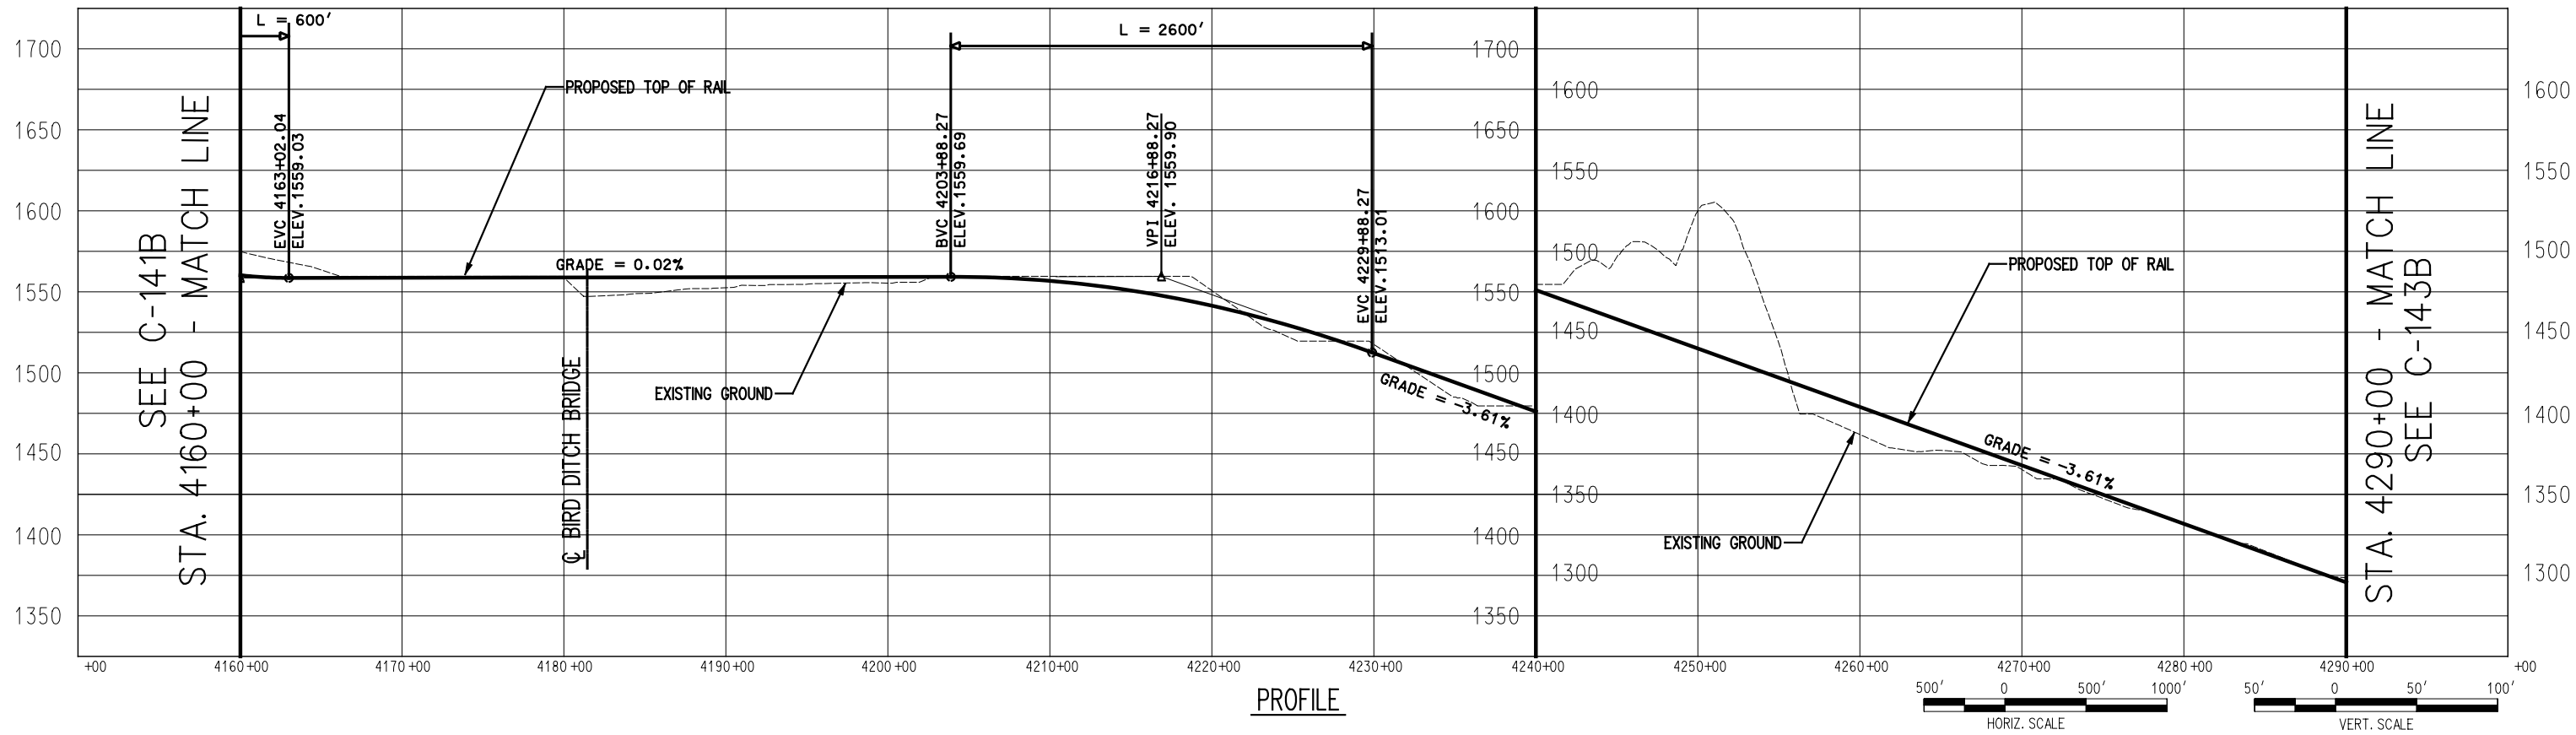

PROFILE



725 SOUTH FIGUEROA STREET, SUITE 2350
LOS ANGELES, CA 90017

CONFIDENTIAL



DESERTXPRESS

PRELIMINARY CONCEPTUAL ALIGNMENT
PLAN AND PROFILE
VICTORVILLE TO LAS VEGAS
STA 4160+00 TO STA 4290+00
SEGMENT 3, ALTERNATIVE B

205062G0


DRAWING NO. C-142B REV.

DATE 11-17-06

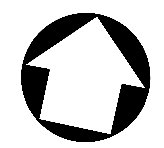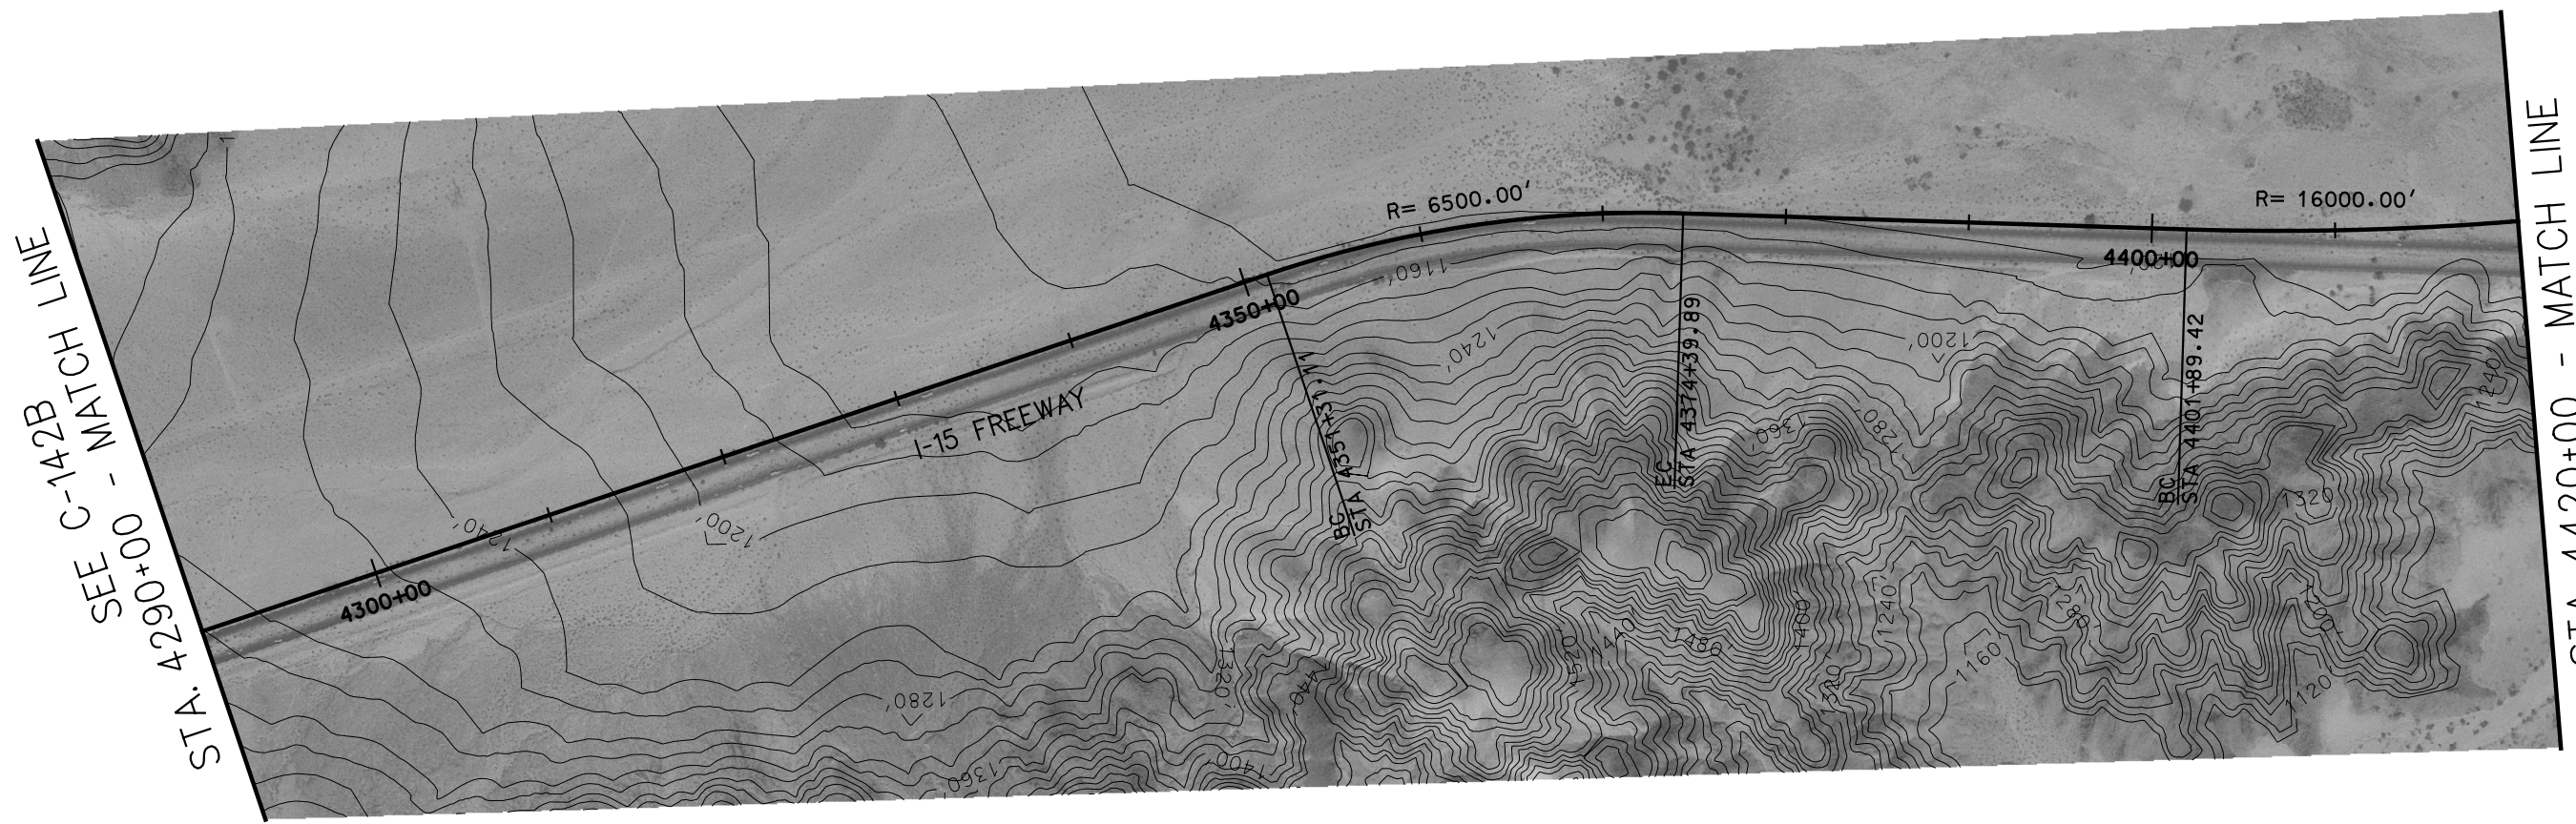


SEE C-144B


PLAN

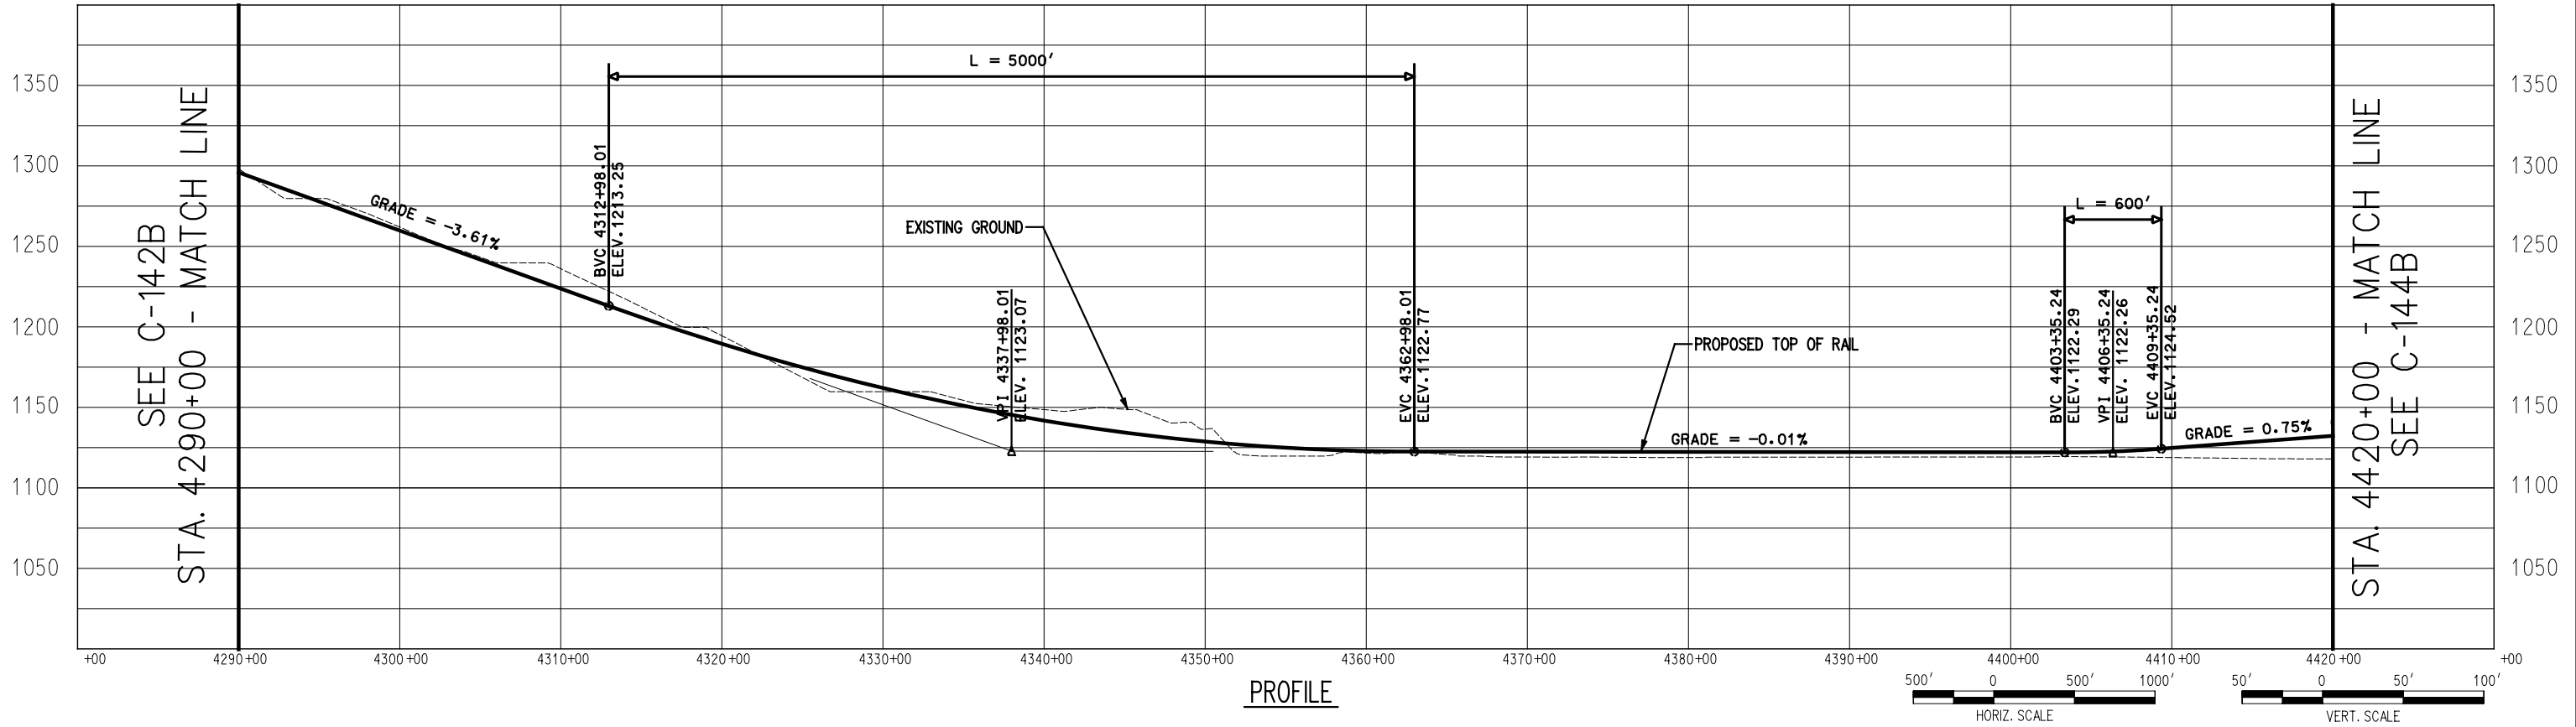



PROFILE

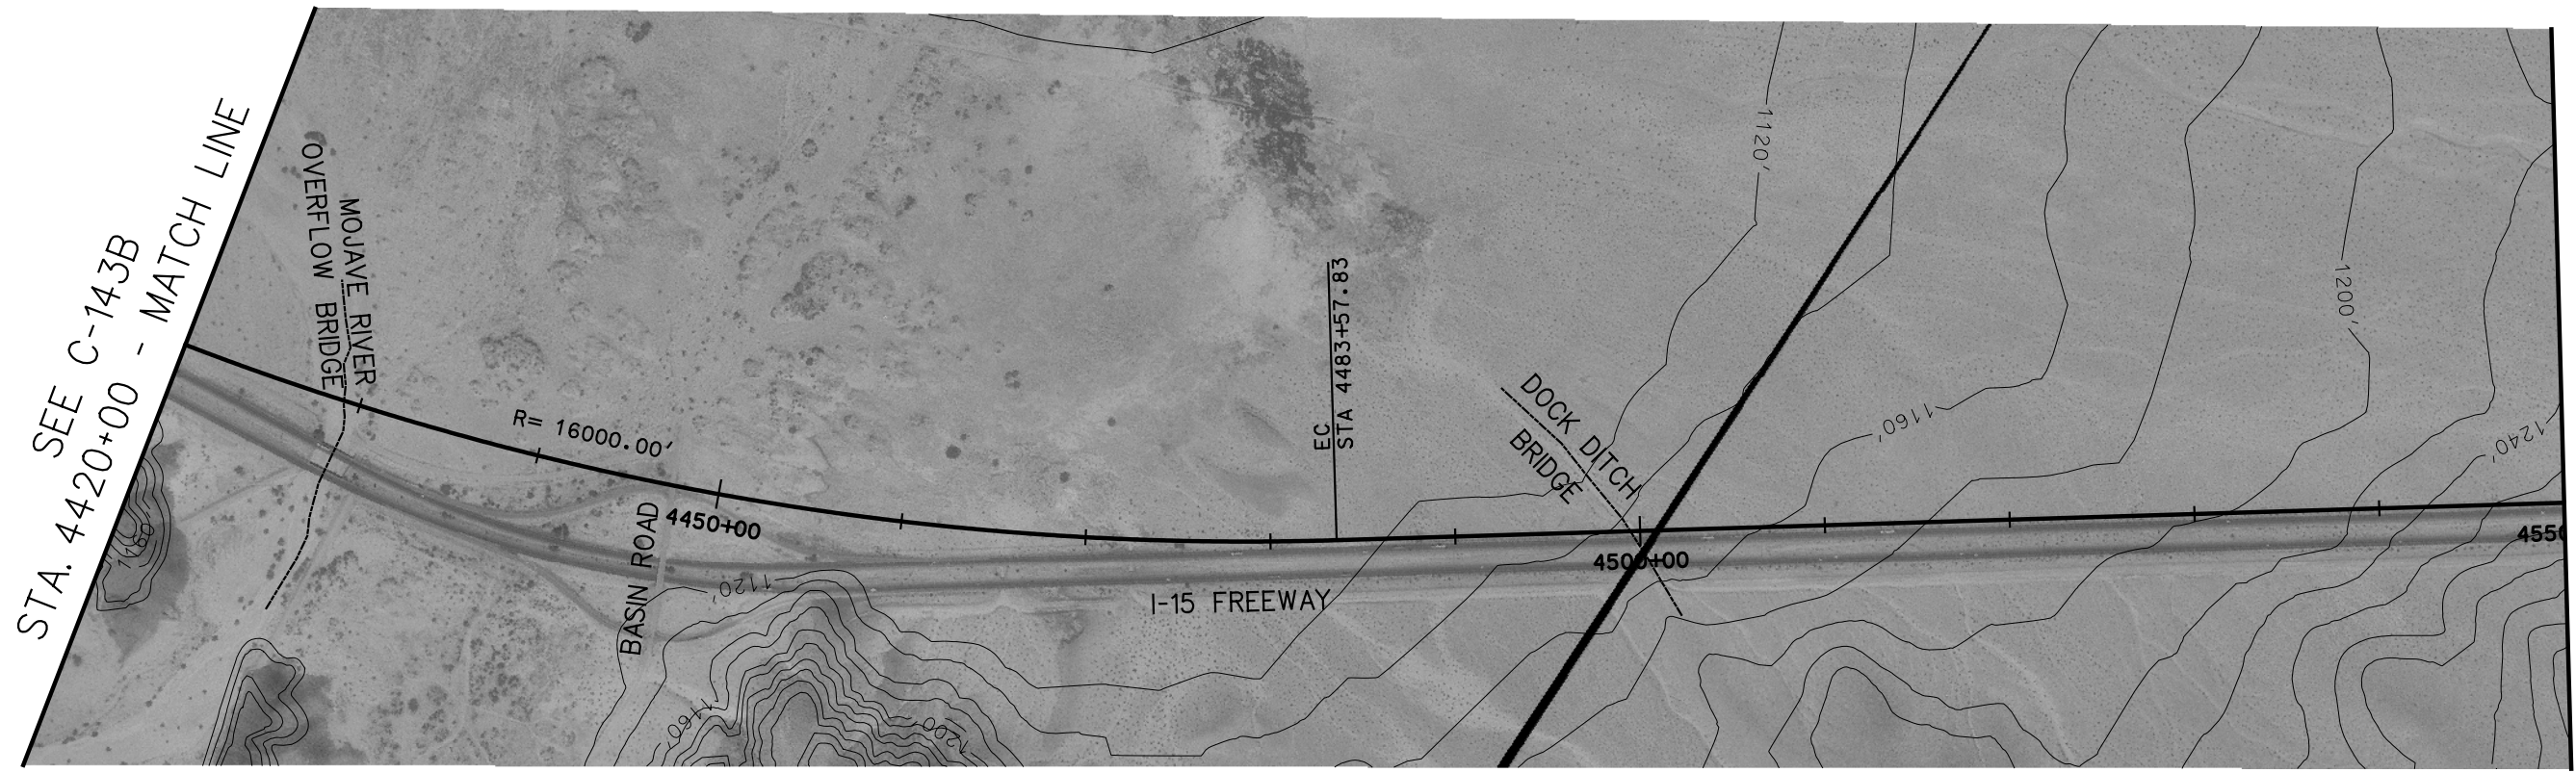


PLAN

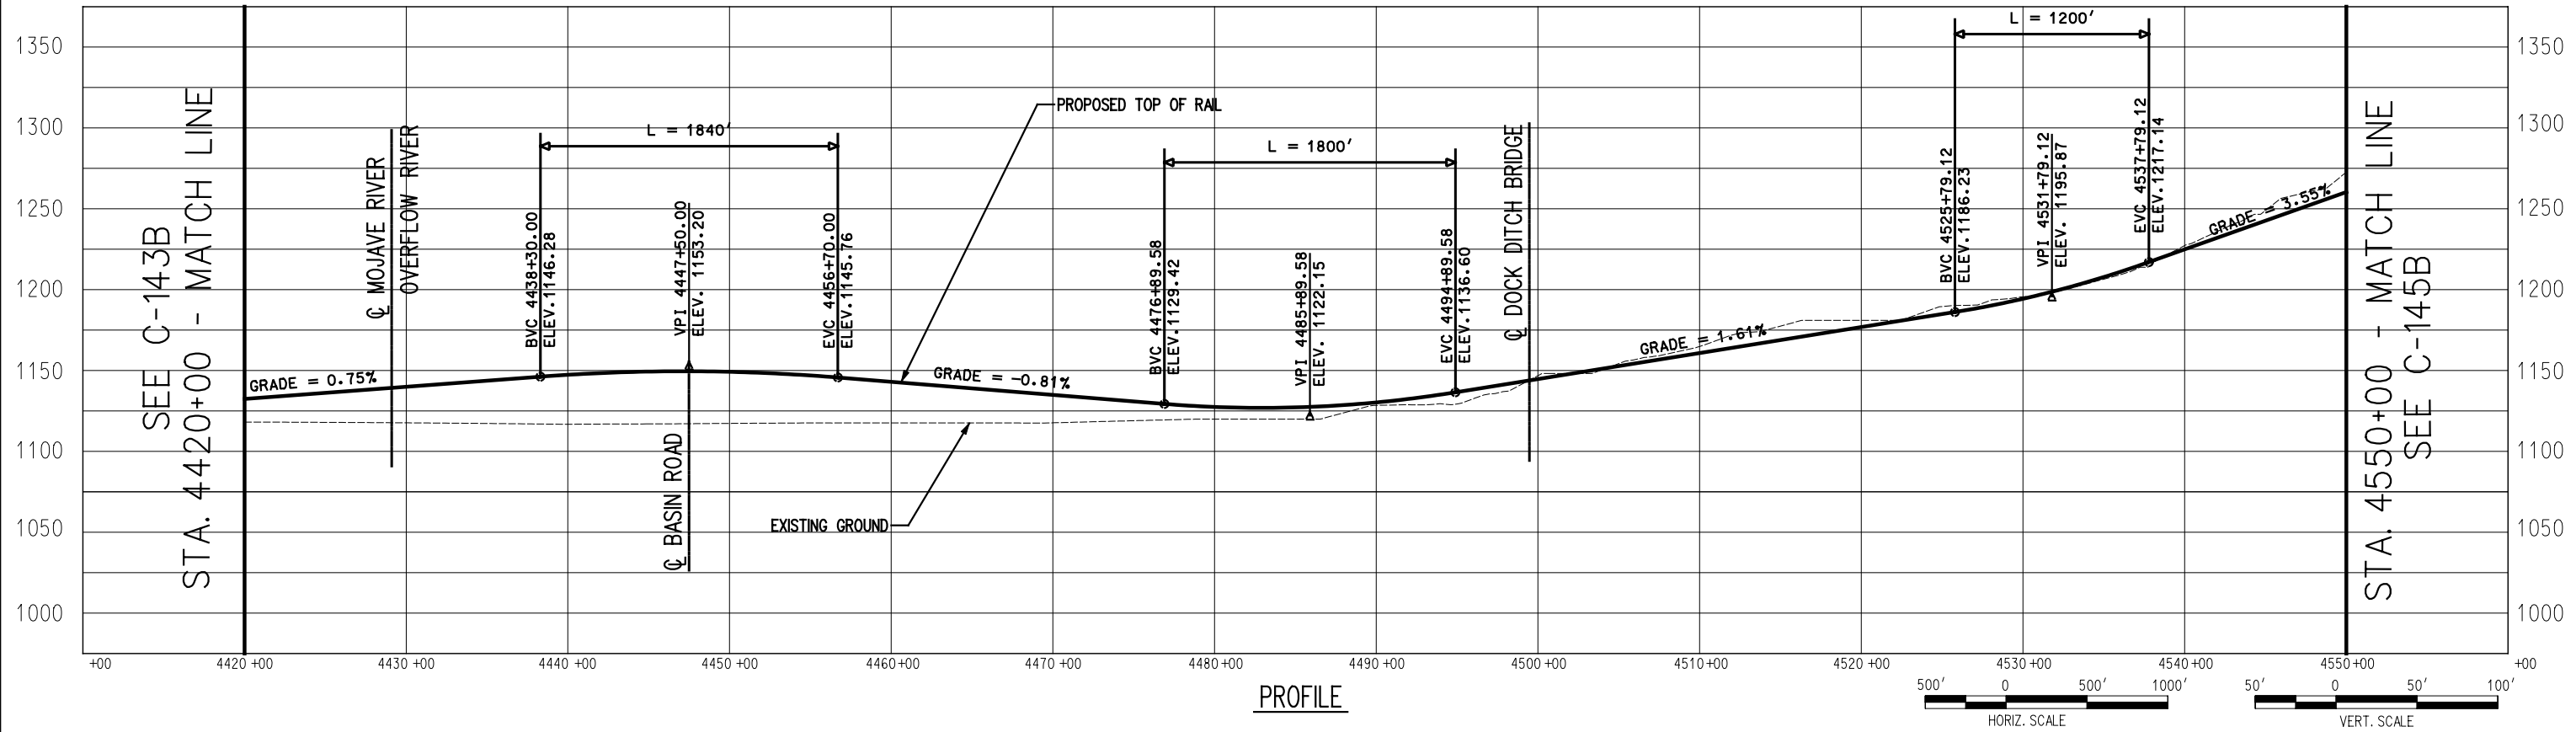


PROFILE

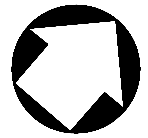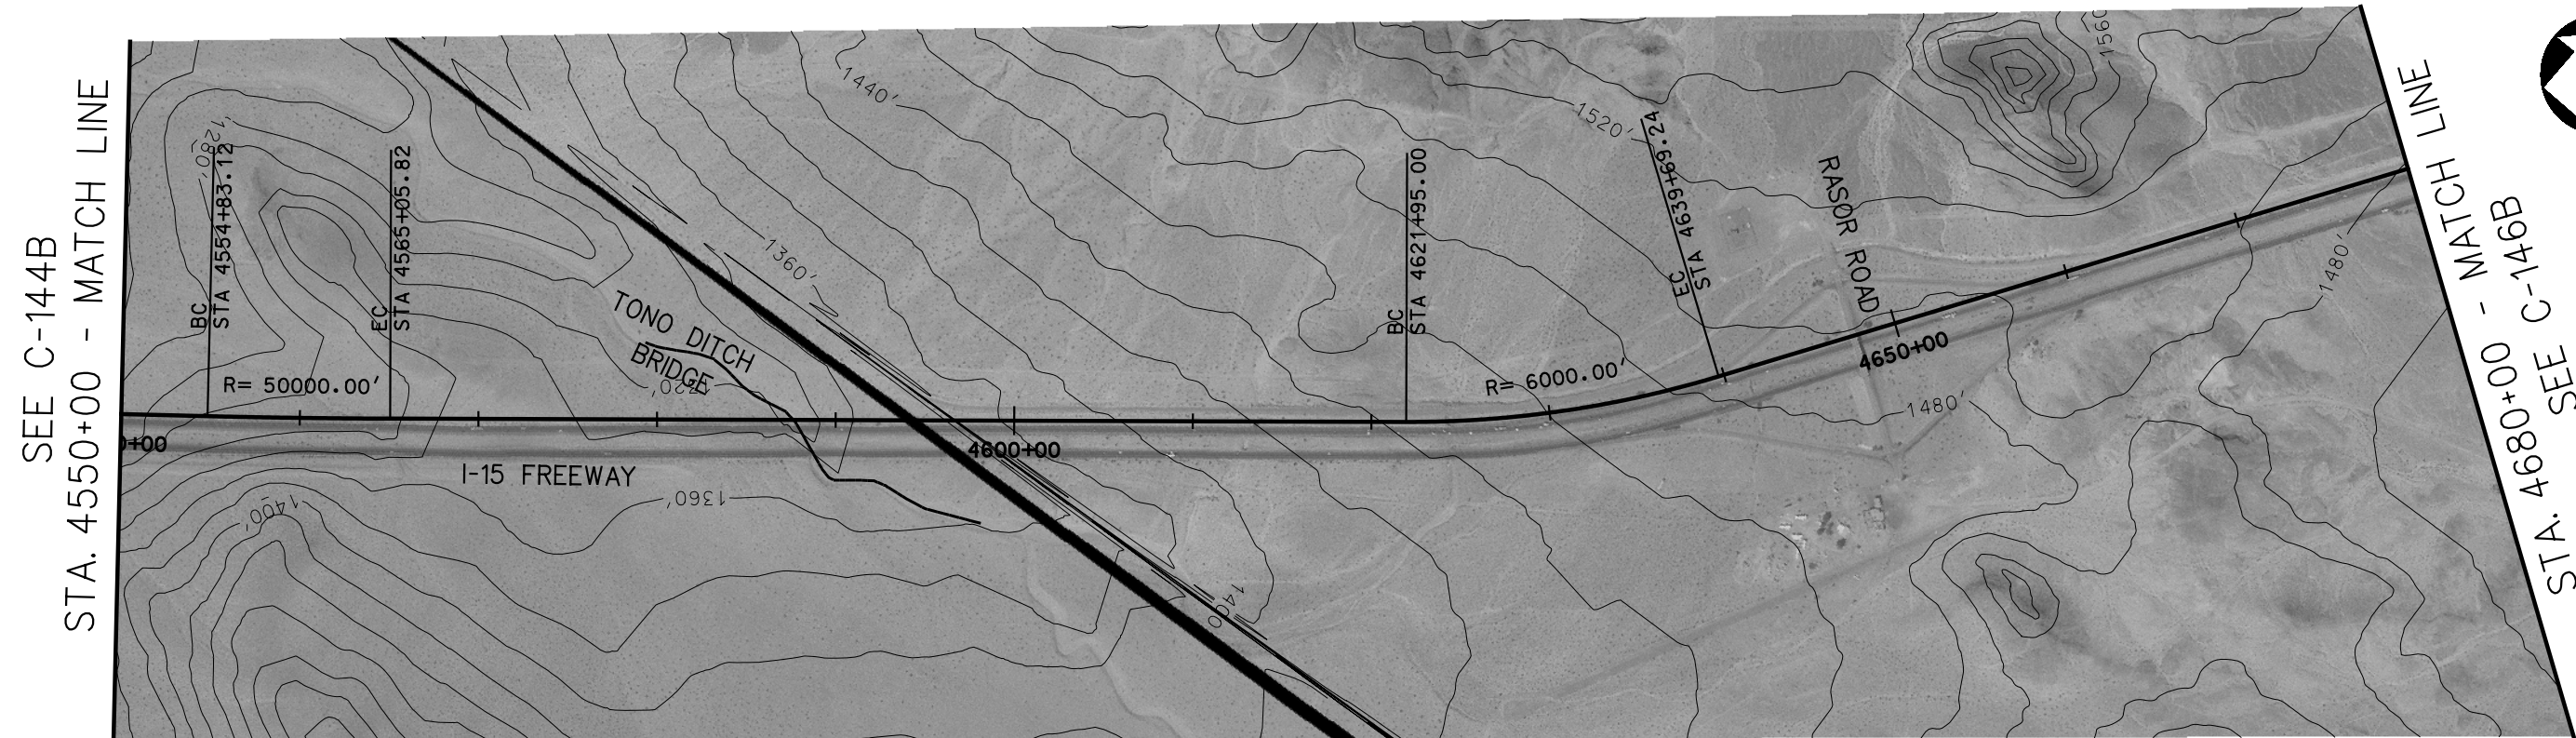


PLAN

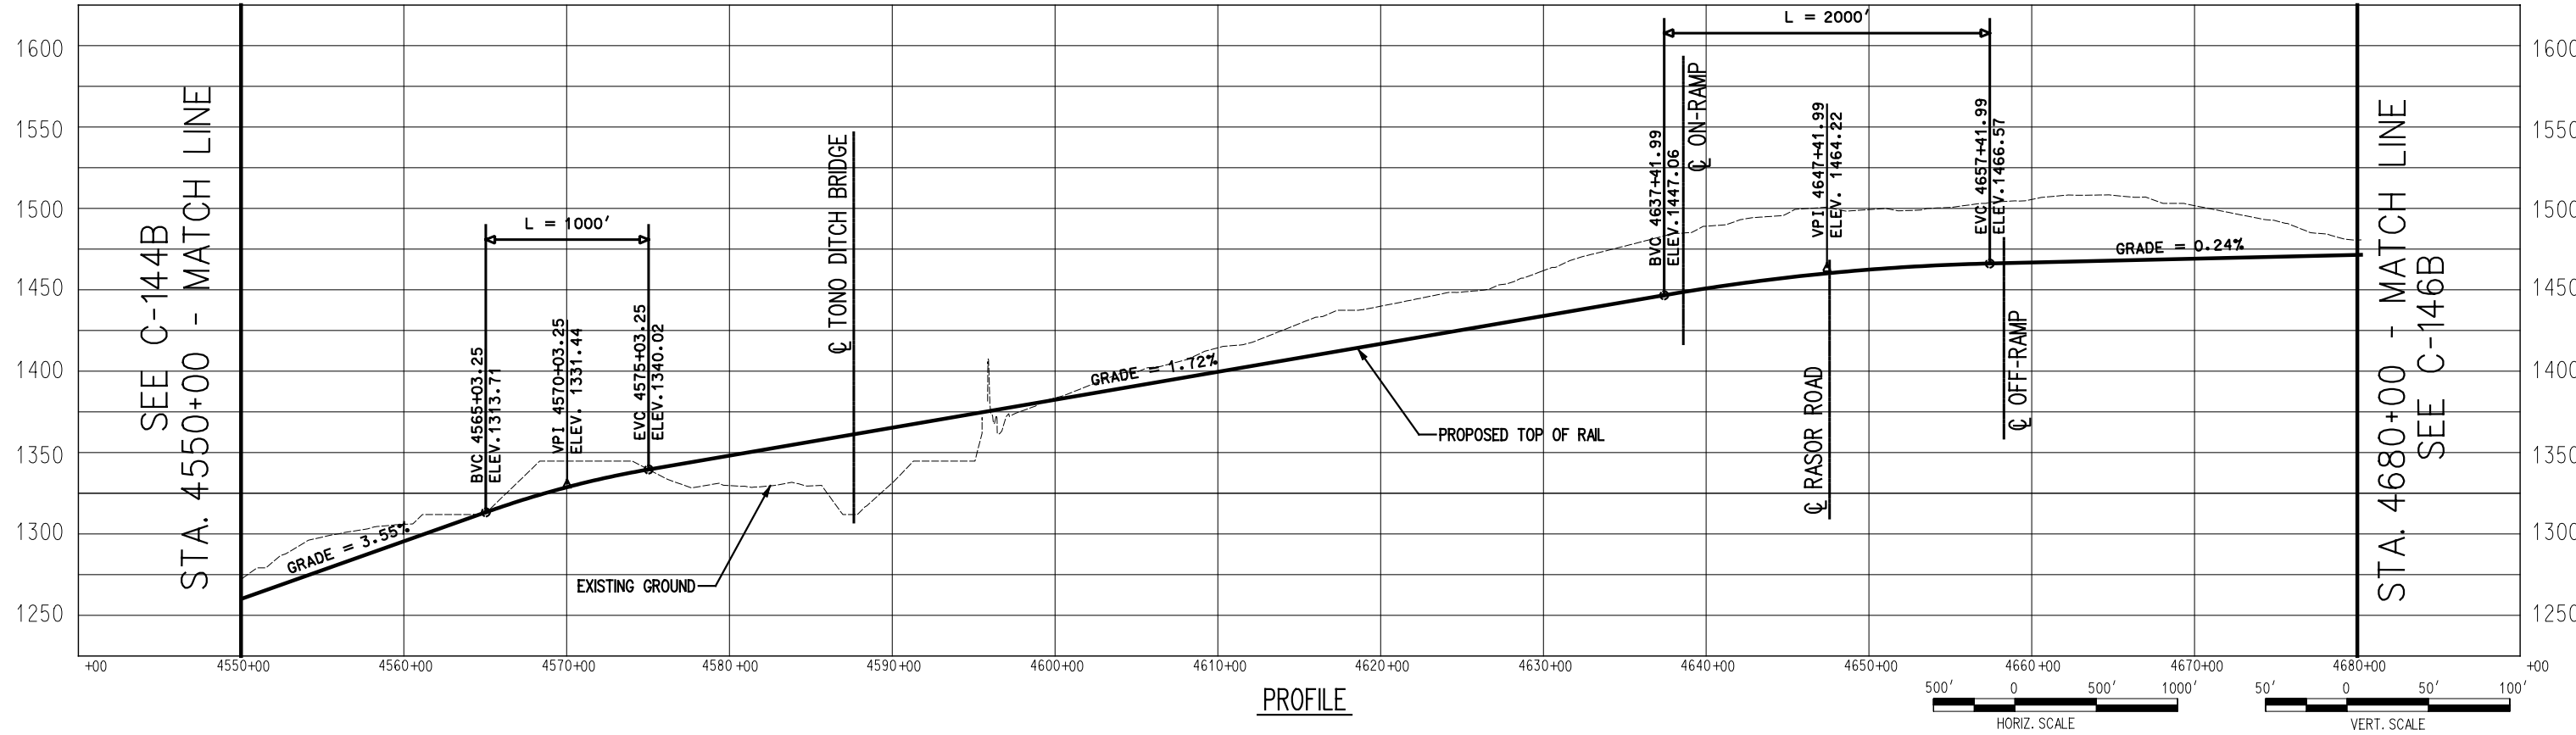


PROFILE

 


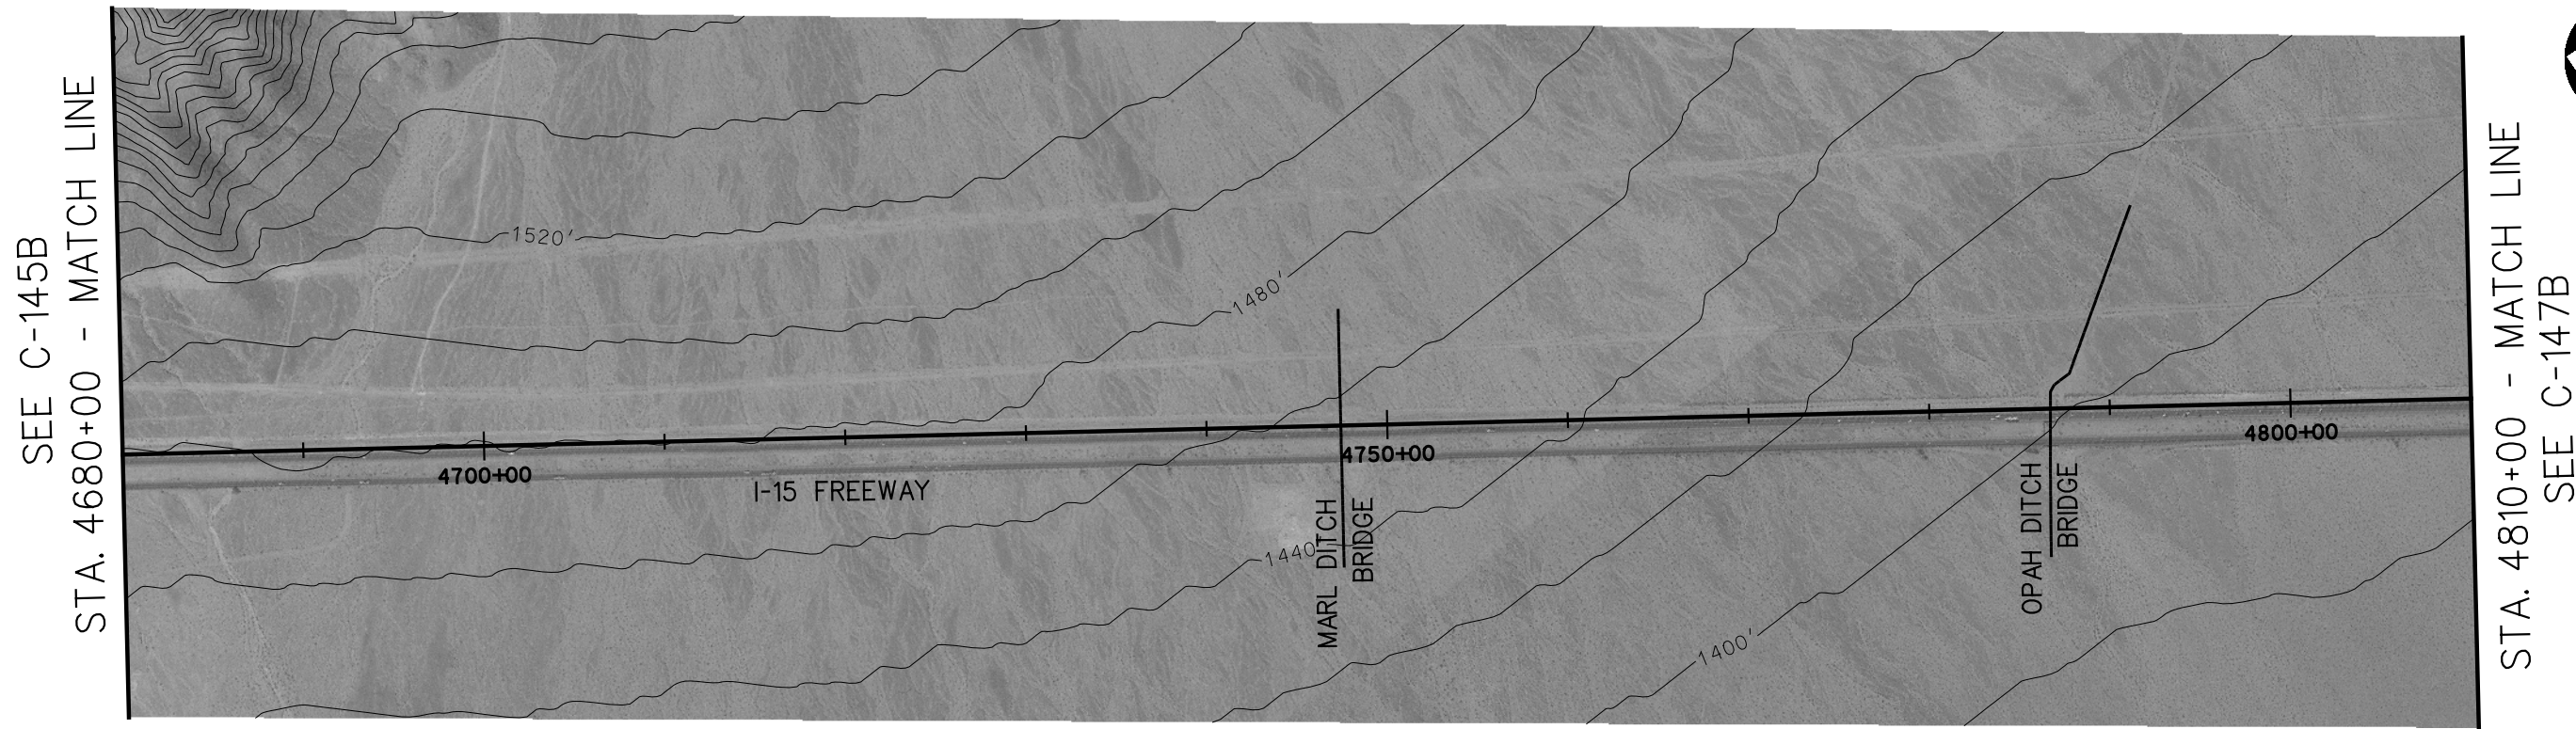


PLAN

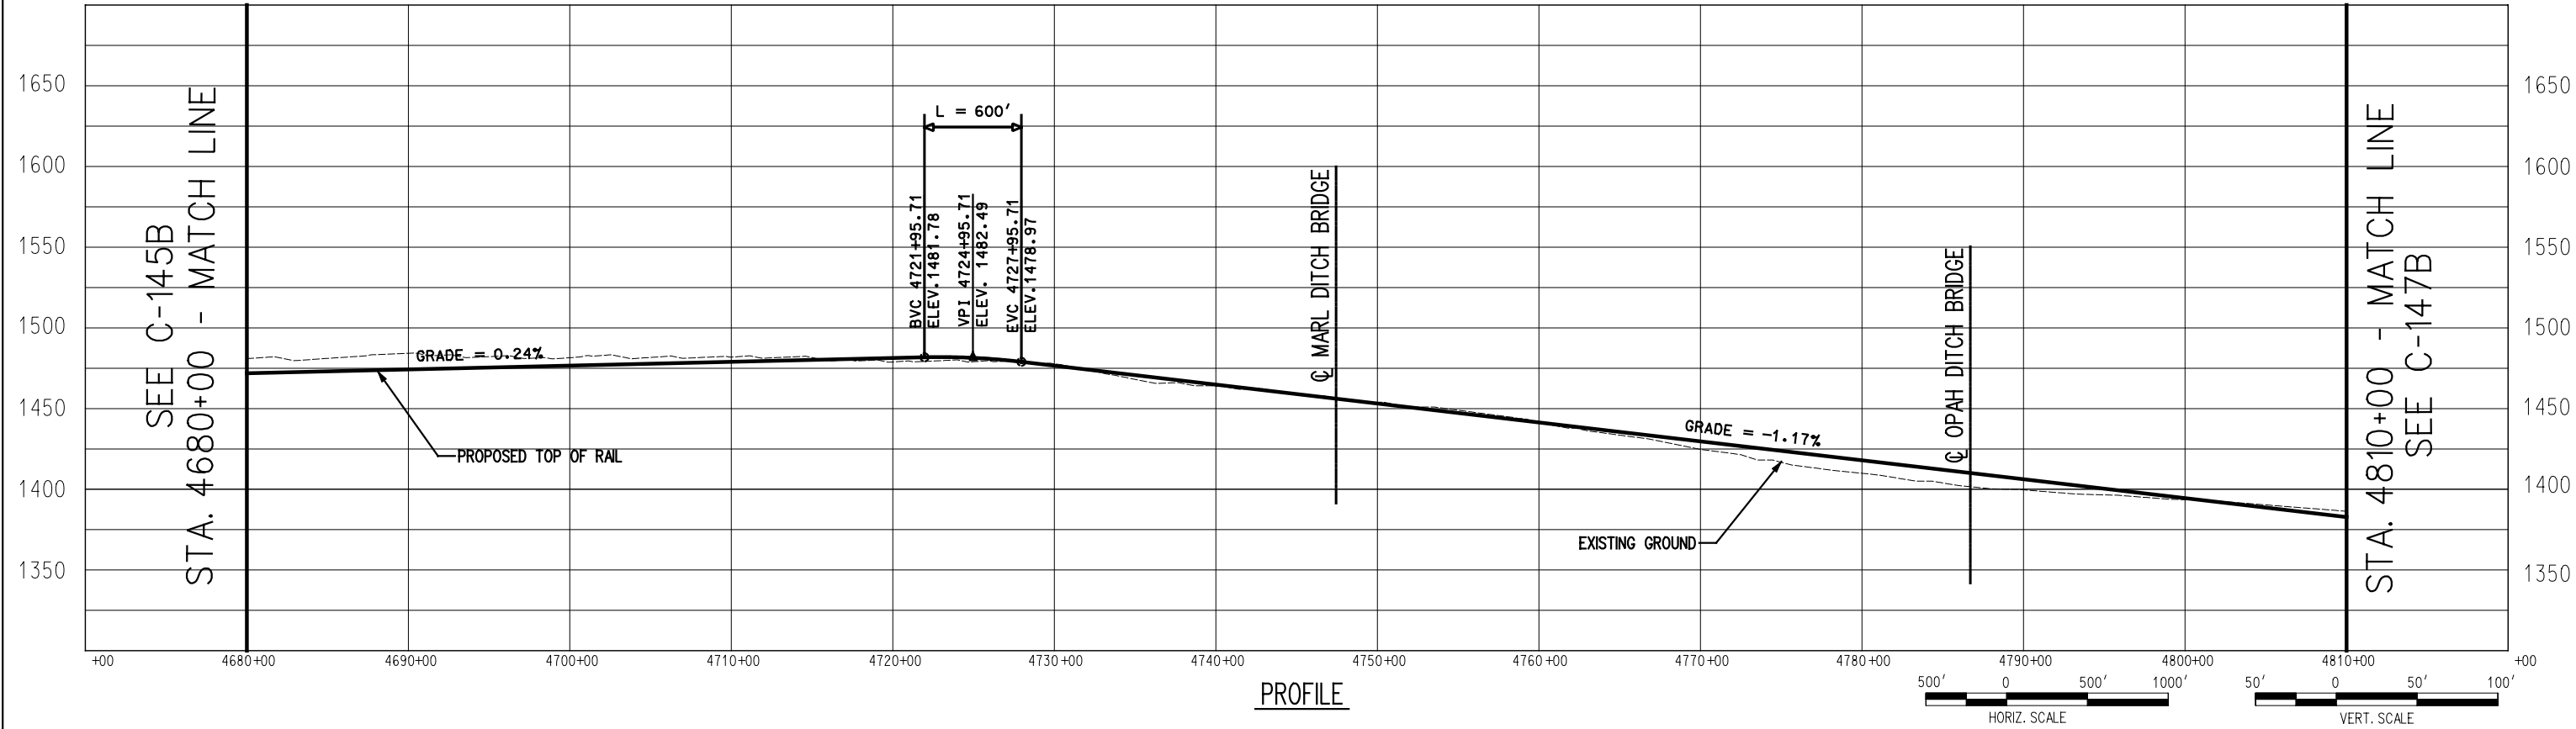


PROFILE

SEE C-146B
STA. 4810+00 - MATCH LINE

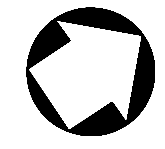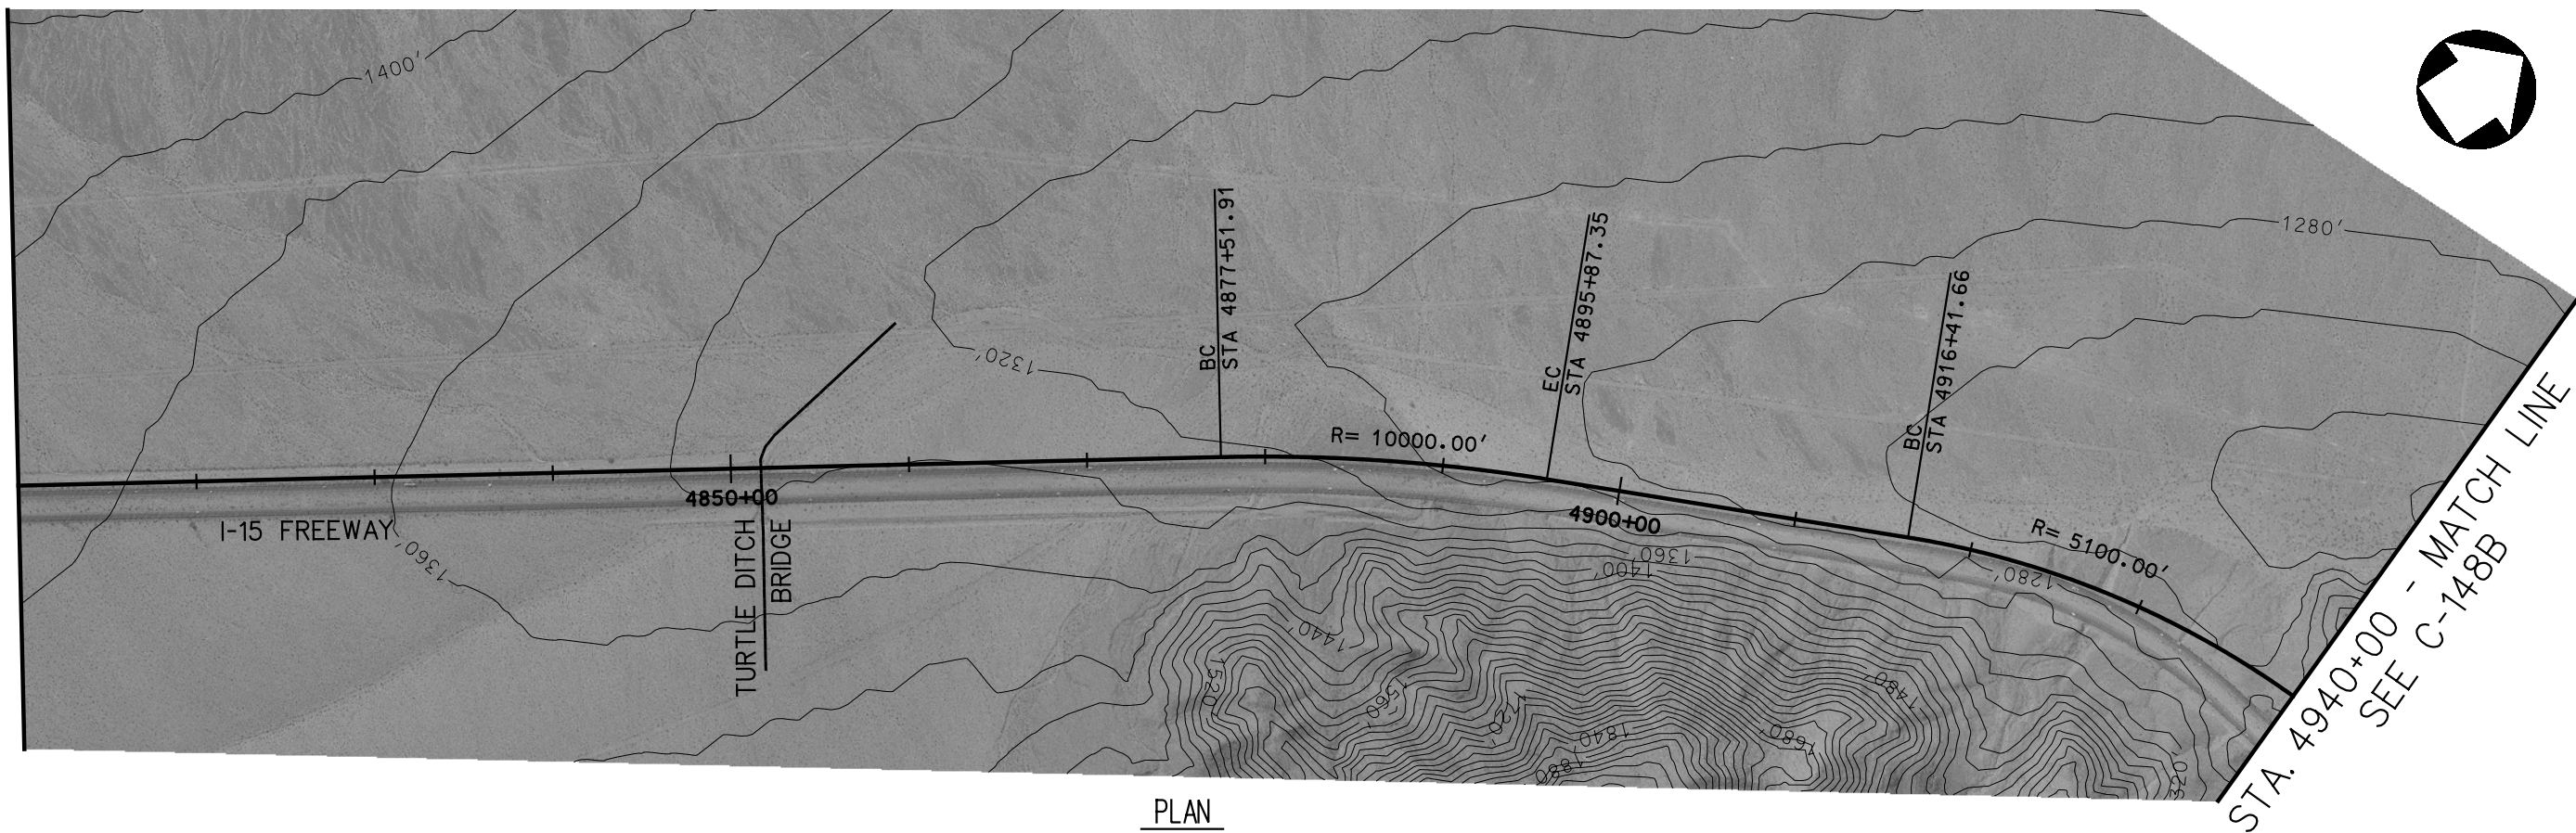


STA. 4940+00 - MATCH LINE
SEE C-148B

PLAN

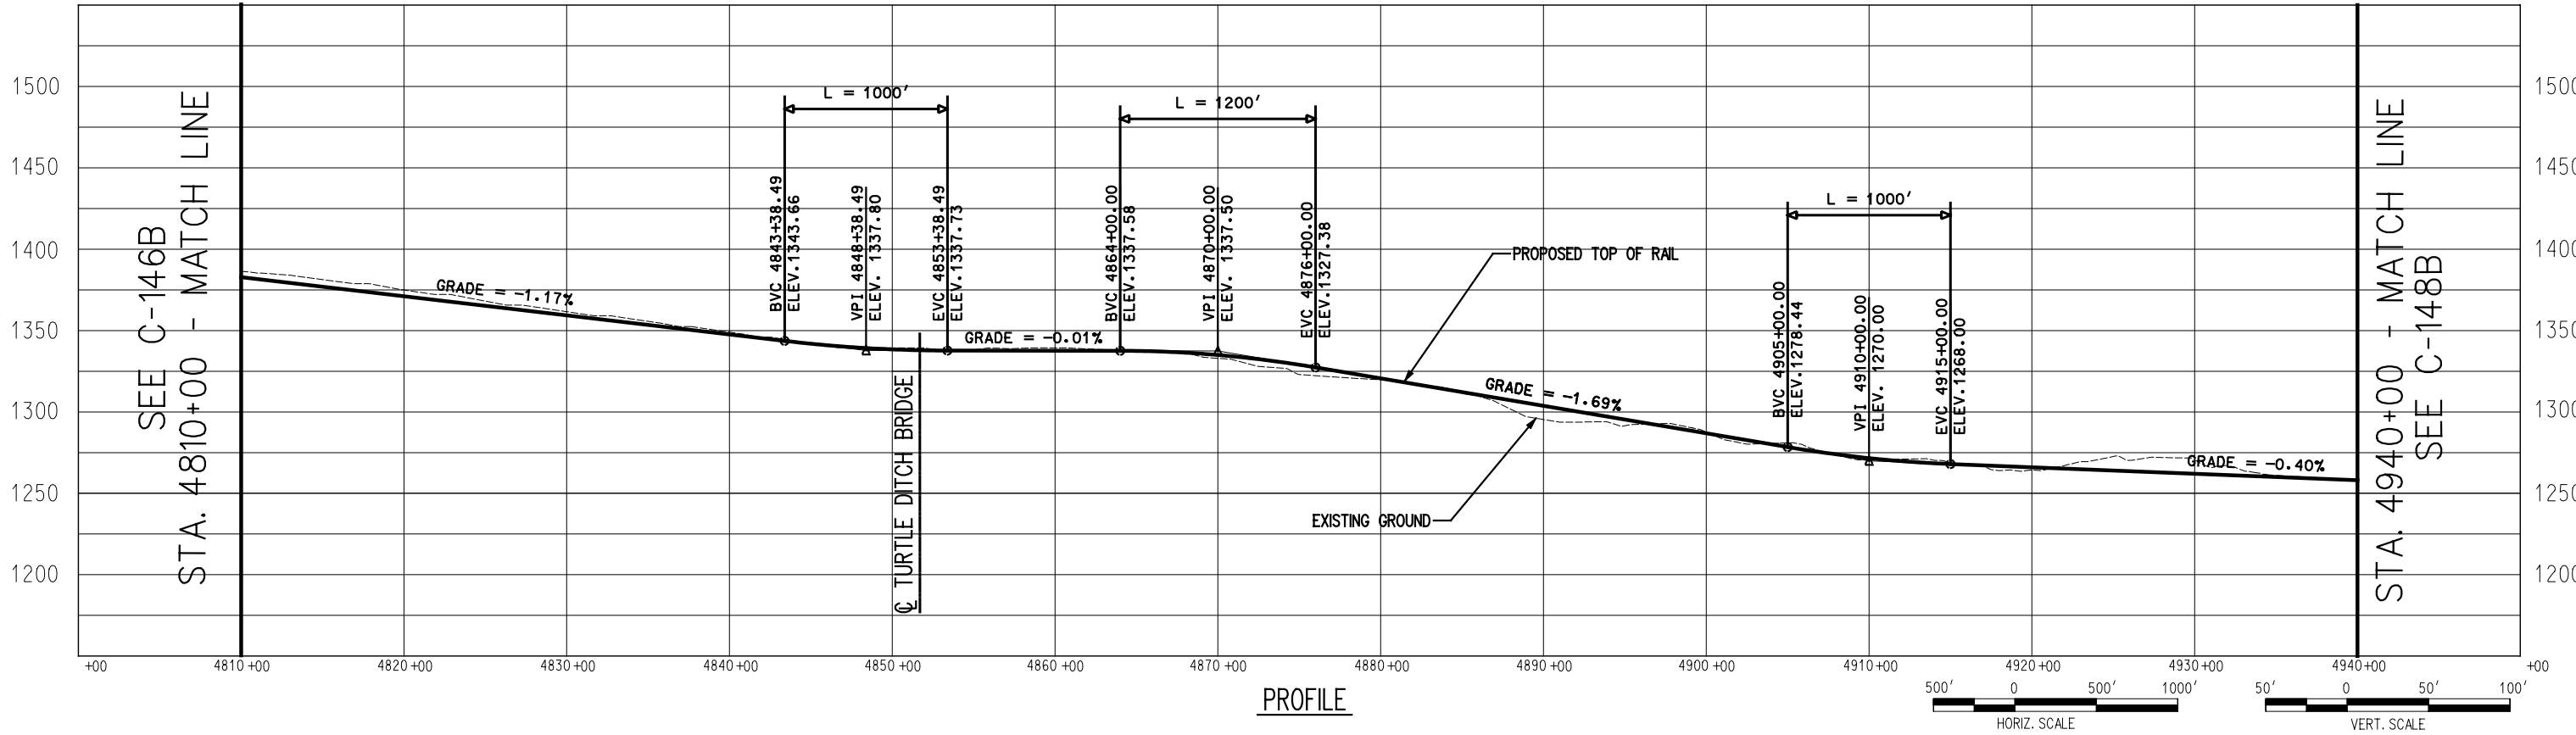


PROFILE




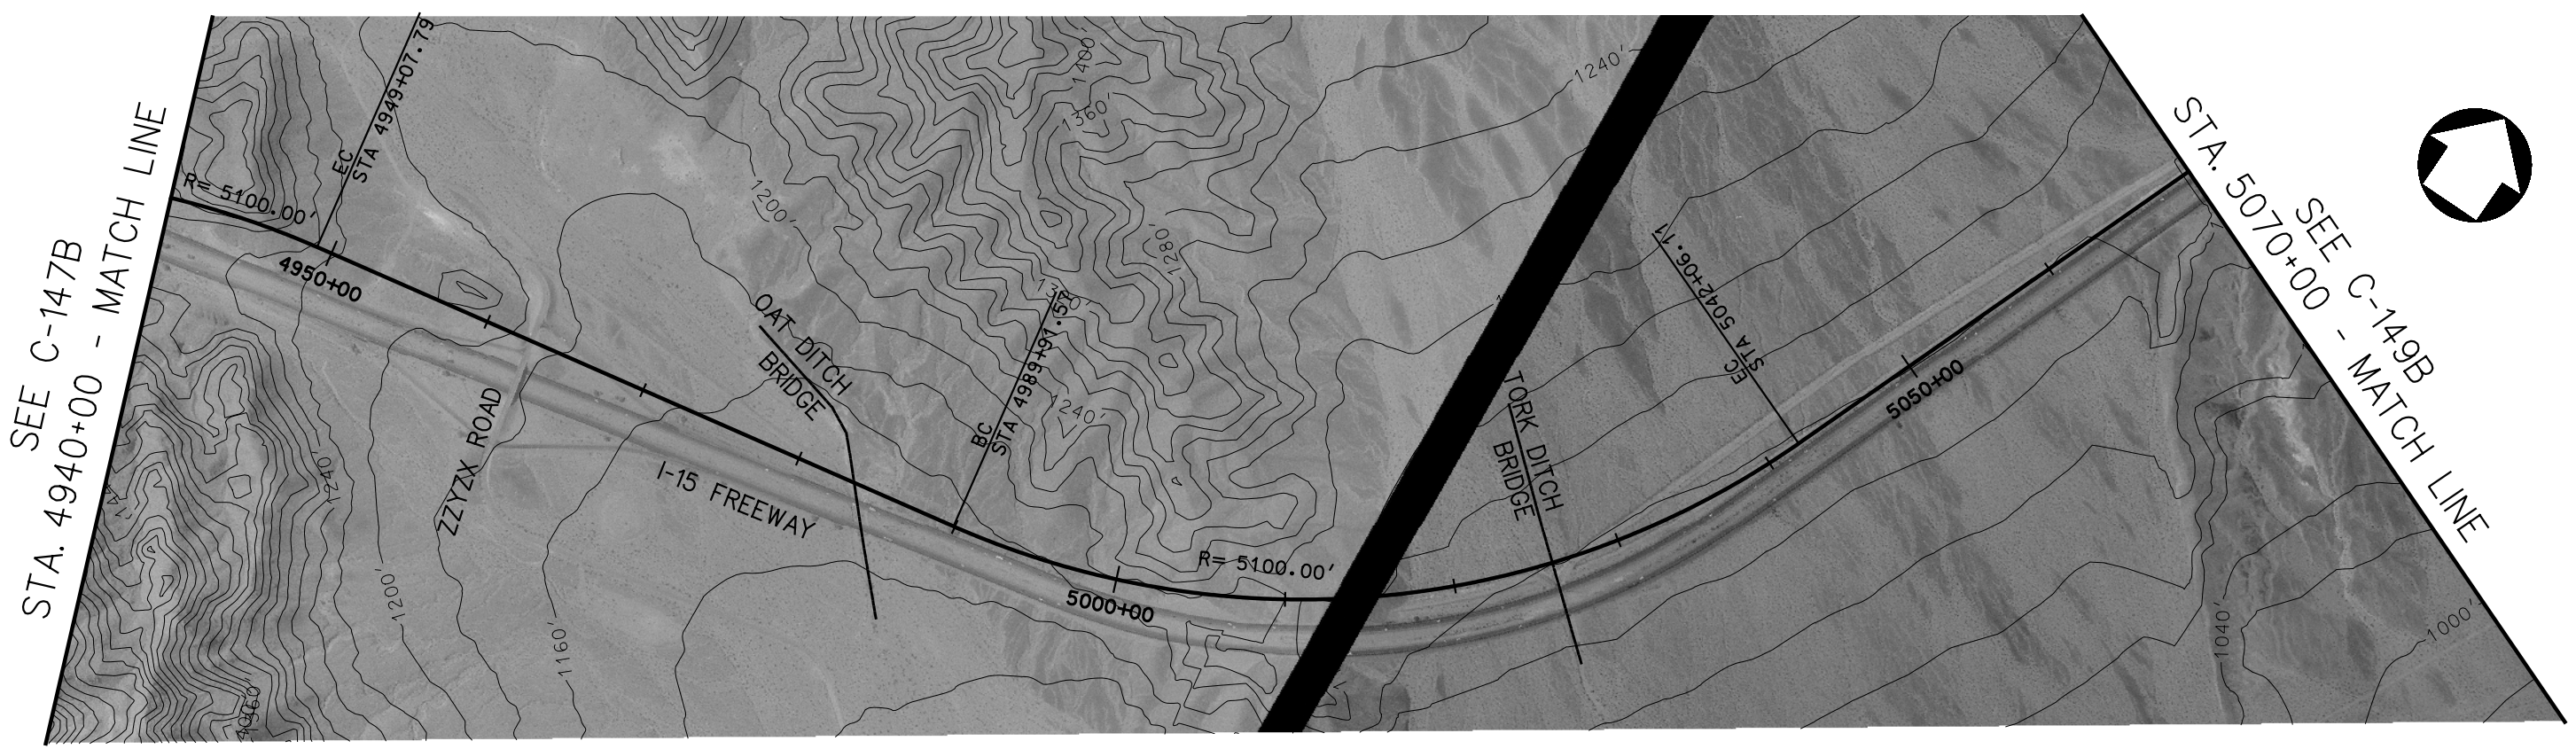


PLAN

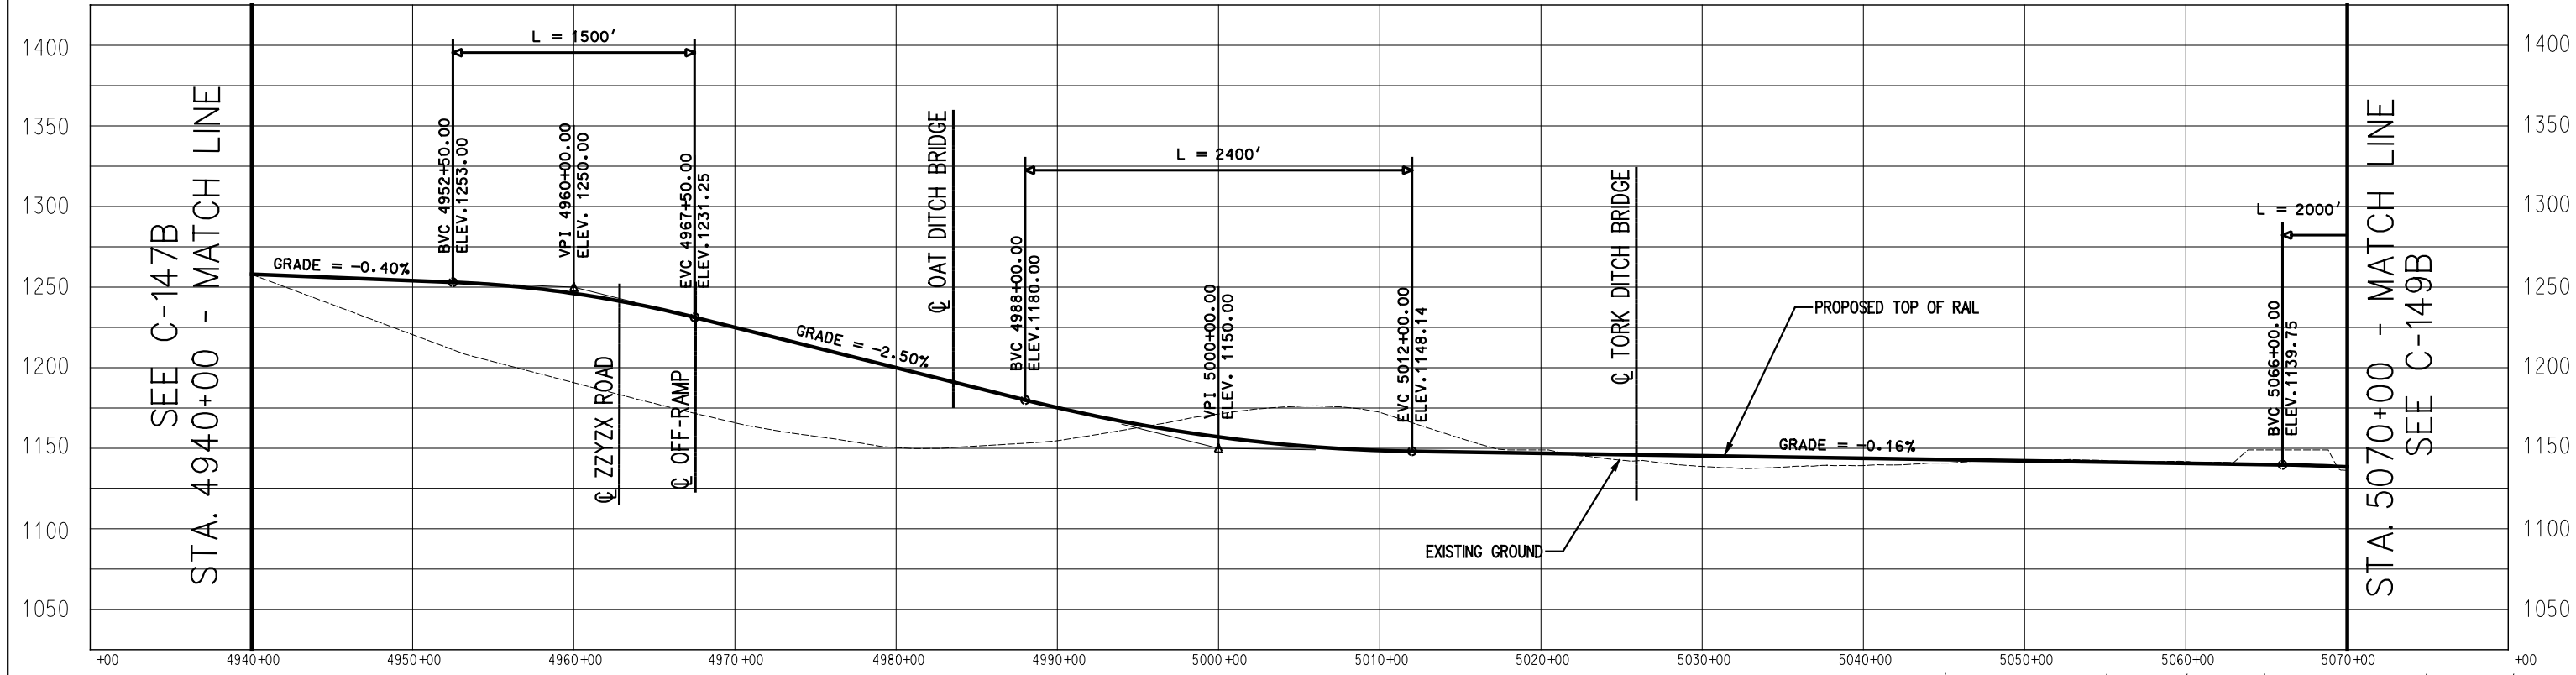


PROFILE

 

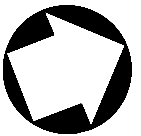


SEE C-148B
STA. 5070+00 - MATCH LINE

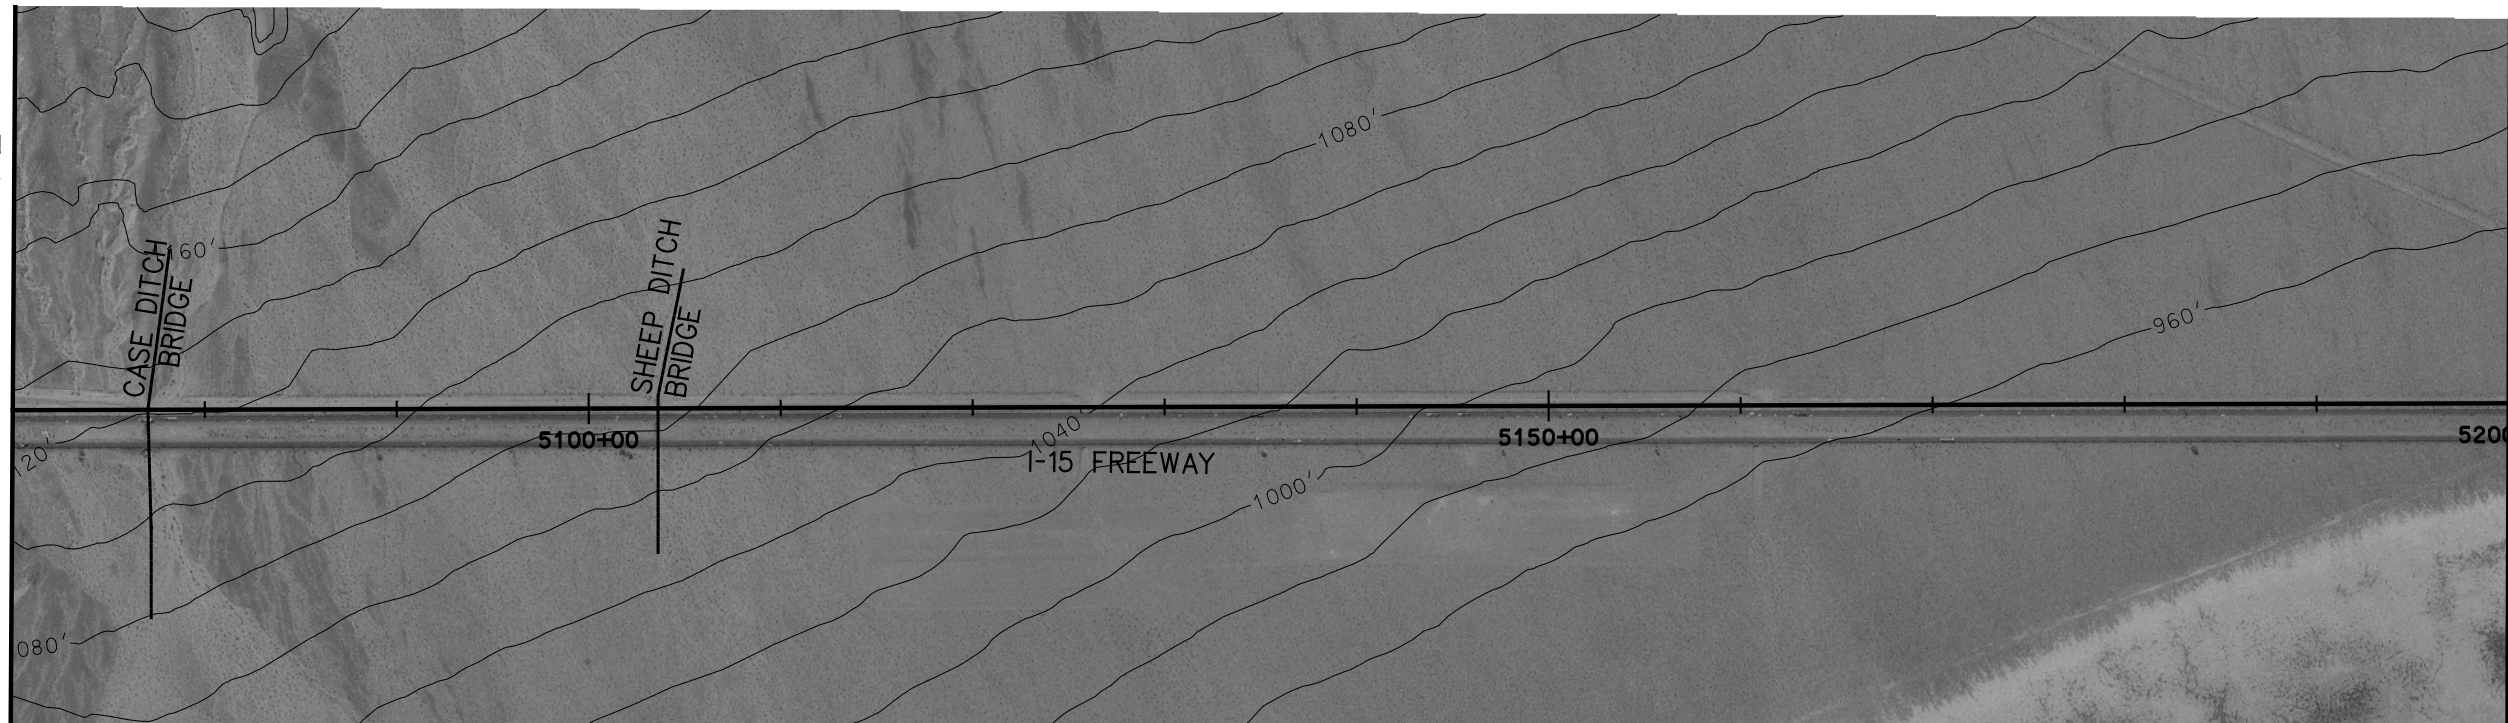



STA. 5200+00 - MATCH LINE
SEE C-150B

PLAN

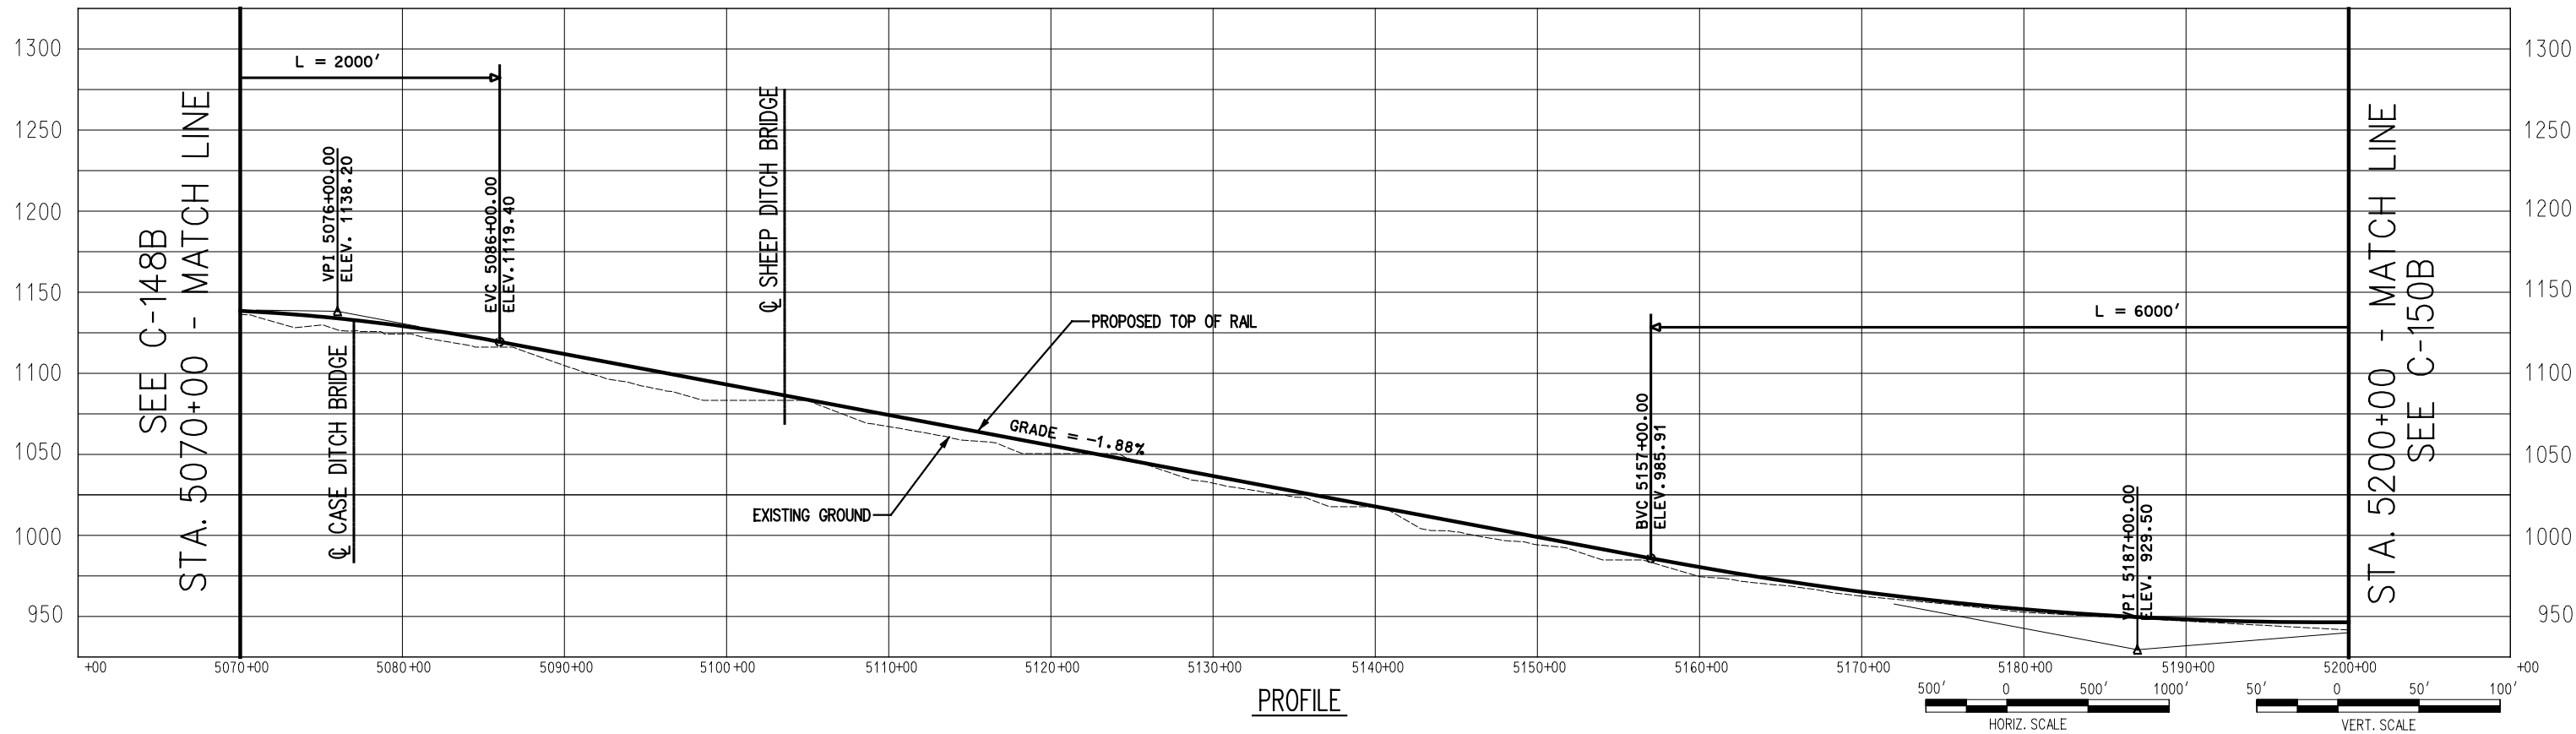


PROFILE

 


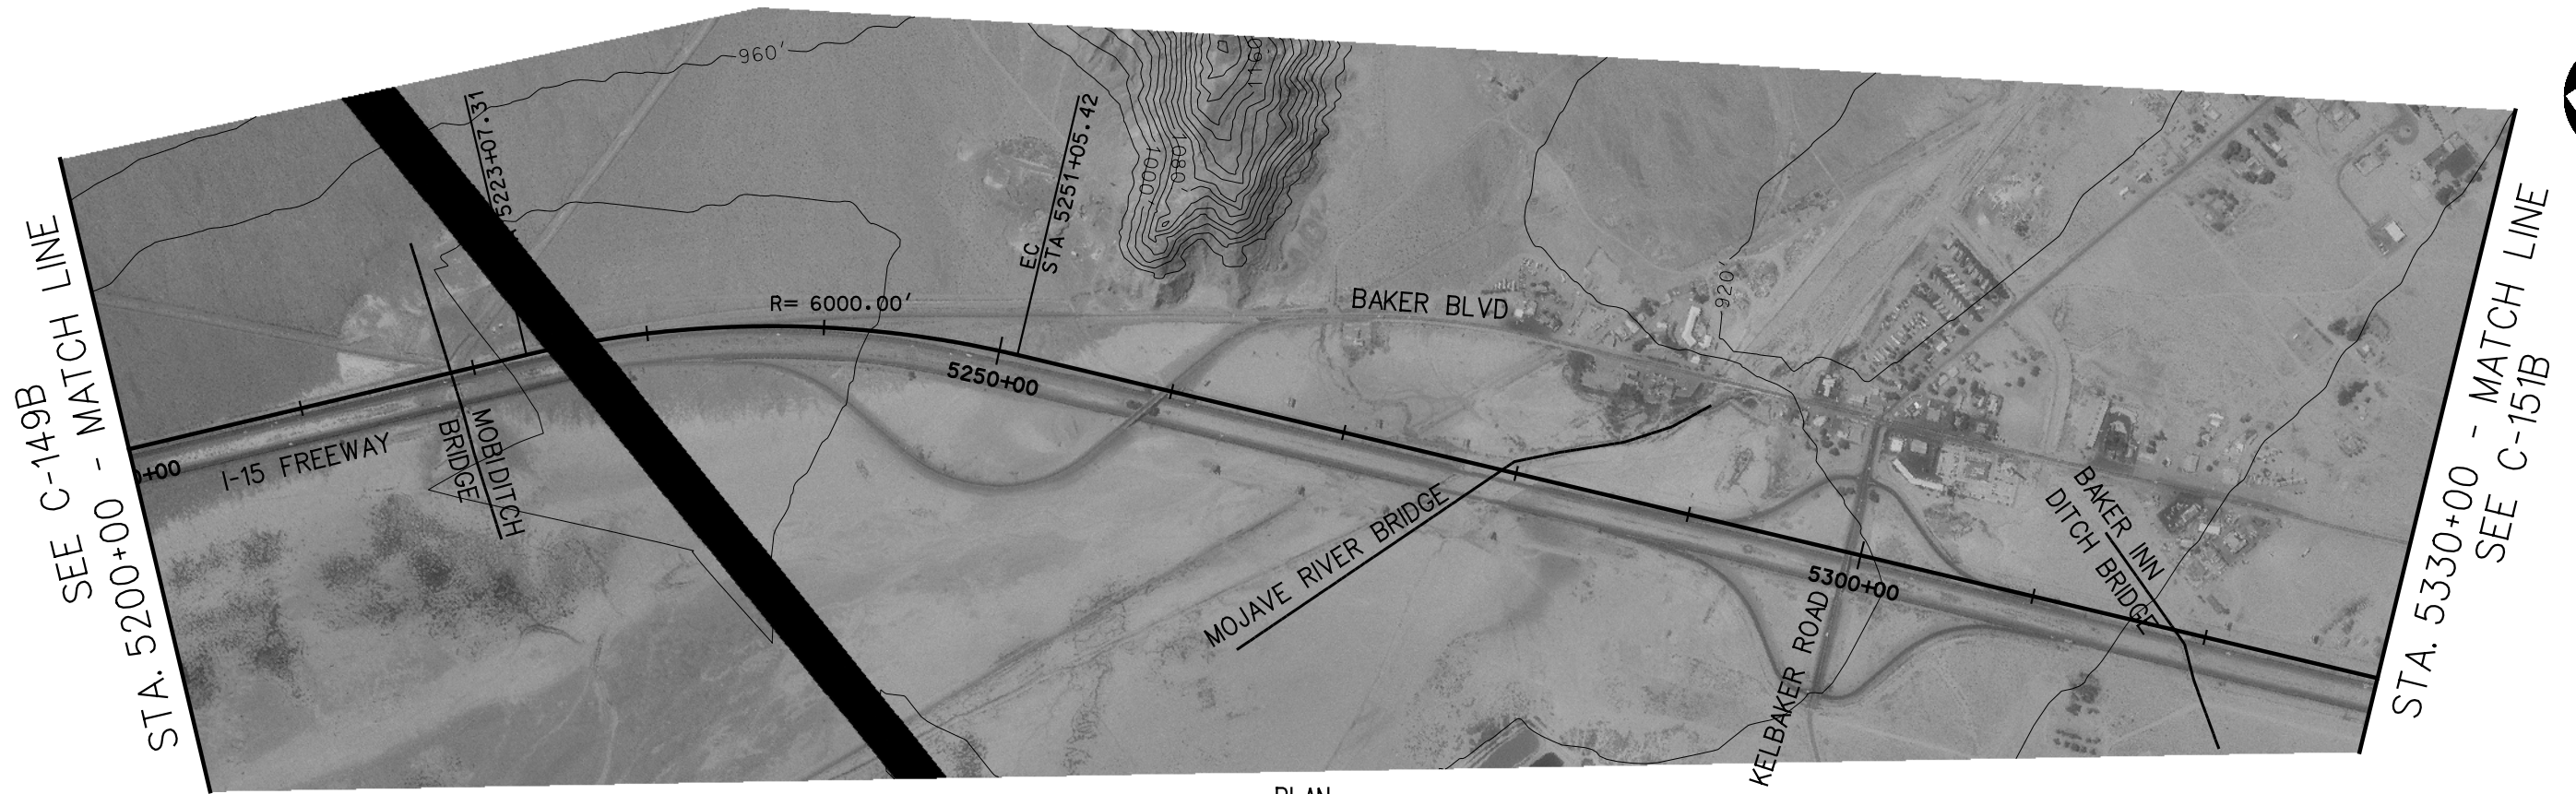


PLAN

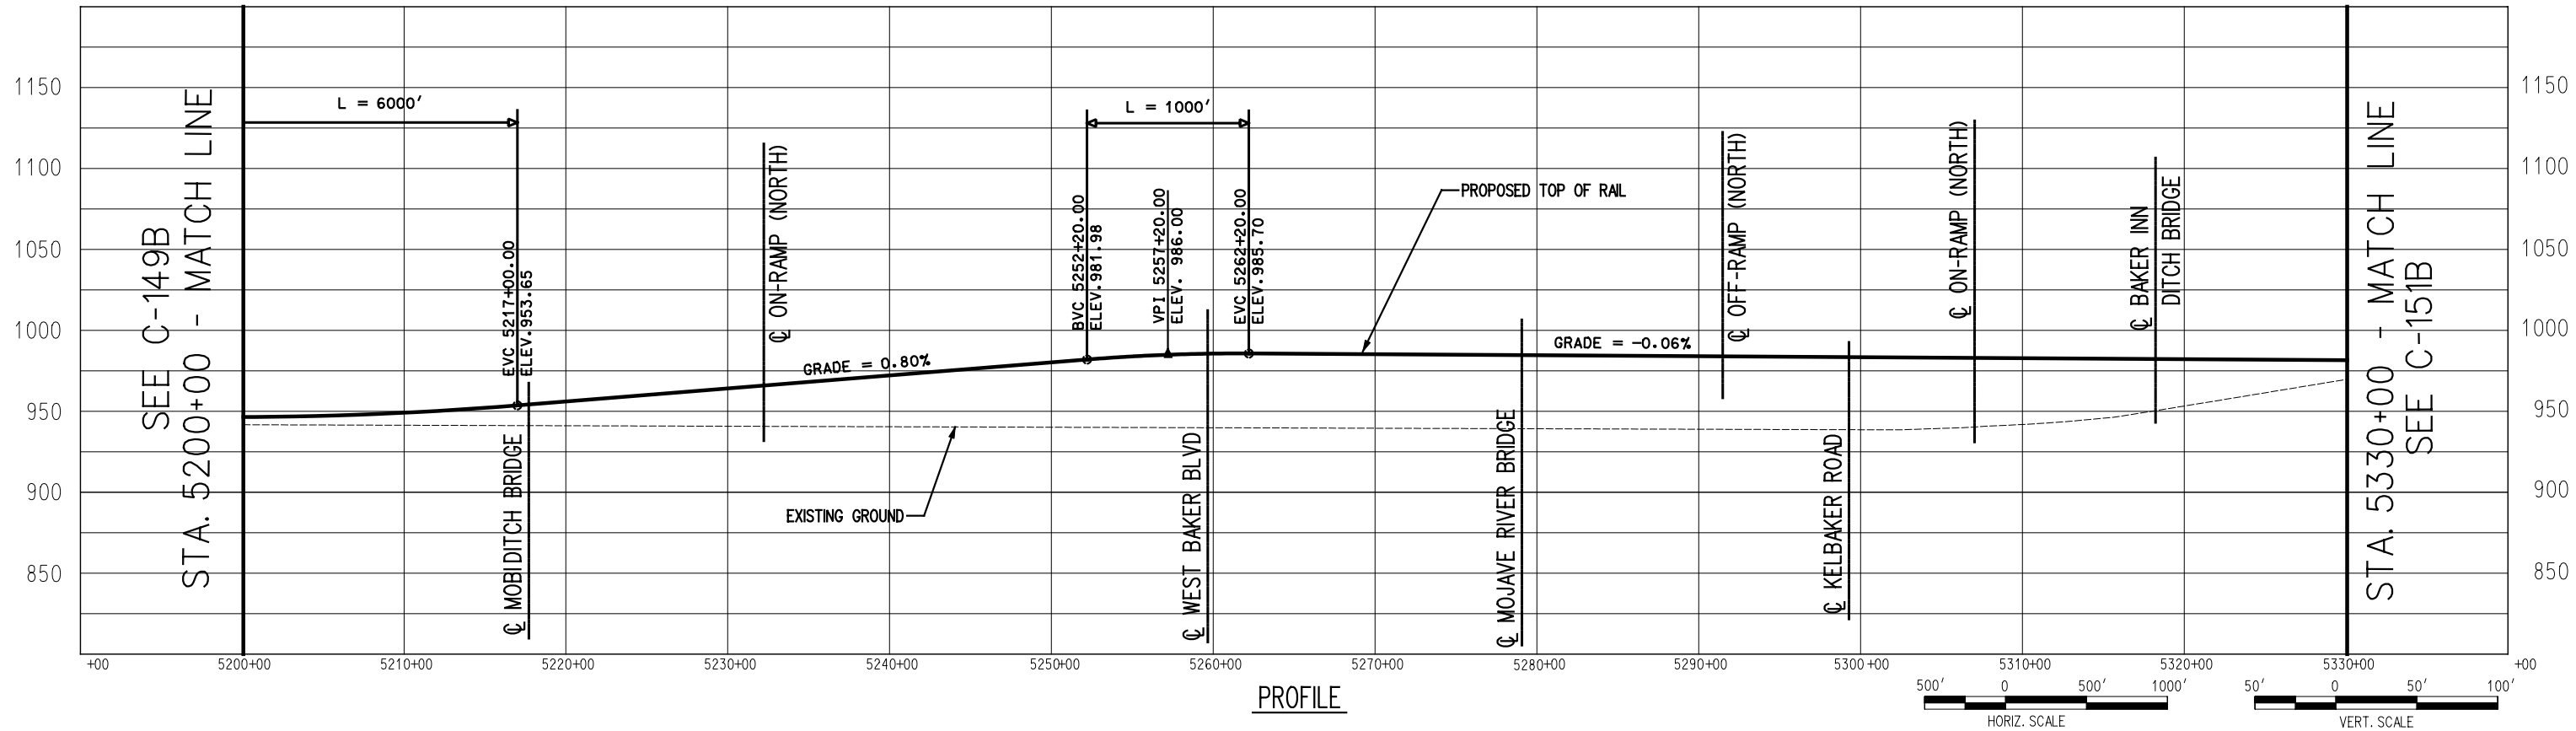


PROFILE

 

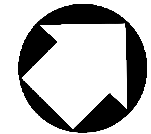


SEE C-150A
STA. 5330+00 - MATCH LINE

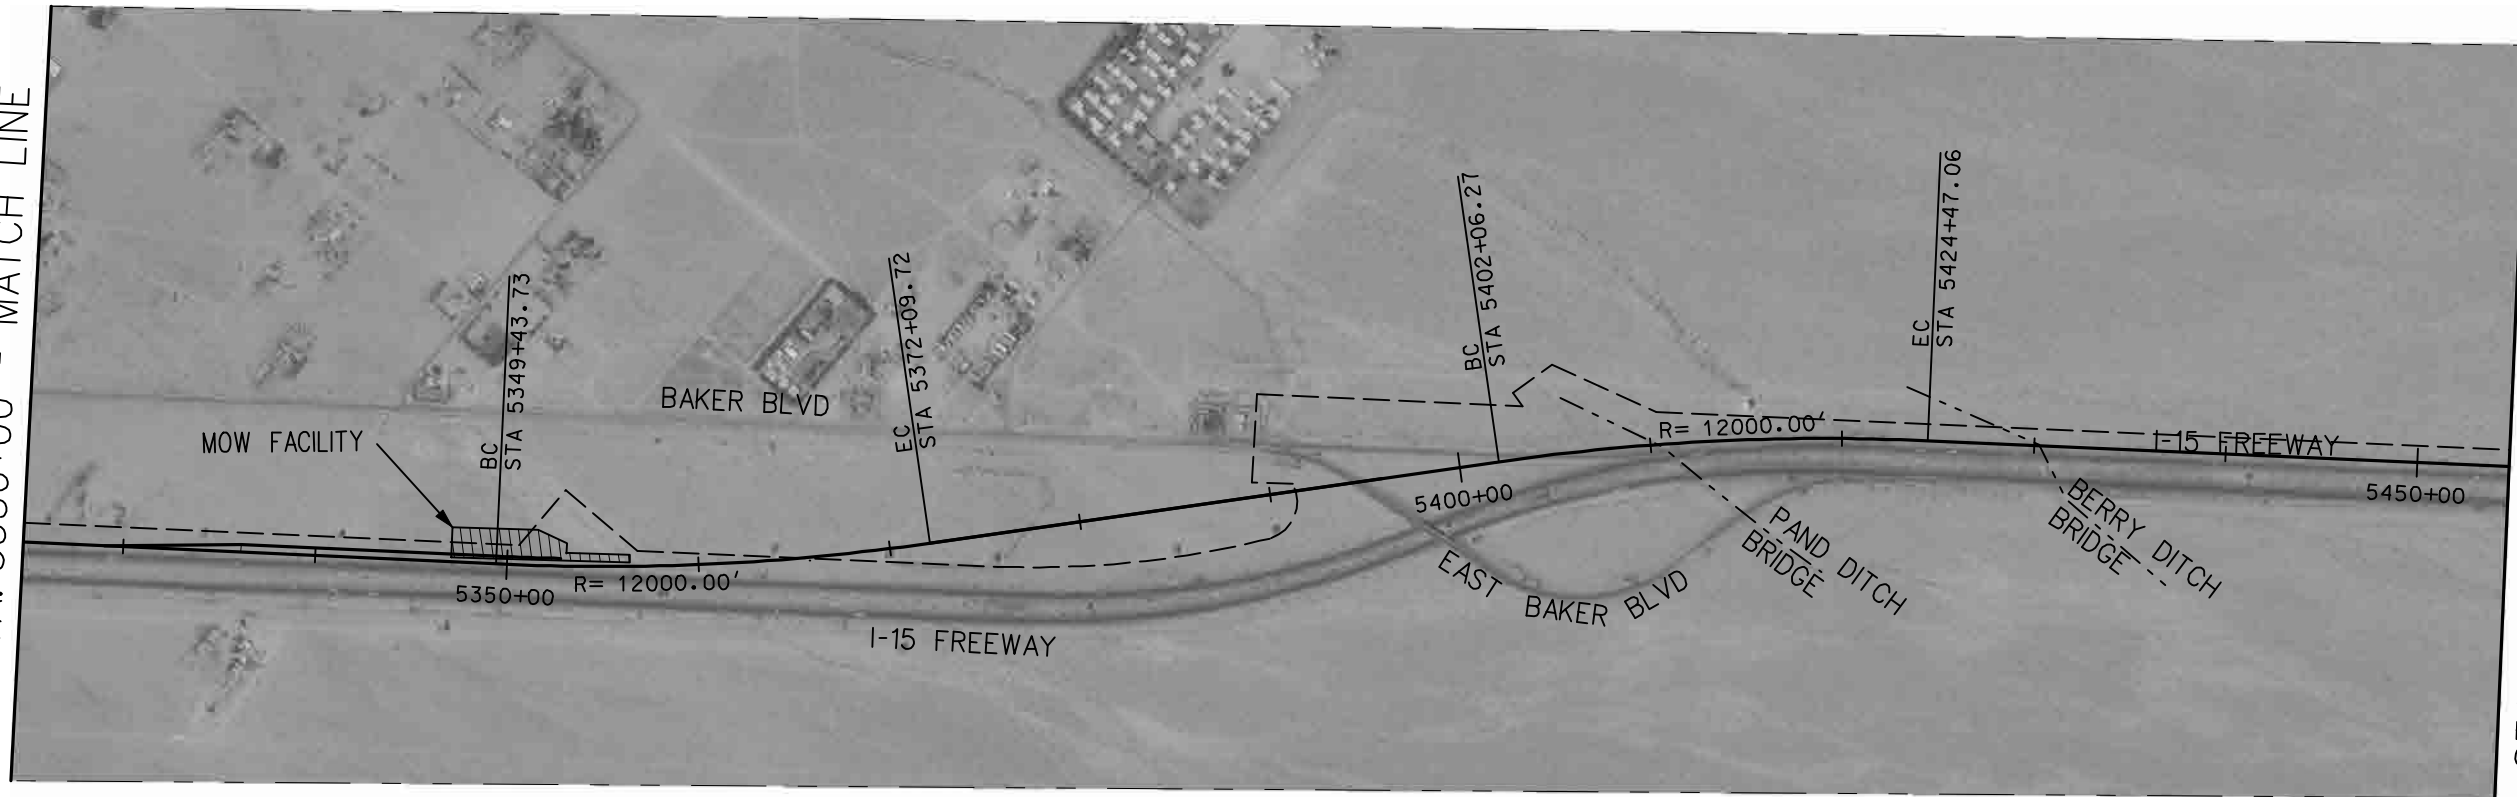


STA. 5460+00 - MATCH LINE
SEE C-152A

PLAN

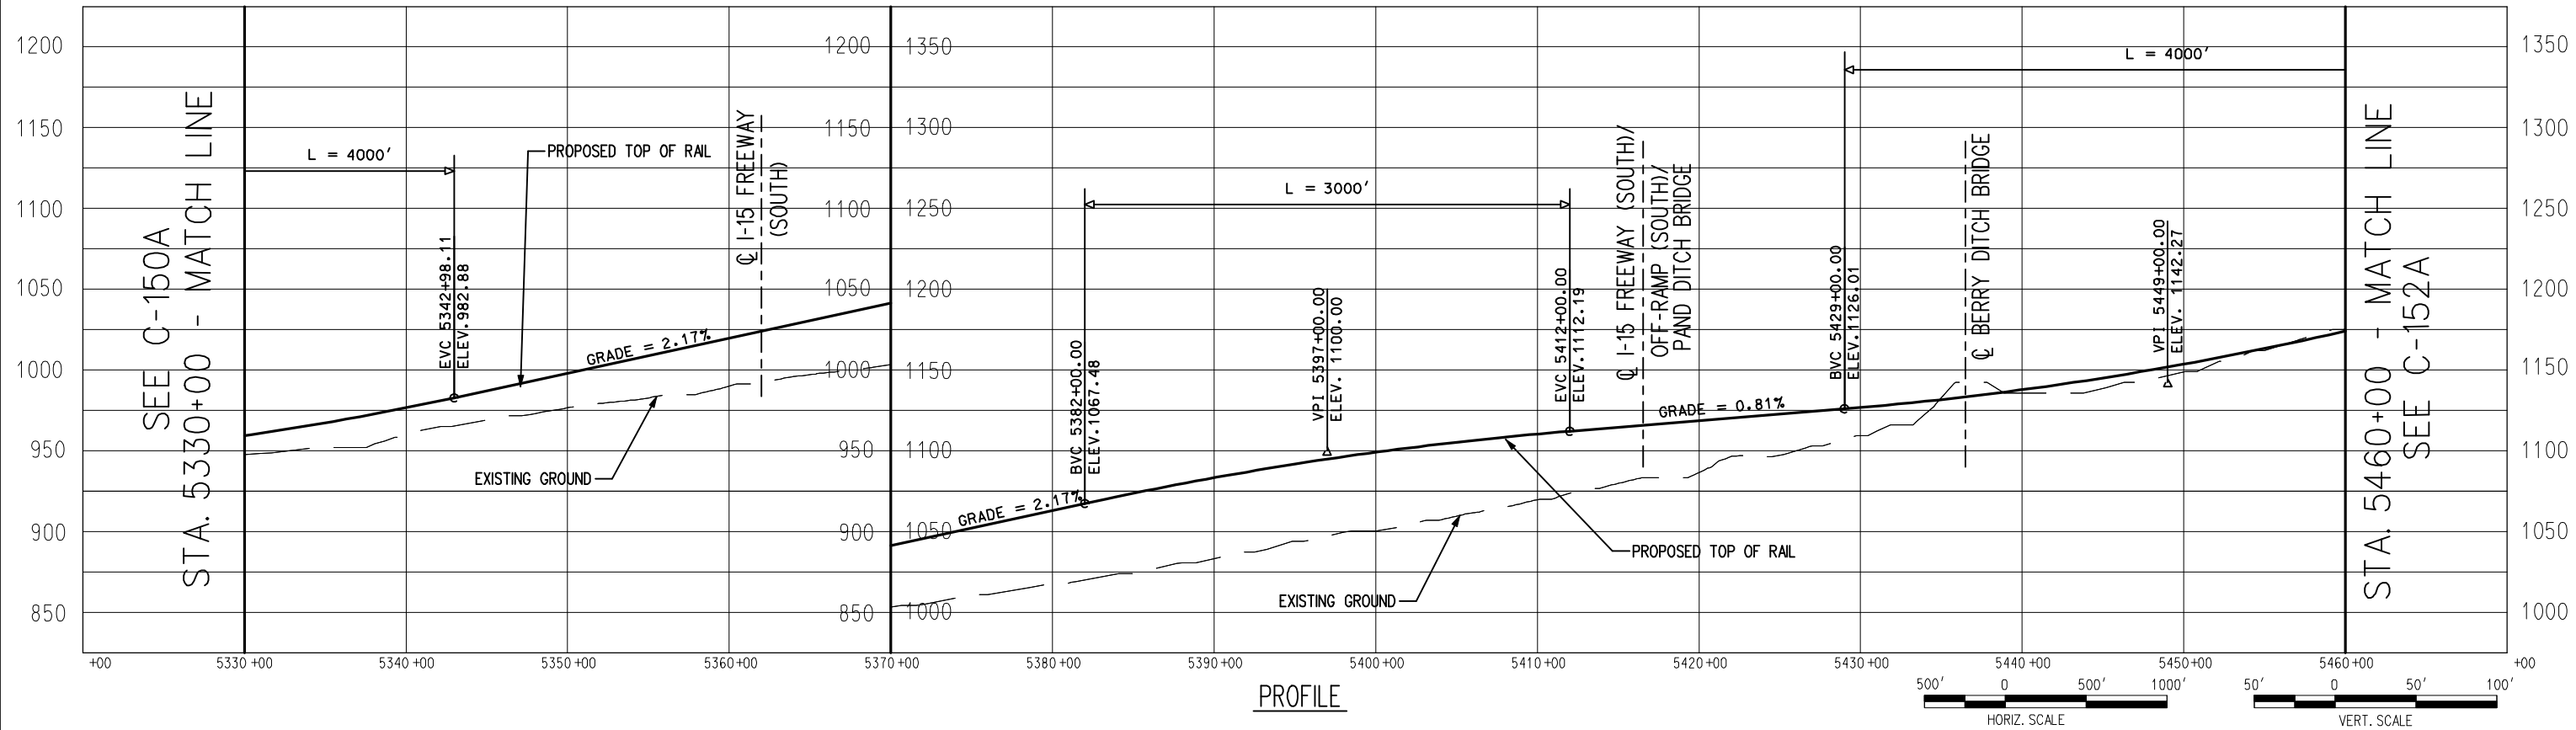

PROFILE

 

SEE C-150A
STA. 5330+00 - MATCH LINE

STA. 5460+00 - MATCH LINE
SEE C-152A



726 SOUTH FIGUEROA STREET, SUITE 2350
LOS ANGELES, CA 90017

CONFIDENTIAL

DESERTXPRESS


PRELIMINARY CONCEPTUAL ALIGNMENT
PLAN AND PROFILE
VICTORVILLE TO LAS VEGAS
STA 5330+00 TO STA 5460+00
SEGMENT 3, ALTERNATIVE A

205062G0


DRAWING NO
C-151B

DATE
11-17-06


SEE C-151B
STA. 5460+00 - MATCH LINE

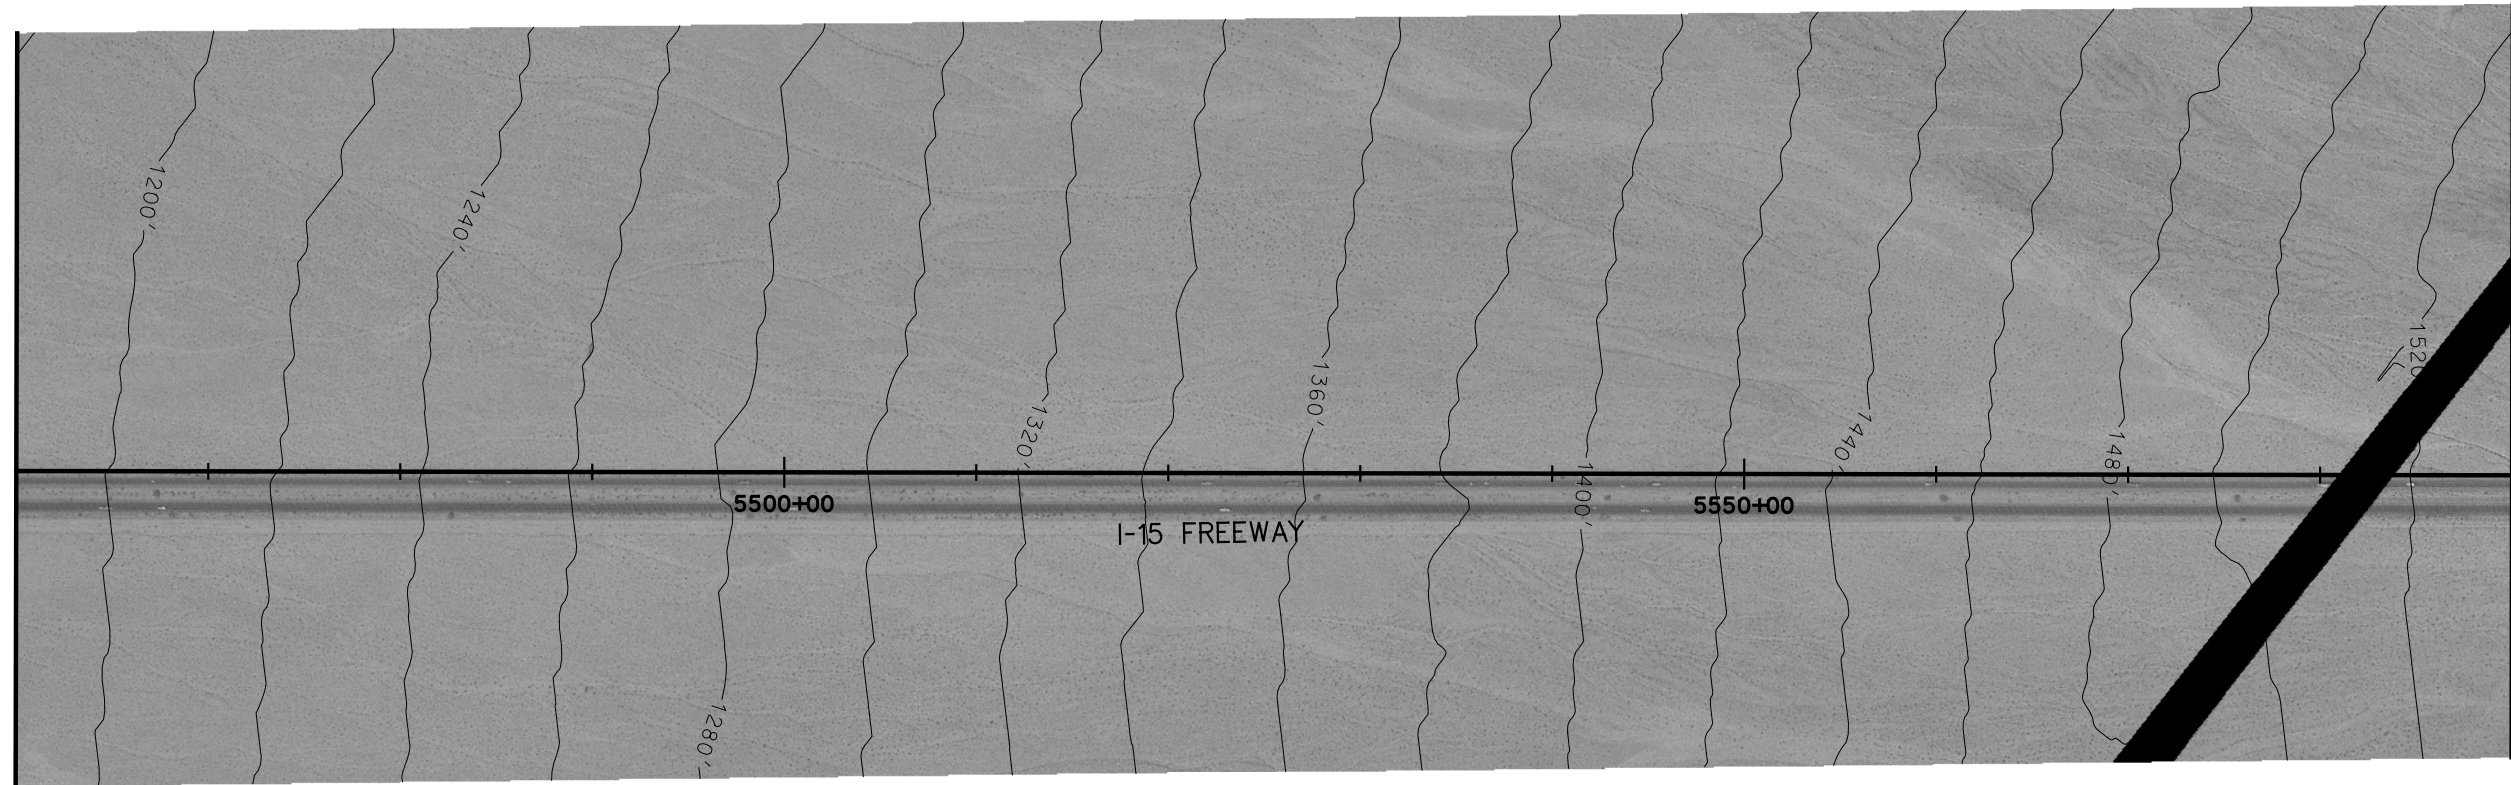


STA. 5590+00 - MATCH LINE
SEE C-153B

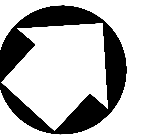

PLAN

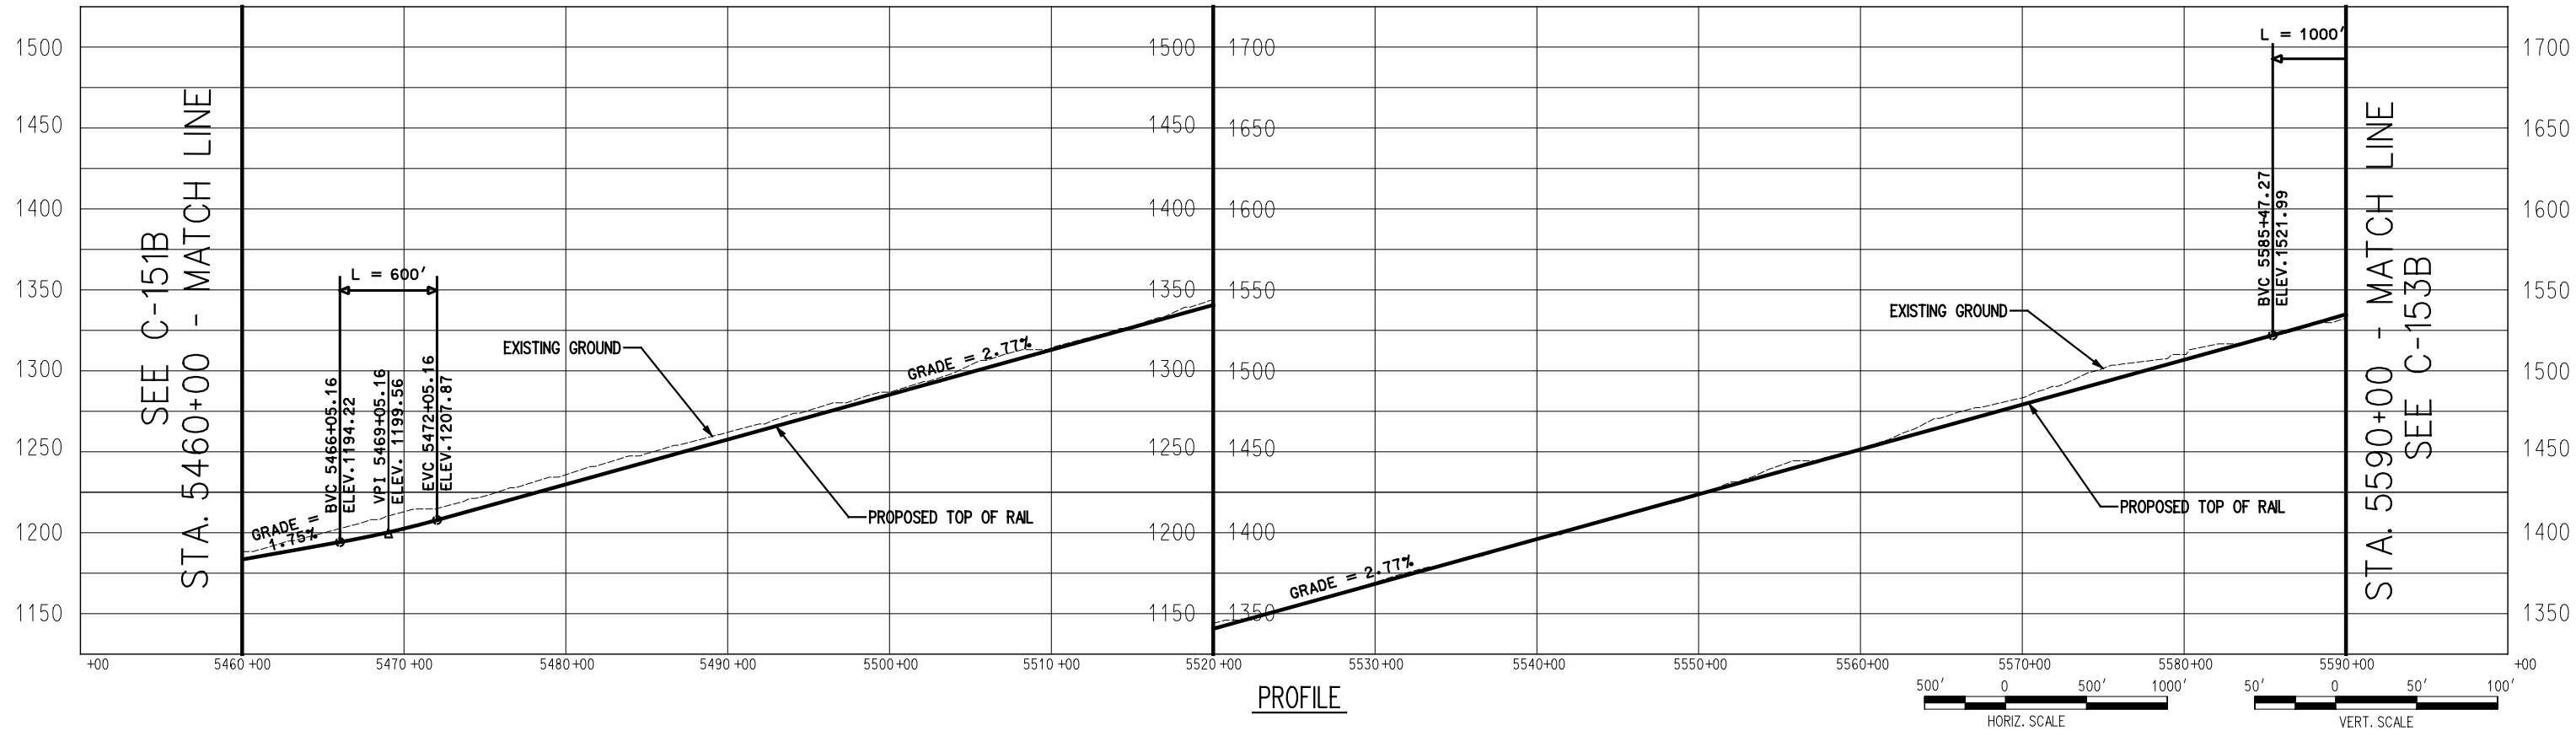

PROFILE

 

725 SOUTH FIGUEROA STREET, SUITE 2350
LOS ANGELES, CA. 90017

CONFIDENTIAL

DESERTXPRESS


PRELIMINARY CONCEPTUAL ALIGNMENT
PLAN AND PROFILE
VICTORVILLE TO LAS VEGAS
STA 5460+00 TO STA 5590+00
SEGMENT 3, ALTERNATIVE B

205062G0


DRAWING NO. C-152B REV.

DATE 11-17-06


SEE C-152B
STA. 5590+00 - MATCH LINE

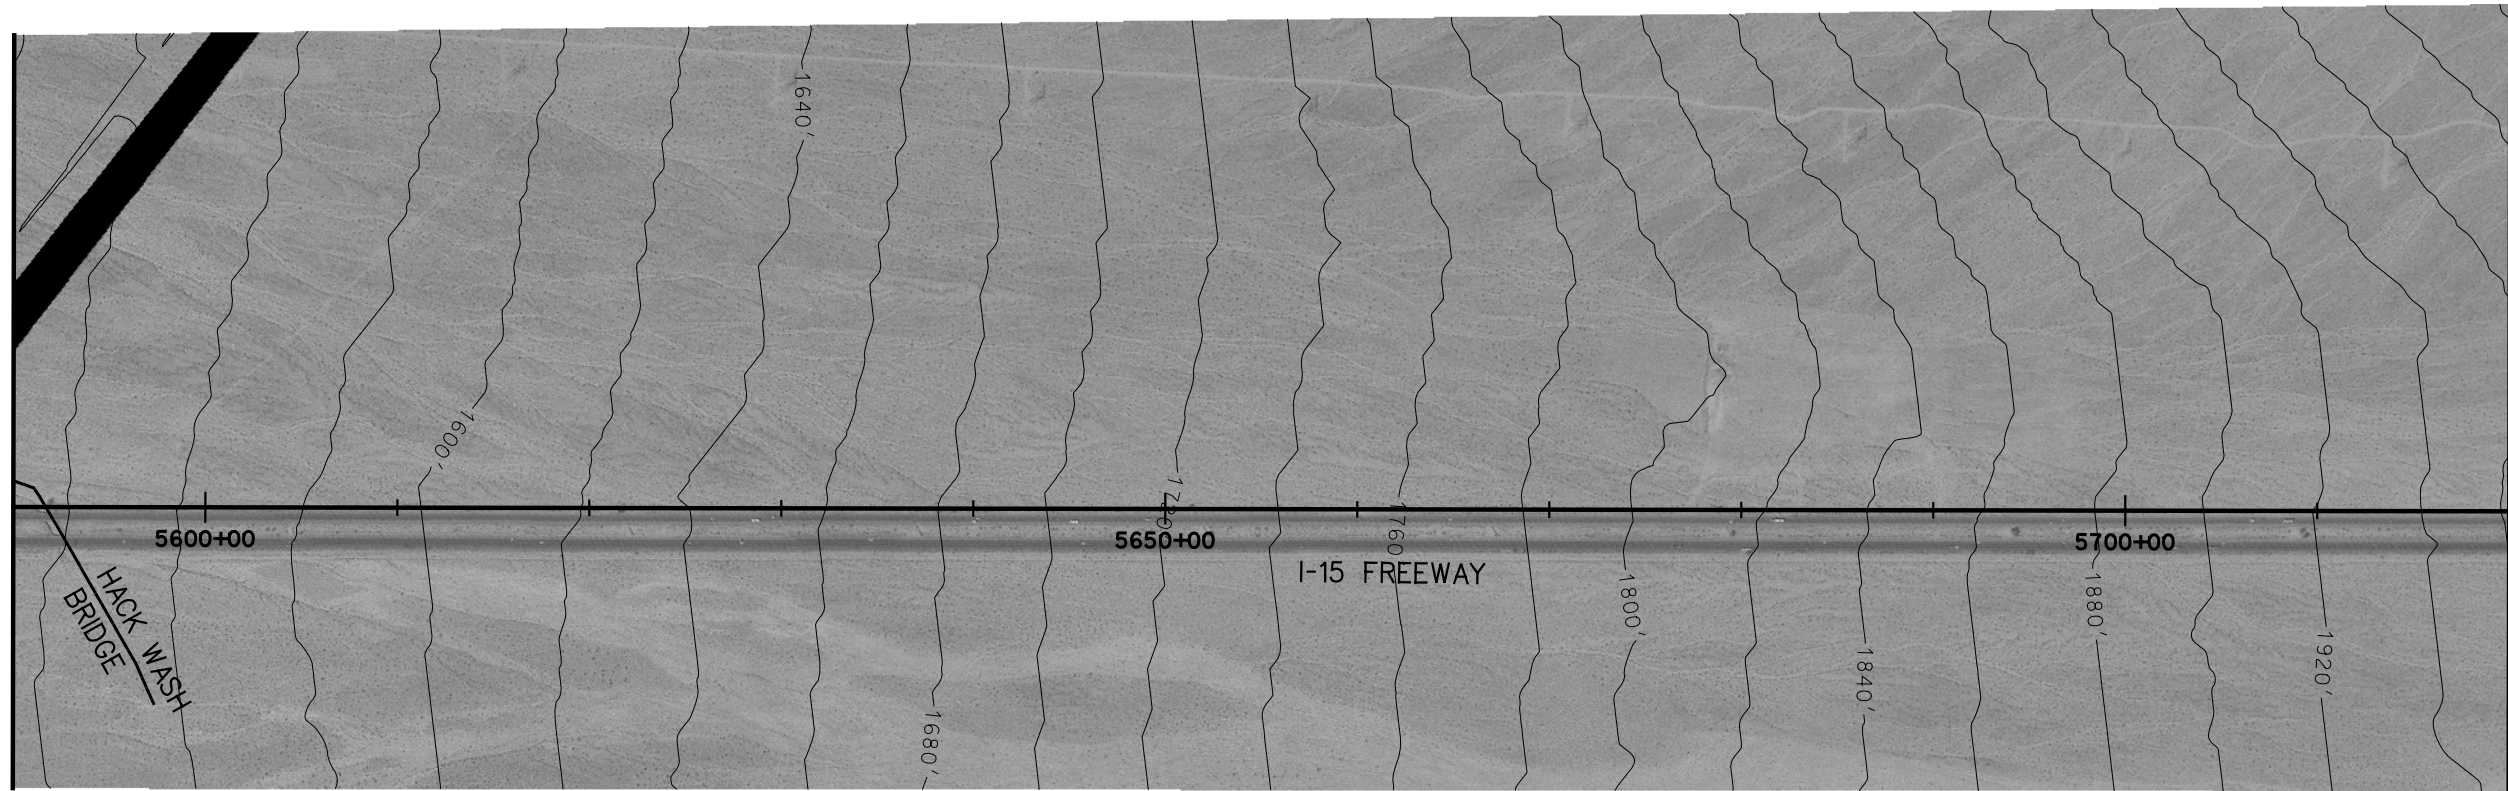


STA. 5720+00 - MATCH LINE
SEE C-154B

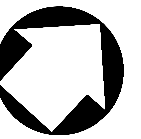


PLAN

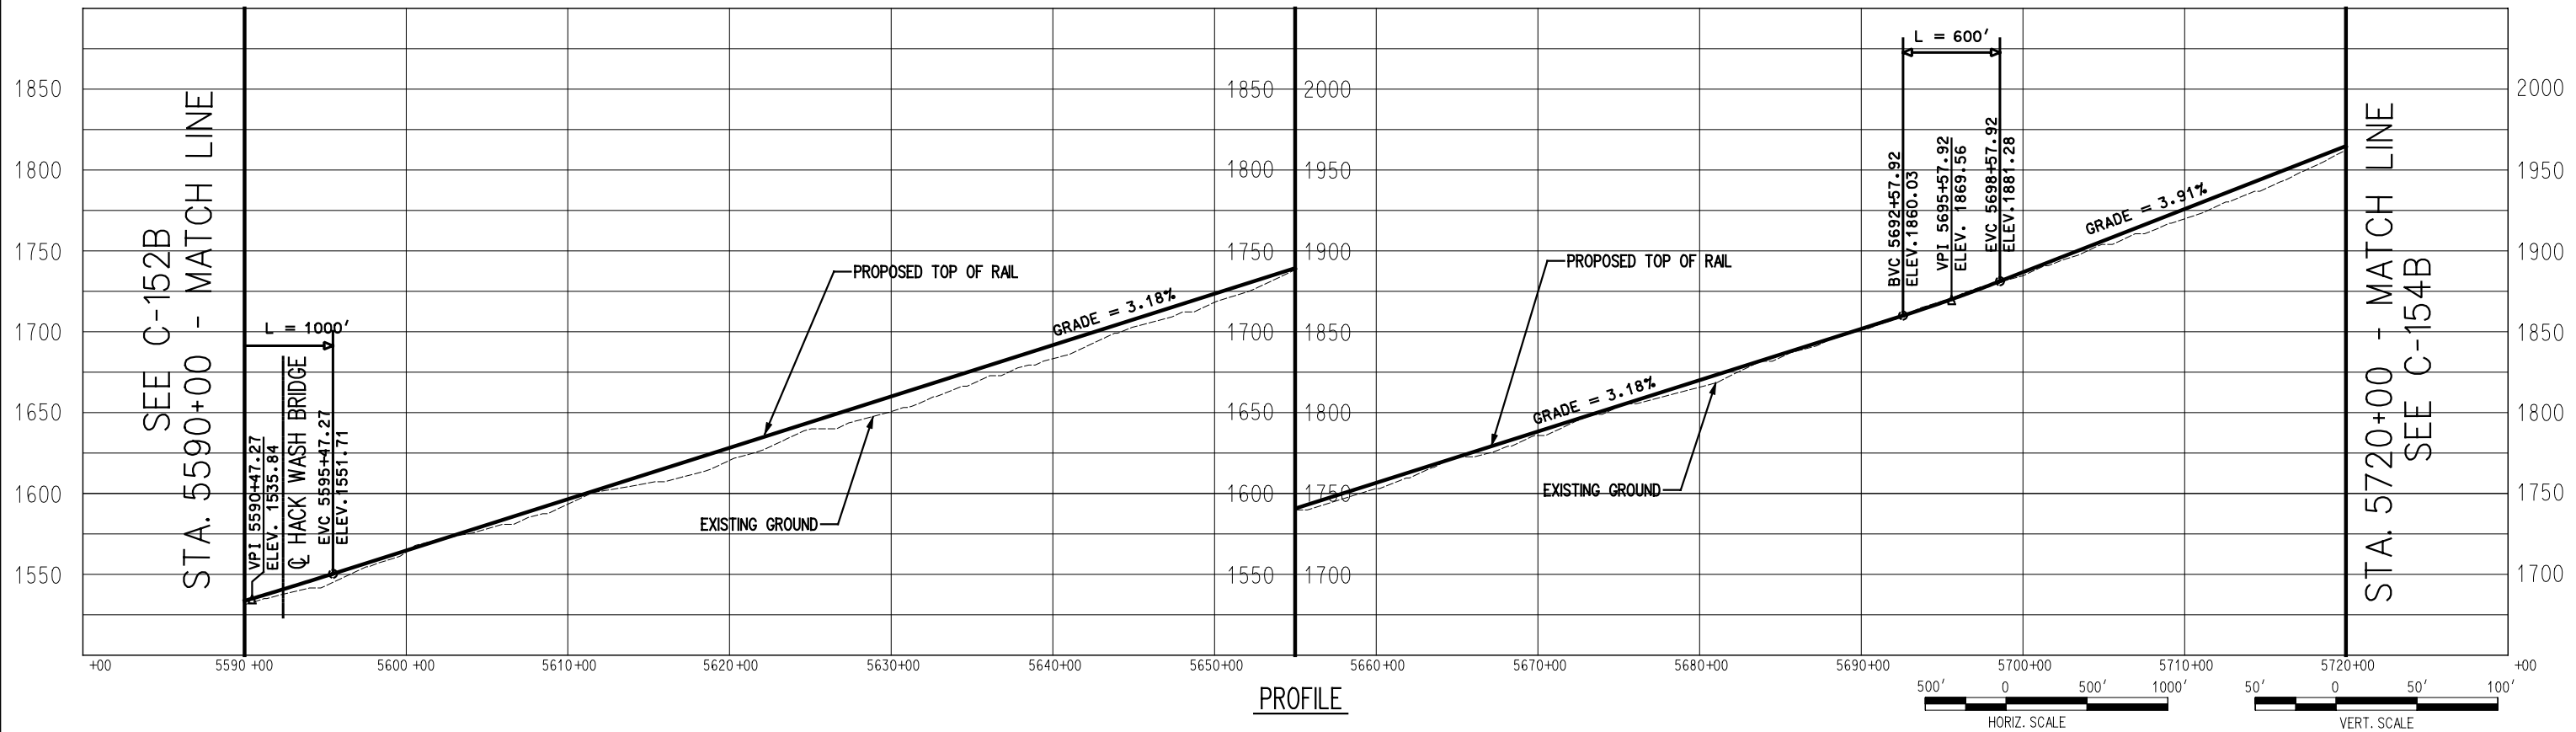


PROFILE

 

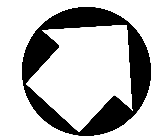


SEE C-153B
STA. 5720+00 - MATCH LINE

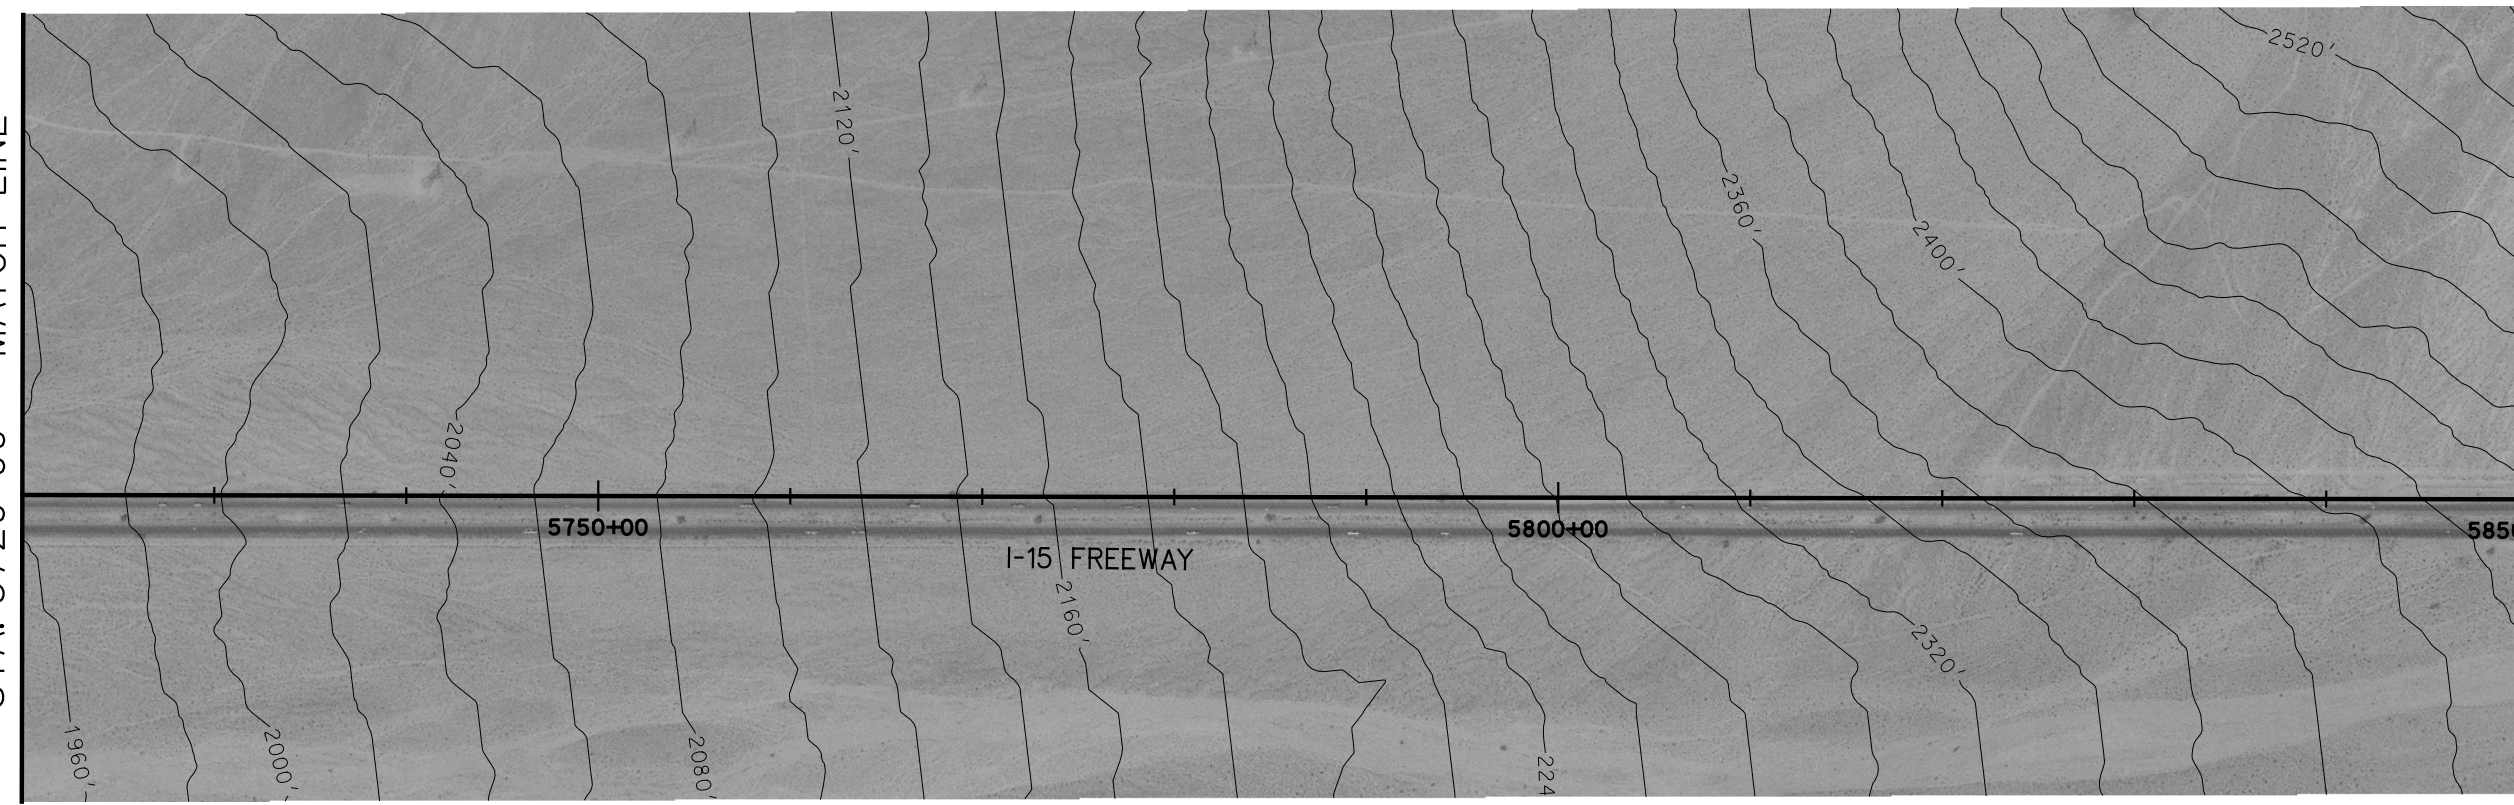


STA. 5850+00 - MATCH LINE
SEE C-155B


PLAN

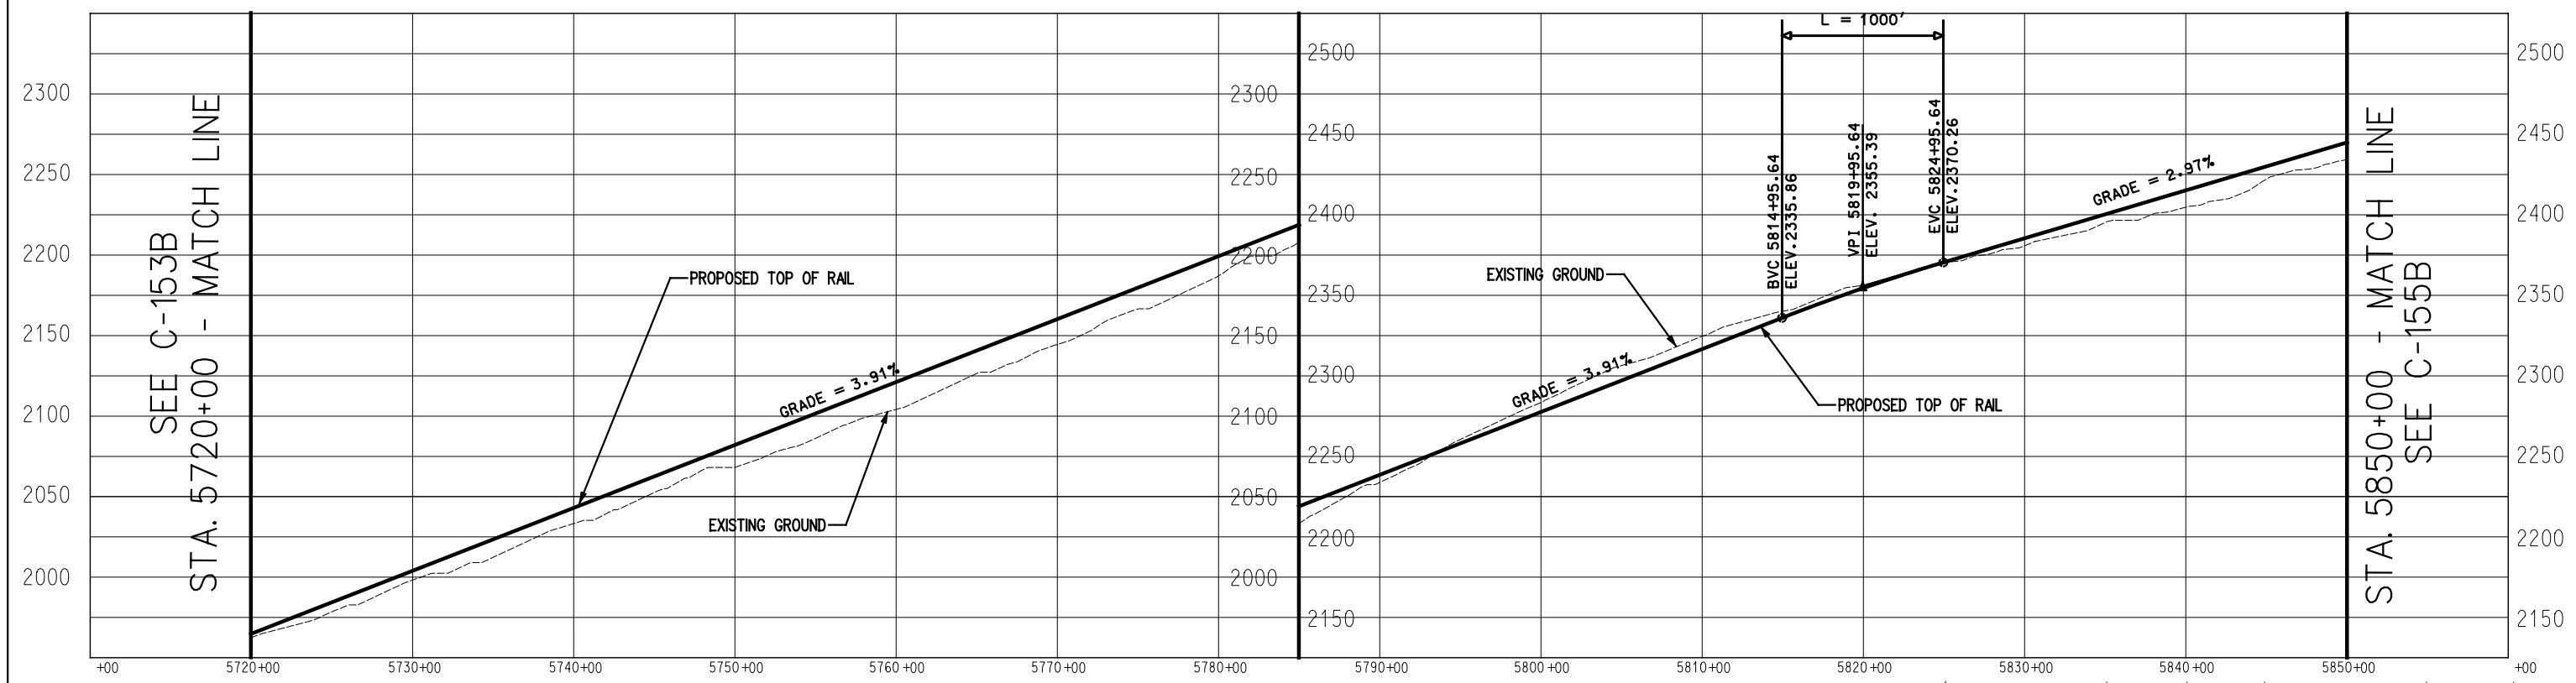


PROFILE

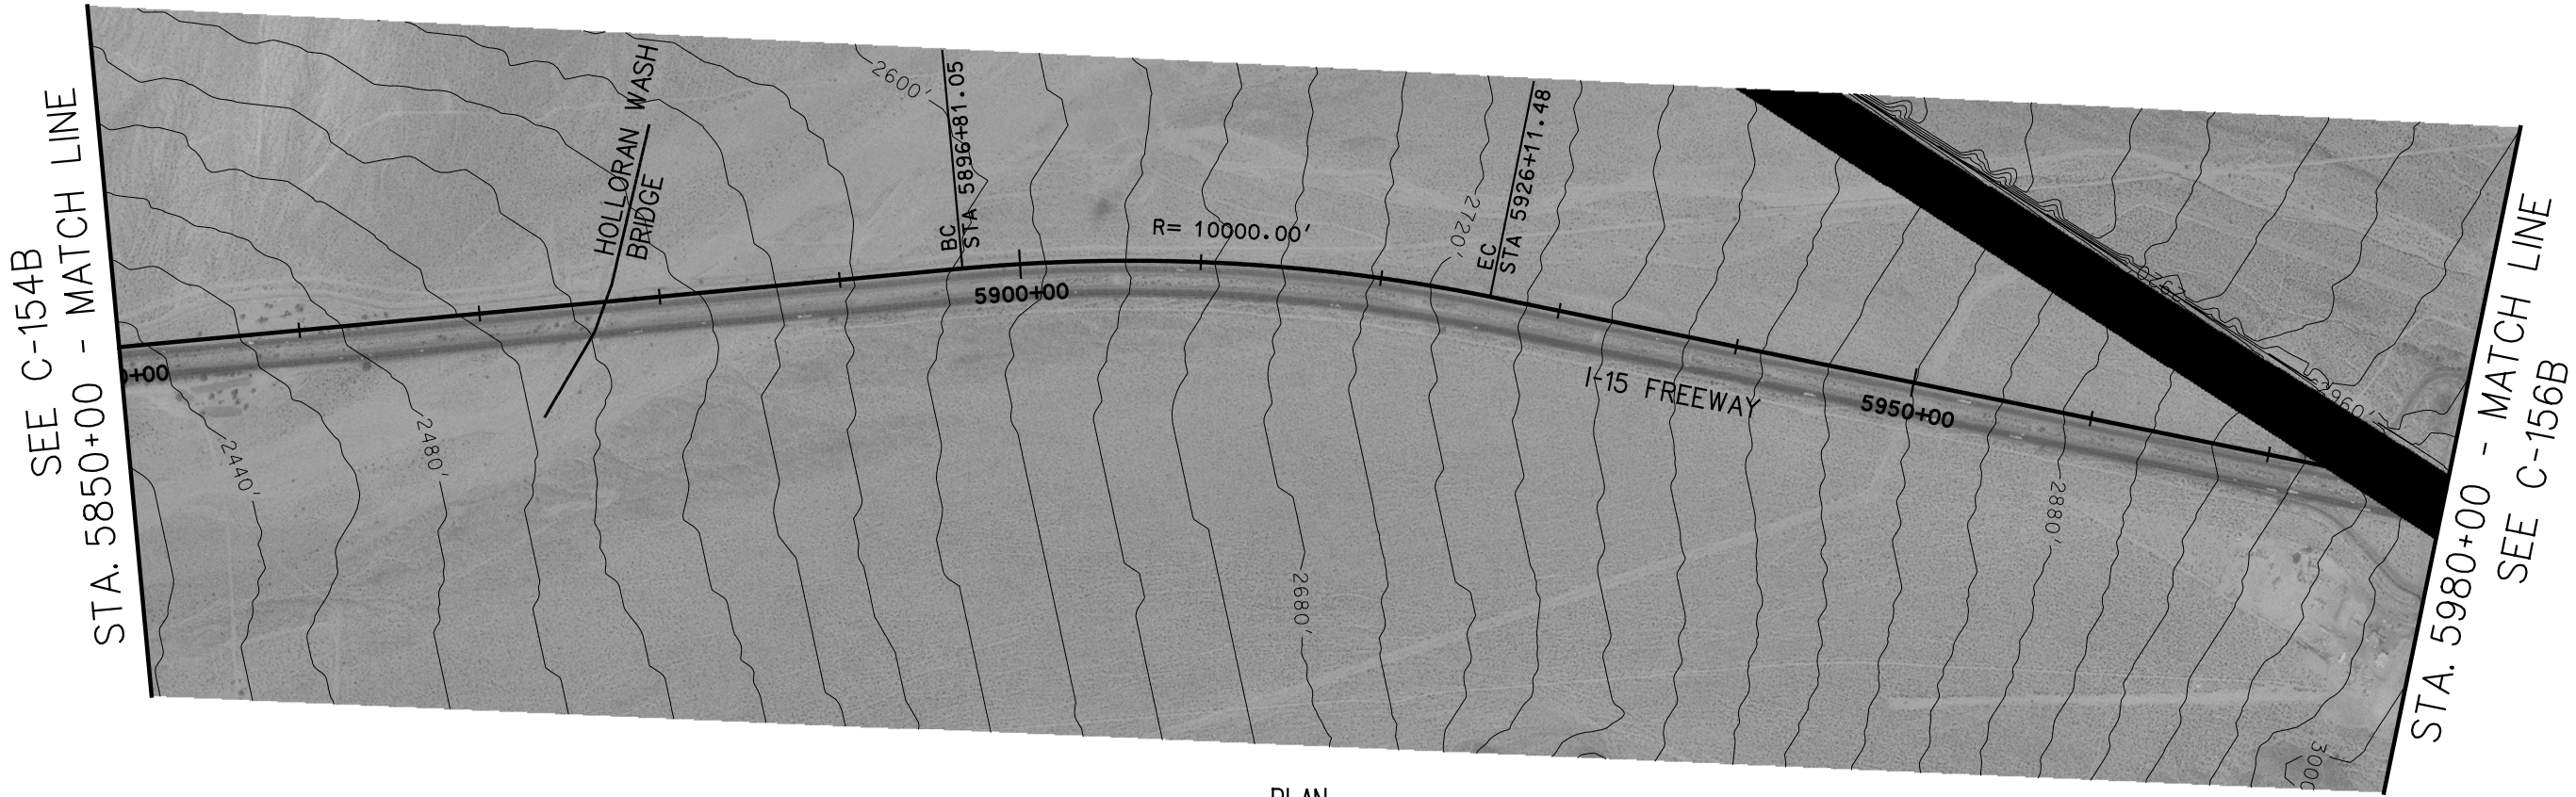


PLAN

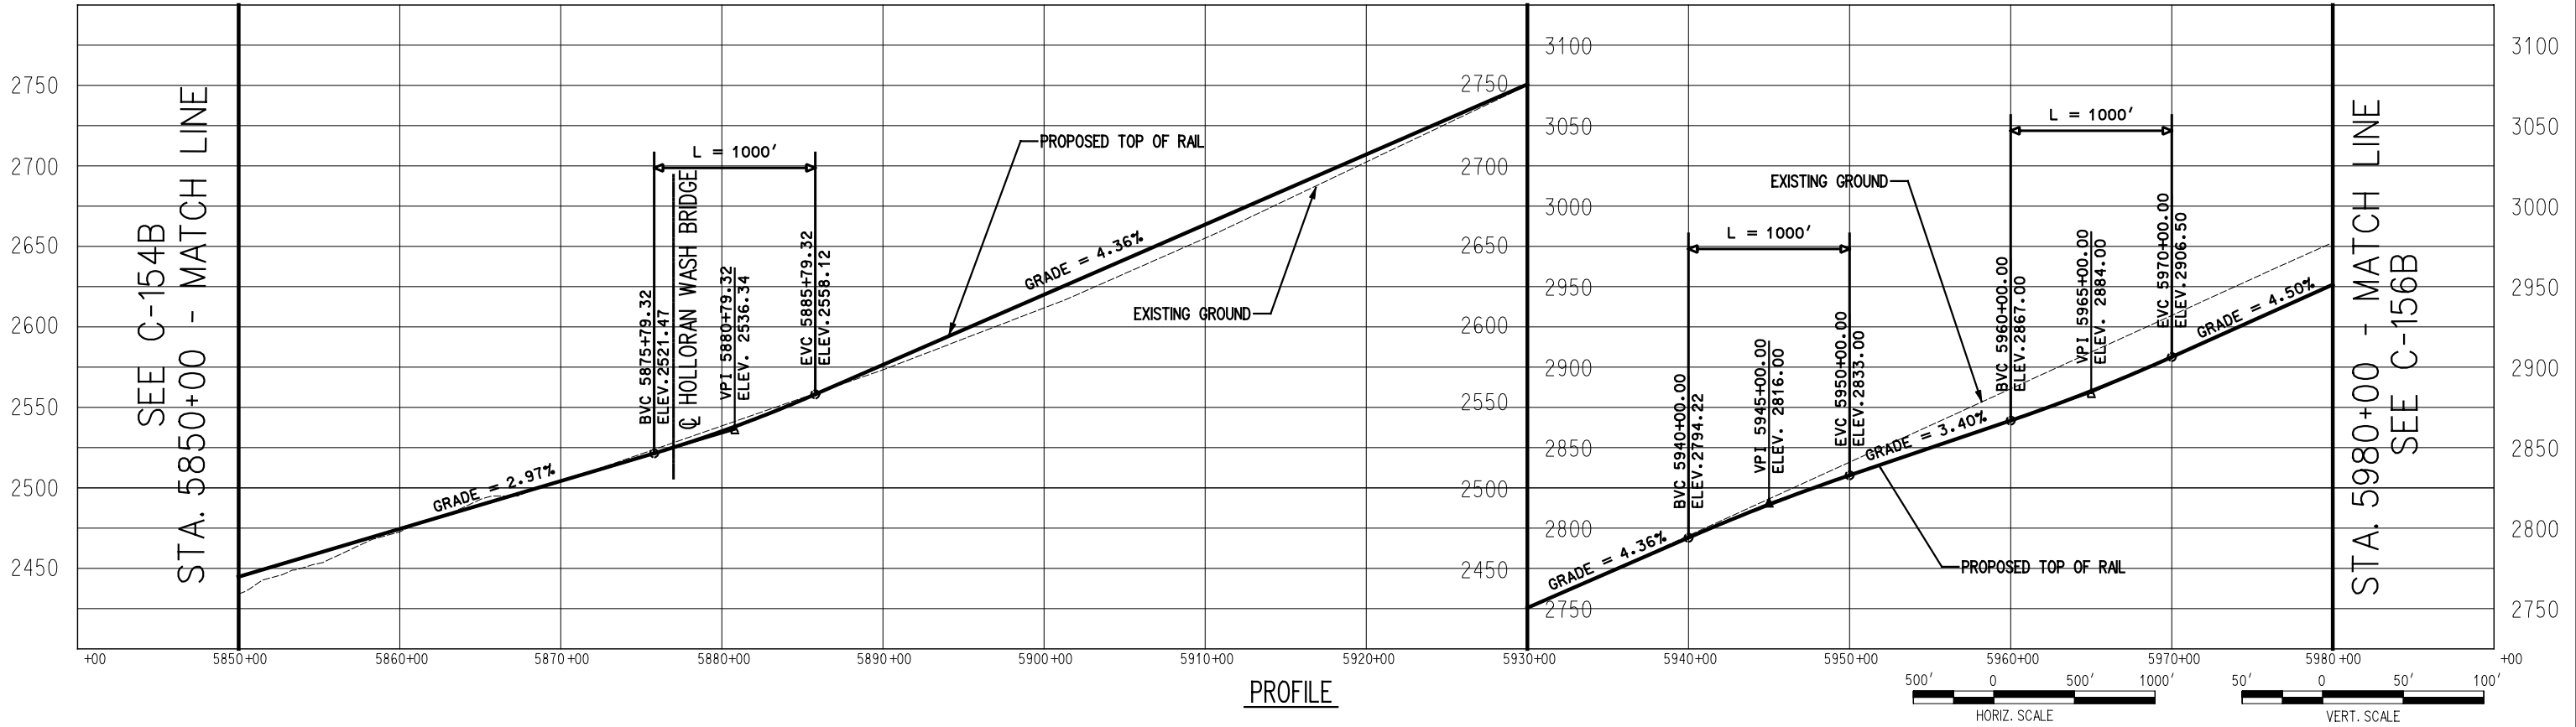

PROFILE

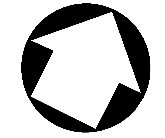


SEE C-155B
STA. 5980+00 - MATCH LINE

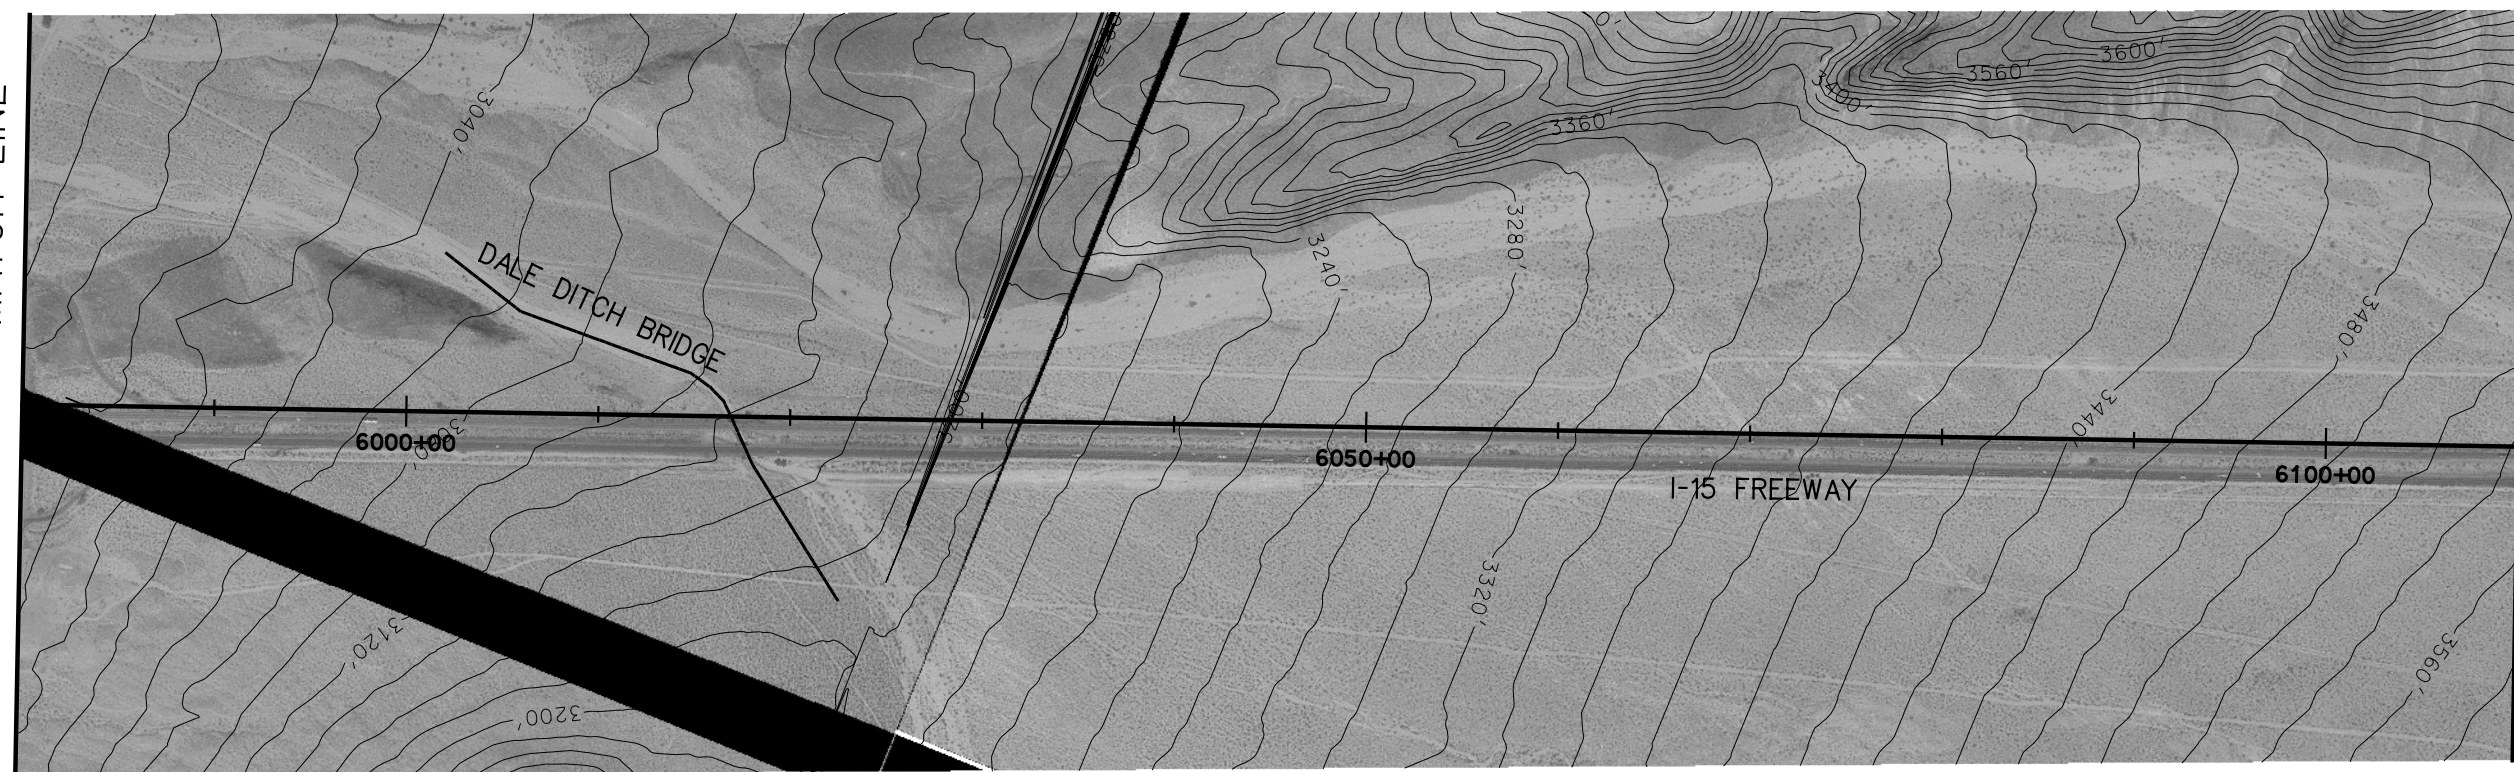


STA. 6110+00 - MATCH LINE
SEE C-157B

PLAN

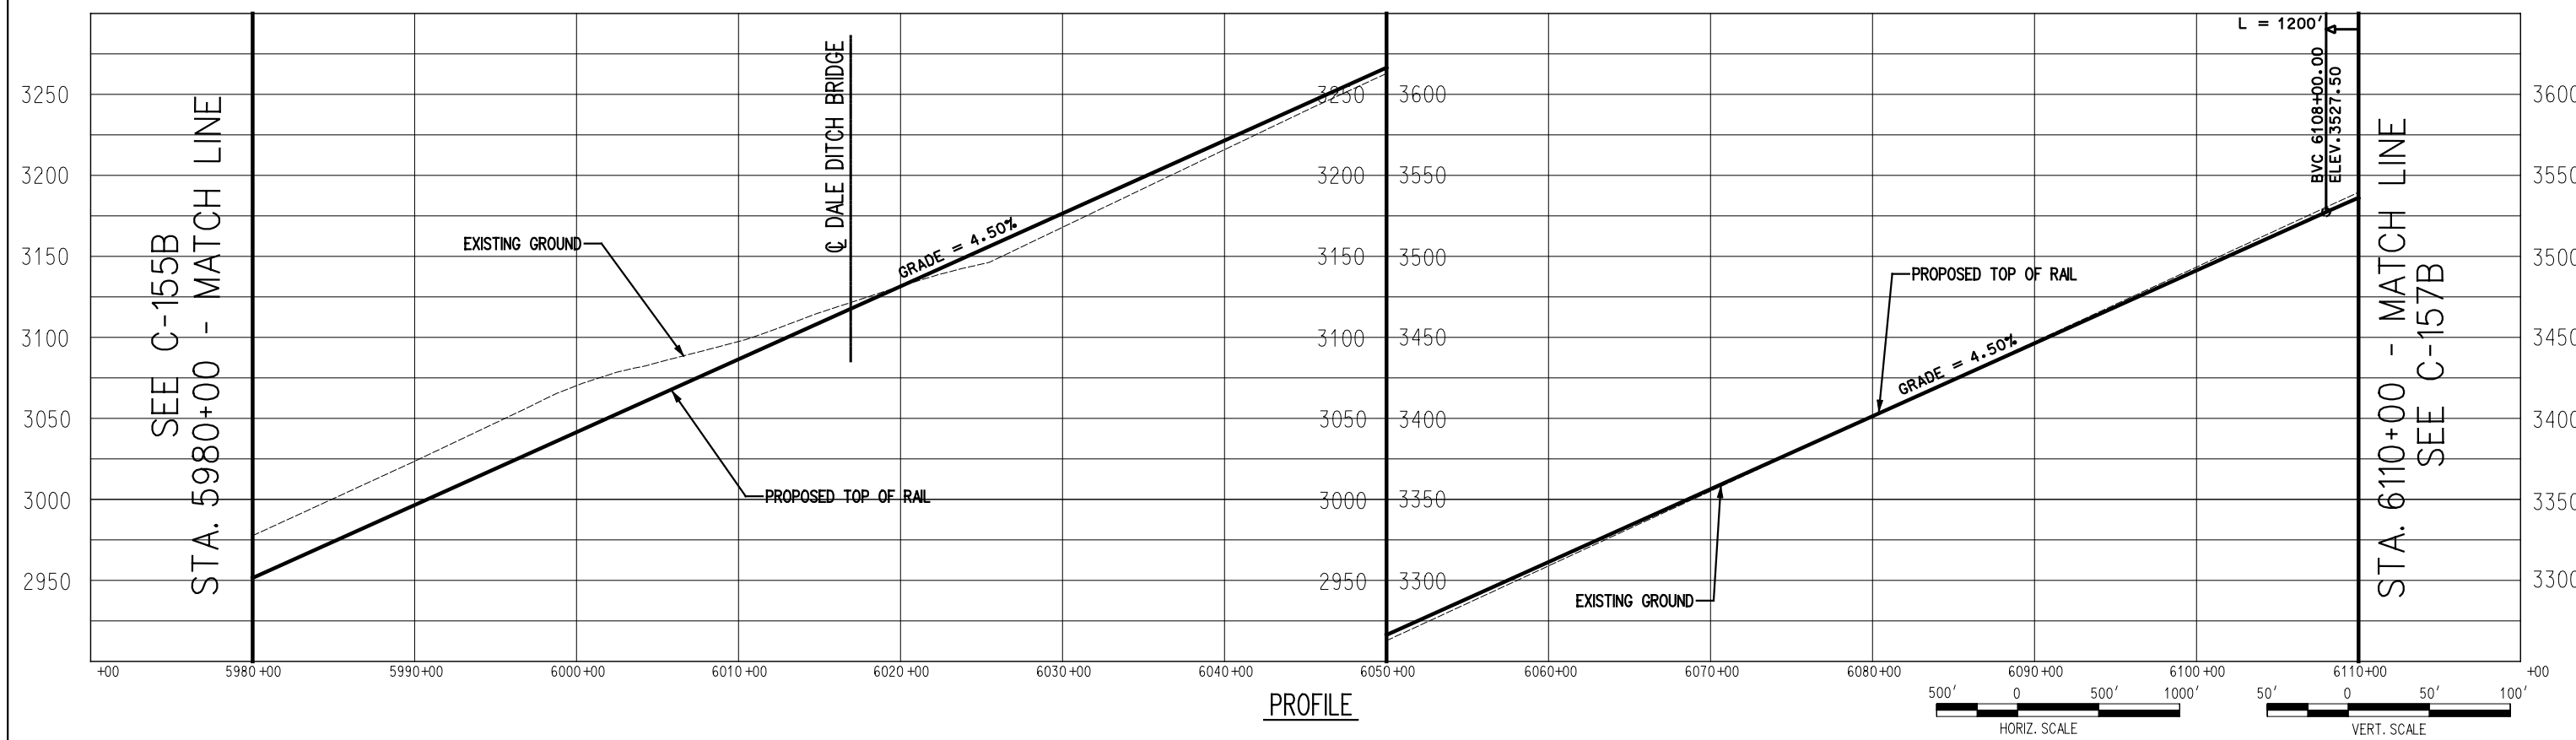


PROFILE

 


SEE C-155B
STA. 5980+00 - MATCH LINE

STA. 6110+00 - MATCH LINE
SEE C-157B

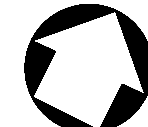


SEE C-156B
STA. 6110+00 - MATCH LINE

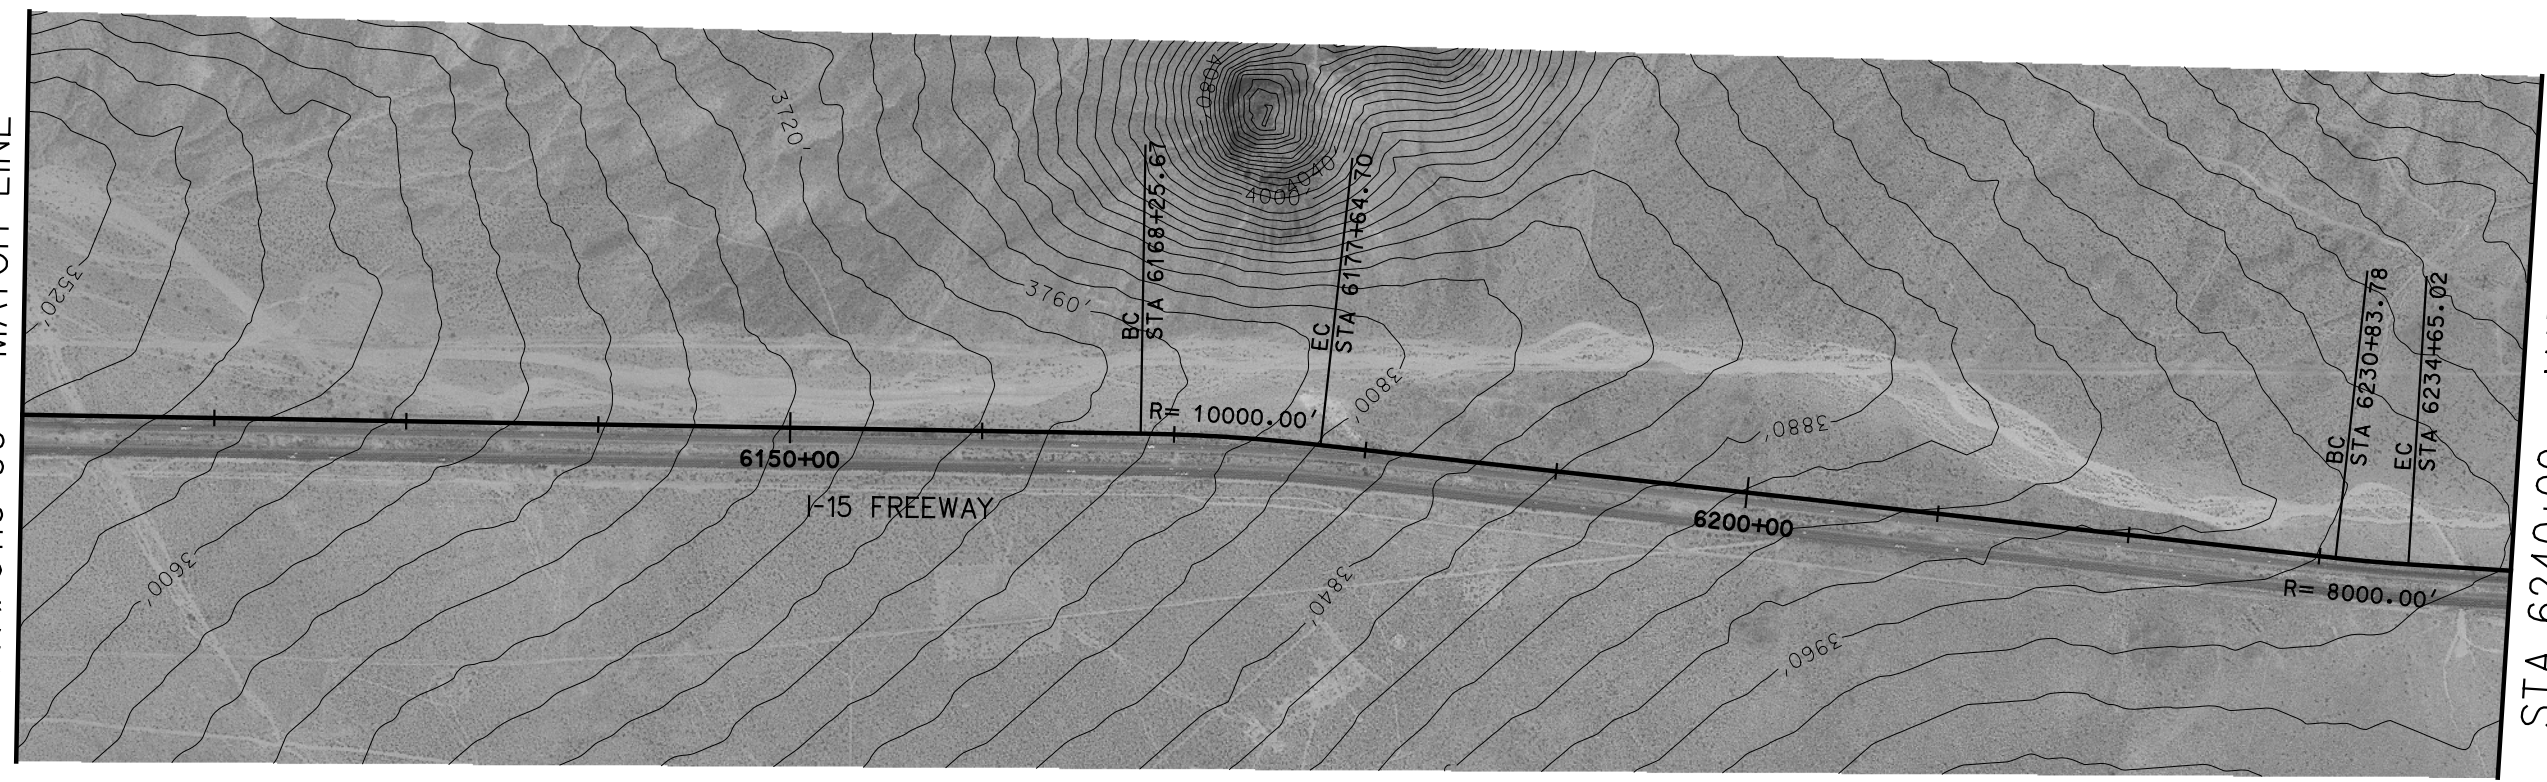


STA. 6240+00 - MATCH LINE
SEE C-158B


PLAN

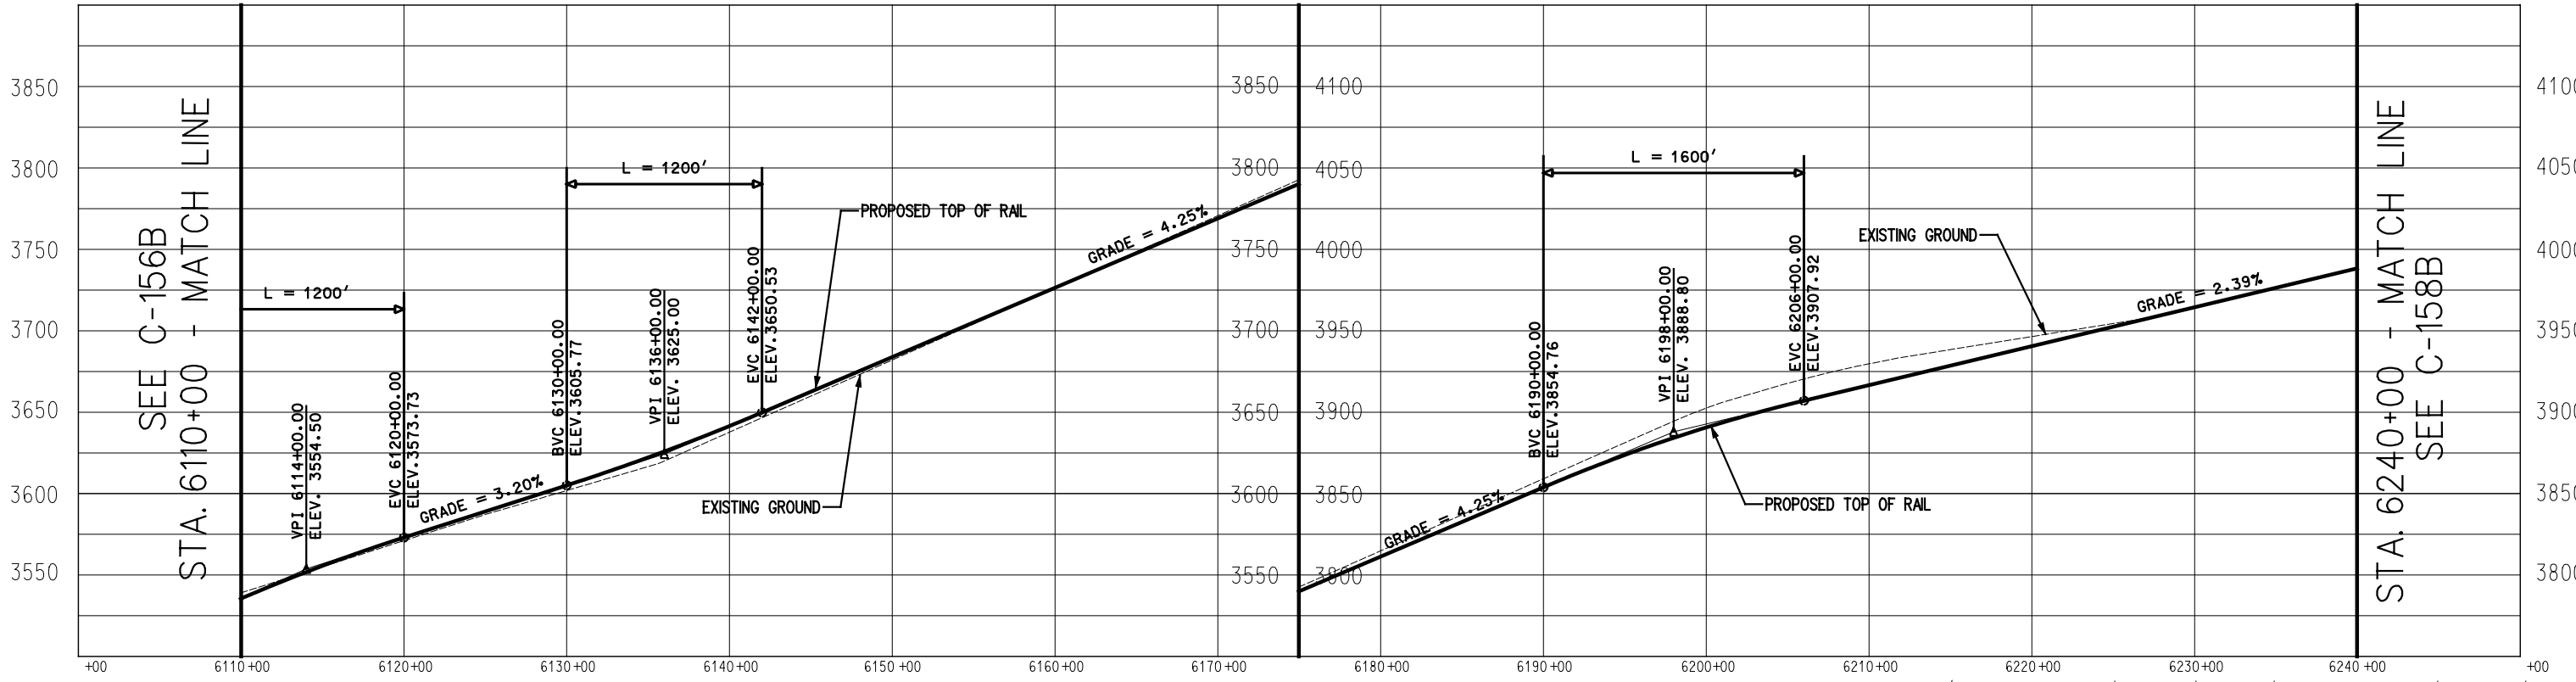


PROFILE

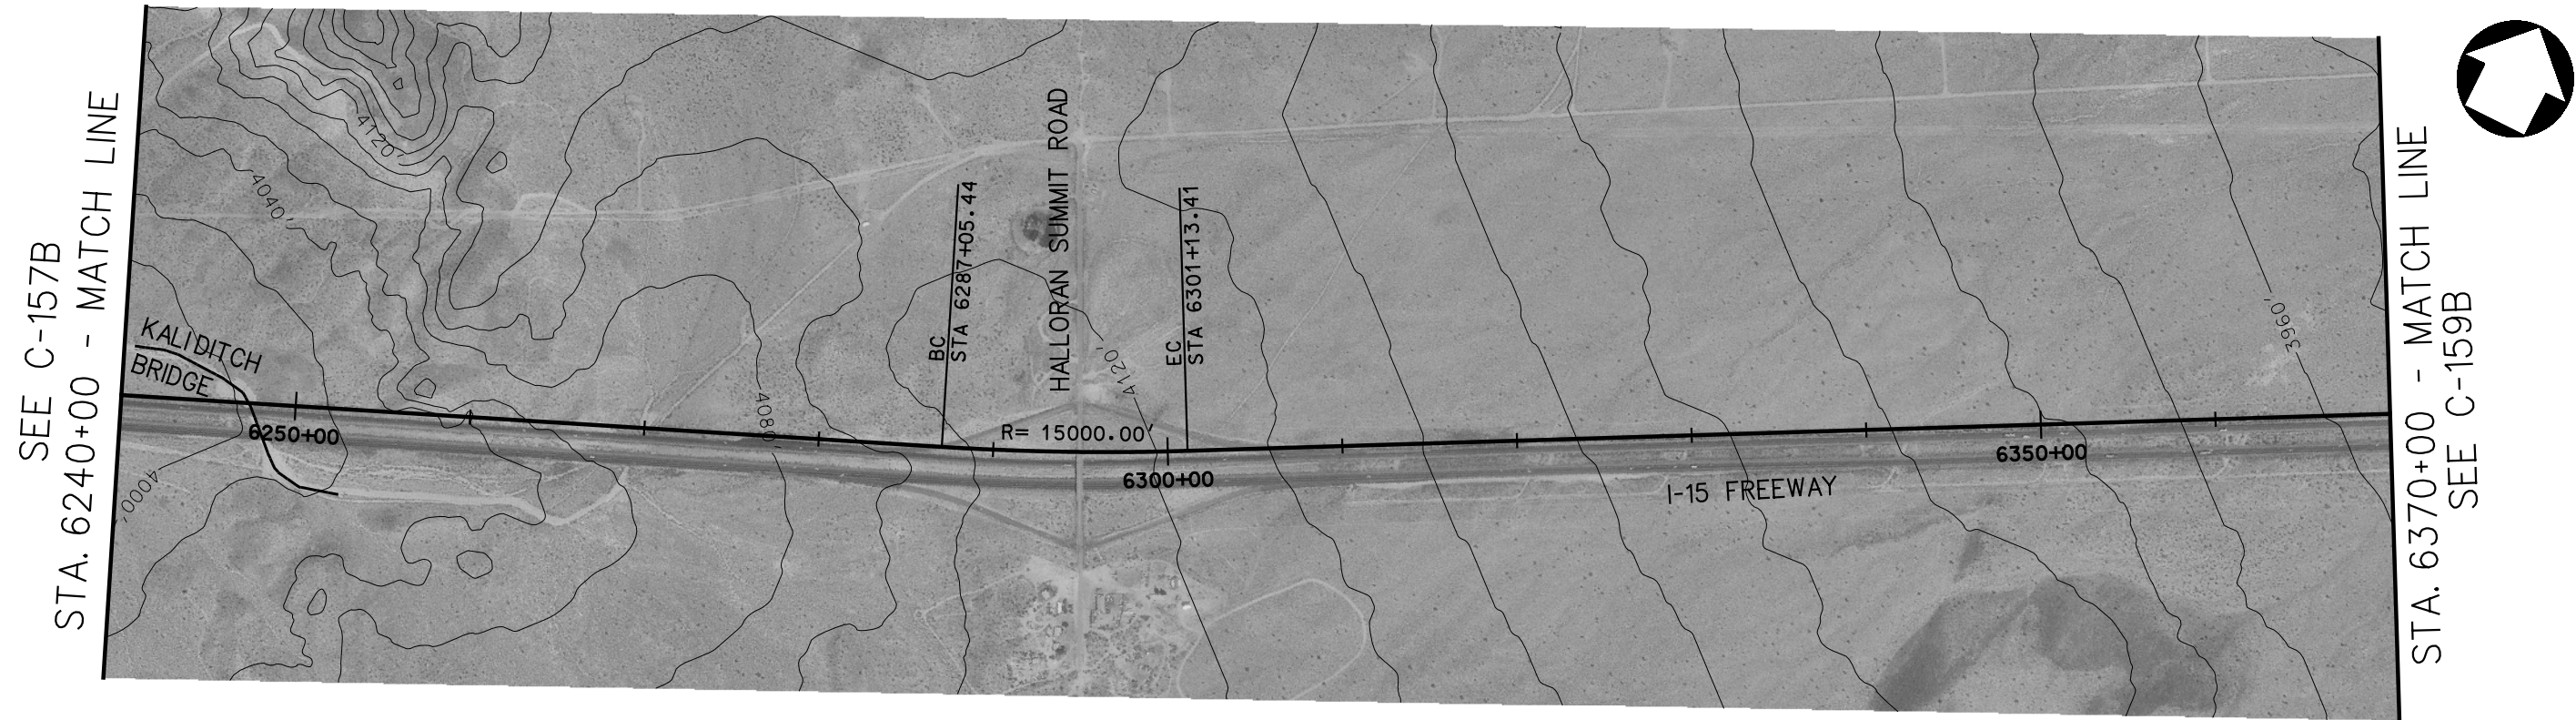

PLAN

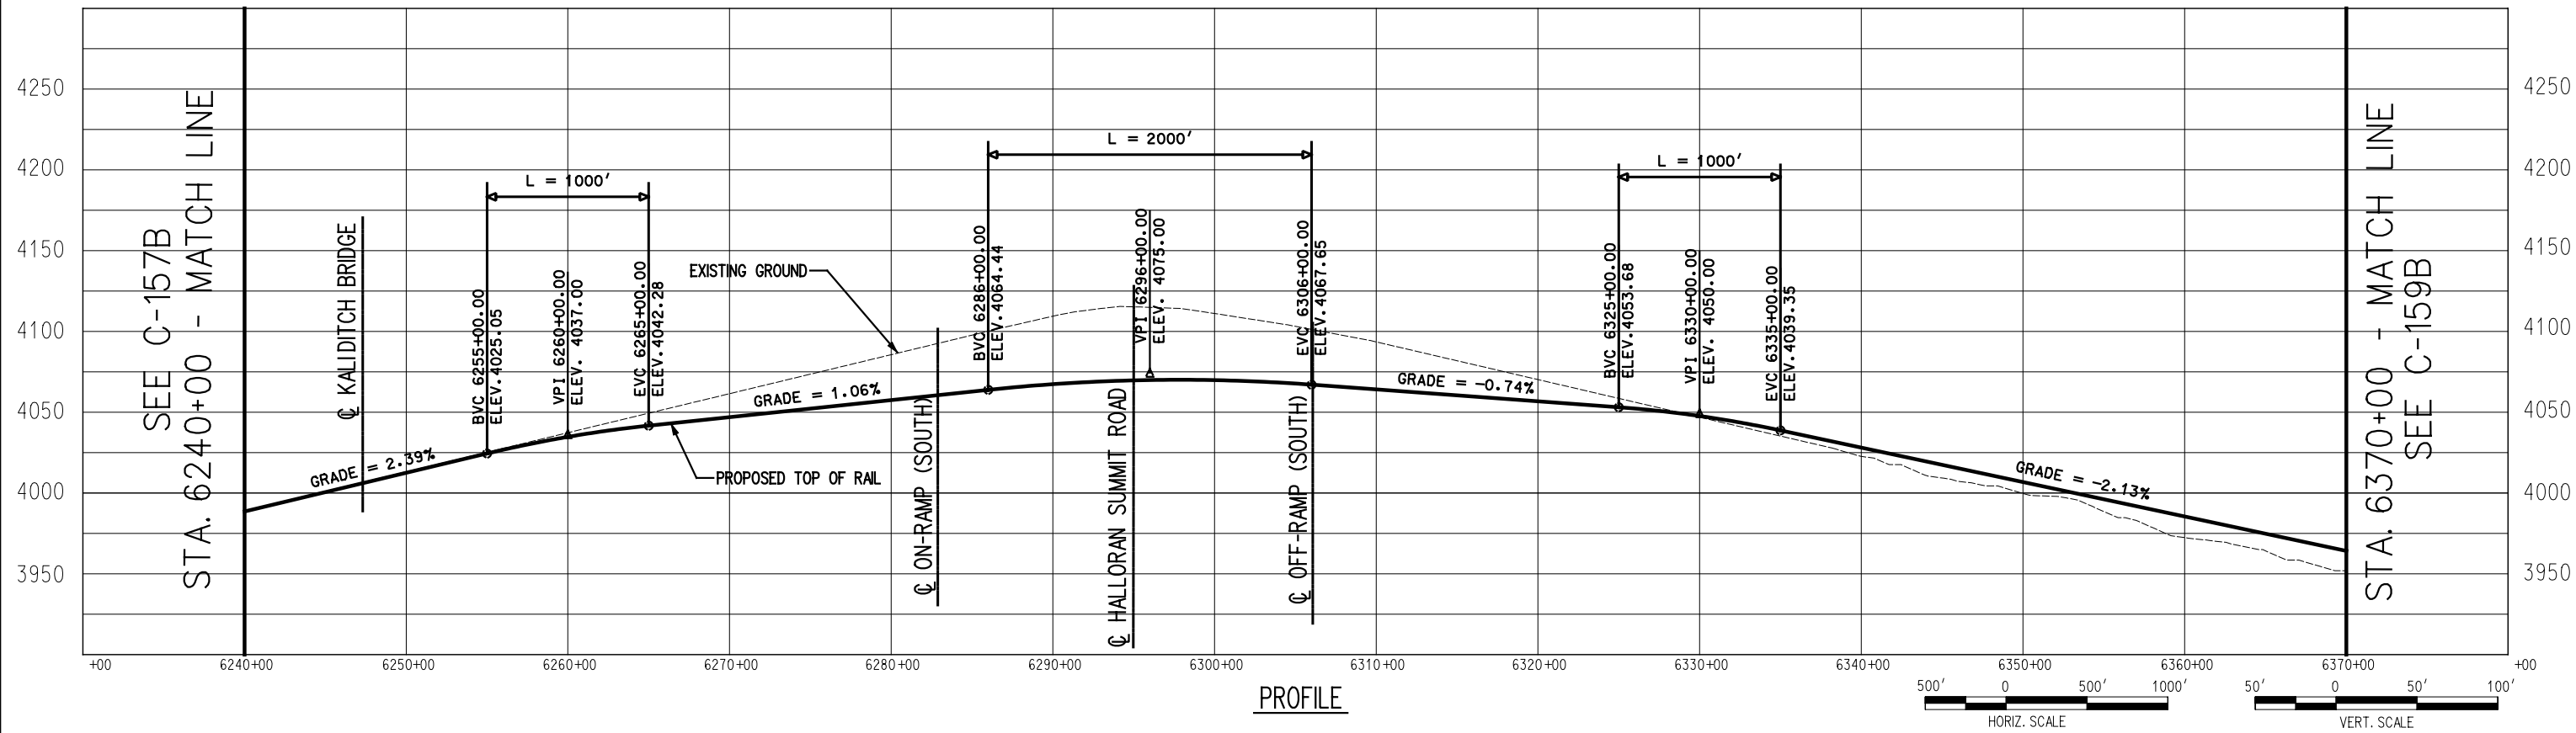

PROFILE

 

725 SOUTH FIGUEROA STREET, SUITE 2350
LOS ANGELES, CA 90017

CONFIDENTIAL

DESERTXPRESS


PRELIMINARY CONCEPTUAL ALIGNMENT
PLAN AND PROFILE
VICTORVILLE TO LAS VEGAS
STA 6240+00 TO STA 6370+00
SEGMENT 3, ALTERNATIVE B

205062G0


DRAWING NO. C-158B REV.

DATE 11-17-06


SEE C-158B
STA. 6370+00 - MATCH LINE

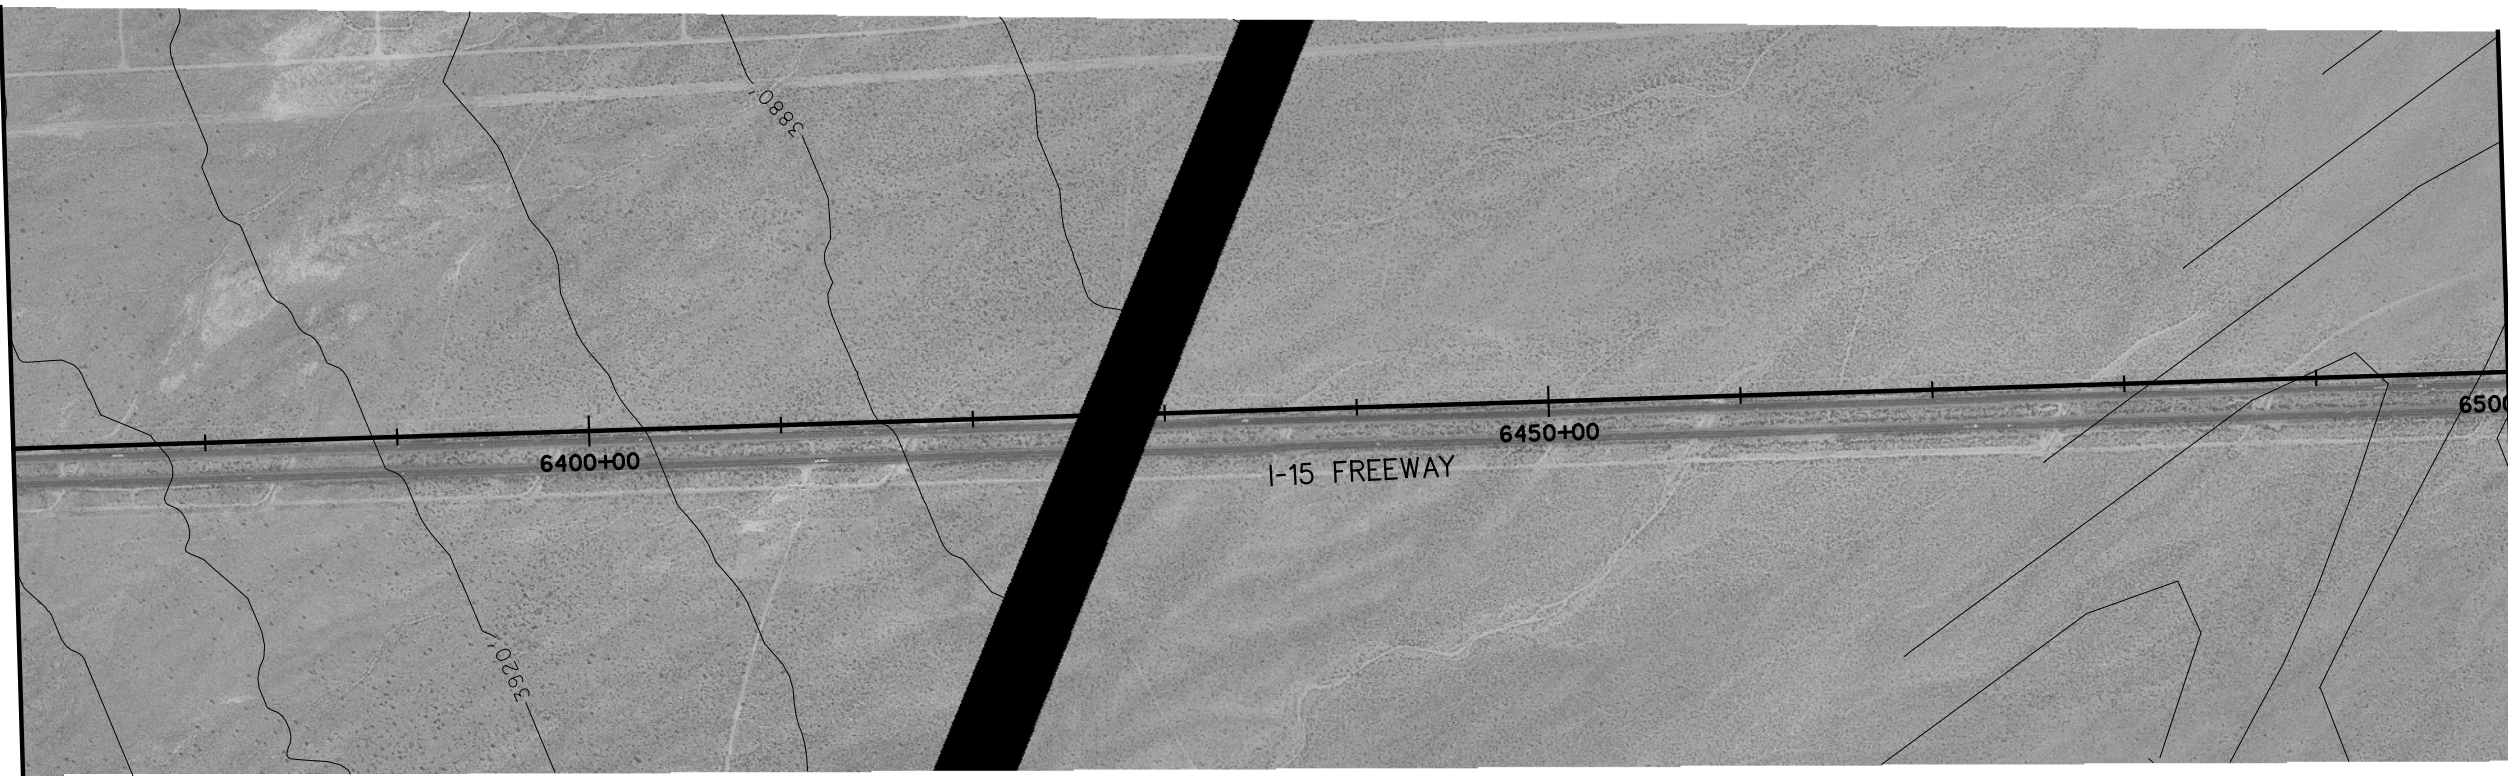


STA. 6500+00 - MATCH LINE
SEE C-160B

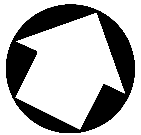

PLAN

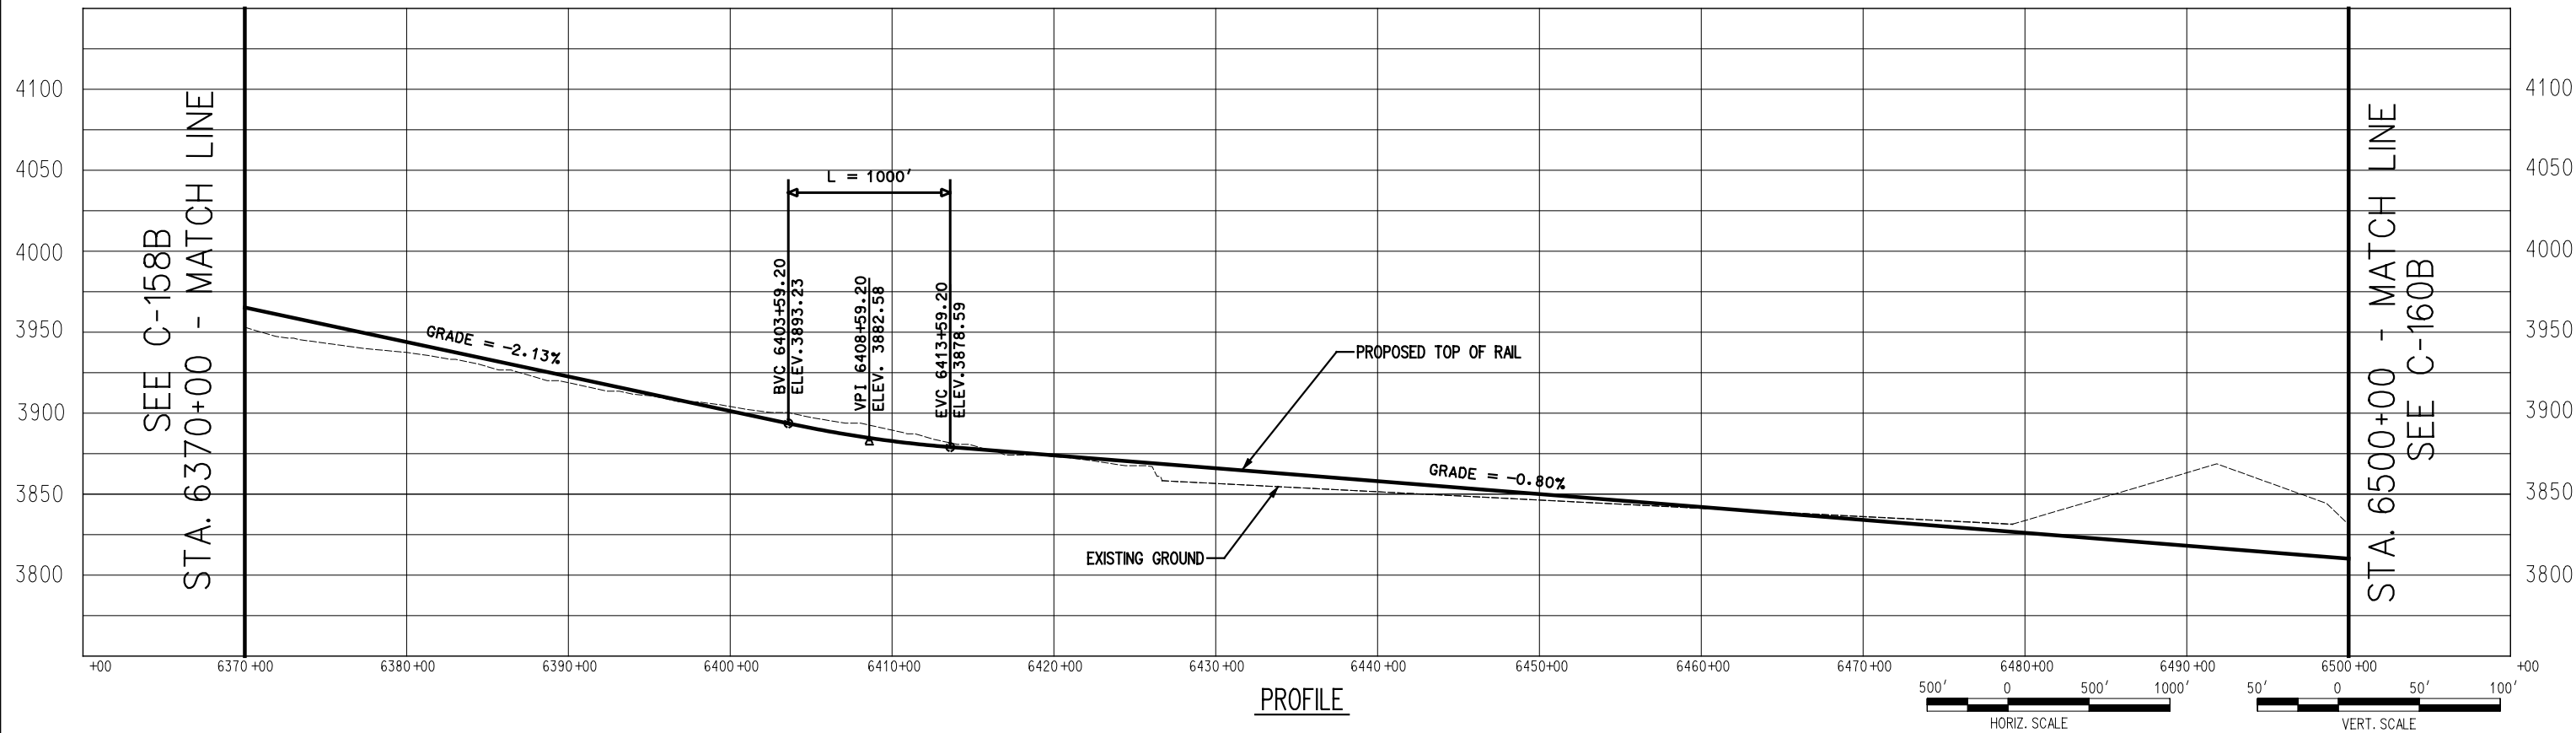

PROFILE

 


SEE C-159B
STA. 6500+00 - MATCH LINE



STA. 6630+00 - MATCH LINE
SEE C-161B

PLAN

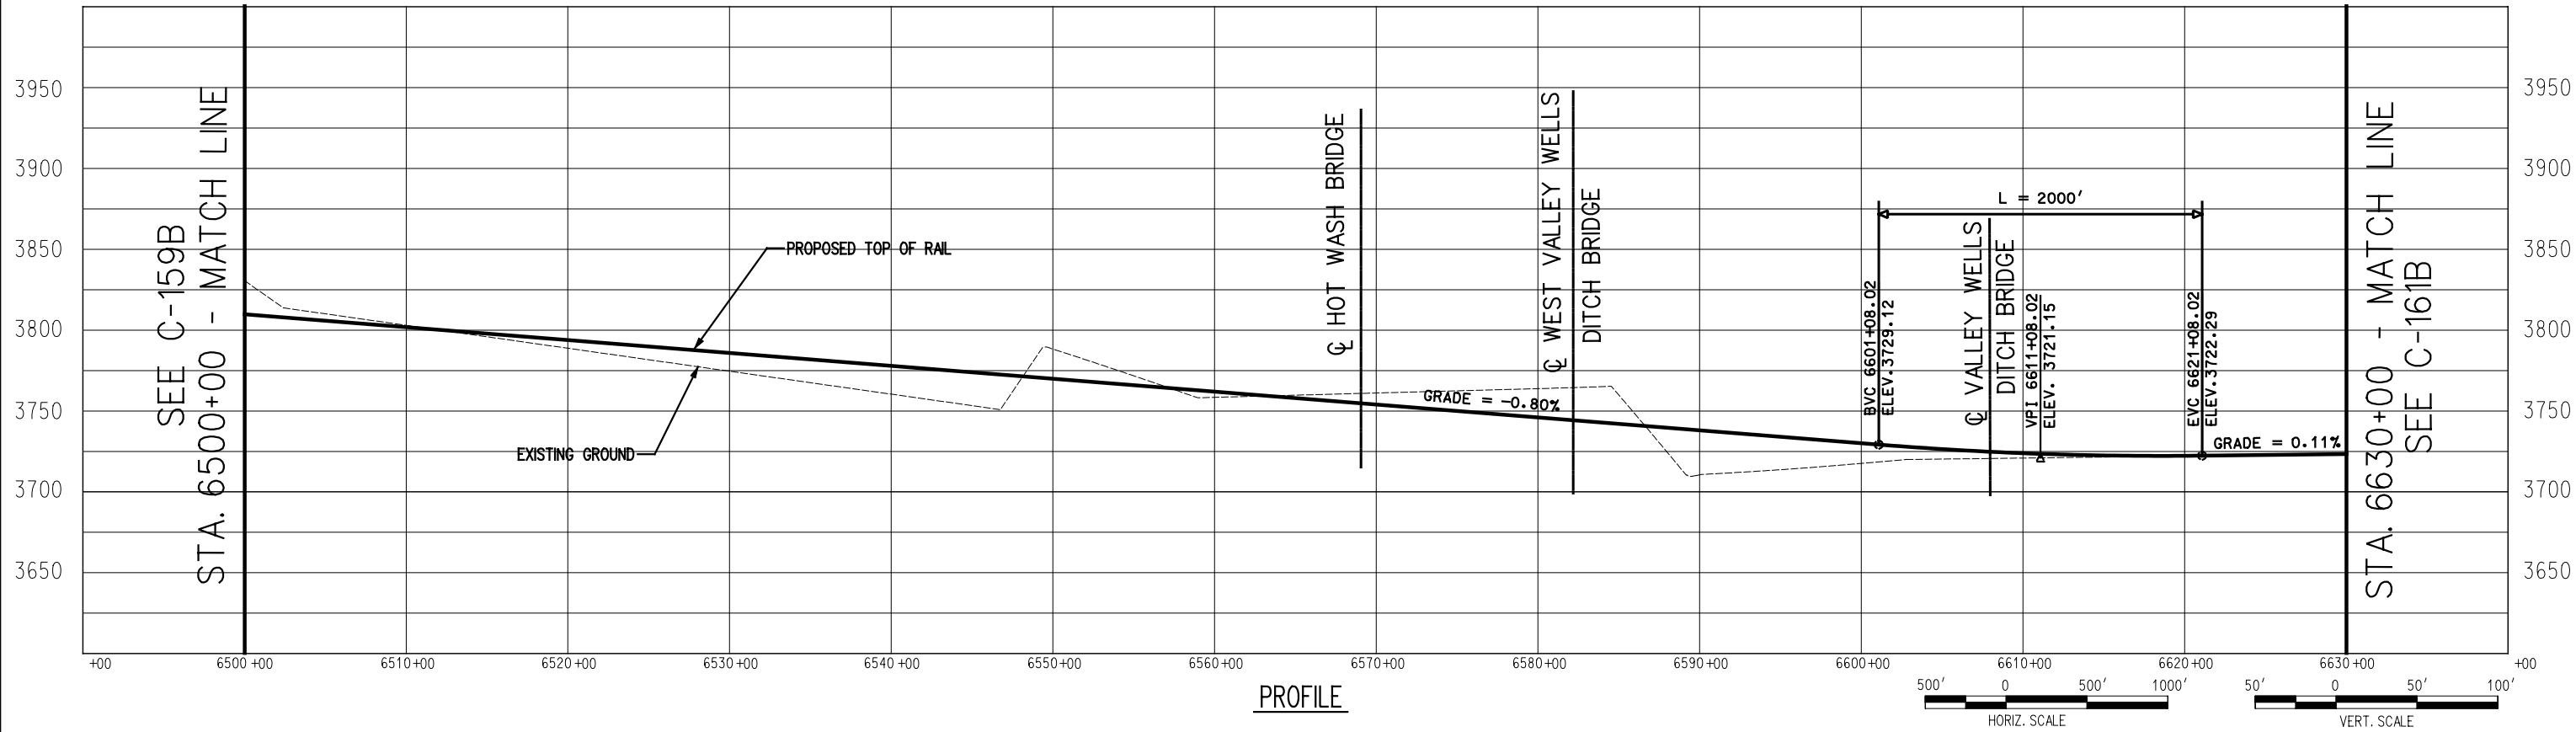

PROFILE


SEE C-159B
STA. 6500+00 - MATCH LINE

SEE C-161B
STA. 6630+00 - MATCH LINE




SEE C-160B
STA. 6630+00 - MATCH LINE

STA. 6760+00 - MATCH LINE
SEE C-162B

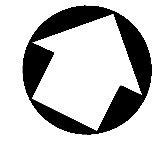


PLAN

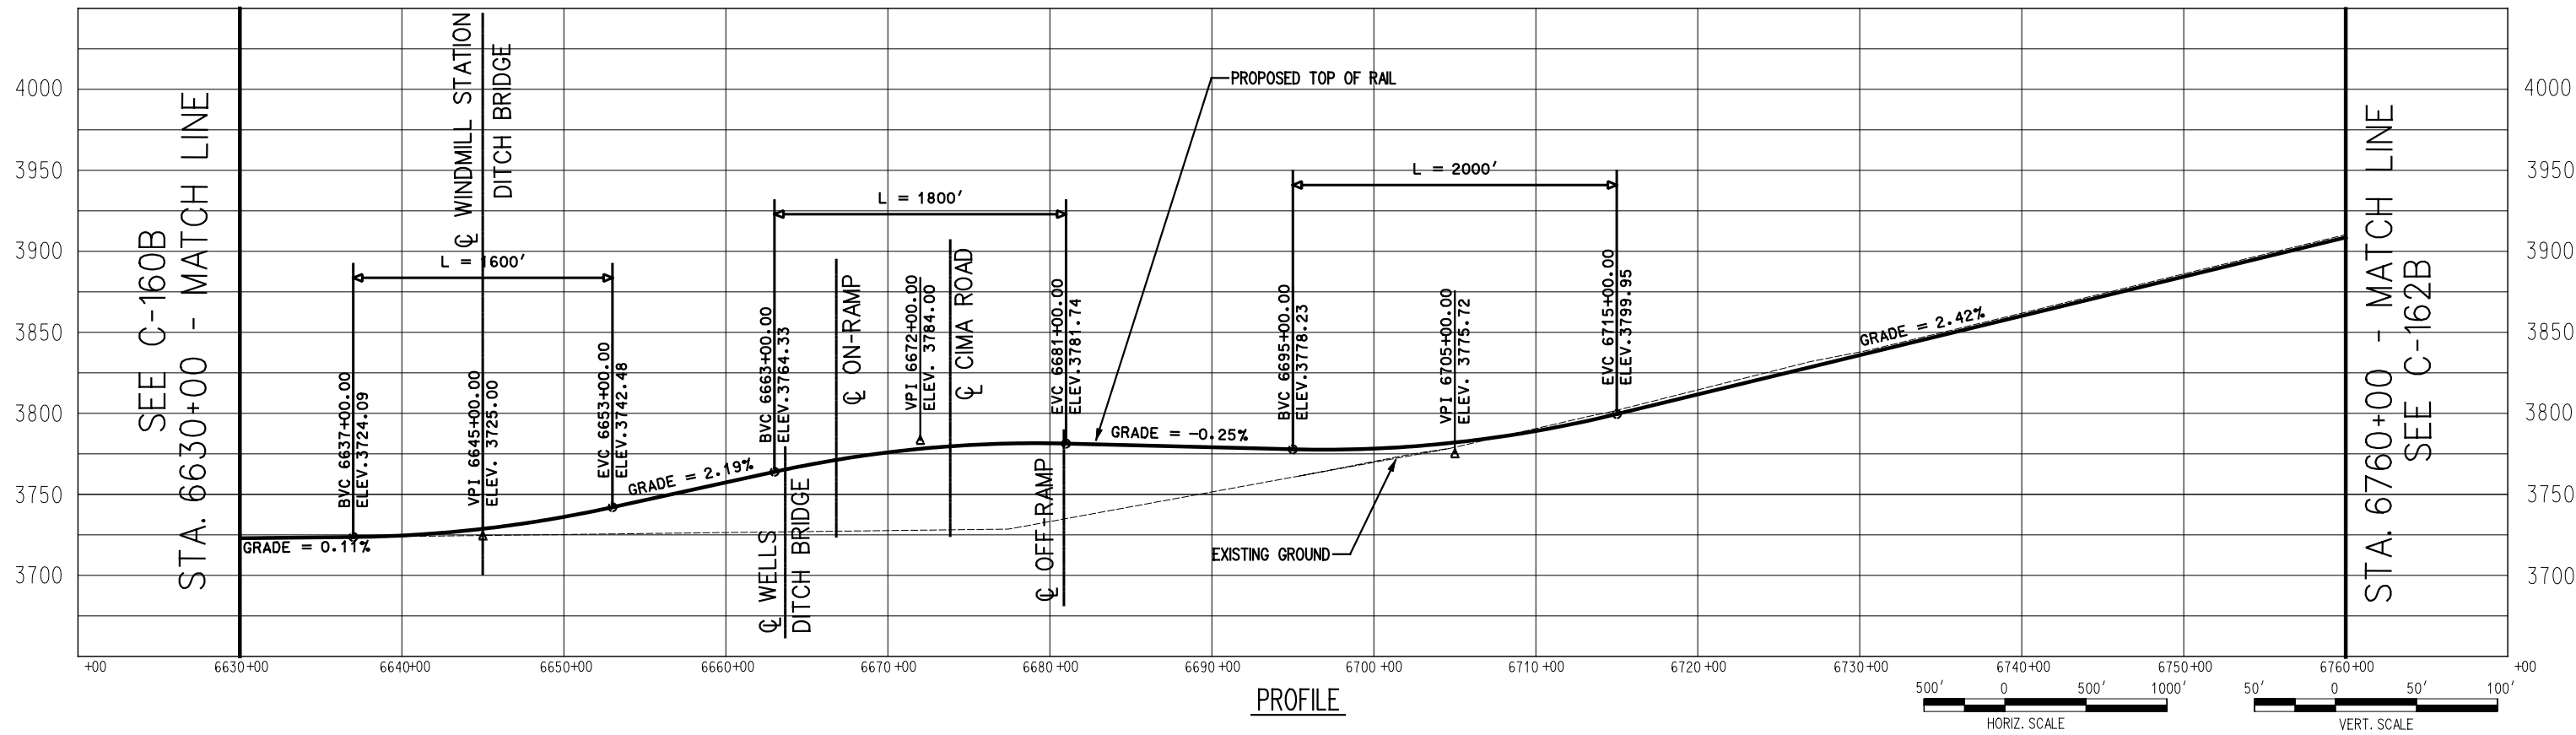

SEE C-160B
STA. 6630+00 - MATCH LINE


STA. 6760+00 - MATCH LINE
SEE C-162B

PROFILE


 





PLAN

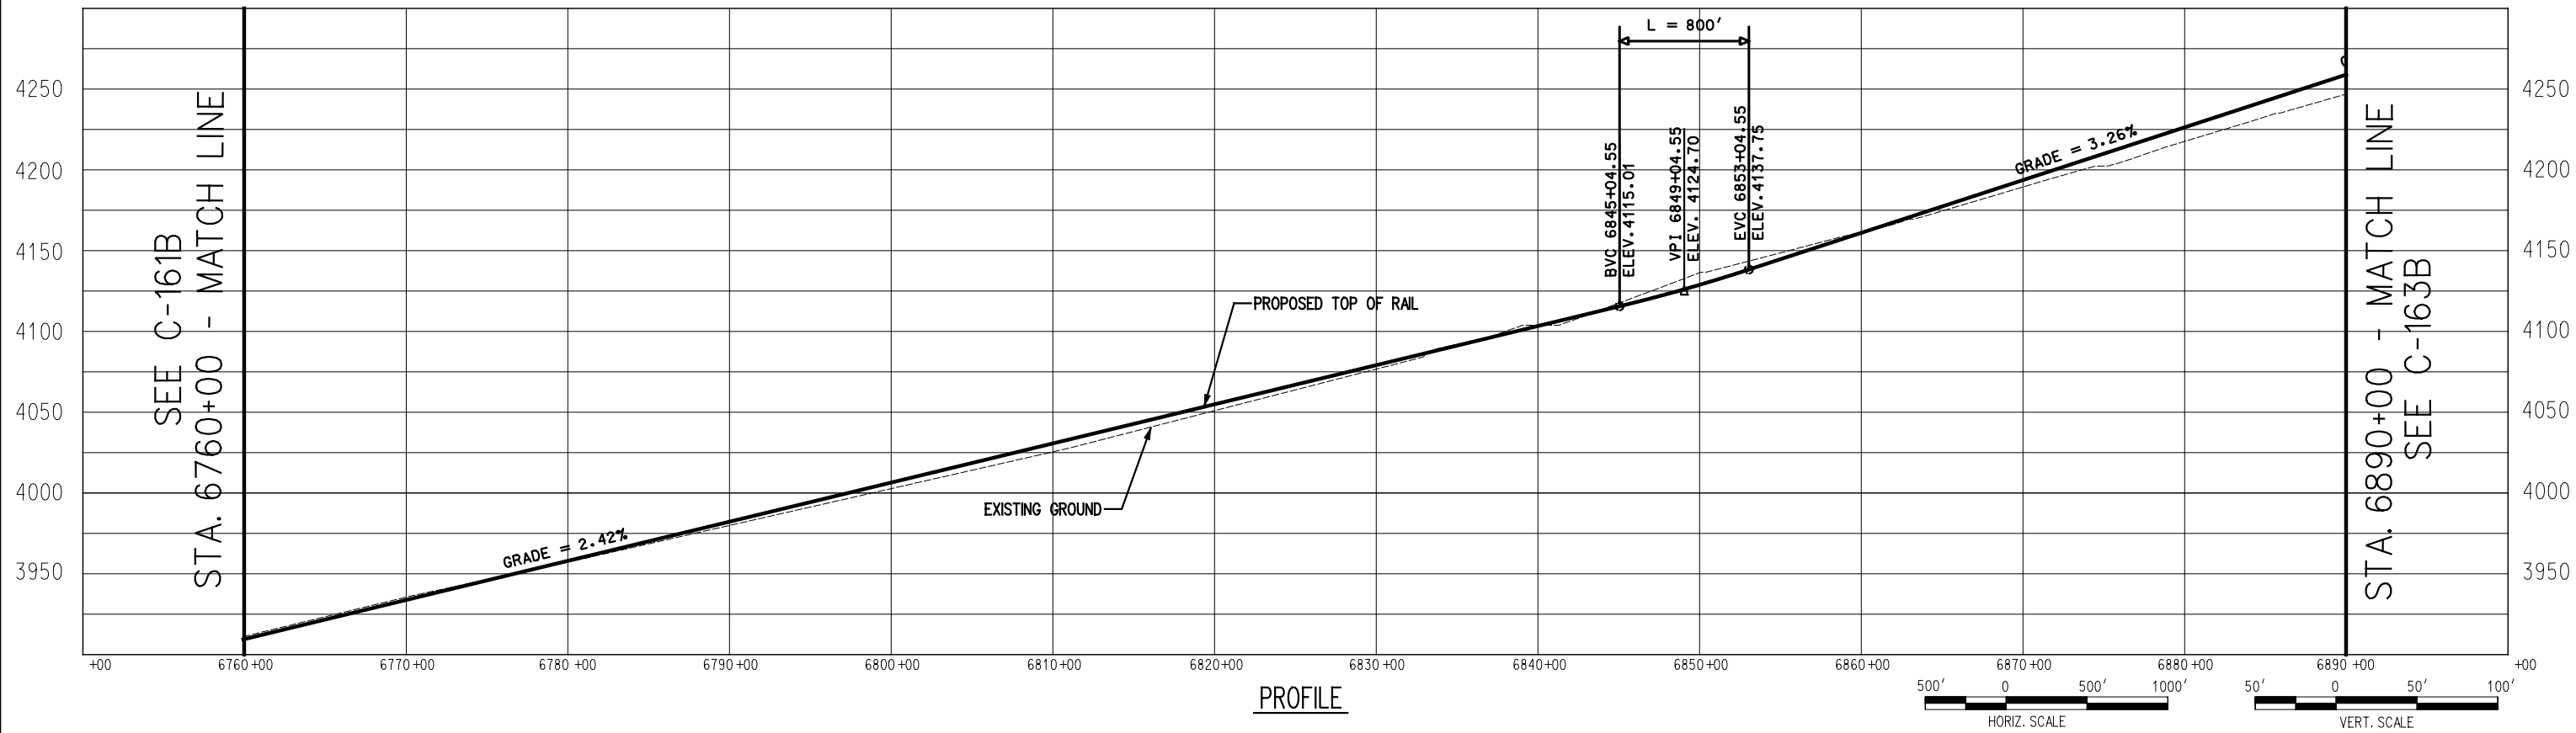

PROFILE

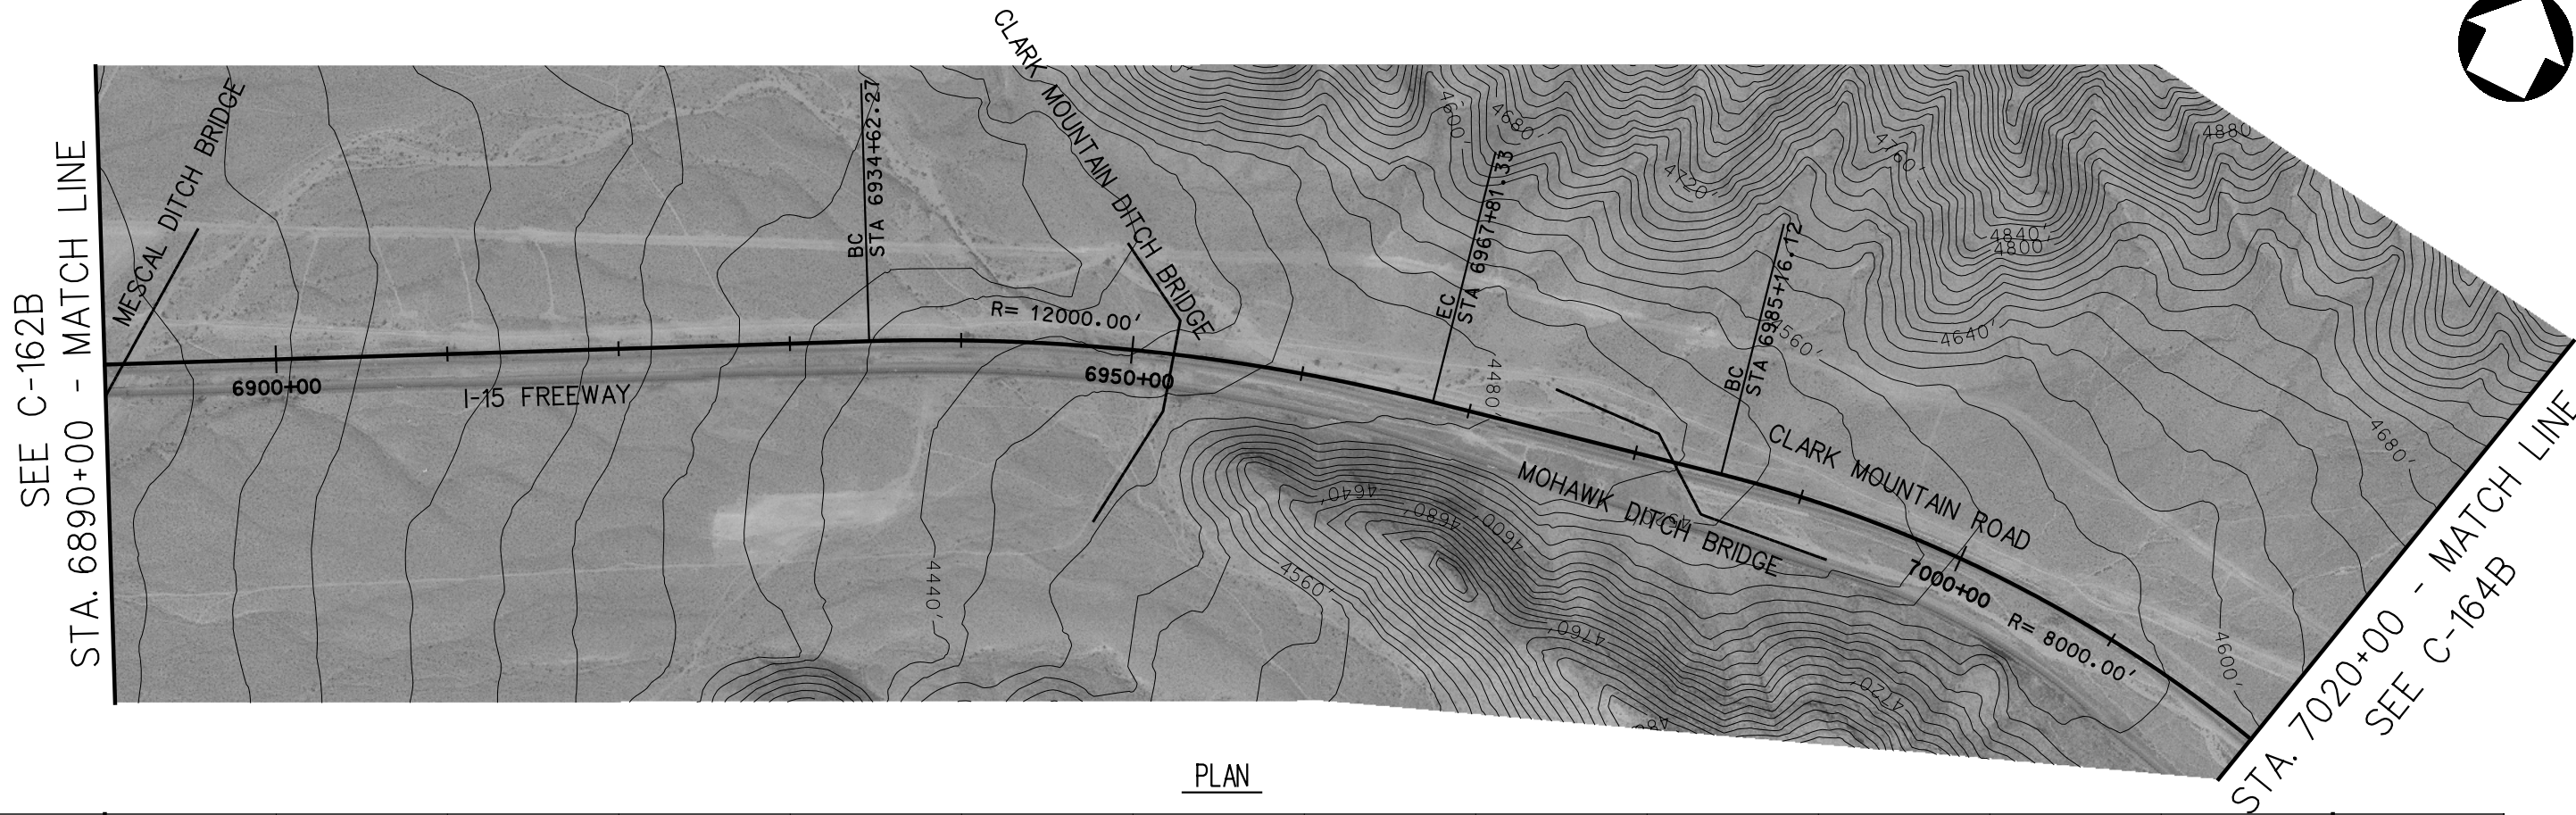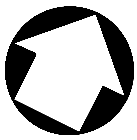

PLAN

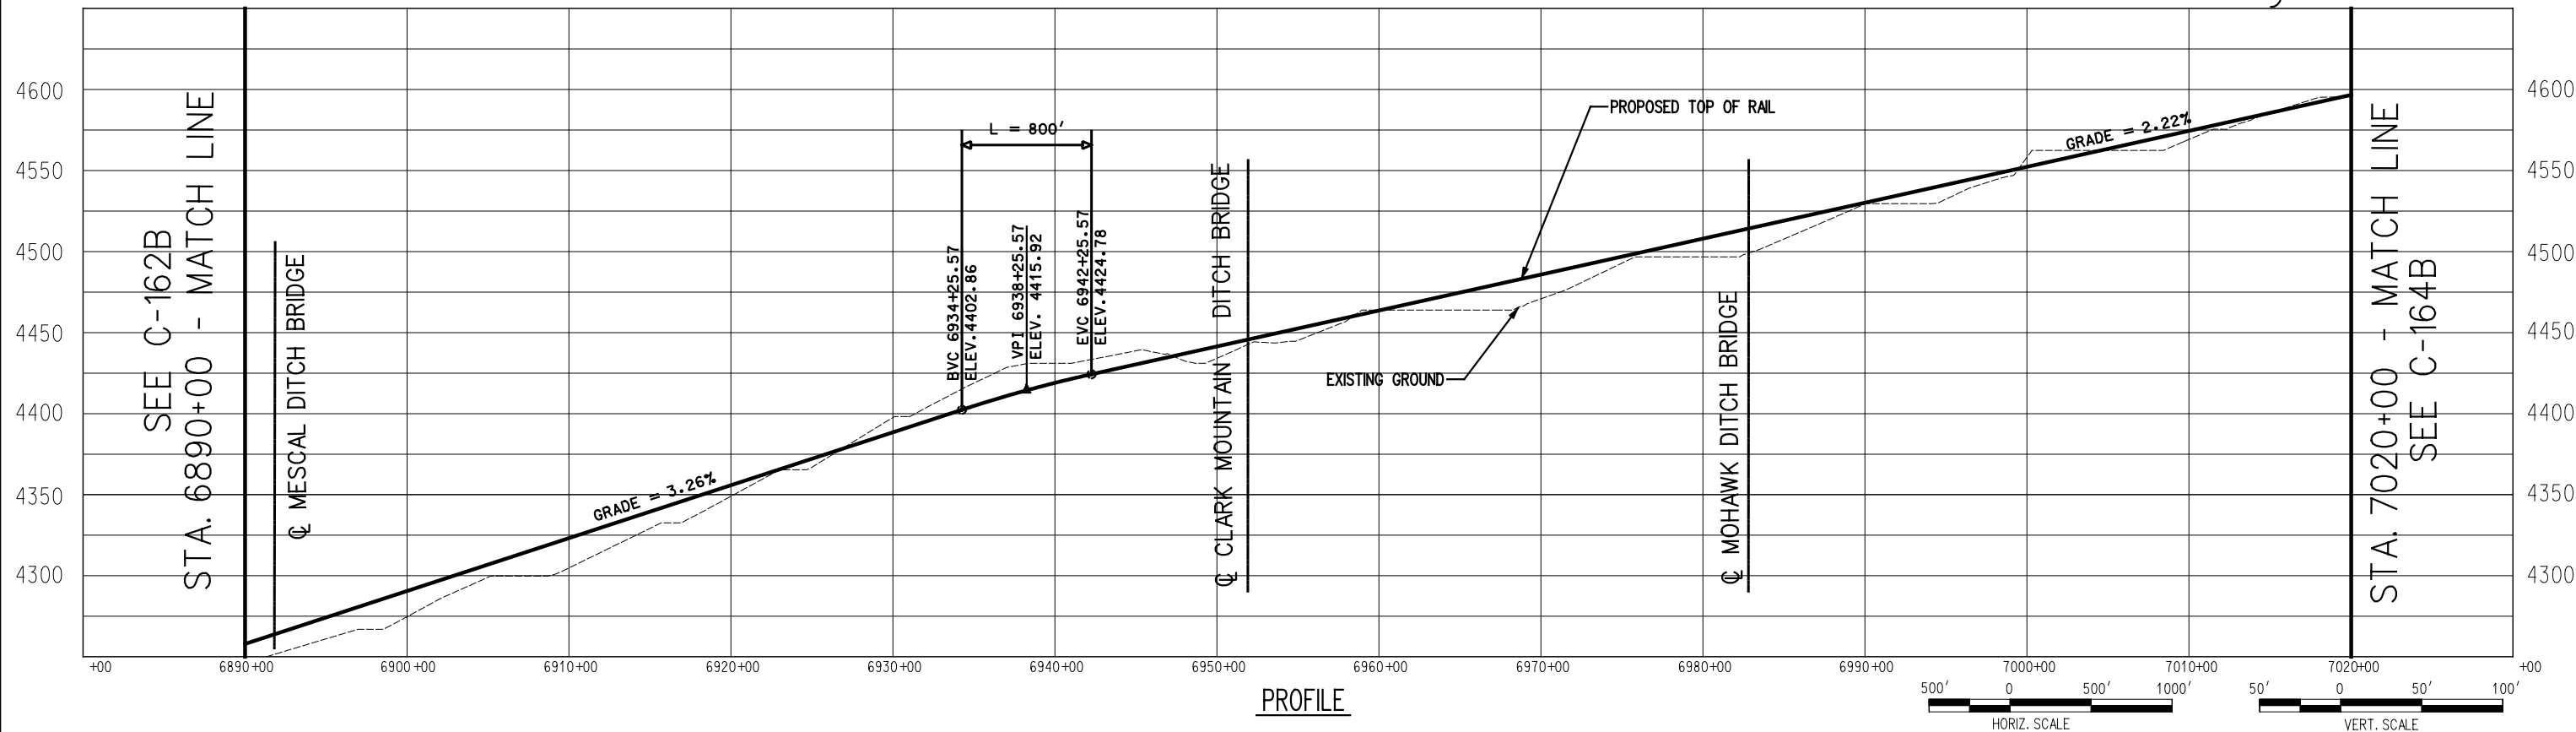

PROFILE



725 SOUTH FIGUEROA STREET, SUITE 2350
LOS ANGELES, CA 90017

CONFIDENTIAL

DESERTXPRESS



PRELIMINARY CONCEPTUAL ALIGNMENT
PLAN AND PROFILE
VICTORVILLE TO LAS VEGAS
STA 6890+00 TO STA 7020+00
SEGMENT 3, ALTERNATIVE B

205062G0


DRAWING NO. C-163B

REV.

DATE 11-17-06

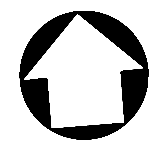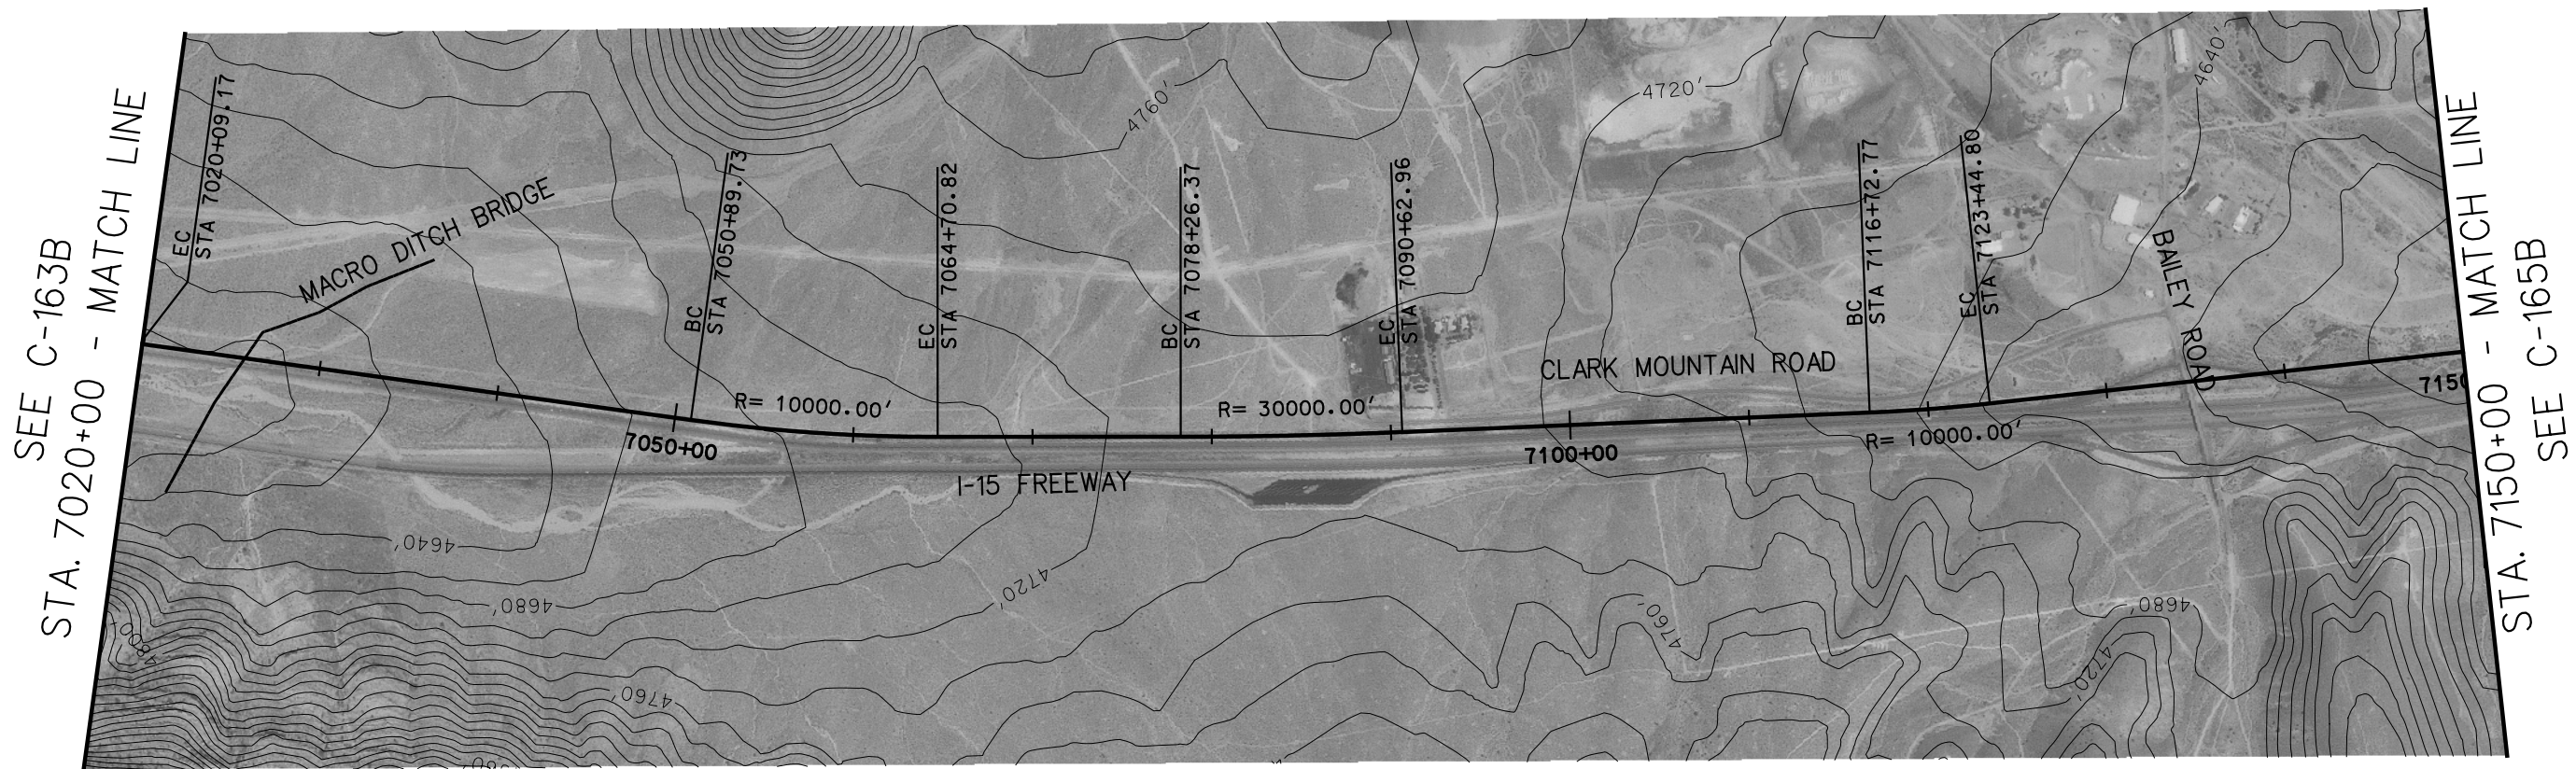

PLAN

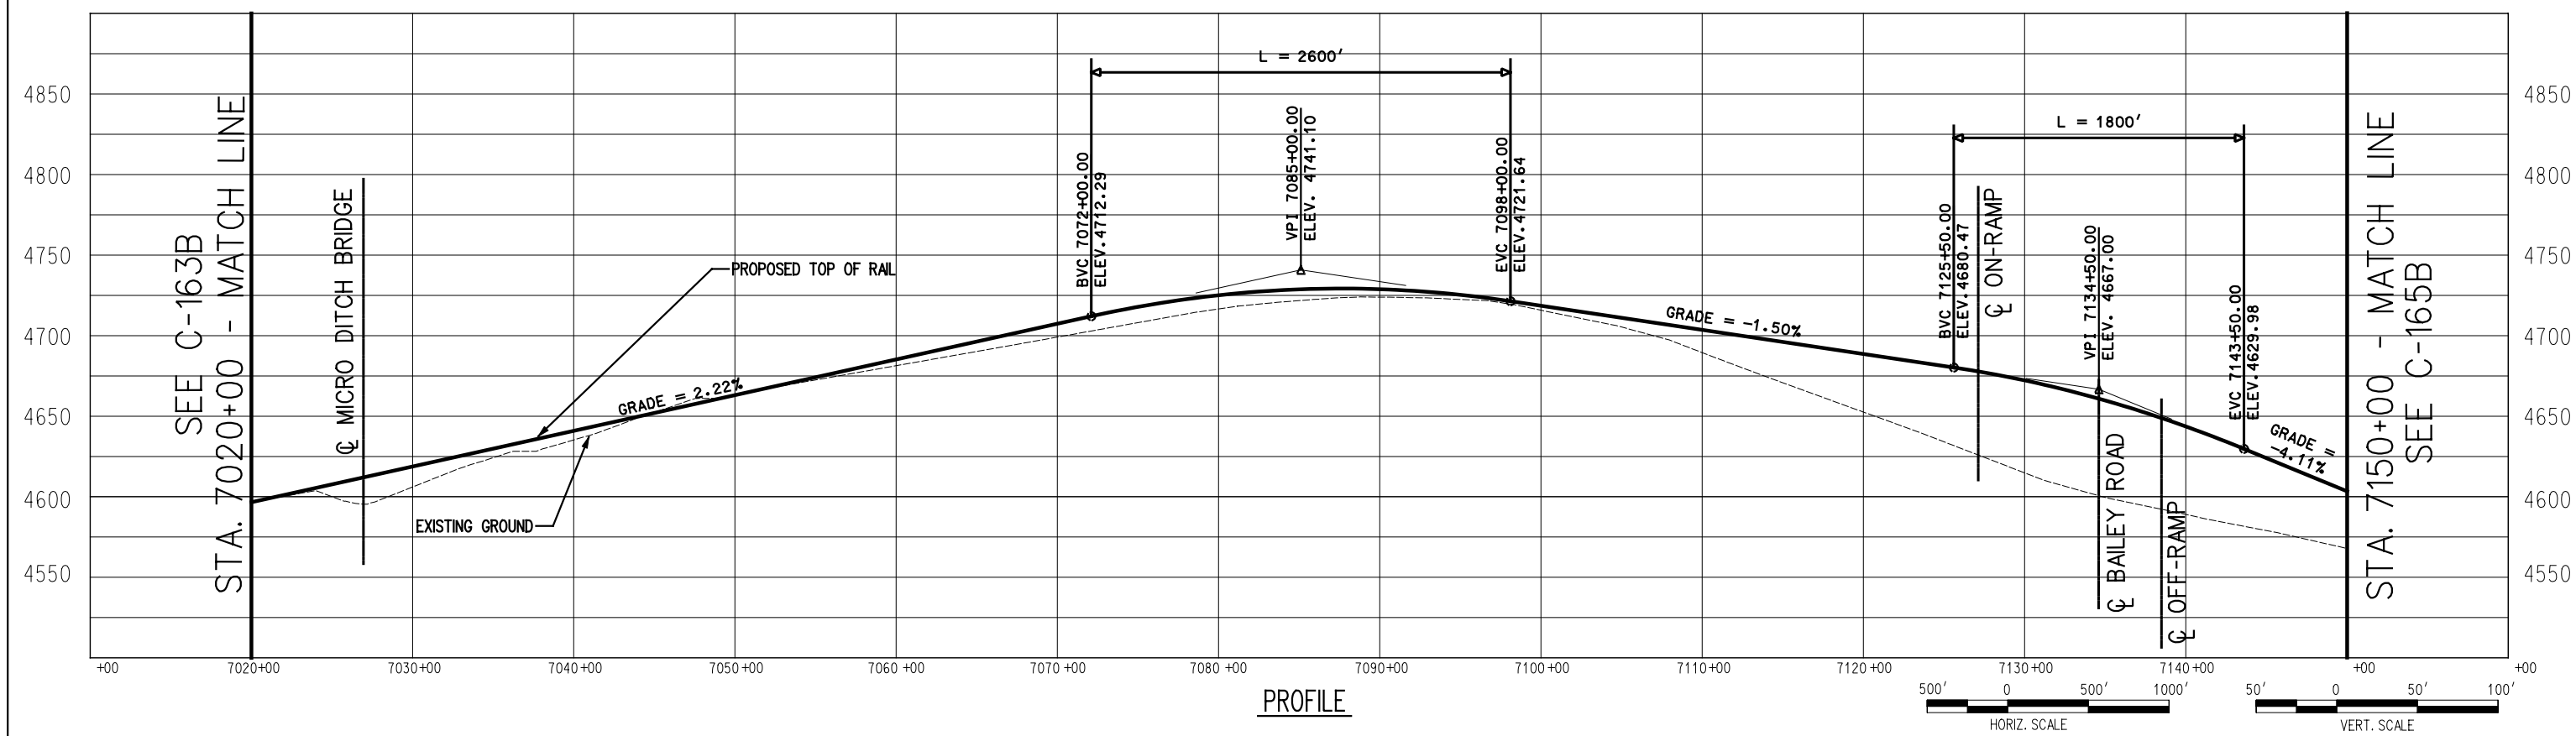

PROFILE

