

APPENDIX A-1

PLAN AND PROFILE DRAWINGS

SEGMENT 4

# LIST OF DRAWINGS

## SEGMENT 1

### ALTERNATIVE A

C-110A  
C-111A  
C-112A  
C-113A  
C-114A  
C-115A  
C-116A  
C-117A  
C-118A  
C-119A  
C-120A  
C-121A

### ALTERNATIVE B

C-108B  
C-109B  
C-110B  
C-111B  
C-112B  
C-113B  
C-114B  
C-115B  
C-116B  
C-117B  
C-118B

## SEGMENT 2

C-122  
C-123  
C-124  
C-125  
C-126

### ALTERNATIVE A

C-127A  
C-128A  
C-129A  
C-130A

### ALTERNATIVE B

C-127B  
C-128B  
C-129B  
C-130B

## SEGMENT 3

### ALTERNATIVE A

C-130A  
C-131A  
C-132A  
C-133A  
C-134A  
C-135A  
C-136A  
C-137A  
C-138A  
C-139A  
C-140A  
C-141A  
C-142A  
C-143A  
C-144A  
C-145A  
C-146A  
C-147A

### ALTERNATIVE B

C-148A  
C-149A  
C-150A  
C-151A  
C-152A  
C-153A  
C-154A  
C-155A  
C-156A  
C-157A  
C-158A  
C-159A  
C-160A  
C-161A  
C-162A  
C-163A  
C-164A  
C-165A

## SEGMENT 4

### ALTERNATIVE A

C-165A  
C-166A  
C-167A  
C-168A  
C-169A  
C-170A

### ALTERNATIVE B

C-165B  
C-166B  
C-167B  
C-168B  
C-169B  
C-170B

## SEGMENT 5

### ALTERNATIVE A

C-171A  
C-172A  
C-173A  
C-174A  
C-175A  
C-176A  
C-177A  
C-178A  
C-179A  
C-180A

### ALTERNATIVE B

C-171B  
C-172B  
C-173B  
C-174B  
C-175B  
C-176B  
C-177B  
C-178B  
C-179B  
C-180B

## SEGMENT 6

### ALTERNATIVE A

C-181A  
C-182A  
C-183A  
C-184A  
C-185A  
C-186A

### ALTERNATIVE B

C-181B  
C-182B  
C-183B  
C-184B  
C-185B  
C-186B


### ALTERNATIVE C

C-181C  
C-182C  
C-183C  
C-184C  
C-185C  
C-186C  
C-187C

### ALTERNATIVE AC

C-181AC

### ALTERNATIVE B (CLARK RANGE)

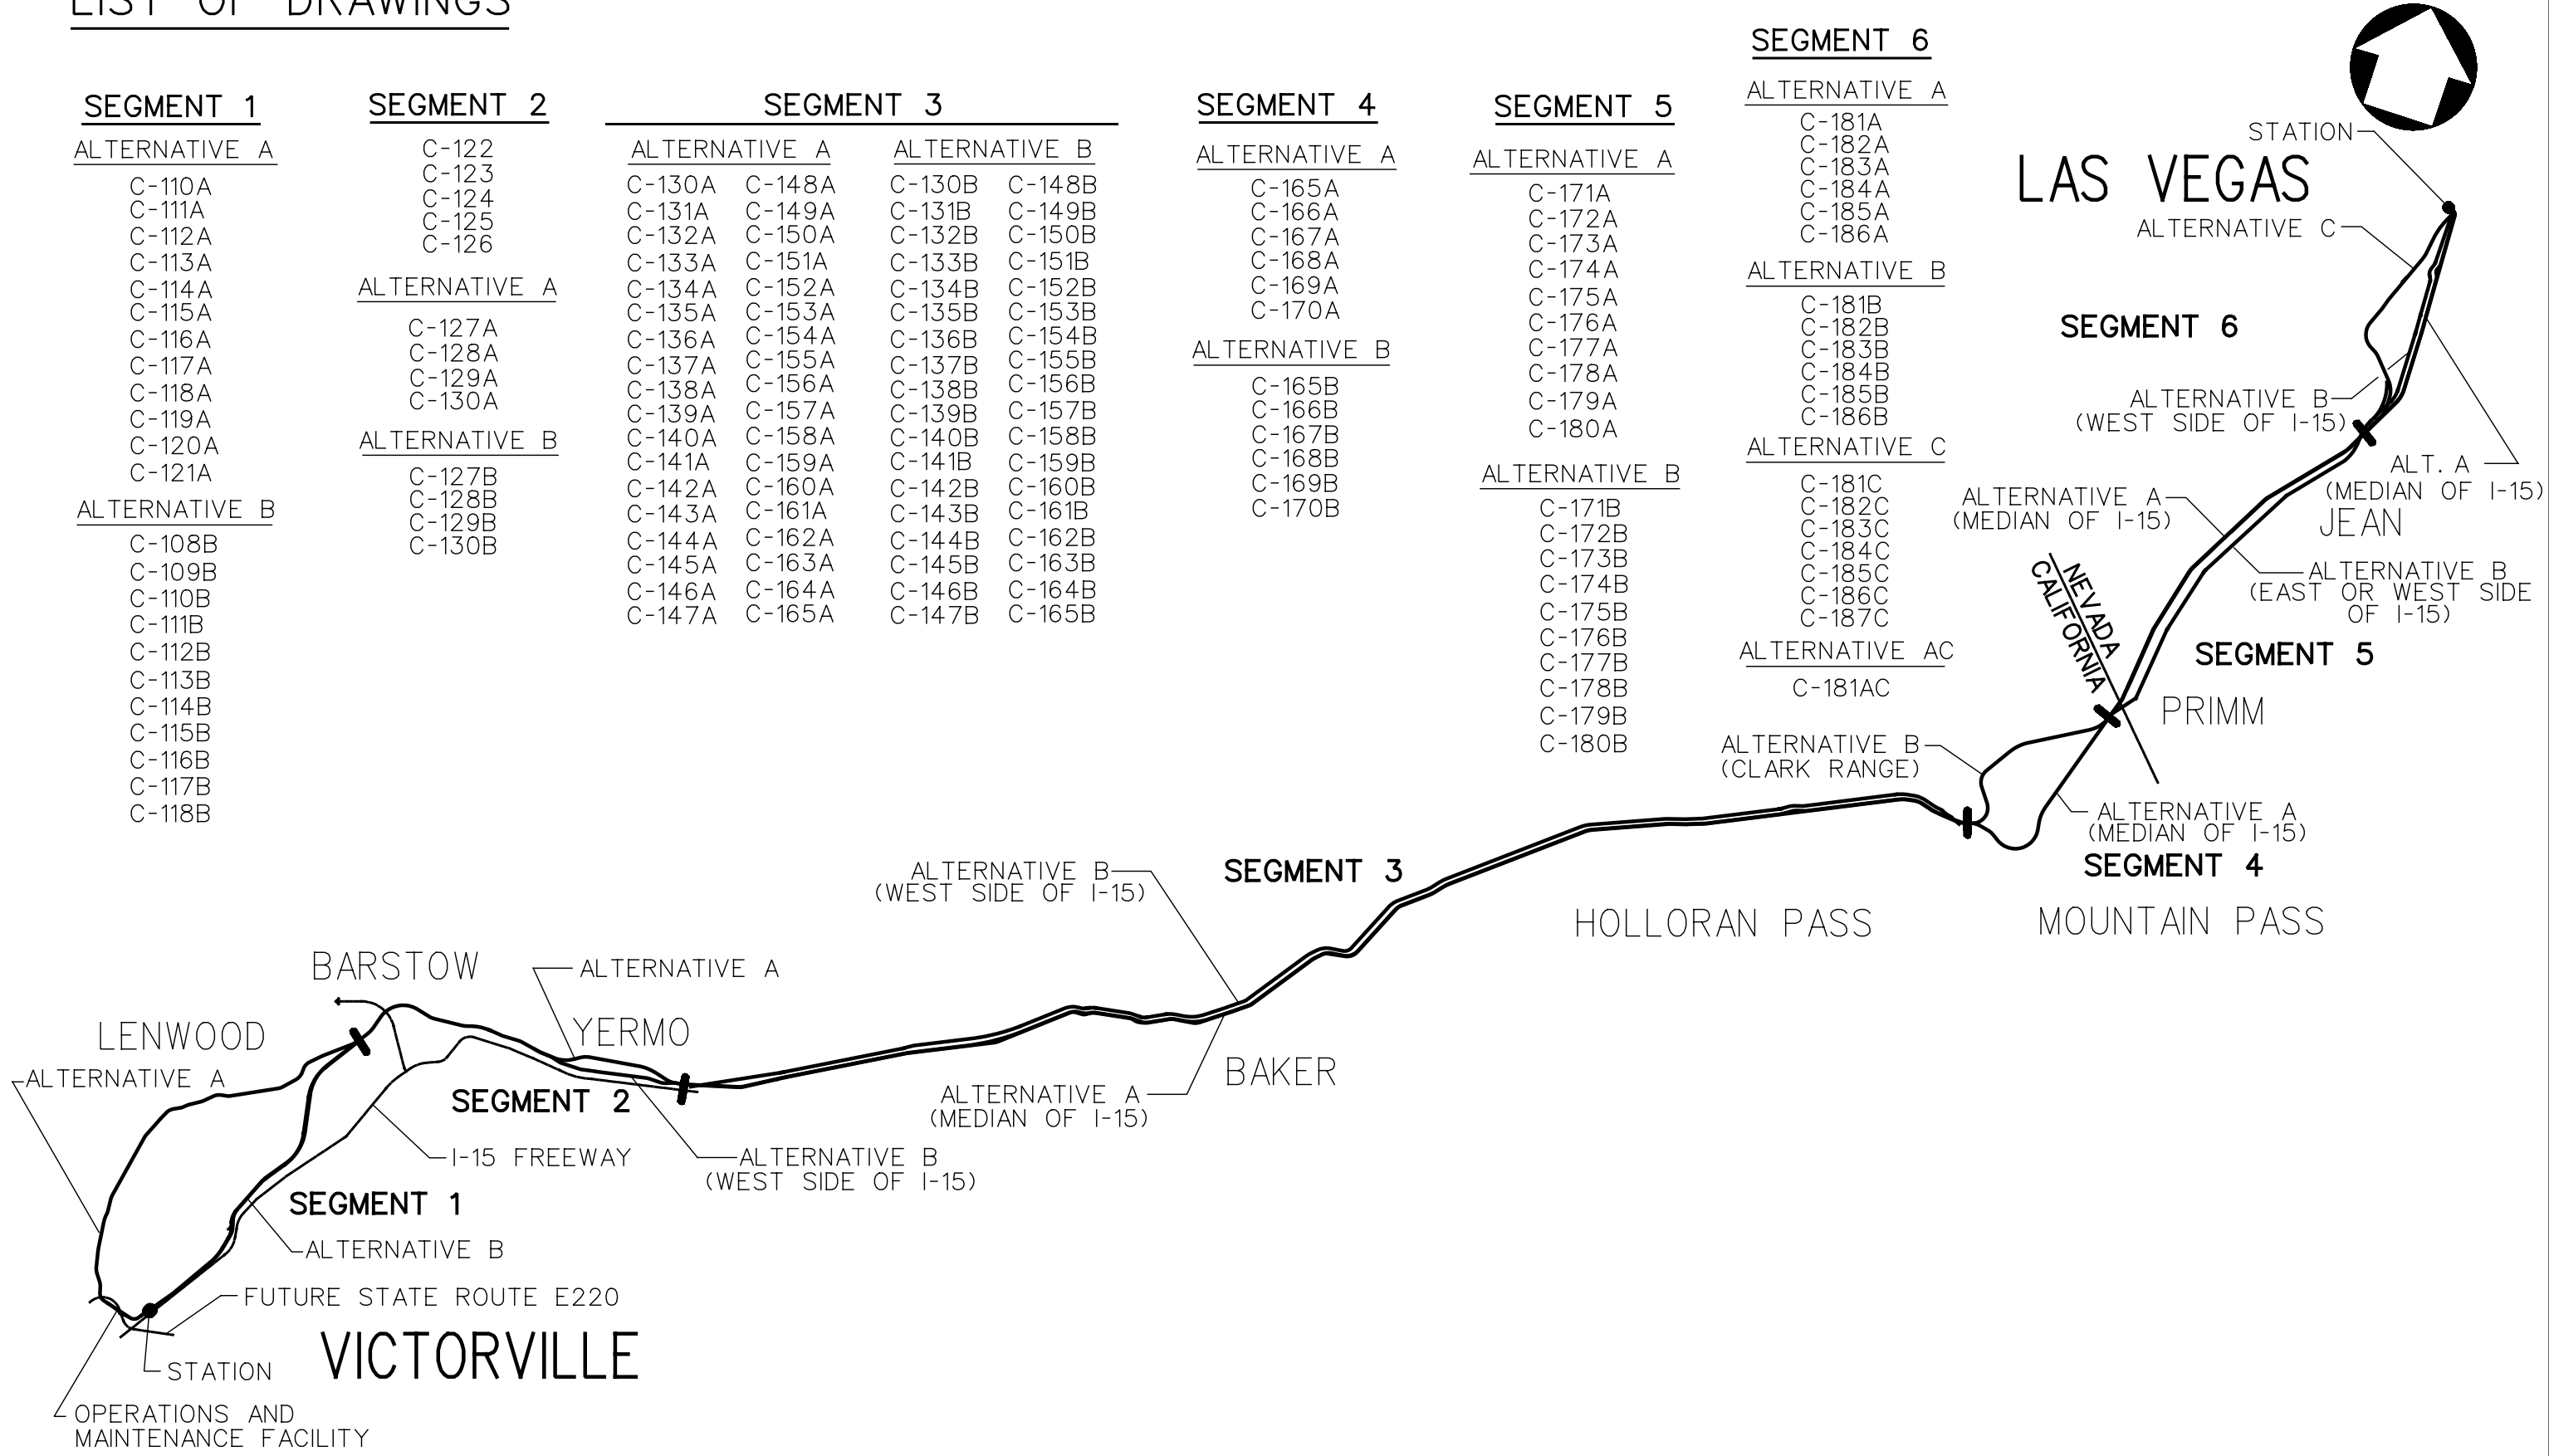

725 SOUTH FIGUEROA STREET, SUITE 2350  
LOS ANGELES, CA 90017

**CONFIDENTIAL**

DESERTXPRESS

PRELIMINARY CONCEPTUAL ALIGNMENT

KEY MAP  
AND  
LIST OF DRAWINGS

205062G0


DRAWING NO. C-100

REV.



DATE 11-17-06




PLAN

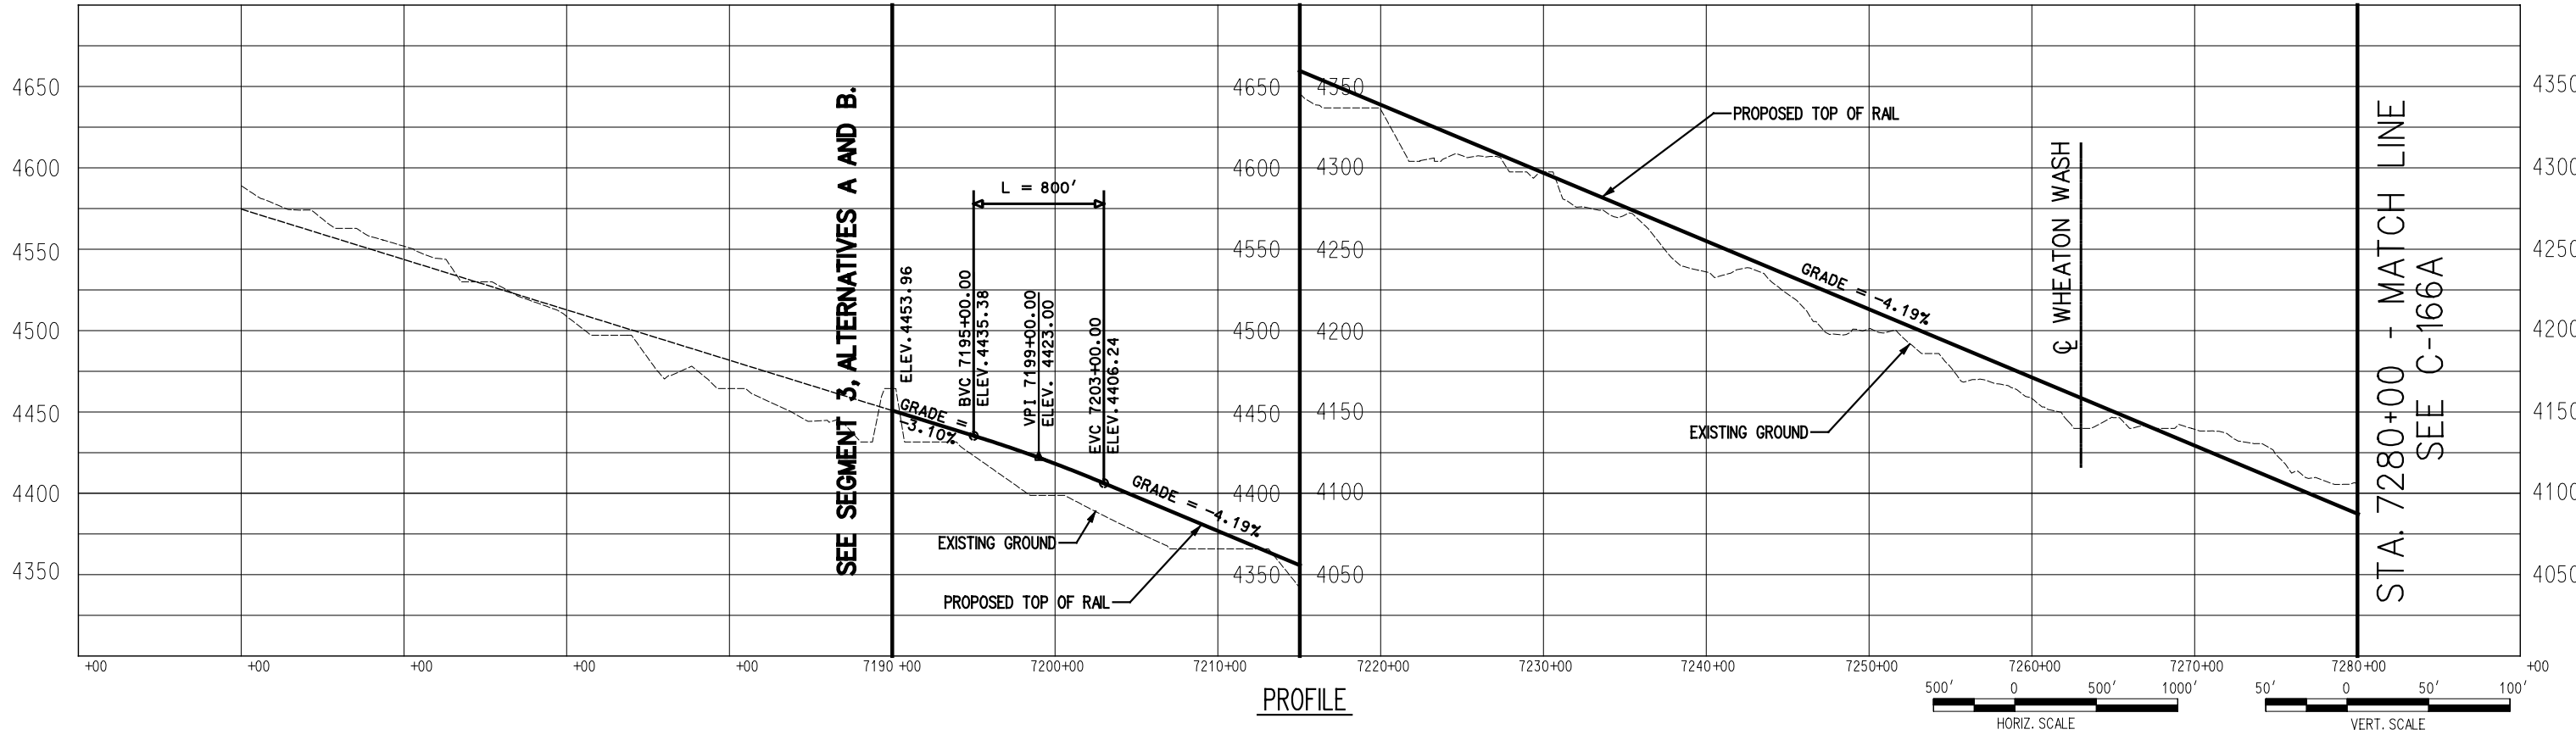


PROFILE

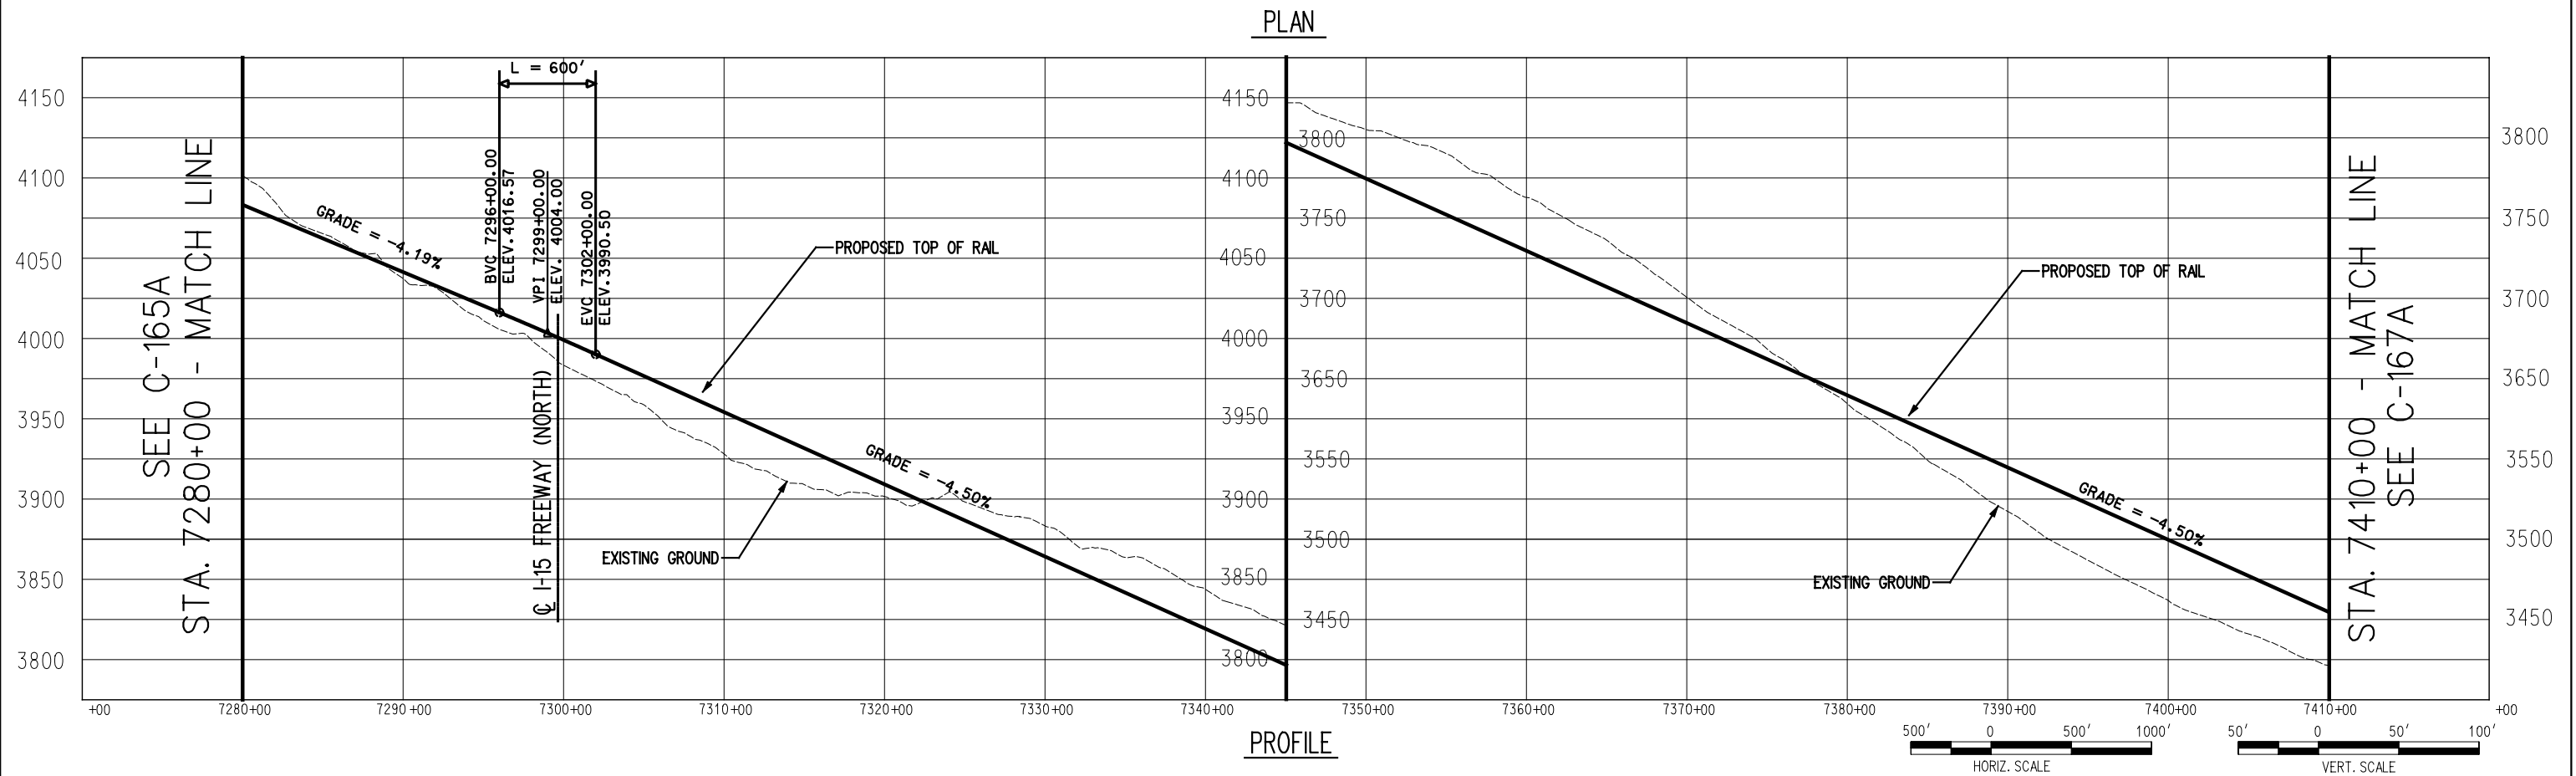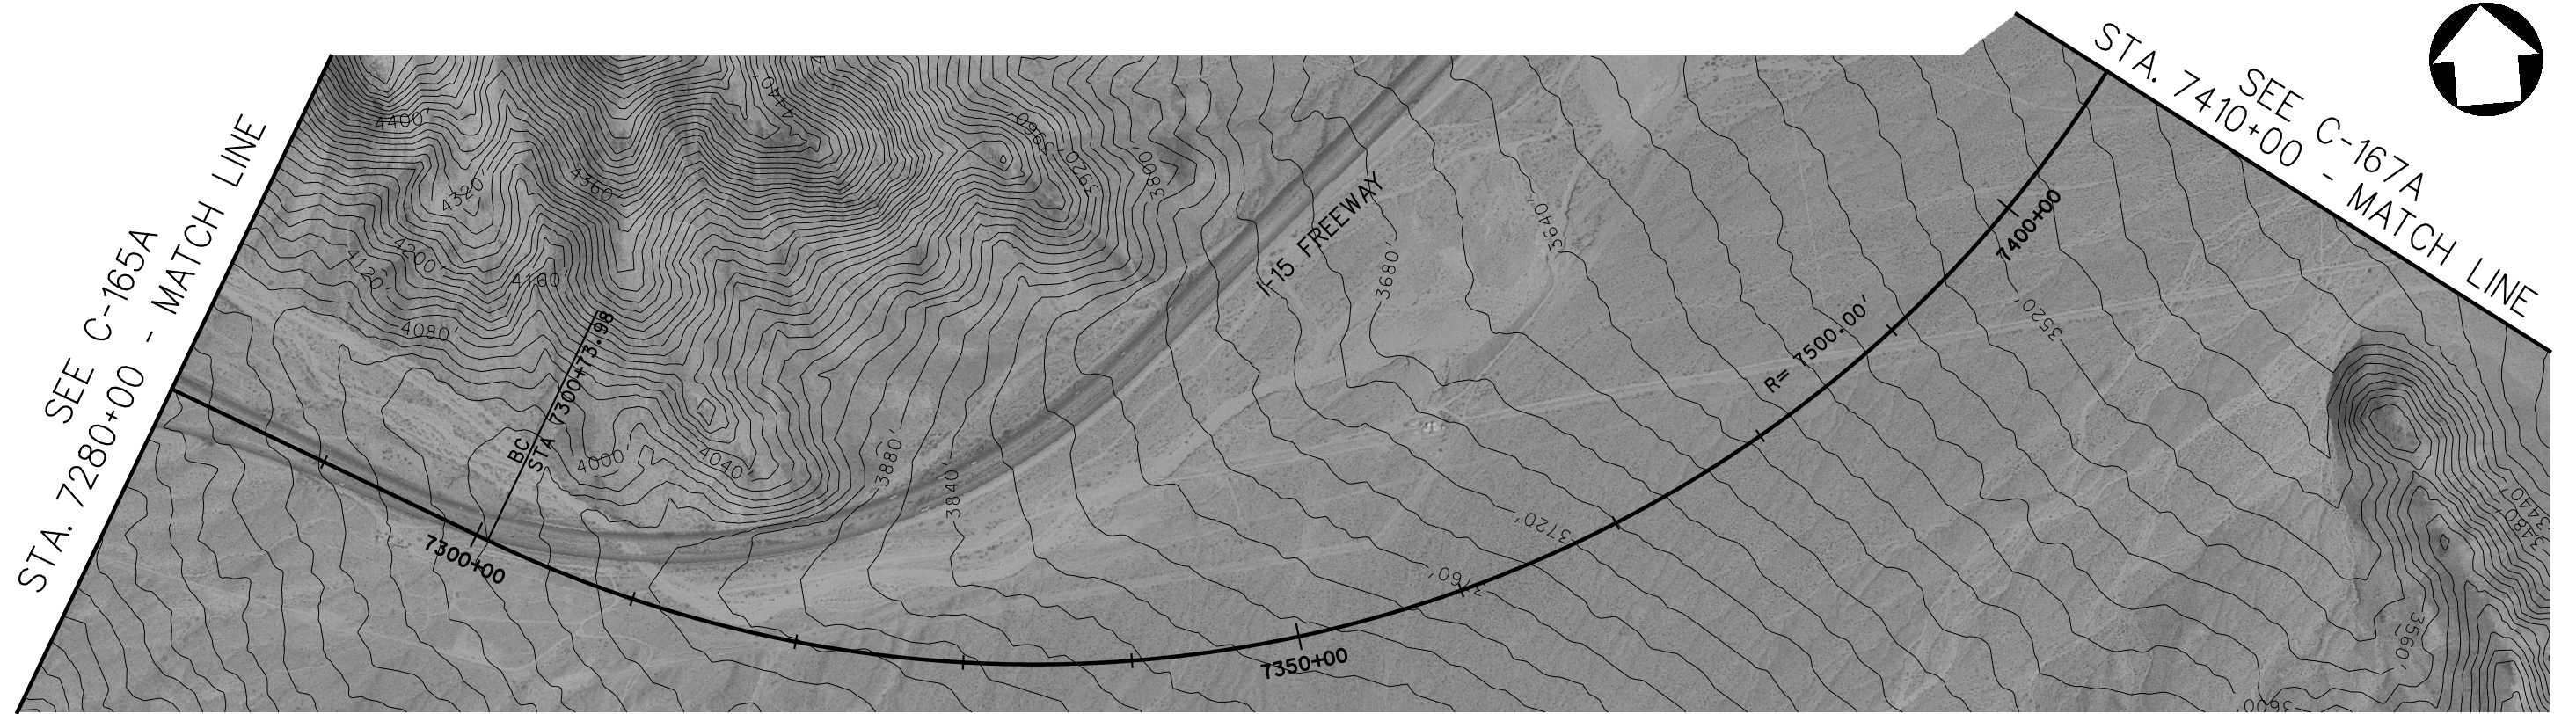


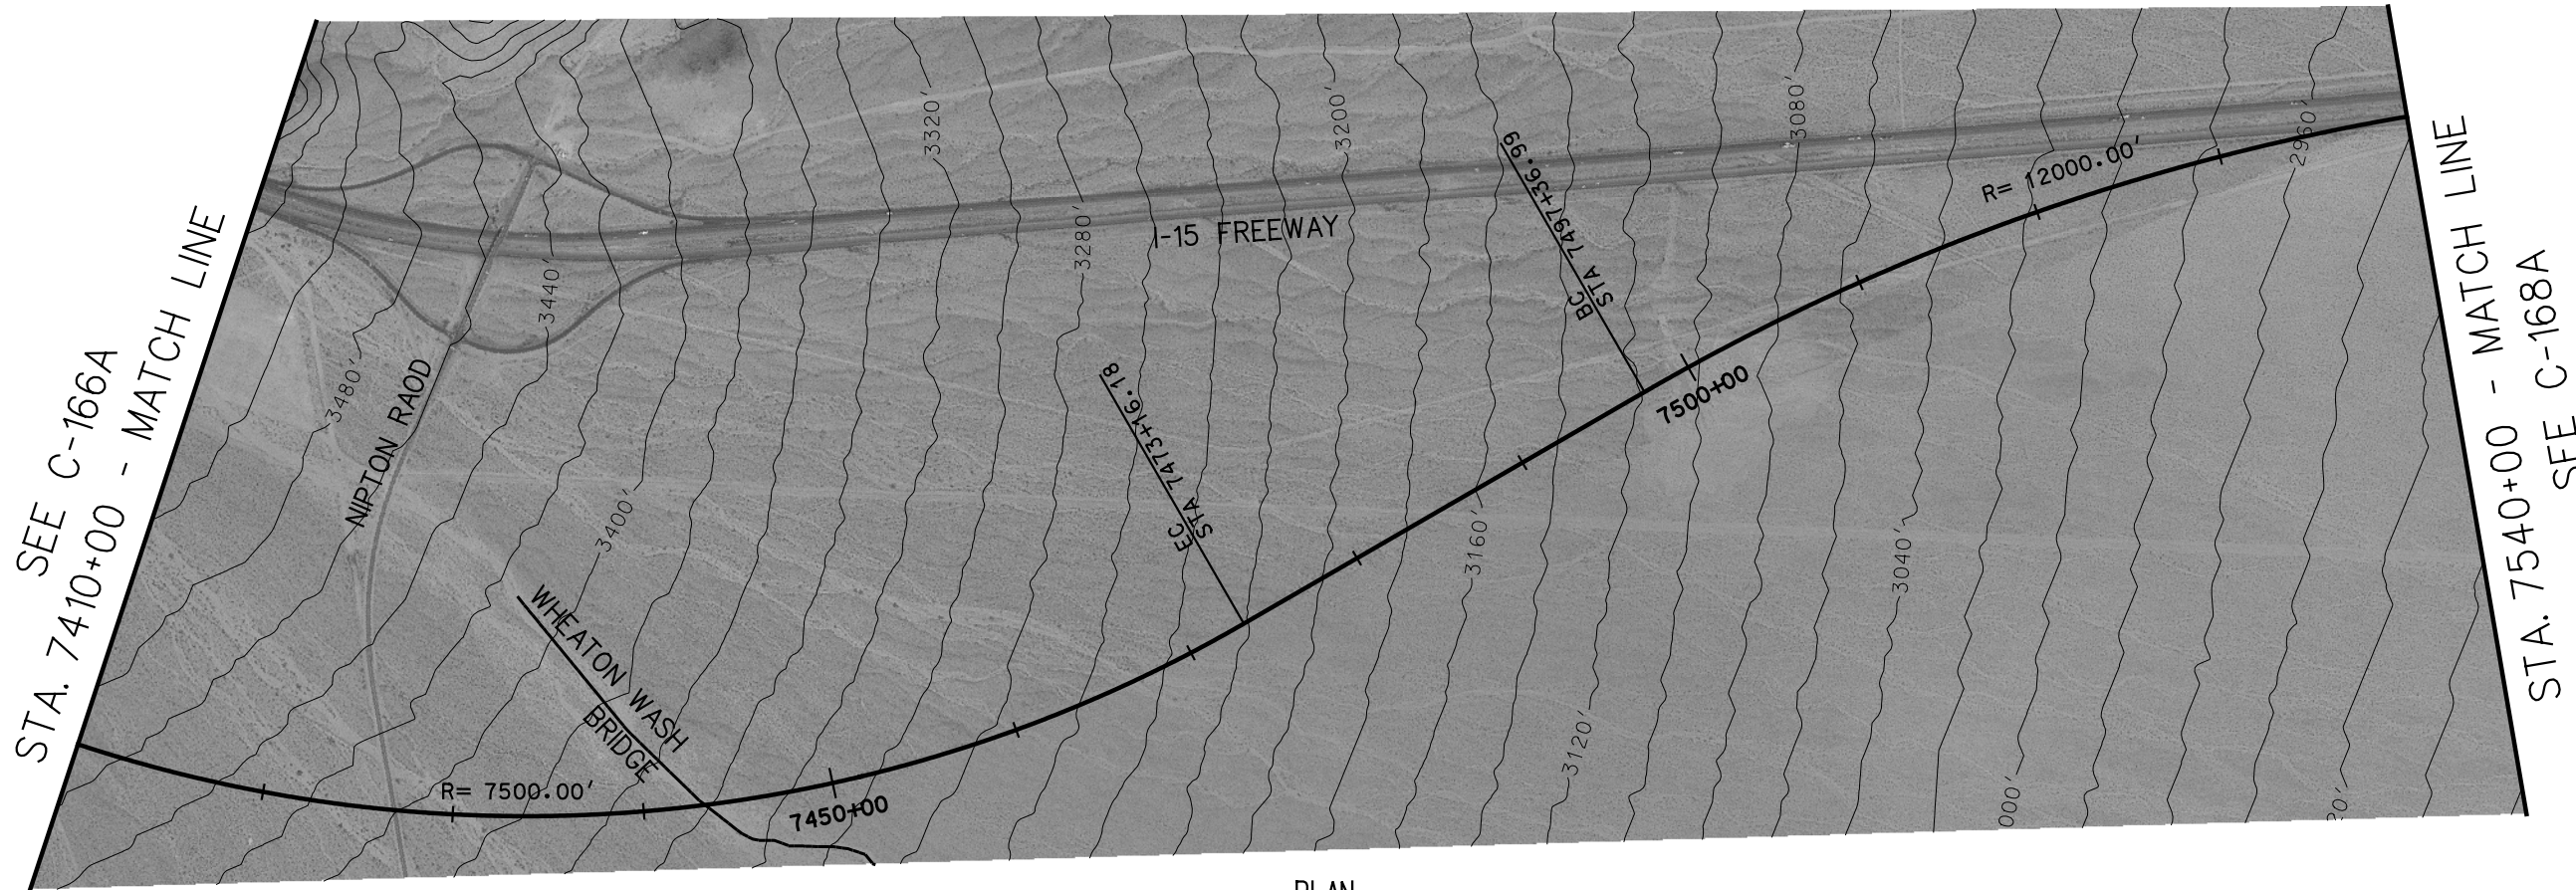


PLAN

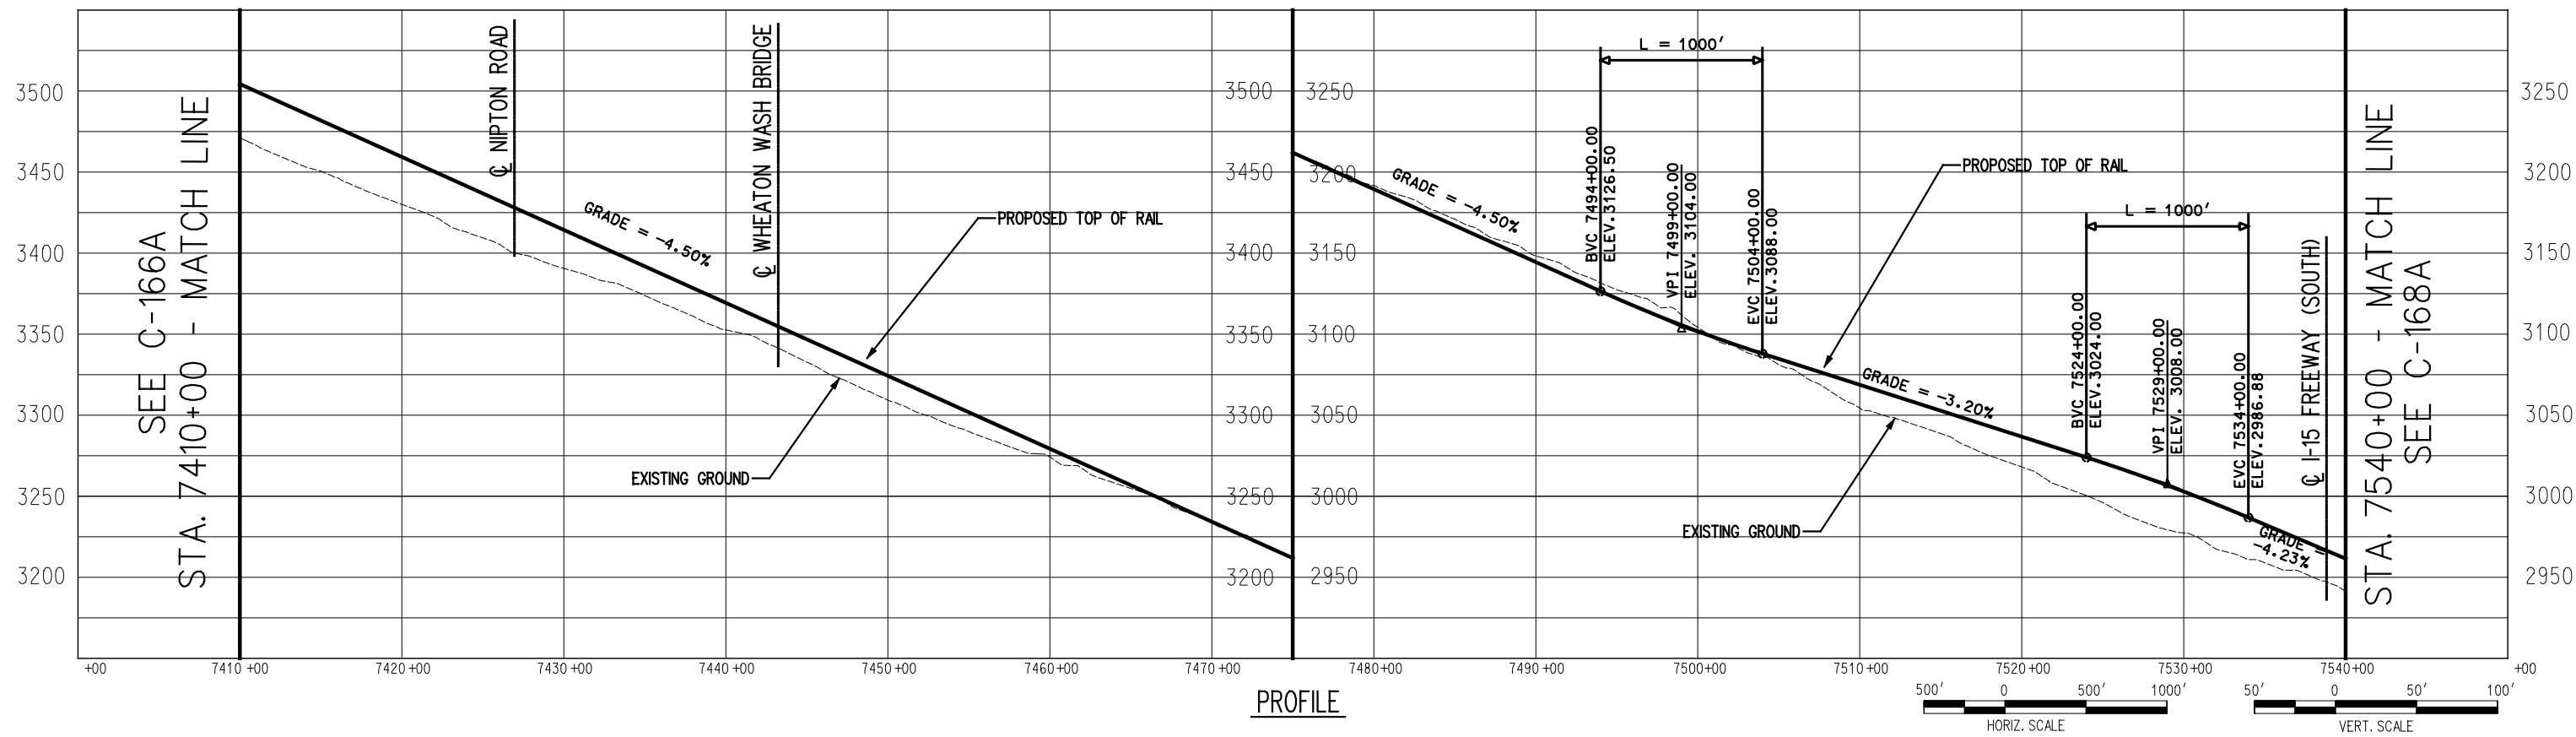


PROFILE

 

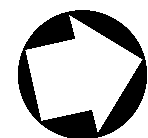


SEE C-167A  
STA. 7540+00 - MATCH LINE

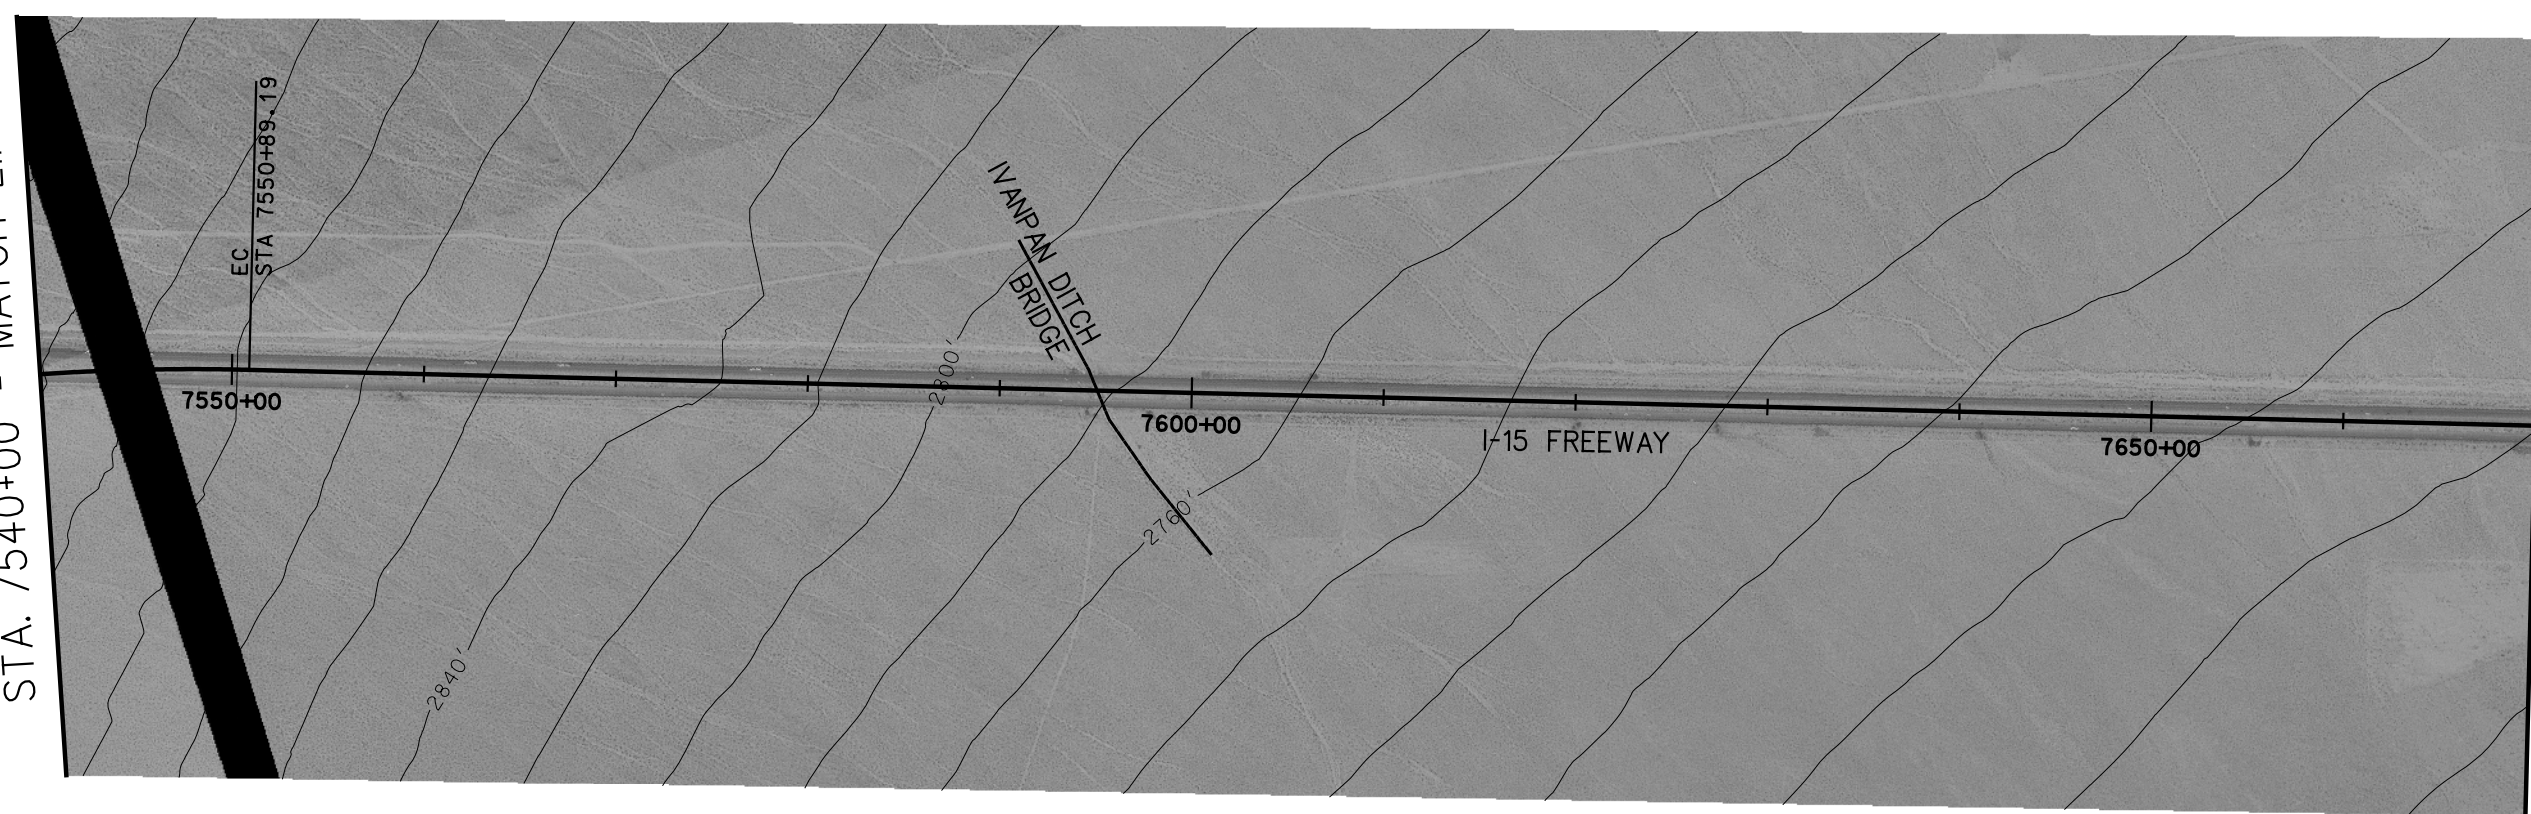


STA. 7670+00 - MATCH LINE  
SEE C-169A


PLAN

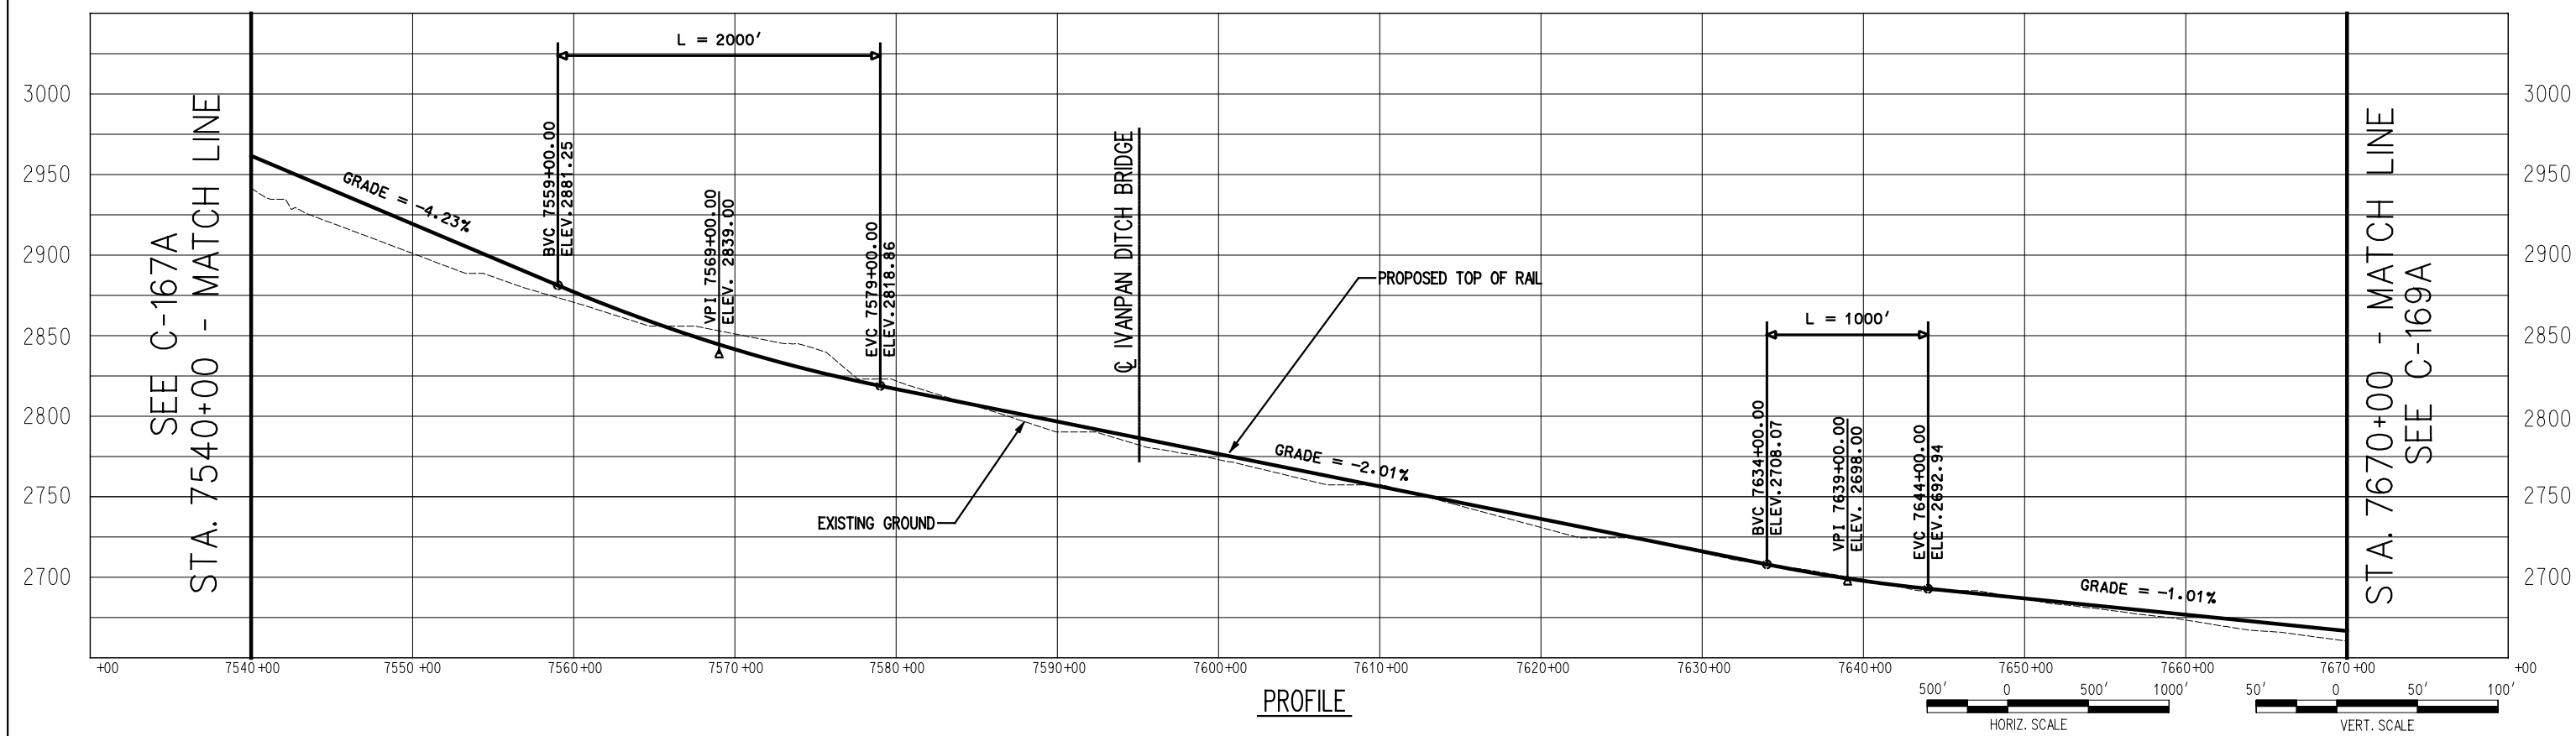


PROFILE

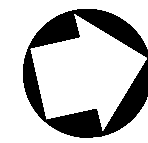


PLAN

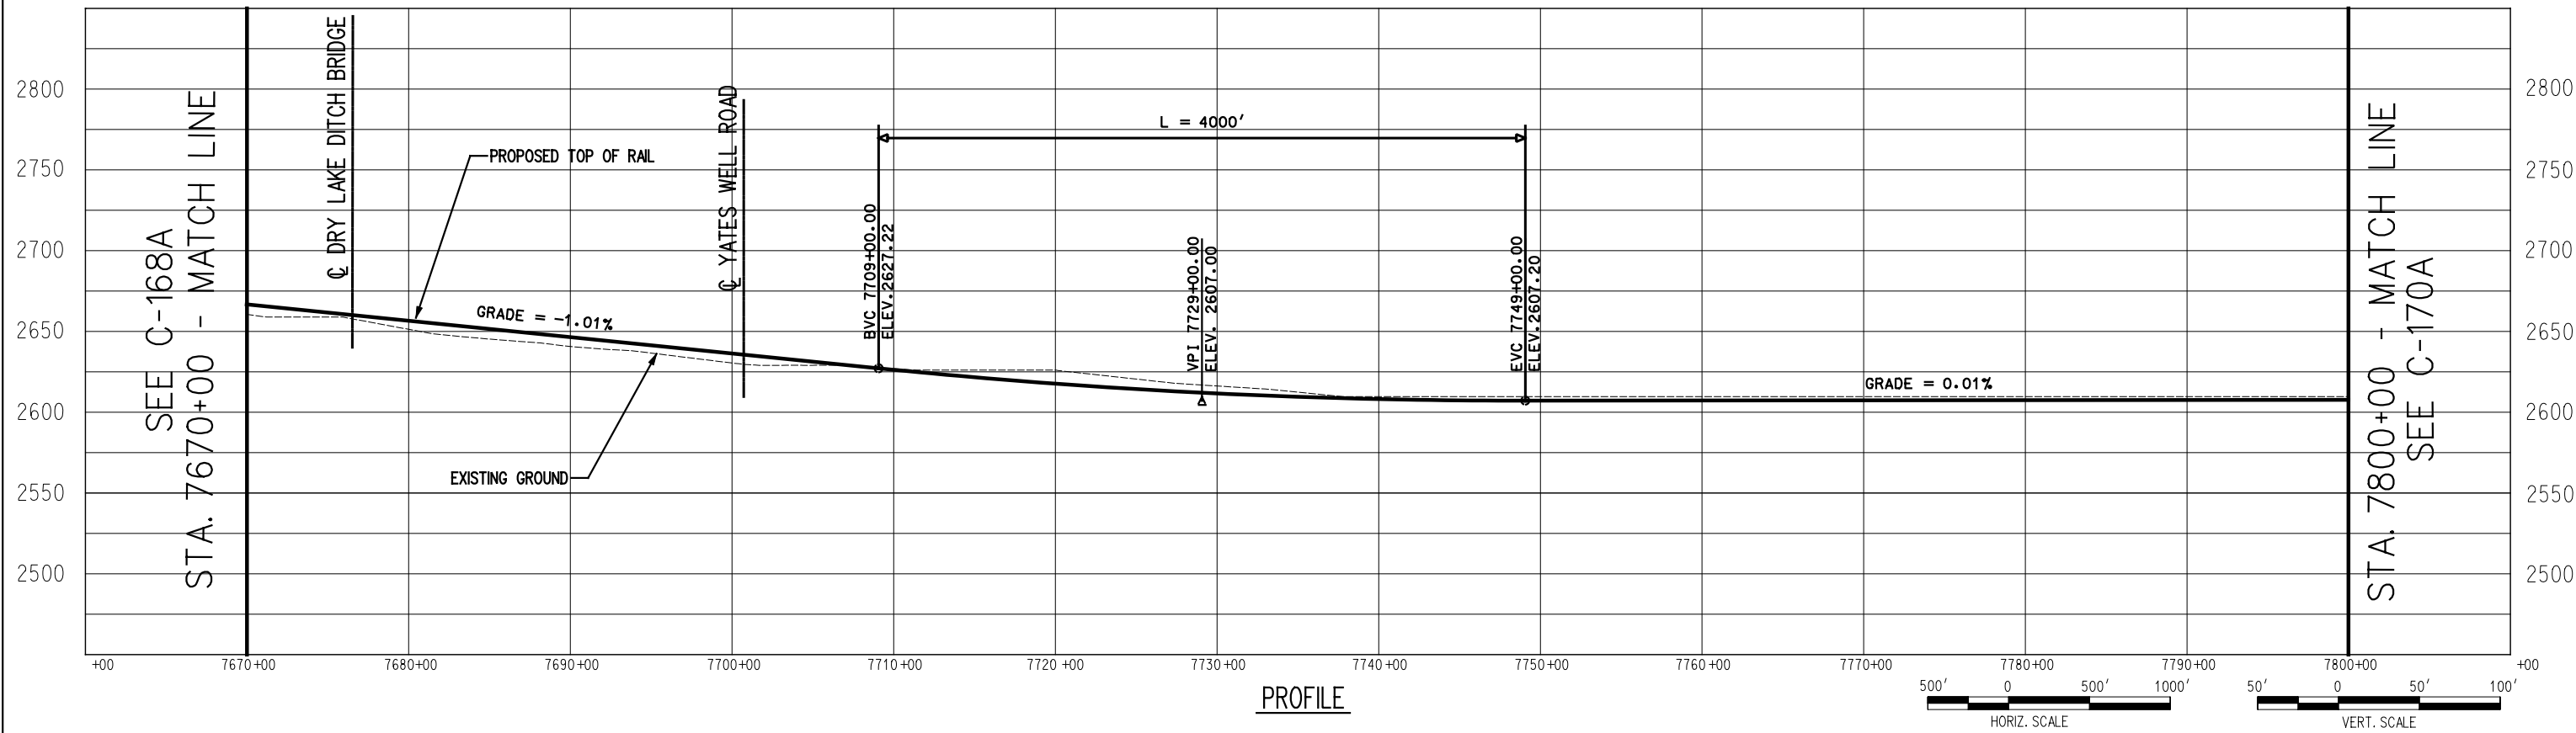

PROFILE

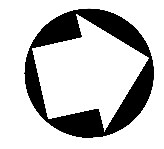


SEE C-169A  
STA. 7800+00 - MATCH LINE

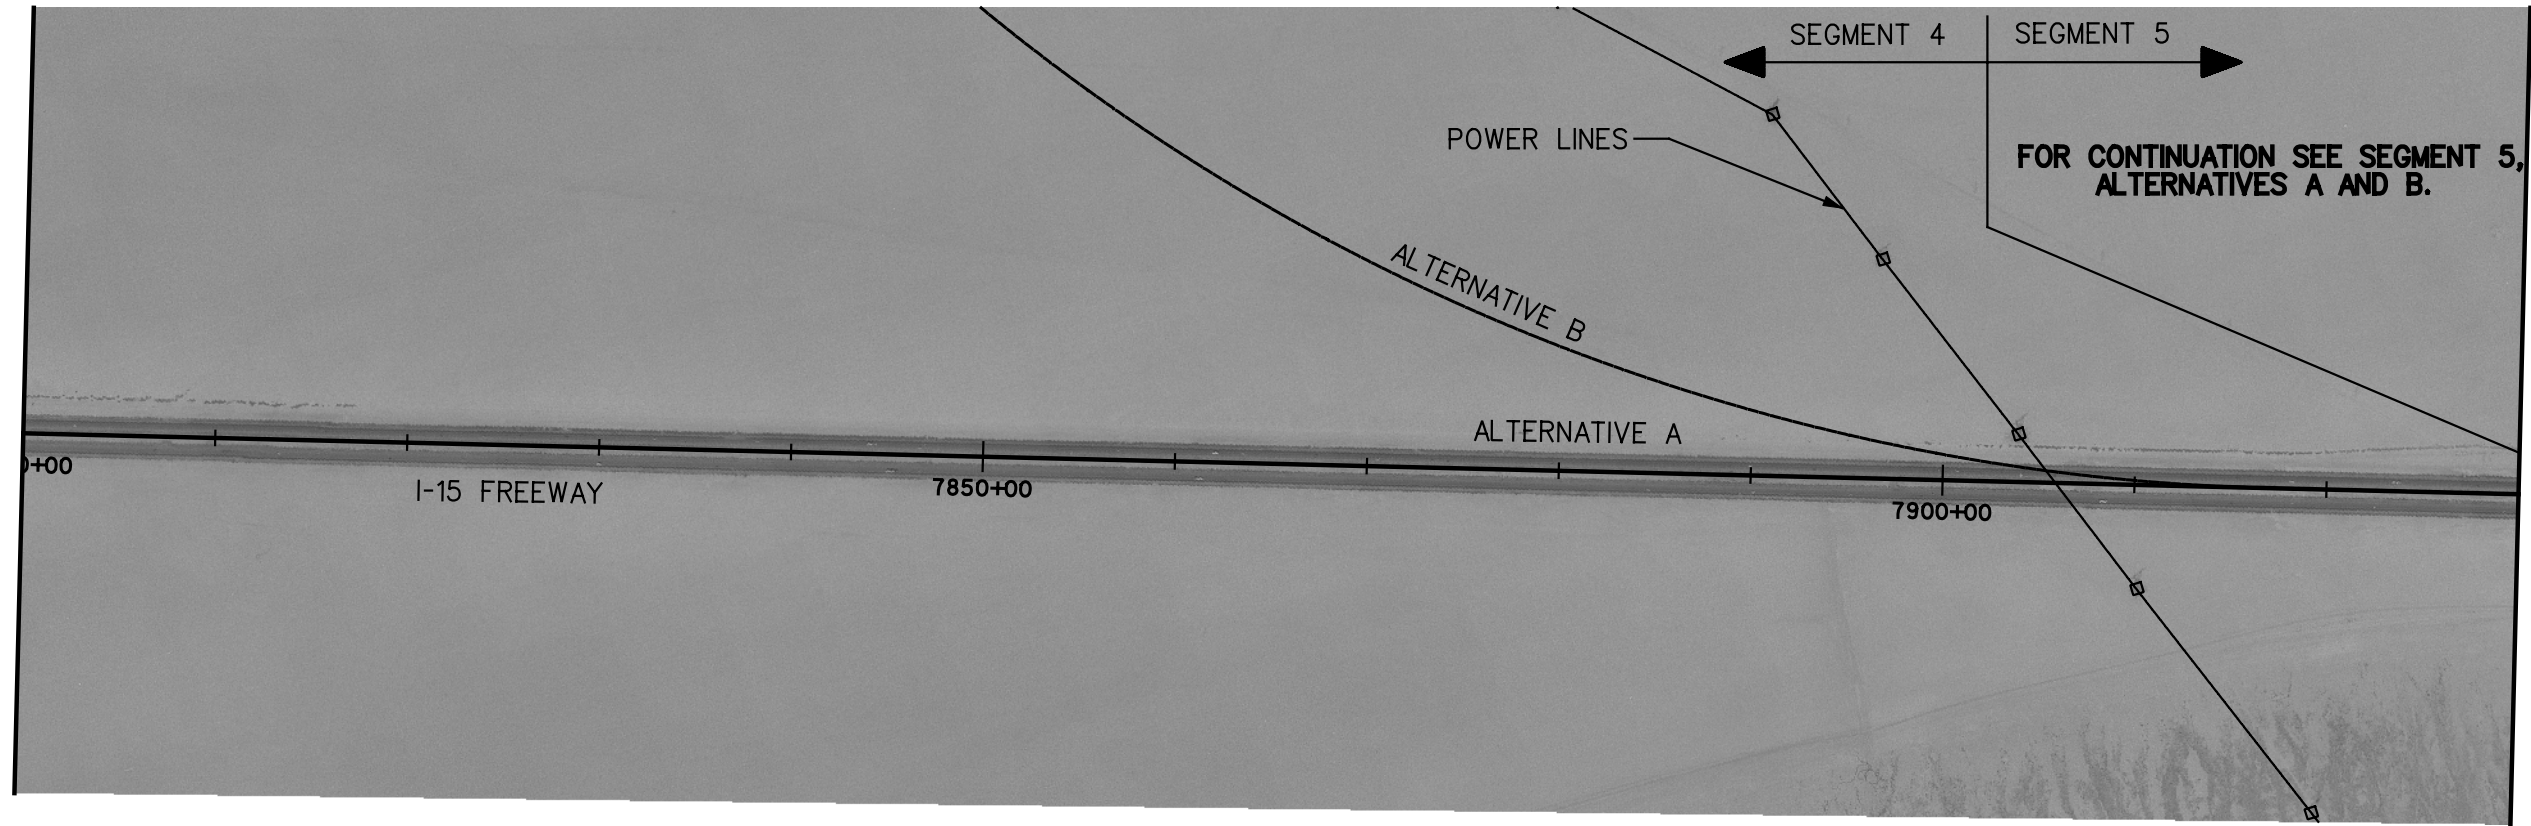


STA. 7930+00 - MATCH LINE  
SEE C-171A

PLAN

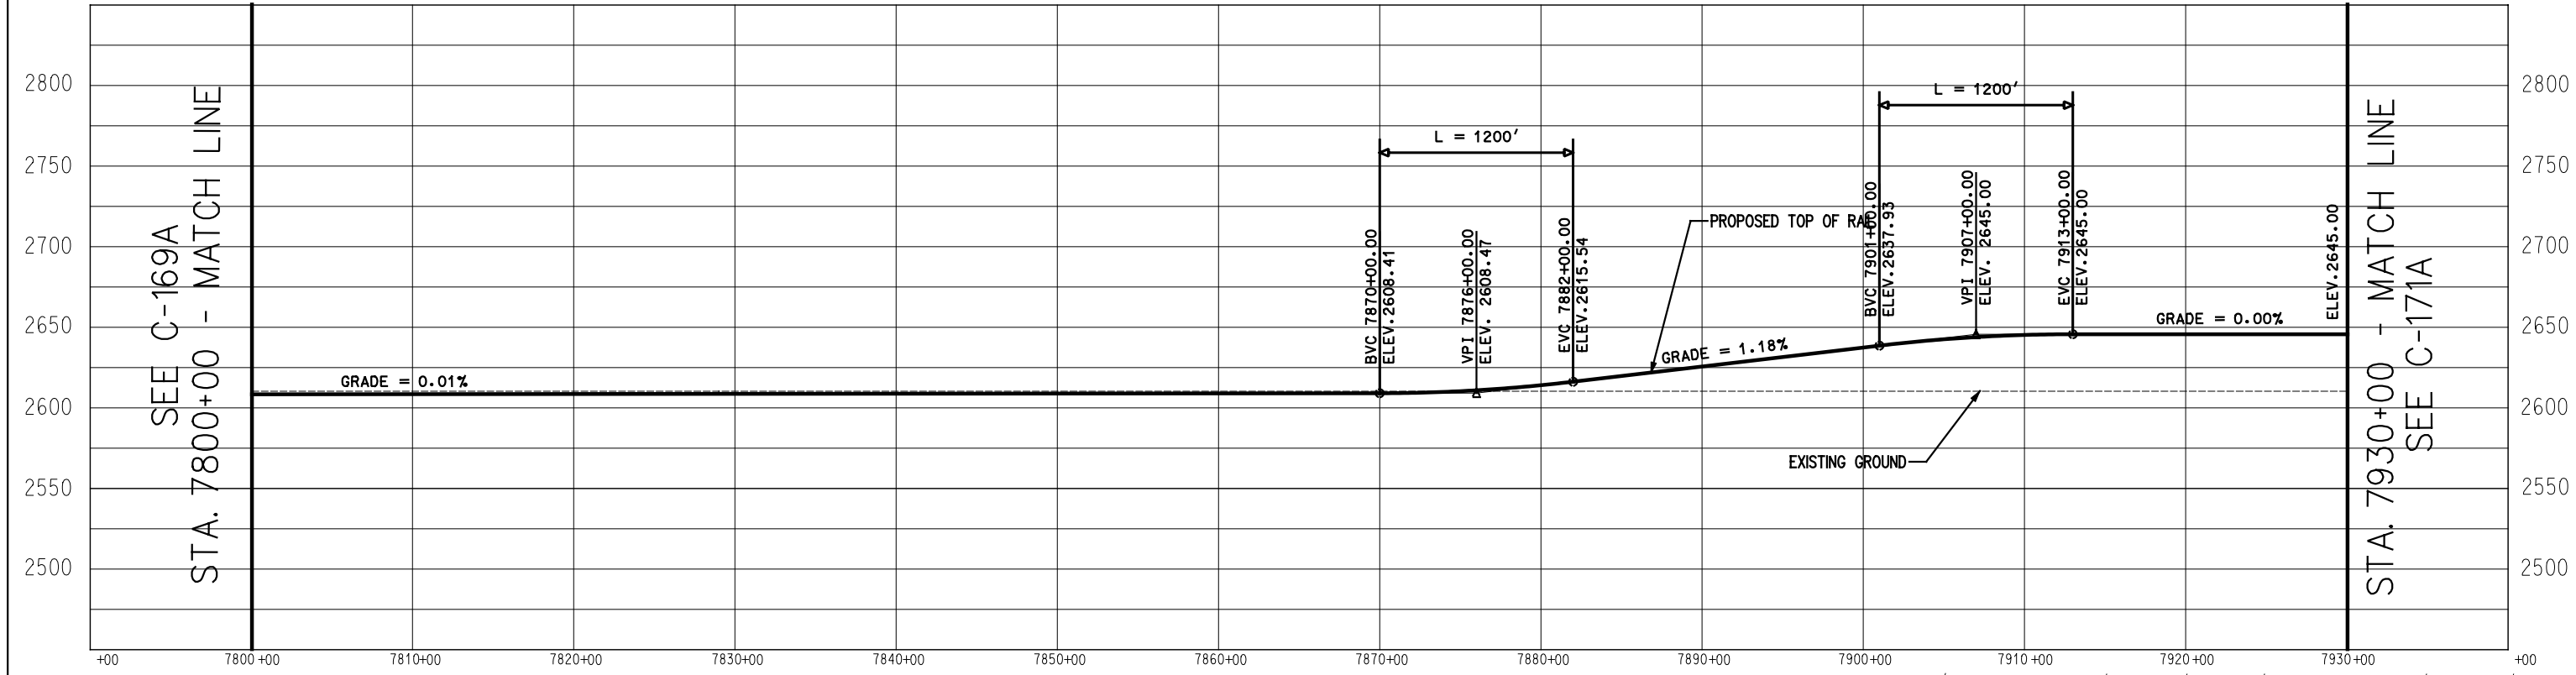



PROFILE

 


SEE C-169A  
STA. 7800+00 - MATCH LINE

STA. 7930+00 - MATCH LINE  
SEE C-171A




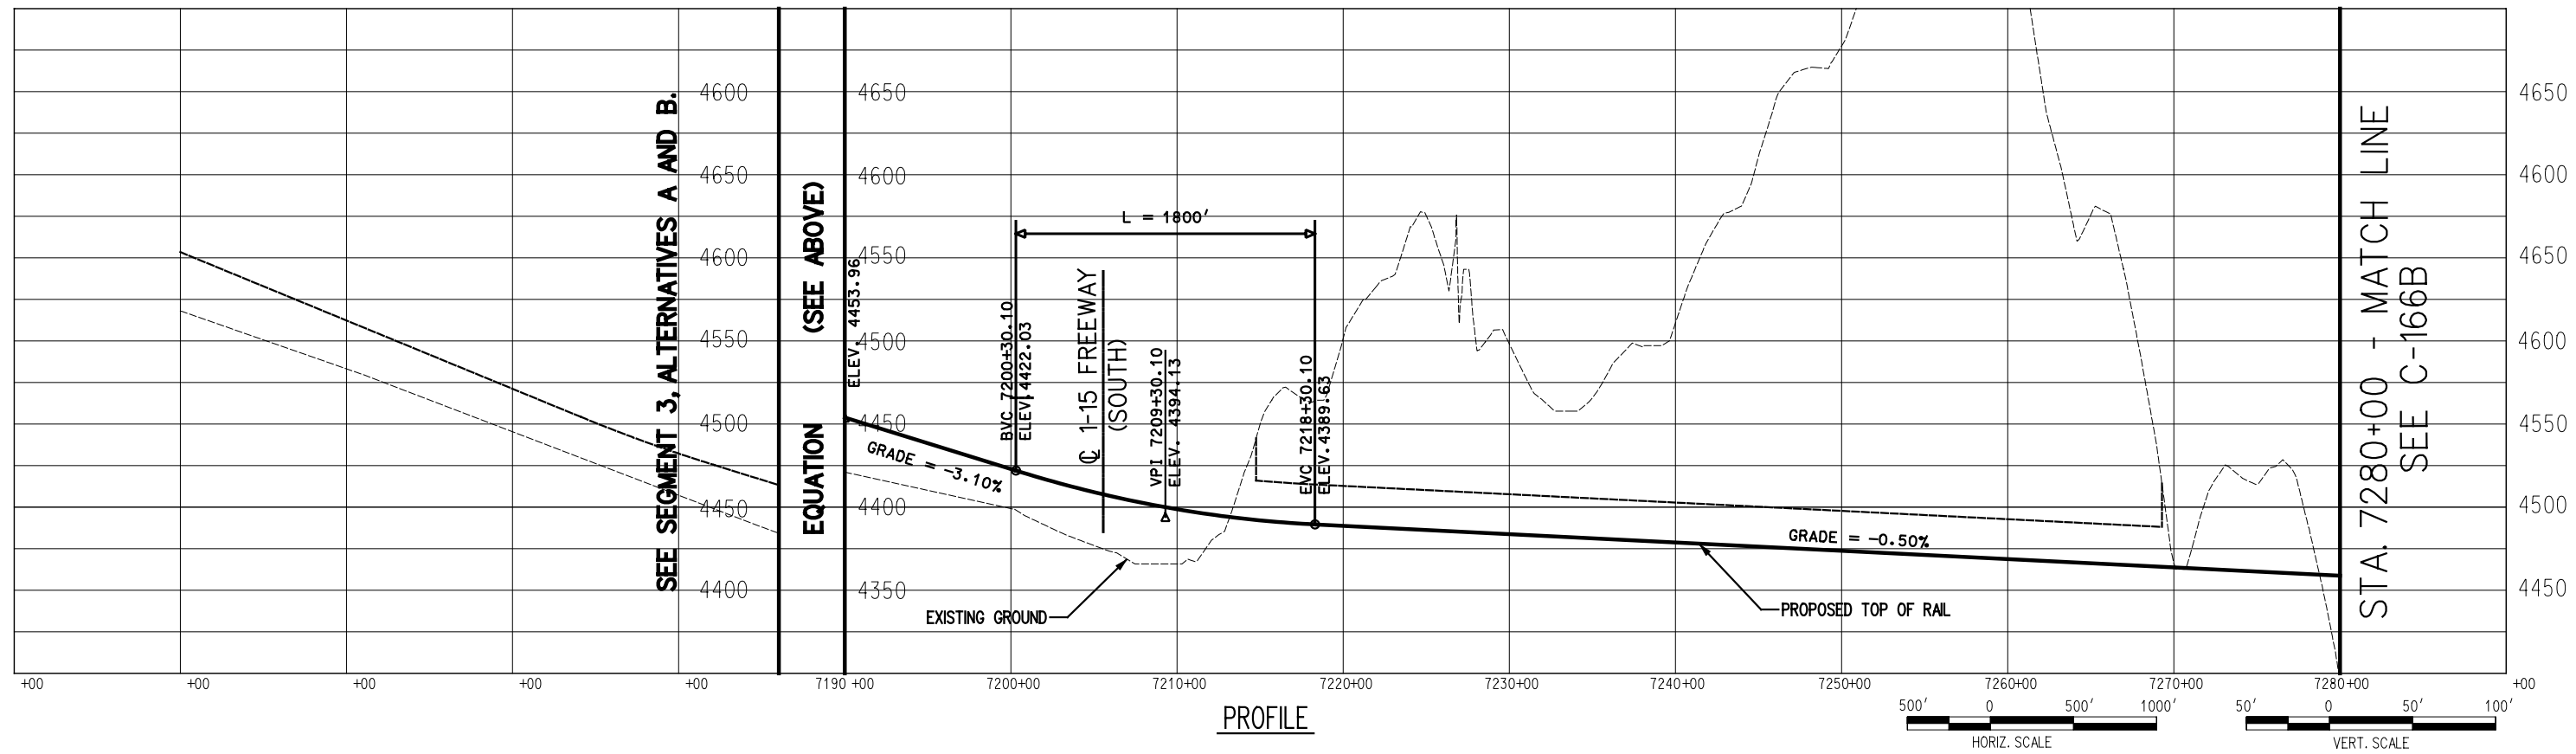
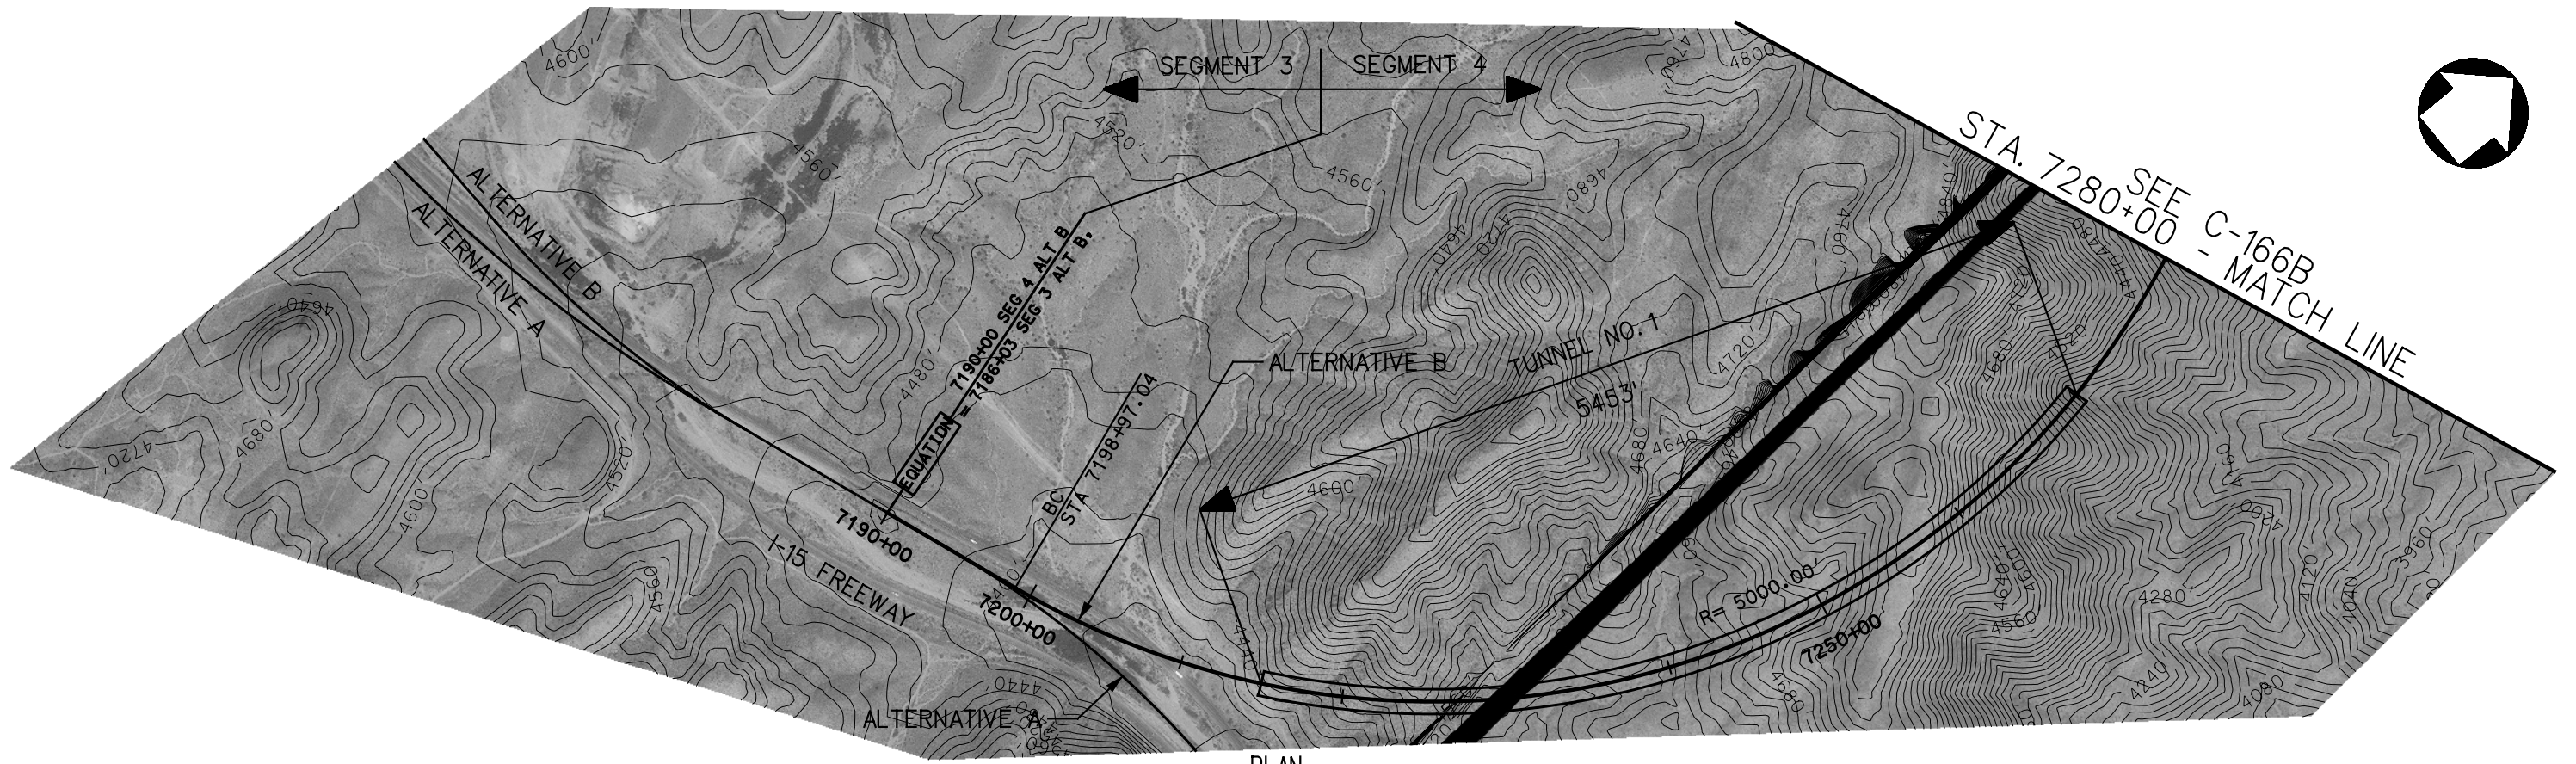


SEE C-165B  
STA. 7280+00 - MATCH LINE

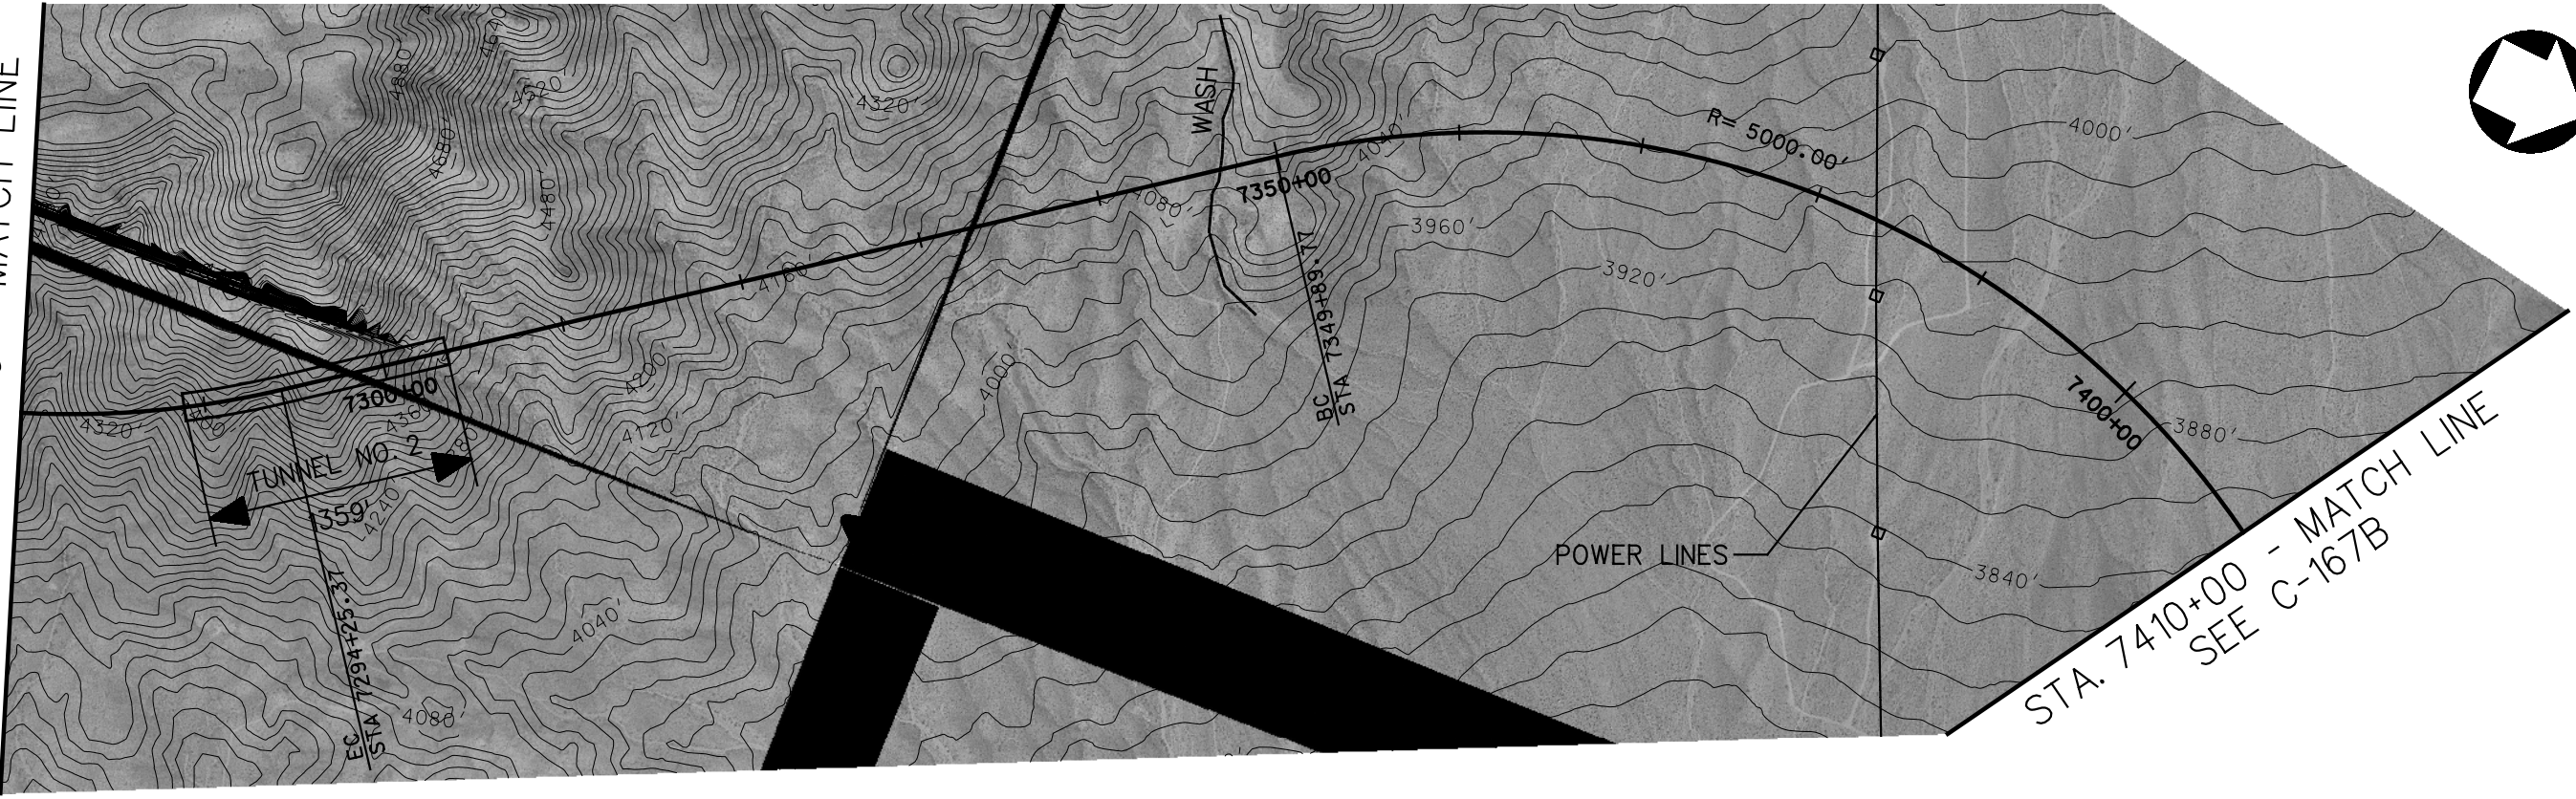


STA. 7410+00 - MATCH LINE  
SEE C-167B

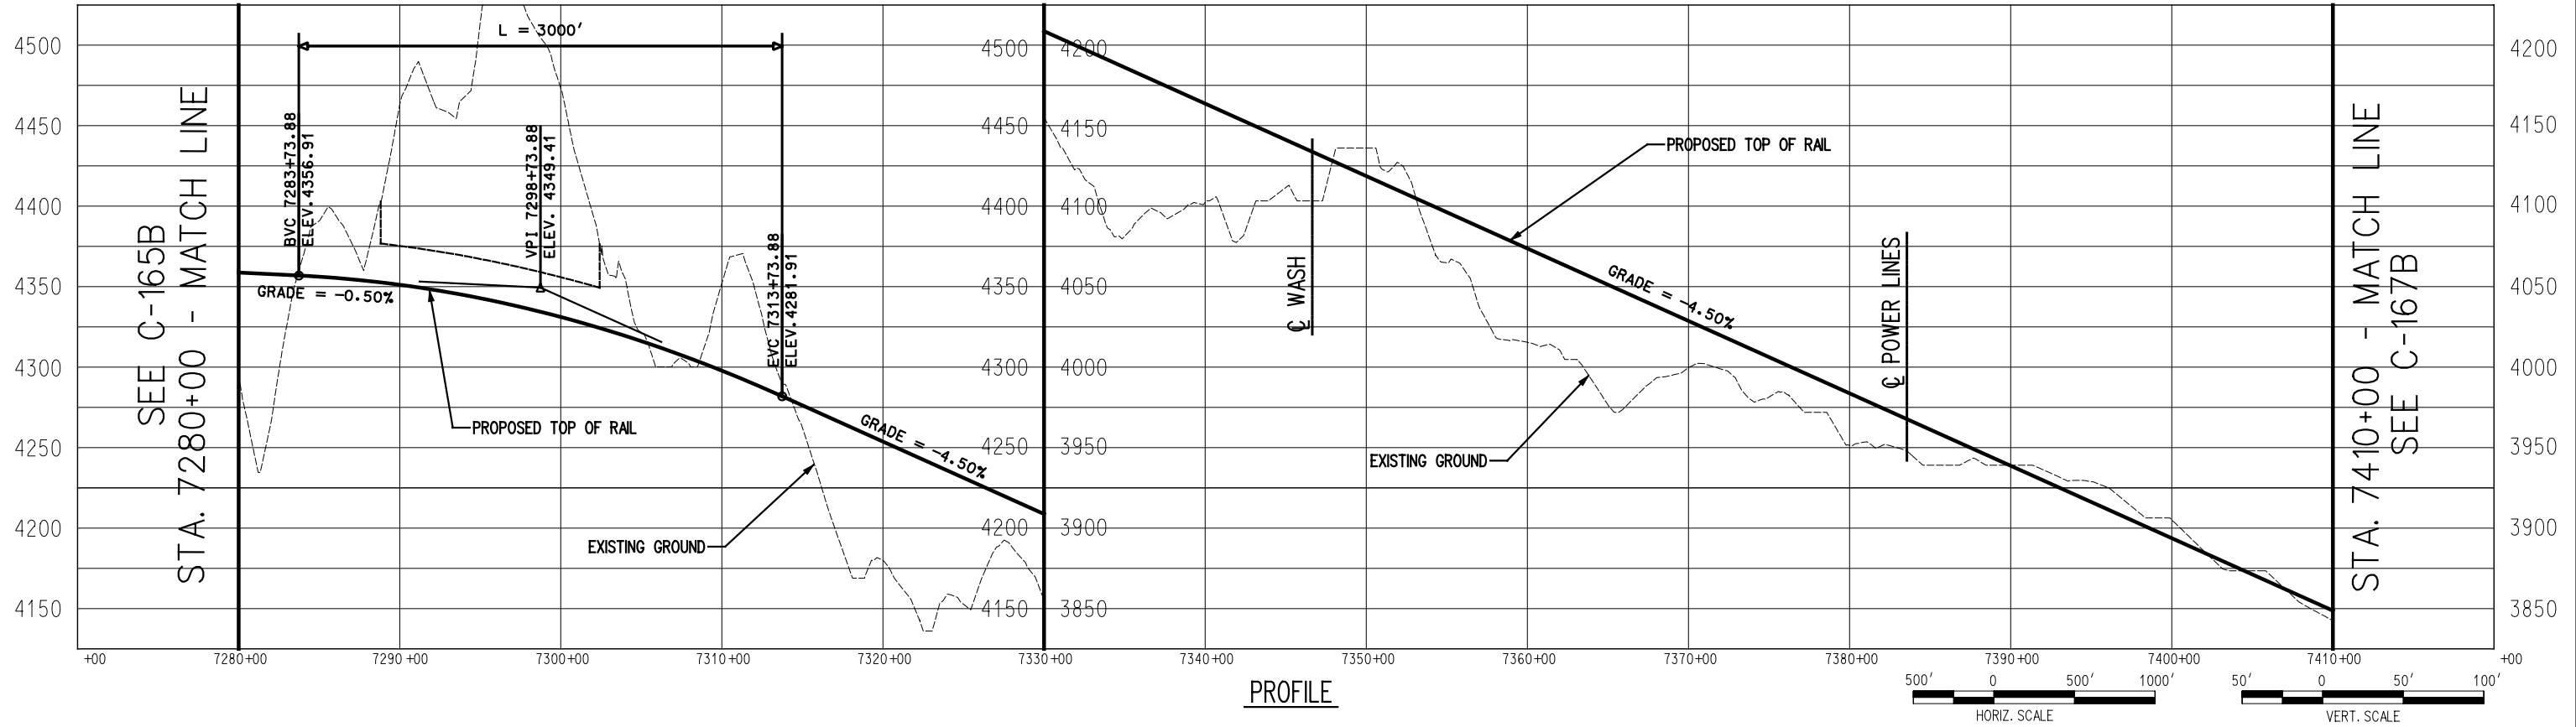


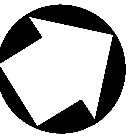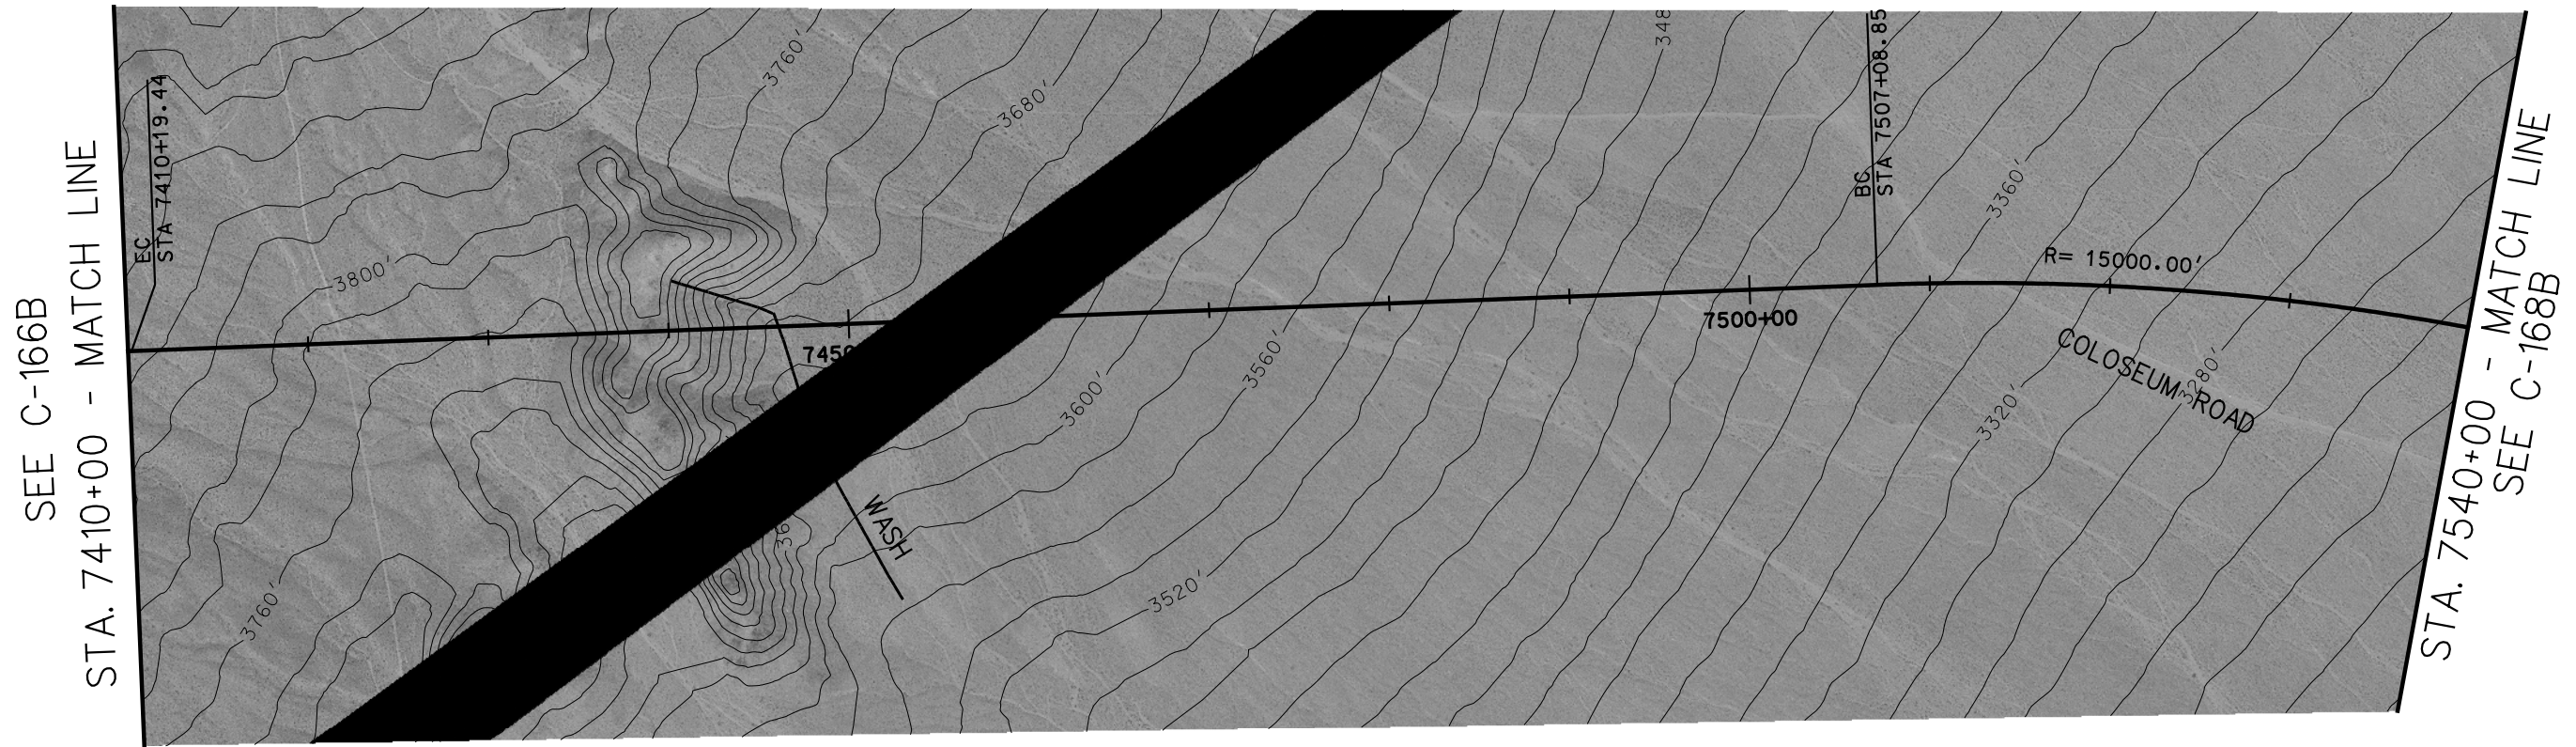


PLAN

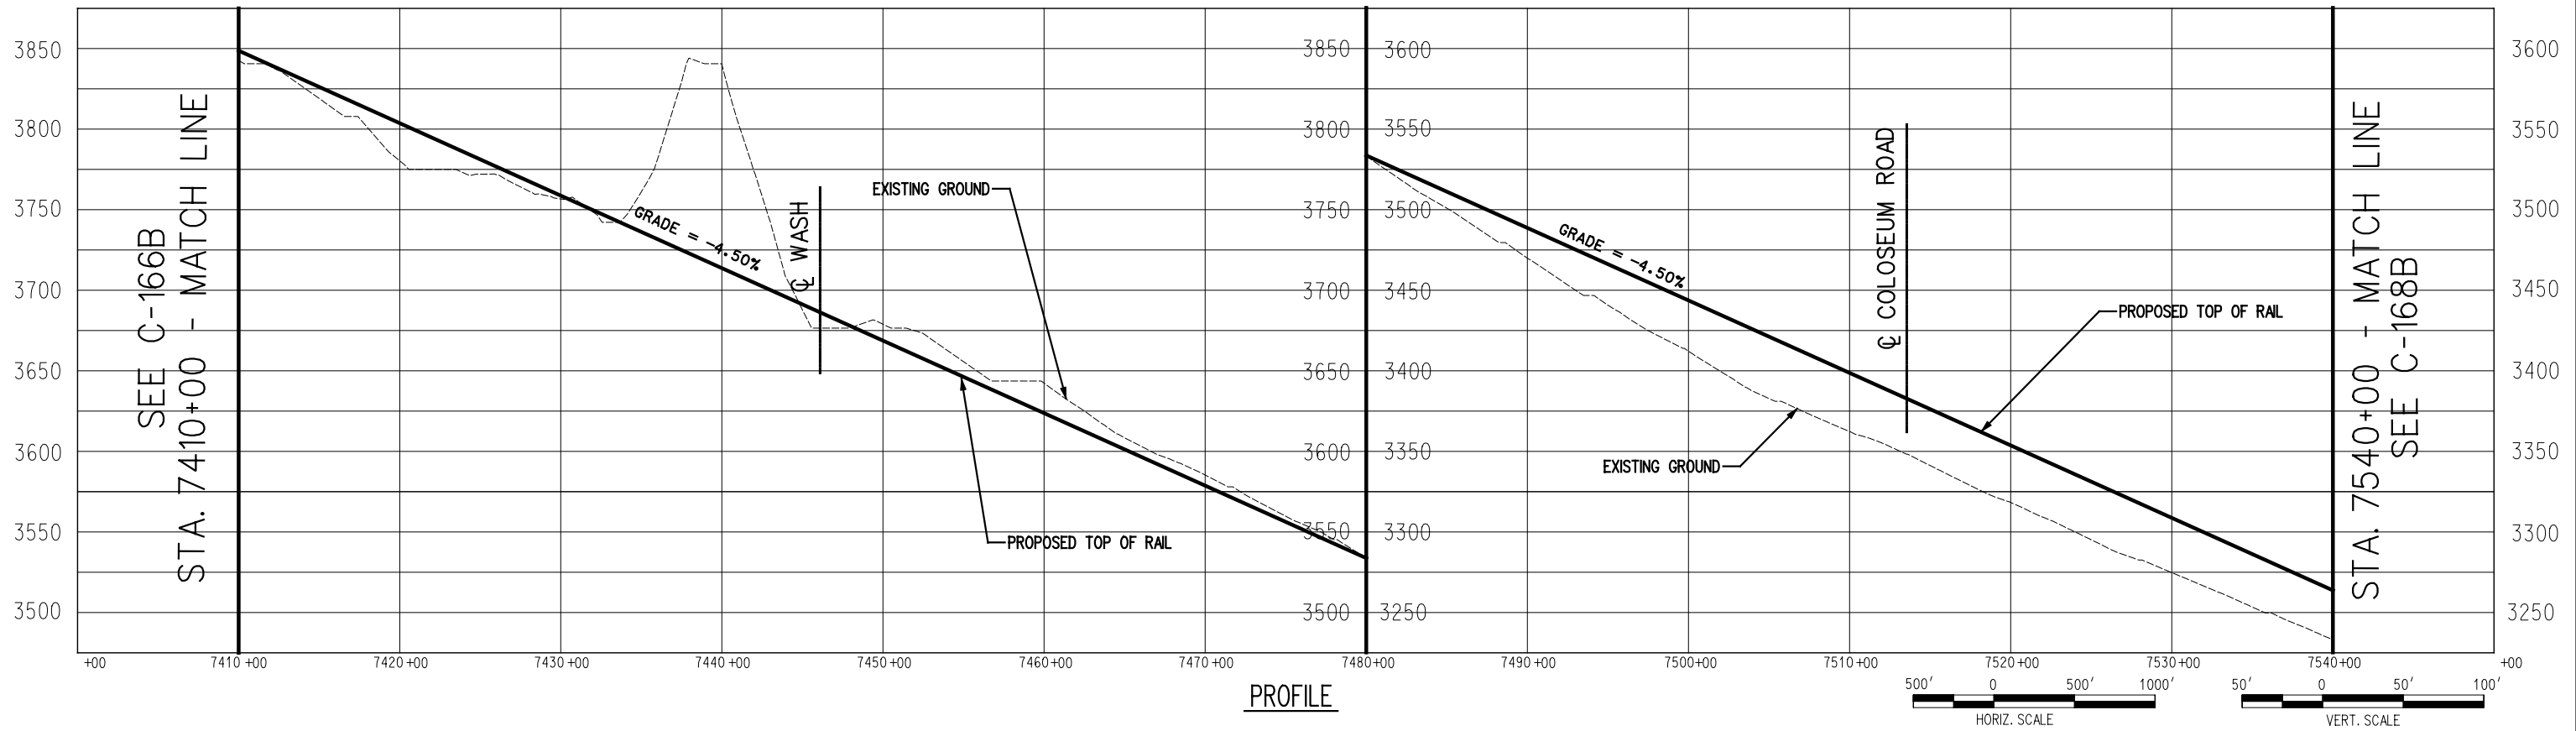



PROFILE

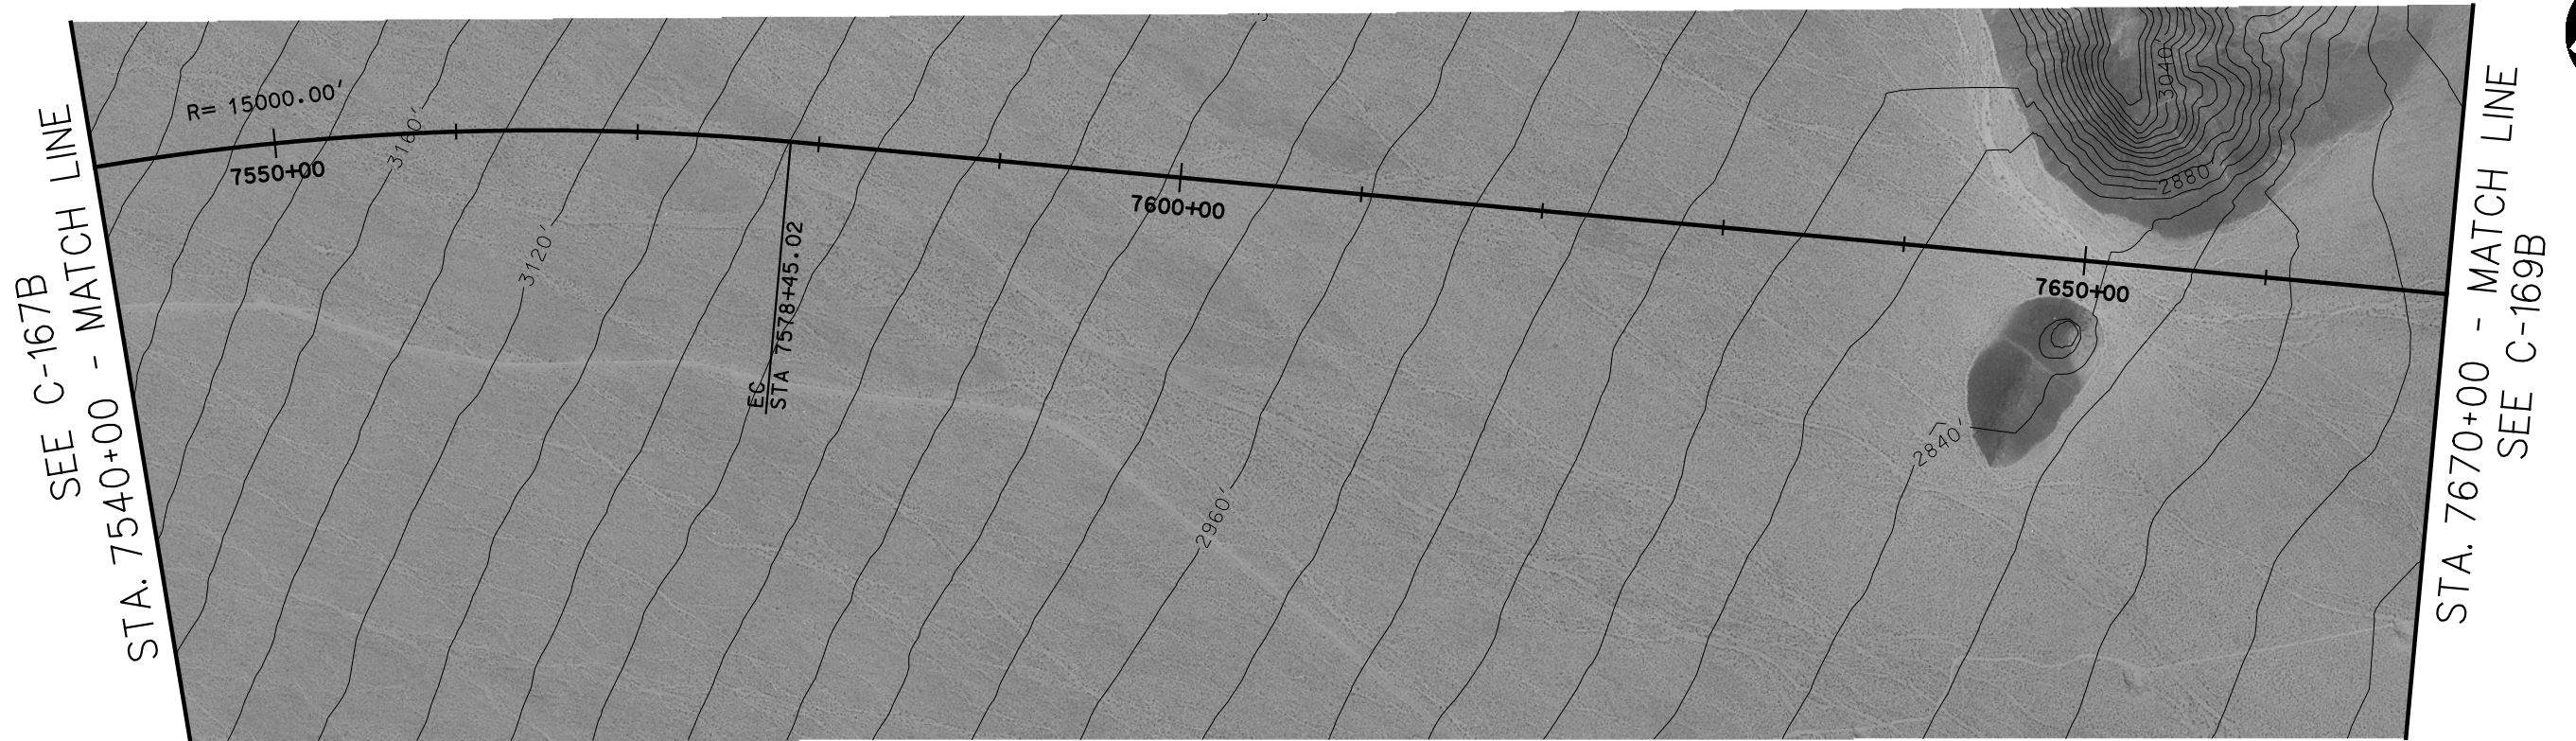


PLAN

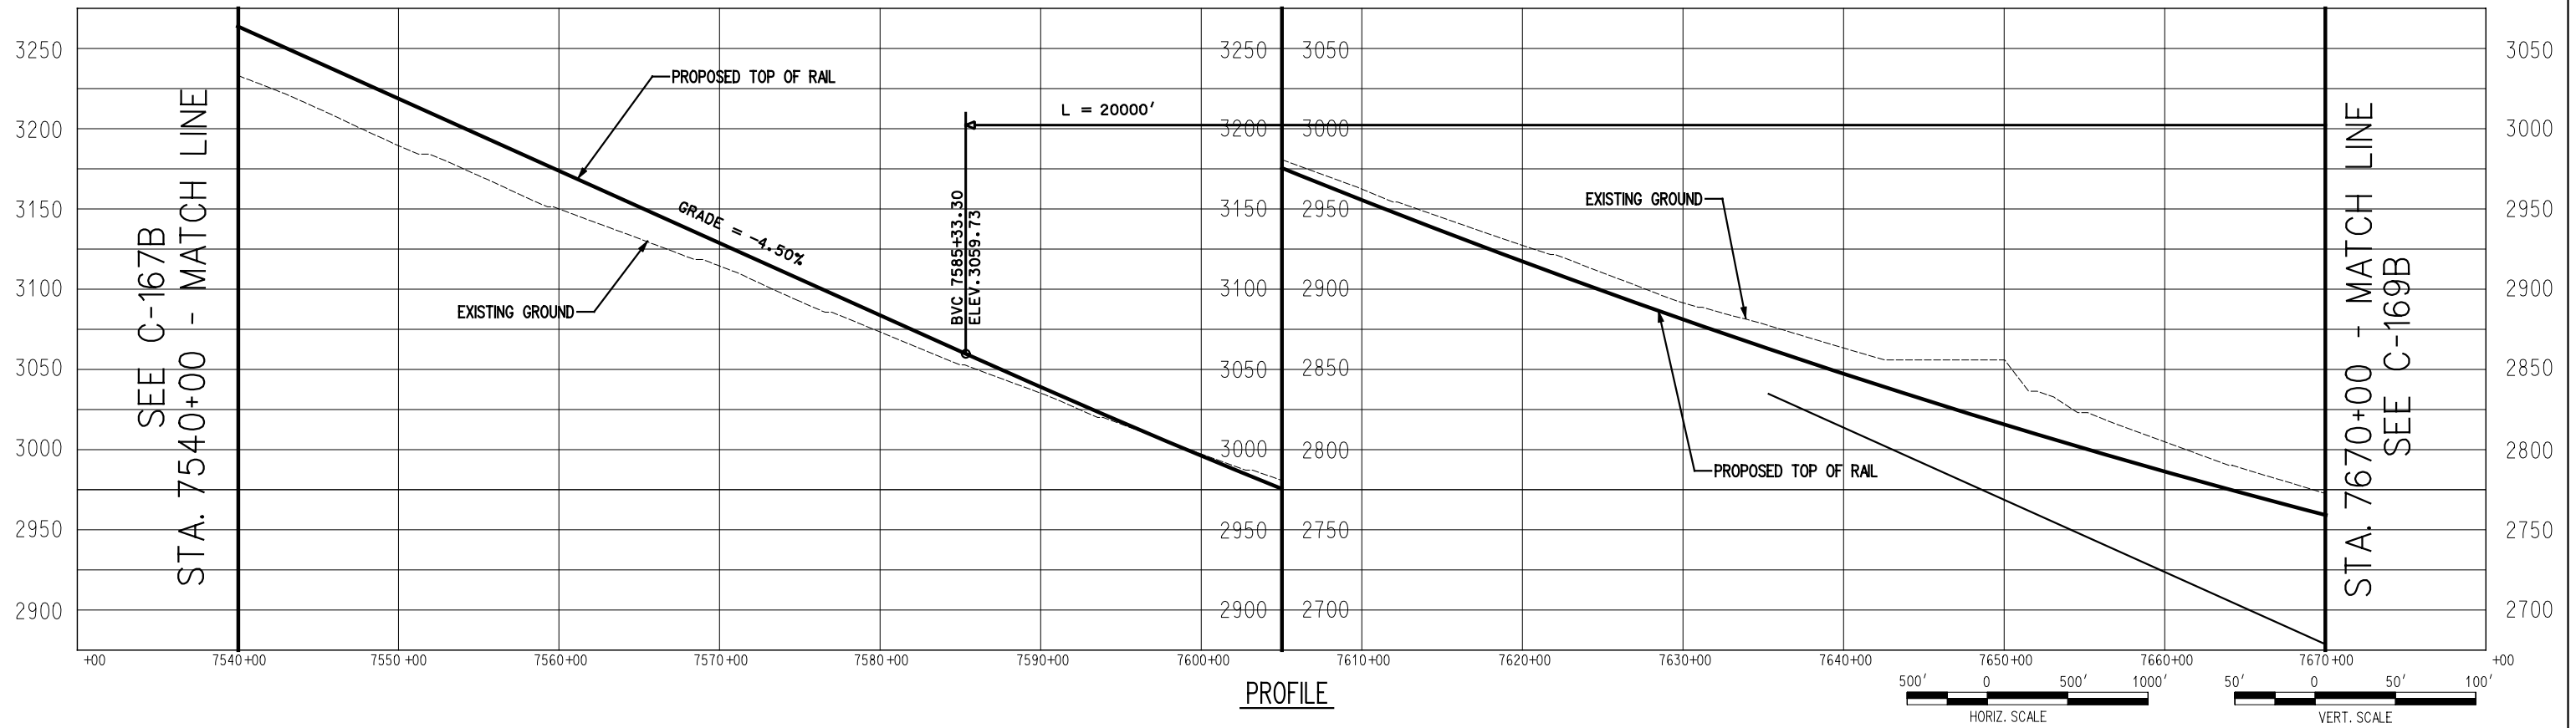


PROFILE

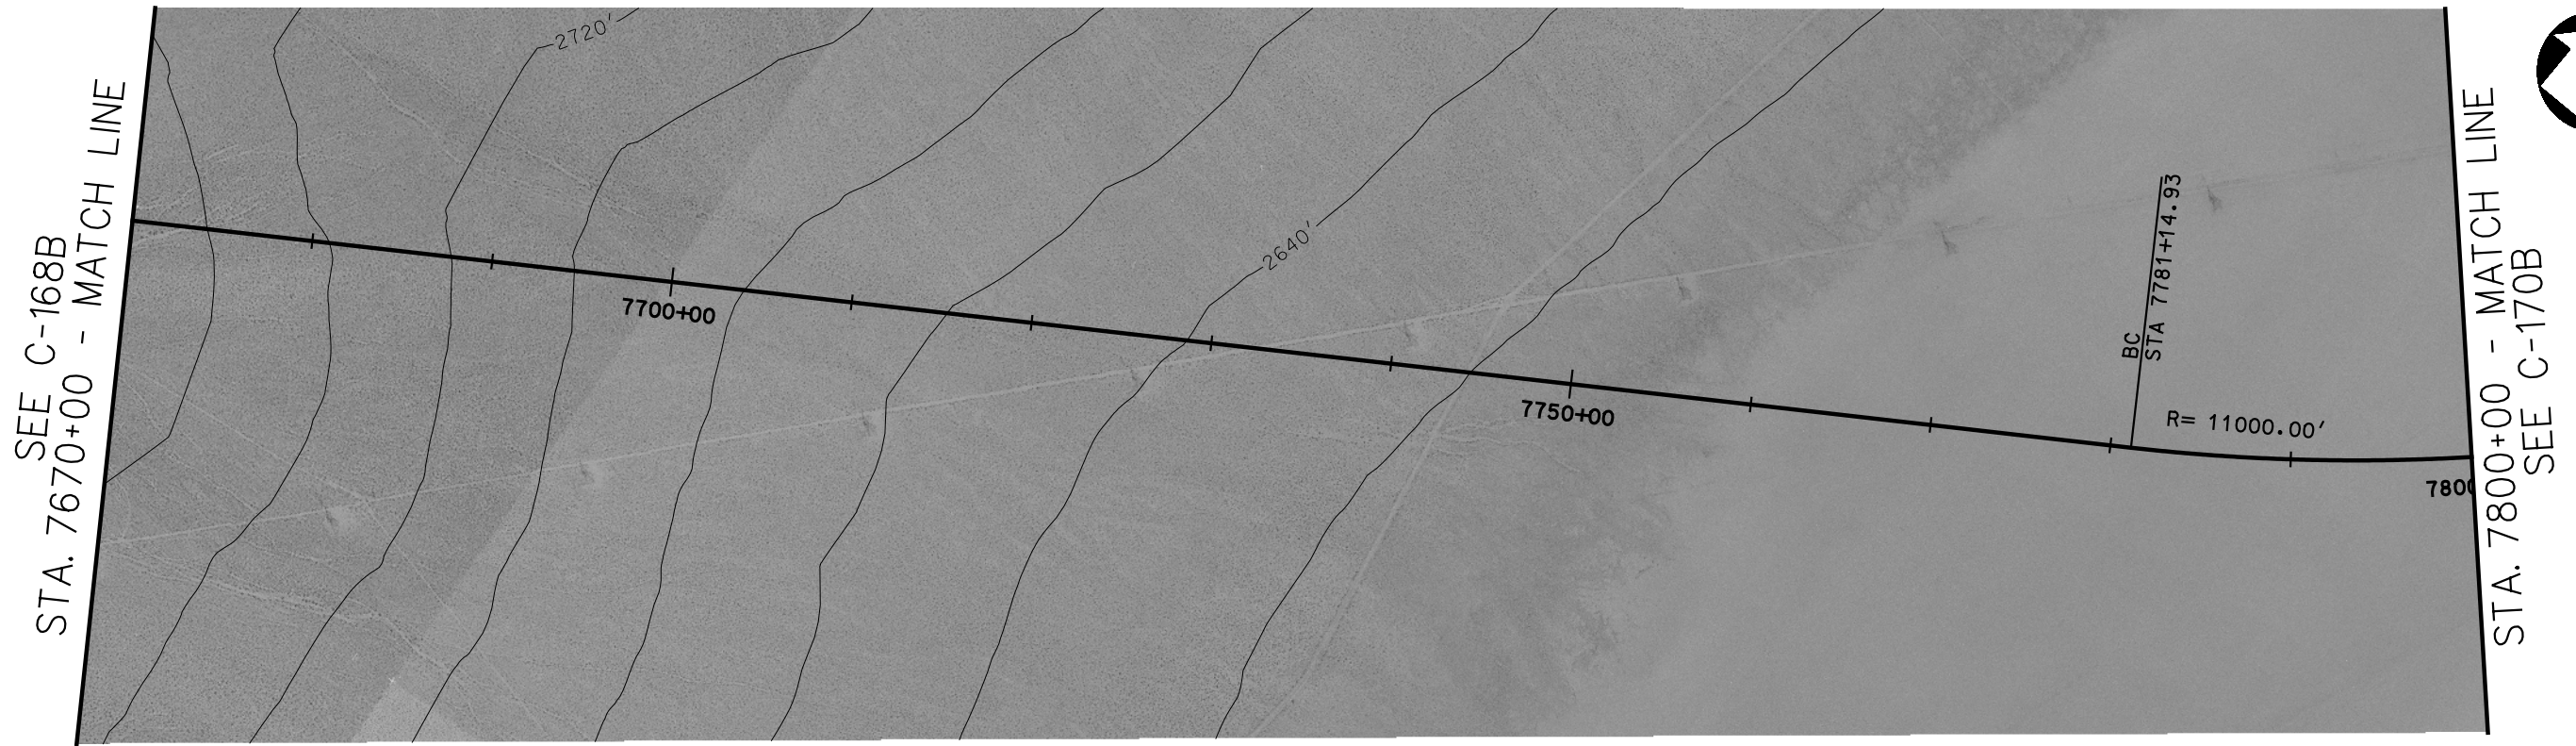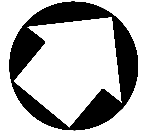


PLAN

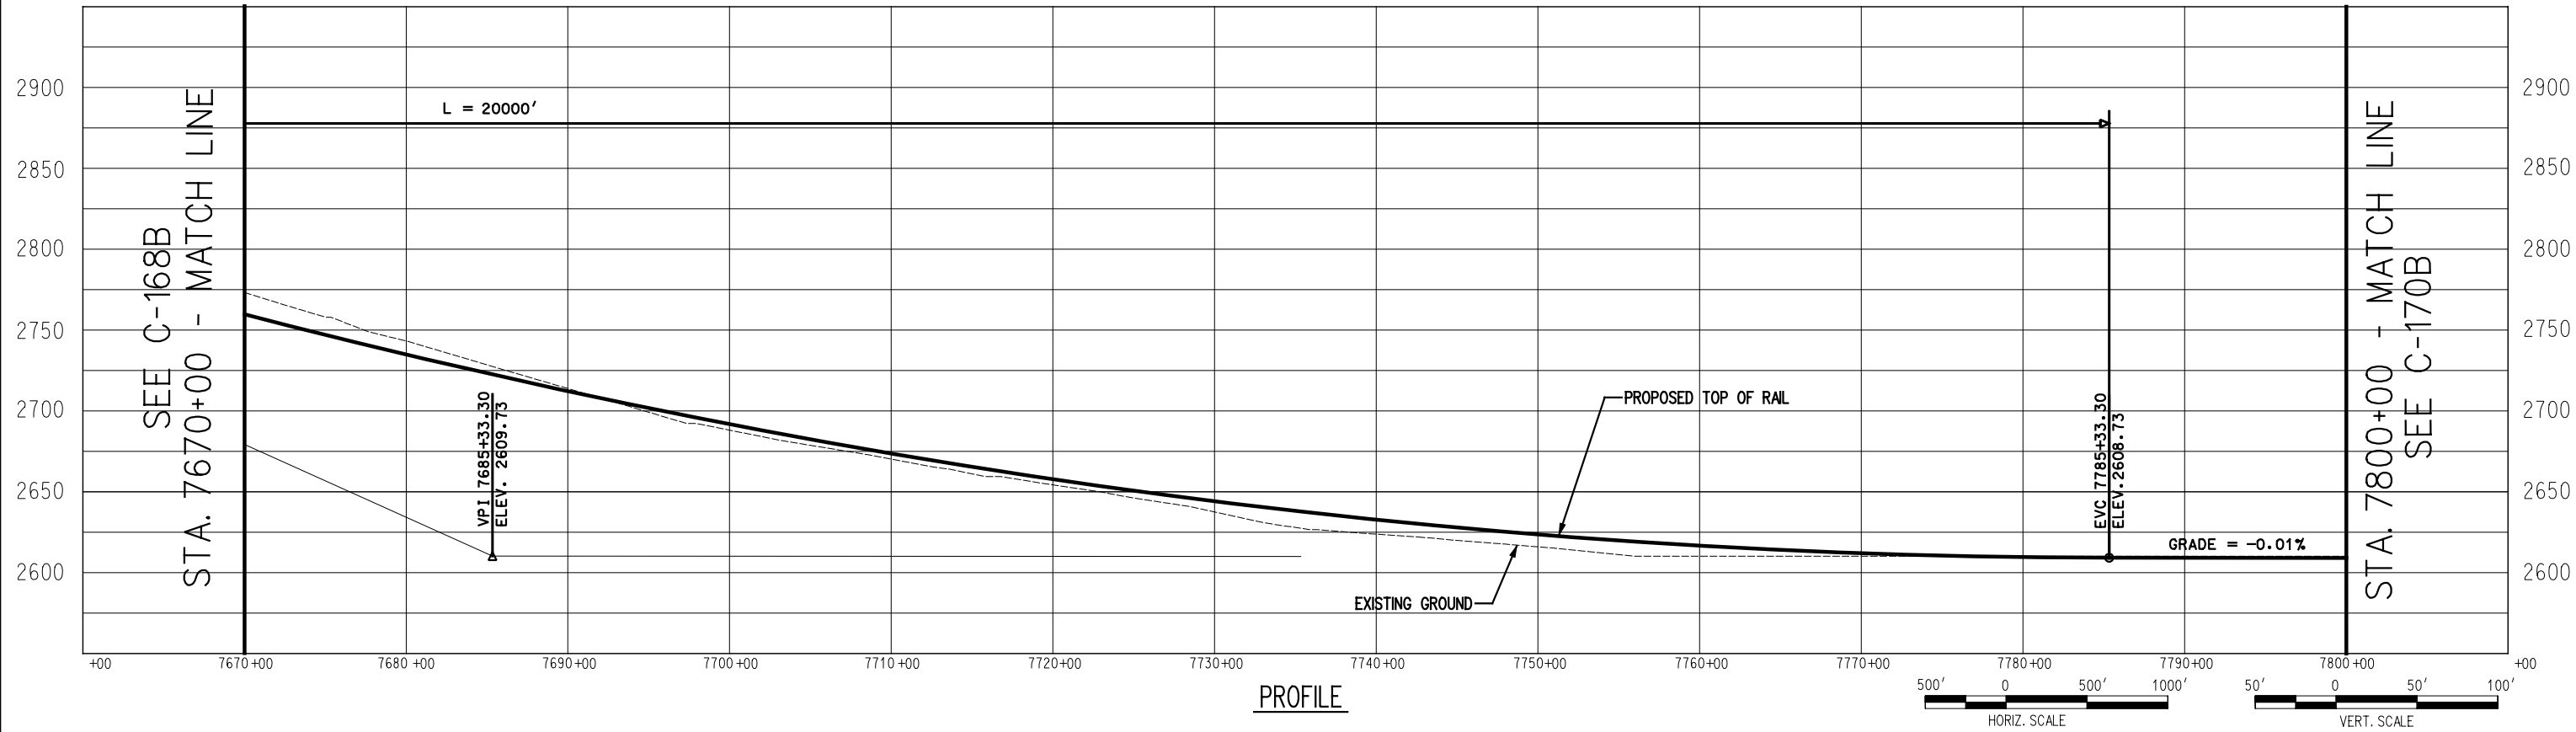

PROFILE

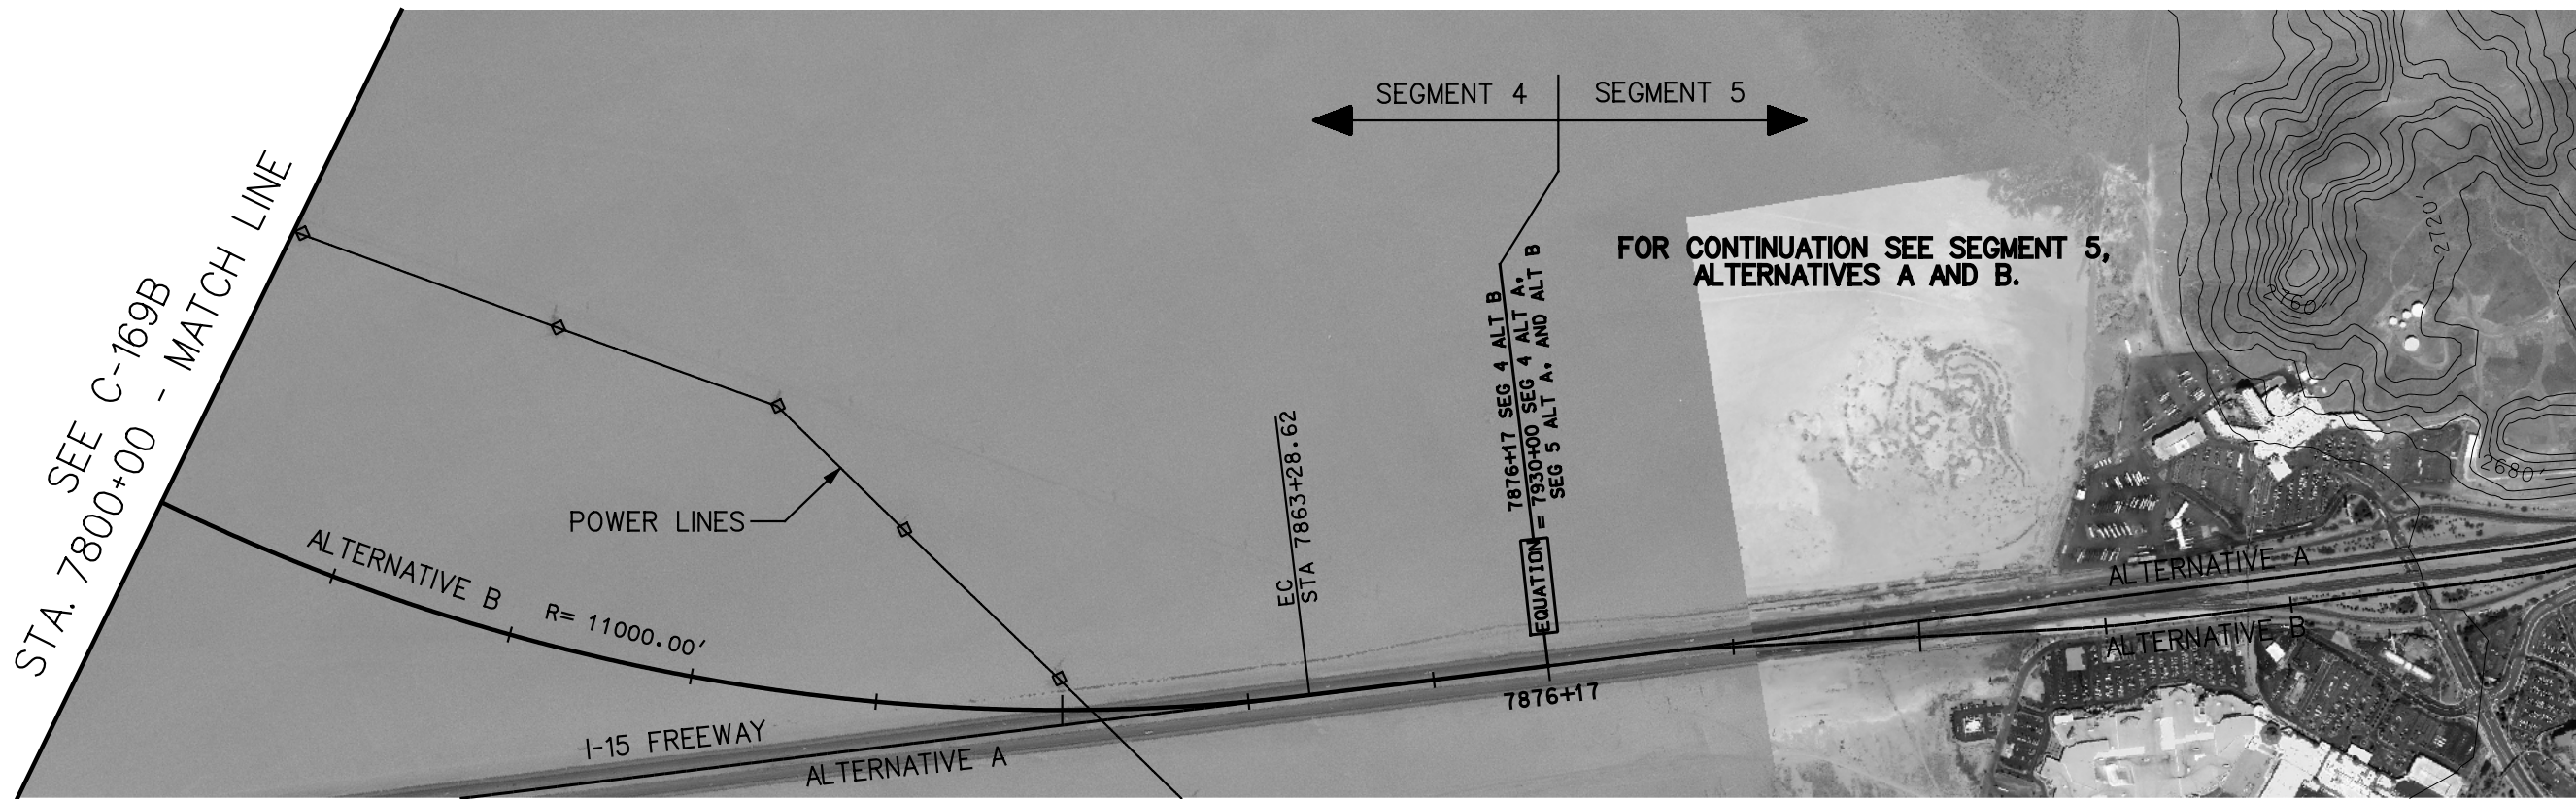

PLAN

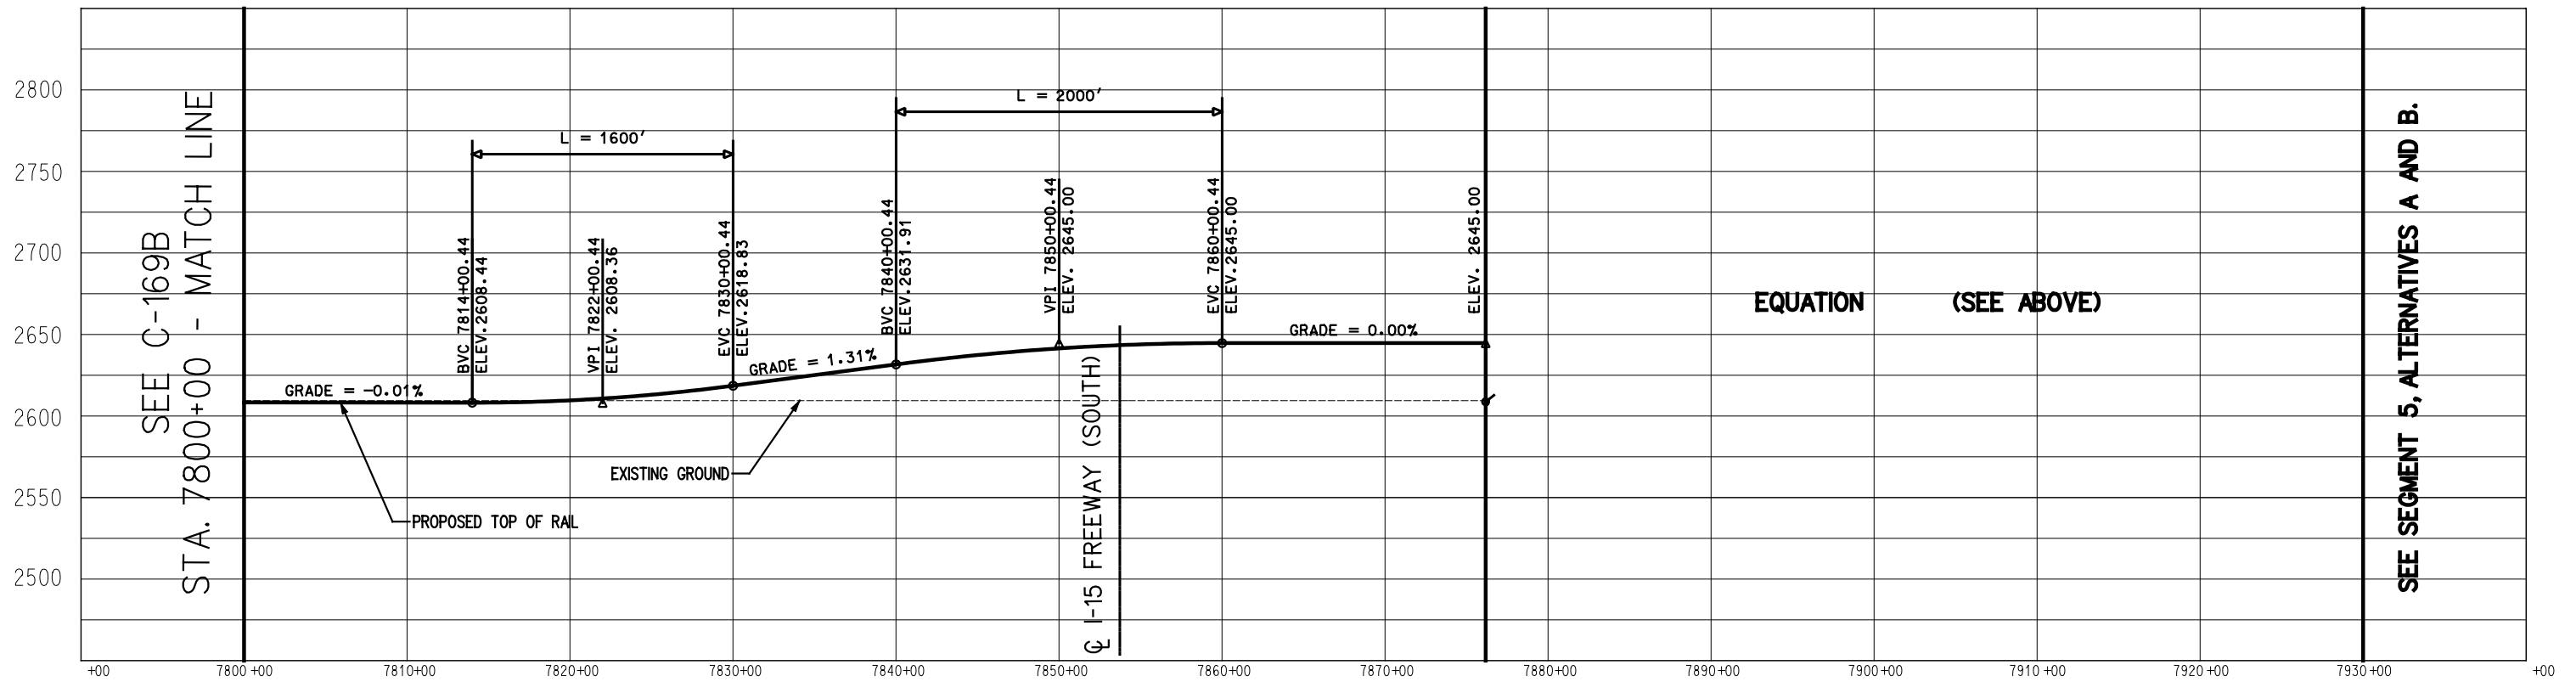

PROFILE



725 SOUTH FIGUEROA STREET, SUITE 2350  
LOS ANGELES, CA 90017

**CONFIDENTIAL**

DESERTXPRESS

PRELIMINARY CONCEPTUAL ALIGNMENT  
PLAN AND PROFILE  
VICTORVILLE TO LAS VEGAS  
STA 7800+00 TO STA 7876+17  
SEGMENT 4, ALTERNATIVE B



205062G0

DRAWING NO. C-170B

REV.

DATE 11-17-06