

APPENDIX A-1

PLAN AND PROFILE DRAWINGS

SEGMENT 6

LIST OF DRAWINGS

SEGMENT 1

ALTERNATIVE A

C-110A
C-111A
C-112A
C-113A
C-114A
C-115A
C-116A
C-117A
C-118A
C-119A
C-120A
C-121A

ALTERNATIVE B

C-108B
C-109B
C-110B
C-111B
C-112B
C-113B
C-114B
C-115B
C-116B
C-117B
C-118B

SEGMENT 2

C-122
C-123
C-124
C-125
C-126

ALTERNATIVE A

C-127A
C-128A
C-129A
C-130A

ALTERNATIVE B

C-127B
C-128B
C-129B
C-130B

SEGMENT 3

ALTERNATIVE A

C-130A
C-131A
C-132A
C-133A
C-134A
C-135A
C-136A
C-137A
C-138A
C-139A
C-140A
C-141A
C-142A
C-143A
C-144A
C-145A
C-146A
C-147A

ALTERNATIVE B

C-148A
C-149A
C-150A
C-151A
C-152A
C-153A
C-154A
C-155A
C-156A
C-157A
C-158A
C-159A
C-160A
C-161A
C-162A
C-163A
C-164A
C-165A

SEGMENT 4

ALTERNATIVE A

C-165A
C-166A
C-167A
C-168A
C-169A
C-170A

ALTERNATIVE B

C-165B
C-166B
C-167B
C-168B
C-169B
C-170B

SEGMENT 5

ALTERNATIVE A

C-171A
C-172A
C-173A
C-174A
C-175A
C-176A
C-177A
C-178A
C-179A
C-180A

ALTERNATIVE B

C-171B
C-172B
C-173B
C-174B
C-175B
C-176B
C-177B
C-178B
C-179B
C-180B

SEGMENT 6

ALTERNATIVE A

C-181A
C-182A
C-183A
C-184A
C-185A
C-186A

ALTERNATIVE B

C-181B
C-182B
C-183B
C-184B
C-185B
C-186B


ALTERNATIVE C


C-181C
C-182C
C-183C
C-184C
C-185C
C-186C
C-187C

ALTERNATIVE AC


C-181AC

ALTERNATIVE B (CLARK RANGE)

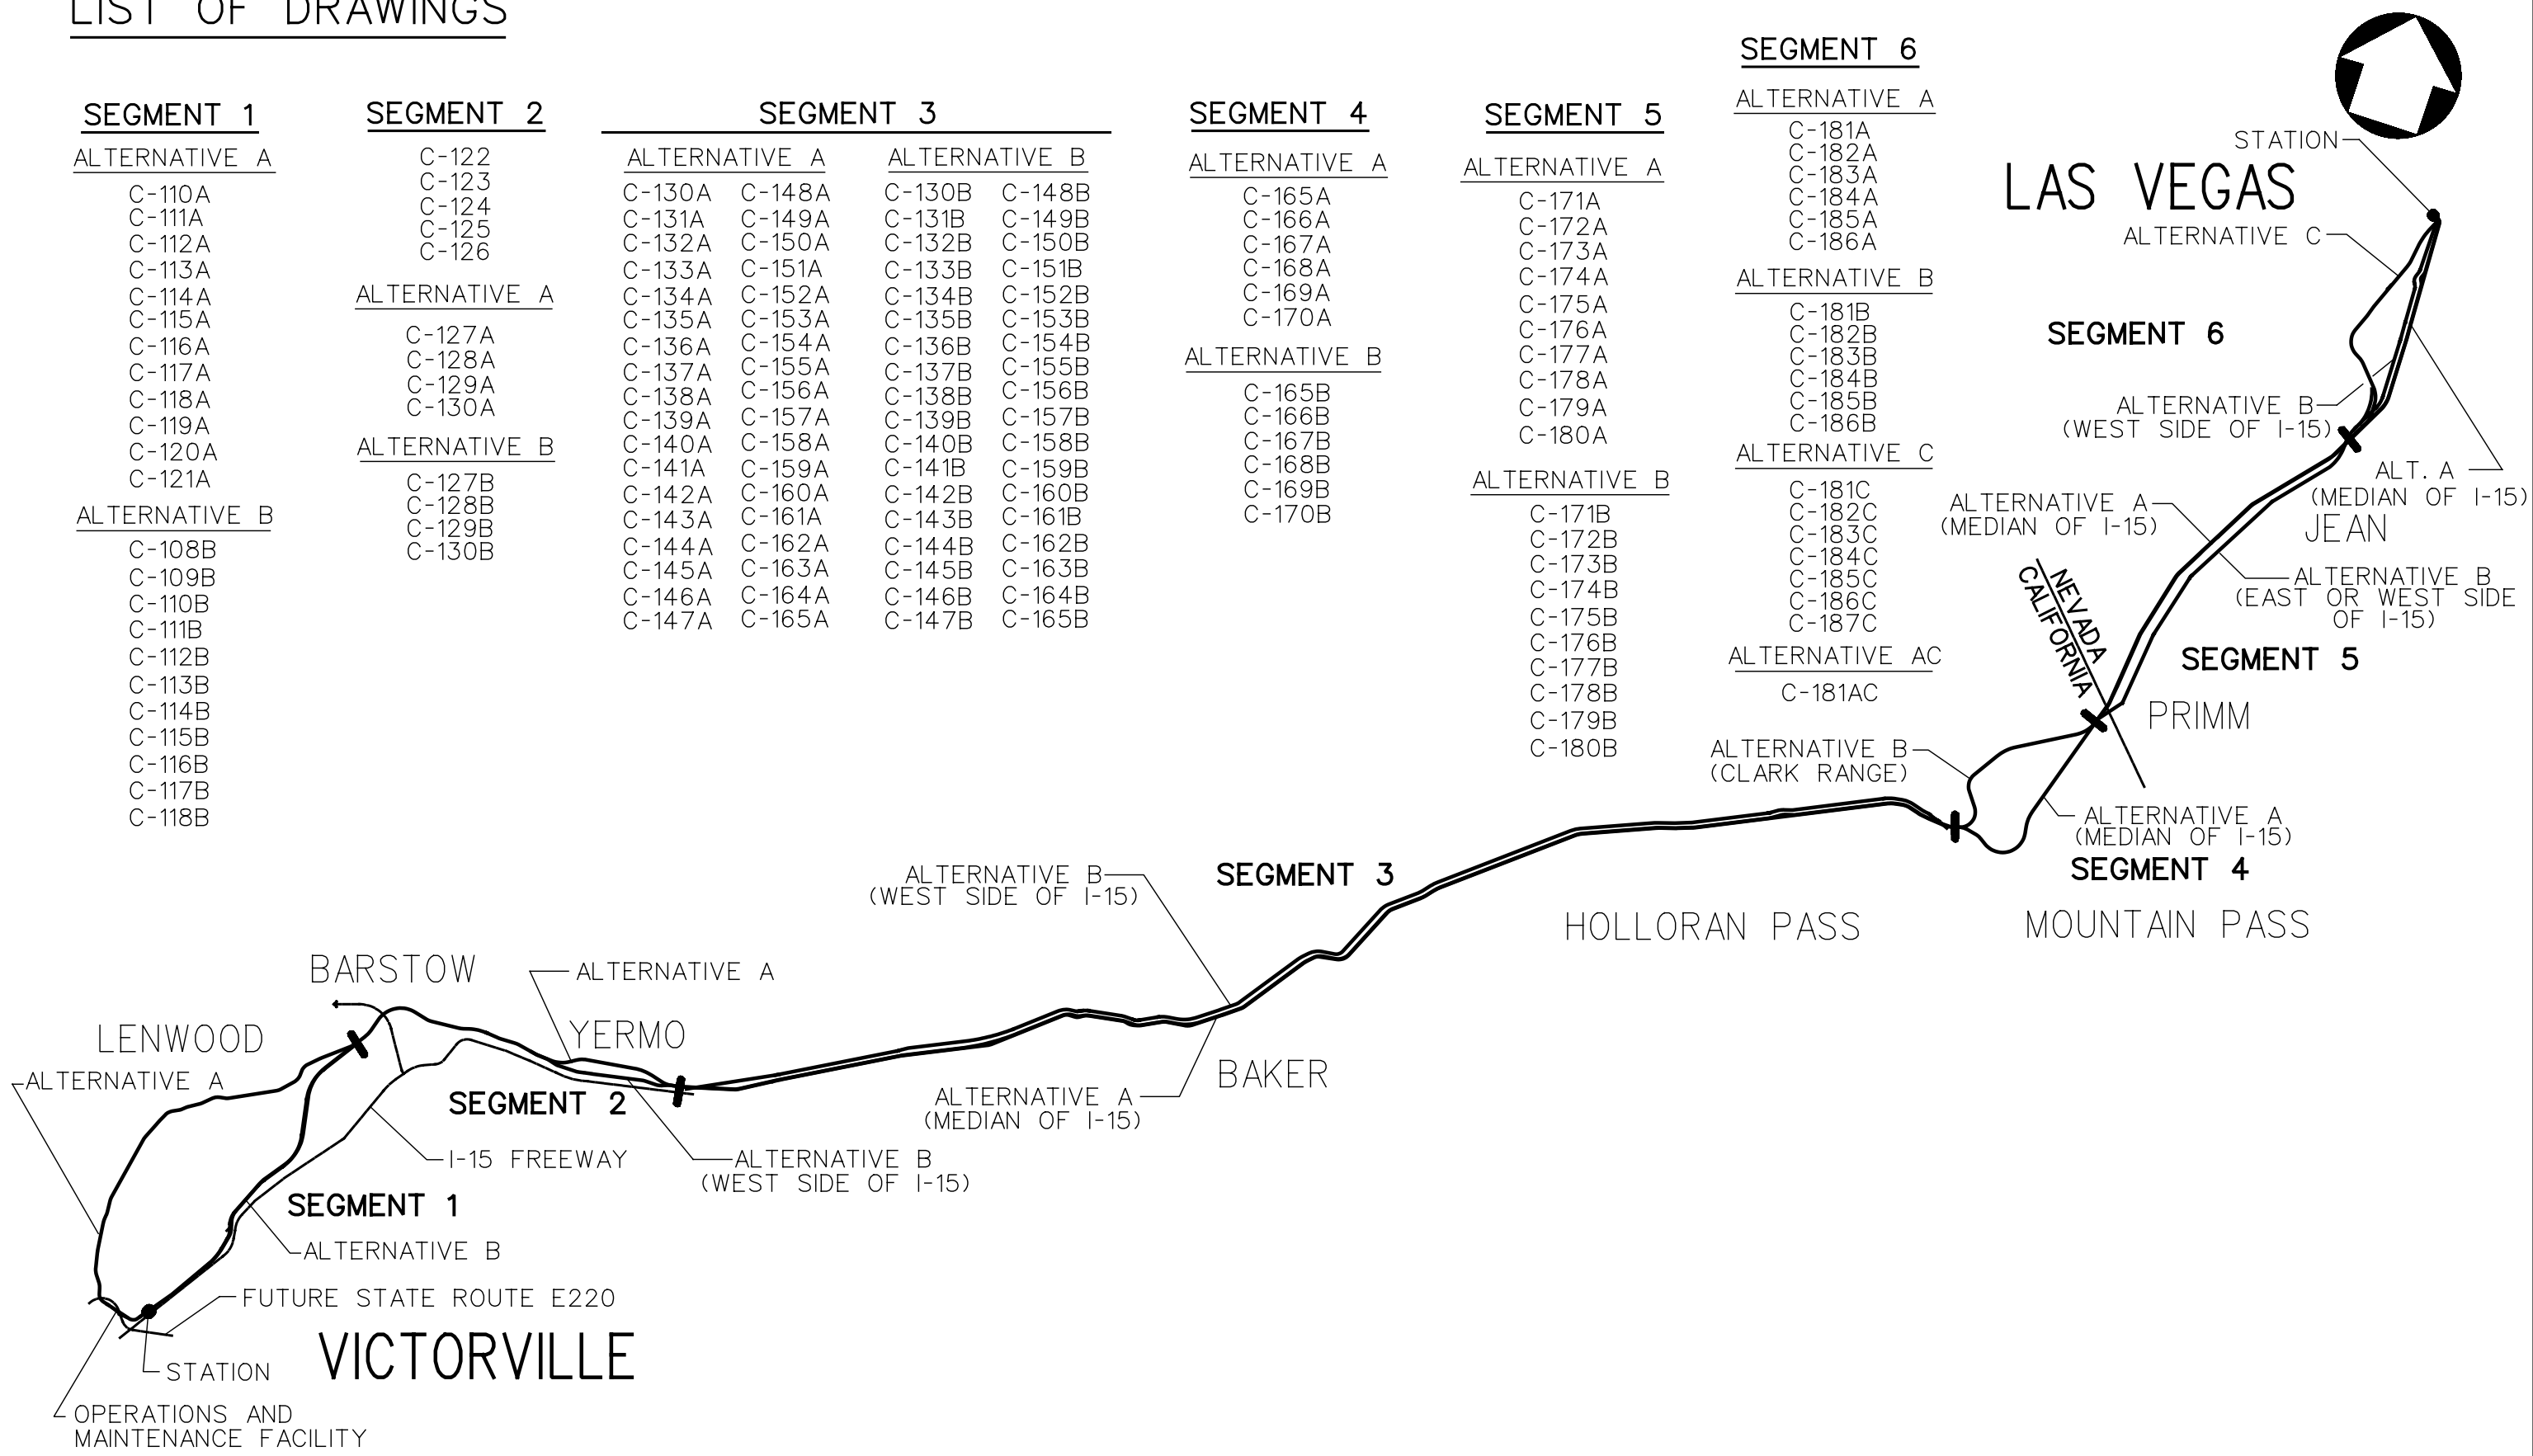

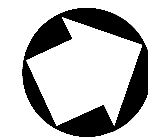


SEE C-180A
STA. 9230+00 - MATCH LINE

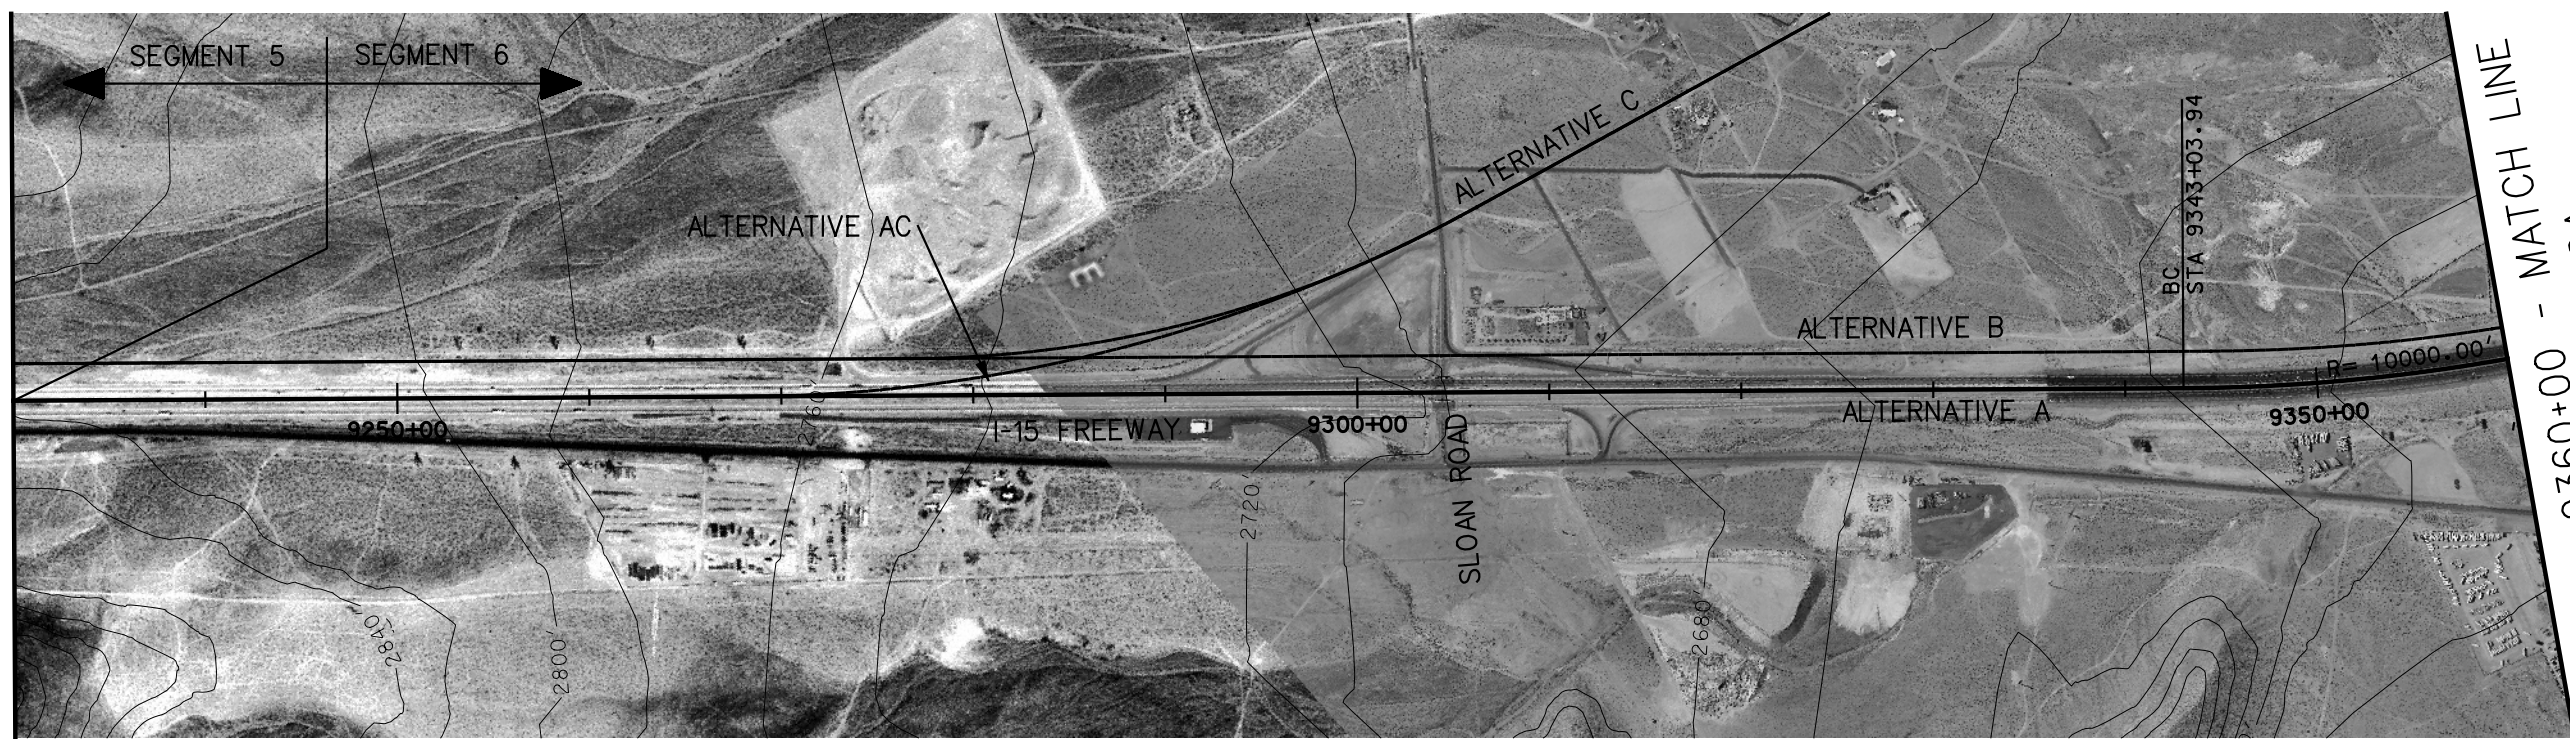

STA. 9360+00 - MATCH LINE
SEE C-182A

PLAN

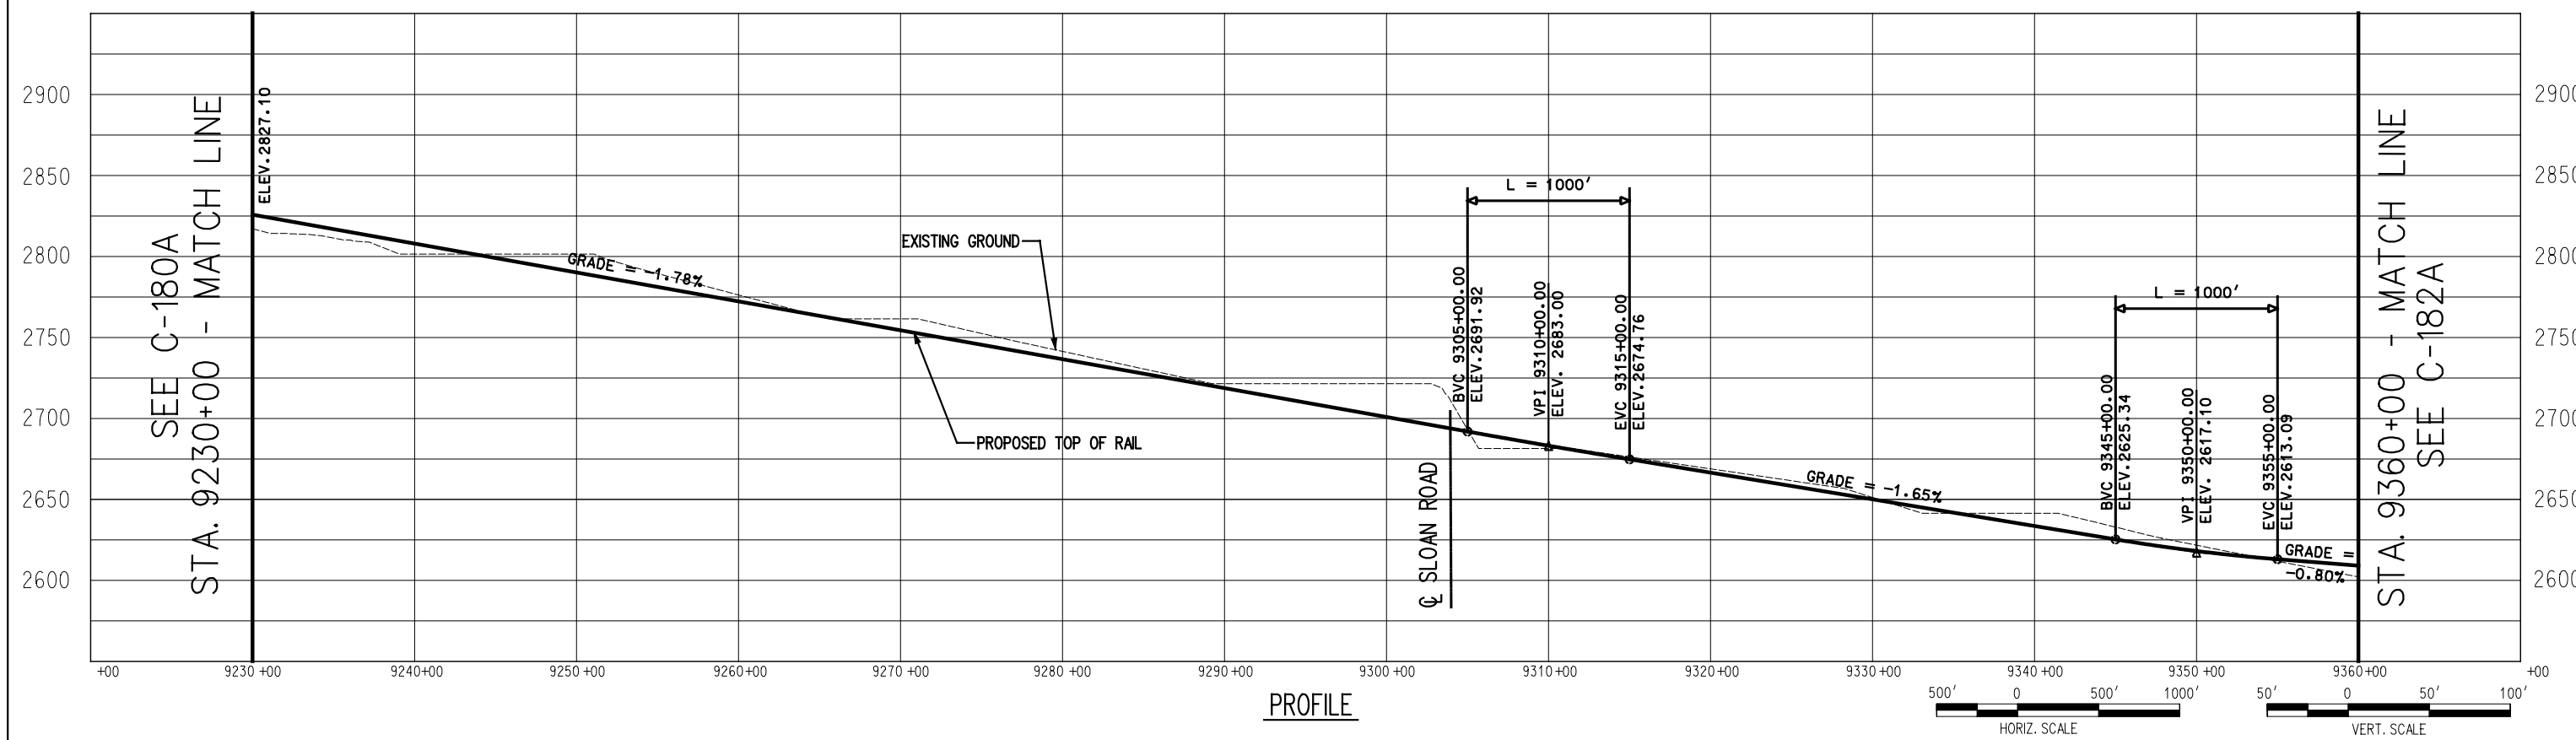

PROFILE


 Korve Engineering
725 SOUTH FIGUEROA STREET, SUITE 2350
LOS ANGELES, CA 90017

CONFIDENTIAL


DESERTXPRESS

PRELIMINARY CONCEPTUAL ALIGNMENT
PLAN AND PROFILE
VICTORVILLE TO LAS VEGAS
STA 9230+00 TO STA 9360+00
SEGMENT 6, ALTERNATIVE A

205062G0
DRAWING NO. C-181A
DATE 11-17-06

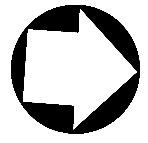

PLAN

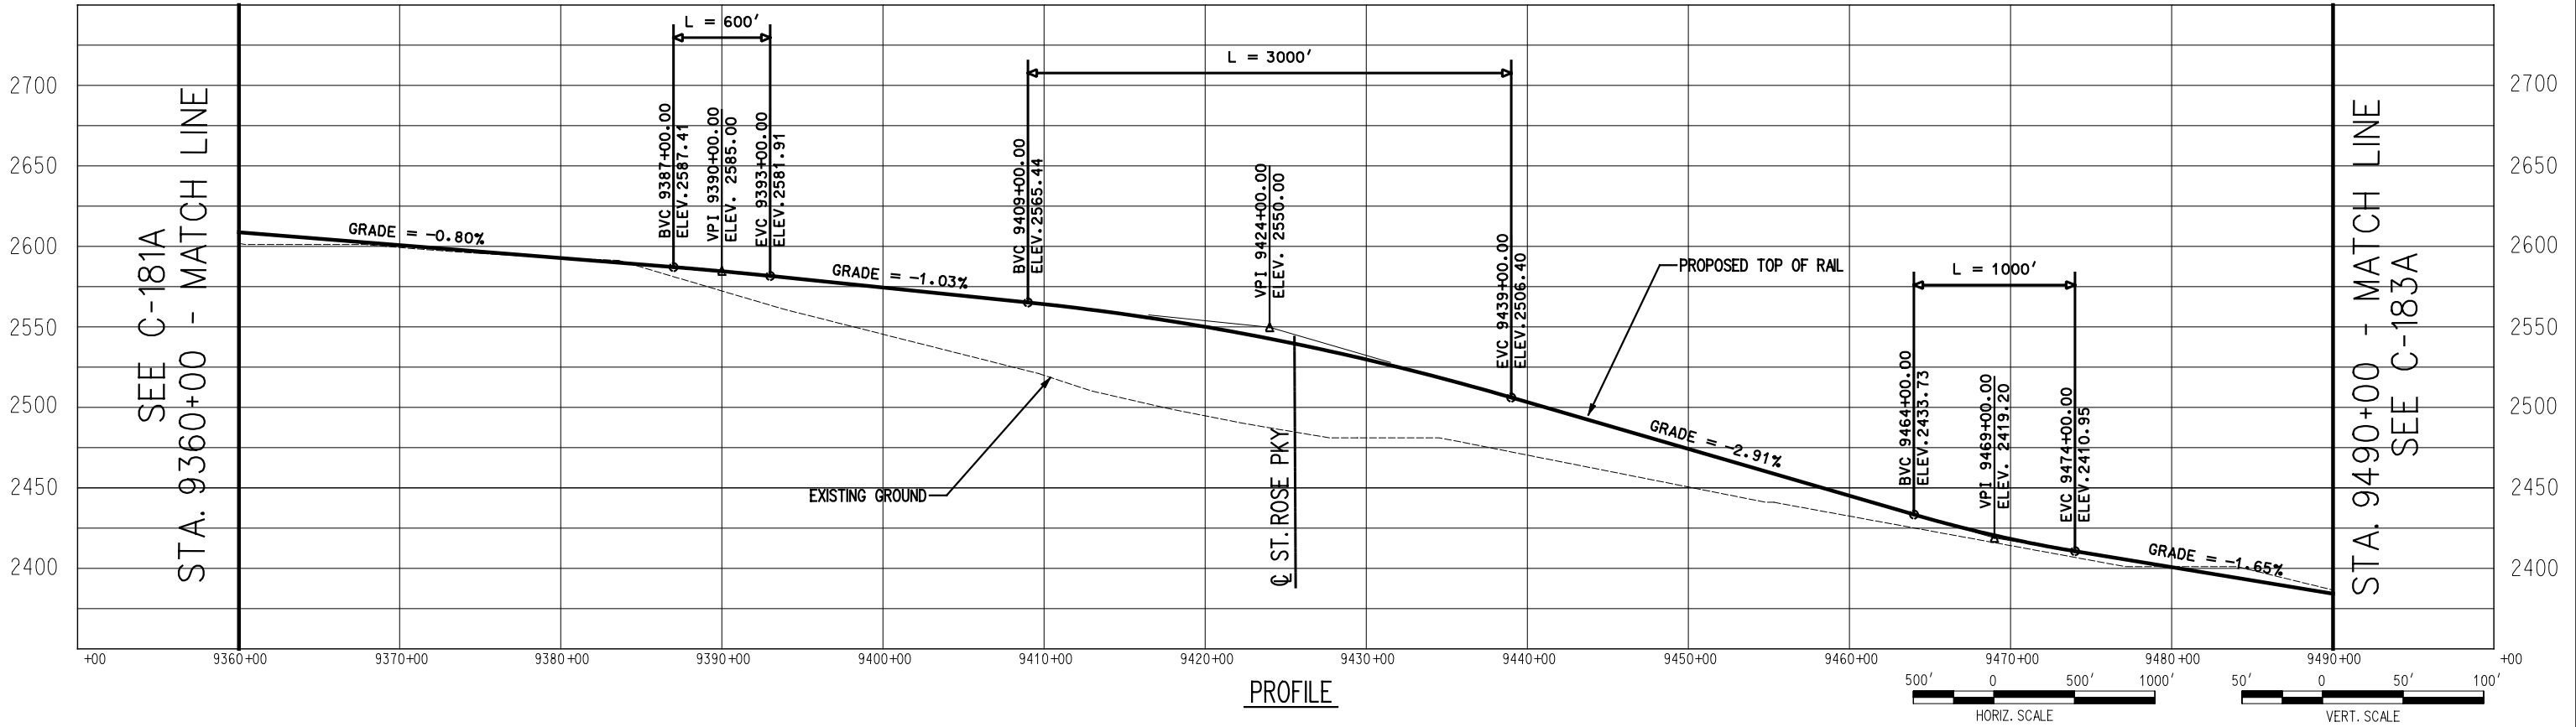

PROFILE




Korve Engineering
 725 SOUTH FIGUEROA STREET, SUITE 2350
 LOS ANGELES, CA 90017

CONFIDENTIAL

DESERTXPRESS

PRELIMINARY CONCEPTUAL ALIGNMENT
 PLAN AND PROFILE
 VICTORVILLE TO LAS VEGAS
 STA 9360+00 TO STA 9490+00
 SEGMENT 6, ALTERNATIVE A

205062G0	
DRAWING NO	C-182A
DATE	11-17-06

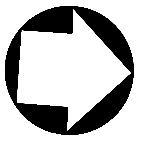


SEE C-182A
STA. 9490+00 - MATCH LINE




STA. 9620+00 - MATCH LINE
SEE C-184A

PLAN

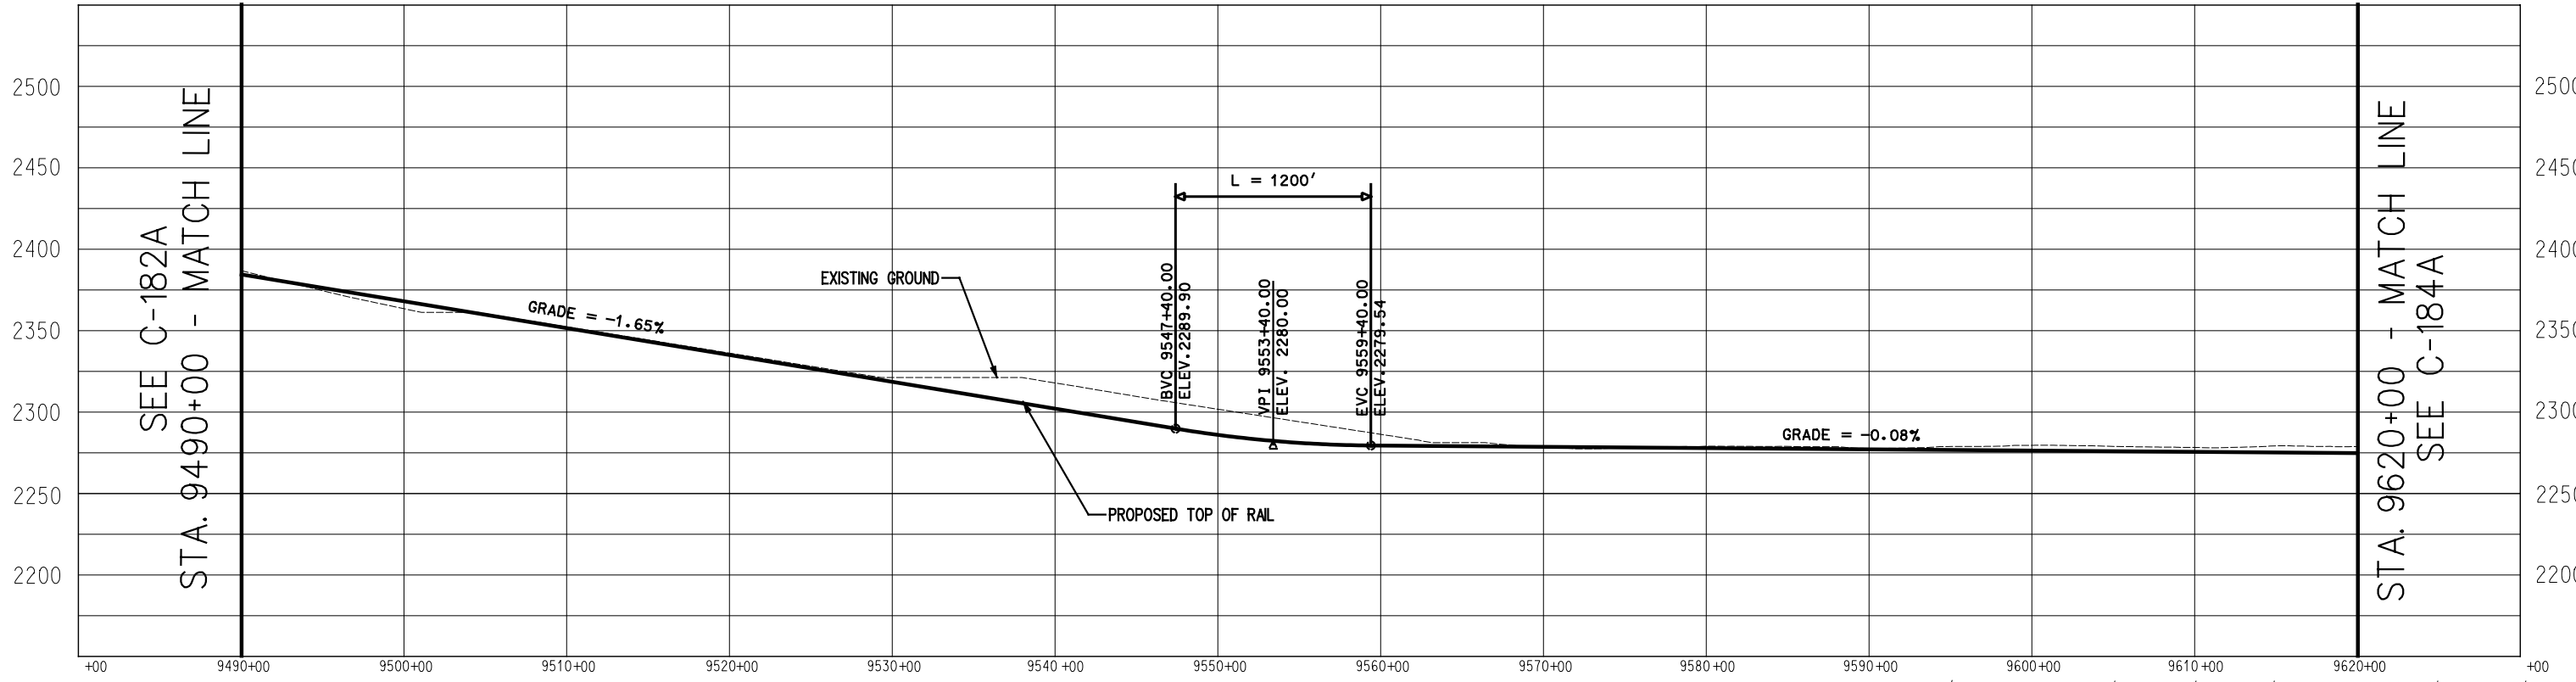

PROFILE

 


SEE C-182A
STA. 9490+00 - MATCH LINE


STA. 9620+00 - MATCH LINE
SEE C-184A




SEE C-183A
STA. 9620+00 - MATCH LINE

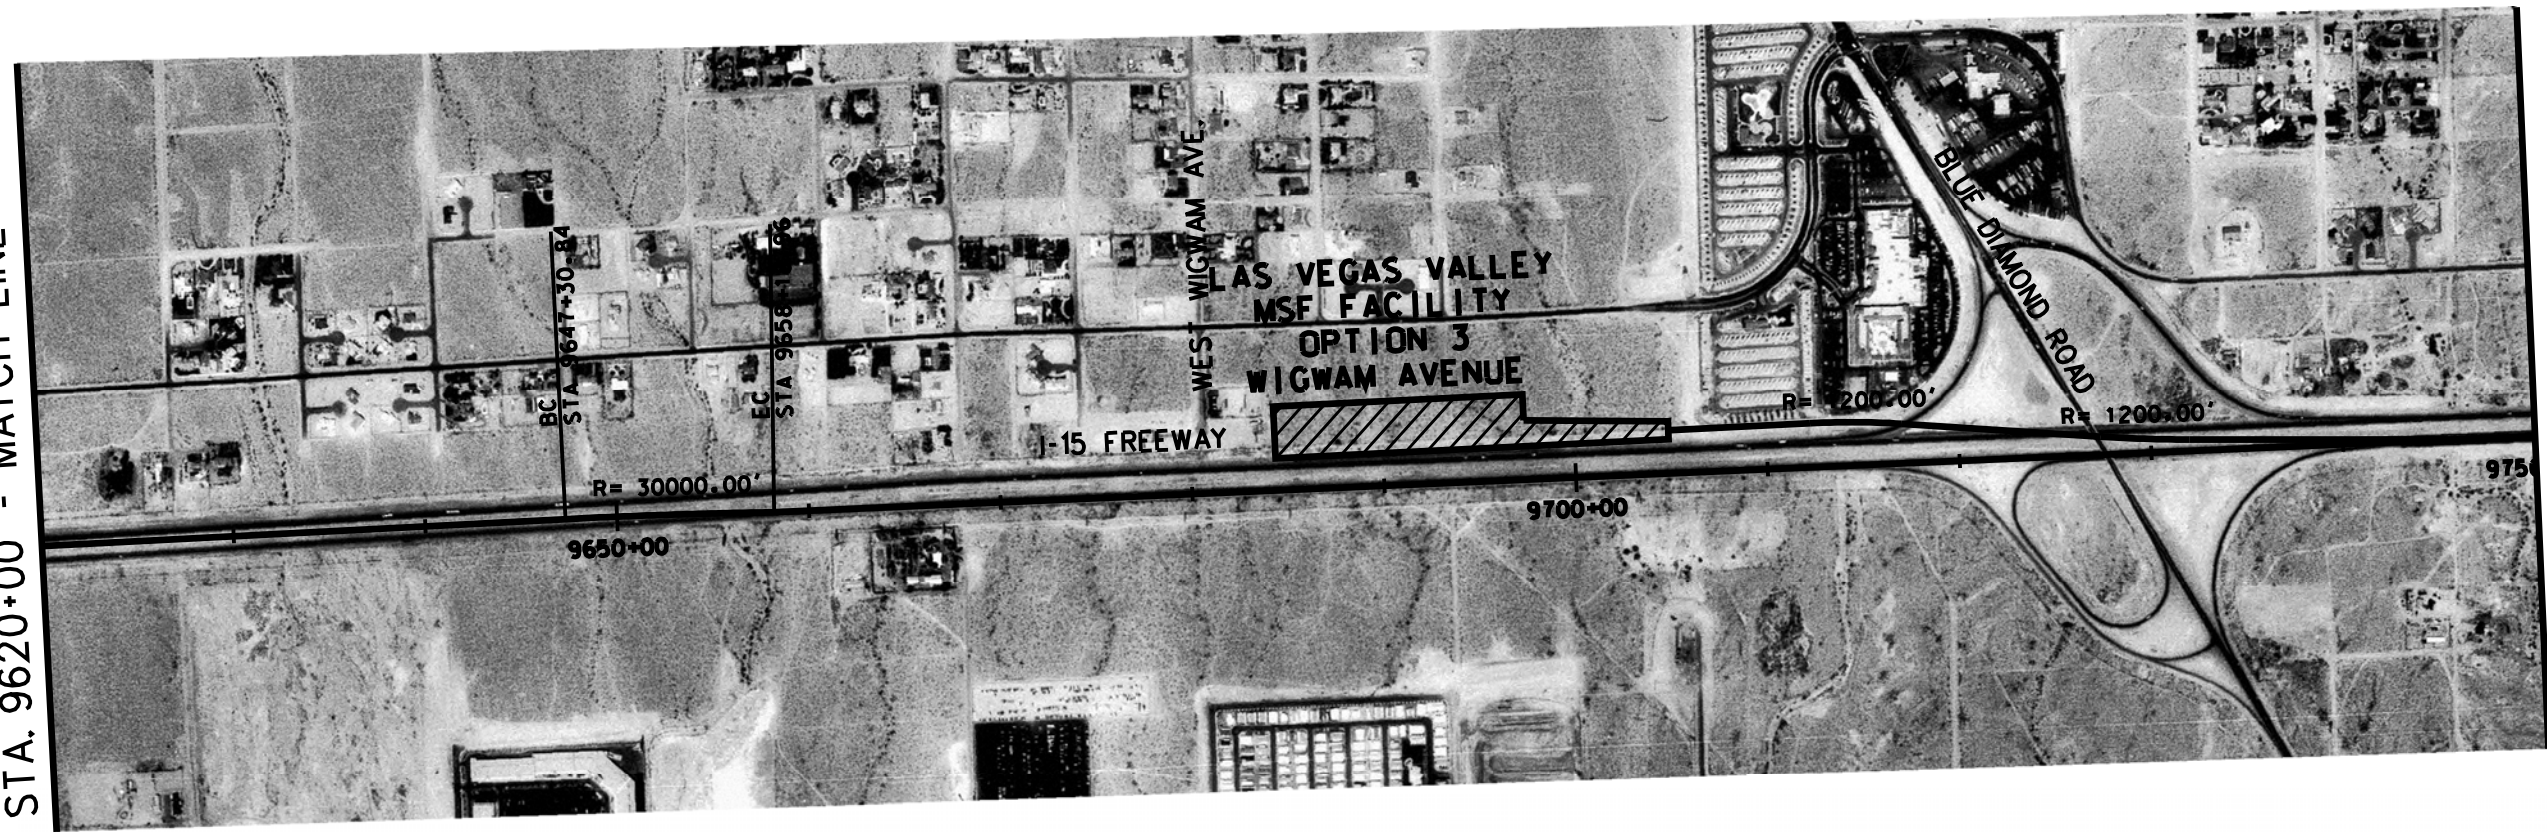


STA. 9750+00 - MATCH LINE
SEE C-185A

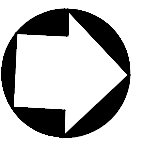


PLAN

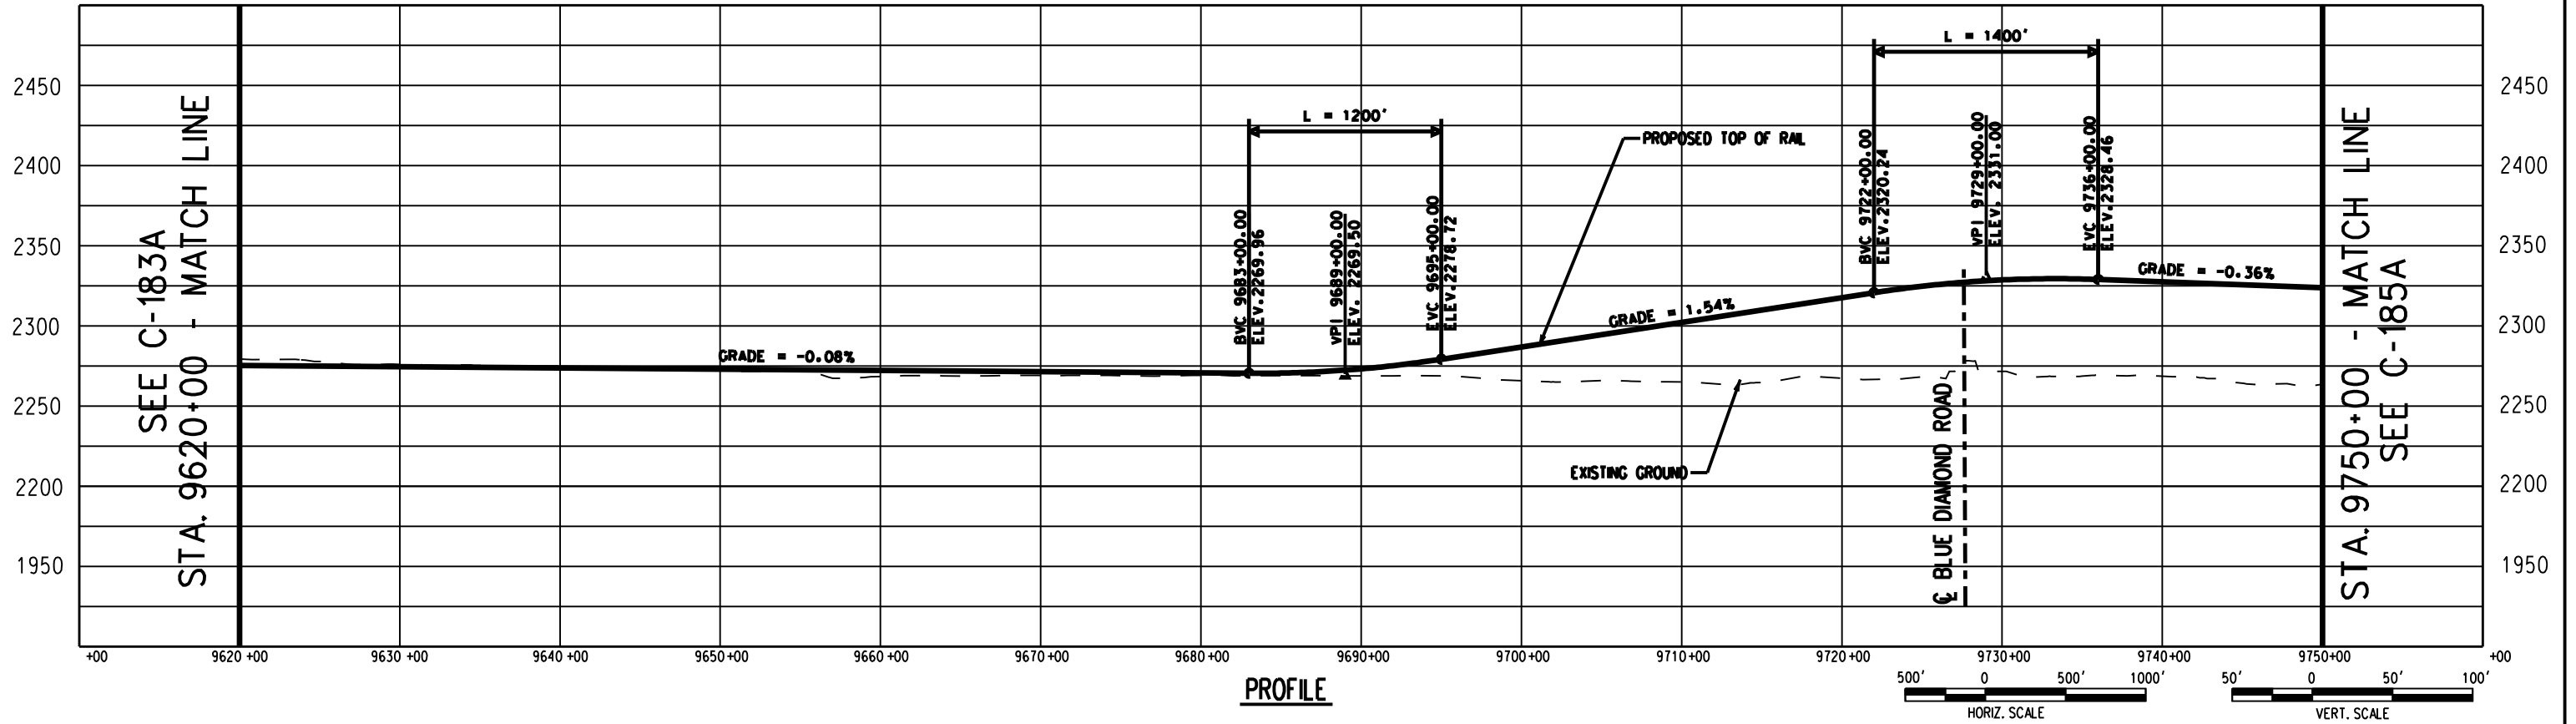

PROFILE

 

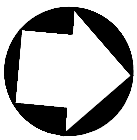


SEE C-184A
STA. 9750+00 - MATCH LINE



STA. 9880+00 - MATCH LINE
SEE C-186A

PLAN

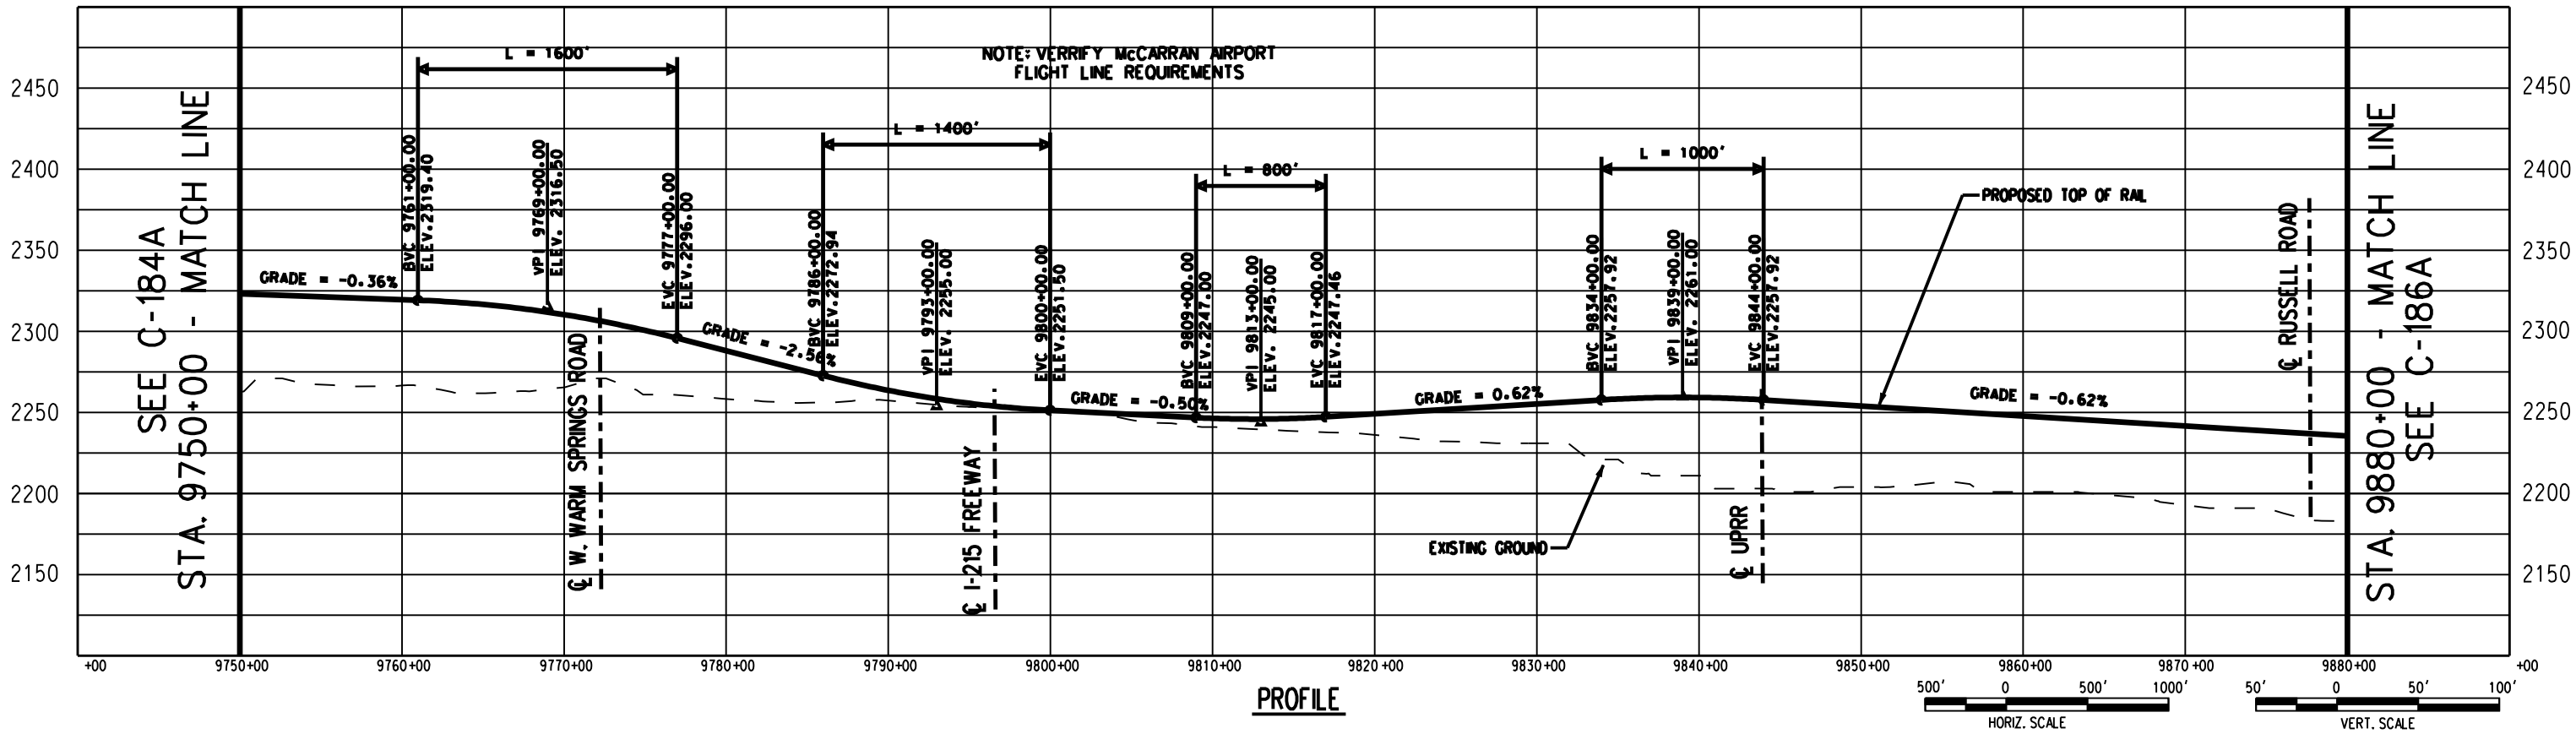

PROFILE

SEE C-184A
STA. 9750+00 - MATCH LINE

STA. 9880+00 - MATCH LINE
SEE C-186A



726 SOUTH FIGUEROA STREET, SUITE 2350
LOS ANGELES, CA 90017

CONFIDENTIAL

DESERTXPRESS

PRELIMINARY CONCEPTUAL ALIGNMENT
PLAN AND PROFILE
VICTORVILLE TO LAS VEGAS
STA 9750+00 TO STA 9880+00
SEGMENT 6, ALTERNATIVE A

205062G0


DRAWING NO. C-185A

REV.


DATE 03-05-08




SEGMENT 6 SEGMENT 7

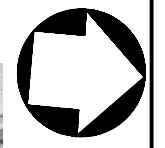


SEE C-185A
STA. 9880+00 - MATCH LINE

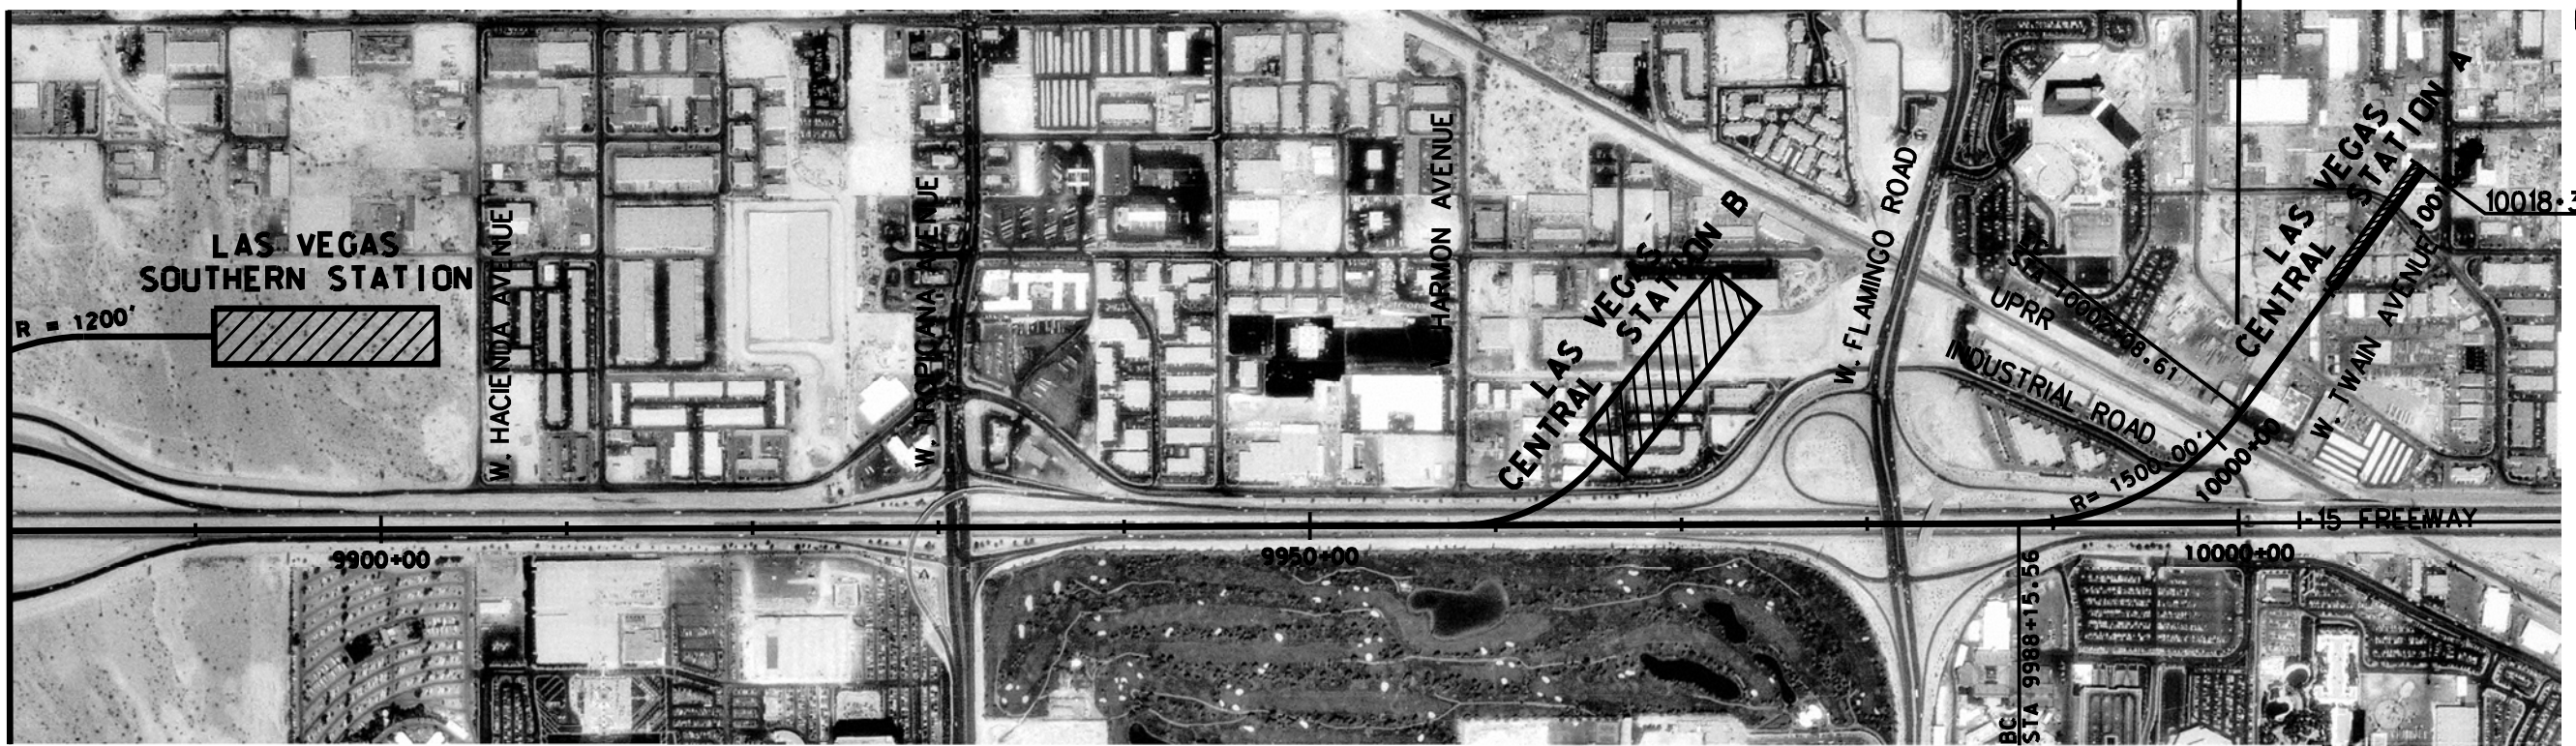

PLAN

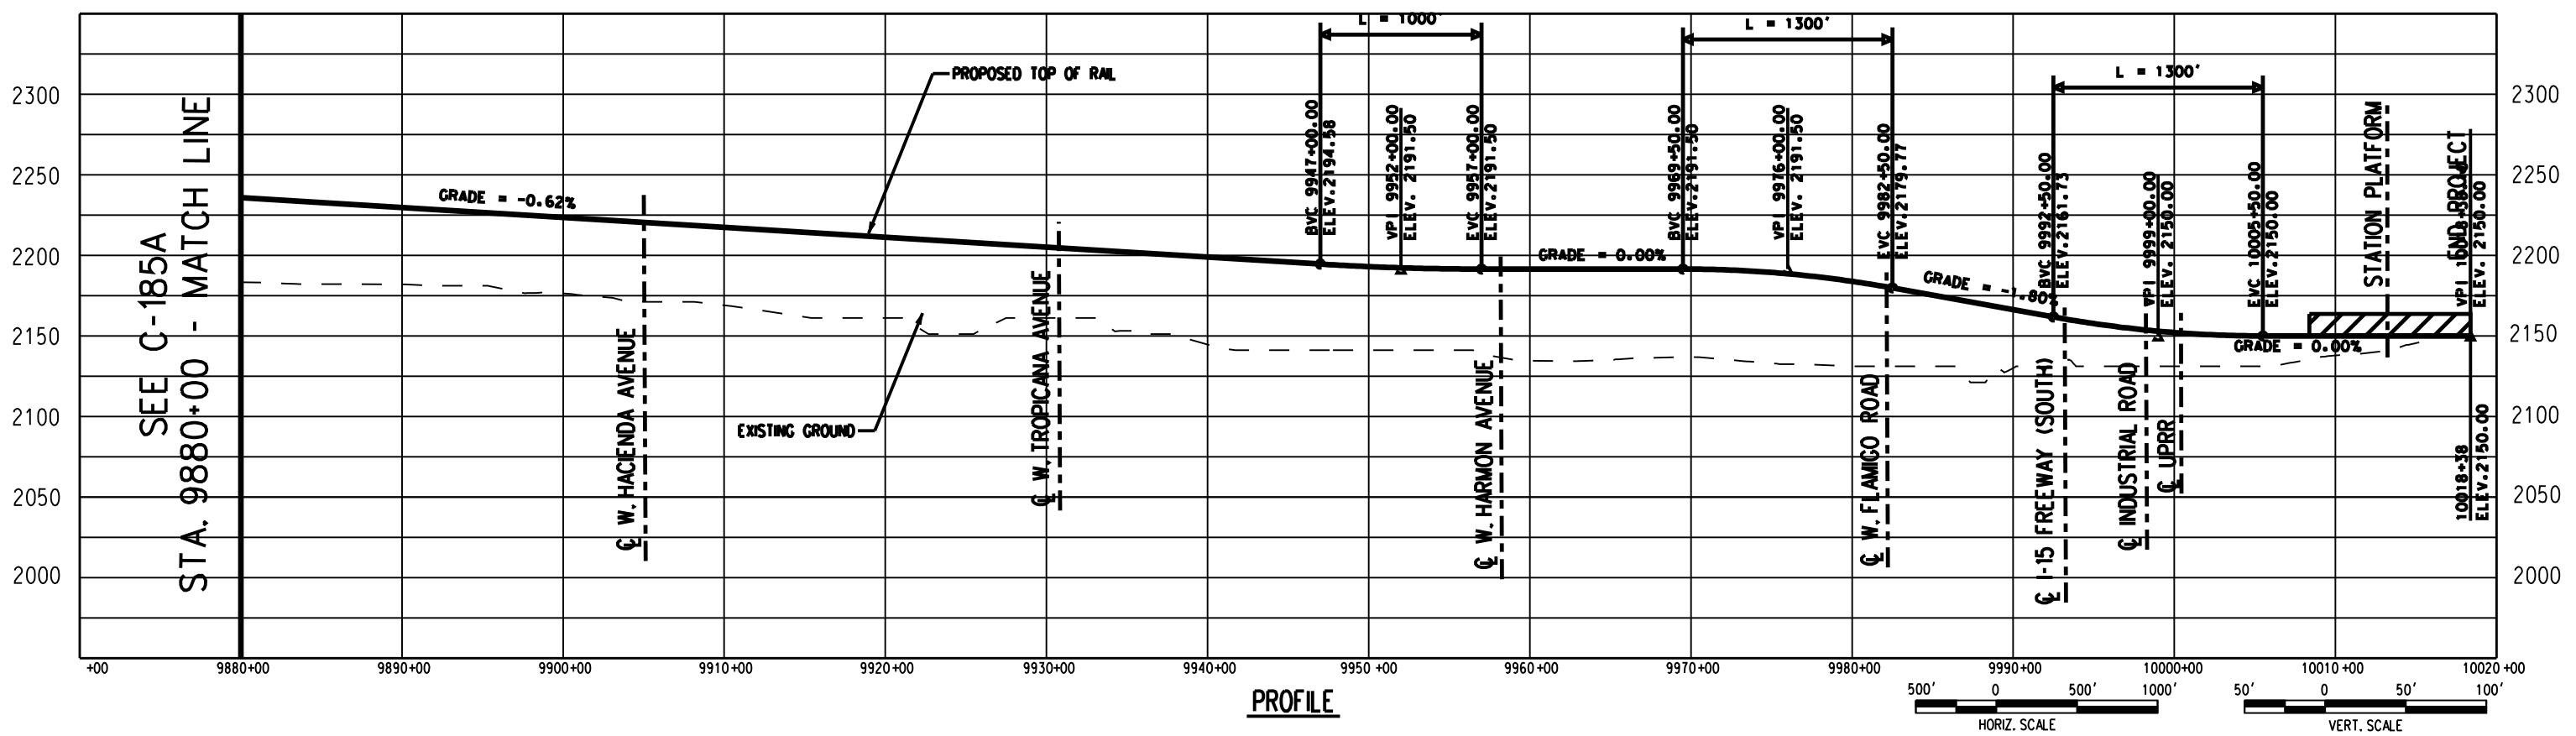

PROFILE

 

725 SOUTH FIGUEROA STREET, SUITE 2350
LOS ANGELES, CA 90017

CONFIDENTIAL

DESERTXPRESS


PRELIMINARY CONCEPTUAL ALIGNMENT
PLAN AND PROFILE
VICTORVILLE TO LAS VEGAS
STA 9880+00 TO STA 10020+52
SEGMENT 6, ALTERNATIVE A

205062G0

DRAWING NO
C-186A


DATE
03-05-08

SEE C-180B
STA. 9230+00 - MATCH LINE

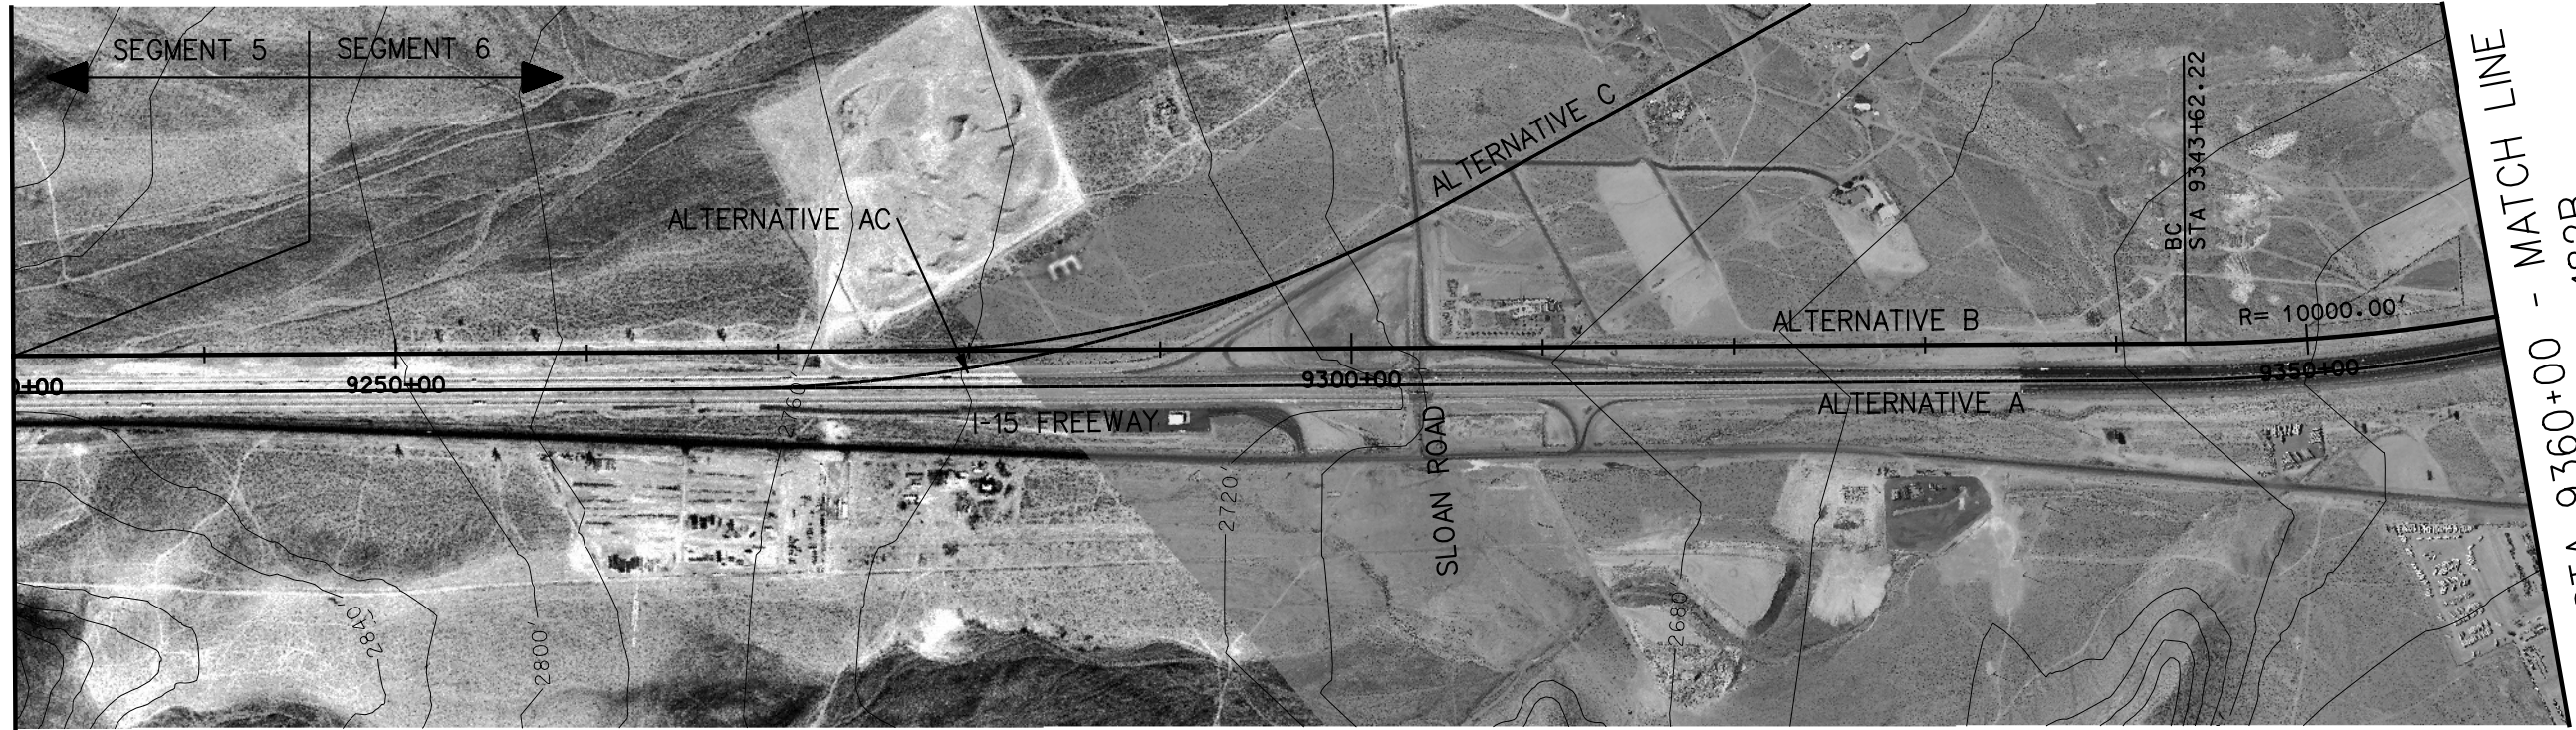


STA. 9360+00 - MATCH LINE
SEE C-182B

PLAN

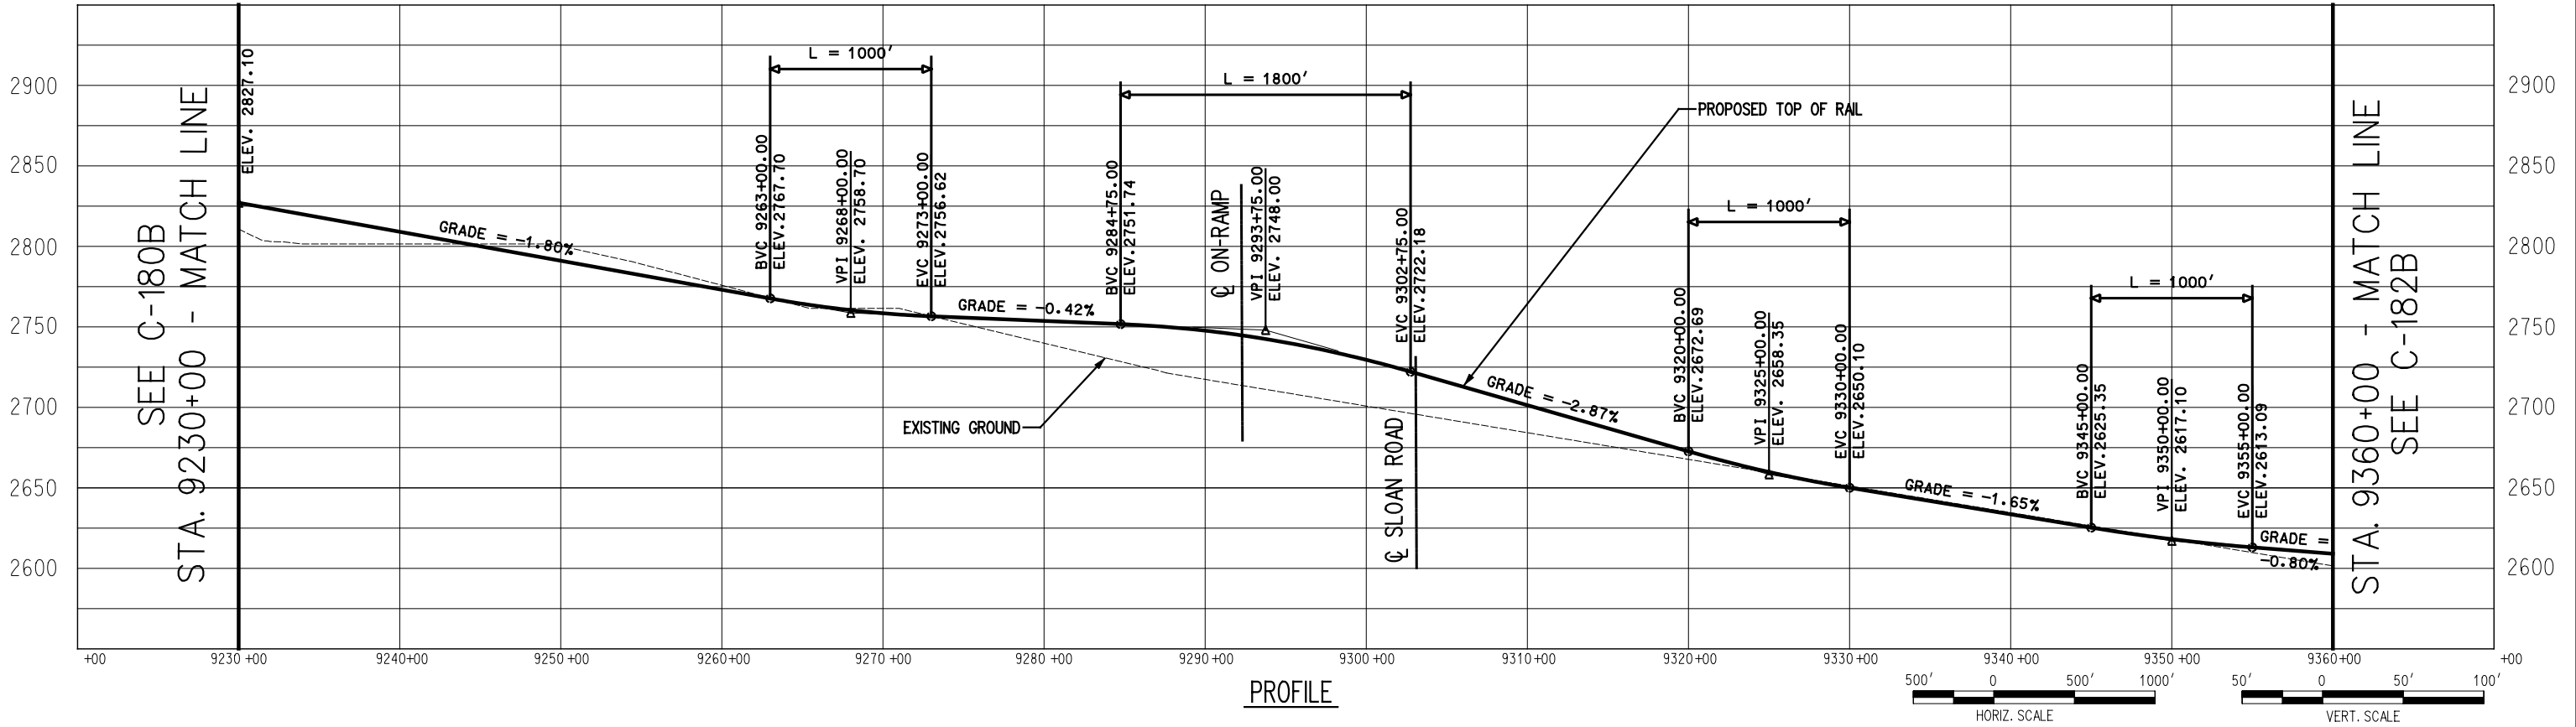


PROFILE

 




STA. 9360+00 - MATCH LINE
SEE C-181B


STA. 9490+00 - MATCH LINE
SEE C-183B

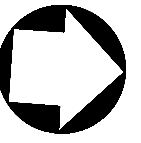

PLAN

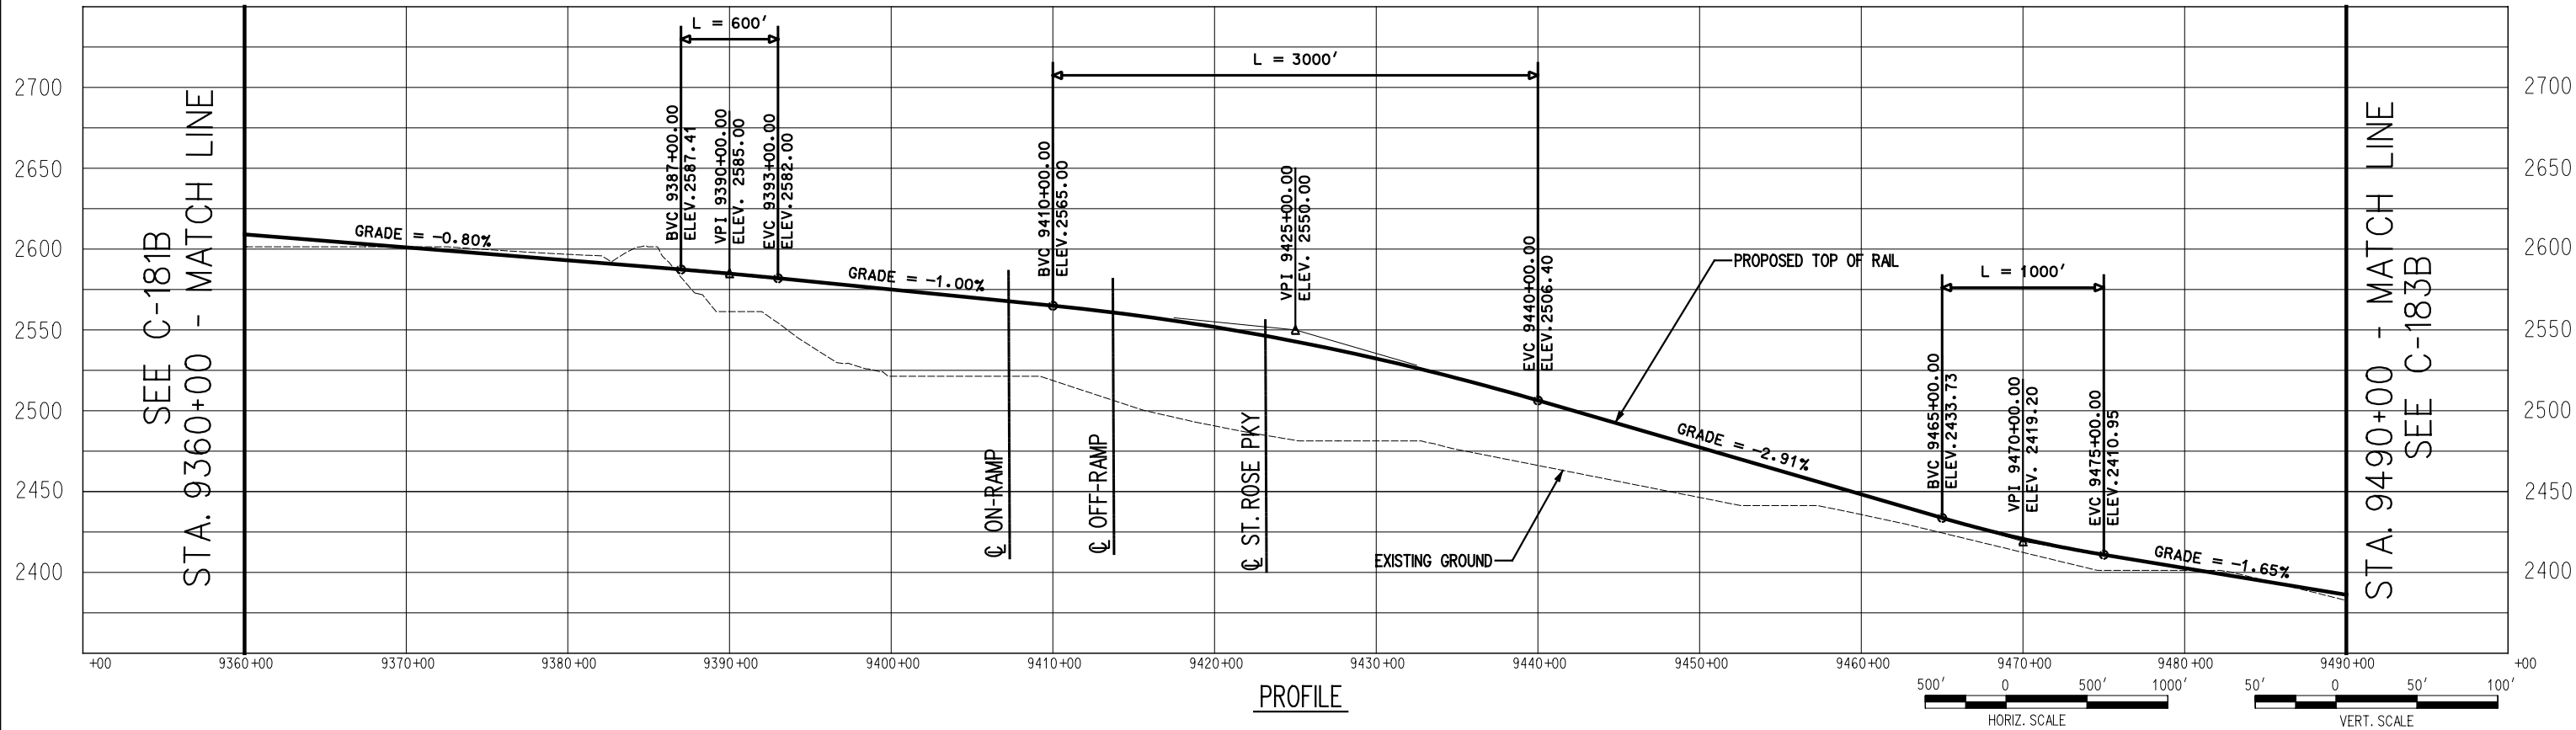

PROFILE

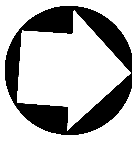


SEE C-182B
STA. 9490+00 - MATCH LINE



STA. 9620+00 - MATCH LINE
SEE C-184B

PLAN

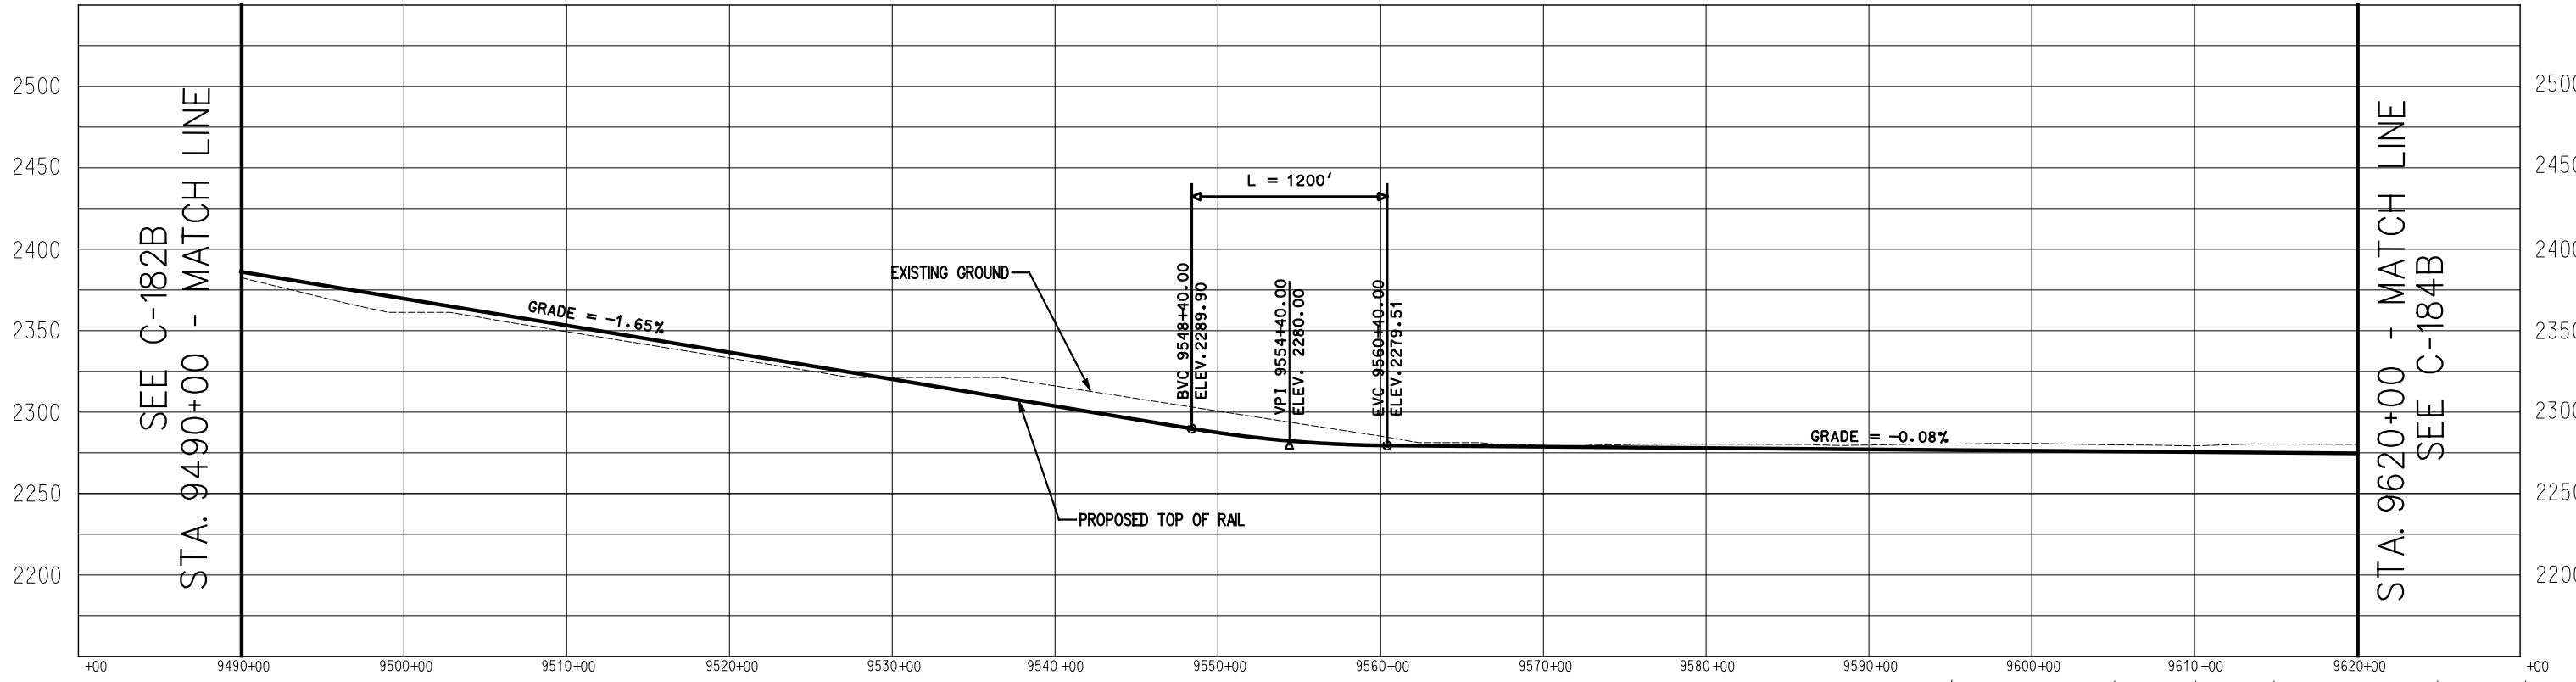


PROFILE







SEE C-183B
STA. 9620+00 - MATCH LINE

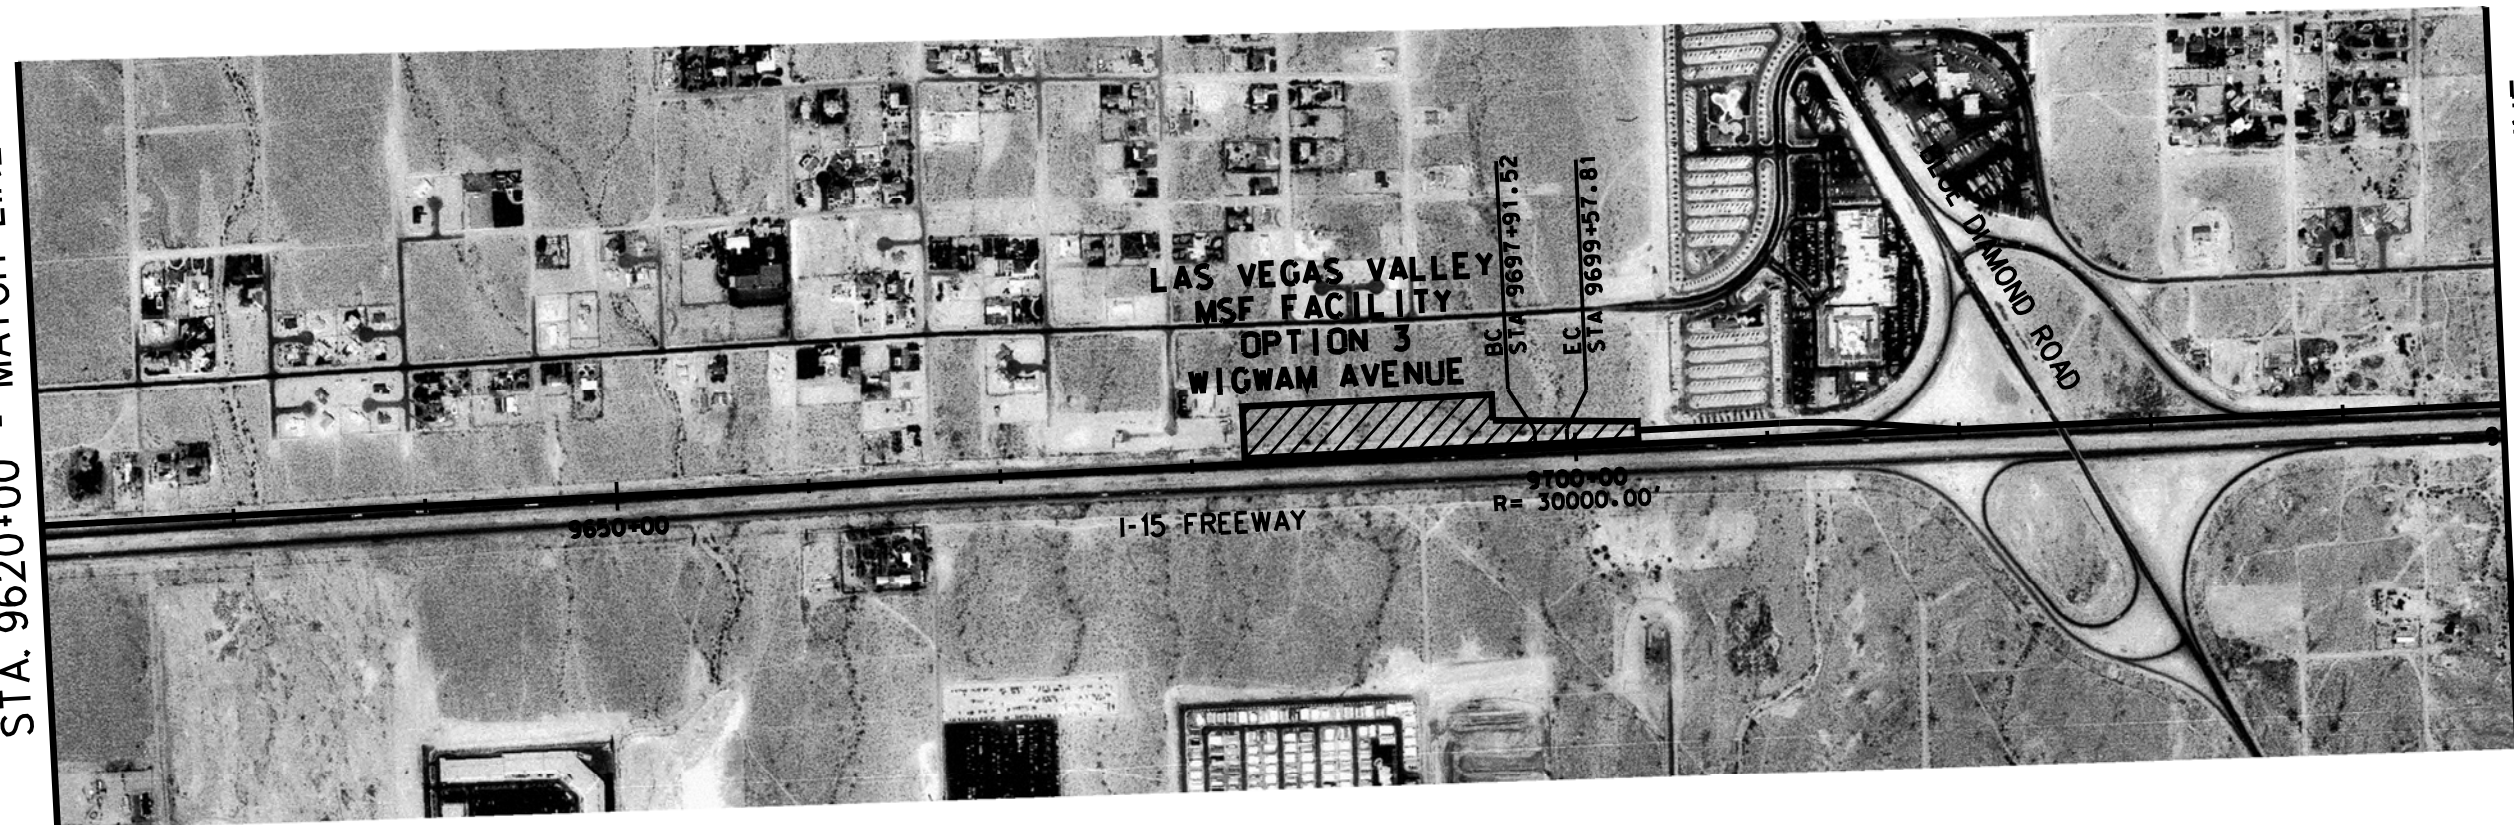

STA. 9750+00 - MATCH LINE
SEE C-185B

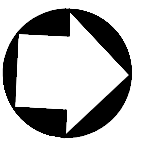

PLAN

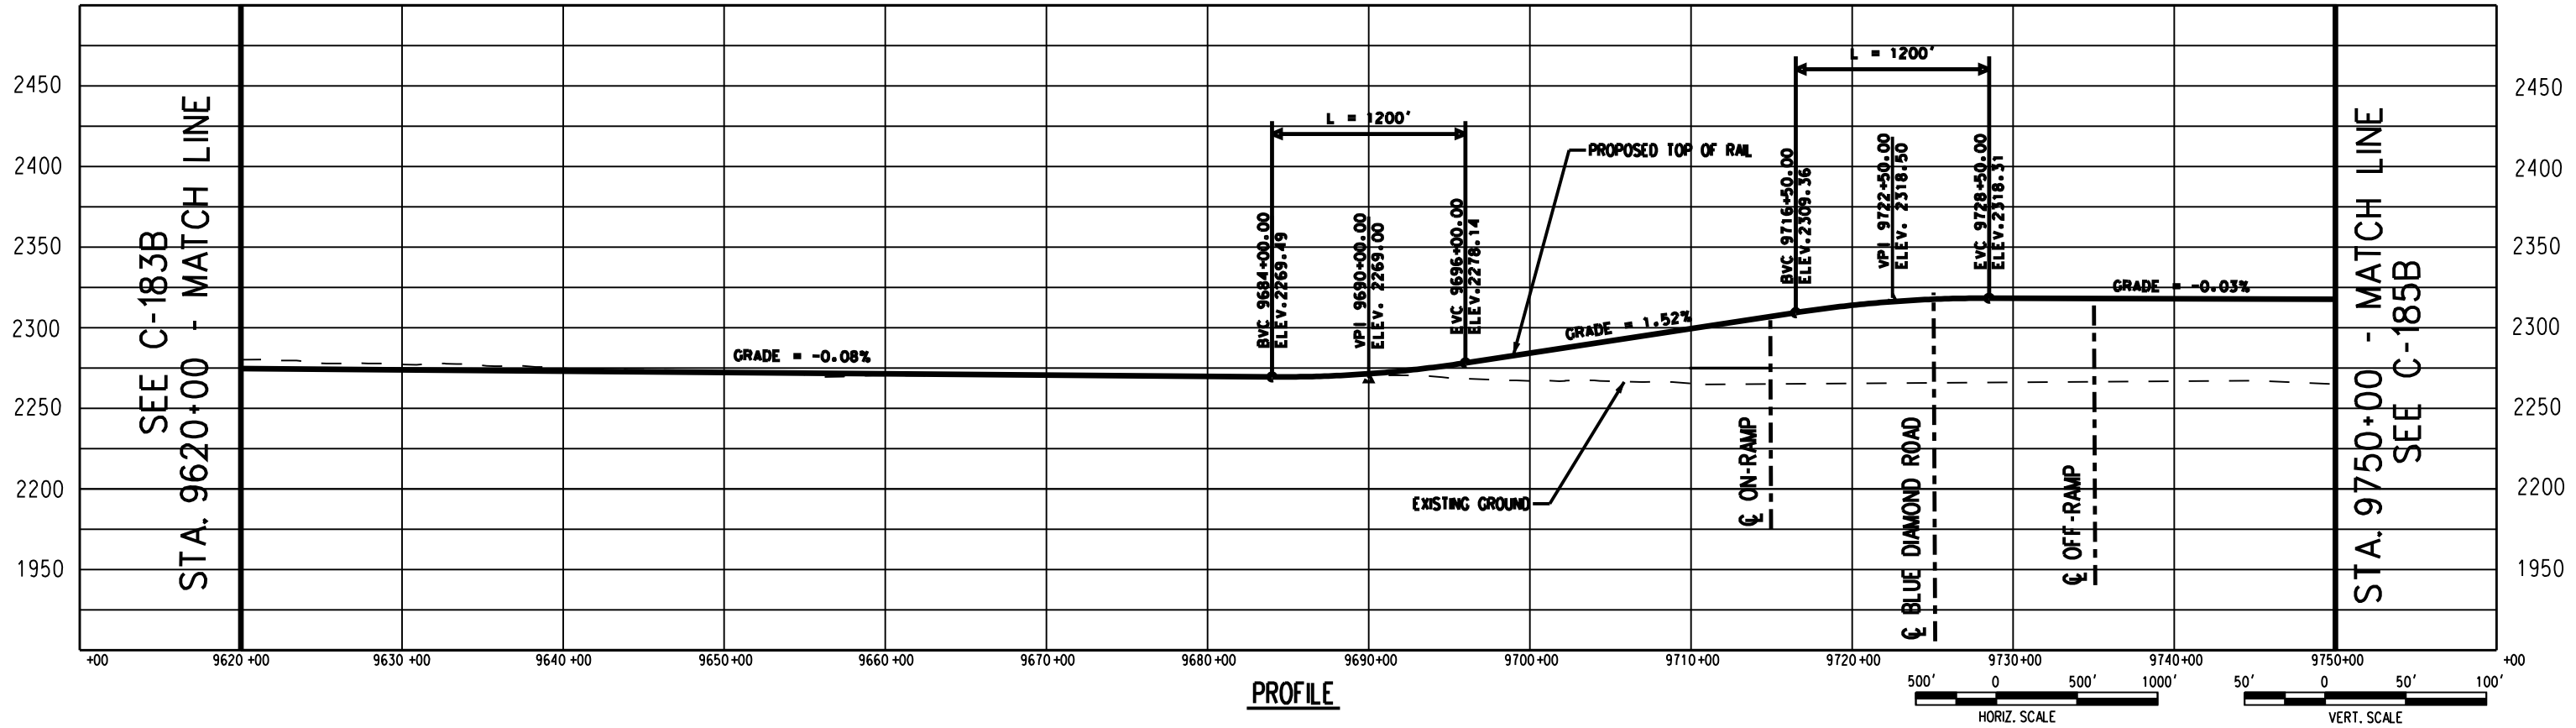

PROFILE




725 SOUTH FIGUEROA STREET, SUITE 2350
LOS ANGELES, CA 90017

CONFIDENTIAL

DESERTXPRESS

PRELIMINARY CONCEPTUAL ALIGNMENT
PLAN AND PROFILE
VICTORVILLE TO LAS VEGAS
STA 9620+00 TO STA 9750+00
SEGMENT 6, ALTERNATIVE B

205062G0	
DRAWING NO.	C-184B
DATE	03-05-08

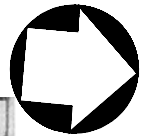


SEGMENT 6 SEGMENT 7


SEE C-185B
STA. 9880+00 - MATCH LINE



PLAN

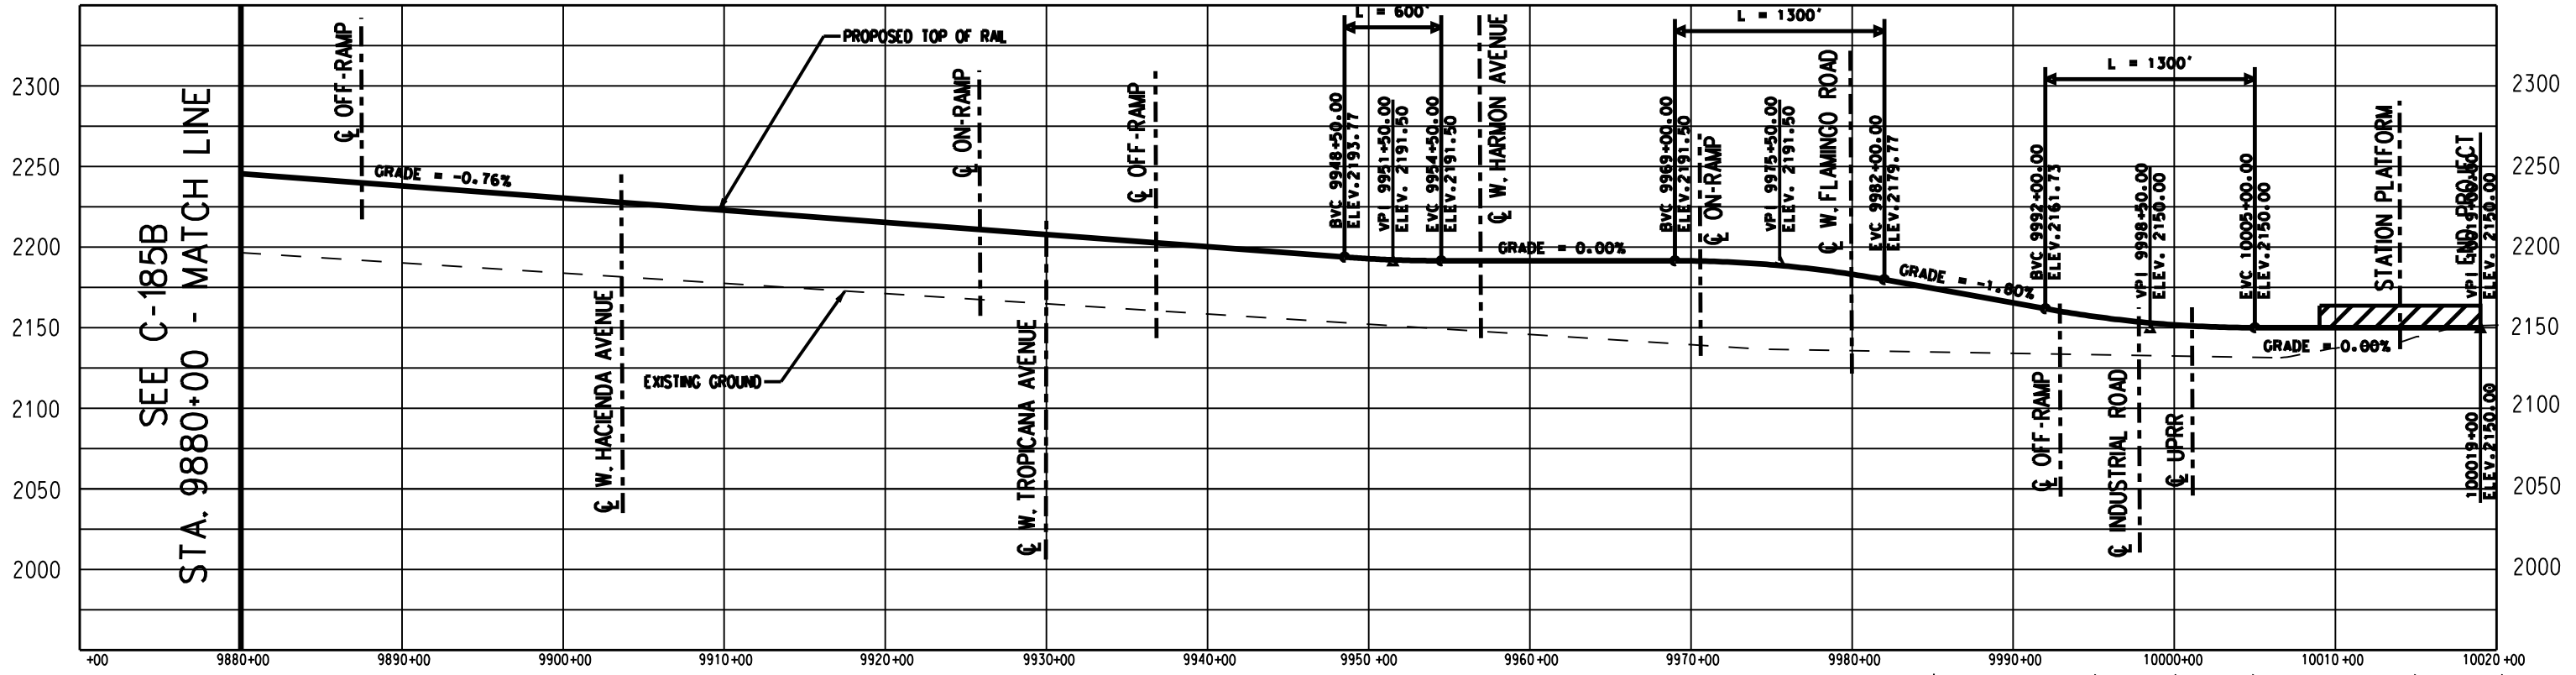

PROFILE

 

725 SOUTH FIGUEROA STREET, SUITE 2350
LOS ANGELES, CA 90017

CONFIDENTIAL

DESERTXPRESS


PRELIMINARY CONCEPTUAL ALIGNMENT
PLAN AND PROFILE
VICTORVILLE TO LAS VEGAS
STA 9880+00 TO STA 10019+00
SEGMENT 6, ALTERNATIVE B

205062G0	
DRAWING NO	C-186B
DATE	03-05-08


SEE C-180B
STA. 9230+00 - MATCH LINE




PLAN

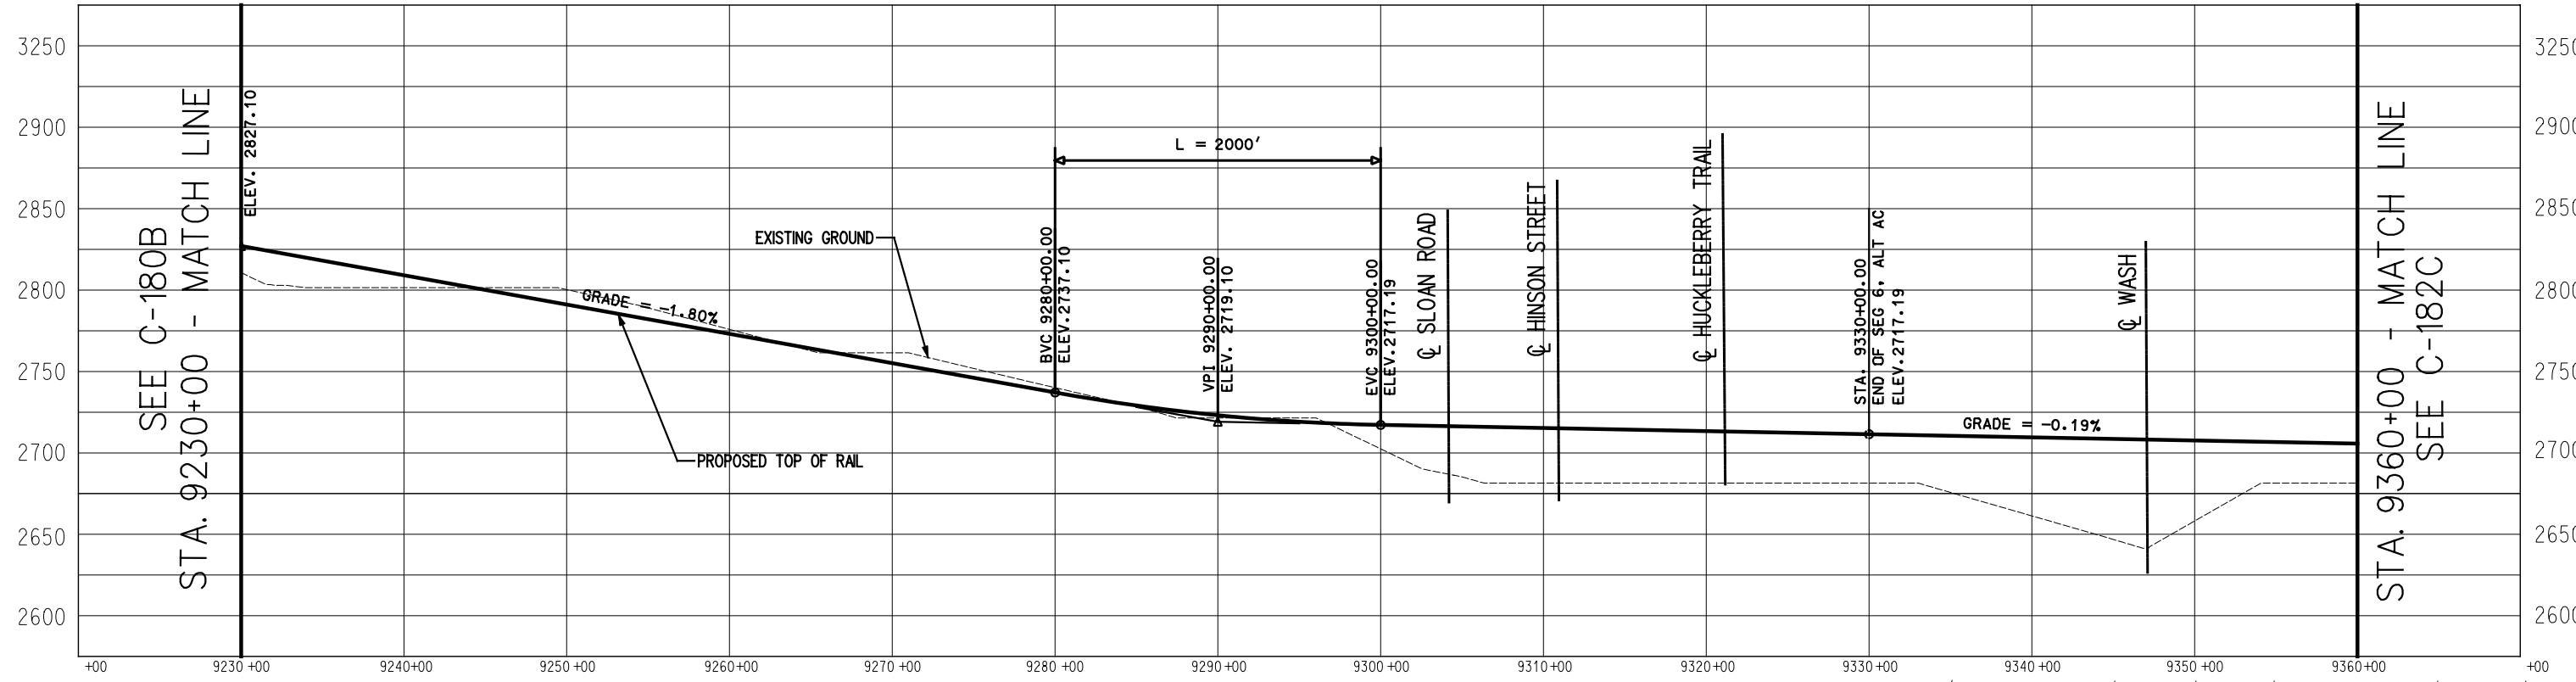


PROFILE

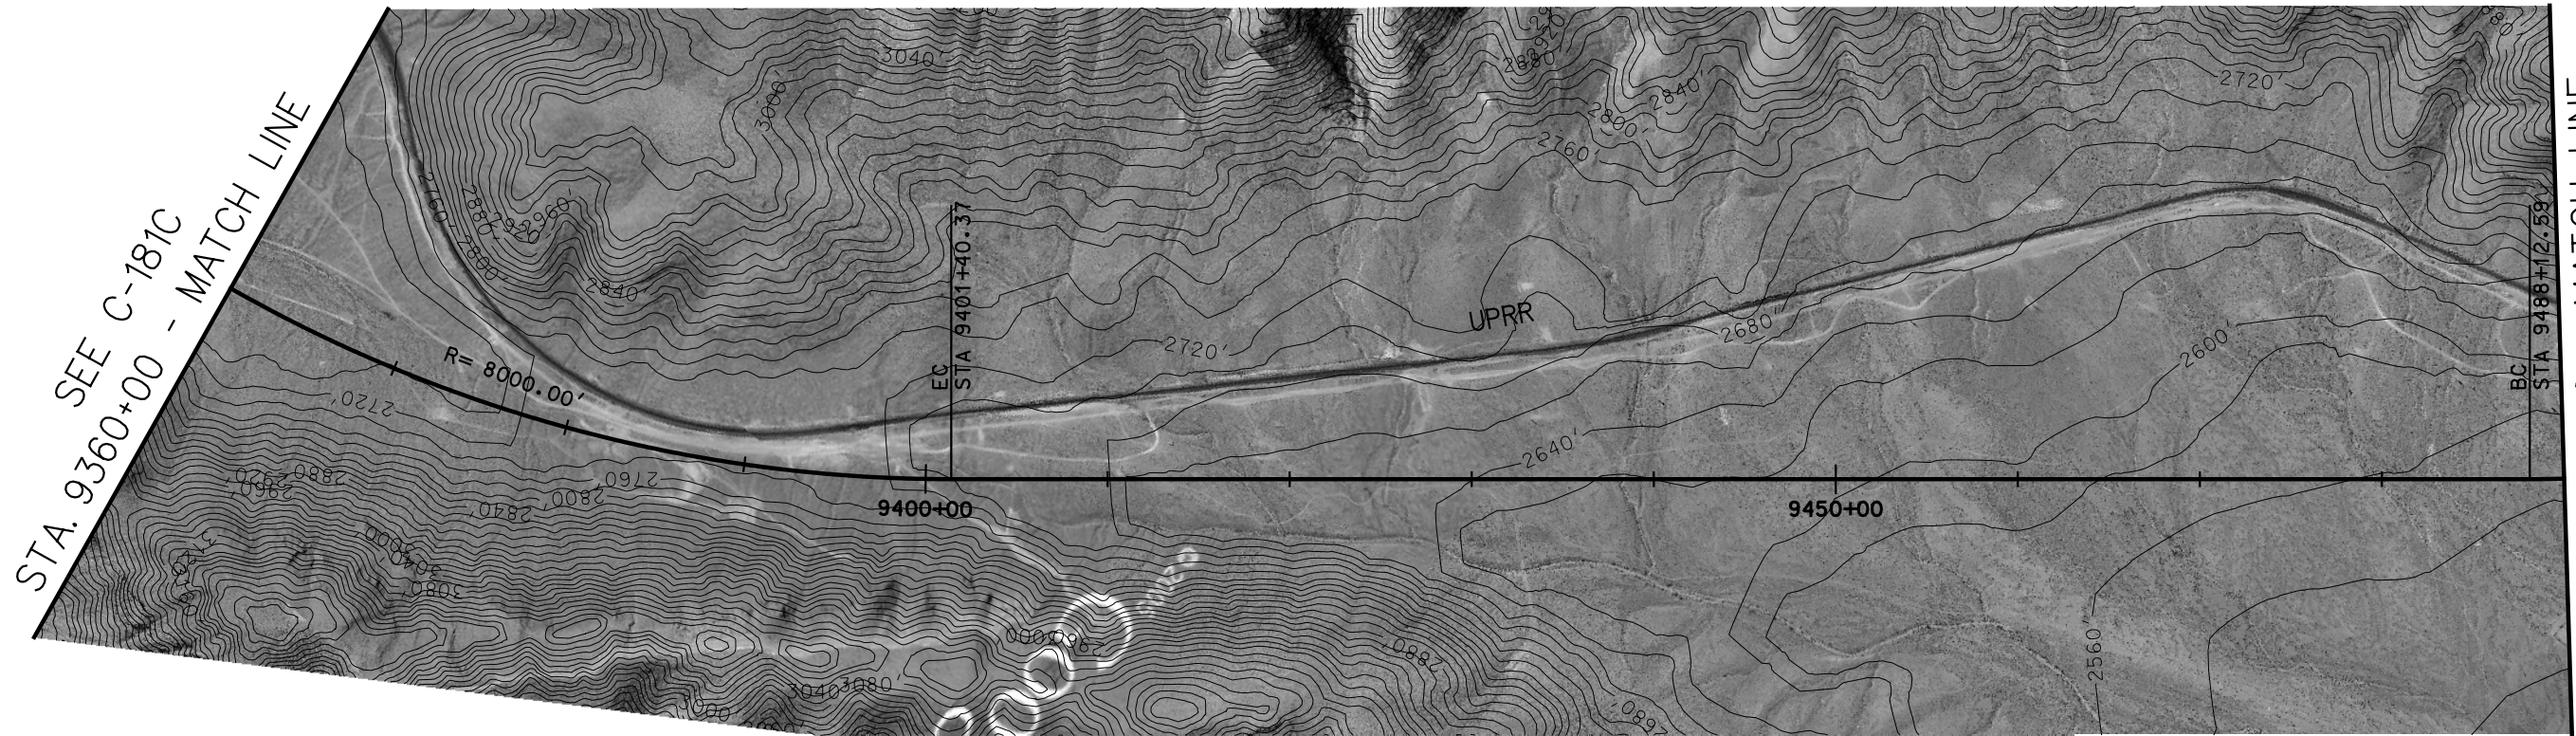


PLAN

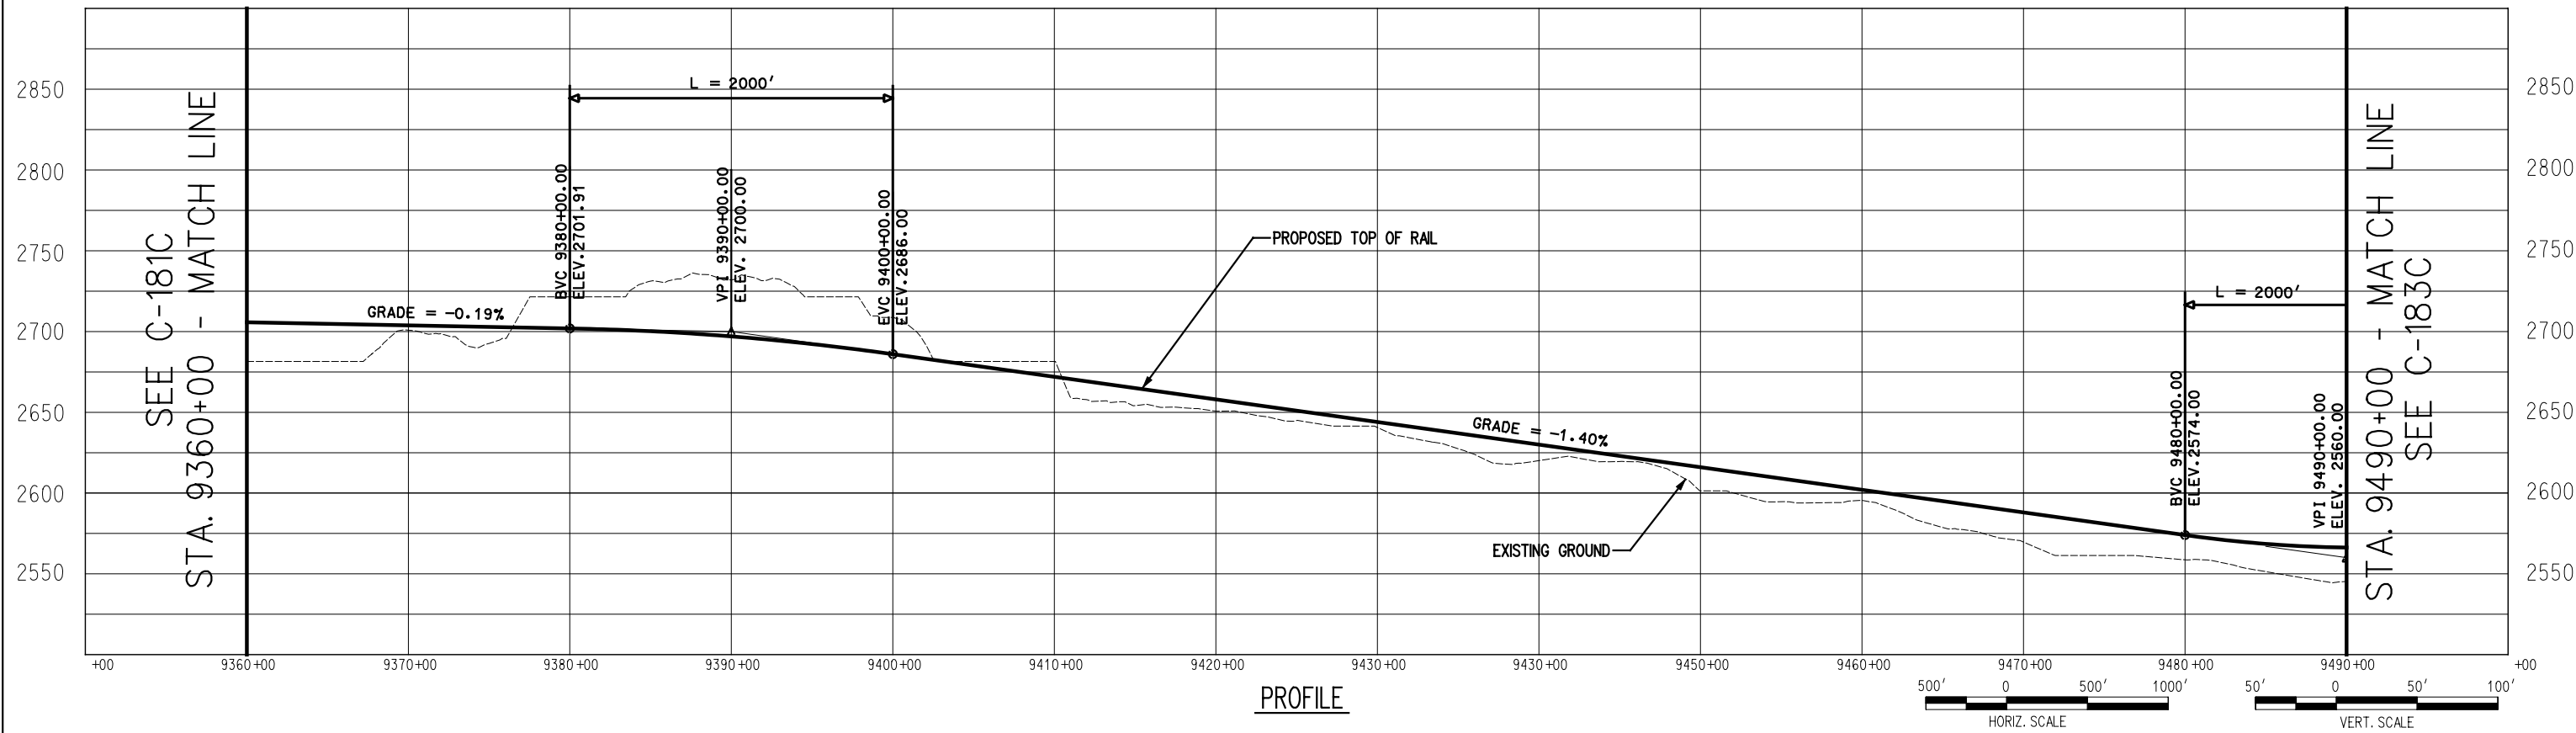


PROFILE

 

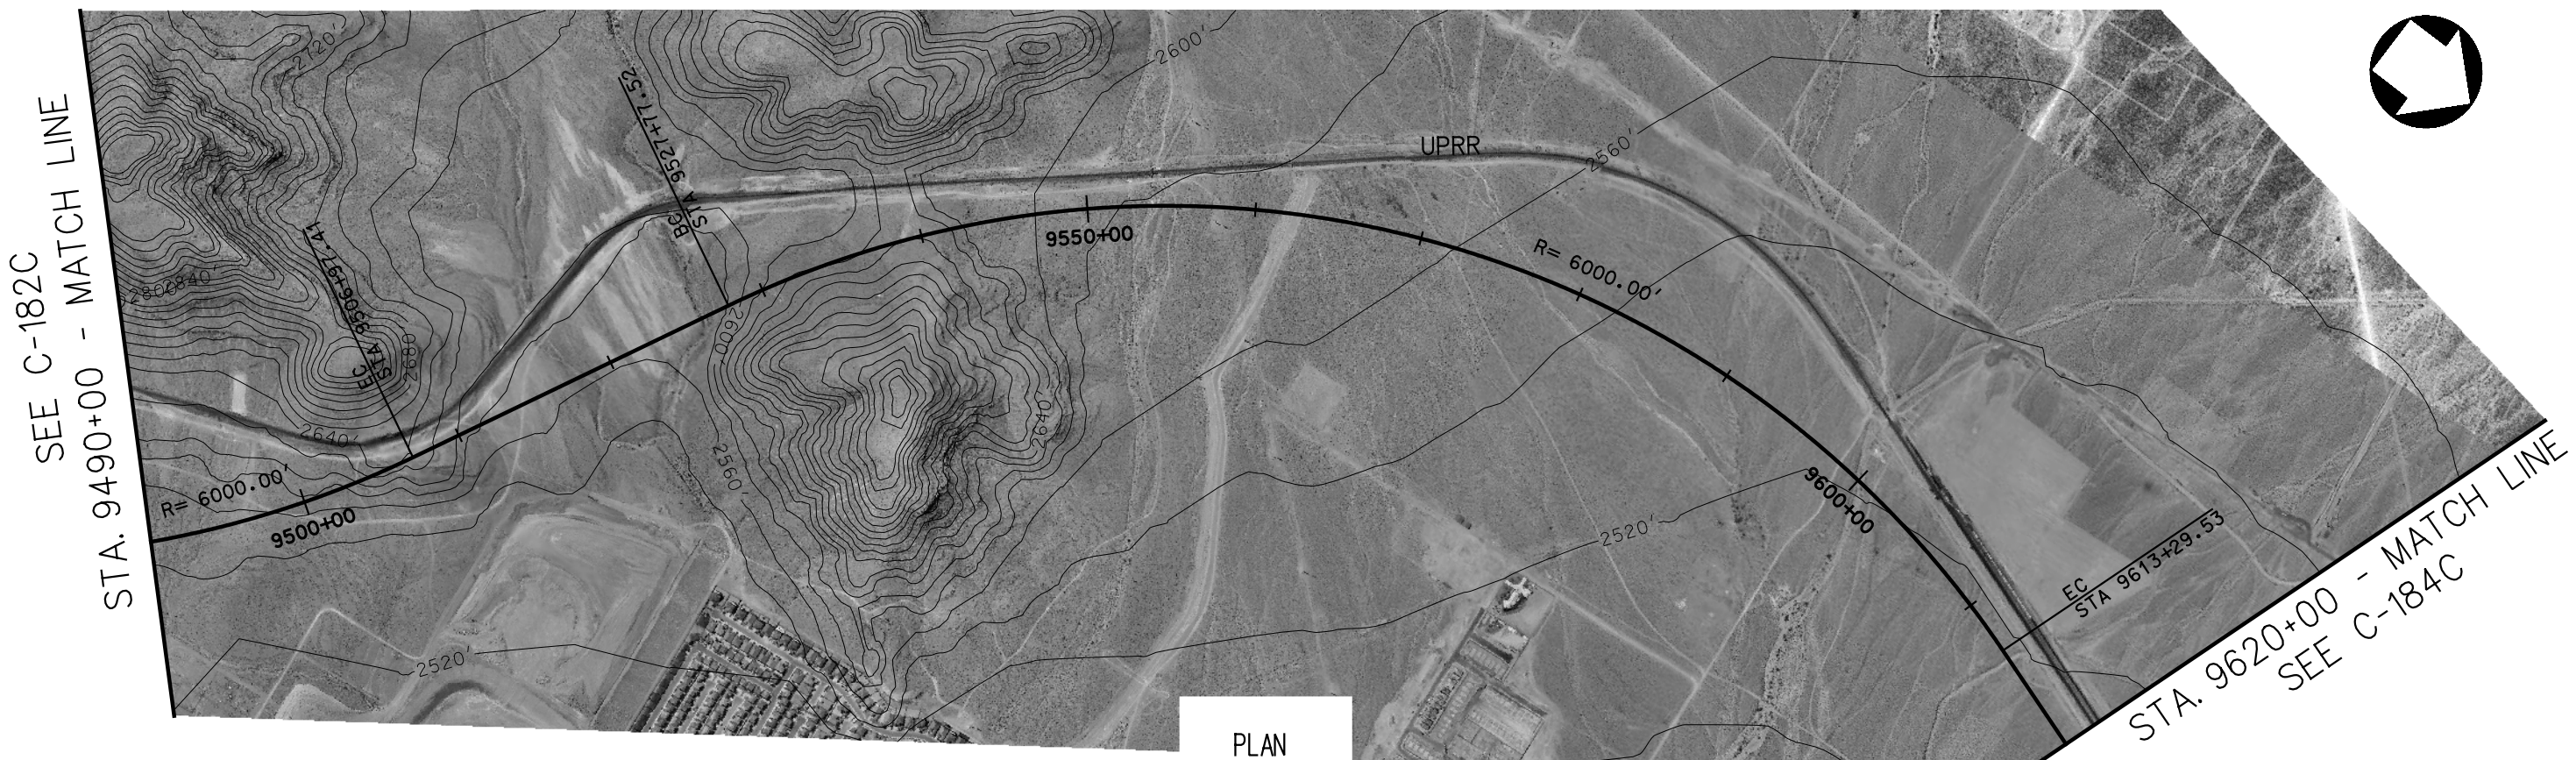


PLAN

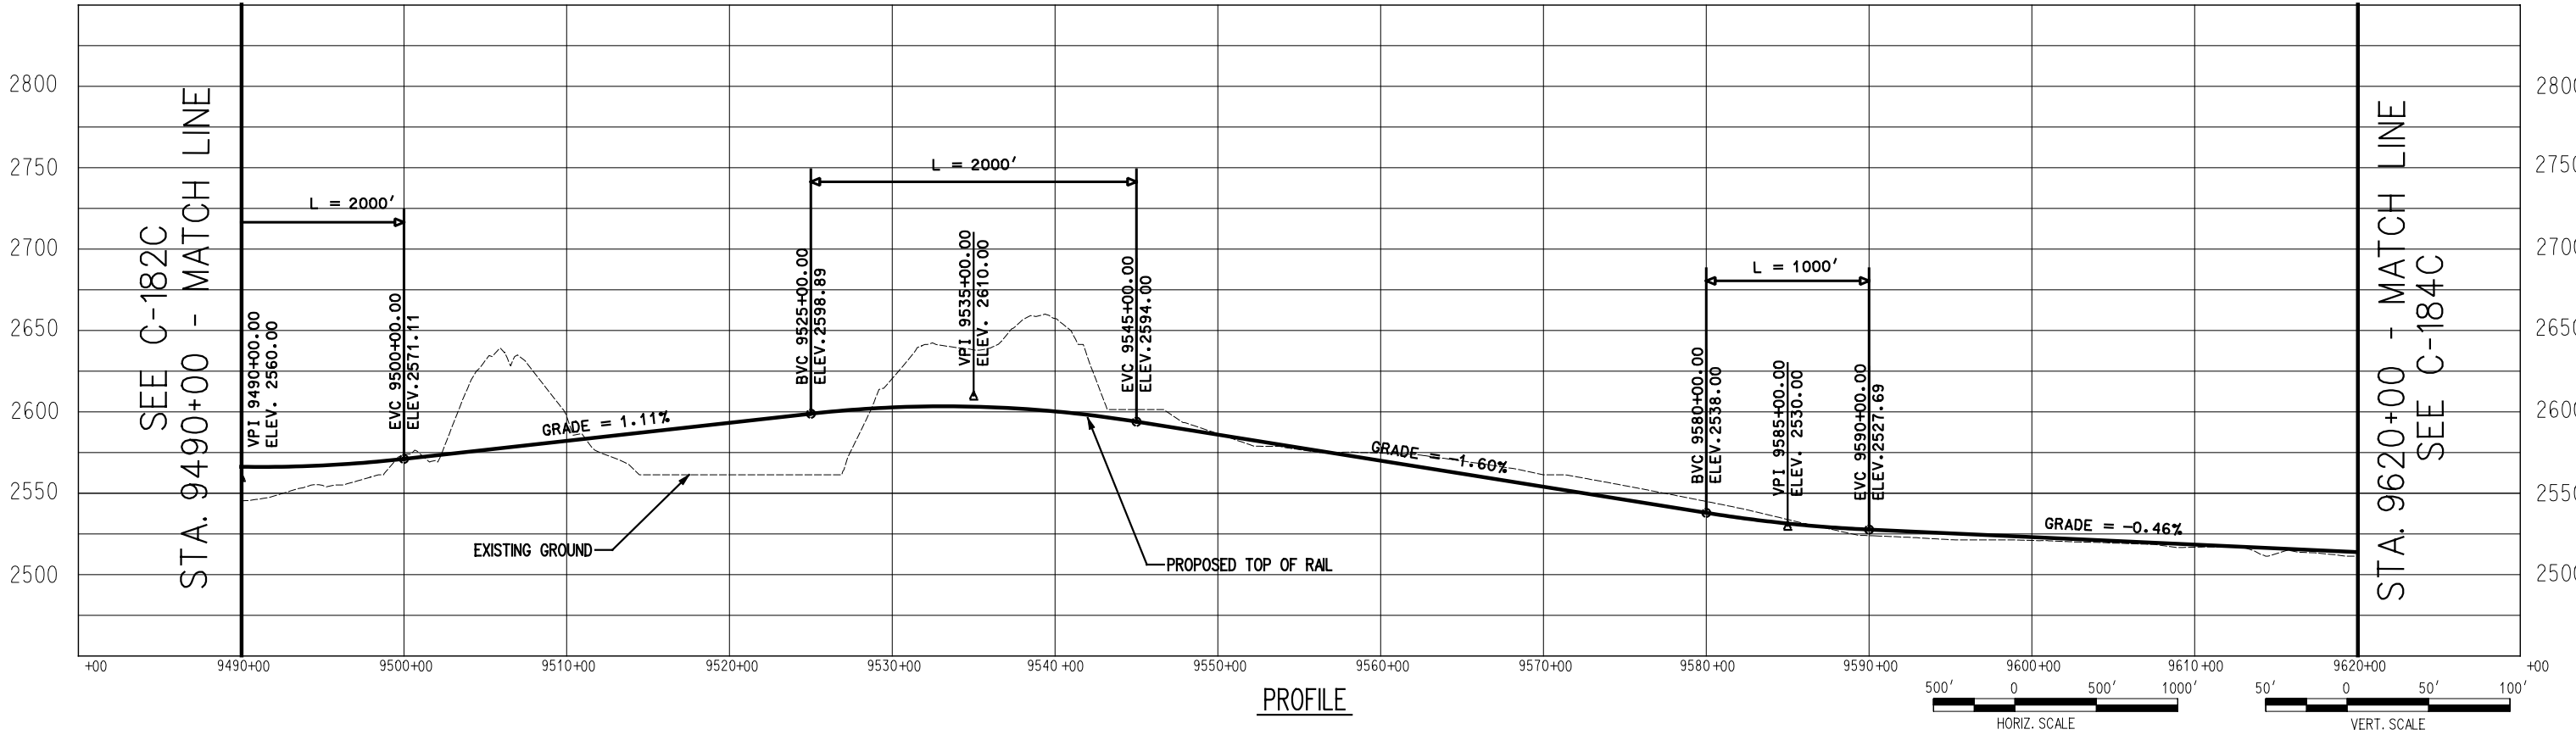

PROFILE




SEE C-183C
STA. 9620+00 - MATCH LINE

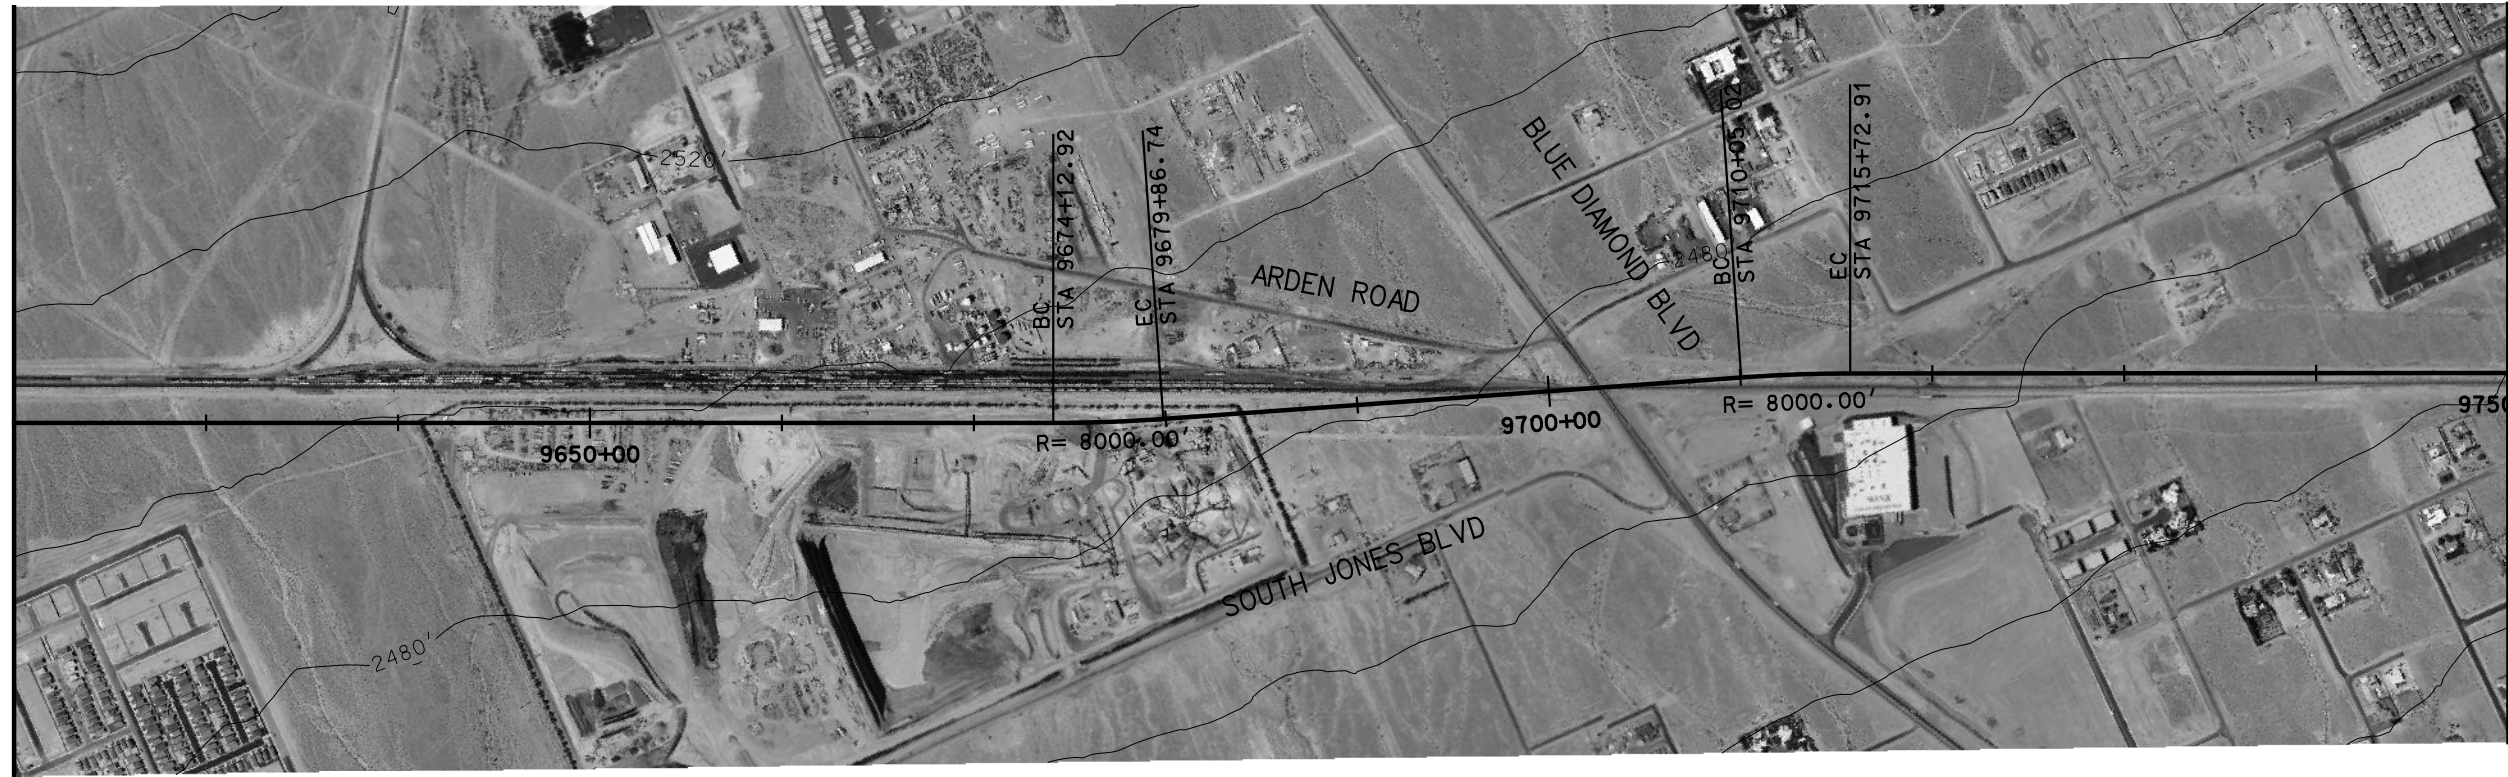

STA. 9750+00 - MATCH LINE
SEE C-185C

PLAN

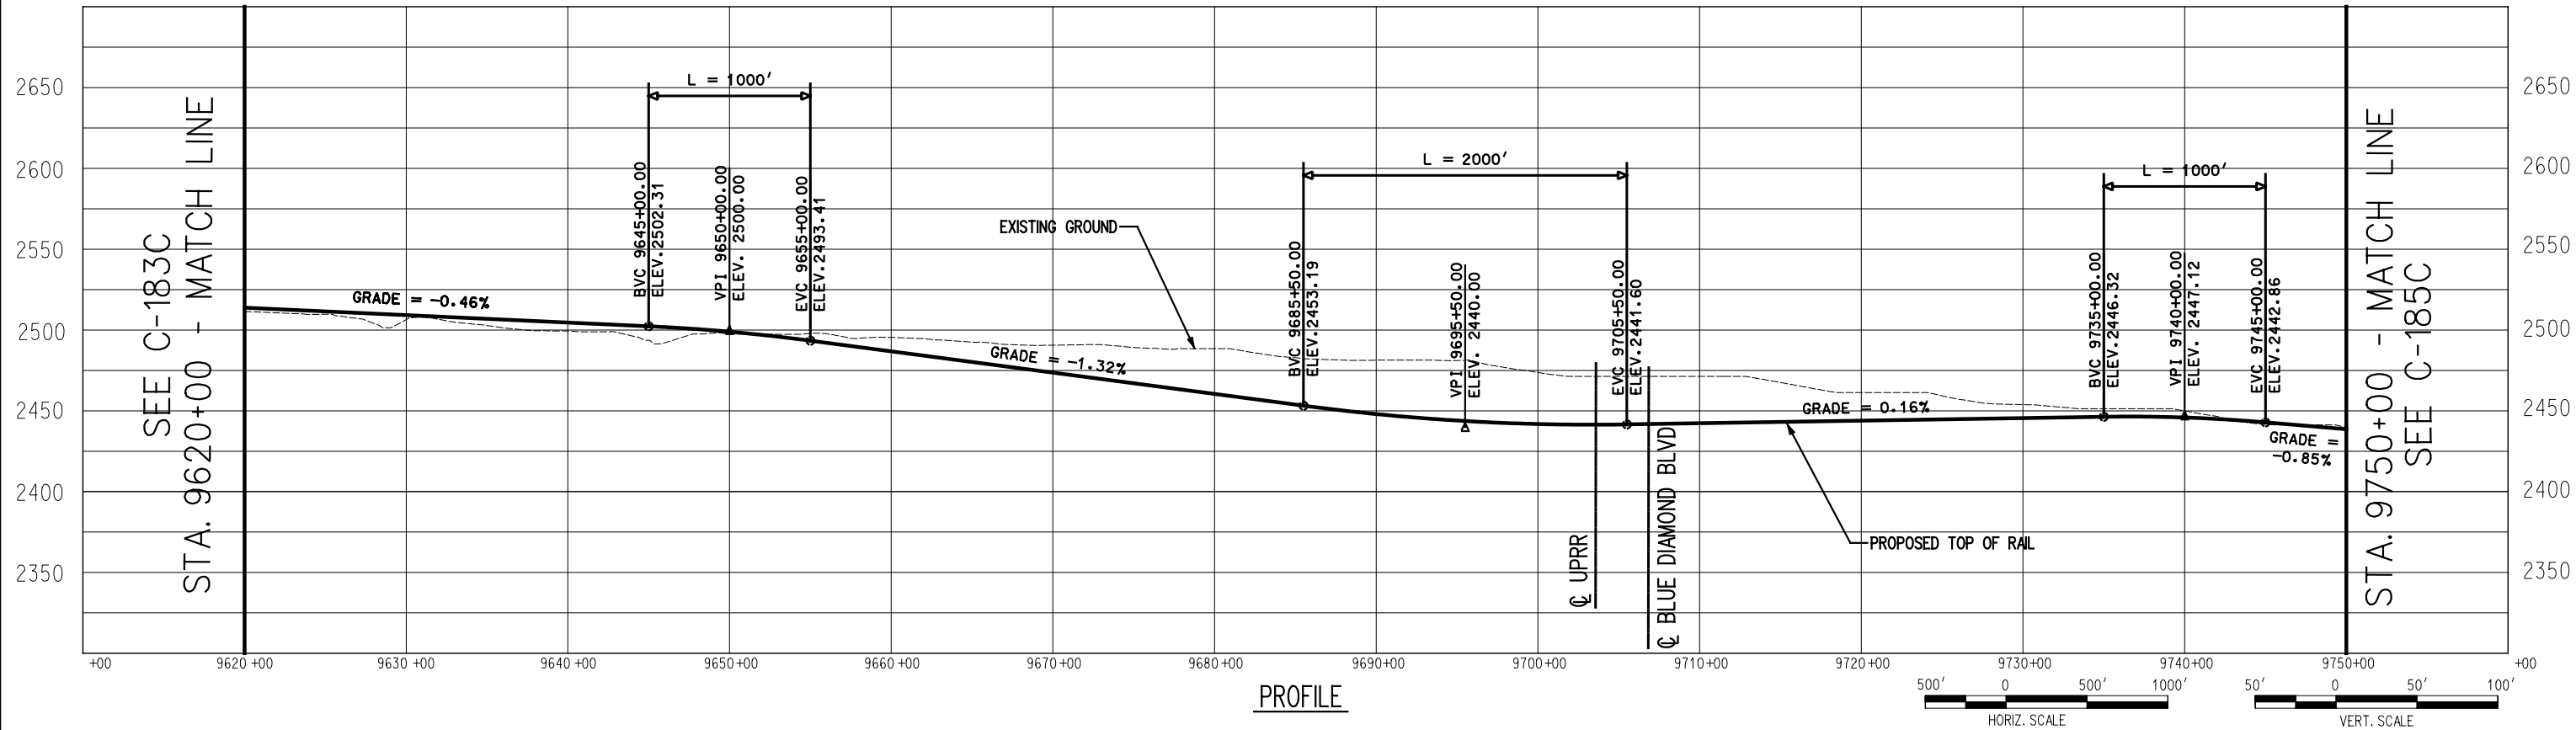

PROFILE



725 SOUTH FIGUEROA STREET, SUITE 2350
LOS ANGELES, CA 90017

CONFIDENTIAL

DESERTXPRESS

PRELIMINARY CONCEPTUAL ALIGNMENT
PLAN AND PROFILE
VICTORVILLE TO LAS VEGAS
STA 9620+00 TO STA 9750+00
SEGMENT 6, ALTERNATIVE C


205062G0

DRAWING NO
C-184C


DATE
11-17-06




SEE C-184C
STA. 9750+00 - MATCH LINE

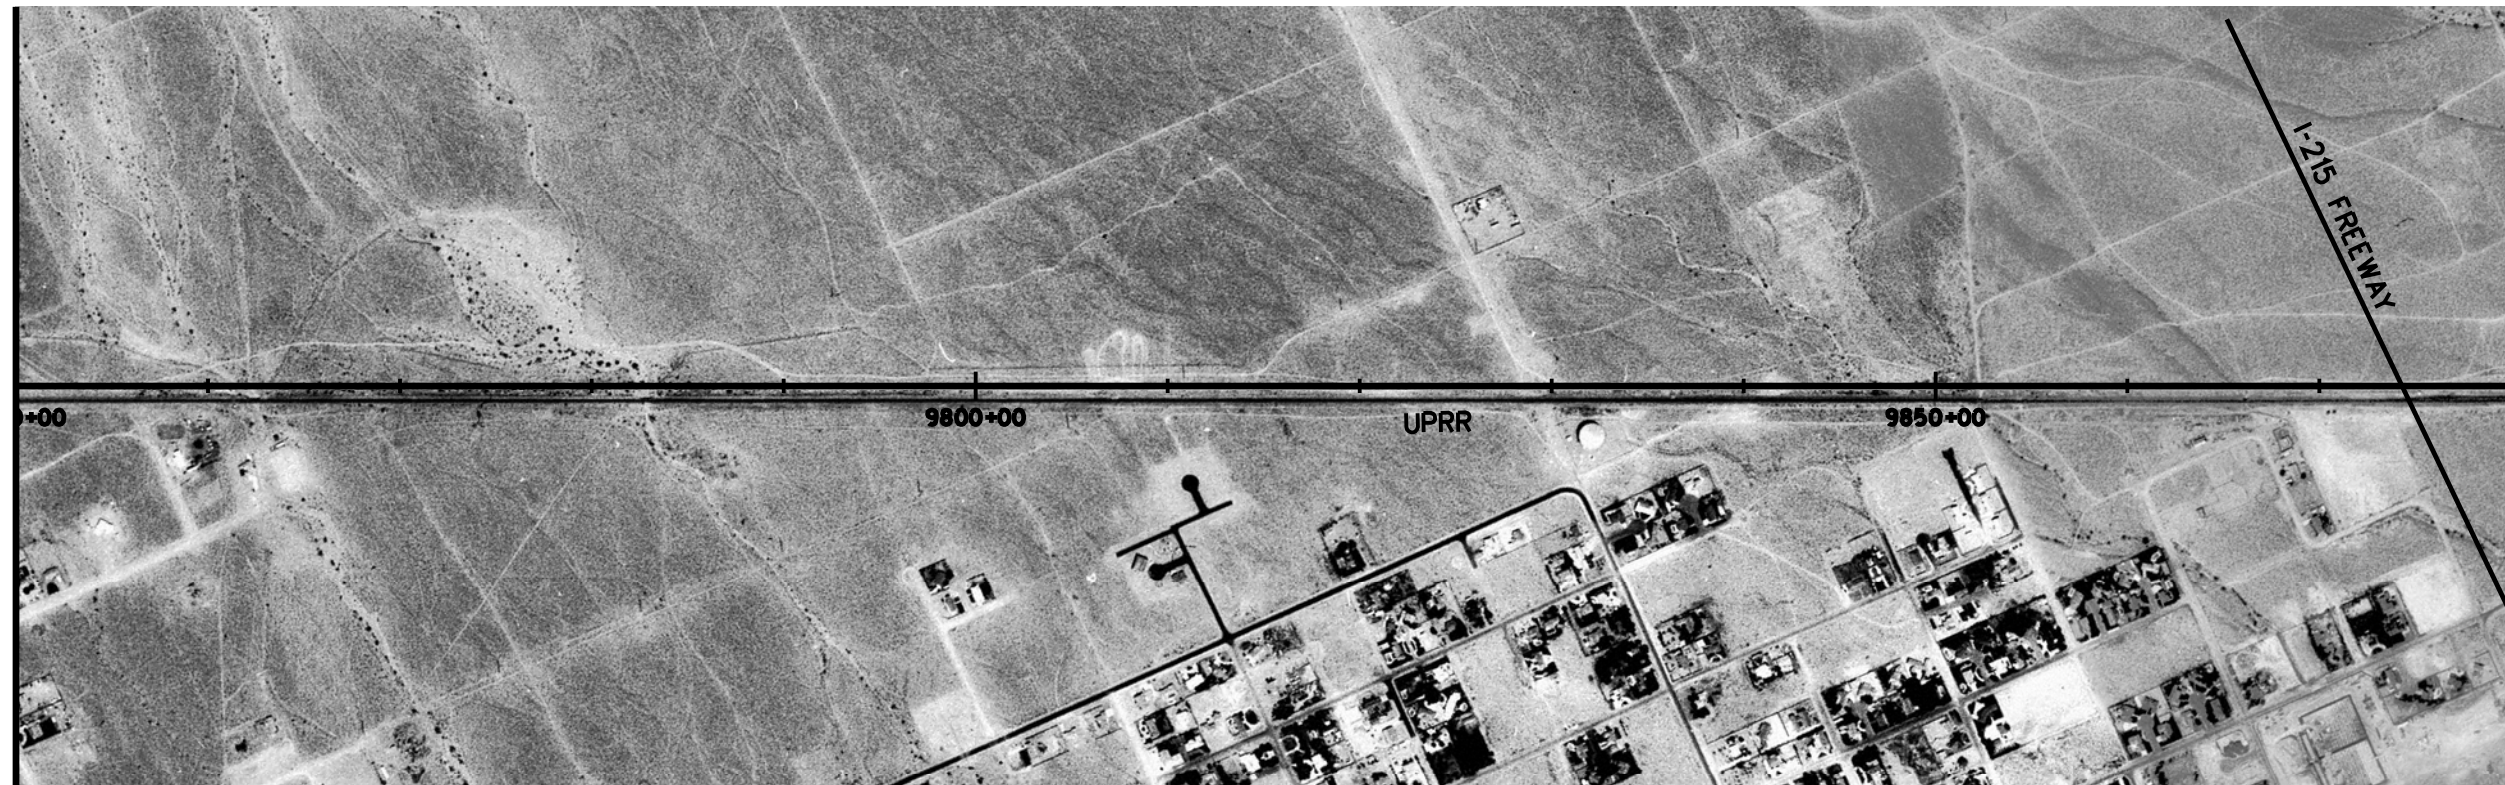

STA. 9880+00 - MATCH LINE
SEE C-186C

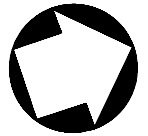

PLAN

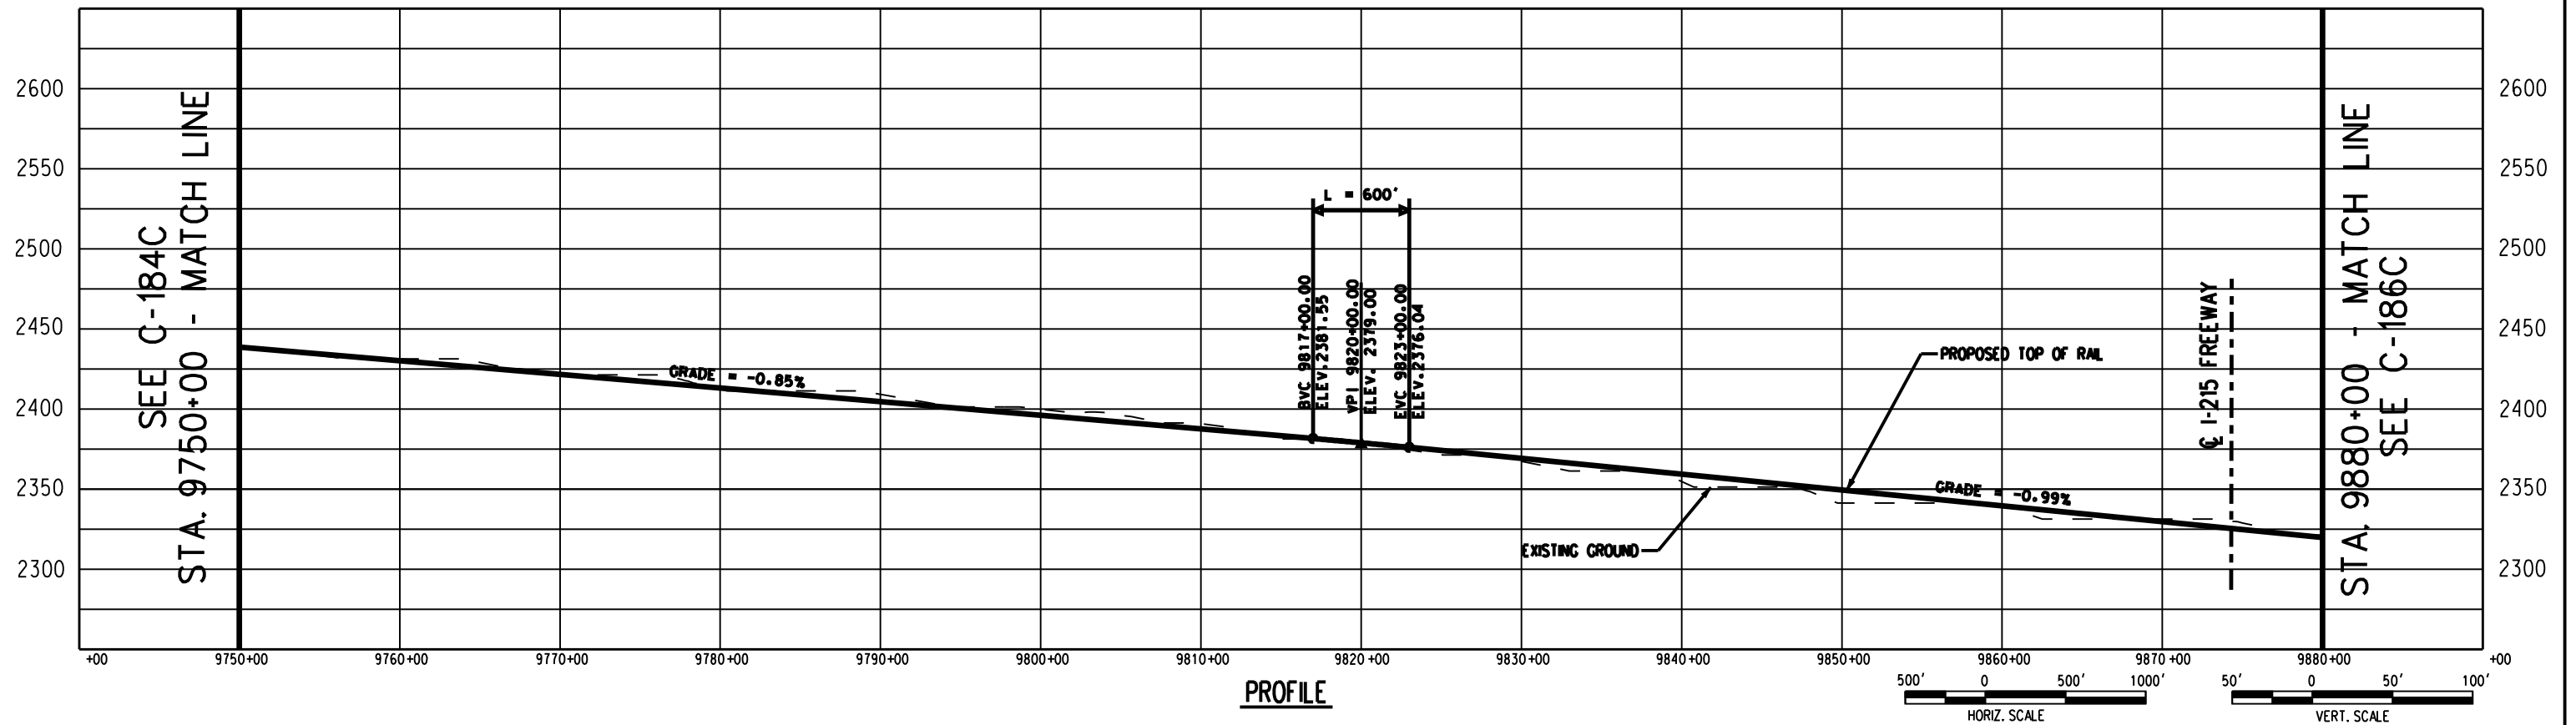

PROFILE



726 SOUTH FIGUEROA STREET, SUITE 2350
LOS ANGELES, CA 90017

CONFIDENTIAL

DESERTXPRESS

PRELIMINARY CONCEPTUAL ALIGNMENT
PLAN AND PROFILE
VICTORVILLE TO LAS VEGAS
STA 9750+00 TO STA 9880+00
SEGMENT 6, ALTERNATIVE C

205062G0


DRAWING NO. C-185C

DATE 03-05-08


SEE C-185C
STA. 9880+00 - MATCH LINE



STA. 10010+00 - MATCH LINE
SEE C-187C

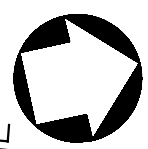

PLAN

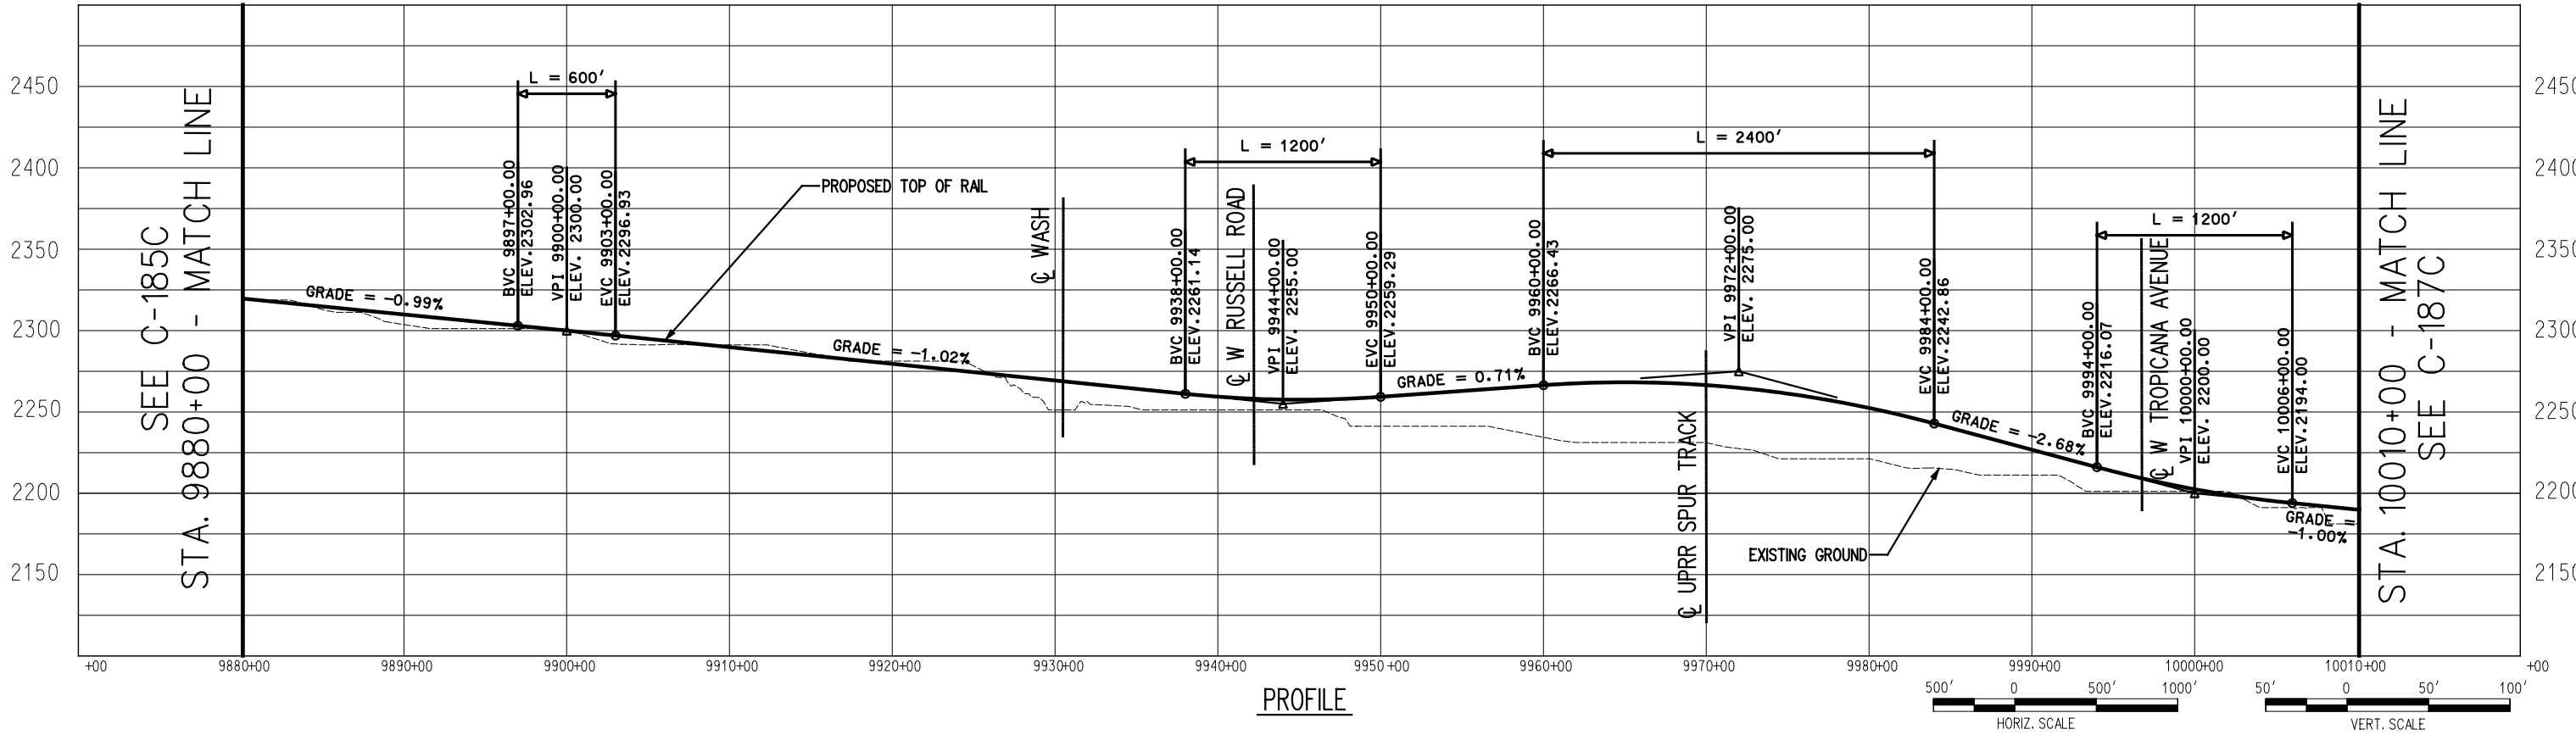


PROFILE







← SEGMENT 6 | SEGMENT 7 →

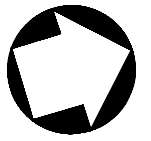


SEE C-186C
STA. 10010+00 - MATCH LINE

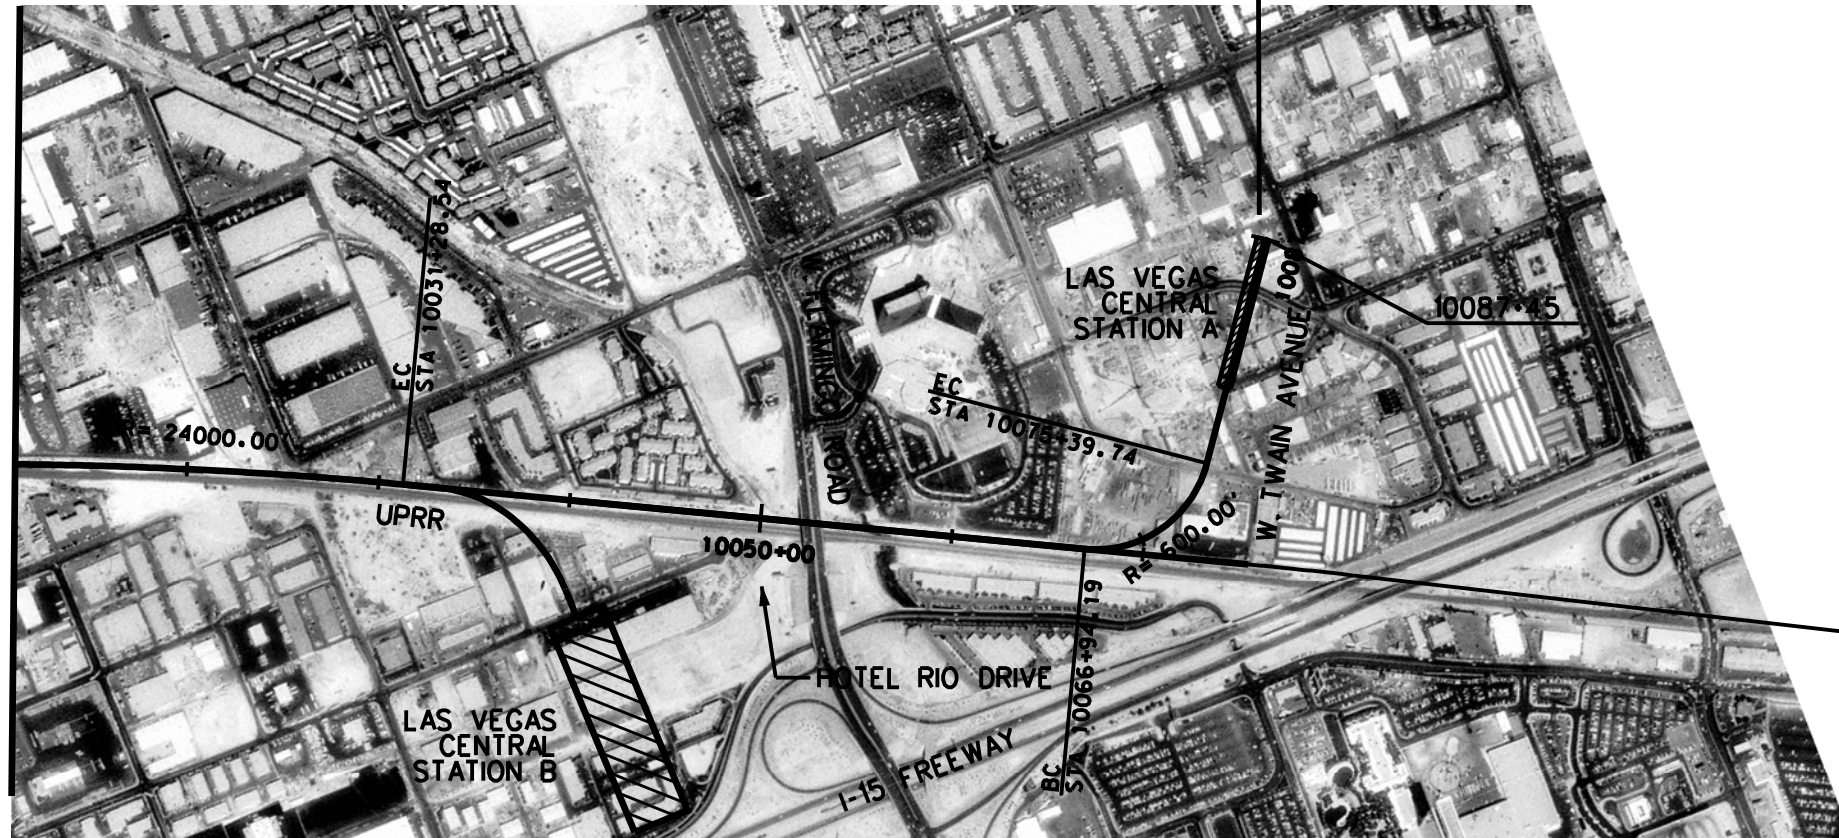

PLAN

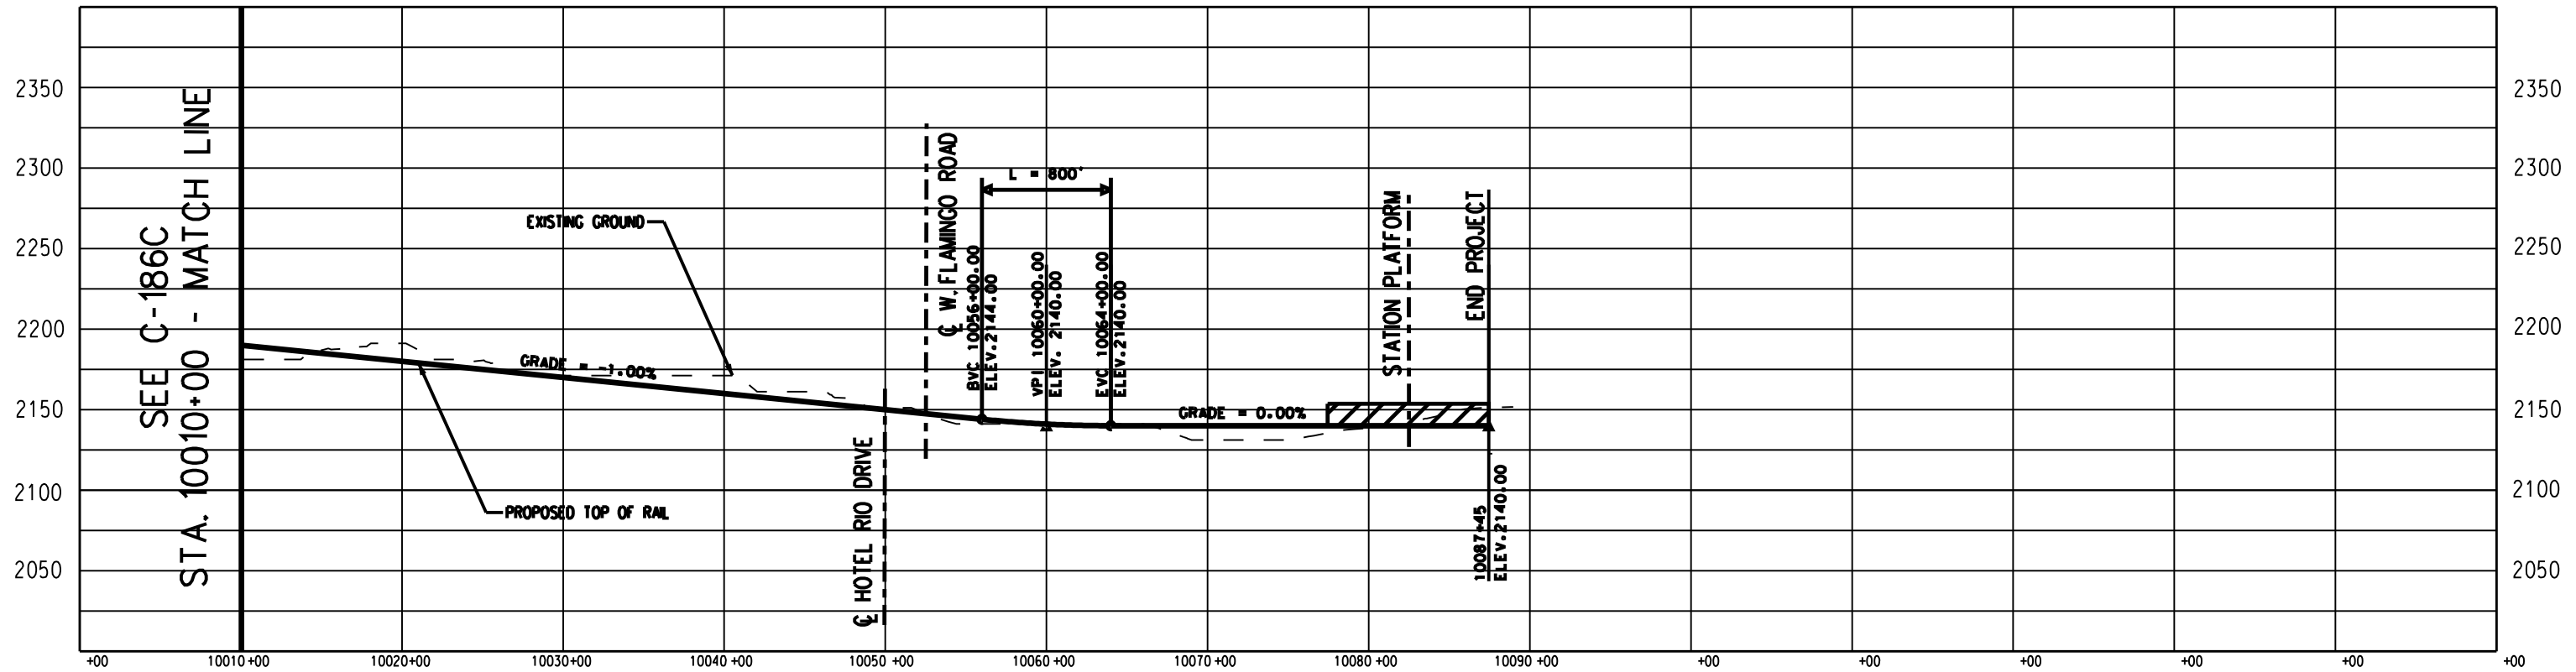

PROFILE

 

726 SOUTH FIGUEROA STREET, SUITE 2350
LOS ANGELES, CA 90017

CONFIDENTIAL

DESERTXPRESS

PRELIMINARY CONCEPTUAL ALIGNMENT
PLAN AND PROFILE
VICTORVILLE TO LAS VEGAS
STA 10010+00 TO 10087+45
SEGMENT 6, ALTERNATIVE C

205062G0

DRAWING NO. C-187C

DATE 03-05-08