

APPENDIX A-1

PLAN AND PROFILE DRAWINGS

SEGMENT 7

LIST OF DRAWINGS

SEGMENT 1

ALTERNATIVE A

C-110A
C-111A
C-112A
C-113A
C-114A
C-115A
C-116A
C-117A
C-118A
C-119A
C-120A
C-121A

ALTERNATIVE B

C-108B
C-109B
C-110B
C-111B
C-112B
C-113B
C-114B
C-115B
C-116B
C-117B
C-118B

SEGMENT 2

C-122
C-123
C-124
C-125
C-126

ALTERNATIVE A

C-127A
C-128A
C-129A
C-130A

ALTERNATIVE B

C-127B
C-128B
C-129B
C-130B

SEGMENT 3

ALTERNATIVE A

C-130A
C-131A
C-132A
C-133A
C-134A
C-135A
C-136A
C-137A
C-138A
C-139A
C-140A
C-141A
C-142A
C-143A
C-144A
C-145A
C-146A
C-147A

ALTERNATIVE B

C-148A
C-149A
C-150A
C-151A
C-152A
C-153A
C-154A
C-155A
C-156A
C-157A
C-158A
C-159A
C-160A
C-161A
C-162A
C-163A
C-164A
C-165A

SEGMENT 4

ALTERNATIVE A

C-165A
C-166A
C-167A
C-168A
C-169A
C-170A

ALTERNATIVE B

C-165B
C-166B
C-167B
C-168B
C-169B
C-170B

SEGMENT 5

ALTERNATIVE A

C-171A
C-172A
C-173A
C-174A
C-175A
C-176A
C-177A
C-178A
C-179A
C-180A

ALTERNATIVE B

C-171B
C-172B
C-173B
C-174B
C-175B
C-176B
C-177B
C-178B
C-179B
C-180B

SEGMENT 6

ALTERNATIVE A

C-181A
C-182A
C-183A
C-184A
C-185A
C-186A

ALTERNATIVE B

C-181B
C-182B
C-183B
C-184B
C-185B
C-186B


ALTERNATIVE C

C-181C
C-182C
C-183C
C-184C
C-185C
C-186C
C-187C

ALTERNATIVE AC


C-181AC

ALTERNATIVE B (CLARK RANGE)

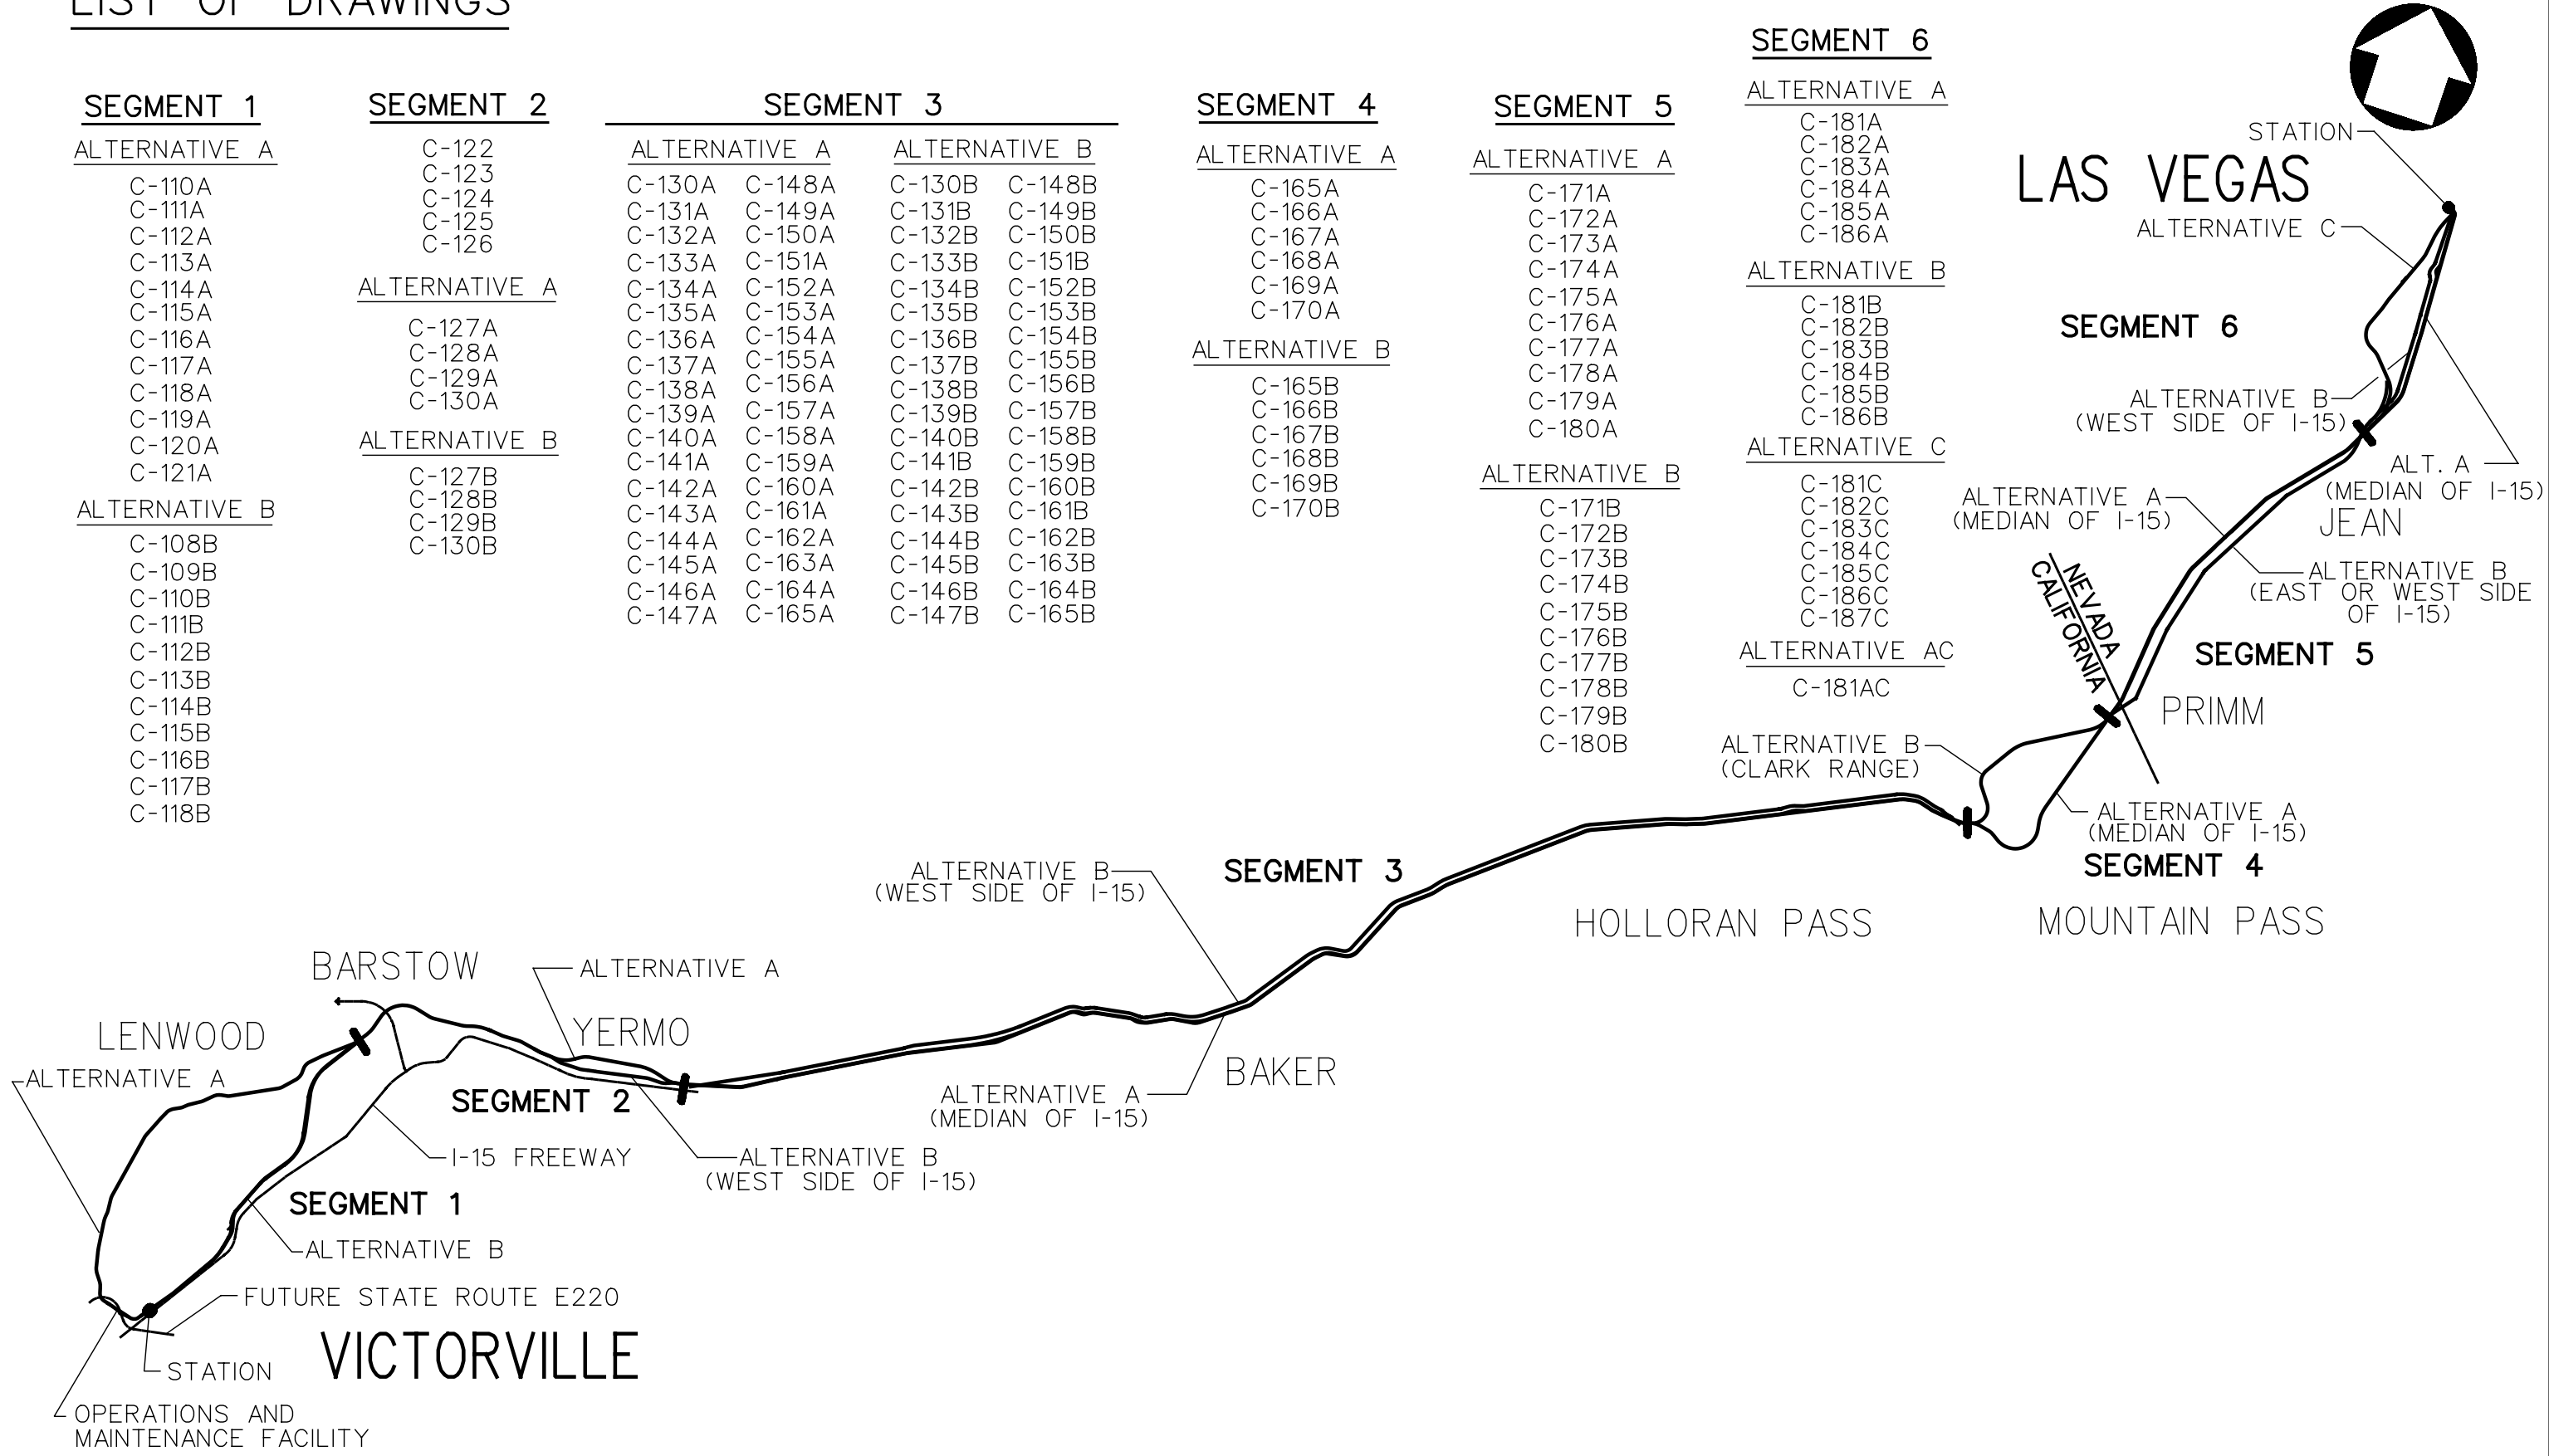





STA. 10010+00 - MATCH LINE
SEE C-187A

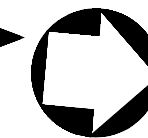

PLAN

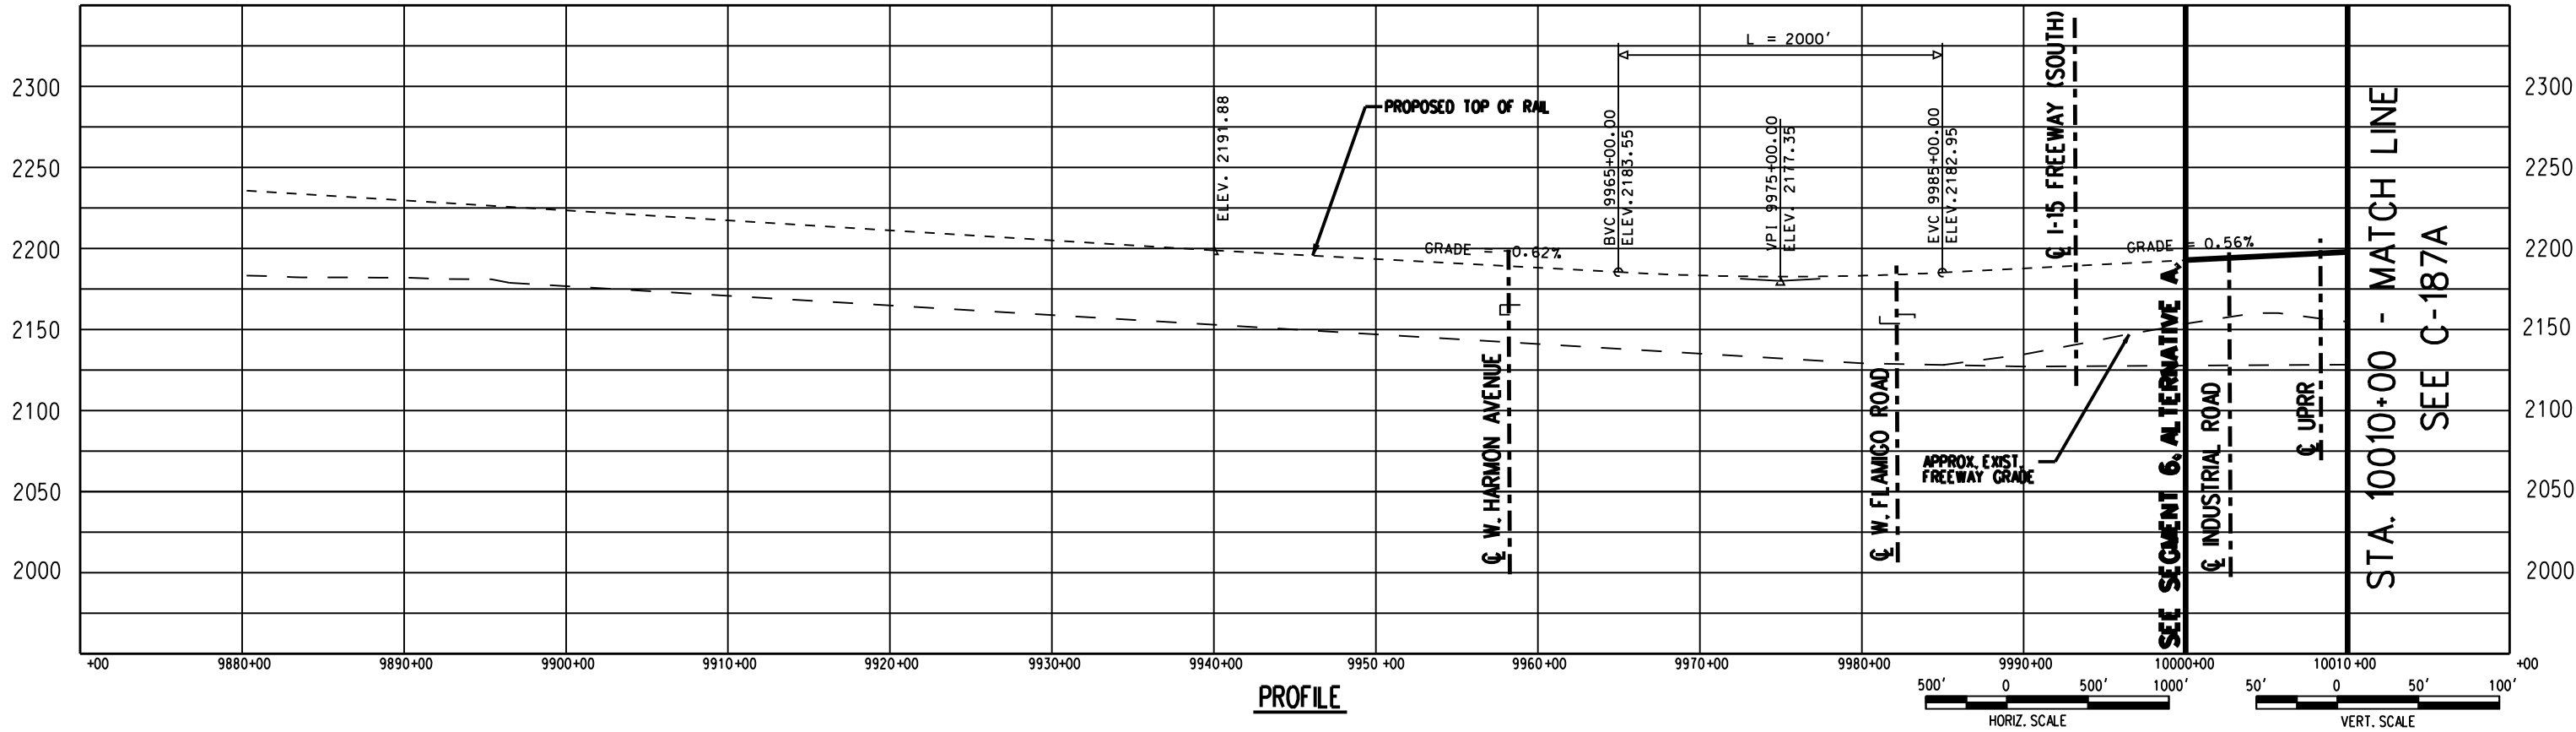

PROFILE

 


K Kolve Engineering
726 SOUTH FIGUEROA STREET, SUITE 2350
LOS ANGELES, CA 90017

CONFIDENTIAL


DESERTXPRESS

PRELIMINARY CONCEPTUAL ALIGNMENT
PLAN AND PROFILE
VICTORVILLE TO LAS VEGAS
STA 9940+00 TO STA 10010+00
SEGMENT 7, ALTERNATIVE A



205062G0	
DRAWING NO	C-186A
DATE	03-21-08

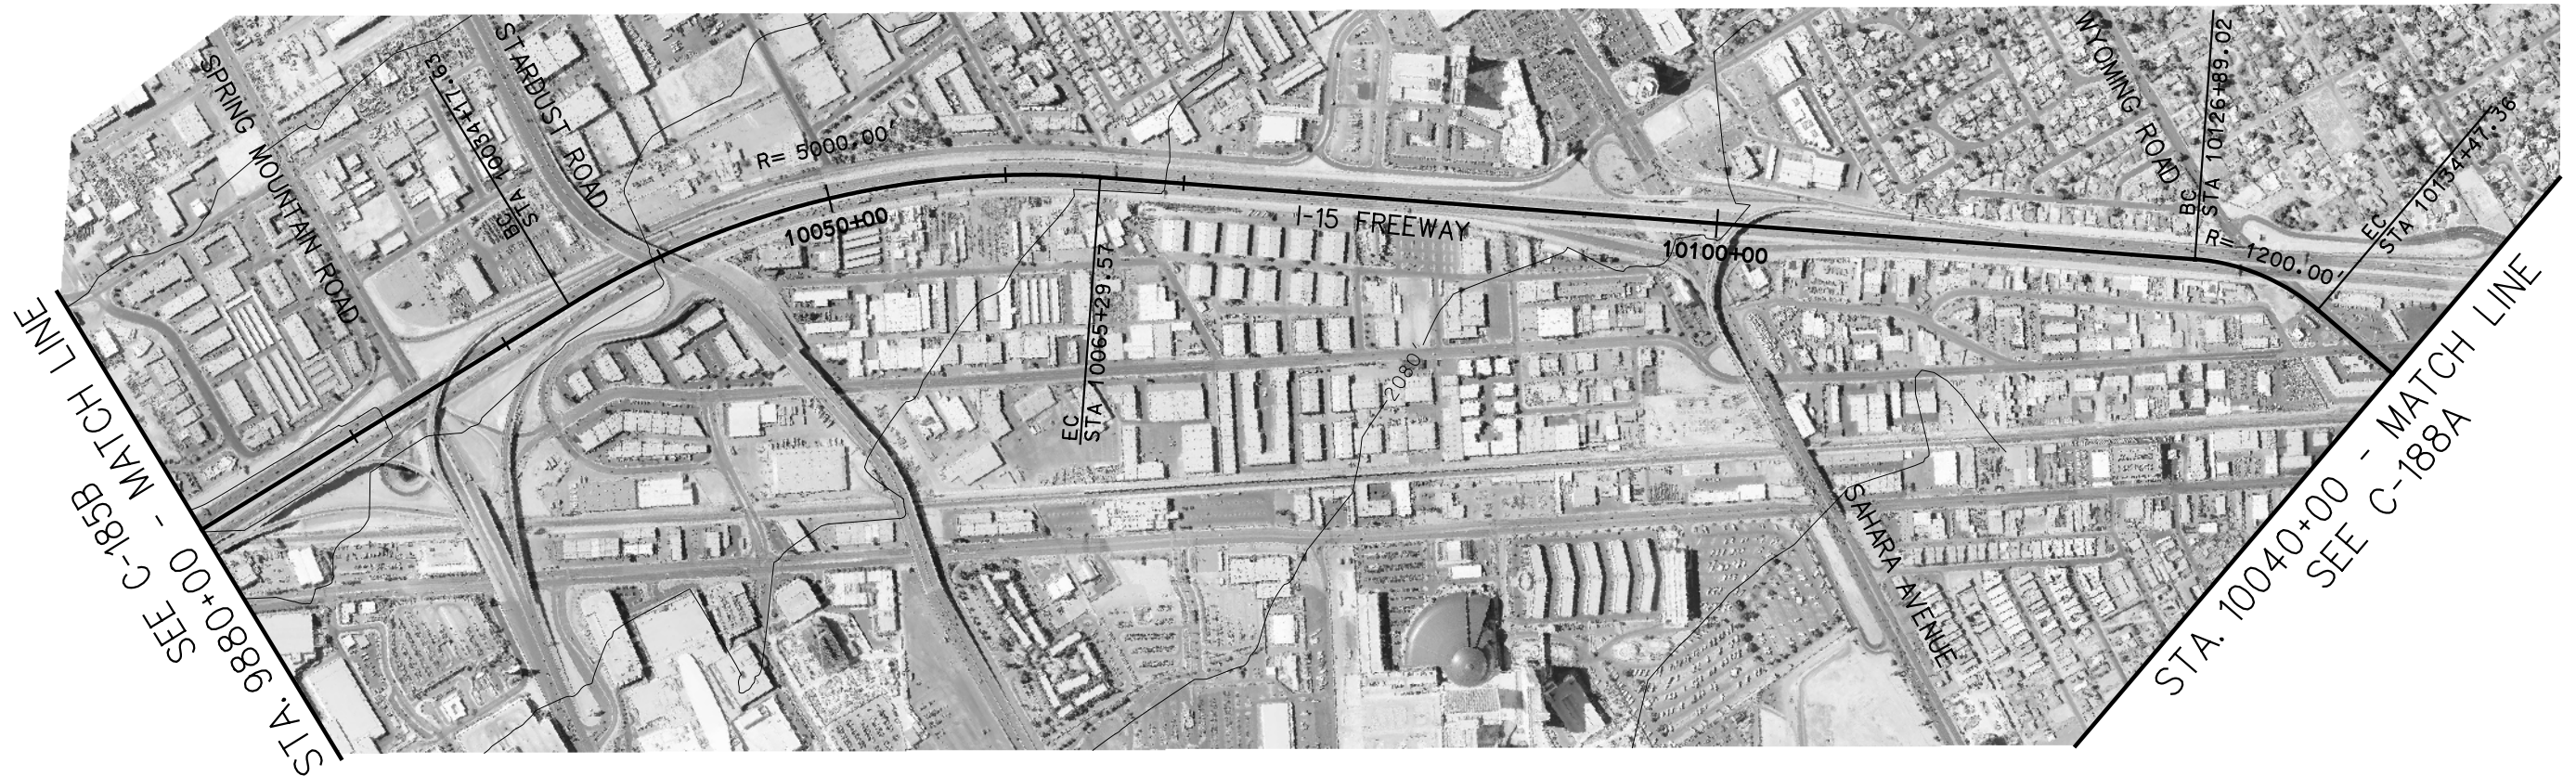


PLAN

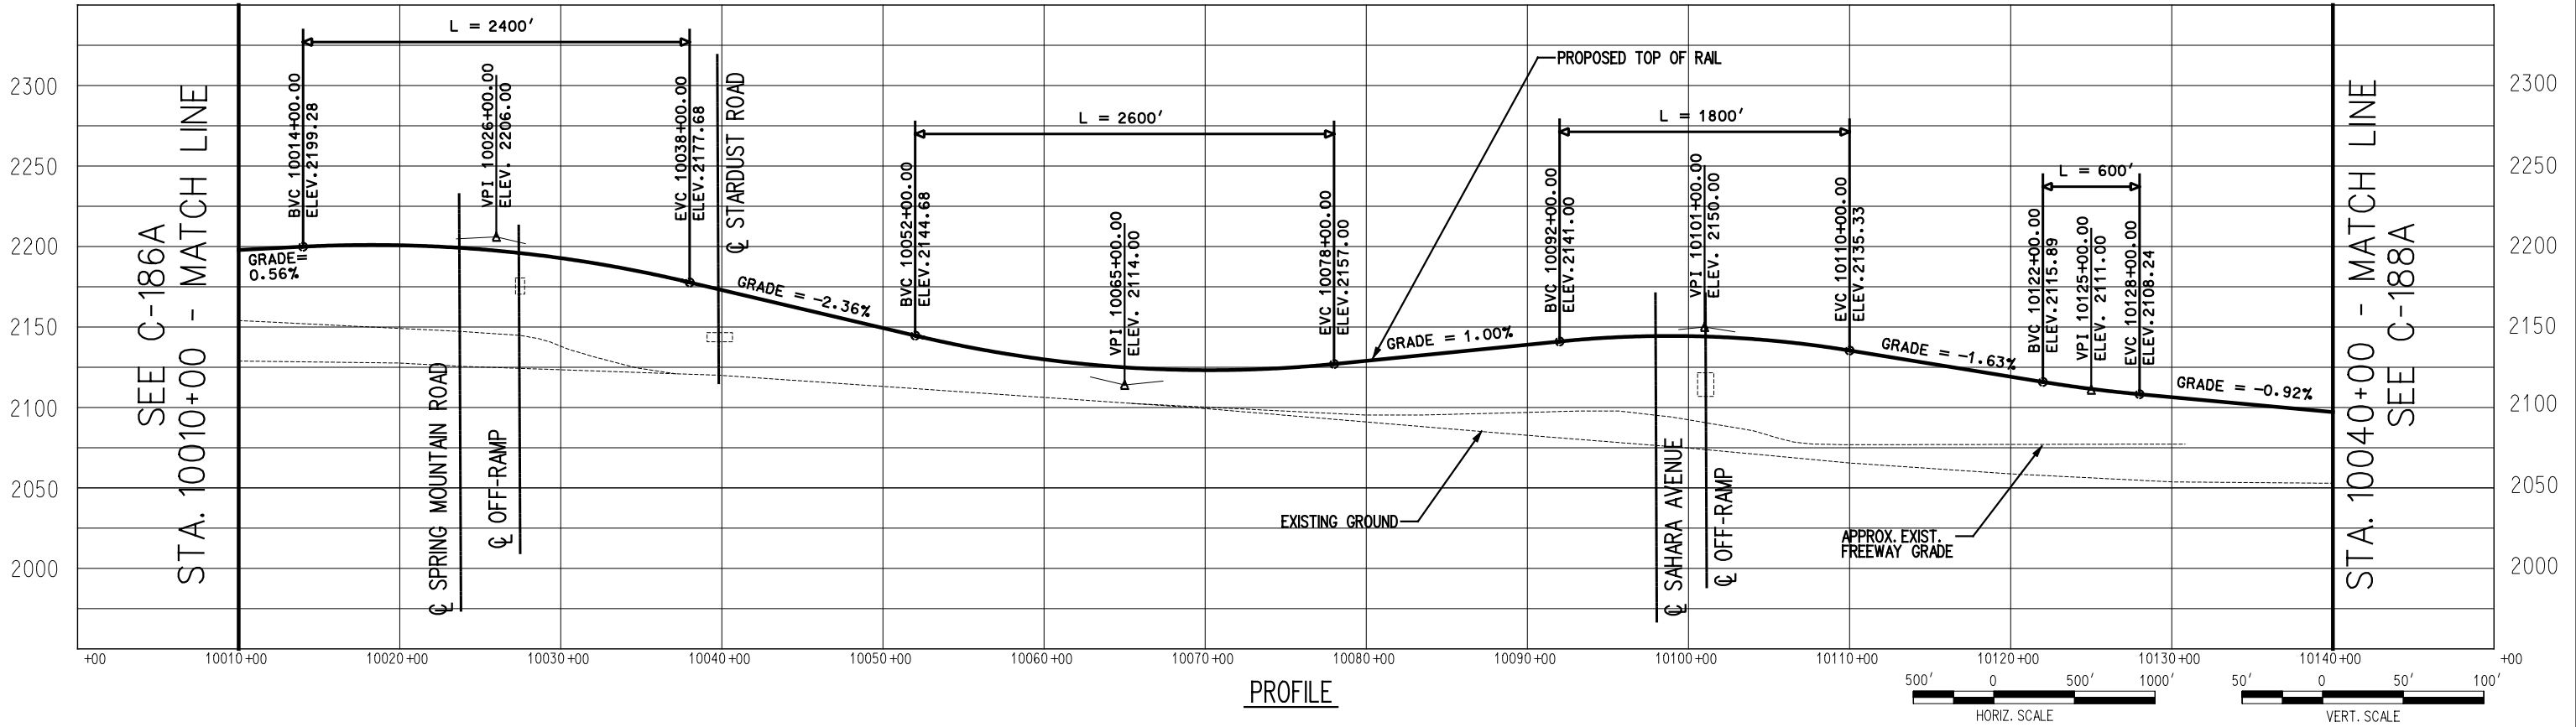


PROFILE

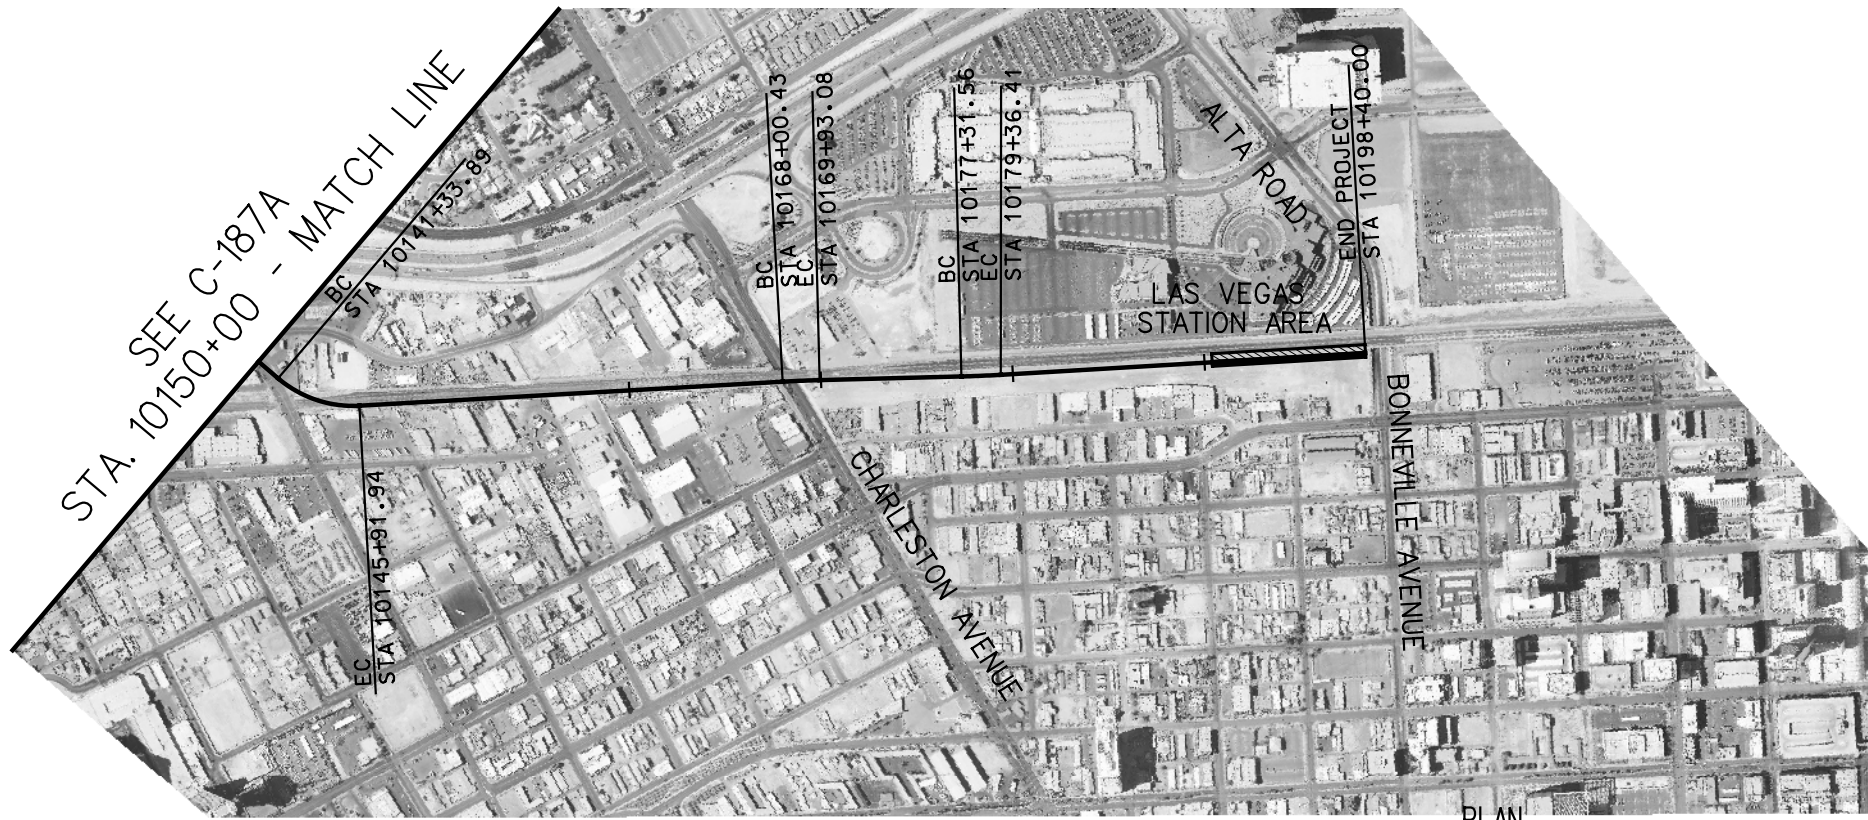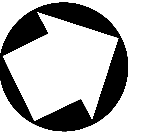


PLAN

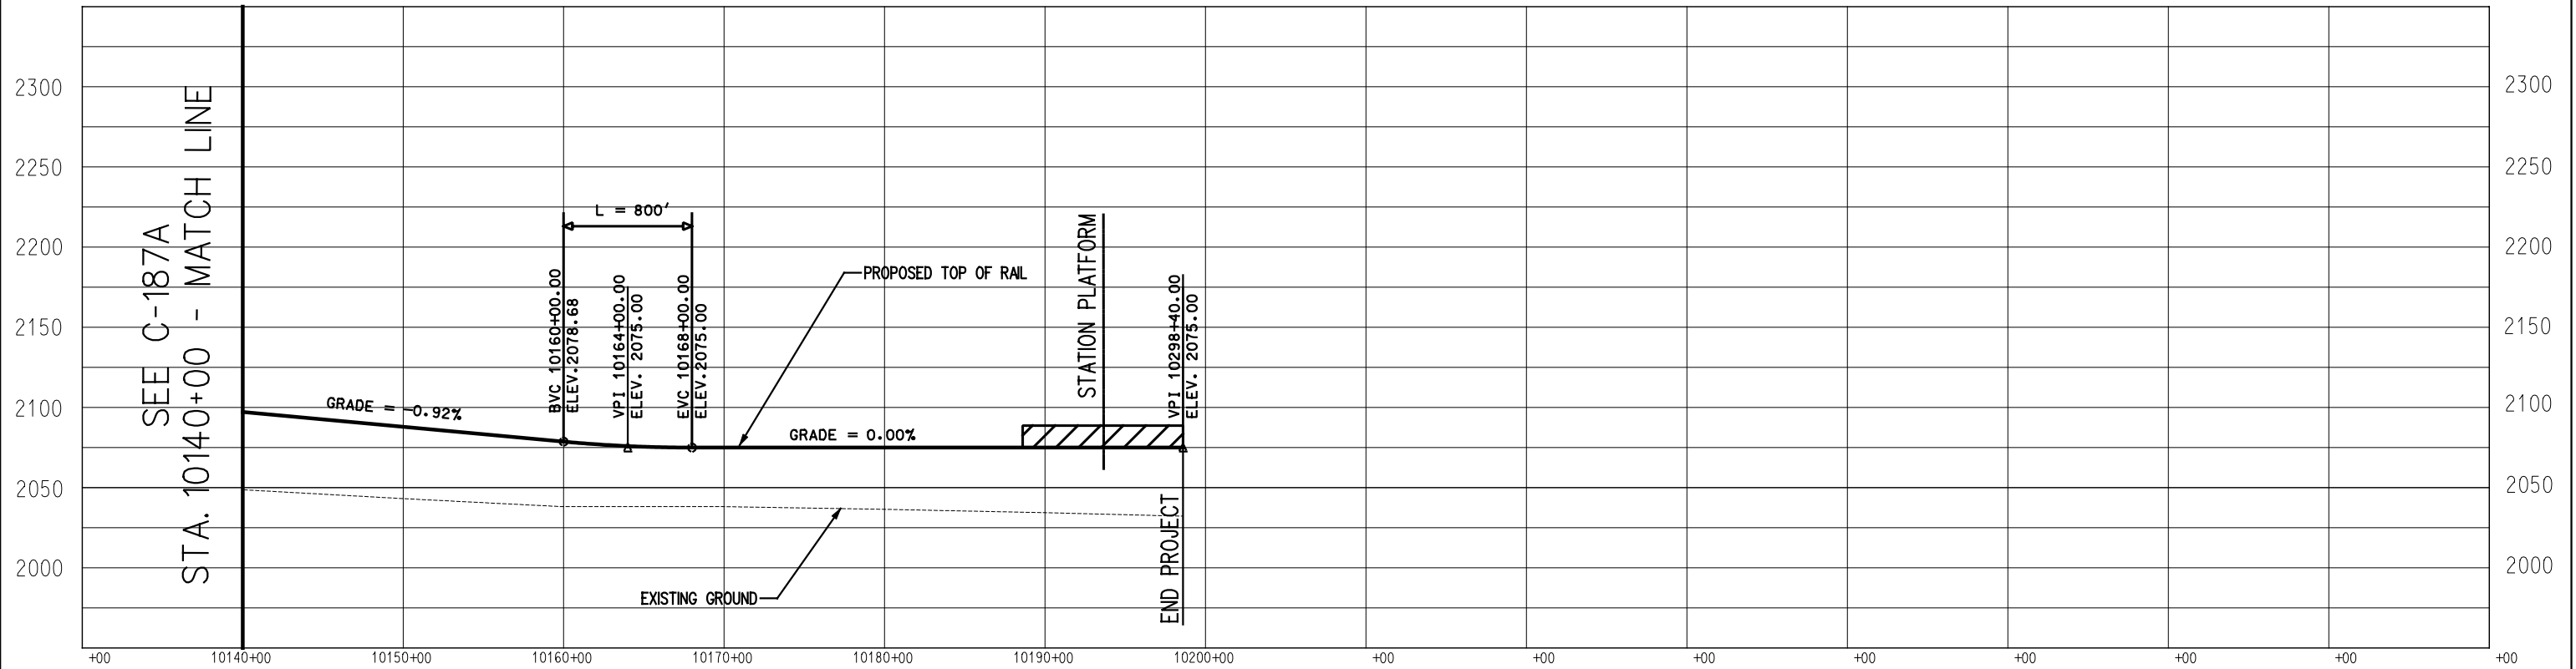

PROFILE

 

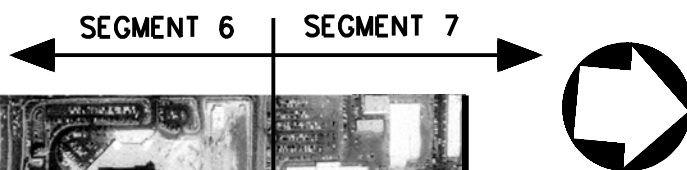


SEE C-185B
STA. 9880+00 - MATCH LINE



STA. 10010+00 - MATCH LINE
SEE C-187B

PLAN

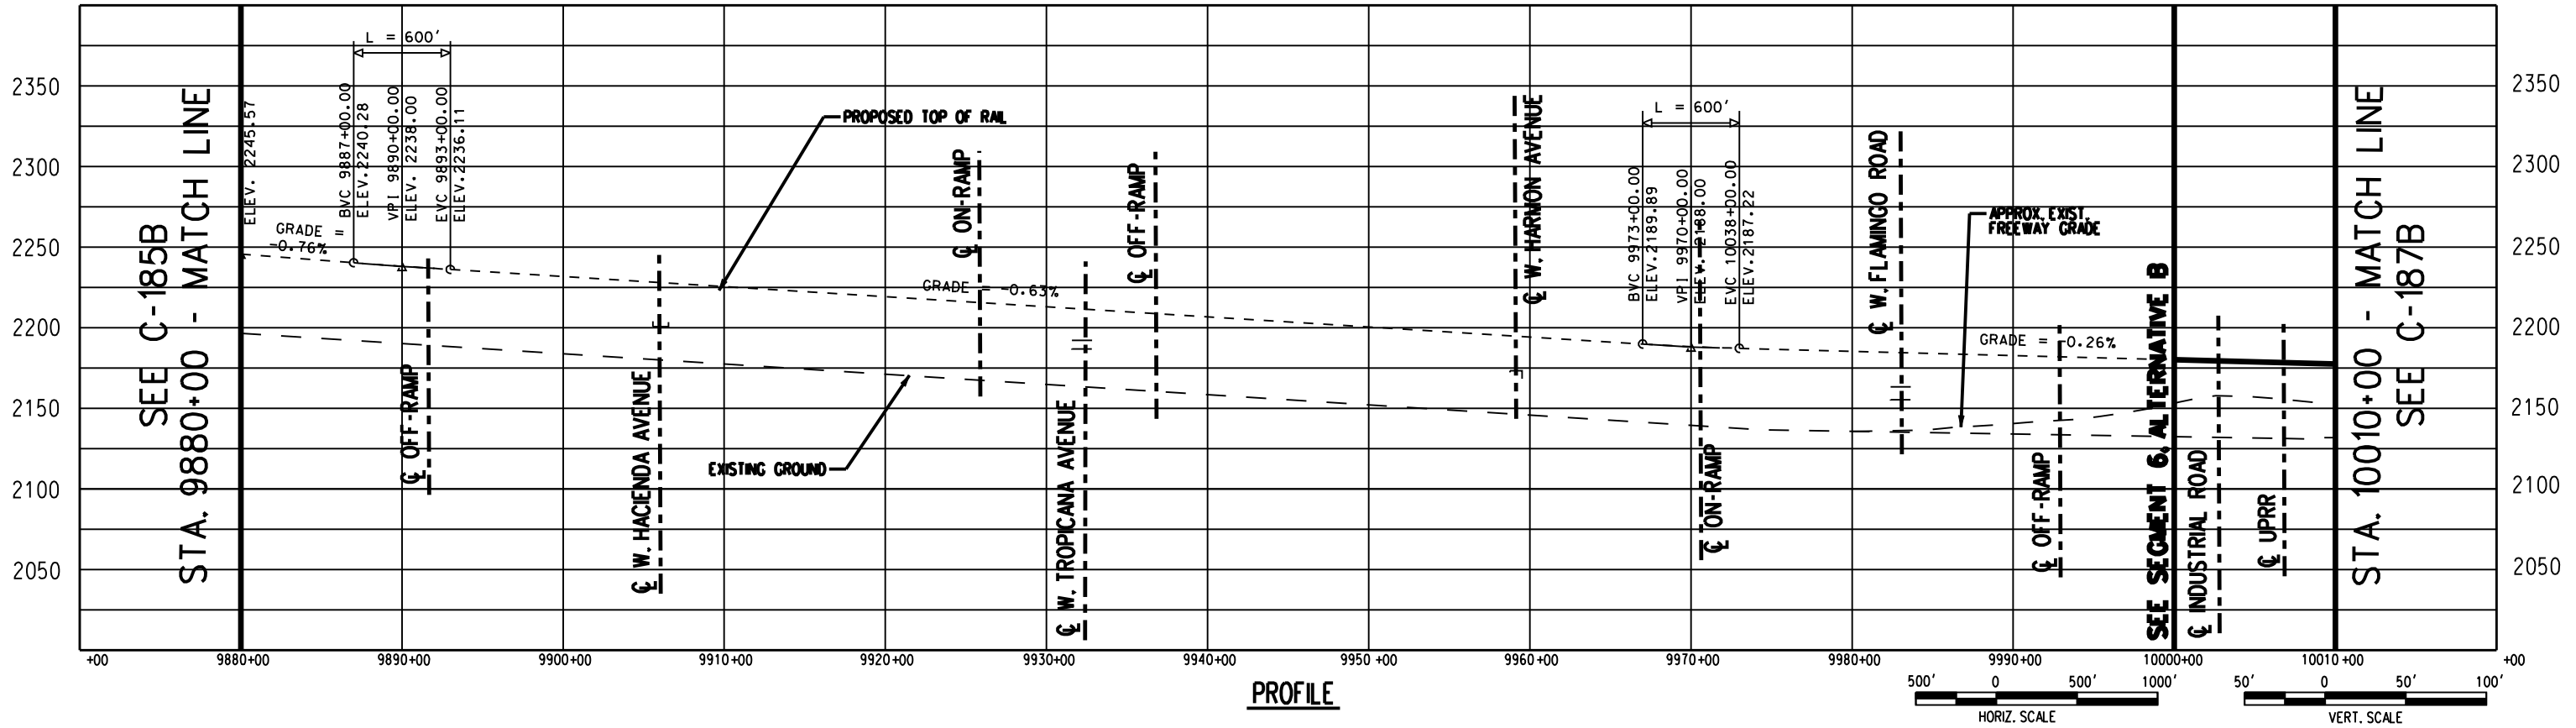

PROFILE





725 SOUTH FIGUEROA STREET, SUITE 2350
LOS ANGELES, CA 90017

CONFIDENTIAL


DESERTXPRESS

PRELIMINARY CONCEPTUAL ALIGNMENT
PLAN AND PROFILE
VICTORVILLE TO LAS VEGAS
STA 9880+00 TO STA 10010+00
SEGMENT 7, ALTERNATIVE B



205062G0	
DRAWING NO	C-186B
DATE	03-21-08

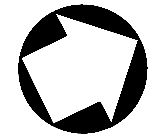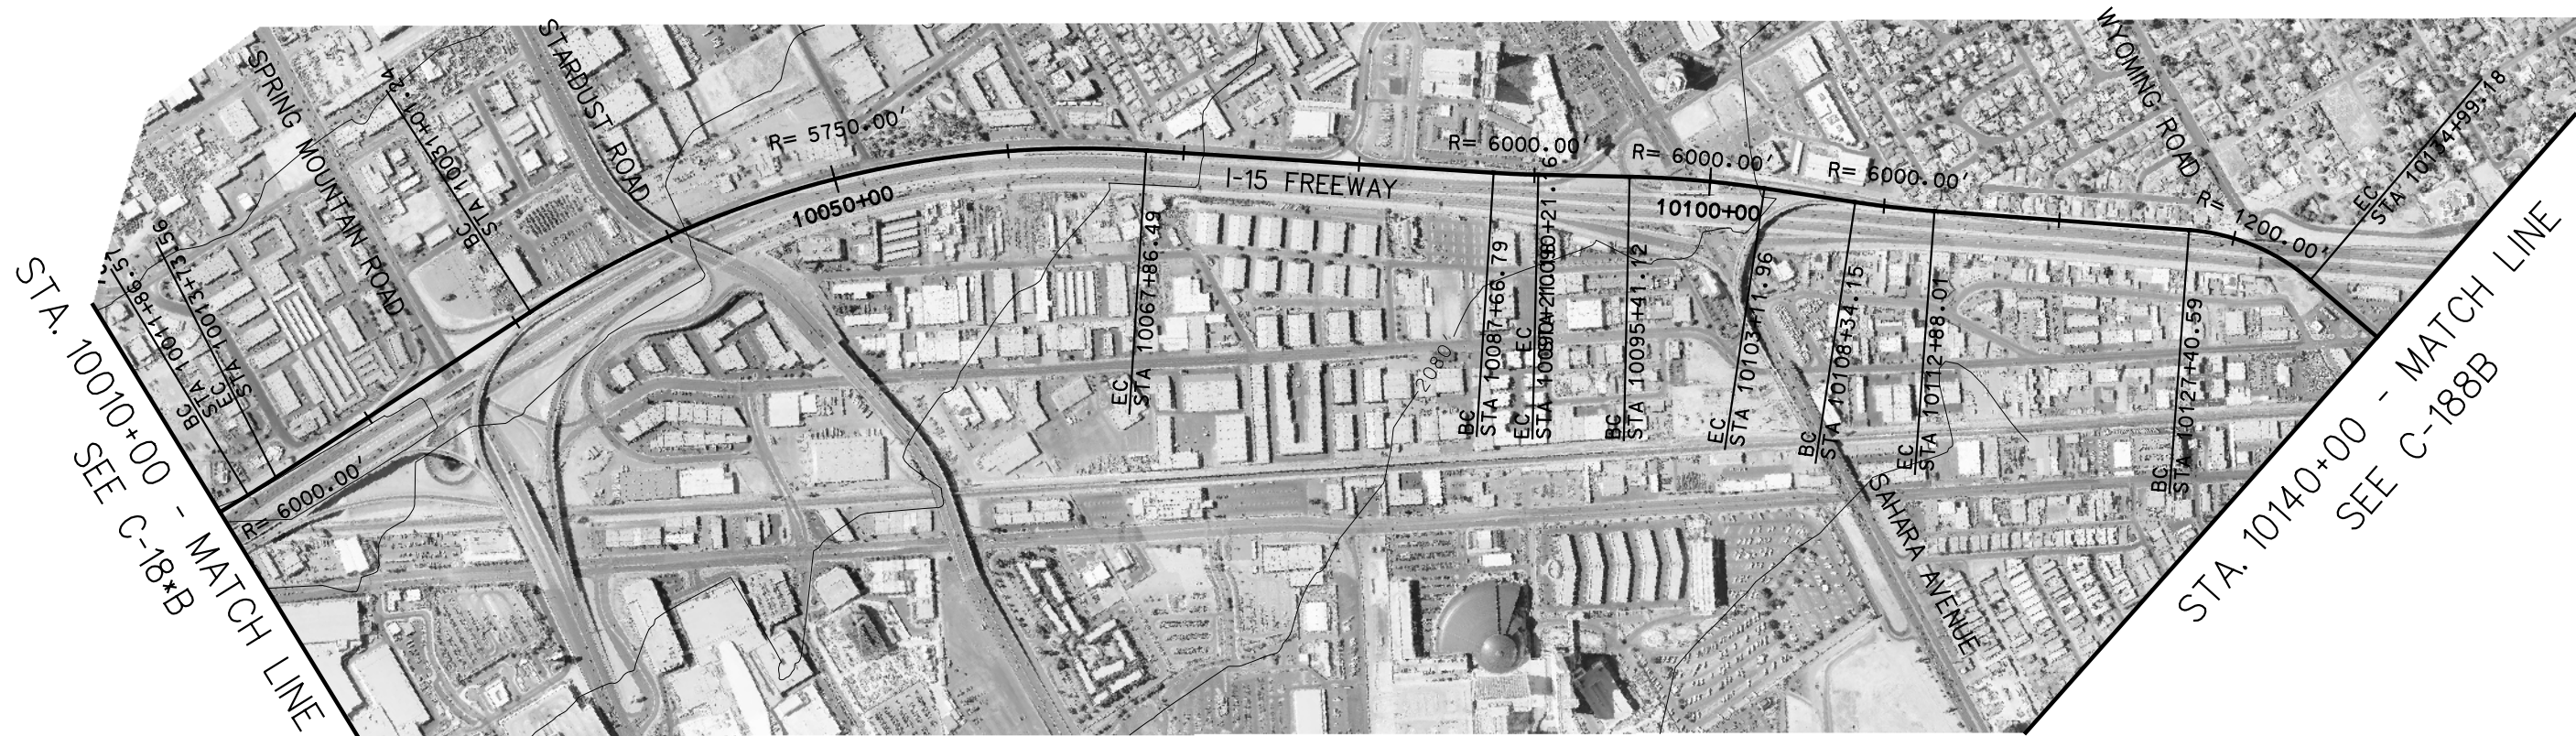

PLAN

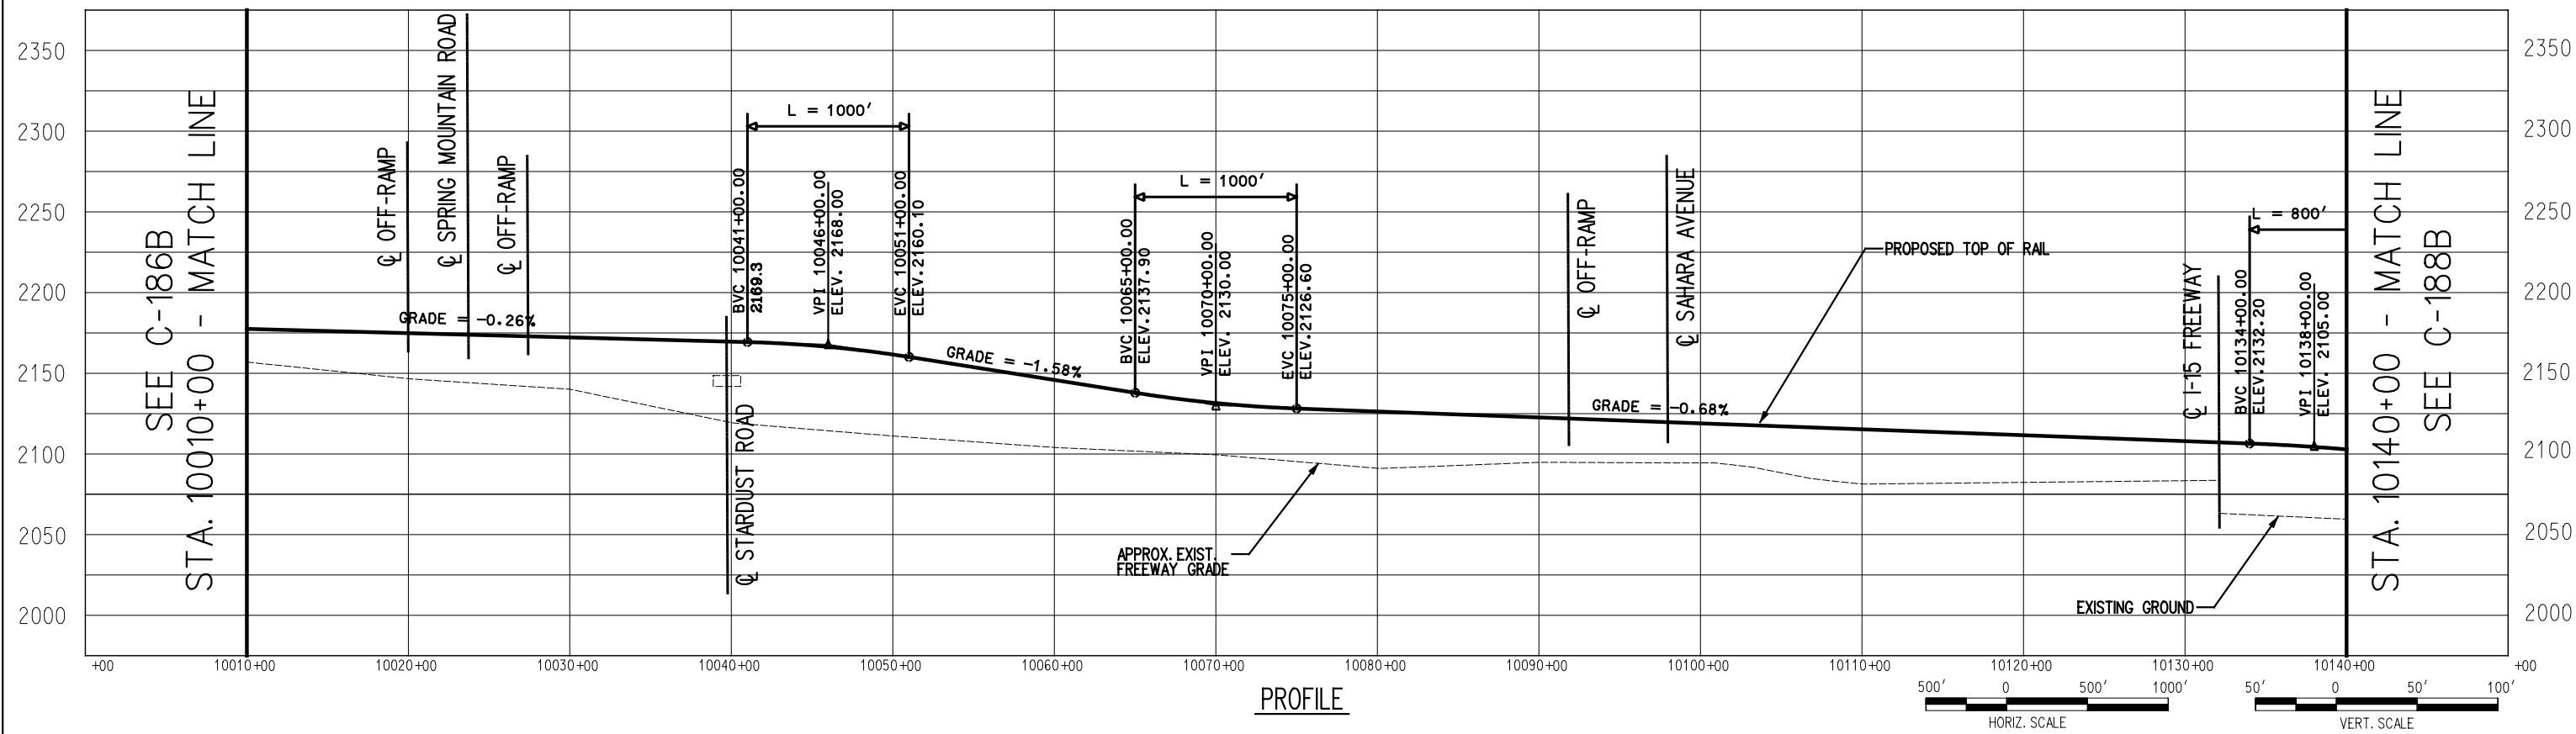

PROFILE

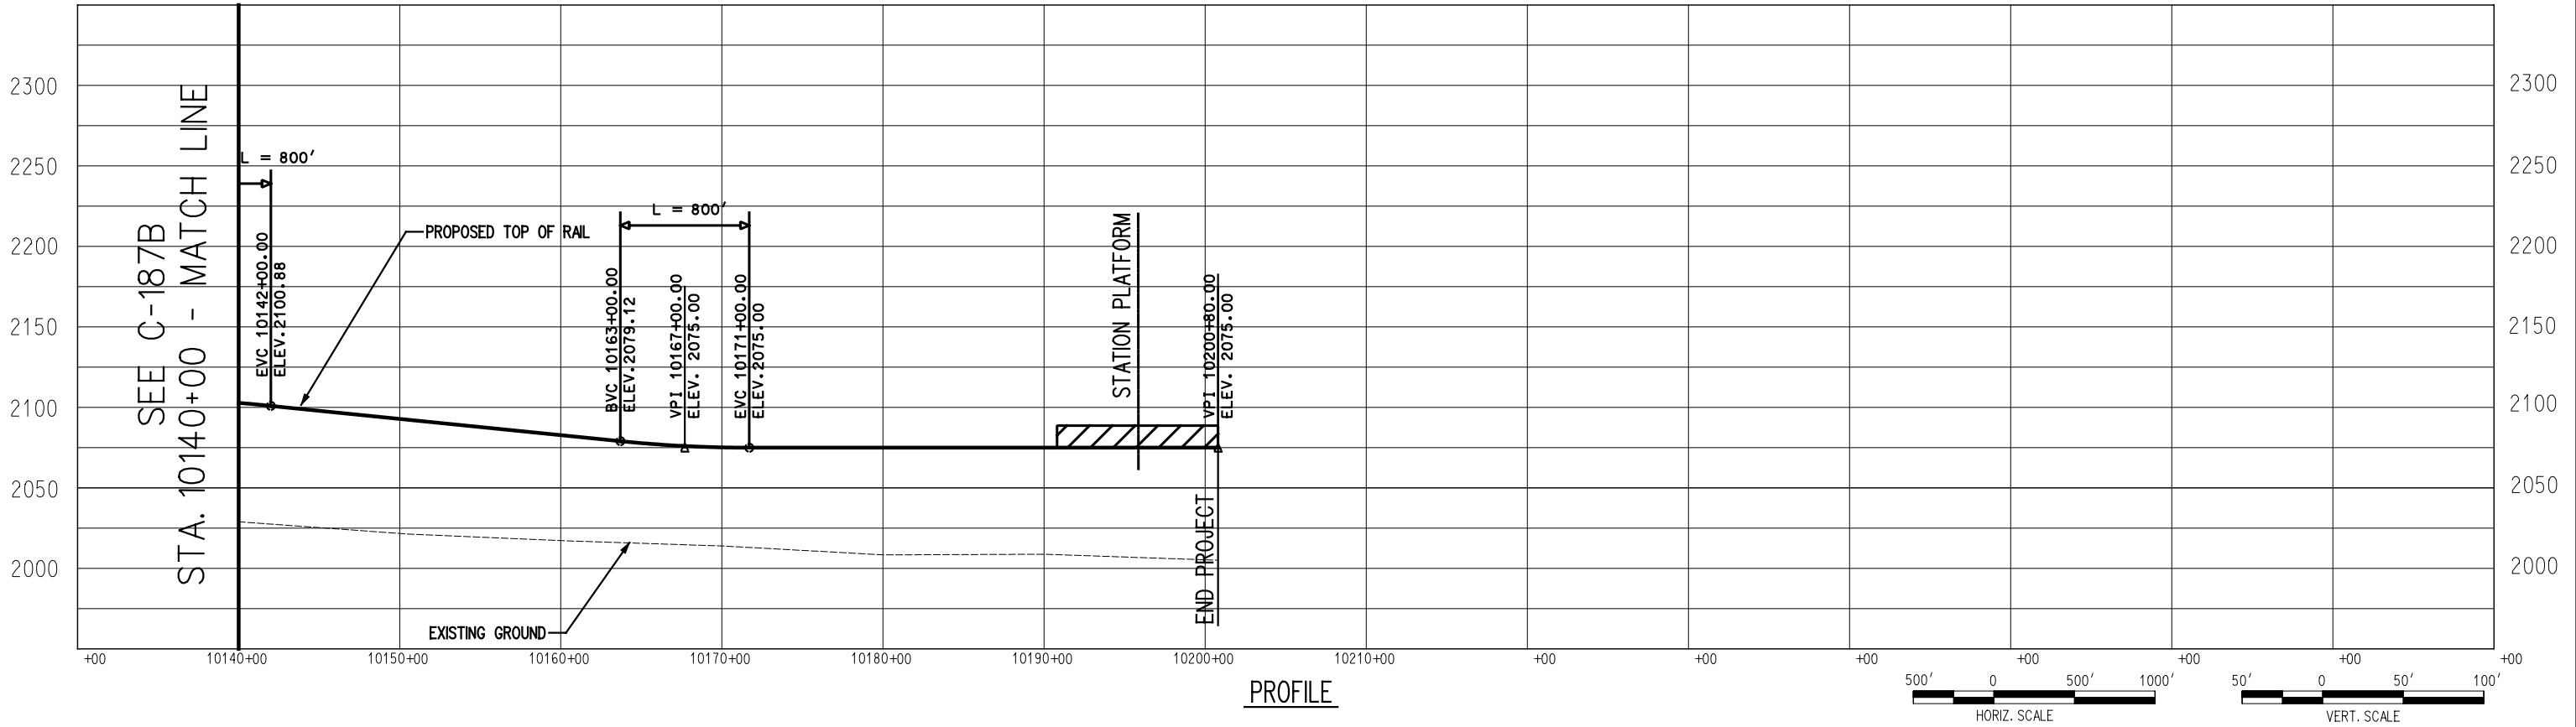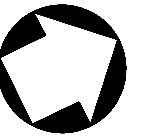


Korve Engineering
 725 SOUTH FIGUEROA STREET, SUITE 2350
 LOS ANGELES, CA 90017

CONFIDENTIAL


DESERTXPRESS

PRELIMINARY CONCEPTUAL ALIGNMENT
 PLAN AND PROFILE
 VICTORVILLE TO LAS VEGAS
 STA 10140+00 TO STA 10200+80
 SEGMENT 7, ALTERNATIVE B

205062G0	
DRAWING NO	REV
C-188B	
DATE	
11-17-06	

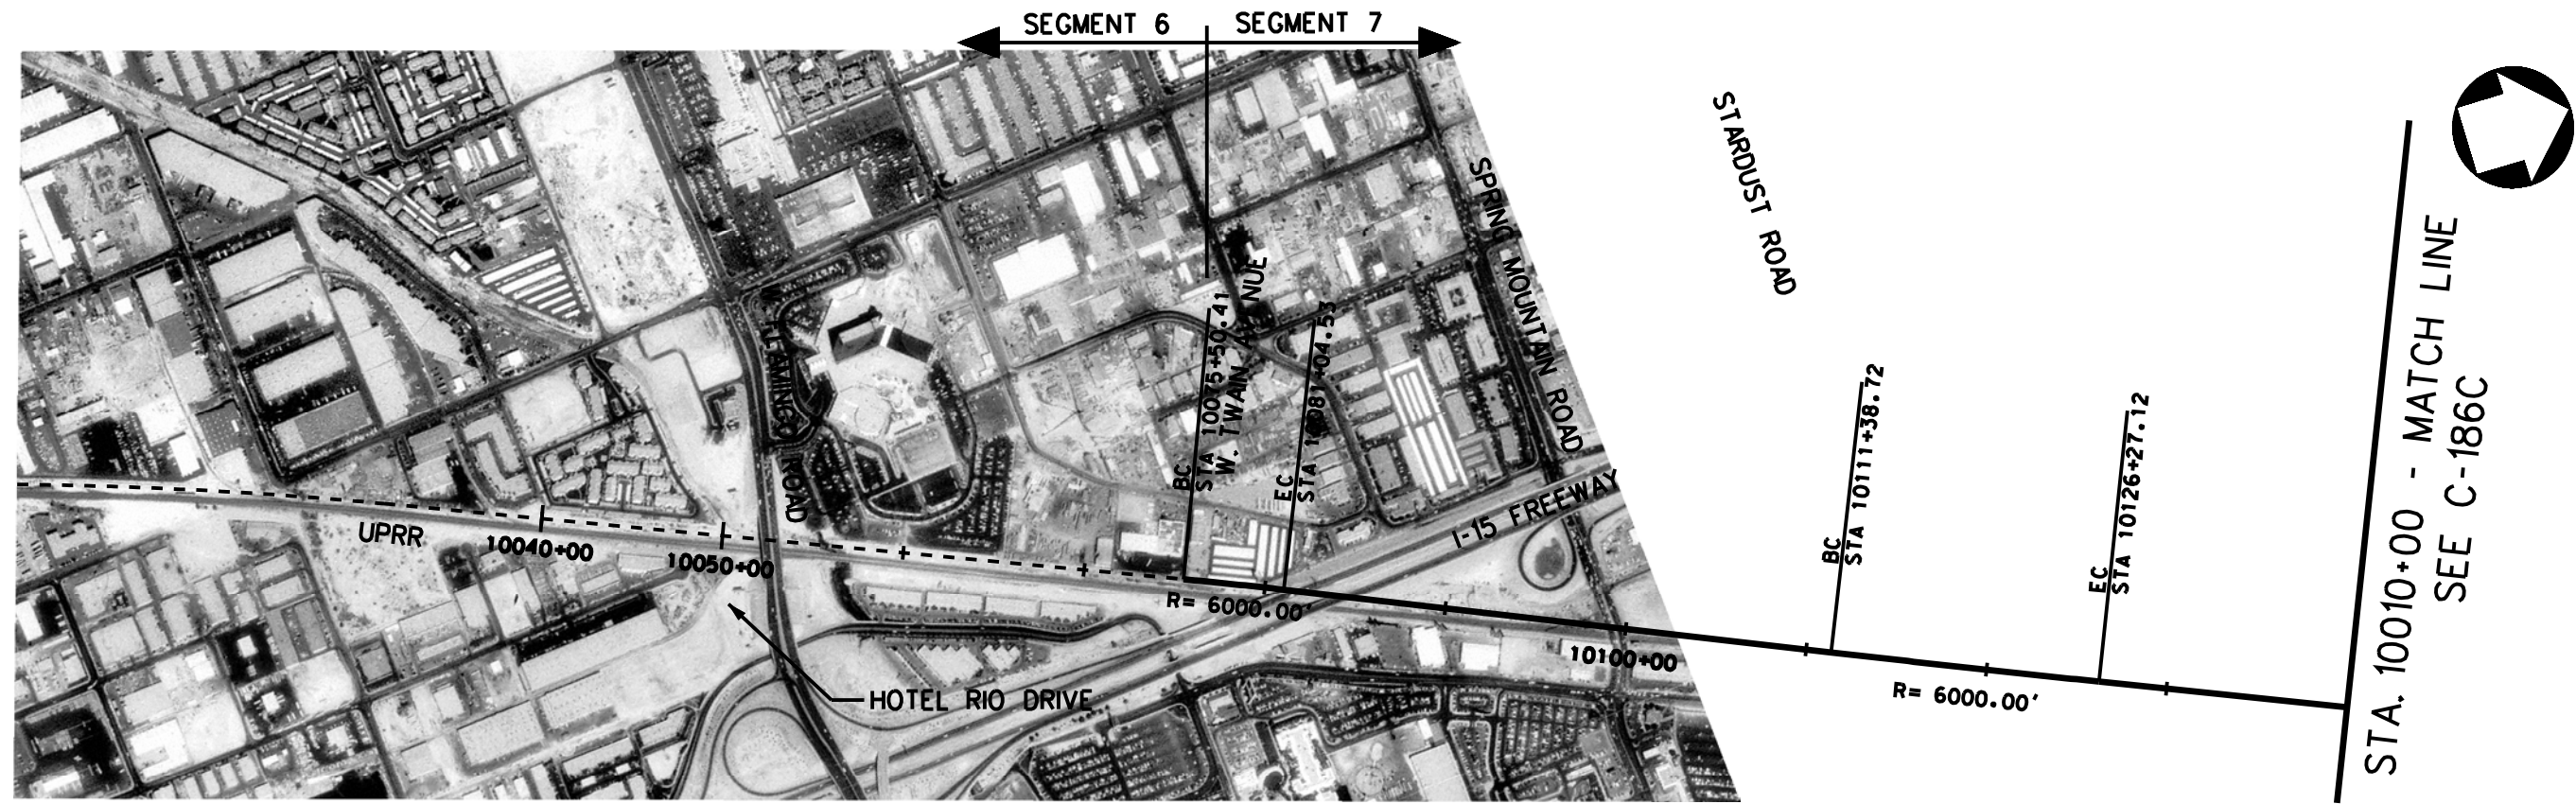

PLAN

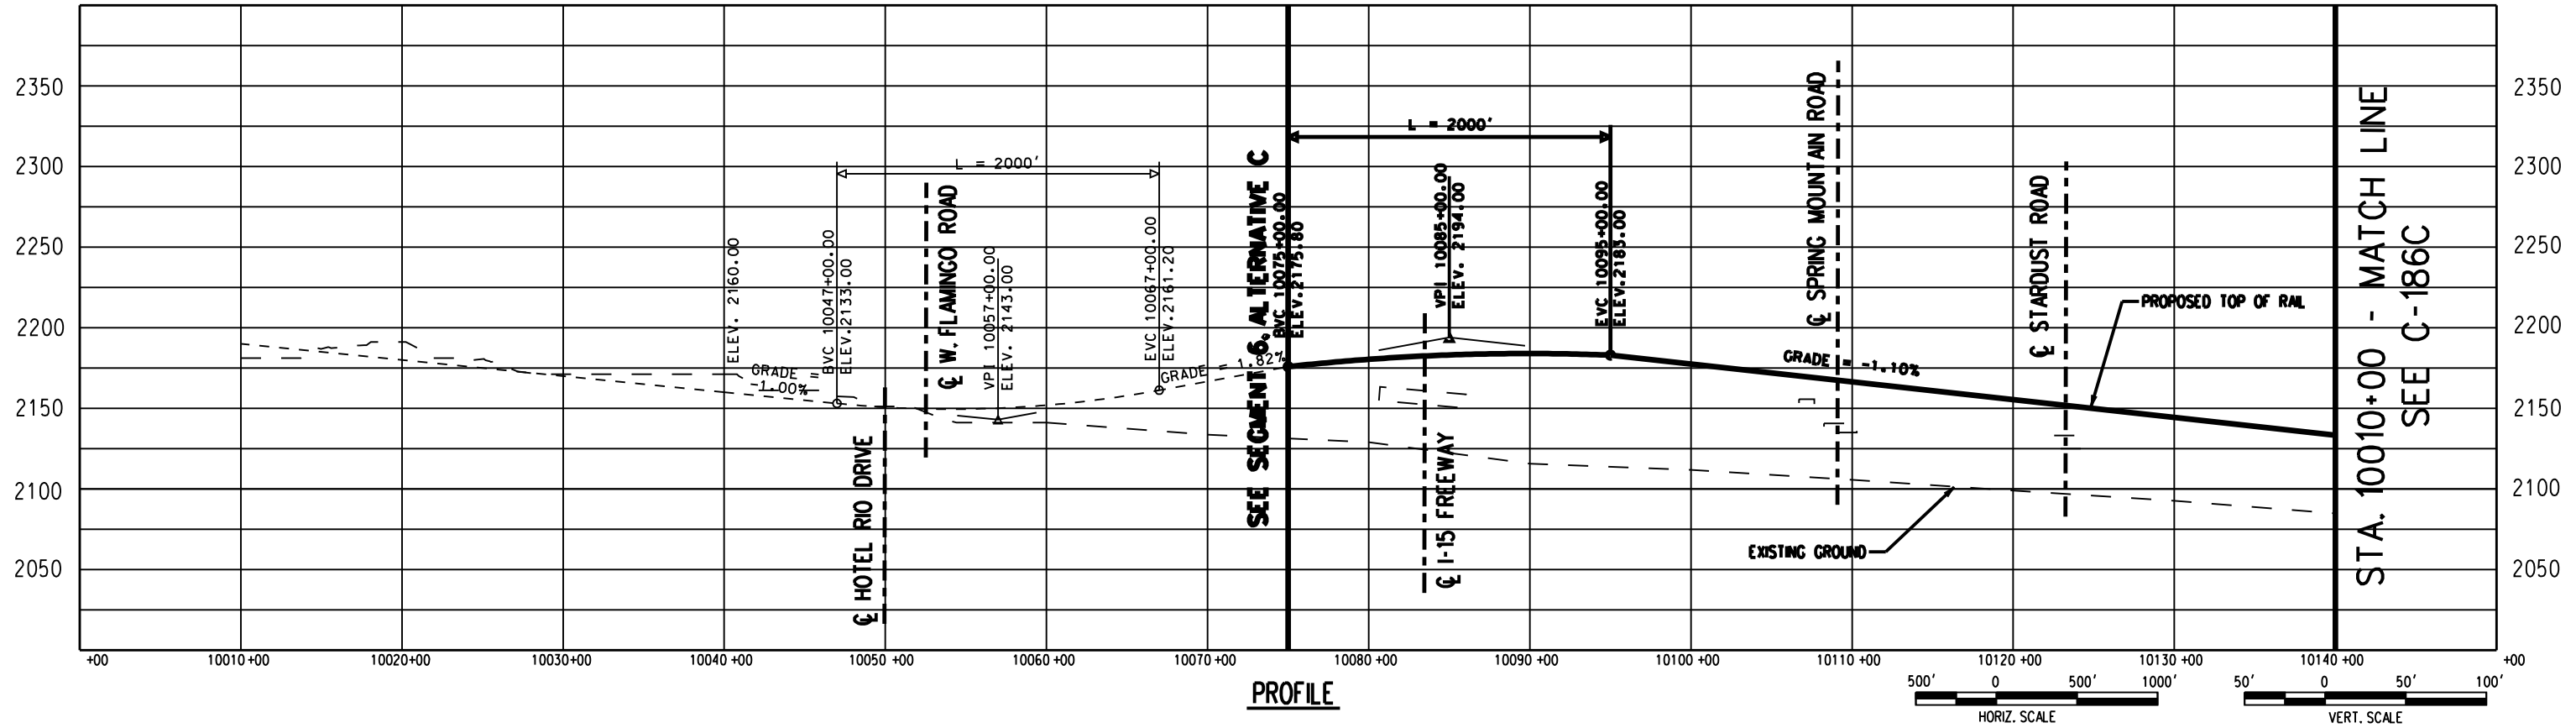

PROFILE



725 SOUTH FIGUEROA STREET, SUITE 2350
LOS ANGELES, CA 90017


CONFIDENTIAL

DESERTXPRESS


PRELIMINARY CONCEPTUAL ALIGNMENT
PLAN AND PROFILE
VICTORVILLE TO LAS VEGAS
STA 10040+00 TO 10140+00
SEGMENT 7, ALTERNATIVE C

205062G0	
DRAWING NO	REV
C-187C	
DATE	
03-21-08	

SEE C-187C
STA. 10140+00 - MATCH LINE

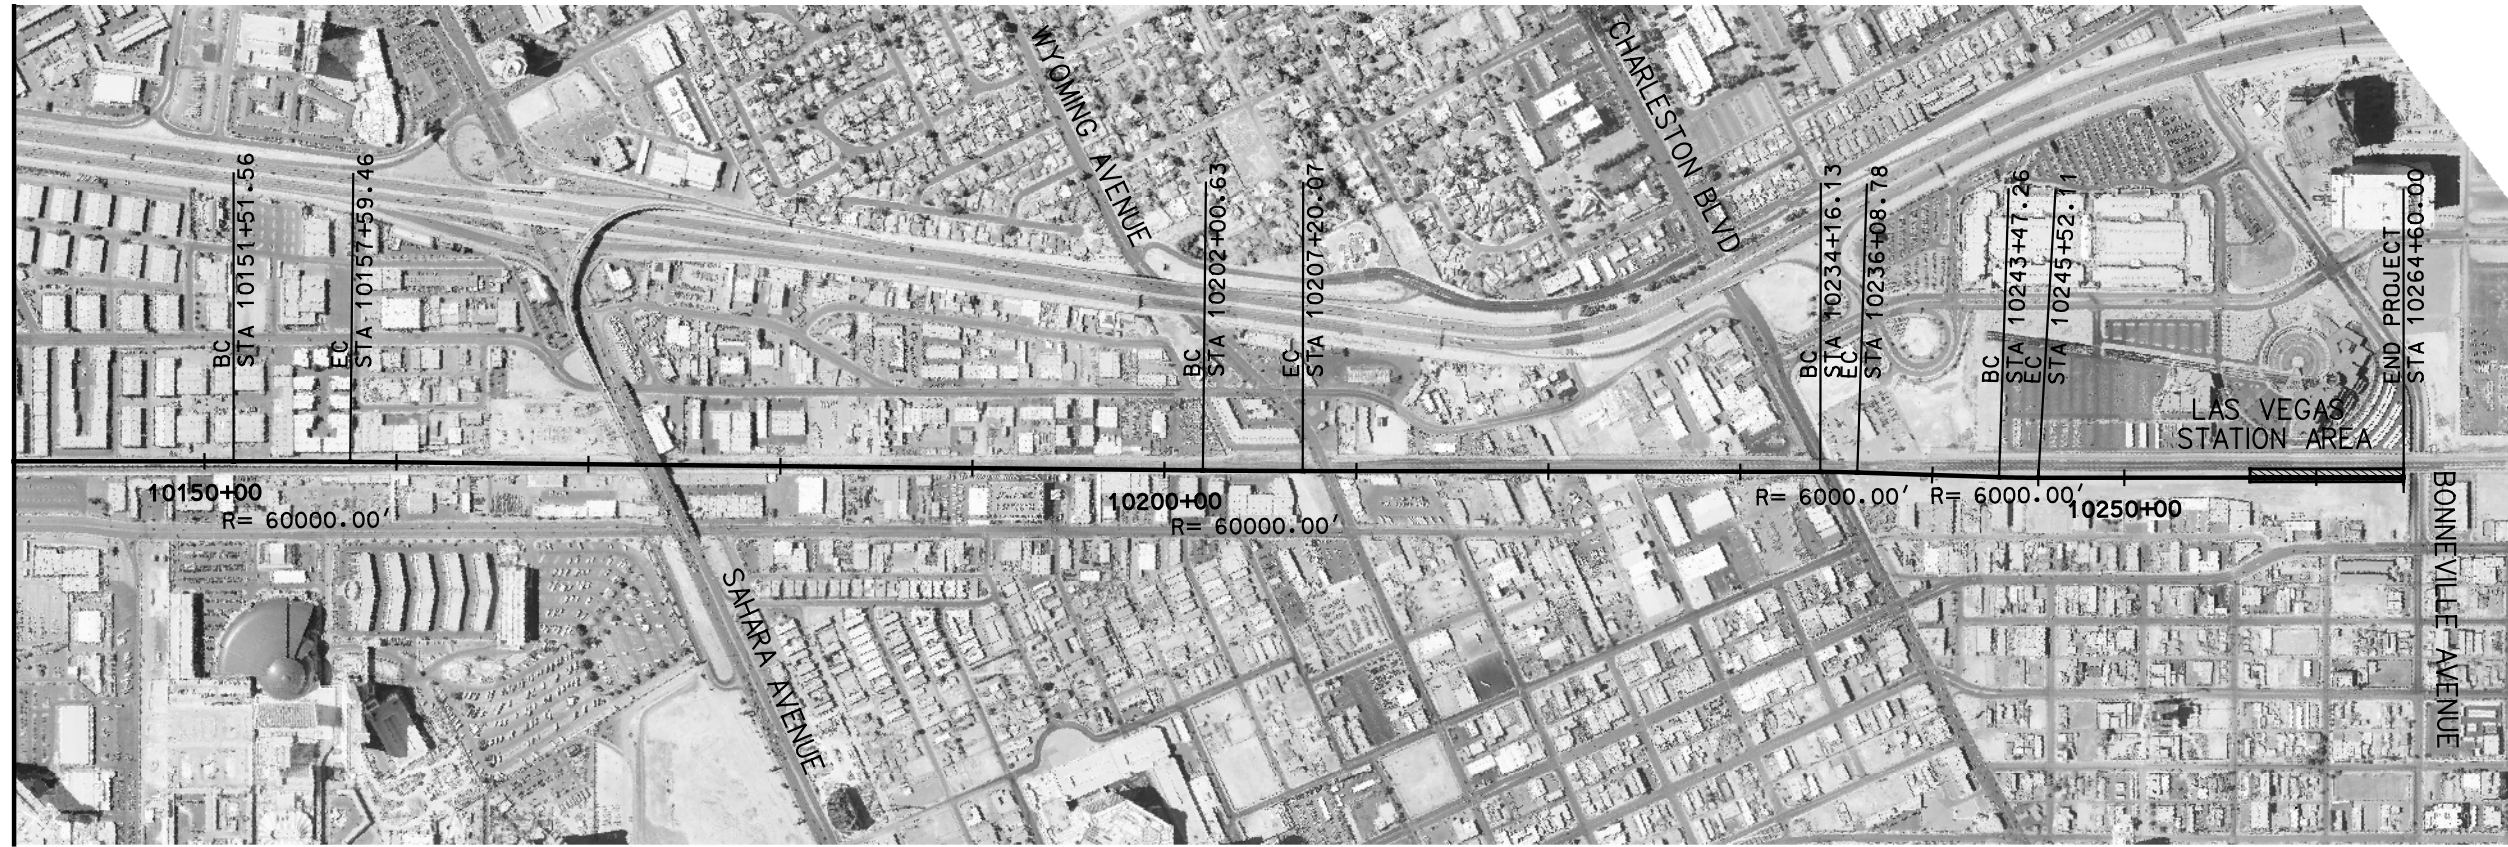

PLAN

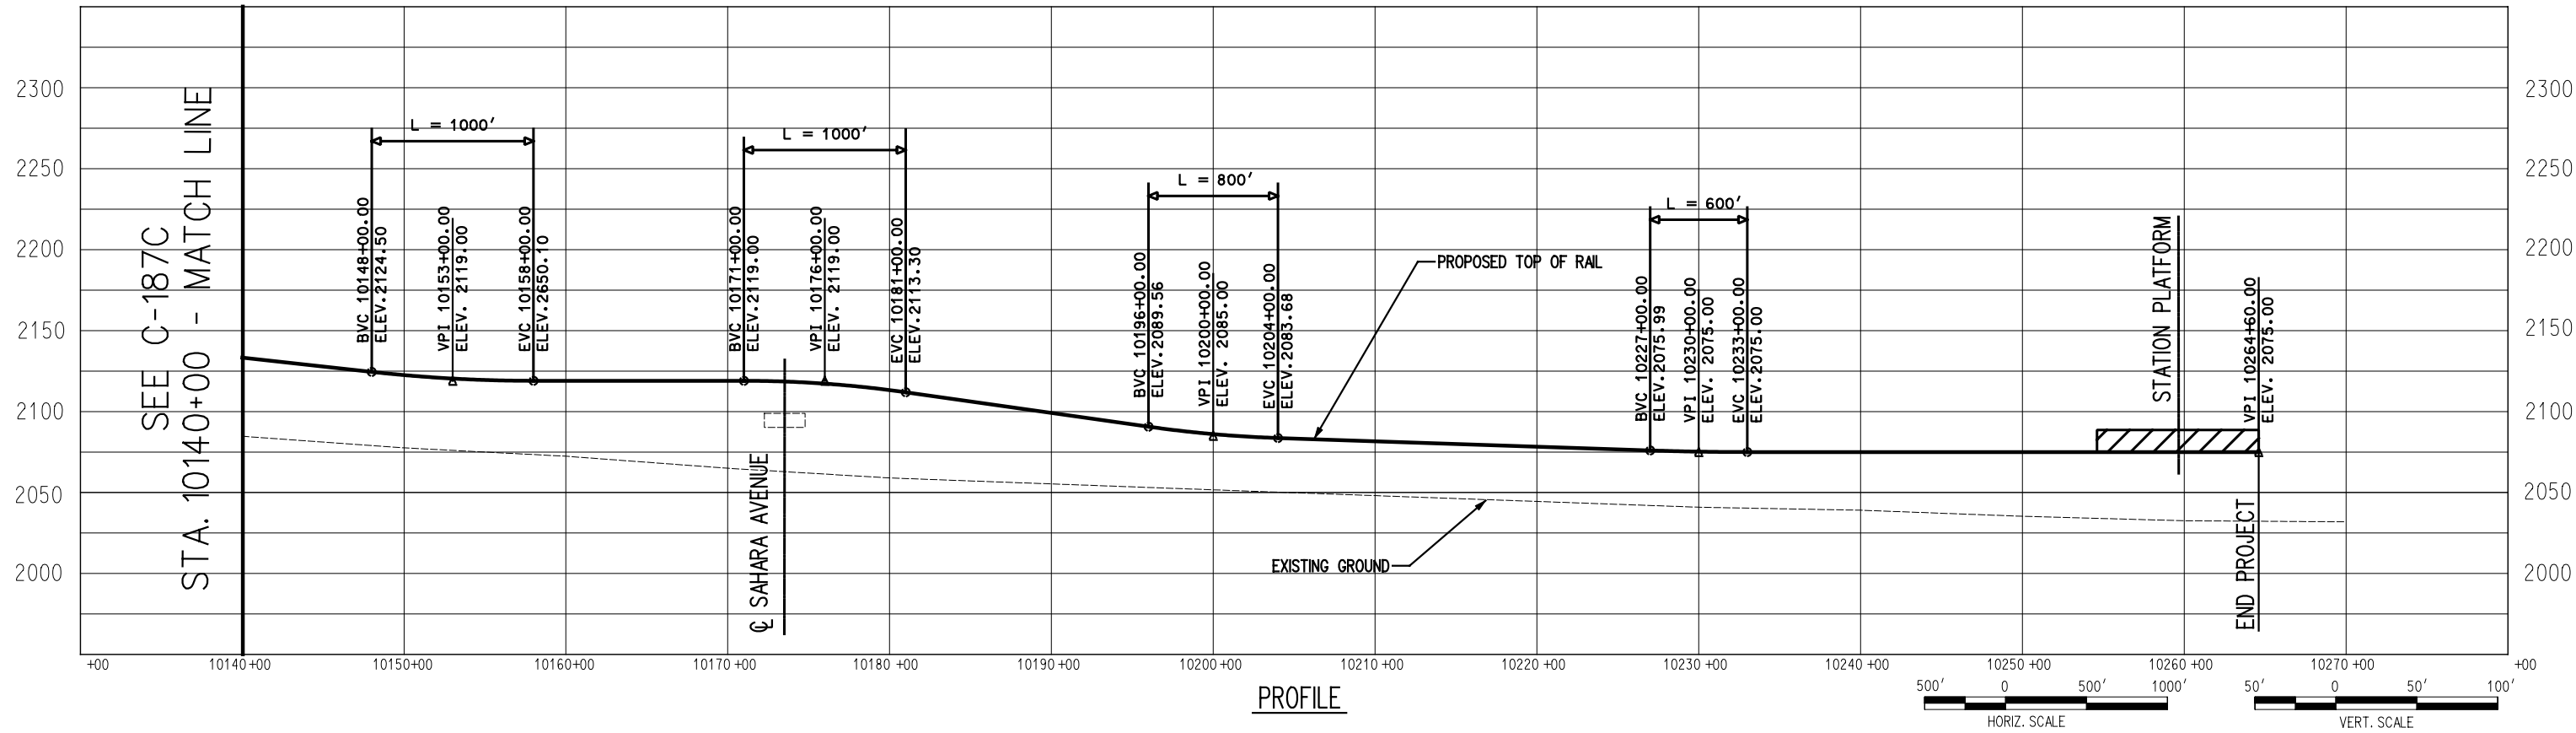

PROFILE

