



APPENDIX S-A-2

SEGMENT 4C ALIGNMENT

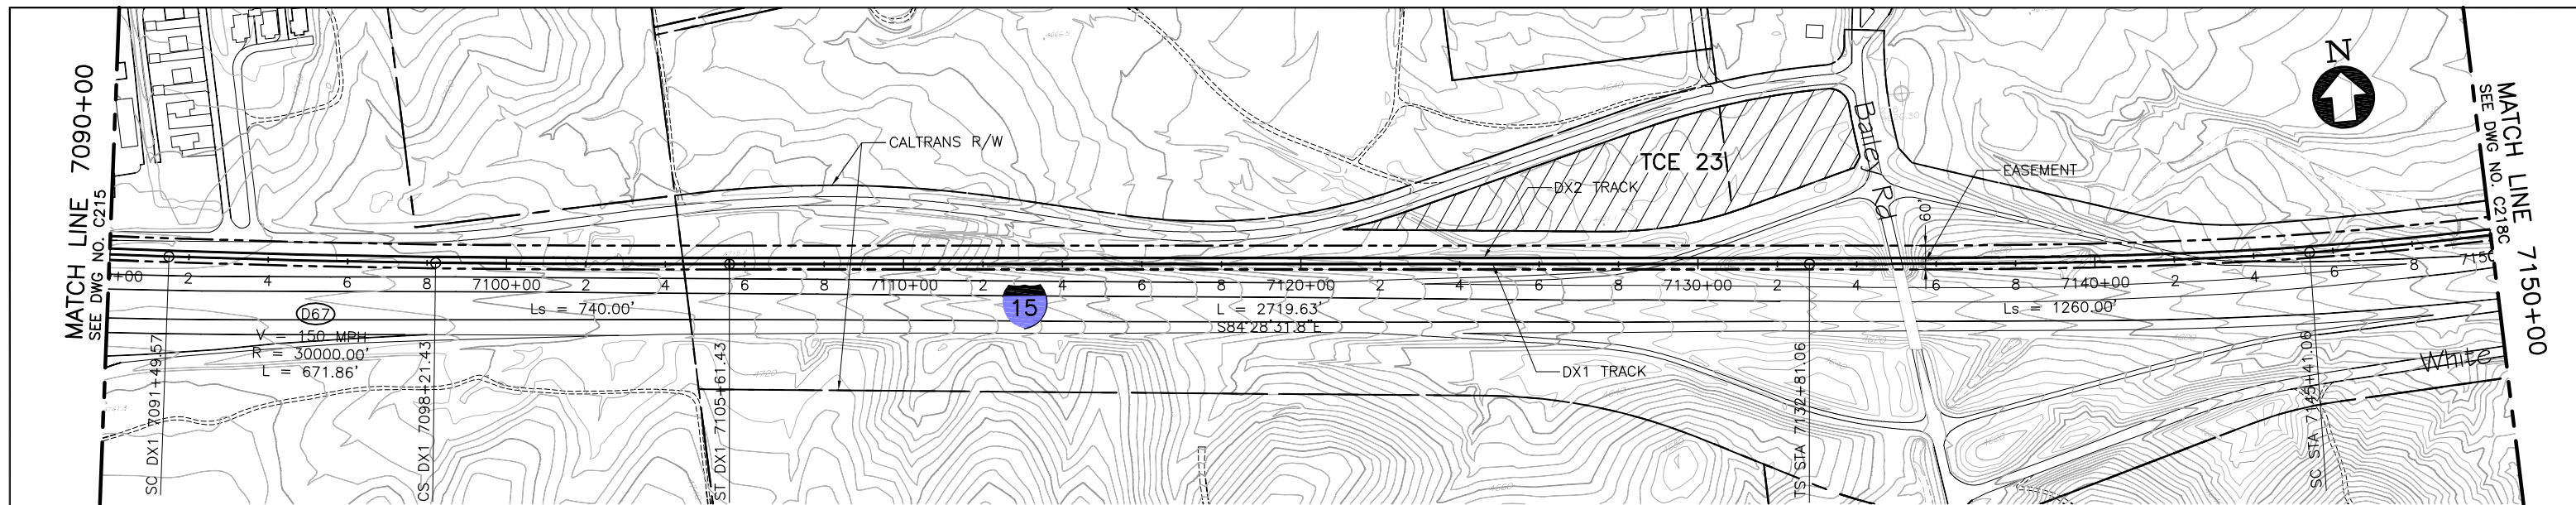

PLAN

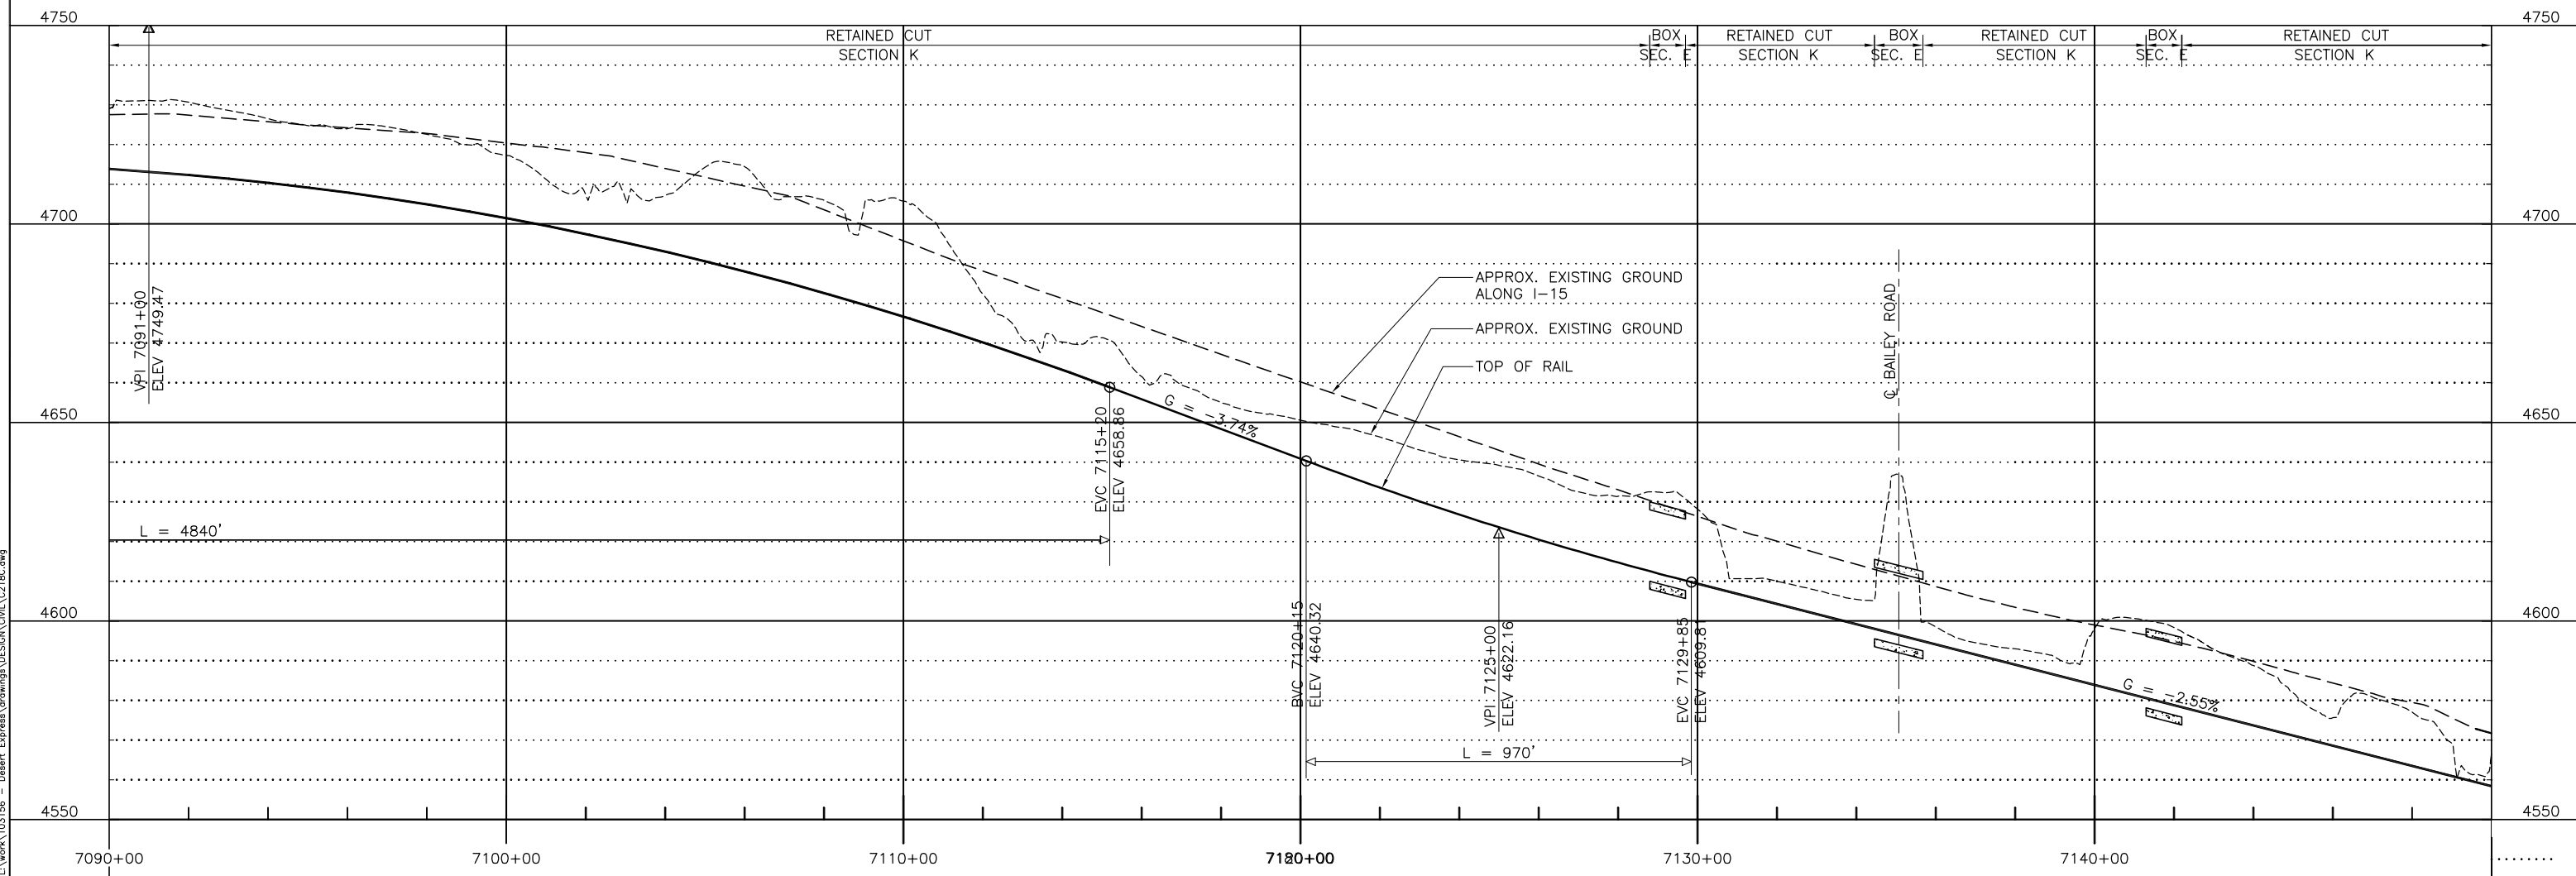

PROFILE

L:\work\103156 - Desert Express Drawings\DESIGN\C218C.dwg
 17 JUN 2009 1:57 PM
 L:\work\103156 - Desert Express Drawings\DESIGN\C218C.dwg

REV	DATE	BY	SUB	APP	DESCRIPTION


DESIGNED BY
 T. LUNA
 DRAWN BY
 L. DIFUNTORUM
 CHECKED BY
 J. MAHER
 IN CHARGE
 C. BARBER
 DATE
 17JUN09




2101 Webster St., Suite 1000
 Oakland, CA 94612
 Phone: (510) 419-6000
 Fax: (510) 419-5355
 S-A-2-1

DESERTXPRESS
VICTORVILLE TO LAS VEGAS
 PLAN AND PROFILE
 SEGMENT 4, ALTERNATIVE C
 STA. DX1 7090+00 TO DX1 7150+00
 SHEET 117C


CADD FILENAME C218C.dwg		
SIZE D	SCALE 1"=200'H; 1"=20'V	
CONTRACT NO.		
REV. A	SHEET NO. C217C	PAGE NO.

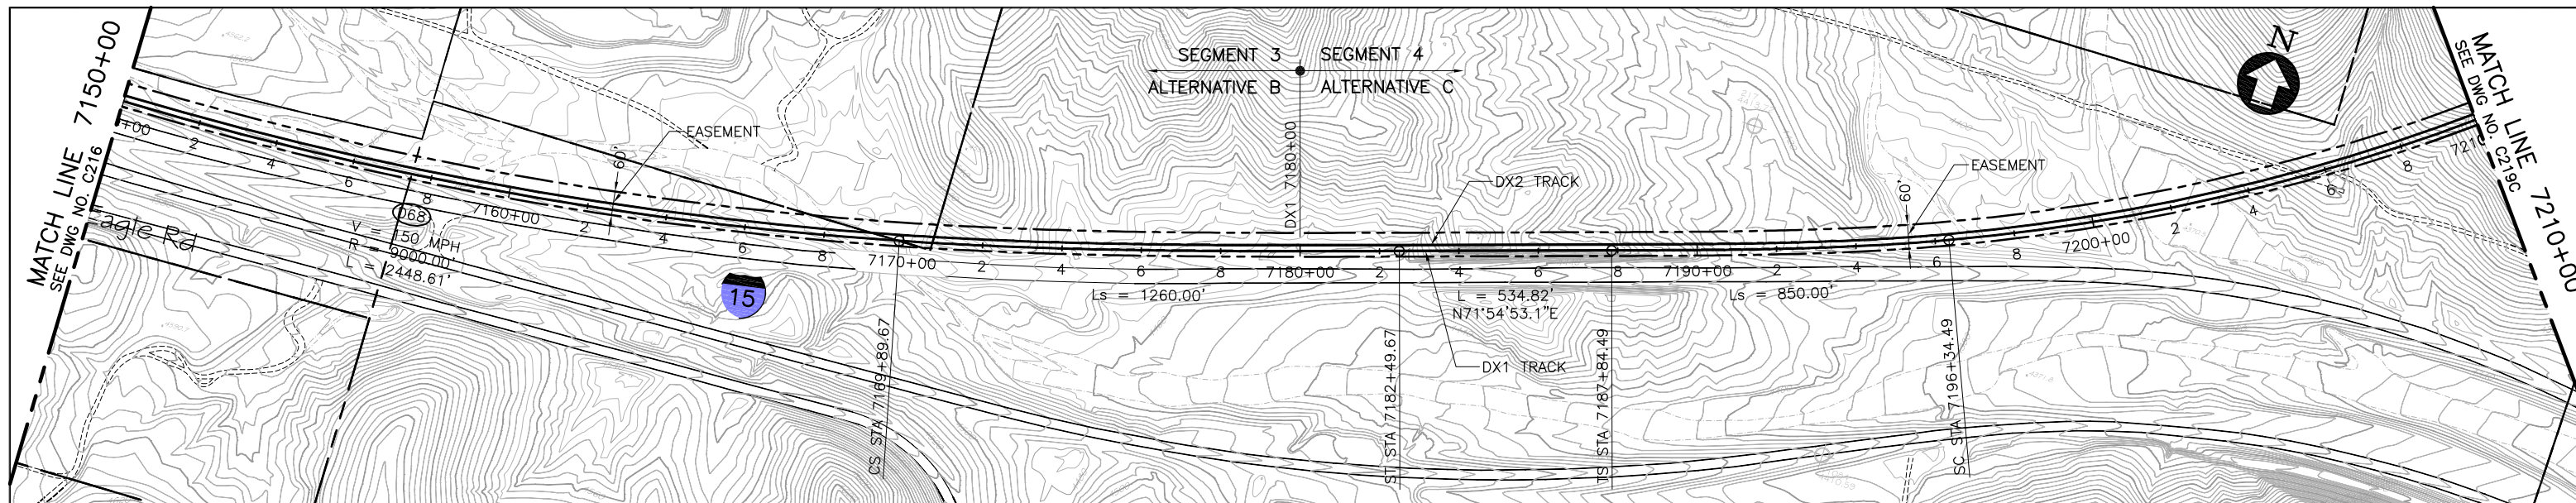

PLAN

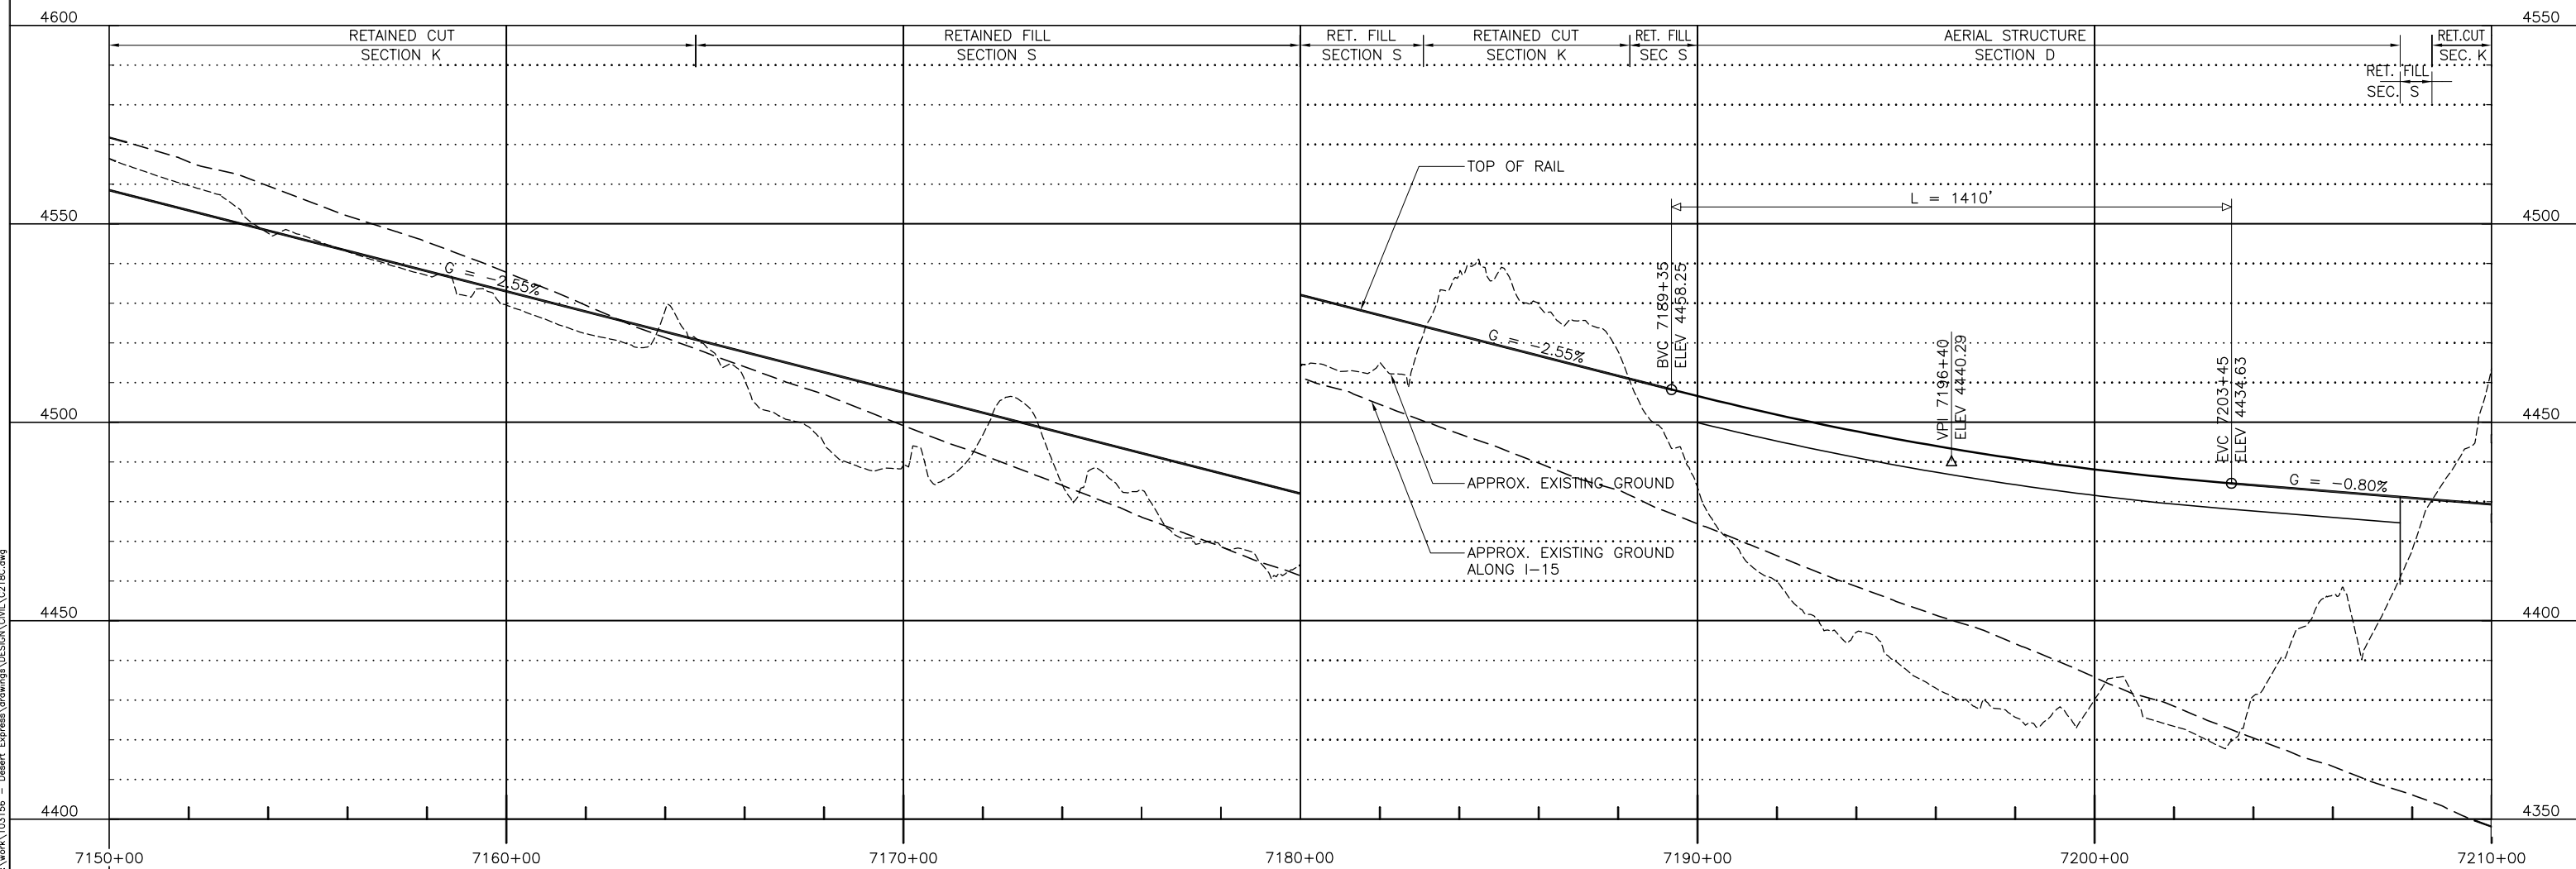

PROFILE

 

L:\work\103156 - Desert Express Drawings\DESIGN\C218C.dwg
 17 JUN 2009 2:04pm
 L:\work\103156 - Desert Express Drawings\DESIGN\C218C.dwg

REV	DATE	BY	SUB	APP	DESCRIPTION


DESIGNED BY
 T. LUNA
 DRAWN BY
 L. DIFUNTORUM
 CHECKED BY
 J. MAHER
 IN CHARGE
 C. BARBER
 DATE
 17JUN09




2101 Webster St., Suite 1000
 Oakland, CA 94612
 Phone: (510) 419-6000
 Fax: (510) 419-5355
 S-A-2-2

DESERTXPRESS
VICTORVILLE TO LAS VEGAS
 PLAN AND PROFILE
 SEGMENT 4, ALTERNATIVE C
 STA. DX1 7180+00 TO DX1 7210+00
 SHEET 118C

CADD FILENAME C218C.dwg		
SIZE D	SCALE 1"=200'H; 1"=20'V	CONTRACT NO.
REV. A	SHEET NO. C218C	PAGE NO.

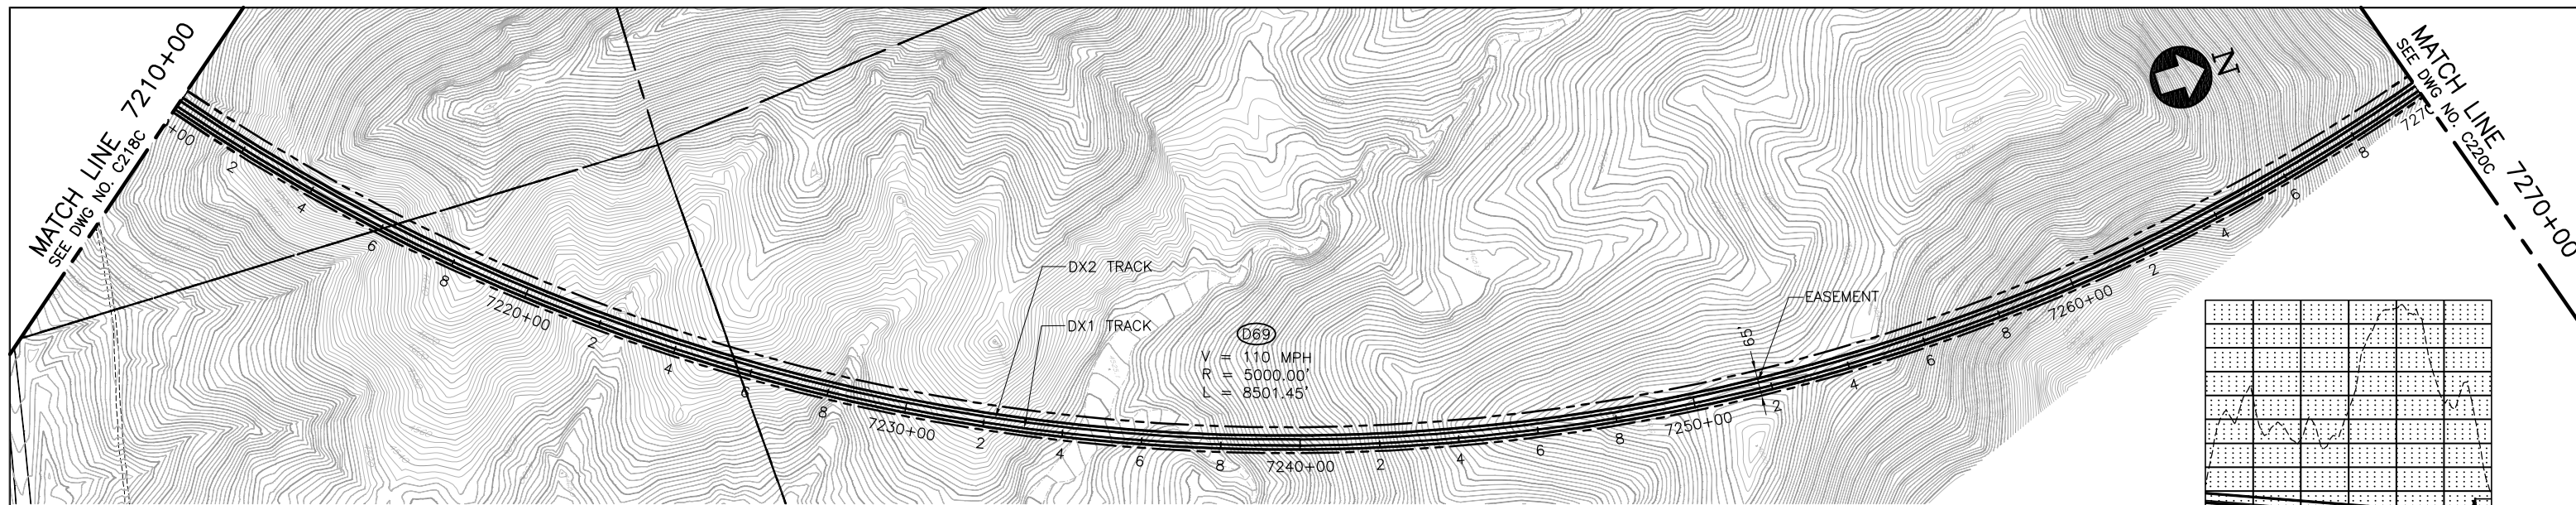

PLAN

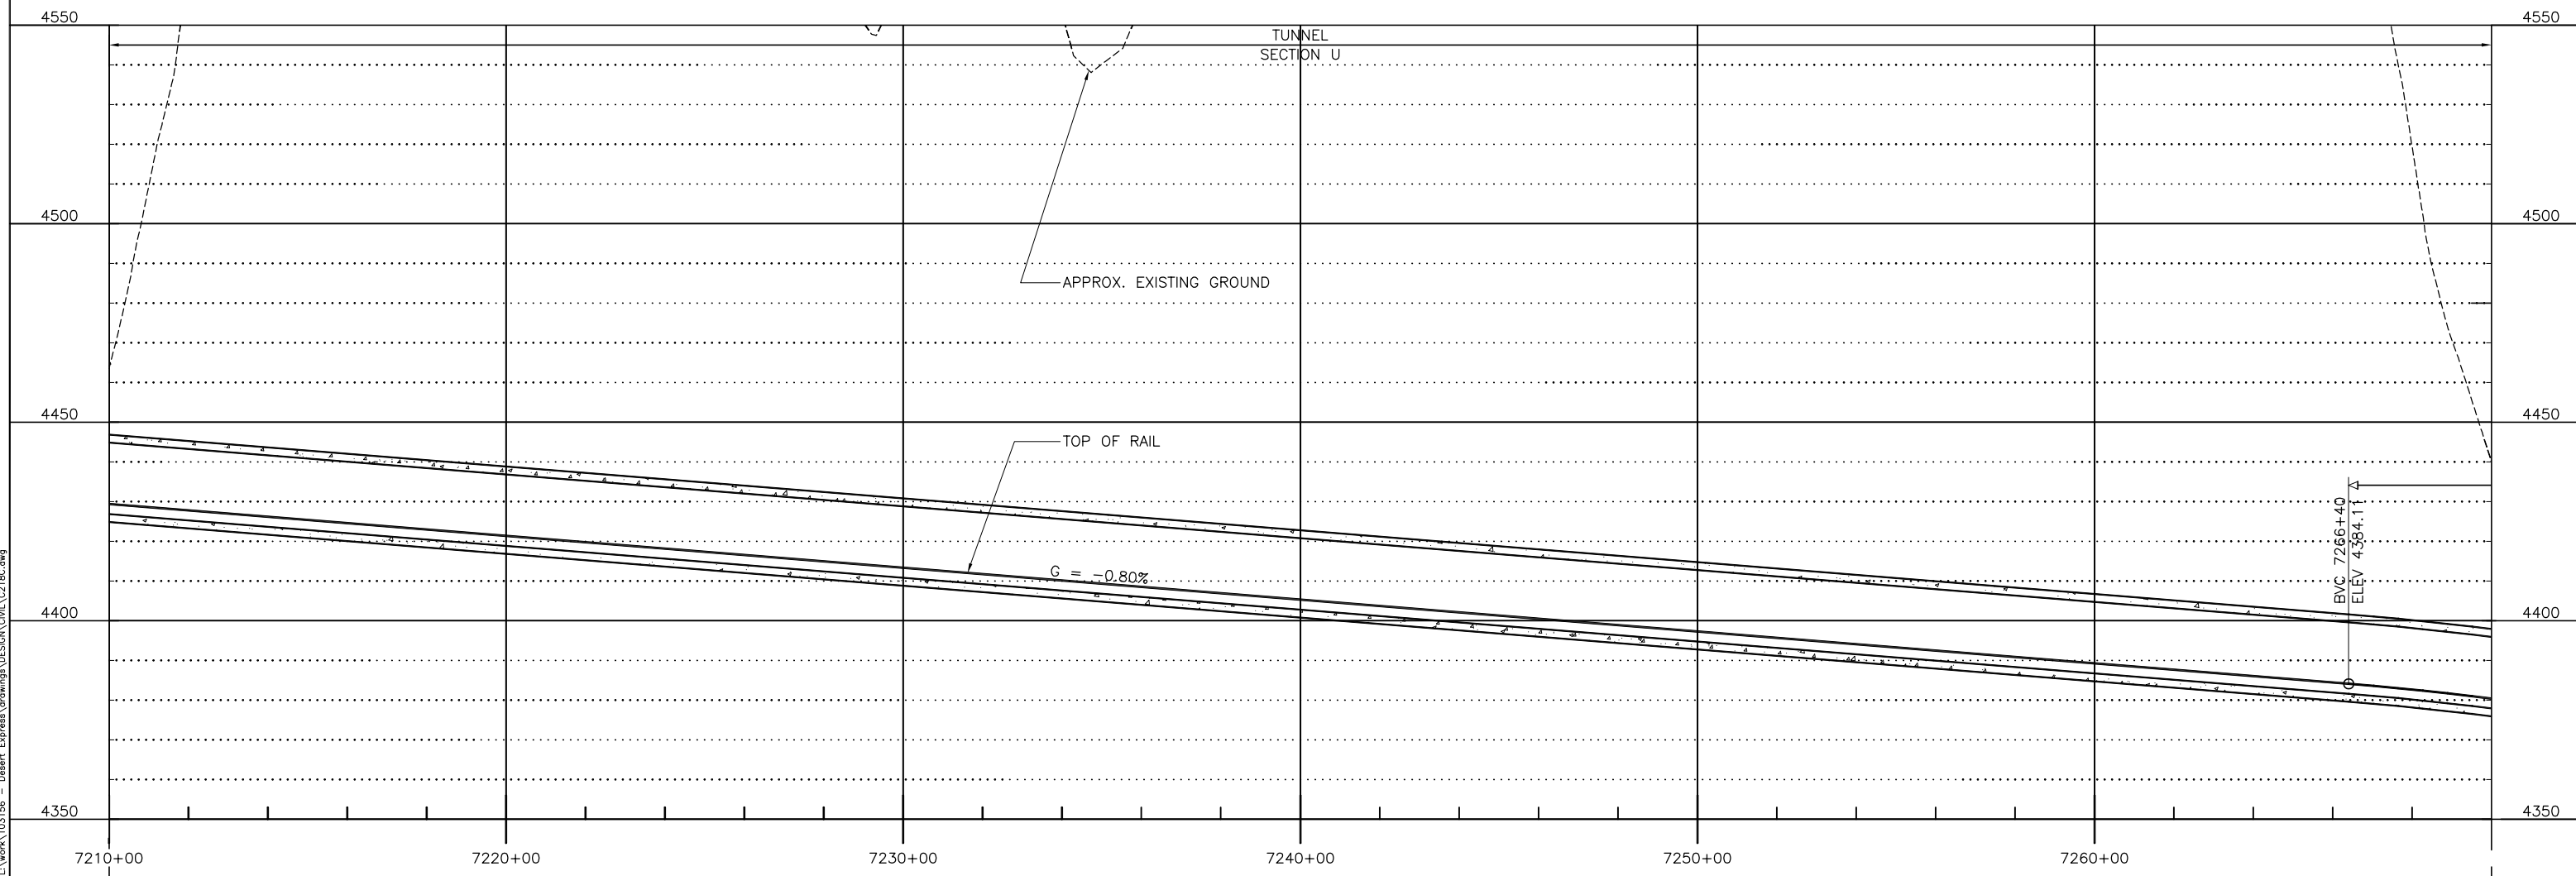

PROFILE



L:\work\103156 - Desert Express\Drawings\DESIGN\C218C.dwg
 17 JUN 2009 2:08pm
 L:\work\103156 - Desert Express\Drawings\DESIGN\C218C.dwg

REV	DATE	BY	SUB	APP	DESCRIPTION


DESIGNED BY
 T. LUNA
 DRAWN BY
 L. DIFUNTORUM
 CHECKED BY
 J. MAHER
 IN CHARGE
 C. BARBER
 DATE
 17JUN09




2101 Webster St., Suite 1000
 Oakland, CA 94612
 Phone: (510) 419-6000
 Fax: (510) 419-5355
 S-A-2-3

DESERTXPRESS
 VICTORVILLE TO LAS VEGAS
 PLAN AND PROFILE
 SEGMENT 4, ALTERNATIVE C
 STA. DX1 7210+00 TO DX1 7270+00
 SHEET 119C


CADD FILENAME C218C.dwg		
SIZE D	SCALE 1"=200'H; 1"=20'V	
CONTRACT NO.		
REV. A	SHEET NO. C219C	PAGE NO.

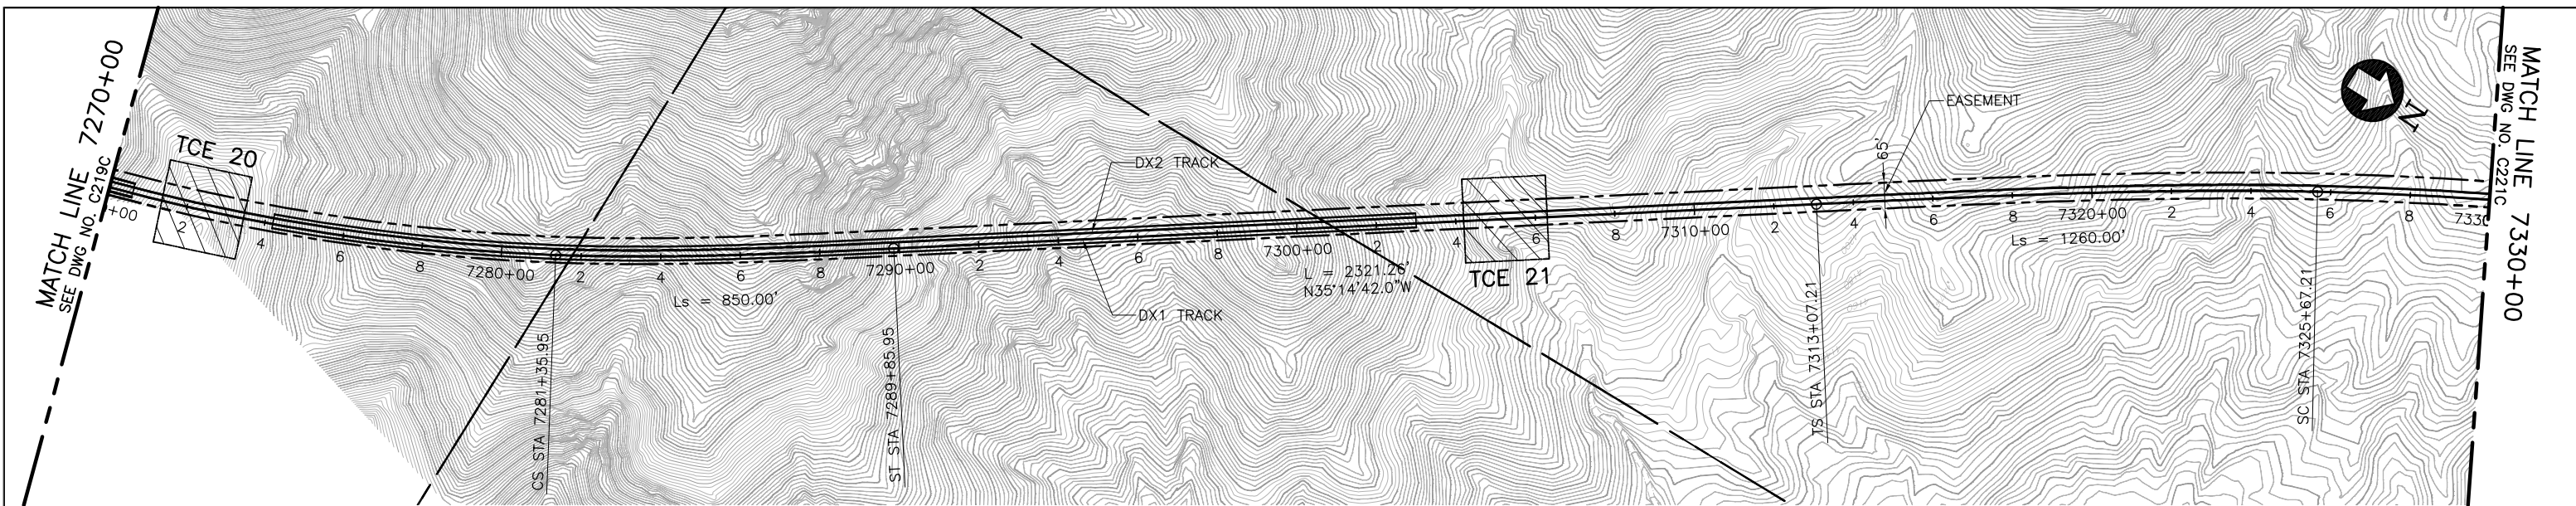

PLAN

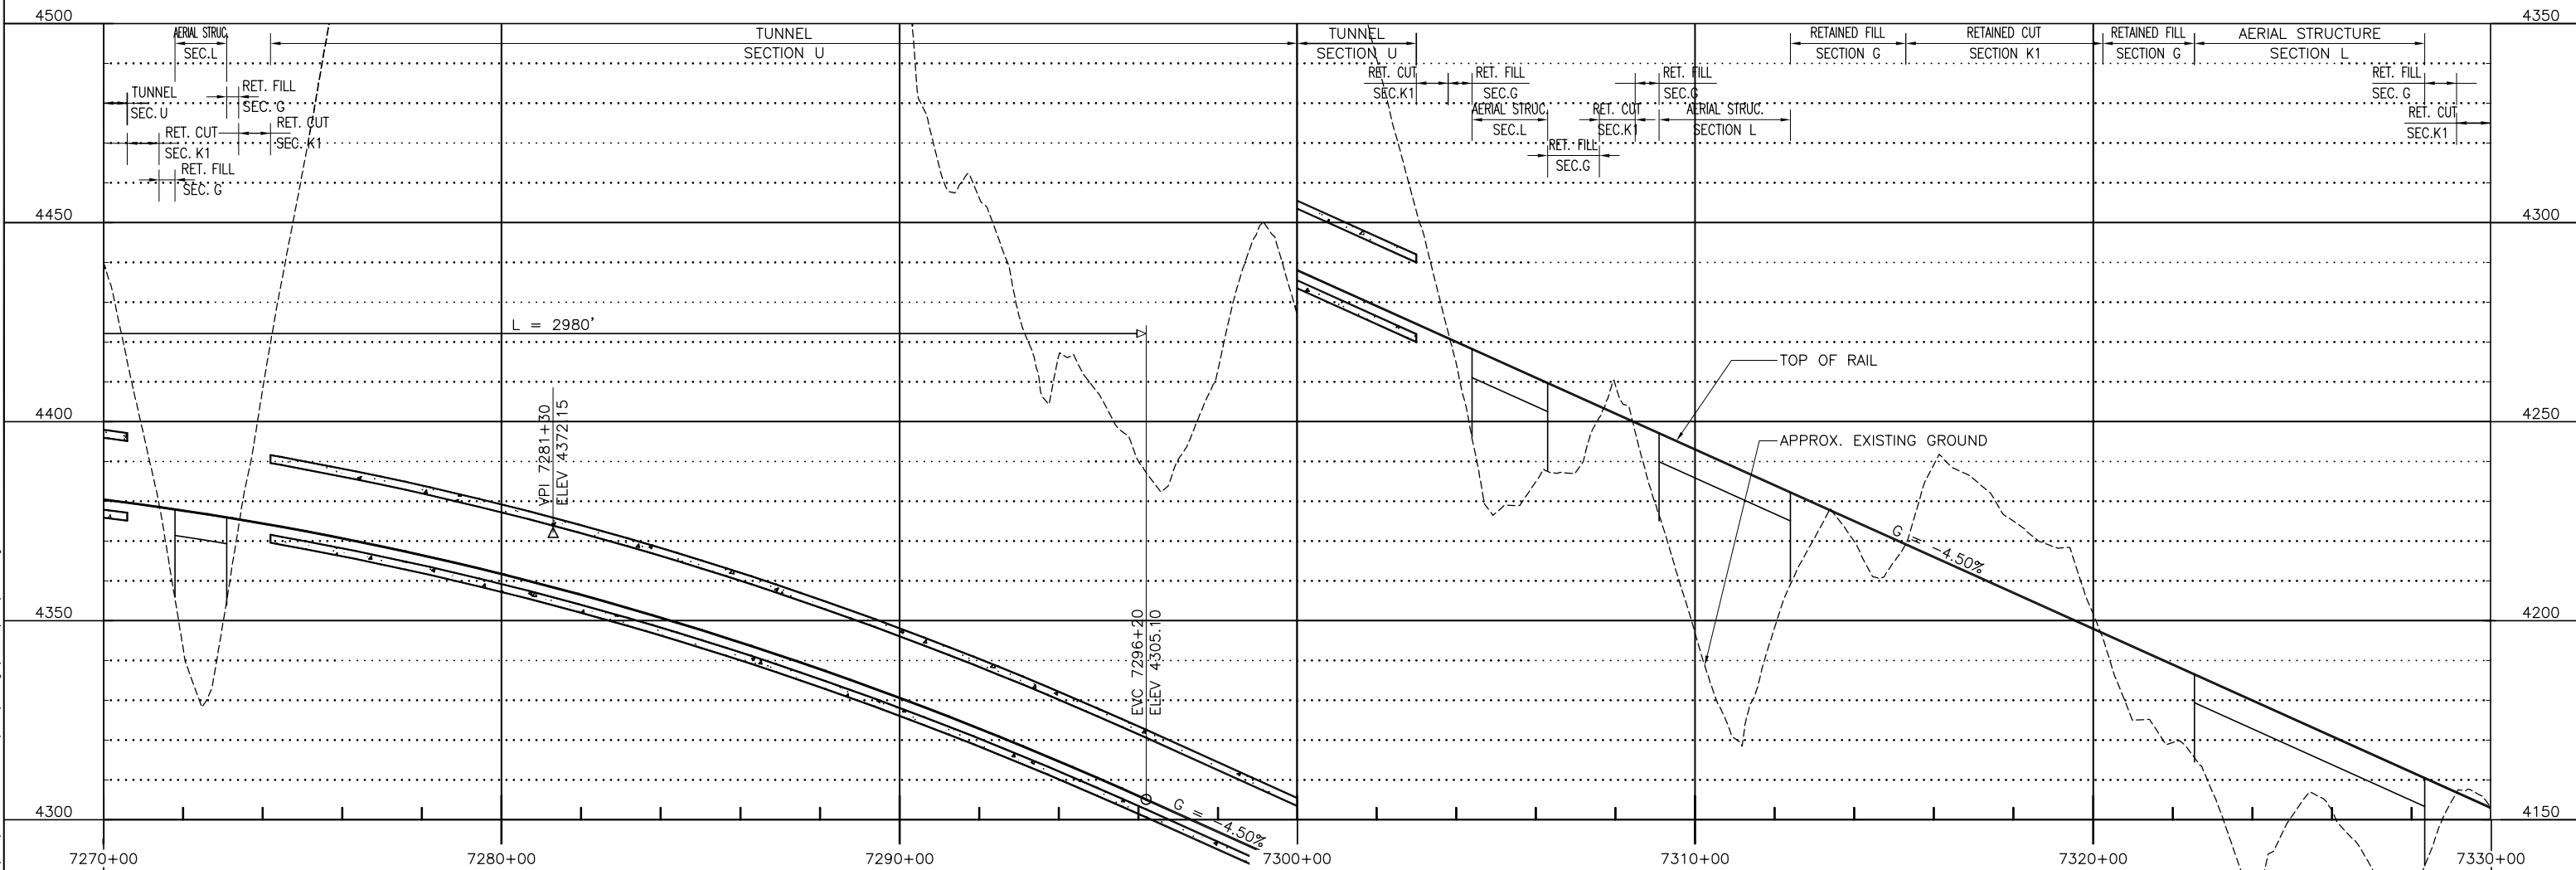

PROFILE

 

REV	DATE	BY	SUB	APP	DESCRIPTION

DESIGNED BY
T. LUNA
DRAWN BY
L. DIFUNTORUM
CHECKED BY
J. MAHER
IN CHARGE
C. BARBER
DATE
17JUN09




2101 Webster St., Suite 1000
Oakland, CA 94612
Phone: (510) 419-6000
Fax: (510) 419-5355
S-A-2-4


DESERTXPRESS
VICTORVILLE TO LAS VEGAS
PLAN AND PROFILE
SEGMENT 4, ALTERNATIVE C
STA. DX1 7270+00 TO DX1 7330+00
SHEET 120C

CADD FILENAME C218C.dwg		
SIZE D	SCALE 1"=200'H; 1"=20'V	
CONTRACT NO.		
REV. A	SHEET NO. C220C	PAGE NO.

I:\work\103156 - Desert Express\Drawings\DESIGN\CIVIL\C218C.dwg Jul 14, 2009 - 2:08pm

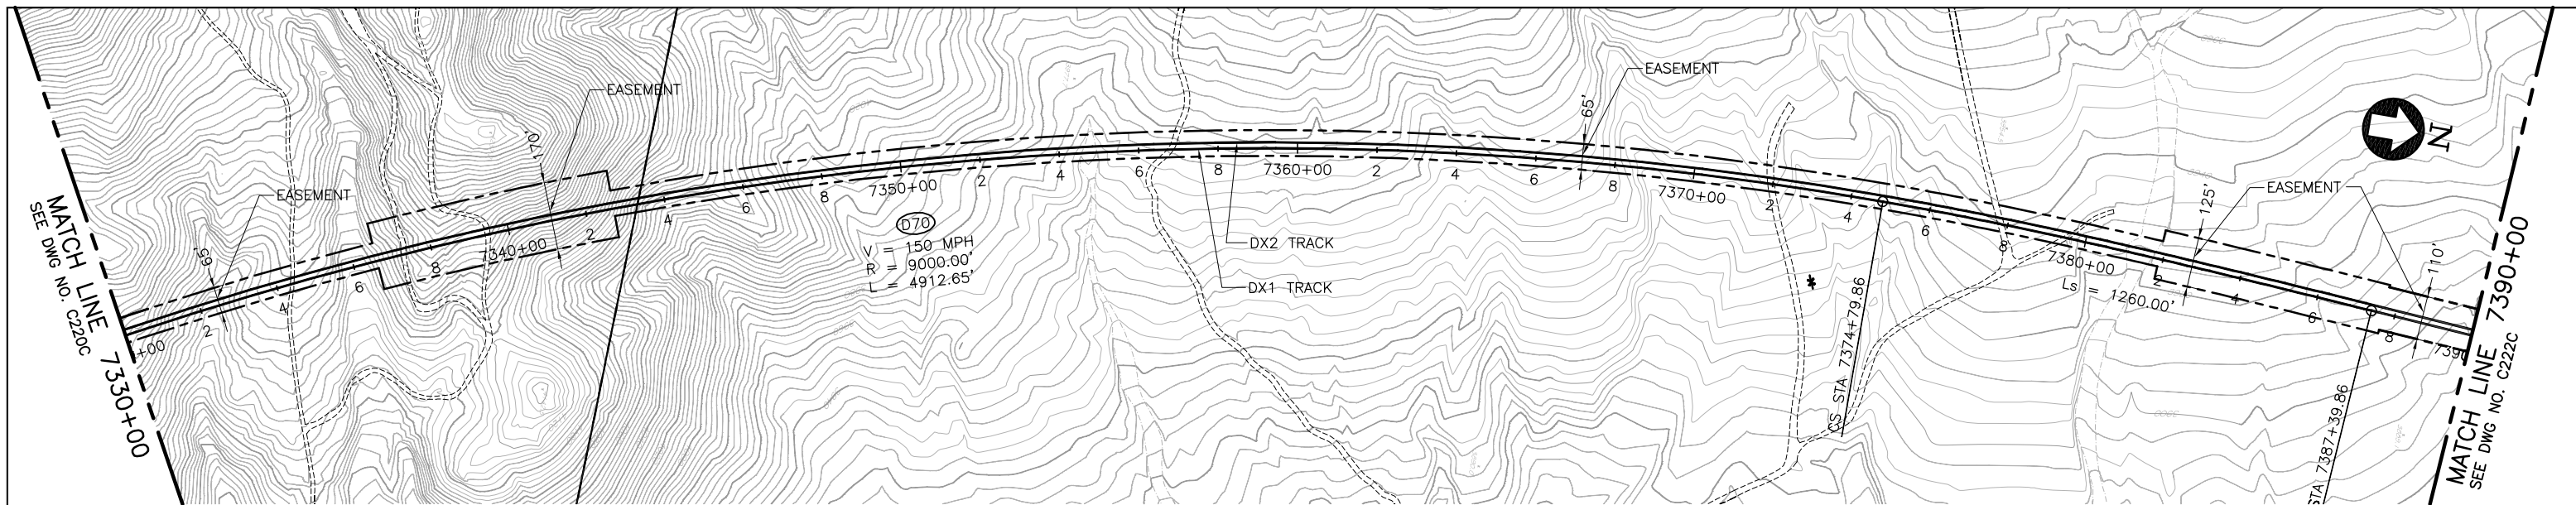

PLAN

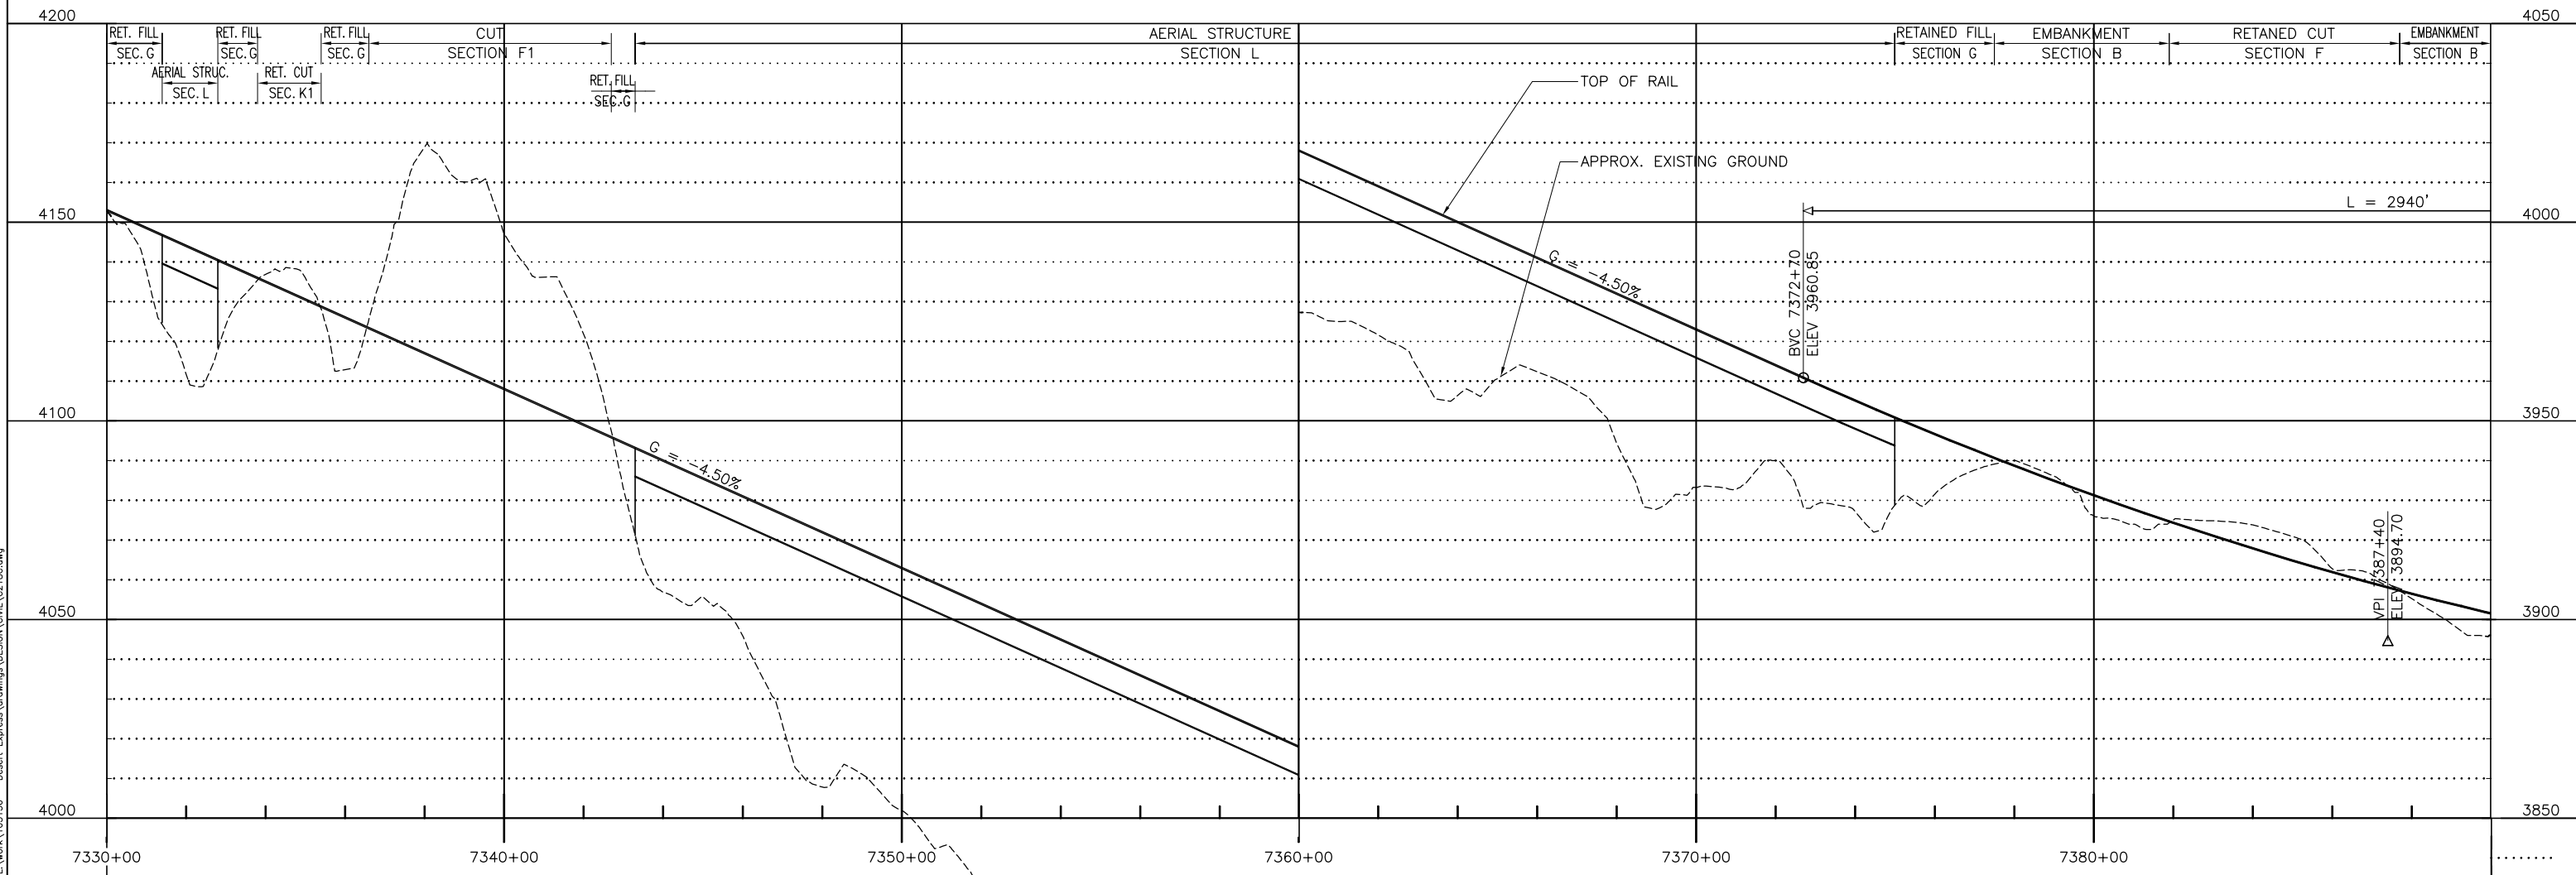

PROFILE



REV	DATE	BY	SUB	APP	DESCRIPTION

DESIGNED BY
T. LUNA
DRAWN BY
L. DIFUNTORUM
CHECKED BY
J. MAHER
IN CHARGE
C. BARBER
DATE
17JUN09




2101 Webster St., Suite 1000
Oakland, CA 94612
Phone: (510) 419-6000
Fax: (510) 419-5355
S-A-2-5


DESERTXPRESS
VICTORVILLE TO LAS VEGAS
PLAN AND PROFILE
SEGMENT 4, ALTERNATIVE C
STA. DX1 7330+00 TO DX1 7390+00
SHEET 121C

CADD FILENAME C221C.dwg		
SIZE D	SCALE 1"=200'H; 1"=20'V	
CONTRACT NO.		
REV. A	SHEET NO. C221C	PAGE NO.

L:\work\103156 - Desert Express Drawings\DESIGN\C21\EC.dwg
 2:14pm 7/14/2009
 L:\work\103156 - Desert Express Drawings\DESIGN\C21\EC.dwg

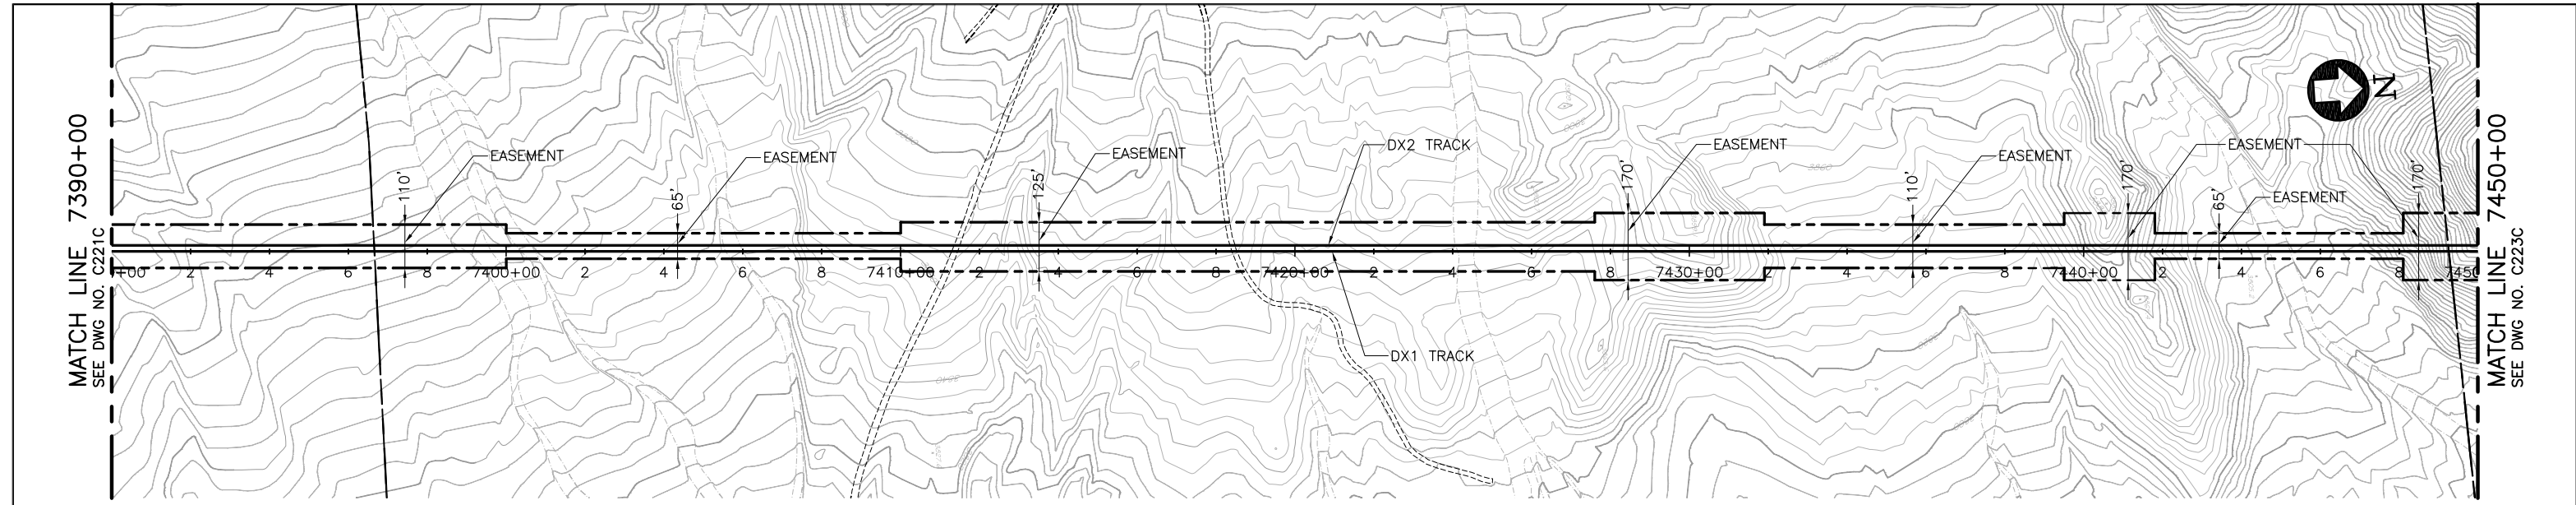

PLAN

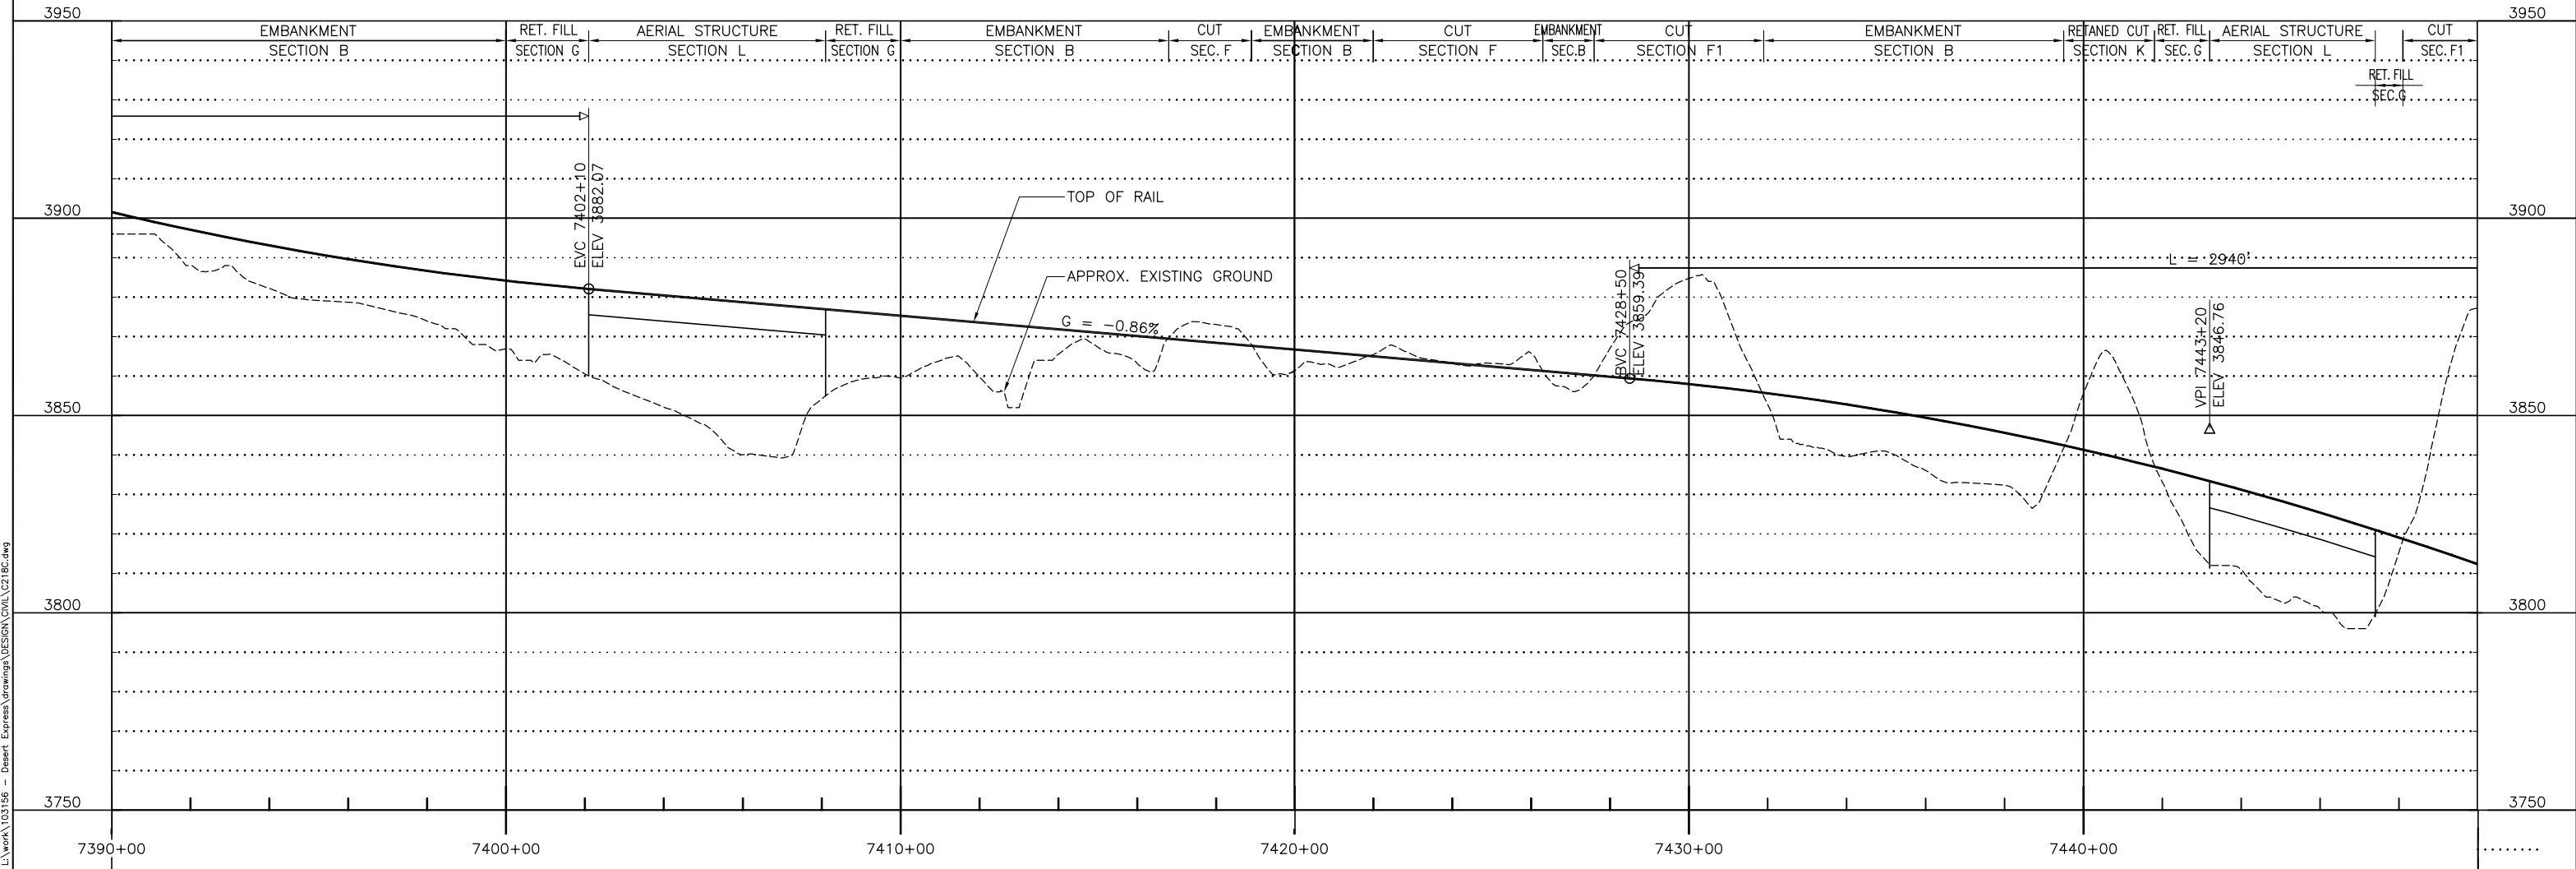

PROFILE

REV	DATE	BY	SUB	APP	DESCRIPTION

DESIGNED BY
T. LUNA
DRAWN BY
L. DIFUNTORUM
CHECKED BY
J. MAHER
IN CHARGE
C. BARBER
DATE
17JUN09




2101 Webster St., Suite 1000
Oakland, CA 94612
Phone: (510) 419-6000
Fax: (510) 419-5355
S-A-2-6


DESERTXPRESS
VICTORVILLE TO LAS VEGAS
PLAN AND PROFILE
SEGMENT 4, ALTERNATIVE C
STA. DX1 7390+00 TO DX1 7450+00
SHEET 122C

CADD FILENAME C221C.dwg		
SIZE D	SCALE 1"=200'H; 1"=20'V	
CONTRACT NO.		
REV. A	SHEET NO. C222C	PAGE NO.


I:\difuntorum\ Jul 14, 2009 - 2:18pm L:\work\103156 - Desert Express\Drawings\DESIGN\Civil\C212C.dwg

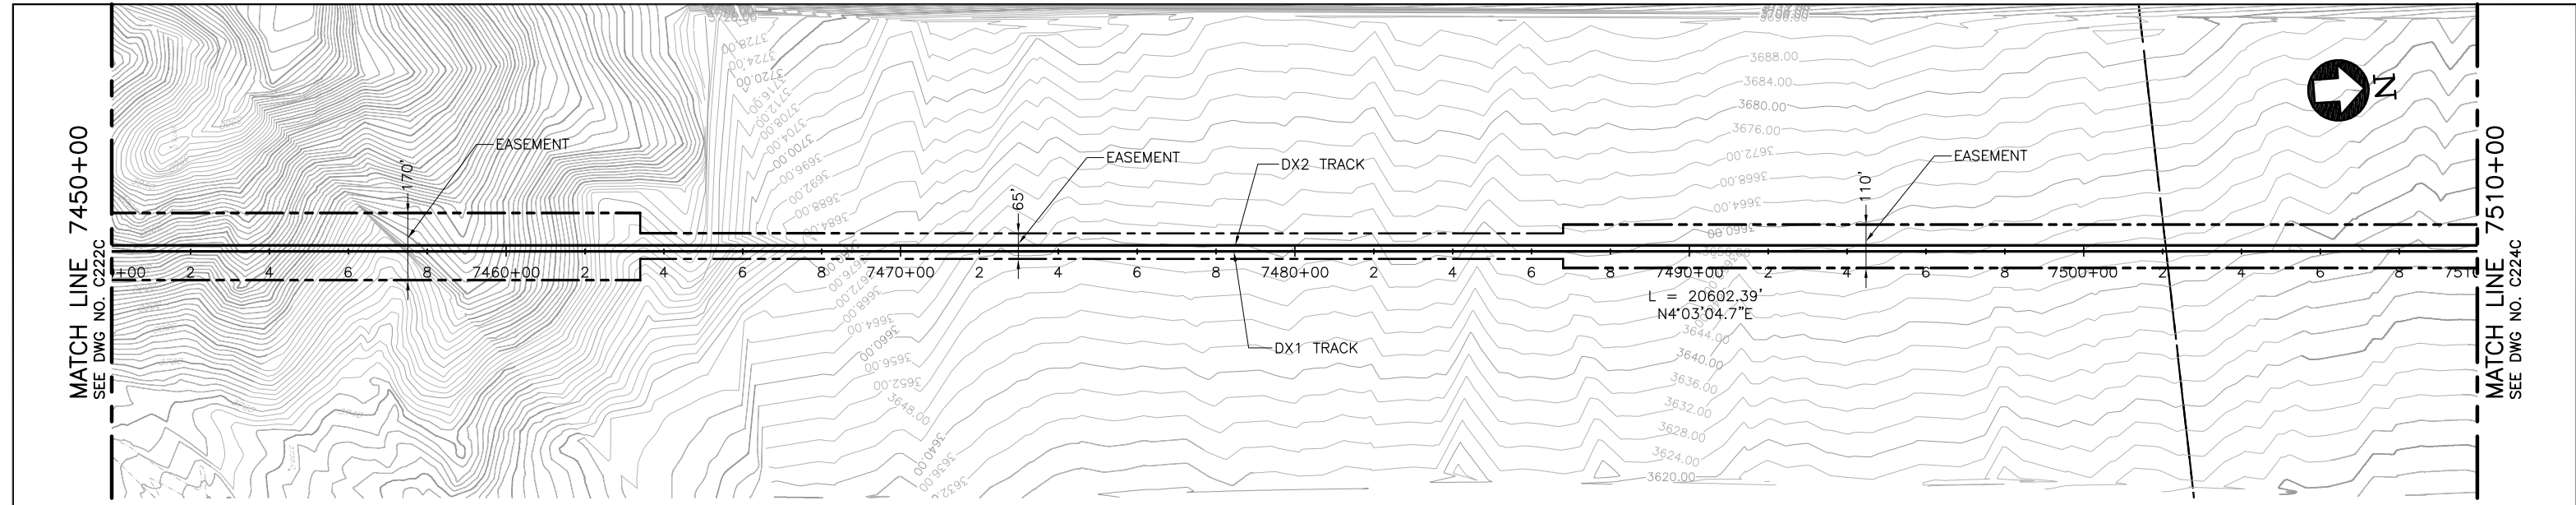

PLAN

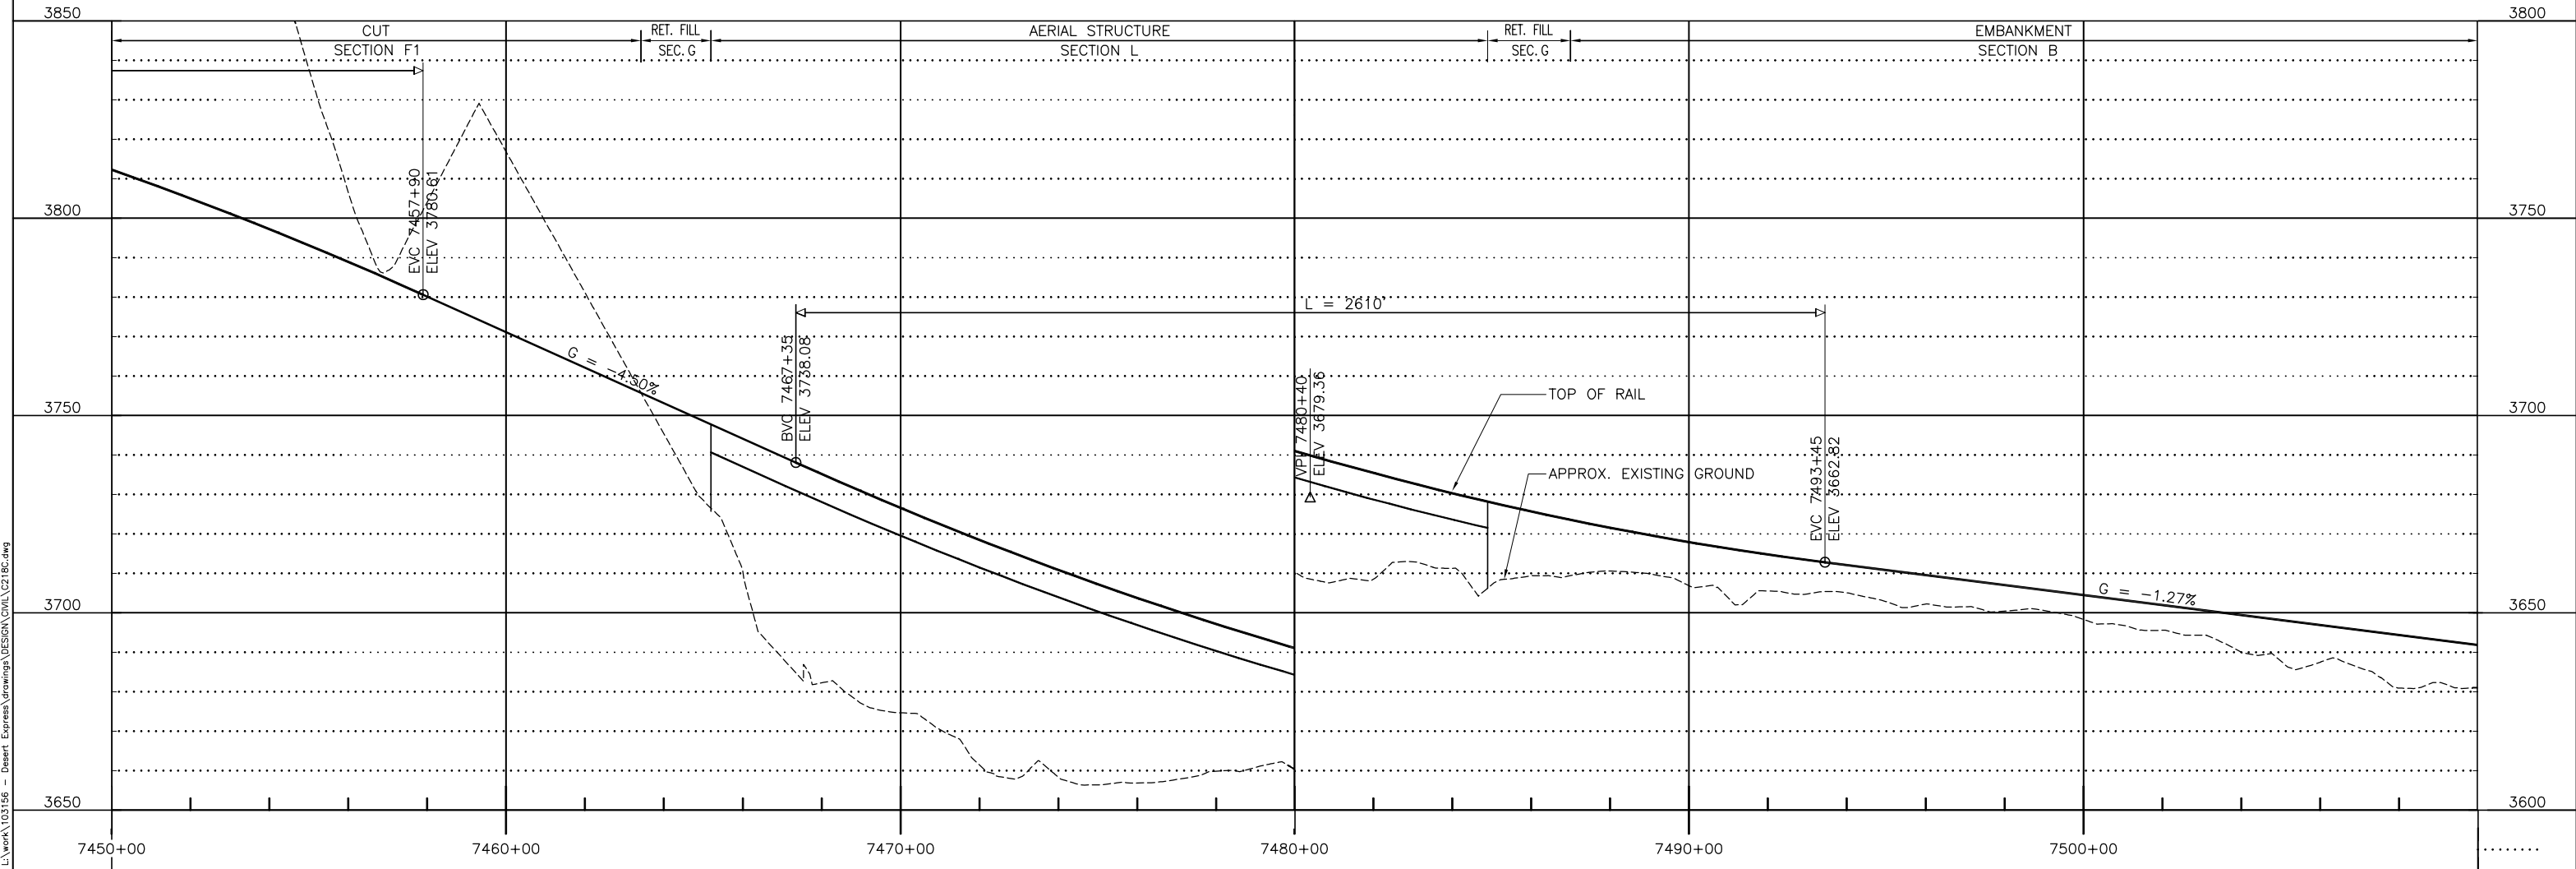

PROFILE

 

REV	DATE	BY	SUB	APP	DESCRIPTION

DESIGNED BY
T. LUNA
DRAWN BY
L. DIFUNTORUM
CHECKED BY
J. MAHER
IN CHARGE
C. BARBER
DATE
17JUN09




2101 Webster St., Suite 1000
Oakland, CA 94612
Phone: (510) 419-6000
Fax: (510) 419-5355
S-A-2-7


DESERTXPRESS
VICTORVILLE TO LAS VEGAS
PLAN AND PROFILE
SEGMENT 4, ALTERNATIVE C
STA. DX1 7450+00 TO DX1 7510+00
SHEET 123C

CADD FILENAME C221C.dwg		
SIZE D	SCALE 1"=200'H; 1"=20'V	
CONTRACT NO.		
REV. A	SHEET NO. C223C	PAGE NO.


L:\work\103156 - Desert Express Drawings\DESIGN\C221C.dwg
 17 JUN 2009 2:28 PM
 L:\work\103156 - Desert Express Drawings\DESIGN\C221C.dwg

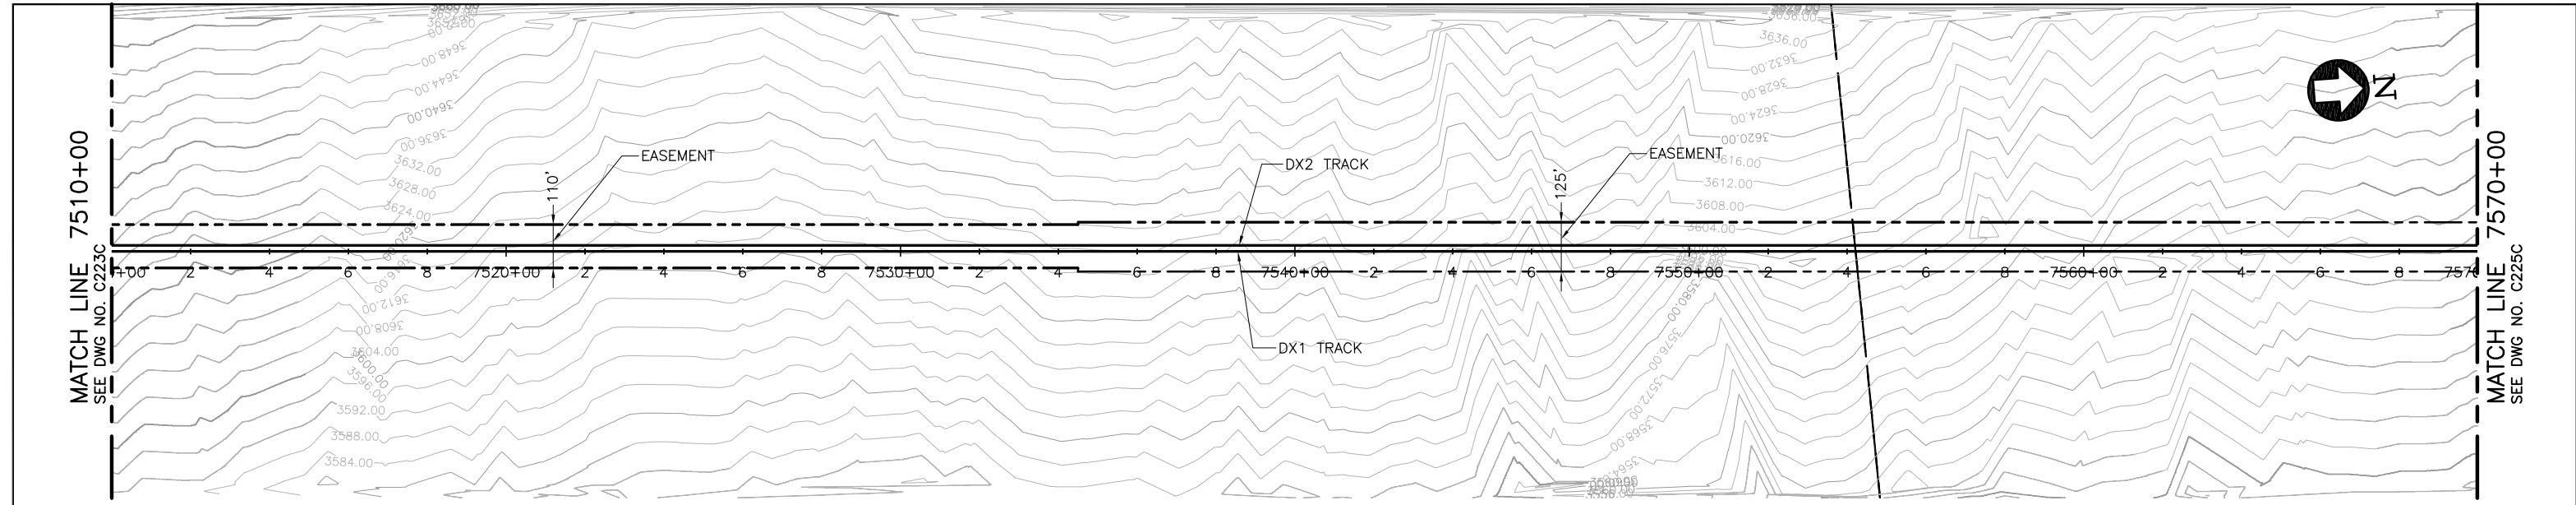

PLAN

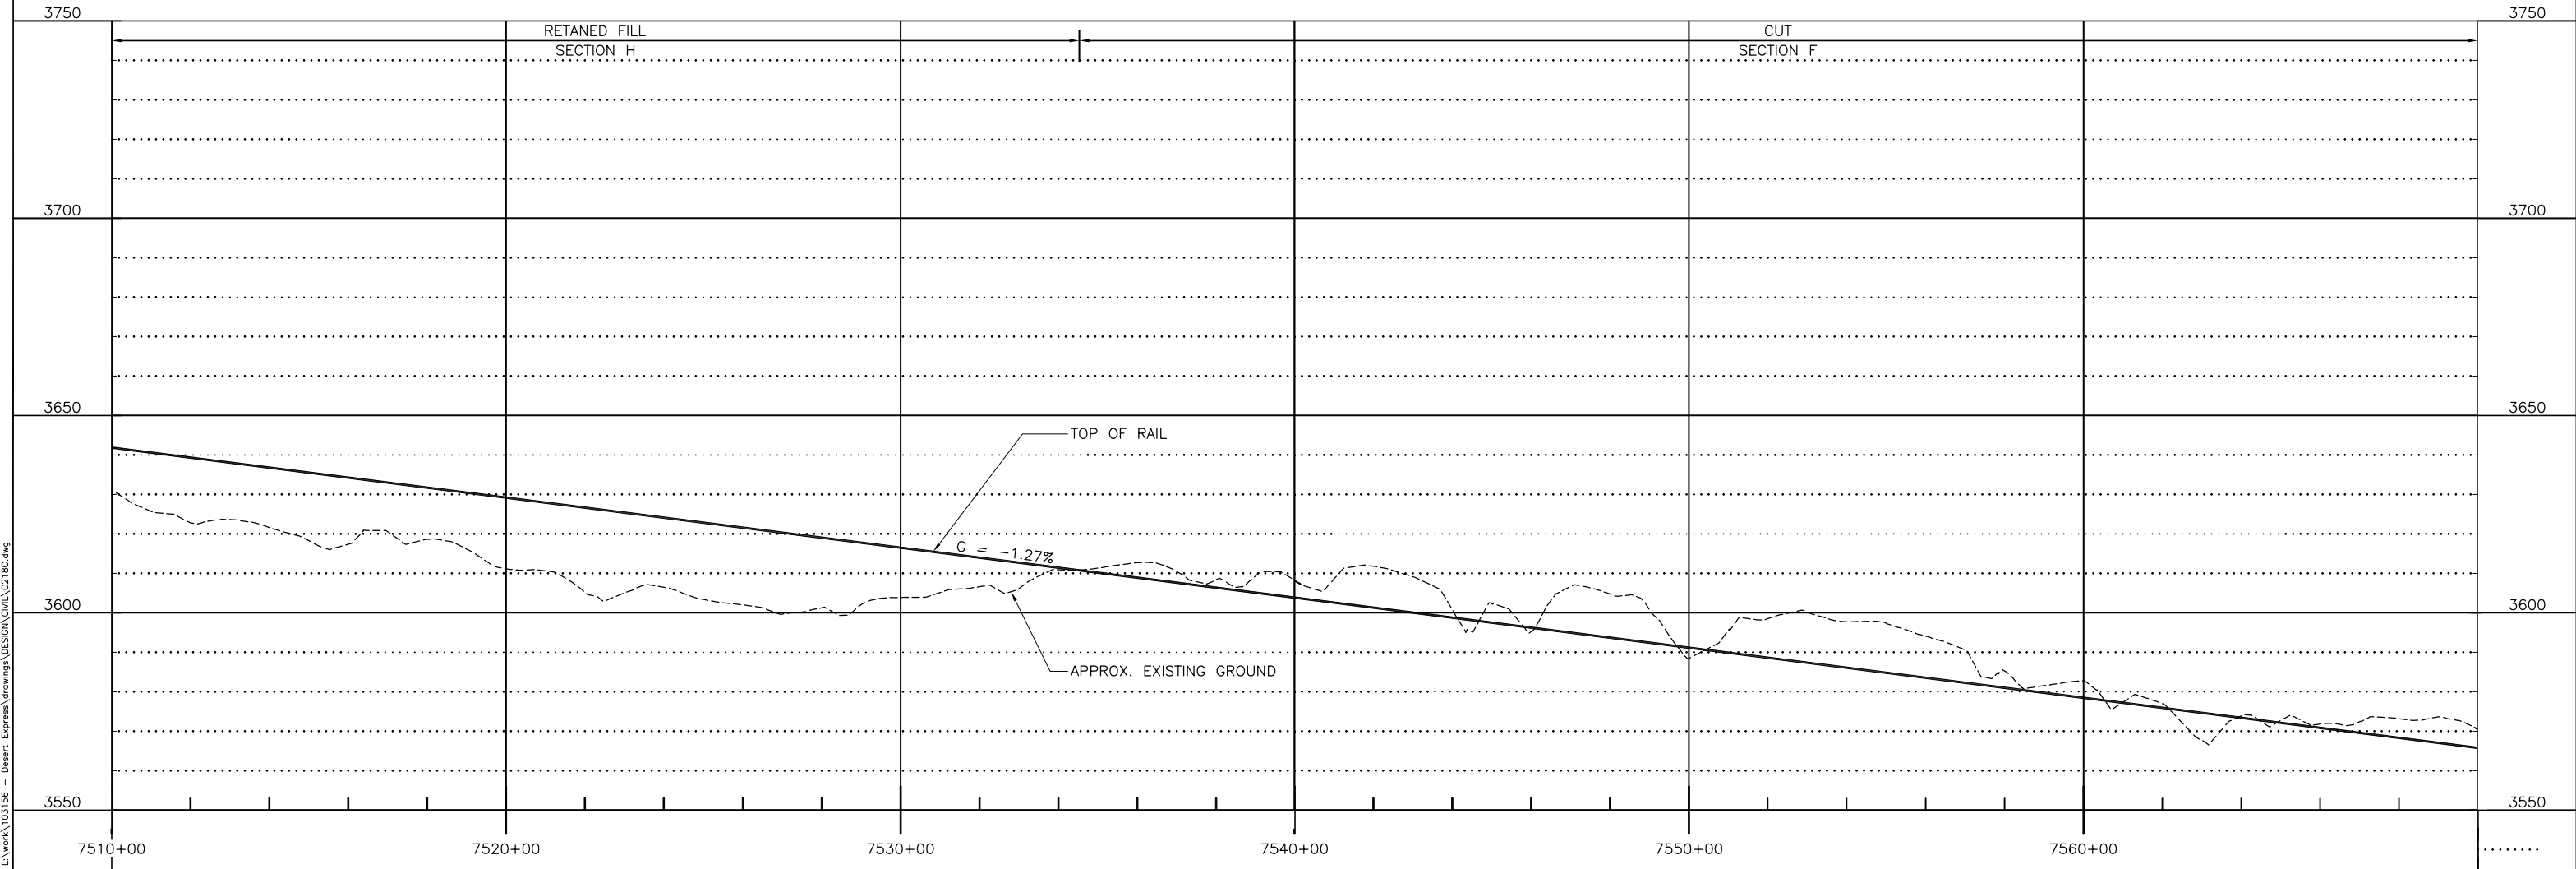

PROFILE

 

REV	DATE	BY	SUB	APP	DESCRIPTION

DESIGNED BY
T. LUNA
DRAWN BY
L. DIFUNTORUM
CHECKED BY
J. MAHER
IN CHARGE
C. BARBER
DATE
17JUN09




2101 Webster St., Suite 1000
Oakland, CA 94612
Phone: (510) 419-6000
Fax: (510) 419-5355
S-A-2-8


DESERTXPRESS
VICTORVILLE TO LAS VEGAS
PLAN AND PROFILE
SEGMENT 4, ALTERNATIVE C
STA. DX1 7510+00 TO DX1 7570+00
SHEET 124C

CADD FILENAME C221C.dwg		
SIZE D	SCALE 1"=200'H; 1"=20'V	CONTRACT NO.
REV. A	SHEET NO. C224C	PAGE NO.

I:\work\103156 - Desert Express\Drawings\DESIGN\Civil\C2124C.dwg Jul 14, 2009 - 2:22pm

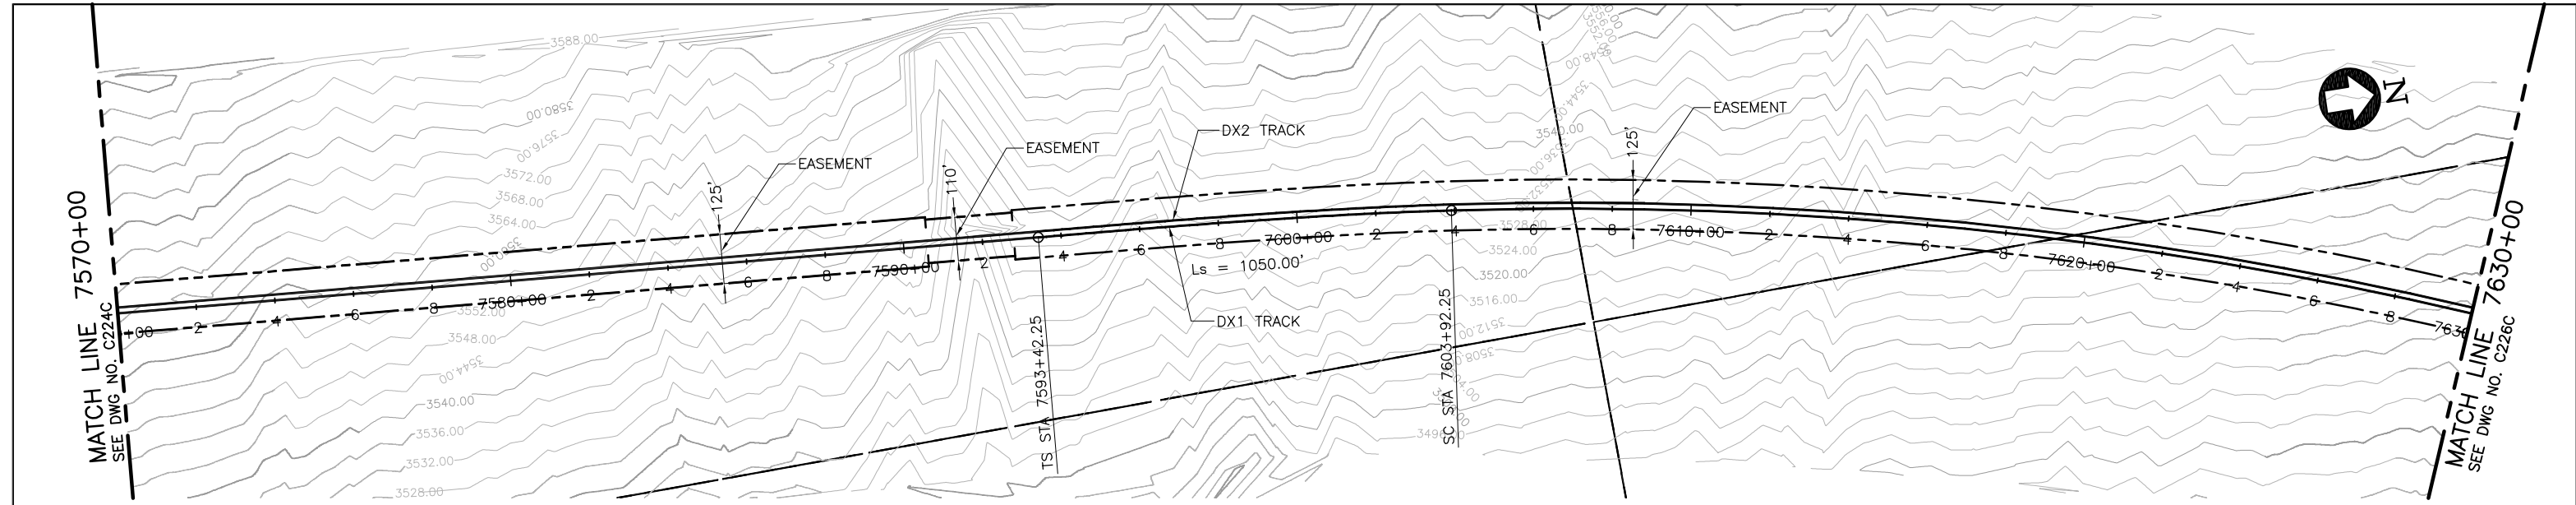

PLAN

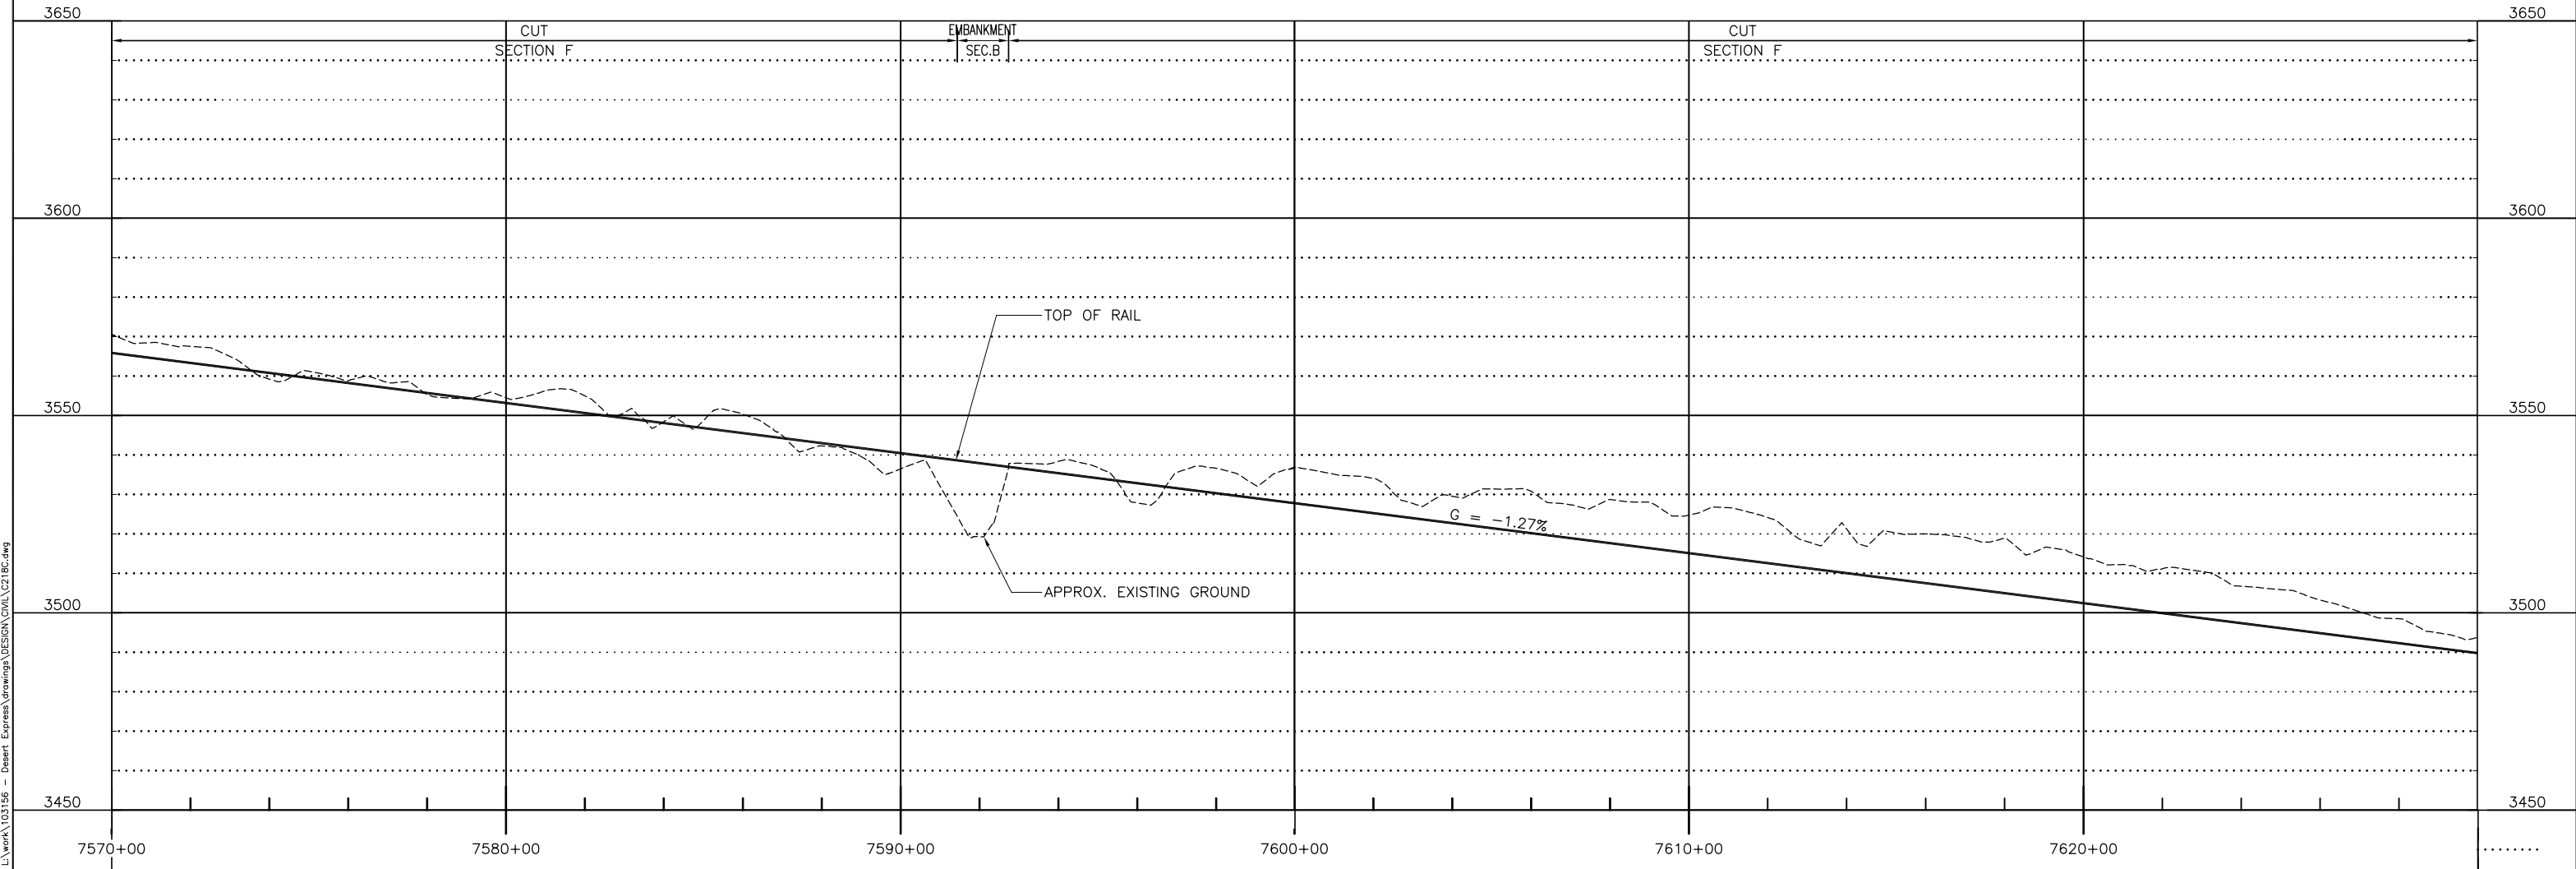

PROFILE

REV	DATE	BY	SUB	APP	DESCRIPTION

DESIGNED BY
T. LUNA
 DRAWN BY
L. DIFUNTORUM
 CHECKED BY
J. MAHER
 IN CHARGE
C. BARBER
 DATE
17JUN09




2101 Webster St., Suite 1000
 Oakland, CA 94612
 Phone: (510) 419-6000
 Fax: (510) 419-5355
 S-A-2-9


DESERTXPRESS
VICTORVILLE TO LAS VEGAS
 PLAN AND PROFILE
 SEGMENT 4, ALTERNATIVE C
 STA. DX1 7570+00 TO DX1 7630+00
 SHEET 125C

CADD FILENAME C221C.dwg		
SIZE D	SCALE 1"=200'H; 1"=20'V	
CONTRACT NO.		
REV. A	SHEET NO. C225C	PAGE NO.


L:\work\103156 - Desert Express\Drawings\DESIGN\Civil\C2125C.dwg
 17 JUN 2009 2:24pm
 L:\work\103156 - Desert Express\Drawings\DESIGN\Civil\C2125C.dwg

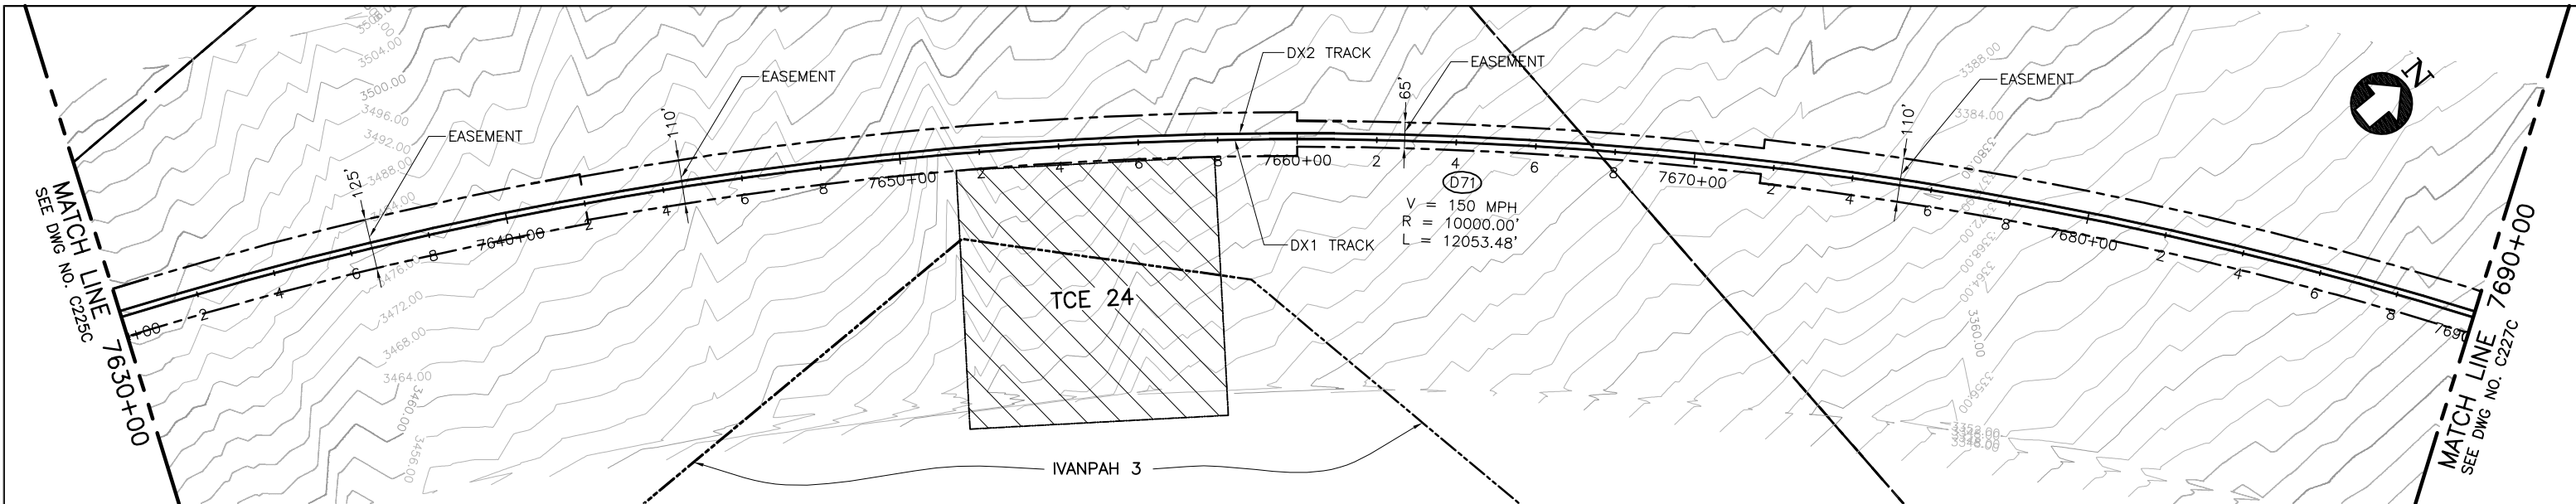

PLAN

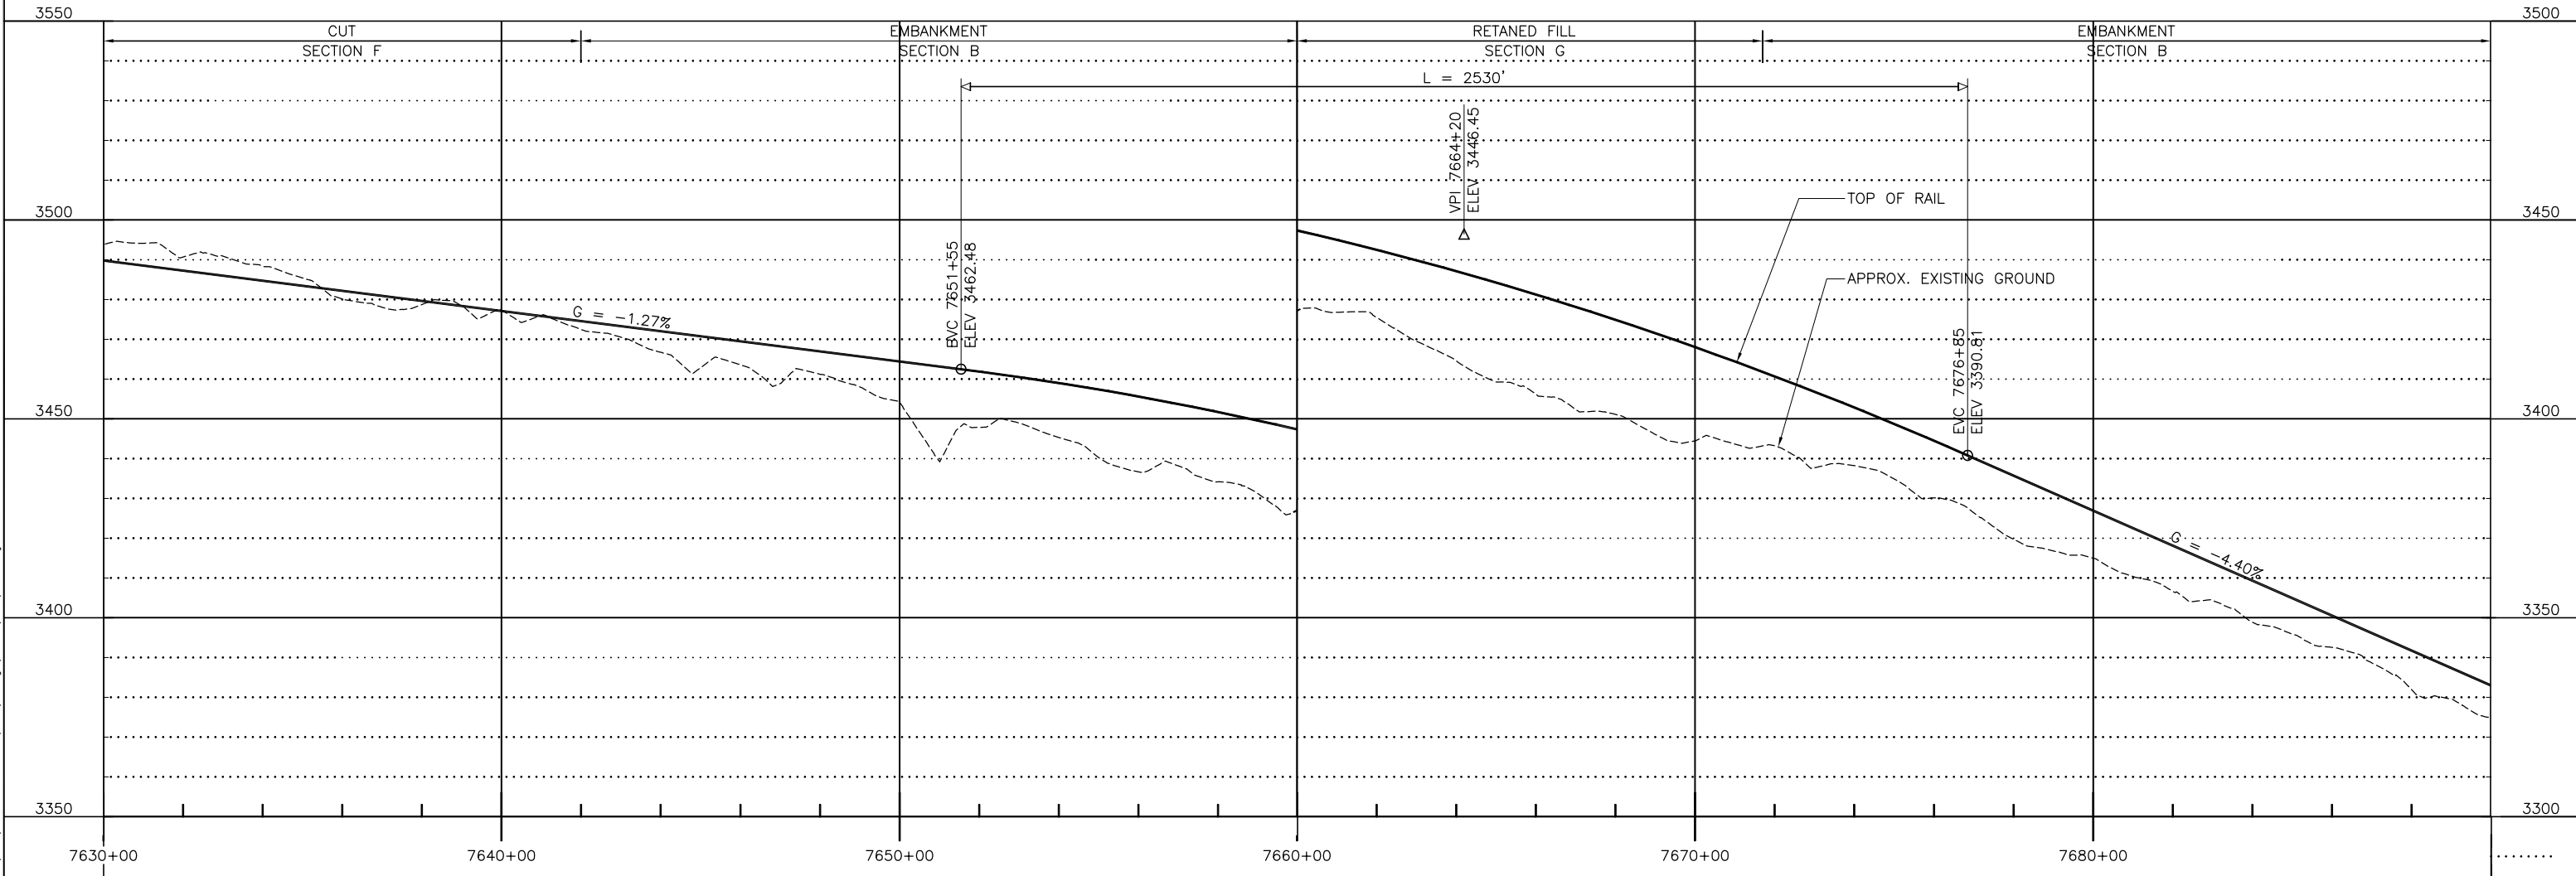

PROFILE

 

L:\work\103156 - Desert Express\Drawings\DESIGN\CIVIL\C223C.dwg
 17 JUN 2009 4:44pm
 L:\work\103156 - Desert Express\Drawings\DESIGN\CIVIL\C223C.dwg

REV	DATE	BY	SUB	APP	DESCRIPTION


DESIGNED BY
 T. LUNA
 DRAWN BY
 L. DIFUNTORUM
 CHECKED BY
 J. MAHER
 IN CHARGE
 C. BARBER
 DATE
 17JUN09




2101 Webster St., Suite 1000
 Oakland, CA 94612
 Phone: (510) 419-6000
 Fax: (510) 419-5355
 S-A-2-10

DESERTXPRESS
VICTORVILLE TO LAS VEGAS
 PLAN AND PROFILE
 SEGMENT 4, ALTERNATIVE C
 STA. DX1 7630+00 TO DX1 7690+00
 SHEET 126C

CADD FILENAME C223C.dwg		
SIZE D	SCALE 1"=200'H; 1"=20'V	
CONTRACT NO.		
REV. A	SHEET NO. C226C	PAGE NO.

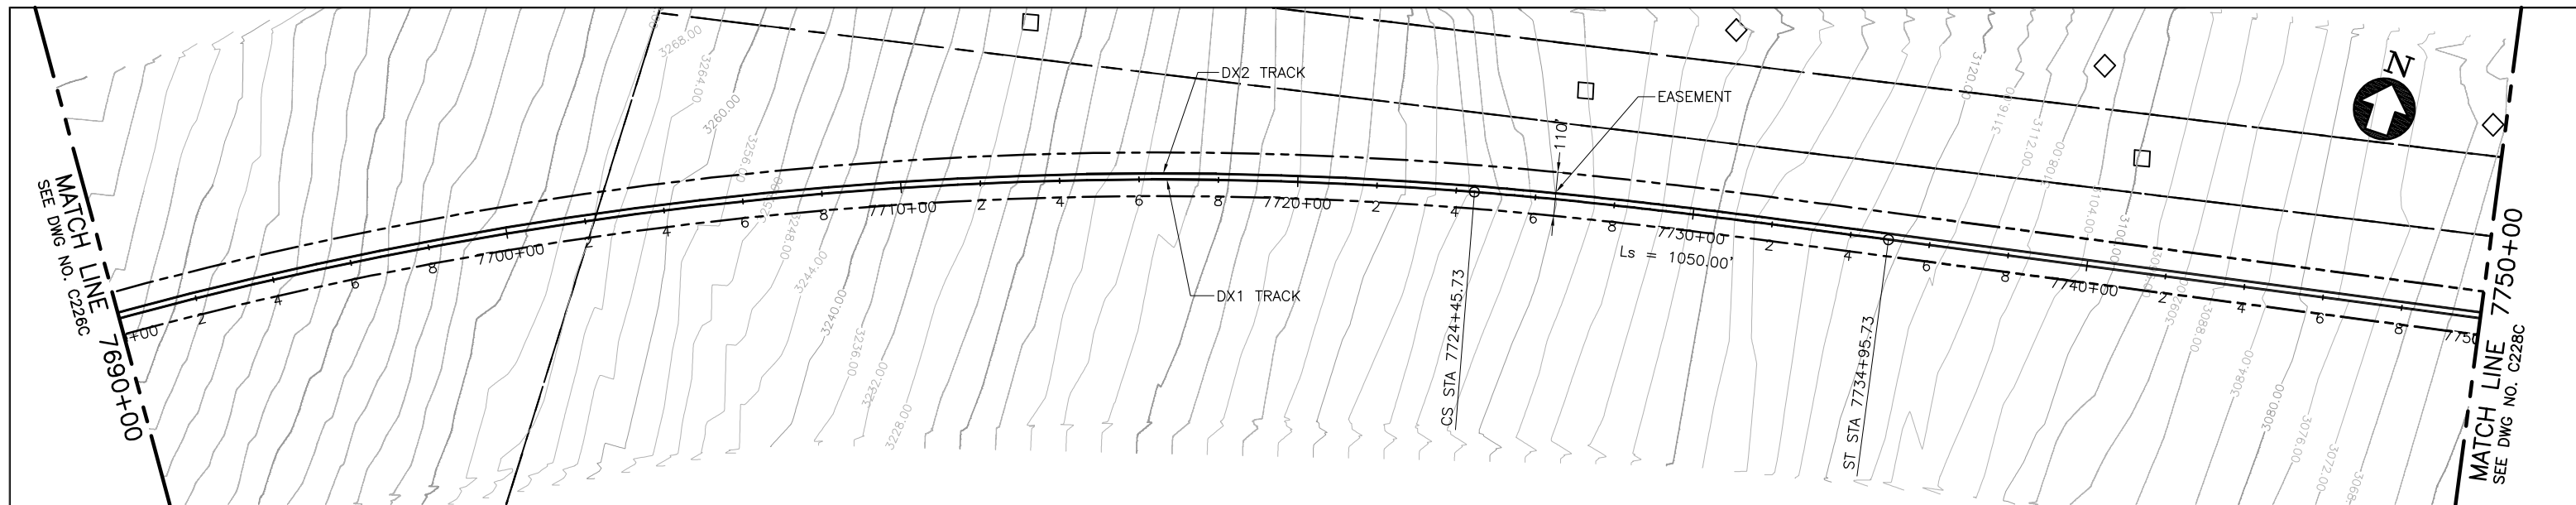

PLAN

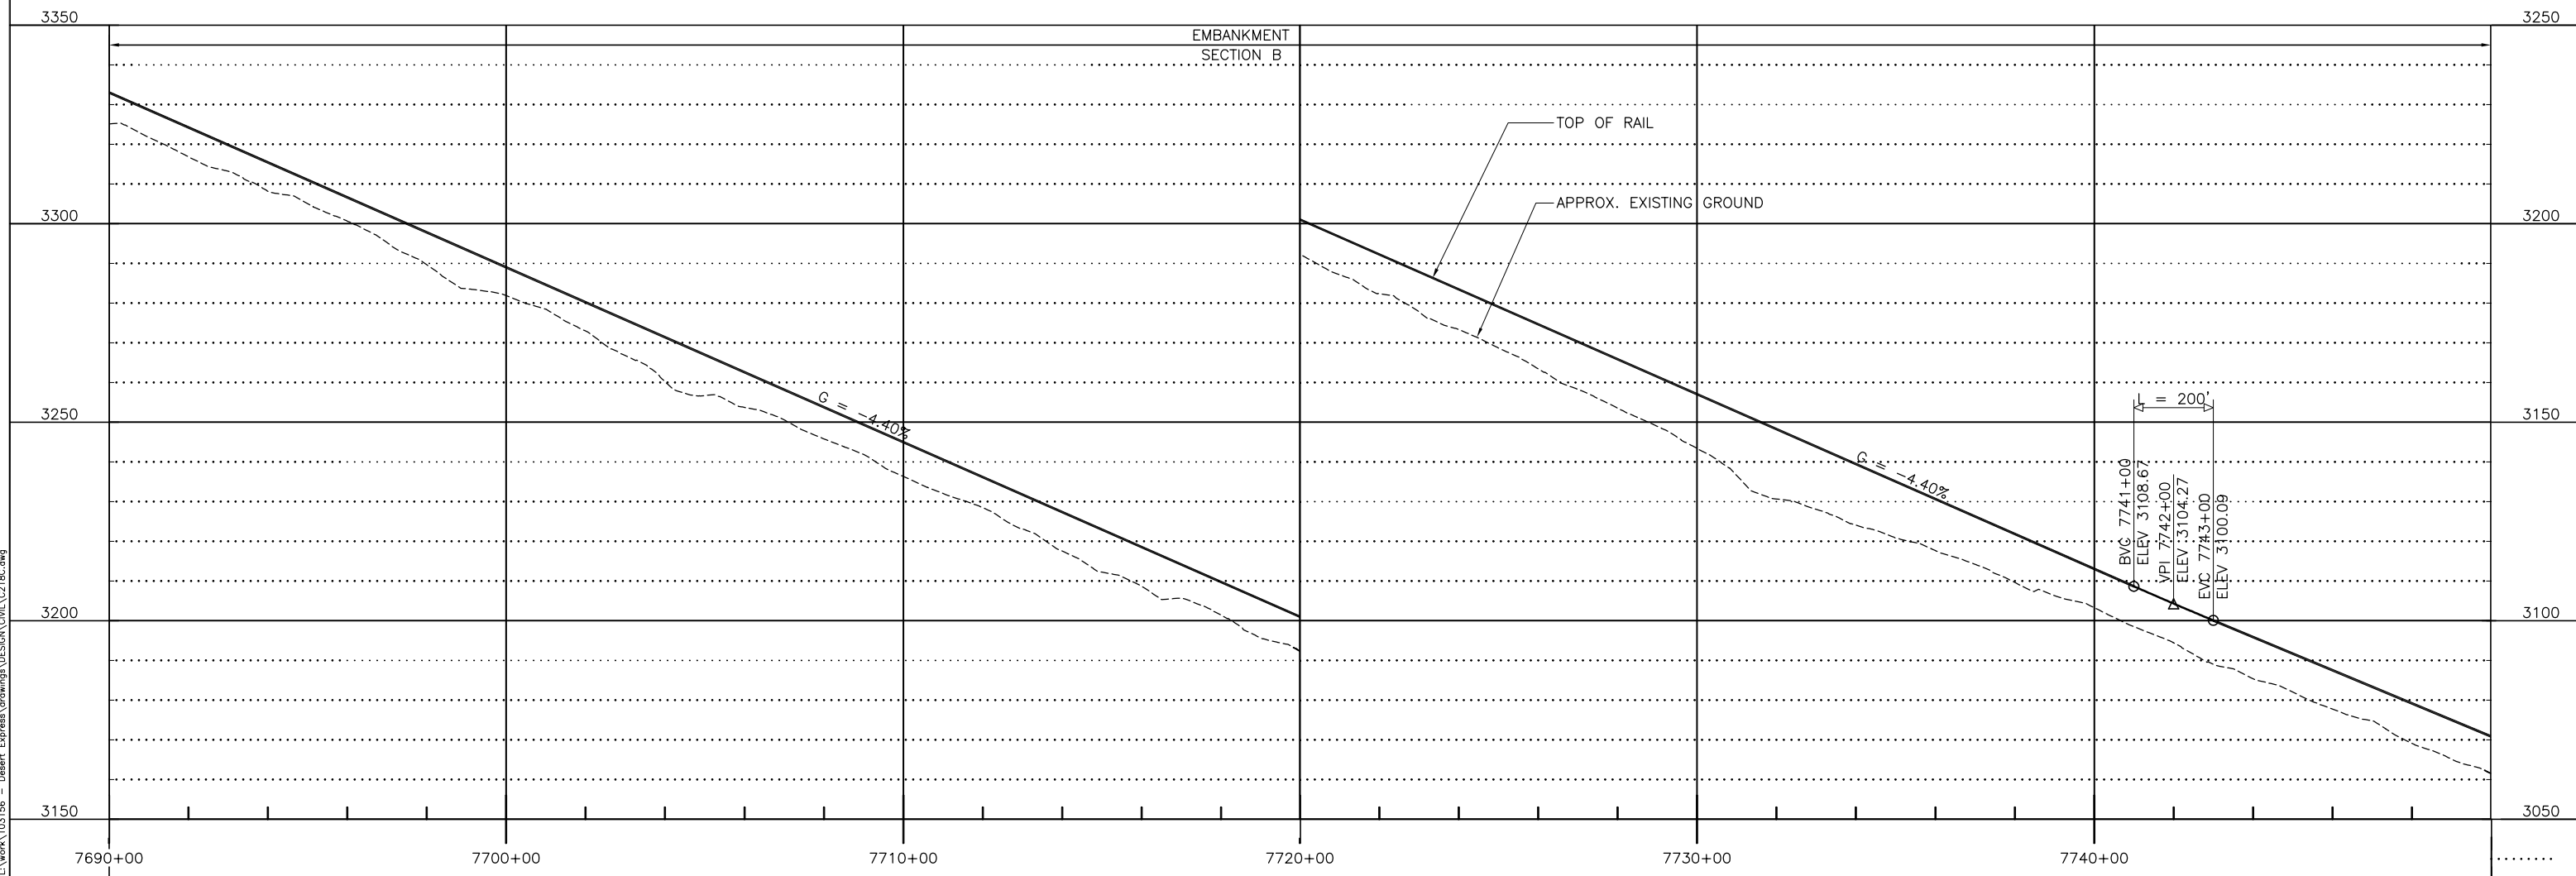

PROFILE



REV	DATE	BY	SUB	APP	DESCRIPTION

DESIGNED BY
T. LUNA
DRAWN BY
L. DIFUNTORUM
CHECKED BY
J. MAHER
IN CHARGE
C. BARBER
DATE
17JUN09




2101 Webster St., Suite 1000
Oakland, CA 94612
Phone: (510) 419-6000
Fax: (510) 419-5355
S-A-2-11


DESERTXPRESS
VICTORVILLE TO LAS VEGAS
PLAN AND PROFILE
SEGMENT 4, ALTERNATIVE C
STA. DX1 7690+00 TO DX1 7750+00
SHEET 127C

CADD FILENAME C221C.dwg		
SIZE D	SCALE 1"=200'H; 1"=20'V	
CONTRACT NO.		
REV. A	SHEET NO. C227C	PAGE NO.


I:\work\103156 - Desert Express\Drawings\DESIGN\CIVIL\C21C.dwg Jul 14, 2009 - 2:35pm L:\work\103156 - Desert Express\Drawings\DESIGN\CIVIL\C21C.dwg

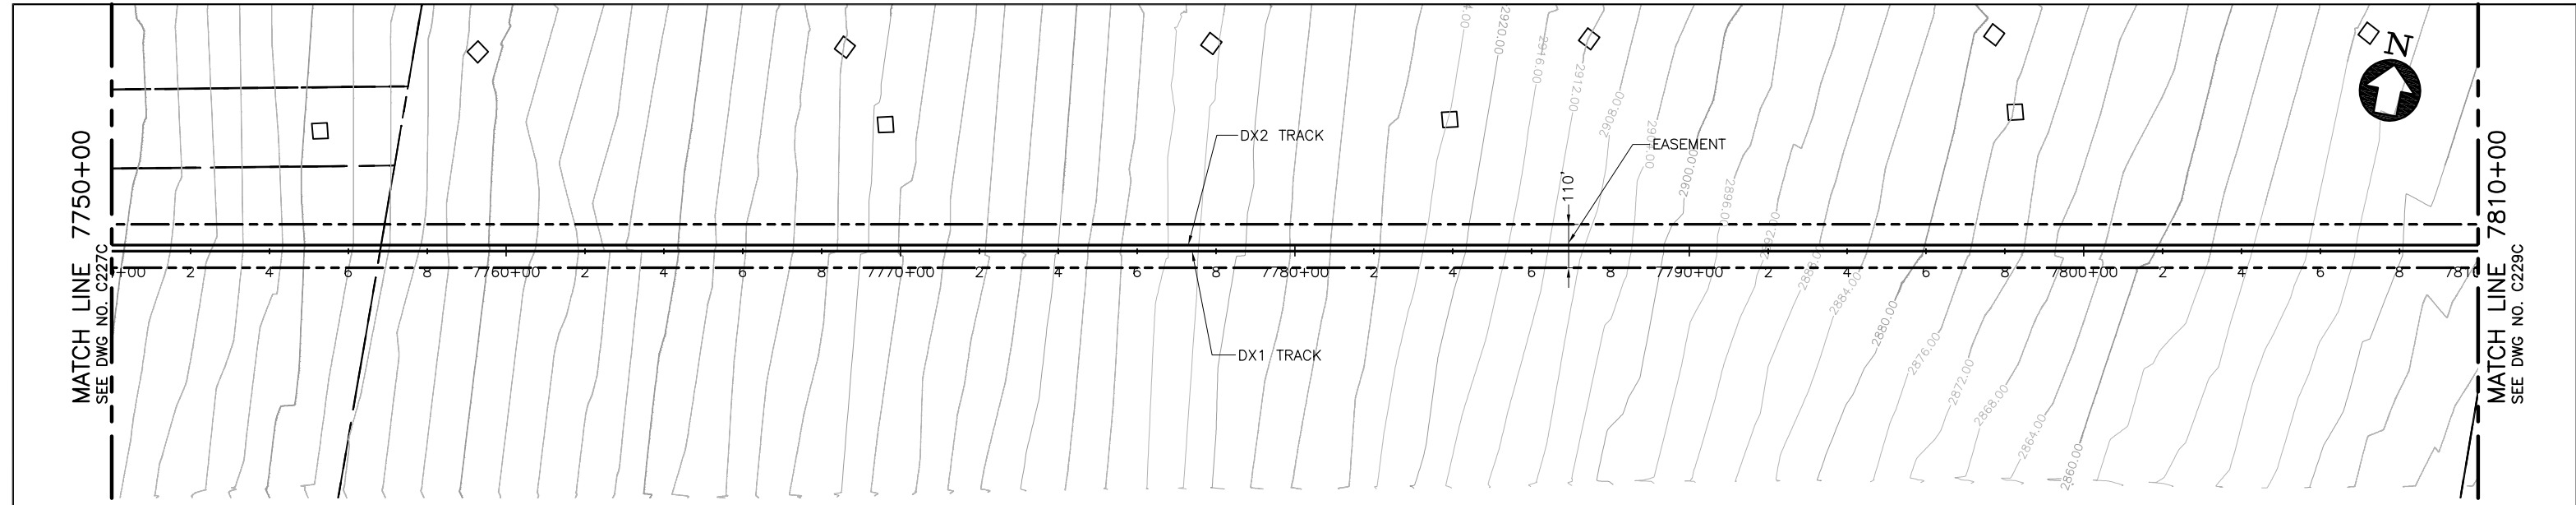

PLAN

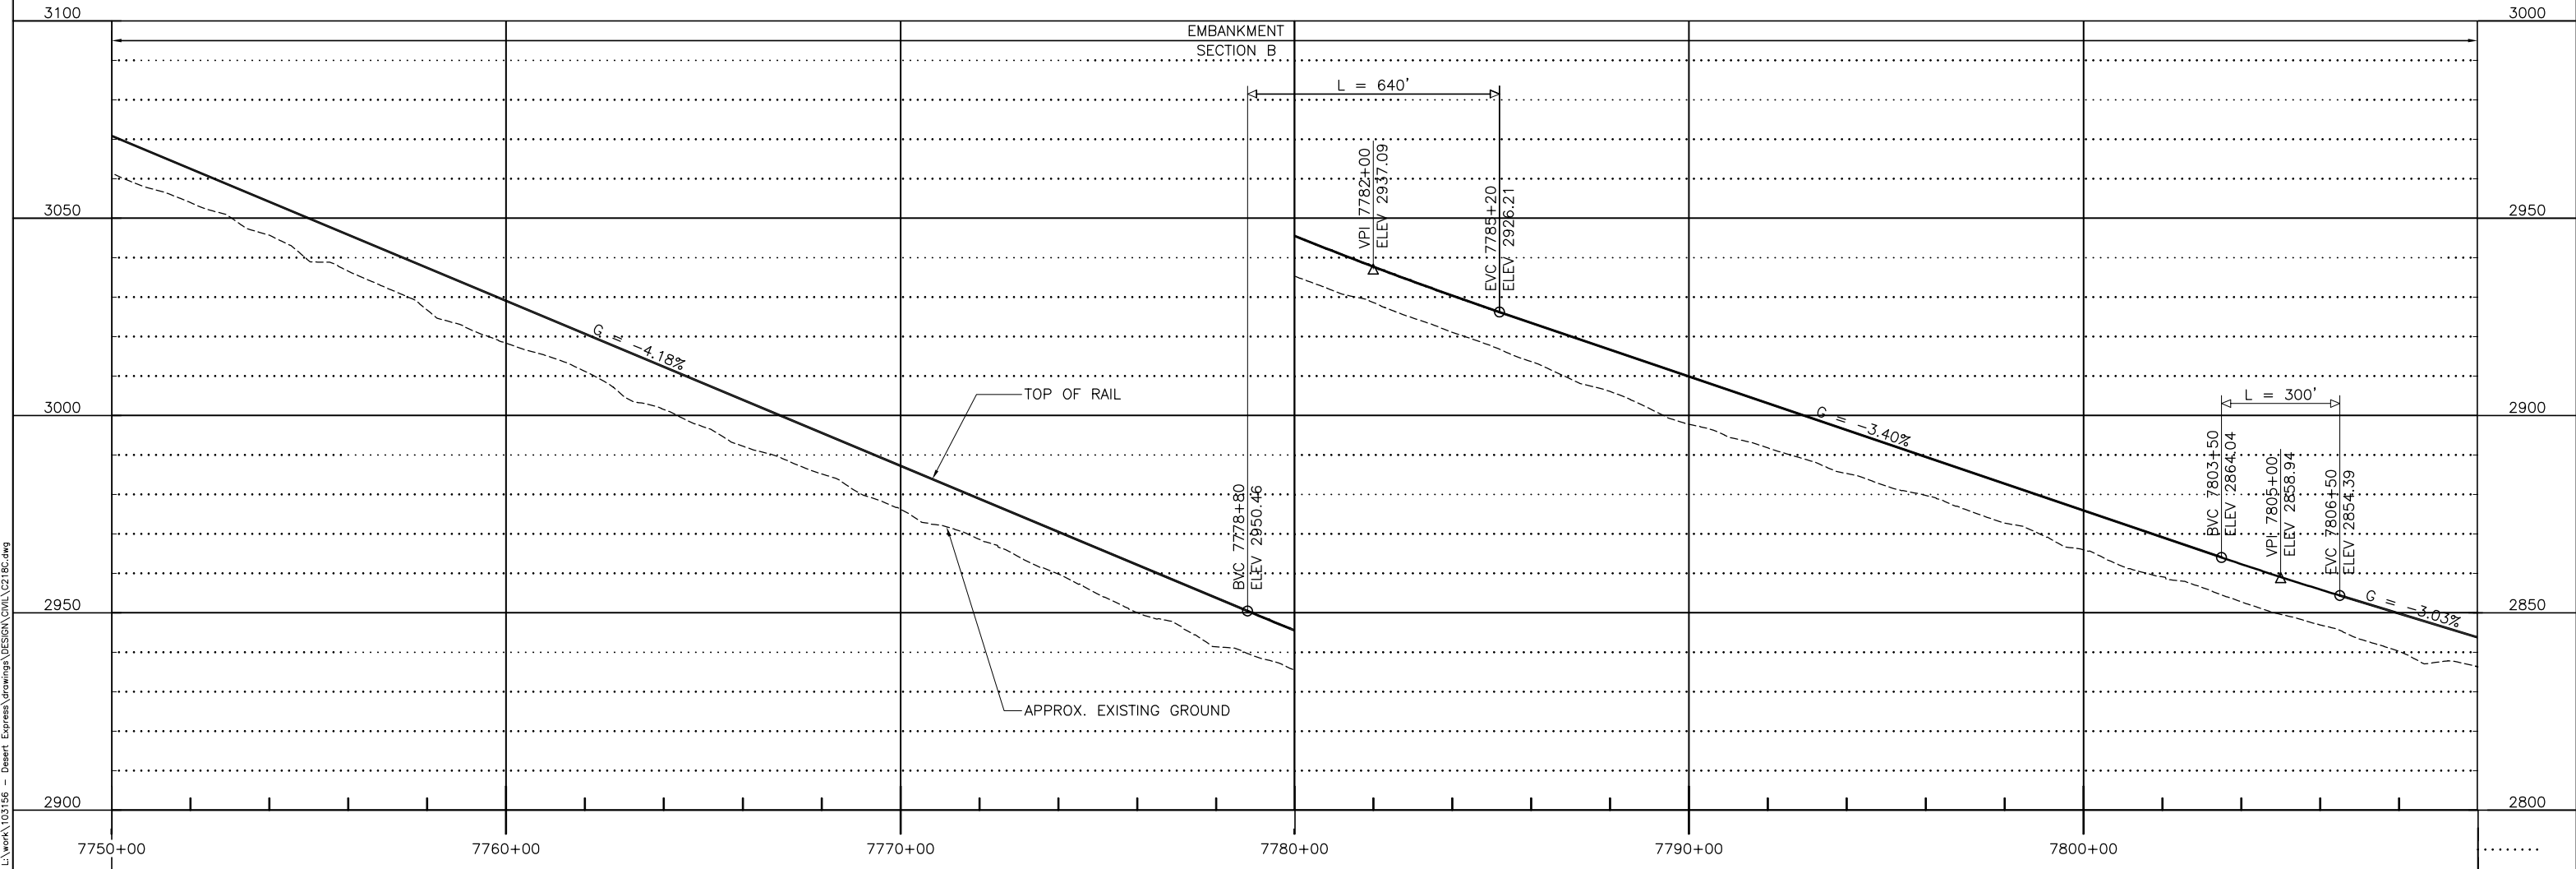

PROFILE

 

REV	DATE	BY	SUB	APP	DESCRIPTION

DESIGNED BY
T. LUNA
DRAWN BY
L. DIFUNTORUM
CHECKED BY
J. MAHER
IN CHARGE
C. BARBER
DATE
17JUN09




2101 Webster St., Suite 1000
Oakland, CA 94612
Phone: (510) 419-6000
Fax: (510) 419-5355
S-A-2-12


DESERTXPRESS
VICTORVILLE TO LAS VEGAS
PLAN AND PROFILE
SEGMENT 4, ALTERNATIVE C
STA. DX1 7750+00 TO DX1 7810+00
SHEET 128C

CADD FILENAME C221C.dwg		
SIZE D	SCALE 1"=200'H; 1"=20'V	
CONTRACT NO.		
REV. A	SHEET NO. C228C	PAGE NO.


I:\work\103156 - Desert Express\Drawings\DESIGN\CIVIL\C218C.dwg

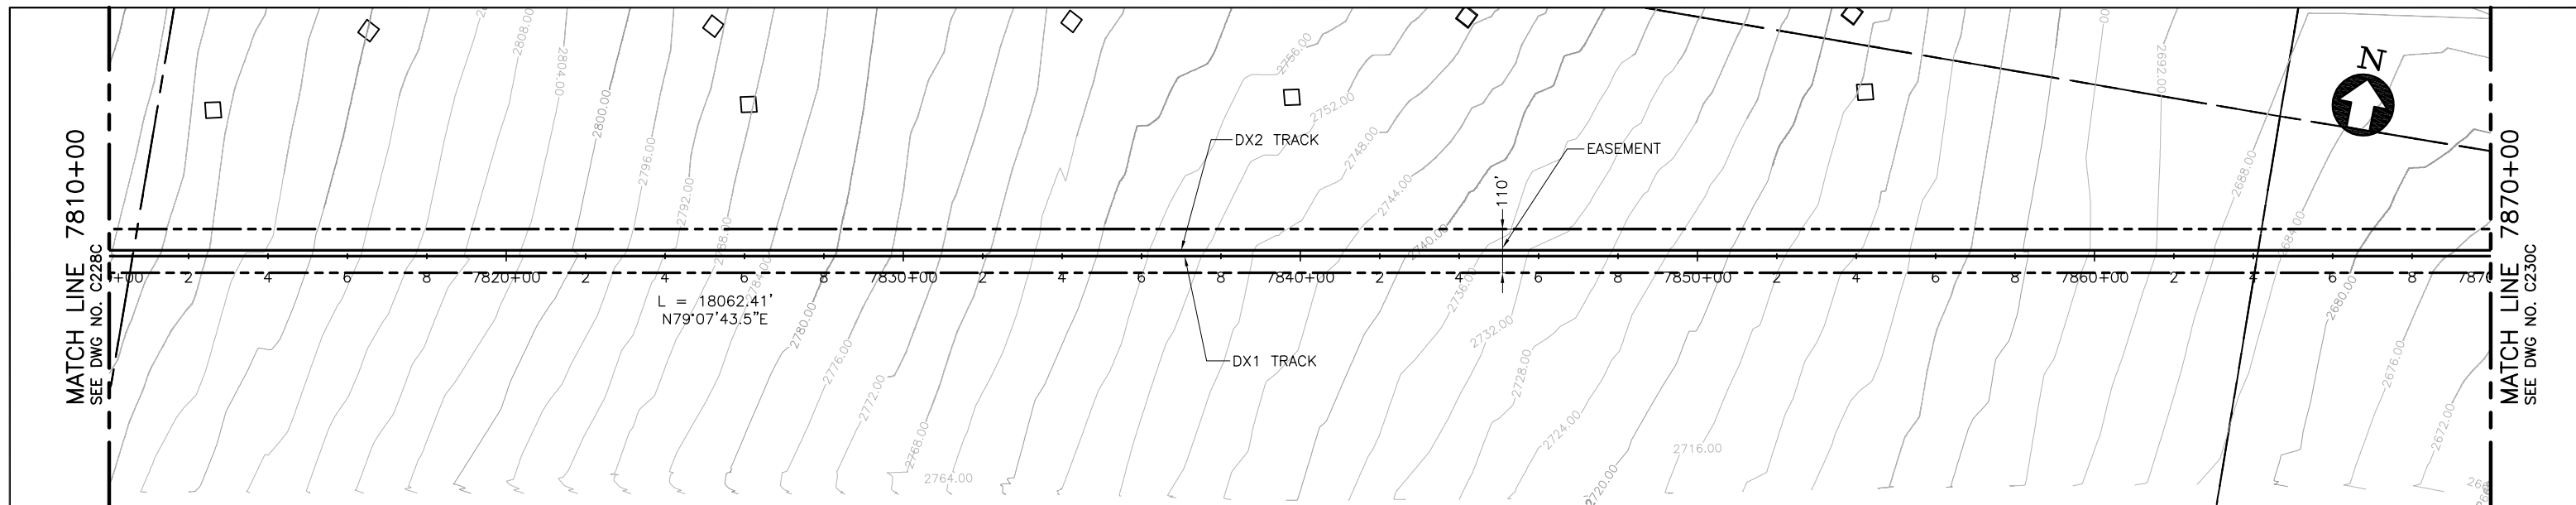

PLAN

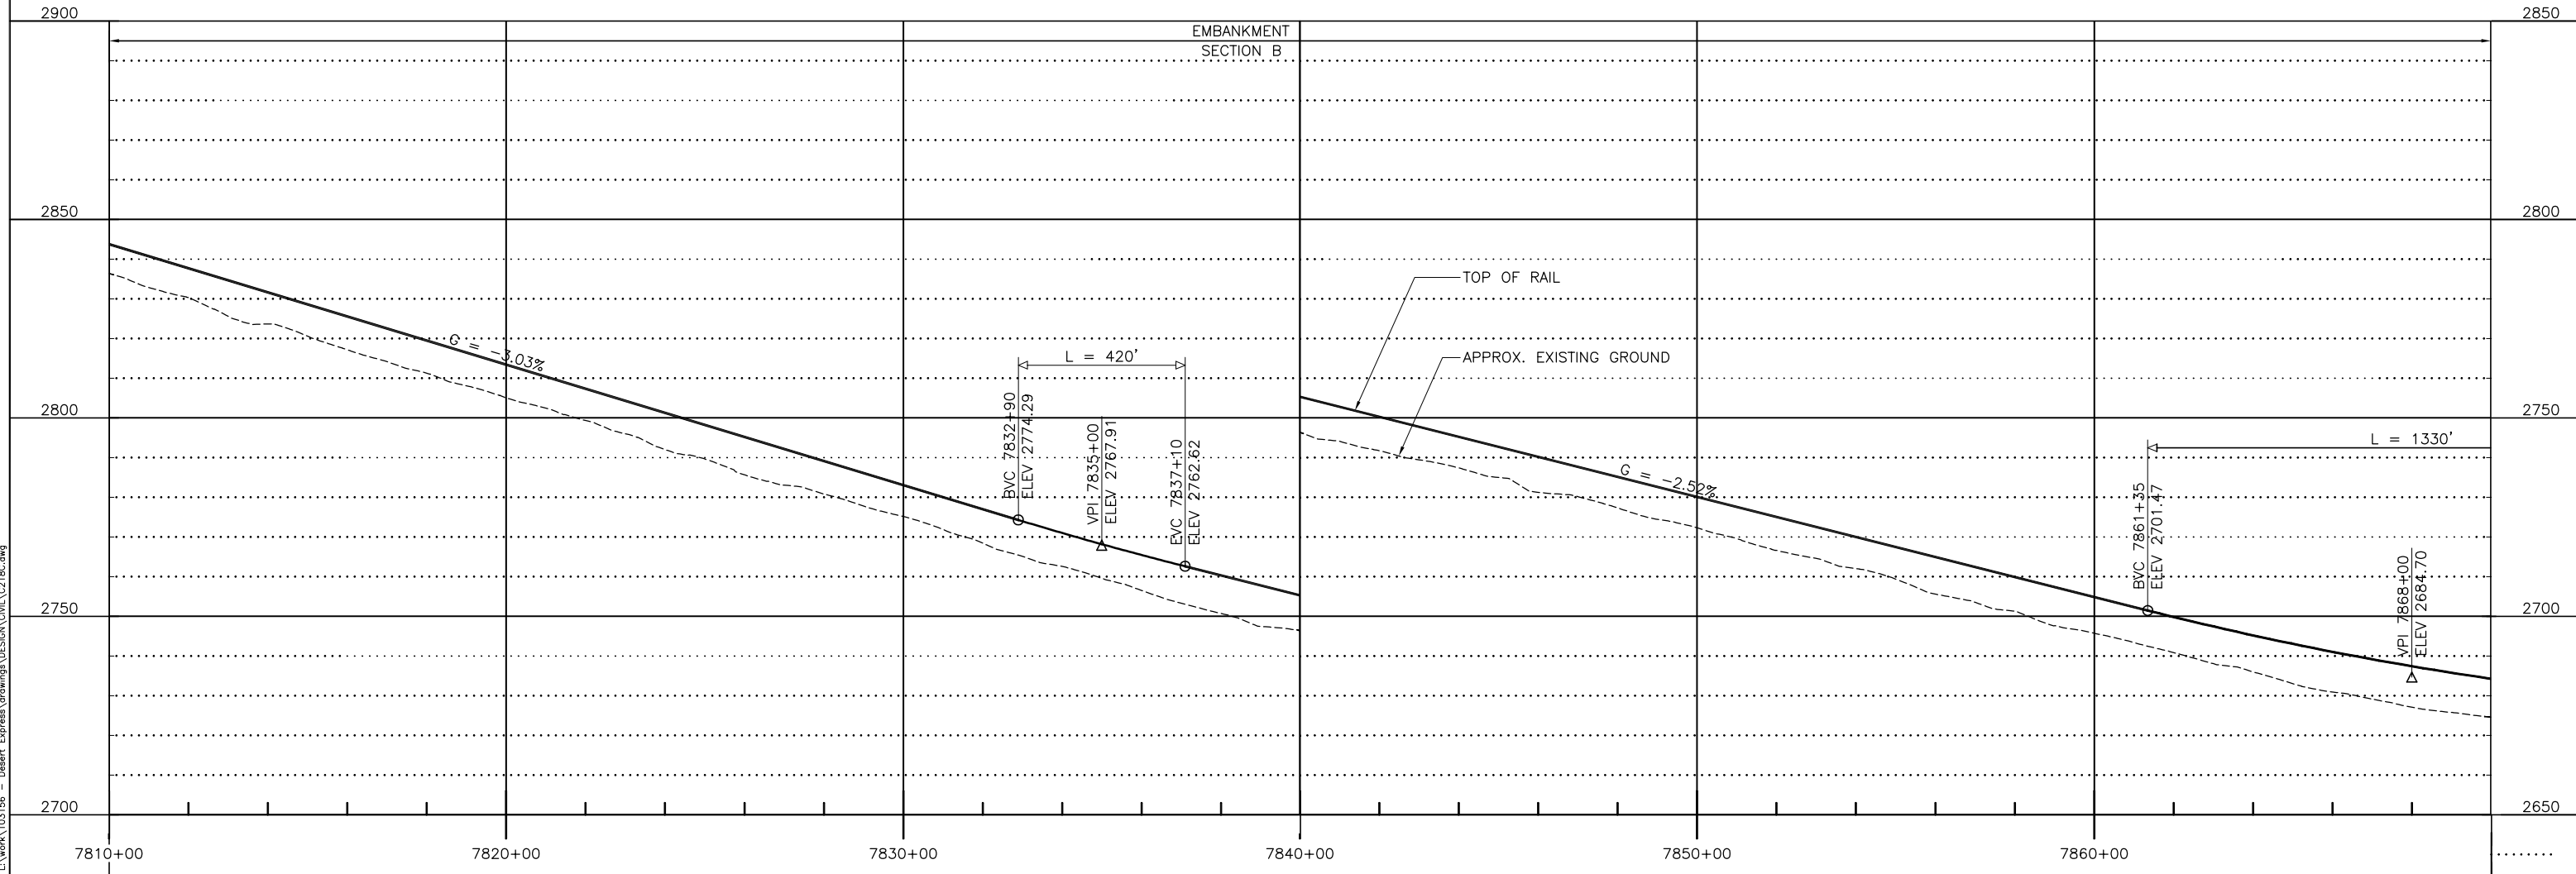

PROFILE

 

REV	DATE	BY	SUB	APP	DESCRIPTION

DESIGNED BY
T. LUNA
DRAWN BY
L. DIFUNTORUM
CHECKED BY
J. MAHER
IN CHARGE
C. BARBER
DATE
17JUN09




2101 Webster St., Suite 1000
Oakland, CA 94612
Phone: (510) 419-6000
Fax: (510) 419-5355
S-A-2-13


DESERTXPRESS
VICTORVILLE TO LAS VEGAS
PLAN AND PROFILE
SEGMENT 4, ALTERNATIVE C
STA. DX1 7810+00 TO DX1 7870+00
SHEET 129C

CADD FILENAME
C221C.dwg
SIZE SCALE
D 1"=200'H; 1"=20'V
CONTRACT NO.
REV. SHEET NO. PAGE NO.
A C229C

I:\work\103156 - Desert Express Drawings\DESIGN\C21C.dwg Jul 14, 2009 - 2:33pm

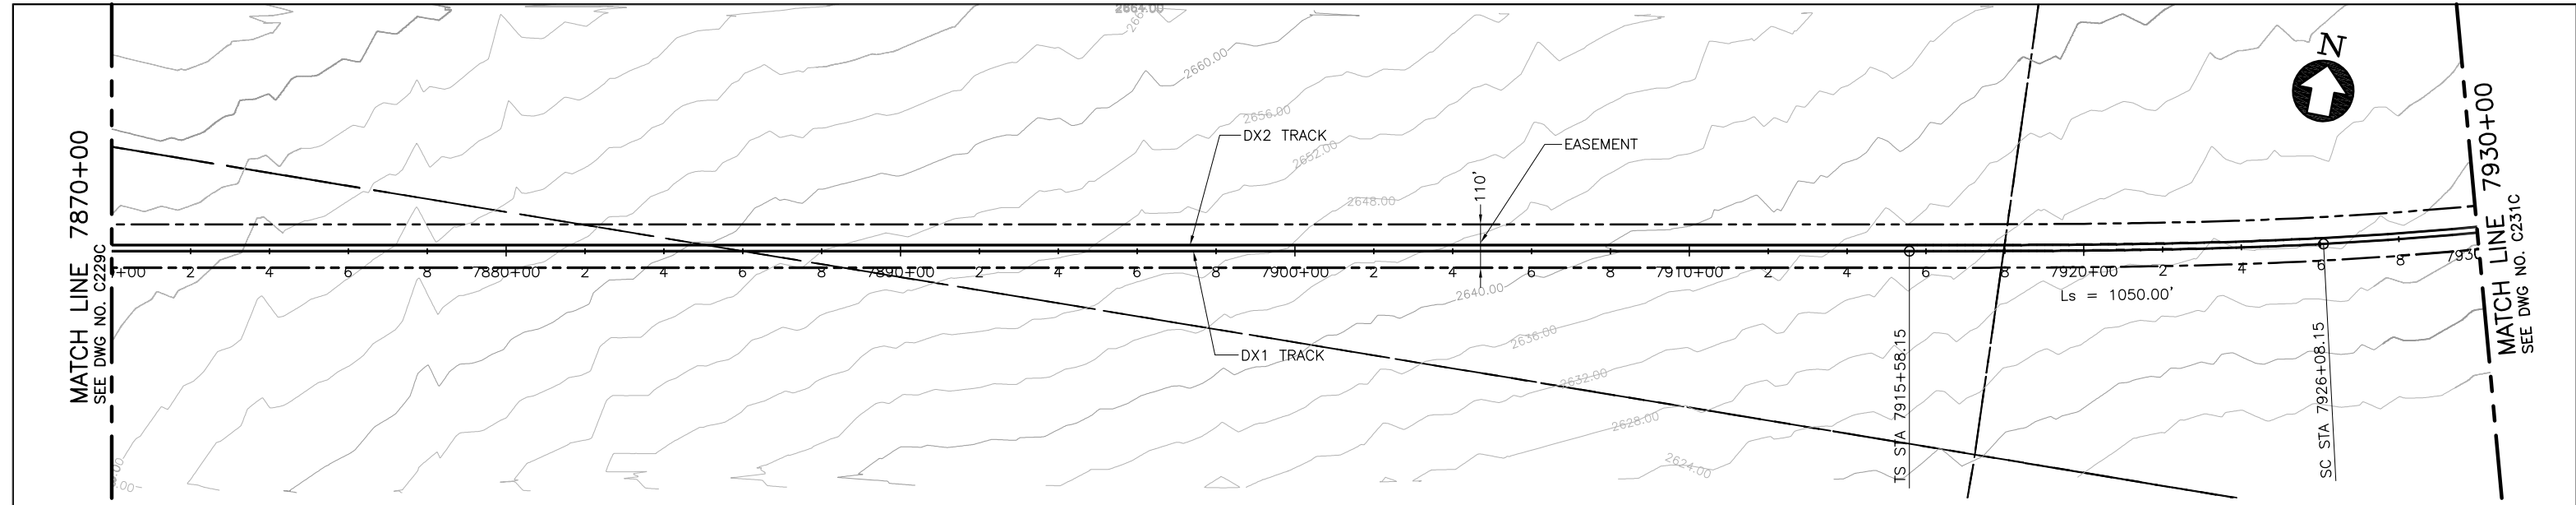

PLAN

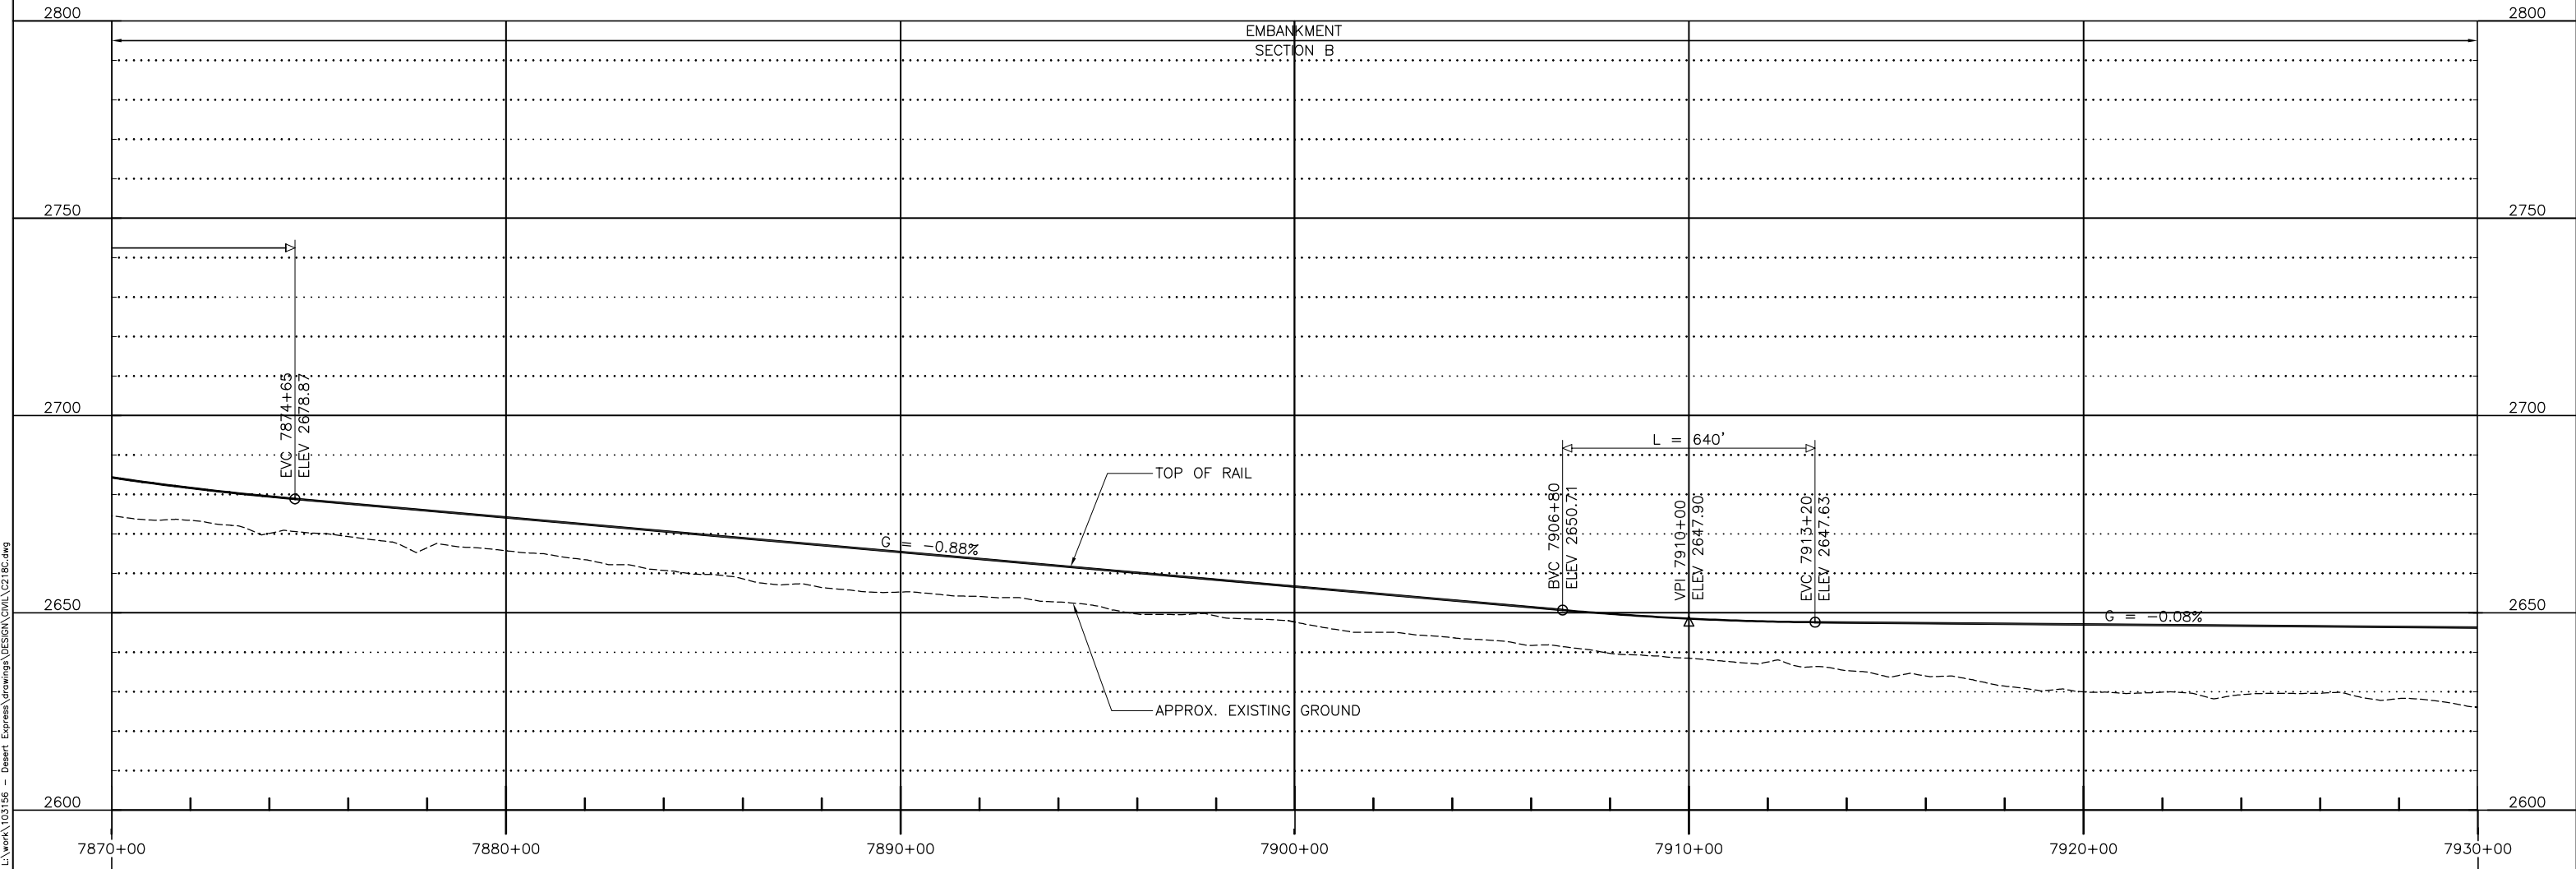

PROFILE

REV	DATE	BY	SUB	APP	DESCRIPTION

DESIGNED BY
T. LUNA
DRAWN BY
L. DIFUNTORUM
CHECKED BY
J. MAHER
IN CHARGE
C. BARBER
DATE
17JUN09




2101 Webster St., Suite 1000
Oakland, CA 94612
Phone: (510) 419-6000
Fax: (510) 419-5355
S-A-2-14


DESERTXPRESS
VICTORVILLE TO LAS VEGAS
PLAN AND PROFILE
SEGMENT 4, ALTERNATIVE C
STA. DX1 7870+00 TO DX1 7930+00
SHEET 130C

CADD FILENAME C221C.dwg		
SIZE D	SCALE 1"=200'H; 1"=20'V	
CONTRACT NO.		
REV. A	SHEET NO. C230C	PAGE NO.

I:\work\103156 - Desert Express\Drawings\DESIGN\CIVIL\C213C.dwg Jul 14, 2009 - 2:34pm

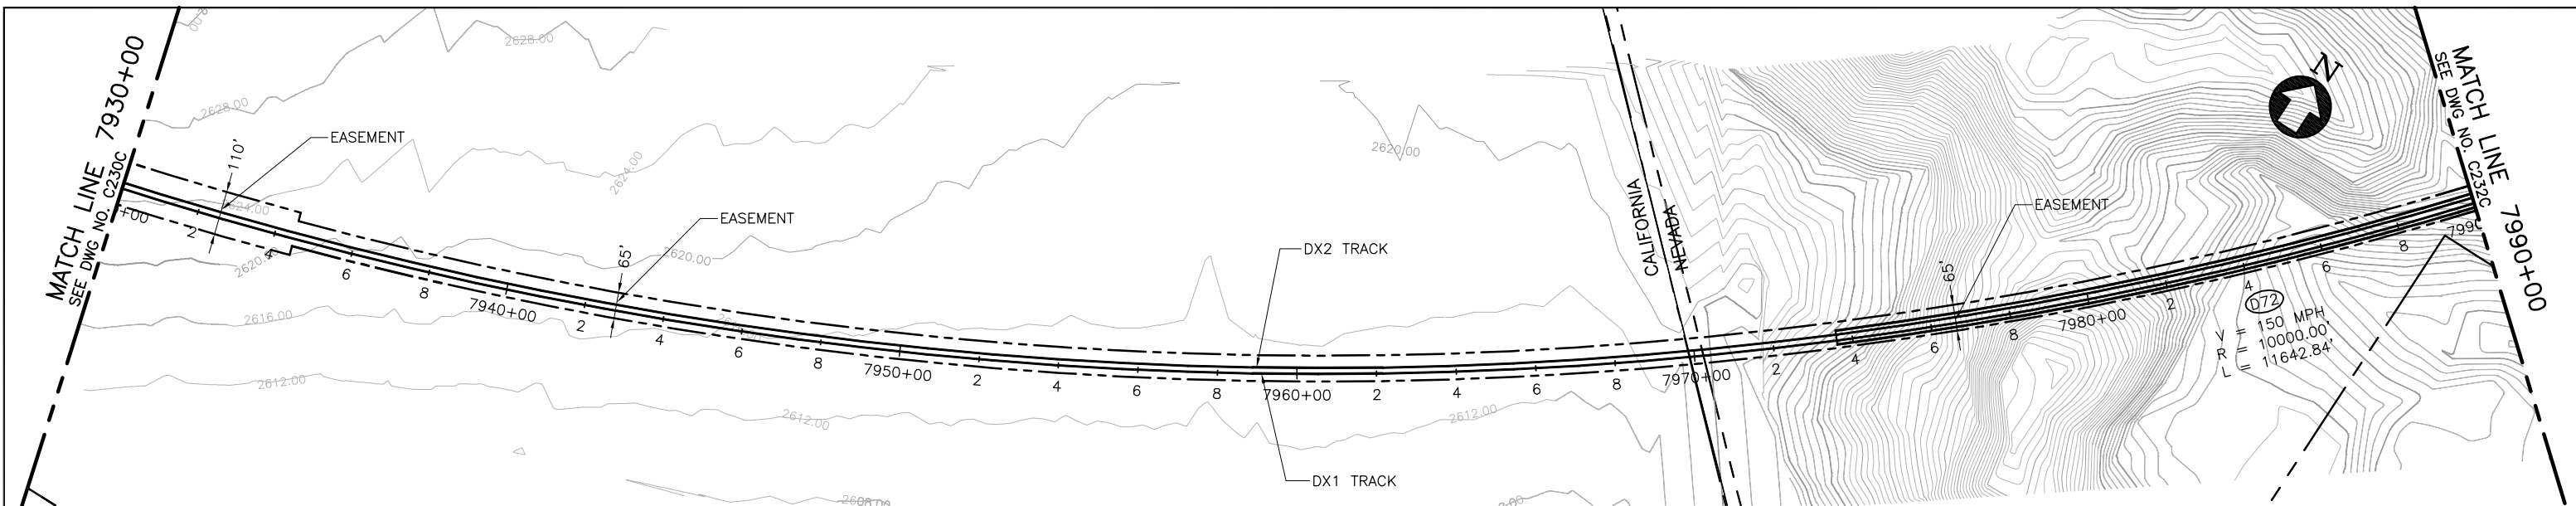

PLAN

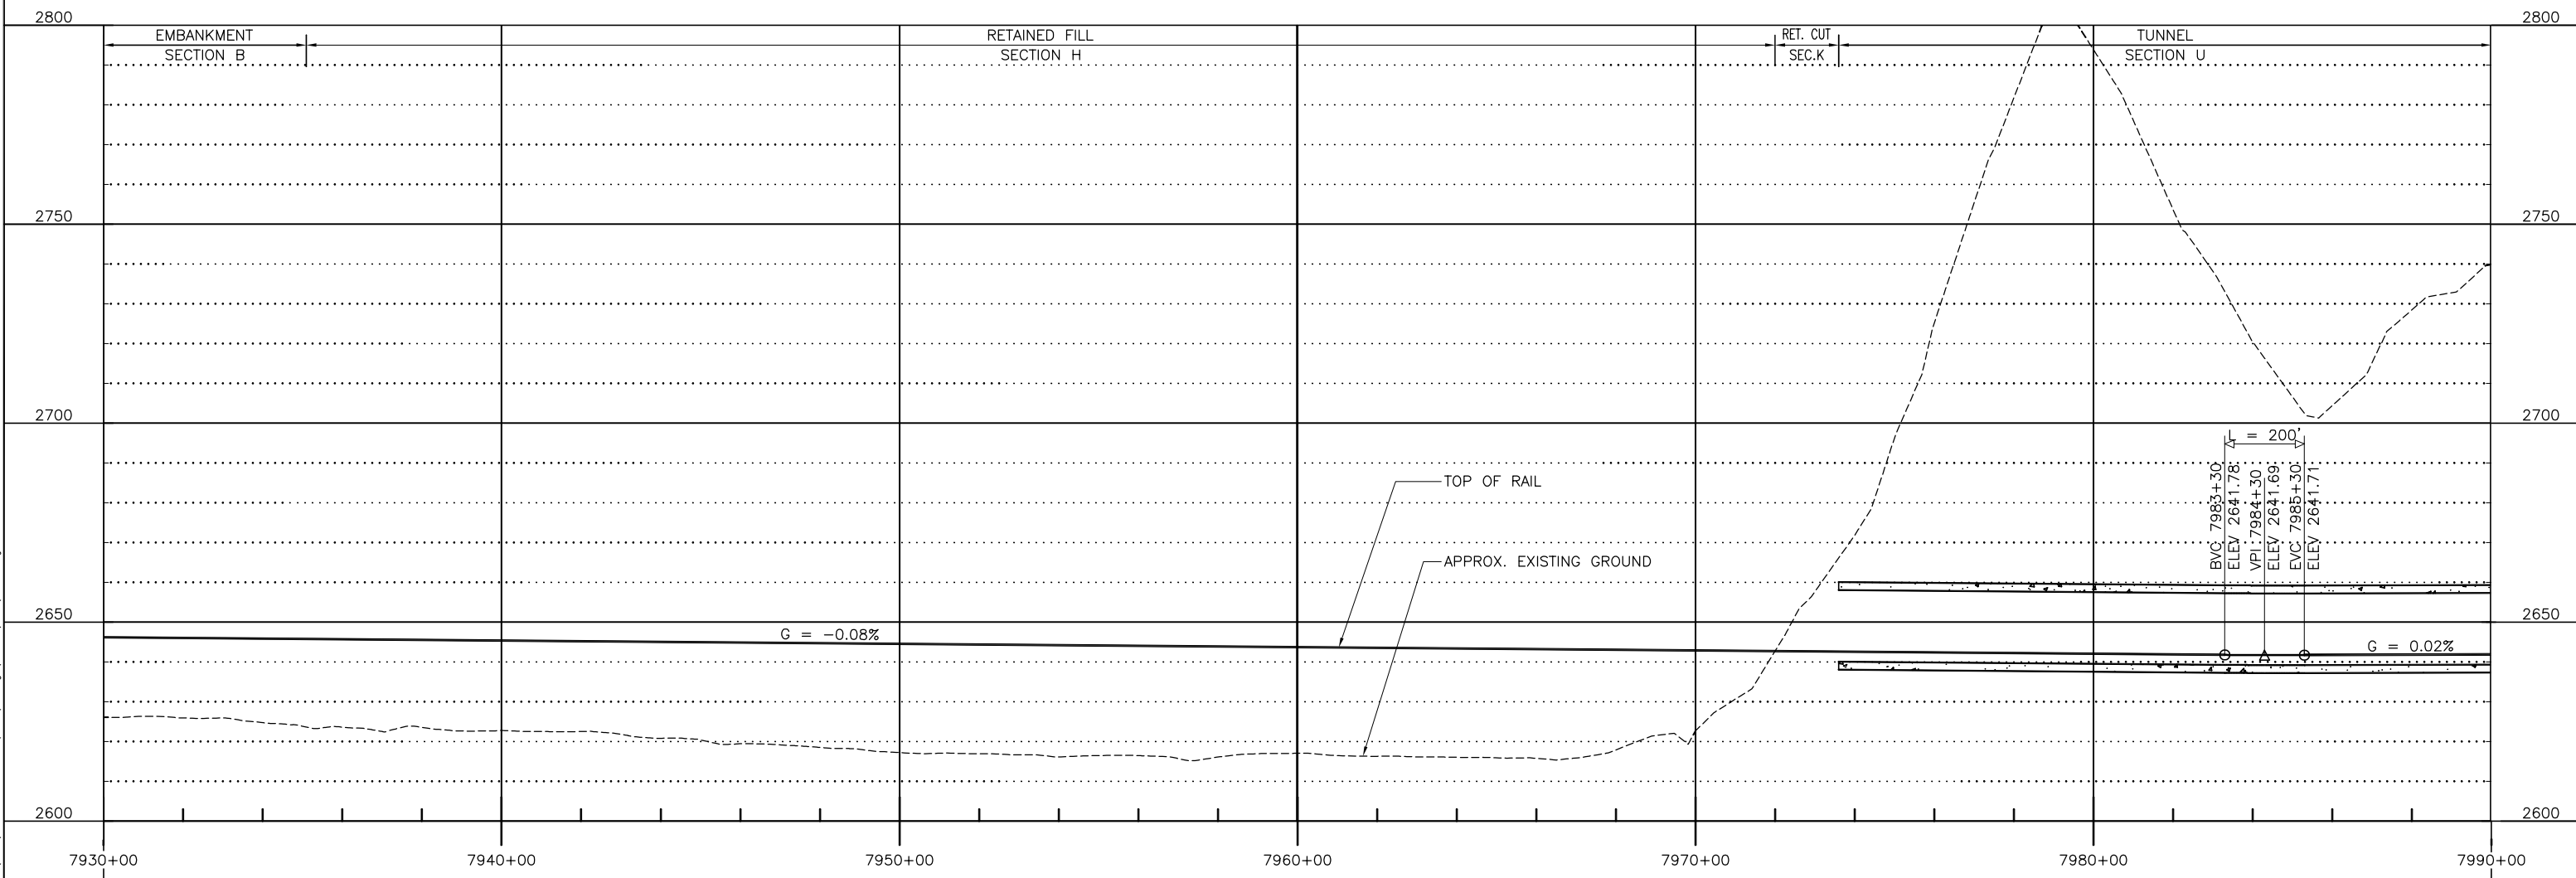

I:\work\103156 - Desert Express\Drawings\DESIGN\Civil\C213C.dwg Jul 14, 2009 - 2:35pm

REV	DATE	BY	SUB	APP	DESCRIPTION


DESIGNED BY
T. LUNA
DRAWN BY
L. DIFUNTORUM
CHECKED BY
J. MAHER
IN CHARGE
C. BARBER
DATE
17JUN09




2101 Webster St., Suite 1000
Oakland, CA 94612
Phone: (510) 419-6000
Fax: (510) 419-5355
S-A-2-15

DESERTXPRESS
VICTORVILLE TO LAS VEGAS
PLAN AND PROFILE
SEGMENT 4, ALTERNATIVE C
STA. DX1 7930+00 TO DX1 7990+00
SHEET 131C

CADD FILENAME C221C.dwg		
SIZE D	SCALE 1"=200'H; 1"=20'V	
CONTRACT NO.		
REV. A	SHEET NO. C231C	PAGE NO.

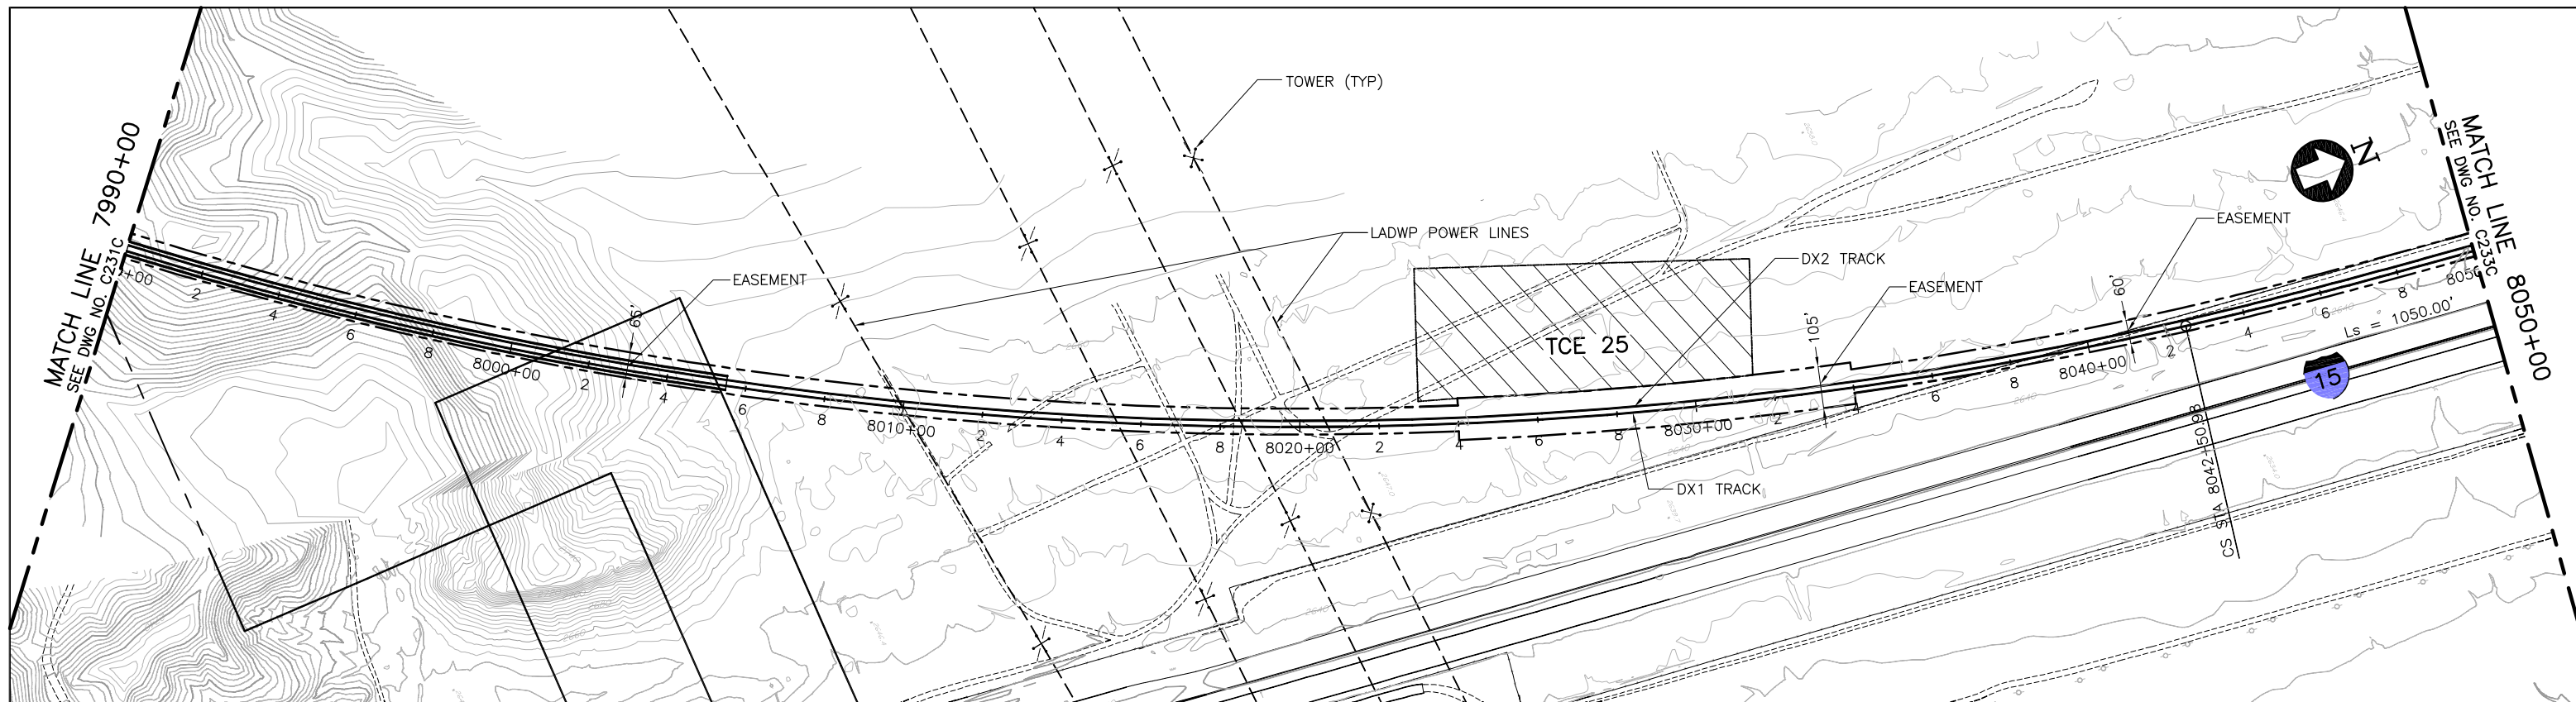

PLAN

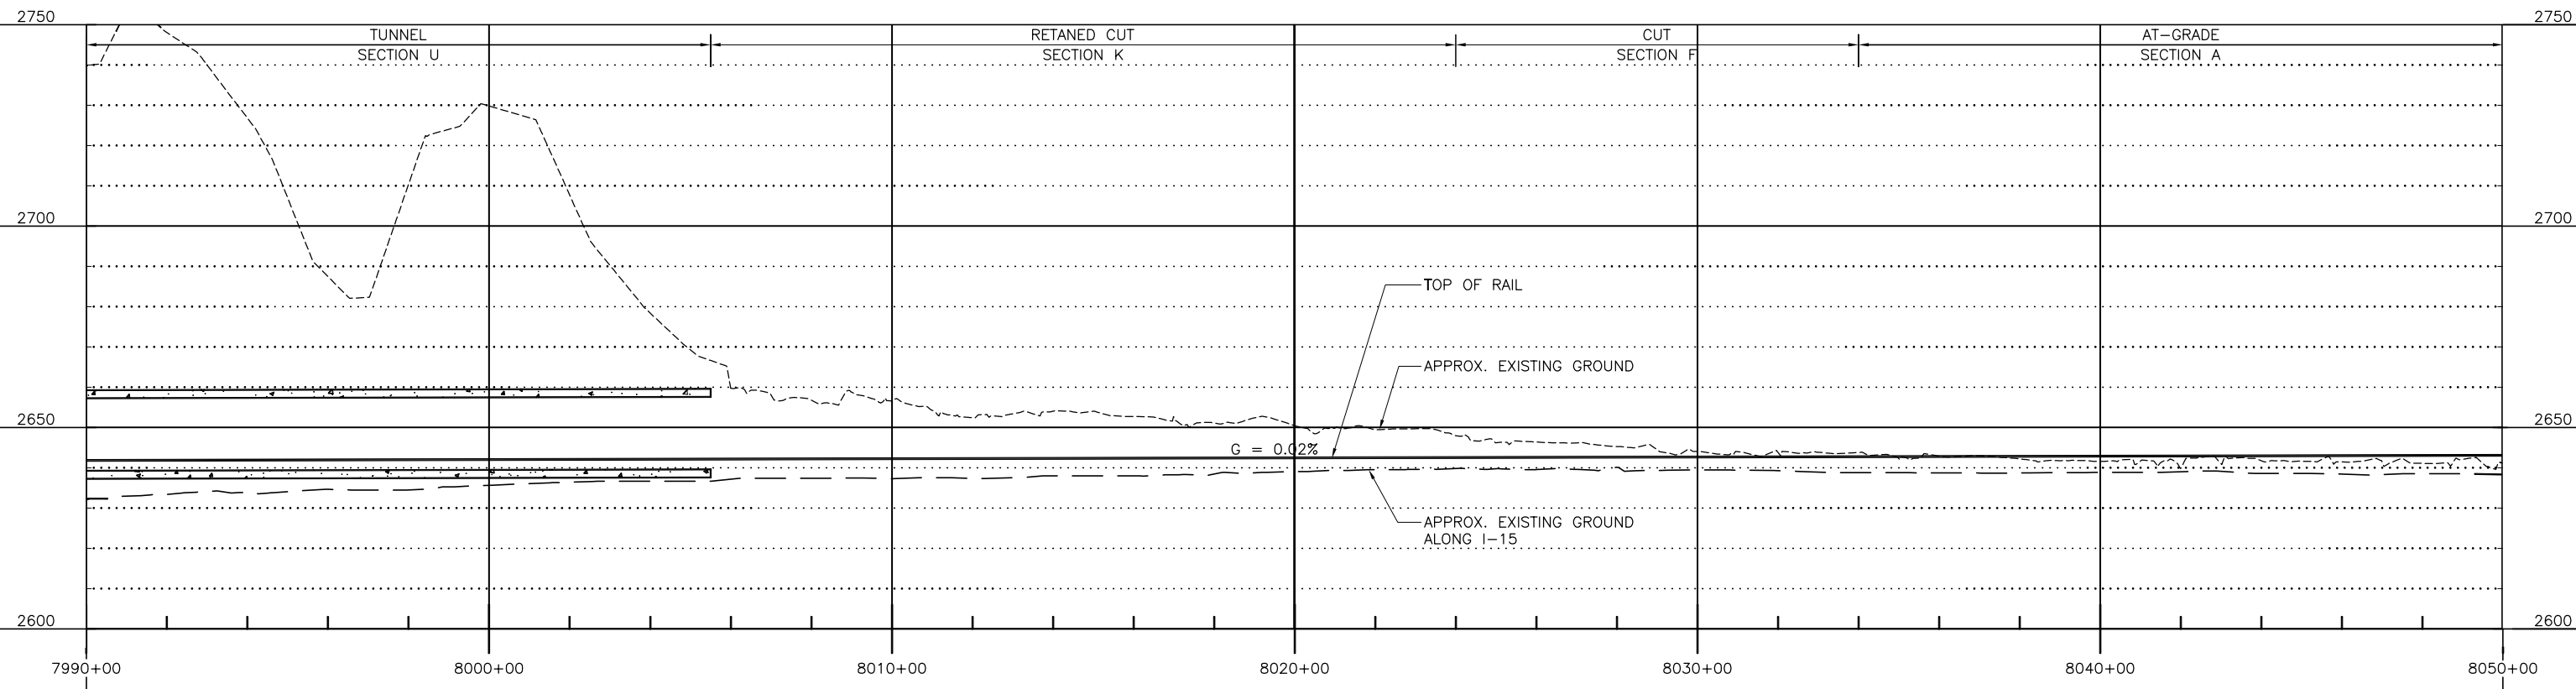

PROFILE

L:\work\103156 - Desert Express\Drawings\DESIGN\Civil\C213C.dwg
 17 JUN 2009 2:38pm
 L:\work\103156 - Desert Express\Drawings\DESIGN\Civil\C213C.dwg

REV	DATE	BY	SUB	APP	DESCRIPTION


DESIGNED BY
 T. LUNA
 DRAWN BY
 L. DIFUNTORUM
 CHECKED BY
 J. MAHER
 IN CHARGE
 C. BARBER
 DATE
 17JUN09




2101 Webster St., Suite 1000
 Oakland, CA 94612
 Phone: (510) 419-6000
 Fax: (510) 419-5355
 S-A-2-16

DESERTXPRESS
 VICTORVILLE TO LAS VEGAS
 PLAN AND PROFILE
 SEGMENT 4, ALTERNATIVE C
 STA. DX1 7990+00 TO DX1 8050+00
 SHEET 132C


CADD FILENAME C221C.dwg		
SIZE D	SCALE 1"=200'H; 1"=20'V	
CONTRACT NO.		
REV. A	SHEET NO. C232C	PAGE NO.

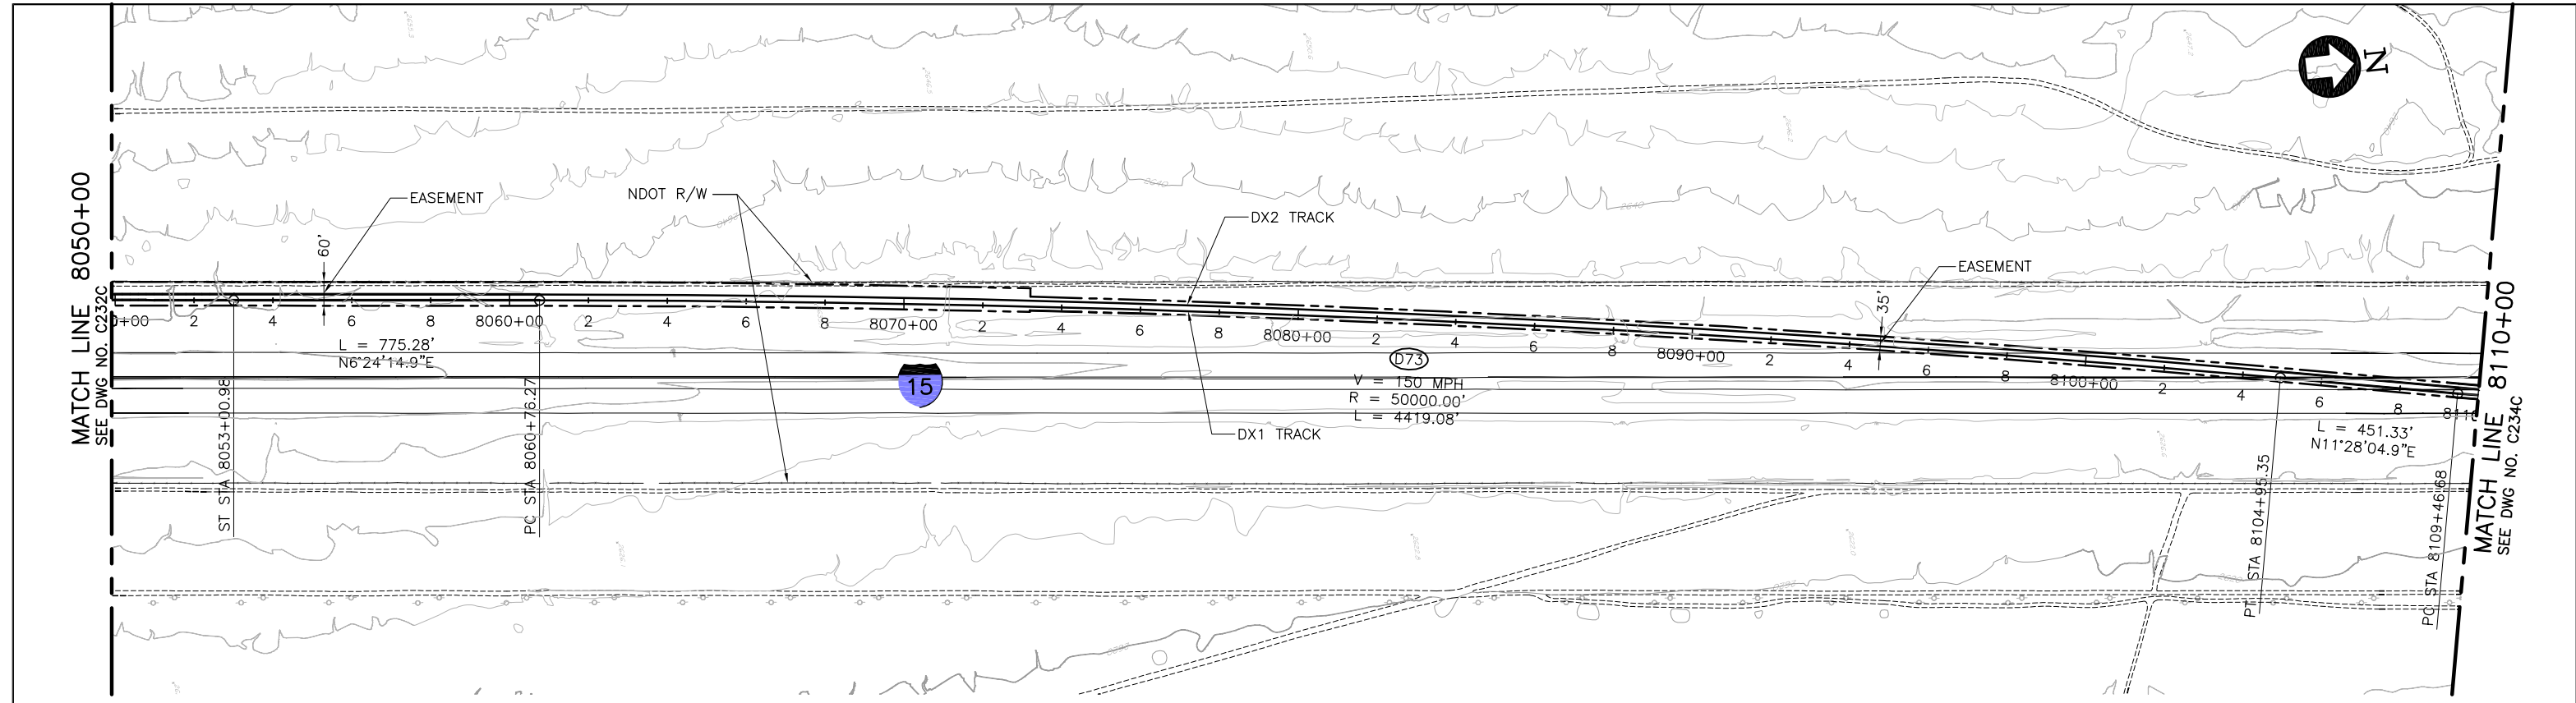

PLAN

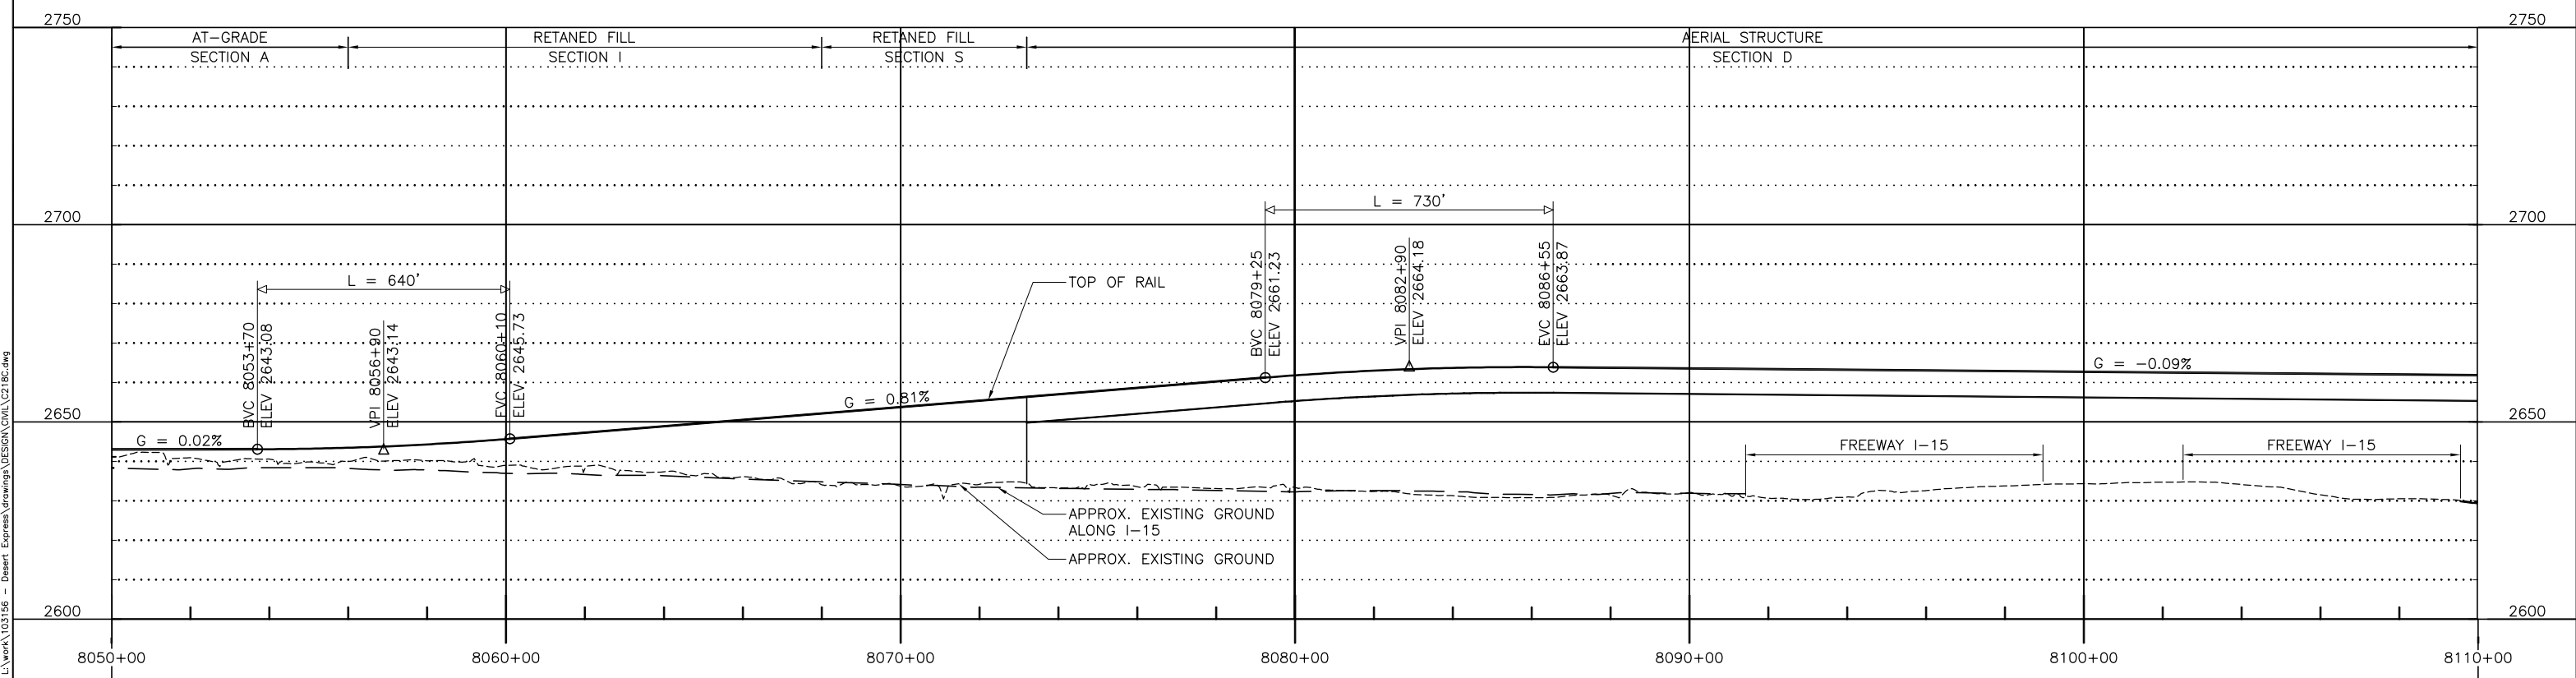

PROFILE

 

REV	DATE	BY	SUB	APP	DESCRIPTION

DESIGNED BY
T. LUNA
DRAWN BY
L. DIFUNTORUM
CHECKED BY
J. MAHER
IN CHARGE
C. BARBER
DATE
17JUN09




2101 Webster St., Suite 1000
Oakland, CA 94612
Phone: (510) 419-6000
Fax: (510) 419-5355
S-A-2-17


DESERTXPRESS
VICTORVILLE TO LAS VEGAS
PLAN AND PROFILE
SEGMENT 4, ALTERNATIVE C
STA. DX1 8050+00 TO DX1 8110+00
SHEET 133C

CADD FILENAME C221C.dwg		
SIZE D	SCALE 1"=200'H; 1"=20'V	
CONTRACT NO.		
REV. A	SHEET NO. C233C	PAGE NO.


L:\work\103156 - Desert Express Drawings\DESIGN\CIVIL\C213C.dwg
 2:39pm Jul 14, 2009
 L:\work\103156 - Desert Express Drawings\DESIGN\CIVIL\C213C.dwg

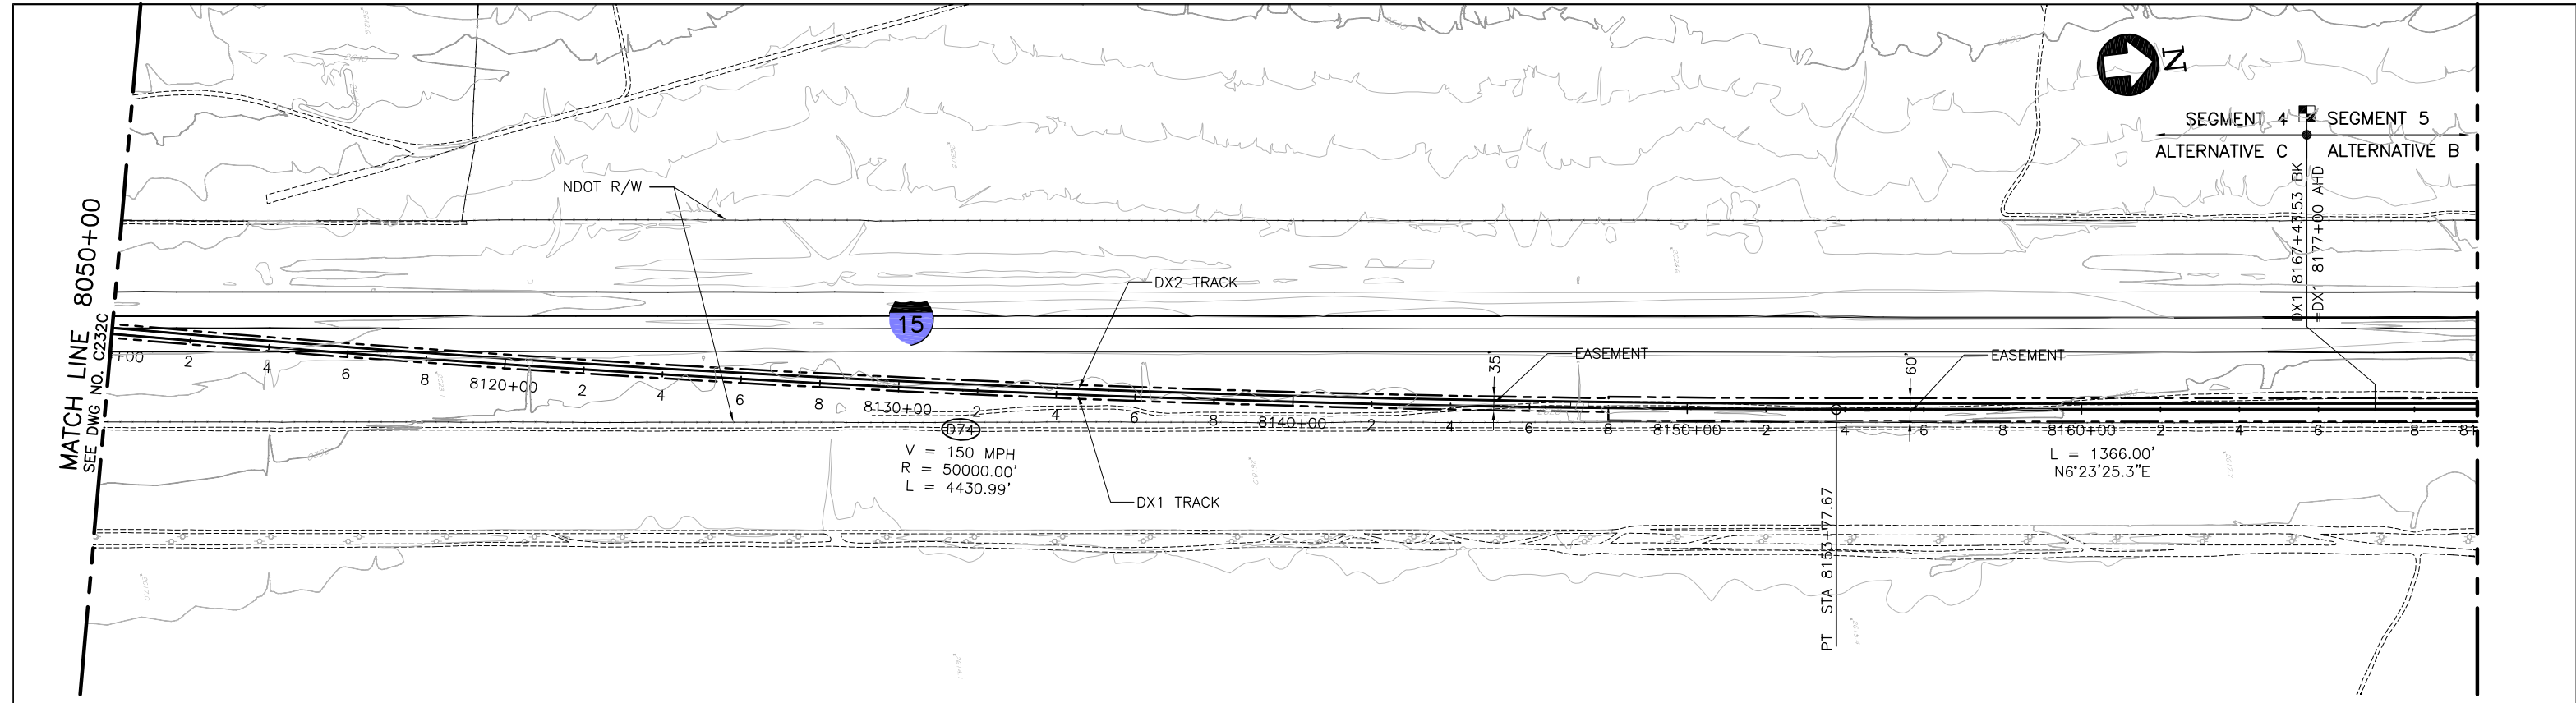

PLAN

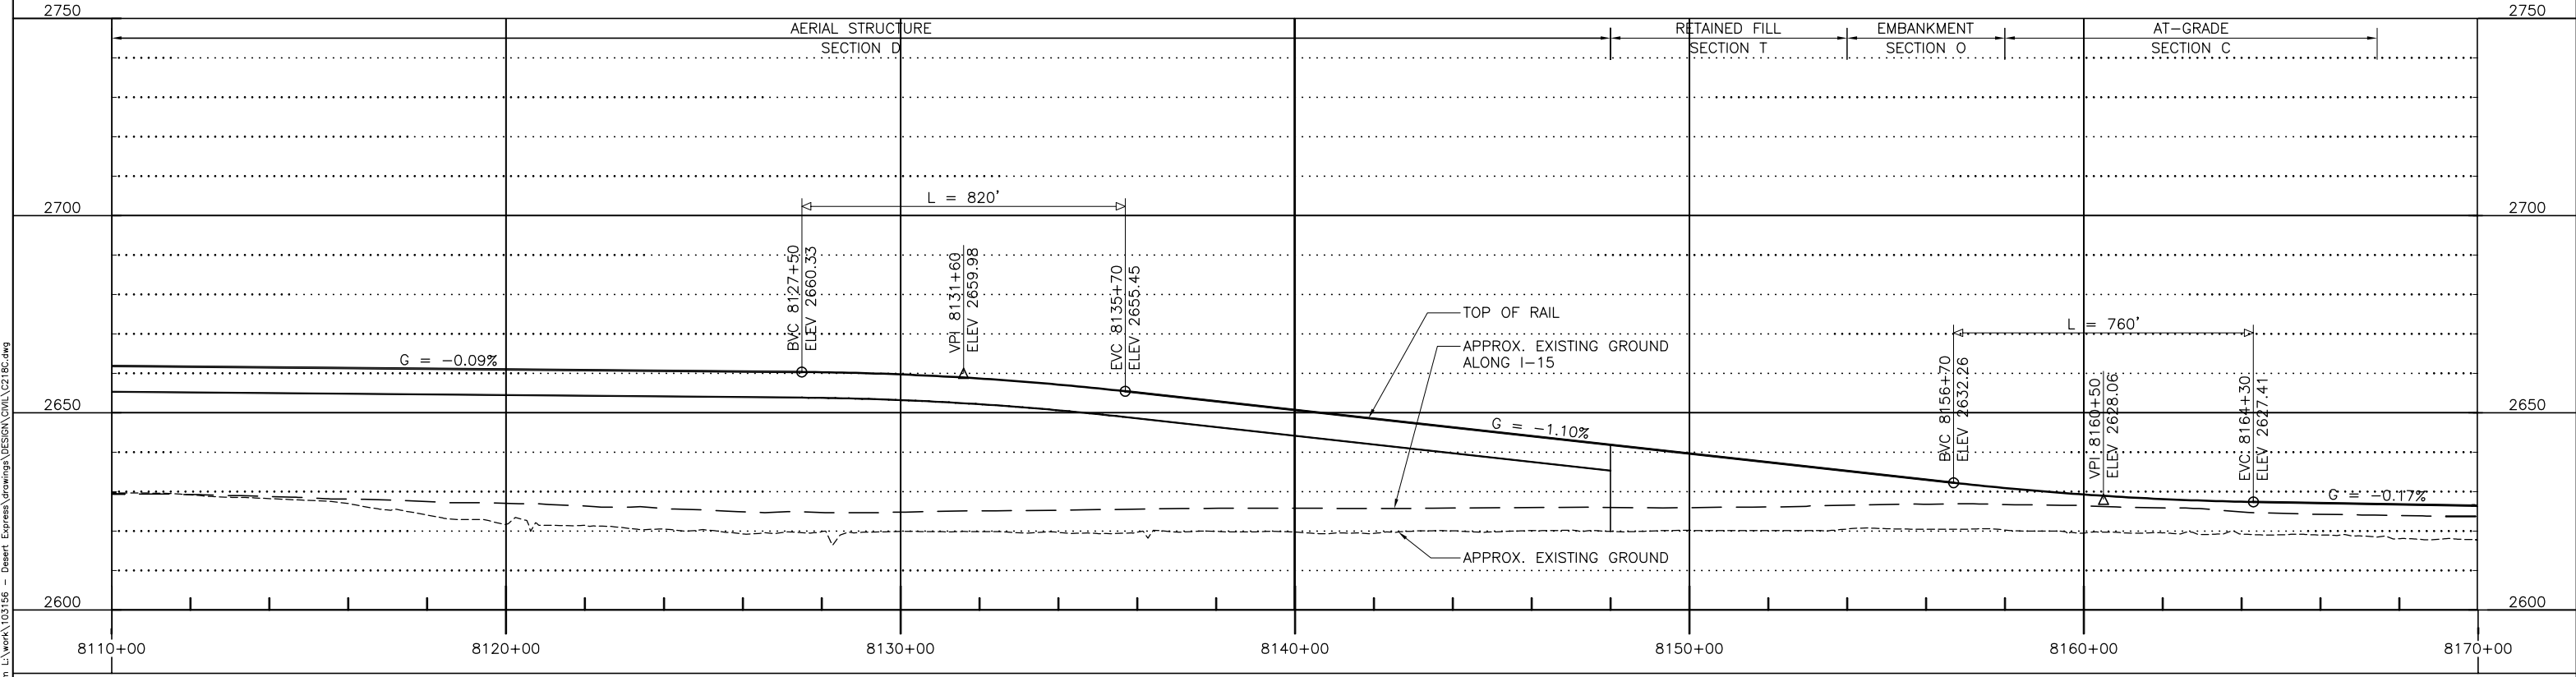

PROFILE

 

REV	DATE	BY	SUB	APP	DESCRIPTION

DESIGNED BY
T. LUNA
DRAWN BY
L. DIFUNTORUM
CHECKED BY
J. MAHER
IN CHARGE
C. BARBER
DATE
17JUN09



2101 Webster St., Suite 1000
Oakland, CA 94612
Phone: (510) 419-6000
Fax: (510) 419-5355
S-A-2-18

DESERTXPRESS
VICTORVILLE TO LAS VEGAS
PLAN AND PROFILE
SEGMENT 4, ALTERNATIVE C
STA. DX1 8110+00 TO DX1 8167+43
SHEET 134C

CADD FILENAME C221C.dwg		
SIZE D	SCALE 1"=200'H; 1"=20'V	CONTRACT NO.
REV. A	SHEET NO. C234C	PAGE NO.

I:\difuntorum Jul 14, 2009 - 2:40pm L:\work\103156 - Desert Express\Drawings\DESIGN\CIVIL\C21EC.dwg