



APPENDIX S-A-3


RELOCATED SLOAN MSF SITE

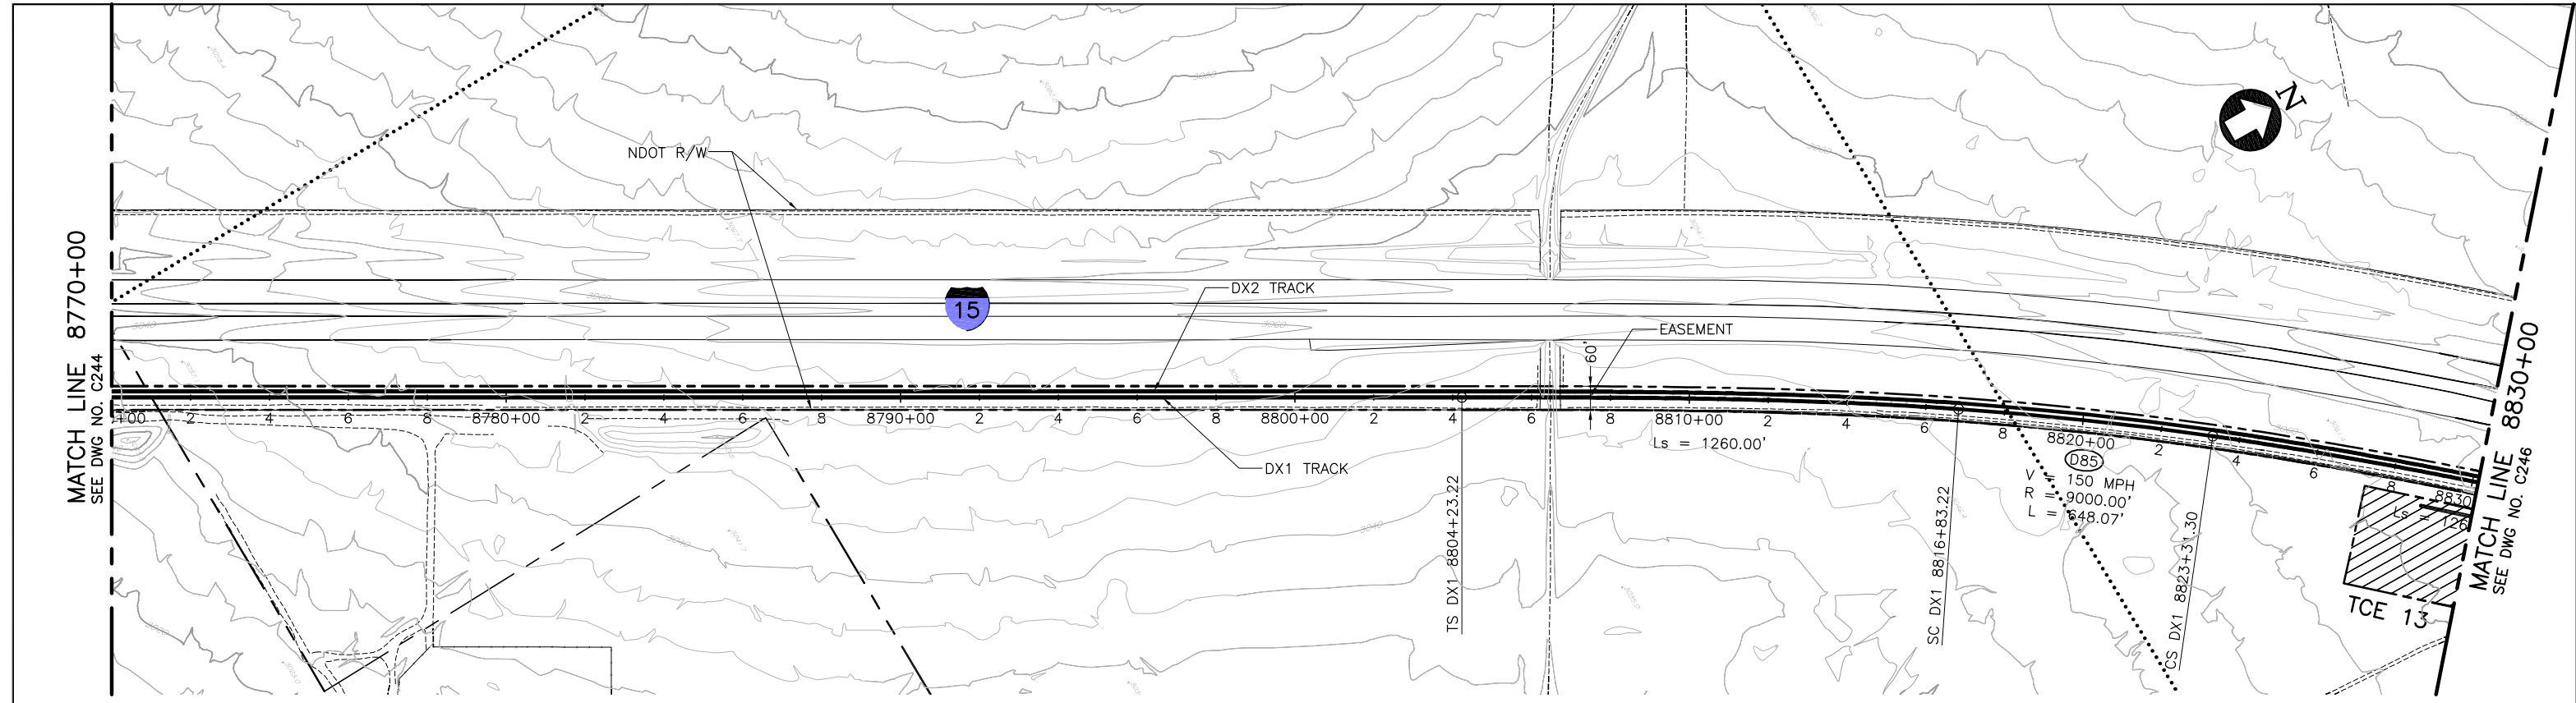

PLAN

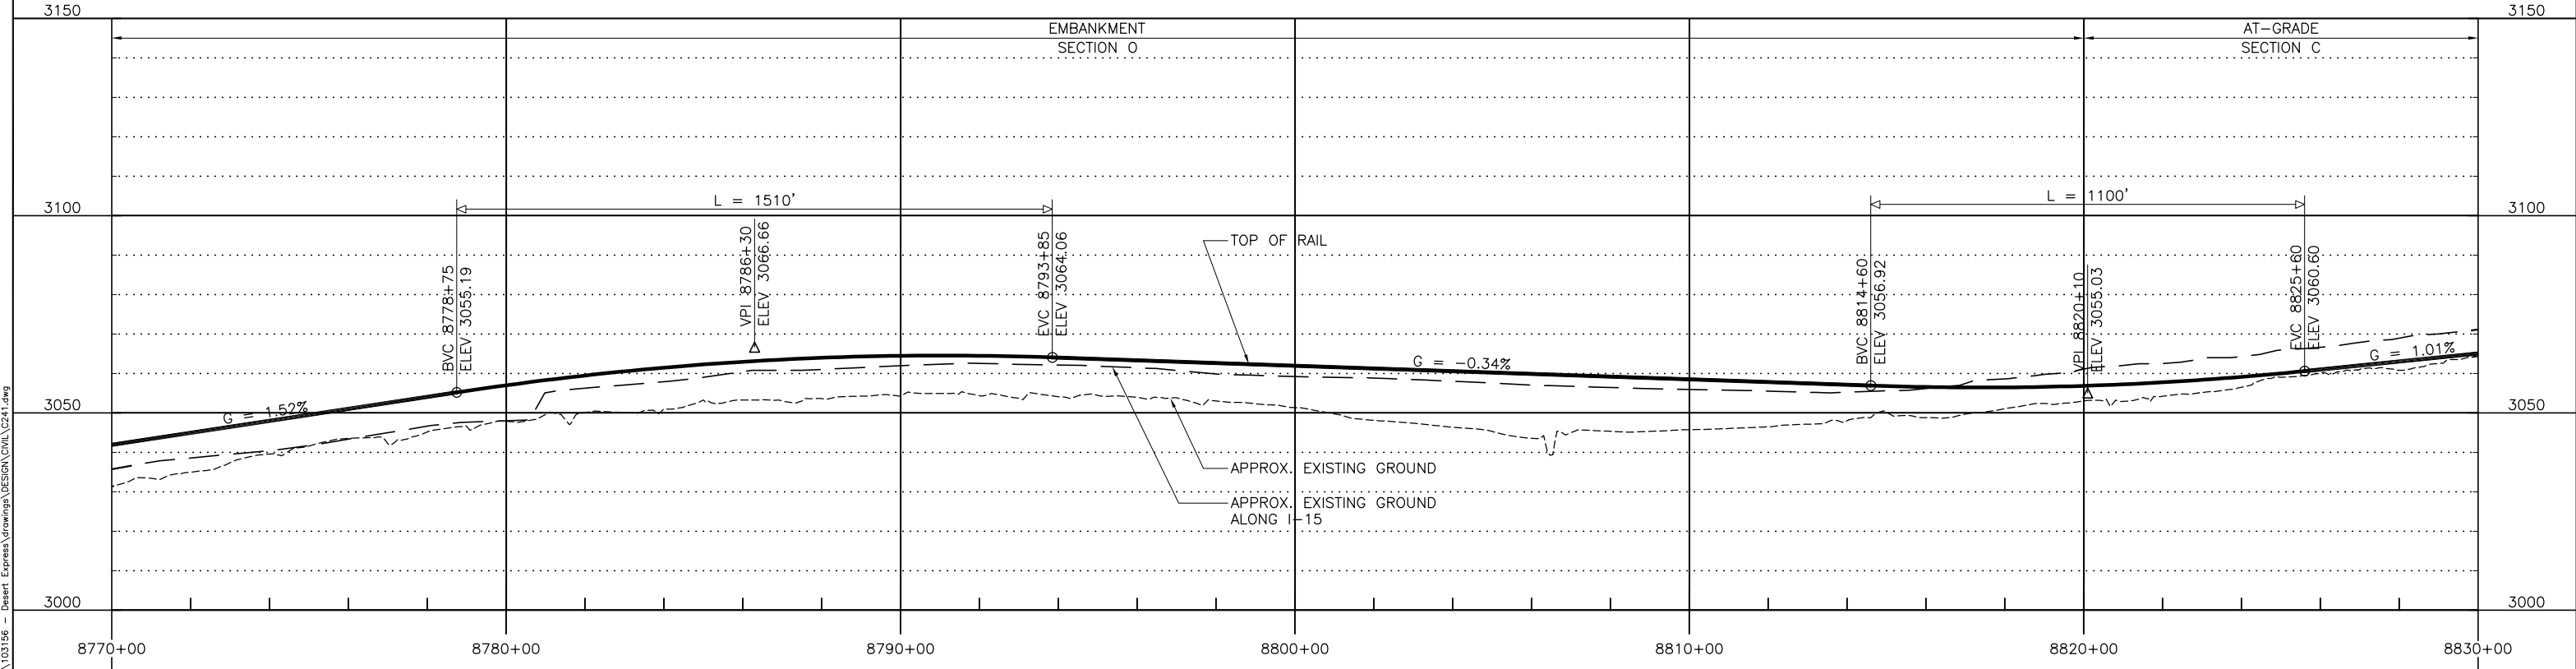

PROFILE

 

REV	DATE	BY	SUB	APP	DESCRIPTION

DESIGNED BY
T. LUNA
DRAWN BY
L. DIFUNTORUM
CHECKED BY
J. MAHER
IN CHARGE
C. BARBER
DATE
19MAY08


EARTH TECH | AECOM

2101 Webster St., Suite 1000
Oakland, CA 94612
Phone: (510) 419-6000
Fax: (510) 419-5355
S-A-3-1


DESERTXPRESS
VICTORVILLE TO LAS VEGAS
PLAN AND PROFILE
SEGMENT 5, ALTERNATIVE B
STA. DX1 8770+00 TO DX1 8830+00
SHEET 145

CADD FILENAME C241.dwg		
SIZE D	SCALE 1"=200'H; 1"=20'V	CONTRACT NO.
REV. B	SHEET NO. C245	PAGE NO.


Jun21 Aug 21, 2009 9:41 am L:\work\103156 - Desert Express Drawings\DESIGN\DWG\C241.dwg

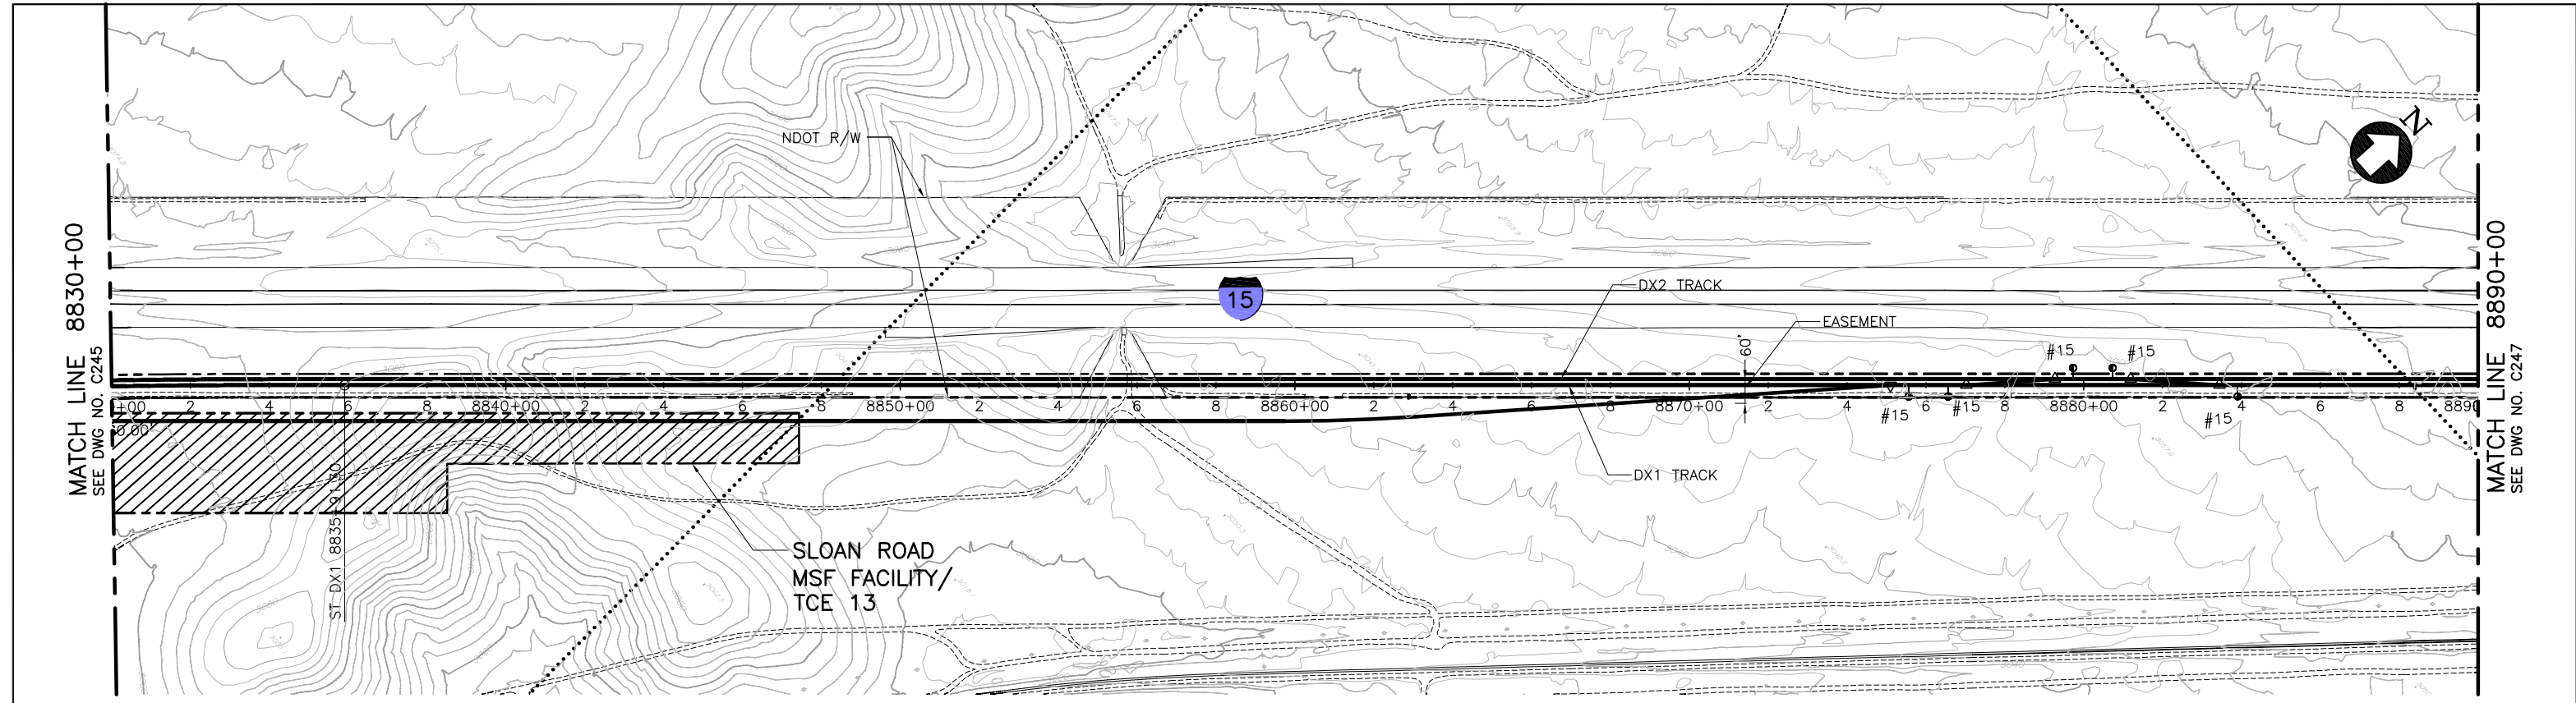

PLAN

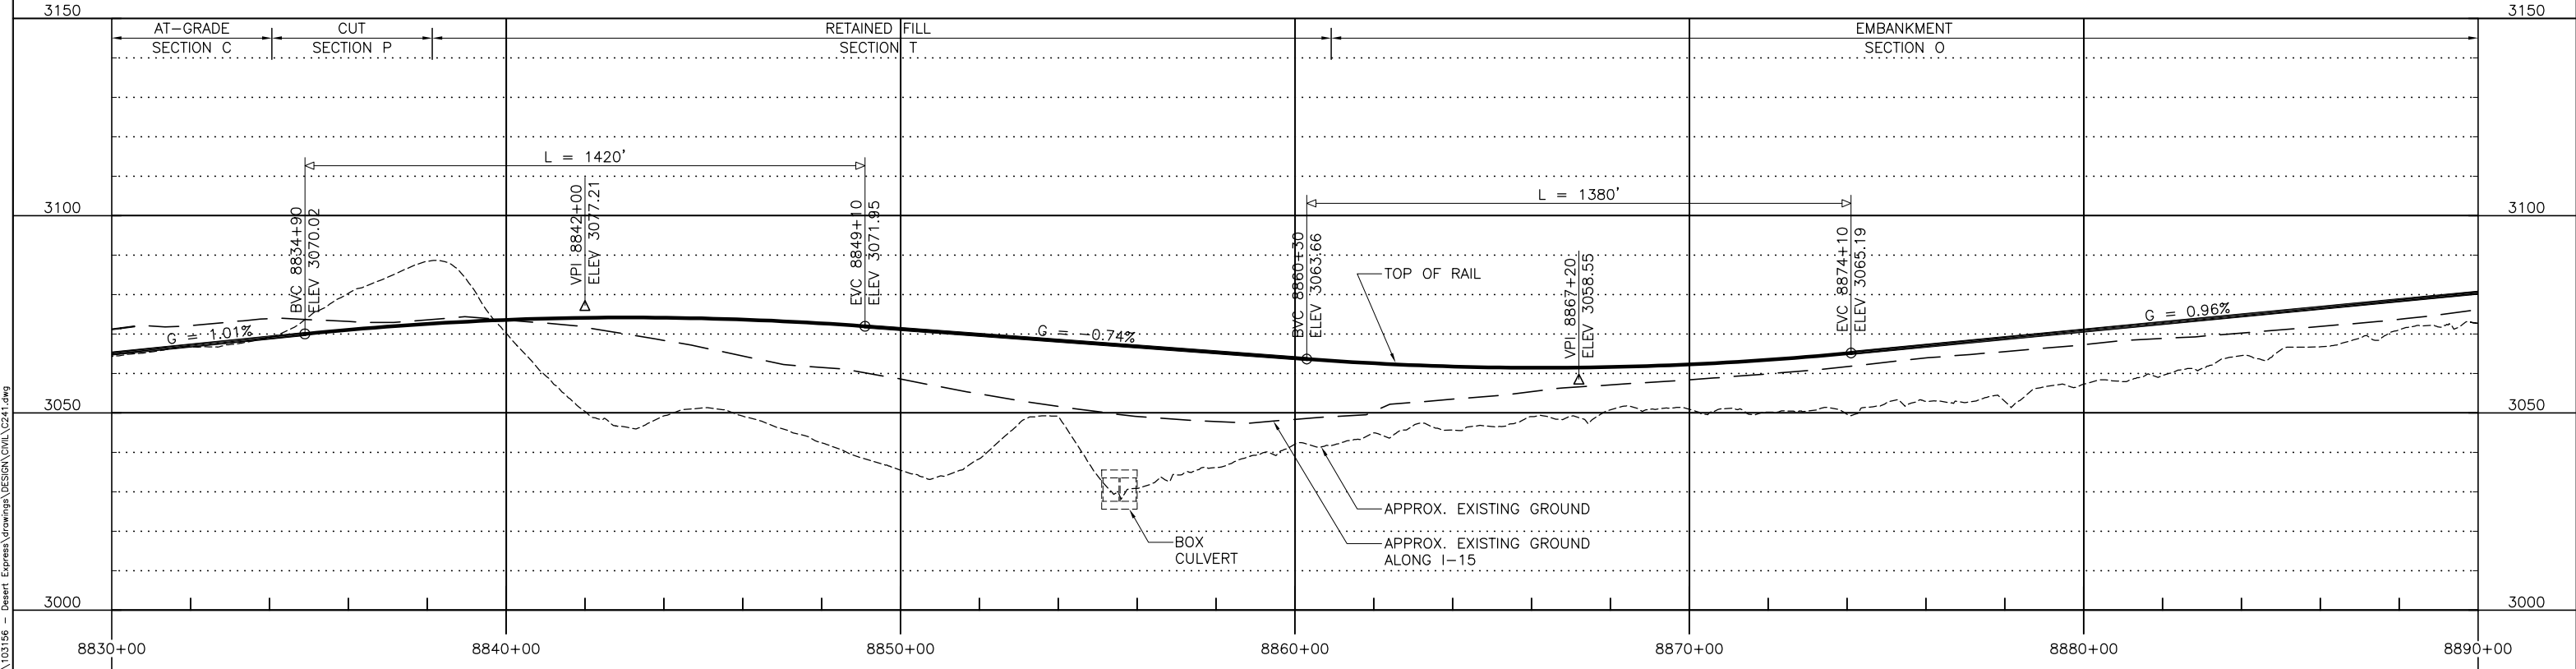

PROFILE

 

REV	DATE	BY	SUB	APP	DESCRIPTION

DESIGNED BY
T. LUNA
DRAWN BY
L. DIFUNTORUM
CHECKED BY
J. MAHER
IN CHARGE
C. BARBER
DATE
19MAY08

EARTH TECH | AECOM

2101 Webster St., Suite 1000
Oakland, CA 94612
Phone: (510) 419-6000
Fax: (510) 419-5355
S-A-3-2

DESERTXPRESS
VICTORVILLE TO LAS VEGAS
PLAN AND PROFILE
SEGMENT 5, ALTERNATIVE B
STA. DX1 8830+00 TO DX1 8890+00
SHEET 146

CADD FILENAME C241.dwg		
SIZE D	SCALE 1"=200'H; 1"=20'V	CONTRACT NO.
REV. B	SHEET NO. C246	PAGE NO.

Jun18 Aug 21, 2009 9:42am L:\work\103156 - Desert Express Drawings\DESIGN\DWG\C241.dwg