


# **Appendix A**

---

## **Plans and Profiles**




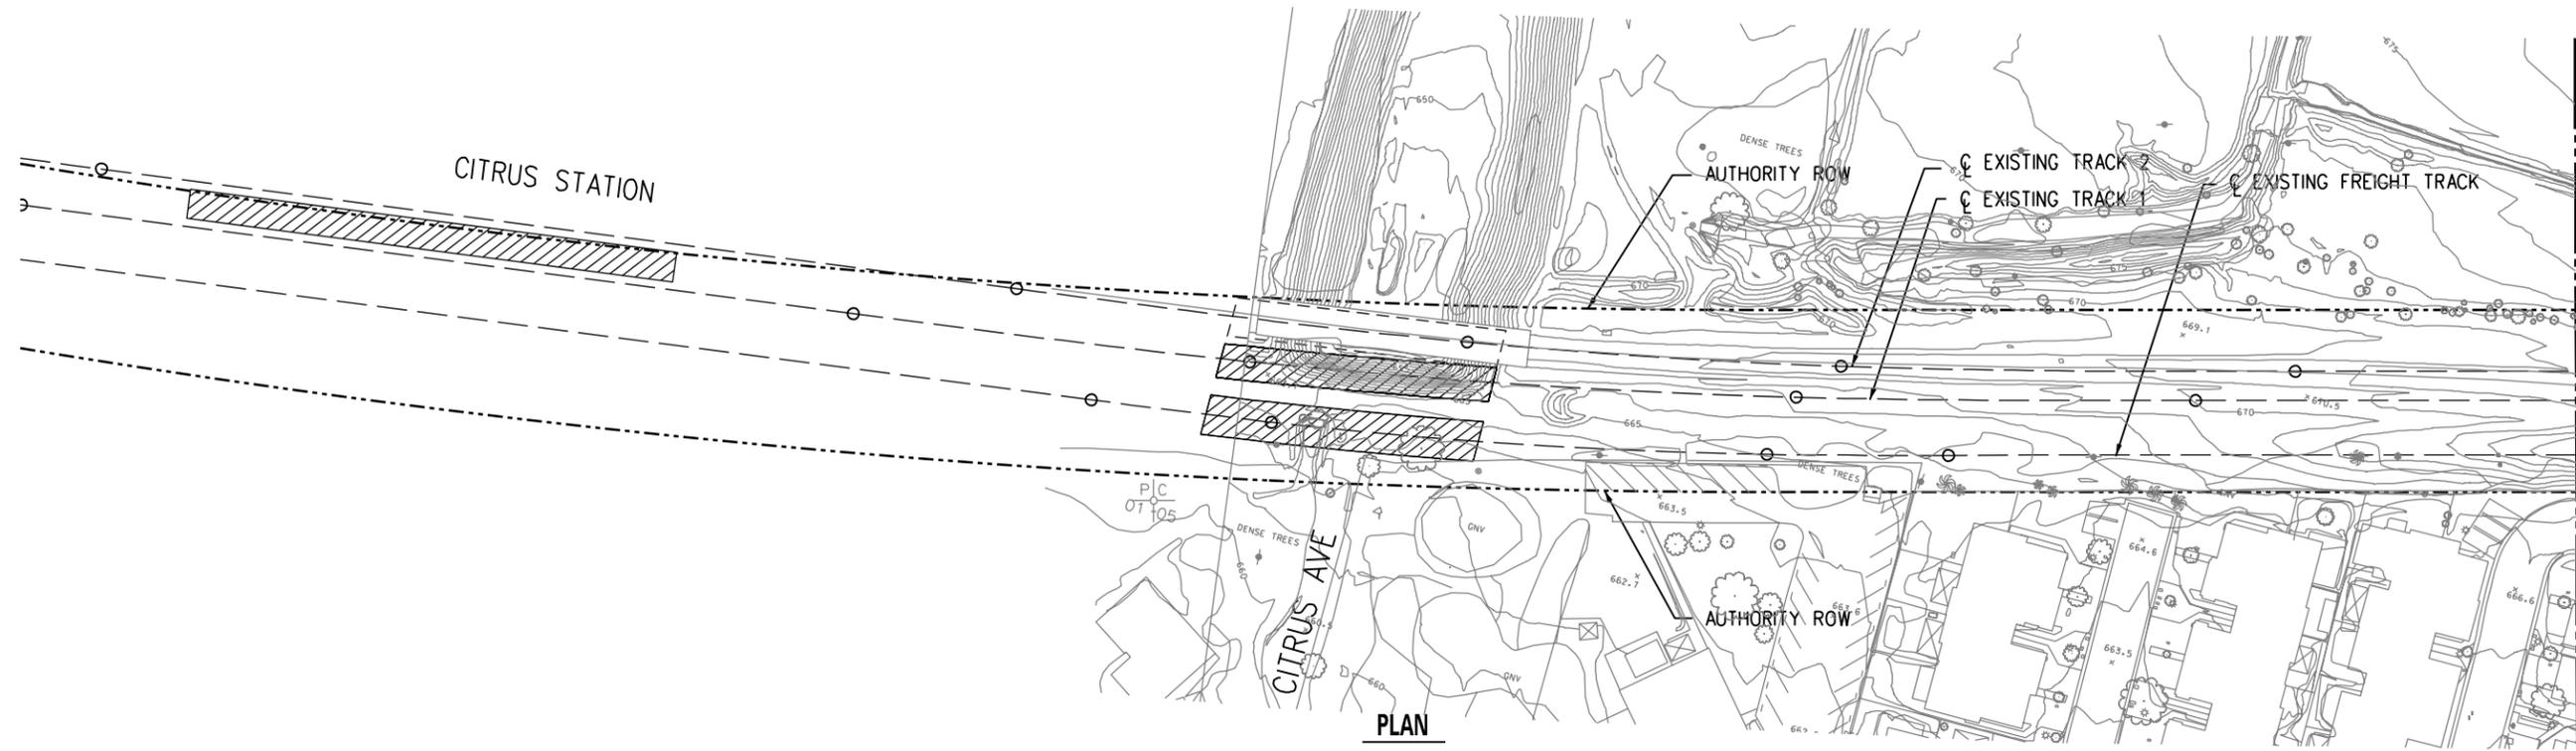


MATCHLINE  
SEE SHEET C-102

PLAN

DRAFT

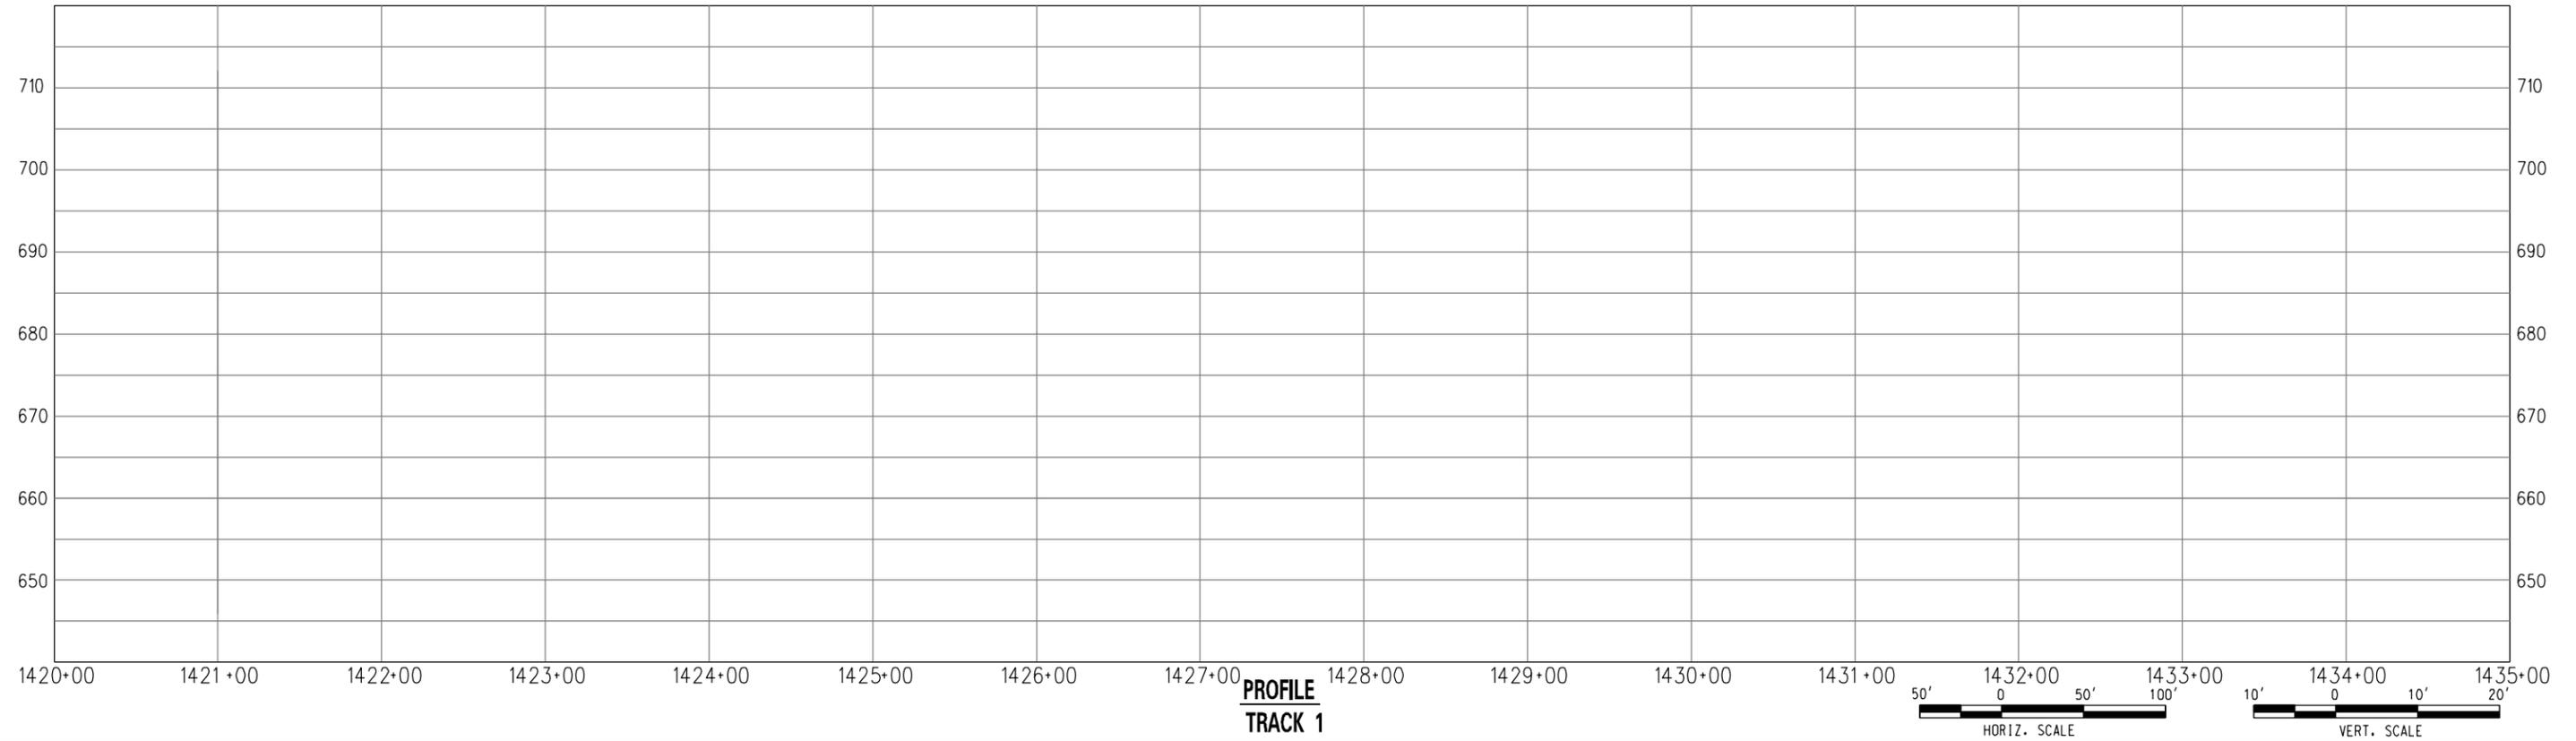

PROFILE  
TRACK 1

 

PARSONS BRINCKERHOFF INC.  
444 SOUTH FLOWER STREET, SUITE 3700  
LOS ANGELES, CA 90071



METRO GOLD LINE  
FOOTHILL EXTENSION  
METRO GOLD LINE FOOTHILL EXTENSION CONSTRUCTION AUTHORITY  
GOLD LINE FOOTHILL EXTENSION 2B - AZUSA (CITRUS) TO MONTCLAIR

OCTOBER 2011

GOLD LINE FOOTHILL EXTENSION  
PRELIMINARY ENGINEERING


LRT - TRACK 1  
PLAN AND PROFILE  
EXISTING PHASE 2A ALIGNMENT

27978A


DRAWING NO.	REV
C-101	

DATE	
------	--

User Name: USER-salvatielie02/06/2011 5:26:26 PM File Name: I:\27978A-Foothill\_2B\CADD\sheet\civil\Plan and Profile\C-101.dgn


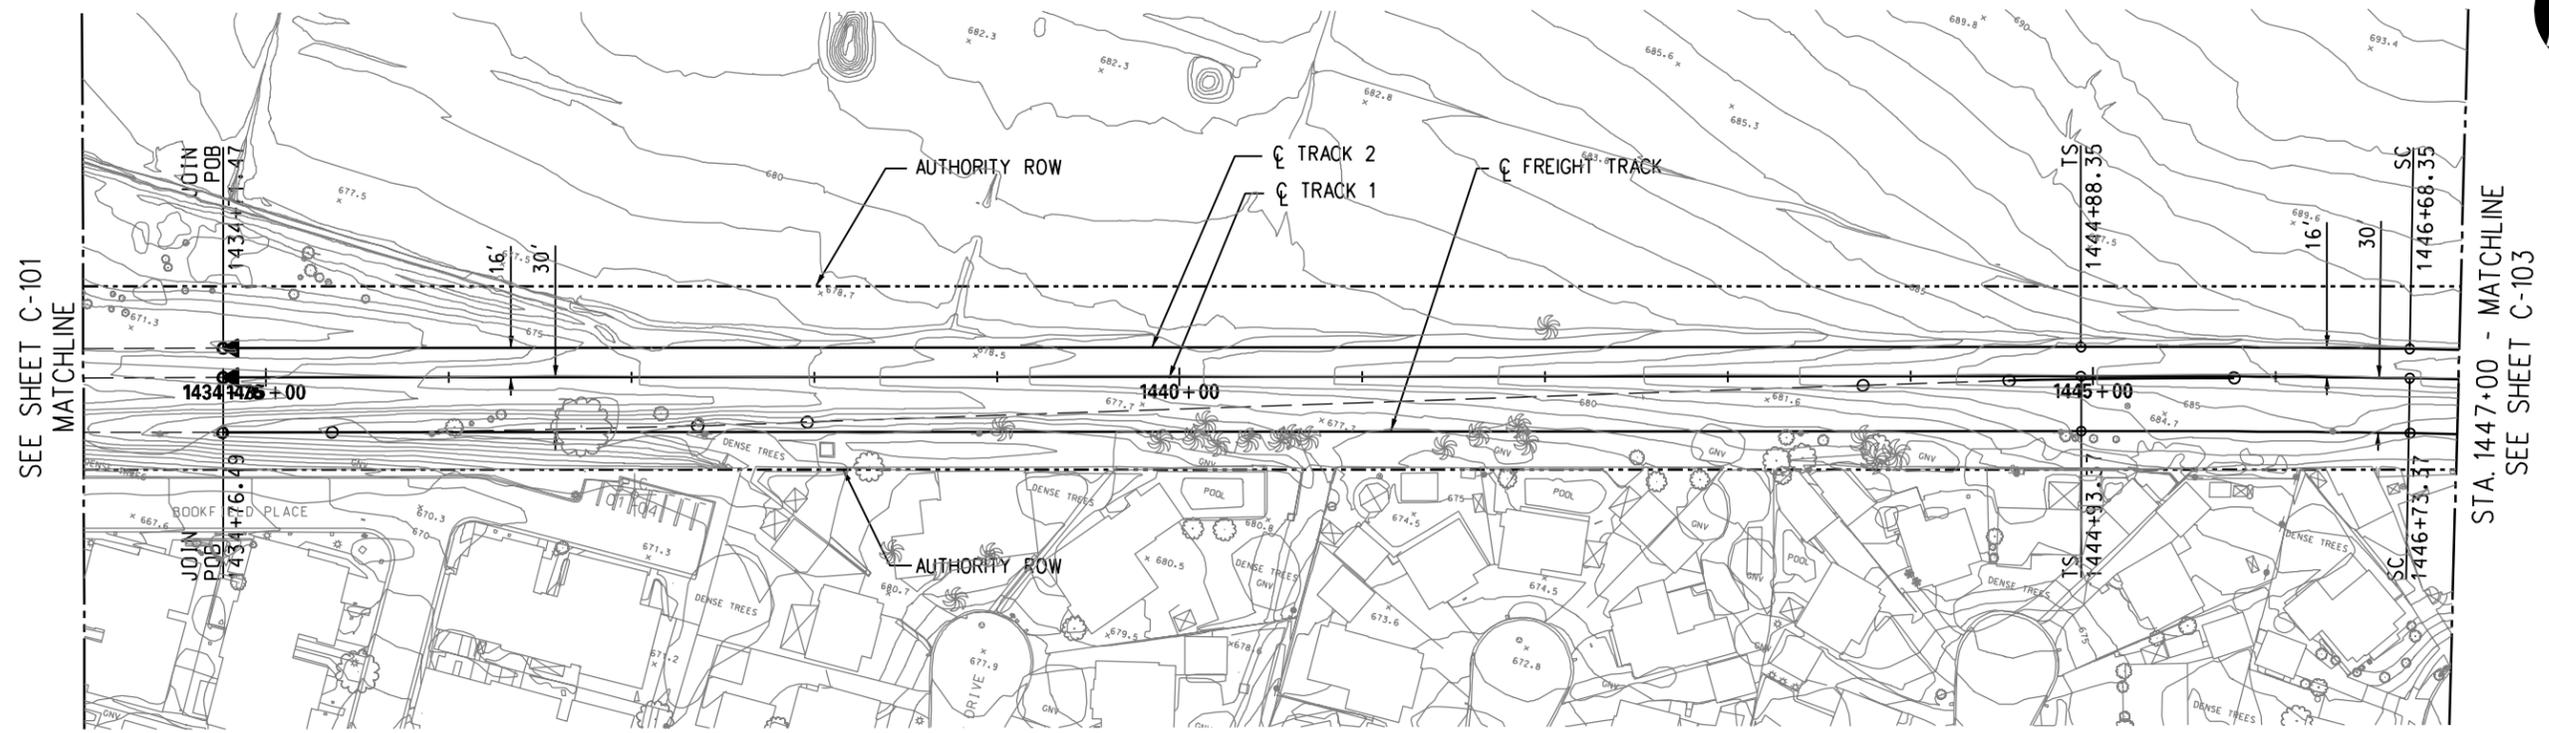


PLAN

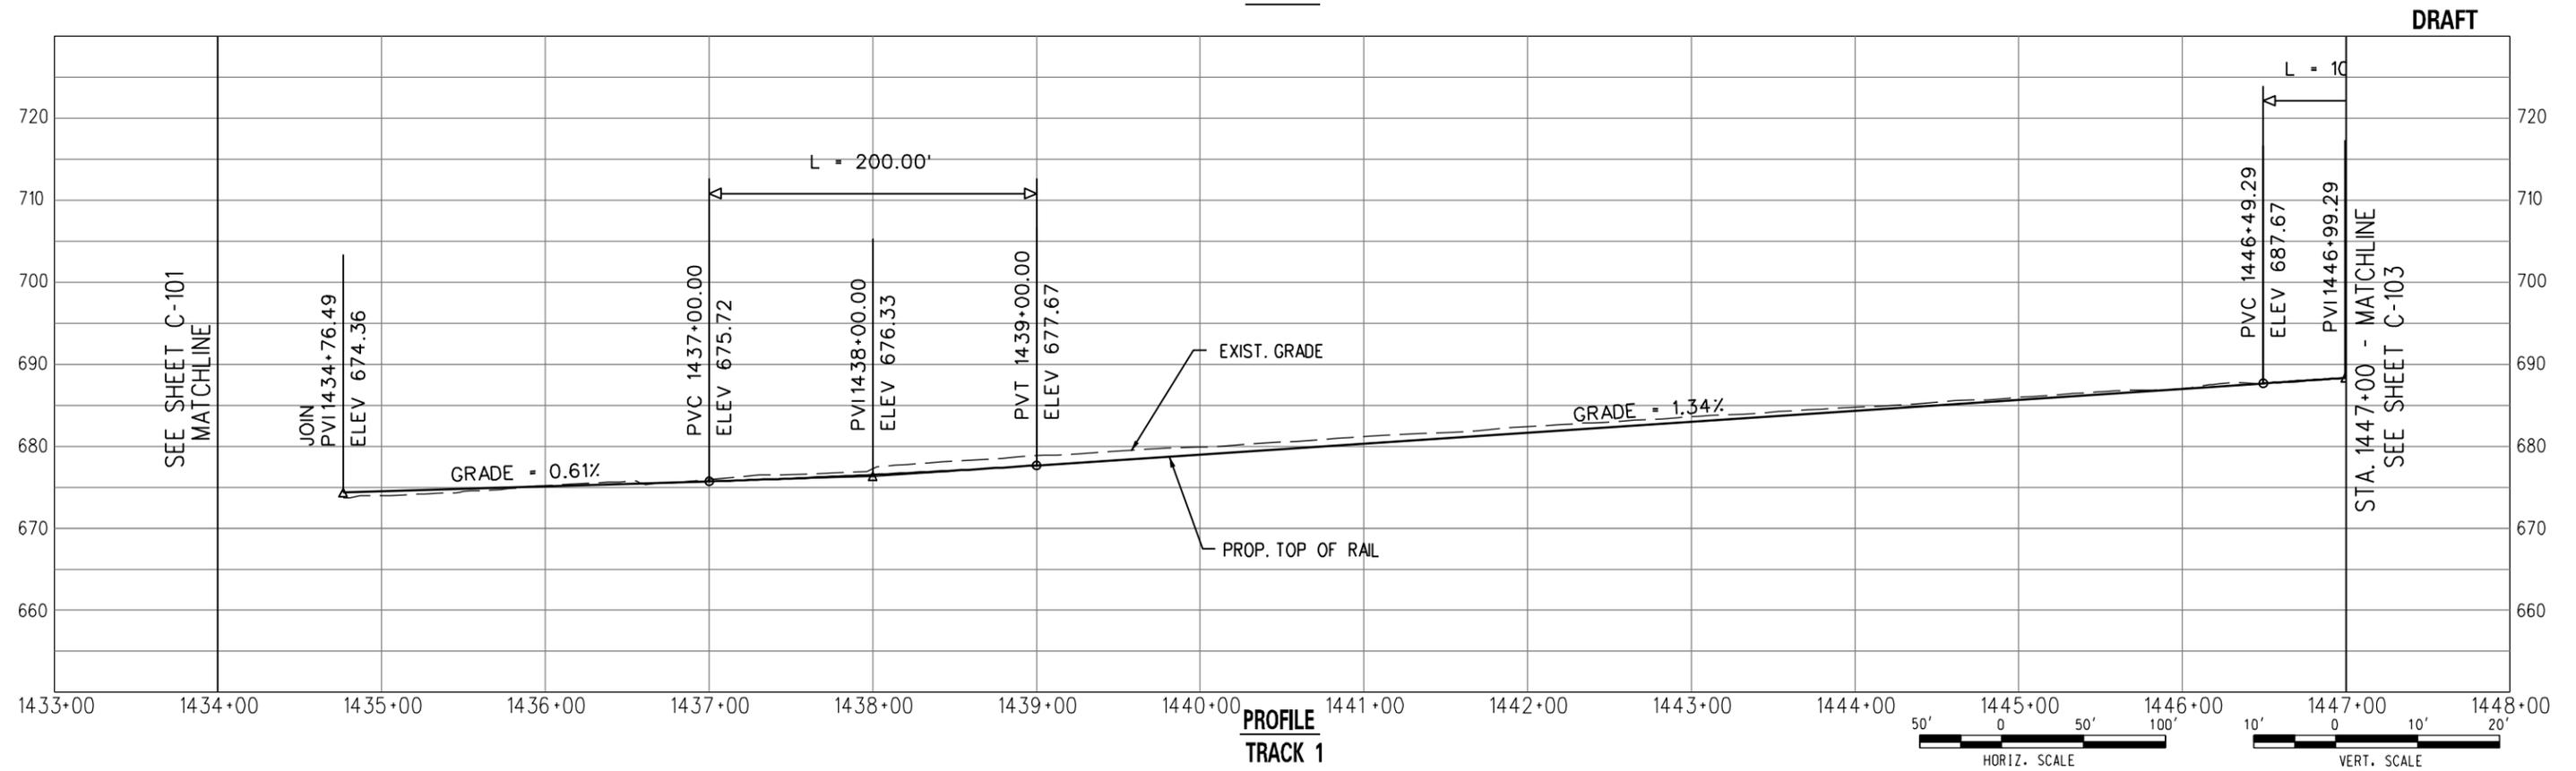


PROFILE TRACK 1


DRAFT

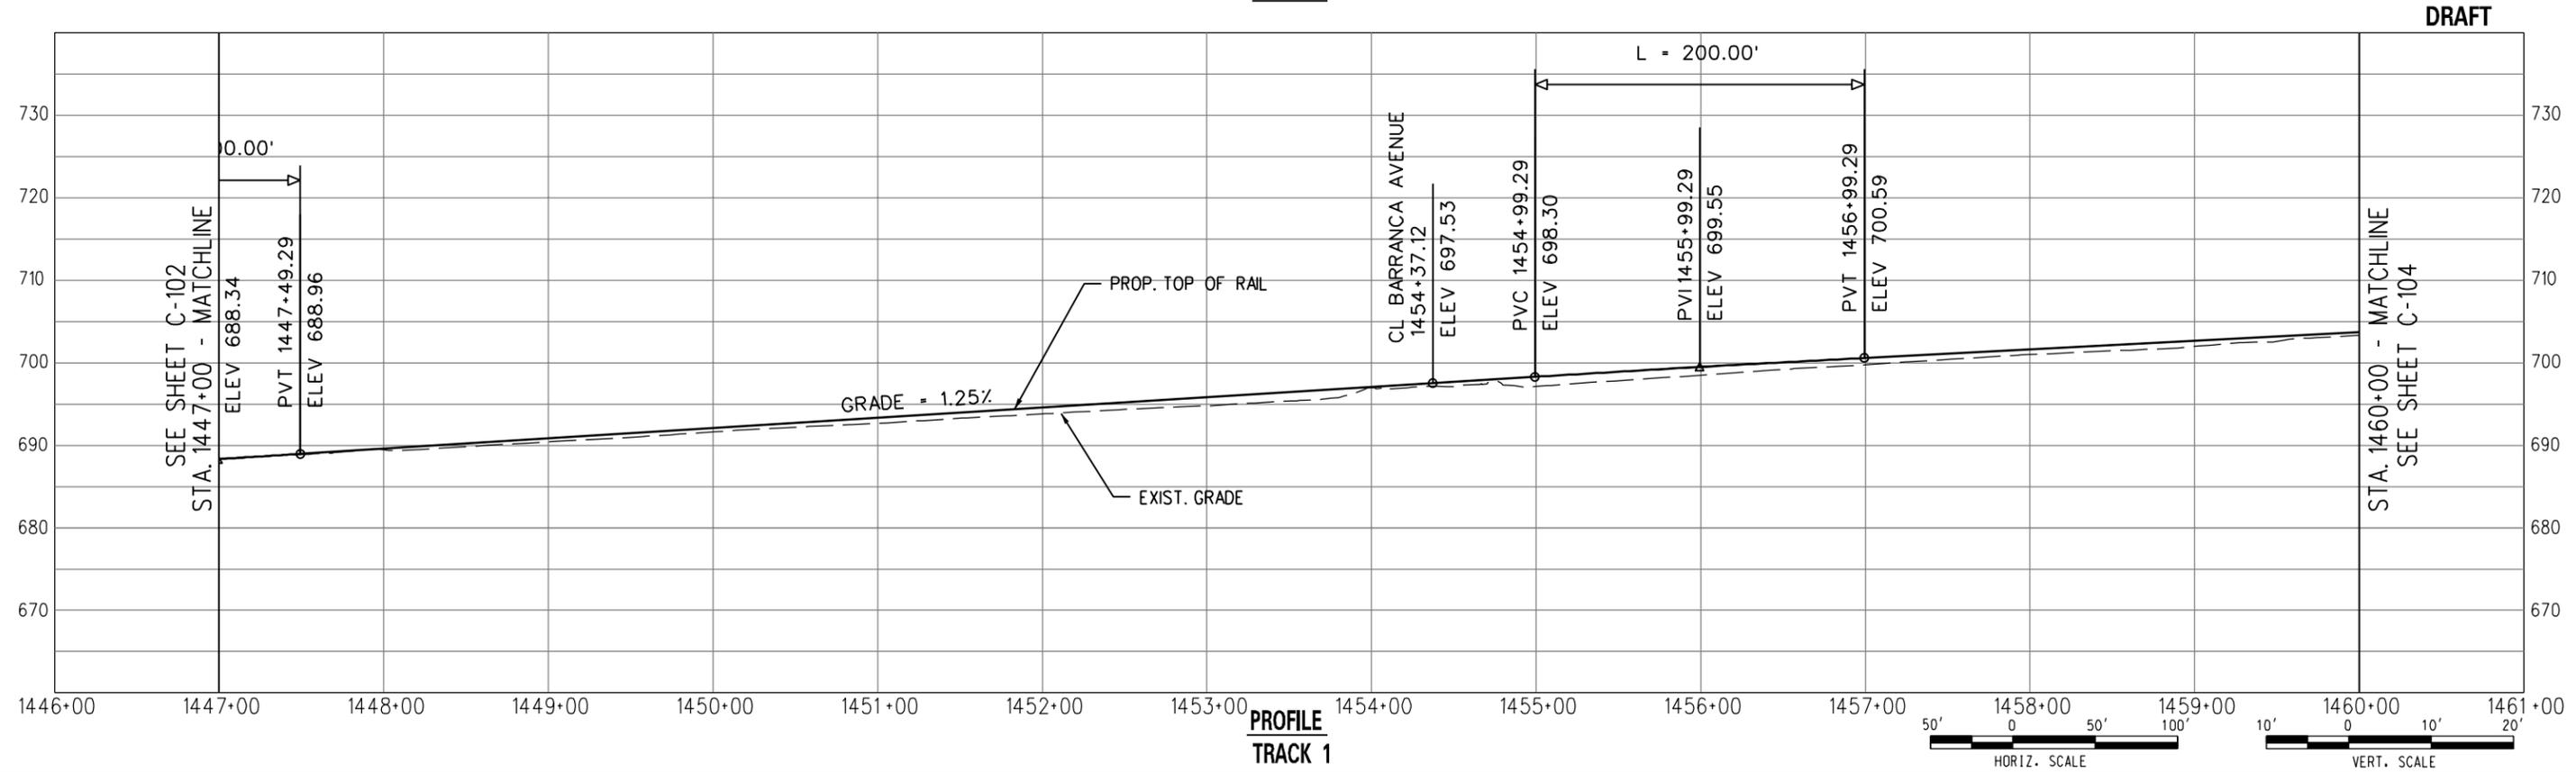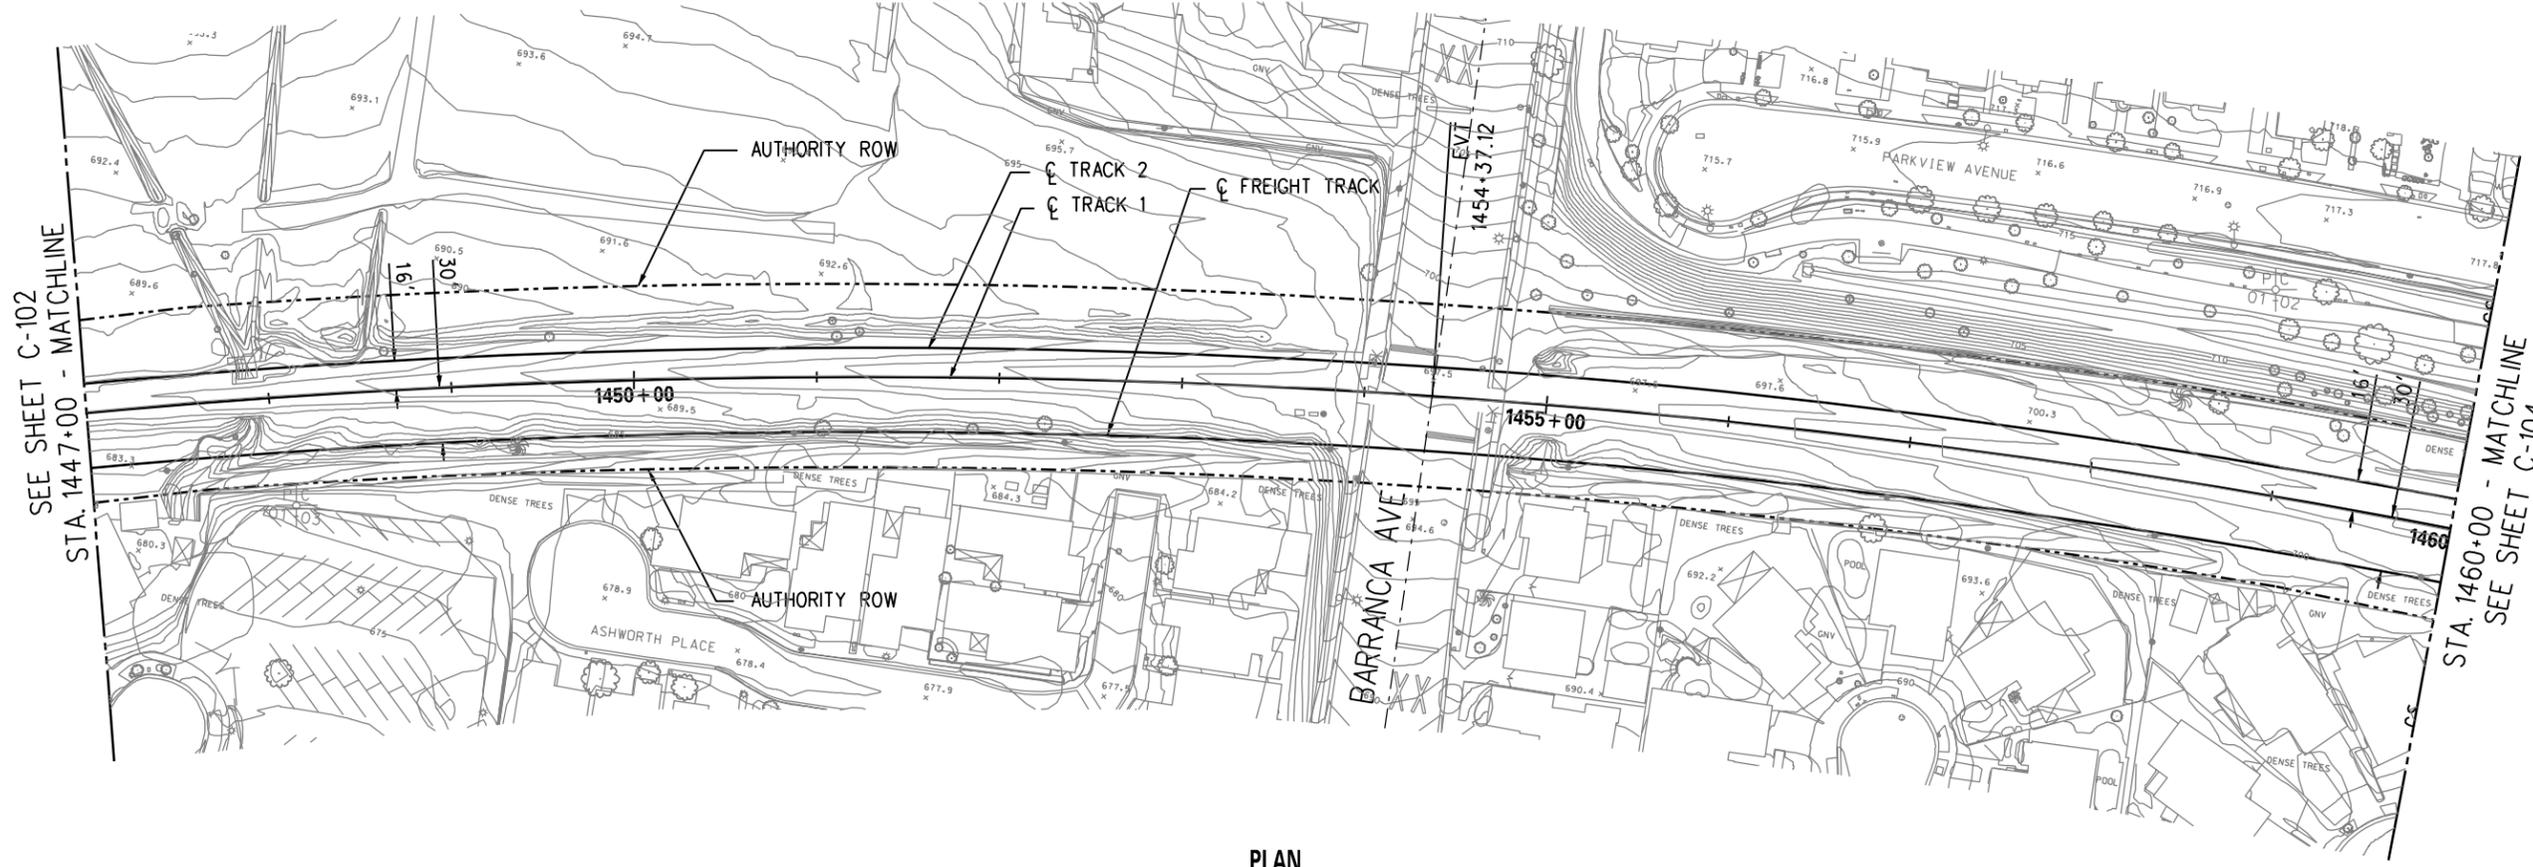

DRAFT

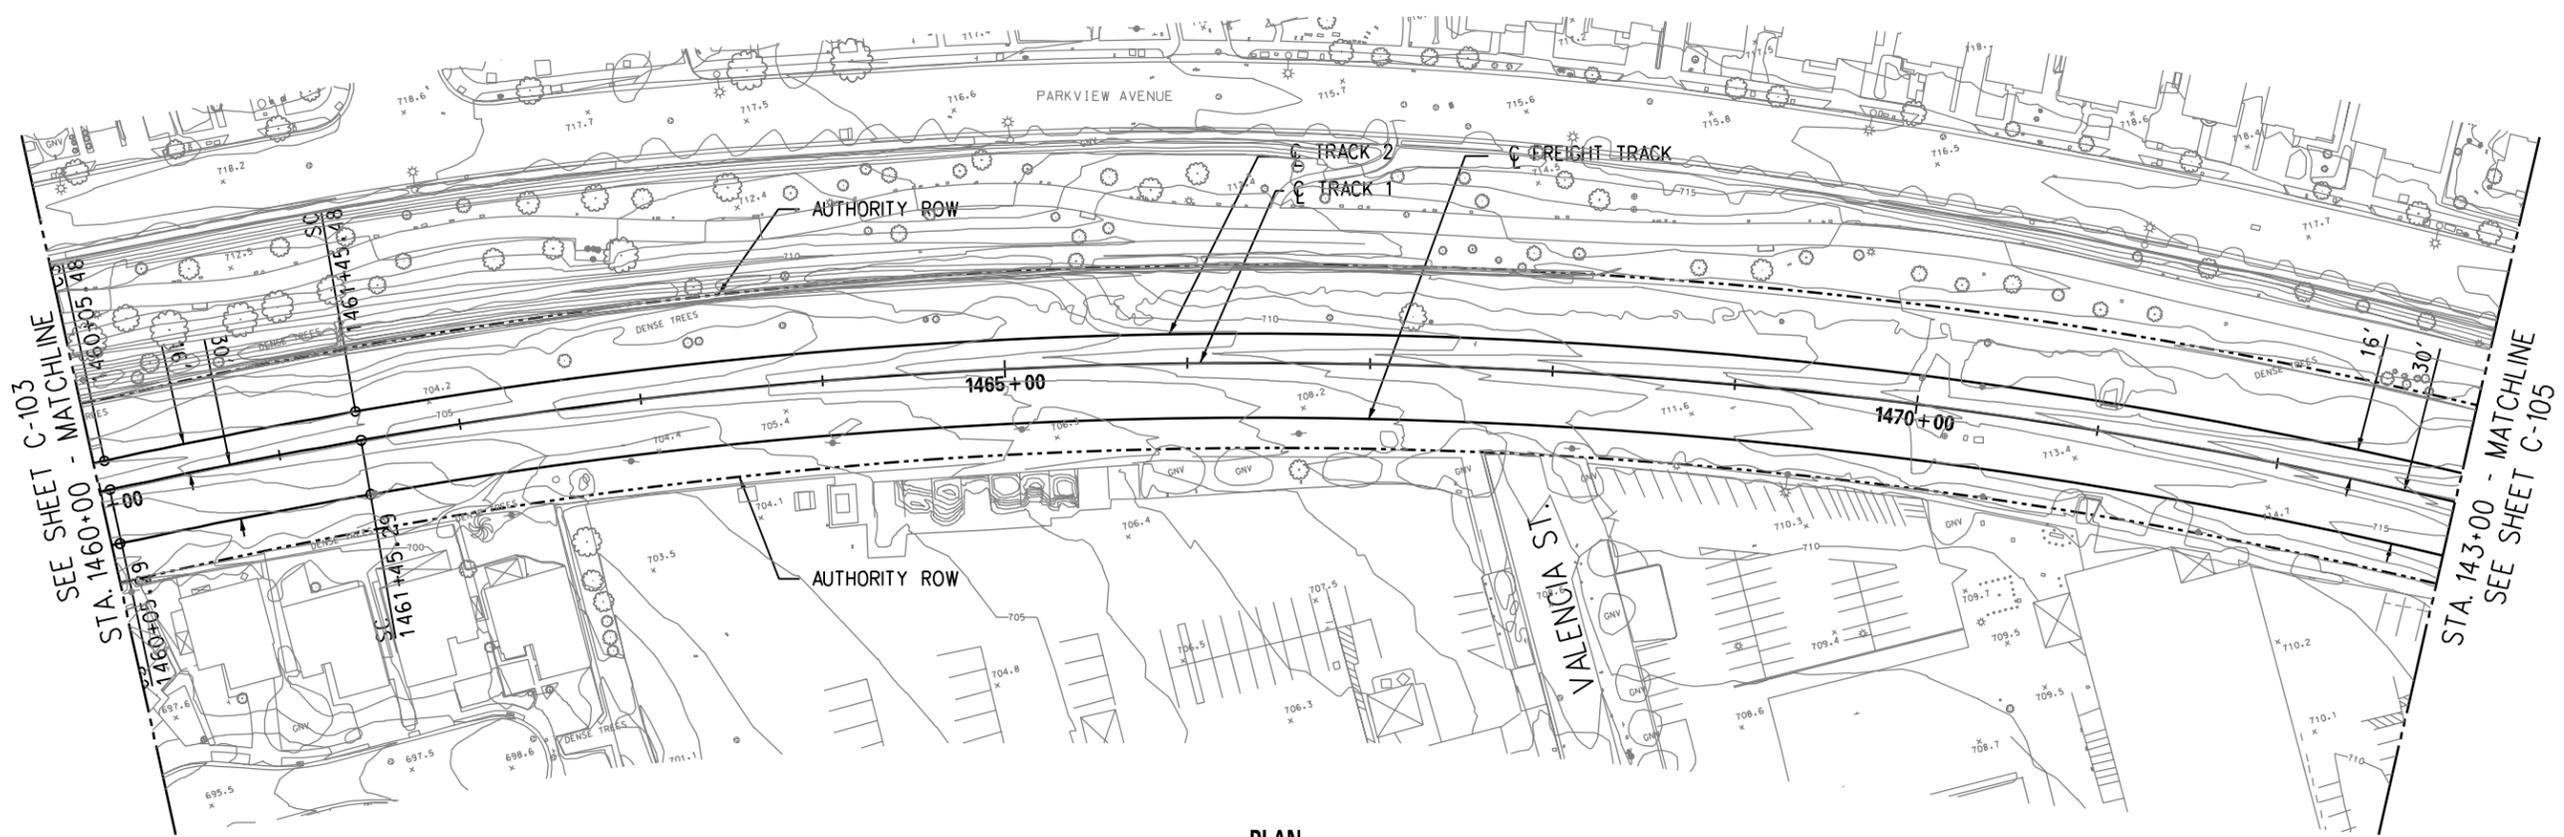


PLAN

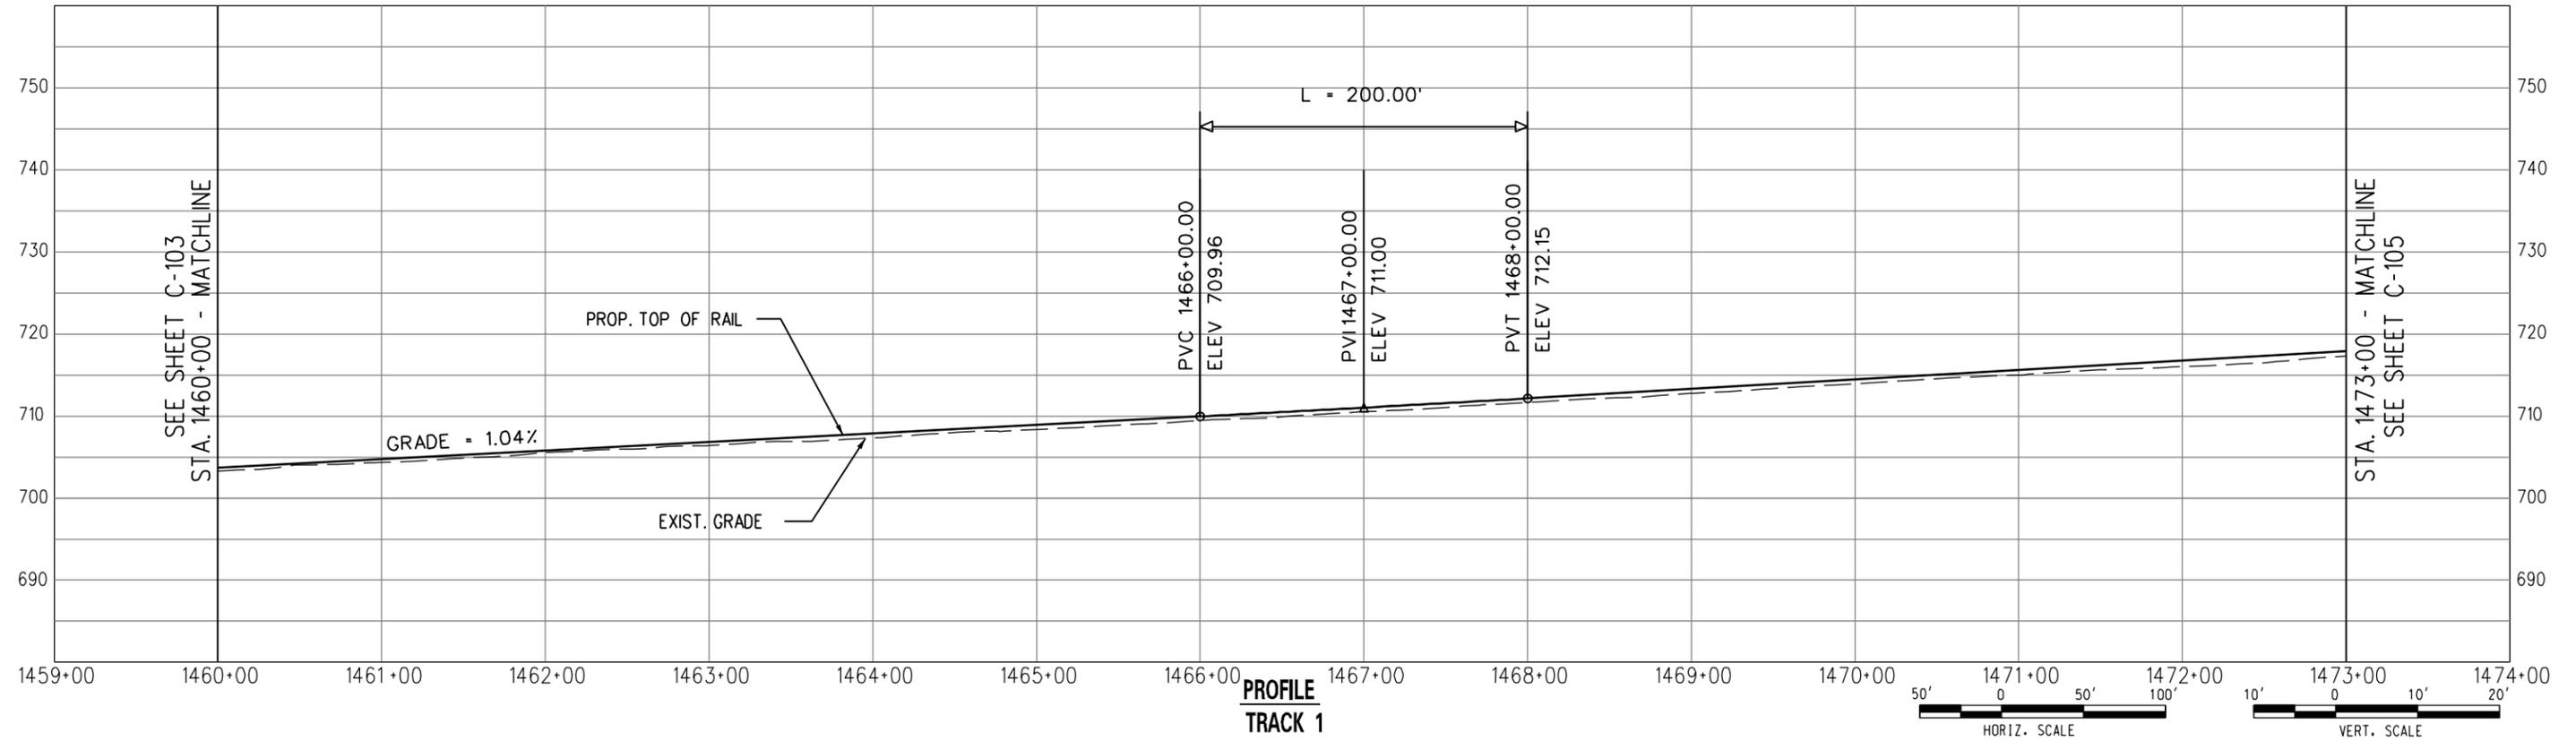


PROFILE TRACK 1



DRAFT

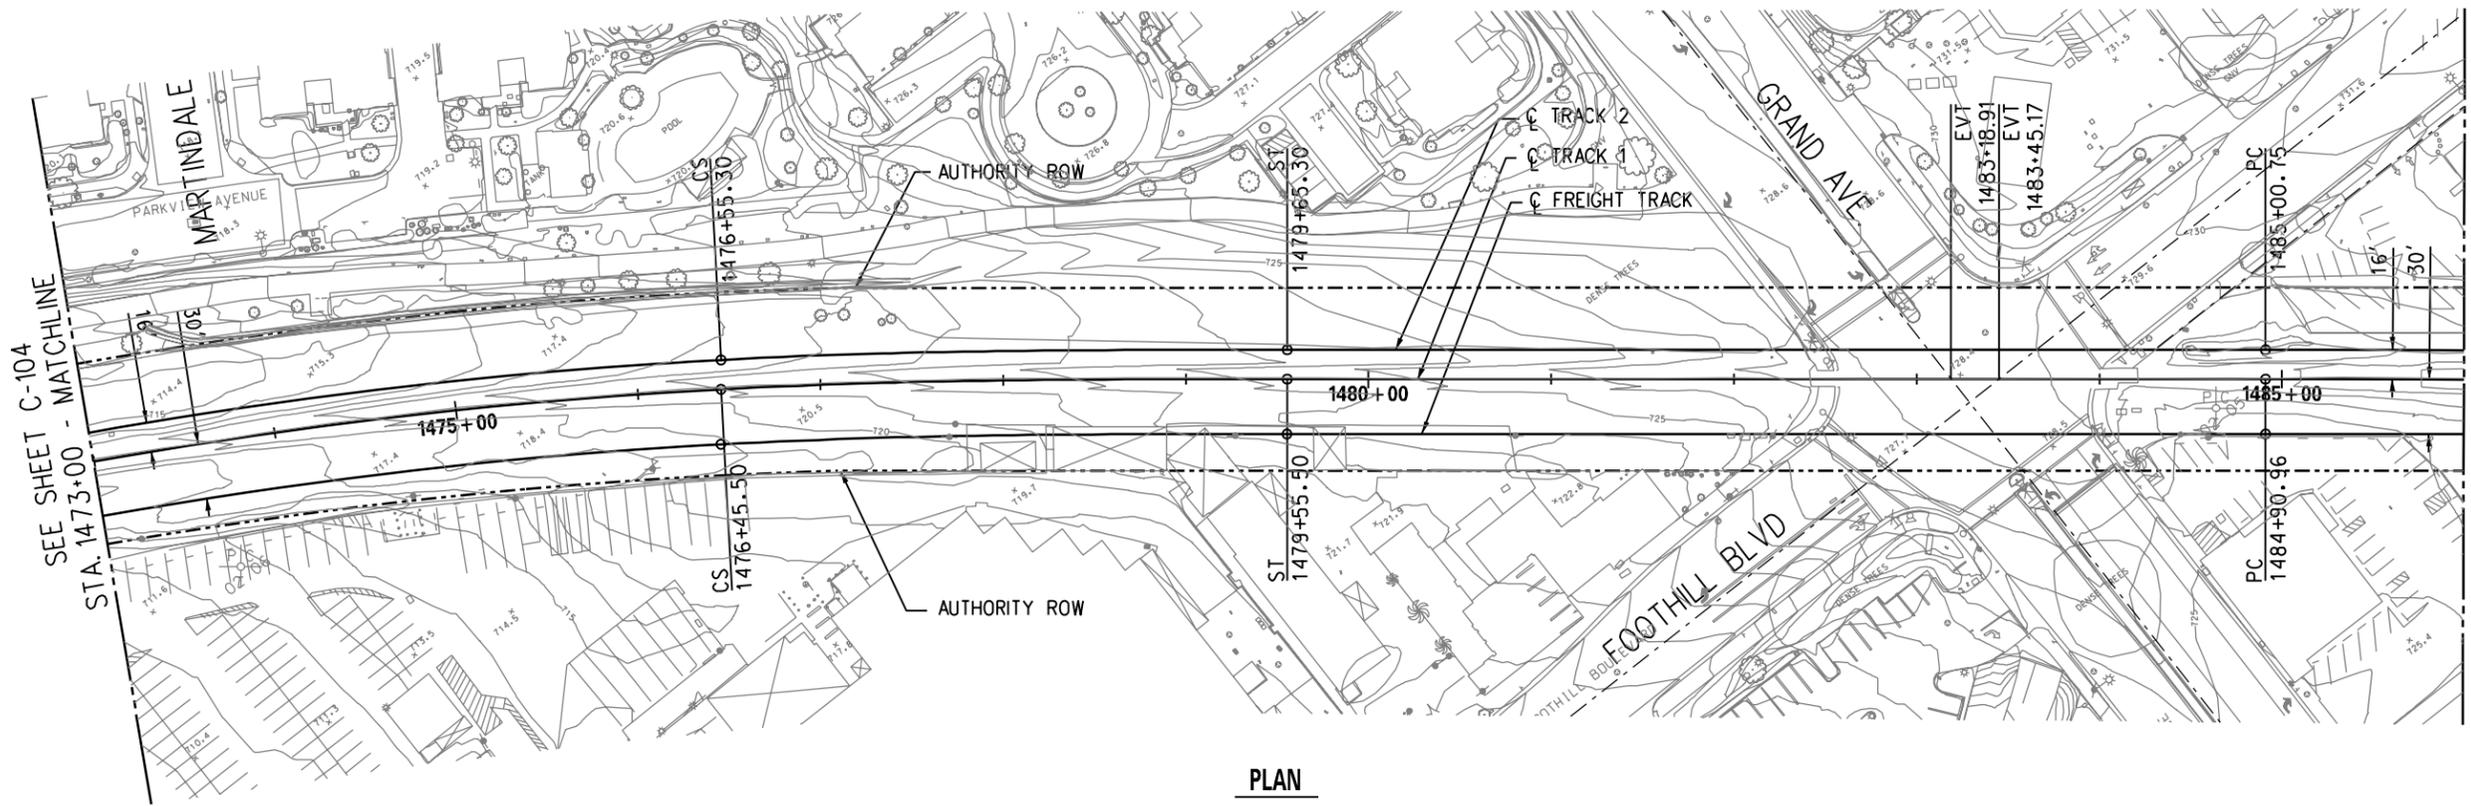



PLAN

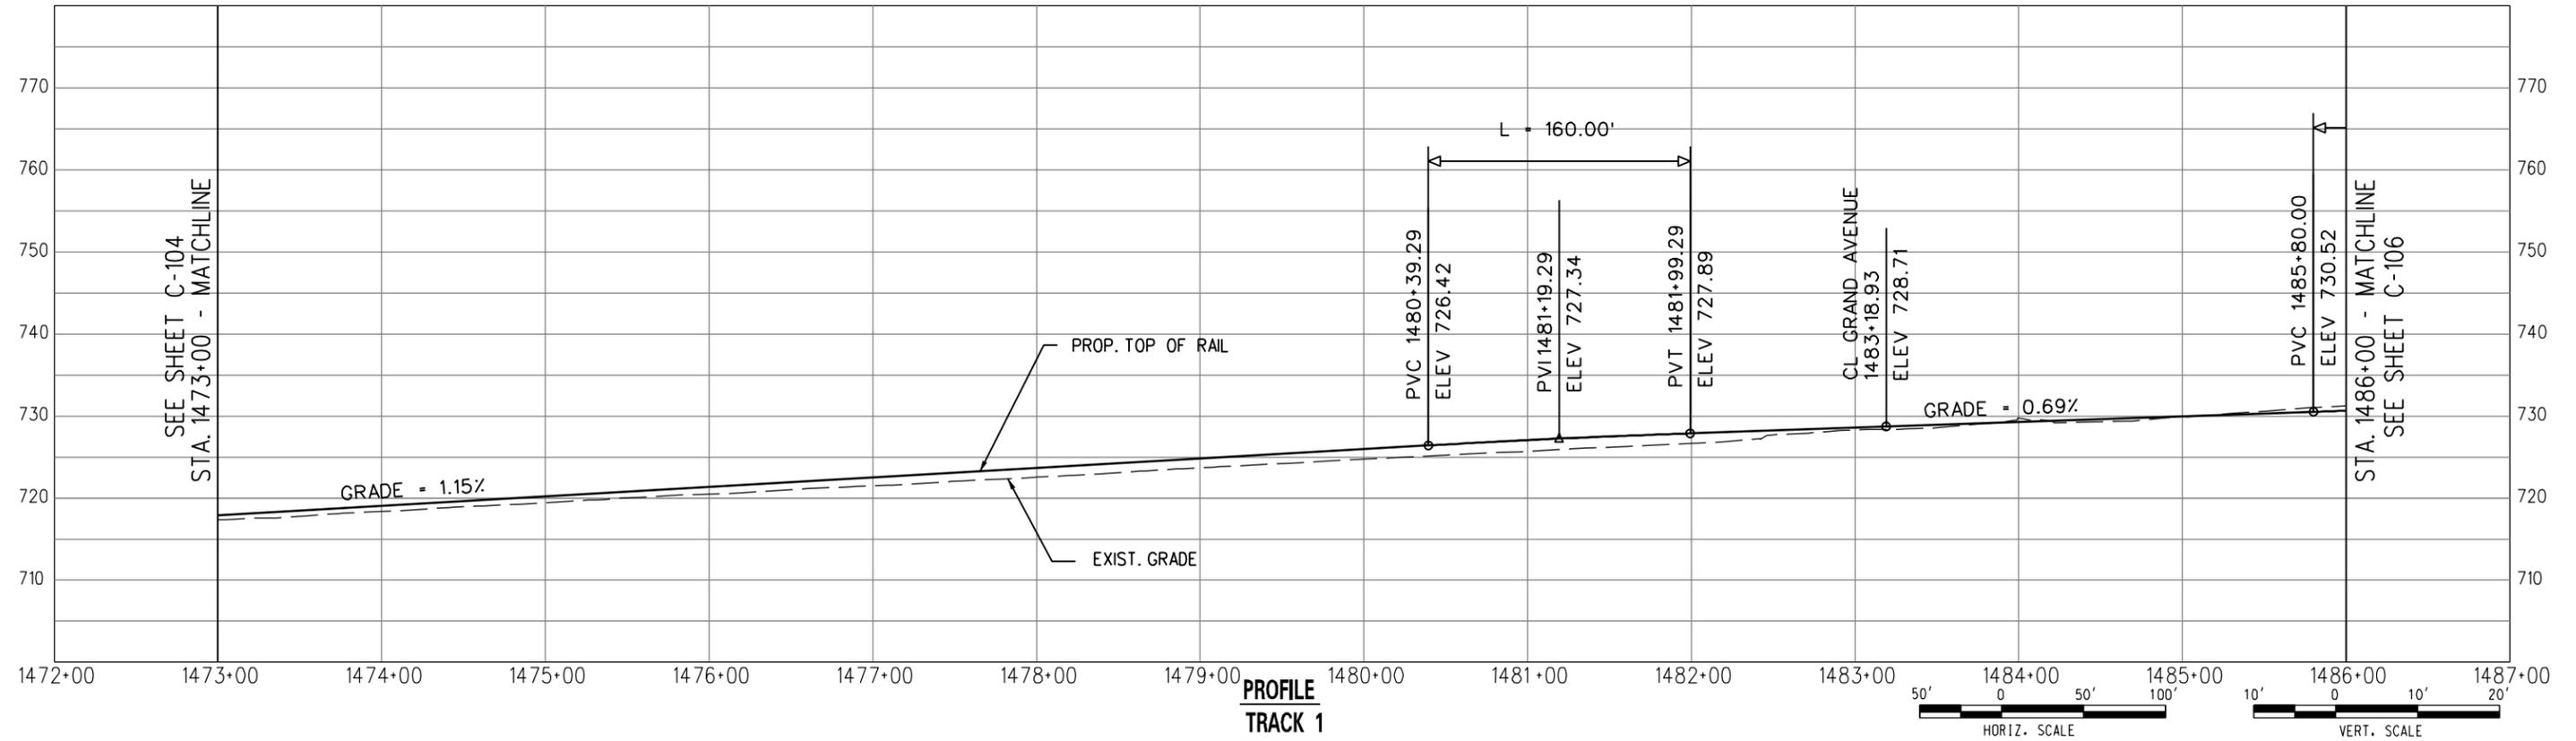


PROFILE  
TRACK 1

DRAFT

 


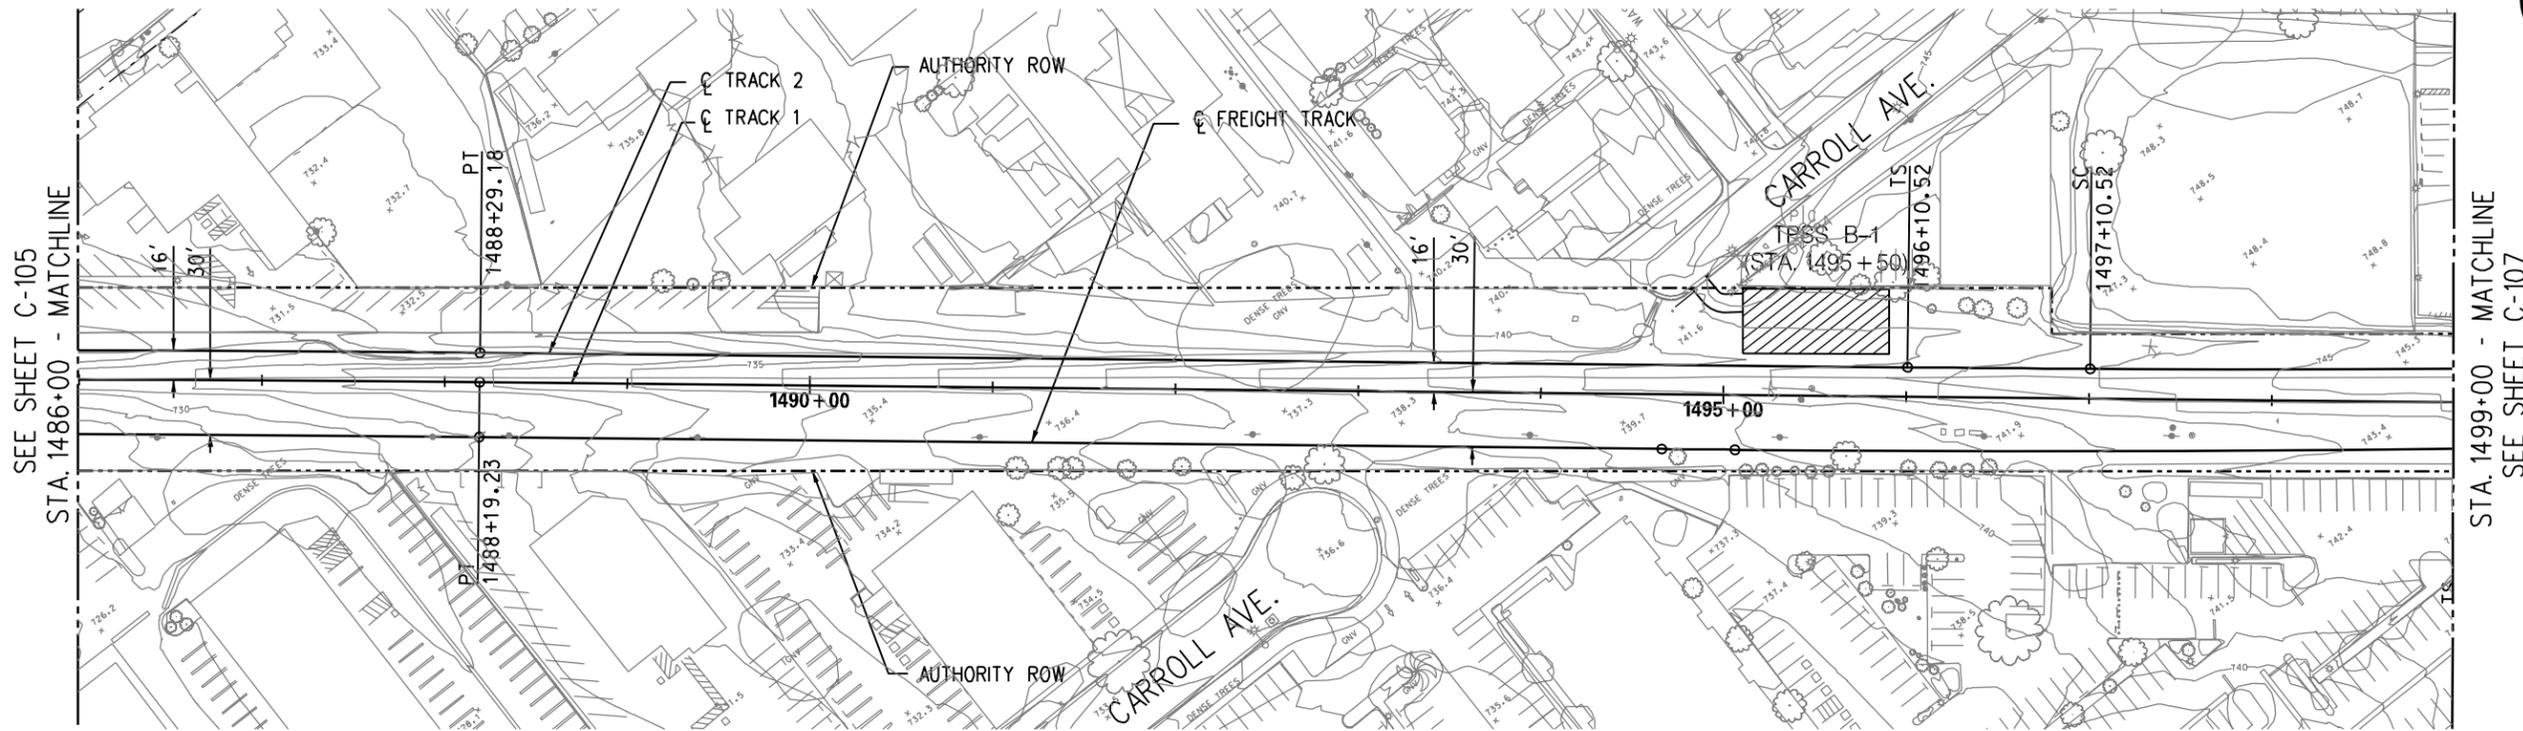



PLAN

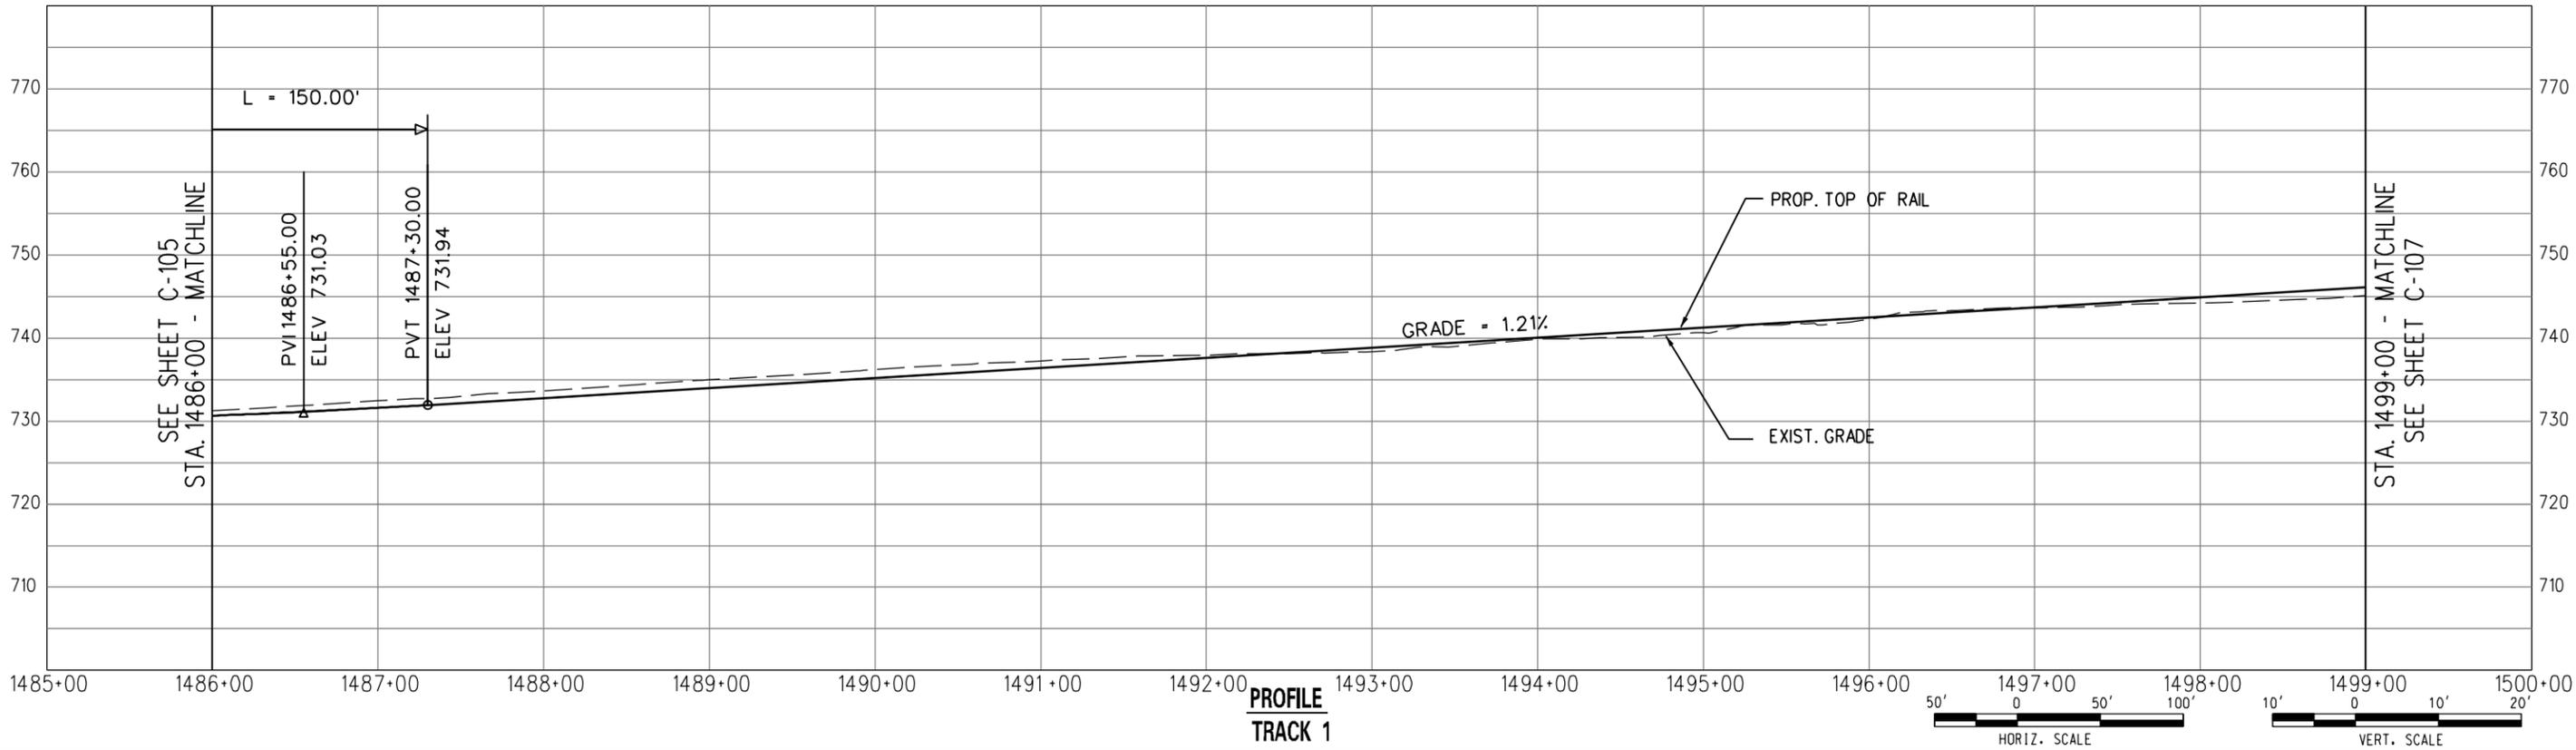

PROFILE  
TRACK 1


DRAFT

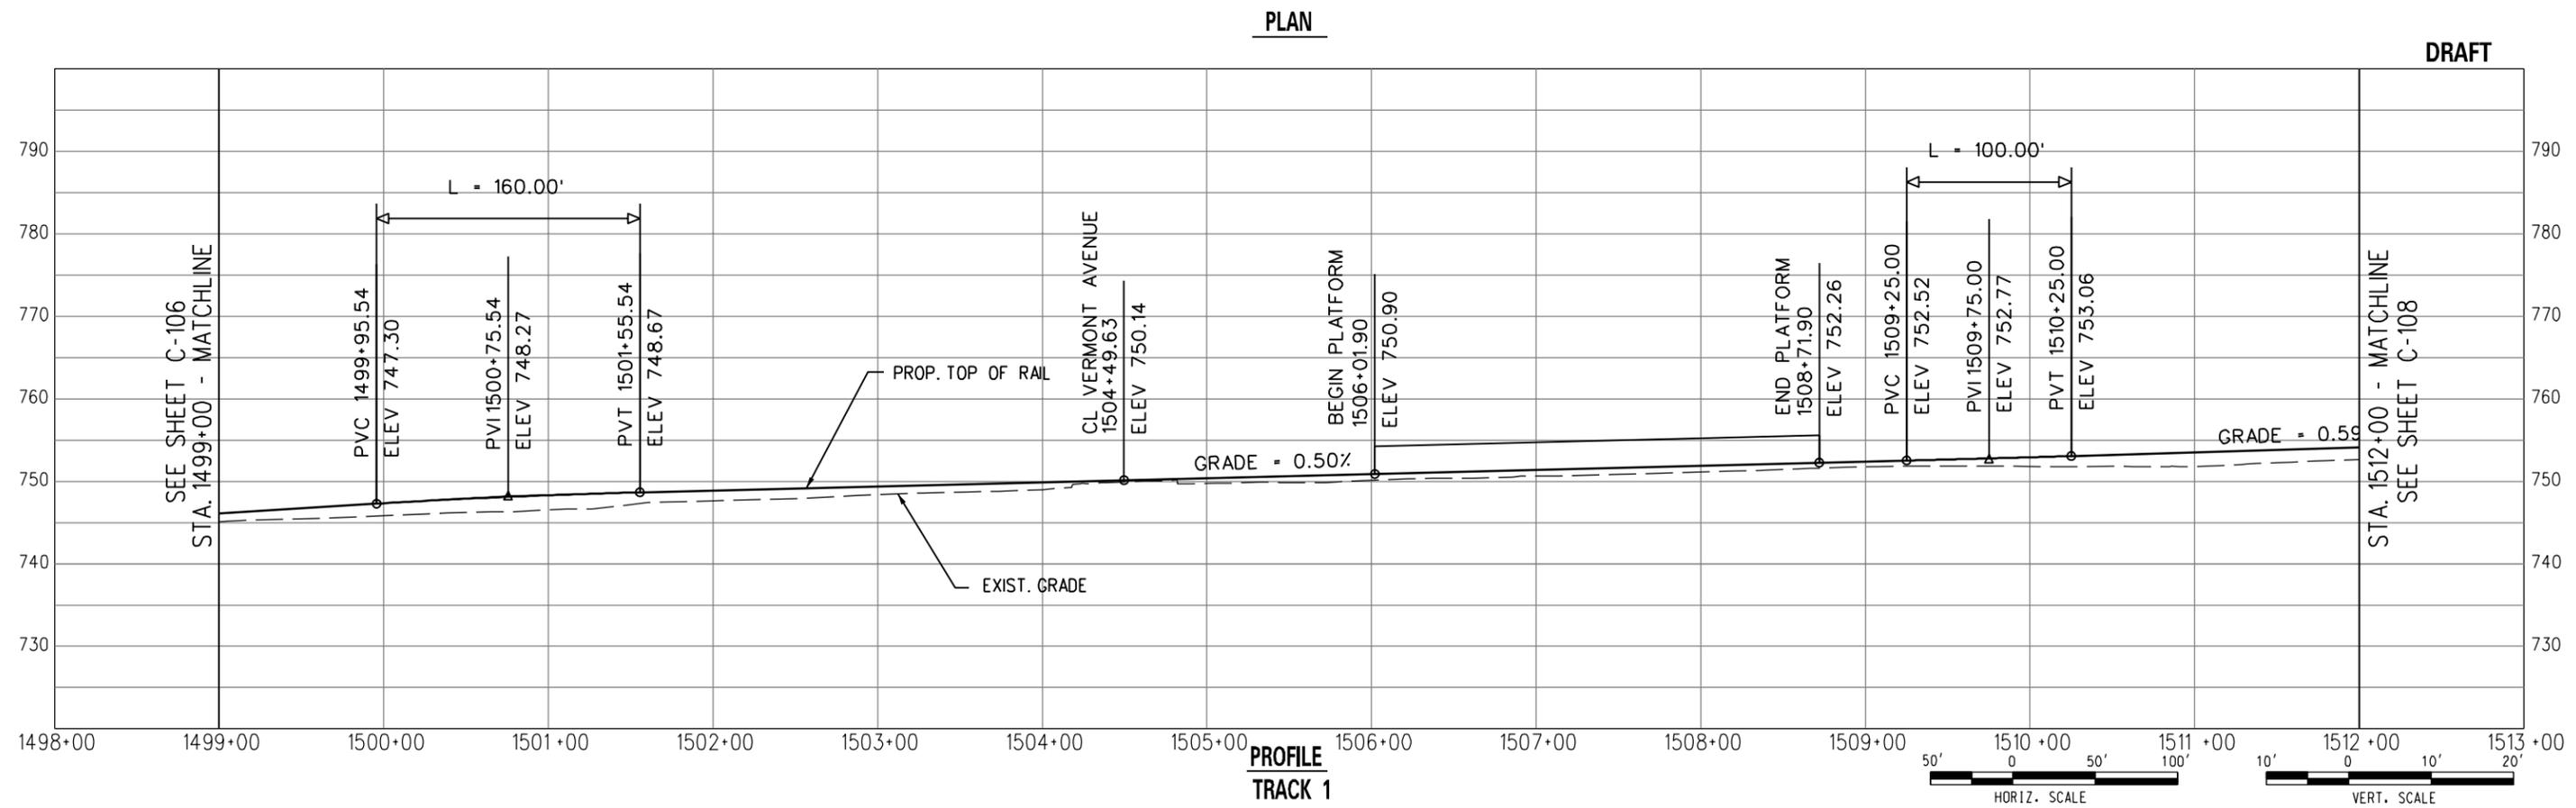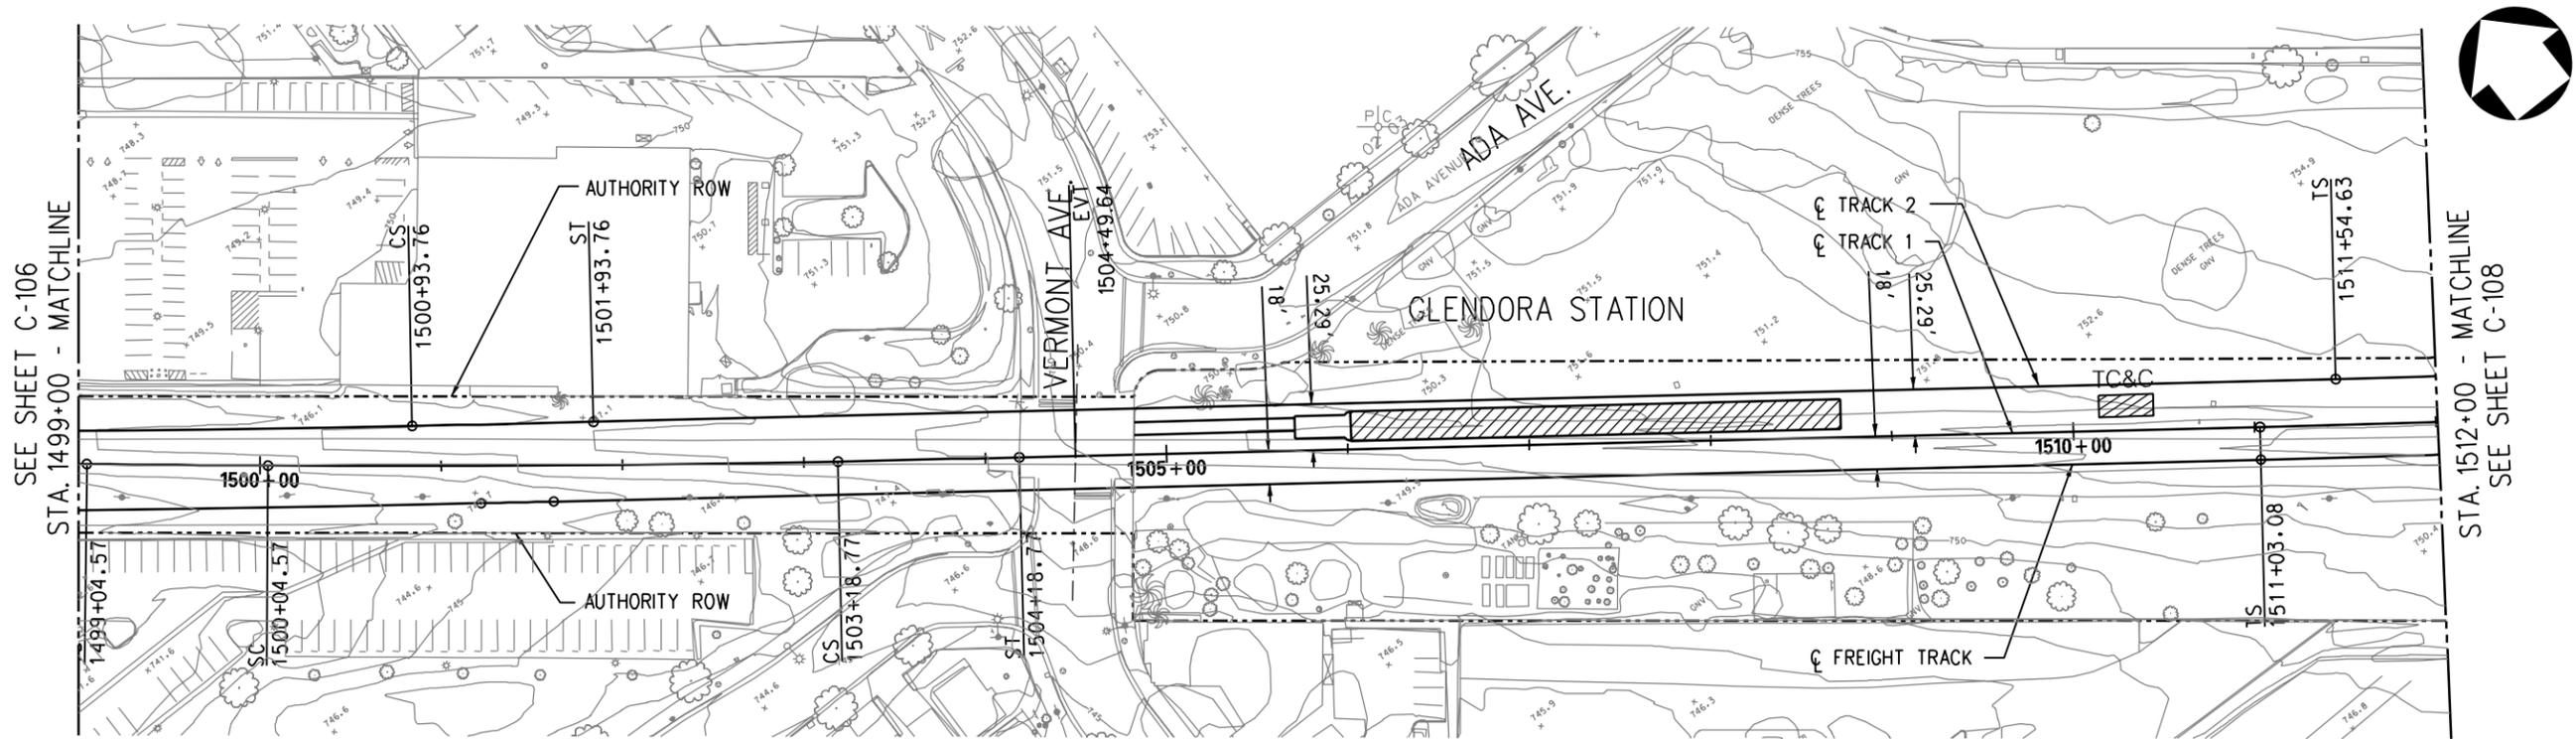

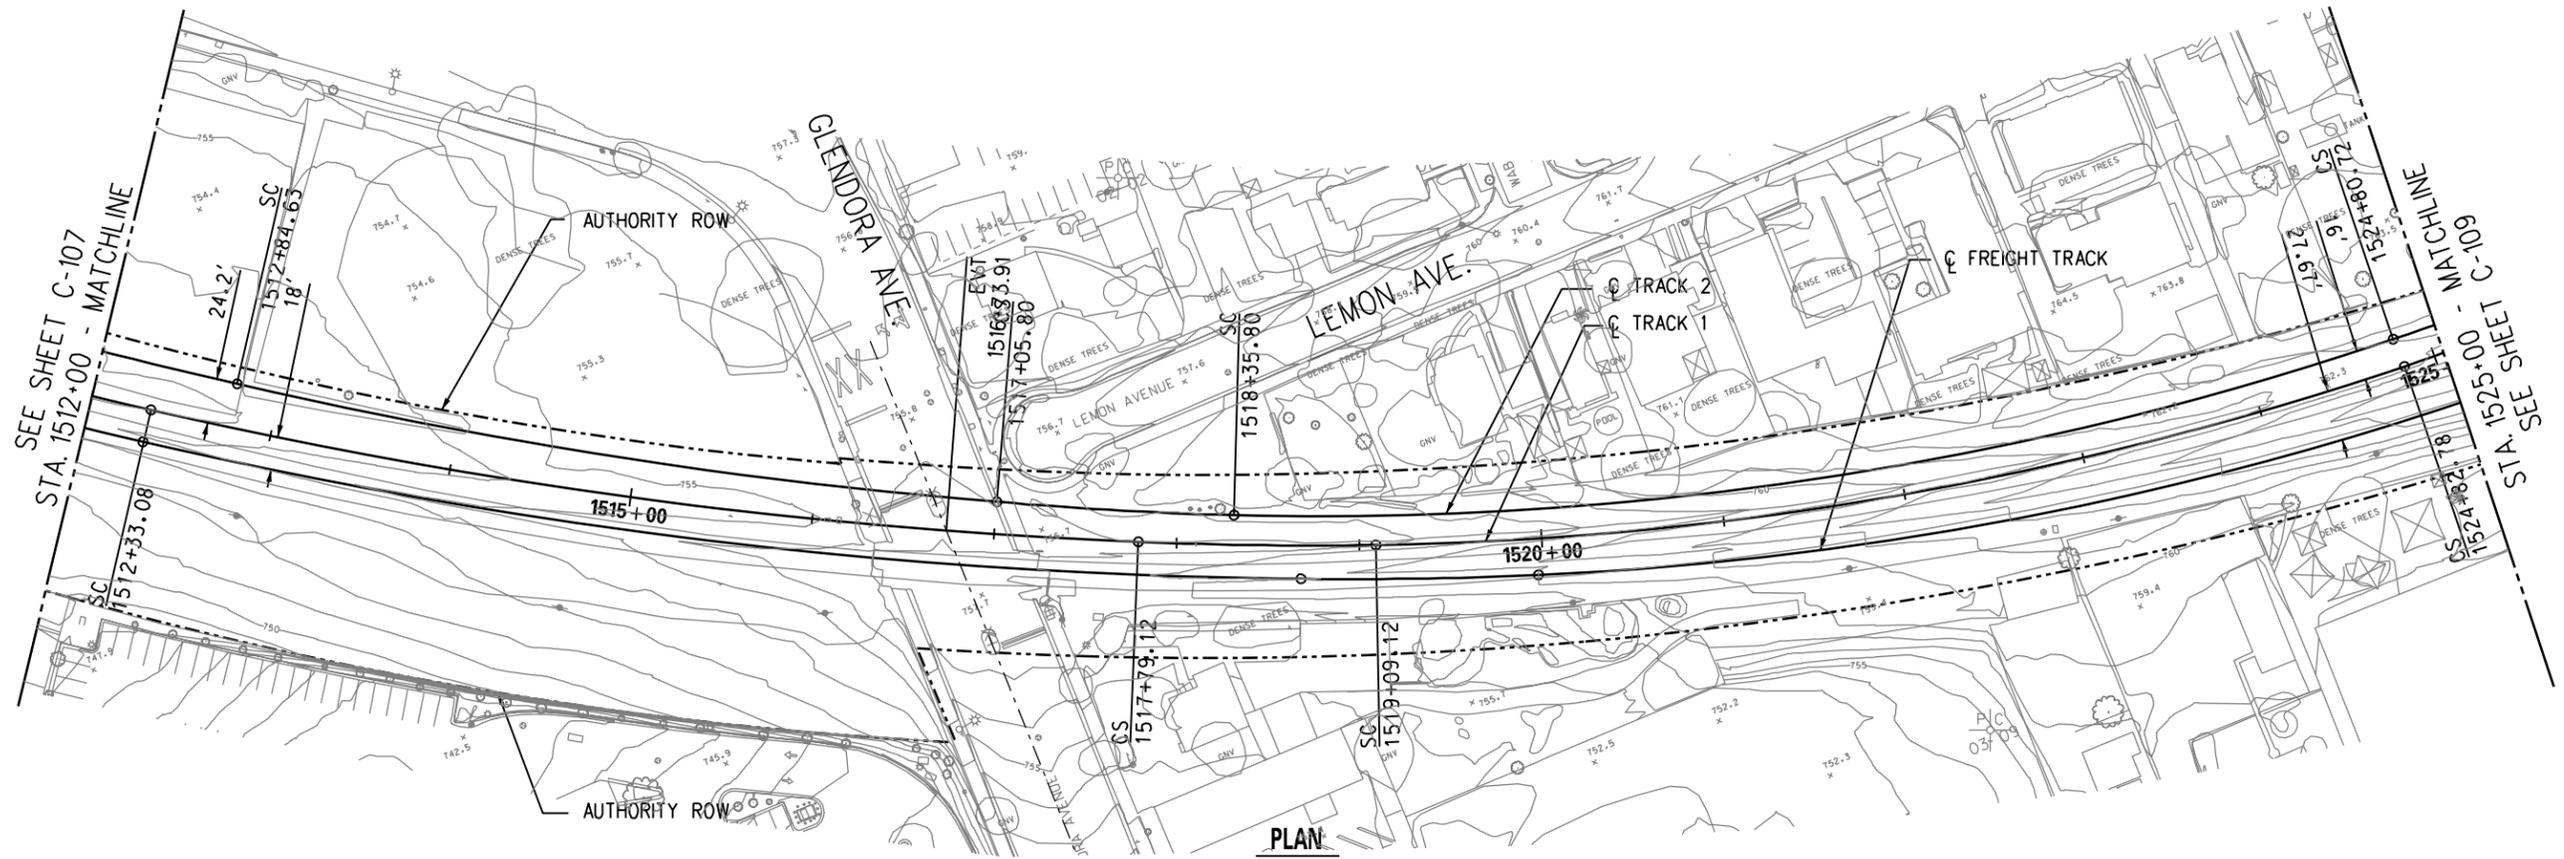


PLAN

DRAFT

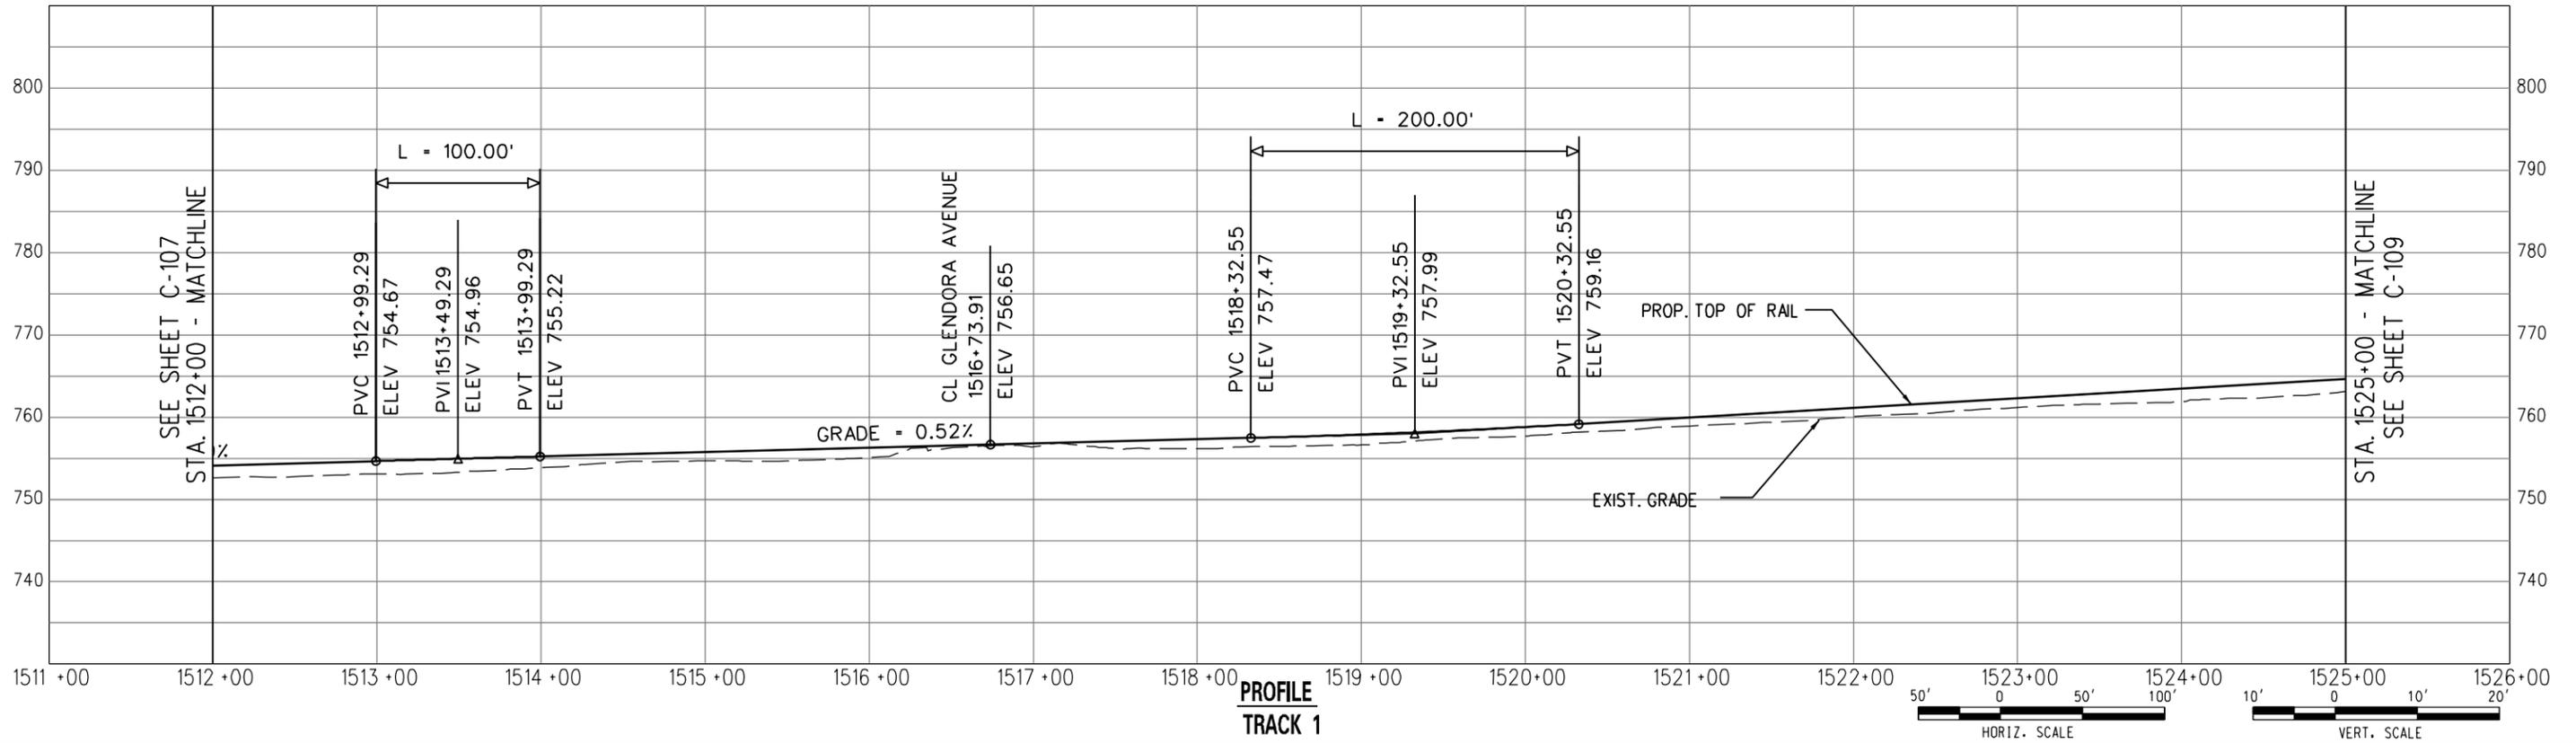


PROFILE  
TRACK 1




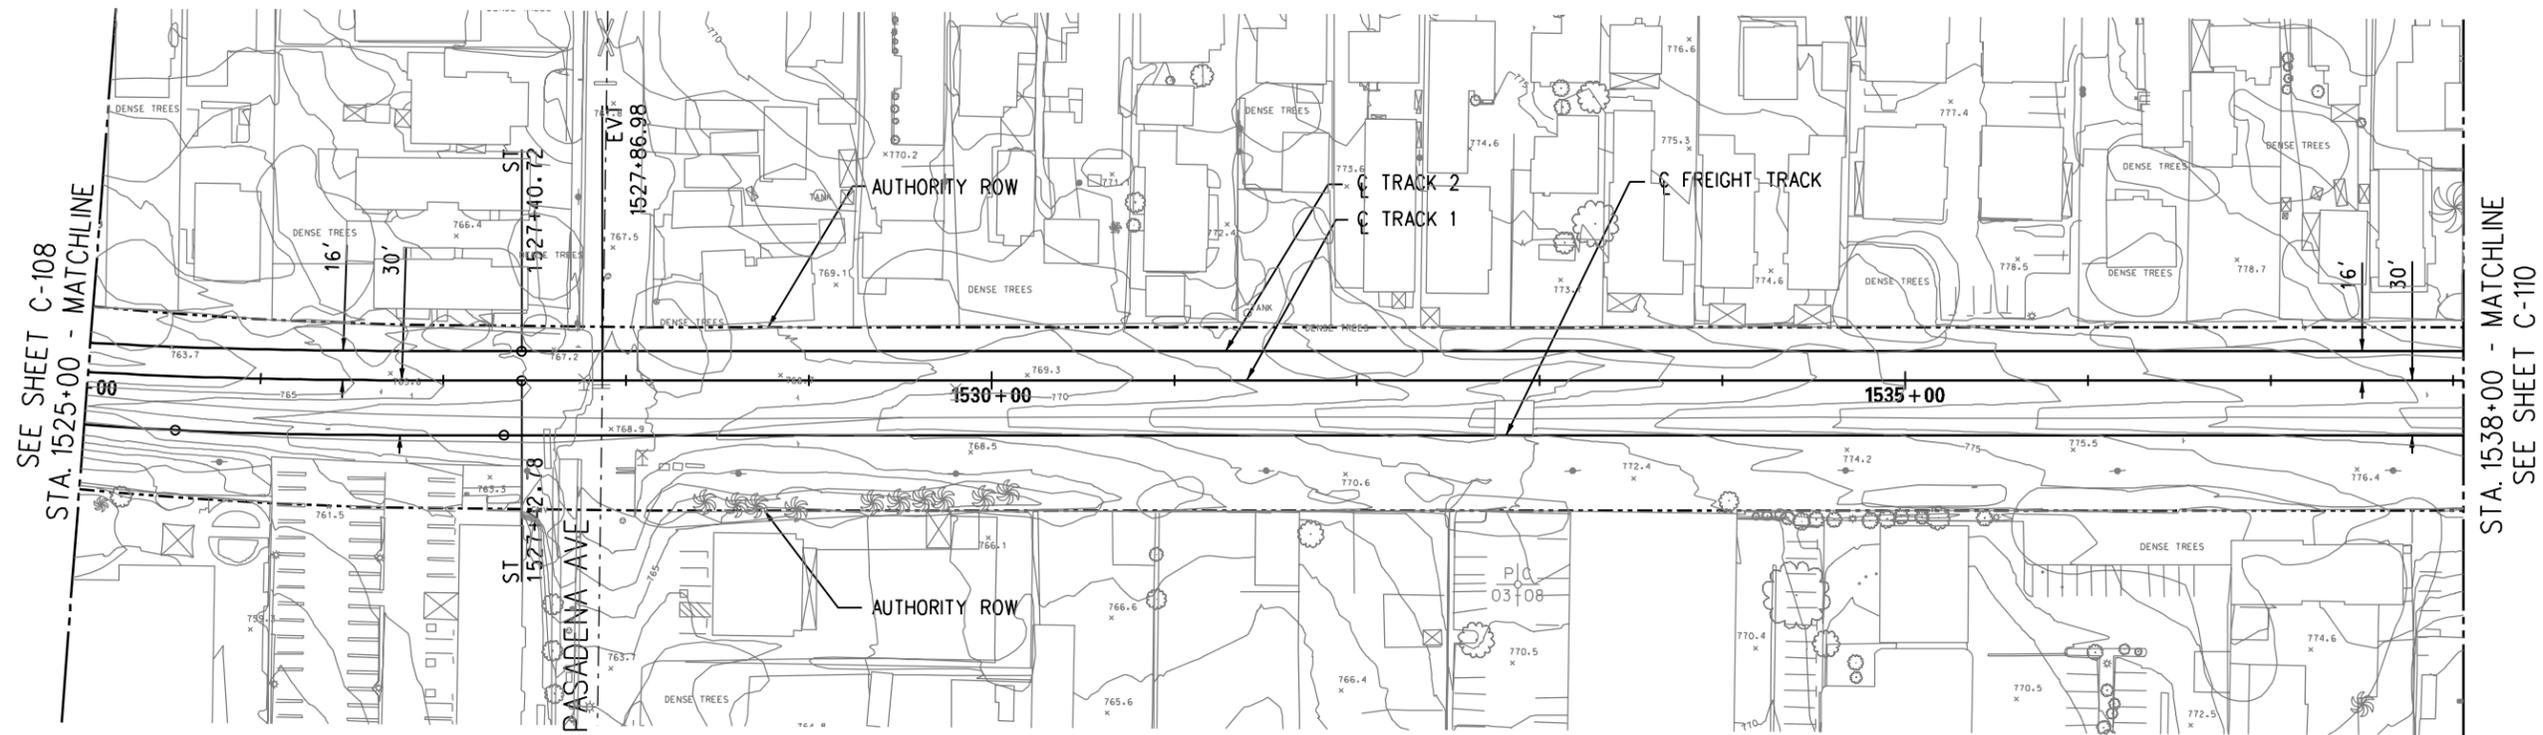


PLAN

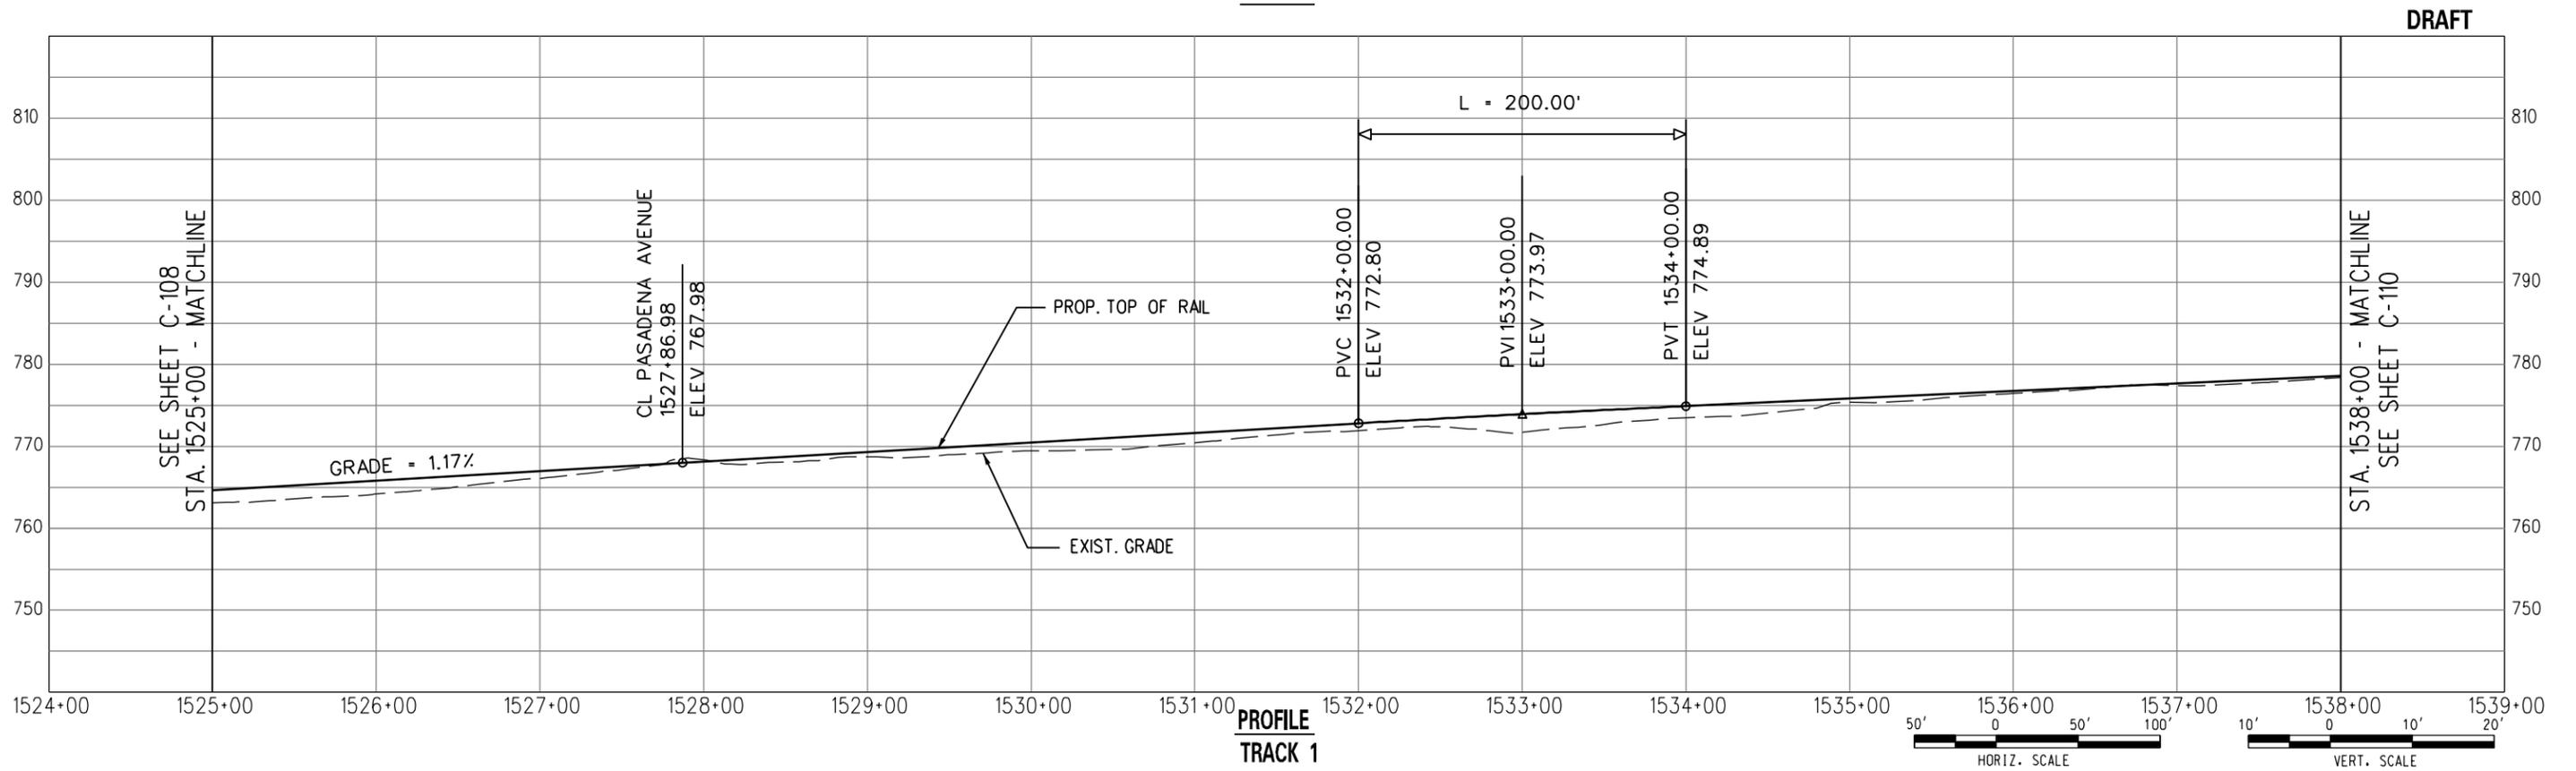


PROFILE  
TRACK 1

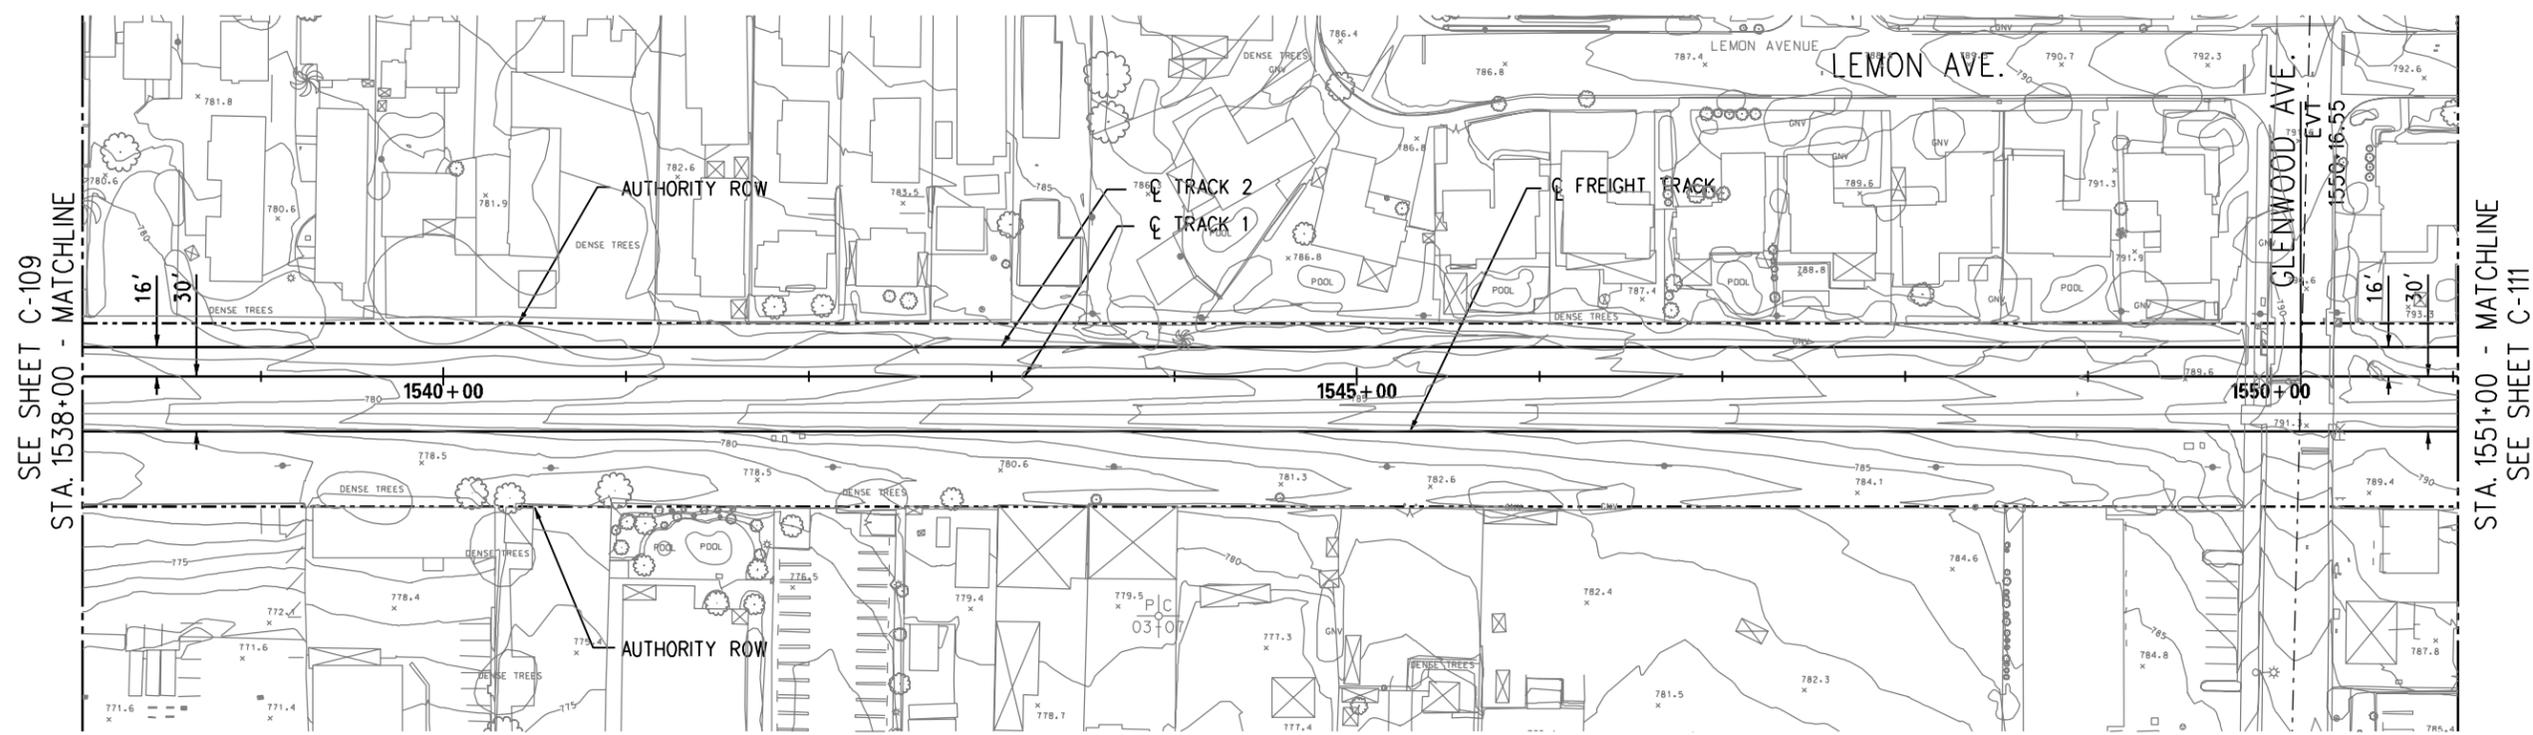



**PLAN**

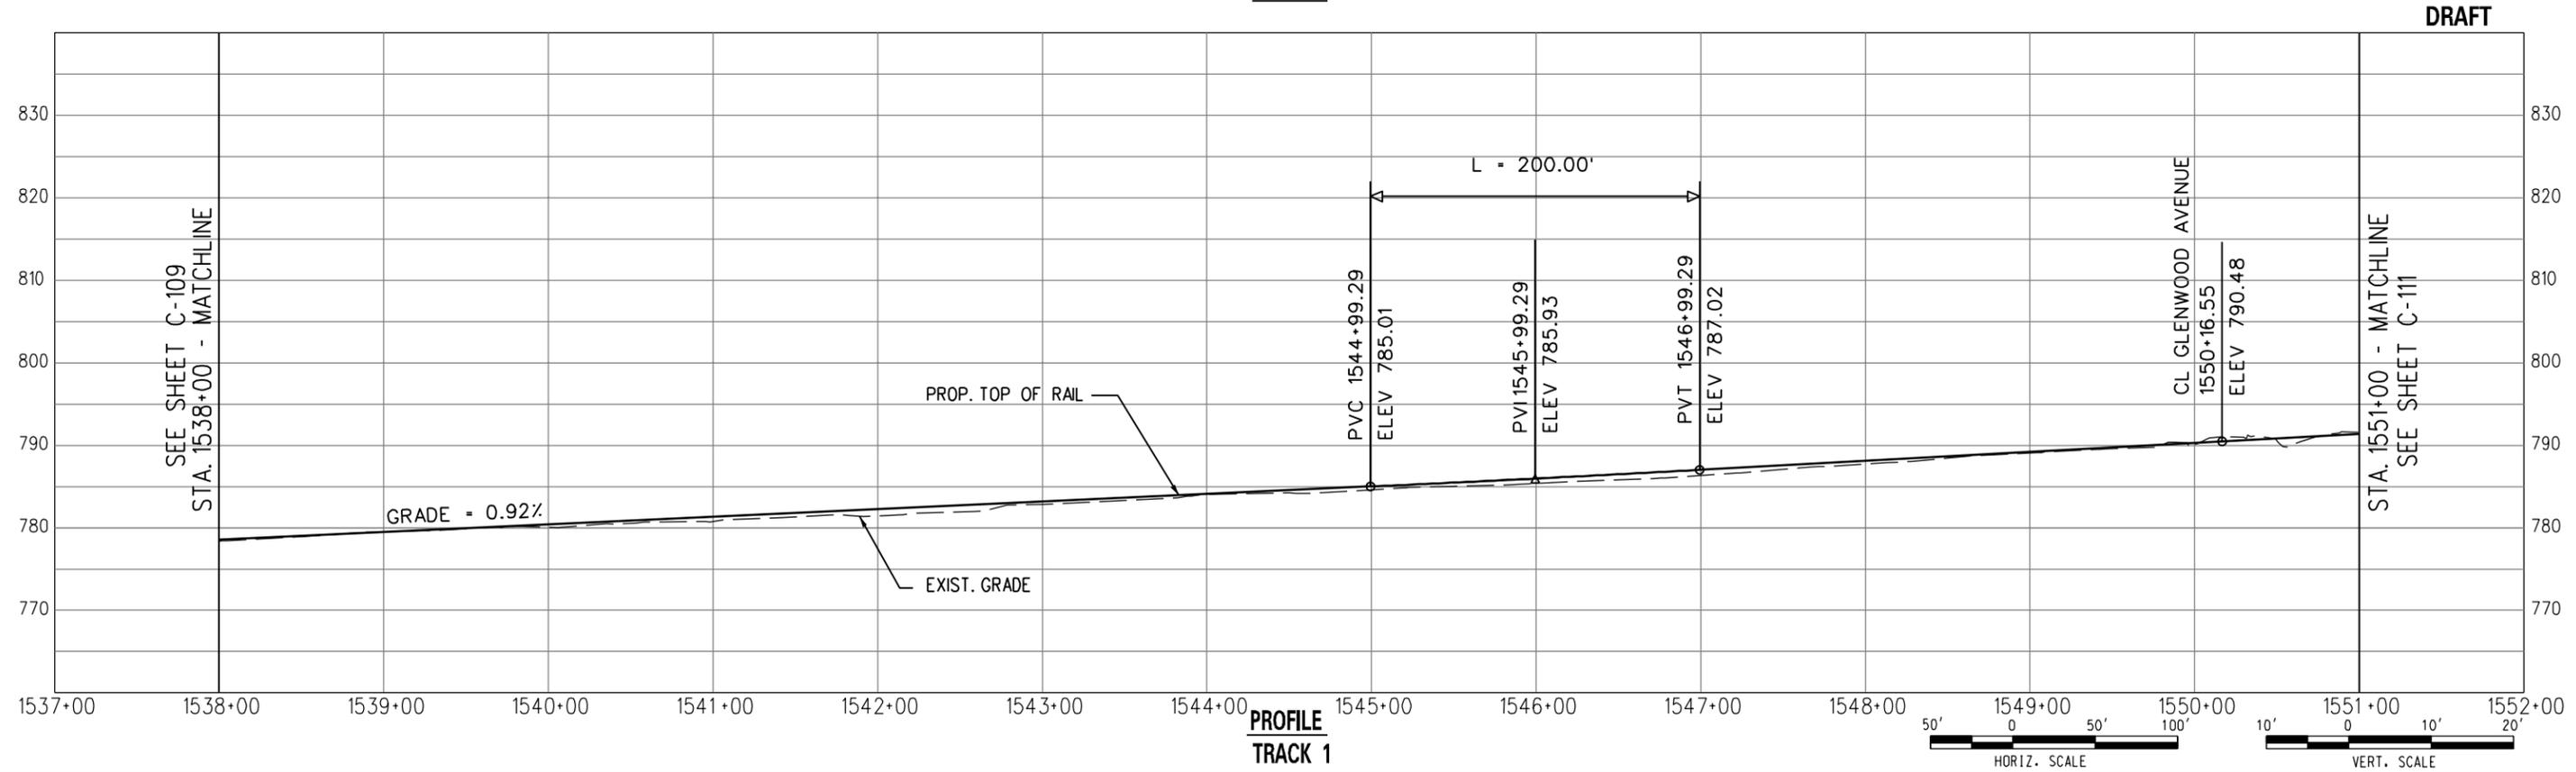

**PROFILE  
TRACK 1**

 

**DRAFT**

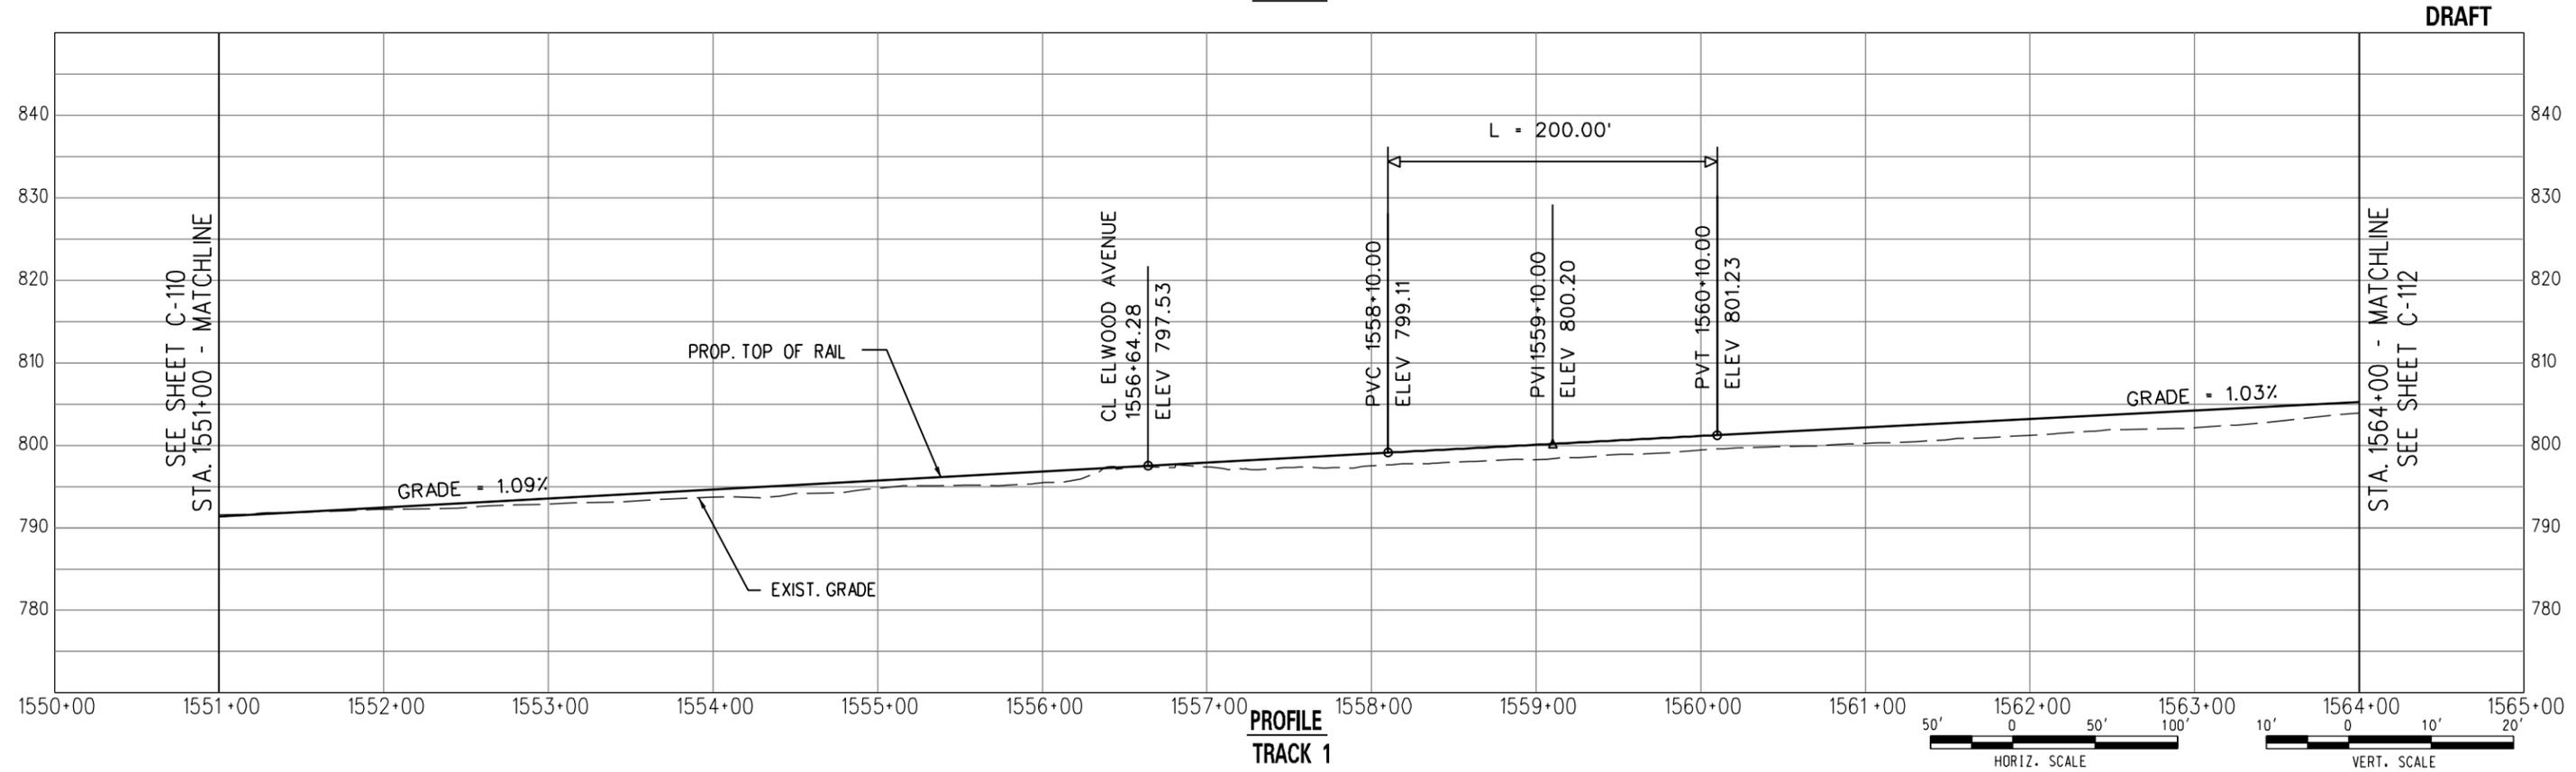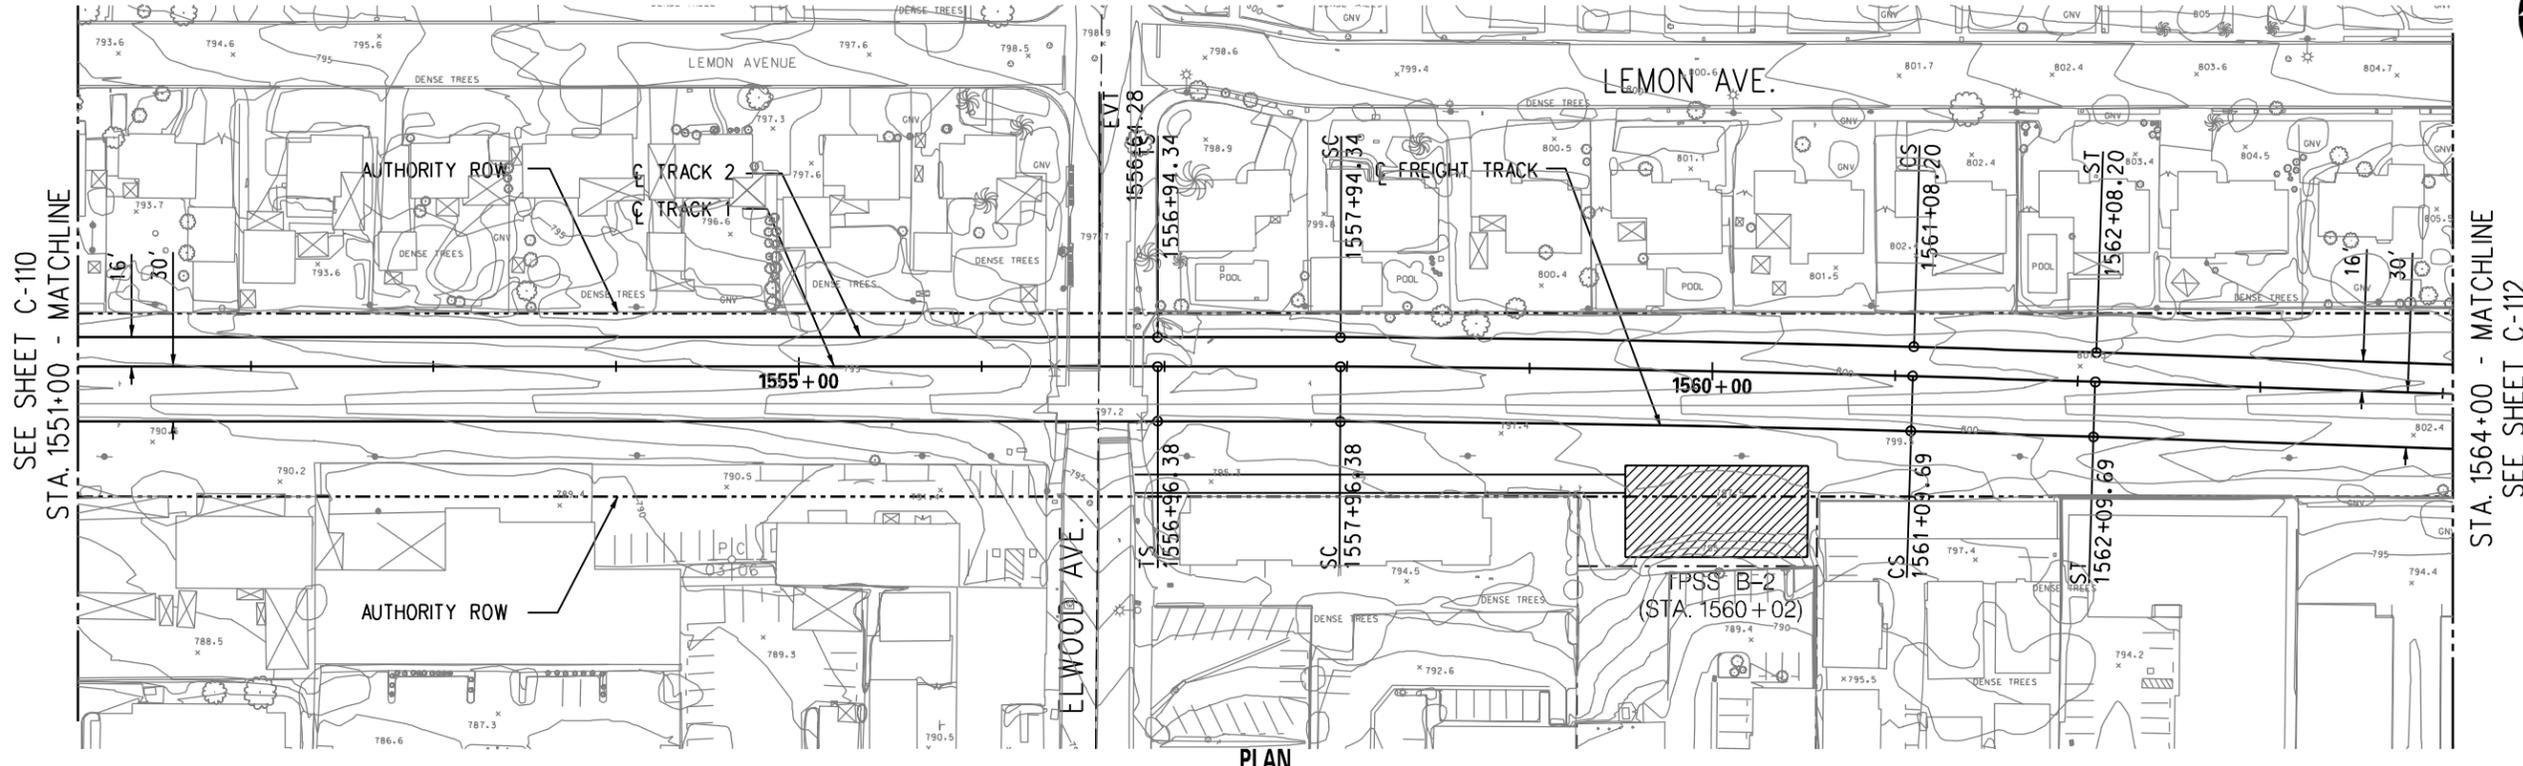

SEE SHEET C-110  
STA. 1551+00 - MATCHLINE

STA. 1564+00 - MATCHLINE  
SEE SHEET C-112

DRAFT