



PLAN

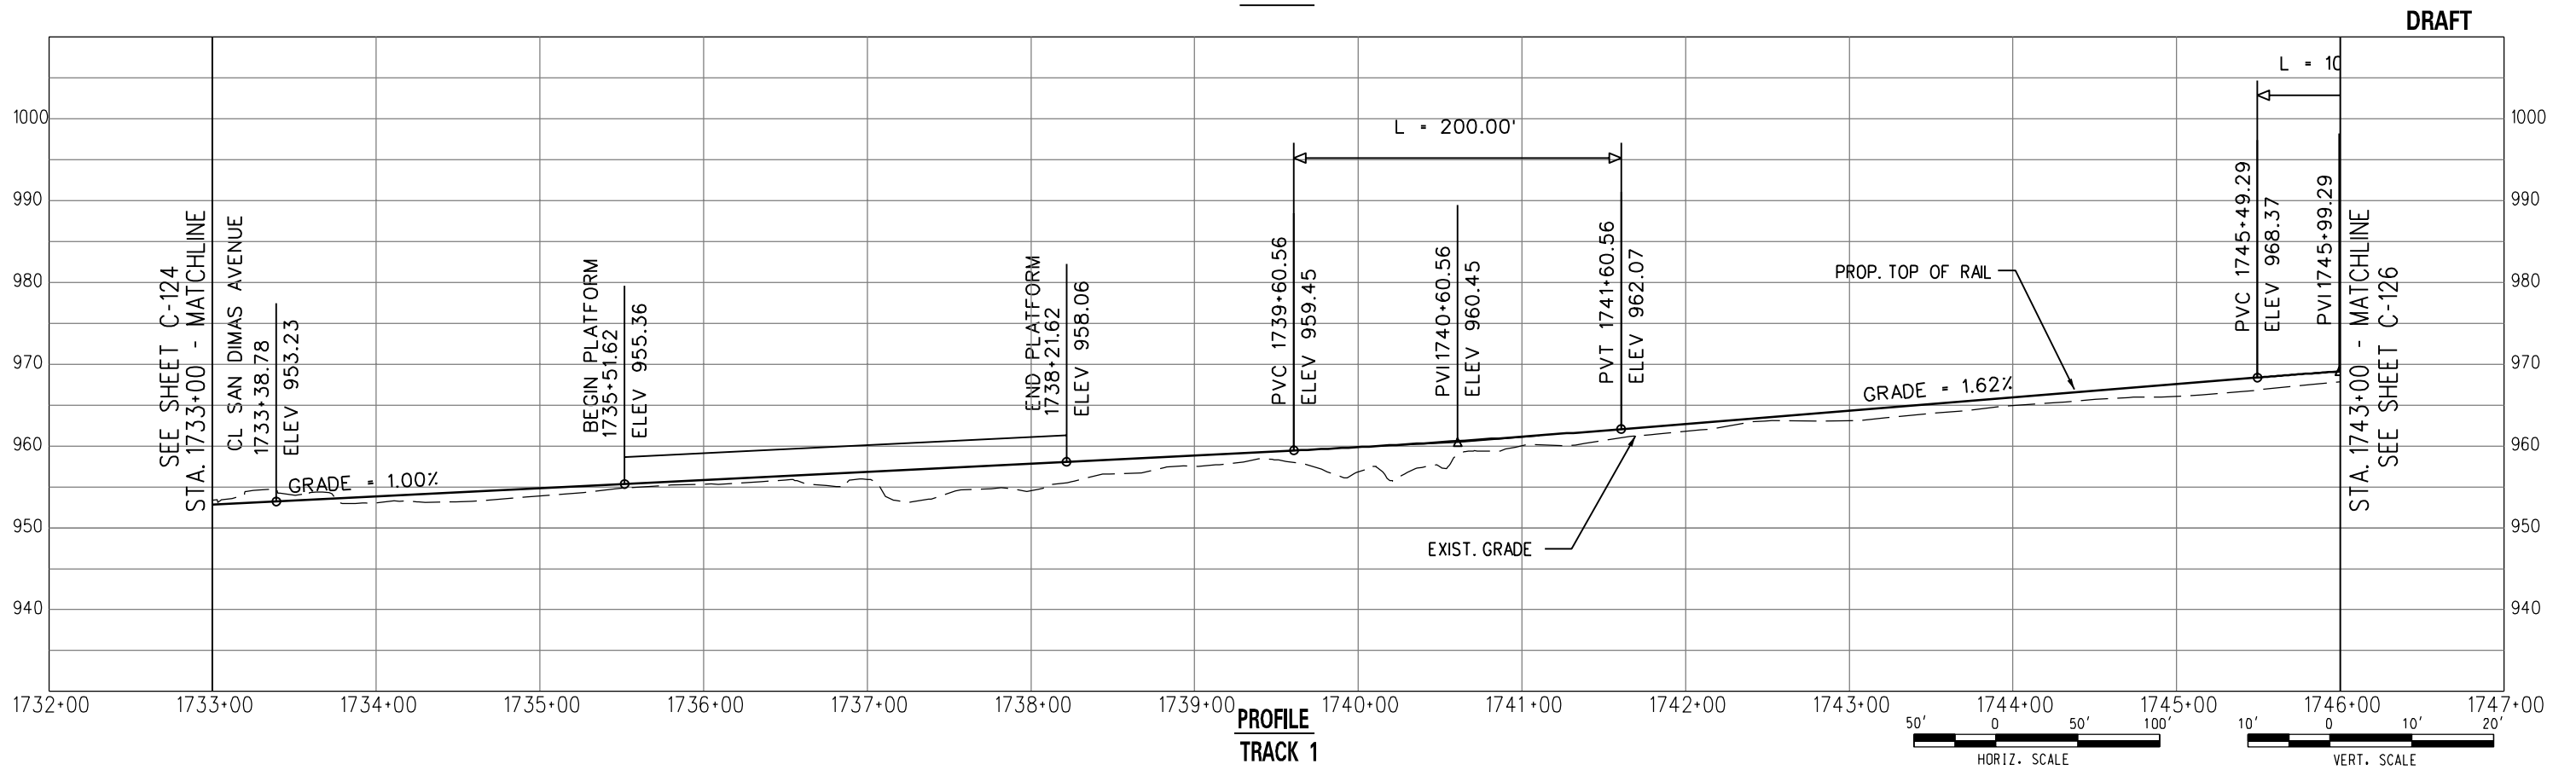


PROFILE  
TRACK 1

DRAFT

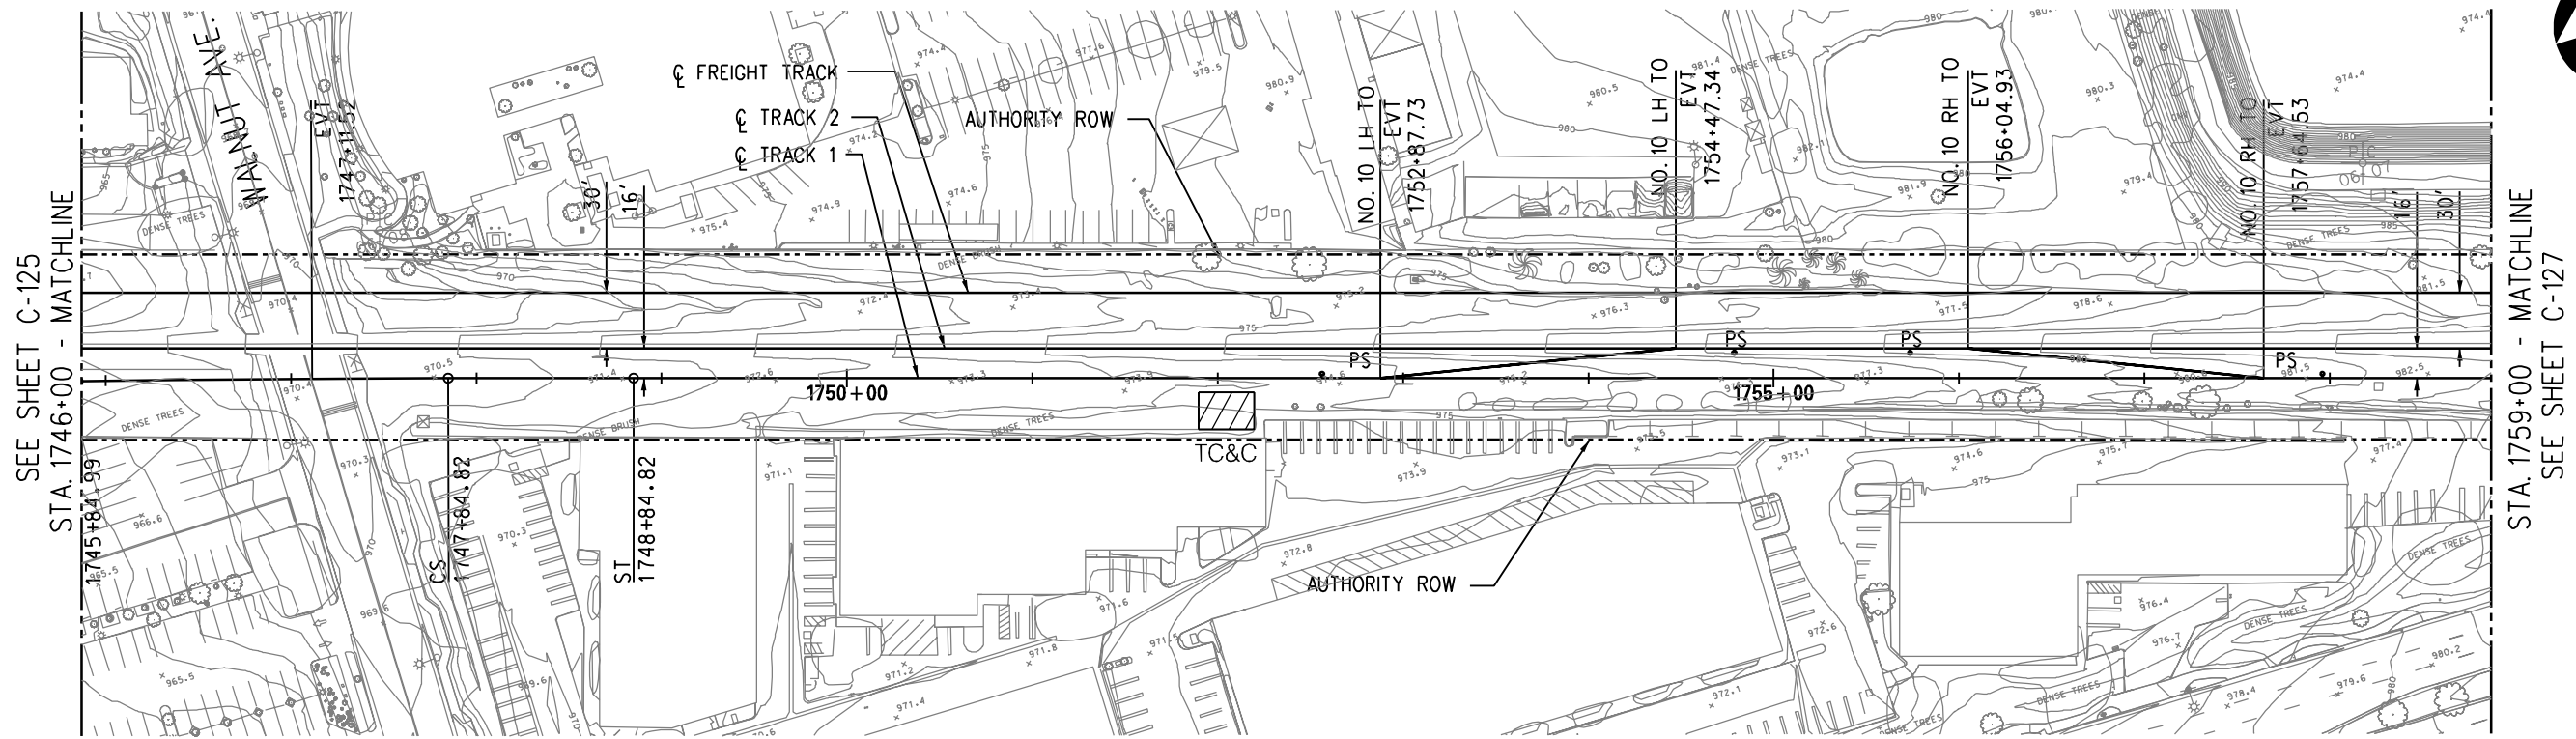

PLAN

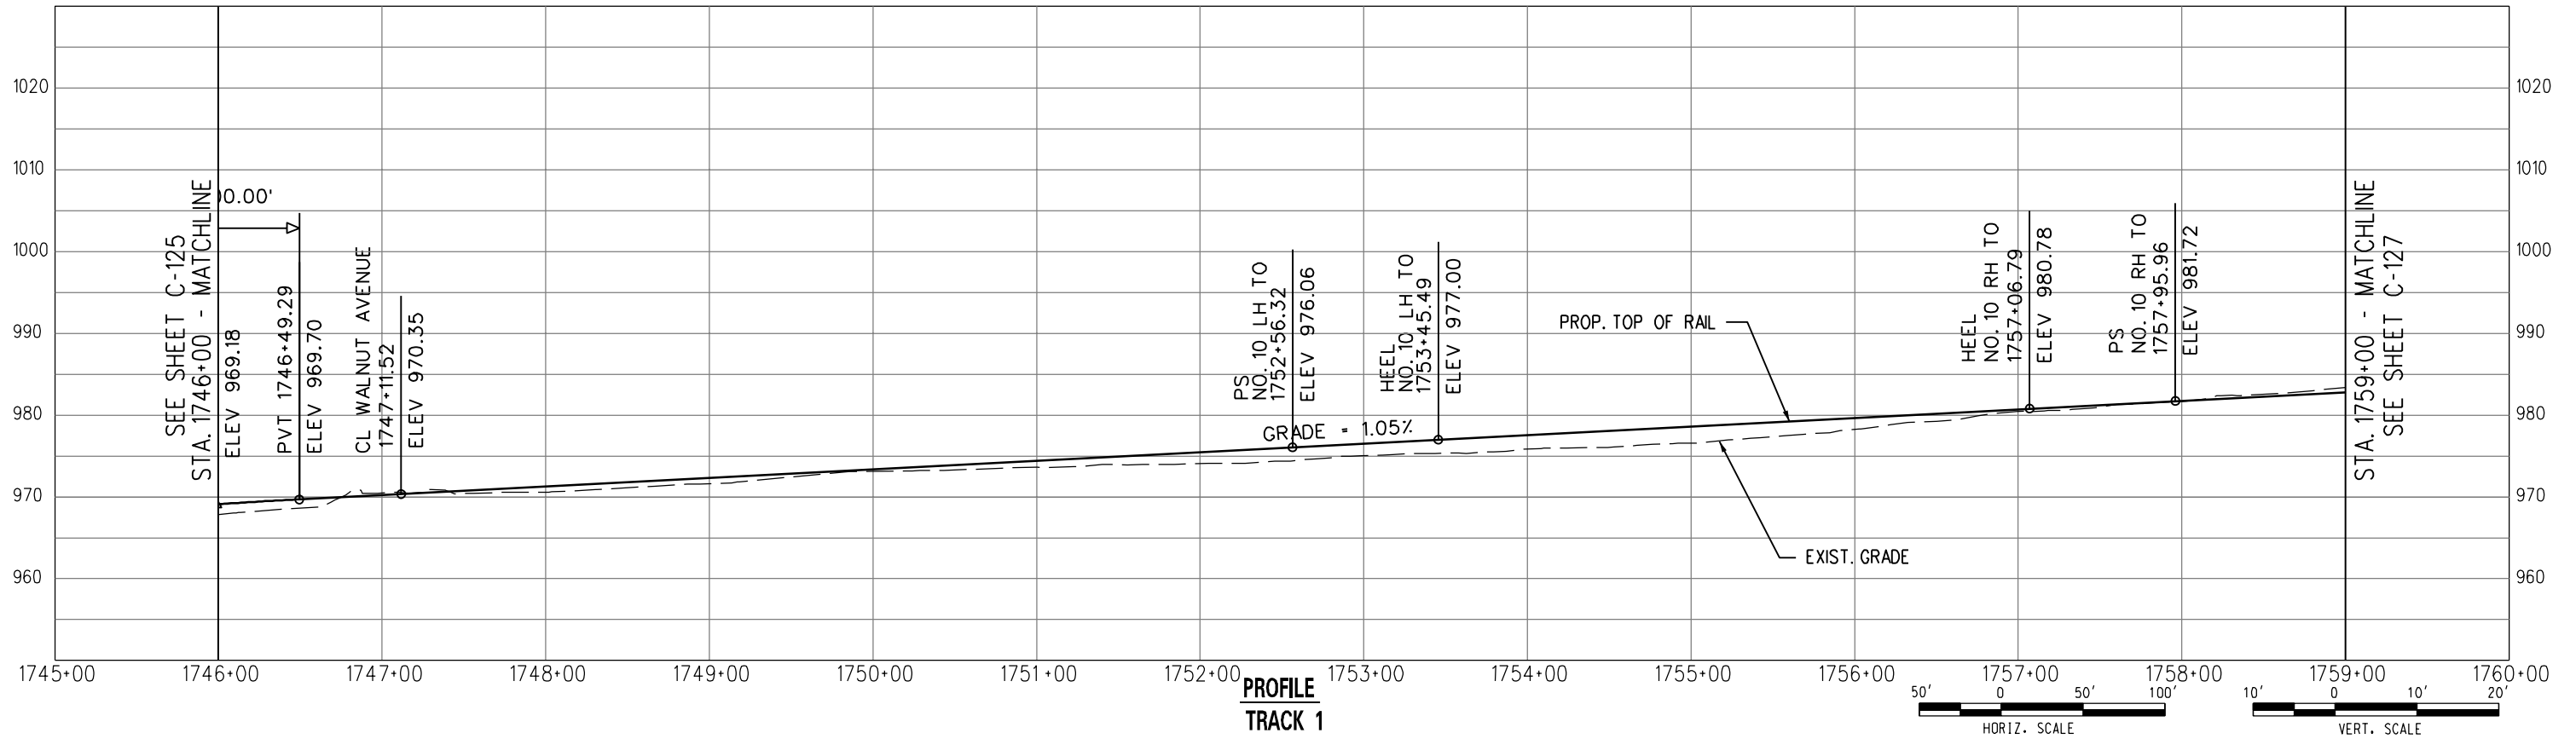

PROFILE  
TRACK 1

DRAFT





METRO GOLD LINE FOOTHILL EXTENSION CONSTRUCTION AUTHORITY  
GOLD LINE FOOTHILL EXTENSION 2B - AZUSA (CITRUS) TO MONTCLAIR  
OCTOBER 2011


GOLD LINE FOOTHILL EXTENSION  
PRELIMINARY ENGINEERING  
LRT - TRACK 1  
PLAN AND PROFILE  
STA. 1746+00 TO STA. 1759+00

27978A	
DRAWING NO.	C-126
DATE	

User: USER:salvatore02/06/2011 5:26:44 PM File: I:\27978A-Foothill\_2B\CADD\sheet\civil\Plan and Profile\C-126.dgn

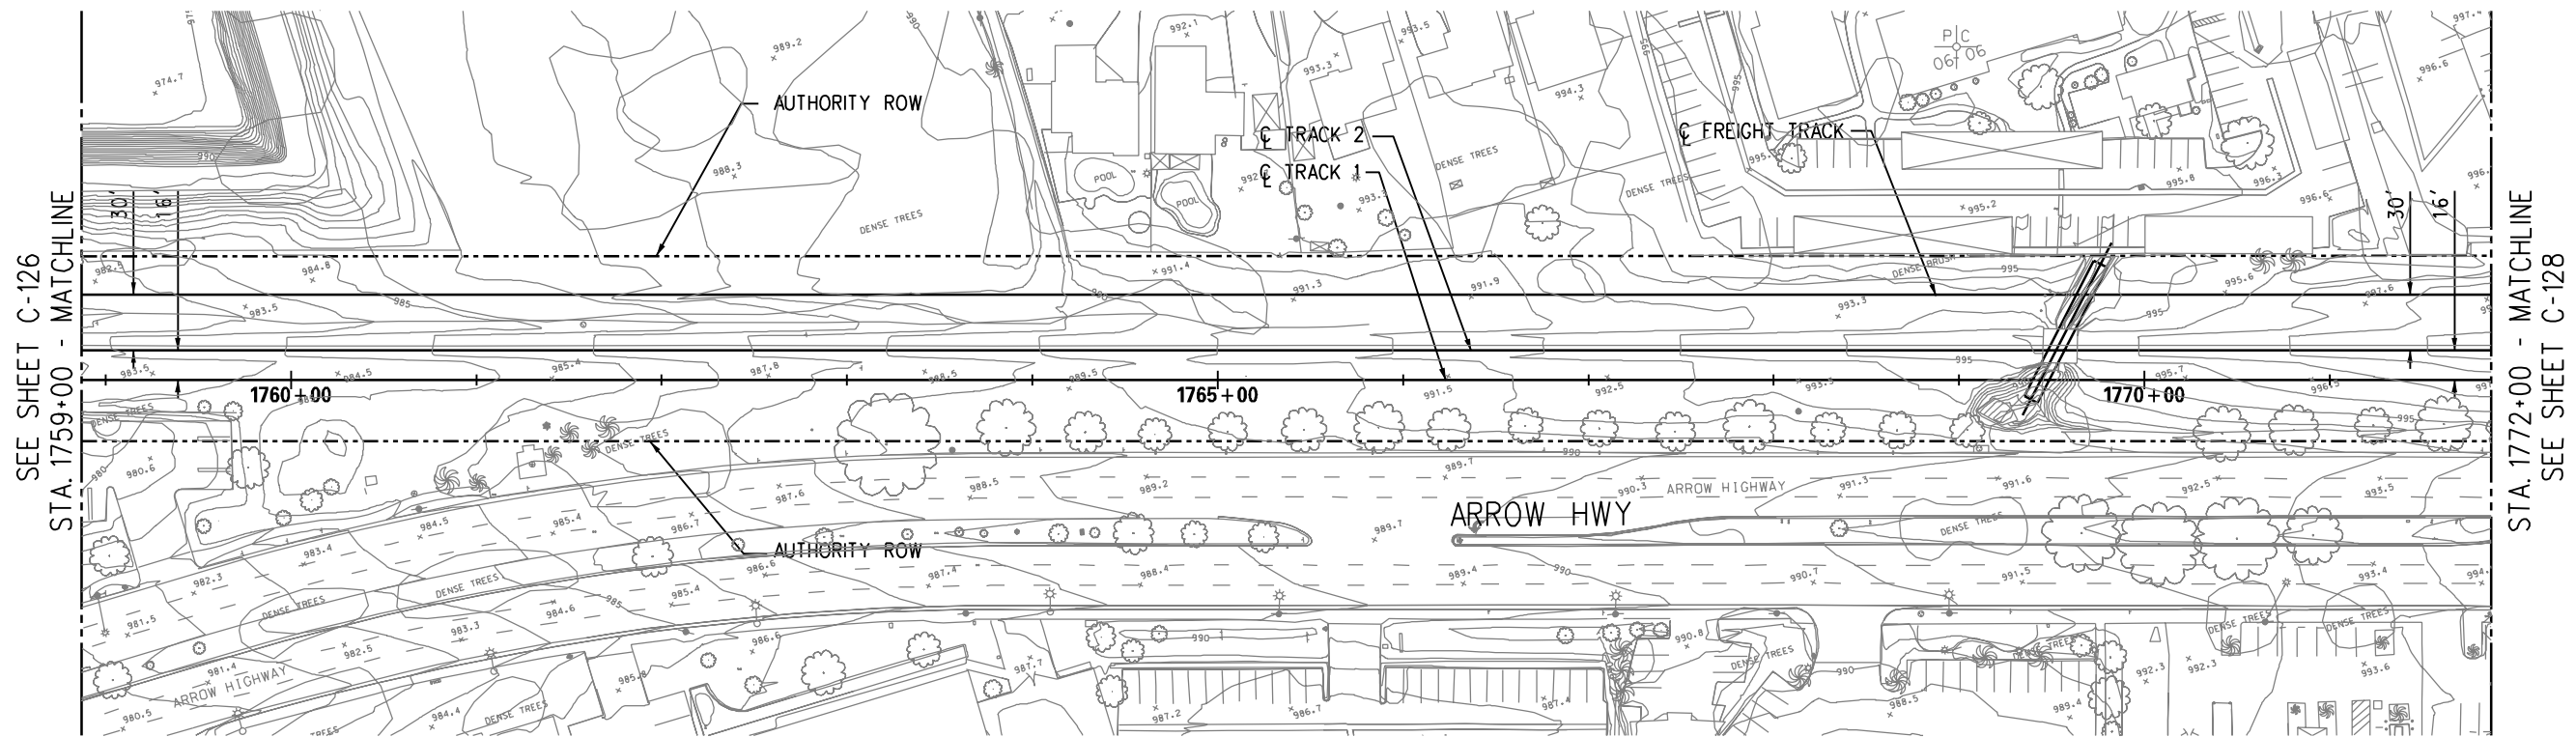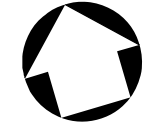


**PLAN**

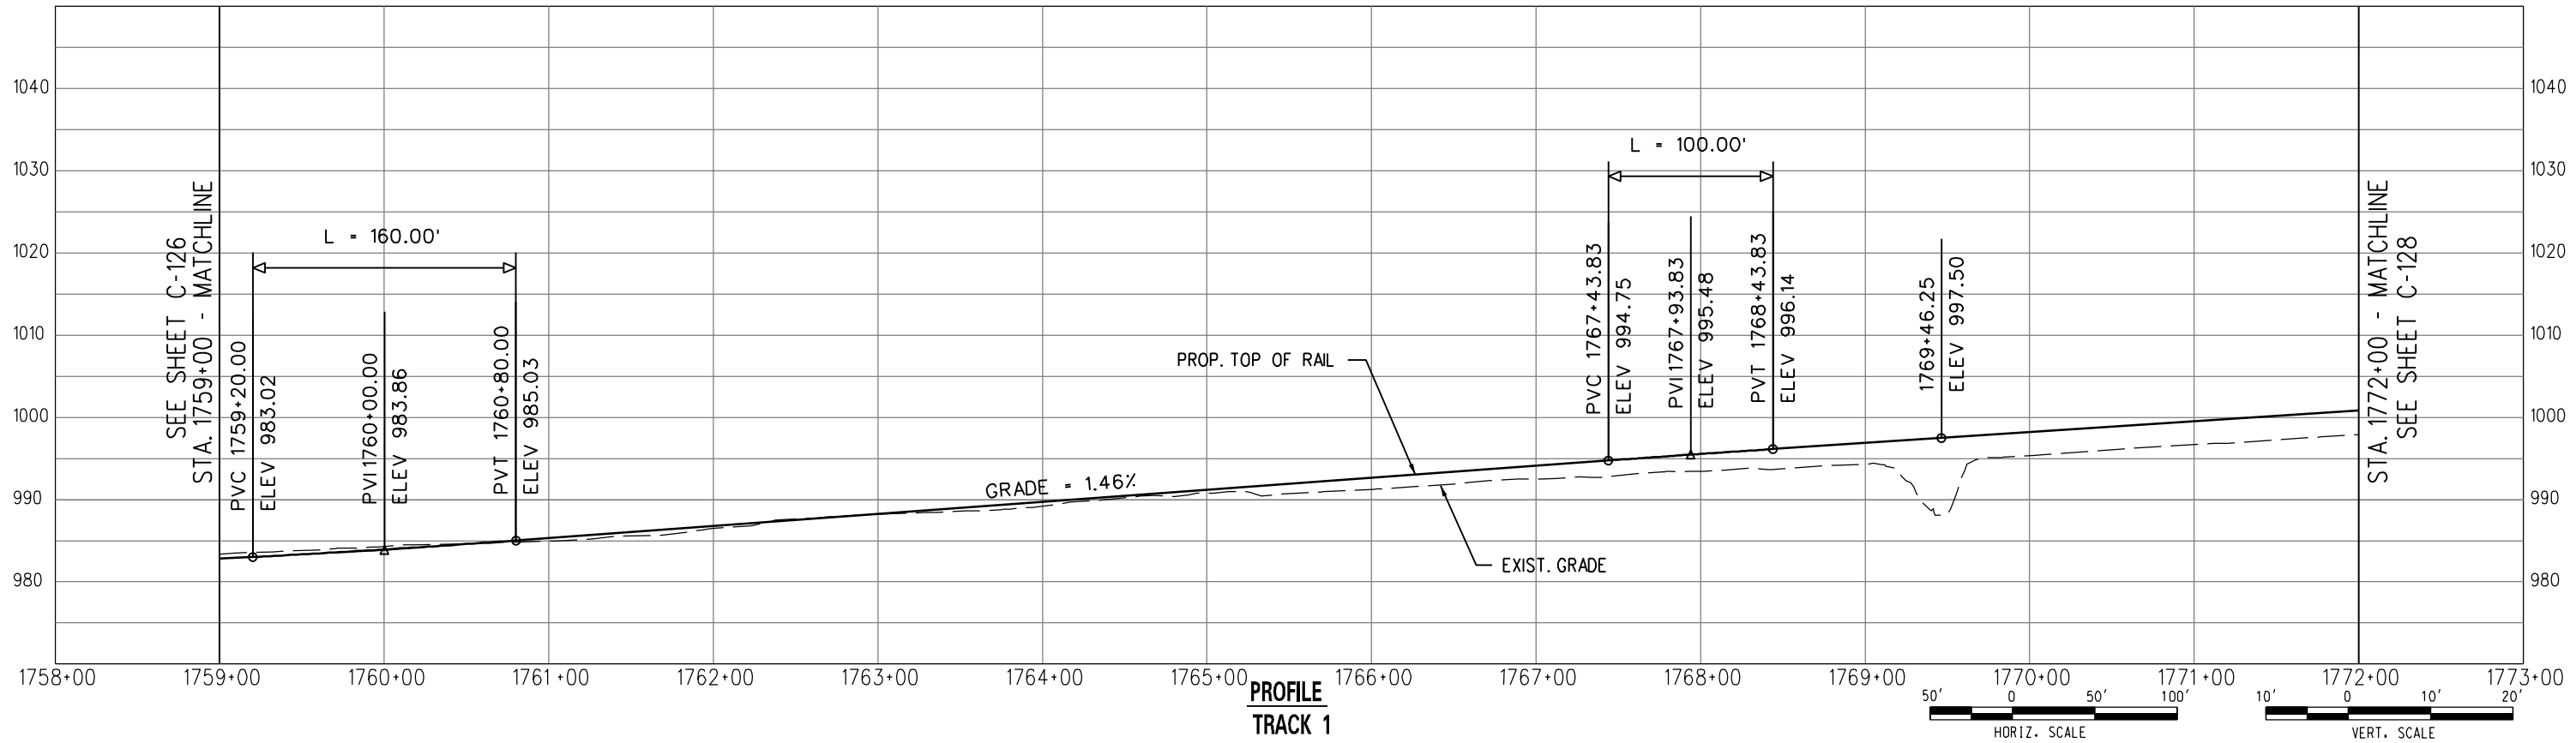


**PROFILE  
TRACK 1**


**DRAFT**

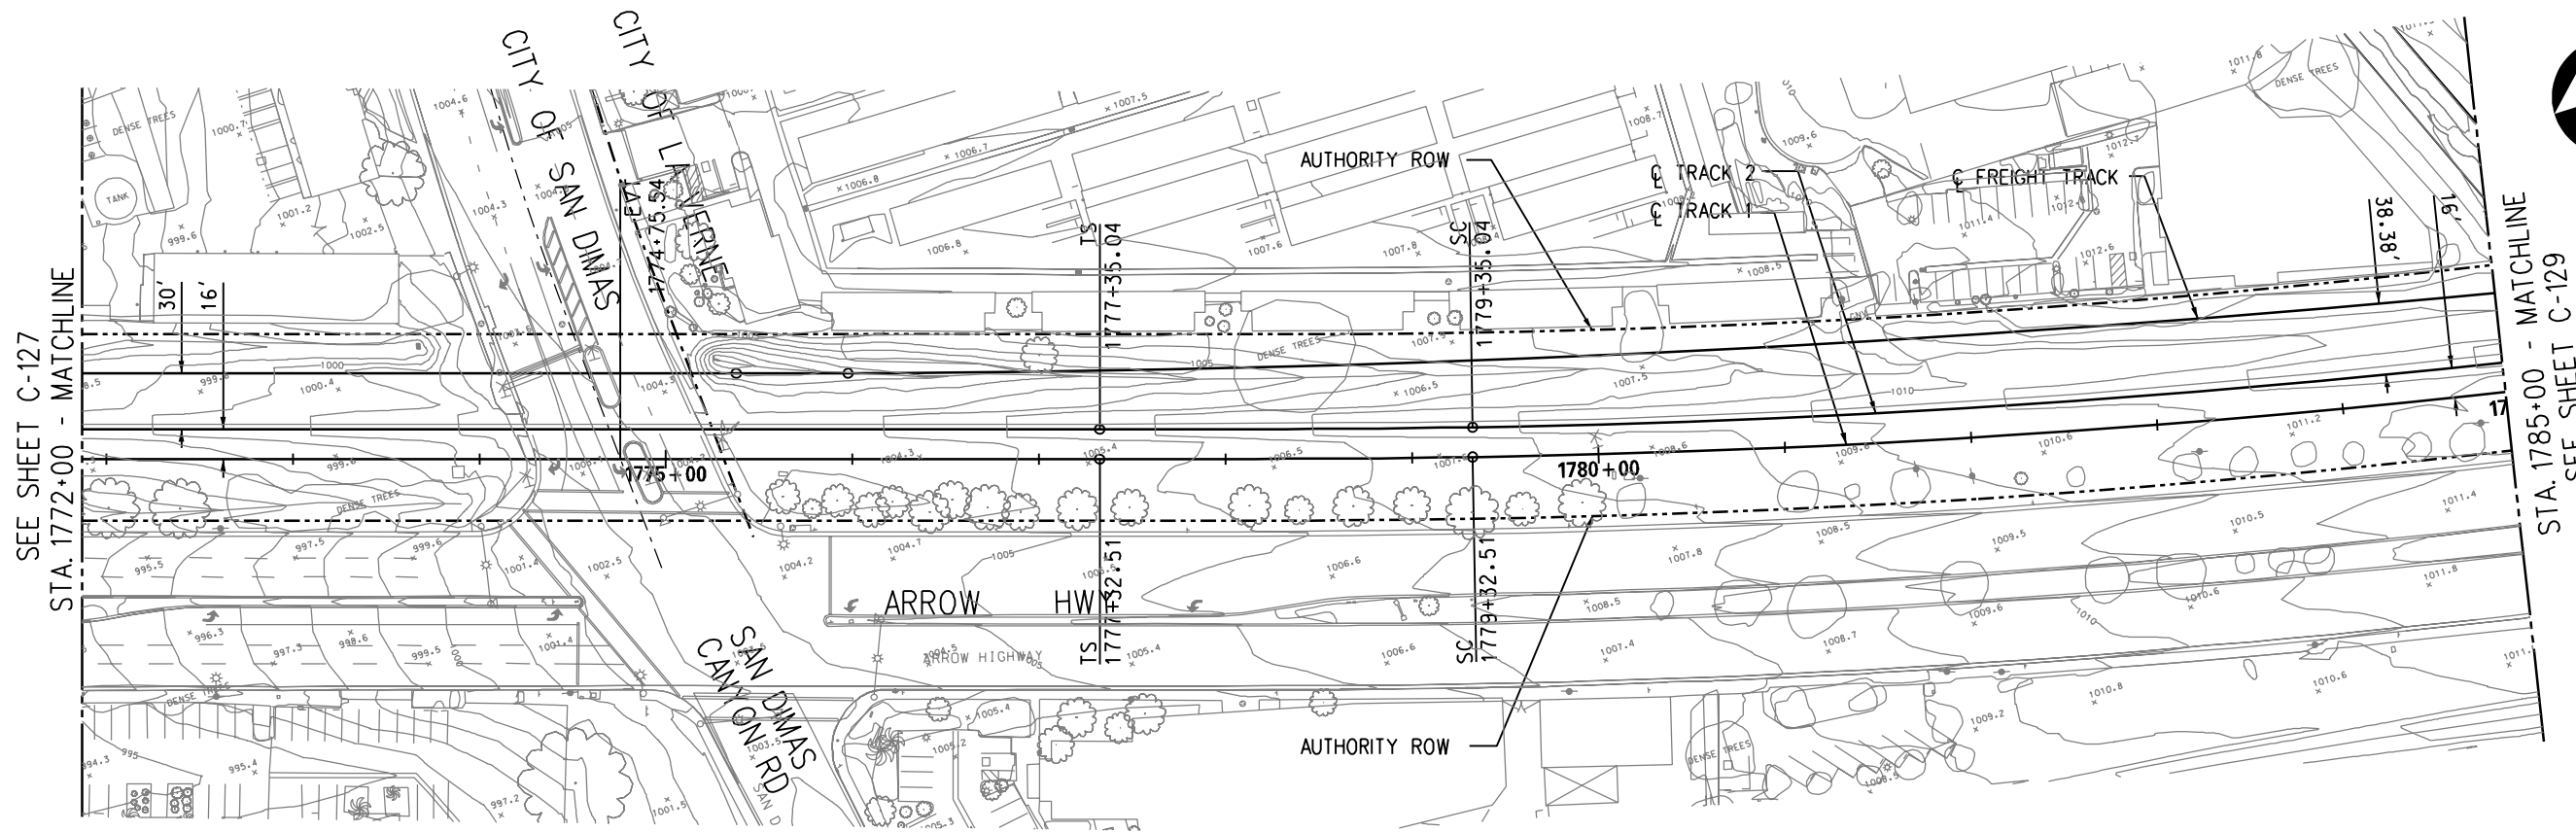


PLAN

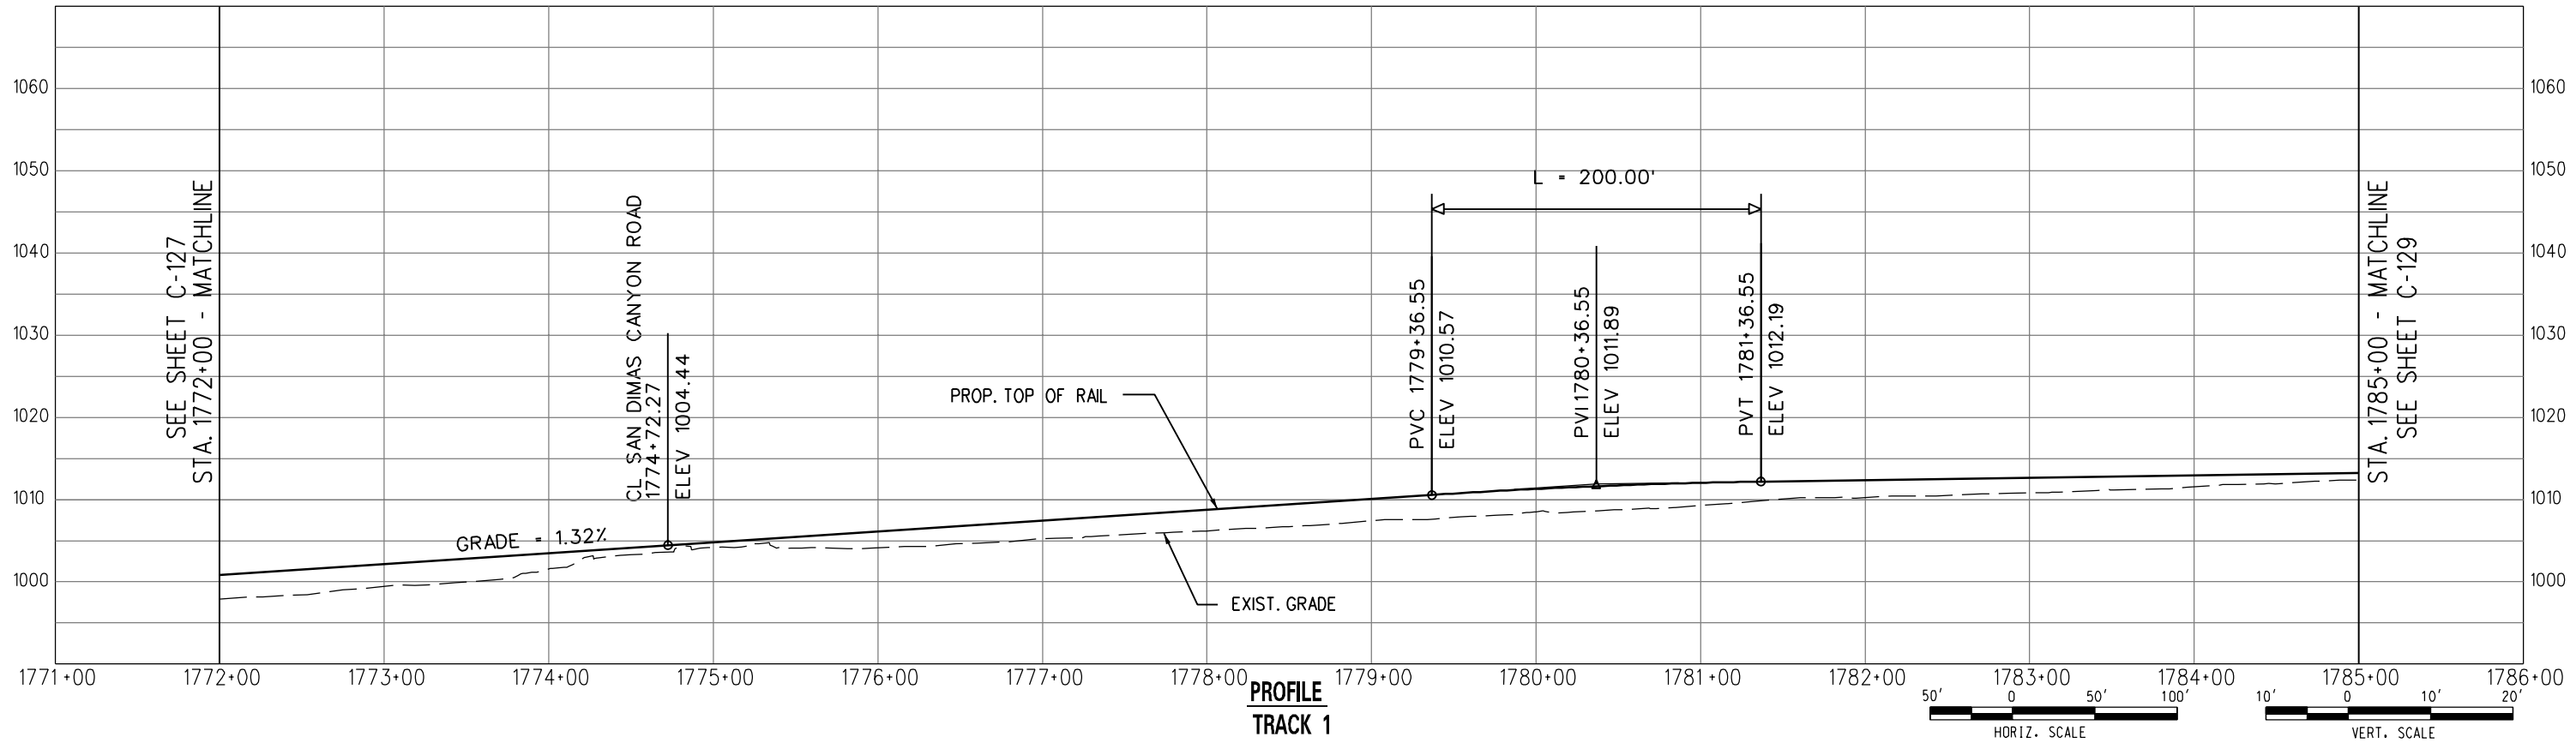



PROFILE  
TRACK 1

 

DRAFT

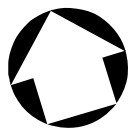


User: USER:salvatore02/06/2011 5:26:45 PM File: I:\27978A-Foothill\_2B\CADD\sheet\civil\Plan and Profile\C-128.dgn

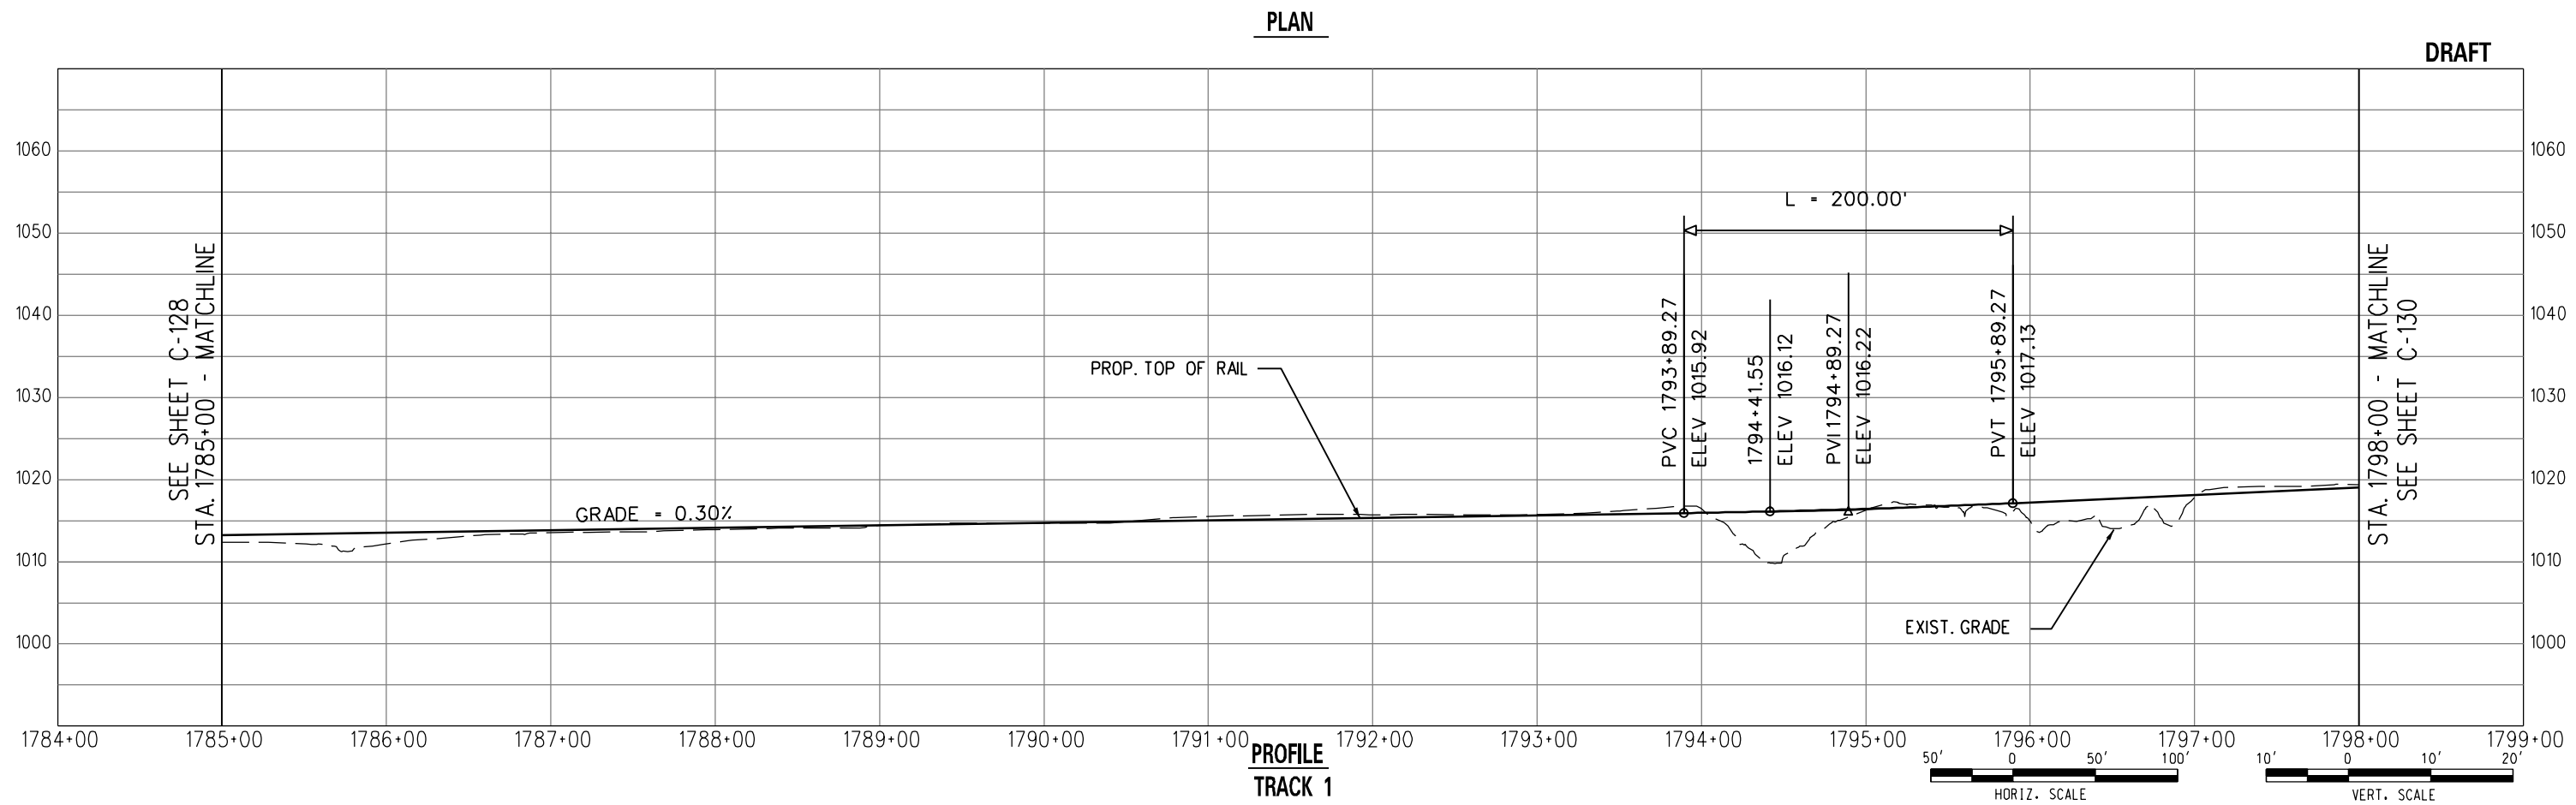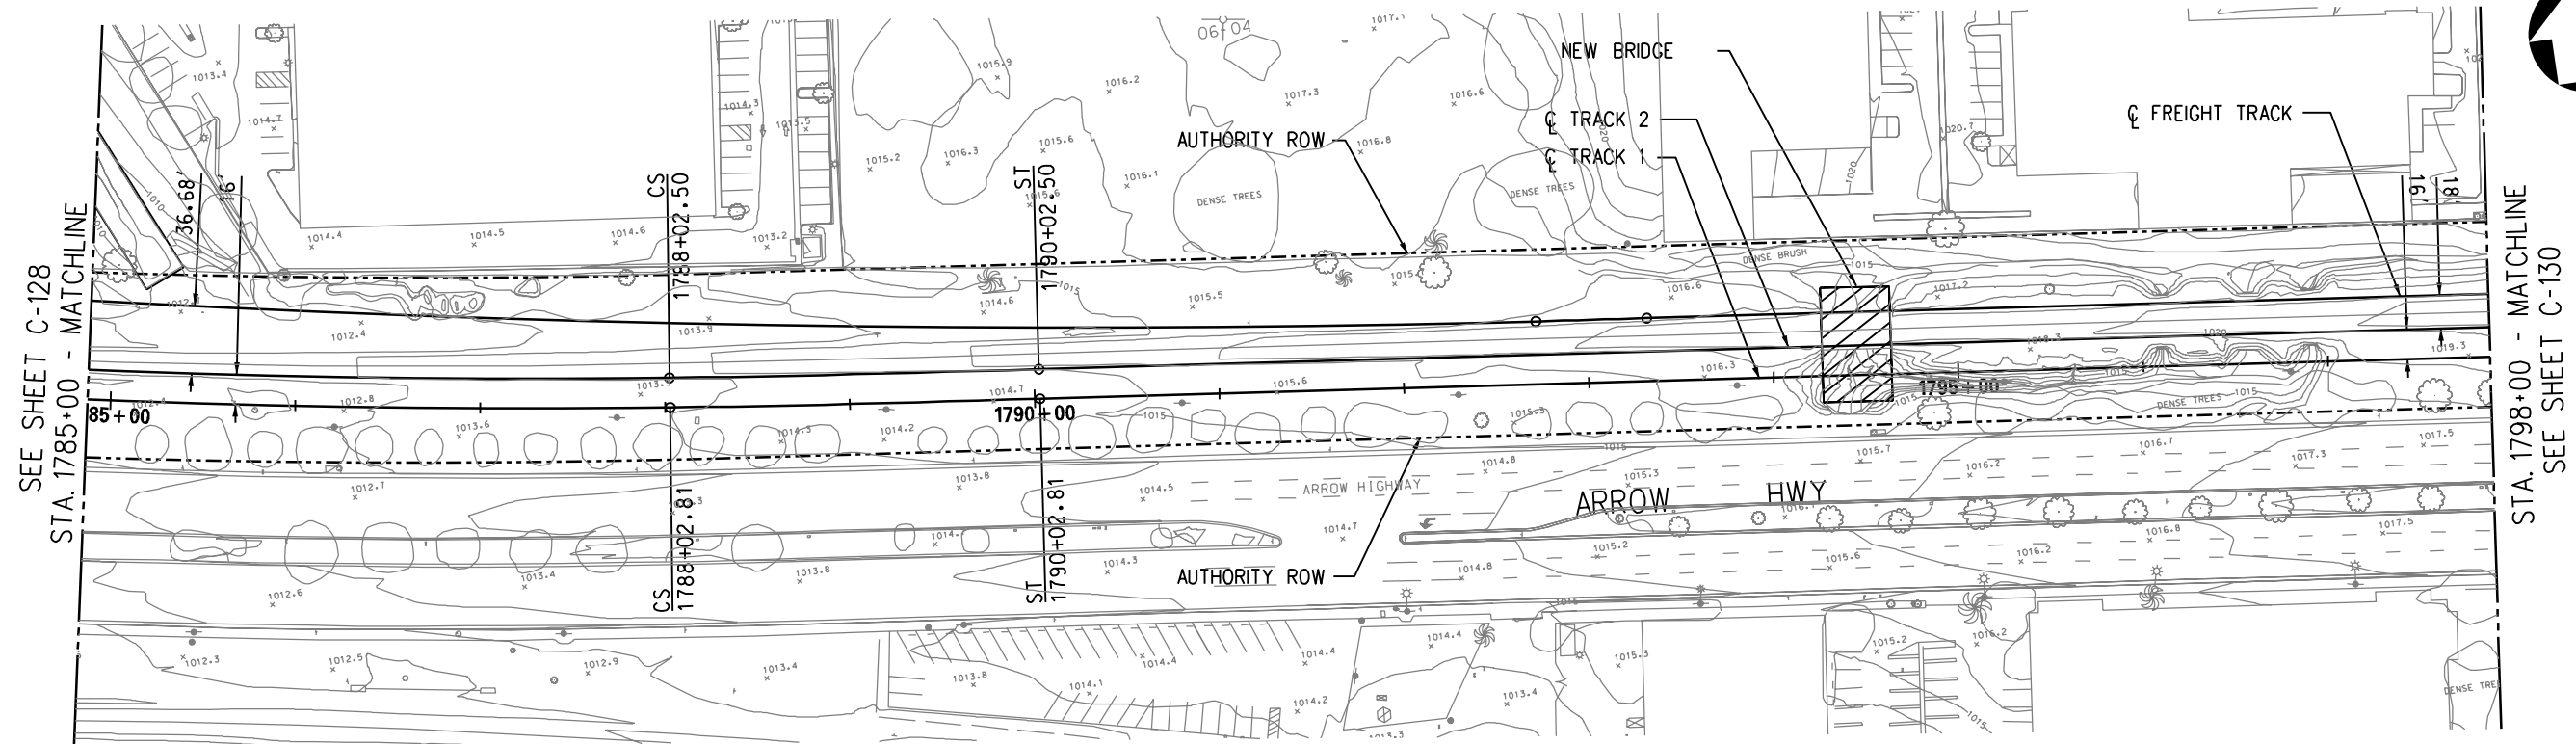

SEE SHEET C-128  
STA. 1785+00 - MATCHLINE


STA. 1798+00 - MATCHLINE  
SEE SHEET C-130

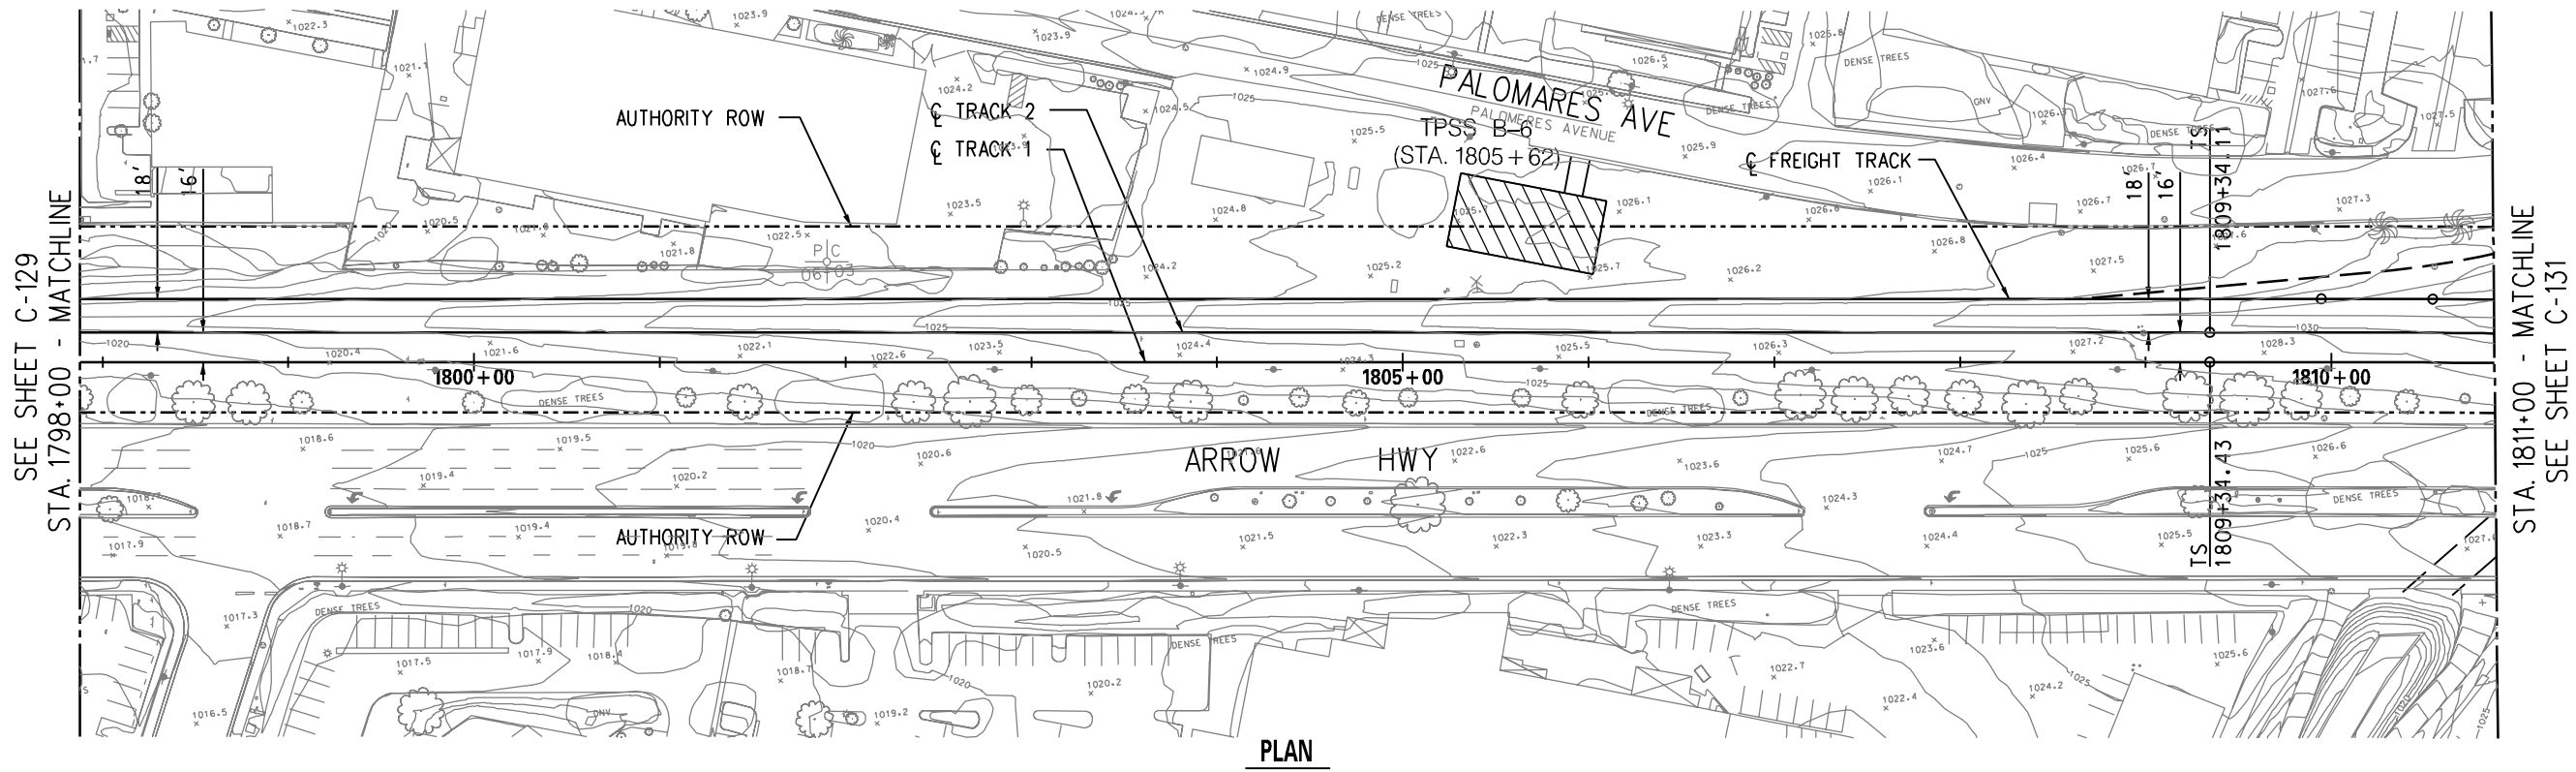

PLAN

SEE SHEET C-129  
STA. 1798+00 - MATCHLINE

STA. 1811+00 - MATCHLINE  
SEE SHEET C-131

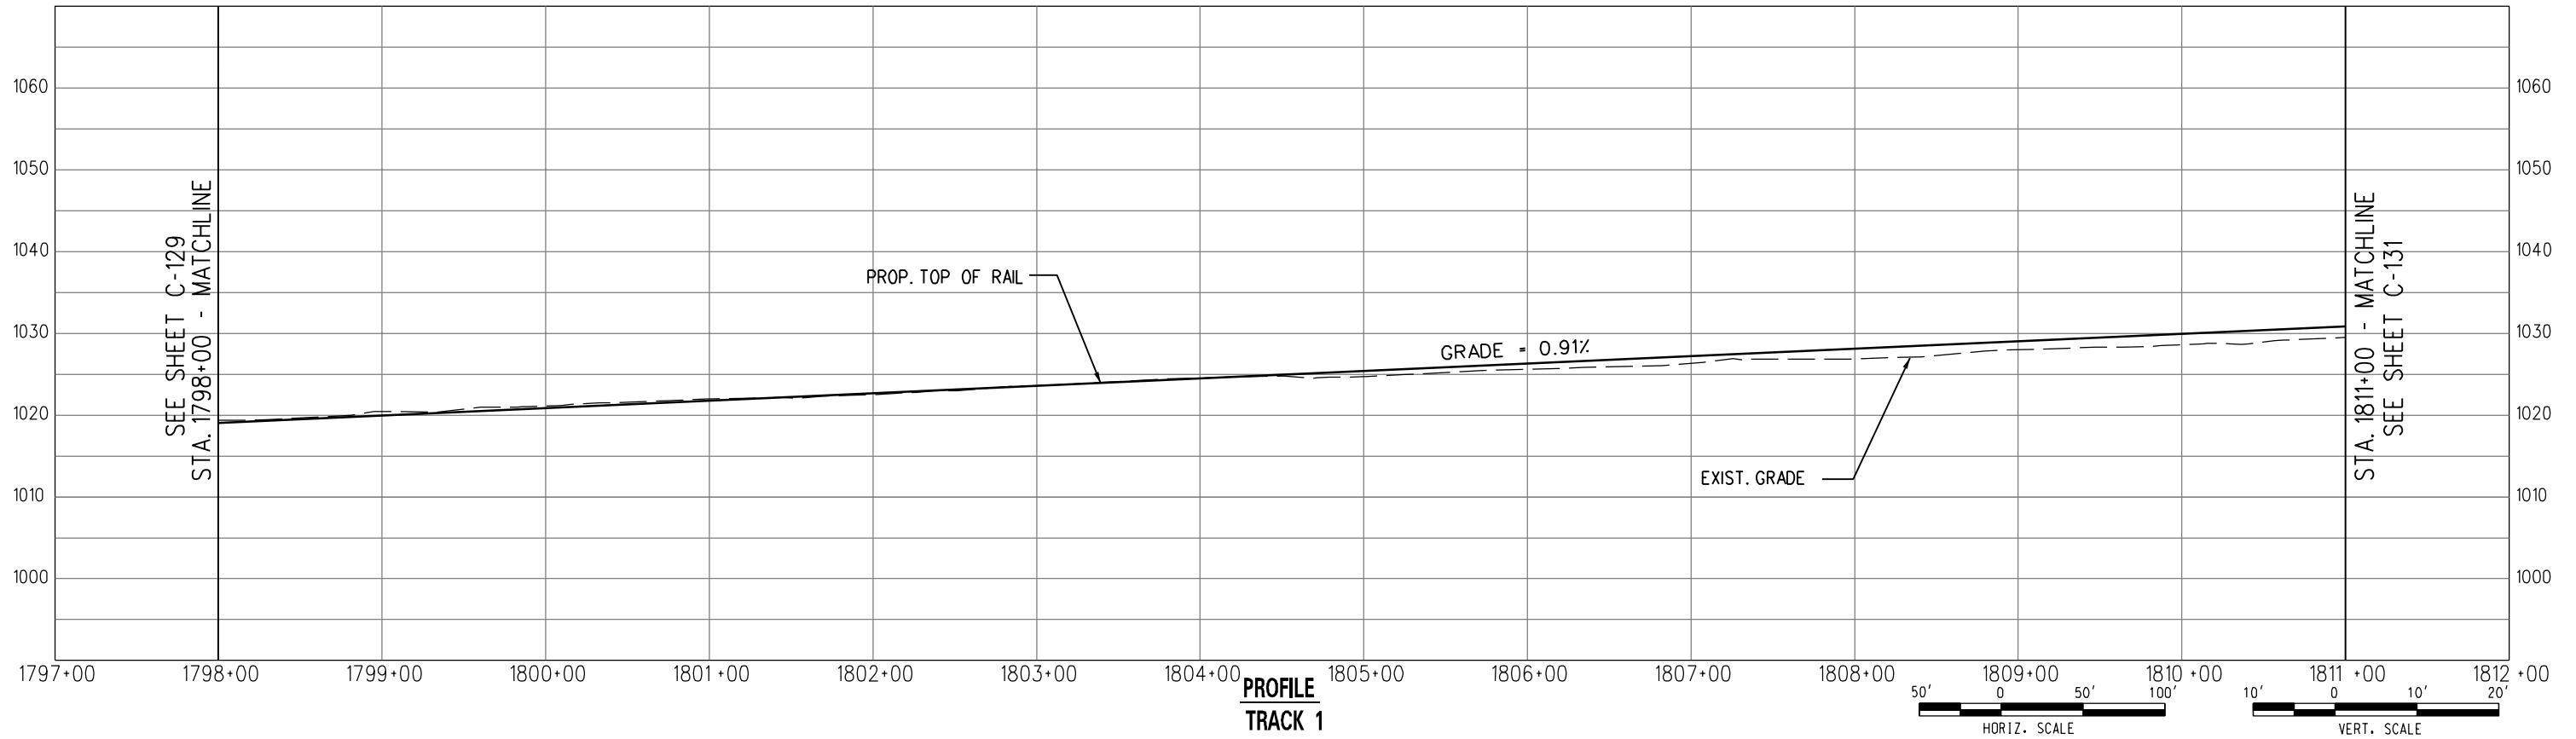

PROFILE  
TRACK 1

DRAFT

SEE SHEET C-129  
STA. 1798+00 - MATCHLINE

STA. 1811+00 - MATCHLINE  
SEE SHEET C-131




METRO GOLD LINE FOOTHILL EXTENSION CONSTRUCTION AUTHORITY  
 GOLD LINE FOOTHILL EXTENSION 2B - AZUSA (CITRUS) TO MONTCLAIR  
 OCTOBER 2011


GOLD LINE FOOTHILL EXTENSION  
 PRELIMINARY ENGINEERING  
 LRT - TRACK 1  
 PLAN AND PROFILE  
 STA. 1798+00 TO STA. 1811+00

<b>27978A</b>	
DRAWING NO.	C-130
DATE	

UserName: USER-salvatore02/06/2011 5:26:47 PM File Name: I:\27978A-Foothill\_2B\CADD\sheet\civil\Plan and Profile\C-130.dgn

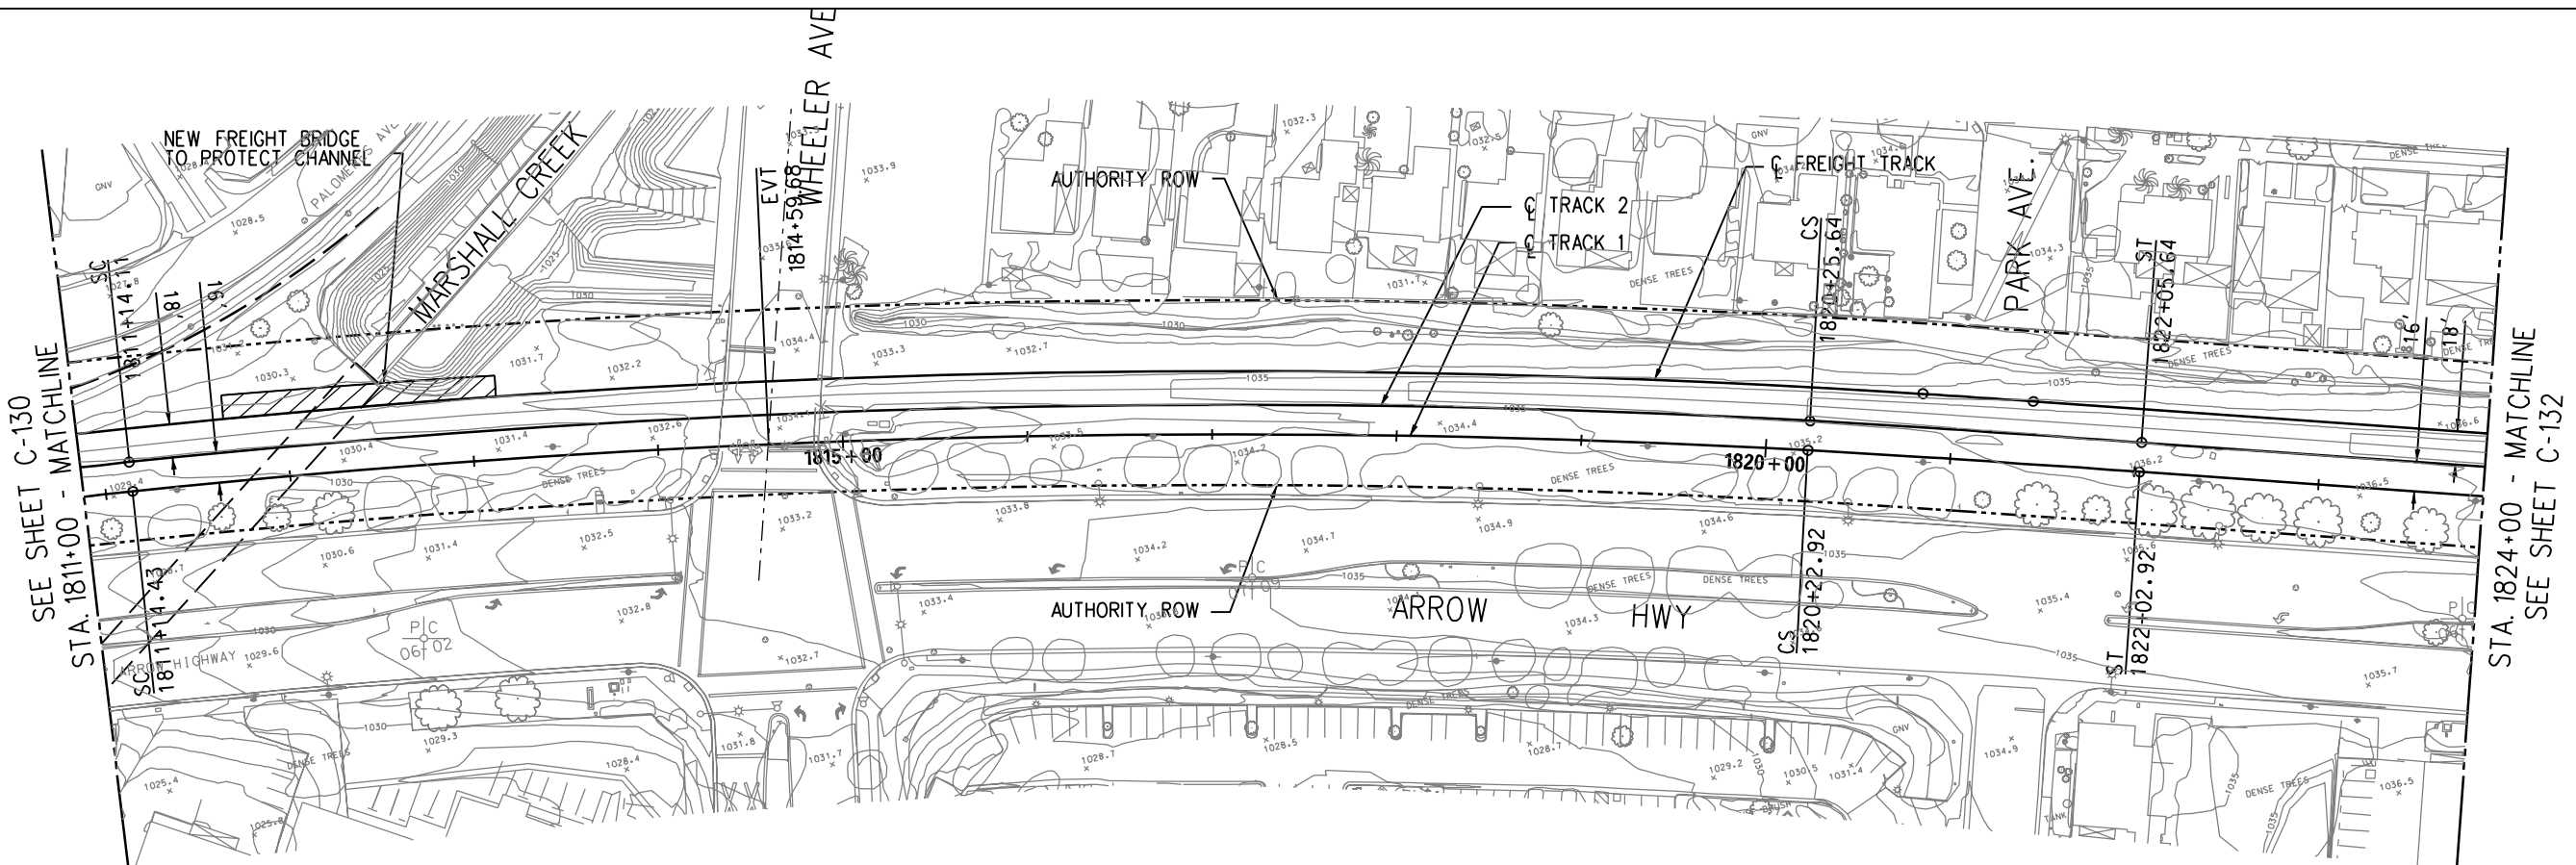



PLAN

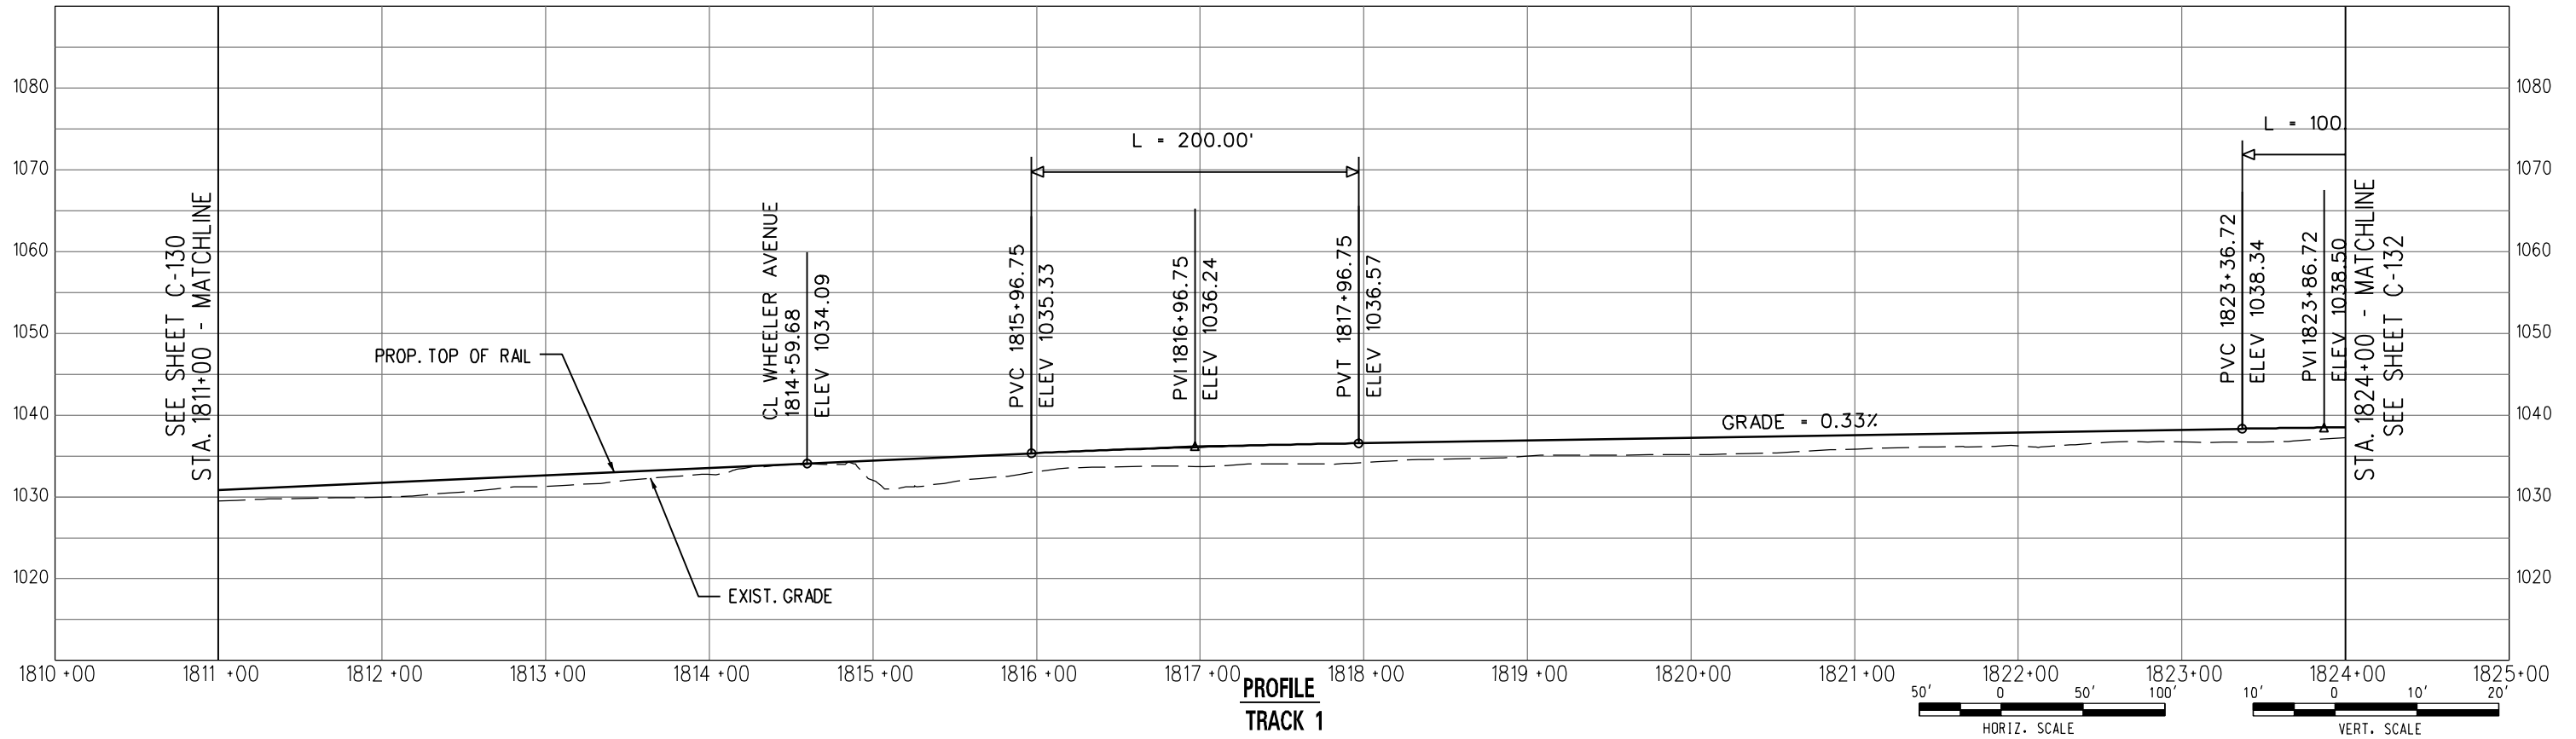


PROFILE  
TRACK 1

DRAFT

 

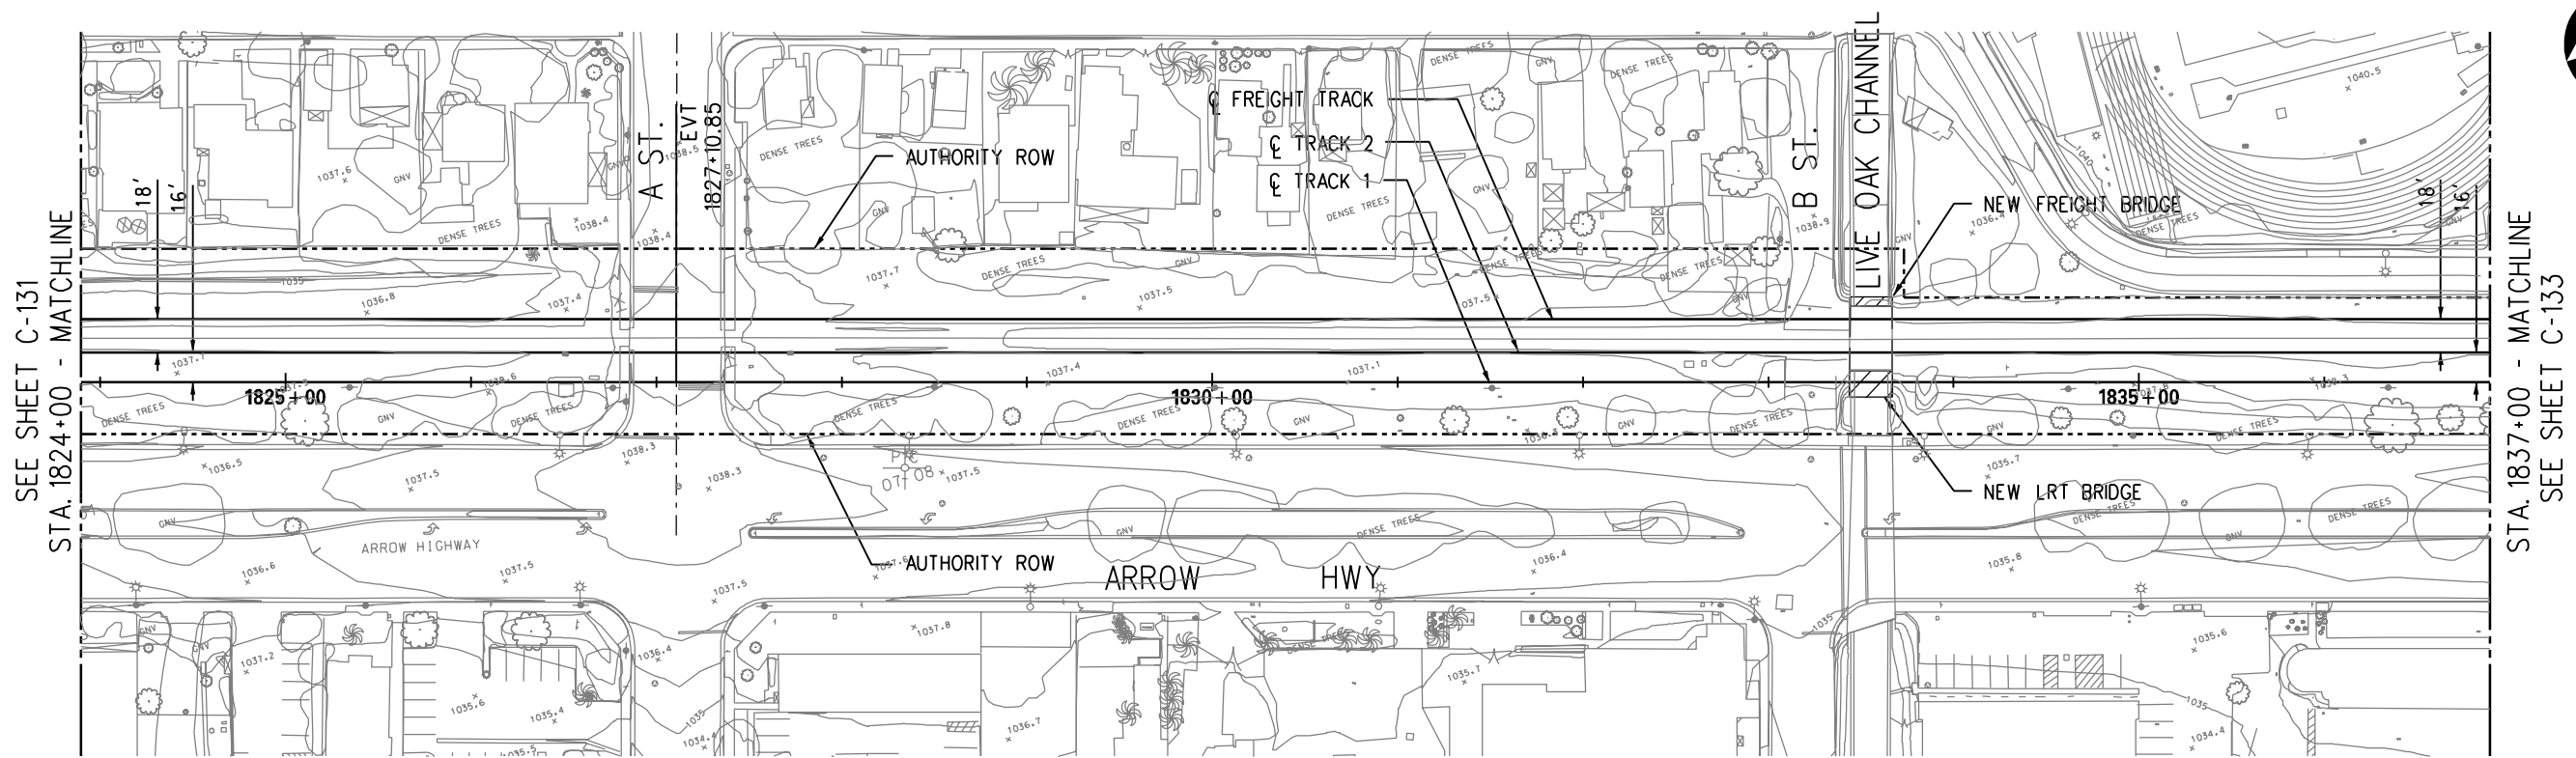


PLAN

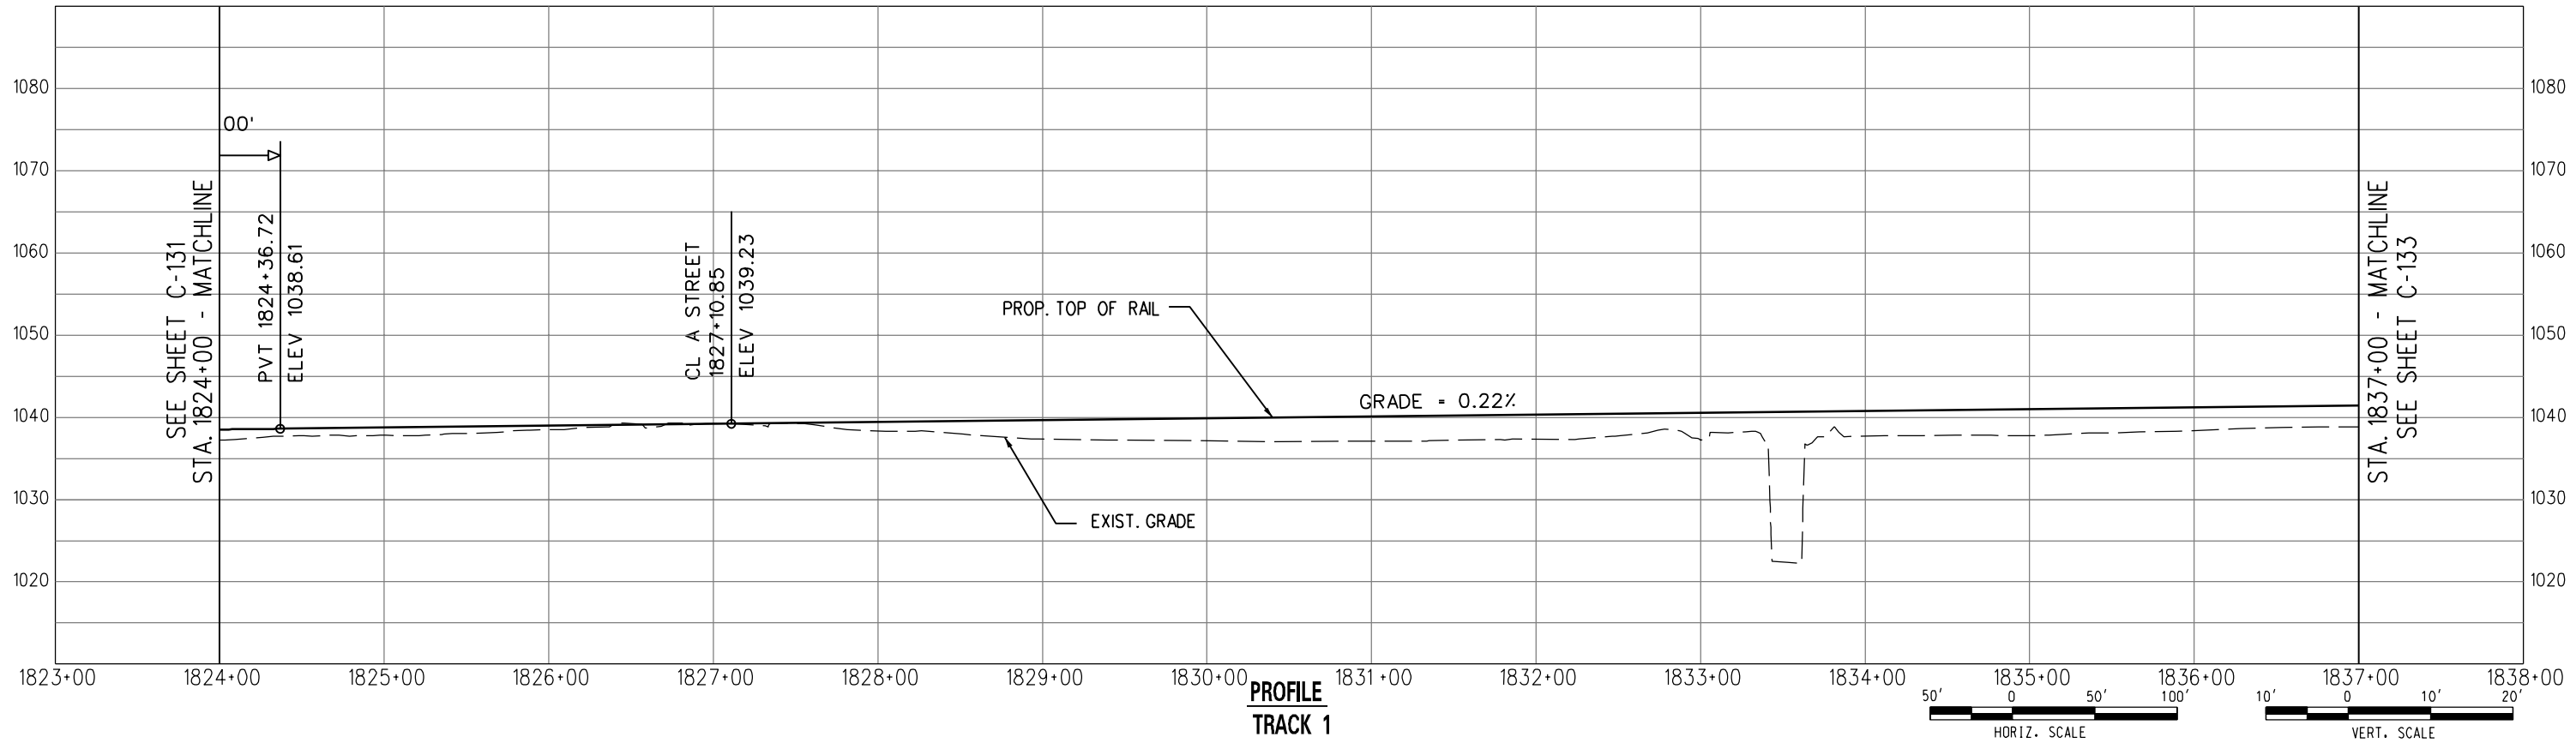


PROFILE  
TRACK 1

DRAFT



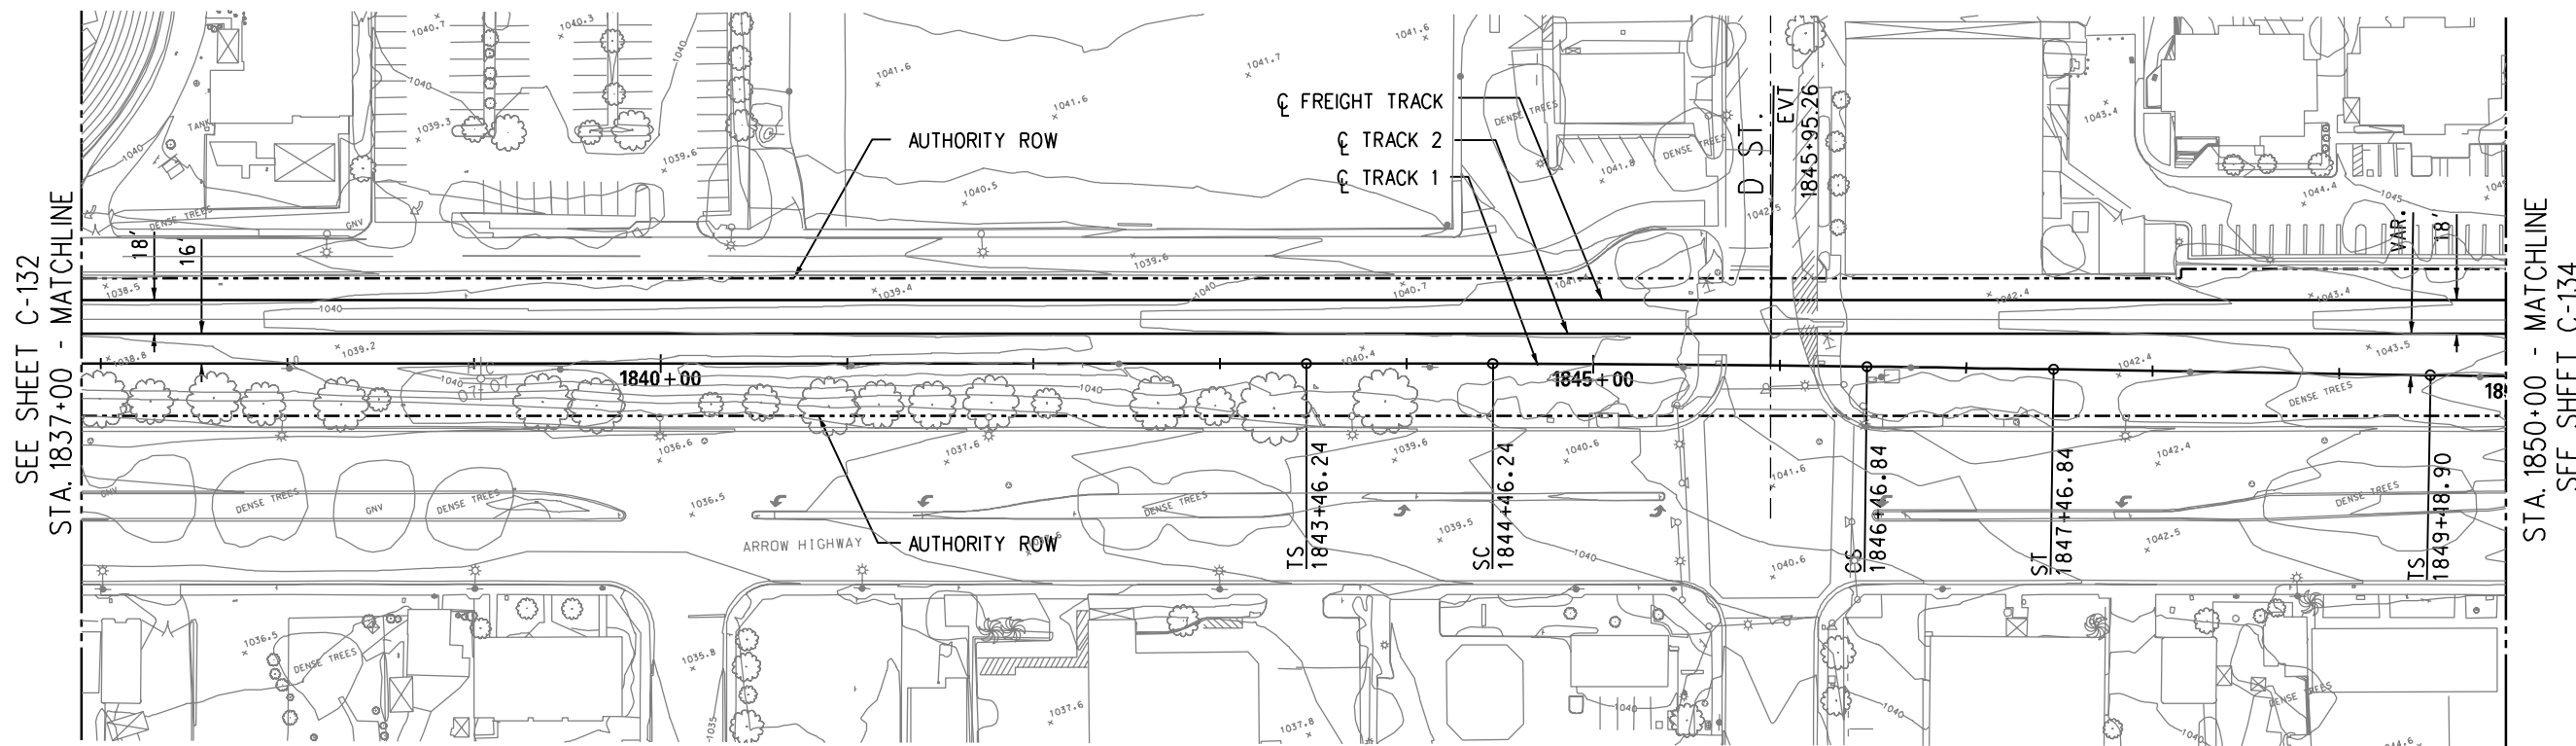

PLAN

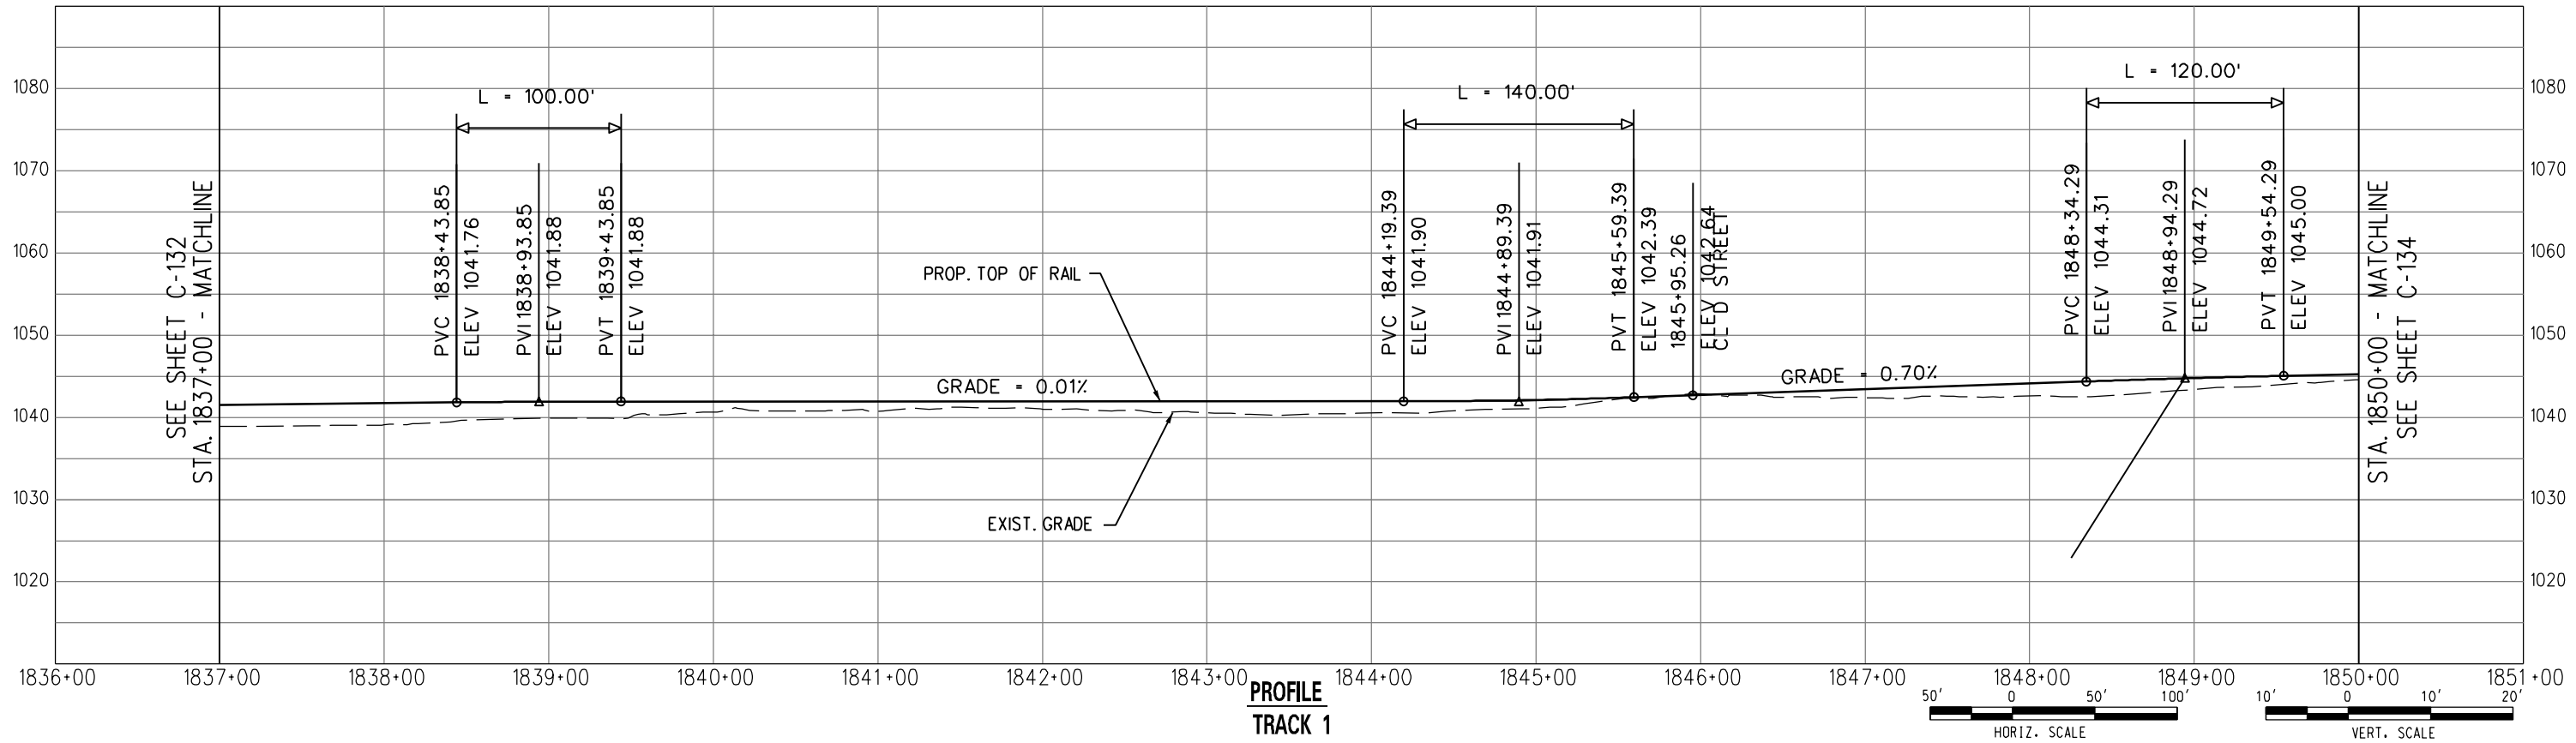

PROFILE  
TRACK 1

DRAFT



METRO GOLD LINE  
FOOTHILL EXTENSION

METRO GOLD LINE FOOTHILL EXTENSION CONSTRUCTION AUTHORITY  
GOLD LINE FOOTHILL EXTENSION 2B - AZUSA (CITRUS) TO MONTCLAIR


OCTOBER 2011

GOLD LINE FOOTHILL EXTENSION  
PRELIMINARY ENGINEERING


LRT - TRACK 1  
PLAN AND PROFILE  
STA. 1837+00 TO STA. 1850+00

27978A	
DRAWING NO.	C-133
DATE	

User Name: USER:salvati02/02/2011 5:26:49 PM File Name: I:\27978A-Foothill\_2B\CADD\sheet\civil\Plan and Profile\C-133.dgn

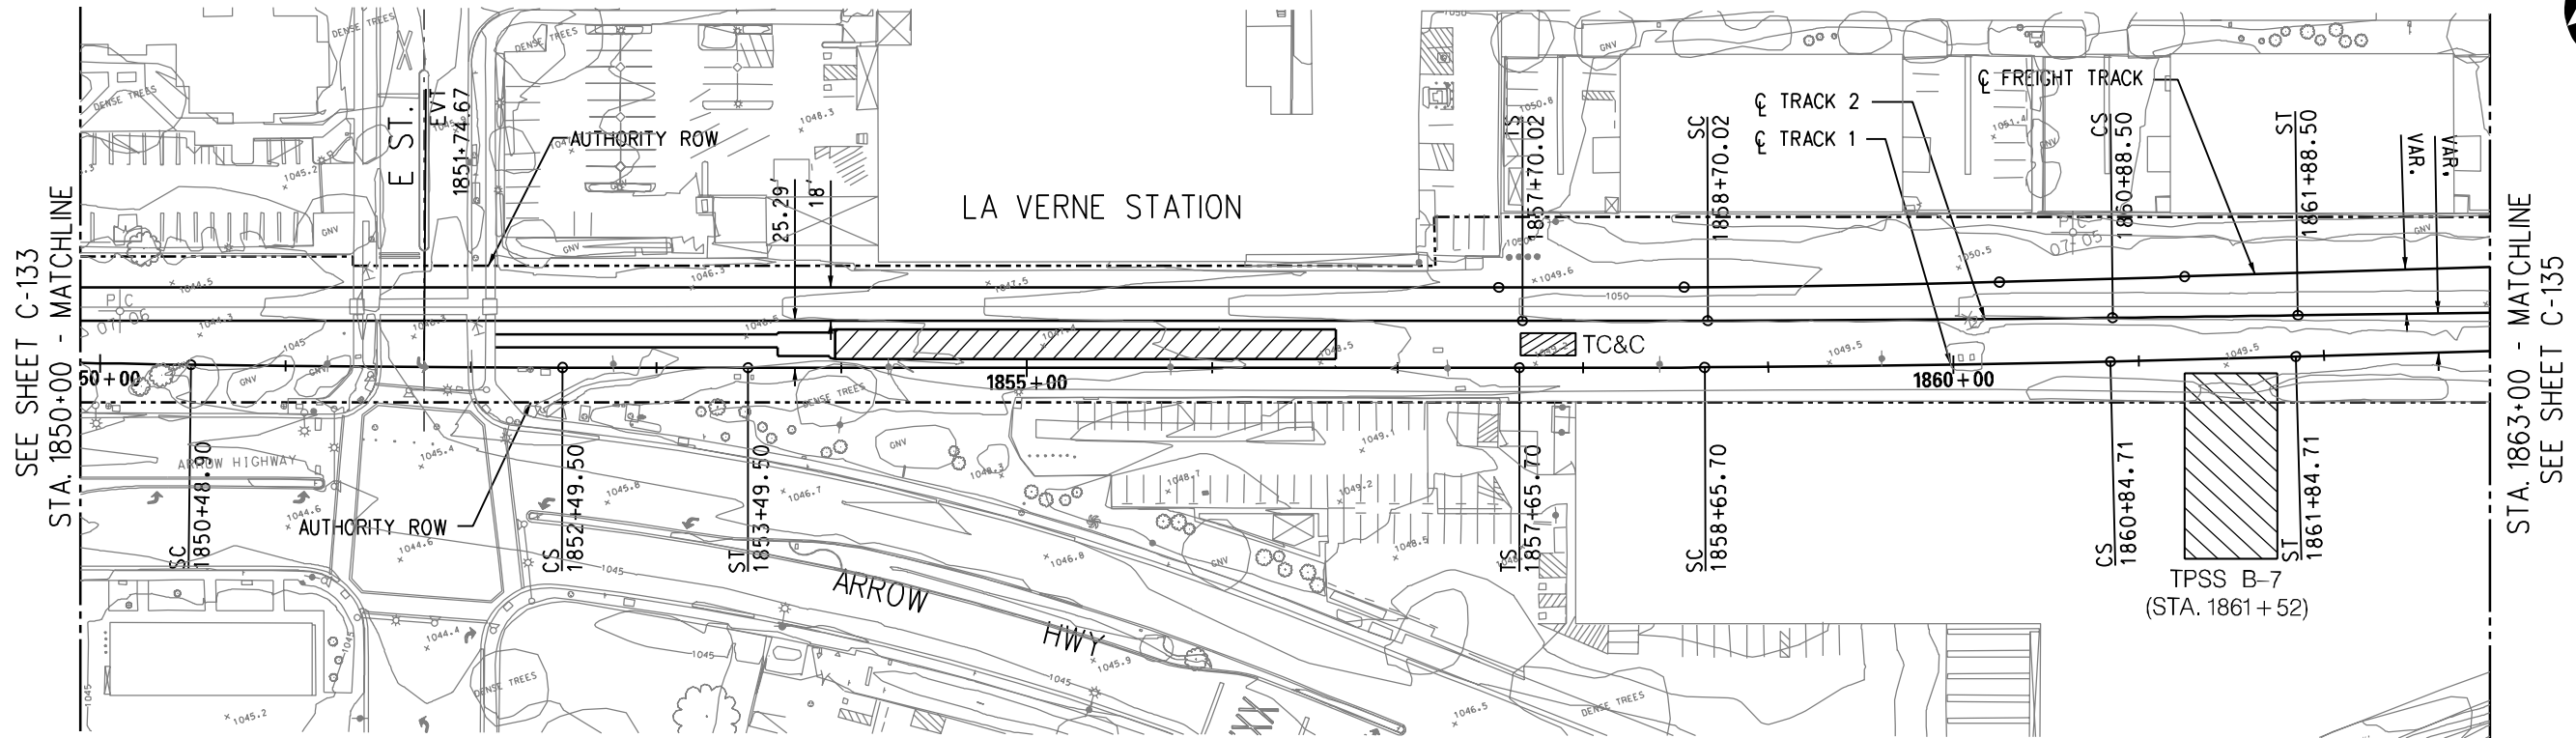


PLAN

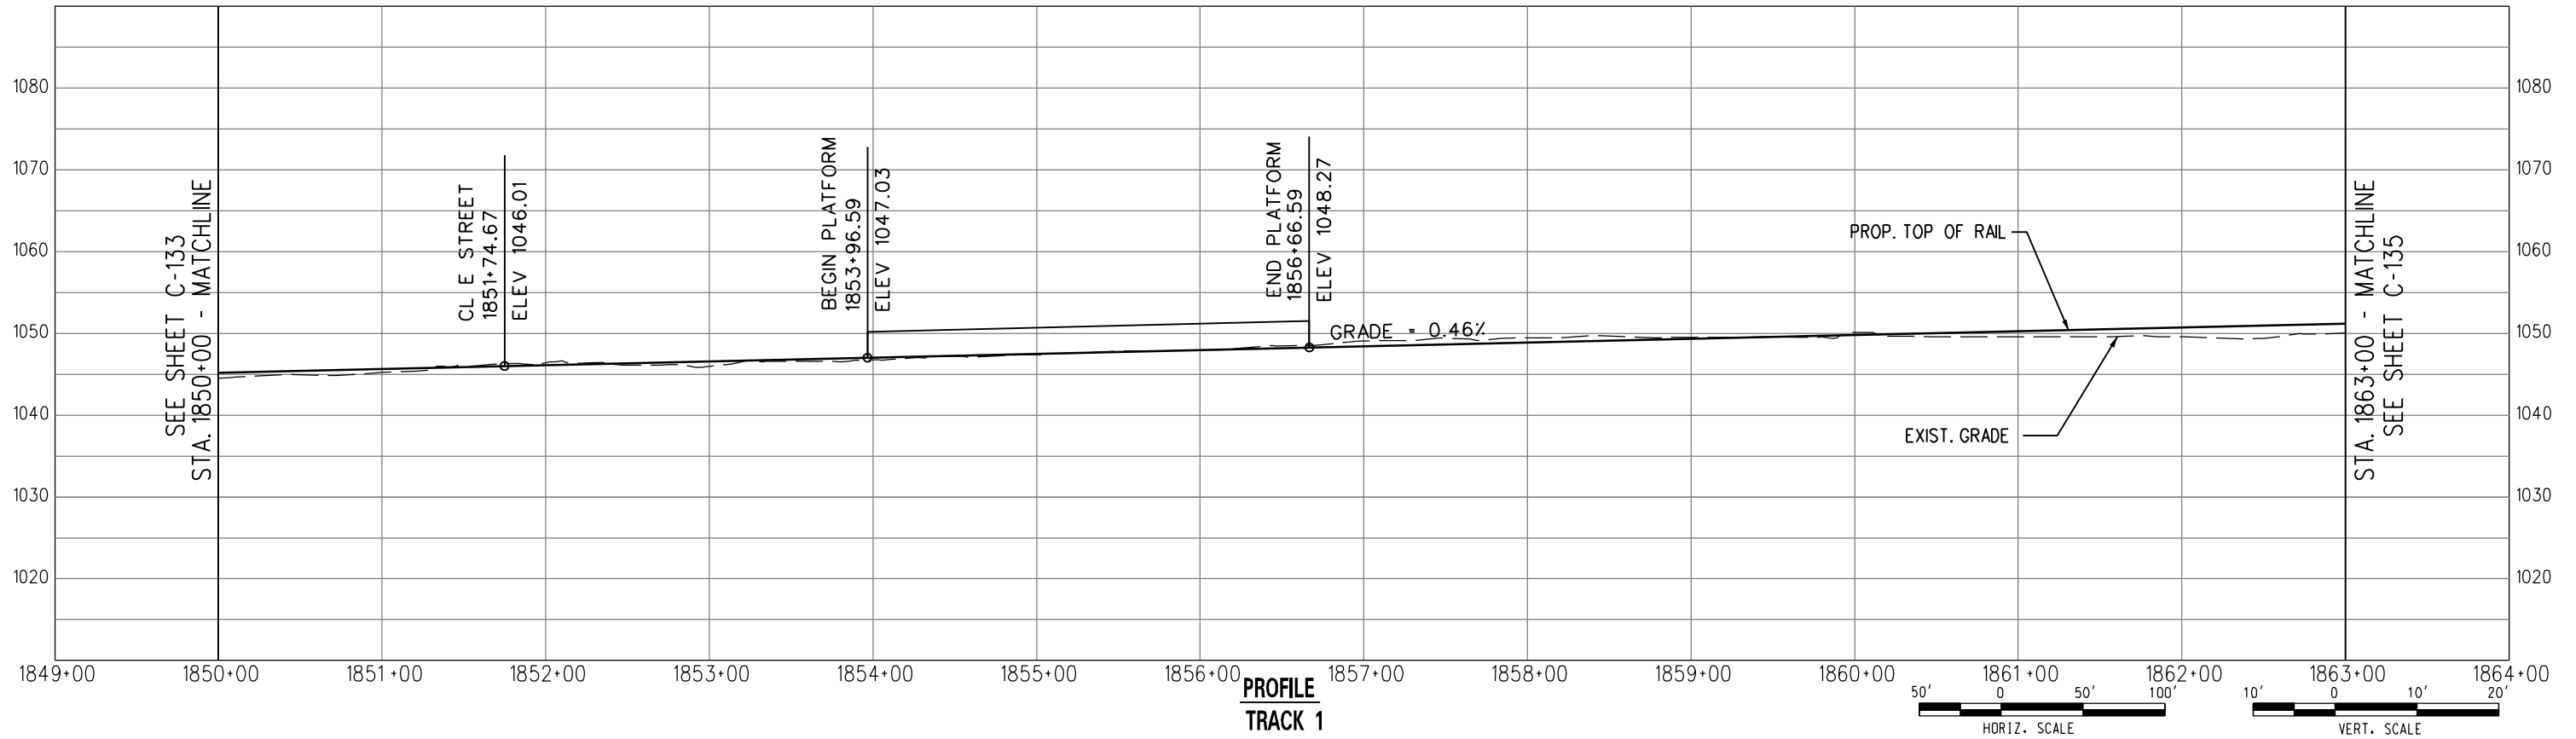

DRAFT


SEE SHEET C-134  
STA. 1863+00 - MATCHLINE

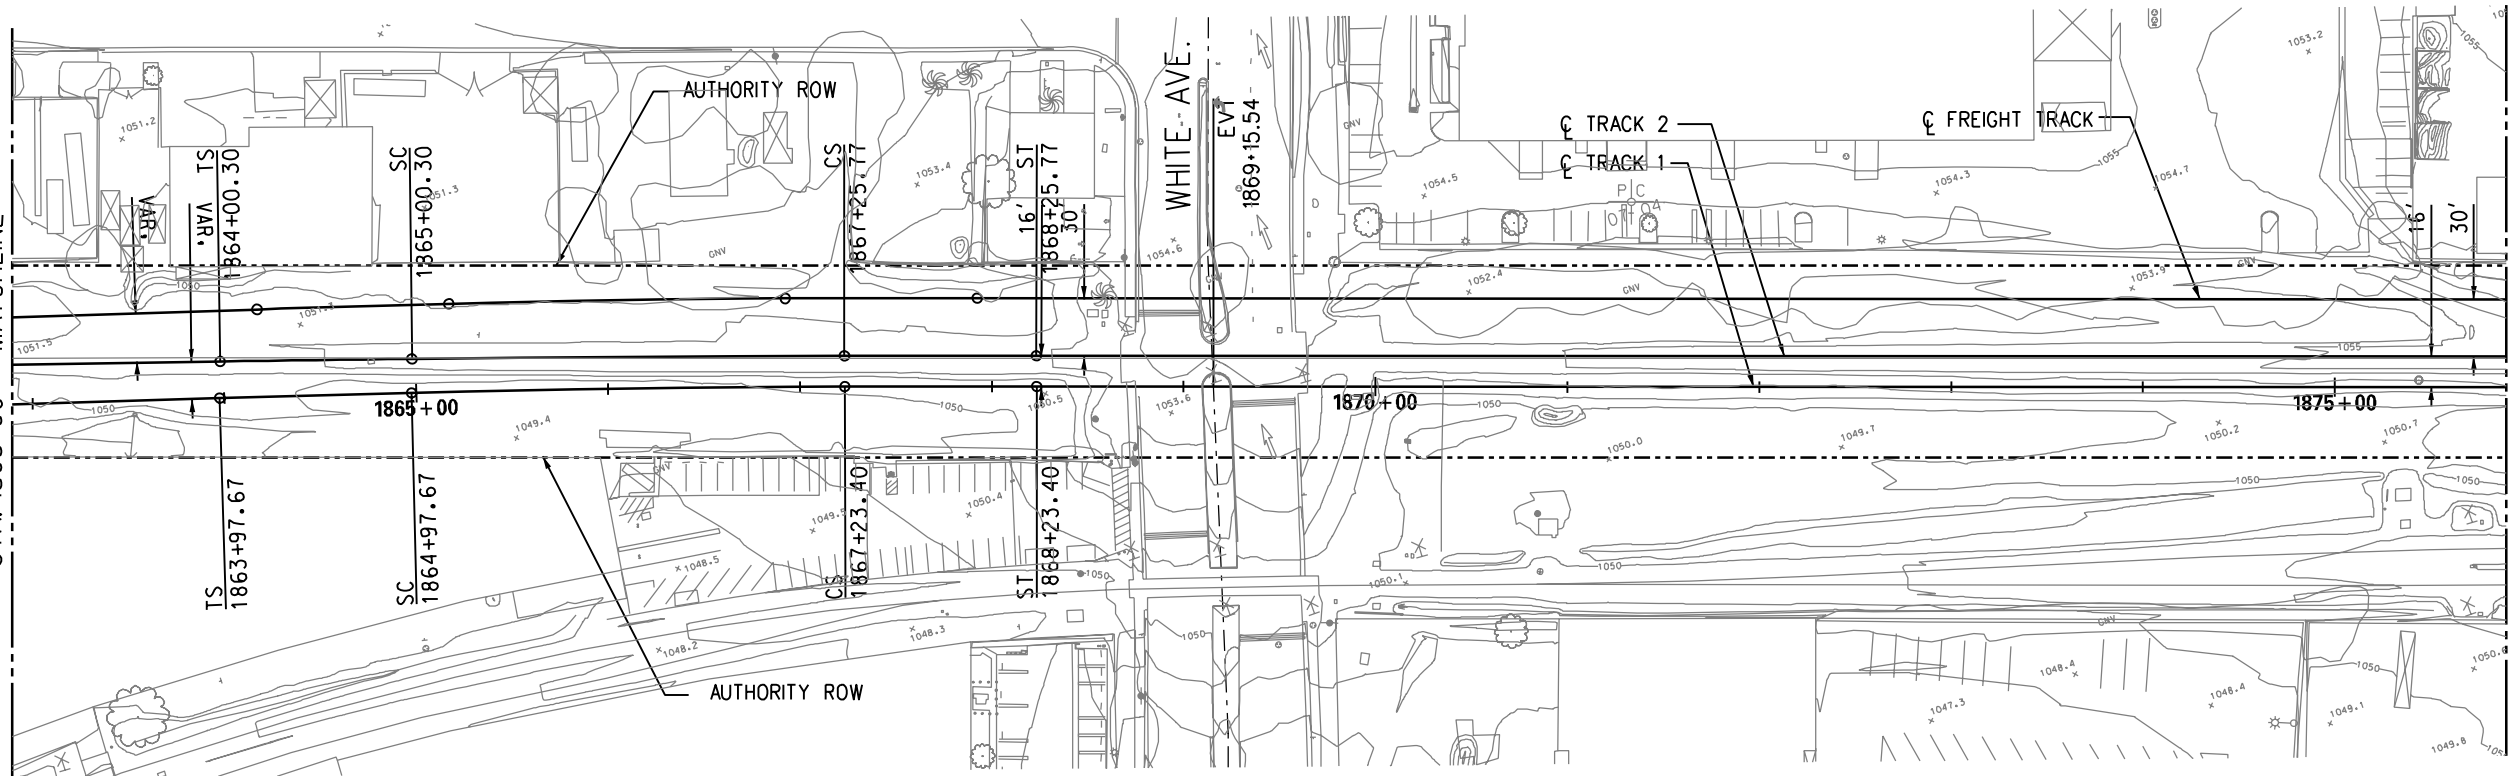


STA. 1876+00 - MATCHLINE  
SEE SHEET C-136

PLAN

DRAFT

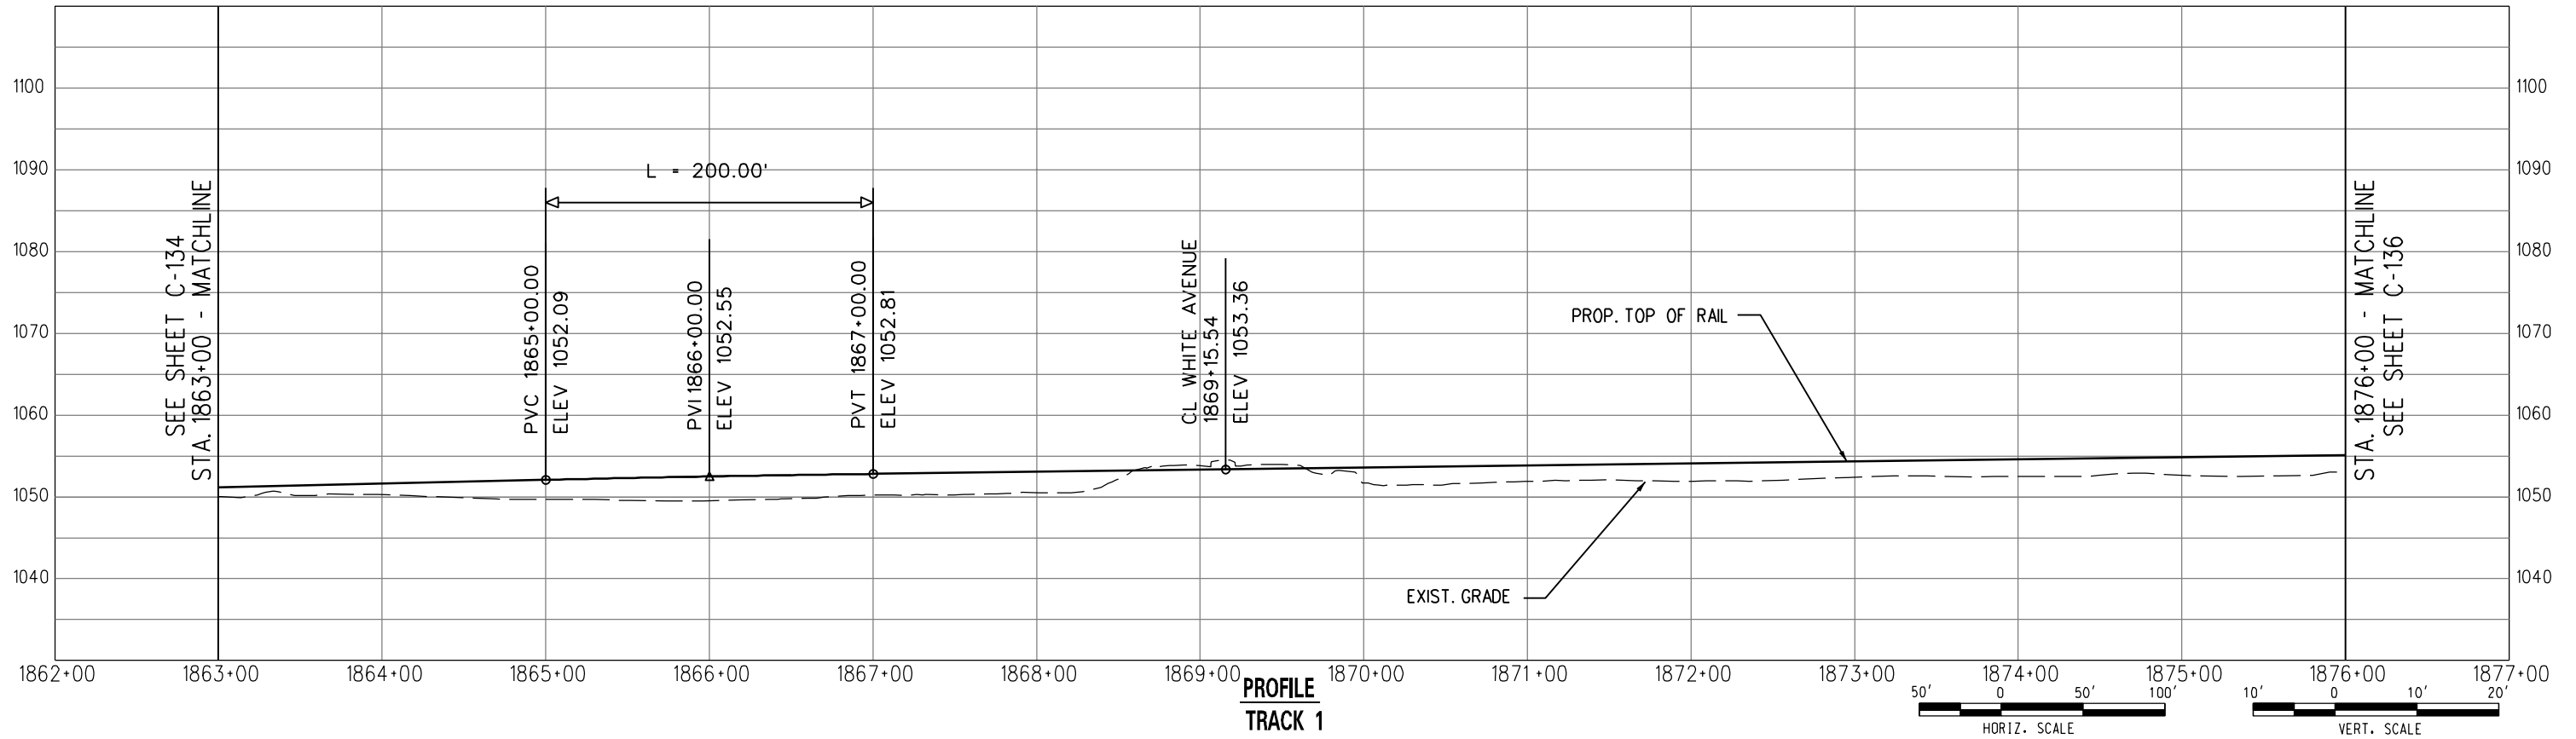


PROFILE  
TRACK 1

 


SEE SHEET C-134  
STA. 1863+00 - MATCHLINE

STA. 1876+00 - MATCHLINE  
SEE SHEET C-136

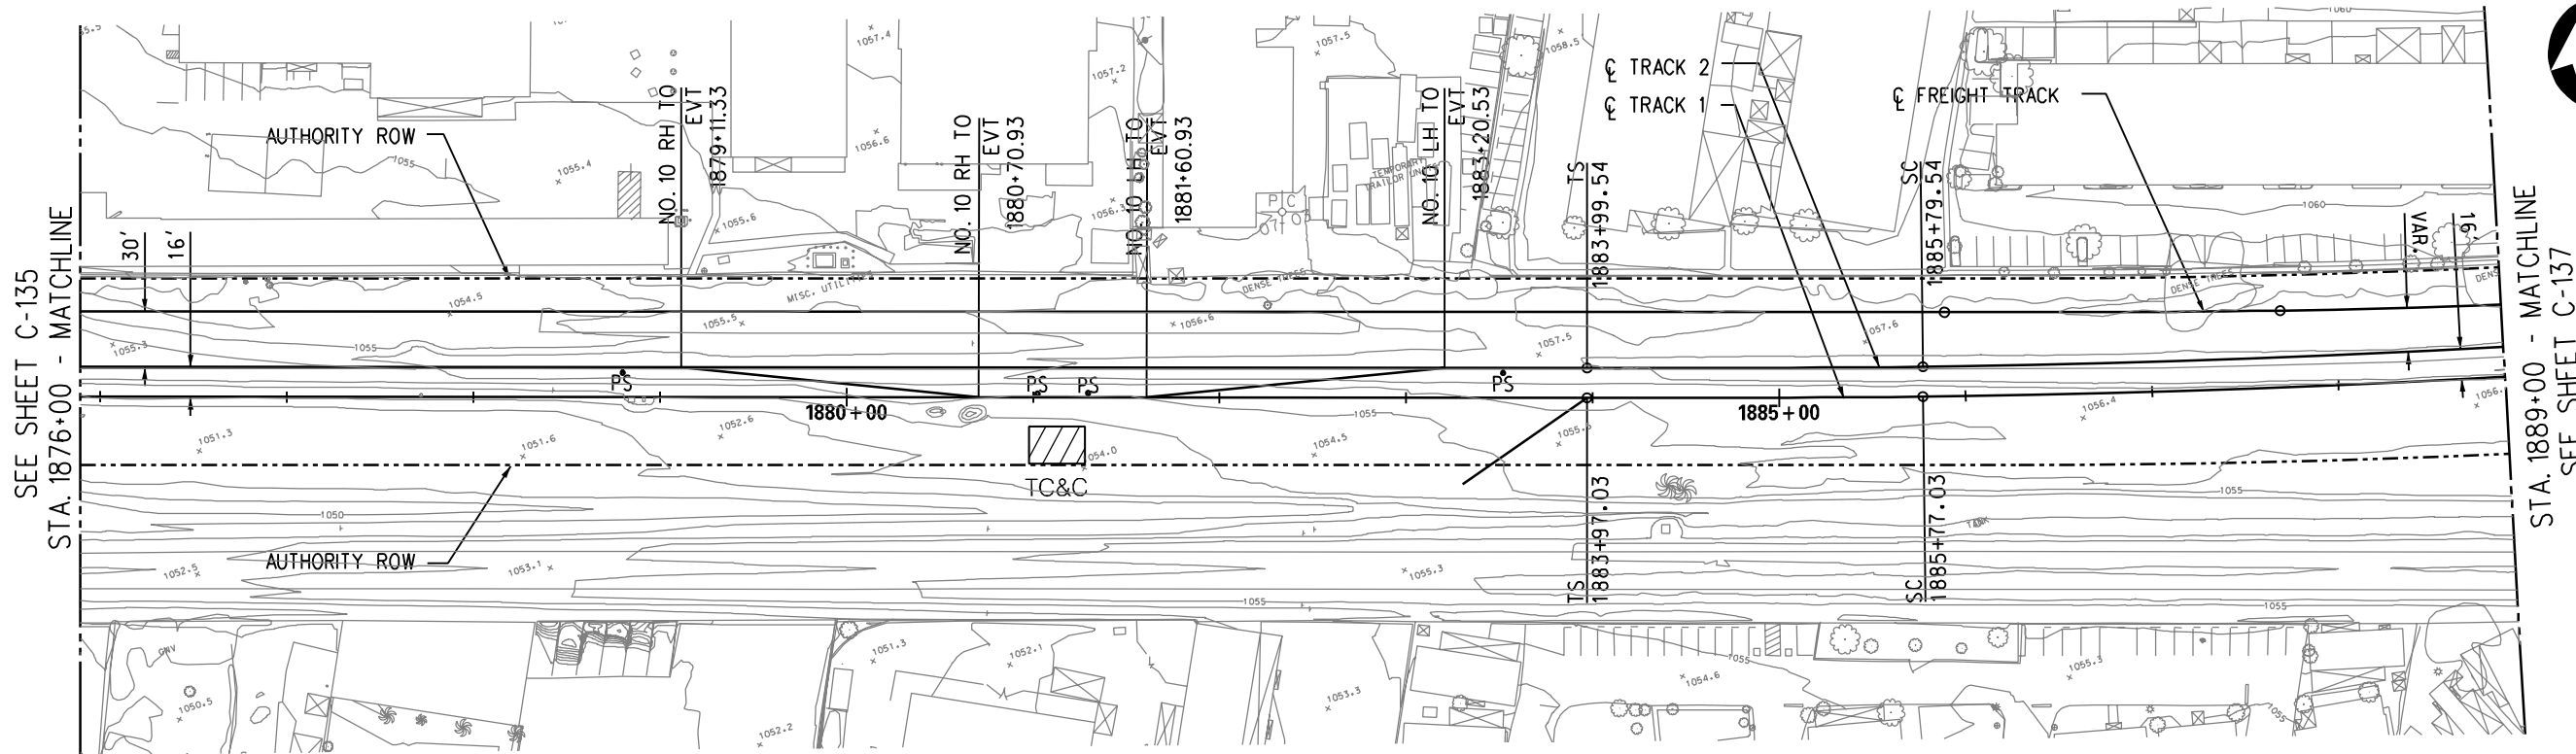



PLAN

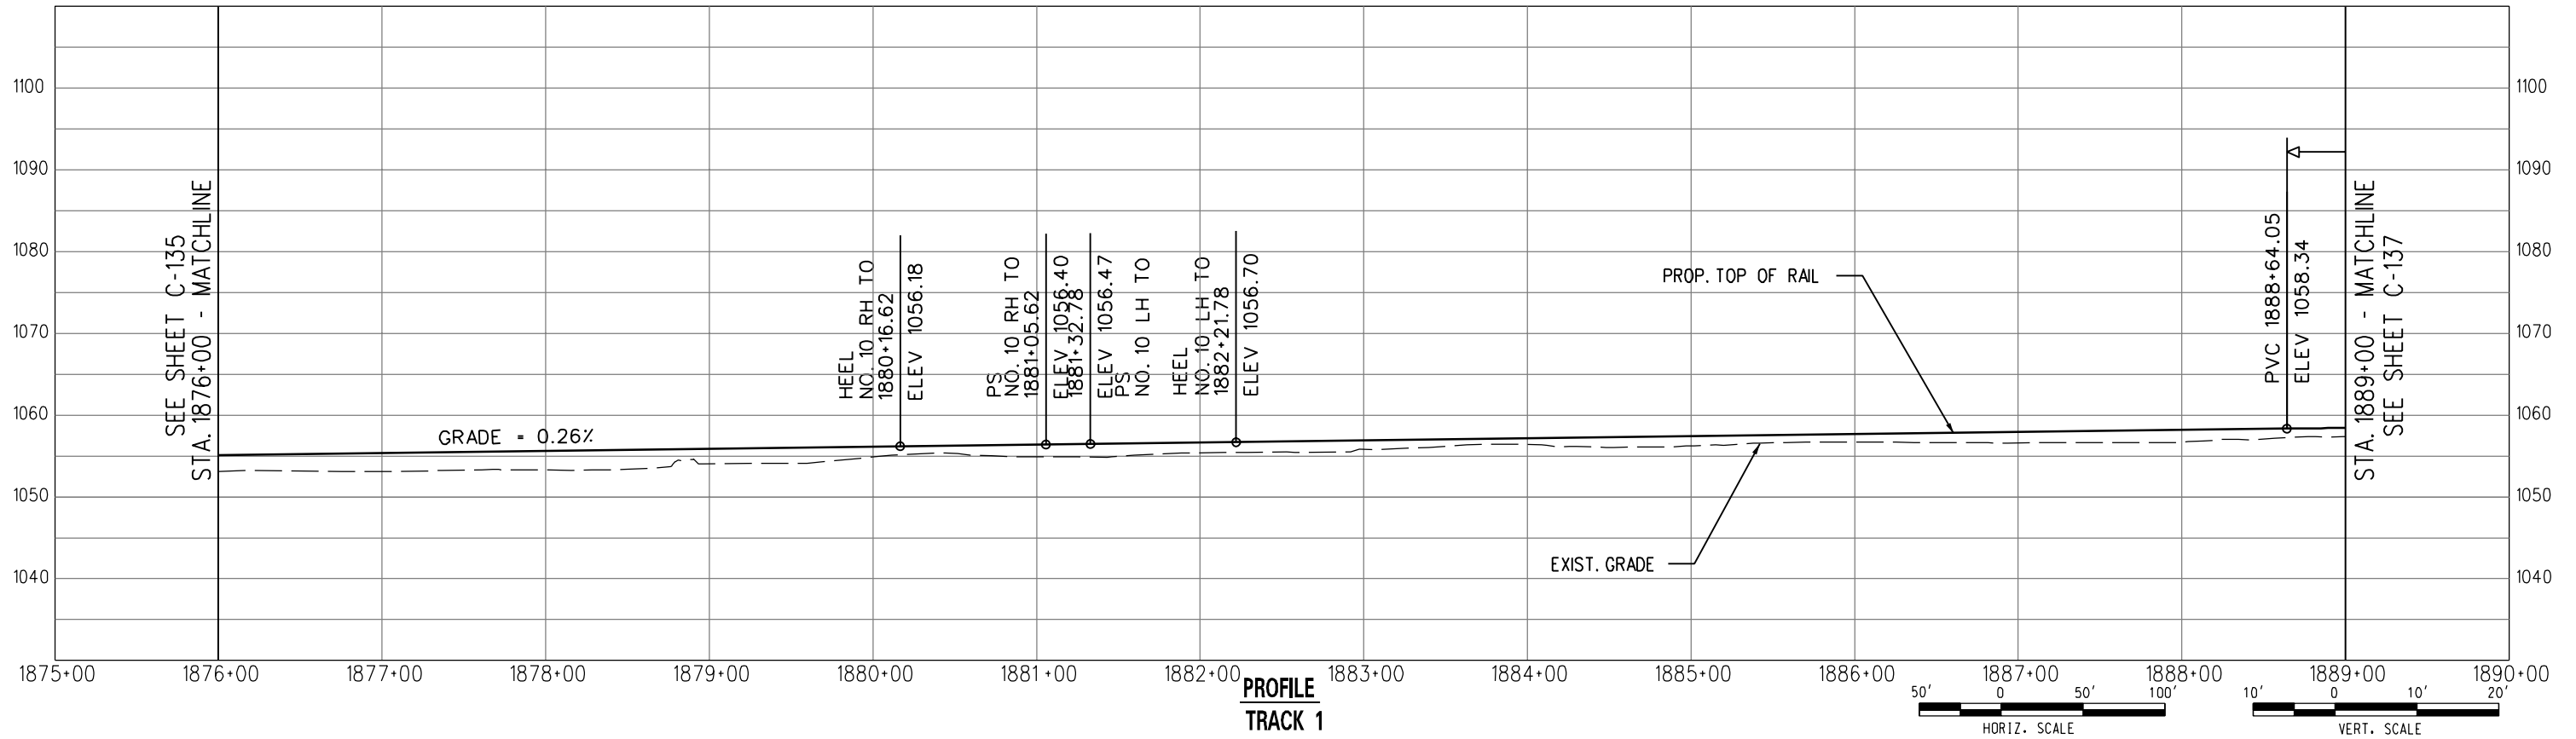


PROFILE  
TRACK 1

DRAFT

 


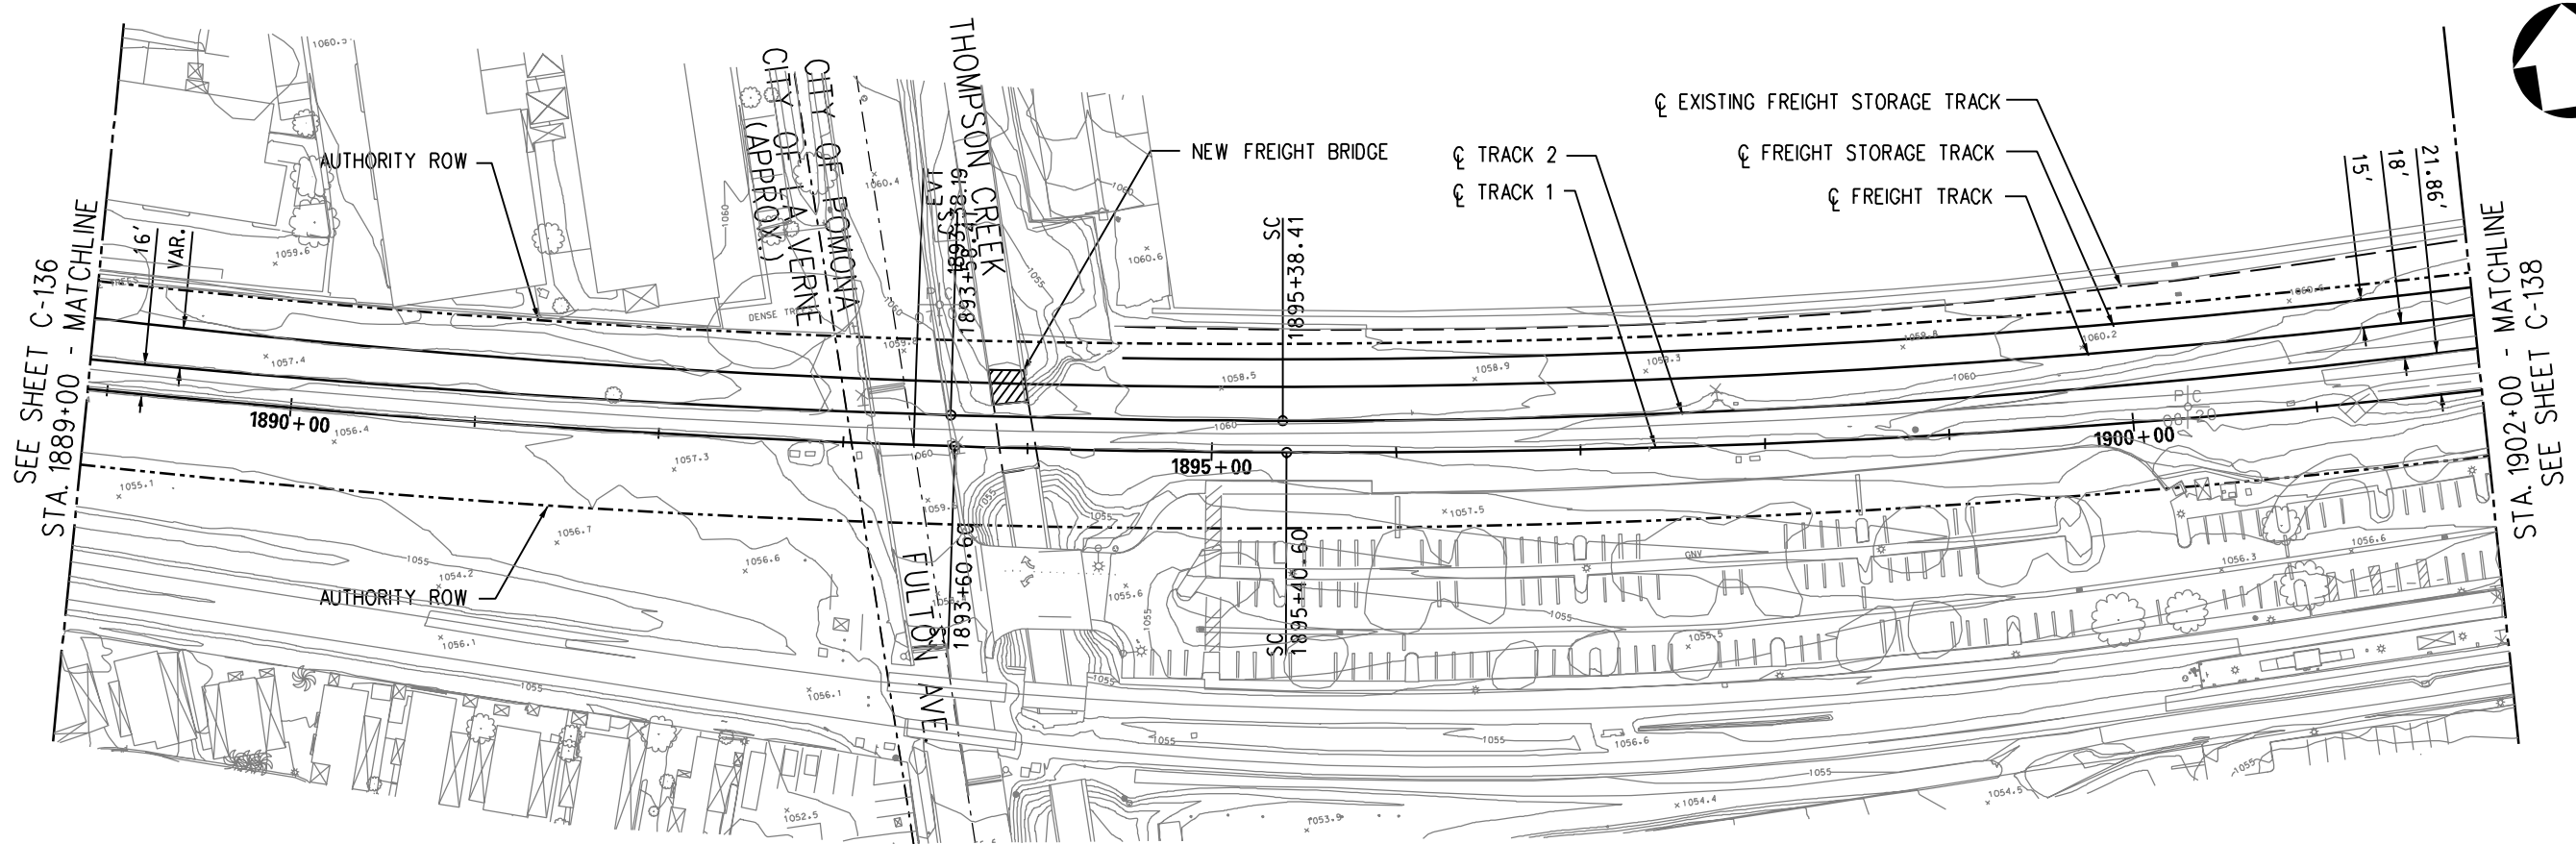

PLAN

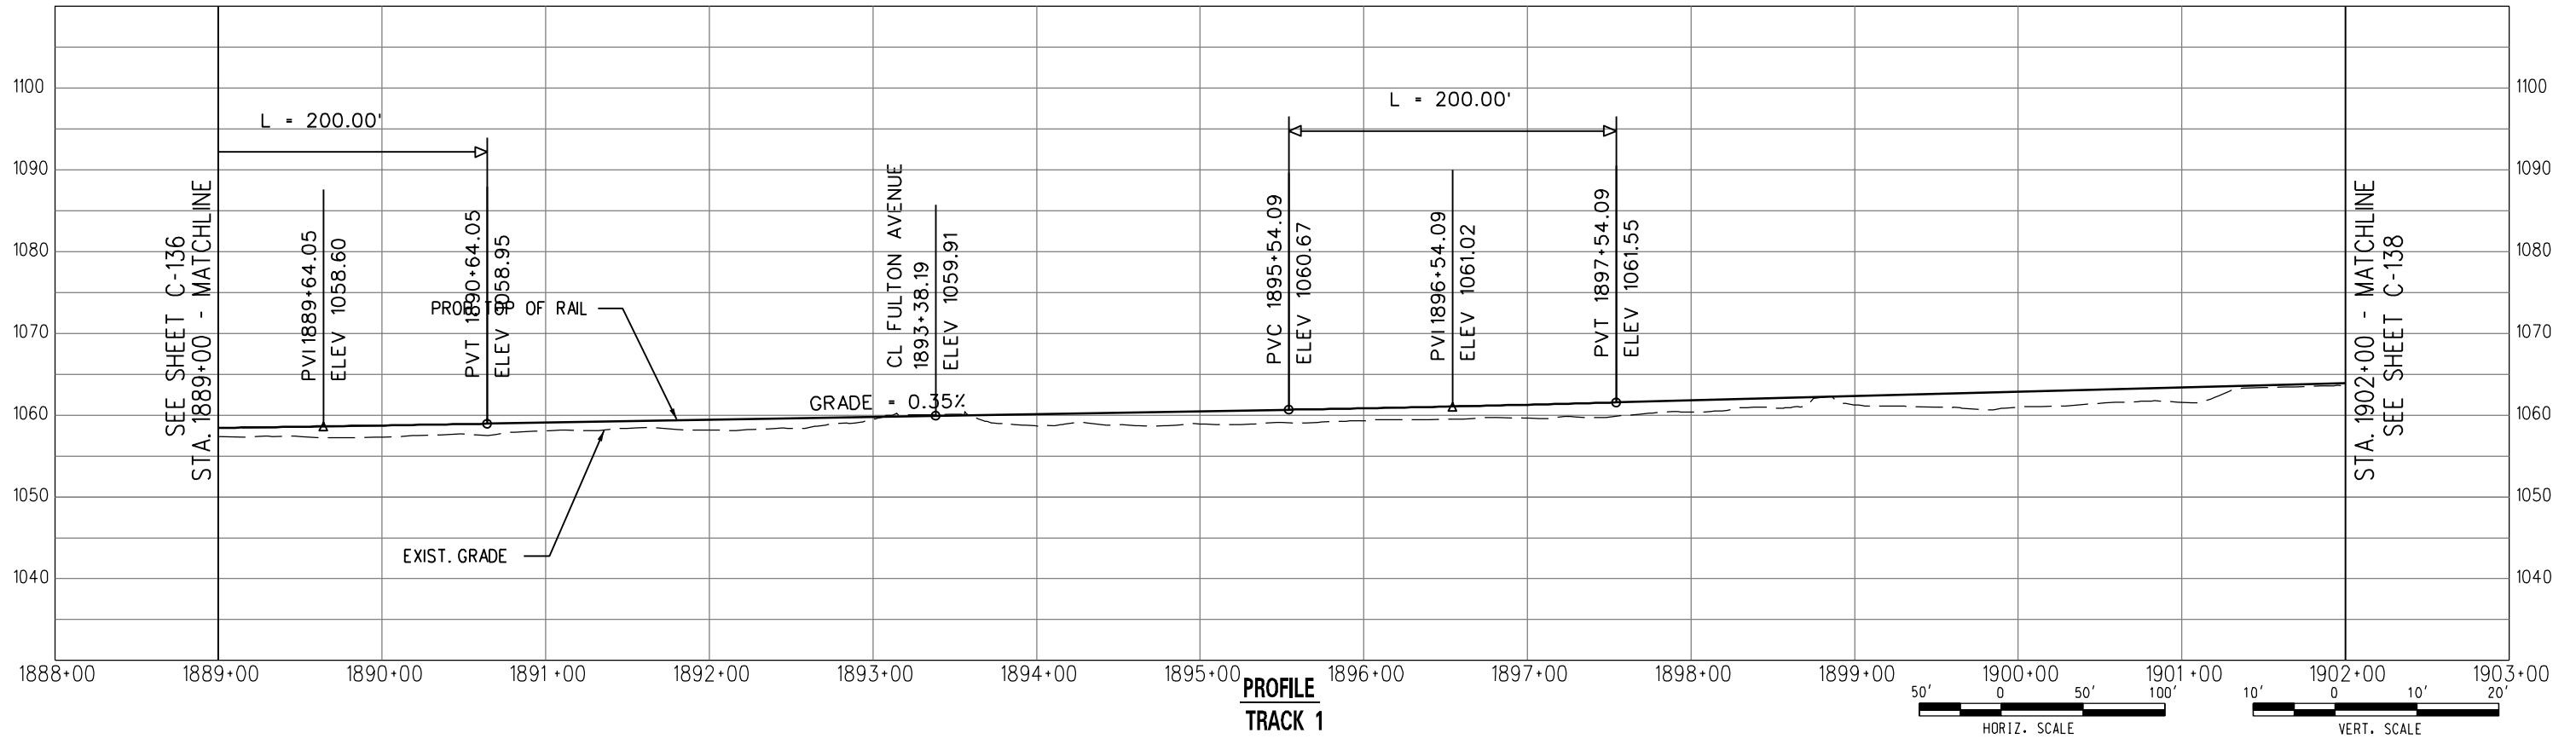

PROFILE  
TRACK 1

 

DRAFT