
 


Appendix B

Station Site Plans

THIS PAGE INTENTIONALLY BLANK

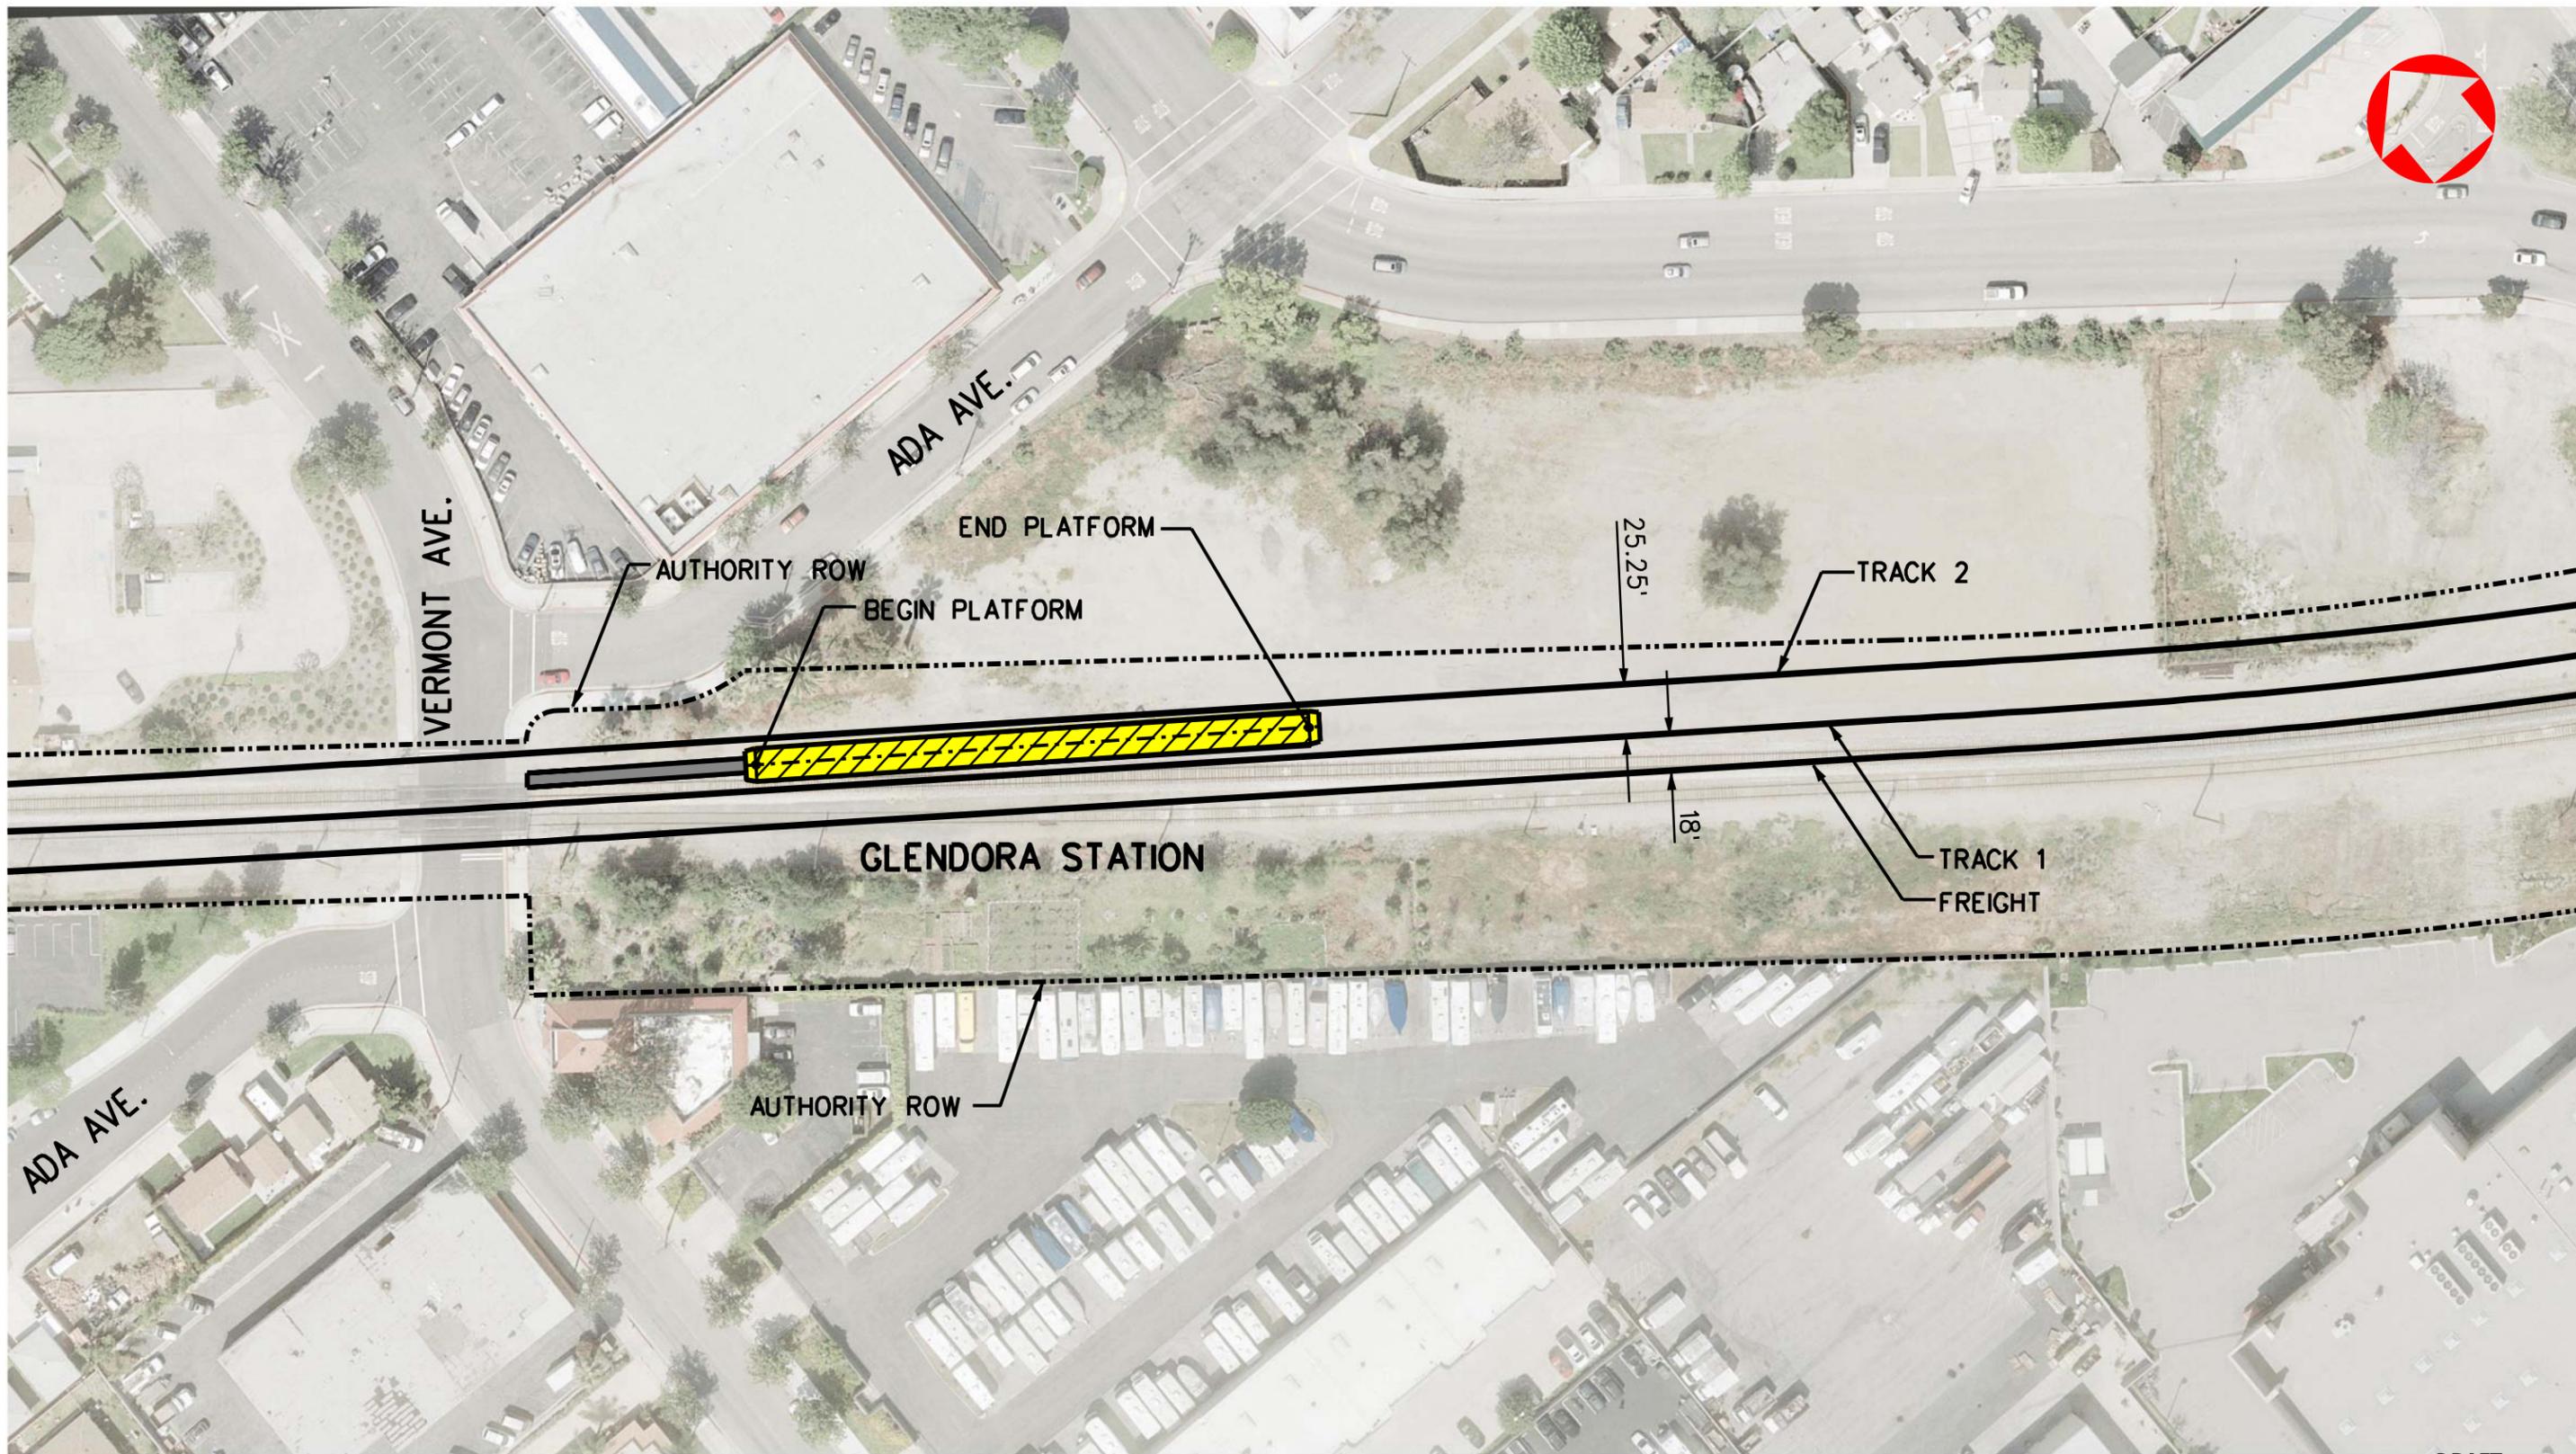

DRAFT



METRO GOLD LINE FOOTHILL EXTENSION CONSTRUCTION AUTHORITY
GOLD LINE FOOTHILL EXTENSION 2B - AZUSA (CITRUS) TO MONTCLAIR


SEPTEMBER 2011

GOLD LINE FOOTHILL EXTENSION
PRELIMINARY ENGINEERING
GLENDORA STATION

27978A

DRAWING NO.	REV
DATE	

User Name: SUSER SDATE

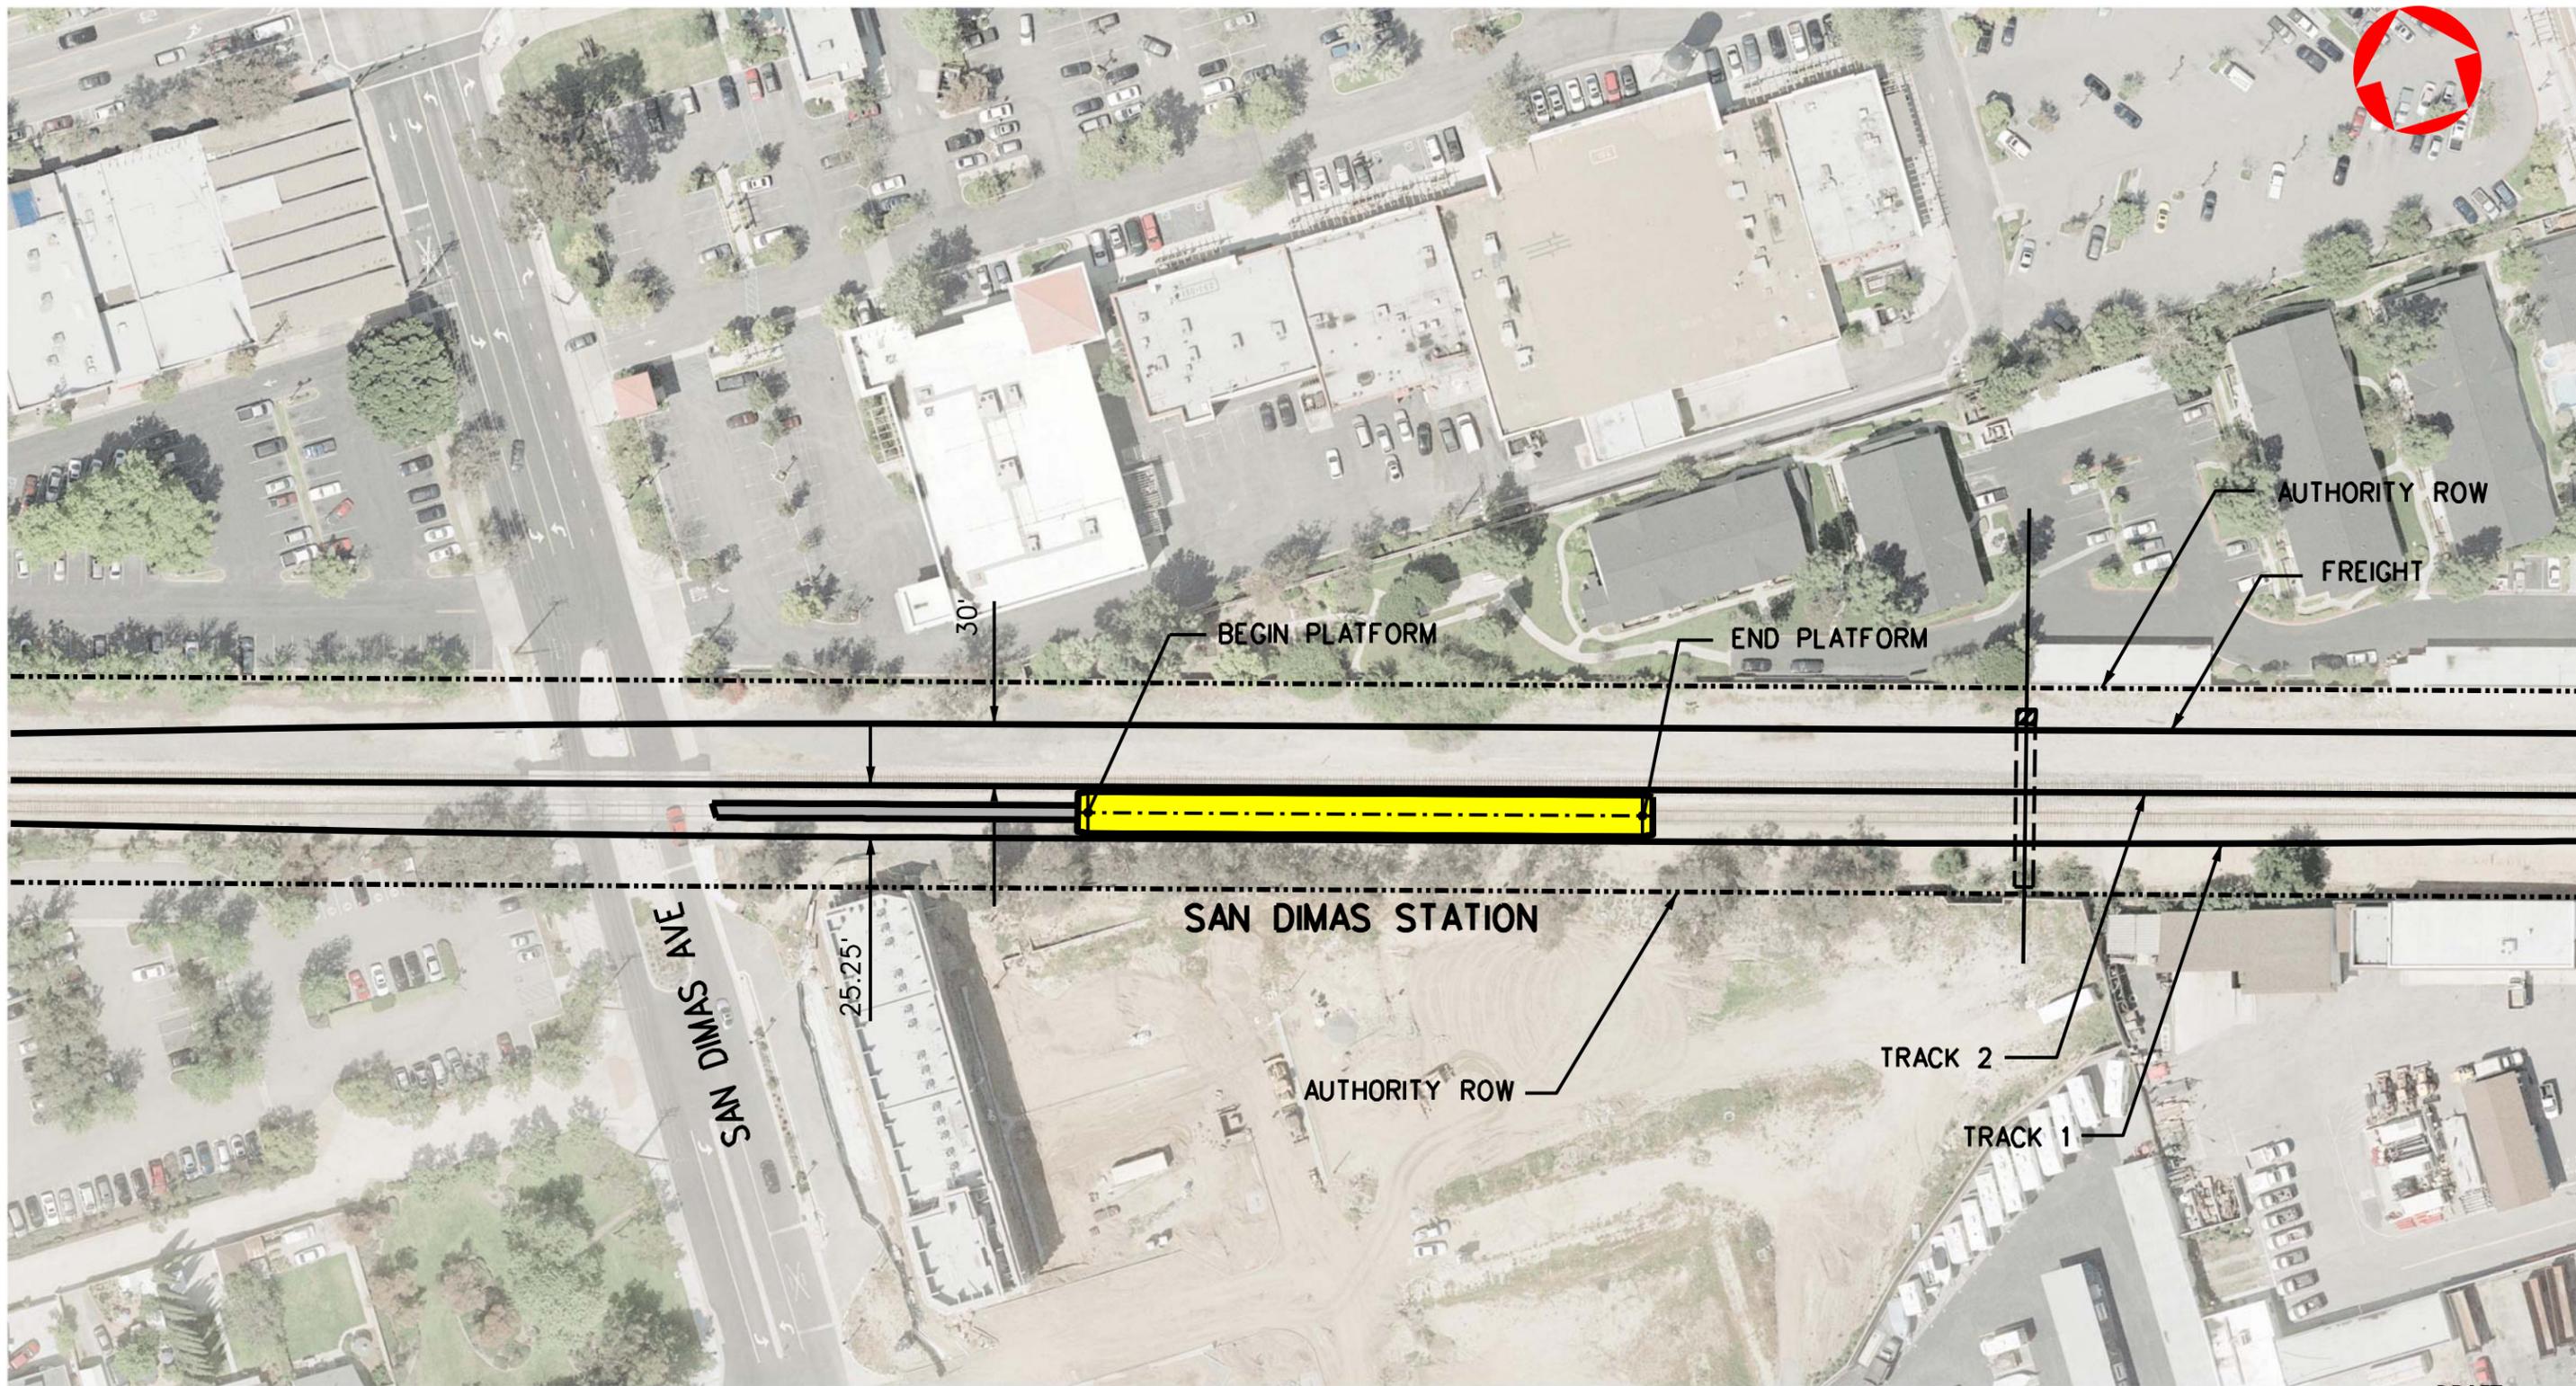

DRAFT



METRO GOLD LINE FOOTHILL EXTENSION CONSTRUCTION AUTHORITY
GOLD LINE FOOTHILL EXTENSION 2B - AZUSA (CITRUS) TO MONTCLAIR


SEPTEMBER 2011

GOLD LINE FOOTHILL EXTENSION
PRELIMINARY ENGINEERING
SAN DIMAS STATION


27978A

DRAWING NO.	REV
DATE	


User Name: SUSER SDATE 0 5 TIME File Name: 8FILES

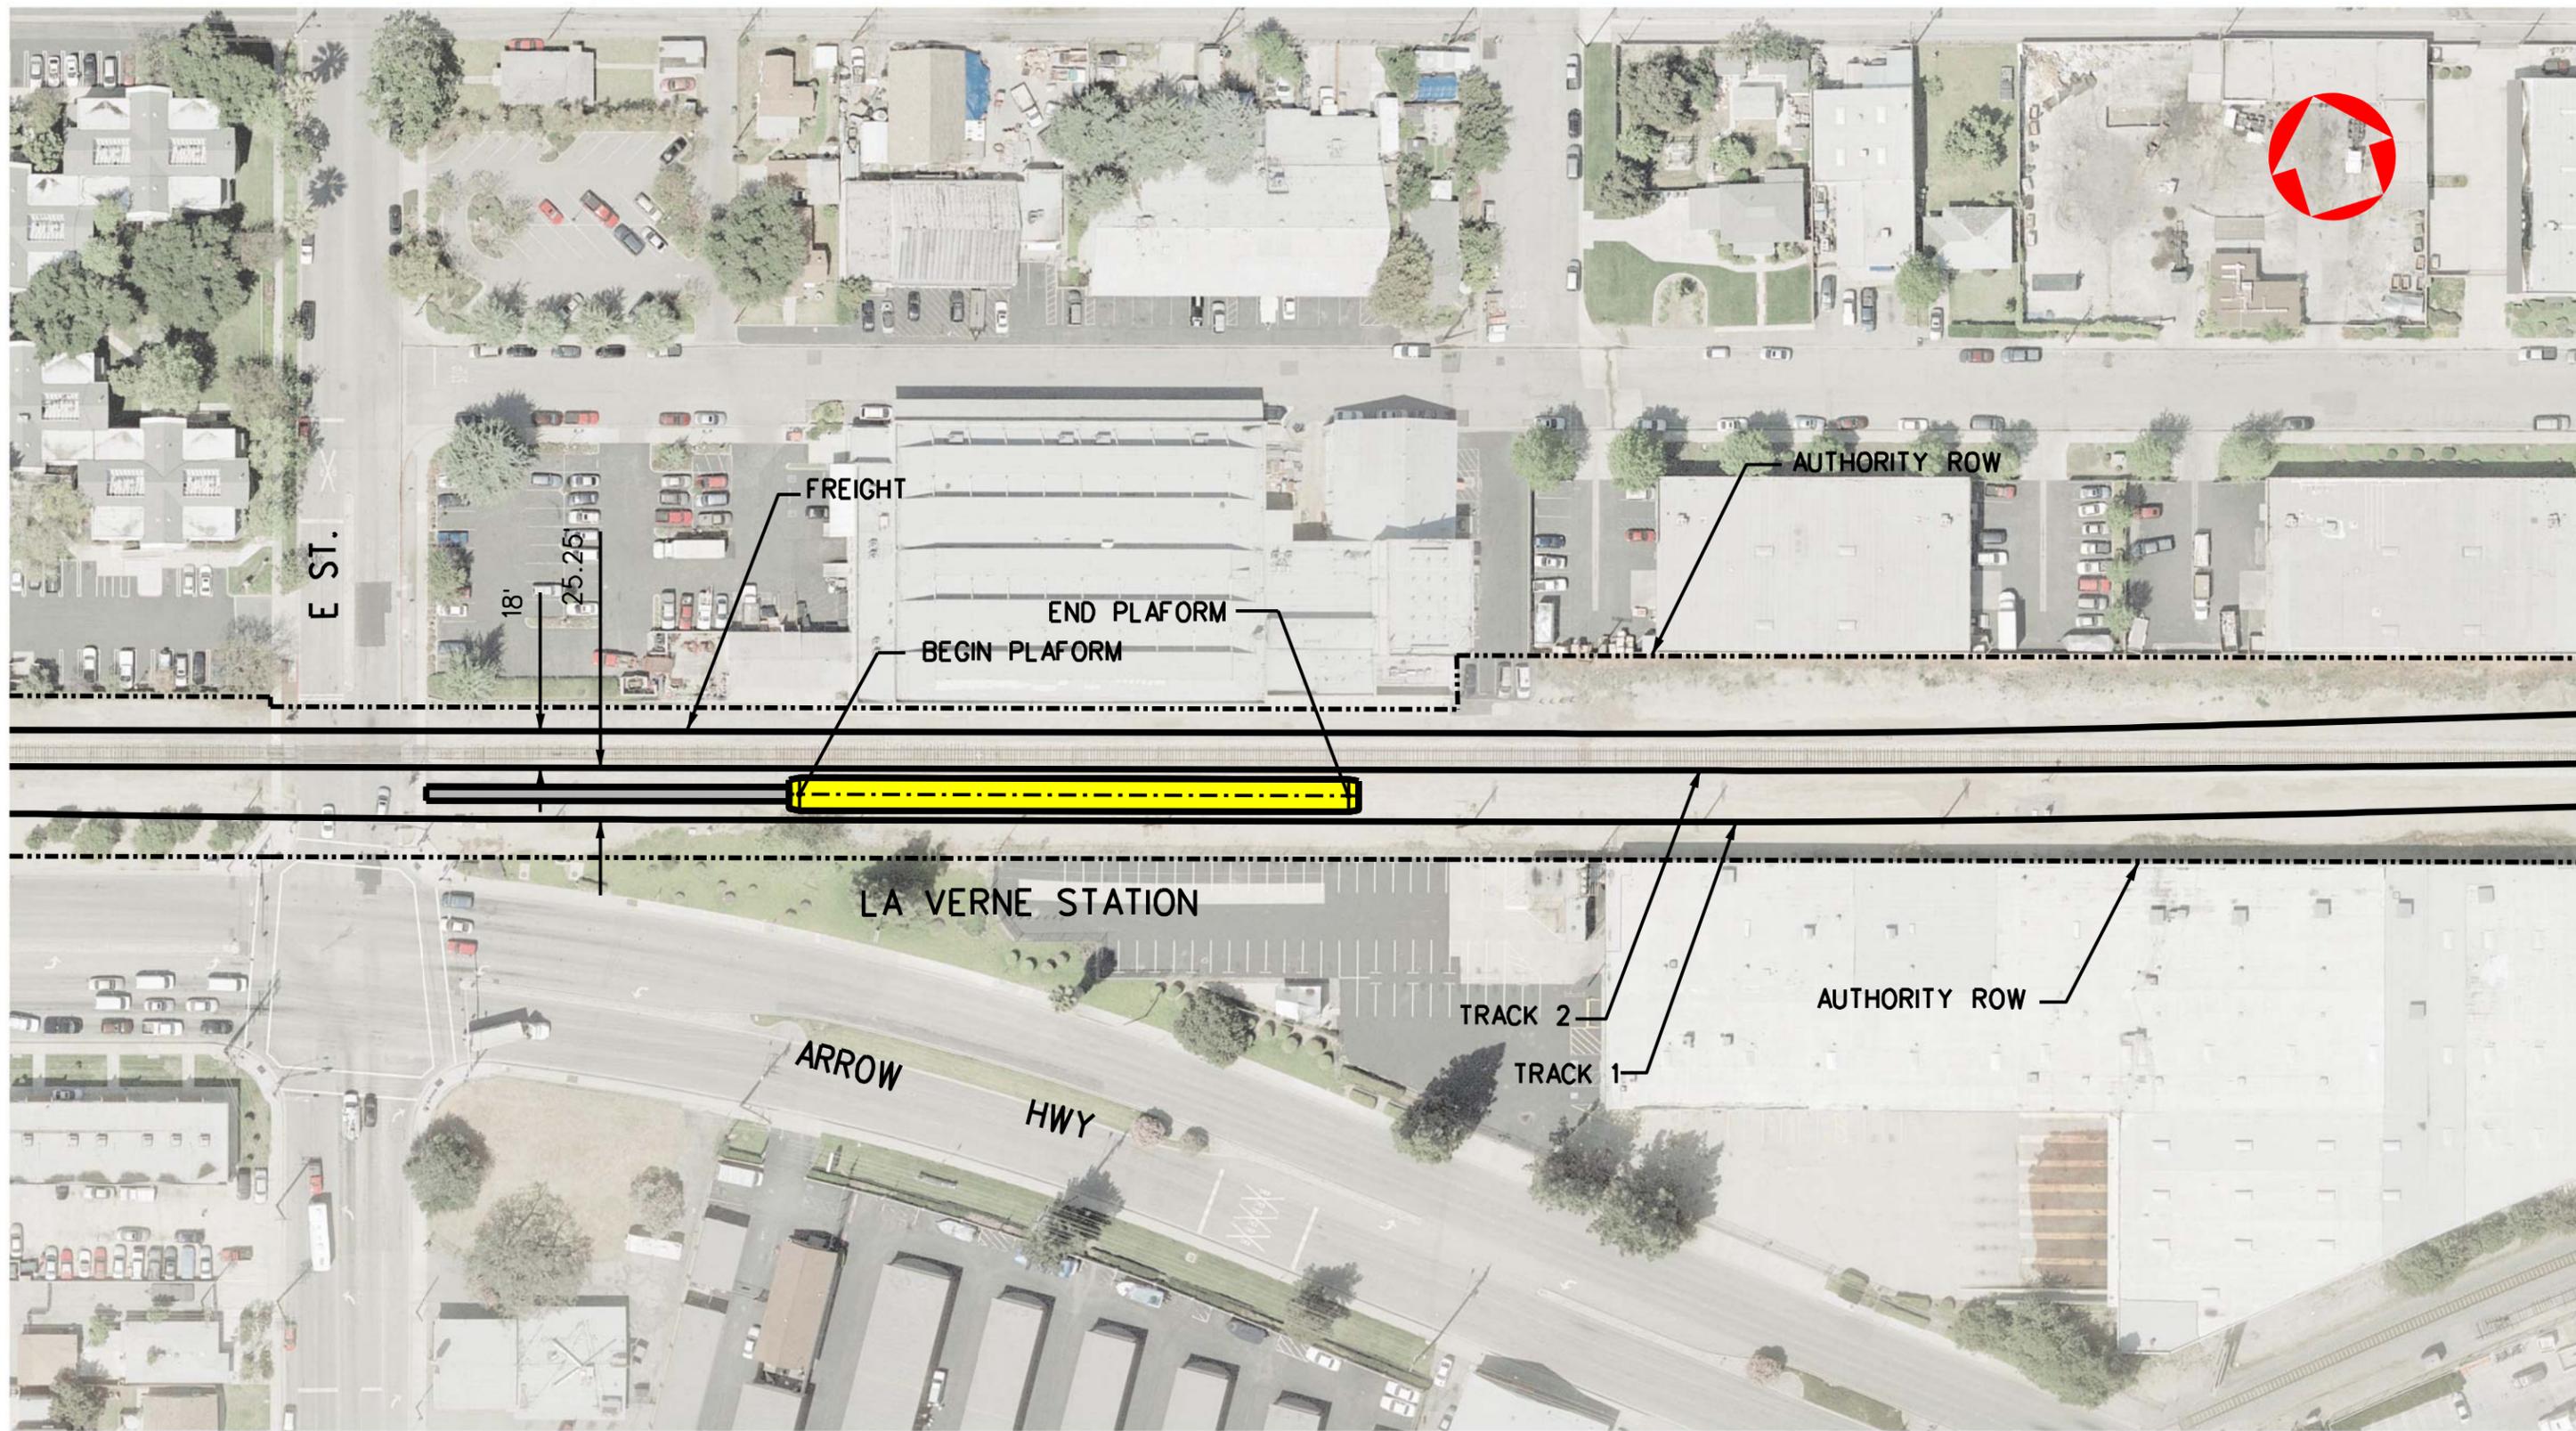


DRAFT

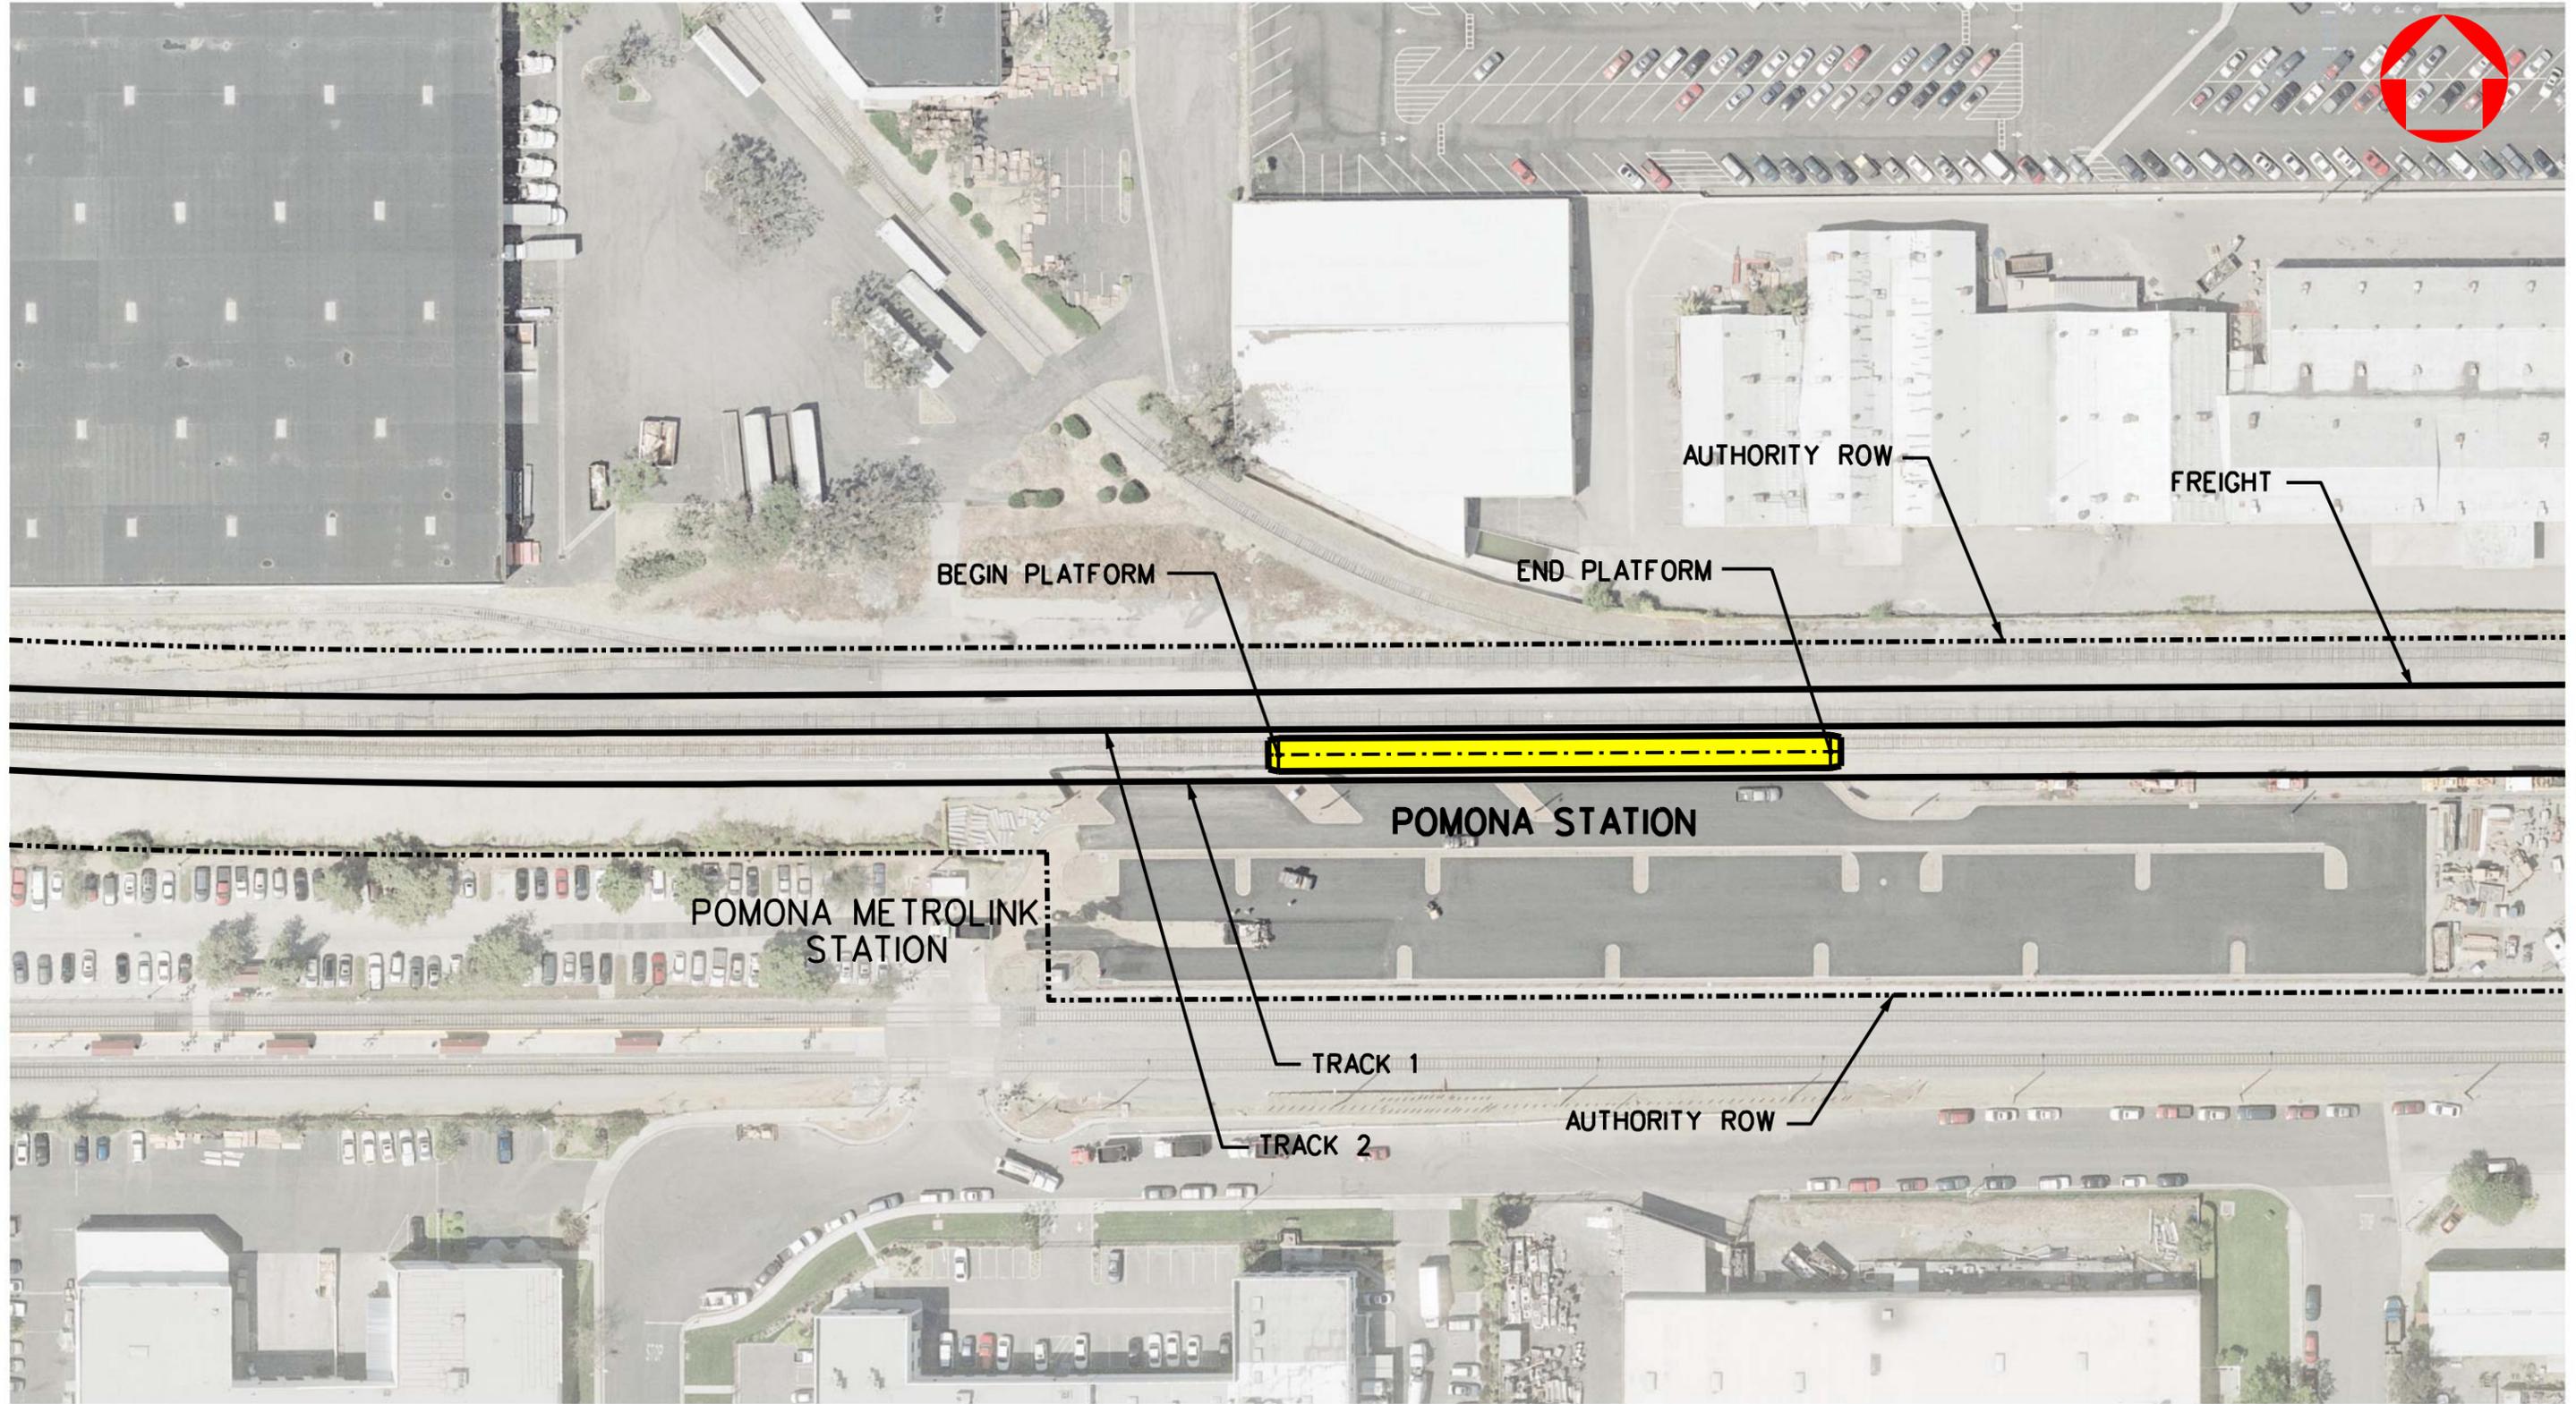


25.25'

 

DRAFT

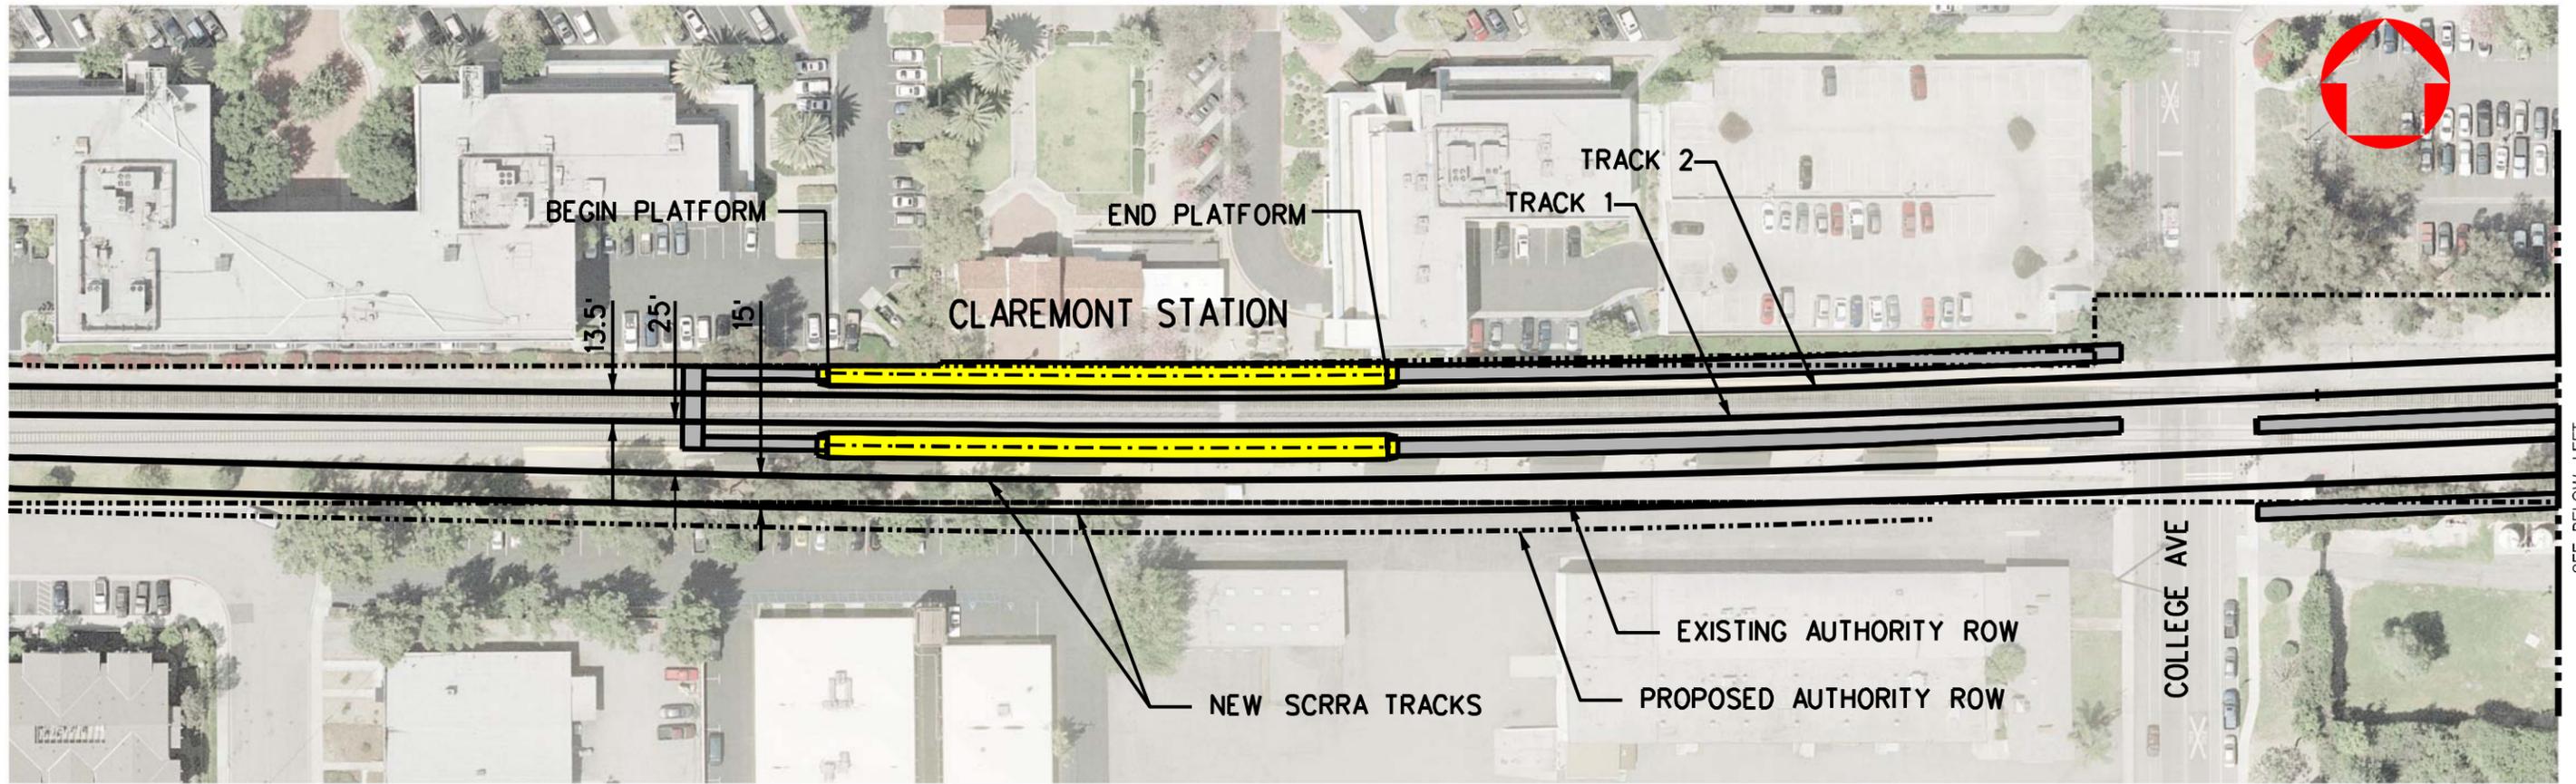


SEE BELOW LEFT

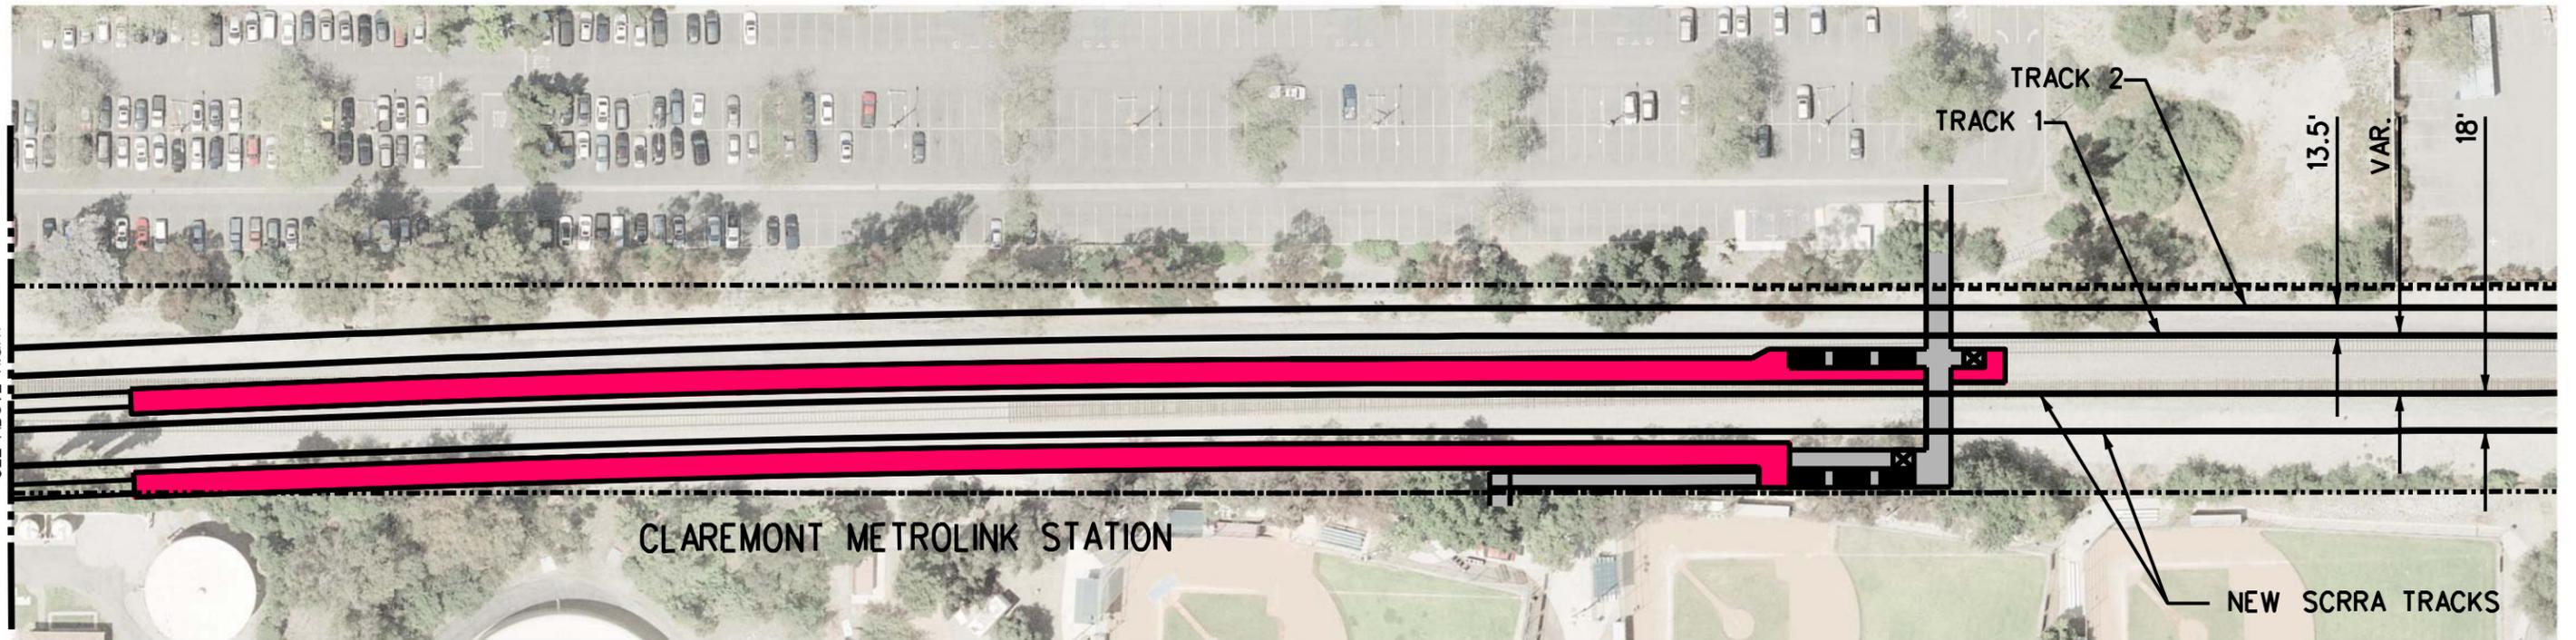

SEE ABOVE RIGHT



DRAFT

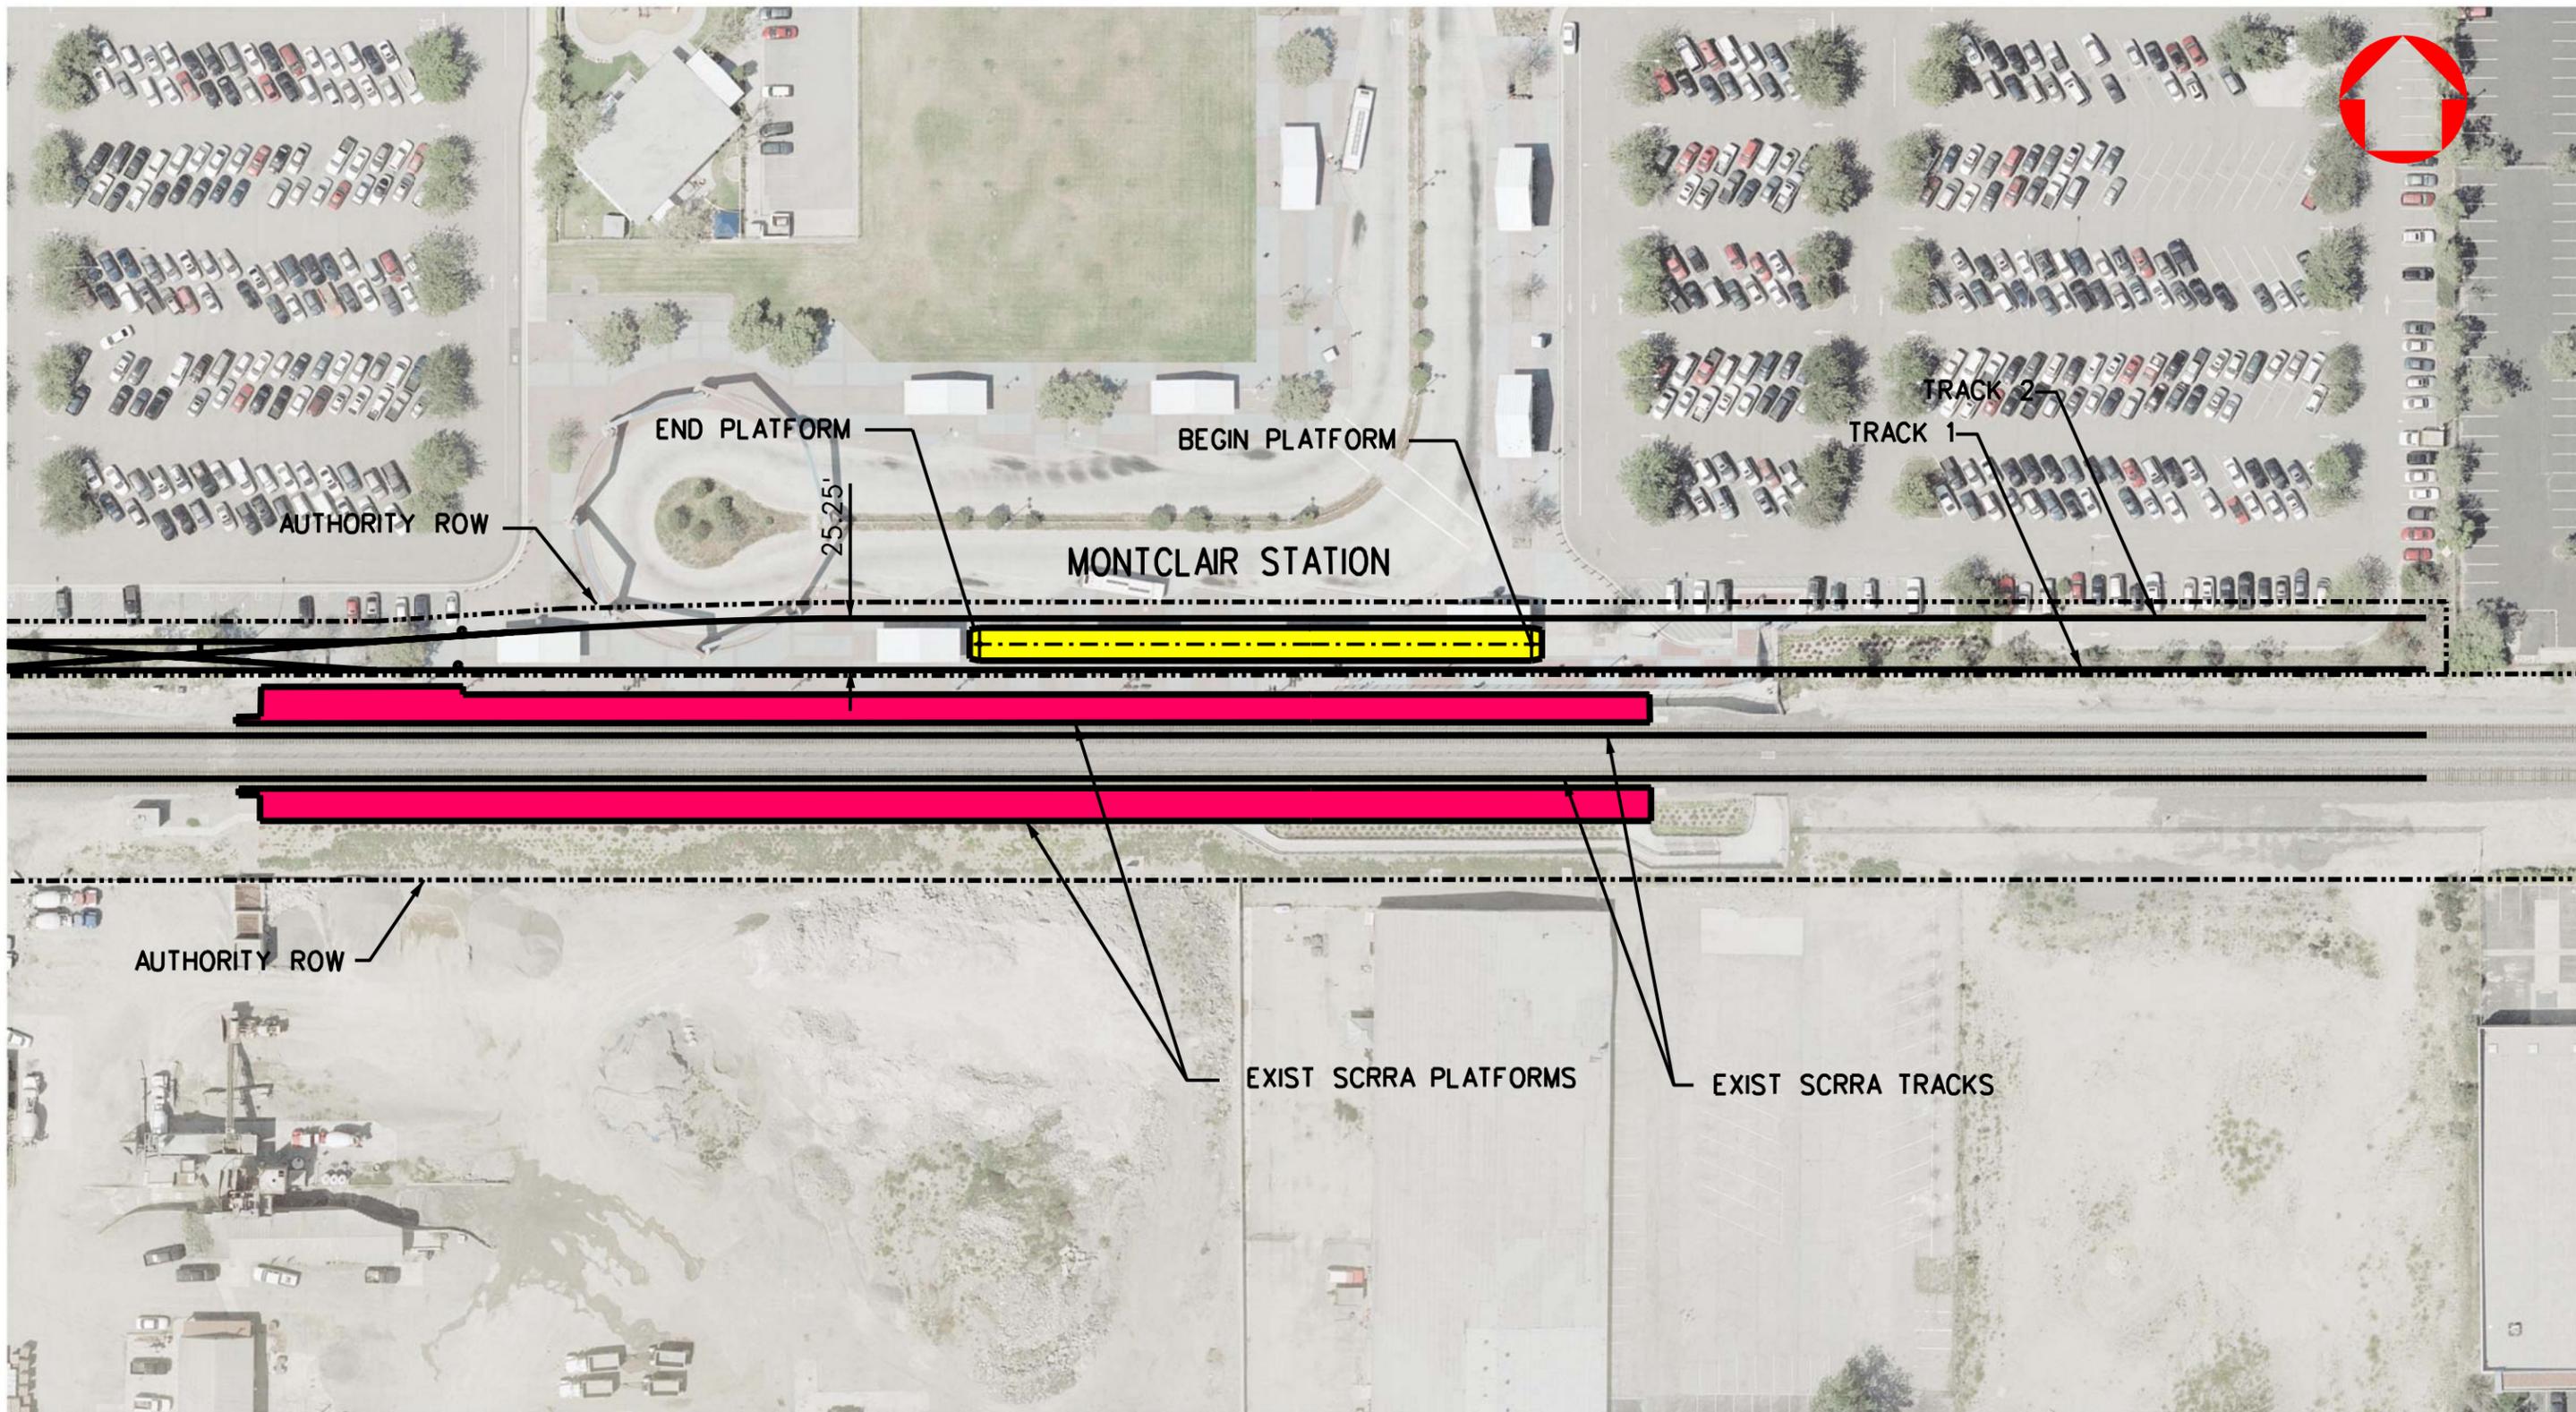

DRAFT