



WESTSIDE SUBWAY EXTENSION
Project No. PS-4350-2000

APPENDIX B

Draft Station Site Plan Report

Prepared for:



Prepared by:

**Parsons Brinckerhoff
444 South Flower Street, Suite 3700
Los Angeles, California 90071**

September 2010

LOS ANGELES COUNTY METROPOLITAN TRANSPORTATION AUTHORITY

WESTSIDE SUBWAY EXTENSION

ADVANCED CONCEPTUAL ENGINEERING DRAWINGS


DRAFT STATION SITE PLANS

SEPTEMBER 2010



ALTERNATIVES:

- ALTERNATIVE 1: WESTWOOD/UCLA EXTENSION
- ALTERNATIVE 2: WESTWOOD/VA HOSPITAL EXTENSION
- ALTERNATIVE 3: SANTA MONICA EXTENSION
- ALTERNATIVE 4: WESTWOOD/VA HOSPITAL EXTENSION PLUS WEST HOLLYWOOD EXTENSION
- ALTERNATIVE 5: SANTA MONICA EXTENSION PLUS WEST HOLLYWOOD EXTENSION
- MOS-1: FAIRFAX STATION TERMINUS
- MOS-2: CENTURY CITY STATION TERMINUS

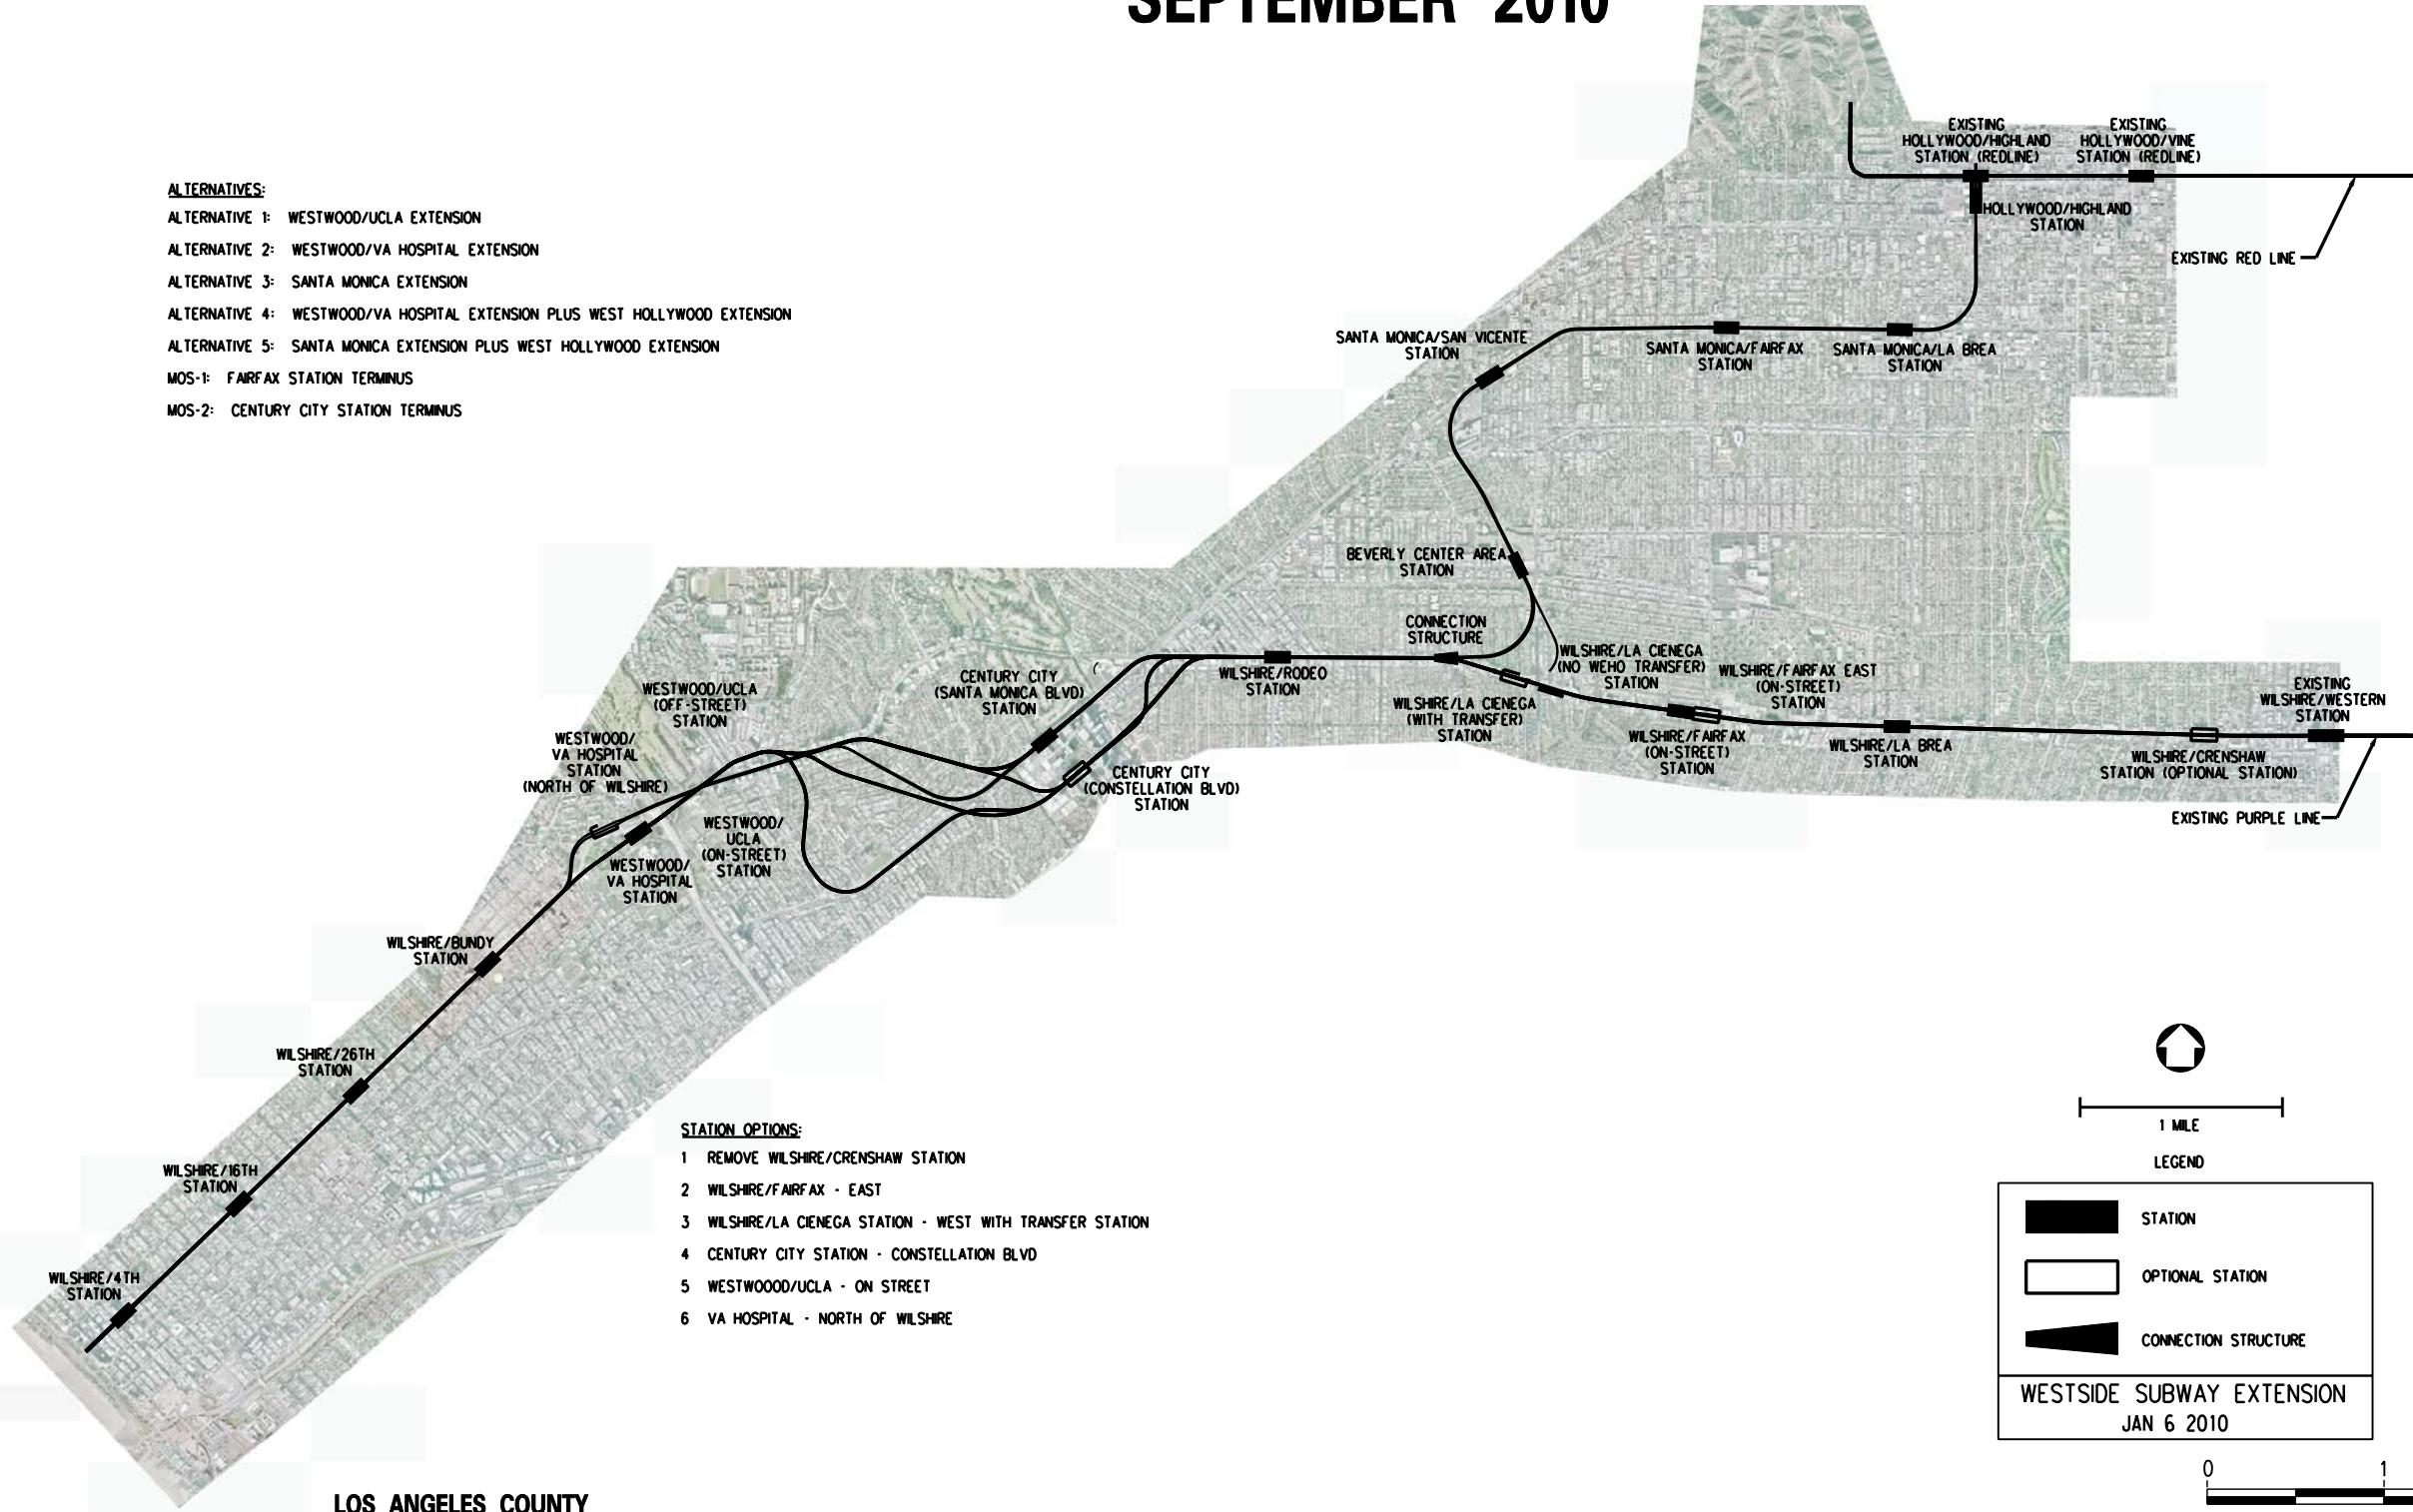

- STATION OPTIONS:**
- 1 REMOVE WILSHIRE/CRENSHAW STATION
 - 2 WILSHIRE/FAIRFAX - EAST
 - 3 WILSHIRE/LA CIENEGA STATION - WEST WITH TRANSFER STATION
 - 4 CENTURY CITY STATION - CONSTELLATION BLVD
 - 5 WESTWOOD/UCLA - ON STREET
 - 6 VA HOSPITAL - NORTH OF WILSHIRE



1 MILE
LEGEND

	STATION
	OPTIONAL STATION
	CONNECTION STRUCTURE



WESTSIDE SUBWAY EXTENSION
JAN 6 2010




LOS ANGELES COUNTY
METROPOLITAN TRANSPORTATION AUTHORITY

INDEX OF DRAWINGS

DWG NUMBER	NAME	DWG NUMBER	NAME	DWG NUMBER	NAME
KA-001	COVER SHEET KEY PLAN				
AA-001	SITE PLANS INDEX OF DRAWINGS				
AB-001	ALTERNATIVE 1,2,3, 4 & 5	WILSHIRE/CRENSHAW STATION, SITE PLAN			
AC-001	ALTERNATIVE 1,2,3, 4 & 5	WILSHIRE/LA BREA STATION, SITE PLAN			
AD1-001	ALTERNATIVE 1,2,3, 4 & 5	WILSHIRE/FAIRFAX STATION: WEST OF FAIRFAX, ON STREET			
AD2.001	ALTERNATIVE 1,2,3, 4 & 5	OPTION "2" WILSHIRE/FAIRFAX STATION: EAST OF FAIRFAX, ON STREET			
AE1.001	ALTERNATIVE 1,2,3, 4 & 5	WILSHIRE / LA CIENEGA STATION, WeHo CONNECTION W/NO TRANSFER			
AE2.001	ALTERNATIVE 4 & 5	OPTION "3" WILSHIRE / LA CIENEGA STATION, WeHo WITH TRANSFER STATION			
AF.001	ALTERNATIVE 1,2,3, 4 & 5	WILSHIRE / RODEO STATION, SITE PLAN			
AG1.001	ALTERNATIVE 1,2,3, 4 & 5	CENTURY CITY (SANTA MONICA BLVD.)SITE PLAN			
AG2.001	ALTERNATIVE 1,2,3, 4 & 5	OPTION "4" CENTURY CITY (CONSTELATION) SITE PLAN			
AH1.001	ALTERNATIVE 1 & 4	WESTWOOD/UCLA OFF-STREET STATION, SITE PLAN			
AH2.001	ALTERNATIVE 1,2,3, 4 & 5	OPTION "5" WESTWOOD/UCLA ON-STREET SITE PLAN			
AH3.002	ALTERNATIVE 2,3 & 5	WILSHIRE /VA HOSPITAL, SITE PLAN			
AH4.001	ALTERNATIVE 2,3 & 5	OPTION "6" WILSHIRE /VA HOSPITAL NORTH OF WILSHIRE, SITE PLAN			
AJ.001	ALTERNATIVE 3 & 5	WILSHIRE /BUNDY STATION, SITE PLAN			
AK.001	ALTERNATIVE 3 & 5	WILSHIRE /26TH STREET STATION, SITE PLAN			
AM1.001	ALTERNATIVE 3 & 5	WILSHIRE /16TH STREET STATION, SITE PLAN			
AN.001	ALTERNATIVE 3 & 5	WILSHIRE /4TH STREET STATION, SITE PLAN SHEET 1 OF 2			
AN.002	ALTERNATIVE 3 & 5	WILSHIRE /4TH STREET STATION, SITE PLAN SHEET 2 OF 2			
AP2.001	ALTERNATIVE 3 & 5	HOLLYWOOD/HIGHLAND STATION, SITE PLAN			
AR.001	ALTERNATIVE 3 & 5	SANTA MONICA/LA BREA STATION, SITE PLAN			
AS.001	ALTERNATIVE 3 & 5	SANTA MONICA/FAIRFAX STATION, SITE PLAN			
AT.001	ALTERNATIVE 3 & 5	SANTA MONICA/SAN VINCENTE STATION, SITE PLAN			
AU.001	ALTERNATIVE 3 & 5	BEVERLY CENTER AREA STATION, SITE PLAN			

										DESIGNED BY	 LOS ANGELES COUNTY METROPOLITAN TRANSPORTATION AUTHORITY  PROJECT MANAGER		WESTSIDE SUBWAY EXTENSION ADV. CONCEPTUAL ENGINEERING		CONTRACT NO
										DRAWN BY			DRAWING NO	REV	
										CHECKED BY			AA-001		
										IN CHARGE			SCALE		
										DATE			SHEET NO		
REV	DATE	BY	APP	REG NO	EXPIRES	SEAL HOLDER	DESCRIPTION	AUGUST 2010							

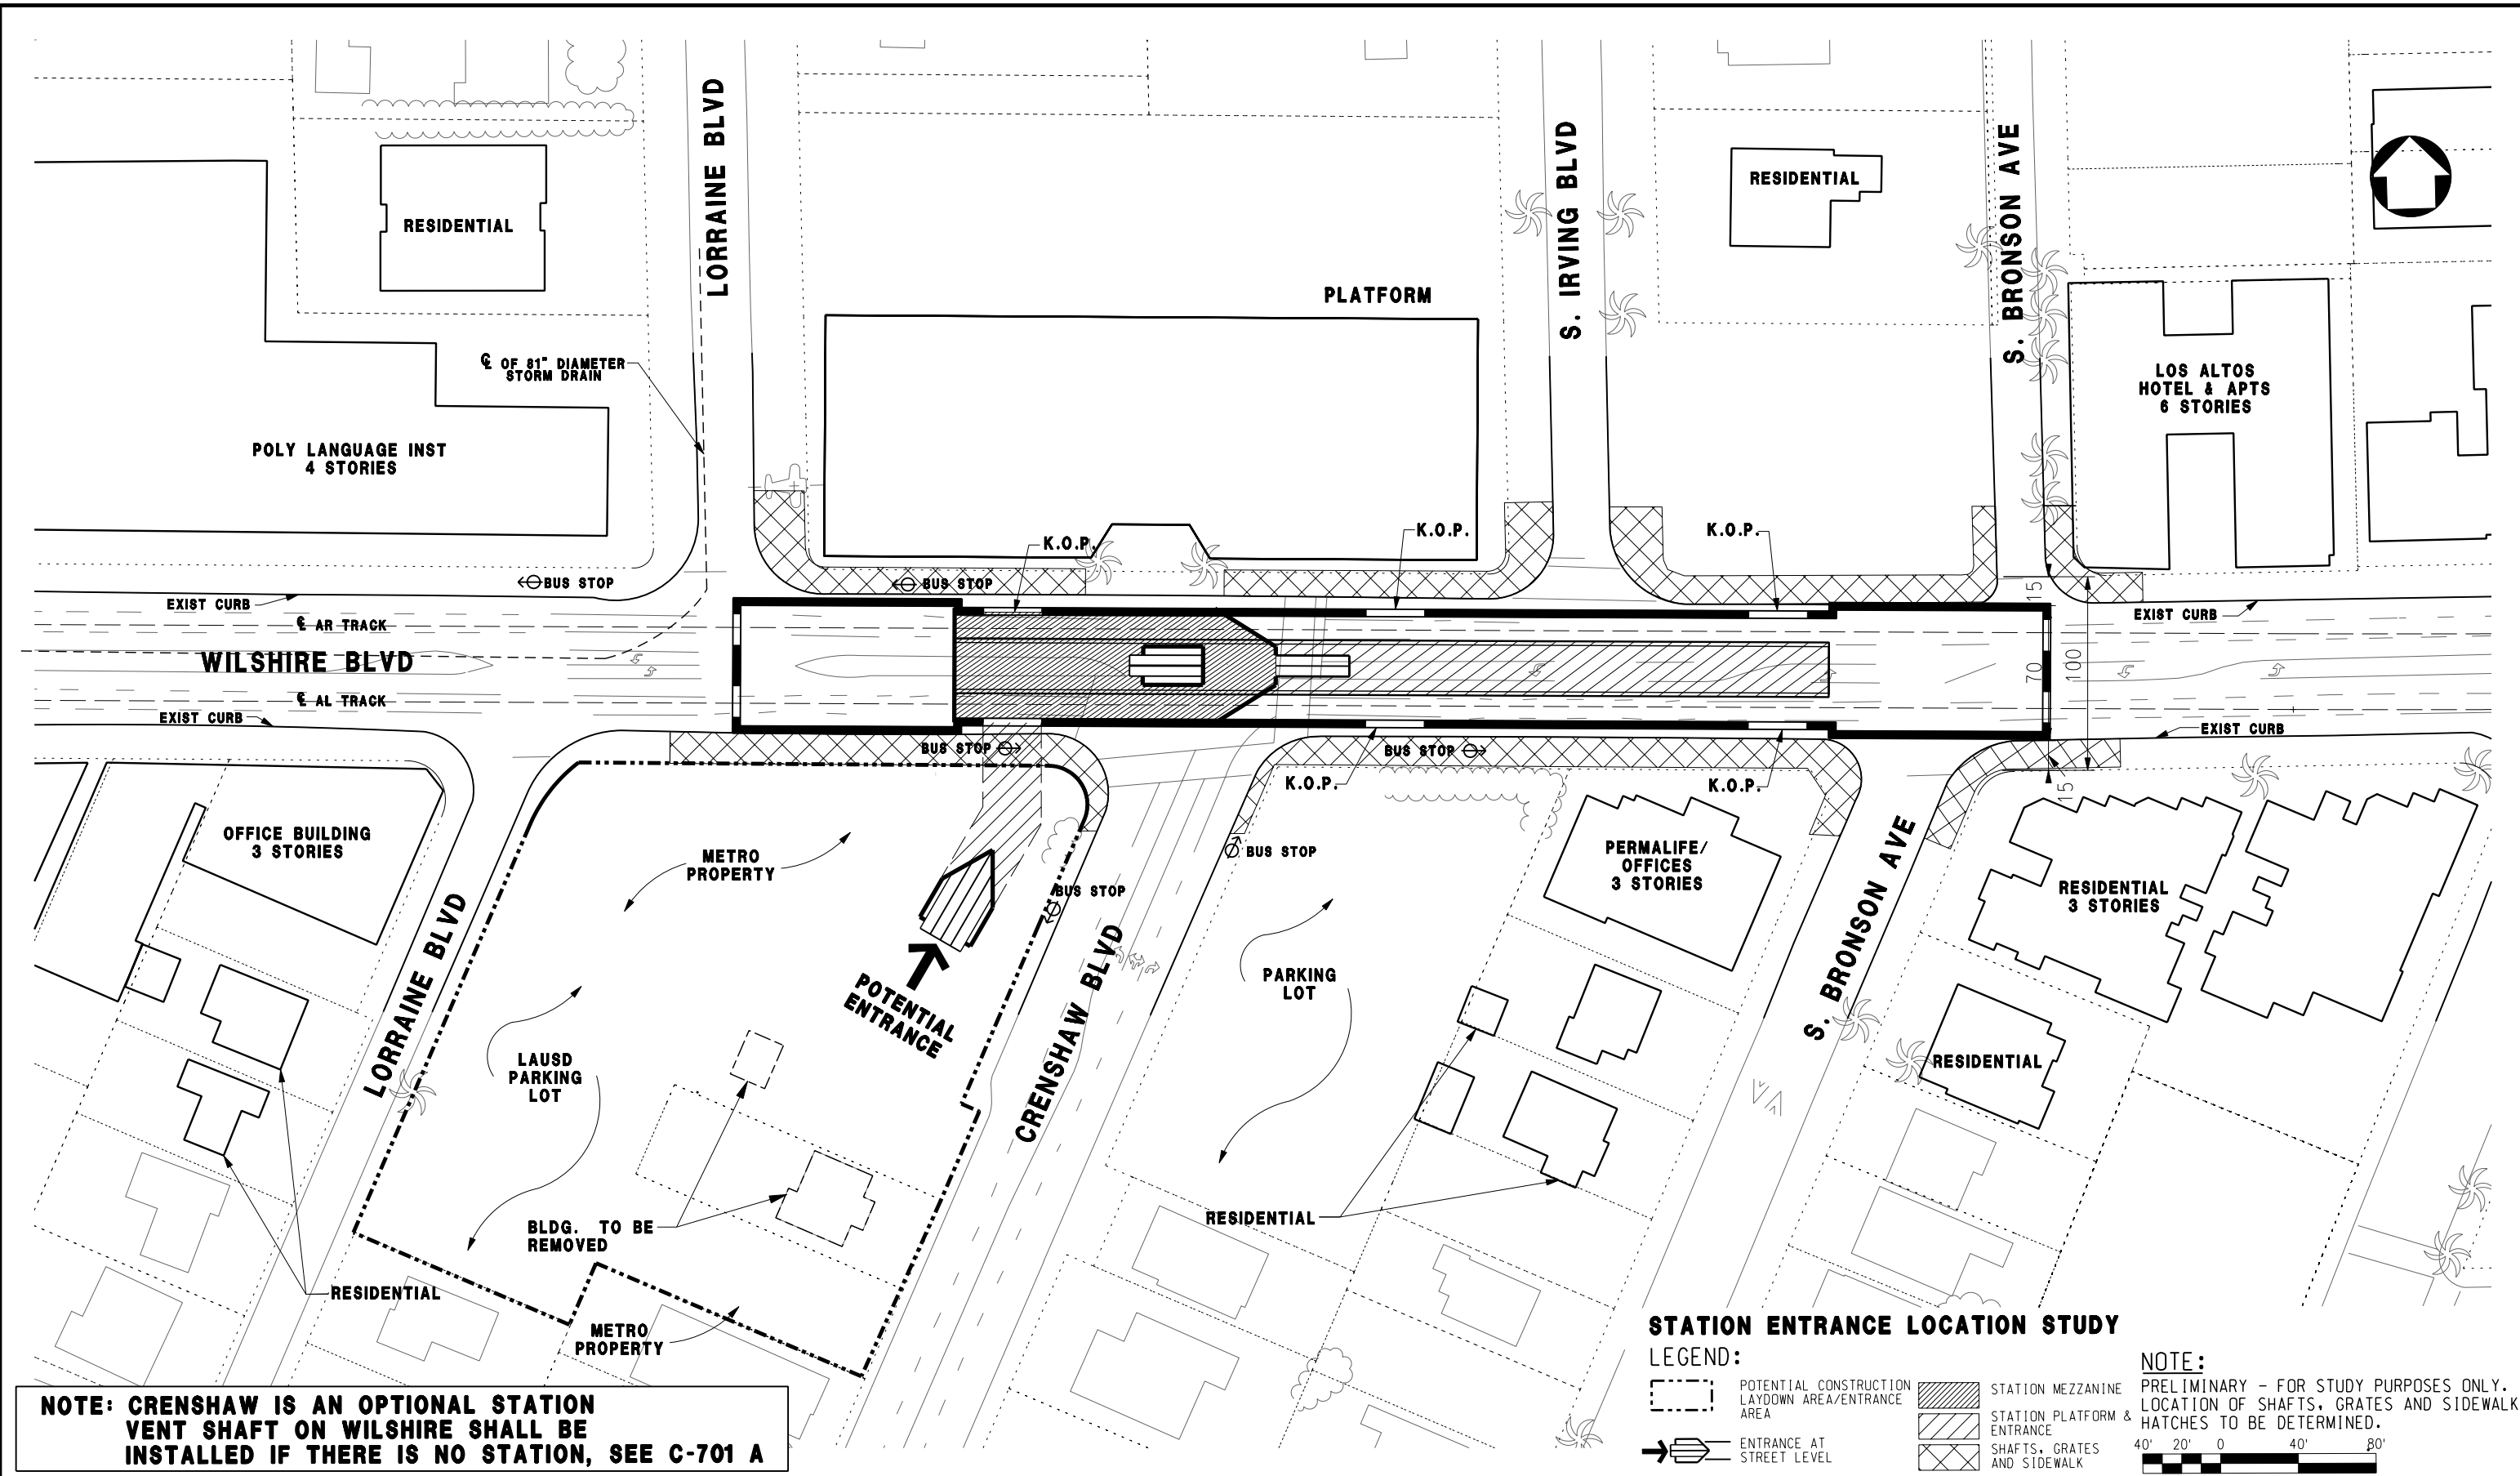

NOTE: CRENSHAW IS AN OPTIONAL STATION VENT SHAFT ON WILSHIRE SHALL BE INSTALLED IF THERE IS NO STATION, SEE C-701 A

STATION ENTRANCE LOCATION STUDY

- LEGEND:**
- POTENTIAL CONSTRUCTION LAYDOWN AREA/ENTRANCE AREA
 - STATION MEZZANINE
 - STATION PLATFORM & ENTRANCE
 - SHAFTS, GRATES AND SIDEWALK
 - ENTRANCE AT STREET LEVEL

NOTE:
PRELIMINARY - FOR STUDY PURPOSES ONLY. LOCATION OF SHAFTS, GRATES AND SIDEWALK HATCHES TO BE DETERMINED.

40' 20' 0 40' 80'

DESIGNED BY							
DRAWN BY							
CHECKED BY							
IN CHARGE							
DATE	AUGUST 2010						
REV	DATE	BY	APP	REG NO	EXPIRES	SEAL HOLDER	DESCRIPTION

LOS ANGELES COUNTY
METROPOLITAN TRANSPORTATION AUTHORITY




Metro

PROJECT MANAGER _____

WESTSIDE SUBWAY EXTENSION
ADV. CONCEPTUAL ENGINEERING


ALTERNATIVE 1,2,3,4 & 5
WILSHIRE / CRENSHAW STATION
SITE PLAN

CONTRACT NO	
DRAWING NO	AB.001
SCALE	
SHEET NO	

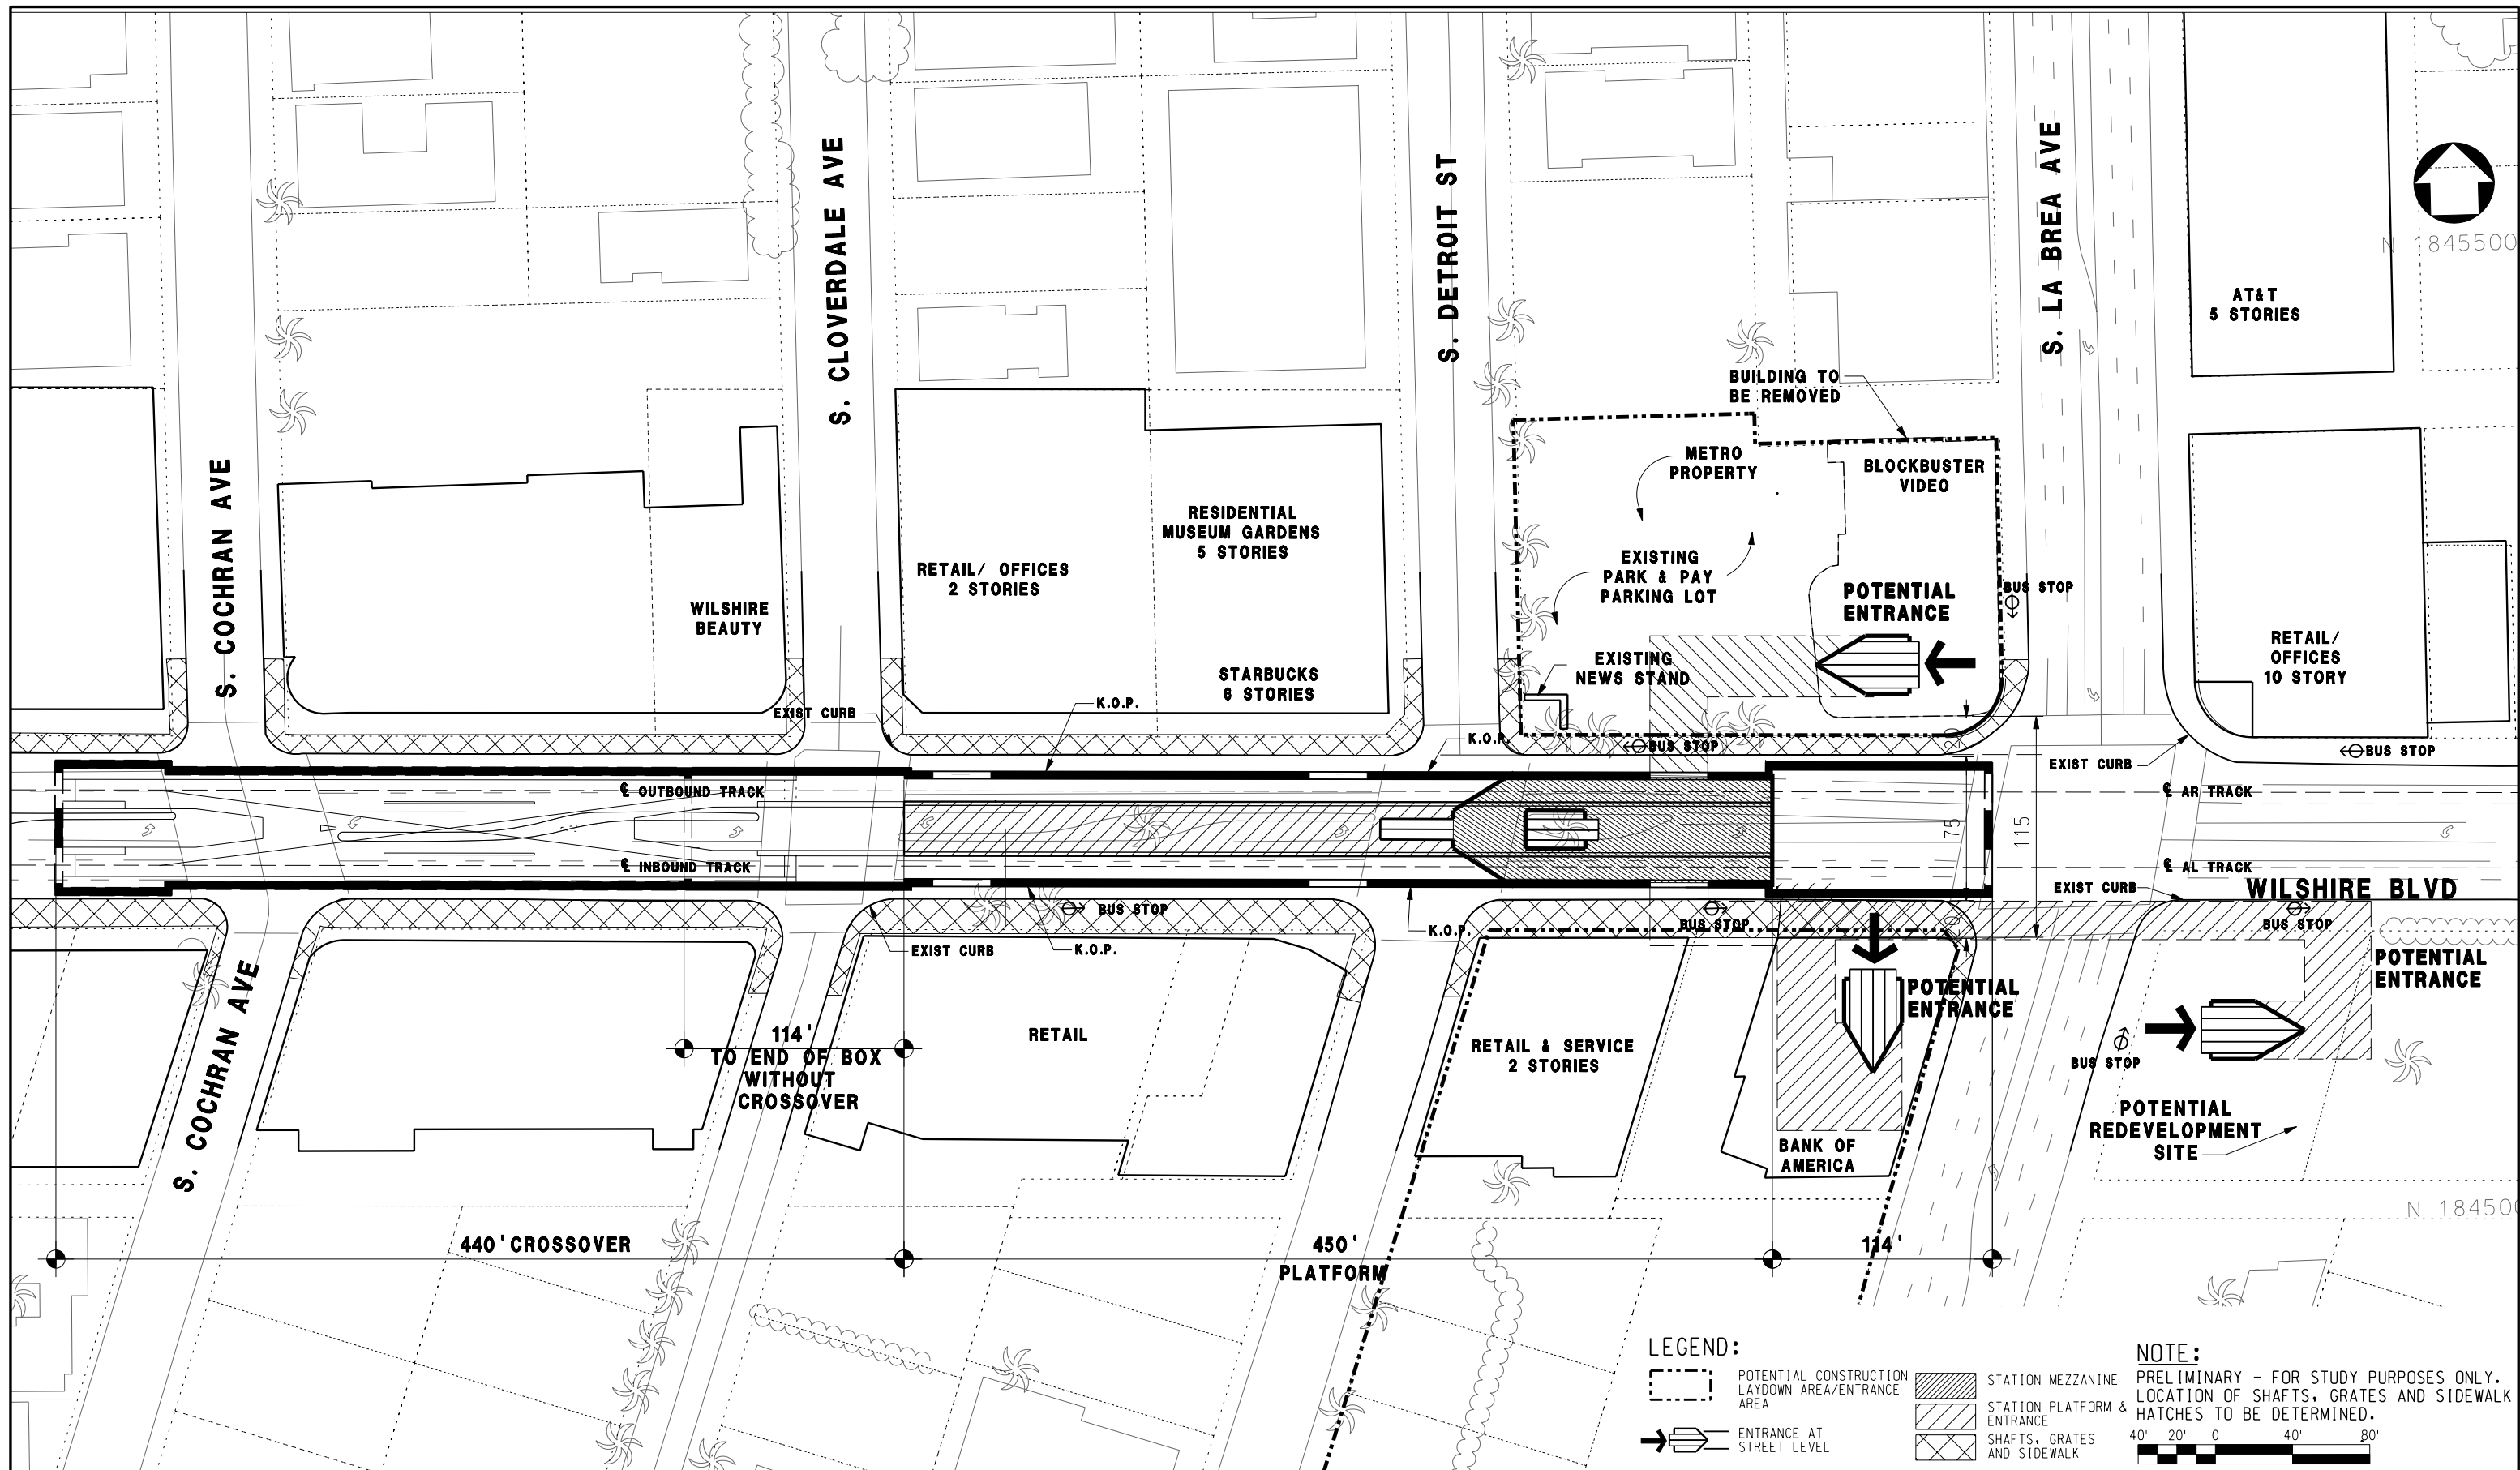

REV	DATE	BY	APP	REG NO	EXPIRES	SEAL HOLDER	DESCRIPTION


DESIGNED BY	
DRAWN BY	
CHECKED BY	
IN CHARGE	
DATE	AUGUST 2010


LOS ANGELES COUNTY METROPOLITAN TRANSPORTATION AUTHORITY
Metro
 PROJECT MANAGER _____

WESTSIDE SUBWAY EXTENSION
ADV. CONCEPTUAL ENGINEERING
 ALTERNATIVE 1,2,3,4 & 5
WILSHIRE / LA BREA STATION
SITE PLAN

CONTRACT NO	
DRAWING NO	AC.001
SCALE	
SHEET NO	

File Name: T:\27940A-WestsideExtension\ACE\CADD\Sheets\Architectural\ATL_BL-oc-001.plg
 8/17/2010 2:16:19 PM
 User Name: USER-mireq

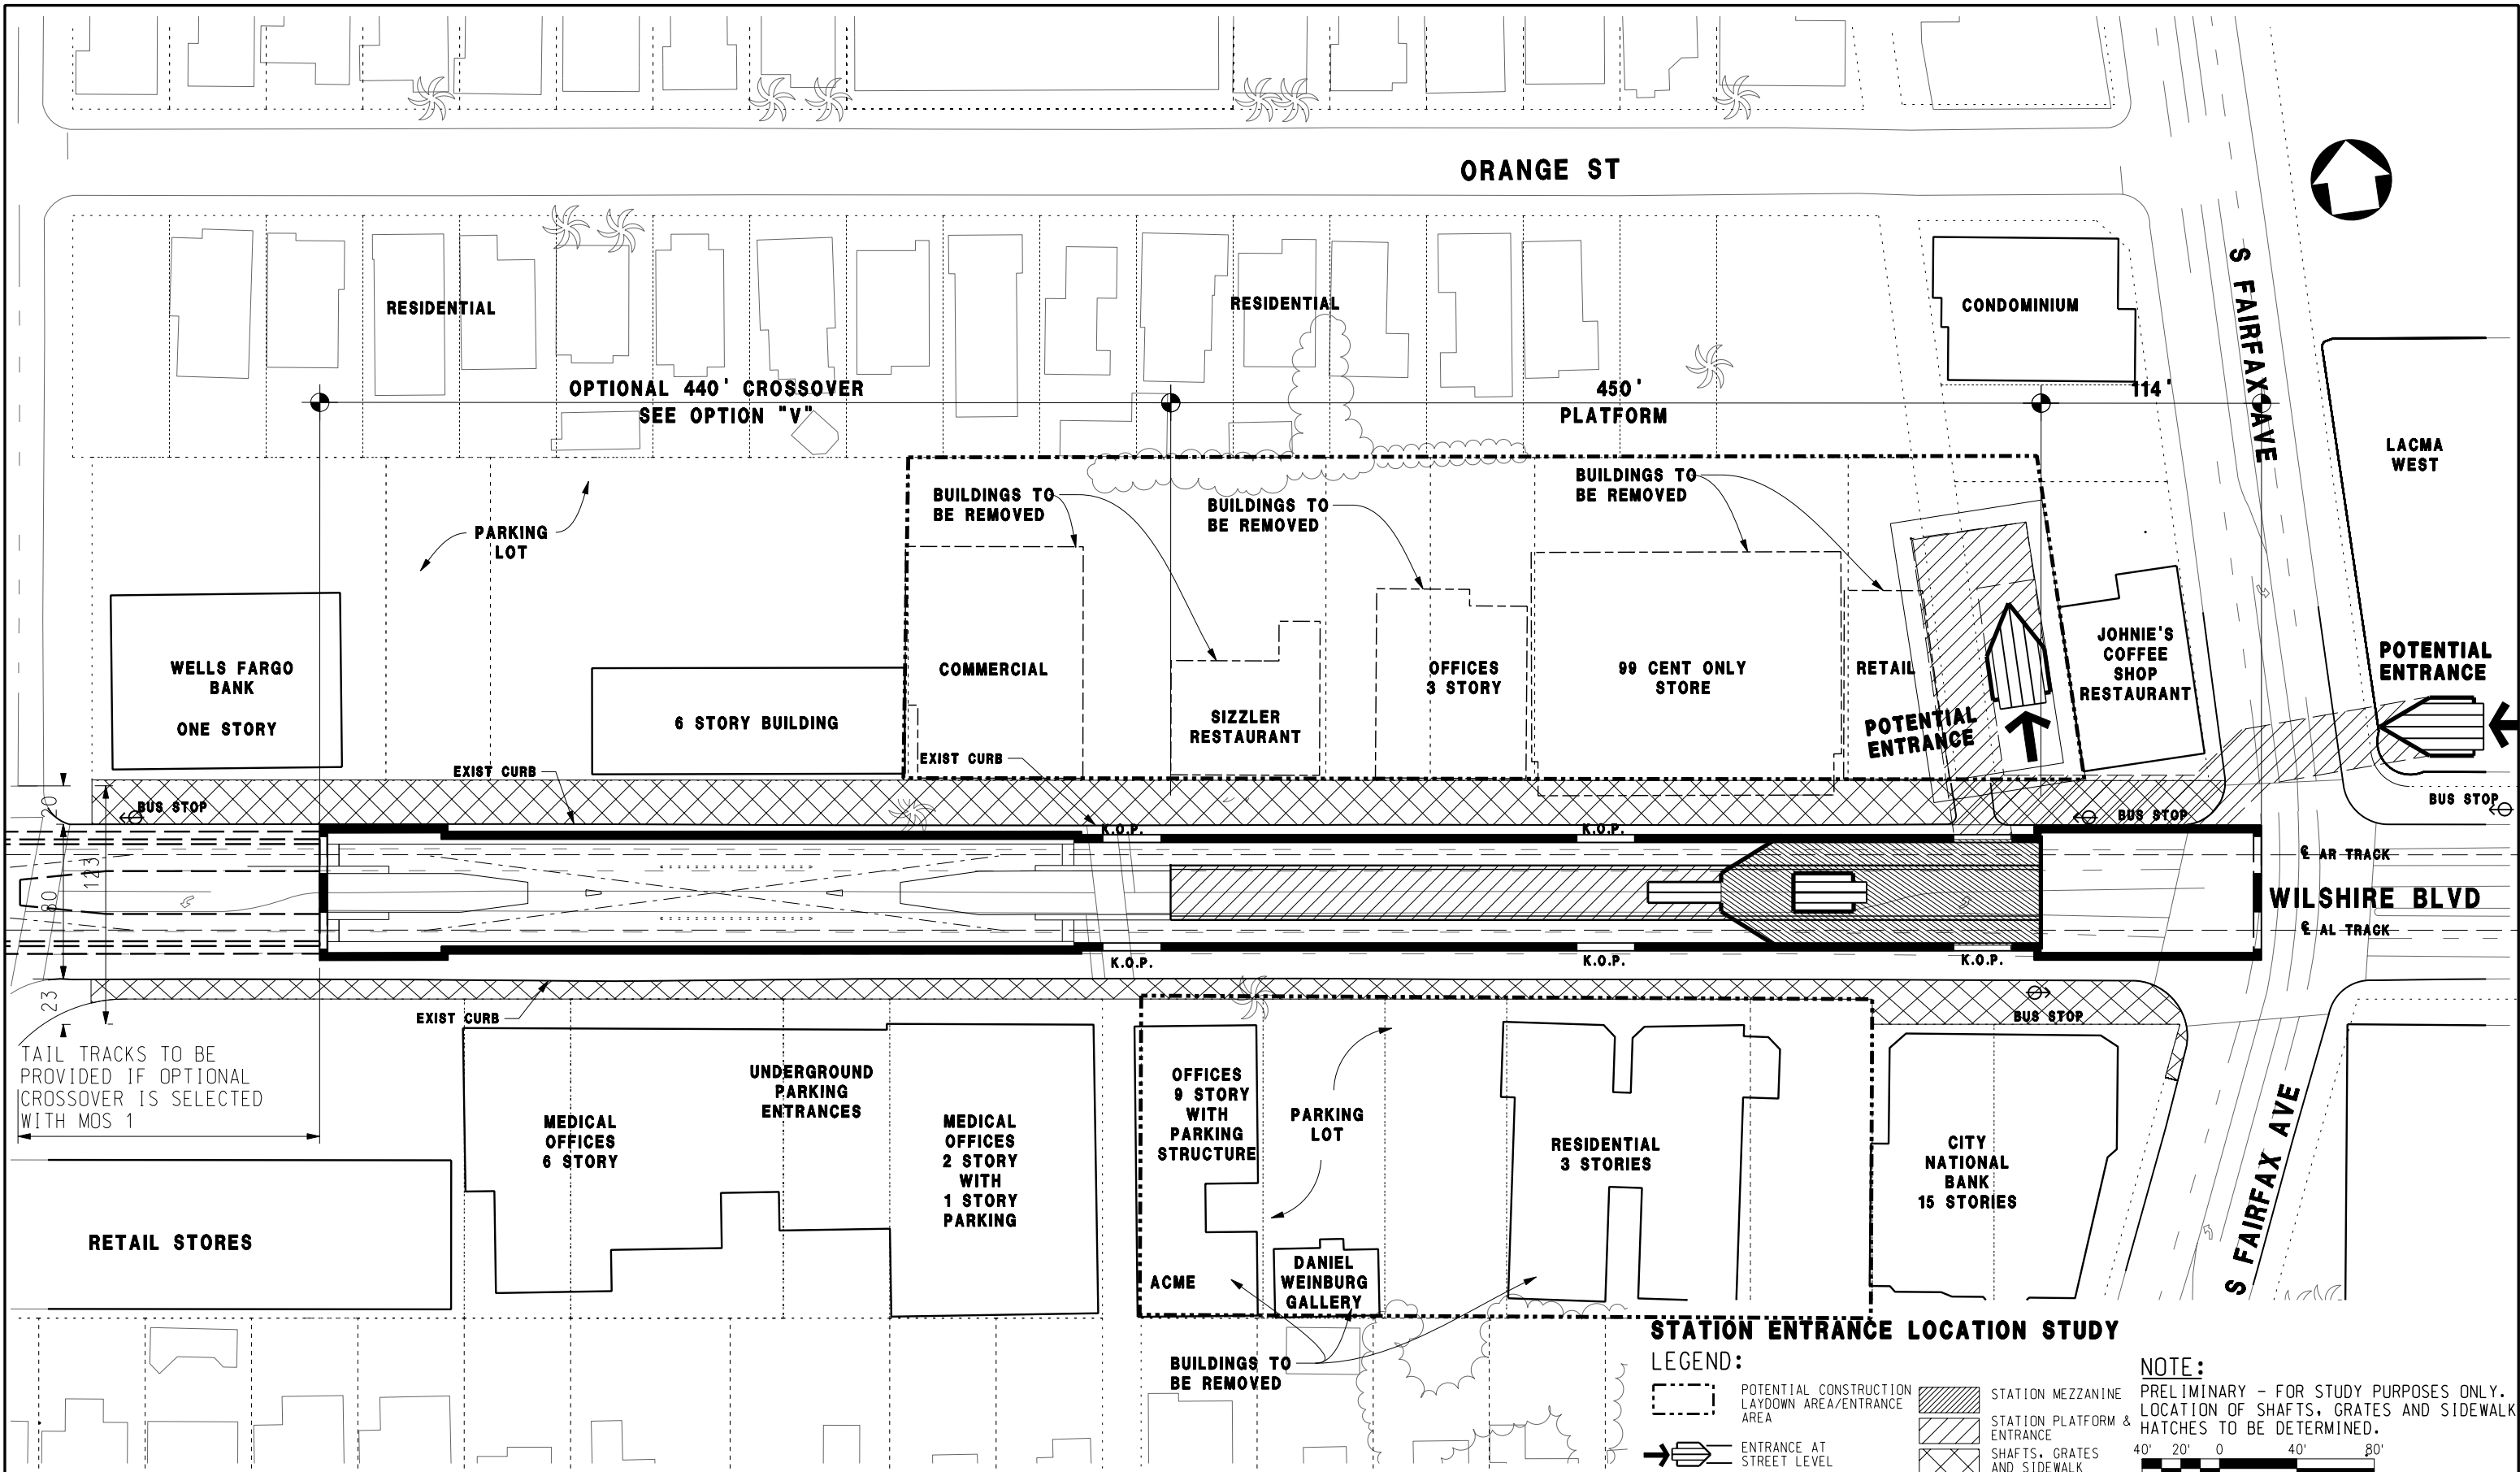

STATION ENTRANCE LOCATION STUDY

LEGEND:

- POTENTIAL CONSTRUCTION LAYDOWN AREA/ENTRANCE AREA
- STATION MEZZANINE
- STATION PLATFORM & ENTRANCE
- ENTRANCE AT STREET LEVEL
- SHAFTS, GRATES AND SIDEWALK

NOTE:
 PRELIMINARY - FOR STUDY PURPOSES ONLY. LOCATION OF SHAFTS, GRATES AND SIDEWALK HATCHES TO BE DETERMINED.

40' 20' 0 40' 80'

DESIGNED BY							
DRAWN BY							
CHECKED BY							
IN CHARGE							
DATE	AUGUST 2010						
REV	DATE	BY	APP	REG NO	EXPIRES	SEAL HOLDER	DESCRIPTION

M
Metro


LOS ANGELES COUNTY
 METROPOLITAN TRANSPORTATION AUTHORITY

PROJECT MANAGER _____

WESTSIDE SUBWAY EXTENSION
 ADV. CONCEPTUAL ENGINEERING


ALTERNATIVE 1,2,3,4&5
 WILSHIRE/ FAIRFAX STATION
 WEST OF FAIRFAX, ON STREET

CONTRACT NO	
DRAWING NO	AD1.001
SCALE	
SHEET NO	

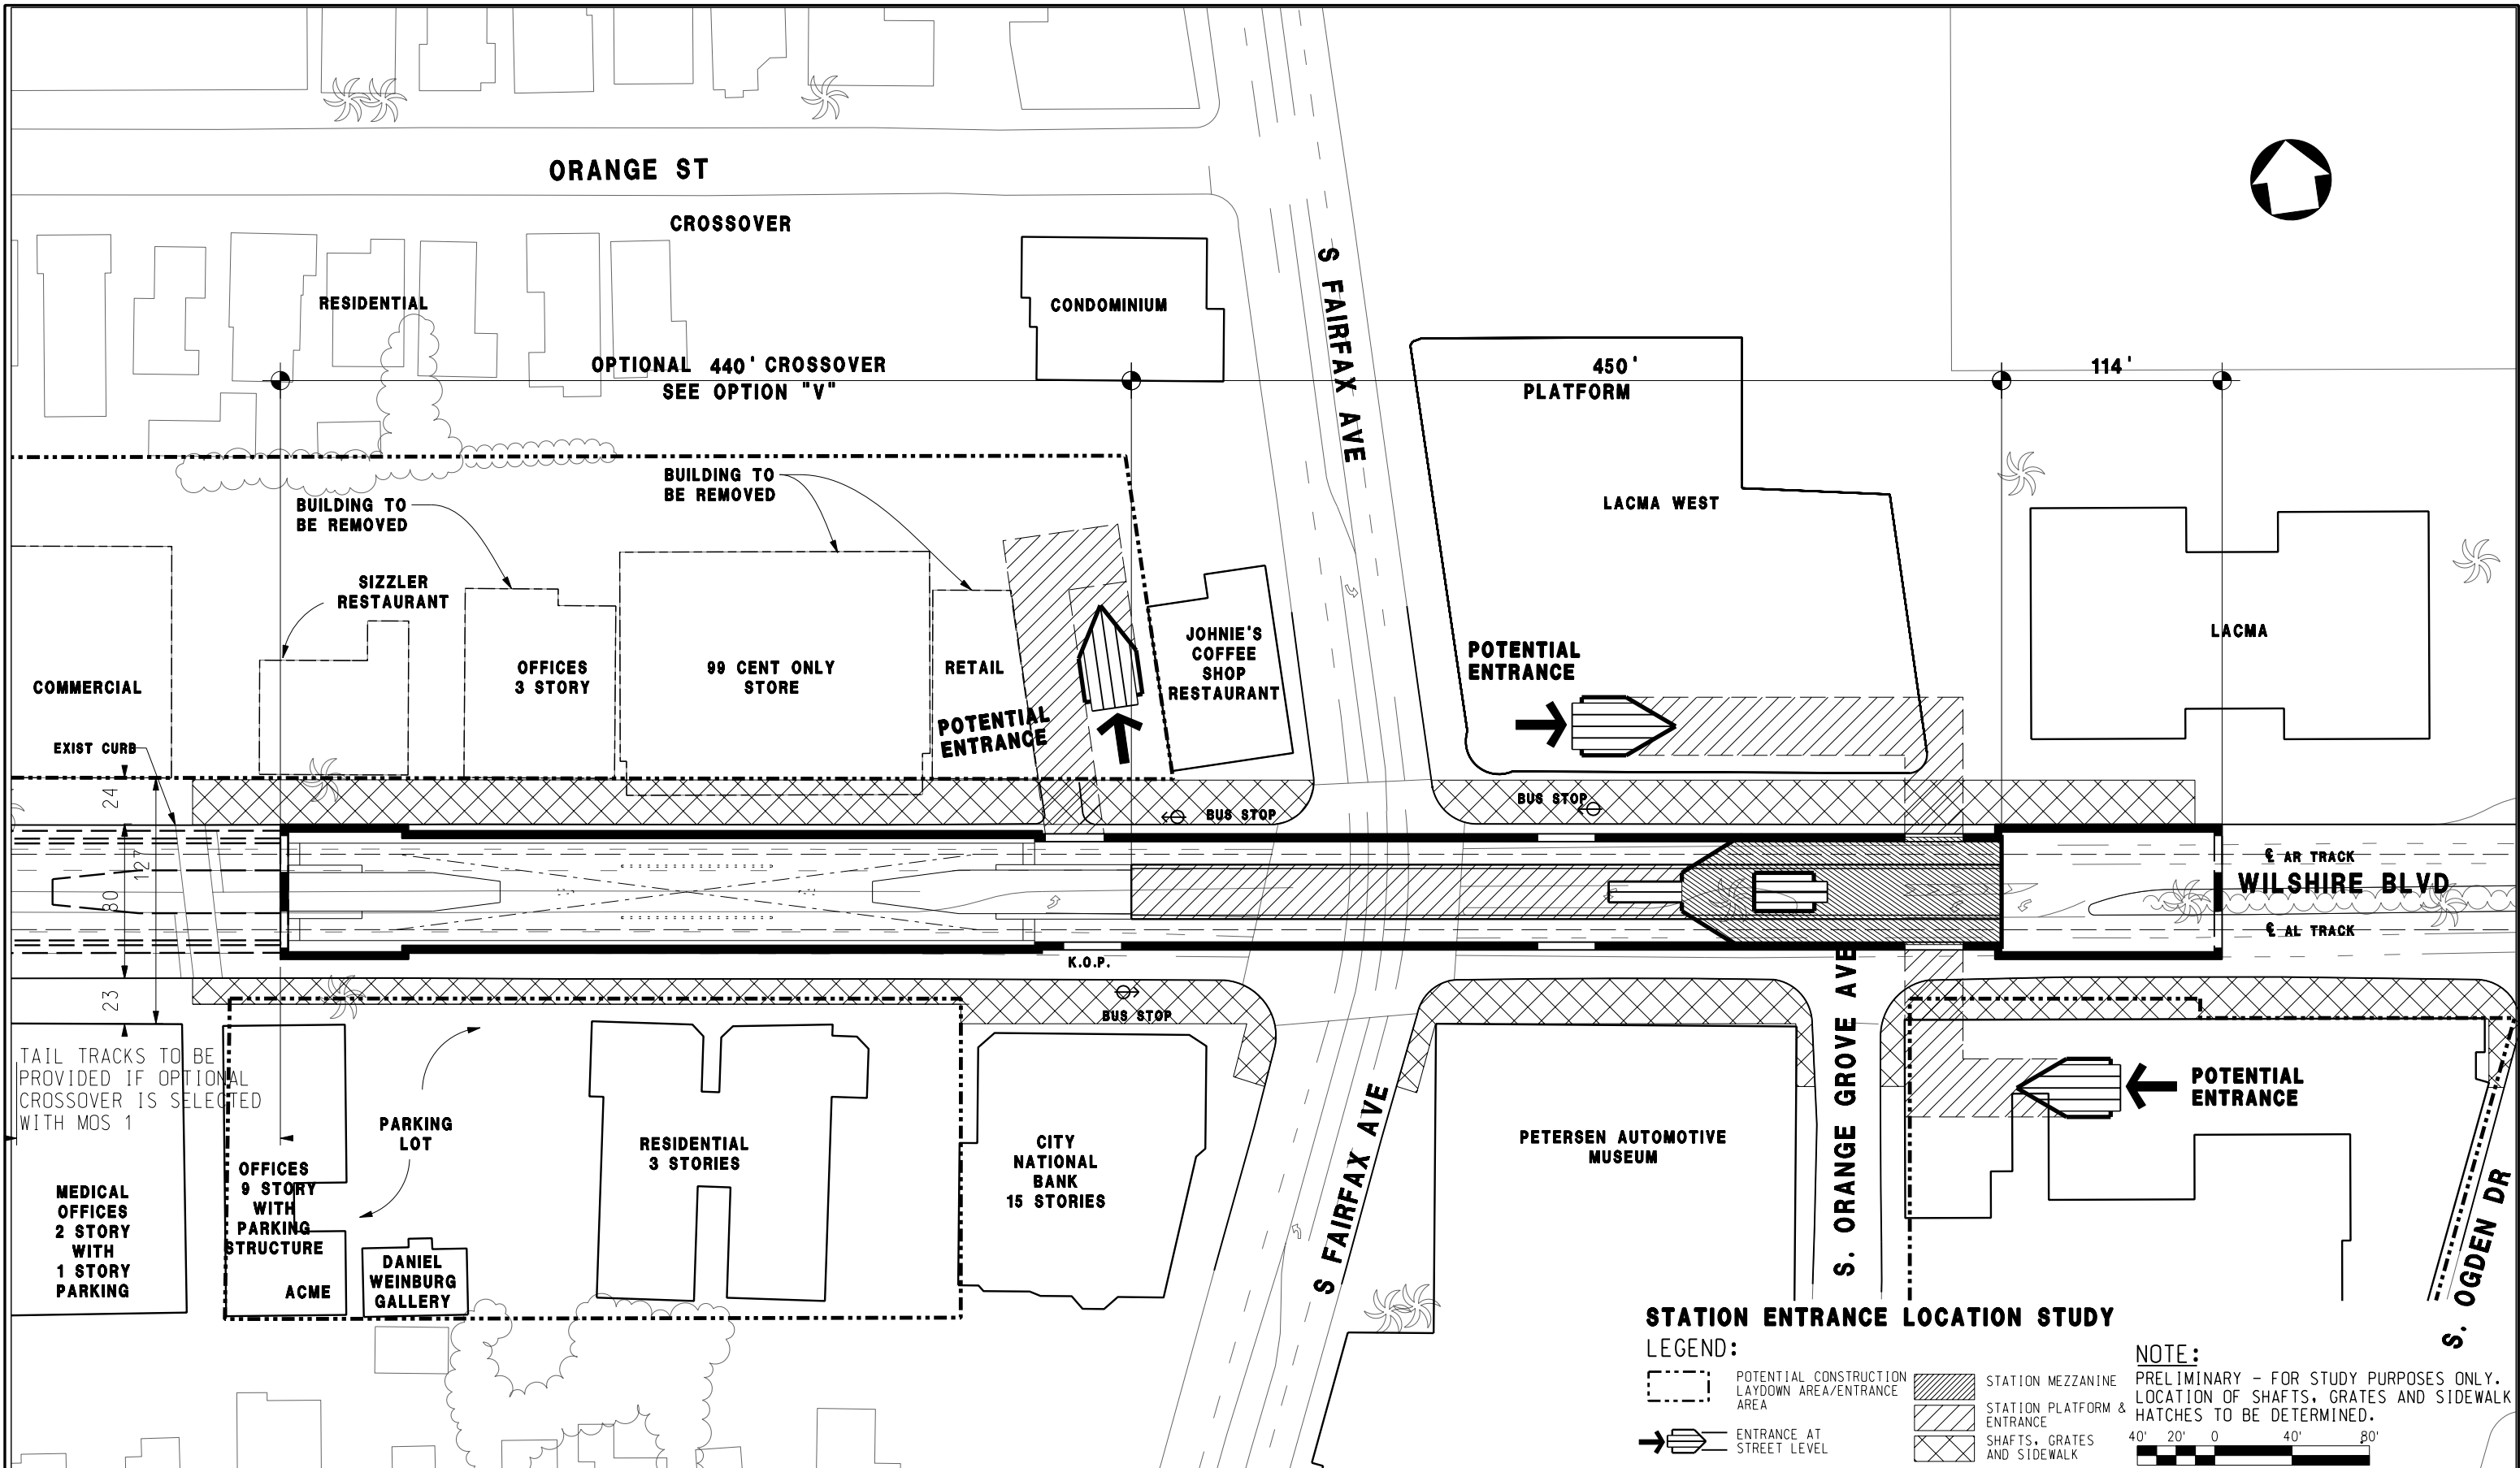


REV	DATE	BY	APP	REG NO	EXPIRES	SEAL HOLDER	DESCRIPTION

DESIGNED BY _____
 DRAWN BY _____
 CHECKED BY _____
 IN CHARGE _____
 DATE AUGUST 2010


LOS ANGELES COUNTY METROPOLITAN TRANSPORTATION AUTHORITY
 Metro
 PROJECT MANAGER _____

WESTSIDE SUBWAY EXTENSION
ADV. CONCEPTUAL ENGINEERING
 OPTION "2"
 WILSHIRE/ FAIRFAX STATION
 EAST OF FAIRFAX, ON STREET

CONTRACT NO	
DRAWING NO	REV
AD2.001	
SCALE	
SHEET NO	

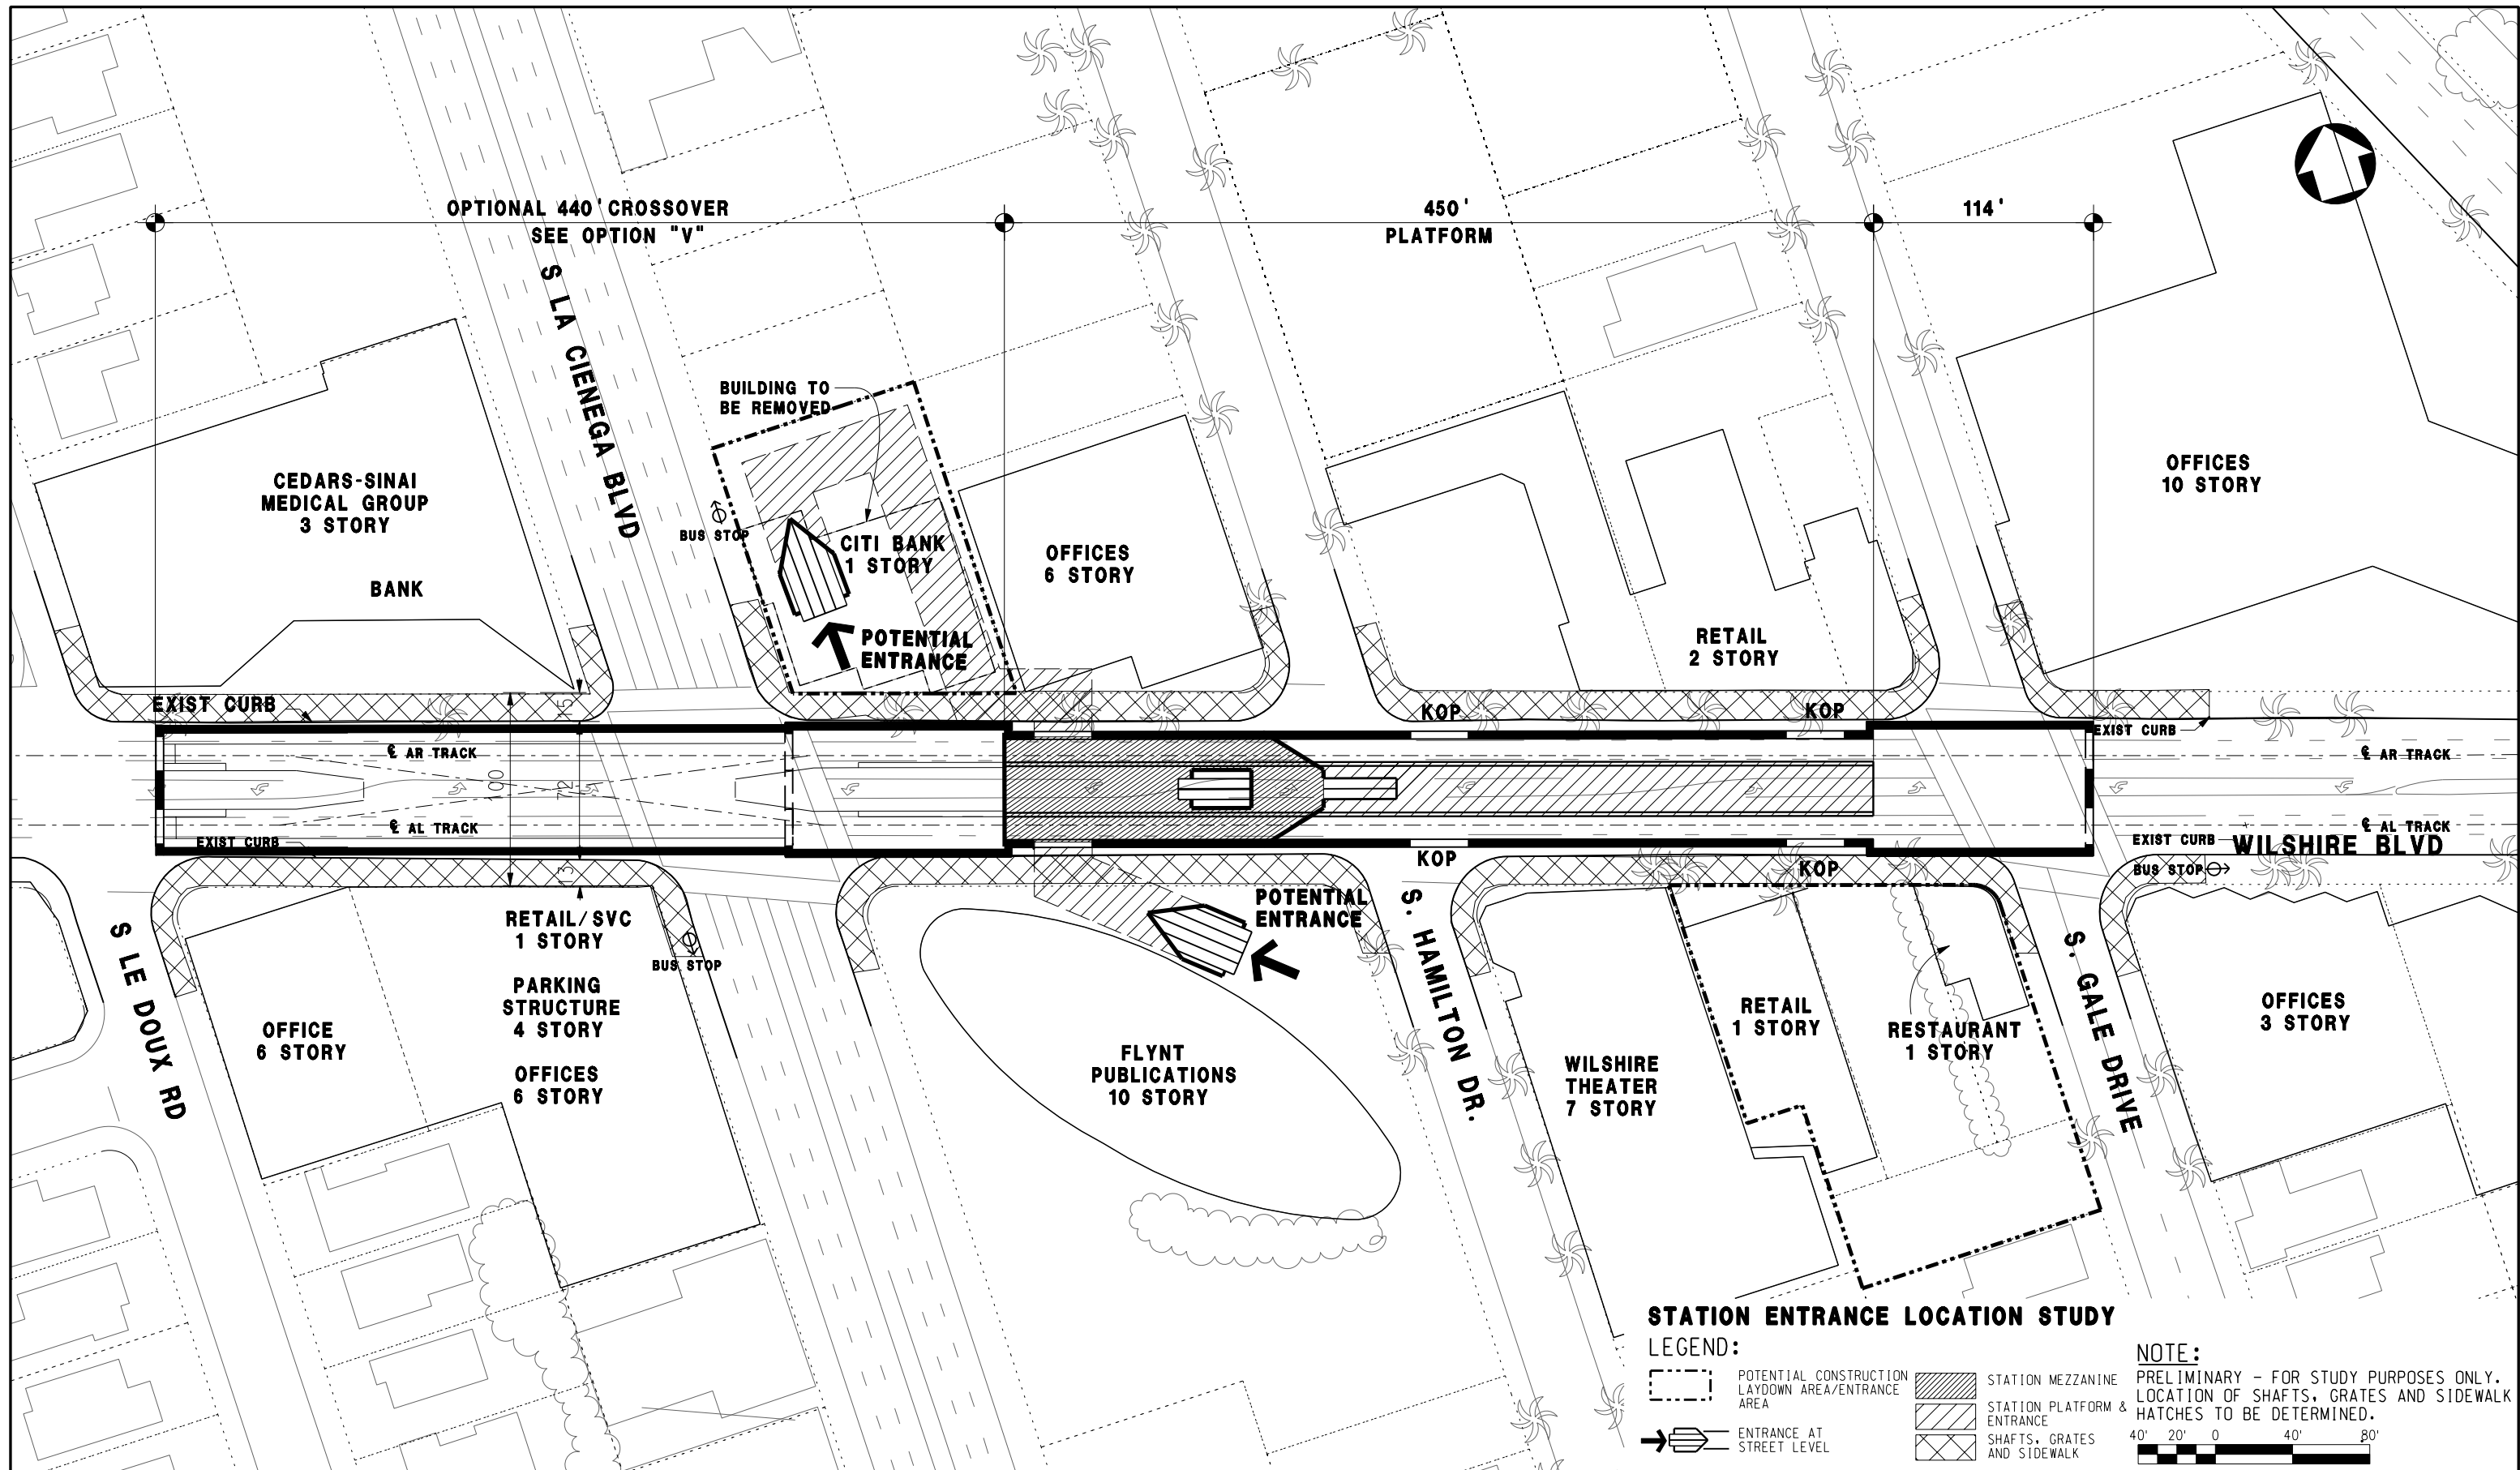

STATION ENTRANCE LOCATION STUDY

LEGEND:

- POTENTIAL CONSTRUCTION LAYDOWN AREA/ENTRANCE AREA
- ENTRANCE AT STREET LEVEL
- STATION MEZZANINE
- STATION PLATFORM & ENTRANCE
- SHAFTS, GRATES AND SIDEWALK

NOTE:
 PRELIMINARY - FOR STUDY PURPOSES ONLY. LOCATION OF SHAFTS, GRATES AND SIDEWALK HATCHES TO BE DETERMINED.

40' 20' 0 40' 80'


REV	DATE	BY	APP	REG NO	EXPIRES	SEAL HOLDER	DESCRIPTION

DESIGNED BY	
DRAWN BY	
CHECKED BY	
IN CHARGE	
DATE	AUGUST 2010

LOS ANGELES COUNTY METROPOLITAN TRANSPORTATION AUTHORITY
 PROJECT MANAGER _____

WESTSIDE SUBWAY EXTENSION
ADV. CONCEPTUAL ENGINEERING
 ALTERNATIVE 1,2,3,4 & 5
 WILSHIRE / LA CIENEGA STATION
 SITE PLAN

CONTRACT NO	
DRAWING NO	AE1.001
SCALE	
SHEET NO	

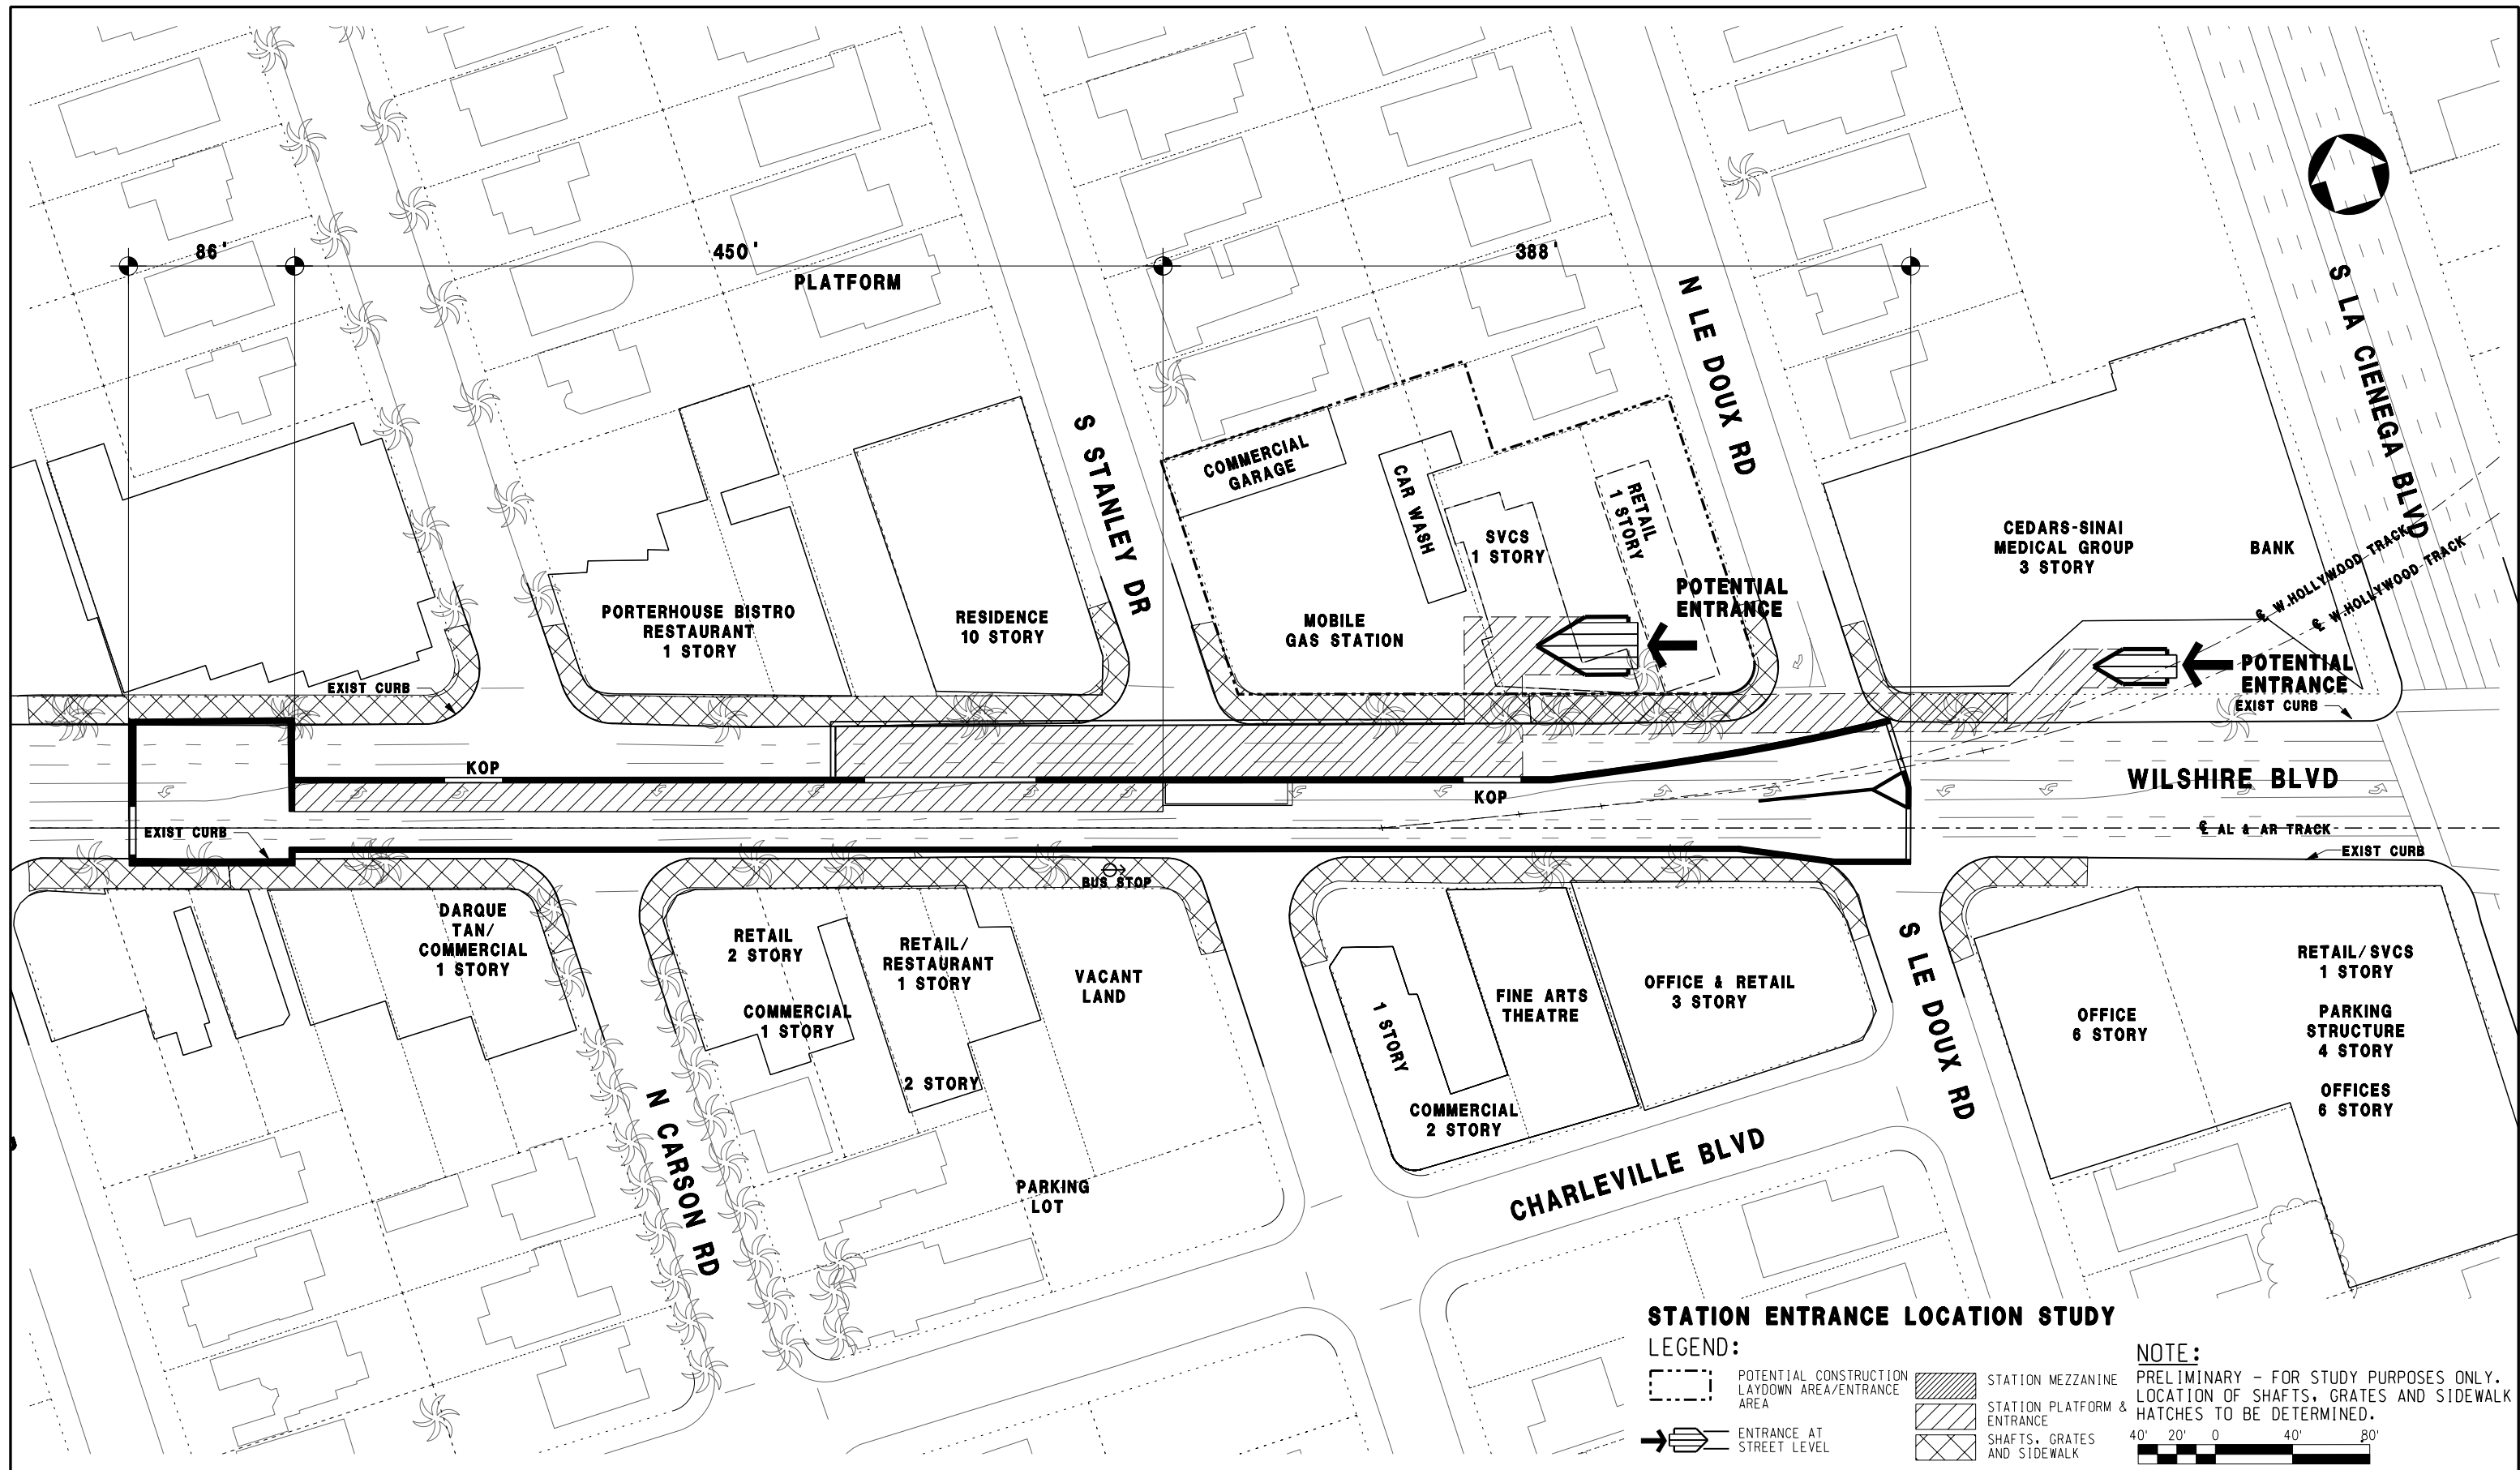

STATION ENTRANCE LOCATION STUDY

LEGEND:

- POTENTIAL CONSTRUCTION LAYDOWN AREA/ENTRANCE AREA
- STATION MEZZANINE
- ENTRANCE AT STREET LEVEL
- STATION PLATFORM & ENTRANCE
- SHAFTS, GRATES AND SIDEWALK

NOTE:

PRELIMINARY - FOR STUDY PURPOSES ONLY. LOCATION OF SHAFTS, GRATES AND SIDEWALK HATCHES TO BE DETERMINED.




DESIGNED BY							
DRAWN BY							
CHECKED BY							
IN CHARGE							
DATE	AUGUST 2010						
REV	DATE	BY	APP	REG NO	EXPIRES	SEAL HOLDER	DESCRIPTION

DESIGNED BY
 DRAWN BY
 CHECKED BY
 IN CHARGE
 DATE
 AUGUST 2010

LOS ANGELES COUNTY METROPOLITAN TRANSPORTATION AUTHORITY
 PROJECT MANAGER _____

WESTSIDE SUBWAY EXTENSION
 ADV. CONCEPTUAL ENGINEERING
 OPTION "3"
 WILSHIRE / LA CIENEGA STATION
 (TRANSFER STATION)

CONTRACT NO	
DRAWING NO	AE2.001
SCALE	
SHEET NO	

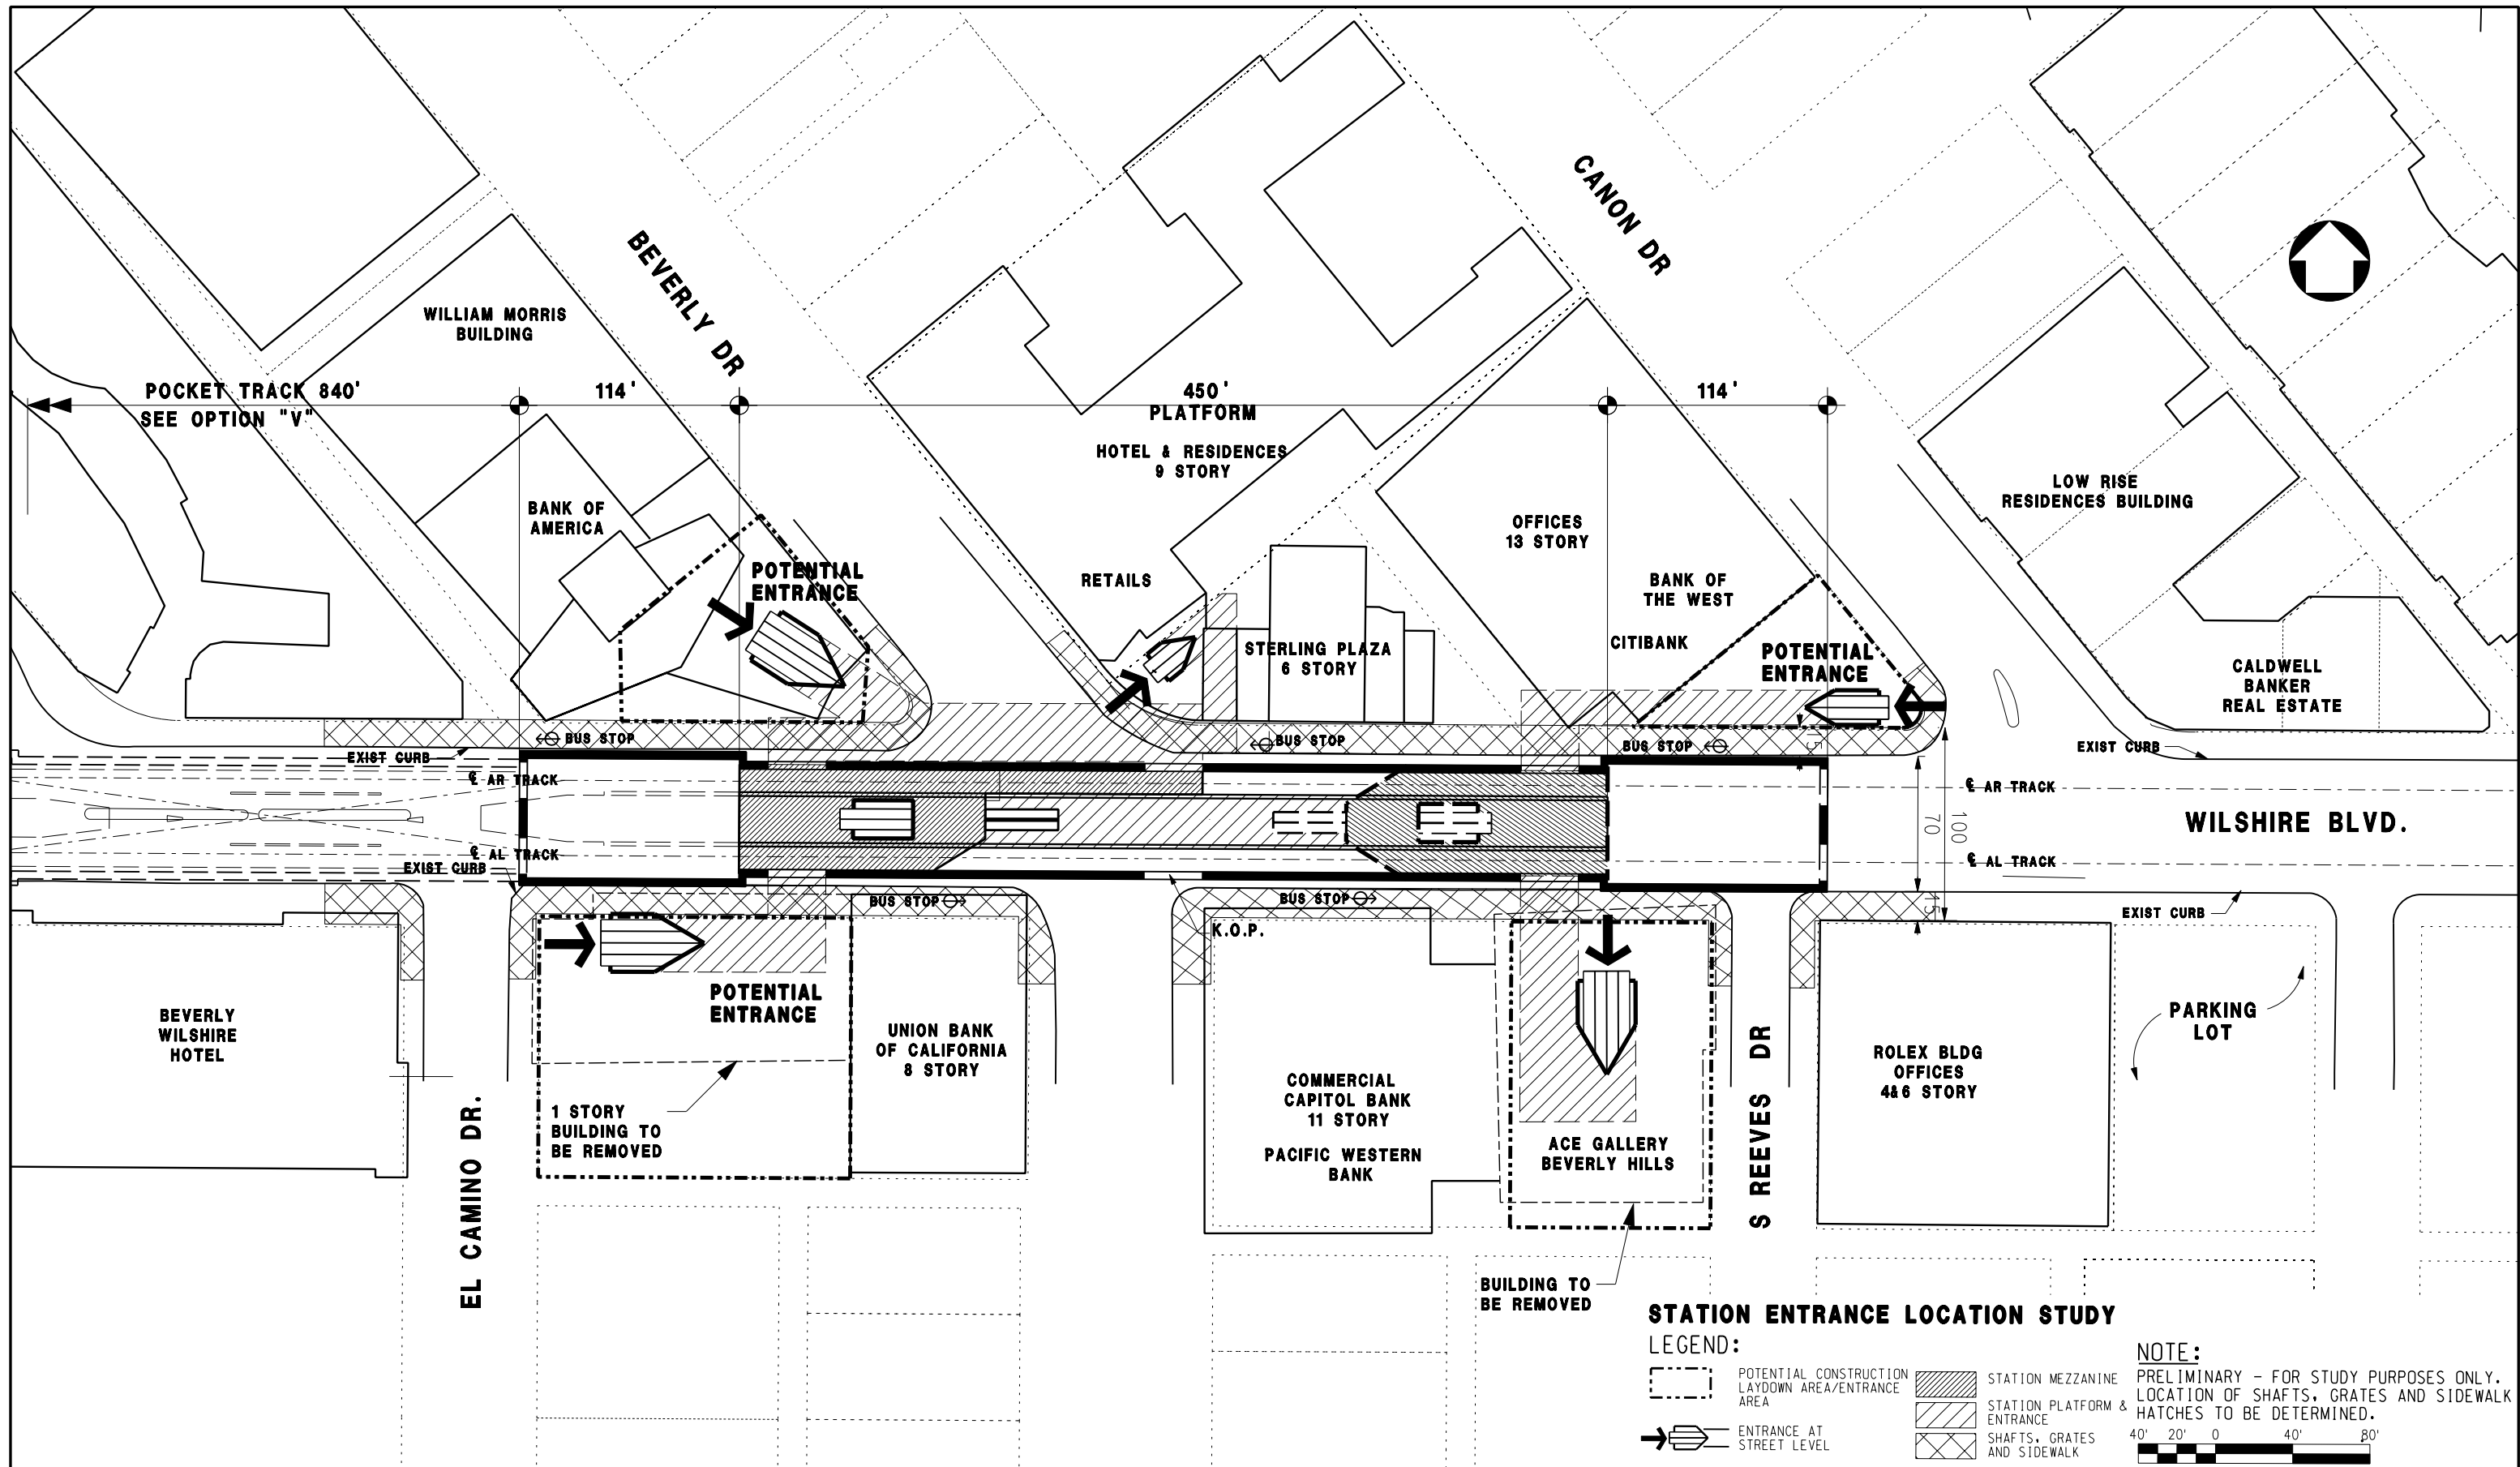

STATION ENTRANCE LOCATION STUDY

LEGEND:


- POTENTIAL CONSTRUCTION LAYDOWN AREA/ENTRANCE AREA
- ENTRANCE AT STREET LEVEL
- STATION MEZZANINE
- STATION PLATFORM & ENTRANCE
- SHAFTS, GRATES AND SIDEWALK

NOTE:

PRELIMINARY - FOR STUDY PURPOSES ONLY. LOCATION OF SHAFTS, GRATES AND SIDEWALK HATCHES TO BE DETERMINED.




DESIGNED BY							
DRAWN BY							
CHECKED BY							
IN CHARGE							
DATE	AUGUST 2010						
REV	DATE	BY	APP	REG NO	EXPIRES	SEAL HOLDER	DESCRIPTION


LOS ANGELES COUNTY METROPOLITAN TRANSPORTATION AUTHORITY
 Metro
 PROJECT MANAGER _____

WESTSIDE SUBWAY EXTENSION
ADV. CONCEPTUAL ENGINEERING
 ALTERNATIVE 1,2,3,4 & 5
 WILSHIRE / RODEO STATION
 SITE PLAN

CONTRACT NO	
DRAWING NO	AF.001
SCALE	
SHEET NO	

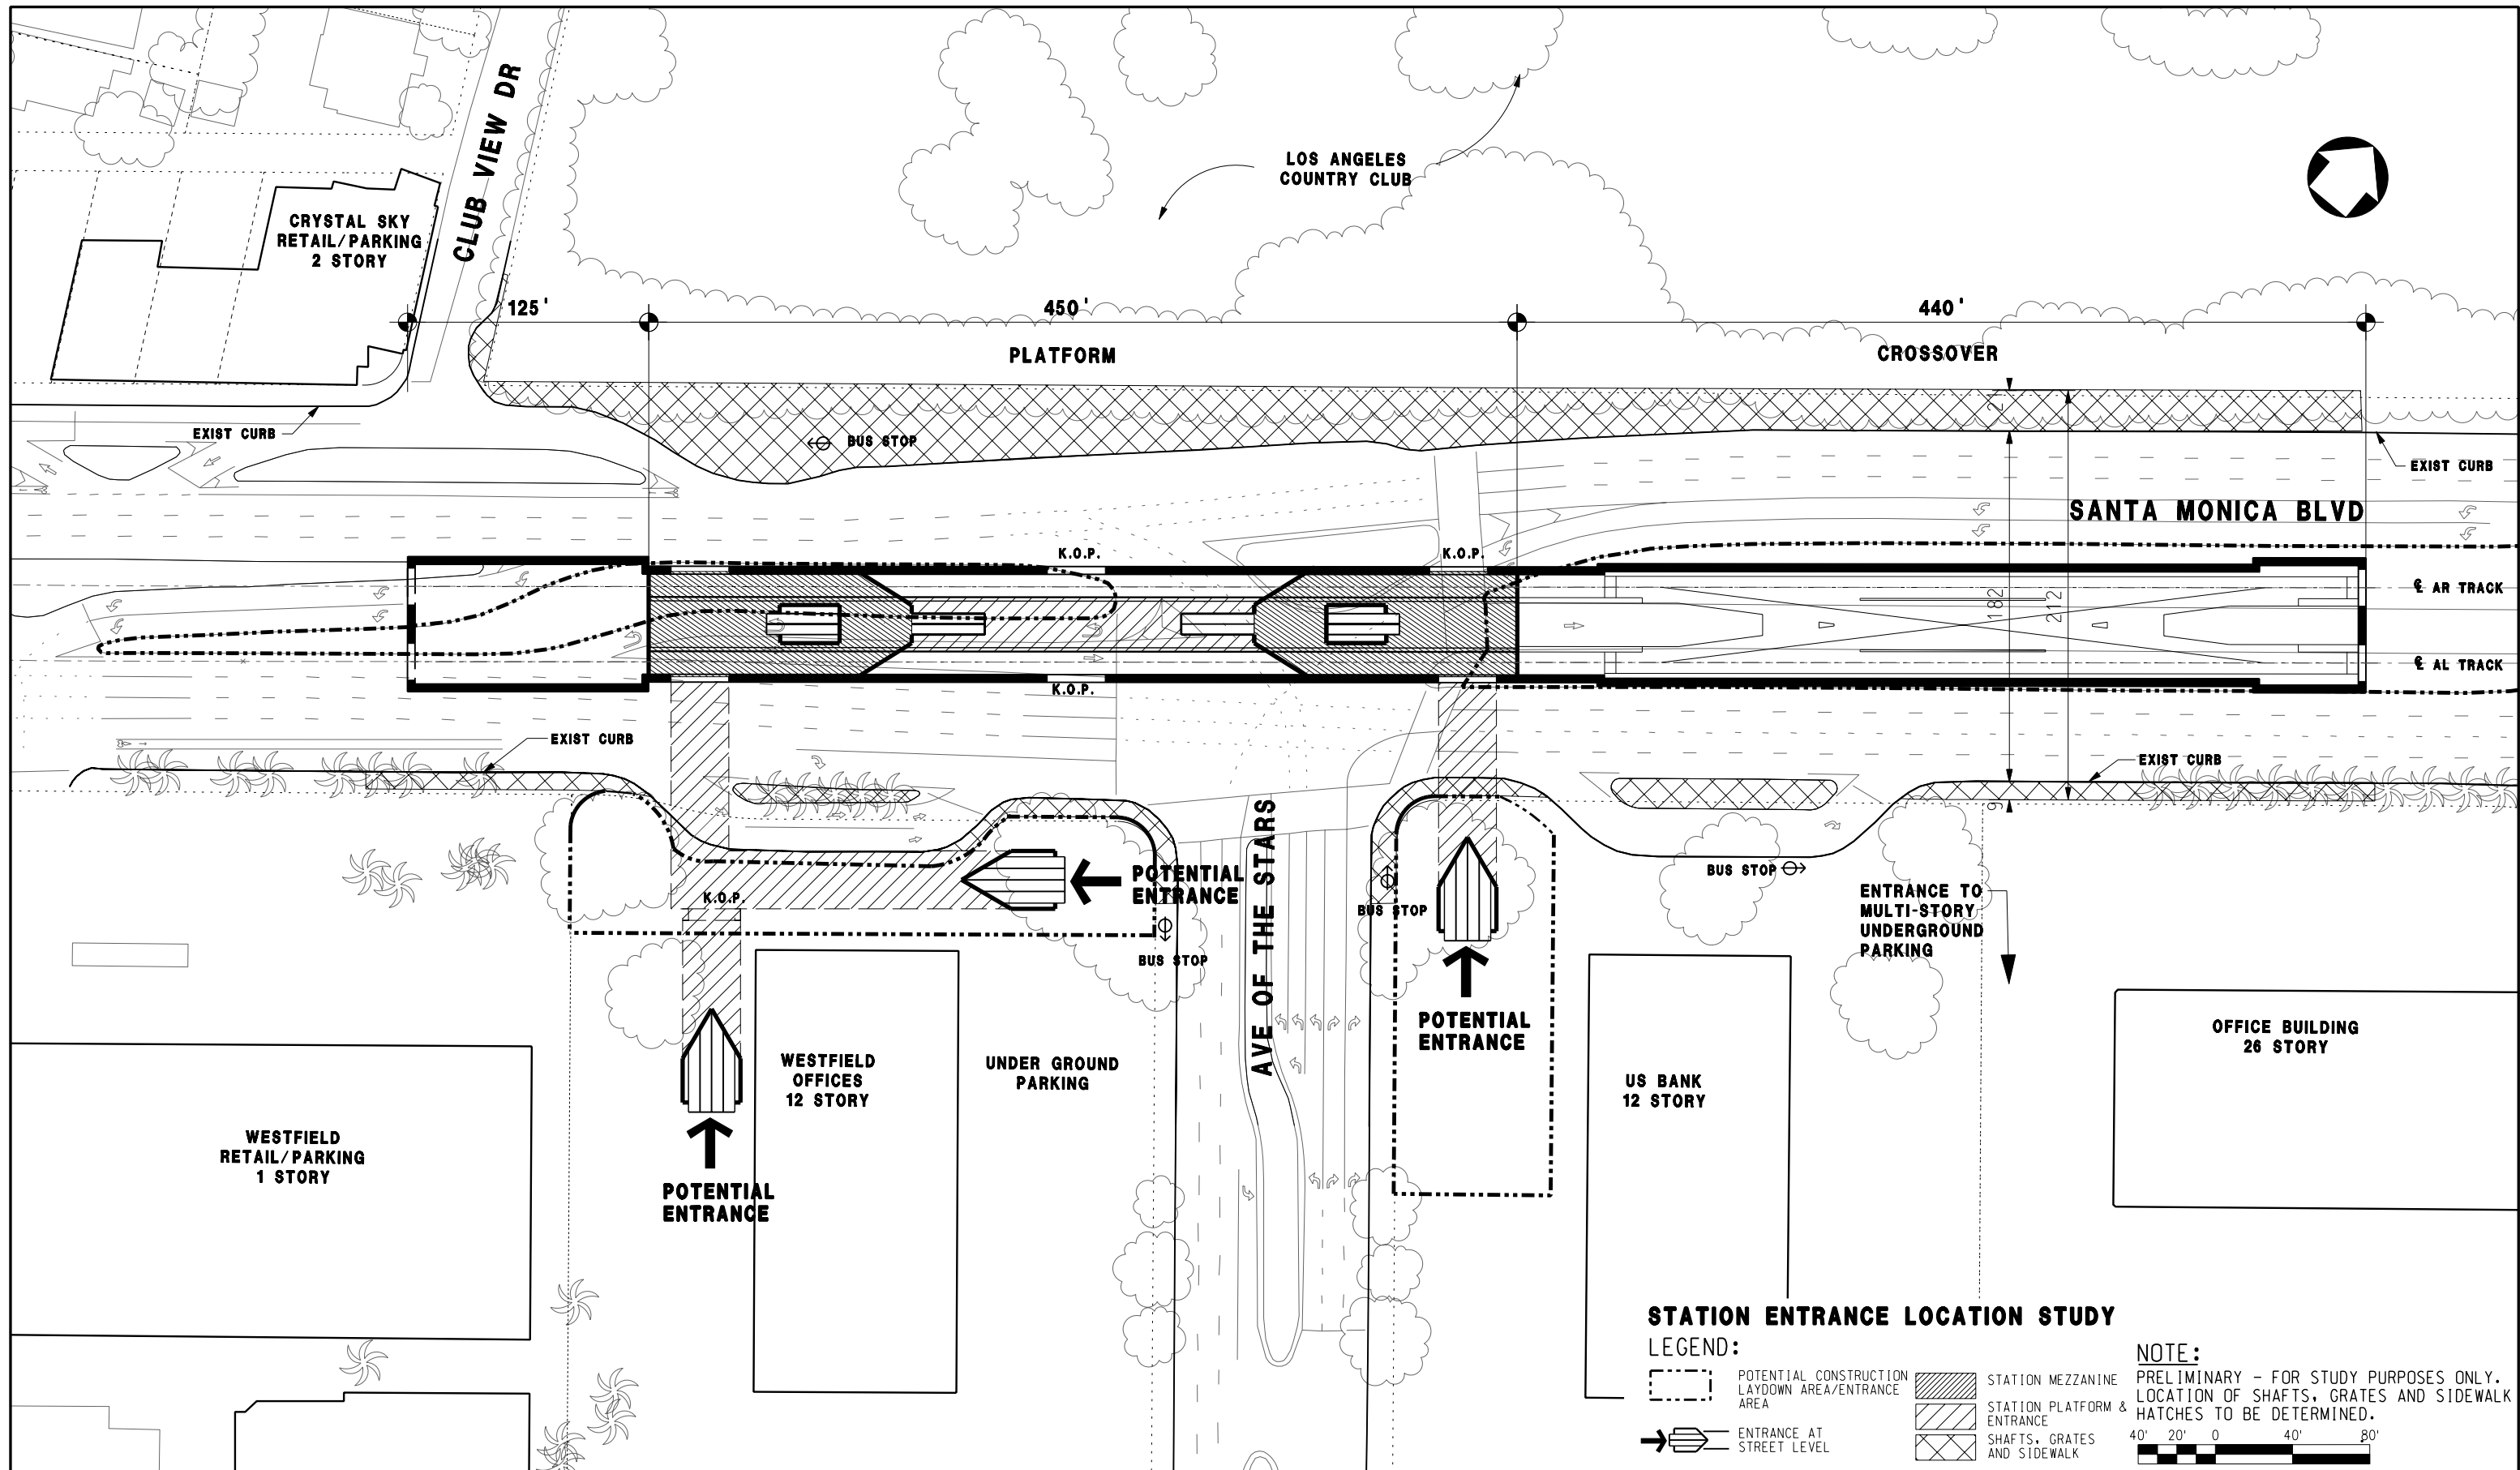

STATION ENTRANCE LOCATION STUDY

LEGEND:

- POTENTIAL CONSTRUCTION LAYDOWN AREA/ENTRANCE AREA
- STATION MEZZANINE
- STATION PLATFORM & ENTRANCE
- ENTRANCE AT STREET LEVEL
- SHAFTS, GRATES AND SIDEWALK

NOTE:
 PRELIMINARY - FOR STUDY PURPOSES ONLY.
 LOCATION OF SHAFTS, GRATES AND SIDEWALK HATCHES TO BE DETERMINED.




REV	DATE	BY	APP	REG NO	EXPIRES	SEAL HOLDER	DESCRIPTION

DESIGNED BY	
DRAWN BY	
CHECKED BY	
IN CHARGE	
DATE	AUGUST 2010

LOS ANGELES COUNTY METROPOLITAN TRANSPORTATION AUTHORITY
 PROJECT MANAGER _____


WESTSIDE SUBWAY EXTENSION
ADV. CONCEPTUAL ENGINEERING
 ALTERNATIVE 1,2,3,4 & 5
 CENTURY CITY (SANTA MONICA BLVD)
 SITE PLAN

CONTRACT NO	
DRAWING NO	AG1.001
SCALE	
SHEET NO	

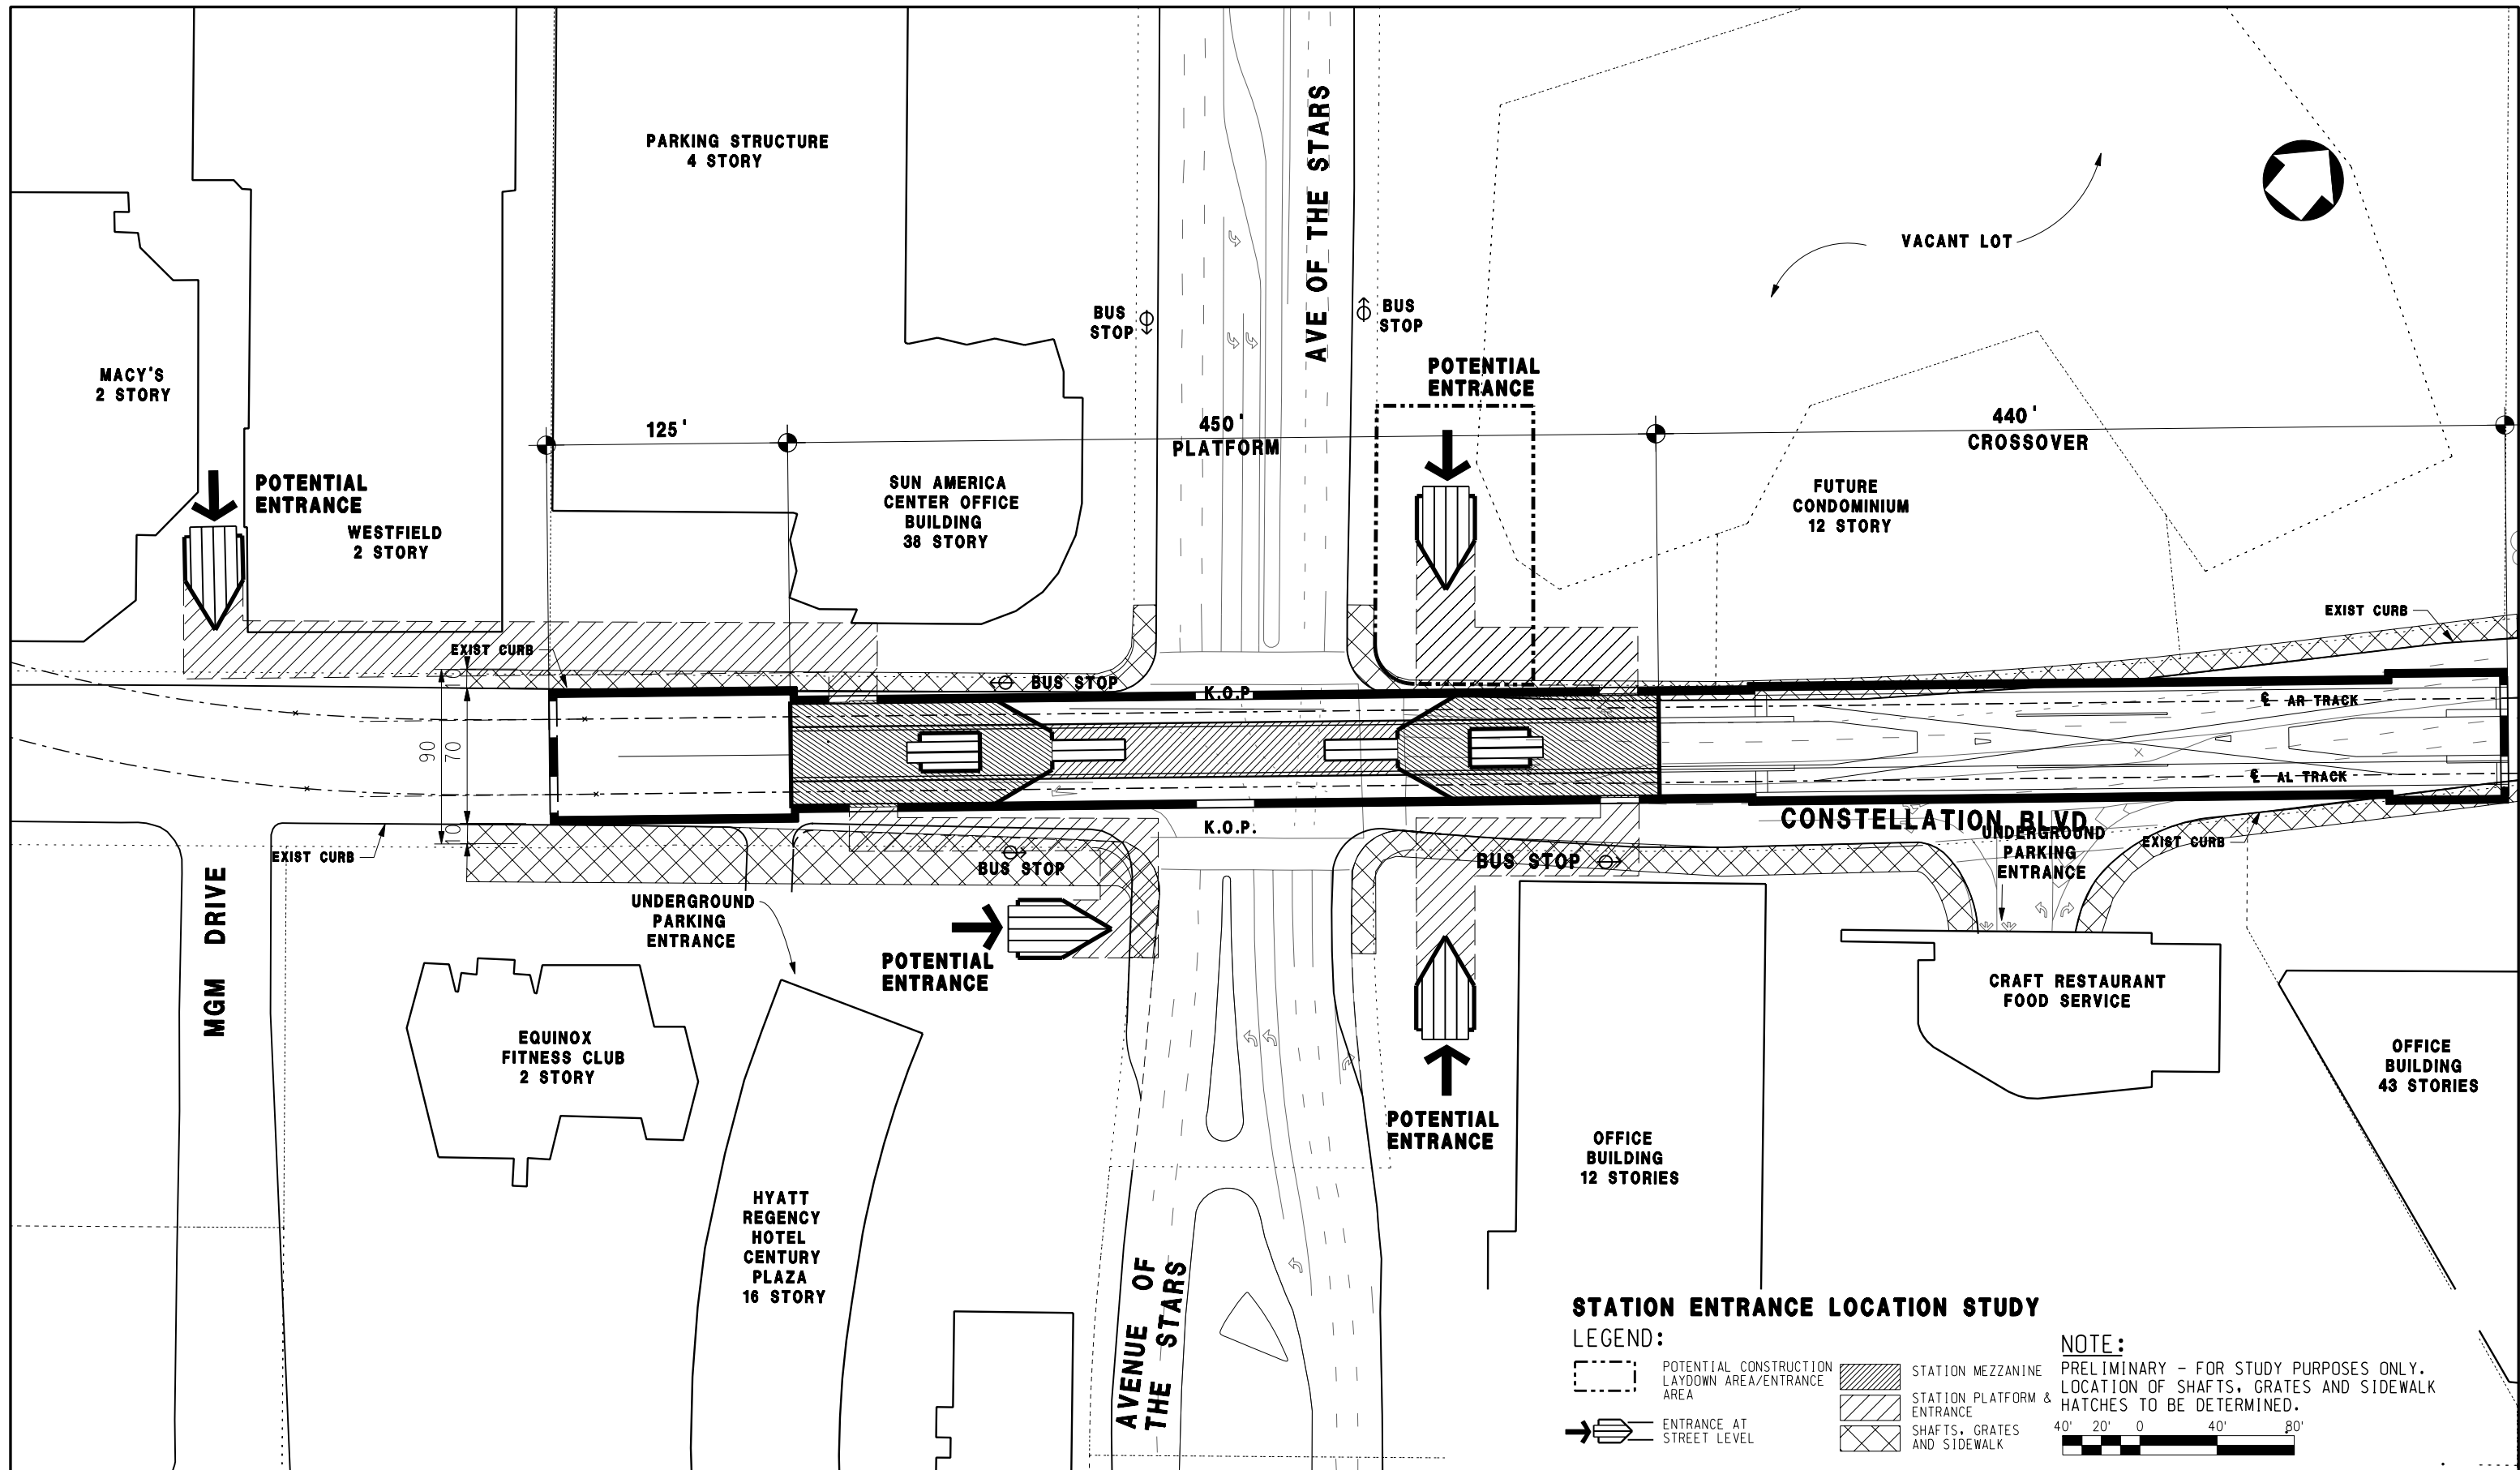

REV	DATE	BY	APP	REG NO	EXPIRES	SEAL HOLDER	DESCRIPTION

DESIGNED BY	
DRAWN BY	
CHECKED BY	
IN CHARGE	
DATE	AUGUST 2010


LOS ANGELES COUNTY METROPOLITAN TRANSPORTATION AUTHORITY
 Metro
 PROJECT MANAGER _____

WESTSIDE SUBWAY EXTENSION
ADV. CONCEPTUAL ENGINEERING
 OPTIONS "4"
 CENTURY CITY (CONSTELLATION)
 SITE PLAN

CONTRACT NO	
DRAWING NO	AG2.001
SCALE	
SHEET NO	

File Name: i:\27940-westsideextension\cadd\sheet\architectural\A11_BL_02_001_OptionD.plg
 8/17/2010 2:20:02 PM User Name: USER-mrrea