
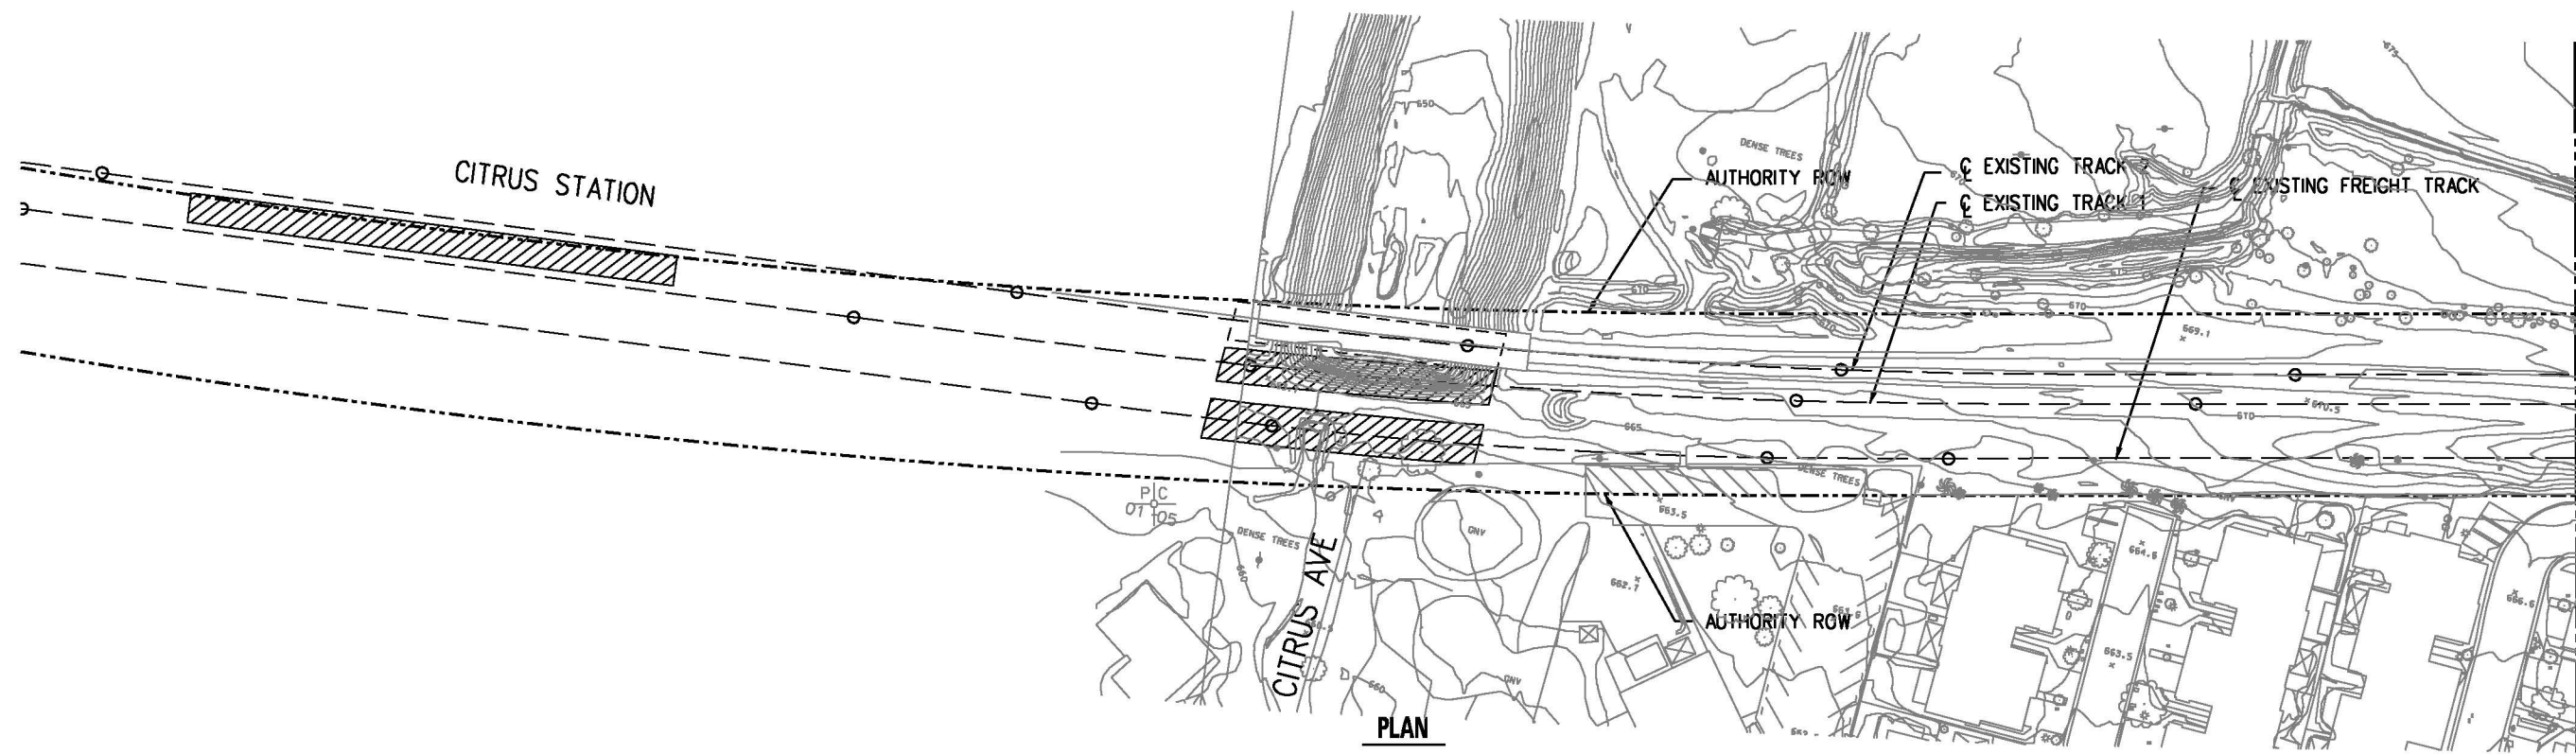


Appendix A


Plans and Profiles

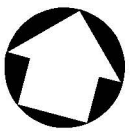


MATCHLINE
SEE SHEET C-102

PLAN


DRAFT

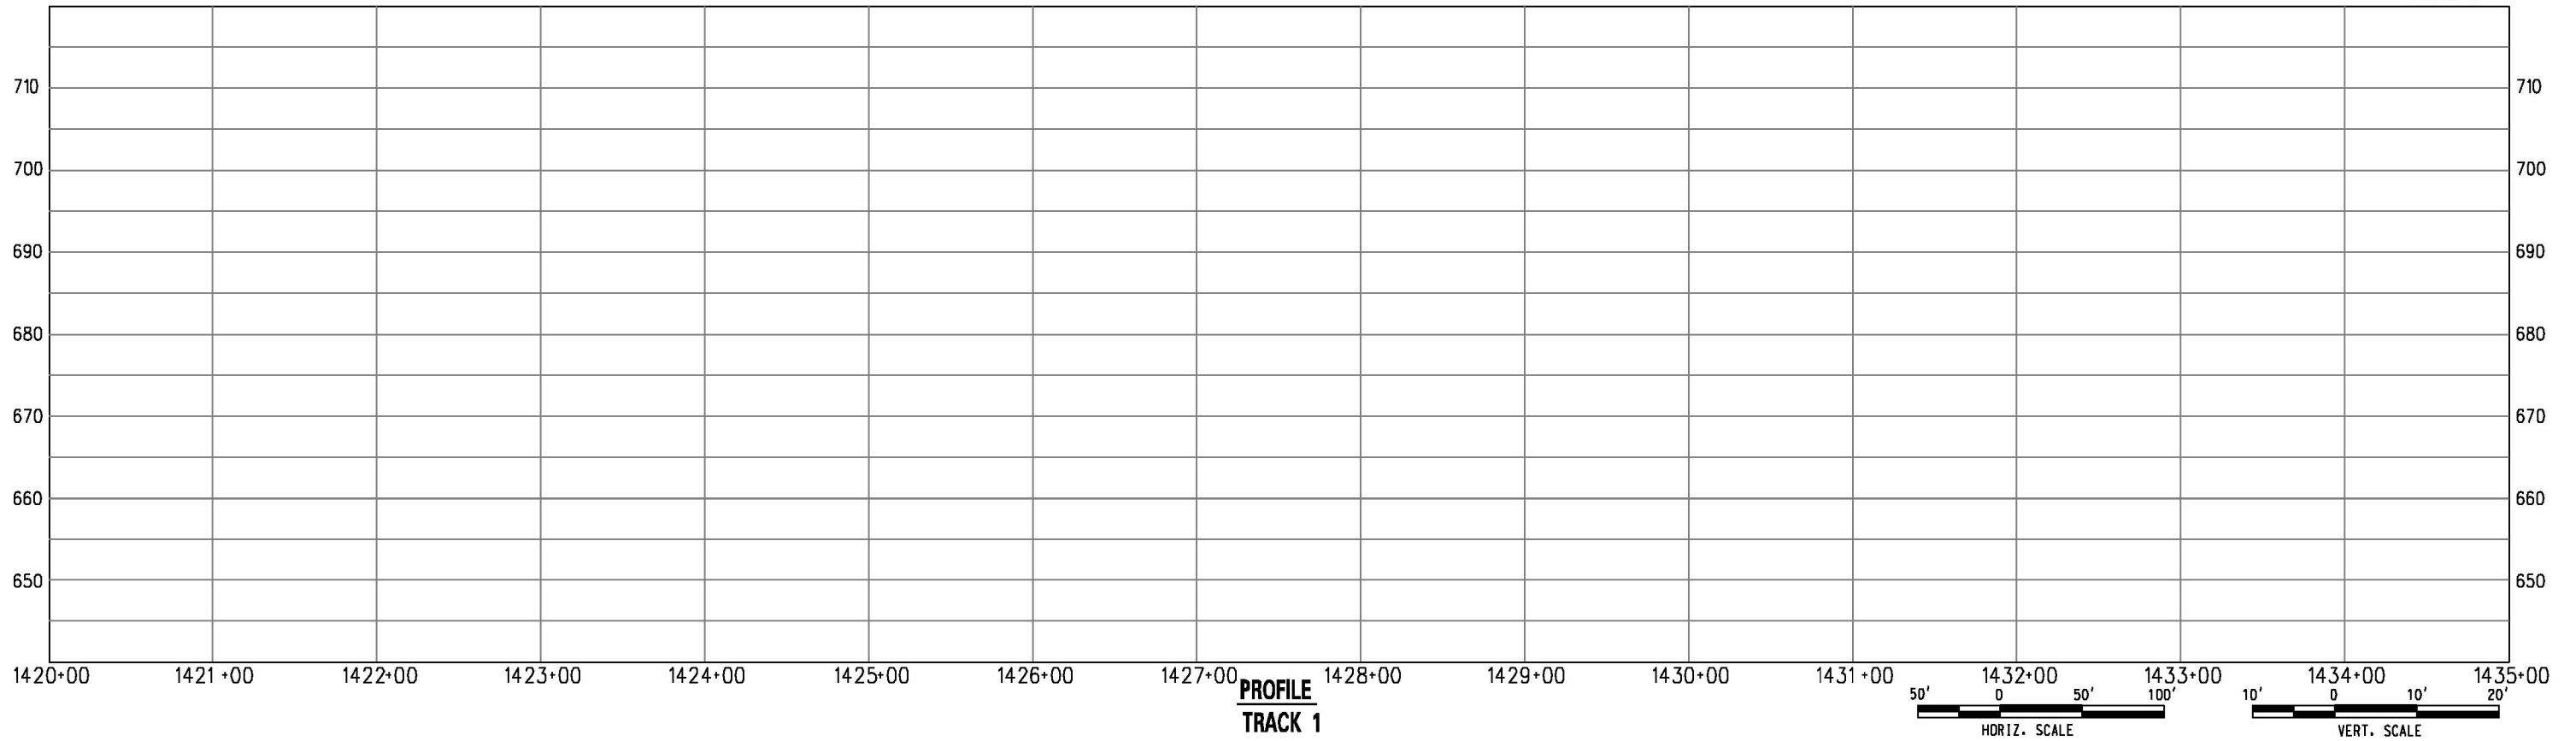

PROFILE
TRACK 1

 

PARSONS BRINCKERHOFF INC.
444 SOUTH FLOWER STREET, SUITE 3700
LOS ANGELES, CA 90071

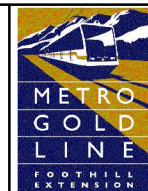



METRO GOLD LINE
FOOTHILL EXTENSION
METRO GOLD LINE FOOTHILL EXTENSION CONSTRUCTION AUTHORITY
GOLD LINE FOOTHILL EXTENSION 2B - AZUSA (CITRUS) TO MONTCLAIR

OCTOBER 2011


GOLD LINE FOOTHILL EXTENSION
PRELIMINARY ENGINEERING
LRT - TRACK 1
PLAN AND PROFILE
EXISTING PHASE 2A ALIGNMENT

27978A	
DRAWING NO.	REV
C-101	
DATE	

User Name: USER-salvictie02/02/2011 5:28:26 PM File Name: I:\27978A-Foothill_2B\CADD\sheet\civil\Plan and Profile\C-101.dgn

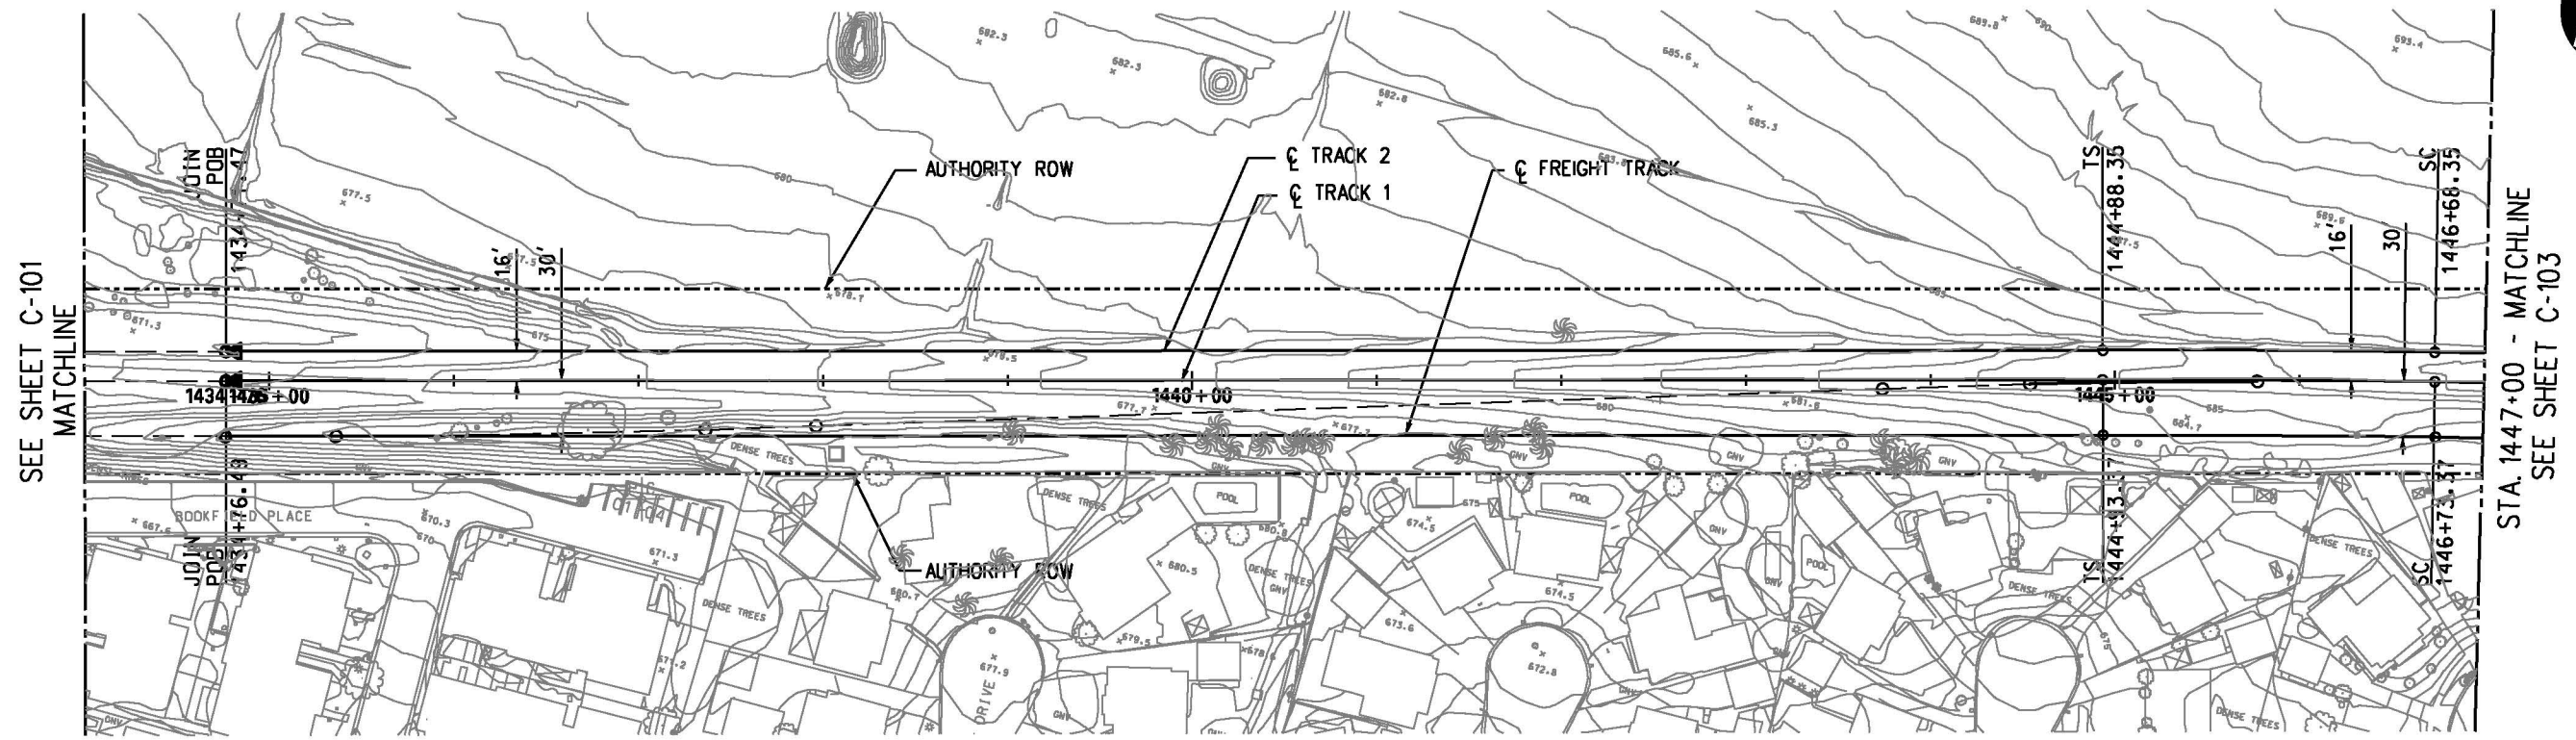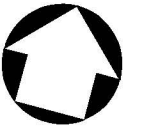


PLAN

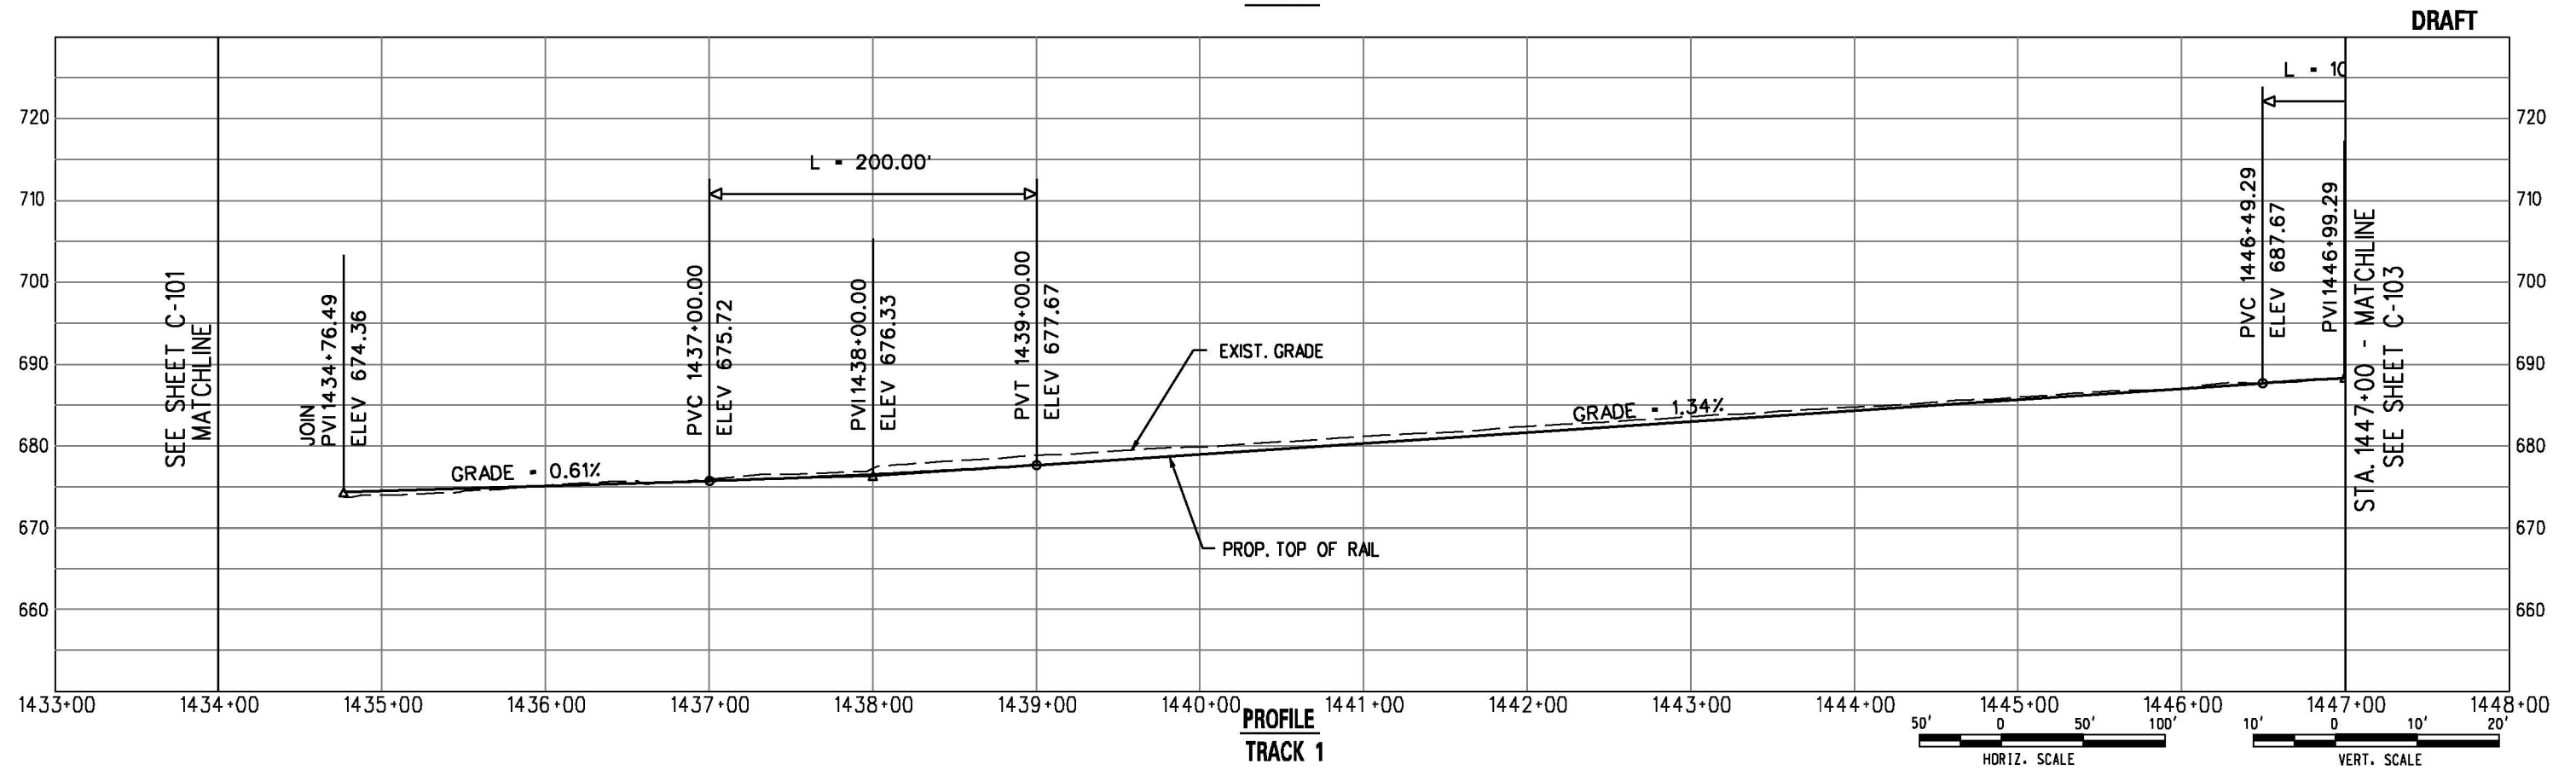


PROFILE
TRACK 1

DRAFT


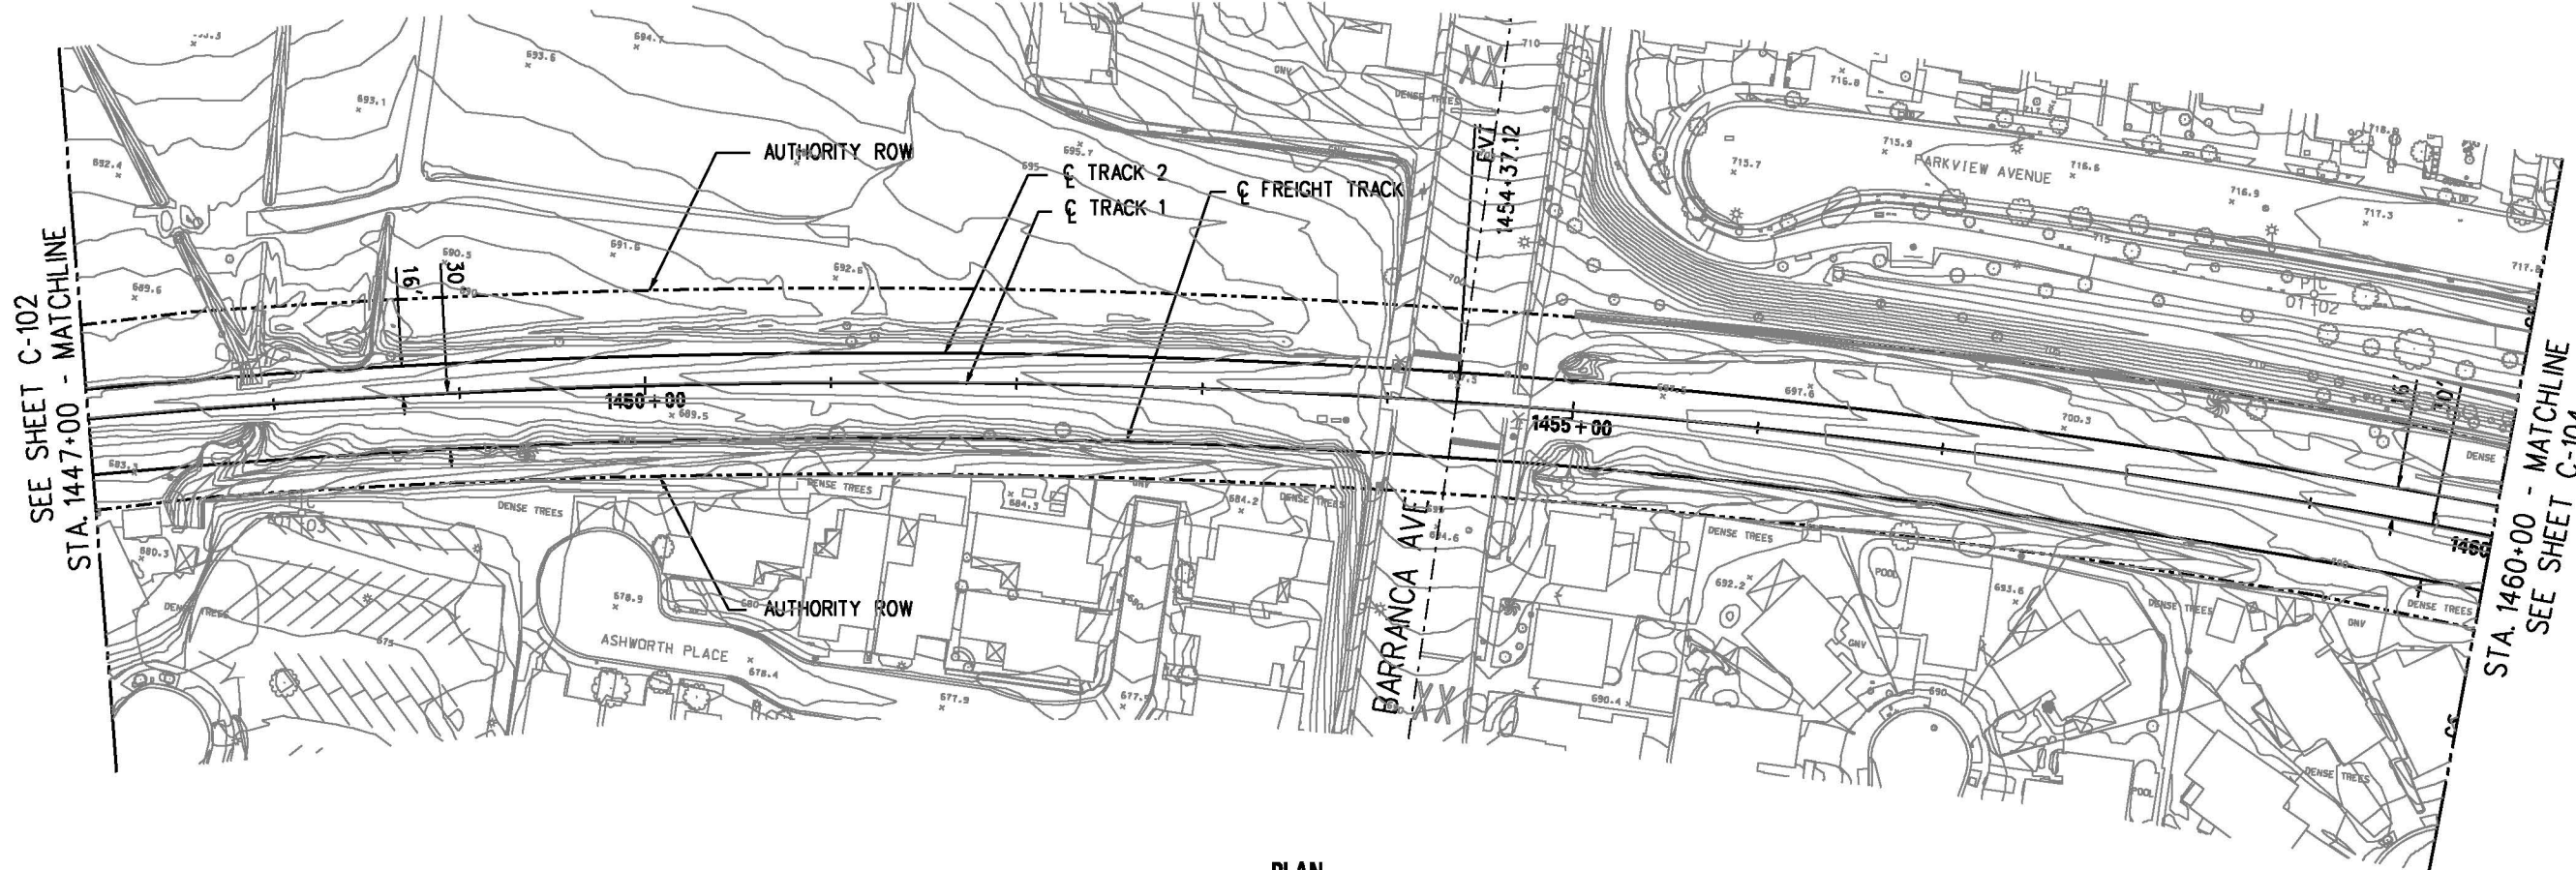


PLAN

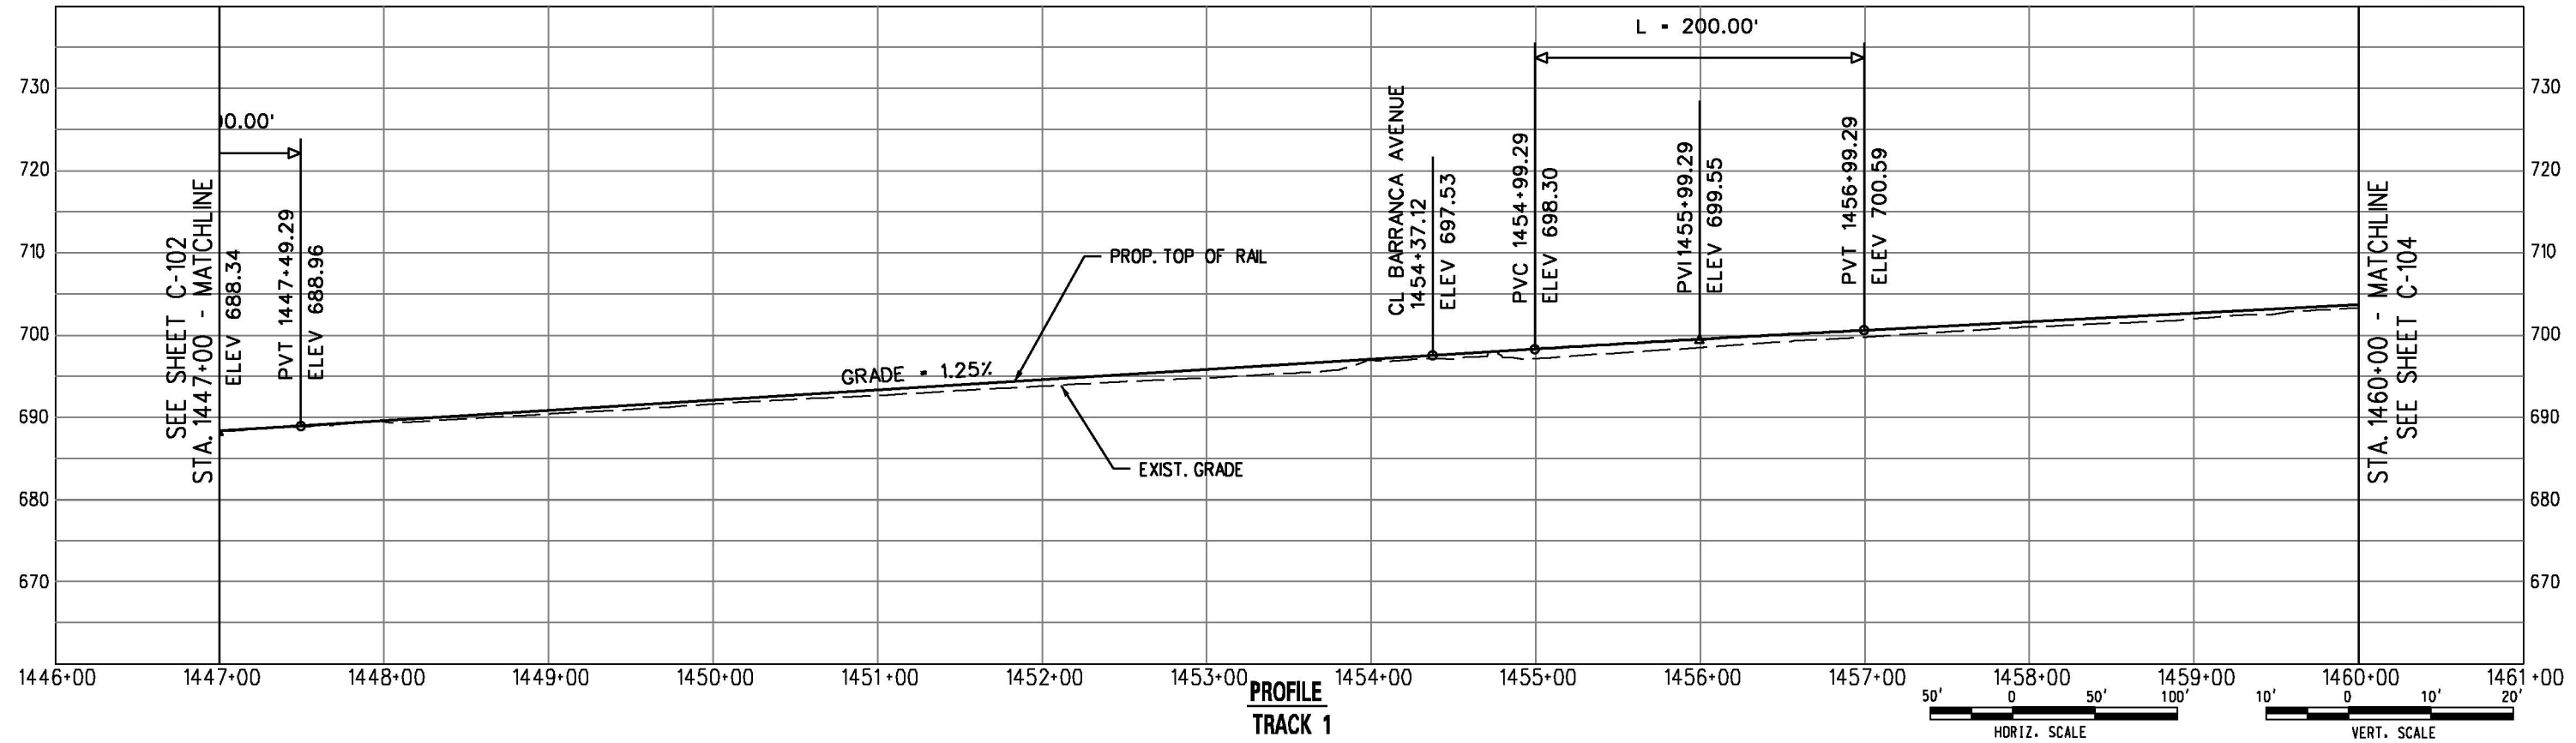


PROFILE TRACK 1


DRAFT

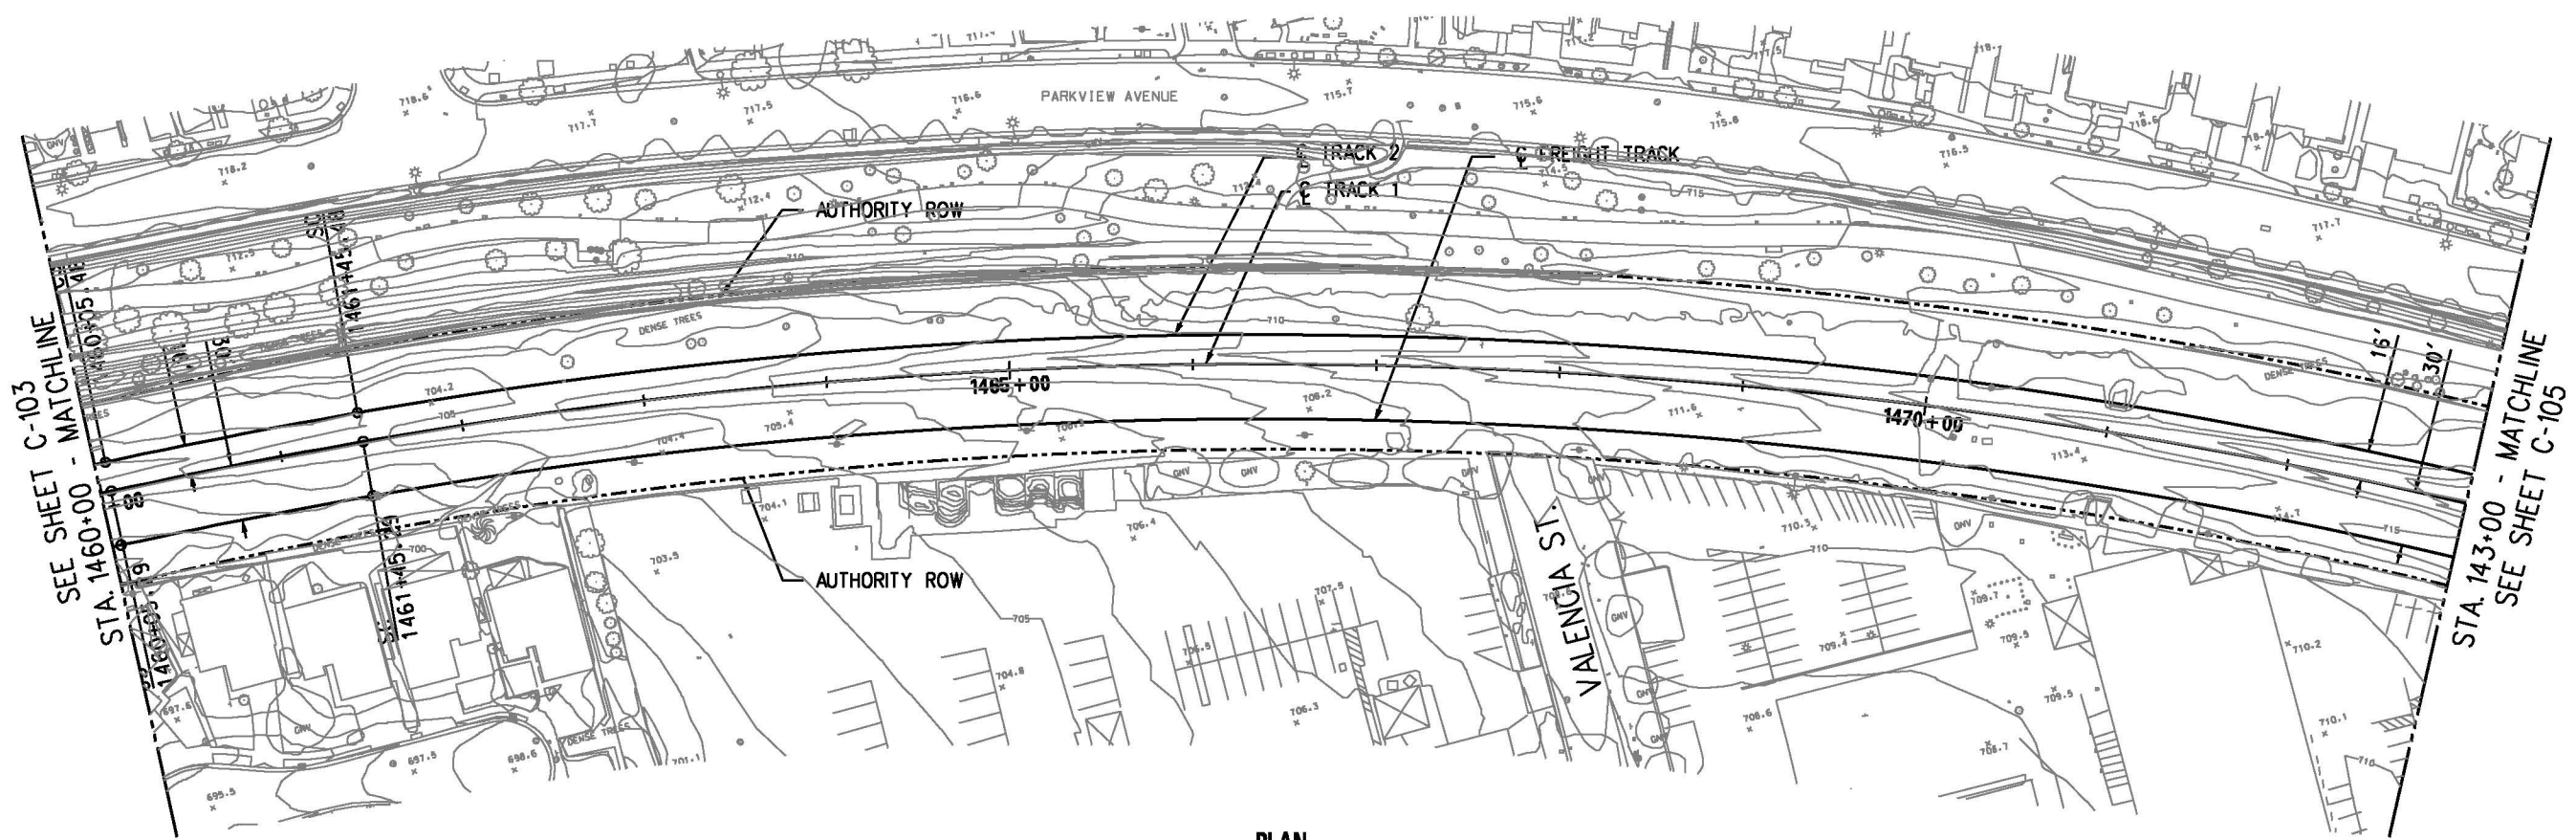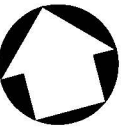

PLAN

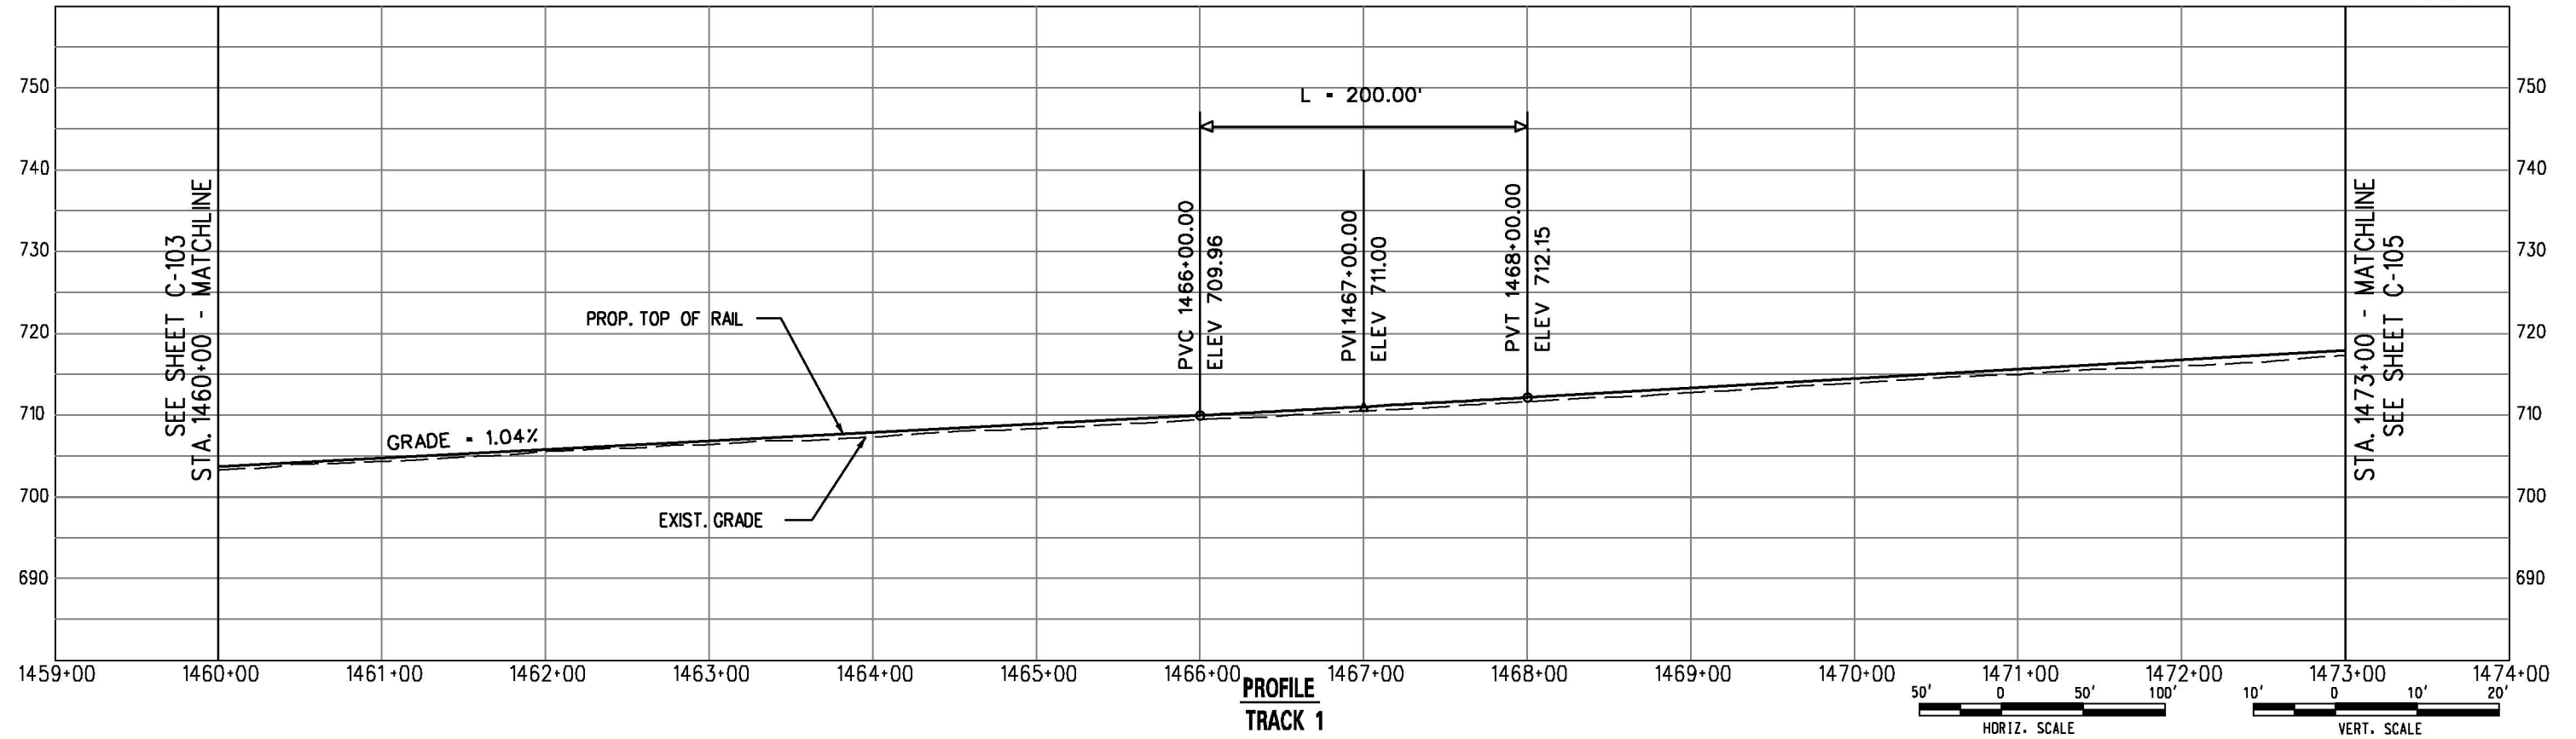

PROFILE TRACK 1

 

DRAFT





METRO GOLD LINE FOOTHILL EXTENSION CONSTRUCTION AUTHORITY
 GOLD LINE FOOTHILL EXTENSION 2B - AZUSA (CITRUS) TO MONTCLAIR
 OCTOBER 2011


GOLD LINE FOOTHILL EXTENSION
 PRELIMINARY ENGINEERING
 LRT - TRACK 1
 PLAN AND PROFILE
 STA. 1460+00 TO STA. 1473+00

27978A	
DRAWING NO	REV
C-104	
DATE	

File Name: I:\27978A-Foothill_2B\CADD\sheet\civil\Plan and Profile\C-104.dgn
 User Name: USER-salvetic@02/01 5:26:28 PM

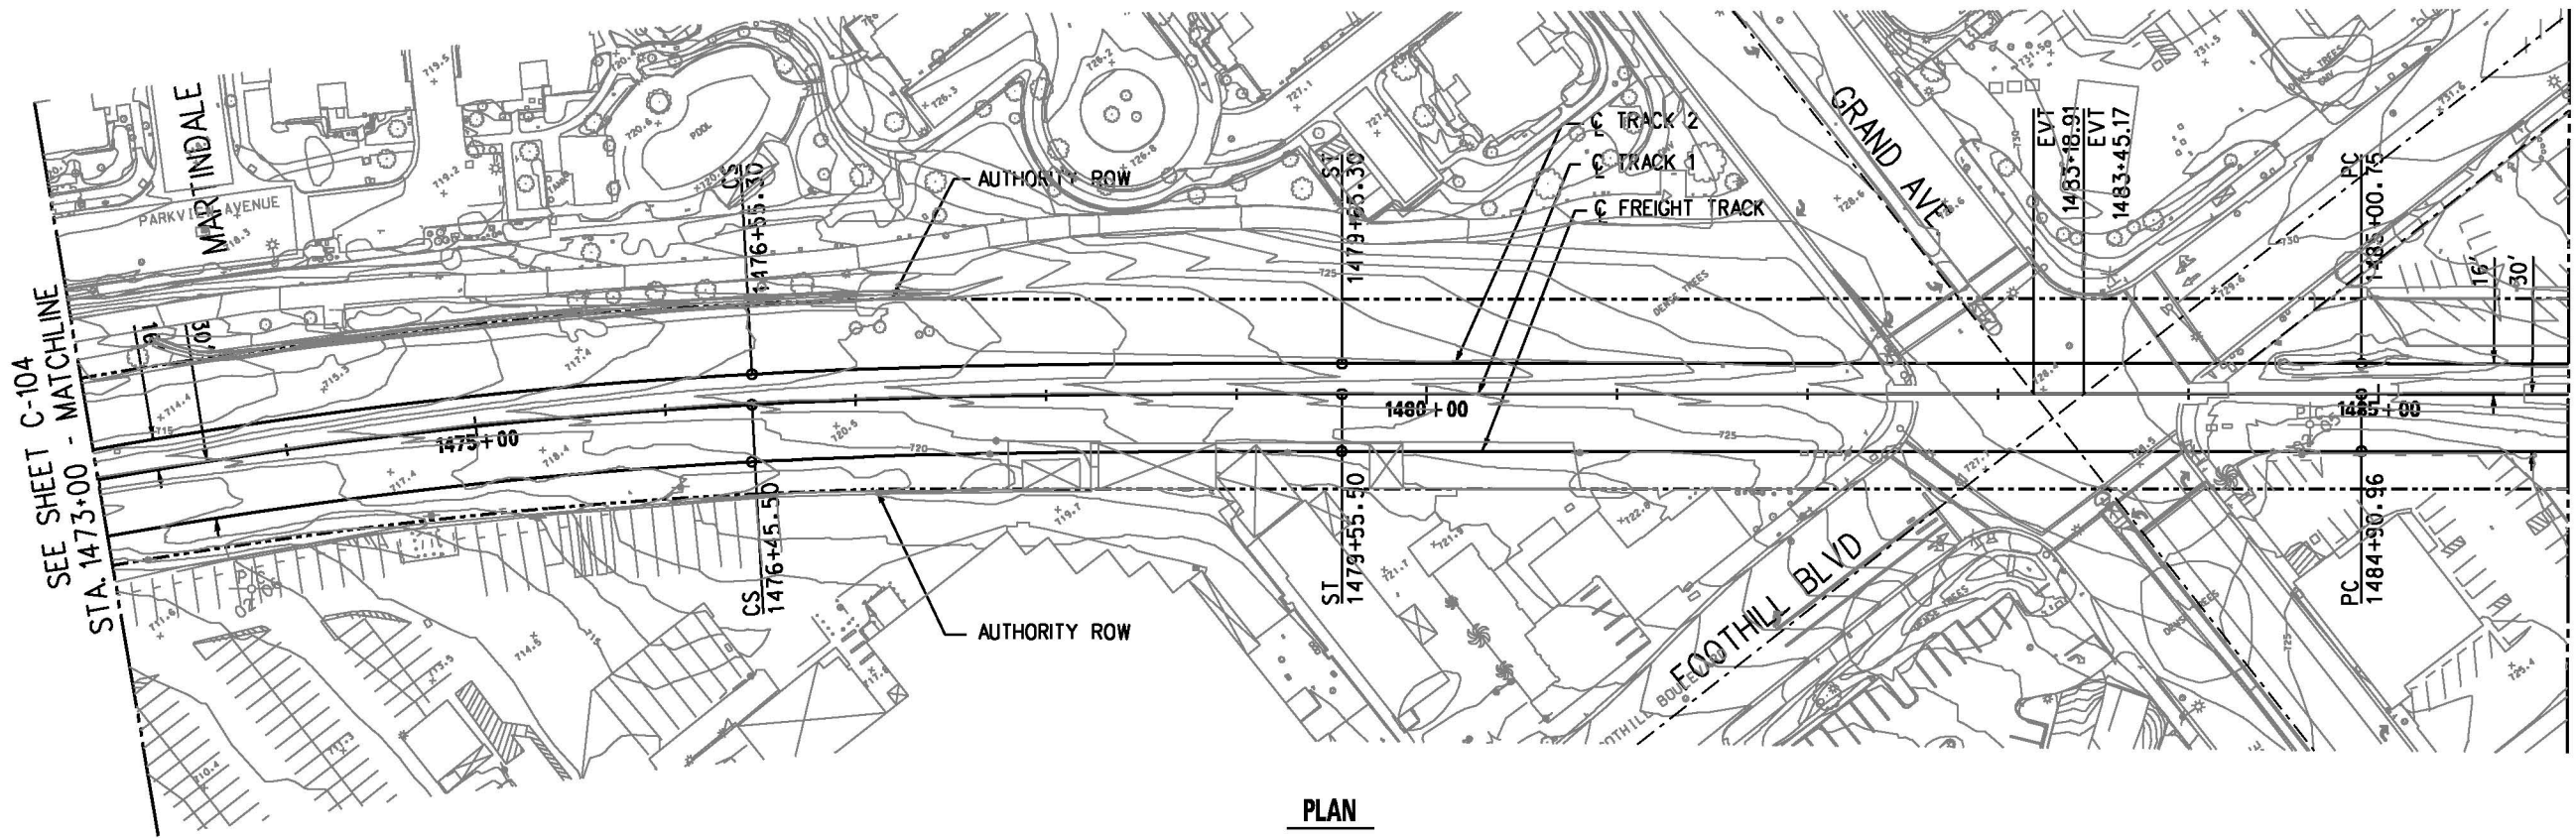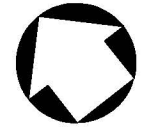


PLAN

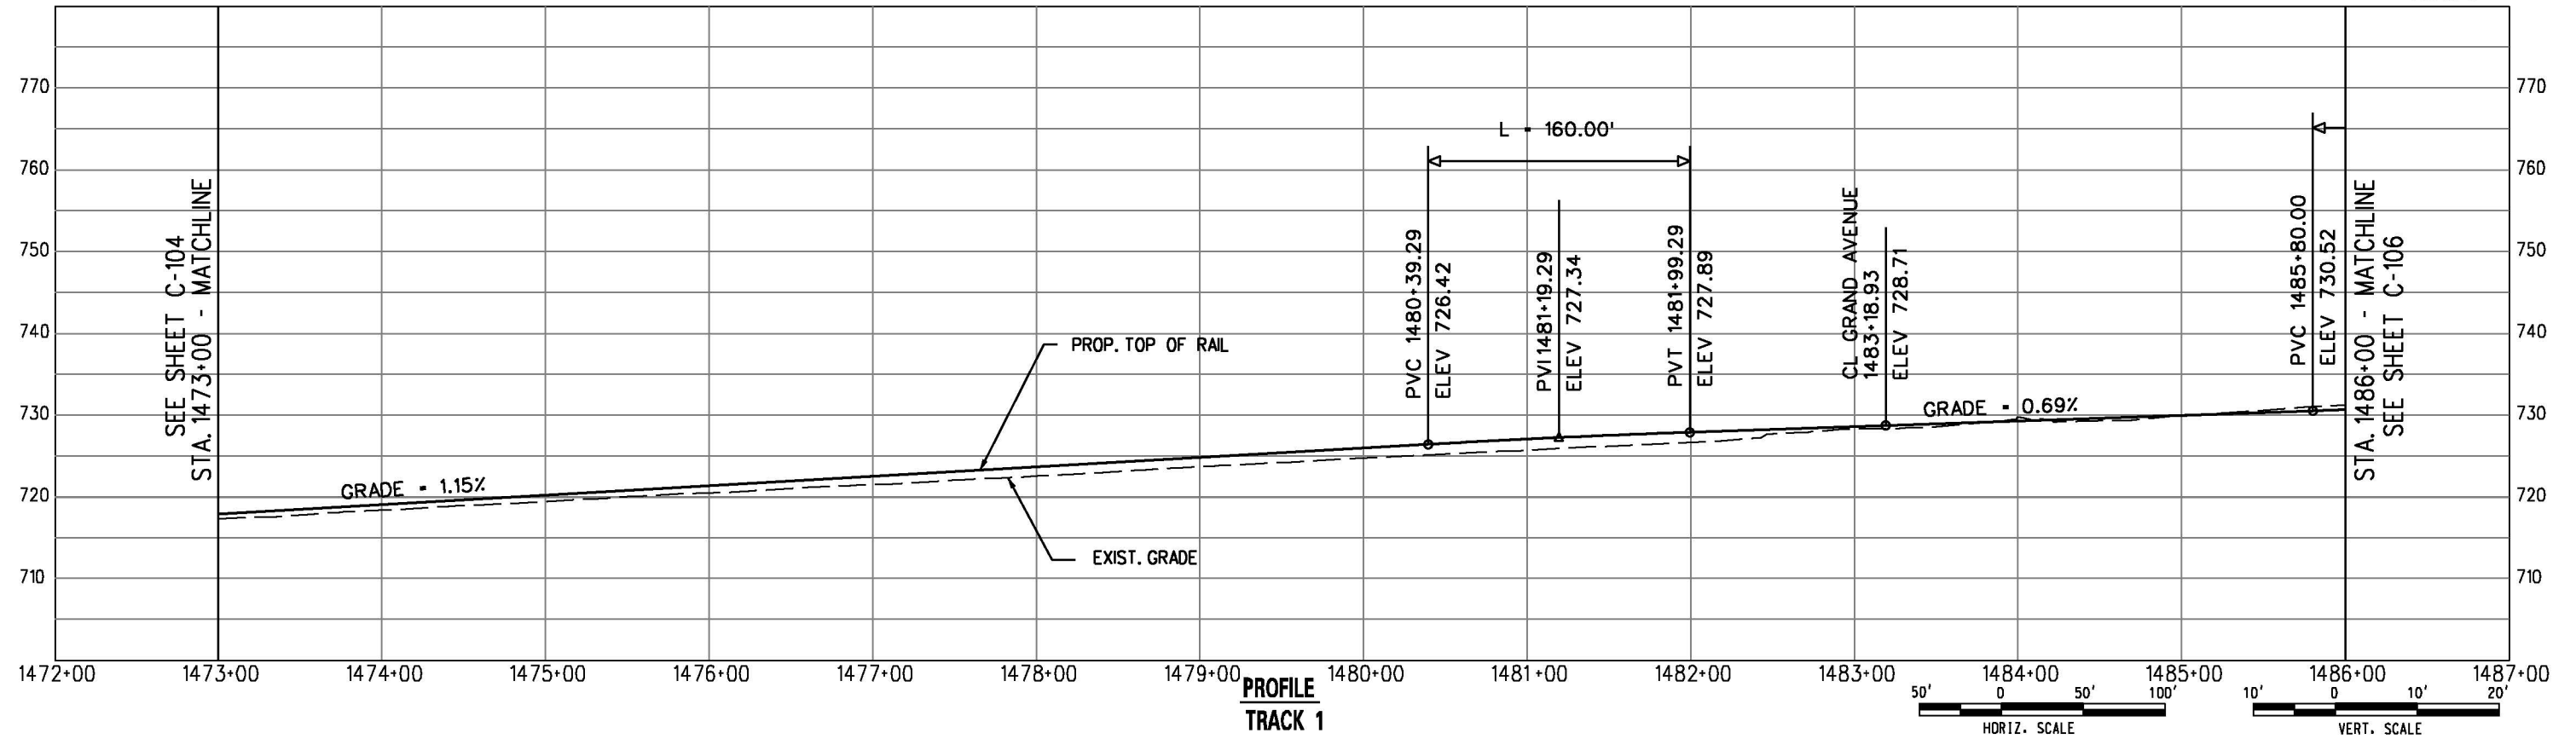


PROFILE TRACK 1


DRAFT

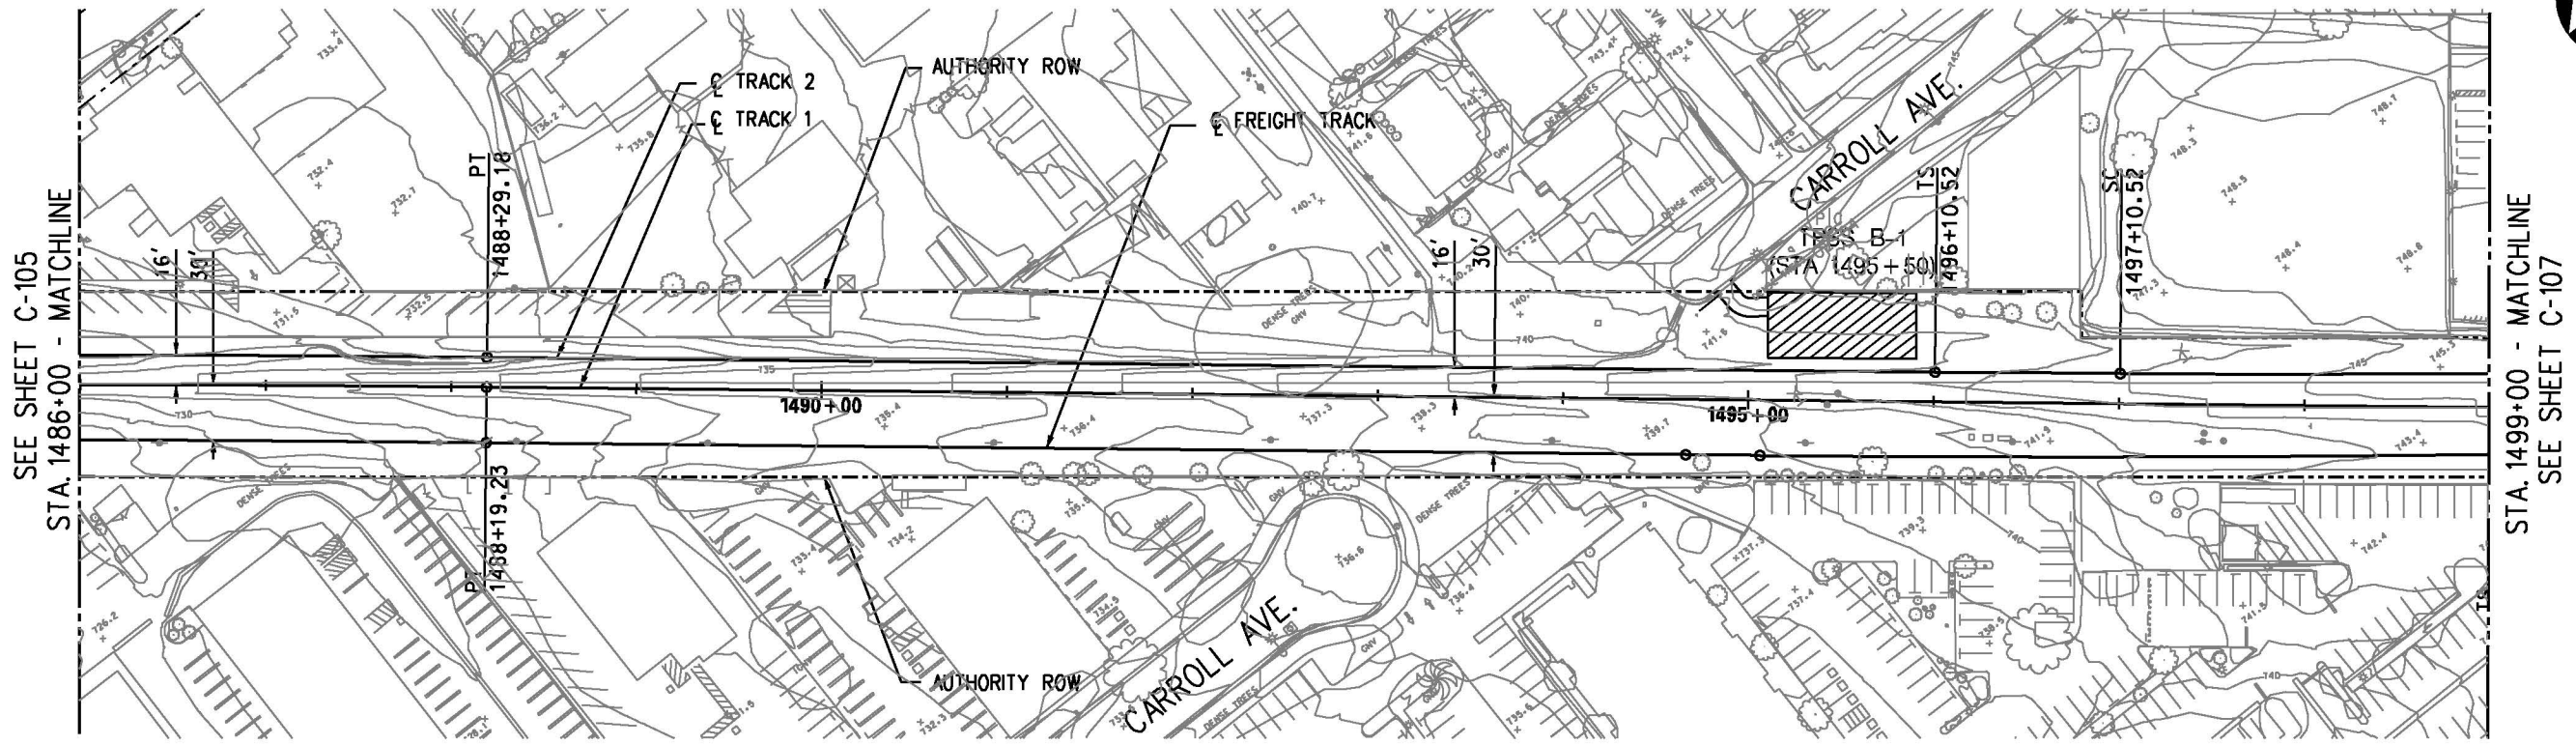



PLAN



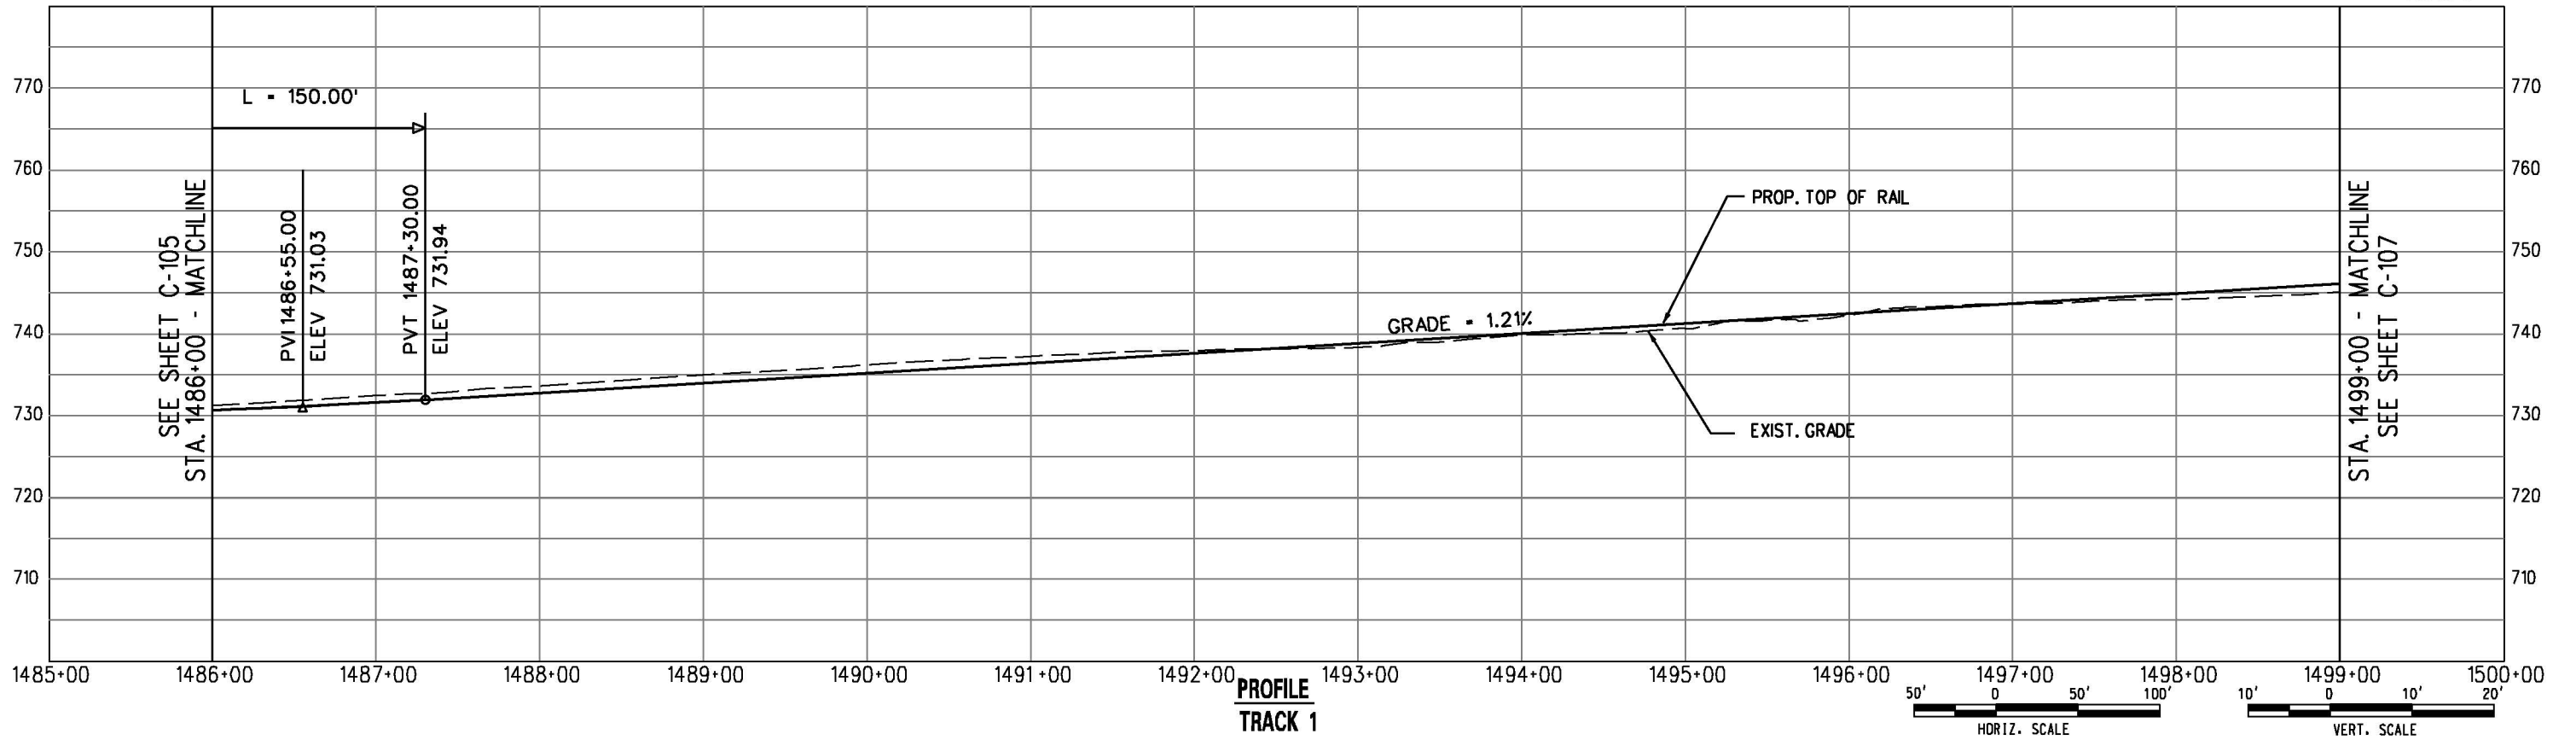


PROFILE
TRACK 1

 


DRAFT

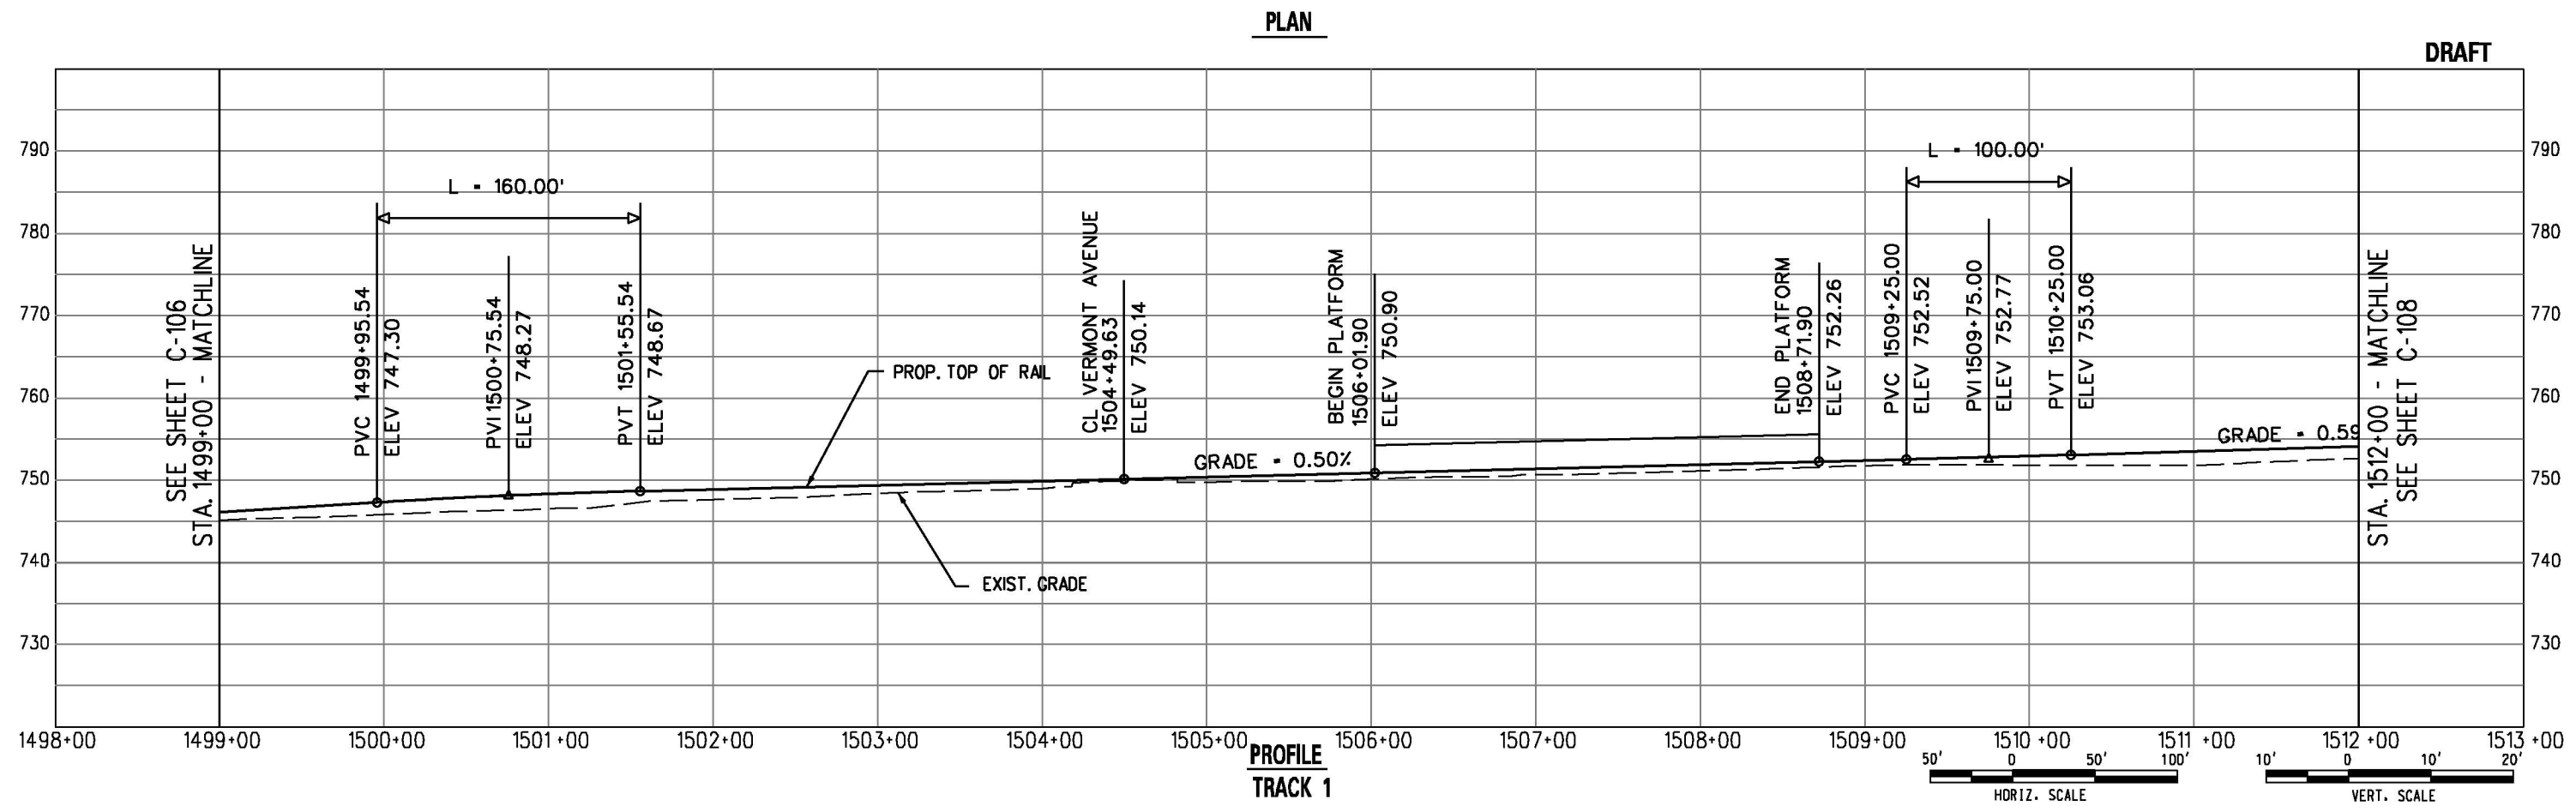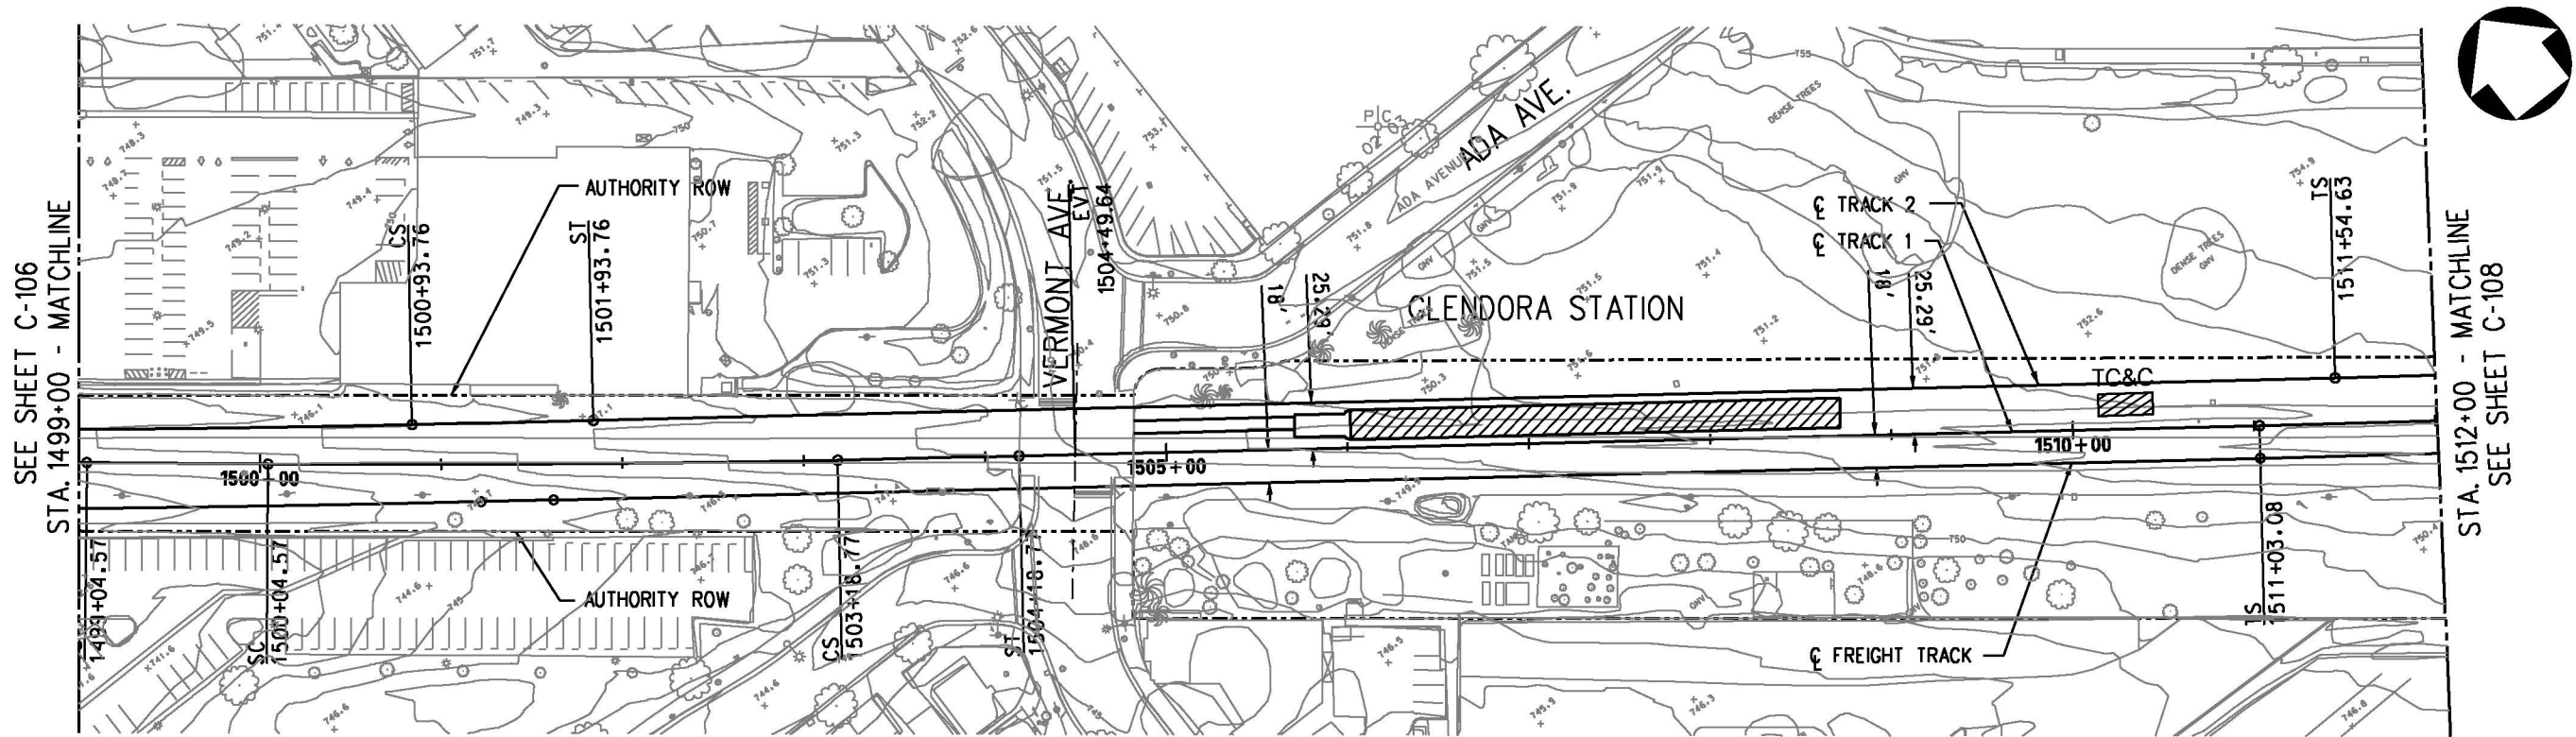


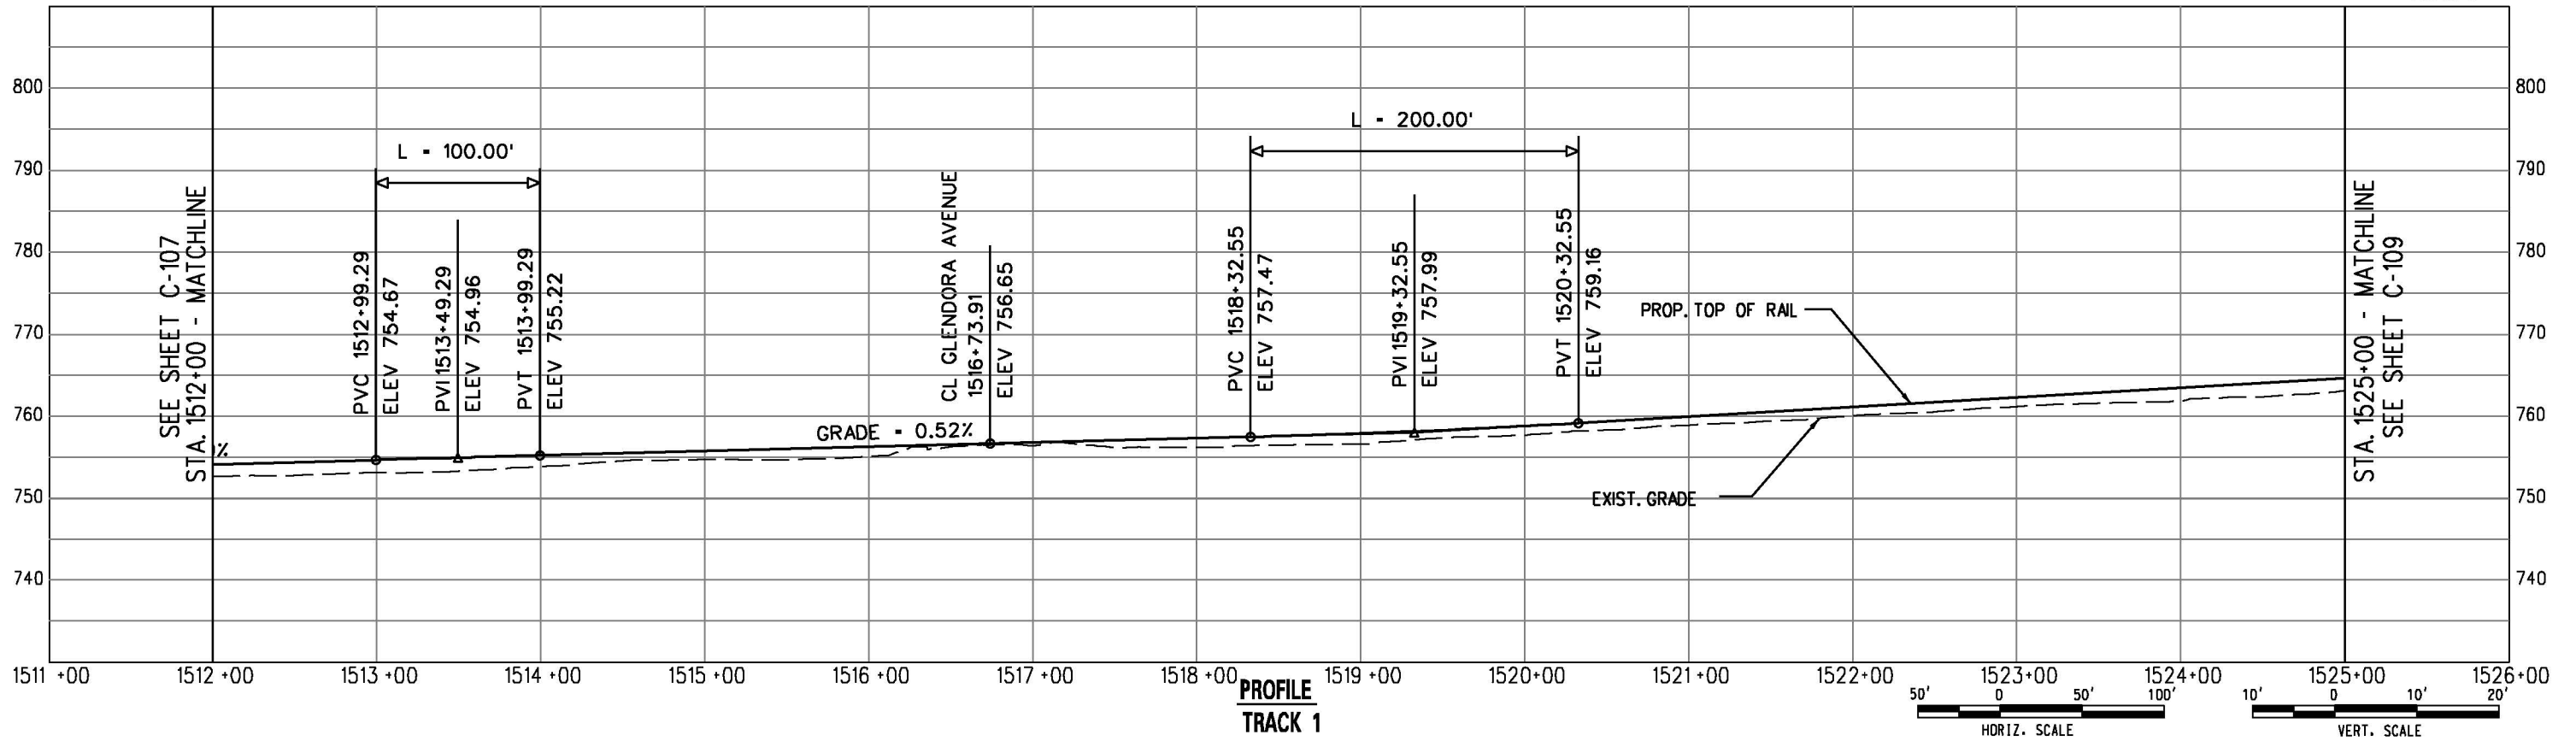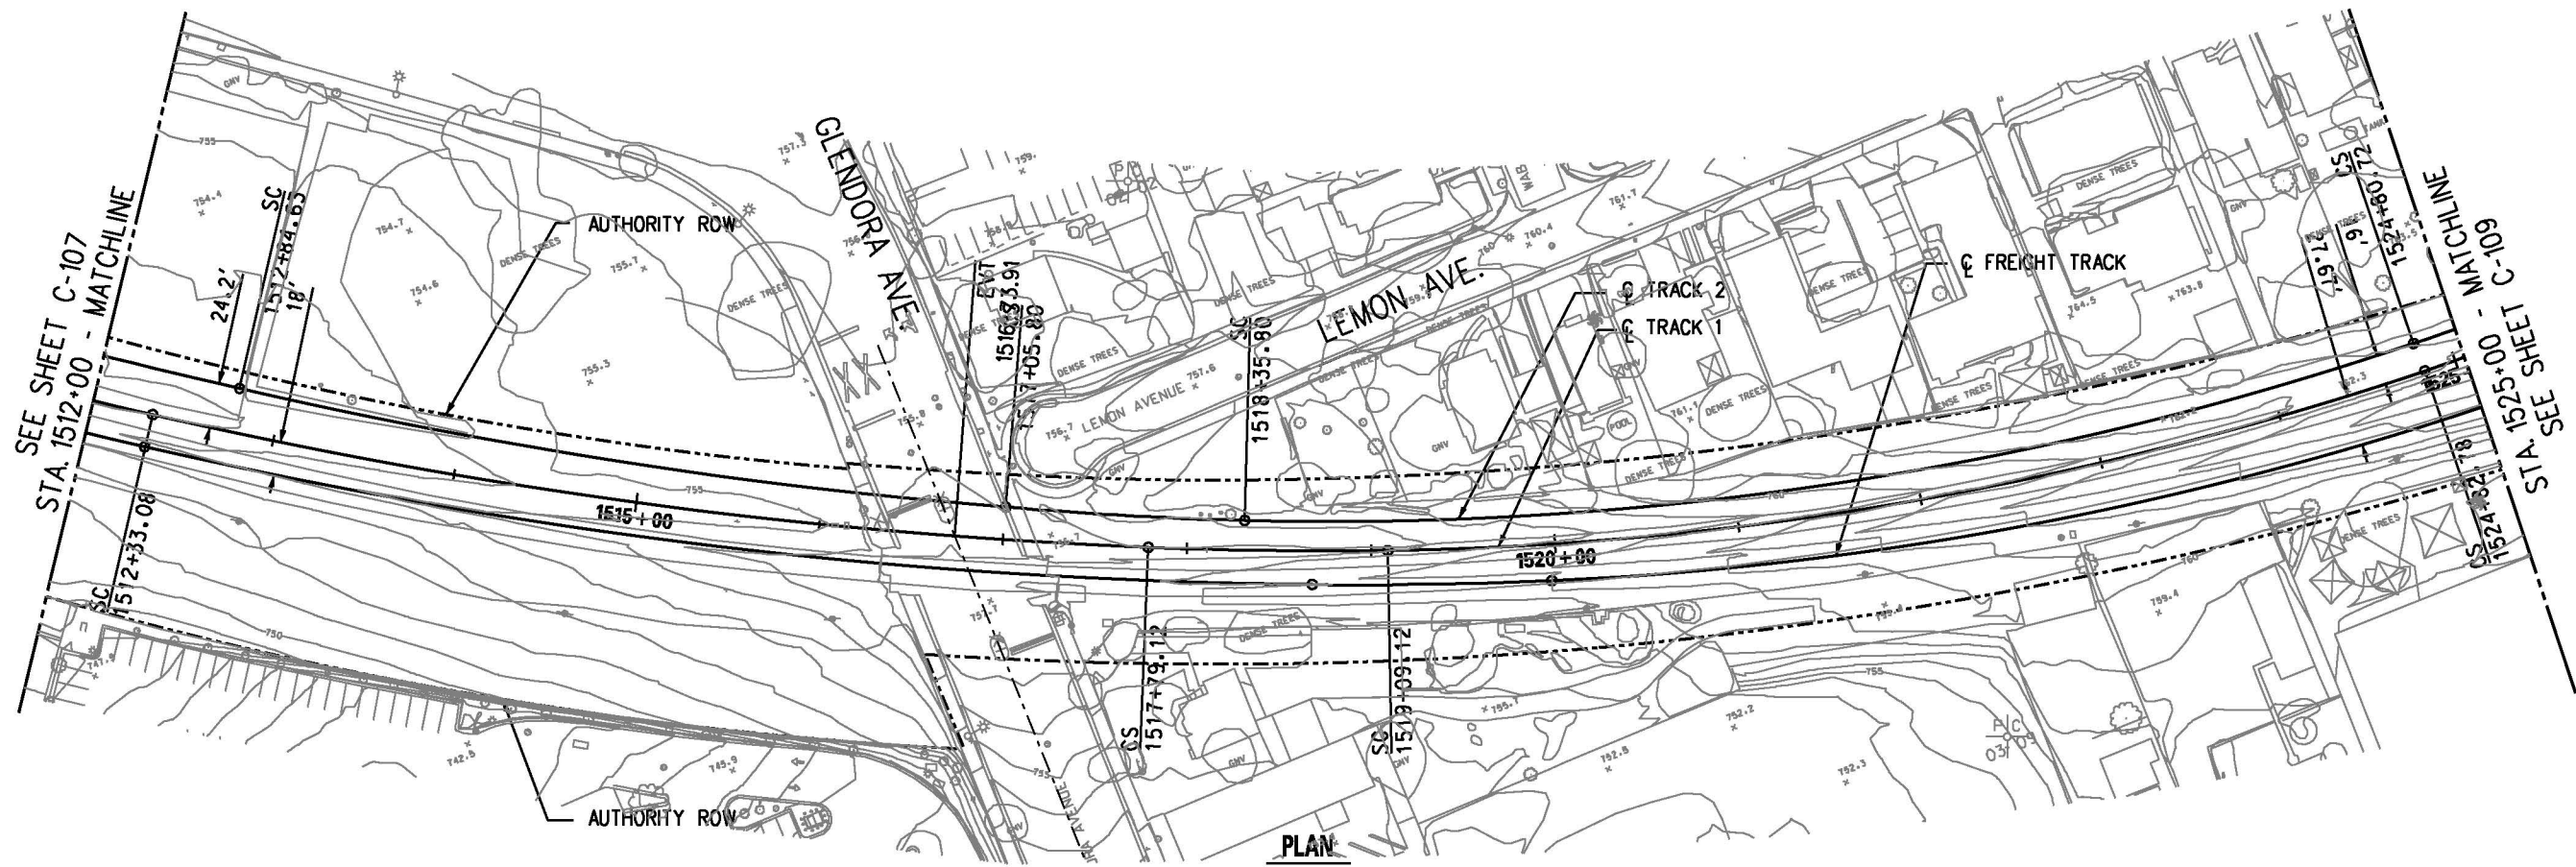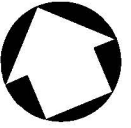

DRAFT


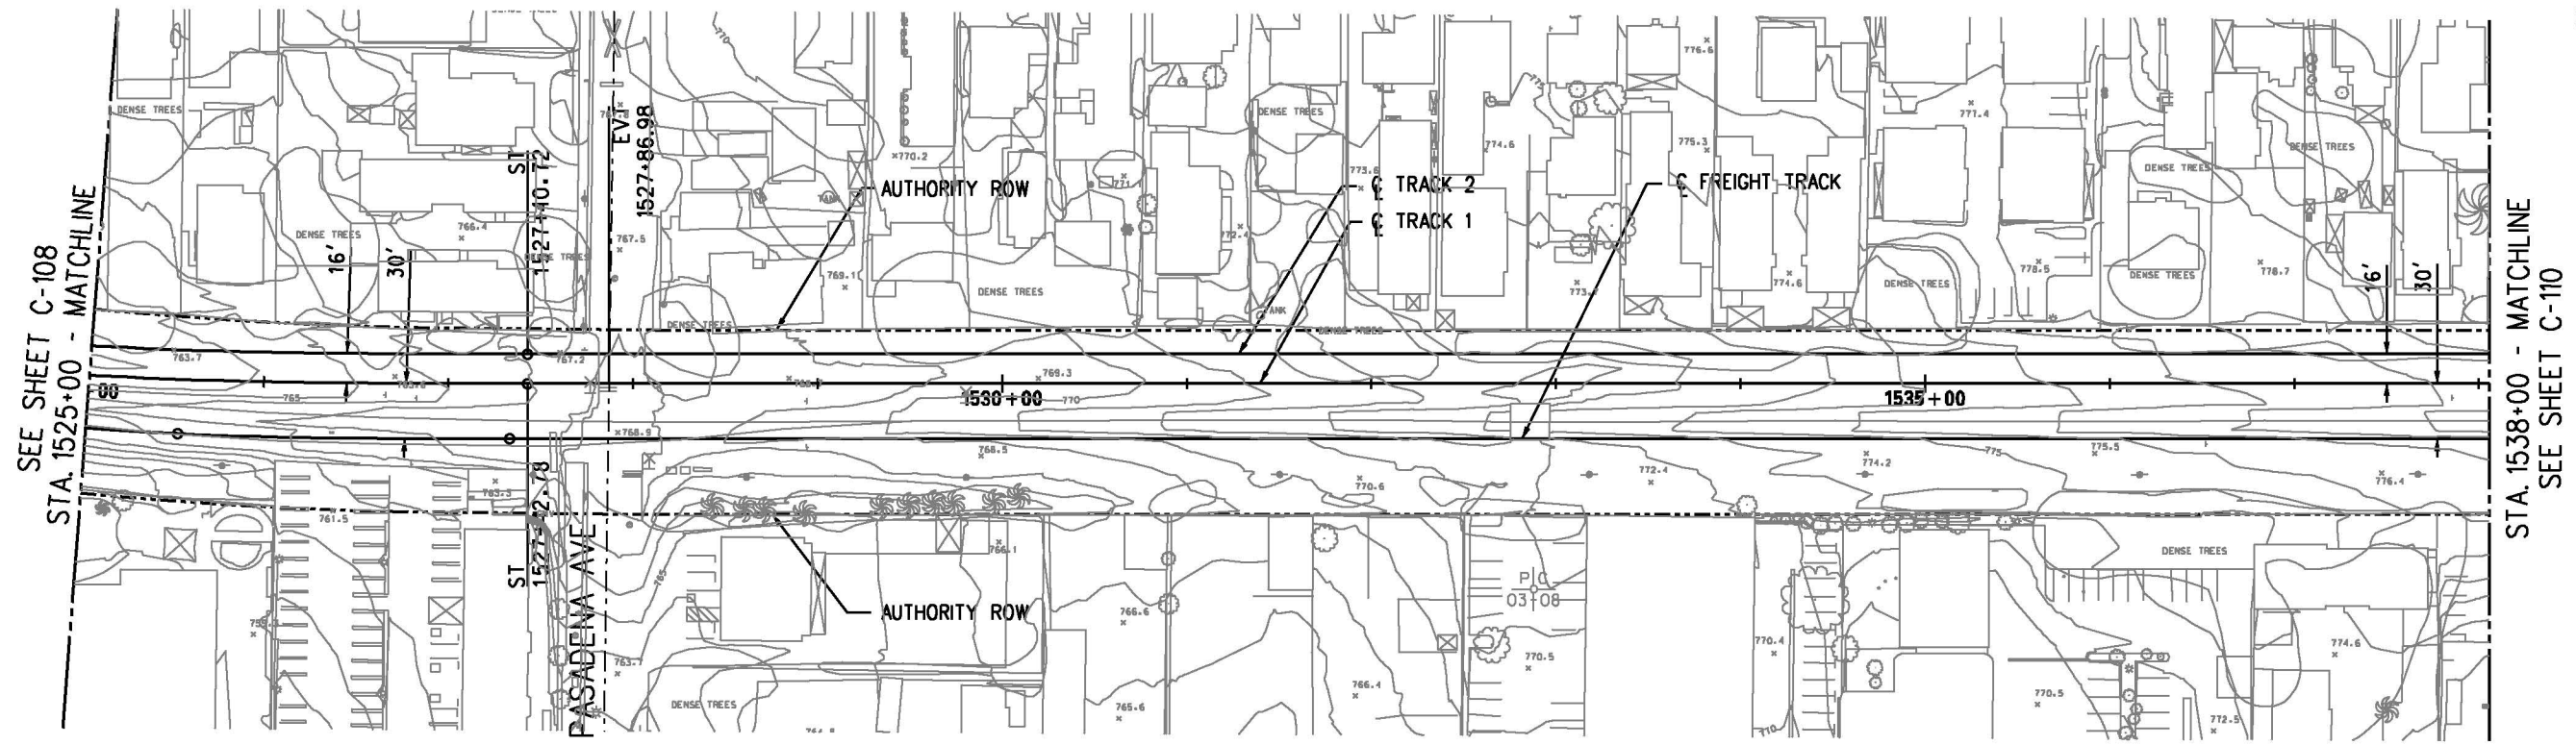


PLAN

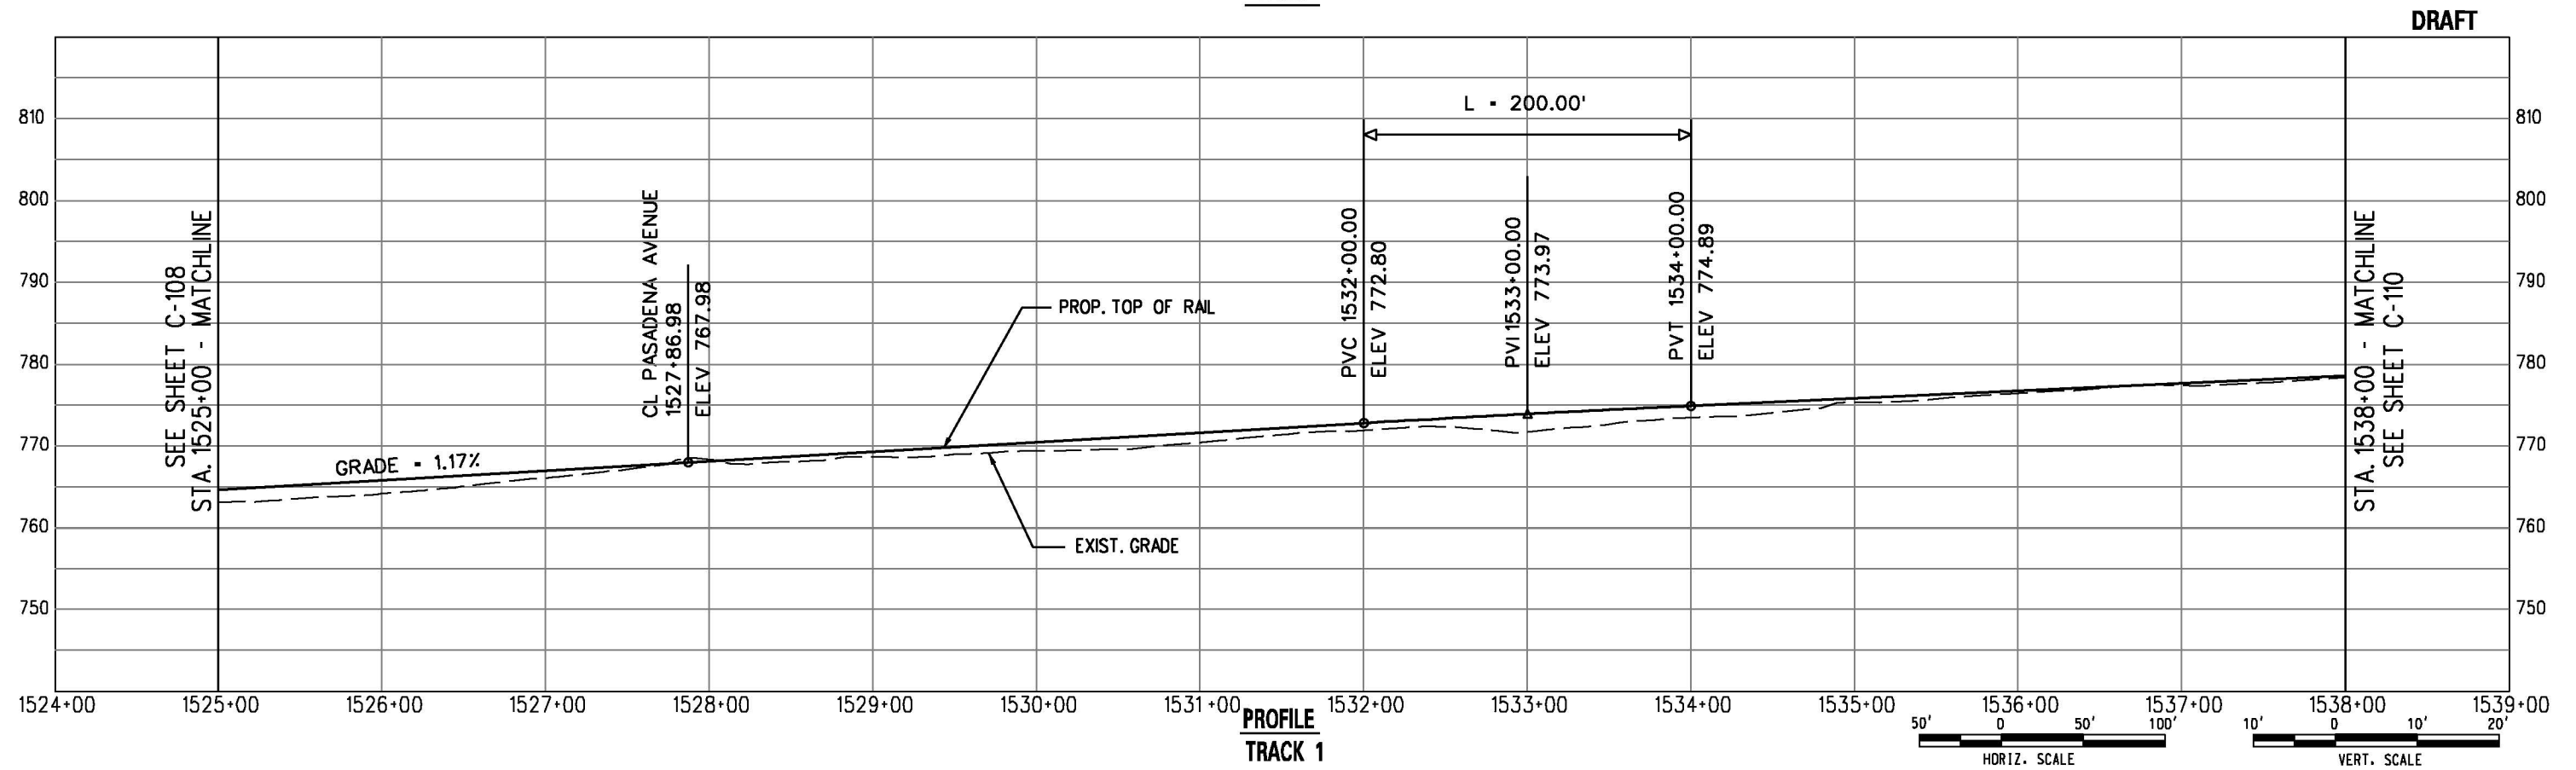

PROFILE
TRACK 1

DRAFT

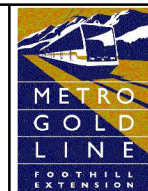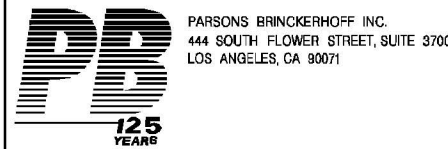


METRO GOLD LINE FOOTHILL EXTENSION CONSTRUCTION AUTHORITY
GOLD LINE FOOTHILL EXTENSION 2B - AZUSA (CITRUS) TO MONTCLAIR

OCTOBER 2011


GOLD LINE FOOTHILL EXTENSION
PRELIMINARY ENGINEERING
LRT - TRACK 1
PLAN AND PROFILE
STA. 1525+00 TO STA. 1538+00

27978A	
DRAWING NO.	C-109
REV	
DATE	


File Name: I:\27978A-Foothill_2B\CADD\sheet\civil\Plan and Profile\C-109.dgn 5/26/11 5:26:31 PM User Name: USER-salvetic02/02/2011

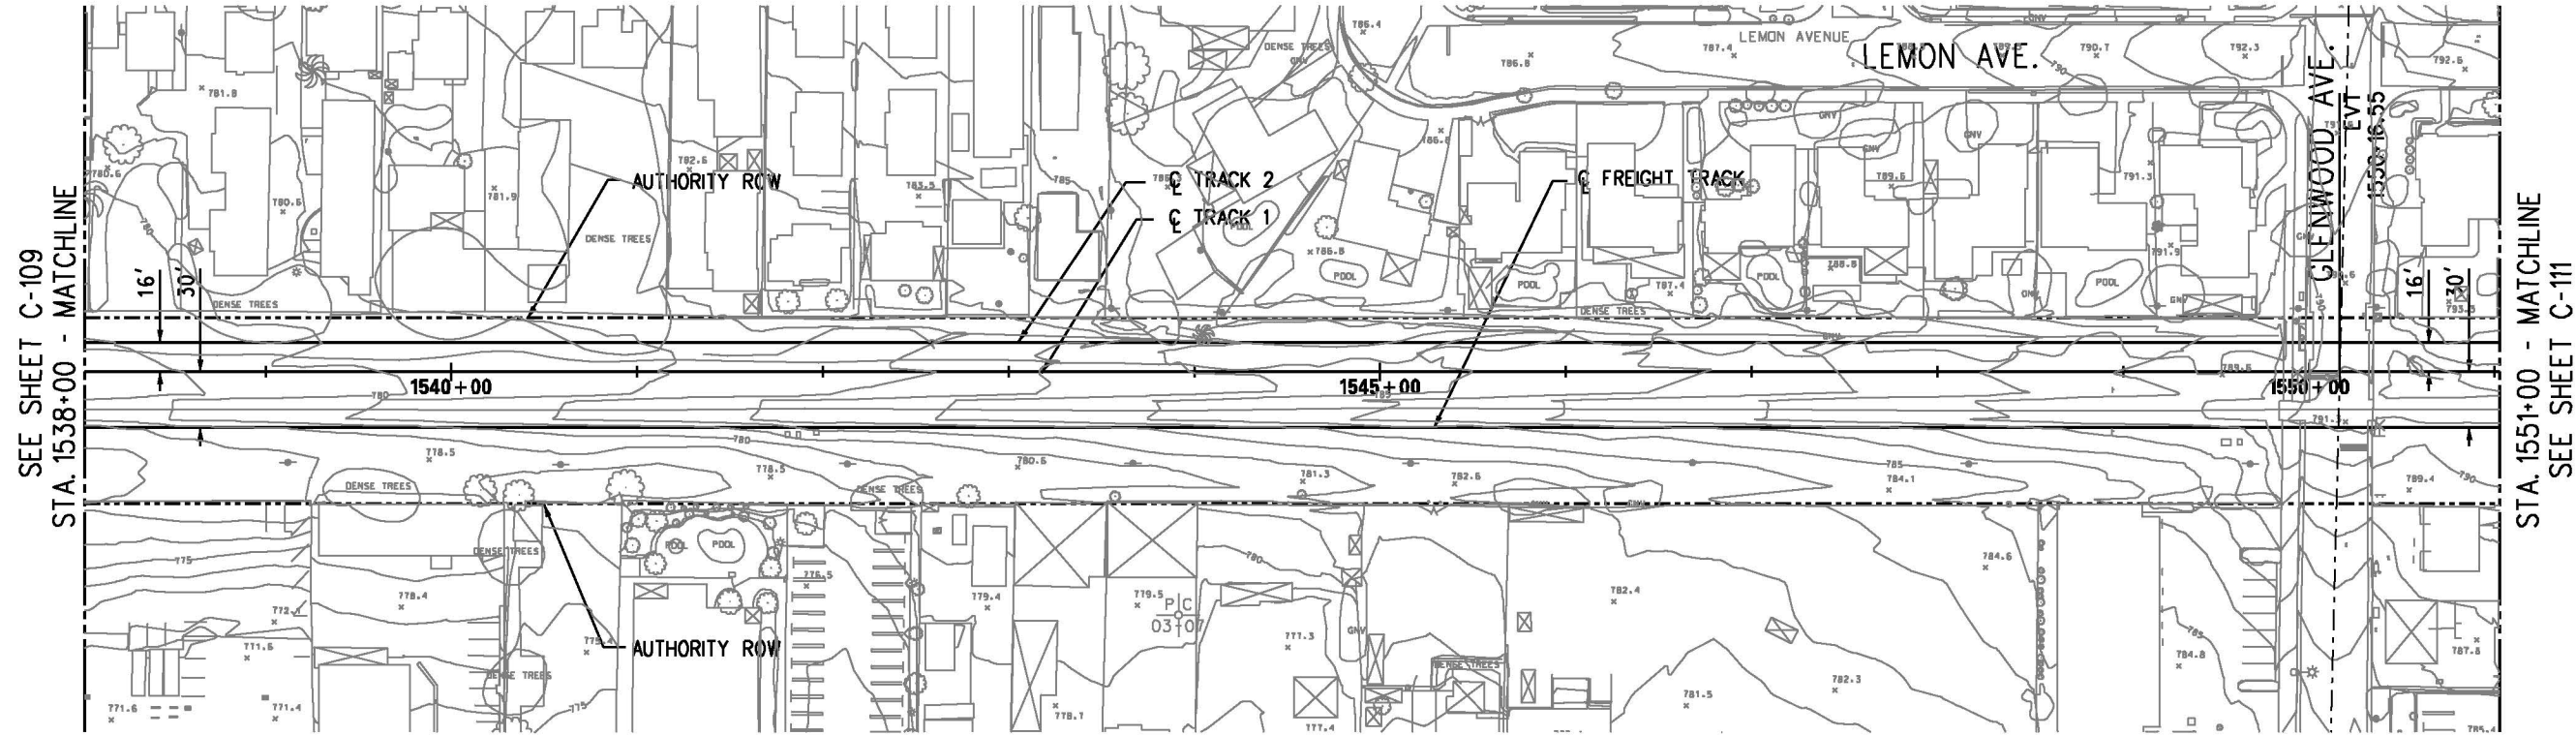




PLAN

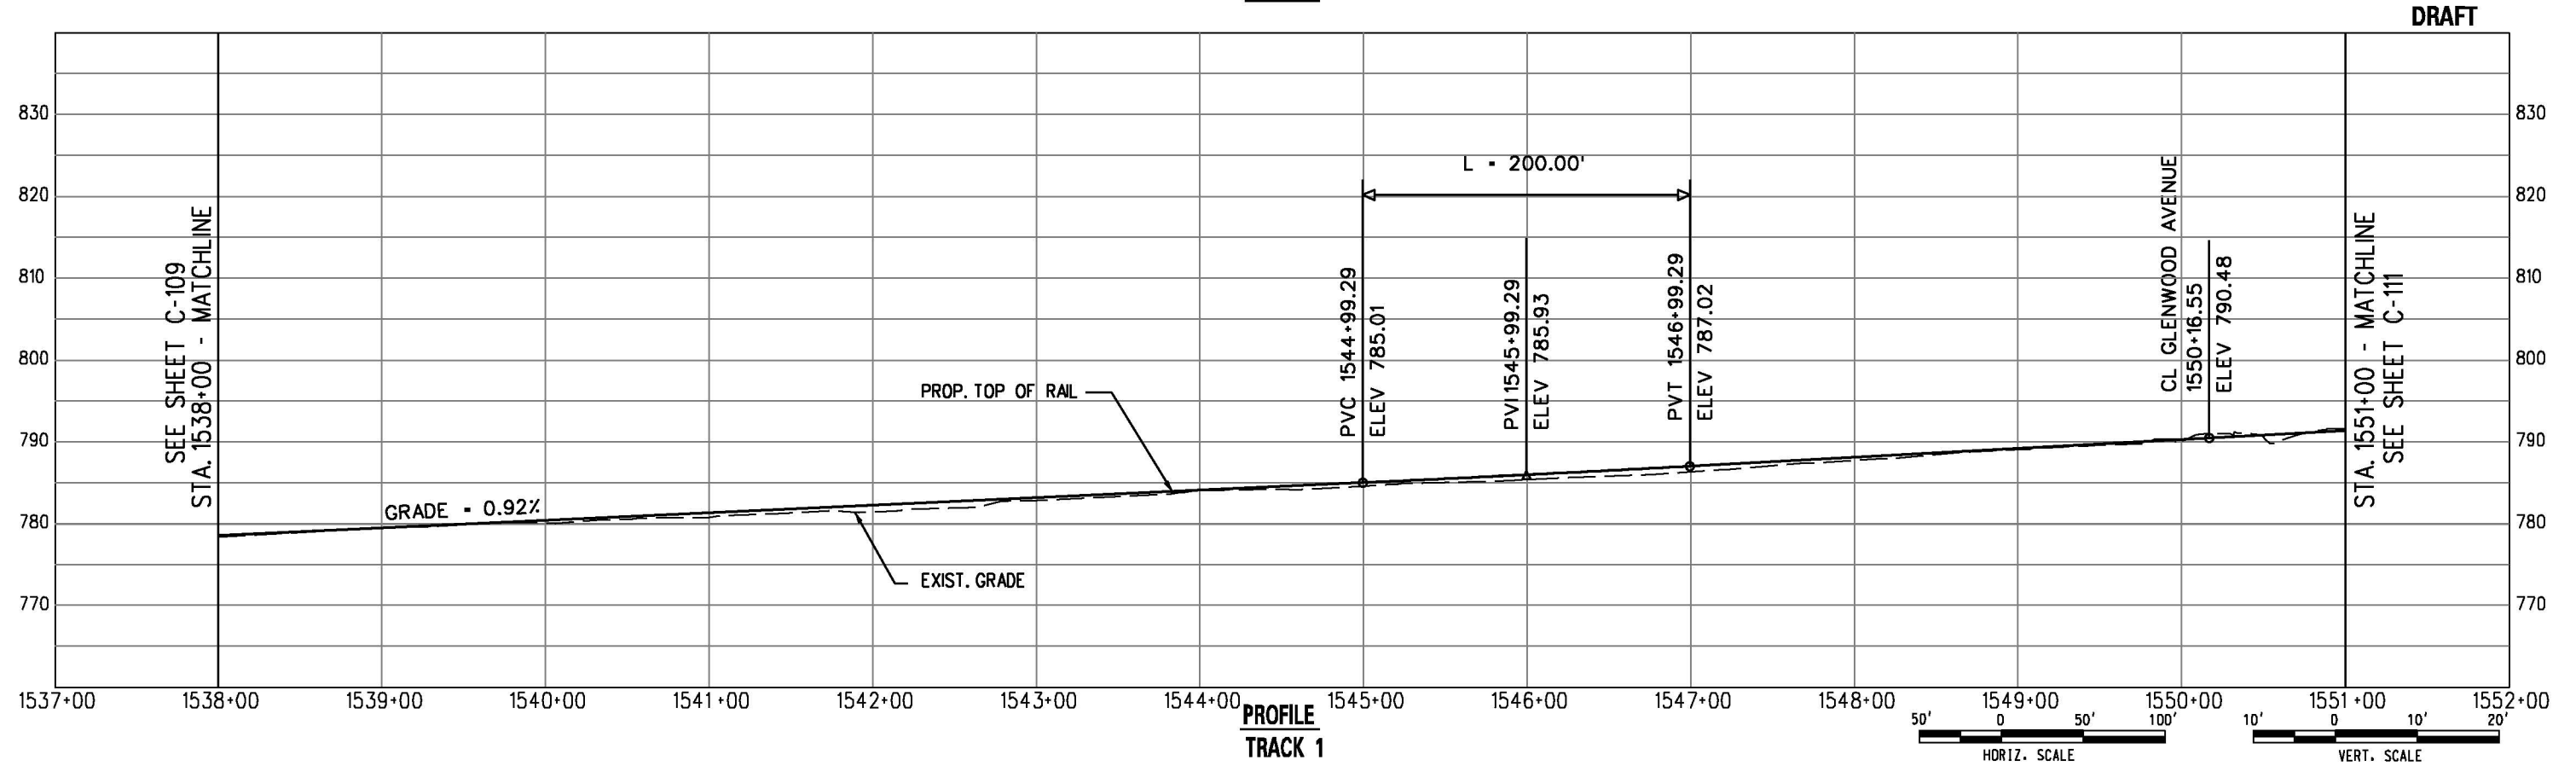



PROFILE
TRACK 1

 


DRAFT

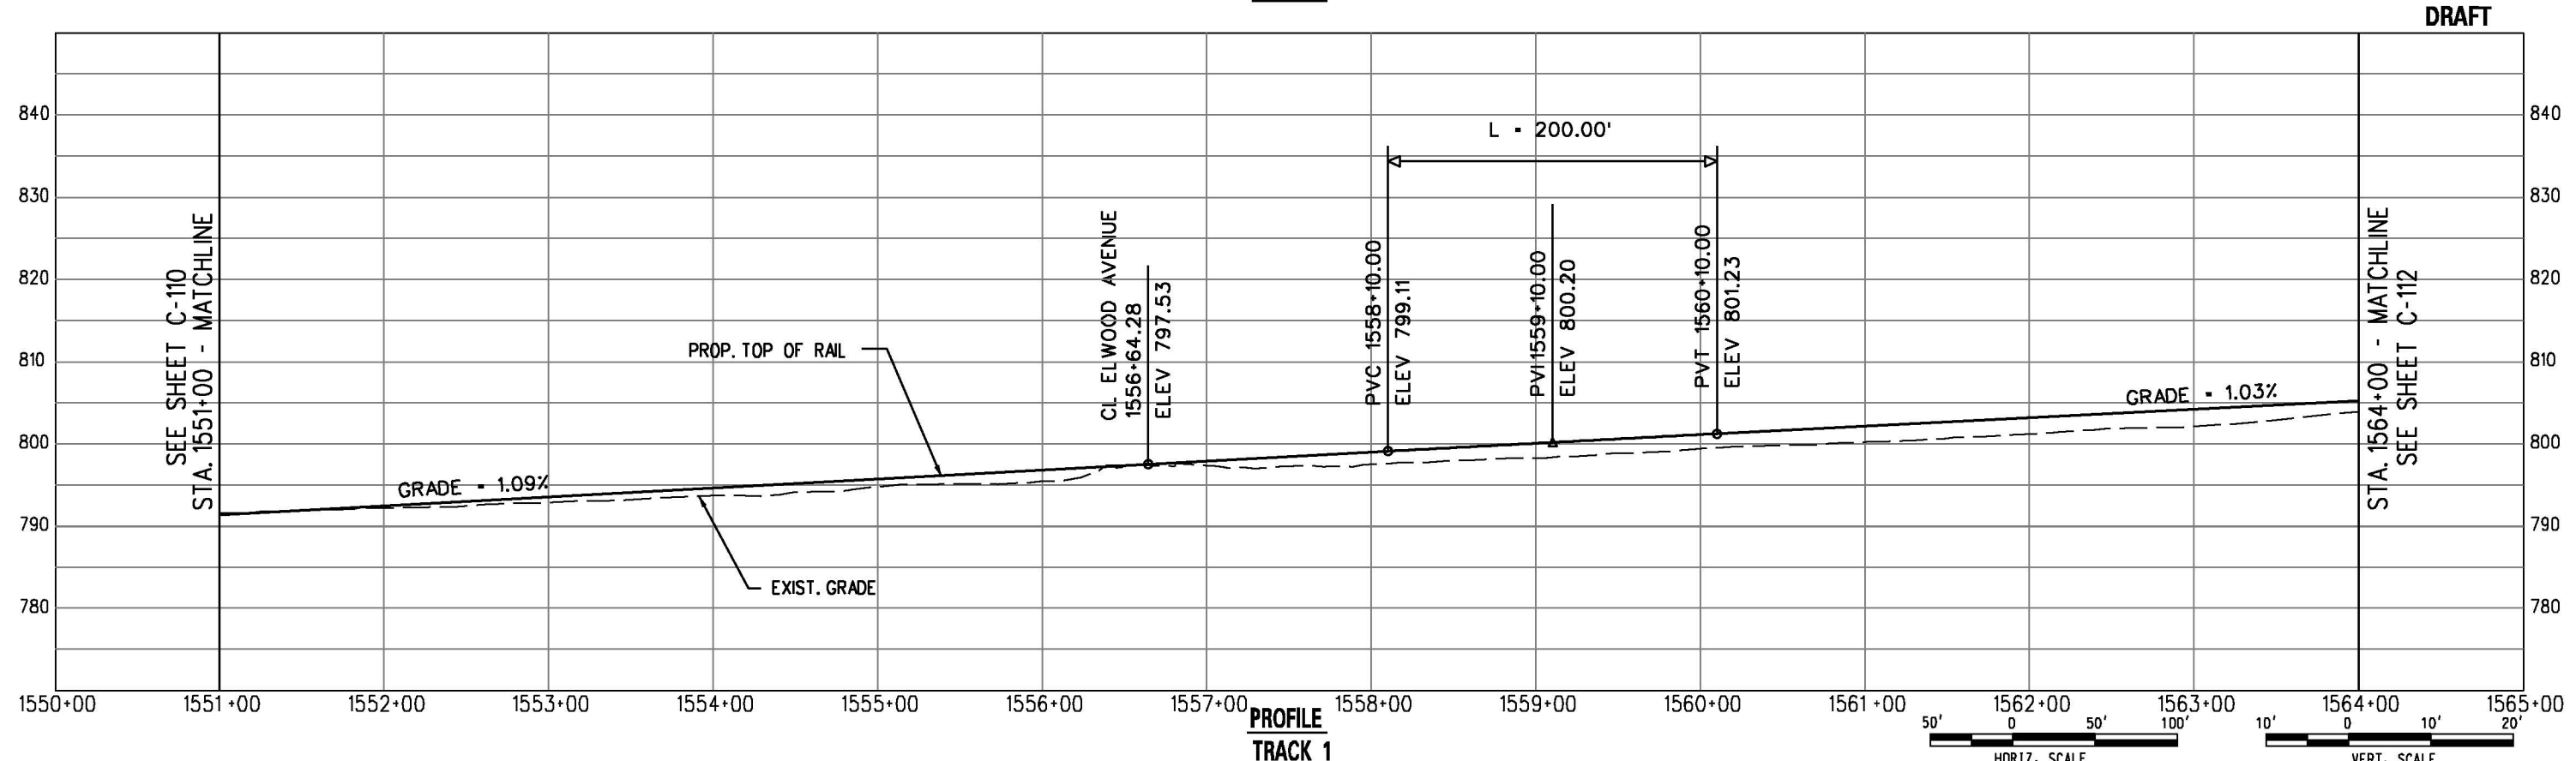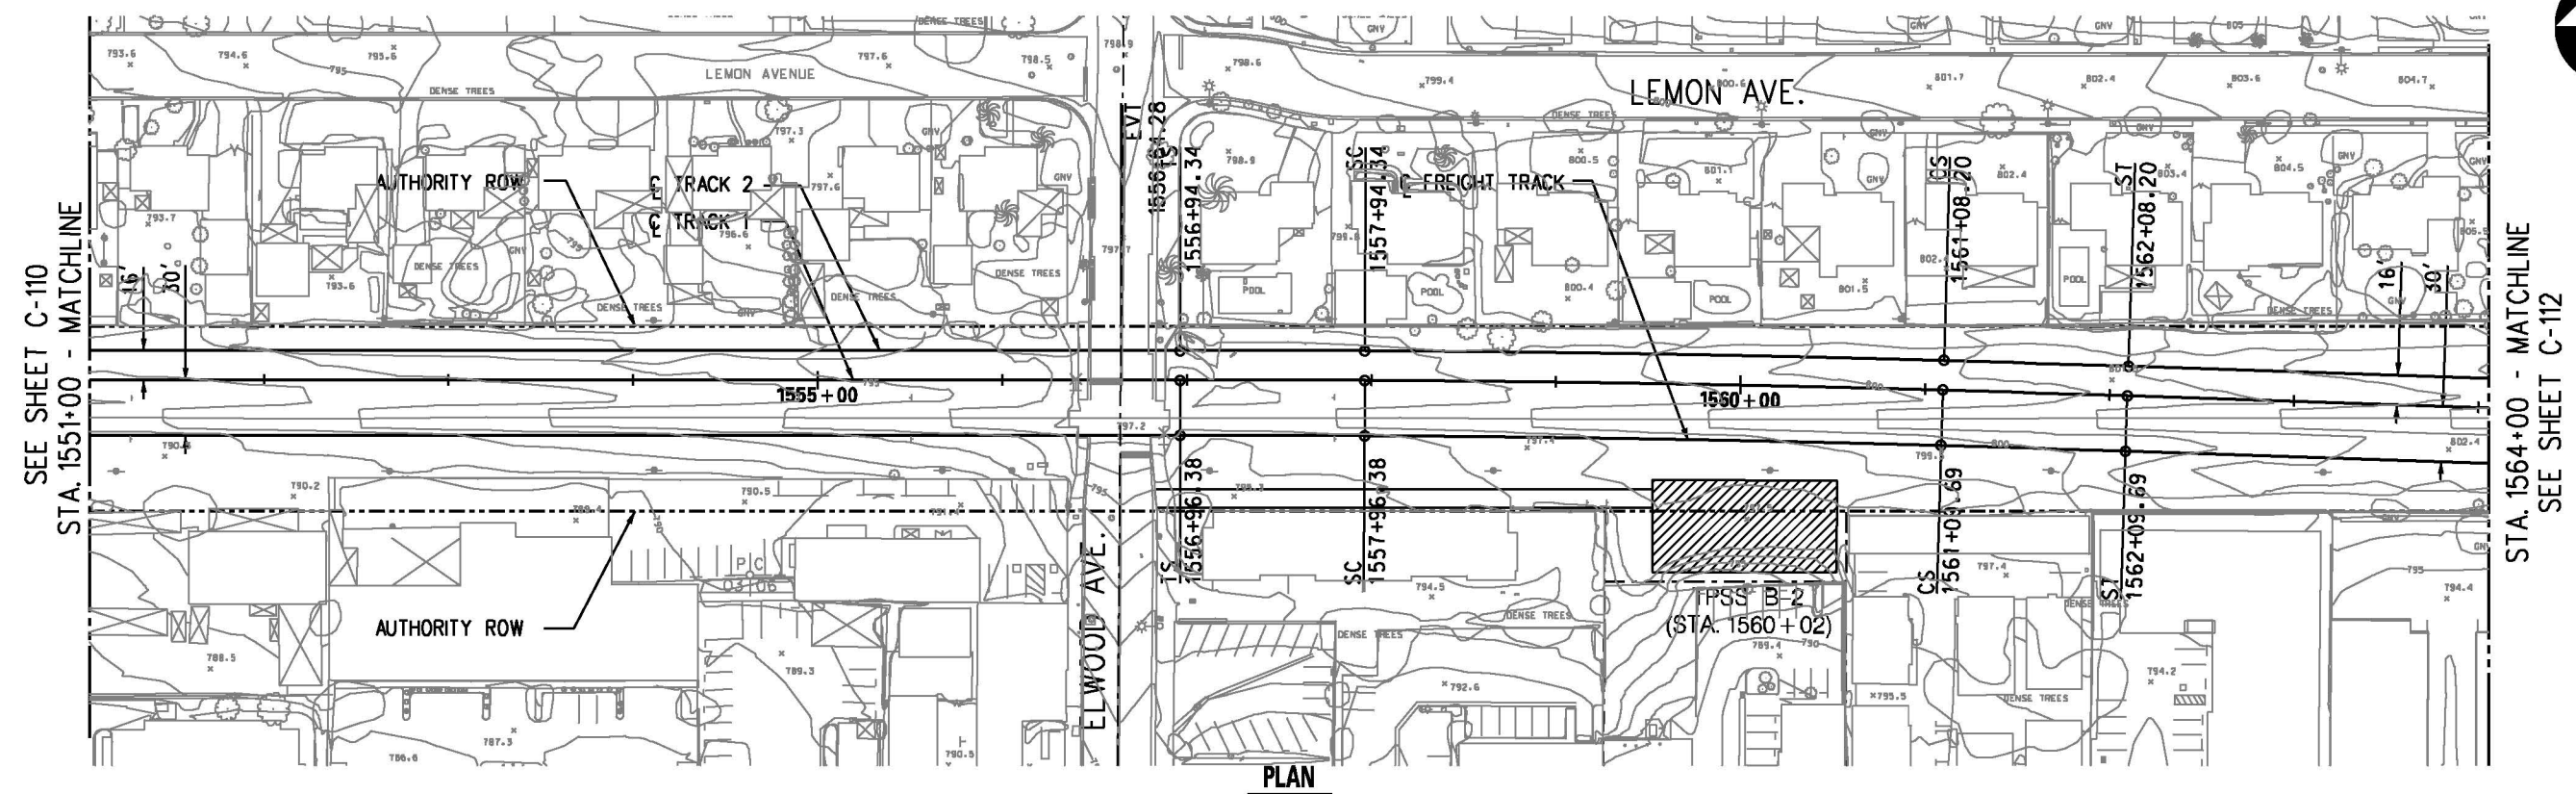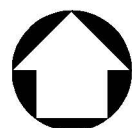

DRAFT

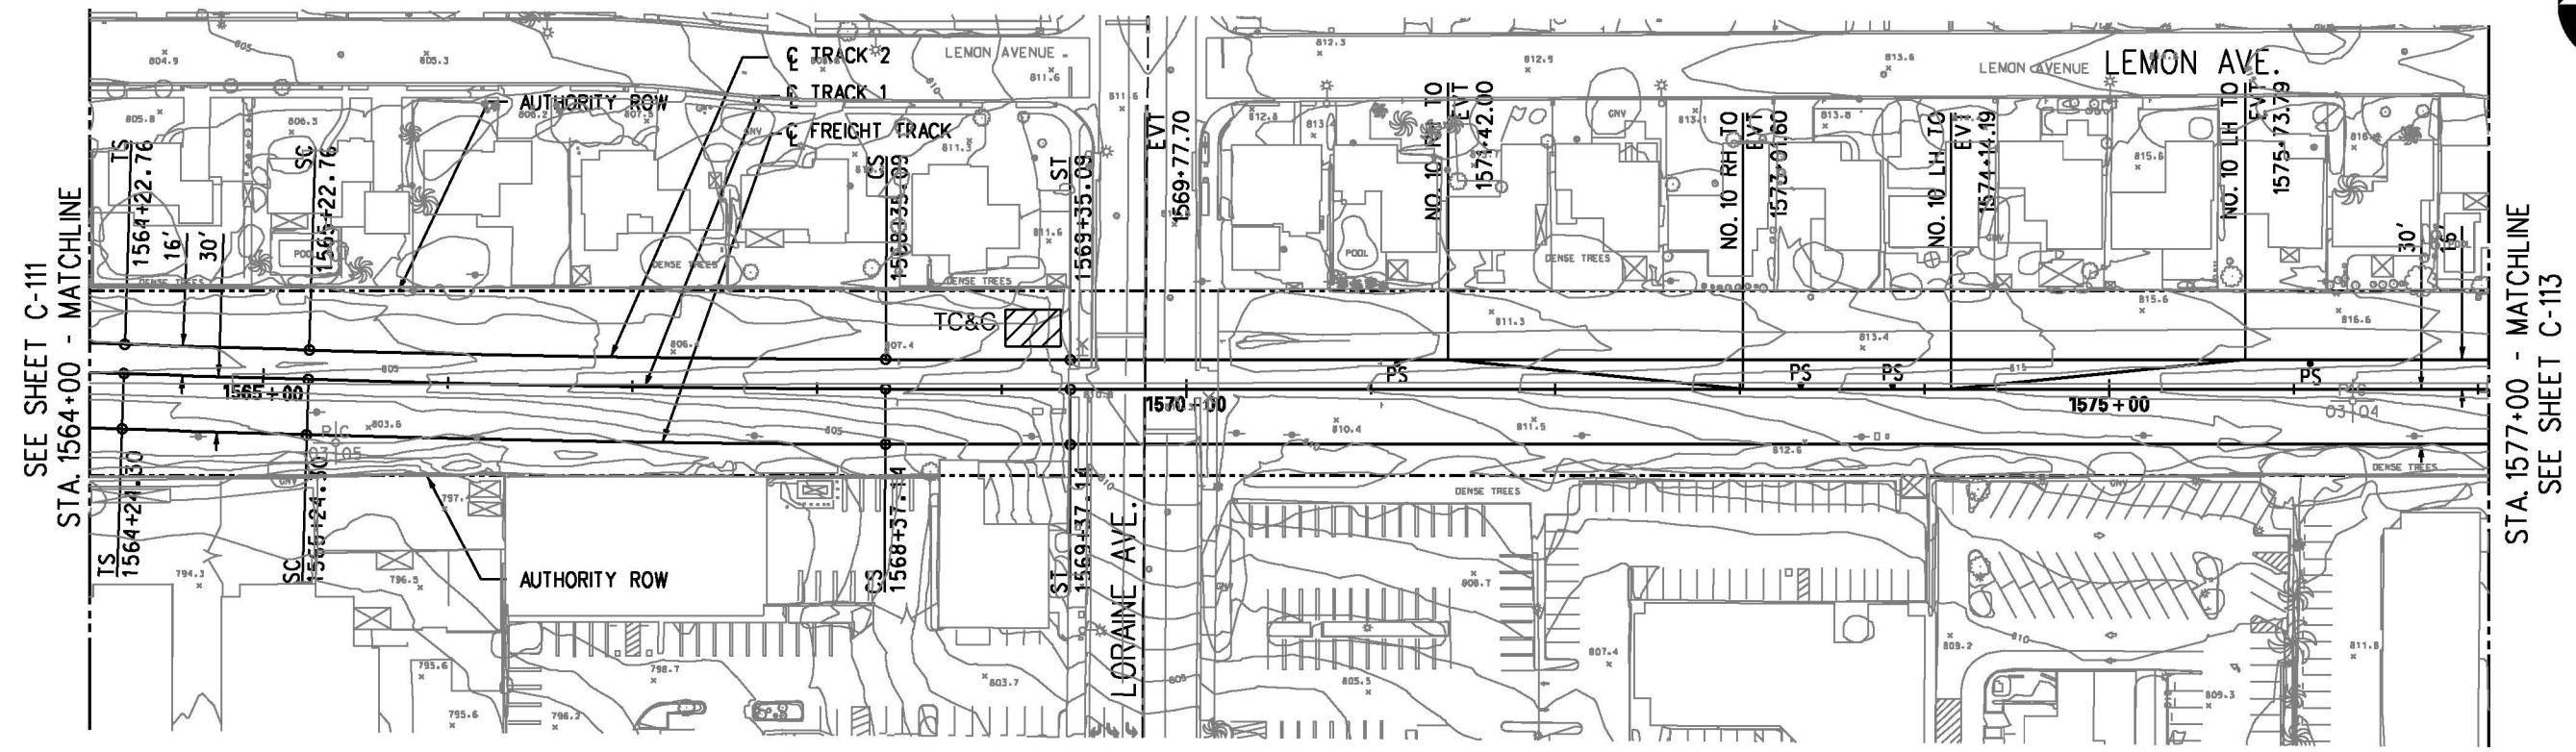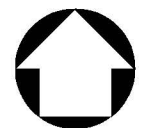


PLAN

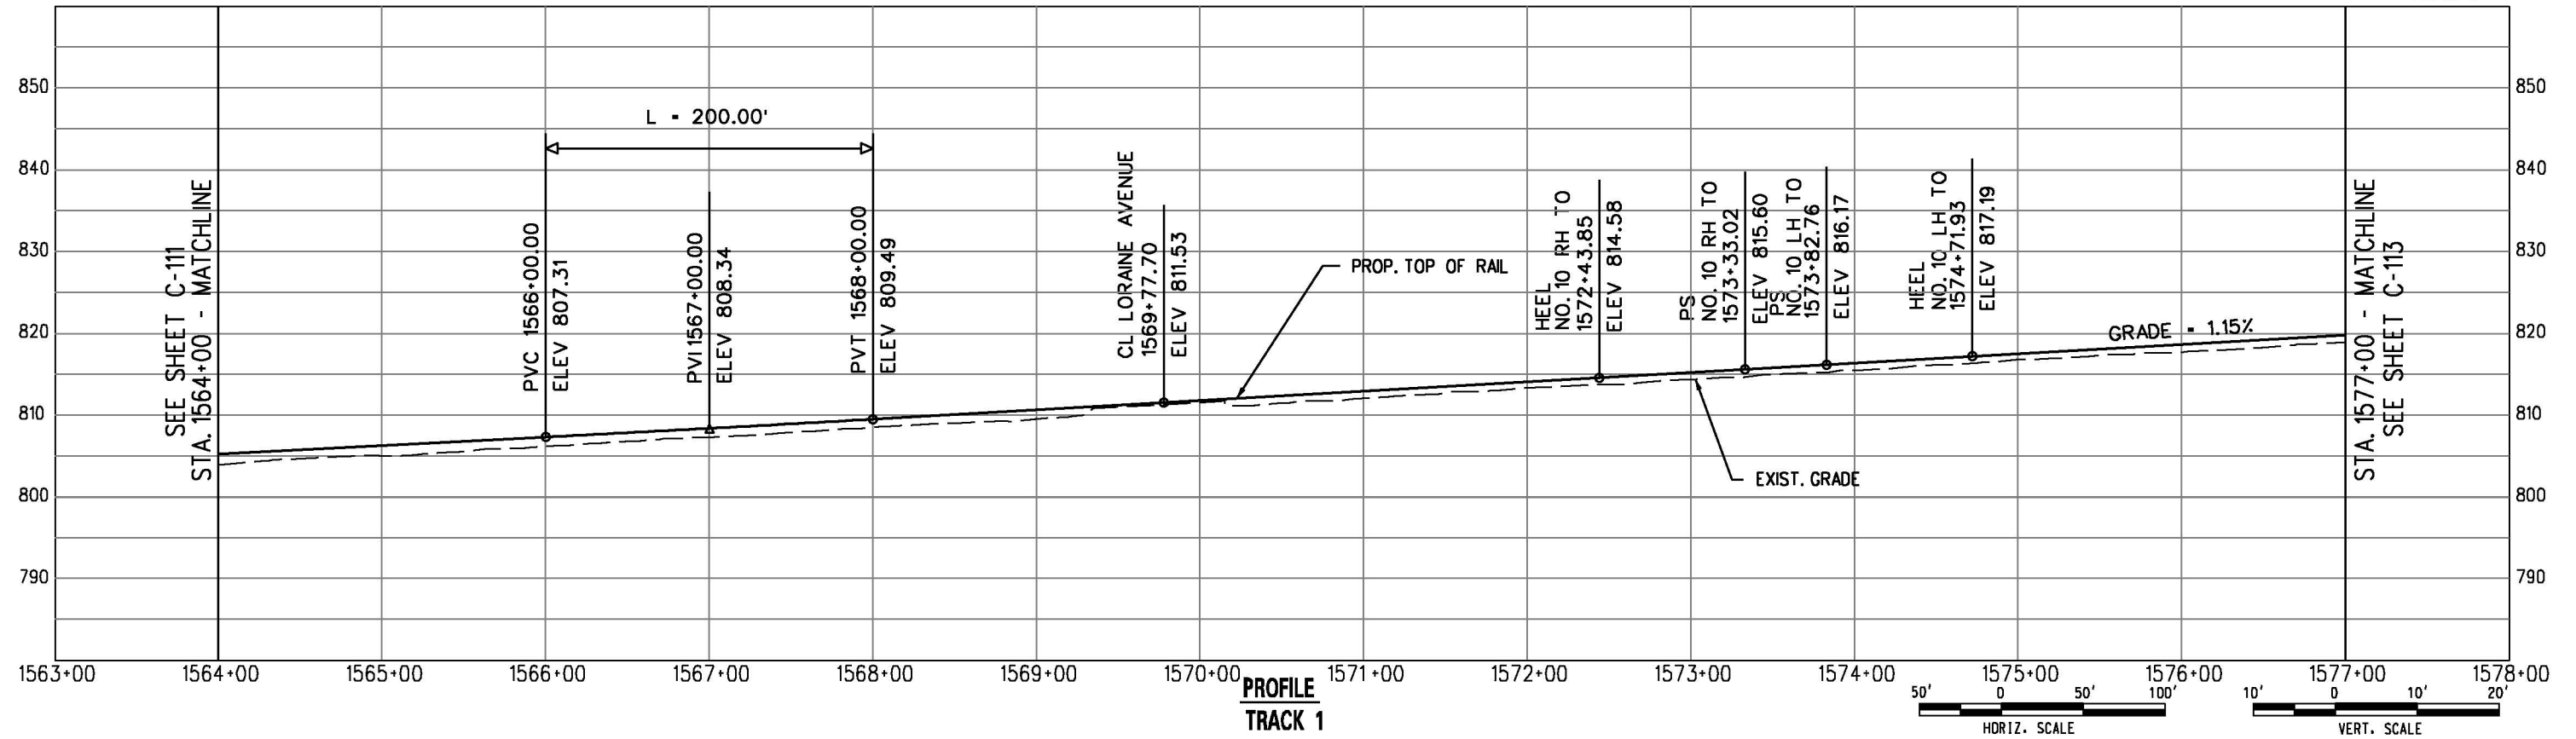


PROFILE TRACK 1

DRAFT


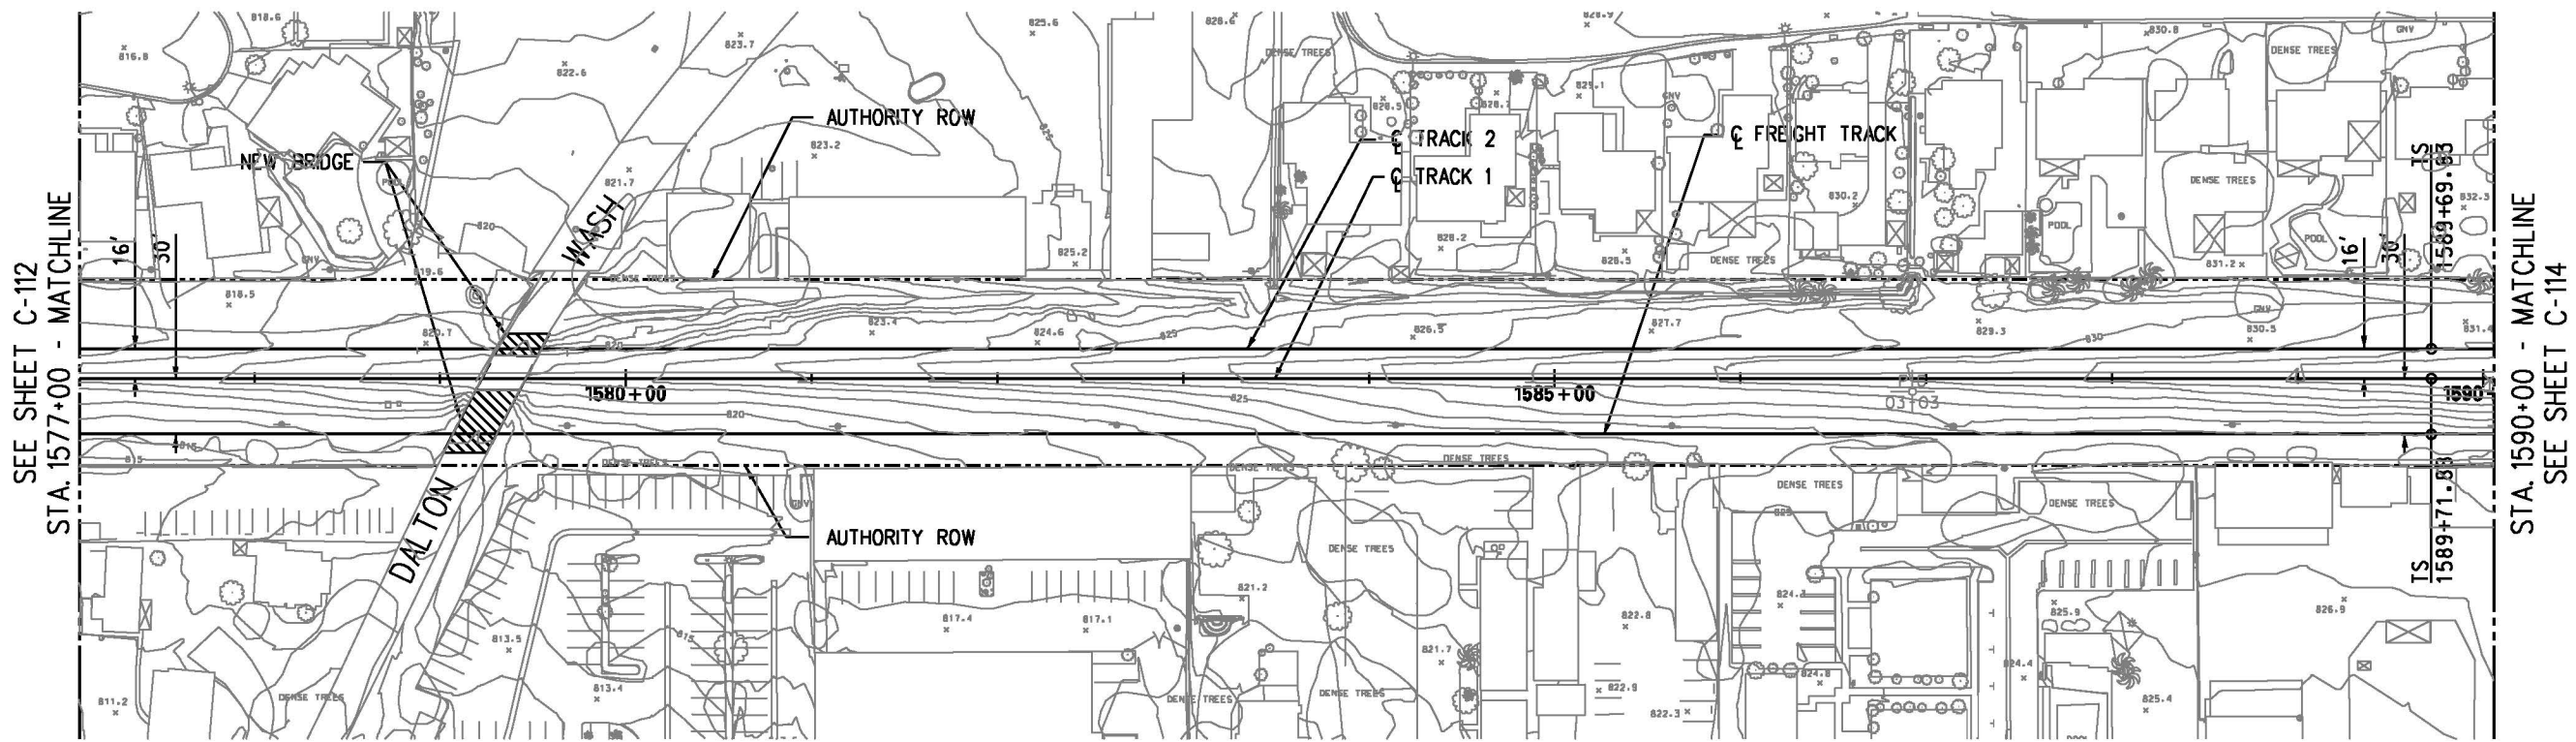


PLAN

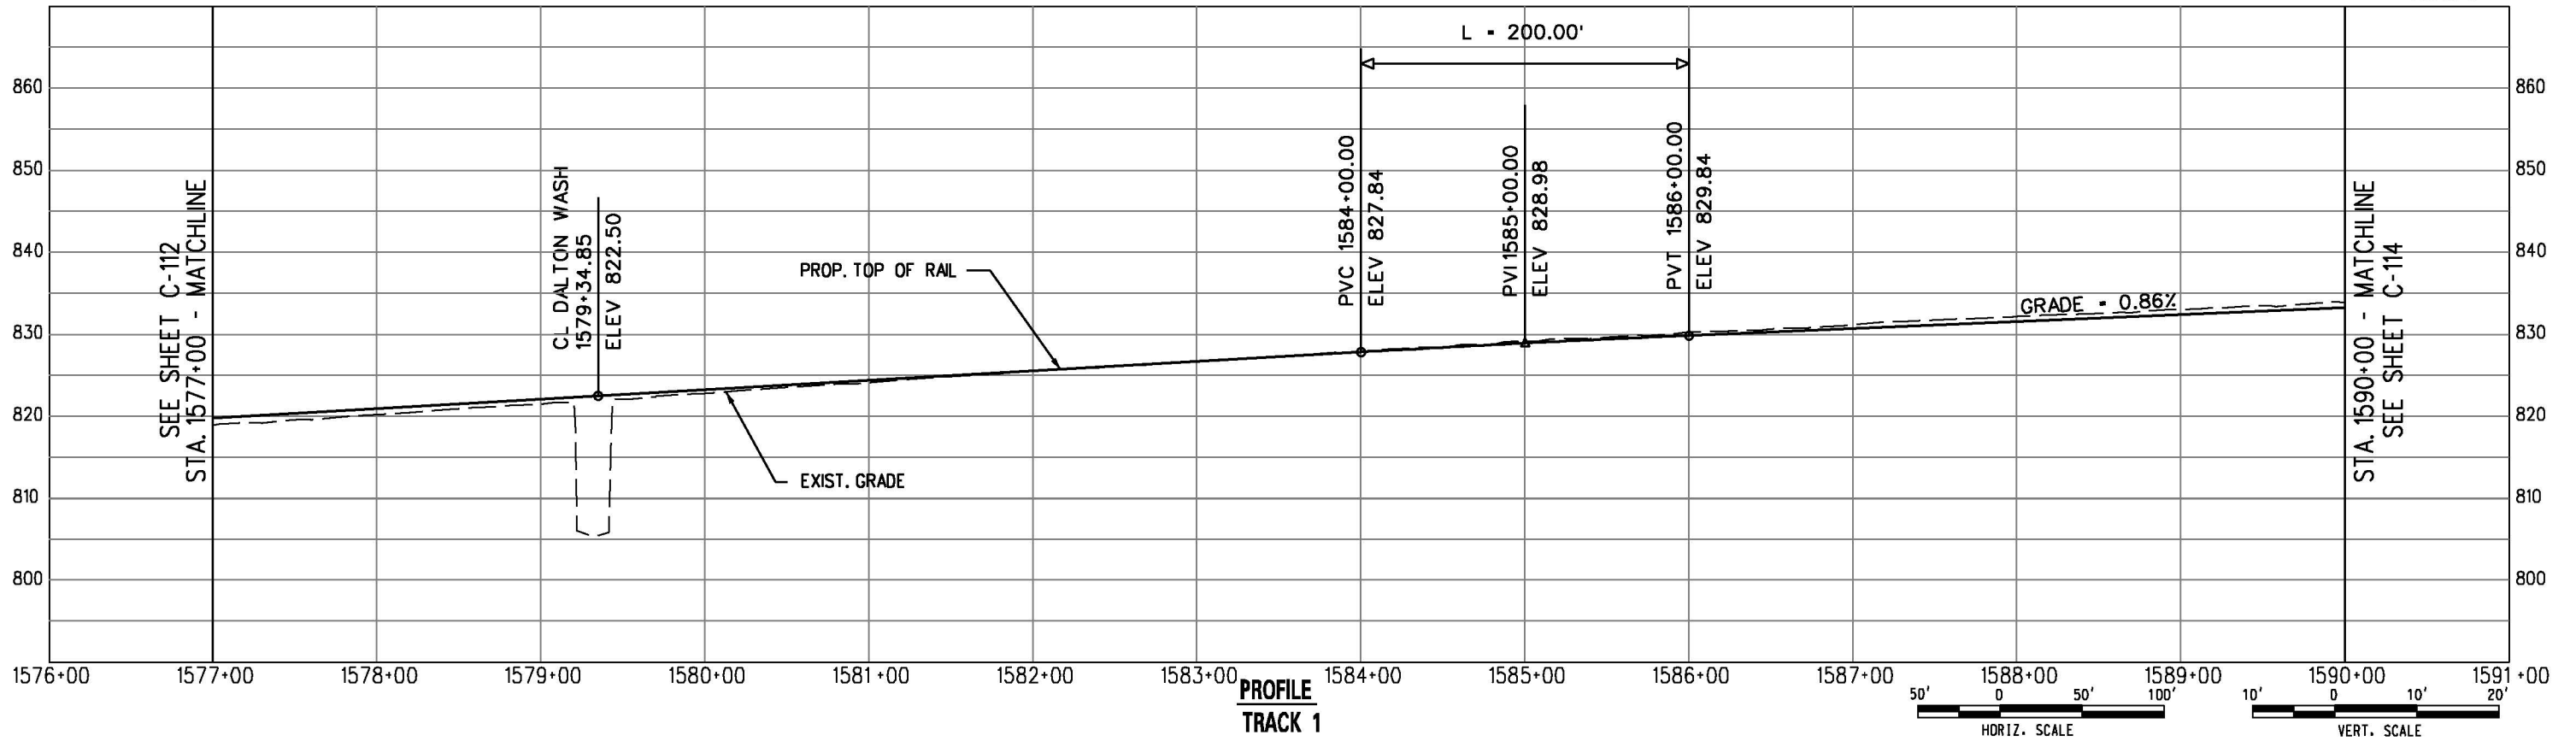

PROFILE TRACK 1

DRAFT

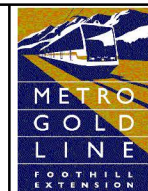 


METRO GOLD LINE FOOTHILL EXTENSION CONSTRUCTION AUTHORITY
 GOLD LINE FOOTHILL EXTENSION 2B - AZUSA (CITRUS) TO MONTCLAIR
 OCTOBER 2011


GOLD LINE FOOTHILL EXTENSION
 PRELIMINARY ENGINEERING
 LRT - TRACK 1
 PLAN AND PROFILE
 STA. 1577+00 TO STA. 1590+00

27978A	
DRAWING NO.	C-113
REV	
DATE	

File Name: I:\27978A-Foothill_2B\CADD\sheet\civil\Plan and Profile\C-113.dgn 5/26/11 5:26:34 PM

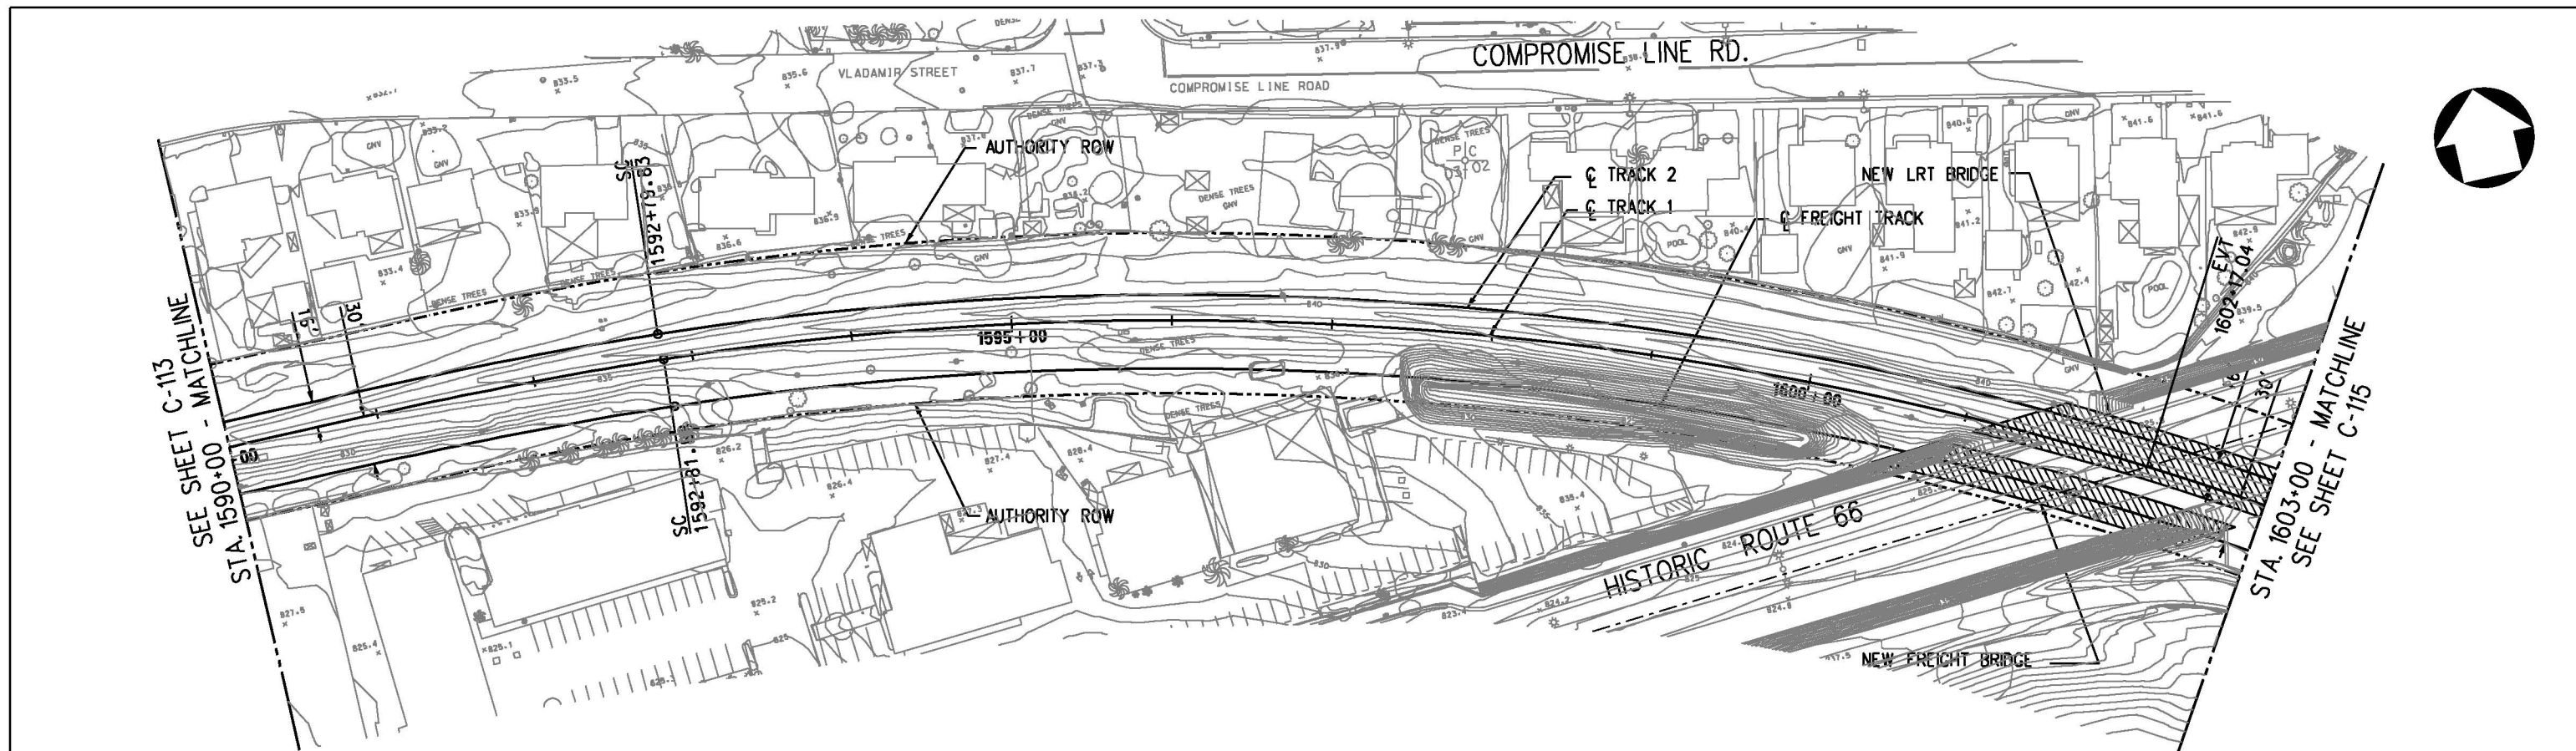


PLAN

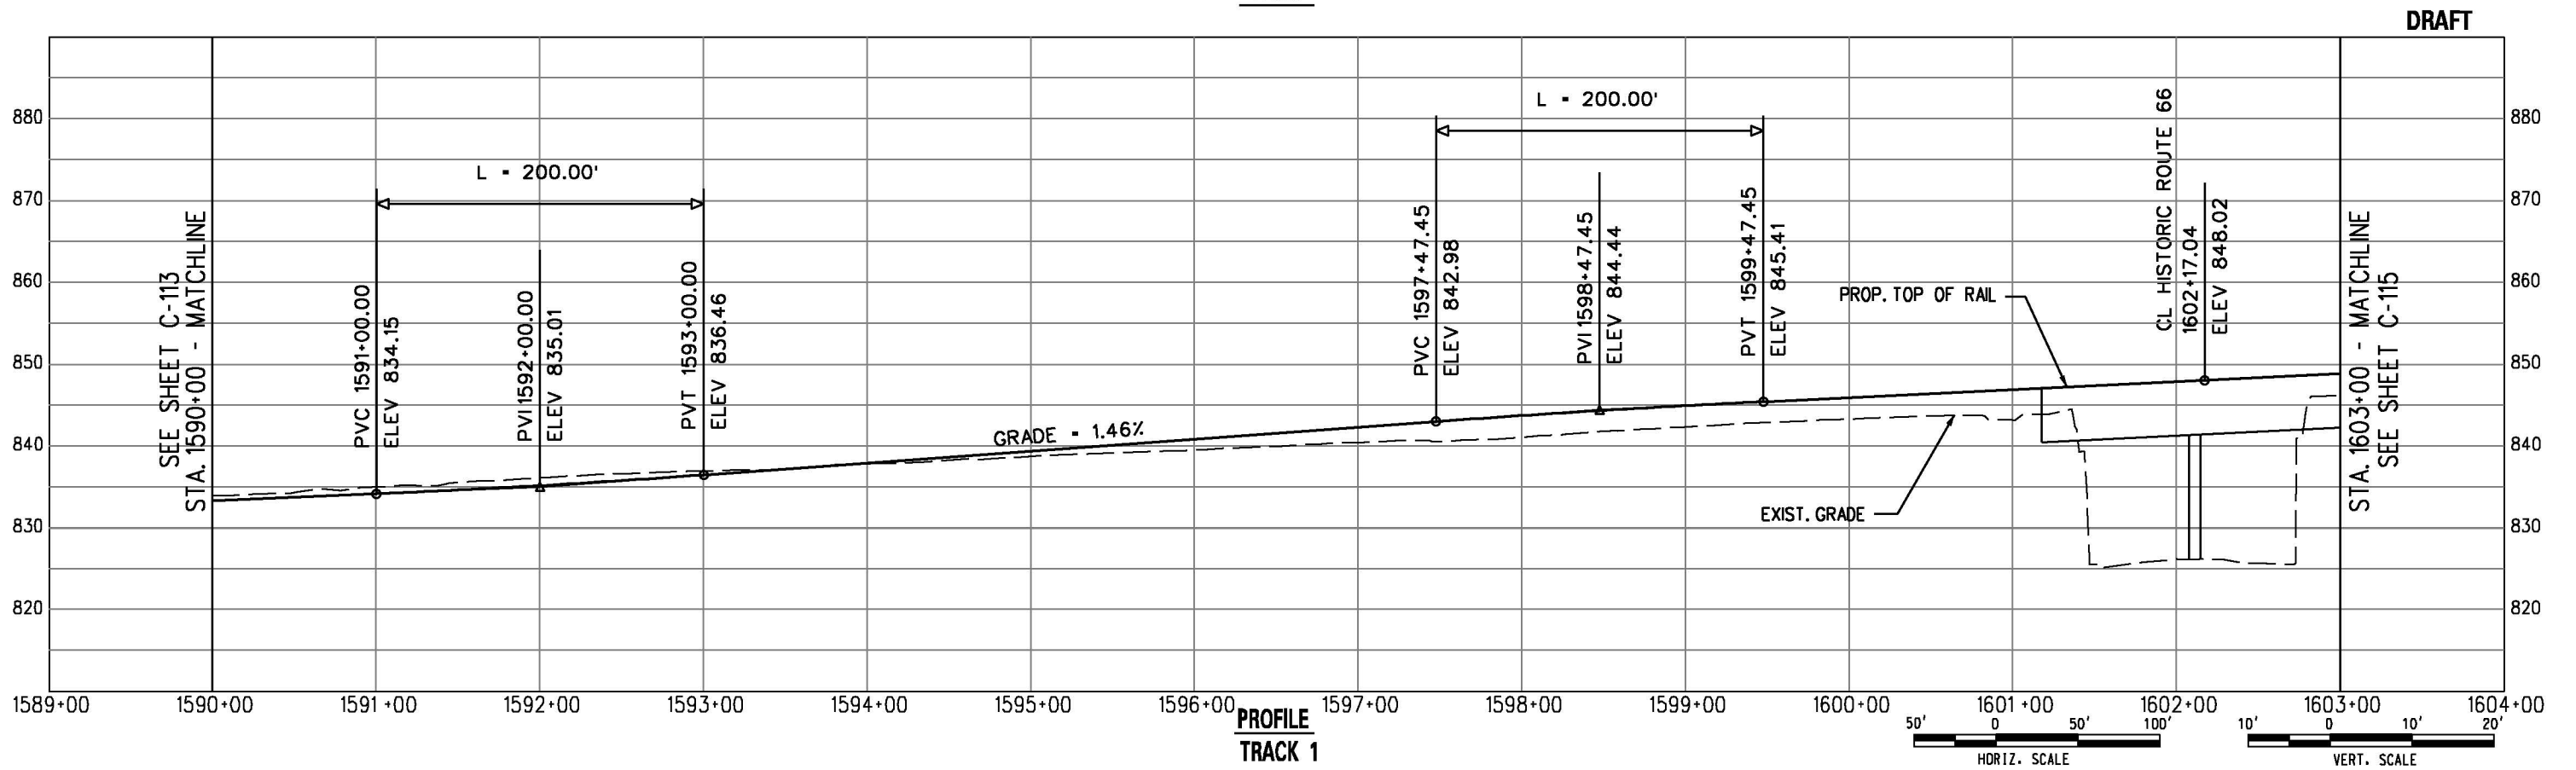


PROFILE
TRACK 1

DRAFT

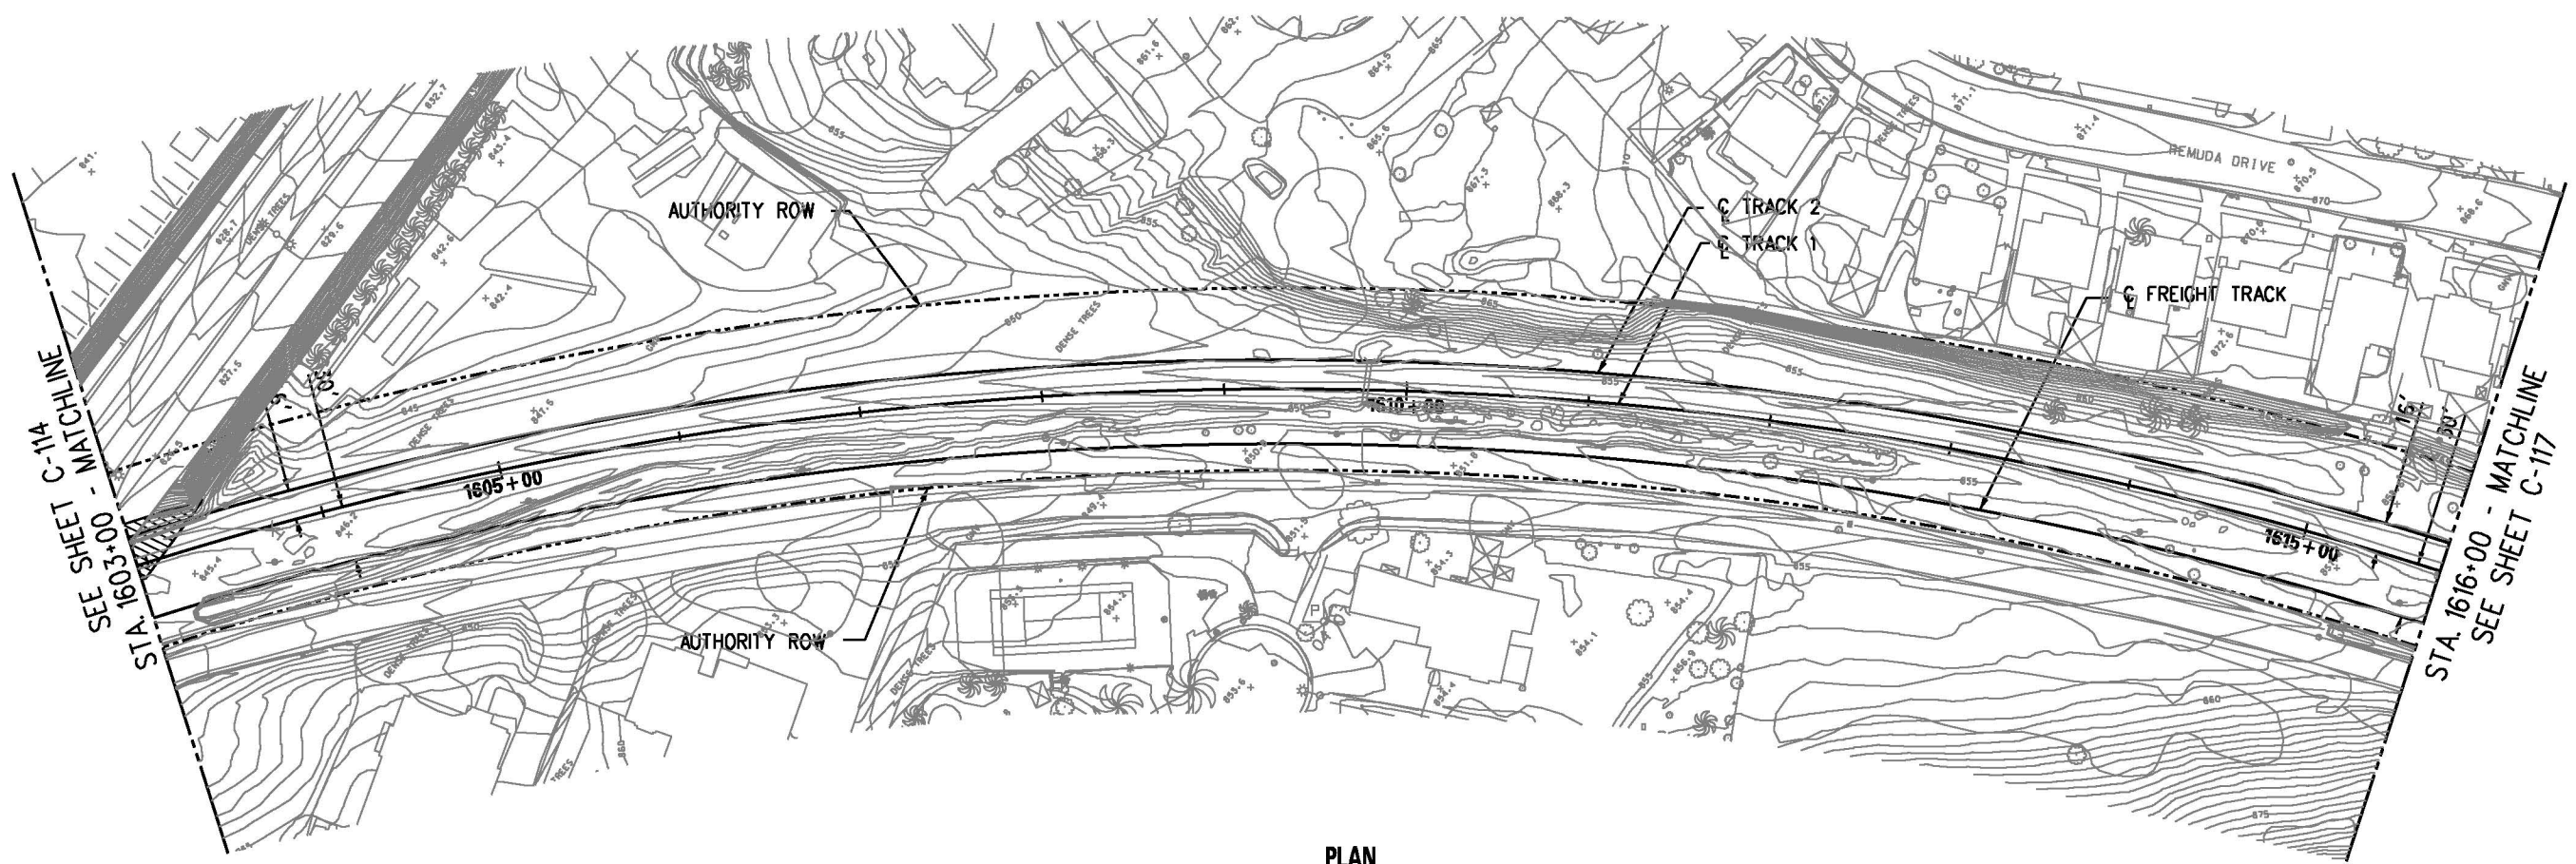


PLAN

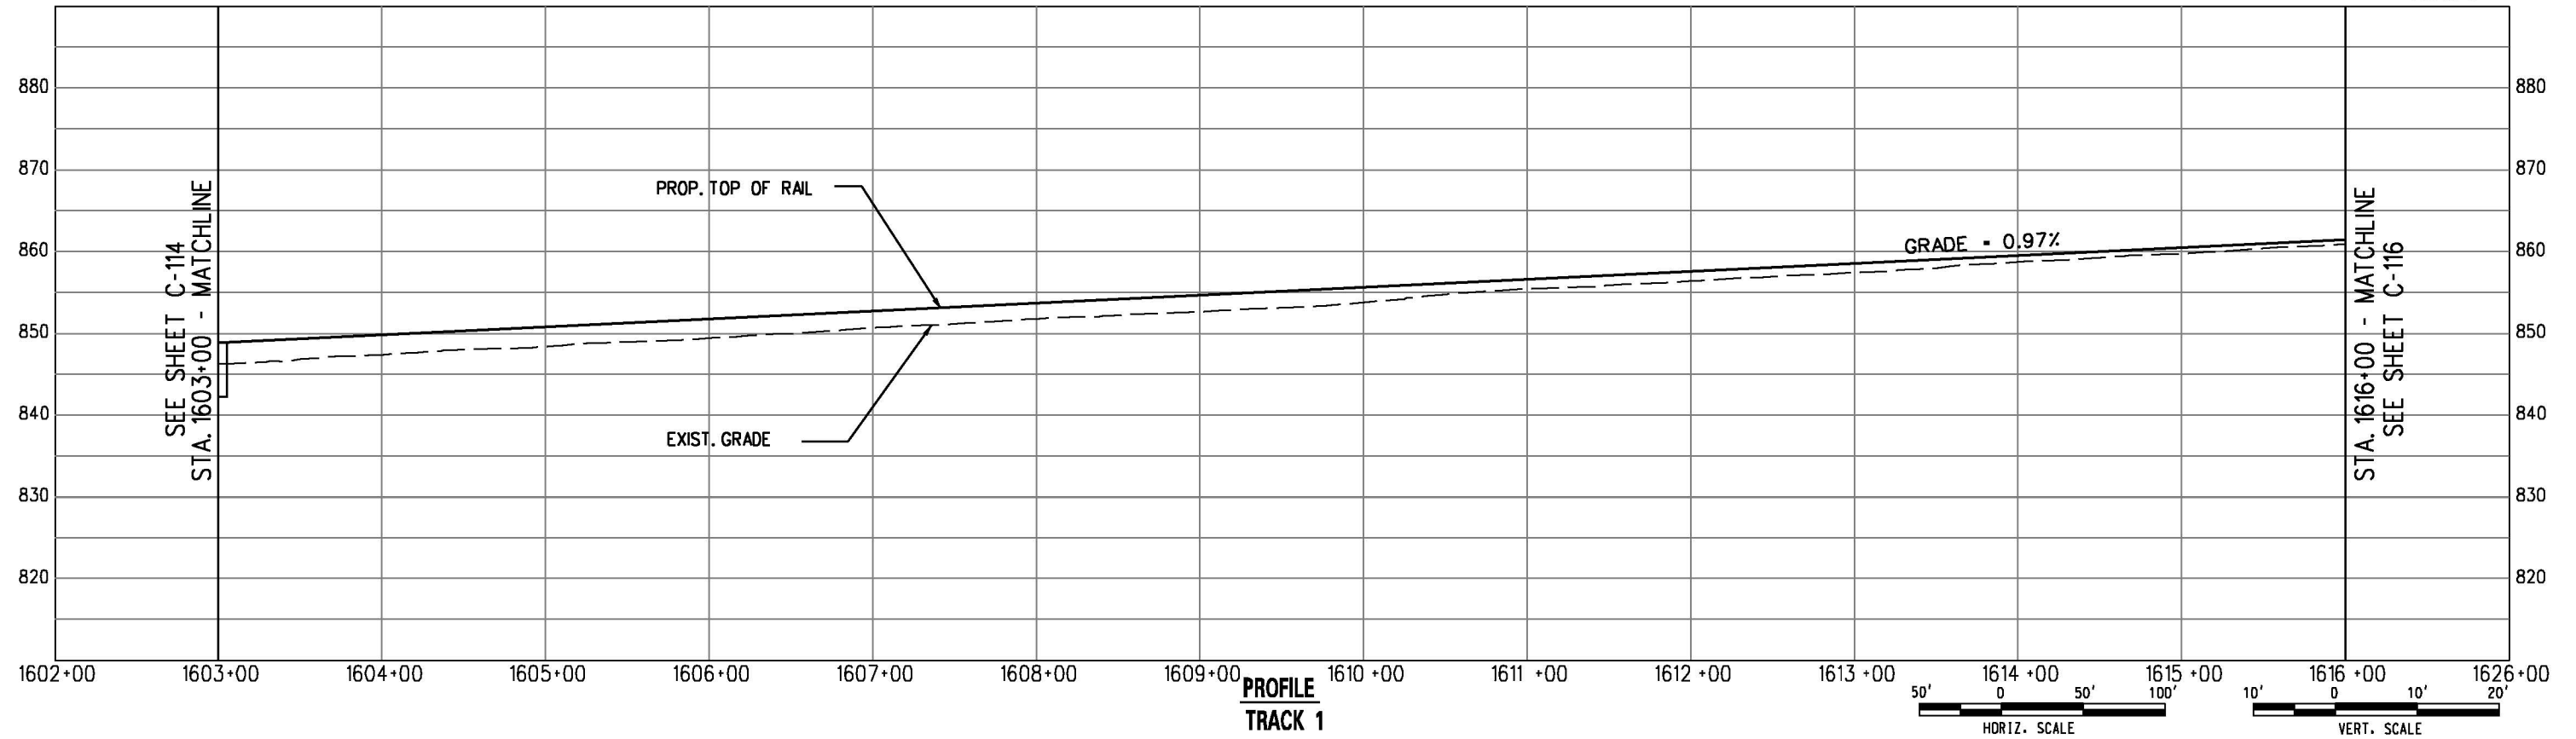

**PROFILE
TRACK 1**

DRAFT

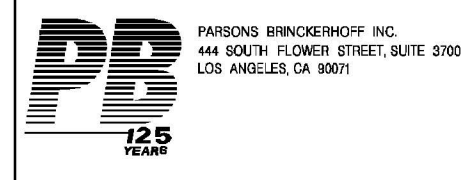

**METRO GOLD LINE
FOOTHILL EXTENSION**

**METRO GOLD LINE FOOTHILL EXTENSION CONSTRUCTION AUTHORITY
GOLD LINE FOOTHILL EXTENSION 2B - AZUSA (CITRUS) TO MONTCLAIR**



OCTOBER 2011

**GOLD LINE FOOTHILL EXTENSION
PRELIMINARY ENGINEERING**


LRT - TRACK 1
PLAN AND PROFILE
STA. 1603+00 TO STA. 1616+00

27978A	
DRAWING NO. C-115	REV
DATE	

User Name: USER-salvatiel@02/2011 5:26:35 PM File Name: I:\27978A-Foothill_2B\CADD\sheet\civil\Plan and Profile\C-115.dgn

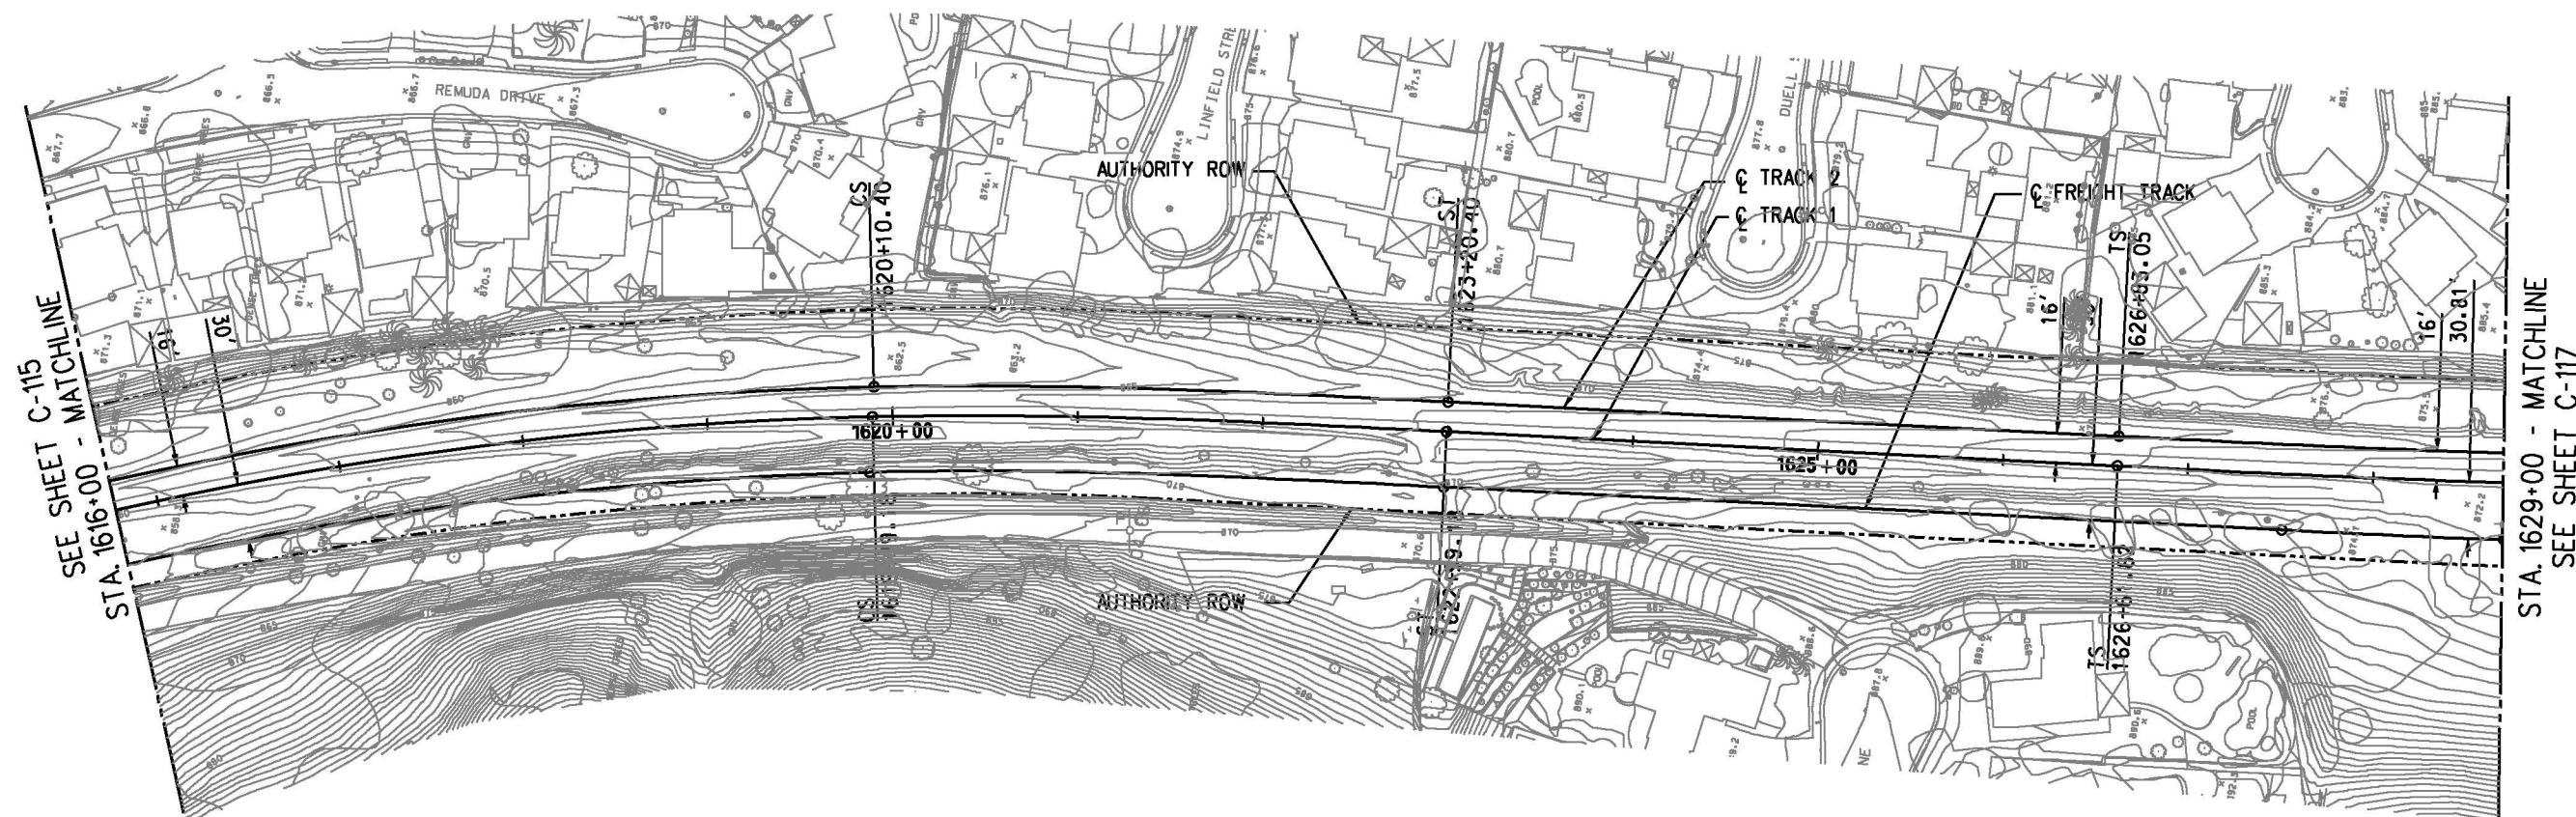
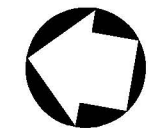


PLAN

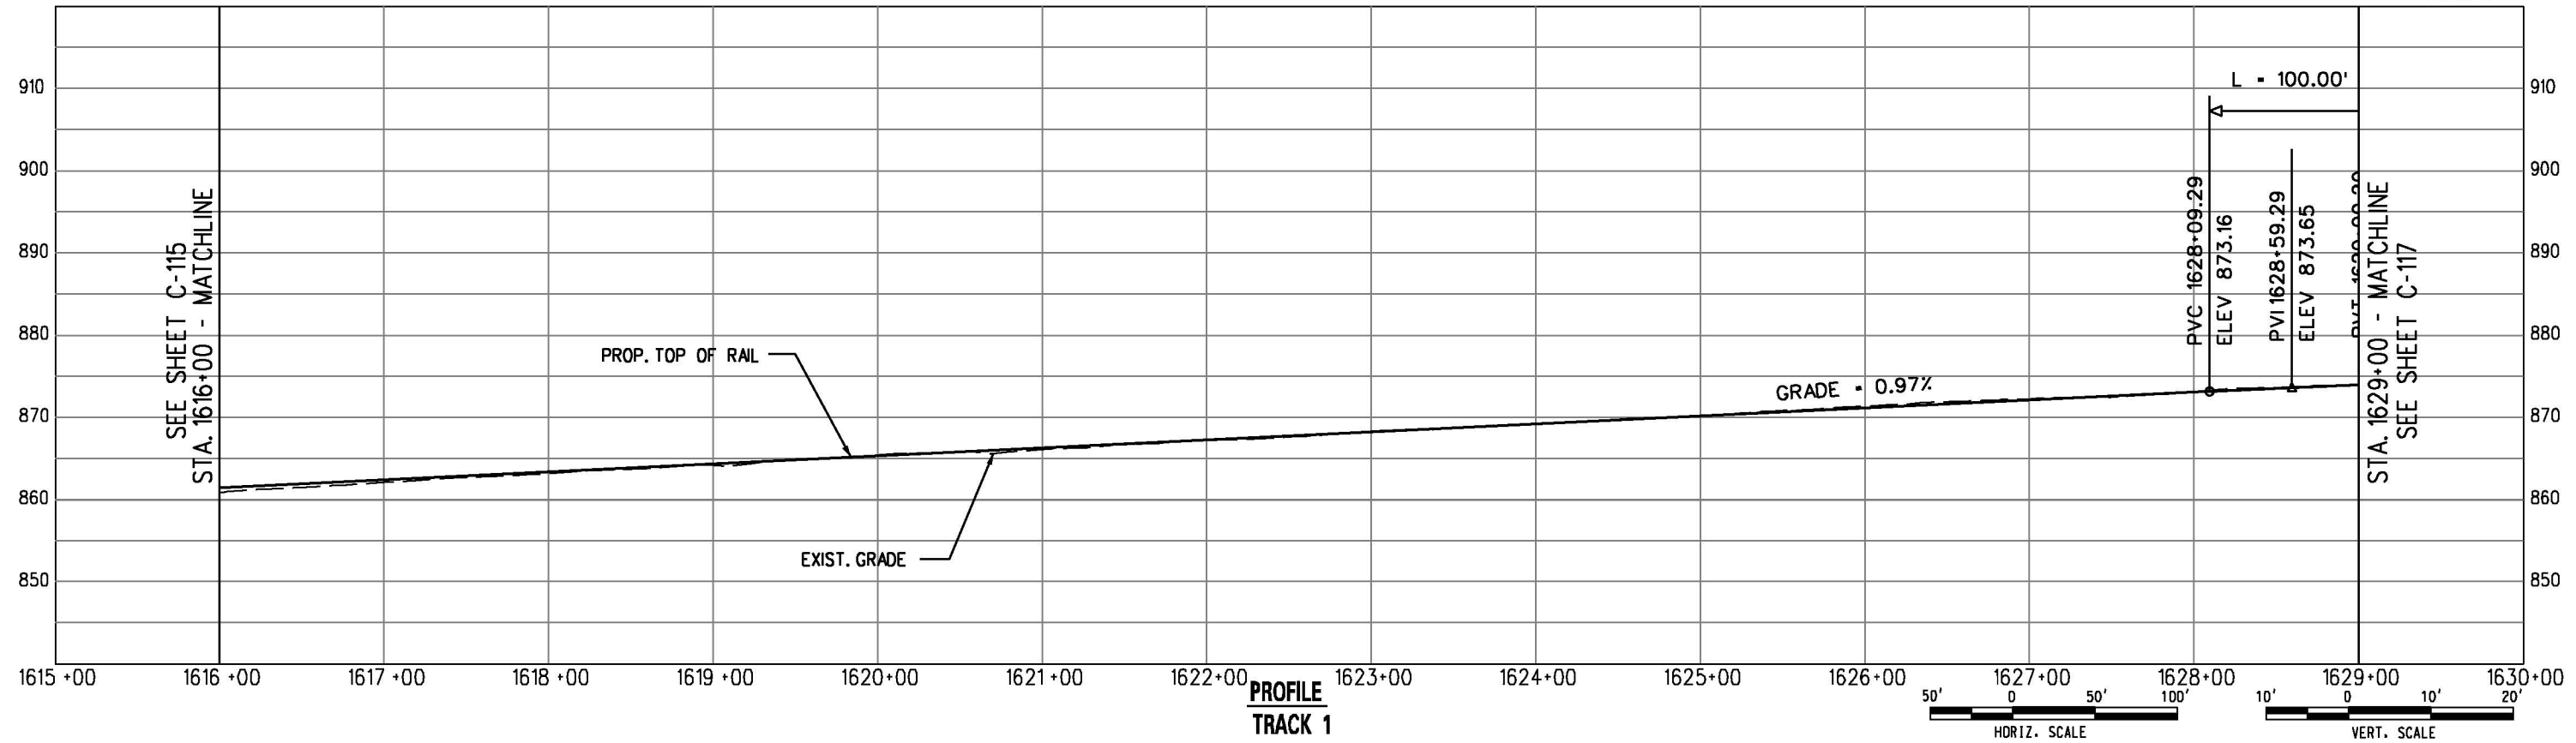


PROFILE TRACK 1


DRAFT

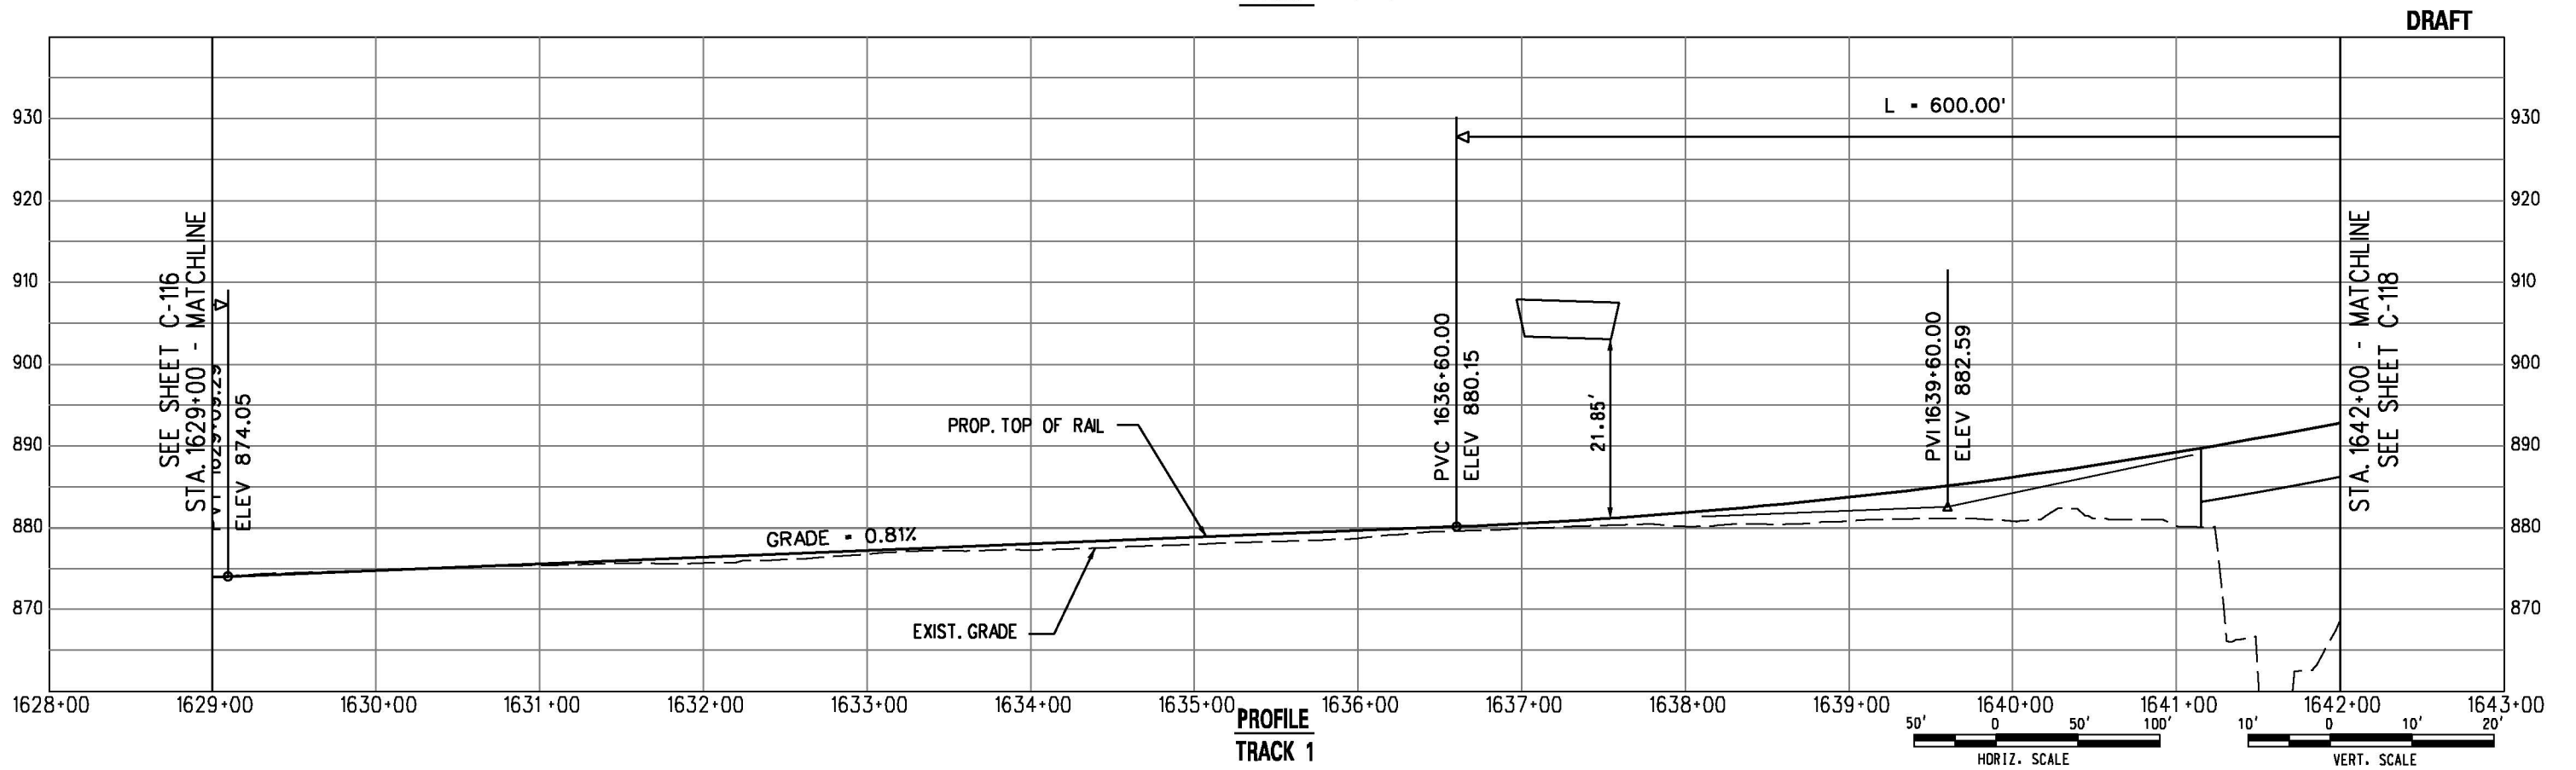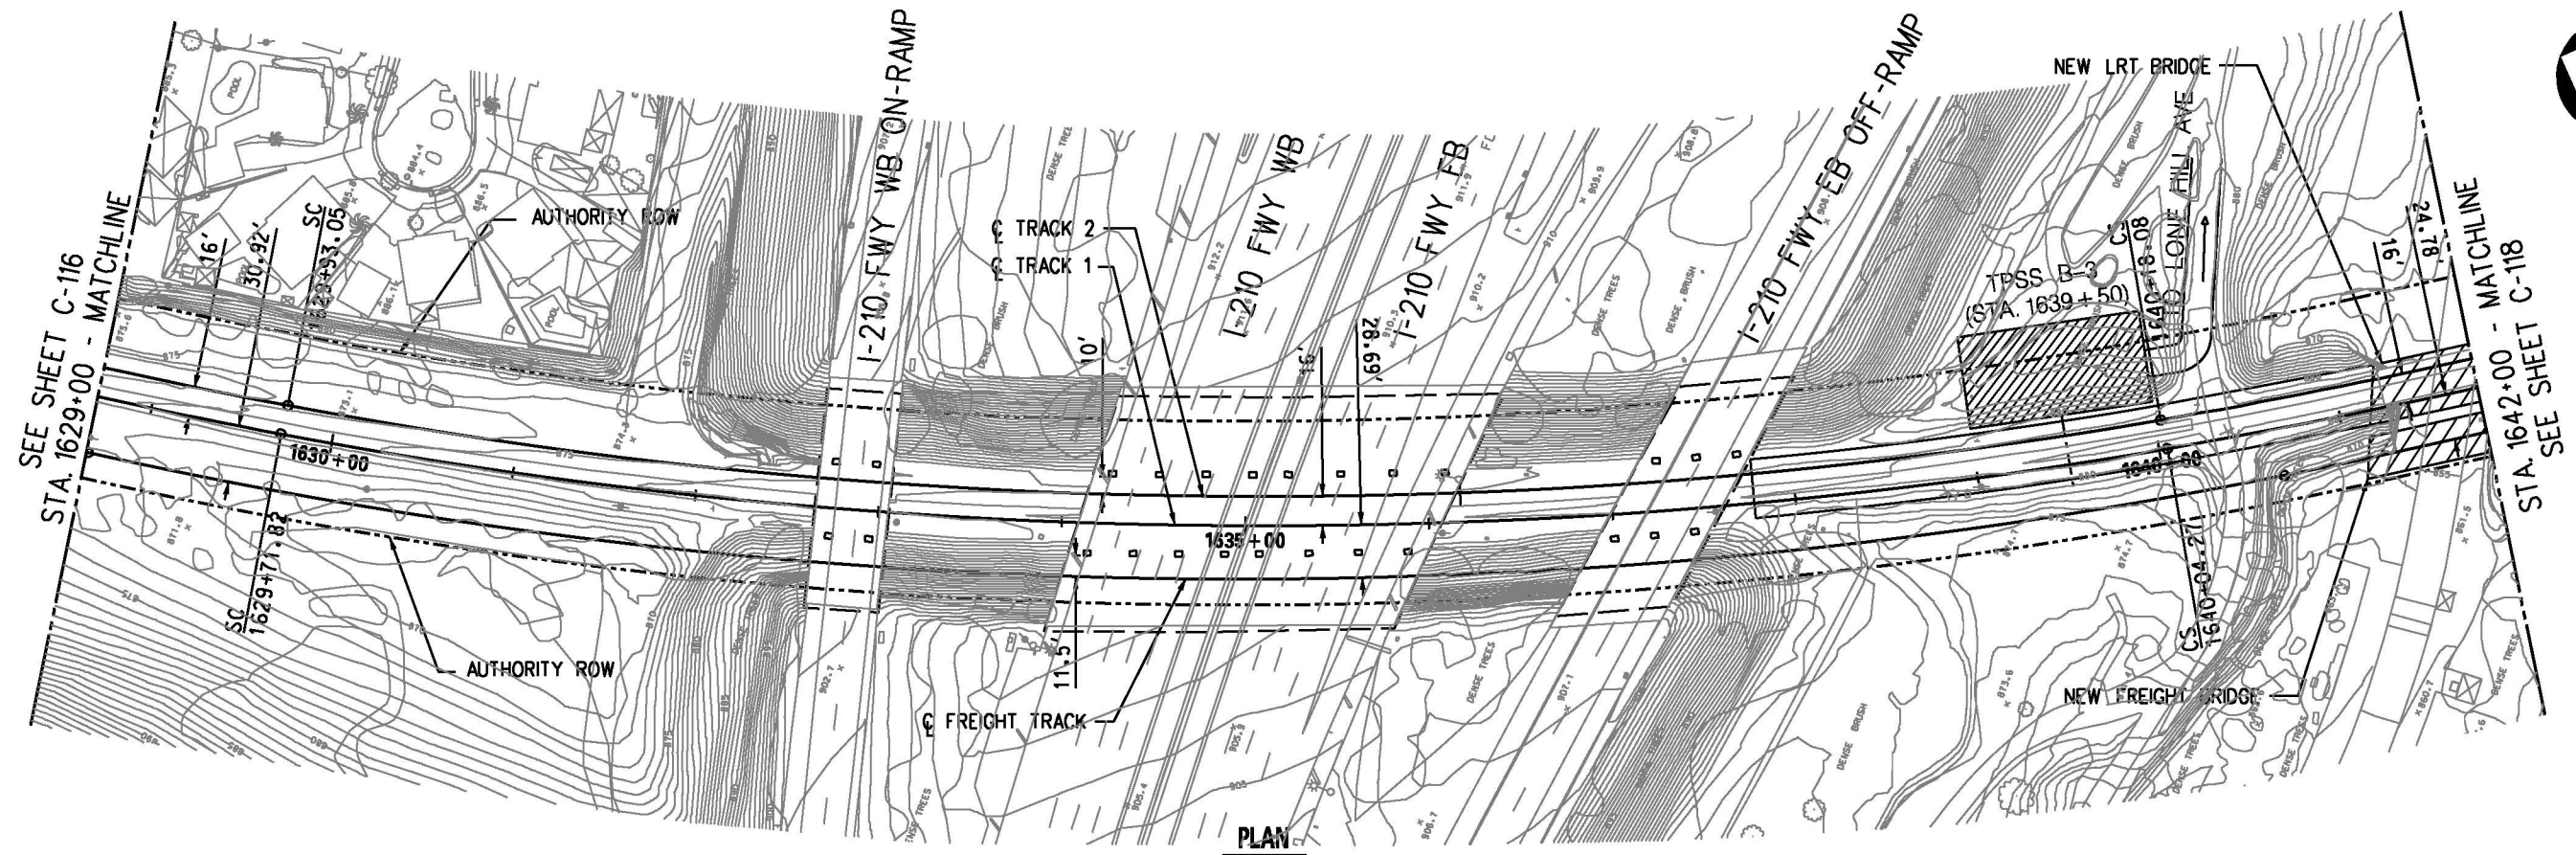

DRAFT

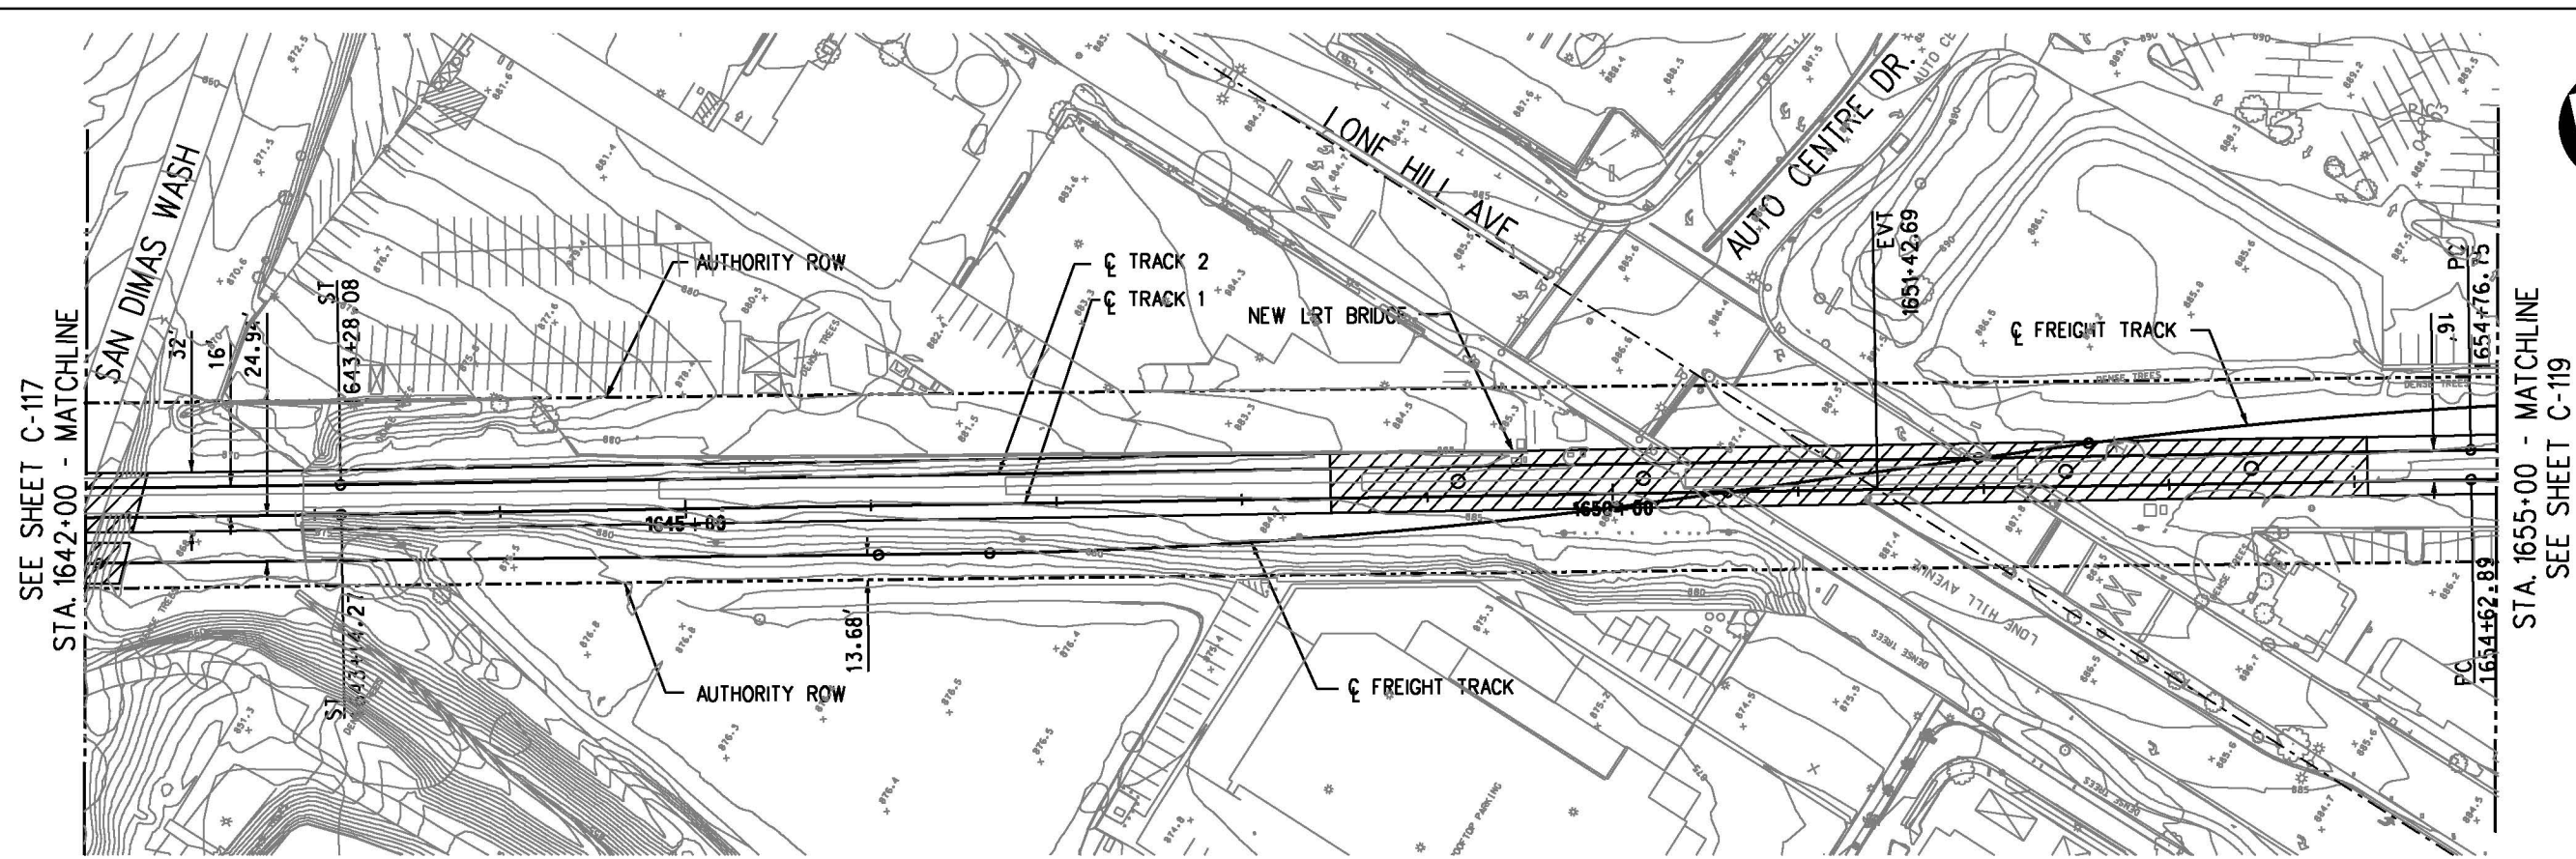

PLAN

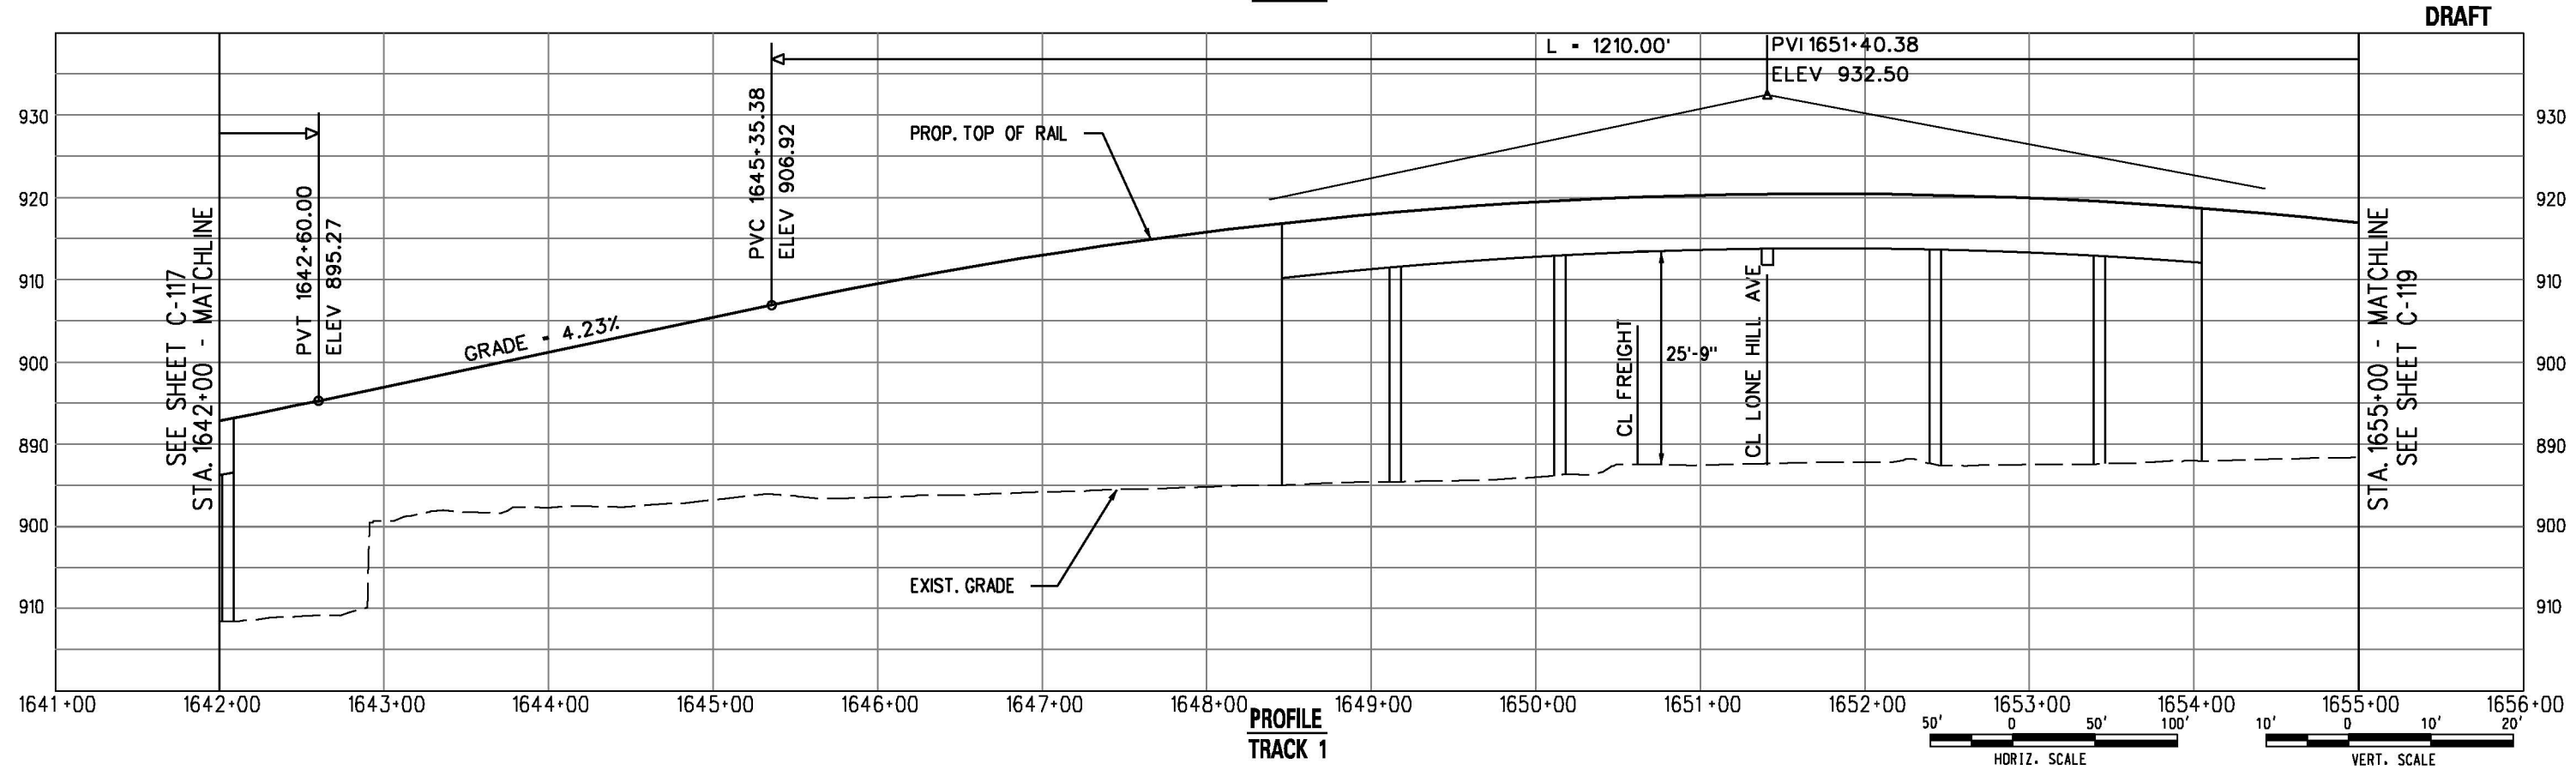

PROFILE TRACK 1

DRAFT




METRO GOLD LINE
FOOTHILL EXTENSION
METRO GOLD LINE FOOTHILL EXTENSION CONSTRUCTION AUTHORITY
GOLD LINE FOOTHILL EXTENSION 2B - AZUSA (CITRUS) TO MONTCLAIR
OCTOBER 2011


GOLD LINE FOOTHILL EXTENSION
PRELIMINARY ENGINEERING
LRT - TRACK 1
PLAN AND PROFILE
STA. 1642+00 TO STA. 1655+00



27978A	
DRAWING NO.	REV
C-118	
DATE	

User: USER=salvatore02/2011 5:26:37 PM File: I:\27978A-Foothill_2B\CADD\sheet\civil\Plan and Profile\C-118.dgn

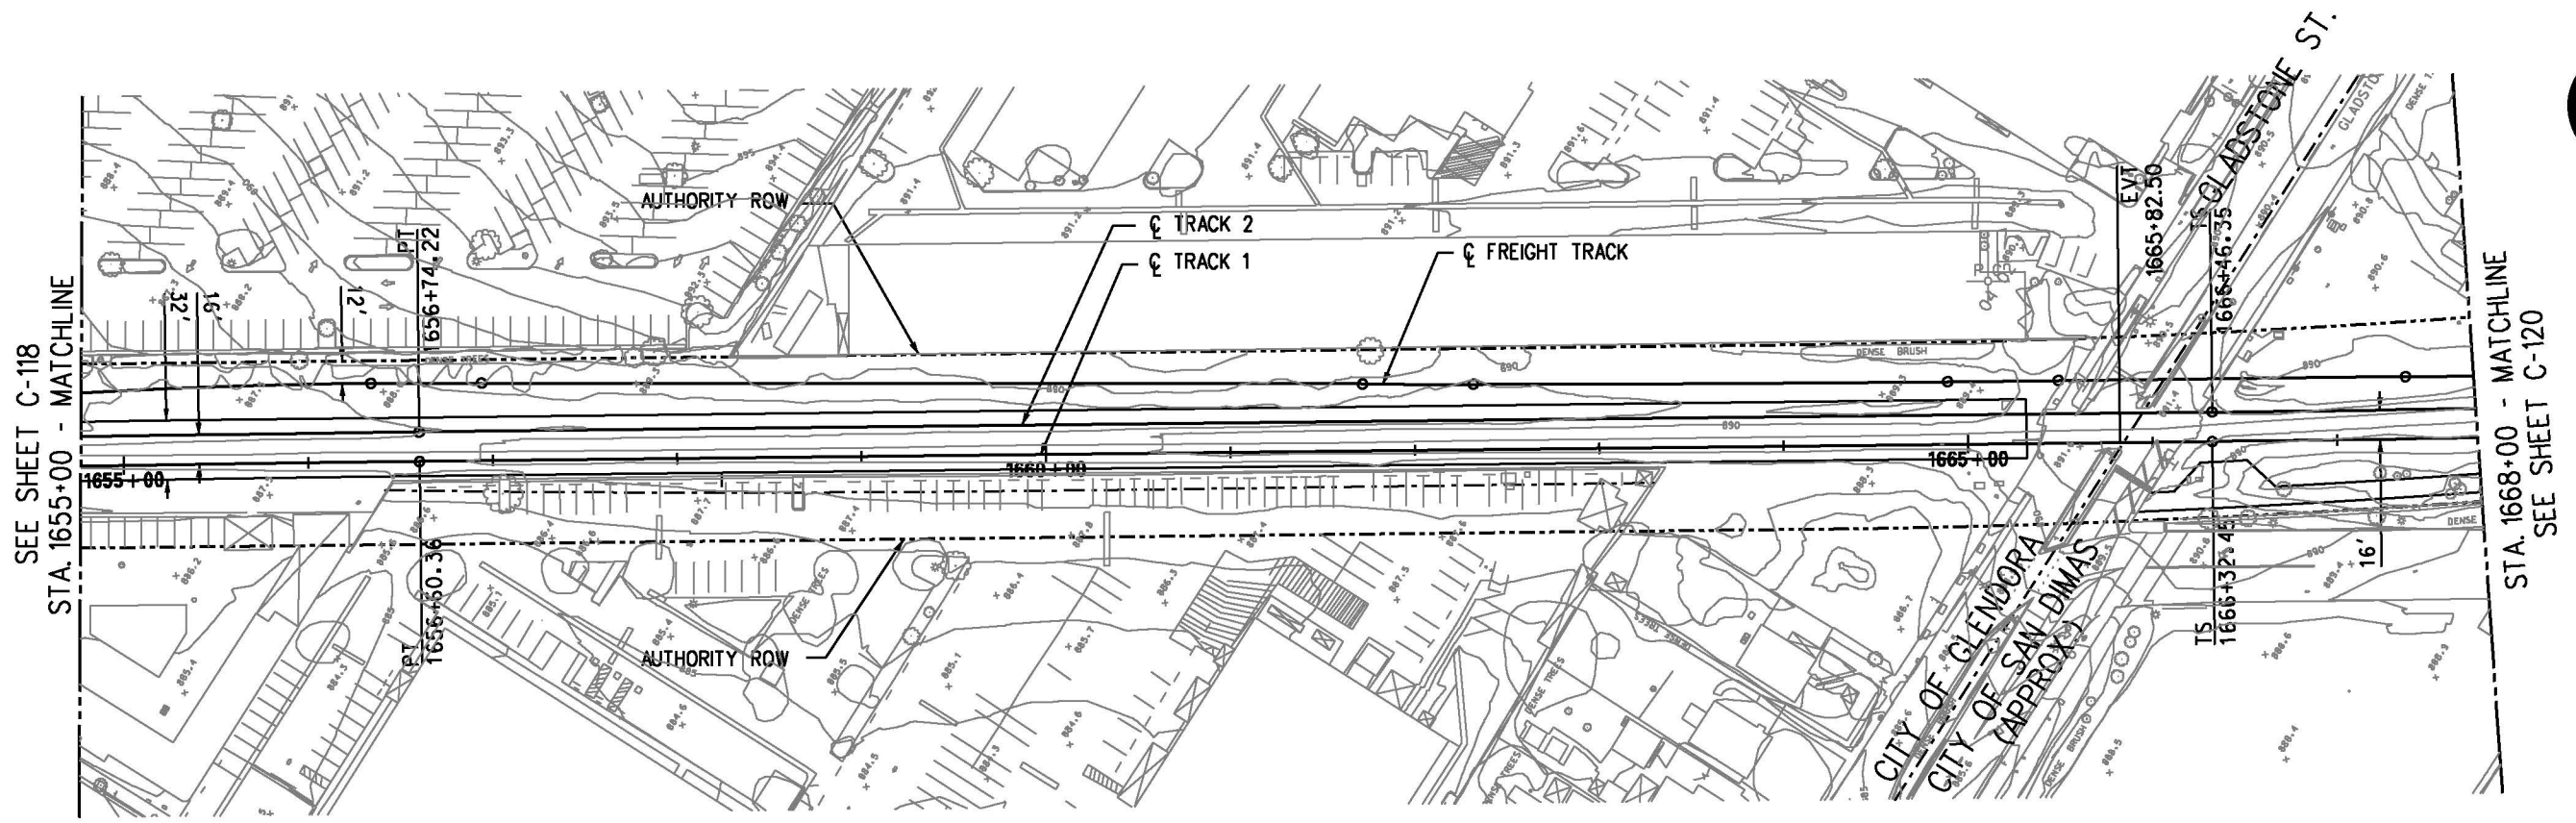


PLAN

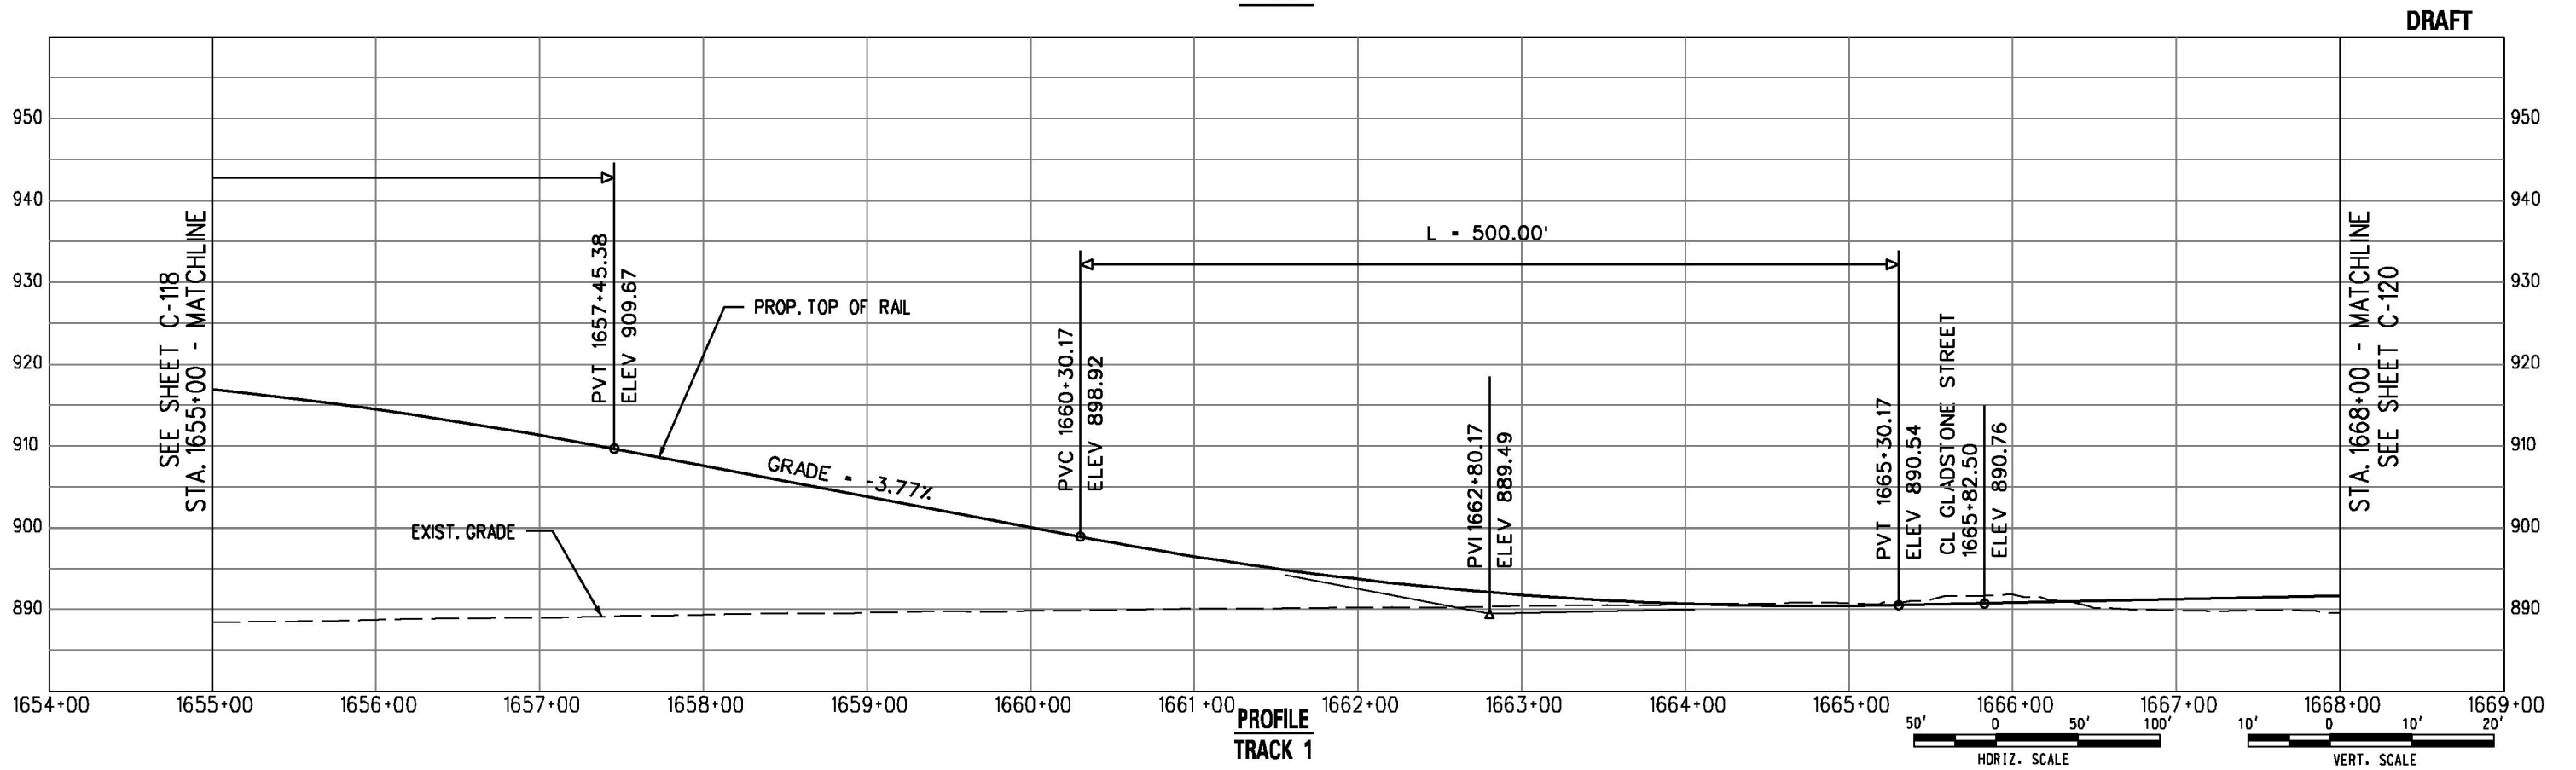

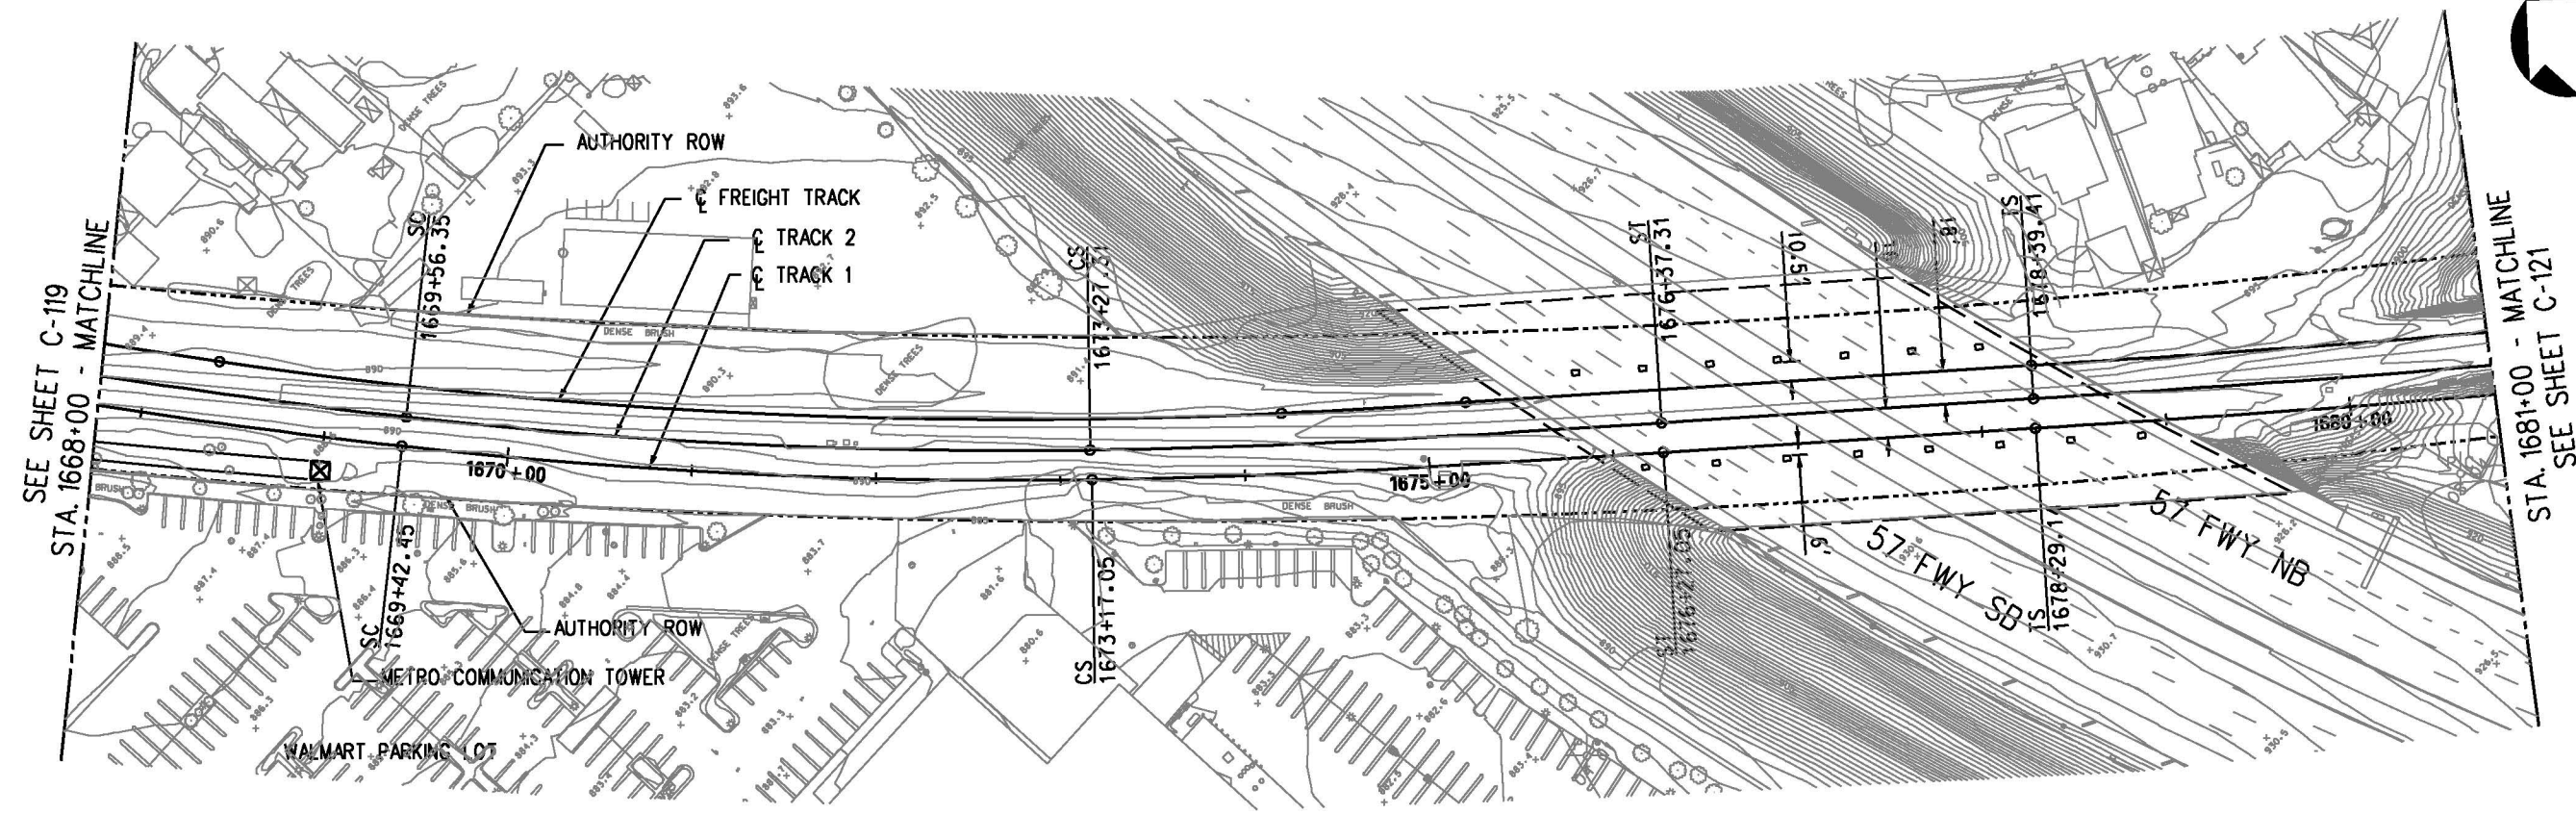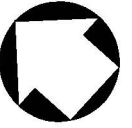

PLAN


DRAFT

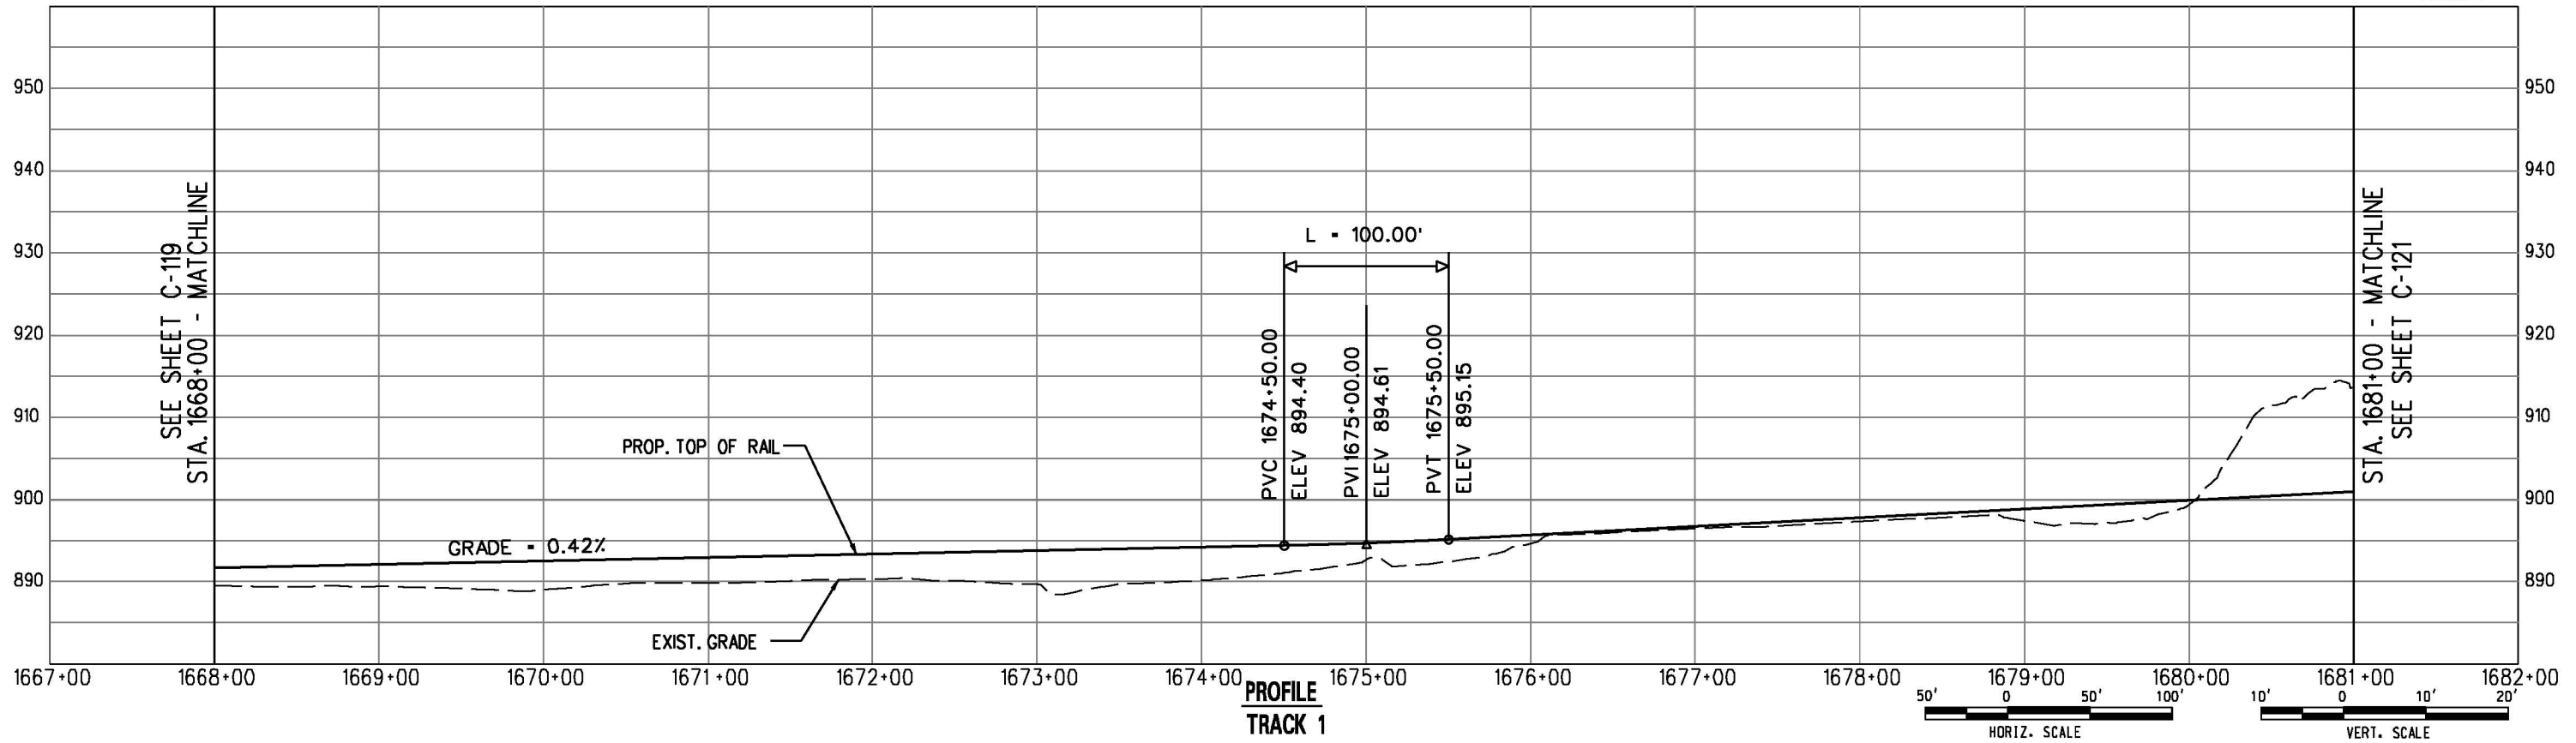

PROFILE TRACK 1

PR
125 YEARS

PARSONS BRINCKERHOFF INC.
444 SOUTH FLOWER STREET, SUITE 3700
LOS ANGELES, CA 90071

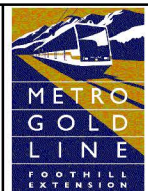


METRO GOLD LINE FOOTHILL EXTENSION CONSTRUCTION AUTHORITY
GOLD LINE FOOTHILL EXTENSION 2B - AZUSA (CITRUS) TO MONTCLAIR


OCTOBER 2011

GOLD LINE FOOTHILL EXTENSION
PRELIMINARY ENGINEERING
LRT - TRACK 1
PLAN AND PROFILE
STA. 1668+00 TO STA. 1681+00

27978A
DRAWING NO
C-120
DATE

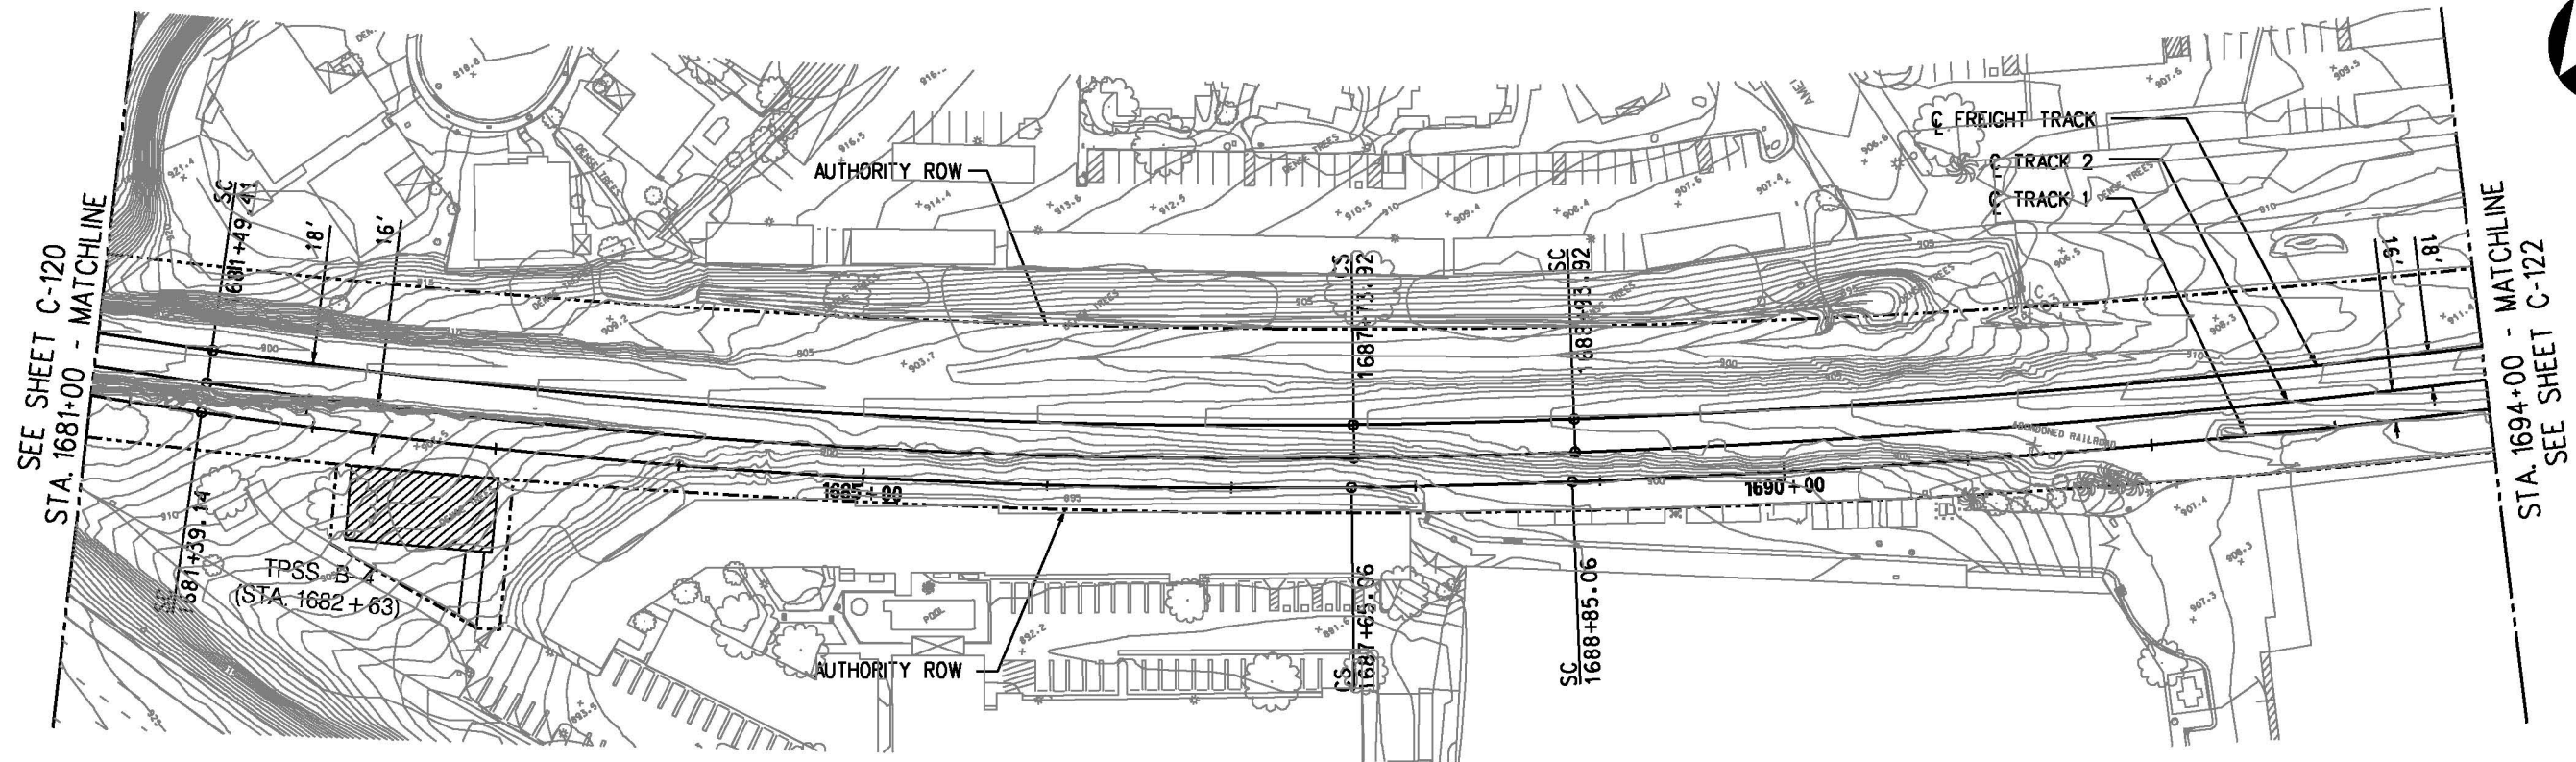


PLAN

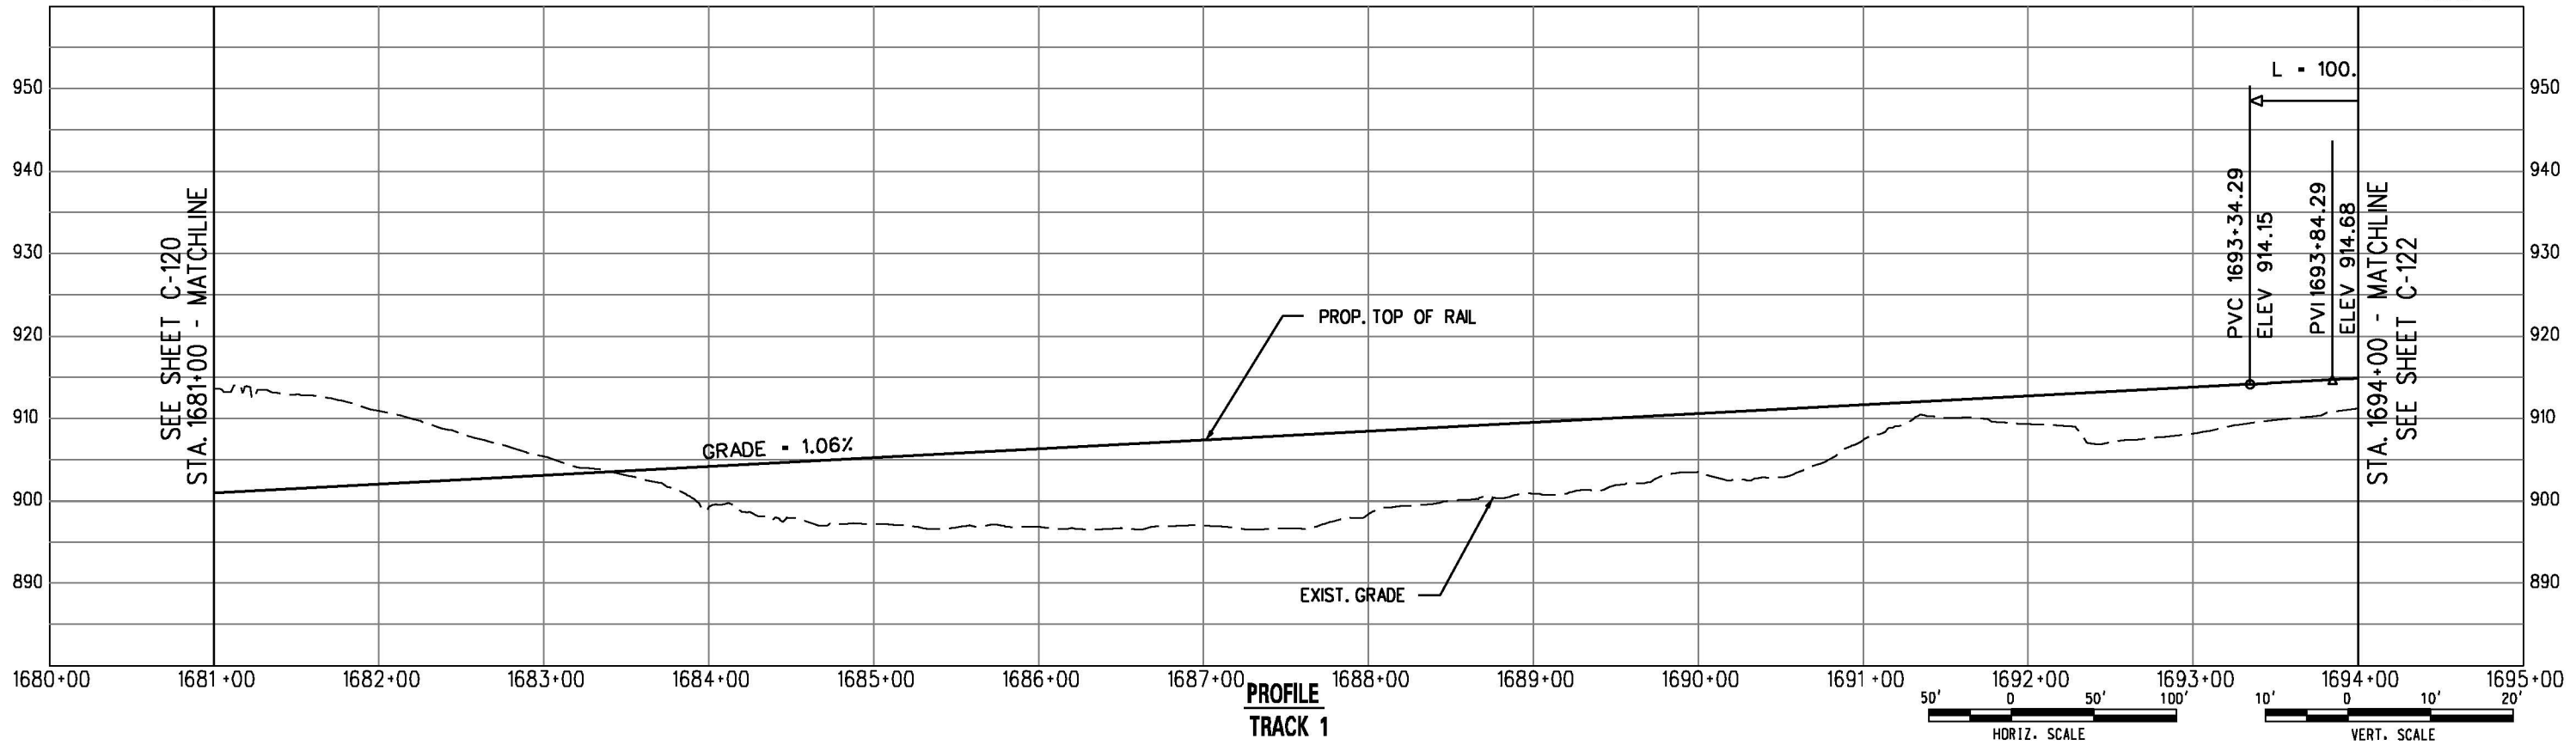


PROFILE
TRACK 1

DRAFT

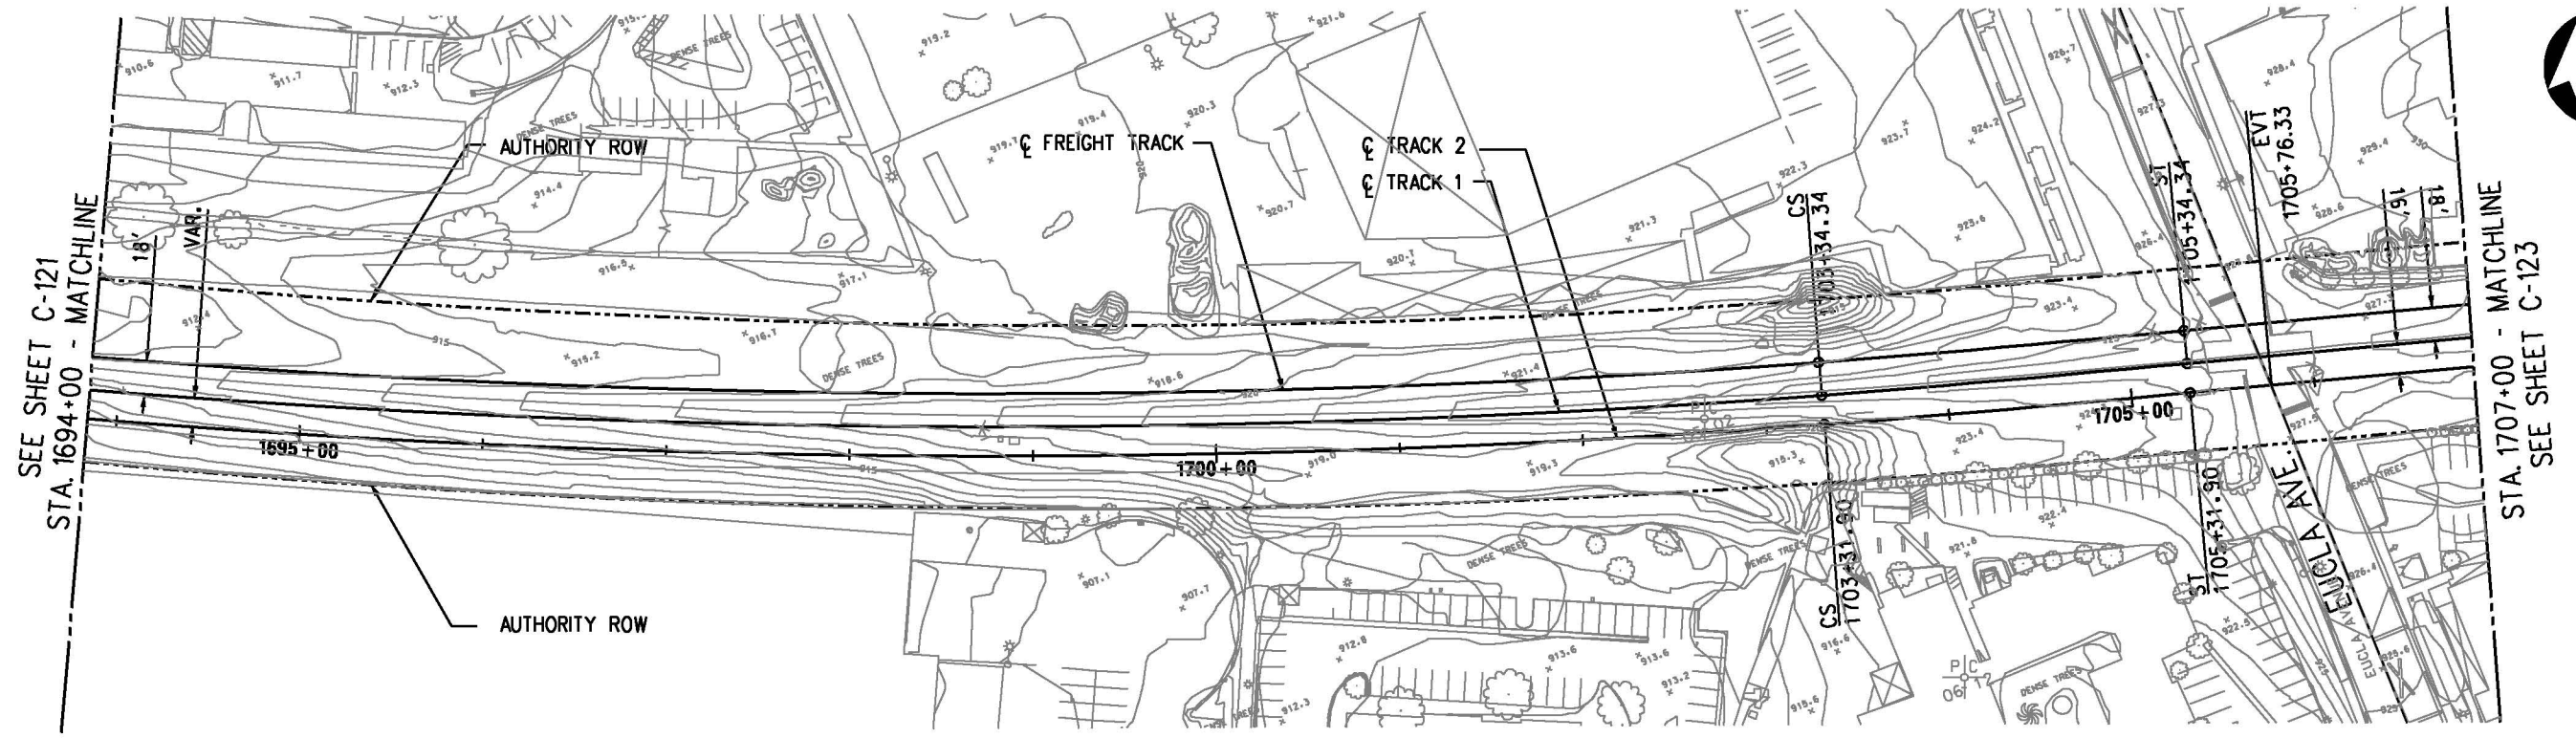


PLAN

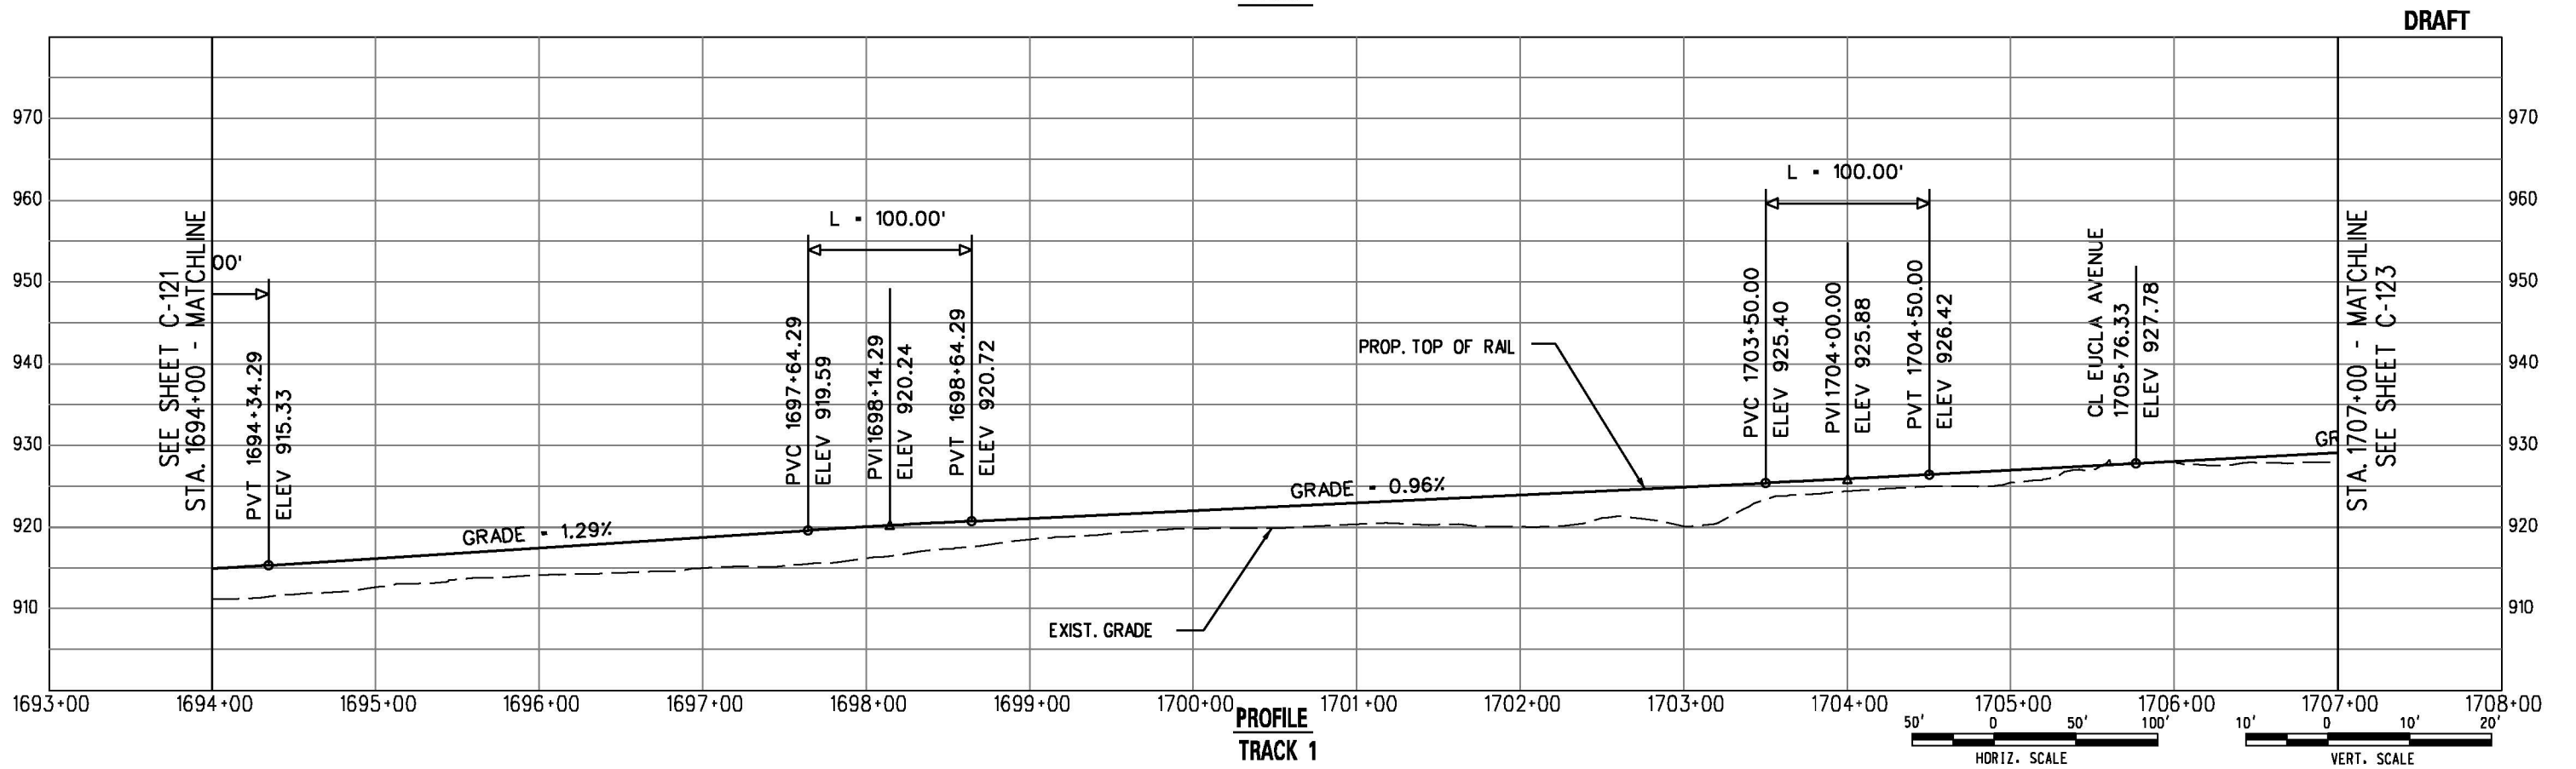

PROFILE TRACK 1

DRAFT

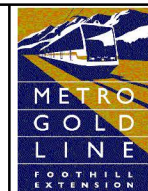

METRO GOLD LINE FOOTHILL EXTENSION CONSTRUCTION AUTHORITY
 GOLD LINE FOOTHILL EXTENSION 2B - AZUSA (CITRUS) TO MONTCLAIR


OCTOBER 2011

GOLD LINE FOOTHILL EXTENSION
 PRELIMINARY ENGINEERING
 LRT - TRACK 1
 PLAN AND PROFILE
 STA. 1694+00 TO STA. 1707+00


27978A	
DRAWING NO.	C-122
DATE	

User Name: USER-salvati02/02/2011 5:26:41 PM File Name: I:\27978A-Foothill_2B\CADD\sheet\civil\Plan and Profile\C-122.dgn

SEE SHEET C-122
STA. 1707+00 - MATCHLINE

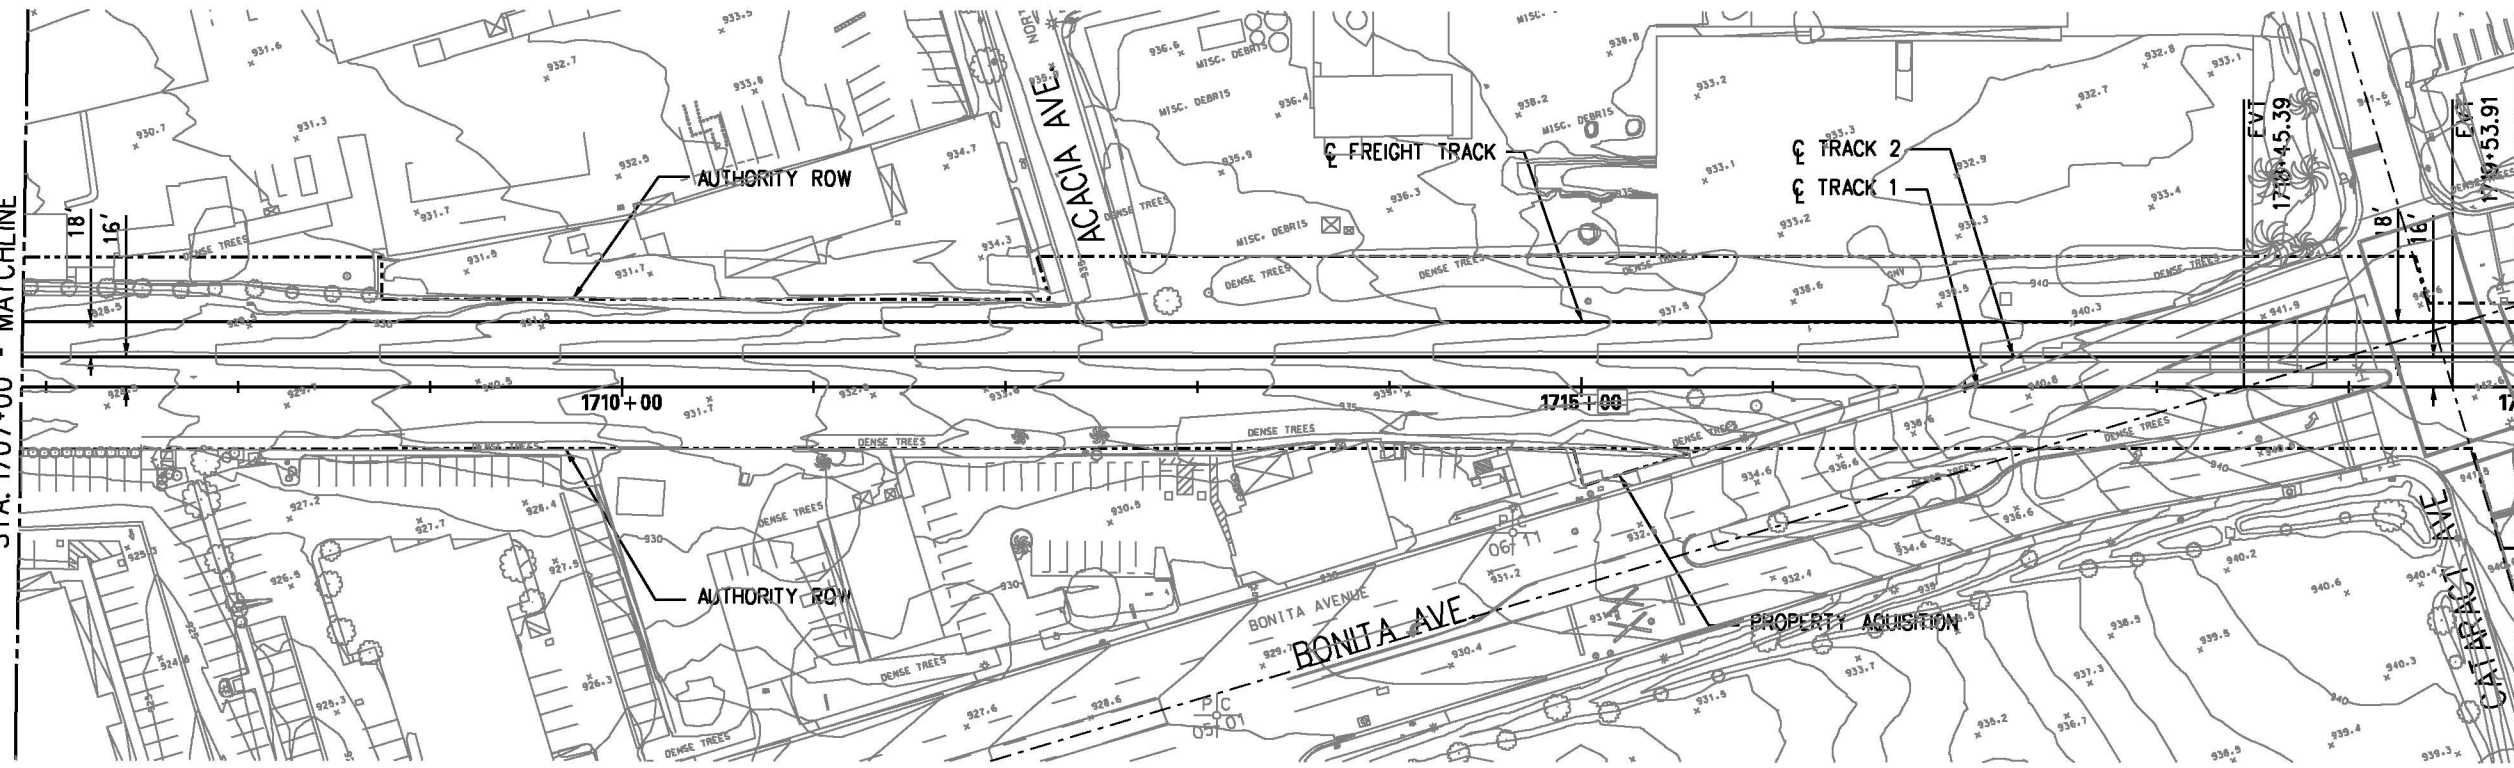


STA. 1720+00 - MATCHLINE
SEE SHEET C-124

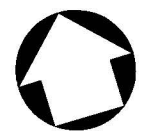


PLAN


DRAFT

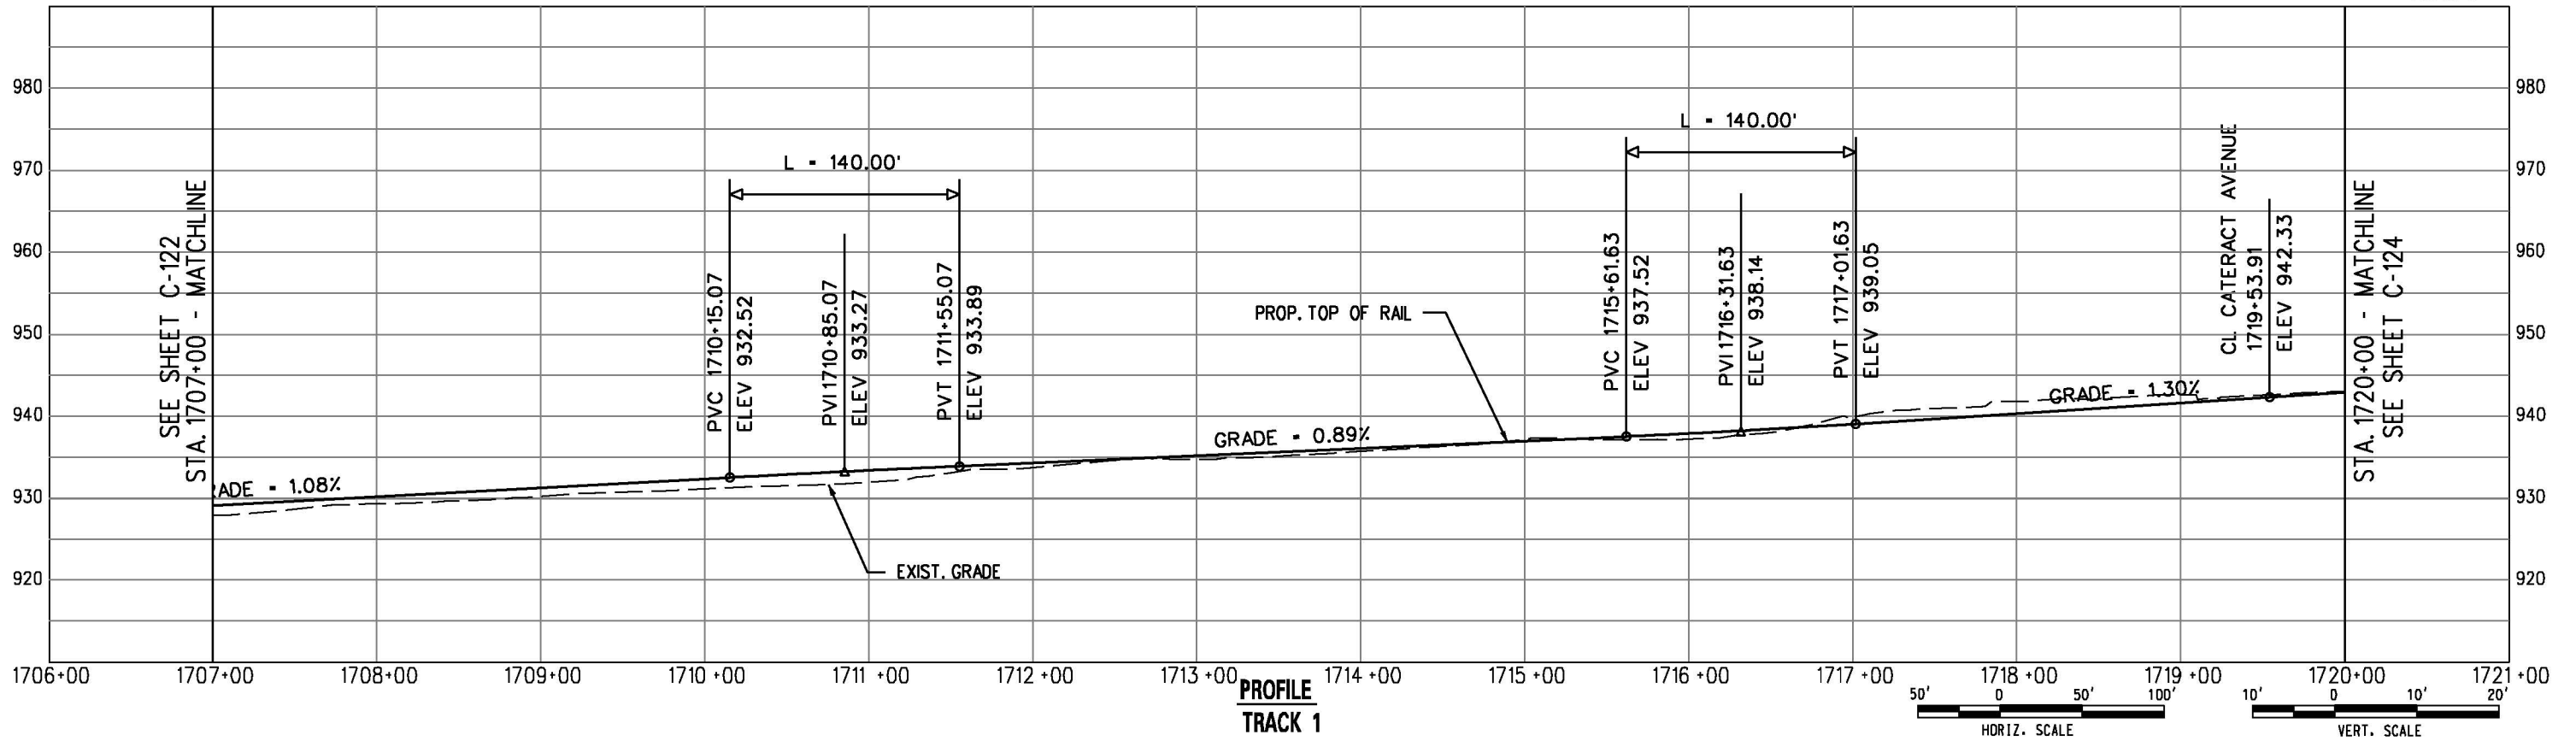


PROFILE
TRACK 1

 

User Name: USER-salvatiel02/02/2011 5:26:42 PM File Name: I:\27978A-Foothill_2B\CADD\sheet\civil\Plan and Profile\C-123.dgn

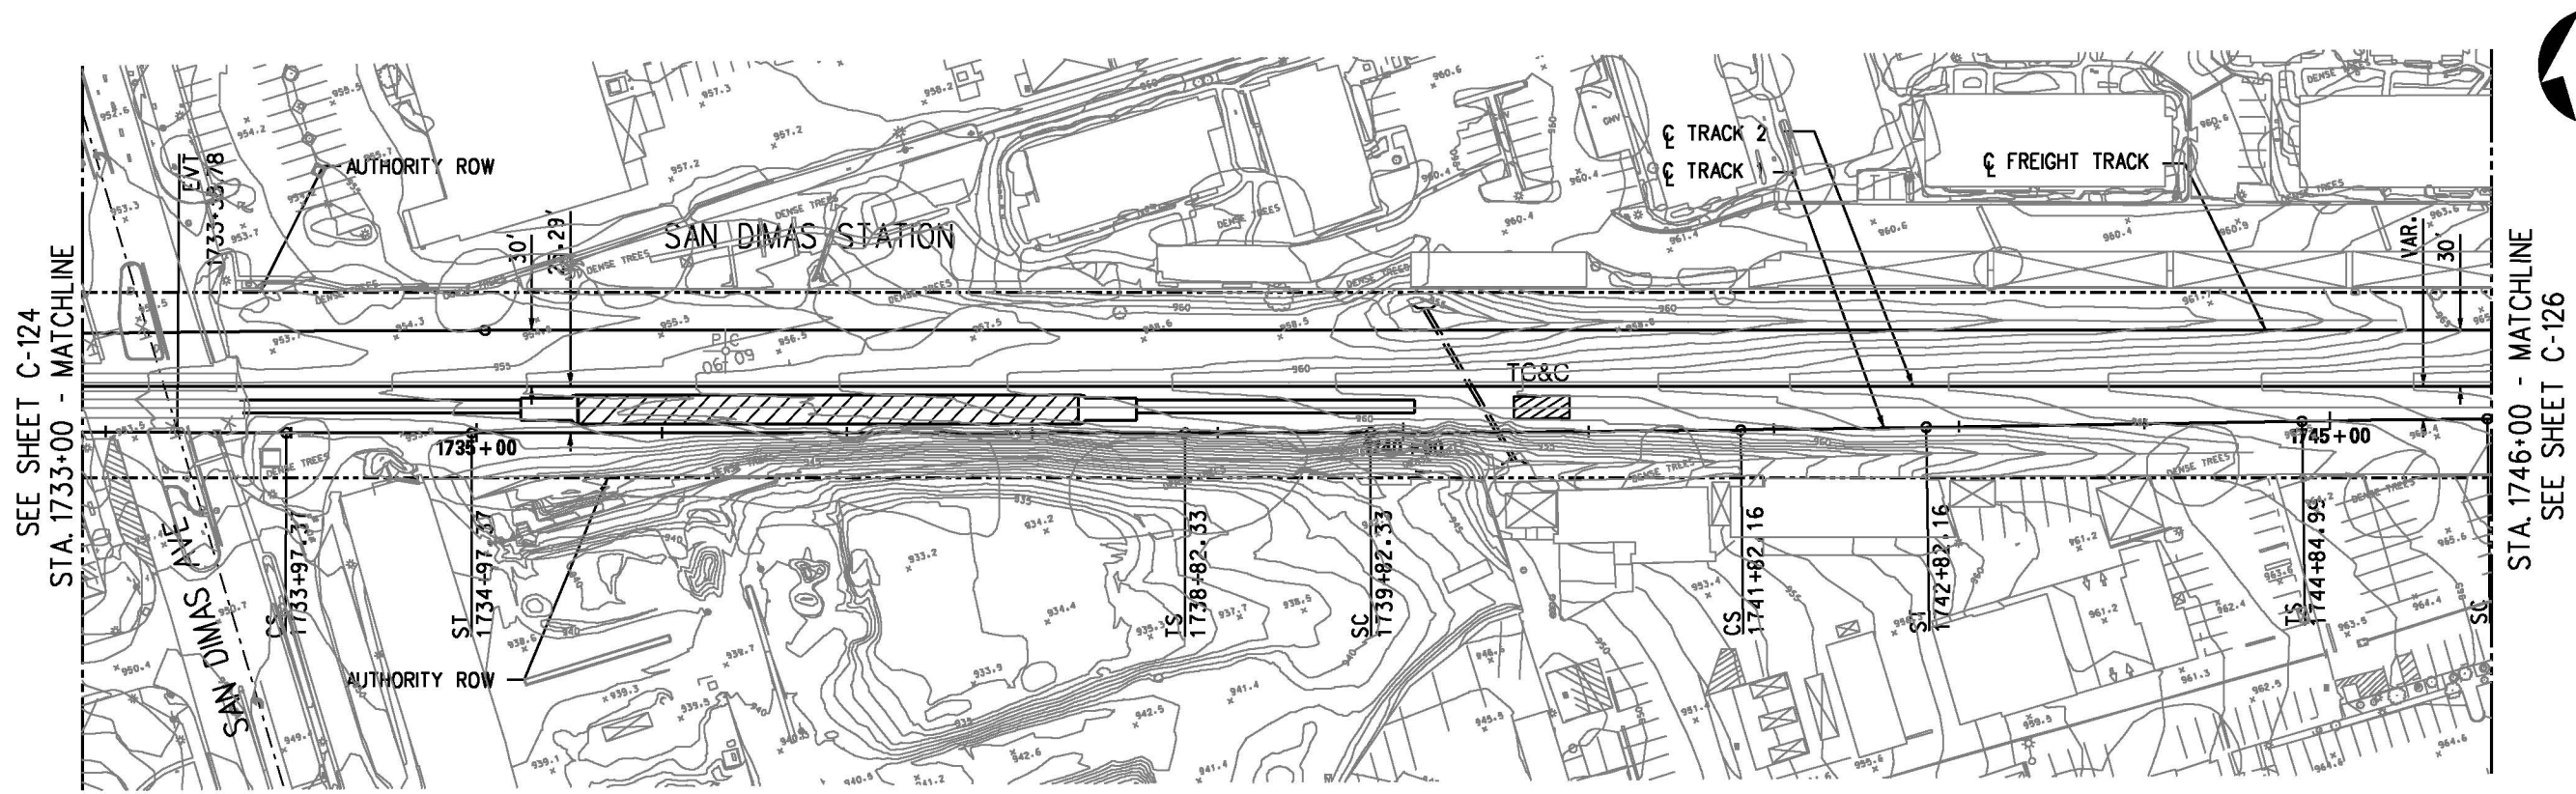


PLAN

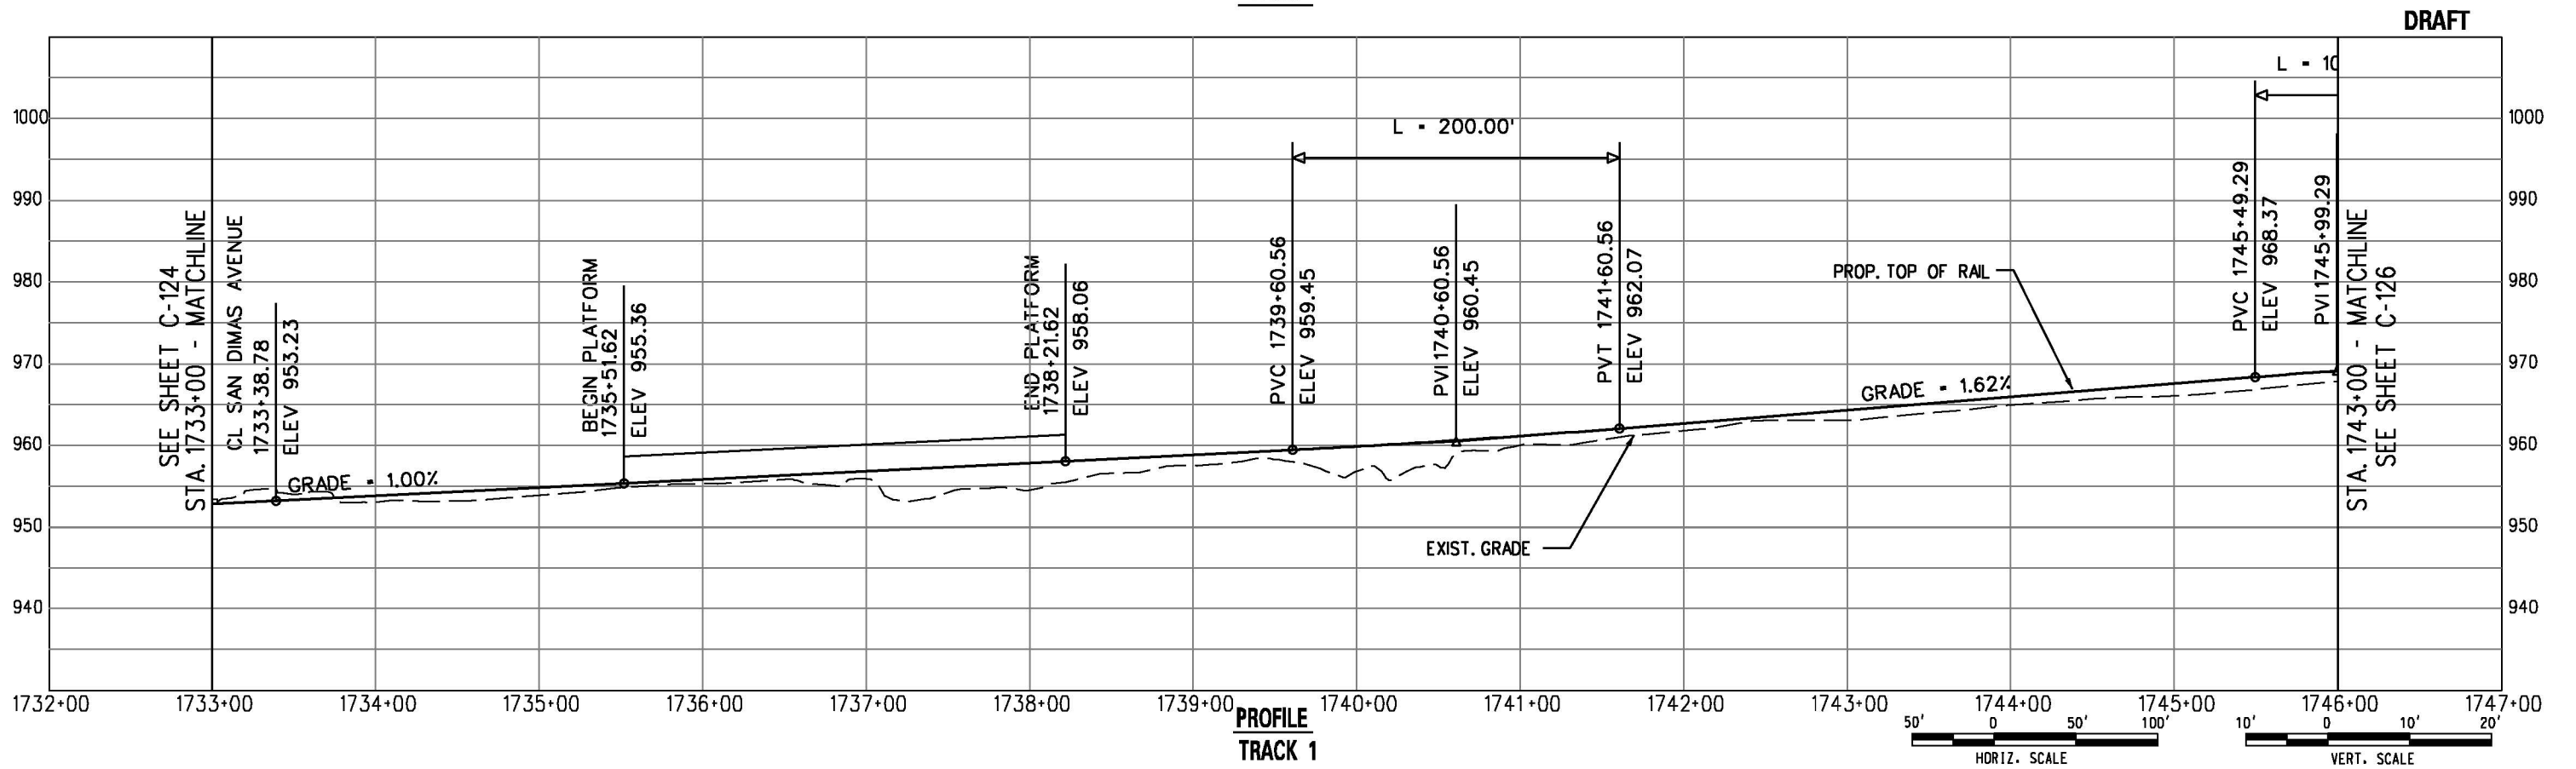


PROFILE
TRACK 1

DRAFT

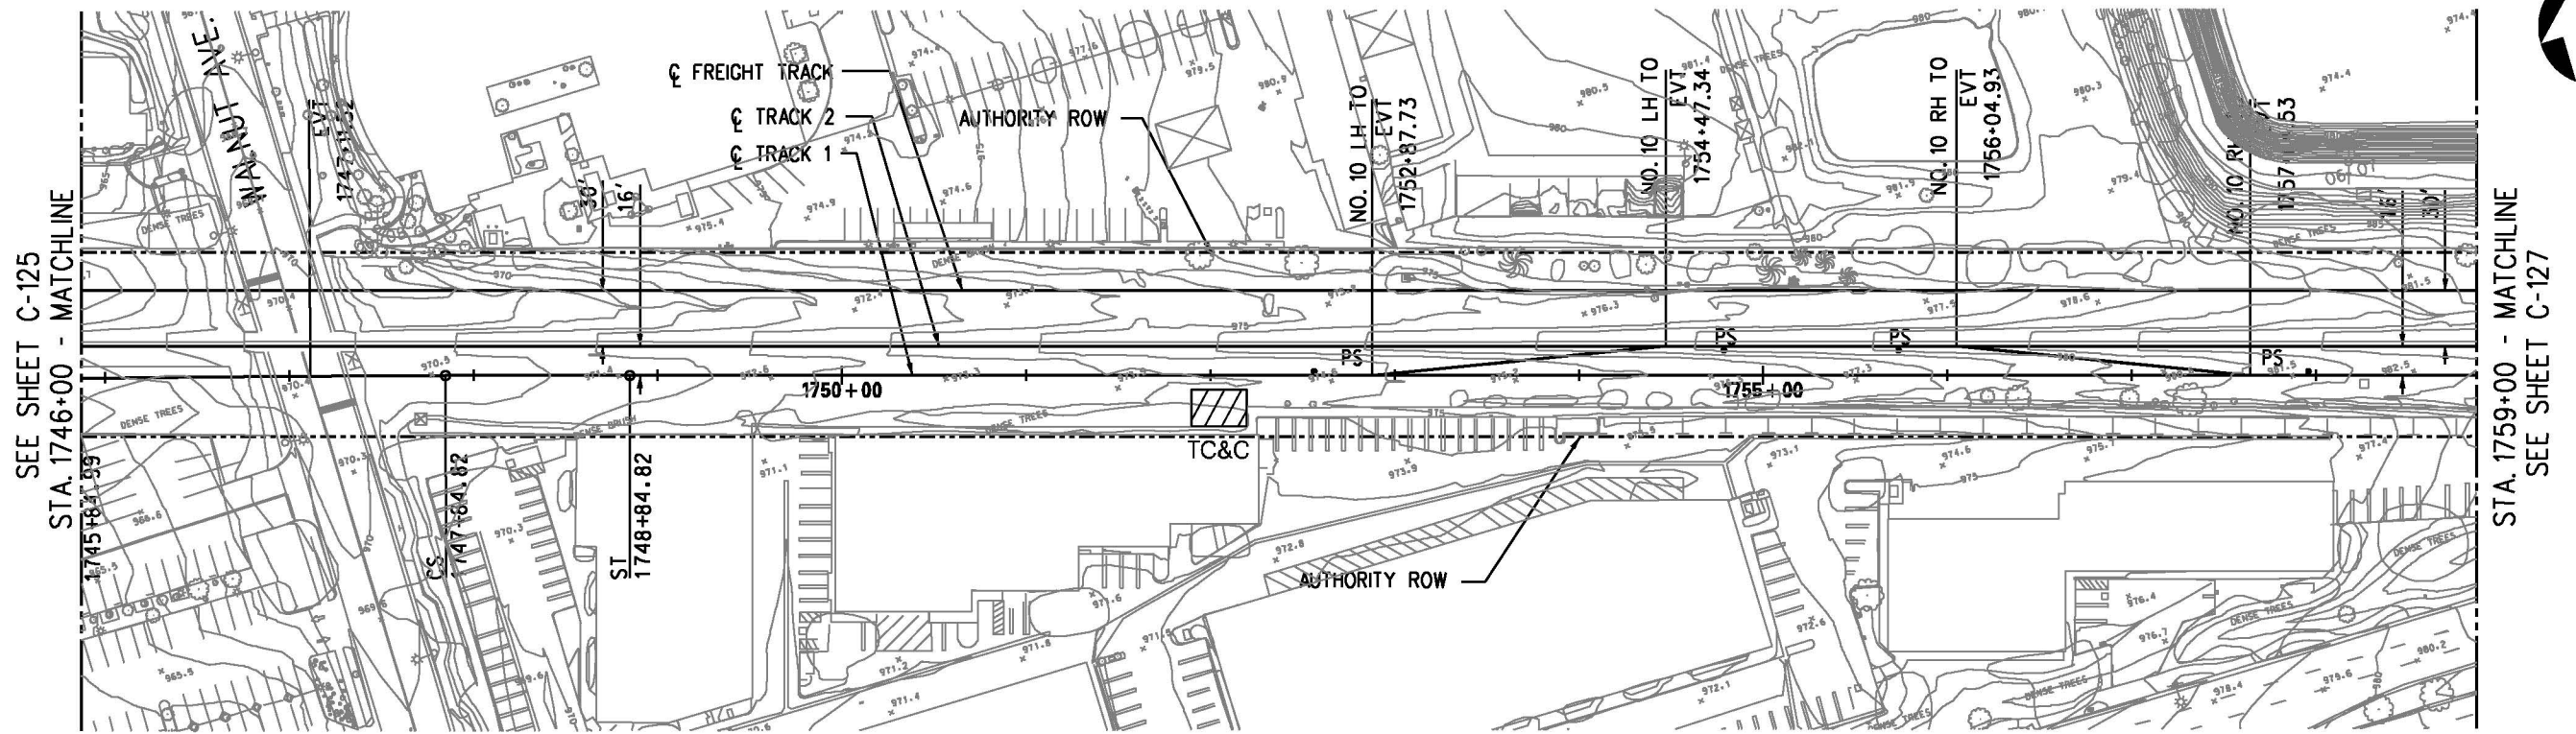


PLAN

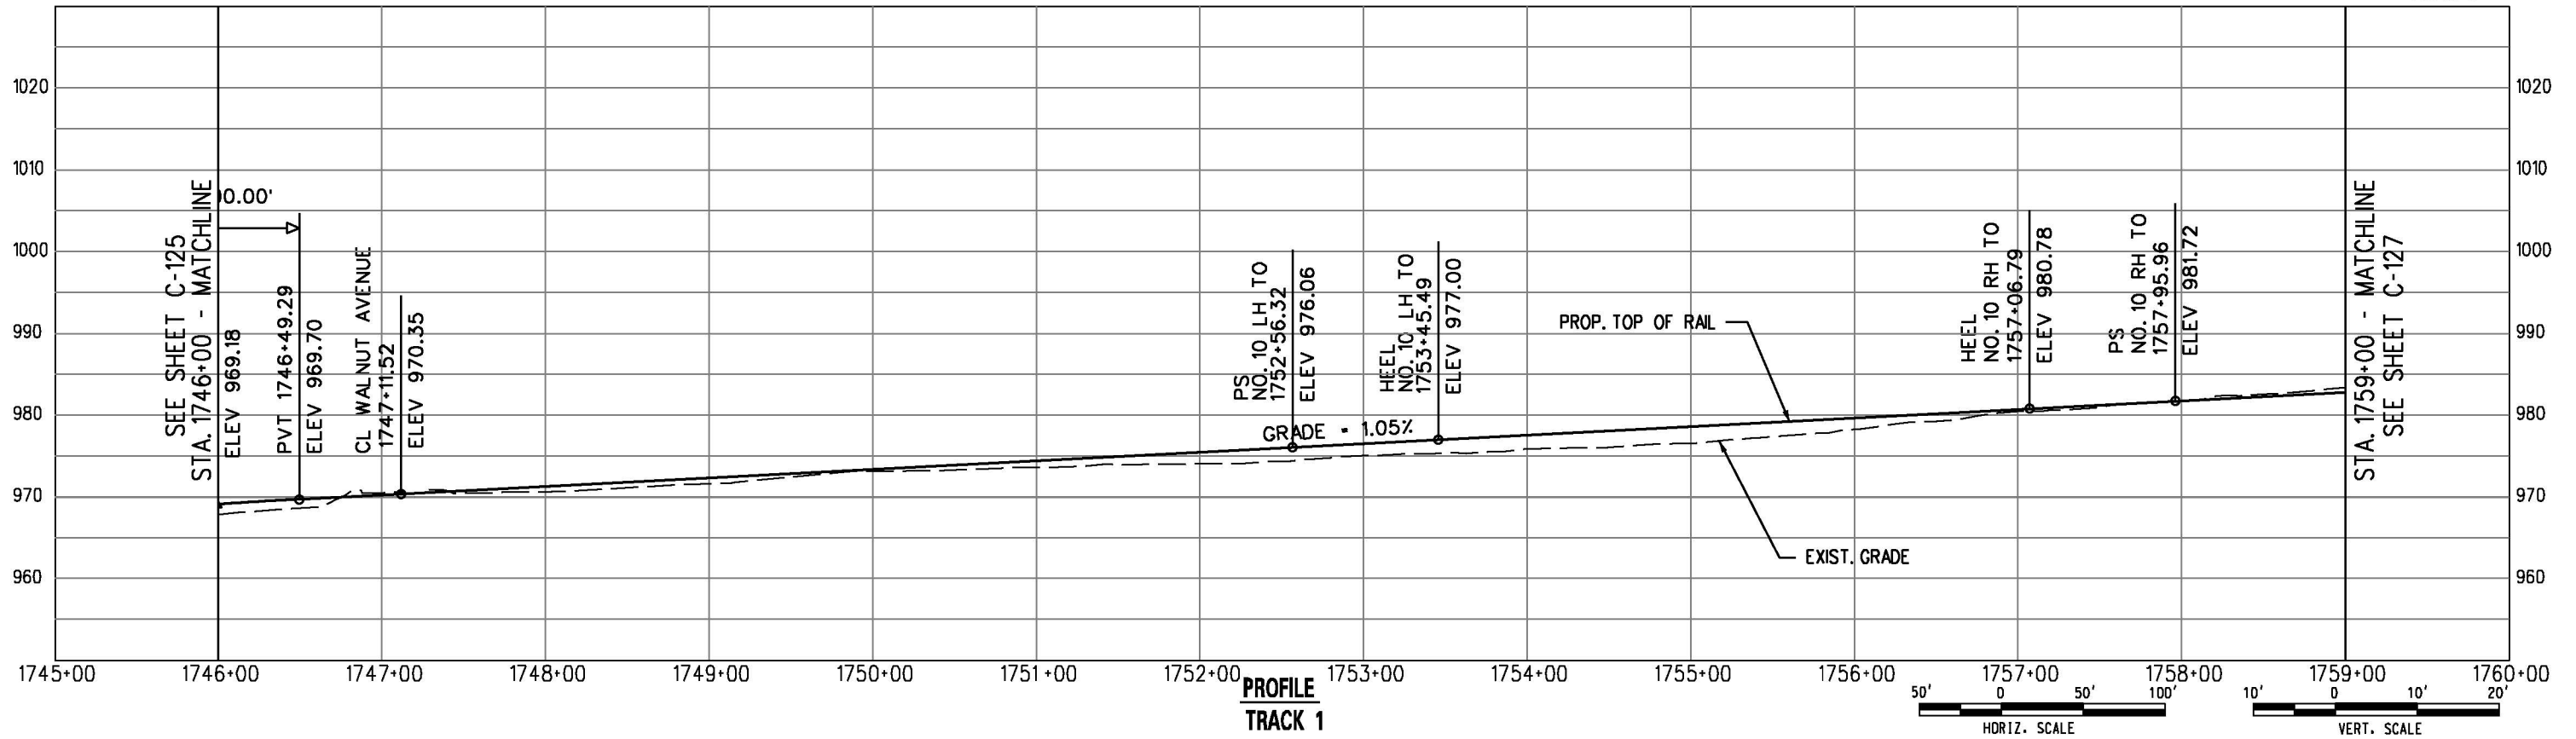

PROFILE
TRACK 1

DRAFT

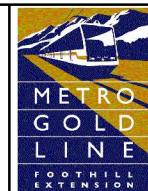

METRO GOLD LINE
FOOTHILL EXTENSION

METRO GOLD LINE FOOTHILL EXTENSION CONSTRUCTION AUTHORITY
GOLD LINE FOOTHILL EXTENSION 2B - AZUSA (CITRUS) TO MONTCLAIR



OCTOBER 2011

GOLD LINE FOOTHILL EXTENSION
PRELIMINARY ENGINEERING


LRT - TRACK 1
PLAN AND PROFILE
STA. 1746+00 TO STA. 1759+00

27978A	
DRAWING NO	REV
C-126	
DATE	

User: USER-salvati02/02/2011 5:26:44 PM FileName: I:\27978A-Foothill_2B\CADD\sheet\civil\Plan and Profile\C-126.dgn

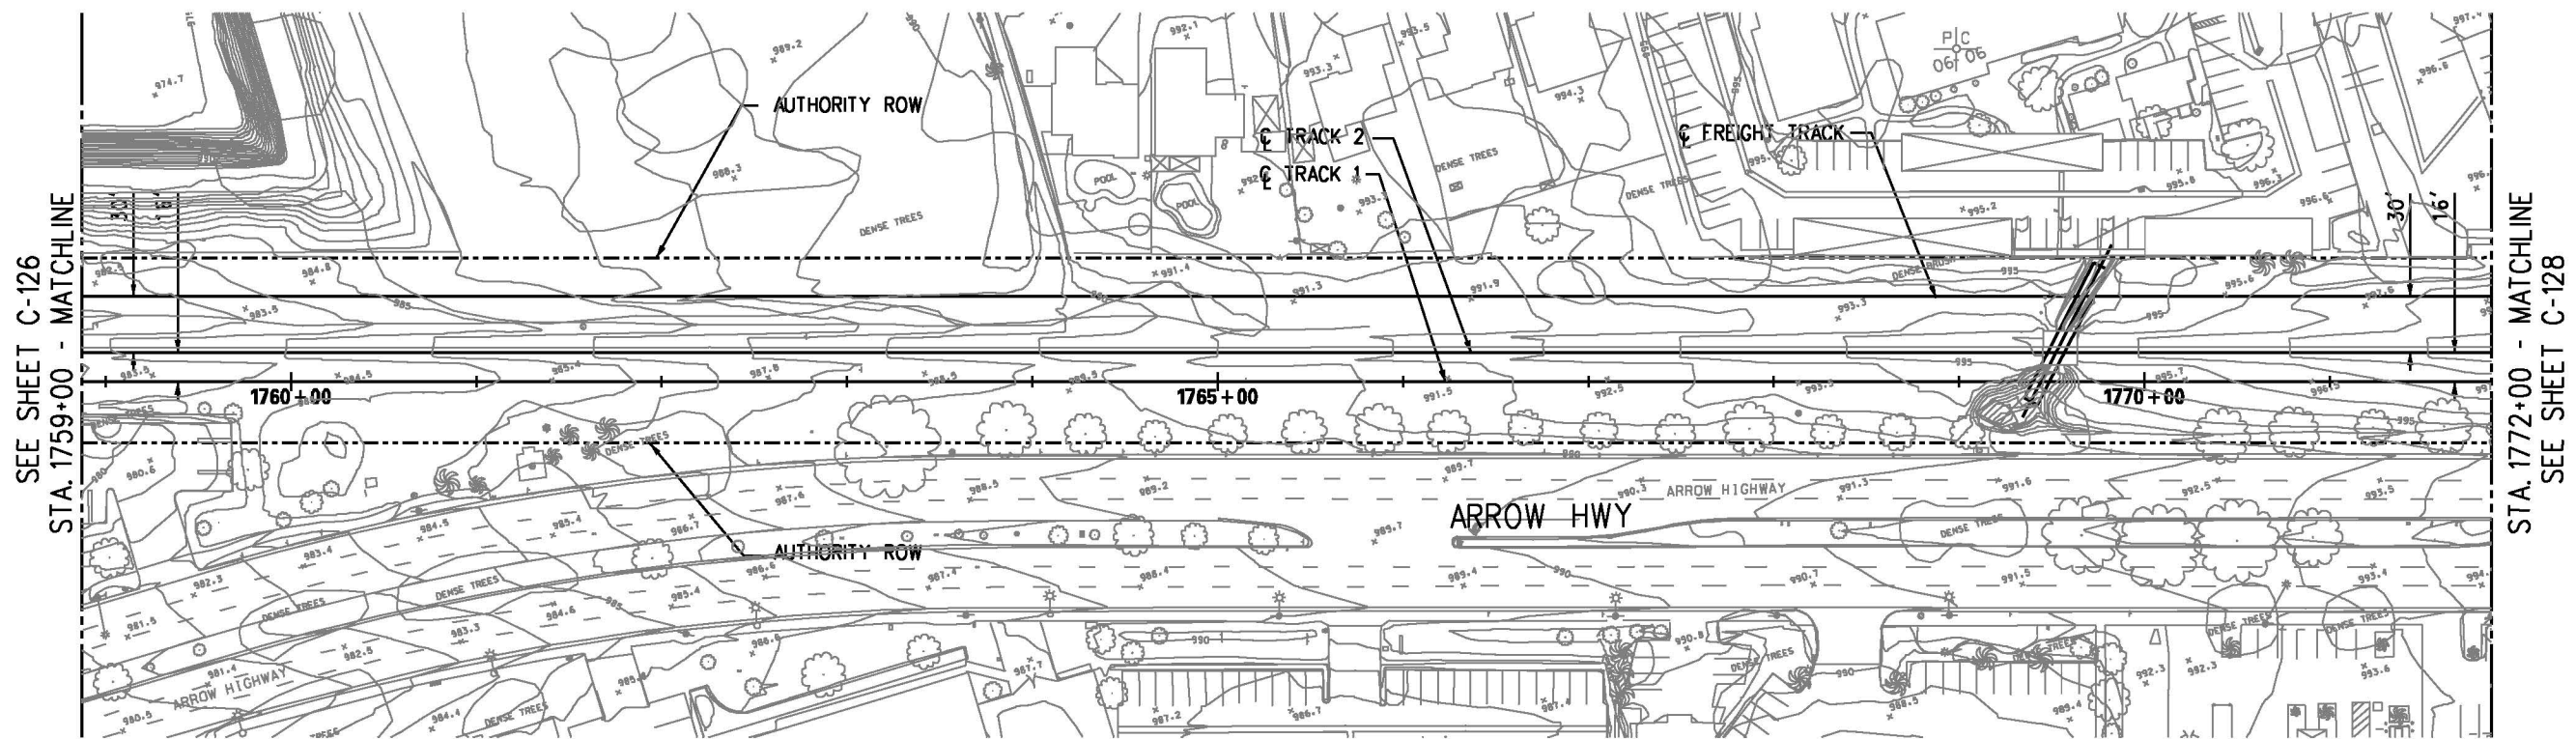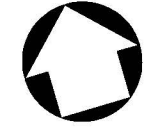


PLAN

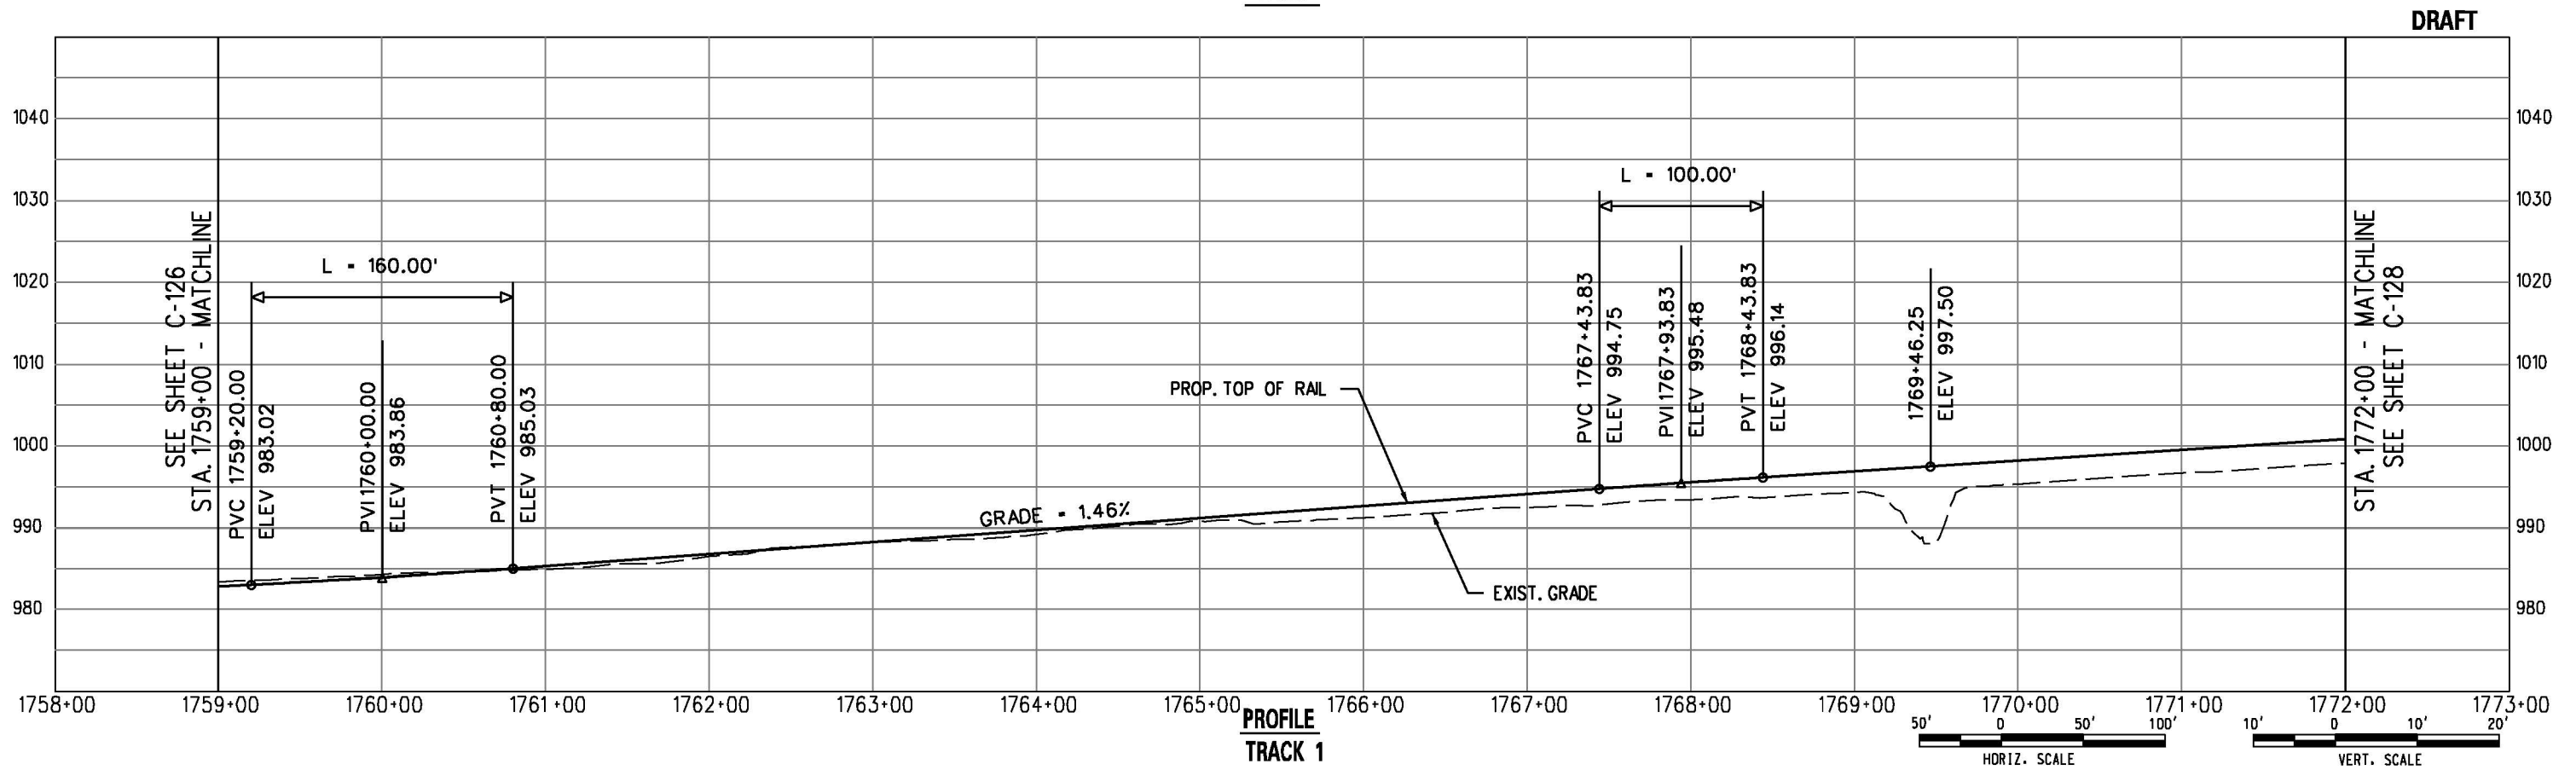


**PROFILE
TRACK 1**


DRAFT

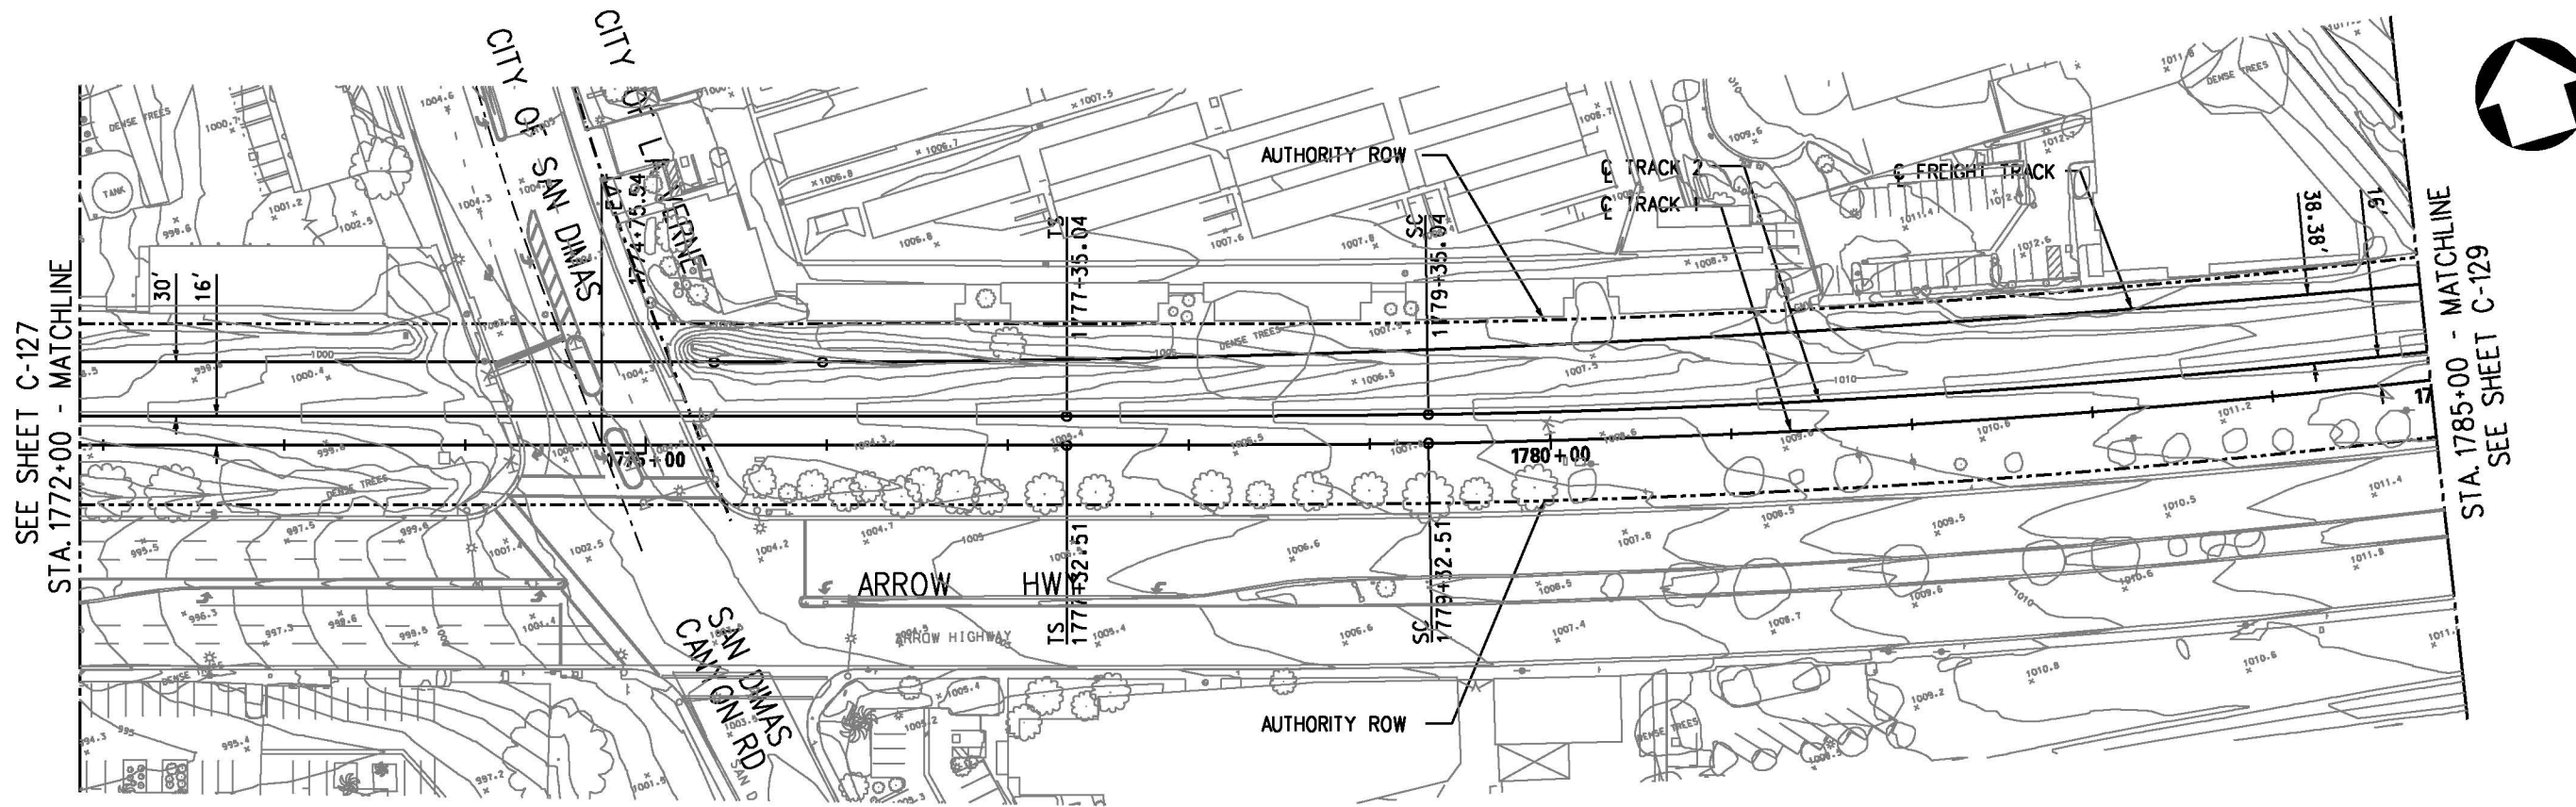


PLAN

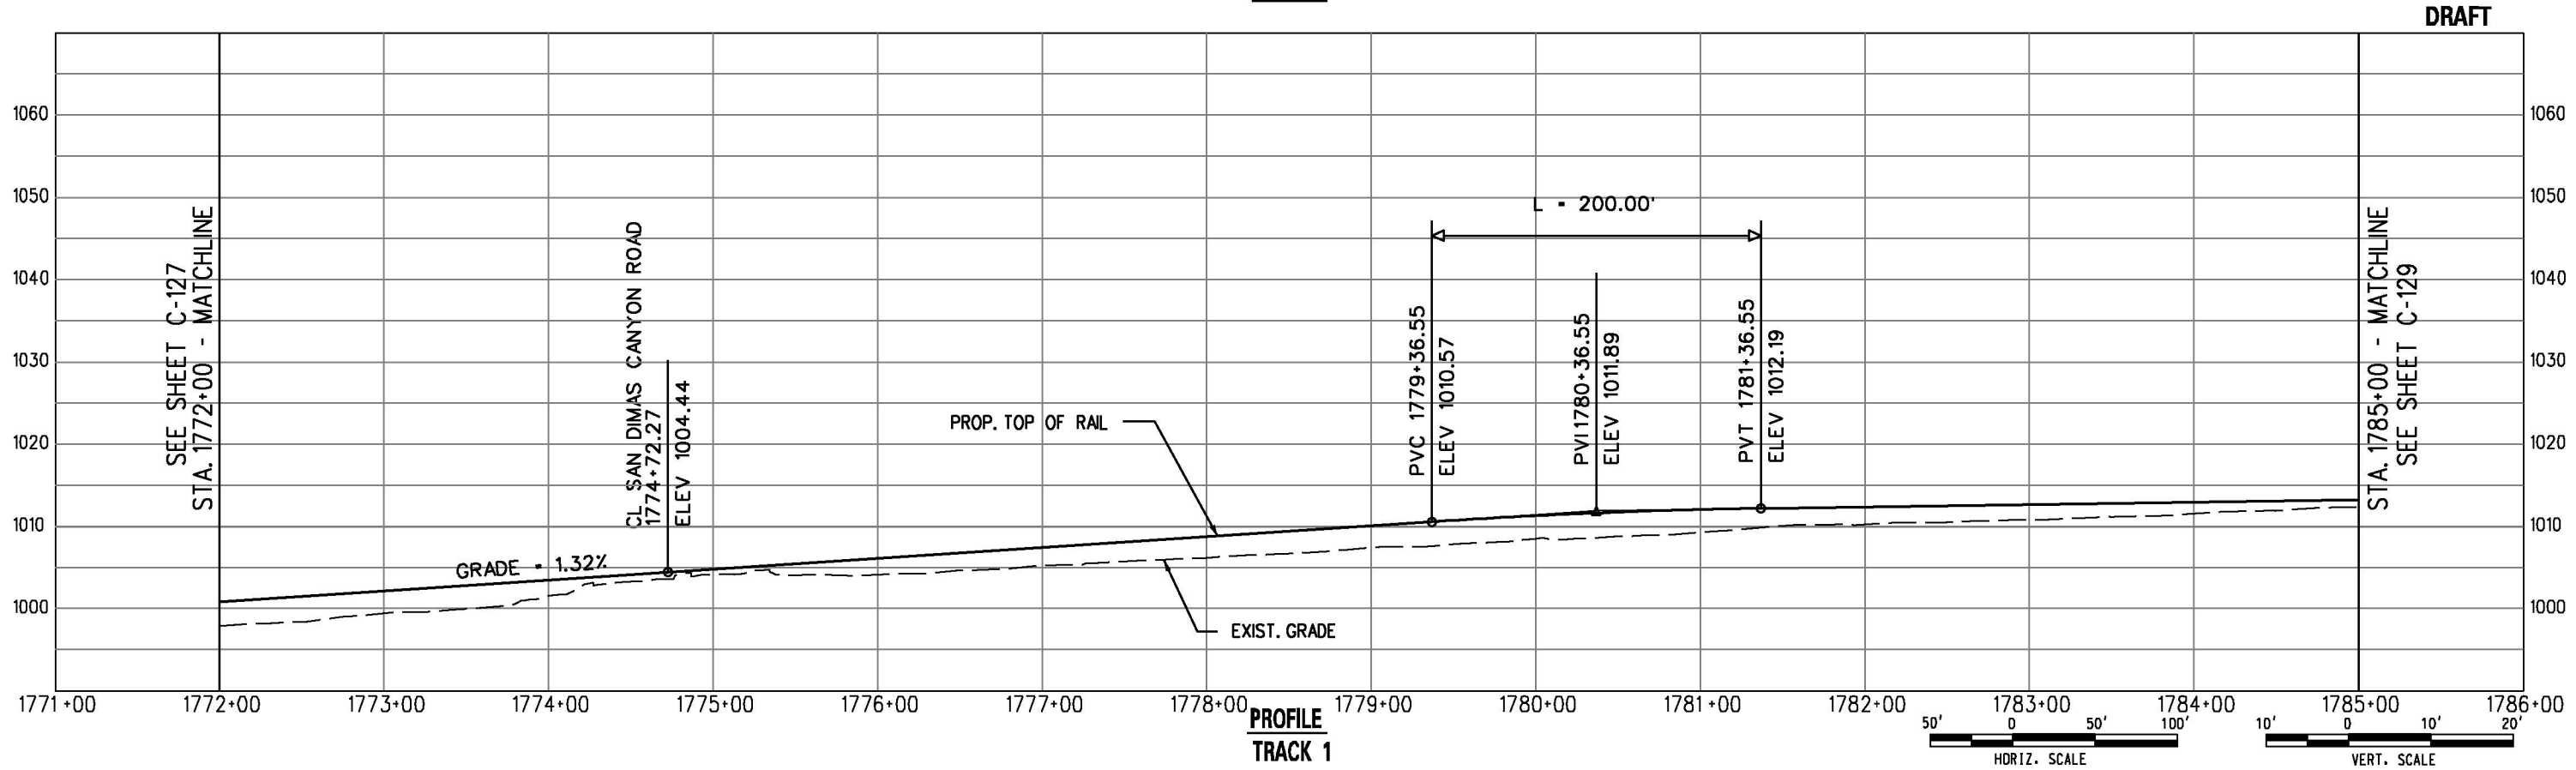


**PROFILE
TRACK 1**

 


DRAFT

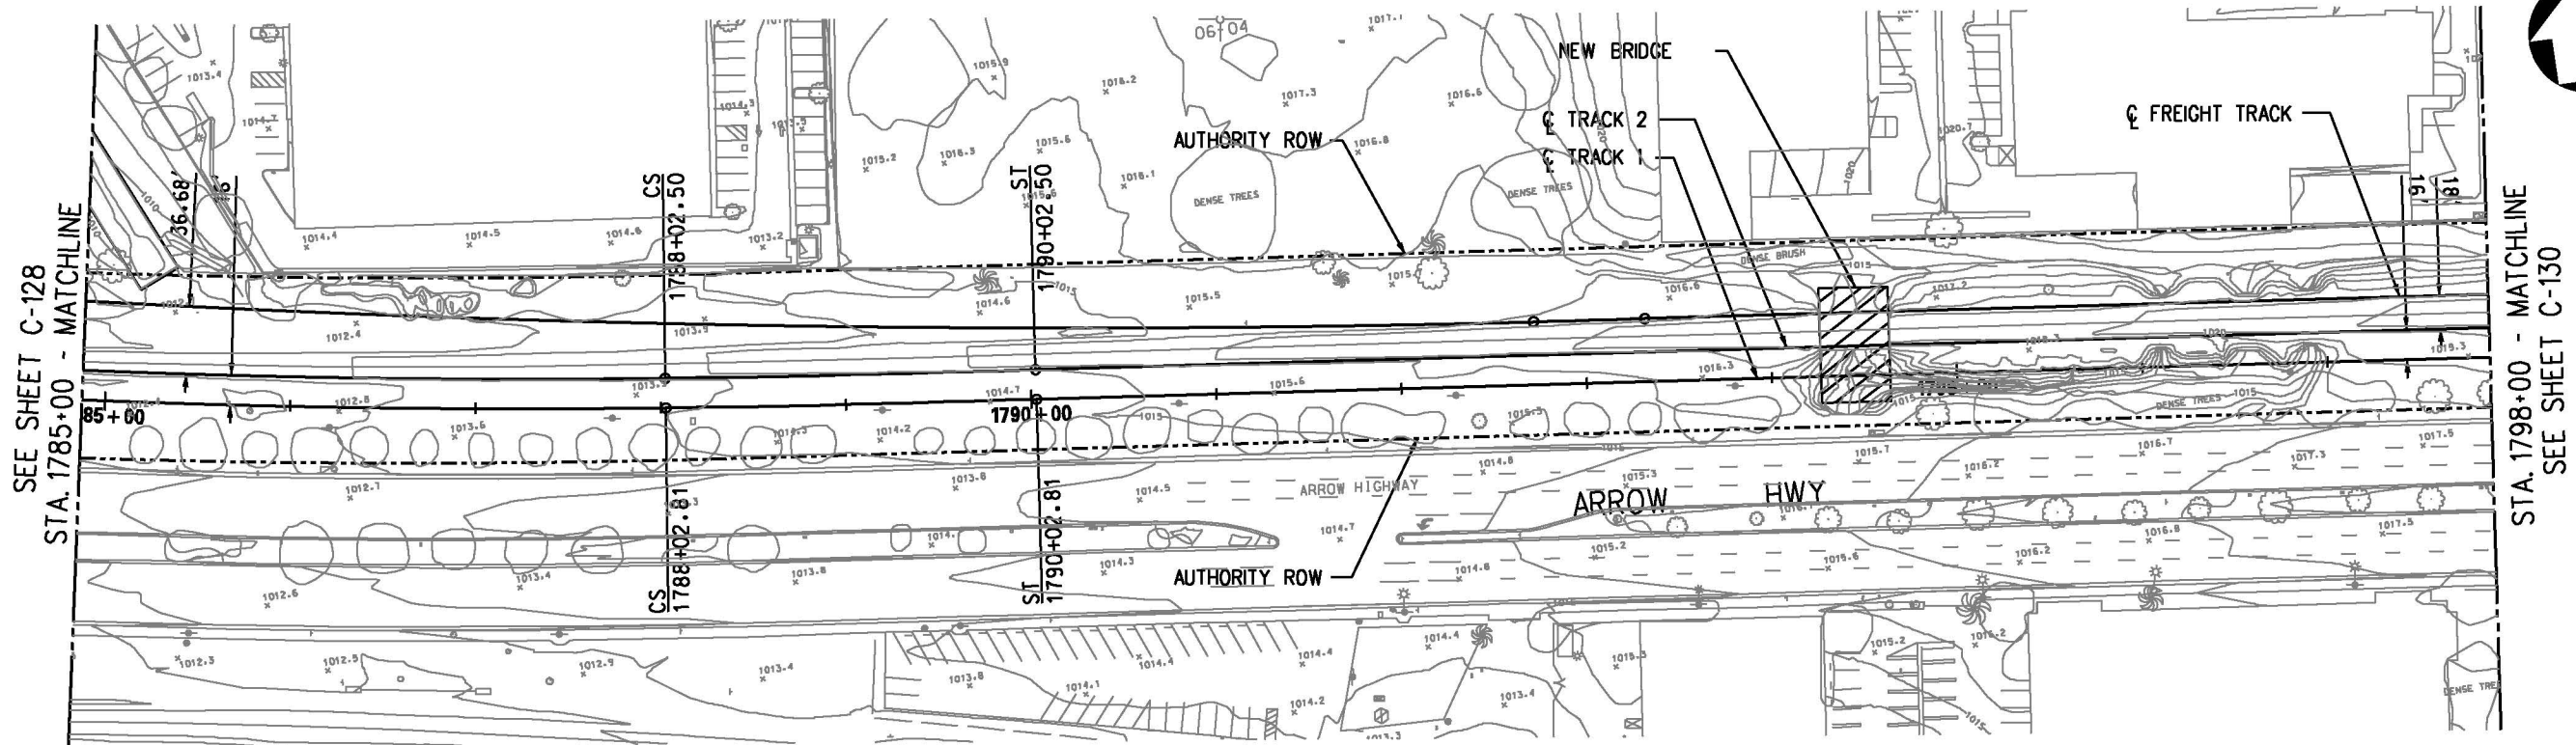



PLAN

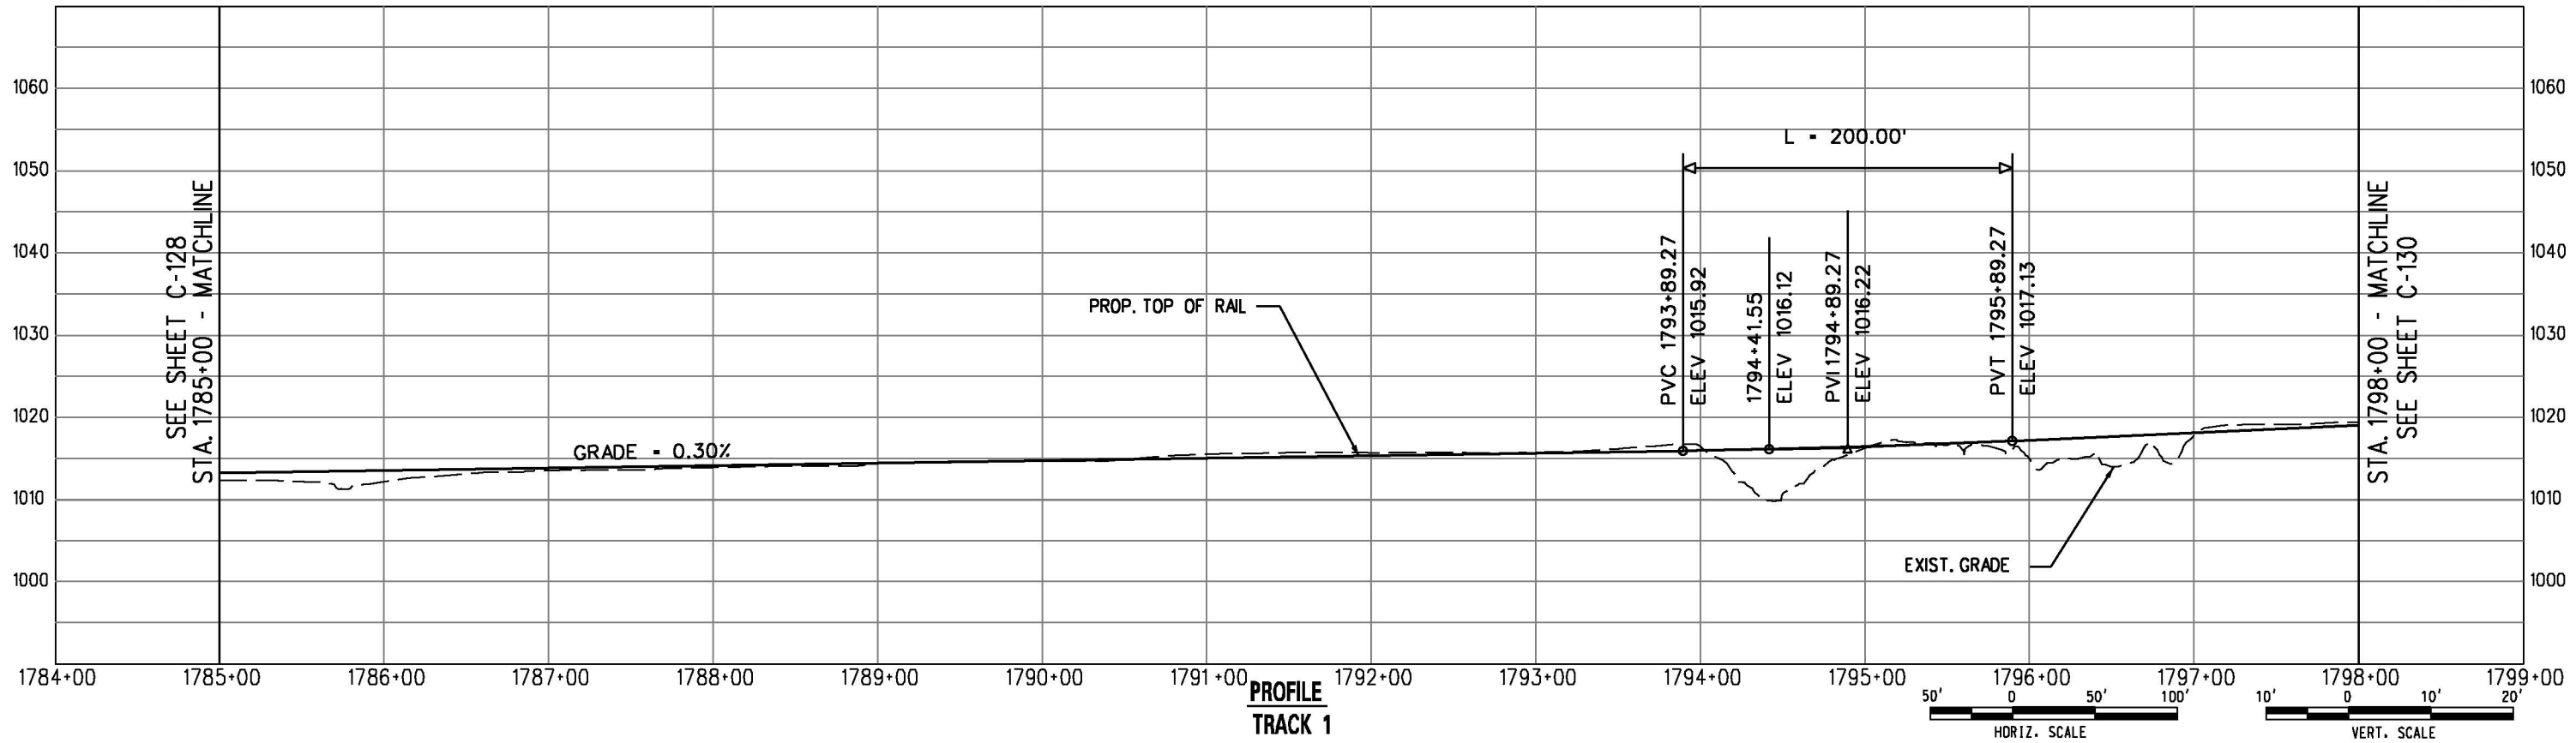

PROFILE
TRACK 1

 

DRAFT

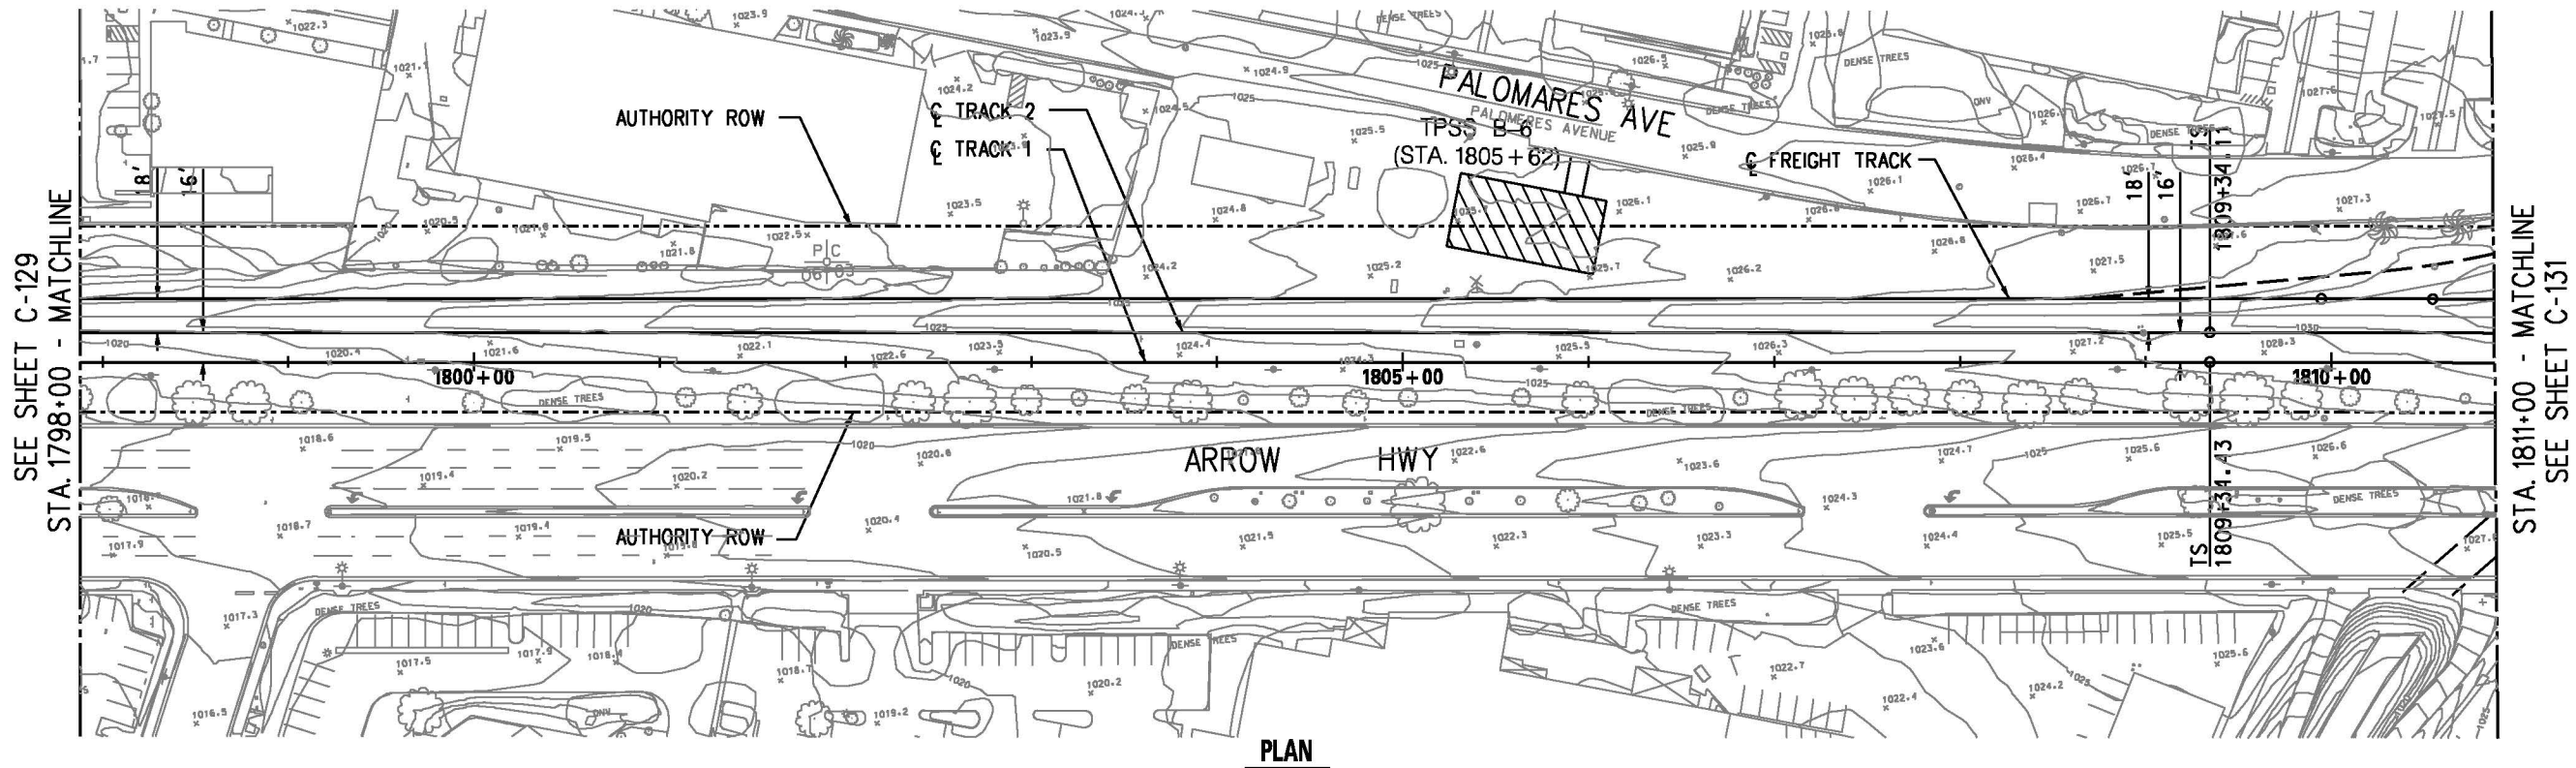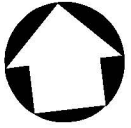


SEE SHEET C-129
STA. 1798+00 - MATCHLINE

STA. 1811+00 - MATCHLINE
SEE SHEET C-131

PLAN

DRAFT

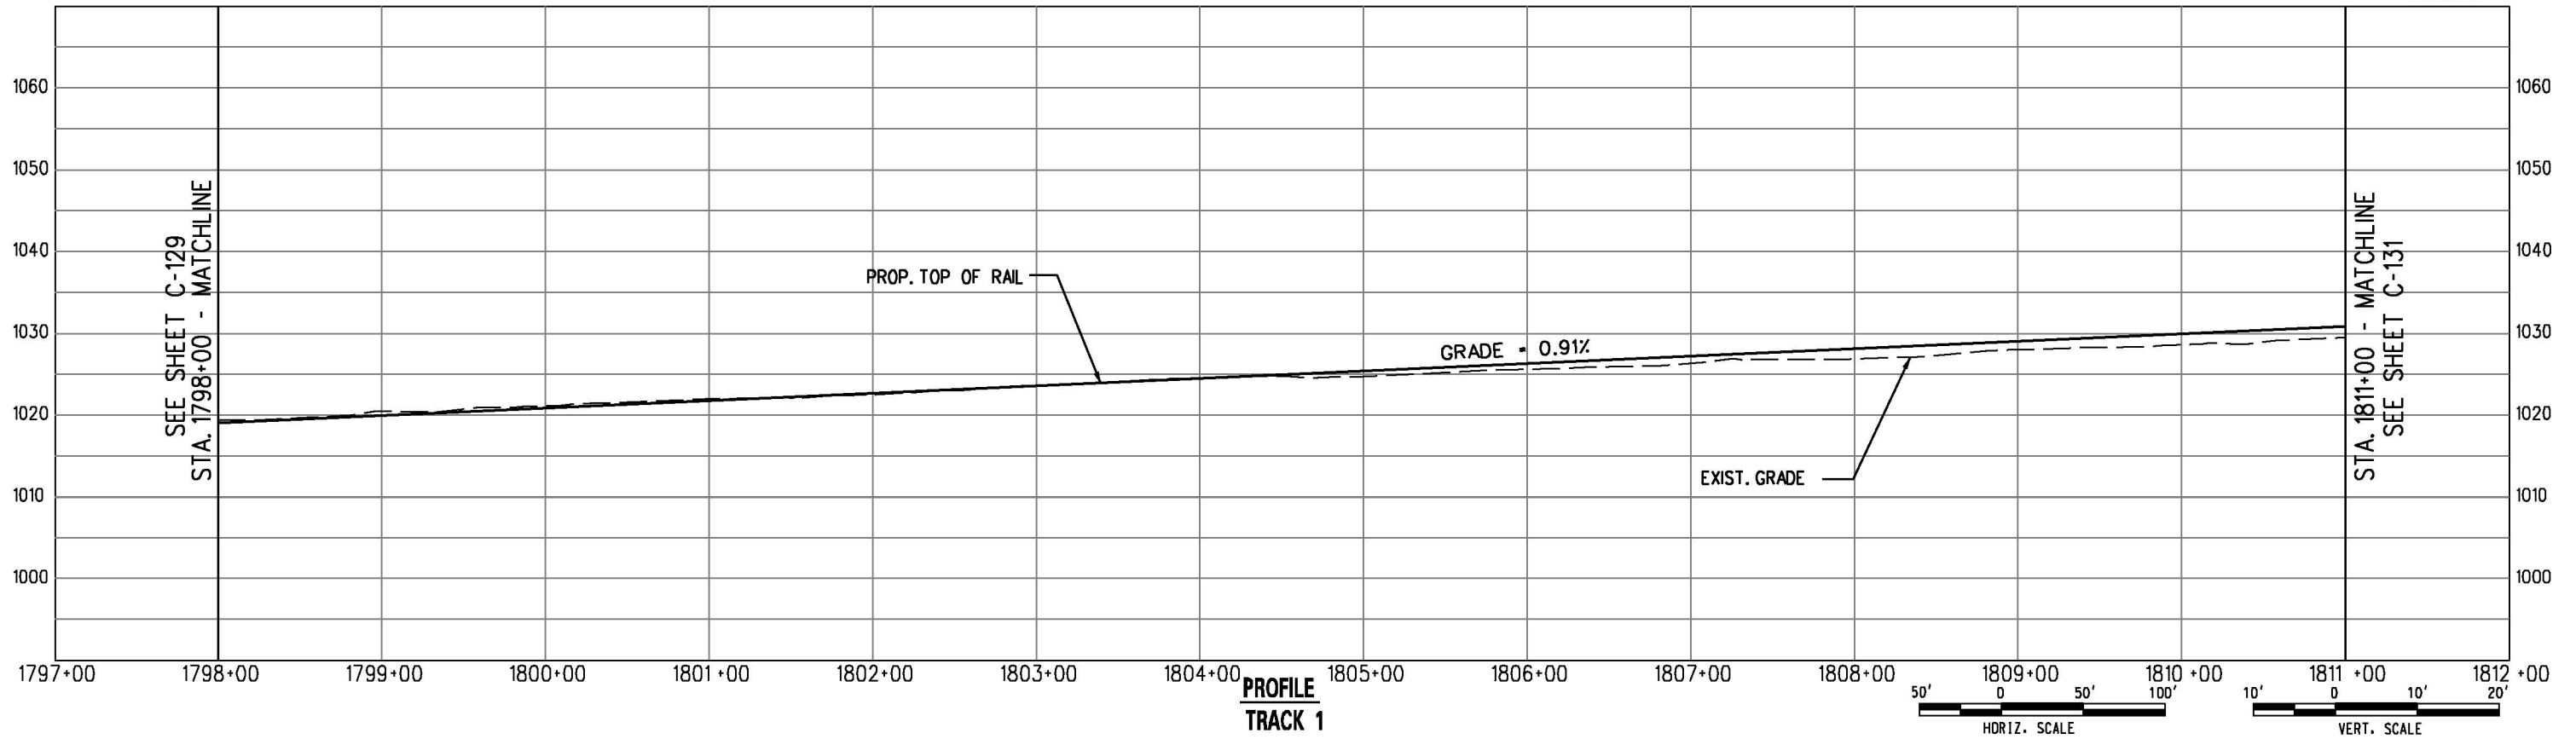


SEE SHEET C-129
STA. 1798+00 - MATCHLINE

STA. 1811+00 - MATCHLINE
SEE SHEET C-131

**PROFILE
TRACK 1**

PARSONS BRINCKERHOFF INC.
444 SOUTH FLOWER STREET, SUITE 3700
LOS ANGELES, CA 90071

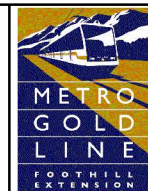


METRO GOLD LINE FOOTHILL EXTENSION CONSTRUCTION AUTHORITY
GOLD LINE FOOTHILL EXTENSION 2B - AZUSA (CITRUS) TO MONTCLAIR
OCTOBER 2011


**GOLD LINE FOOTHILL EXTENSION
PRELIMINARY ENGINEERING**
LRT - TRACK 1
PLAN AND PROFILE
STA. 1798+00 TO STA. 1811+00

27978A	
DRAWING NO.	REV
C-130	
DATE	


User: USER-salvati02/02/2011 5:26:47 PM File: I:\27978A-Foothill_2B\CADD\sheet\civil\Plan and Profile\C-130.dgn

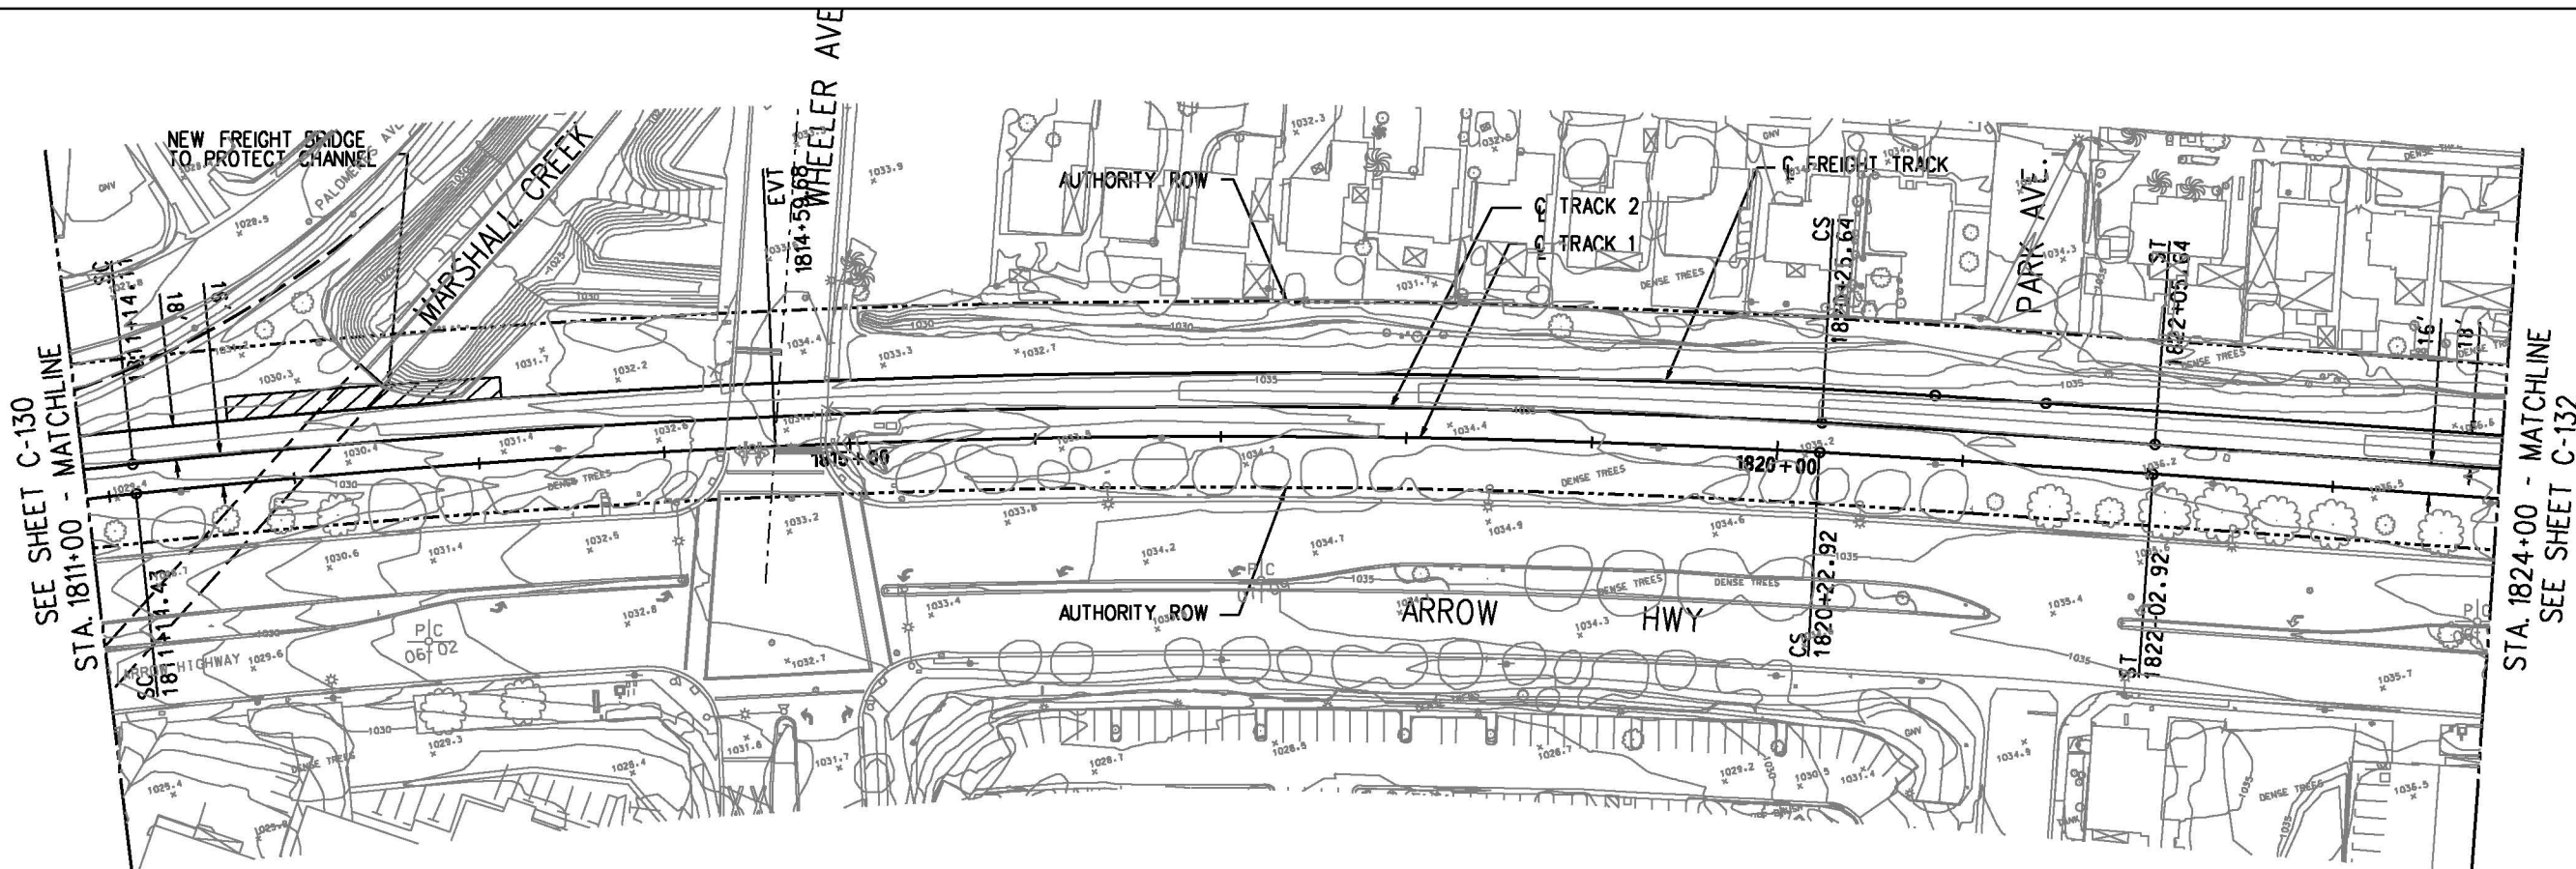



PLAN

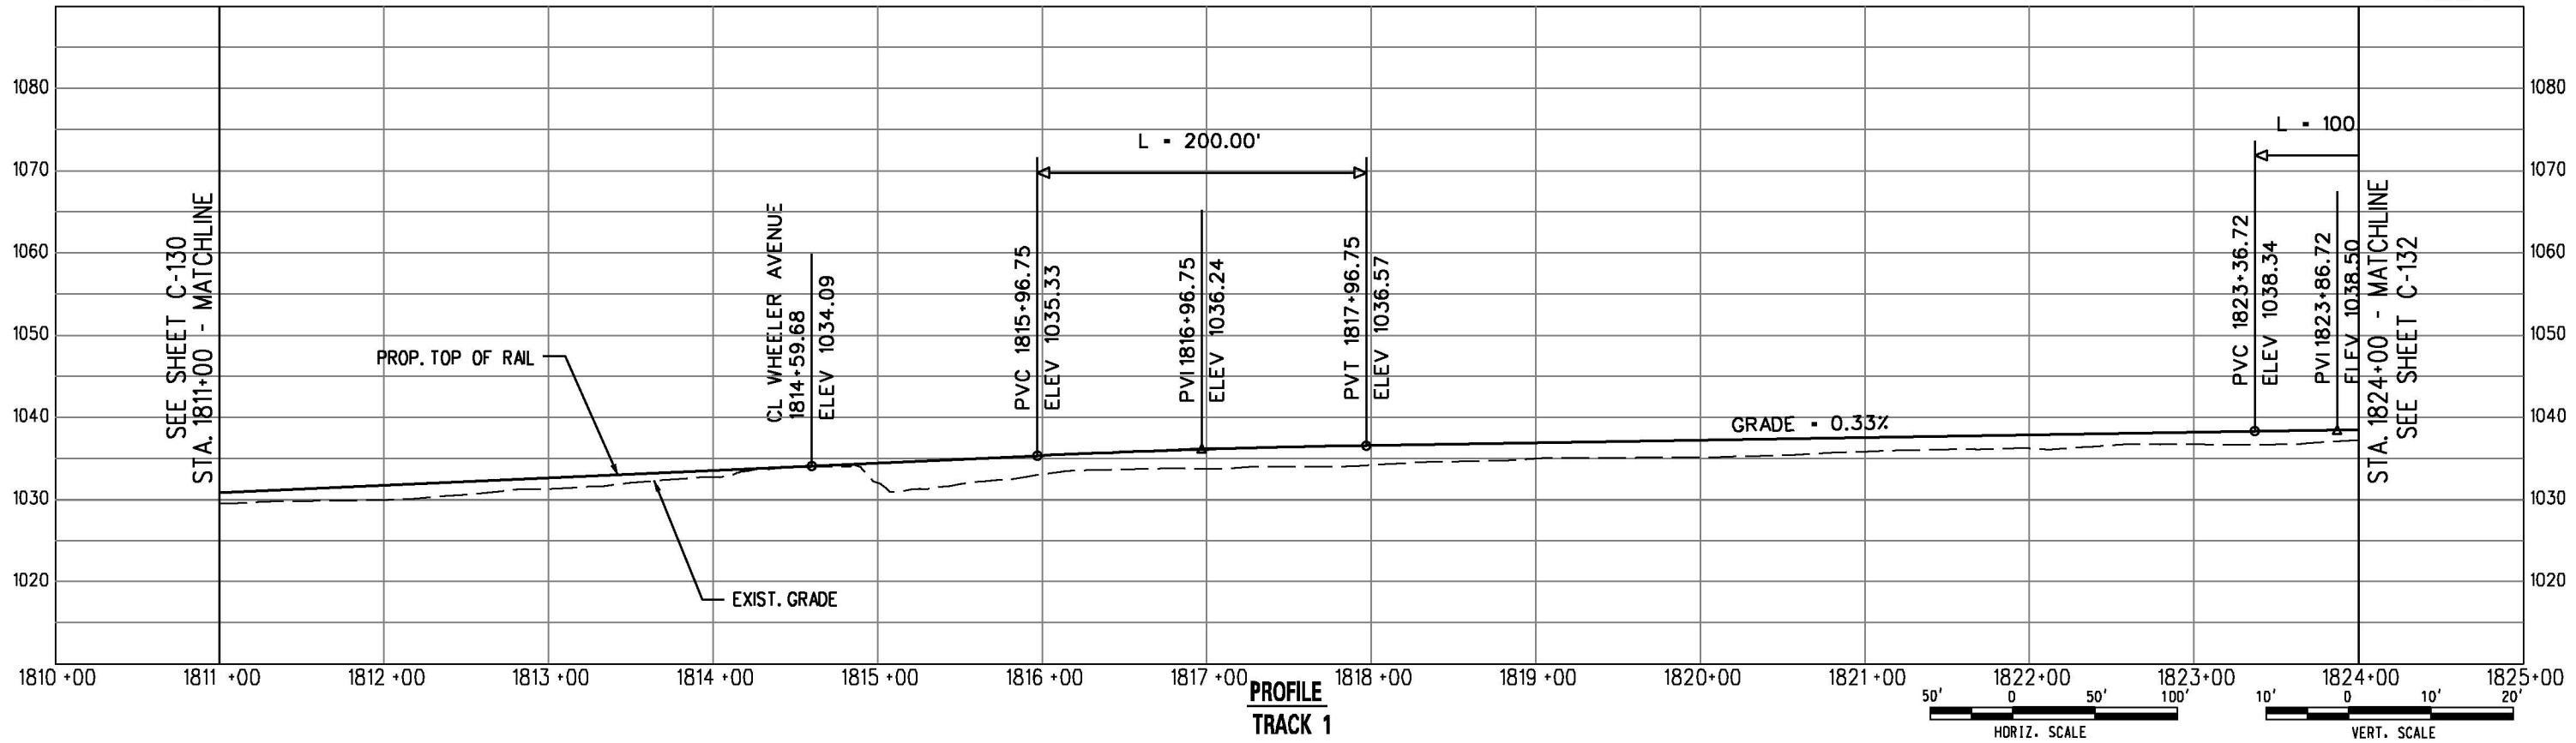


PROFILE
TRACK 1

 



DRAFT

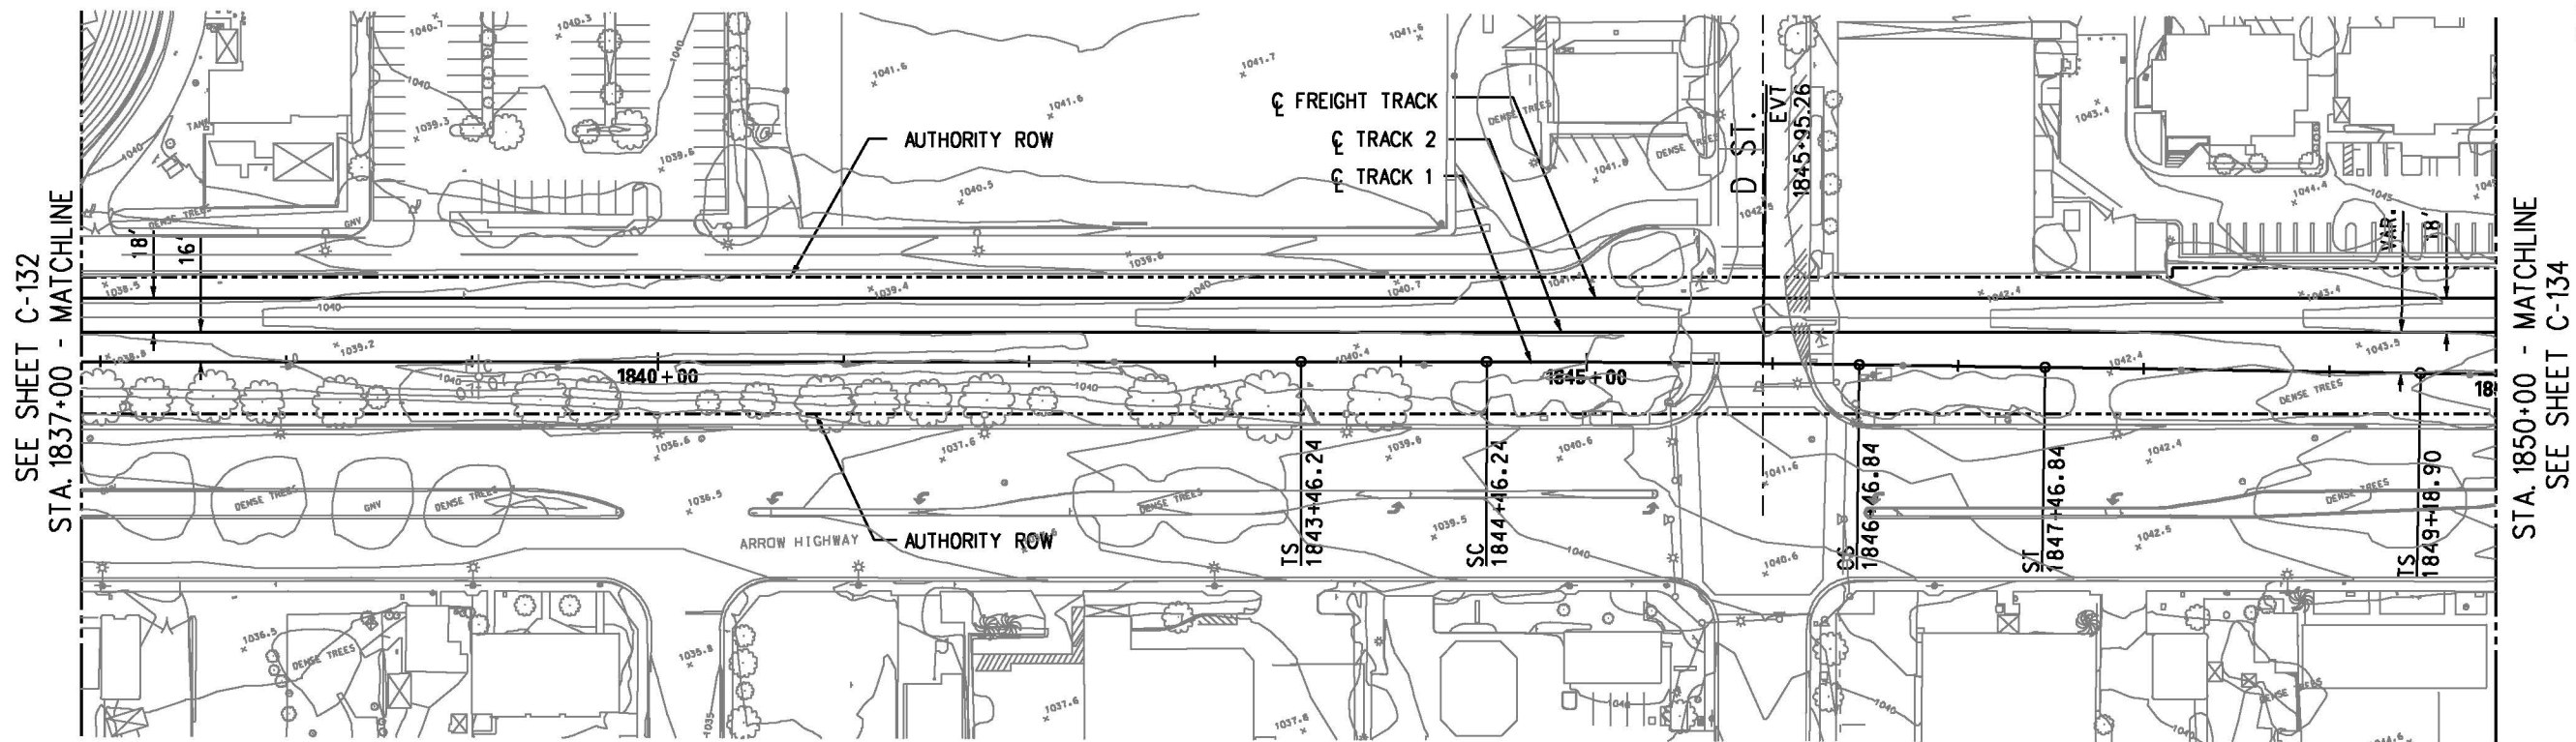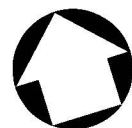


PLAN

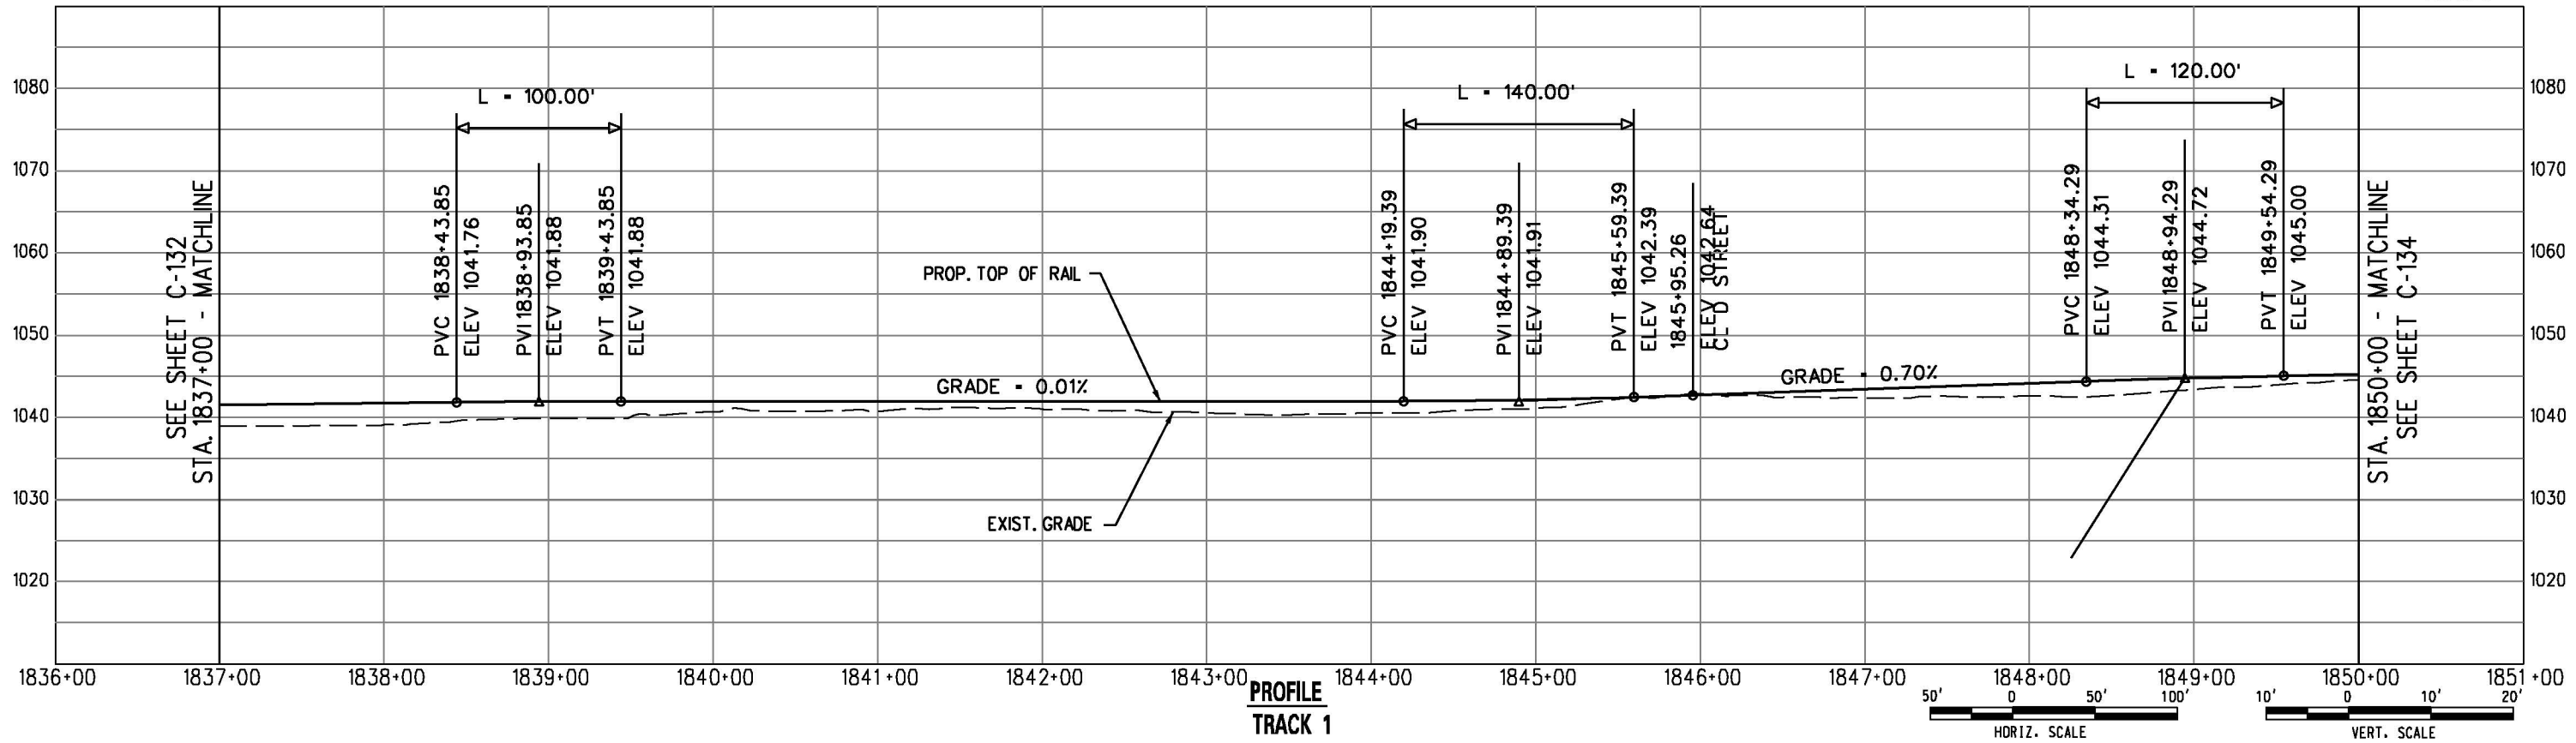


DRAFT

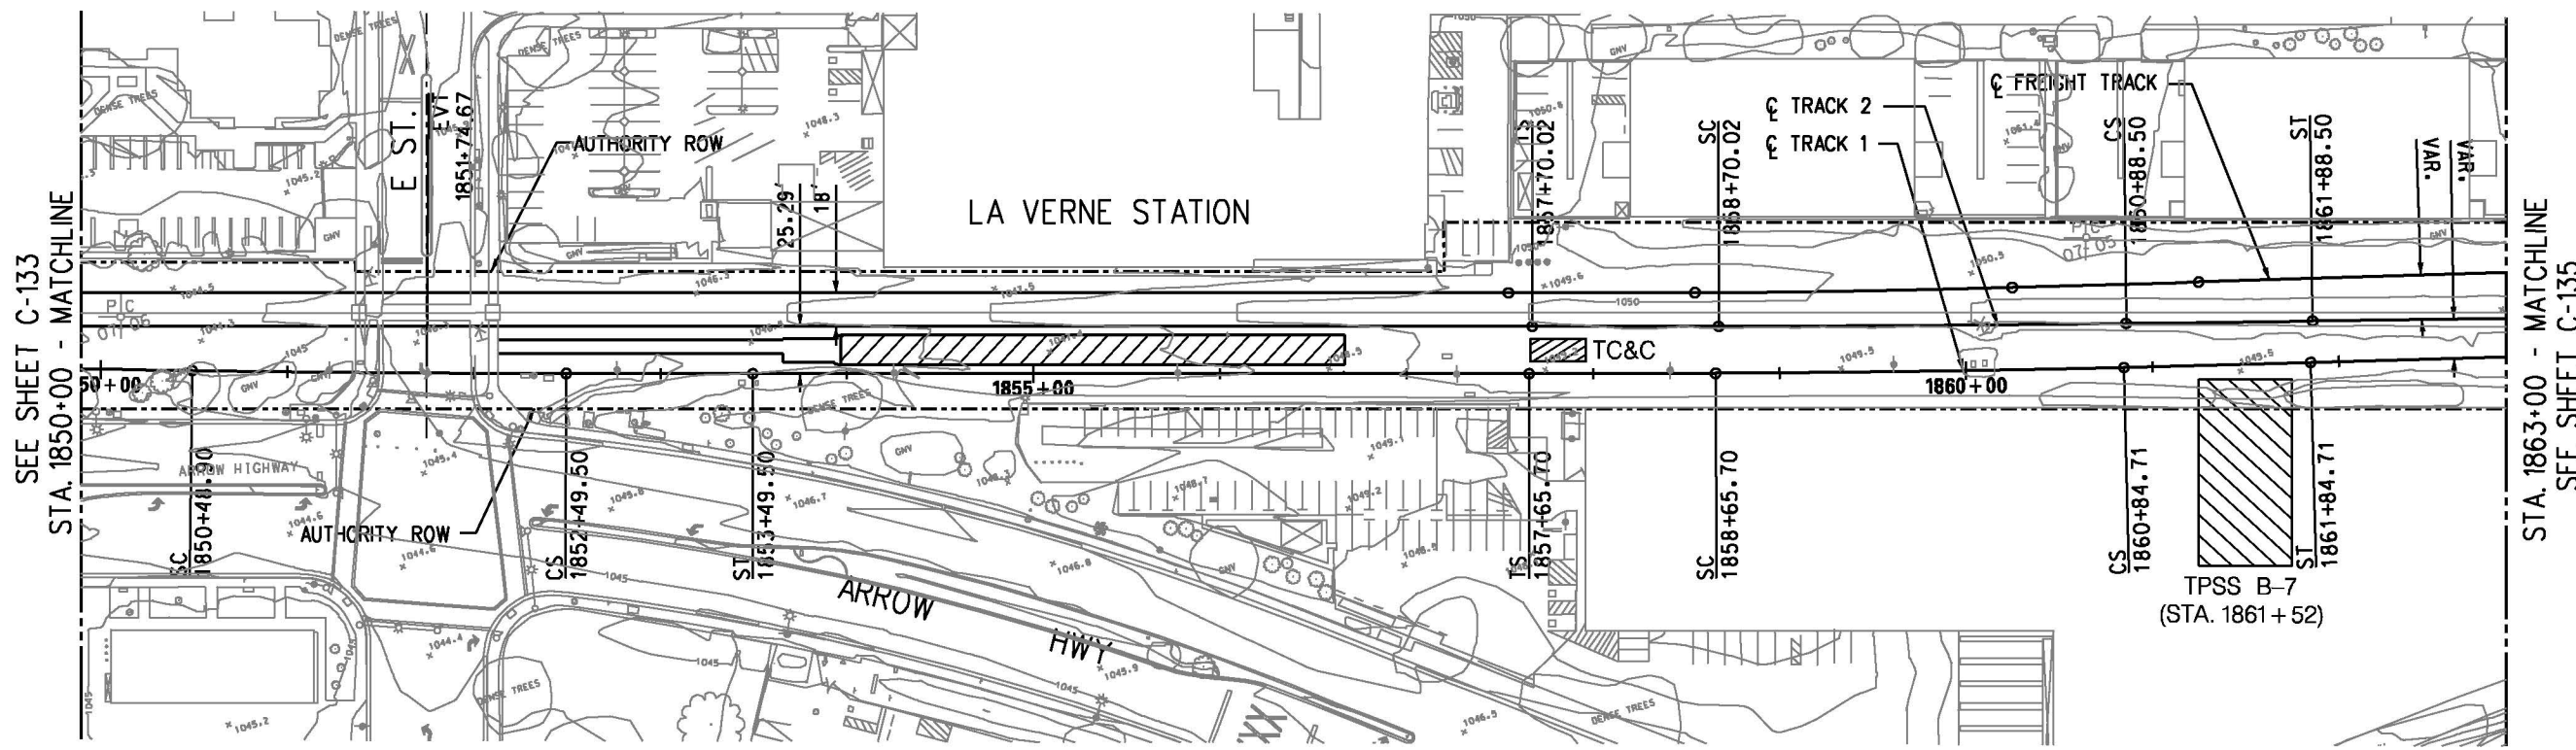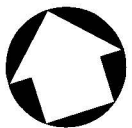

PLAN

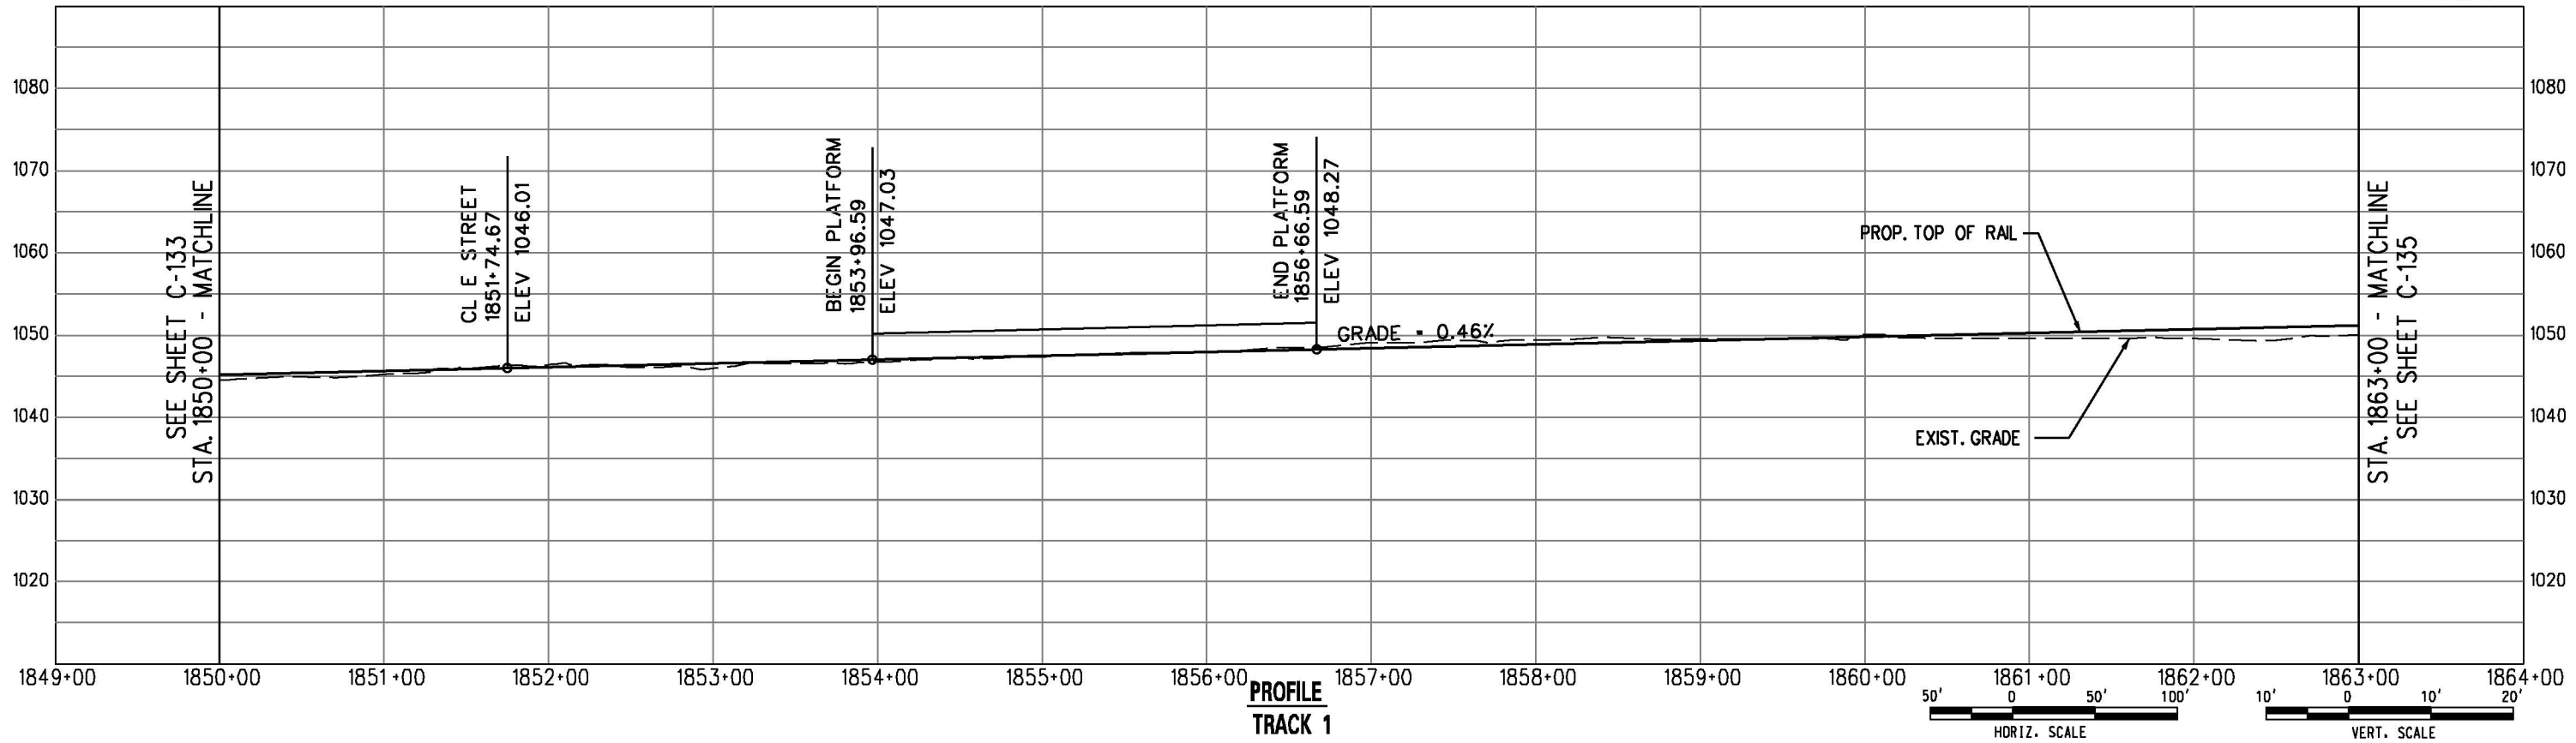


PROFILE
TRACK 1

 

DRAFT


SEE SHEET C-134
STA. 1863+00 - MATCHLINE

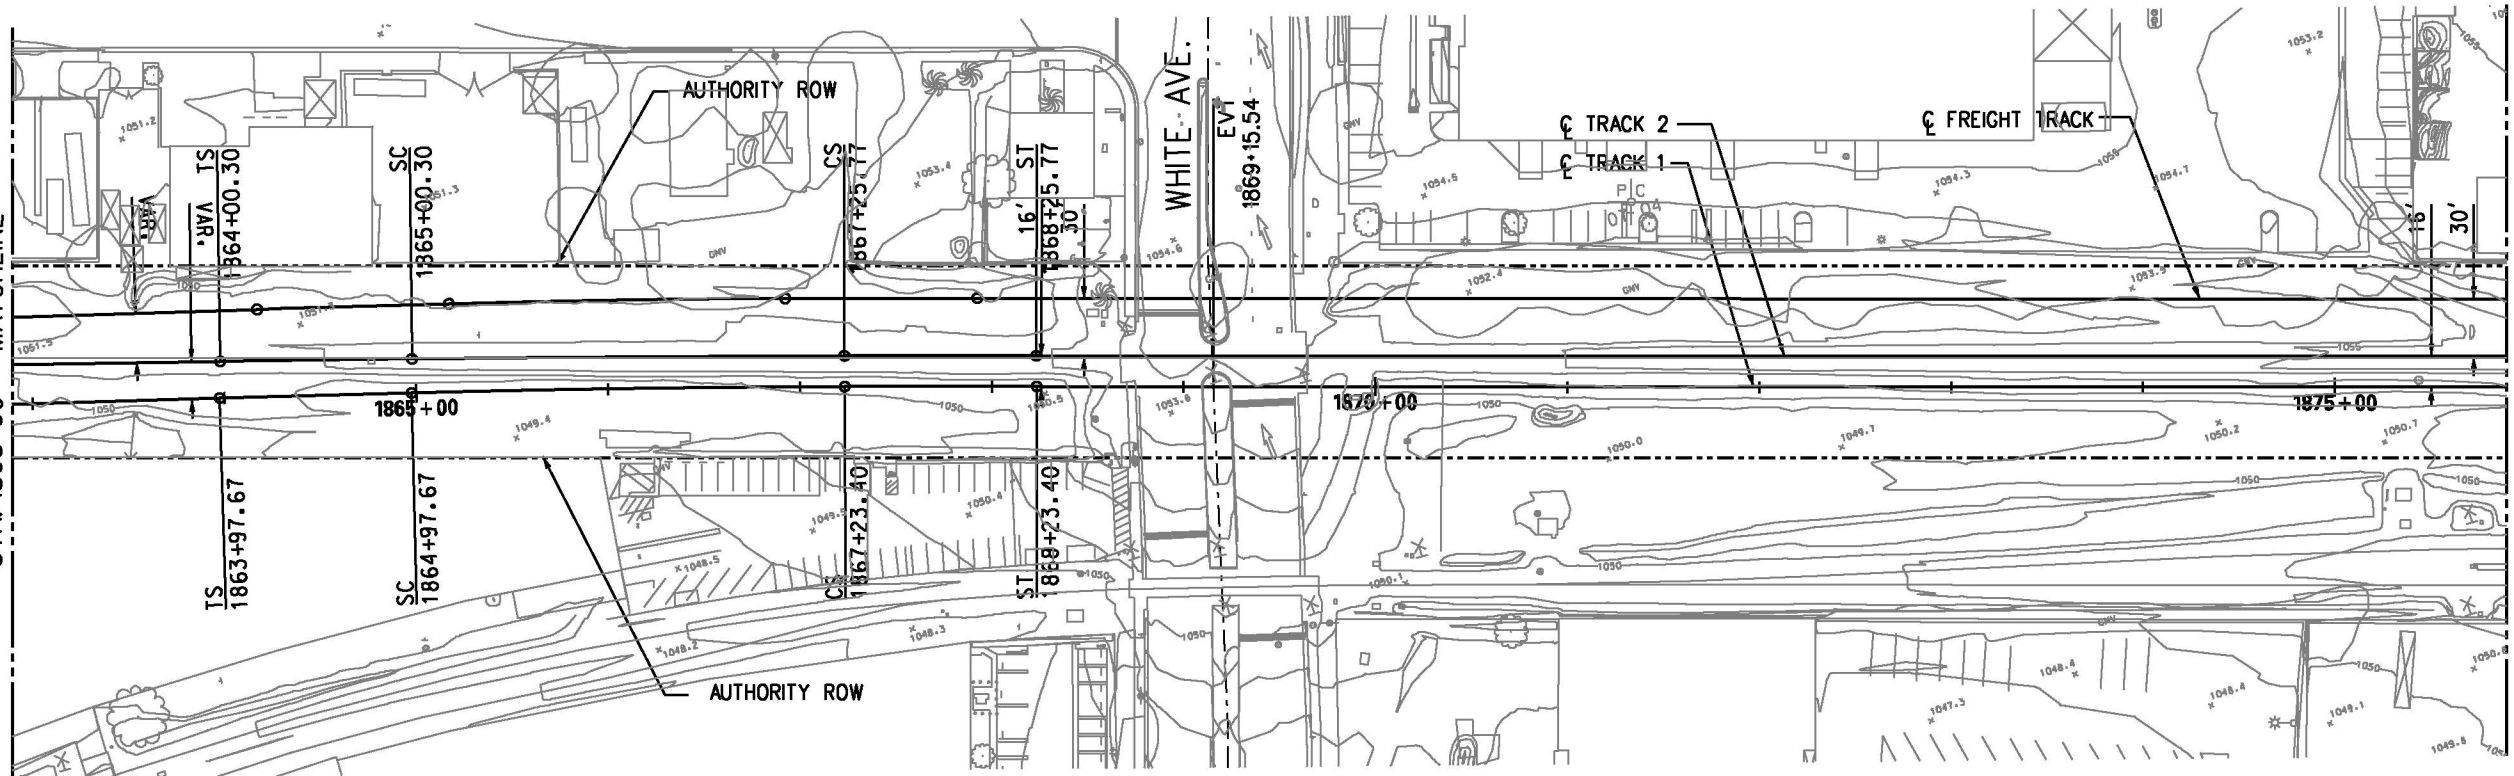



STA. 1876+00 - MATCHLINE
SEE SHEET C-136

PLAN

DRAFT

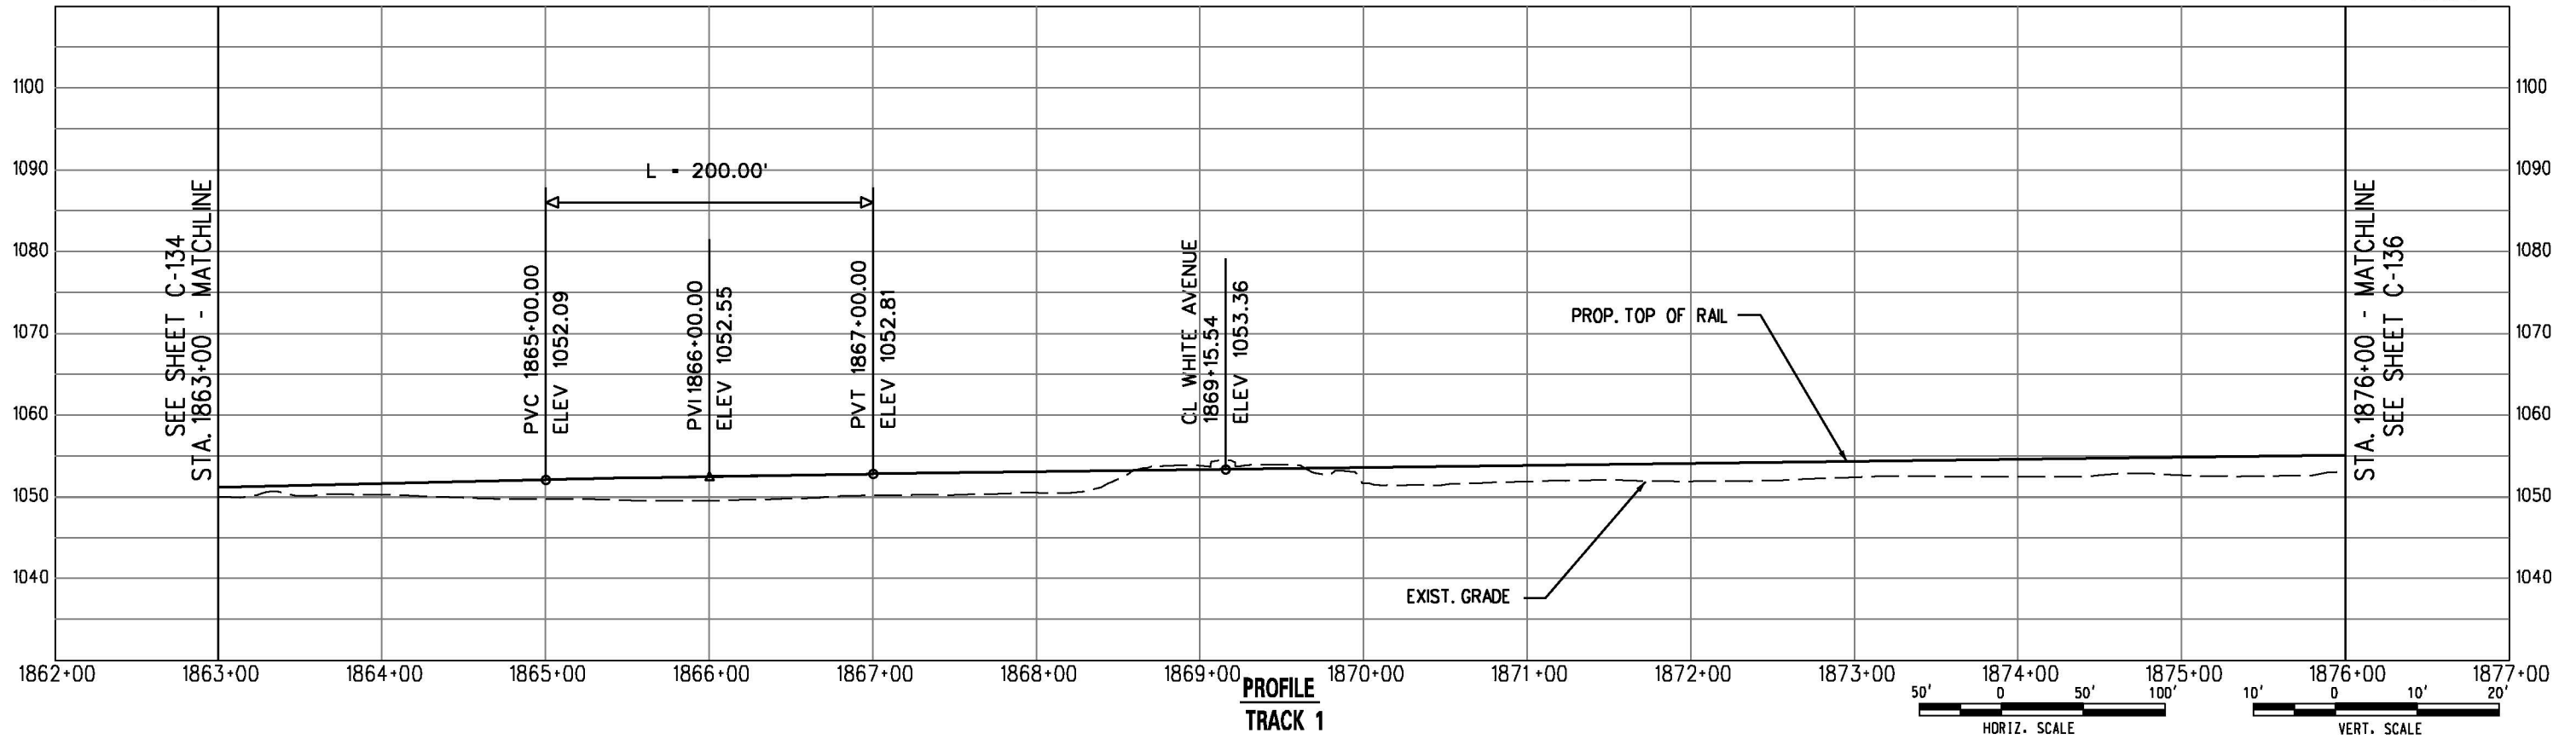

PROFILE
TRACK 1

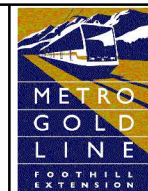 


METRO GOLD LINE
FOOTHILL EXTENSION
METRO GOLD LINE FOOTHILL EXTENSION CONSTRUCTION AUTHORITY
GOLD LINE FOOTHILL EXTENSION 2B - AZUSA (CITRUS) TO MONTCLAIR

OCTOBER 2011


GOLD LINE FOOTHILL EXTENSION
PRELIMINARY ENGINEERING
LRT - TRACK 1
PLAN AND PROFILE
STA. 1863+00 TO STA. 1876+00

27978A	
DRAWING NO.	REV
C-135	
DATE	

User Name: USER-salvetic02/02/2011 5:26:50 PM File Name: I:\27978A-Foothill_2B\CADD\sheet\civil\Plan and Profile\C-135.dgn

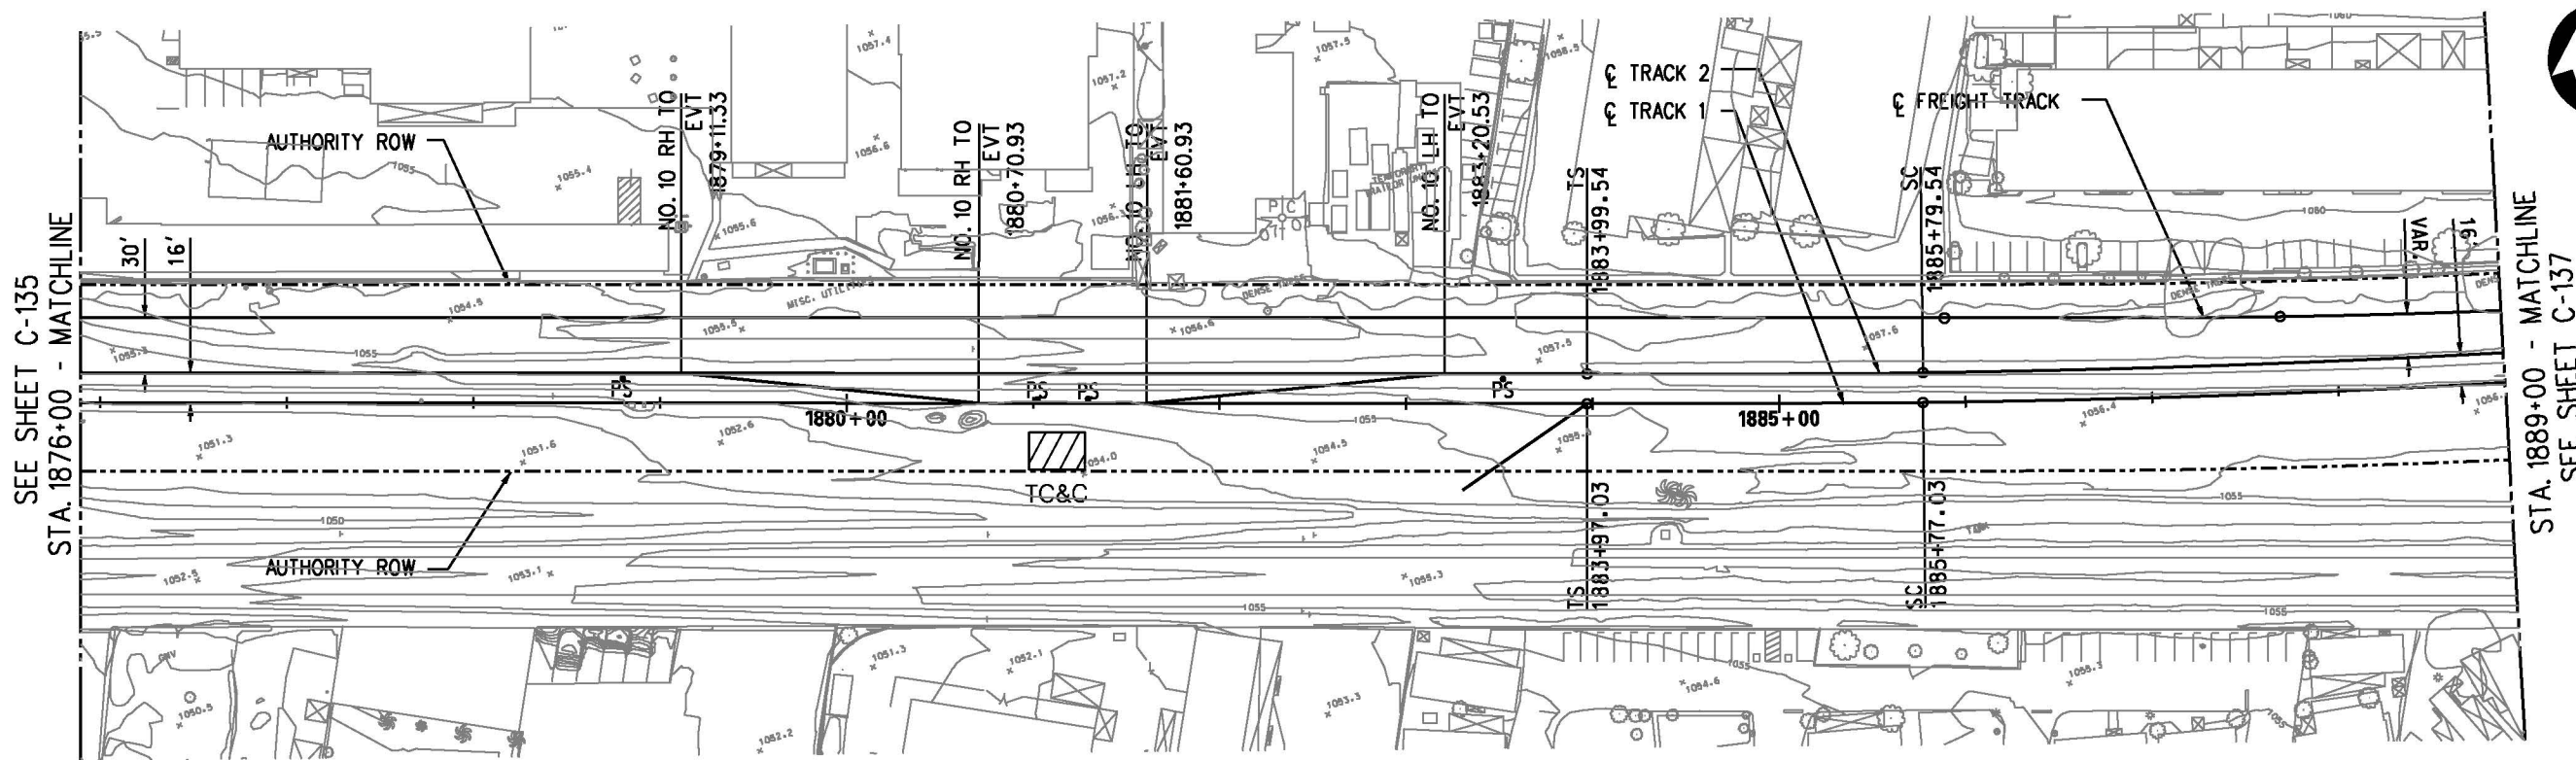



PLAN

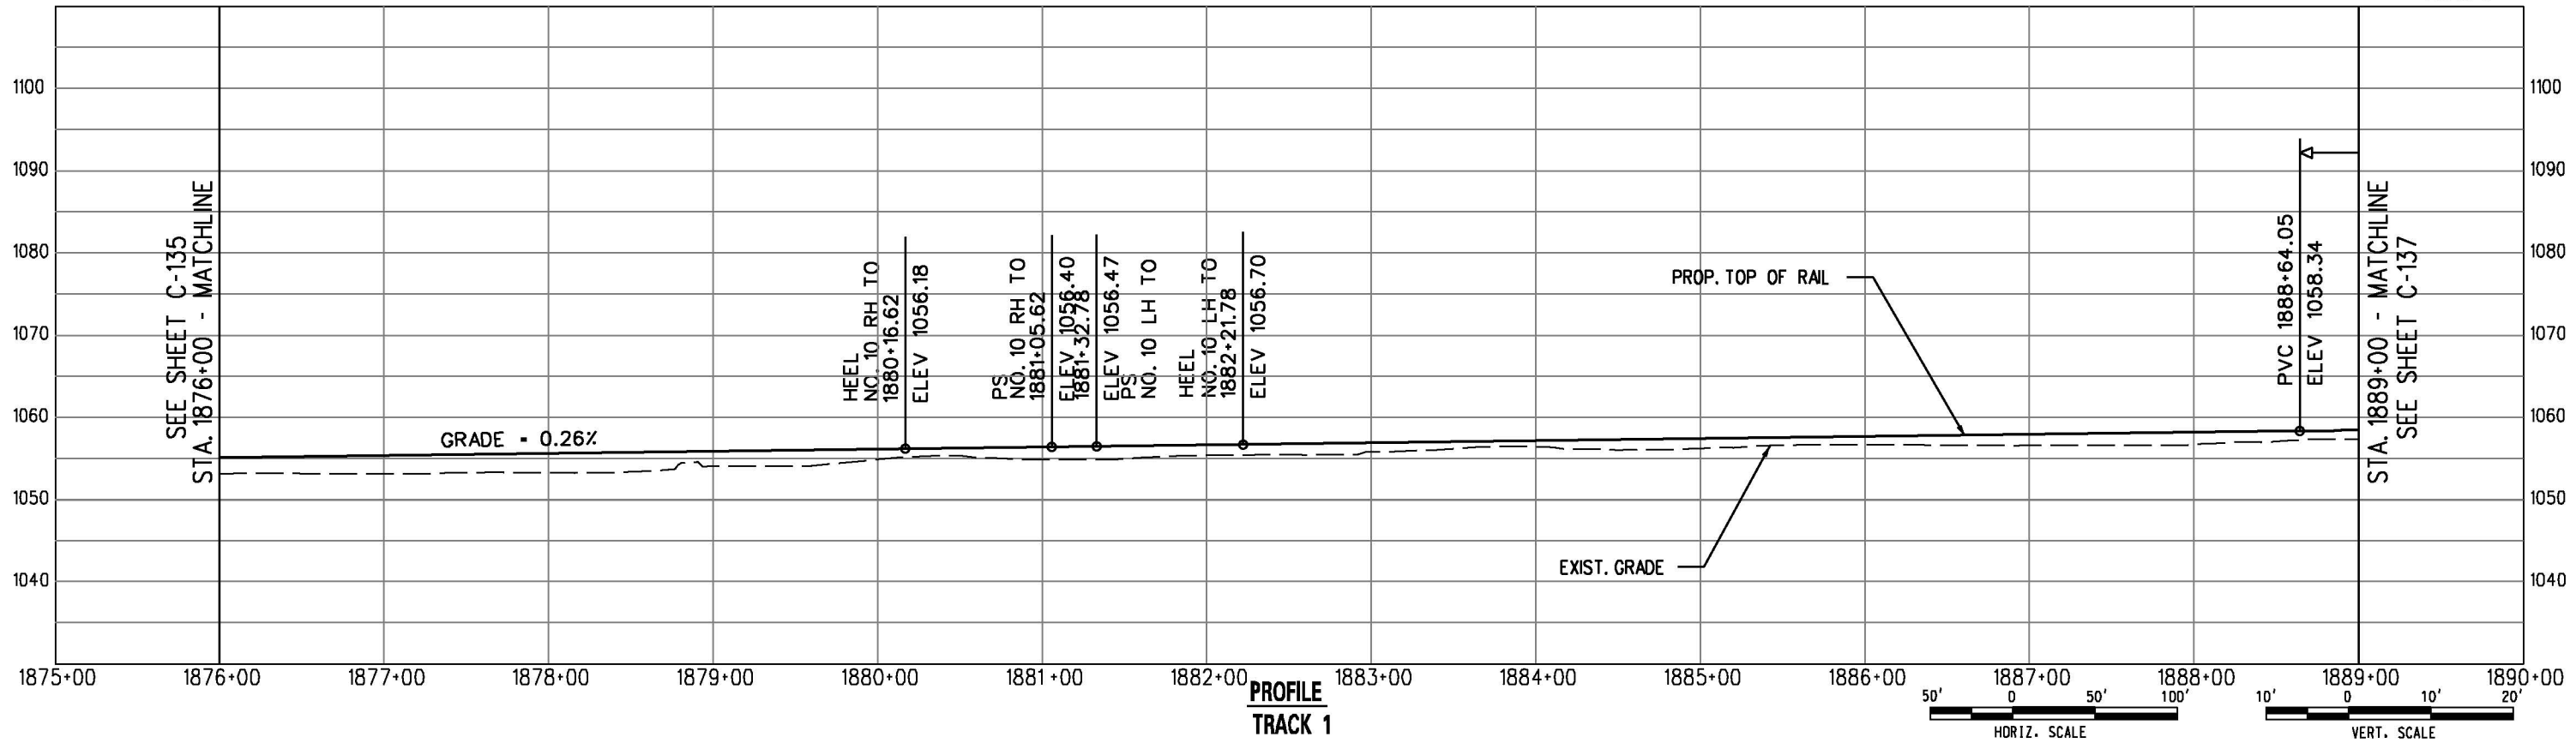


PROFILE
TRACK 1

DRAFT

 


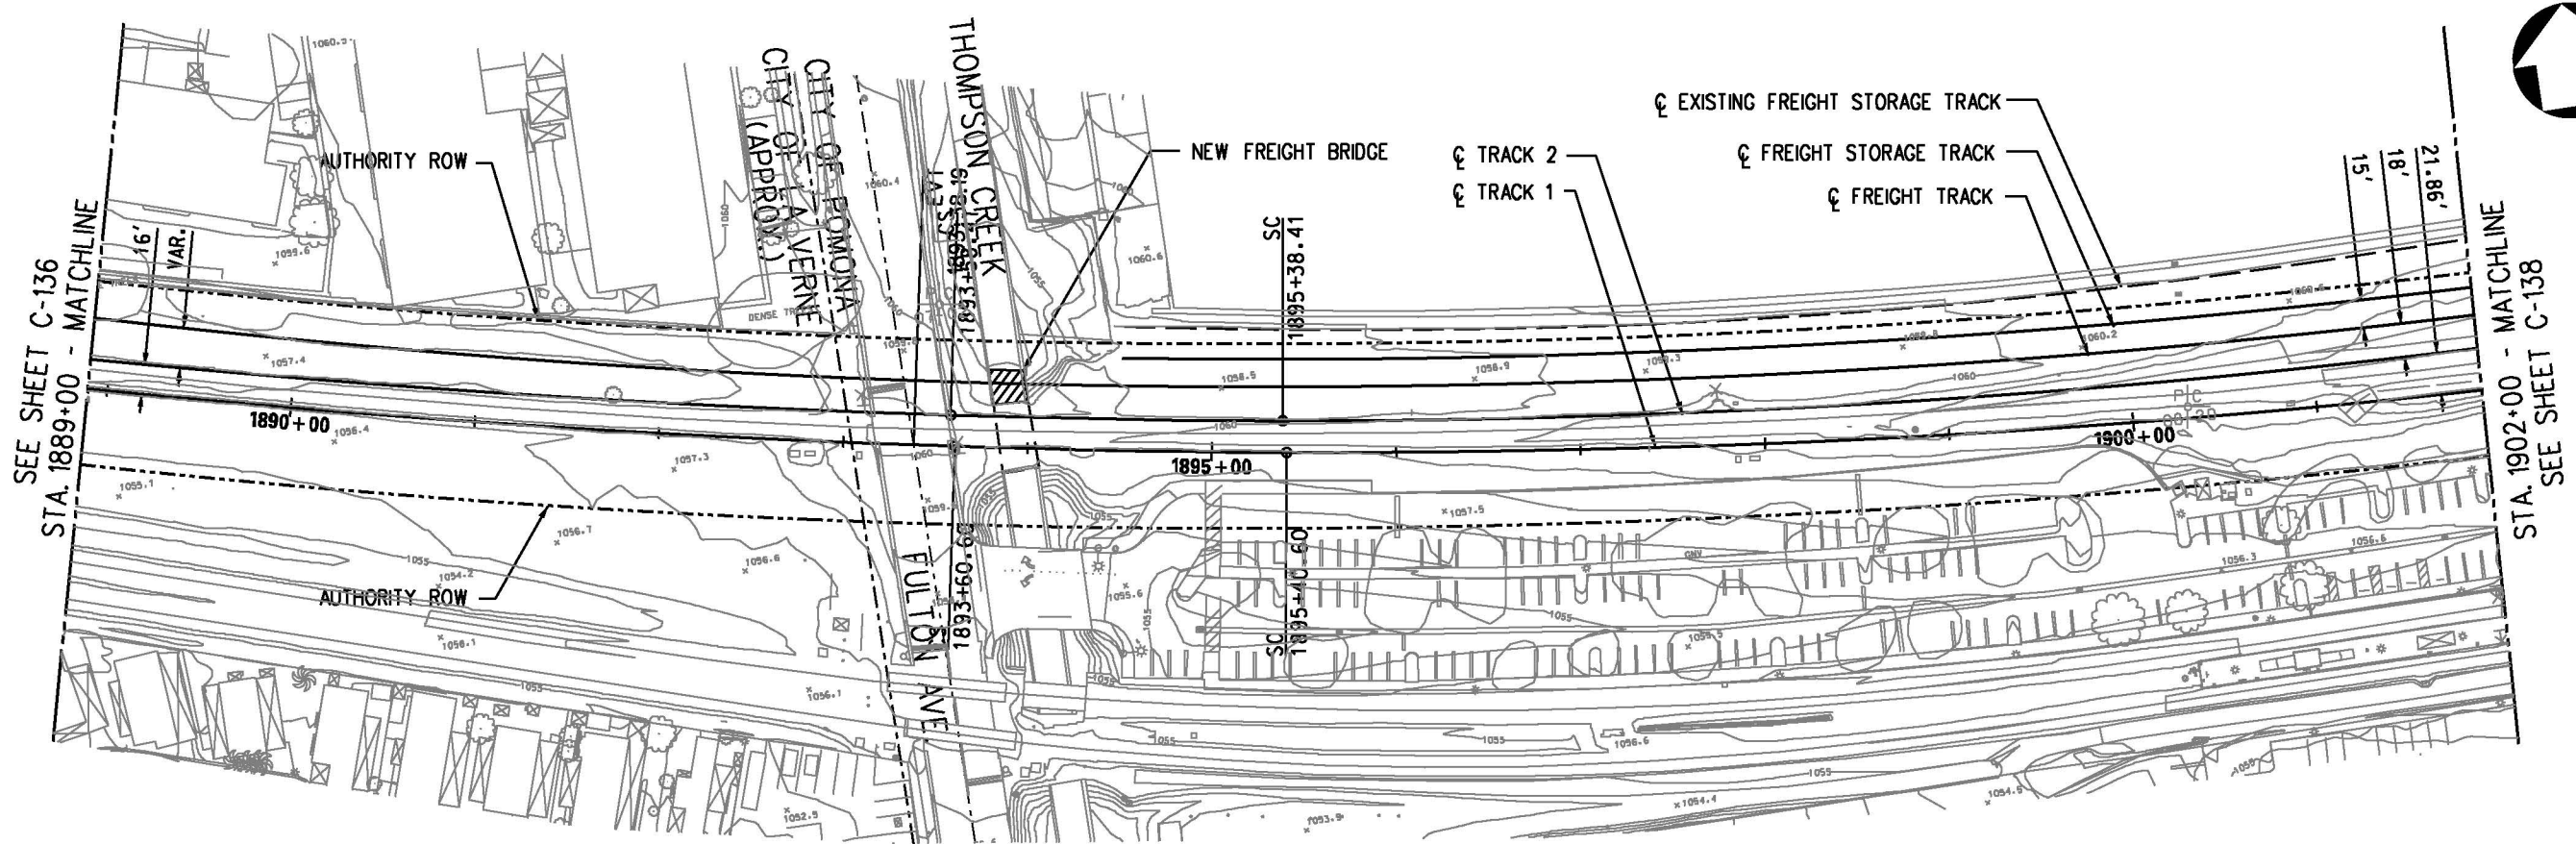


PLAN

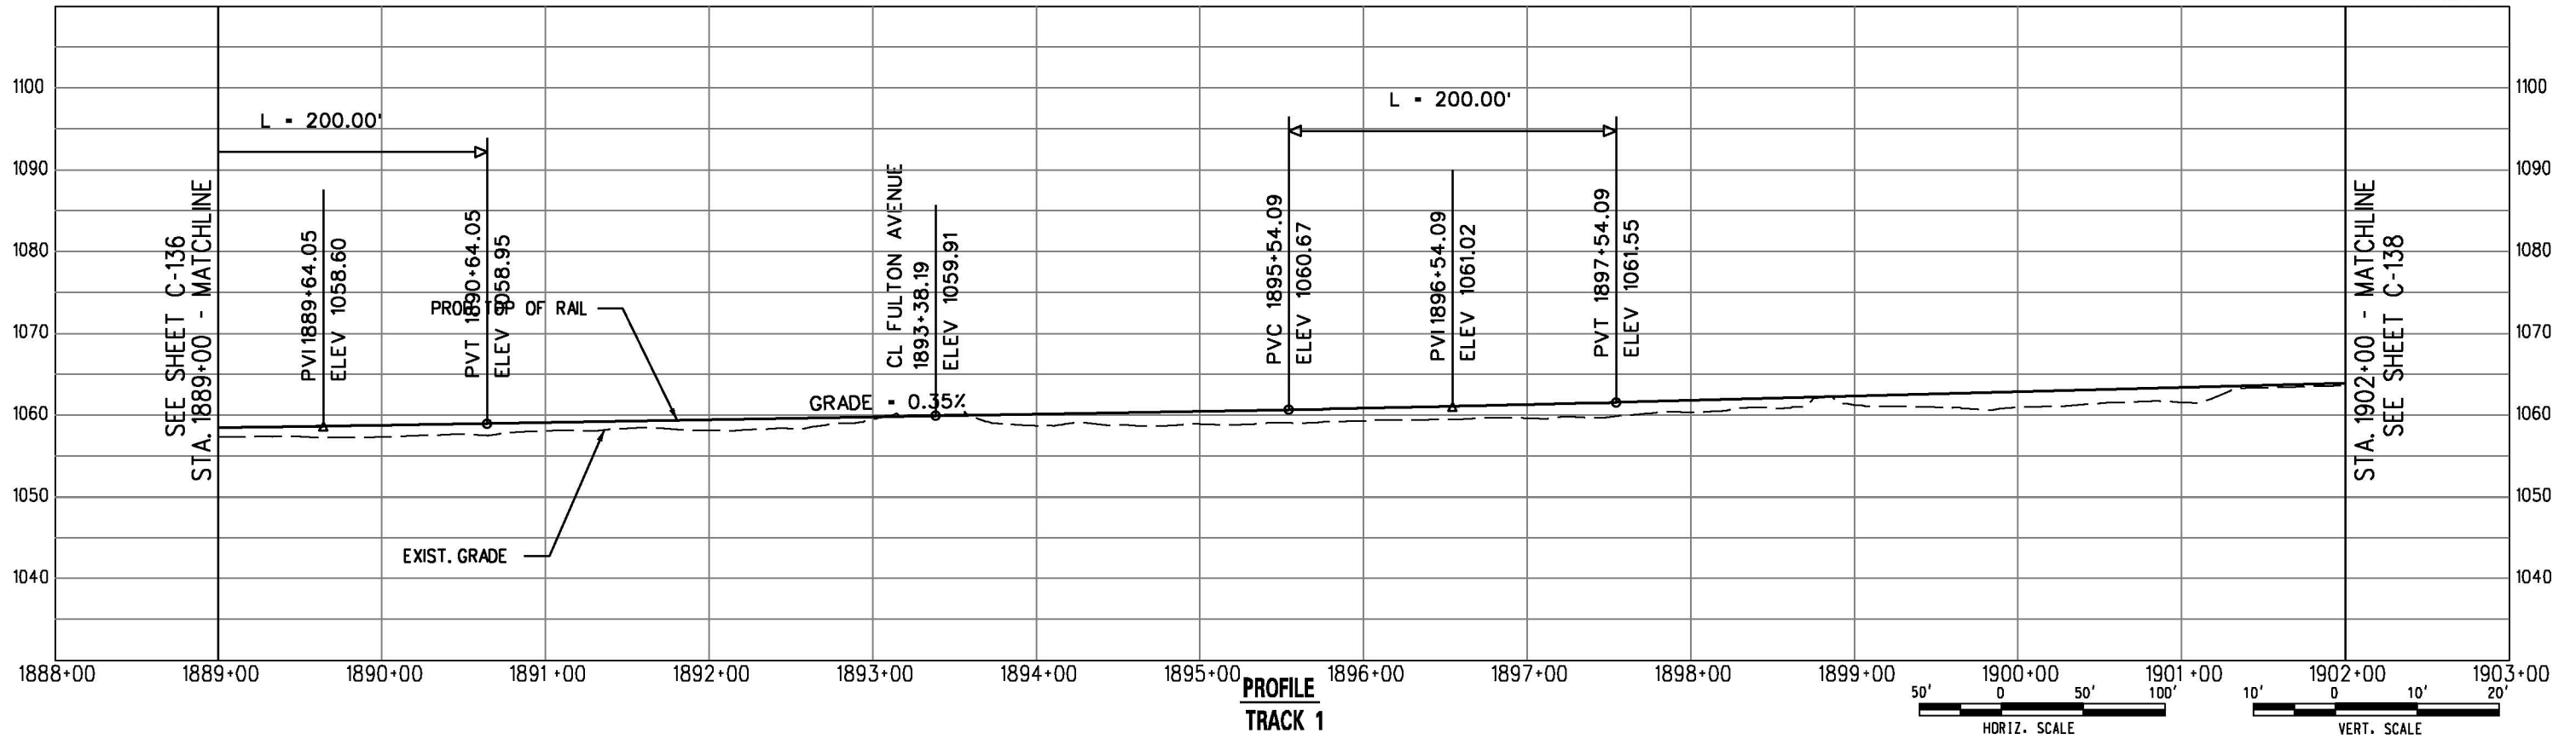


PROFILE
TRACK 1

 

DRAFT

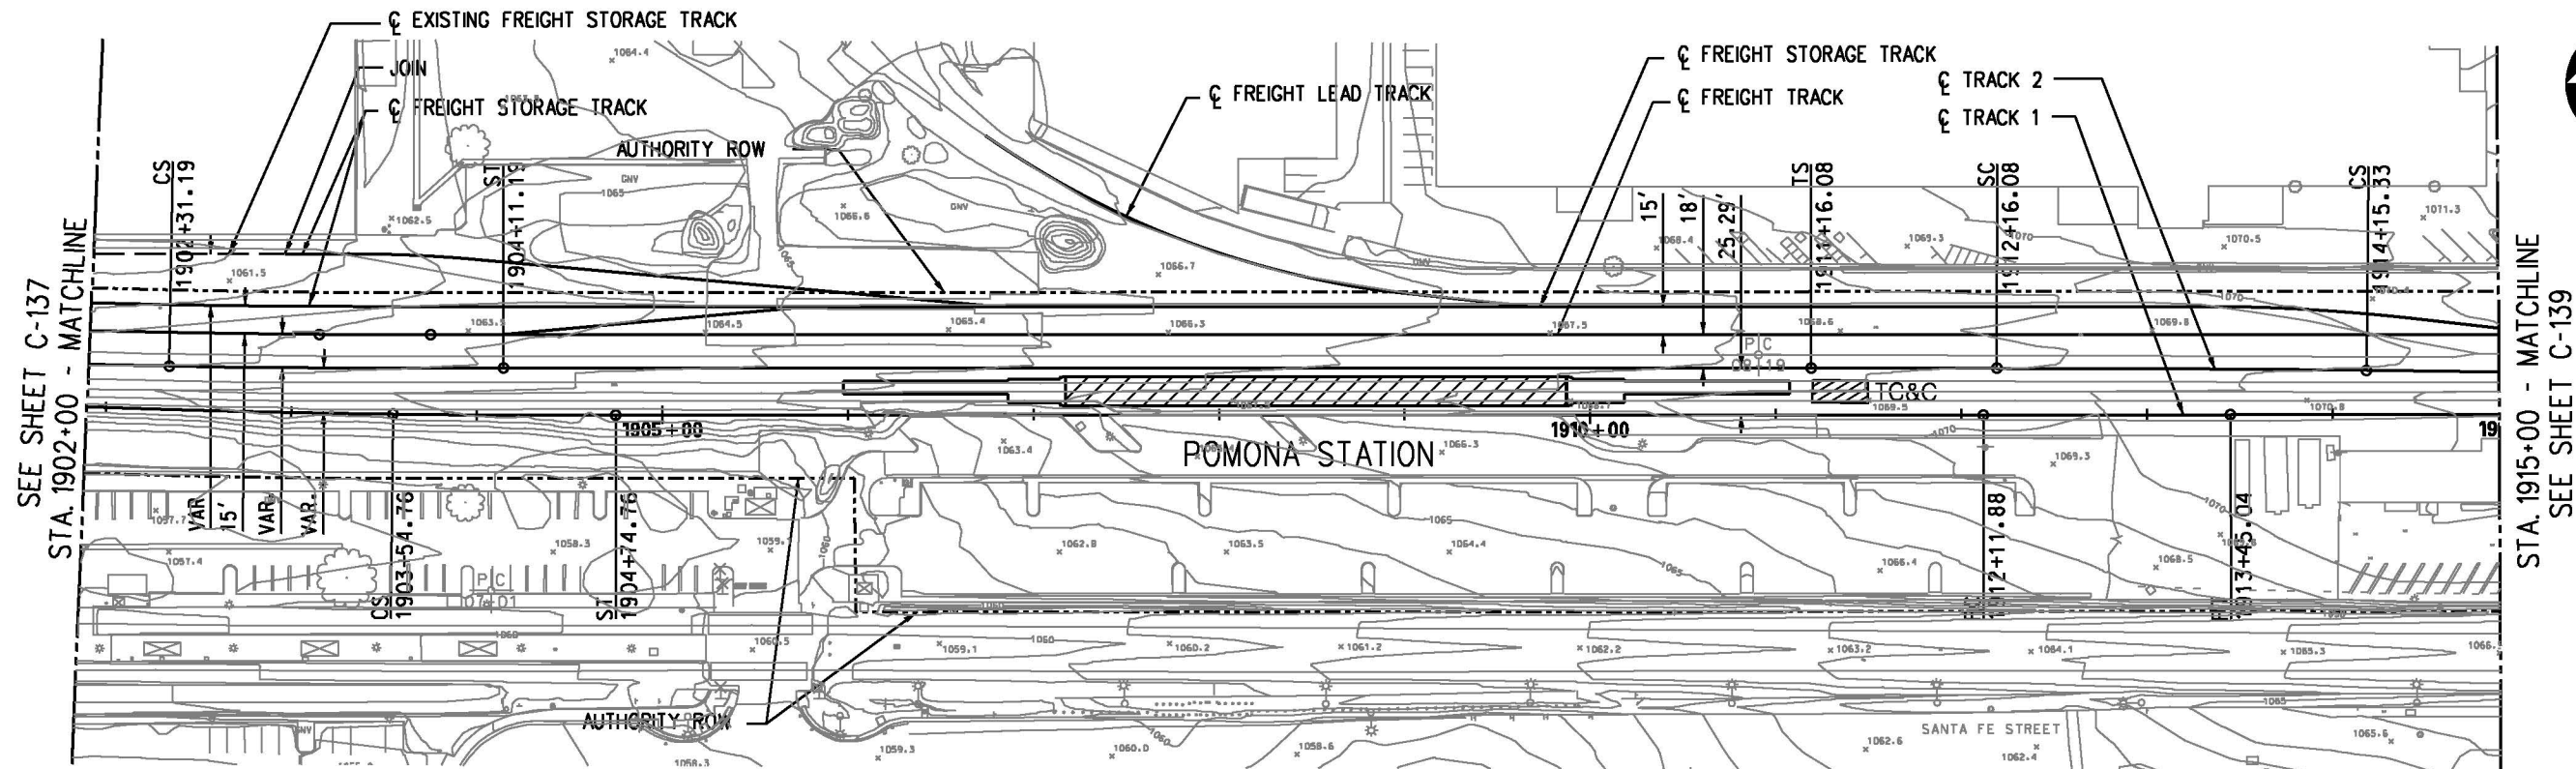


PLAN

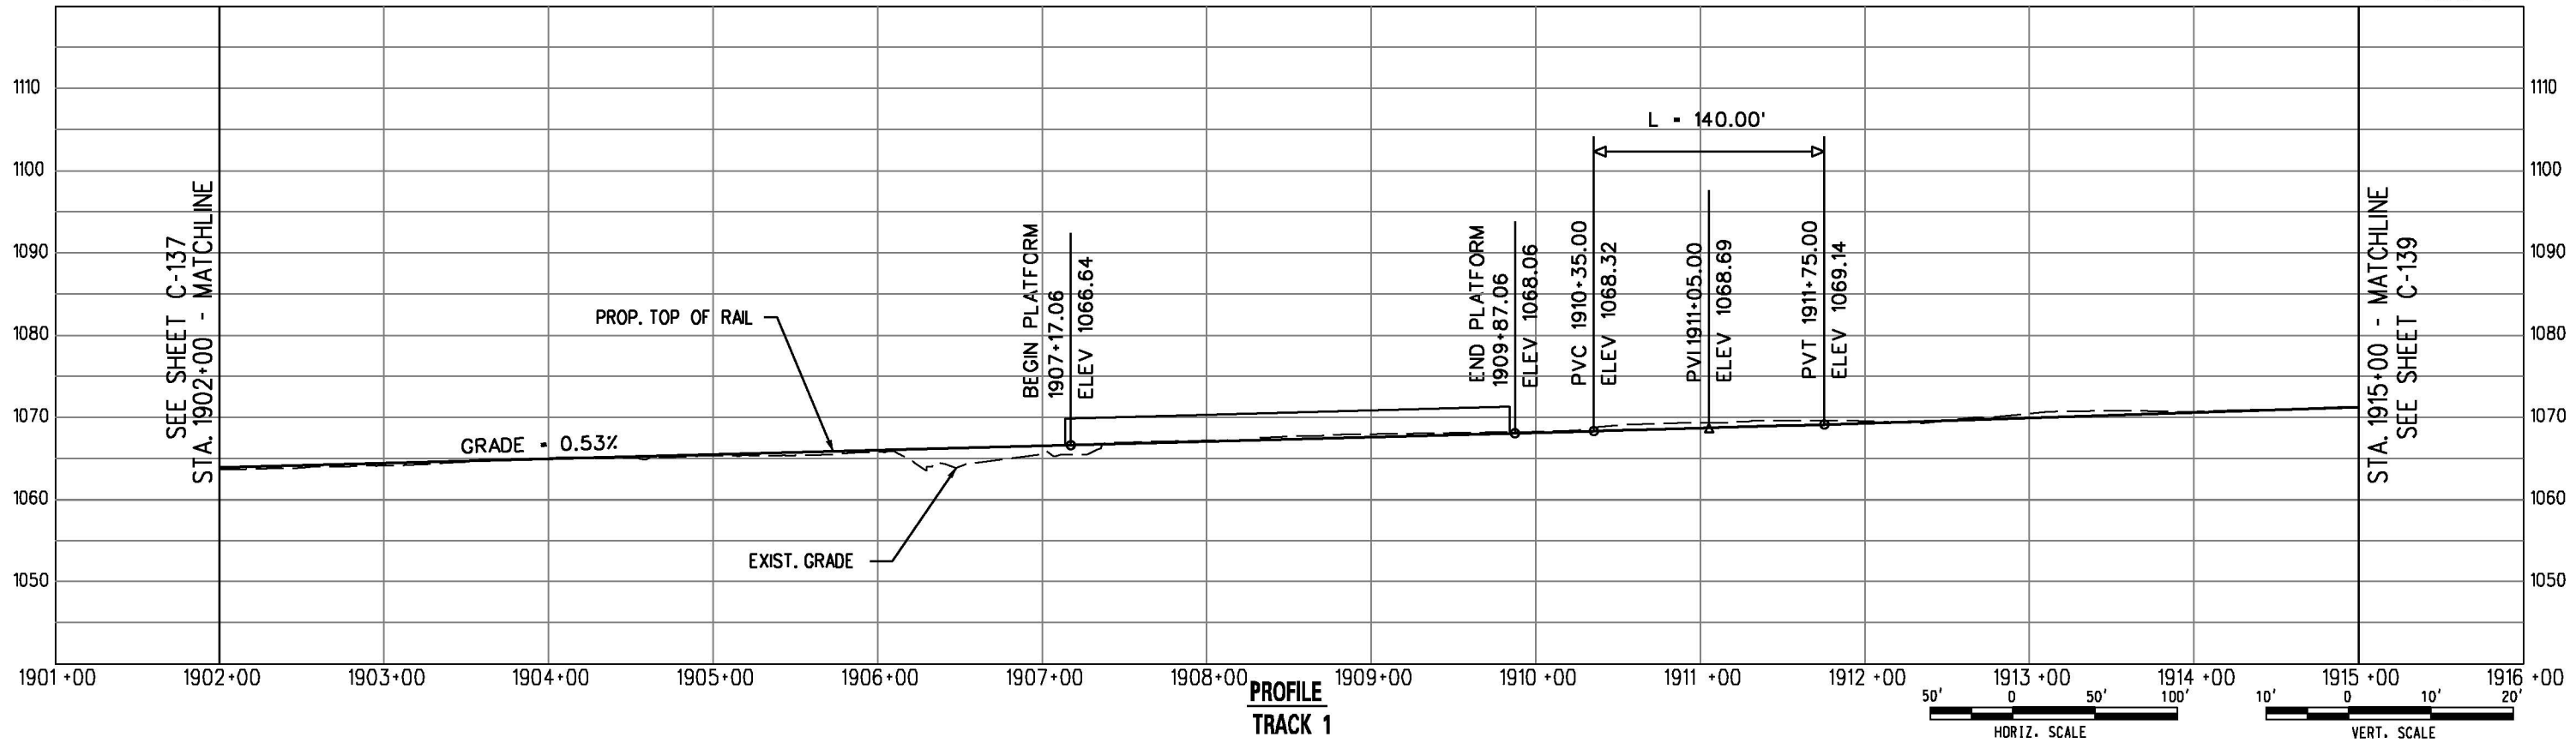


PROFILE
TRACK 1


DRAFT

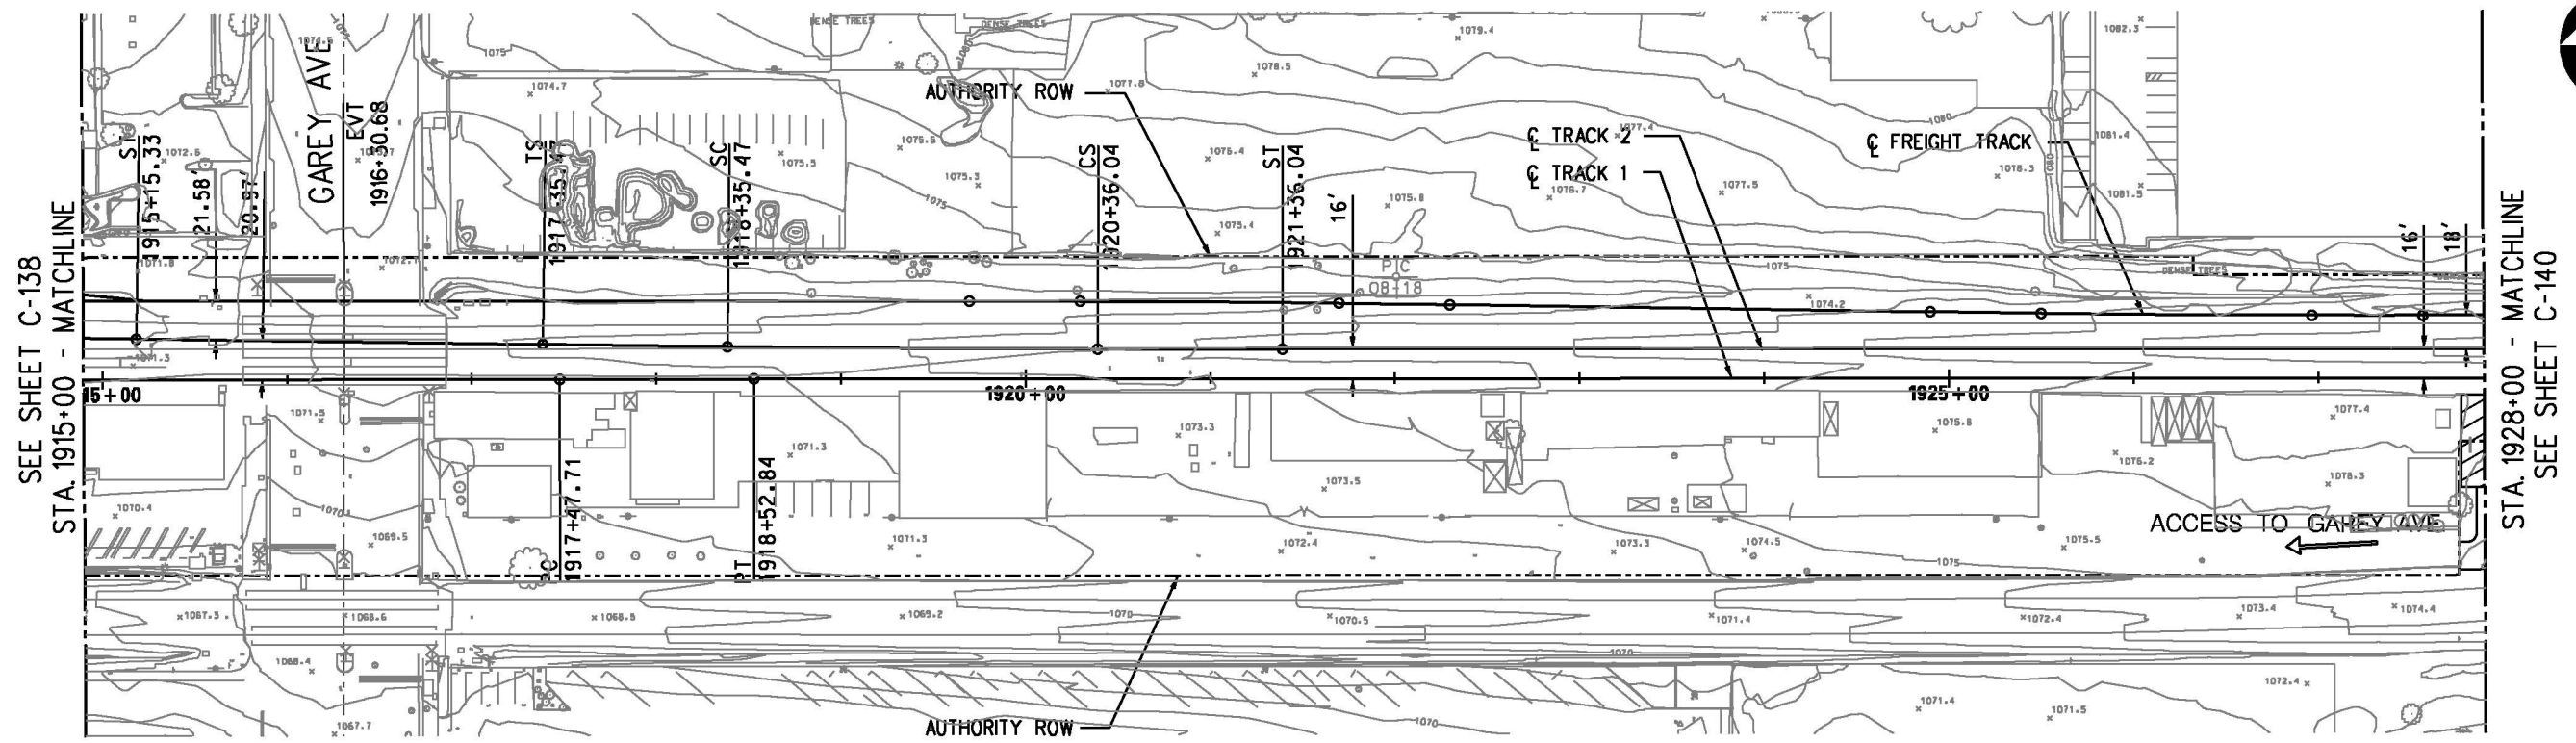

PLAN

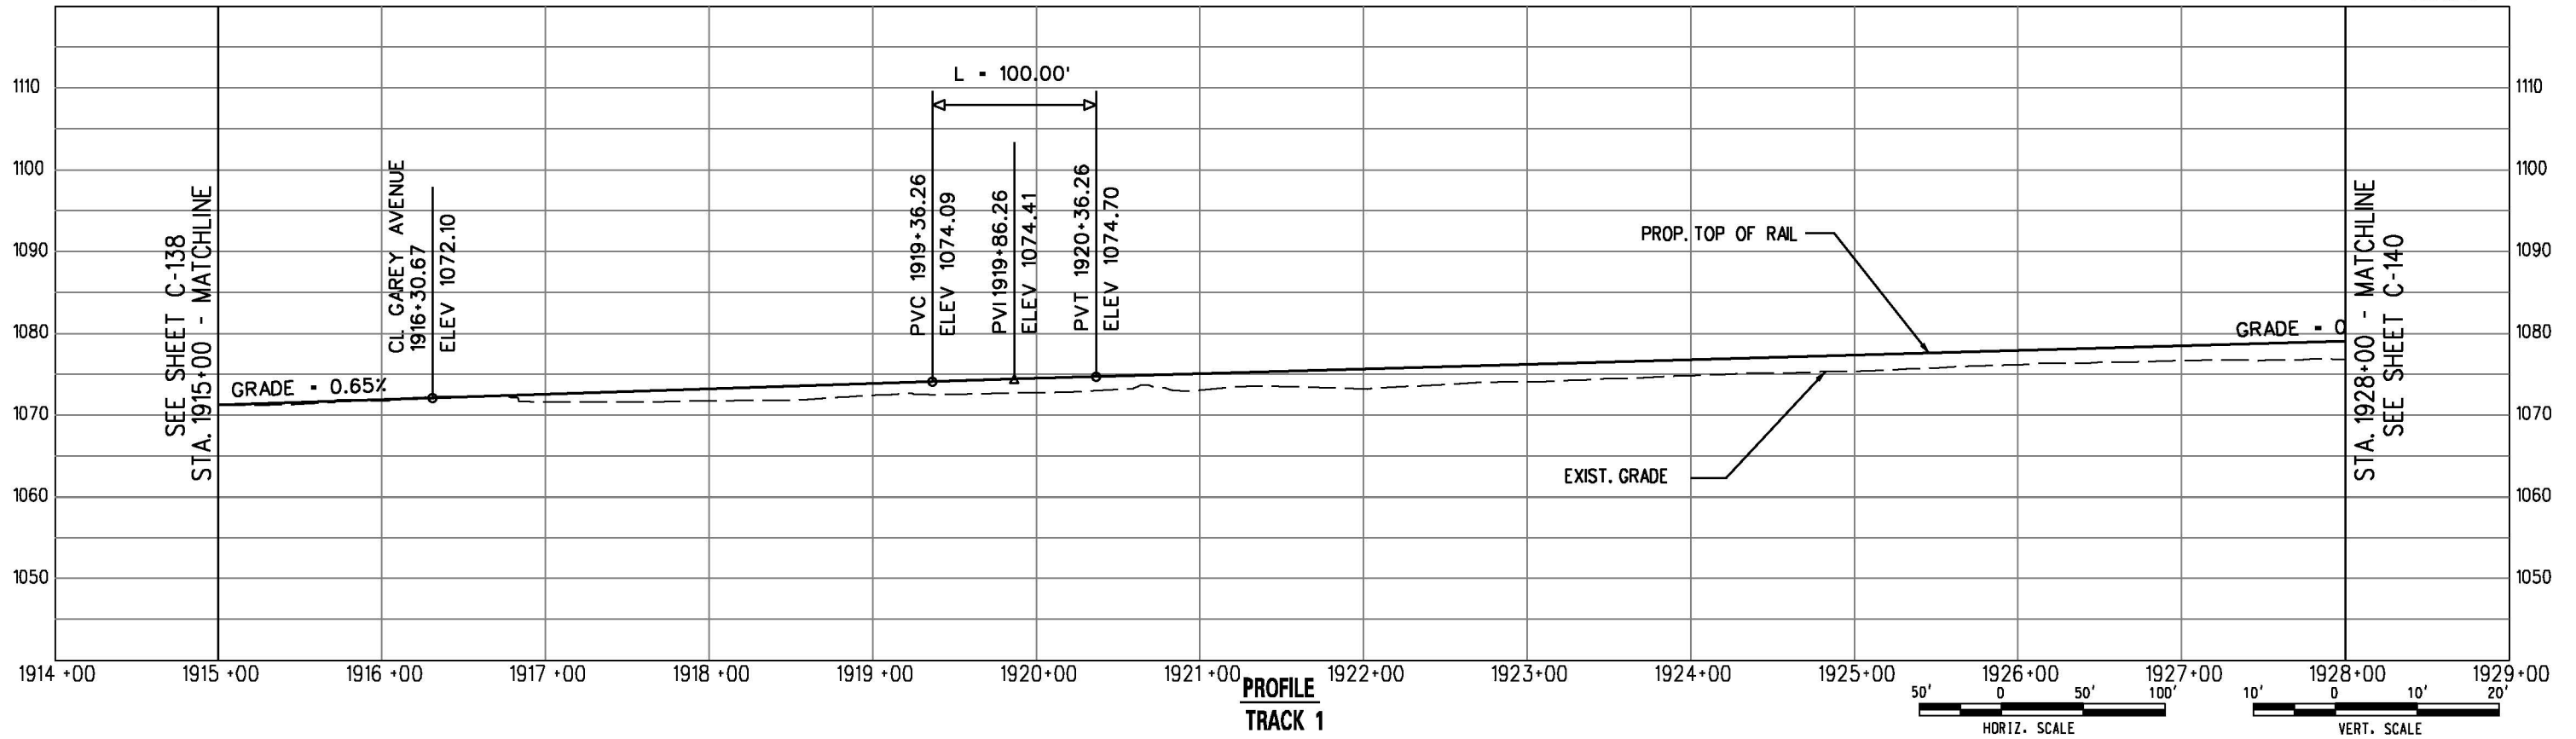

PROFILE
TRACK 1

 


DRAFT


SEE SHEET C-138
STA. 1915+00 - MATCHLINE

STA. 1928+00 - MATCHLINE
SEE SHEET C-140



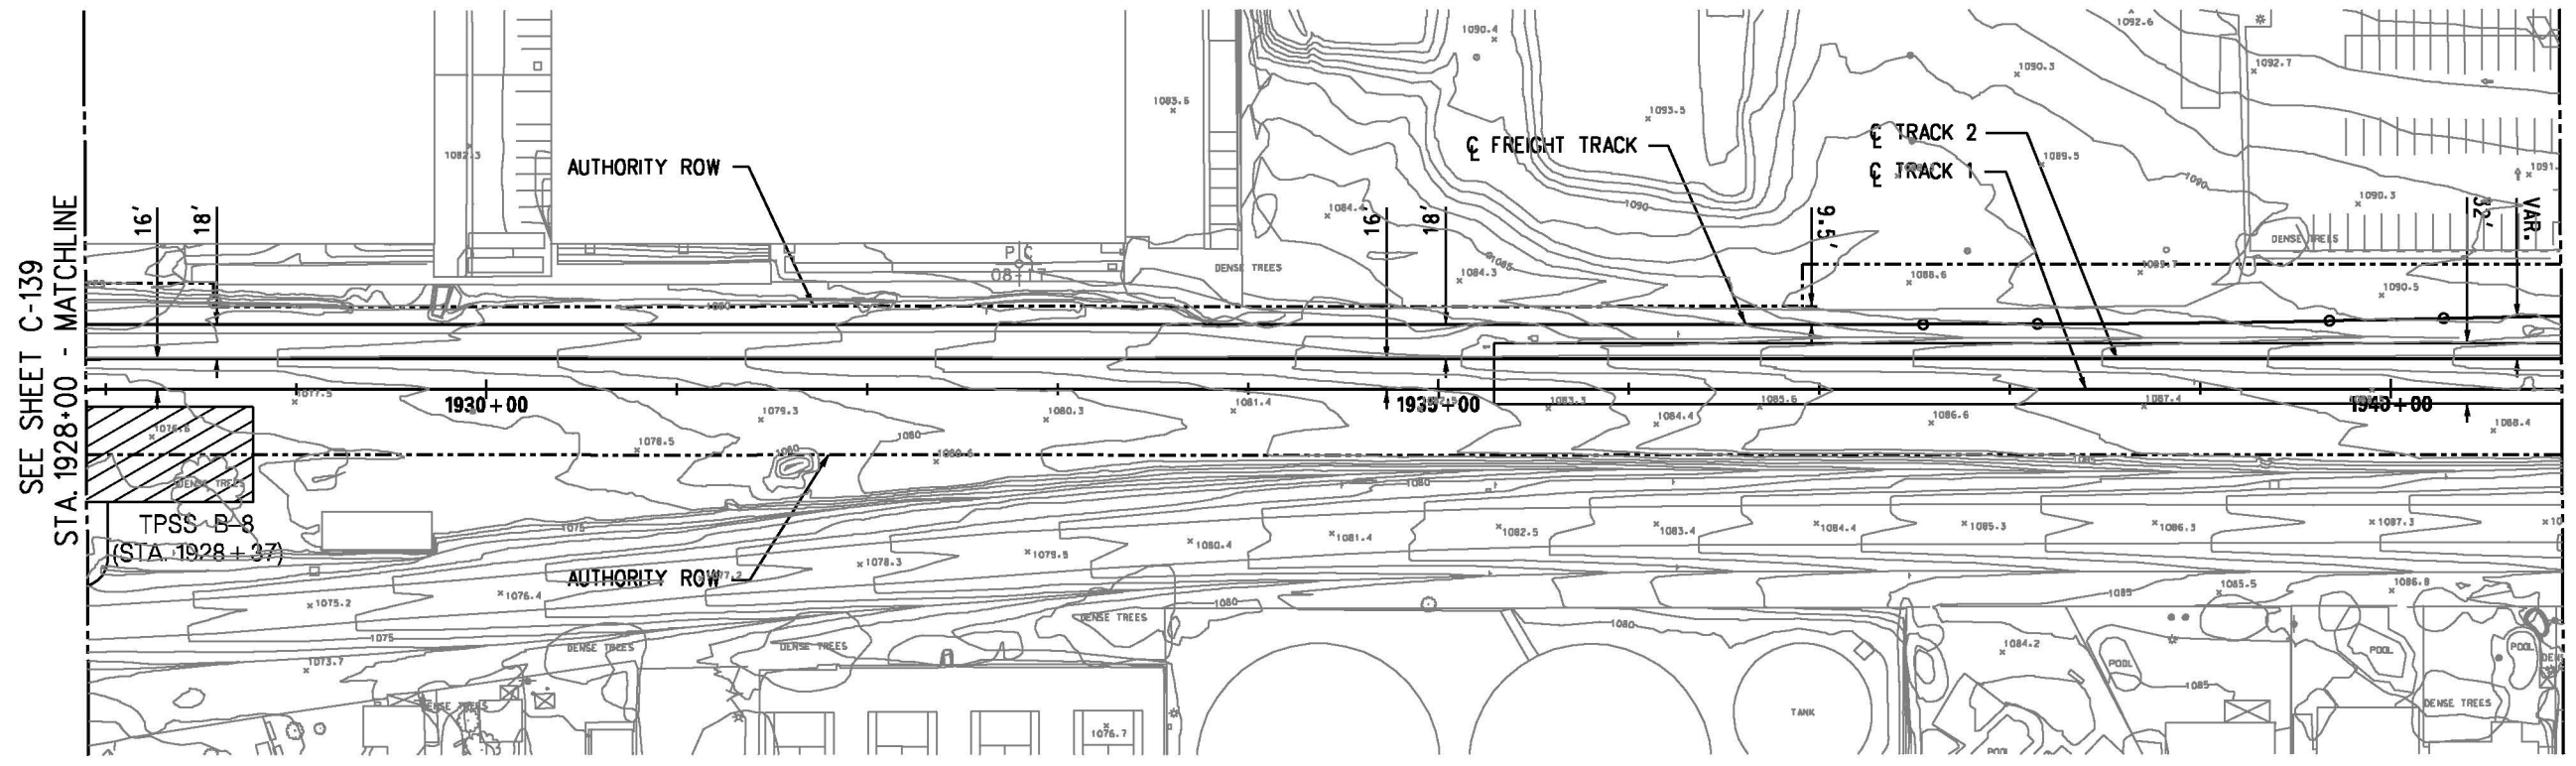


PLAN

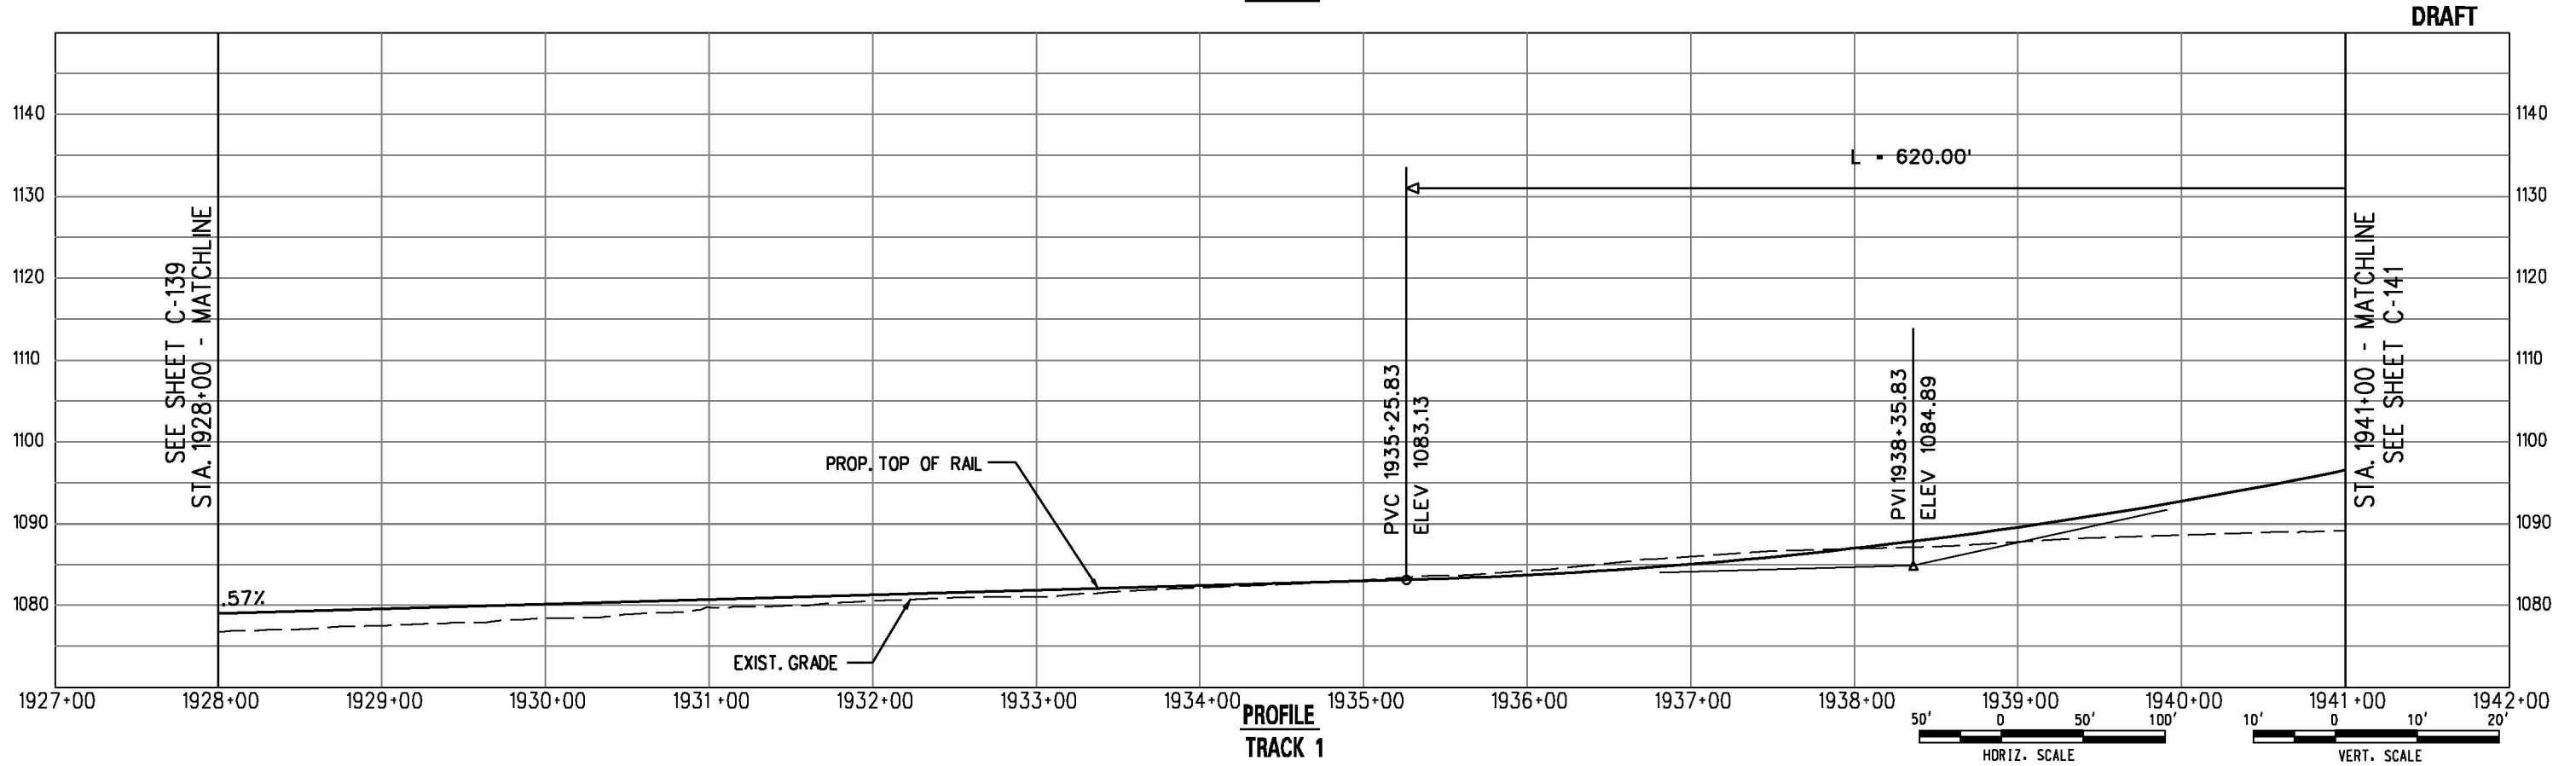

PROFILE
TRACK 1

DRAFT

 


METRO GOLD LINE FOOTHILL EXTENSION CONSTRUCTION AUTHORITY
 GOLD LINE FOOTHILL EXTENSION 2B - AZUSA (CITRUS) TO MONTCLAIR
 OCTOBER 2011


GOLD LINE FOOTHILL EXTENSION
 PRELIMINARY ENGINEERING
 LRT - TRACK 1
 PLAN AND PROFILE
 STA. 1928+00 TO STA. 1941+00

27978A	
DRAWING NO.	REV
C-140	
DATE	

User: USER-salvati02/02/2011 5:26:54 PM
 File Name: I:\27978A-Foothill_2B\CADD\sheet\civil\Plan and Profile\C-140.dgn


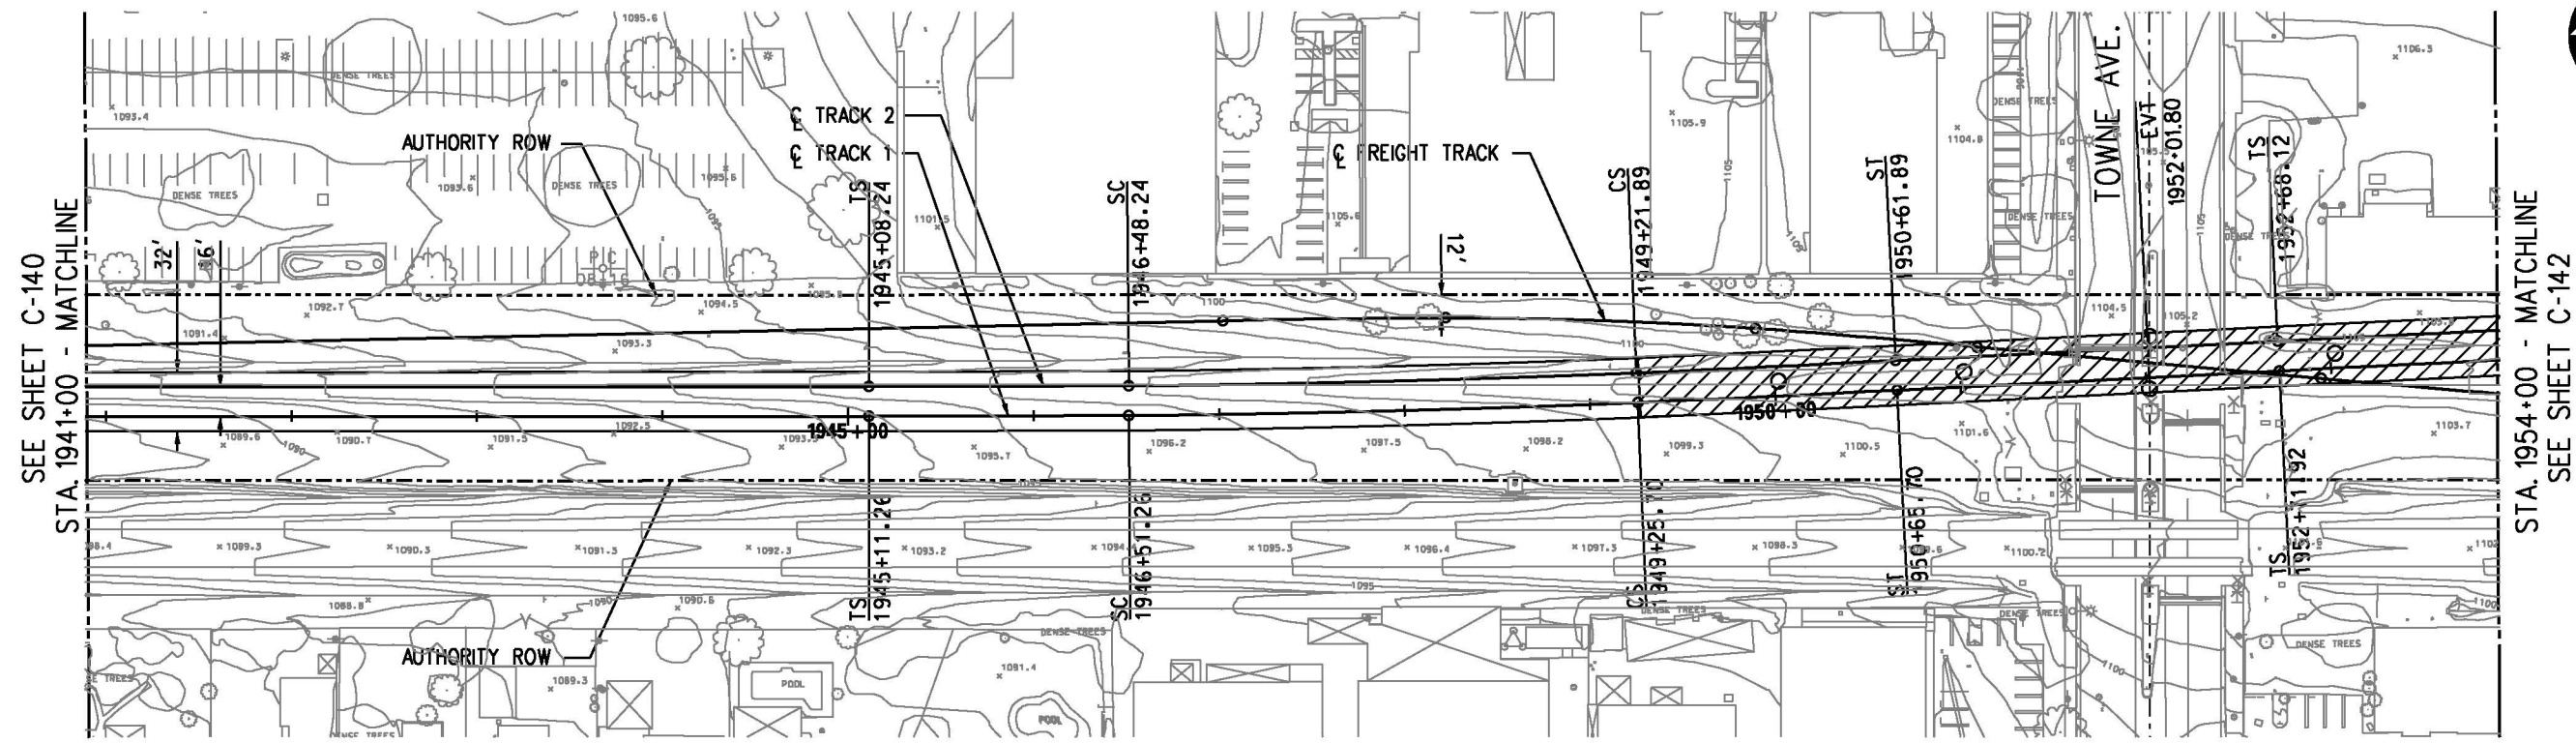


PLAN

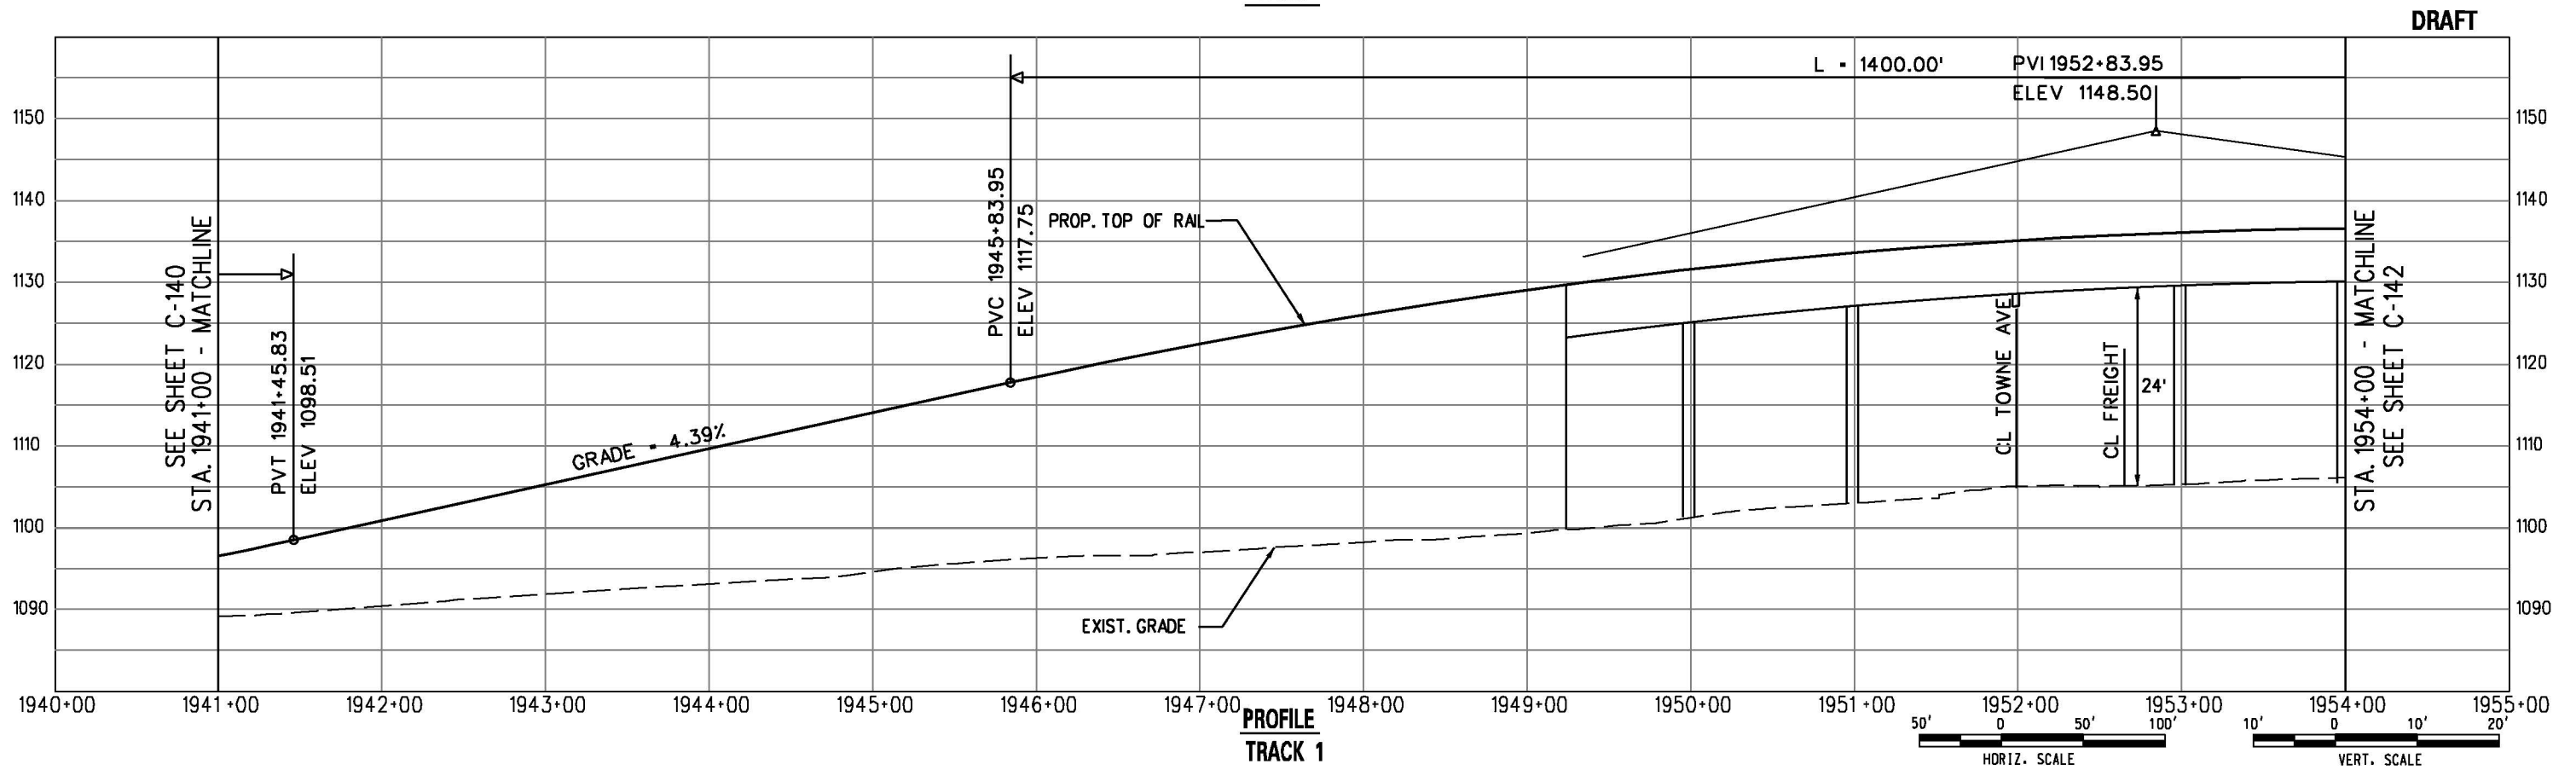

PROFILE
TRACK 1

DRAFT

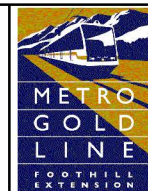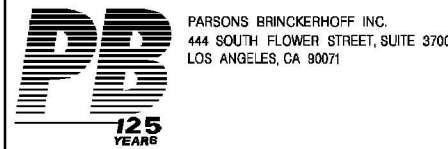


METRO GOLD LINE
FOOTHILL EXTENSION
METRO GOLD LINE FOOTHILL EXTENSION CONSTRUCTION AUTHORITY
GOLD LINE FOOTHILL EXTENSION 2B - AZUSA (CITRUS) TO MONTCLAIR

OCTOBER 2011

GOLD LINE FOOTHILL EXTENSION
PRELIMINARY ENGINEERING
LRT - TRACK 1
PLAN AND PROFILE
STA. 1941+00 TO STA. 1954+00


27978A	
DRAWING NO	REV
C-141	
DATE	

User: USER-salvati02/02/2011 5:26:54 PM File: I:\27978A-Foothill_2B\CADD\sheet\civil\Plan and Profile\C-141.dgn

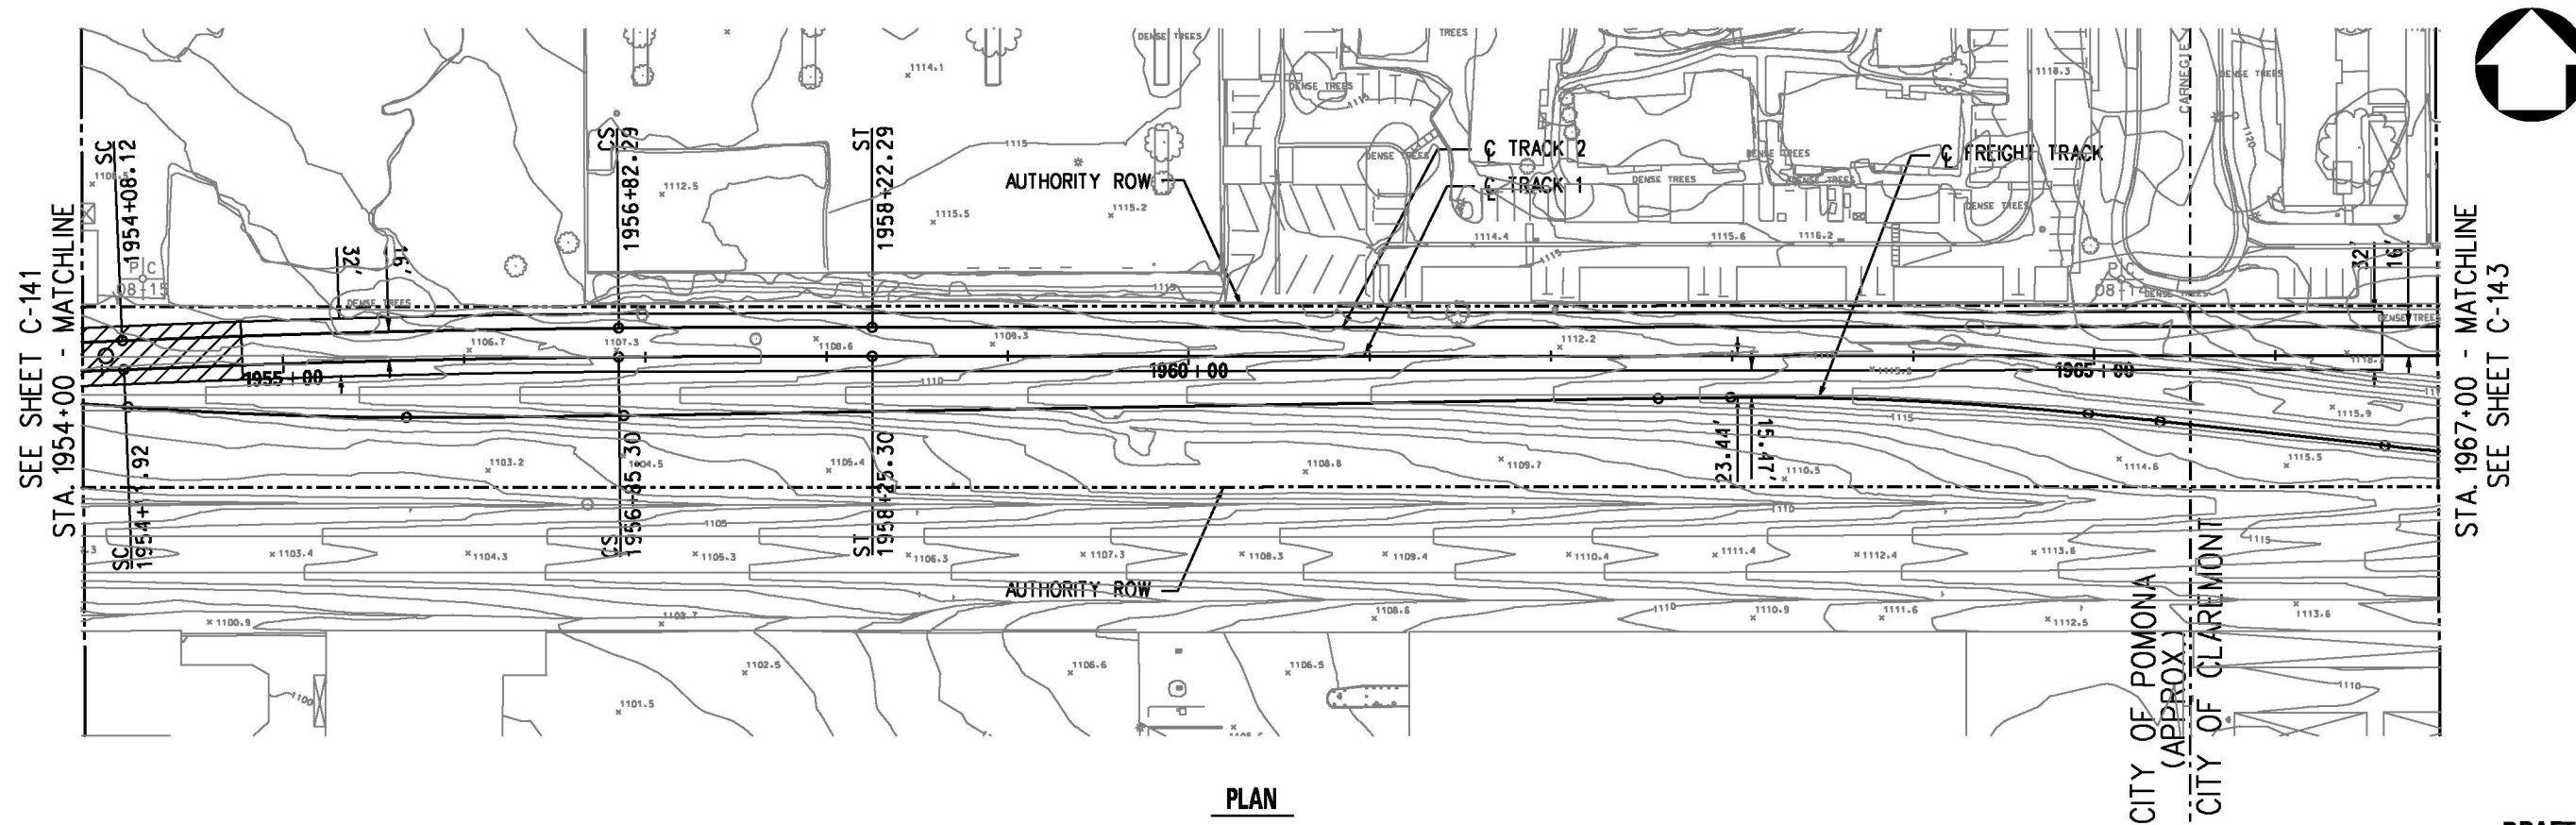


PLAN


DRAFT

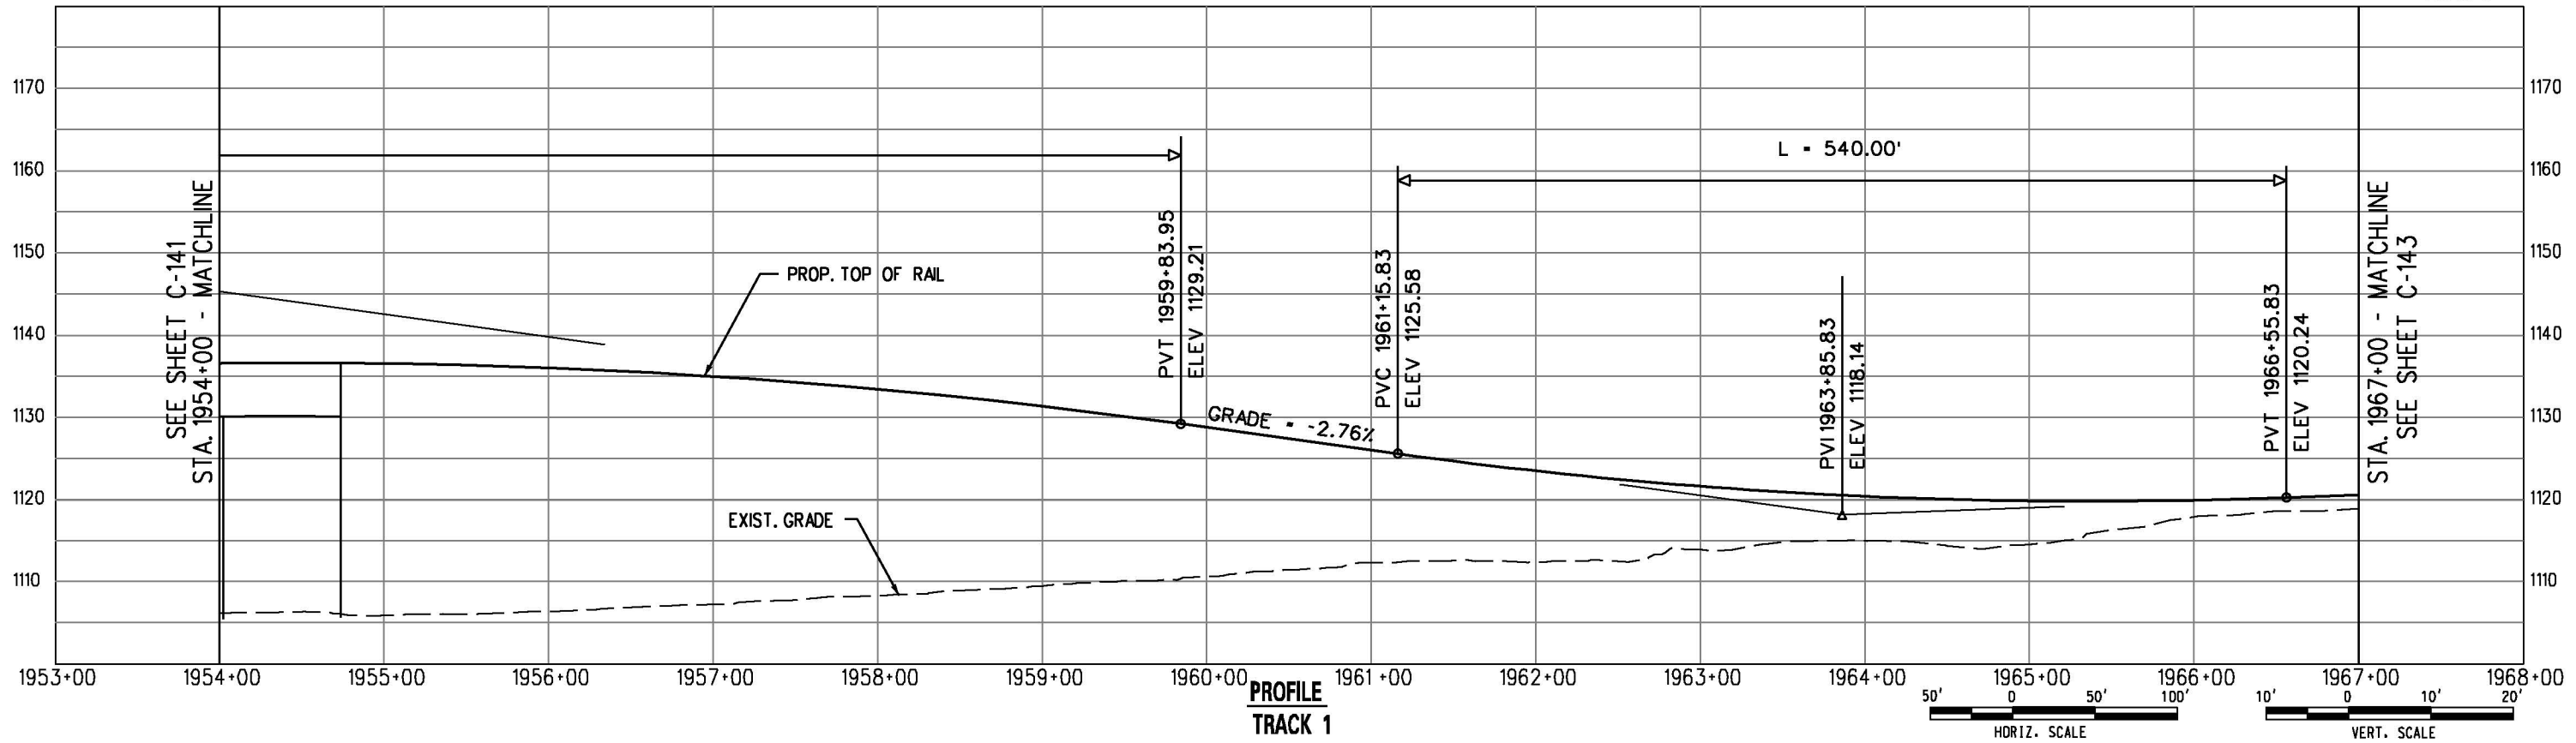

PROFILE
TRACK 1

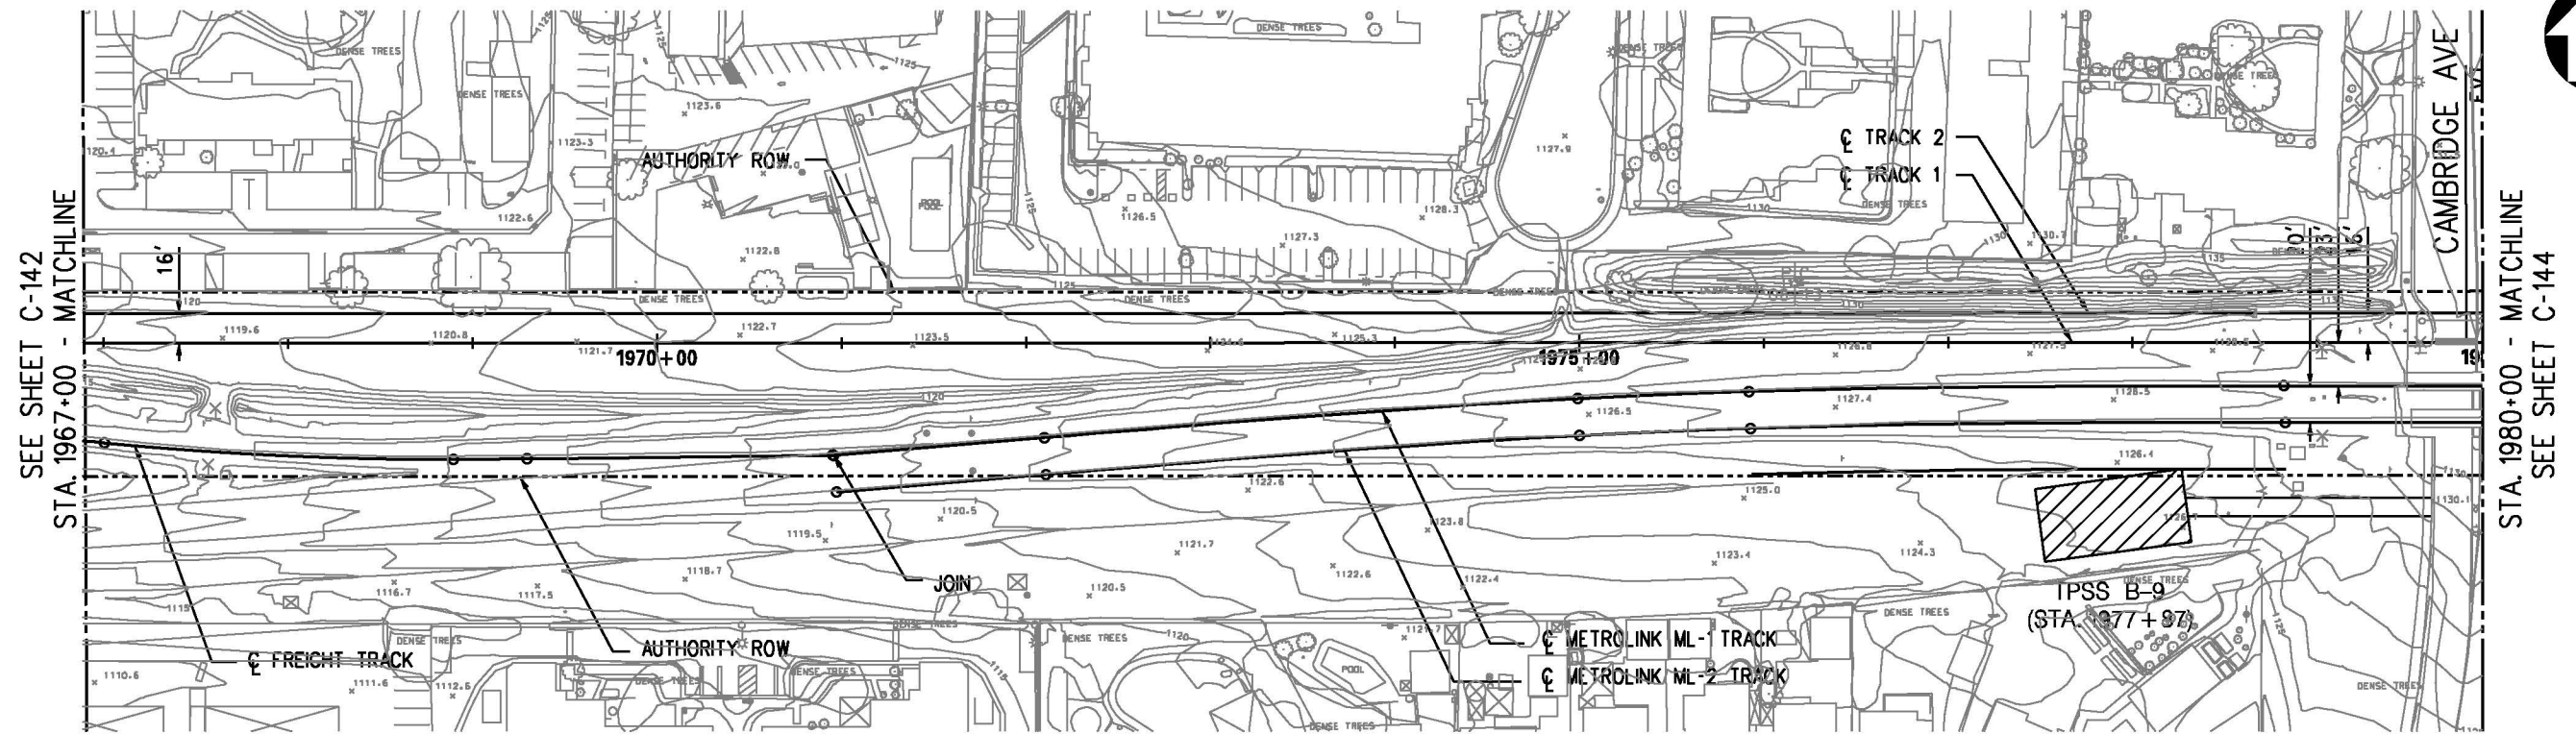


PLAN

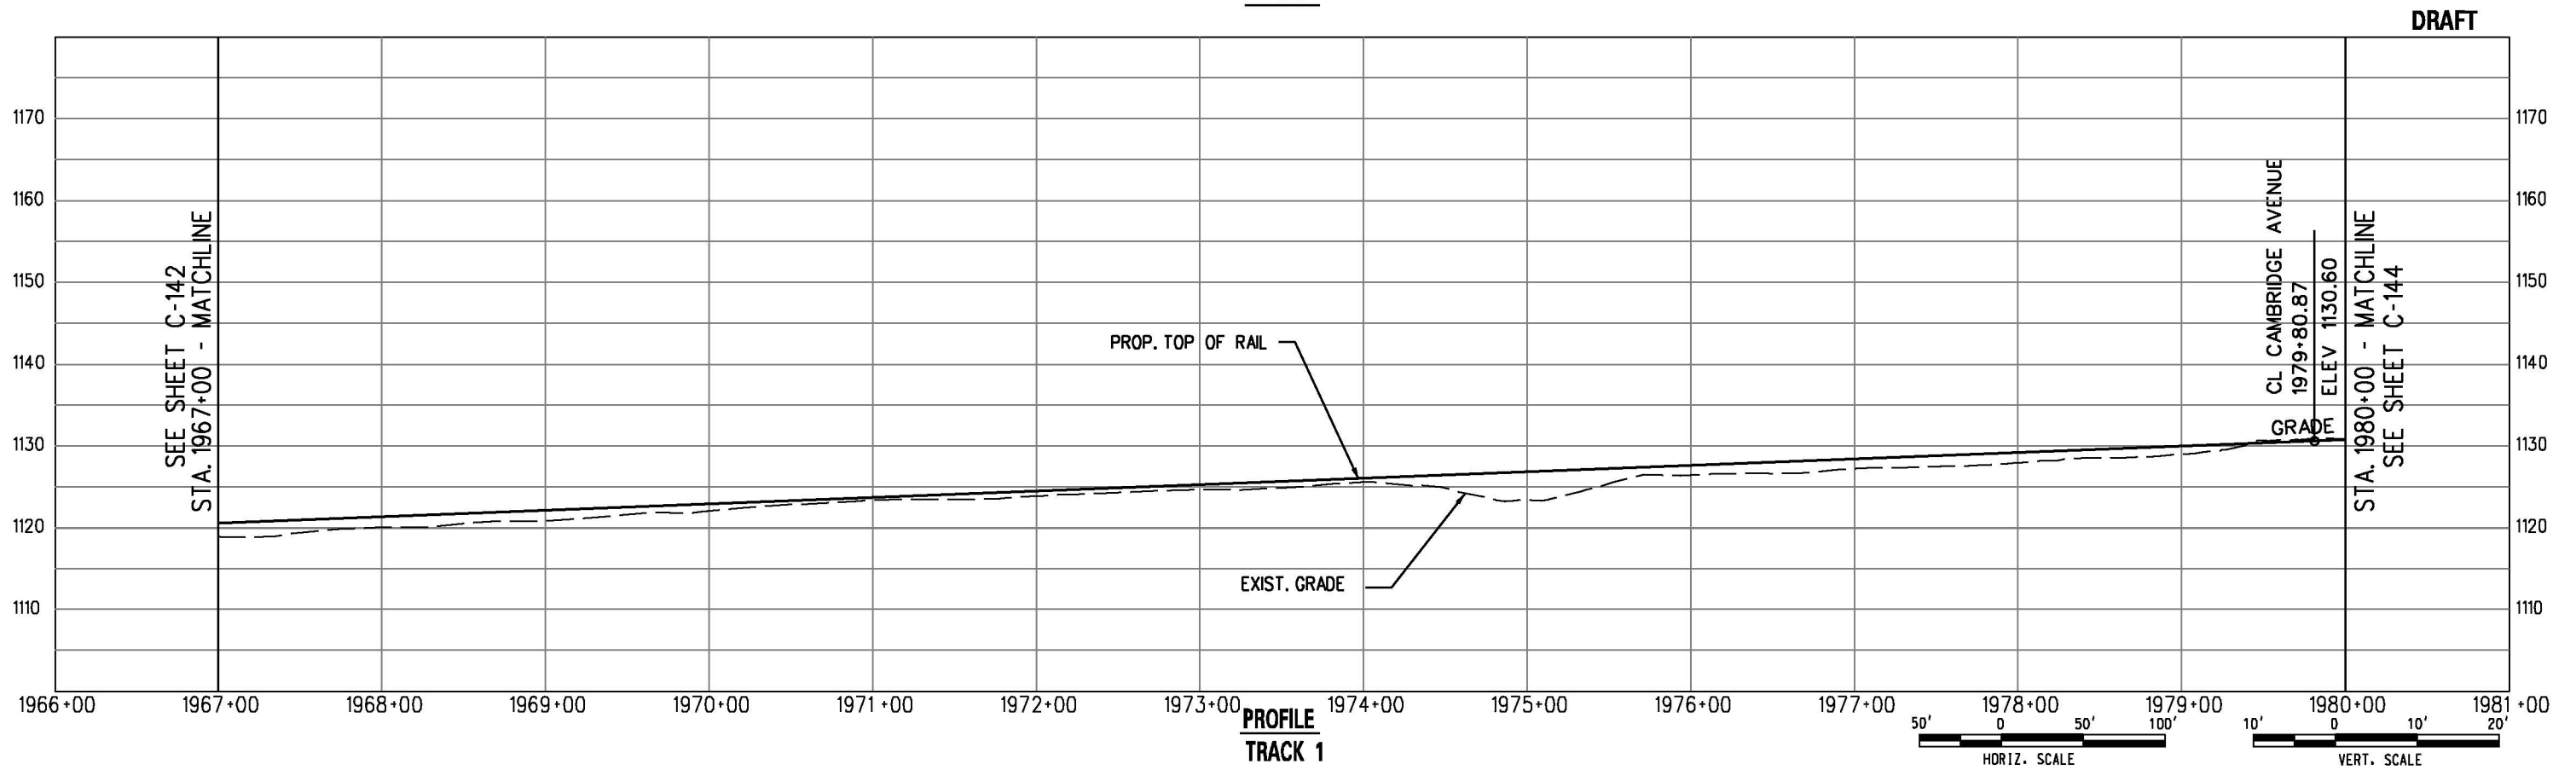


PROFILE
TRACK 1

DRAFT

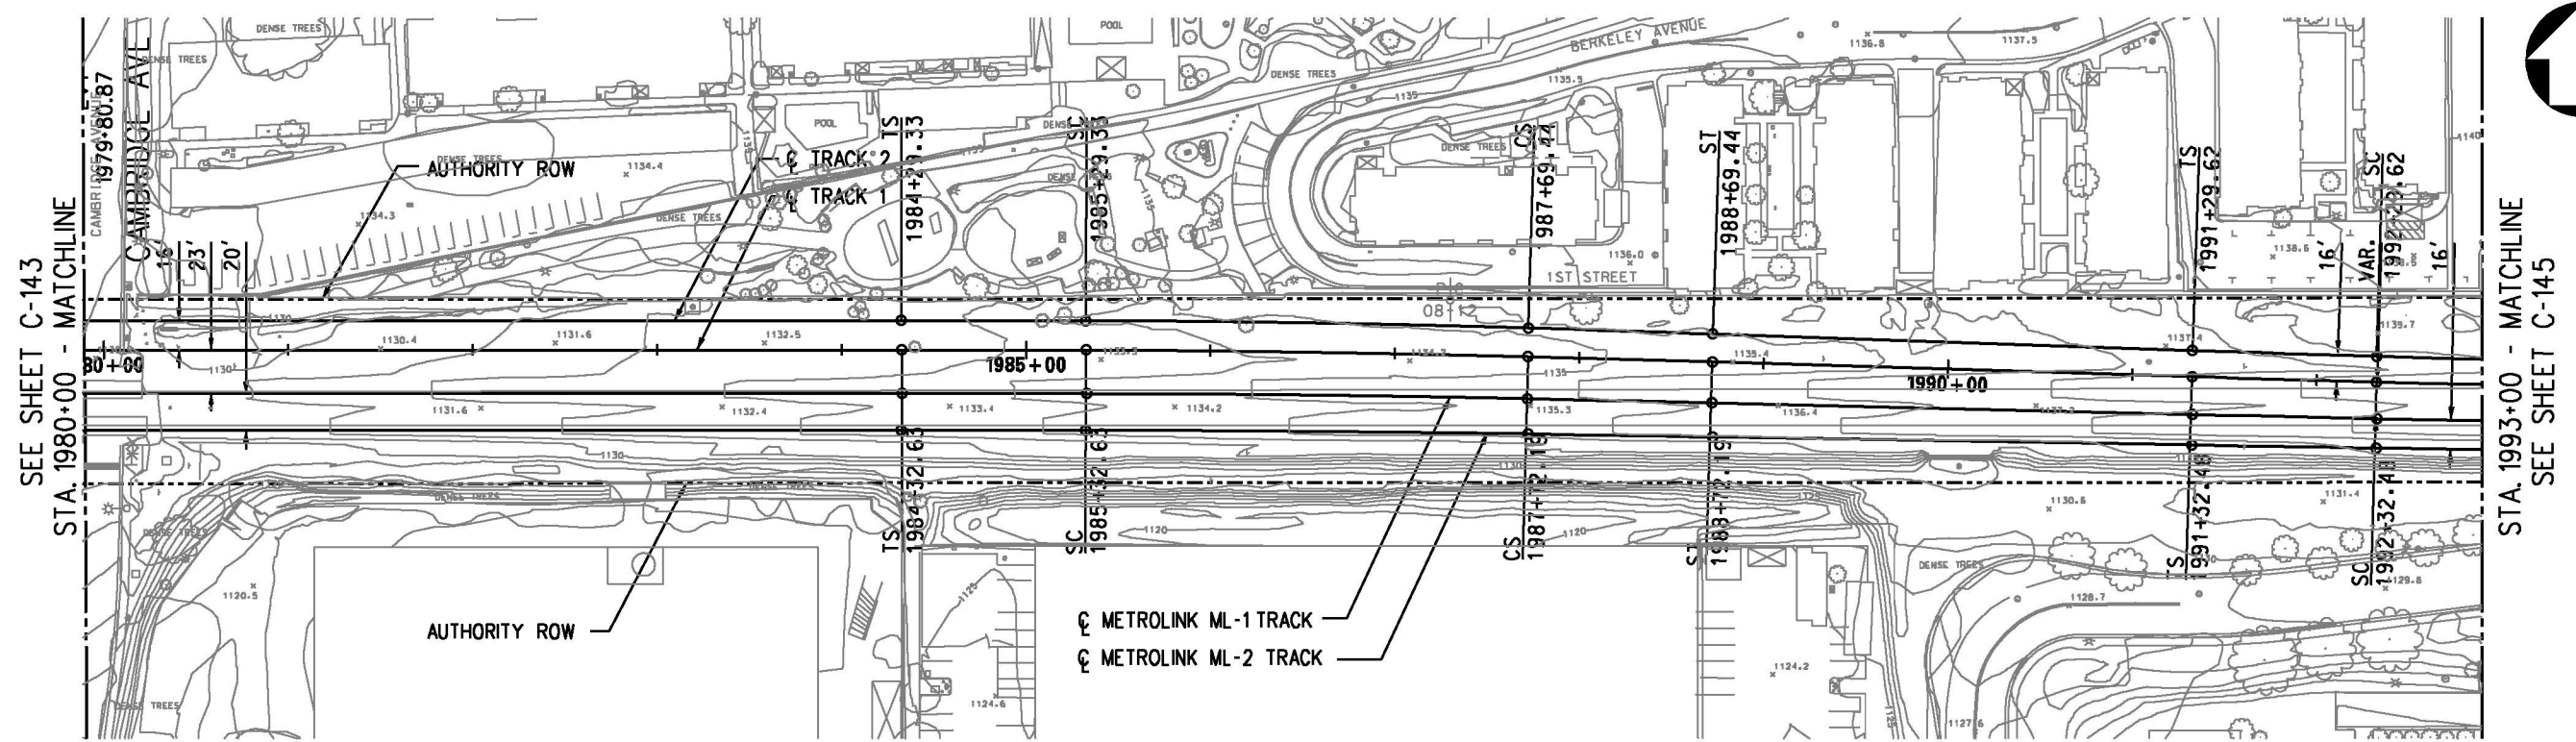


PLAN

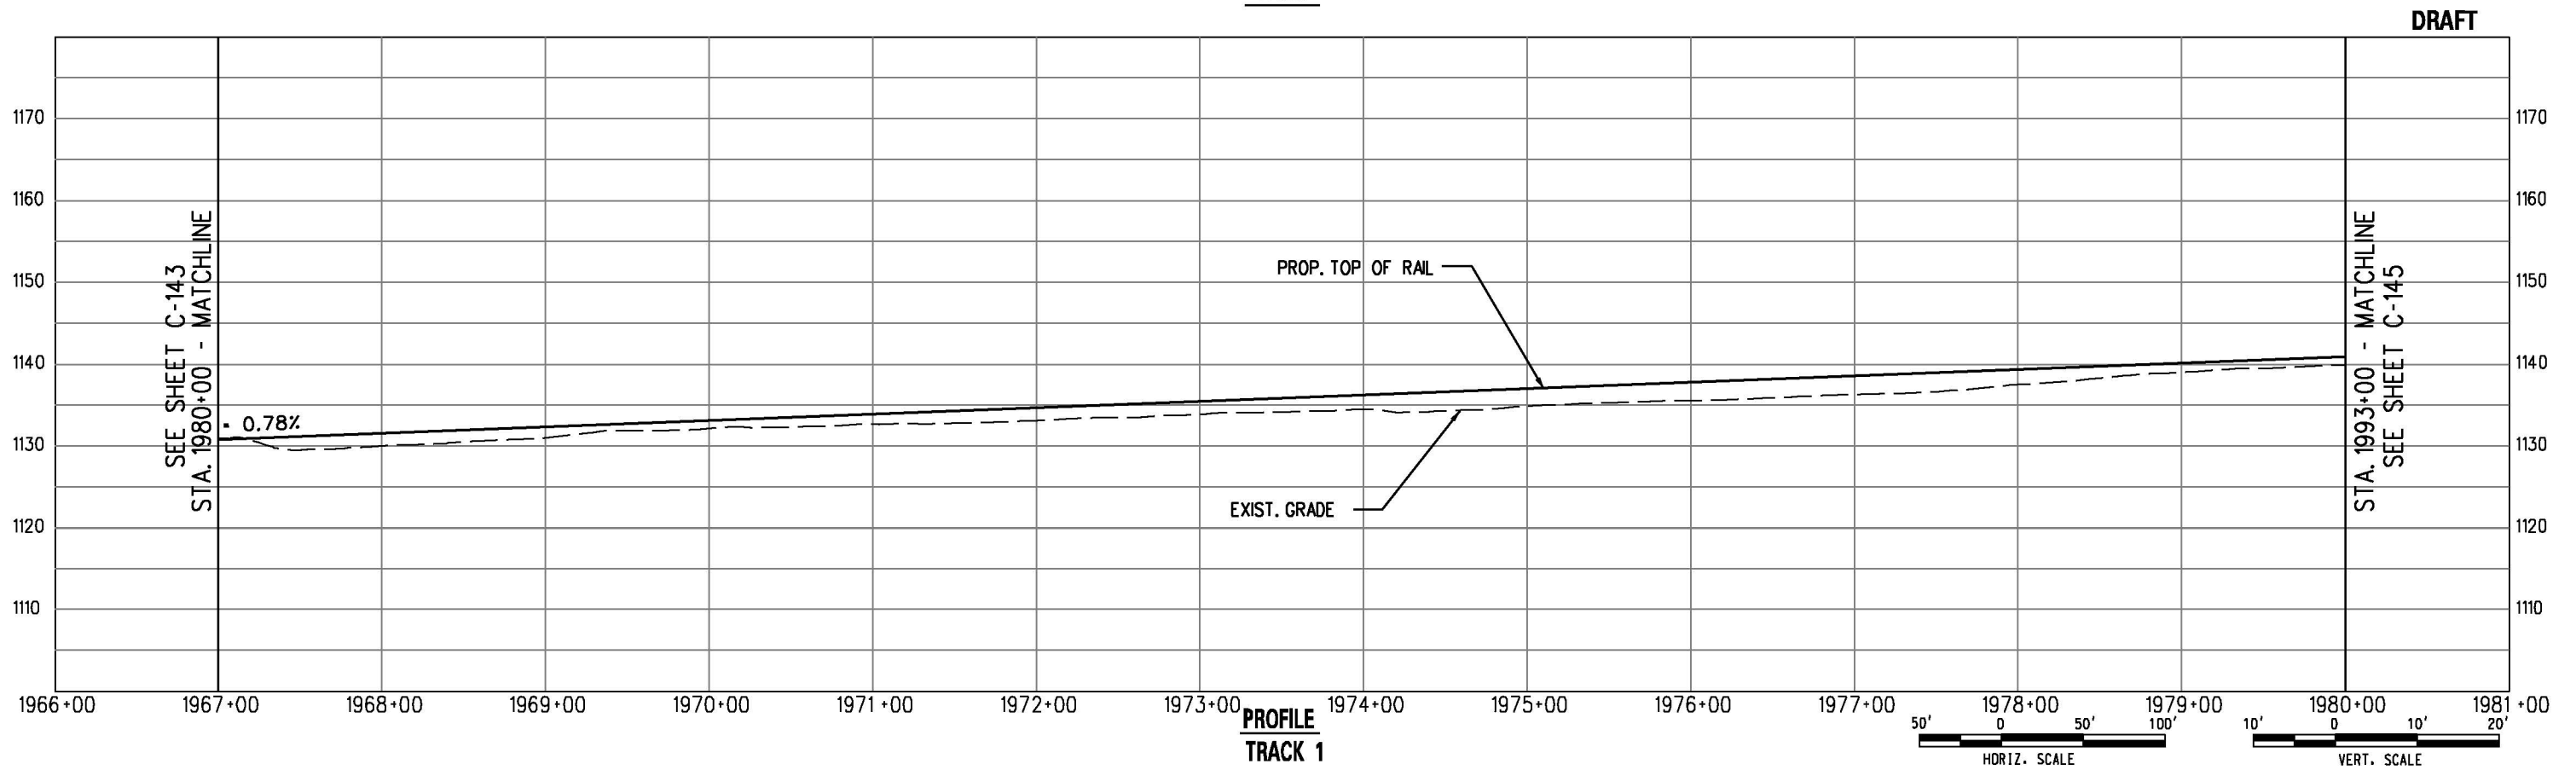


PROFILE
TRACK 1

DRAFT

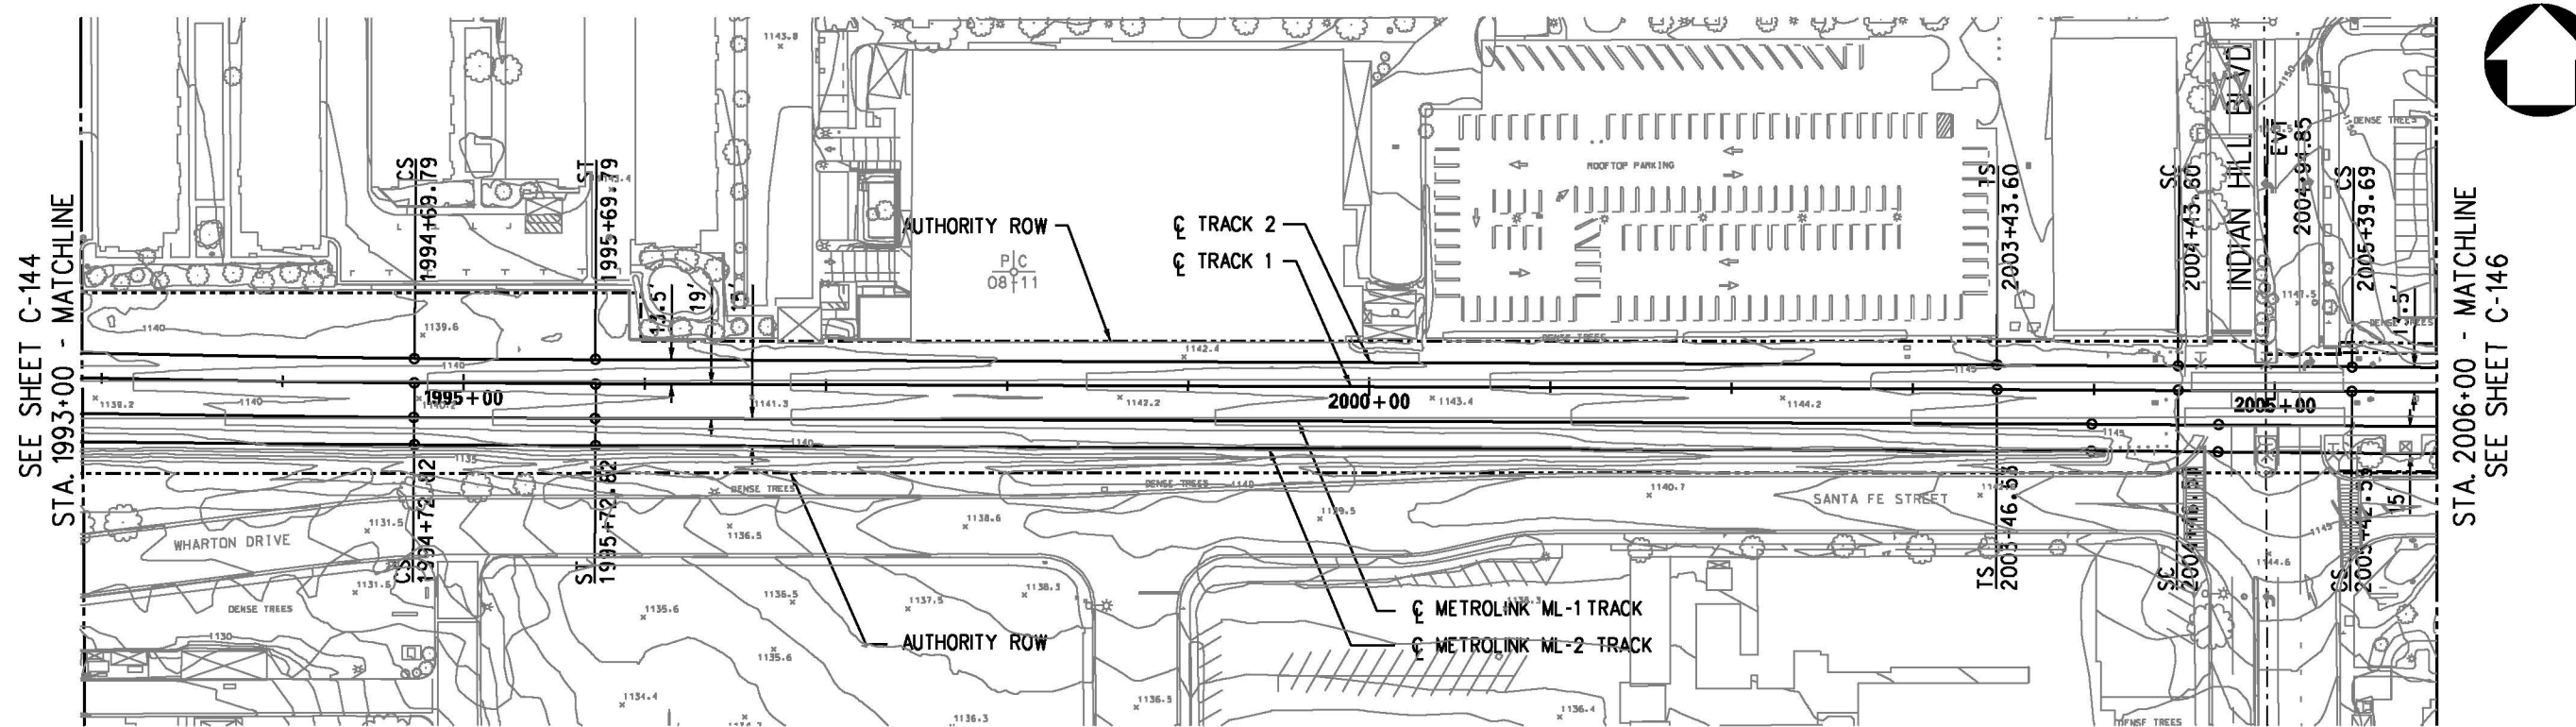


PLAN

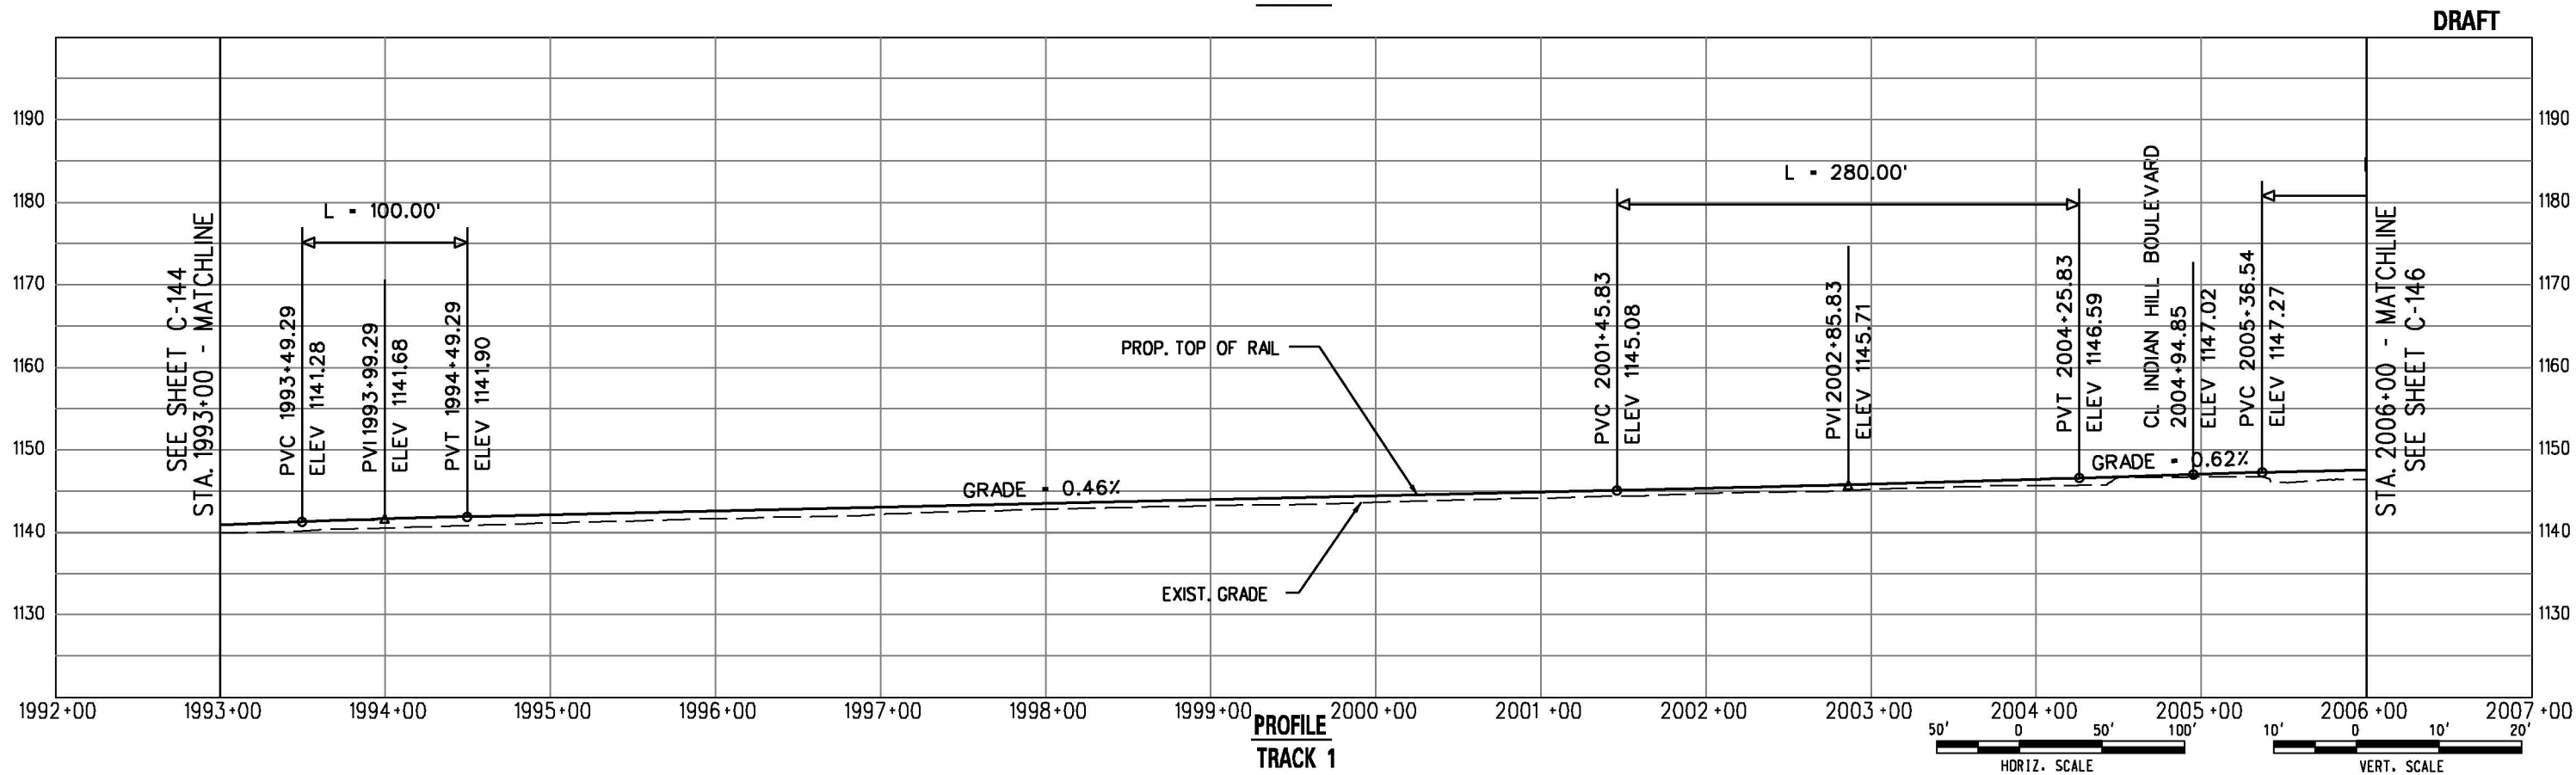


PROFILE

TRACK 1


DRAFT

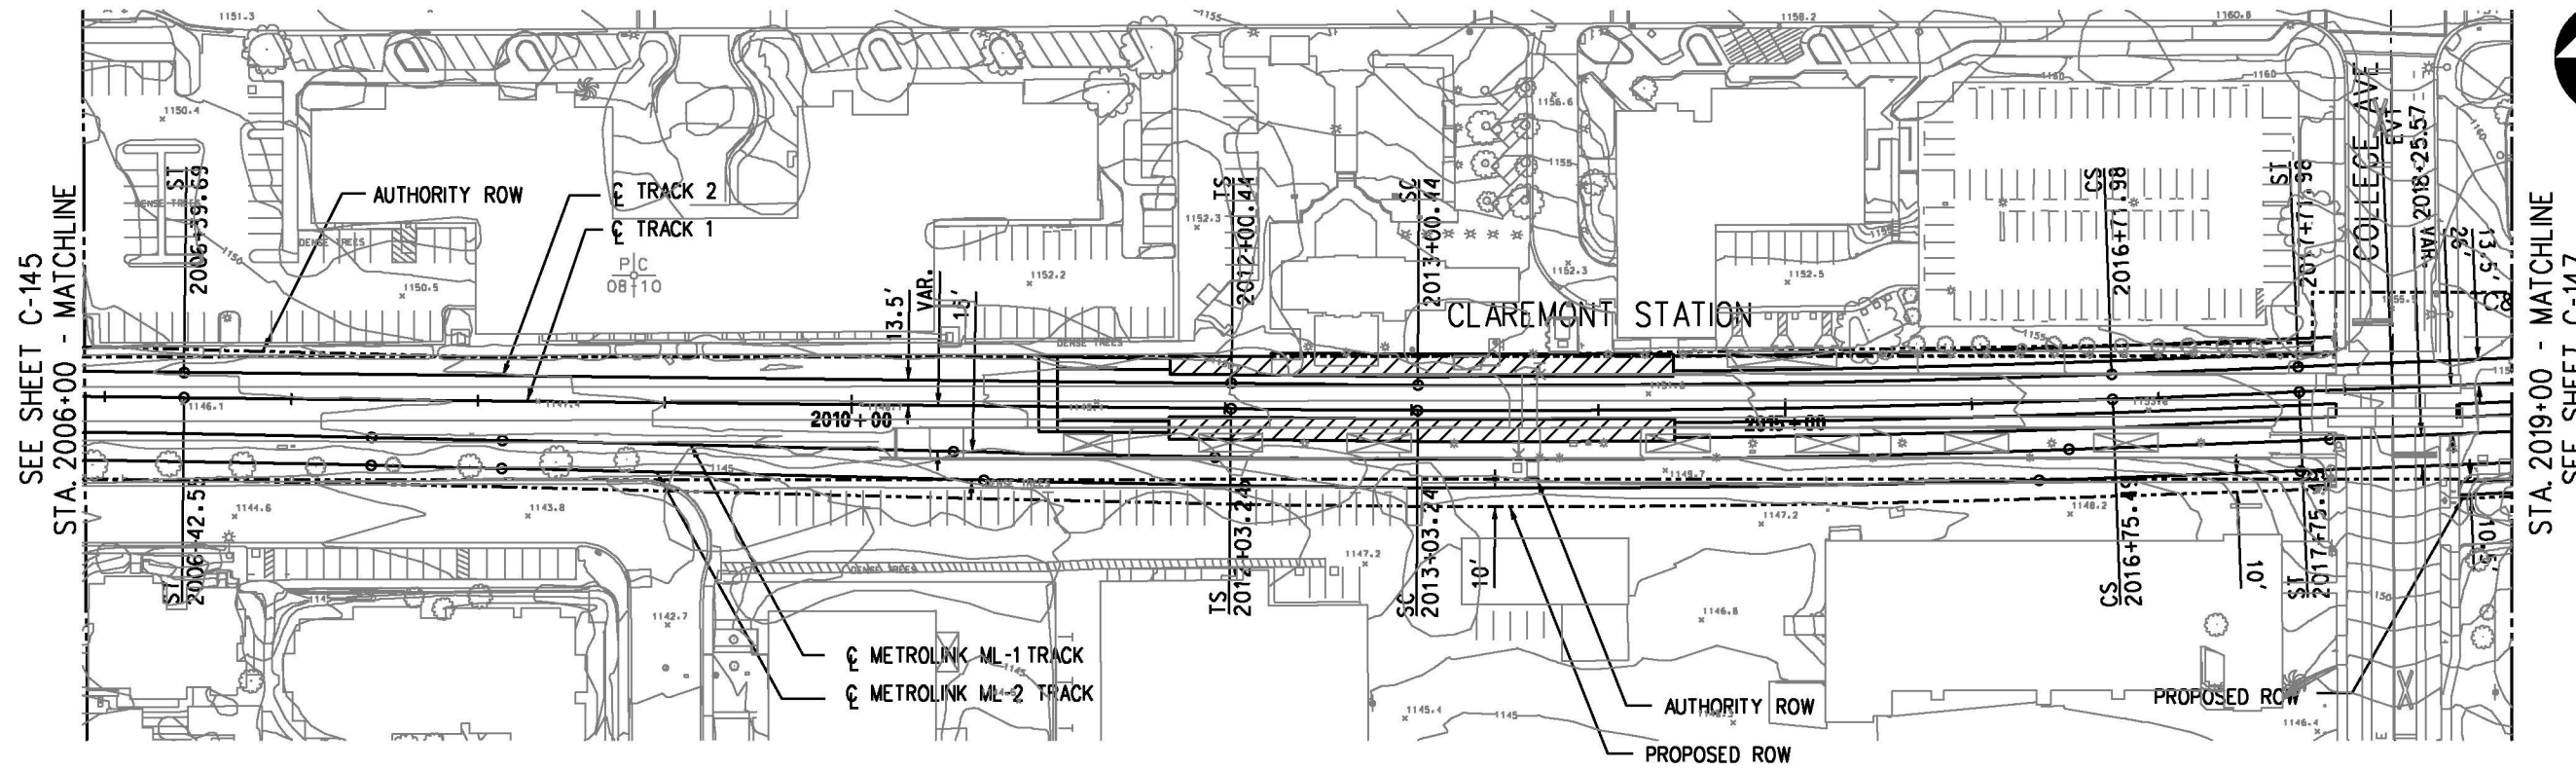


PLAN

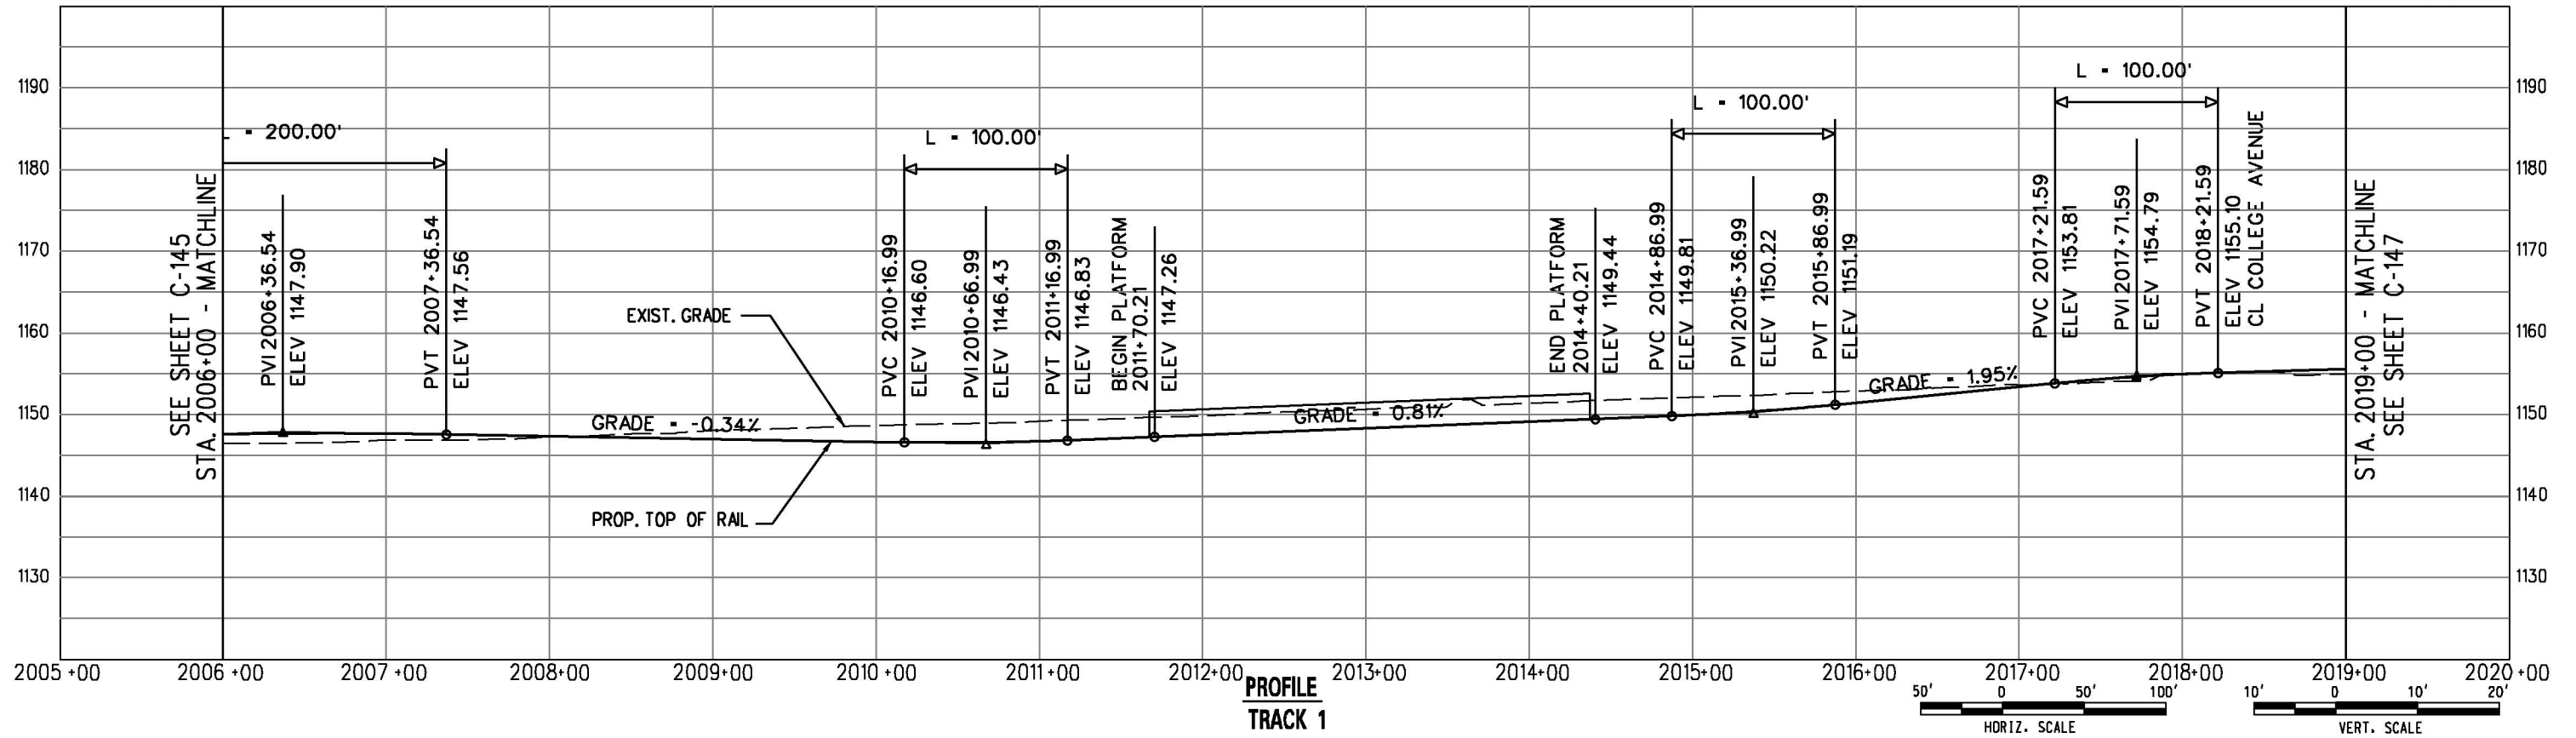

DRAFT

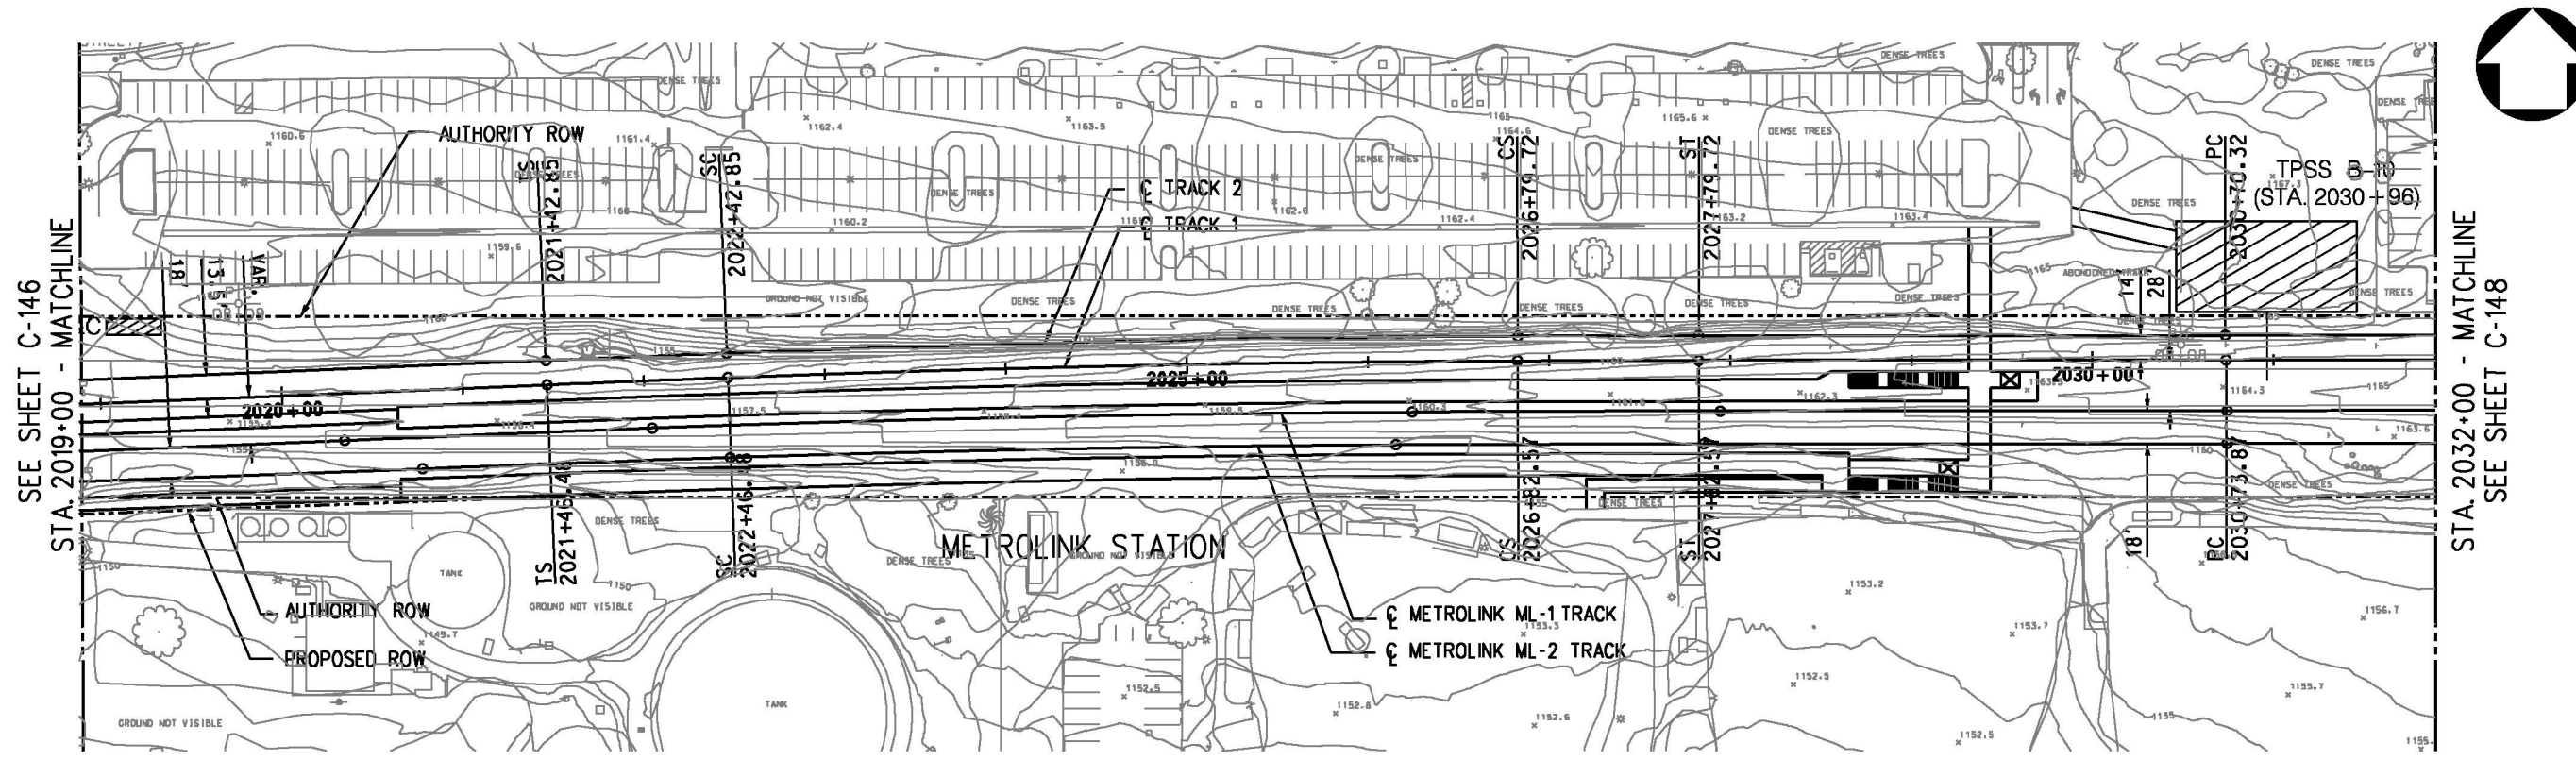


PLAN

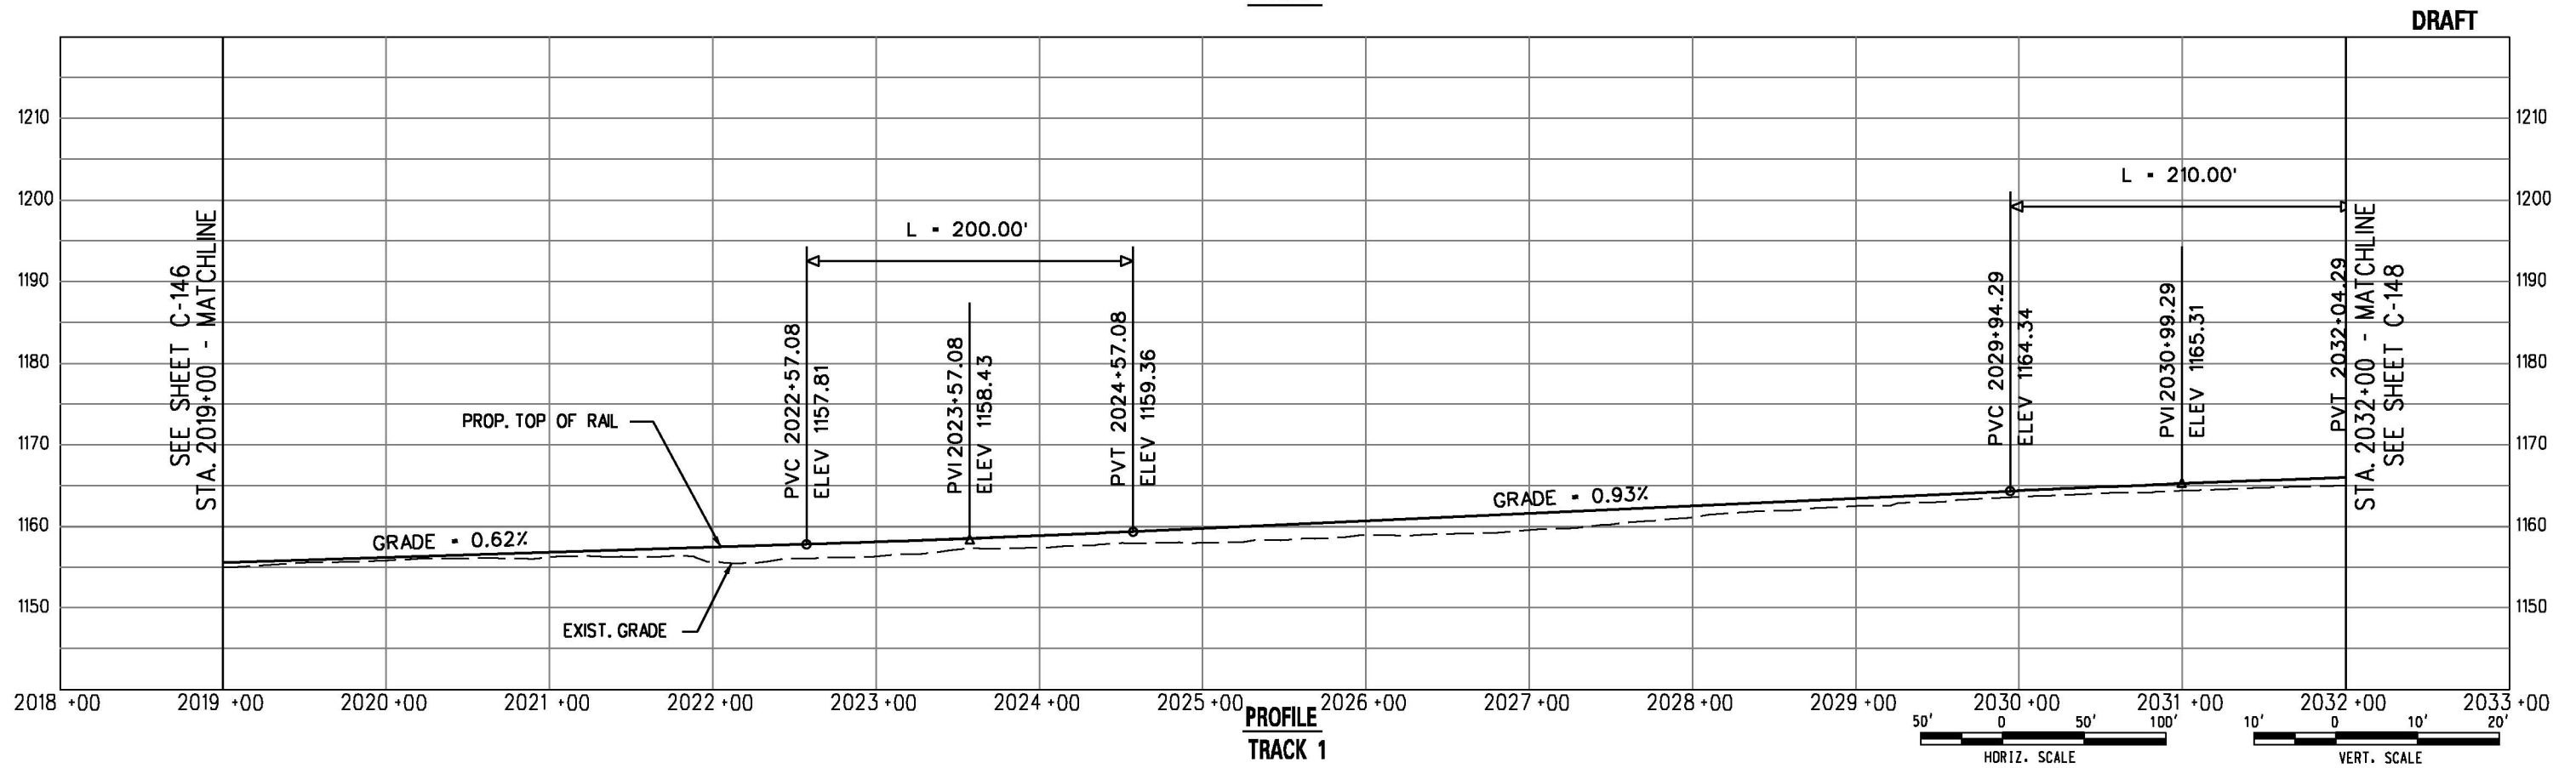


PROFILE
TRACK 1


DRAFT

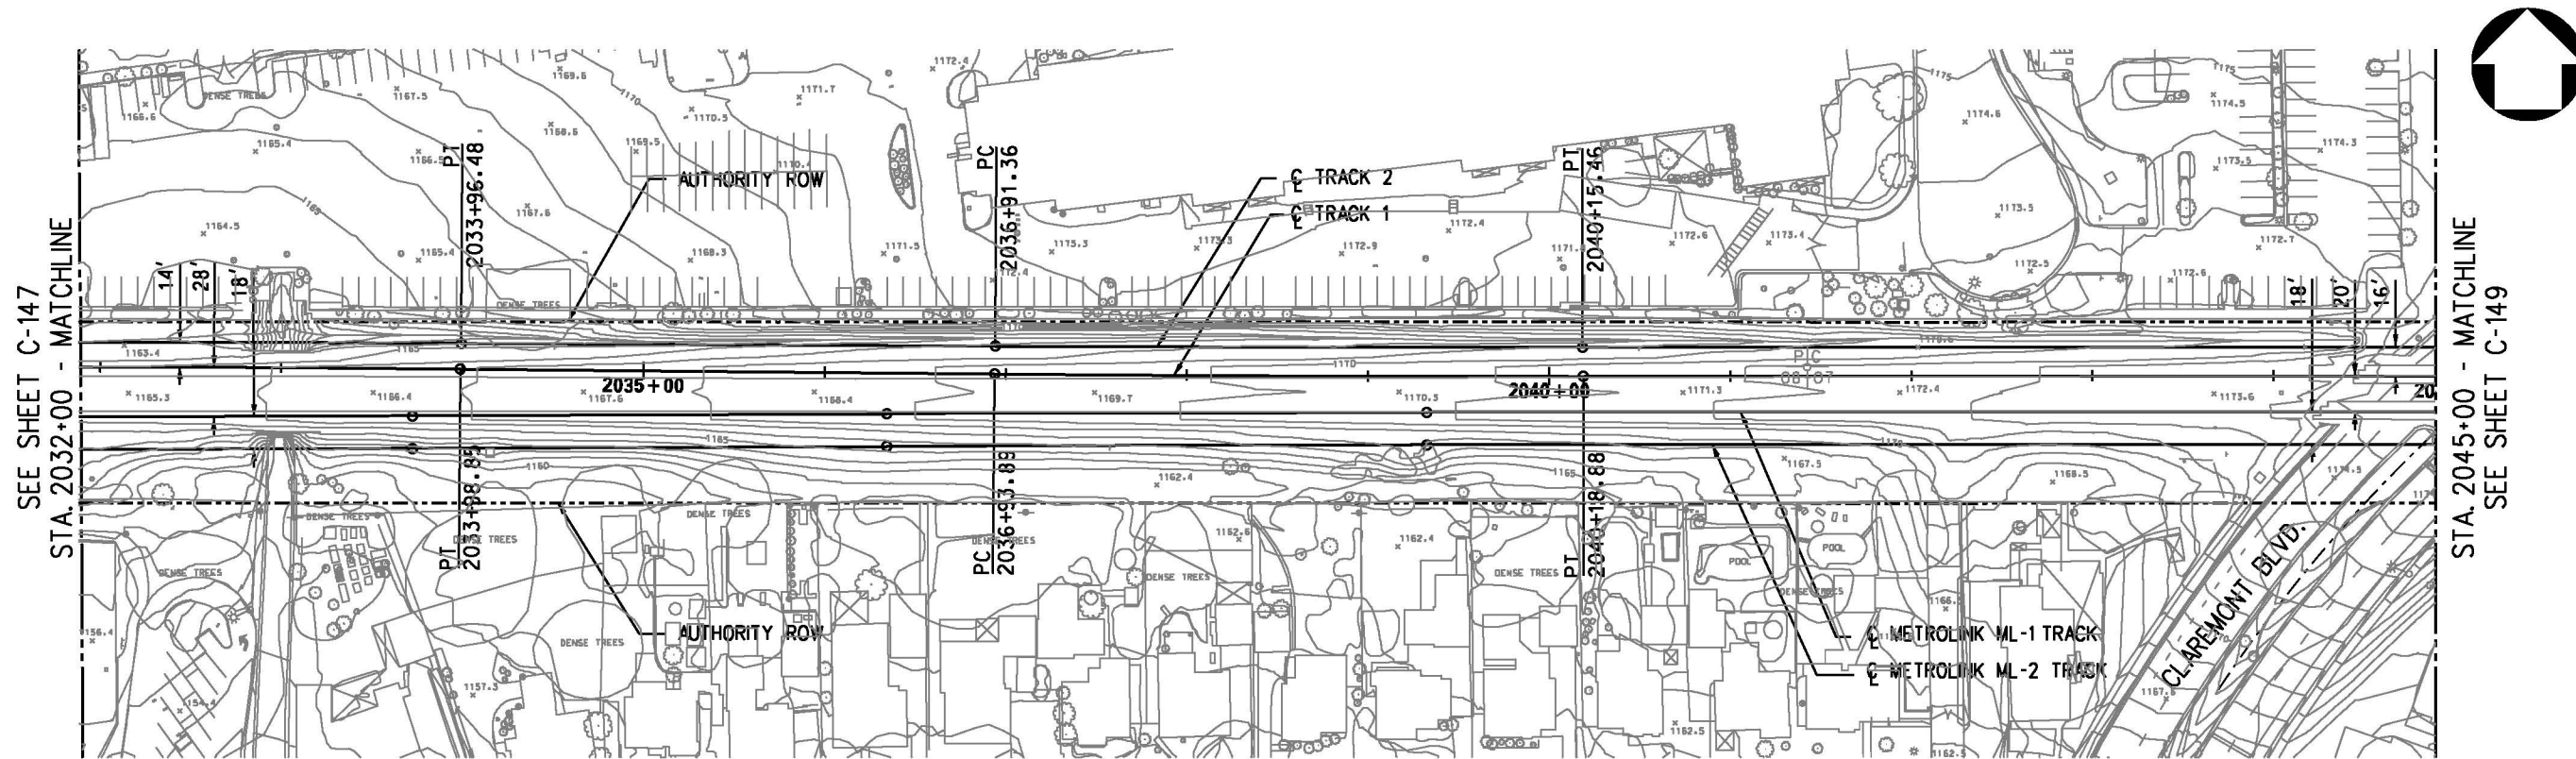


PLAN

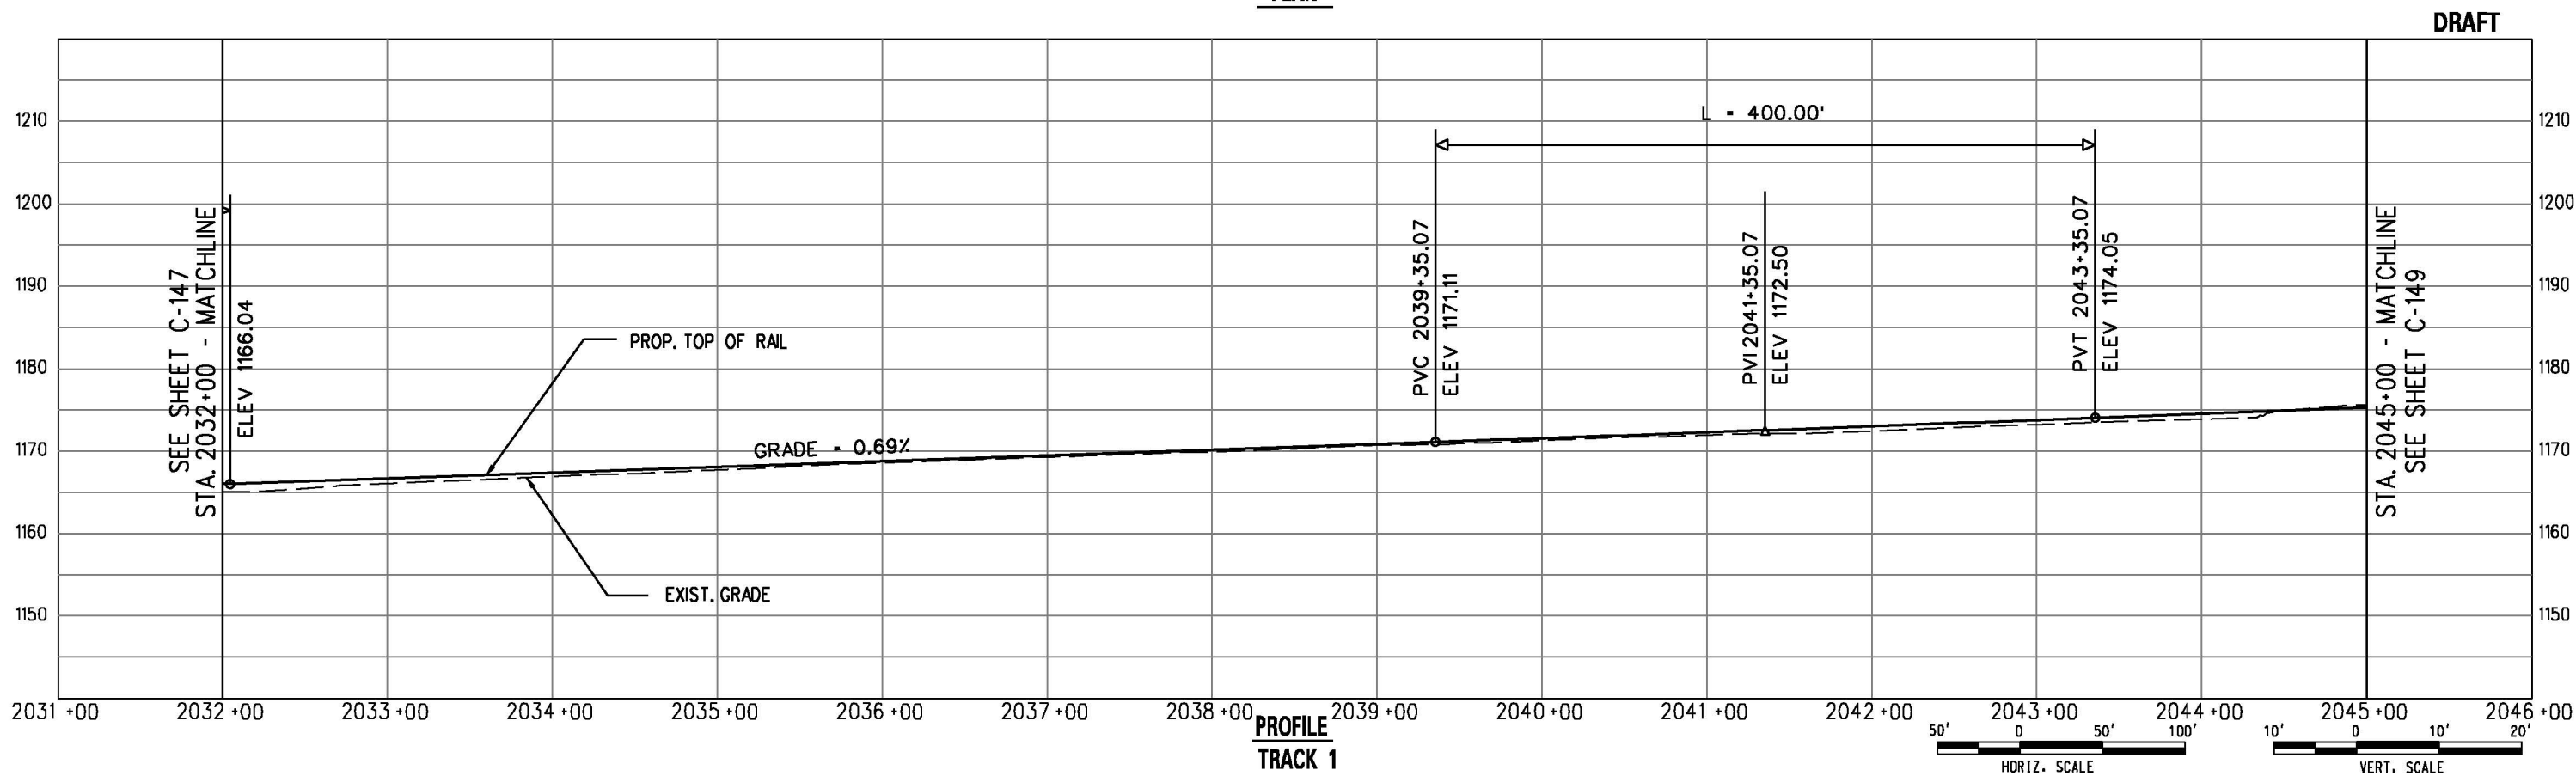


DRAFT

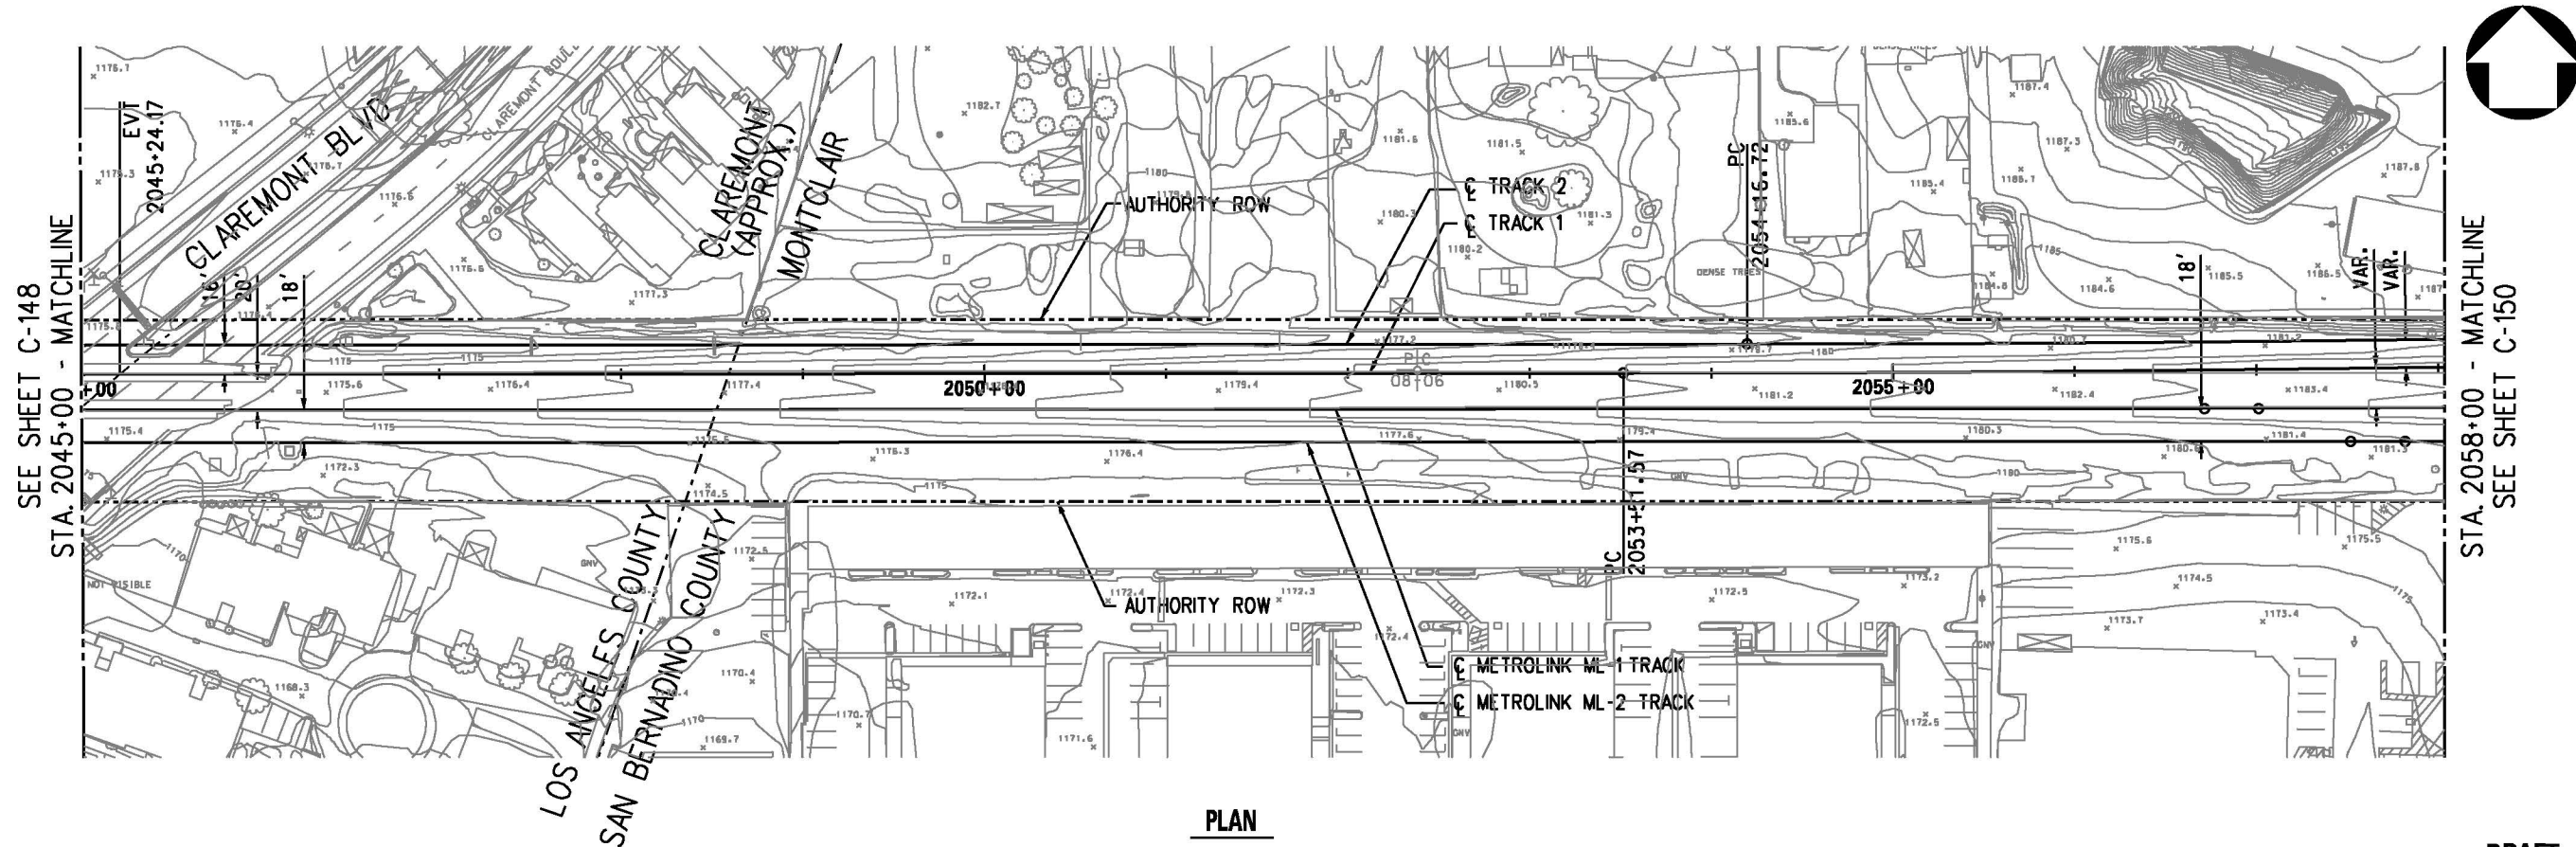


PLAN

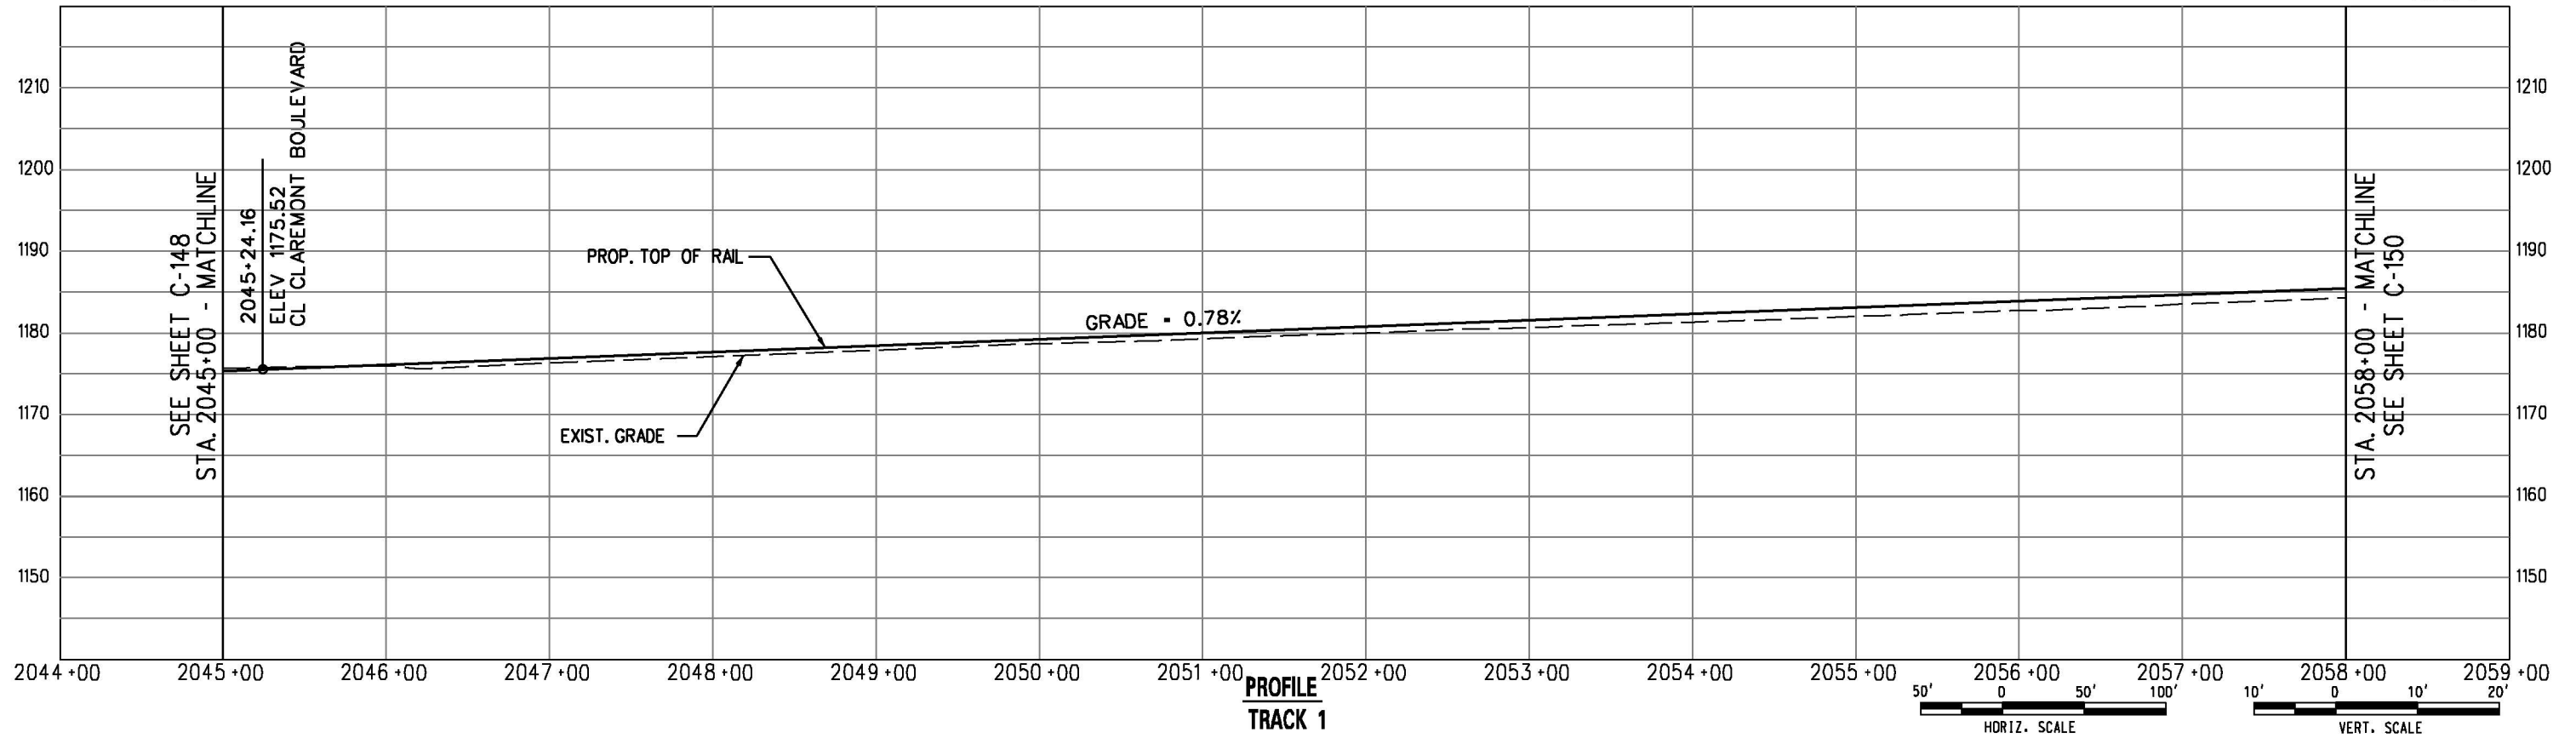

DRAFT

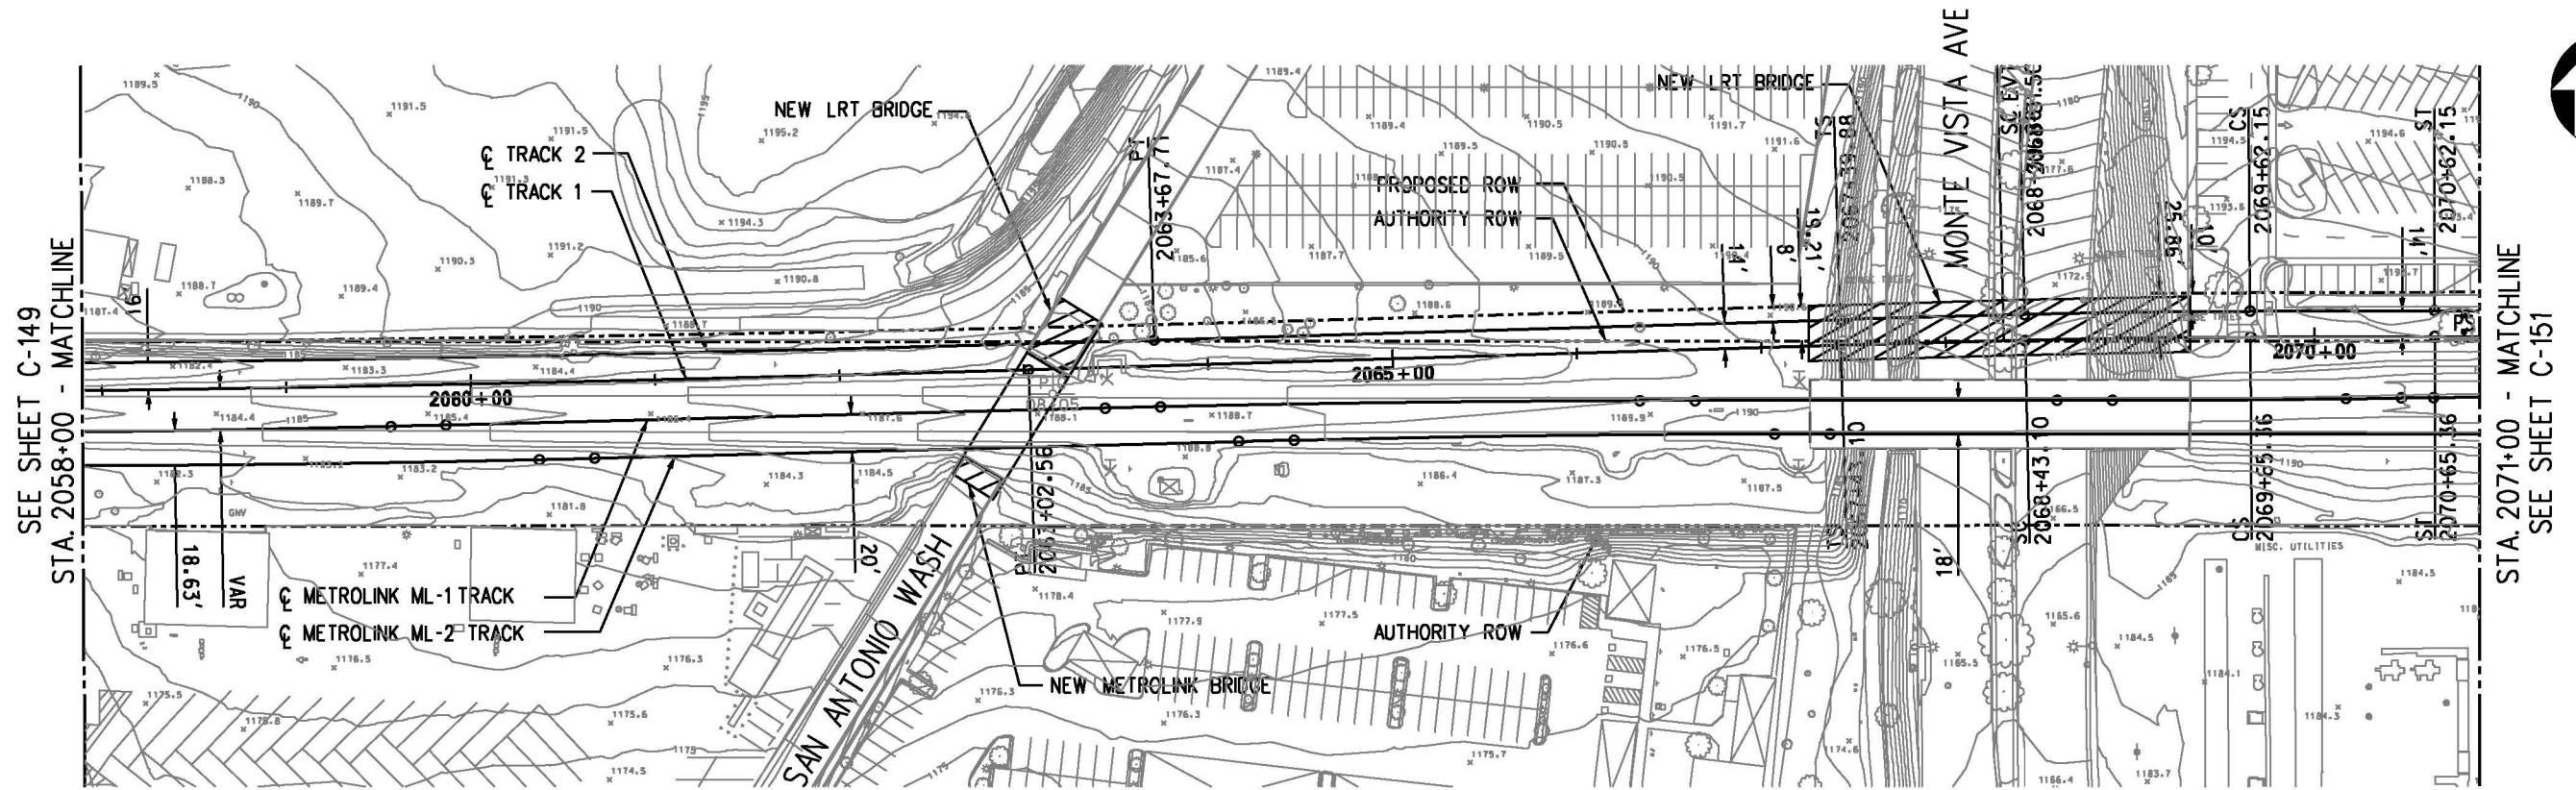


PLAN

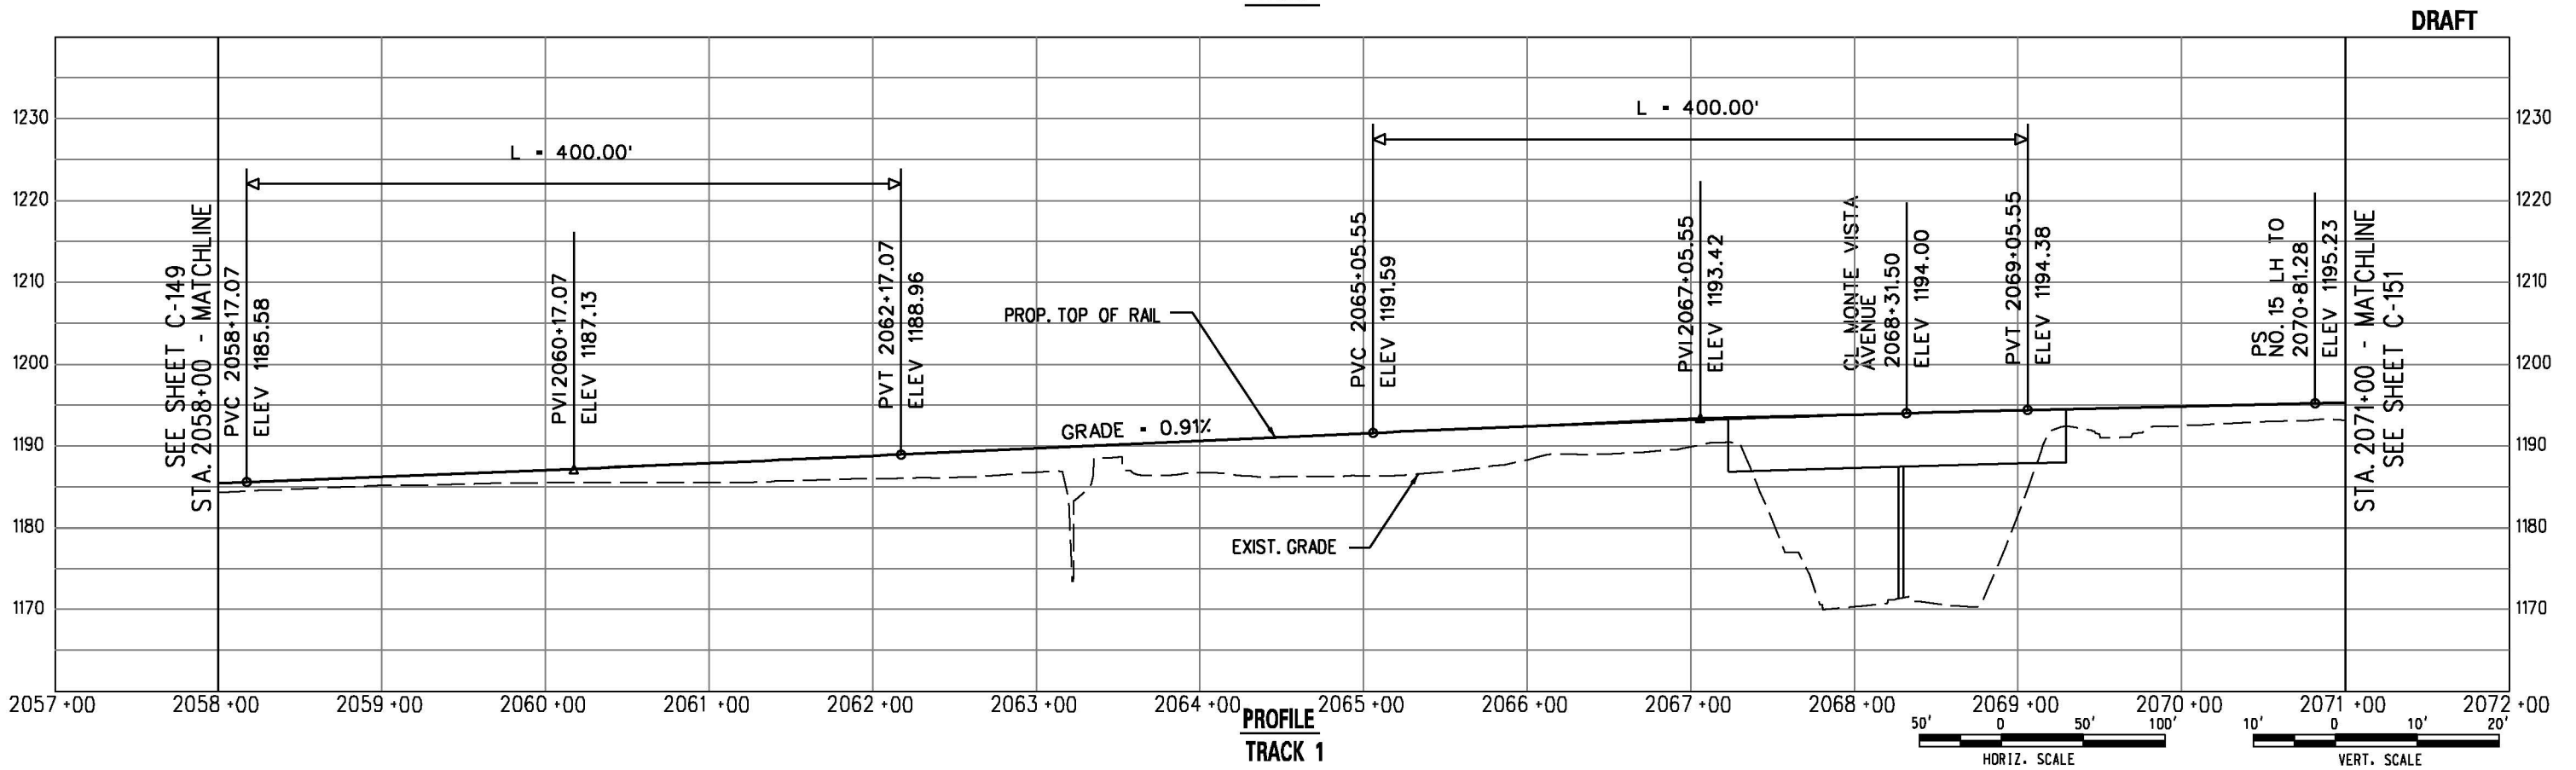


PROFILE
TRACK 1

DRAFT

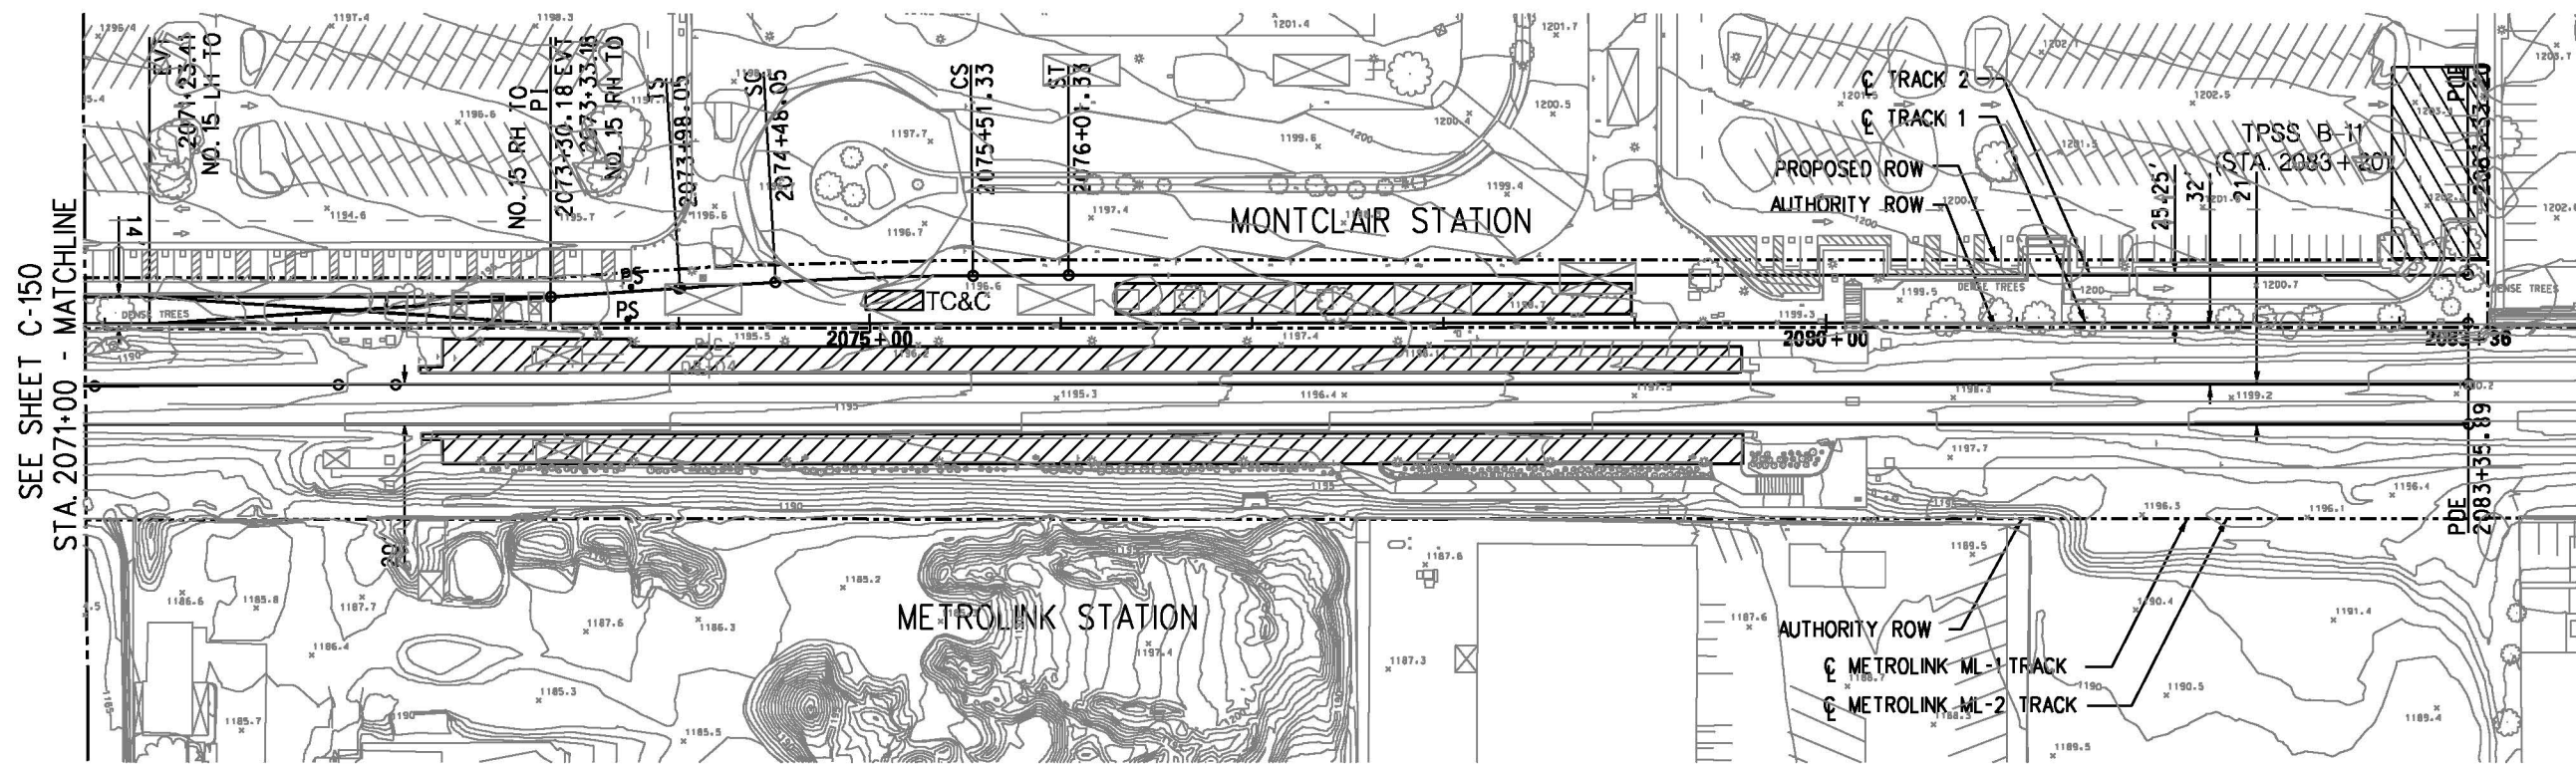

PLAN

DRAFT

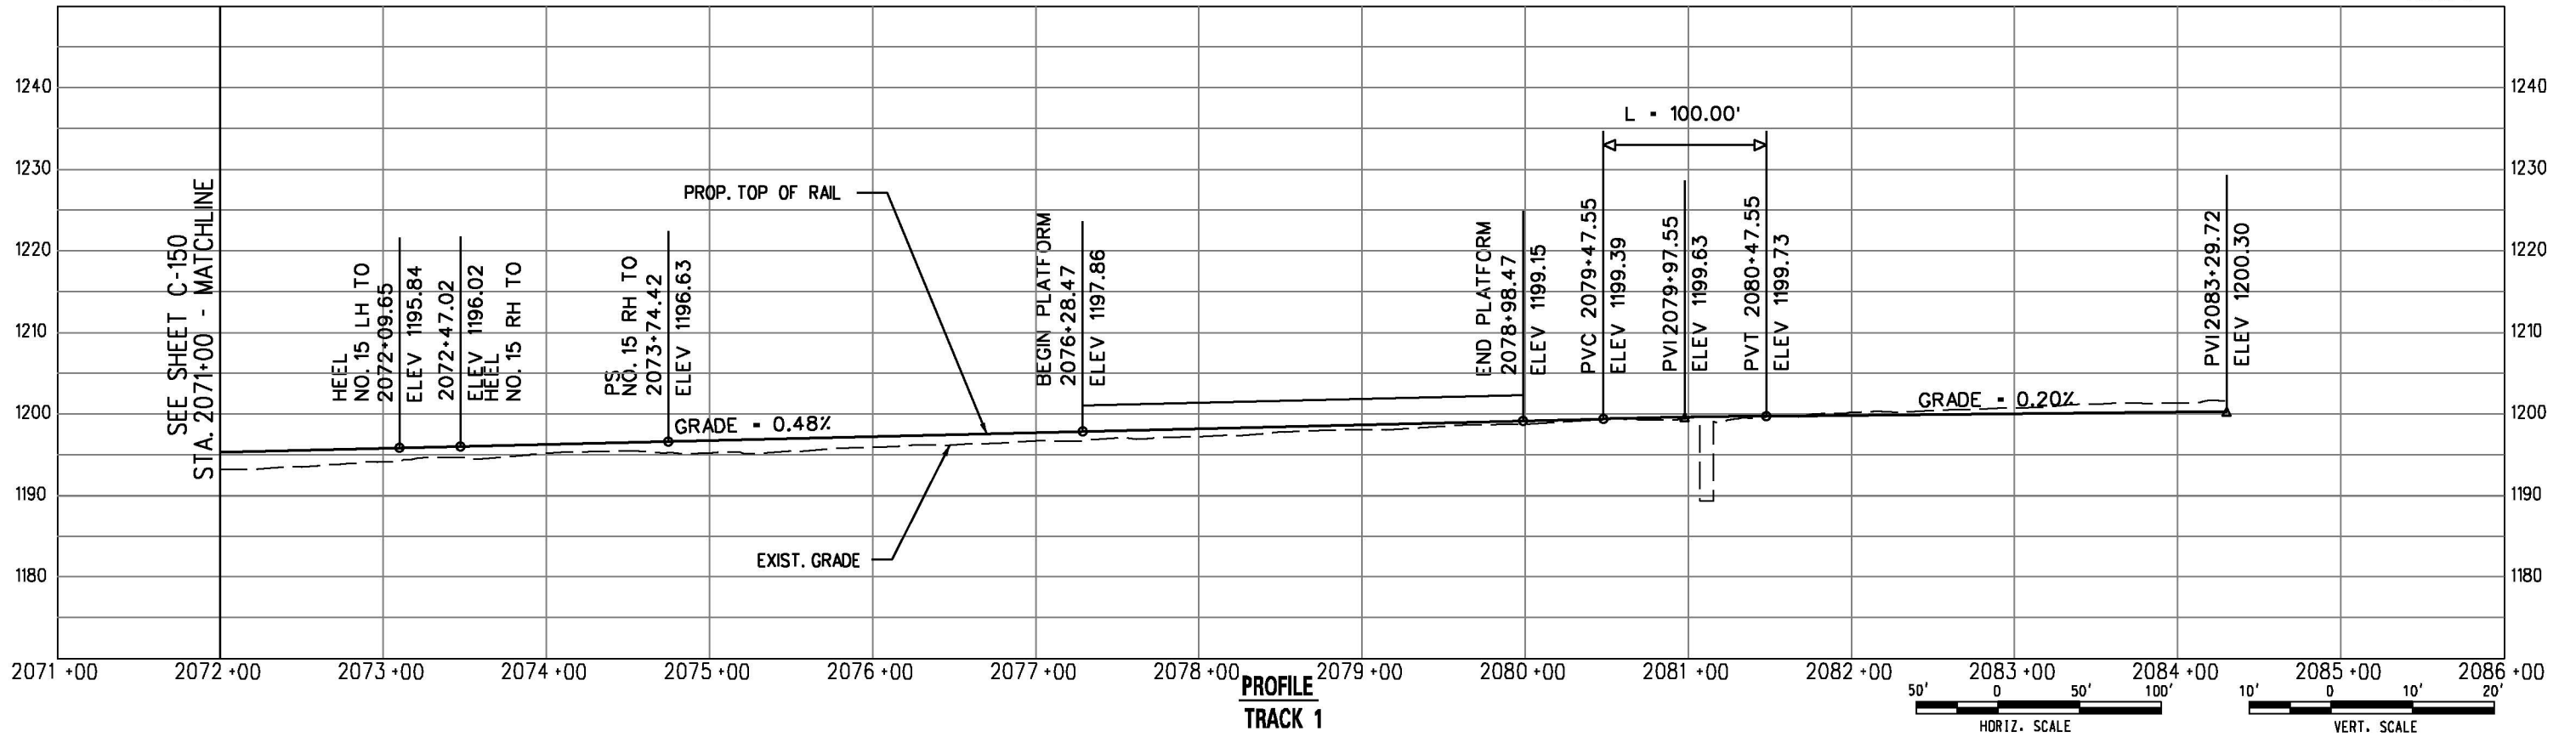

PROFILE

TRACK 1