
 


Appendix B

Station Site Plans

THIS PAGE INTENTIONALLY BLANK

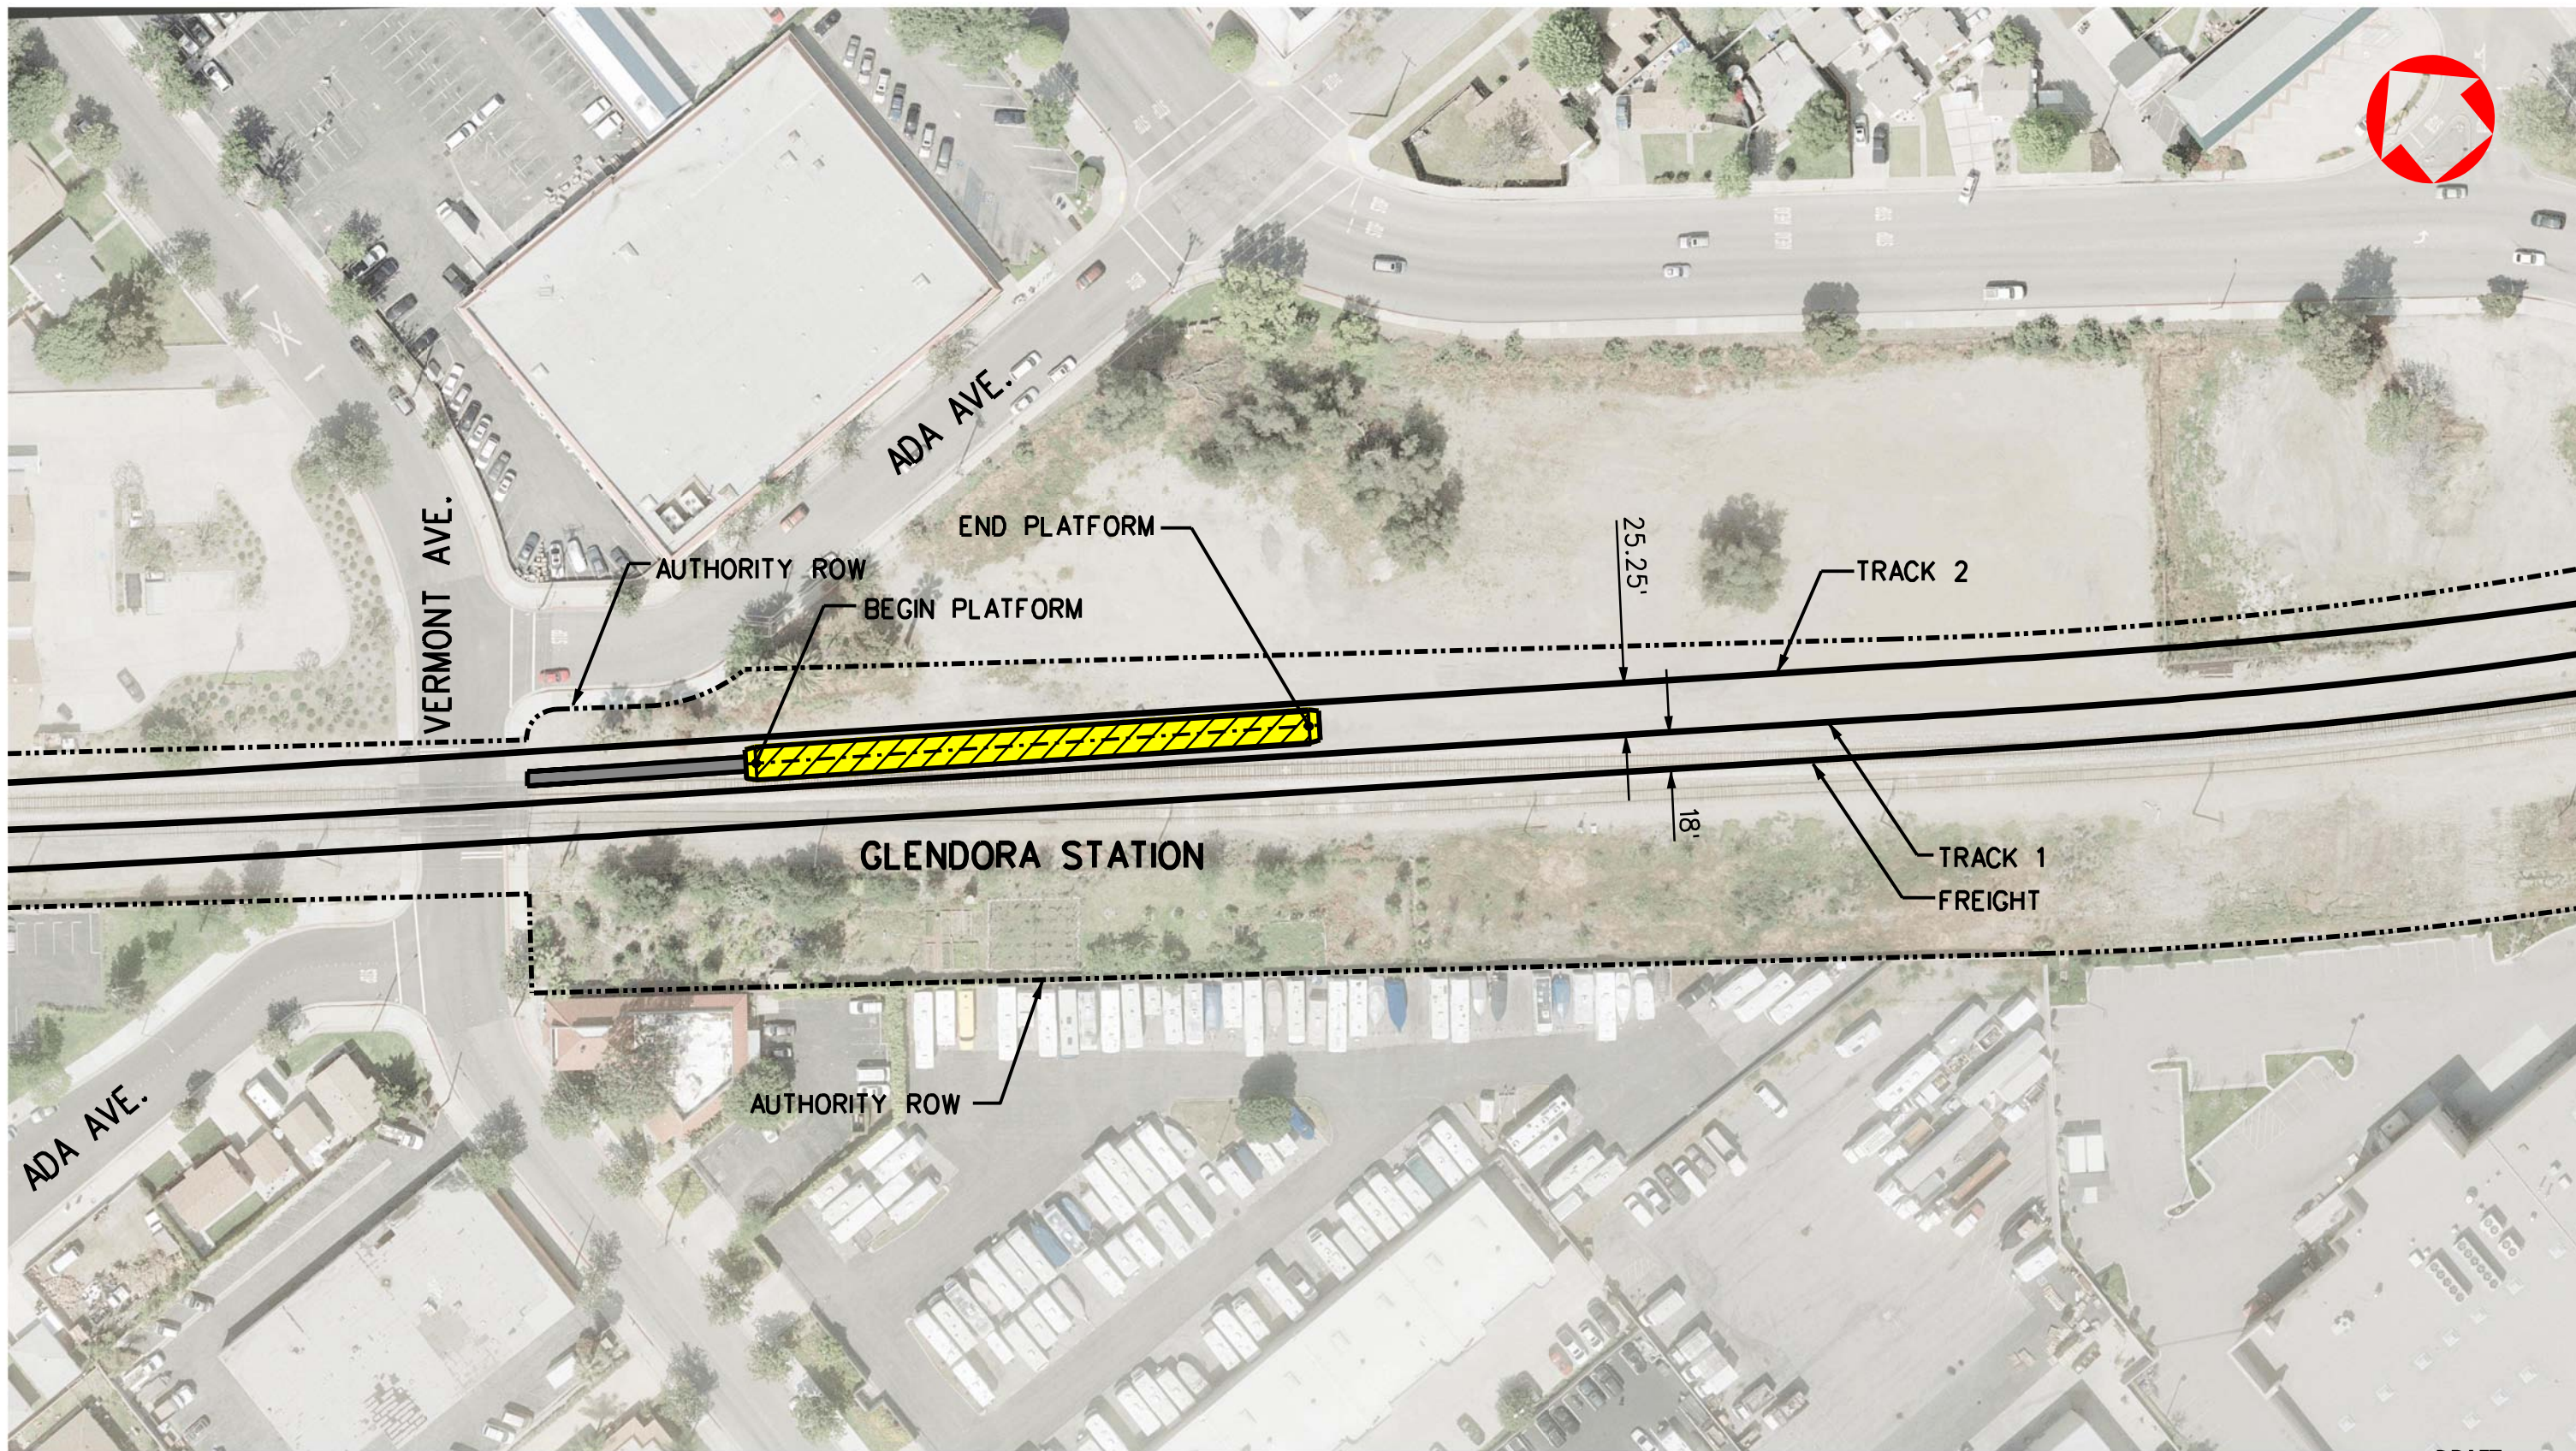

DRAFT



METRO GOLD LINE FOOTHILL EXTENSION CONSTRUCTION AUTHORITY
GOLD LINE FOOTHILL EXTENSION 2B - AZUSA (CITRUS) TO MONTCLAIR



SEPTEMBER 2011

GOLD LINE FOOTHILL EXTENSION
PRELIMINARY ENGINEERING
GLENDORA STATION

27978A

DRAWING NO.	REV
DATE	

User Name: SUSER SDATE

 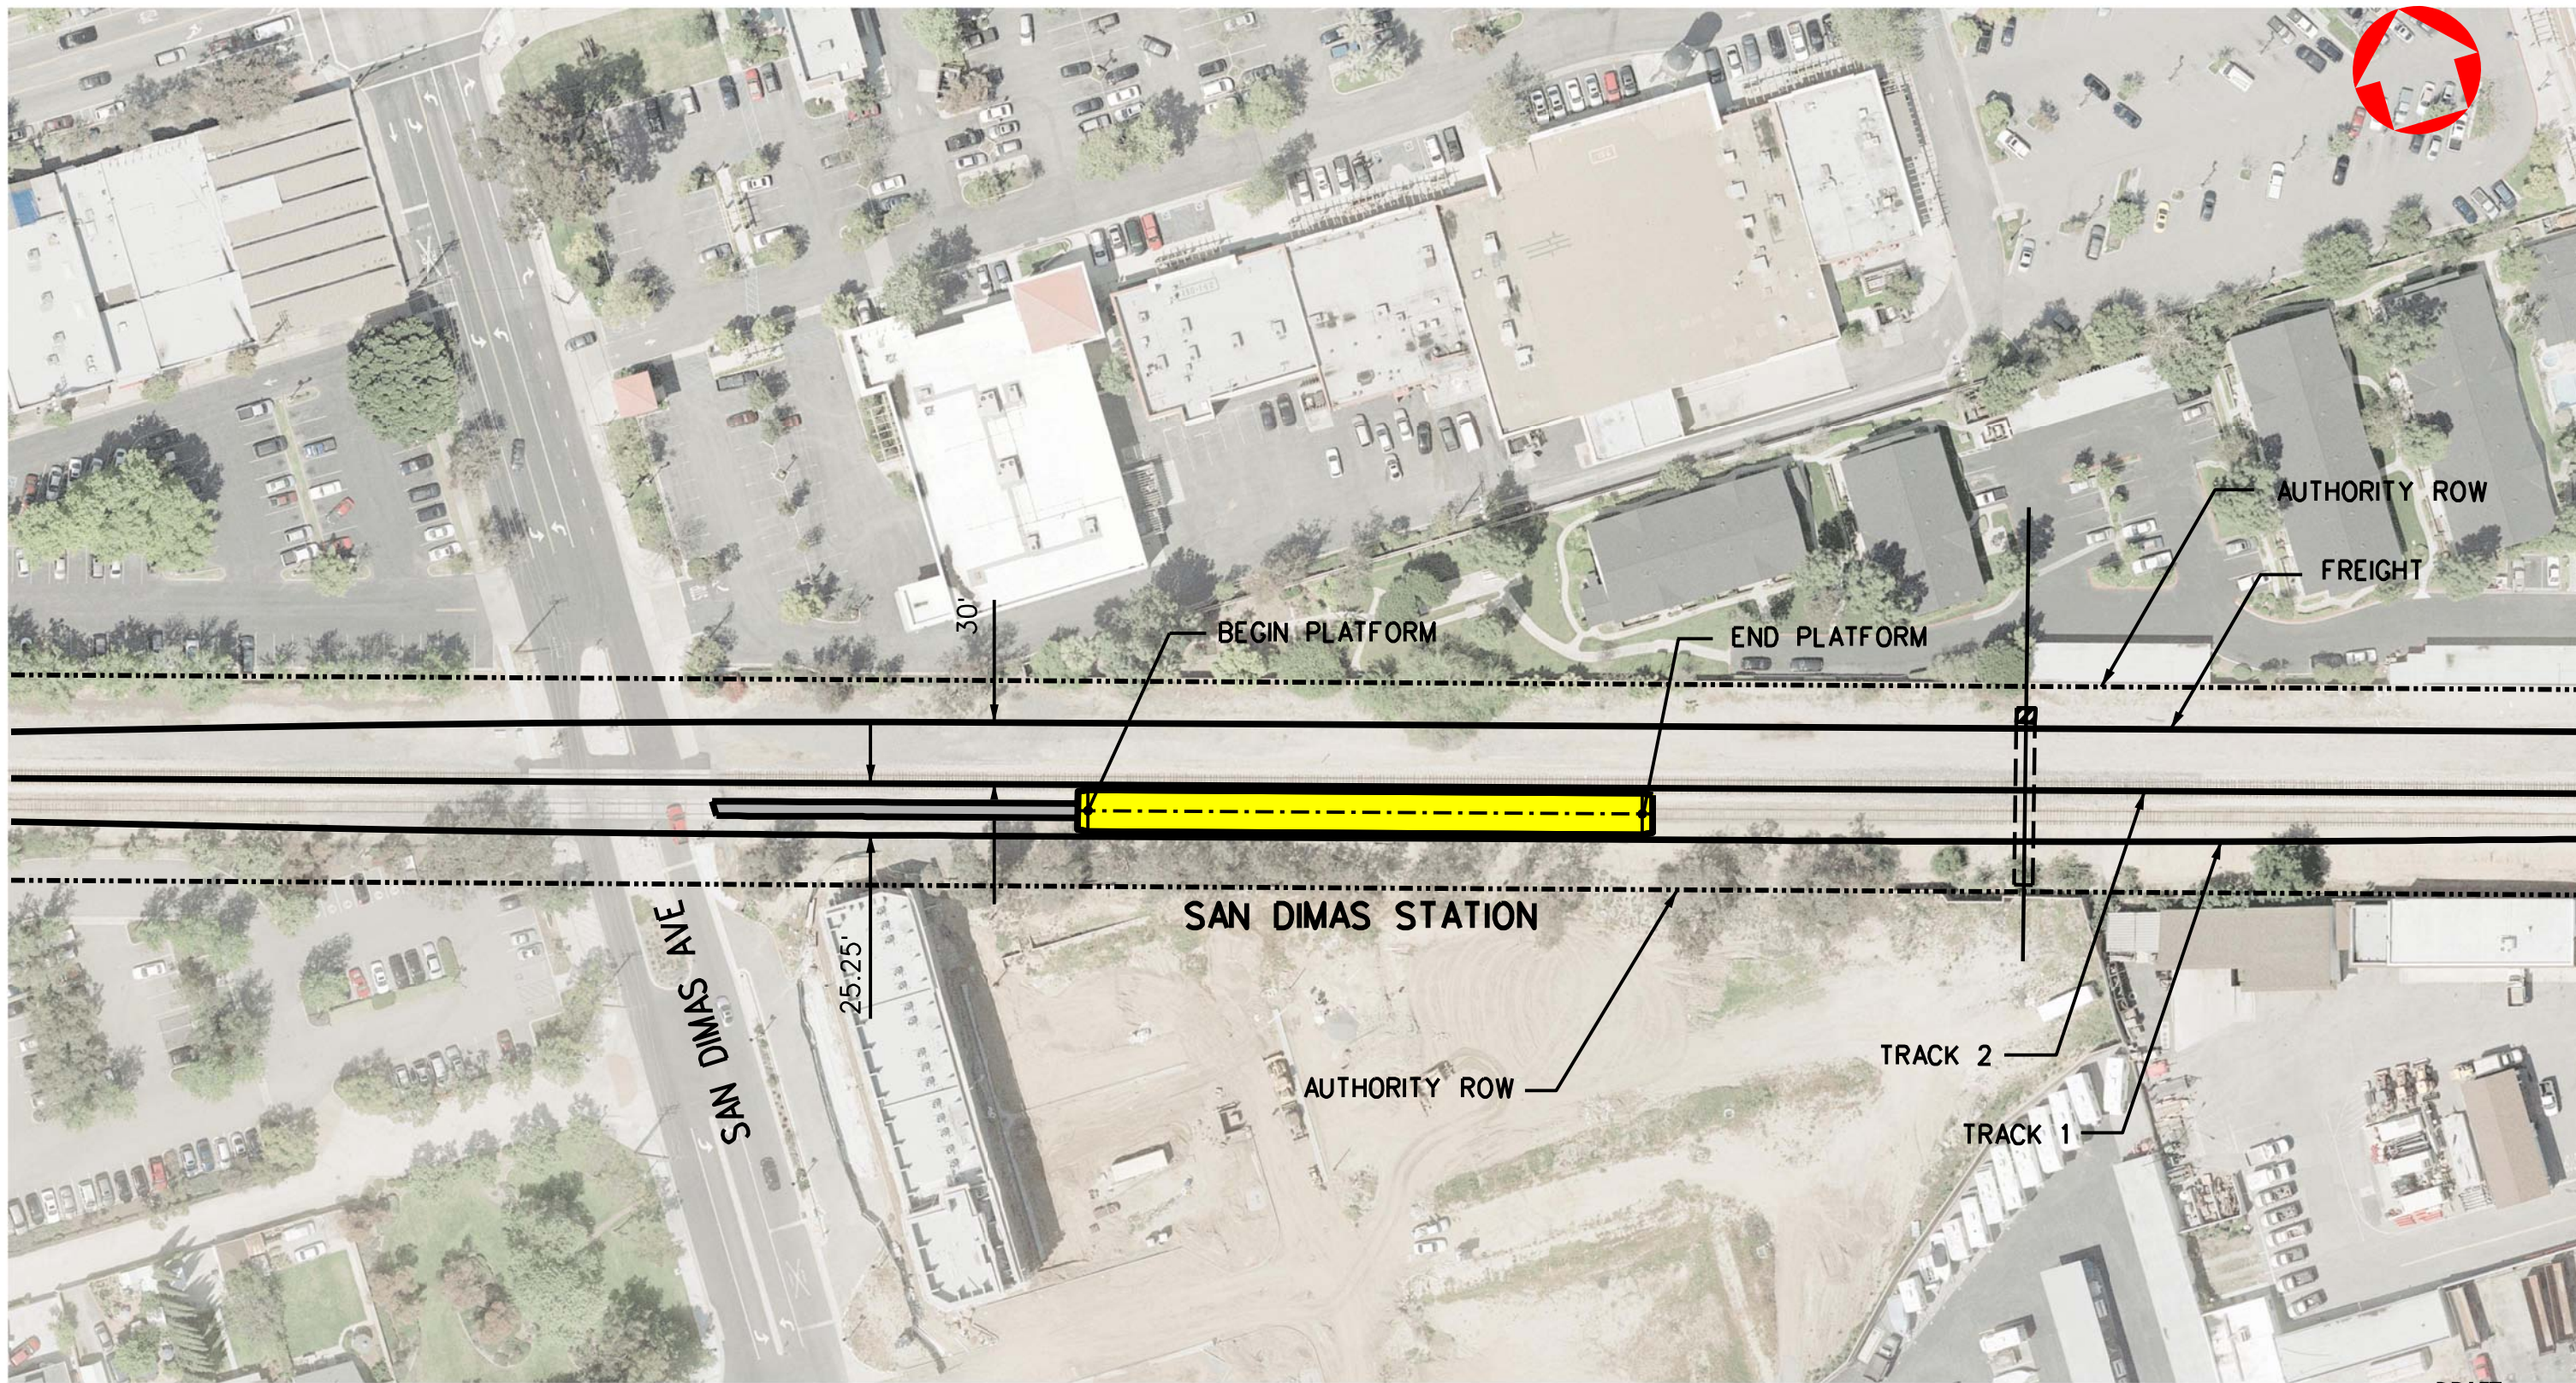

DRAFT



METRO GOLD LINE FOOTHILL EXTENSION CONSTRUCTION AUTHORITY
GOLD LINE FOOTHILL EXTENSION 2B - AZUSA (CITRUS) TO MONTCLAIR



SEPTEMBER 2011

GOLD LINE FOOTHILL EXTENSION
PRELIMINARY ENGINEERING
SAN DIMAS STATION



27978A

DRAWING NO.	REV
DATE	


User Name: SUSER SDATE

 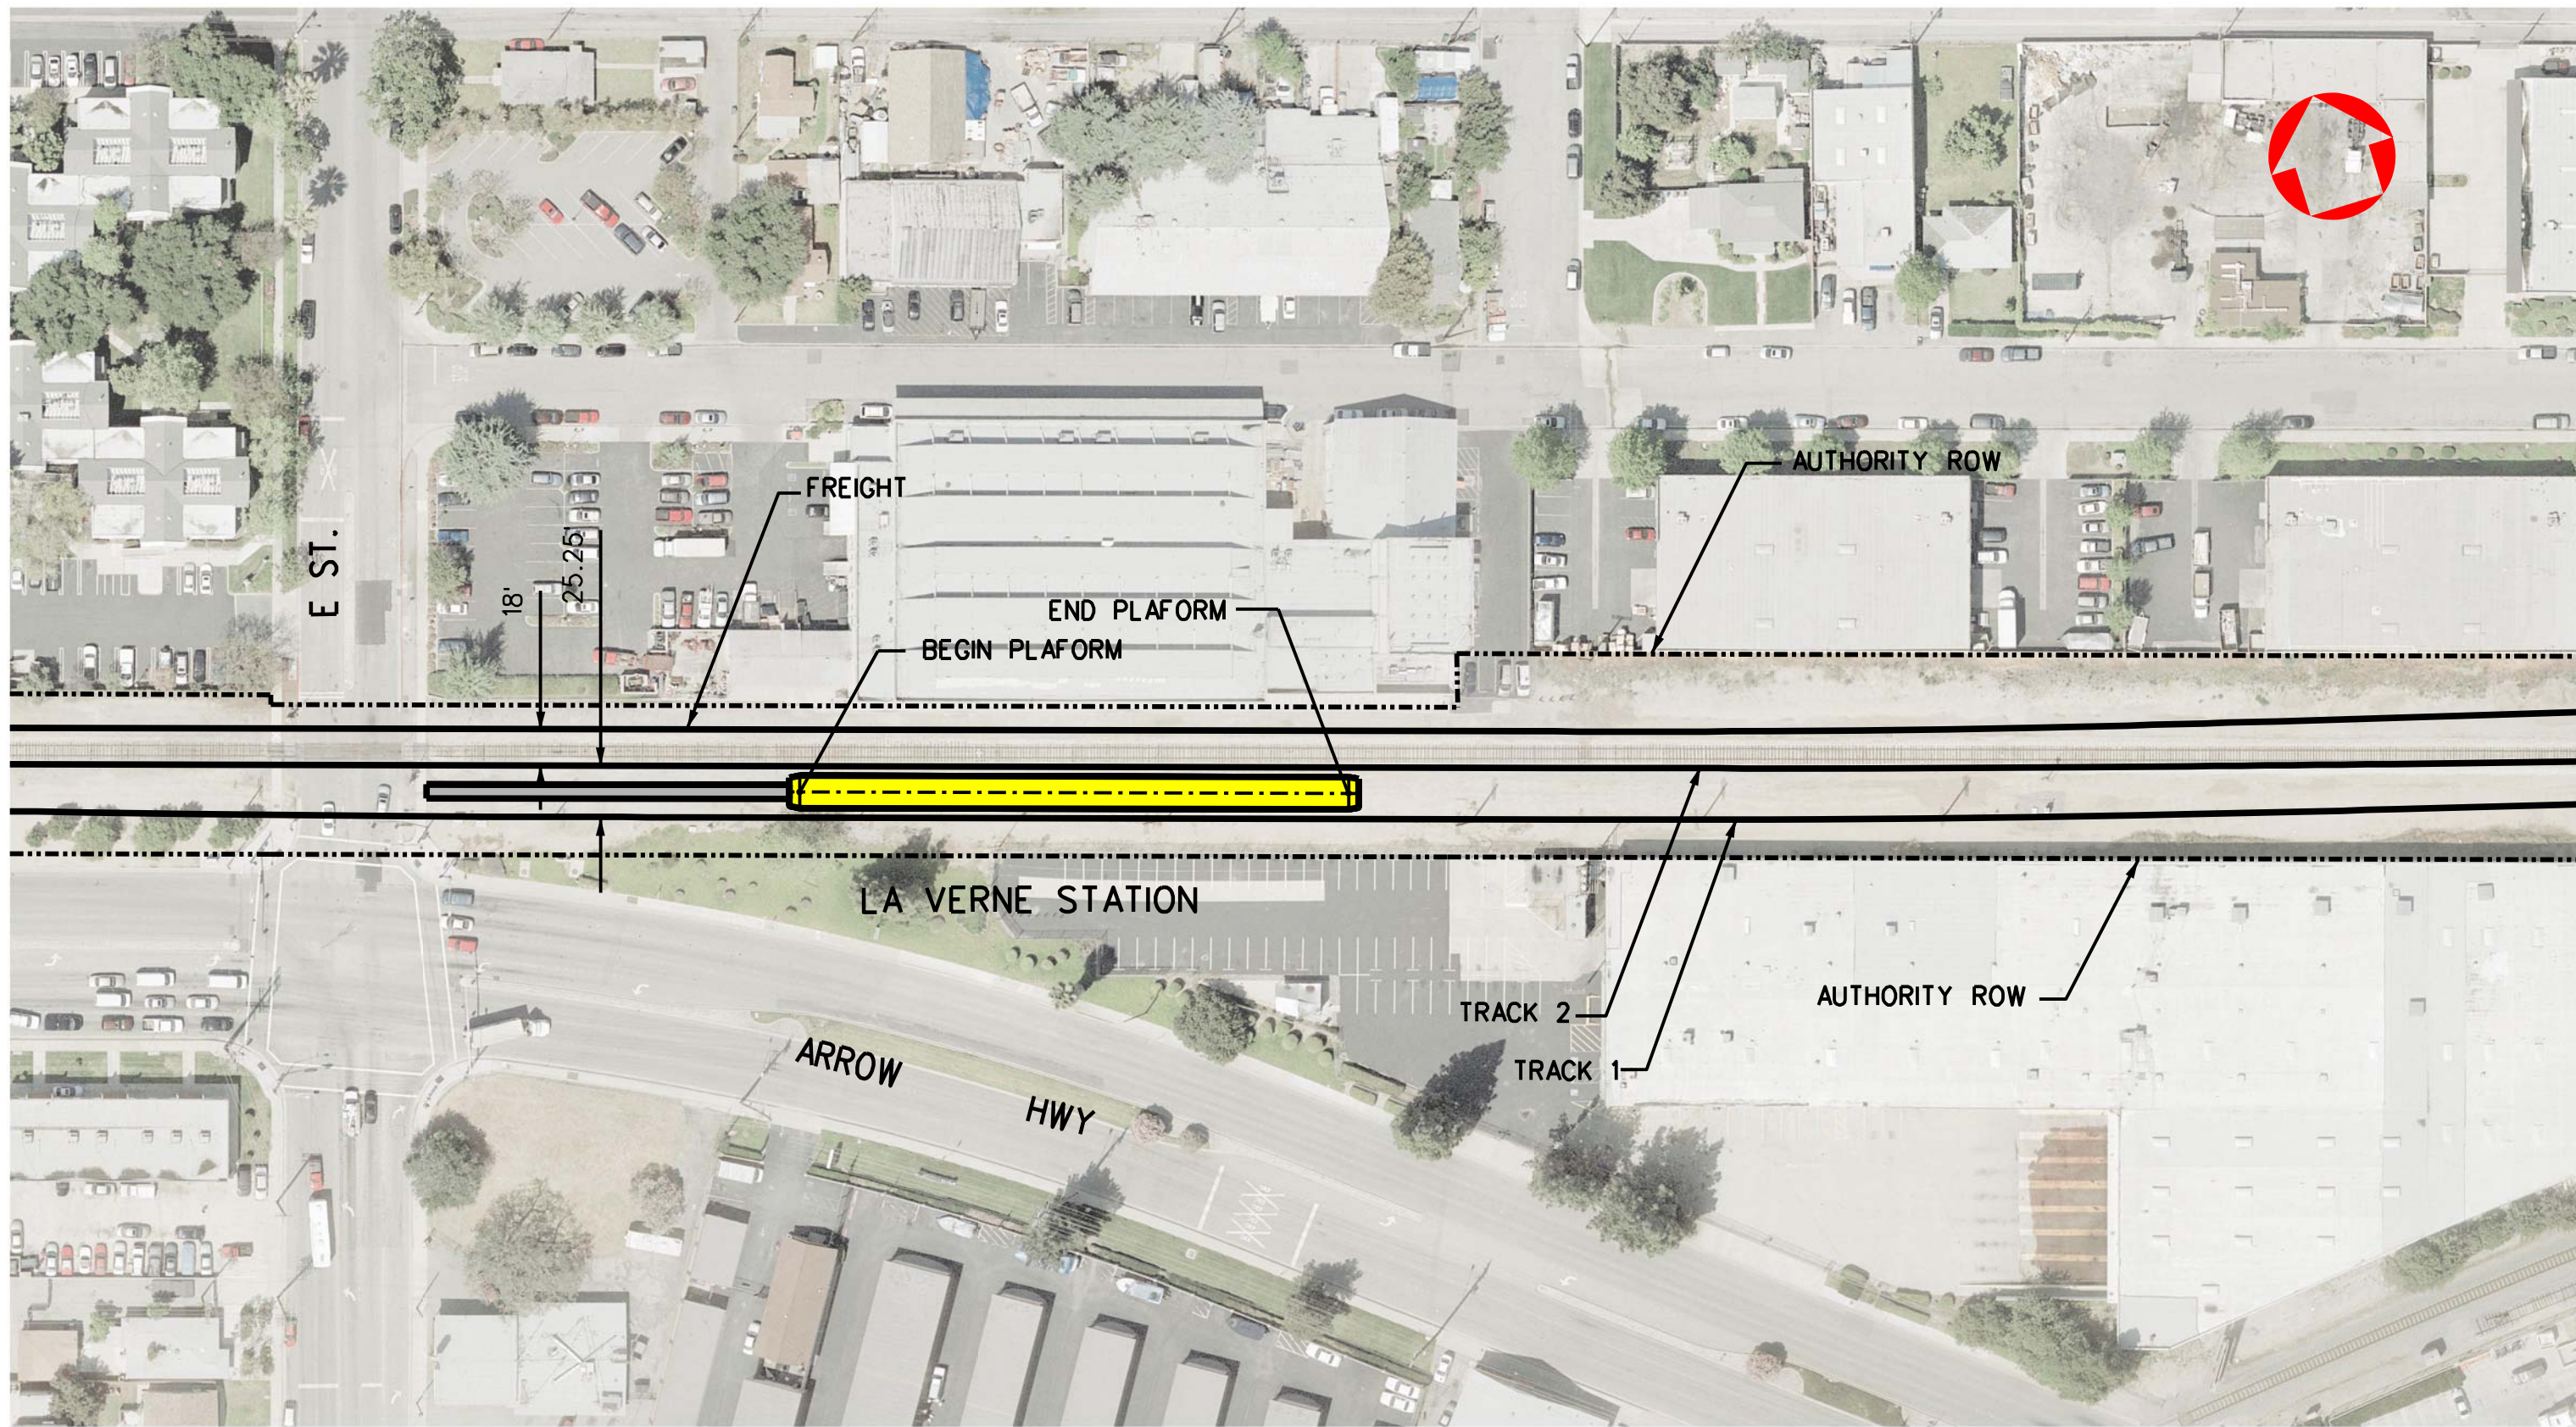


DRAFT

 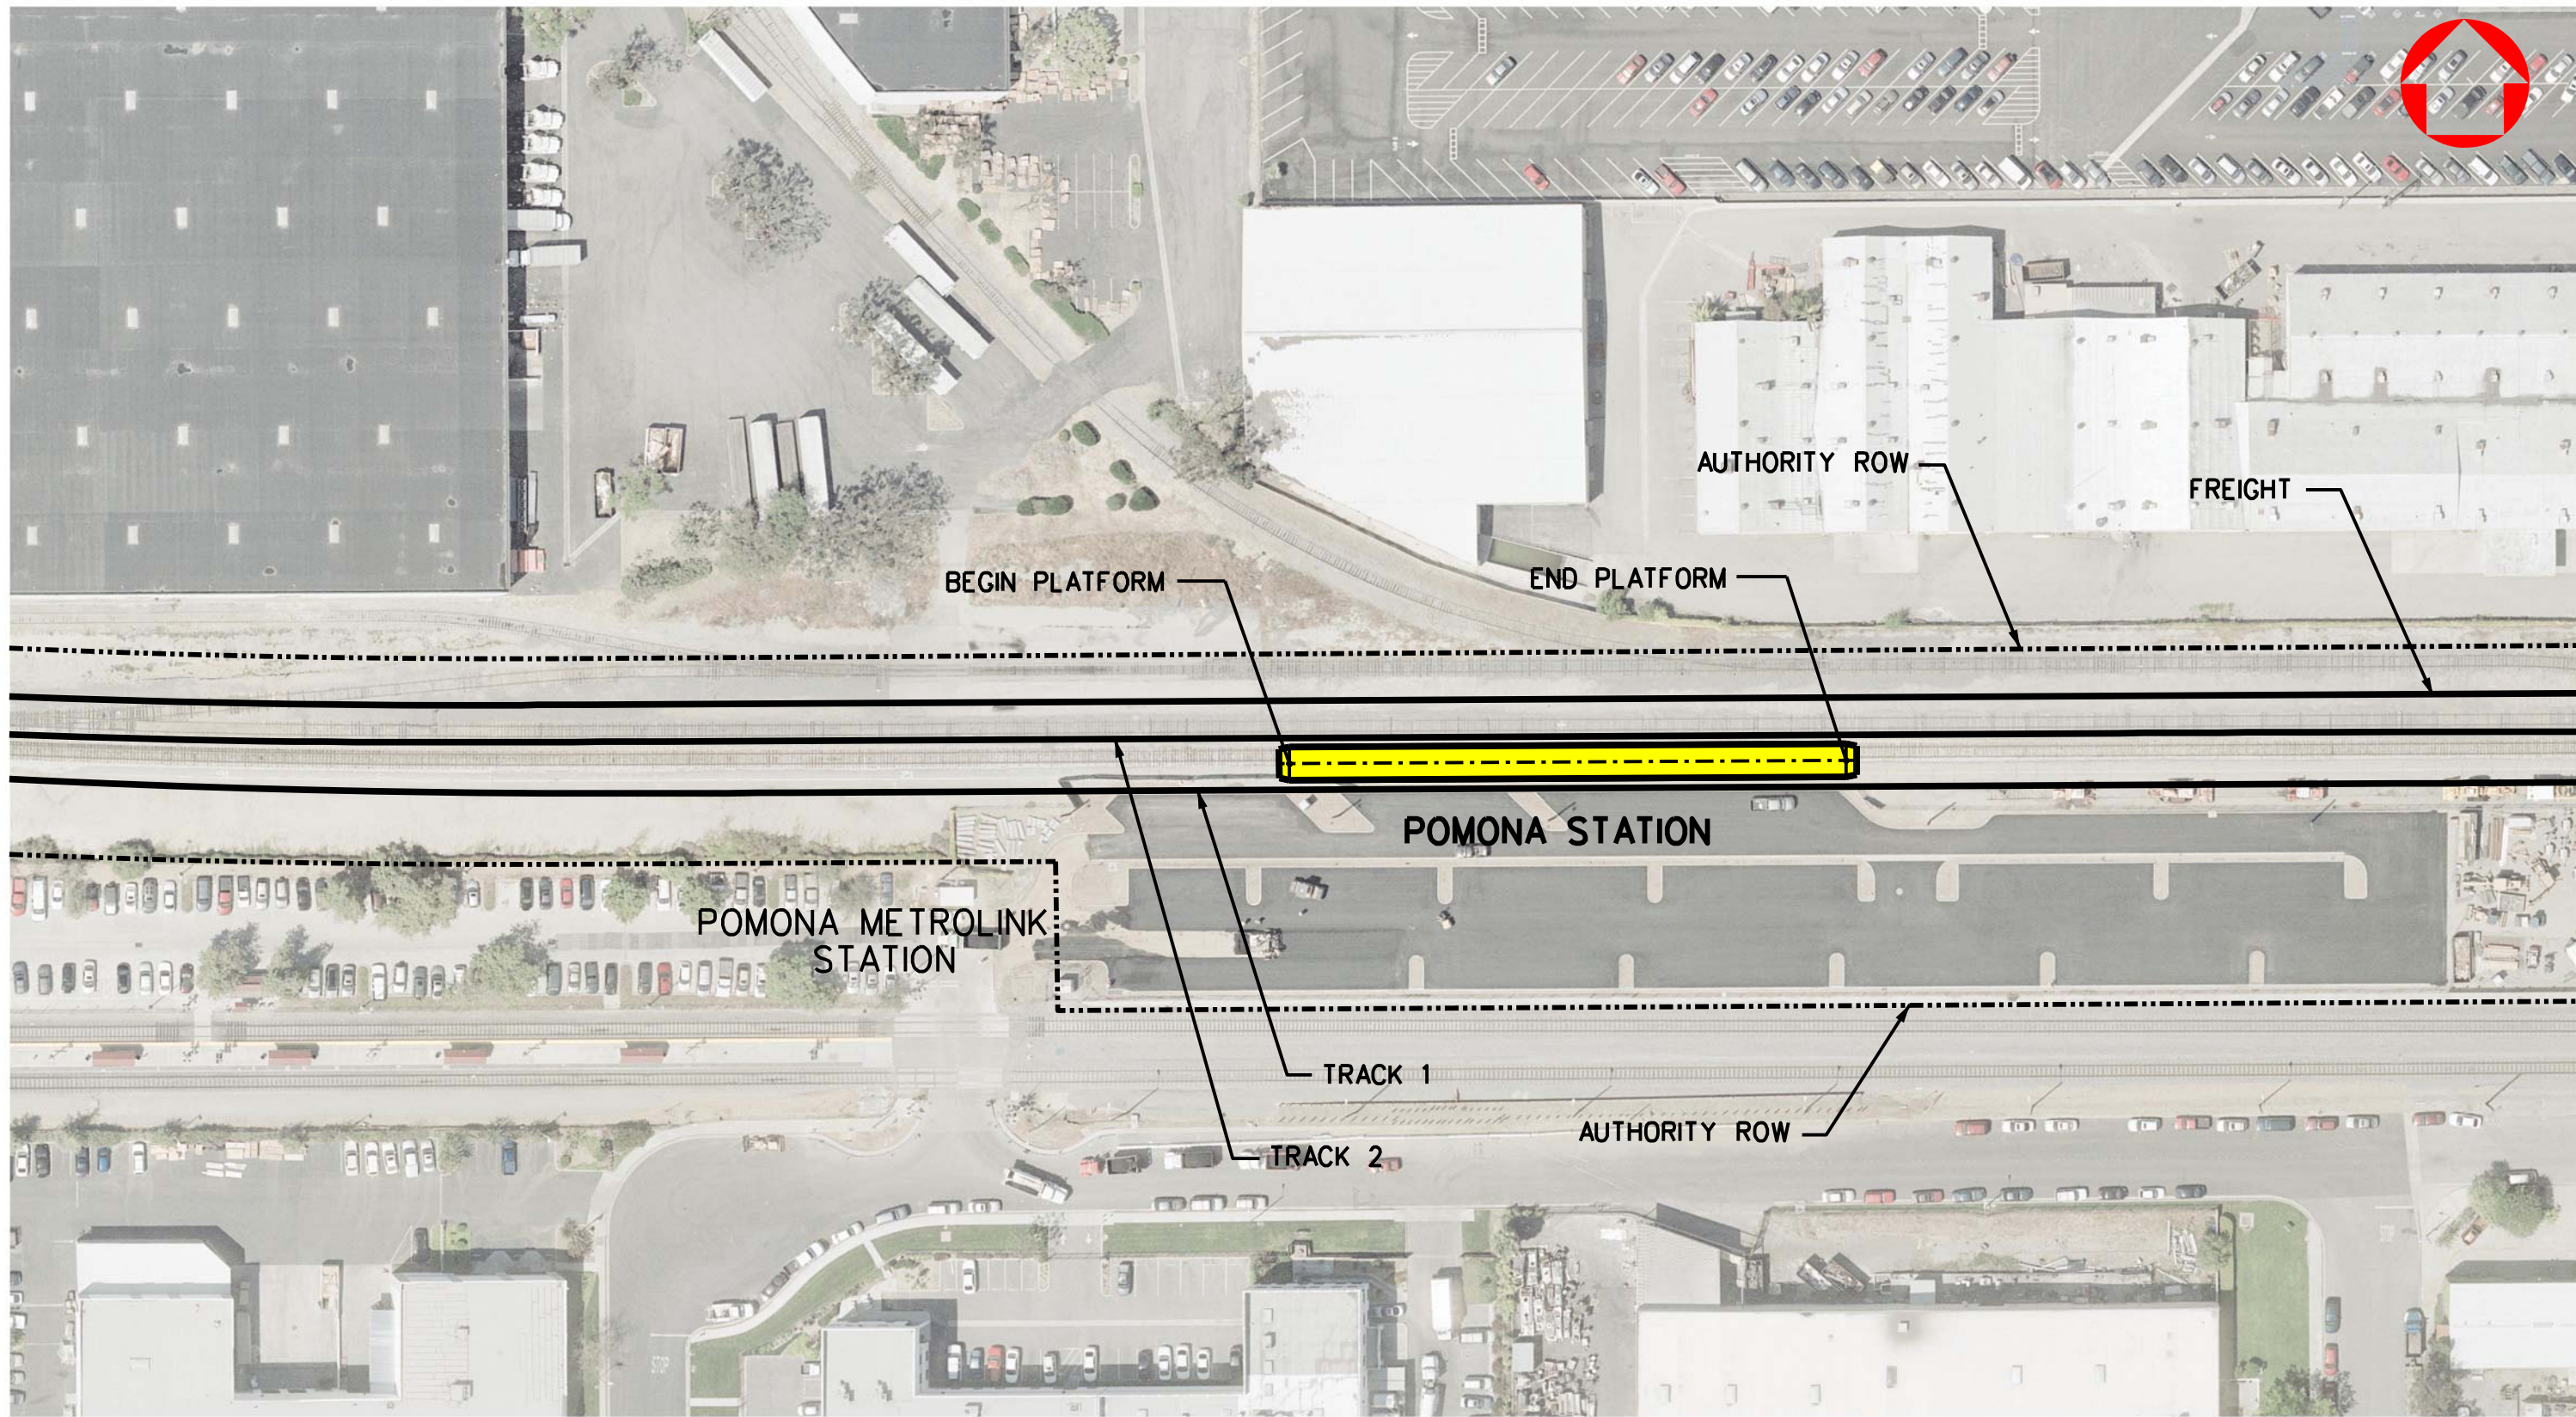


DRAFT

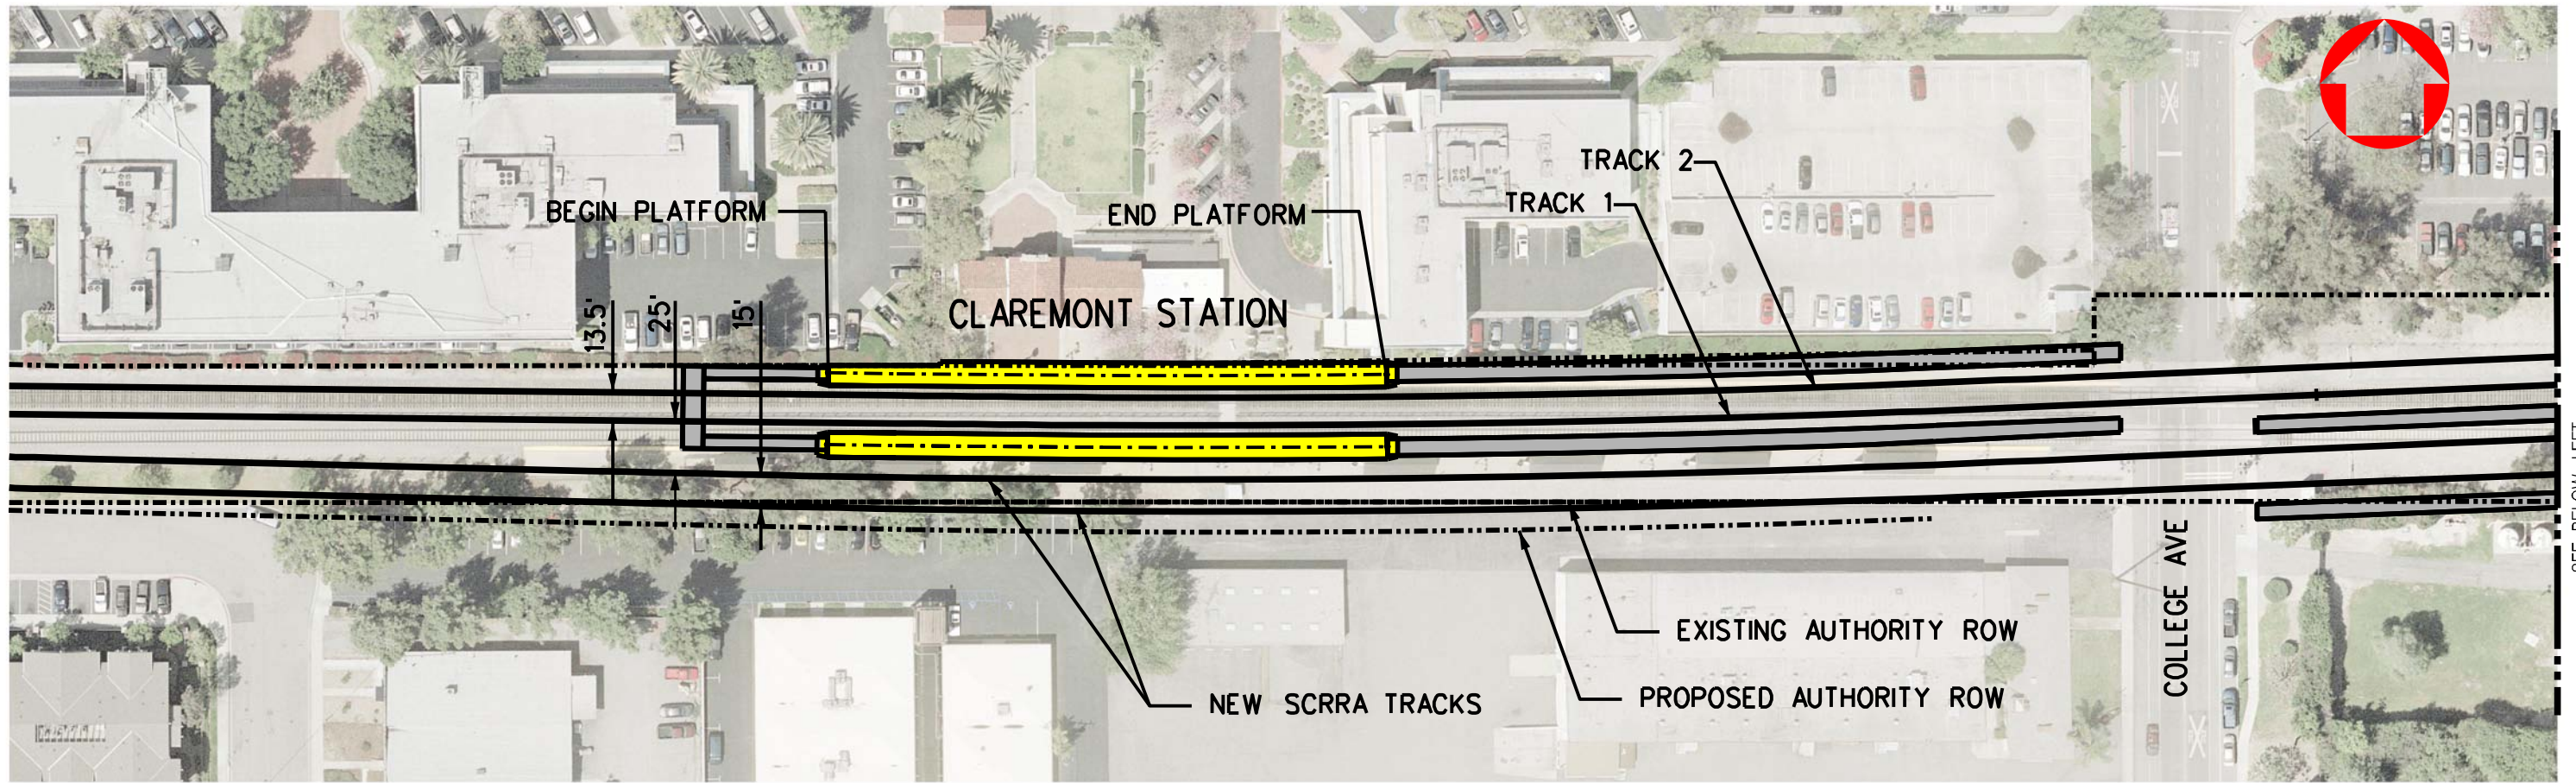



SEE BELOW LEFT

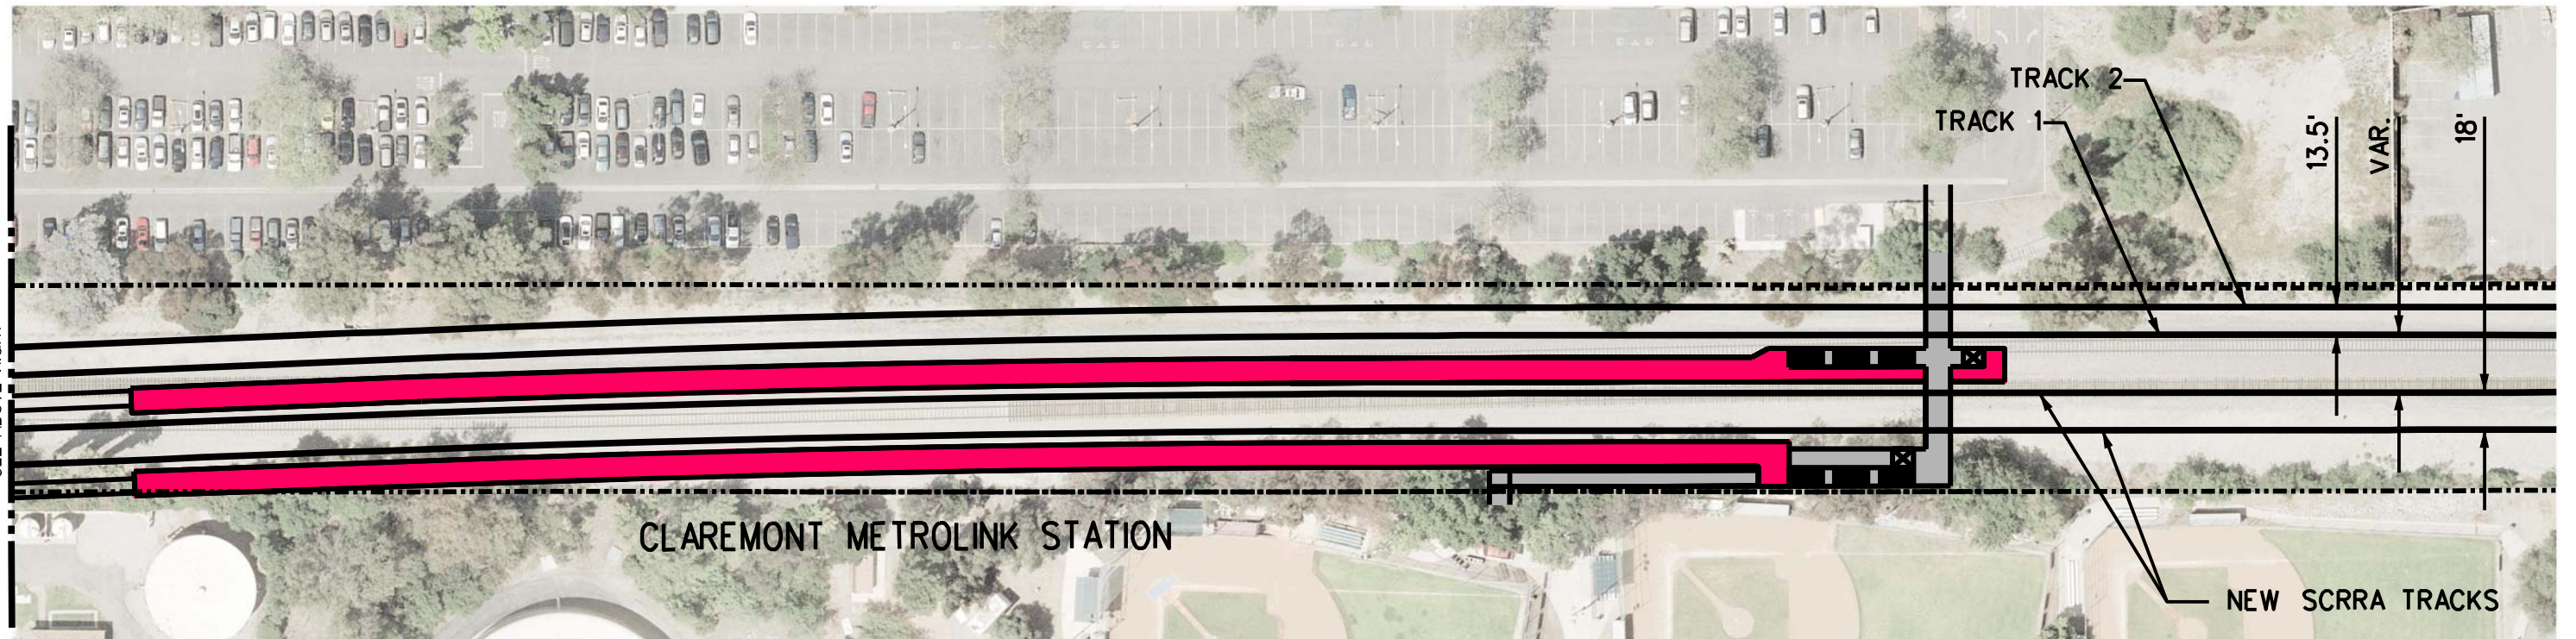

SEE ABOVE RIGHT

 

DRAFT

 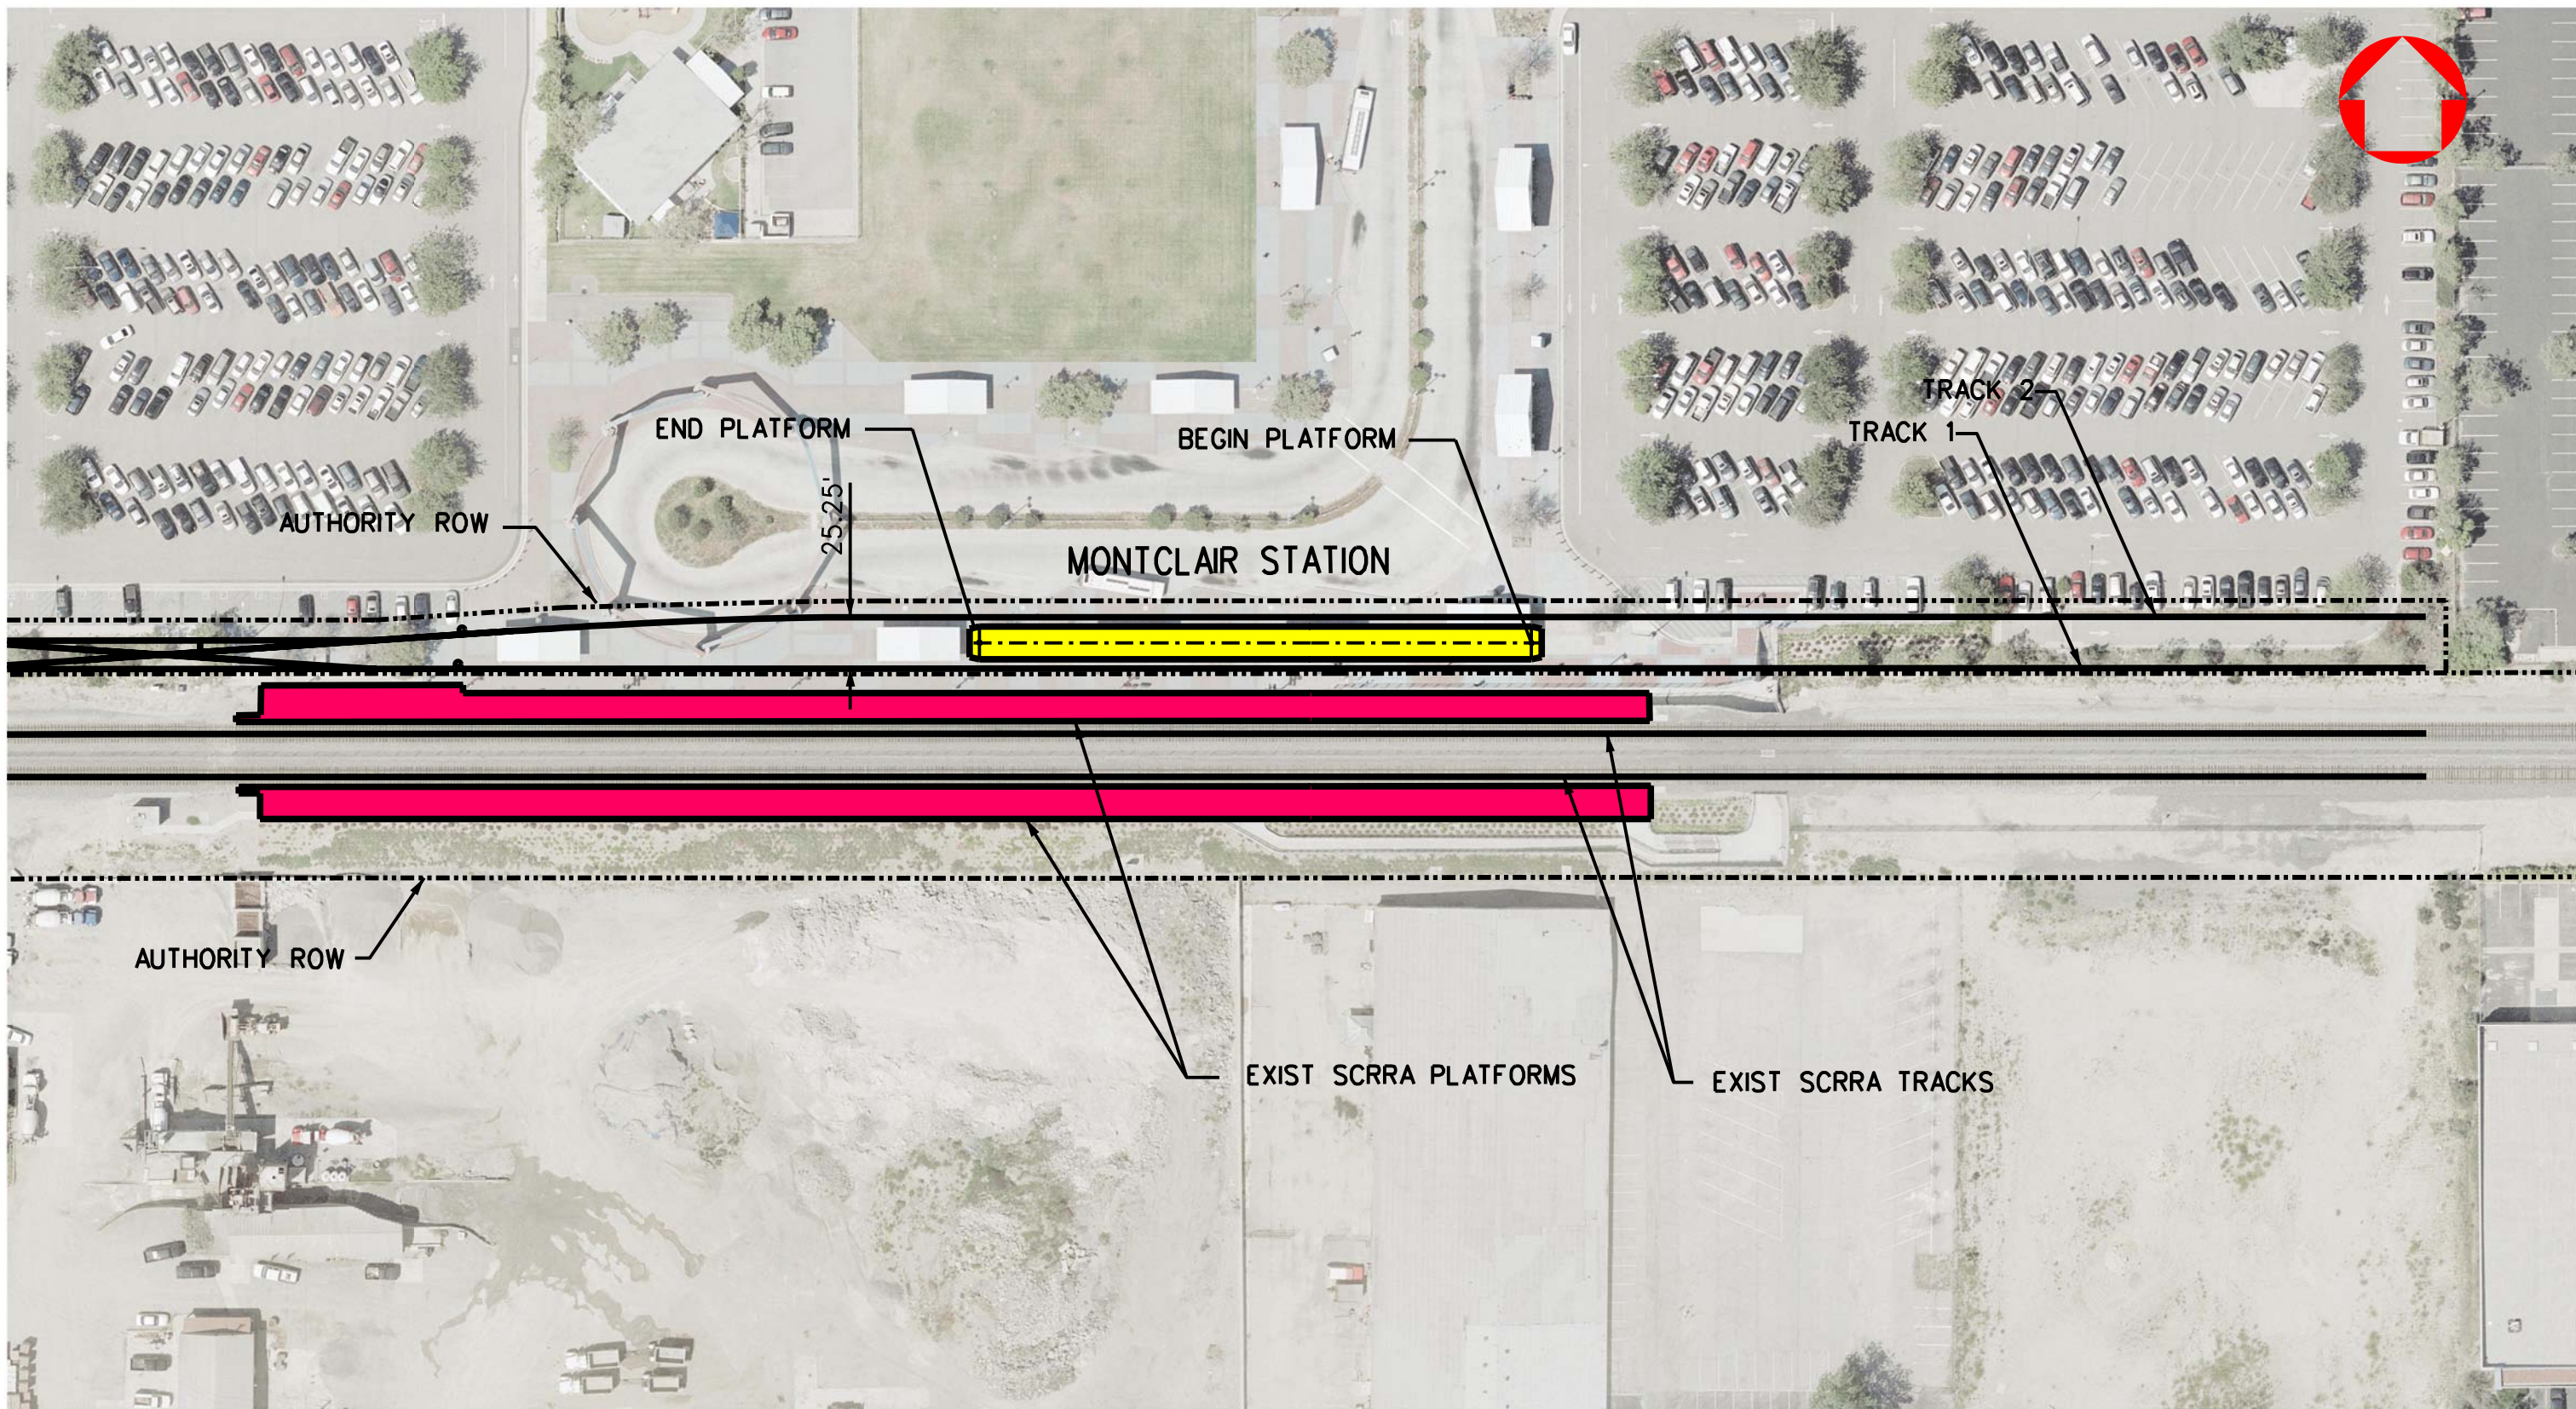

DRAFT