


Appendix A


Plans and Profiles

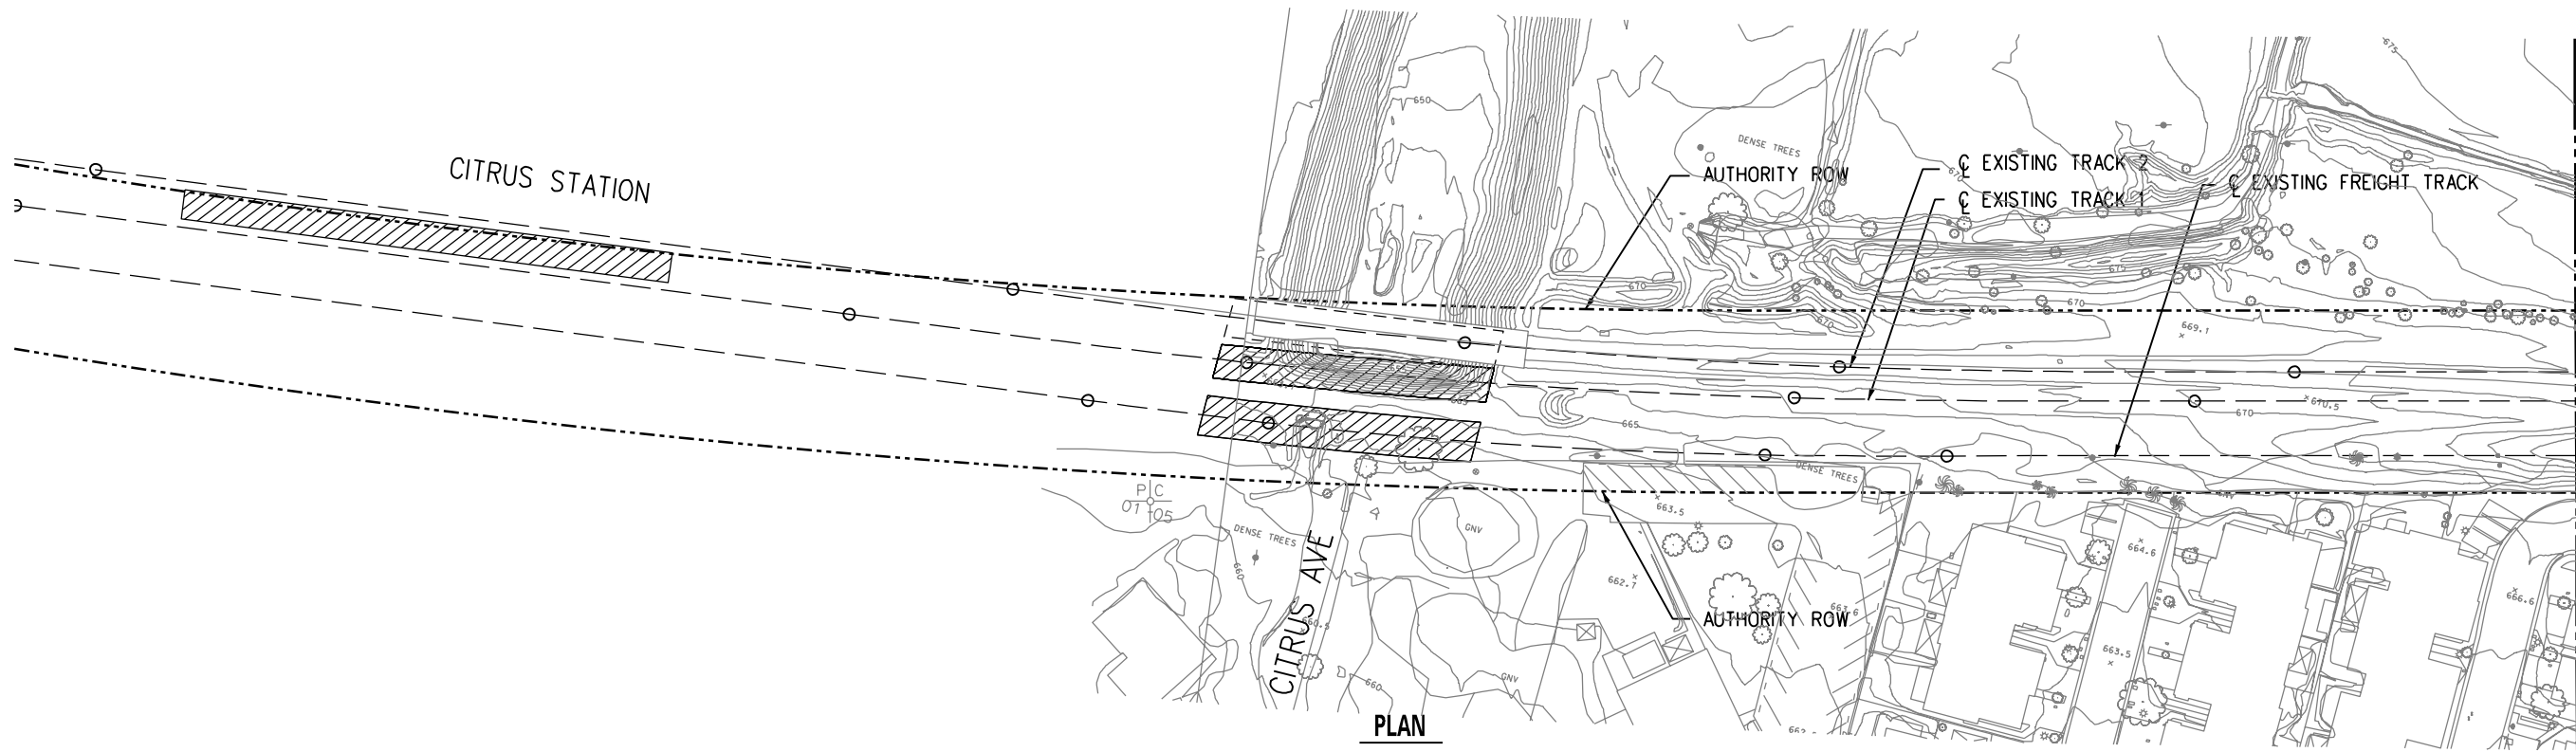


MATCHLINE
SEE SHEET C-102

PLAN

DRAFT

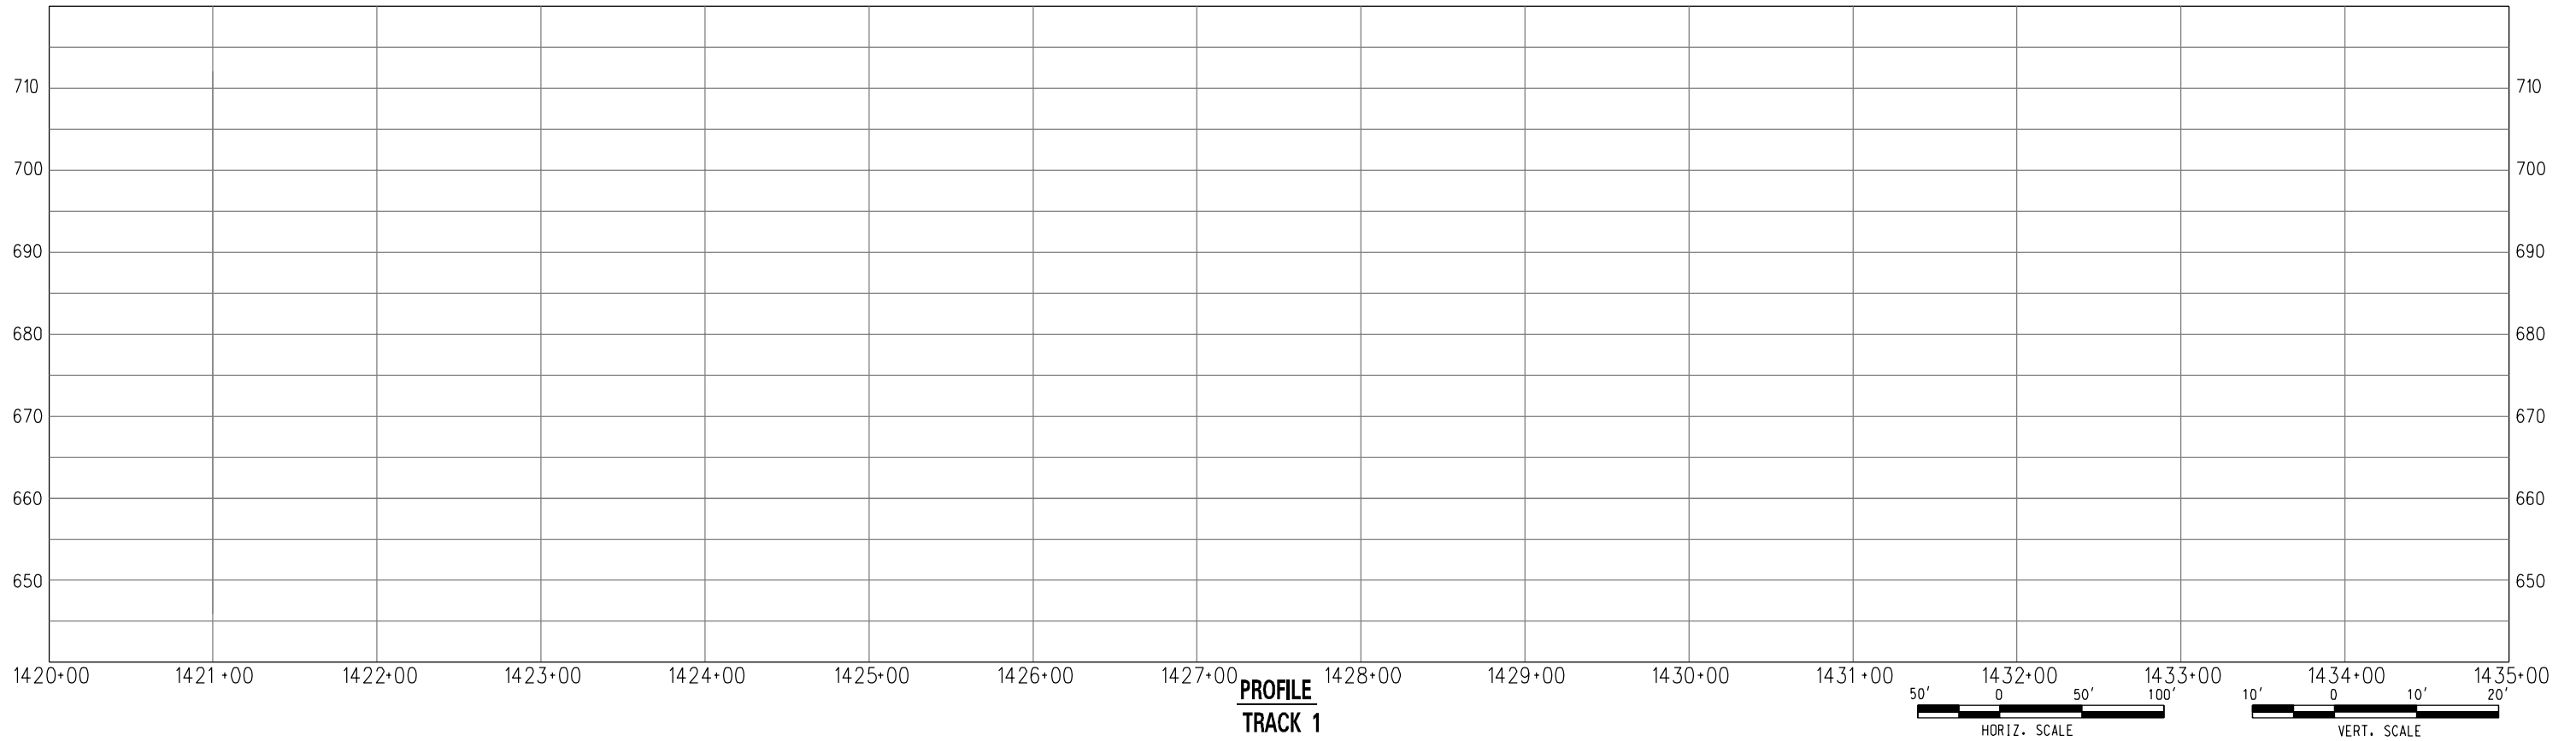

PROFILE
TRACK 1

 

PARSONS BRINCKERHOFF INC.
444 SOUTH FLOWER STREET, SUITE 3700
LOS ANGELES, CA 90071





METRO GOLD LINE
FOOTHILL EXTENSION
METRO GOLD LINE FOOTHILL EXTENSION CONSTRUCTION AUTHORITY
GOLD LINE FOOTHILL EXTENSION 2B - AZUSA (CITRUS) TO MONTCLAIR

OCTOBER 2011


GOLD LINE FOOTHILL EXTENSION
PRELIMINARY ENGINEERING
LRT - TRACK 1
PLAN AND PROFILE
EXISTING PHASE 2A ALIGNMENT

27978A	
DRAWING NO.	REV
C-101	
DATE	


User Name: USER-salvatore02/06/2011 5:26:26 PM File Name: I:\27978A-Foothill_2B\CADD\sheet\civil\Plan and Profile\C-101.dgn

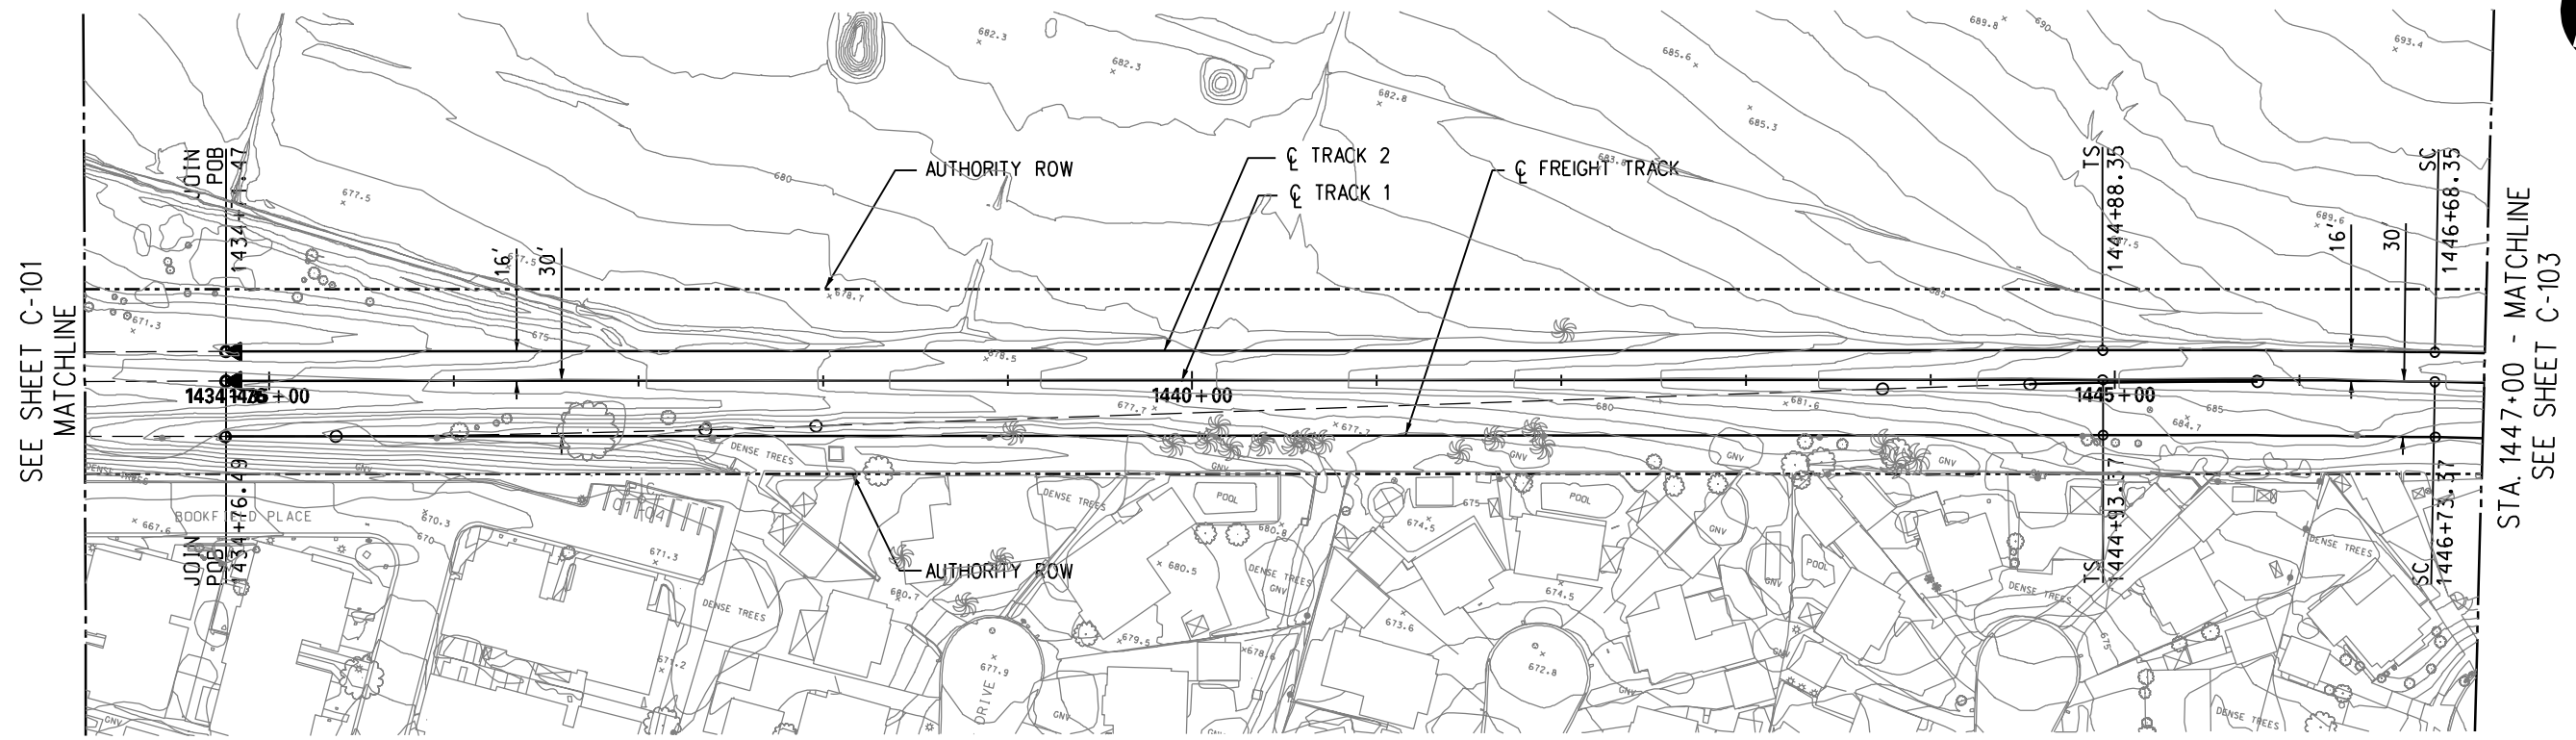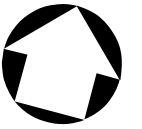

PLAN

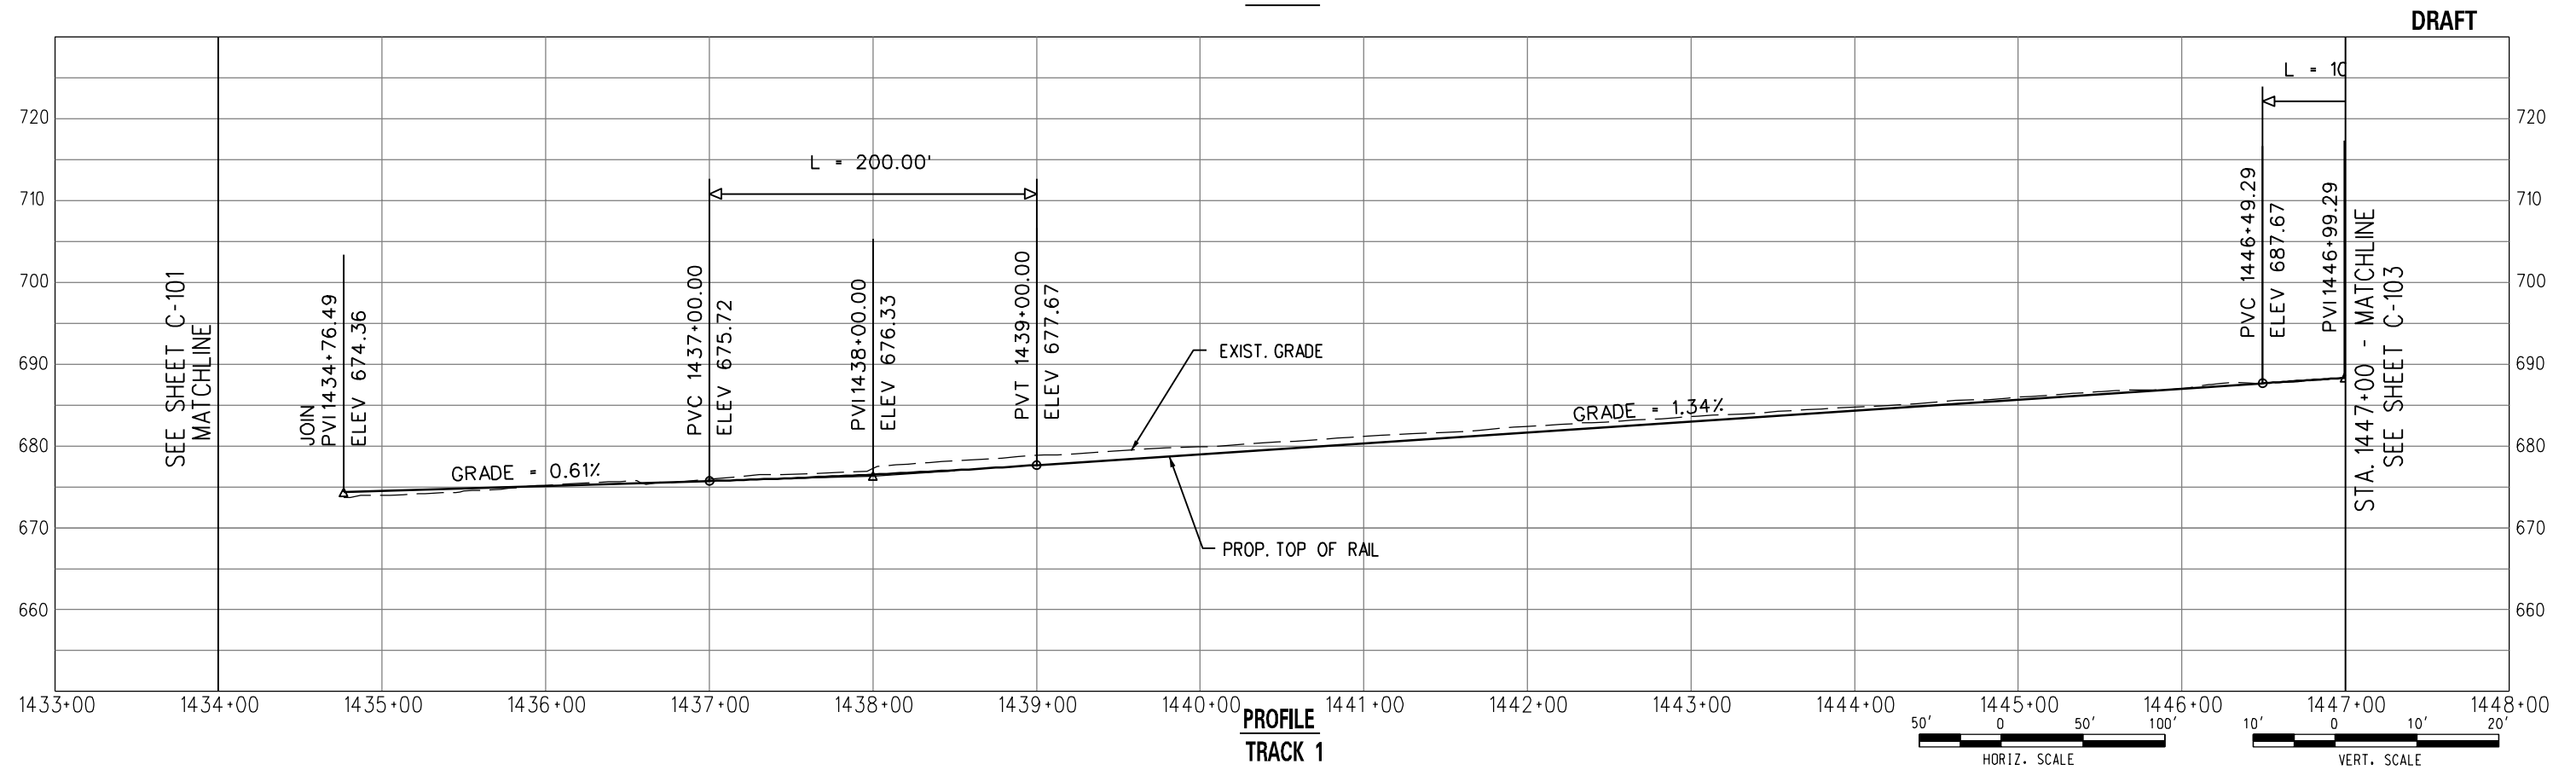

PROFILE TRACK 1

 



METRO GOLD LINE FOOTHILL EXTENSION CONSTRUCTION AUTHORITY
GOLD LINE FOOTHILL EXTENSION 2B - AZUSA (CITRUS) TO MONTCLAIR

OCTOBER 2011

GOLD LINE FOOTHILL EXTENSION
PRELIMINARY ENGINEERING
LRT - TRACK 1
PLAN AND PROFILE
STA. 1434+00 TO STA. 1447+00

27978A	
DRAWING NO.	C-102
DATE	

File Name: I:\27978A-Foothill_2B\CADD\sheet\civil\Plan and Profile\C-102.dgn
User Name: USER\salvatore02/06/2011 5:26:26 PM

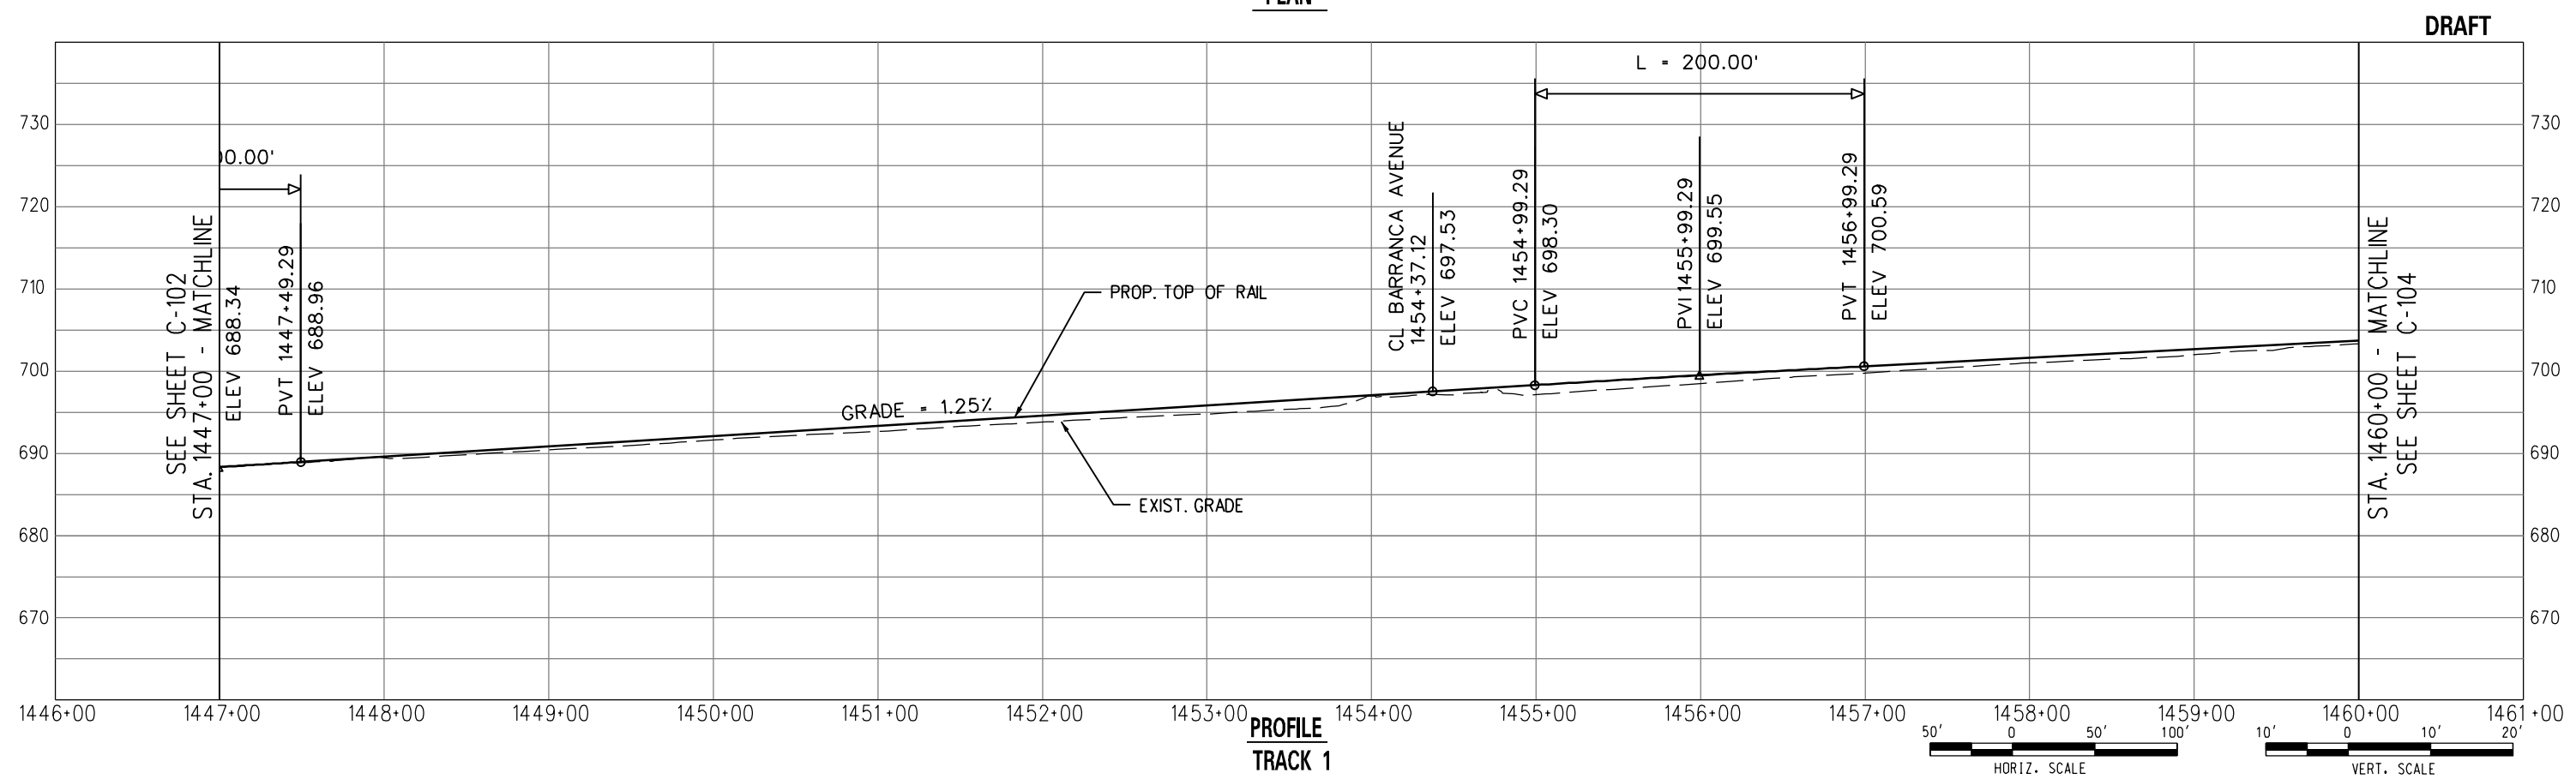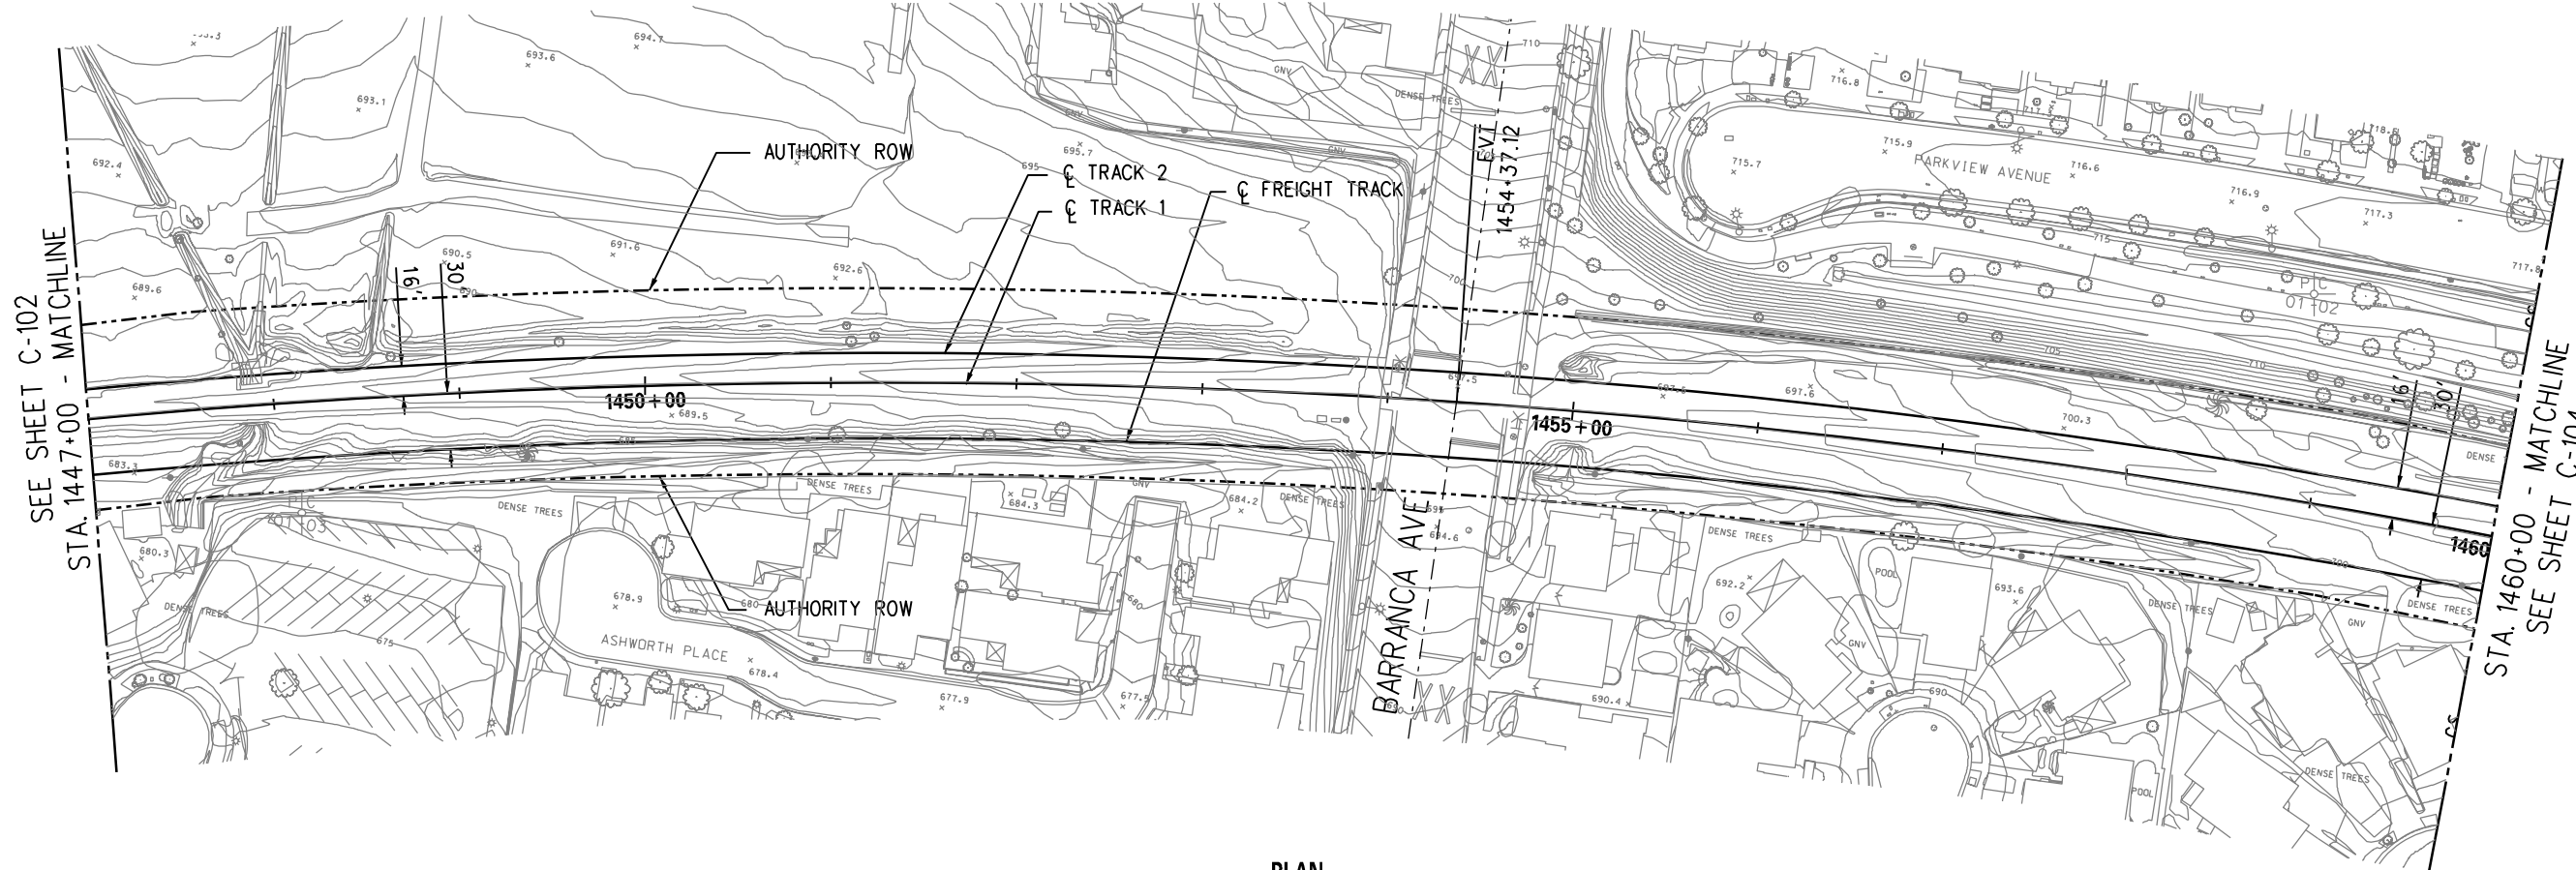

DRAFT



METRO GOLD LINE
FOOTHILL EXTENSION

METRO GOLD LINE FOOTHILL EXTENSION CONSTRUCTION AUTHORITY
GOLD LINE FOOTHILL EXTENSION 2B - AZUSA (CITRUS) TO MONTCLAIR



OCTOBER 2011

GOLD LINE FOOTHILL EXTENSION
PRELIMINARY ENGINEERING


LRT - TRACK 1
PLAN AND PROFILE
STA. 1447+00 TO STA. 1460+00

27978A	
DRAWING NO.	C-103
DATE	

File Name: I:\27978A-Foothill_2B\CADD\sheet\civil\Plan and Profile\C-103.dgn
 5:26:27 PM
 User Name: USER-salvatiello02/06/2011

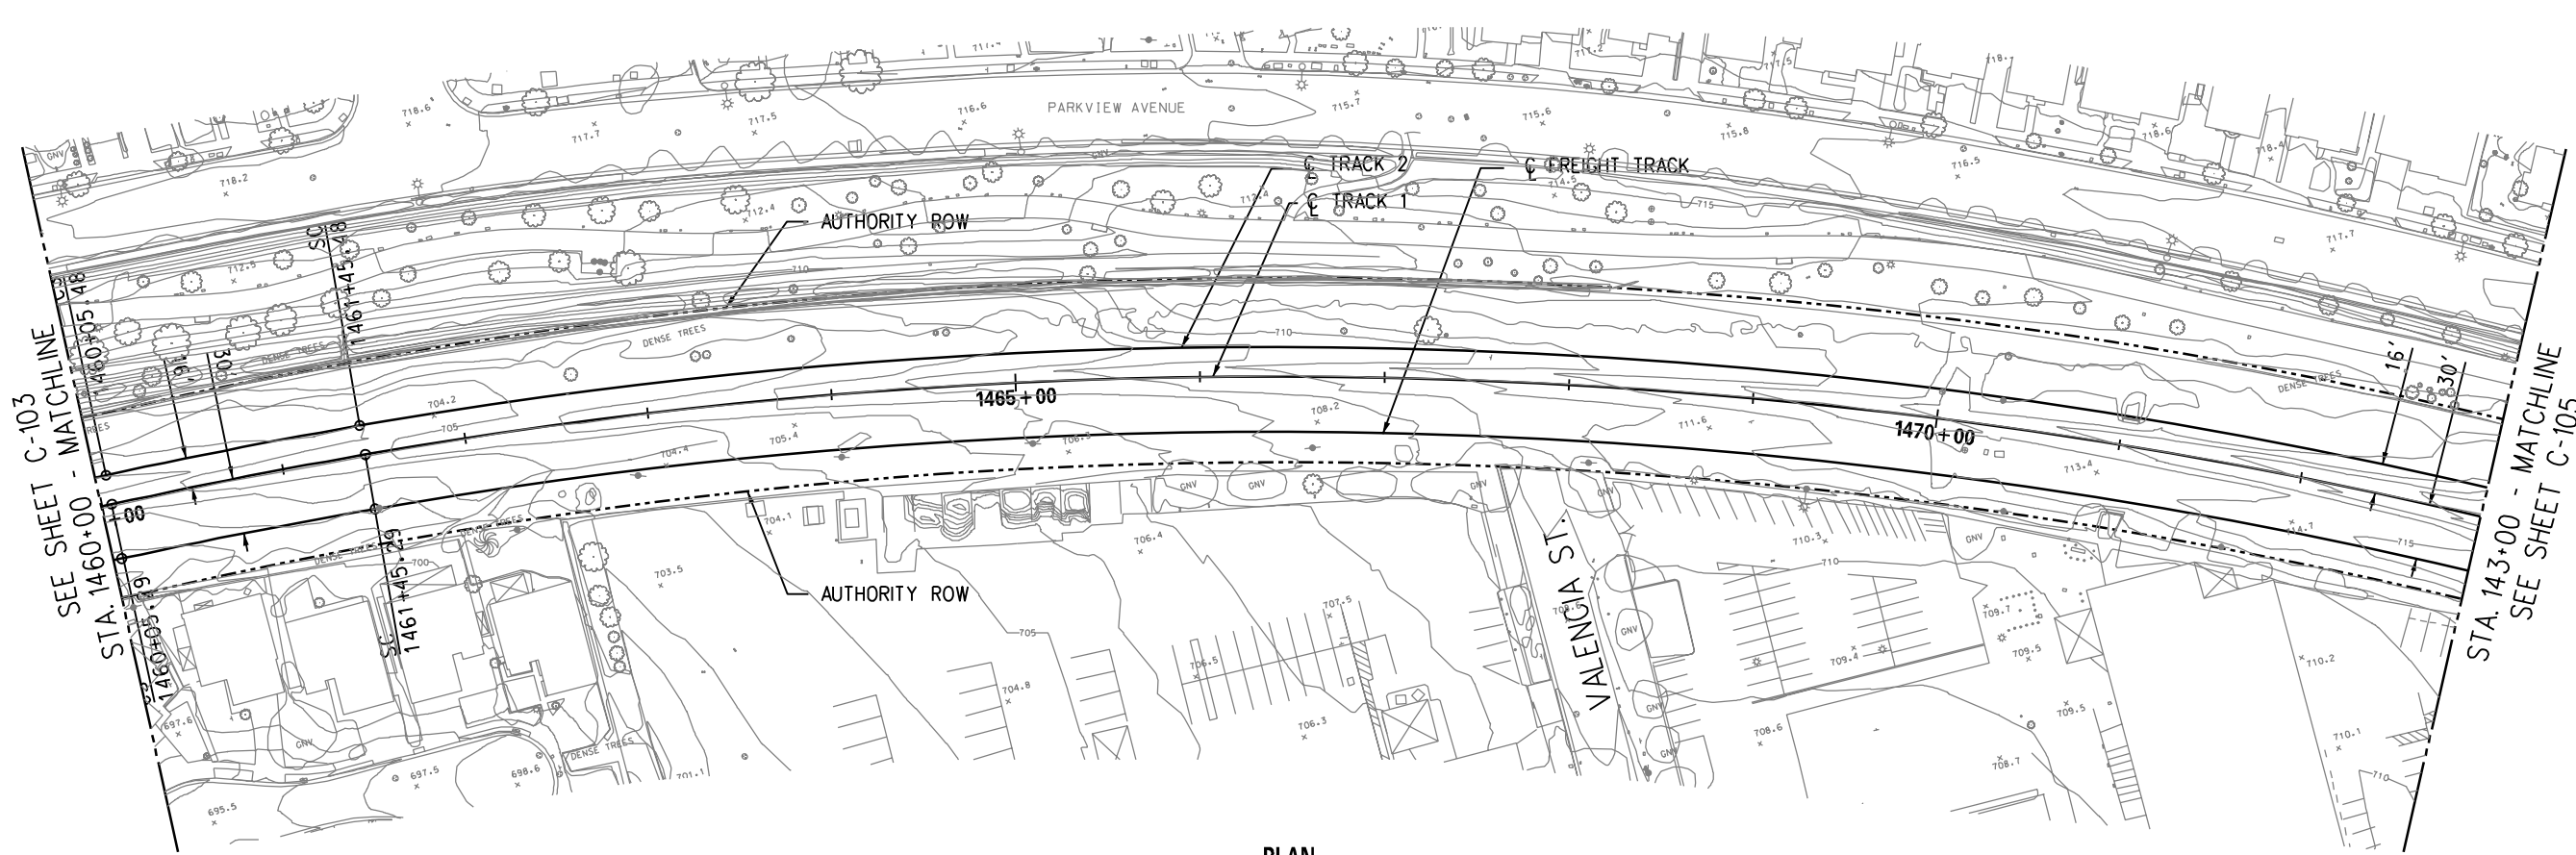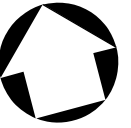



PLAN

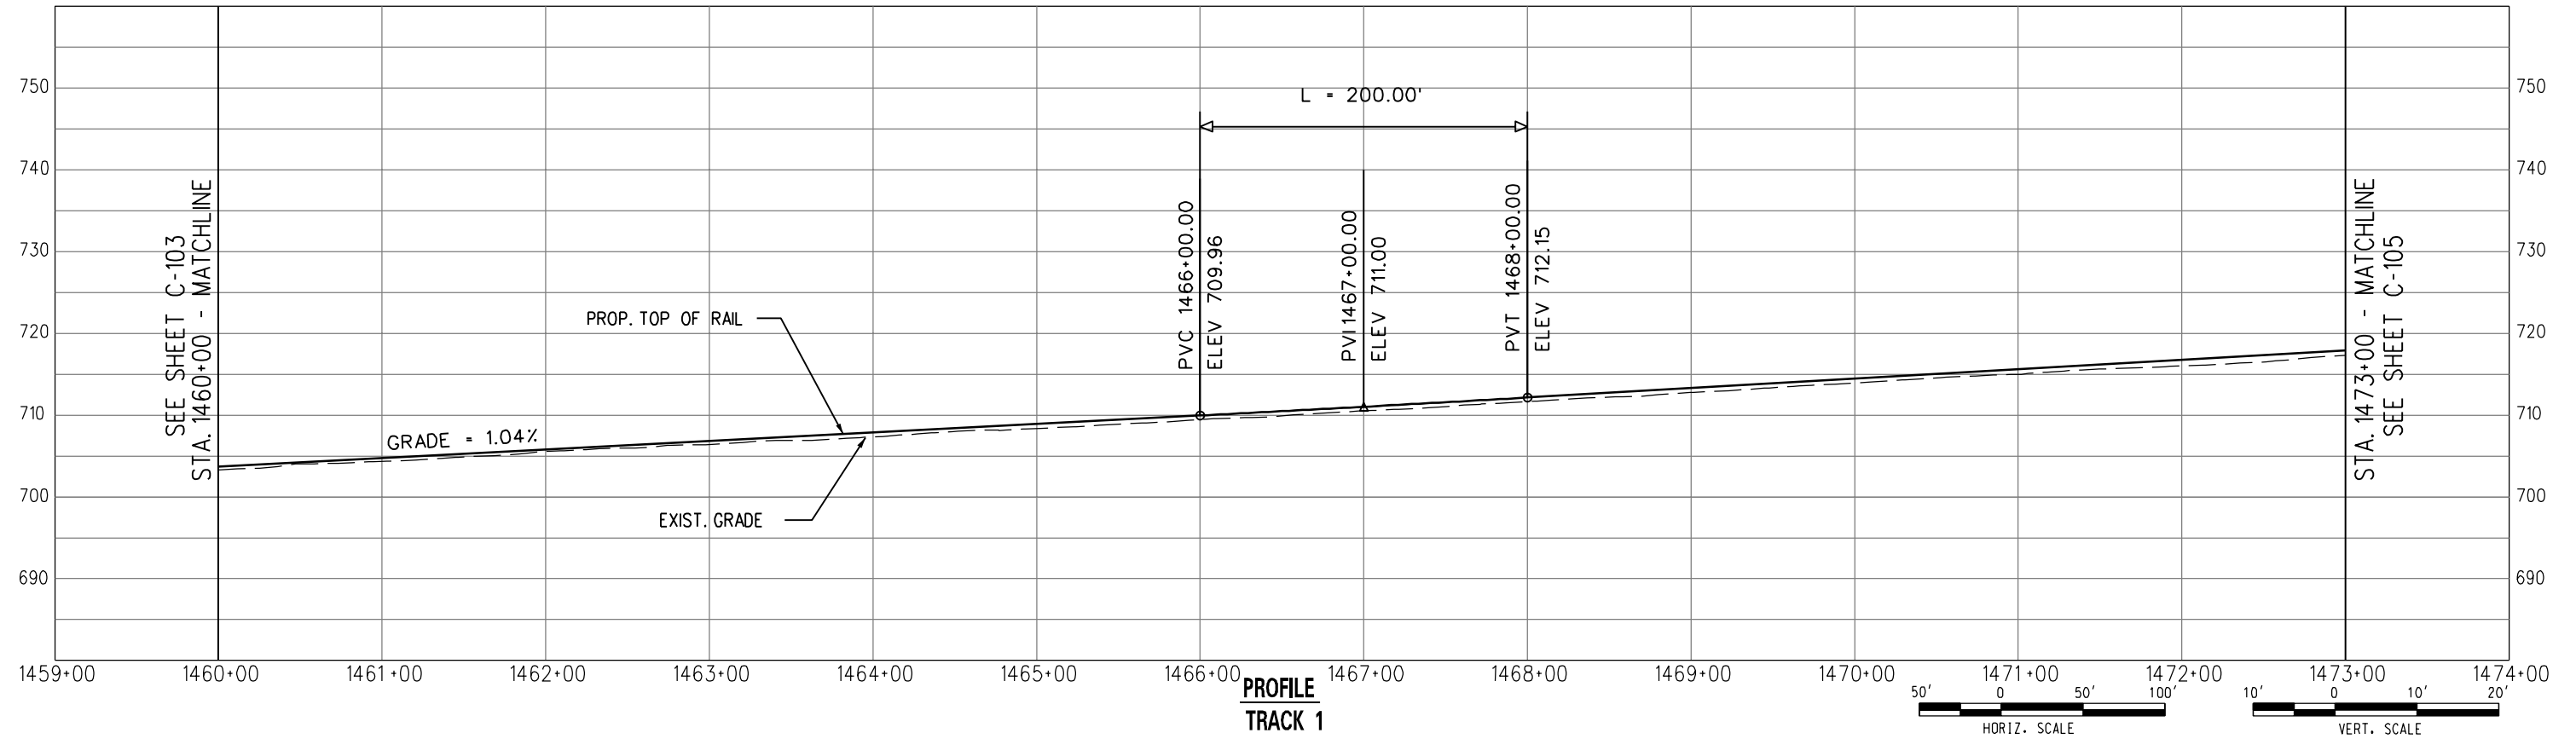

PROFILE TRACK 1


DRAFT

 

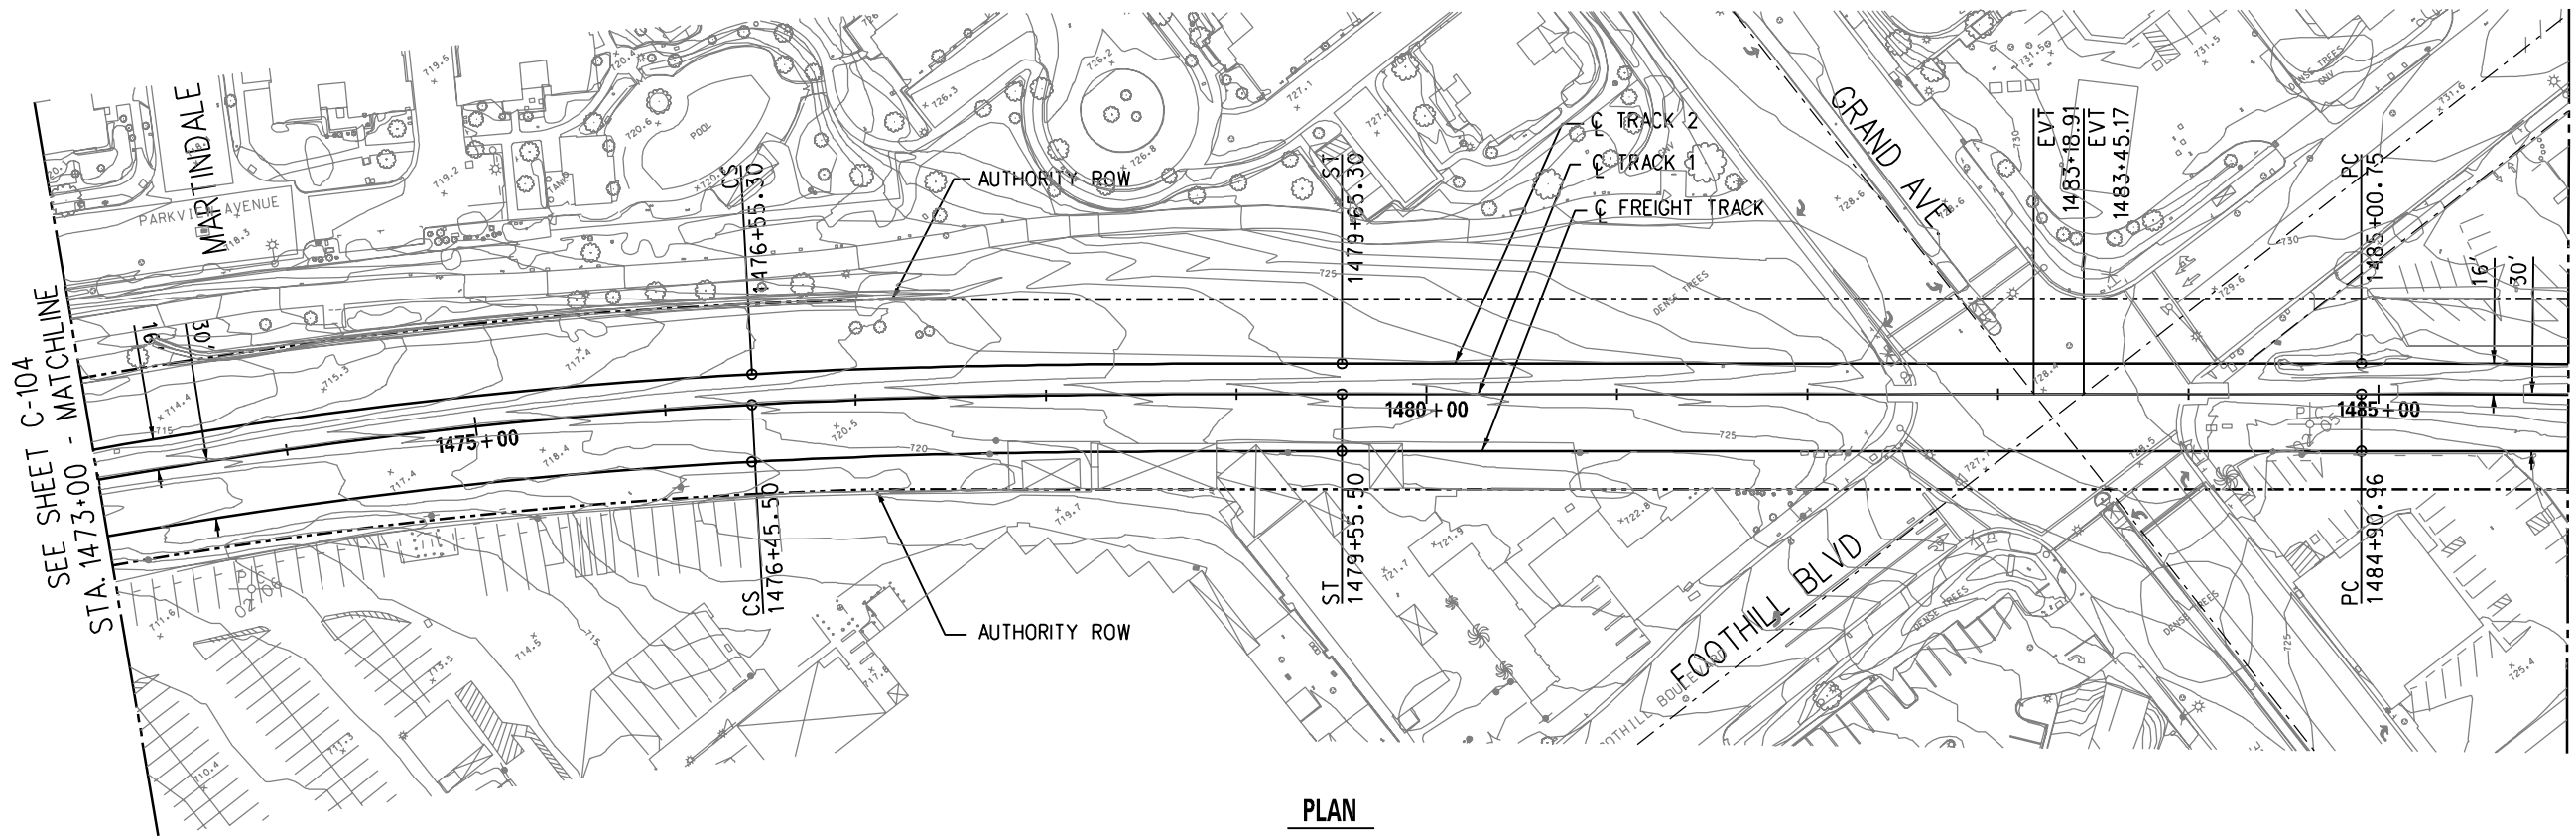



PLAN

DRAFT

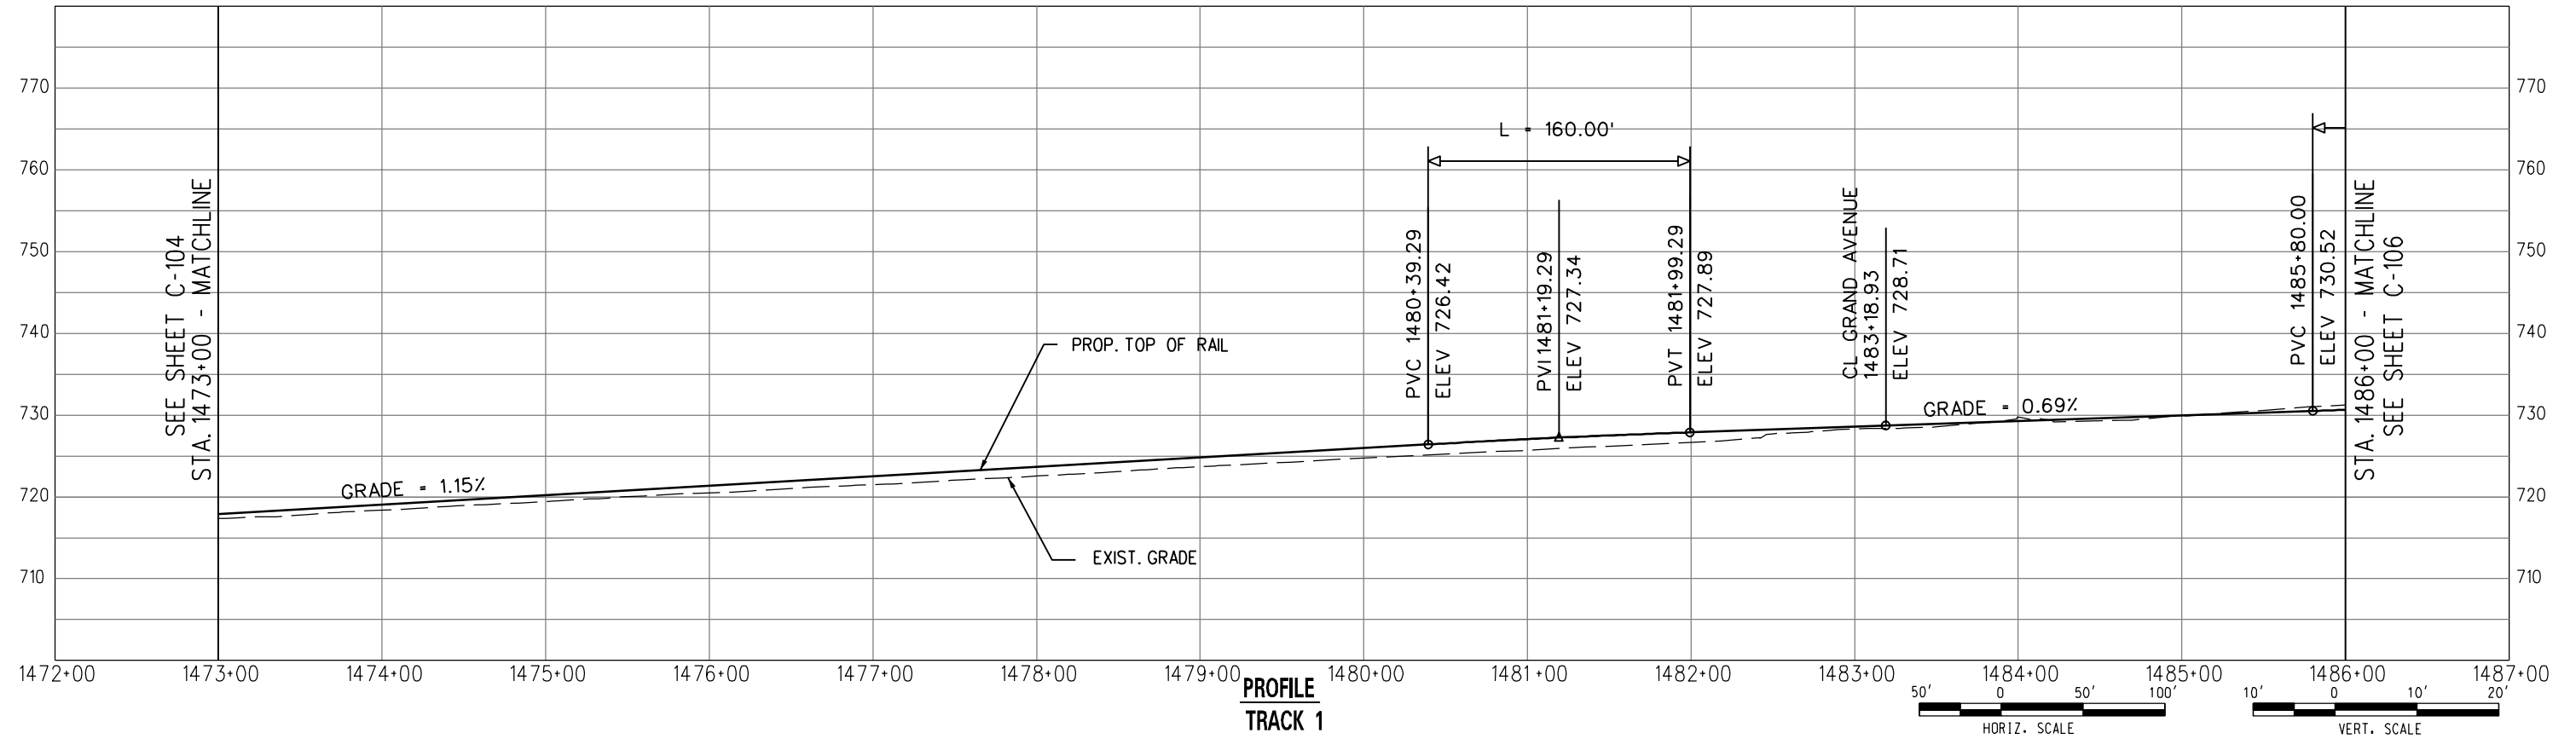


PROFILE
TRACK 1

 

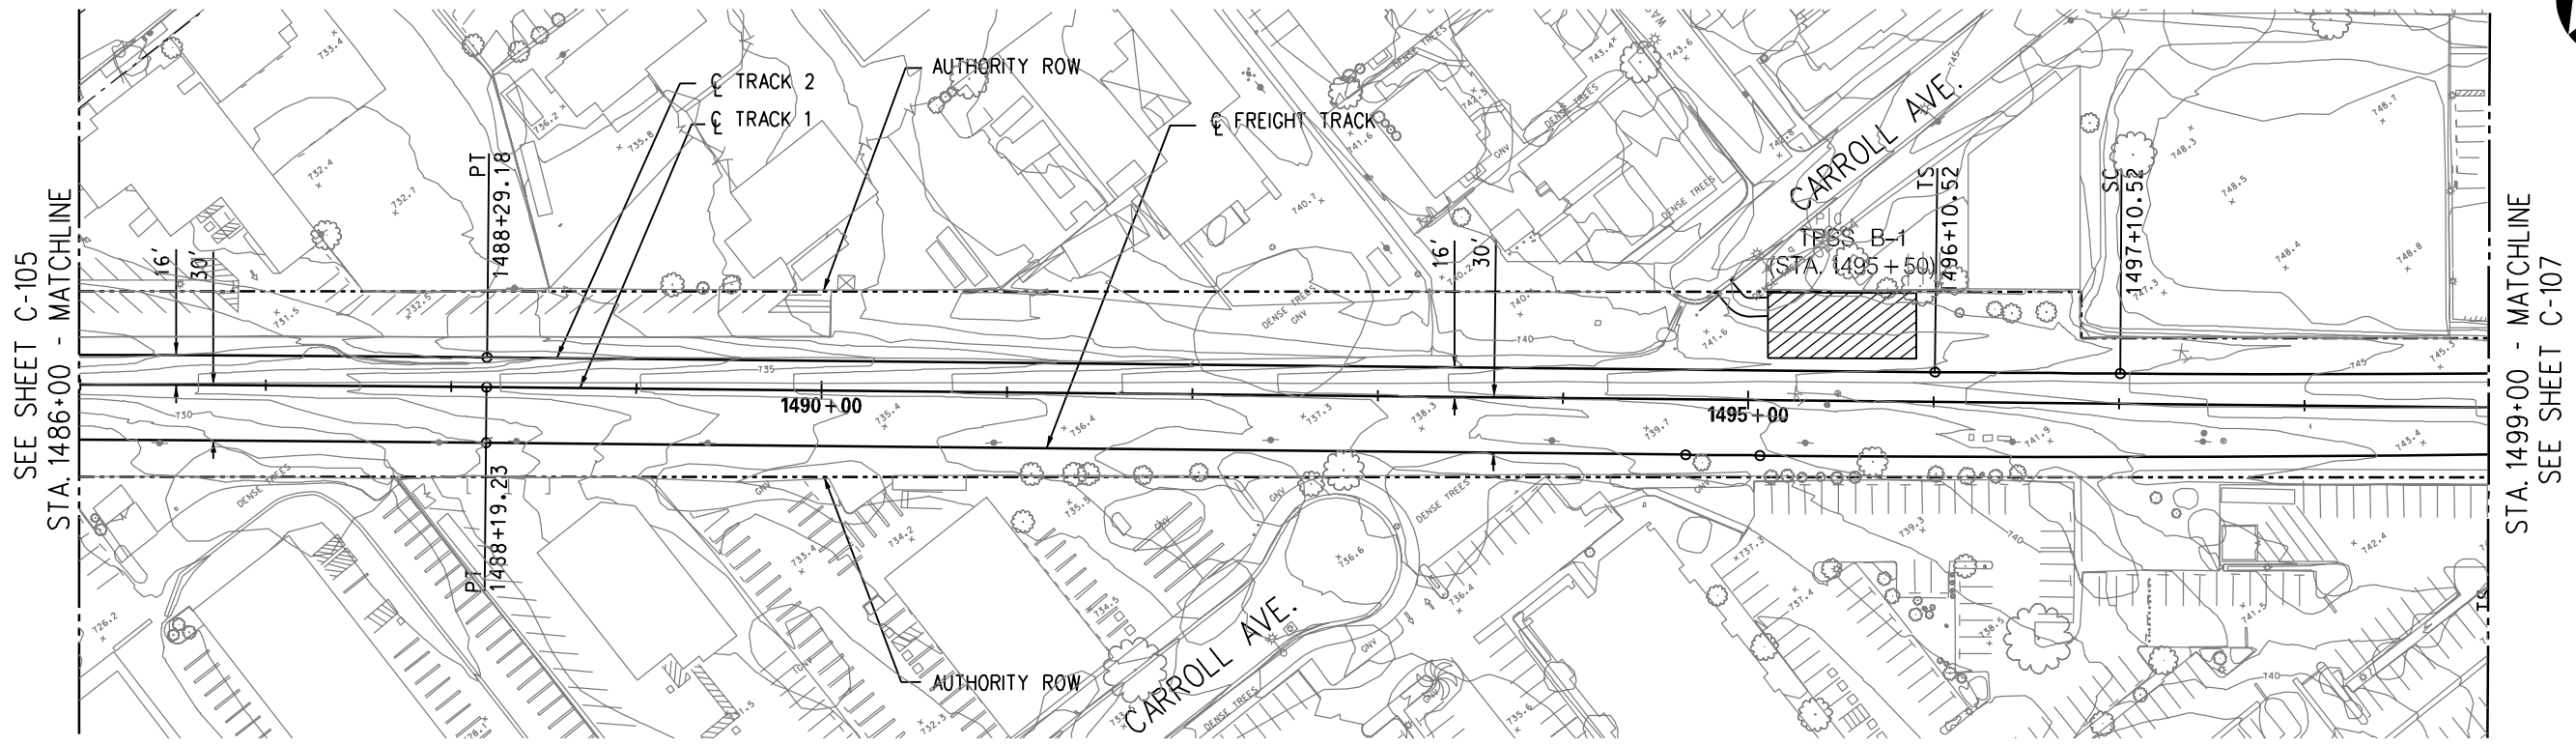



PLAN

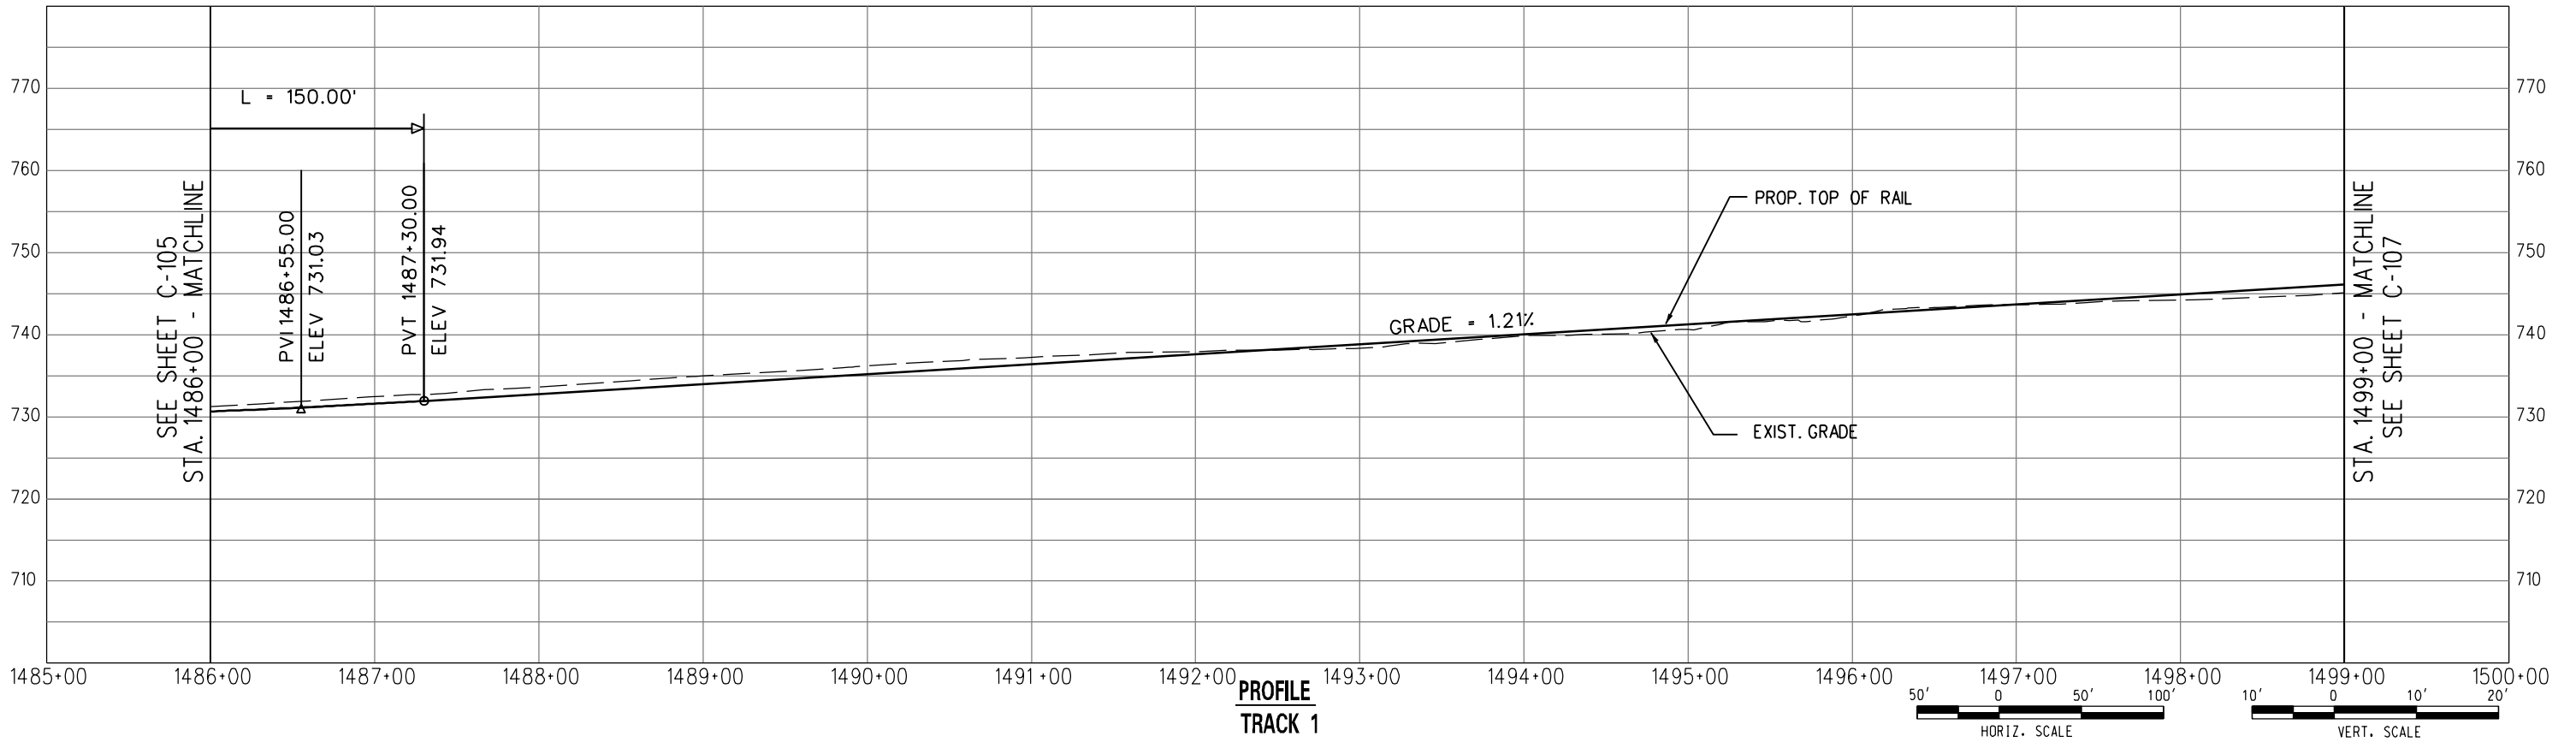


PROFILE
TRACK 1

DRAFT

 

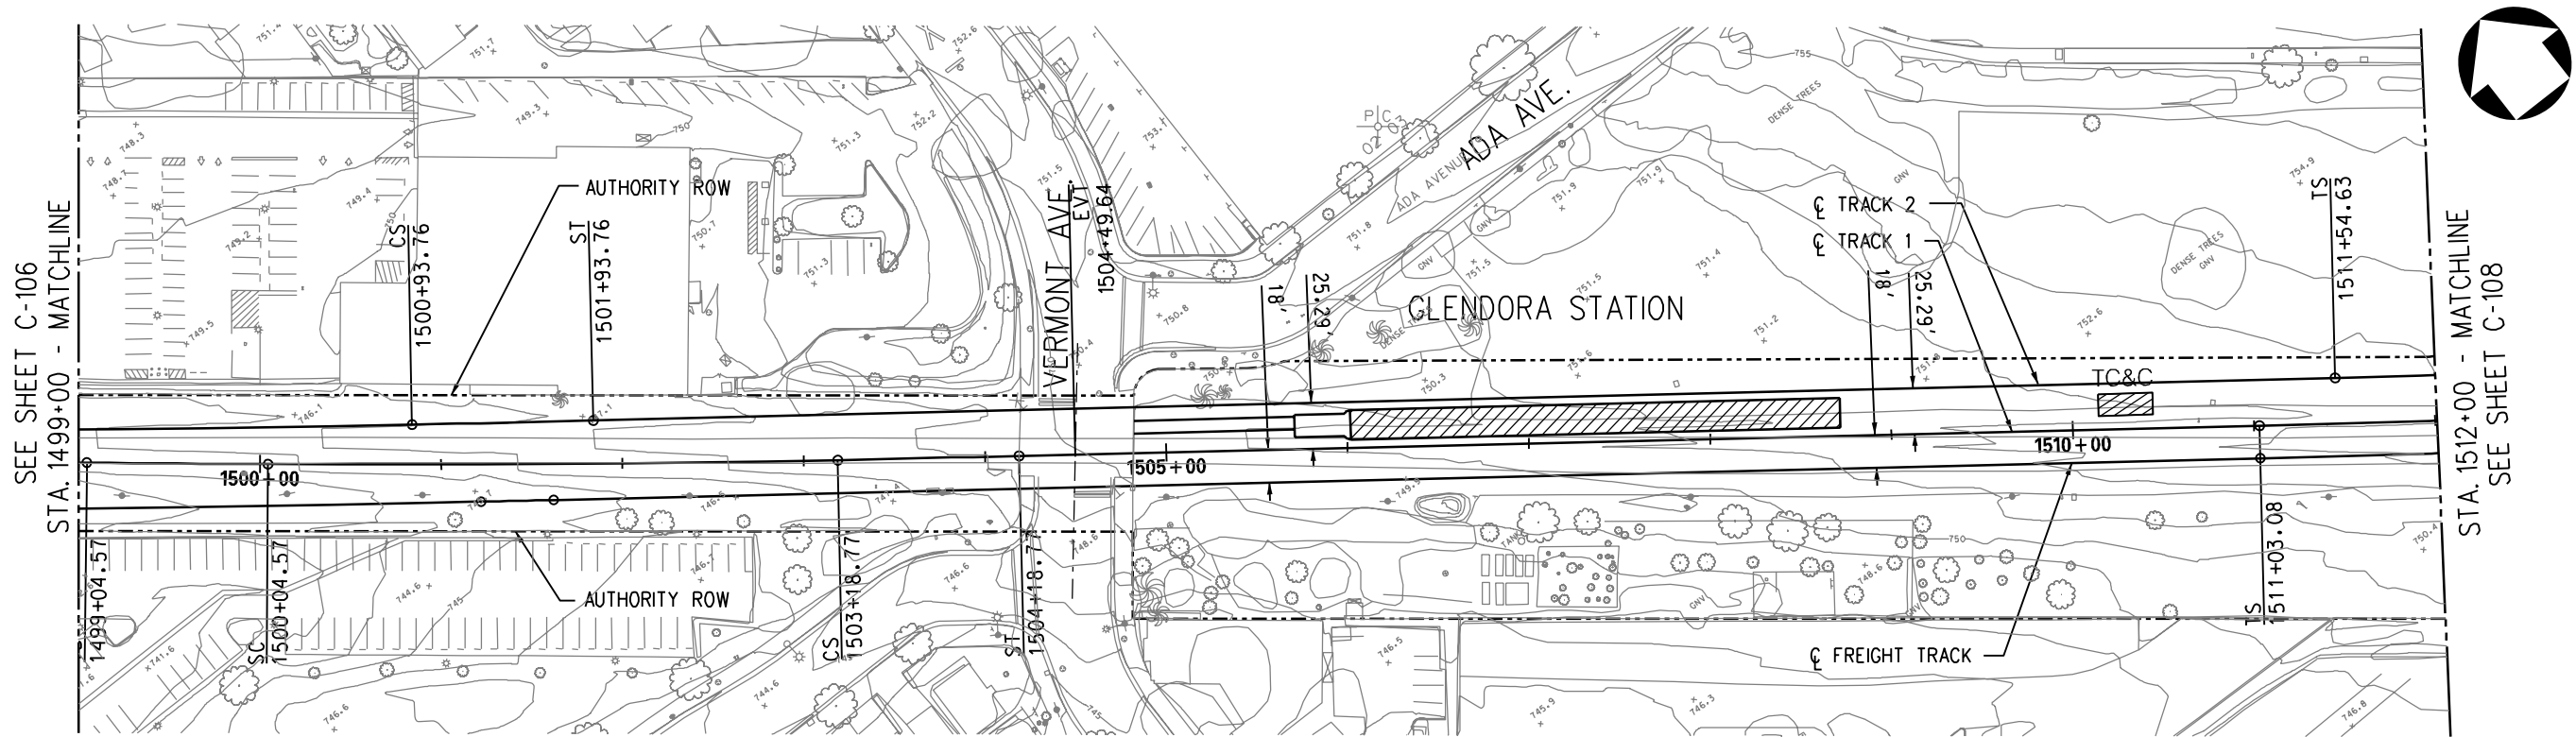


PLAN

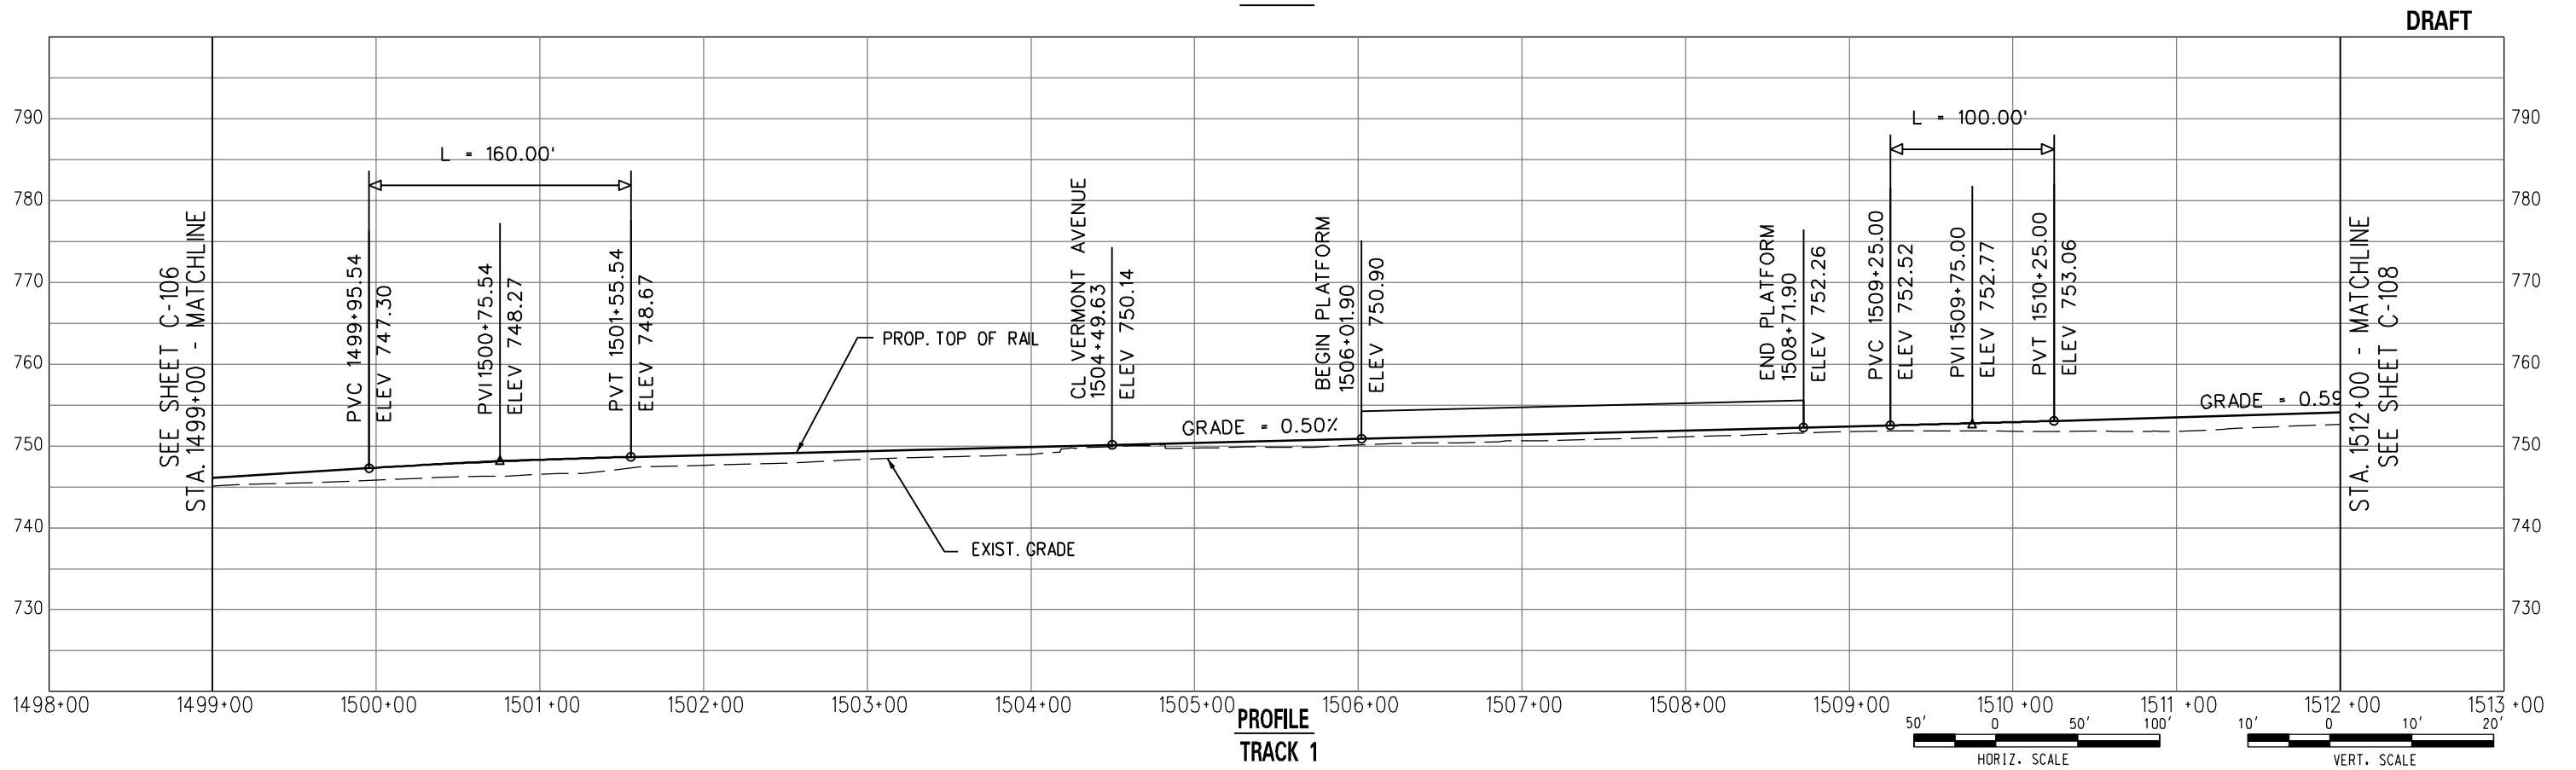


DRAFT

PROFILE
TRACK 1

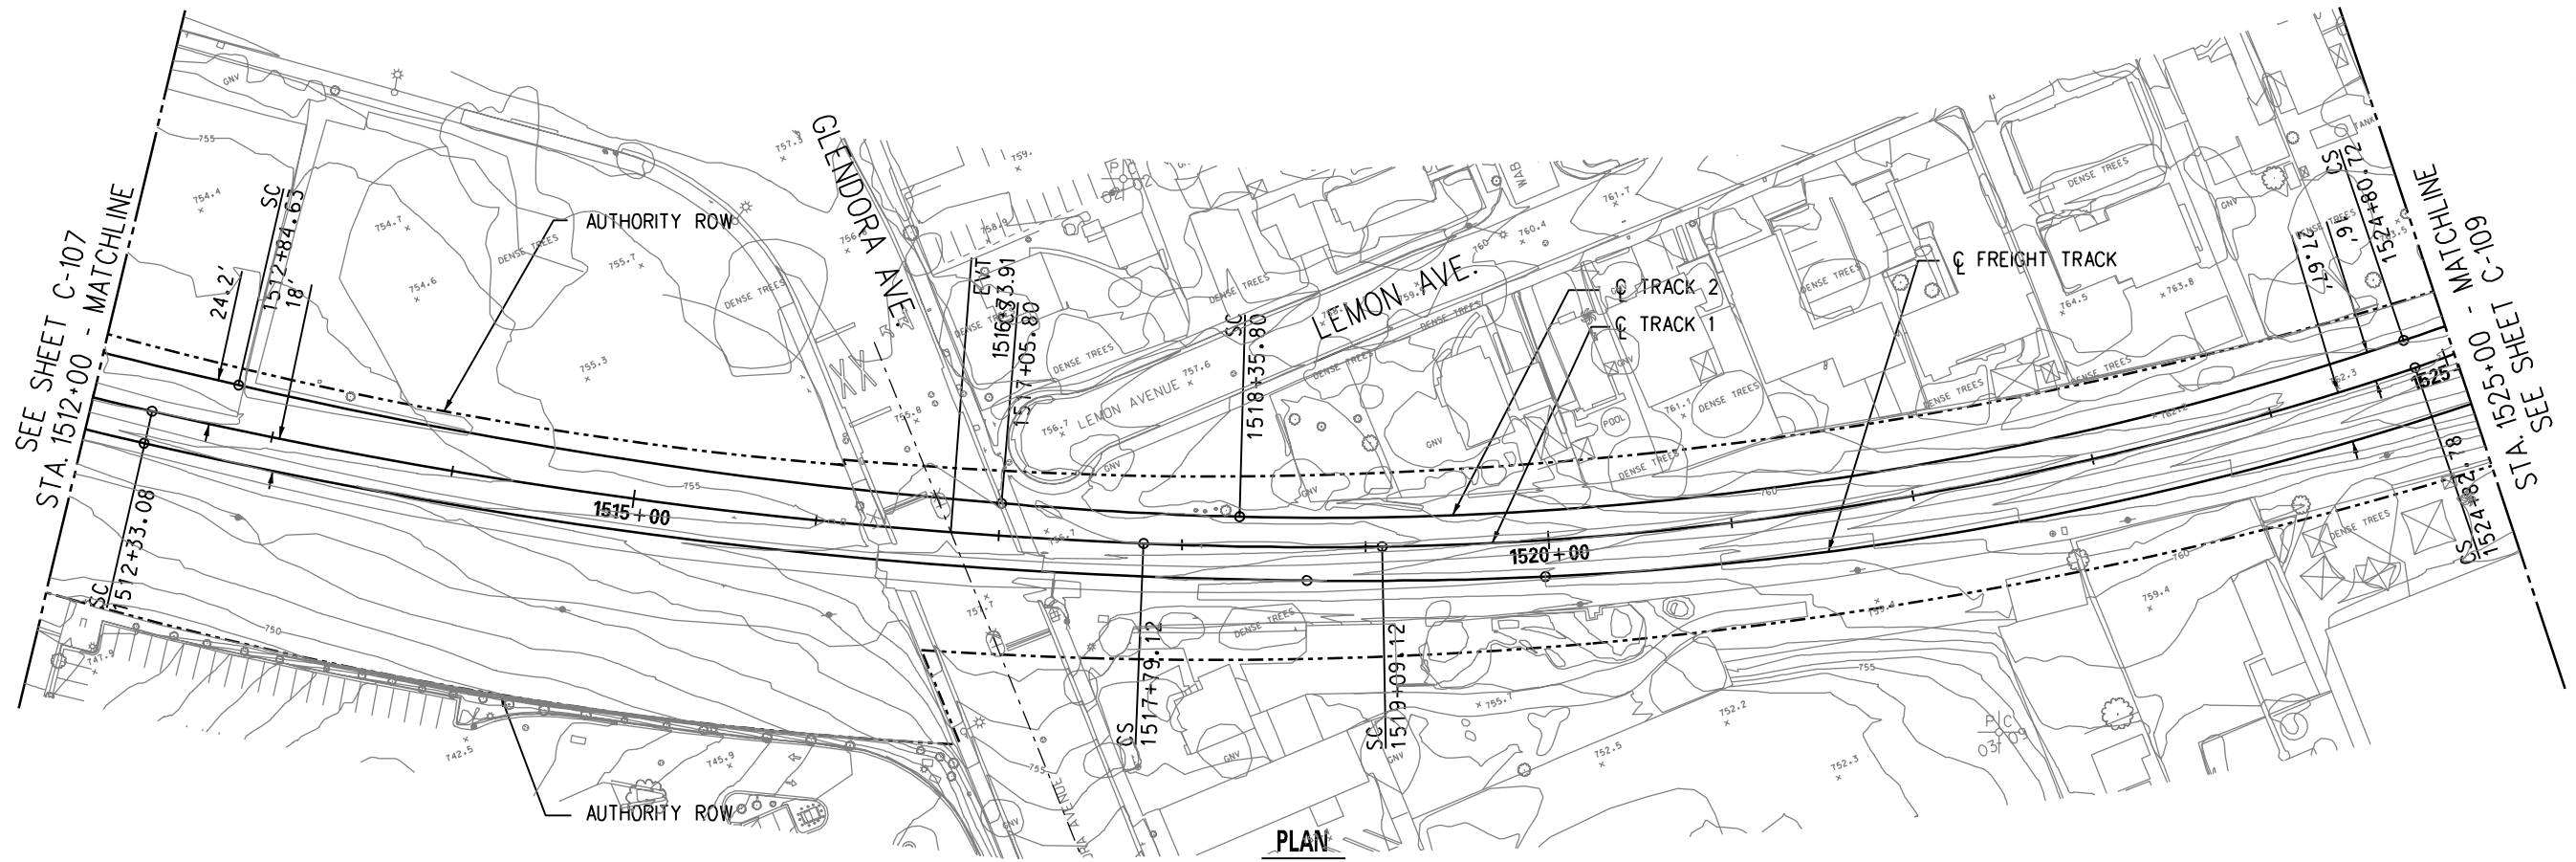

PLAN

DRAFT

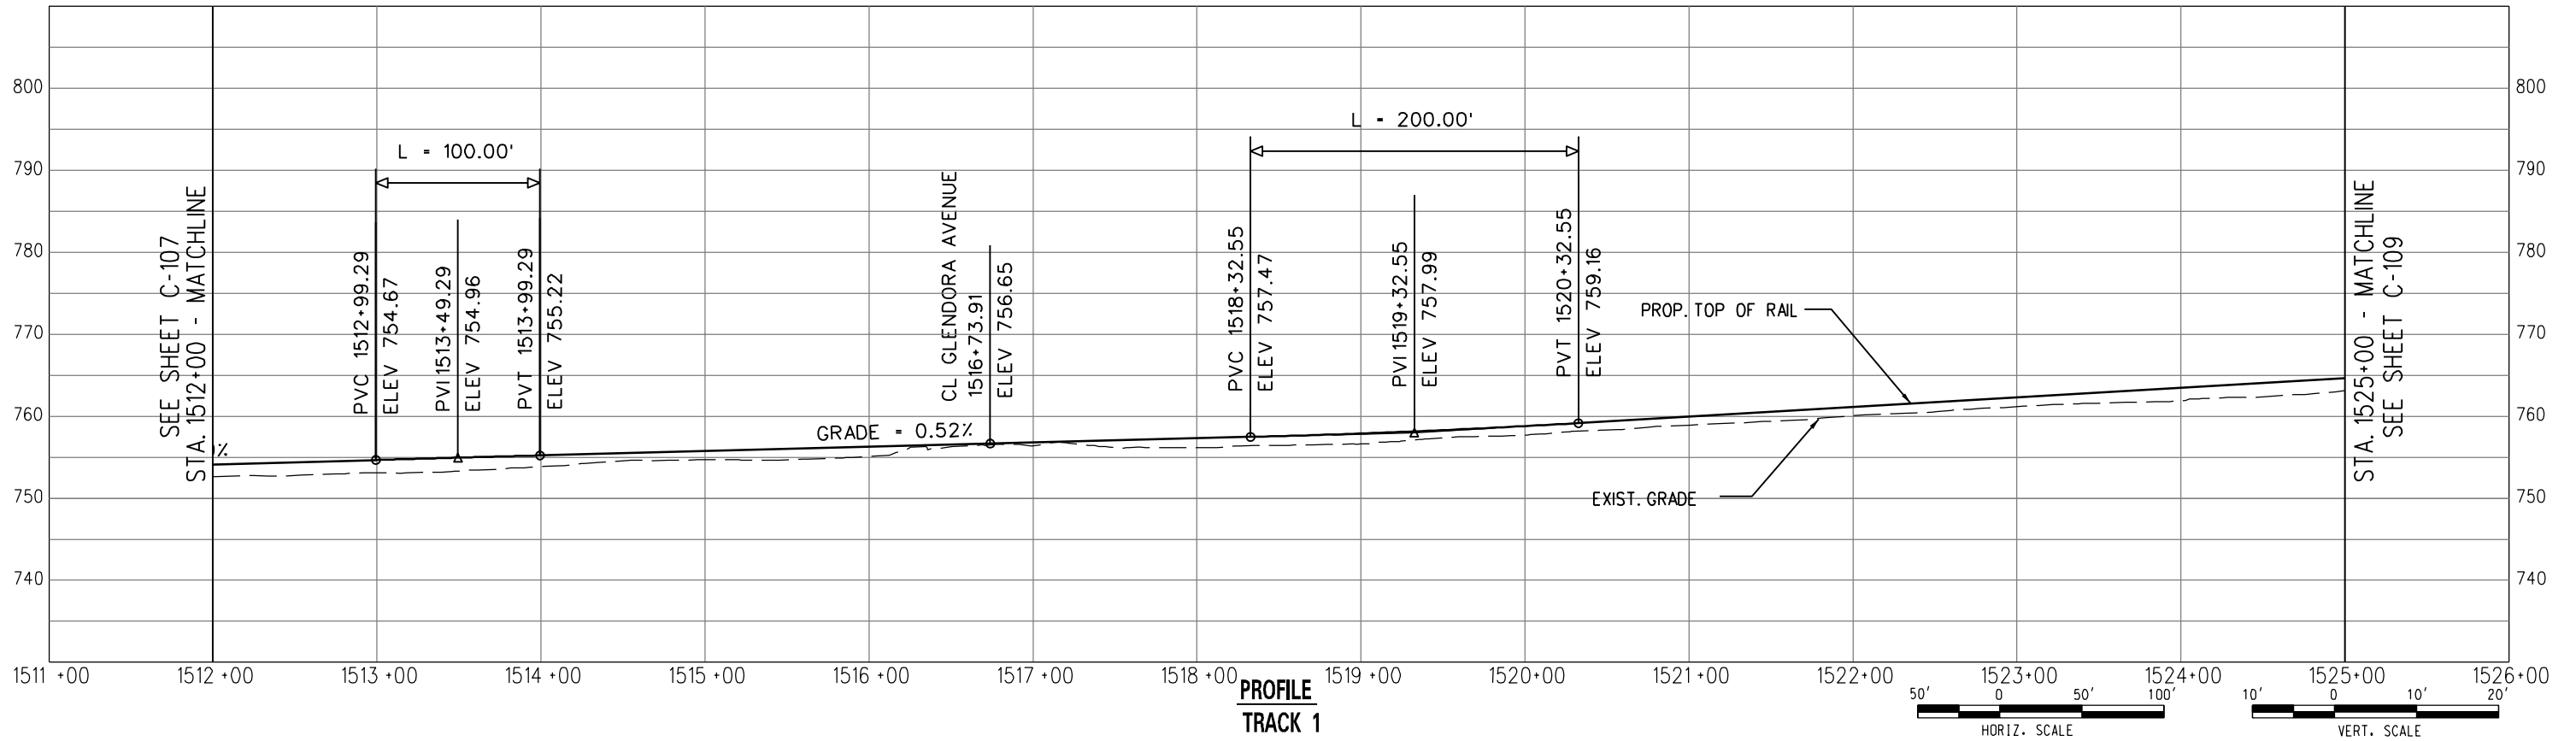

PROFILE
TRACK 1



METRO GOLD LINE
FOOTHILL EXTENSION

METRO GOLD LINE FOOTHILL EXTENSION CONSTRUCTION AUTHORITY
GOLD LINE FOOTHILL EXTENSION 2B - AZUSA (CITRUS) TO MONTCLAIR


OCTOBER 2011

GOLD LINE FOOTHILL EXTENSION
PRELIMINARY ENGINEERING


LRT - TRACK 1
PLAN AND PROFILE
STA. 1512+00 TO STA. 1525+00



27978A	
DRAWING NO.	C-108
DATE	



User Name: USER-salvatiel@02/06/2011 5:26:31 PM File Name: I:\27978A-Foothill_2B\CADD\sheet\civil\Plan and Profile\C-108.dgn

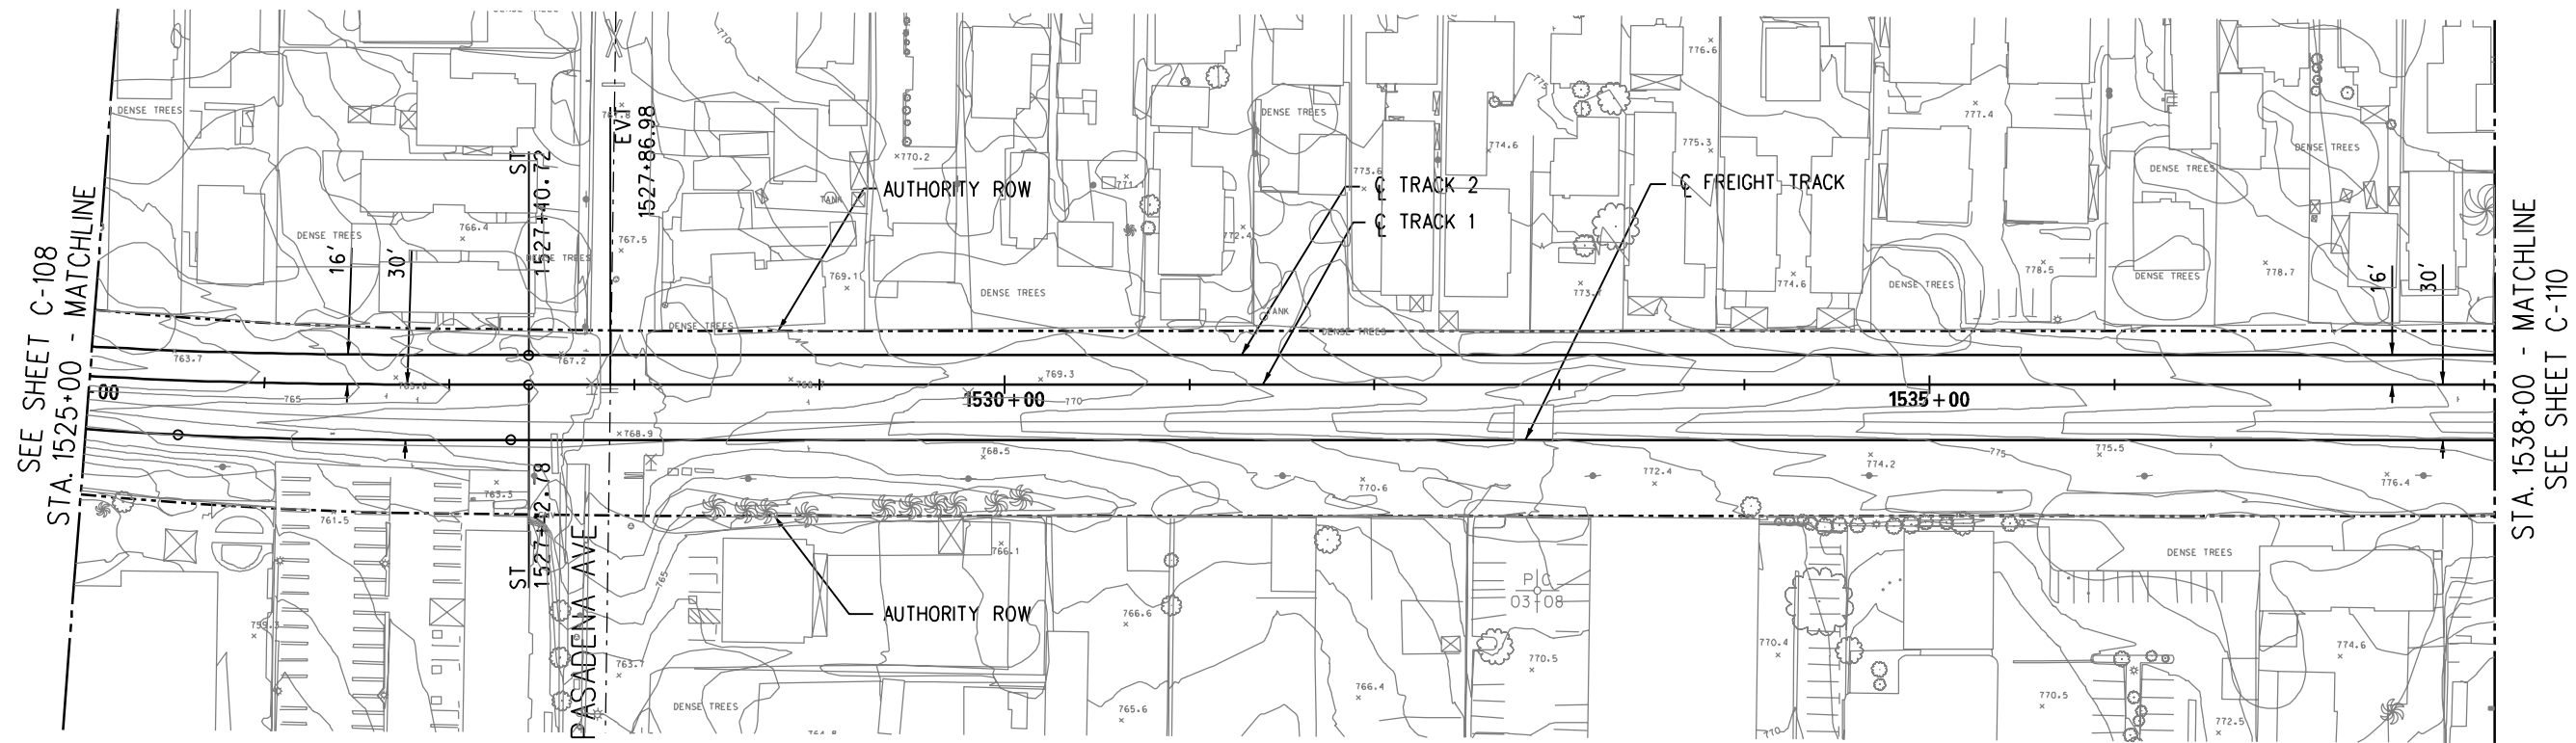

PLAN

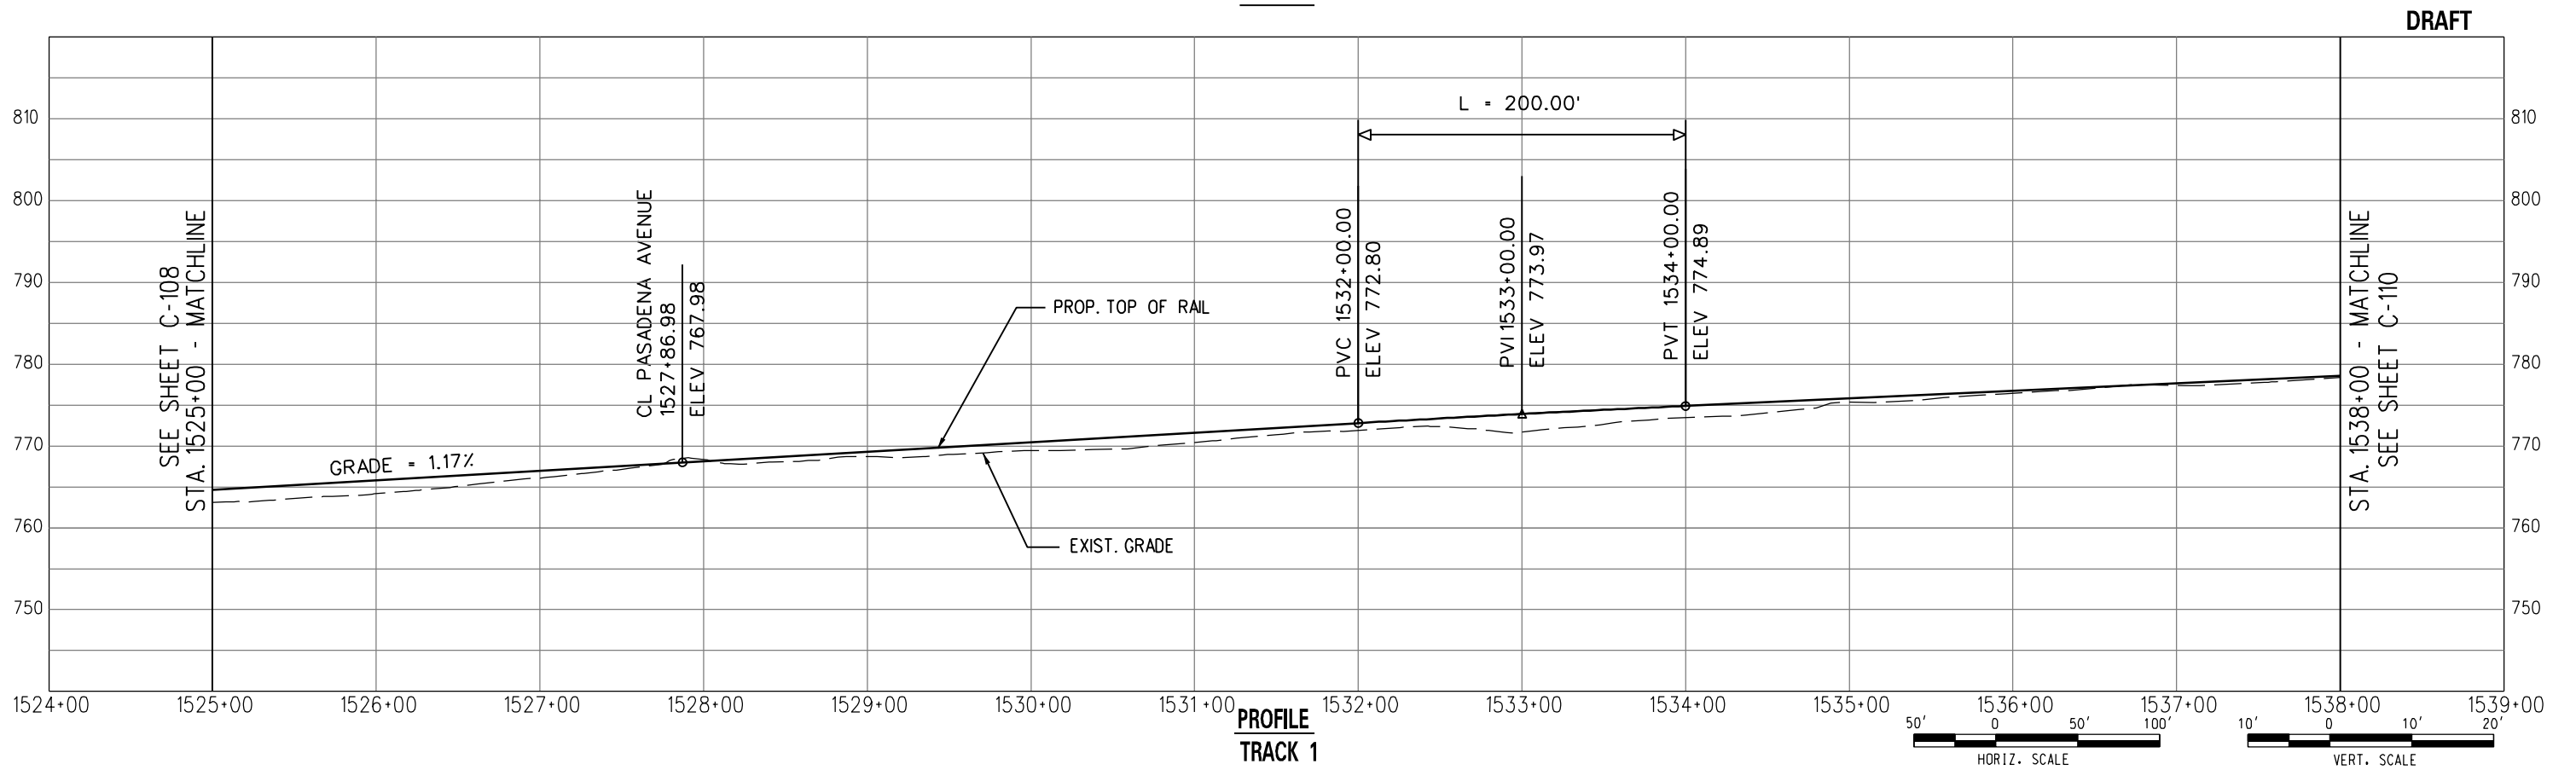

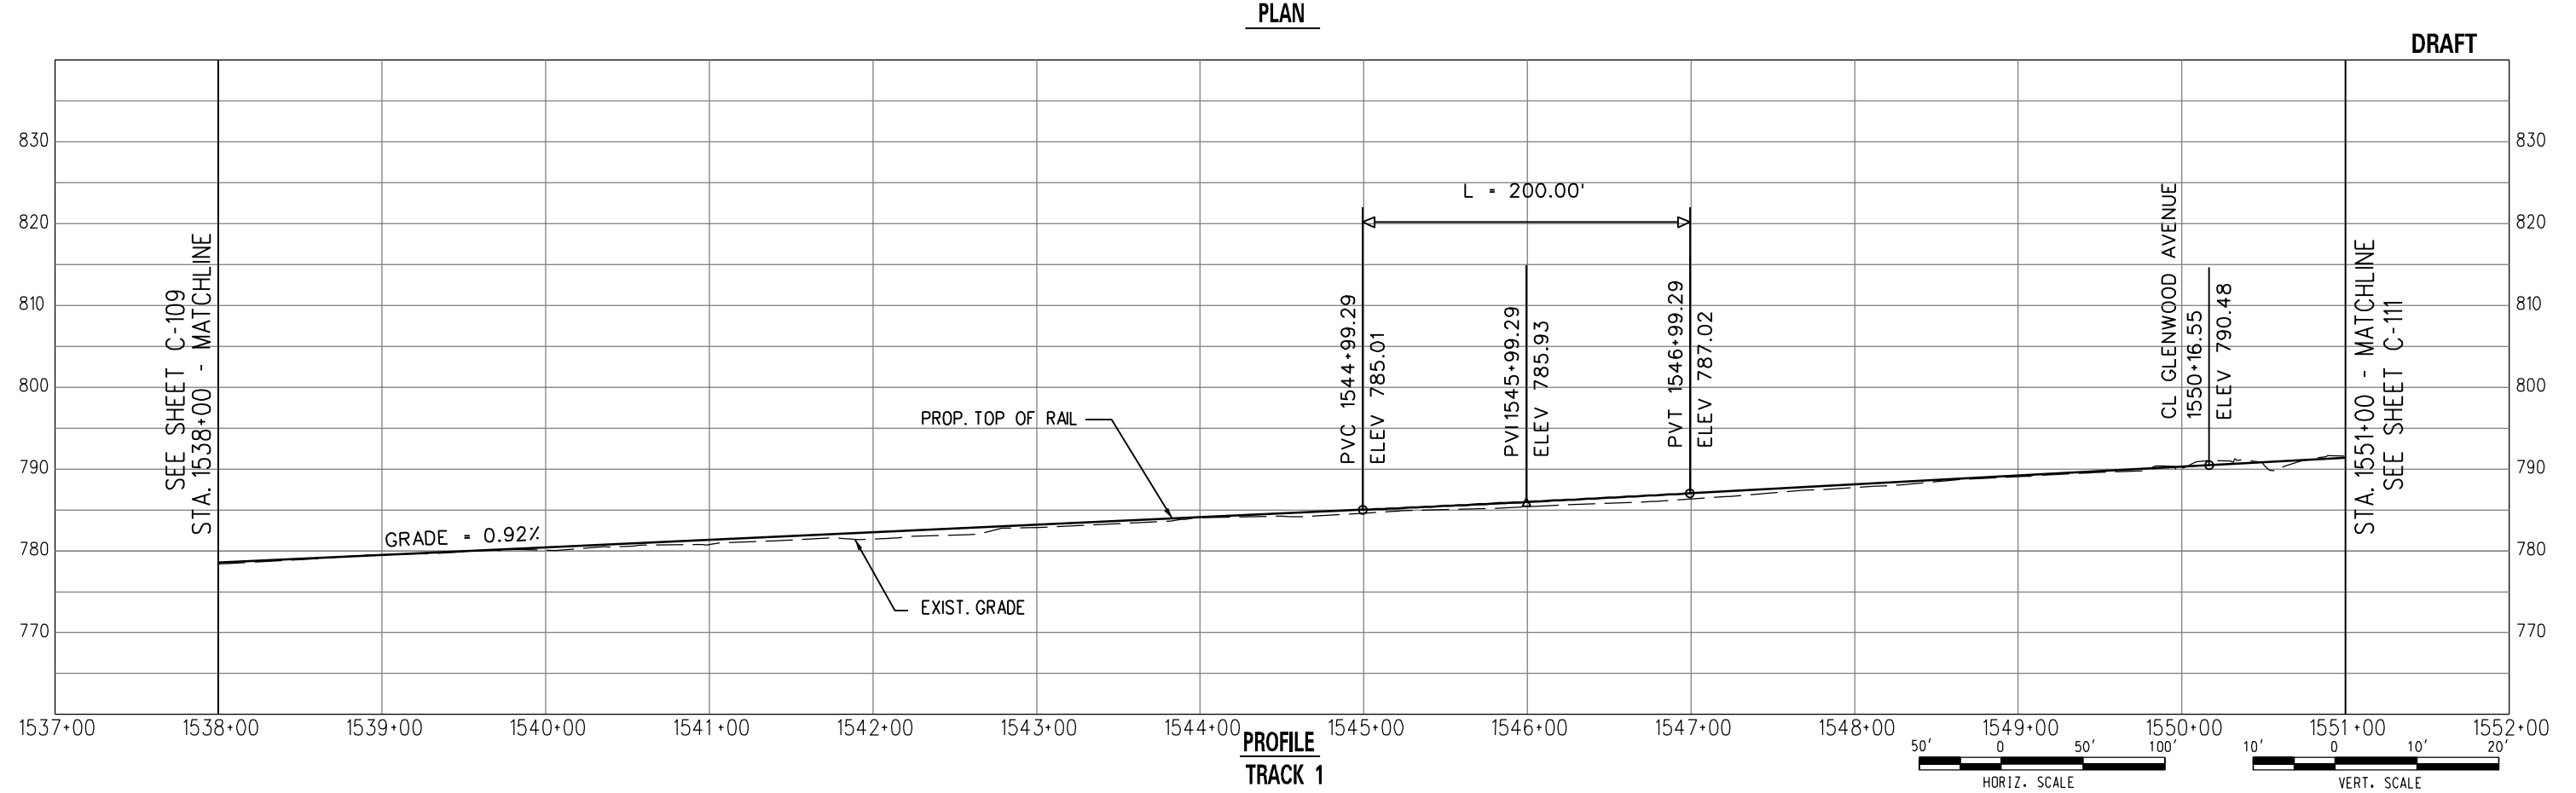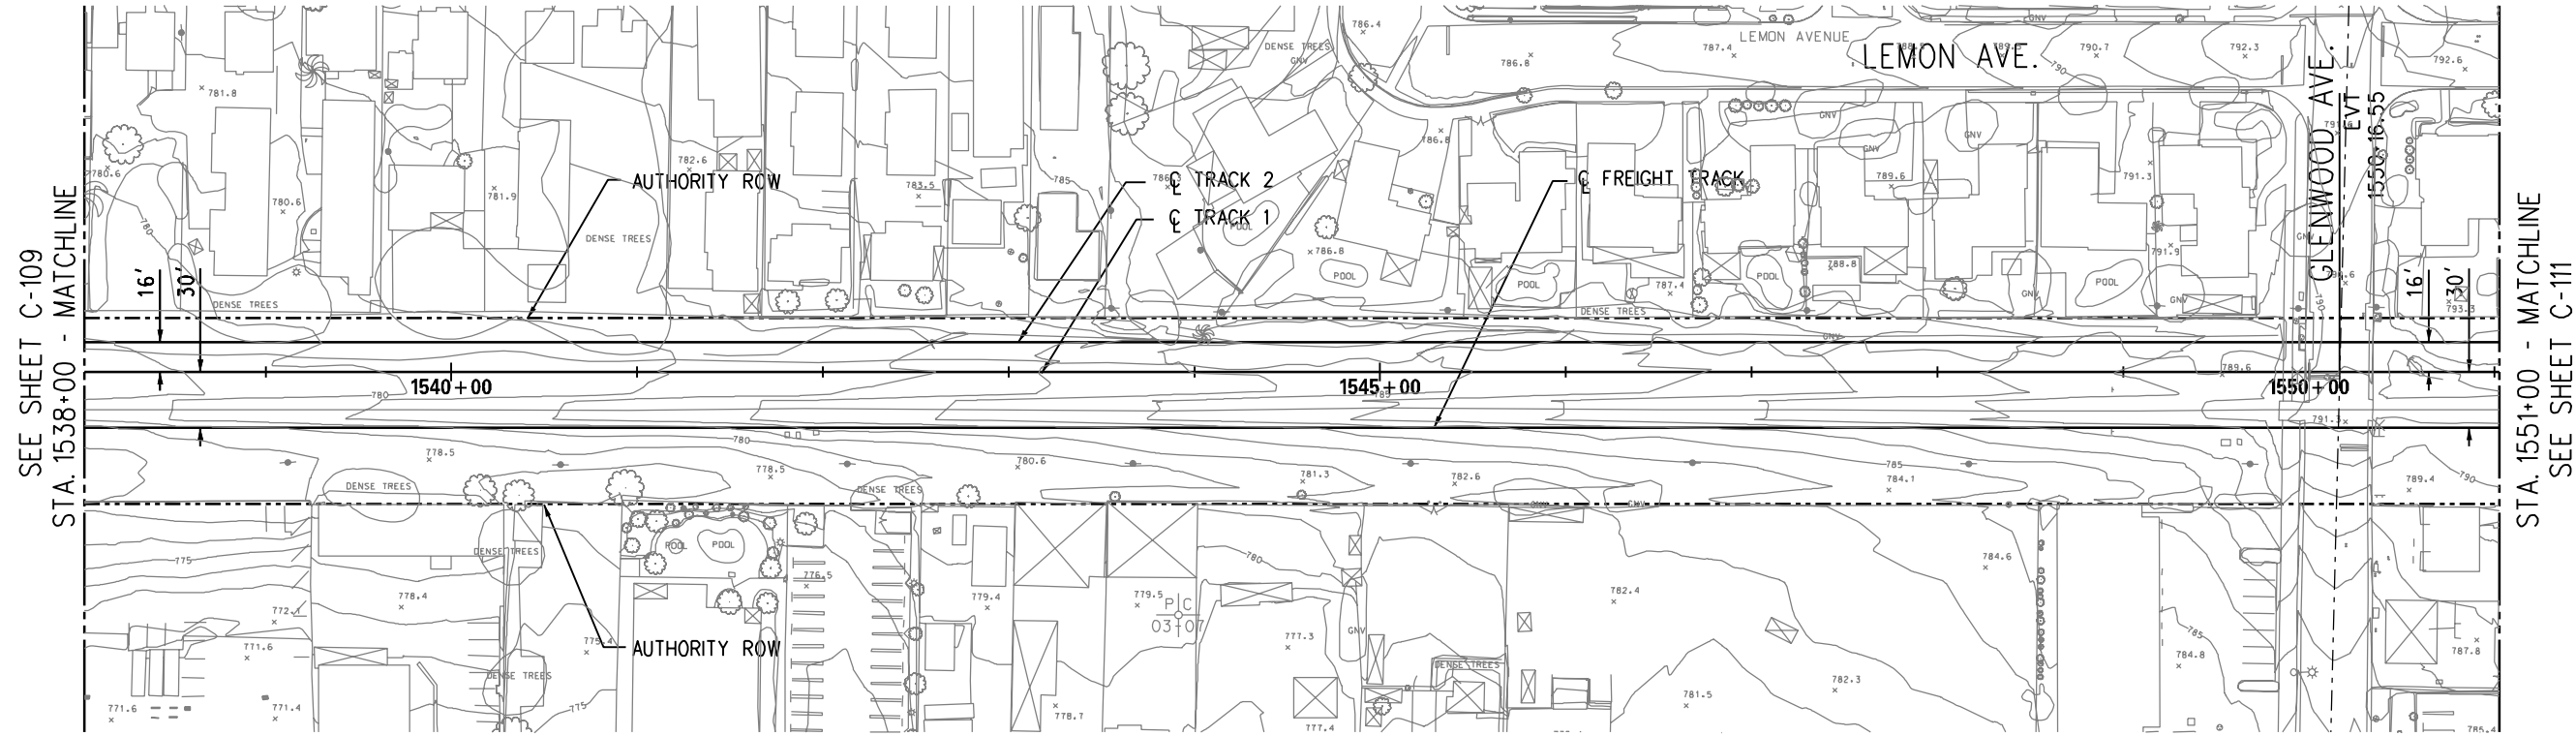

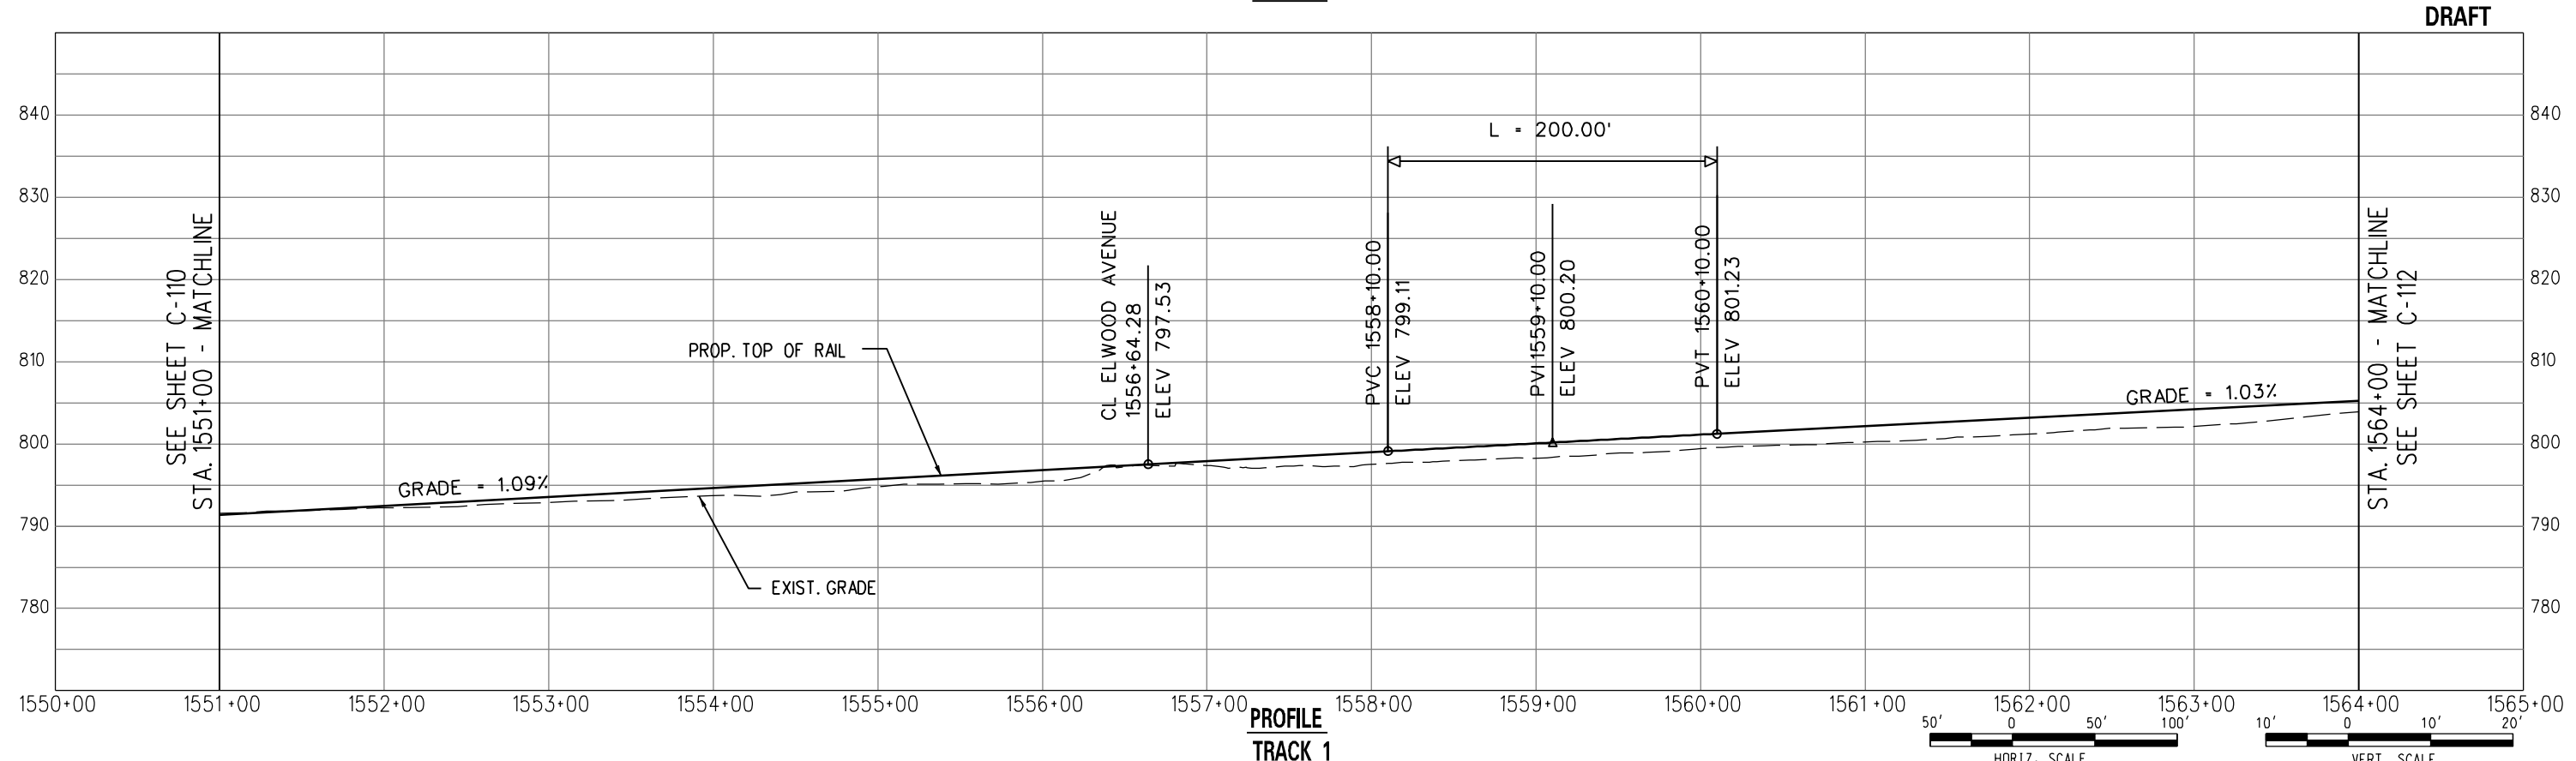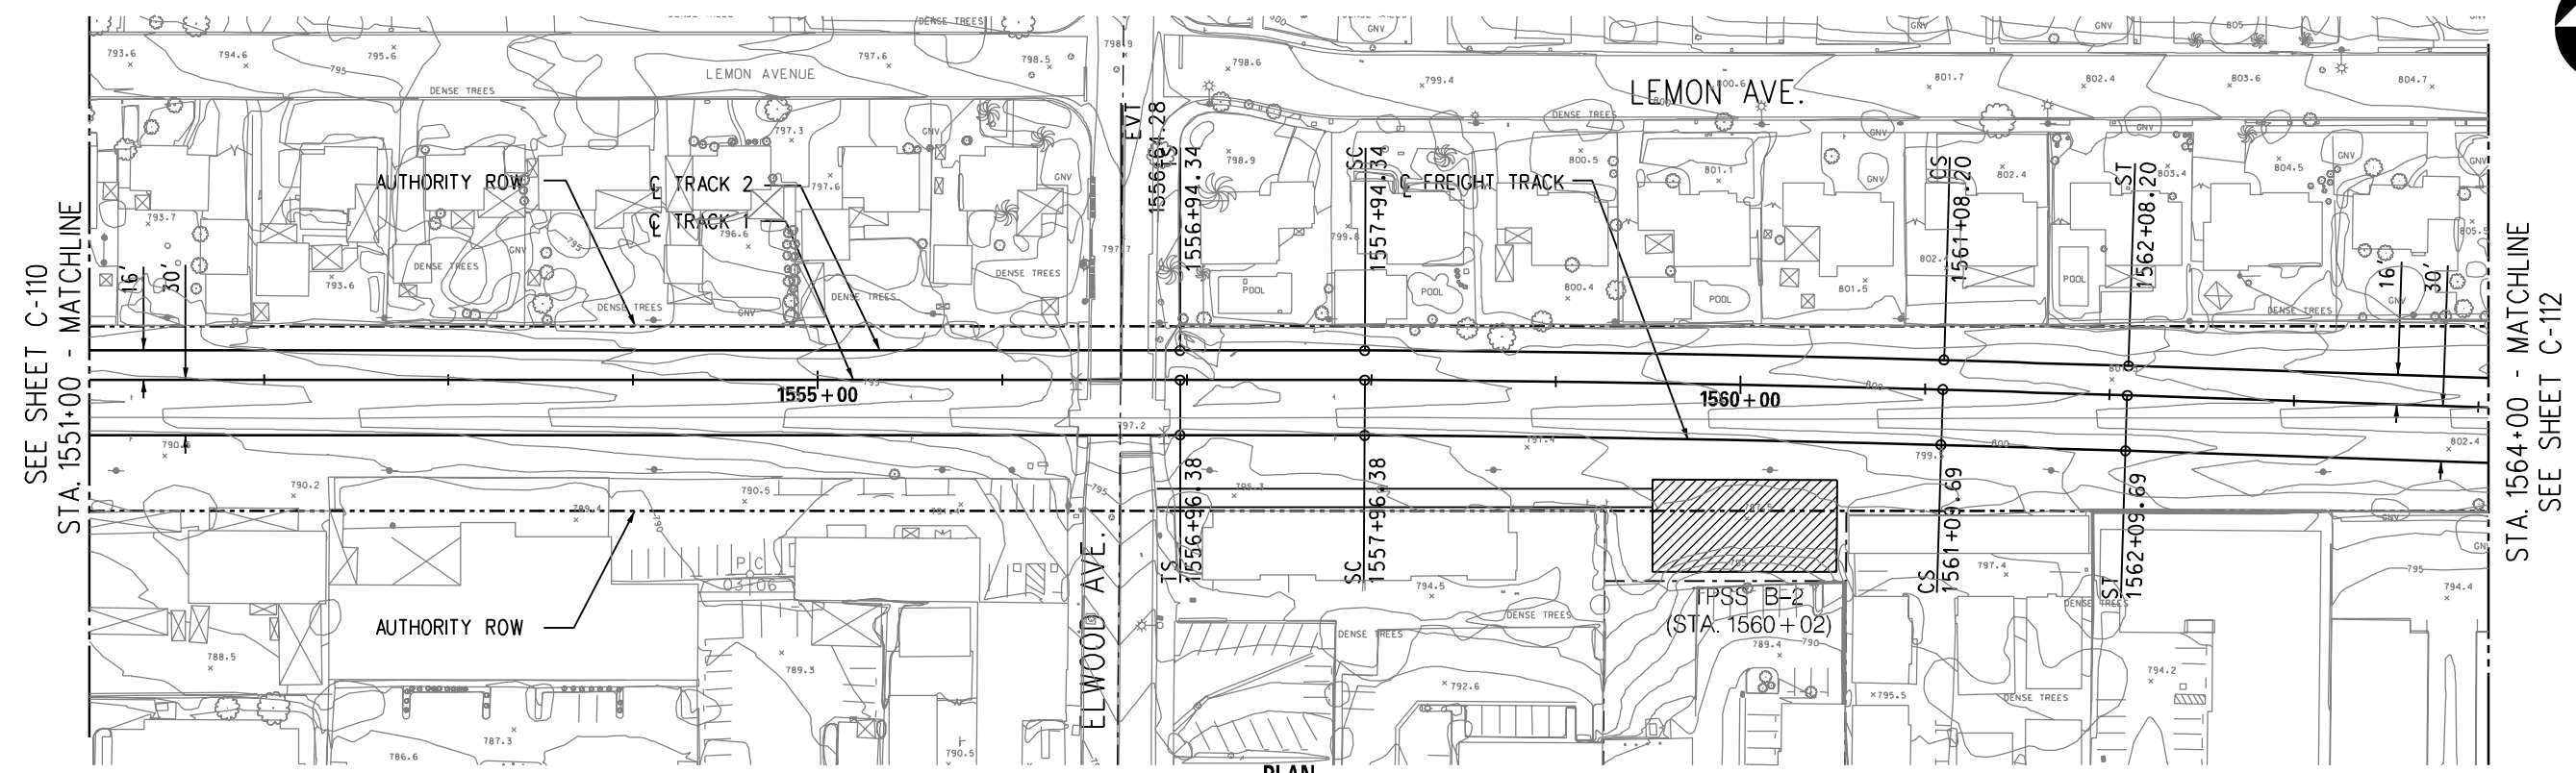

DRAFT




METRO GOLD LINE FOOTHILL EXTENSION CONSTRUCTION AUTHORITY
 GOLD LINE FOOTHILL EXTENSION 2B - AZUSA (CITRUS) TO MONTCLAIR
 OCTOBER 2011


GOLD LINE FOOTHILL EXTENSION
 PRELIMINARY ENGINEERING
 LRT - TRACK 1
 PLAN AND PROFILE
 STA. 1551+00 TO STA. 1564+00

27978A	
DRAWING NO.	C-111
DATE	

File Name: T:\27978A-Foothill_2B\CADD\sheet\civil\Plan and Profile\C-111.dgn
 5:26:32 PM
 User Name: USER-salvatierra02/10/2011

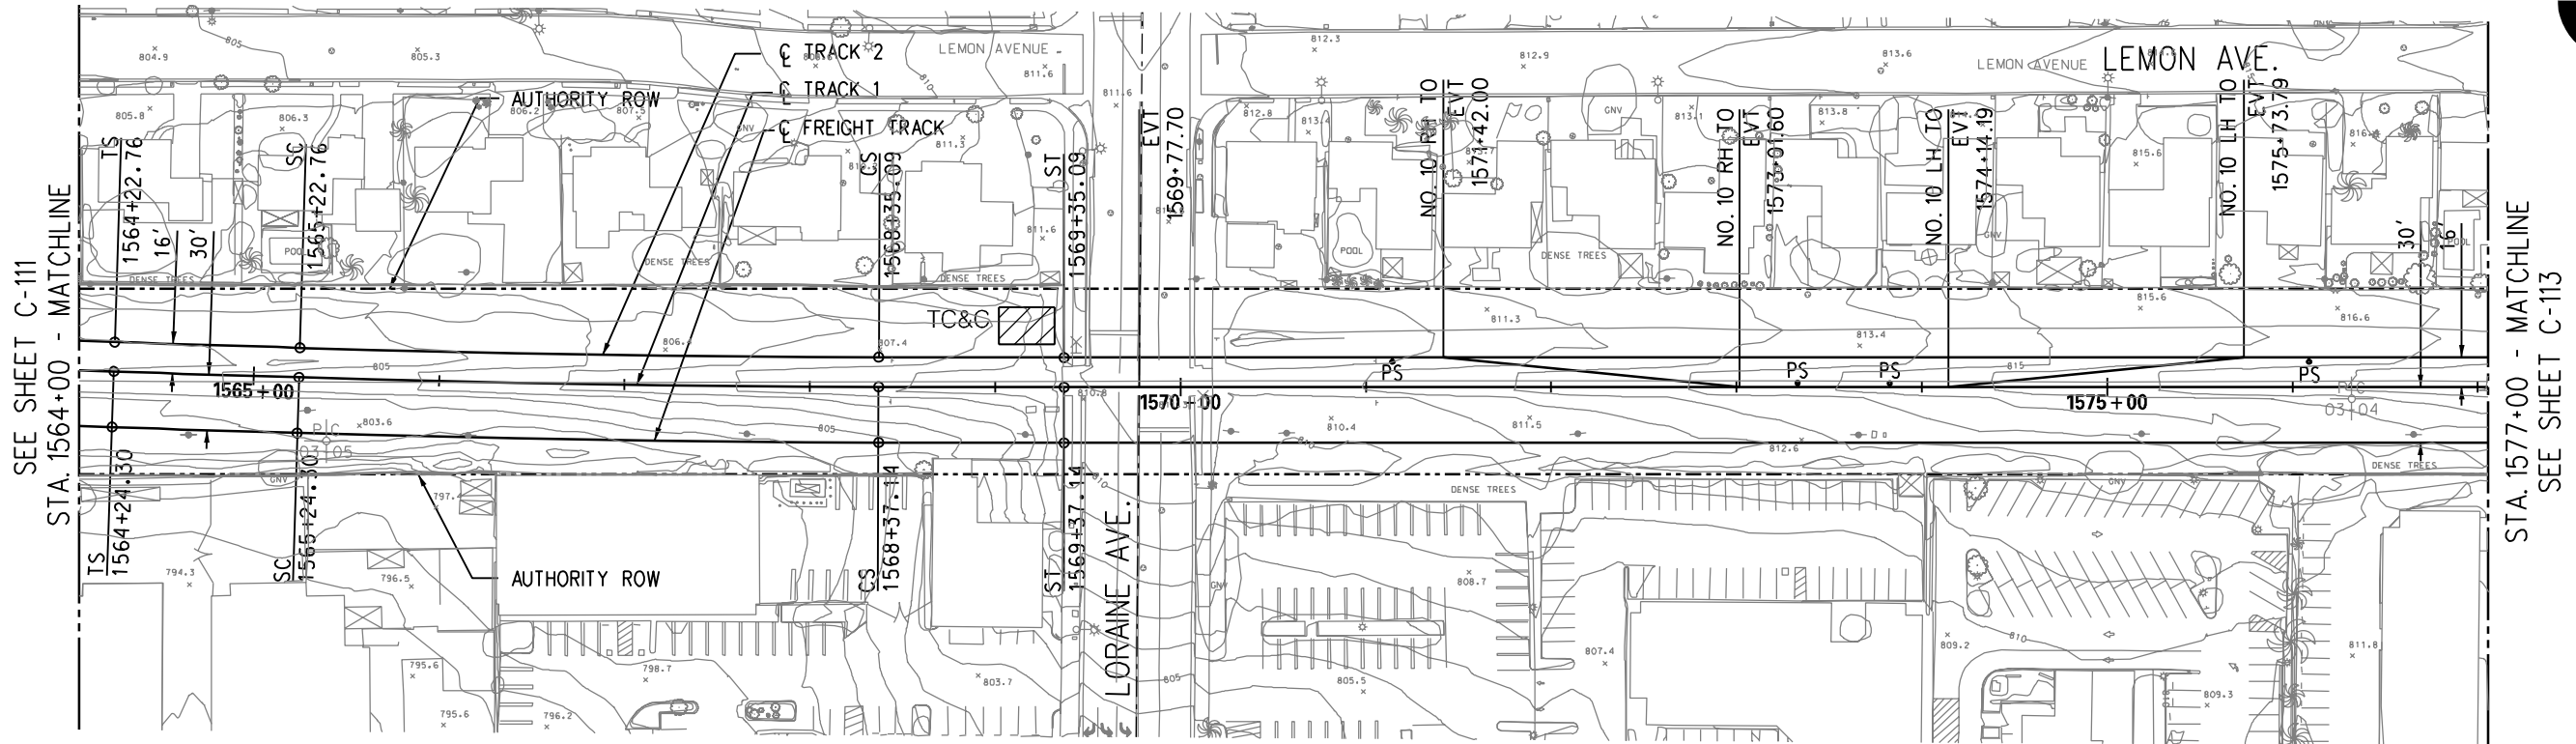


PLAN

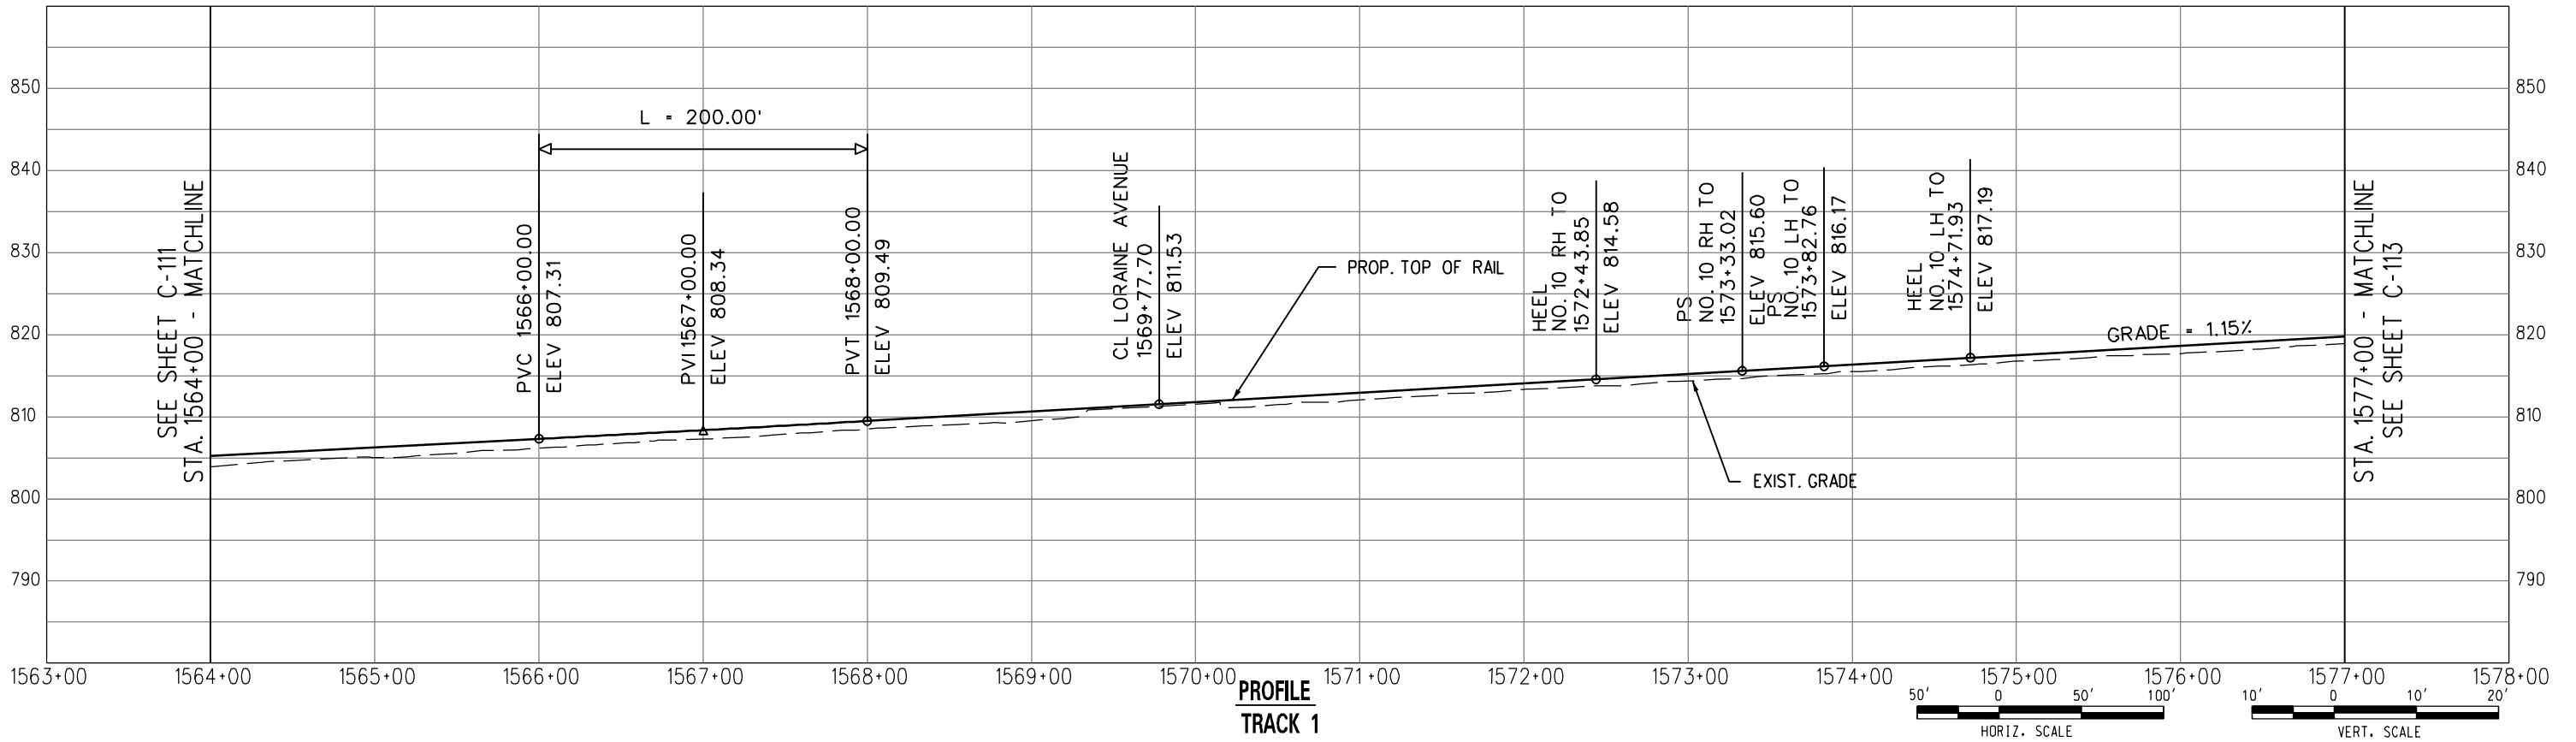


PROFILE
TRACK 1

DRAFT

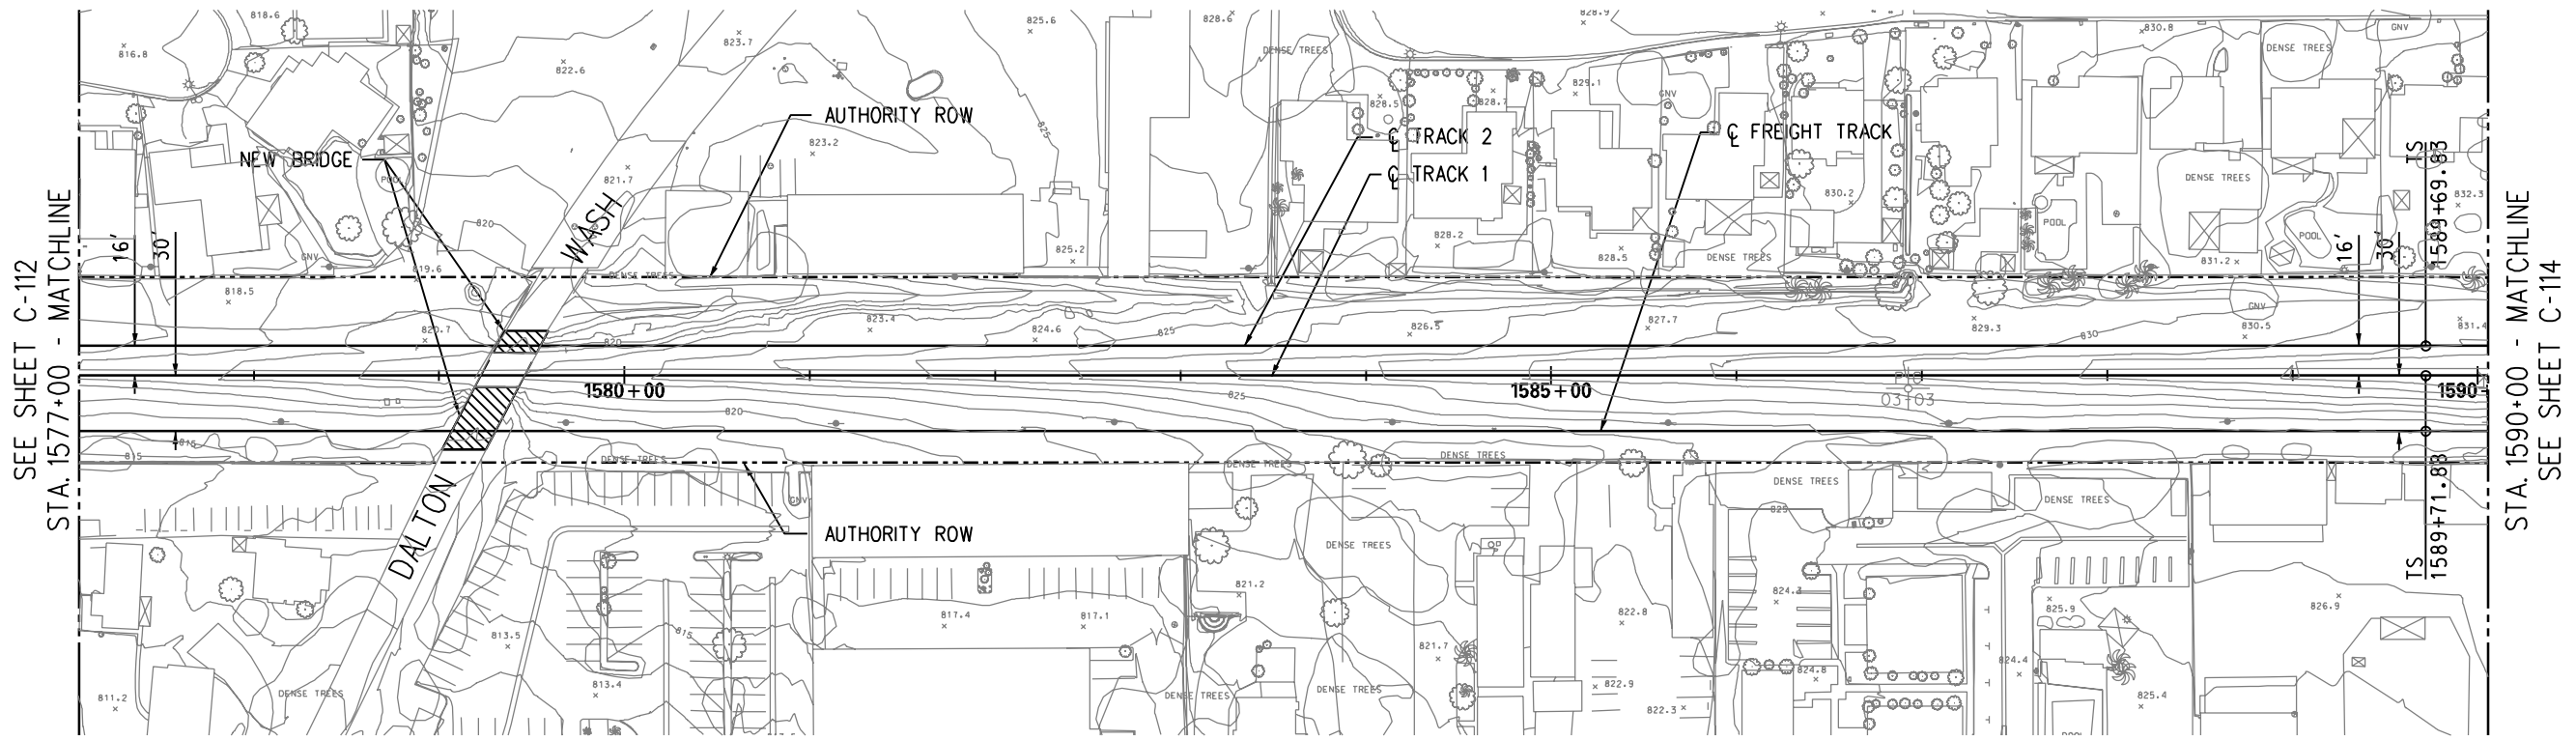

PLAN

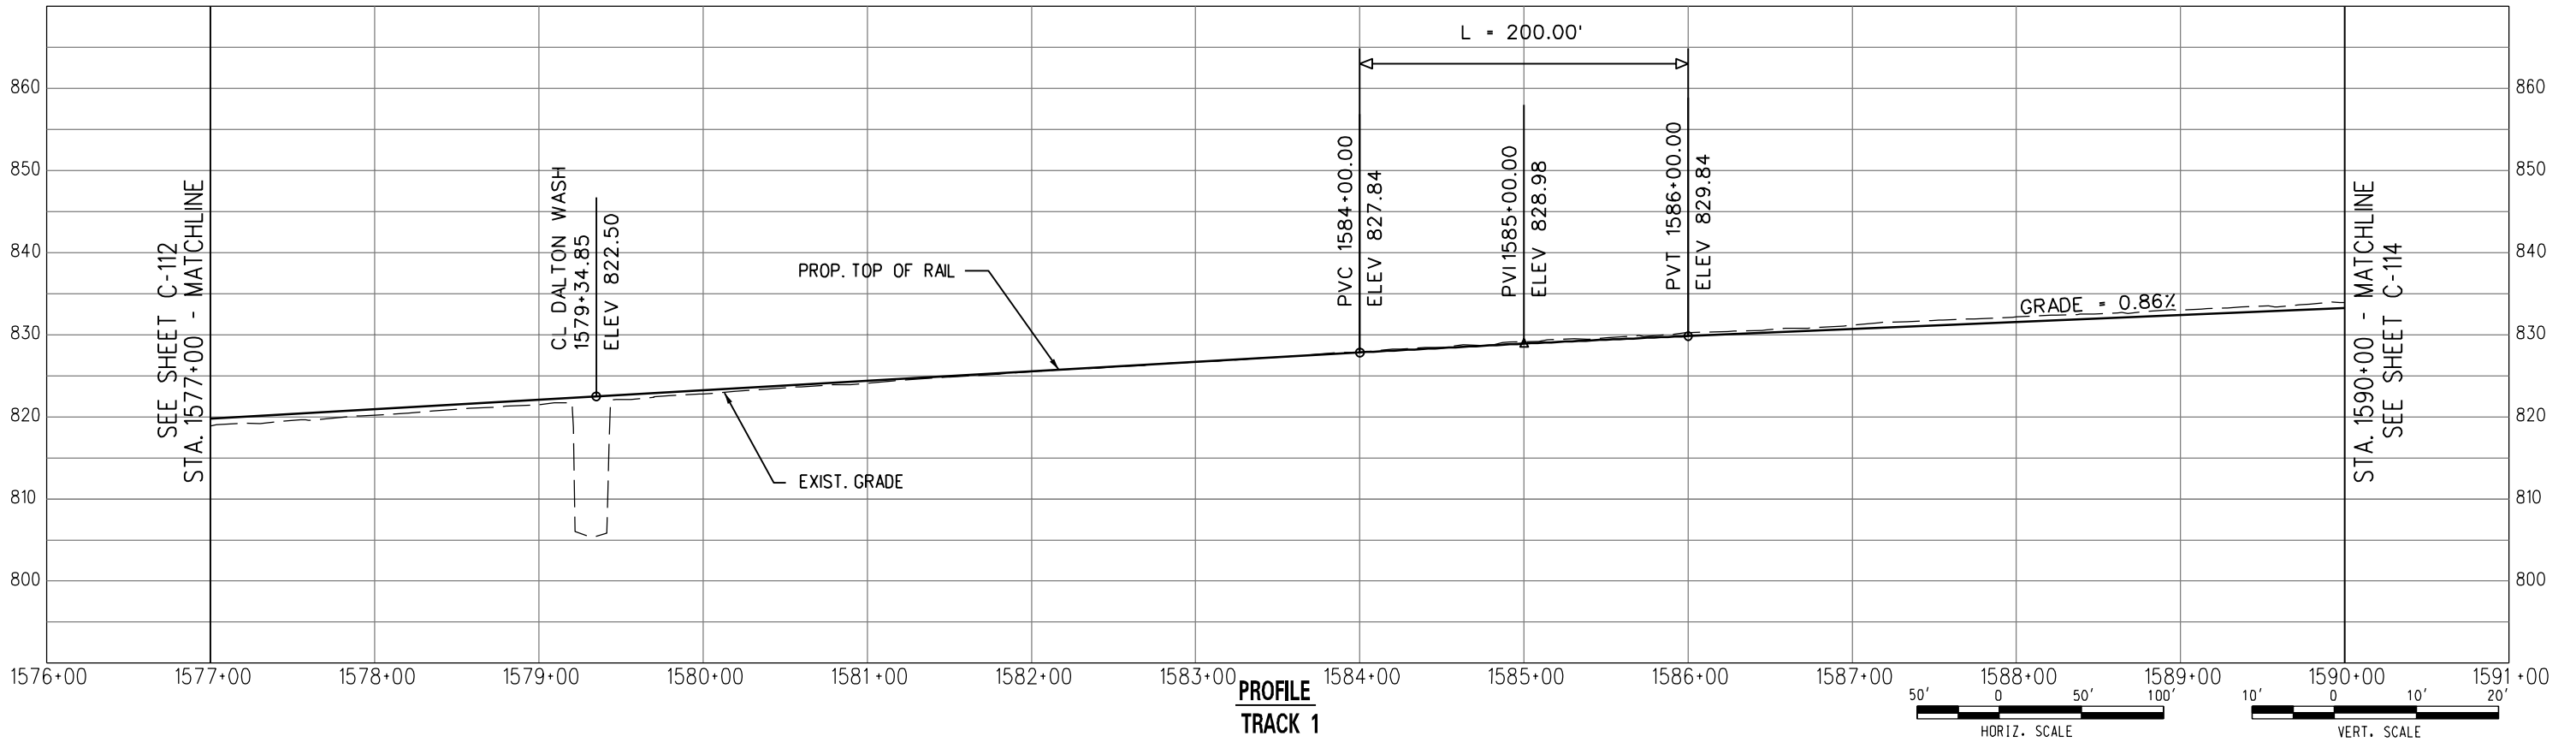

PROFILE TRACK 1

DRAFT



METRO GOLD LINE
FOOTHILL EXTENSION

METRO GOLD LINE FOOTHILL EXTENSION CONSTRUCTION AUTHORITY
GOLD LINE FOOTHILL EXTENSION 2B - AZUSA (CITRUS) TO MONTCLAIR


OCTOBER 2011

GOLD LINE FOOTHILL EXTENSION
PRELIMINARY ENGINEERING


LRT - TRACK 1
PLAN AND PROFILE
STA. 1577+00 TO STA. 1590+00

27978A	
DRAWING NO.	C-113
DATE	

File Name: I:\27978A-Foothill_2B\CADD\sheet\civil\Plan and Profile\C-113.dgn
 5:26:34 PM
 User Name: USER-salvati02/06/2011

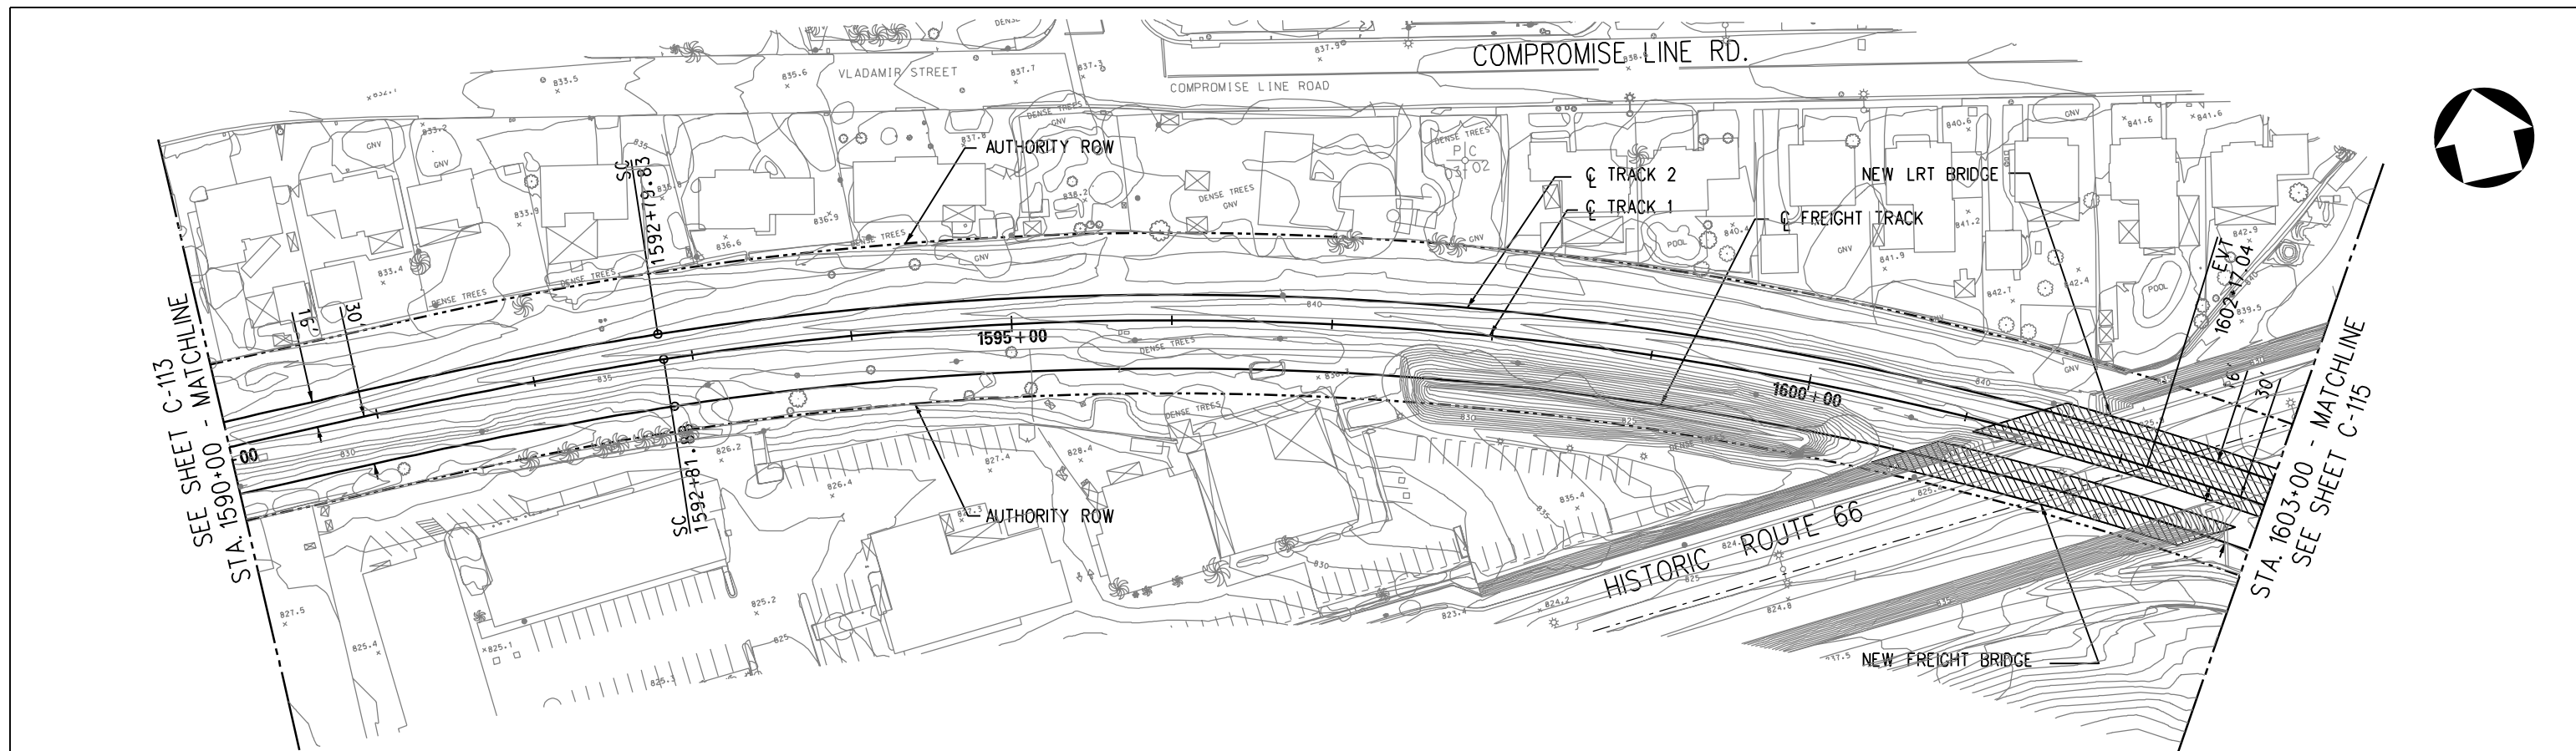

PLAN


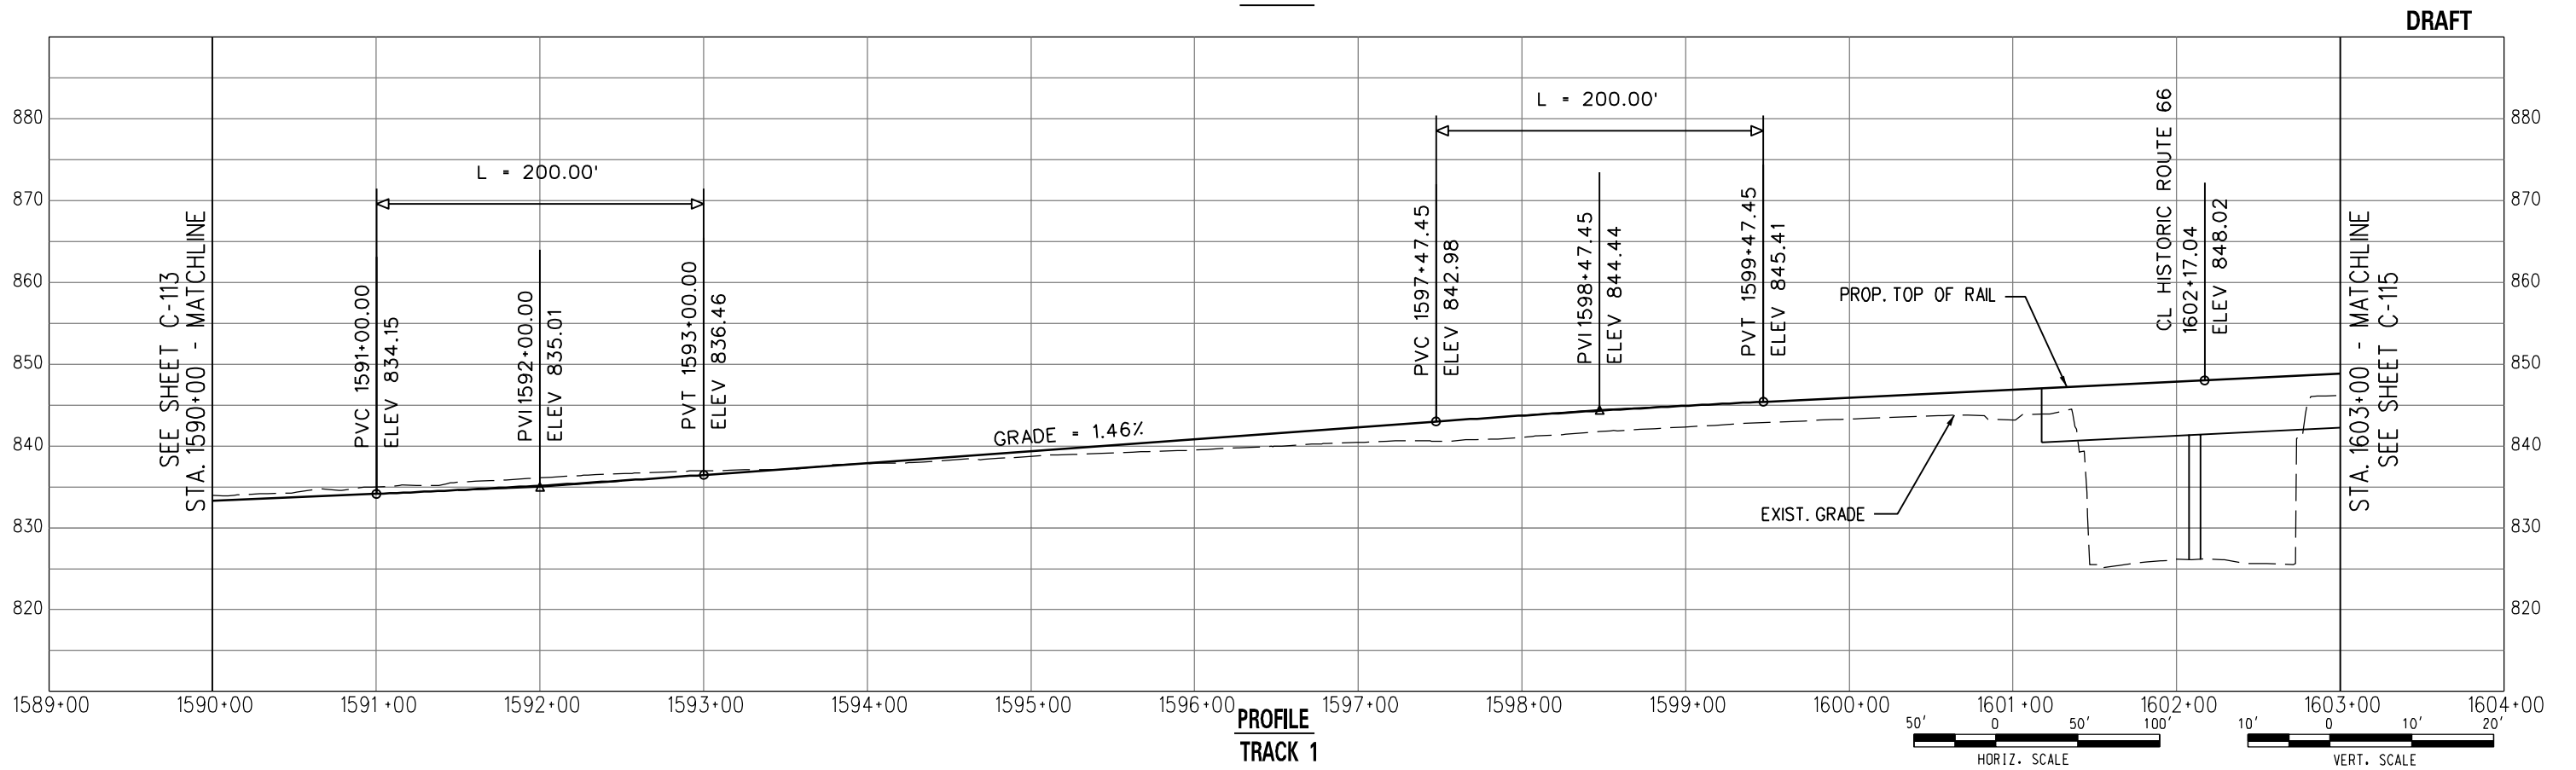


PROFILE
TRACK 1


DRAFT

<p>PARSONS BRINCKERHOFF INC. 444 SOUTH FLOWER STREET, SUITE 3700 LOS ANGELES, CA 90071</p>	<p>METRO GOLD LINE FOOTHILL EXTENSION</p>	<p>METRO GOLD LINE FOOTHILL EXTENSION CONSTRUCTION AUTHORITY GOLD LINE FOOTHILL EXTENSION 2B - AZUSA (CITRUS) TO MONTCLAIR</p> <p>OCTOBER 2011</p>	<p>GOLD LINE FOOTHILL EXTENSION PRELIMINARY ENGINEERING</p> <p>LRT - TRACK 1 PLAN AND PROFILE STA. 1590+00 TO STA. 1603+00</p>	<p>27978A</p>
				<p>FRAMING NO C-114</p>

User Name: USER:salvati02/06/2011 5:26:34 PM File Name: I:\27978A-Foothill_2B\CADD\sheet\civil\Plan and Profile\C-114.dgn

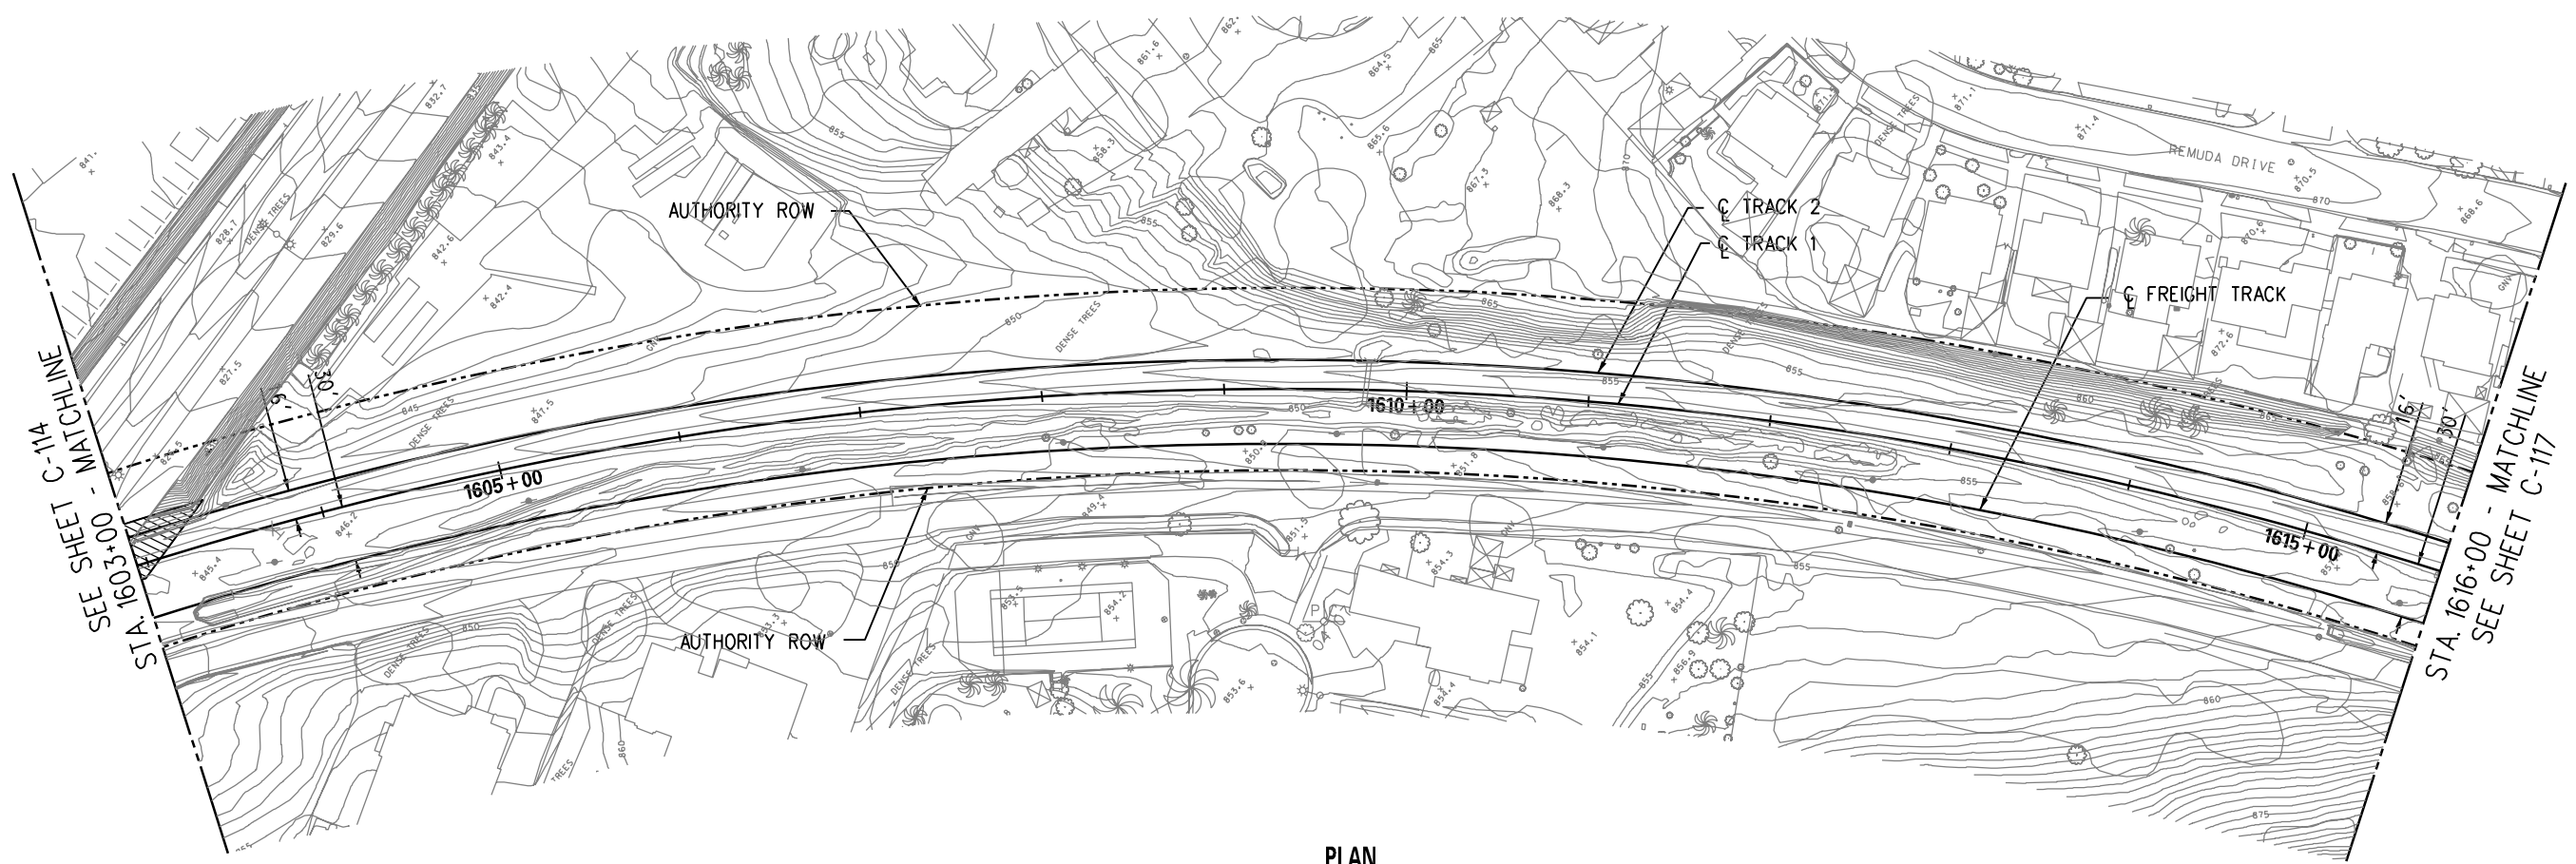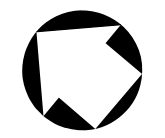


PLAN

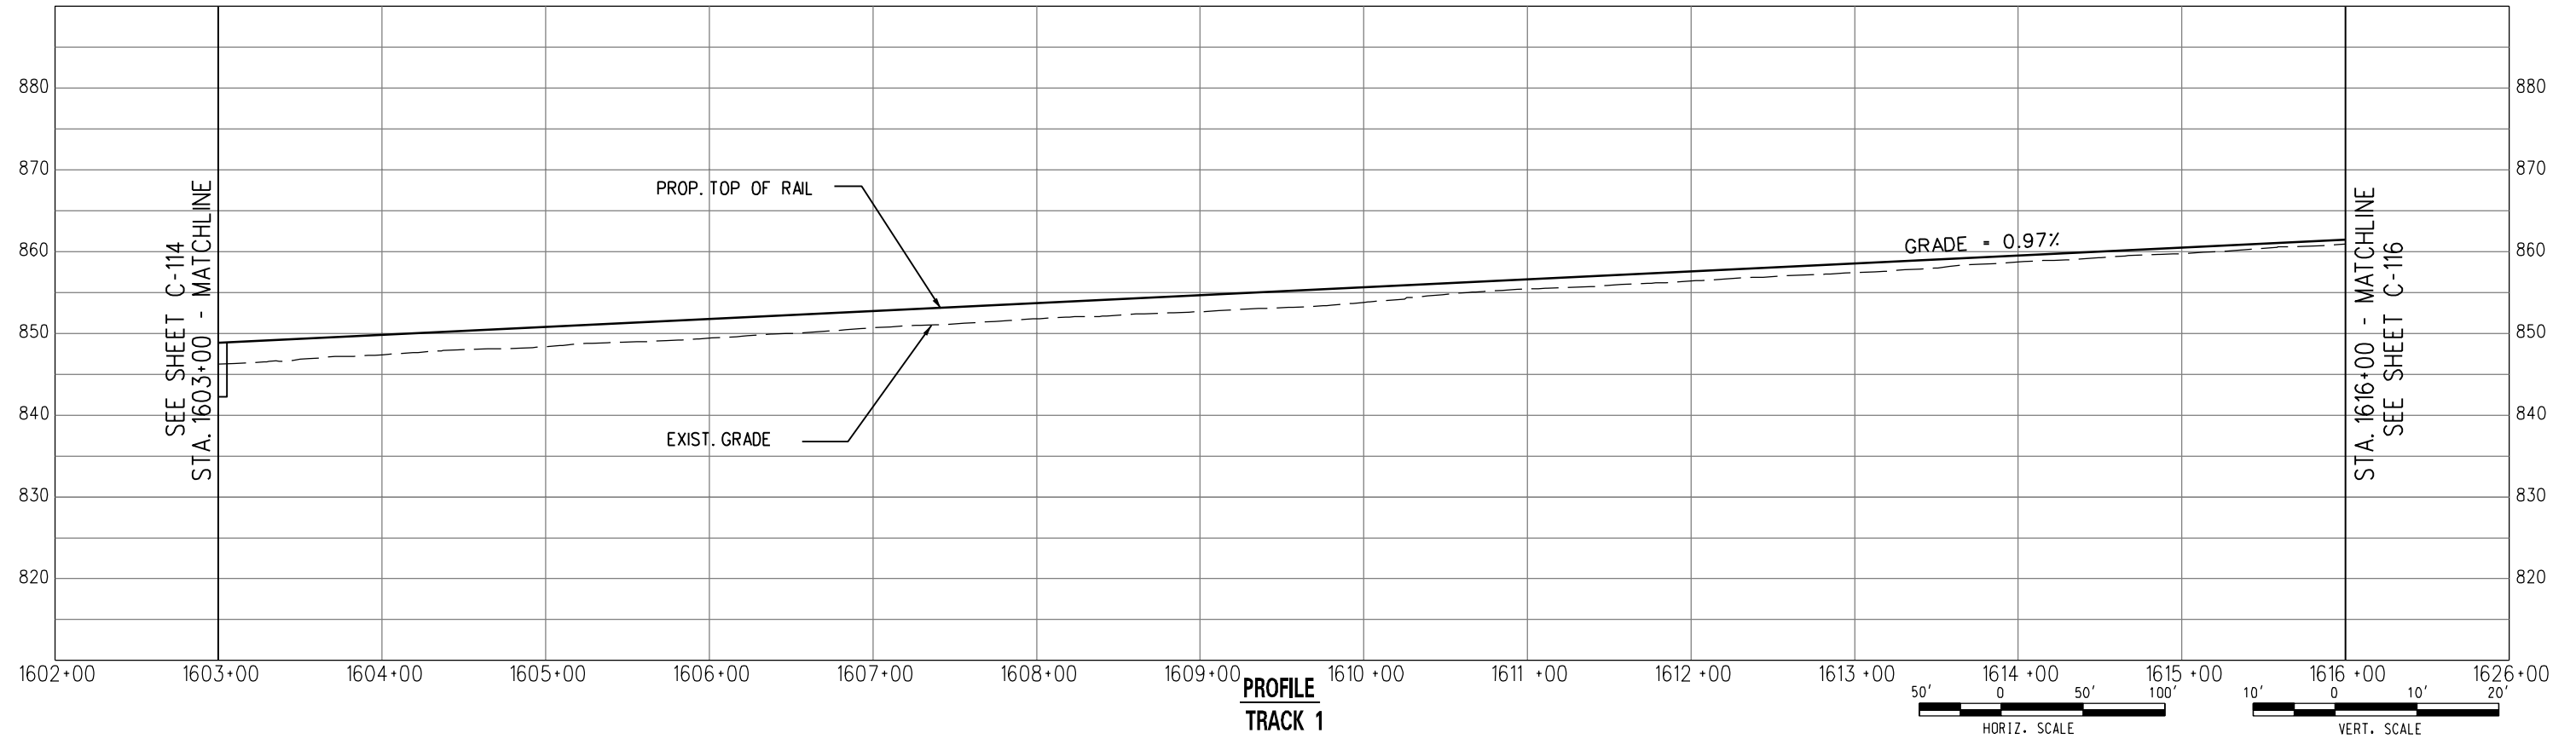

PROFILE
TRACK 1

DRAFT

 

METRO GOLD LINE
FOOTHILL EXTENSION

METRO GOLD LINE FOOTHILL EXTENSION CONSTRUCTION AUTHORITY
GOLD LINE FOOTHILL EXTENSION 2B - AZUSA (CITRUS) TO MONTCLAIR


OCTOBER 2011

GOLD LINE FOOTHILL EXTENSION
PRELIMINARY ENGINEERING


LRT - TRACK 1
PLAN AND PROFILE
STA. 1603+00 TO STA. 1616+00

27978A	
DRAWING NO.	C-115
DATE	

User Name: USER:salvatore02/06/2011 5:26:35 PM File Name: I:\27978A-Foothill_2B\CADD\sheet\civil\Plan and Profile\C-115.dgn

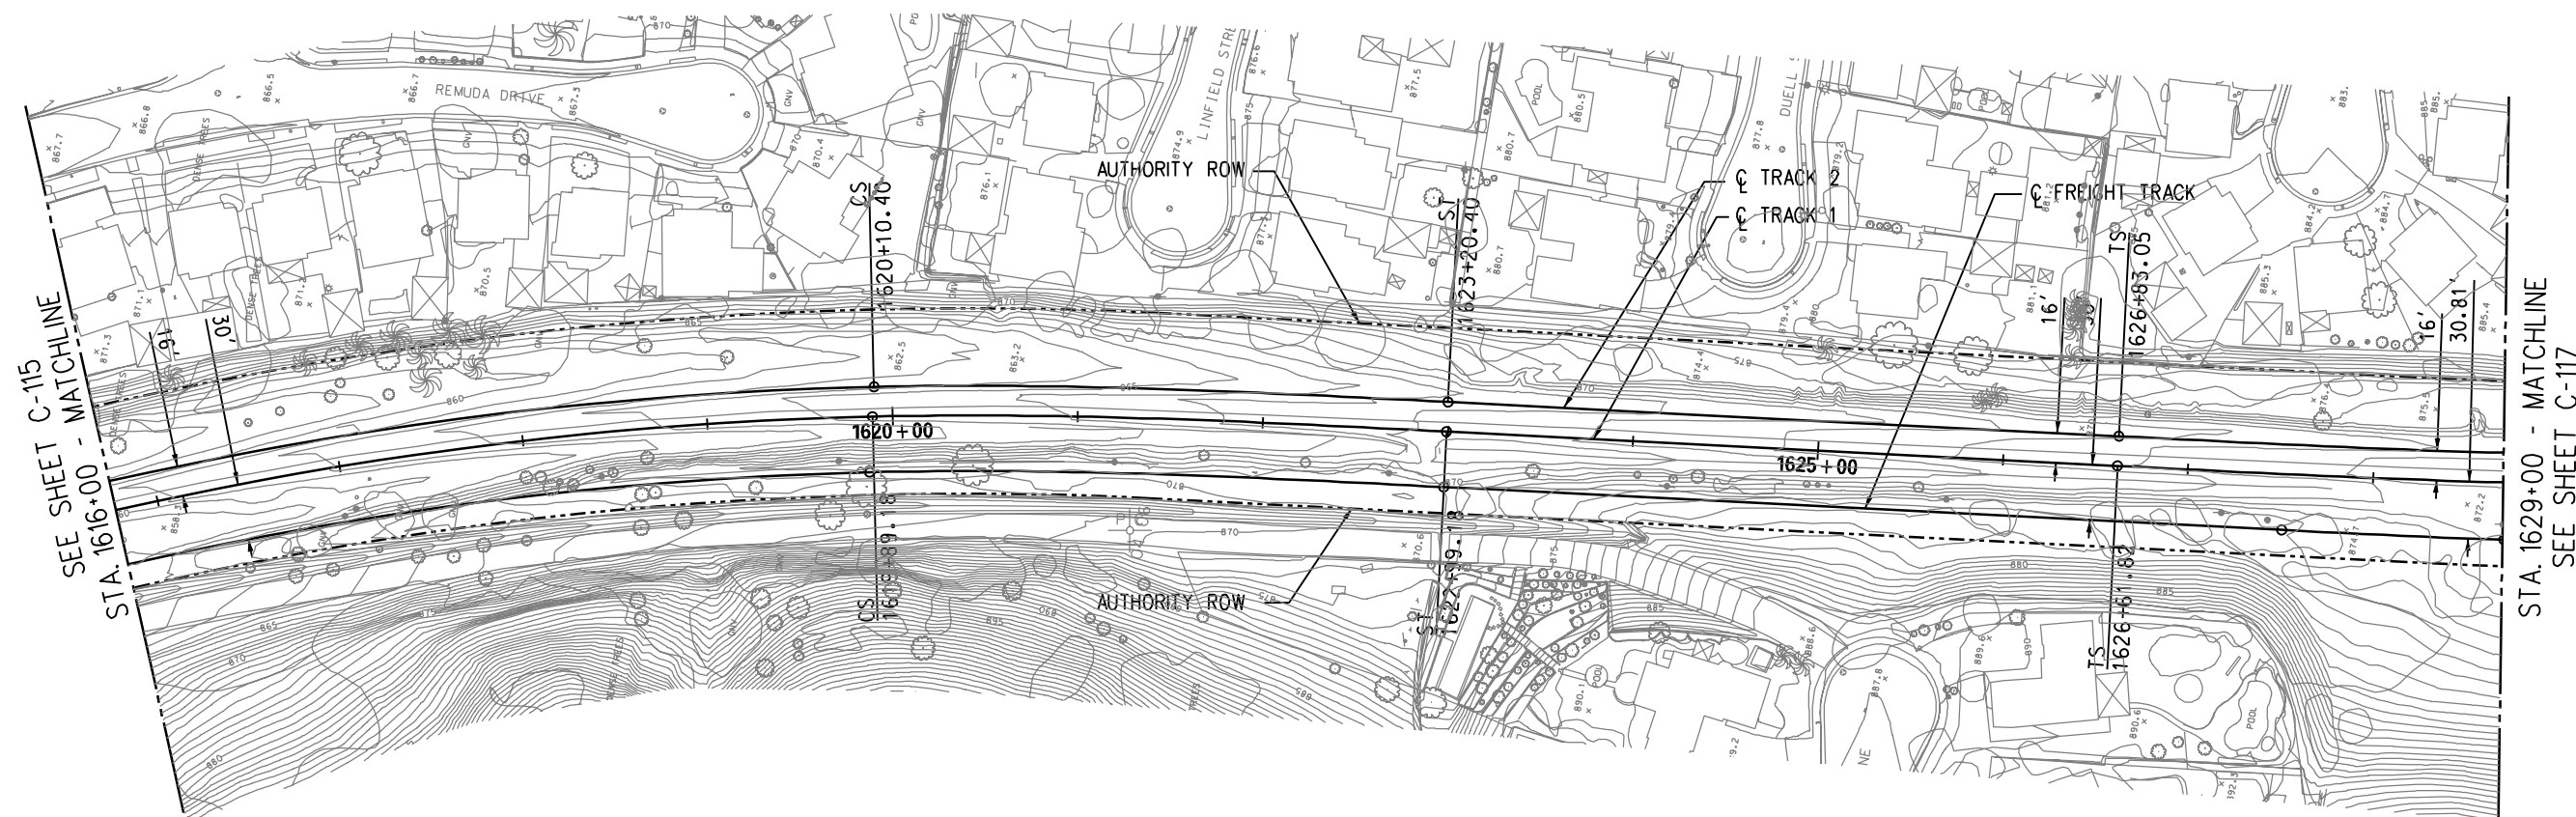


PLAN

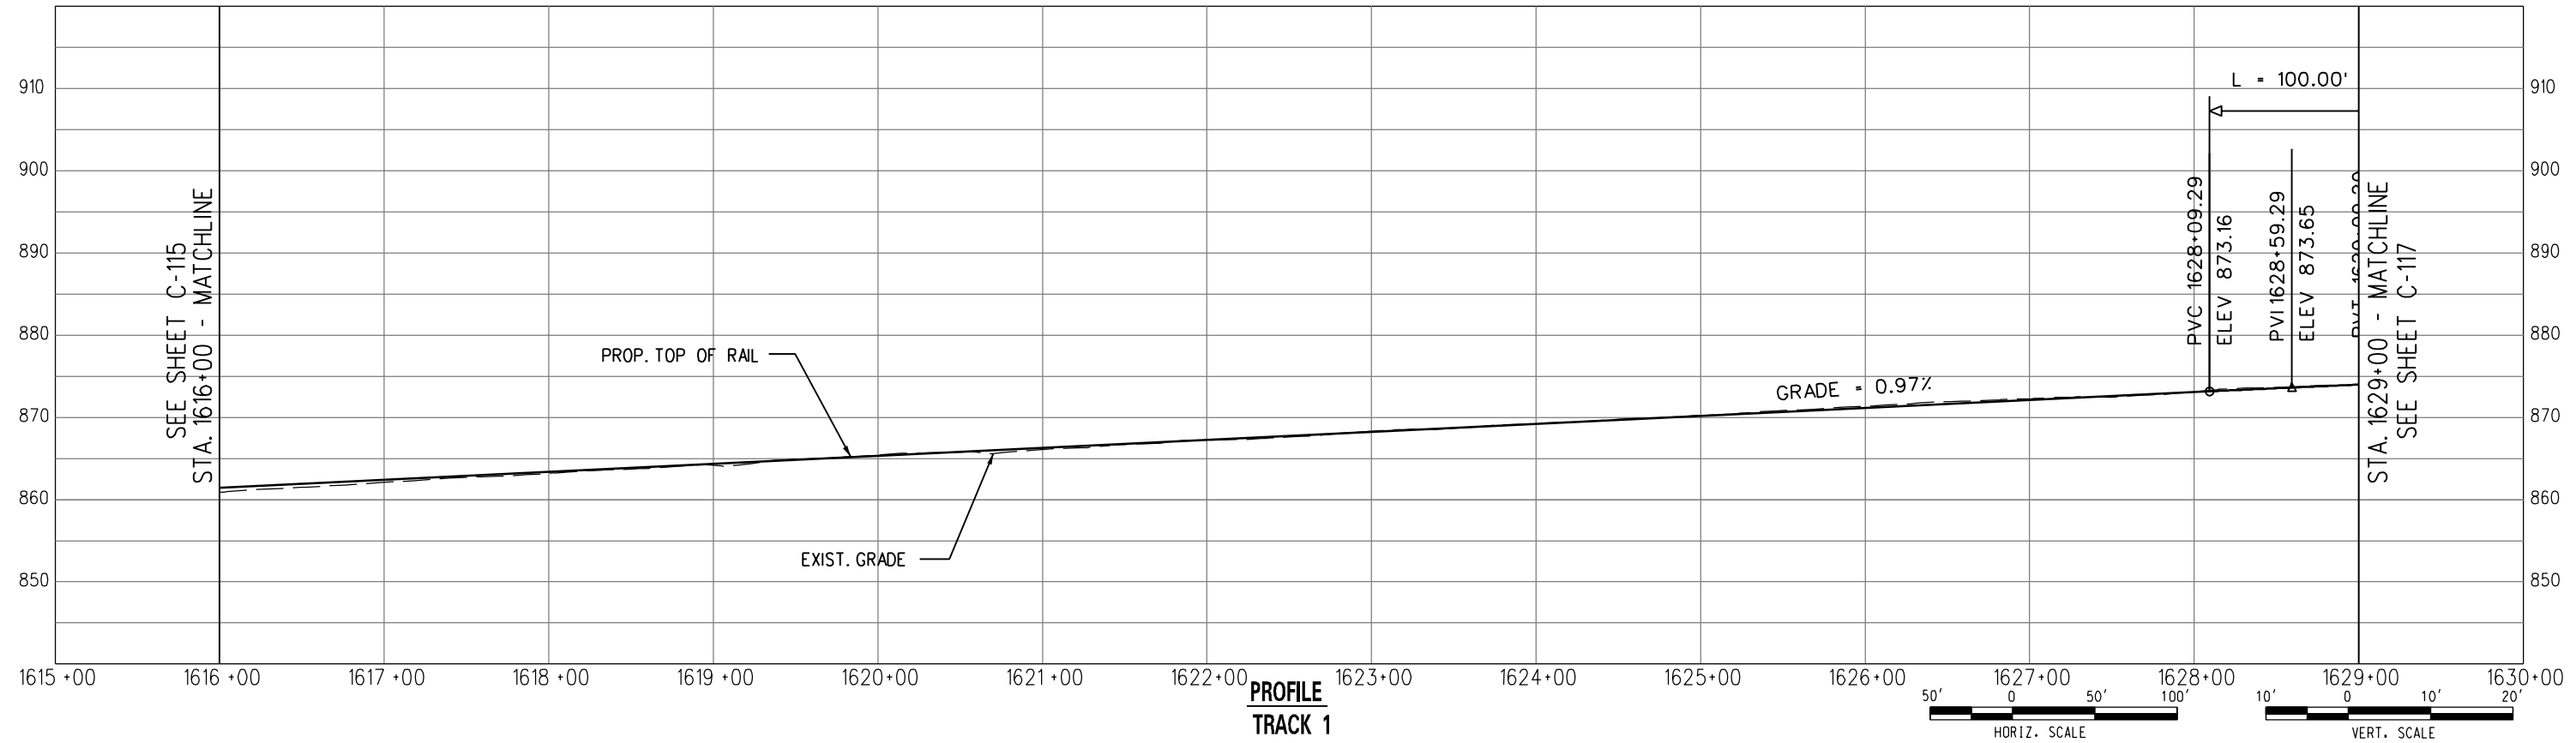


PROFILE
TRACK 1

DRAFT

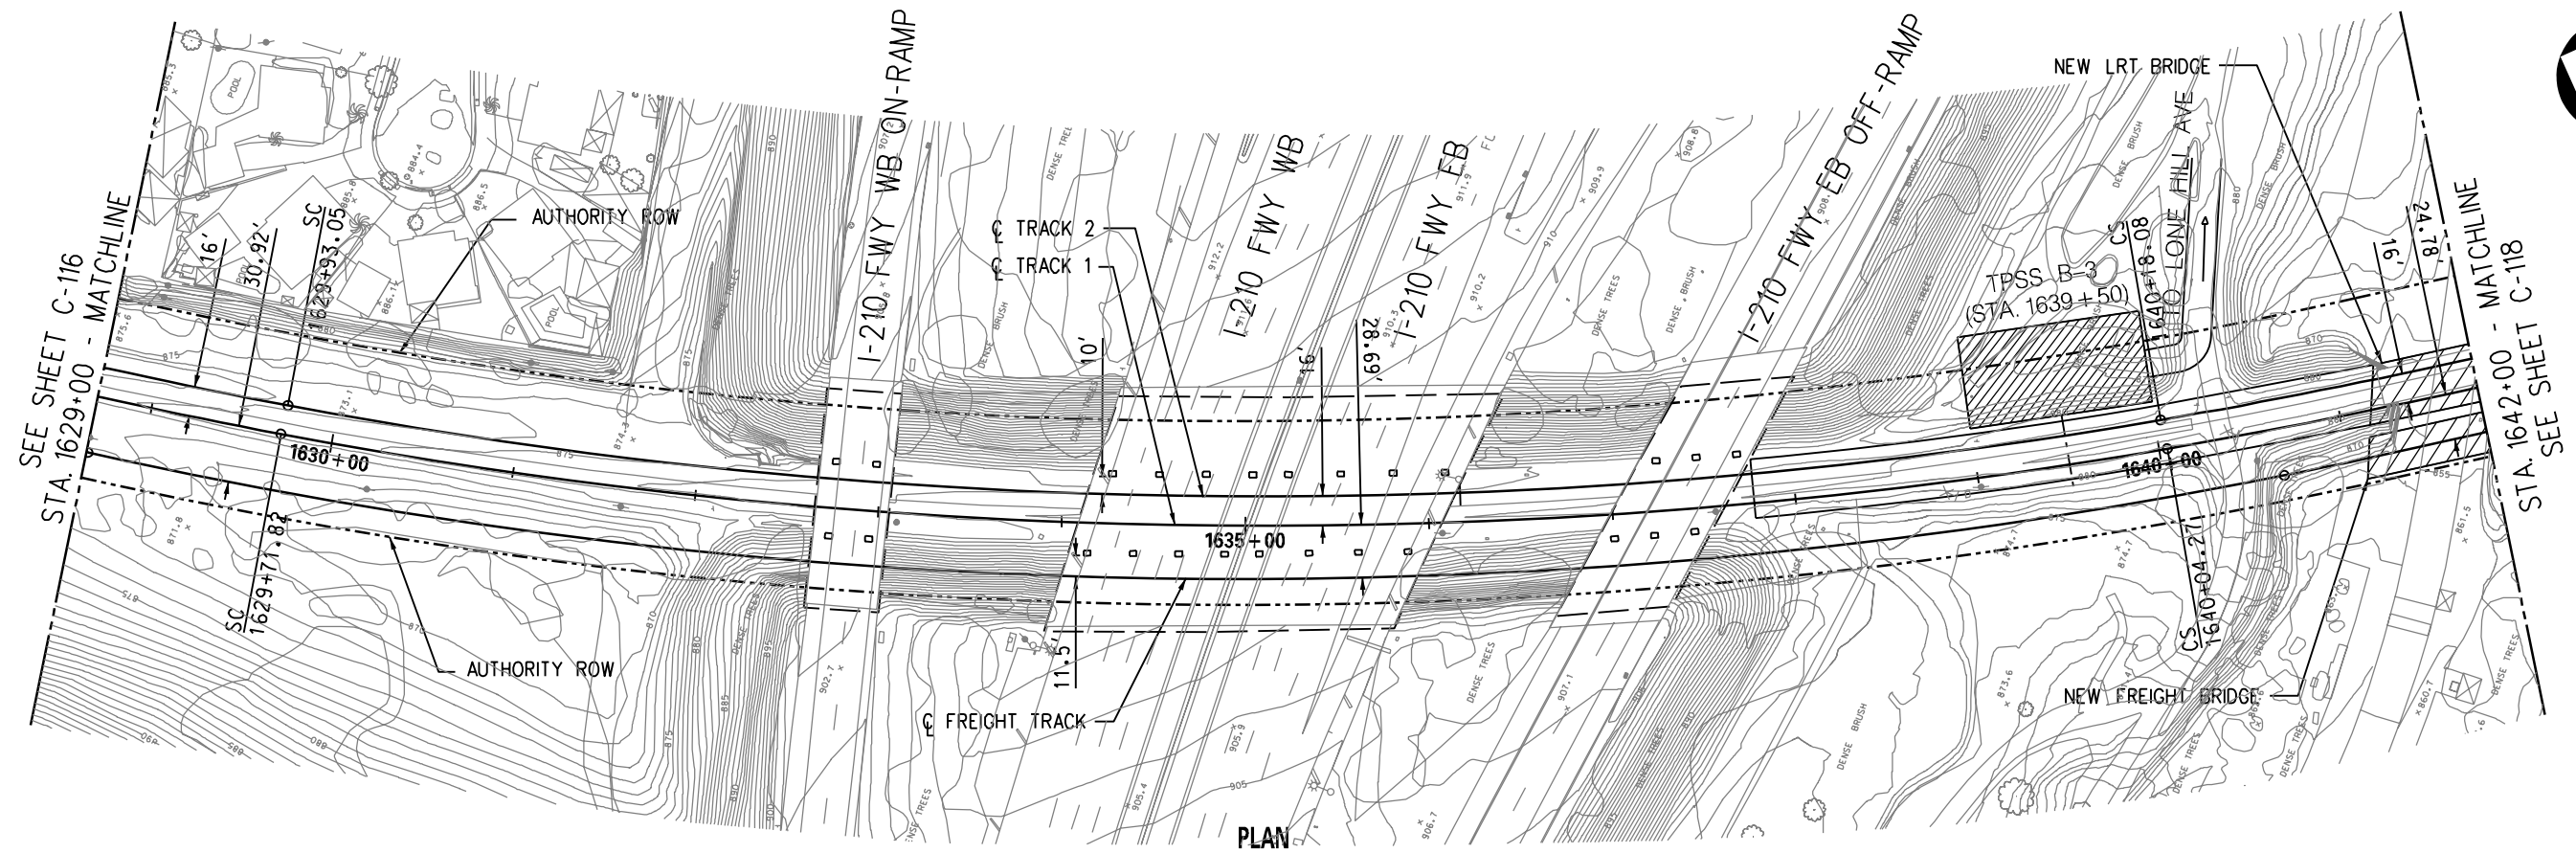


PLAN

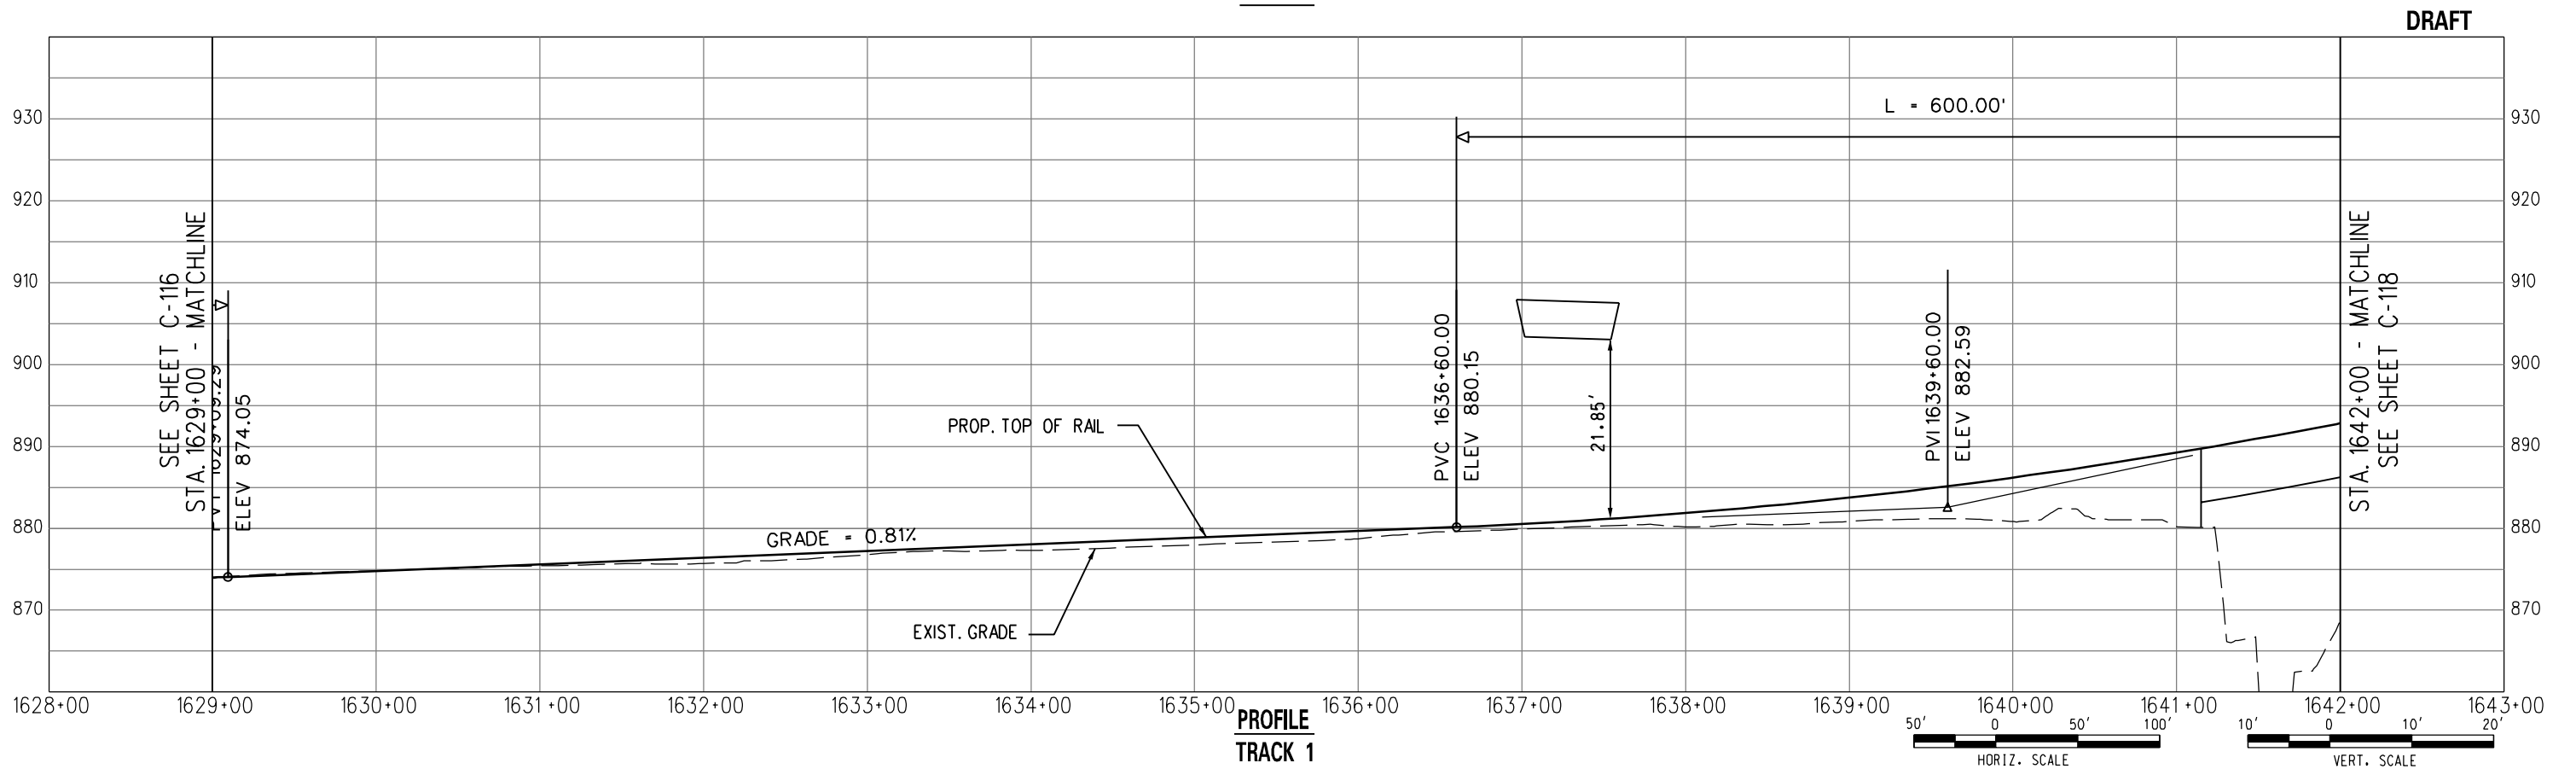


PROFILE
TRACK 1

DRAFT

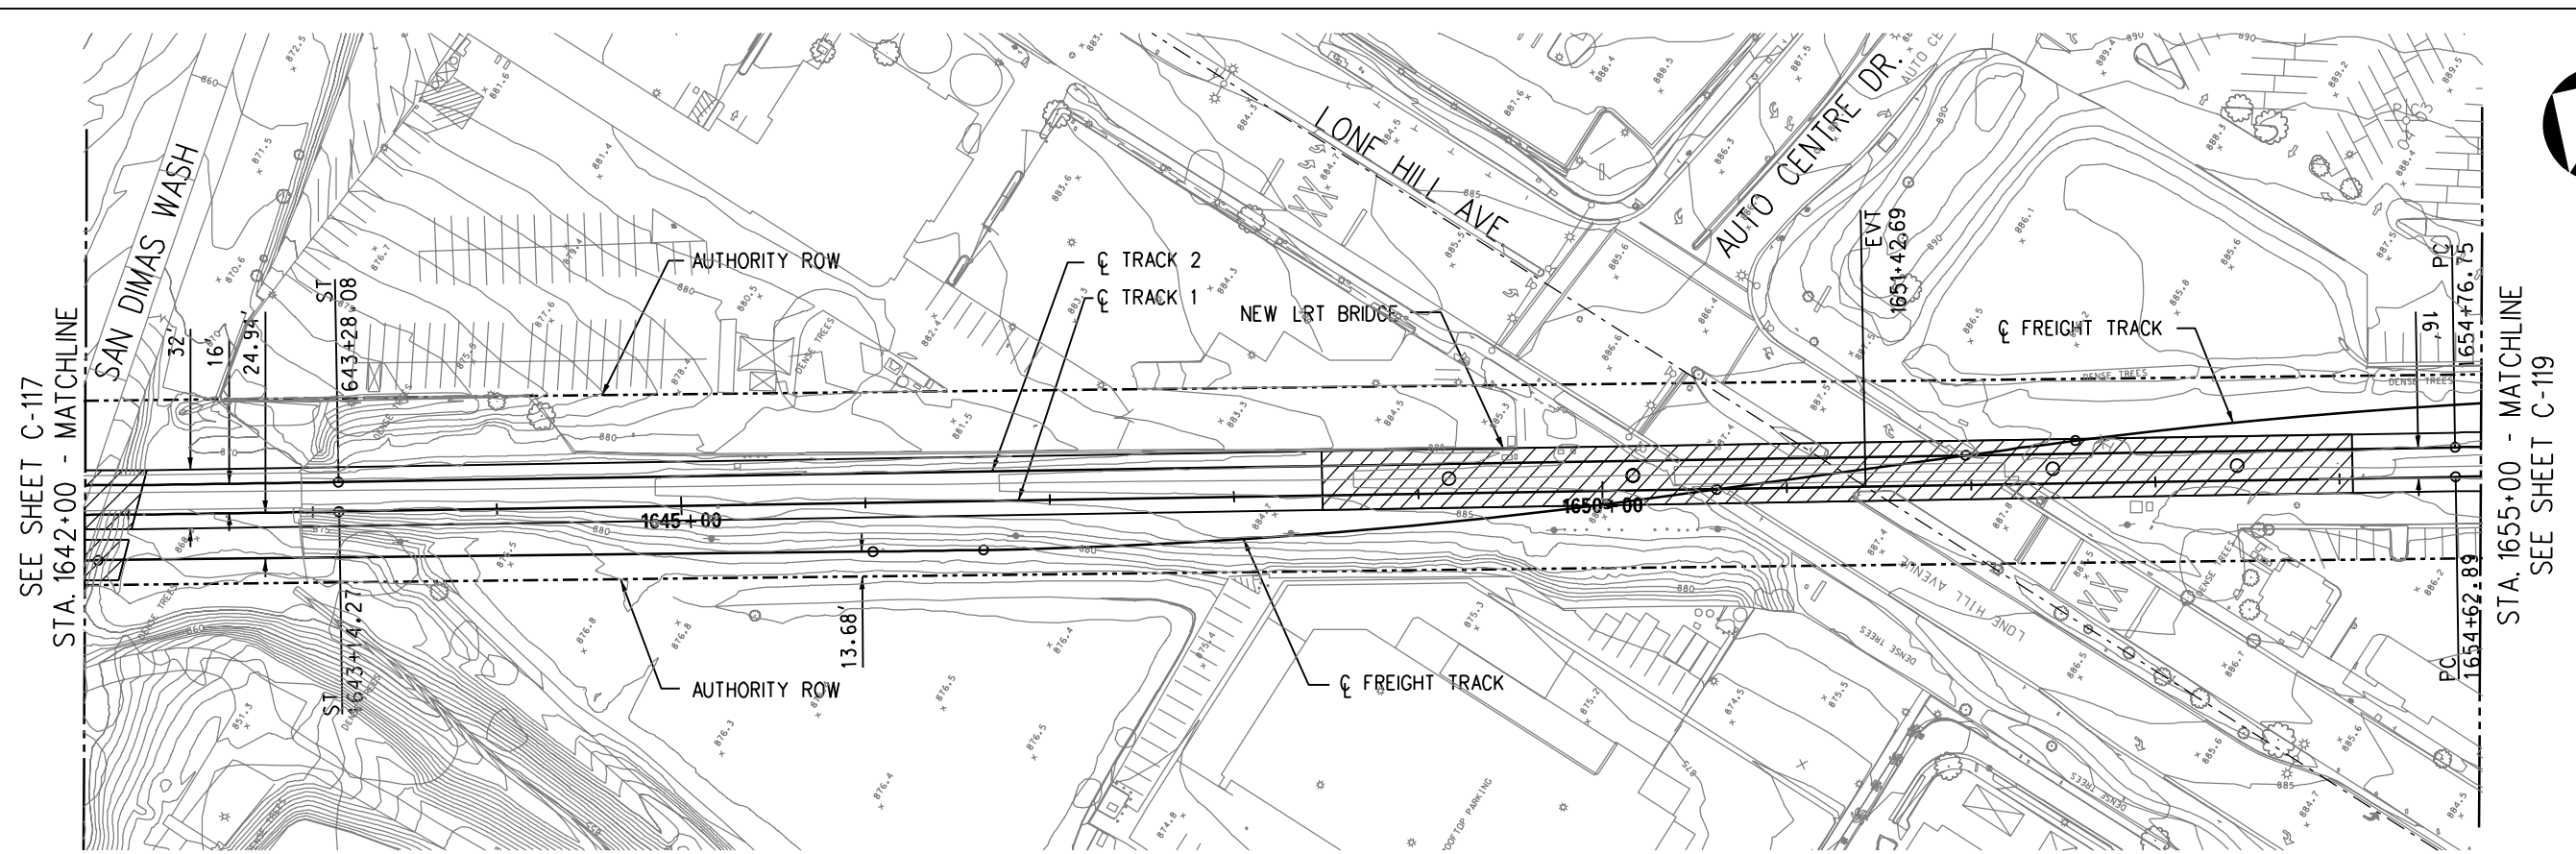


PLAN

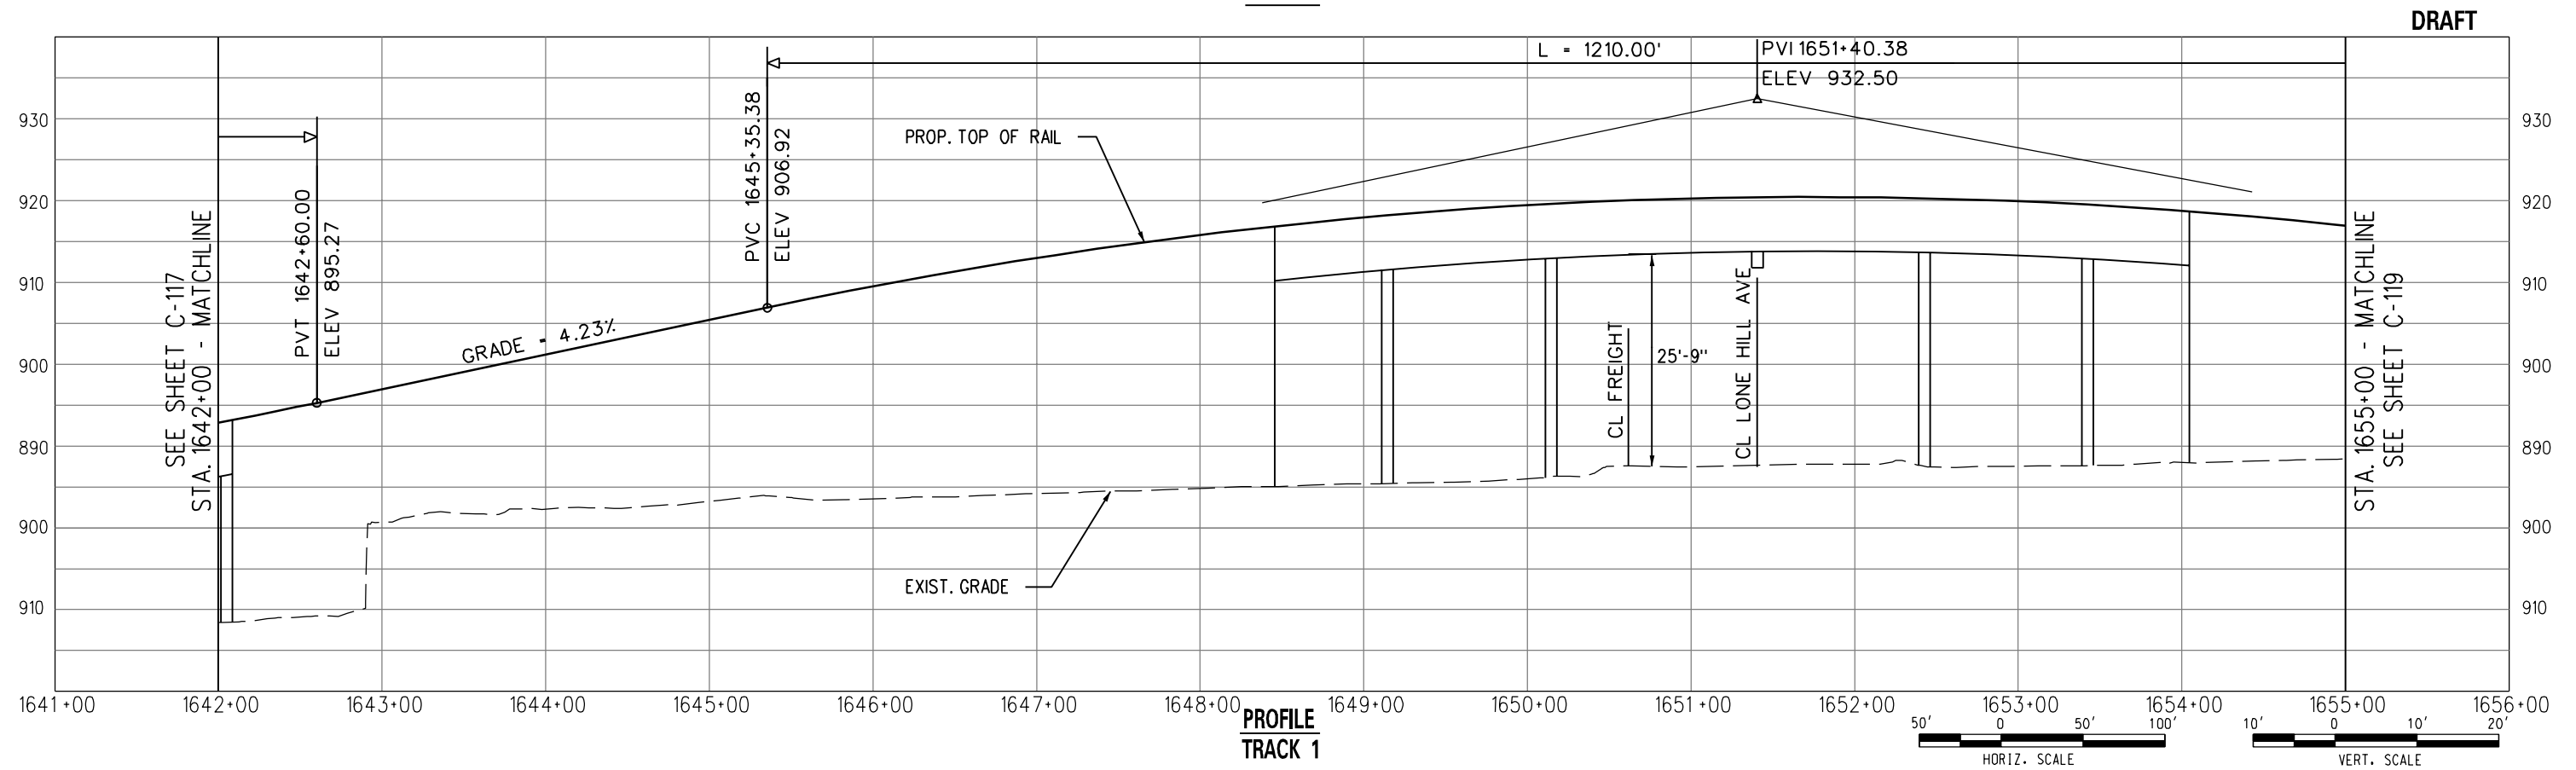

PROFILE
TRACK 1

DRAFT

 

METRO GOLD LINE
FOOTHILL EXTENSION

METRO GOLD LINE FOOTHILL EXTENSION CONSTRUCTION AUTHORITY
GOLD LINE FOOTHILL EXTENSION 2B - AZUSA (CITRUS) TO MONTCLAIR

OCTOBER 2011


GOLD LINE FOOTHILL EXTENSION
PRELIMINARY ENGINEERING

LRT - TRACK 1
PLAN AND PROFILE
STA. 1642+00 TO STA. 1655+00

27978A	
DRAWING NO.	C-118
DATE	

User Name: USER:salvati02/06/2011 5:26:37 PM File Name: I:\27978A-Foothill_2B\CADD\sheet\civil\Plan and Profile\C-118.dgn

SEE SHEET C-118
STA. 1655+00 - MATCHLINE

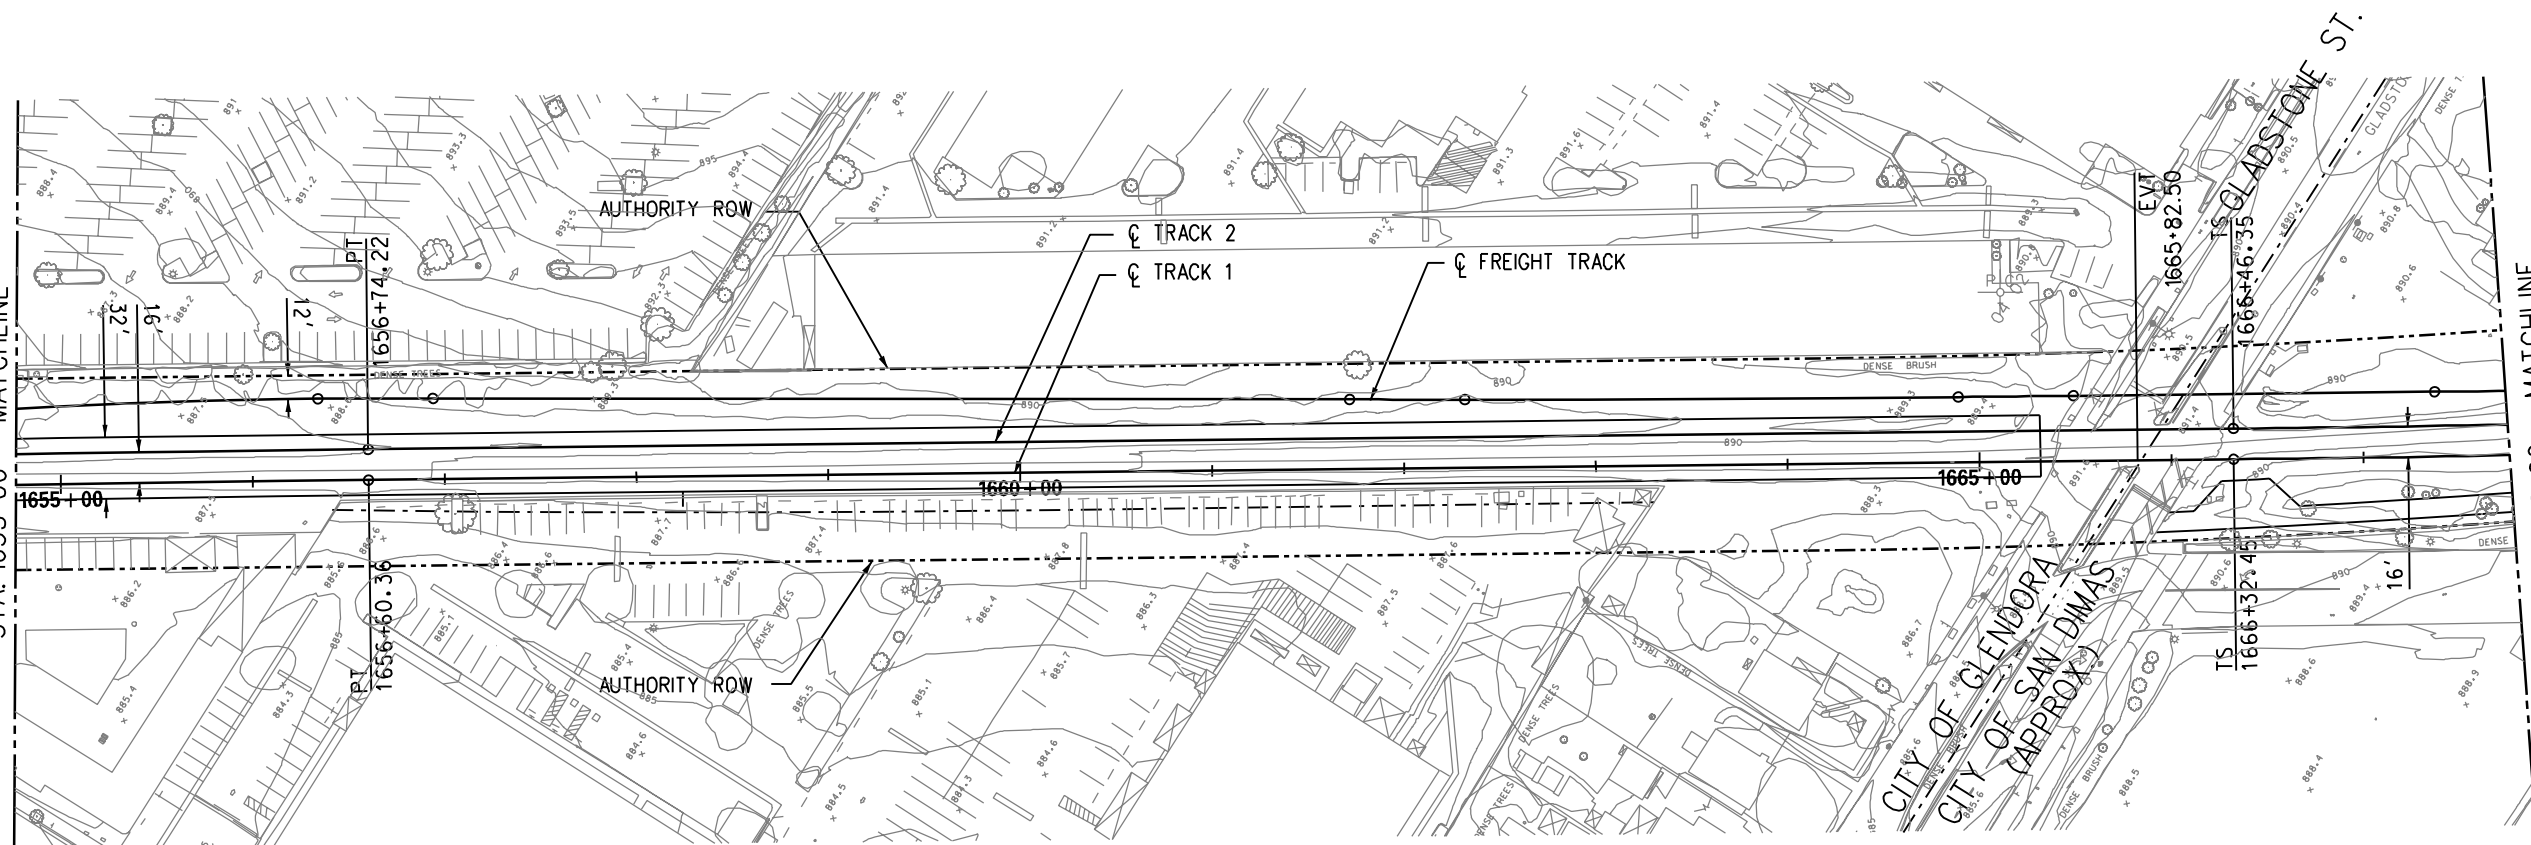


STA. 1668+00 - MATCHLINE
SEE SHEET C-120




PLAN

DRAFT

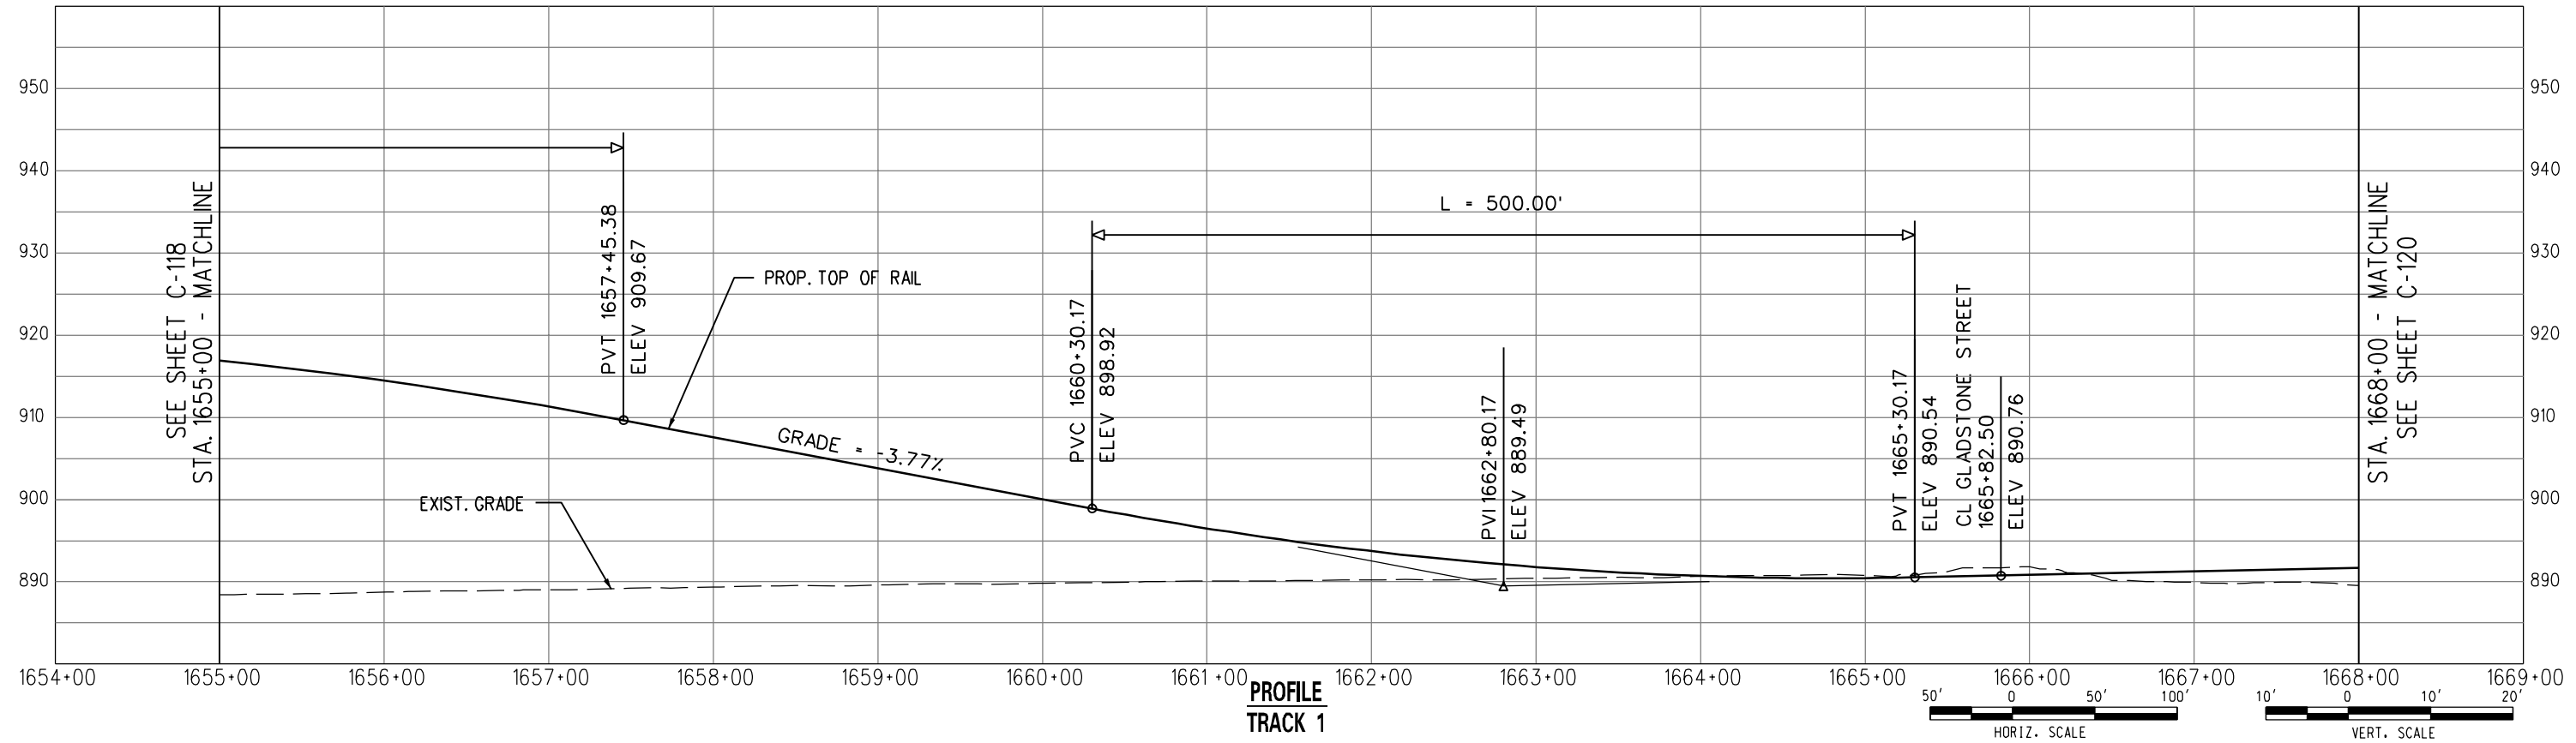

PROFILE
TRACK 1

 

PBR
125 YEARS
PARSONS BRINCKERHOFF INC.
444 SOUTH FLOWER STREET, SUITE 3700
LOS ANGELES, CA 90071





METRO GOLD LINE
FOOTHILL EXTENSION
METRO GOLD LINE FOOTHILL EXTENSION CONSTRUCTION AUTHORITY
GOLD LINE FOOTHILL EXTENSION 2B - AZUSA (CITRUS) TO MONTCLAIR
OCTOBER 2011


GOLD LINE FOOTHILL EXTENSION
PRELIMINARY ENGINEERING
LRT - TRACK 1
PLAN AND PROFILE
STA. 1655+00 TO STA. 1668+00

27978A	
DRAWING NO.	C-119
DATE	

User Name: USER:salvatierra02/06/2011 5:26:38 PM File Name: T:\27978A-Foothill_2B\CADD\sheet\civil\Plan and Profile\C-119.dgn

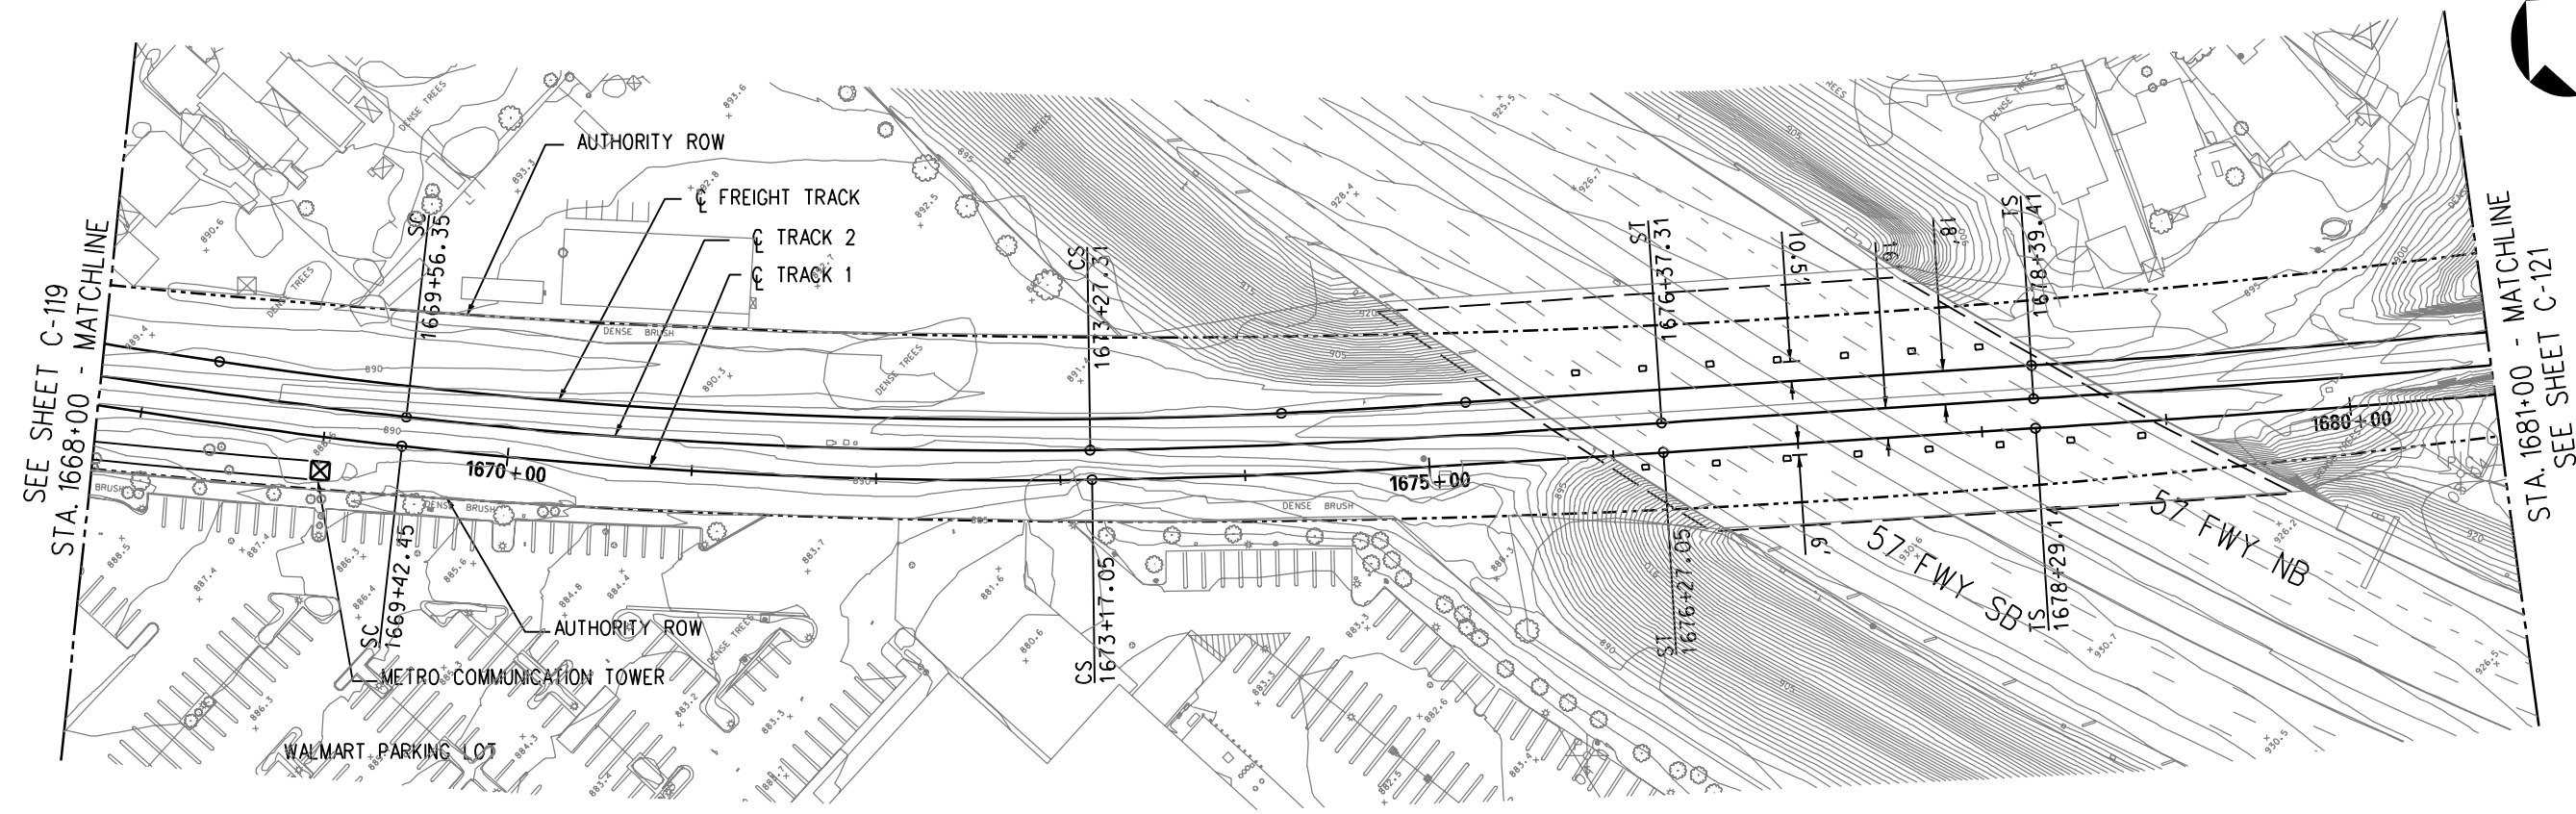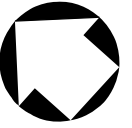

PLAN

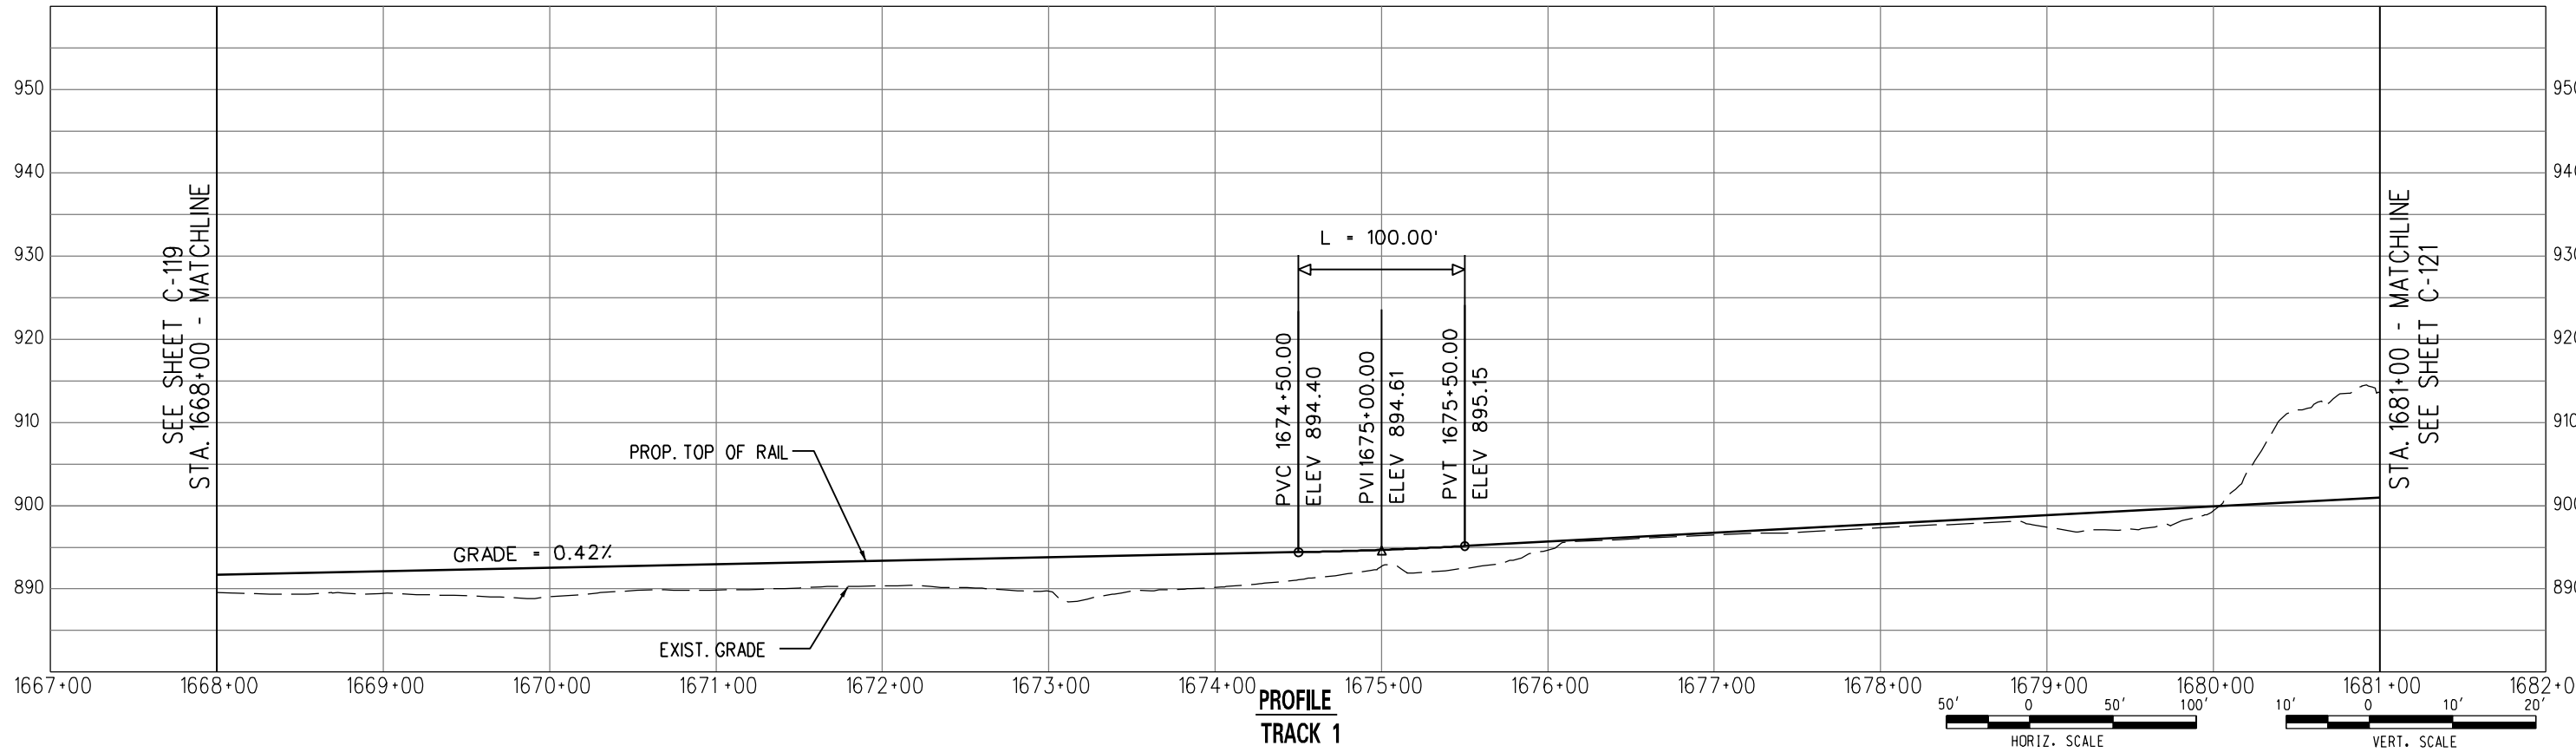

PROFILE TRACK 1

DRAFT



PARSONS BRINCKERHOFF INC.
444 SOUTH FLOWER STREET, SUITE 3700
LOS ANGELES, CA 90071



METRO GOLD LINE FOOTHILL EXTENSION CONSTRUCTION AUTHORITY
GOLD LINE FOOTHILL EXTENSION 2B - AZUSA (CITRUS) TO MONTCLAIR

OCTOBER 2011


GOLD LINE FOOTHILL EXTENSION
PRELIMINARY ENGINEERING

LRT - TRACK 1
PLAN AND PROFILE
STA. 1668+00 TO STA. 1681+00


27978A

DRAWING NO
C-120

DATE

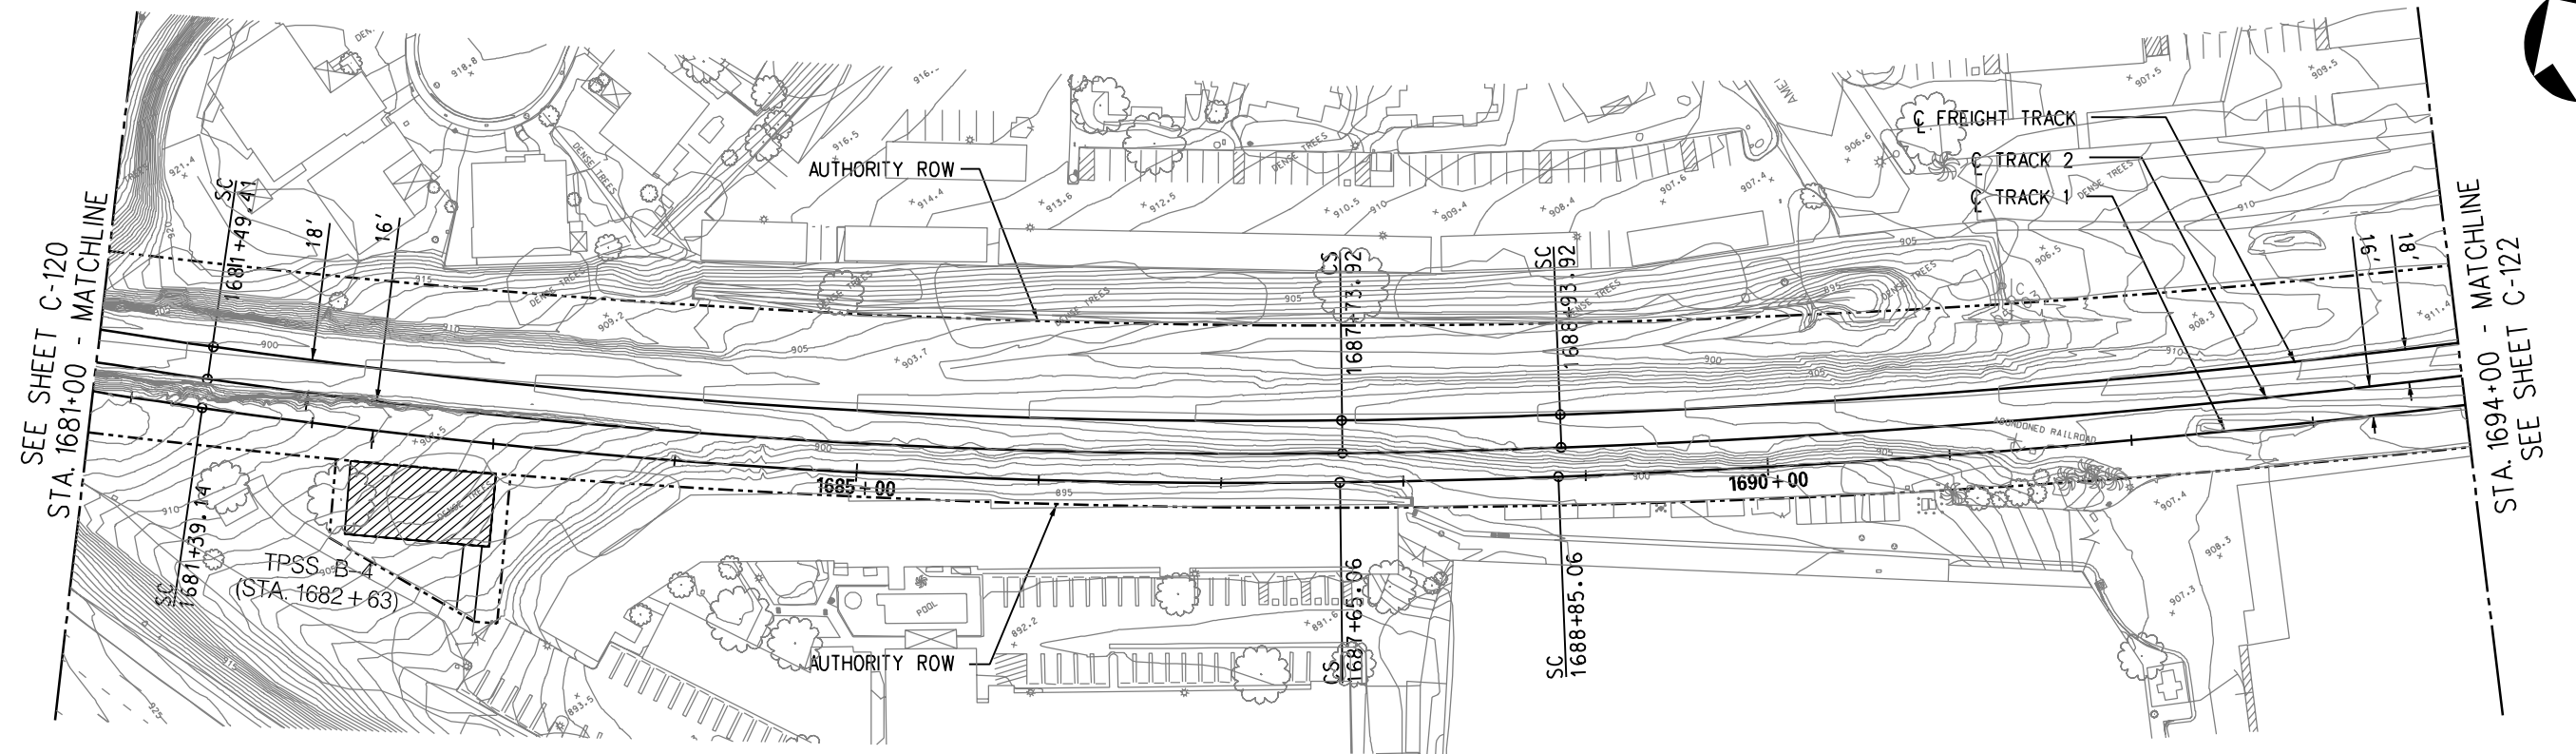


PLAN

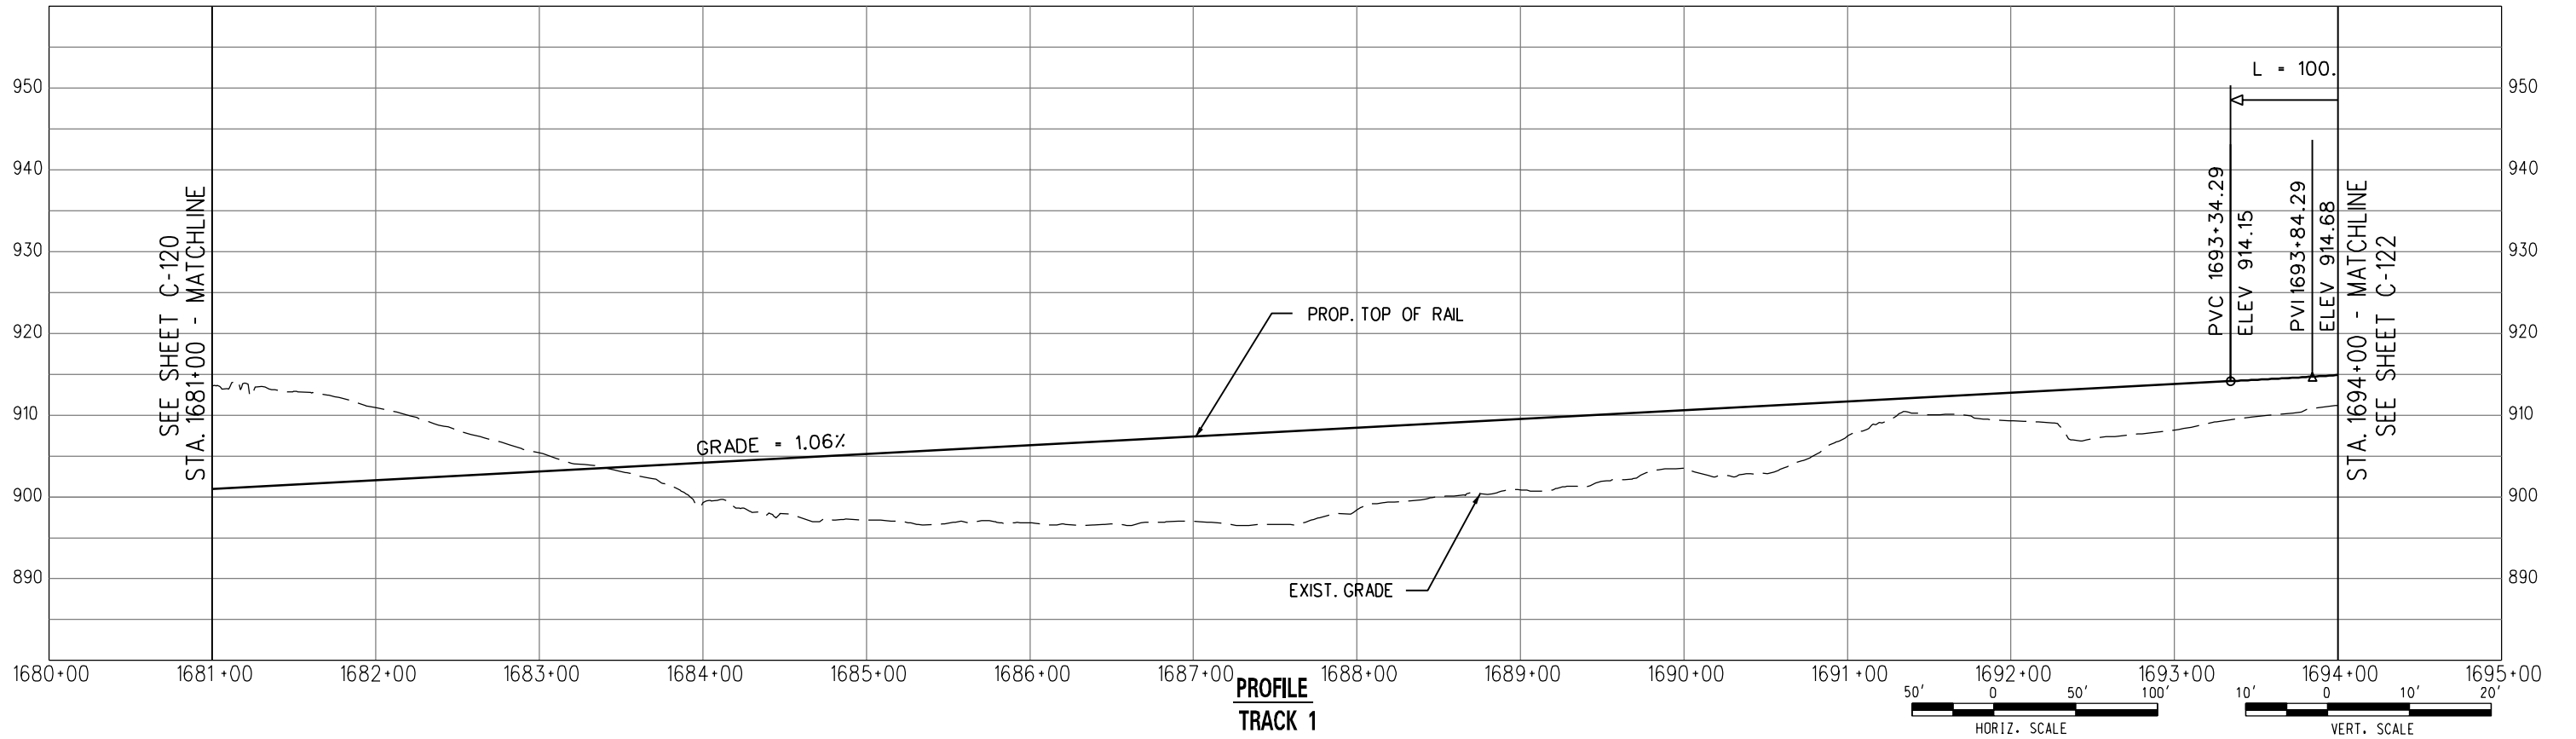


PROFILE
TRACK 1


DRAFT

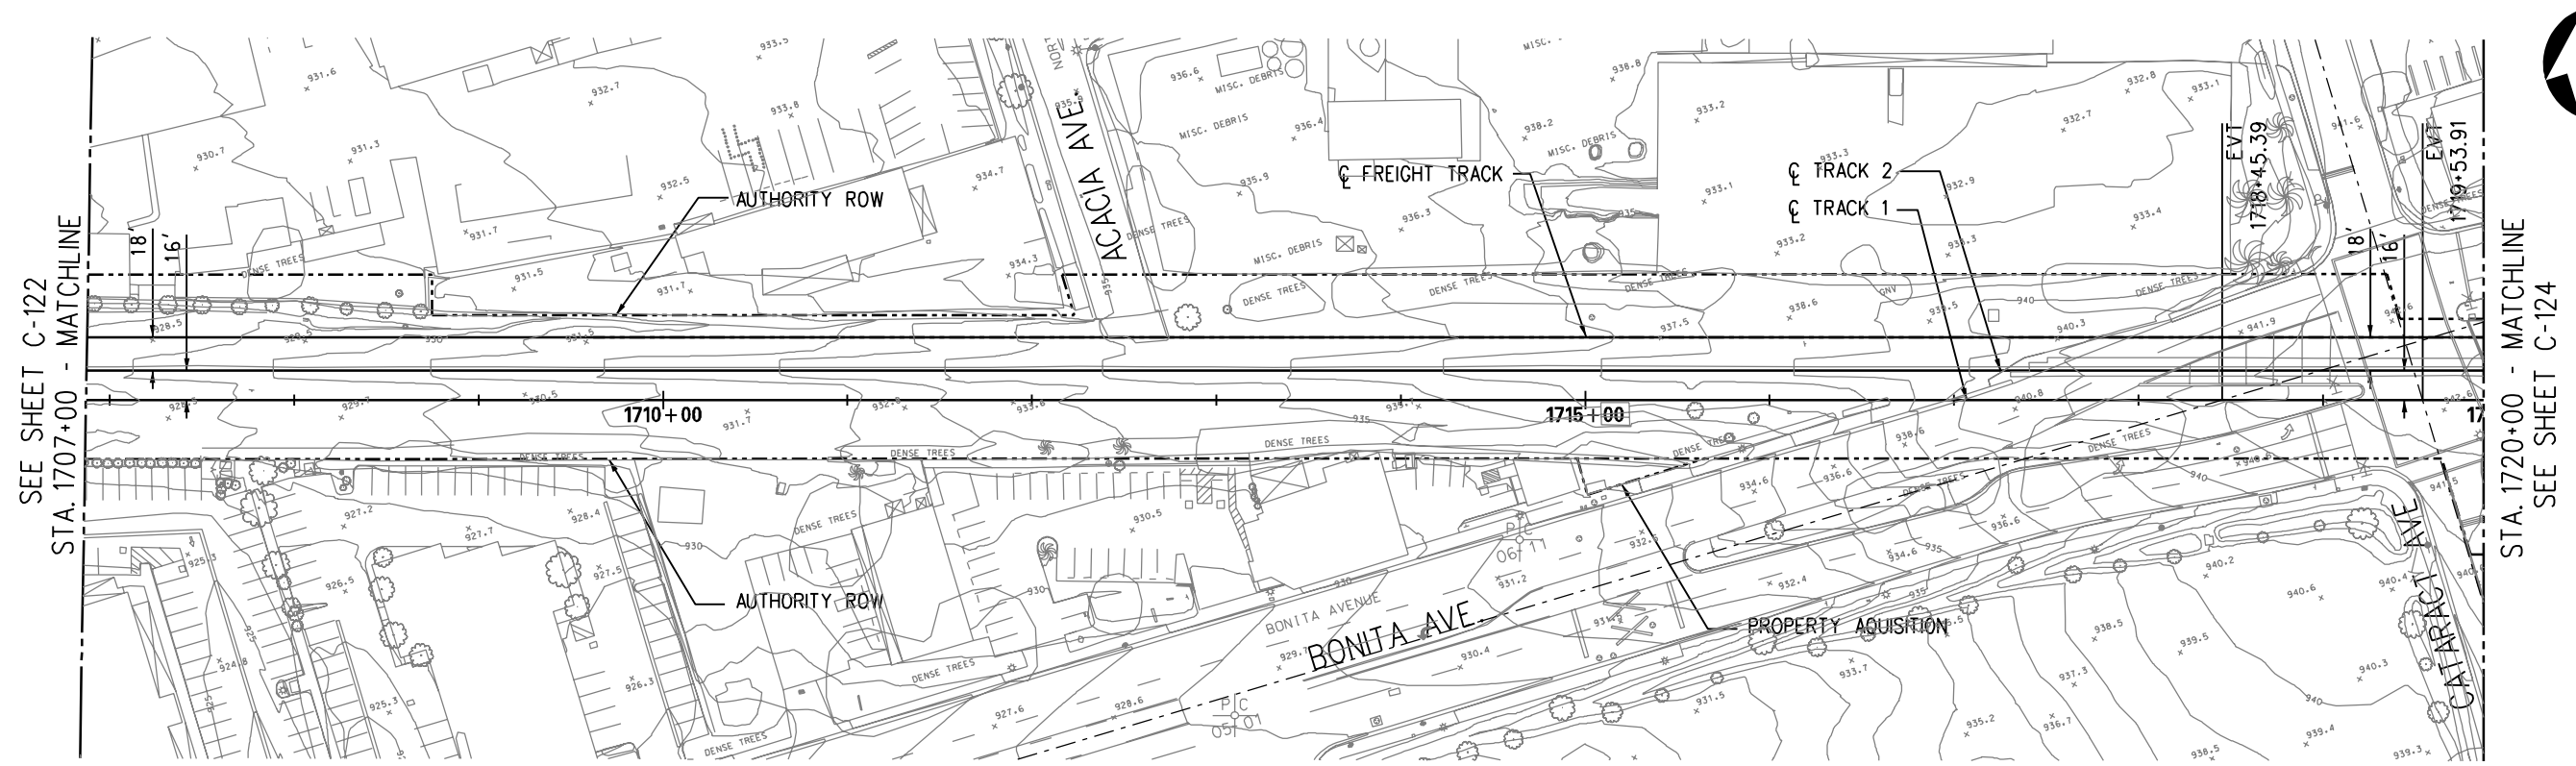


PLAN

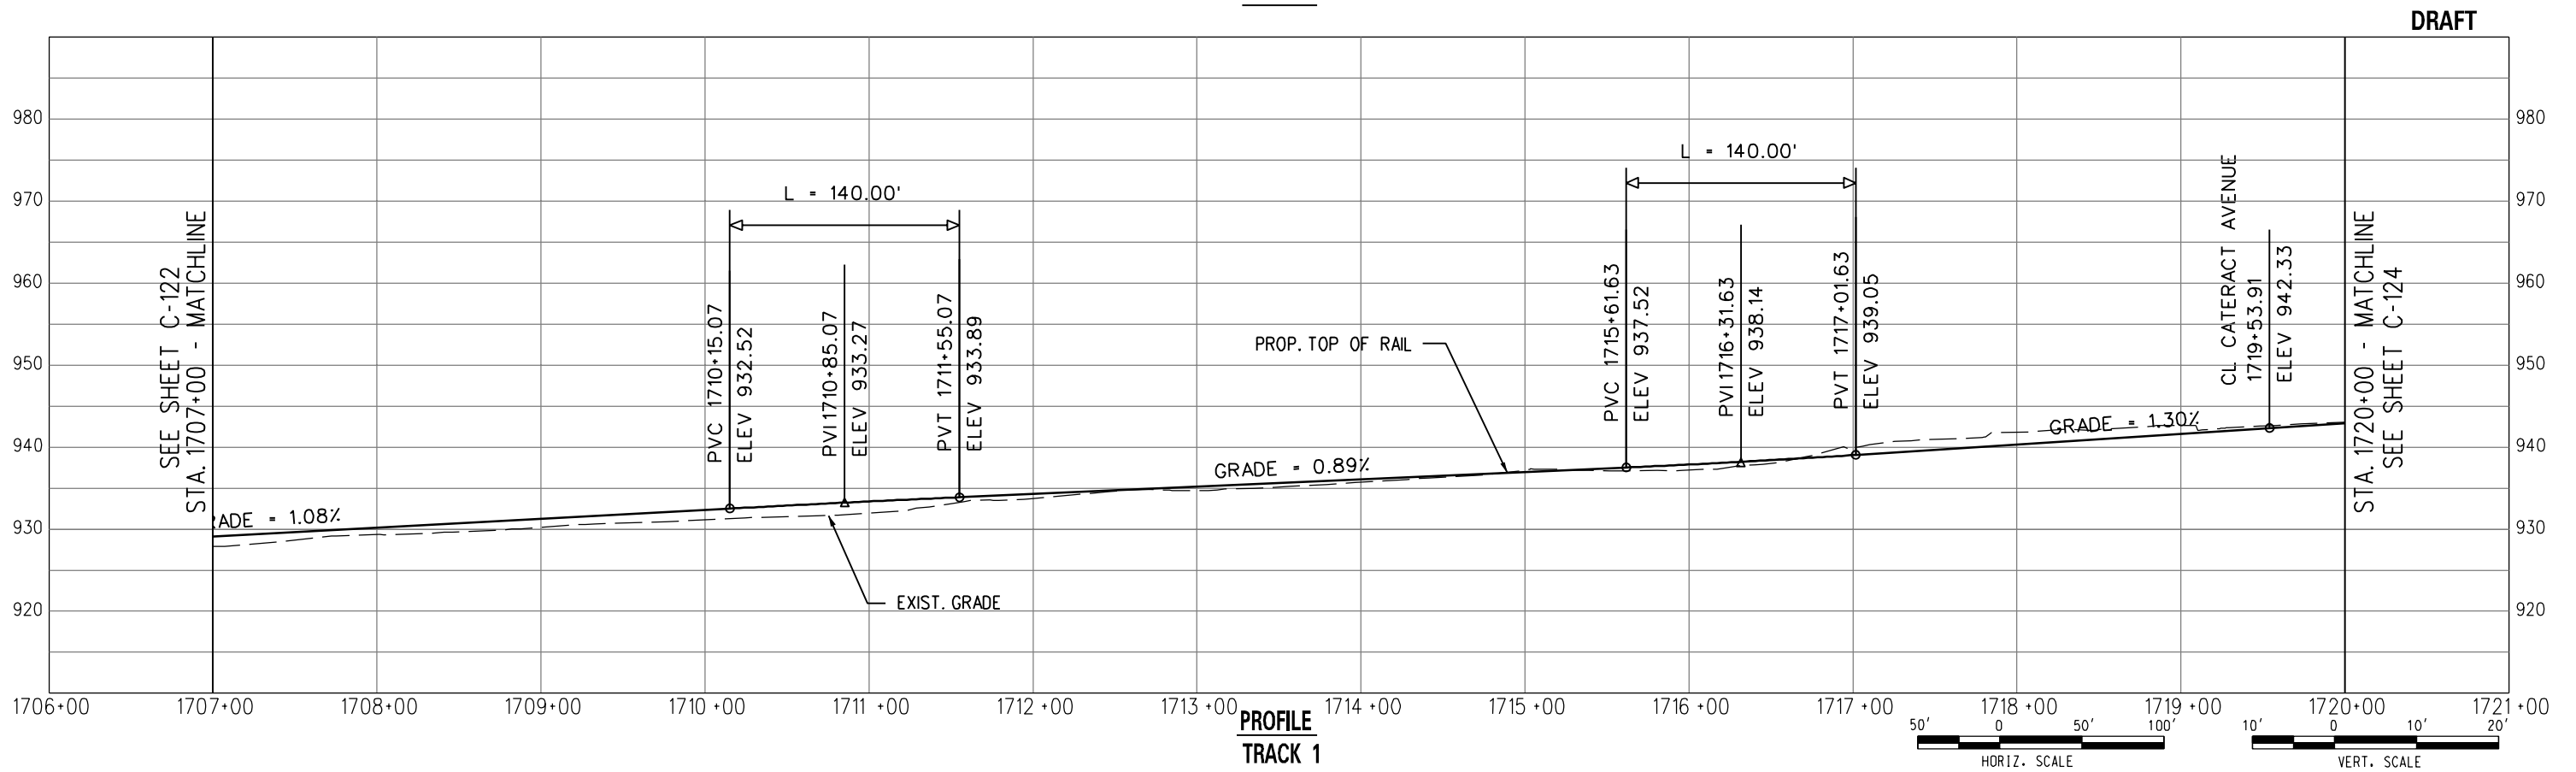


PROFILE
TRACK 1

 

DRAFT

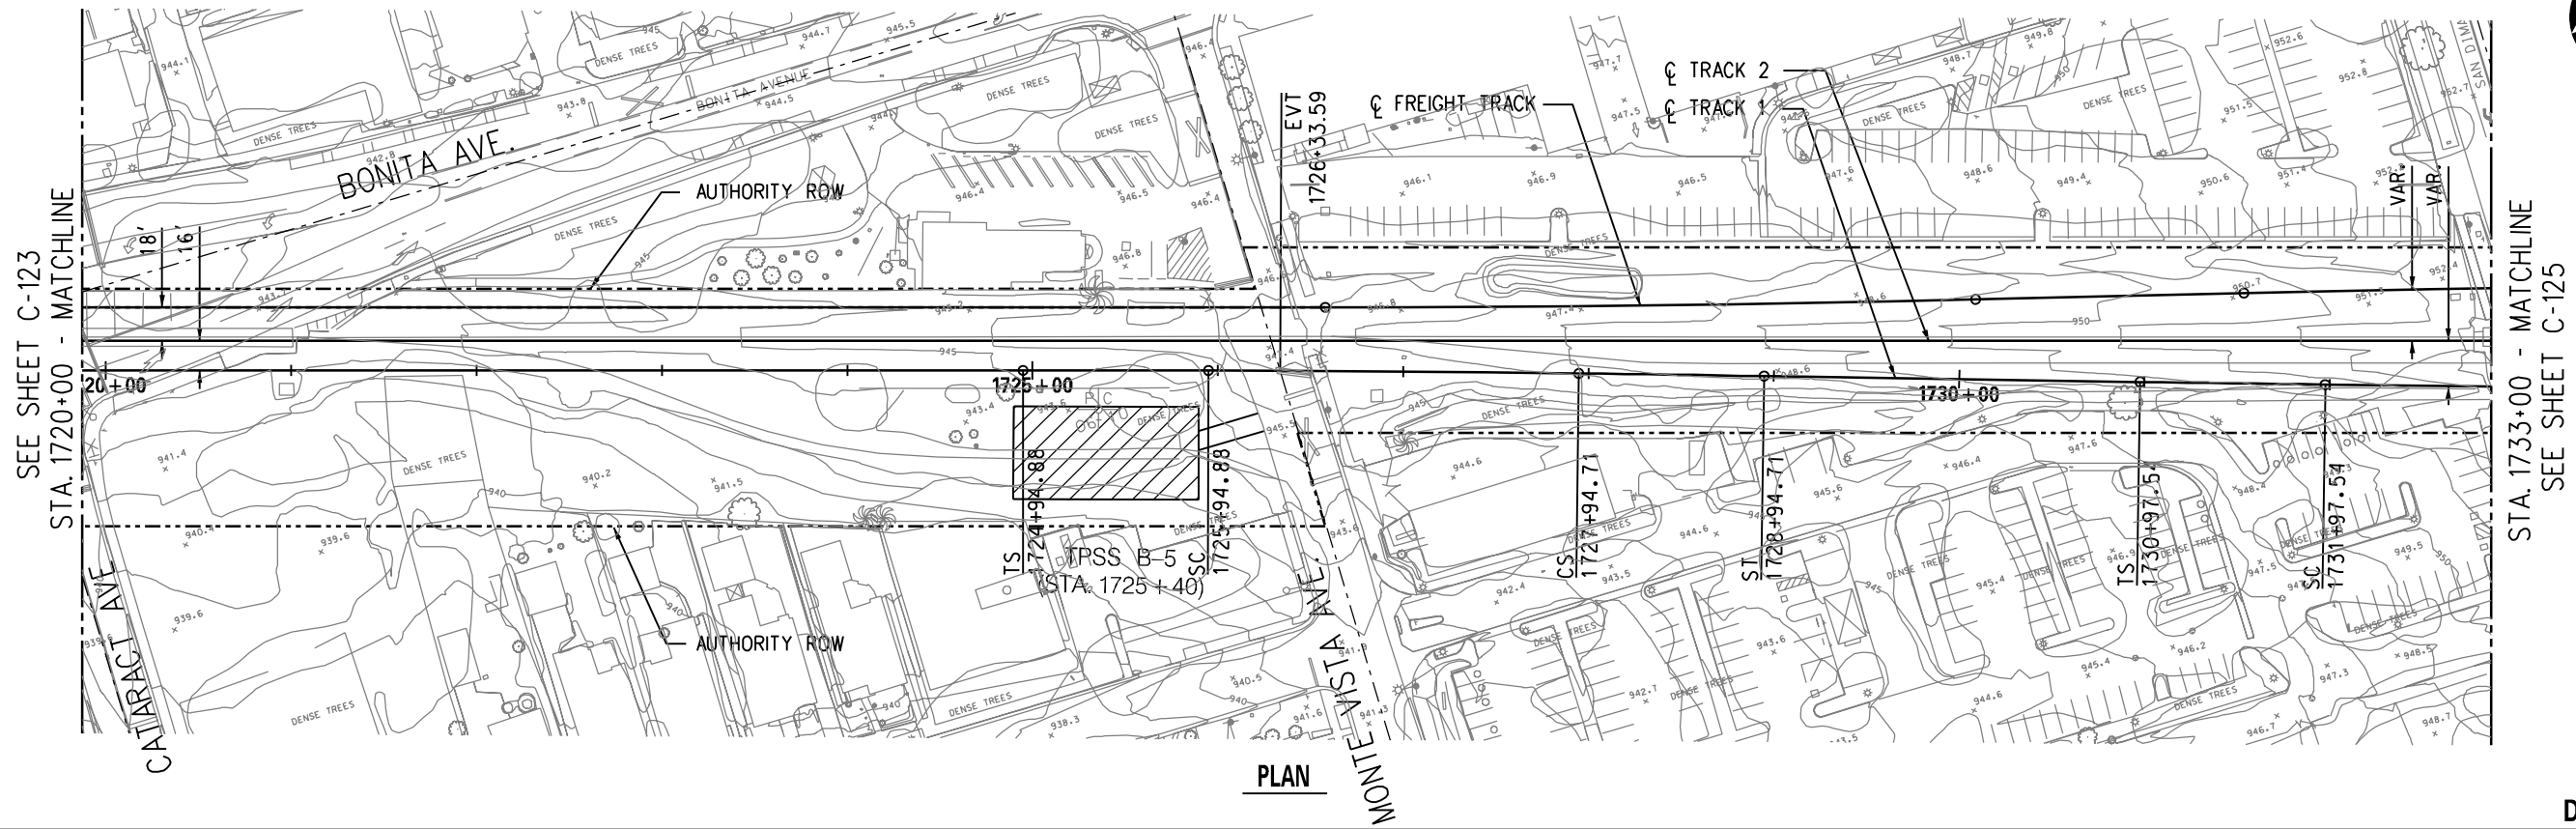

PLAN

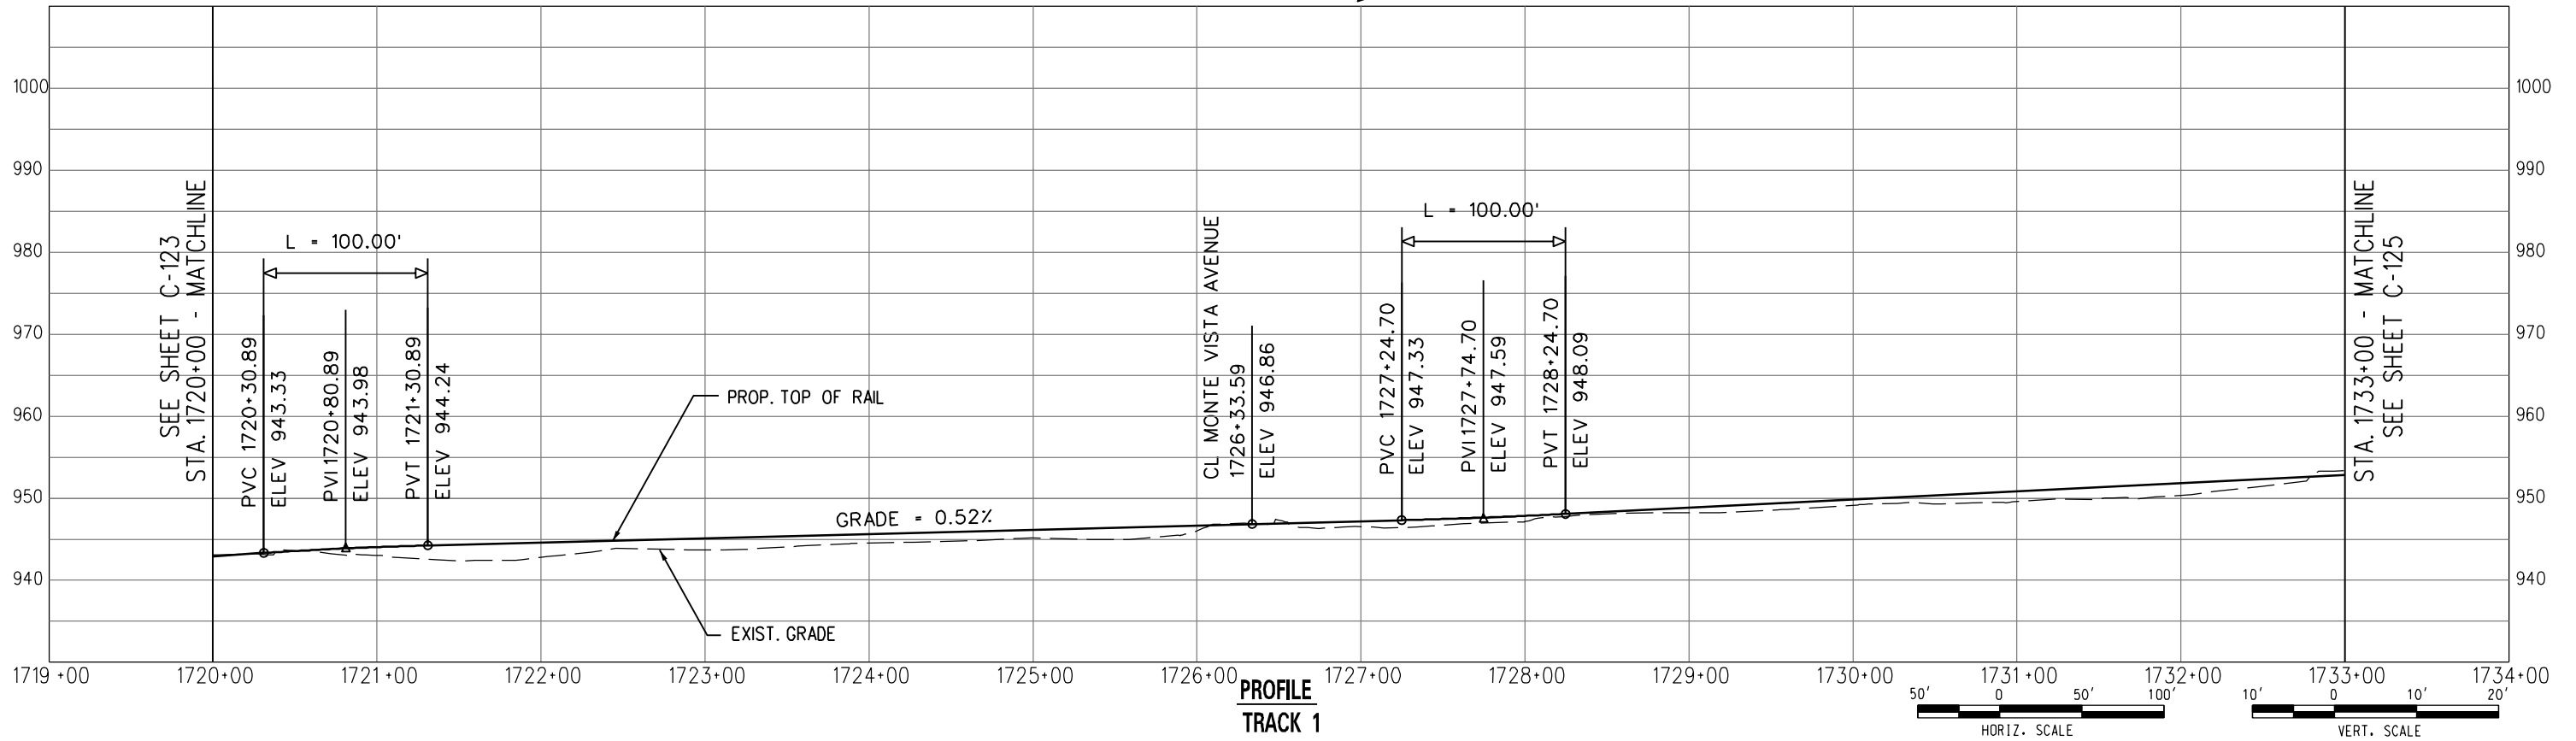

PROFILE TRACK 1

DRAFT






METRO GOLD LINE FOOTHILL EXTENSION CONSTRUCTION AUTHORITY
 GOLD LINE FOOTHILL EXTENSION 2B - AZUSA (CITRUS) TO MONTCLAIR
 OCTOBER 2011

GOLD LINE FOOTHILL EXTENSION
 PRELIMINARY ENGINEERING
 LRT - TRACK 1
 PLAN AND PROFILE
 STA. 1720+00 TO STA. 1733+00


27978A	
DRAWING NO.	C-124
REV	
DATE	

UserName: USER:salvatore02/06/2011 5:26:42 PM File Name: I:\27978A-Foothill_2B\CADD\sheet\civil\Plan and Profile\C-124.dgn

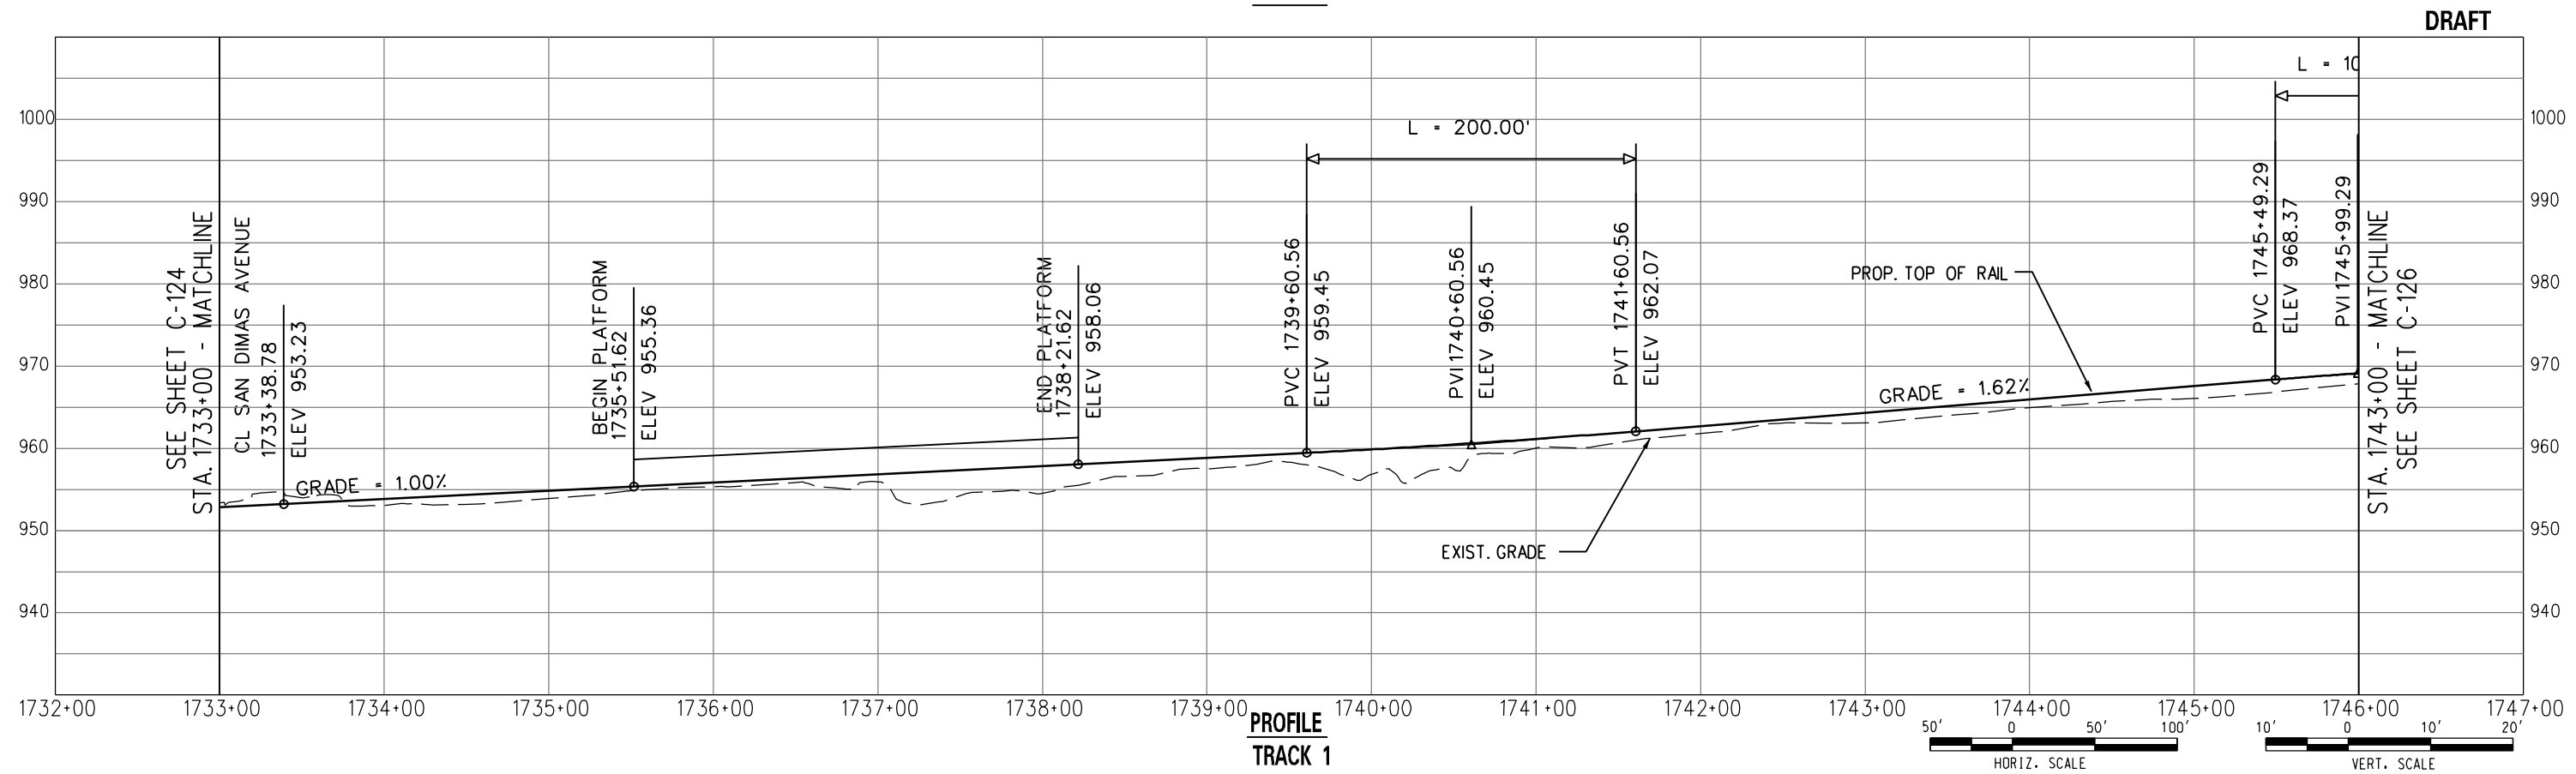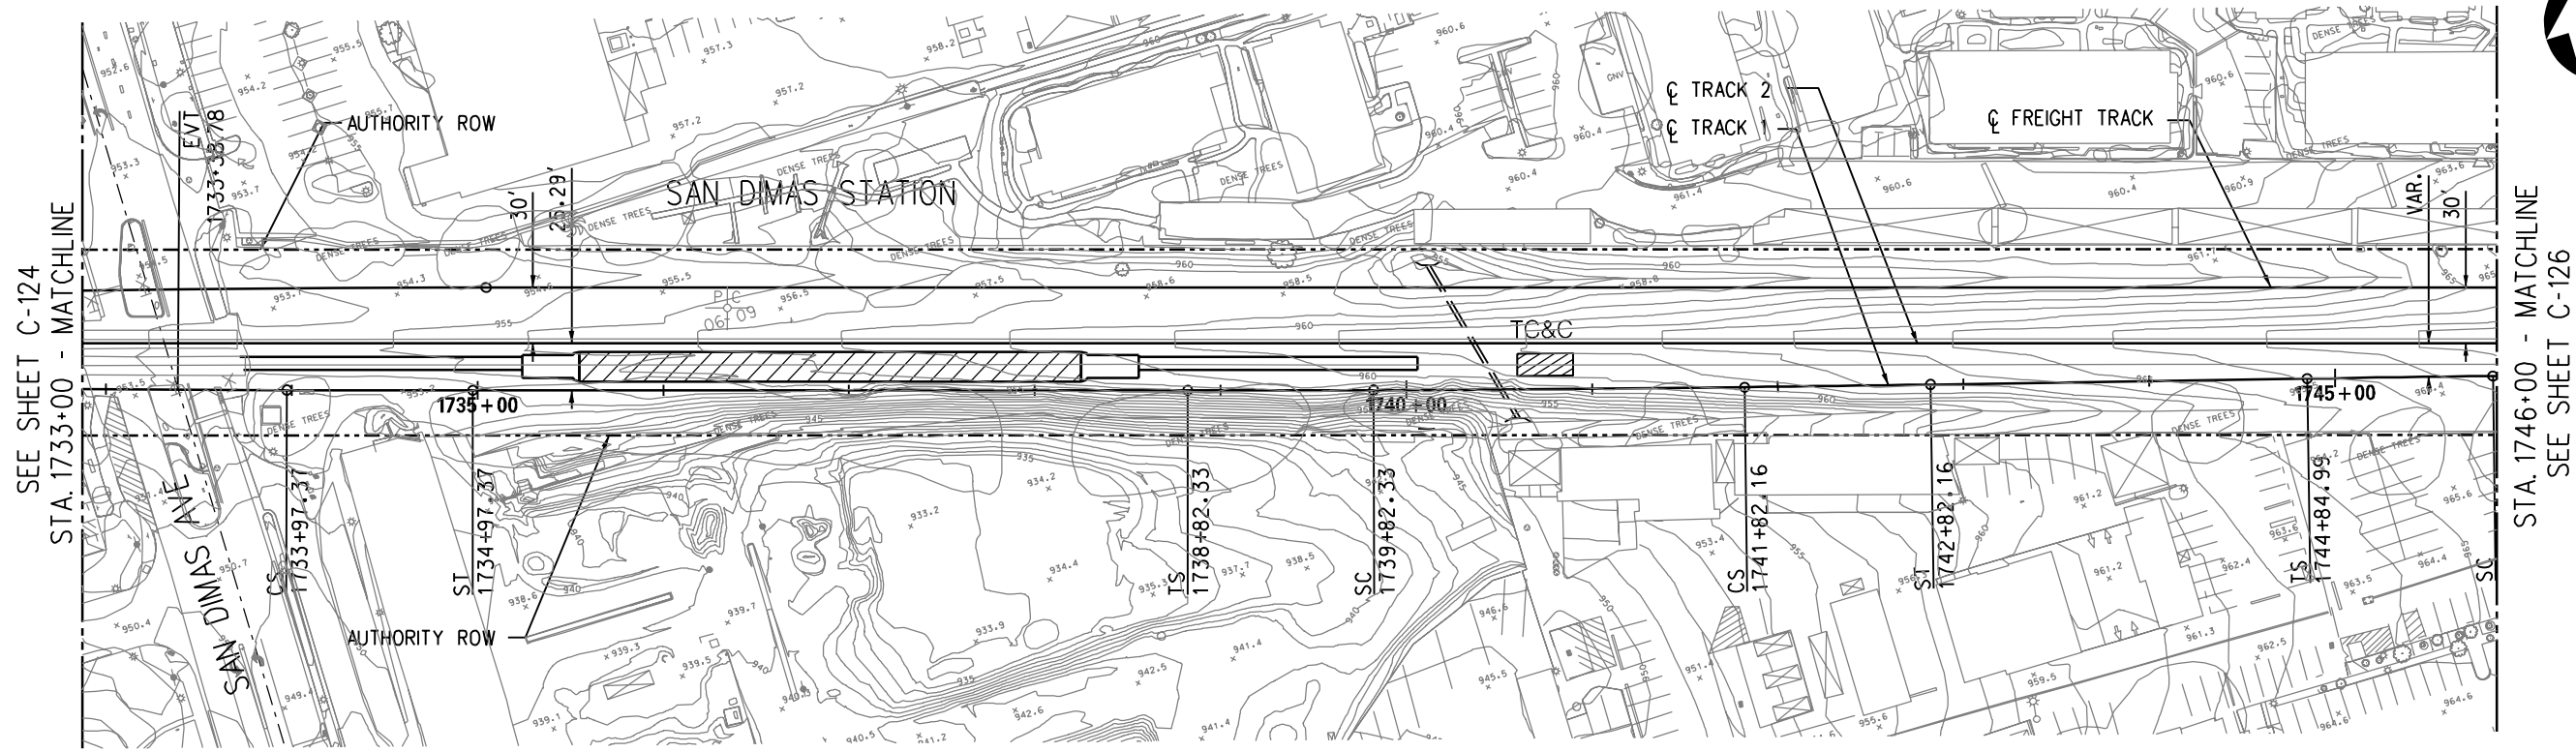

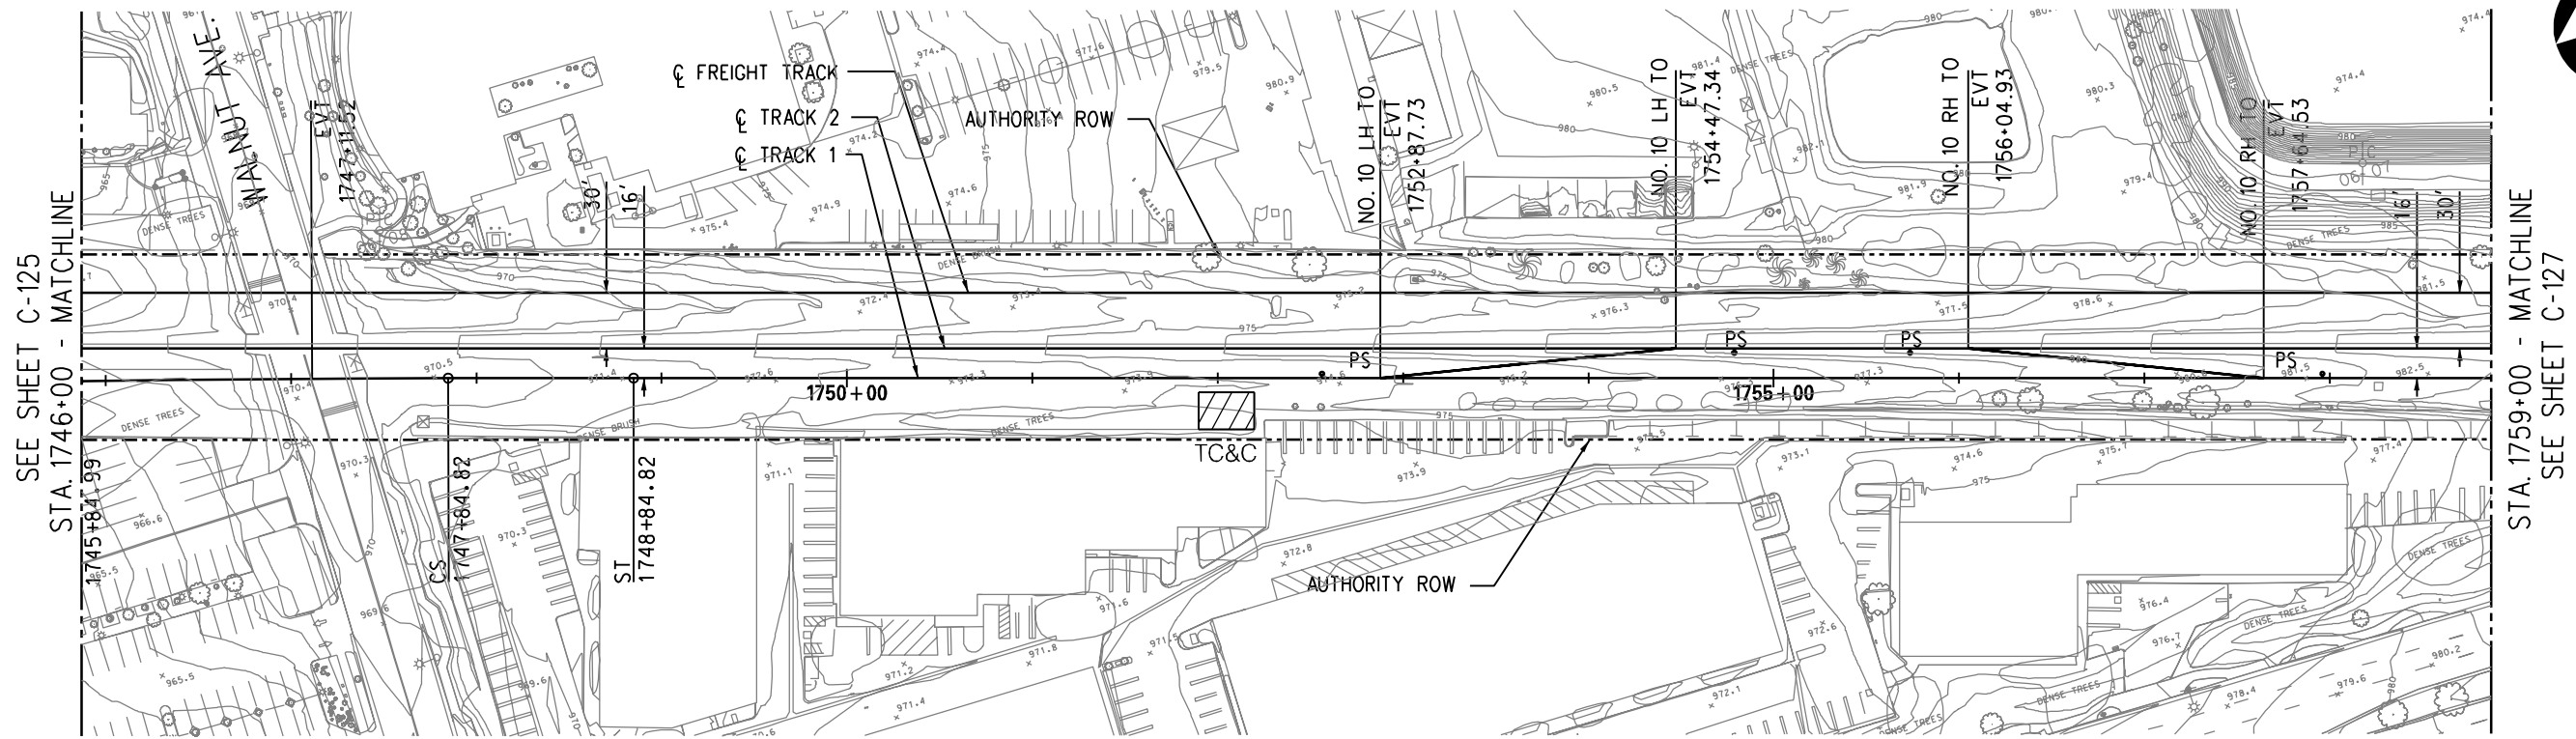

PLAN

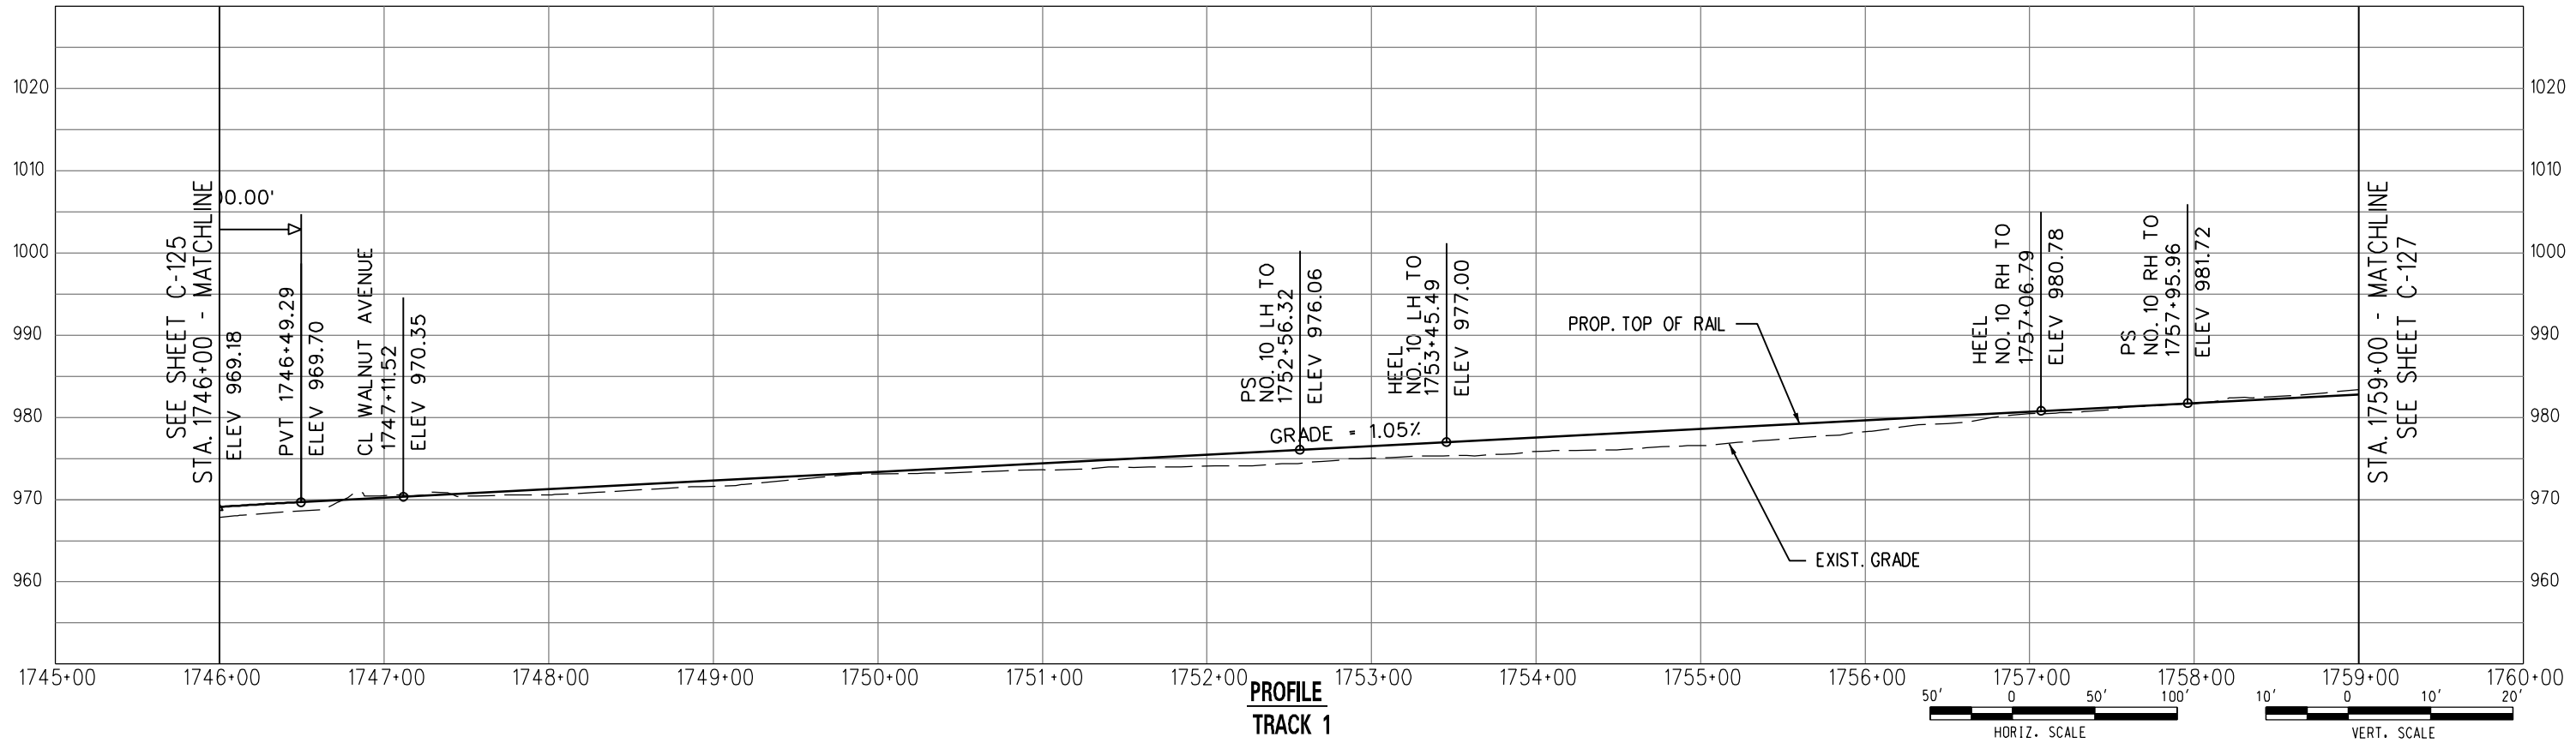

PROFILE
TRACK 1

DRAFT



METRO GOLD LINE
FOOTHILL EXTENSION

METRO GOLD LINE FOOTHILL EXTENSION CONSTRUCTION AUTHORITY
GOLD LINE FOOTHILL EXTENSION 2B - AZUSA (CITRUS) TO MONTCLAIR



OCTOBER 2011

GOLD LINE FOOTHILL EXTENSION
PRELIMINARY ENGINEERING


LRT - TRACK 1
PLAN AND PROFILE
STA. 1746+00 TO STA. 1759+00

27978A	
DRAWING NO.	C-126
DATE	

User: USER:salvatore02/06/2011 5:26:44 PM File: I:\27978A-Foothill_2B\CADD\sheet\civil\Plan and Profile\C-126.dgn

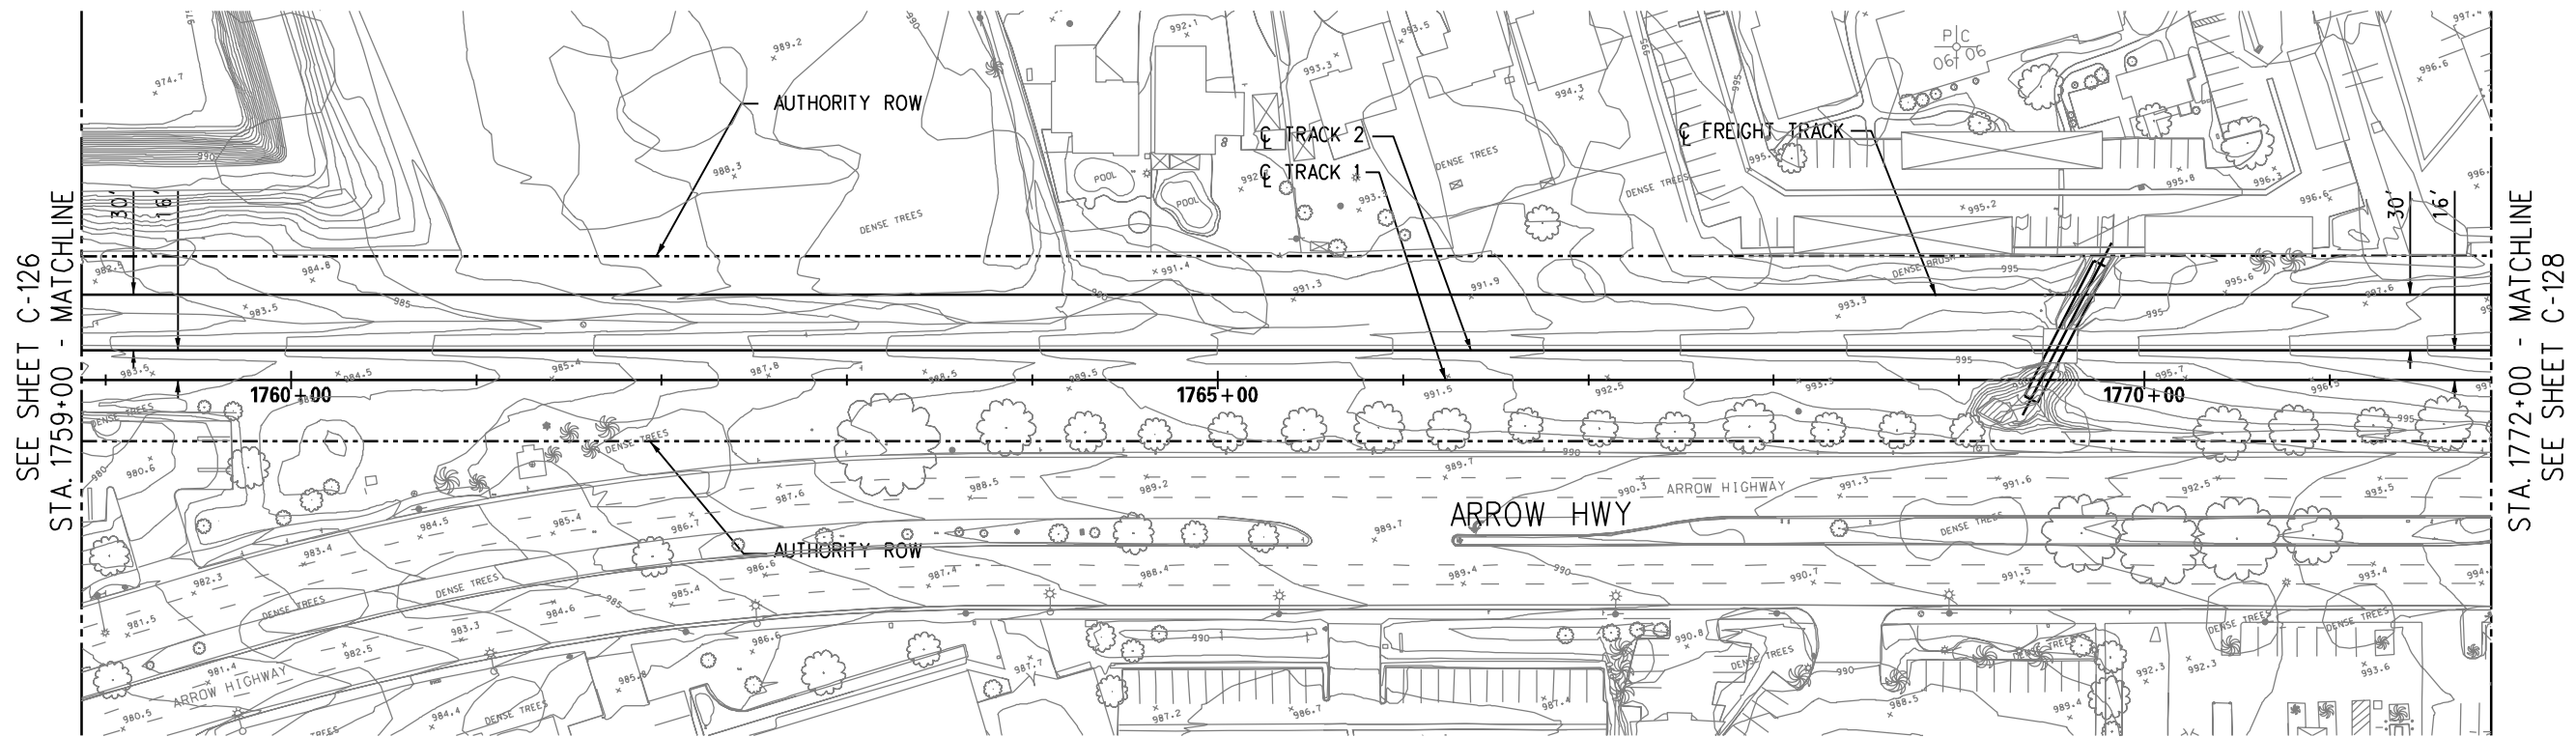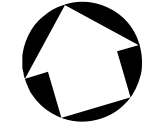


PLAN

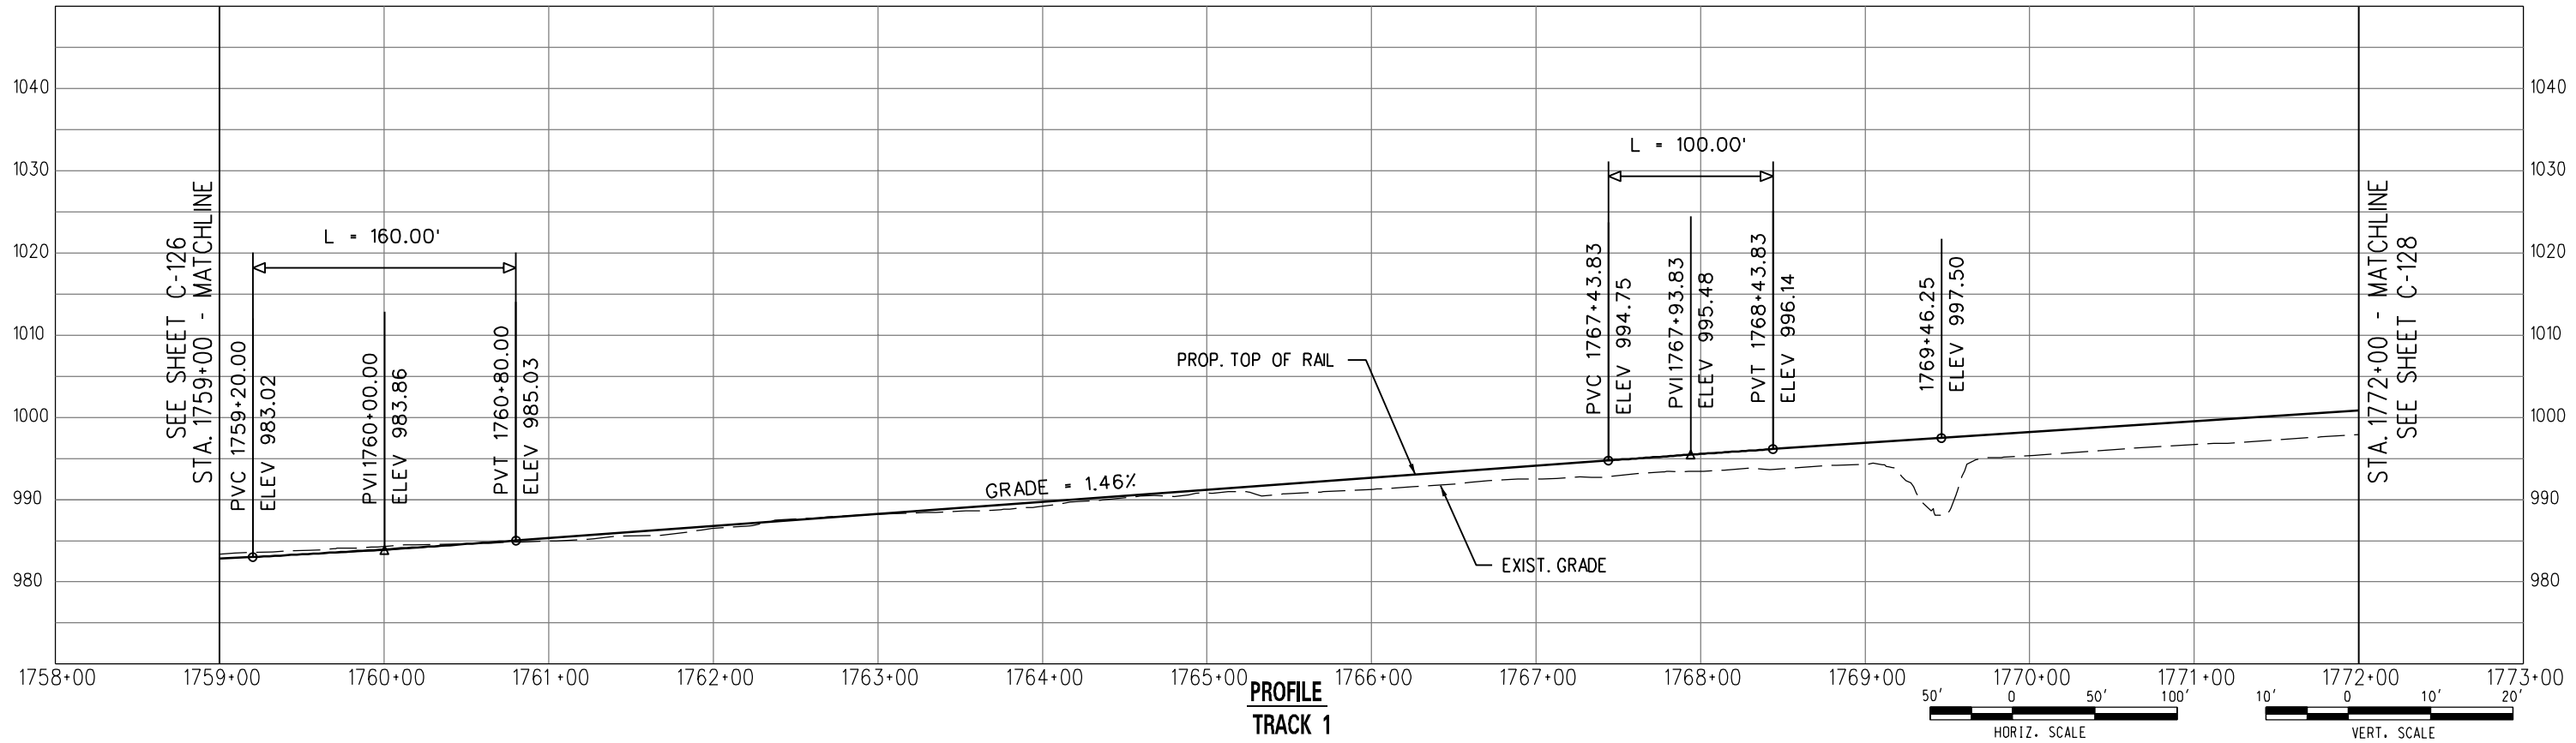


**PROFILE
TRACK 1**

DRAFT


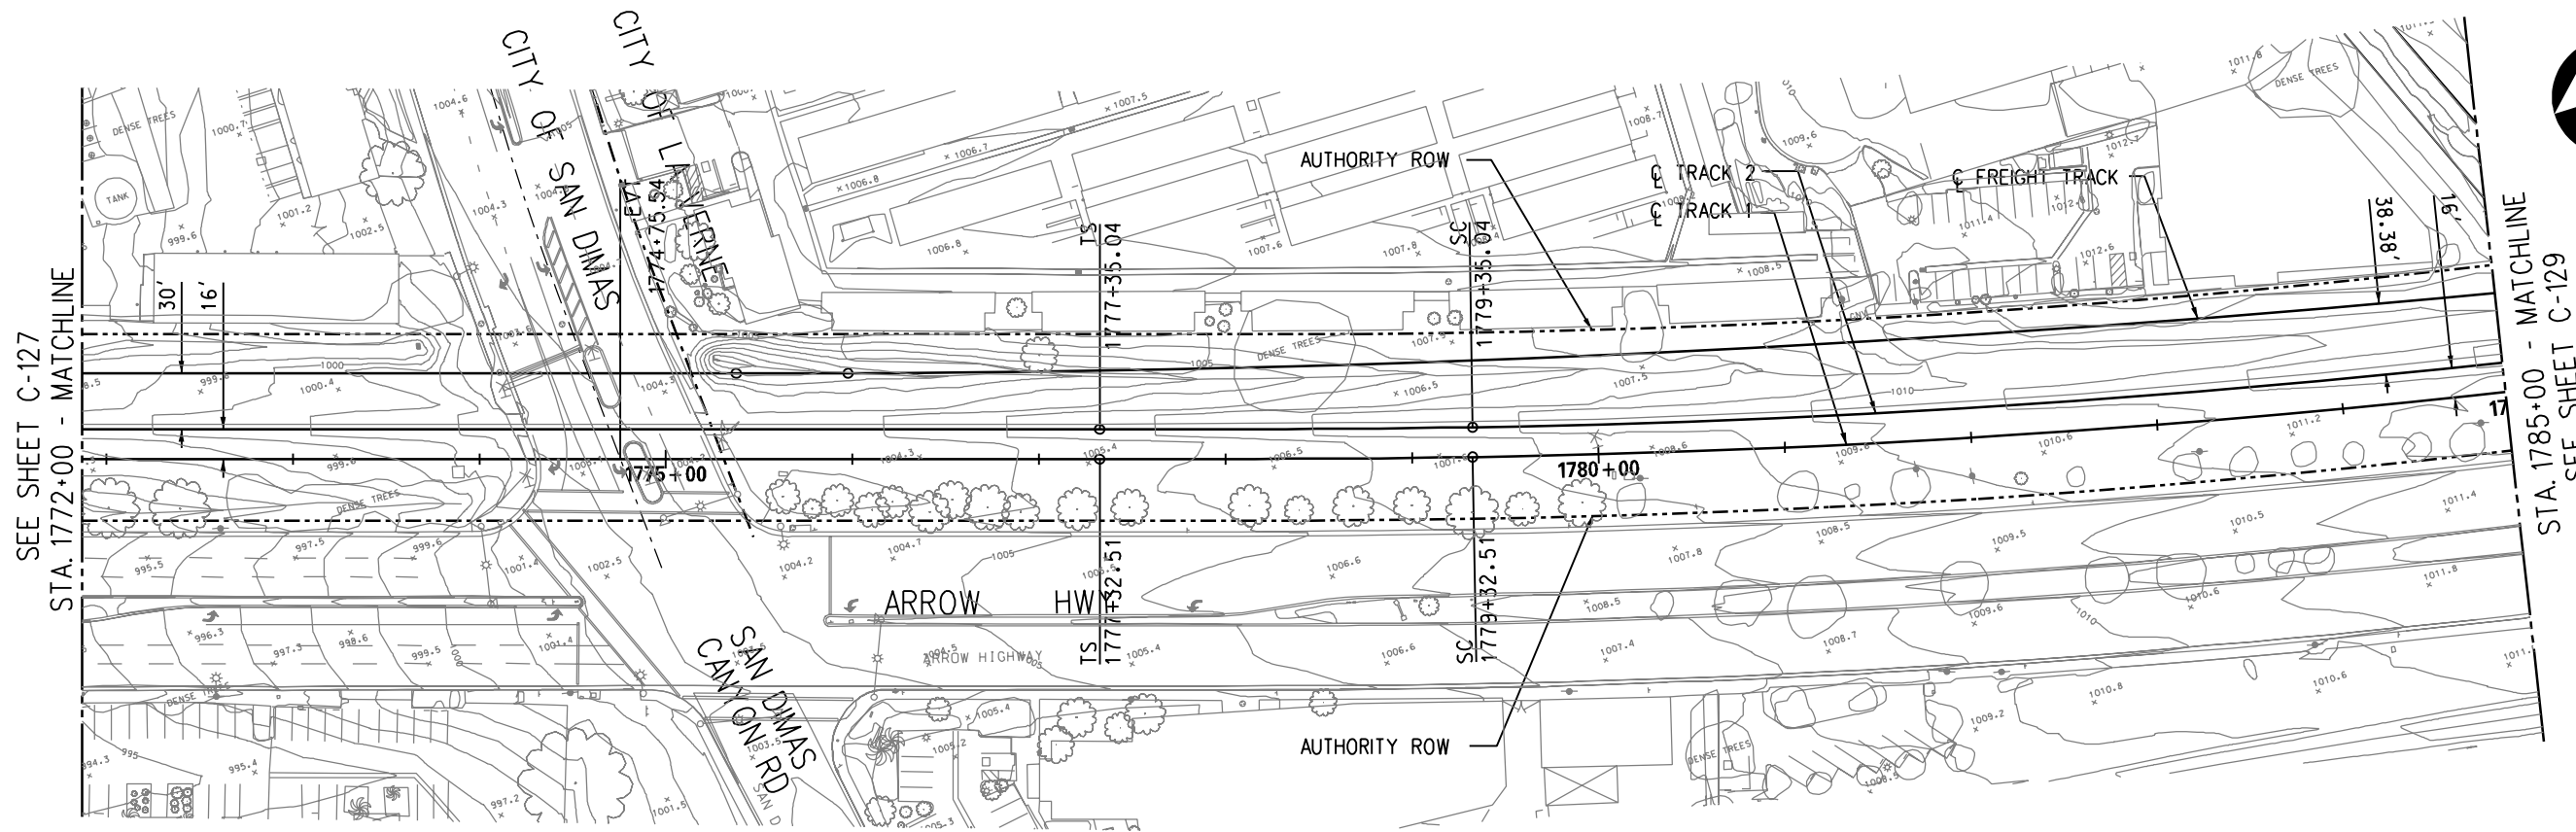



PLAN

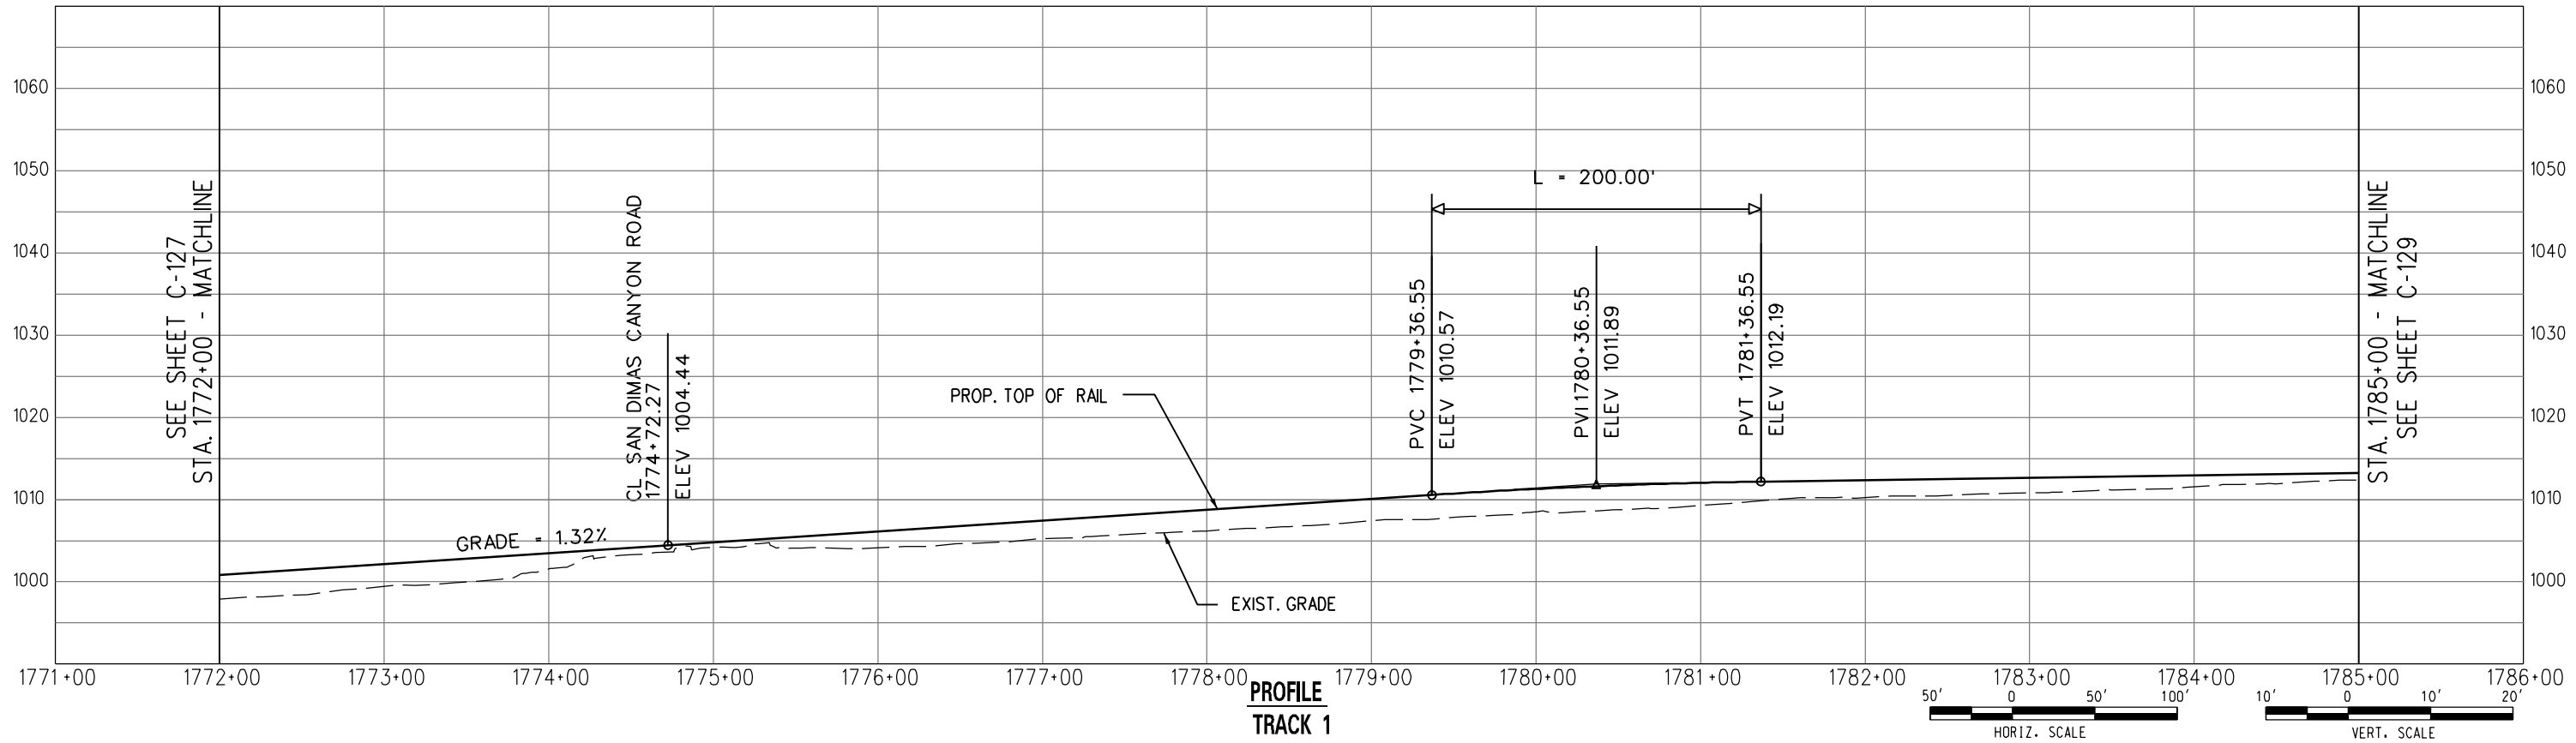

PROFILE
TRACK 1

DRAFT

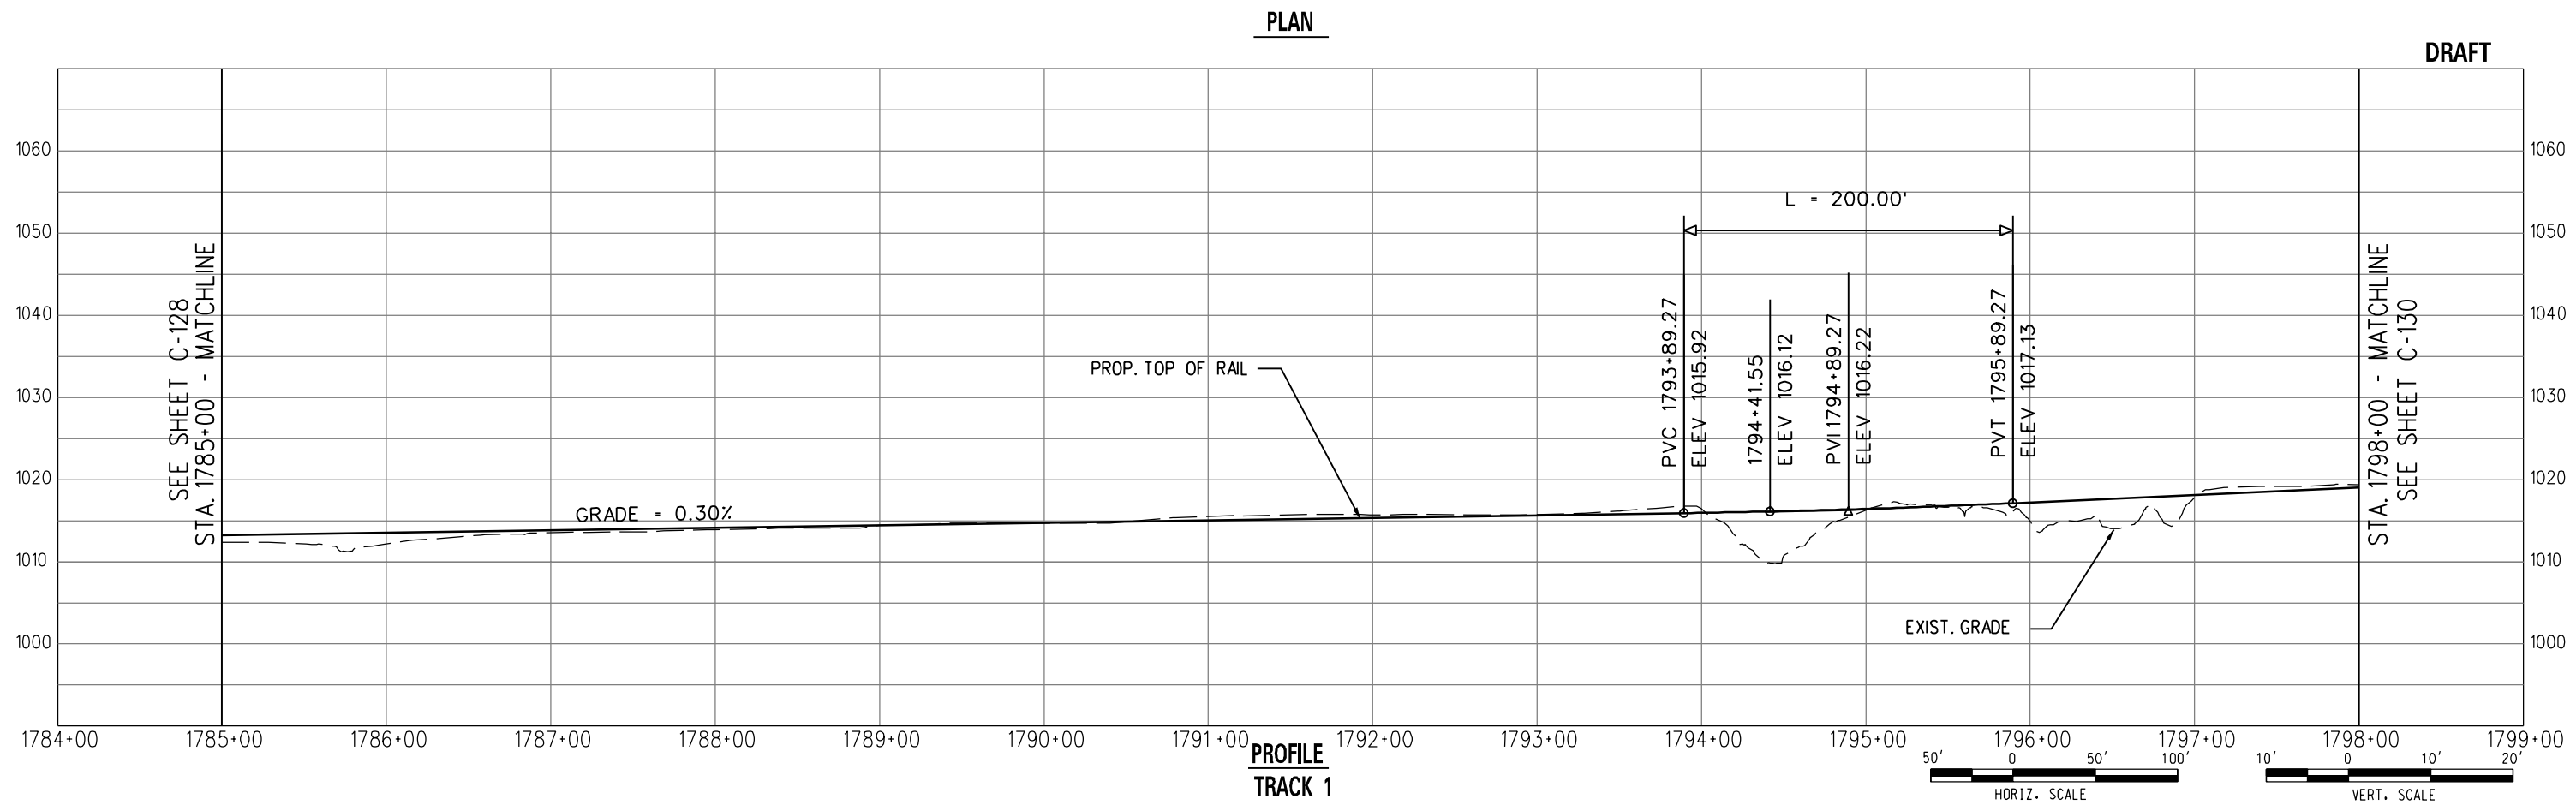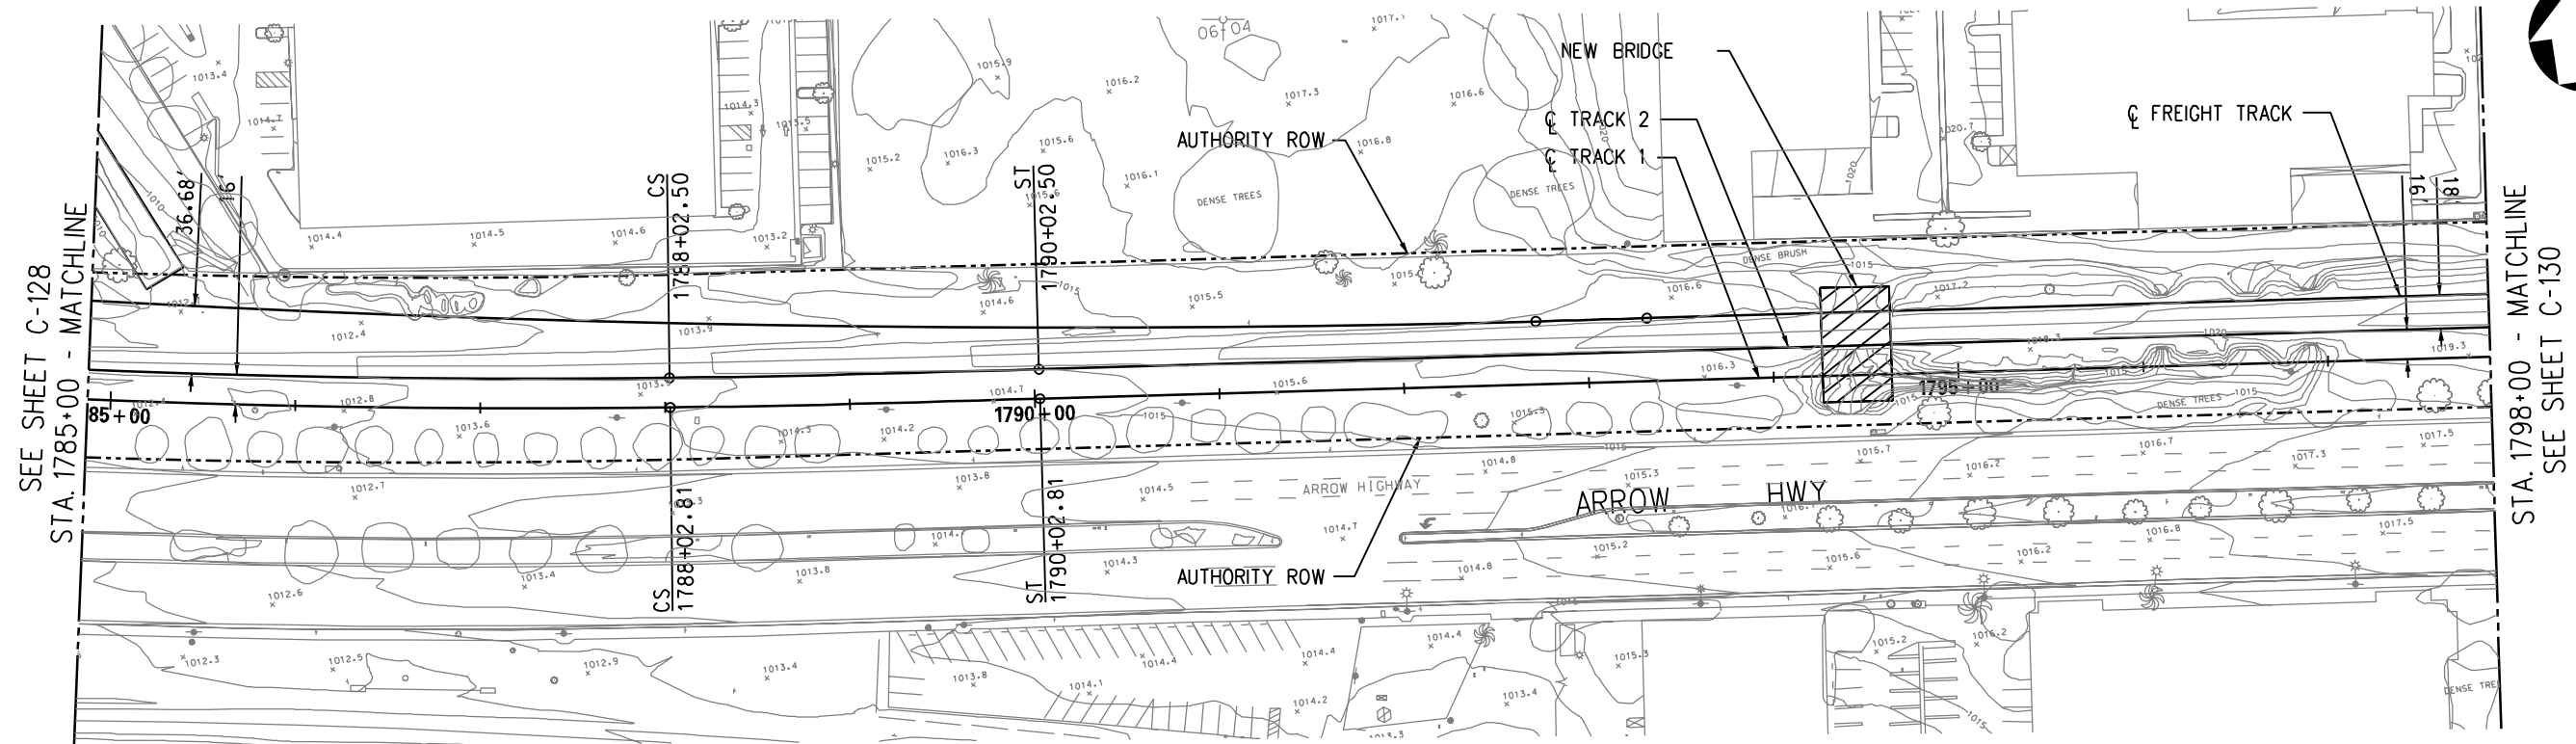

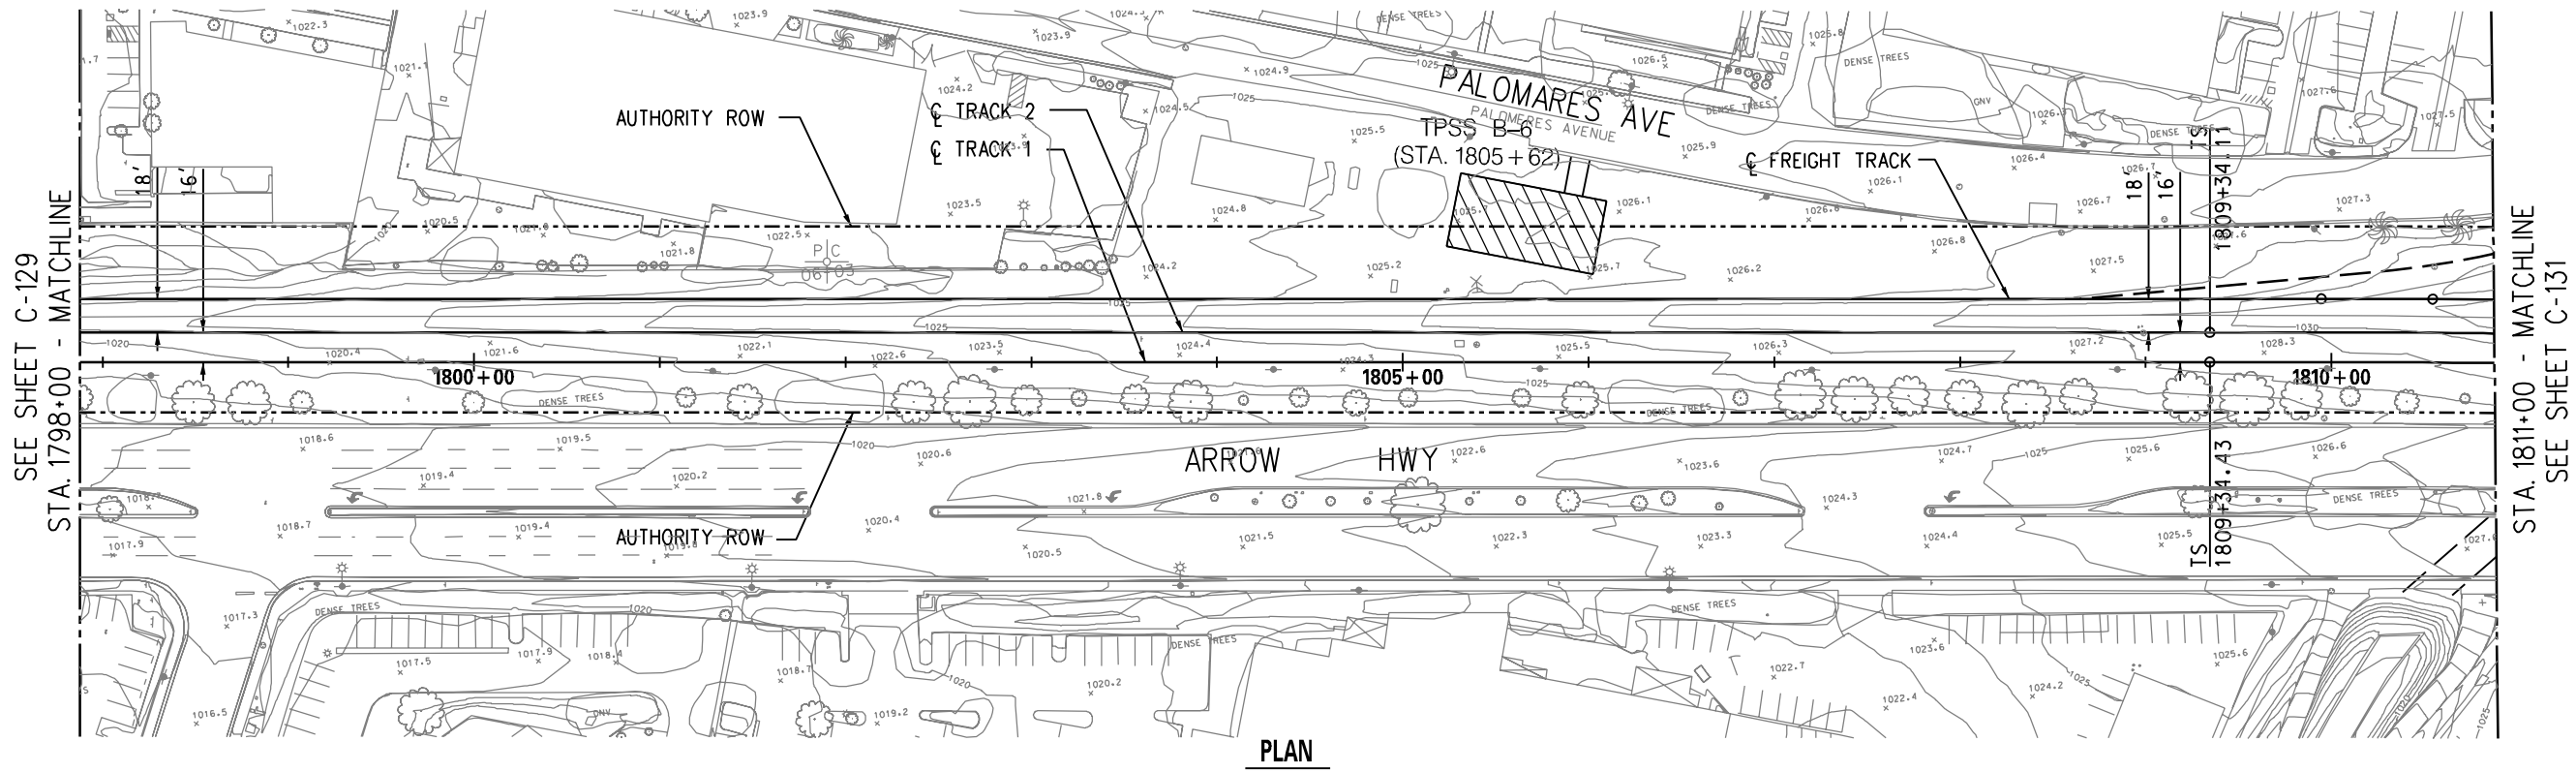


SEE SHEET C-129
STA. 1798+00 - MATCHLINE

STA. 1811+00 - MATCHLINE
SEE SHEET C-131

PLAN

DRAFT

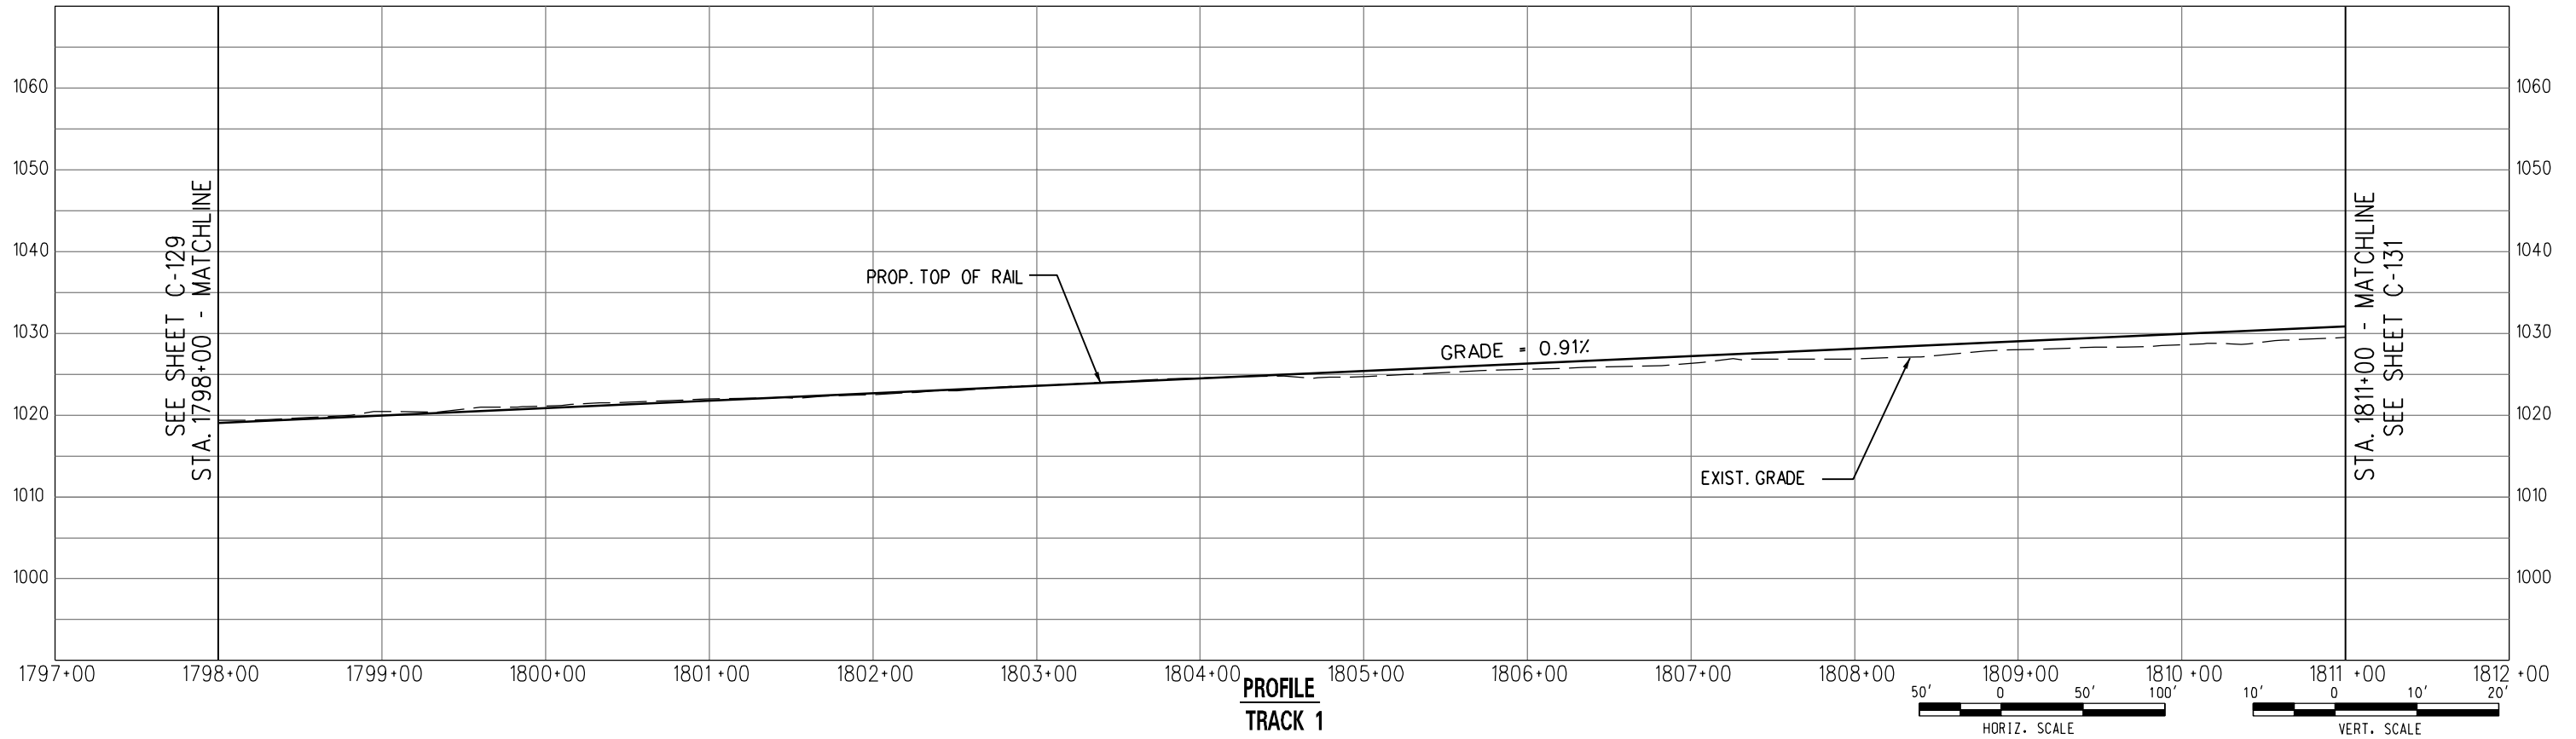

SEE SHEET C-129
STA. 1798+00 - MATCHLINE

STA. 1811+00 - MATCHLINE
SEE SHEET C-131

PROFILE
TRACK 1



PARSONS BRINCKERHOFF INC.
444 SOUTH FLOWER STREET, SUITE 3700
LOS ANGELES, CA 90071




METRO GOLD LINE FOOTHILL EXTENSION CONSTRUCTION AUTHORITY
GOLD LINE FOOTHILL EXTENSION 2B - AZUSA (CITRUS) TO MONTCLAIR

OCTOBER 2011


GOLD LINE FOOTHILL EXTENSION
PRELIMINARY ENGINEERING
LRT - TRACK 1
PLAN AND PROFILE
STA. 1798+00 TO STA. 1811+00

27978A	
DRAWING NO.	C-130
DATE	

User: USER-salvatore02/06/2011 5:26:47 PM File: I:\27978A-Foothill_2B\CADD\sheet\civil\Plan and Profile\C-130.dgn

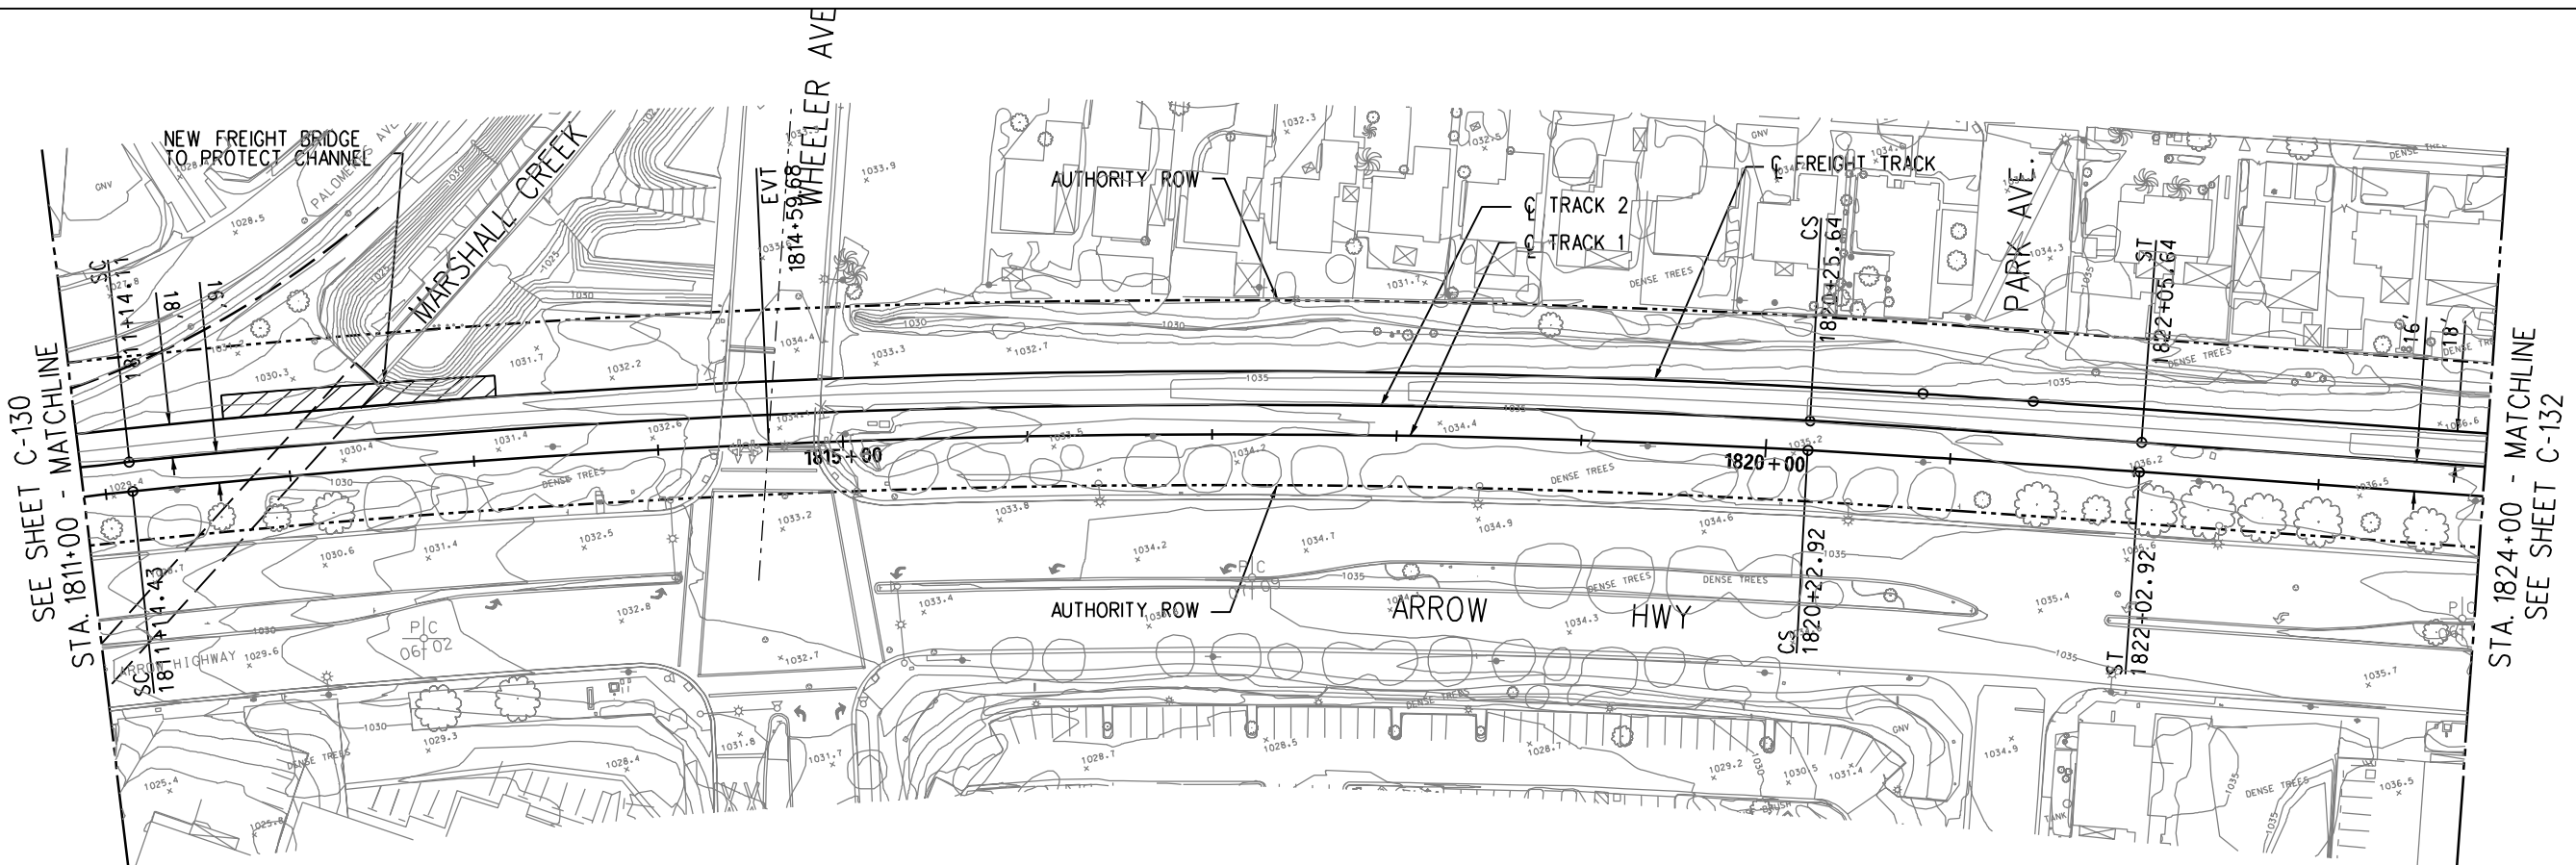


PLAN

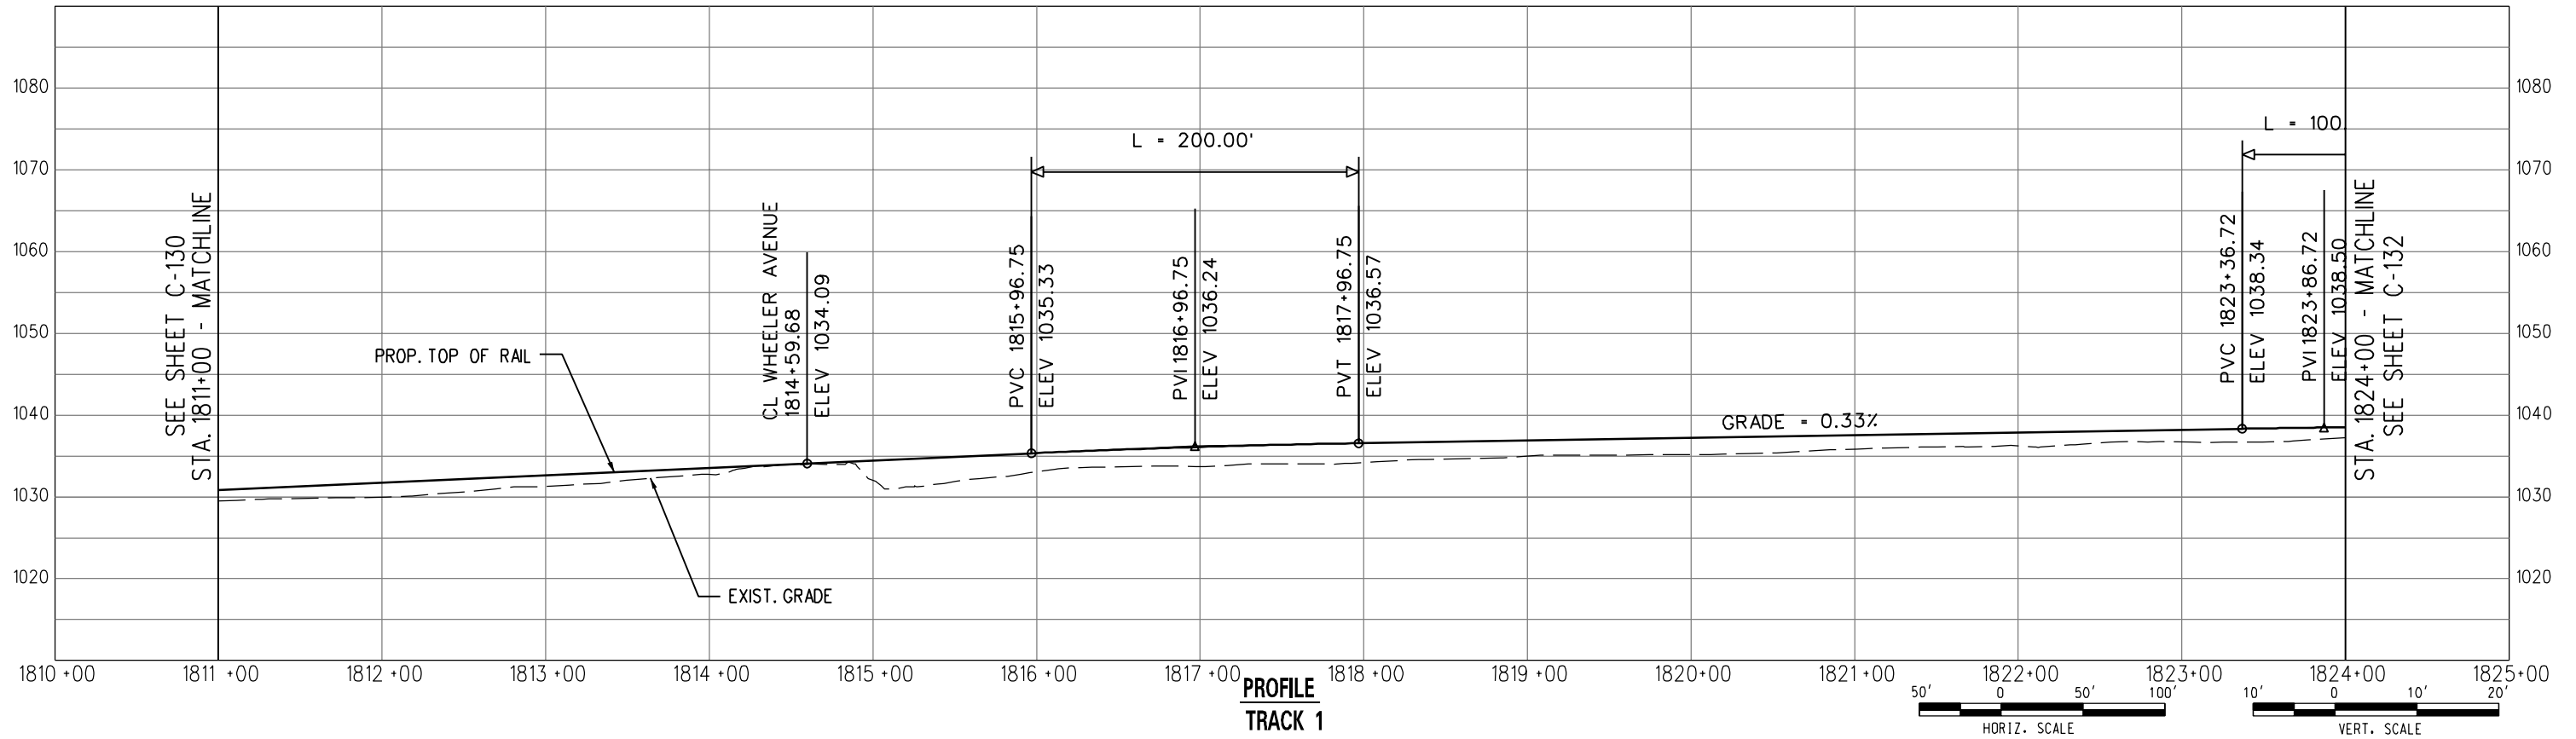


PROFILE
TRACK 1

DRAFT

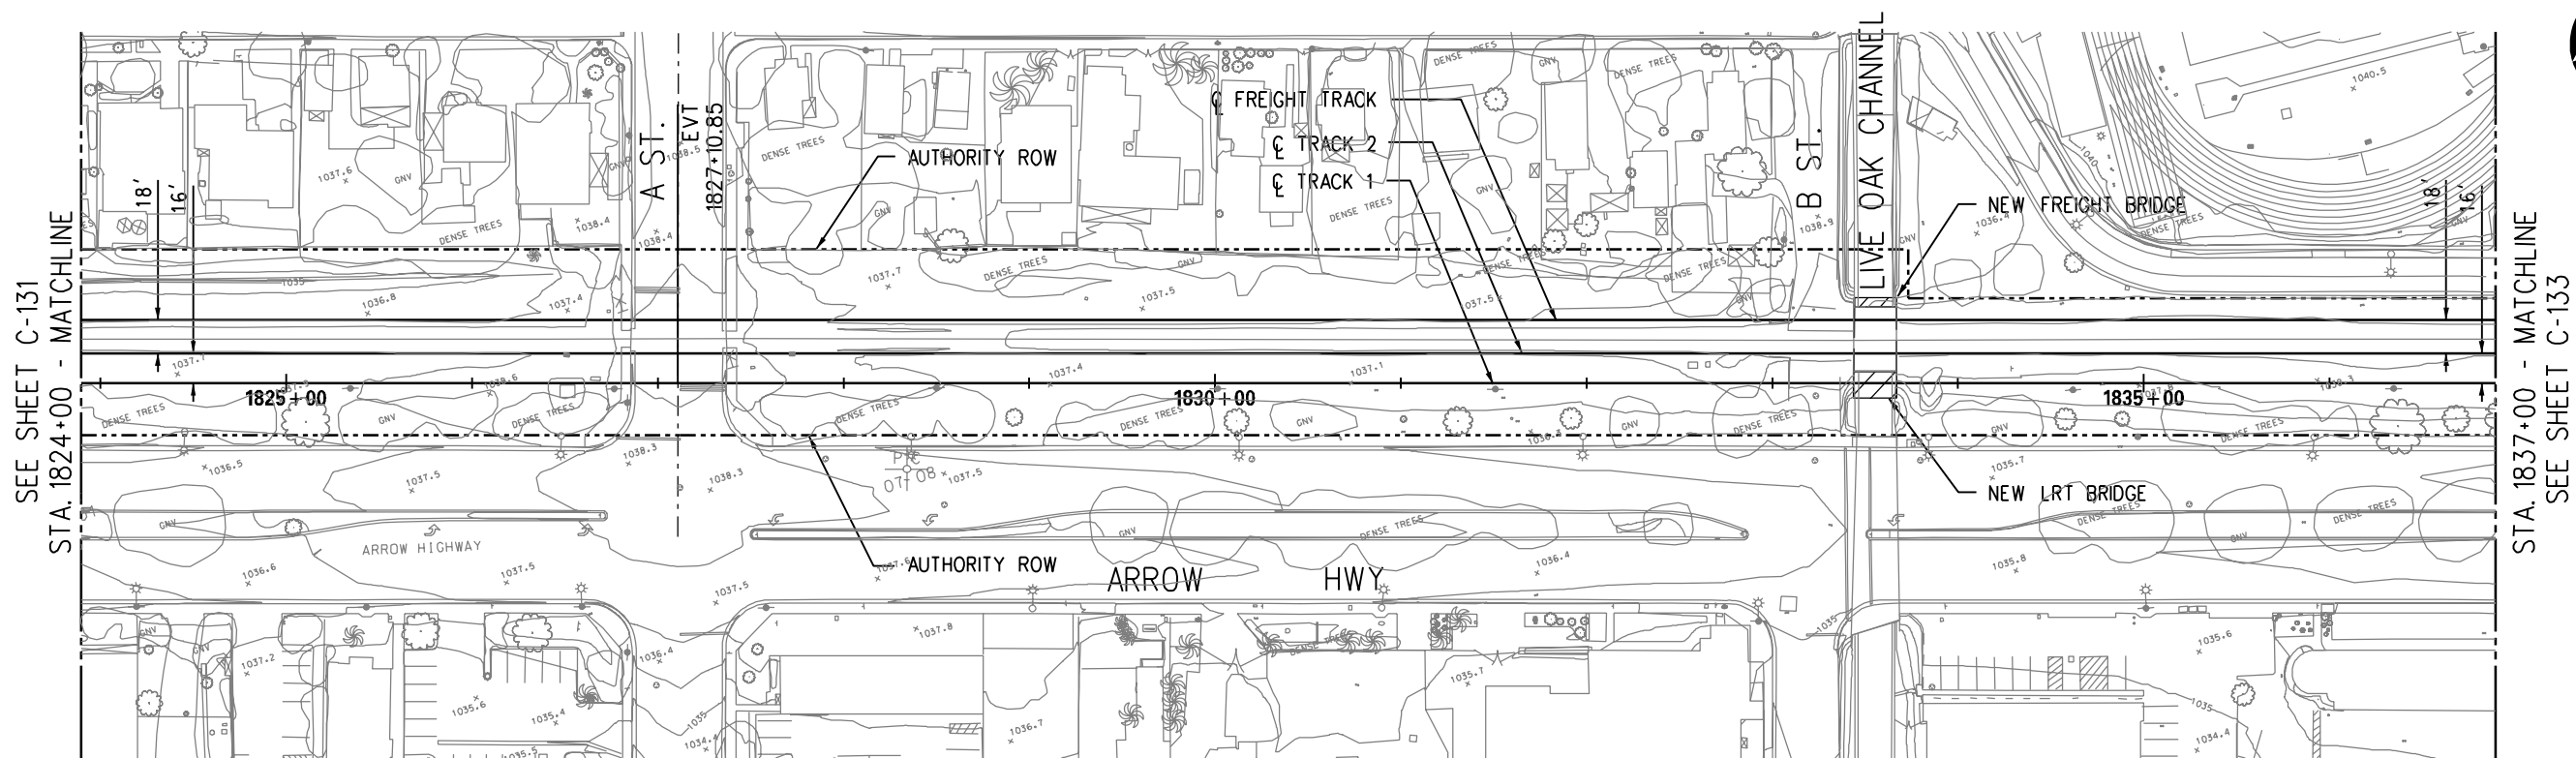



PLAN

DRAFT

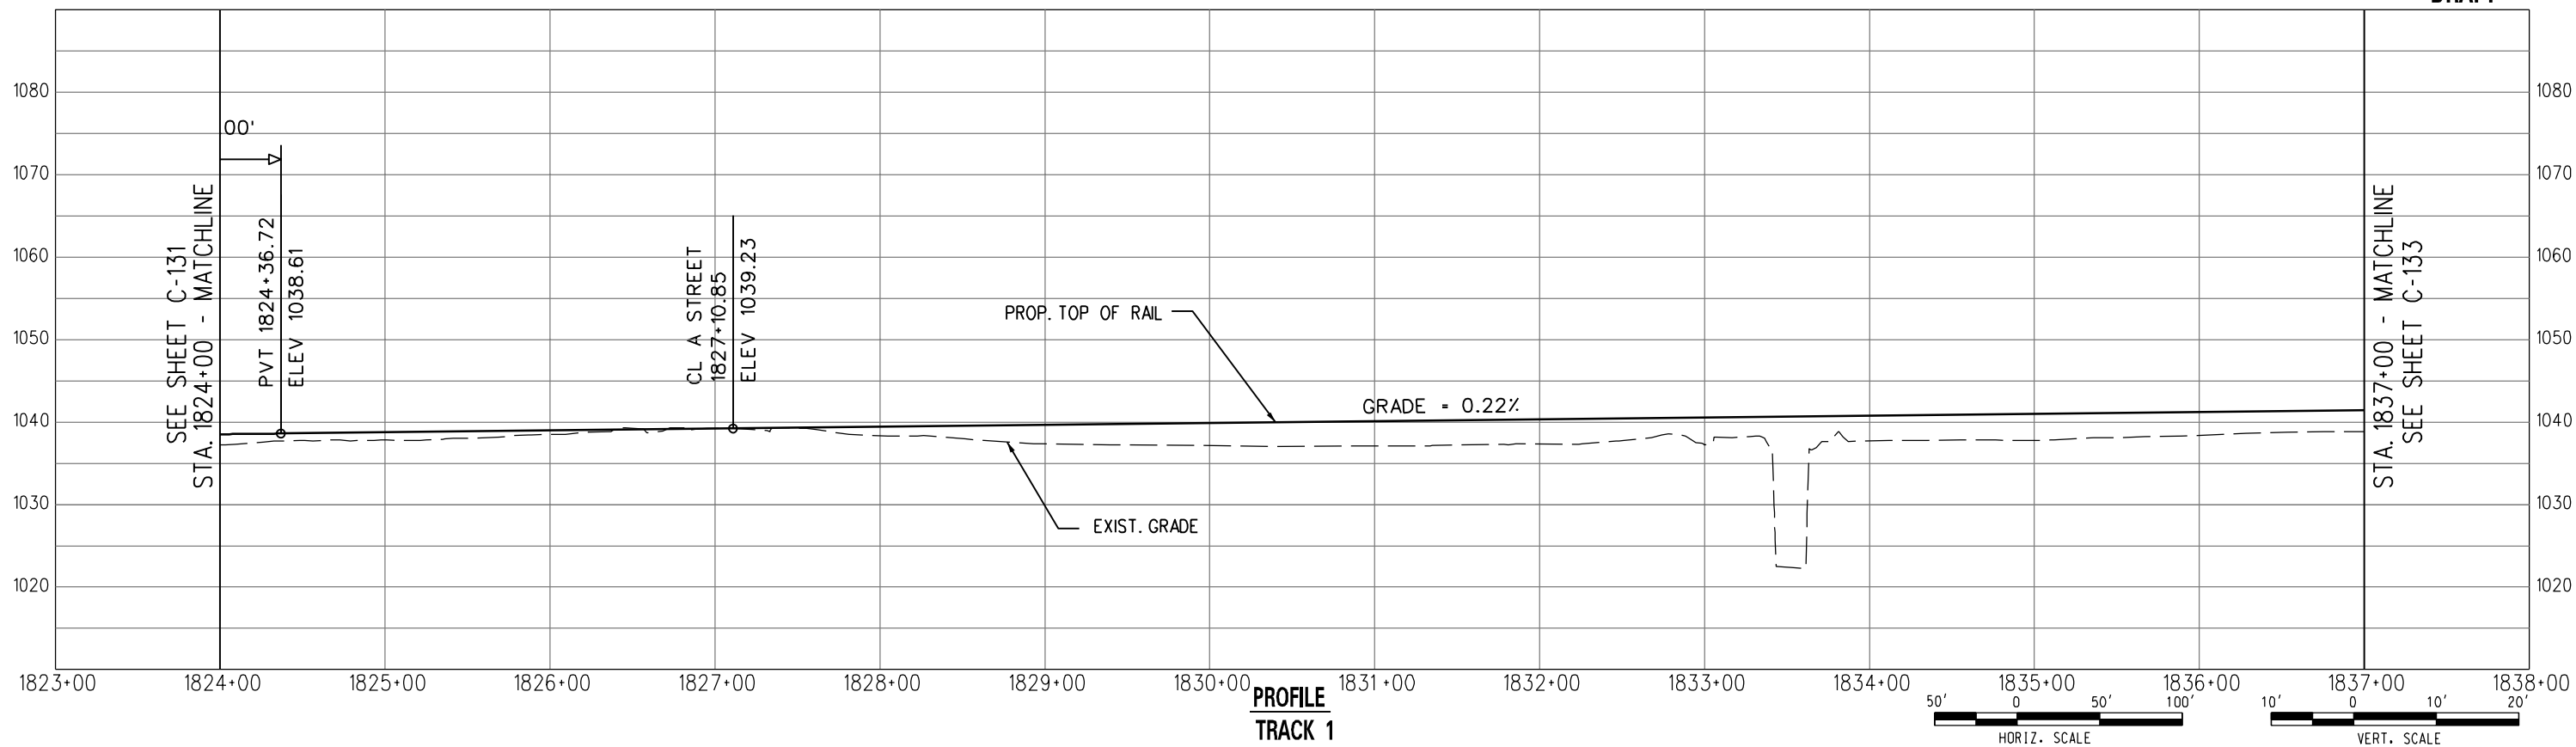


PROFILE
TRACK 1

 

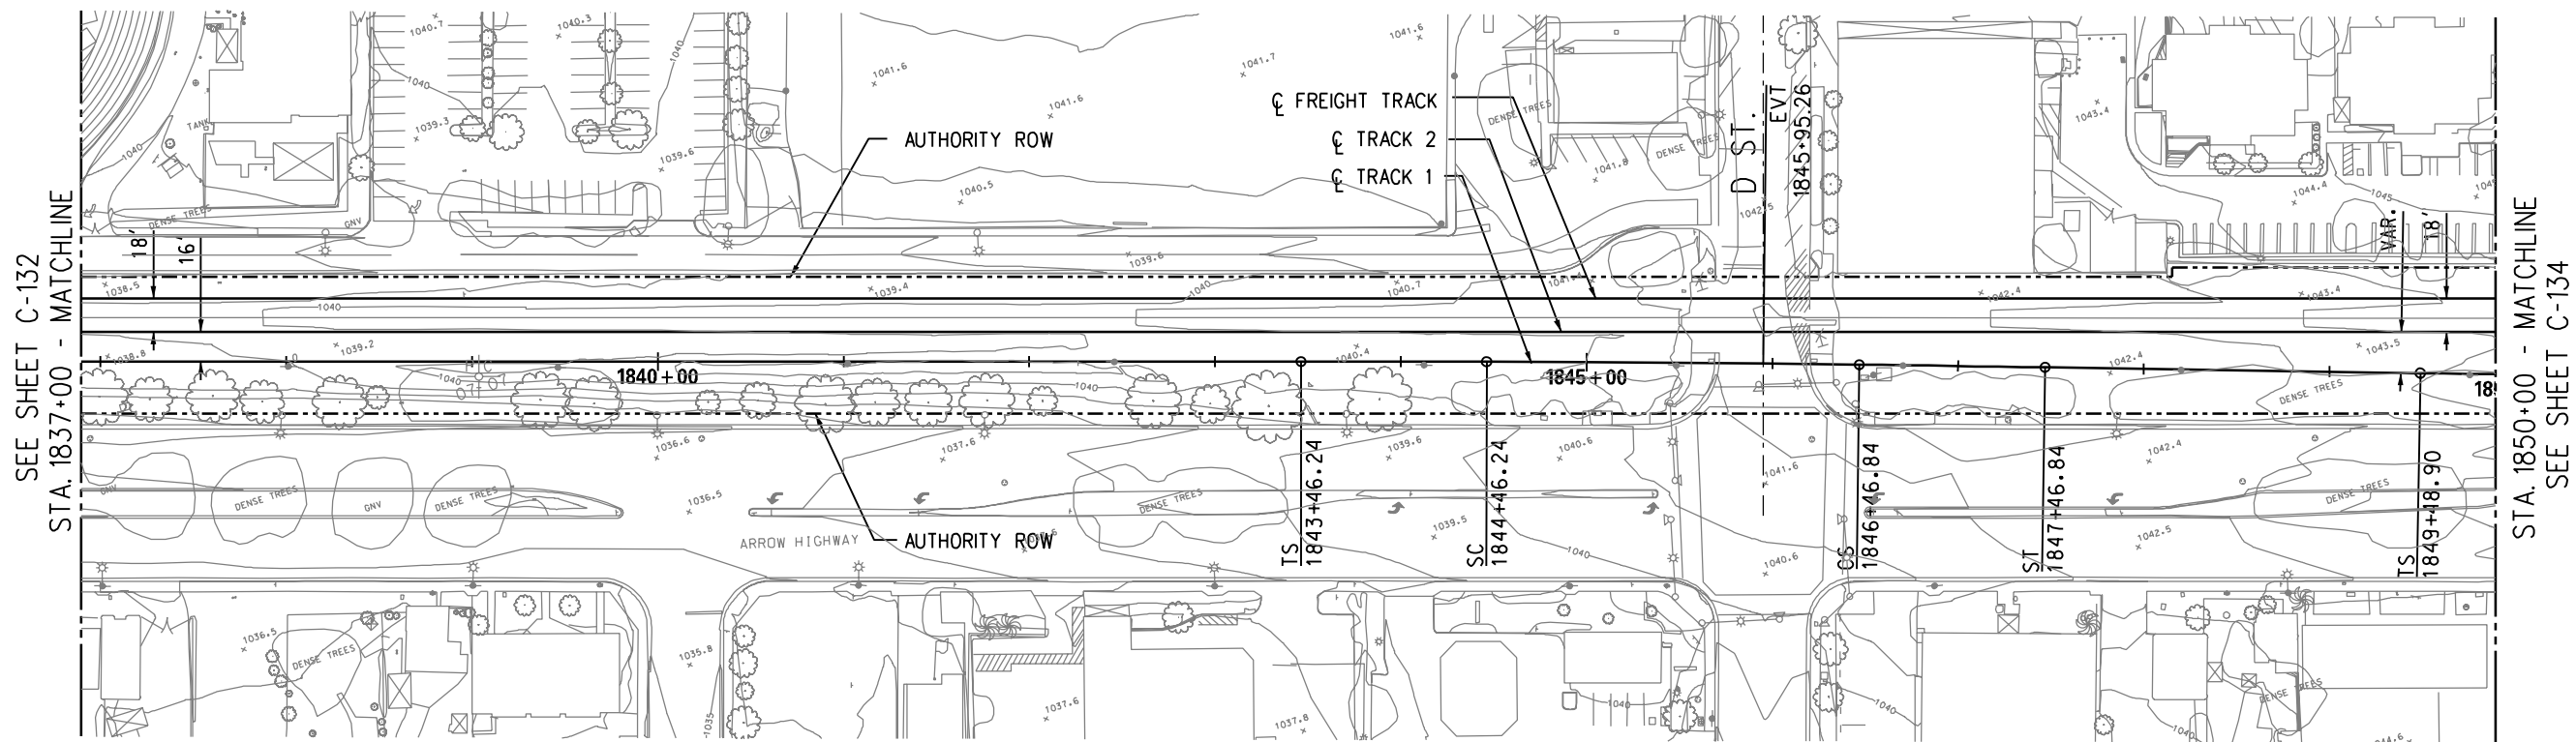

PLAN

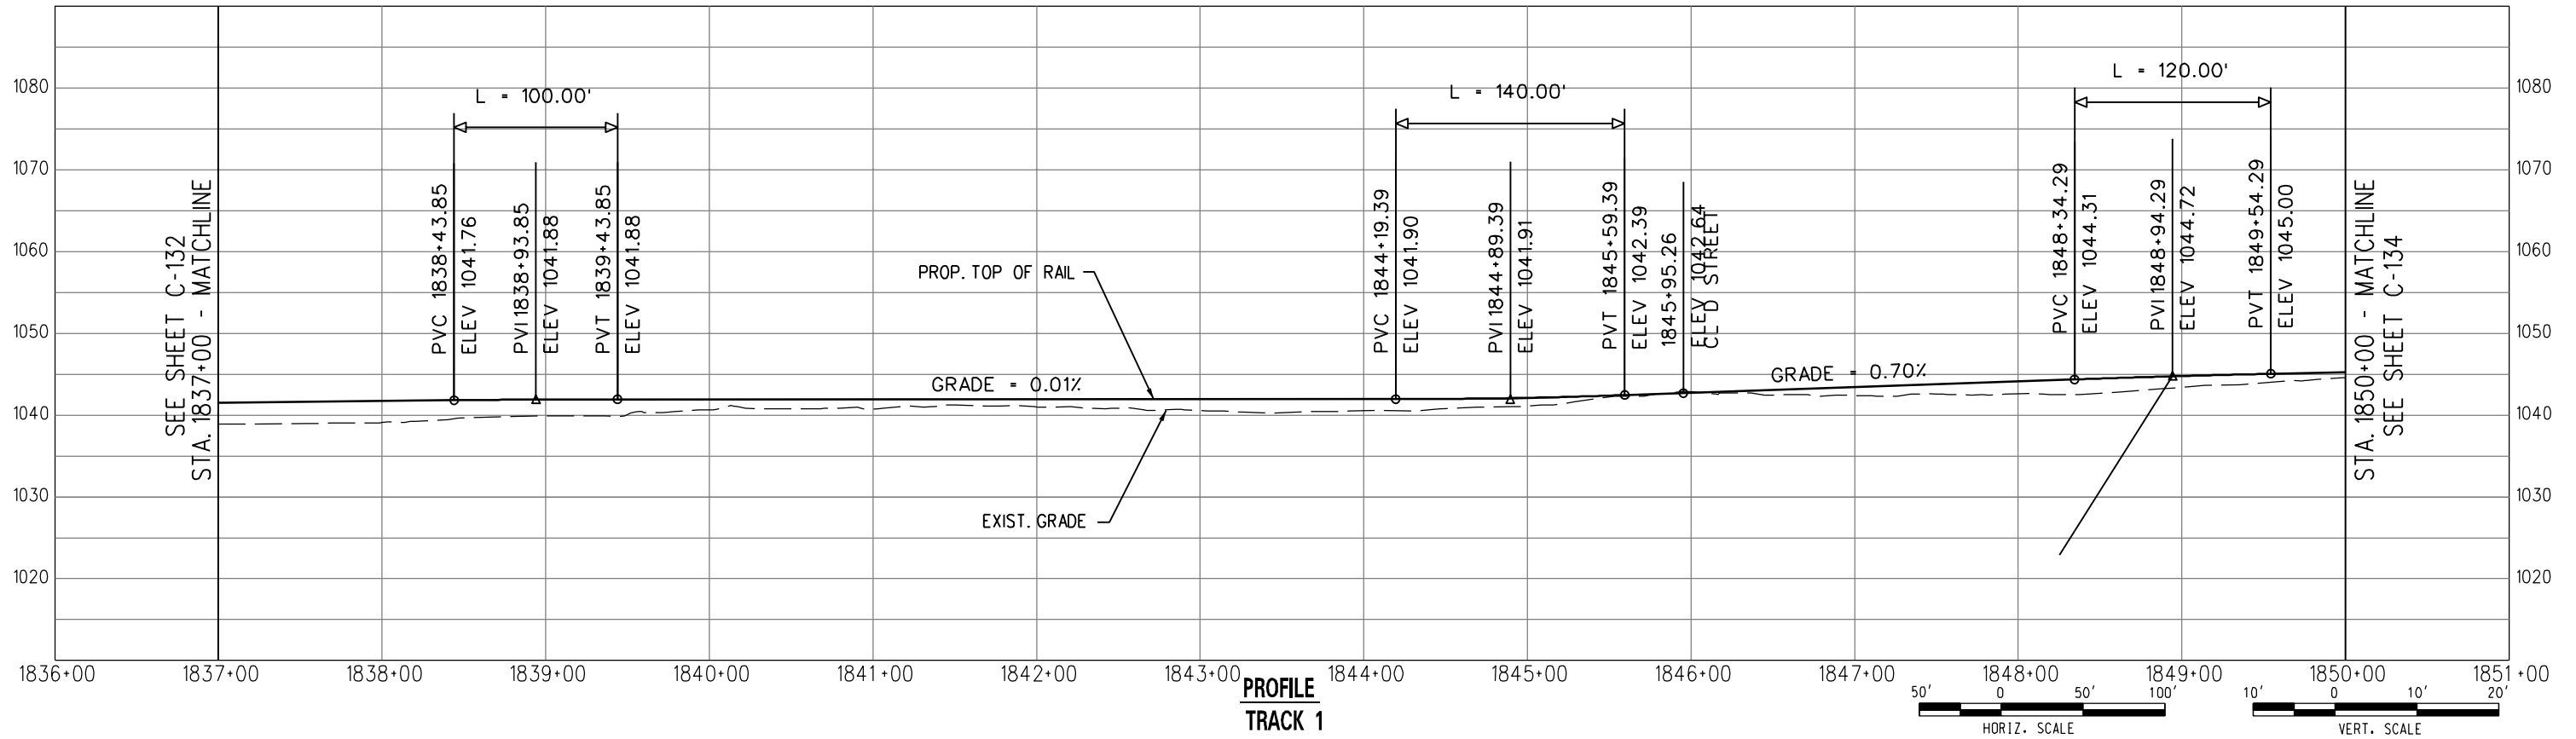

PROFILE TRACK 1

DRAFT



METRO GOLD LINE
FOOTHILL EXTENSION

METRO GOLD LINE FOOTHILL EXTENSION CONSTRUCTION AUTHORITY
GOLD LINE FOOTHILL EXTENSION 2B - AZUSA (CITRUS) TO MONTCLAIR



OCTOBER 2011

GOLD LINE FOOTHILL EXTENSION
PRELIMINARY ENGINEERING


LRT - TRACK 1
PLAN AND PROFILE
STA. 1837+00 TO STA. 1850+00

27978A	
DRAWING NO.	C-133
DATE	

File Name: I:\27978A-Foothill_2B\CADD\sheet\civil\Plan and Profile\C-133.dgn 5:26:49 PM

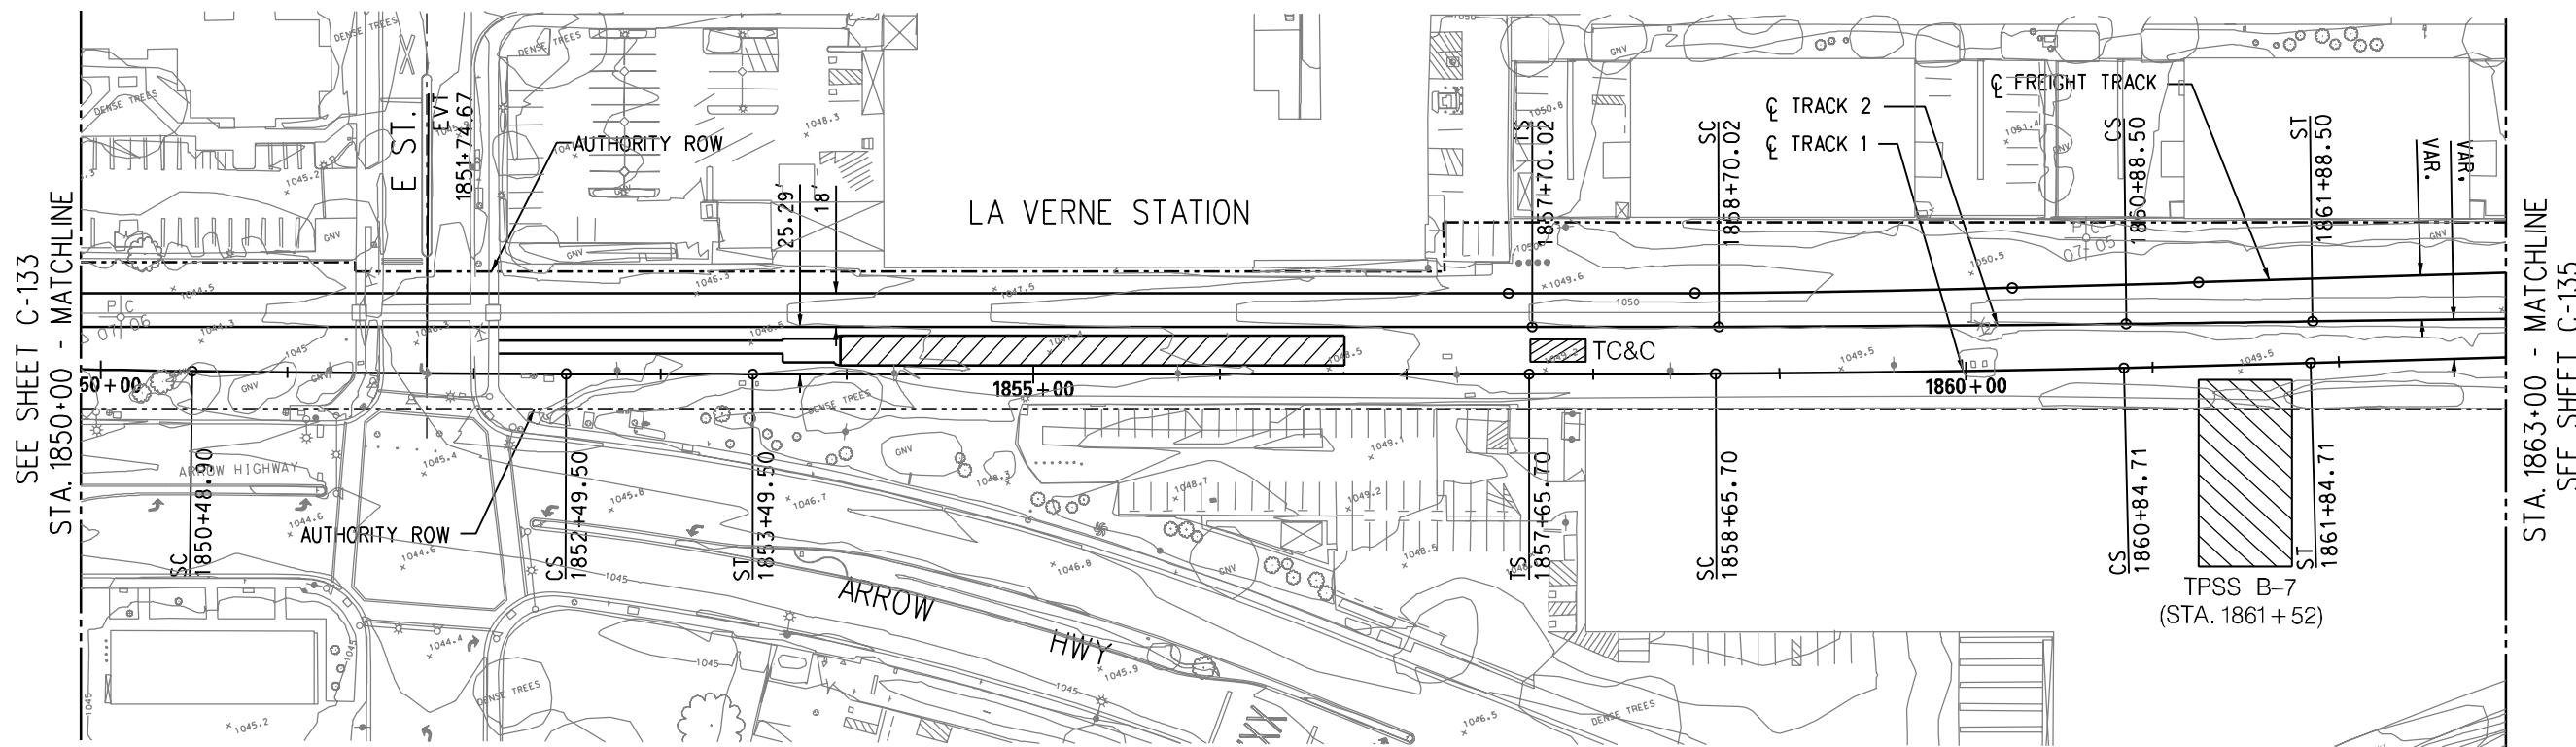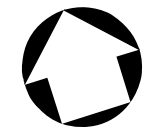


PLAN

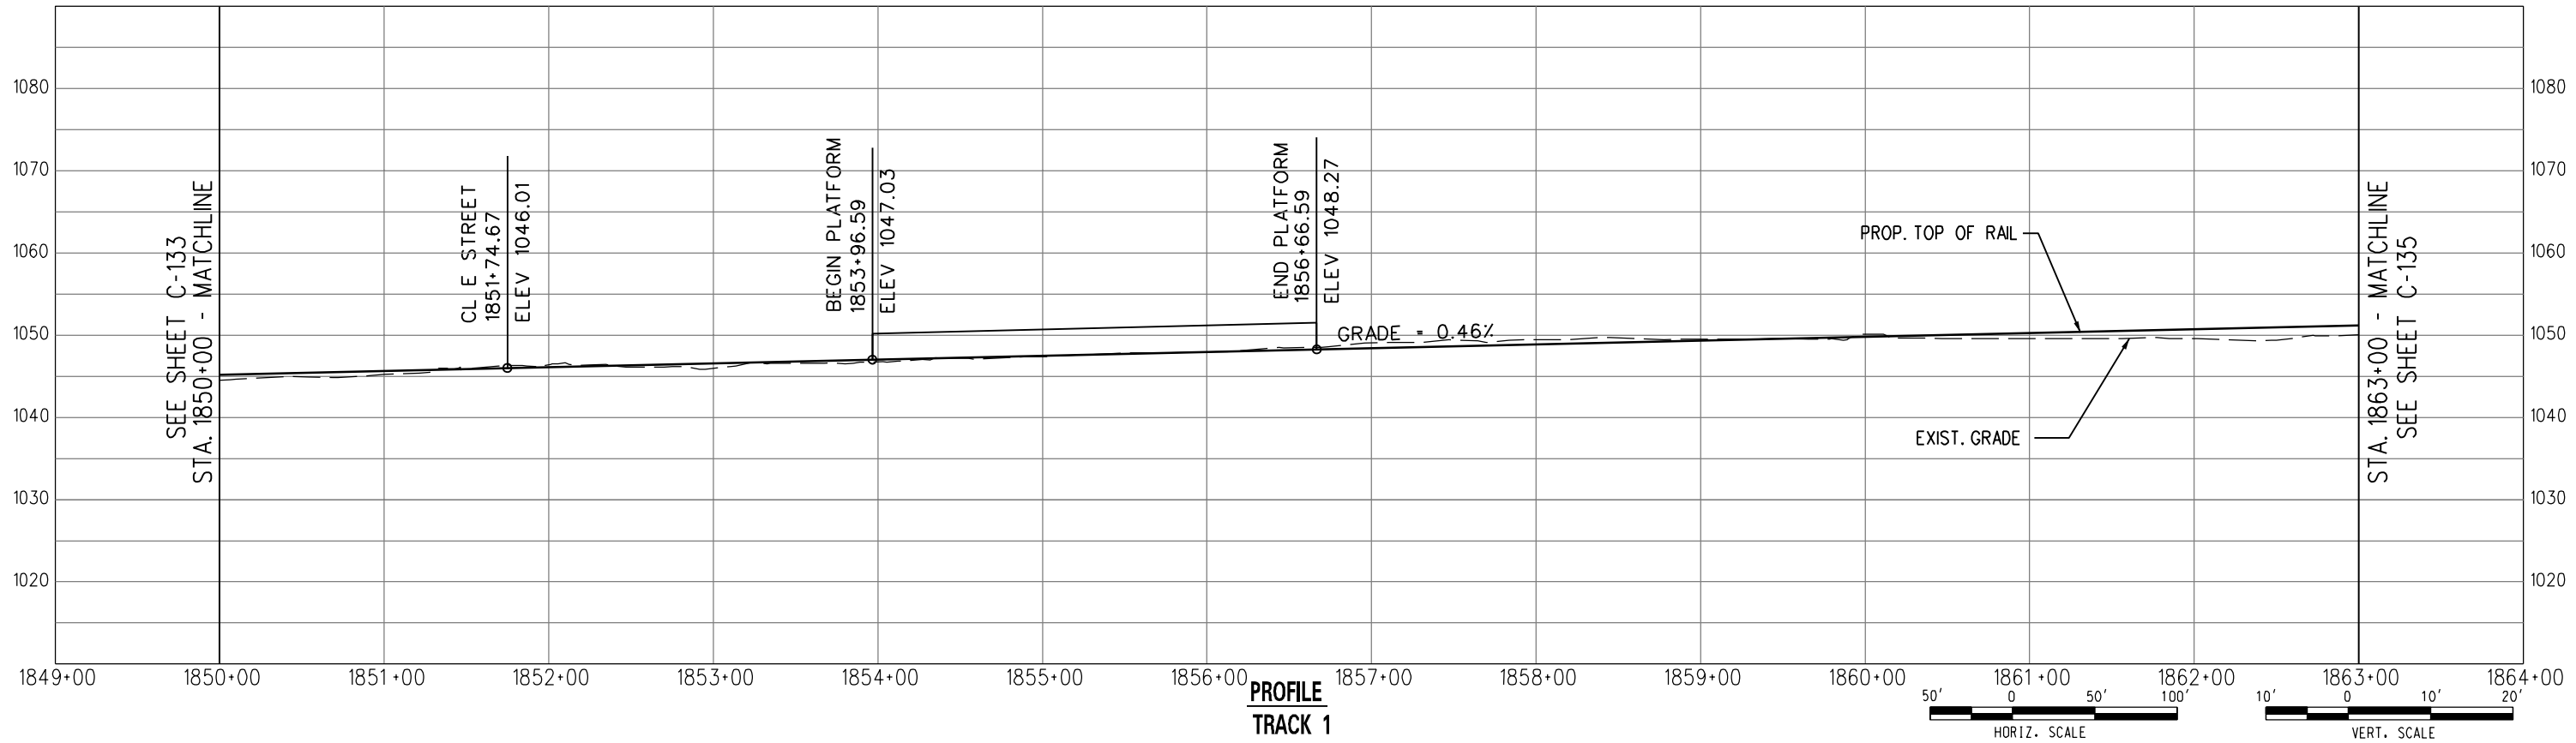


DRAFT

SEE SHEET C-134
STA. 1863+00 - MATCHLINE

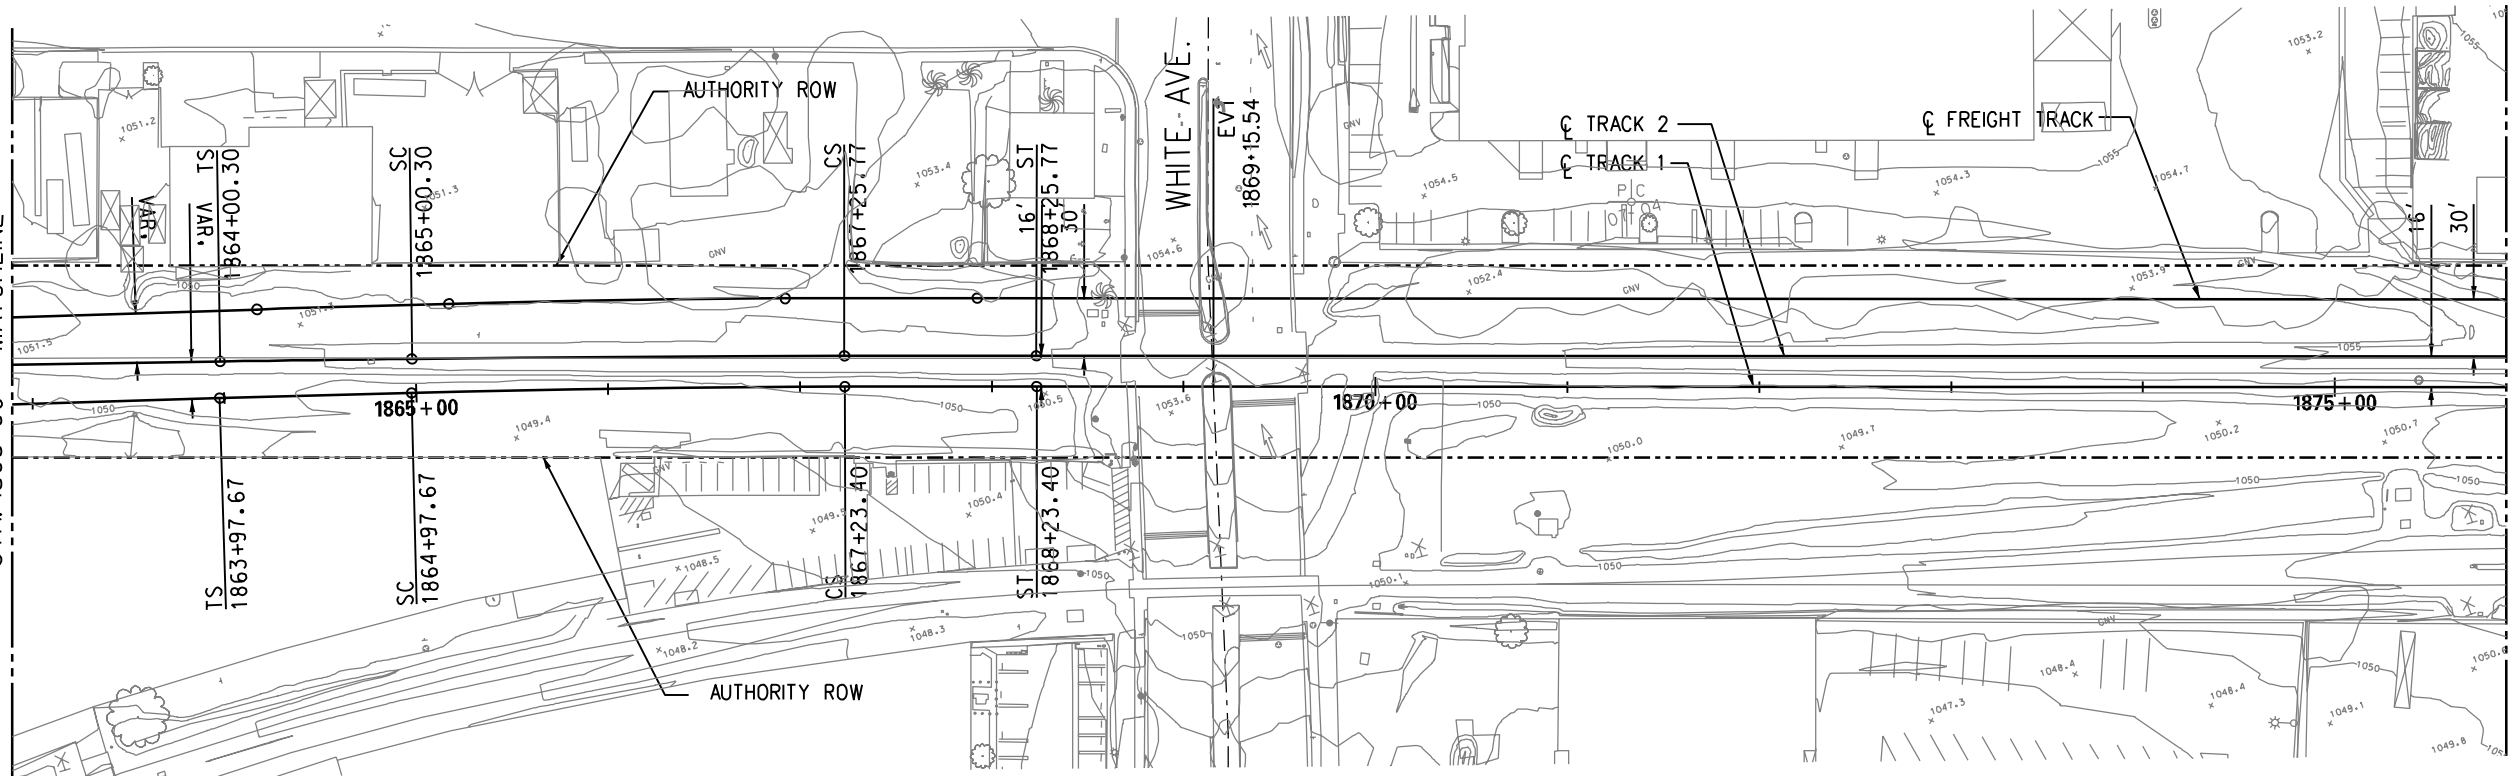


STA. 1876+00 - MATCHLINE
SEE SHEET C-136

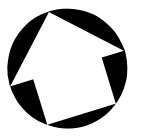


PLAN

DRAFT

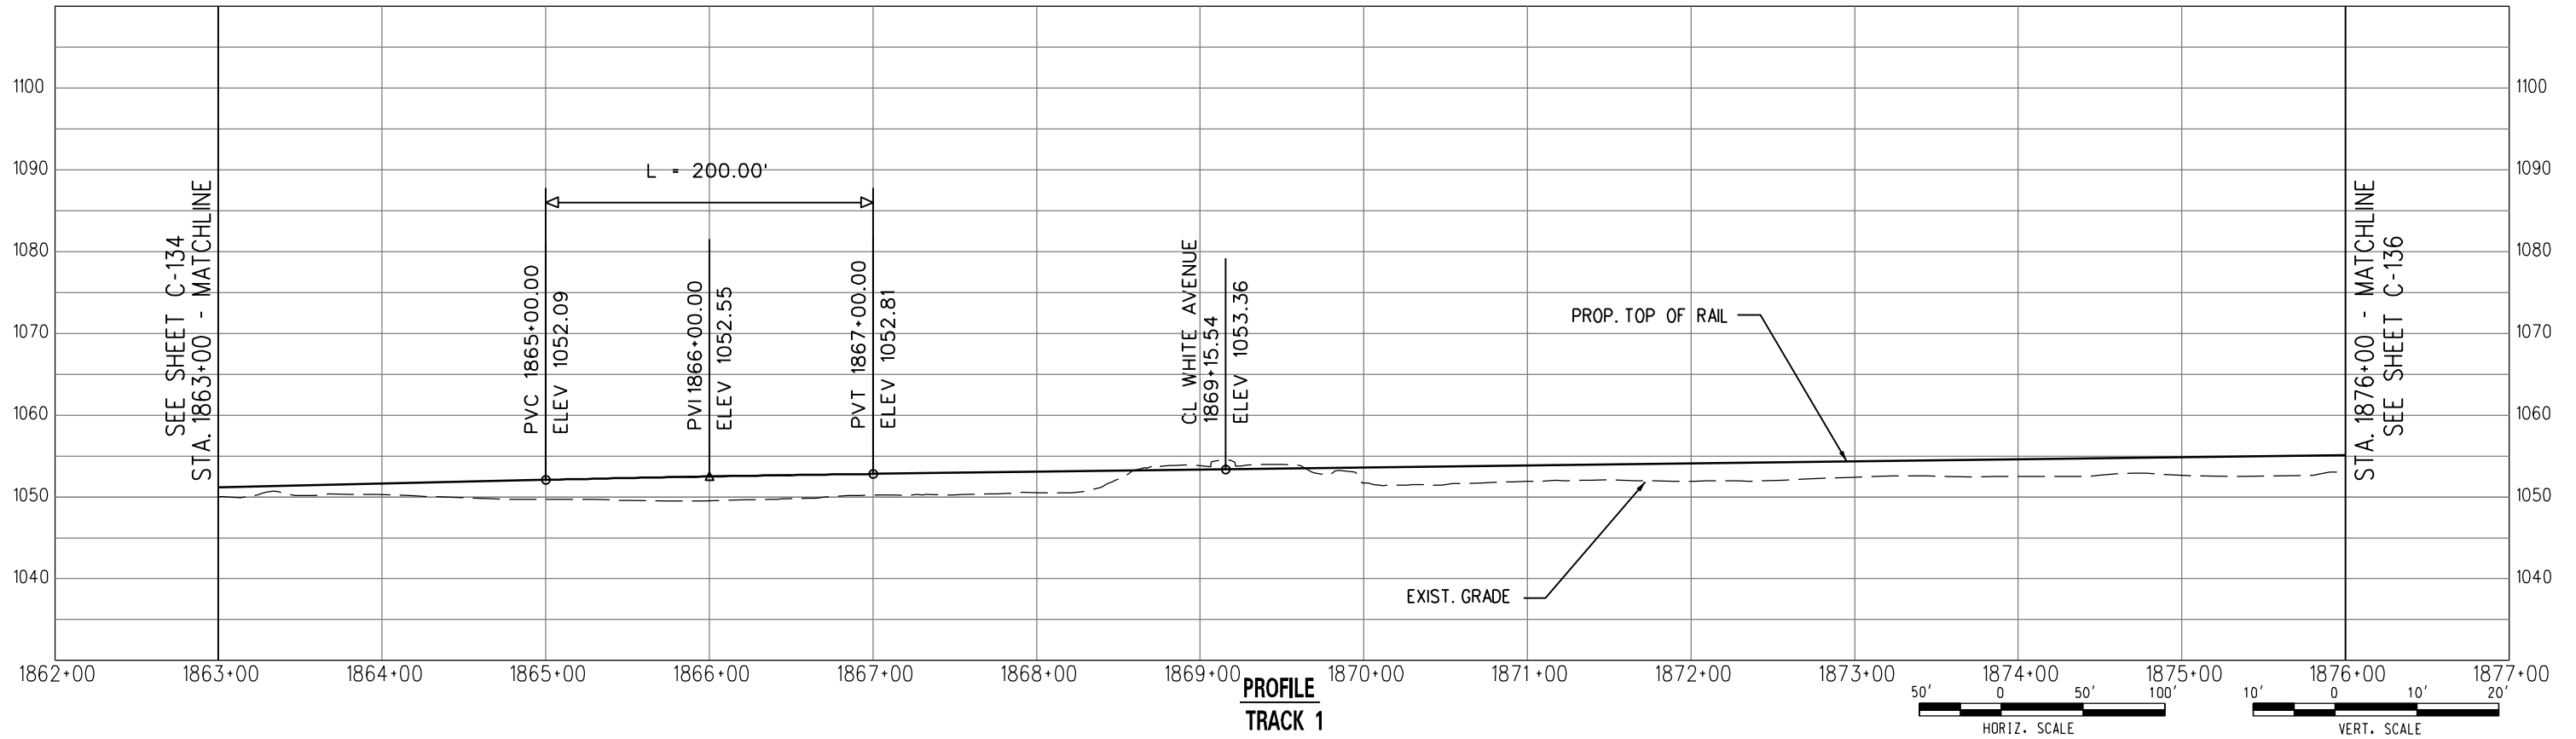


**PROFILE
TRACK 1**

 


SEE SHEET C-134
STA. 1863+00 - MATCHLINE

STA. 1876+00 - MATCHLINE
SEE SHEET C-136

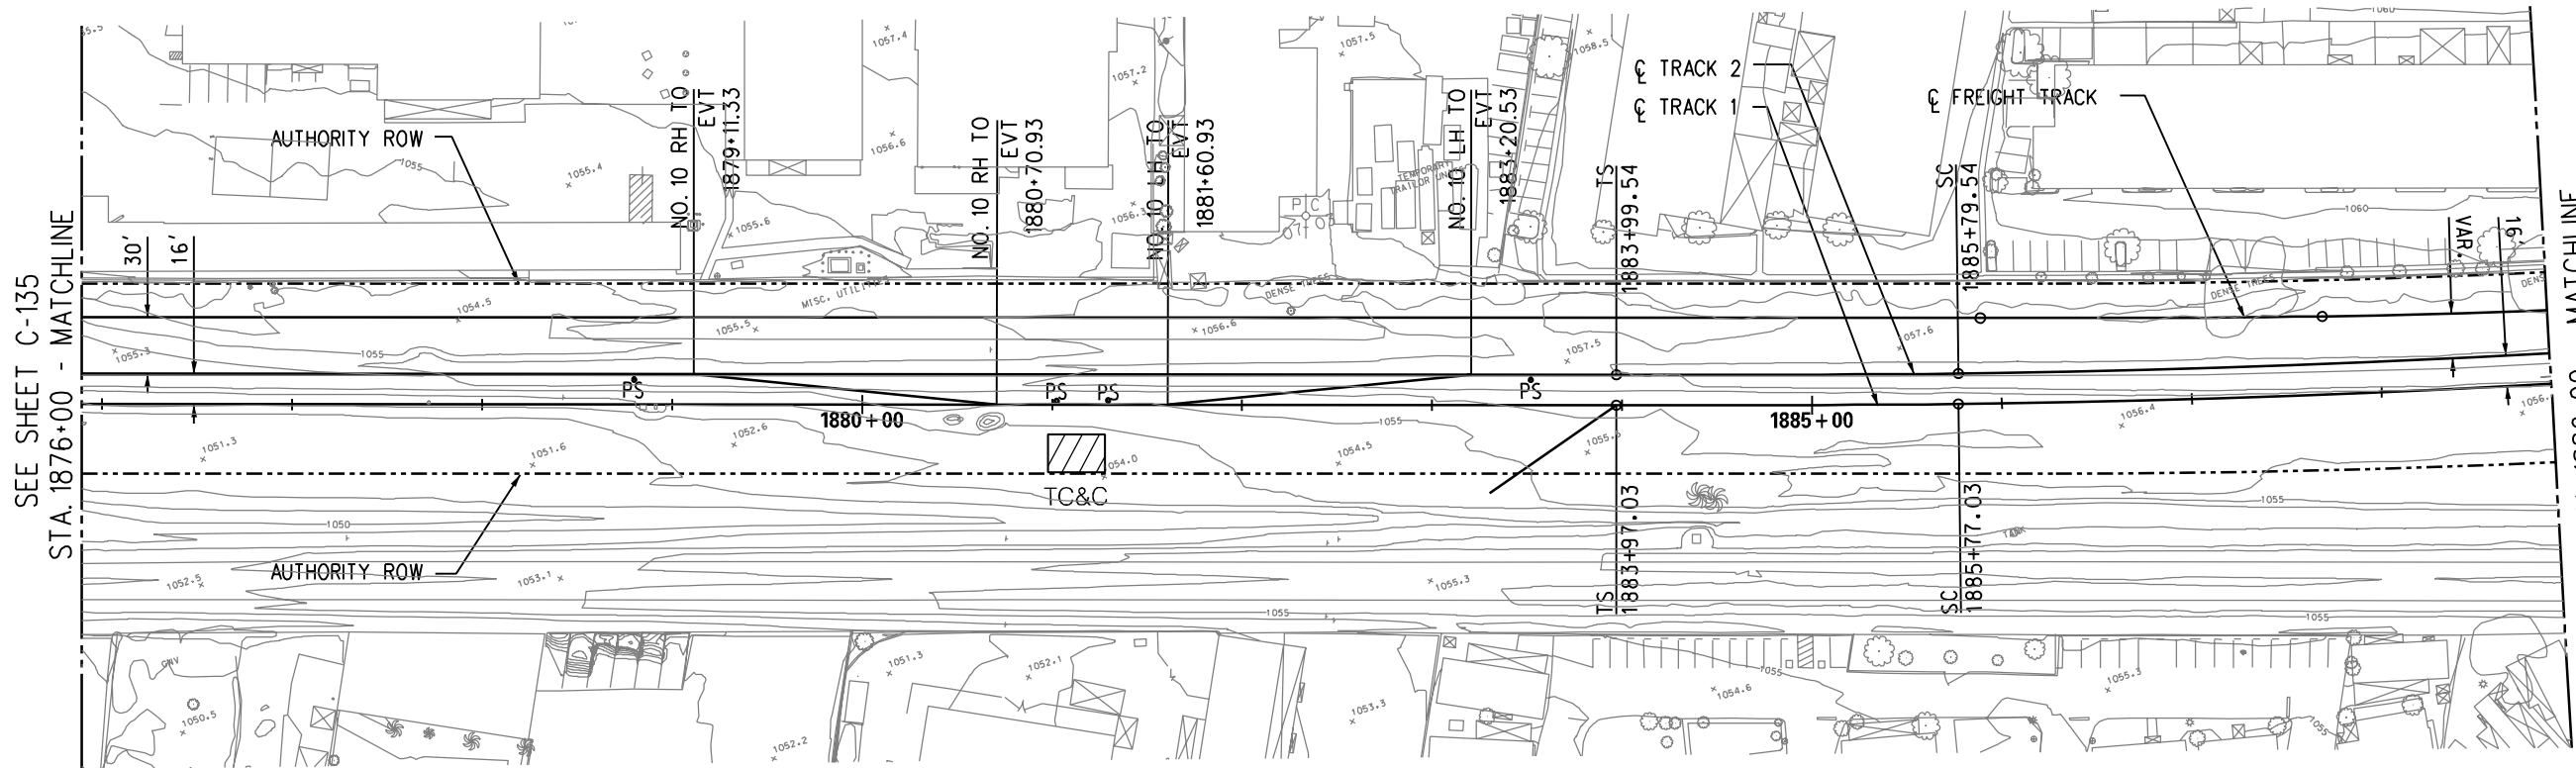


PLAN

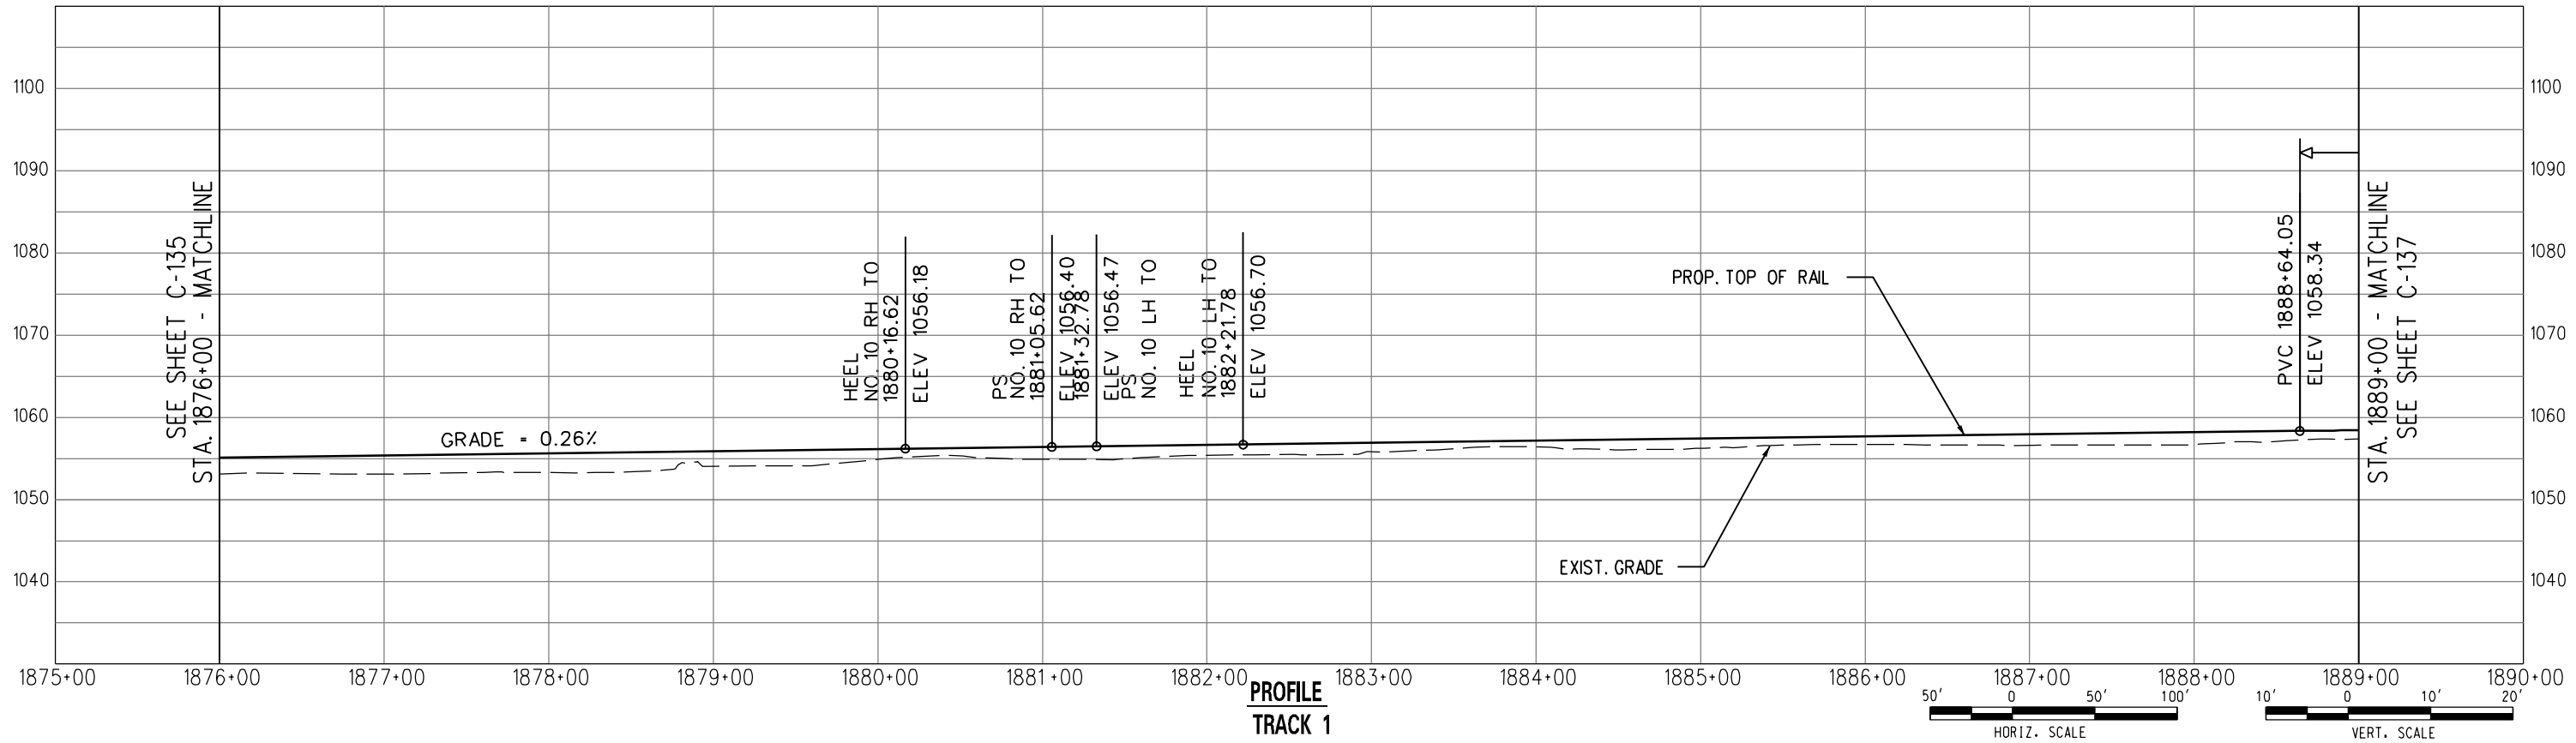


PROFILE
TRACK 1


DRAFT

 


SEE SHEET C-135
STA. 1876+00 - MATCHLINE

STA. 1889+00 - MATCHLINE
SEE SHEET C-137

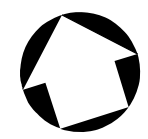


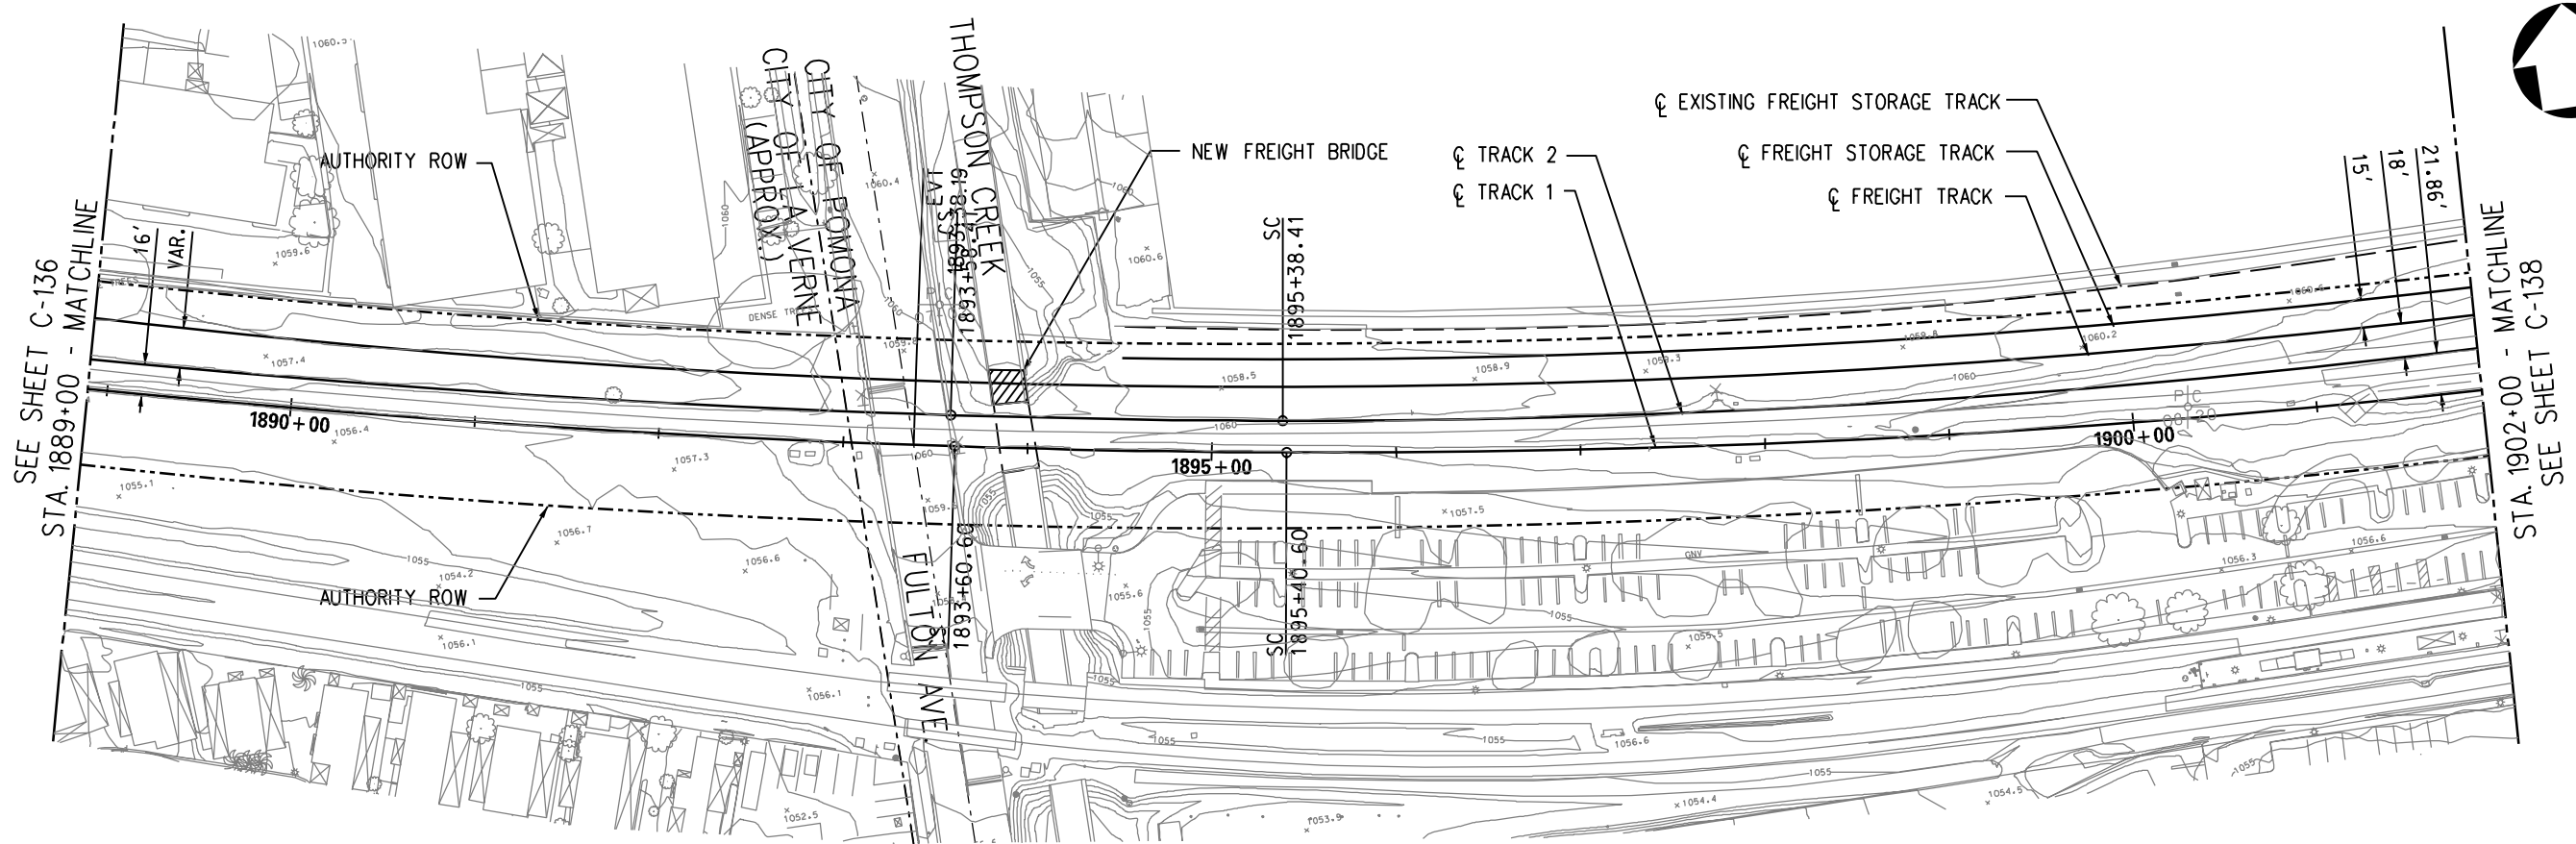




PLAN

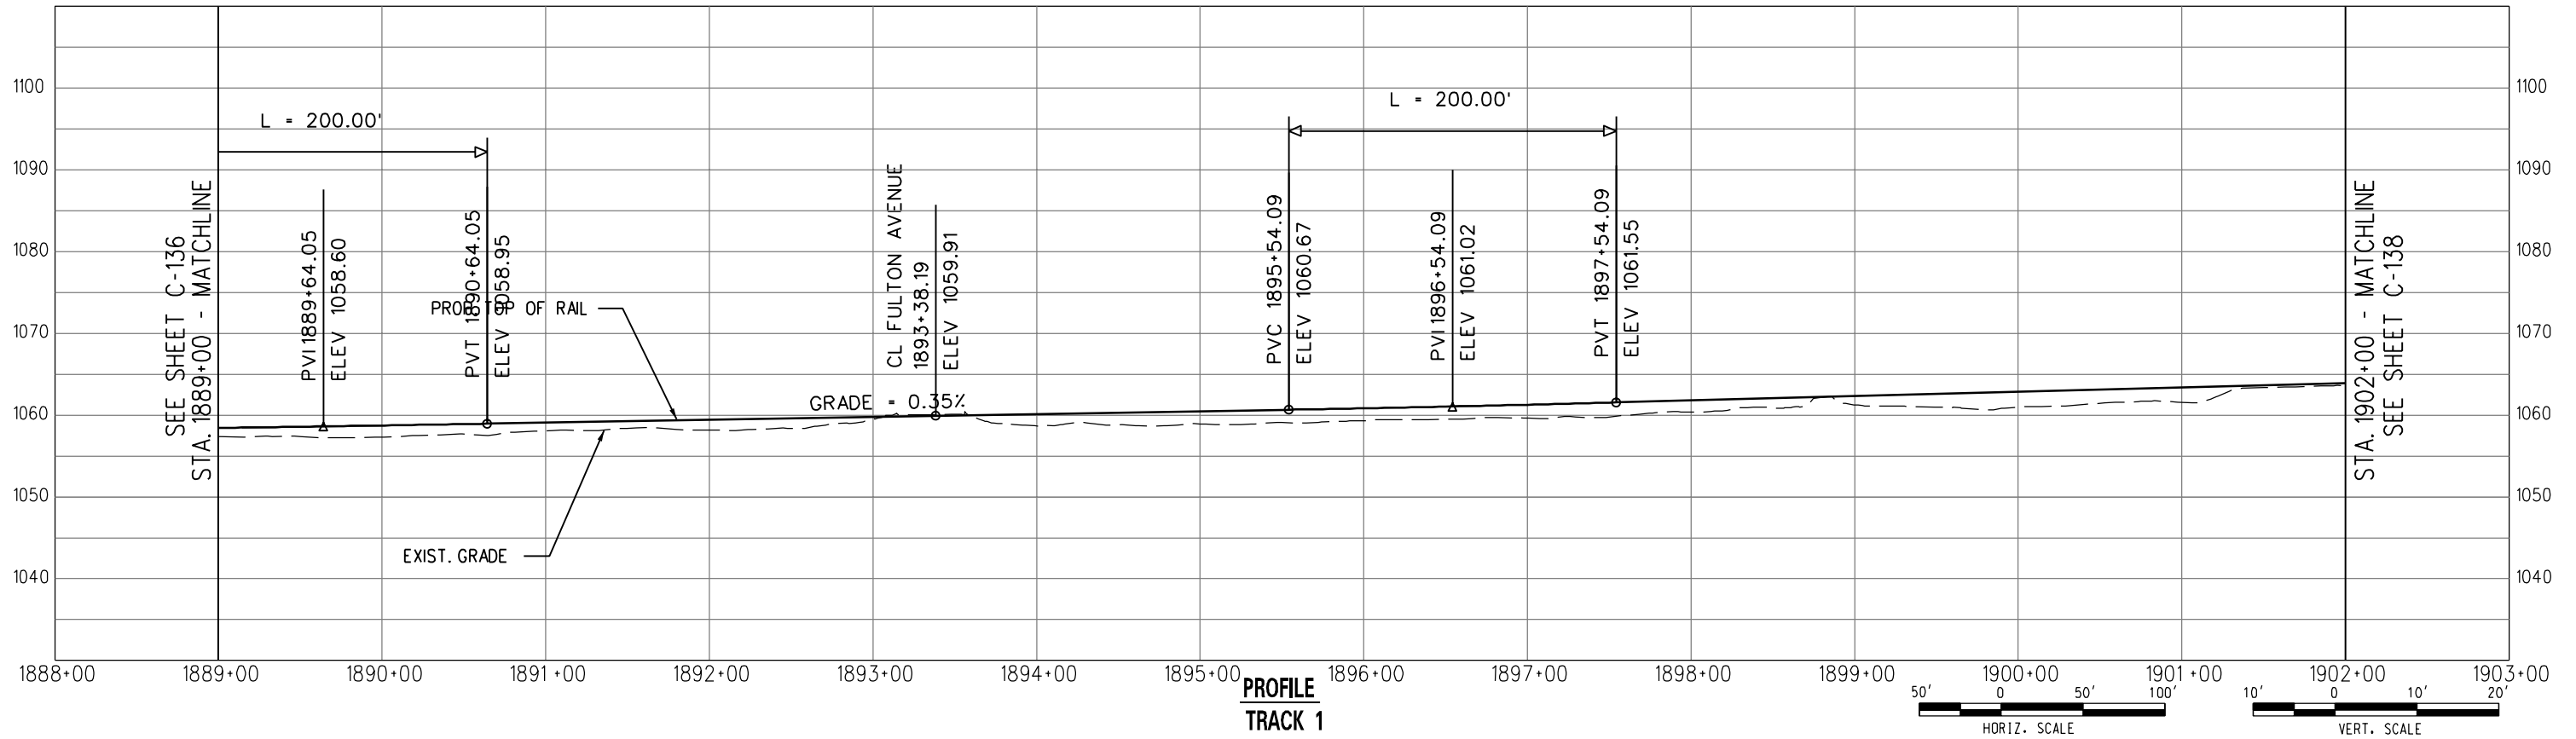


PROFILE
TRACK 1

 


DRAFT

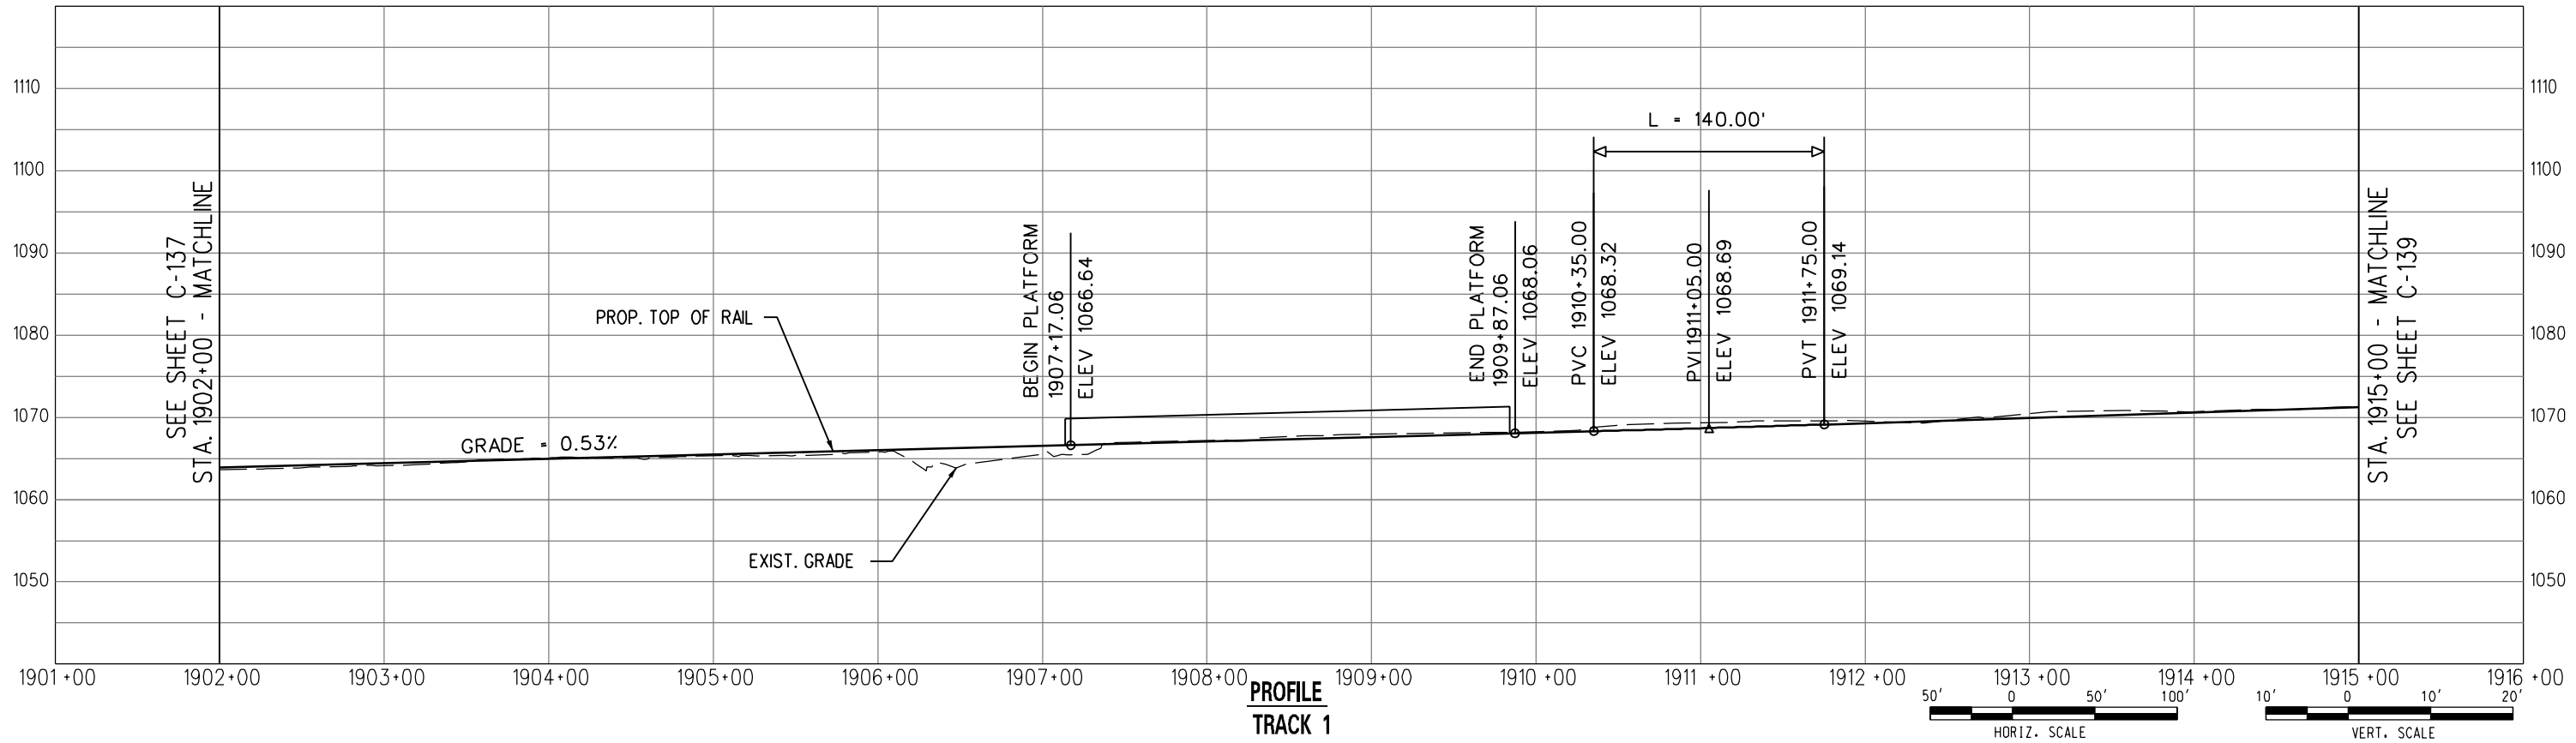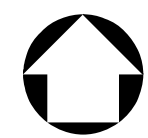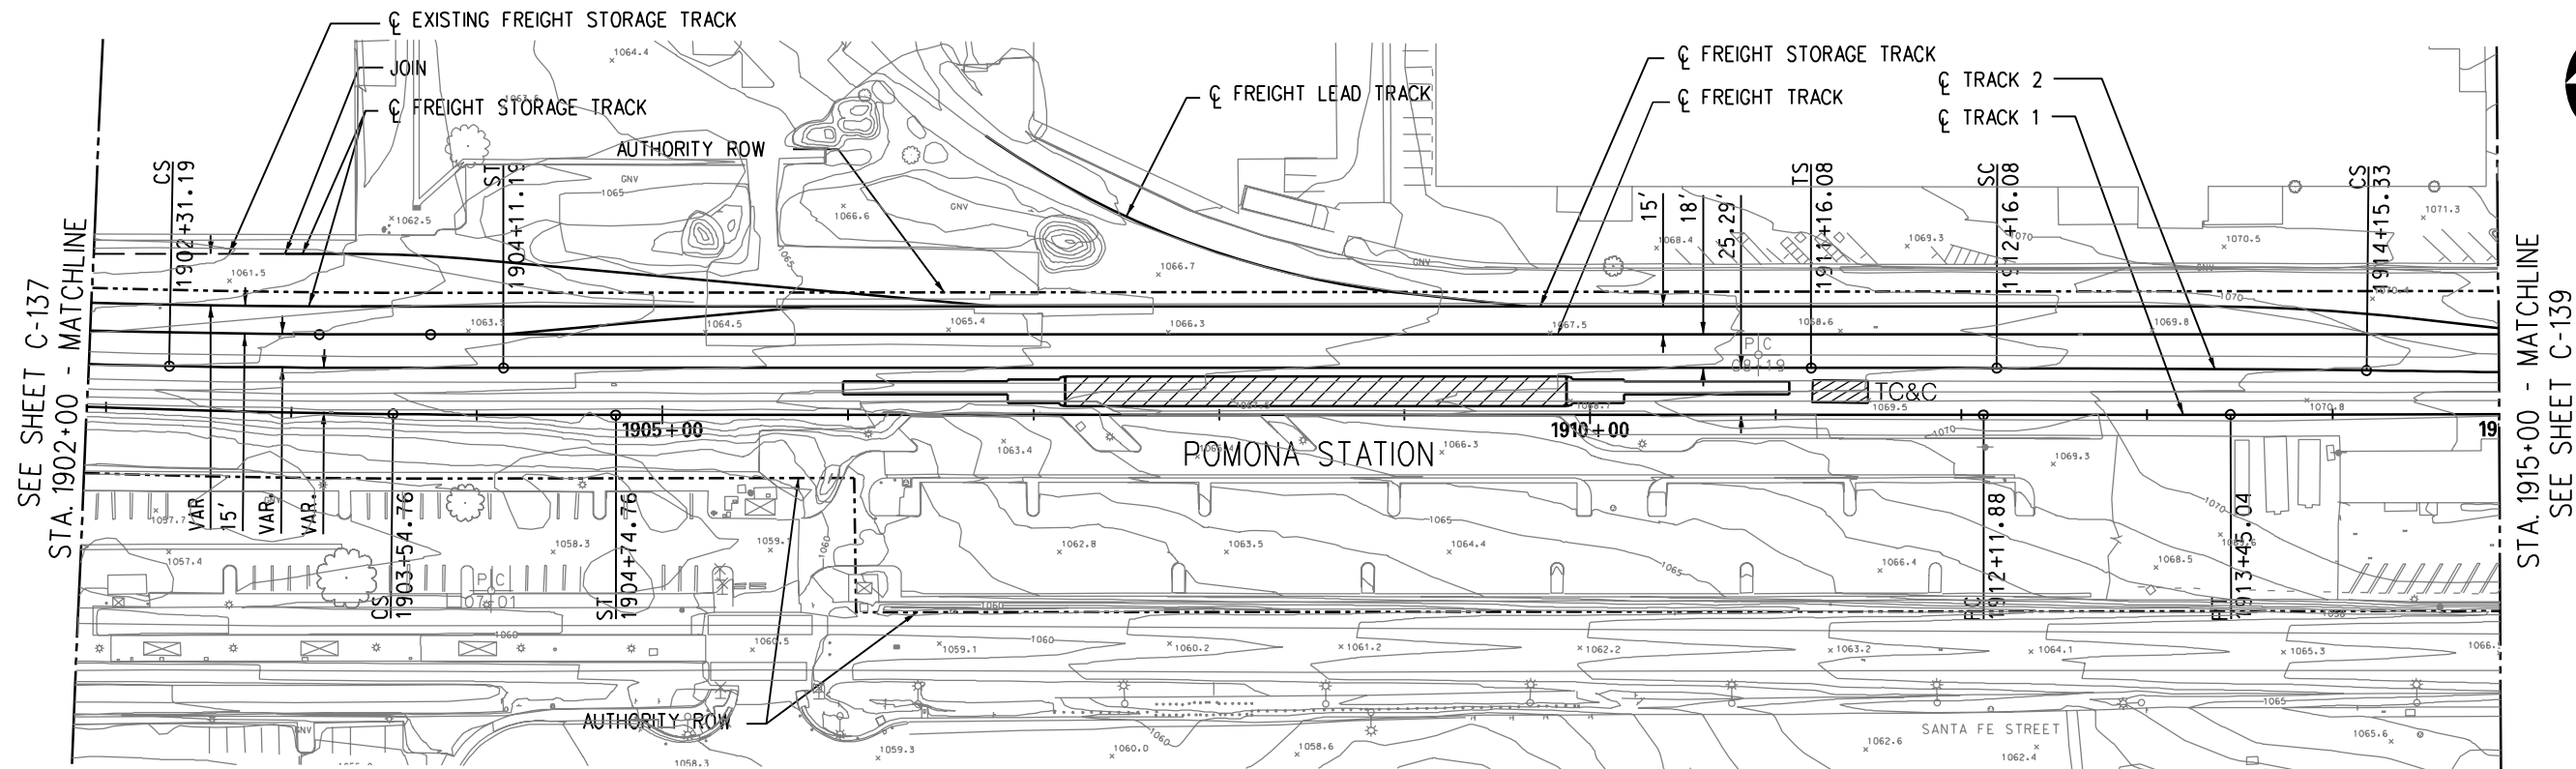

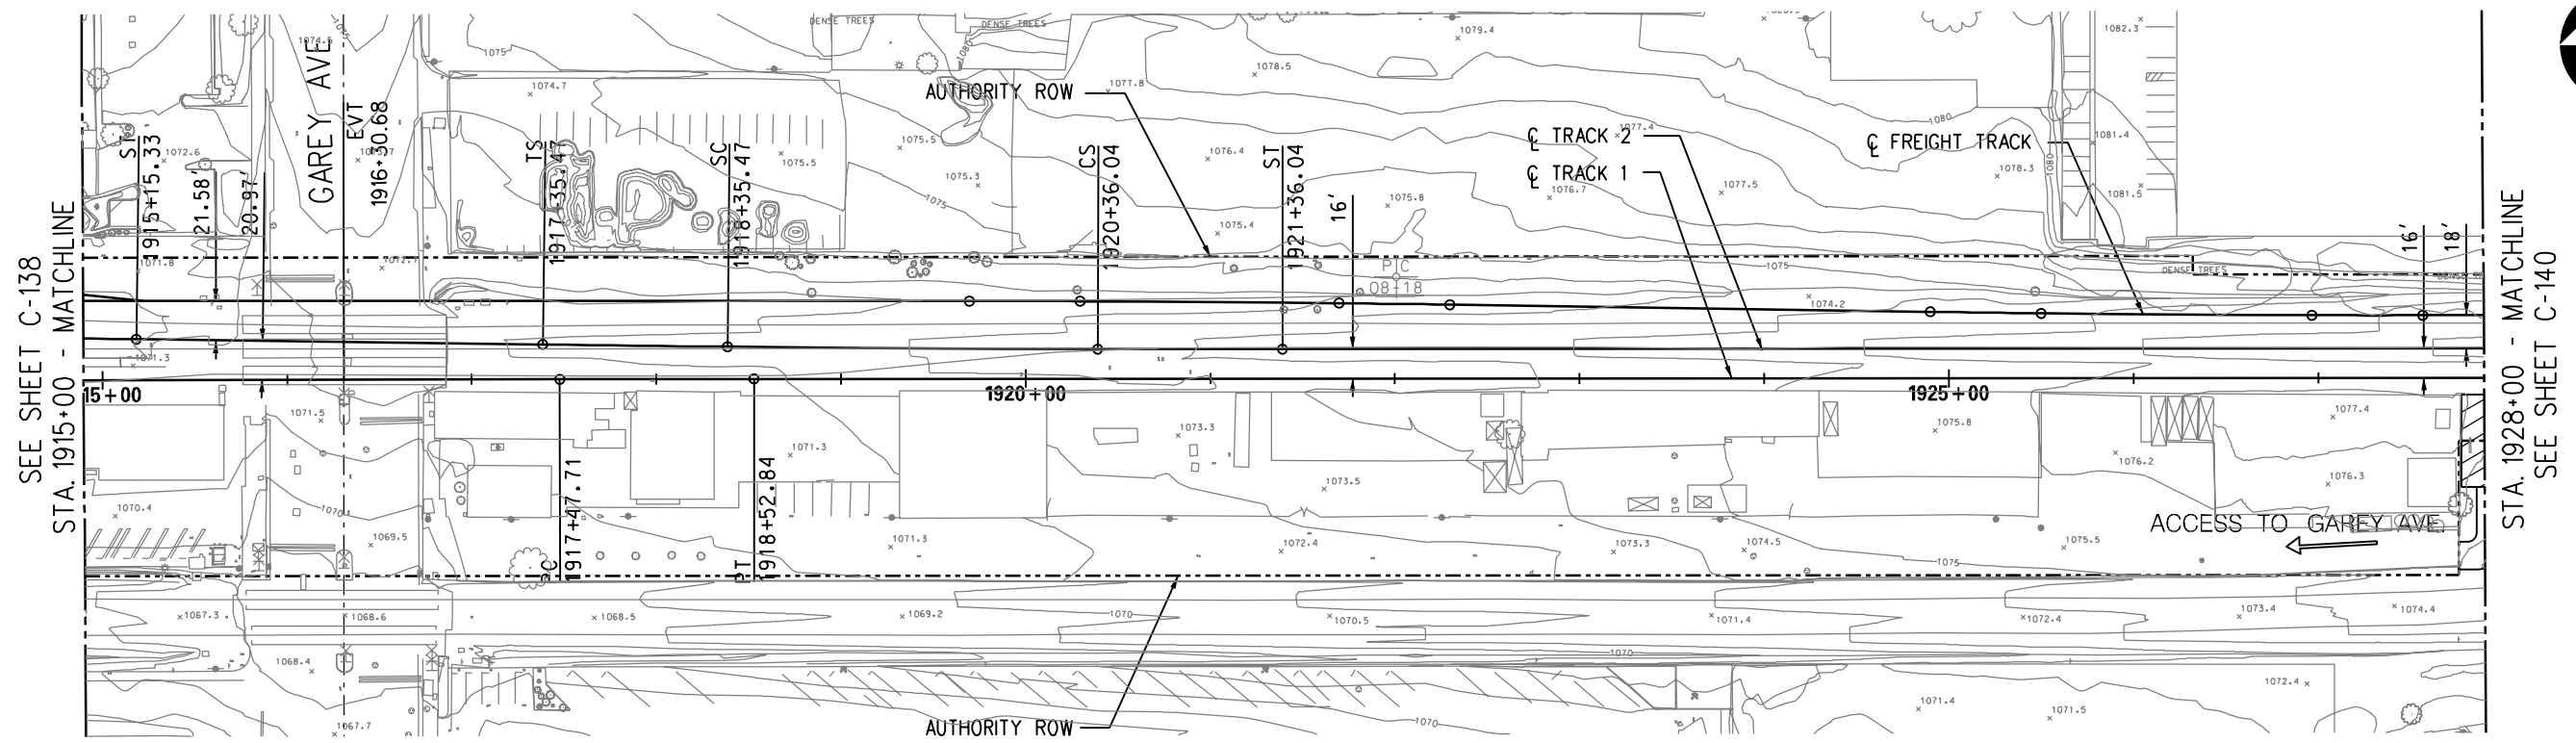


PLAN

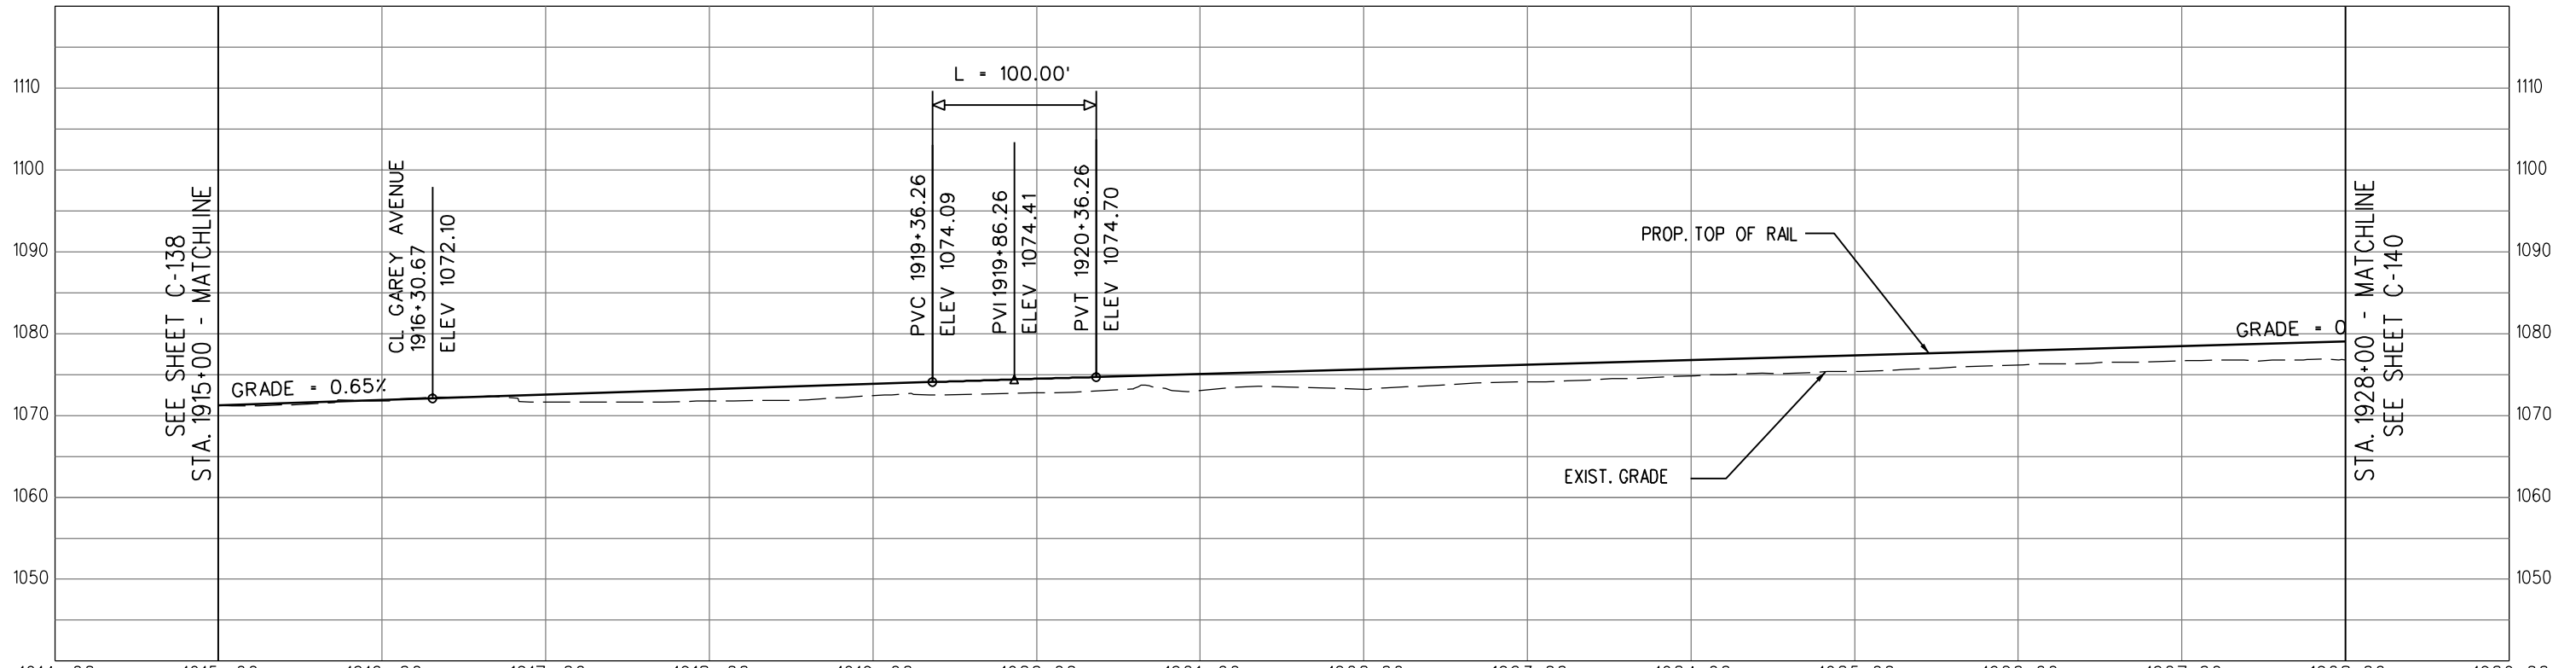

PROFILE

TRACK 1

 

DRAFT




METRO GOLD LINE FOOTHILL EXTENSION CONSTRUCTION AUTHORITY
 GOLD LINE FOOTHILL EXTENSION 2B - AZUSA (CITRUS) TO MONTCLAIR

OCTOBER 2011


GOLD LINE FOOTHILL EXTENSION
 PRELIMINARY ENGINEERING
 LRT - TRACK 1
 PLAN AND PROFILE
 STA. 1915+00 TO STA. 1928+00

27978A	
DRAWING NO.	C-139
DATE	

User: USER:salvatiel02/06/2011 5:26:53 PM File: I:\27978A-Foothill_2B\CADD\sheet\civil\Plan and Profile\C-139.dgn

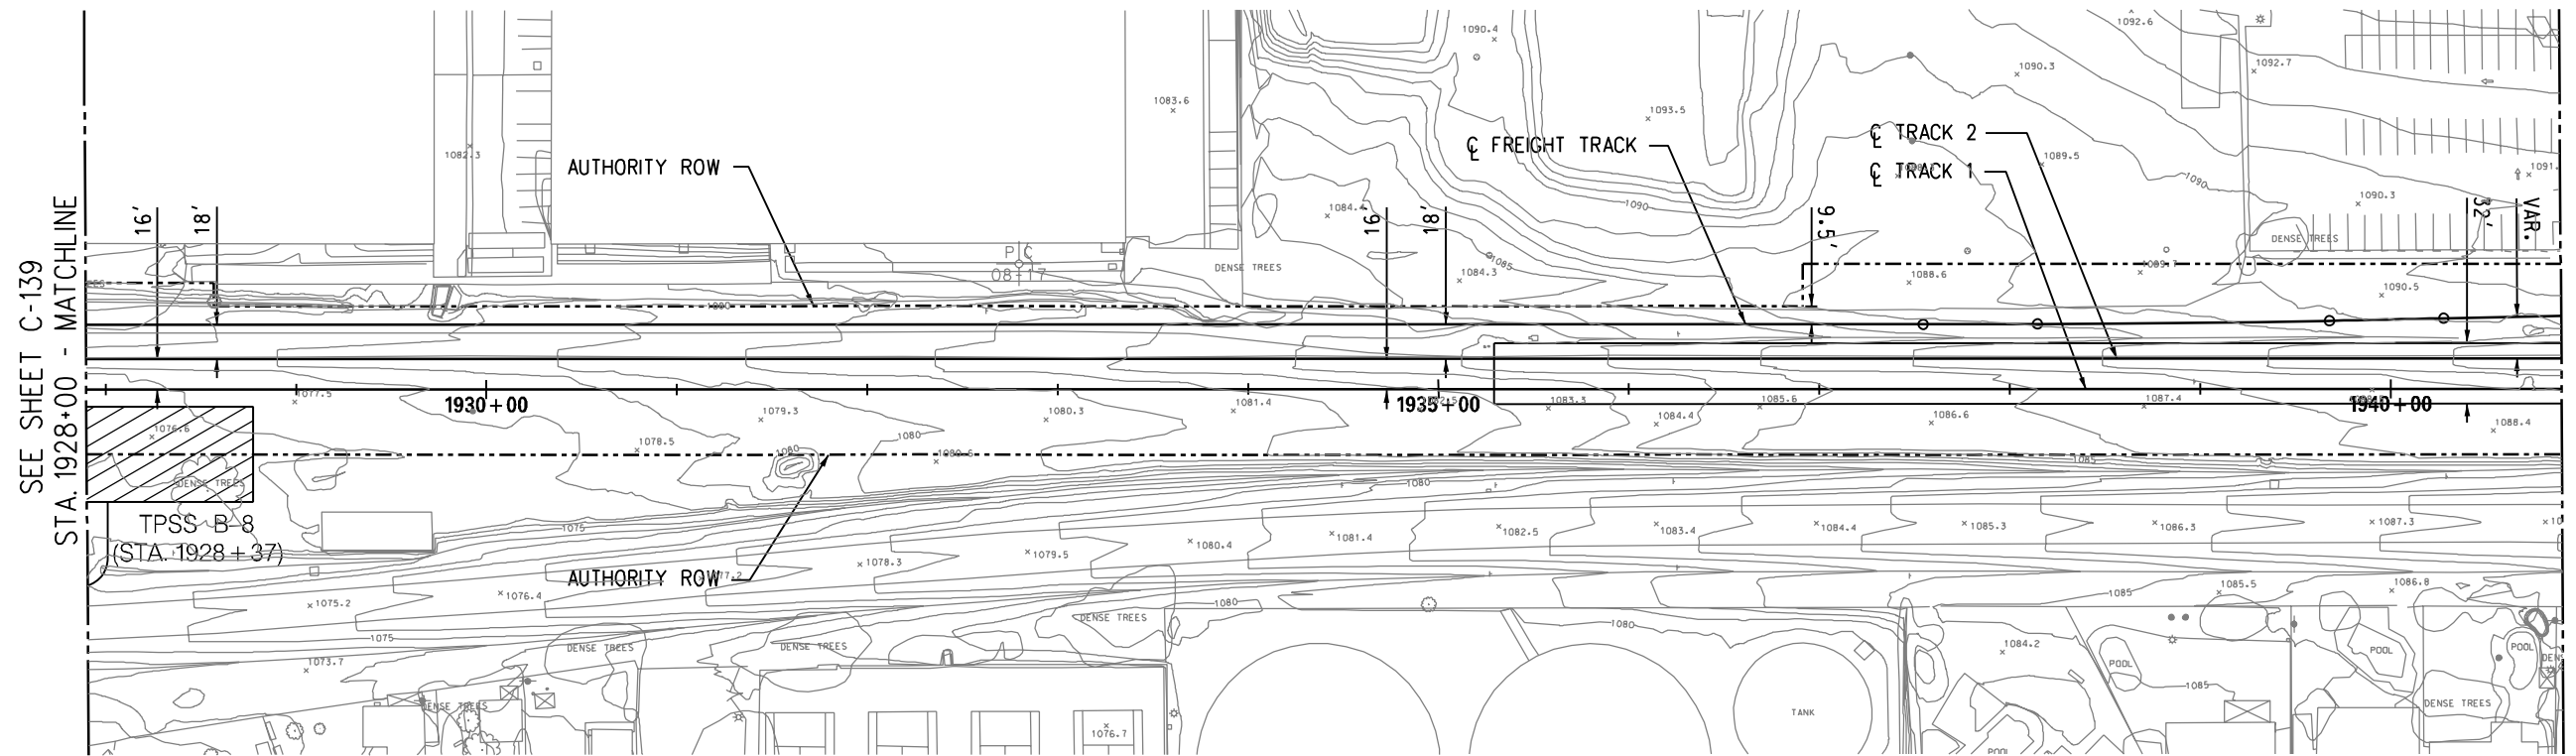

PLAN

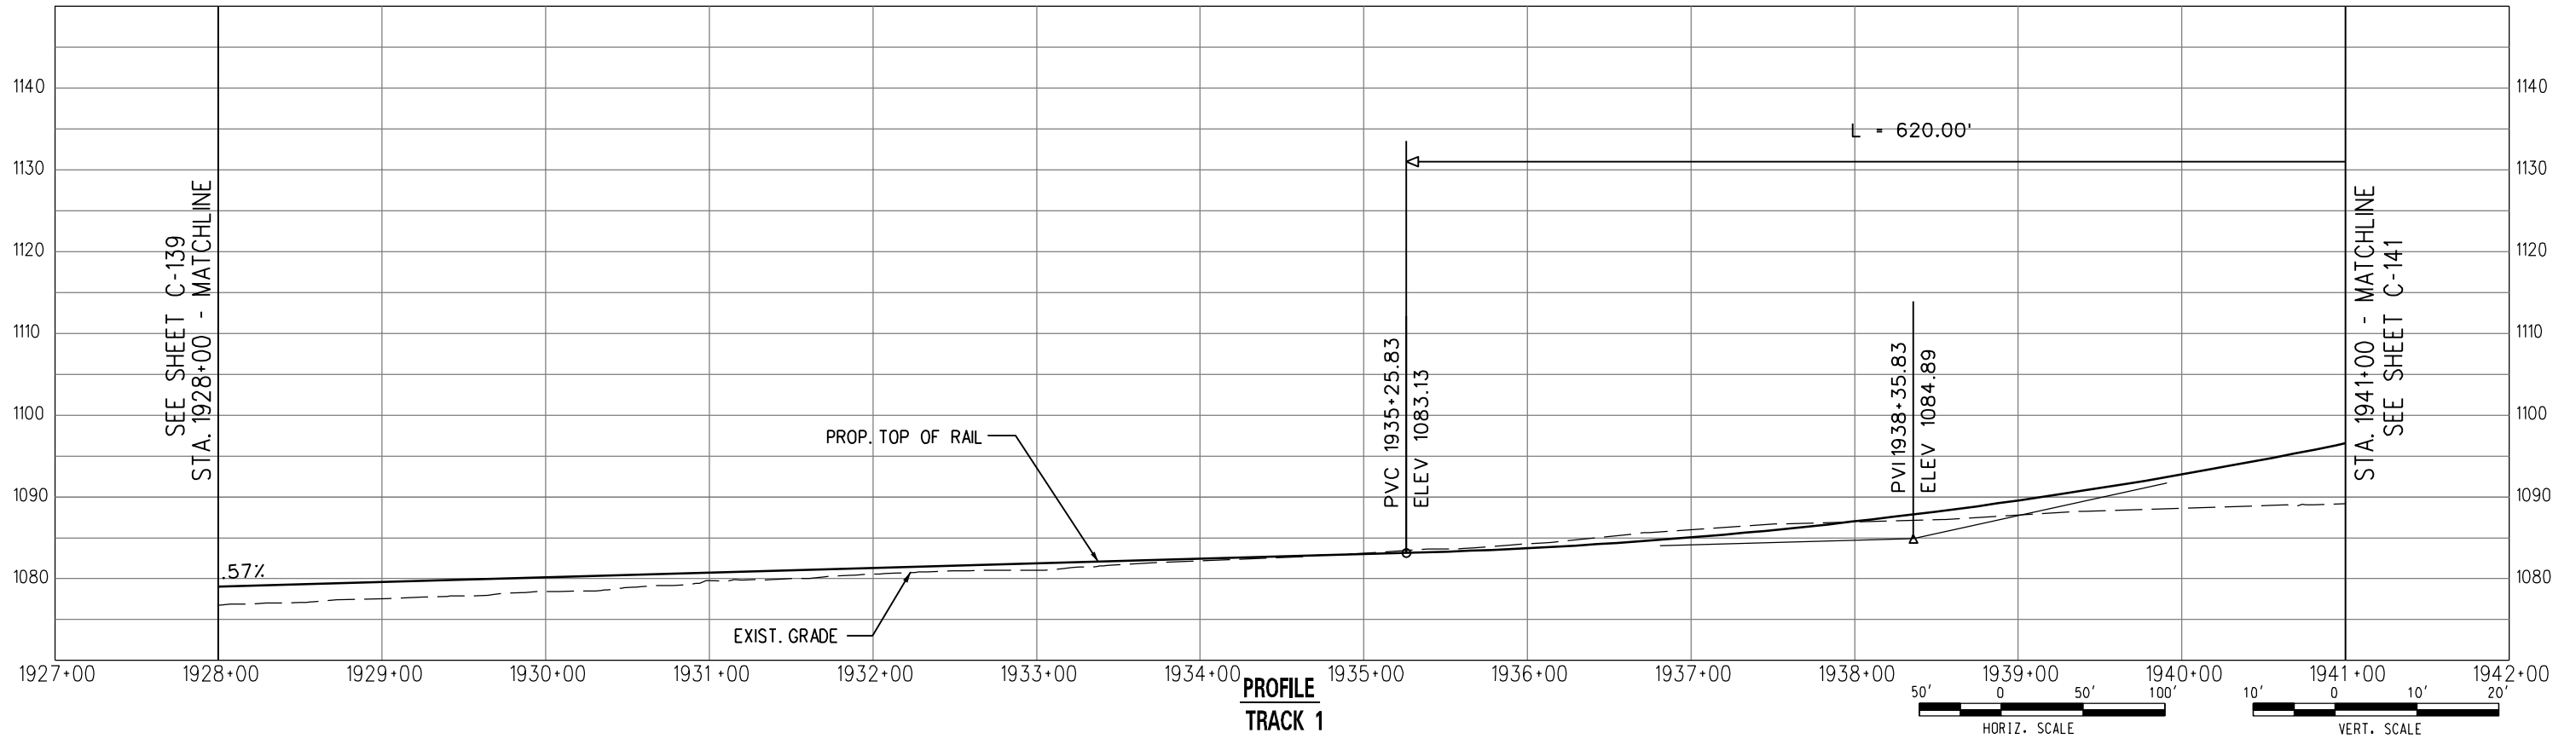

PROFILE
TRACK 1

DRAFT



METRO GOLD LINE
FOOTHILL EXTENSION

METRO GOLD LINE FOOTHILL EXTENSION CONSTRUCTION AUTHORITY
GOLD LINE FOOTHILL EXTENSION 2B - AZUSA (CITRUS) TO MONTCLAIR


OCTOBER 2011

GOLD LINE FOOTHILL EXTENSION
PRELIMINARY ENGINEERING


LRT - TRACK 1
PLAN AND PROFILE
STA. 1928+00 TO STA. 1941+00

27978A	
DRAWING NO.	C-140
DATE	


User Name: USER:salvati02/02/2011 5:26:54 PM File Name: I:\27978A-Foothill_2B\CADD\sheet\civil\Plan and Profile\C-140.dgn

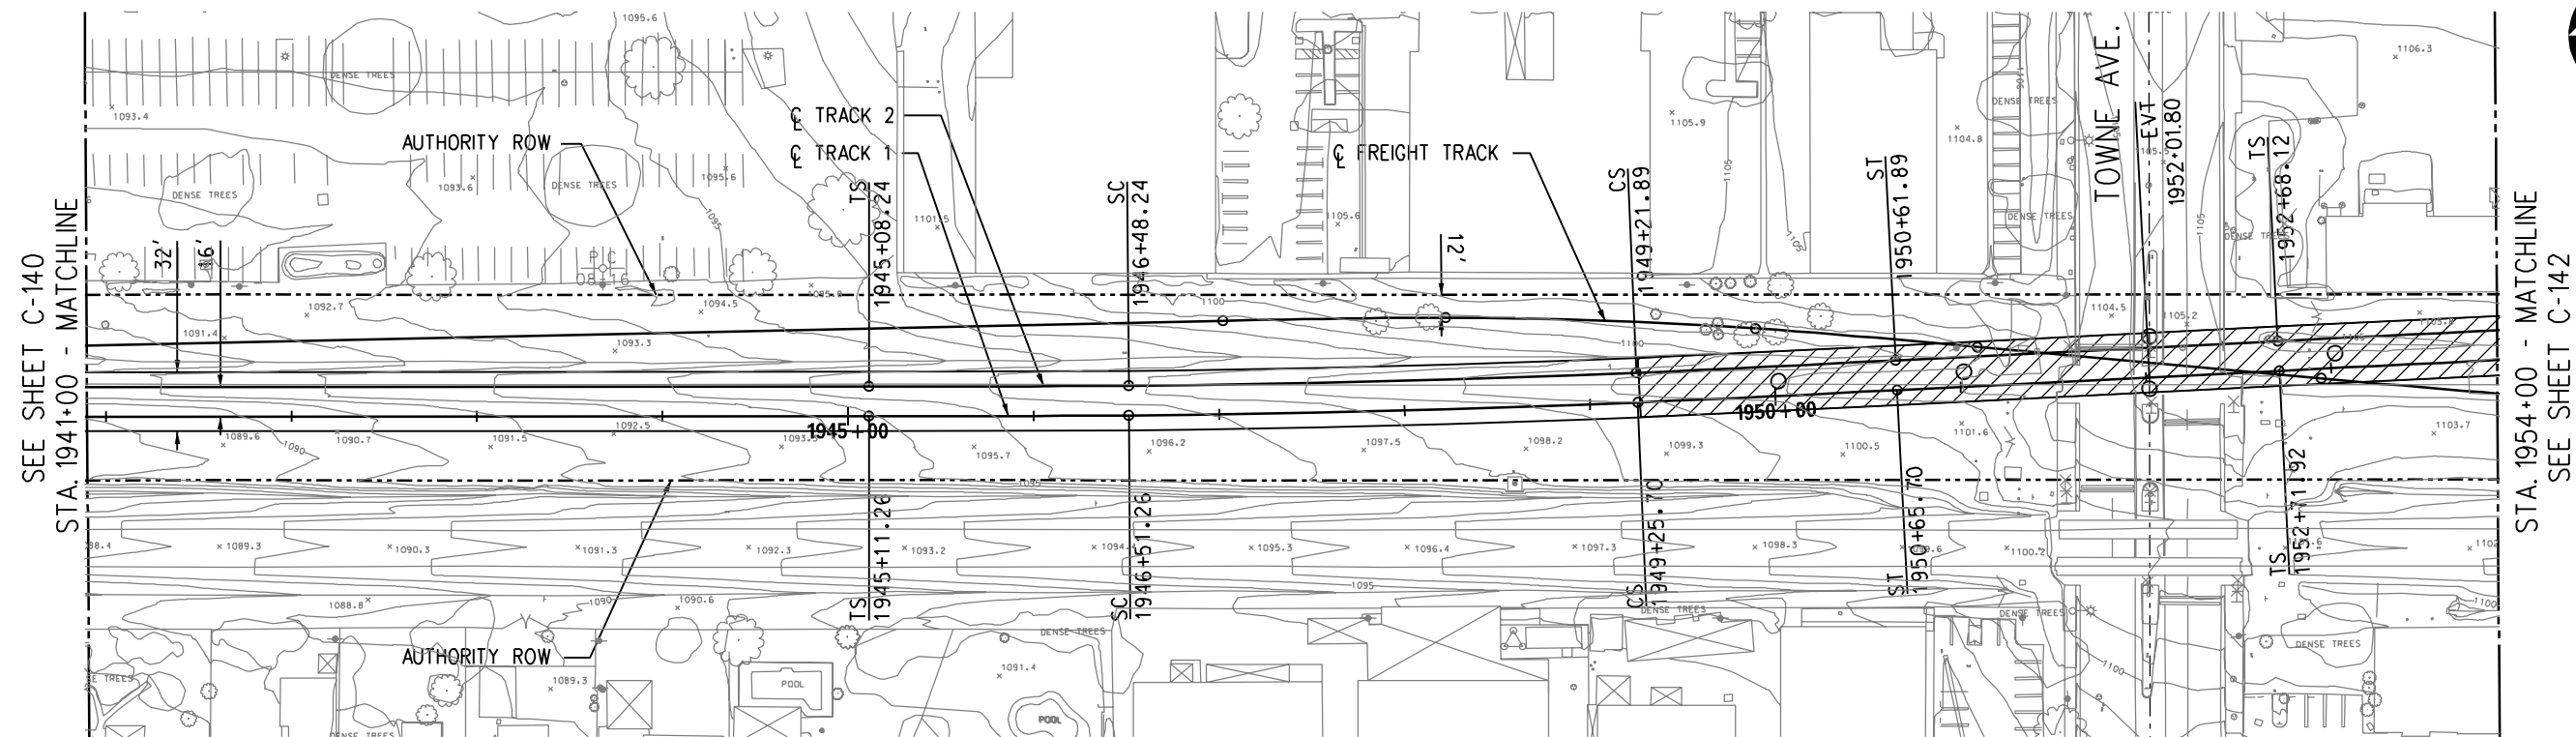


PLAN

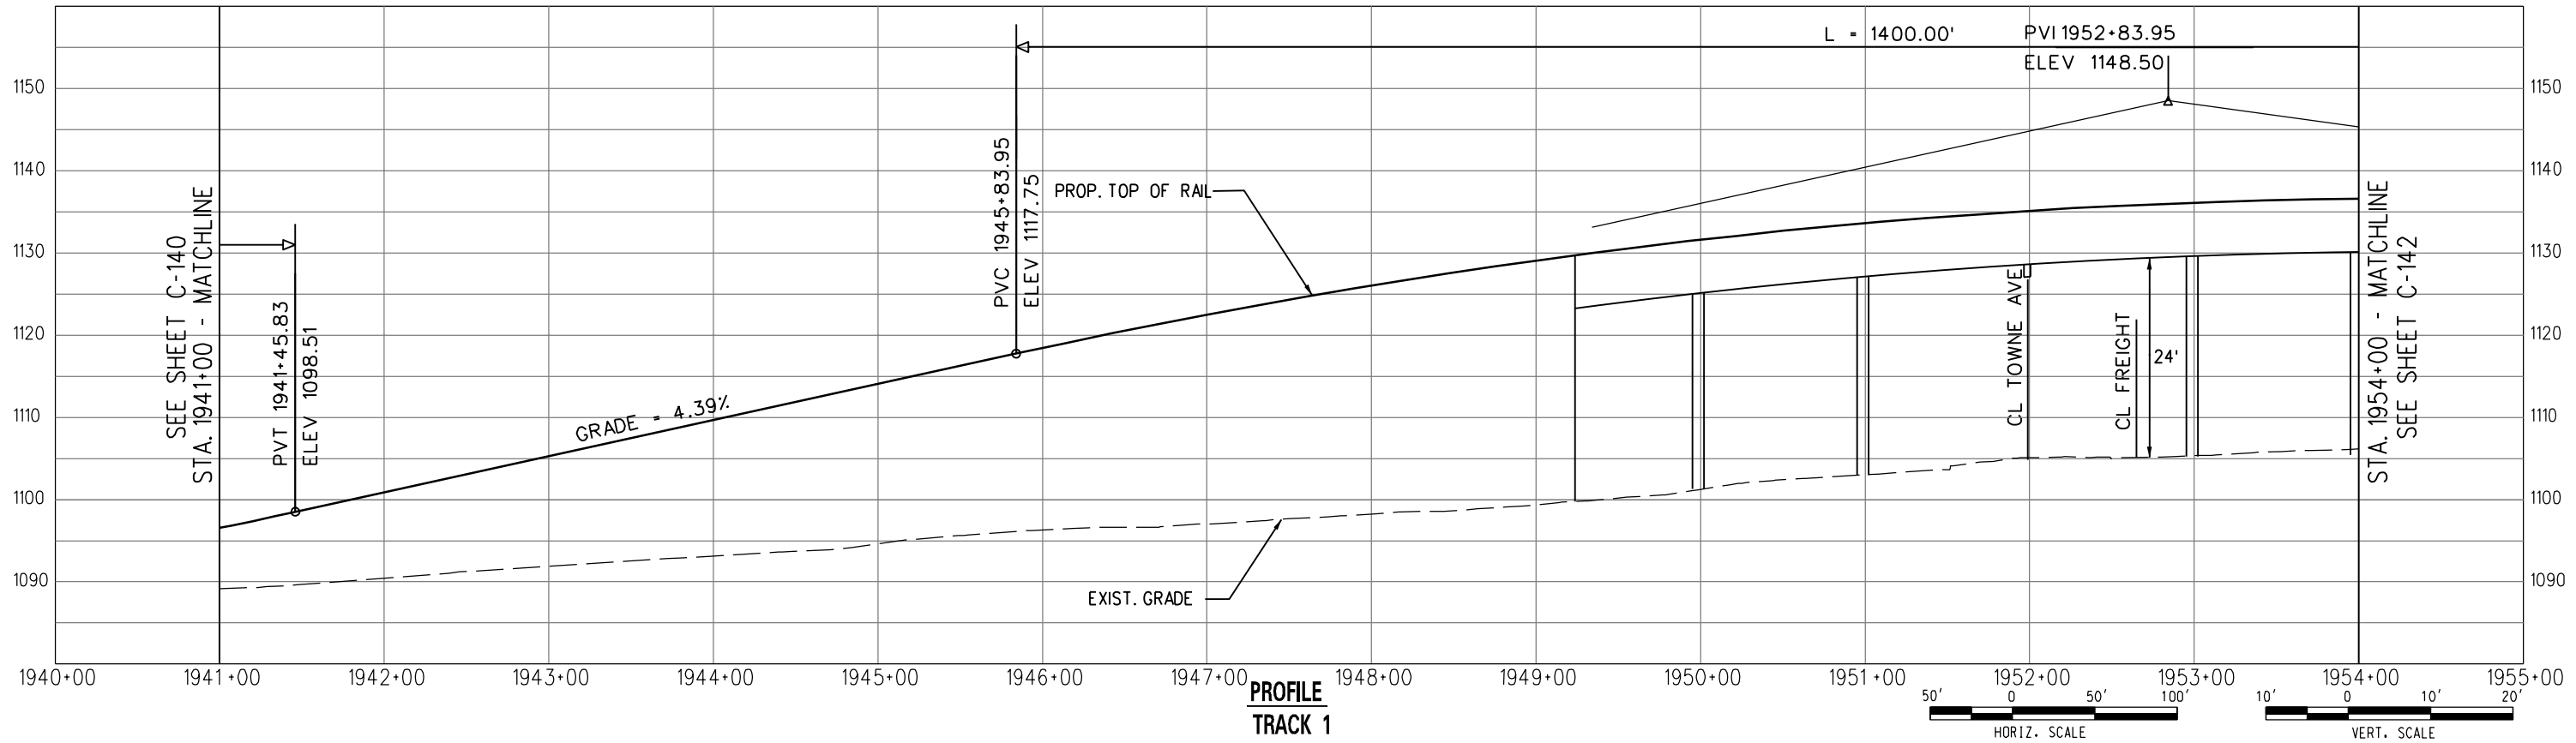


DRAFT

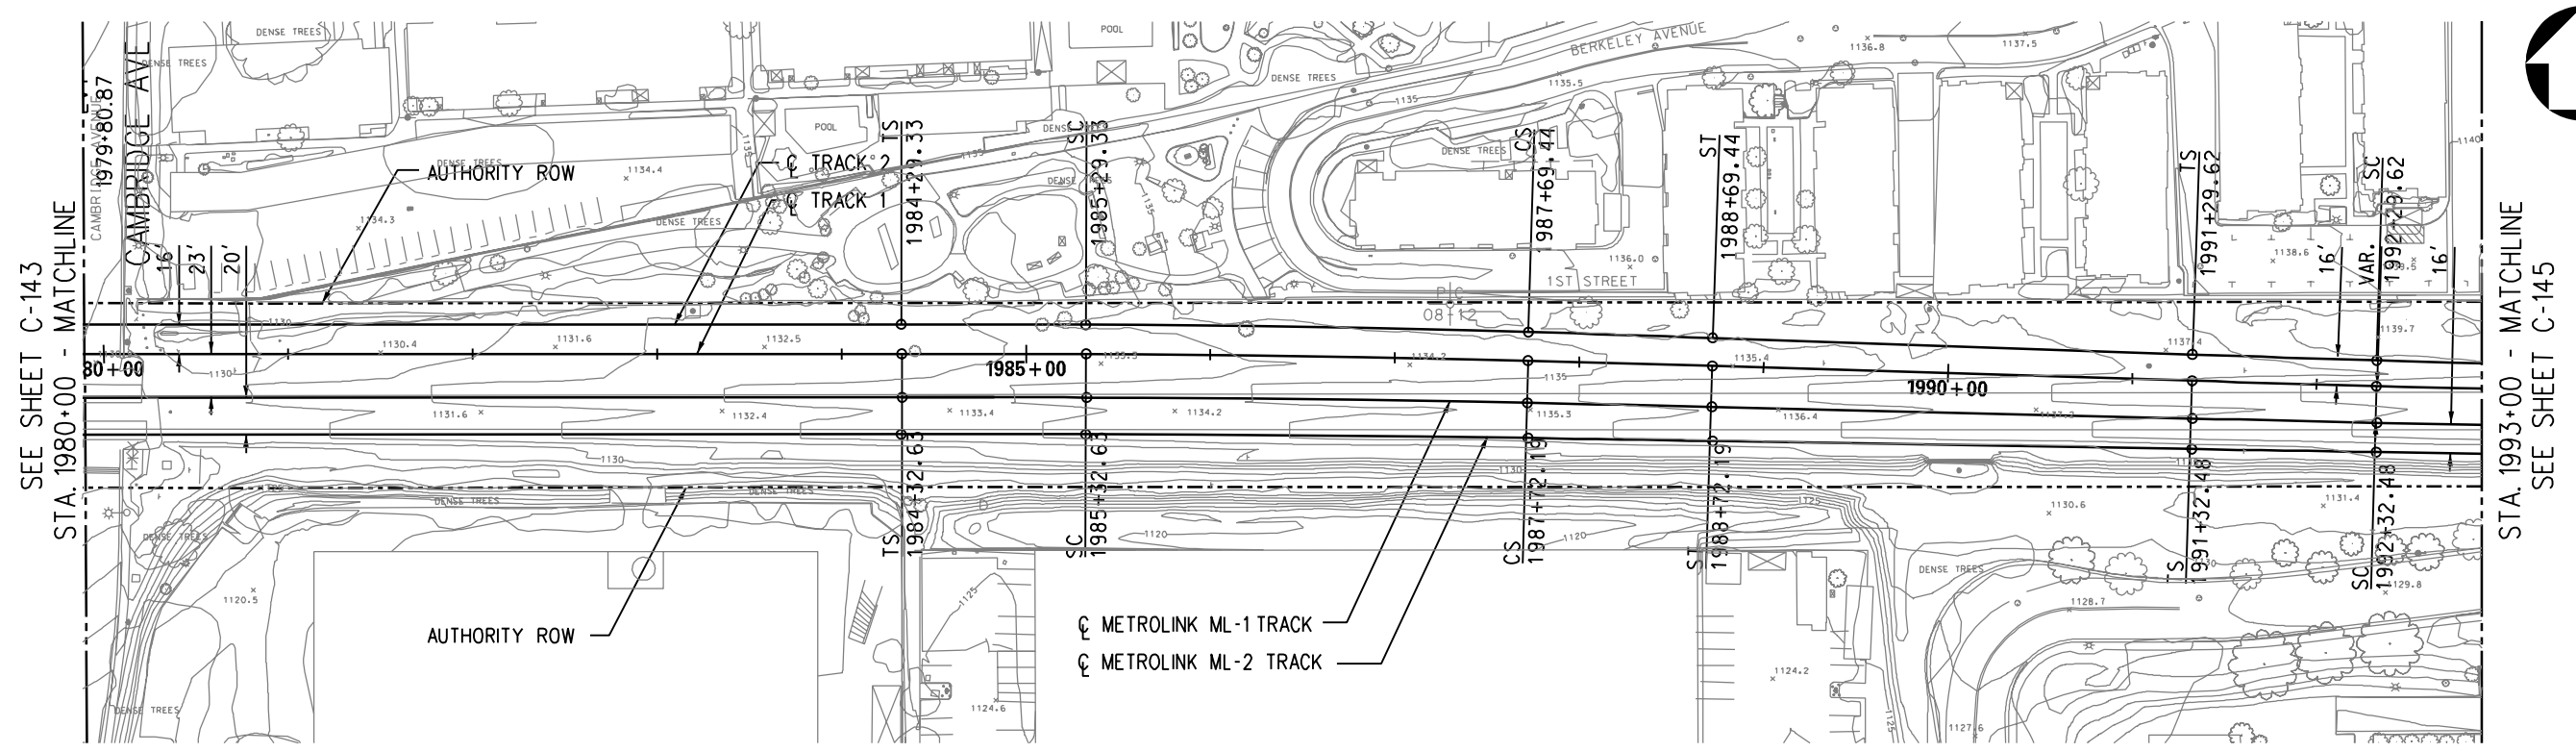


PLAN

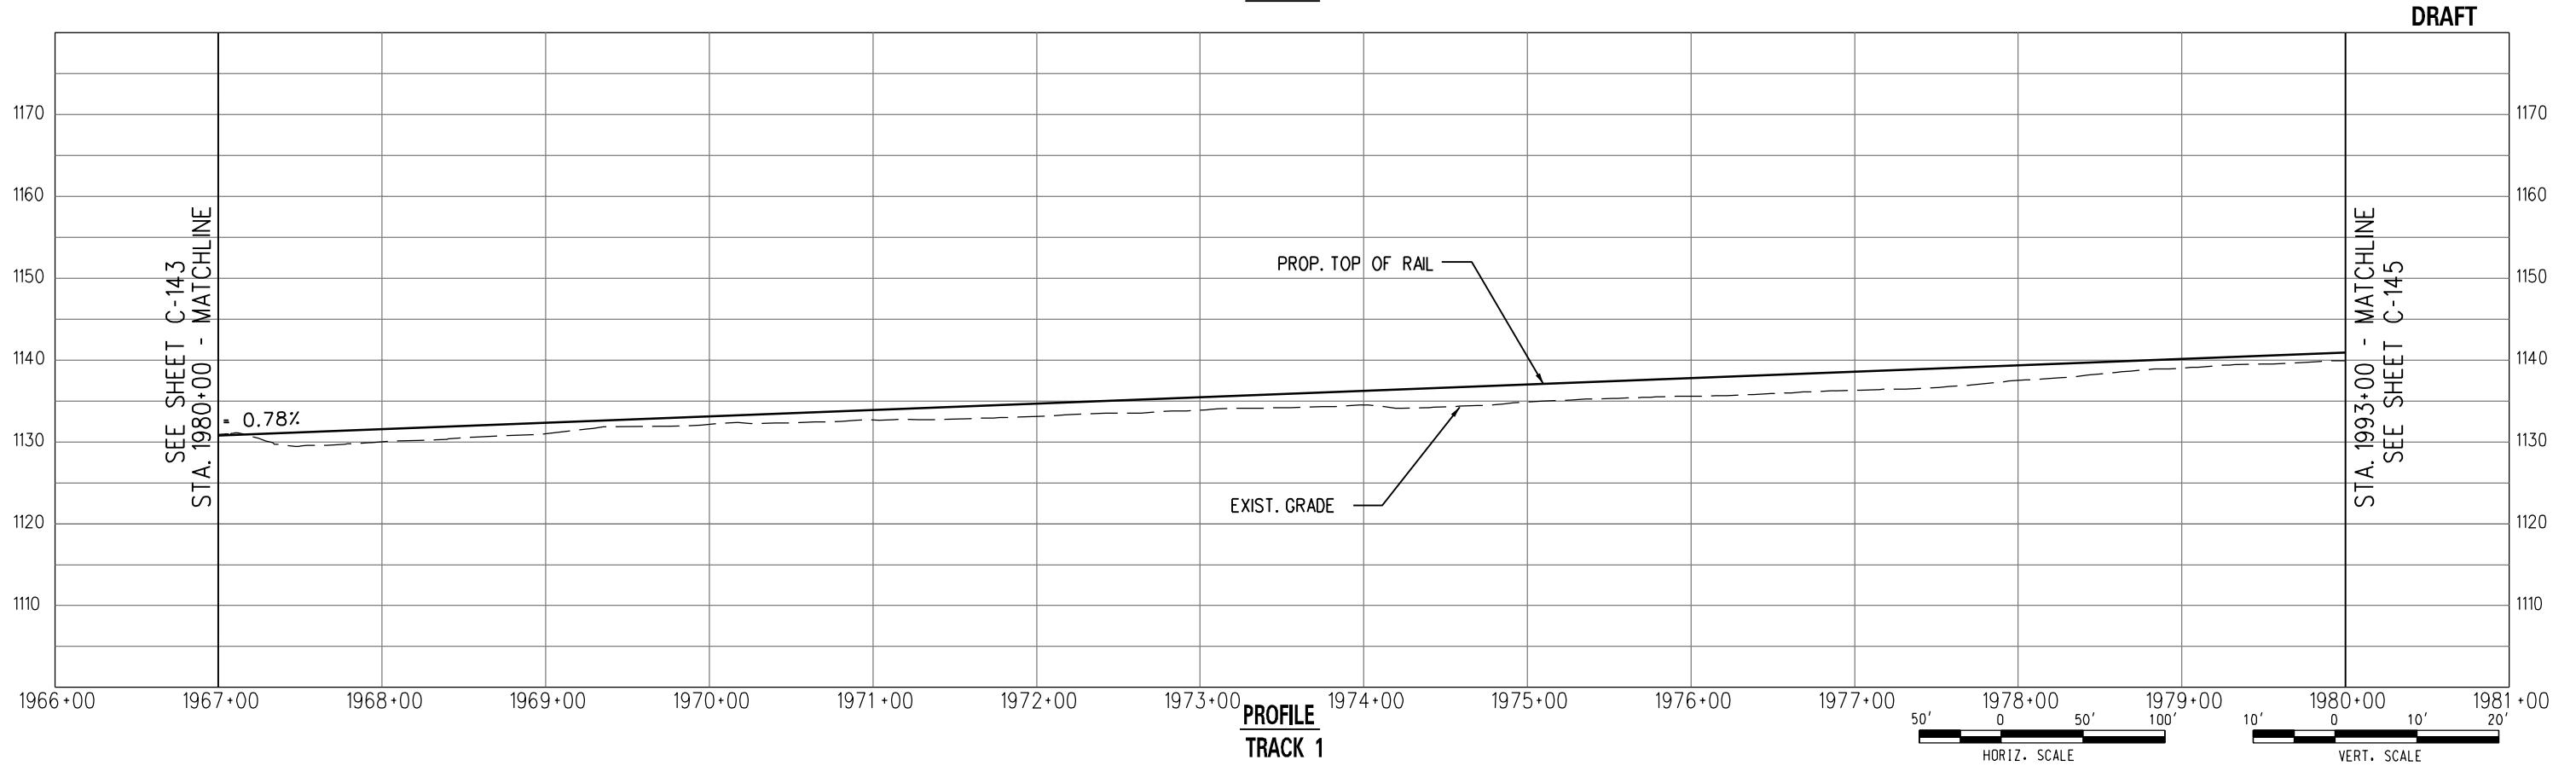


PROFILE
TRACK 1

 

DRAFT

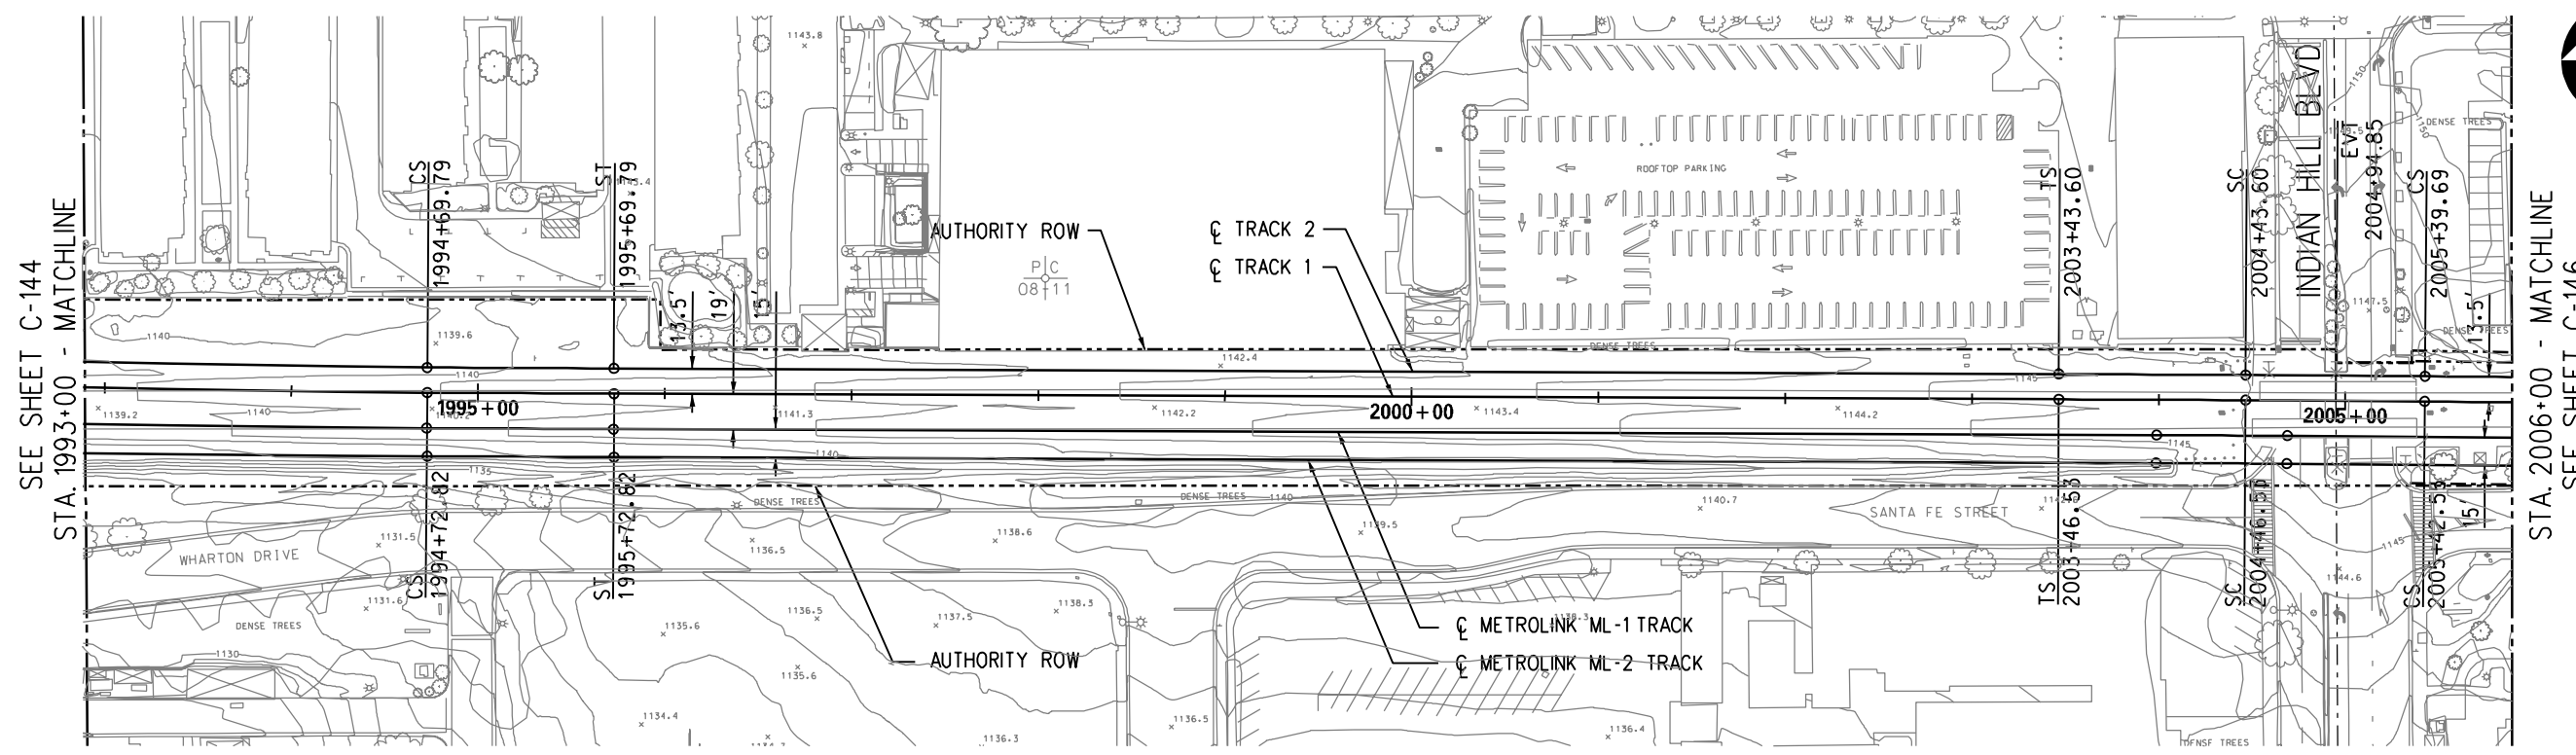


PLAN

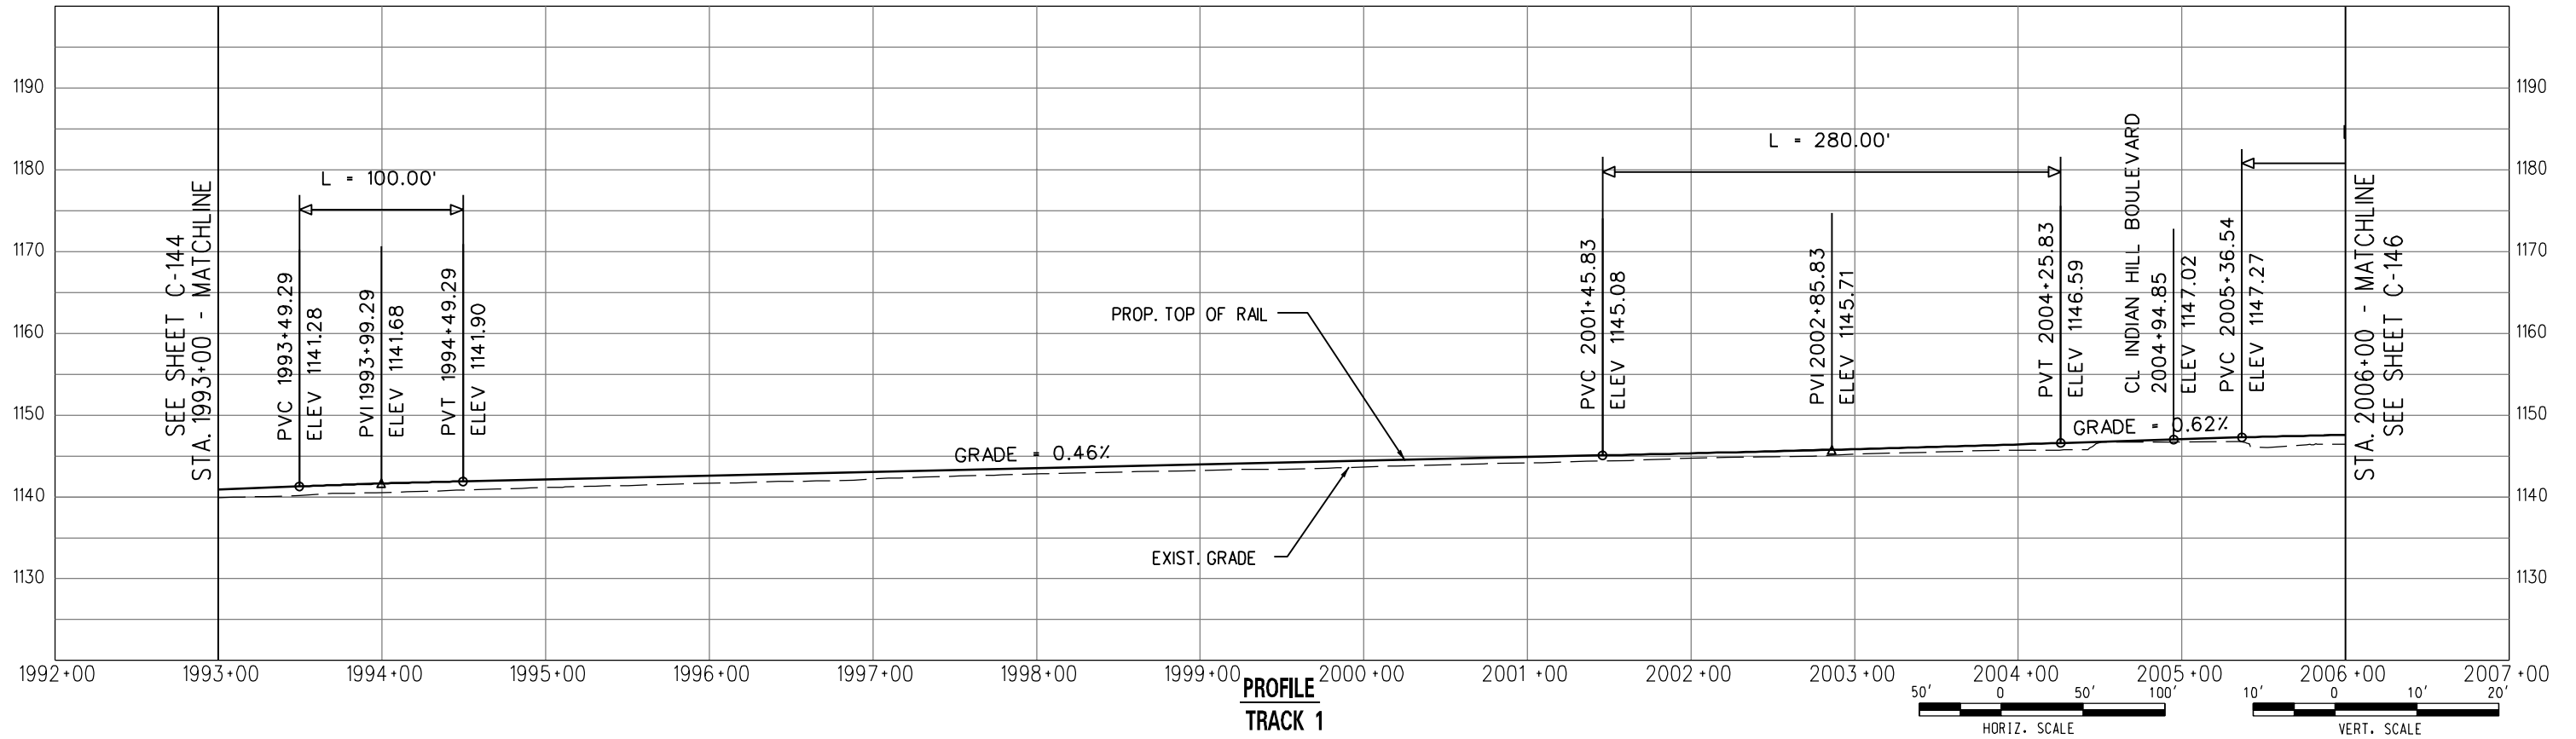


PROFILE
TRACK 1

DRAFT

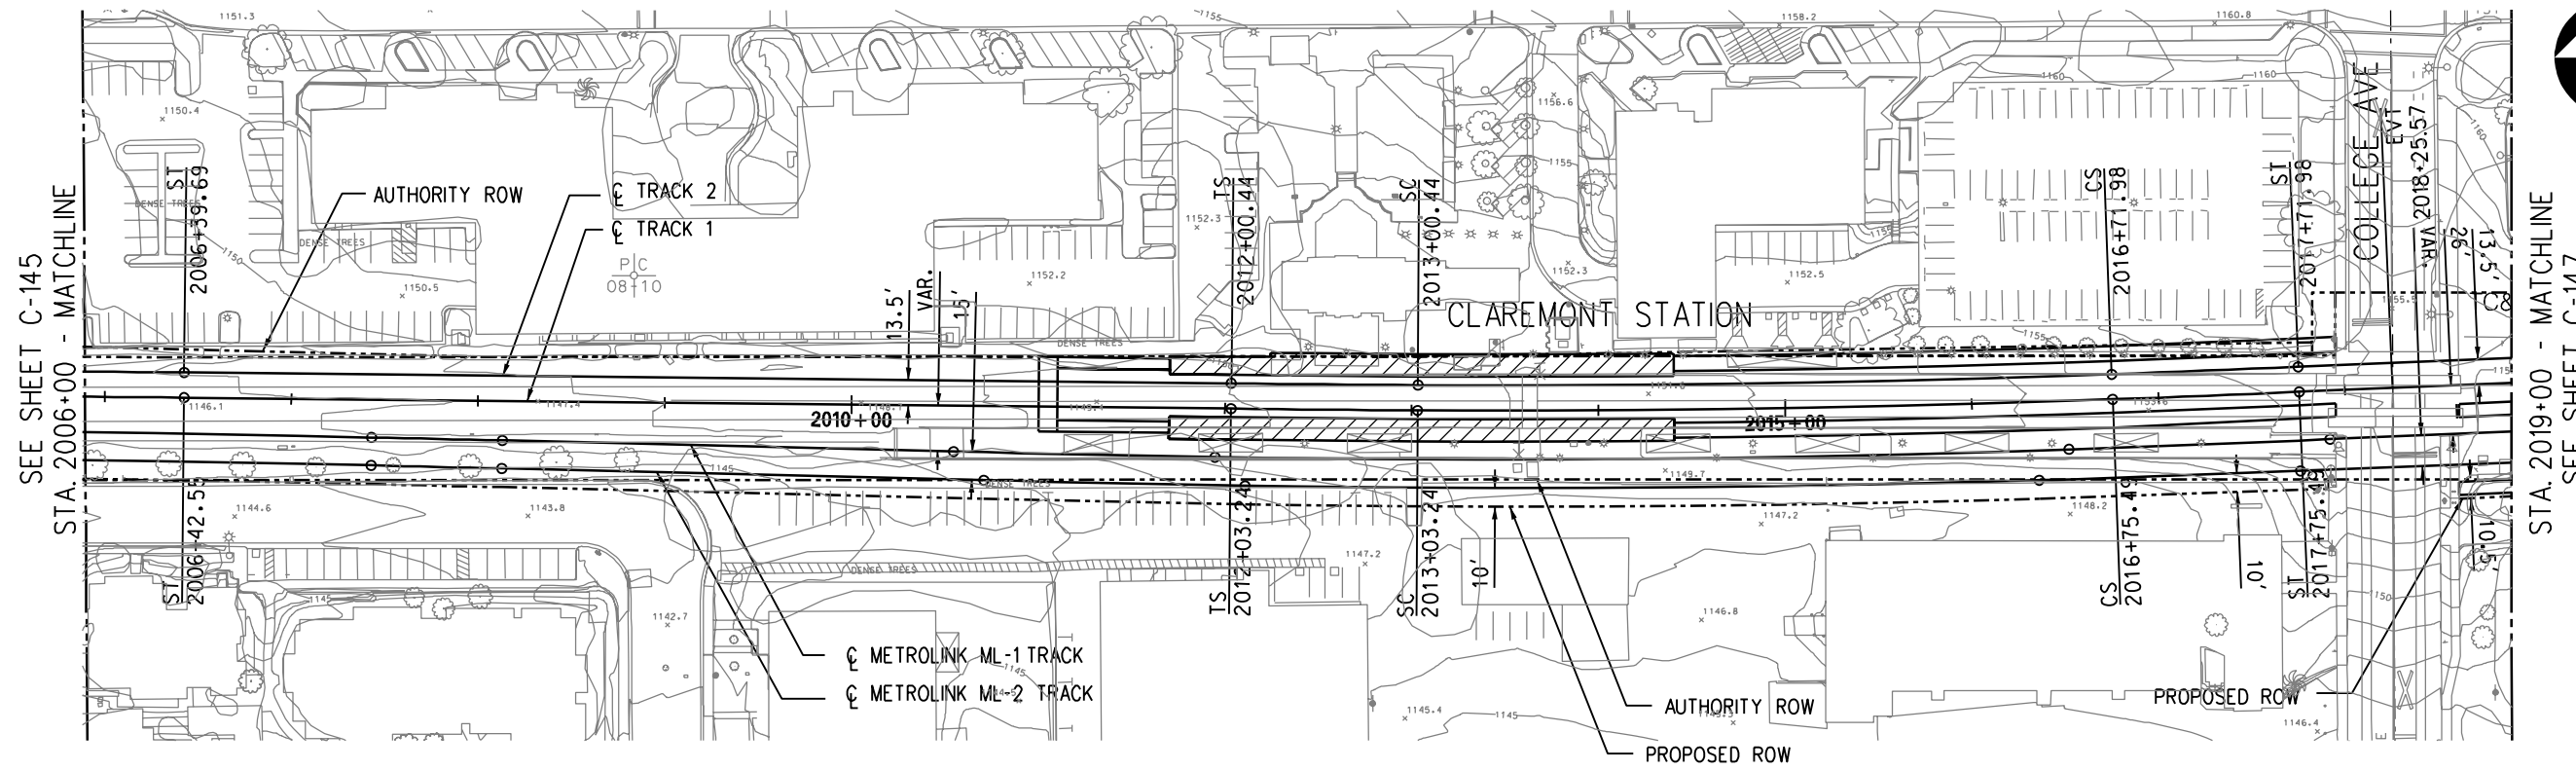


PLAN

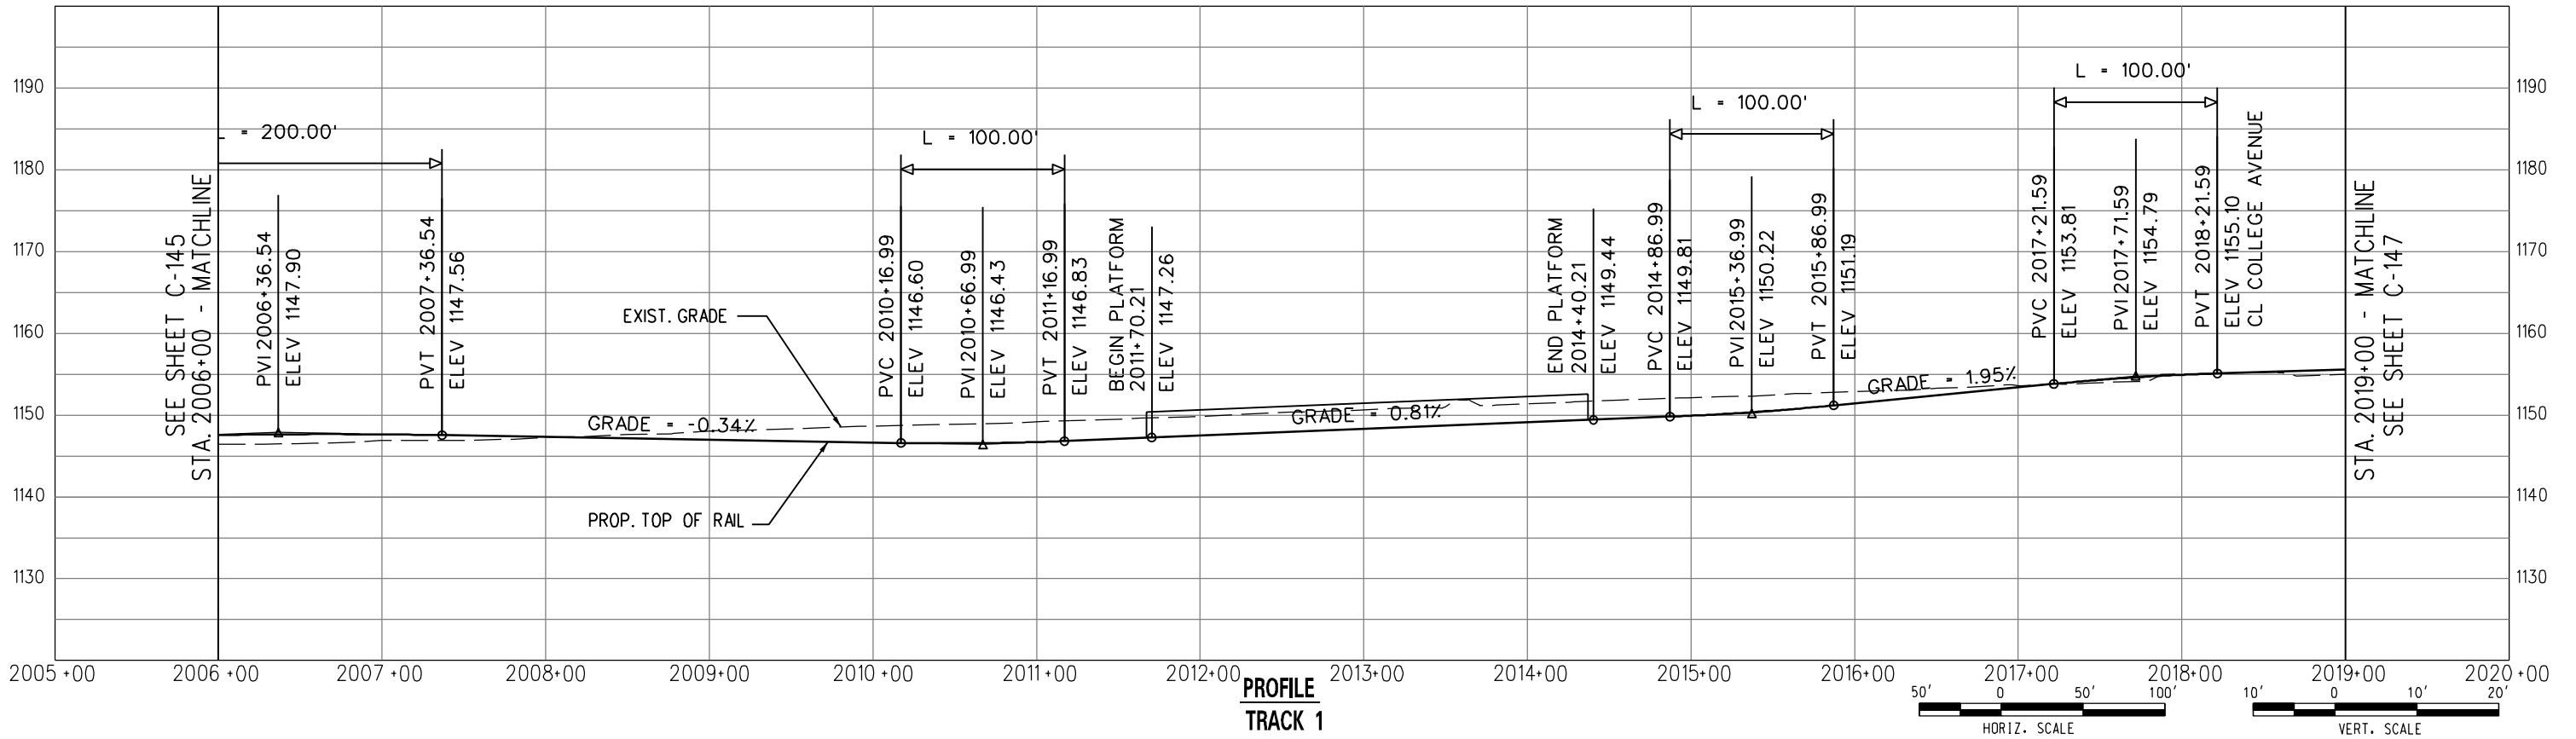


PROFILE
TRACK 1


DRAFT

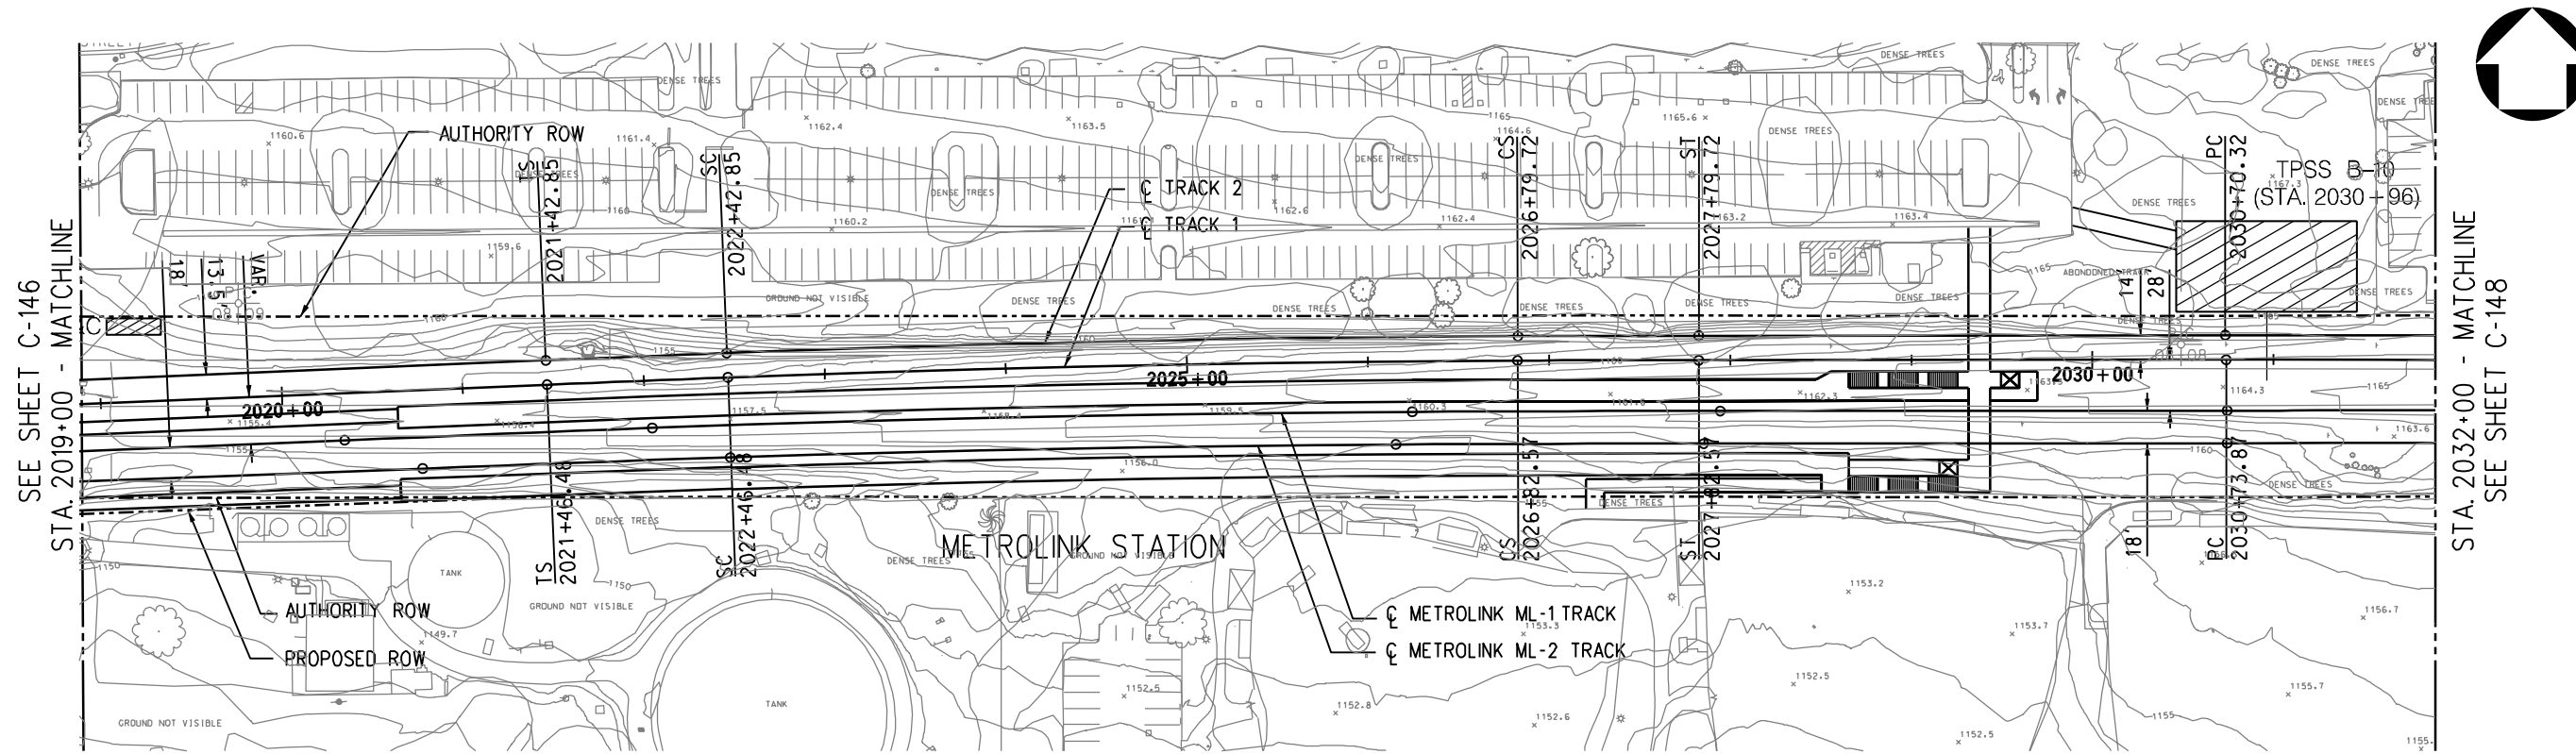


PLAN

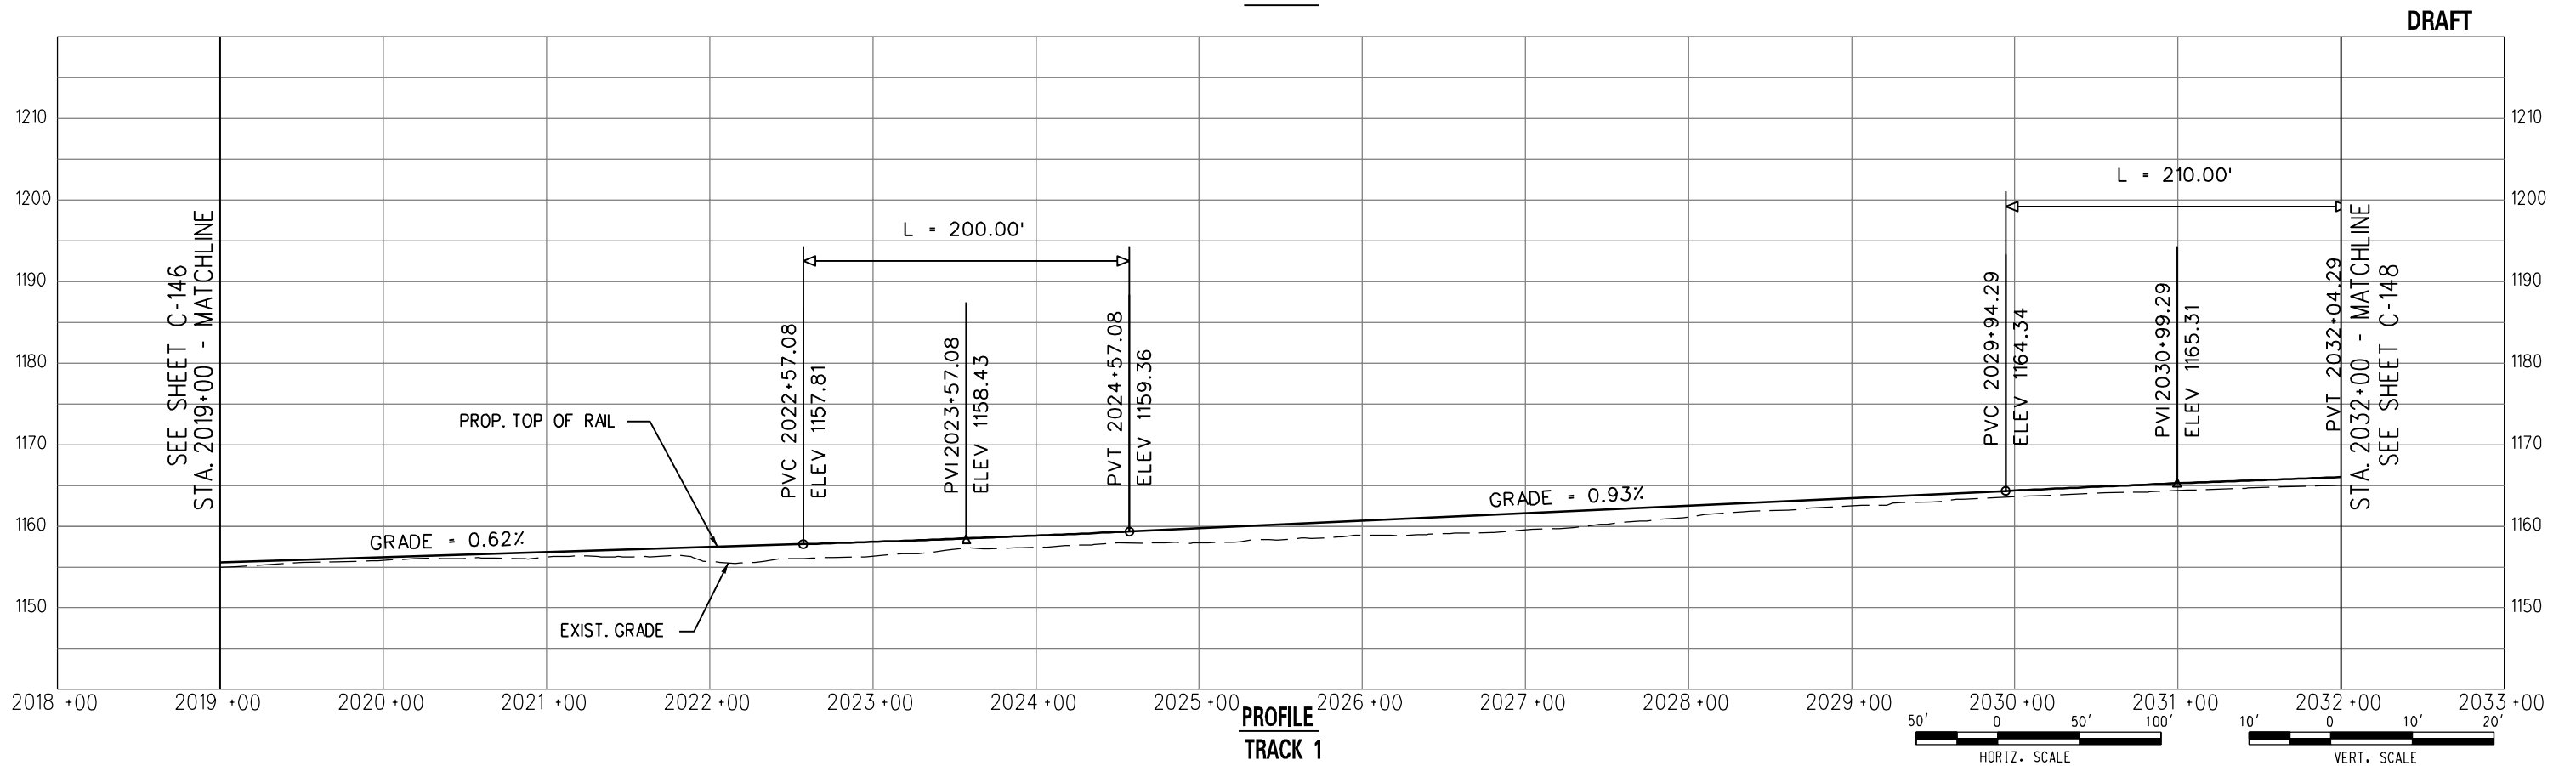

DRAFT


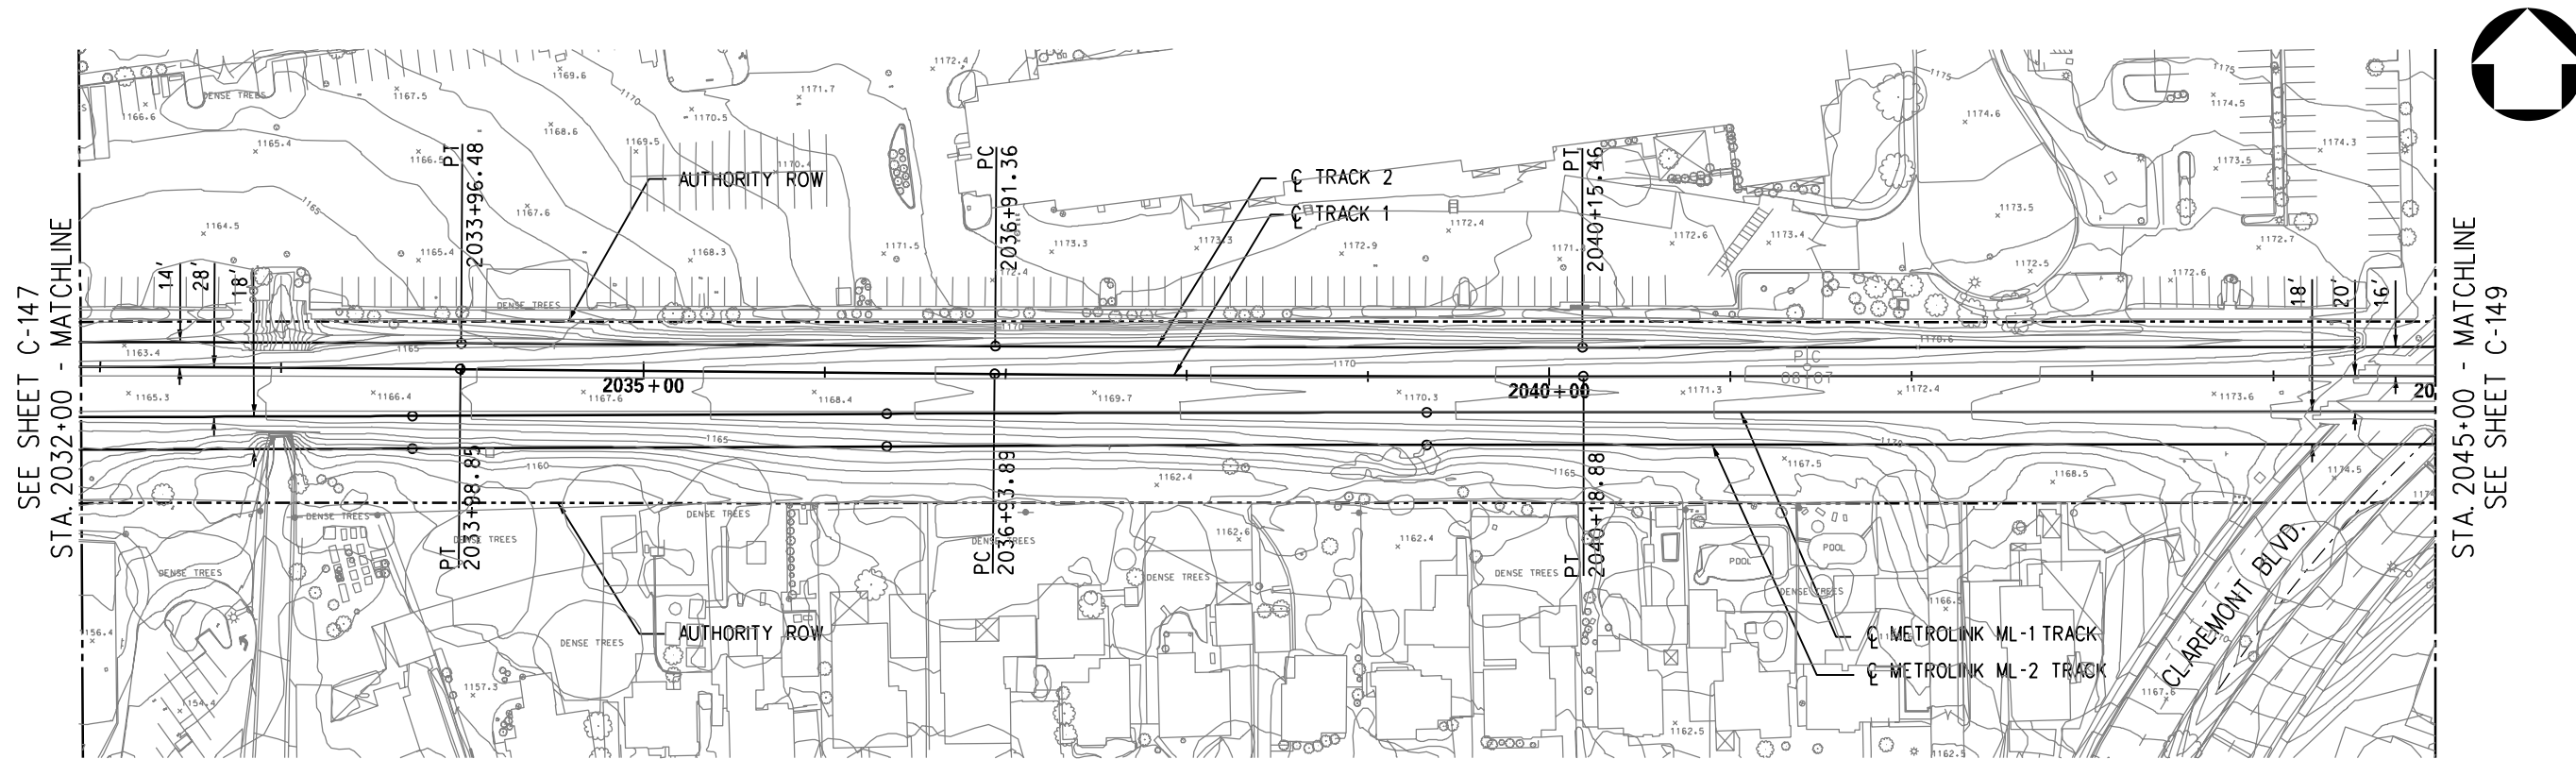


PLAN

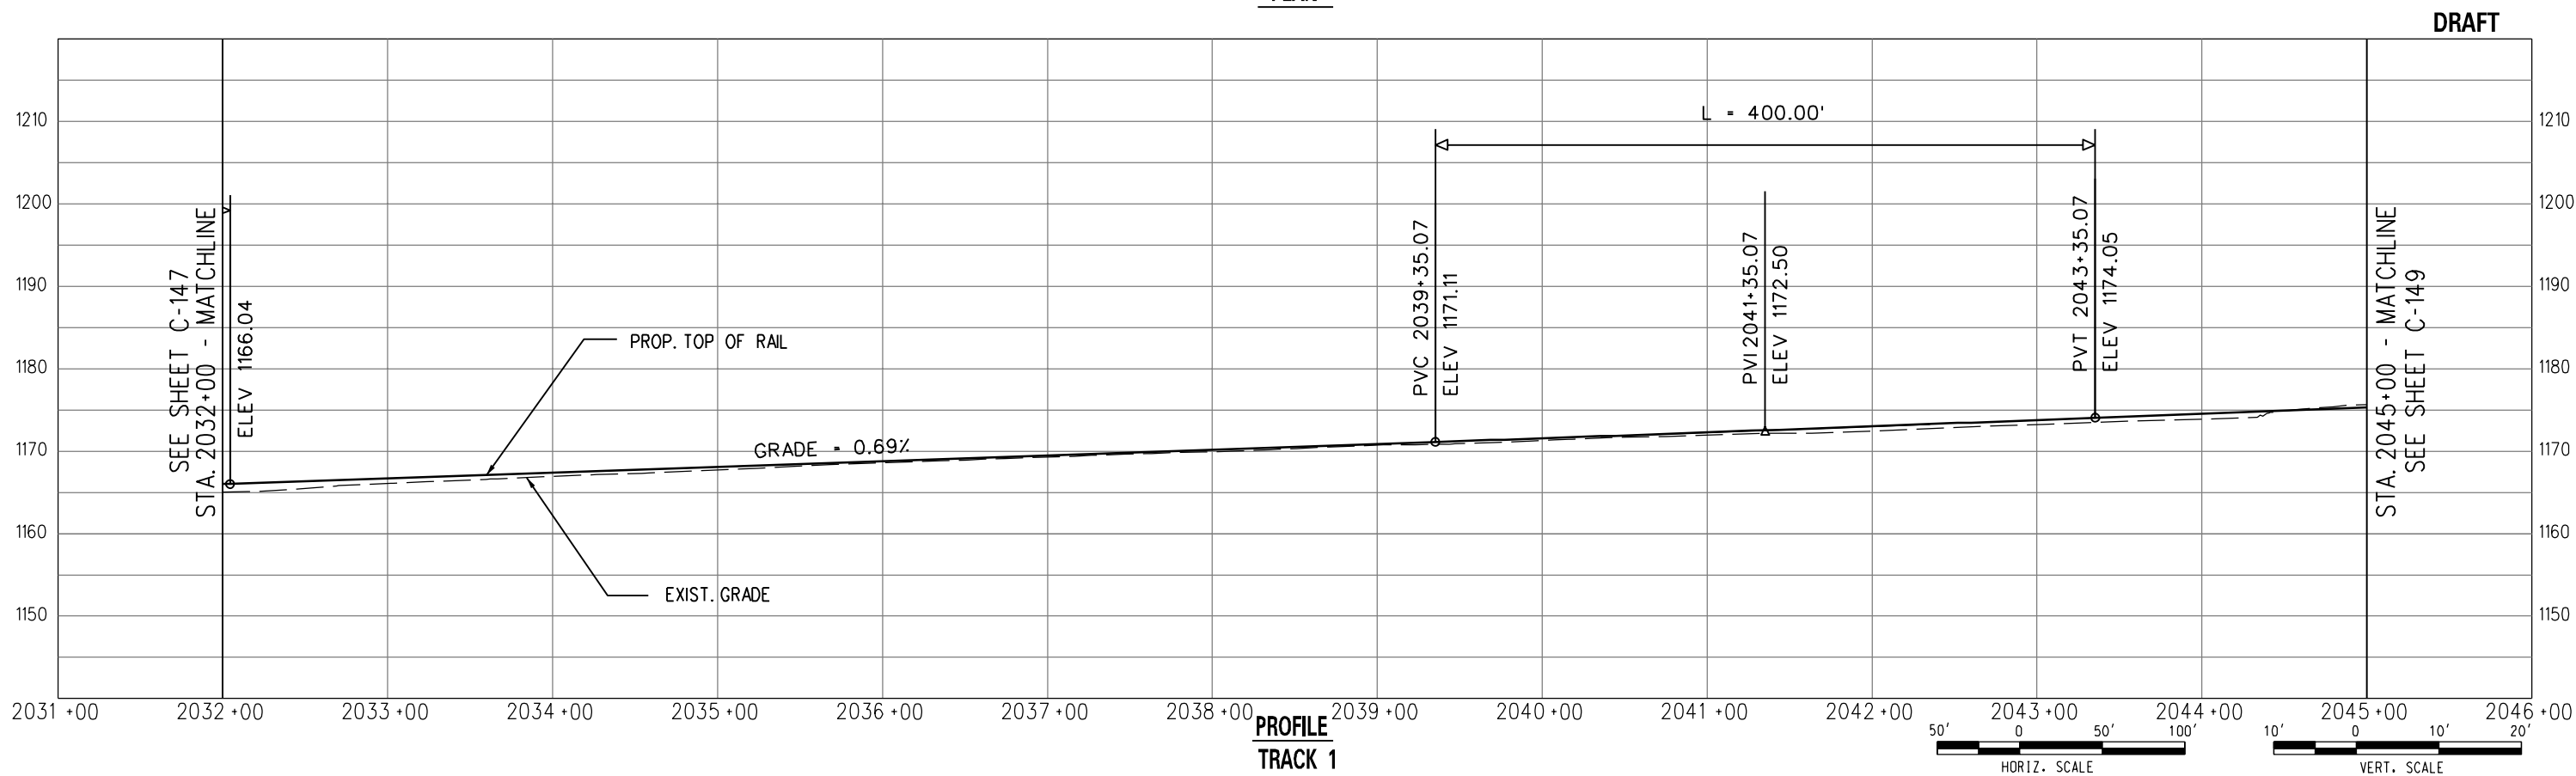

PROFILE
TRACK 1

DRAFT

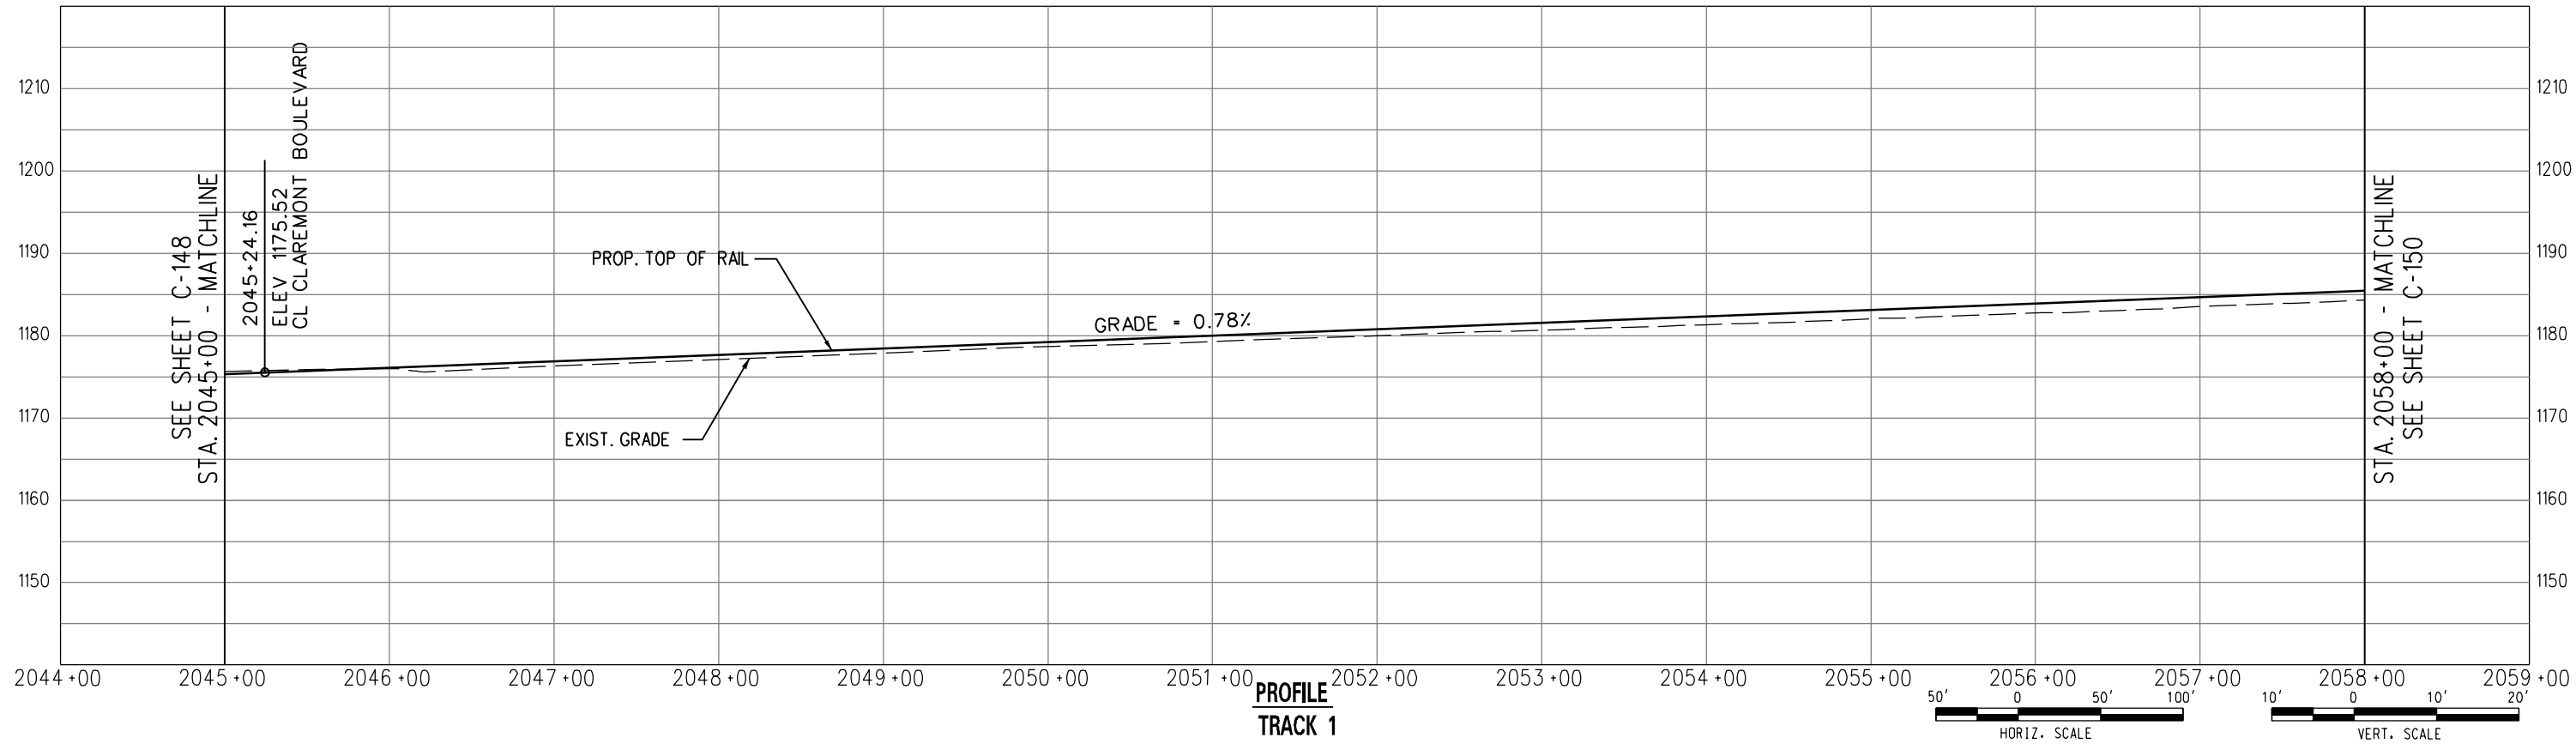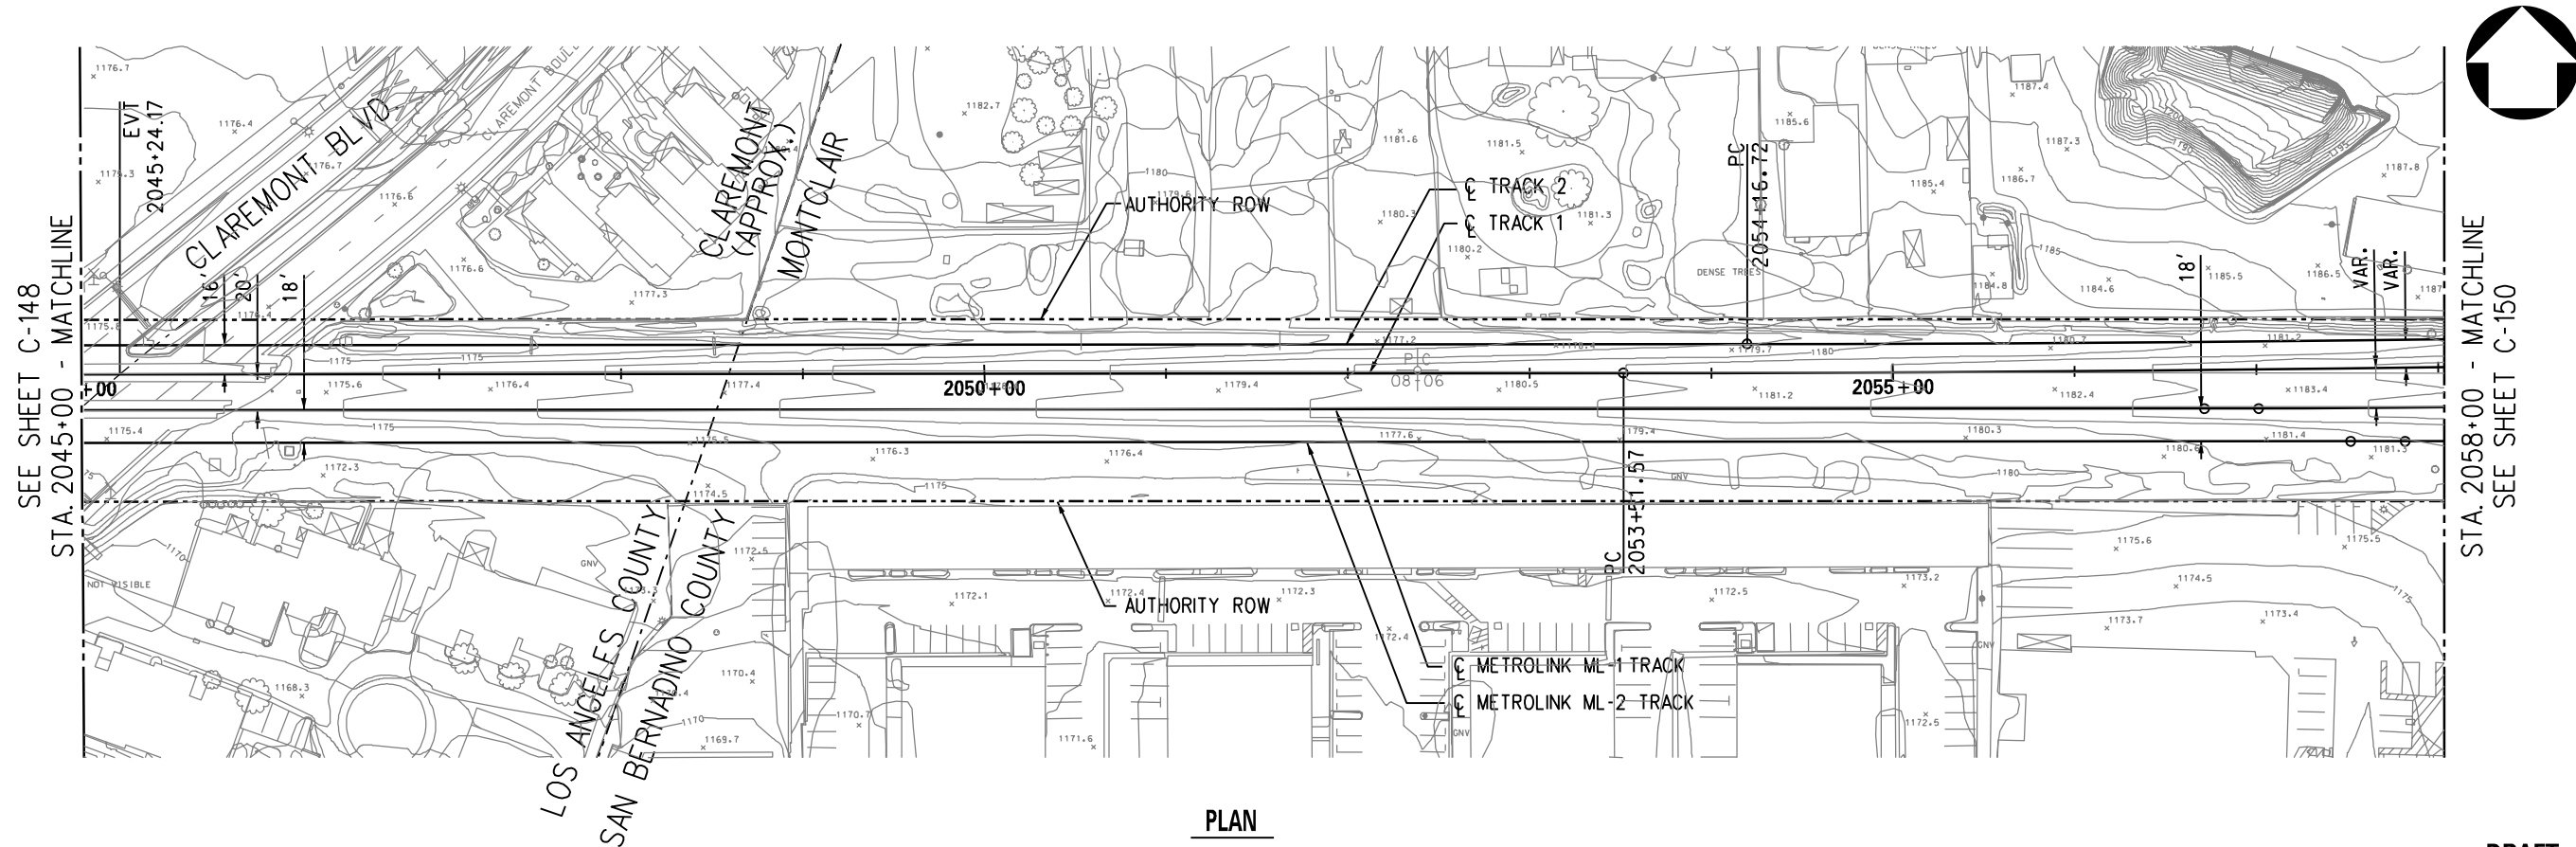

DRAFT




METRO GOLD LINE FOOTHILL EXTENSION CONSTRUCTION AUTHORITY
GOLD LINE FOOTHILL EXTENSION 2B - AZUSA (CITRUS) TO MONTCLAIR

OCTOBER 2011

GOLD LINE FOOTHILL EXTENSION
PRELIMINARY ENGINEERING
LRT - TRACK 1
PLAN AND PROFILE
STA. 2045+00 TO STA. 2058+00


27978A	
DRAWING NO.	C-149
DATE	

File Name: I:\27978A-Foothill_2B\CADD\sheet\civil\Plan and Profile\C-149.dgn
 5:26:59 PM
 User Name: USER\salvatore02/10/2011

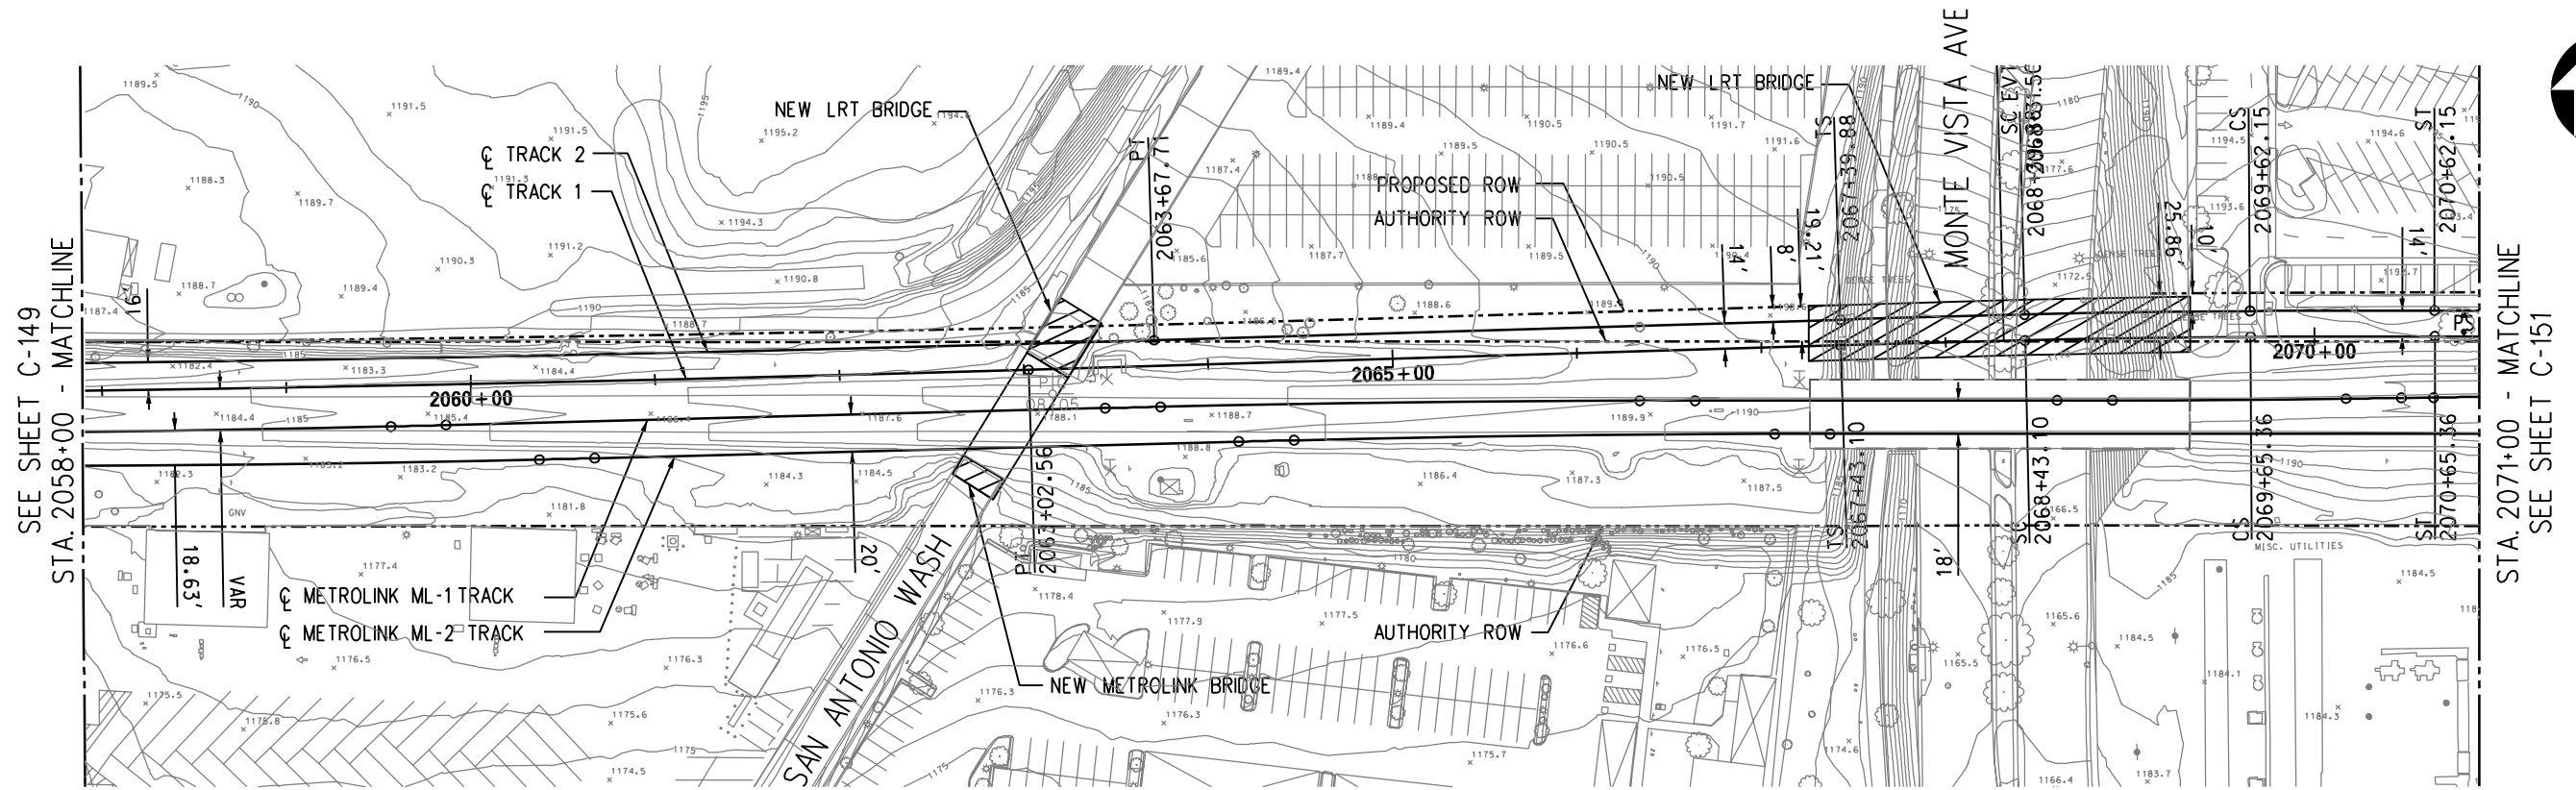


PLAN

DRAFT

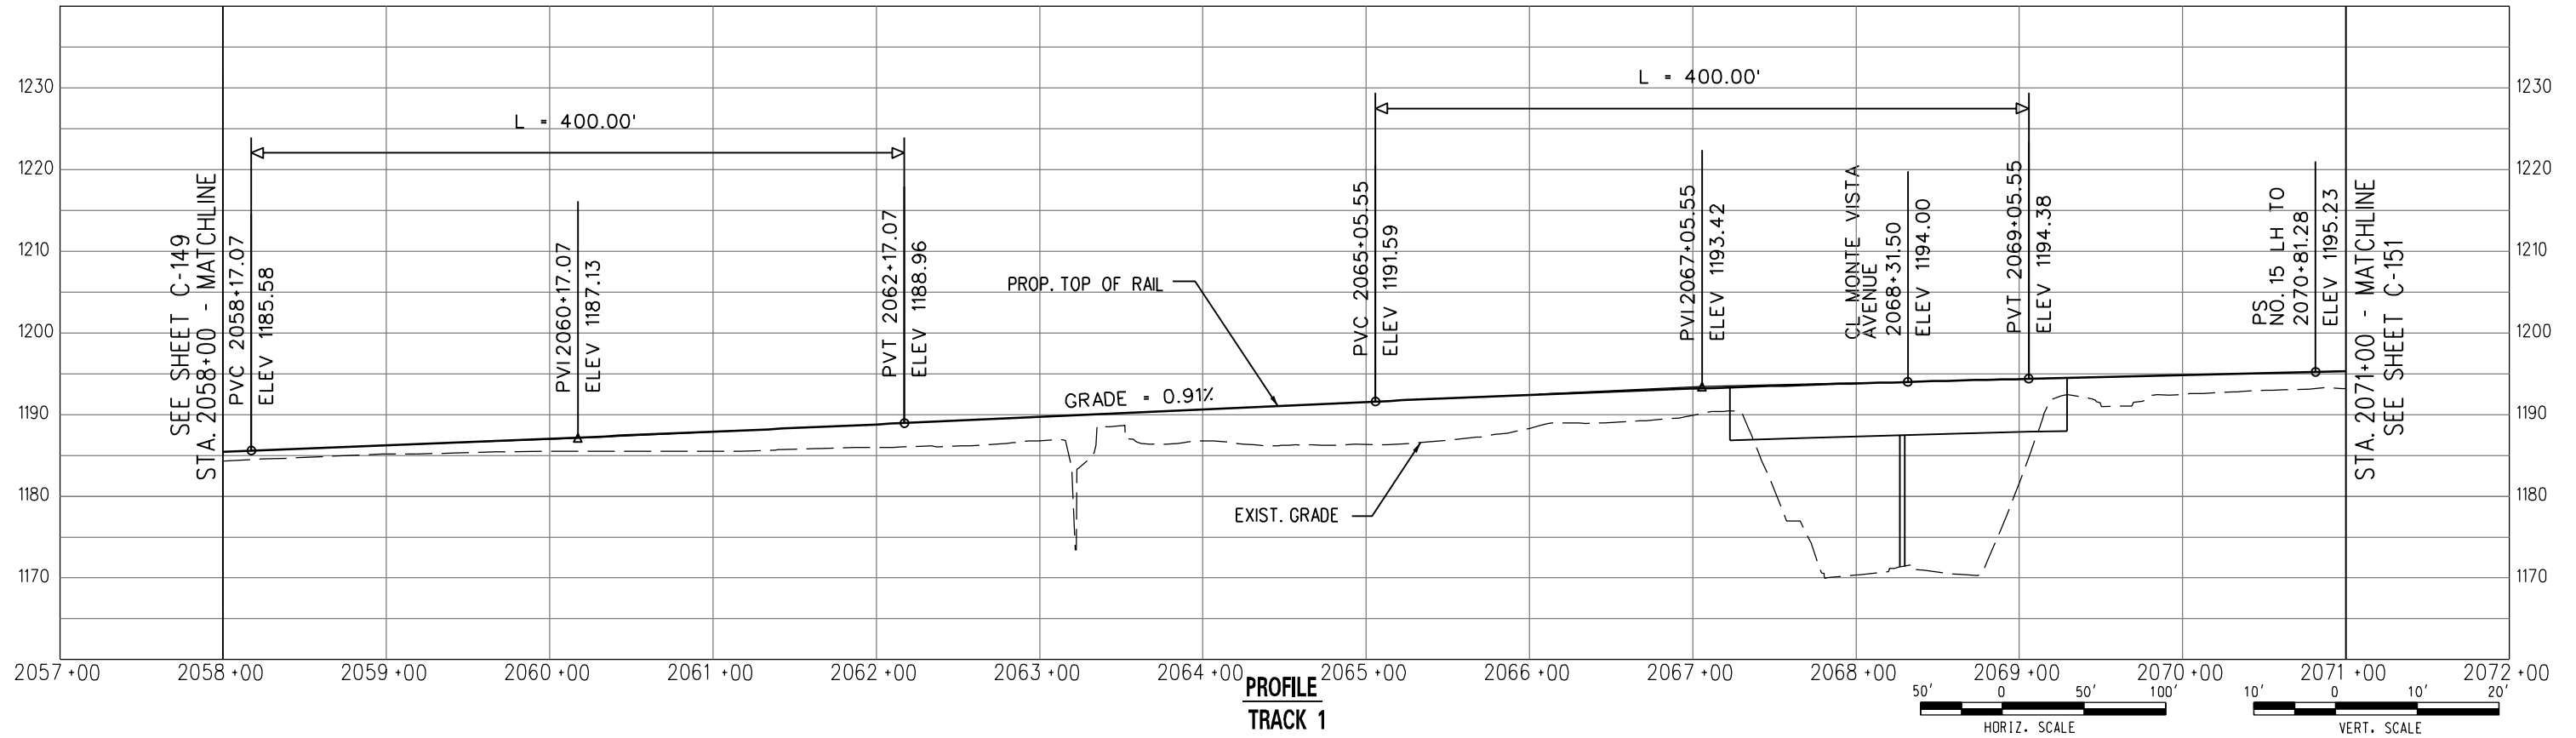

PROFILE
TRACK 1

 


METRO GOLD LINE
FOOTHILL EXTENSION
METRO GOLD LINE FOOTHILL EXTENSION CONSTRUCTION AUTHORITY
GOLD LINE FOOTHILL EXTENSION 2B - AZUSA (CITRUS) TO MONTCLAIR
OCTOBER 2011


GOLD LINE FOOTHILL EXTENSION
PRELIMINARY ENGINEERING
LRT - TRACK 1
PLAN AND PROFILE
STA. 2058+00 TO STA. 2071+00

27978A	
DRAWING NO.	C-150
DATE	

User Name: USER:salvatiello02/02/2011 5:27:00 PM File Name: I:\27978A-Foothill_2B\CADD\sheet\civil\Plan and Profile\C-150.dgn

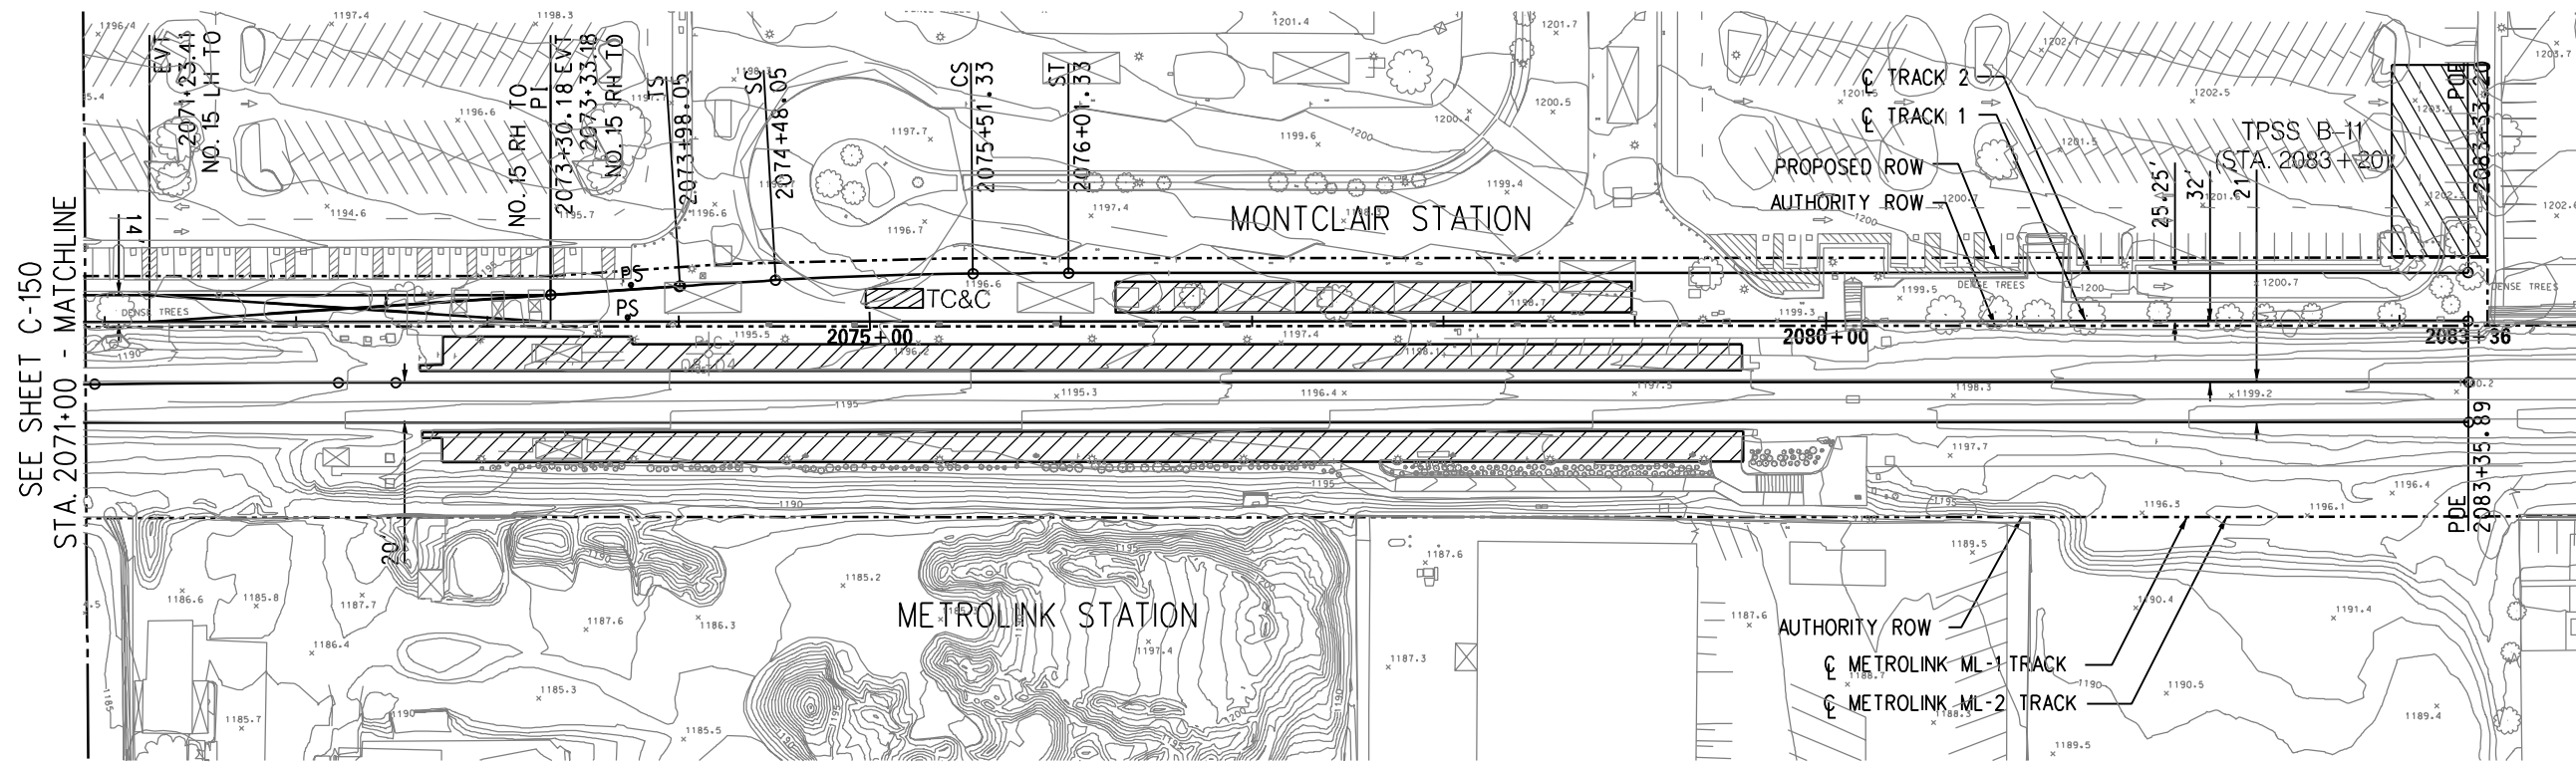

PLAN

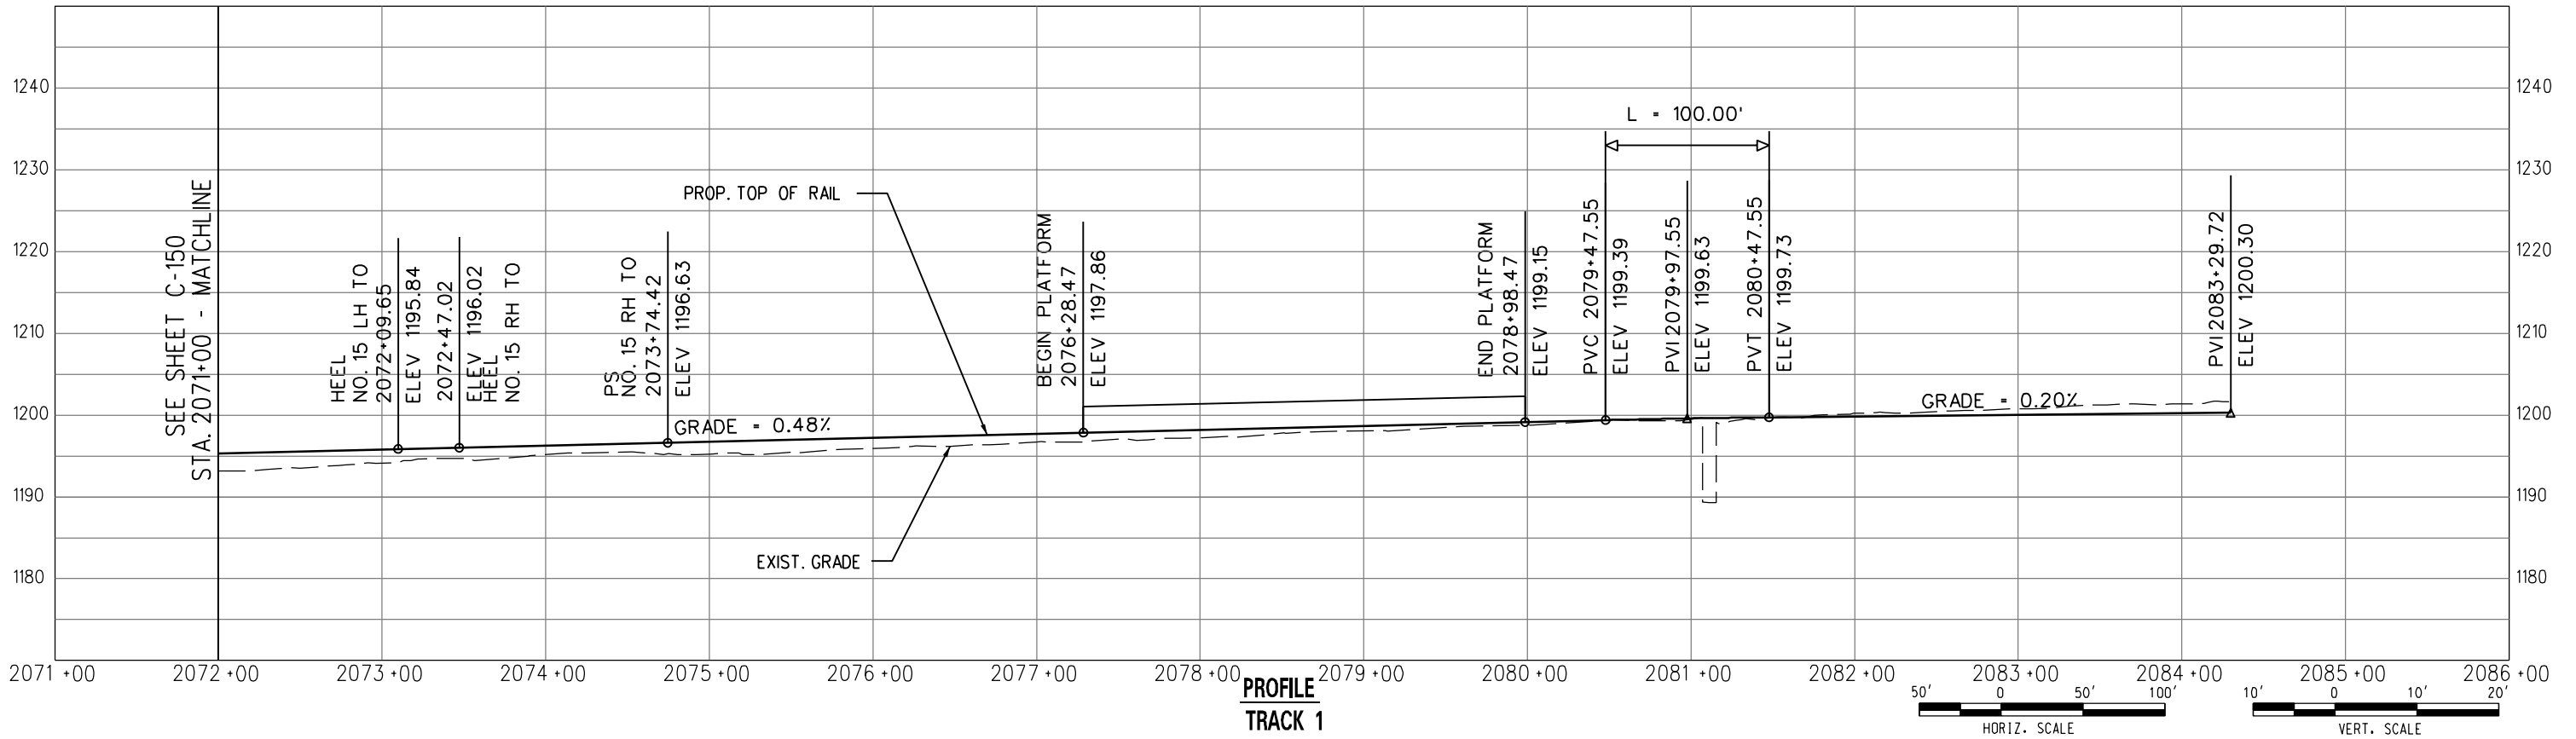

PROFILE
TRACK 1

DRAFT

