



Appendix B

Station Site Plans

THIS PAGE INTENTIONALLY BLANK

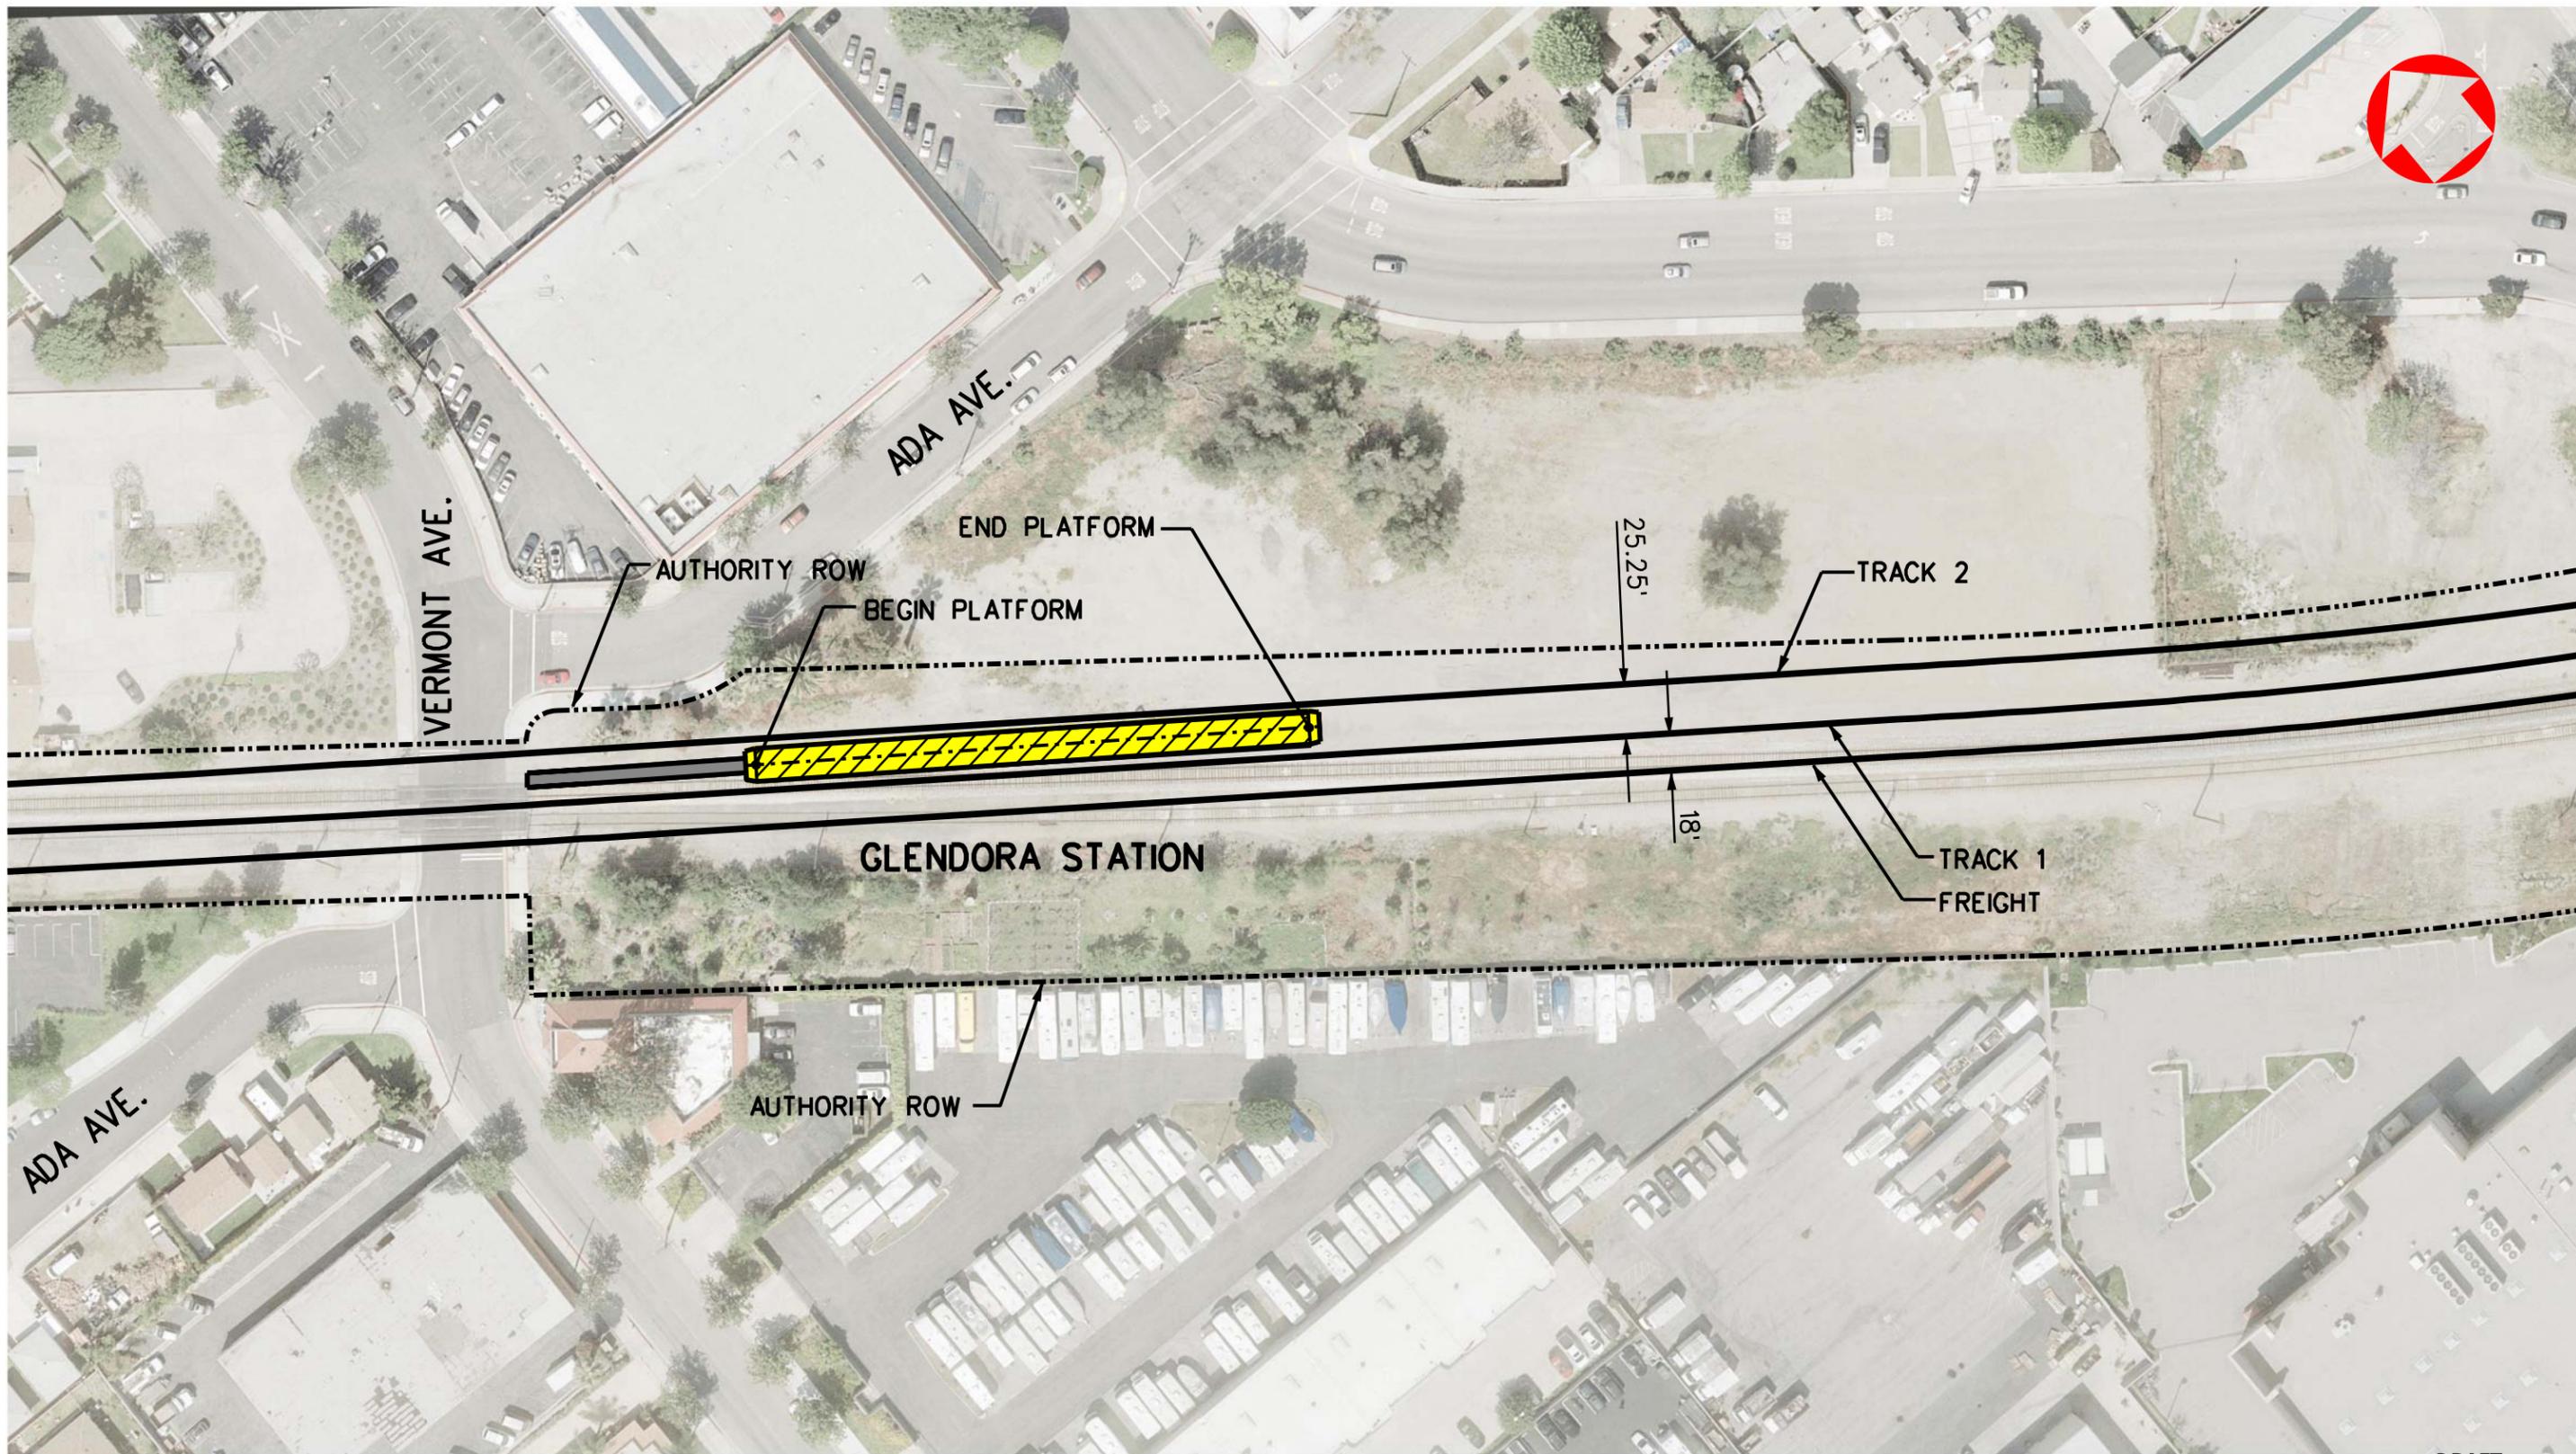

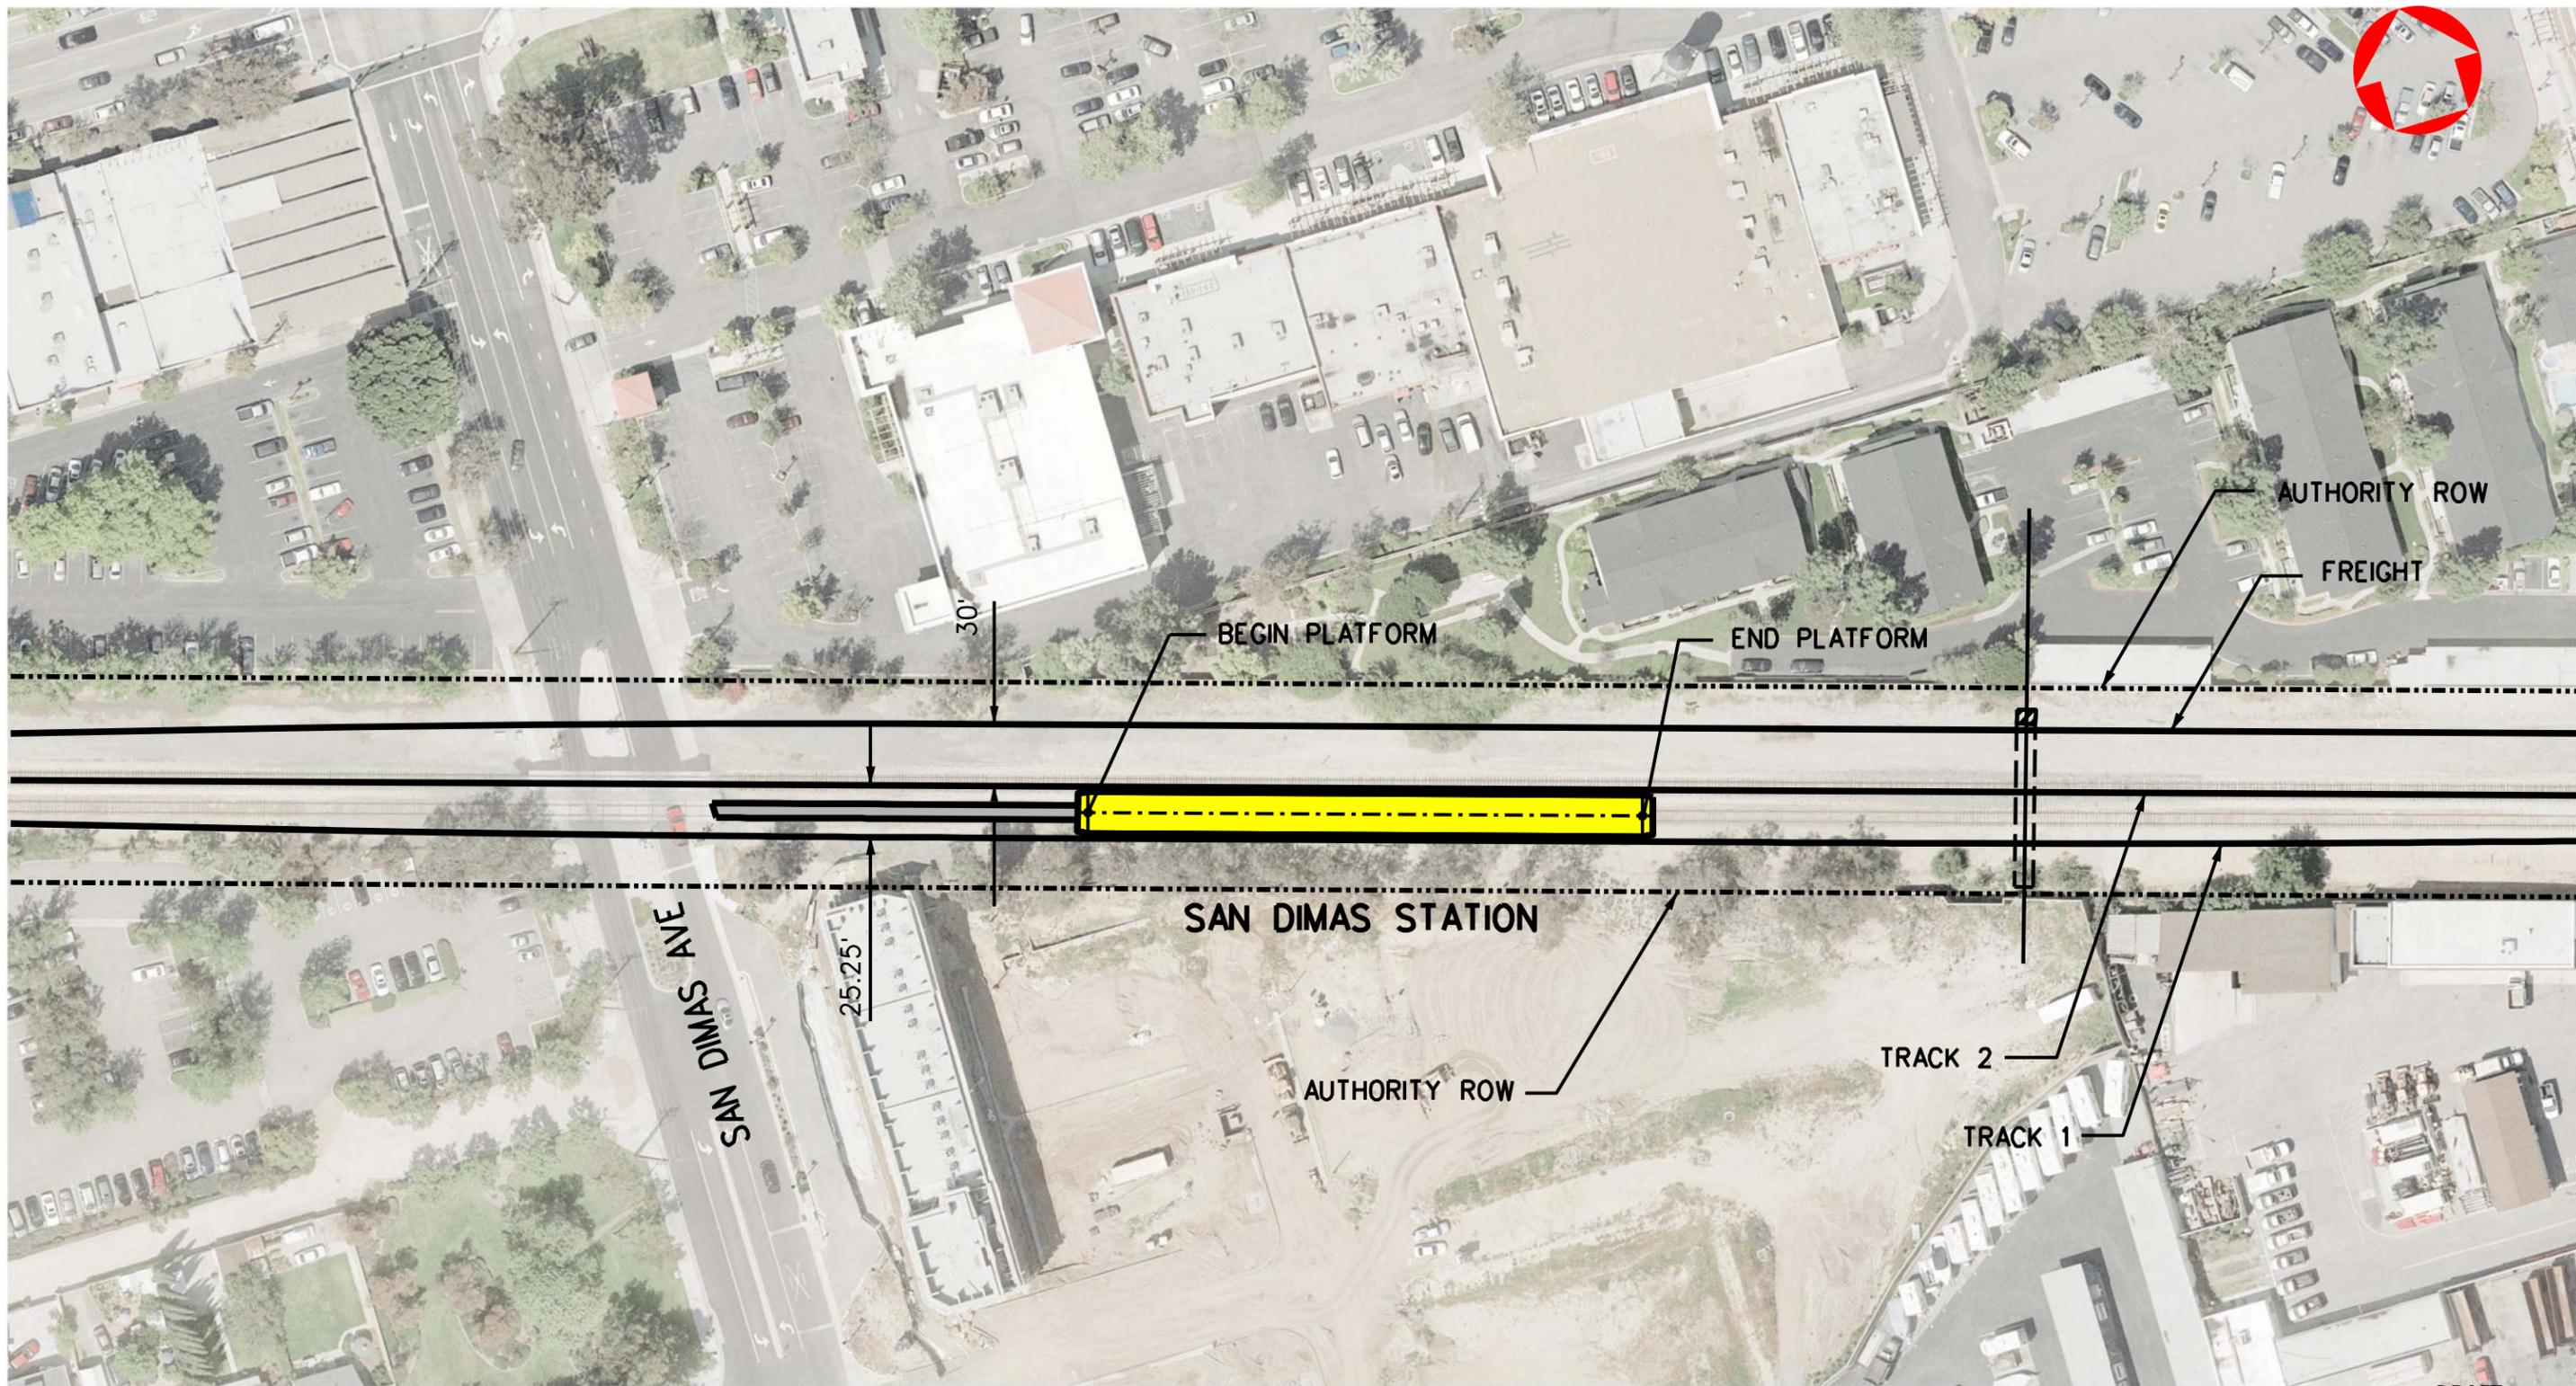

DRAFT



METRO GOLD LINE FOOTHILL EXTENSION CONSTRUCTION AUTHORITY
GOLD LINE FOOTHILL EXTENSION 2B - AZUSA (CITRUS) TO MONTCLAIR



SEPTEMBER 2011

GOLD LINE FOOTHILL EXTENSION
PRELIMINARY ENGINEERING
SAN DIMAS STATION

27978A

DRAWING NO.	REV
DATE	

User Name: SUSER SDATE

 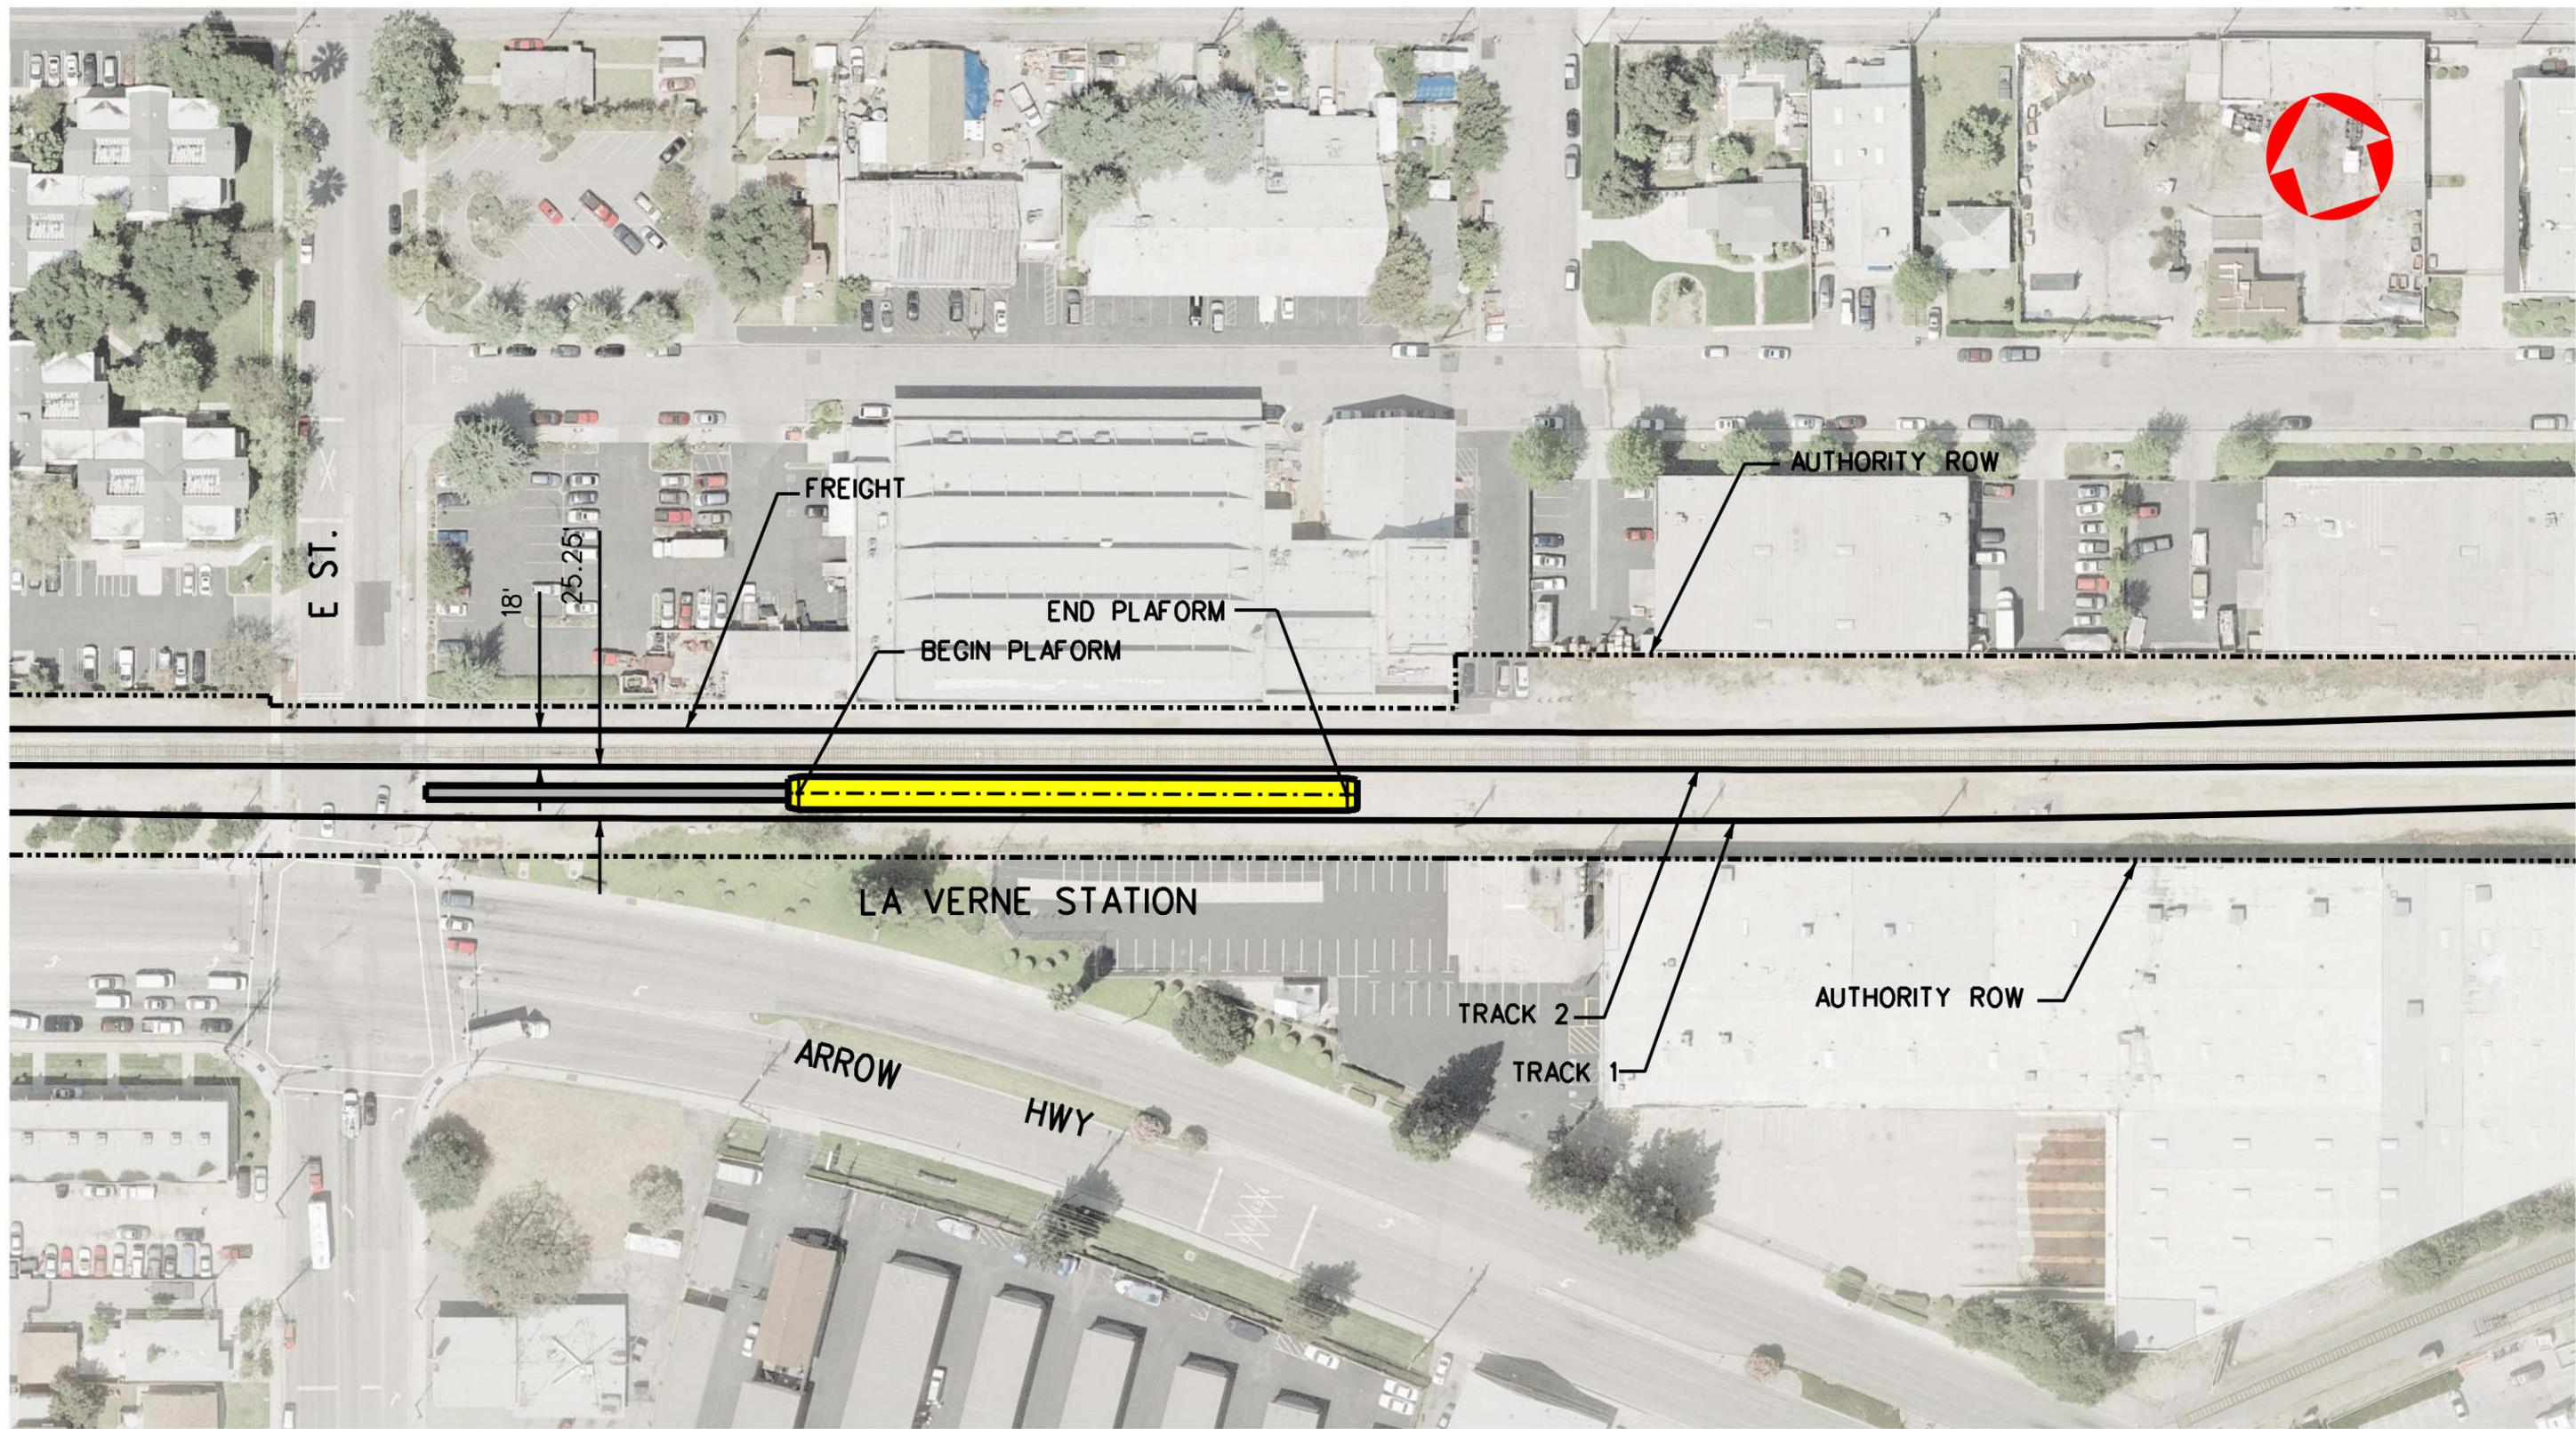

DRAFT

PB
125 YEARS
PARSONS BRINCKERHOFF INC.
444 SOUTH FLOWER STREET, SUITE 3700
LOS ANGELES, CA 90071



METRO GOLD LINE FOOTHILL EXTENSION CONSTRUCTION AUTHORITY
GOLD LINE FOOTHILL EXTENSION 2B - AZUSA (CITRUS) TO MONTCLAIR


SEPTEMBER 2011

GOLD LINE FOOTHILL EXTENSION
PRELIMINARY ENGINEERING
LA VERNE STATION


27978A

DRAWING NO.	REV
DATE	


User Name: SUSER SDATE 0 5:11 PM File Name: 27978A.dwg

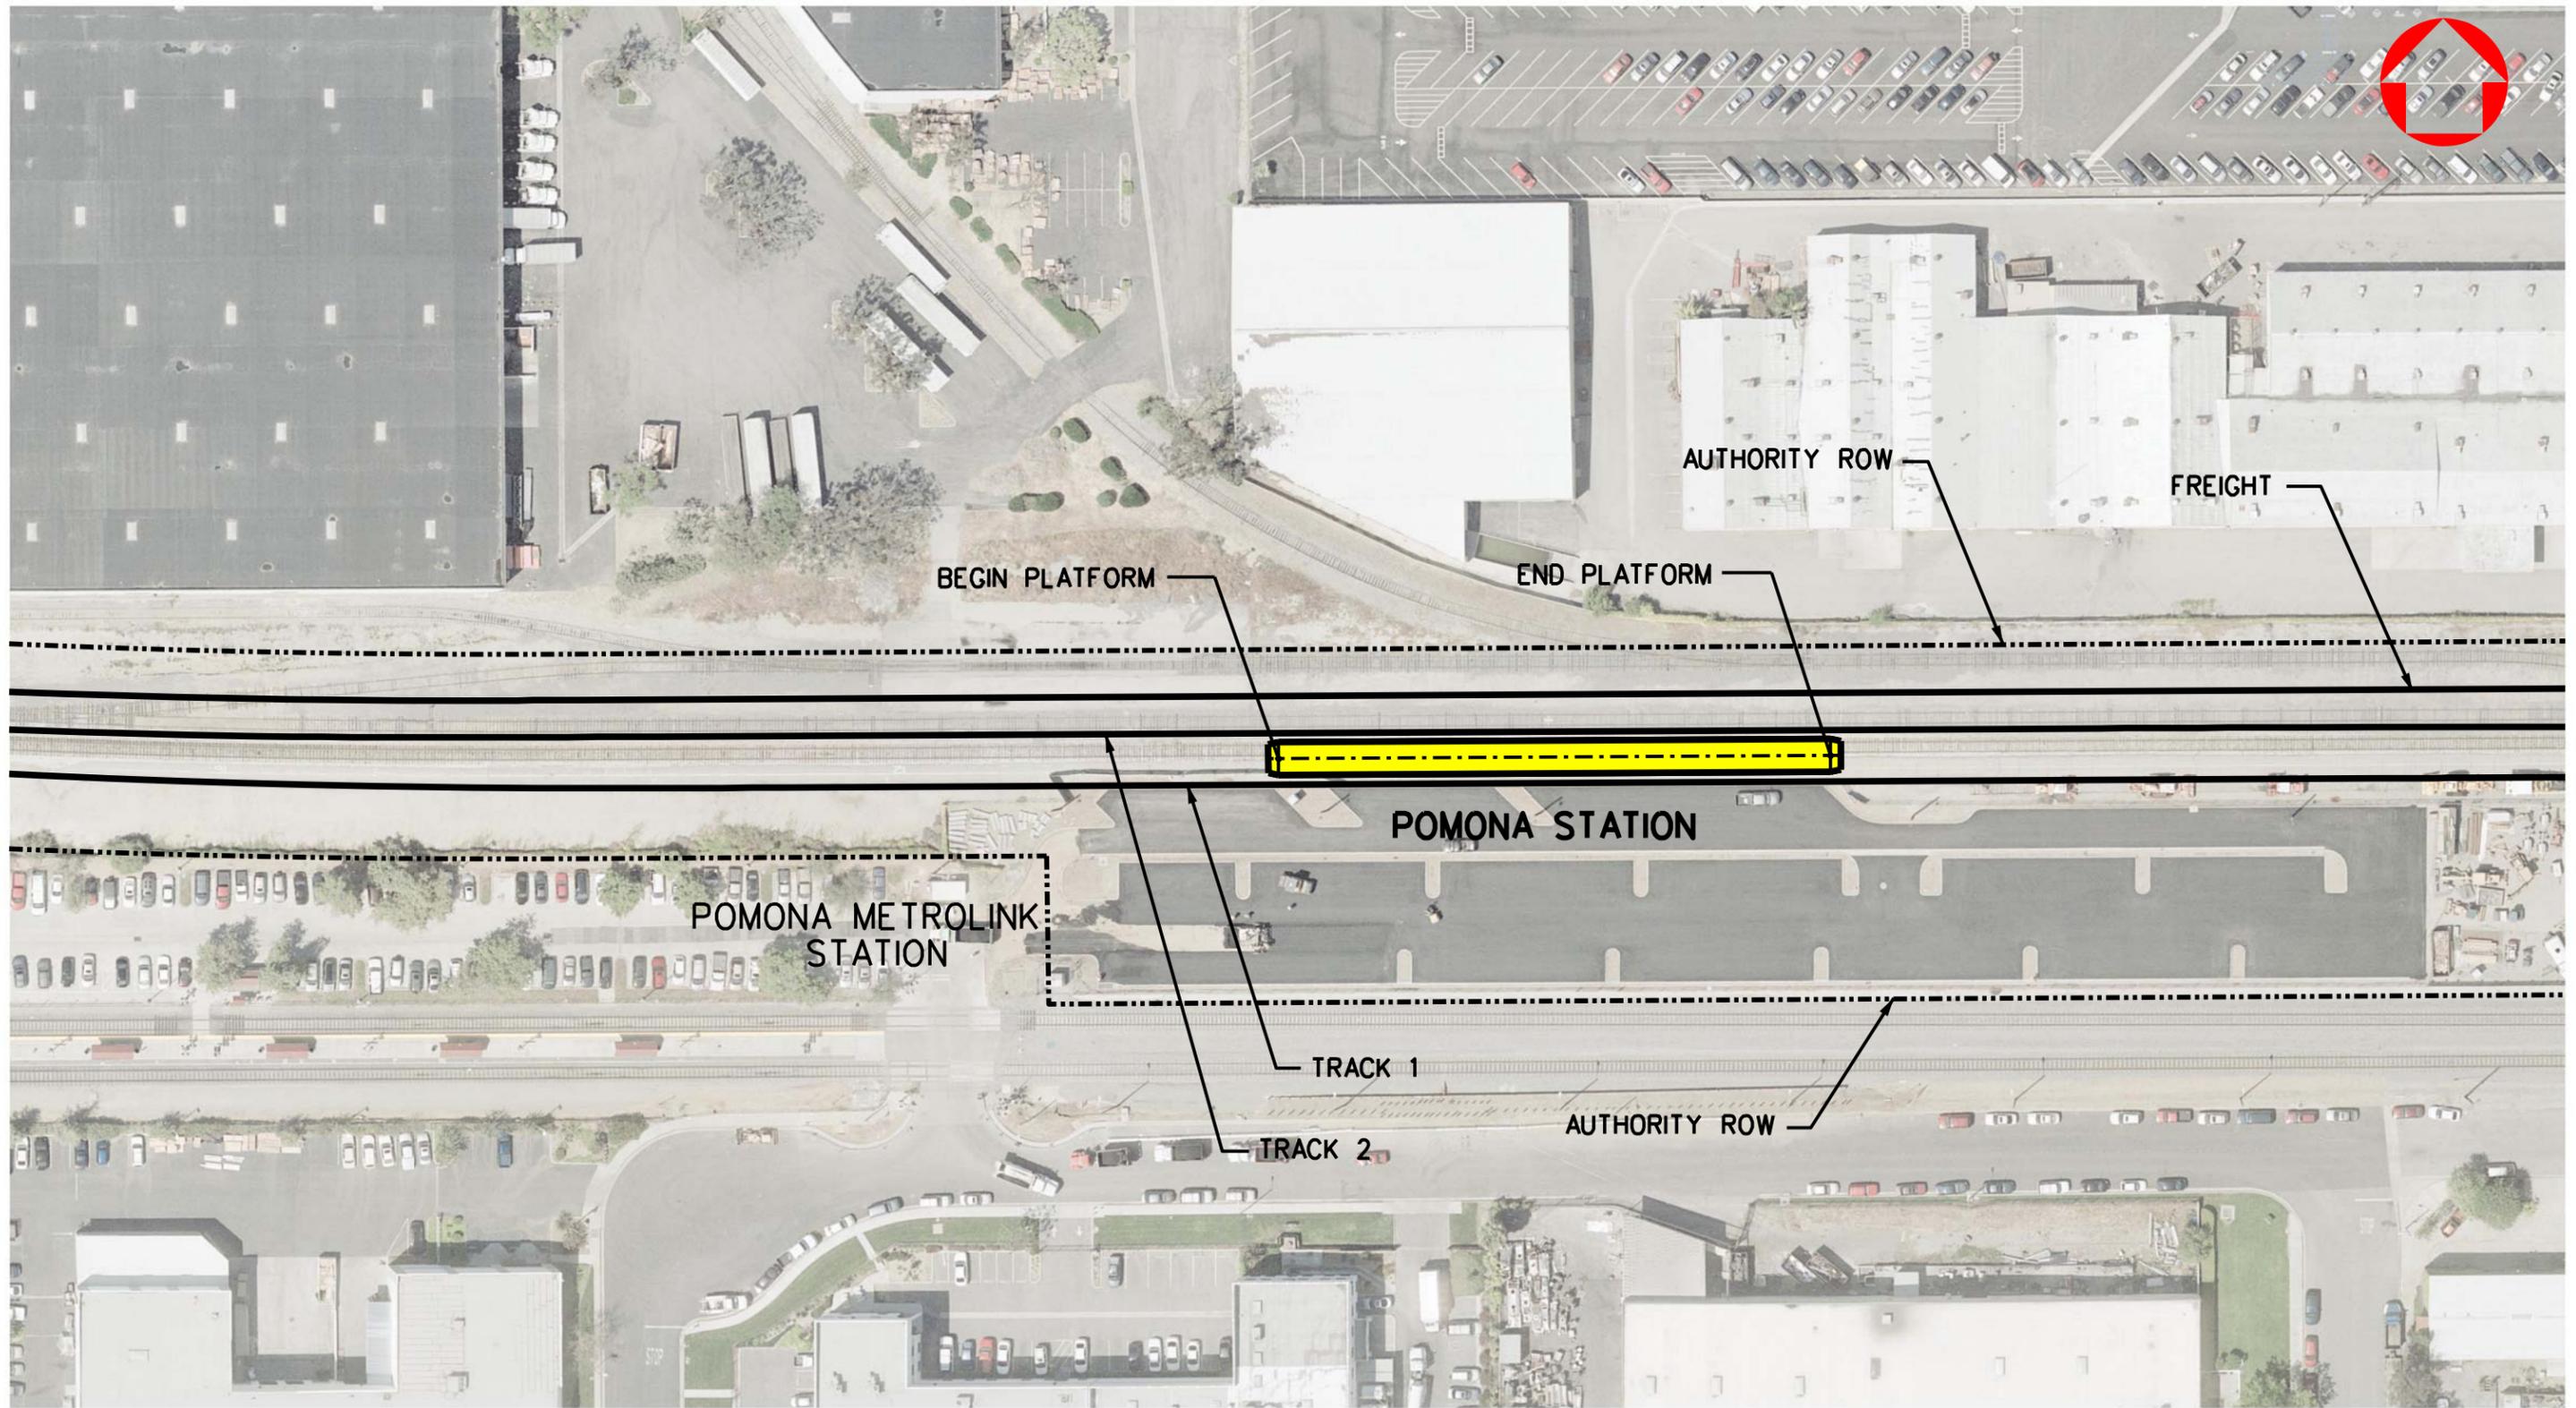

DRAFT

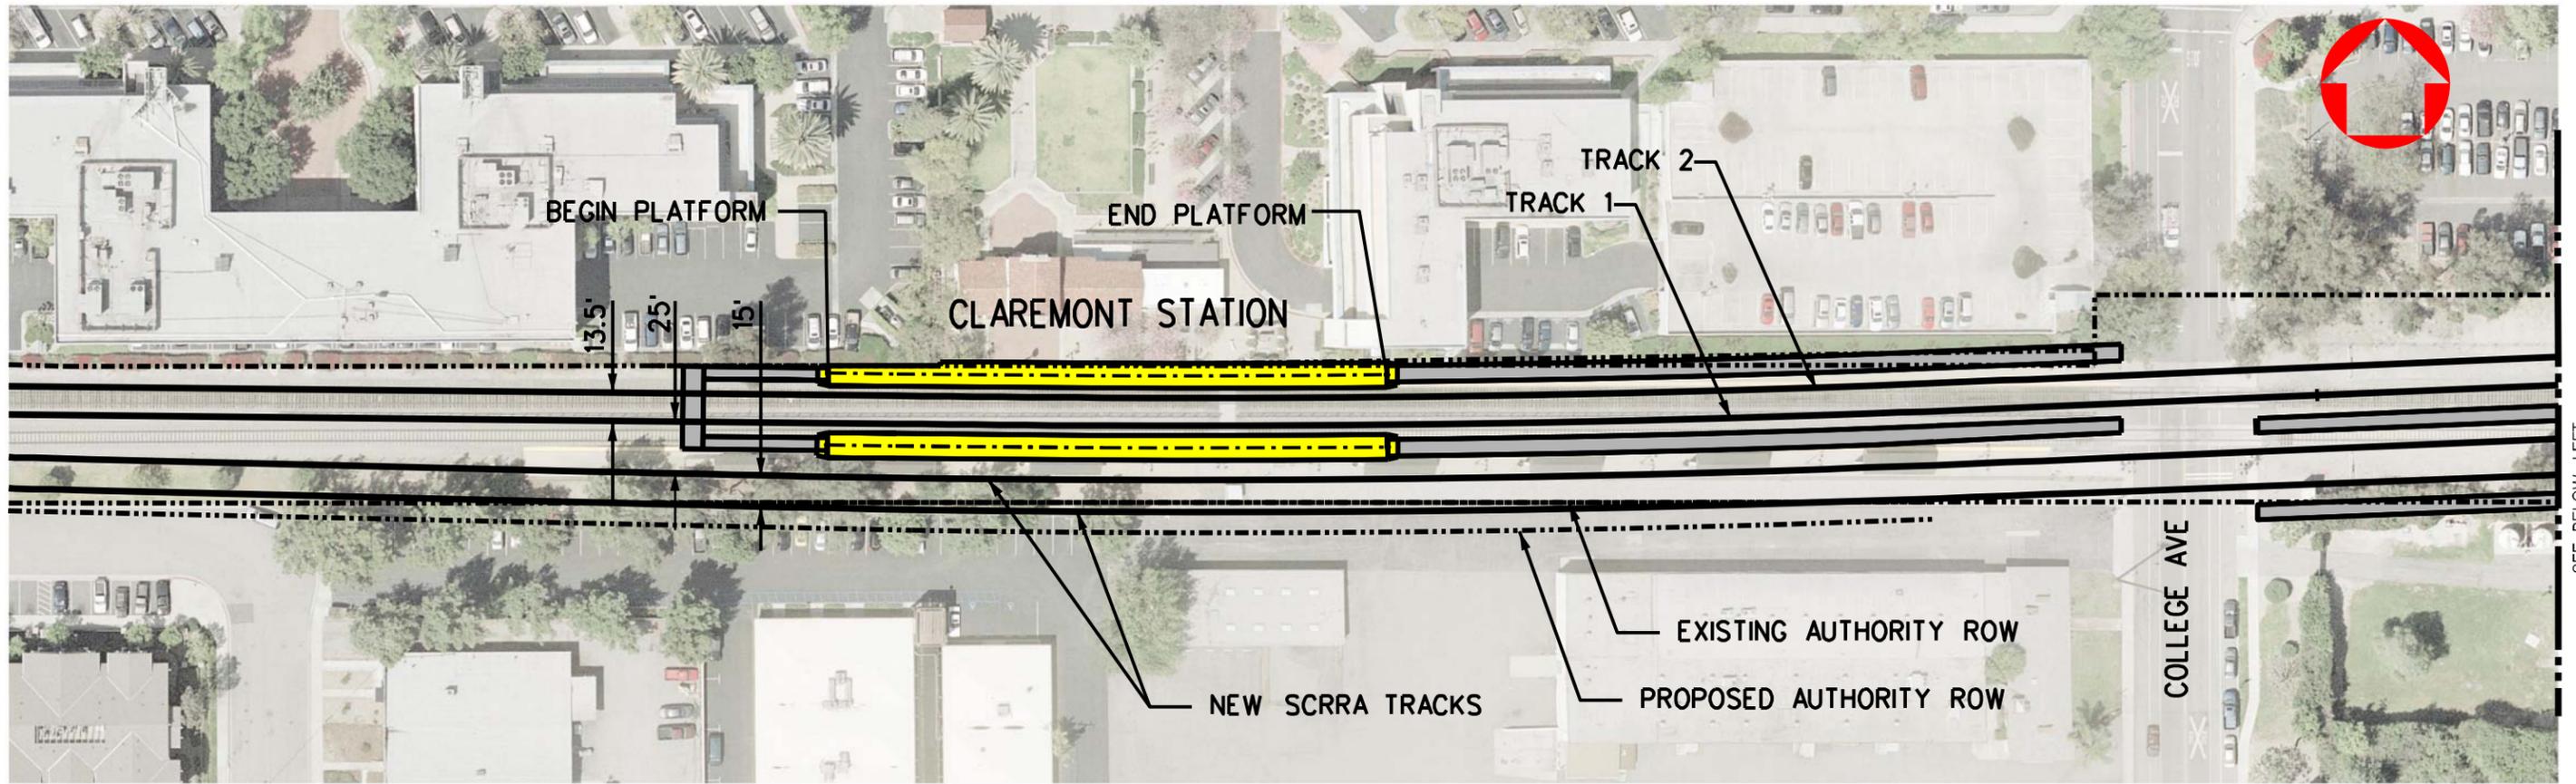


SEE BELOW LEFT

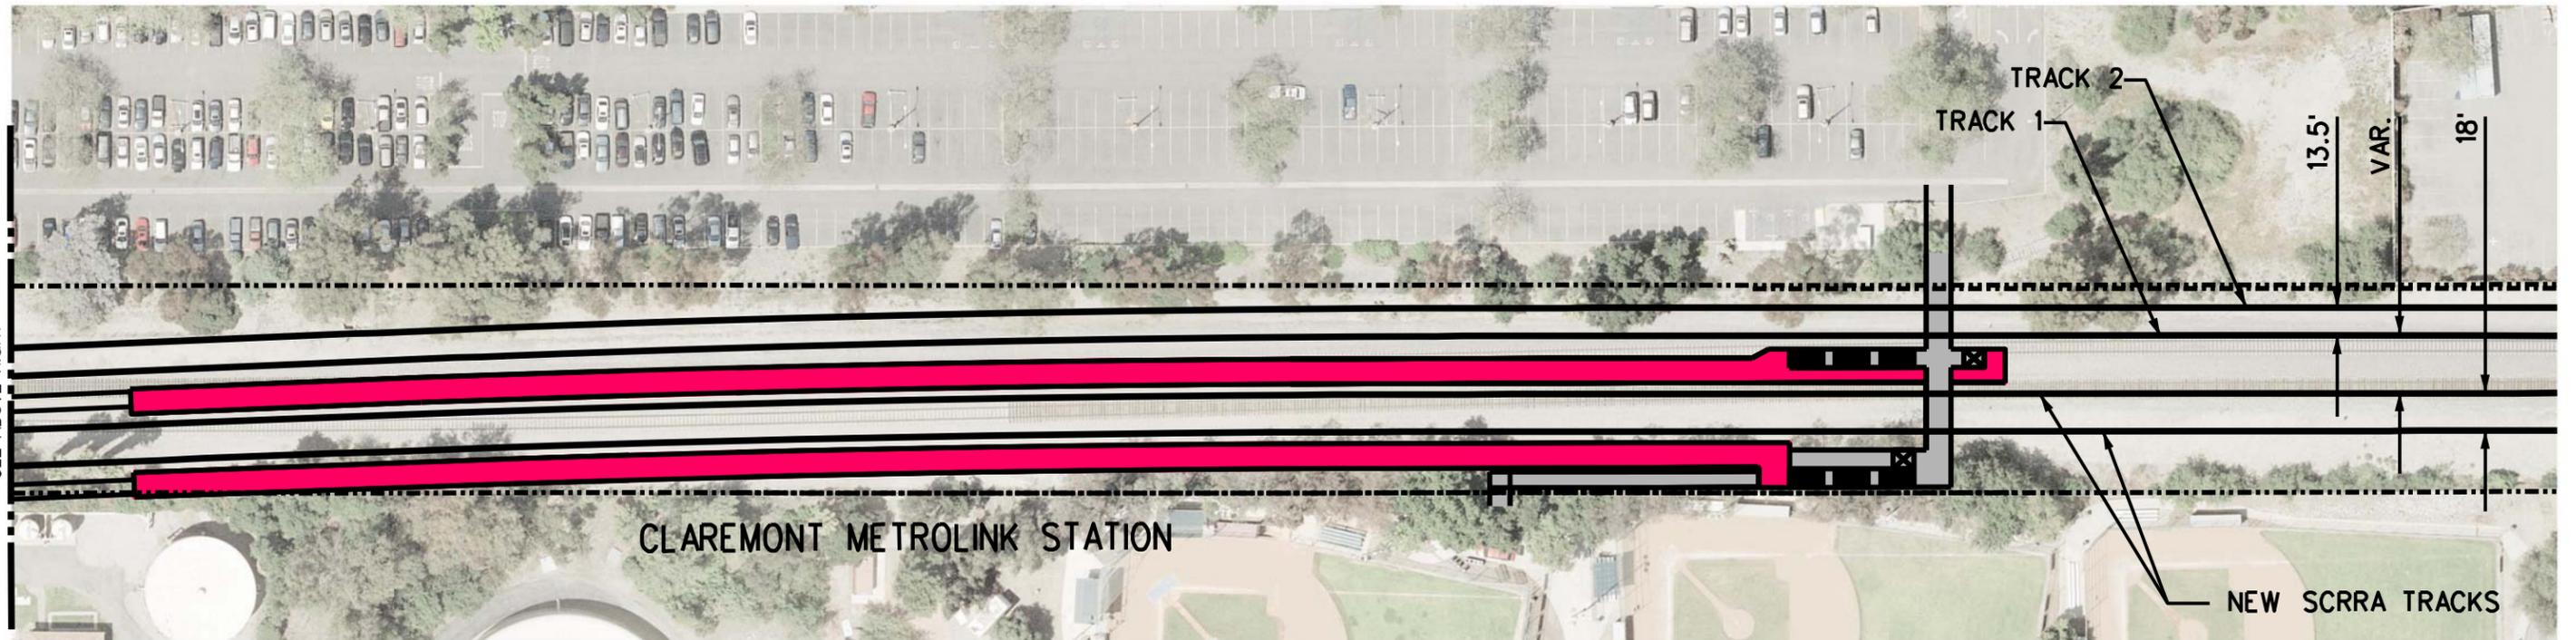

SEE ABOVE RIGHT



DRAFT

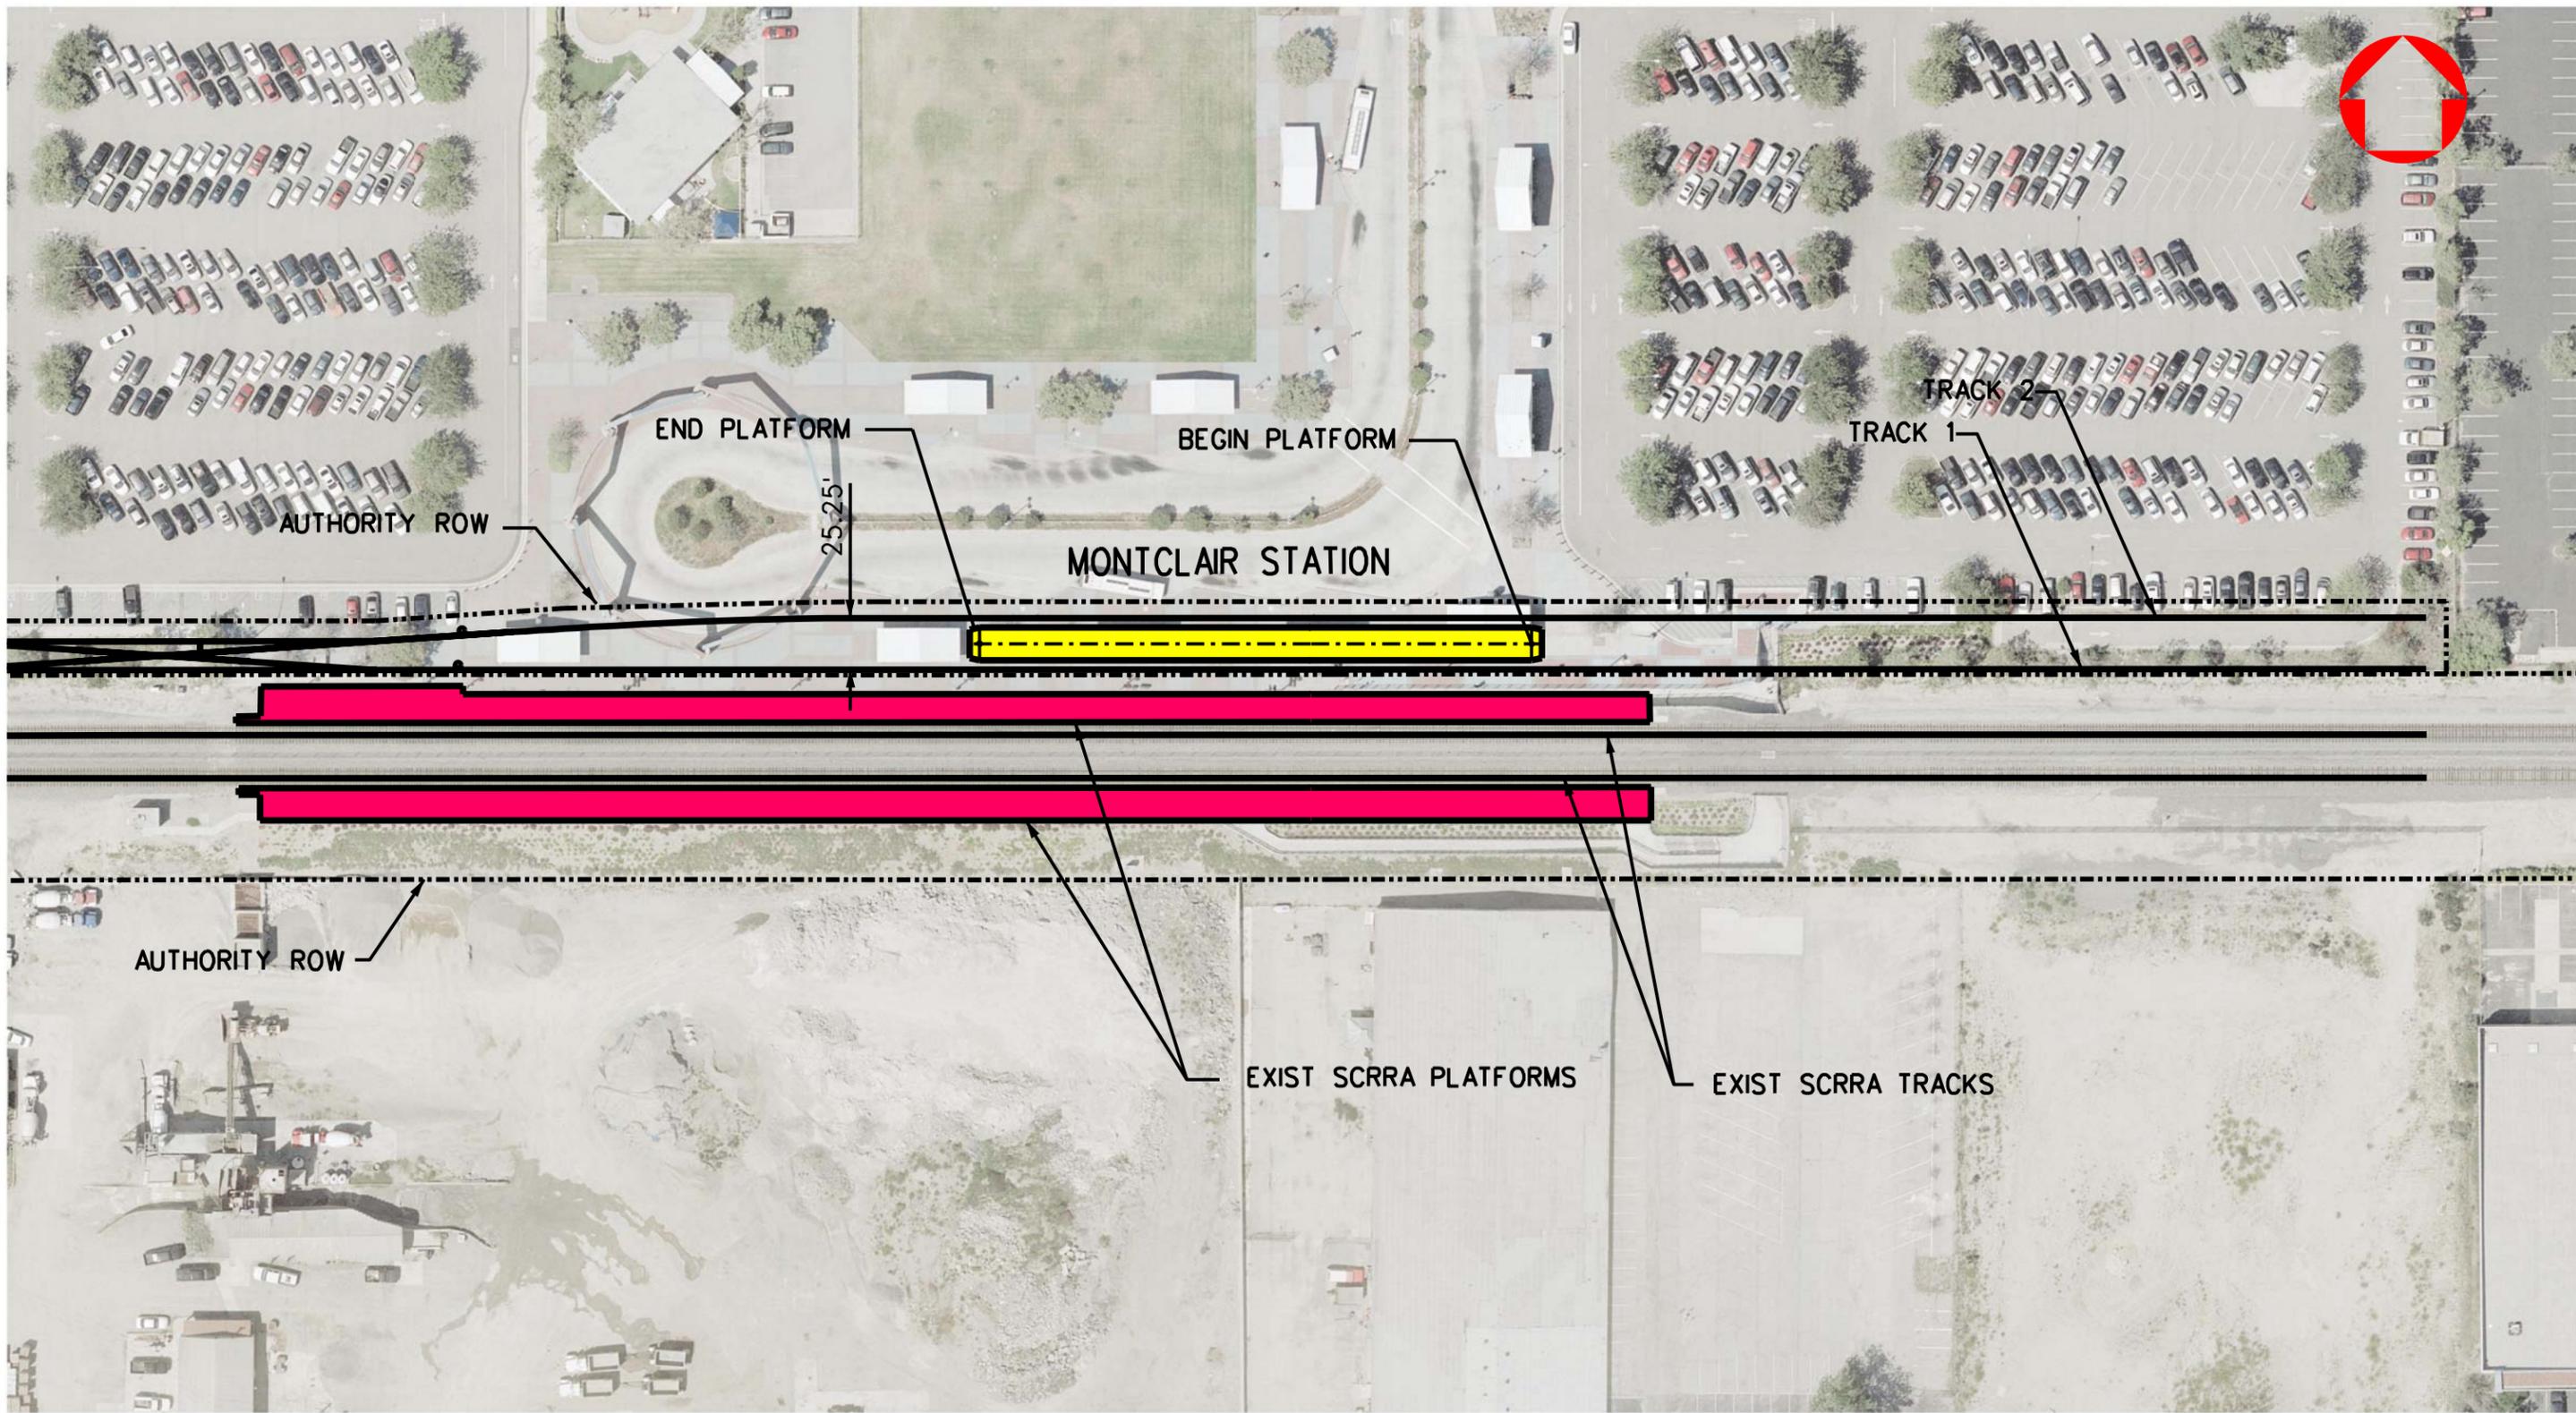

DRAFT