






FLORAL STATION PLAN

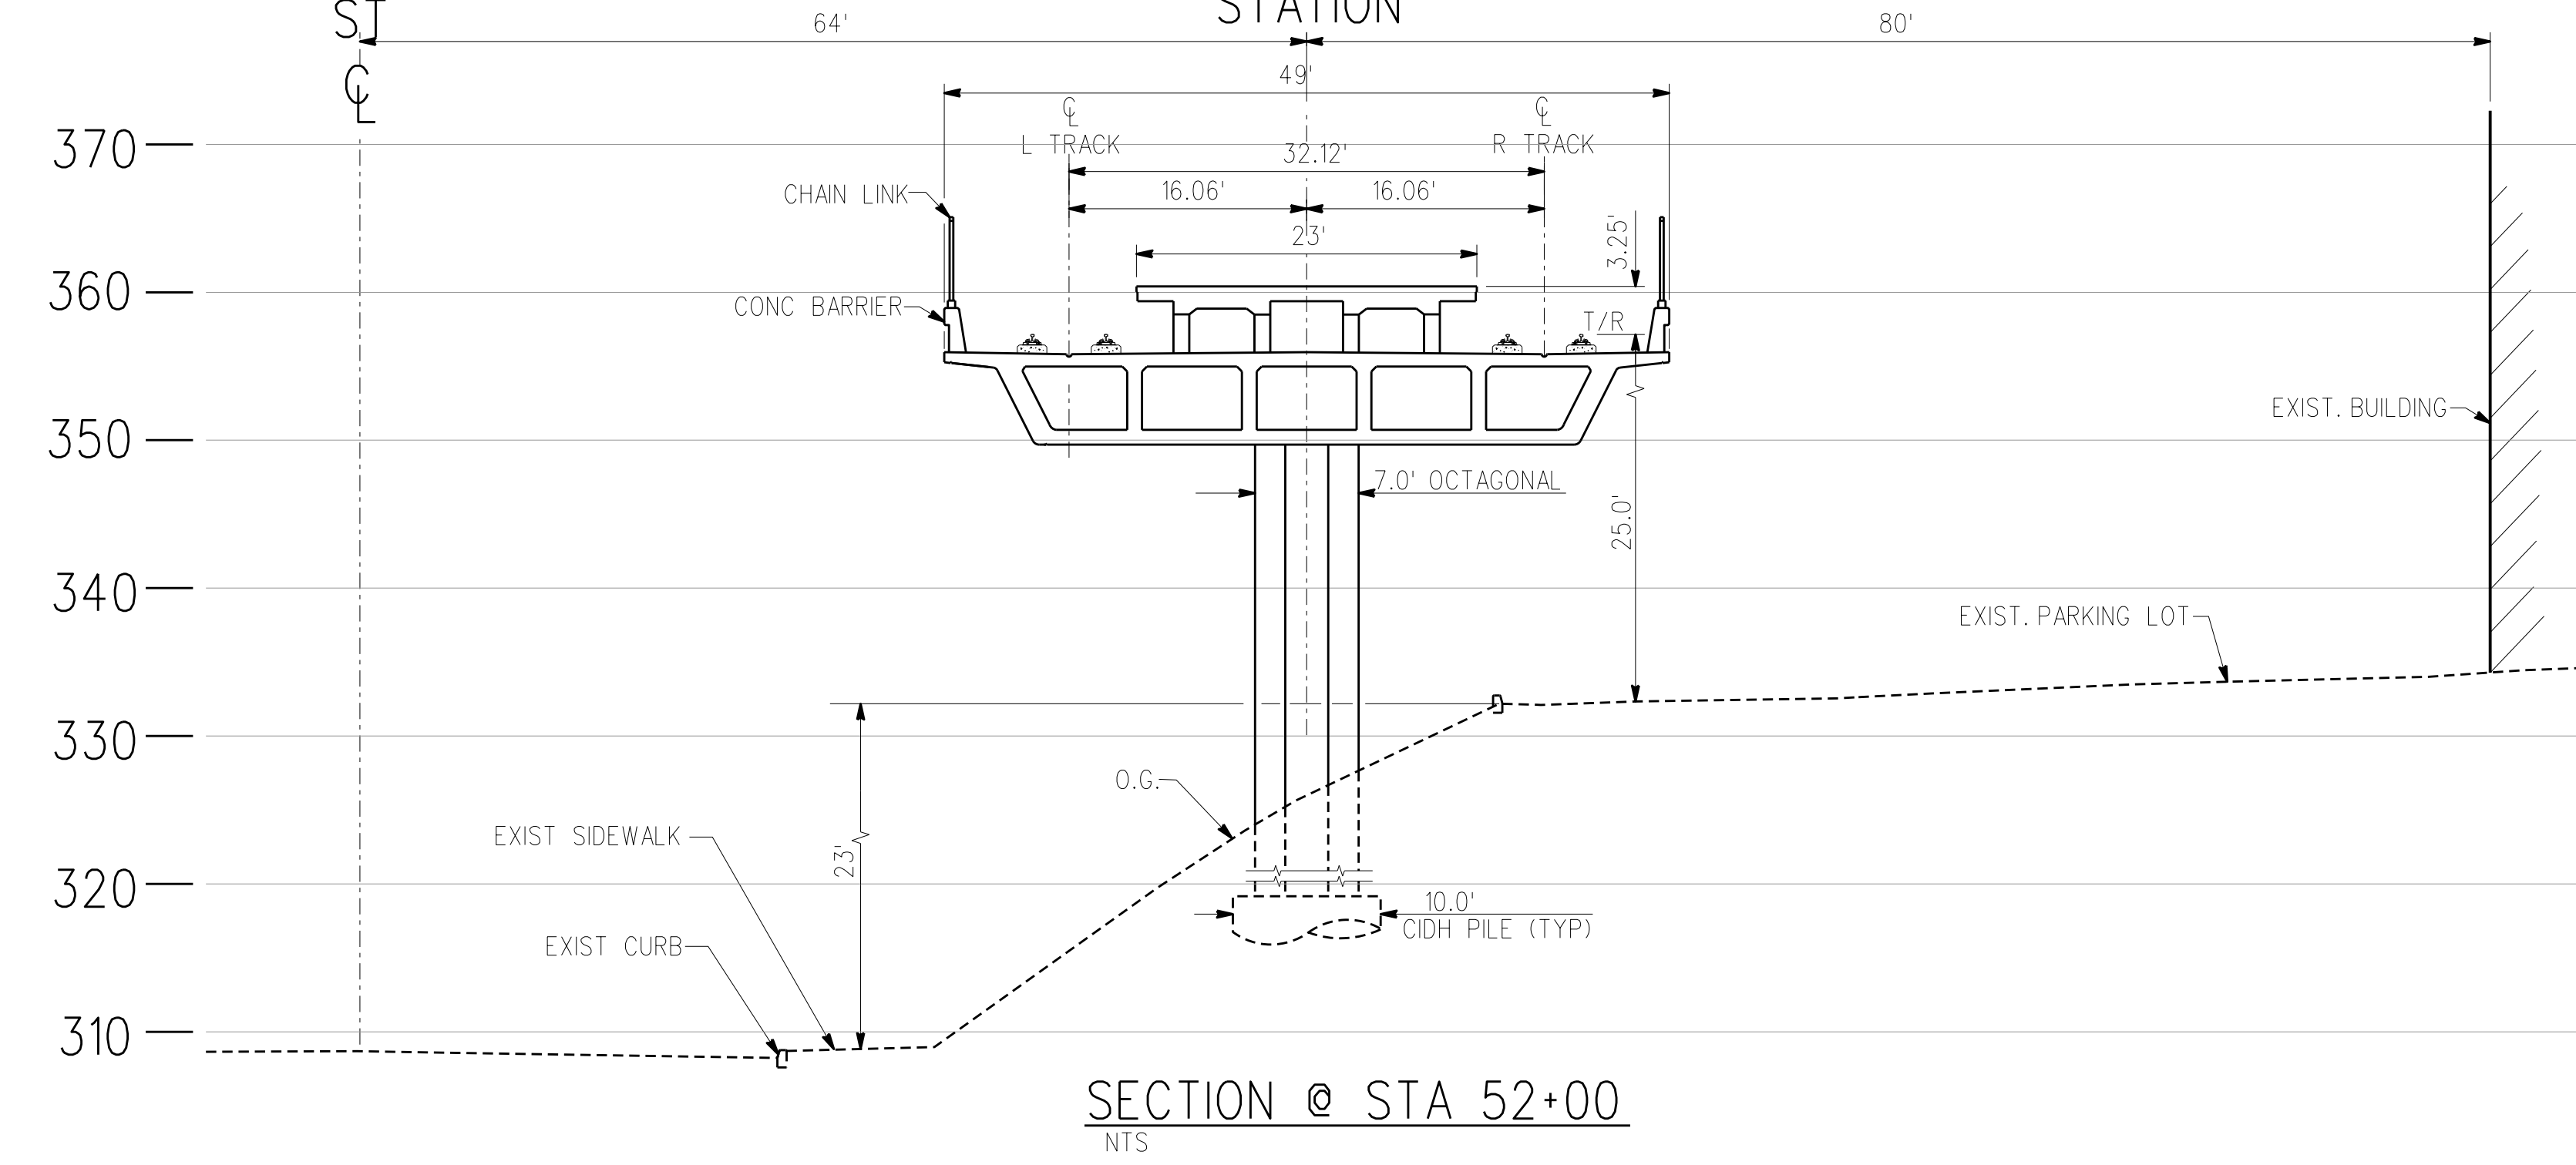

SECTION @ STA 52+00

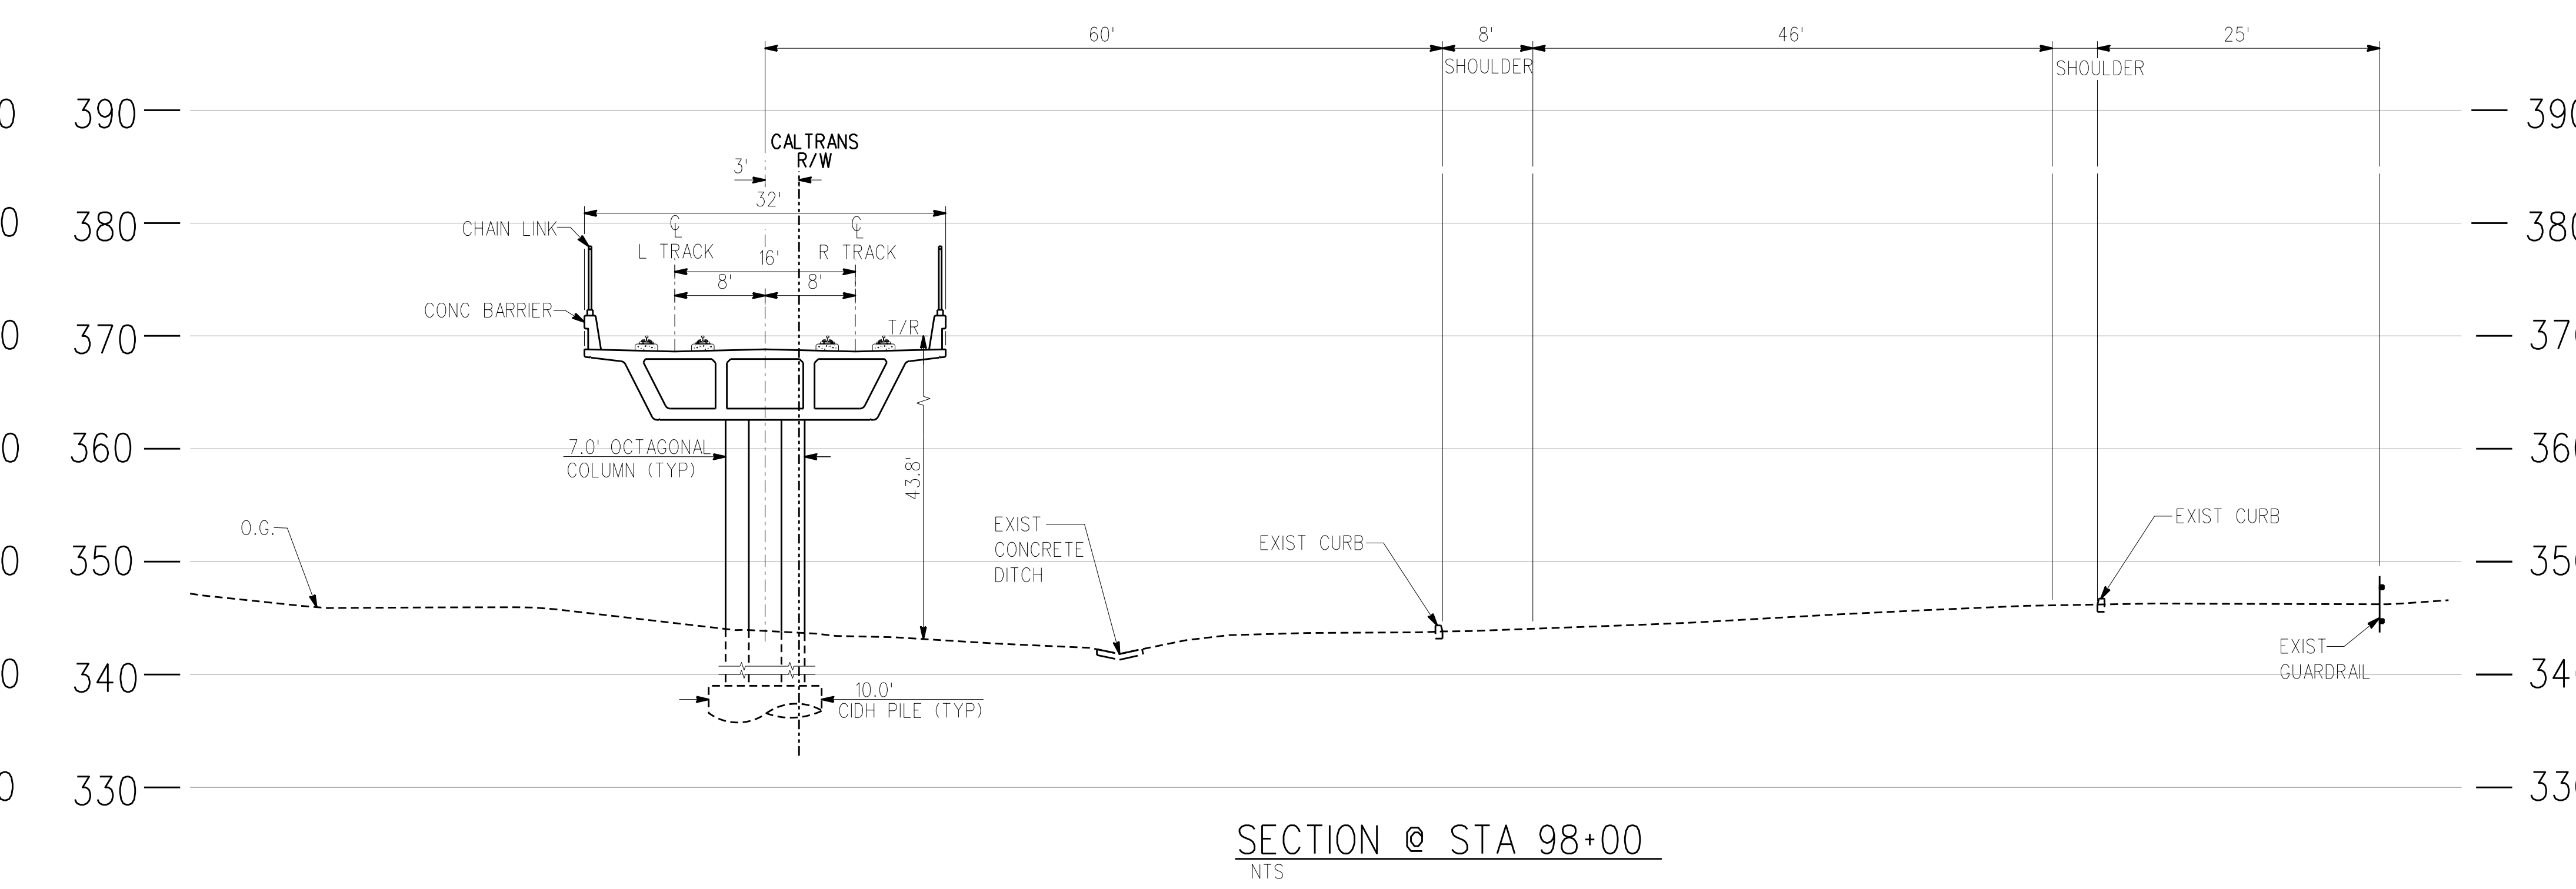

SECTION @ STA 98+00

 


R TRACK PROFILE

REV	DATE	BY	APP	REG NO	EXPIRES	SEAL HOLDER	DESCRIPTION


Metro
 LOS ANGELES COUNTY METROPOLITAN TRANSPORTATION AUTHORITY
 510 S. FLOWER STREET 4TH FLOOR LOS ANGELES, CA 90071
 T 213-330-7200 F 213-330-7201
 DESIGNED BY: _____
 DRAWN BY: _____
 CHECKED BY: _____
 IN CHARGE: _____
 DATE: SEPT 2012

710 STUDY CONCEPTUAL DESIGN
 ALTERNATIVE LRT 4A TRACK PLAN AND PROFILE
 STA R 10+00 TO STA R 115+00
 CONTRACT NO: PS4710-2755
 DRAWING NO: T-101
 SCALE: HORZ: 1" = 200'
 SHEET NO: _____


\$FILES \$DATES \$TIMES \$USERS \$PENTABLE \$REVIEWS \$PL \$DIRS \$ModelName=\$MODELNAME\$

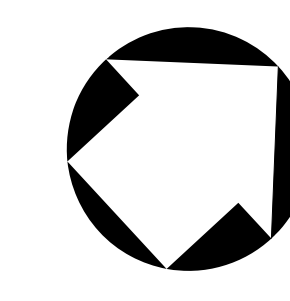


PLAN

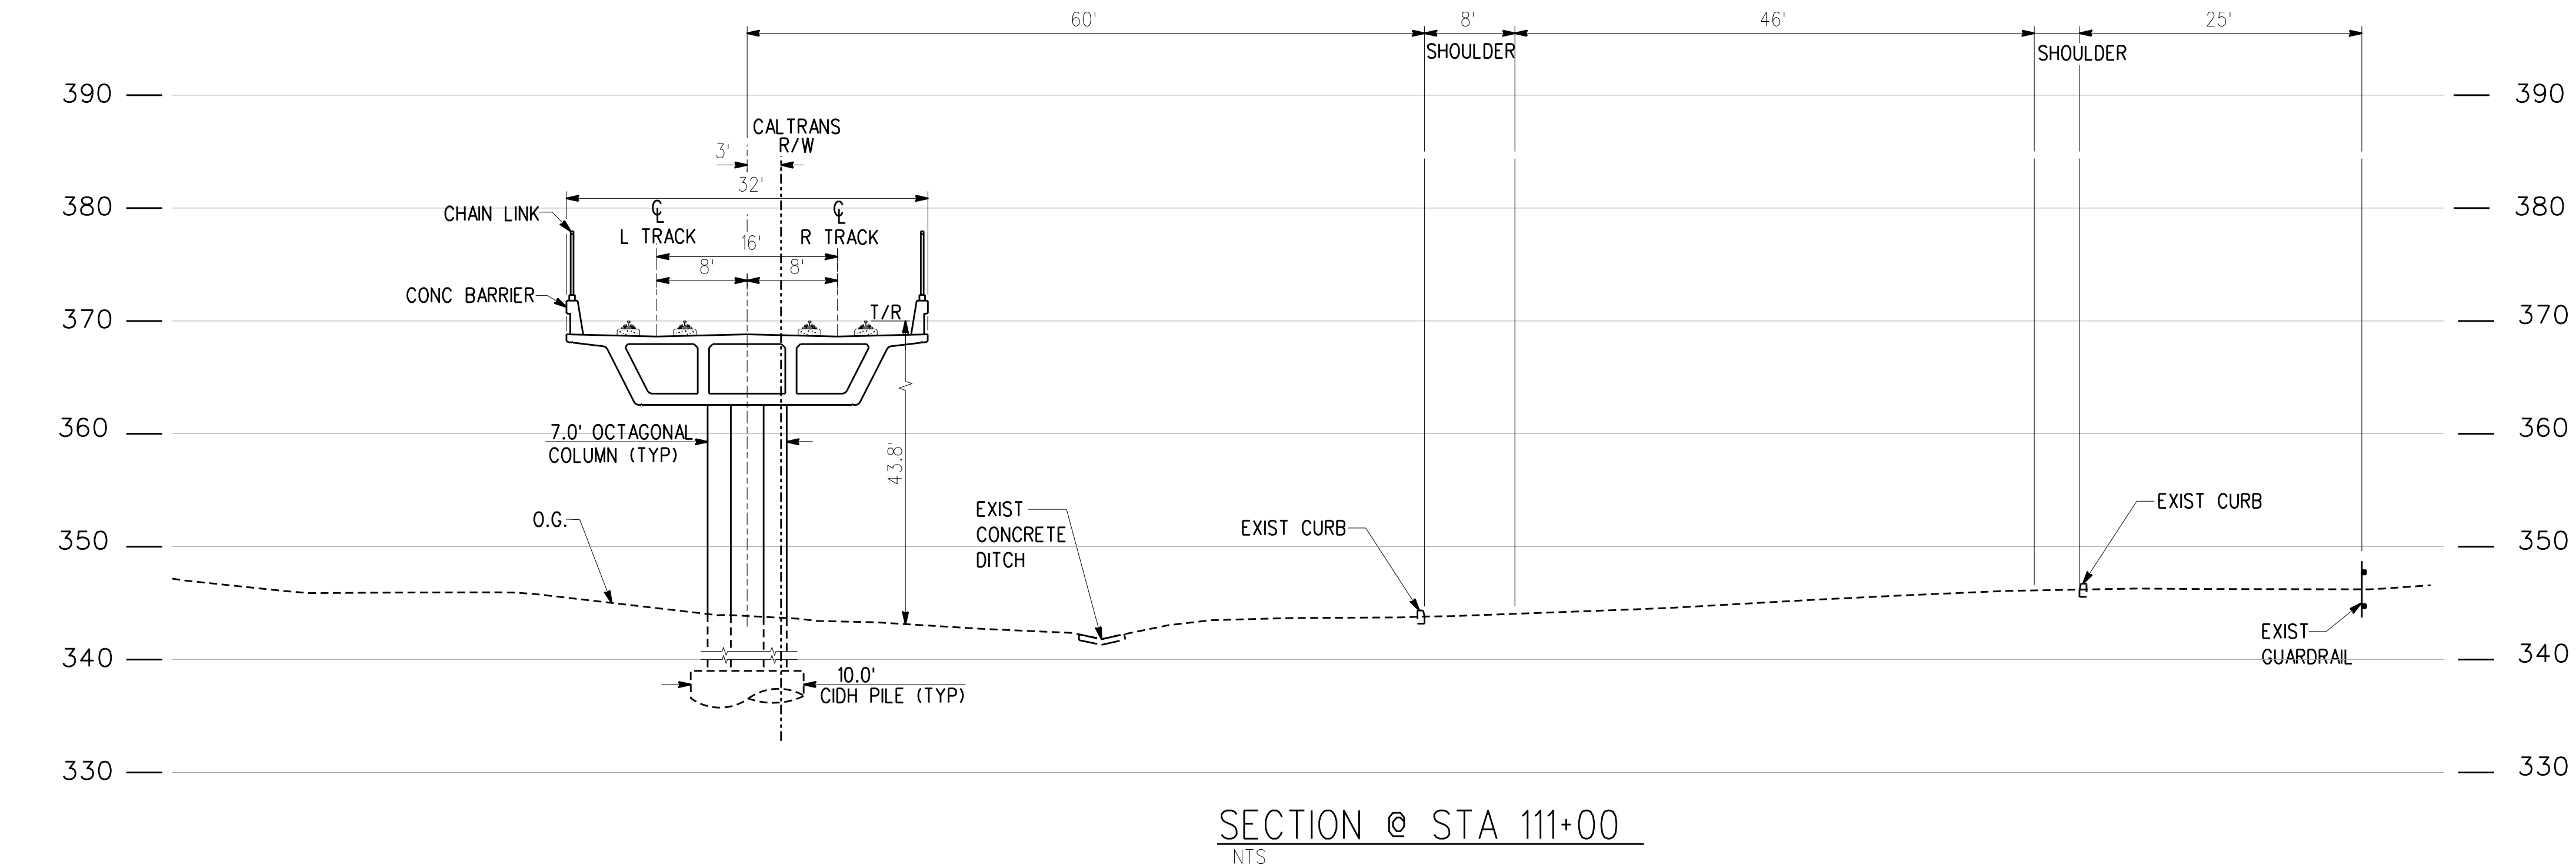

SECTION @ STA 111+00

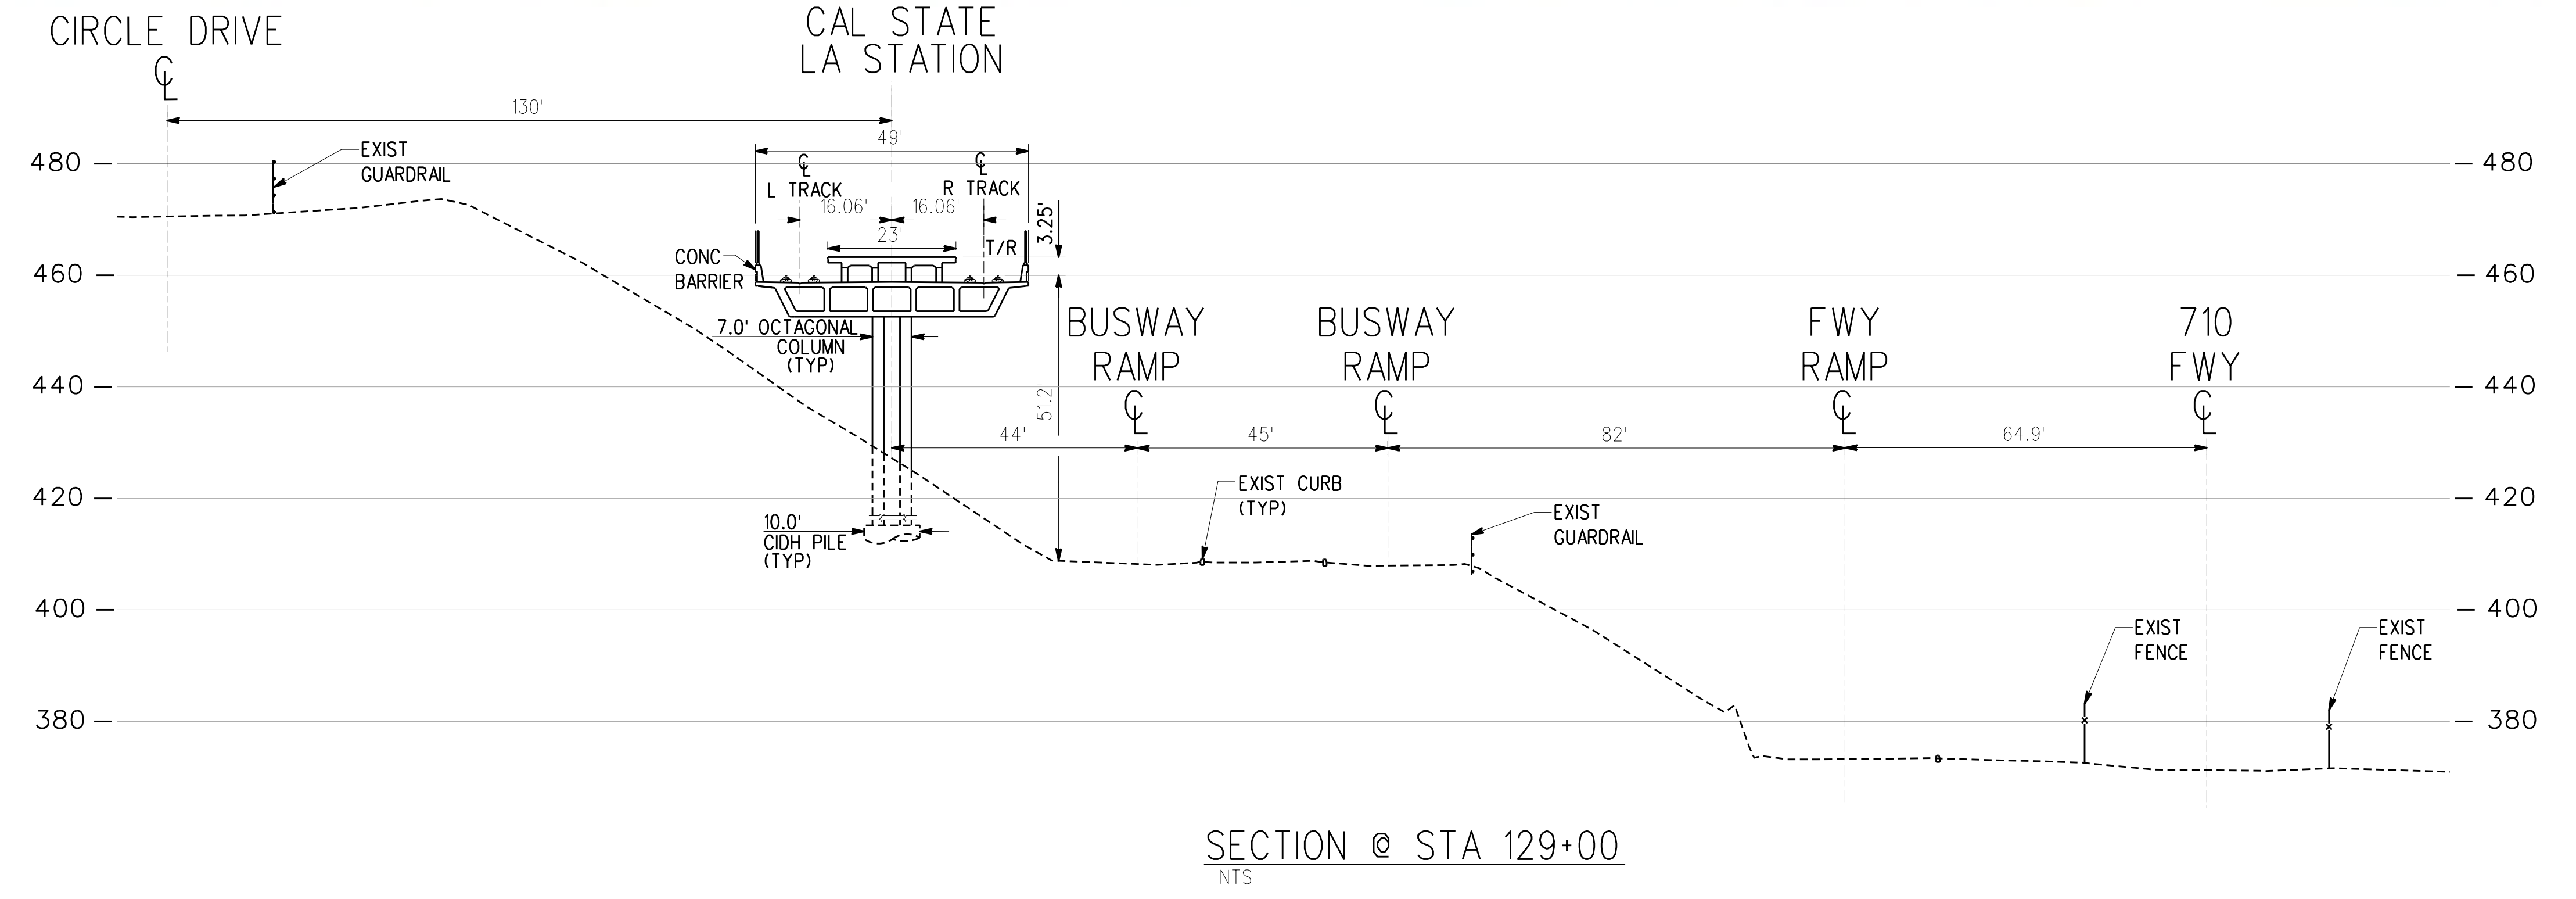

SECTION @ STA 129+00

 

R TRACK PROFILE



DESIGNED BY	
DRAWN BY	
CHECKED BY	
IN CHARGE	
DATE	SEPT 2012

REV	DATE	BY	APP	REG NO	EXPIRES	SEAL HOLDER	DESCRIPTION

Metro
 LOS ANGELES COUNTY METROPOLITAN TRANSPORTATION AUTHORITY

310 S. FLOWER STREET
 4TH FLOOR
 LOS ANGELES, CA 90071
 T 213-338-7200
 F 213-330-7201



SUBMITTED _____
 APPROVED _____

**710 STUDY
 CONCEPTUAL DESIGN**


**ALTERNATIVE LRT 4A TRACK PLAN AND PROFILE
 STA R 115+00 TO STA R 220+00**

CONTRACT NO	PS4710-2755
DRAWING NO	T-102
SCALE	HORIZ: 1" = 200'
SHEET NO	


\$FILES
 \$DATES
 \$TIMES
 \$USERS
 \$PENFILES
 \$PLTDRIVES

 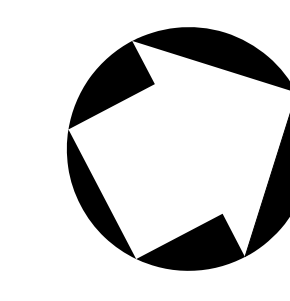


FREMONT AVE PLAN

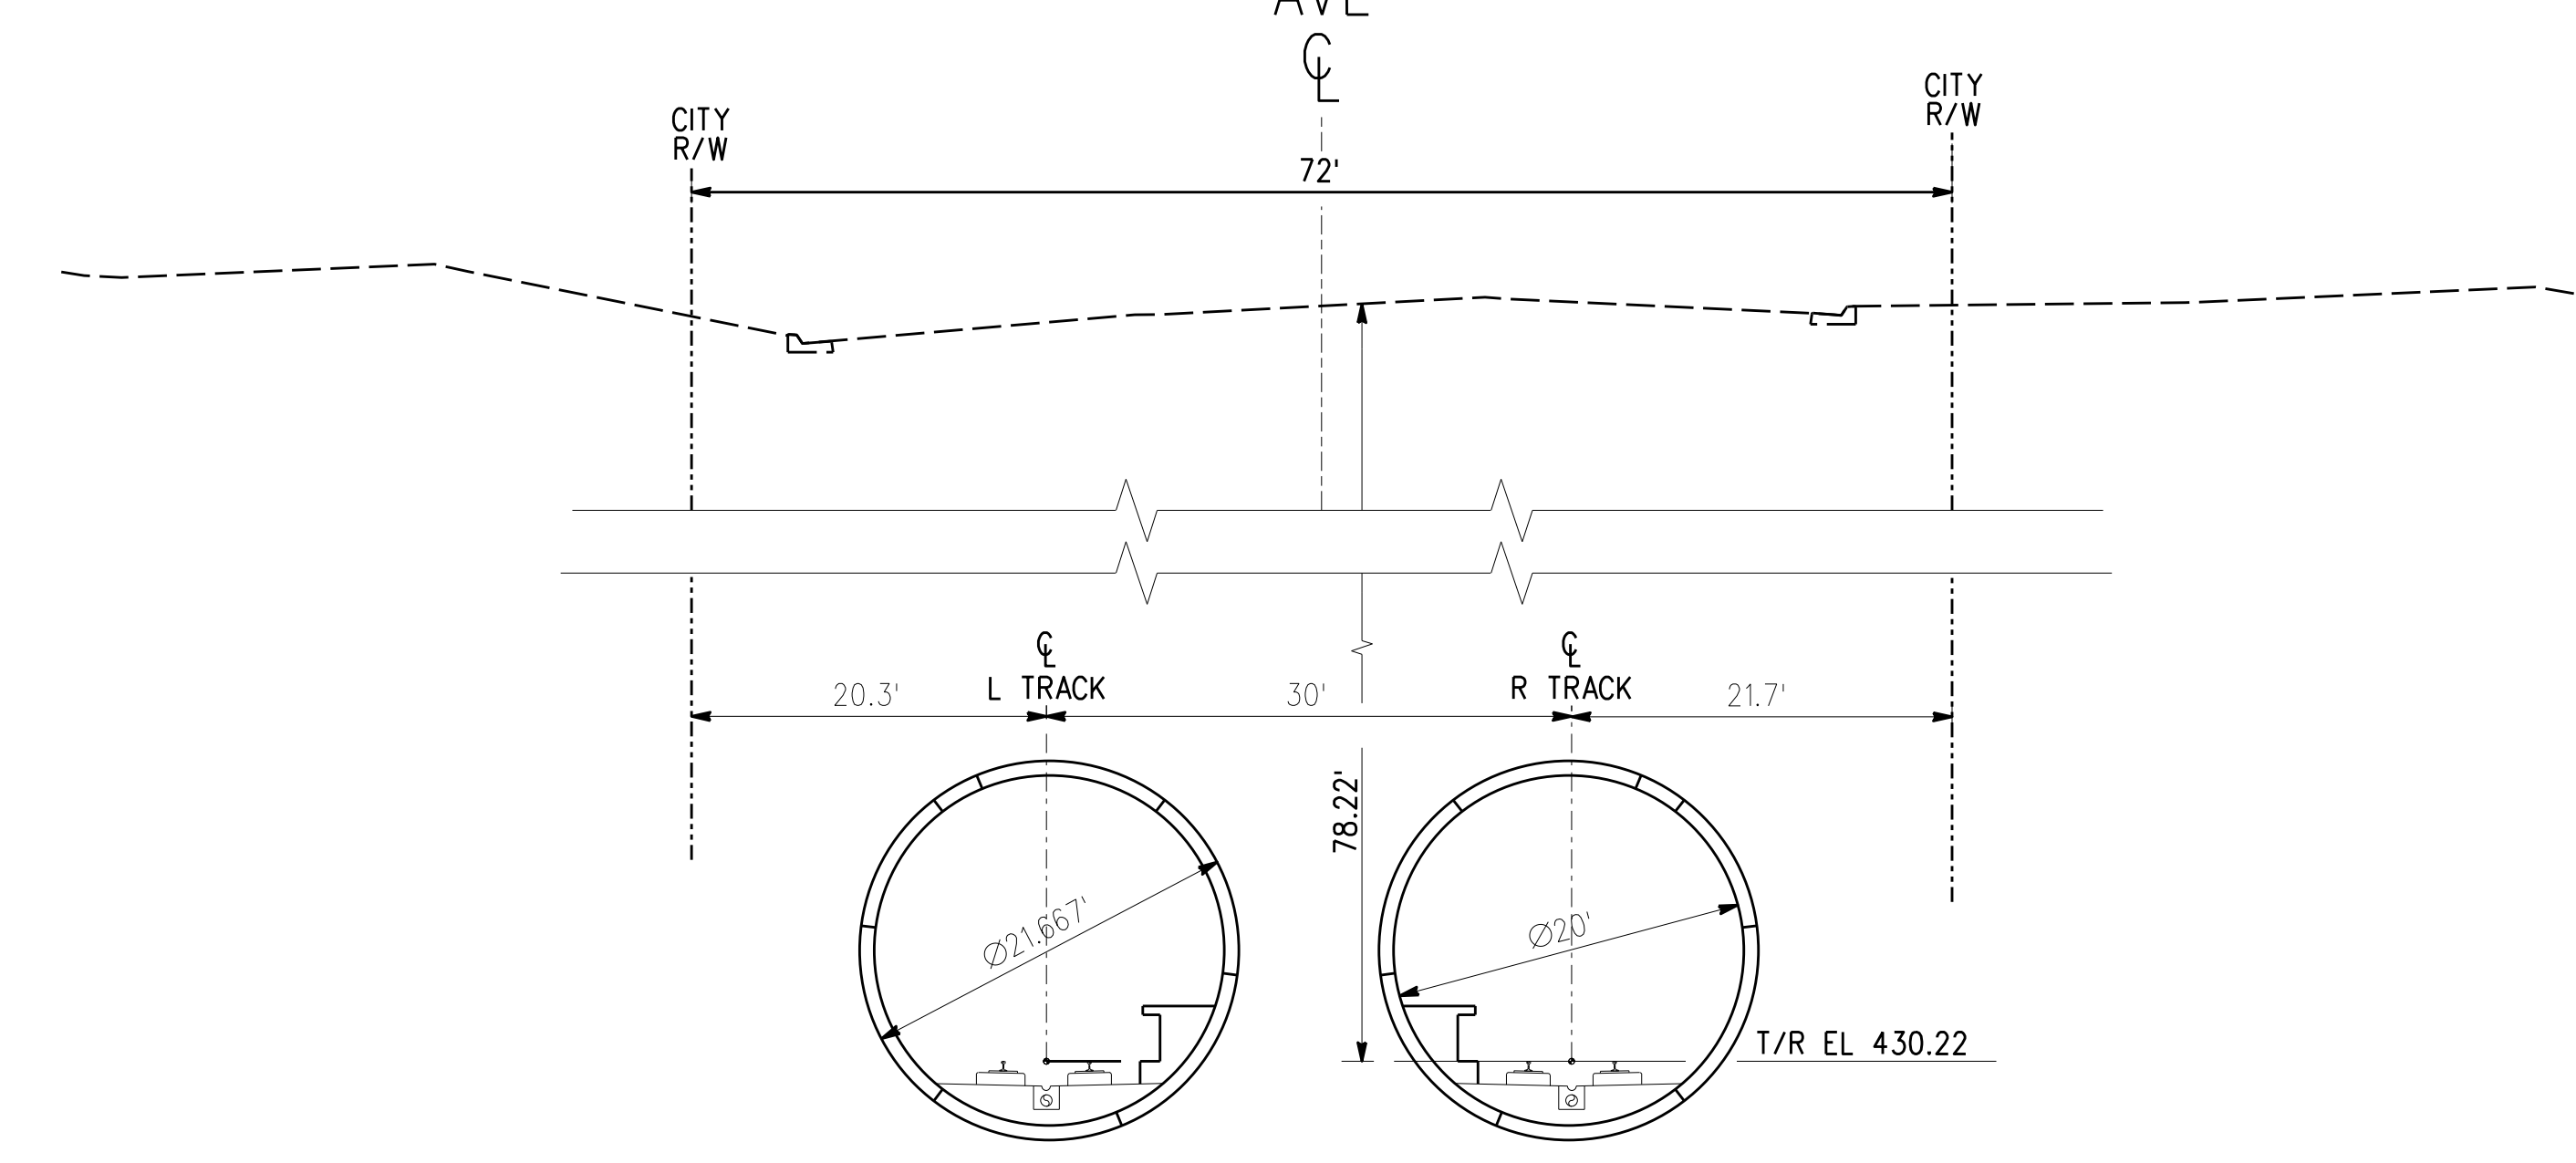

SECTION @ STA 250+00

 

R TRACK PROFILE

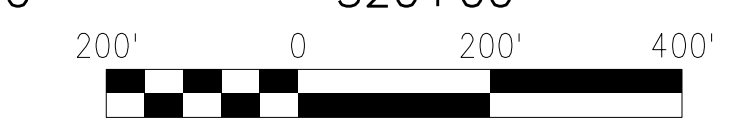

\$FILES
 \$DATES
 \$TIMES
 \$USERS
 Pentable: \$PENTABLES
 Plot: Drive: \$PLTDRIVES



DESIGNED BY	
DRAWN BY	
CHECKED BY	
IN CHARGE	
DATE	SEPT 2012

REV	DATE	BY	APP	REG NO	EXPIRES	SEAL HOLDER	DESCRIPTION


LOS ANGELES COUNTY METROPOLITAN TRANSPORTATION AUTHORITY
 510 S. FLOWER STREET
 4TH FLOOR
 LOS ANGELES, CA 90071
 T 213-330-7200
 F 213-330-7201

710 STUDY
CONCEPTUAL DESIGN
ALTERNATIVE LRT 4A TRACK PLAN AND PROFILE
STA R 220+00 TO STA R 325+00

CONTRACT NO	PS4710-2755
DRAWING NO	T-103
SCALE	HORZ: 1" = 200'
SHEET NO	

 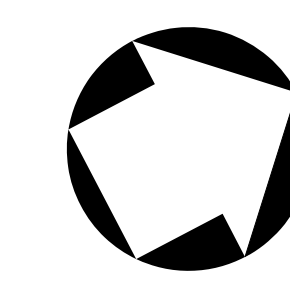

PLAN

 

R TRACK PROFILE



\$FILES \$DATES \$TIMES \$USERS \$PENITENTS \$PLTDRIVES \$ModelName=\$MODELNAME\$

DESIGNED BY	
DRAWN BY	
CHECKED BY	
IN CHARGE	
DATE	SEPT 2012



REV	DATE	BY	APP	REG NO	EXPIRES	SEAL HOLDER	DESCRIPTION

LOS ANGELES COUNTY METROPOLITAN TRANSPORTATION AUTHORITY
 510 S. FLOWER STREET 4TH FLOOR LOS ANGELES, CA 90071 T 213-330-7200 F 213-330-7201


SUBMITTED _____
 APPROVED _____

710 STUDY CONCEPTUAL DESIGN
ALTERNATIVE LRT 4A TRACK PLAN AND PROFILE
STA R 325+00 TO STA R 388+73

CONTRACT NO. PS4710-2755	REV
DRAWING NO. T-104	REV
SCALE HORZ: 1" = 200'	SHEET NO

 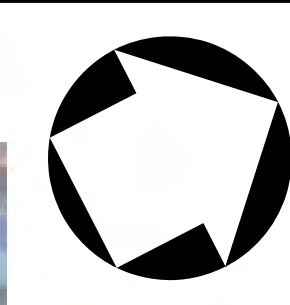


PROPOSED MAINTENANCE YARD
AREA = 12.82 ACRES
STORAGE TRACKS = 54 CARS
PARKING = 52 CARS

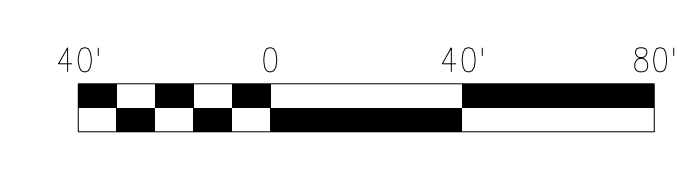

\$FILES \$DATES \$TIMES \$USERS \$PENALTIES \$REVISES \$PLTDRIVES \$MODELNAME \$

REV	DATE	BY	APP	REG NO	EXPIRES	SEAL HOLDER	DESCRIPTION

DESIGNED BY _____
 DRAWN BY _____
 CHECKED BY _____
 IN CHARGE _____
 DATE SEPT 2012


LOS ANGELES COUNTY METROPOLITAN TRANSPORTATION AUTHORITY
 510 S. FLOWER STREET 4TH FLOOR LOS ANGELES, CA 90071 T: 213-330-7200 F: 213-330-7201

SUBMITTED _____
 APPROVED _____

710 STUDY CONCEPTUAL DESIGN
ALTERNATIVE LRT 4A - PROPOSED YARD FACILITY

CONTRACT NO.	PS4710-2755
DRAWING NO.	T-105
SCALE	1" = 40'
SHEET NO.	