






PLAN

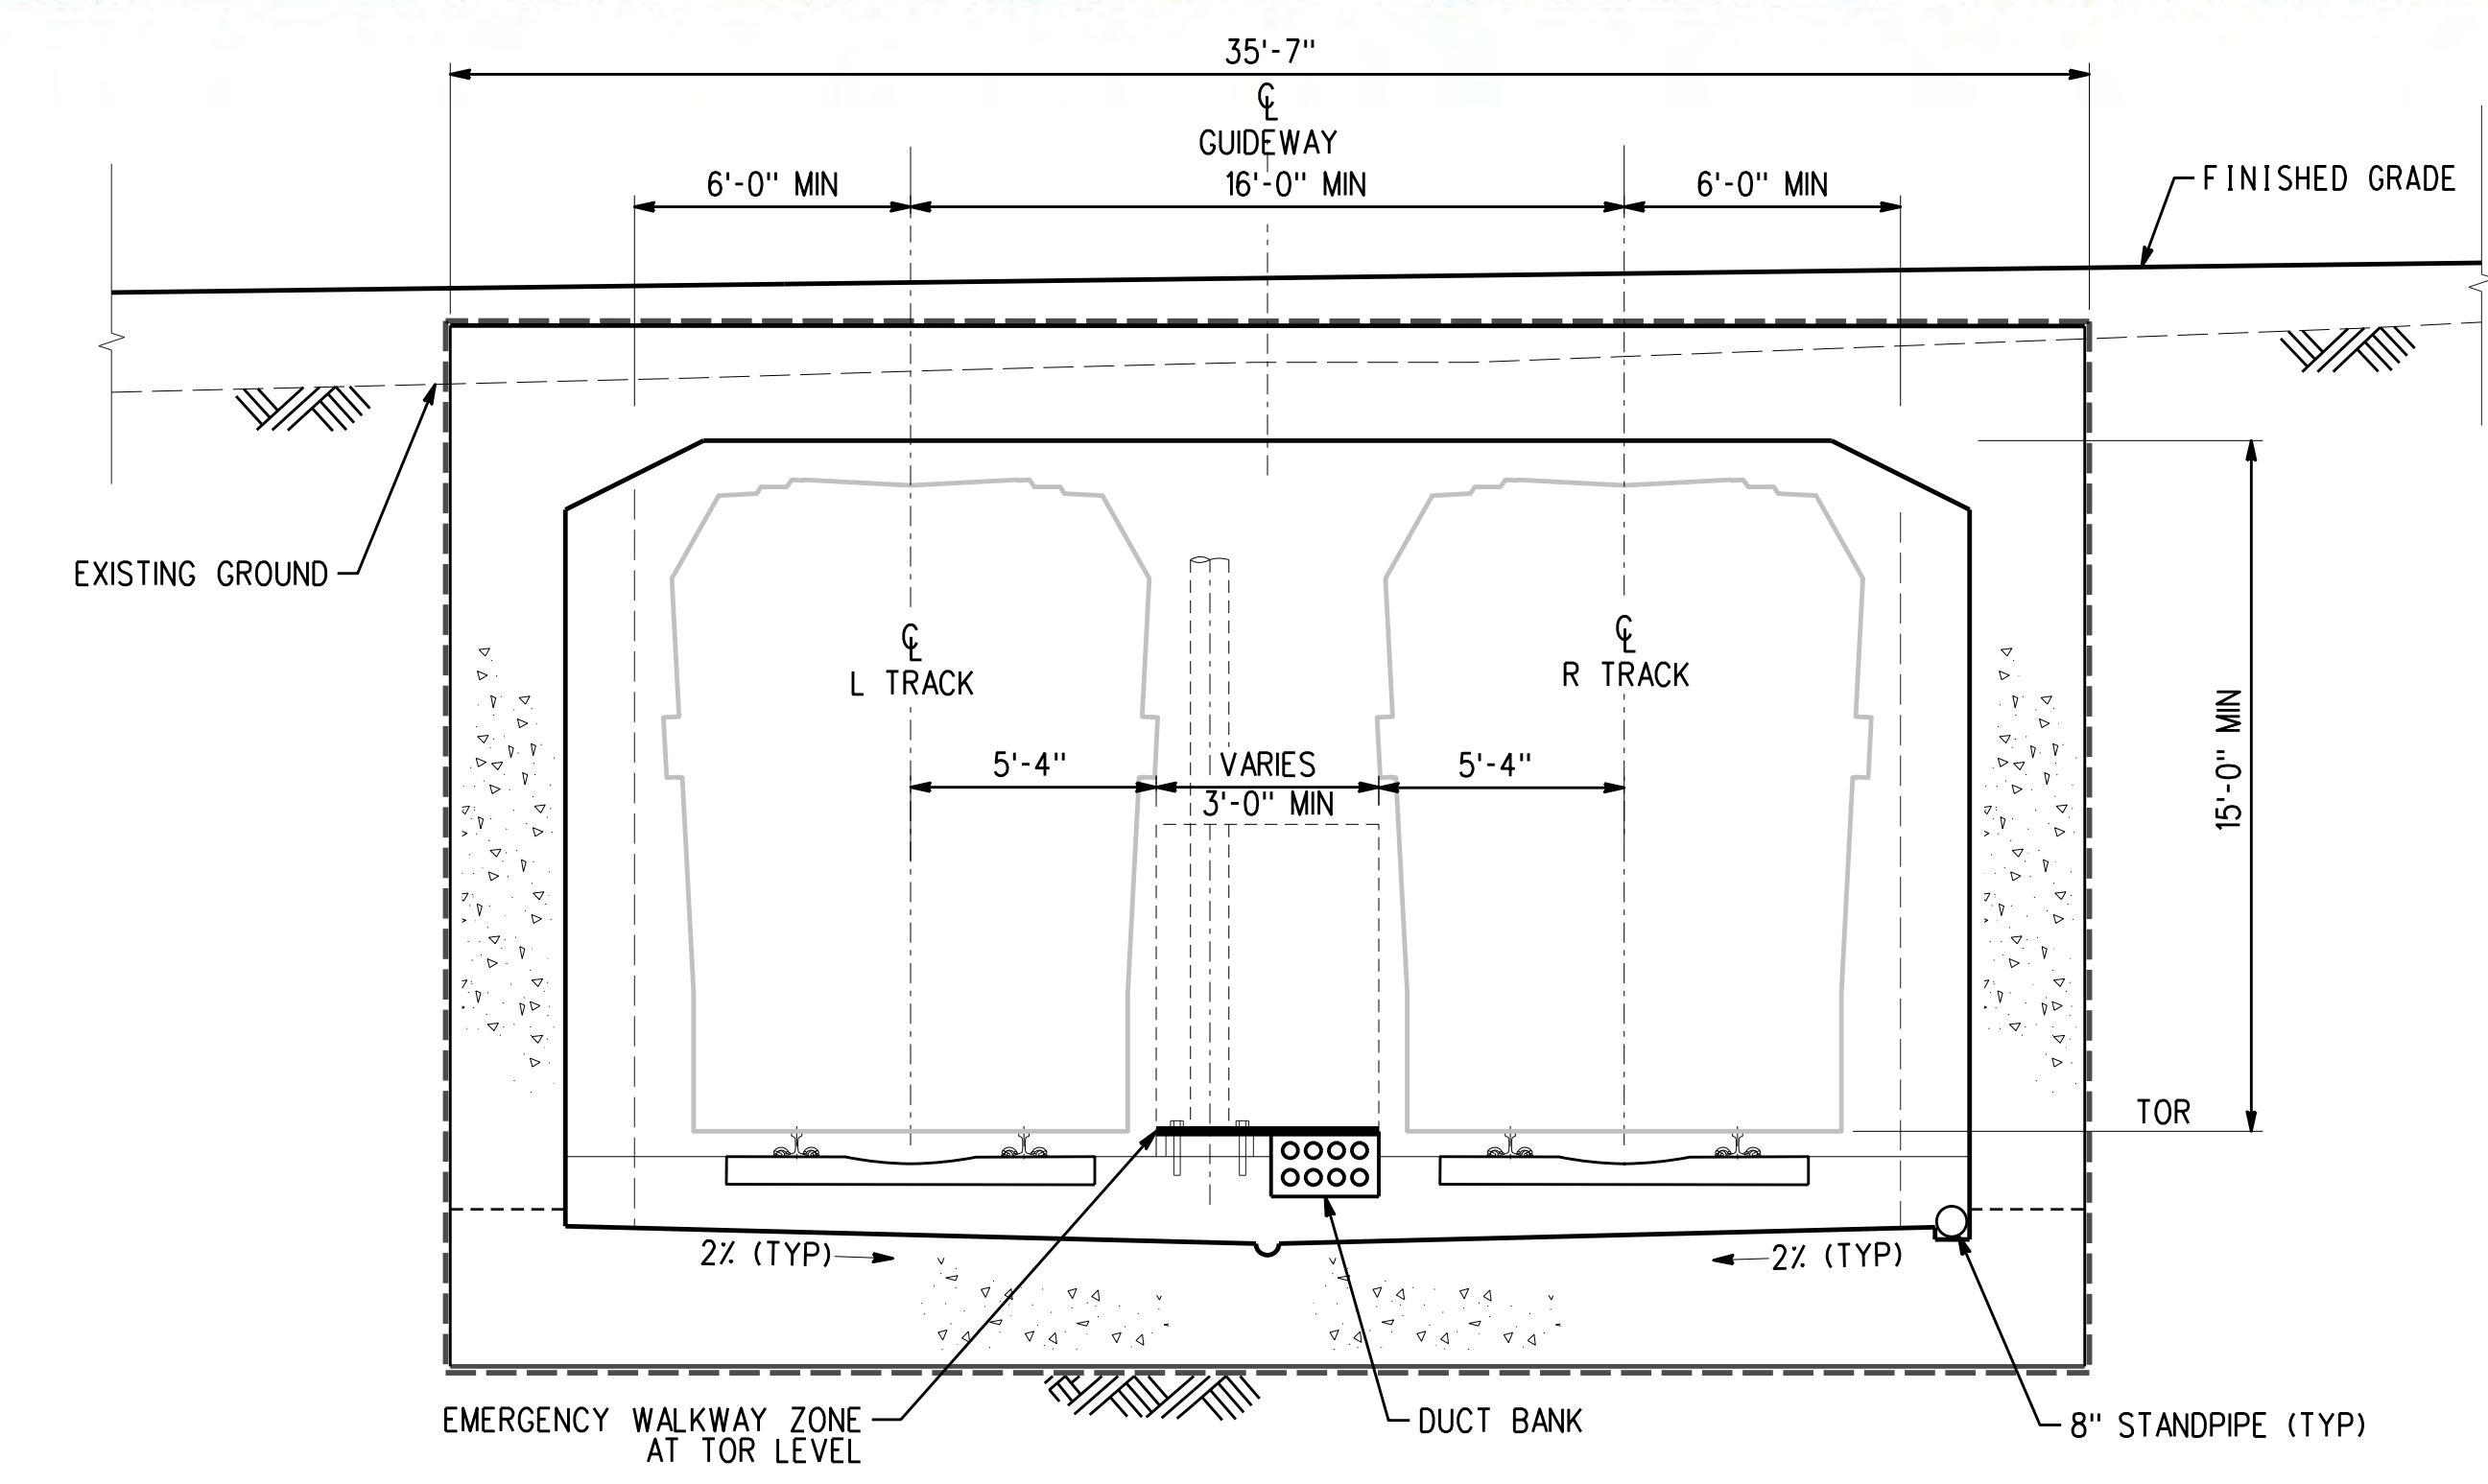


SECTION @ STA 20+00

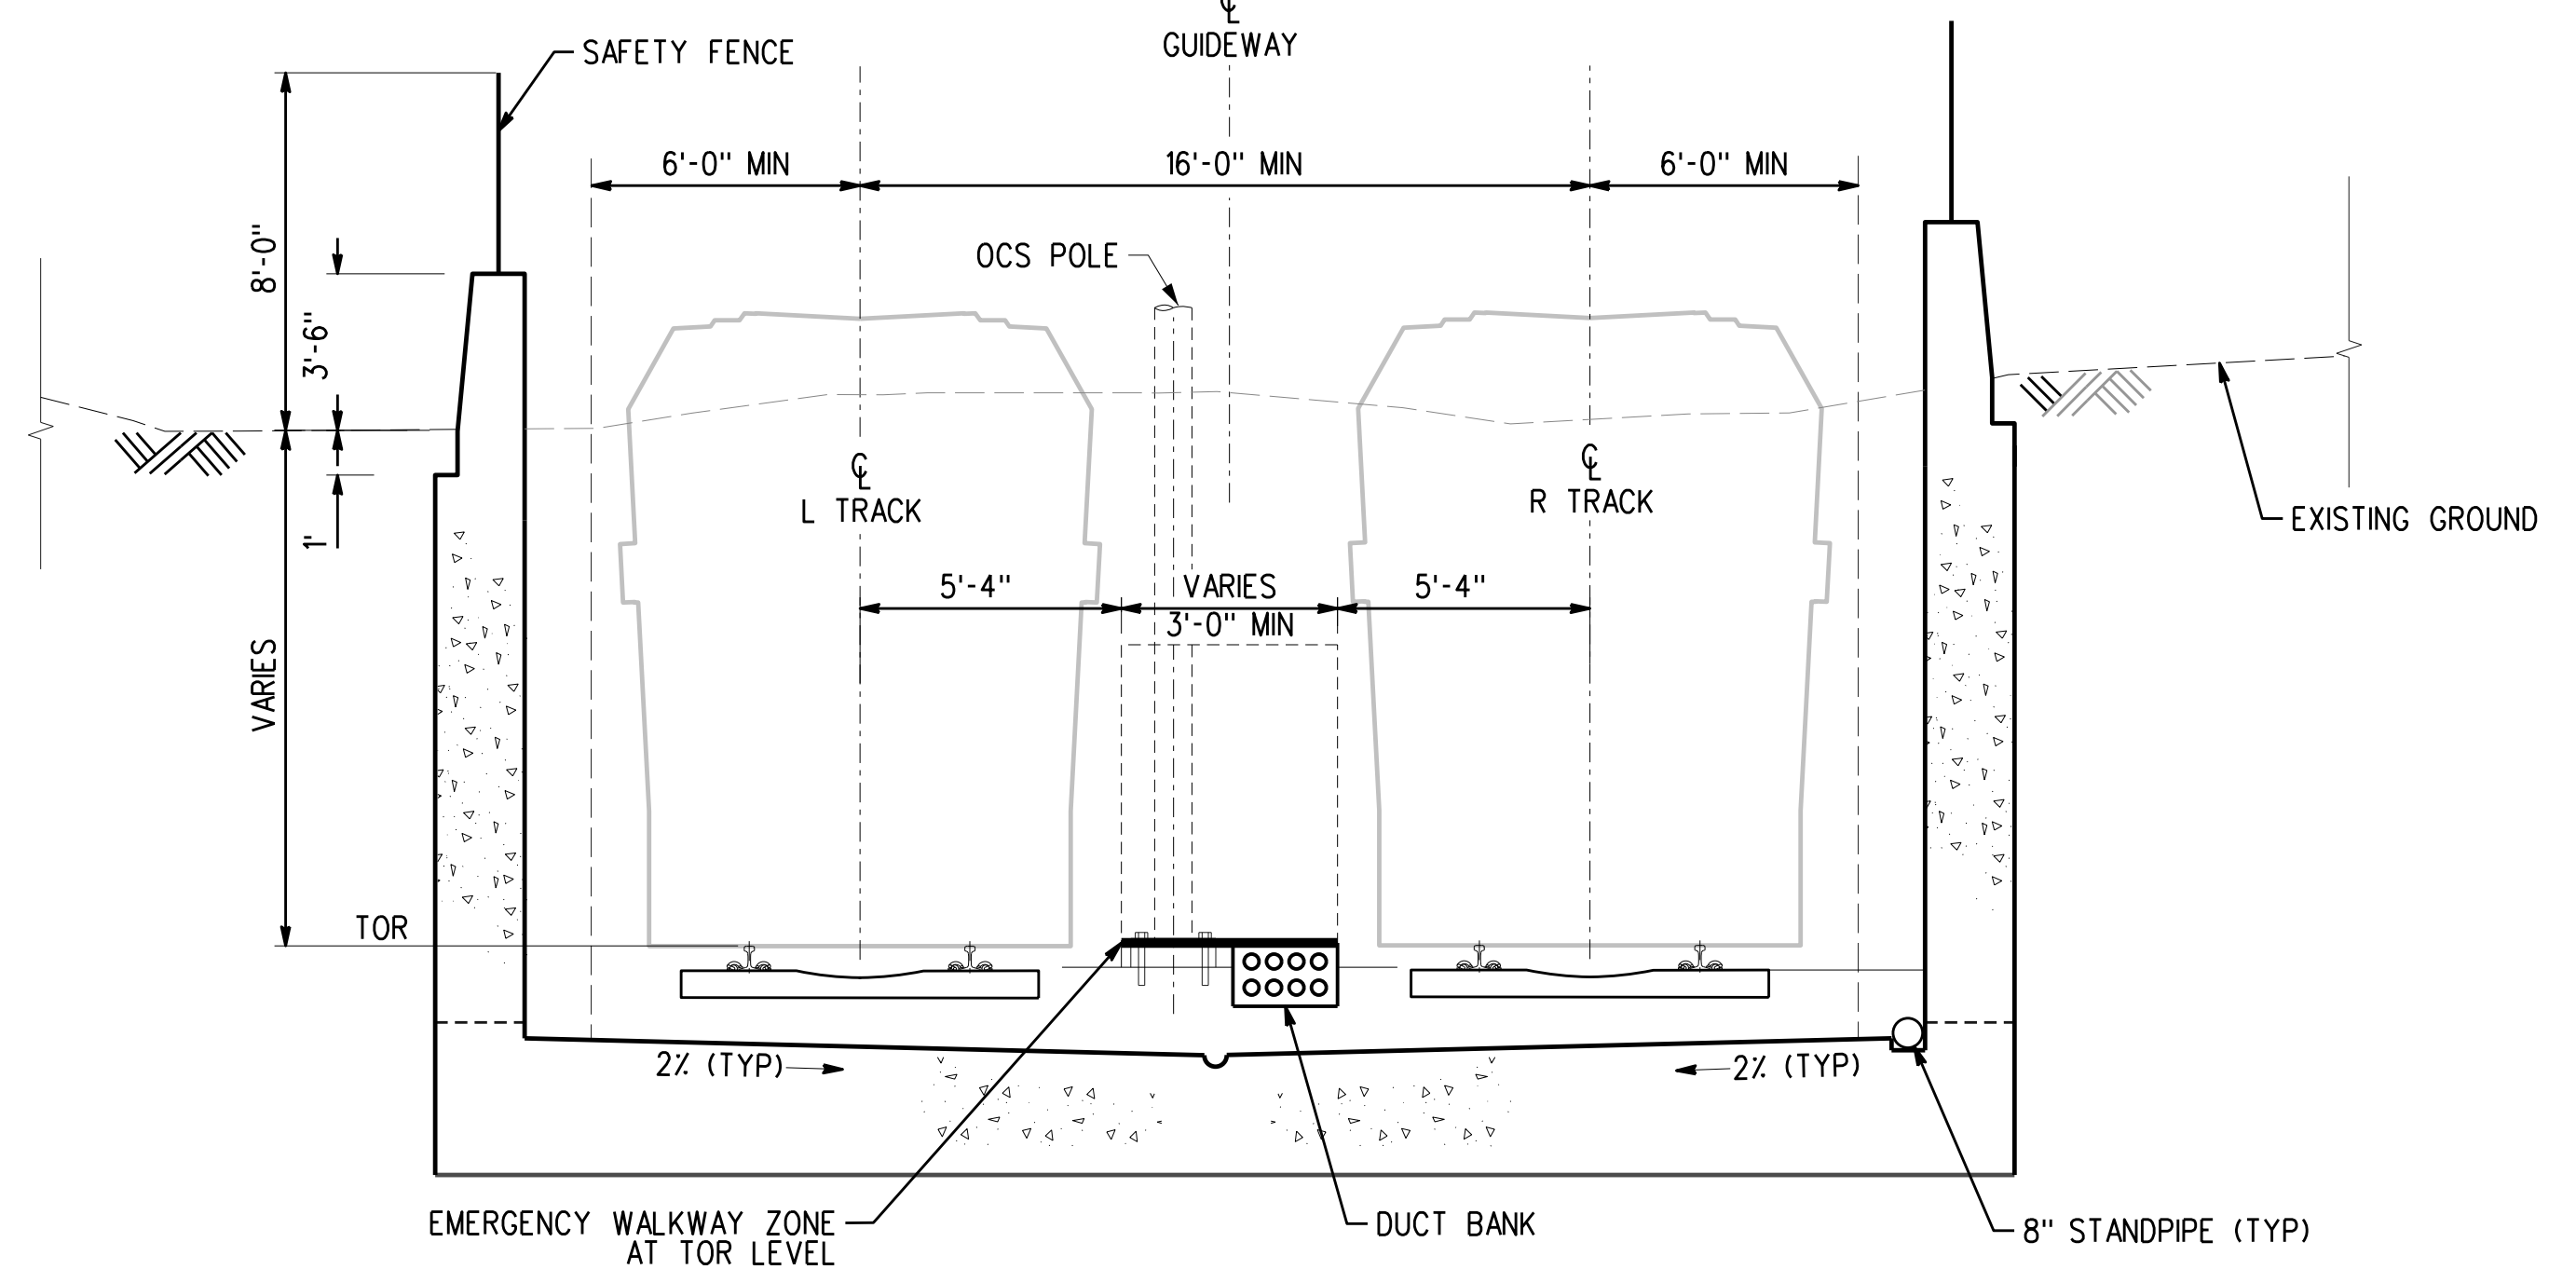

SECTION @ STA 35+00

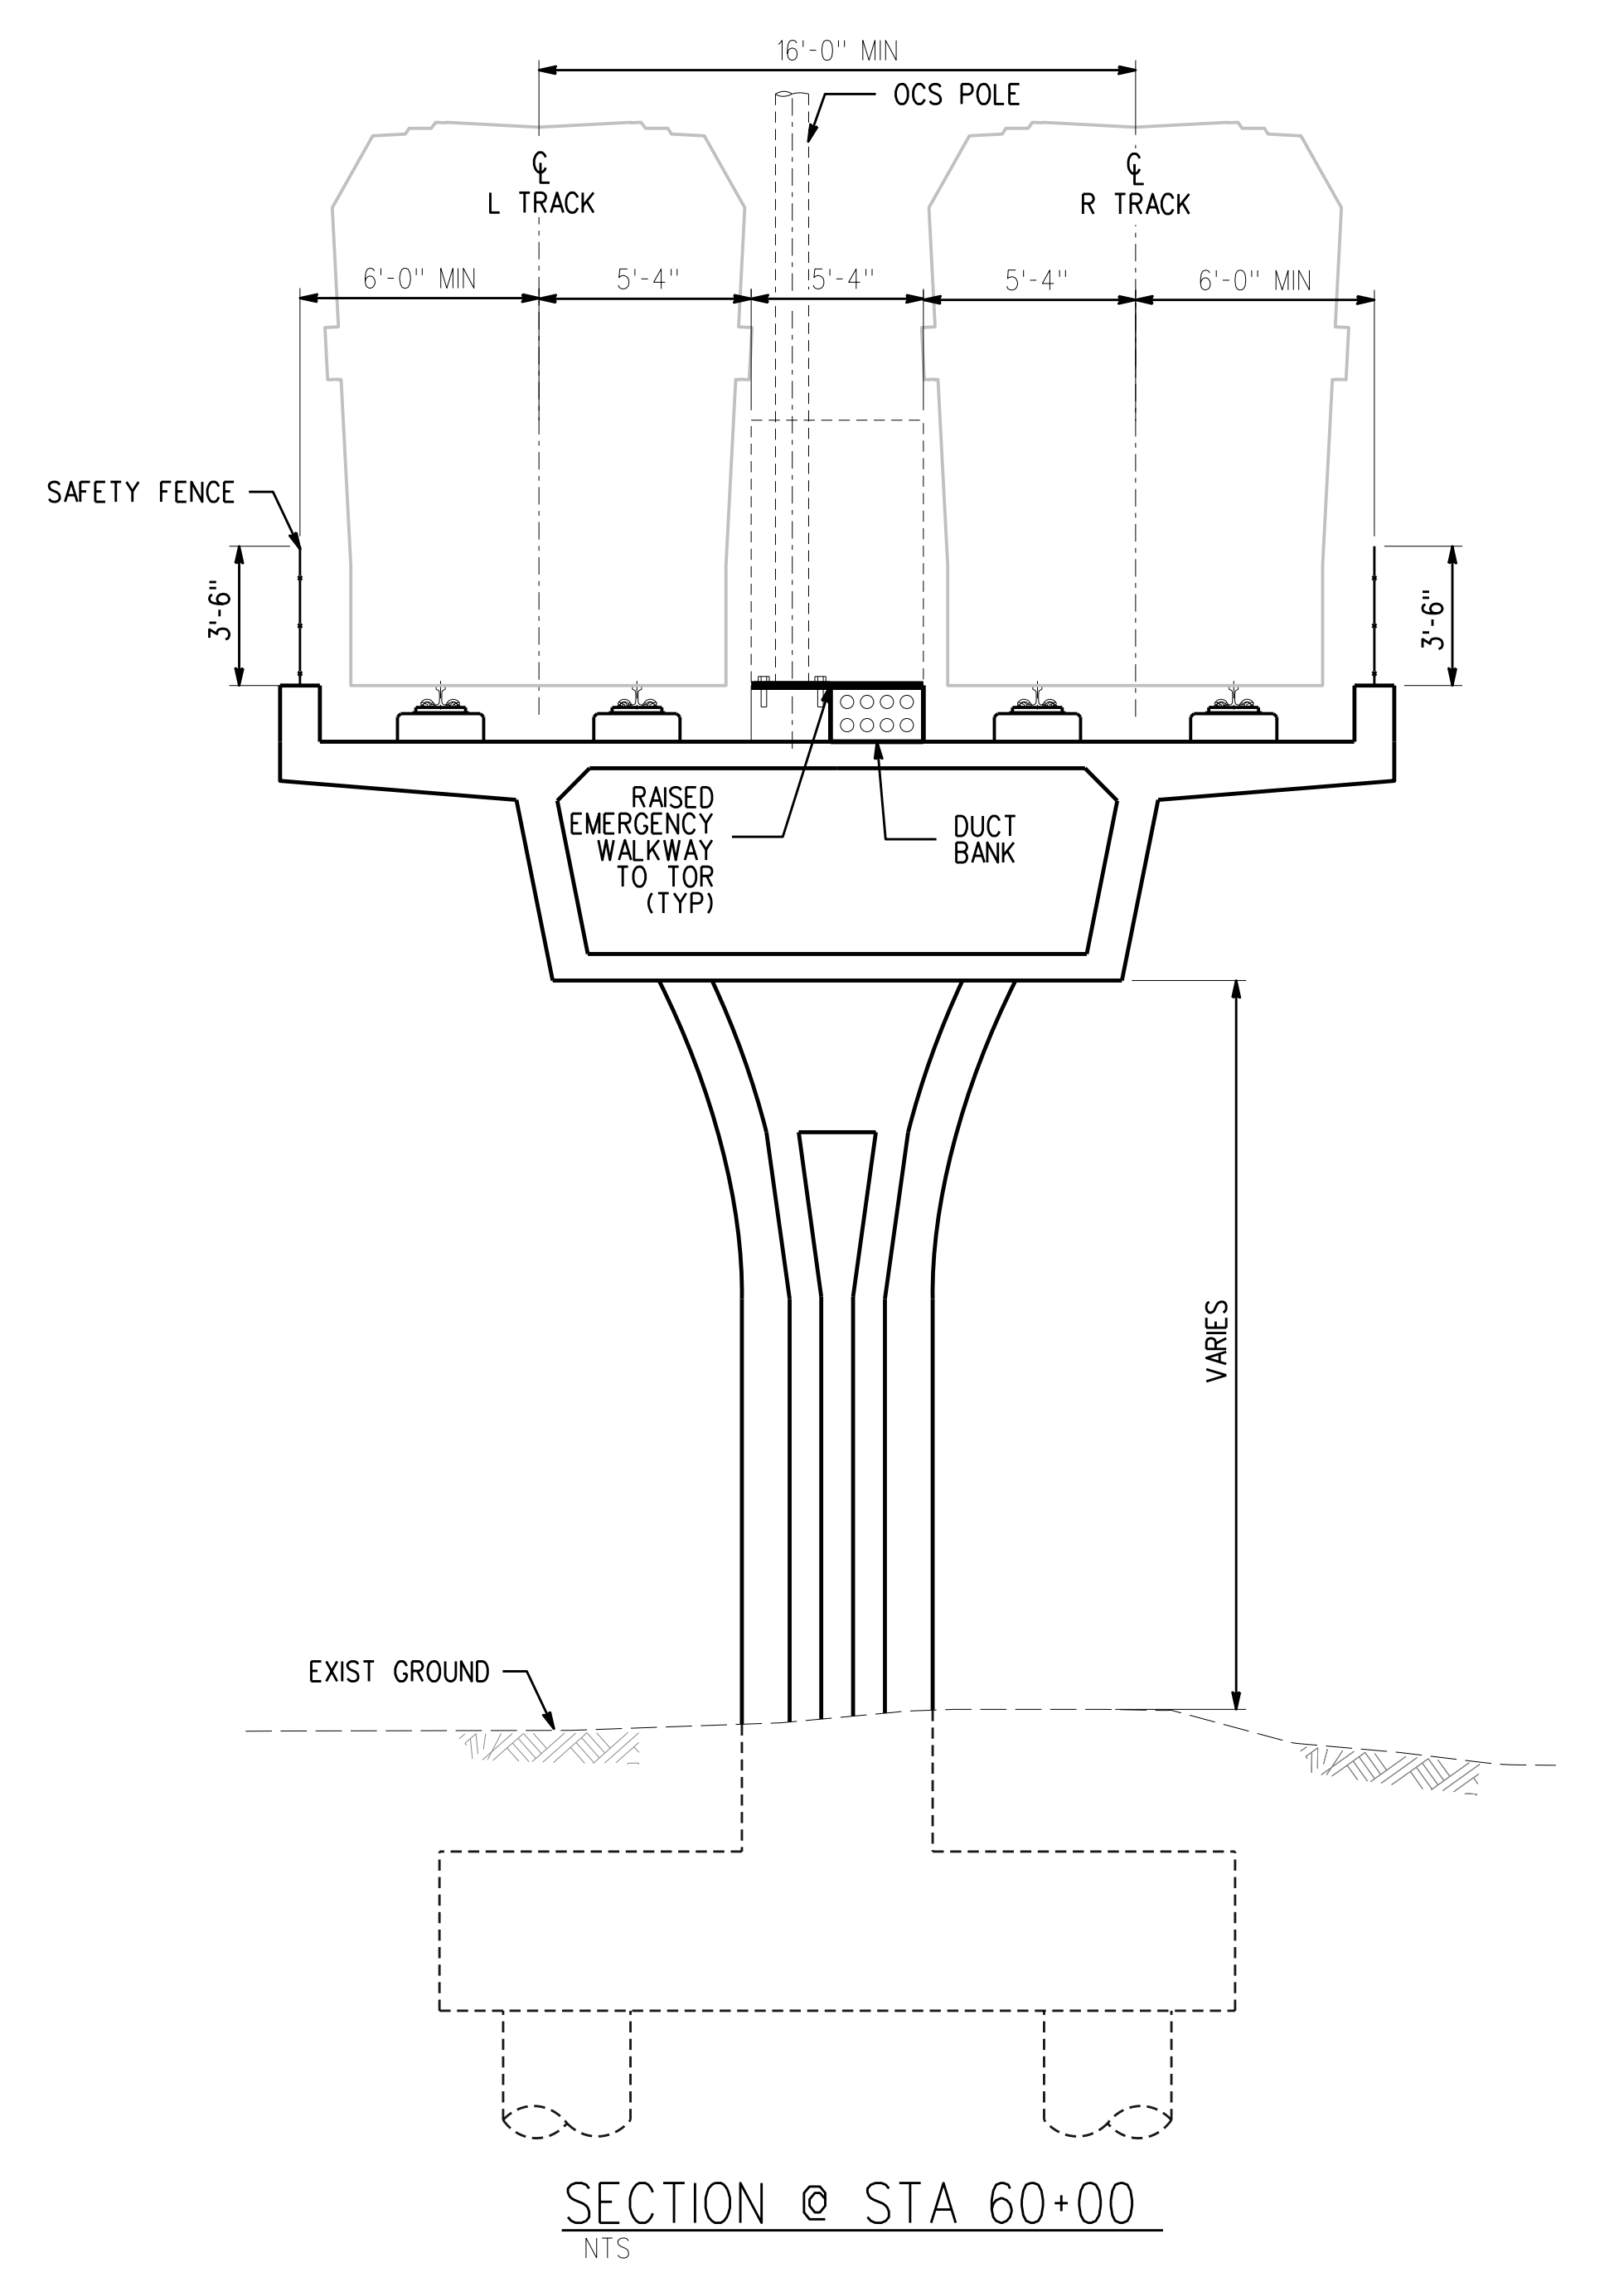

SECTION @ STA 60+00

 

R TRACK PROFILE

\$FILESAS \$DATES \$TIMES \$USERS \$PENTABLE \$CENTERS \$ \$REV \$DATE \$BY \$APP \$REG NO \$EXPRES \$SEAL HOLDER \$DESCRIPTION



REV	DATE	BY	APP	REG NO	EXPRES	SEAL HOLDER	DESCRIPTION

DESIGNED BY	
DRAWN BY	
CHECKED BY	
IN CHARGE	
DATE	SEPT 2012

LOS ANGELES COUNTY METROPOLITAN TRANSPORTATION AUTHORITY
 510 S. FLOWER STREET 4TH FLOOR LOS ANGELES, CA 90071
 T 213-330-7200 F 213-330-7201


710 STUDY CONCEPTUAL DESIGN
ALTERNATIVE LRT 4D TRACK PLAN AND PROFILE
 STA R 5+00 TO STA R 68+00

CONTRACT NO	PS4710-2755
DRAWING NO	T-201
SCALE	HORZ: 1" = 200'
SHEET NO	

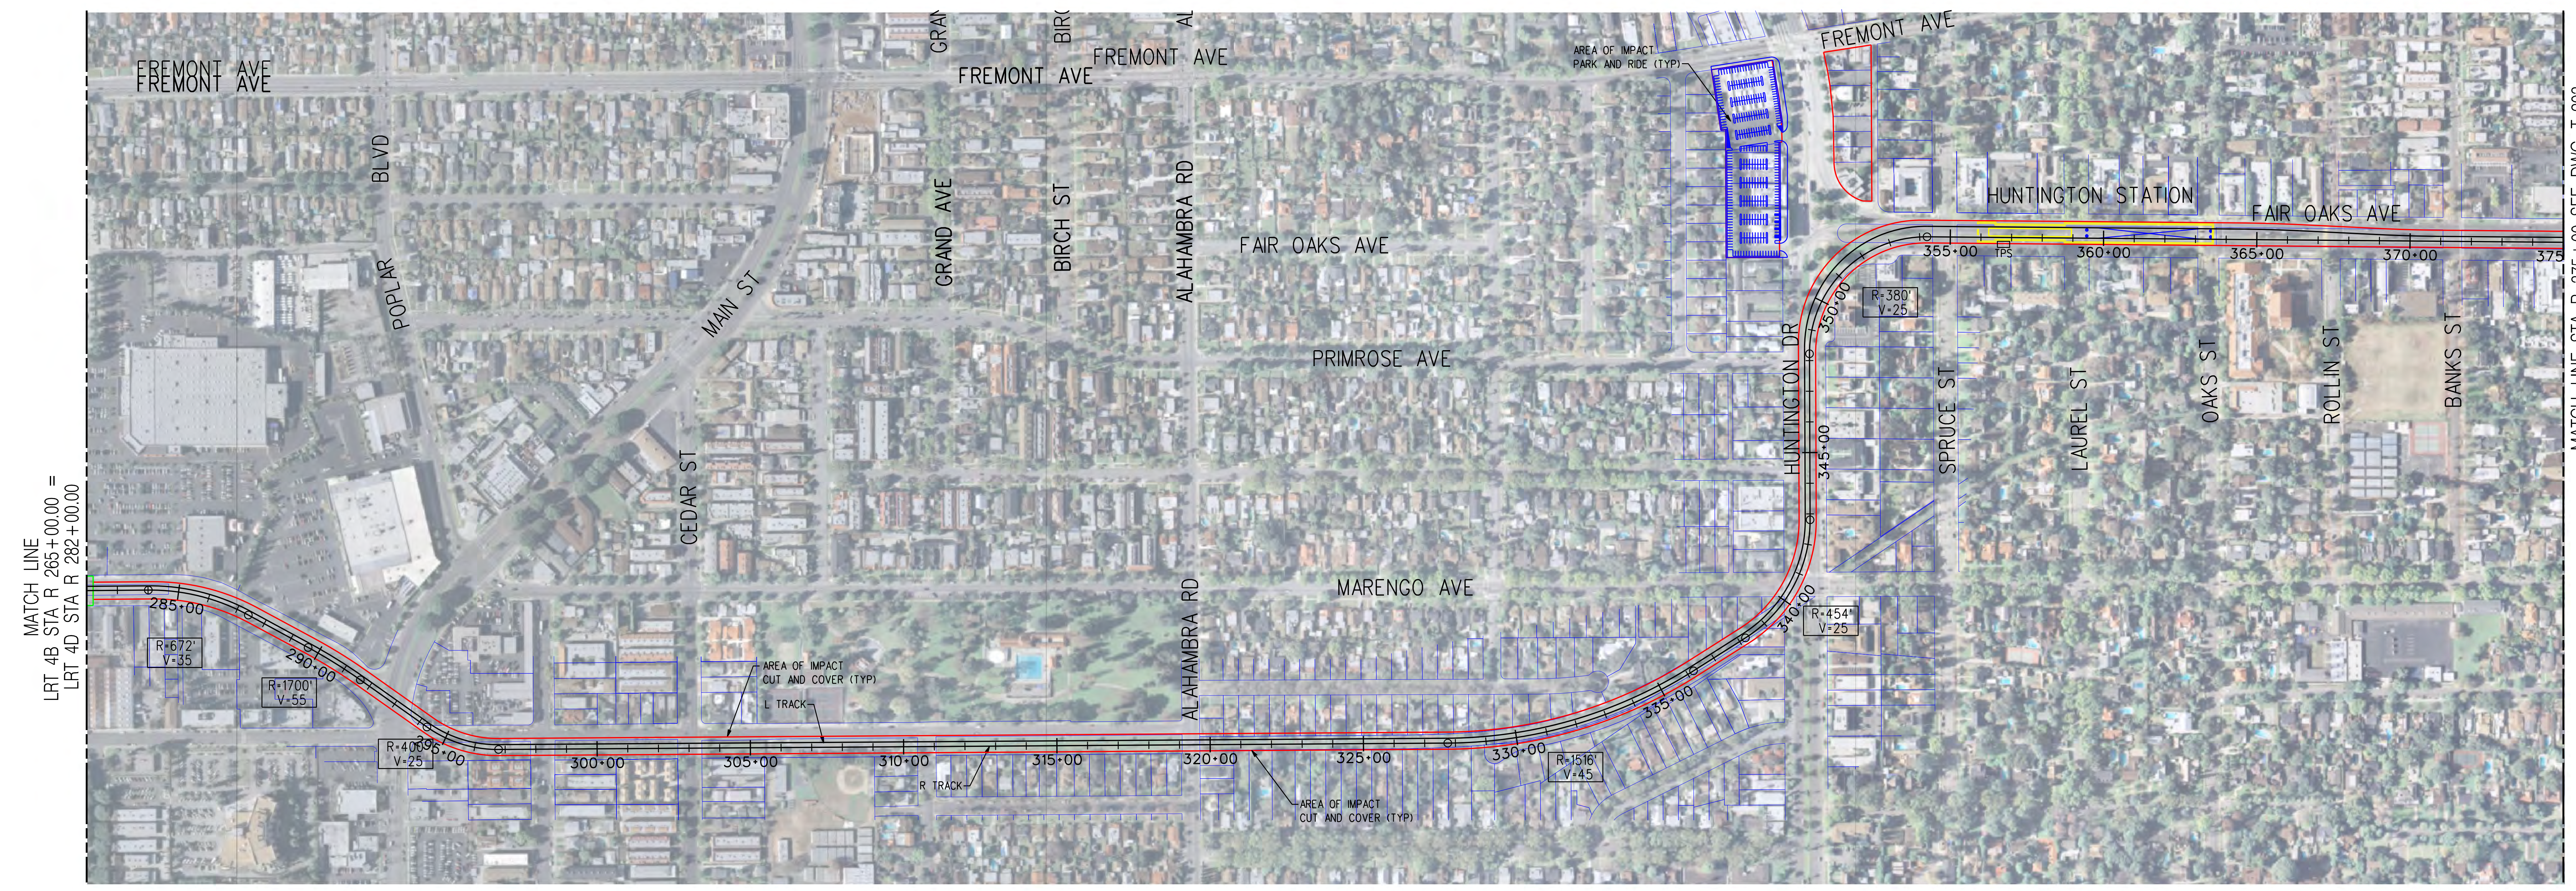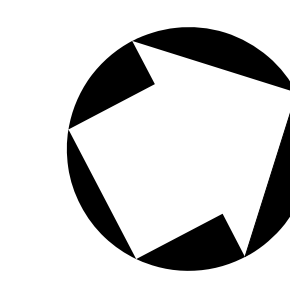


MATCH LINE
LRT 4B STA R 265+00.00 =
LRT 4D STA R 282+00.00

MATCH LINE STA R 375+00 SEE DWG T-203

 

R TRACK PROFILE

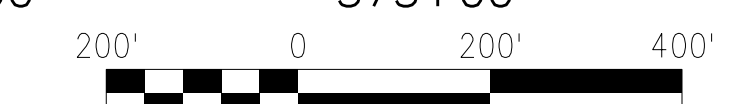



\$FILES \$DATES \$TIMES \$USERS \$PENTABLE \$PENFILES \$PLTDRAW \$MODELNAME \$

DESIGNED BY	
DRAWN BY	
CHECKED BY	
IN CHARGE	
DATE	SEPT 2012


LOS ANGELES COUNTY METROPOLITAN TRANSPORTATION AUTHORITY
 510 S. FLOWER STREET
 4TH FLOOR
 LOS ANGELES, CA 90071
 T 213-330-7200
 F 213-330-7201

710 STUDY
CONCEPTUAL DESIGN
ALTERNATIVE LRT 4D TRACK PLAN AND PROFILE
STA R 282+00 TO STA R 375+00


CONTRACT NO.	PS4710-2755
DRAWING NO.	T-202
SCALE	HORZ: 1" = 200'
SHEET NO.	

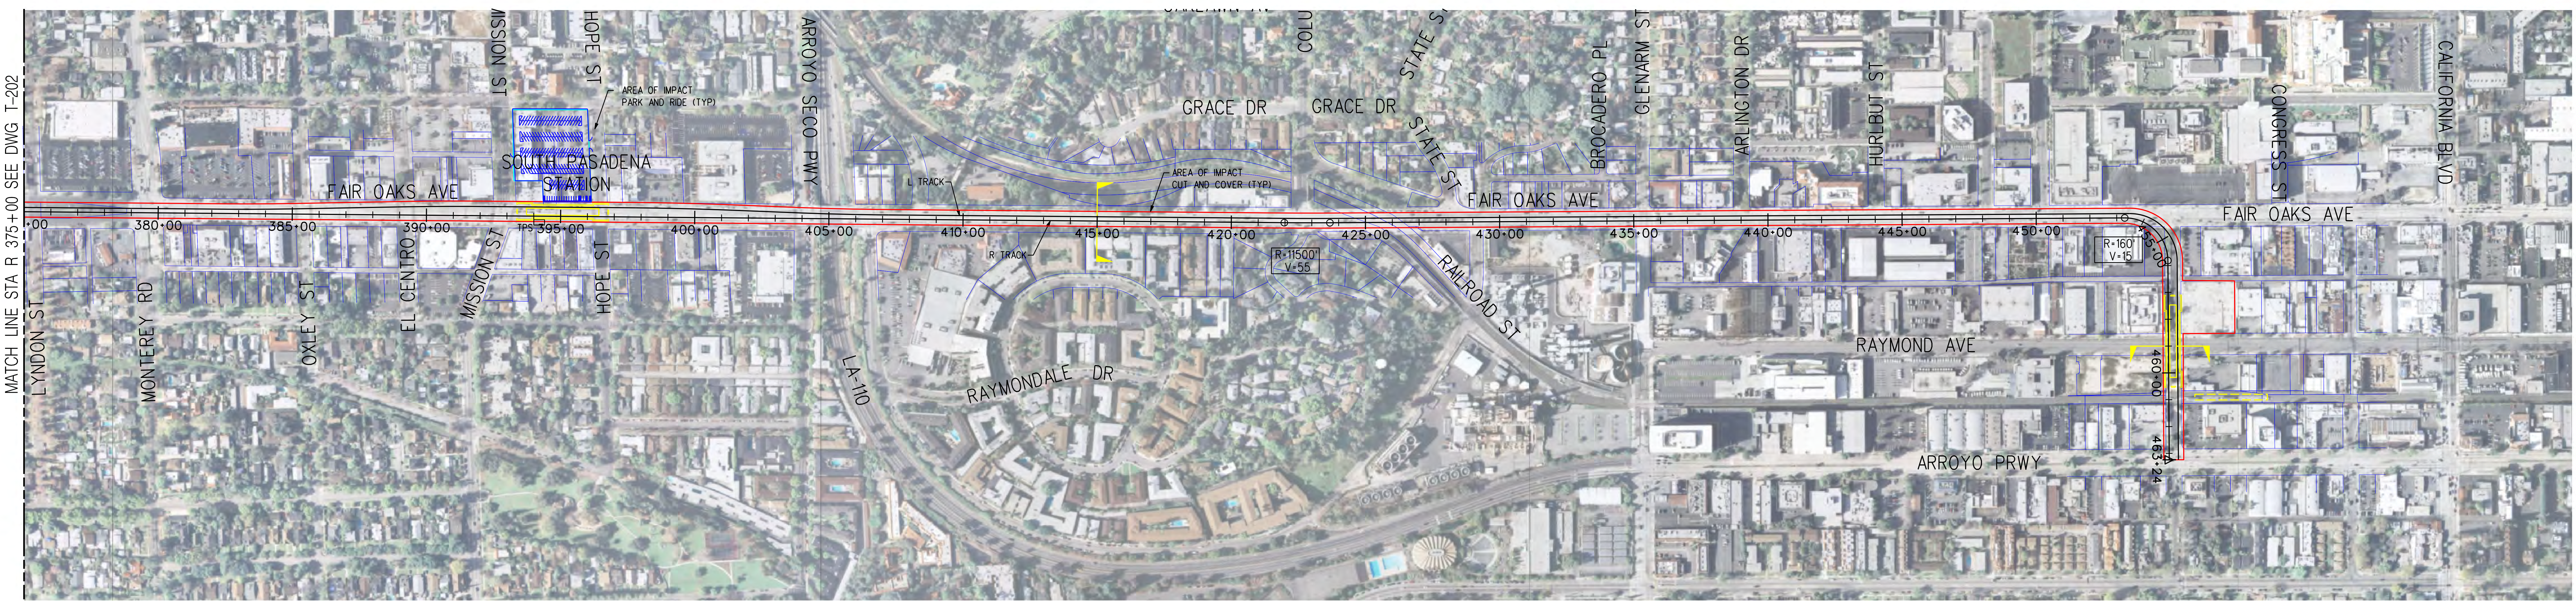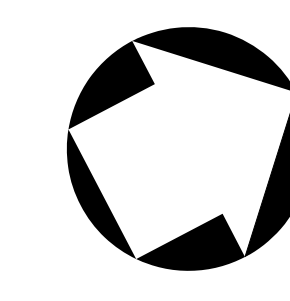


PLAN

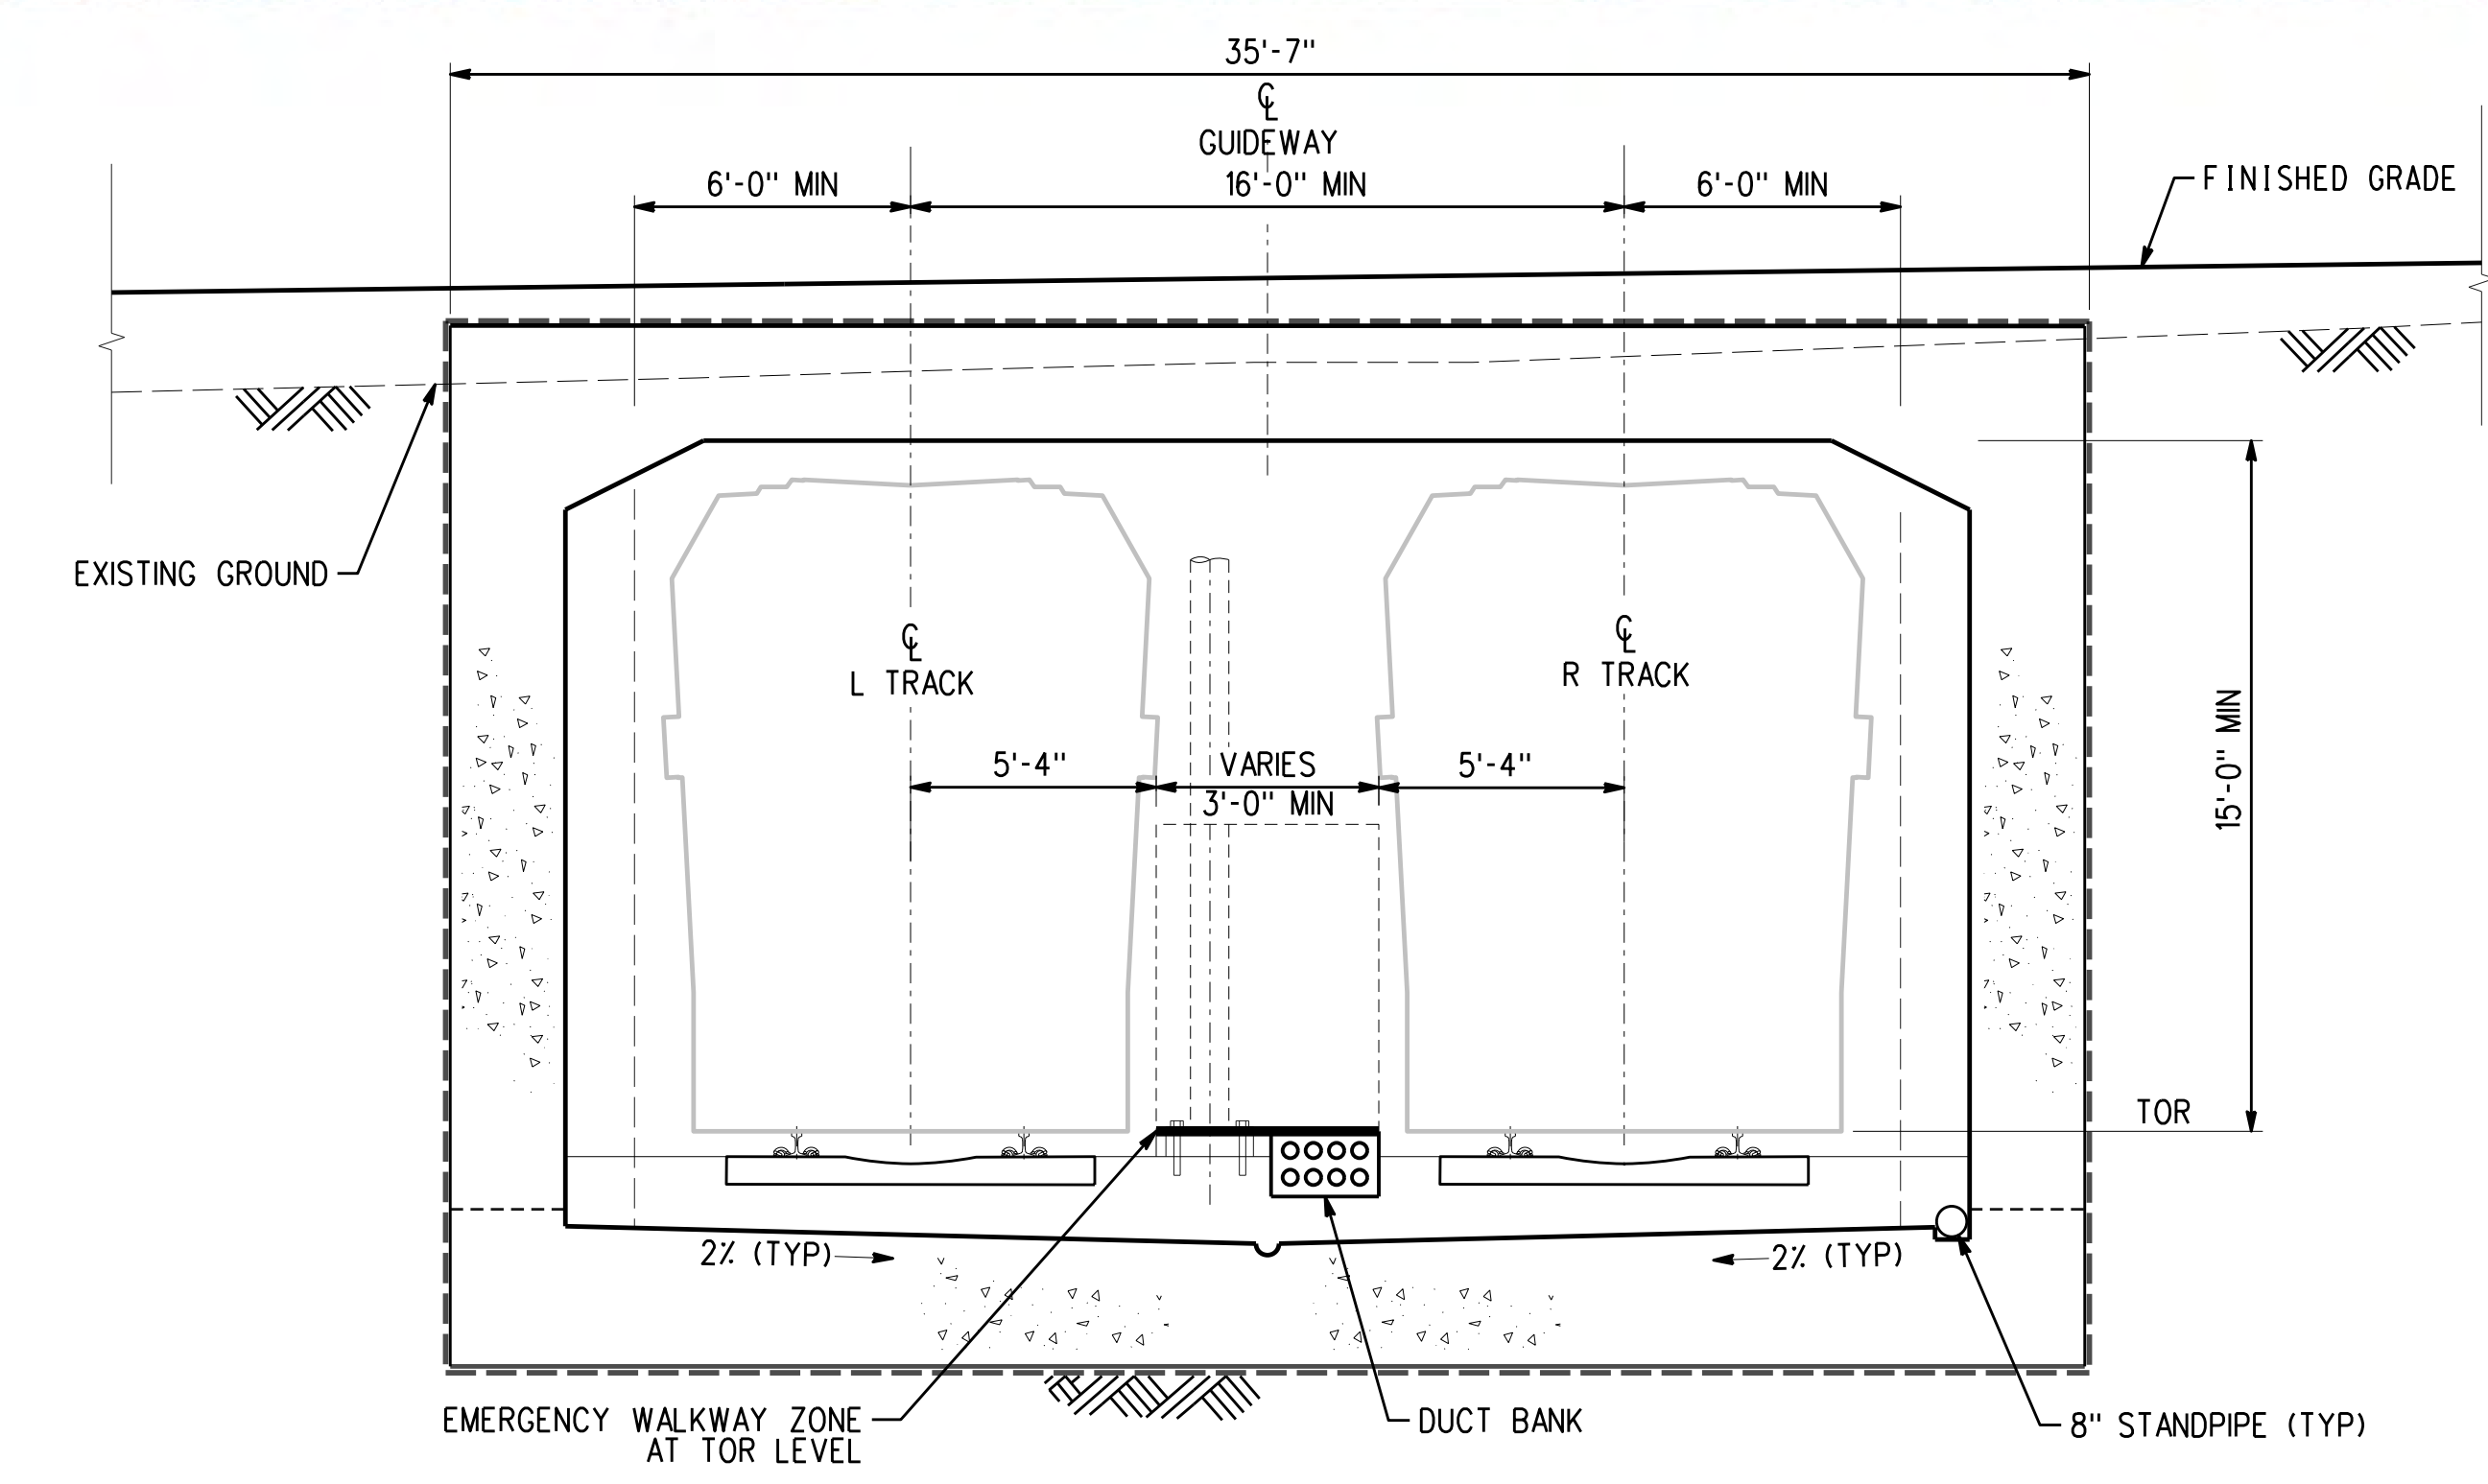

SECTION @ STA 415+00

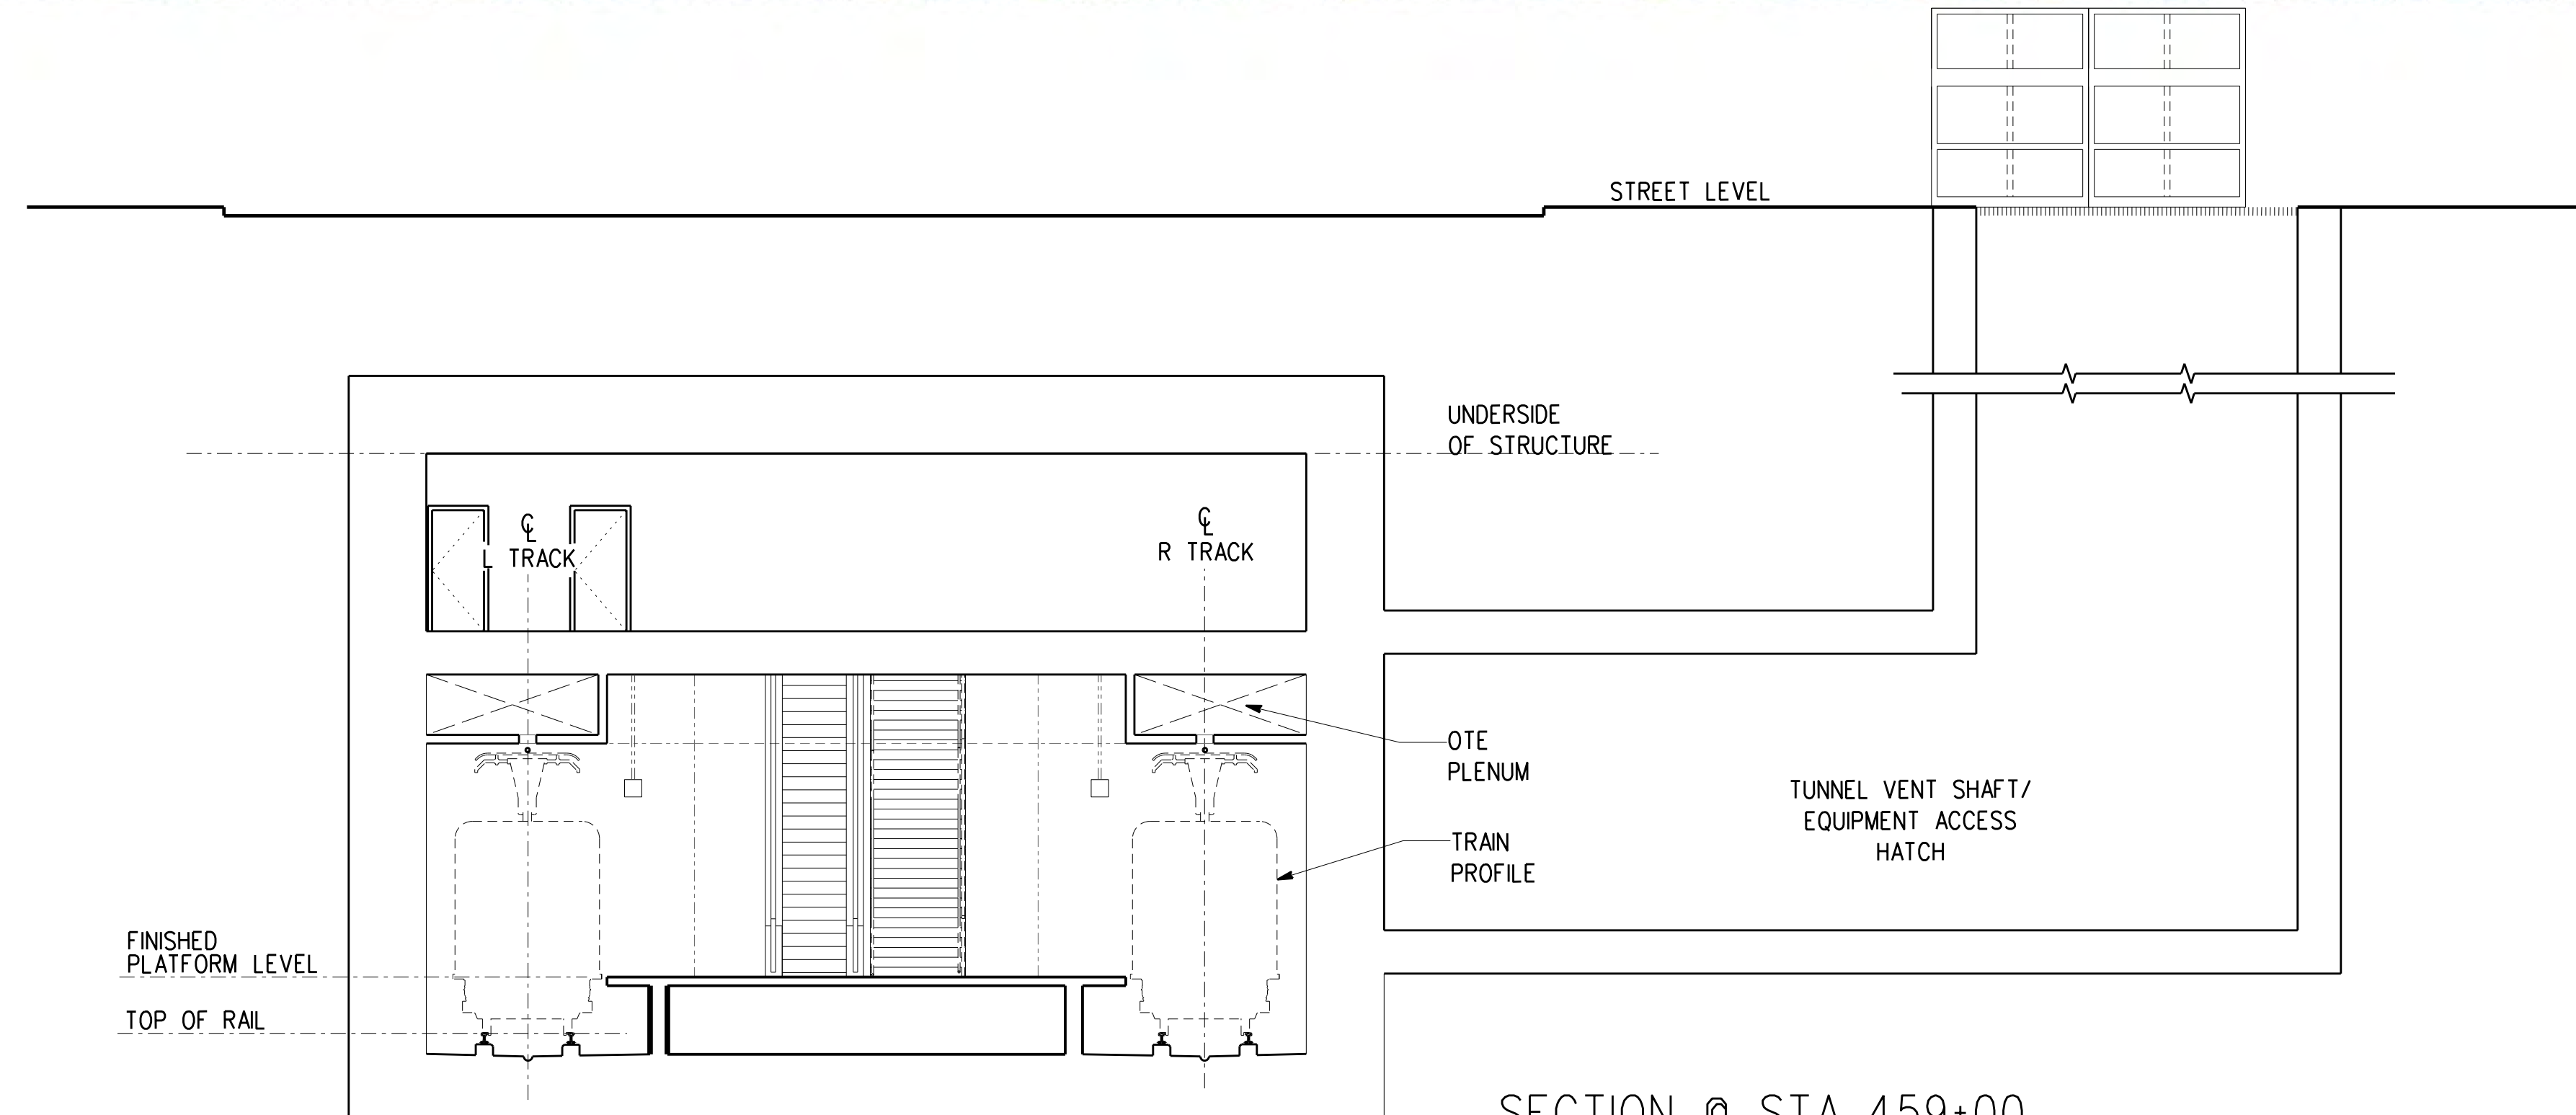

SECTION @ STA 459+00

 

R TRACK PROFILE

FILES
DATES
TIMES
USERS
PENITENTS
DIVERS

DESIGNED BY	
DRAWN BY	
CHECKED BY	
IN CHARGE	
DATE	SEPT 2012

REV	DATE	BY	APP	REG NO	EXPIRES	SEAL HOLDER	DESCRIPTION



M Metro
 LOS ANGELES COUNTY METROPOLITAN TRANSPORTATION AUTHORITY
 510 S. FLOWER STREET 4TH FLOOR
 LOS ANGELES, CA 90071
 T 213-330-7200 F 213-330-7201

SUBMITTED _____
 APPROVED _____


**710 STUDY
 CONCEPTUAL DESIGN**

**ALTERNATIVE LRT 4D TRACK PLAN AND PROFILE
 STA R 375+00 TO STA R 463+24**

CONTRACT NO	PS4710-2755
DRAWING NO	T-203
SCALE	HORZ: 1" = 200'
SHEET NO	

 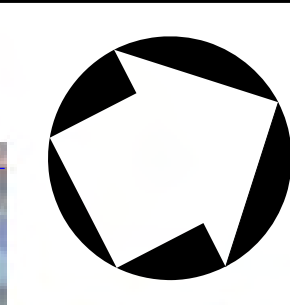

PROPOSED MAINTENANCE YARD
AREA = 12.82 ACRES
STORAGE TRACKS = 54 CARS
PARKING = 52 CARS

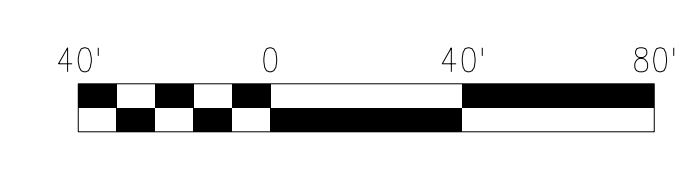

\$FILES \$DATES \$TIMES \$USERS \$Pentable \$ENTRIES \$Rev \$Dir \$PL \$DIRS \$ModelName \$MODELNAME \$

REV	DATE	BY	APP	REG NO	EXPIRES	SEAL HOLDER	DESCRIPTION

DESIGNED BY
 DRAWN BY
 CHECKED BY
 IN CHARGE
 DATE SEPT 2012

Metro LOS ANGELES COUNTY METROPOLITAN TRANSPORTATION AUTHORITY

310 S. FLOWER STREET 4TH FLOOR LOS ANGELES, CA 90071 T 213-330-7200 F 213-330-7201

SUBMITTED _____ APPROVED _____

710 STUDY CONCEPTUAL DESIGN

ALTERNATIVE LRT 4B/D PROPOSED YARD FACILITY

CONTRACT NO	PS4710-2755
DRAWING NO	T-204
SCALE	1" = 40'
SHEET NO	