






PLAN

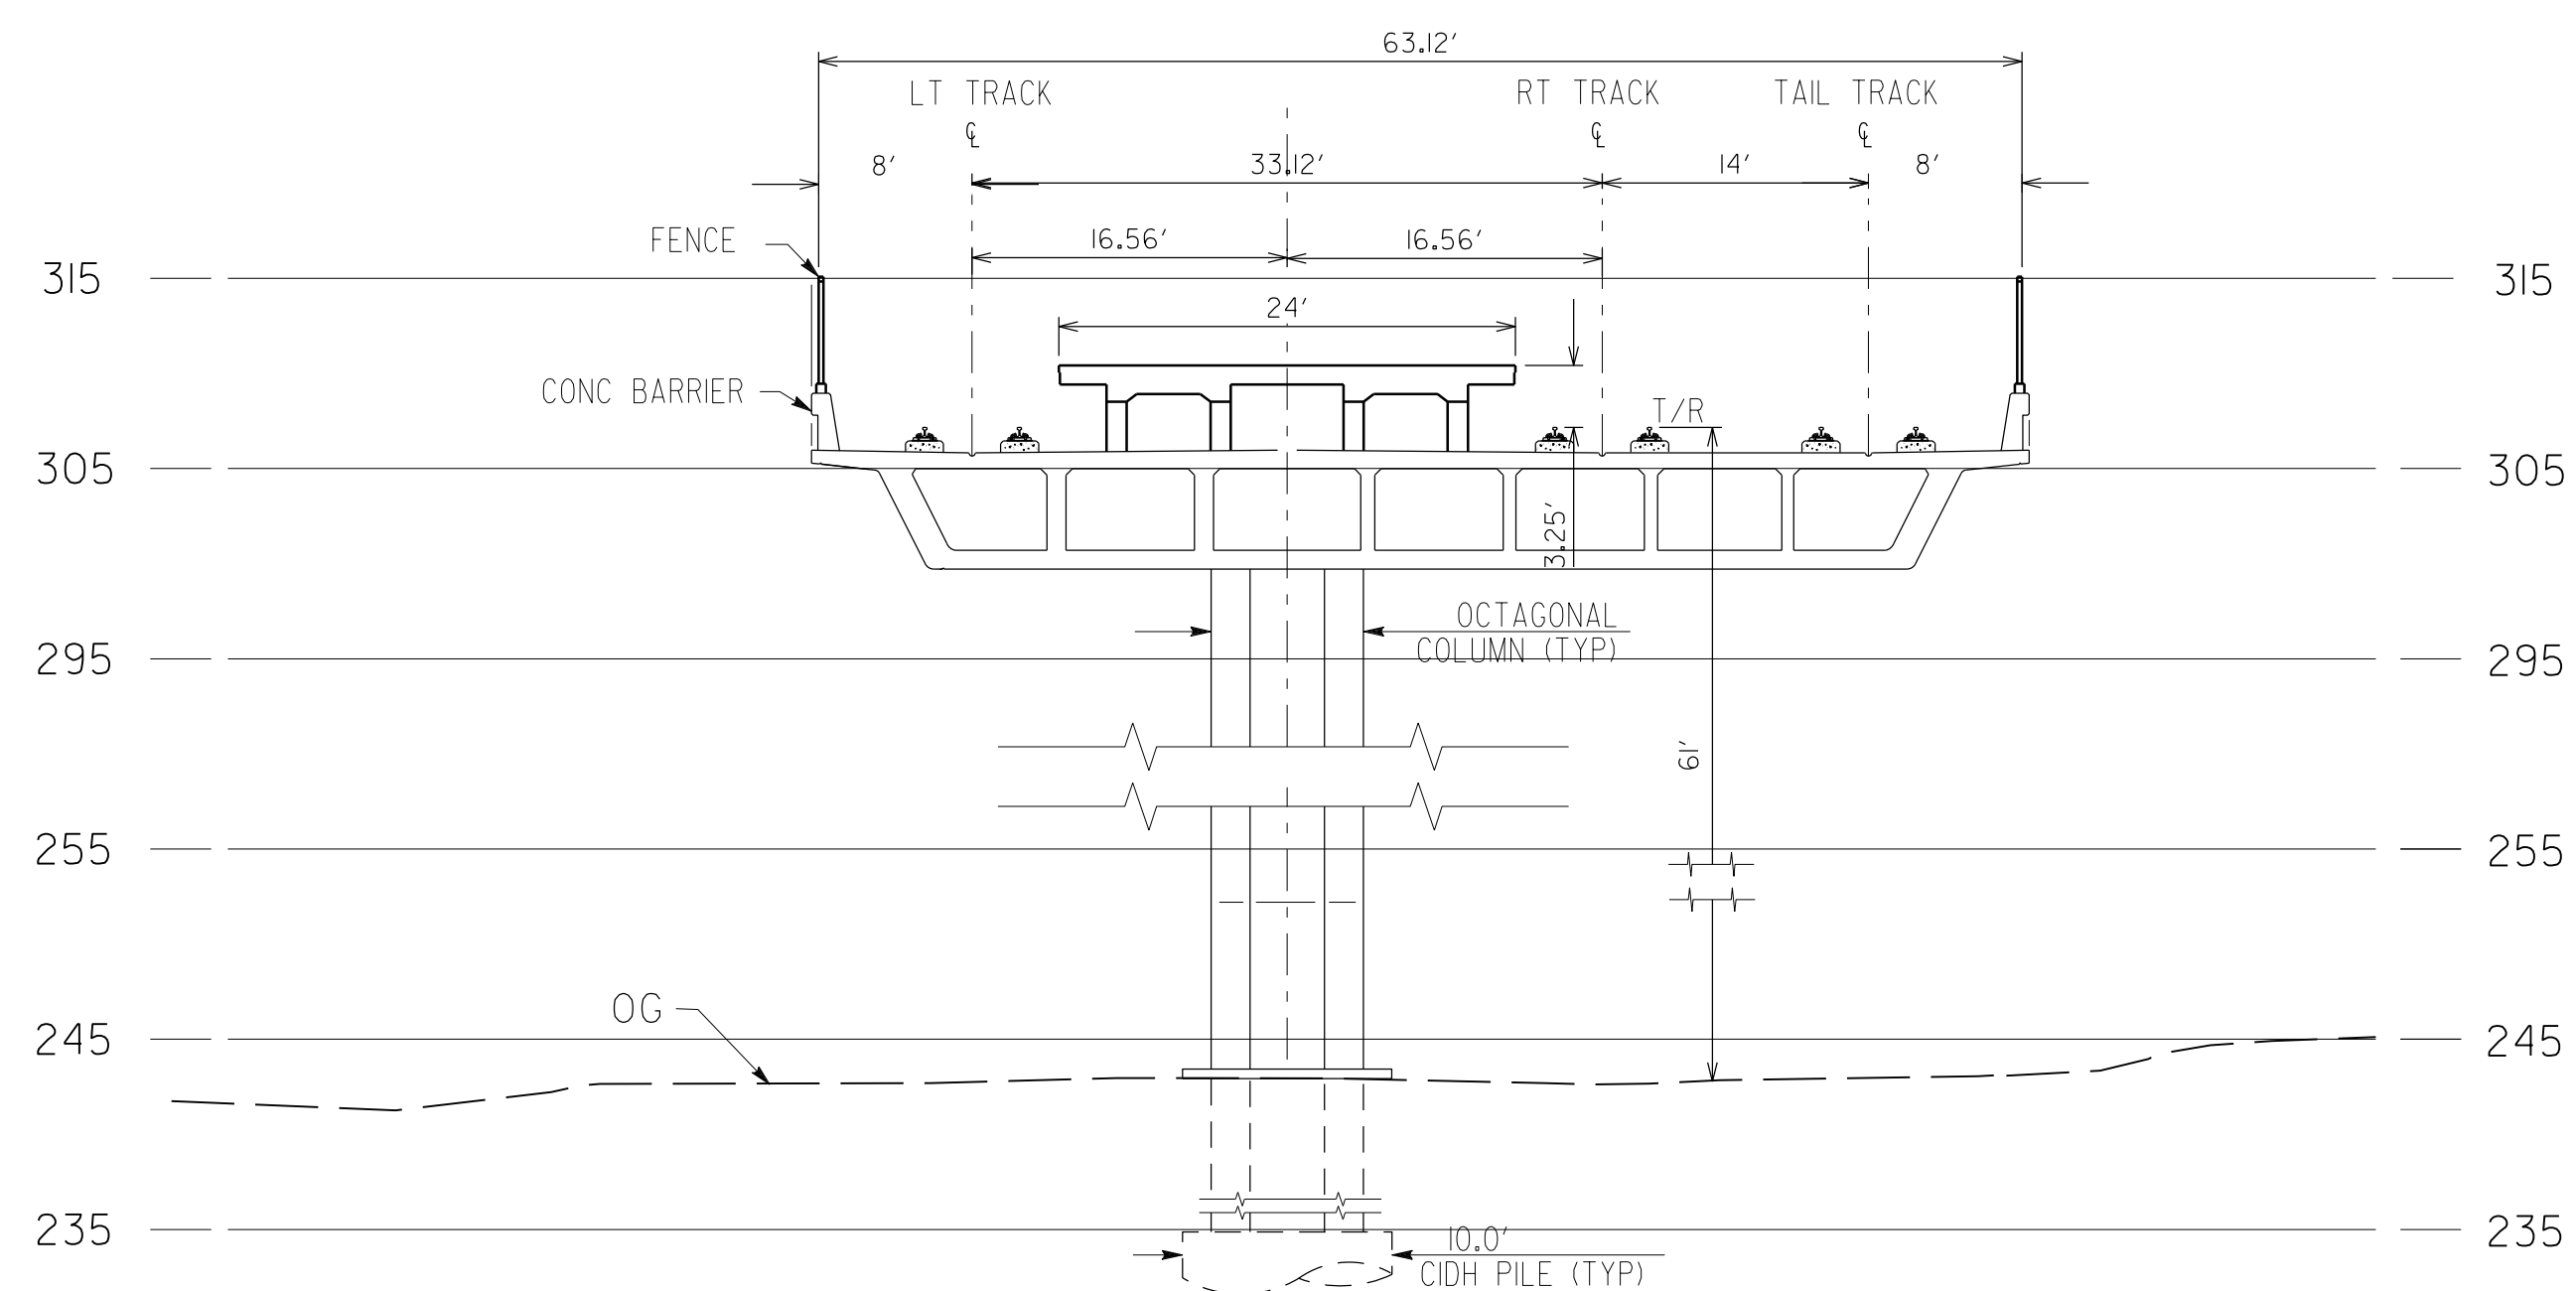


SECTION @ STA 12+00 POMONA BLVD TRANSFER STATION
NTS

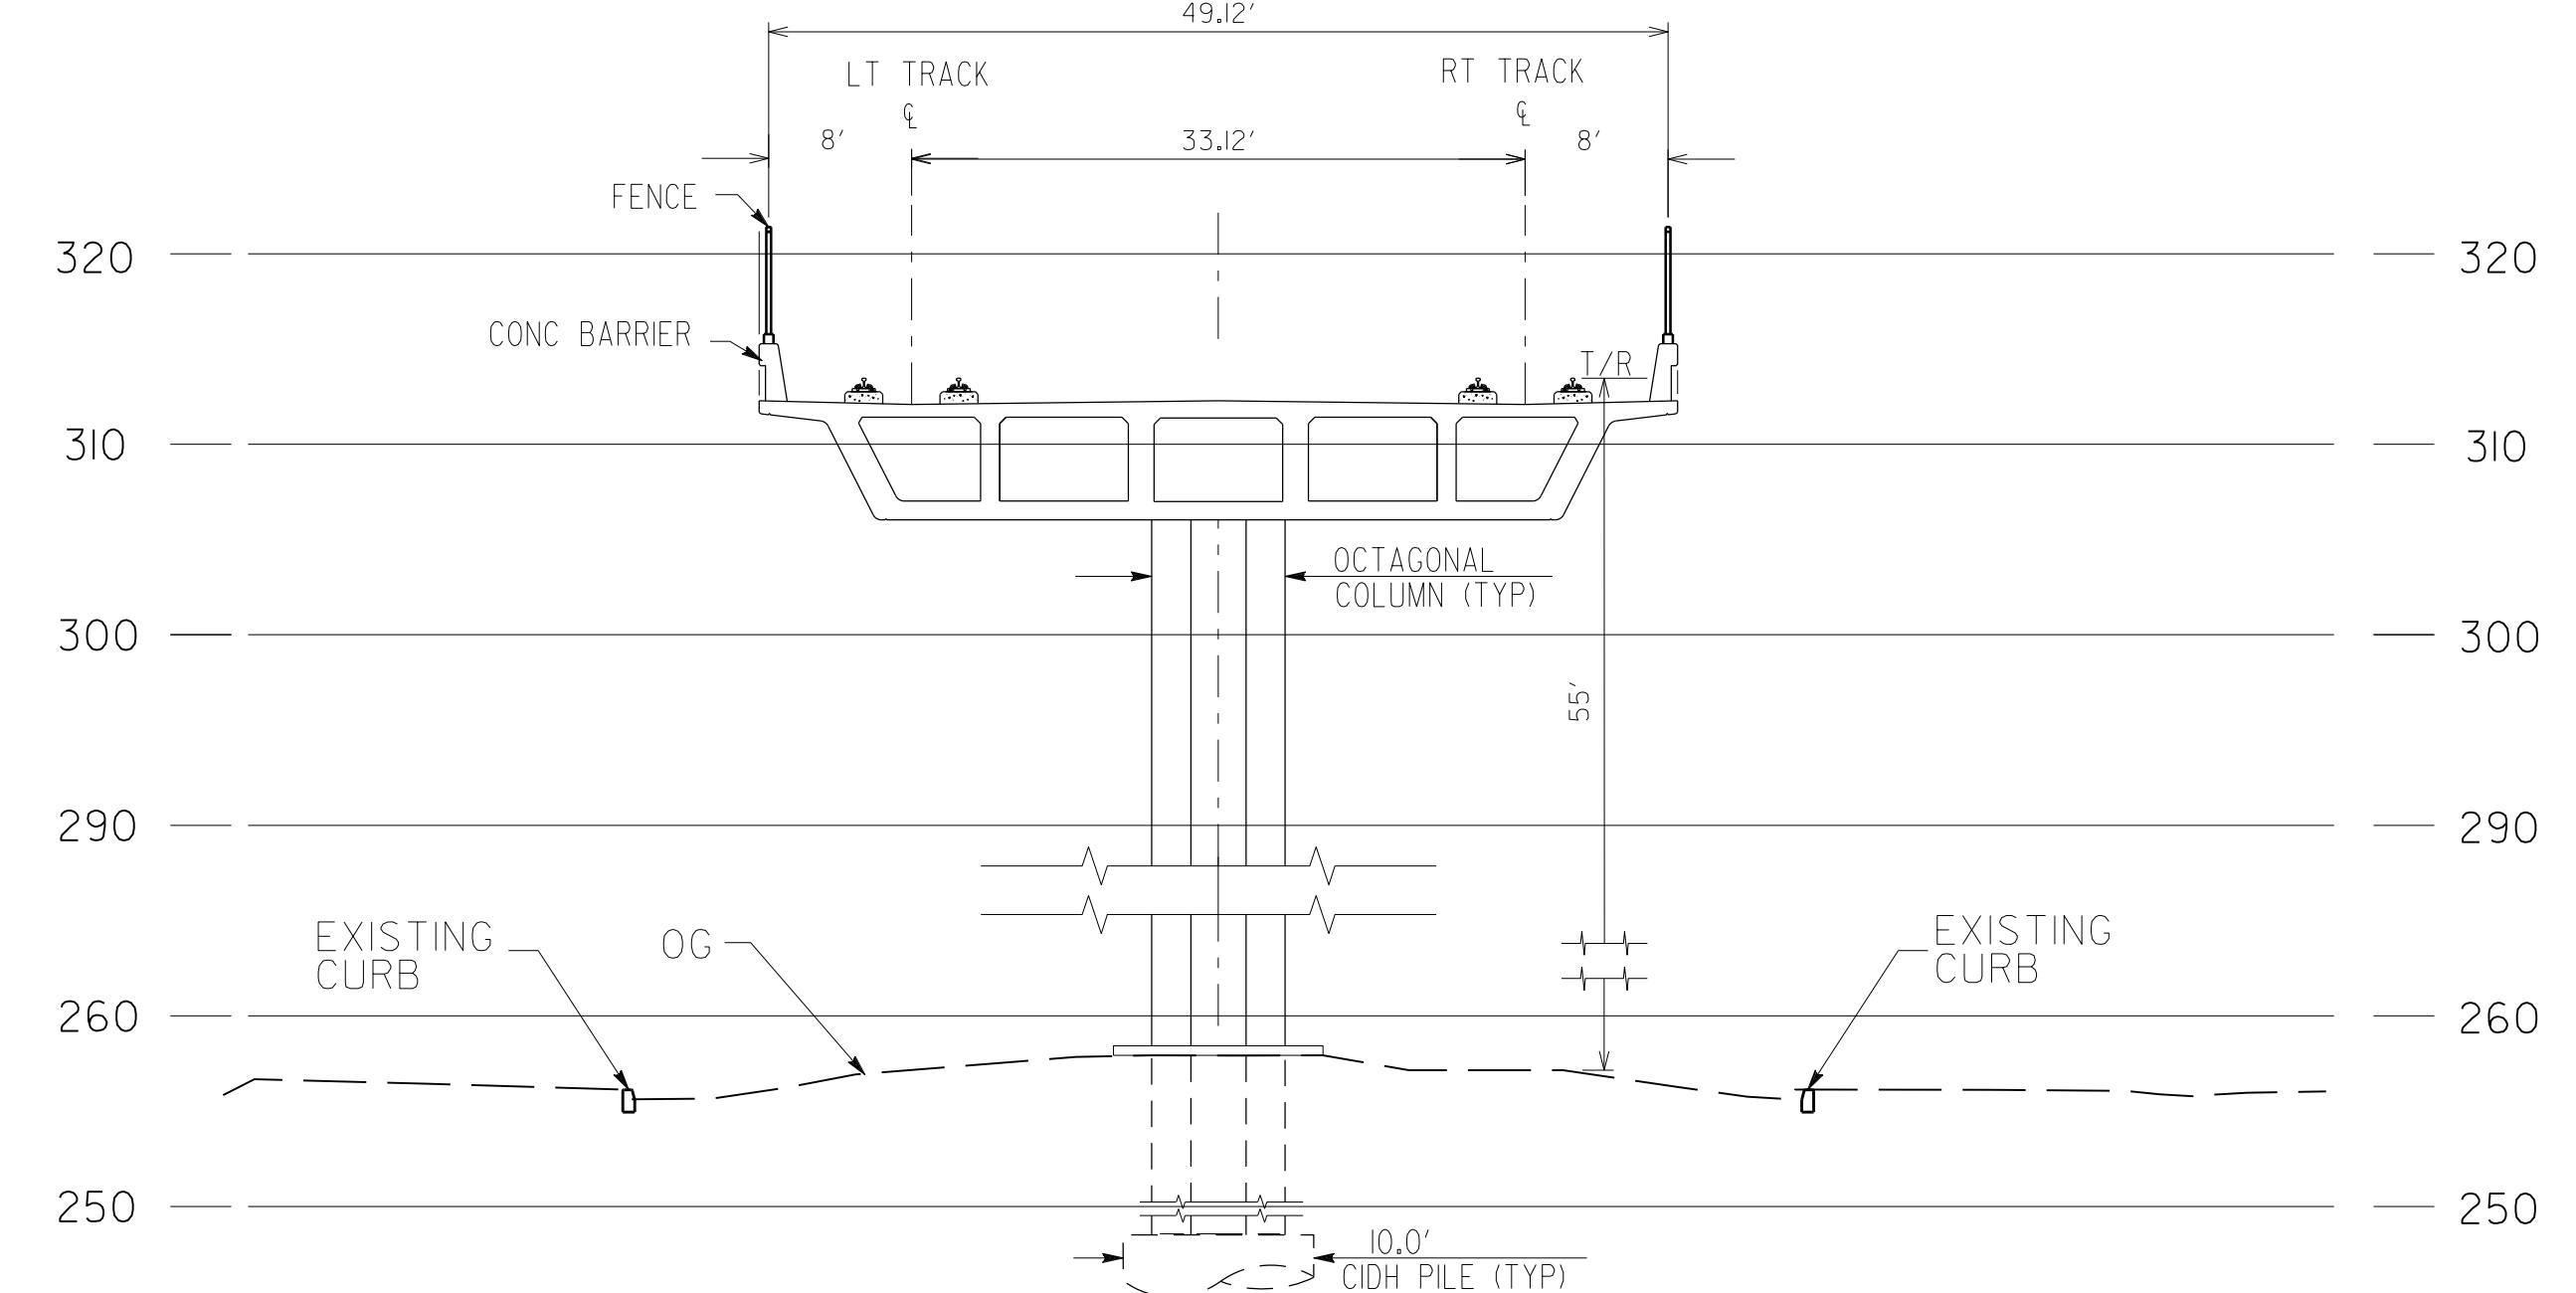

SECTION @ STA 25+00
NTS

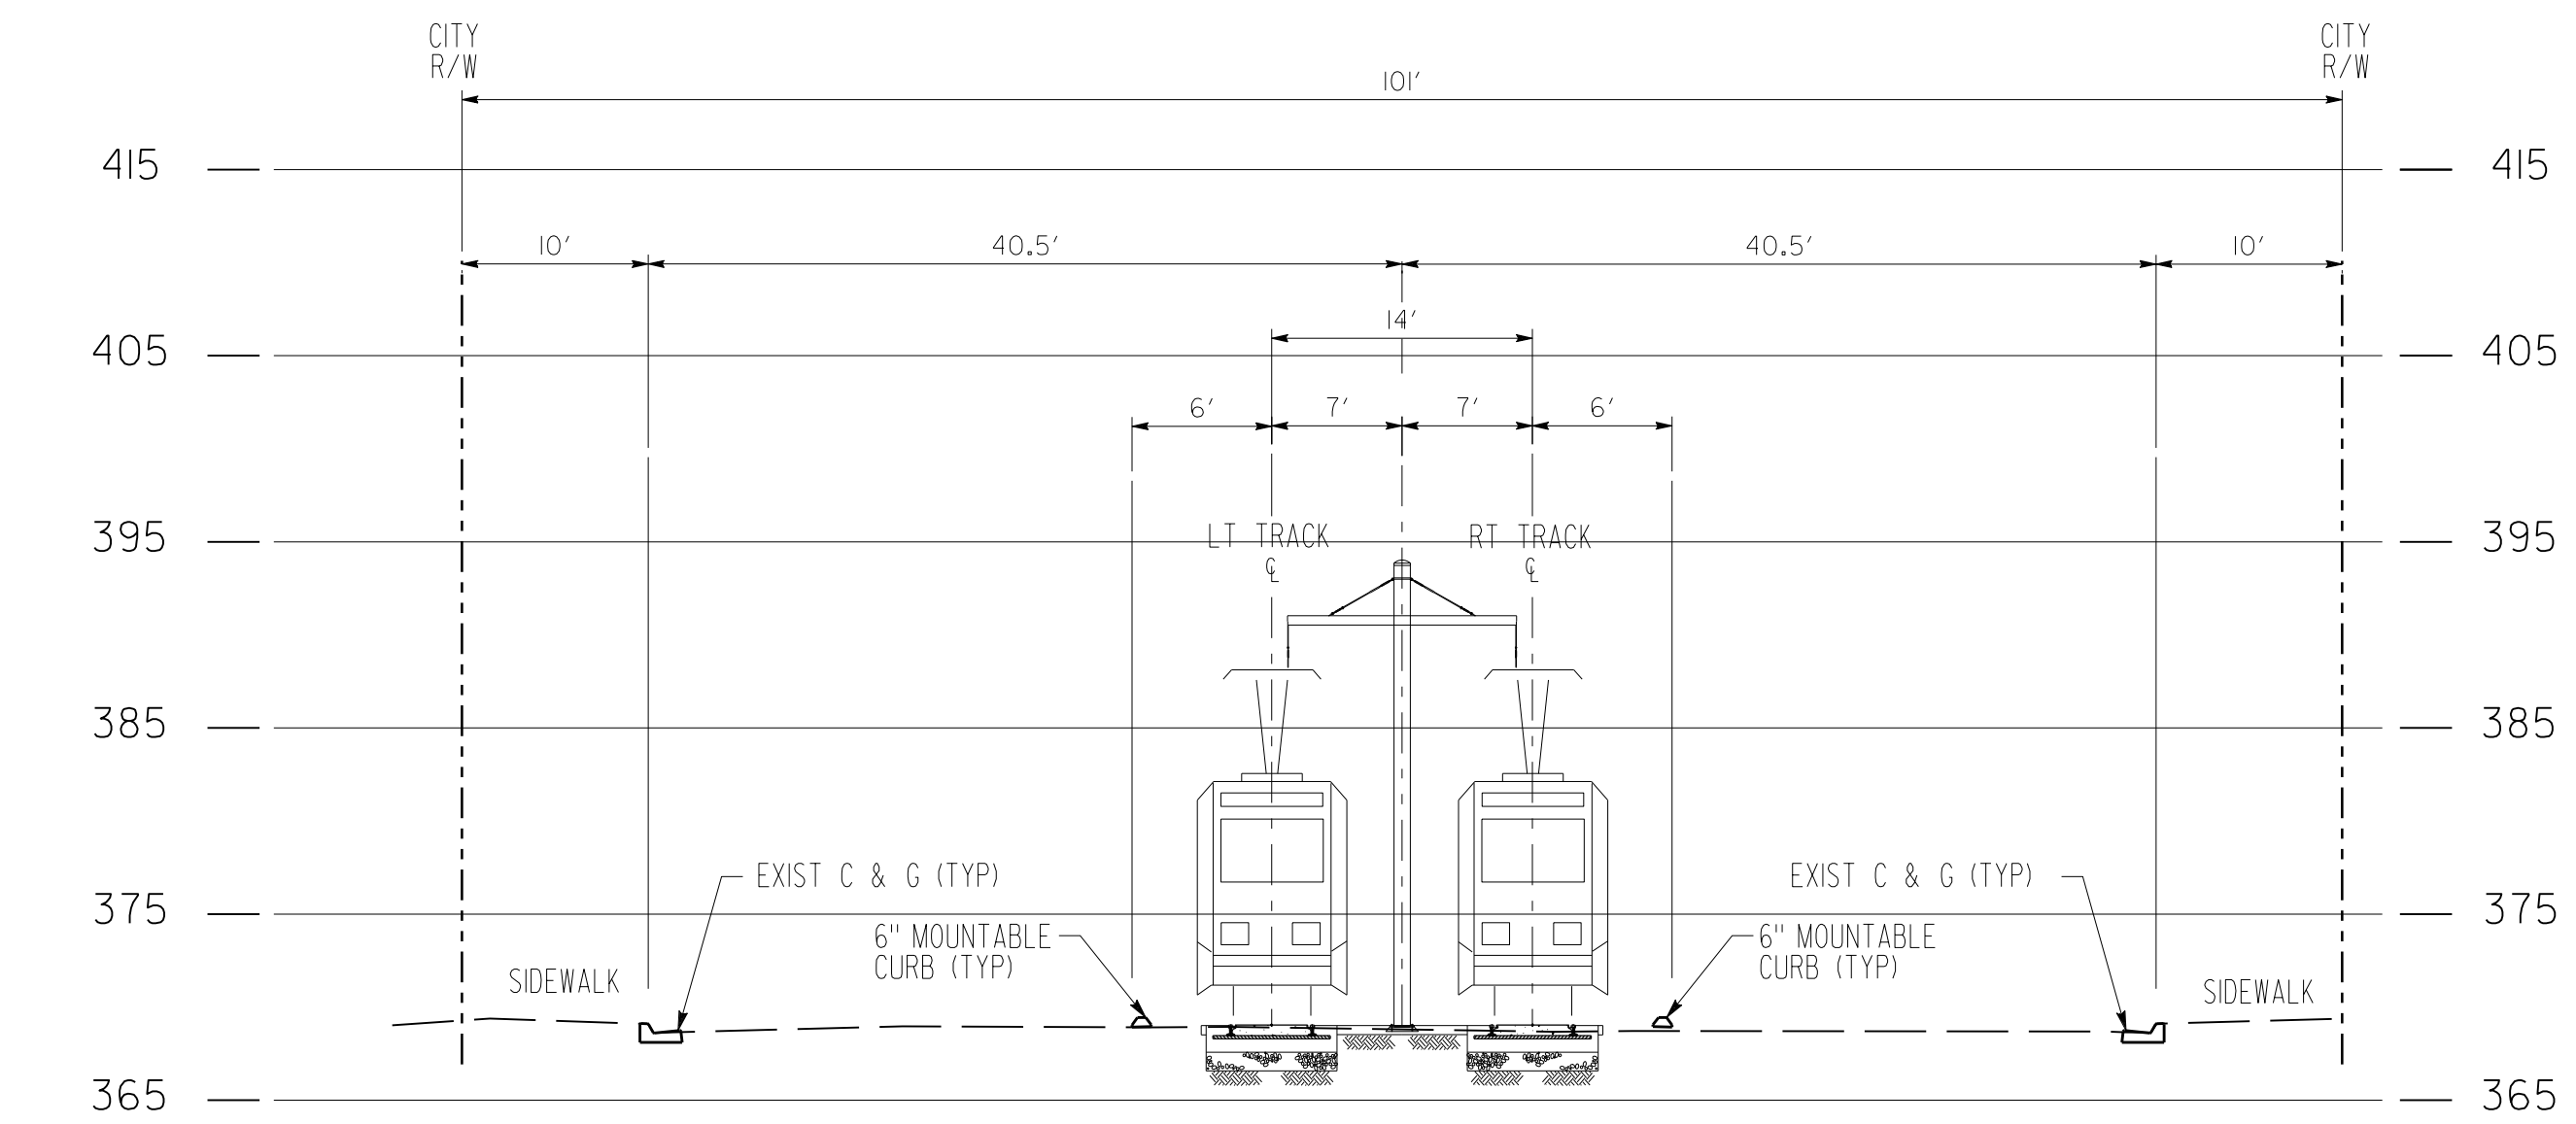

SECTION @ STA 100+00
NTS

 

R TRACK PROFILE



Plot: DriveMFL\FULL_Color_PDF\pctr\gentab\MFL_C010R.tbl USER:ECATIG 2:06:52 PM 9/5/202 ...dms594\710G_LRT601.dwg

| REV | DATE | BY | APP | REG NO | EXPIRES | SEAL HOLDER | DESCRIPTION |
|-----|------|----|-----|--------|---------|-------------|-------------|
| | | | | | | | |

| | |
|-------------|--|
| DESIGNED BY | |
| DRAWN BY | |
| CHECKED BY | |
| IN CHARGE | |
| DATE | |







LOS ANGELES COUNTY METROPOLITAN TRANSPORTATION AUTHORITY
 55 1/2 FLOWER STREET
 4TH FLOOR
 LOS ANGELES, CA 90011
 T 213-550-7200
 F 213-550-7200

SR 710 STUDY
 CONCEPTUAL DESIGN "DRAFT"
 ALTERNATE LRT 6 - TRACK PLAN AND PROFILE
 STA R 10+00 TO STA R 110+00

| | |
|-------------|----------------|
| CONTRACT NO | C0980 |
| DRAWING NO | T-601 |
| SCALE | HORIZ: 1"=200' |
| SHEET NO | |

MATCH LINE STA R 110+00 SEE DWG 710G-LRT601

MATCH LINE STA R 215+00 SEE DWG 710G-LRT603

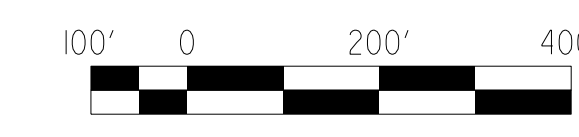 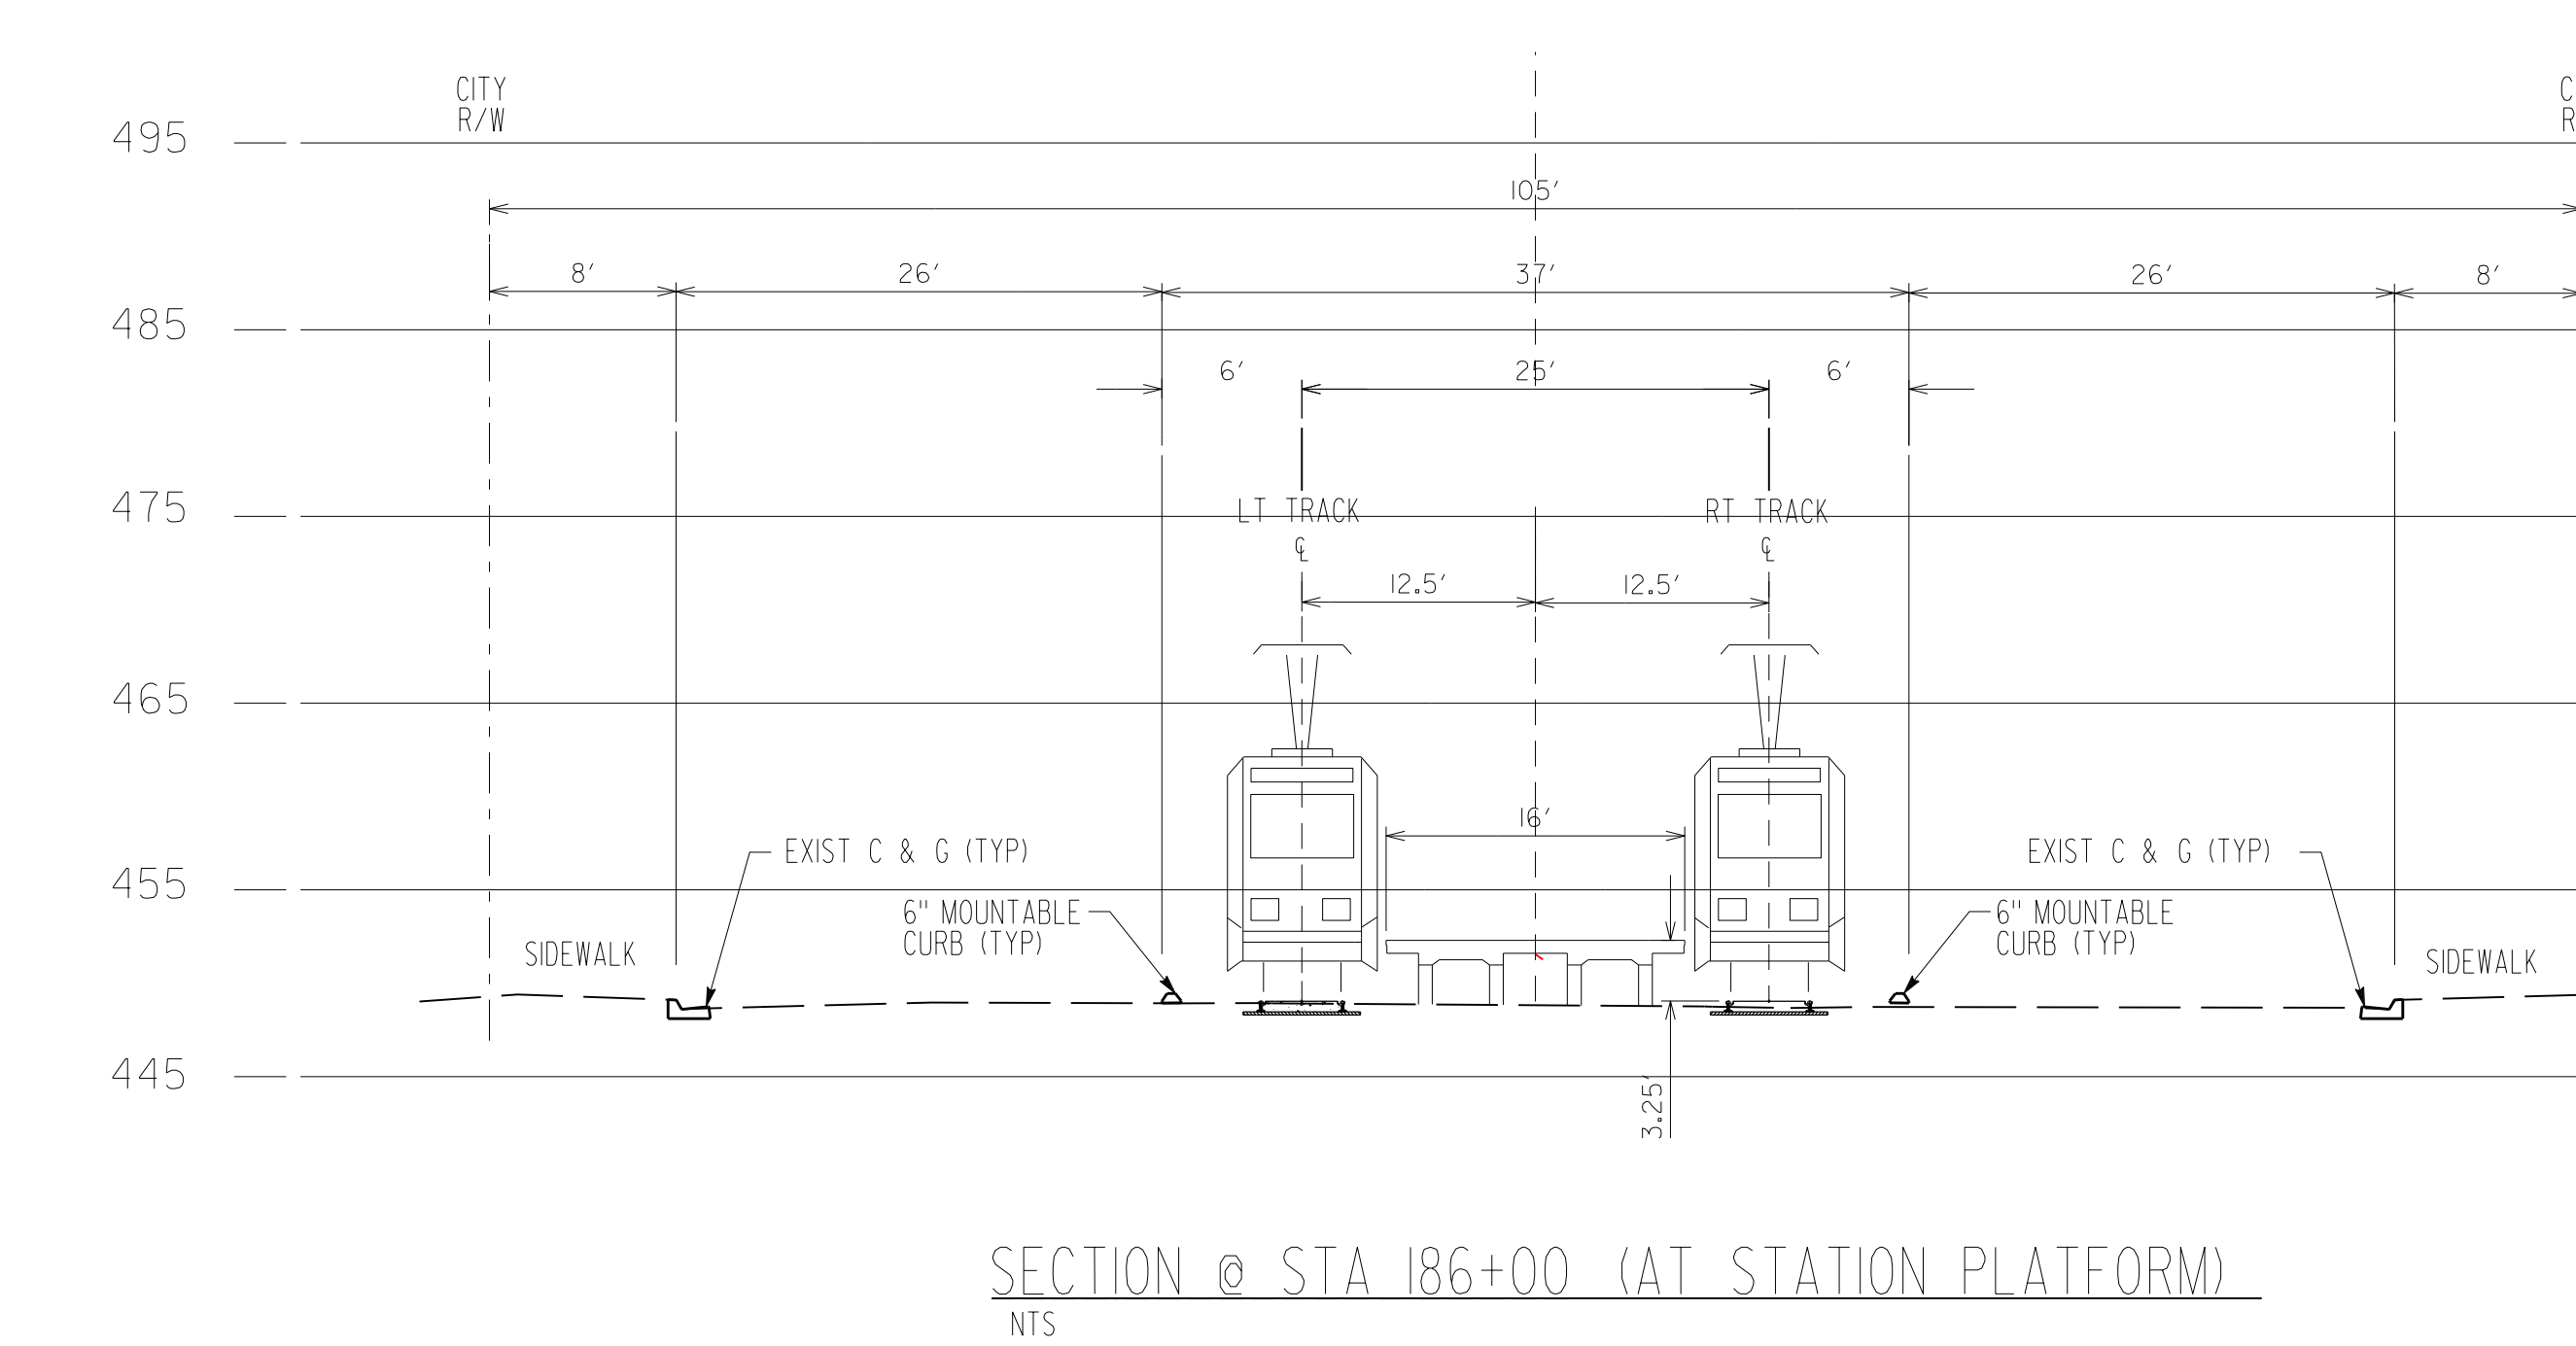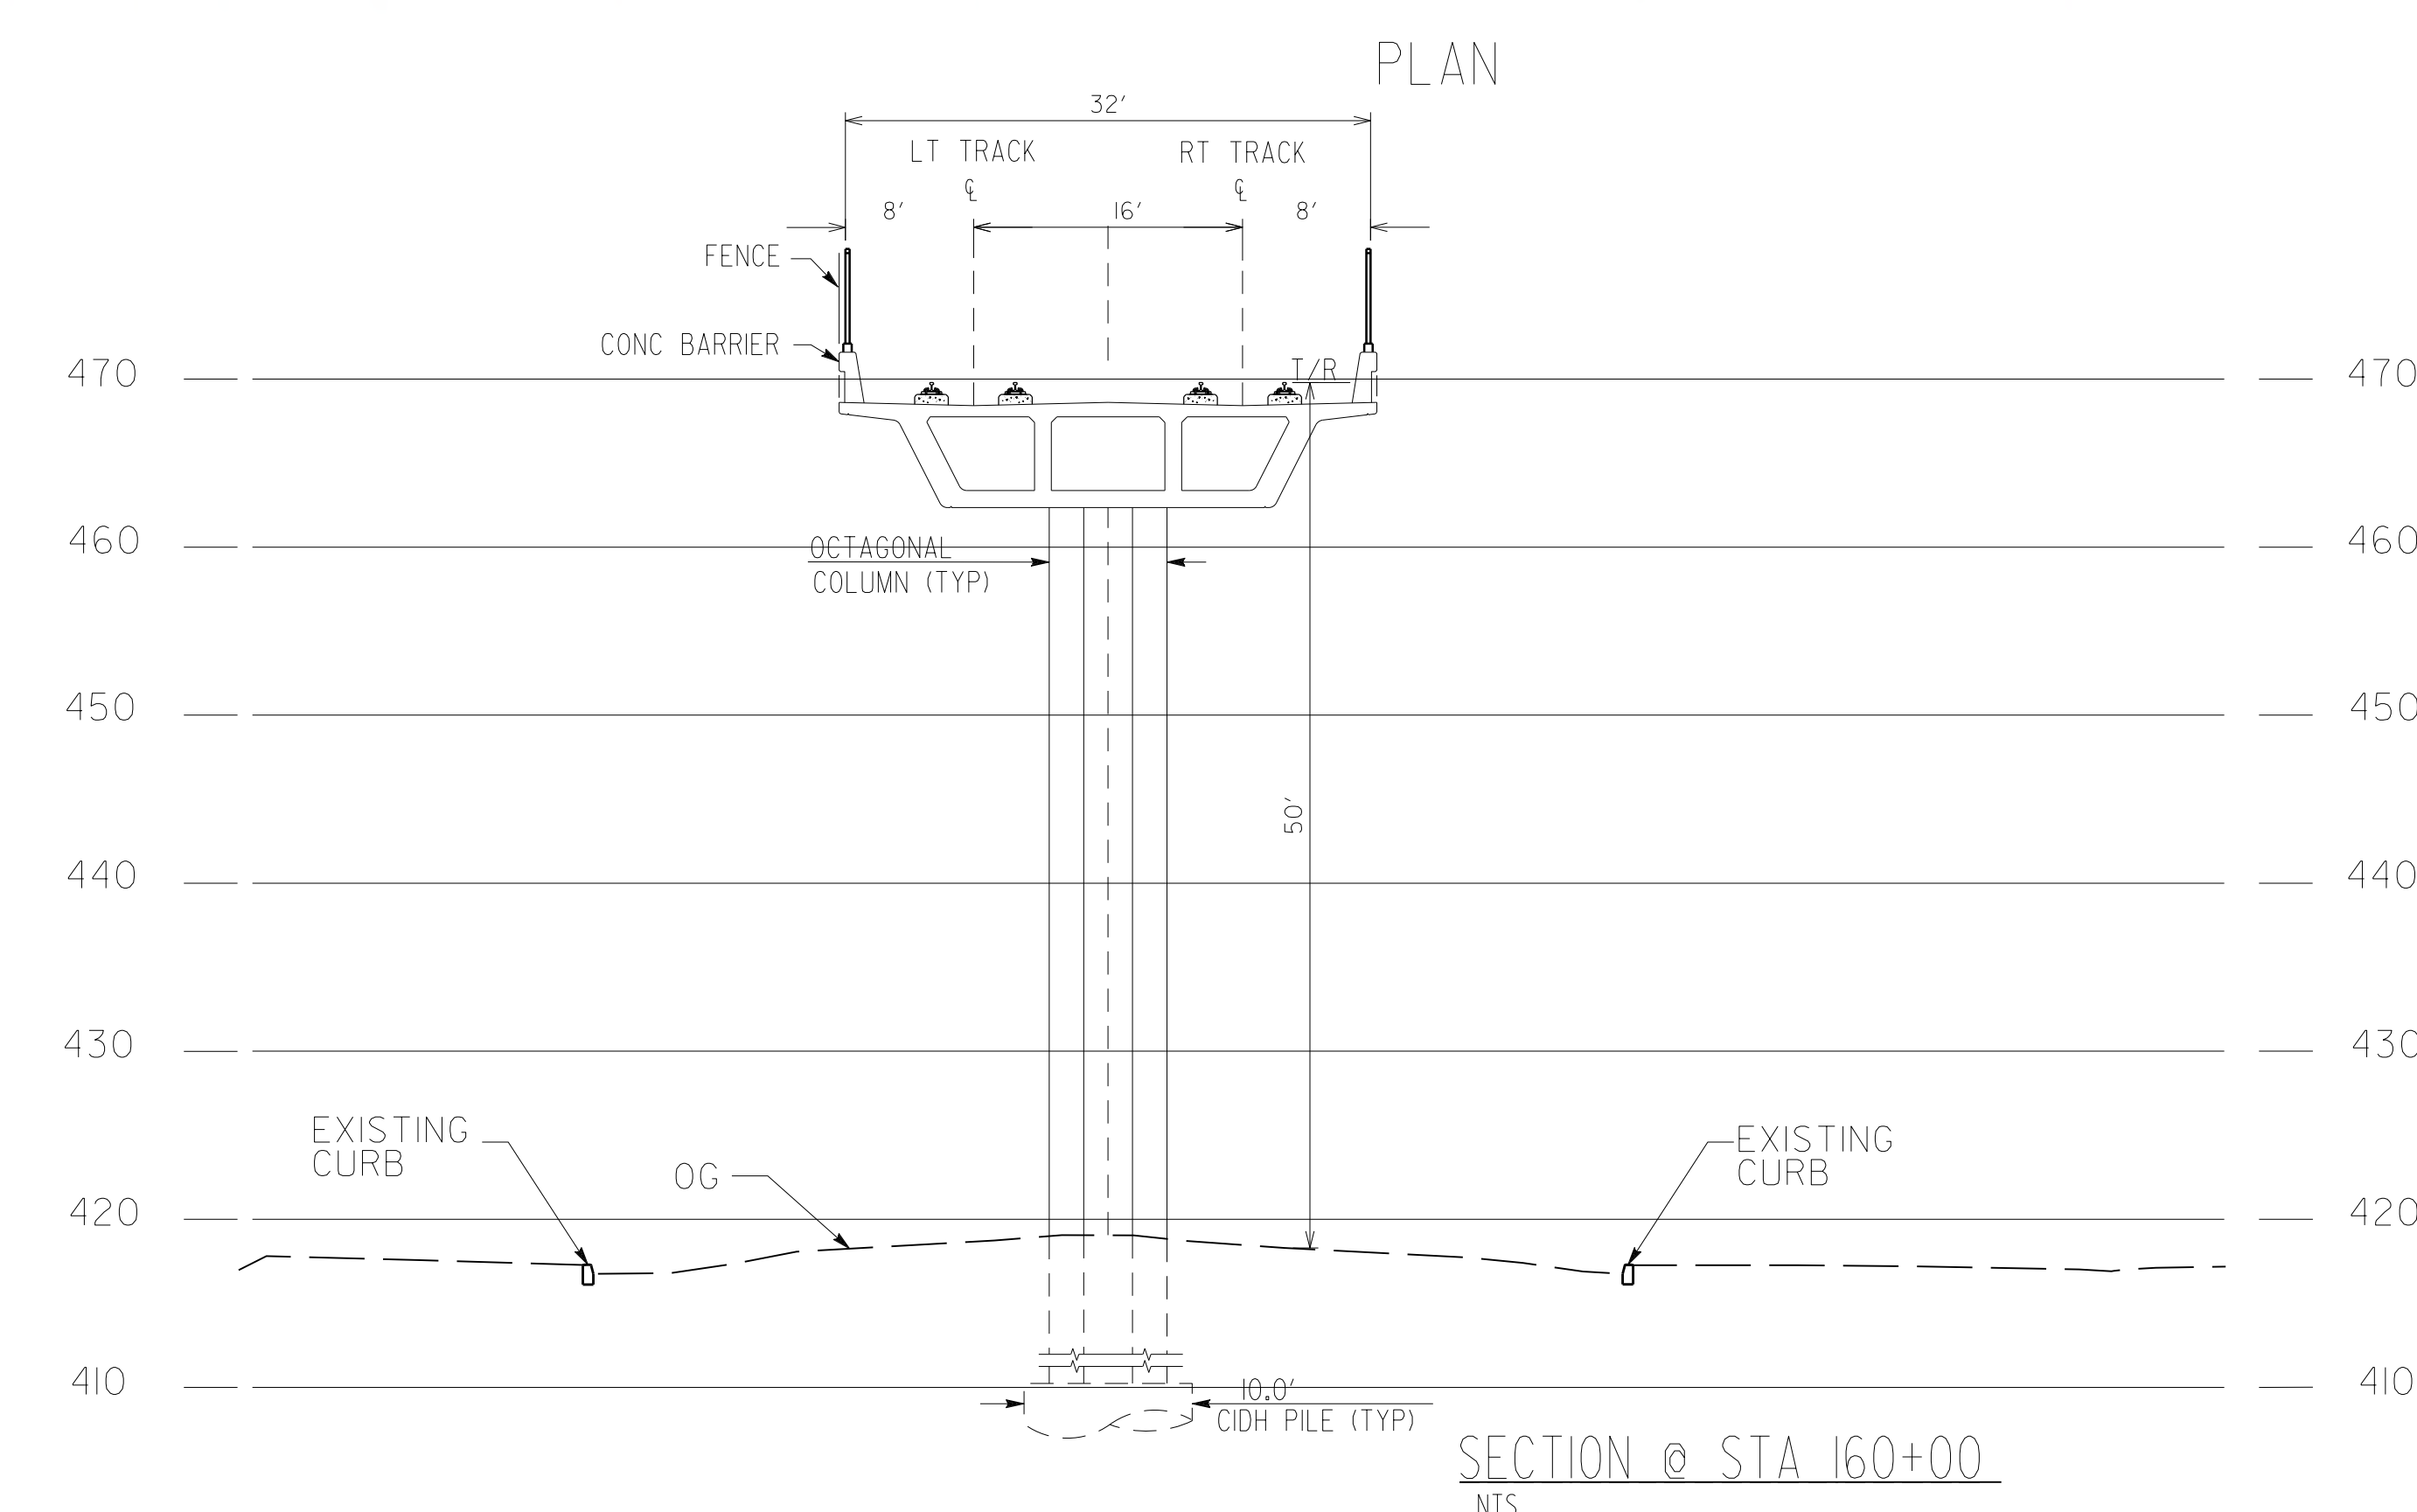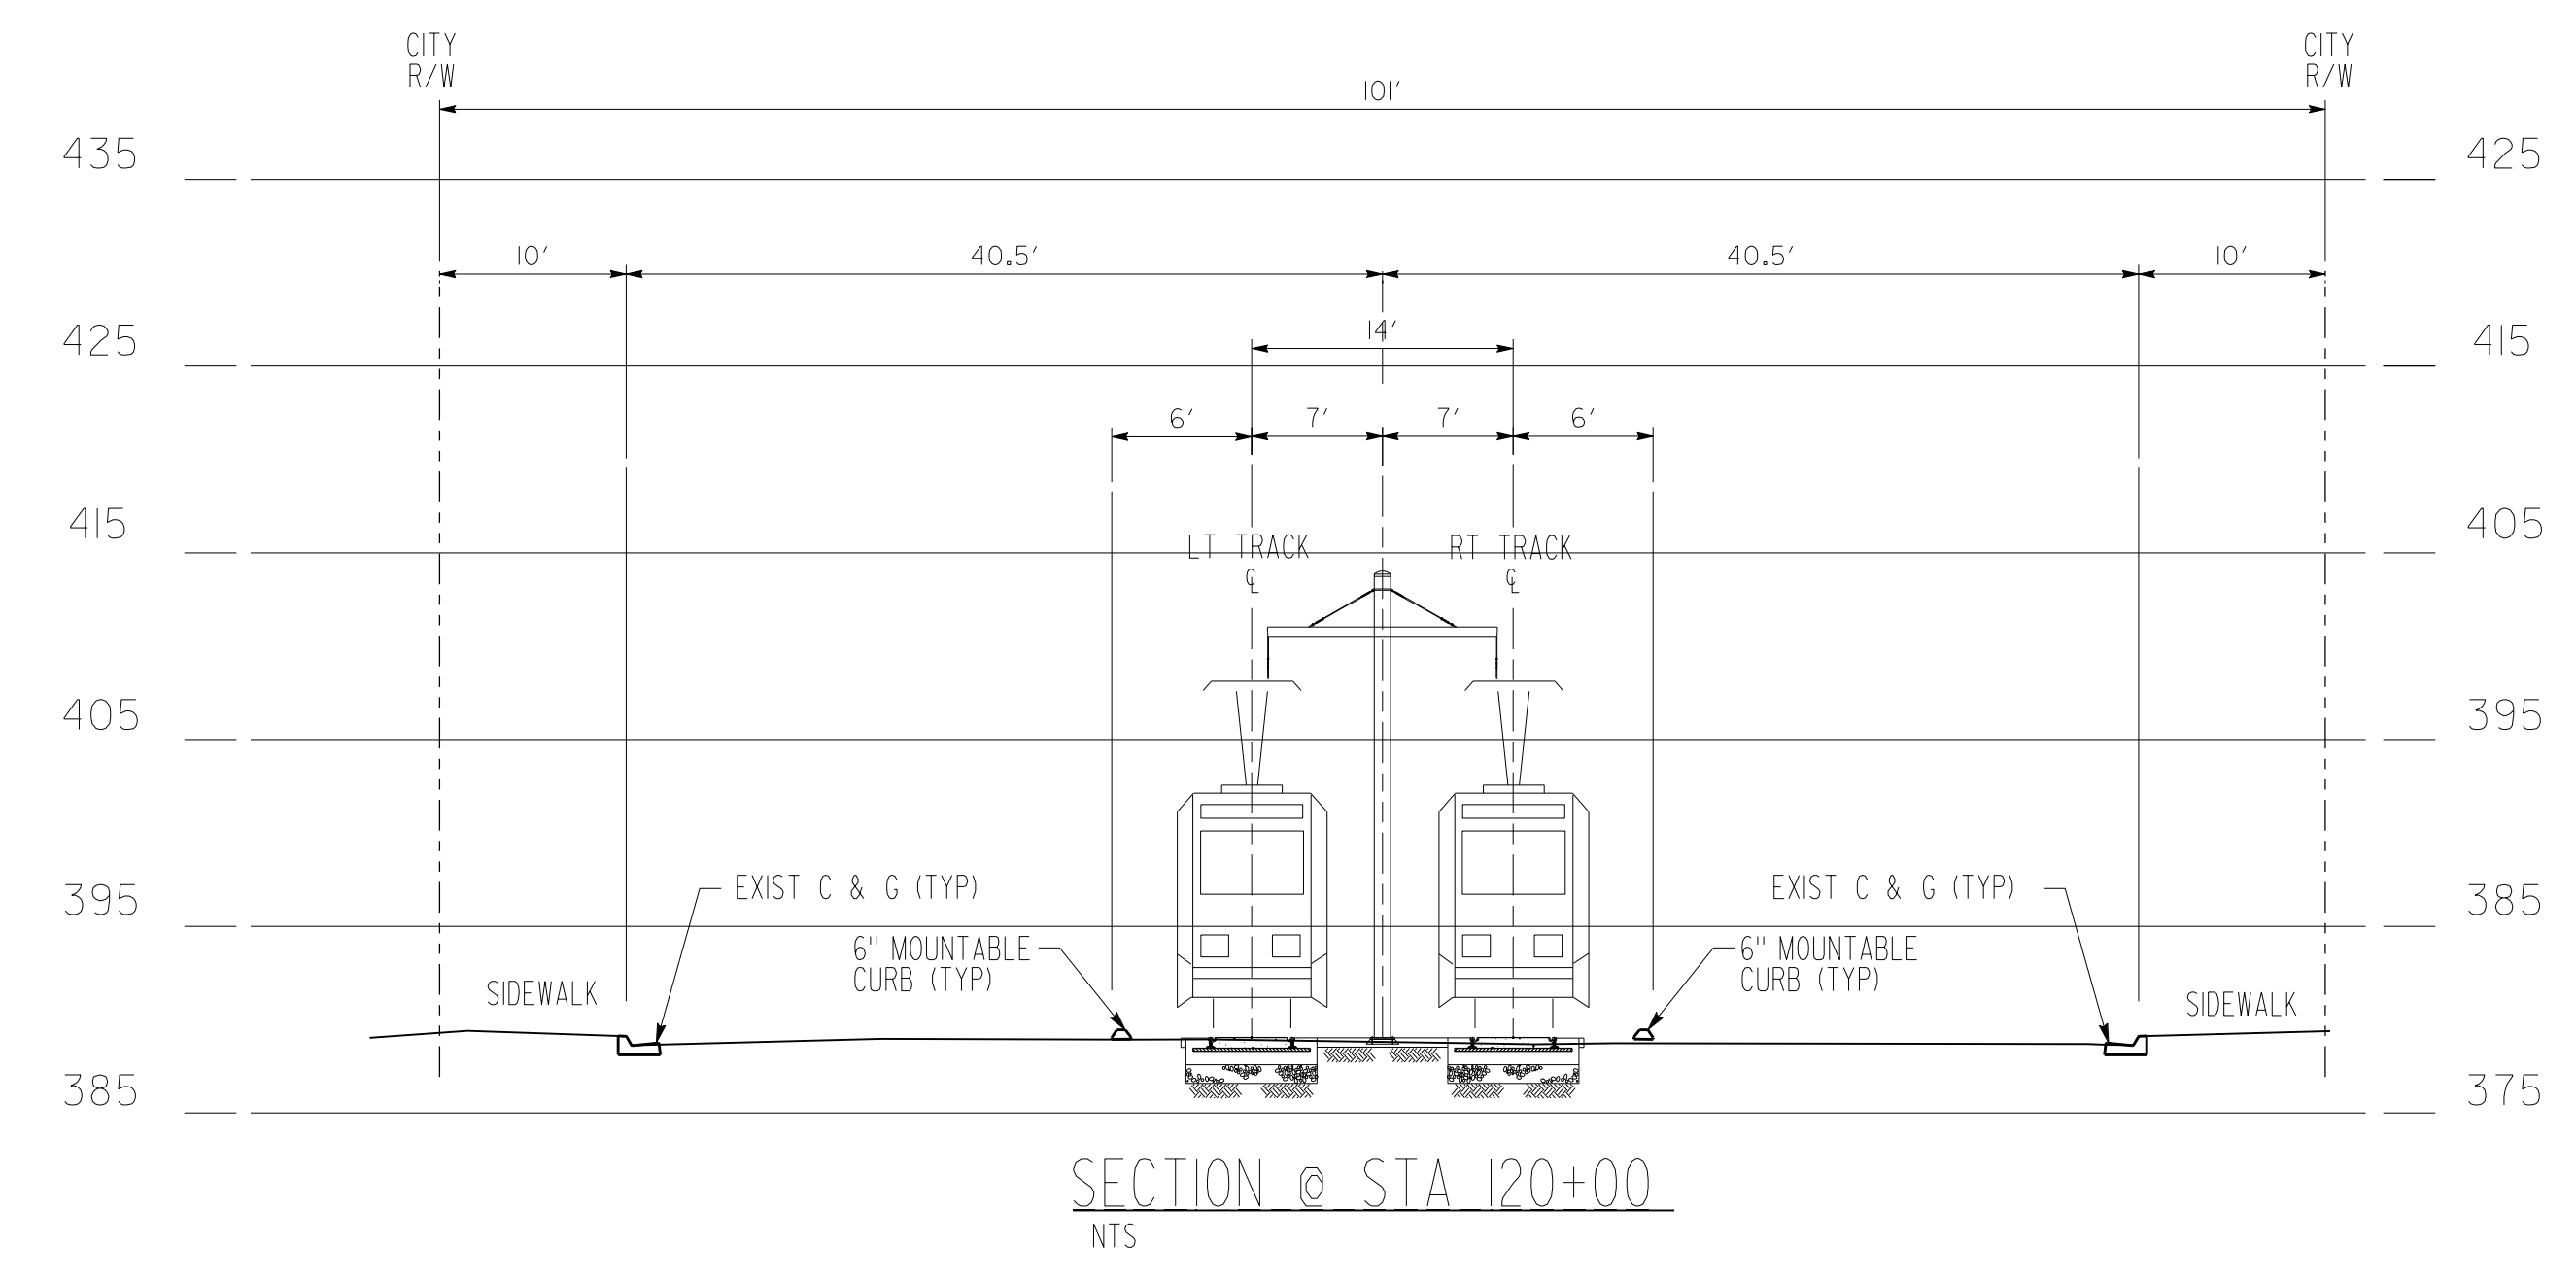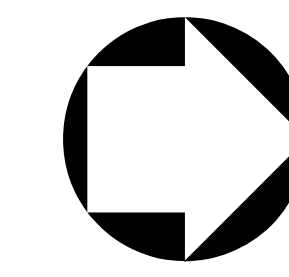


ModelName=Default
 Plot: DriveMFA\FULL_Color_PDF.plt c:\pennob\MTA_F_COLOR.ctb USER=ECATIG 2:43:39 PM 9/5/2012 ...\\msb54\710G-LRT602.dwg

| REV | DATE | BY | APP | REG NO | EXPIRES | SEAL HOLDER | DESCRIPTION |
|-----|------|----|-----|--------|---------|-------------|-------------|
| | | | | | | | |


M Metro
 LOS ANGELES COUNTY METROPOLITAN TRANSPORTATION AUTHORITY
 56 S. FLOWER STREET 4TH FLOOR
 LOS ANGELES, CA 90012
 7 213-330-7200 F 213-330-7200

SR 710 STUDY
CONCEPTUAL DESIGN "DRAFT"
ALTERNATE LRT 6 - TRACK PLAN AND PROFILE
STA R 110+00 TO STA R 215+00


| | |
|--------------|---------------|
| CONTRACT NO. | C0980 |
| DRAWING NO. | T-602 |
| SCALE | HORZ: 1"=200' |
| SHEET NO. | |

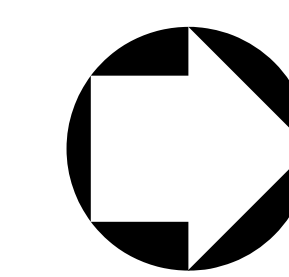


MATCH LINE STA R 215+00 SEE DWG 710G_LRT602

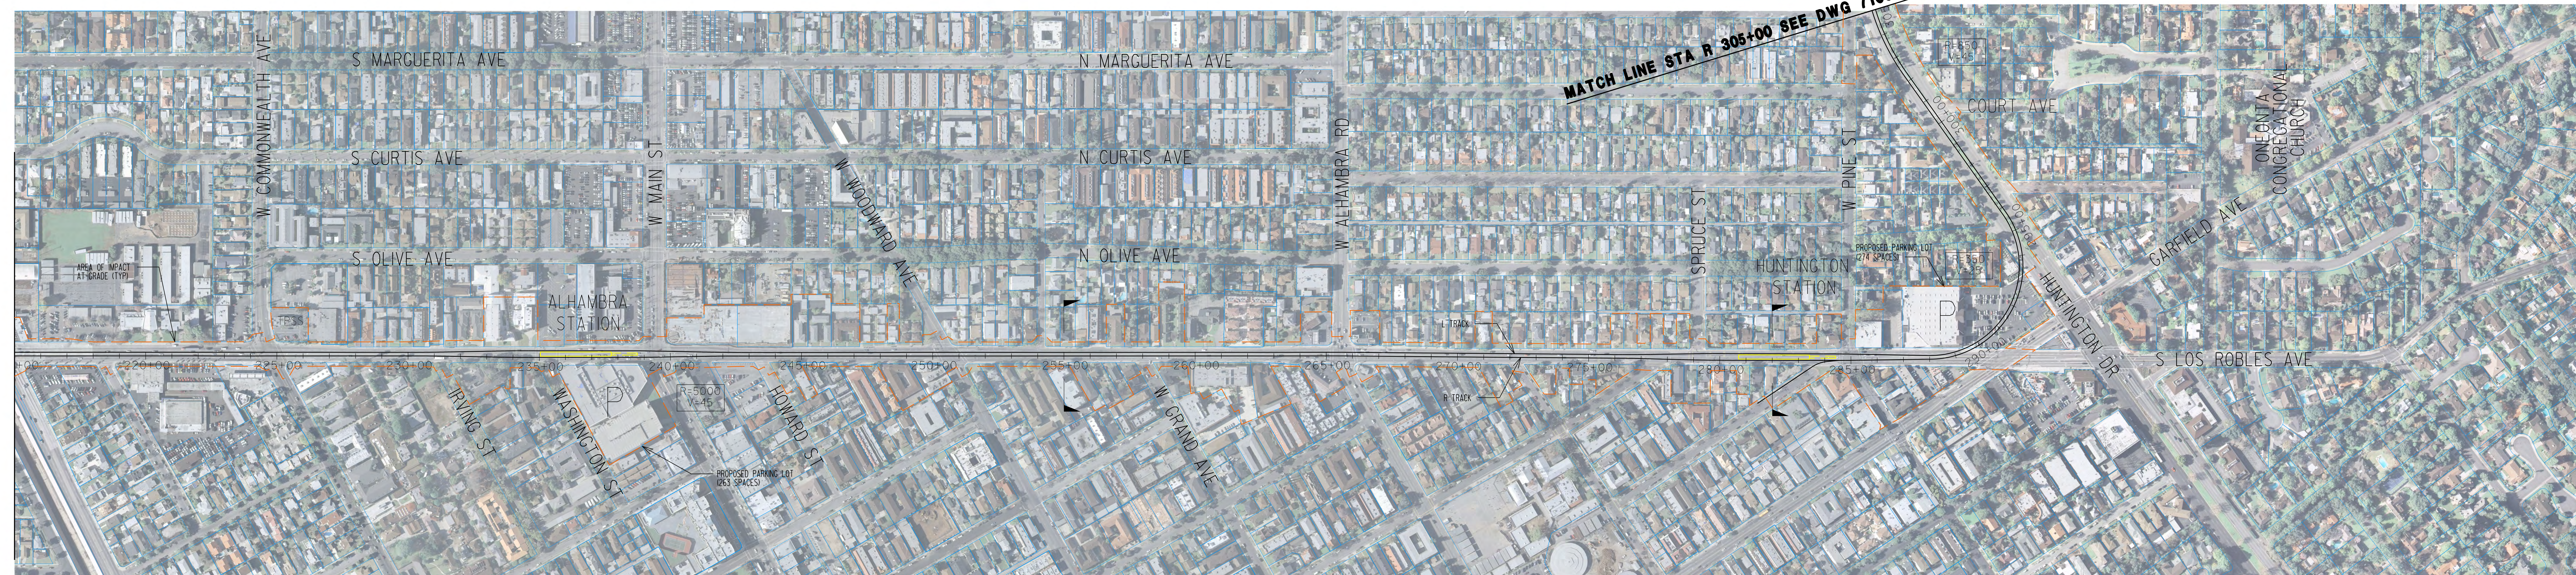


PLAN

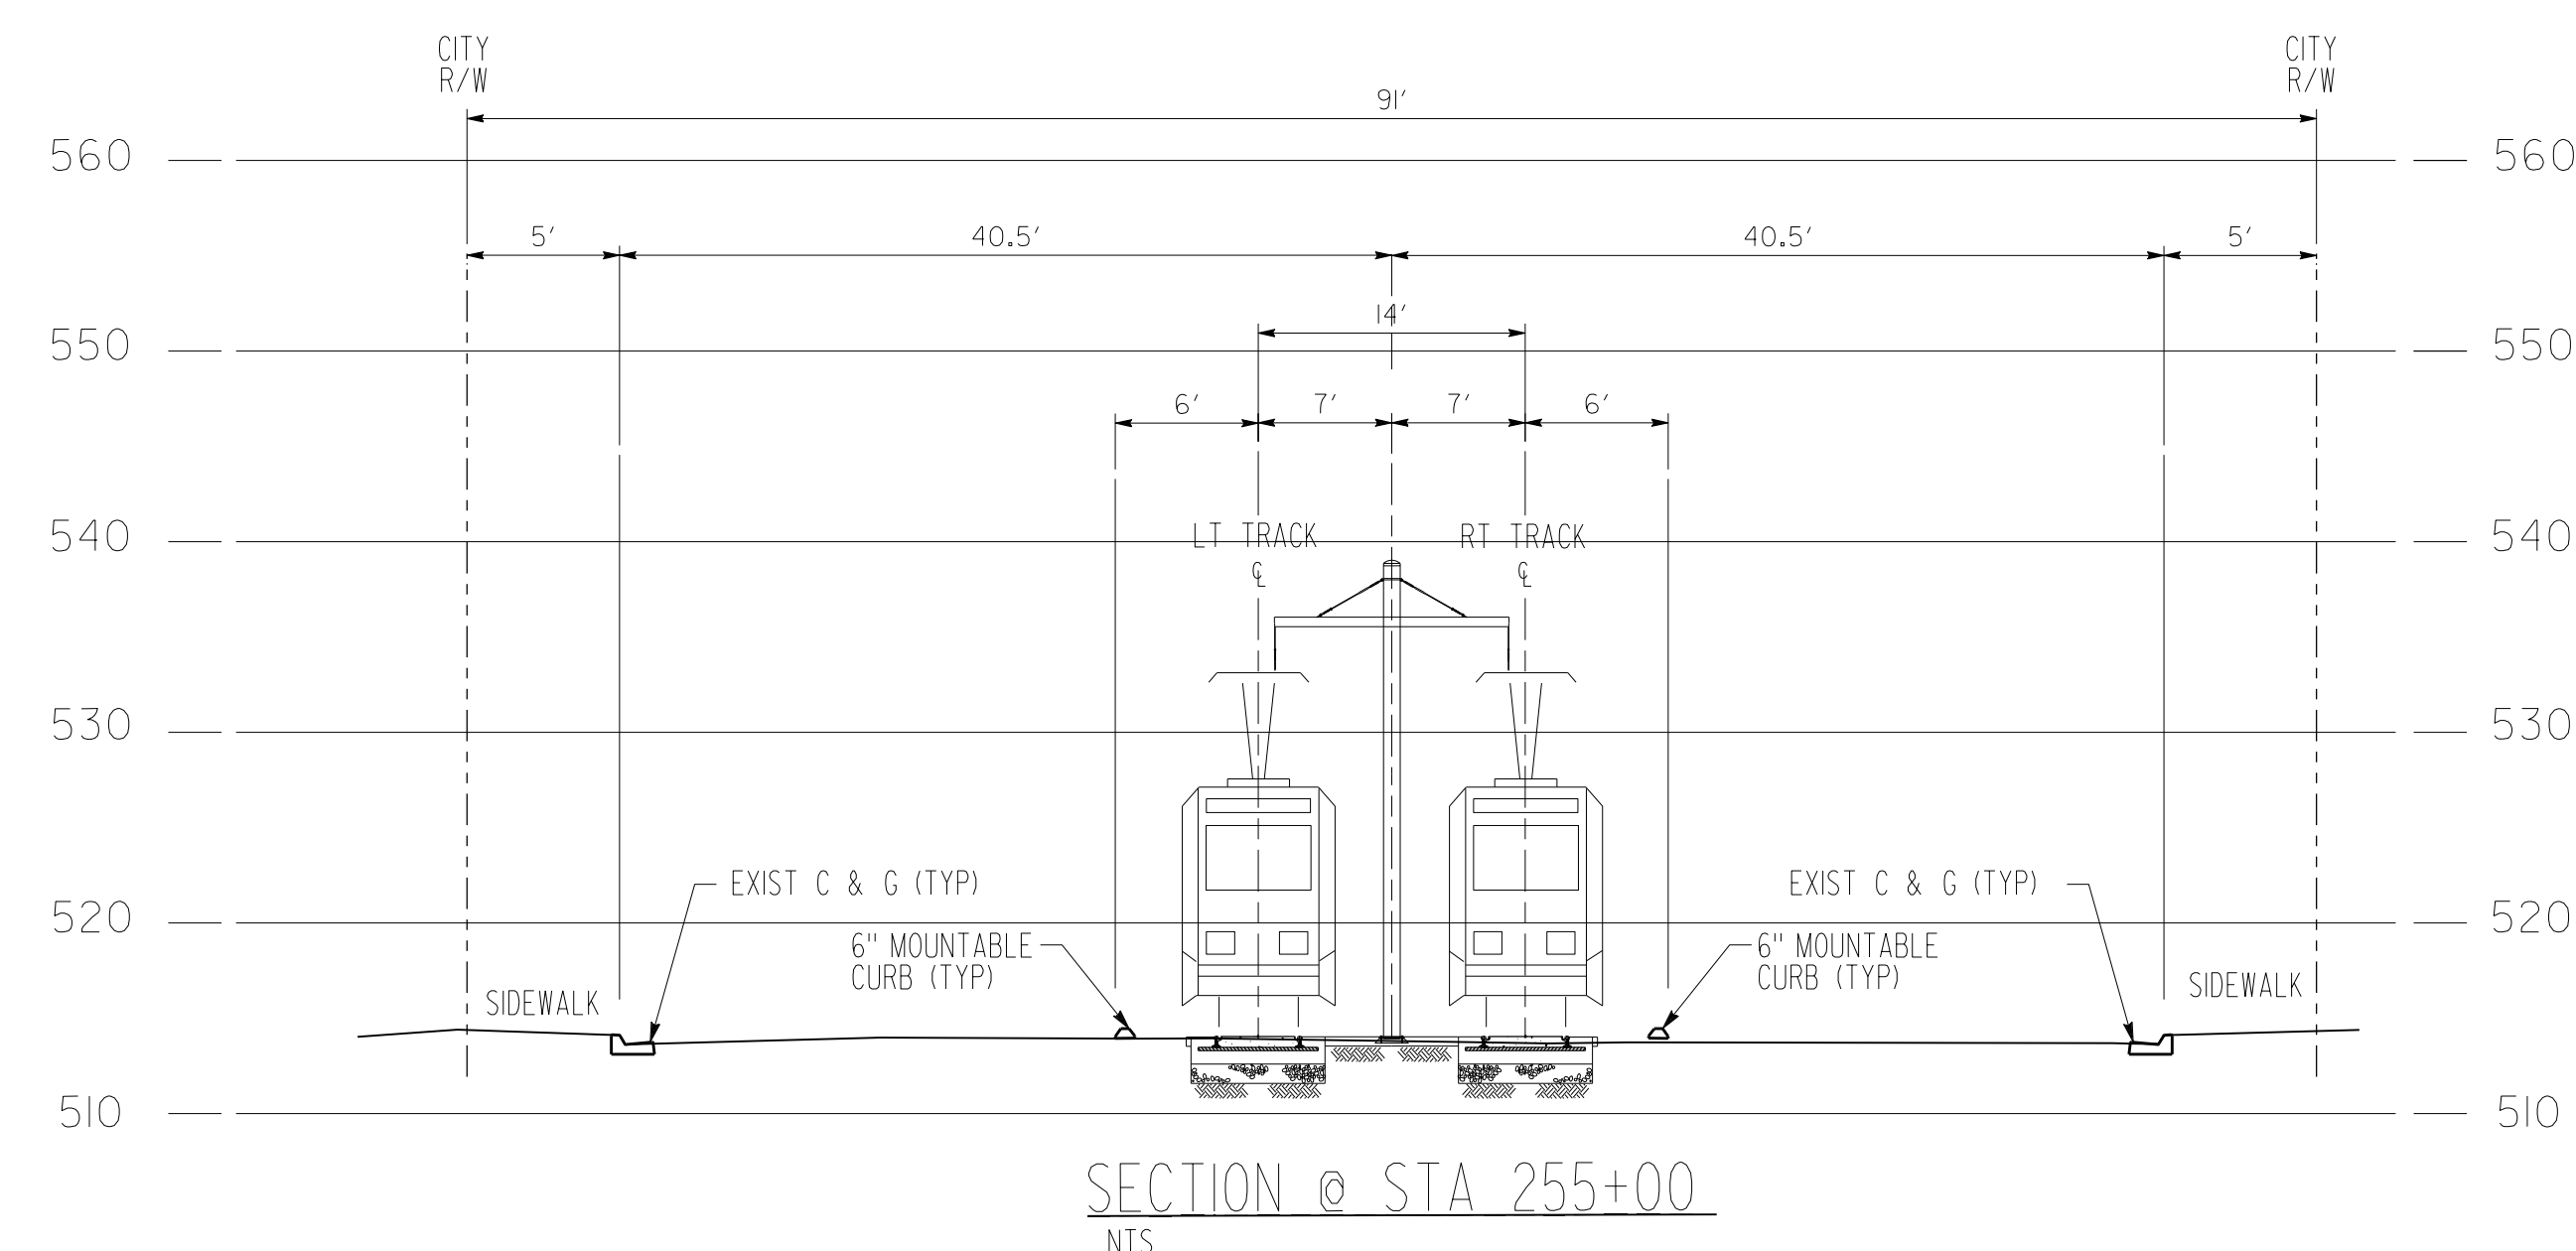

SECTION @ STA 255+00
NTS

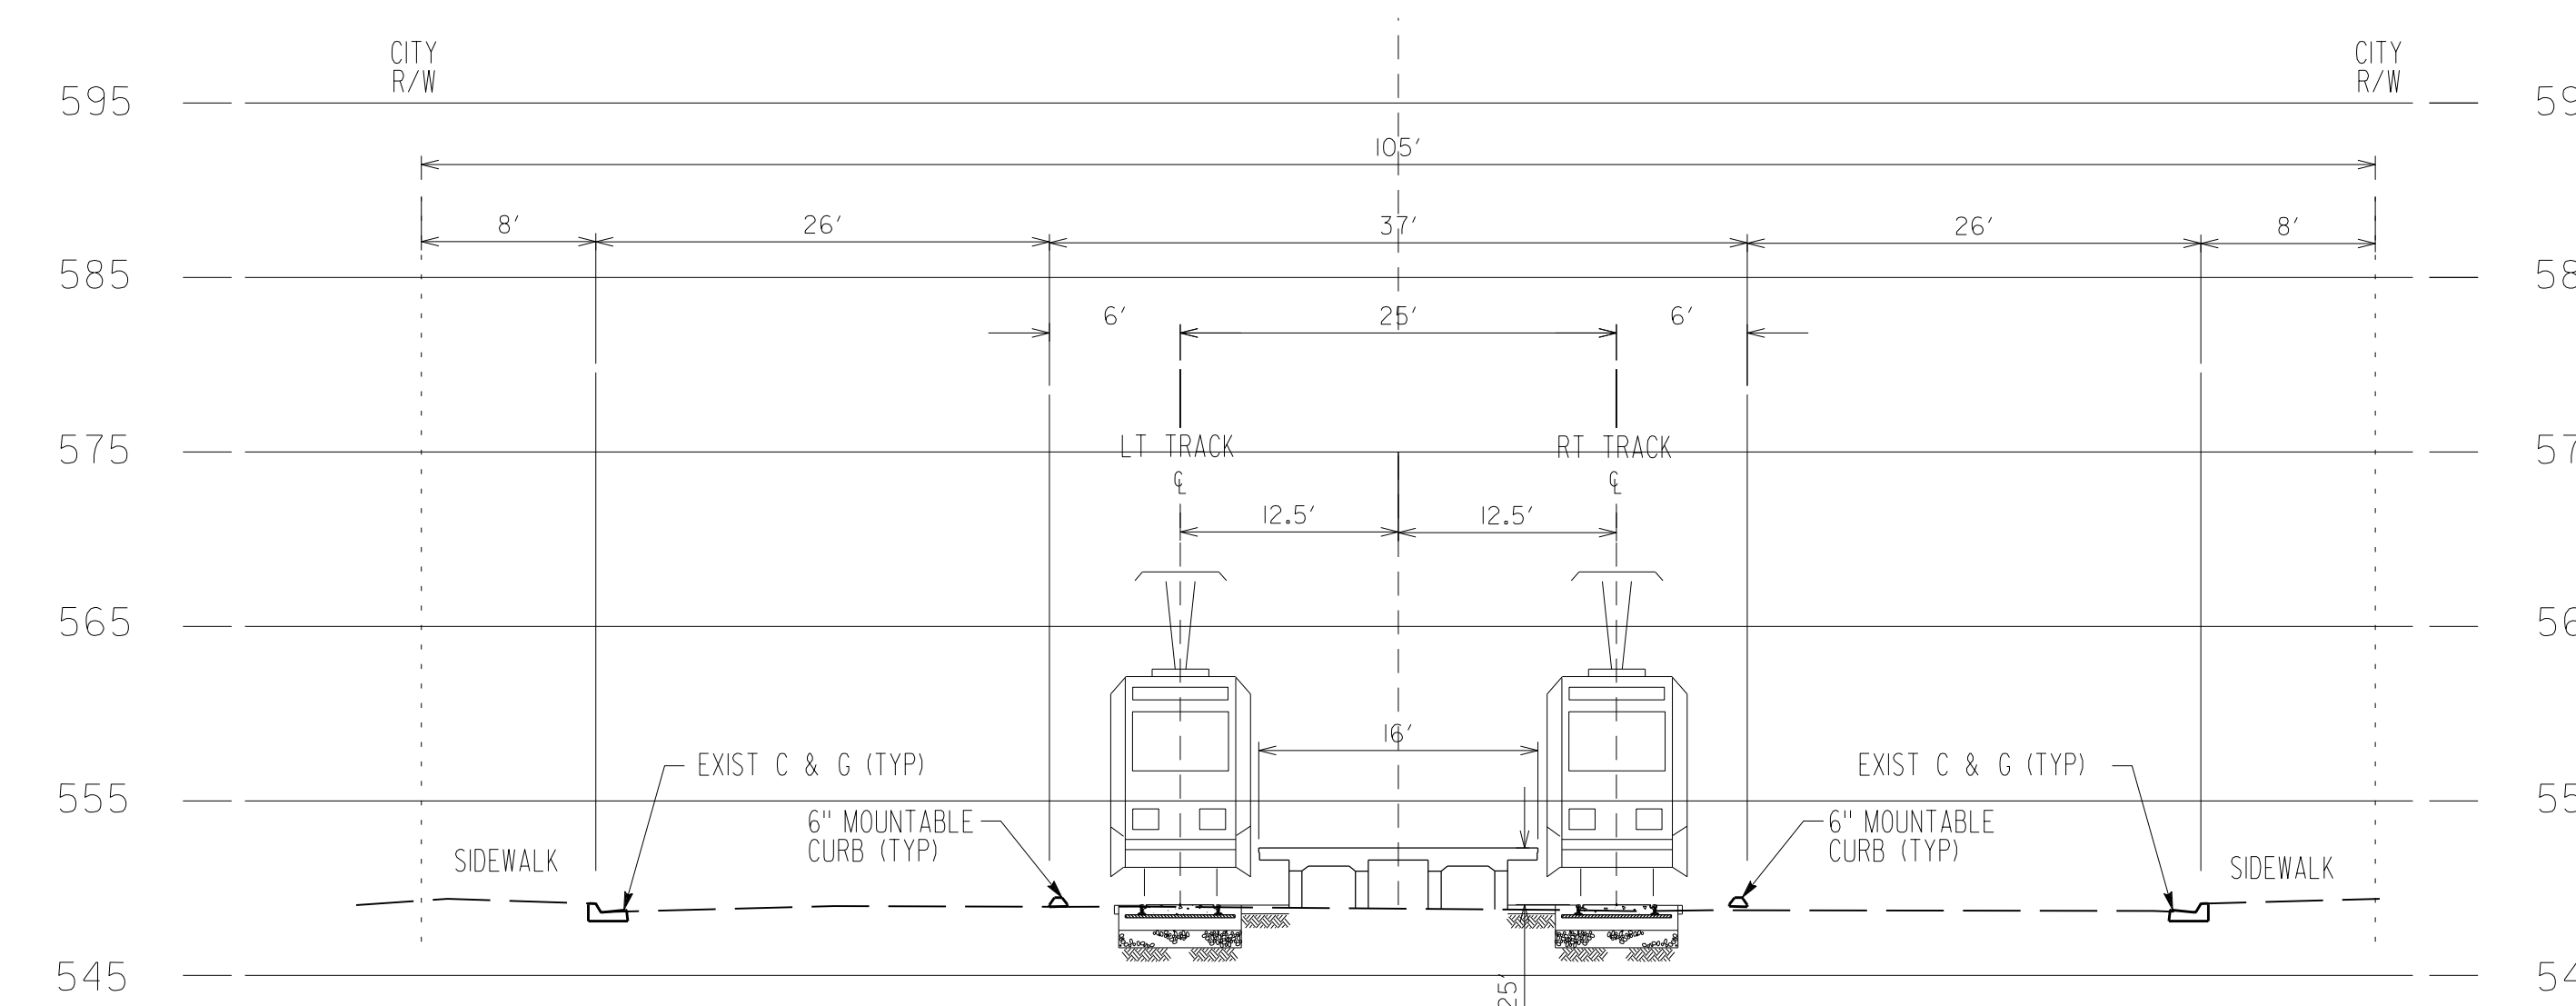

SECTION @ STA 282+00
NTS

 

R TRACK PROFILE

| REV | DATE | BY | APP | REG NO | EXPIRES | SEAL HOLDER | DESCRIPTION |
|-----|------|----|-----|--------|---------|-------------|-------------|
| | | | | | | | |

| | |
|-------------|--|
| DESIGNED BY | |
| DRAWN BY | |
| CHECKED BY | |
| IN CHARGE | |
| DATE | |

M Metro LOS ANGELES COUNTY METROPOLITAN TRANSPORTATION AUTHORITY



90 S. FLOWER STREET
4th FLOOR
LOS ANGELES, CA 90011
T 213-350-7000
F 213-350-1201

SUBMITTED: _____
APPROVED: _____

SR 710 STUDY
CONCEPTUAL DESIGN "DRAFT"
ALTERNATE LRT 6 - TRACK PLAN AND PROFILE
STA R 215+00 TO STA R 305+00


| | | | |
|-------------|---------------|-----|--|
| CONTRACT NO | C0980 | REV | |
| DRAWING NO | T-603 | | |
| SCALE | HORZ: 1"=200' | | |
| SHEET NO | | | |

Plot: D:\projects\SR710\Drawings\T-603.dwg 9/5/2012 3:55:59 PM USER: ECT/CTG

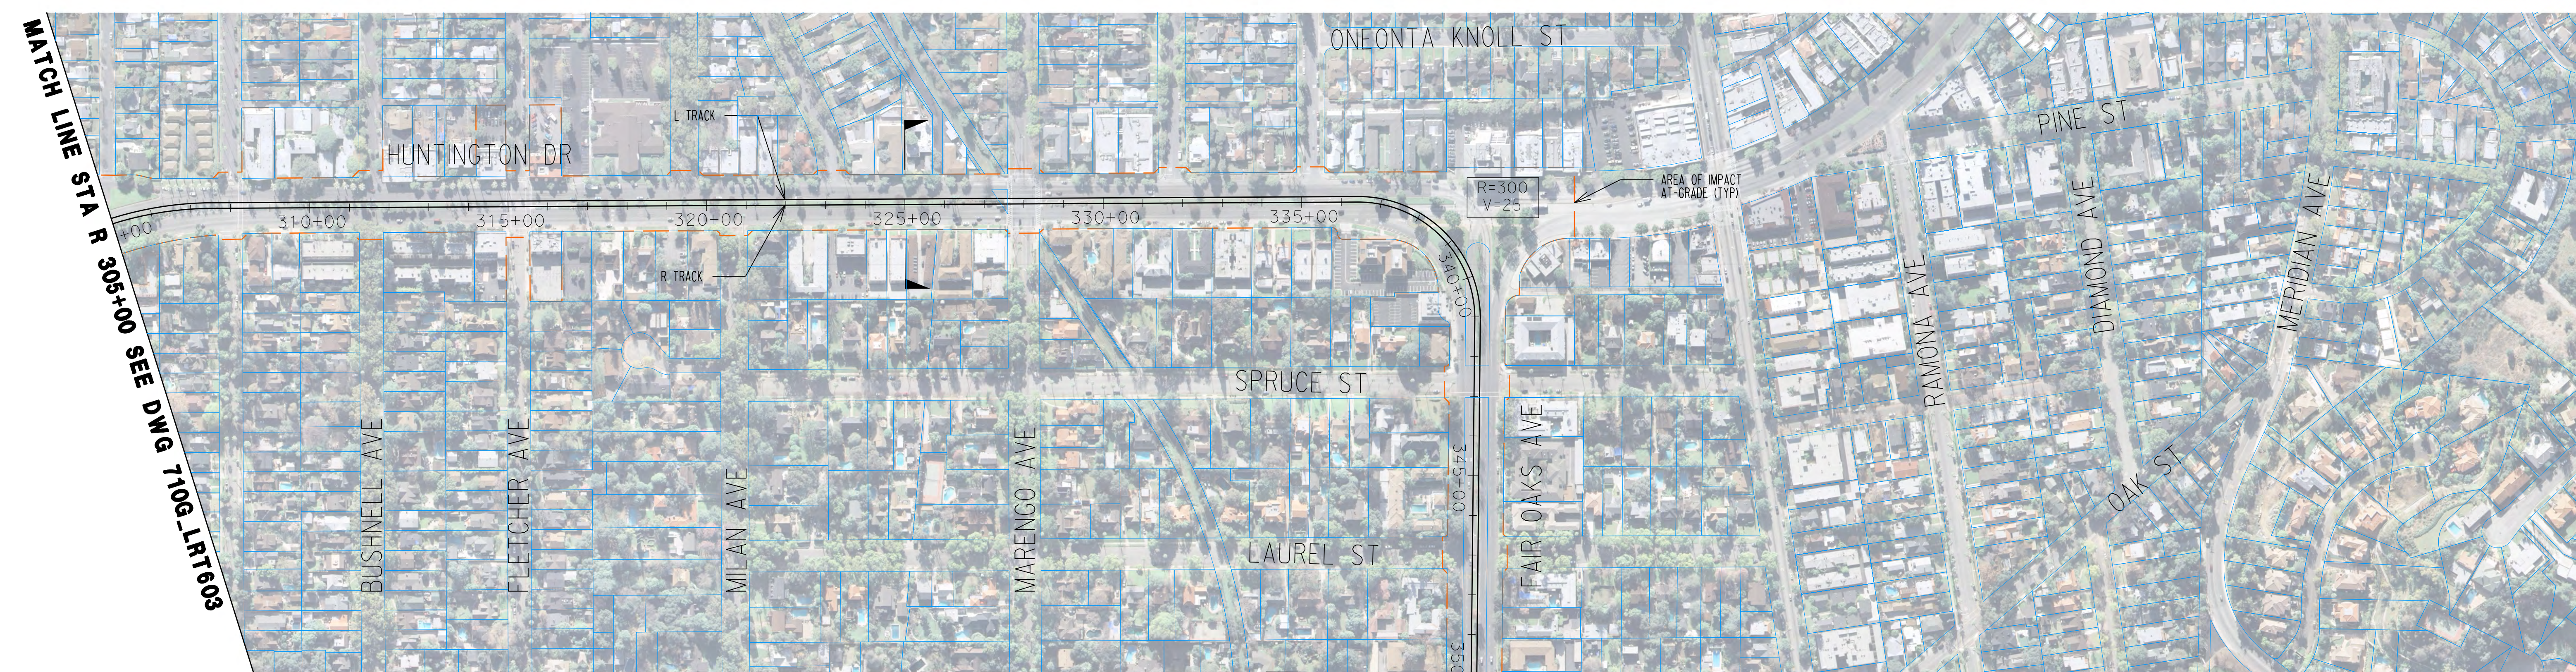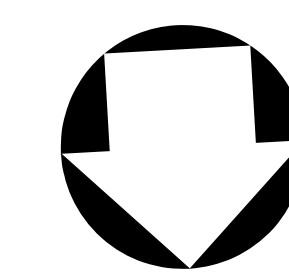


MATCH LINE STA R 350+00 SEE DWG 710G_LRT605


PLAN

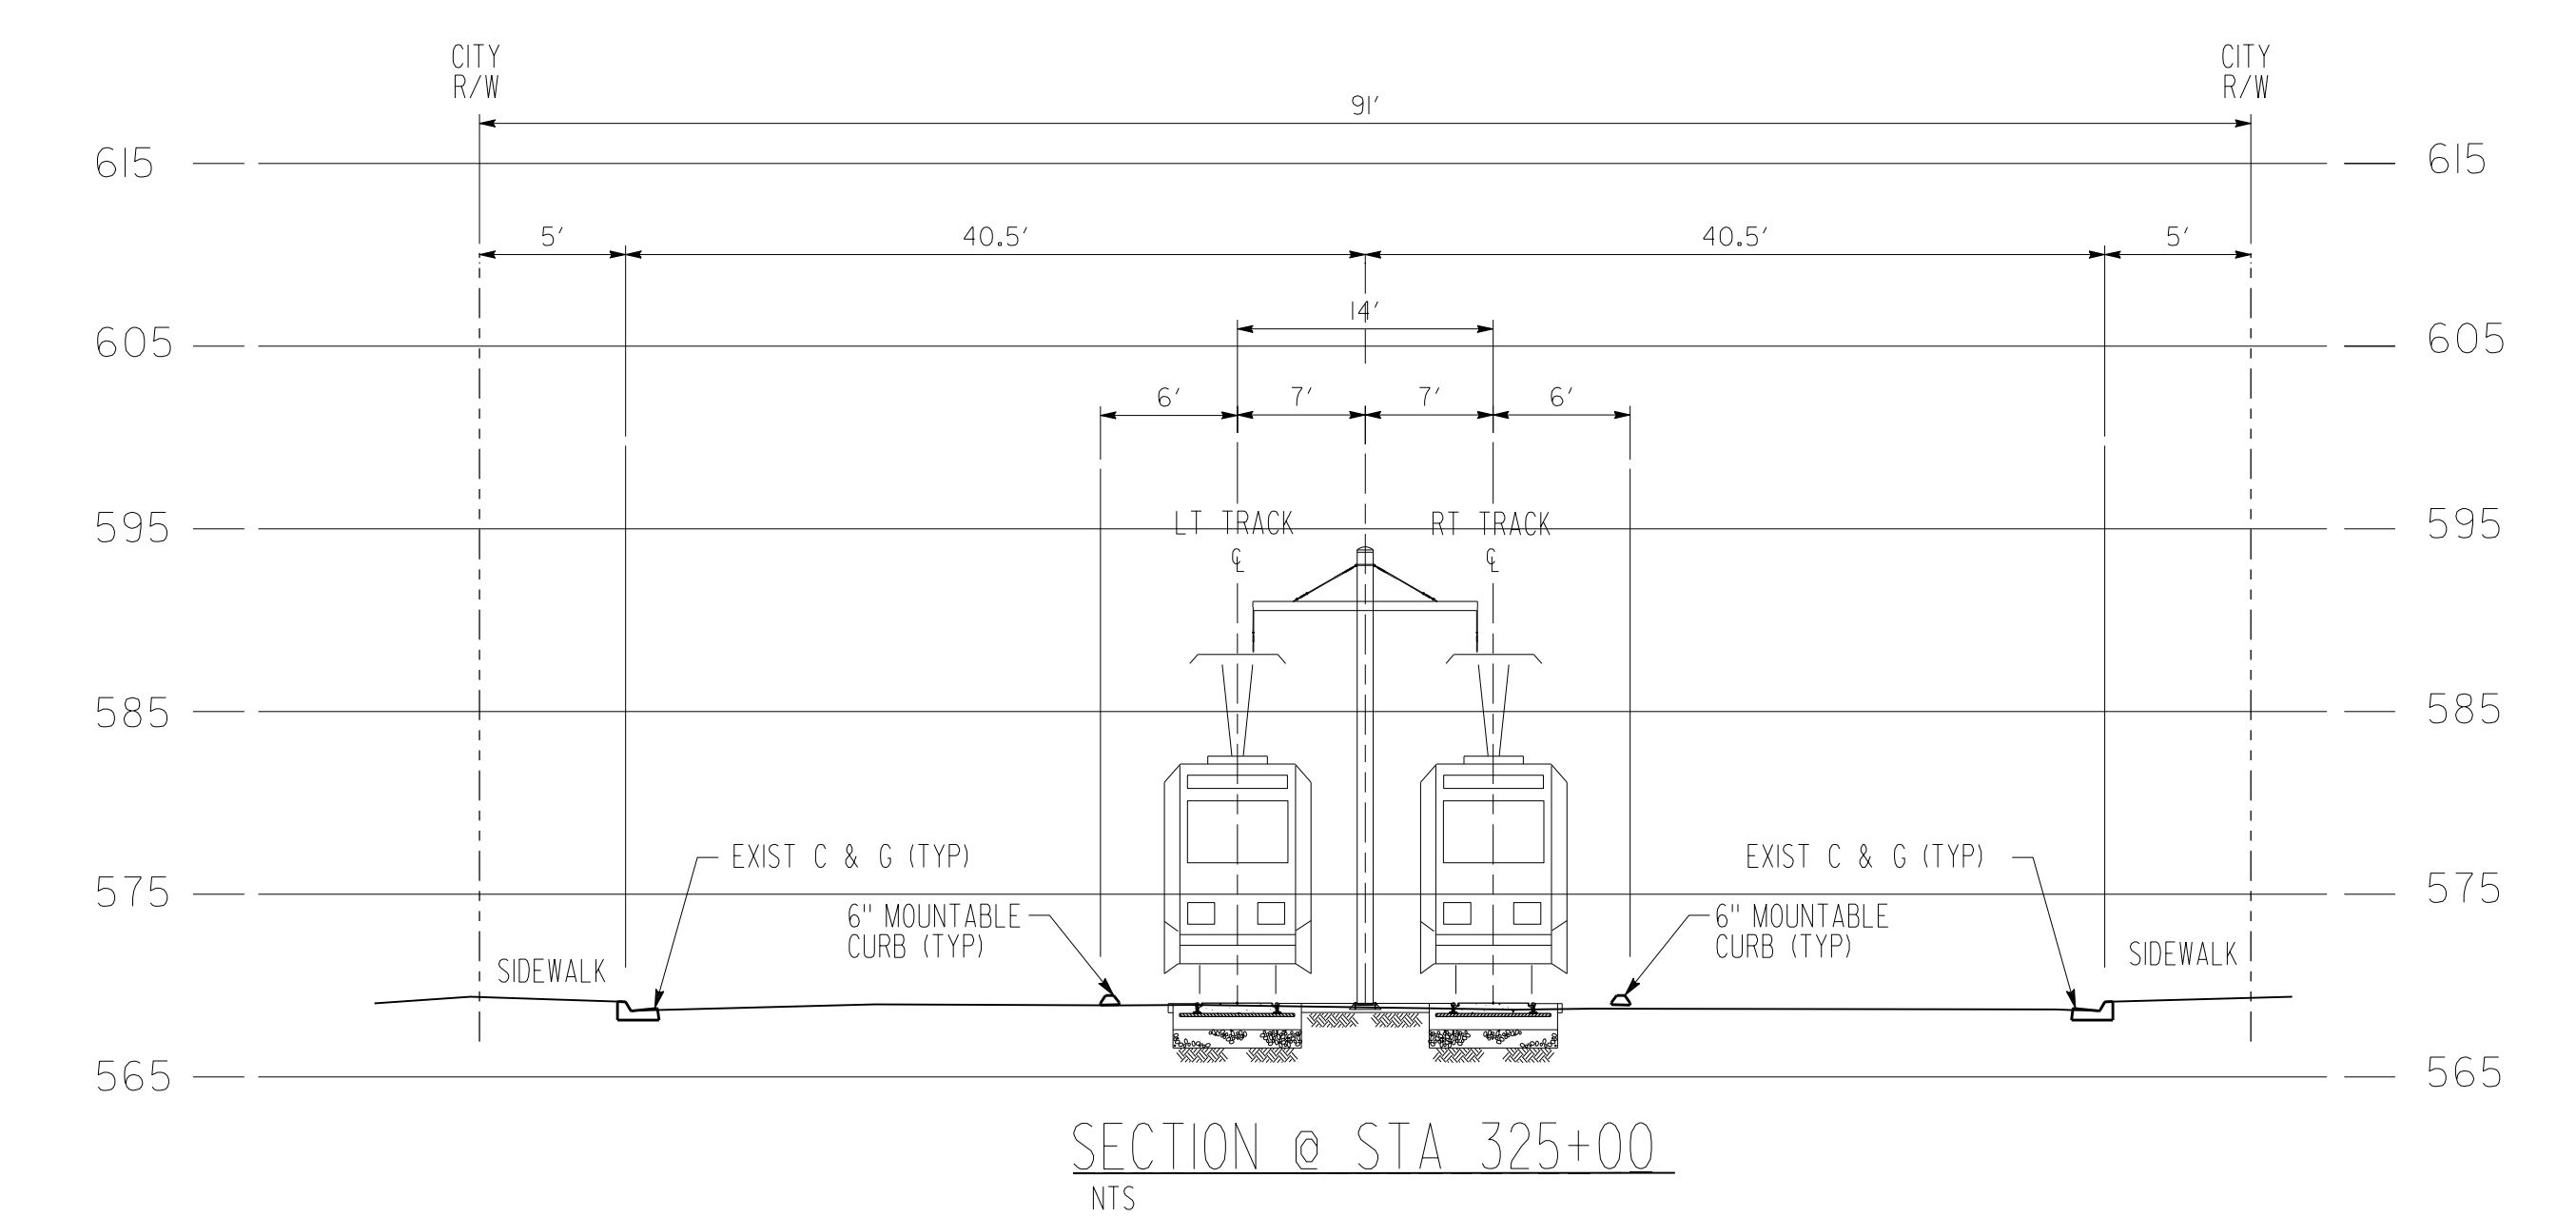

SECTION @ STA 325+00
NTS

 

R TRACK PROFILE

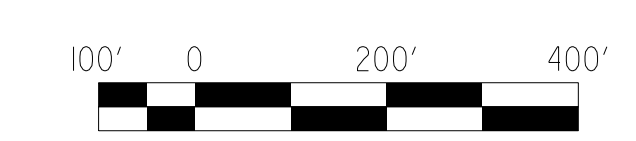

| REV | DATE | BY | APP | REG NO | EXPRES | SEAL HOLDER | DESCRIPTION |
|-----|------|----|-----|--------|--------|-------------|-------------|
| | | | | | | | |



LOS ANGELES COUNTY METROPOLITAN TRANSPORTATION AUTHORITY
 515 S. FLOWER STREET
 4TH FLOOR
 LOS ANGELES, CA 90071
 T 213-330-1200
 F 213-330-1200

SR 710 STUDY
CONCEPTUAL DESIGN "DRAFT"
ALTERNATE LRT 6 - TRACK PLAN AND PROFILE
STA R 305+00 TO STA R 350+00


| | |
|-------------|---------------|
| CONTRACT NO | C0980 |
| DRAWING NO | T-604 |
| SCALE | HORZ: 1"=200' |
| SHEET NO | |

Plot: DriveMPLA_Full_Color_PDF.ctb; PentabentMPLA_F_Color.ctb; USER:ECATIG; 3:25:24 PM; 9/5/2002; ...\\ms54\710G_LRT604.dwg

ModelName=Default

 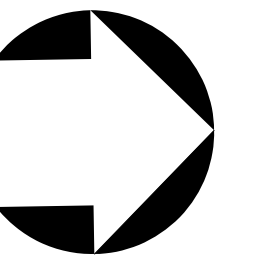

PROPOSED MAINTENANCE YARD
 AREA = 17.58 ACRES
 STORAGE TRACKS = 63 CARS
 PARKING = 77 CARS

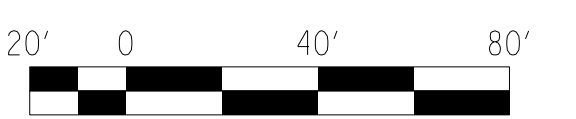

| REV | DATE | BY | APP | REG NO | EXPIRES | SEAL HOLDER | DESCRIPTION |
|-----|------|----|-----|--------|---------|-------------|-------------|
| | | | | | | | |
| | | | | | | | |
| | | | | | | | |
| | | | | | | | |

| | |
|-------------|--|
| DESIGNED BY | |
| DRAWN BY | |
| CHECKED BY | |
| IN CHARGE | |
| DATE | |

M Metro LOS ANGELES COUNTY METROPOLITAN TRANSPORTATION AUTHORITY

50 S. FLOWER STREET
 4TH FLOOR
 LOS ANGELES, CA 90007
 T: 213-550-7200
 F: 213-550-7200

SUBMITTED: _____
 APPROVED: _____

SR 710 STUDY
 CONCEPTUAL DESIGN "DRAFT"
 ALTERNATE LRT 6 - PROPOSED YARD FACILITY

| | |
|--------------|---------------|
| CONTRACT NO. | C0980 |
| DRAWING NO. | T-606 |
| SCALE | HORIZ: 1"=40' |
| SHEET NO. | |

Plot: DriveMPLA_FULL_Color_PDF.plt; c:\projects\entab\LA_C0980.txd
 3:44:37 PM 9/17/2012
 ...\\ms5950n106-1176\adgadm

ModelName=Default