



Southern California Rapid Transit District
425 South Main Street
Los Angeles California

DRAFT REPORT

For The Development Of Milestone 10:

FIXED FACILITIES

09537

SCRTD
*
.P76
no.10b
c.2

SCRTD
10,102
c.2

The preparation of this report has been financed in part by grants from the U.S. Department of Transportation, Urban Mass Transportation Administration and the State of California.

TABLE OF CONTENTS

LIST OF FIGURES	ii
LIST OF TABLES	iii
FOREWORD	v
EXECUTIVE SUMMARY	vi
CONCLUSIONS AND RECOMMENDATIONS	viii
I. INTRODUCTION	1
A. Background	2
B. Community Participation Program	2
II. STATION DESIGN	5
A. Definitive Design Description	6
B. Station Site and Design Reports	12
C. Optional Stations	103
III. WAYS AND STRUCTURES DESIGN	106
A. Alignment Description, Plans and Profiles	107
B. Yard and Maintenance Facility Design Report	132
C. Central Control Facility	146
D. Miscellaneous Structures	147
IV. CONSTRUCTION METHODS	150
A. Station Construction Methods	151
B. Line Construction Methods	159
V. IMPLEMENTATION	162
A. Design Completion	163
B. Construction	163
C. Schedule	165
APPENDIX A - QUESTIONS AND ANSWERS	166

LIST OF FIGURES

<u>FIGURE</u>		<u>PAGE</u>
1	Recommended Alignment: Starter System	xi
II-1	Clearspan End Mezzanine	7
II-2	End Mezzanine	10
II-3	End Mezzanine	11
II-4	Union Station	15
II-5	Union Station with Intermodal Bus Development	17
II-6	Civic Center Station Site Plan	19
II-7	Civic Center Station Mezzanine and Platform Plans	20
II-8	Civic Center Station Mezzanine and Platform Plans	21
II-9	Civic Center Station Section	22
II-10	Civic Center Station Section and Plan	23
II-11	Station at 5th/Hill	25
II-12	5th/Hill Site Plan	26
II-13	5th/Hill Plans	27
II-14	5th/Hill Plans	28
II-15	5th/Hill Station Plans & Sections	29
II-16	5th/Hill Station Plans & Sections	30
II-17	7th/Flower Station Site Plan	32
II-18	7th/Flower Station Plans & Sections	33
II-19	7th/Flower Station Plans & Sections	34
II-20	Wilshire/Alvarado Station	36
II-21	Wilshire/Alvarado Station Site Plan	38
II-22	Wilshire/Alvarado Station Plans & Sections	39
II-23	Wilshire/Alvarado Station Plans	40
II-24	Wilshire/Alvarado Station Plans	41
II-25	Wilshire/Alvarado Station Sections	42
II-26	Wilshire/Vermont Station Site Plan	44
II-27	Wilshire/Vermont Station Plans & Sections	45
II-28	Wilshire/Vermont Station Plans & Sections	46
II-29	Wilshire/Normandie Station Site Plan	48
II-30	Wilshire/Normandie Station Plans & Sections	49
II-31	Wilshire/Normandie Station Plans & Sections	50
II-32	Wilshire/Western Station Site Plan	52
II-33	Wilshire/Western Station Plans & Sections	53
II-34	Wilshire/Western Station Plans & Sections	54
II-35	Wilshire/La Brea Station Station - Cutaway	56
II-36	Wilshire/La Brea Station Site Plan	58
II-37	Wilshire/La Brea Station Plans & Sections	59
II-38	Wilshire/La Brea Station Plans & Sections	60
II-39	Wilshire/Fairfax Station	62
II-40	Wilshire/Fairfax Station Site Plan	63
II-41	Wilshire/Fairfax Station Plans & Sections	64
II-42	Wilshire/Fairfax Station Plans & Sections	65
II-43	Wilshire/Fairfax Station Plans & Sections	66
II-44	Fairfax/Beverly Station	68
II-45	Fairfax/Beverly Station Site Plan	70
II-46	Fairfax/Beverly Station Plans & Sections	71

LIST OF FIGURES

<u>FIGURE</u>		<u>PAGE</u>
II-47	Fairfax/Beverly Station Plans & Sections	72
II-48	Fairfax/Santa Monica Station Site Plan	74
II-49	Fairfax/Santa Monica Station Plans & Sections	75
II-50	Fairfax/Santa Monica Station Plans & Sections	76
II-51	La Brea/Sunset Station Site Plan	78
II-52	La Brea/Sunset Station Plans & Sections	79
II-53	La Brea/Sunset Station Plans & Sections	80
II-54	Hollywood/Cahuenga Station	82
II-55	Hollywood/Cahuenga Station Site Plan	84
II-56	Hollywood/Cahuenga Station Plans & Sections	85
II-57	Hollywood/Cahuenga Station Plans & Sections	86
II-58	Proposed Universal City Metro Rail Station	88
II-59	Universal City Station Site Plan	90
II-60	Universal City Station Site Plan	91
II-61	Universal City Station Plans & Sections	92
II-62	Universal City Station Plans & Sections	93
II-63	Universal City Station Plans & Sections	94
II-64	North Hollywood Station	96
II-65	North Hollywood Station Site Plan	98
II-66	North Hollywood Station Site Plan	99
II-67	North Hollywood Station Plans & Sections	100
II-68	North Hollywood Station Plans & Sections	101
II-69	North Hollywood Station Sections	102
II-70	Wilshire/Crenshaw Station Site Plan	104
II-71	Hollywood Bowl Station Site Plan	105A
III-1	Alignment Plan and Profile: Station 59+00 to 90+00	108
III-2	" " " " " 80+00 to 121+00	109
III-3	" " " " " 121+00 to 181+00	103
III-4	" " " " " 181+00 to 230+00	111
III-5	" " " " " 230+00 to 290+00	112
III-6	" " " " " 290+00 to 348+00	113
III-7	" " " " " 348+00 to 401+00	115
III-8	" " " " " 401+00 to 461+00	116
III-9	" " " " " 461+00 to 520+00	117
III-10	" " " " " 520+00 to 578+00	118
III-11	" " " " " 578+00 to 620+00	120
III-12	" " " " " 620+00 to 650+00	121
III-13	" " " " " 650+00 to 695+00	122
III-14	" " " " " 695+00 to 740+00	123
III-15	" " " " " 740+00 to 790+00	124
III-16	" " " " " 790+00 to 830+00	126
III-17	" " " " " 830+00 to 890+00	127
III-18	" " " " " 890+00 to 930+00	128
III-19	" " " " " 930+00 to 960+00	129
III-20	" " " " " 960+00 to 1015+00	130
III-21	" " " " " 1015+00 to 1068+00	131
III-22	Main Yard: Transfer Zone Area	134
III-23	Main Yard: Central Area	135

LIST OF FIGURES

<u>FIGURE</u>		<u>PAGE</u>
III-24	Main Yard: Tail Track Area	136
III-25	Main Shop Building: Layout of Ground Floor	137
III-26	Main Shop Building: Layout of Upper Levels	138
III-27	Main Shop Building: Building Section	139
III-28	Main Shop Building: Exterior Elevations	140
III-29	Maintenance-of-Way Shop, Transportation and Test Buildings, Car Cleaner's Bldg., and Wash Facility	141
III-30	Maintenance-of-Way Shop: Exterior Elevations	142
III-31	Transportation Building: Exterior Elevations	143
III-32	Conceptual View of Main Yard and Shops	144
III-33	Central Control Facility: Functional Layout Diagram	145
III-34	Intermediate Traction Power Substation: Equipment Plan	148
III-35	Mechanical Directive: Ventilation and Air Cooling Systems	149
IV-1	Methods of Underpinning	153
IV-2	Contractor's Surface Operations	154
IV-3	Sheeting Installation Reduces Width of Pedestrian Walkway	155
IV-4	Excavation and Bracing	156
IV-5	Structure Installation and Bracing and Removal	157
IV-6	Backfilling and Surface Restoration	158
IV-7	Closed Face Tunnel Borer	159
V-1	Design Units	164
V-2	Implementation Schedule	165

LIST OF TABLES

<u>TABLES</u>		<u>PAGE</u>
I-1	Timetable for Milestone Reviews	4
II-1	Abbreviations	13
II-2	Symbols	13
IV-1	Proposed Sheeting Systems	152

11

12

13

FOREWARD

Since June 1980, the Southern California Rapid District (SCRTD) has been engaged in the preliminary engineering phase of the Metro Rail Project. This project encompasses the preliminary design of an 18-mile subway, which will be the initial segment of Southern California's ultimate rapid transit network. As part of the 1976 Regional Transportation Development Program, Metro Rail is designed to help solve the increasing transportation problems of Los Angeles' high-density urban center -the Regional Core.

Before Metro Rail goes into operation, it will have passed through the five conventional stages of rapid transit development: (1) planning and alternative analysis, (2) preliminary engineering/environmental impact analysis, (3) final design, (4) construction, and (5) operational testing. The SCRTD successfully guided the project through the first phase from 1977 to 1980 and has since been engaged in the preliminary engineering phase. This is an intensive 2-1/2 year program during which the key elements of the subway project are to be defined and designed. This phase encompasses the selection of the precise route alignment (where the trains will go), the station location (where the trains will stop), the preliminary station designs (how the stations will look), the vehicle designers (what size the cars will be and how they will look) and construction methods.

Simultaneous with the design work will be an extensive, detailed analysis of the possible environmental impacts of this project on the affected communities along Metro Rail's Downtown to North Hollywood route.

Pending the acquisition of necessary capital funding, the final design phase will commence, followed by a four - to six-year construction period, and culminating with a system inspection and testing period.

The preliminary engineering work is on schedule with its mid-1983 planned completion. This intensive effort is under the policy direction of the District Board of Directors; Mike Lewis, President; Ruth E. Richter, Vice President; Jan Hall; Marvin L. Holen; Carl Meseck; Thomas G. Newsom; Nick Patsouras; Jay Price; Charles H. Storing; Gordana Swanson; and George Takei.

The preliminary engineering program is proceeding under the general direction of the SCRTD General Manager, and under the administrative and technical management of the Metro Rail Project Manager/Chief Engineer. The District has also engaged the professional services of the following consulting firms for specialized consulting work: Daniel, Mann, Johnson, & Mendenhall/Parsons Brinckerhoff Quade and Douglas (ways and structures); Kaiser Engineers, Inc. (subsystems); Harry Weese & Associates (station design); Booz-Allen & Hamilton, Inc. (systems analysis); Sedway/Cooke (environmental analysis); The Converse Consultants (general geotechnical and seismic exploration); Lindvall-Richter & Associates (special geotechnical and seismic evaluation); Wilson-Ihrig Associates (noise and vibration); PSG/Waters (corrosion control); Gage-Babcock (fire protection); and Barton-Aschman (patronage estimates).

The Metro Rail Project Staff is responsible for direction and control of the consultants' work. Together, the Project Staff and the consultants form the Project Team.

During the next few months, decisions will be made on 12 vital interrelated points of project development - called "milestones" - that will lead to the ultimate system definition. These milestones represent successive incremental steps in establishing a final system plan that will be the basis for detailed design and construction. Each milestone is a major decision point for the Metro Rail Project. This report, the tenth of the 12 milestone reports, addresses the design of Fixed Facilities.

EXECUTIVE SUMMARY

The Metro Rail Project, undertaken by the Southern California Rapid Transit District, will have a significant role in the future development of the Los Angeles region. Its impact will reach beyond giving the community an additional choice in how to get to work each day--such development initiates potential for a wider variety of lifestyle, new housing options, greater employment opportunities and commercial expansion.

The project is currently in the preliminary engineering phase of an 18-mile initial segment of the ultimate rapid transit network. This phase of the project is scheduled for completion in mid-1983. Development of the project during preliminary engineering is being charted in 12 milestone reports, each corresponding to a vital, interrelated decision point of project development. To serve as a means of obtaining public input, extensive community participation programs have been established for each of the 12 milestones.

Milestone 3, Route Alignment Alternatives and Milestone 4, Station Location Alternatives provided the basis for making decisions on the location aspects of the Project. The SCRTD Board, in adopting these two previous Milestones, has fixed the route alignment and the location of stations.

This report, Milestone 10 - Fixed Facilities, documents the design resulting from the "Preliminary Engineering" phase of the project. For stations, this means that the number, size and location of all basic elements are determined including surface provisions for park-and-ride, kiss-and-ride, bus facilities, and pedestrian access. The same level of determinations is made for the other fixed facilities in the system. For the alignment, the exact horizontal and vertical location of the tracks is plotted and related track structures such as crossovers and pocket tracks are determined. The design of yard and maintenance facilities is defined and the general construction methods to be used have been selected.

The conclusions reached in Milestone 10 will define all the essential design requirements and limitations which will provide the framework for the next stage of design, "Continuing Preliminary Engineering." During the Continuing Preliminary Engineering phase all systems, materials, quantities, qualities, sizes, and finishes are defined. Then during Final Design contract drawings and documents for issuance to construction contractors for bidding are prepared.

Milestone 10, Fixed Facilities is presented in five chapters. The background of the project and the Community Participation Program are presented in Chapter I. Chapter II introduces the reader to the various elements of station definitive design and then discusses each station individually, presenting the recommended definitive design conclusions. For the Preliminary Draft Report, "footprint" plans are utilized indicating basic surface and station features. The later Draft Report will show a site plan, floor plan, and sections of each station. Each plan is accompanied by text describing the parameters leading to the station design. Chapter III describes Line, Yard and Maintenance Facilities, Miscellaneous Structures, and the Central Control

Facility. Chapter IV presents the general construction methods to be used. The final chapter, Chapter V - Implementation, describes the next steps in the design of the system and outlines the recommended design and construction packages.

A summary of the Milestone 10 conclusions and recommendations associated with each type of fixed facility follows:

A. Stations

1. Station Complex

All stations will be located underground and constructed by the cut-and-cover method either in the street right-of-way or off-street (selected locations). The stations will be column free with 450 foot long, center-island-type platforms. Ancillary and equipment rooms will be developed at both ends of the station at the platform and intermediate levels. Fare collection will take place at intermediate mezzanines (at one or both ends depending on patronage levels) with the exception of Alvarado where a surface level concourse will be developed.

2. Station Agent's Booth

It is recommended that one or more station agent's booths be provided at each station as a part of the fare collection area, to permit a station to be operated with or without an attendant.

3. Artwork

It is recommended that 1/2 of one percent of the estimated construction cost for each station be budgeted for the acquisition of original artwork for that station.

4. General Plans

It is recommended that the General Architectural Plans presented in this report be approved as the basis for completion of Preliminary Engineering for each station.

B. Right-of-Way Tunnels

All trains will run on steel tracks contained in twin bored underground tunnels each about 18 feet in diameter. The twin tunnels vary in depth from 25 feet to approximately 125 feet below city streets and up to 700 feet in depth beneath the Santa Monica Mountains.

The tunnels will be interconnected with cross passages at frequent intervals to provide passenger access to the adjacent tunnel in the event of a safety-related incident requiring passenger evacuation.

The tunnels will house a 3rd electrified pick-up rail to power the trains, a service walkway and communications and signaling equipment for all train operations.

C. Yard and Maintenance Facility

It is recommended that the Main Yard and Shops be located in the area bounded by the Santa Fe Railway (which is immediately west of the Los Angeles River,) on the east, Santa Fe Avenue on the west, the Santa Ana Freeway on the north and a line about 1100 feet south of the Sixth Street Bridge on the south. This location conforms to the location criteria developed for the Yard and Maintenance Facility.

D. Central Control Facility

It is recommended that the Central Control Facility be located adjacent to the east entrance to the Union Station Metro Rail Station. This location conforms to criteria developed for the location of the Central Control Facility.

E. Intermediate Traction Power Substations and Ventilation Shafts

Intermediate traction power substations and vent shafts are proposed for the following locations (locations are also shown on alignment plans and profiles in Chapter III):

1. On the north side of Wilshire Boulevard mid-block between Murfield Road and Rimpau Boulevard.
2. In the Hollywood Hills, west of the Hollywood Bowl and east of Mulholland Drive.
3. In the Hollywood Hills, west of Passmore Drive, south of Bonnie Hill Drive and north of Woodrow Wilson Drive.
4. On the east side of Lankershim Boulevard, mid-block between Kling Street and Blix Street.

In addition, it is recommended that an intermediate ventilation shaft be located at Fairfax Avenue and Sixth Street.

F. Station Access Facilities

1. Bus Facilities

Based on requirements developed and presented as part of the Milestone 9 process, off-street bus facilities are recommended at Union Station, Wilshire/Vermont, Wilshire/Western, Wilshire/Fairfax, Hollywood/-Cahuenga, Universal City and North Hollywood Stations (and at Wilshire/Crenshaw Station if a decision is made to have a station at that location). In addition, the construction of new bus pull-off lanes are recommended for the Civic Center, Wilshire/Alvarado, Wilshire/Vermont, Wilshire/Normandie, Wilshire/Western, Wilshire/-Fairfax, Fairfax/Beverly, Fairfax/Santa Monica, and North Hollywood Stations.

2. Park-and-Ride Facilities

Based on requirements developed and presented as part of Milestone 9, park-and-ride facilities are recommended at the Union Station, Wilshire/Fairfax, Fairfax/Beverly, Universal City, and North Hollywood Stations. To reduce the initial cost of the system, it is recommended that the Park-and-Ride sites be developed initially for surface parking with the construction of parking structures deferred until alternative funding sources have been explored. The following table shows the parking requirement for each station and the number of spaces that would be initially provided on the surface.

<u>Park & Ride Station</u>	<u>Requirements (spaces)</u>	<u>Initial Spaces to be Provided</u>
Union Station	2500	600
Wilshire/Fairfax	1000	250
Fairfax/Beverly	1000	250
Universal City	2450	1175
North Hollywood	2200	1790

3. Kiss-and-Ride Facilities

It is recommended that off-street kiss-and-ride facilities be provided at the Wilshire/ Vermont, Universal City and North Hollywood Stations.

4. Bicycle Parking Facilities

It is recommended that a limited number of bicycle lockers or racks be placed at all stations, except those in the Central Business District. If the initially provided bicycle parking spaces are fully utilized, consideration should be given to providing additional spaces.

5. Bicycles on Trains

Based on concerns for the comfort, convenience and safety of expected Metro Rail users, it is recommended that, until actual operating experience on the Metro Rail system can be reviewed, bicycles should not be permitted in stations or on trains.

CONCLUSIONS AND RECOMMENDATIONS

In Milestones 3 and 4 route alignment and station locations were determined. This determination provided the basis for the definitive design of fixed facilities which is presented in this Milestone 10 Report. Presented below are the conclusions and recommendations associated with each type of fixed facility.

A. Stations

1. Station Complex

All stations in the Starter System are to be constructed in below-ground structures using the cut-and-cover method in existing street or in off-street locations (Union, Wilshire/Alvarado, Wilshire/Vermont, Fairfax/Beverly, Hollywood/Cahuenga, and Universal City Stations).

The station interiors will be column free with 450 foot long center island platforms to provide for unobstructed passenger movements during normal and any emergency operations. Extensive ancillary and mechanical equipment rooms will be located at both ends of the station at the platform and intermediate levels. Traction power substations are located over crossover or pocket tracks immediately adjacent to the stations with the exception of Union Station, 7th/Flower, Wilshire/Western and Fairfax/Santa Monica where they have been located above ground or below ground off-street, or within the train room itself.

Fare collection will take place at intermediate mezzanines at one or both ends of the station train room depending on patronage levels. These mezzanines provide the transition area between the off-street, plaza-type entries and the platforms and contain fare vending equipment, system maps, telephones, and fare collection gates. All public facilities are fully accessible to the handicapped and elderly through the provision of elevators serving the platforms from the surface level entries and mezzanines. Stairs and escalators (predominantly for up movements) are provided for all vertical transitions within the stations. In addition, emergency evacuation stairs are provided off the ends of the platforms to street level.

2. Station Agent's Booth

A basic issue affecting the design of stations is whether the stations will be attended or unattended. If a station is to be attended, provision must be made for such personnel and the equipment to support them. While certain transit systems, primarily those with stations at or above-grade, have opted for economic reasons to operate with unattended stations, attended stations will promote a greater sense or

perception of safety and security by patrons and will permit direct personal assistance to be rendered, if and when needed. The station attendant would be responsible for assisting and directing patrons, overseeing the operation of station equipment such as ticket vending machines, fare gates, and escalators and elevators, making announcements, and general surveillance of the station area. Pending a final decision in Milestone 12, it is recommended that a station agent's booth be provided at each station. (for major stations which usually have two separate mezzanines, a second agent's booth may be provided.) The booth should be in line with and part of the fare collection barrier to permit access to both free and paid mezzanine. It should be located to maximize the agent's direct view of the mezzanine area. By providing a booth and the associated electrical and communication conduits the District will have the flexibility to operate with or without attendants.

3. Artwork

To help provide stations with an individual, unique identity and to provide an aesthetic experience at each station it is recommended that an artwork program be established. It is proposed that the program include procedures for the acceptance of donated artwork and for the commissioning of artwork by the District. With reference to the commissioning of artwork it is recommended that 1/2 of one percent of the estimated construction cost for each station be budgeted for artwork at that station.

4. General Plans

As mentioned above, General Architectural Plans for all stations, except the Union Station, Wilshire/Crenshaw Station and Hollywood Bowl Stations have been provided in Chapter II. These plans define: the location and number of station entries; the number and types of vertical circulation devices; the spatial relationships between station elements such as fare gates and escalators and stairs; the number and location of mezzanines; the type of platform, and the location of ancillary space. These plans will represent, when completed and combined with the structural, mechanical and electrical general plans, the definitive design for each station. It is recommended that the General Architectural Plans presented in Chapter II be approved as the basis for completion of Preliminary Engineering for each station.

B. Right-of-Way Tunnels

The line sections of the Starter System will be constructed primarily by bored tunneling methods, the twin tunnels varying in depth from 25 ft. to 125 ft. beneath city streets and up to 700 ft. in depth beneath the Santa Monica Mountains.

Interconnecting cross passages will be mined between the tunnels to provide passenger access to the adjacent tunnel in the event of a safety related incident requiring evacuation.

Certain special structures which are required for train operations during normal and emergency conditions will be constructed by the cut-and-cover method and located integral with stations to minimize the overall costs of construction and disruption to local streets. These include crossovers, which permit trains to switch tracks and/or directions along the line; pocket tracks which allow storage of defective trains between the running tracks; and ventilation shafts which house ventilation fans used for extracting excess heat from the line tunnels and the stations.

C. Yard and Maintenance Facility

As described in Chapter III, a comprehensive support system of yards and shops is essential to proper operation of the transit system. Possible future as well as present needs must be considered in selecting the site for this facility. The site selected must be of sufficient size and satisfactorily configured to accommodate all anticipated functions. The ability to accommodate future system expansion must be considered. The yard location should be selected to minimize system operation costs. Environmental impact is also a critical concern with reference to adjacent neighborhoods. And, the site should be buildable, i.e. not require expensive construction procedures and techniques. Based on the above stated criteria, the recommended location for Main Yard and Shops is the site shown in Chapter III. The site is located between the Santa Fe Railway (which is immediately west of the Los Angeles River) on the east, and Santa Fe Avenue on the west. The site extends south from the Santa Ana Freeway to a point about 1100 feet south of the Sixth Street Bridge. The area of the site is approximately 45 acres.

D. Central Control Facility

As described in Chapter III, the Central Control Facility will be the nerve center of the Metro Rail System. All revenue service operations will be coordinated from this facility. Metro Rail security forces will be directed from this location and television surveillance of station will be monitored here.

The major criteria governing the location of this facility are:

- o The Central Control Facility should be located near the "hub" of the future regional transit system to facilitate centralized communications capability.
- o It should be located close to the trackway to minimize inter-connecting cable lengths.
- o The facility should be located near the terminal station to facilitate handling of collected fare revenues.

Other desirable location factors are that the facility be located near a station to permit employee use of the system and that the facility be near the maintenance shops for ease of access to work space and maintenance skills.

Based on these criteria, it is recommended that the Central Control Facility be located adjacent to the east entrance to the Metro Rail Station at Union Station. The proposed location is indicated in Figure II-5.

E. Intermediate Traction Power Substations and Ventilation Shafts

As described in Chapter IV, most traction power substation (facilities to rectify and convert conventional alternating current to the direct current used to power the Metro Rail trains) and ventilation shafts will be located in or near stations; however, four substations and five ventilation shafts will be located along the alignment between stations. Four of the five ventilation shafts are proposed to be located contiguous to the intermediate traction power substations. The substations and shafts are required wherever there are long runs between stations; e.g., between the Wilshire/Western and Wilshire/La Brea Stations, between the Hollywood/Cahuenga and Universal Stations and between the Universal and North Hollywood Stations.

The Traction Power Substations are proposed to be located above ground at the following specific locations (the locations are shown graphically on the alignment plans and profiles presented in Chapter III).

- a. On the north side of Wilshire Boulevard, mid-block between Murfield Road and Rimpau Boulevard.
- b. In the Hollywood Hills, west of the Hollywood Bowl and east of Mulholland Drive.
- c. In the Hollywood Hills, west of Passmore Drive, south of Bonnie Hill Drive and north of Woodrow Wilson Drive.
- d. On the east side of Lankershim Boulevard, mid-block between Kling Street and Blix Street.

The intermediate ventilation shaft mechanical rooms are proposed to be located under the adjacent street in the first and last instances and within the substation structure for the two Hollywood Hills locations. The substations will be approximately 50' x 160' x 18' in size and will be designed to be compatible with the area in which they are located. It is proposed that the remaining intermediate ventilation shaft be located at Fairfax Avenue and 6th Street. The mechanical room would be located below-grade in the street.

F. Station Access Facilities

1. Bus Facilities

Chapter II of this report presents the recommended Architectural General Plans for each station. These plans show off-street bus facilities at Union Station, Wilshire/Vermont, Wilshire/Western, Wilshire/Fairfax, Hollywood/Cahuenga, Universal City, and North Hollywood Station. In addition, new bus pull-off lanes are indicated

at Civic Center, Wilshire/Alvarado, Wilshire/Vermont, Wilshire/-Normandie, Wilshire/Western, Wilshire/Fairfax, Fairfax/Beverly, Fairfax/Santa Monica, and North Hollywood Stations. If it is determined that a station should be located at Wilshire/Crenshaw, an off-street bus facility is proposed for this station. These recommended bus facilities are based on requirements developed and presented as part of Milestone 9.

2. Park-and-Ride Facilities

Park-and-ride facility requirements were determined in Milestone 9 as follows: the Union Station - 2500 spaces, Wilshire/Fairfax - 1000 spaces, Fairfax/Beverly - 1000 spaces, Universal City - 2450 spaces and North Hollywood - 2200 spaces. The station site plans presented in Chapter III show the areas designated for parking. These areas have been configured to permit the development of parking structures. However, in the interest of reducing the initial cost of the system, it is recommended that the sites be developed for surface parking only and that the District seek out alternative means of funding the development of parking structures, such as joint development or franchising of the parking operation. The approximate number of surface parking to be provided at each station are; Union Station - 600 spaces, Wilshire/Fairfax Station - 250 spaces, Fairfax/Beverly Station - 250 spaces, Universal City Station - 1175 spaces, North Hollywood Station - 1350 spaces.

3. Kiss-and-Ride Facilities

Kiss-and-ride facilities are used primarily during the peak one or two hours of each day. Based on the comparison between this limited use of land and the high cost of land acquisition, it is recommended that off-street kiss-and-ride facilities be provided only in those instances where land is to be acquired for bus or park-and-ride facilities or station construction.

4. Bicycle Parking Facilities

In the current stage of station design, it has not been possible to quantify exactly the requirements for bicycle parking. However, it is expected that a demand for such parking will exist. Therefore, it is recommended that a limited number of bicycle lockers or racks be provided at all stations, except those in the Central Business District. If the initially provided bicycle parking is fully used, then consideration should be given to providing additional facilities. Tentative locations for bicycle parking have been indicated on the Station General Plans. The two major criteria for location are:

- A. Bicycle racks or lockers shall be located in close proximity to station entrances for convenience.
- B. They shall be located in a highly visible area, close to pedestrian ways, to promote security.

It is recommended that the exact location at each station for bicycle parking should be determined by the section designer during the Continuing Preliminary Engineering phase of design.

5. Bicycles on Trains









A related but different issue, whether or not bicycles should be permitted on trains, has been considered as part of the Milestone 10 process because of the potential impact on station design that might be caused by accommodating the movement of bicycles through stations.

The major objections to allowing bicycles to be carried on trains centers on concern for passenger safety, convenience and comfort. These concerns arise not only in regard to bicycles on the trains but also in regard to transporting the bicycles to and from the surface on stairs, escalators or elevators. A review of the experience of other rail transit systems has found that none permit bicycles on trains during peak operating conditions when trains are crowded and stations are busy. Several transit systems have experimented with permitting bicycle carry-ons during off-peak hours and have adopted policies allowing this activity. Other systems have adopted contrary policies. However, no transit system is known to have adopted a policy prior to beginning operations permitting bicycle carry-ons.

The exact knowledge of patronage, its peaking characteristics, and other such information are necessary to create an informed policy regarding bicycle carry-ons which will respect the needs and desires of bicycle riders while not inconveniencing or threatening the safety of other patrons. Therefore, it is recommended that initially bicycles be prohibited in stations or on trains and that a final policy allowing or prohibiting the transporting of bicycles through stations and on trains be established after actual operation begins and sufficient experience has been gained to determine whether bicycles can be accommodated safely. It has been determined that stations designed to meet handicapped accessibility requirements will also be able to physically accommodate the transporting of bicycles, provided that the stations are not operating at or near capacity. Therefore, in terms of station design no actions are being taken which would prohibit the future adoption of a policy permitting bicycle carry-ons.

**METRO RAIL PROJECT
RECOMMENDED ALIGNMENT STARTER SYSTEM**

Legend

-  Alignment
-  Stations
-  Cross over
-  Pocket track
-  Intermediate Traction Power Substation With Vent Shaft
-  Intermediate Vent Shaft
-  Parking
-  Bus Facilities
- 1 Union Station With Central Control Facility and TPS
- 2 Civic Center With TPS
- 3 5th/Hill
- 4 7th/Flower With TPS
- 5 Wilshire / Alvarado With TPS
- 6 Wilshire / Vermont With TPS
- 7 Wilshire / Normandie
- 8 Wilshire / Western With TPS
- 9 Wilshire / La Brea With TPS
- 10 Wilshire / Fairfax With TPS
- 11 Fairfax / Beverly With TPS
- 12 Fairfax / Santa Monica With TPS
- 13 La Brea / Sunset With TPS
- 14 Hollywood / Cahuenga With TPS
- 15 Universal City With TPS
- 16 North Hollywood With TPS

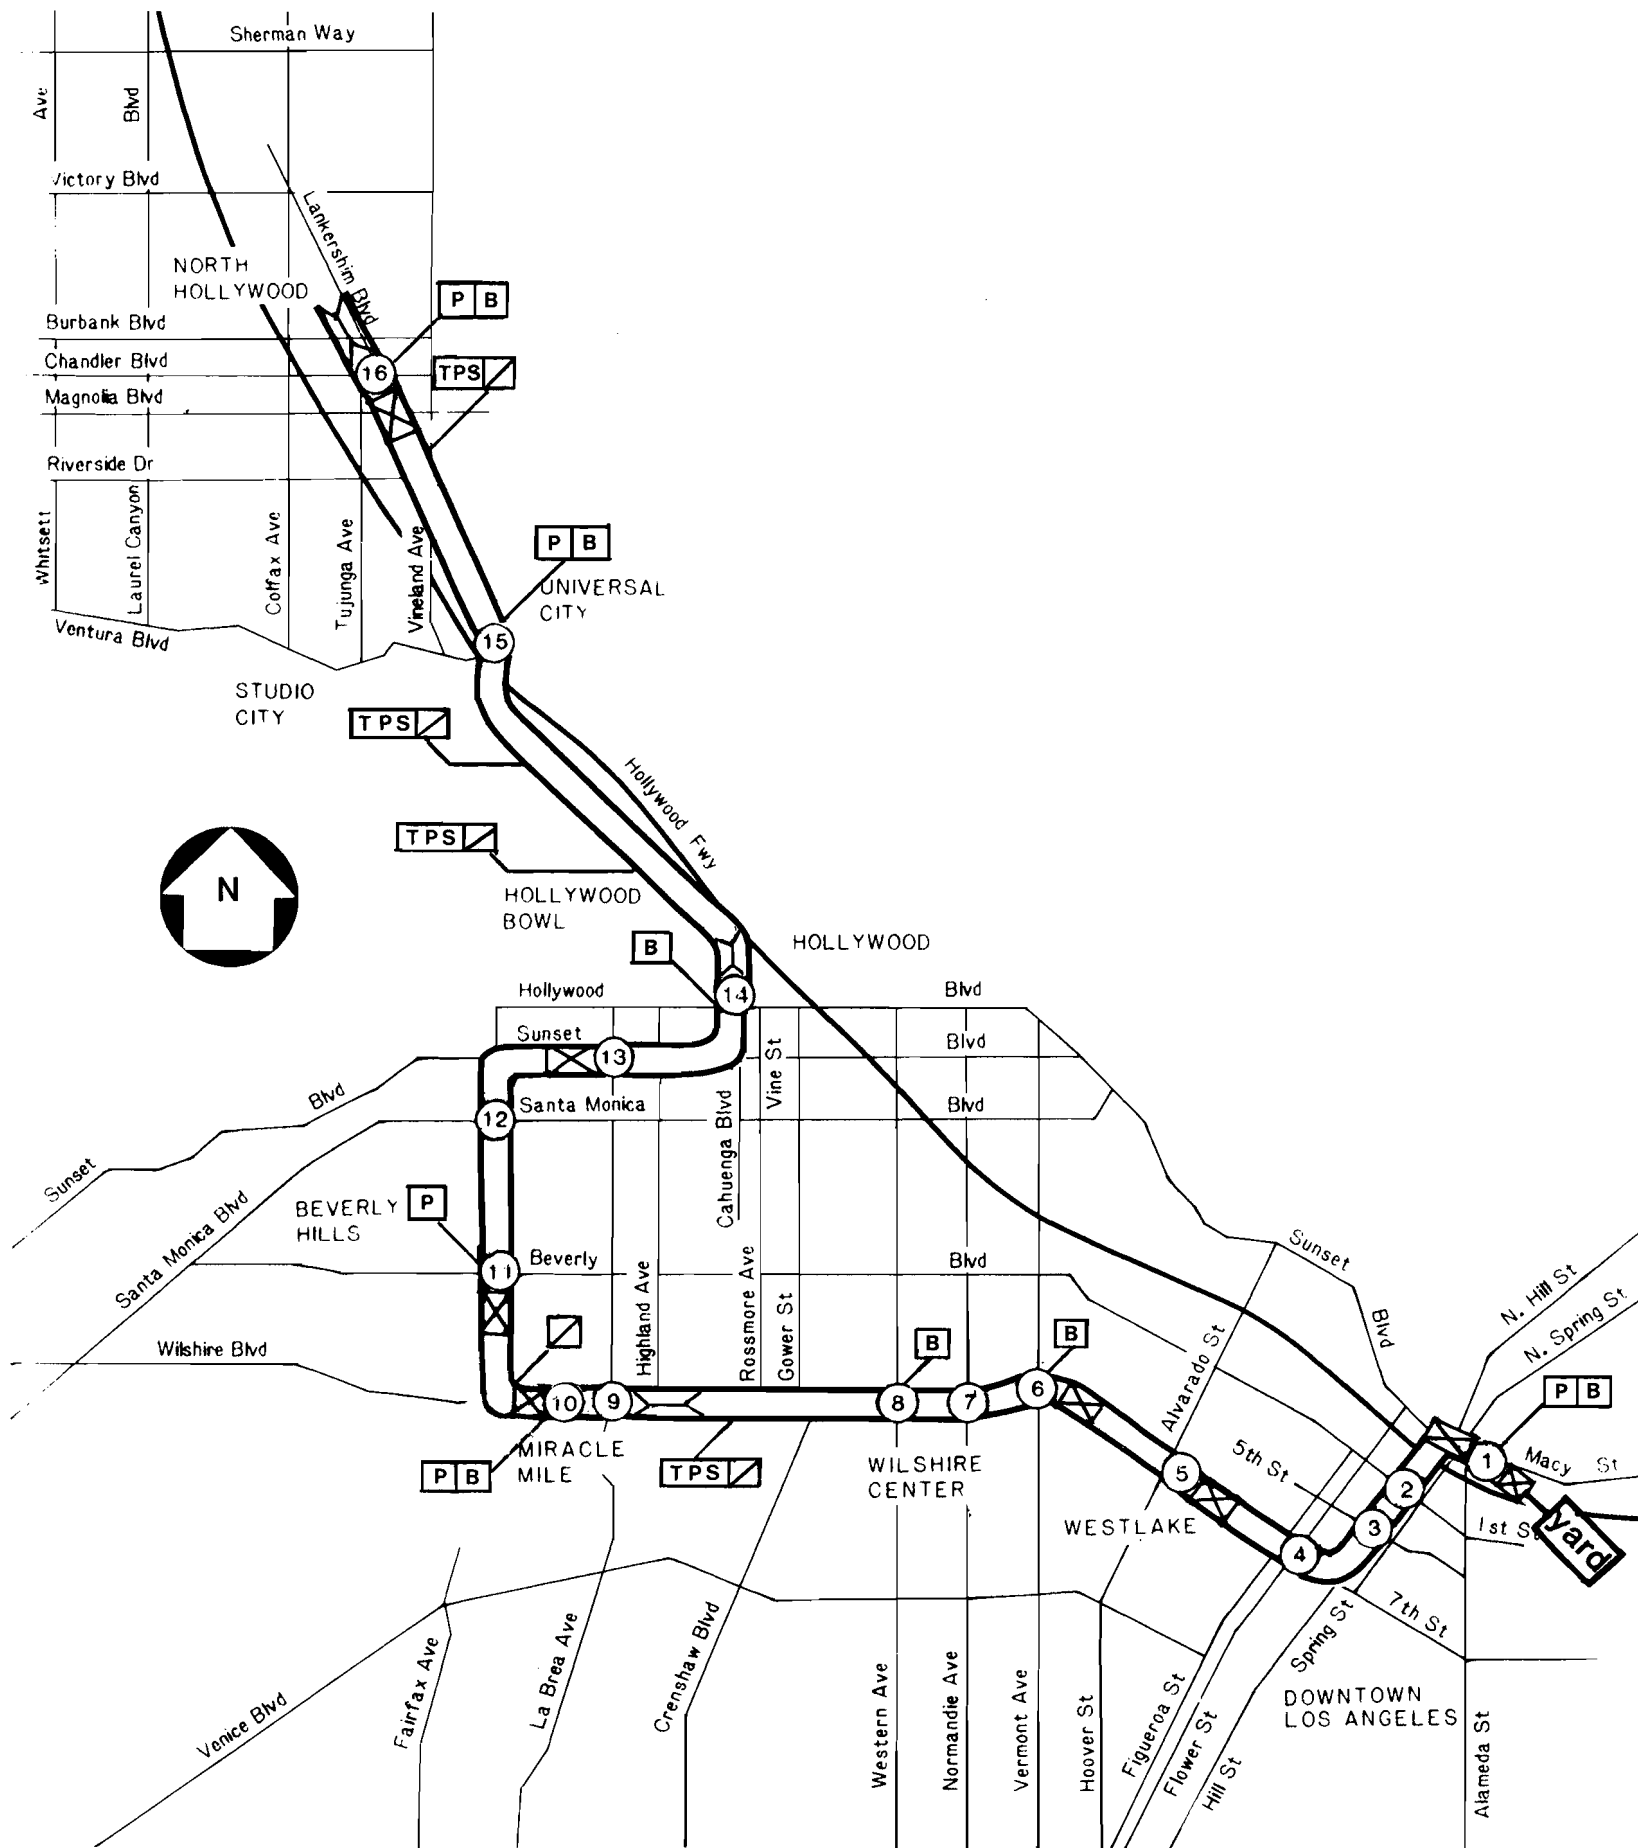


FIGURE 1



I. INTRODUCTION

1. INTRODUCTION

A BACKGROUND

The California State Legislature created the Southern California Rapid Transit District (SCRTD) in 1964 with a legislative mandate to design, construct, and operate a rail rapid transit system within the Los Angeles County area. The success of such a program is dependent upon the availability of funds. On three occasions, SCRTD attempted to obtain countywide voter approval of rapid transit funding through increases in local sales taxes. Finally, in June 1974, Proposition 5 was passed by a solid majority, allowing for the use of a portion of state gasoline taxes for rapid transit development. This measure provided a local source of funds for SCRTD to begin its rail rapid transit development program in Los Angeles.

SCRTD also received federal funding in 1974 to evaluate 16 transit corridors in the Los Angeles metropolitan area. A Rapid Transit Advisory Committee (RTAC), composed of representatives of local and state agencies, guided this effort. The result of the evaluations was the identification of a rapid transit corridor that justified further development and evaluation.

Based on the results of the RTAC study, a Regional Transit Development Program was adopted by state and local jurisdictions. In September 1976, representatives of the City of Los Angeles, Caltrans, Southern California Association of Governments, the County of Los Angeles, and SCRTD applied to the Urban Mass Transportation Administration (UMTA) for assistance in financing the Regional Transportation Development Program. Designed to focus on transportation problems in the Los Angeles area, this four-part program included improvements to the existing street system, freeway transit projects, a proposed Downtown People Mover System, and an evaluation of alternative transit solutions for the Regional Core, the approximately 55-square-mile portion of the metropolitan center of Los Angeles. The program was immediately endorsed by the newly established Los Angeles County Transportation Commission in 1977.

Having received UMTA and Proposition 5 funds to evaluate transit corridors, SCRTD began in 1977 an in-depth analysis for 11 alternatives: a "status quo", five rail-bus, and five all-bus alternatives. The critical issues considered during the evaluation included:

- o Which alternative could serve the largest number of people?
- o Which corridor was experiencing the greatest surface traffic congestion without any plans for relief?
- o Which alternative would reduce the greatest number of auto trips per day?
- o Which corridor would best accommodate city and county land use plans?

- o Which corridor might have the greatest impact on local air quality and energy savings?
- o Which alternative would offer the best opportunity for efficient operations?
- o Which alternative might provide the greatest economic benefits to the Los Angeles metropolitan area?

Concurrently, a comprehensive environmental impact analysis was conducted to examine the effects of each of the alternatives on the affected communities. In September 1979, the District Board of Directors selected its "preferred alternative" - an 18-mile rapid transit line extending from the Central Business District through the Wilshire Boulevard area to Fairfax Avenue, and northerly through Hollywood to North Hollywood.

The results of this analytical work were published in the final Alternatives Analysis/Environmental Impact Statement/Report (AA/EIS/EIR) and were submitted to UMTA for evaluation in April 1980. Two months later, SCRTD was allocated \$12 million from UMTA and \$3 million from local sources to begin the first phase of the 10-year project - preliminary engineering. This phase includes additional environmental analysis and the basic work leading to the final design and construction. UMTA noted that the Metro Rail Project is one of the most carefully studied and thoroughly justified projects of its kind in the country. It is the only new rail start for which the current federal and state administrations and congress have been willing to grant funds for preliminary engineering.

To date, combined government funding totals approximately \$39 million which will allow completion of preliminary engineering. In addition, approximately \$19 million has been received for Continuing Preliminary Engineering which will further advance designs.

B. COMMUNITY PARTICIPATION PROGRAM

An important factor in the development of the Metro Rail Project has been regionwide public support. This broad-based support has been demonstrated on numerous occasions. Particularly impressive were the public hearings conducted in 1979 when businessmen, officials, organizations, and citizens from all areas of Los Angeles testified that this project was the one with which to begin rail rapid transit system development in the Los Angeles community.

As part of the process of designing and developing the rail system, the SCRTD Metro Rail Project Team is now involved with land use planning, service criteria, social issues, energy concerns, and environmental impact and aesthetic considerations. The Project Team recognizes that designers and decision makers must be responsive to the public's needs and desires.

Given the history of experiences in other cities, it is most essential that the Team maintain sensitivity to public concerns by means of a public participation process before definitive plans are made. An extensive Community Participation Program has been established to meet that need. The purpose of the Program, as adopted by the SCRTD Board of Directors, is to provide interested, concerned, and affected citizens of the Los Angeles area a means to interact with and provide input to the Project Team, city and county officials, and the Board in regard to Metro Rail preliminary engineering issues as well as on related areas of planning and development.

The key element of this Program is the policy decision-making process, or Milestone Process. Community participants will help the Project Team make decisions on 12 basic, interrelated points of development - called milestones - that must be made during the preliminary engineering phase of the subway project. (These are the 12 most critical decision points of the project such as route selection, station location, vehicle design, and cost estimates.) It is through this mechanism that community participants will be informed of and able to provide input to the most significant aspects of the Metro Rail Project.

This does not mean, however, that the District Board of Directors and involved local elected officials will relinquish their respective responsibilities where decisions are concerned. But it does mean that important decisions will be made with the overall values, needs, and priorities of the community in mind. Since the greatest amount of public interest is expected from those who live and work in the areas most directly affected by the Metro Rail Project, the Community Participation Program has been structured to encourage and accommodate participation by means of three levels of organization:

- o The Sector Level. This base organization level has been divided into six key geographical areas along the subway alignment, called "sectors". Representatives from each of these sectors will participate in the appropriate groups of the next level of organization. Special organized groups will be encouraged to participate at this level.
- o The Segment Level. Sector representatives will form this second level of community organization. The sector representatives will be grouped into three geographic segments along the alignment (i.e., the Central Business District segment, the Wilshire segment, and the Fairfax/Hollywood/North Hollywood segment). They will discuss issues that affect these three broad segments of the alignment. Representatives from each segment group will participate in the next level of organization.
- o The System Level. Segment participants will join other interested citizens, established organizations, and special interest groups in forming this final level of community organization. The system level will convene meetings on more general issues that concern all segment

and sector level groups. This level will function as the primary group for conflict resolution of Community and Project Team concerns and recommendations.

The above structure has been developed for citizens to review, comment on, and have input to the 12 project milestone reports that relate directly to the design, engineering, and environmental impact of the Metro Rail Project. These milestones will be presented to the public in a series of community meetings throughout preliminary engineering. Through the community participation process, the public will have three opportunities to review and comment on the Milestone Ten proposal:

- o Preliminary Draft Report. At the community meetings the Project Team will present its initial recommendations and discuss the issues. Copies of the preliminary draft report will be distributed to each participant for review and comment. Subsequent meetings may be necessary to answer participants' questions.
- o Draft Report Meeting. A second public review will occur upon publication of a draft milestone report, which will include comments relative to the particular initial milestone data along with the Project Team's responses to that input.
- o Board Hearing. Prior to adopting each milestone report, the SCRTD Board of Directors will convene a hearing, thus giving the participants a final opportunity to comment on that specific milestone.

These three key input points will occur in the overall community participation process, which will take approximately 45 to 60 days to implement for each milestone. This process will be conducted for each of the 12 milestones, thus meeting the mid-1983 preliminary engineering completion deadline. (See Table I-1 for a list of the project milestones and the general timetables for public reviews.)

The SCRTD believes that through the Community Participation Program, the Metro Rail Project design alternatives adopted at the conclusion of preliminary engineering will best represent the needs and desires of the community.

Table I-1

TIMETABLE FOR MILESTONE REVIEWS

<u>Community Review Schedule</u>	<u>Milestone</u>	<u>SCRTD Board Hearing Date</u>
March-April 1982	1. Preliminary System/ Operational Plan 2. System Design Criteria	October 12, 1982
May-June 1982	3. Route Alignment 4. Station Location	December 8, 1982
June-July 1982	5. Relocation Policy	August 12, 1982
August-September 1982	6. Development/Land Use	February 10, 1982
September-October 1982	7. Safety, Security, System Assurance	December 2, 1982
November-December 1982	8. Systems and Subsystems	January 13, 1983
January-February 1983	9. Supporting Service	March 25, 1983*
February-March 1983	10. Fixed Facilities	April 14, 1983*
March-April 1983	11. Cost Estimate	May 11, 1983*
May-June 1983	12. System Plan	June 27, 1983*

*Approximate

II. STATION DESIGN

II. STATION DESIGN

A. DEFINITIVE DESIGN DESCRIPTION

During the Milestone 4 process, a number of station location alternatives were studied and numerous public meetings were held. Subsequently a specific location for each station was fixed by the RTD Board, forming the basis for the next step: definitive design. It is during definitive design that the major decisions regarding station design are reached. Among these decisions are the number and location of entries in accordance with the anticipated patronage demand; the fare collection configuration--in an above-grade concourse or in a below-grade mezzanine; platform type and size; and the number/locations of required stairs, escalators, and elevators. In addition, and no less importantly, the substantial mechanical and electrical ancillary spaces must be accommodated as efficiently as possible in order to minimize capital, operating and maintenance expenses. A decision made regarding any of these elements affects other decisions. For example, the need to place an entrance at a specific location can require a particular mezzanine configuration; conversely, the selection of a particular mezzanine layout will affect where entries can be placed.

The first part of the chapter will describe in general terms the station design philosophy and its application to particular station elements such as entrances and other components. The remainder of the Chapter will present station specific information in support of station plans which illustrate the basic station and site layout.

1. Architectural Design

The overall design of each station will provide a site-specific approach to the basic disposition of all functional elements such as, mezzanines, platforms, and ancillary rooms. The basic architectural framework will be established by providing for a clear span structural shell (without columns) and a ceiling-mounted low velocity air distribution duct running down the length of the trainroom. In addition, all stairs, escalators, and elevators will be standardized with regard to finishes, spatial relations between vertical access devices, fare collection areas, mezzanines, and platforms. Lighting will be provided by a standard type of fixture although their placement may vary depending on the differing configurations provided in each station.

Materials and finishes will be determined in the next stage of design following Preliminary Engineering, from a limited palette of choices to assure high durability, and straightforward maintenance within a pre-established budget. Signing will be unified throughout the stations with regard to placement and types of messages. All ancillary and equipment rooms will be standardized with regard to functional layouts, materials, lighting, and other utility requirements to permit a unified program for maintenance and to minimize capital costs.

2. Station Entrances

Plaza - type entrances and entrances within existing or planned developments are preferred; these "off-street" entrances have been planned to relate to business and urban activities in addition to serving their transit function. "On-street" entrances with stairs, escalators and elevators leading directly from the sidewalk to the fare collection areas have been avoided.

A number of factors have been considered in determining the number and location of entrances. Patronage projections and expected mode of arrival at each station are basic determinants. And, particular attention was given to rail, bus and auto interface and pedestrian flows. Future development plans in each station area have been noted and the potential for joint development has been considered. Among the findings was the determination that expected patronage levels high enough to support the cost of constructing entrances at each end of a station (which requires two fare collection areas) occur only at the LACBD stations and at the Wilshire/Fairfax Station. Particular site considerations also lead to a double-ended station at North Hollywood.

The next determination - to have one, or more than one, entrance into each mezzanine - is based on both the projected patronage levels and site specific considerations. The heavy bus transfers, for example, that will occur on each side of Vermont lead to planning for an entrance on each side. On the other hand, the lack of a suitable, economical location for a second entrance at the Wilshire/Normandie Station dictated only a single entrance.

Determination of the entrance orientation, i.e. whether the entry parallels, runs perpendicular or at some other angle to the major street, is usually the result of weighing several considerations. The existence of below surface utility lines, anticipated pedestrian flows, and the location of bus stops help determine the best orientation. When the entry is to be located on a developable parcel, consideration is given to maximizing the development potential of the parcel. This is usually accomplished by orienting the entry perpendicular to the major street thus leaving the maximum frontage along the major street available for development. A final consideration which relates to decisions concerning both entry locations and mezzanine configurations is the desire to maximize the potential for the construction of additional entrances either by SCRTD or by others, either during initial construction or in the future.



CLEARSPAN END MEZZANINE

SCRTD Metro Rail
HWA
January 1983

FIGURE II-1

3. STATION COMPONENTS

In addition to the entrances that will be at or near the surface as discussed above, all stations will have the following components:

- o Mezzanine/Concourse. This component functions as a transition area between the entrance to the station and the train platform. It may be at a point between the surface and the platform(s) where it is called a mezzanine, or at street level where it is called a concourse. Wilshire/Alvarado is the only concourse type station currently being designed.

The mezzanine/concourse provides space for various functions and typically includes fare collection, directional and information signage, and amenities for the patron's needs such as telephones and maps. The space that a patron enters prior to fare collection is designated a "free" area, with a corresponding space after fare collection designated "paid" area.

The mezzanine may extend for the full length of the station (none of the Metro Rail starter line stations have this configuration), be at any point along the platform, or at one or both ends of the station. As mentioned above, the mezzanine configuration is determined by the expected patronage levels and the desired number and location of entrances.

- o Platforms. Metro Rail station platforms will be approximately 450 feet long to accommodate trains consisting of six 75-foot-long cars. The platform configuration proposed for all stations is a "center" type, where a single platform is flanked by the two tracks. Patron orientation is much easier with a center platform since a directional decision can be made at the platform. Also the cost of a station with a center platform is typically lower compared to a side platform station.
- o Equipment Spaces. Electrified rail transit stations require substantial amounts of space to house such elements as traction power substations, electrical distribution rooms, and fan rooms. These areas are typically located at track level beyond the platforms and at mezzanine level beyond the public spaces.

Where a pocket track (a train storage track usually located between through tracks) or a crossover track (a location where a train can switch from one track to another) is located at the end of a station, the station "box" - the area to be constructed by the cut-and-cover method - is extended. A traction power substation can often be located in this box over the crossover or pocket track. More than thirty different service and equipment rooms are needed to support the operation of the station. Certain spatial relationships must be maintained in the locating or placing of these rooms while at the same time keeping unusable space to a minimum.

4. Patron Movement Within Stations

Of prime importance in station design is the movement of patrons, both horizontally and vertically, between the station entrance and the trains. Minimizing both travel times and capital/operating costs, as well as providing for ease of movement, is an essential design goal.

For horizontal movements, the distances between travel points located at the same level have been held to the least practical amount, considering all functional factors. Vertical movements, i.e., connecting the various levels within the station, utilize stairs principally for down-travel plus a limited amount of up-travel, and escalators as the principal means of up-travel. For those stations with extremely long vertical movements, escalators have been proposed for down-travel as well. An elevator from street level to the free area of a mezzanine has been planned to make the system accessible to the handicapped at the primary entrance to each mezzanine type station. A second elevator will provide access from the paid area on the mezzanine to the platform level. The numbers of stairs and escalators provided at each station are determined by patronage forecasts and the directional split of patrons (boarding or deboarding) during the morning and evening hours. Additional stairs will be provided at each end of the platform to permit evacuation of the stations during any emergency conditions.

5. Parking

Patronage projections have been analyzed in terms of expected mode of access to each station. Based on this analysis, park-and-ride facilities have been programmed for Union Station, Wilshire/Fairfax Station, Fairfax/Beverly Station, Universal City Station, and North Hollywood Station. In each case a footprint for a parking structure sized to meet the expected demand has been developed to determine the appropriate site requirements. However, as a cost-saving measure, it is proposed that the initial construction provide for surface parking only. The construction of parking structures will be deferred.

6. Bus - Rail Interface Planning

Depending on site - specific considerations, such as existing street widths and the availability of undeveloped land in a station area, certain provisions are proposed for facilitating bus-rail connections. These provisions, which are discussed below, range from providing bus turnout lanes on existing streets to complete bus terminals with bus bays and layover space.

7. Construction

Stations will be constructed by a cut-and-cover method. With this method the work progresses from the street level down, and involves some surface disruption in the immediate vicinity of the station itself. Chapter IV - Construction Methods, describes the construction process in some detail.

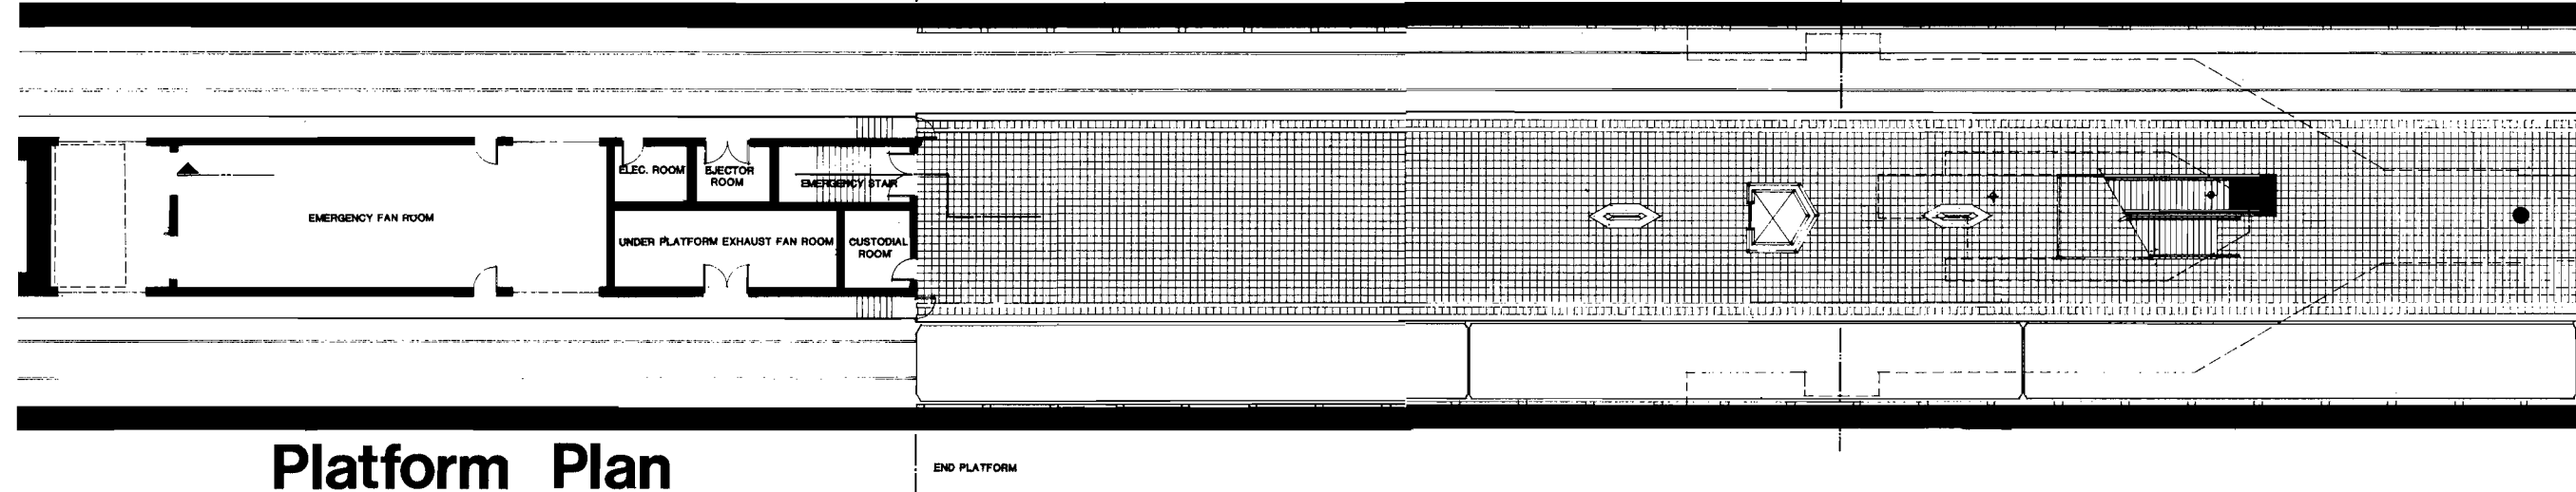
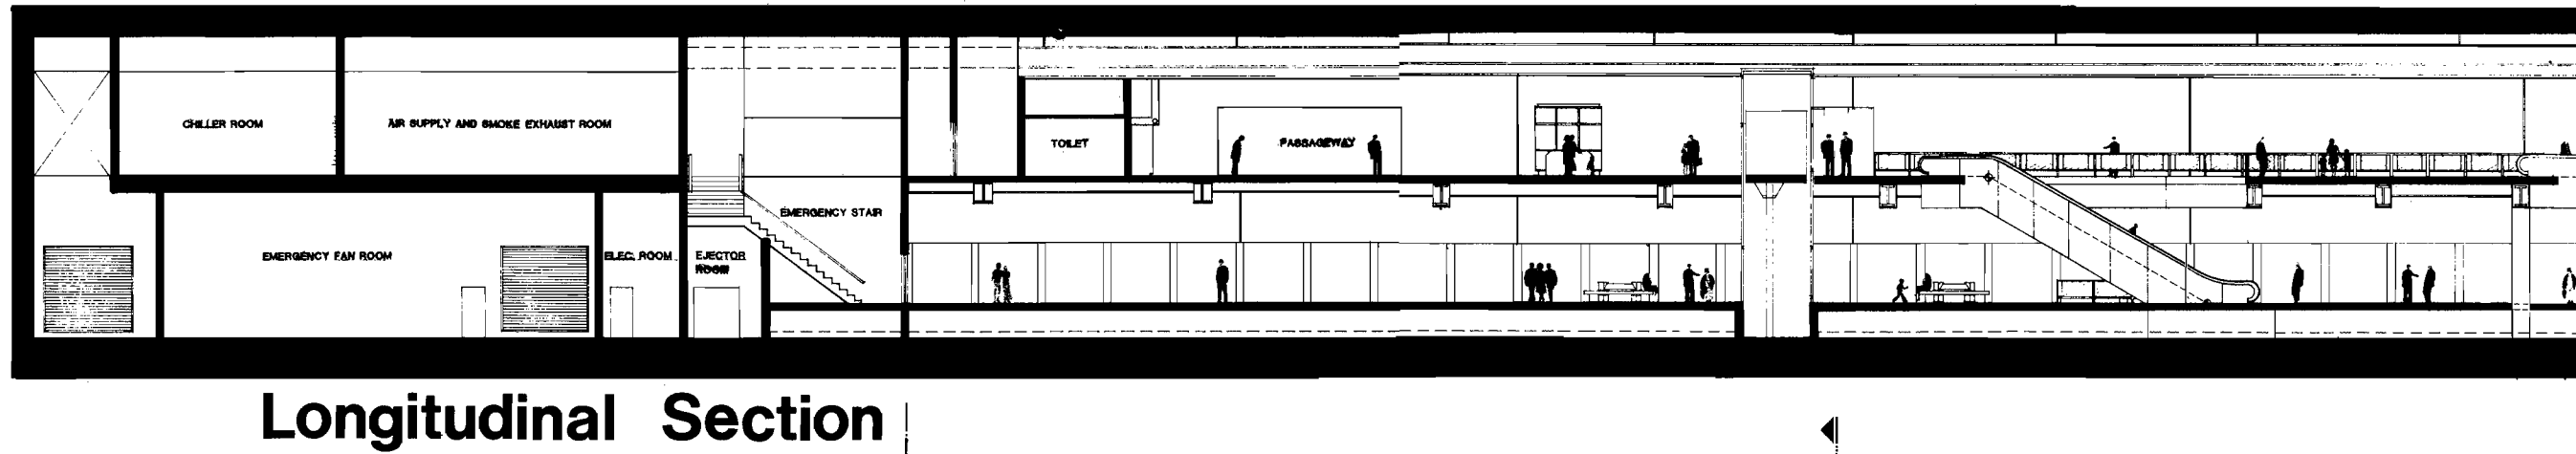
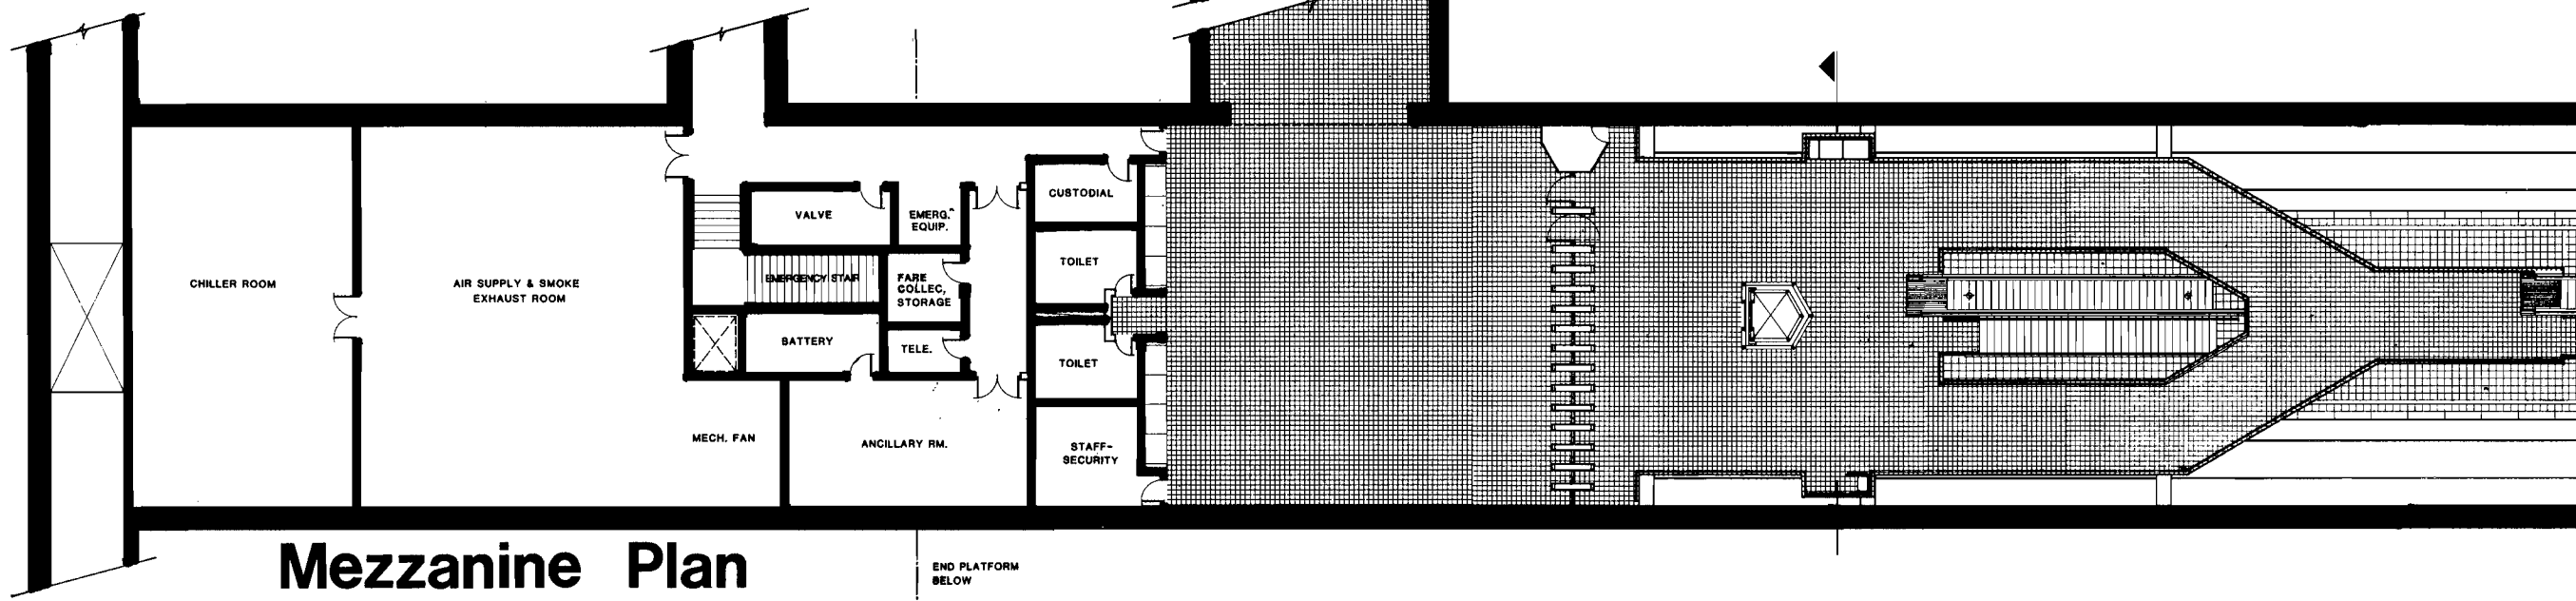
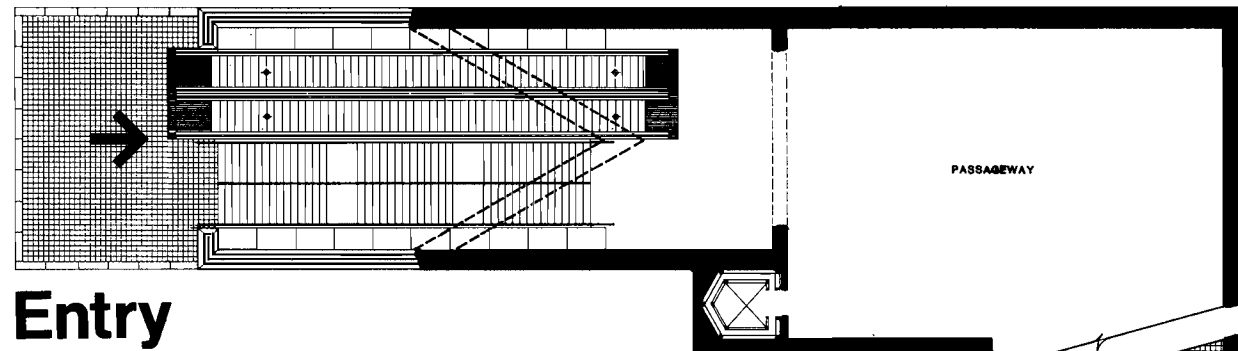


FIGURE II-2

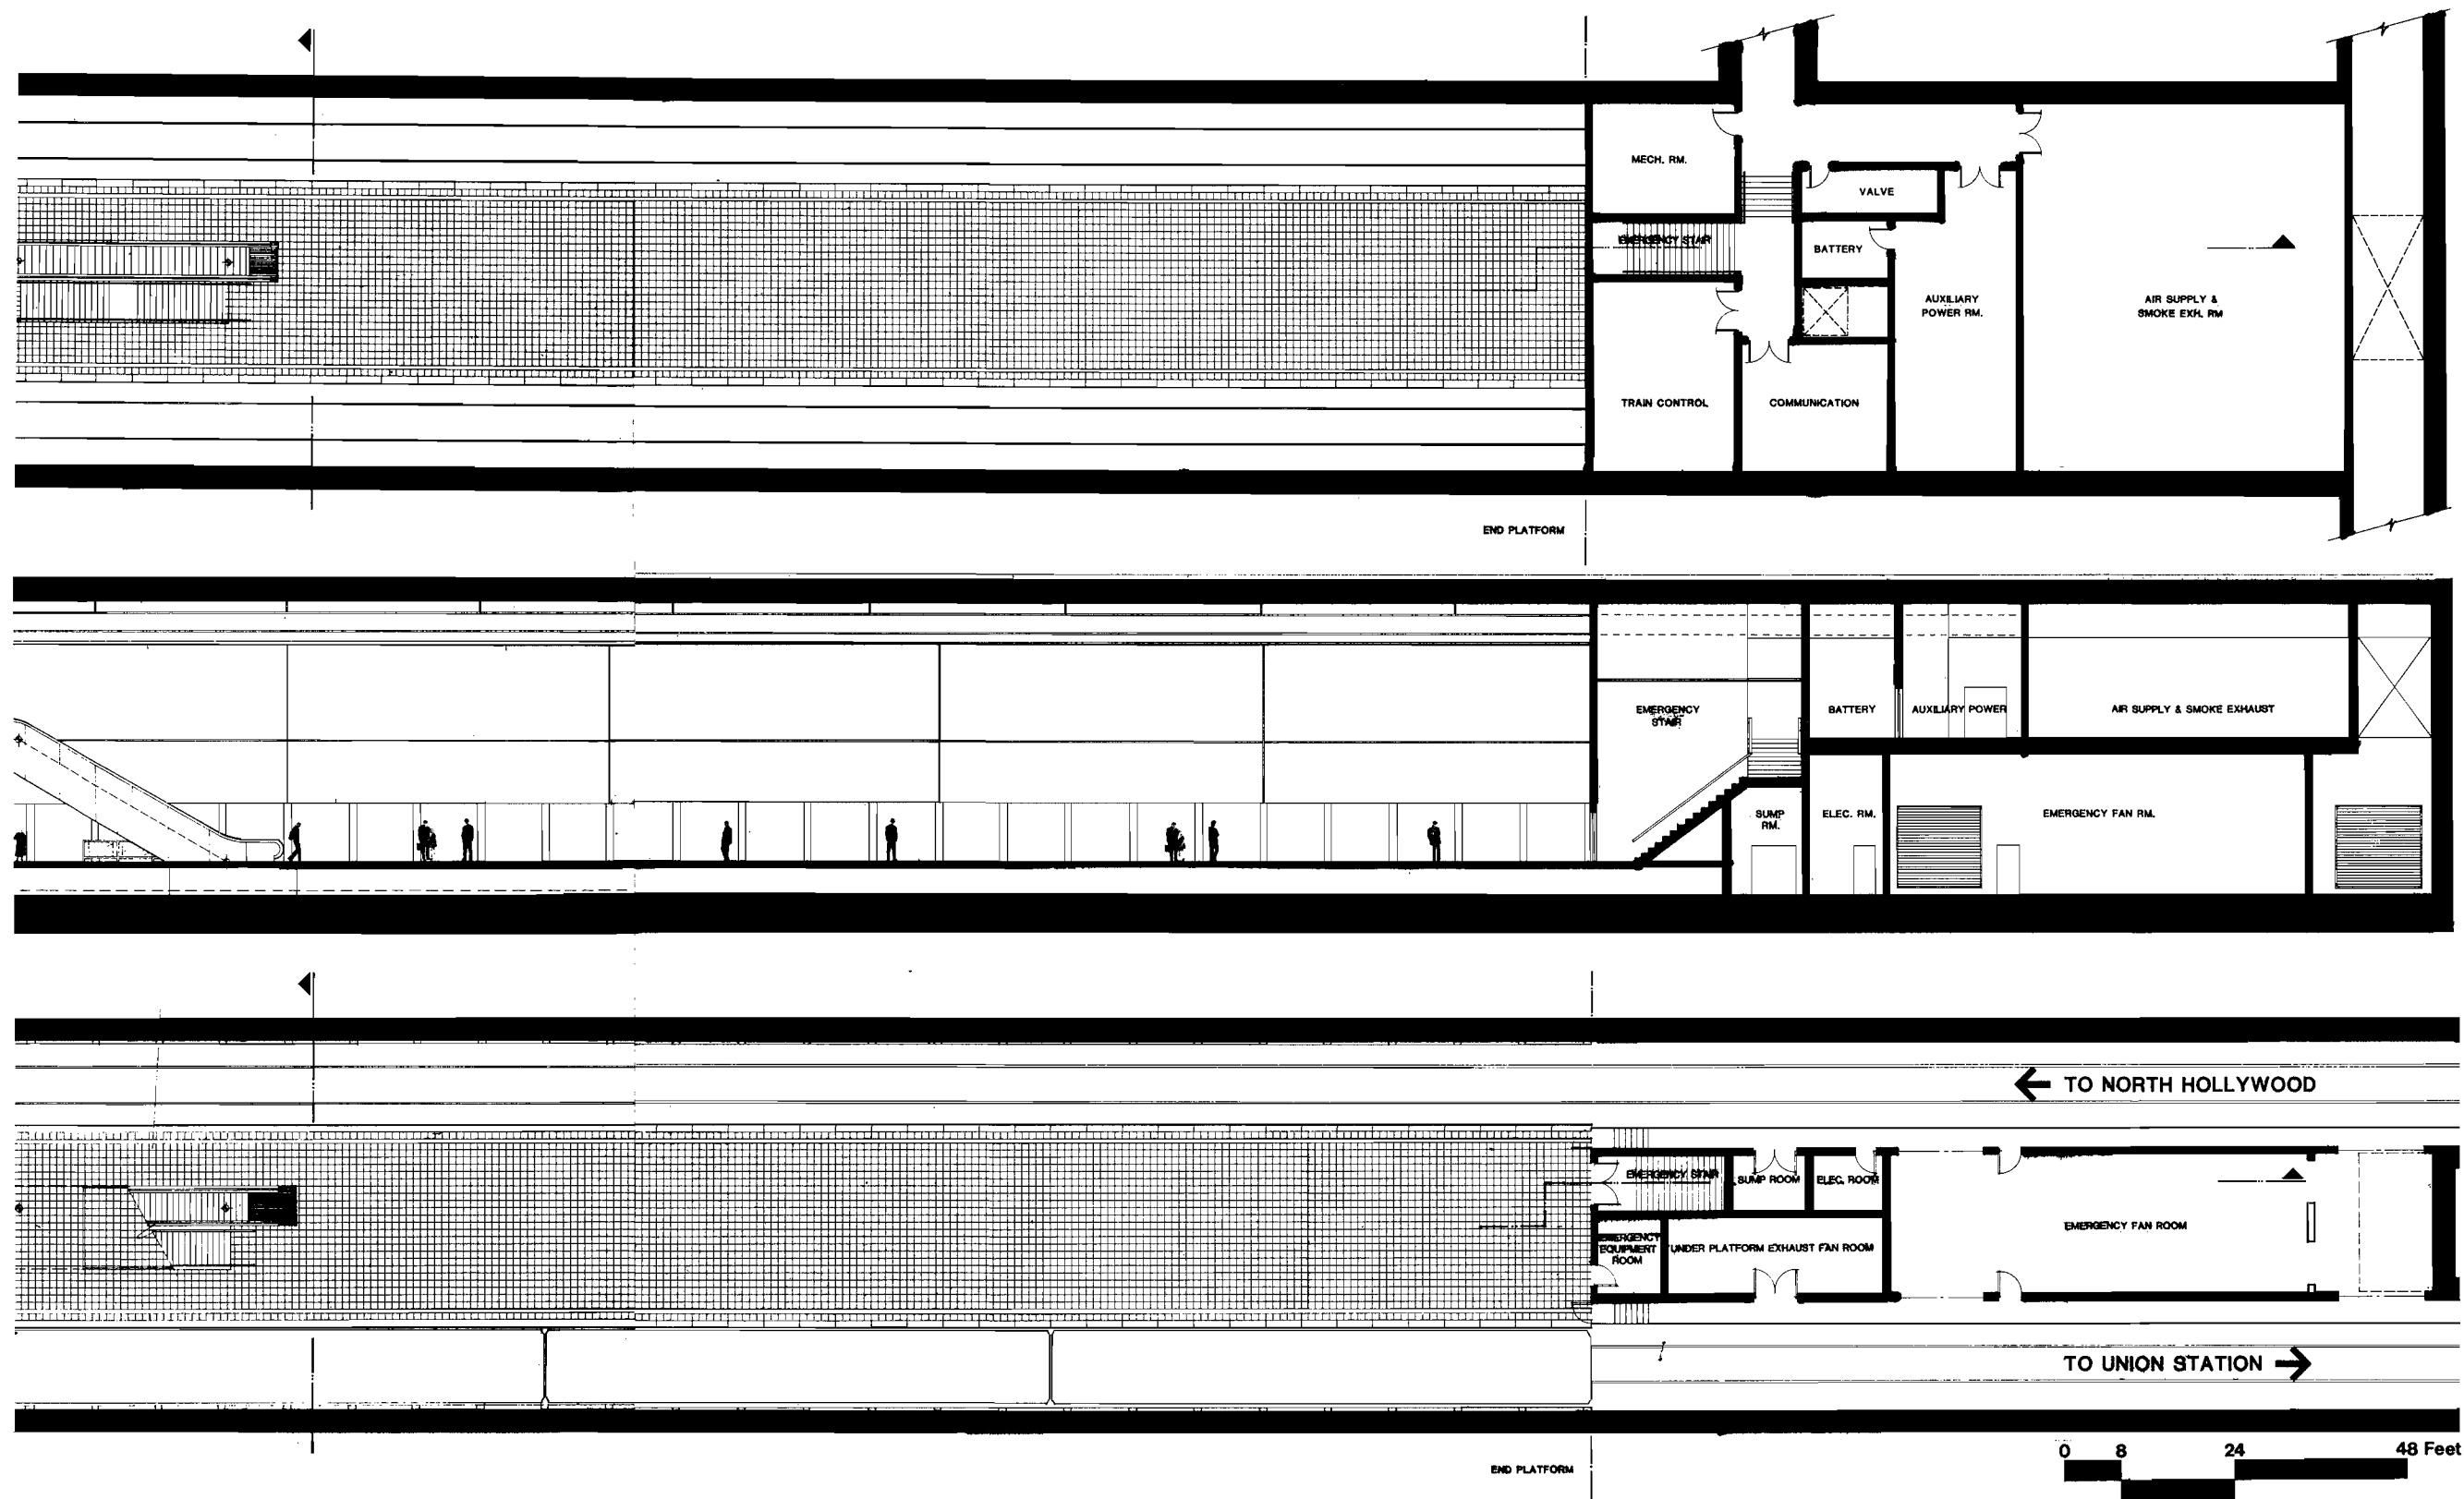


FIGURE II-3

B. STATION SITE AND DESIGN REPORTS

Introduction

The plans which are included in this section, although still in progress, present design conclusions regarding the functional disposition of the specific components of each station. The drawings indicate where the important elements of each subway station will be located in relation to all other components. They show, for example, how the fare gates relate to the escalators and elevators which bring people from the street into the mezzanine area. They show, for each station, how station entrances relate to surrounding sidewalk spaces and buildings. The architectural, structural, mechanical and electrical aspects of these stations are also in progress and definitive design of these components will be completed during the course of Preliminary Engineering.

The station entry locations, as shown, are those presently contemplated to be publicly funded; their final orientation and impact on existing properties are subject to conclusive negotiation with landowners and/or developers once funding for construction has been obtained by the District. The precise location of all other structures which will impact station areas, such as vent shafts, fresh air intakes, and emergency exit stair hatches will be determined during the course of Continuing Preliminary Engineering and Final Design.

The plans also indicate potential future entries at selected station locations. Where feasible, the District does plan on providing knock-out panels as part of station construction to permit future construction of additional entries as a result of subsequent commercial development in the station area. Knockout panels are a type of wall structure which can be removed to permit the easy and inexpensive addition of entrances to a stations. The Civic Center and 5th/Hill Station plans are representative of such future potential.

The development of off-street facilities for long-term rail transit parking, kiss-and-ride, and bus facilities presented in this report indicate the recommended extent of development of these facilities with regard to property acquisition and quantities. Tables II-1 and II-2 explain the symbols and abbreviations used on the General Plans presented below.



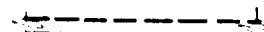

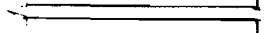






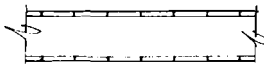









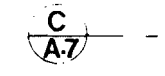

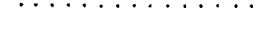
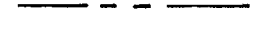
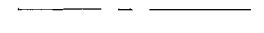








Table II-1

Abbreviations

A.F.C.	AUTOMATIC FARE COLLECTOR	N.	NORTH
APX.	APPROXIMATE	N.T.S	NOT TO SCALE
@	AT	NO. or #	NUMBER
ATD.T.	ATTENDANT	O.D.	OUTSIDE DIAMETER
BM.	BEAM	PLAT.	PLATFORM
BET.	BETWEEN	PLUMB.	PLUMBING
B.R.S.	BLAST RELIEF SHAFT	PT.	POINT
B.S.	BOTH SIDES	P.S.F.	POUNDS PER SQUARE FOOT
BOT.	BOTTOM	P.S.I.	POUNDS PER SQUARE INCH
BLDG.	BUILDING	P.A.	PUBLIC ADDRESS
C.B.	CATCH BASIN	R.O.W.	RIGHT-OF-WAY
CLG.	CEILING	RM.	ROOM
C.L. or @	CENTER LINE	SEC.	SECTION
CCTV	CLOSED CIRCUIT TELEVISION	SGNL.	SIGNAL
COL.	COLUMN	S.	SOUTH
CONC.	CONCRETE	S.F.	SQUARE FOOT
COND.	CONDENSER	STD.	STANDARD
CONDT.	CONDUIT	STA.	STATION
CONT.	CONTINUOUS	S.P.	SUMP PUMP
C.O.	CONVENIENCE OUTLET	SWBD.	SWITCHBOARD
DET.	DETAIL	TEL.	TELEPHONE
DIA. or Ø	DIAMETER	T.O.C.	TOP OF CONCRETE
DIM.	DIMENSION	T.O.R.	TOP OF RAIL
DN.	DOWN	T.P.S.	TRACTION POWER SUBSTATION
DWG.	DRAWING	TRASF.	TRANSFORMER
E.	EAST	TYP.	TYPICAL
ELECT.	ELECTRICAL	U.P.E.	UNDER PLATFORM EXHAUST
EL.	ELEVATION	UTIL.	UTILITY
ELEV.	ELEVATOR	VENT.	VENTILATION
ENT.	ENTRANCE	VERT.	VERTICAL
ESC.	ESCALATOR	WT.	WEIGHT
EXH.	EXHAUST	W.	WEST
E.F.	EXHAUST FAN	W/	WITH
EXIST.	EXISTING	W.P.	WORKING POINT
EXT.	EXTERIOR		
F.O.C.	FACE OF CONCRETE		
F.O.S.	FACE OF STRUCTURE		
F.O.W.	FACE OF WALL		
FT.	FEET		
FIN.	FINSIH		
F.E.	FIRE EXTINGUSIHER		
FL.	FLOOR		
F.A.I.	FRESH AIR INTAKE		
GRTG.	GRATING		
HVAC	HEATING, VENTILATING AIR CONDITIONING		
HT.	HEIGHT		
HORZ.	HORIZONTAL		
IN.	INCH		
I.D.	INSIDE DIAMETER		
INT.	INTERIOR		
JT.	JOINT		
K.O.P.	KNOCK OUT PANEL		
LVL.	LEVEL		
LTG.	LIGHTING		
LKR	LOCKER		
MACH.	MACHINE		
MAX.	MAXIMUM		
MECH.	MECHANICAL		
MEZZ.	MEZZANINE		
MIN.	MINIMUM		
MISC.	MISCELLANEOUS		

Table II-2

Symbols

	NEW BUILDING
	EXISTING BUILDING TO REMAIN
	EXISTING BUILDING TO BE REMOVED
	WINDOW WALL
	ARCHITECTURAL FENCE
	STREET ENTRANCE PARAPET, STAIR AND ESCALATOR
	EMERGENCY HATCH AT SIDEWALK
	BUS STOP
	ELEVATOR
	FLUSH GRATING AT SIDEWALK
	GRATING ON TOP OF 10 FT. 'HEADHOUSE'
	PLATFORM EDGES
	FARE GATES AND STATION AGENT'S BOOTH
	FARE VENDORS
	TELEPHONES
	SHAFTS
	
	EXISTING COLUMN REFERENCE GRID
	
	NEW COLUMN REFERENCE GRID
	
	SECTION
	DETAIL
	ELEVATION
	LIMIT OF WORK LINE
	PROPERTY LINE
	CENTER LINE OF STREET
	CENTER LINE OF TRACK
	STATIONING LINE
	ELEVATION AT ENTRY
	REVISION
	ROOM TYPE
	EARTH
	BICYCLE PARKING

UNION STATION

Background

The Metro Rail Station at old Union Station will be located below the railroad yards behind (to the east of) the Union Station Terminal Building. This area is at the edge of the downtown core, adjacent to El Pueblo de Los Angeles State Historic Park (a major tourist attraction) and close to the Civic Center and Little Tokyo.

The station site is bounded by Alameda Street to the west, Macy Street to the north, Vignes Street to the east and Highway 101 to the south. Located within this area is the Union Station Terminal Building, freight buildings, surface parking, tracks, and a vacant, unimproved area east of the tracks.

Immediately to the north of the site is the Post Office Terminal Annex. The area to the east of the site is being developed primarily with governmental facilities. The County Jail and the City of Los Angeles Piper Technical Center are located there.

Intercity bus and railroad services operate from Union Station and local RTD buses use the turnaround at the north end of the terminal as a bus stop. Also, the State Department of Transportation (CALTRANS) has planned an extension of the El Monte Busway which will provide a bus stop for express buses serving the San Gabriel Valley on the southwest corner of the Union Station site (Alameda Street and Highway 101). There is pending litigation under a joint powers agreement between CALTRANS and the City of Los Angeles to acquire Union Station. In a separate action CALTRANS is pursuing acquisition of the southerly portion of Union Station to accommodate the extension to the El Monte Busway from Mission Street to Alameda Street.

Union Station is on the National Register of Historic Places.

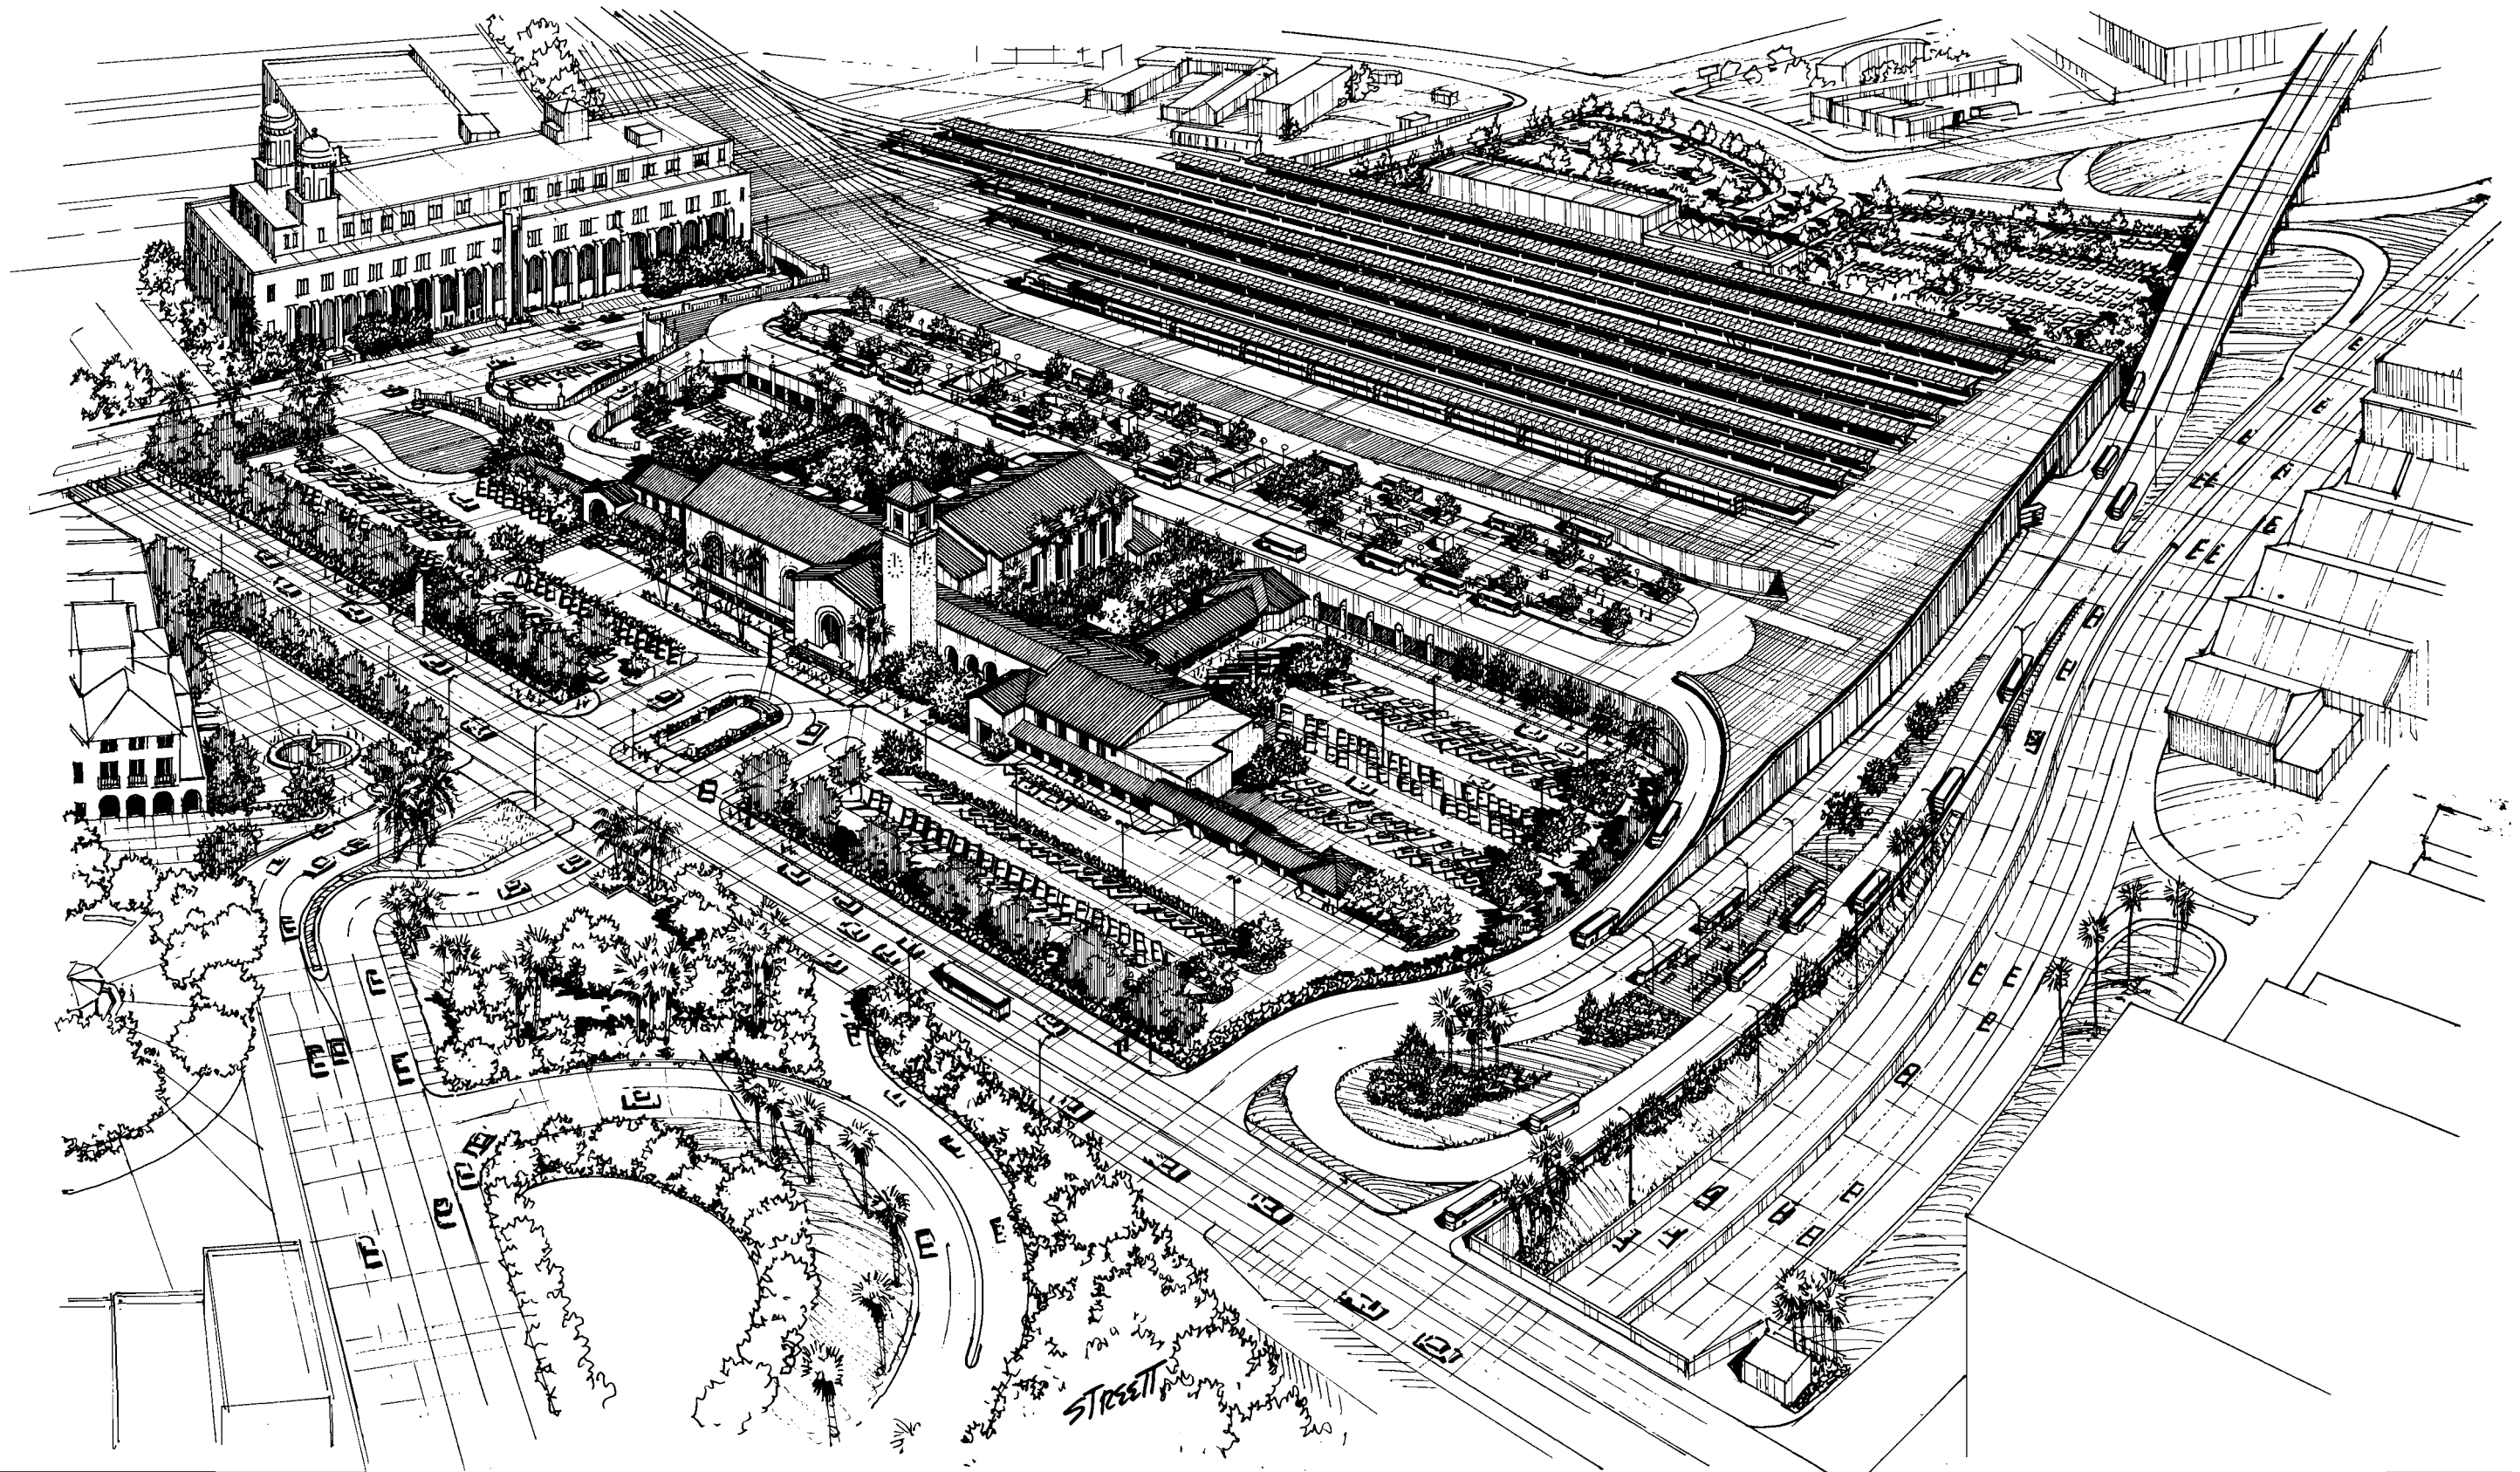
Station Site Design Parameters

The plan for Union Station calls for a bus terminal deck to be constructed on the present site of the Railway Express Agency building. Ramps would be constructed to permit buses using the El Monte Busway to use the deck, either terminating or continuing through. Pedestrian access would be provided from the deck to both the Metro Rail Station and the intercity train station. The number of bus-rail transfers at Union Station will be great and many buses will terminate at the station rather than continuing on surface streets. This site proposal is being studied by appropriate City and State agencies and findings regarding its feasibility are expected in the near future.

Parking is proposed near the east station entry. Based on an analysis of the mode of access for the projected station patronage, the need (program) for park-and-ride facilities was determined to be 1500 parking spaces initially and an additional 1000 parking spaces to be provided in a second later phase. However, as a cost reduction measure, the parking structure(s) will be deferred until a later date. In the interim, surface parking will be provided in the area reserved for parking structures.

The small demand for kiss-and-ride parking at this station can be met on the streets in the morning and in a portion of the surface parking area during the afternoon and evening hours.

The Central Control Facility for the Metro Rail system, which is described in Chapter III of this report, will be located adjacent to the east entrance to the station.



UNION STATION
VIEW LOOKING NORTHEAST

SCRTD Metro Rail
HWA
March 1983


FIGURE II-4.

Station Design Parameters


Union Station will be the first station on the alignment. Passengers arriving at the station on foot will be coming primarily from the west (downtown). However, passengers arriving by auto and bus will arrive predominantly from the east. These passenger arrival characteristics combined with high projected patronage levels led to the station being designed with an entry at each end of the platform. Since the railroad tracks are at a higher elevation than each point of entry, the mezzanines at each end of the station will be at the existing entry grade level and extend under the tracks. Having the east mezzanine at grade permits the development of a headhouse (above-grade entry) structure which can house many of the ancillary space requirements.

The Metro Rail Station east entrance will be located and designed to permit access from the existing Union Station railroad platform access tunnel (passageway). This will permit intercity train travelers to easily access the Metro Rail system.

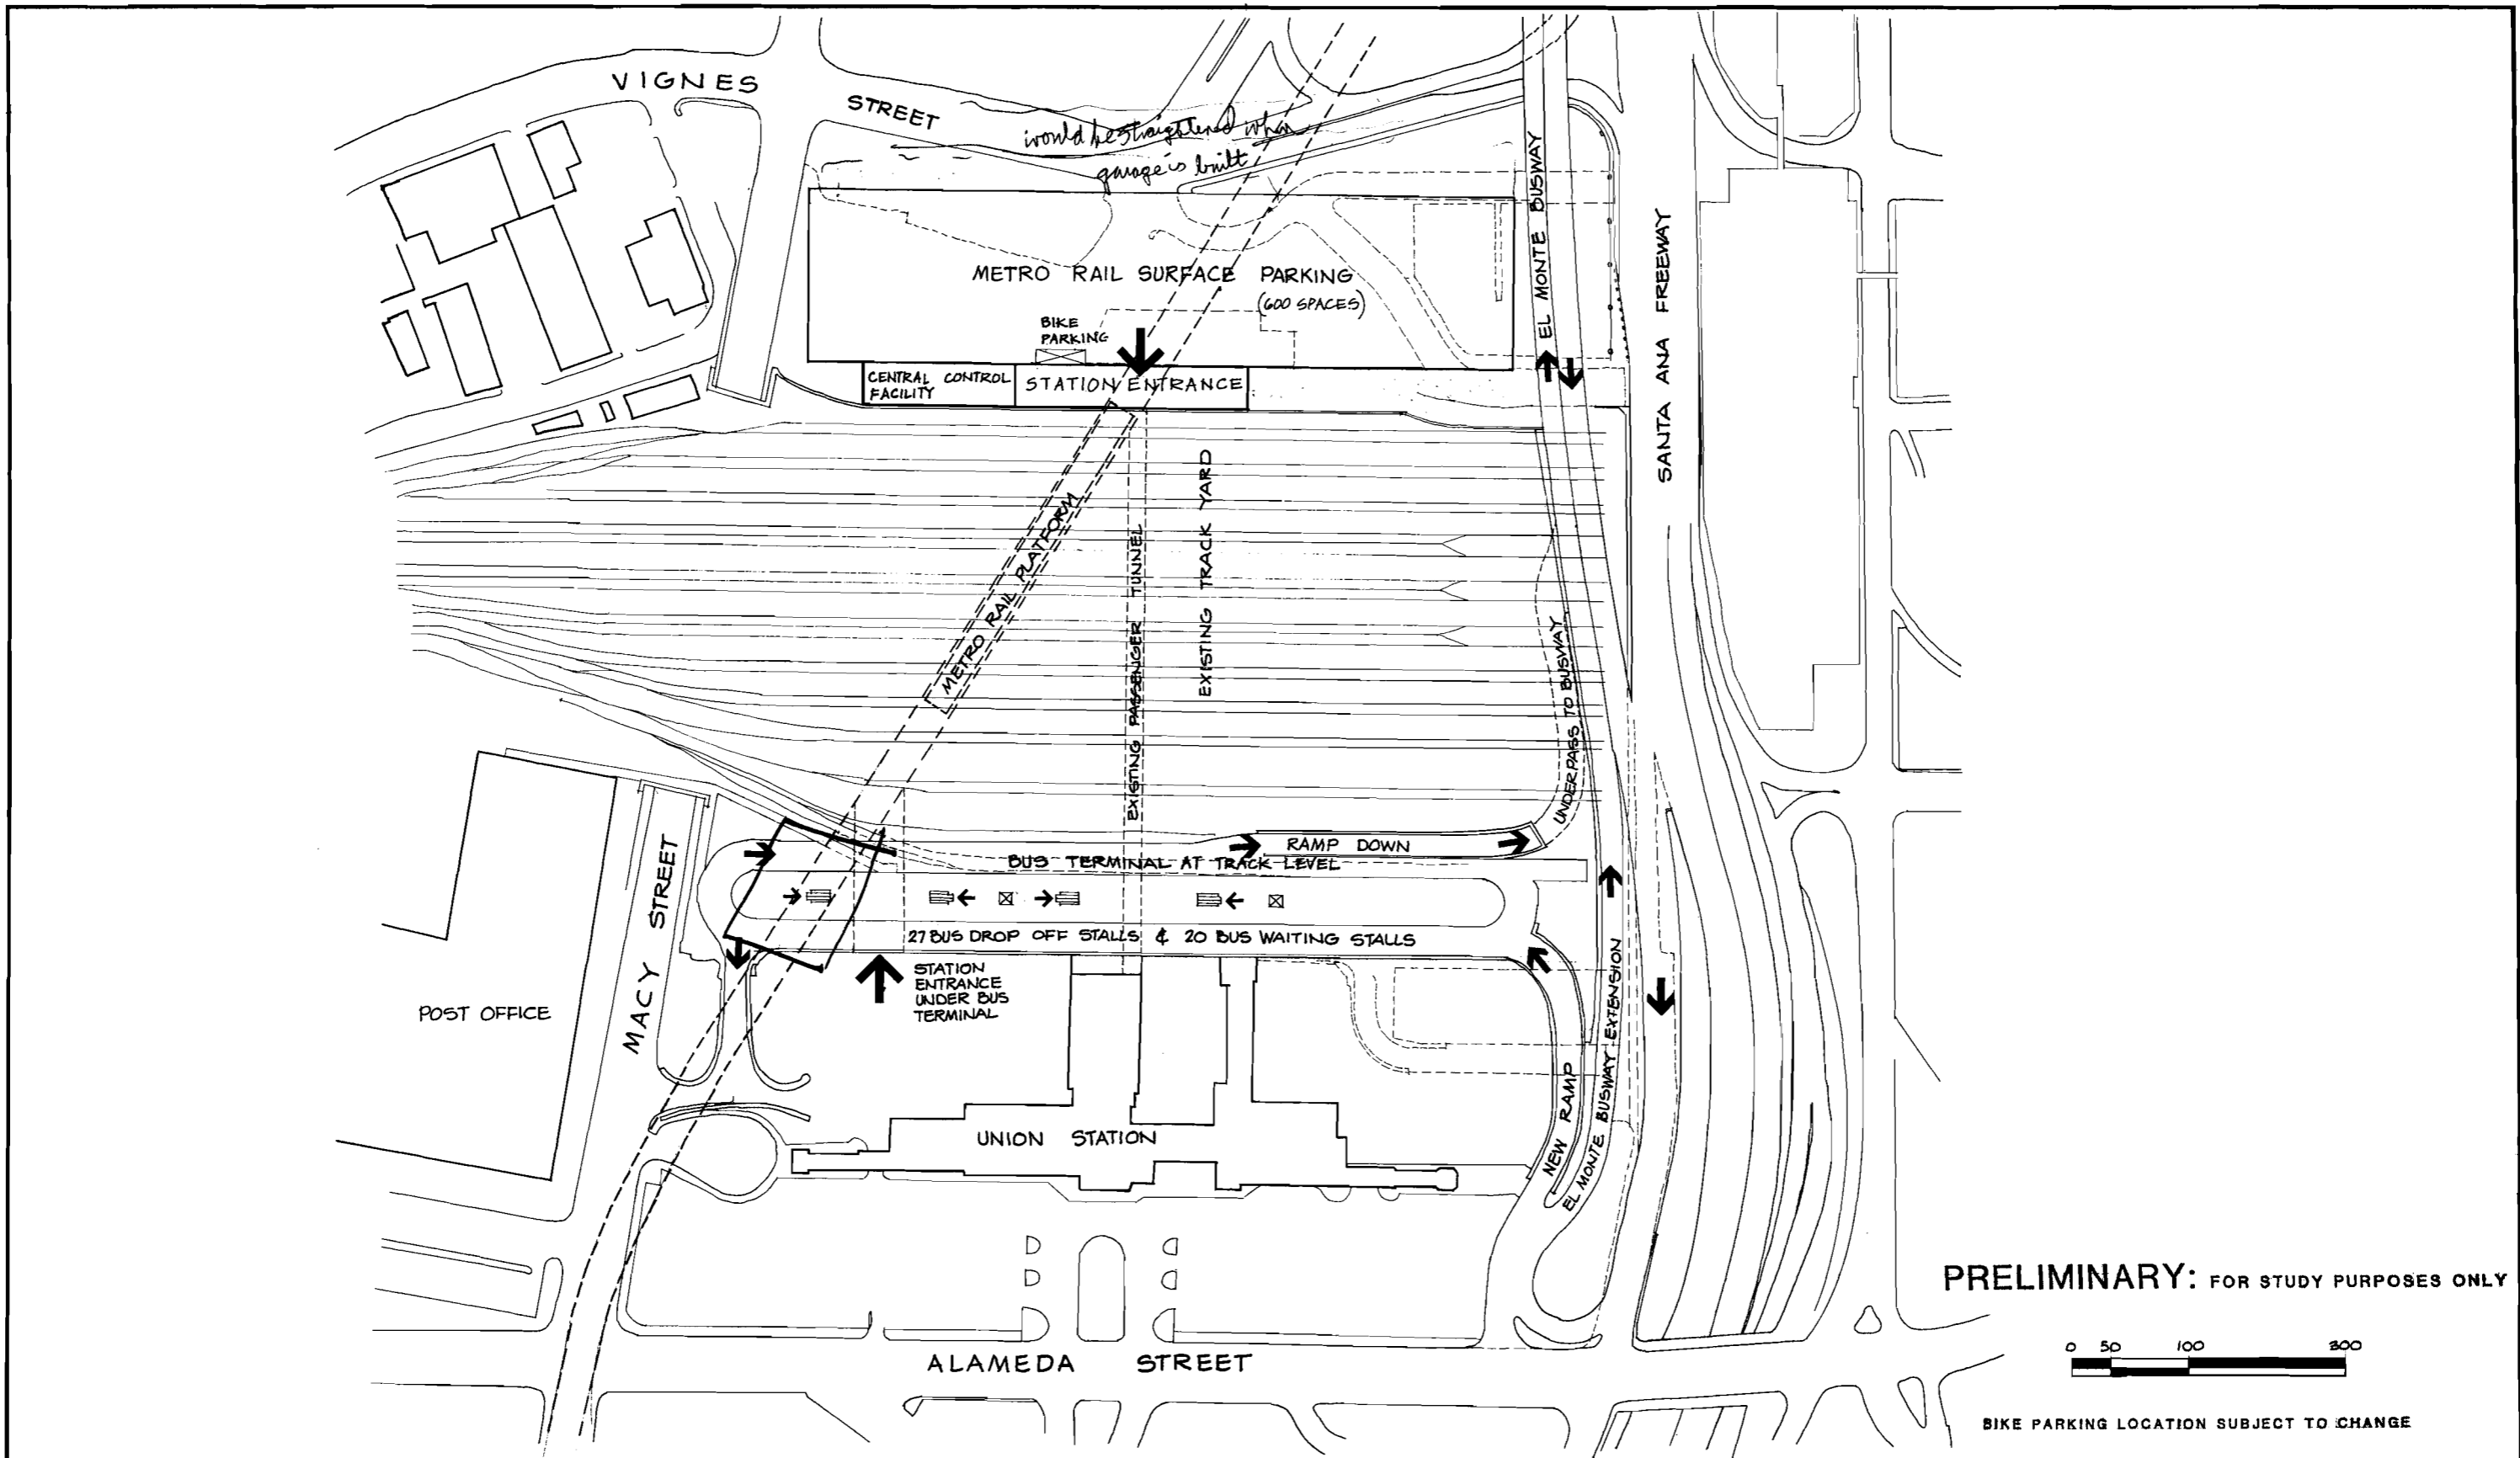Escalators and stairs will provide access from each mezzanine to a center platform. And, while the future need is unlikely, the mezzanine design will permit the retrofitting of additional devices.



PRELIMINARY: FOR STUDY PURPOSES ONLY

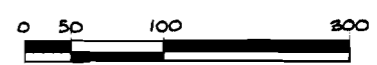

BIKE PARKING LOCATION SUBJECT TO CHANGE

DESIGNED BY HWA/GW/TAM/TEC	Date			
DRAWN BY M. POINDEXTER	Date 2-13-83			
CHECKED BY J. Wiley	Date 2-19-83			
REV.	DATE	BY	APP.	DESCRIPTION



HARRY WESE & ASSOCIATES
 TIPPETTS-ABBETT-McCARTHY-STRATTON
 ENVIRONMENTAL COLLABORATIVE, INC.
 GIN WONG ASSOCIATES
 General Architectural Consultants: Stations
 SUBMITTED BY:
HA
 PROJECT MANAGER

SOUTHERN CALIFORNIA RAPID TRANSIT DISTRICT
METRO RAIL PROJECT

APPROVAL RECOMMENDED _____ Date _____
 Reg. No. _____

APPROVED _____ Date _____
 MANAGER / CHIEF ENGINEER Reg. No. _____



UNION STATION WITH INTERMODAL
 BUS DEVELOPMENT

CONTRACT NO.
DRAWING NO.
SCALE SEE ABOVE
SHEET NO.

FIGURE II-5

CIVIC CENTER STATION

Background

The Civic Center Station will be located under Hill Street between Temple and 1st Streets. Various Federal, State, County, and City office buildings are located in the station vicinity including the County Courthouse, Hall of Records, County Law Library, City Hall, Hall of Administration, State Office Building, Criminal Courts, and the Hall of Justice. Immediately to the west of Hill is the Civic Center Mall and to the east is the Court of Flags creating a major axis running from the Water and Power Building and the Music Center to the City Hall.

The southwest corner of 1st and Hill is part of several undeveloped parcels, two of which are owned by Los Angeles County. The Music Center's Performing Arts Council in conjunction with the Community Redevelopment Agency have announced plans for a large mixed-use development project with three theatres and office, residential, and commercial buildings for this site.

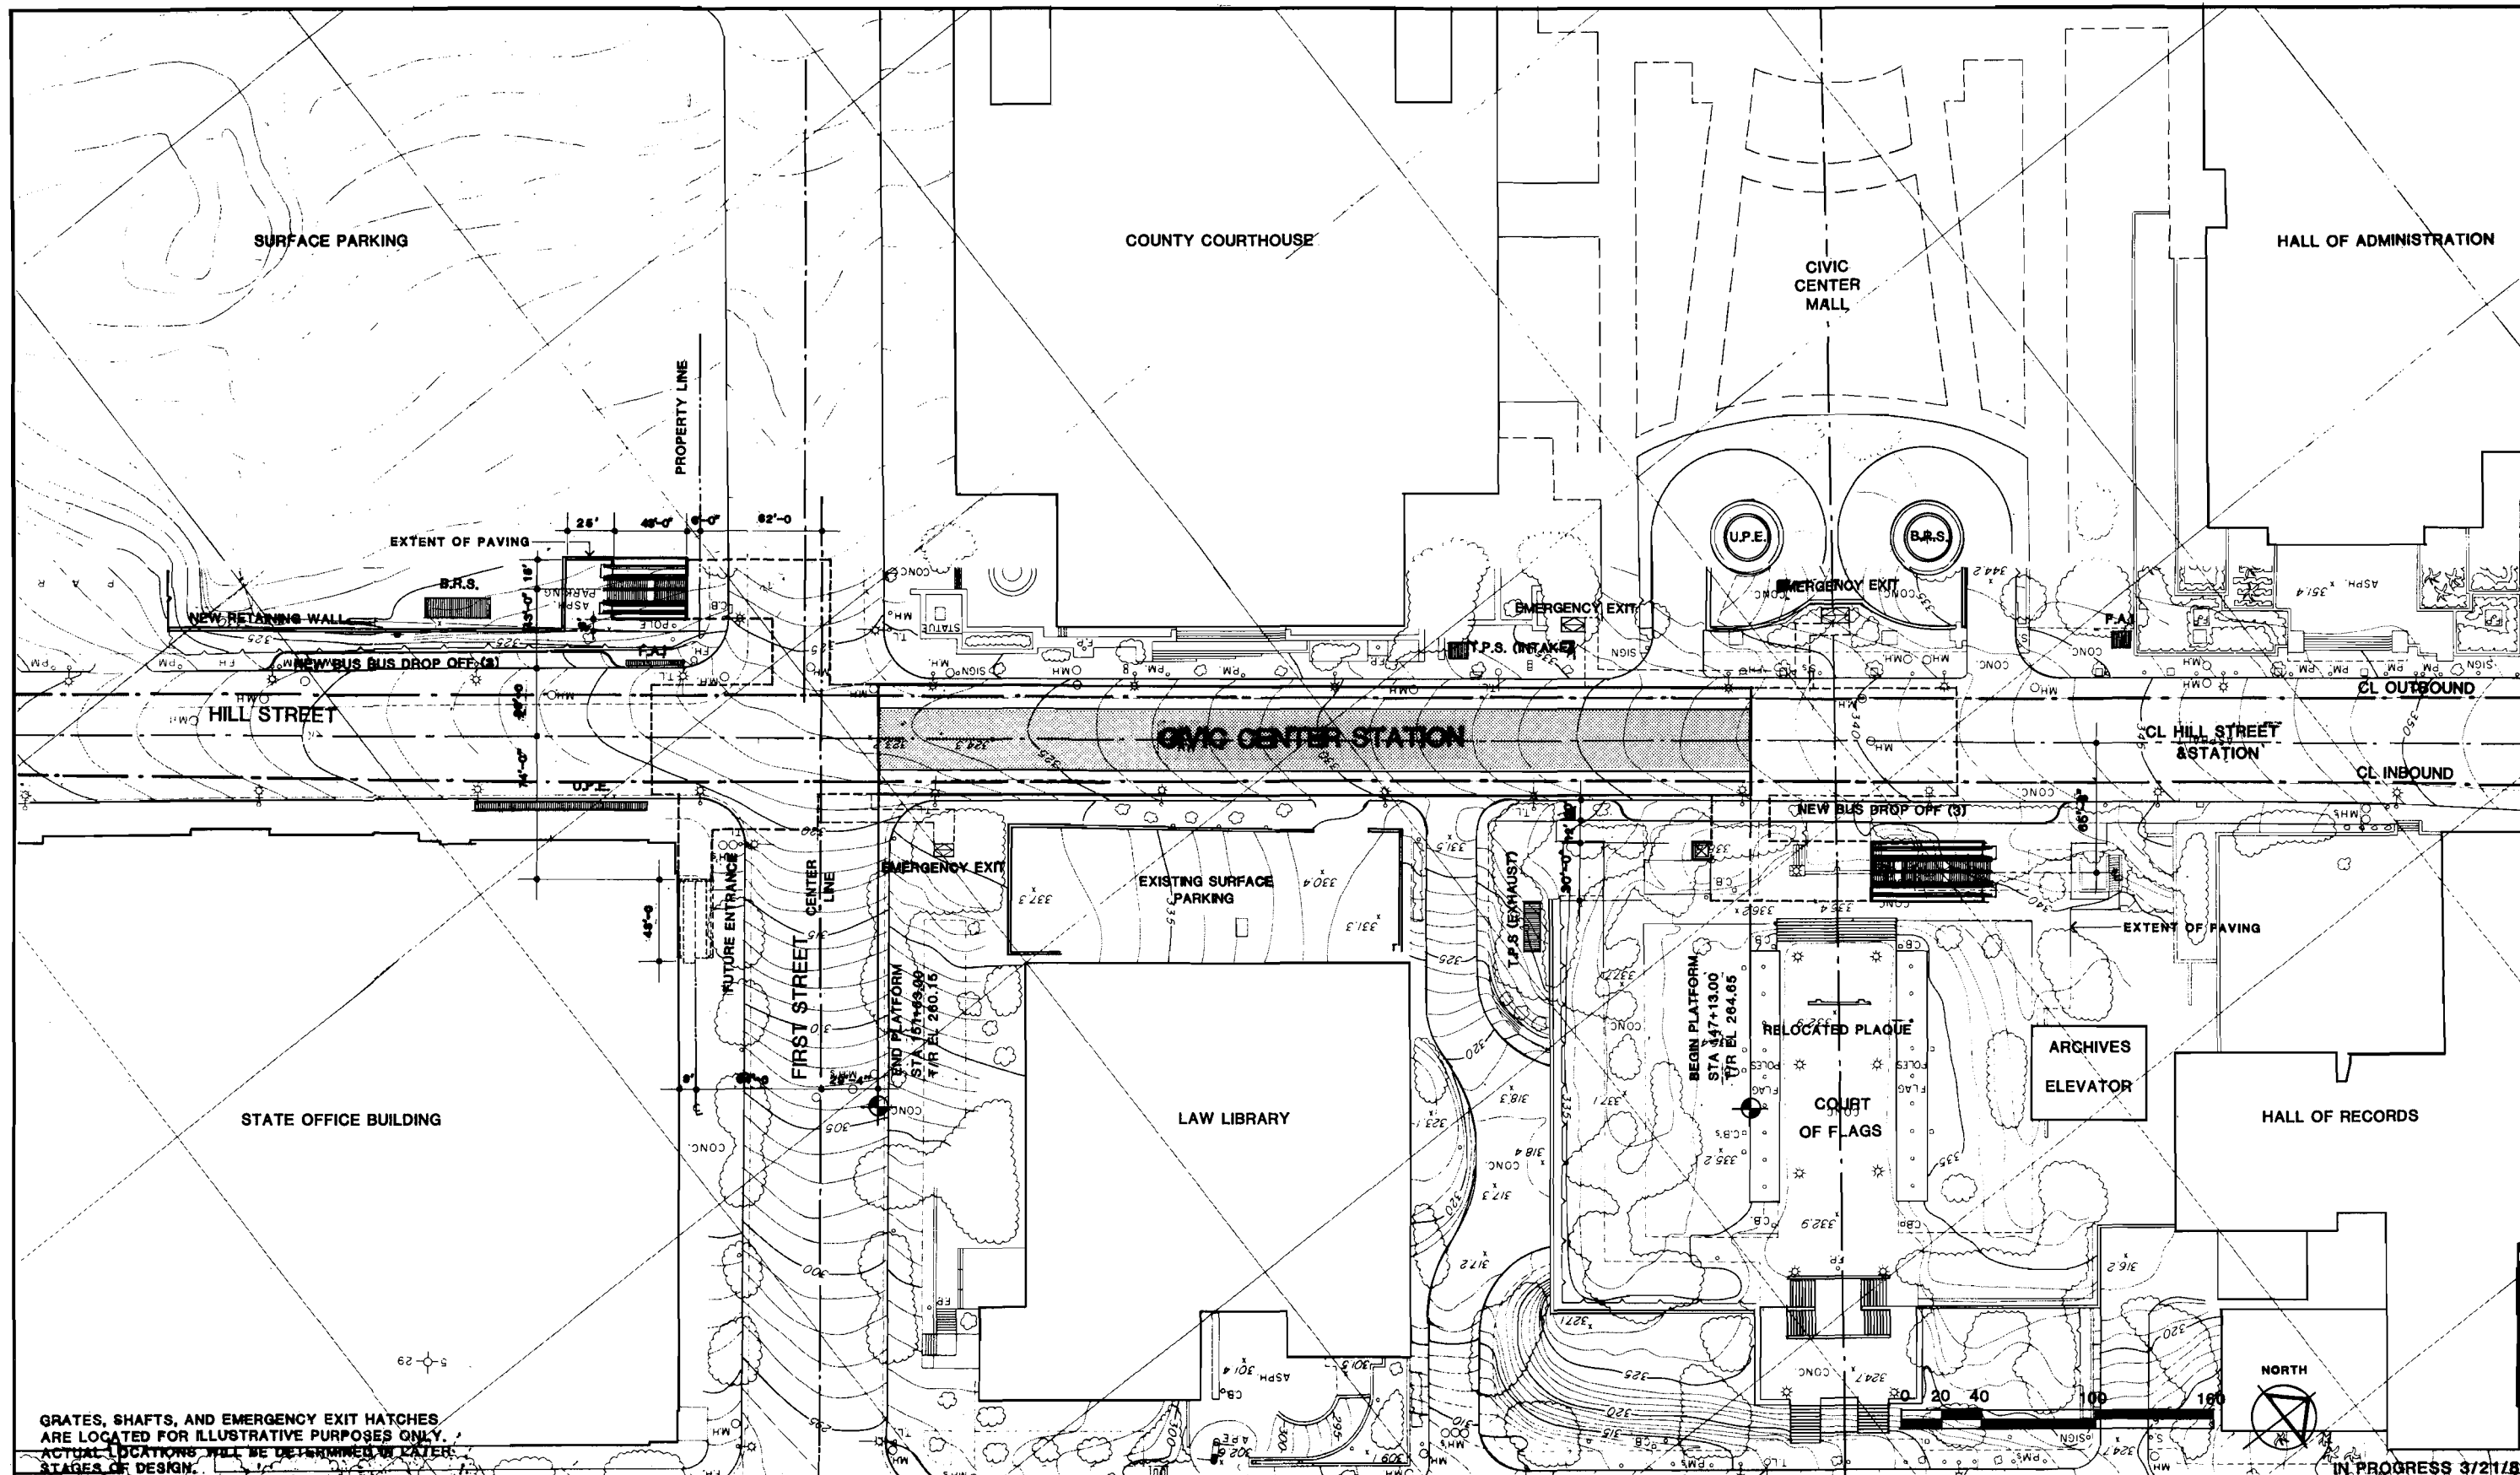
Station Site Design Parameters

A significant number of transfers are expected between the bus and rail systems at this station. However, since the buses will be continuing in service and not terminating at this location, two bus pull-out lanes are proposed - one on the west side of Hill, just to the south of 1st Street, the other on the east side of Hill adjacent to the Court of Flags. The program for this station site does not call for Park-Ride, Kiss-Ride or any other facilities. Therefore, prime consideration rests with pedestrian traffic, except for patrons transferring from buses. Pedestrian traffic at the intersection of 1st and Hill moves along both sides of each street in approximately equal flows. However, at the north end of the station the pedestrian flow is heaviest along the east-west axis running to the south of the Court of Flags. Entry locations which are discussed in the next section have been located to serve these movements while having a minimum impact on public parkland.

Station Design Parameters

In response to the relatively high patronage levels projected and the expected pedestrian flow patterns, this station has been planned with entries and mezzanines at each end of the platform. The entries at the south end of the station are proposed for the southwest and southeast corners of 1st and Hill. The entry on the southwest corner will be designed to accommodate future development of the site. The southeast entry is designated for future construction. The north entry to the station will be located adjacent to the Court of Flags and will be designed to minimize any adverse impacts on this public park space.

A traction power substation will be located over the train room and ancillary space will be provided at the mezzanine and platform levels at each end of the station.



GRATES, SHAFTS, AND EMERGENCY EXIT HATCHES ARE LOCATED FOR ILLUSTRATIVE PURPOSES ONLY. ACTUAL LOCATIONS WILL BE DETERMINED IN LATER STAGES OF DESIGN.

IN PROGRESS 3/21/83

DESIGNED BY HWA	Date 3-15-83			
DRAWN BY D. ZAPERO	Date 3-15-83			
CHECKED BY J. YEN	Date 3/15/83 P/ART			
REV.	DATE	BY	APP.	DESCRIPTION

HARRY WEESE & ASSOCIATES
 TIPPETT'S-ABBETT-McCARTHY-STRATTON
 ENVIRONMENTAL COLLABORATIVE, INC.
 GIN WONG ASSOCIATES
 General Architectural Consultants: Stations

SUBMITTED BY:

 PROJECT MANAGER

SOUTHERN CALIFORNIA RAPID TRANSIT DISTRICT
METRO RAIL PROJECT



APPROVAL RECOMMENDED _____ Date _____
 Reg. No. _____

APPROVED _____ Date _____
 MANAGER / CHIEF ENGINEER Reg. No. _____

CIVIC CENTER STATION
 SITE PLAN
PRELIMINARY:
 FOR STUDY PURPOSES ONLY


CONTRACT NO.
DRAWING NO. AP16BAA-A-007
SCALE 1" = 40'-0"
SHEET NO.

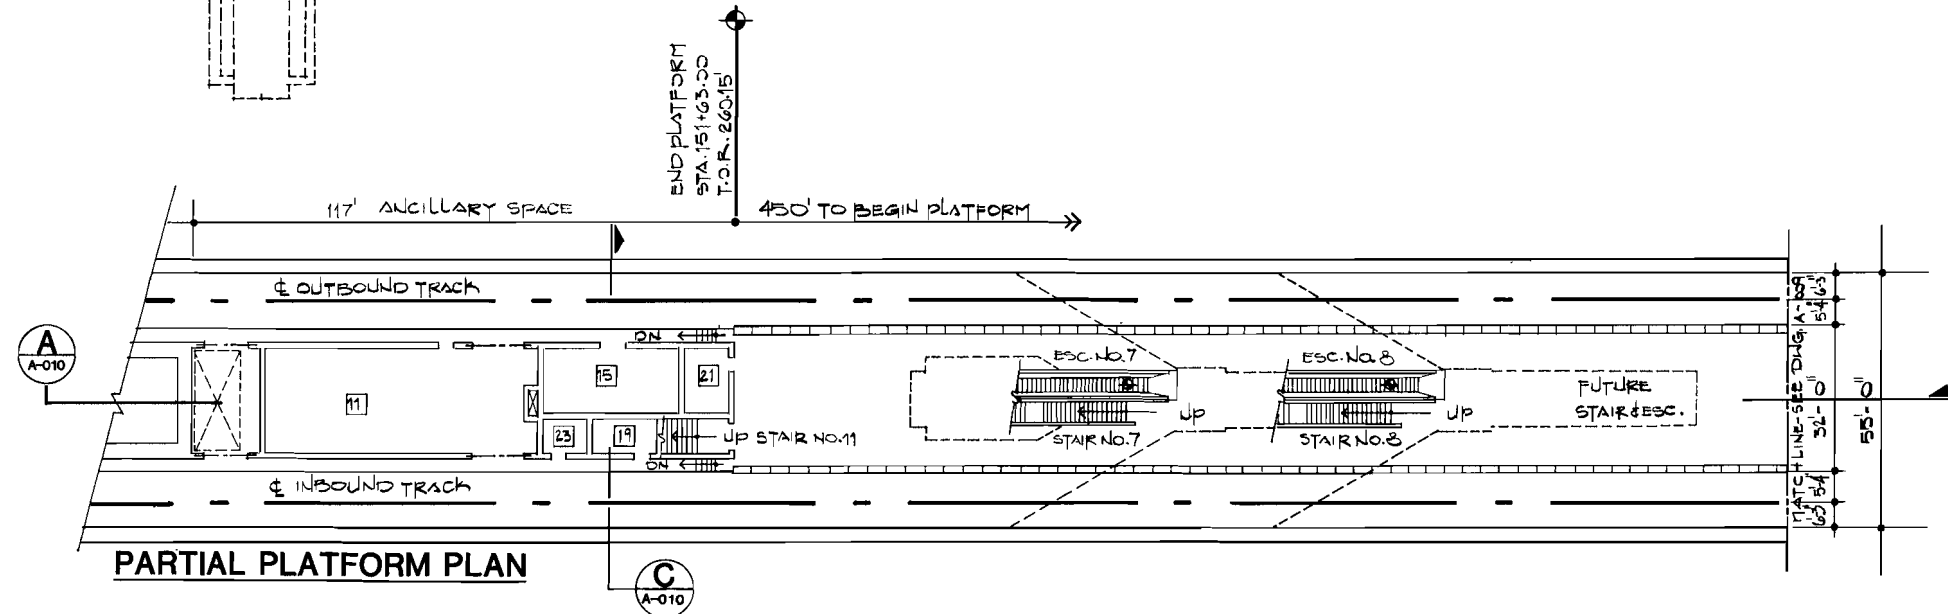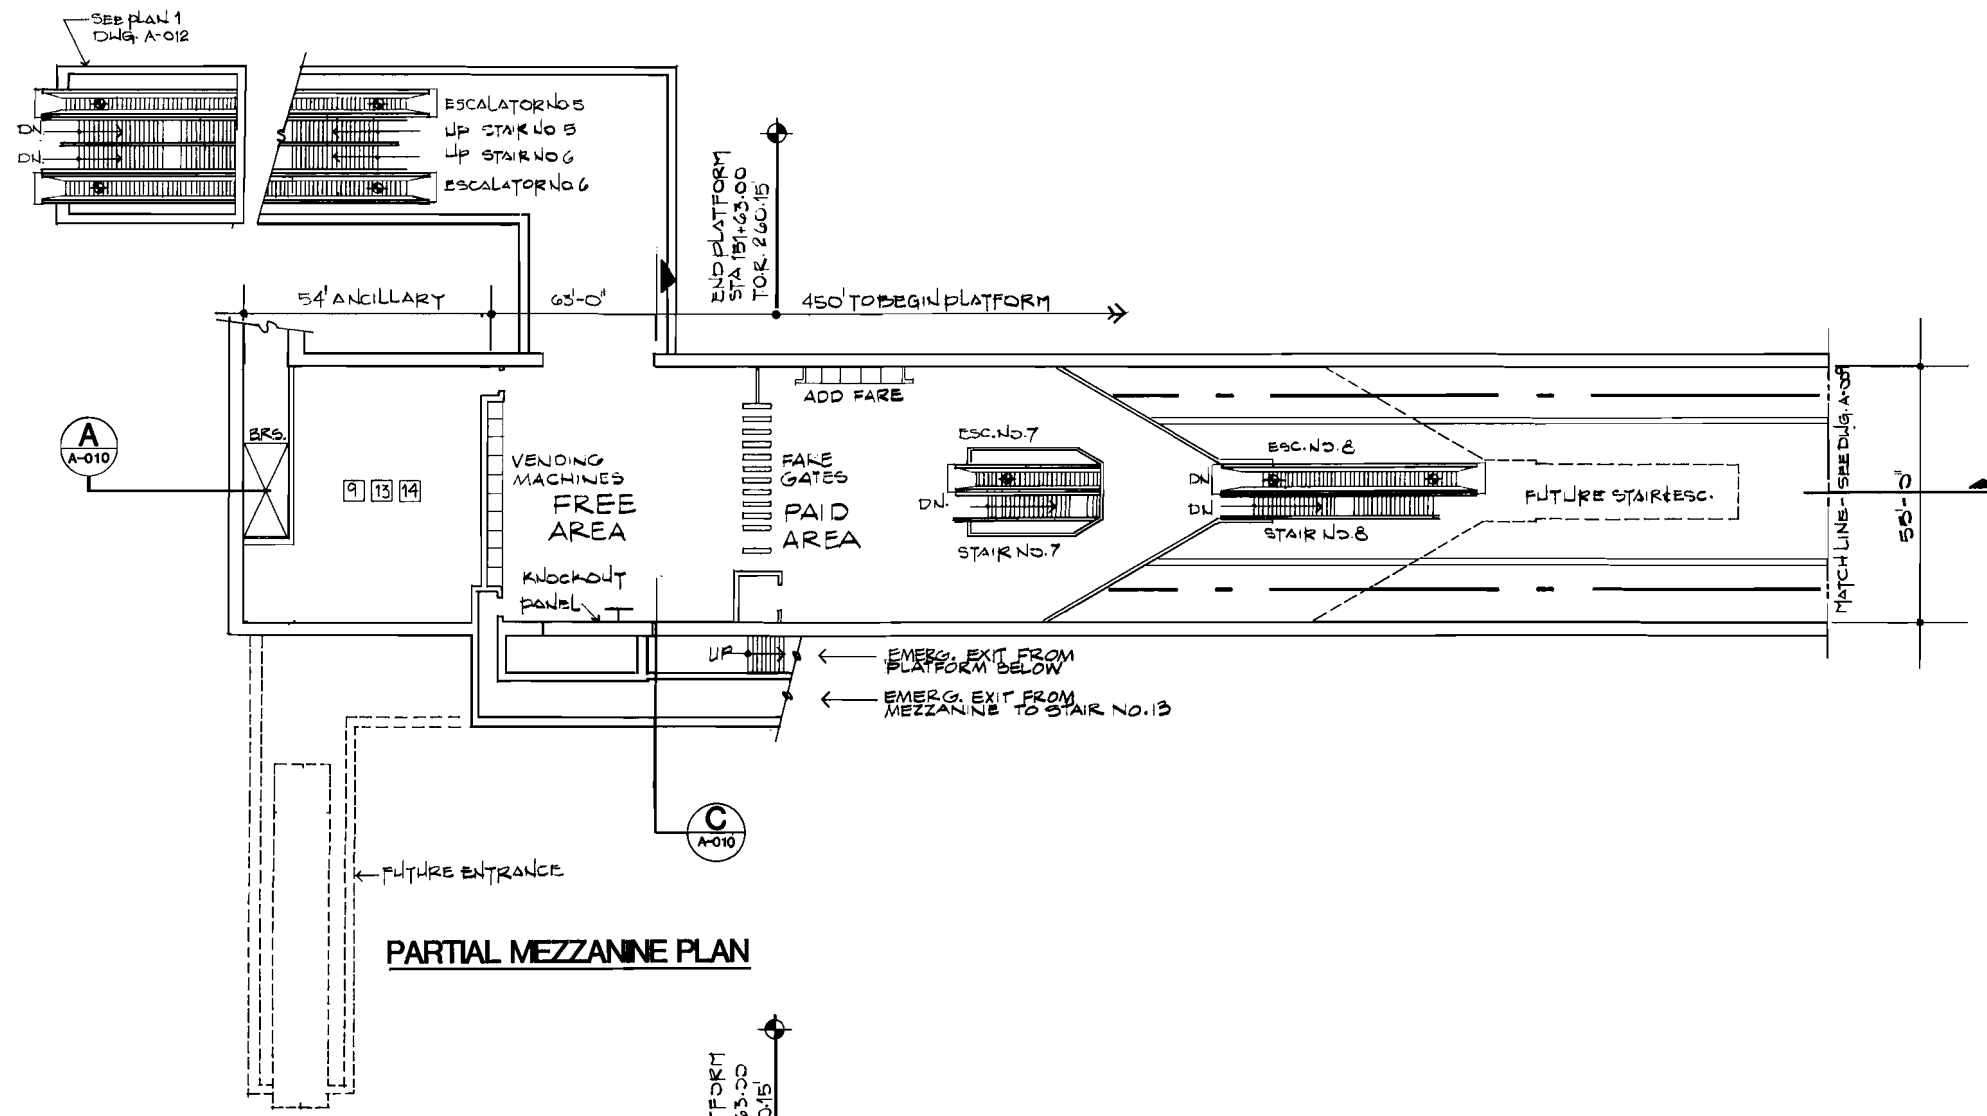FIGURE II-6



- SERVICE AND EQUIPMENT ROOMS**
- 1 Traction Power Substation
 - 2 Auxiliary Power
 - 3 Train Control
 - 4 Communications
 - 5 Batteries
 - 6 Elevator Equipment
 - 7 Fare Collection Storage
 - 8 Storage
 - 9 Mechanical
 - 10 Fan
 - 11 Emergency Fan
 - 12 Chiller
 - 13 Air Supply Unit
 - 14 Smoke Exhaust
 - 15 Under Platform Exhaust
 - 16 Under Platform Exhaust Plenum
 - 17 Ejector
 - 18 Sprinkler Valves
 - 19 Sump Pump
 - 20 Gap Breaker Station
 - 21 Emergency Equipment
 - 22 Custodial
 - 23 Electrical Equipment
 - 24 Men
 - 25 Women
 - 26 Telephone Equipment
 - 27 Deleted
 - 28 Trash
 - 29 Staff Security
 - 30 Deleted
 - 31 Electric Incoming Service

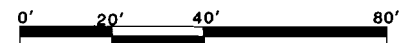IN PROGRESS 3/21/83
NORTH



REV.	DATE	BY	APP.	DESCRIPTION

DESIGNED BY HWA	Date 3-15-83
DRAWN BY D. ZAFERES	Date 3-15-83
CHECKED BY J. YEN	Date 3-15-83 P/GAT

HARRY WEESE & ASSOCIATES
 TIPPETTS-ABBETT-McCARTHY-STRATTON
 ENVIRONMENTAL COLLABORATIVE, INC.
 GIN WONG ASSOCIATES
 General Architectural Consultants: Stations
 SUBMITTED BY:


 PROJECT MANAGER

SOUTHERN CALIFORNIA RAPID TRANSIT DISTRICT METRO RAIL PROJECT		
APPROVAL RECOMMENDED	APPROVED	
_____	_____	Date _____
Reg. No. _____	MANAGER / CHIEF ENGINEER	Reg. No. _____

CIVIC CENTER STATION
 MEZZANINE AND PLATFORM PLAN
PRELIMINARY:
 FOR STUDY PURPOSES ONLY


CONTRACT NO.
DRAWING NO. AP 16 BAA-A-008
SCALE 1"=20'-0"
SHEET NO.

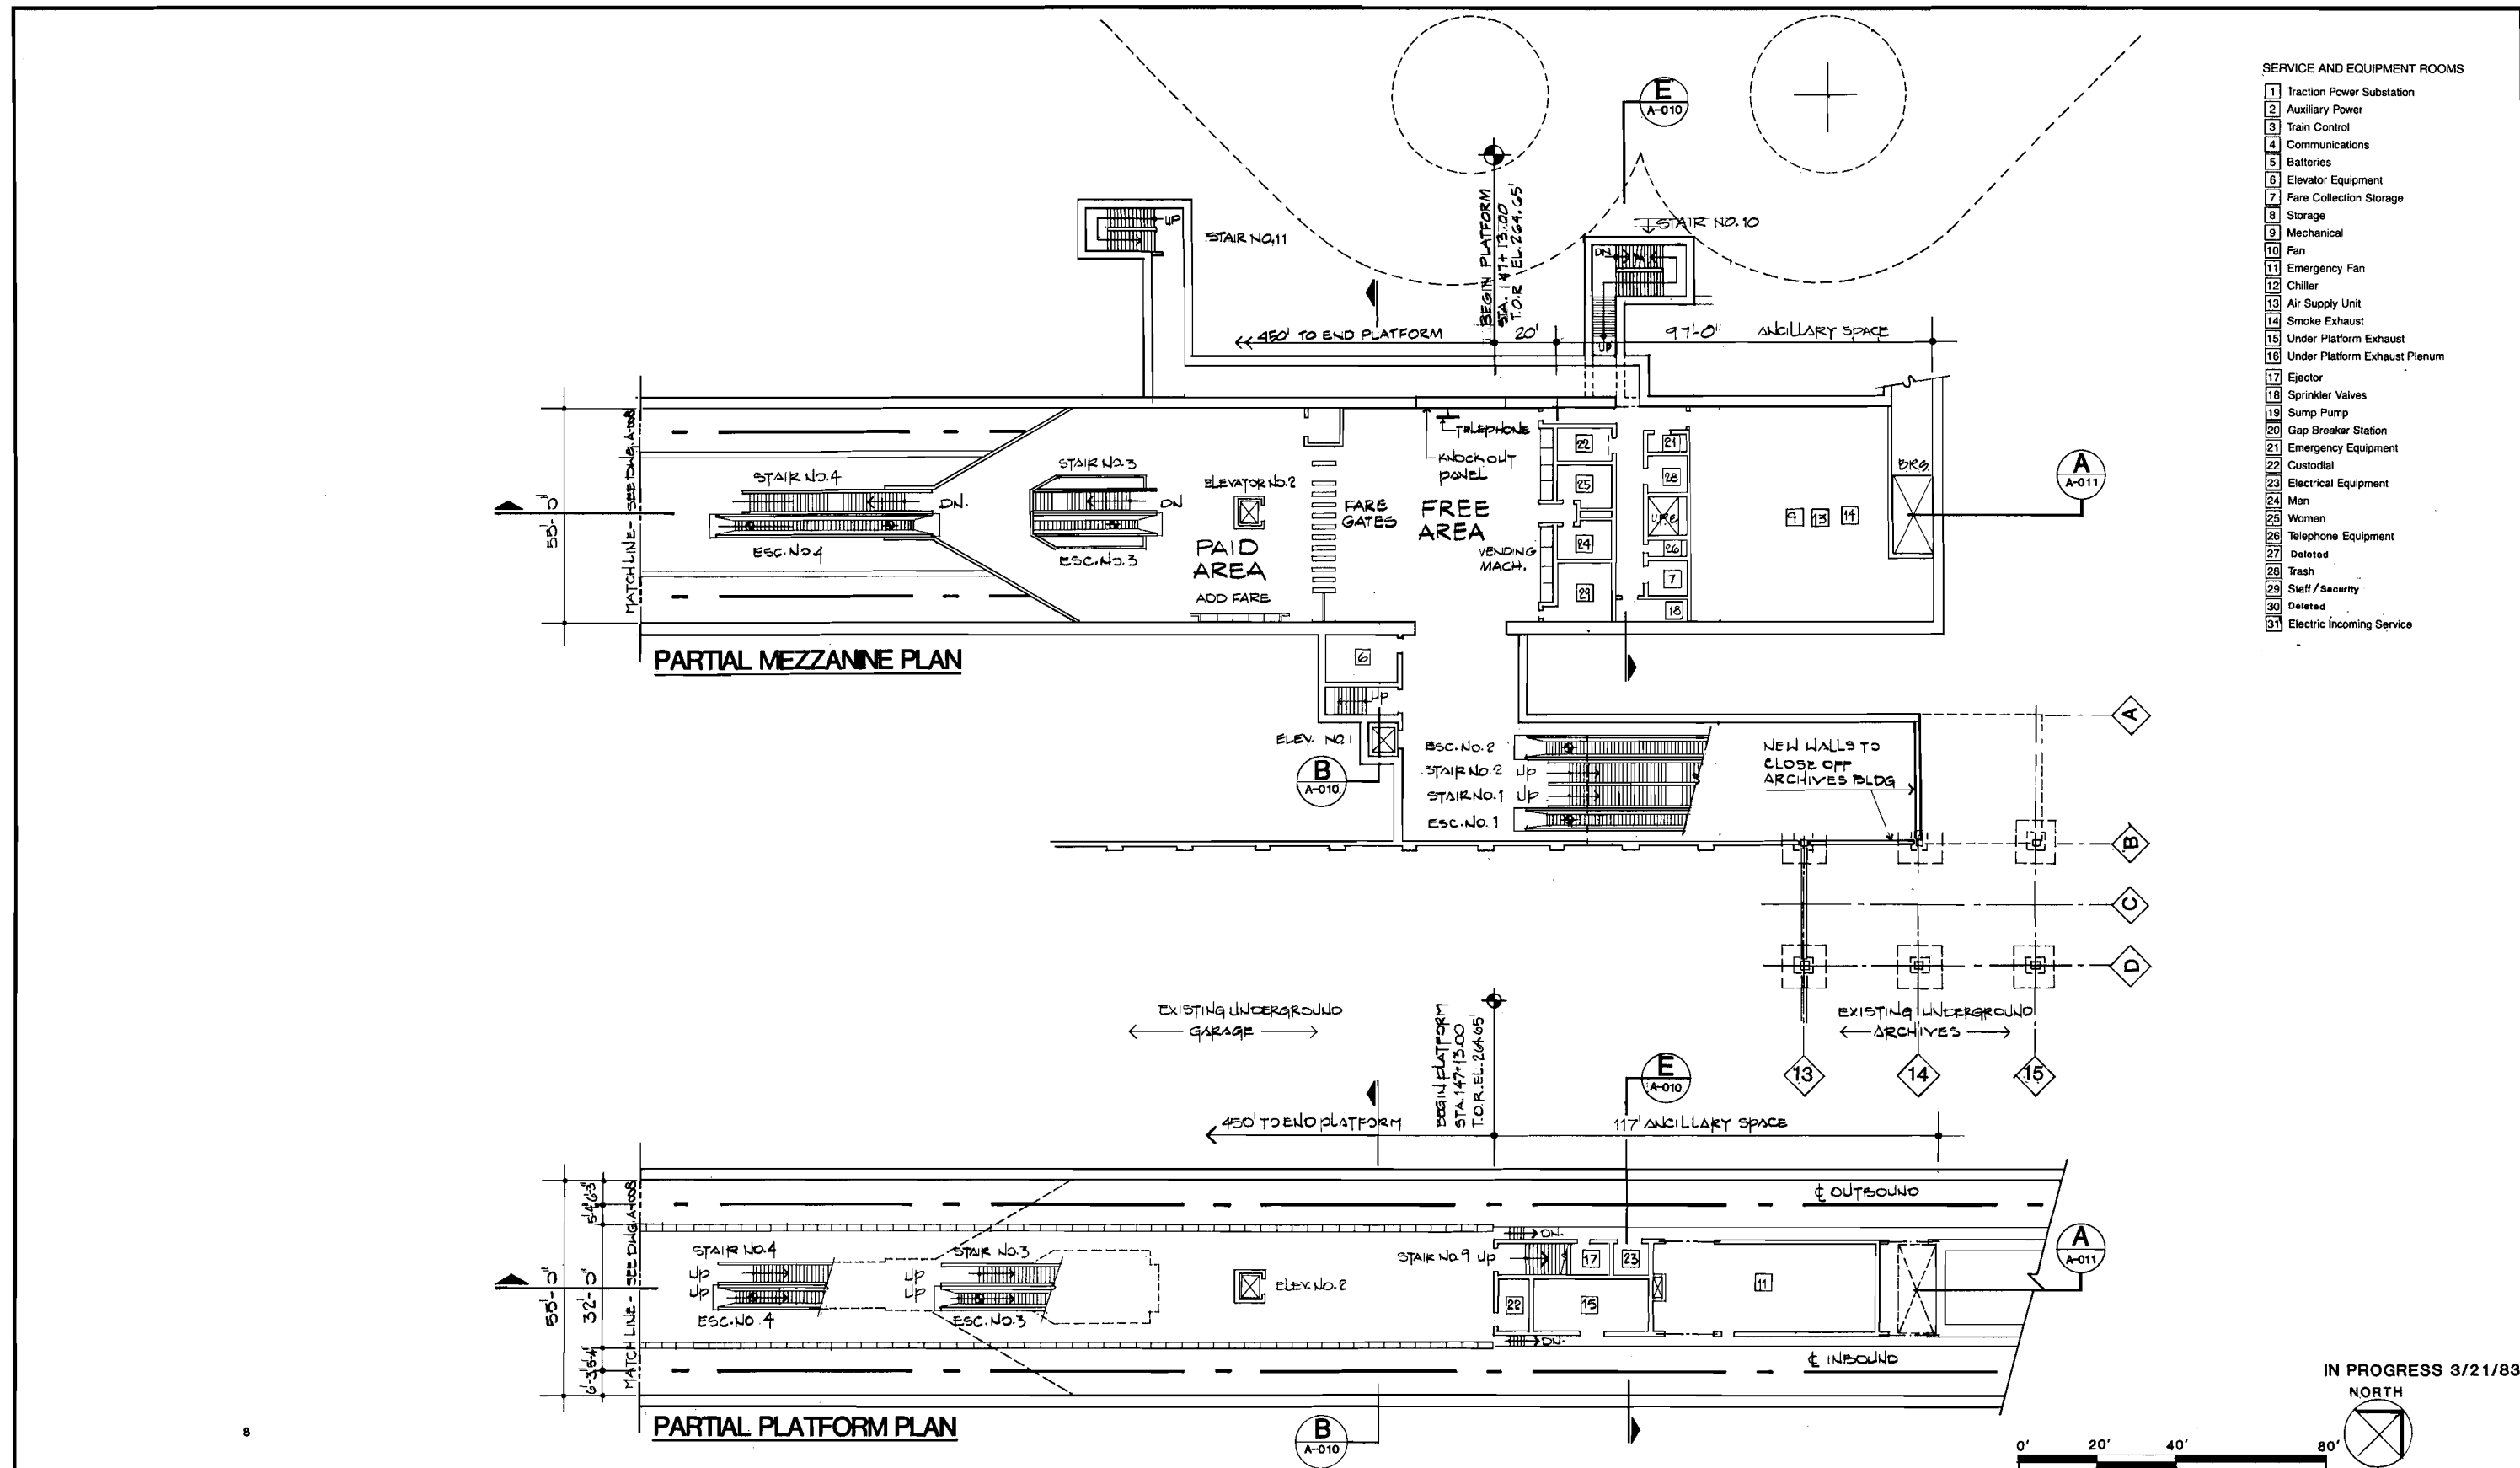FIGURE II-7



- SERVICE AND EQUIPMENT ROOMS**
- 1 Traction Power Substation
 - 2 Auxiliary Power
 - 3 Train Control
 - 4 Communications
 - 5 Batteries
 - 6 Elevator Equipment
 - 7 Fare Collection Storage
 - 8 Storage
 - 9 Mechanical
 - 10 Fan
 - 11 Emergency Fan
 - 12 Chiller
 - 13 Air Supply Unit
 - 14 Smoke Exhaust
 - 15 Under Platform Exhaust
 - 16 Under Platform Exhaust Plenum
 - 17 Ejector
 - 18 Sprinkler Valves
 - 19 Sump Pump
 - 20 Gap Breaker Station
 - 21 Emergency Equipment
 - 22 Custodial
 - 23 Electrical Equipment
 - 24 Men
 - 25 Women
 - 26 Telephone Equipment
 - 27 Deleted
 - 28 Trash
 - 29 Staff/Security
 - 30 Deleted
 - 31 Electric Incoming Service

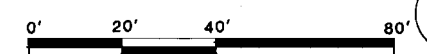IN PROGRESS 3/21/83
NORTH





	DESIGNED BY HWA Date 3-15-83	HARRY WEESE & ASSOCIATES TIPPETTS-ABBETT-McCARTHY-STRATTON ENVIRONMENTAL COLLABORATIVE, INC. GIN WONG ASSOCIATES General Architectural Consultants: Stations SUBMITTED BY: PROJECT MANAGER	SOUTHERN CALIFORNIA RAPID TRANSIT DISTRICT METRO RAIL PROJECT 	CVC CENTER STATION MEZZANINE AND PLATFORM PLAN PRELIMINARY: FOR STUDY PURPOSES ONLY	CONTRACT NO.	
	DRAWN BY D ZAFERES Date 3-15-83		APPROVAL RECOMMENDED Reg. No. _____	APPROVED Date _____ MANAGER / CHIEF ENGINEER Reg. No. _____	DRAWING NO. AP 16 BAA-A-009	SCALE 1"=20'-0"
	CHECKED BY J. YEN Date 3-15-83 P/MTI				SHEET NO.	
REV. DATE BY APP. DESCRIPTION						


FIGURE II-8

SERVICE AND EQUIPMENT ROOMS

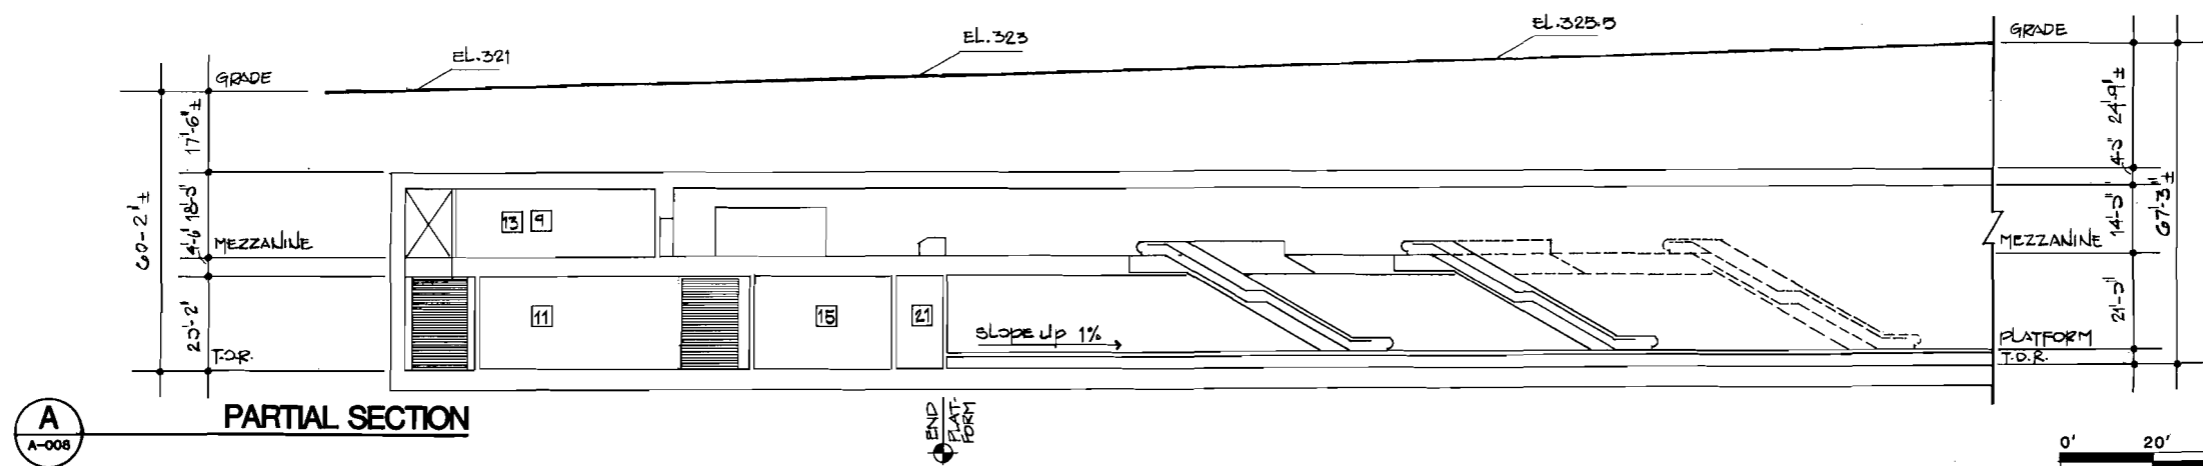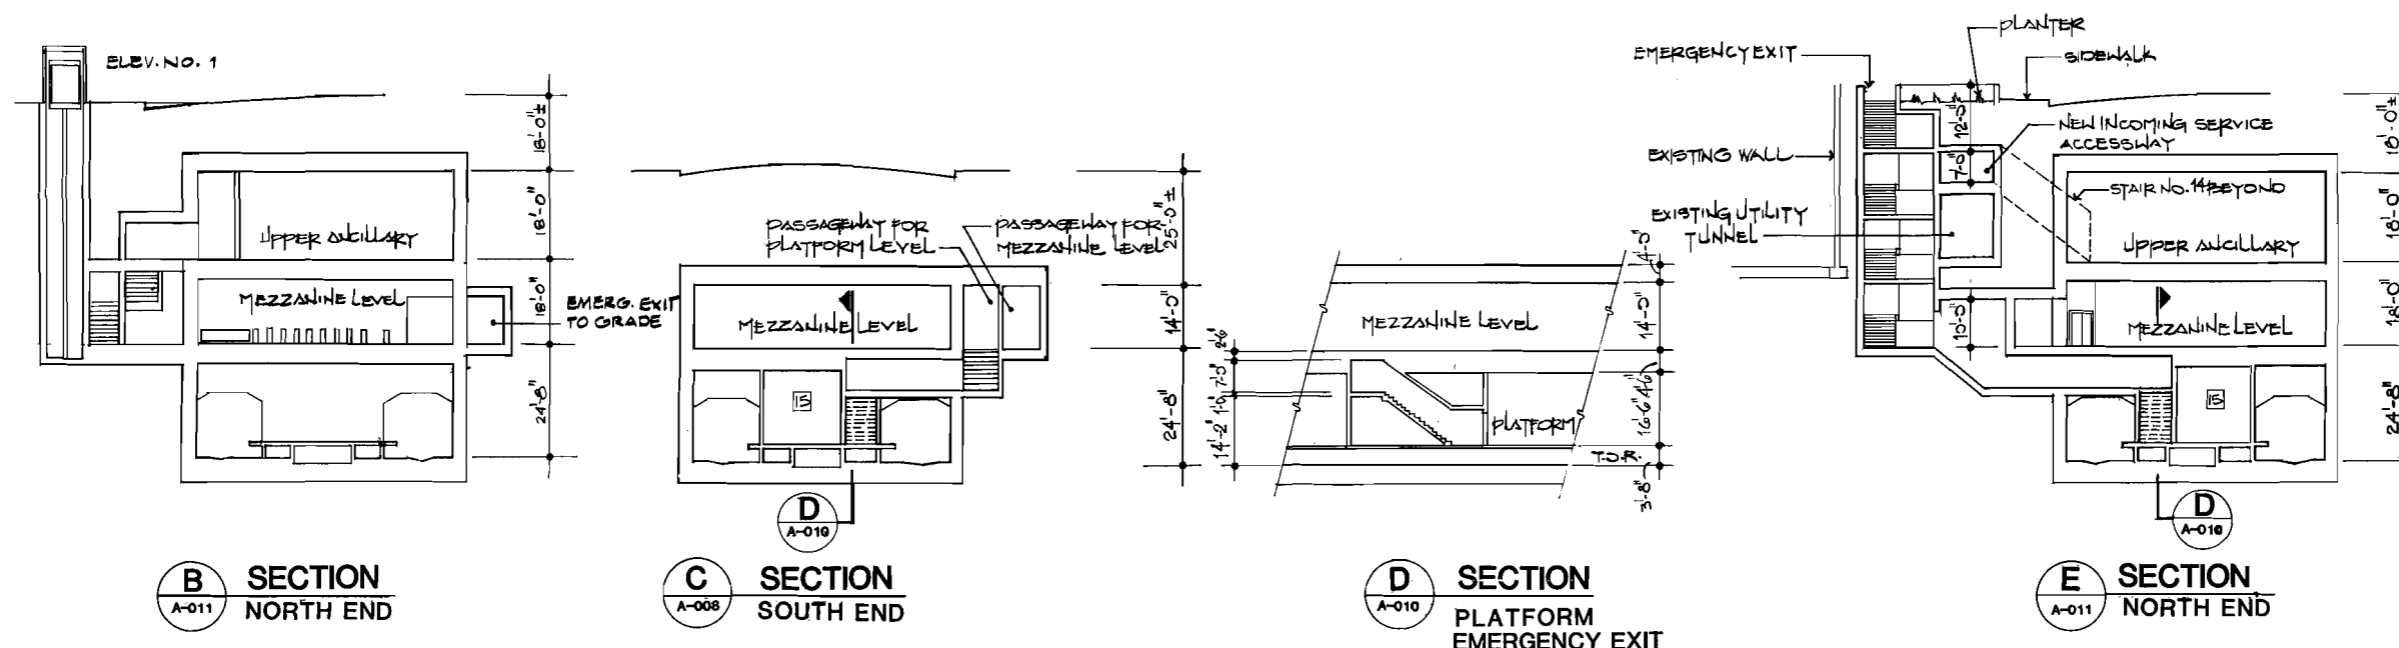- 1 Traction Power Substation
- 2 Auxiliary Power
- 3 Train Control
- 4 Communications
- 5 Batteries
- 6 Elevator Equipment
- 7 Fare Collection Storage
- 8 Storage
- 9 Mechanical
- 10 Fan
- 11 Emergency Fan
- 12 Chiller
- 13 Air Supply Unit
- 14 Smoke Exhaust
- 15 Under Platform Exhaust
- 16 Under Platform Exhaust Plenum
- 17 Ejector
- 18 Sprinkler Valves
- 19 Sump Pump
- 20 Gap Breaker Station
- 21 Emergency Equipment
- 22 Custodial
- 23 Electrical Equipment
- 24 Men
- 25 Women
- 26 Telephone Equipment
- 27 Deleted
- 28 Trash
- 29 Staff / Security
- 30 Deleted
- 31 Electric Incoming Service





IN PROGRESS 3/21/83
NORTH

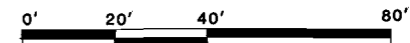

	DESIGNED BY HWA Date 3-15-83	HARRY WEESE & ASSOCIATES TIPPETTS-ABBETT-McCARTHY-STRATTON ENVIRONMENTAL COLLABORATIVE, INC. GIN WONG ASSOCIATES General Architectural Consultants: Stations SUBMITTED BY: PROJECT MANAGER	SOUTHERN CALIFORNIA RAPID TRANSIT DISTRICT METRO RAIL PROJECT 	CIVIC CENTER STATION SECTION PRELIMINARY: FOR STUDY PURPOSES ONLY	CONTRACT NO. DRAWING NO. AP 16 BAA-A-010 SCALE 1"=20'-0" SHEET NO.	
	DRAWN BY D. ZAPHERS Date 3-15-83		APPROVAL RECOMMENDED _____ Reg. No. _____	APPROVED _____ MANAGER / CHIEF ENGINEER Reg. No. _____		
	CHECKED BY J. YEN Date 3-15-83 P19471					
REV. DATE BY APP. DESCRIPTION						

FIGURE II-9

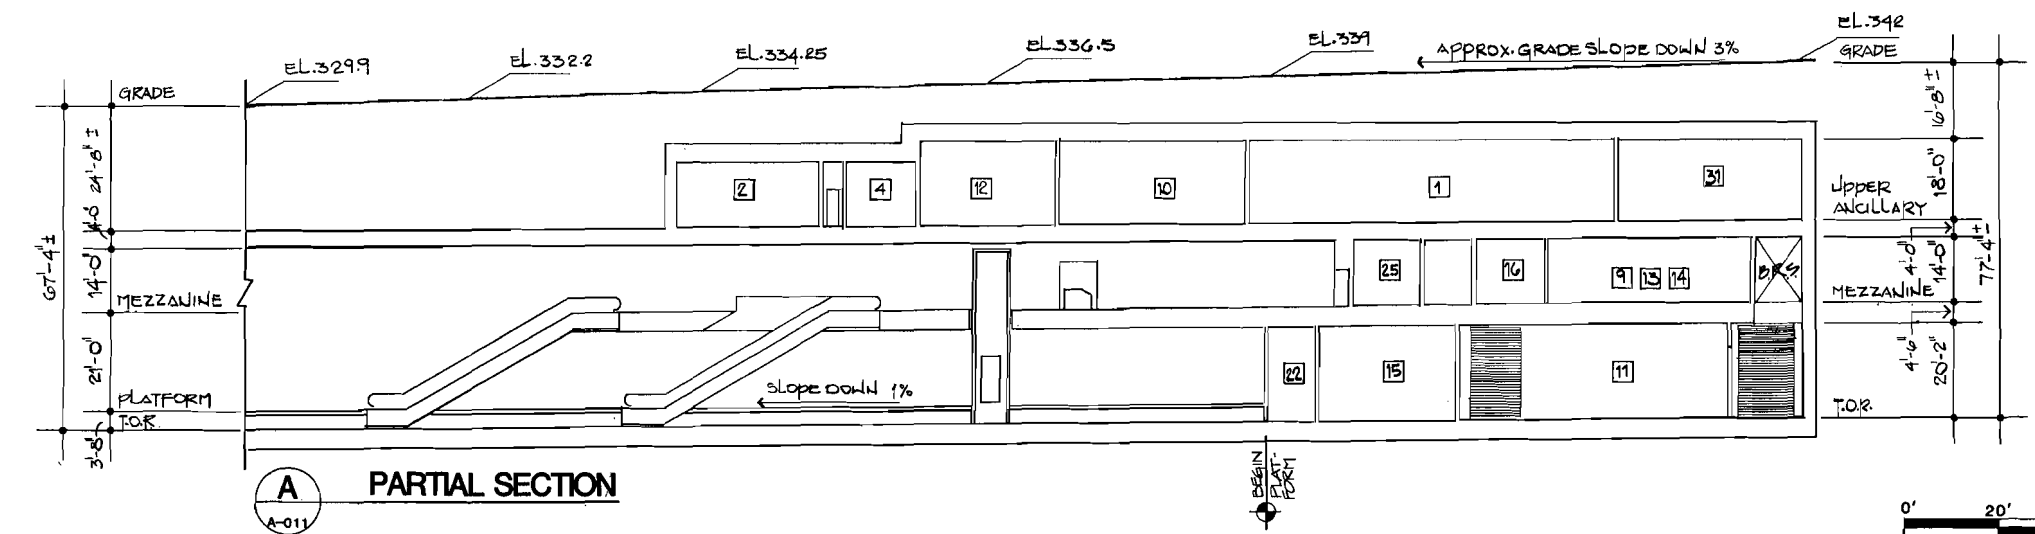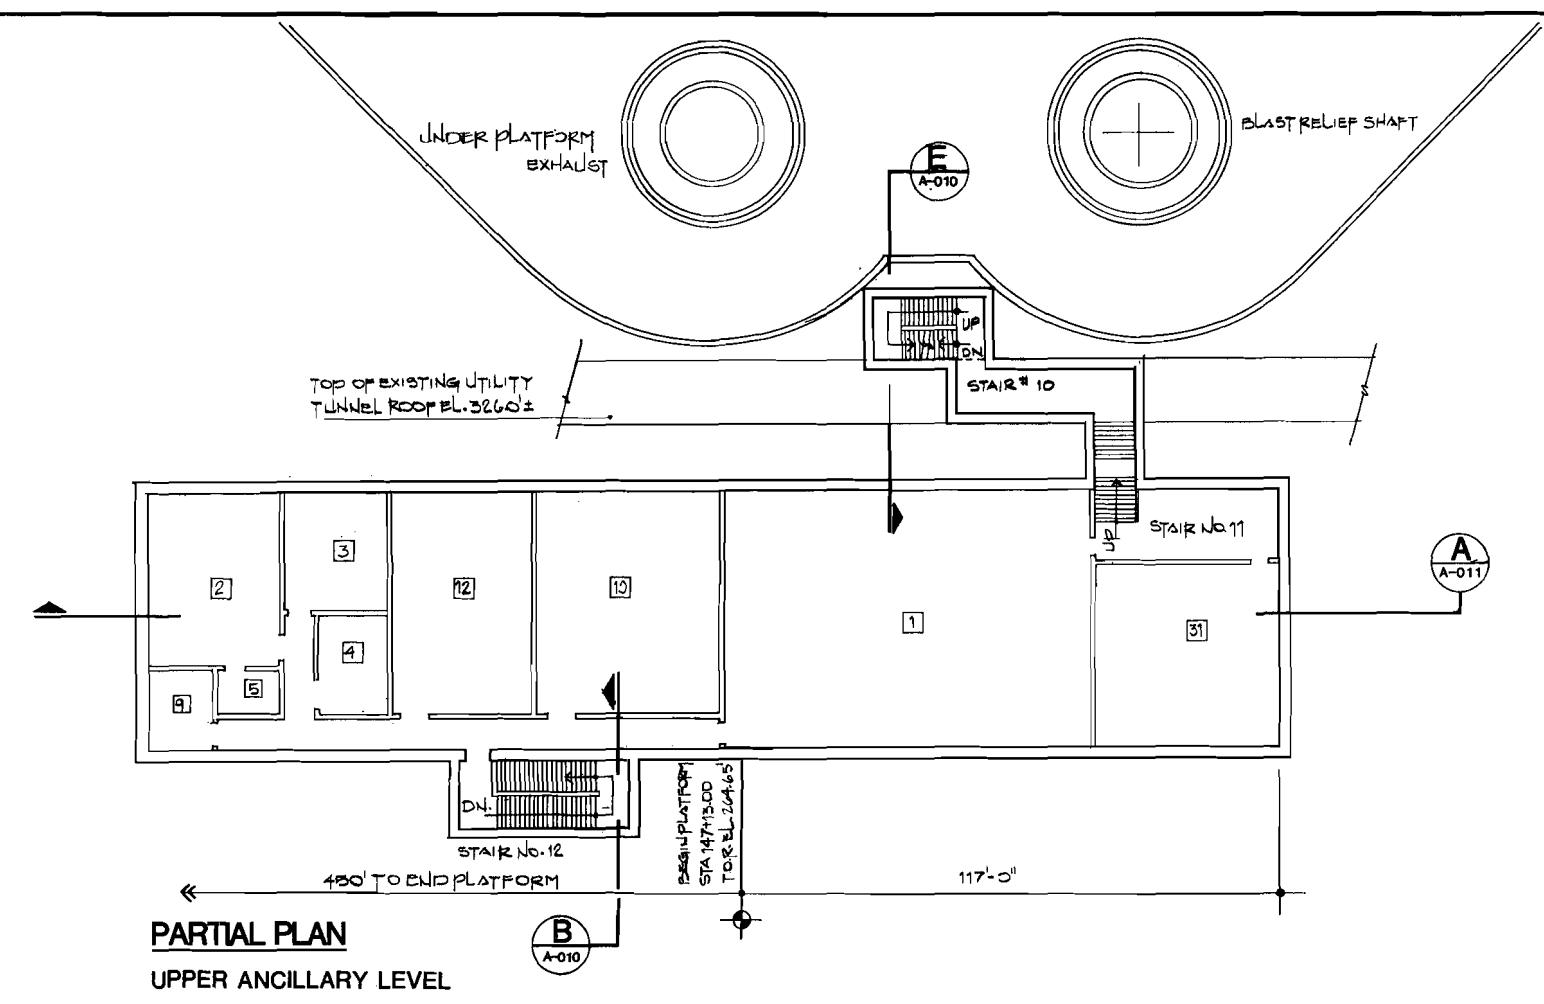- SERVICE AND EQUIPMENT ROOMS**
- 1 Traction Power Substation
 - 2 Auxiliary Power
 - 3 Train Control
 - 4 Communications
 - 5 Batteries
 - 6 Elevator Equipment
 - 7 Fare Collection Storage
 - 8 Storage
 - 9 Mechanical
 - 10 Fan
 - 11 Emergency Fan
 - 12 Chiller
 - 13 Air Supply Unit
 - 14 Smoke Exhaust
 - 15 Under Platform Exhaust
 - 16 Under Platform Exhaust Plenum
 - 17 Ejector
 - 18 Sprinkler Valves
 - 19 Sump Pump
 - 20 Gap Breaker Station
 - 21 Emergency Equipment
 - 22 Custodial
 - 23 Electrical Equipment
 - 24 Men
 - 25 Women
 - 26 Telephone Equipment
 - 27 Deleted
 - 28 Trash
 - 29 Staff /Security
 - 30 Deleted
 - 31 Electric Incoming Service



IN PROGRESS 3/21/83
NORTH



REV.	DATE	BY	APP.	DESCRIPTION

DESIGNED BY: HWA Date 3-15-83
 DRAWN BY: D. ZAFERES Date 3-15-83
 CHECKED BY: J. YEN Date 3-15-83

PROJECT MANAGER

HARRY WESE & ASSOCIATES
 TIPPETTS-ABBETT-McGARTHY-STRATTON
 ENVIRONMENTAL COLLABORATIVE, INC.
 GIN WONG ASSOCIATES
 General Architectural Consultants: Stations

SOUTHERN CALIFORNIA RAPID TRANSIT DISTRICT
METRO RAIL PROJECT

APPROVAL RECOMMENDED: _____ Date _____
 APPROVED: _____ Date _____
 Reg. No. _____ MANAGER / CHIEF ENGINEER Reg. No. _____

CIVIC CENTER STATION
 PLAN AND SECTION
PRELIMINARY:
 FOR STUDY PURPOSES ONLY

CONTRACT NO. _____
 DRAWING NO. AP 16 BAA-A-011
 SCALE: 1"=20'-0"
 SHEET NO. _____

5TH/HILL STATION

Background

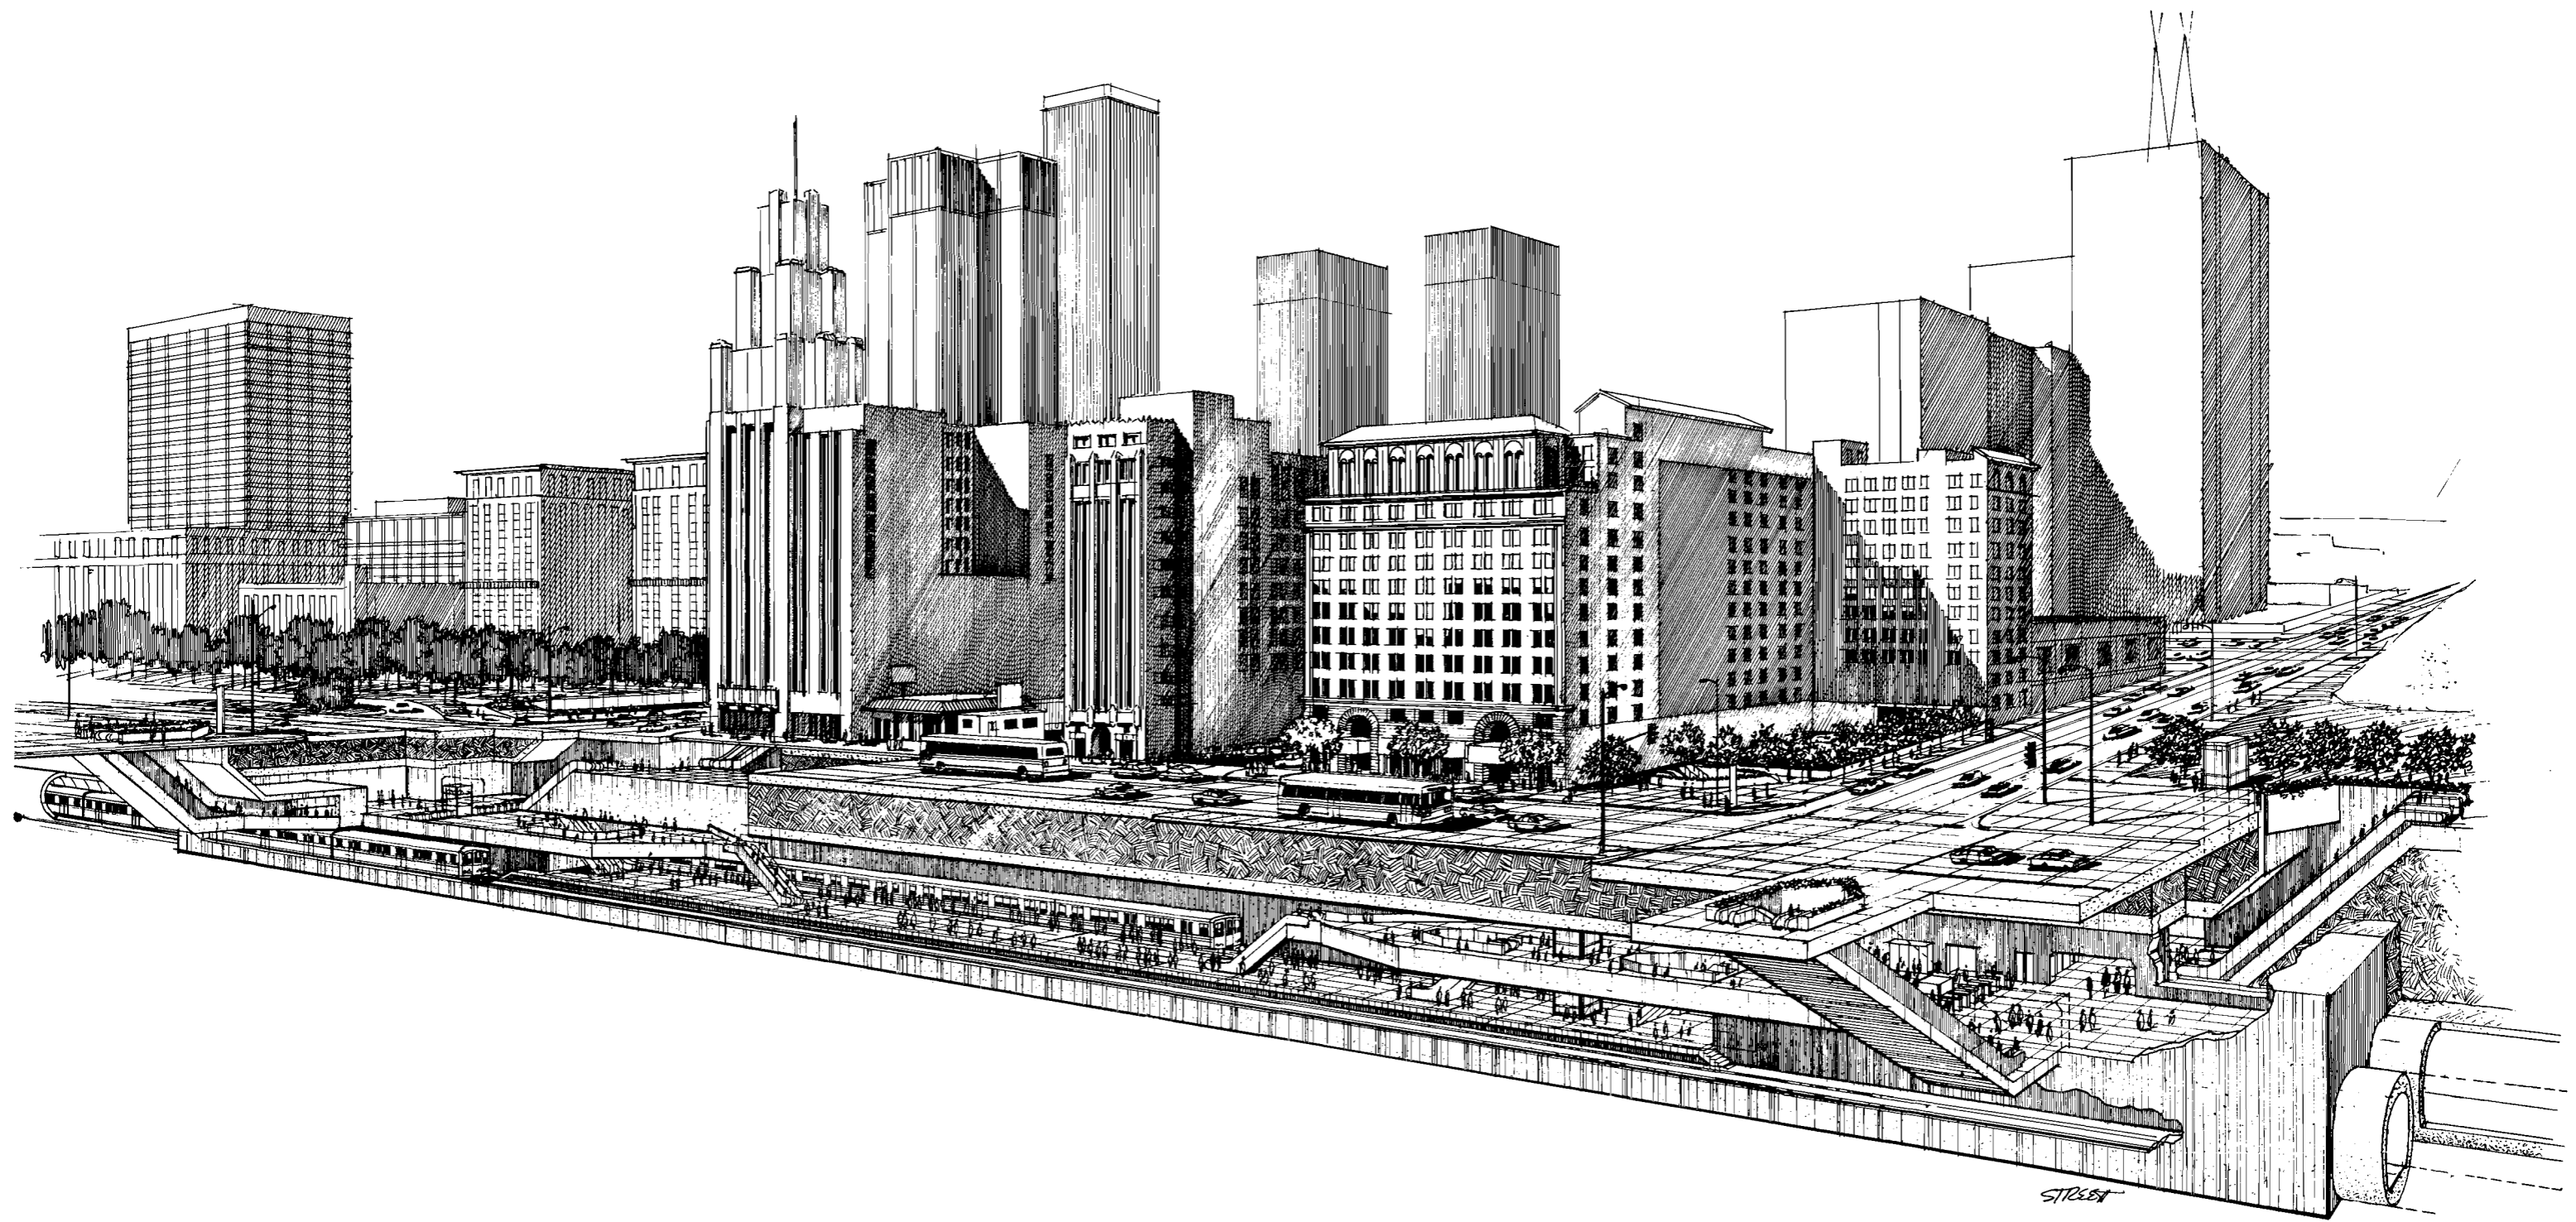
The 5th/Hill Station is to be located under Hill Street between 4th and 5th Streets. The surrounding area contains the Jewelry Mart, Grand Central Market, Biltmore Hotel, and many retail, commercial and office buildings. Pershing Square Park is at the south end of the station and is the focus for the surrounding area. Several major new developments are proposed for this area including the California Plaza \$1.2 billion mixed-use development on the northwest corner of 4th and Hill; and the proposed expansion of the Jewelry Mart on the southeast corner of 5th and Hill.

Station Site Design Parameters

The primary site design concern at this station is to orient the entrances to pedestrian flows and to design the entrances so as to minimize adverse impacts on the future development of the entry sites. The major bus transfer point for the station will be at the 5th and Hill intersection. Three corners of the intersection are fully developed which increases the complexity of locating entrances. The 4th and Hill end of the station will be the primary access point for pedestrians from east of Hill Street and from the proposed California Plaza Development. There is a strong desire by the Community Redevelopment Agency to see a pedestrian link (possibly a mechanized device) between Hill Street and a new pedestrian plaza to be developed above Hope and Grand as part of this development project which, if constructed, would be a major pedestrian path to the north station entries.

Station Design Parameters


This station has one of the highest patronage projections for the system and is planned with mezzanines at each end of the platform. The mezzanines have been located so as to not preclude the locating of entries on any or all four corners of the 4th and Hill and 5th and Hill intersections. At the 4th and Hill intersection two initial entries are proposed, one on the northwest corner serving the proposed California Plaza project and other pedestrian traffic from the west, and the other located on the northeast corner to serve pedestrian movements from the east and north. Both sites are undeveloped but have projects proposed for them. The final orientation of the entries may be modified to permit their integration into future development. Two initial entries are also proposed for the 5th and Hill intersection. One entry is proposed to be built into the existing 401 Hill Street Building and will require careful design to protect and enhance the commercial viability of the ground floor of the building. The other entry is proposed for the corner adjacent to the International Jewelry Center, and has a site presently undeveloped but expected to house an expansion of the Jewelry Center. This entry is oriented parallel to Fifth Street for bus transfer movements. The entry orientation may be changed to permit its integration into future development.



STATION AT 5TH / HILL

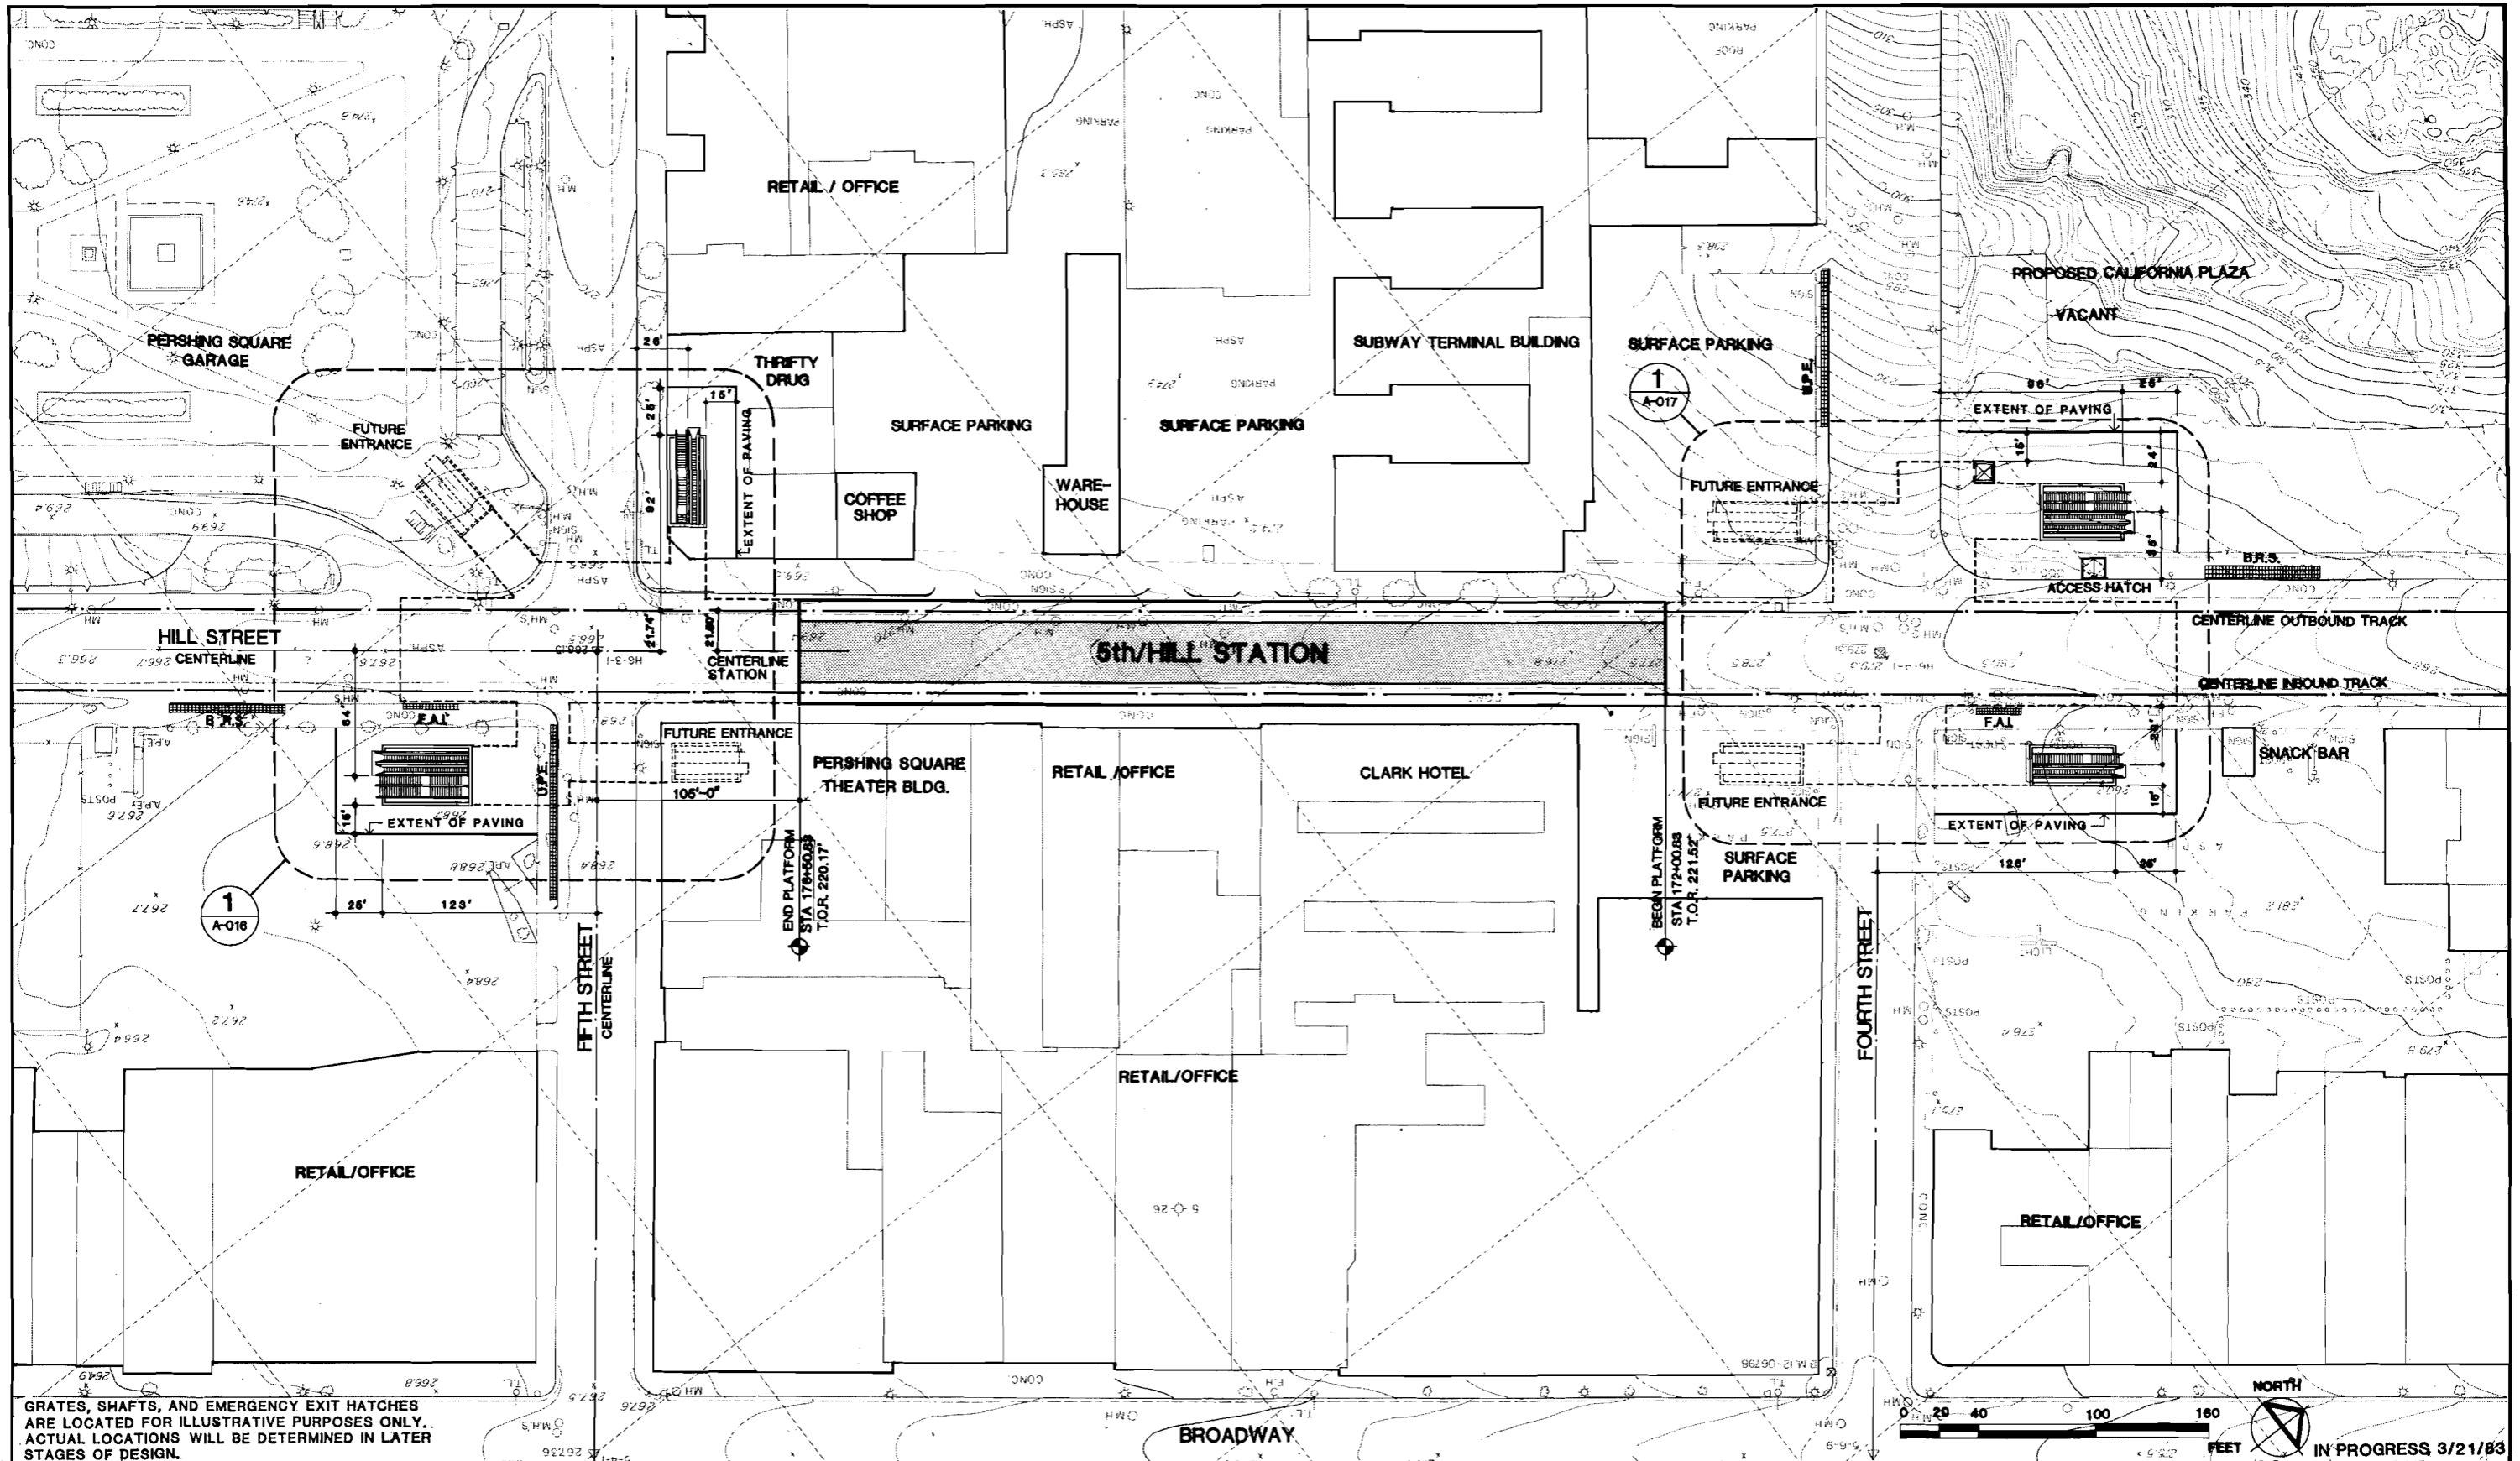FIGURE II-11





GRATES, SHAFTS, AND EMERGENCY EXIT HATCHES ARE LOCATED FOR ILLUSTRATIVE PURPOSES ONLY. ACTUAL LOCATIONS WILL BE DETERMINED IN LATER STAGES OF DESIGN.

REV.	DATE	BY	APP.	DESCRIPTION

DESIGNED BY	Date 9/11/83
H.W.A.	
DRAWN BY	Date 9/11/83
K.LIM	
CHECKED BY	Date 8/14/83
J.YEN	PICATI

HARRY WESE & ASSOCIATES
 TIPPETTS-ABBETT-McCARTHY-STRATTON
 ENVIRONMENTAL COLLABORATIVE, INC.
 GIN WONG ASSOCIATES
 General Architectural Consultants: Stations

SUBMITTED BY:

 PROJECT MANAGER

SOUTHERN CALIFORNIA RAPID TRANSIT DISTRICT		
METRO RAIL PROJECT		
APPROVAL RECOMMENDED	APPROVED	Date _____
Reg. No. _____	MANAGER / CHIEF ENGINEER	Reg. No. _____

5th/HILL STATION
 SITE PLAN


PRELIMINARY:
 FOR STUDY PURPOSES ONLY

CONTRACT NO.	
DRAWING NO.	AP-10BAA-A-015
SCALE	1" = 40'
SHEET NO.	

FIGURE II-12

SERVICE AND EQUIPMENT ROOMS

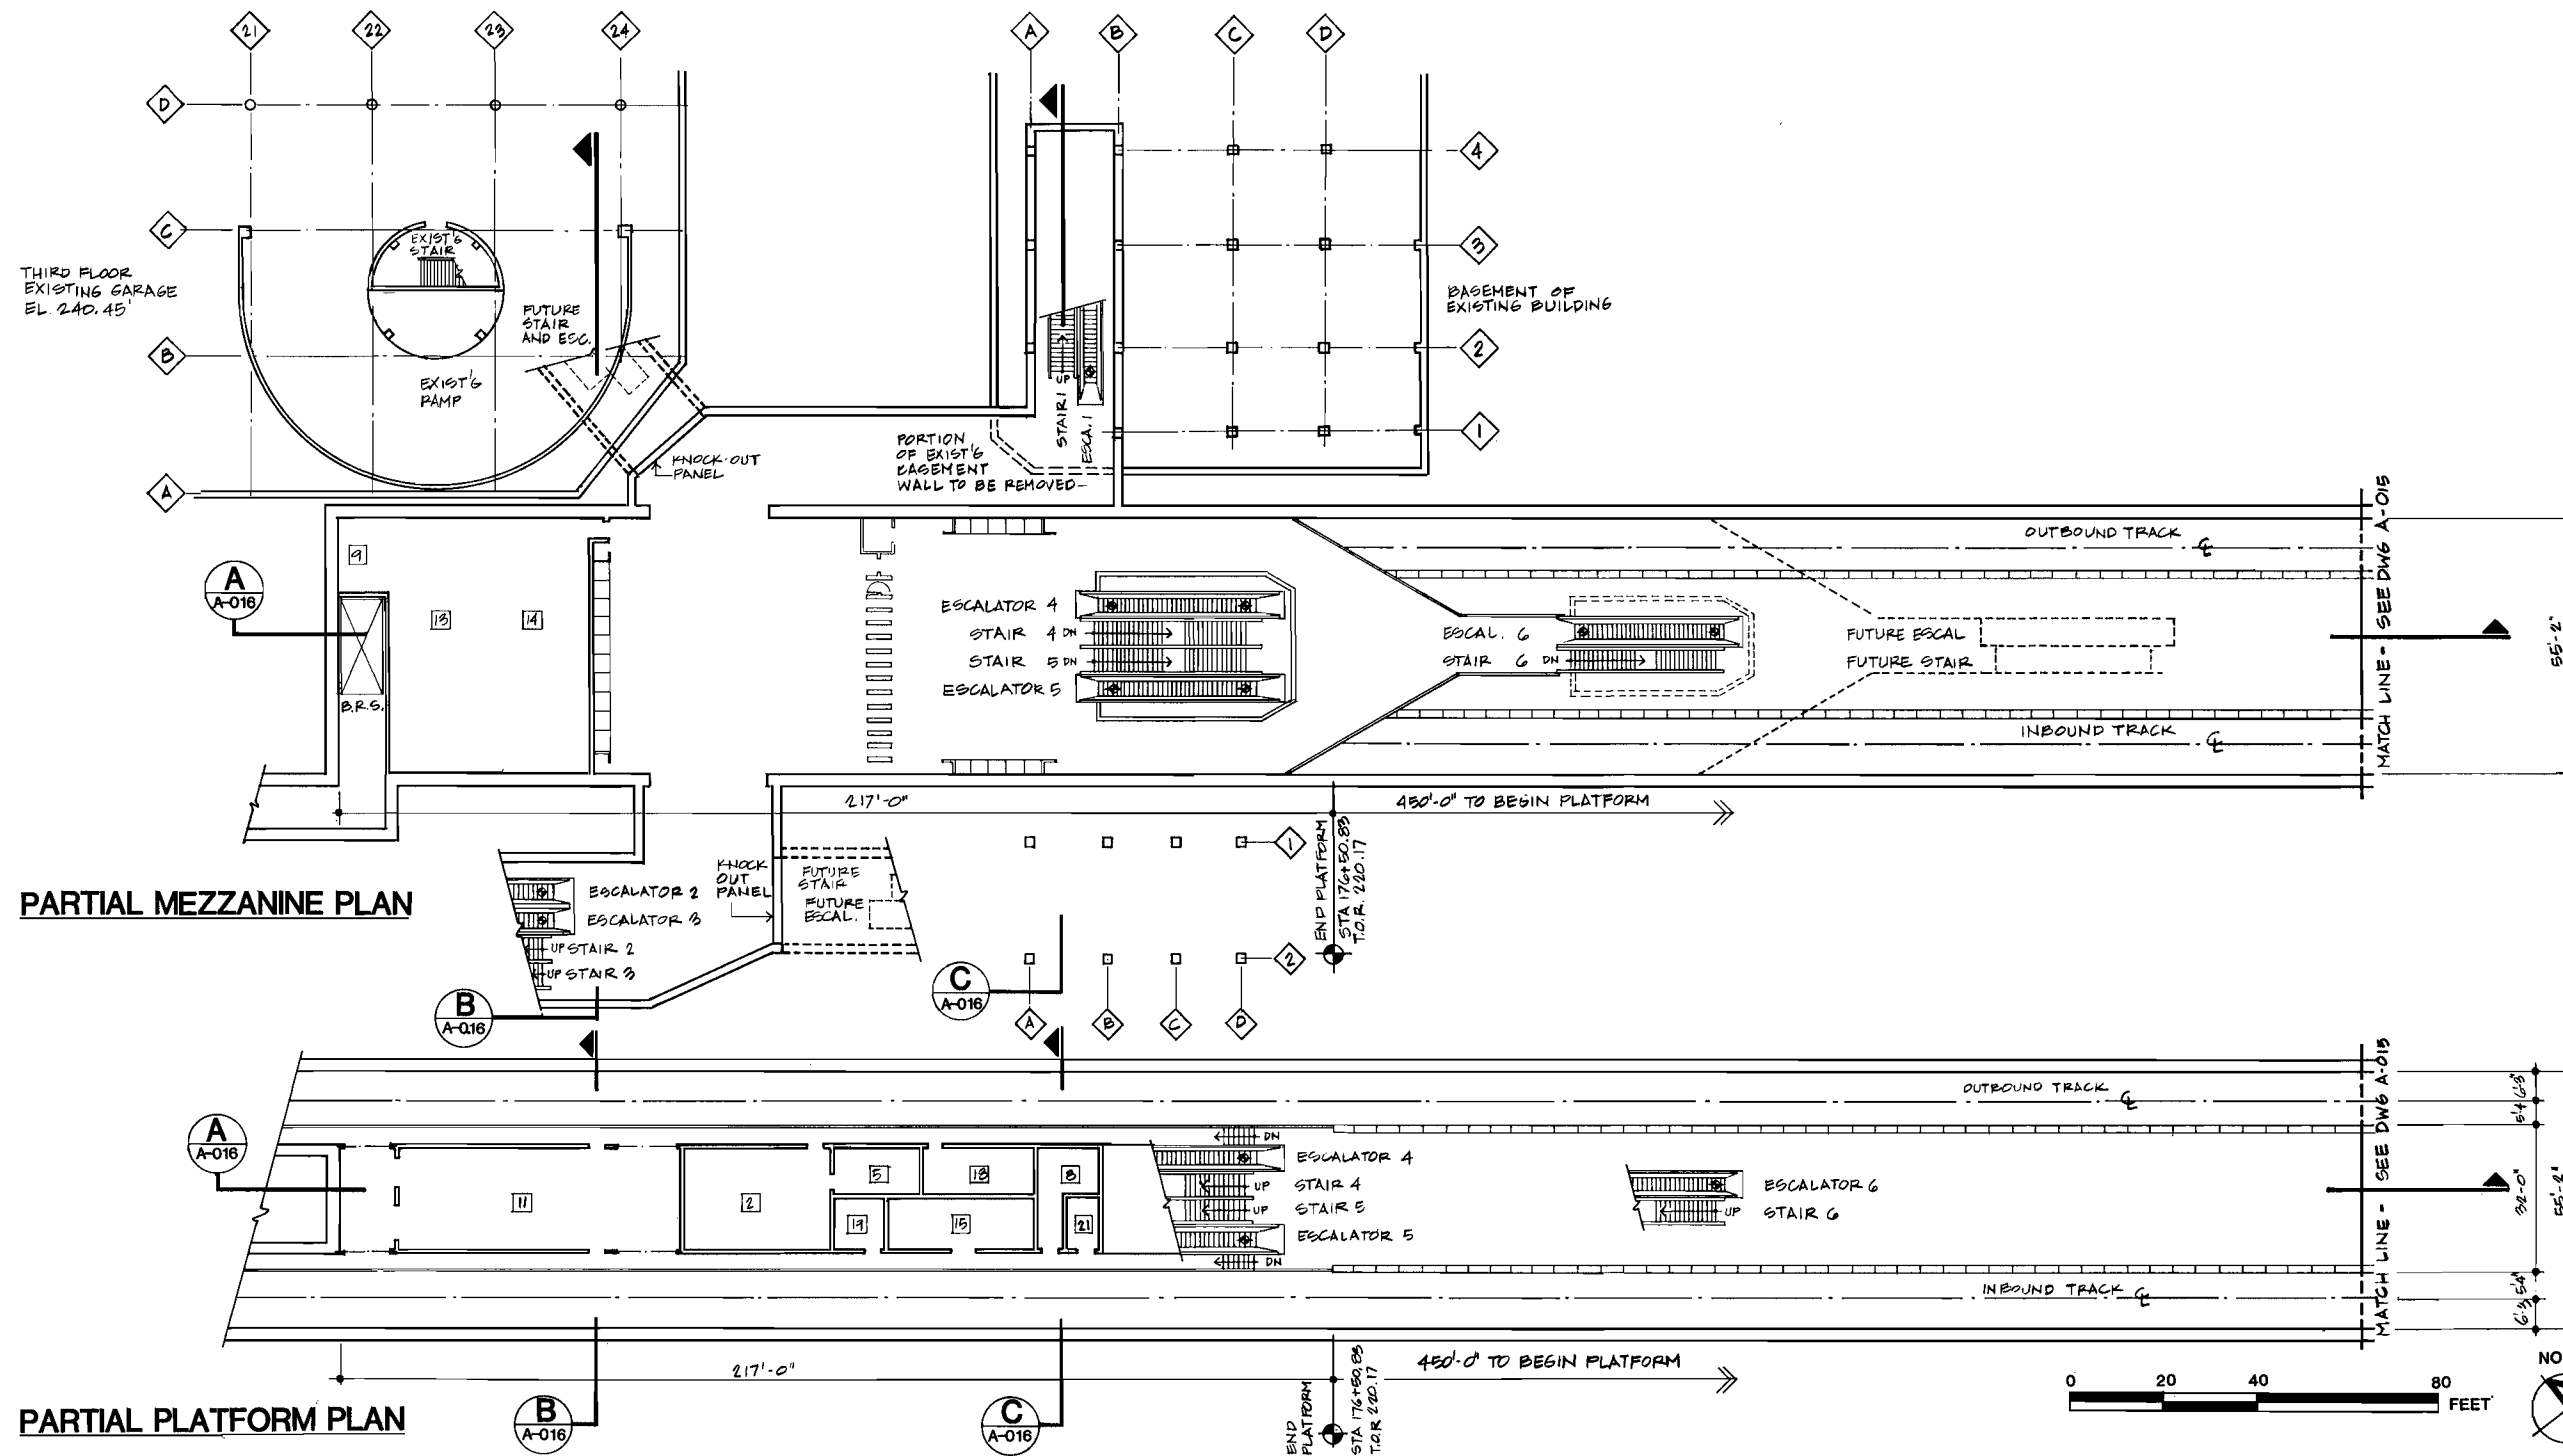- 1 Traction Power Substation
- 2 Auxiliary Power
- 3 Train Control
- 4 Communications
- 5 Batteries
- 6 Elevator Equipment
- 7 Fare Collection Storage
- 8 Storage
- 9 Mechanical
- 10 Fan
- 11 Emergency Fan
- 12 Chiller
- 13 Air Supply Unit
- 14 Smoke Exhaust
- 15 Under Platform Exhaust
- 16 Under Platform Exhaust Plenum
- 17 Ejector
- 18 Sprinkler Valves
- 19 Sump Pump
- 20 Gap Breaker Station
- 21 Emergency Equipment
- 22 Custodial
- 23 Electrical Equipment
- 24 Men
- 25 Women
- 26 Telephone Equipment
- 27 ~~DELETED~~
- 28 ~~DELETED~~
- 29 ~~DELETED~~
- 30 ~~DELETED~~
- 31 Electric Incoming Service



IN PROGRESS 3/21/83

DESIGNED BY	HWA	Date	3/11/83
DRAWN BY	K. LIM	Date	3/11/83
CHECKED BY	J. YEN	Date	3-14-83
APP.			

HARRY WEESE & ASSOCIATES
 TIPPETTS-ABBETT-McCARTHY-STRATTON
 ENVIRONMENTAL COLLABORATIVE, INC.
 GIN WONG ASSOCIATES
 General Architectural Consultants: Stations

SUBMITTED BY:

 PROJECT MANAGER

SOUTHERN CALIFORNIA RAPID TRANSIT DISTRICT
METRO RAIL PROJECT

APPROVAL RECOMMENDED _____ Date _____
 Reg. No. _____


APPROVED _____ Date _____
 MANAGER / CHIEF ENGINEER Reg. No. _____

5th/HILL STATION
PLANS

PRELIMINARY:
 FOR STUDY PURPOSES ONLY

CONTRACT NO.	
DRAWING NO.	AP-16BAA-A-014
SCALE	1" = 20'
SHEET NO.	

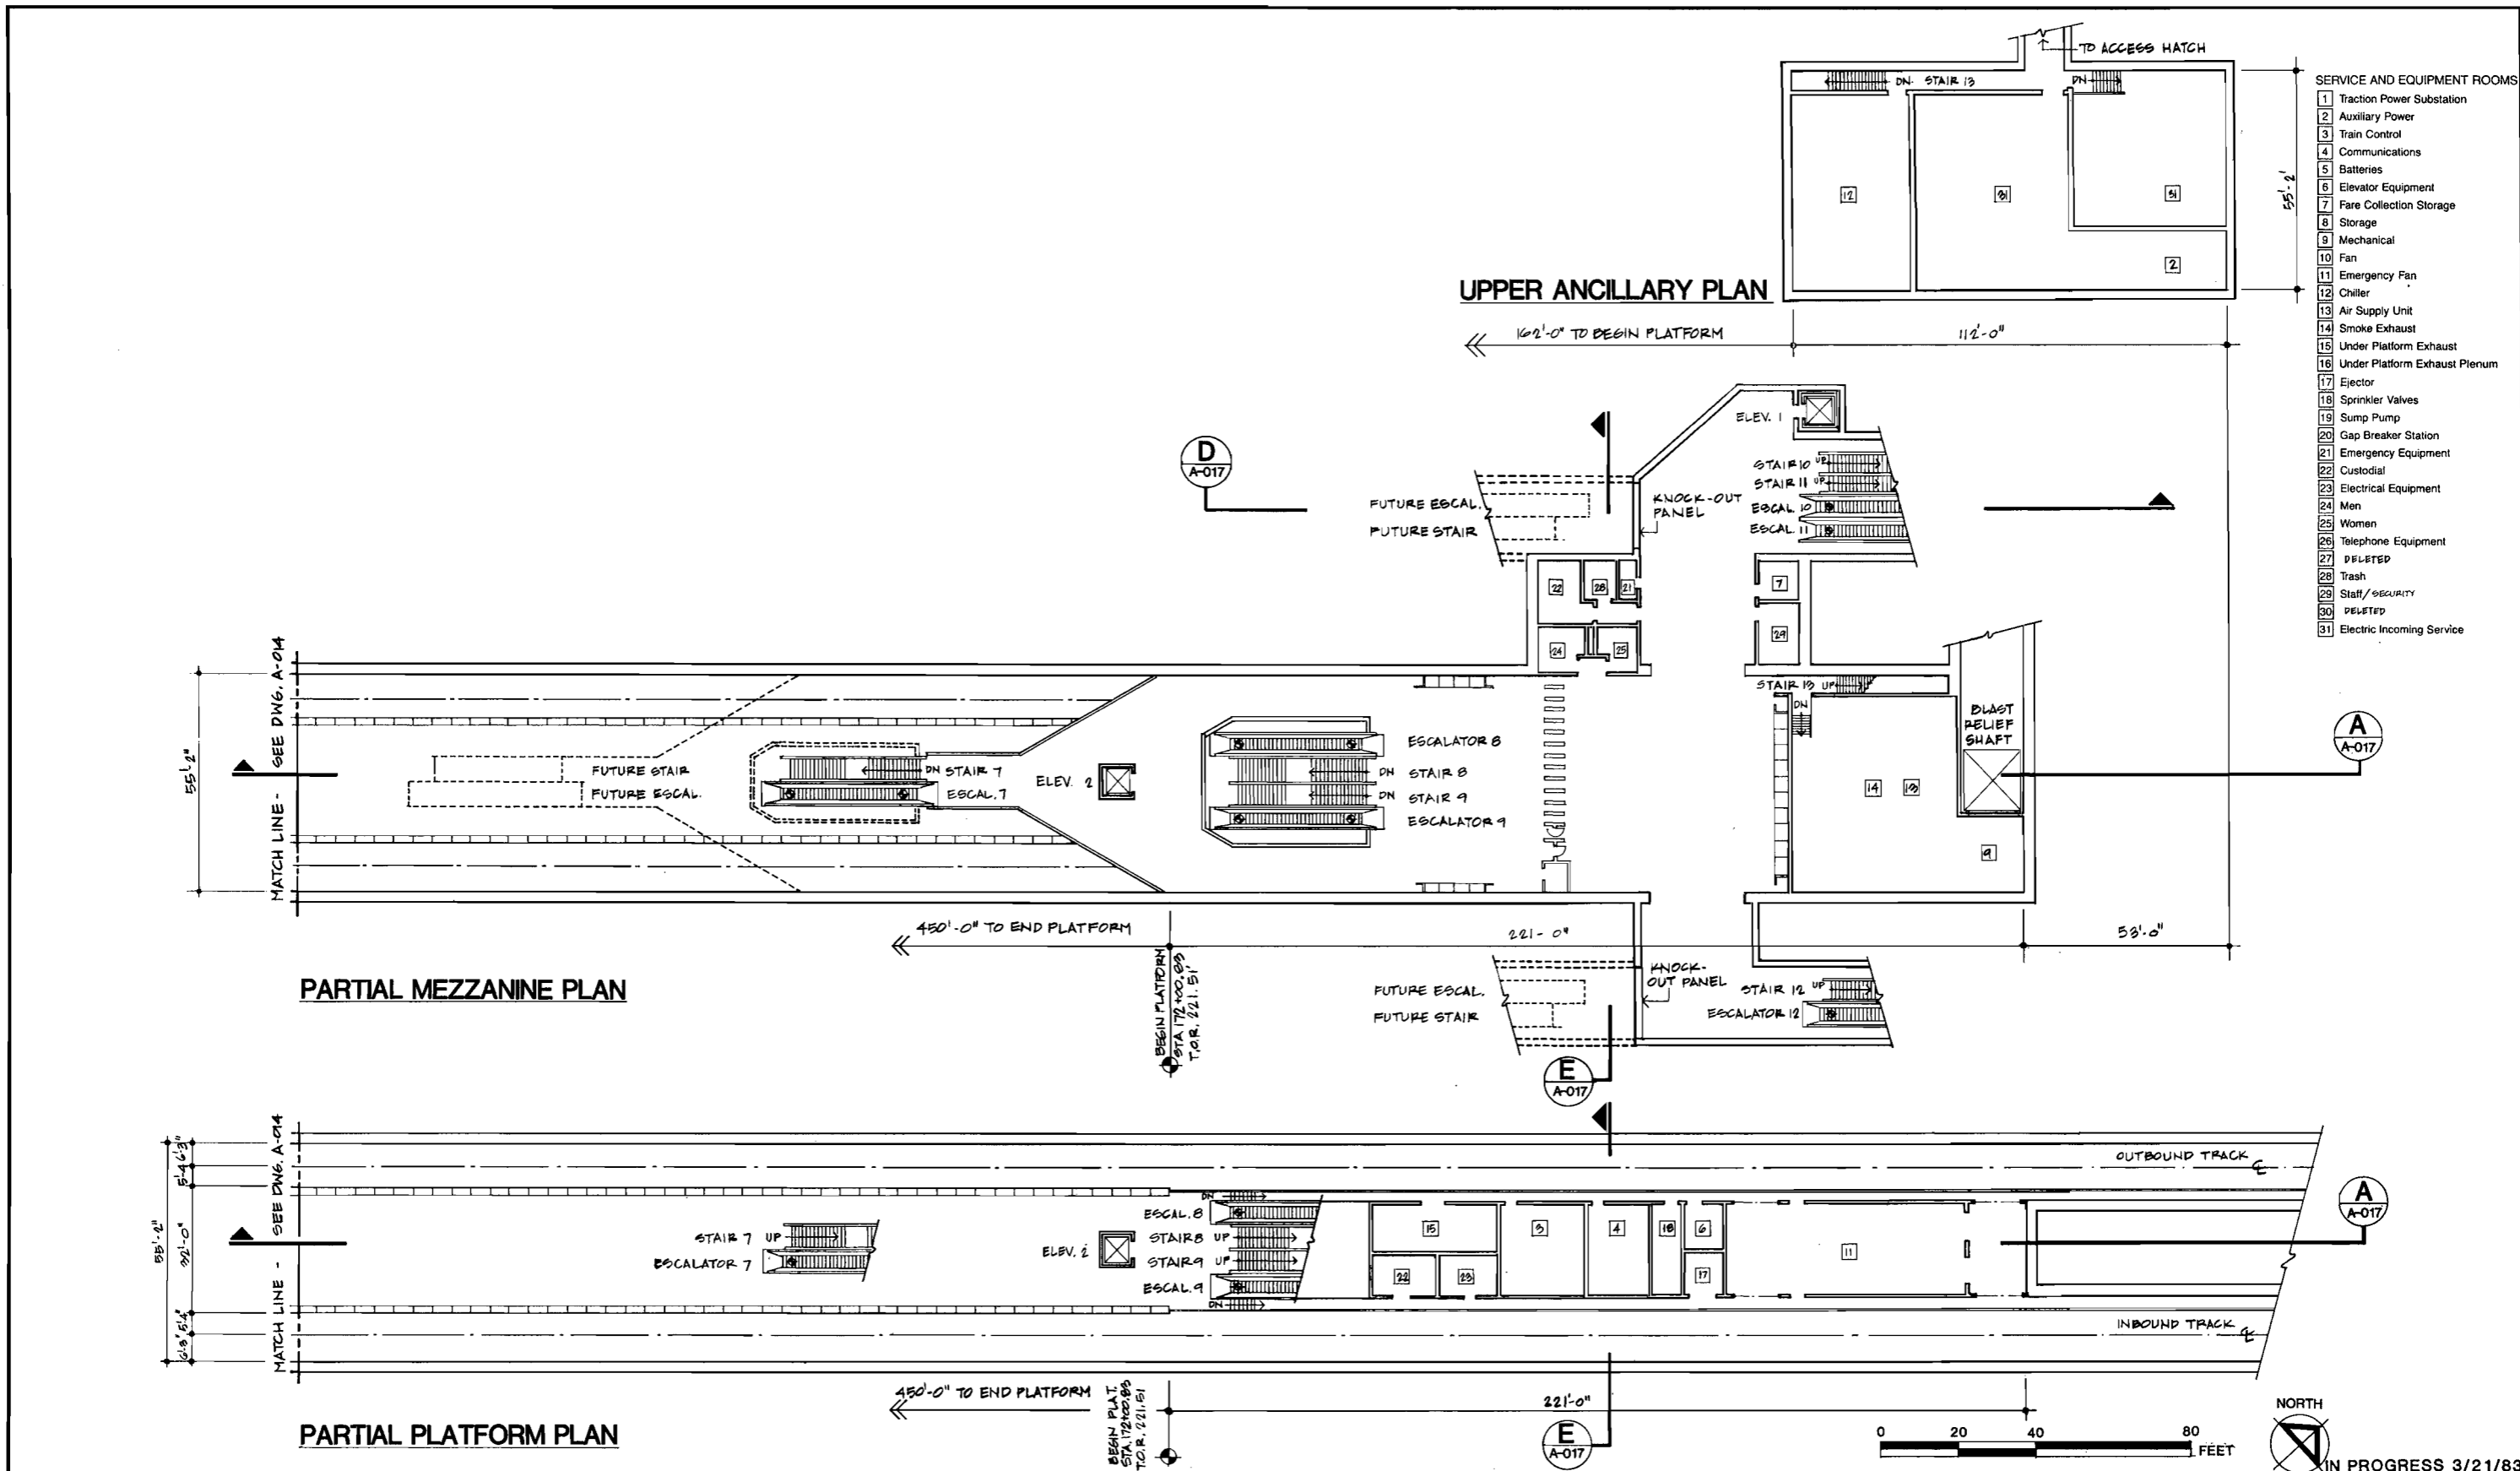FIGURE II-13



- SERVICE AND EQUIPMENT ROOMS**
- 1 Traction Power Substation
 - 2 Auxiliary Power
 - 3 Train Control
 - 4 Communications
 - 5 Batteries
 - 6 Elevator Equipment
 - 7 Fare Collection Storage
 - 8 Storage
 - 9 Mechanical
 - 10 Fan
 - 11 Emergency Fan
 - 12 Chiller
 - 13 Air Supply Unit
 - 14 Smoke Exhaust
 - 15 Under Platform Exhaust
 - 16 Under Platform Exhaust Plenum
 - 17 Ejector
 - 18 Sprinkler Valves
 - 19 Sump Pump
 - 20 Gap Breaker Station
 - 21 Emergency Equipment
 - 22 Custodial
 - 23 Electrical Equipment
 - 24 Men
 - 25 Women
 - 26 Telephone Equipment
 - 27 DELETED
 - 28 Trash
 - 29 Staff/SECURITY
 - 30 DELETED
 - 31 Electric Incoming Service

REV.	DATE	BY	APP.	DESCRIPTION

DESIGNED BY H.W.A.	Date 2/11/83
DRAWN BY K. LIM	Date 2/11/83
CHECKED BY J. YEN	Date 3/14/83 P. GATTI

HARRY WESE & ASSOCIATES
 TIPPETTS-ABBETT-McCARTHY-STRATTON
 ENVIRONMENTAL COLLABORATIVE, INC.
 GIN WONG ASSOCIATES
 General Architectural Consultants: Stations

SUBMITTED BY:

 PROJECT MANAGER




SOUTHERN CALIFORNIA RAPID TRANSIT DISTRICT METRO RAIL PROJECT		
APPROVAL RECOMMENDED	APPROVED	
		Date
Reg. No. _____	MANAGER / CHIEF ENGINEER	Reg. No. _____

5th/HILL STATION
 PLANS


PRELIMINARY:
 FOR STUDY PURPOSES ONLY

CONTRACT NO.
DRAWING NO. AP-16BAA-A-015
SCALE 1" = 20'
SHEET NO.

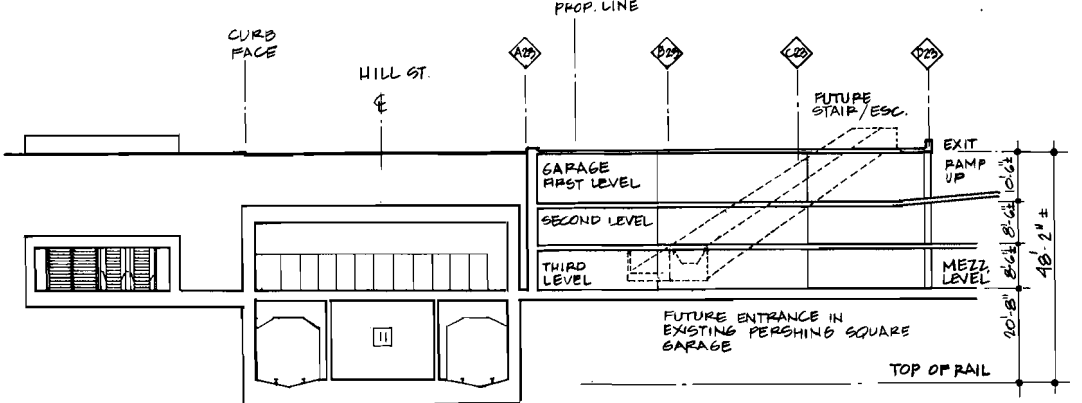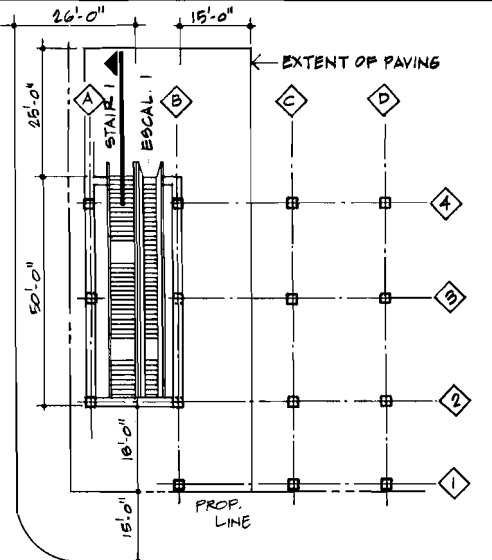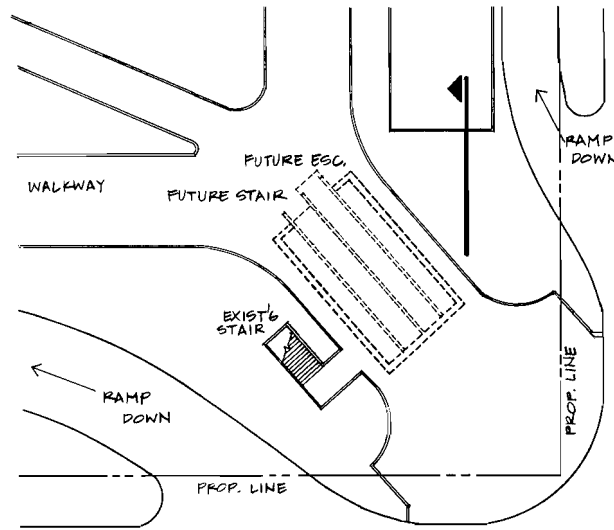
FIGURE II-14




B SECTION

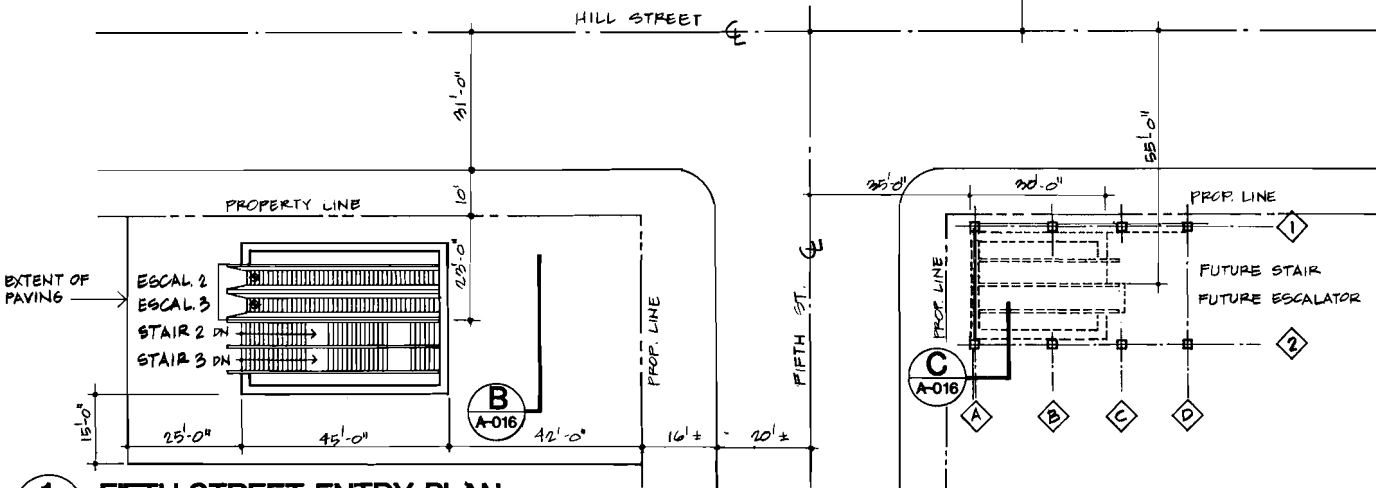

1 FIFTH STREET ENTRY PLAN


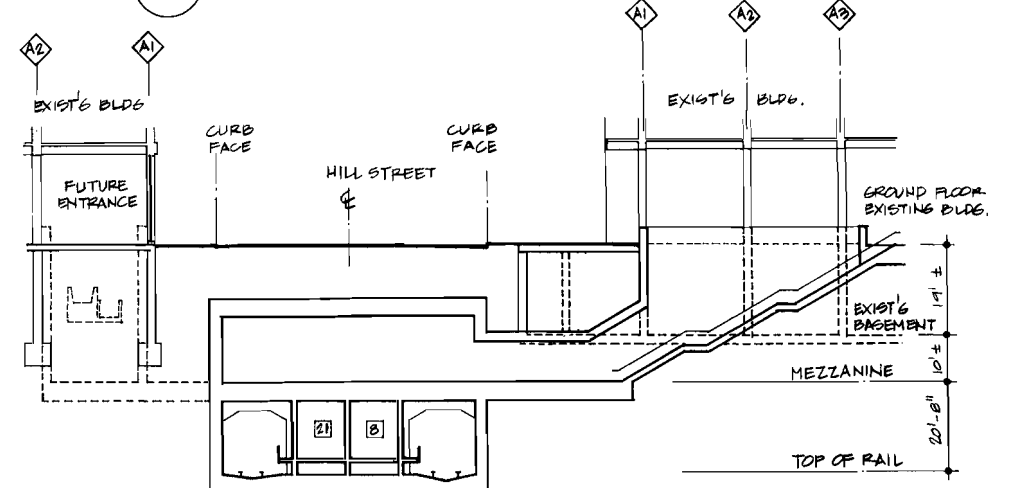


C SECTION

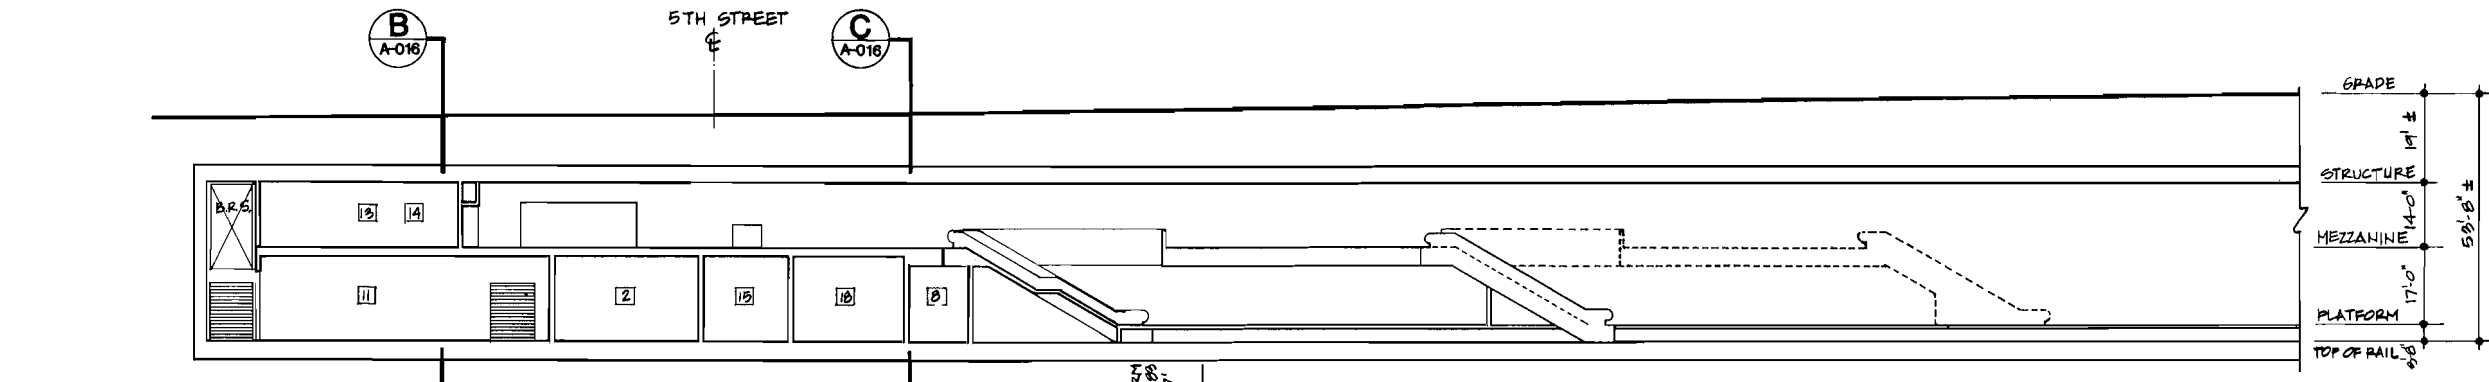

A PARTIAL SECTION

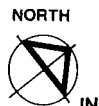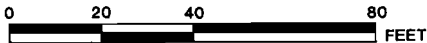- SERVICE AND EQUIPMENT ROOMS**
- 1 Traction Power Substation
 - 2 Auxiliary Power
 - 3 Train Control
 - 4 Communications
 - 5 Batteries
 - 6 Elevator Equipment
 - 7 Fare Collection Storage
 - 8 Storage
 - 9 Mechanical
 - 10 Fan
 - 11 Emergency Fan
 - 12 Chiller
 - 13 Air Supply Unit
 - 14 Smoke Exhaust
 - 15 Under Platform Exhaust
 - 16 Under Platform Exhaust Plenum
 - 17 Ejector
 - 18 Sprinkler Valves
 - 19 Sump Pump
 - 20 Gap Breaker Station
 - 21 Emergency Equipment
 - 22 Custodial
 - 23 Electrical Equipment
 - 24 Men
 - 25 Women
 - 26 Telephone Equipment
 - 27 DELETED
 - 28 Trash
 - 29 Staff / SECURITY
 - 30 DELETED
 - 31 Electric Incoming Service



IN PROGRESS 3/21/83

REV.	DATE	BY	APP.	DESCRIPTION

DESIGNED BY HWA	Date 3/11/83
DRAWN BY K. LIM	Date 3/11/83
CHECKED BY J. YEN	Date 3/14/83 P/CAT1

HARRY WESE & ASSOCIATES
 TIPPETTS-ABBETT-McCARTHY-STRATTON
 ENVIRONMENTAL COLLABORATIVE, INC.
 GIN WONG ASSOCIATES
 General Architectural Consultants: Stations

SUBMITTED BY:

 PROJECT MANAGER

SOUTHERN CALIFORNIA RAPID TRANSIT DISTRICT		
METRO RAIL PROJECT		
APPROVAL RECOMMENDED	APPROVED	Date _____
Reg. No. _____	MANAGER / CHIEF ENGINEER	Reg. No. _____

5th/HILL STATION
 PLANS AND SECTIONS

PRELIMINARY:
 FOR STUDY PURPOSES ONLY

CONTRACT NO.
DRAWING NO. AP-16BAA-A-016
SCALE 1" = 20'
SHEET NO.

7TH/FLOWER STATION

Background

The 7th/Flower Station will be located under 7th Street between Hope and Figueroa Streets. Land uses in the station area are high-rise office towers, street level retail and commercial space, department stores and restaurants. First Interstate Tower, Robinson's Department Store, Arco Plaza, Hilton Hotel, Barker Brothers, and the Broadway Plaza are major activity centers in the immediate vicinity. 7th Street is a major auto, bus and pedestrian artery through the CBD. The immediate area contains very little undeveloped land with the notable exception of the southwest corner of Figueroa and Seventh Streets. This site is the location for the proposed Pacific Plaza Project, which is planned to provide over 3 million square feet of office and commercial/retail space. Three historic landmark buildings are located in the vicinity of 7th and Figueroa - the Barker Bros. Building, Global Marine House, and Engine Company No. 28.

Station Site Design Parameters

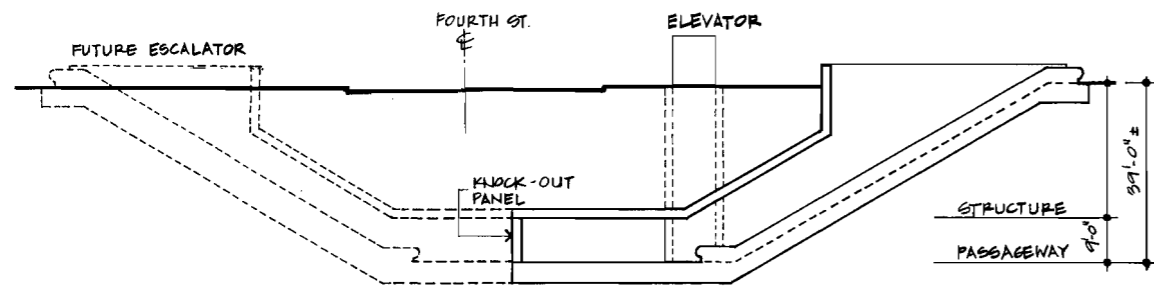
Due to the geometry of the alignment and the station configuration it appears most economical to locate the traction power substation needed at this station in an off-street location. Since the entry proposed for the northeast corner of 7th and Figueroa will require the acquisition of the existing structure on this site, the substation and its ancillary space are to be located below-grade on the cleared site. The entry at that location will be the primary entry to the station and will include an elevator to provide handicapped accessibility from the surface to the station mezzanine.

The entry and substation will be located on the site in a manner to facilitate future development. The second entry to the station will be constructed into the corner of the Central Bank Building at 7th and Hope. This entry will be designed to minimize its impact on the commercial space located in this corner of the building. No special provisions for buses, and autos, are planned at this station.


Station Design Parameters

In response to the moderately high patronage projected for this station it has been planned with a mezzanine at each end providing access to a center platform. The west mezzanine has been configured to permit the construction of another entry from the proposed Pacific Plaza Project to the station. The east mezzanine has been similarly configured with a single entry. The addition of an entry from the garden level of the Broadway Plaza is possible. Station ancillary space will be located at each end of the platform.


- SERVICE AND EQUIPMENT ROOMS**
- 1 Traction Power Substation
 - 2 Auxiliary Power
 - 3 Train Control
 - 4 Communications
 - 5 Batteries
 - 6 Elevator Equipment
 - 7 Fare Collection Storage
 - 8 Storage
 - 9 Mechanical
 - 10 Fan
 - 11 Emergency Fan
 - 12 Chiller
 - 13 Air Supply Unit
 - 14 Smoke Exhaust
 - 15 Under Platform Exhaust
 - 16 Under Platform Exhaust Plenum
 - 17 Ejector
 - 18 Sprinkler Valves
 - 19 Sump Pump
 - 20 Gap Breaker Station
 - 21 Emergency Equipment
 - 22 Custodial
 - 23 Electrical Equipment
 - 24 Men
 - 25 Women
 - 26 Telephone Equipment
 - 27 DELETED
 - 28 Trash
 - 29 Staff / SECURITY
 - 30 DELETED
 - 31 Electric Incoming Service




D SECTION

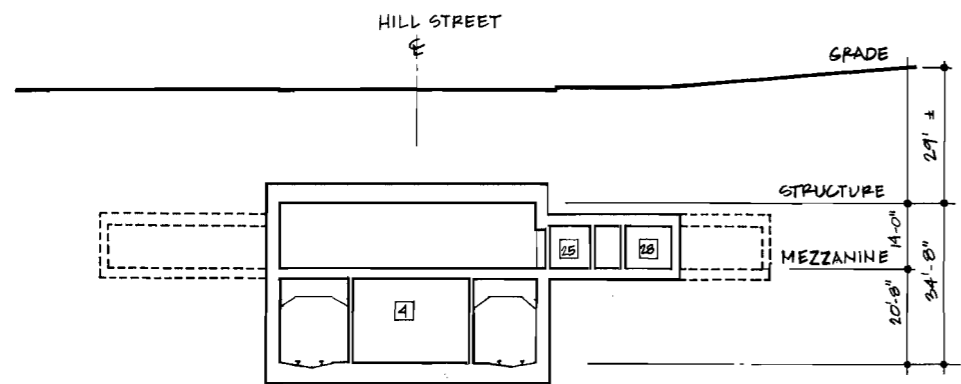

E SECTION

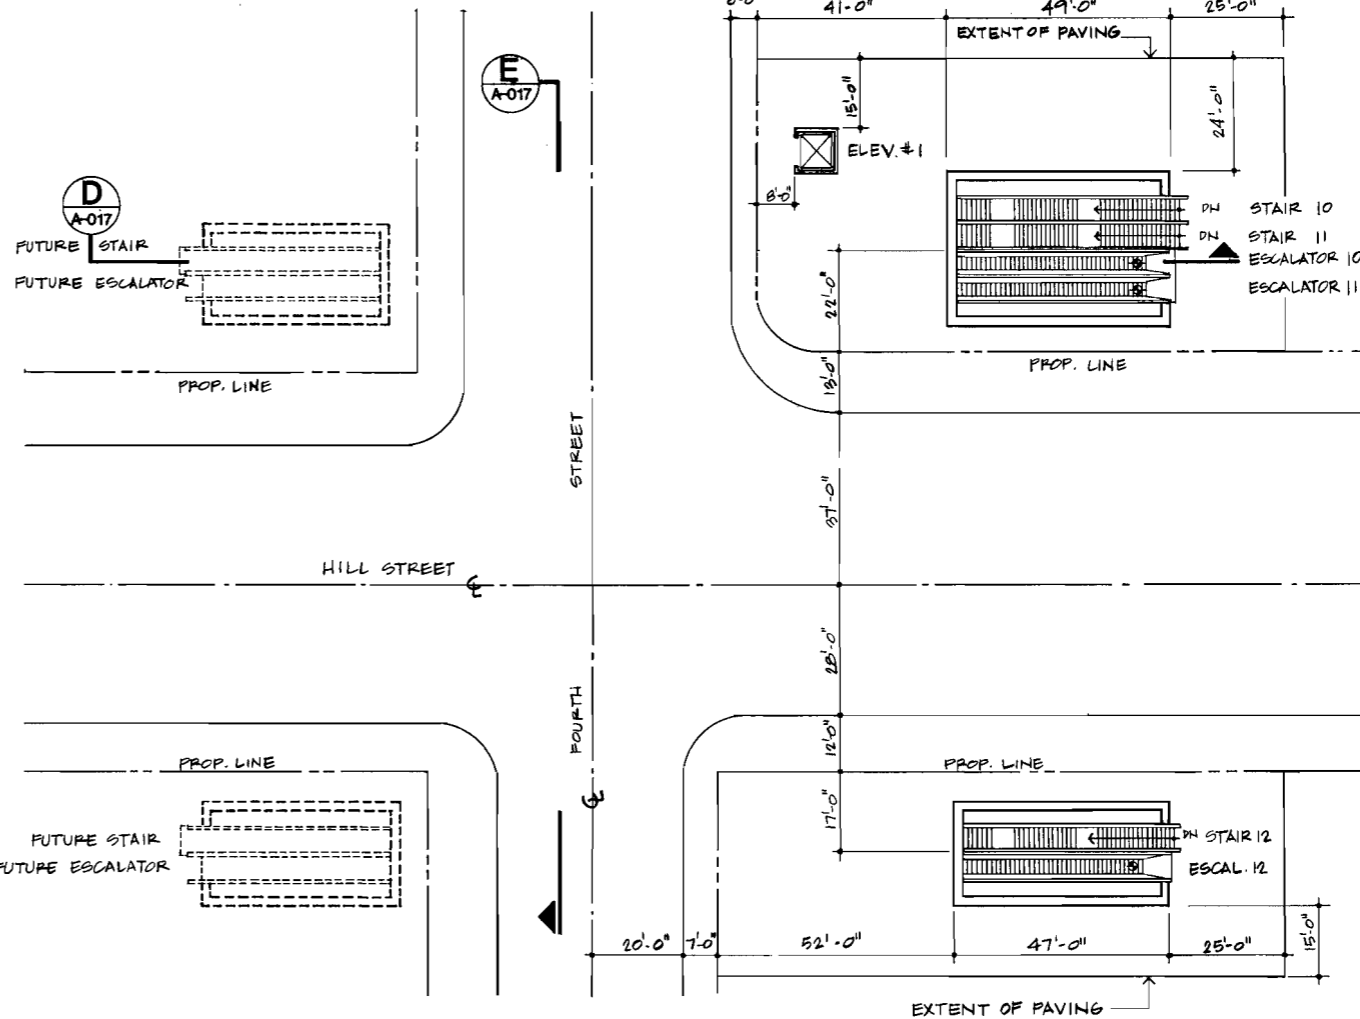

1 FOURTH STREET ENTRY PLAN

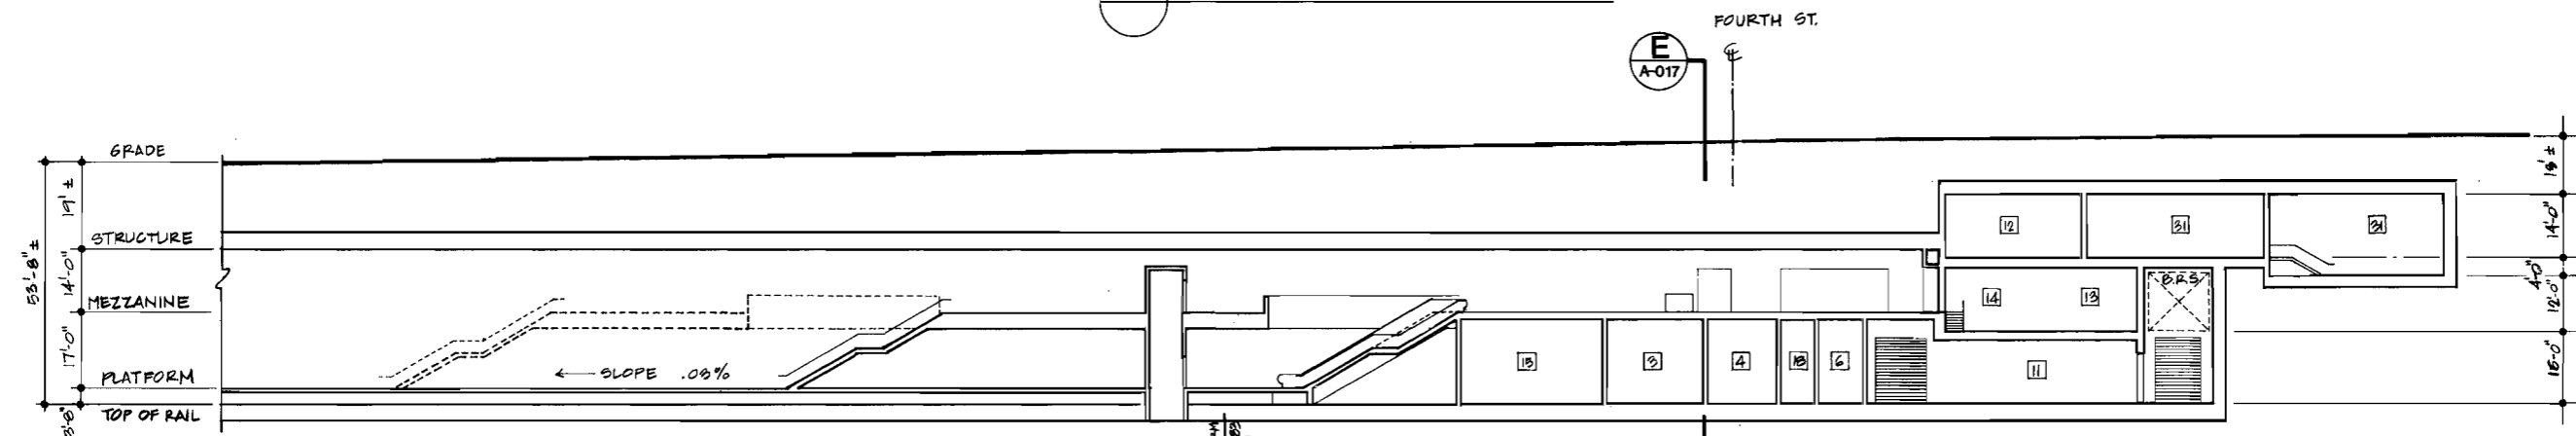

A PARTIAL SECTION

REV.	DATE	BY	APP.	DESCRIPTION

DESIGNED BY H.W.A.	Date 3/11/83
DRAWN BY K. LIM	Date 3/11/83
CHECKED BY J. YEN	Date 3/19/83
	FIGATI


HARRY WEESE & ASSOCIATES
 TIPPETTS-ABBETT-McCARTHY-STRATTON
 ENVIRONMENTAL COLLABORATIVE, INC.
 GIN WONG ASSOCIATES
 General Architectural Consultants: Stations
 SUBMITTED BY:
 [Signature]
 PROJECT MANAGER

SOUTHERN CALIFORNIA RAPID TRANSIT DISTRICT		
METRO RAIL PROJECT		
APPROVAL RECOMMENDED	APPROVED	Date
Reg. No. _____	MANAGER / CHIEF ENGINEER	Reg. No. _____

5th/HILL STATION
 PLANS AND SECTIONS
PRELIMINARY:
 FOR STUDY PURPOSES ONLY

IN PROGRESS 3/21/83
CONTRACT NO.
DRAWING NO. AP-16BAA-A-017
SCALE 1" = 20'
SHEET NO.

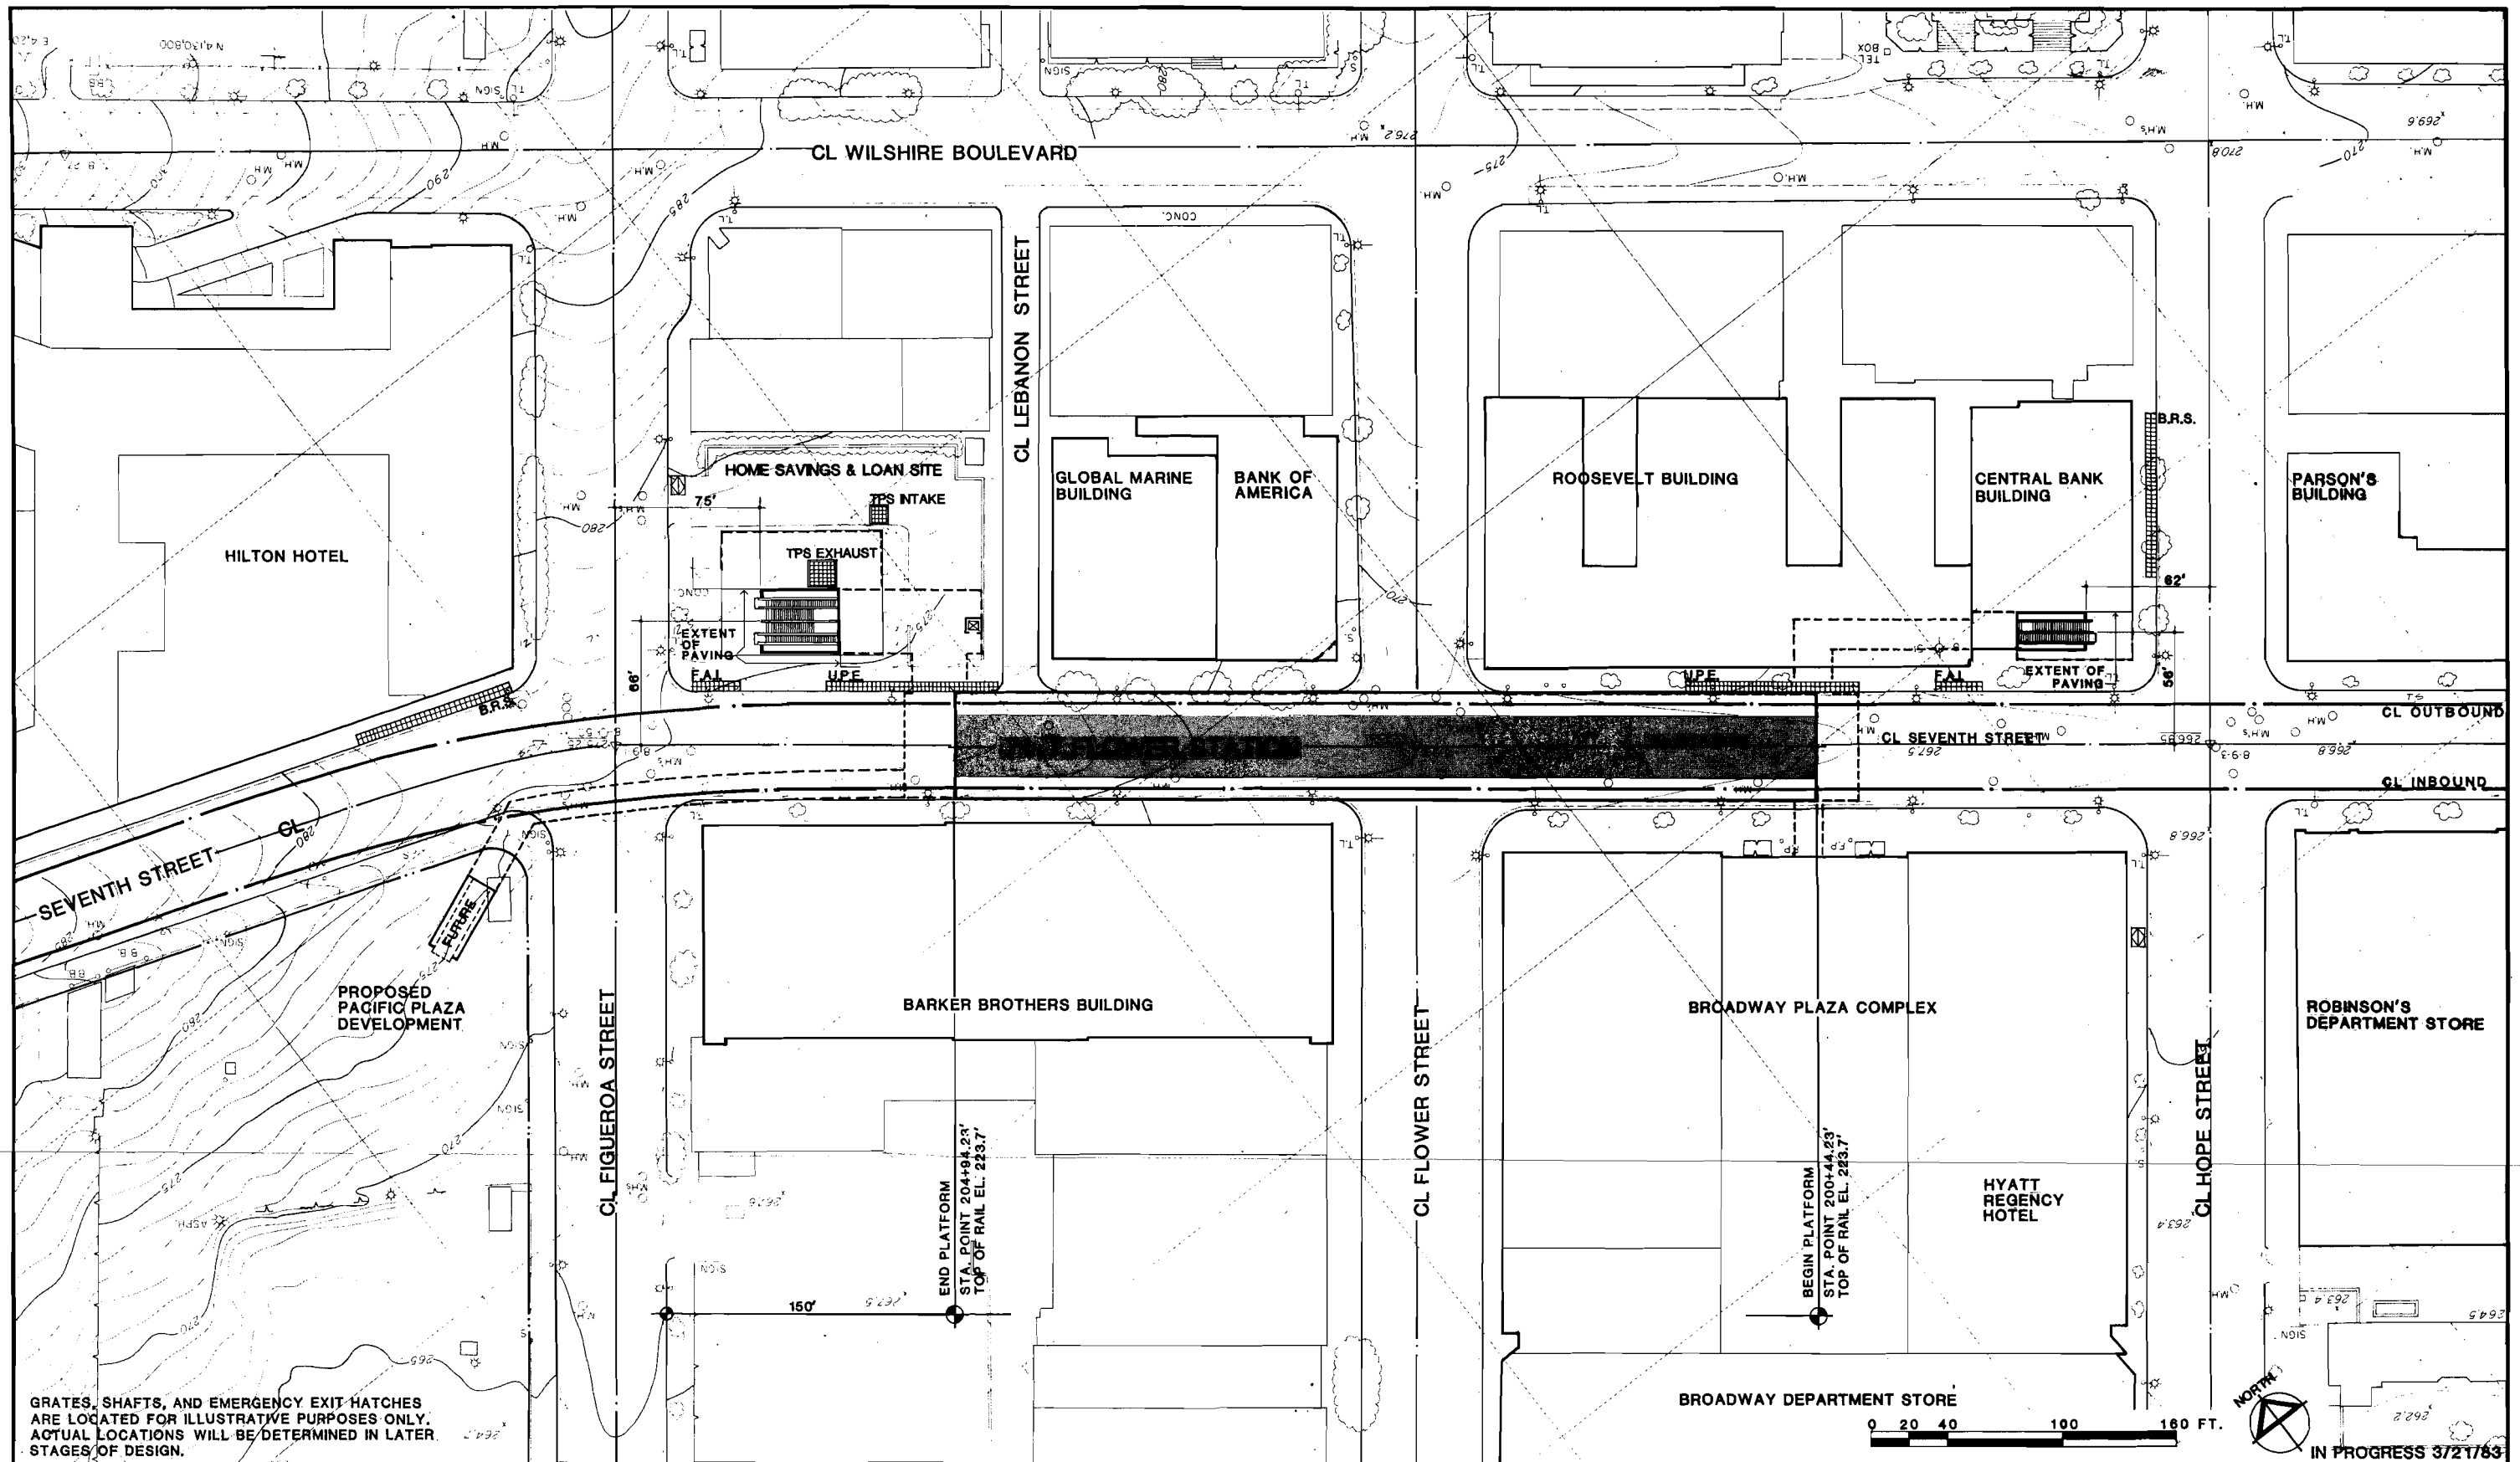FIGURE II-16



GRATES, SHAFTS, AND EMERGENCY EXIT HATCHES ARE LOCATED FOR ILLUSTRATIVE PURPOSES ONLY. ACTUAL LOCATIONS WILL BE DETERMINED IN LATER STAGES OF DESIGN.

0 20 40 100 160 FT.



IN PROGRESS 3/21/83

REV.	DATE	BY	APP.	DESCRIPTION

DESIGNED BY HWA/JW	Date 3/9/83
DRAWN BY WOODSEY	Date 3/9/83
CHECKED BY J.YEN	Date 3/15/83
	PIGATI

HARRY WEESE & ASSOCIATES
 TIPPETTS-ABBETT-McCARTHY-STRATTON
 ENVIRONMENTAL COLLABORATIVE, INC.
 GIN WONG ASSOCIATES
 General Architectural Consultants: Stations

SUBMITTED BY:

 PROJECT MANAGER


SOUTHERN CALIFORNIA RAPID TRANSIT DISTRICT		
METRO RAIL PROJECT		
APPROVAL RECOMMENDED	APPROVED	Date
Reg. No. _____	MANAGER / CHIEF ENGINEER	Reg. No. _____

7TH / FLOWER STATION
 SITE PLAN

PRELIMINARY:
 FOR STUDY PURPOSES ONLY

CONTRACT NO.
DRAWING NO. AP-16BAA-A-018
SCALE 1" = 40'-0"
SHEET NO.

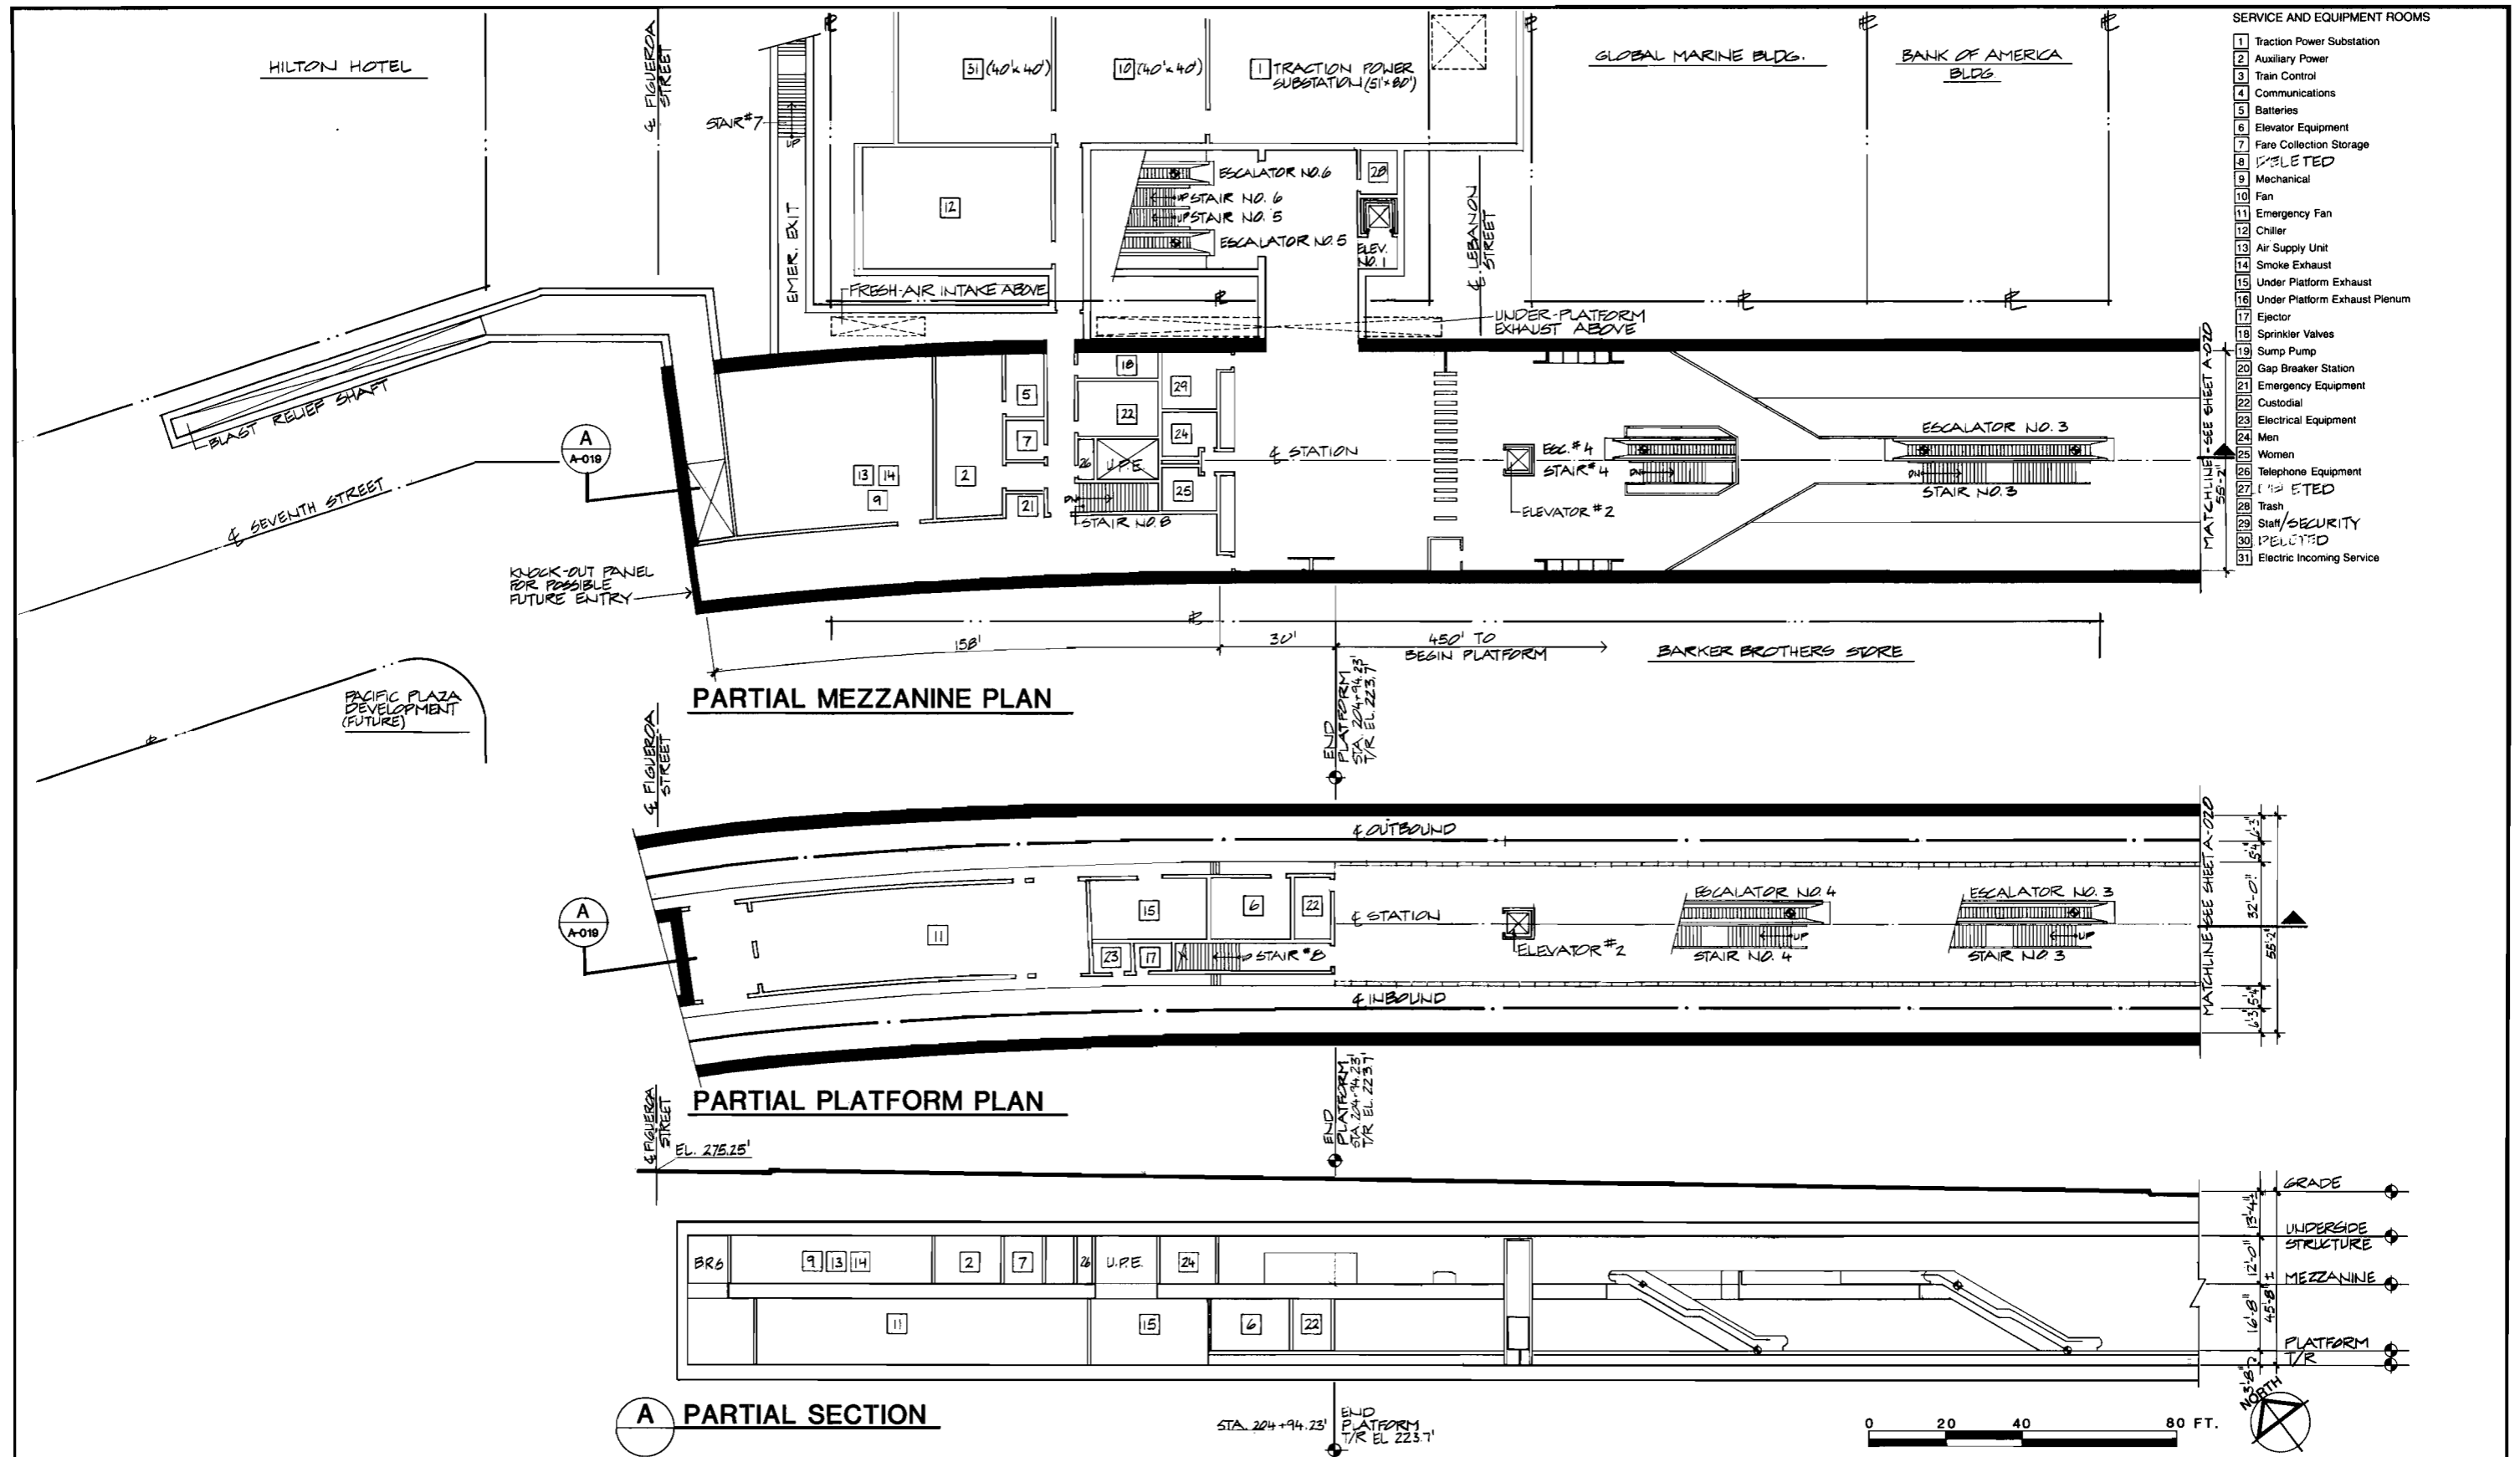
FIGURE II-17



- SERVICE AND EQUIPMENT ROOMS
- 1 Traction Power Substation
 - 2 Auxiliary Power
 - 3 Train Control
 - 4 Communications
 - 5 Batteries
 - 6 Elevator Equipment
 - 7 Fare Collection Storage
 - 8 DELETED
 - 9 Mechanical
 - 10 Fan
 - 11 Emergency Fan
 - 12 Chiller
 - 13 Air Supply Unit
 - 14 Smoke Exhaust
 - 15 Under Platform Exhaust
 - 16 Under Platform Exhaust Plenum
 - 17 Ejector
 - 18 Sprinkler Valves
 - 19 Sump Pump
 - 20 Gap Breaker Station
 - 21 Emergency Equipment
 - 22 Custodial
 - 23 Electrical Equipment
 - 24 Men
 - 25 Women
 - 26 Telephone Equipment
 - 27 DELETED
 - 28 Trash
 - 29 Staff/SECURITY
 - 30 DELETED
 - 31 Electric Incoming Service

	DESIGNED BY Date 3/9/83 HWA/JW	HARRY WESE & ASSOCIATES TIPPETTS-ABBETT-McCARTHY-STRATTON ENVIRONMENTAL COLLABORATIVE, INC. GIN WONG ASSOCIATES General Architectural Consultants: Stations	SOUTHERN CALIFORNIA RAPID TRANSIT DISTRICT METRO RAIL PROJECT 	7TH / FLOWER STATION PLANS & SECTIONS	CONTRACT NO. DRAWING NO. AP-16BAA-A-019																				
	DRAWN BY Date 3/9/83 WOODSEY		APPROVAL/ RECOMMENDED _____ Date _____ Reg. No. _____	APPROVED _____ Date _____ Reg. No. _____	PRELIMINARY: FOR STUDY PURPOSES ONLY	SCALE 1"=20'-0"																			
<table border="1" style="width: 100%; border-collapse: collapse;"> <thead> <tr> <th>REV.</th> <th>DATE</th> <th>BY</th> <th>APP.</th> <th>DESCRIPTION</th> </tr> </thead> <tbody> <tr><td> </td><td> </td><td> </td><td> </td><td> </td></tr> <tr><td> </td><td> </td><td> </td><td> </td><td> </td></tr> <tr><td> </td><td> </td><td> </td><td> </td><td> </td></tr> </tbody> </table>	REV.		DATE	BY	APP.	DESCRIPTION																CHECKED BY Date 3/15/83 J. YEN PENT	SUBMITTED BY: PROJECT MANAGER	Reg. No. _____ MANAGER / CHIEF ENGINEER Reg. No. _____	
REV.	DATE	BY	APP.	DESCRIPTION																					

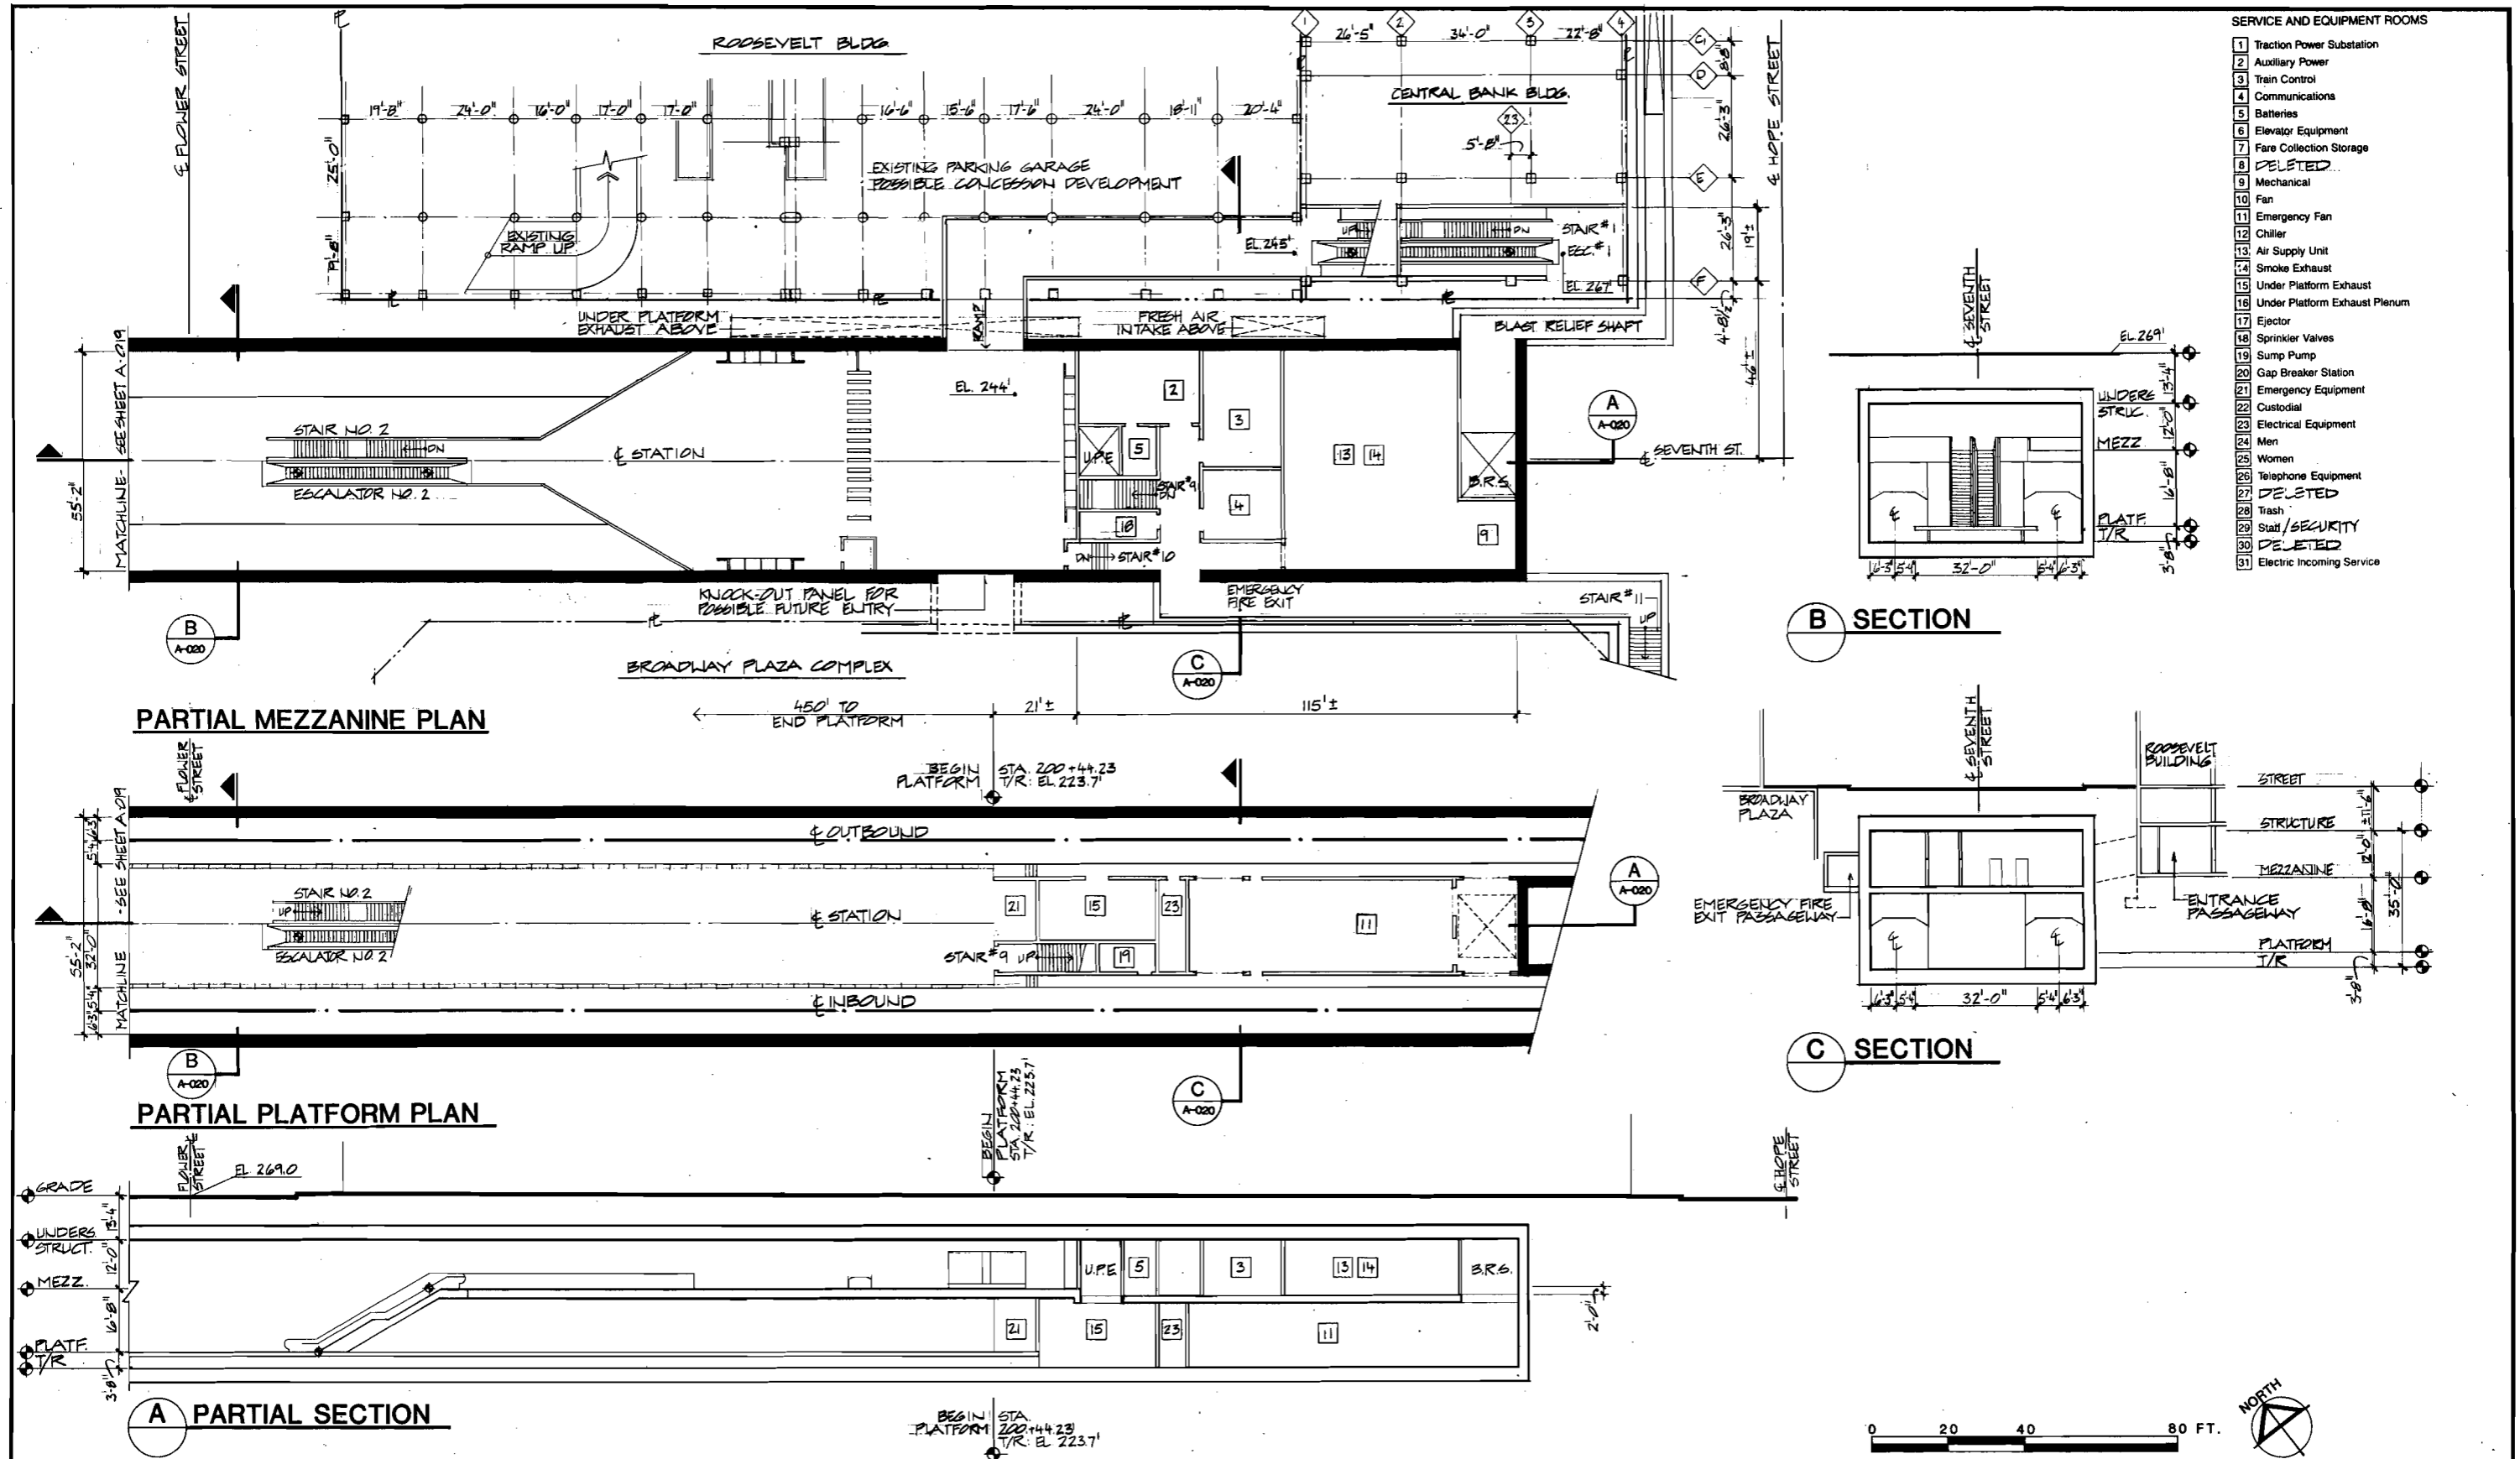FIGURE II-18



	DESIGNED BY HWA/JW Date 3/1/83	HARRY WEESE & ASSOCIATES TIPPETTS-ABBETT-McCARTHY-STRATTON ENVIRONMENTAL COLLABORATIVE, INC. GIN WONG ASSOCIATES General Architectural Consultants: Stations	SOUTHERN CALIFORNIA RAPID TRANSIT DISTRICT METRO RAIL PROJECT		CONTRACT NO. DRAWING NO. AP-16BAA-A-020 SCALE 1"=20'-0" SHEET NO.
	DRAWN BY WOODSEY Date 3/1/83		APPROVAL RECOMMENDED _____ Reg. No. _____	APPROVED _____ MANAGER / CHIEF ENGINEER Reg. No. _____	PRELIMINARY: FOR STUDY PURPOSES ONLY
REV. DATE BY APP. DESCRIPTION	CHECKED BY J.YEN Date 3/15/83 PLOT		SUBMITTED BY: PROJECT MANAGER	Date _____	

FIGURE II-18

WILSHIRE/ALVARADO STATION

Background

The Wilshire/Alvarado Station will be located off-street at mid-block between 7th Street and Wilshire running from Bonnie Brae to Alvarado. The station vicinity is known as the Westlake Area. Across Alvarado from the station is MacArthur Park, which is a heavily used public space during daytime hours. The block facing along Alvarado and 7th Street contains low-rise retail buildings with several mid-rise office buildings located along Wilshire. The center of the block is primarily devoted to parking.

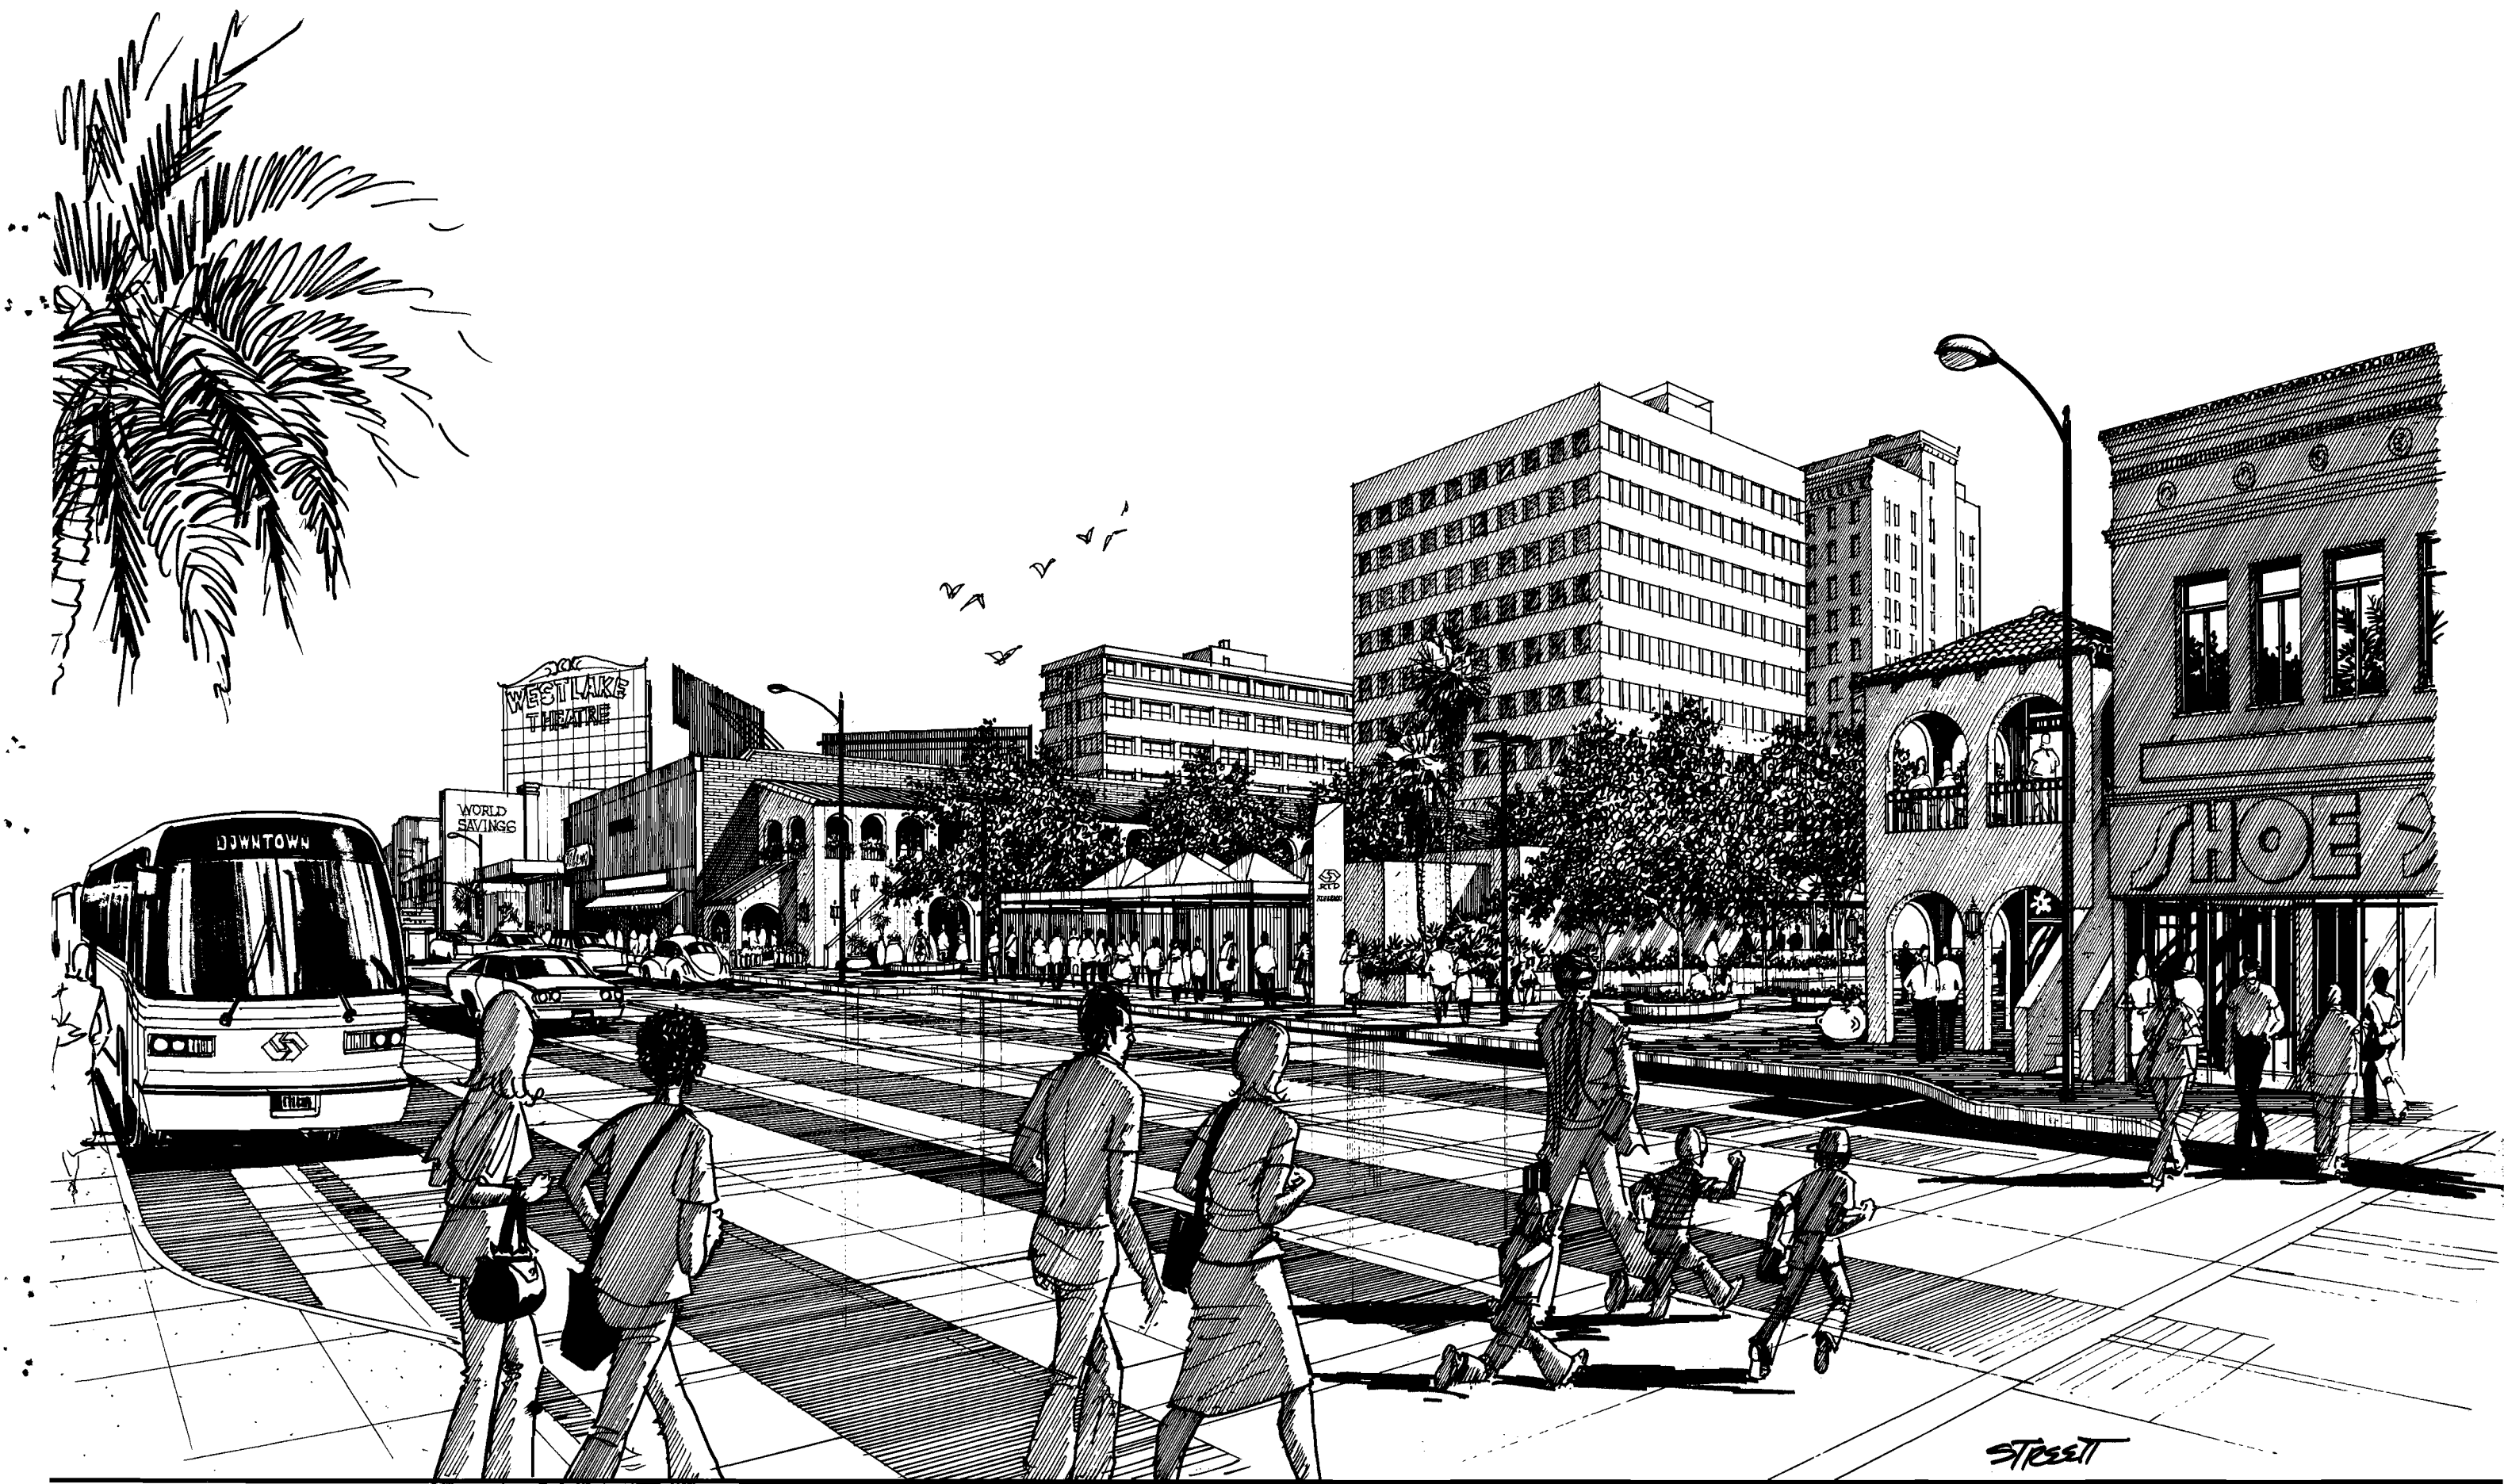
Station Site Design Parameters

The station will be constructed by the cut-and-cover method. As a result, the mid-block area will be cleared and could possibly be available for new development upon completion of station construction. The alignment of the station is on a skew to Alvarado, which impacts the siting of the above-grade concourse and the site plan. Consideration may be given to the creation of a mid-block mall or pedestrian pathway from Alvarado to Westlake.

The station will also receive a significant number of passengers transferring from buses running on Alvarado. To facilitate this transfer movement a bus turnout lane is planned for each side of Alvarado in front of the station. No special provisions are planned for parking or pick-up and drop-off by auto.

Station Design Parameters

Patronage is projected to be moderate at this station. In response to the station's off-street location and relatively shallow depth, it has been planned as a concourse station, rather than the more typical mezzanine. Patrons will enter a concourse structure at-grade, pass through fare-collection devices and then move by escalator, stair or elevator directly to the center platform. The entry concourse will be adjacent to Alvarado at the west end of the station. While not planned as part of the initial station construction package, it will be possible to add a second concourse entry at the east end of the station at a later date. Ancillary space will be provided at each end of the station and a double crossover track will be located at the east end of the station. A traction power substation will be located below-grade over the crossover track.




WILSHIRE / ALVARADO STATION
VIEW LOOKING NORTHEAST

SCRTD Metro Rail
HWA
March 1983

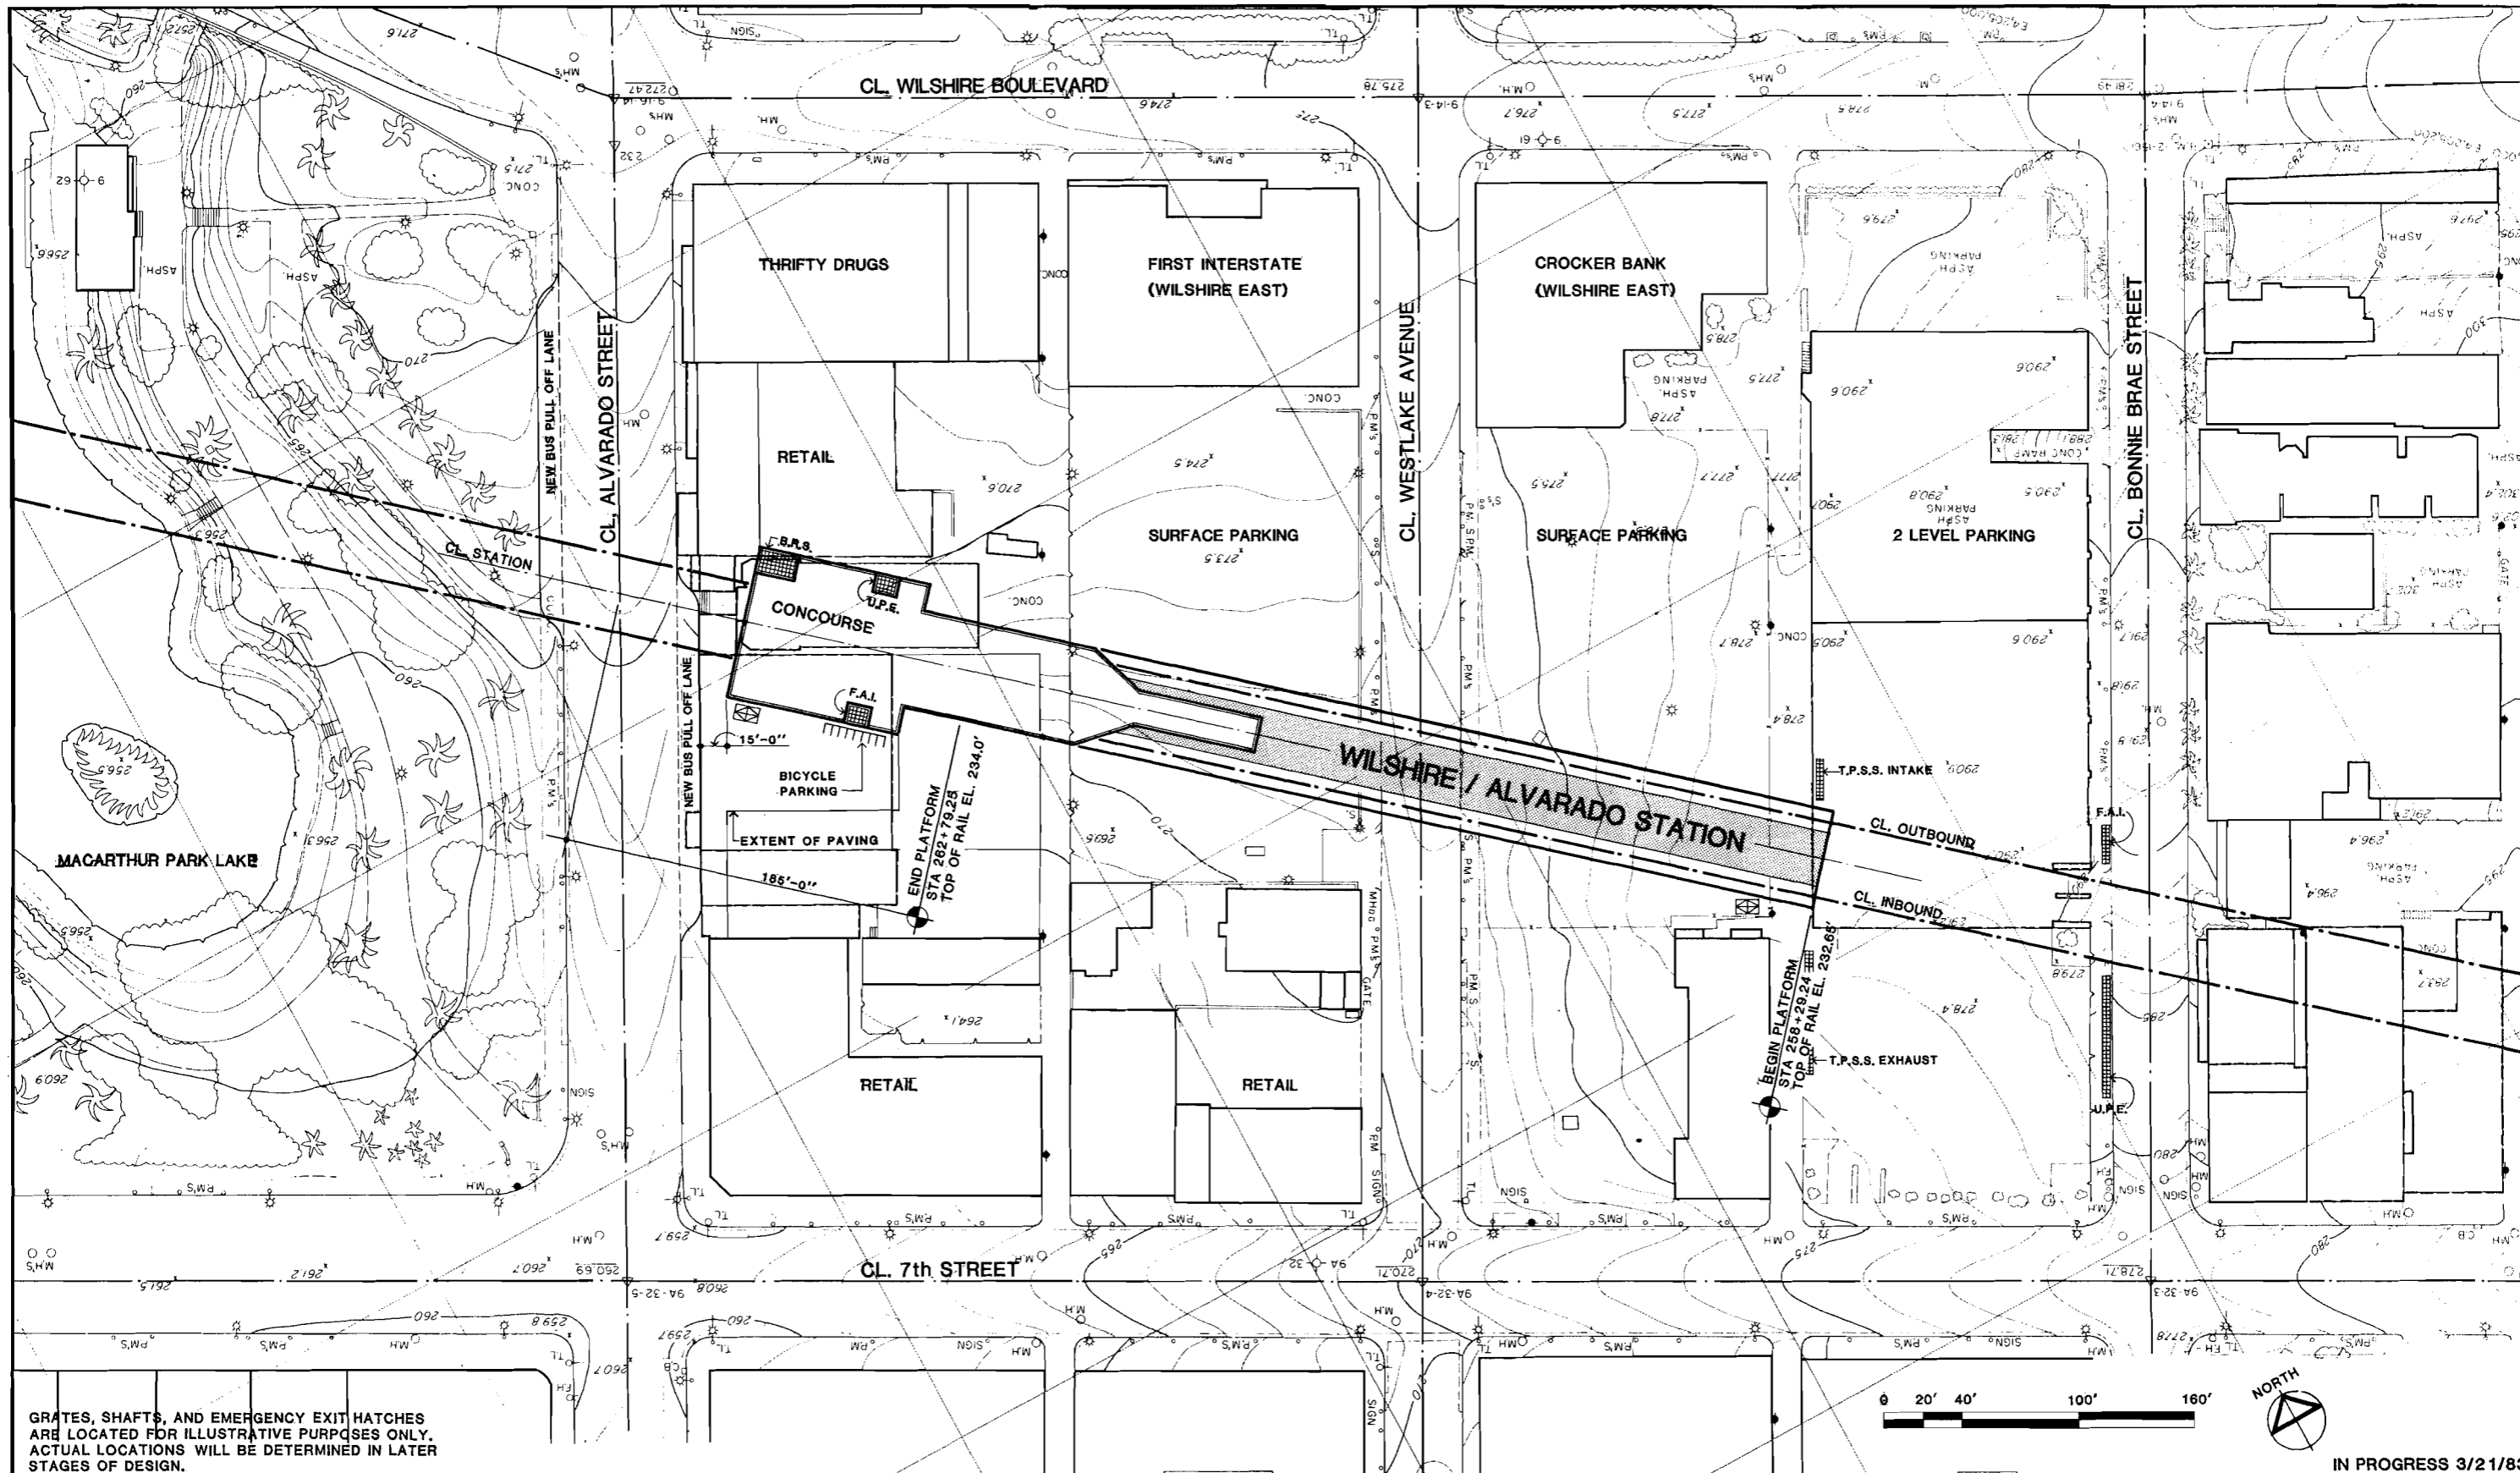FIGURE II-20





GRATES, SHAFTS, AND EMERGENCY EXIT HATCHES ARE LOCATED FOR ILLUSTRATIVE PURPOSES ONLY. ACTUAL LOCATIONS WILL BE DETERMINED IN LATER STAGES OF DESIGN.



IN PROGRESS 3/21/83

REV.	DATE	BY	APP.	DESCRIPTION

DESIGNED BY HWA.	Date 3/11/83
DRAWN BY B. KAPLAN	Date 3/11/83
CHECKED BY J. YEN	Date 3/11/83
	P. GATTI

HARRY WESE & ASSOCIATES
 TIPPETTS-ABBETT-McCARTHY-STRATTON
 ENVIRONMENTAL COLLABORATIVE, INC.
 GIN WONG ASSOCIATES
 General Architectural Consultants: Stations

SUBMITTED BY:
[Signature]
 PROJECT MANAGER

SOUTHERN CALIFORNIA RAPID TRANSIT DISTRICT
METRO RAIL PROJECT



APPROVAL RECOMMENDED	APPROVED	Date
Reg. No. _____	MANAGER / CHIEF ENGINEER	Reg. No. _____

WILSHIRE / ALVARADO STATION
 SITE PLAN


PRELIMINARY:
 FOR STUDY PURPOSES ONLY

CON. JT. NO.
DRAWING NO. AP-16BAA-A-021
SCALE 1" = 40'-0"
SHEET NO.


FIGURE II-21

SERVICE AND EQUIPMENT ROOMS

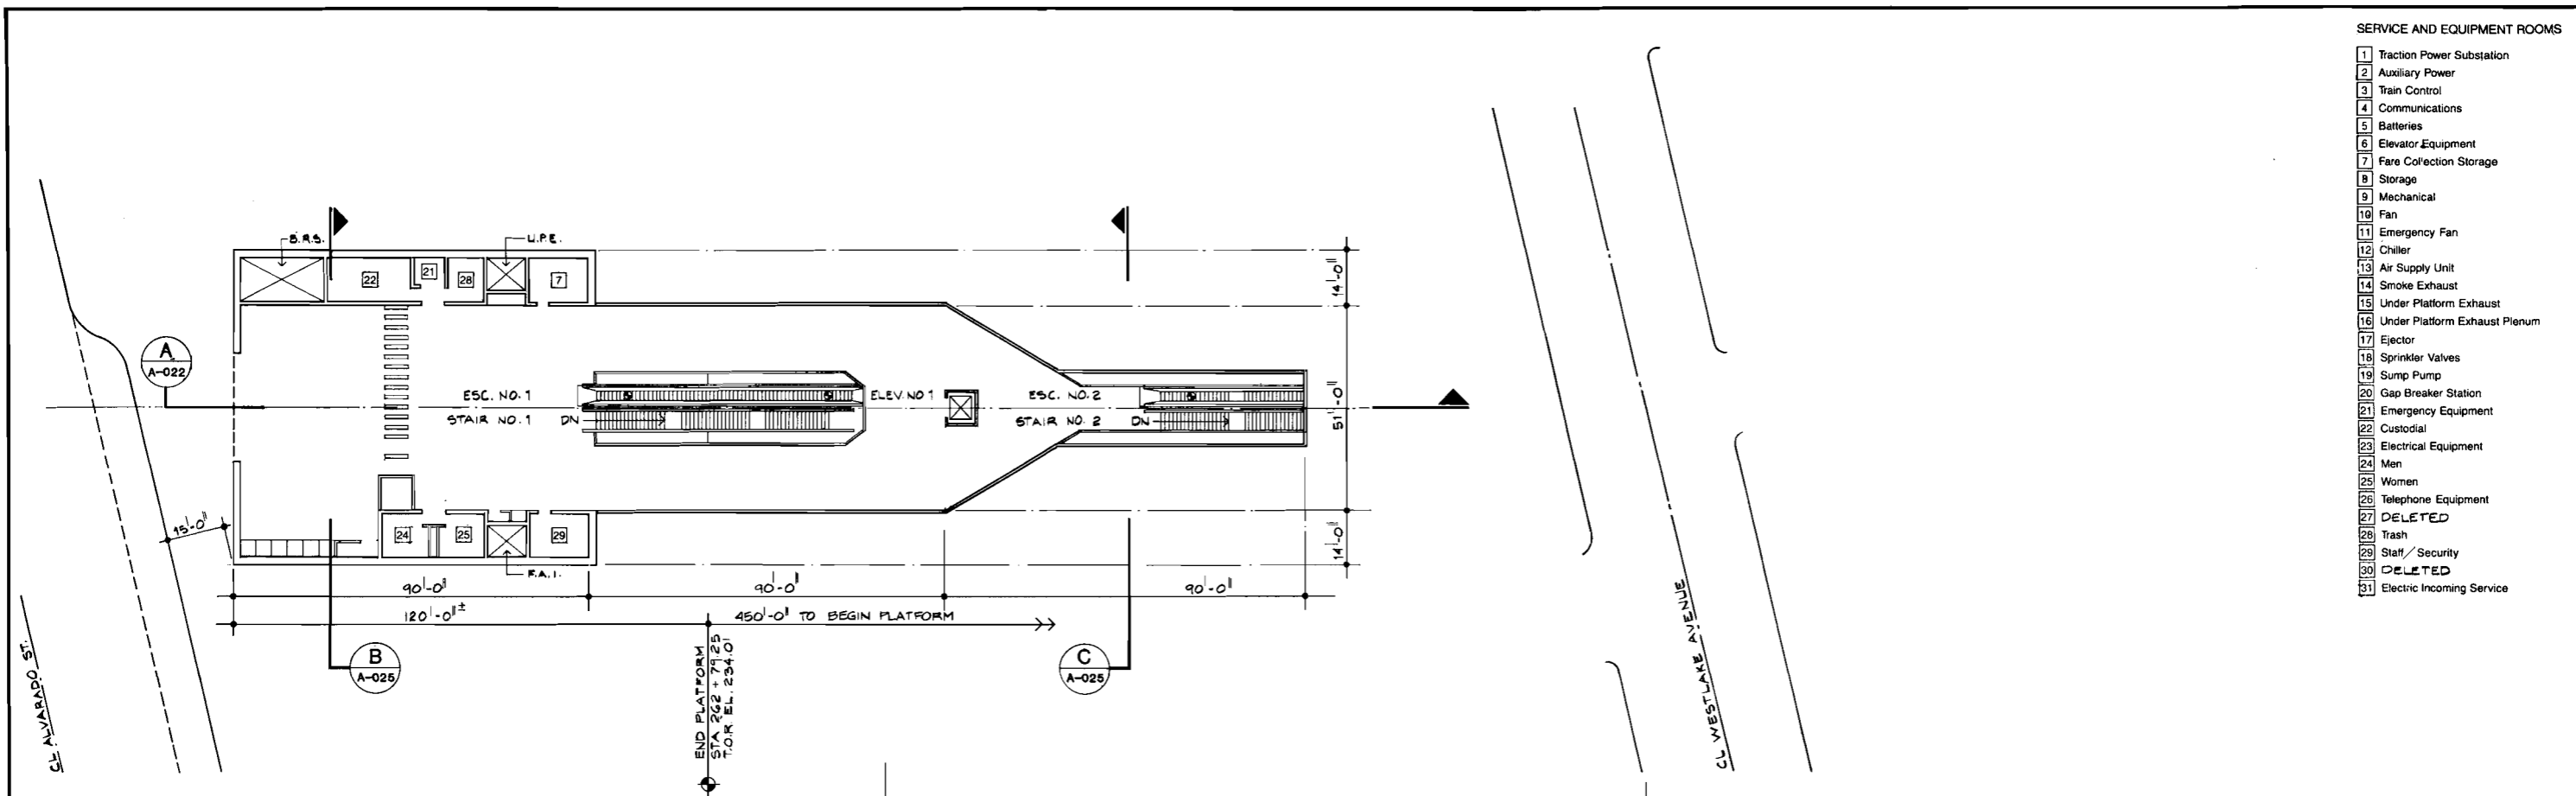- 1 Traction Power Substation
- 2 Auxiliary Power
- 3 Train Control
- 4 Communications
- 5 Batteries
- 6 Elevator Equipment
- 7 Fare Collection Storage
- 8 Storage
- 9 Mechanical
- 10 Fan
- 11 Emergency Fan
- 12 Chiller
- 13 Air Supply Unit
- 14 Smoke Exhaust
- 15 Under Platform Exhaust
- 16 Under Platform Exhaust Plenum
- 17 Ejector
- 18 Sprinkler Valves
- 19 Sump Pump
- 20 Gap Breaker Station
- 21 Emergency Equipment
- 22 Custodial
- 23 Electrical Equipment
- 24 Men
- 25 Women
- 26 Telephone Equipment
- 27 DELETED
- 28 Trash
- 29 Staff / Security
- 30 DELETED
- 31 Electric Incoming Service



CONCOURSE PLAN

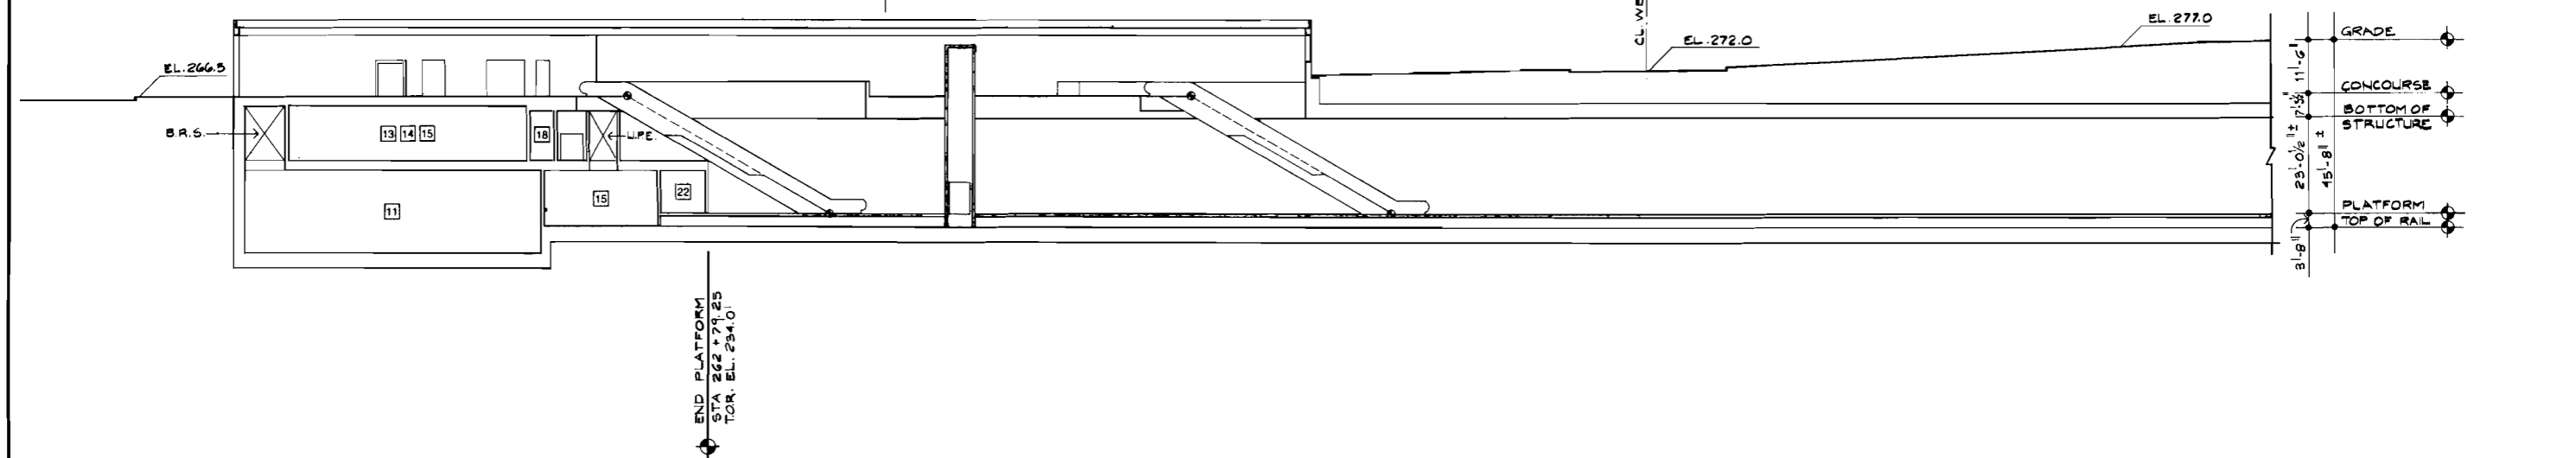

A PARTIAL SECTION




IN PROGRESS 3/21/83

	DESIGNED BY HWA. Date 3/11/83	HARRY WEESE & ASSOCIATES TIPPETTS-ABBETT-McCARTHY-STRATTON ENVIRONMENTAL COLLABORATIVE, INC. GIN WONG ASSOCIATES General Architectural Consultants: Stations	SOUTHERN CALIFORNIA RAPID TRANSIT DISTRICT METRO RAIL PROJECT 	WILSHIRE / ALVARADO STATION PLAN / SECTION	CONTRACT NO. DRAWING NO. AP-16BAA-A-022 SCALE 1" = 20'-0" SHEET NO.	
	DRAWN BY B. KAPLAN Date 3/14/83		SUBMITTED BY: PROJECT MANAGER	APPROVAL RECOMMENDED _____ Date _____ Reg. No. _____	APPROVED _____ Date _____ MANAGER / CHIEF ENGINEER Reg. No. _____	PRELIMINARY: FOR STUDY PURPOSES ONLY
CHECKED BY J. YEN Date 2/14/83 PLS/MT						
BRUNING 44 132 REV. DATE BY APP. DESCRIPTION						


FIGURE II-22

SERVICE AND EQUIPMENT ROOMS

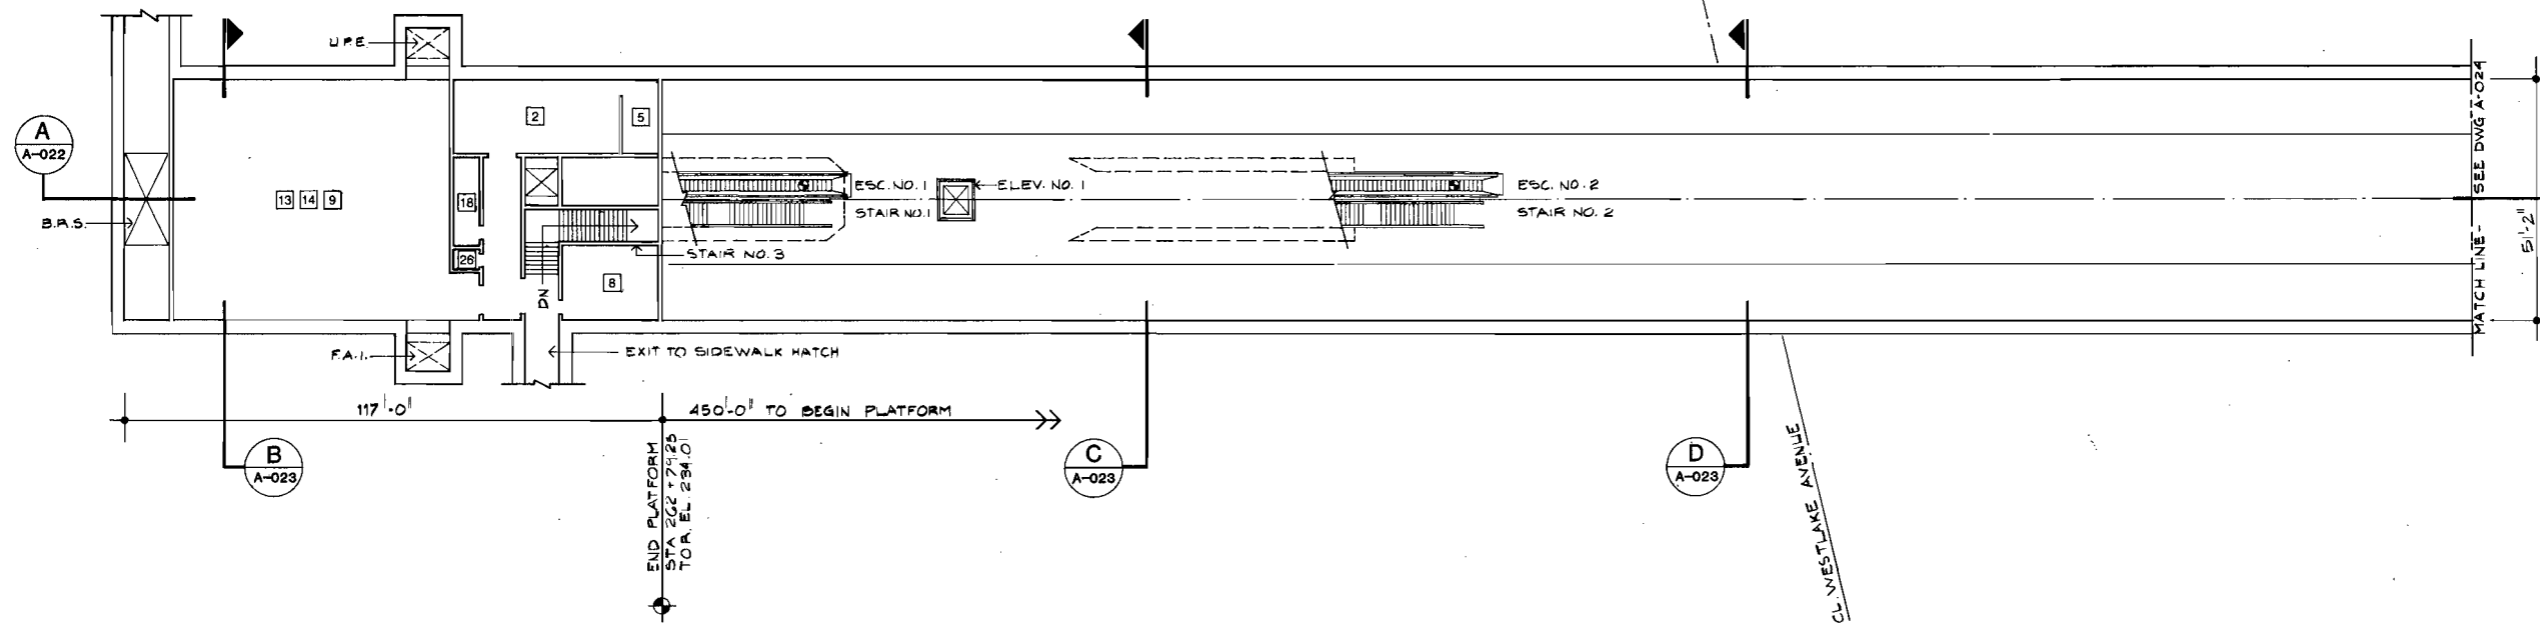- 1 Traction Power Substation
- 2 Auxiliary Power
- 3 Train Control
- 4 Communications
- 5 Batteries
- 6 Elevator Equipment
- 7 Fare Collection Storage
- 8 Storage
- 9 Mechanical
- 10 Fan
- 11 Emergency Fan
- 12 Chiller
- 13 Air Supply Unit
- 14 Smoke Exhaust
- 15 Under Platform Exhaust
- 16 Under Platform Exhaust Plenum
- 17 Ejector
- 18 Sprinkler Valves
- 19 Sump Pump
- 20 Gap Breaker Station
- 21 Emergency Equipment
- 22 Custodial
- 23 Electrical Equipment
- 24 Men
- 25 Women
- 26 Telephone Equipment
- 27 DELETED
- 28 Trash
- 29 Staff / Security
- 30 DELETED
- 31 Electric Incoming Service



PARTIAL MEZZANINE PLAN

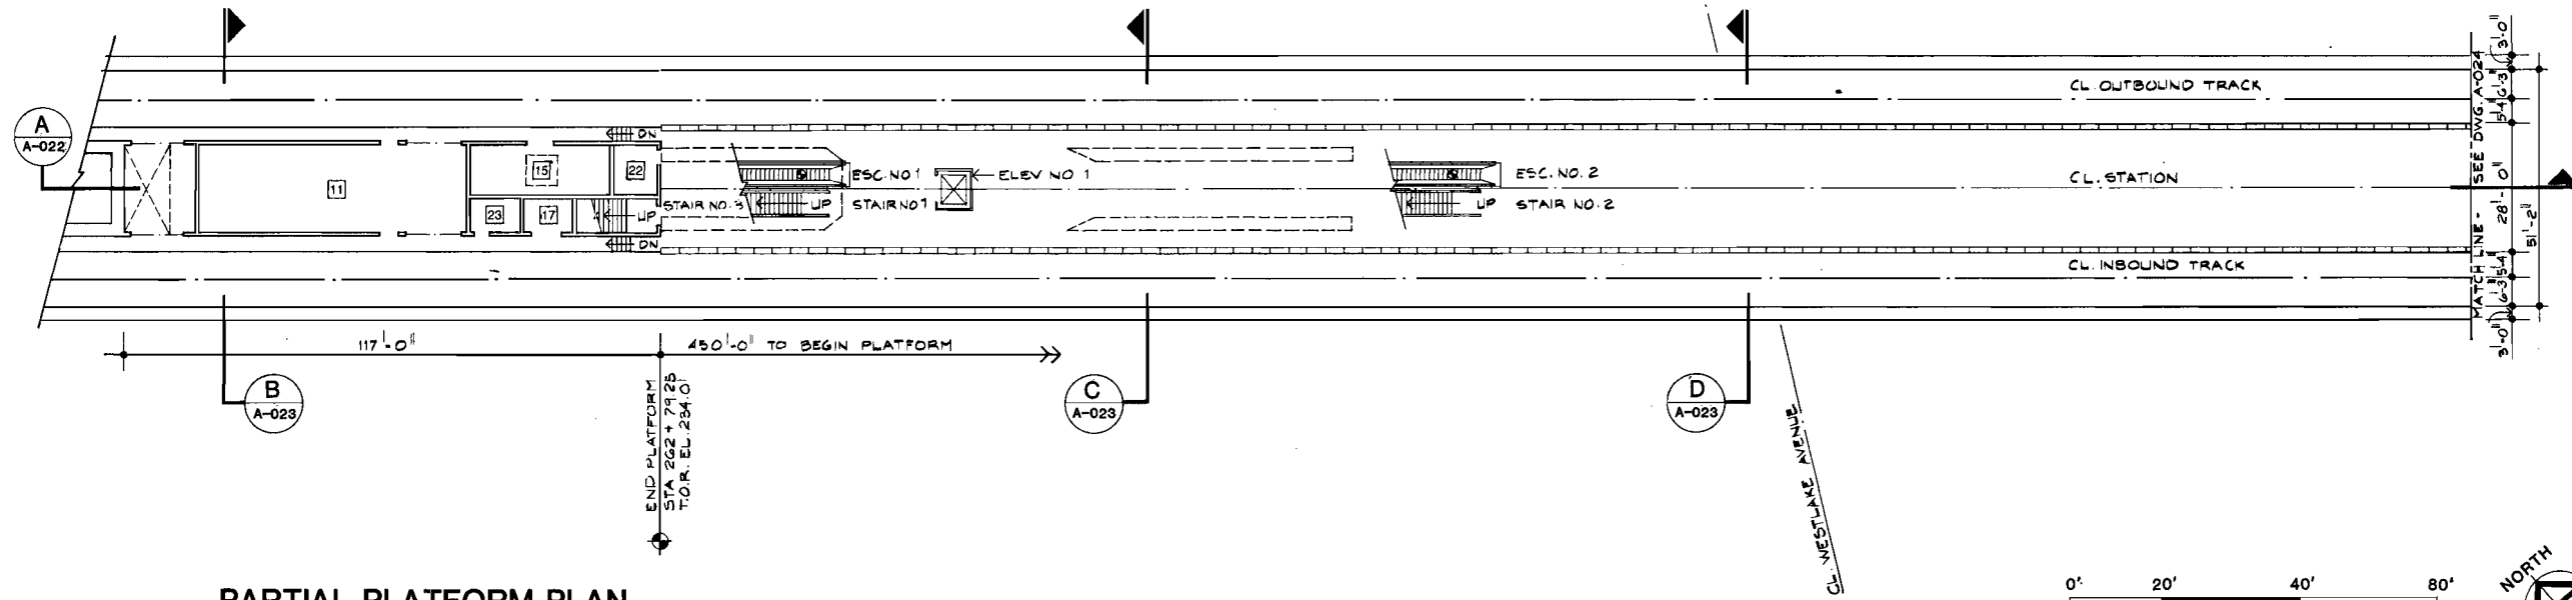

PARTIAL PLATFORM PLAN



IN PROGRESS 3/21/83


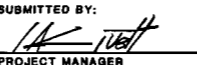
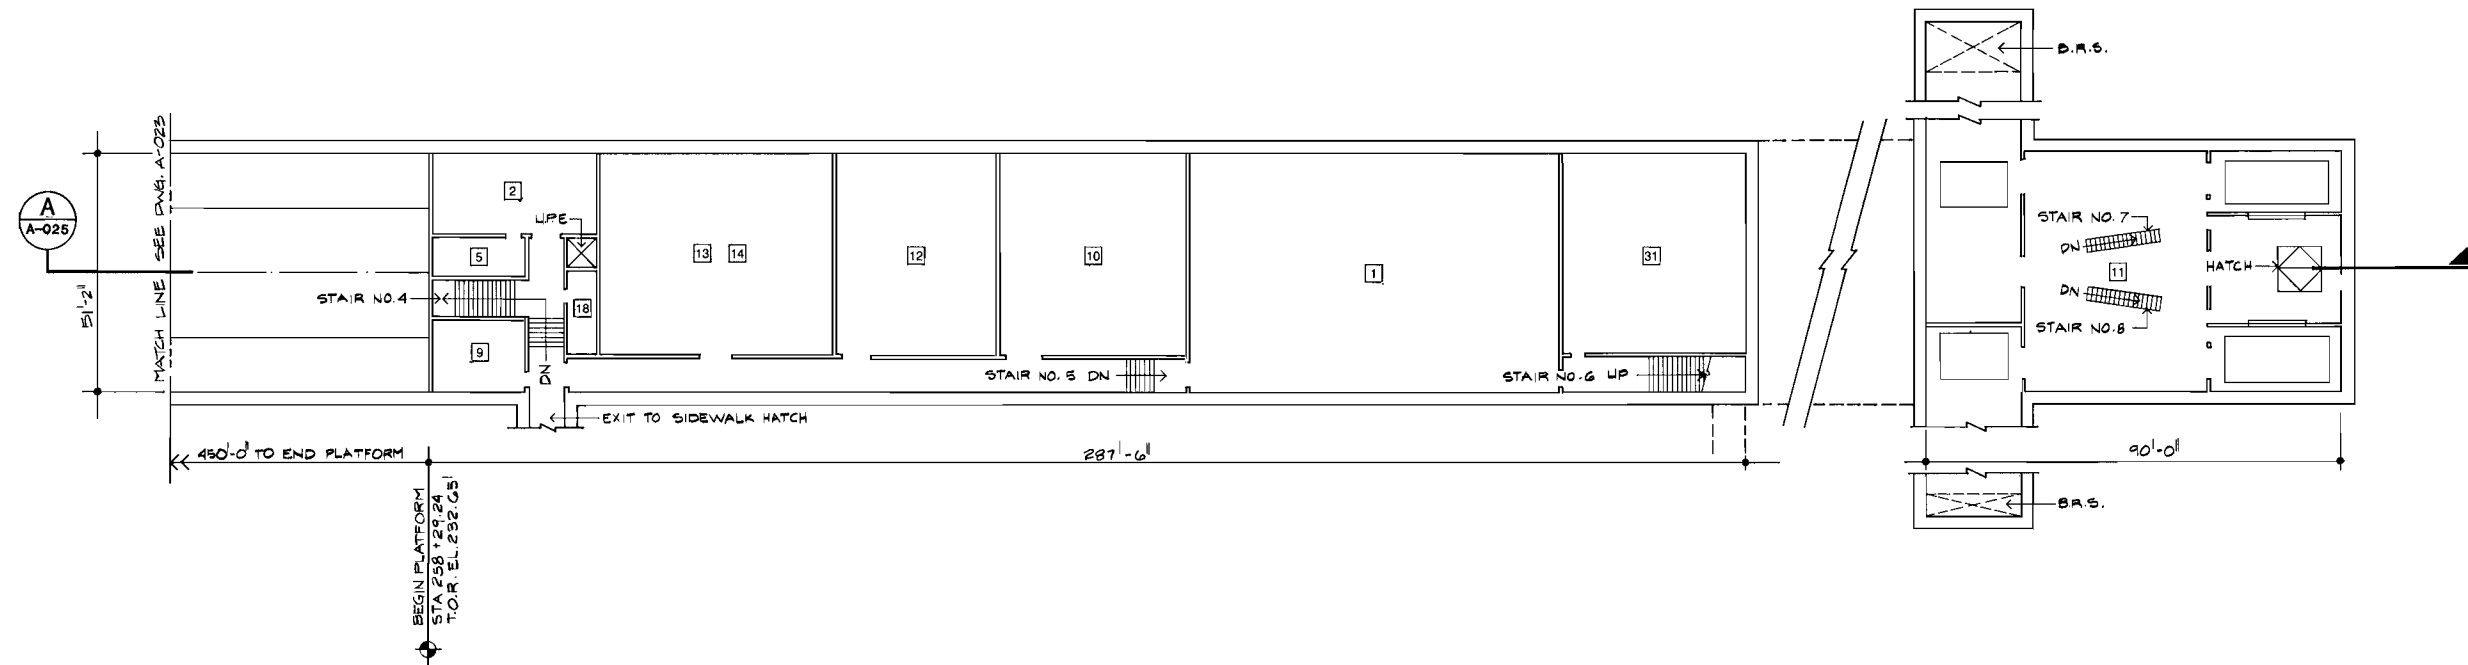
	DESIGNED BY H.W.A. Date 3/11/83	HARRY WEESE & ASSOCIATES TIPPETTS-ABBETT-McCARTHY-STRATTON ENVIRONMENTAL COLLABORATIVE, INC. GIN WONG ASSOCIATES General Architectural Consultants: Stations	SOUTHERN CALIFORNIA RAPID TRANSIT DISTRICT METRO RAIL PROJECT		WILSHIRE / ALVARADO STATION PLANS	CONTRACT NO. DRAWING NO. AP-16BAA-A-023 SCALE 1" = 20'-0" SHEET NO.																									
	DRAWN BY D. KAPLAN Date 3/11/83	SUBMITTED BY:  PROJECT MANAGER	APPROVAL RECOMMENDED _____ Date _____ Reg. No. _____	APPROVED _____ Date _____ MANAGER / CHIEF ENGINEER Reg. No. _____	PRELIMINARY: FOR STUDY PURPOSES ONLY																										
<table border="1" style="width: 100%; border-collapse: collapse;"> <thead> <tr> <th>REV.</th> <th>DATE</th> <th>BY</th> <th>APP.</th> <th>DESCRIPTION</th> </tr> </thead> <tbody> <tr><td> </td><td> </td><td> </td><td> </td><td> </td></tr> <tr><td> </td><td> </td><td> </td><td> </td><td> </td></tr> <tr><td> </td><td> </td><td> </td><td> </td><td> </td></tr> <tr><td> </td><td> </td><td> </td><td> </td><td> </td></tr> </tbody> </table>	REV.	DATE	BY	APP.	DESCRIPTION																					CHECKED BY J. YEN Date 3/14/83 P. CATI					
REV.	DATE	BY	APP.	DESCRIPTION																											


FIGURE II-23

SERVICE AND EQUIPMENT ROOMS

- 1 Traction Power Substation
- 2 Auxiliary Power
- 3 Train Control
- 4 Communications
- 5 Batteries
- 6 Elevator Equipment
- 7 Fare Collection Storage
- 8 Storage
- 9 Mechanical
- 10 Fan
- 11 Emergency Fan
- 12 Chiller
- 13 Air Supply Unit
- 14 Smoke Exhaust
- 15 Under Platform Exhaust
- 16 Under Platform Exhaust Plenum
- 17 Ejector
- 18 Sprinkler Valves
- 19 Sump Pump
- 20 Gap Breaker Station
- 21 Emergency Equipment
- 22 Custodial
- 23 Electrical Equipment
- 24 Men
- 25 Women
- 26 Telephone Equipment
- 27 DELETED
- 28 Trash
- 29 Staff / Security
- 30 DELETED
- 31 Electric Incoming Service




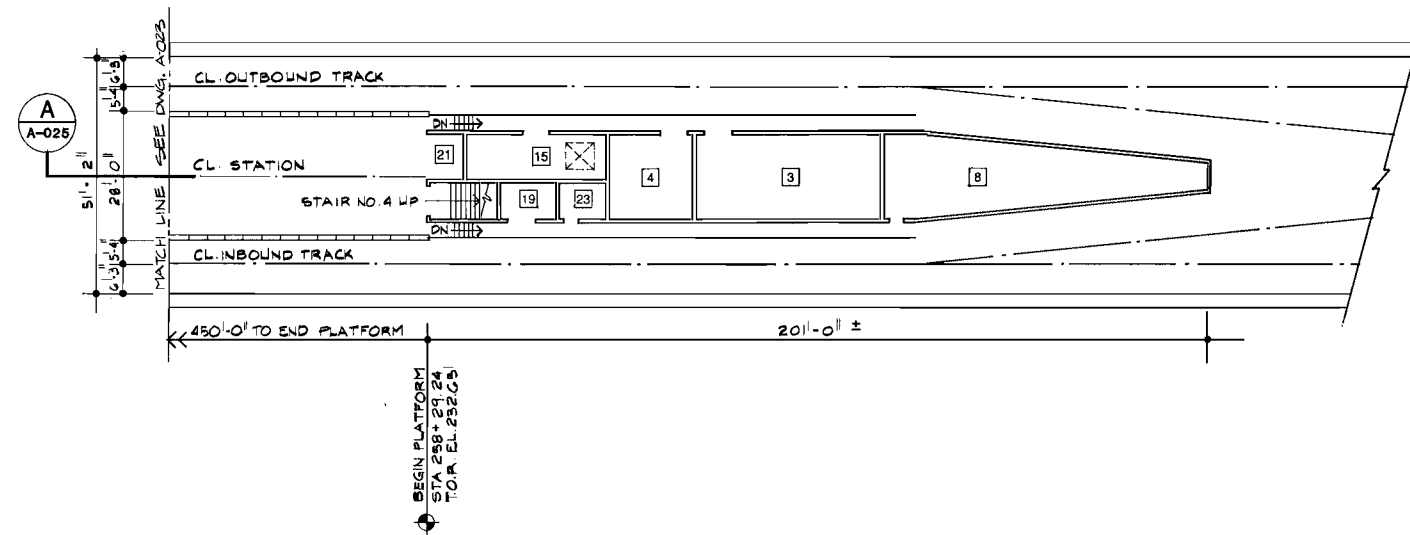PARTIAL MEZZANINE PLAN



PARTIAL PLATFORM PLAN

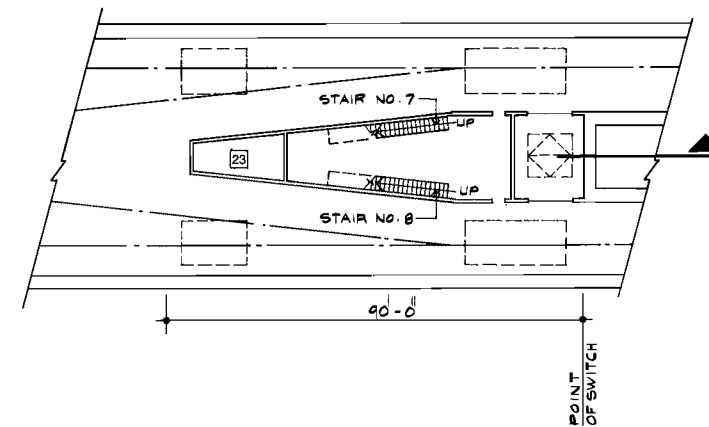CROSSOVER




IN PROGRESS 3/21/83

	DESIGNED BY H.W.A. Date 3/11/83	HARRY WEESE & ASSOCIATES TIPPETTS-ABBETT-McCARTHY-STRATTON ENVIRONMENTAL COLLABORATIVE, INC. GIN WONG ASSOCIATES General Architectural Consultants: Stations SUBMITTED BY: PROJECT MANAGER	SOUTHERN CALIFORNIA RAPID TRANSIT DISTRICT METRO RAIL PROJECT 	WILSHIRE / ALVARADO STATION PLANS PRELIMINARY: FOR STUDY PURPOSES ONLY	CONTRACT NO. AP-16BAA-A-024 SCALE 1" = 20'-0" SHEET NO.	
	DRAWN BY B. KAPLAN Date 3/11/83		APPROVAL RECOMMENDED _____ Date _____ Reg. No. _____	APPROVED _____ Date _____ MANAGER / CHIEF ENGINEER Reg. No. _____		
REV. DATE BY APP. DESCRIPTION	CHECKED BY J. YEN Date 3/11/83 P. (GAT)					


FIGURE II-24

SERVICE AND EQUIPMENT ROOMS

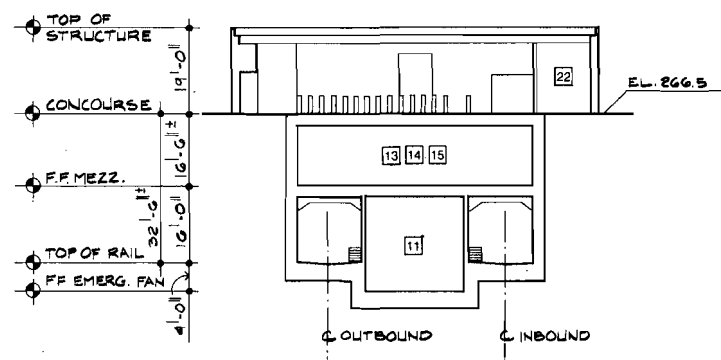
- 1 Traction Power Substation
- 2 Auxiliary Power
- 3 Train Control
- 4 Communications
- 5 Batteries
- 6 Elevator Equipment
- 7 Fare Collection Storage
- 8 Storage
- 9 Mechanical
- 10 Fan
- 11 Emergency Fan
- 12 Chiller
- 13 Air Supply Unit
- 14 Smoke Exhaust
- 15 Under Platform Exhaust
- 16 Under Platform Exhaust Plenum
- 17 Ejector
- 18 Sprinkler Valves
- 19 Sump Pump
- 20 Gap Breaker Station
- 21 Emergency Equipment
- 22 Custodial
- 23 Electrical Equipment
- 24 Men
- 25 Women
- 26 Telephone Equipment
- 27 DELETED
- 28 Trash
- 29 Staff/Security
- 30 DELETED
- 31 Electric Incoming Service




B SECTION

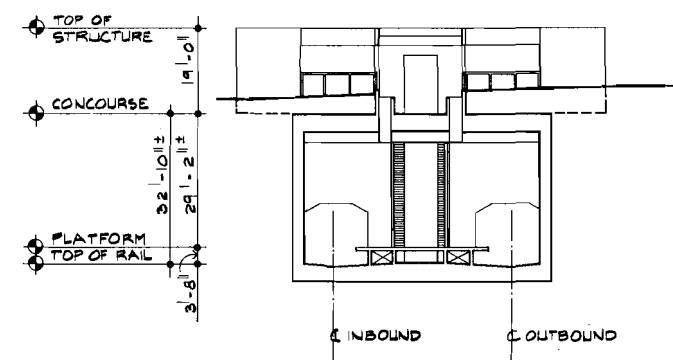

C SECTION

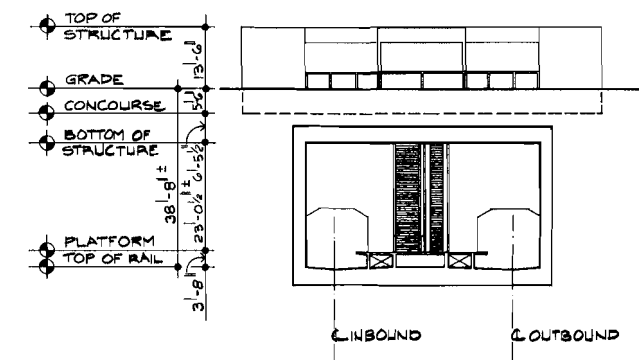

D SECTION

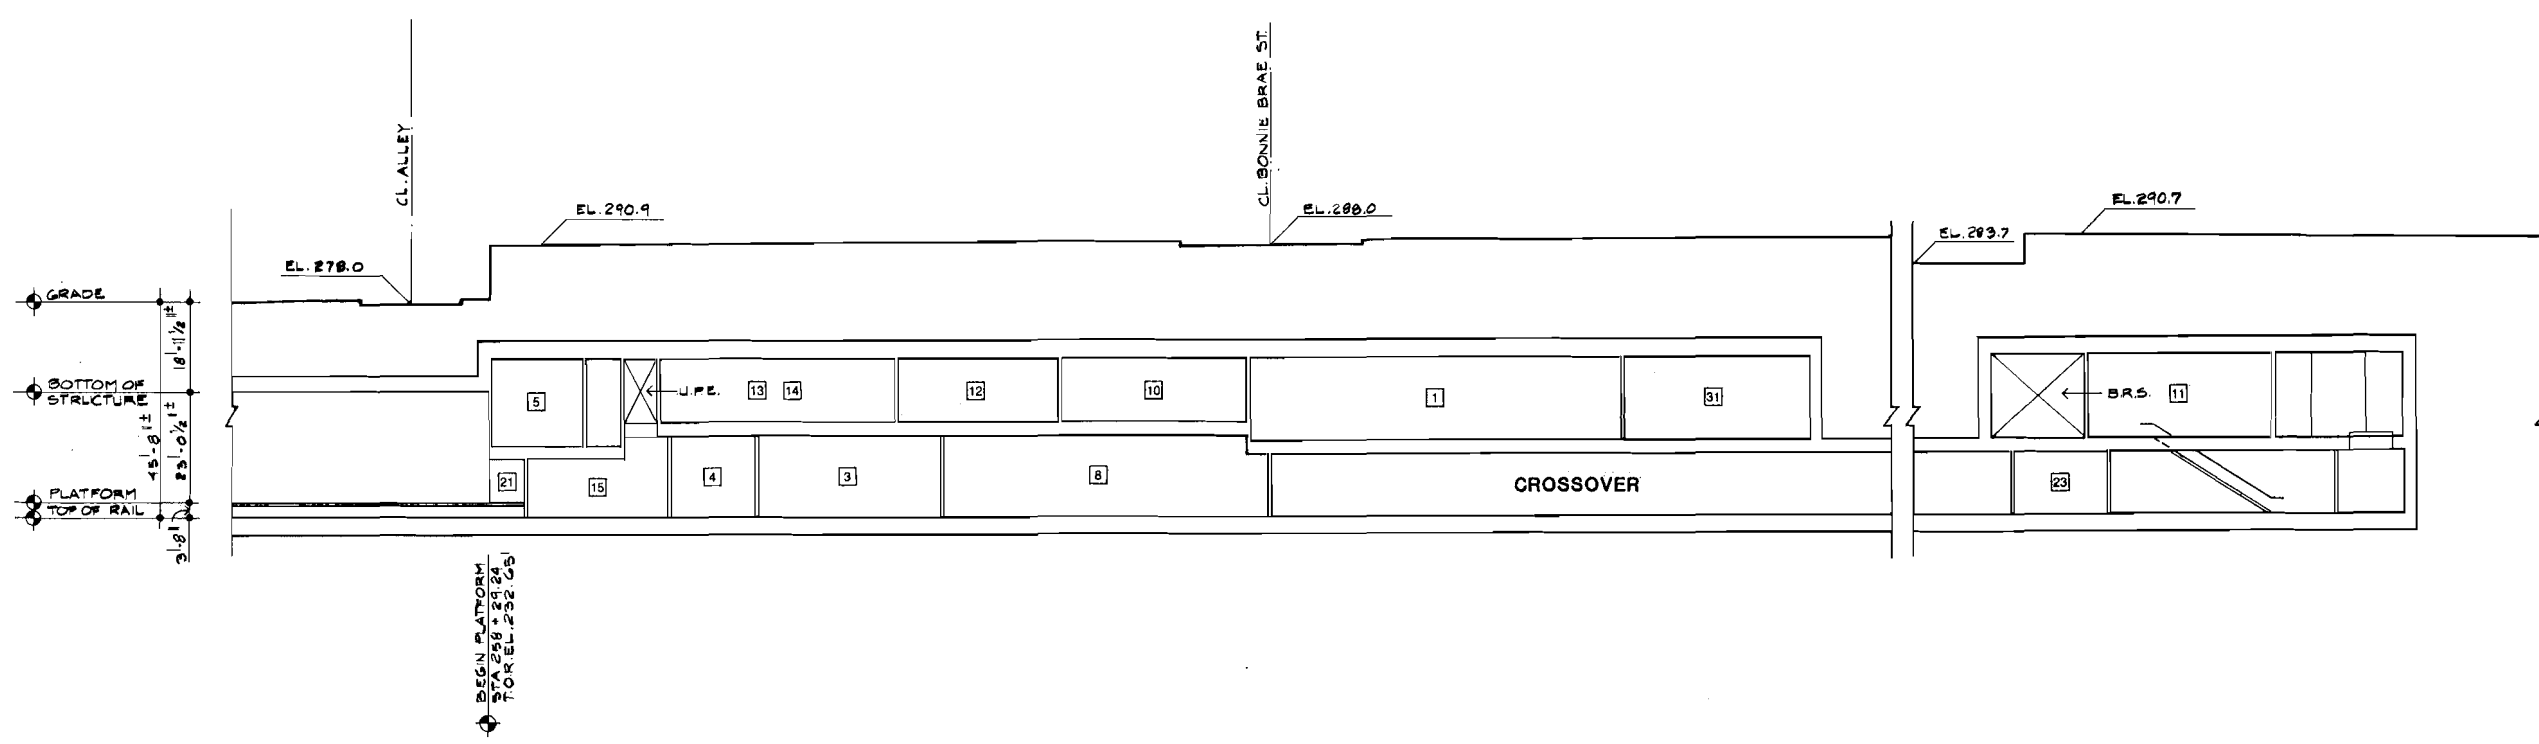

A PARTIAL SECTION



IN PROGRESS 3/21/83

REV.	DATE	BY	APP.	DESCRIPTION

DESIGNED BY HWA	Date 3/11/83
DRAWN BY S. KAPLAN	Date 3/11/83
CHECKED BY J. YEN	Date 3/11/83 PIGATI

HARRY WEESE & ASSOCIATES
 TIPPETTS-ABBETT-McCARTHY-STRATTON
 ENVIRONMENTAL COLLABORATIVE, INC.
 GIN WONG ASSOCIATES
 General Architectural Consultants: Stations

SUBMITTED BY:

 PROJECT MANAGER

SOUTHERN CALIFORNIA RAPID TRANSIT DISTRICT METRO RAIL PROJECT		
APPROVAL RECOMMENDED	APPROVED	
		Date
Reg. No. _____	MANAGER / CHIEF ENGINEER	Reg. No. _____

WILSHIRE / ALVARADO STATION
 SECTIONS

PRELIMINARY:
 FOR STUDY PURPOSES ONLY

CONTRACT NO.
DRAWING NO. AP-16BAA-A-025
SCALE 1" = 20'-0"
SHEET NO.

FIGURE II-25

WILSHIRE/VERMONT STATION

Background

The Wilshire/Vermont Station will be located off-street at mid-block between Wilshire and 6th Street straddling Vermont Avenue. The block facings in the immediate area of the station have primarily office and retail development. The development along Wilshire is high-rise structures with low-rise development predominating along the north-south streets. The surrounding area is primarily residential. A Bank of America branch bank is located adjacent to the station on the northeast corner of Wilshire and Vermont and a service station is located on the other adjacent corner. Bullock's Wilshire, a historic landmark, is located nearby on Wilshire. The mid-block area which will be the most impacted by station construction is primarily used for parking. The Vermont bus lines which serve the station location have one of the highest patronage levels in the city.

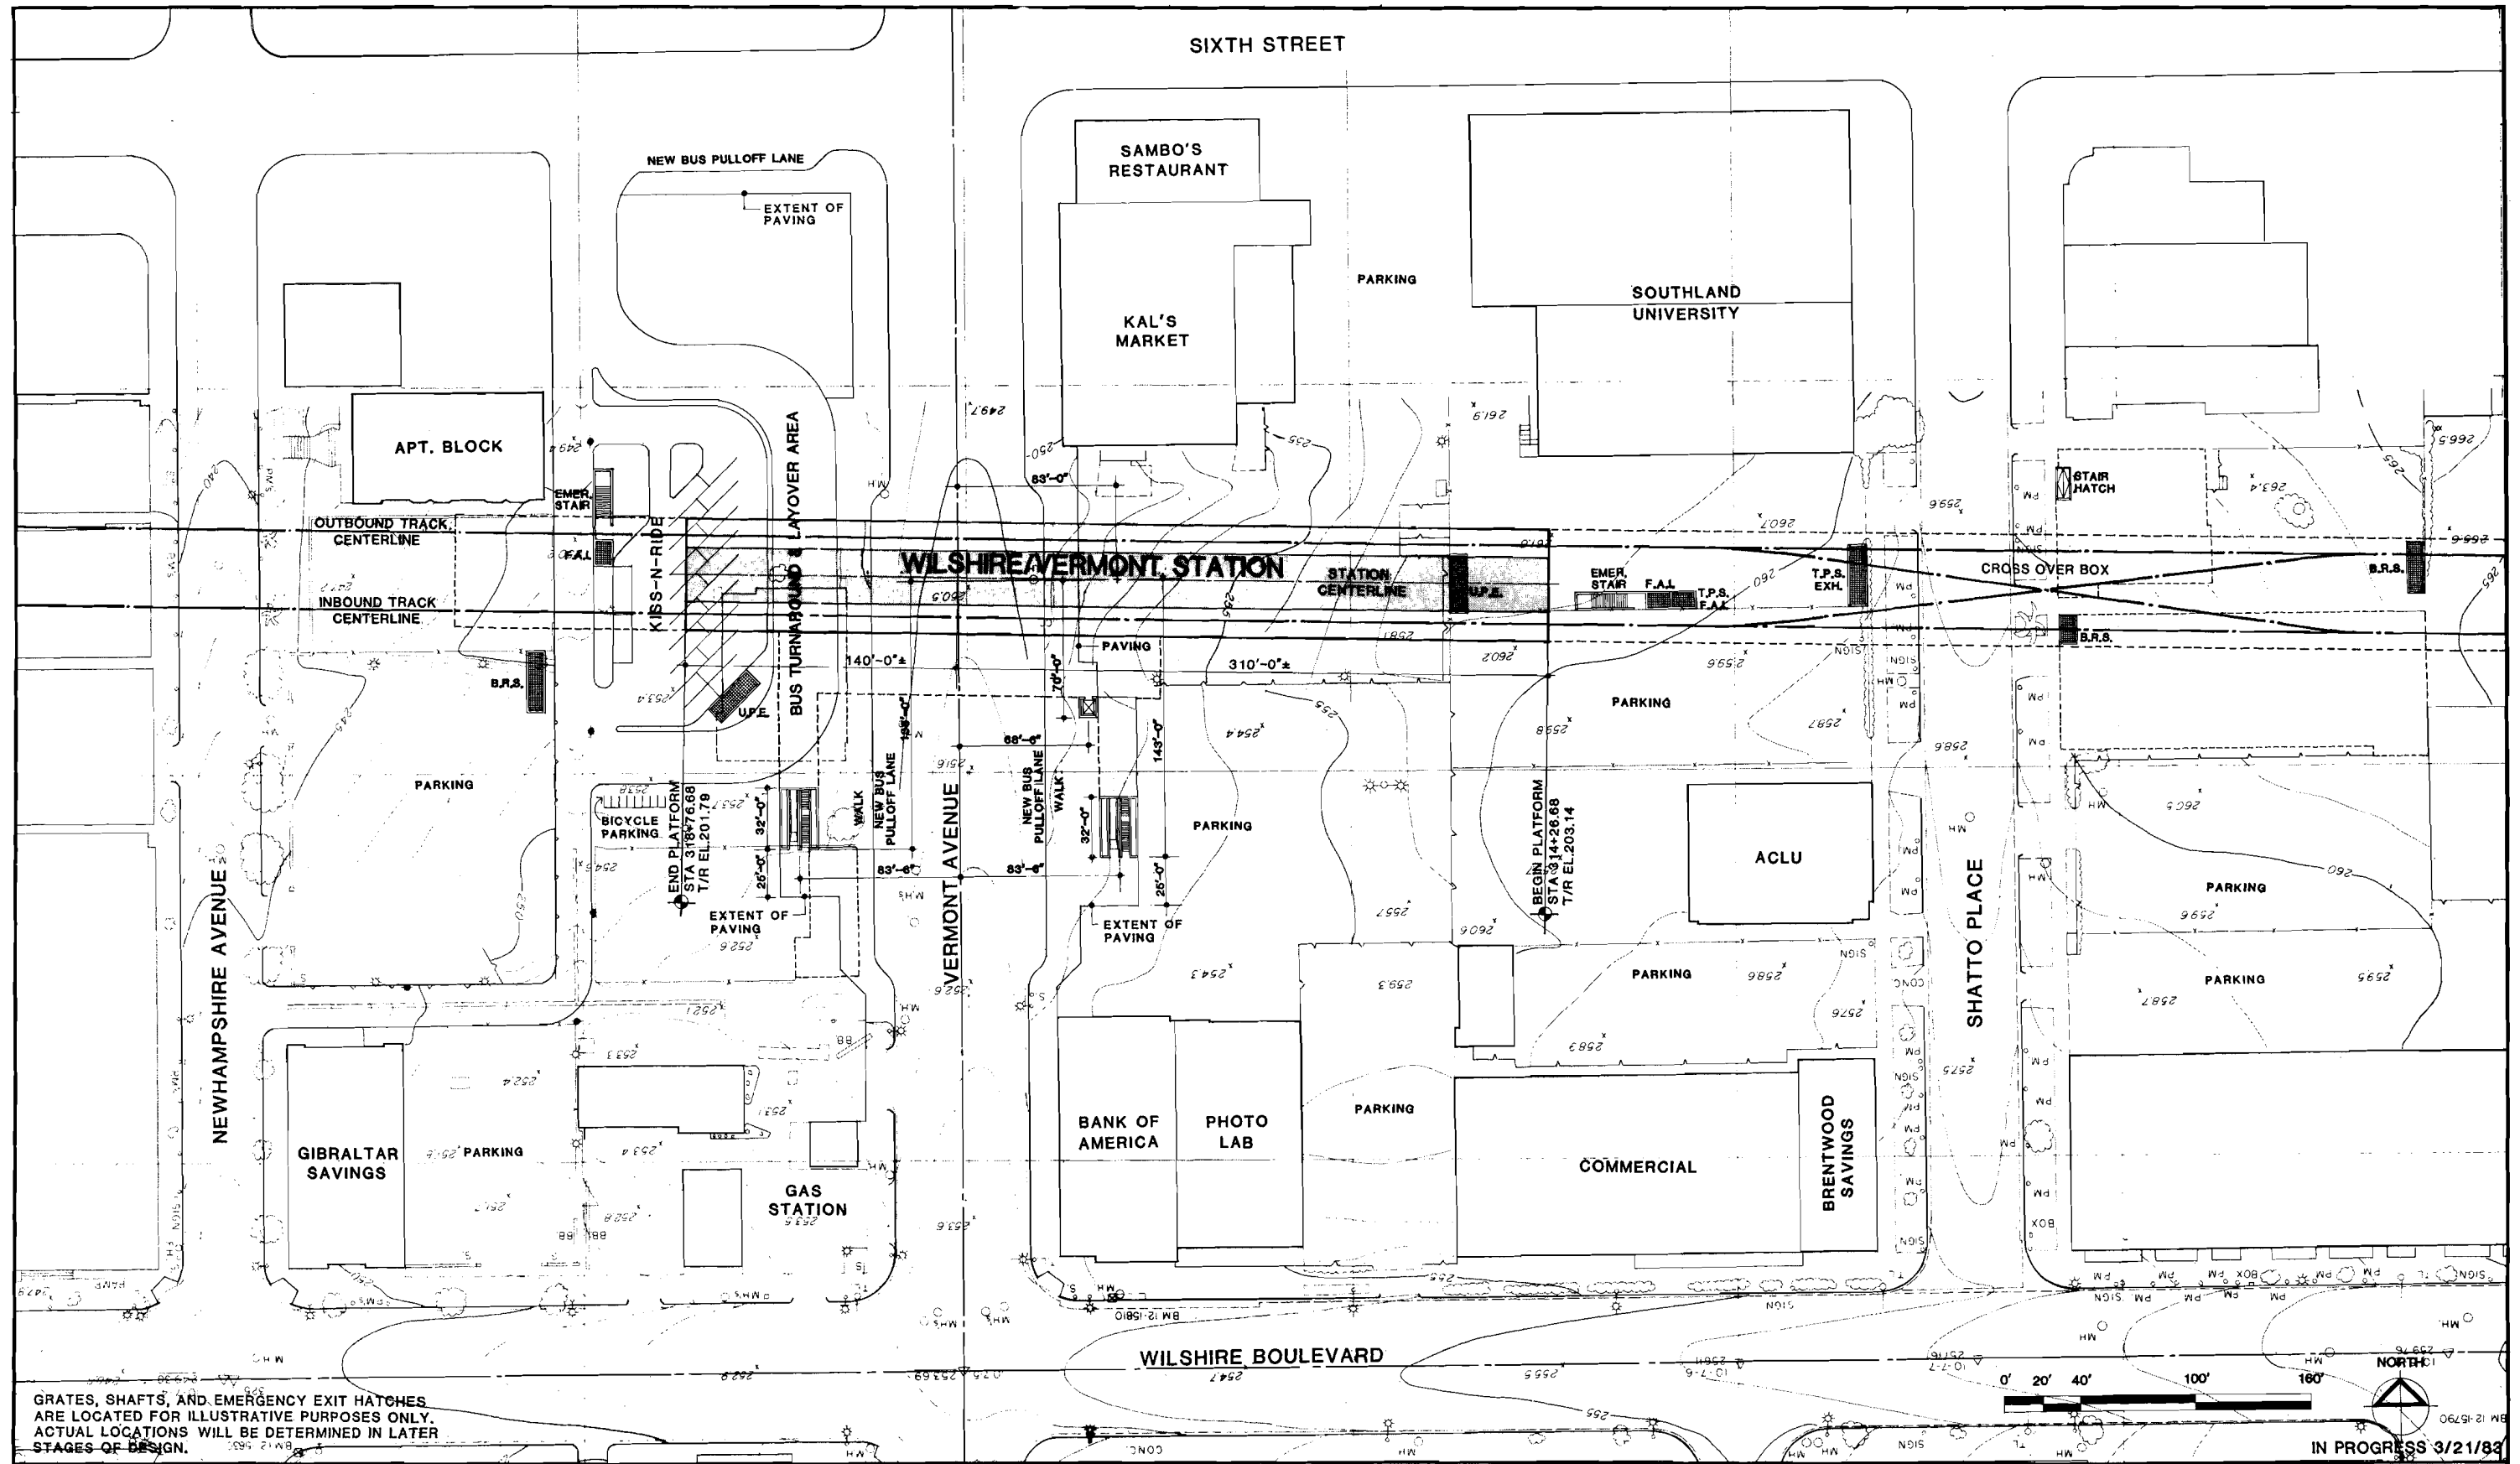
Station Site Design Parameters

A major factor considered in the site design for this station is the transit interface between bus and Metro Rail. Some buses will be terminating at this location while others will be picking up and dropping off passengers and continuing on. It is planned for all Vermont bus boarding to occur in bus turn-out lanes located on each side of Vermont, each adjacent to a station entry. Deboarding points for terminating buses will be located off-street just north of the west station entry. The site used for the unloading of buses will also be designed to provide bus layover spaces (e.g. spaces where a bus can be parked until it is time to start its next run). In addition, a bus turnout lane is planned for the south side of 6th Street just to the west of Vermont to serve buses running on 6th Street.


A small number of kiss-and-ride parking spaces are also planned for the site. The station entries will be oriented towards Wilshire, the direction of the major pedestrian flow. The location of the station entries will offer strong potential for future adjacent and air-rights development.

Station Design Parameters

The station is planned with a single mezzanine located near the center of the station. To facilitate the bus-rail transfer, two entries into the mezzanine are planned, one on each side of Vermont. The mezzanine will have stairs and escalators at each end connecting to a center platform. The entrance on the west side of Vermont (adjacent to the off-street bus area) is the primary station entrance and will have an elevator from the surface to the mezzanine level to provide handicapped access. A second elevator will run from the paid zone of the mezzanine down to the center platform. Ancillary space will be provided at each end of the station. A double crossover track will be located on the east end of the station and a traction power substation will be located below grade over the crossover track.



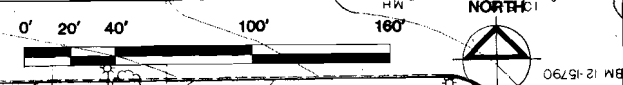GRATES, SHAFTS, AND EMERGENCY EXIT HATCHES ARE LOCATED FOR ILLUSTRATIVE PURPOSES ONLY. ACTUAL LOCATIONS WILL BE DETERMINED IN LATER STAGES OF DESIGN.



IN PROGRESS 3/21/83

REV.	DATE	BY	APP.	DESCRIPTION

DESIGNED BY HWA	Date 3/3/83
DRAWN BY S DEBNATH	Date 3/3/83
CHECKED BY J. YEN	Date 3/10/83 P16AT1

HARRY WESE & ASSOCIATES
TIPPETTS-ABBETT-McCARTHY-STRATTON
ENVIRONMENTAL COLLABORATIVE, INC.
GIN WONG ASSOCIATES
General Architectural Consultants: Stations

SUBMITTED BY:
[Signature]
PROJECT MANAGER

SOUTHERN CALIFORNIA RAPID TRANSIT DISTRICT
METRO RAIL PROJECT


APPROVAL RECOMMENDED _____ Date _____
APPROVED _____ Date _____
MANAGER / CHIEF ENGINEER Reg. No. _____

WILSHIRE/VERMONT STATION
SITE PLAN


PRELIMINARY:
FOR STUDY PURPOSES ONLY

CONTRACT NO.
DRAWING NO. AP-16BAA-A-026
SCALE 1" = 40'-0"
SHEET NO.

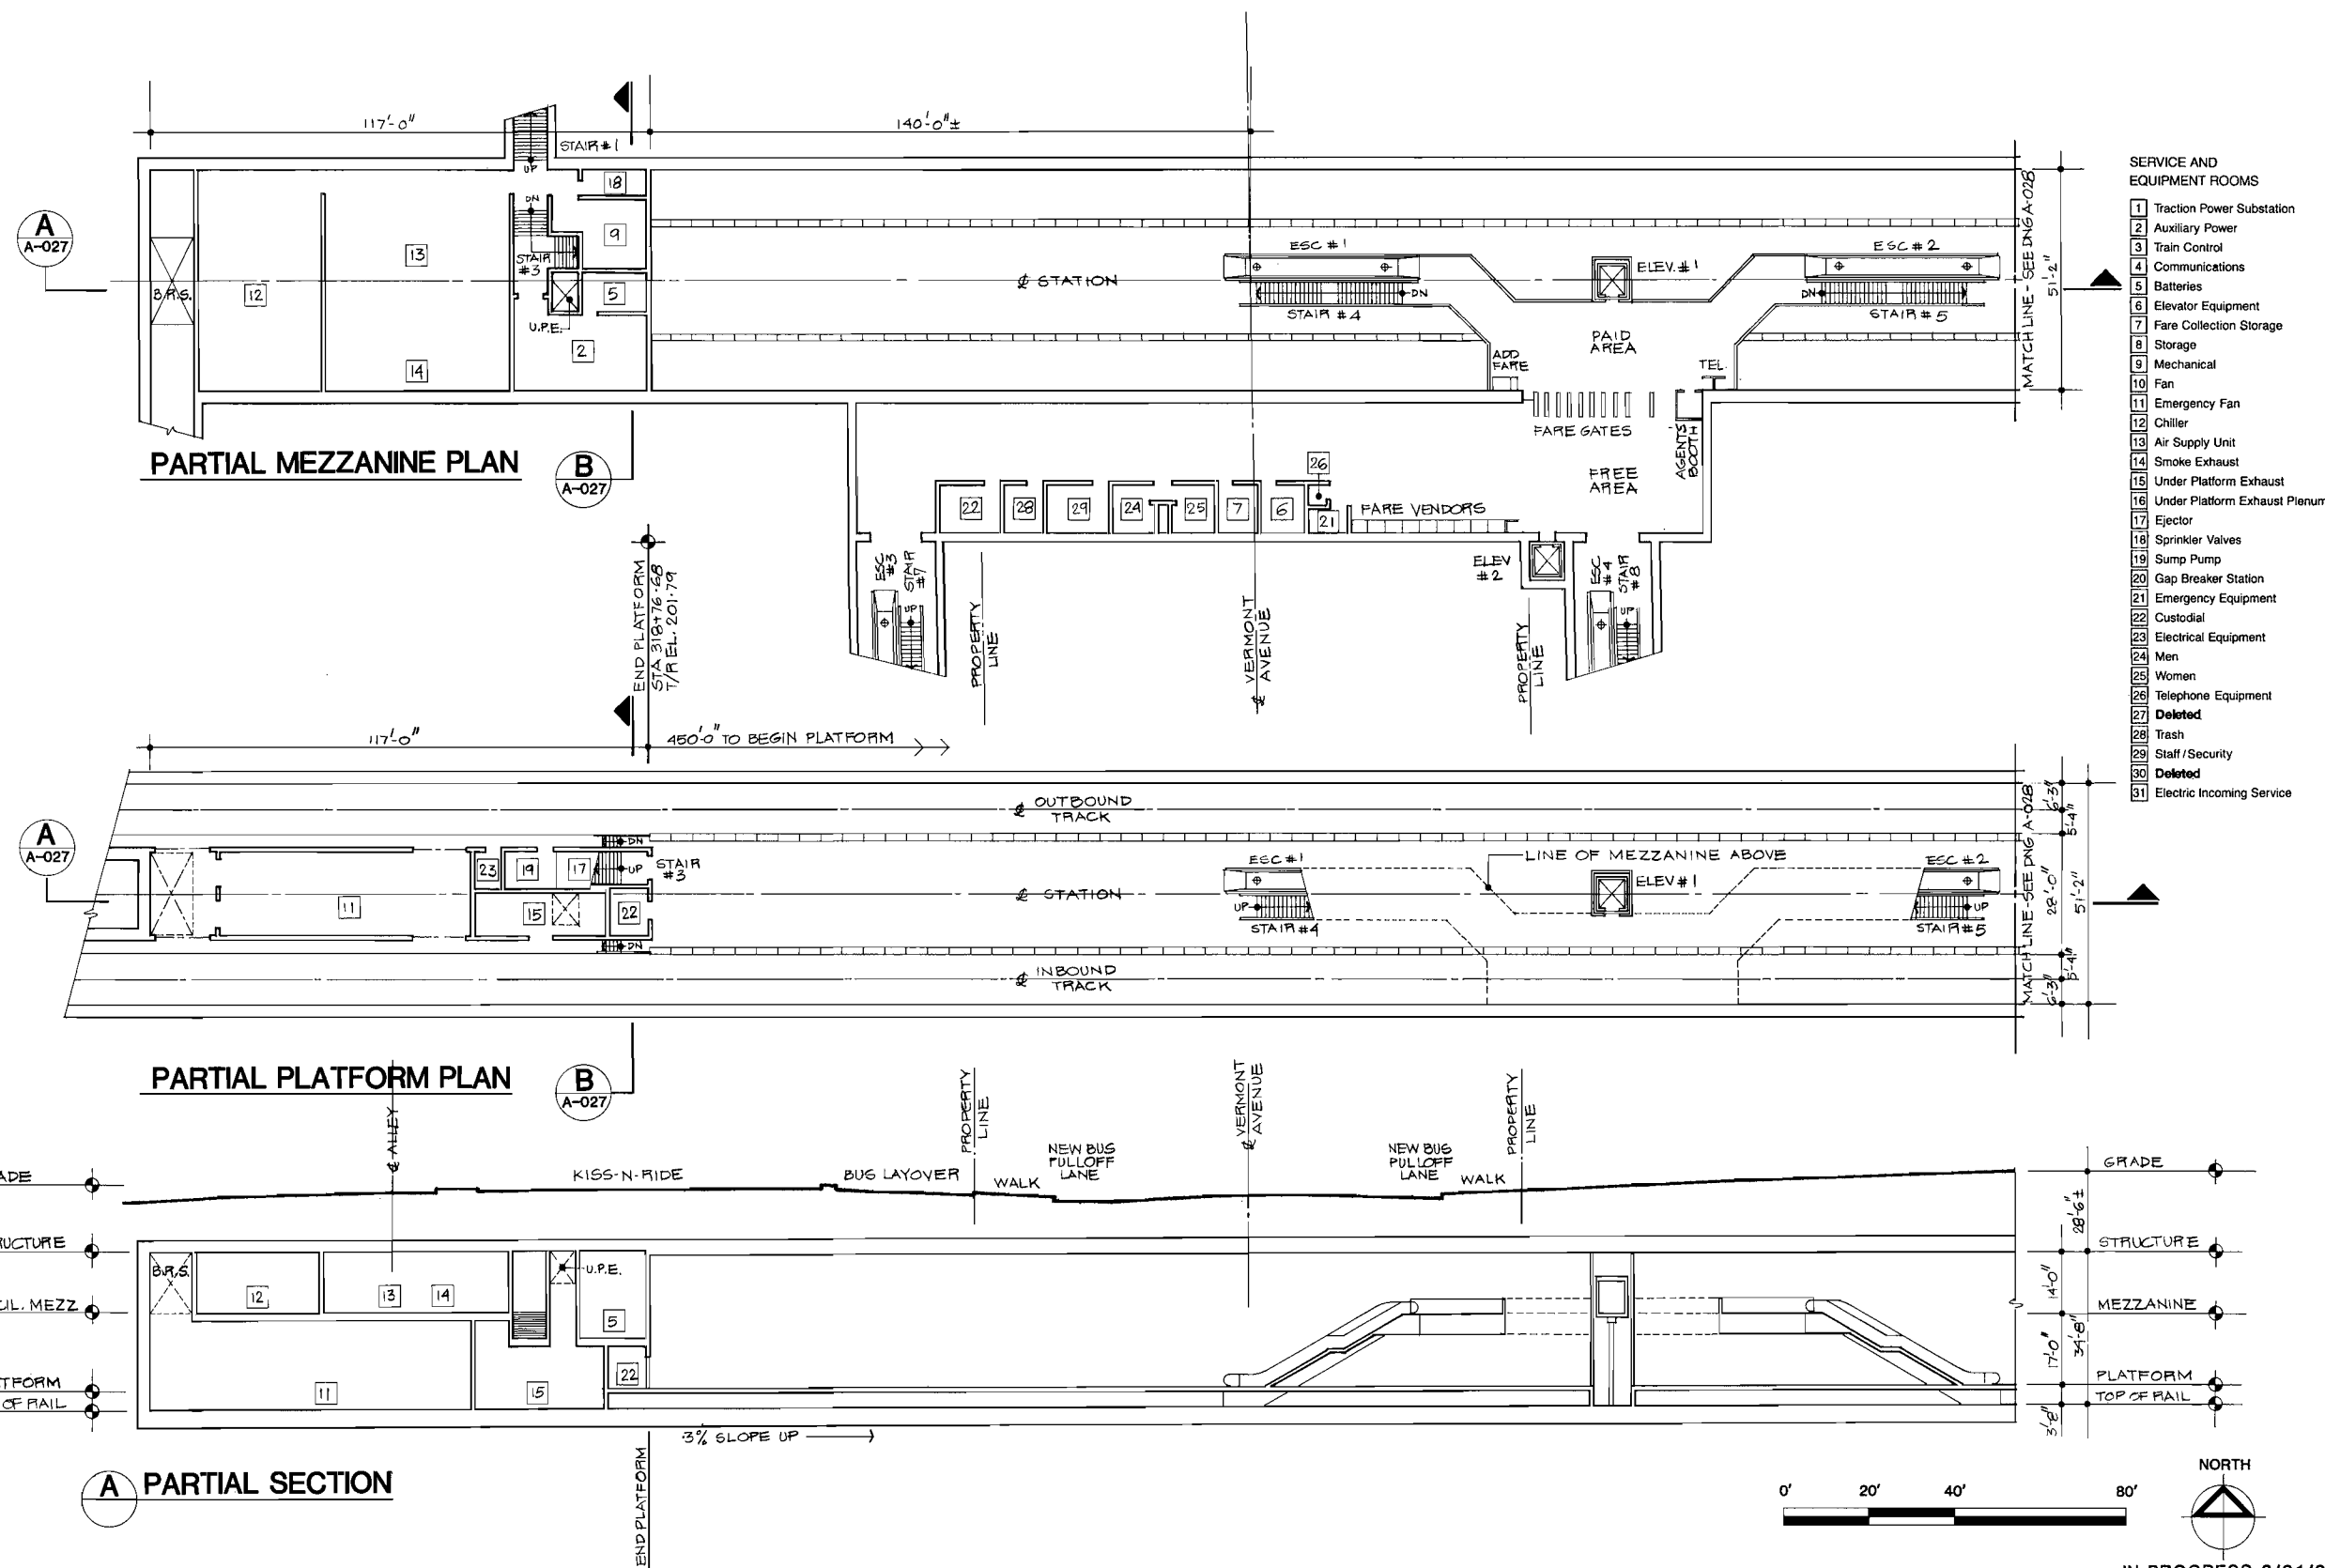FIGURE II-26



- SERVICE AND EQUIPMENT ROOMS**
- 1 Traction Power Substation
 - 2 Auxiliary Power
 - 3 Train Control
 - 4 Communications
 - 5 Batteries
 - 6 Elevator Equipment
 - 7 Fare Collection Storage
 - 8 Storage
 - 9 Mechanical
 - 10 Fan
 - 11 Emergency Fan
 - 12 Chiller
 - 13 Air Supply Unit
 - 14 Smoke Exhaust
 - 15 Under Platform Exhaust
 - 16 Under Platform Exhaust Plenum
 - 17 Ejector
 - 18 Sprinkler Valves
 - 19 Sump Pump
 - 20 Gap Breaker Station
 - 21 Emergency Equipment
 - 22 Custodial
 - 23 Electrical Equipment
 - 24 Men
 - 25 Women
 - 26 Telephone Equipment
 - 27 Deleted
 - 28 Trash
 - 29 Staff/Security
 - 30 Deleted
 - 31 Electric Incoming Service

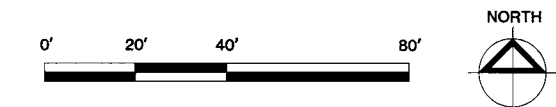

REV.	DATE	BY	APP.	DESCRIPTION

DESIGNED BY
HWA
Date 3/3/83

DRAWN BY
S. DEBNATH
Date 3/3/83

CHECKED BY
J.YEN.
Date 3/10/83
PIGATTI

HARRY WESE & ASSOCIATES
TIPPETTS-ABBETT-McCARTHY-STRATTON
ENVIRONMENTAL COLLABORATIVE, INC.
GIN WONG ASSOCIATES
General Architectural Consultants: Stations

SUBMITTED BY:
H. Weese
PROJECT MANAGER

SOUTHERN CALIFORNIA RAPID TRANSIT DISTRICT
METRO RAIL PROJECT

APPROVAL RECOMMENDED _____ Date _____
Reg. No. _____

APPROVED _____ Date _____
MANAGER / CHIEF ENGINEER Reg. No. _____

WILSHIRE/VERMONT STATION
PLANS & SECTIONS

PRELIMINARY:
FOR STUDY PURPOSES ONLY

IN PROGRESS 3/21/83

CONTRACT NO. _____

DRAWING NO.
AP-16BAA-A-027

SCALE
1" = 20'-0"

SHEET NO. _____

FIGURE II-27

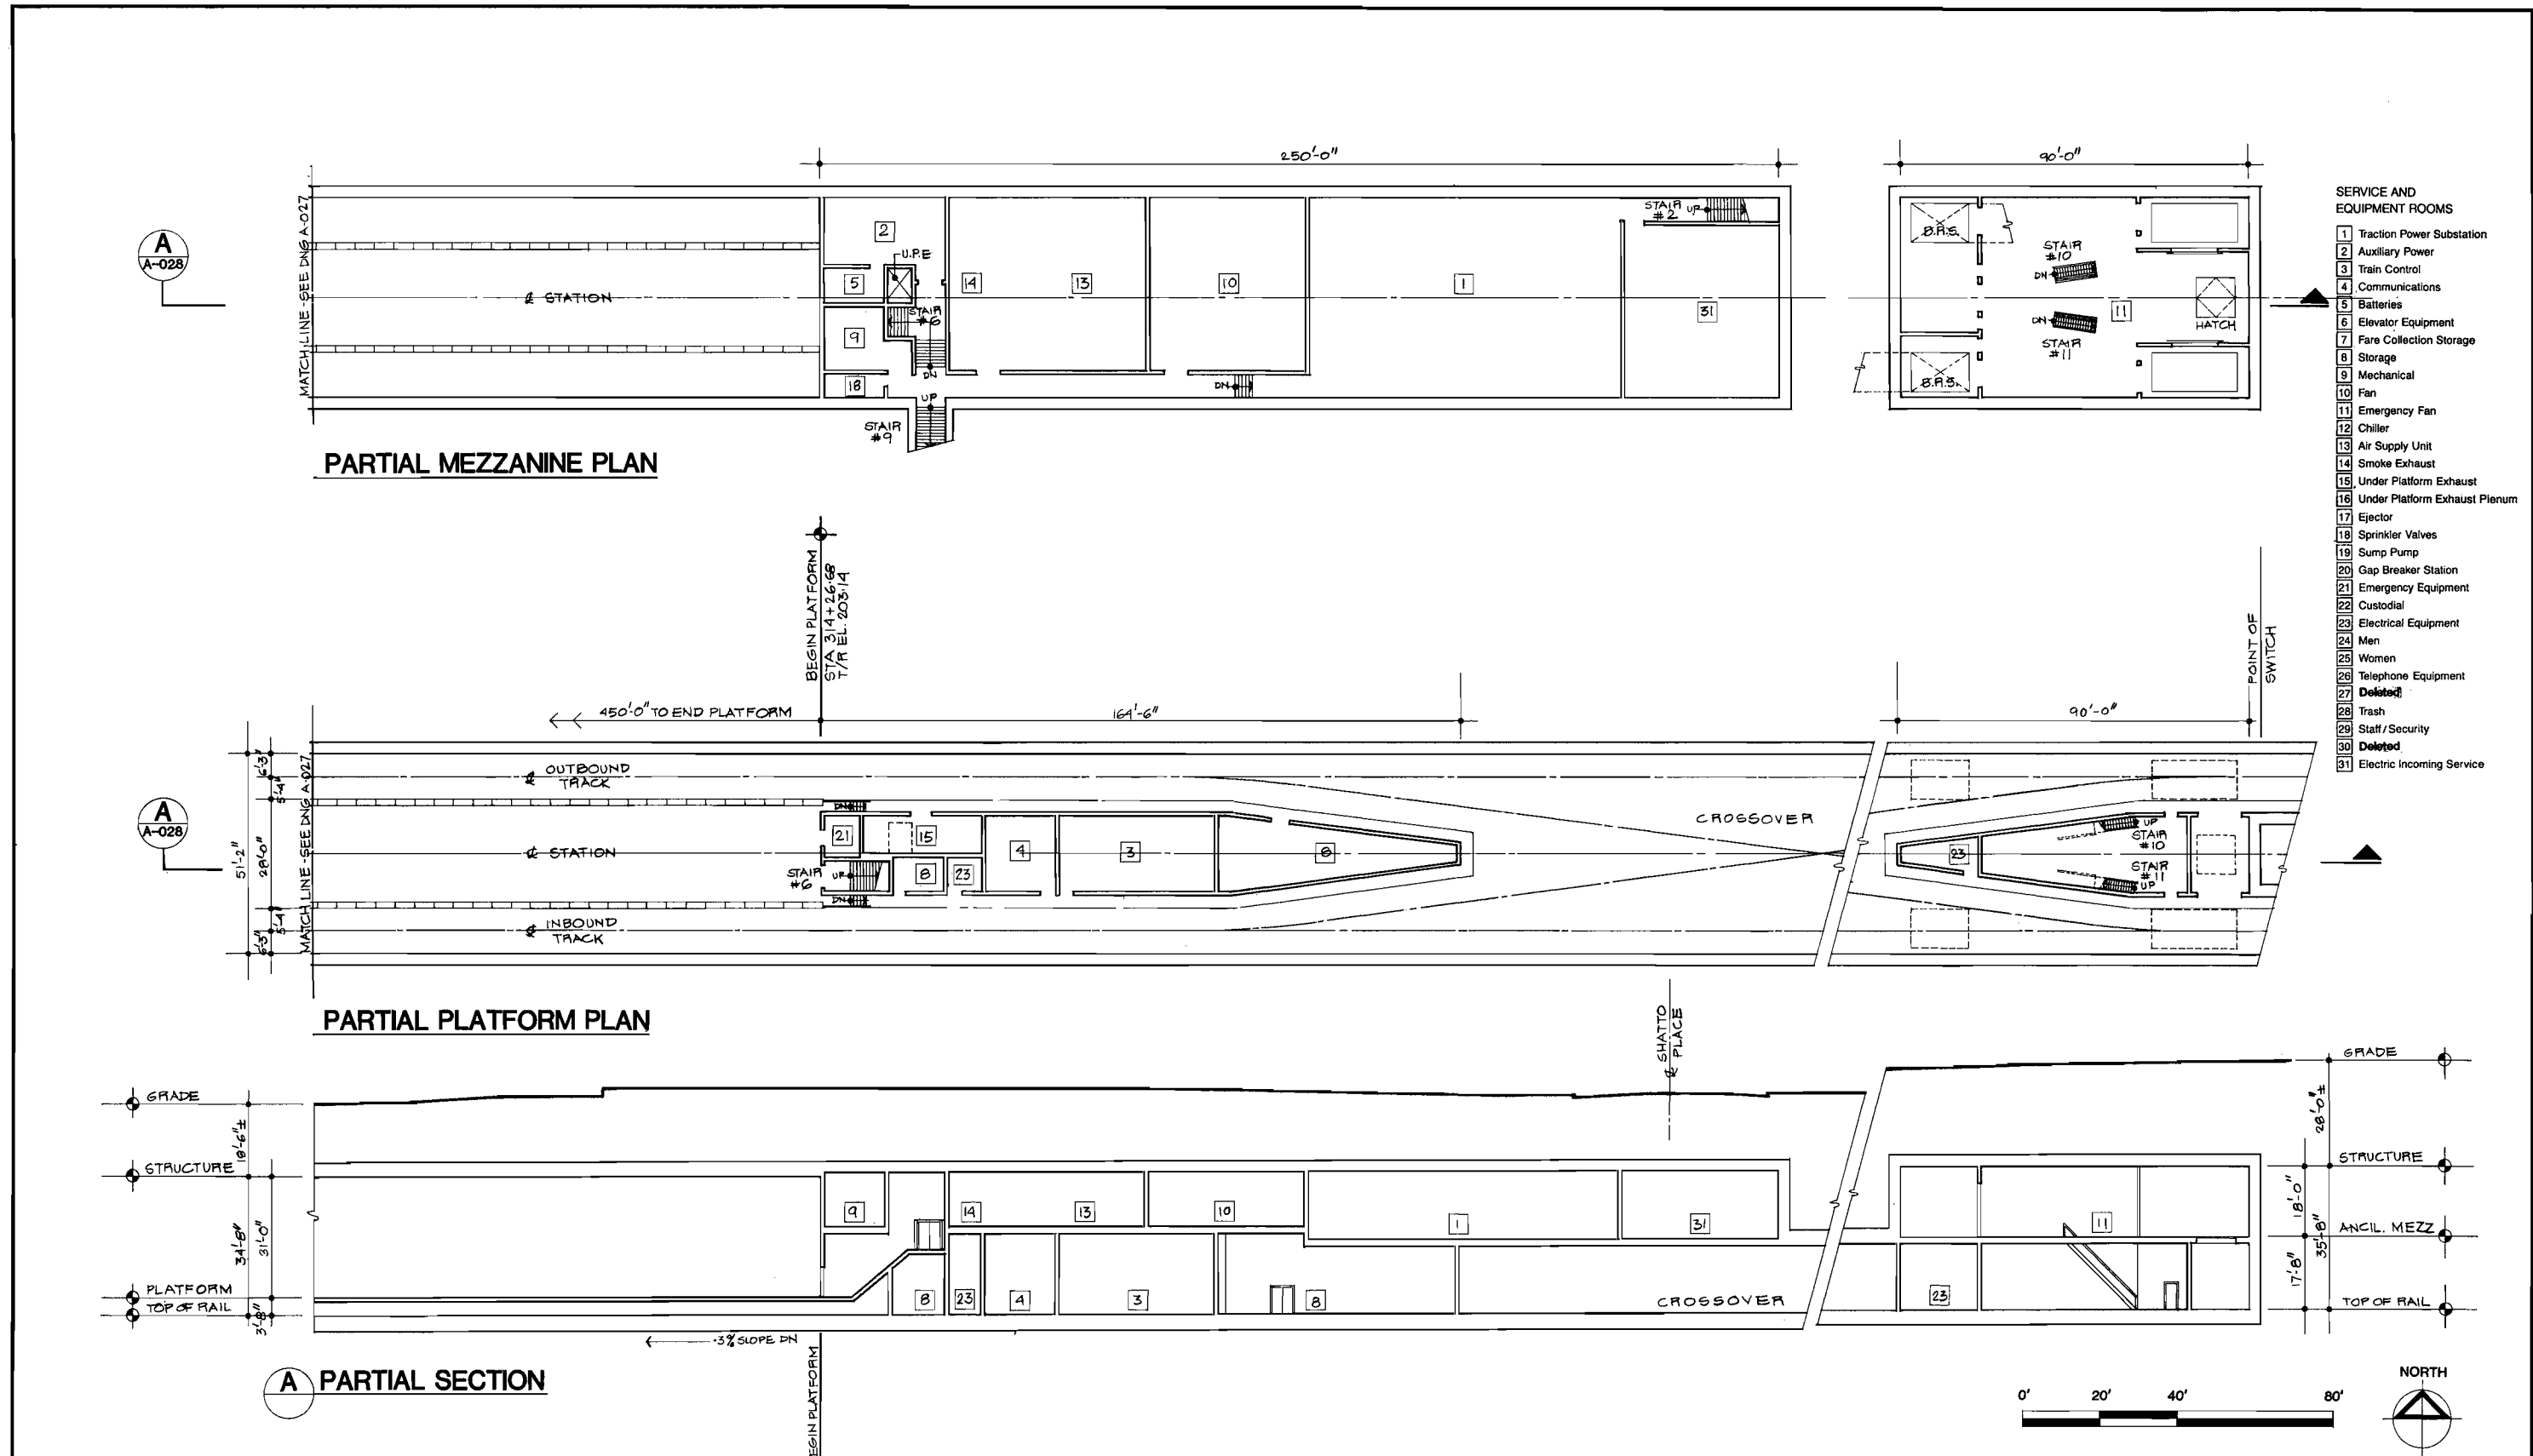


FIGURE II-28

<table border="1" style="width: 100%; border-collapse: collapse;"> <tr> <th>REV.</th> <th>DATE</th> <th>BY</th> <th>APP.</th> <th>DESCRIPTION</th> </tr> <tr> <td> </td> <td> </td> <td> </td> <td> </td> <td> </td> </tr> </table>	REV.	DATE	BY	APP.	DESCRIPTION						DESIGNED BY HWA Date 3/3/83 DRAWN BY S. DEBNATH Date 3/3/83 CHECKED BY J. YEN Date 3/10/83 P. GAT	HARRY WEESE & ASSOCIATES TIPPETTS-ABBETT-McCARTHY-STRATTON ENVIRONMENTAL COLLABORATIVE, INC. GIN WONG ASSOCIATES General Architectural Consultants: Stations SUBMITTED BY: PROJECT MANAGER	SOUTHERN CALIFORNIA RAPID TRANSIT DISTRICT METRO RAIL PROJECT APPROVAL RECOMMENDED _____ Date _____ APPROVED _____ Date _____ Reg. No. _____ MANAGER / CHIEF ENGINEER Reg. No. _____	WILSHIRE/VERMONT STATION PLANS & SECTIONS PRELIMINARY: FOR STUDY PURPOSES ONLY	IN PROGRESS 3/21/83 CONTRACT NO. DRAWING NO. AP-16BAA-A-028 SCALE 1" = 20'-0" SHEET NO.
REV.	DATE	BY	APP.	DESCRIPTION											

WILSHIRE/NORMANDIE STATION

Background

The Wilshire/Normandie Station will be located under Wilshire Boulevard between Ardmore and Normandie Streets. A number of high-rise office buildings are located along Wilshire near the station location. In addition two major hotels are close by. The Wilshire Hyatt Hotel is immediately adjacent to the station and the Ambassador Hotel is one block away. Areas to the north and south of Wilshire are residential in character. The Ambassador Hotel, the Wilshire Christian Church (on the northeast corner of Wilshire and Normandie) and the Brown Derby are historic landmarks.

Several sites fronting on Wilshire are being considered for new development. A six story office building is planned for the site adjacent to the Glendale Federal Bank and the owners of the Ambassador Hotel are considering the development of the area in front of the hotel. There have also been plans for developing the Brown Derby site.

Irolo Street next to the Glendale Federal Bank is little used and is under consideration for vacation by the City of Los Angeles.

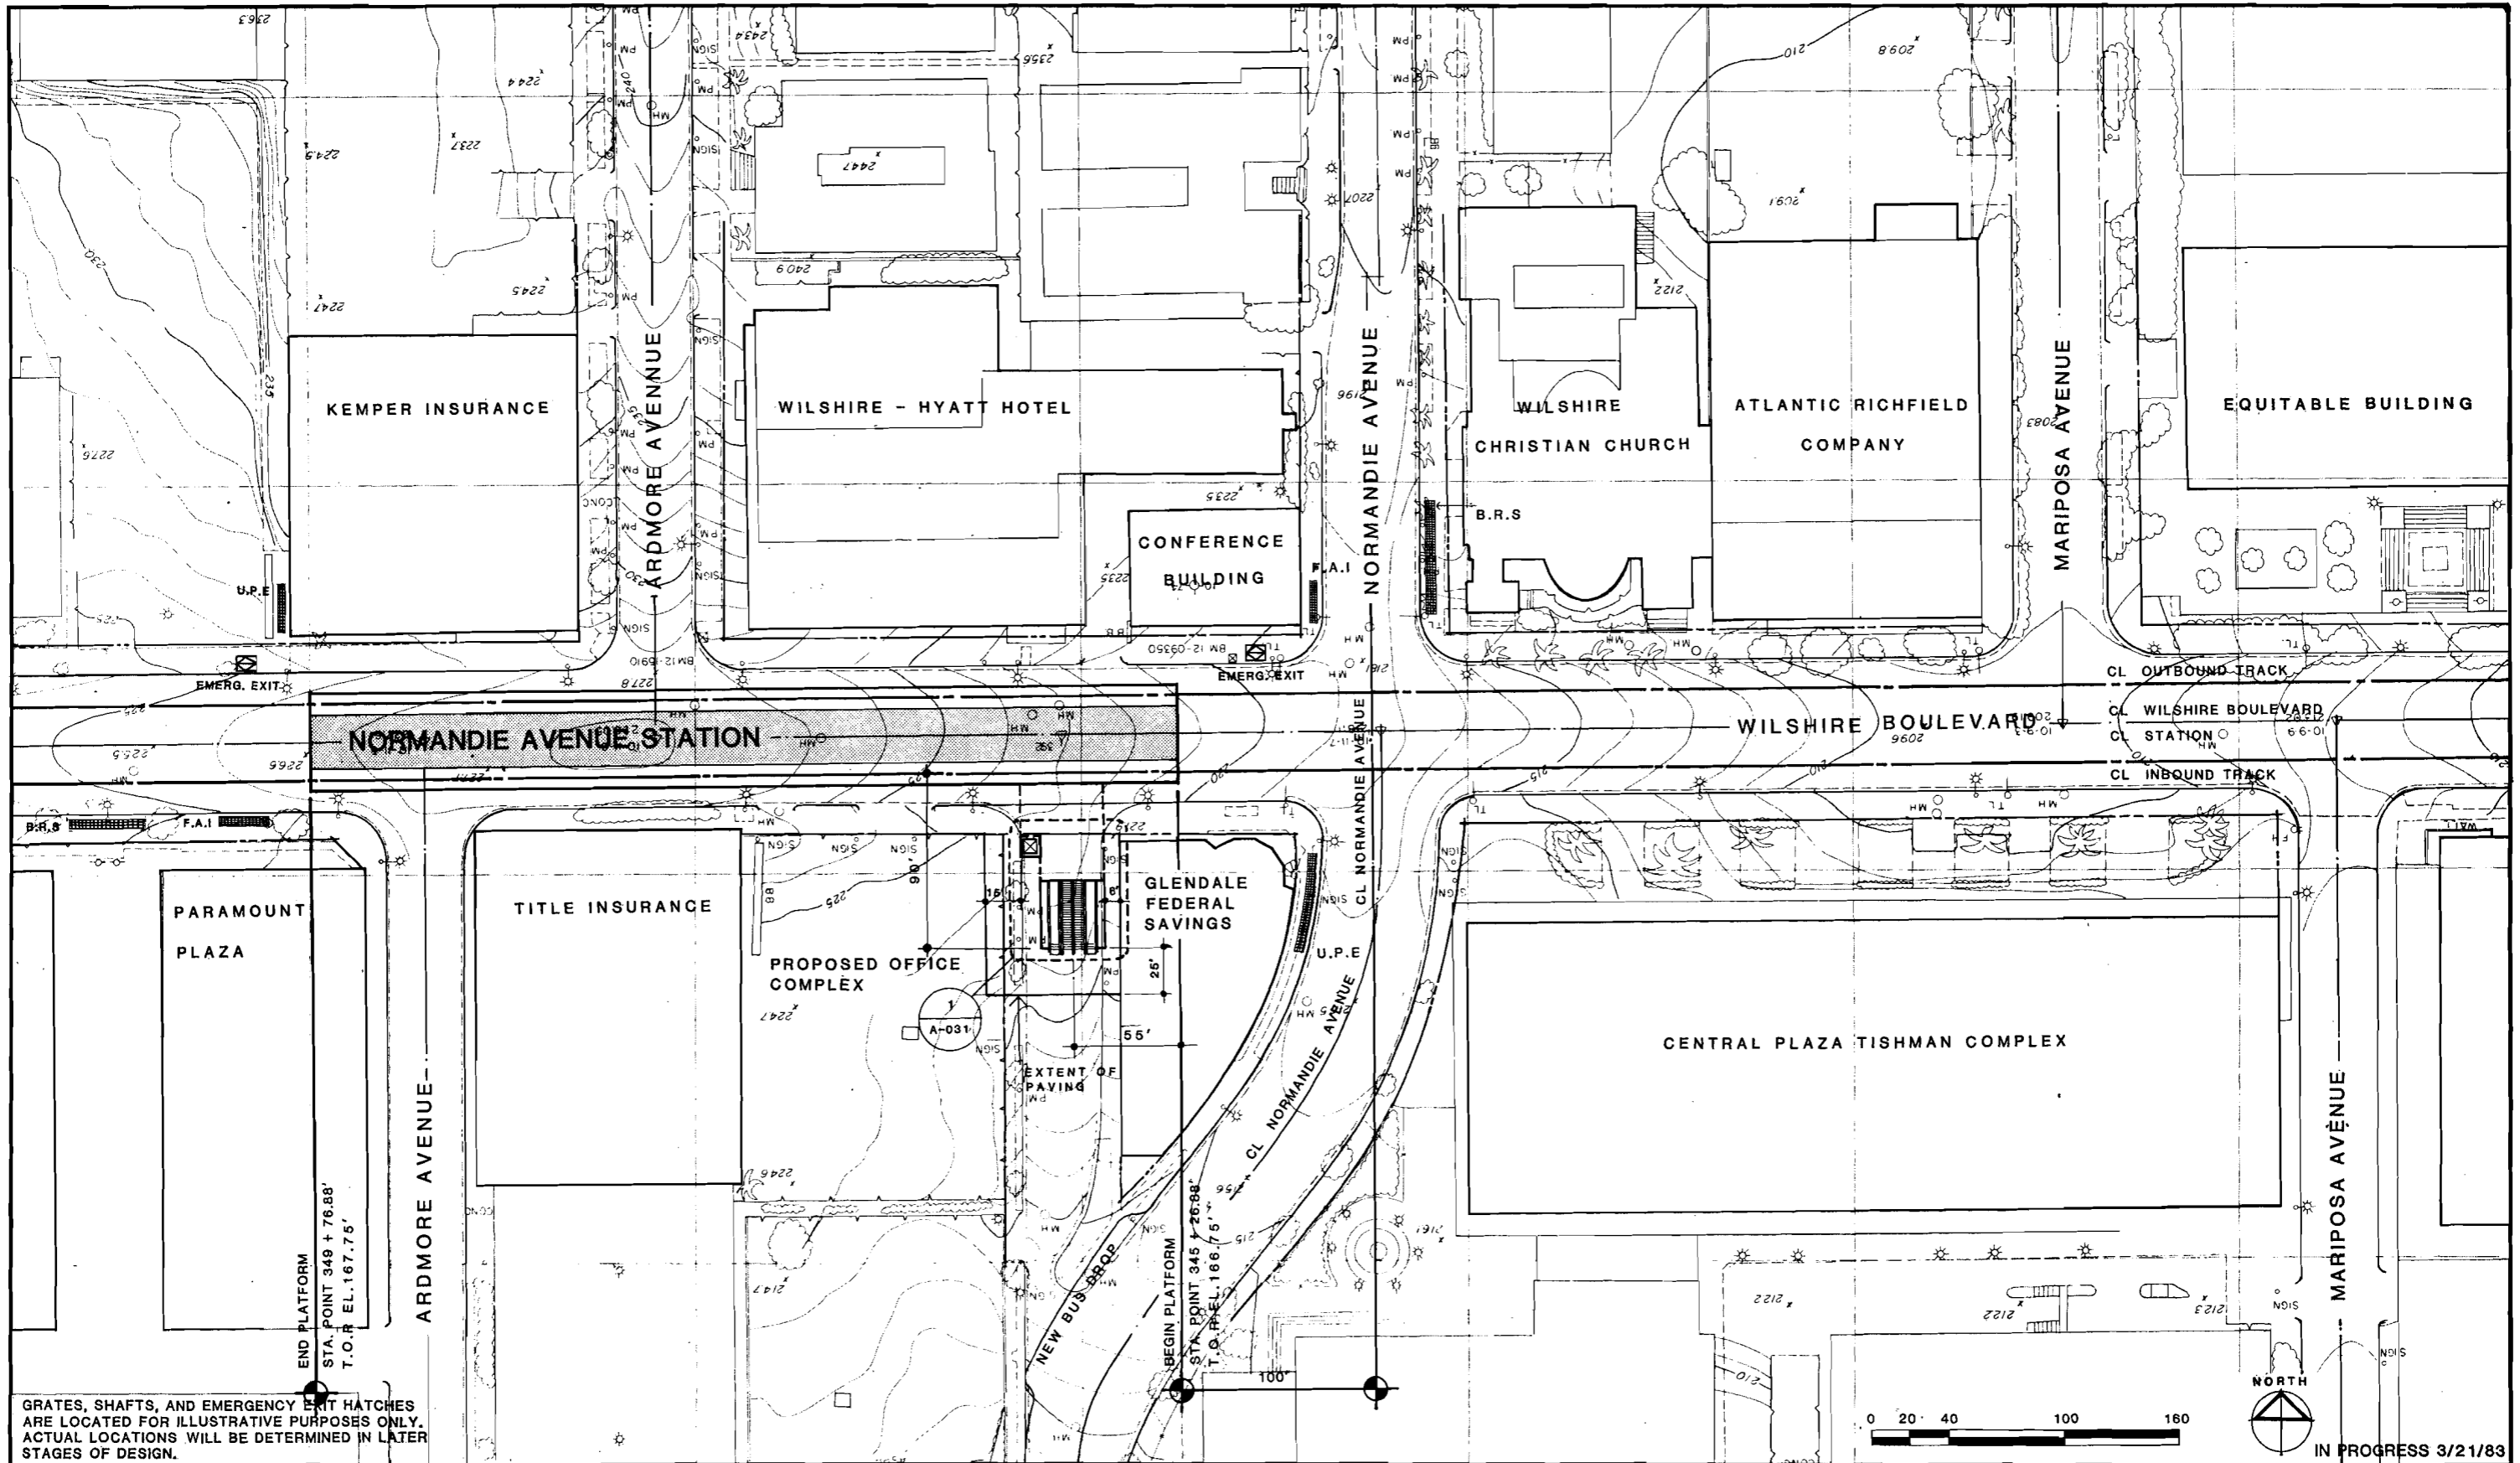
Station Site Design Parameters

Major utilities passing through the intersection of Normandie and Wilshire have limited the opportunity to locate an entrance east of Normandie. West of Normandie the right-of-way of Irolo Street offers the opportunity to locate the required entry on public land not needed for other transportation purposes. The entry will, to the extent possible, be designed and located to complement the proposed development on the adjacent site. Because of the bend in Normandie, southbound buses will need a turn-out lane near the intersection of Normandie and Irolo. This will improve the flow of traffic on Normandie and will be convenient for transferring passengers.

The feasibility of locating a station entrance on the northwest corner of Normandie and Wilshire (presently occupied by the Hyatt Conference Center) was investigated and found to be difficult to design and expensive to construct but remains an option that could be carried out in the future.

Station Design Parameters

Major utility conflicts have been avoided by locating the station platform west of Normandie. The strong desire to locate the station entrance close to Normandie to facilitate bus transfer and pedestrian access determined that the station would have an end mezzanine with the entry located in Irolo Street. As indicated above, a second entry onto this mezzanine is possible but the moderate patronage projected for this station suggests that it will not be necessary. Ancillary space will be provided at each end of the station. A traction power substation is not required at this location.



GRATES, SHAFTS, AND EMERGENCY EXIT HATCHES ARE LOCATED FOR ILLUSTRATIVE PURPOSES ONLY. ACTUAL LOCATIONS WILL BE DETERMINED IN LATER STAGES OF DESIGN.

REV.	DATE	BY	APP.	DESCRIPTION

DESIGNED BY HWA	Date
DRAWN BY M. POINTESTER	Date 2/18/83
CHECKED BY R. FIGATI / J. YEN	Date 2/18/83

HARRY WESE & ASSOCIATES
 TIPPETTS-ABBETT-McCARTHY-STRATTON
 ENVIRONMENTAL COLLABORATIVE, INC.
 GIN WONG ASSOCIATES
 General Architectural Consultants: Stations

SUBMITTED BY:
[Signature]
 PROJECT MANAGER

SOUTHERN CALIFORNIA RAPID TRANSIT DISTRICT
METRO RAIL PROJECT


APPROVAL RECOMMENDED _____ Date _____
 Reg. No. _____

APPROVED _____ Date _____
 MANAGER / CHIEF ENGINEER Reg. No. _____

WILSHIRE / NORMANDIE STATION
SITE PLAN
PRELIMINARY:
 FOR STUDY PURPOSES ONLY

CONTRACT NO.
DRAWING NO. AP-16BAA-A-029
SCALE 1" = 40'-0"
SHEET NO.

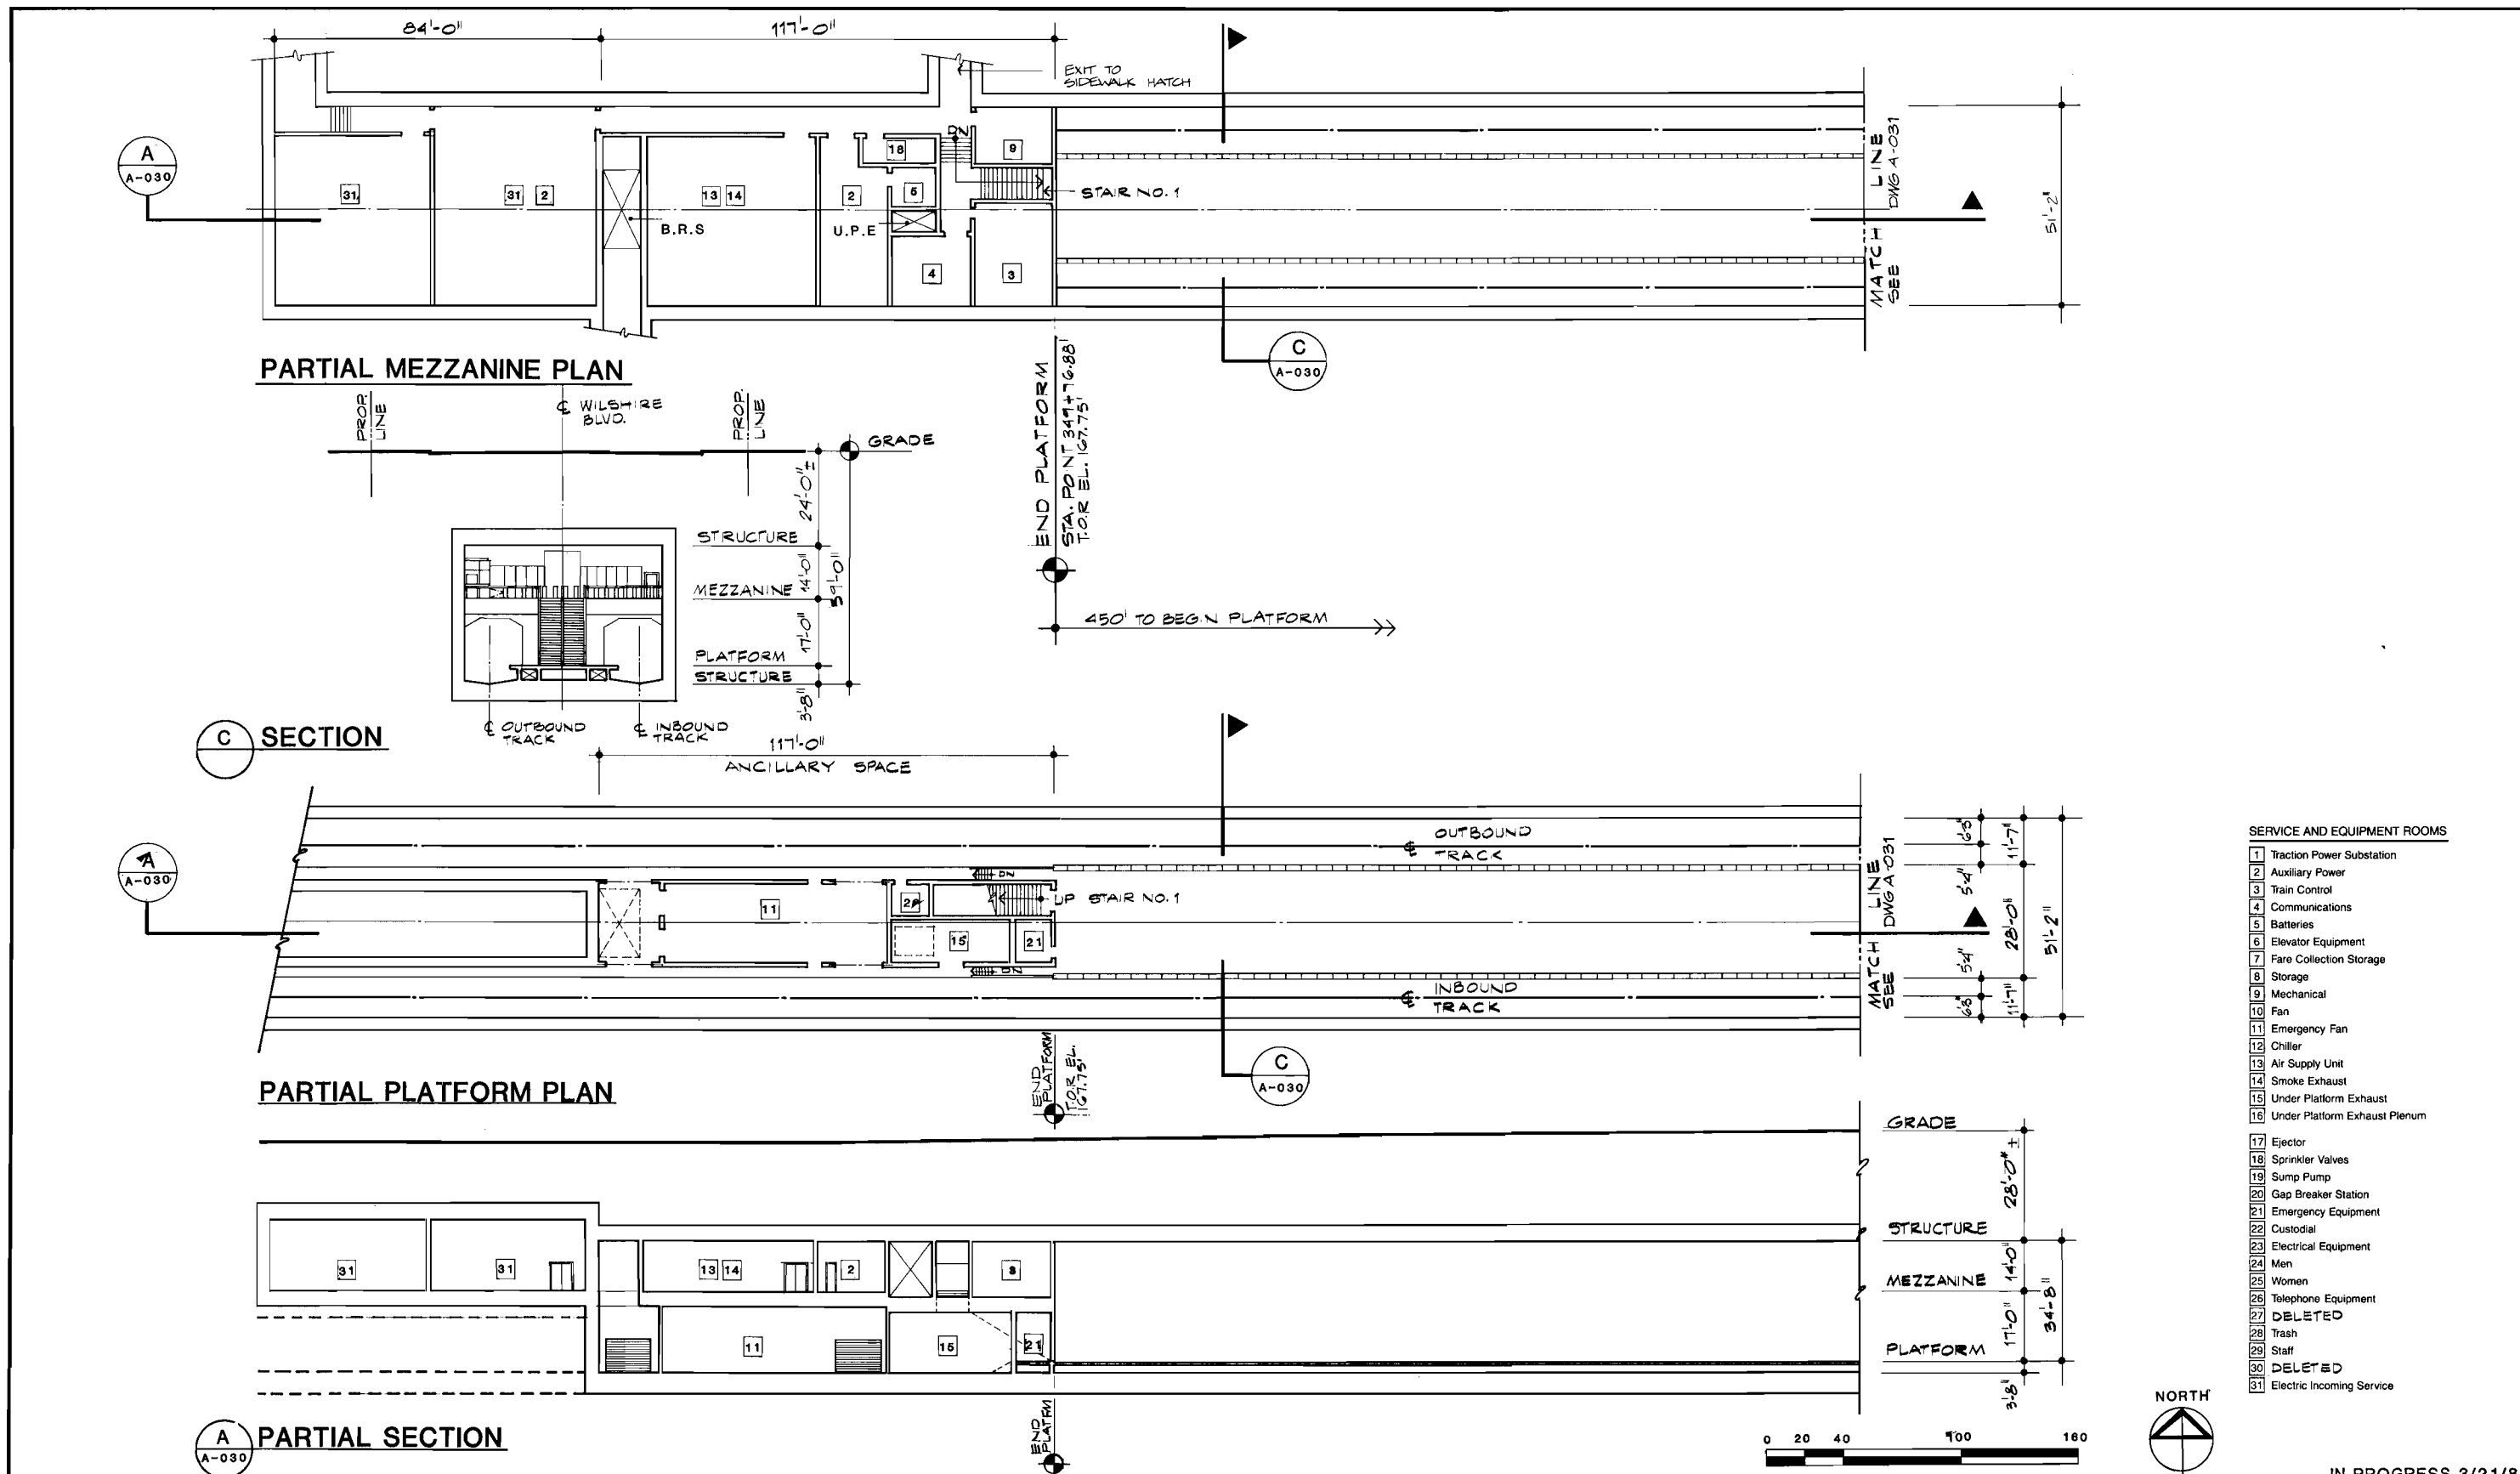FIGURE II-29



IN PROGRESS 3/21/83

REV.	DATE	BY	APP.	DESCRIPTION

DESIGNED BY HWA	Date
DRAWN BY M. POINDEXTER	Date 2/1/83
CHECKED BY R. PIGATI / J. YEN	Date 2/2/83

HARRY WEESE & ASSOCIATES
 TIPPETTS-ABBETT-McCARTHY-STRATTON
 ENVIRONMENTAL COLLABORATIVE, INC.
 GIN WONG ASSOCIATES
 General Architectural Consultants: Stations

SUBMITTED BY:


 PROJECT MANAGER

SOUTHERN CALIFORNIA RAPID TRANSIT DISTRICT		
METRO RAIL PROJECT		
APPROVAL RECOMMENDED	APPROVED	Date
Reg. No.	MANAGER / CHIEF ENGINEER	Reg. No.

WILSHIRE / NORMANDIE STATION
 PLANS & SECTIONS
PRELIMINARY:
 FOR STUDY PURPOSES ONLY

CONTRACT NO.
DRAWING NO. AP-16BAA-A-030
SCALE 1" = 20'-0"
SHEET NO.

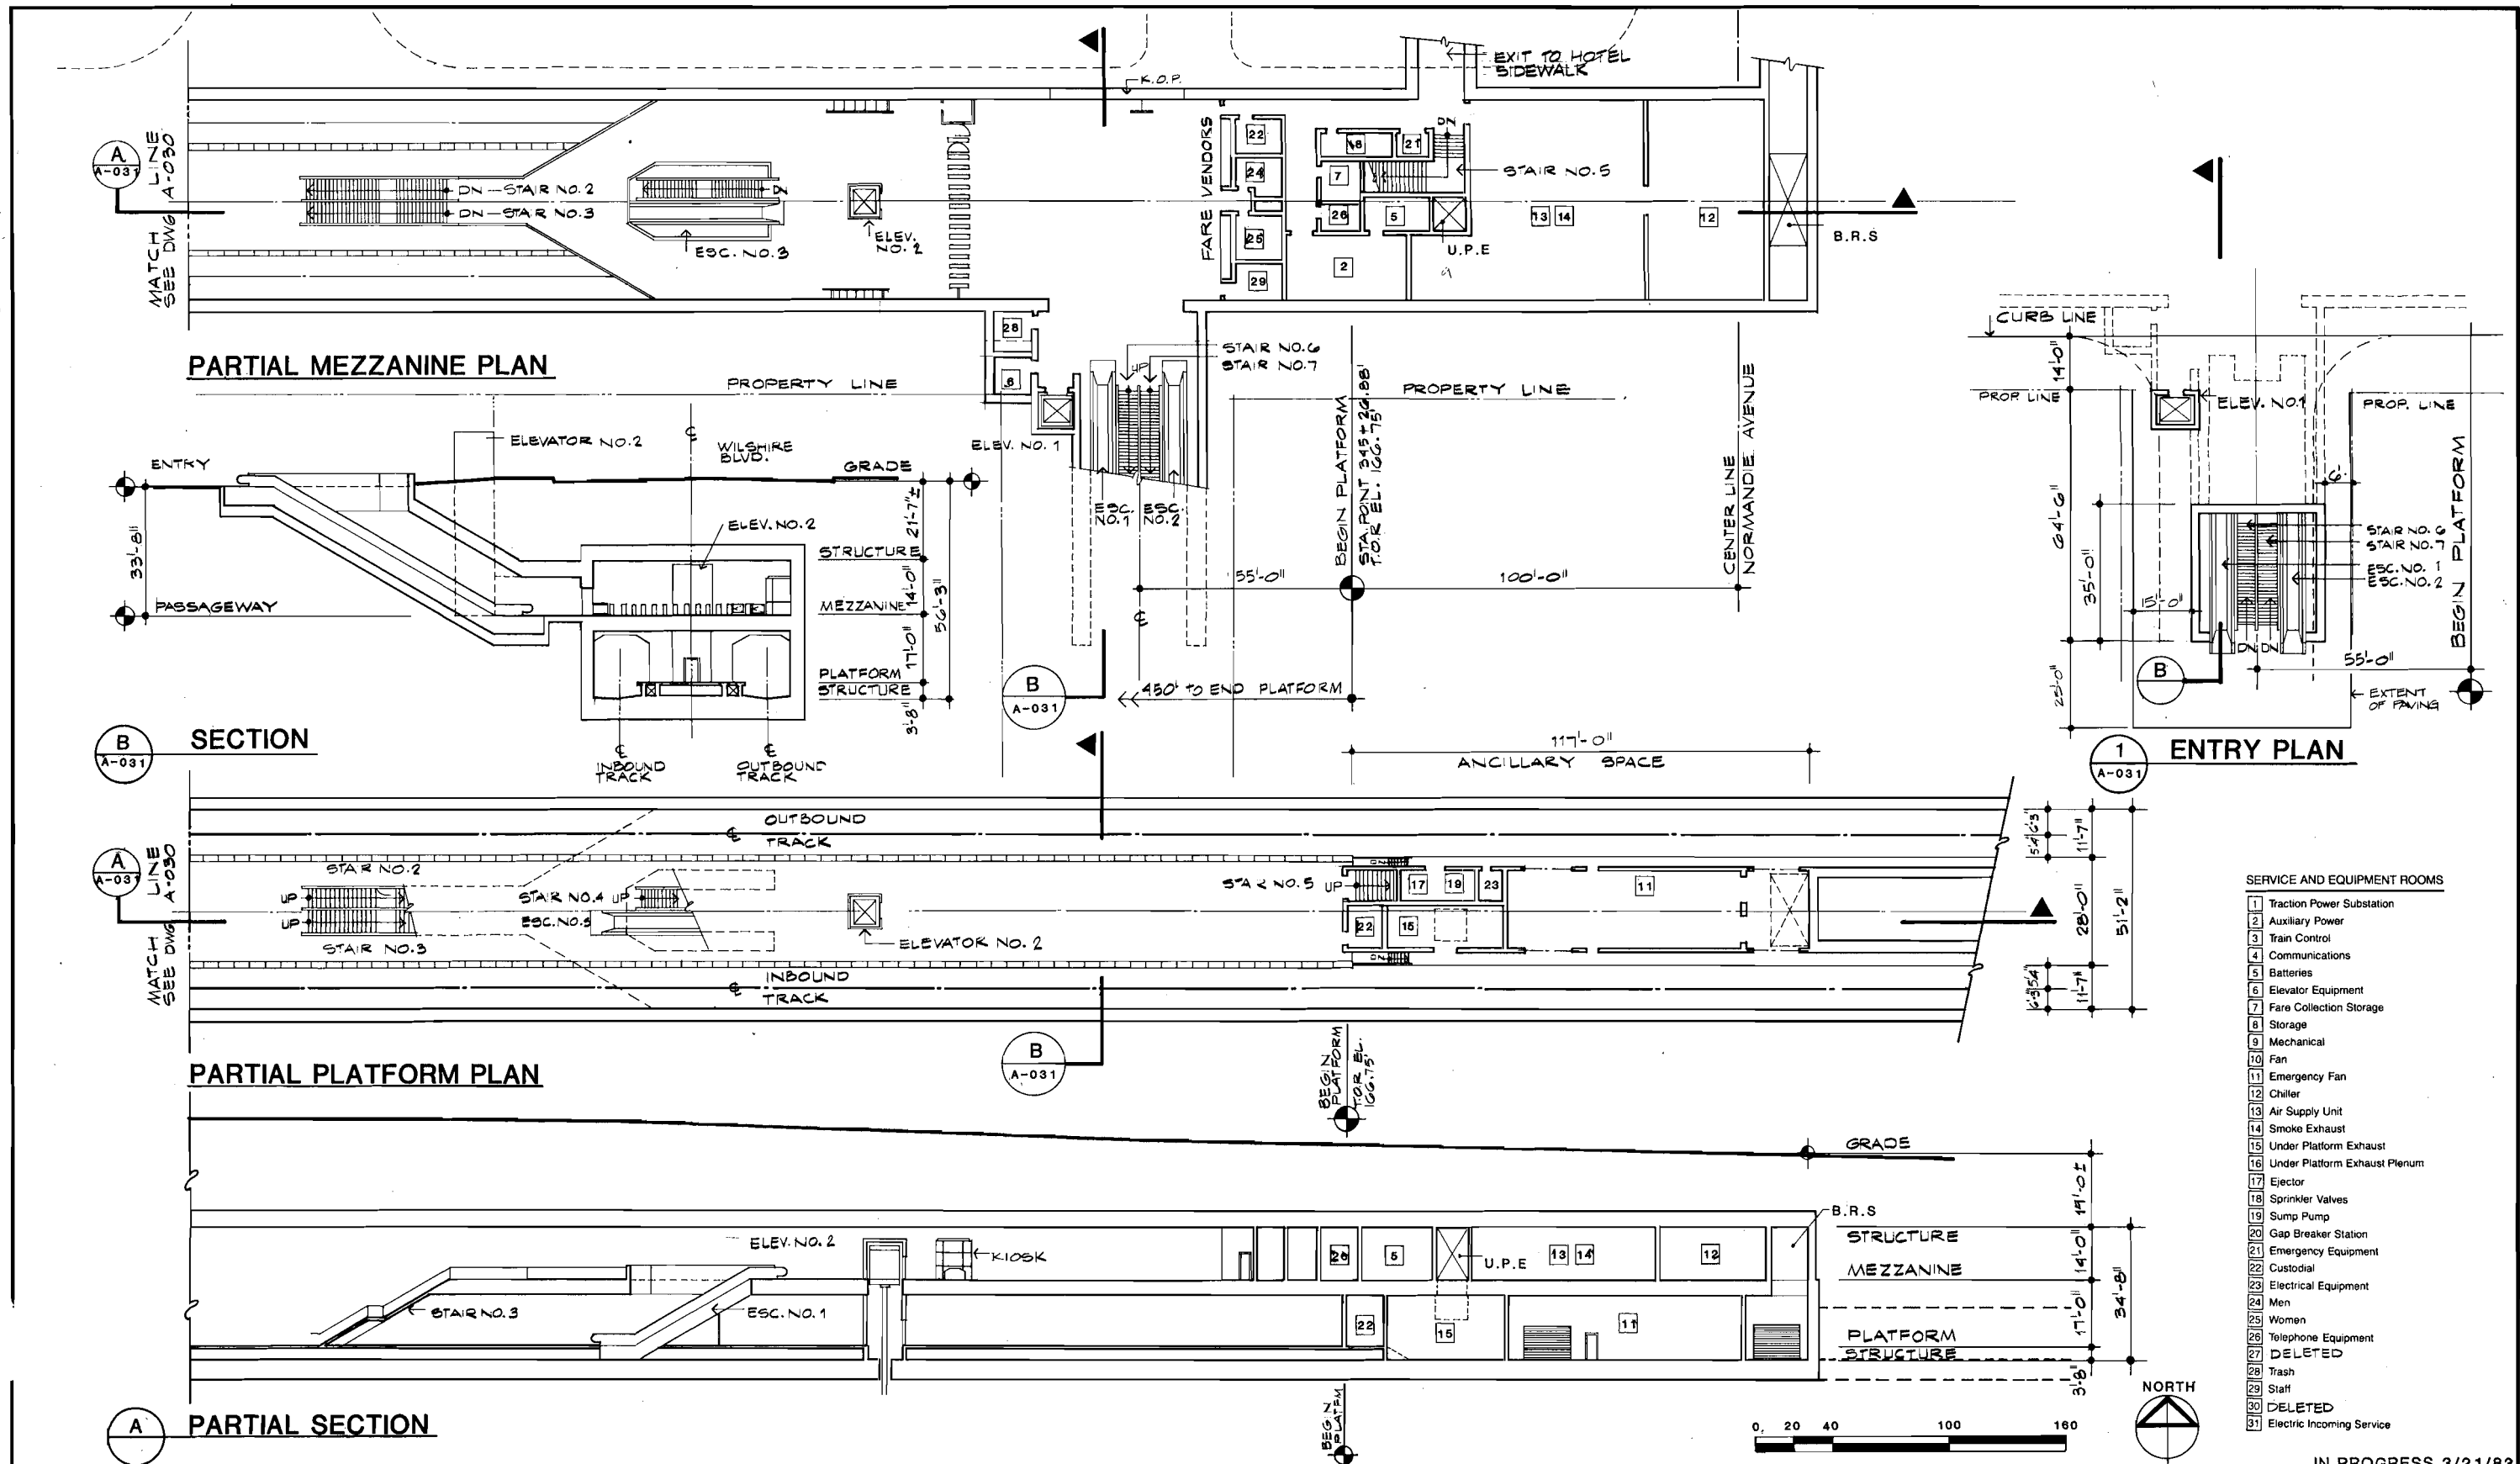FIGURE II-30



DESIGNED BY HWA Date _____ DRAWN BY M. POINDEXTER Date 2/4/83 CHECKED BY R. FIGATI / J. YEN Date 2/16/83				HARRY WEESE & ASSOCIATES TIPPETTS-ABBETT-McCARTHY-STRATTON ENVIRONMENTAL COLLABORATIVE, INC. GIN WONG ASSOCIATES General Architectural Consultants: Stations SUBMITTED BY: _____ PROJECT MANAGER		SOUTHERN CALIFORNIA RAPID TRANSIT DISTRICT METRO RAIL PROJECT APPROVAL RECOMMENDED _____ Date _____ APPROVED _____ Date _____ Reg. No. _____ MANAGER / CHIEF ENGINEER Reg. No. _____		WILSHIRE / NORMANDIE STATION PLANS & SECTIONS PRELIMINARY: FOR STUDY PURPOSES ONLY		IN PROGRESS 3/21/83 CONTRACT NO. _____ DRAWING NO. AP-16BAA-A-031 SCALE 1" = 20'-0" SHEET NO. _____	
REV.	DATE	BY	APP.	DESCRIPTION							

FIGURE II-31

WILSHIRE/WESTERN STATION

Background

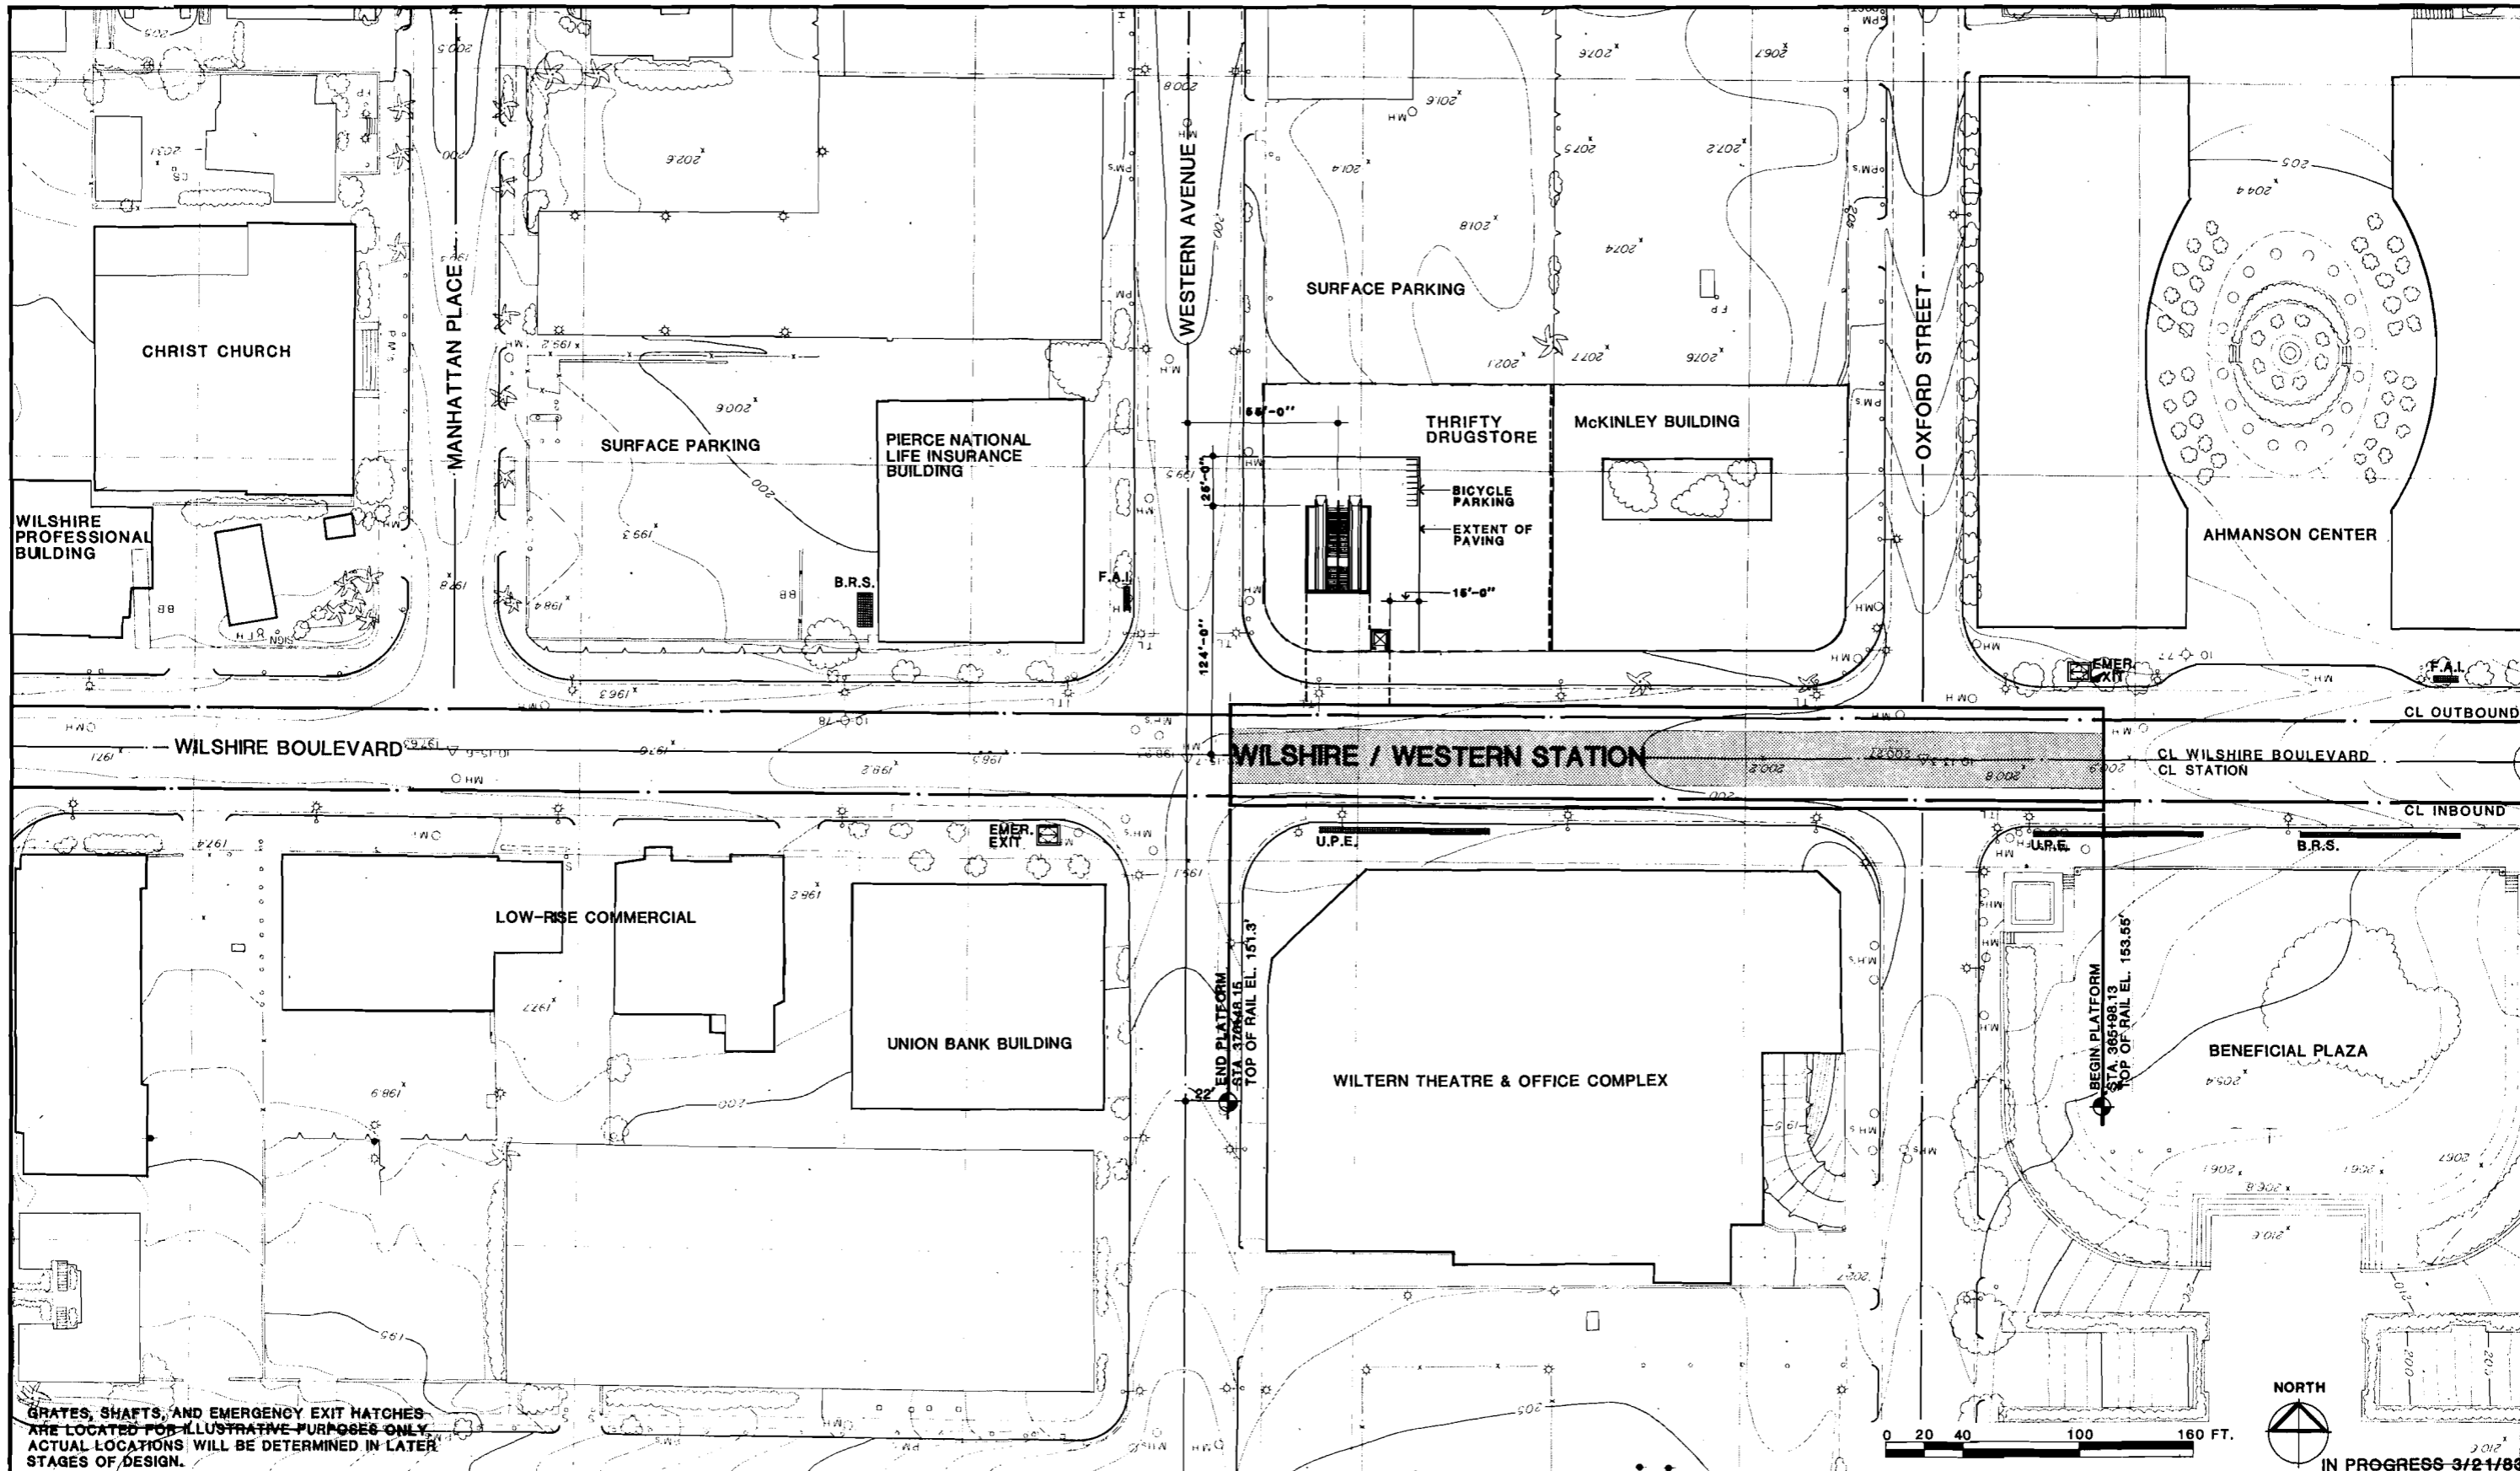
The Wilshire/Western Station will be located under Wilshire Boulevard between Western and Oxford Streets. This area is on the western edge of a high-rise segment of the Wilshire Corridor office core. The other major streets have low to medium rise mixed-use buildings. The remainder of the surrounding area is in residential use. All four corners of the intersection of Wilshire and Western are developed. The historic landmark Wiltern Theater is located on the southeast corner and is undergoing renovation. A Union Bank building is on the southwest corner; the Pierce National Life Insurance Building is on the northwest corner and a one story Thrifty Drug Store is on the northeast corner adjacent to the historic landmark McKinley Building.

Station Site Design Parameters

All corners of the intersection of Western and Wilshire were investigated as potential entry locations. It was determined that it would be difficult and costly to construct a station entry at all but one corner location. The northeast corner is occupied by the smallest existing structure and is therefore proposed for the single entry planned for this station. This station is expected to have a relatively high volume of bus-rail transfer and, therefore, bus turnout lanes on each side of Western north of Wilshire are planned. Certain bus lines will terminate at this station and will need to turnaround and, at times, layover. To facilitate the bus operation a bus only right-of-way connecting Western Avenue to Oxford Street is proposed. The right-of-way would be sufficiently wide to have one parking lane and one passing or through lane. The station entry will be oriented parallel to Western to facilitate future site development.

Station Design Parameters

This station has been planned with a single mezzanine on the west end of the station. This configuration will permit an additional entry to be constructed into the Union Bank Building if needed to meet patronage requirements, or if constructed by others. Ancillary space will be located at each end of the station, and, because a crossover or pocket track is not located at either end of this station, the required traction power substation will be located over the platform in the trainroom.



GRATES, SHAFTS, AND EMERGENCY EXIT HATCHES ARE LOCATED FOR ILLUSTRATIVE PURPOSES ONLY. ACTUAL LOCATIONS WILL BE DETERMINED IN LATER STAGES OF DESIGN.

REV.	DATE	BY	APP.	DESCRIPTION

DESIGNED BY	Date 2-14-03
HWA	
DRAWN BY	Date 2-14-03
JMW	
CHECKED BY	Date 3-14-03
J. YEN	(PENT)

HARRY WEESE & ASSOCIATES
 TIPPETTS-ABBETT-McCARTHY-STRATTON
 ENVIRONMENTAL COLLABORATIVE, INC.
 GIN WONG ASSOCIATES
 General Architectural Consultants: Stations

SUBMITTED BY:

 PROJECT MANAGER

SOUTHERN CALIFORNIA RAPID TRANSIT DISTRICT
METRO RAIL PROJECT


APPROVAL RECOMMENDED: _____ Date: _____
 Reg. No. _____

APPROVED: _____ Date: _____
 MANAGER / CHIEF ENGINEER Reg. No. _____

WILSHIRE / WESTERN STATION
SITE PLAN
PRELIMINARY:
FOR STUDY PURPOSES ONLY

CONTRACT NO. _____
 DRAWING NO. **AP-16BAA-A-032**
 SCALE **1" = 40'-0"**
 SHEET NO. _____

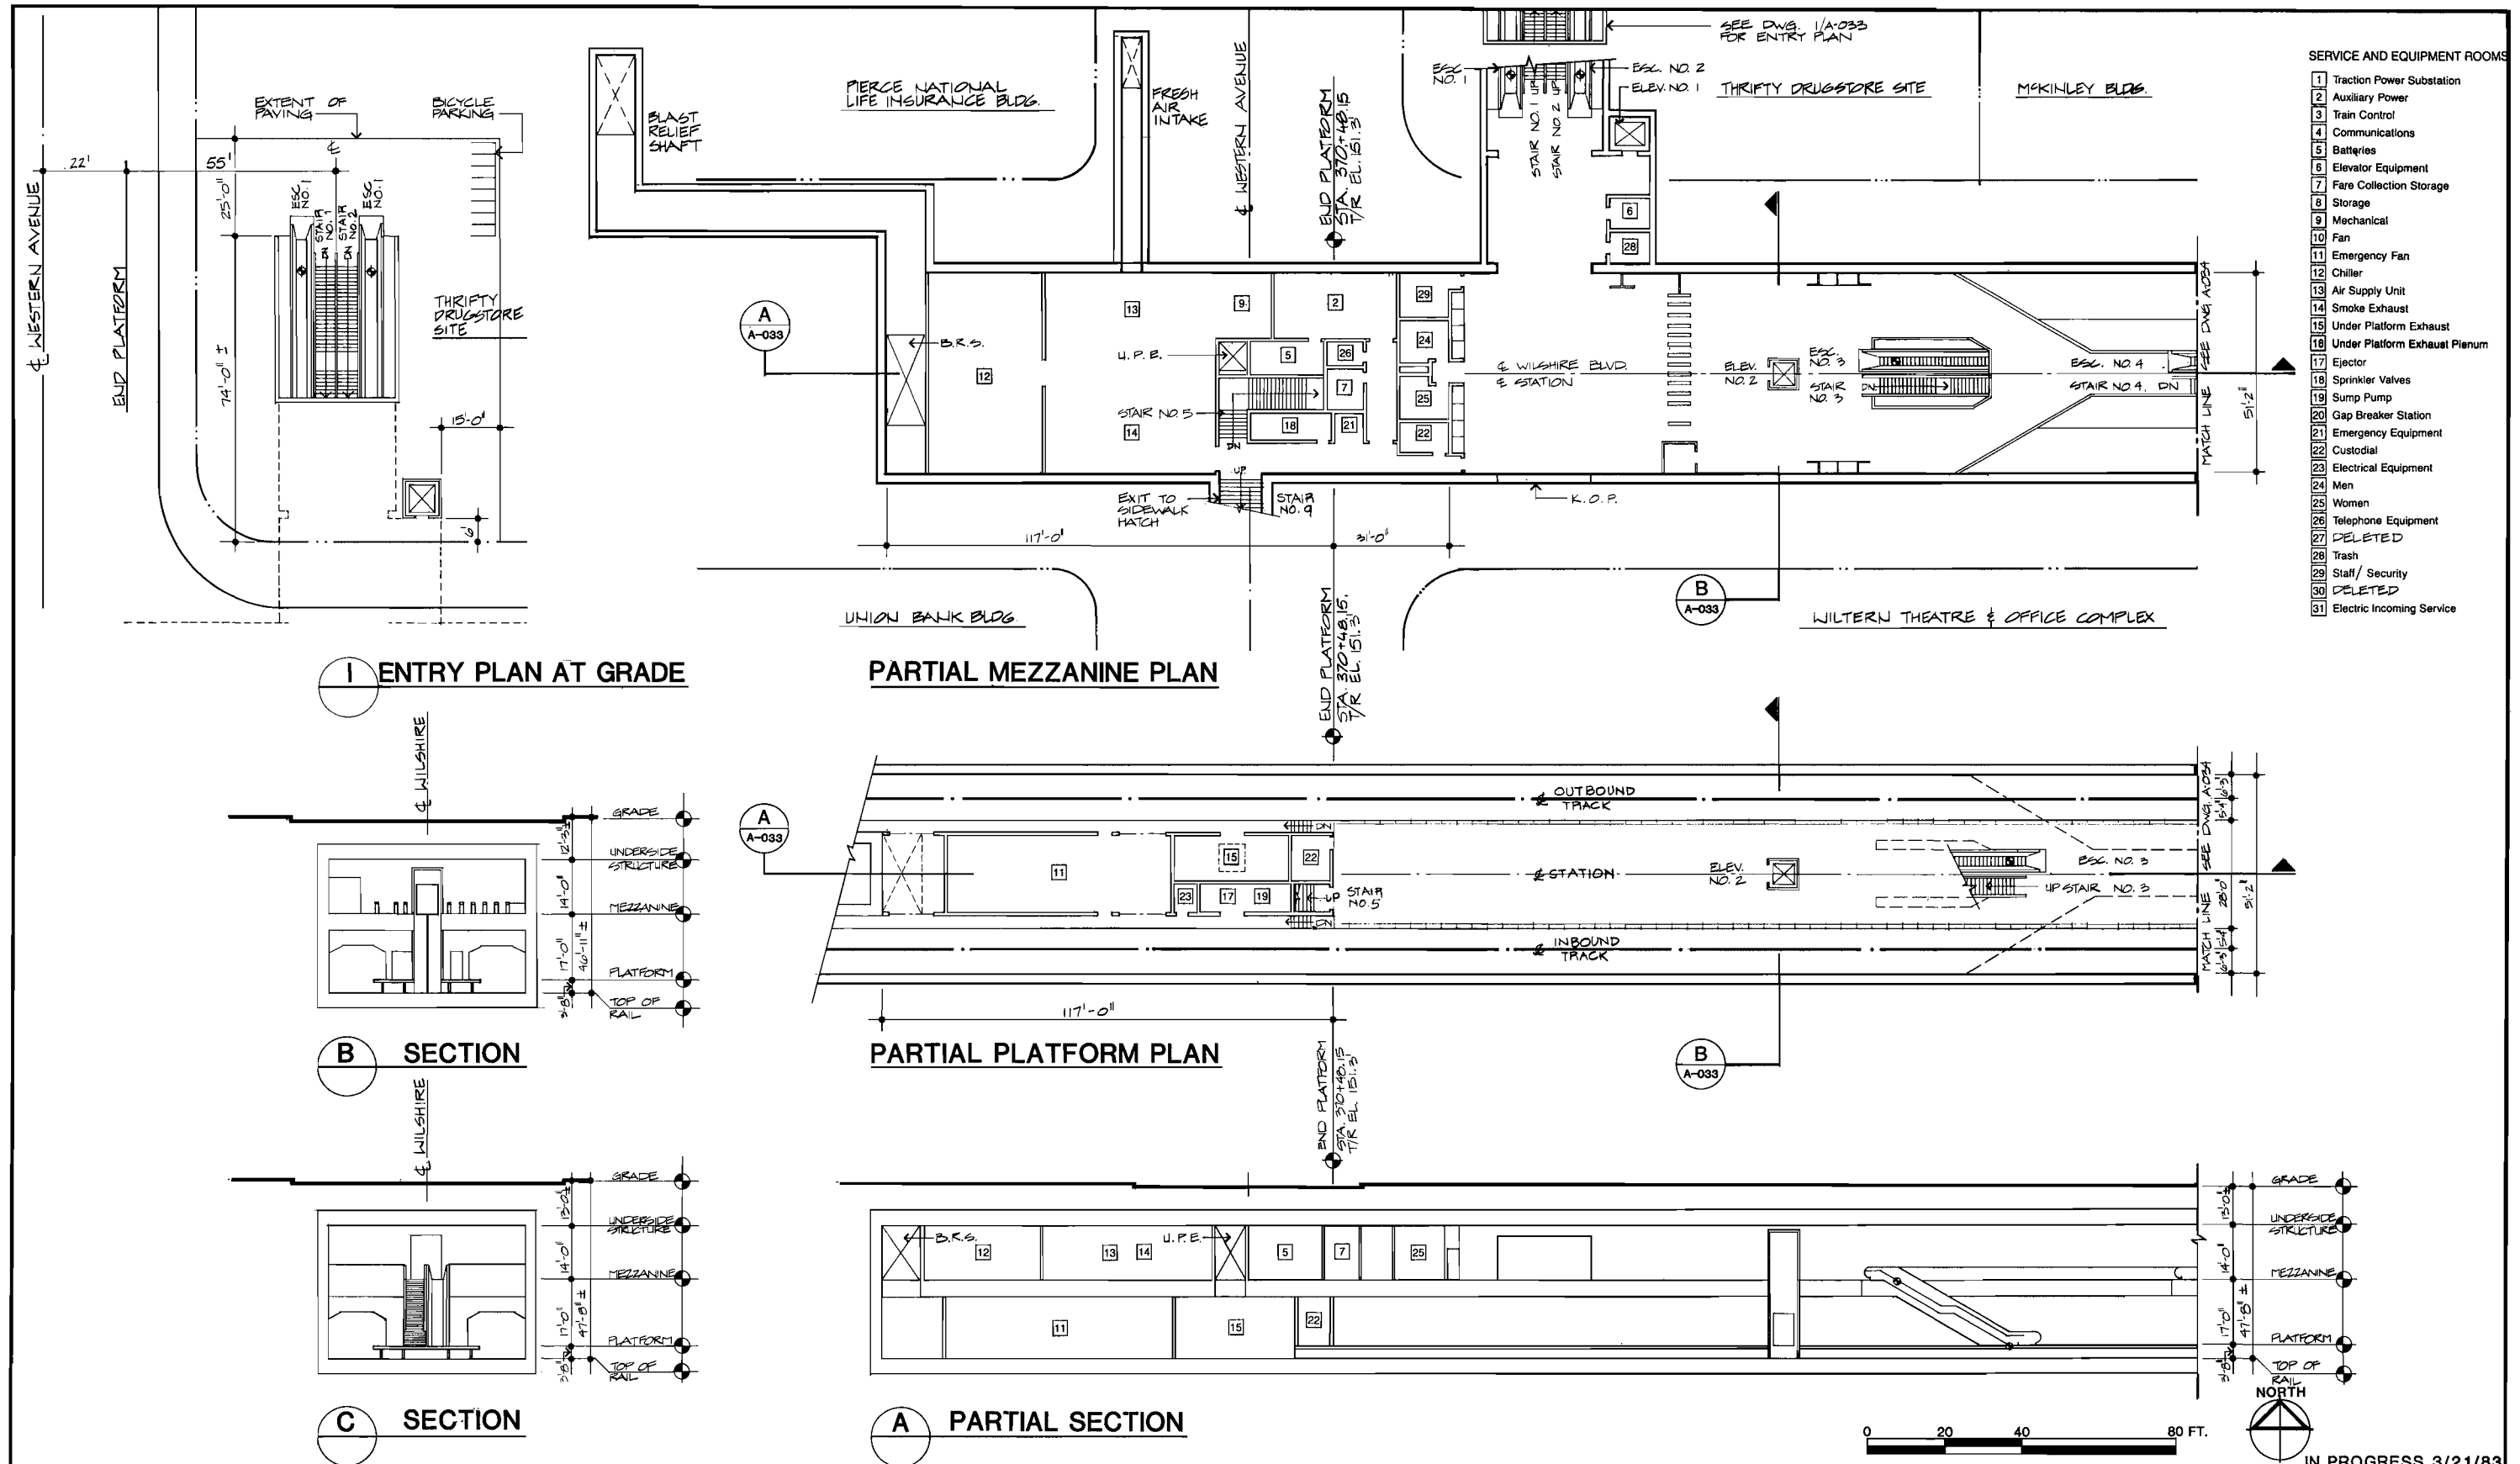FIGURE II-32



- SERVICE AND EQUIPMENT ROOMS**
- 1 Traction Power Substation
 - 2 Auxiliary Power
 - 3 Train Control
 - 4 Communications
 - 5 Batteries
 - 6 Elevator Equipment
 - 7 Fare Collection Storage
 - 8 Storage
 - 9 Mechanical
 - 10 Fan
 - 11 Emergency Fan
 - 12 Chiller
 - 13 Air Supply Unit
 - 14 Smoke Exhaust
 - 15 Under Platform Exhaust
 - 16 Under Platform Exhaust Plenum
 - 17 Ejector
 - 18 Sprinkler Valves
 - 19 Sump Pump
 - 20 Gap Breaker Station
 - 21 Emergency Equipment
 - 22 Custodial
 - 23 Electrical Equipment
 - 24 Men
 - 25 Women
 - 26 Telephone Equipment
 - 27 DELETED
 - 28 Trash
 - 29 Staff / Security
 - 30 DELETED
 - 31 Electric Incoming Service

REV.	DATE	BY	APP.	DESCRIPTION

DESIGNED BY HWA	Date 3/14/83
DRAWN BY JMW	Date 3/14/83
CHECKED BY J.YEN	Date 3/14/83 Picatti

HARRY WEESE & ASSOCIATES
 TIPPETTS-ABBETT-McCARTHY-STRATTON
 ENVIRONMENTAL COLLABORATIVE, INC.
 GIN WONG ASSOCIATES
 General Architectural Consultants: Stations

SUBMITTED BY:

 PROJECT MANAGER


SOUTHERN CALIFORNIA RAPID TRANSIT DISTRICT		
METRO RAIL PROJECT		
APPROVAL RECOMMENDED	APPROVED	Date
Reg. No. _____	MANAGER / CHIEF ENGINEER	Reg. No. _____

WILSHIRE / WESTERN STATION
 PLANS AND SECTIONS

PRELIMINARY:
 FOR STUDY PURPOSES ONLY

CONTRACT NO.
DRAWING NO. AP-16BAA-A-033
SCALE 1"=20'-0"
SHEET NO.

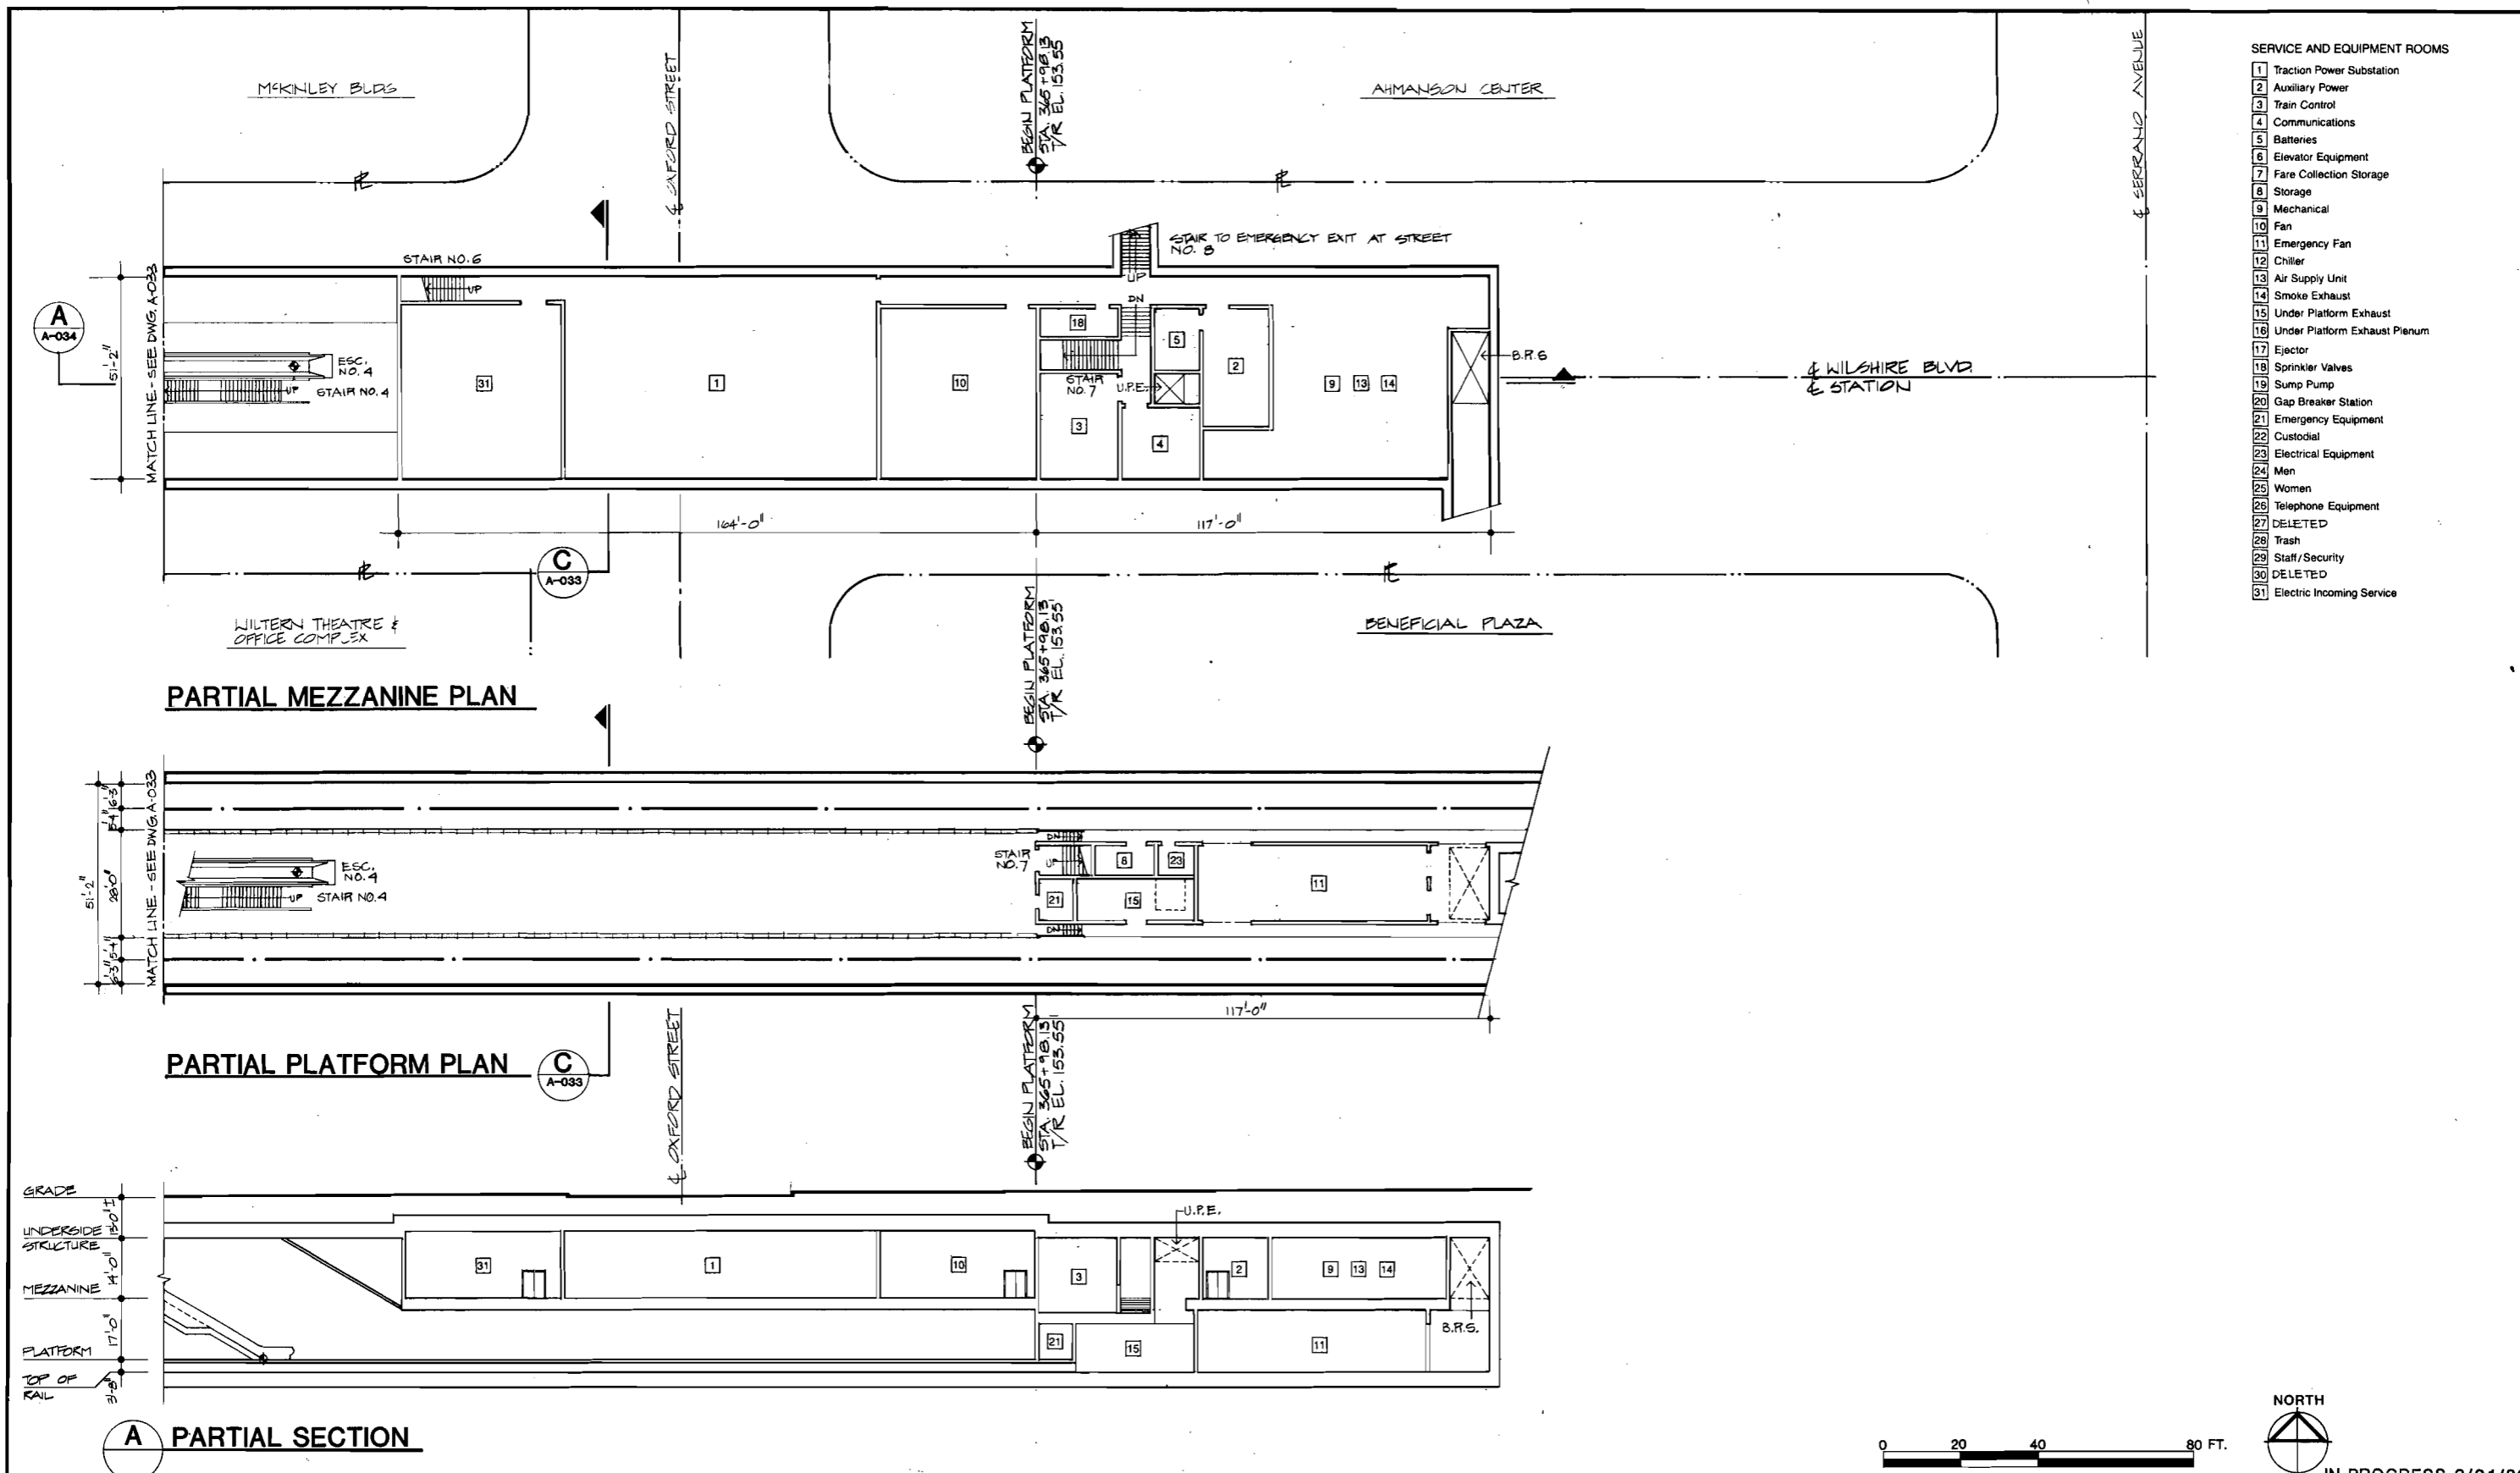FIGURE II-33



	DESIGNED BY HWA Date 3/14/83	HARRY WEESE & ASSOCIATES TIPPETTS-ABBETT-McCARTHY-STRATTON ENVIRONMENTAL COLLABORATIVE, INC. GIN WONG ASSOCIATES General Architectural Consultants: Stations	SOUTHERN CALIFORNIA RAPID TRANSIT DISTRICT METRO RAIL PROJECT 	WILSHIRE / WESTERN STATION PLANS AND SECTIONS	CONTRACT NO. DRAWING NO. AP-16BAA-A-034 SCALE 1"=20'-0" SHEET NO.
	DRAWN BY JMW Date 3/14/83	SUBMITTED BY: PROJECT MANAGER	APPROVAL RECOMMENDED _____ Reg. No. _____	APPROVED _____ MANAGER / CHIEF ENGINEER Date _____ Reg. No. _____	IN PROGRESS 3/21/83
REV. DATE BY APP. DESCRIPTION	CHECKED BY J.YEN Date 3/14/83 P&RT				

FIGURE II-34

WILSHIRE/LA BREA STATION

Background

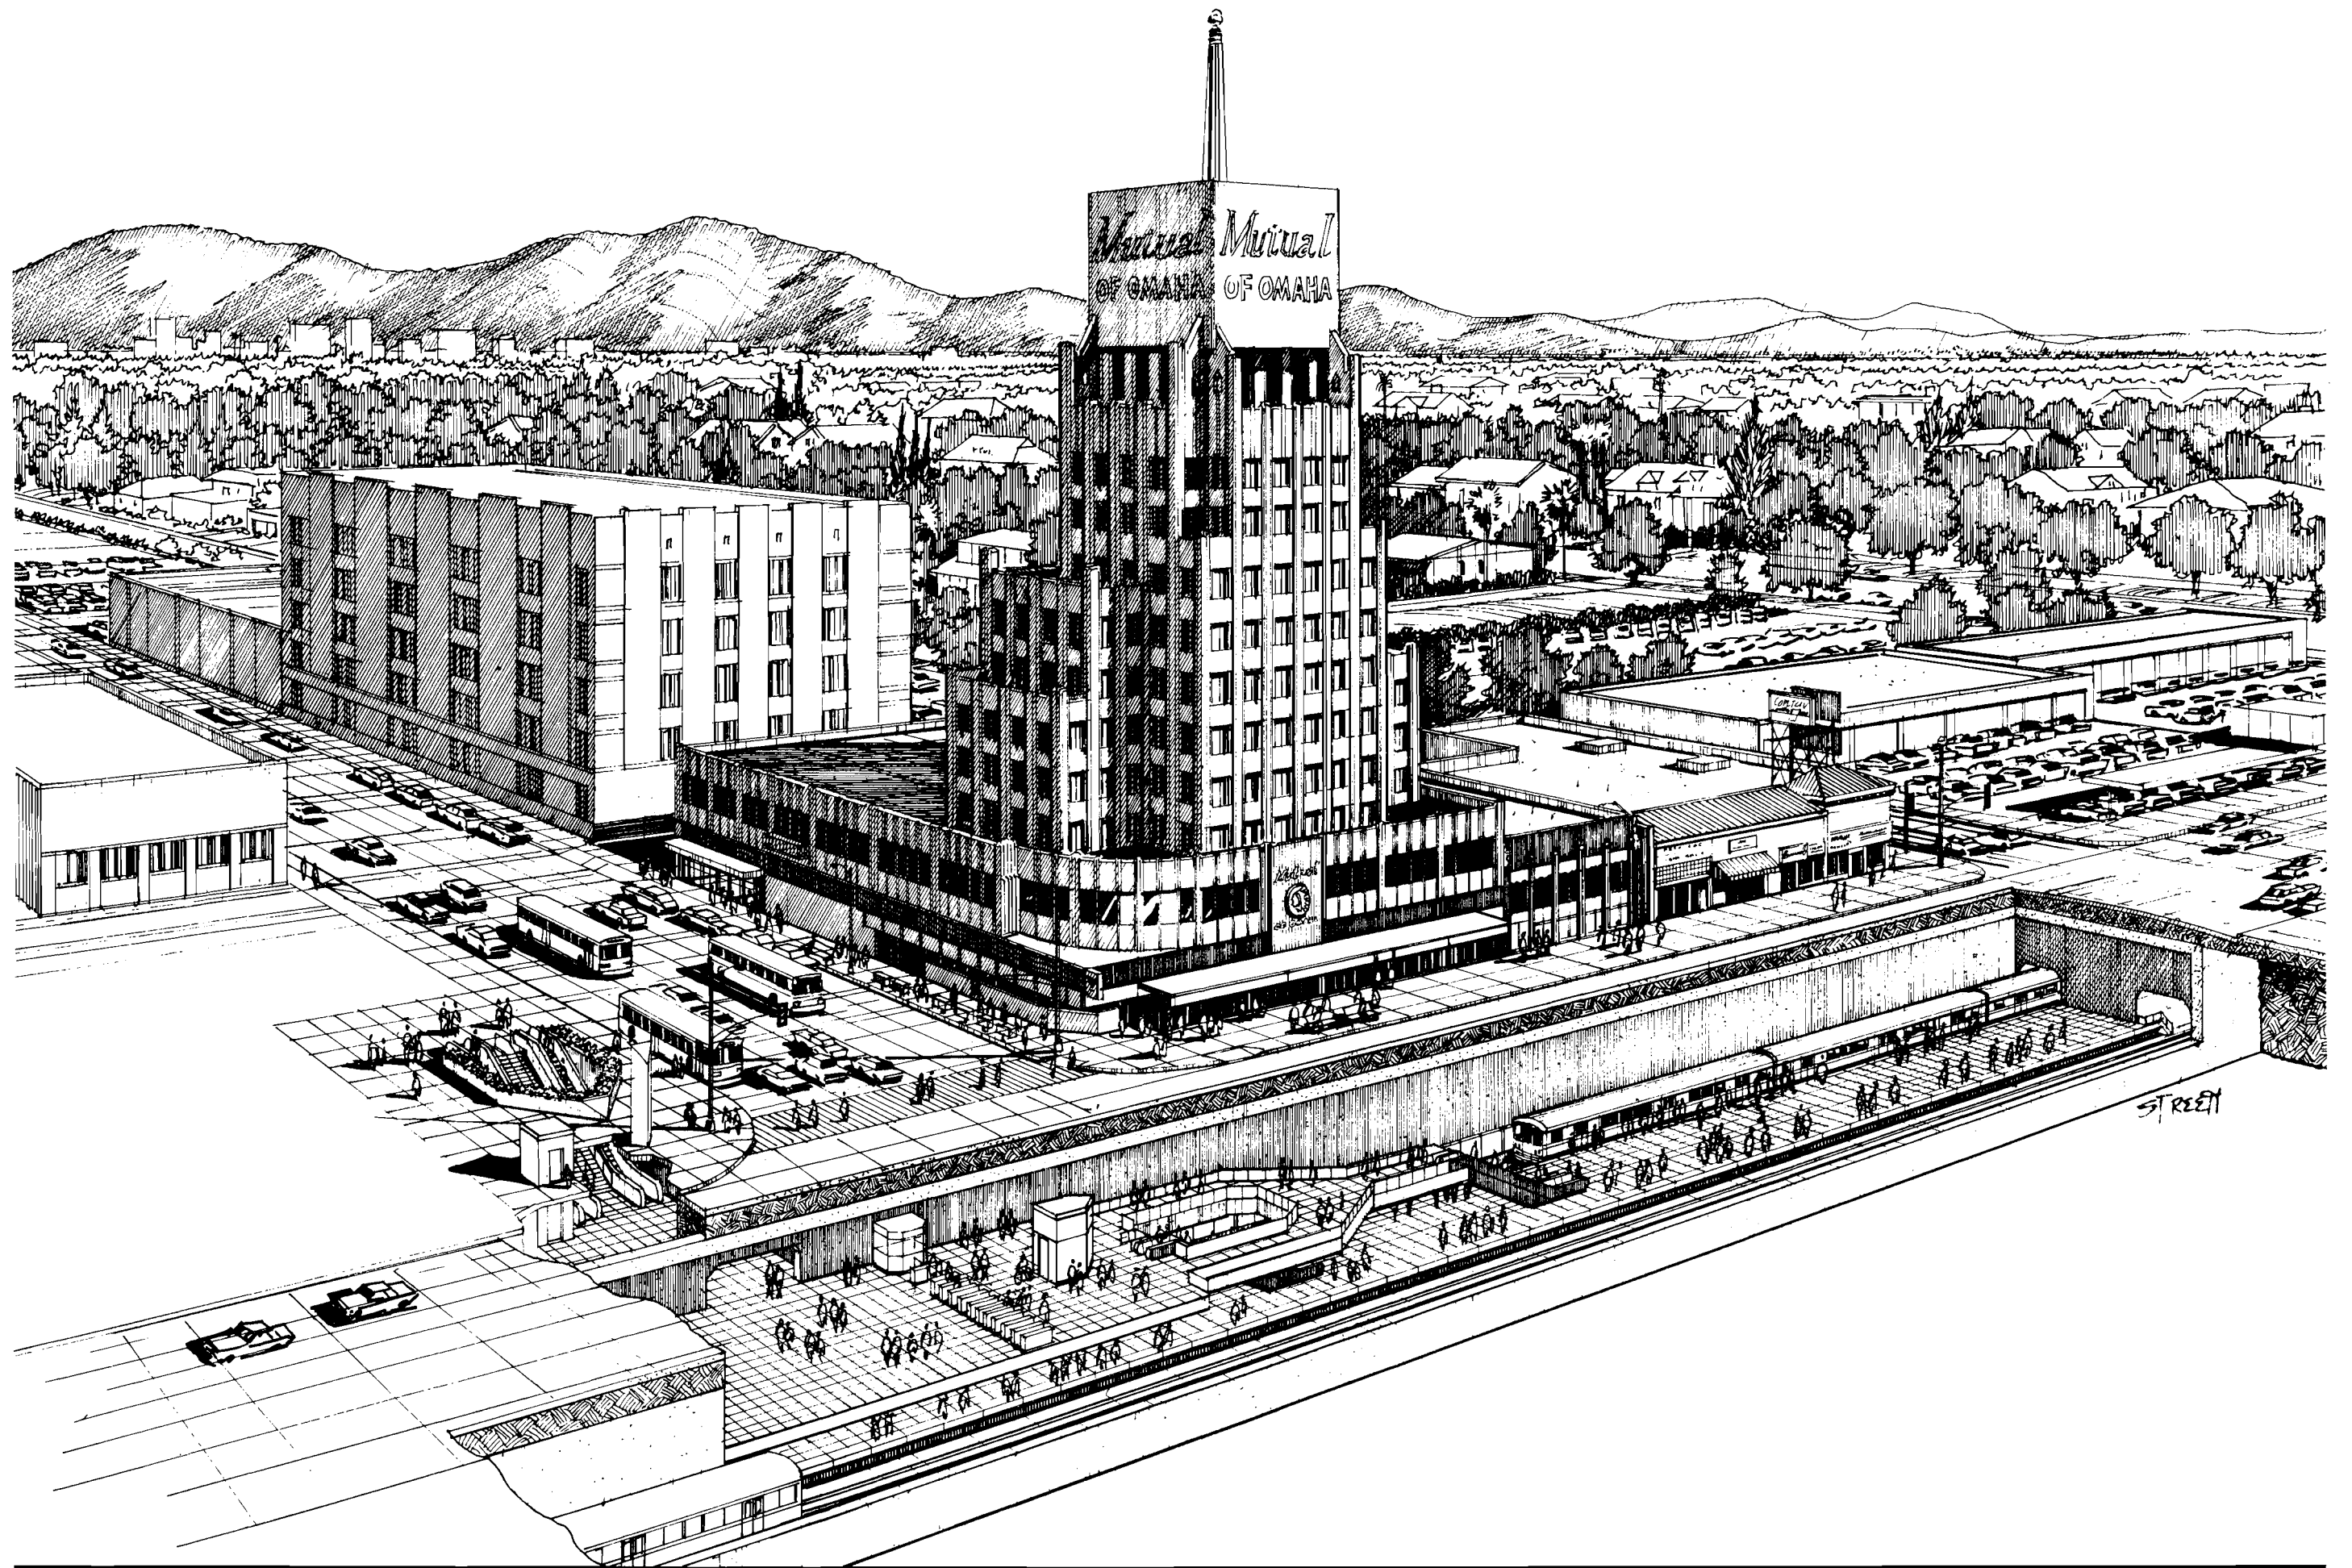
The Wilshire/La Brea Station will be located under Wilshire Boulevard between Detroit Street and Sycamore Avenue. The surrounding area along Wilshire is mostly low-rise commercial and retail development with the exception of the medium-rise historic landmark Mutual of Omaha Building, which is located on the northeast corner of the intersection of Wilshire and La Brea. The areas north and south of Wilshire are residential in character. Presently, there are no major destinations or public spaces and attractions at this location. The many under-utilized parcels of land which exist in the station vicinity will have increased development potential as a result of the construction of the Metro Rail station.

Station Site Design Parameters

The moderate patronage level projected for this station requires only a single entrance. The northwest corner of the Wilshire/La Brea intersection is the least developed and is therefore proposed for the entry. The site is occupied by low-rise commercial structures and surface parking. To facilitate bus-rail transfer a bus turnout lane is proposed on the west side of La Brea adjacent to the station entry. The entry is oriented parallel to the La Brea axis to preserve the maximum frontage along Wilshire for future development and to increase the convenience of the bus-rail transfer.

Station Design Parameters


Based on the moderate patronage projection, this station has been planned with a single mezzanine at the west end. It will have a center platform with ancillary space provided at each end of the station. A pocket track will be constructed at the east end of the station and a traction power substation will be constructed over the pocket track.



WILSHIRE / LA BREA STATION
CUTAWAY VIEW LOOKING NORTH

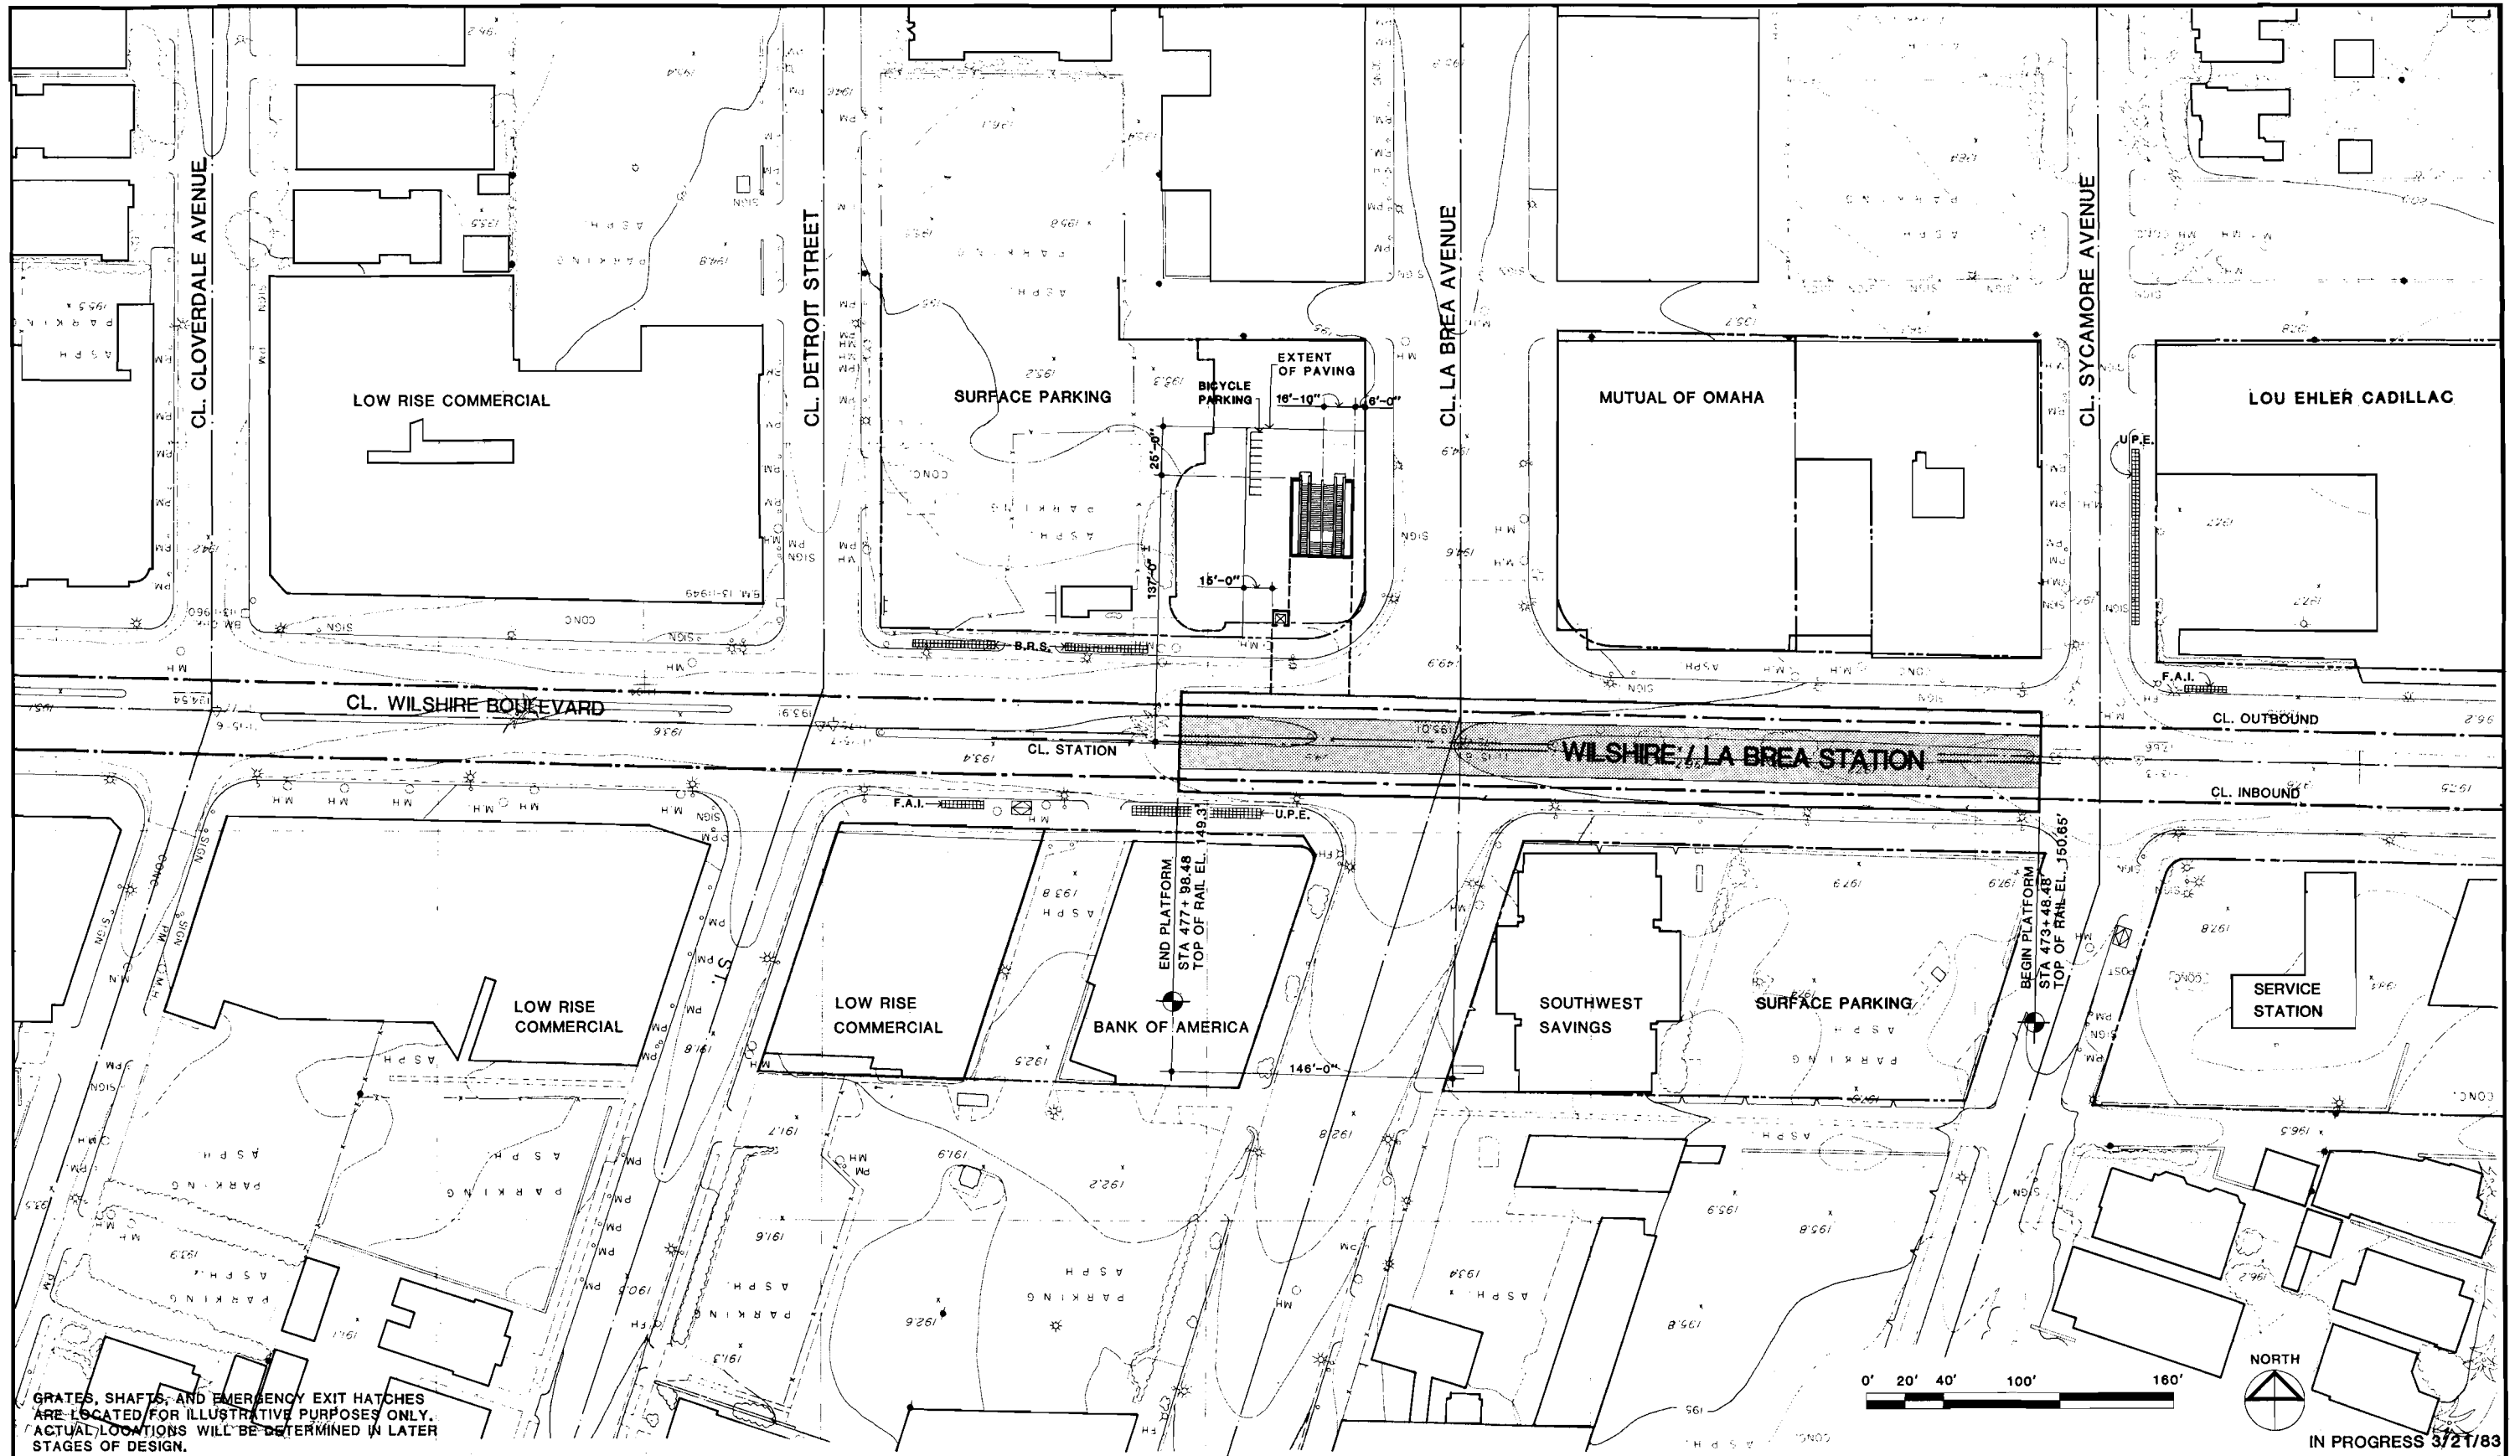FIGURE II-35





IN PROGRESS 3/21/83

REV.	DATE	BY	APP.	DESCRIPTION

DESIGNED BY HWA	Date 2/1/83
DRAWN BY B KAPLAN	Date 2/1/83
CHECKED BY R. PIGATI / J. YEN	Date 2/18/83

HARRY WESE & ASSOCIATES
 TIPPETTS-ABBETT-McCARTHY-STRATTON
 ENVIRONMENTAL COLLABORATIVE, INC.
 GIN WONG ASSOCIATES
 General Architectural Consultants: Stations

SUBMITTED BY:
[Signature]
 PROJECT MANAGER

SOUTHERN CALIFORNIA RAPID TRANSIT DISTRICT
METRO RAIL PROJECT


APPROVAL RECOMMENDED _____ Date _____
 Reg. No. _____

APPROVED _____ Date _____
 MANAGER / CHIEF ENGINEER Reg. No. _____

WILSHIRE / LA BREA STATION
 SITE PLAN
PRELIMINARY:
 FOR STUDY PURPOSES ONLY

CONTRACT NO.
DRAWING NO. AP-16BAA-A-038
SCALE 1" = 40'-0"
SHEET NO.

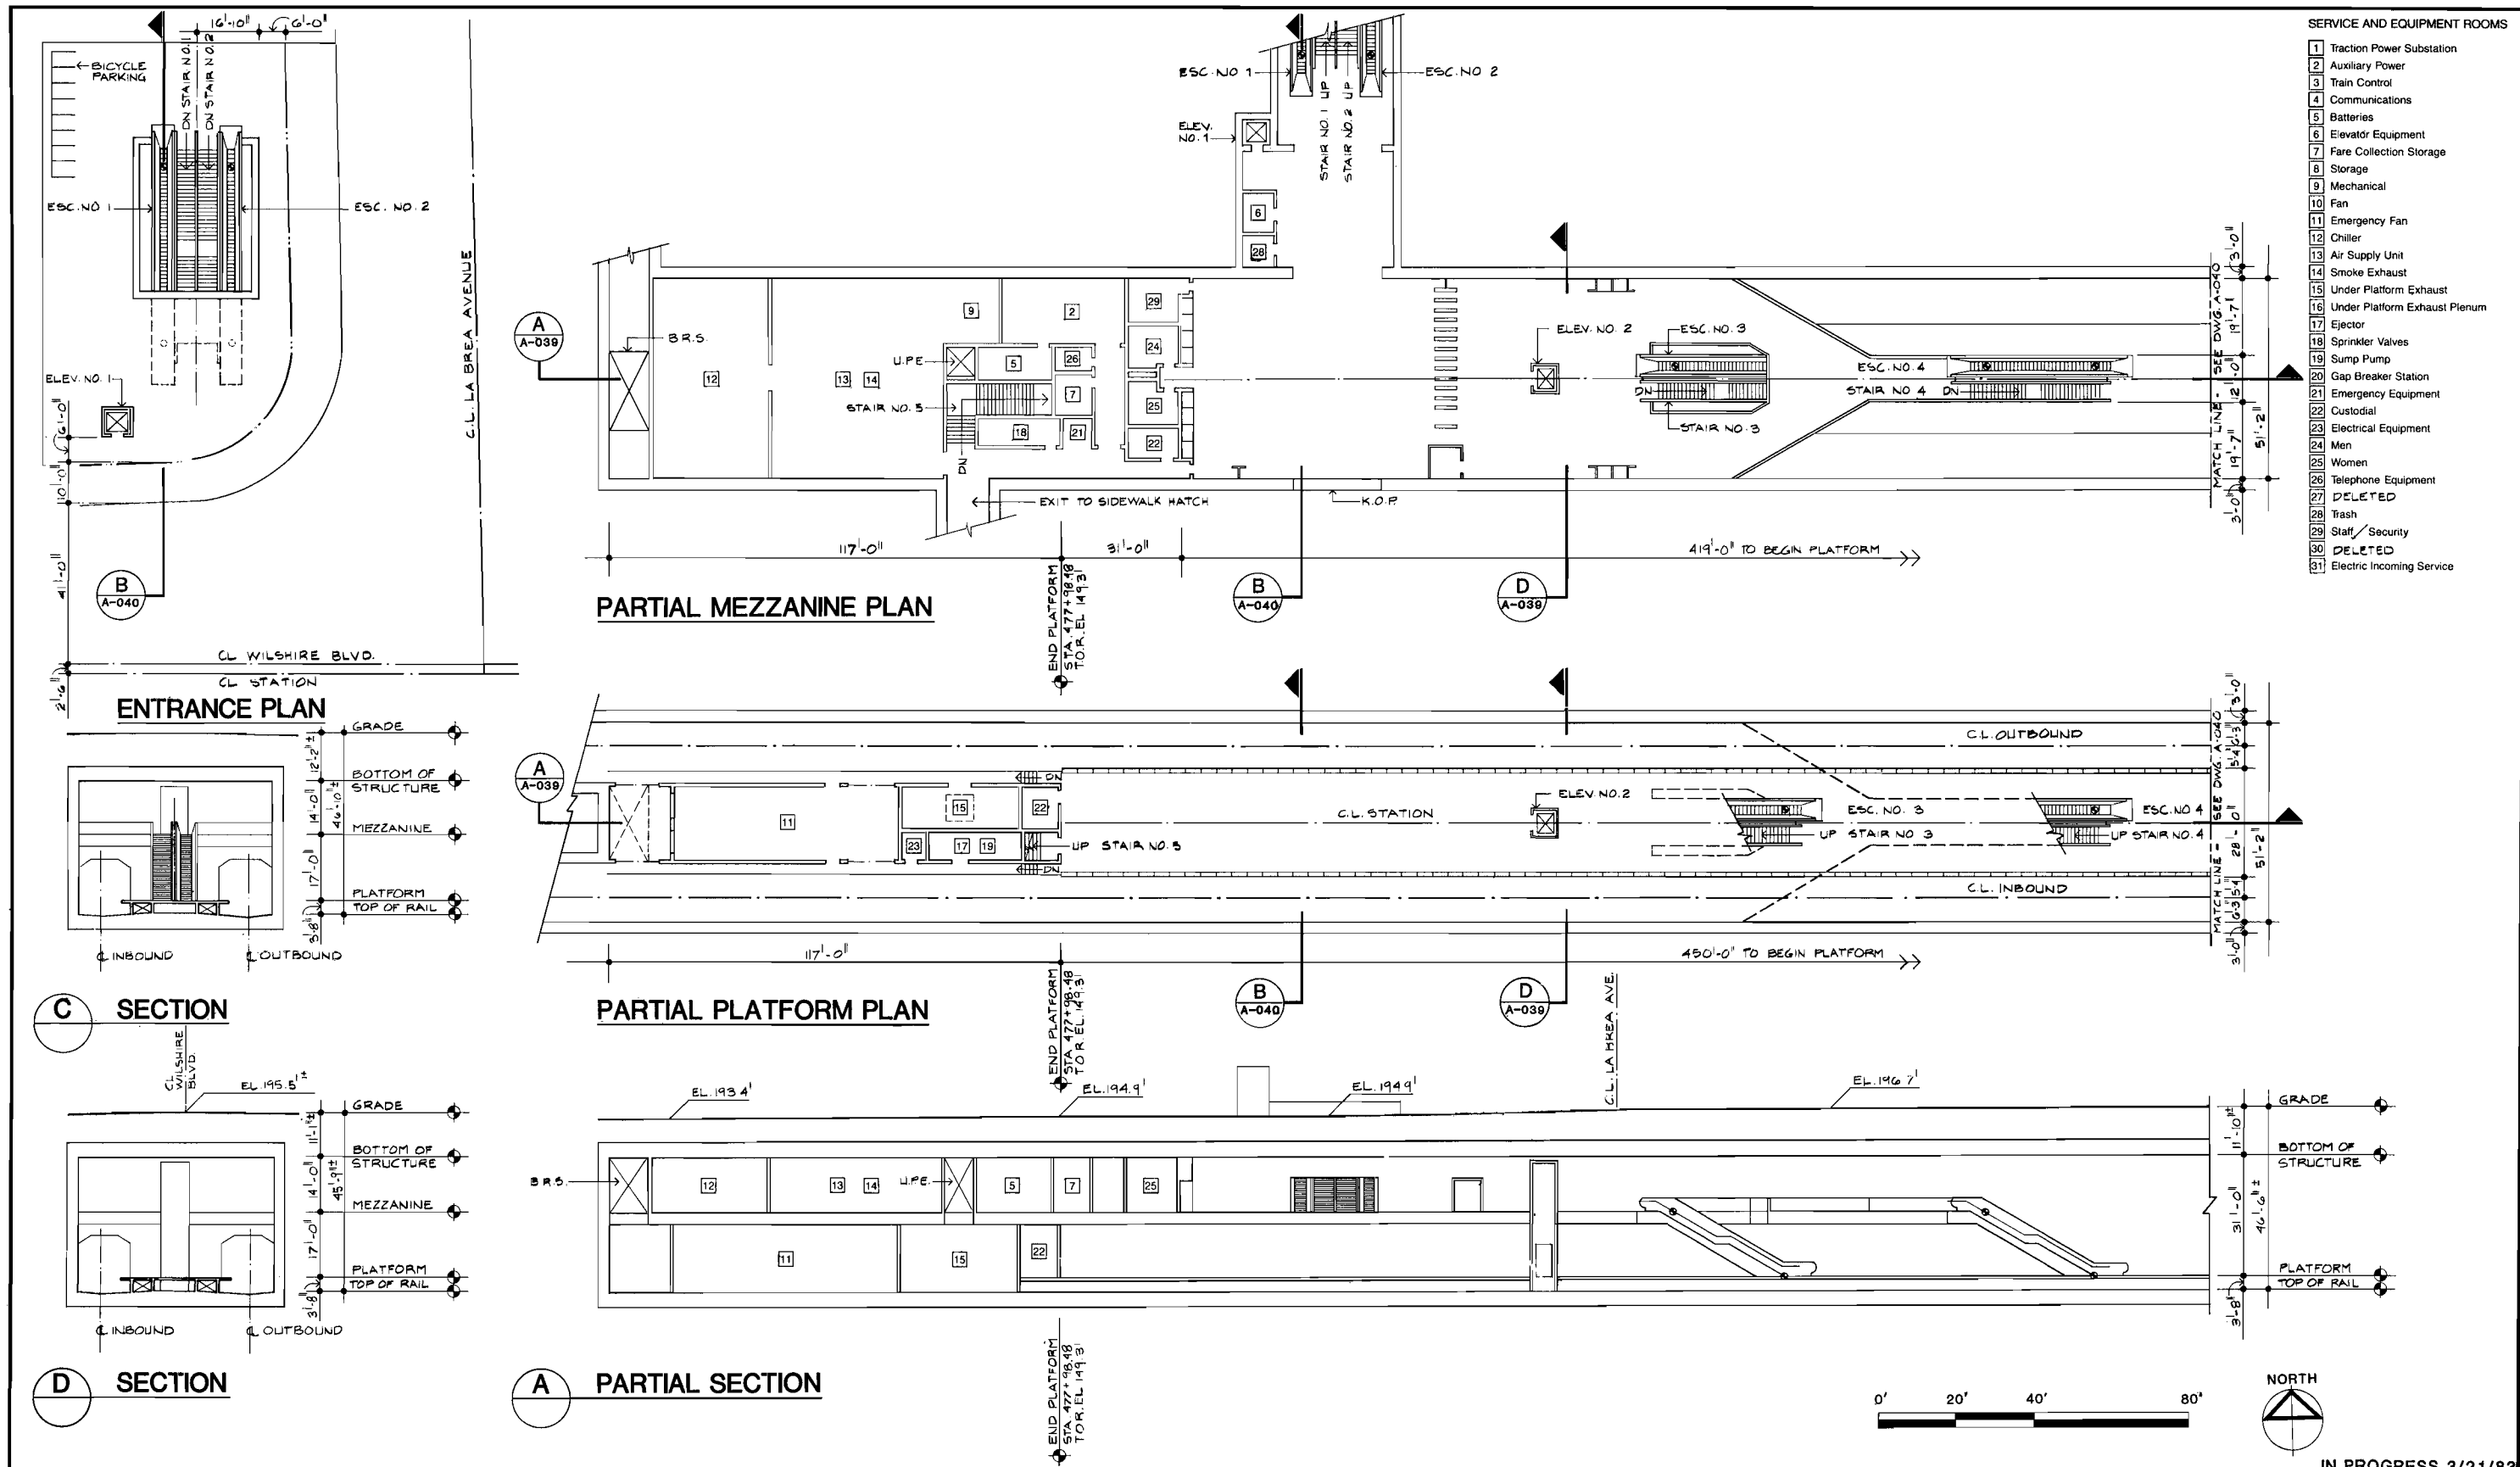FIGURE II-36




- SERVICE AND EQUIPMENT ROOMS**
- 1 Traction Power Substation
 - 2 Auxiliary Power
 - 3 Train Control
 - 4 Communications
 - 5 Batteries
 - 6 Elevator Equipment
 - 7 Fare Collection Storage
 - 8 Storage
 - 9 Mechanical
 - 10 Fan
 - 11 Emergency Fan
 - 12 Chiller
 - 13 Air Supply Unit
 - 14 Smoke Exhaust
 - 15 Under Platform Exhaust
 - 16 Under Platform Exhaust Plenum
 - 17 Ejector
 - 18 Sprinkler Valves
 - 19 Sump Pump
 - 20 Gap Breaker Station
 - 21 Emergency Equipment
 - 22 Custodial
 - 23 Electrical Equipment
 - 24 Men
 - 25 Women
 - 26 Telephone Equipment
 - 27 DELETED
 - 28 Trash
 - 29 Staff / Security
 - 30 DELETED
 - 31 Electric Incoming Service

DESIGNED BY H.W.A. Date 2/1/83 DRAWN BY B. KAPLAN Date 2/1/83 CHECKED BY R. PIENI / J. YEN Date 2/8/83		HARRY WEESE & ASSOCIATES TIPPETTS-ABBETT-McCARTHY-STRATTON ENVIRONMENTAL COLLABORATIVE, INC. GIN WONG ASSOCIATES General Architectural Consultants: Stations SUBMITTED BY: [Signature] PROJECT MANAGER		SOUTHERN CALIFORNIA RAPID TRANSIT DISTRICT METRO RAIL PROJECT APPROVAL RECOMMENDED _____ Date _____ APPROVED _____ Date _____ MANAGER / CHIEF ENGINEER Reg. No. _____		WILSHIRE / LA BREA STATION PLANS / SECTIONS PRELIMINARY: FOR STUDY PURPOSES ONLY		IN PROGRESS 3/21/83 CONTRACT NO. _____ DRAWING NO. AP-16BAA-A-039 SCALE 1"=20'-0" SHEET NO. _____	
--	--	---	--	--	--	---	--	---	--

FIGURE II-37

SERVICE AND EQUIPMENT ROOMS

- | | |
|----------------------------------|------------------------------|
| 1 Traction Power Substation | 17 Ejector |
| 2 Auxiliary Power | 18 Sprinkler Valves |
| 3 Train Control | 19 Sump Pump |
| 4 Communications | 20 Gap Breaker Station |
| 5 Batteries | 21 Emergency Equipment |
| 6 Elevator Equipment | 22 Custodial |
| 7 Fare Collection Storage | 23 Electrical Equipment |
| 8 Storage | 24 Men |
| 9 Mechanical | 25 Women |
| 10 Fan | 26 Telephone Equipment |
| 11 Emergency Fan | 27 DELETED |
| 12 Chiller | 28 Trash |
| 13 Air Supply Unit | 29 Staff/ Security |
| 14 Smoke Exhaust | 30 DELETED |
| 15 Under Platform Exhaust | 31 Electric Incoming Service |
| 16 Under Platform Exhaust Plenum | |

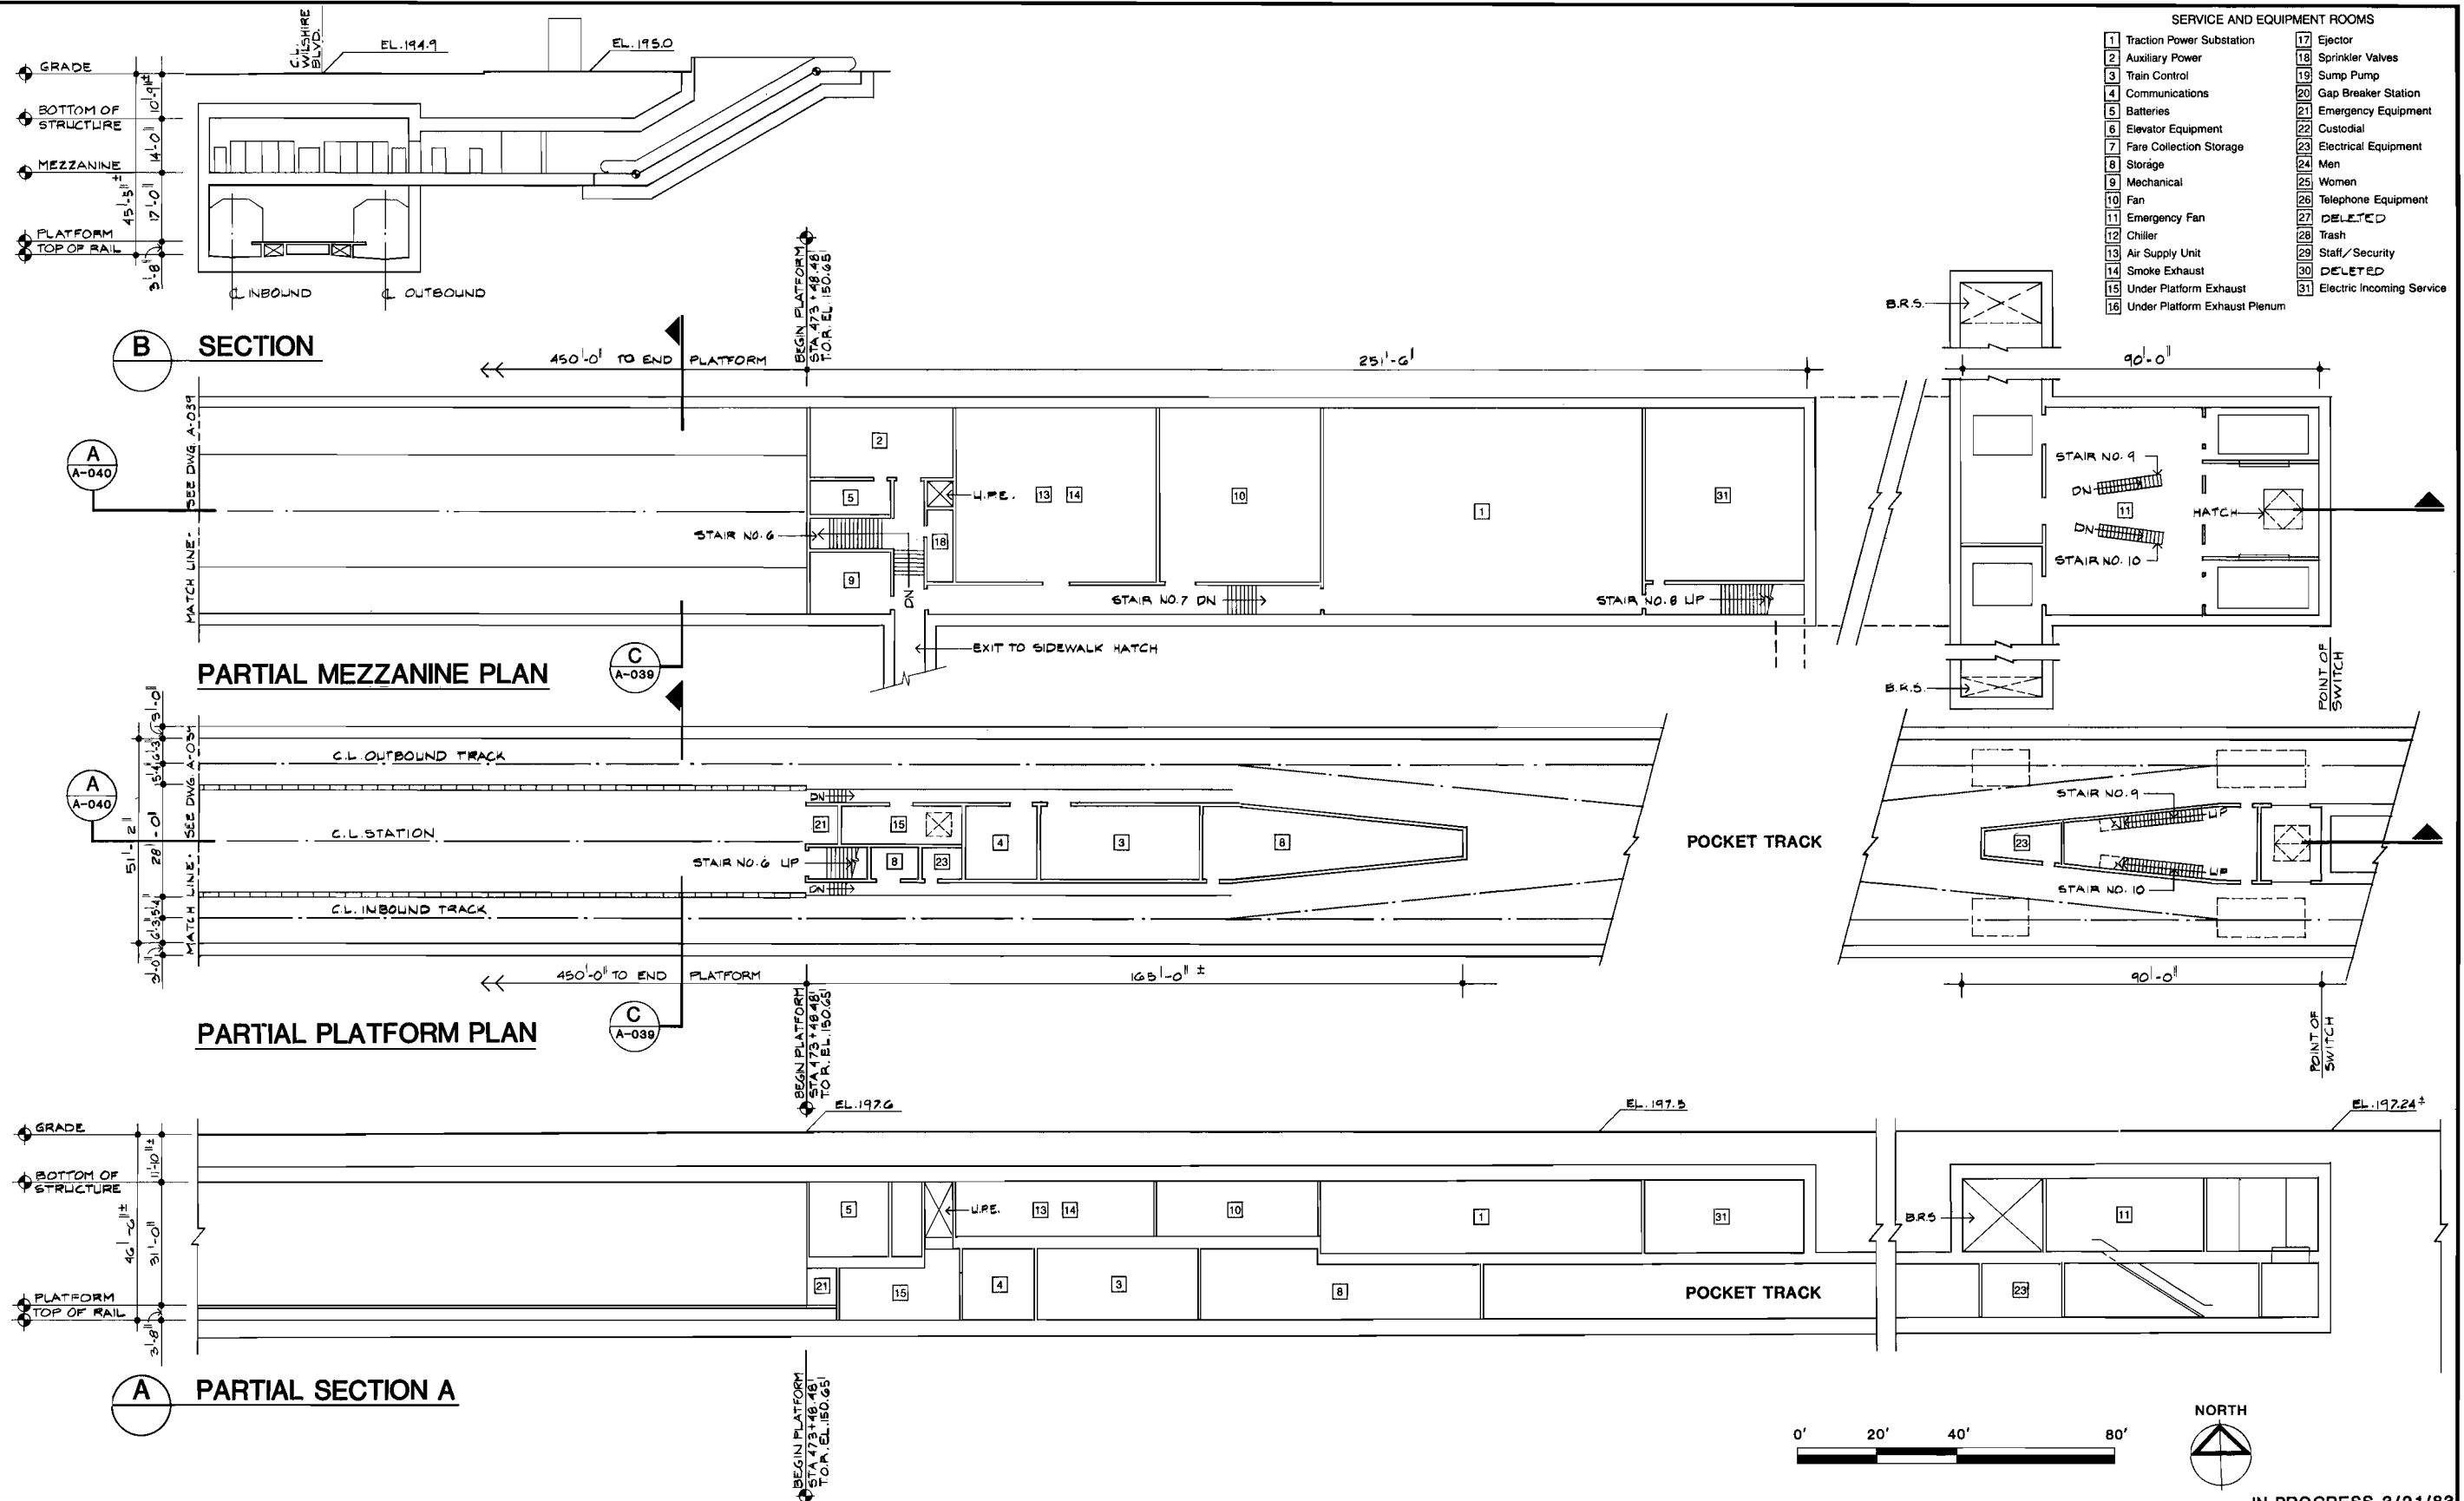

REV.	DATE	BY	APP.	DESCRIPTION

DESIGNED BY Date 2/1/83
H.W.A.

DRAWN BY Date 2/1/83
B. KAPLAN

CHECKED BY Date 2/6/83
R. FIGATTI / J. YEN

HARRY WEESE & ASSOCIATES
TIPPETTS-ABBETT-McCARTHY-STRATTON
ENVIRONMENTAL COLLABORATIVE, INC.
GIN WONG ASSOCIATES
General Architectural Consultants: Stations

SUBMITTED BY:
A. Ivett
PROJECT MANAGER

SOUTHERN CALIFORNIA RAPID TRANSIT DISTRICT
METRO RAIL PROJECT

APPROVAL RECOMMENDED _____ Date _____
Reg. No. _____

APPROVED _____ Date _____
MANAGER / CHIEF ENGINEER Reg. No. _____

WILSHIRE / LA BREA STATION
PLANS / SECTIONS

PRELIMINARY:
FOR STUDY PURPOSES ONLY

IN PROGRESS 3/21/83

CONTRACT NO. _____

DRAWING NO. AP-16BAA-A-040

SCALE 1" = 20' - 0'

SHEET NO. _____

FIGURE II-38

WILSHIRE/FAIRFAX STATION

Background

The Wilshire/Fairfax Station is located under Wilshire Boulevard between Curson and Spaulding Avenues. The surrounding area is heavily residential but also contains major public attractions. The Los Angeles County Museum of Art, the Rancho La Brea Tar Pits and the Page Museum of Natural History are all located on the north side of Wilshire adjacent to the station. Two blocks west of the station, at the intersection of Fairfax and Wilshire, is a major retail shopping area containing both The May Company and Orbachs Department Stores. The May Company is considering plans to redevelop its properties by building a major multi-use complex. Adjacent to the station on the south side of Wilshire is a large undeveloped parcel of land. The surrounding residential areas contain high-rise, multi-family and single-family housing units.

Station Site Design Parameters

This is the last outbound station before the alignment turns north along Fairfax Avenue. Thus, the station will be a major receptor for patrons arriving by auto and bus from the south and west. A future parking structure is proposed for this station accommodating 1000 parking spaces, but only surface parking will be provided initially. In addition, a major off street bus facility is planned. A bus turnout lane will be provided on the south side of Wilshire just west of Curson Avenue. Wilshire and Fairfax buses terminating at the station will unload in this turnout and passengers transferring to Metro Rail will use a station entrance adjacent to the turnout to access the station. The buses will then use the terminal to turnaround and/or layover. Patrons boarding buses will use either of the south station entrances to access the bus platform. To minimize traffic conflicts and congestion the future parking facility is proposed with entry only from Spaulding Avenue and exit only onto Curson. The bus terminal will conversely have entry only from Curson and exit only onto Spaulding. The two facilities have been sited to permit the concurrent or future development of the Wilshire frontage. The bus terminal is entirely on-grade and can accommodate development in the air space over it. The proposed station site development will require acquisition of several existing structures along Wilshire, west of Curson.

Station Design Parameters


To accommodate the moderately high patronage projected for this station and in response to the station location and site development potential it has been planned with a mezzanine at each end of the platform. This configuration will permit a large number of entrances to be developed. Initial plans call for two entries at the west end of the station and one entry on the east end. The northwest entry will be sited and oriented to serve the County Museum of Art and pedestrians from the west. The southwest entry will serve the bus terminal and pedestrian from the west. The east entry will serve deboarding bus patrons and pedestrians from the Page Museum and from the east. Ancillary space will be provided at each end of the station and turnouts for a future line extension will be located at the west end of the station. A traction power substation will be located over the turnout tracks. Special construction procedures will be implemented to locate and protect potential paleontological finds.




WILSHIRE / FAIRFAX STATION
VIEW LOOKING SOUTHEAST

SCR TD Metro Rail
HWA
March 1983

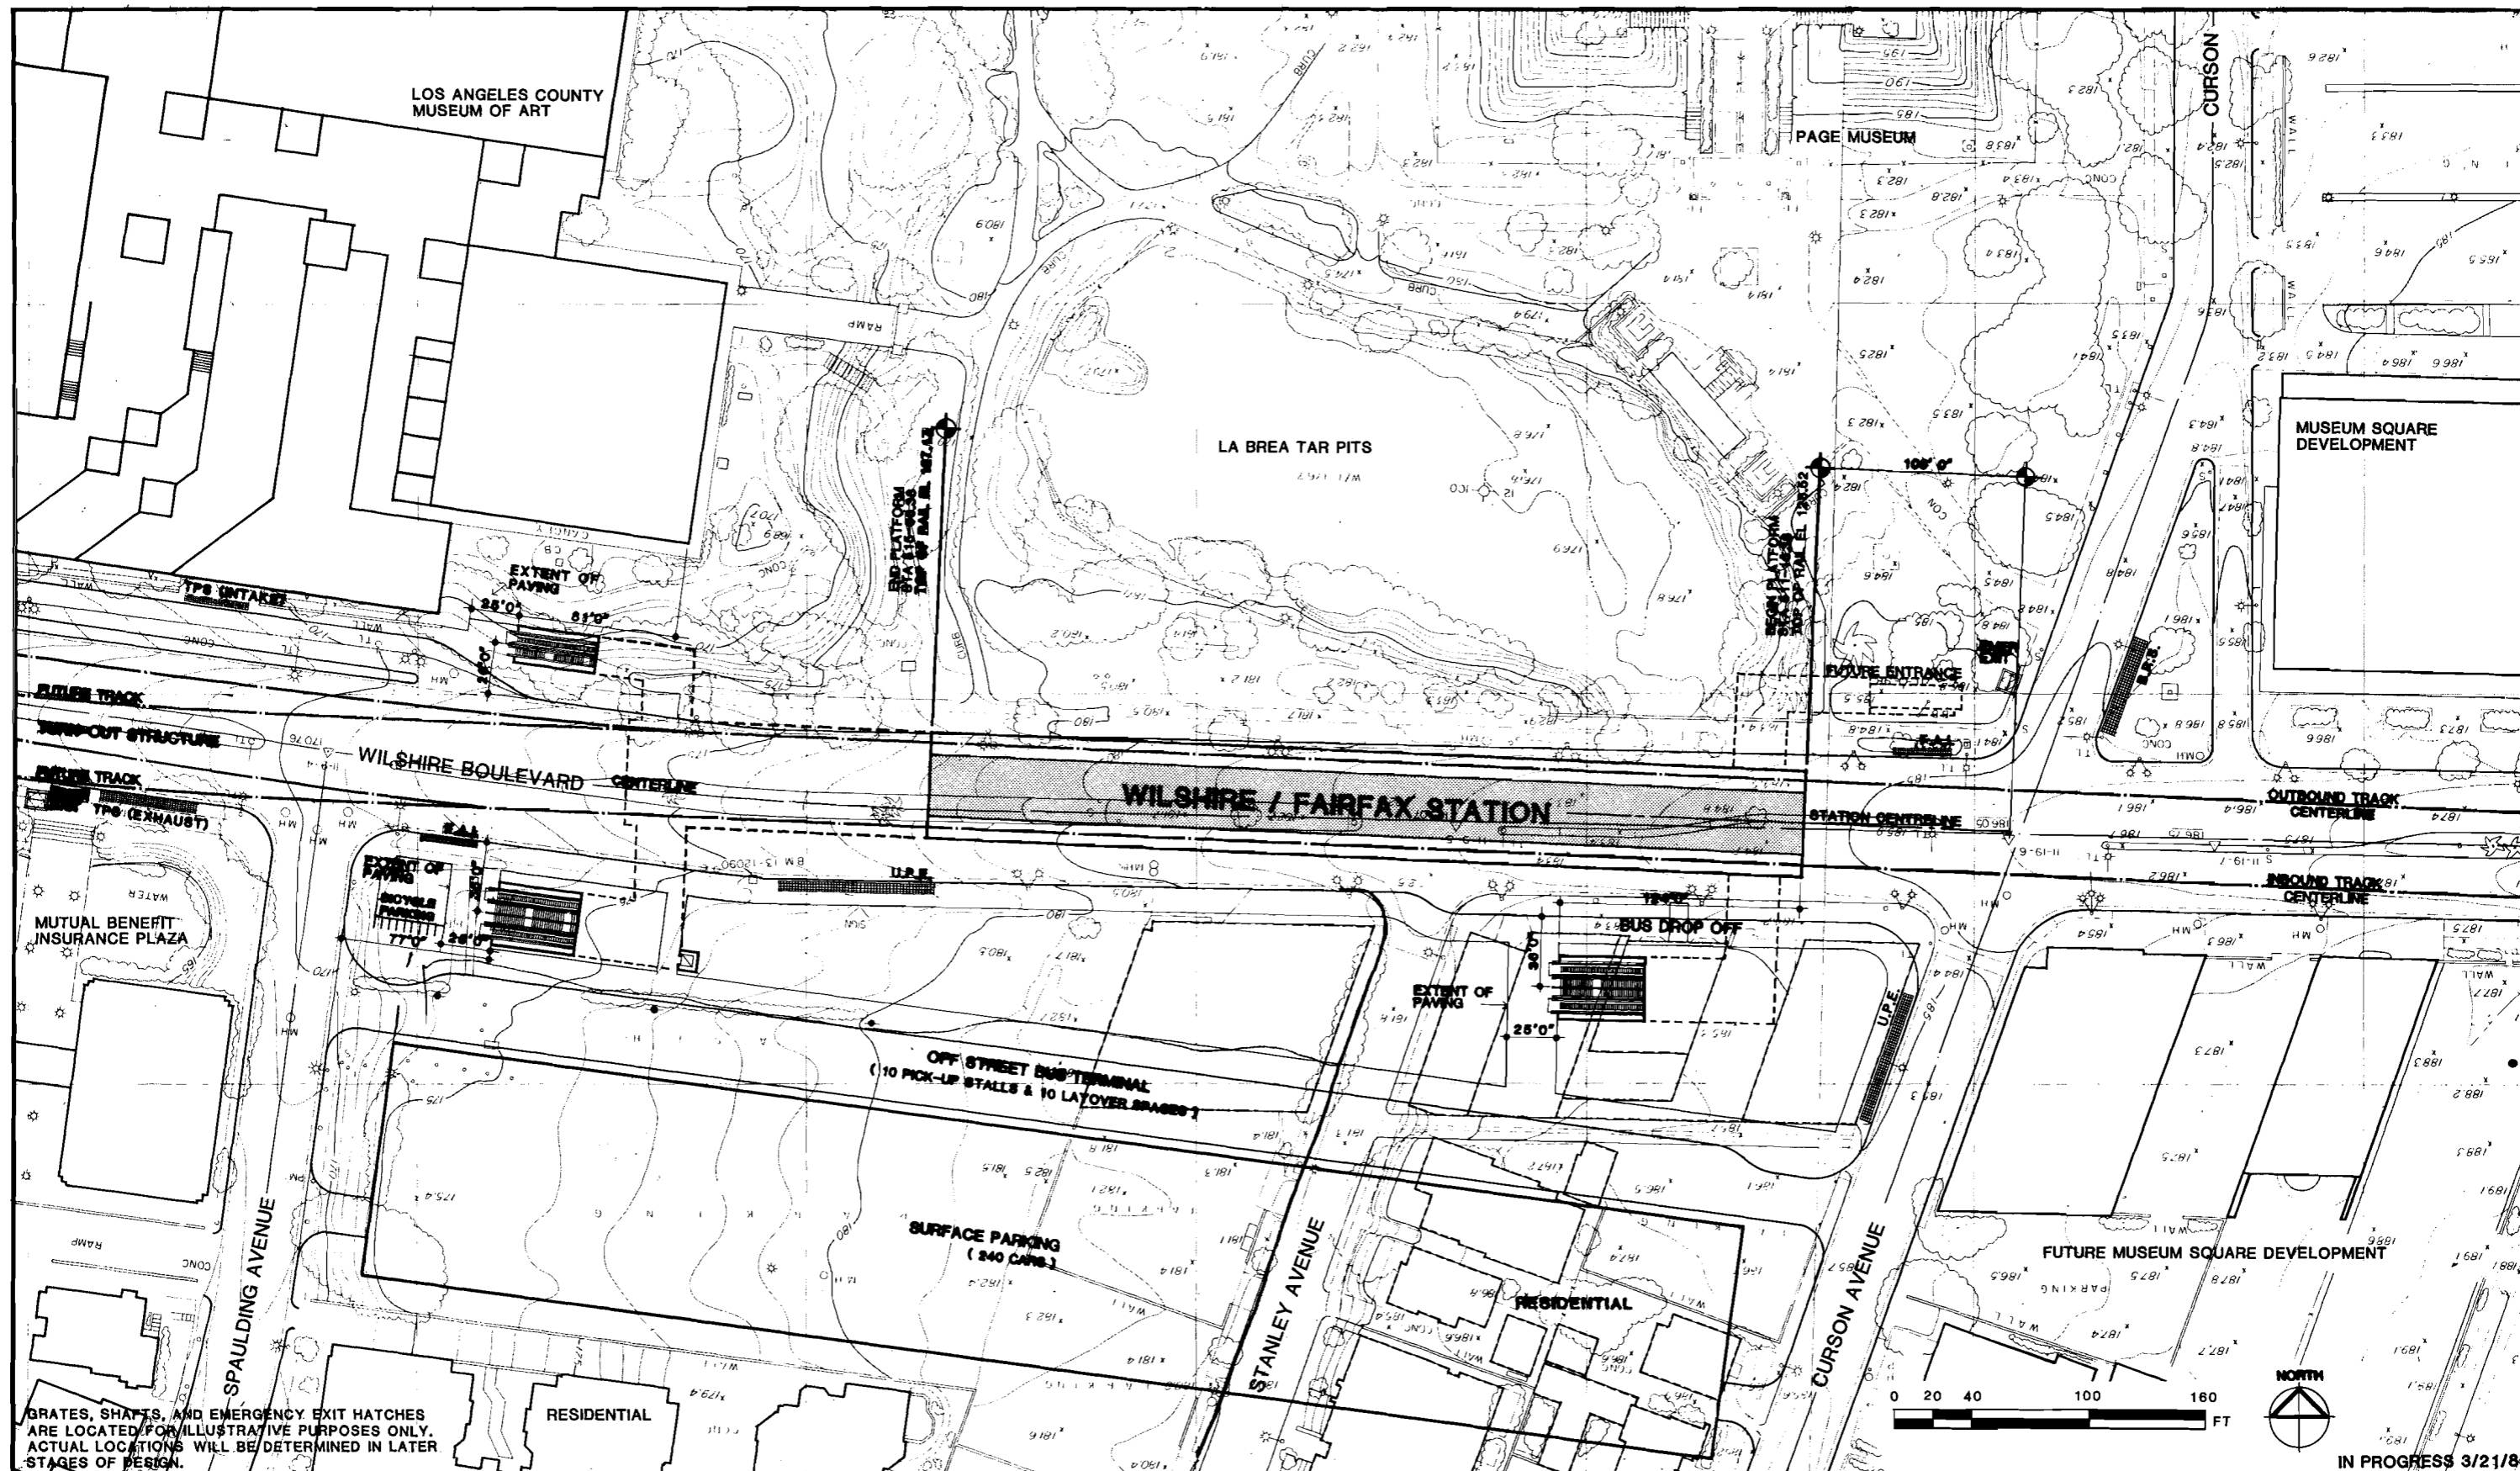FIGURE II-39



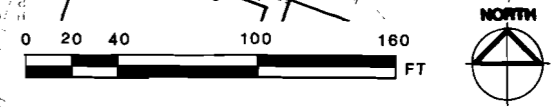GRATES, SHAFTS, AND EMERGENCY EXIT HATCHES ARE LOCATED FOR ILLUSTRATIVE PURPOSES ONLY. ACTUAL LOCATIONS WILL BE DETERMINED IN LATER STAGES OF DESIGN.



IN PROGRESS 3/21/83

DESIGNED BY	Date	2/28/83		
H.W.A.				
DRAWN BY	Date	2/28/83		
A. VERMA				
CHECKED BY	Date	3/14/83		
J. YEN	PLG/M			
REV.	DATE	BY	APP.	DESCRIPTION

HARRY WESE & ASSOCIATES
 TIPPETTS-ABBETT-McCARTHY-STRAITON
 ENVIRONMENTAL COLLABORATIVE, INC.
 GIN WONG ASSOCIATES
 General Architectural Consultants: Stations

SUBMITTED BY:

 PROJECT MANAGER

SOUTHERN CALIFORNIA RAPID TRANSIT DISTRICT
METRO RAIL PROJECT

APPROVAL RECOMMENDED _____ Date _____
 Reg. No. _____


APPROVED _____ Date _____
 MANAGER / CHIEF ENGINEER Reg. No. _____

WILSHIRE / FAIRFAX STATION
 SITE PLAN

PRELIMINARY:
 FOR STUDY PURPOSES ONLY

CONTRACT NO. _____
 DRAWING NO. **AP-168AA-A-041**
 SCALE **1"=40'-0"**
 SHEET NO. _____

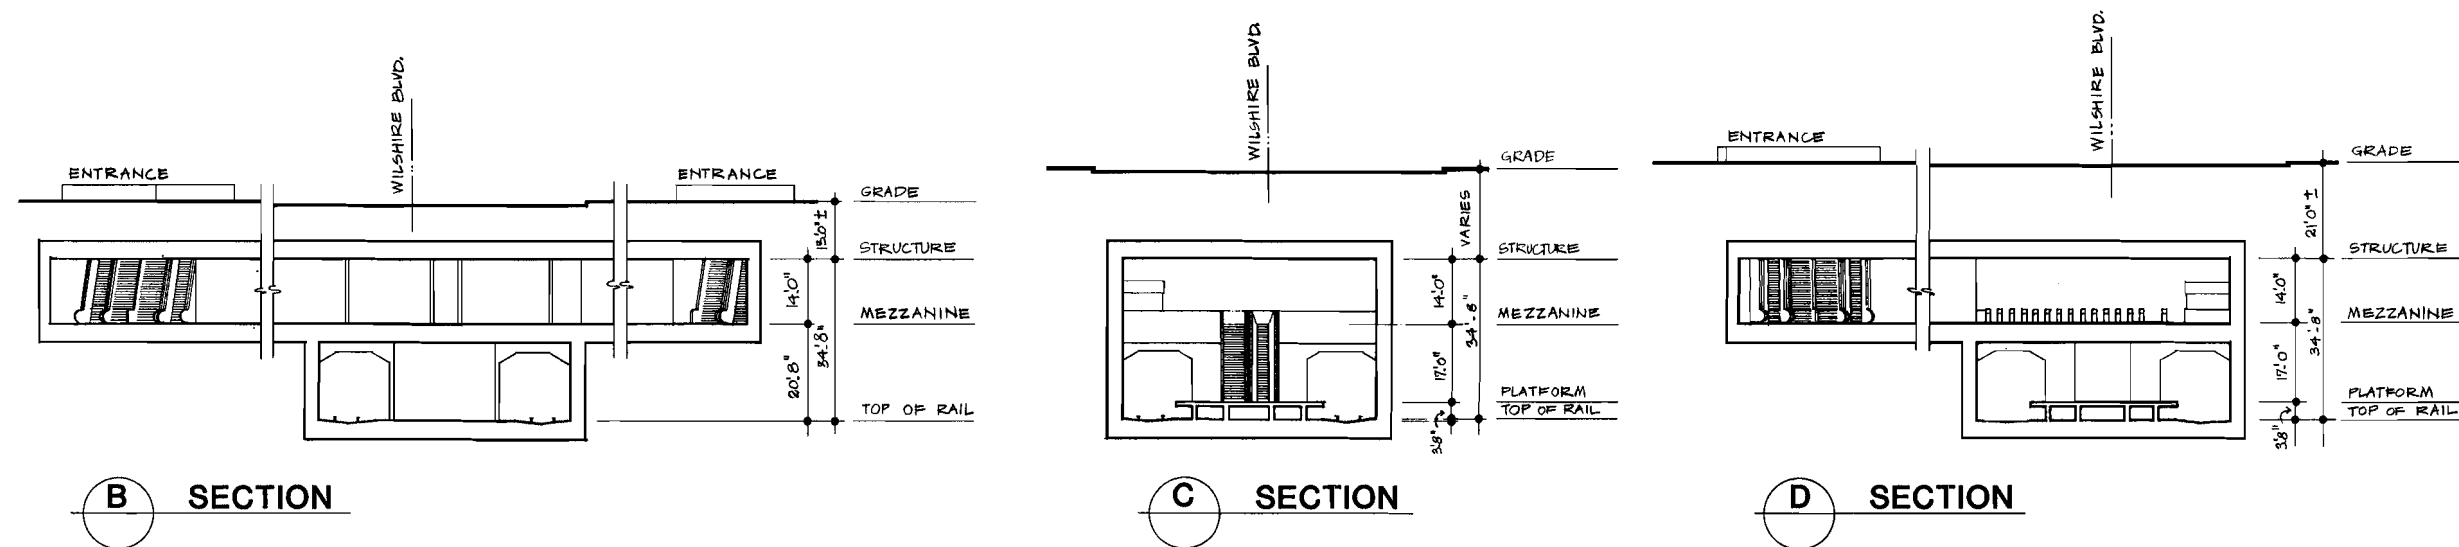FIGURE II-40



IN PROGRESS 3/21/83

				DESIGNED BY H. W. A. Date 2/28/83	HARRY WESE & ASSOCIATES TIPPETTS-ABBETT-McCARTHY-STRATTON ENVIRONMENTAL COLLABORATIVE, INC. GIN WONG ASSOCIATES General Architectural Consultants: Stations SUBMITTED BY: PROJECT MANAGER	SOUTHERN CALIFORNIA RAPID TRANSIT DISTRICT METRO RAIL PROJECT 		WILSHIRE / FAIRFAX STATION PLANS AND SECTION PRELIMINARY: FOR STUDY PURPOSES ONLY		CONTRACT NO.
				DRAWN BY A. VERMA. Date 2/28/83						DRAWING NO. AP-16BAA-A-044
				CHECKED BY J. YEN Date 3-14-83 P. CATI						SCALE 1"=20' 0"
REV.	DATE	BY	APP.	DESCRIPTION			MANAGER / CHIEF ENGINEER	Reg. No.	SHEET NO.	

FIGURE II-41


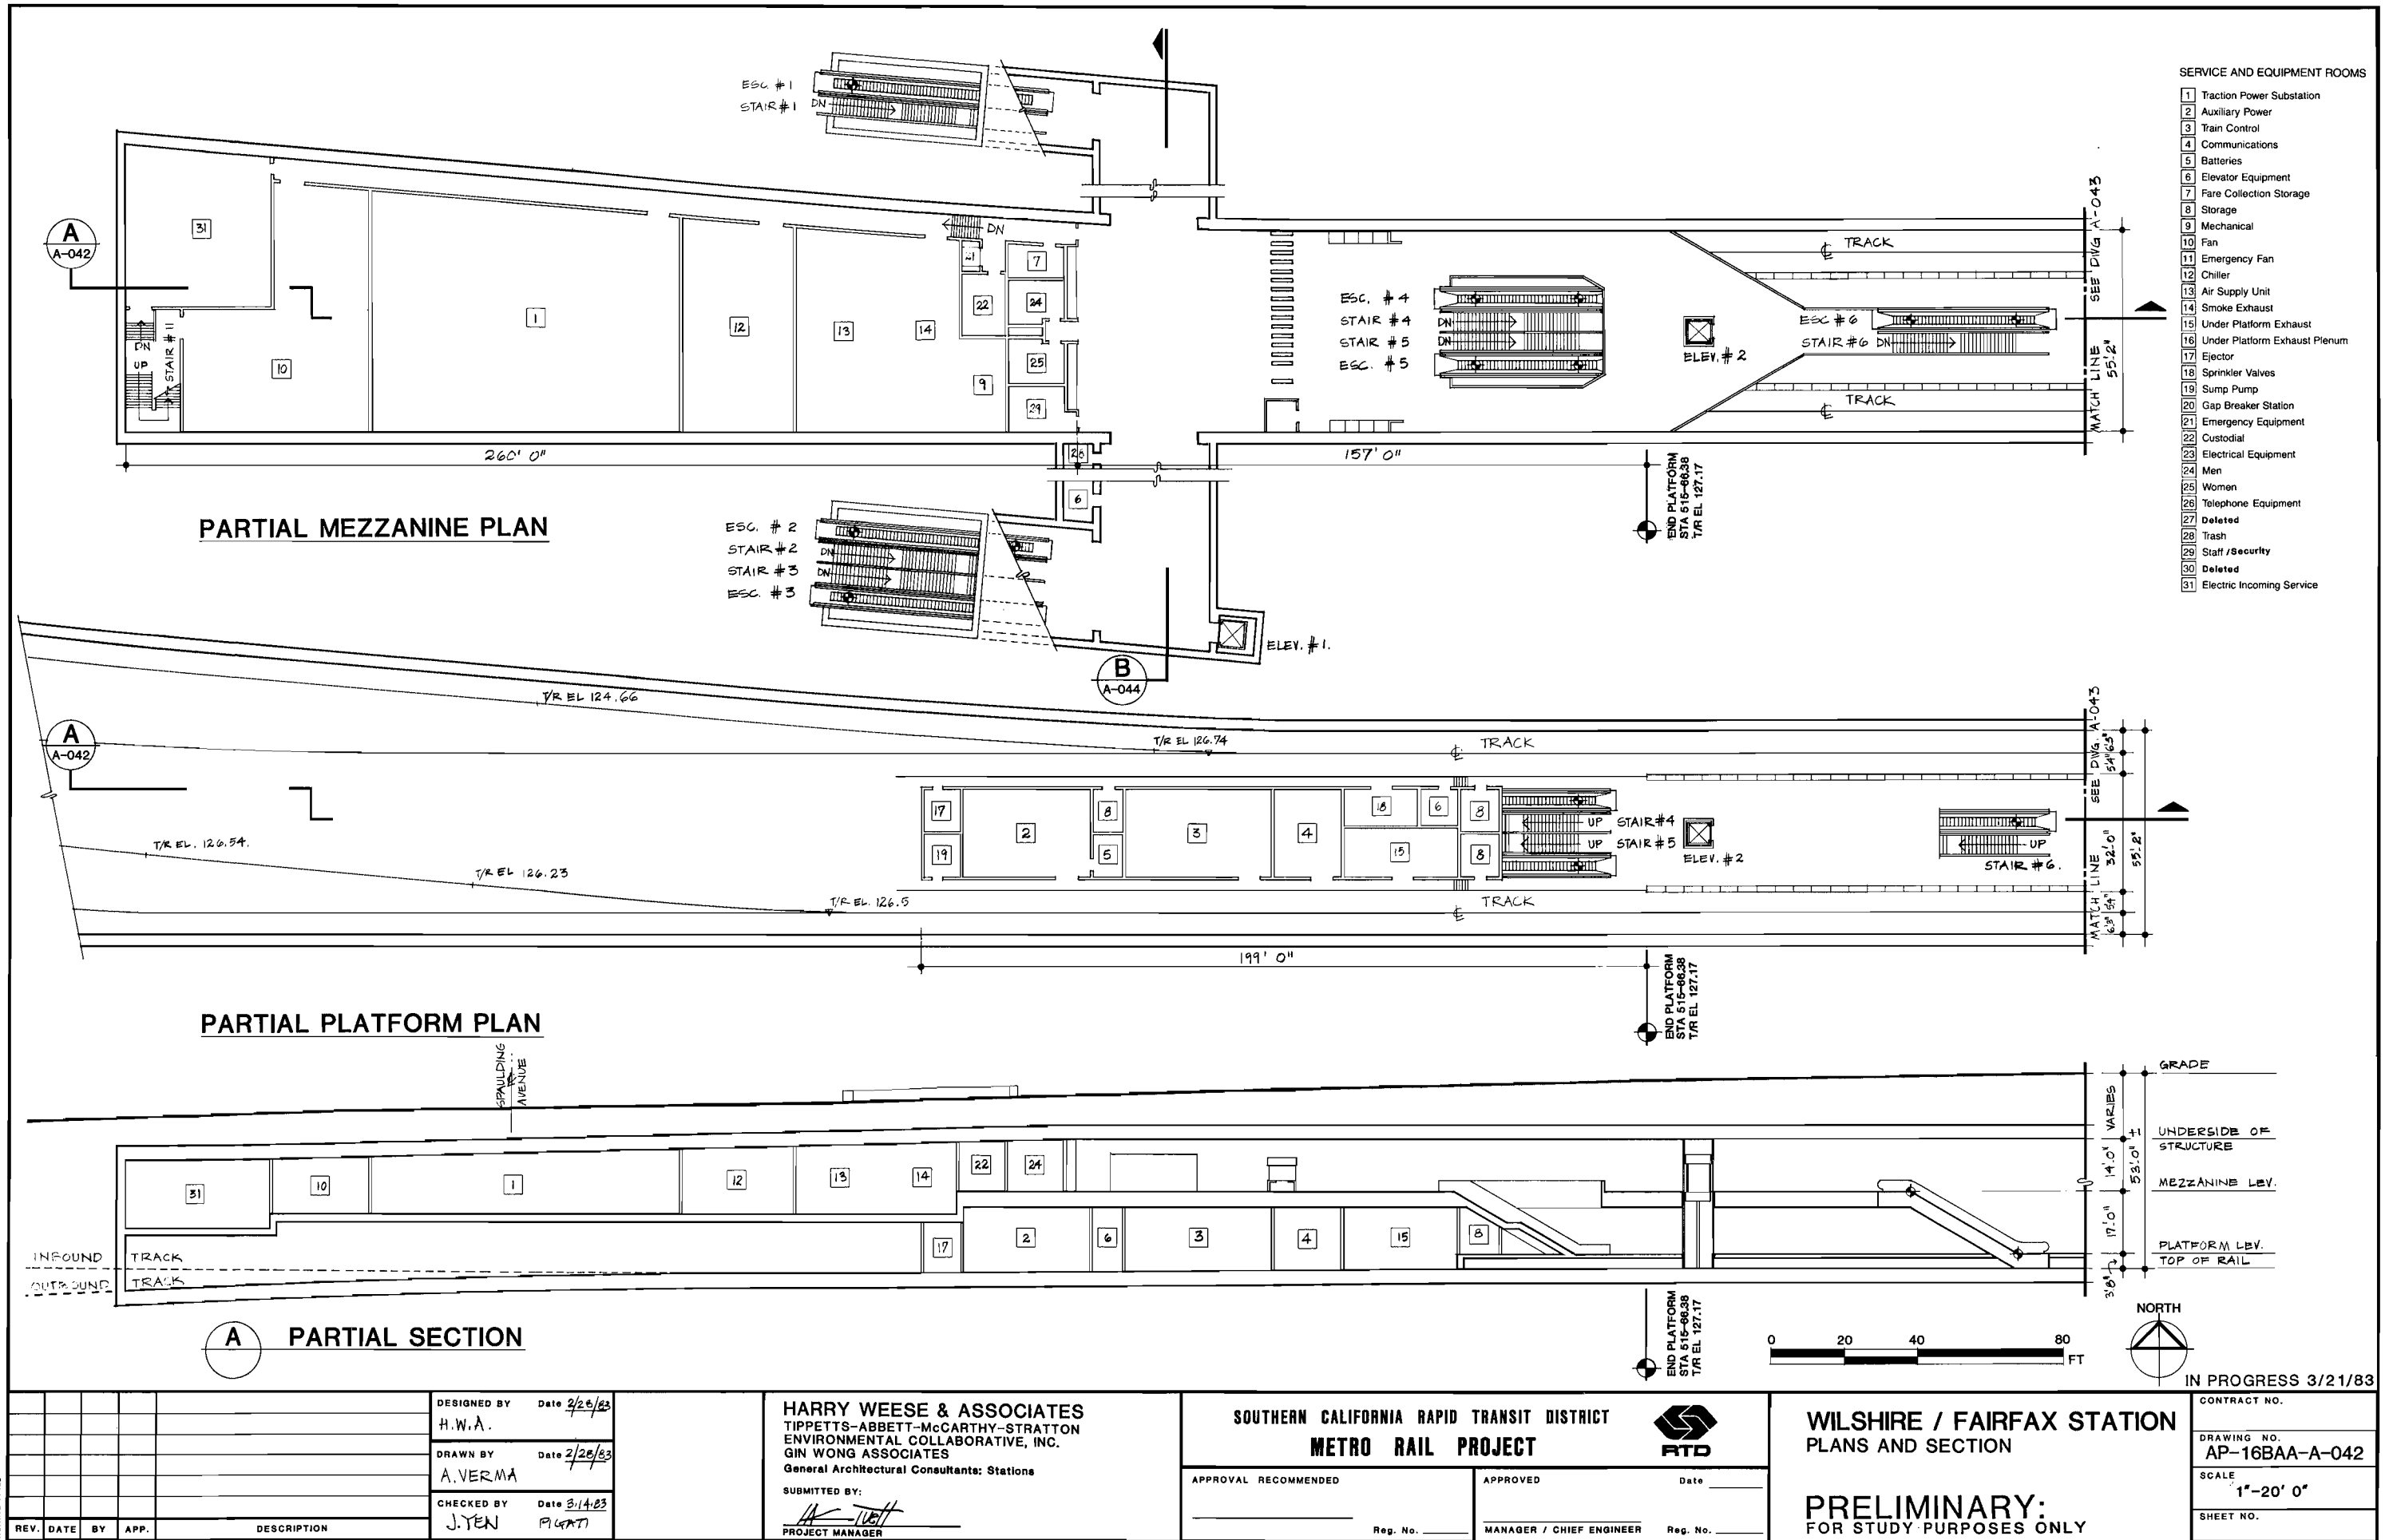


FIGURE II-42

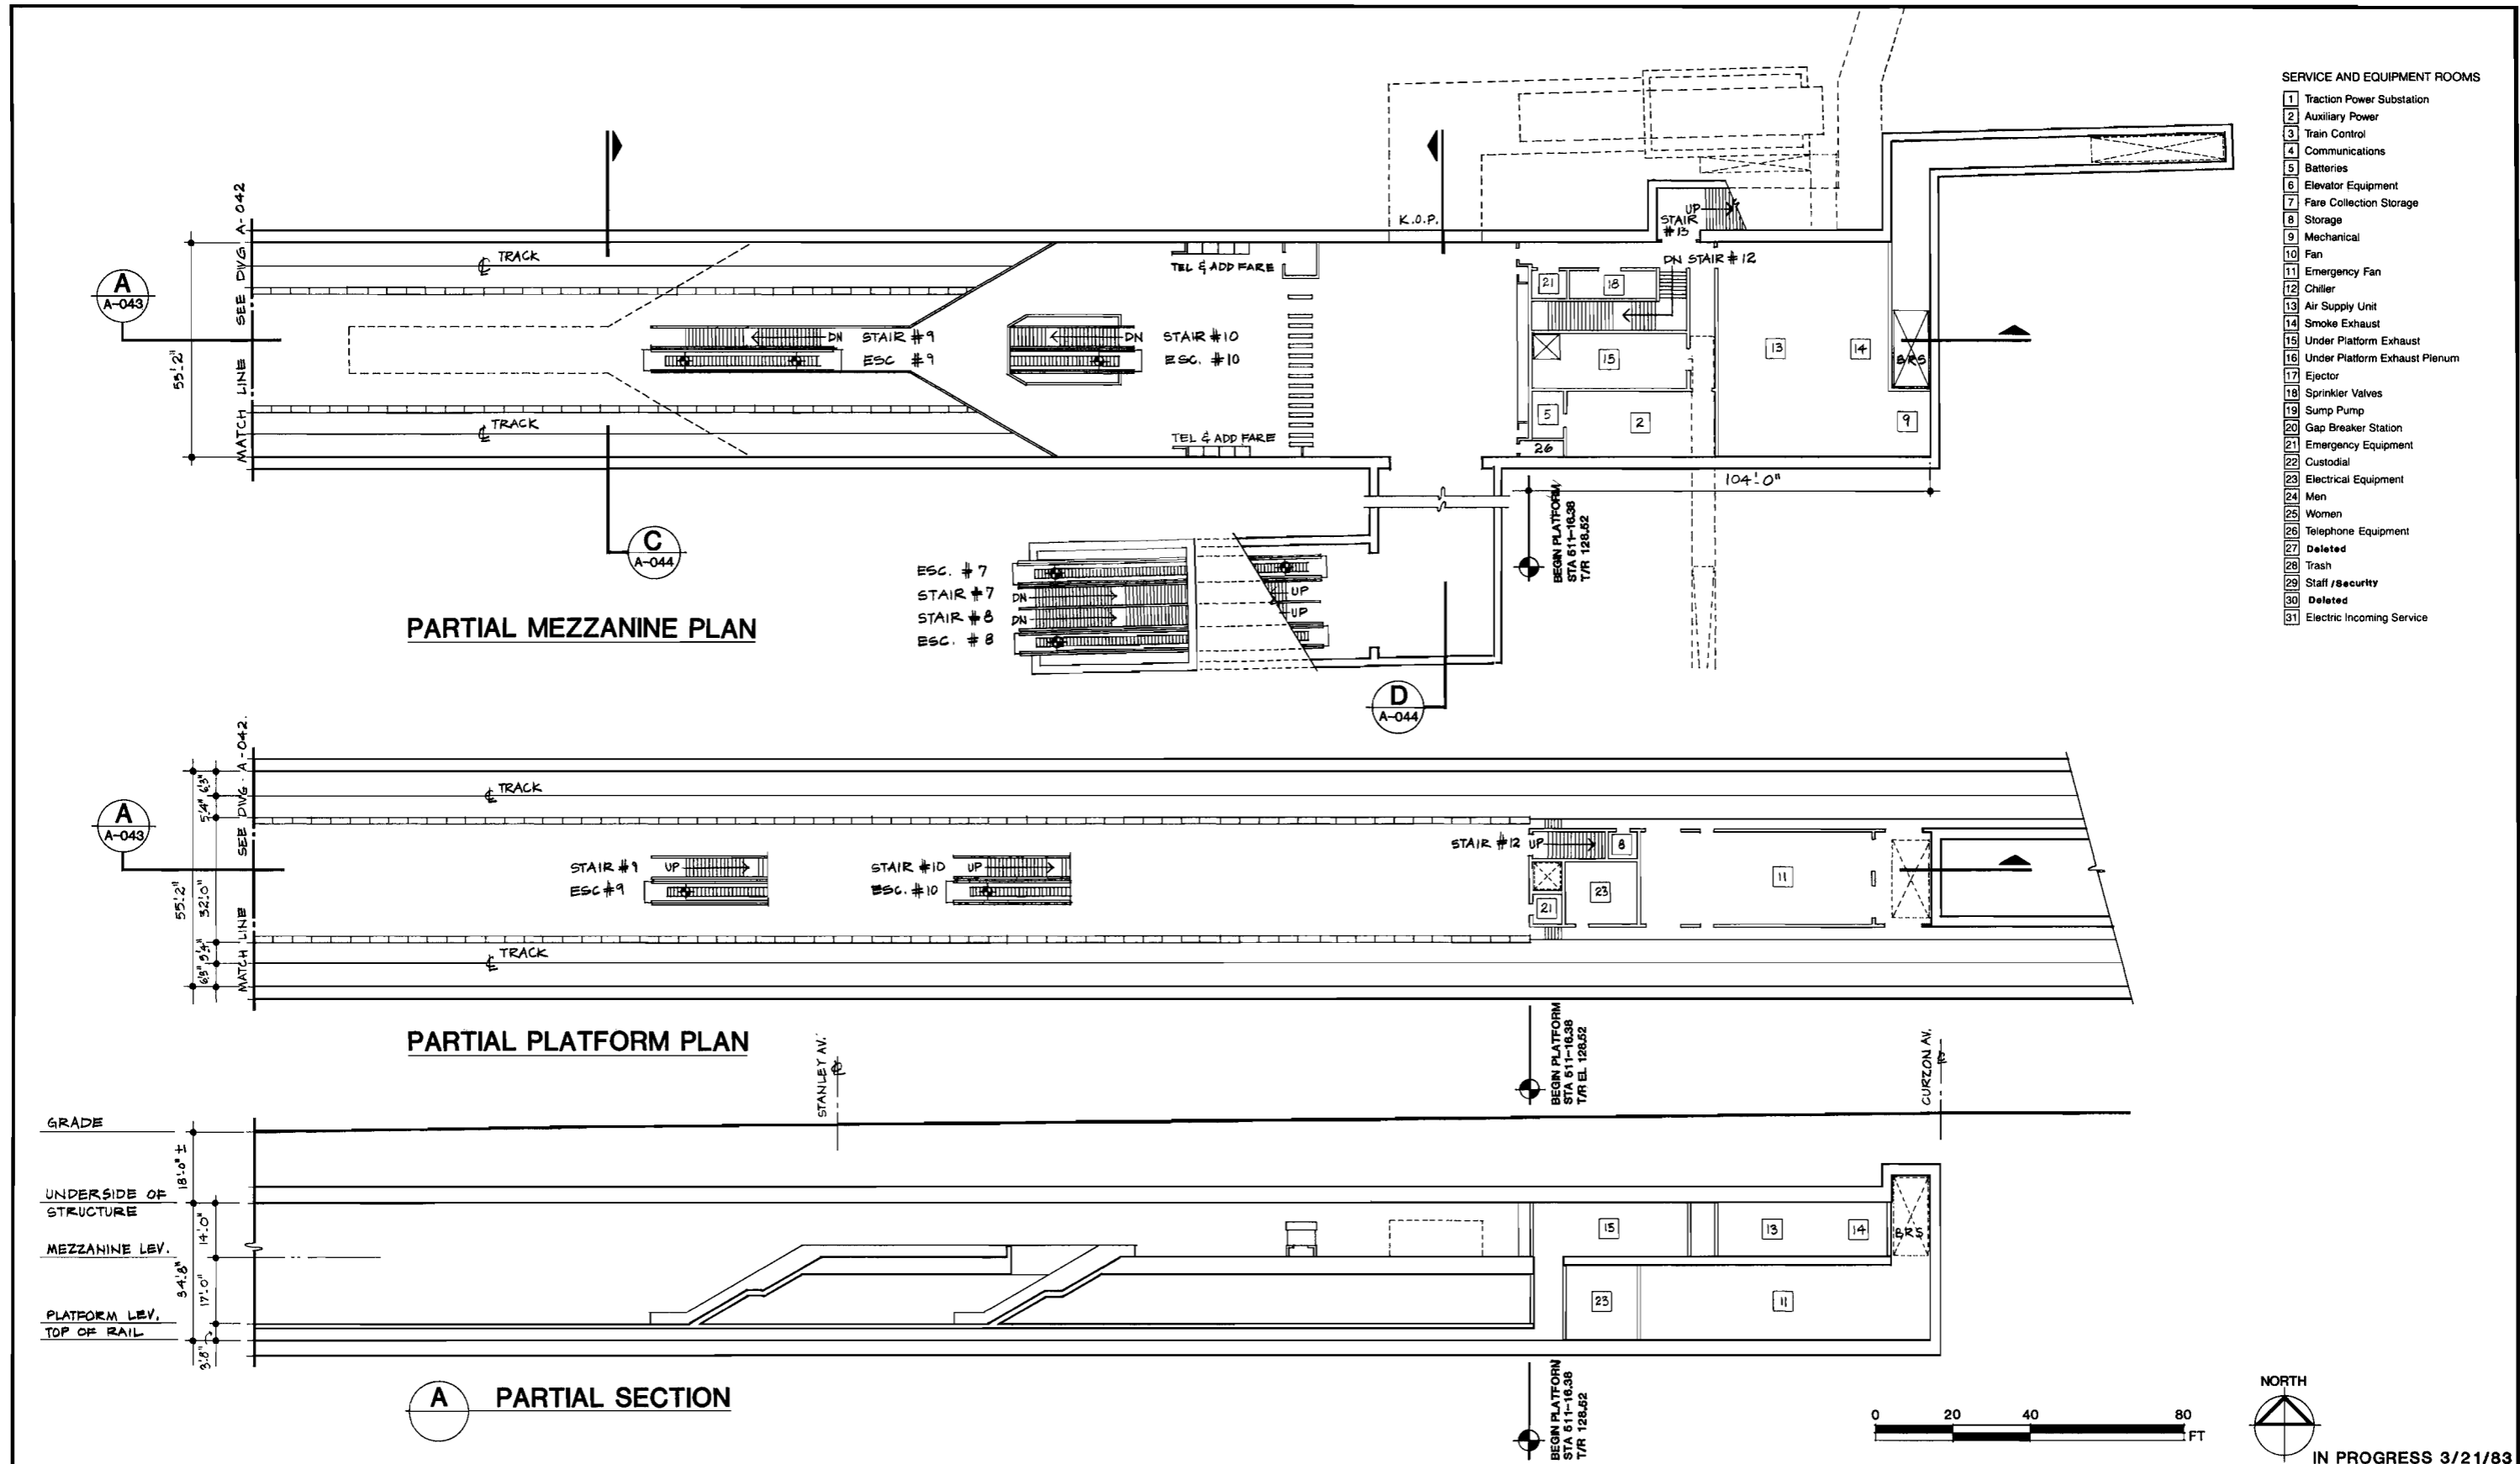

- SERVICE AND EQUIPMENT ROOMS**
- 1 Traction Power Substation
 - 2 Auxiliary Power
 - 3 Train Control
 - 4 Communications
 - 5 Batteries
 - 6 Elevator Equipment
 - 7 Fare Collection Storage
 - 8 Storage
 - 9 Mechanical
 - 10 Fan
 - 11 Emergency Fan
 - 12 Chiller
 - 13 Air Supply Unit
 - 14 Smoke Exhaust
 - 15 Under Platform Exhaust
 - 16 Under Platform Exhaust Plenum
 - 17 Ejector
 - 18 Sprinkler Valves
 - 19 Sump Pump
 - 20 Gap Breaker Station
 - 21 Emergency Equipment
 - 22 Custodial
 - 23 Electrical Equipment
 - 24 Men
 - 25 Women
 - 26 Telephone Equipment
 - 27 Deleted
 - 28 Trash
 - 29 Staff / Security
 - 30 Deleted
 - 31 Electric Incoming Service

REV.	DATE	BY	APP.	DESCRIPTION

DESIGNED BY H.W.A.	Date 2/28/83
DRAWN BY A.VERMA.	Date 2/28/83
CHECKED BY J.YEN	Date 3.14.83 (MGT)

HARRY WEESE & ASSOCIATES
 TIPPETTS-ABBETT-McCARTHY-STRATTON
 ENVIRONMENTAL COLLABORATIVE, INC.
 GIN WONG ASSOCIATES
 General Architectural Consultants: Stations

SUBMITTED BY:

 PROJECT MANAGER

SOUTHERN CALIFORNIA RAPID TRANSIT DISTRICT METRO RAIL PROJECT		
APPROVAL RECOMMENDED	APPROVED	
_____	_____	Date _____
Reg. No. _____	MANAGER / CHIEF ENGINEER	Reg. No. _____

WILSHIRE / FAIRFAX STATION
 PLANS AND SECTION

PRELIMINARY:
 FOR STUDY PURPOSES ONLY

CONTRACT NO.
DRAWING NO. AP-16BAA-A-043
SCALE 1"=20' 0"
SHEET NO.

FIGURE II-43

FAIRFAX/BEVERLY STATION

Background

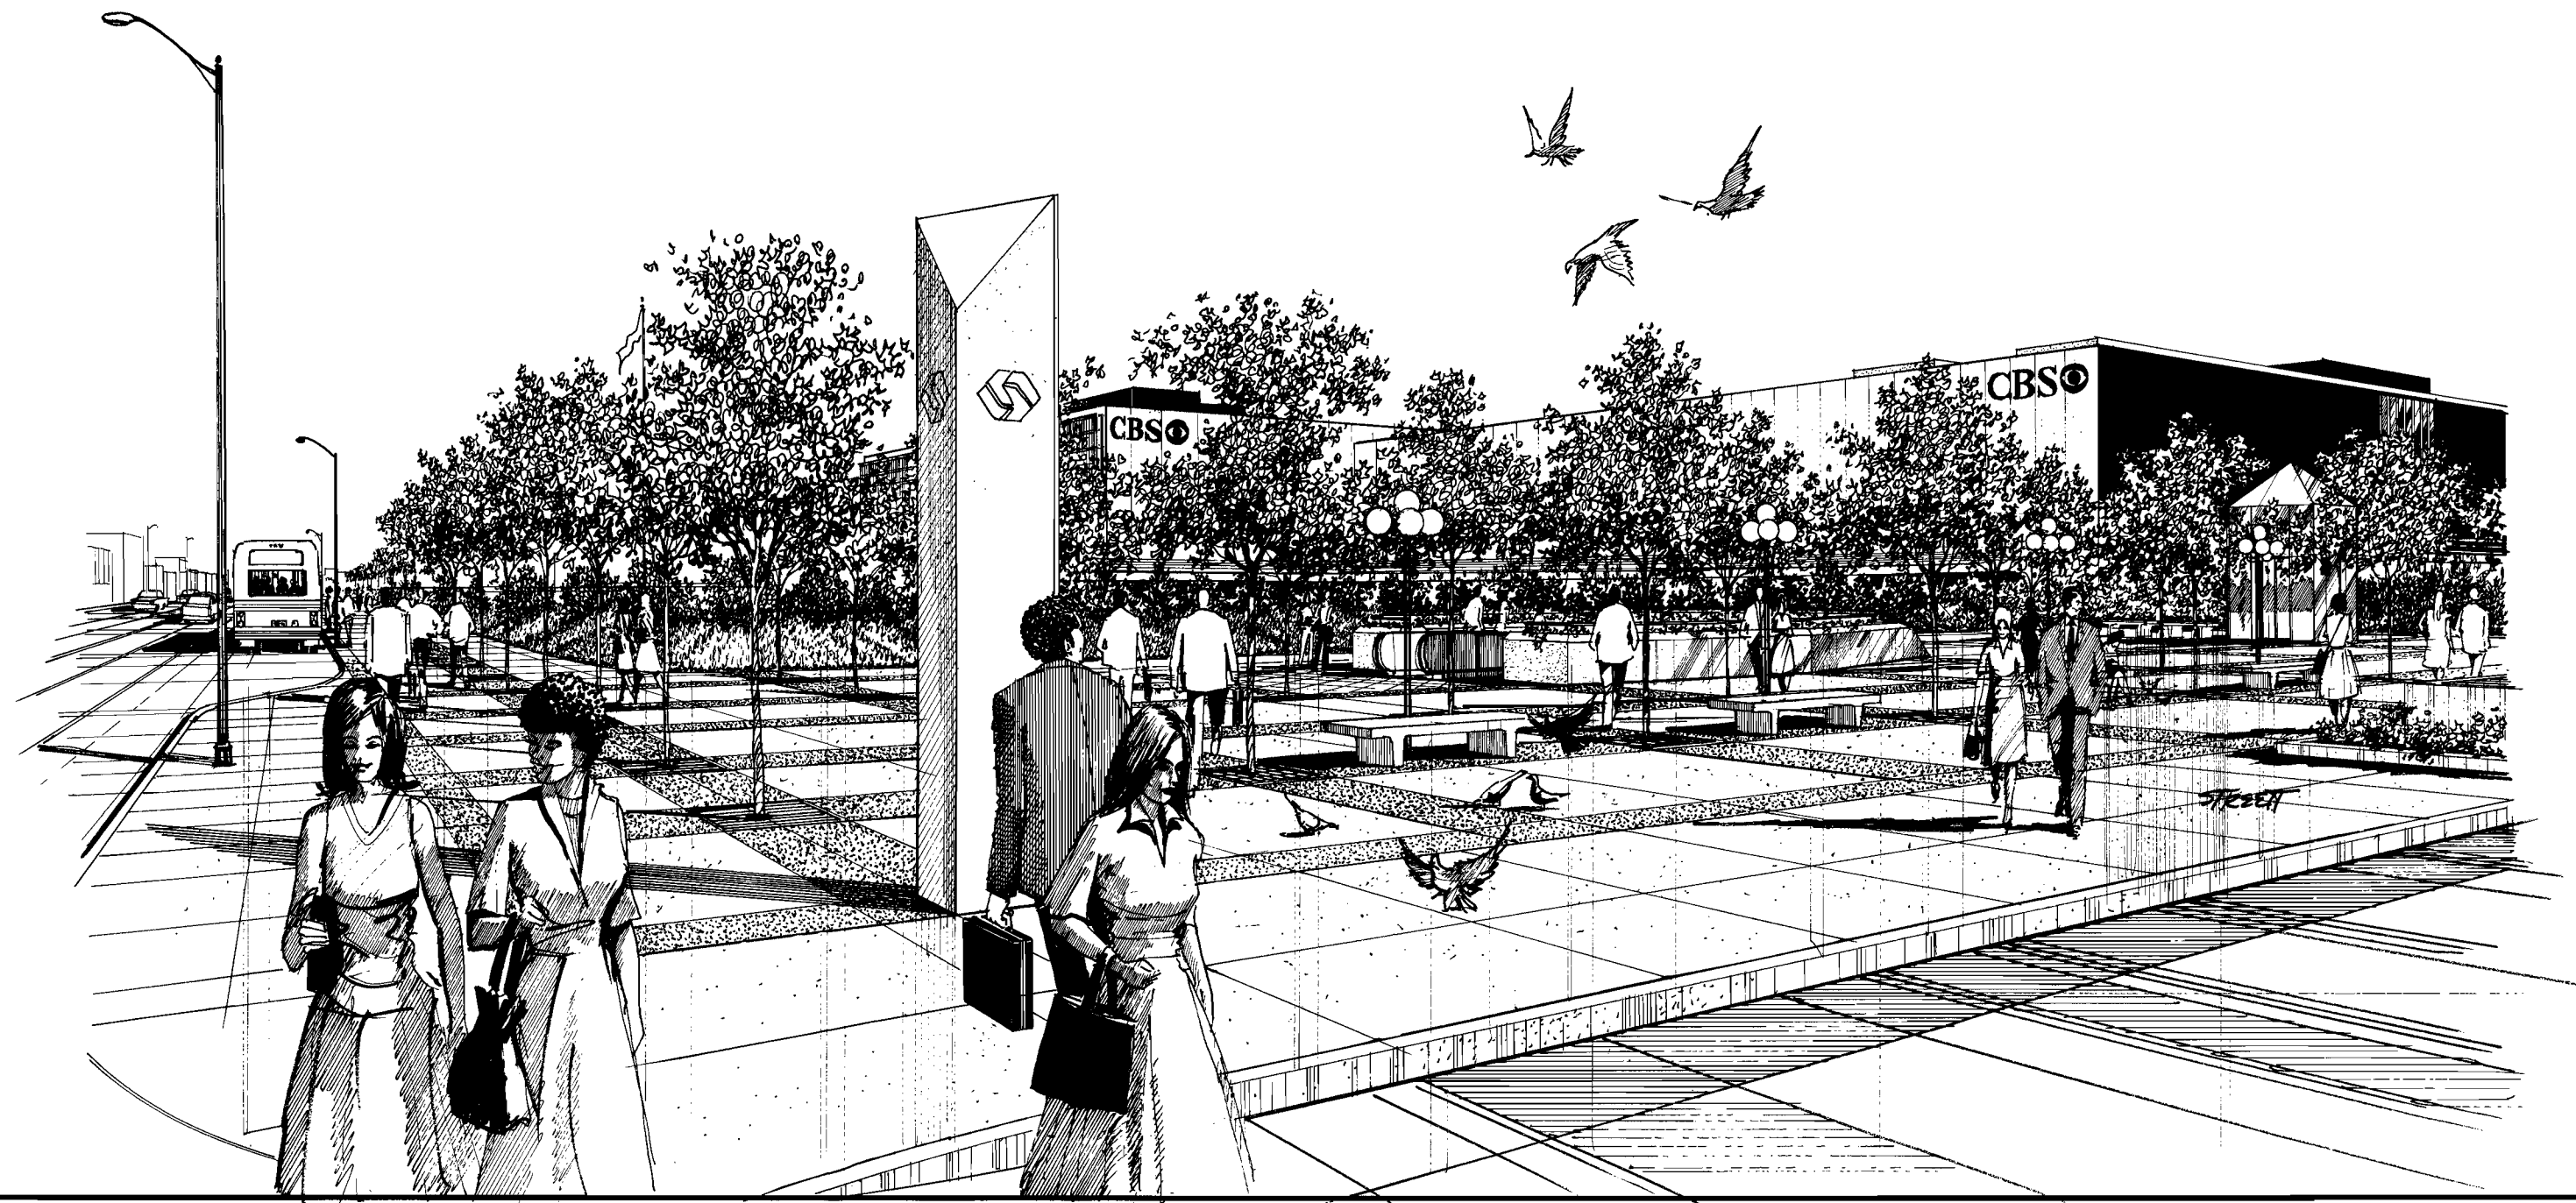
The Fairfax/Beverly Station will be located off-street on a north-south axis about 100 feet east of and parallel to Fairfax. The north end of the station will be just south of Beverly Boulevard. The proposed station site is currently used as surface parking for CBS Television City. Immediately to the south of the station is the historic landmark, Farmer's Market--a major tourist and retail attraction. Other land use in the area is characterized by retail, commercial, and mixed uses along Fairfax and Beverly, with an immediate shift to residential housing on other streets. The land use west of the station is primarily low-density, single-family housing; to the east are medium and high-density apartments. Pedestrian activity is high throughout the area, particularly during the daytime hours.

Station Site Design Parameters

Based on moderate patronage projections for this station it is planned with a single entrance at the southeast corner of the intersection of Fairfax and Beverly. A bus turnout lane is proposed adjacent to the station entry to serve bus lines running on Beverly and for a possible neighborhood shuttle bus service. A future parking structure accommodating 1000 parking spaces will be developed for this location, but only surface parking will be provided initially.

Station Design Parameters

The single entry planned for this station will provide access to a mezzanine at the north end of the station and then to a center platform. The addition of a second entry and mezzanine at the south end of the platform can be accomplished in the future, if patronage and future development justify another entry. Ancillary space will be provided at each end of the station and a double crossover track will be located at the south end of the station. A traction power substation will be located over the crossover track.




FAIRFAX / BEVERLY STATION ENTRANCE
VIEW LOOKING SOUTHEAST


SCR TD Metro Rail
HWA
March 1983

FIGURE II-44

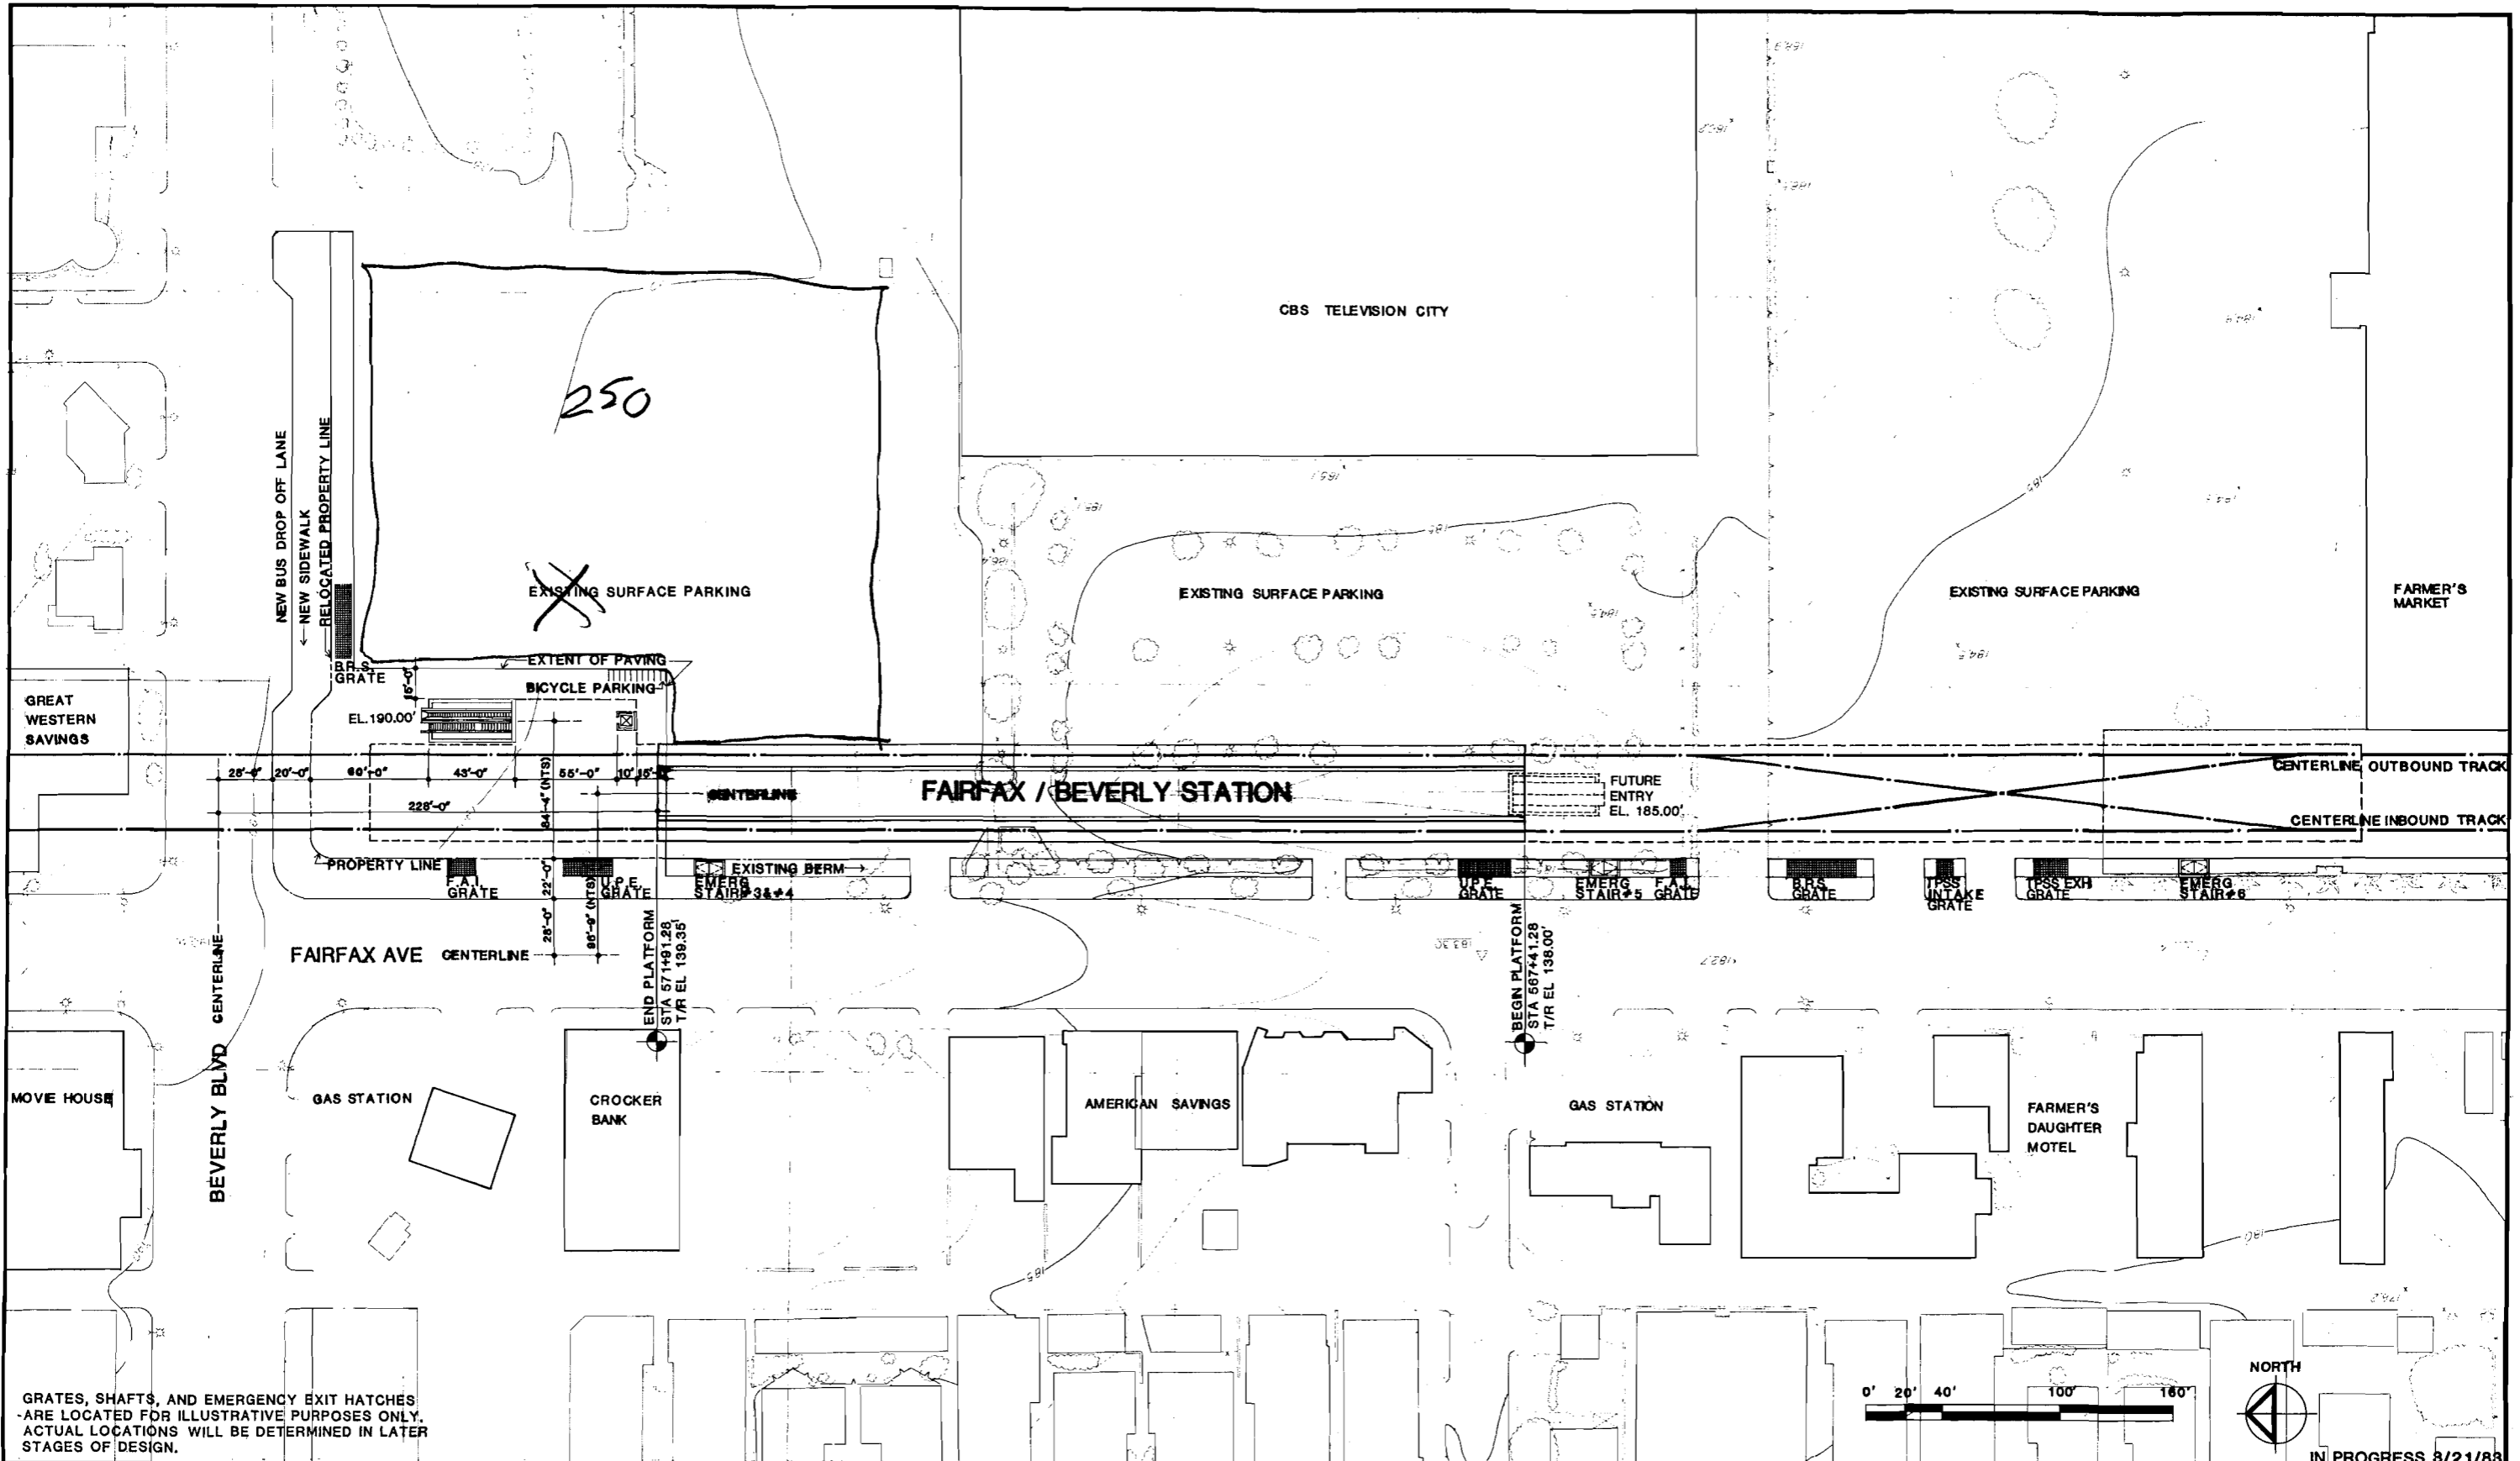Handwritten notes and markings along the right edge of the page, including a vertical dashed line and several small, illegible marks.



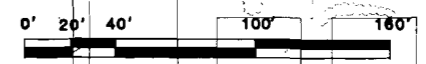GRATES, SHAFTS, AND EMERGENCY EXIT HATCHES ARE LOCATED FOR ILLUSTRATIVE PURPOSES ONLY. ACTUAL LOCATIONS WILL BE DETERMINED IN LATER STAGES OF DESIGN.



IN PROGRESS 8/21/83

REV.	DATE	BY	APP.	DESCRIPTION

DESIGNED BY HWA	Date 1/10/83
DRAWN BY A. SNIDER	Date 1/10/83
CHECKED BY J. YEN	Date 2/10/83 P/GATI

HARRY WEESE & ASSOCIATES
 TIPPETTS-ABBETT-McCARTHY-STRATTON
 ENVIRONMENTAL COLLABORATIVE, INC.
 GIN WONG ASSOCIATES
 General Architectural Consultants: Stations

SUBMITTED BY:
A. Ivett
 PROJECT MANAGER


SOUTHERN CALIFORNIA RAPID TRANSIT DISTRICT METRO RAIL PROJECT		
APPROVAL RECOMMENDED	APPROVED	
		Date
Reg. No. _____	MANAGER / CHIEF ENGINEER	Reg. No. _____

FAIRFAX / BEVERLY STATION
 SITE PLAN

PRELIMINARY:
 FOR STUDY PURPOSES ONLY

CONTRACT NO.
DRAWING NO. AP-16BAA-A-045
SCALE 1" = 40'-0"
SHEET NO.

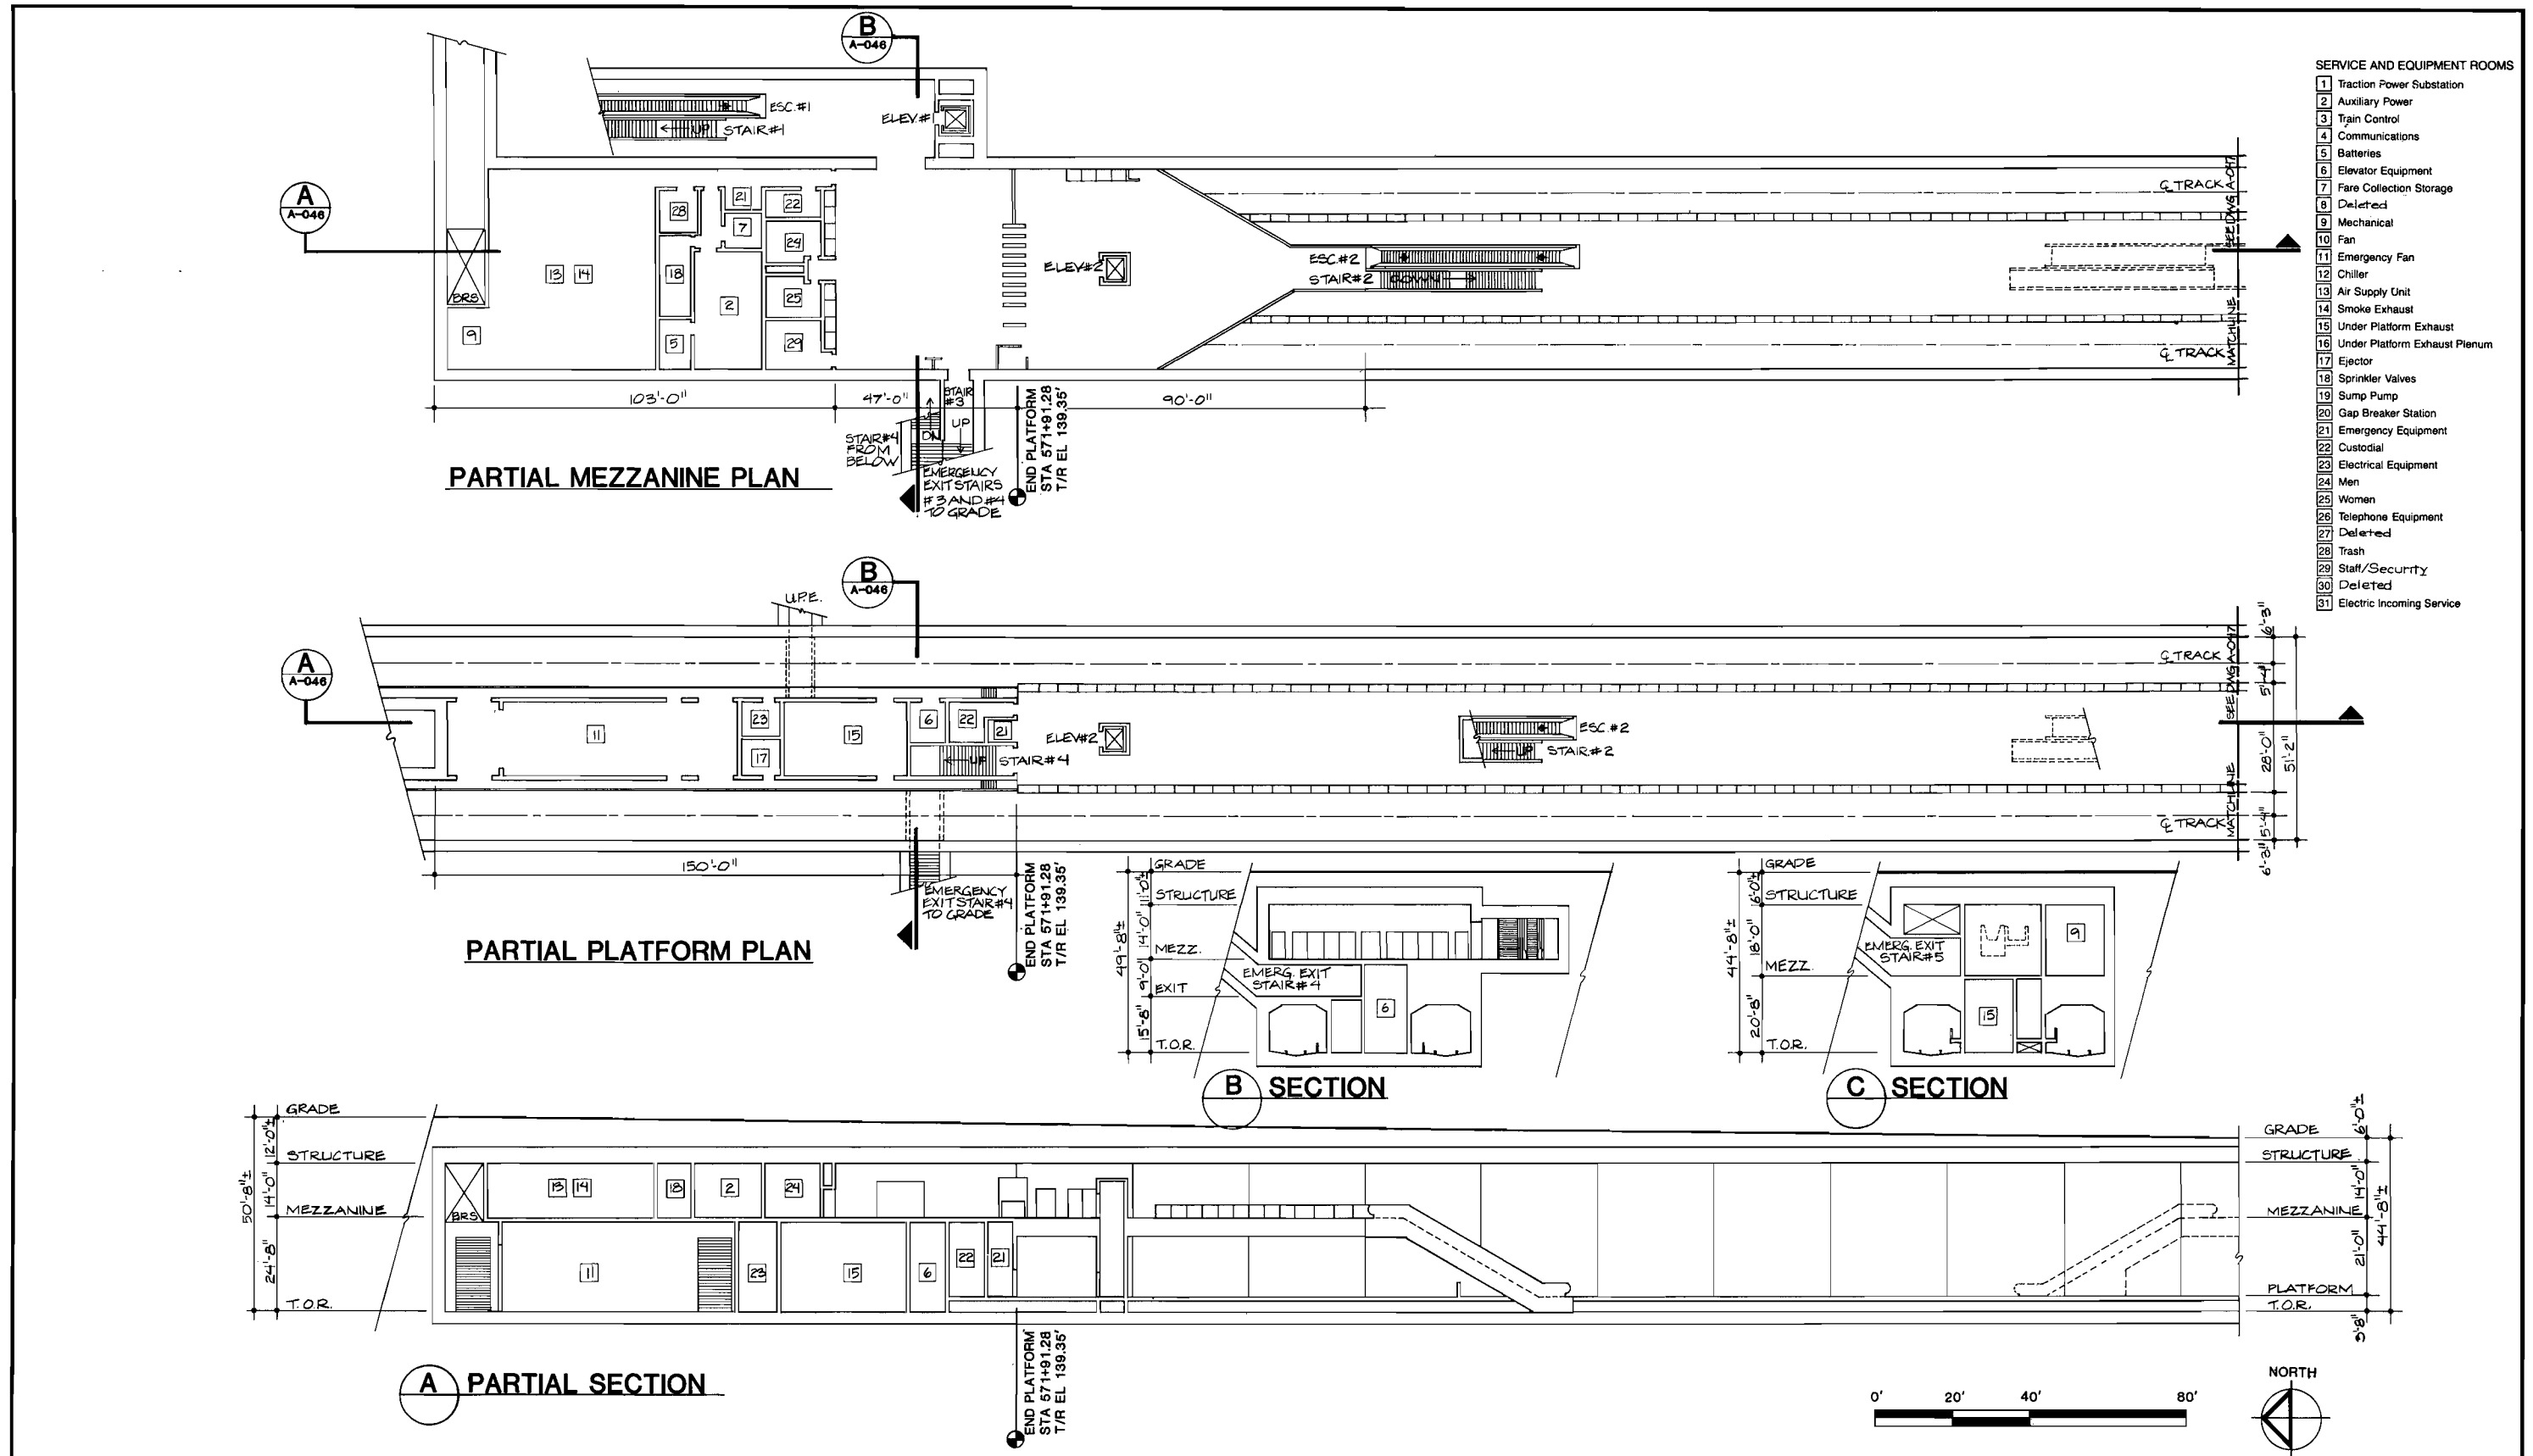
FIGURE II-45



- SERVICE AND EQUIPMENT ROOMS**
- 1 Traction Power Substation
 - 2 Auxiliary Power
 - 3 Train Control
 - 4 Communications
 - 5 Batteries
 - 6 Elevator Equipment
 - 7 Fare Collection Storage
 - 8 Deleted
 - 9 Mechanical
 - 10 Fan
 - 11 Emergency Fan
 - 12 Chiller
 - 13 Air Supply Unit
 - 14 Smoke Exhaust
 - 15 Under Platform Exhaust
 - 16 Under Platform Exhaust Plenum
 - 17 Ejector
 - 18 Sprinkler Valves
 - 19 Sump Pump
 - 20 Gap Breaker Station
 - 21 Emergency Equipment
 - 22 Custodial
 - 23 Electrical Equipment
 - 24 Men
 - 25 Women
 - 26 Telephone Equipment
 - 27 Deleted
 - 28 Trash
 - 29 Staff/Security
 - 30 Deleted
 - 31 Electric Incoming Service

<table border="1" style="width: 100%; border-collapse: collapse;"> <tr> <td style="width: 10%;">DESIGNED BY</td> <td style="width: 10%;">Date</td> <td style="width: 10%;">1/10/83</td> </tr> <tr> <td>HWA</td> <td></td> <td></td> </tr> <tr> <td>DRAWN BY</td> <td>Date</td> <td>1/10/83</td> </tr> <tr> <td>A. SNIDER</td> <td></td> <td></td> </tr> <tr> <td>CHECKED BY</td> <td>Date</td> <td>2/10/83</td> </tr> <tr> <td>J. YEN</td> <td></td> <td></td> </tr> <tr> <td></td> <td></td> <td>PIGATT</td> </tr> </table>		DESIGNED BY	Date	1/10/83	HWA			DRAWN BY	Date	1/10/83	A. SNIDER			CHECKED BY	Date	2/10/83	J. YEN					PIGATT	<p>HARRY WESE & ASSOCIATES TIPPETTS-ABBETT-McCARTHY-STRATTON ENVIRONMENTAL COLLABORATIVE, INC. GIN WONG ASSOCIATES General Architectural Consultants: Stations</p> <p>SUBMITTED BY: <i>[Signature]</i> PROJECT MANAGER</p>		<p>SOUTHERN CALIFORNIA RAPID TRANSIT DISTRICT METRO RAIL PROJECT</p> <p>APPROVAL RECOMMENDED _____ Date _____ Reg. No. _____</p> <p>APPROVED _____ Date _____ MANAGER / CHIEF ENGINEER Reg. No. _____</p>		<p>FAIRFAX / BEVERLY STATION PLANS AND SECTION</p> <p>PRELIMINARY: FOR STUDY PURPOSES ONLY</p>		<p>IN PROGRESS 3/21/83</p> <p>CONTRACT NO. _____</p> <p>DRAWING NO. AP-16BAA-A-046</p> <p>SCALE 1"=20'-0"</p> <p>SHEET NO. _____</p>	
		DESIGNED BY	Date	1/10/83																										
HWA																														
DRAWN BY	Date	1/10/83																												
A. SNIDER																														
CHECKED BY	Date	2/10/83																												
J. YEN																														
		PIGATT																												
<table border="1" style="width: 100%; border-collapse: collapse;"> <tr> <th>REV.</th> <th>DATE</th> <th>BY</th> <th>APP.</th> <th>DESCRIPTION</th> </tr> <tr> <td> </td> <td> </td> <td> </td> <td> </td> <td> </td> </tr> </table>		REV.	DATE	BY	APP.	DESCRIPTION																								
REV.	DATE	BY	APP.	DESCRIPTION																										

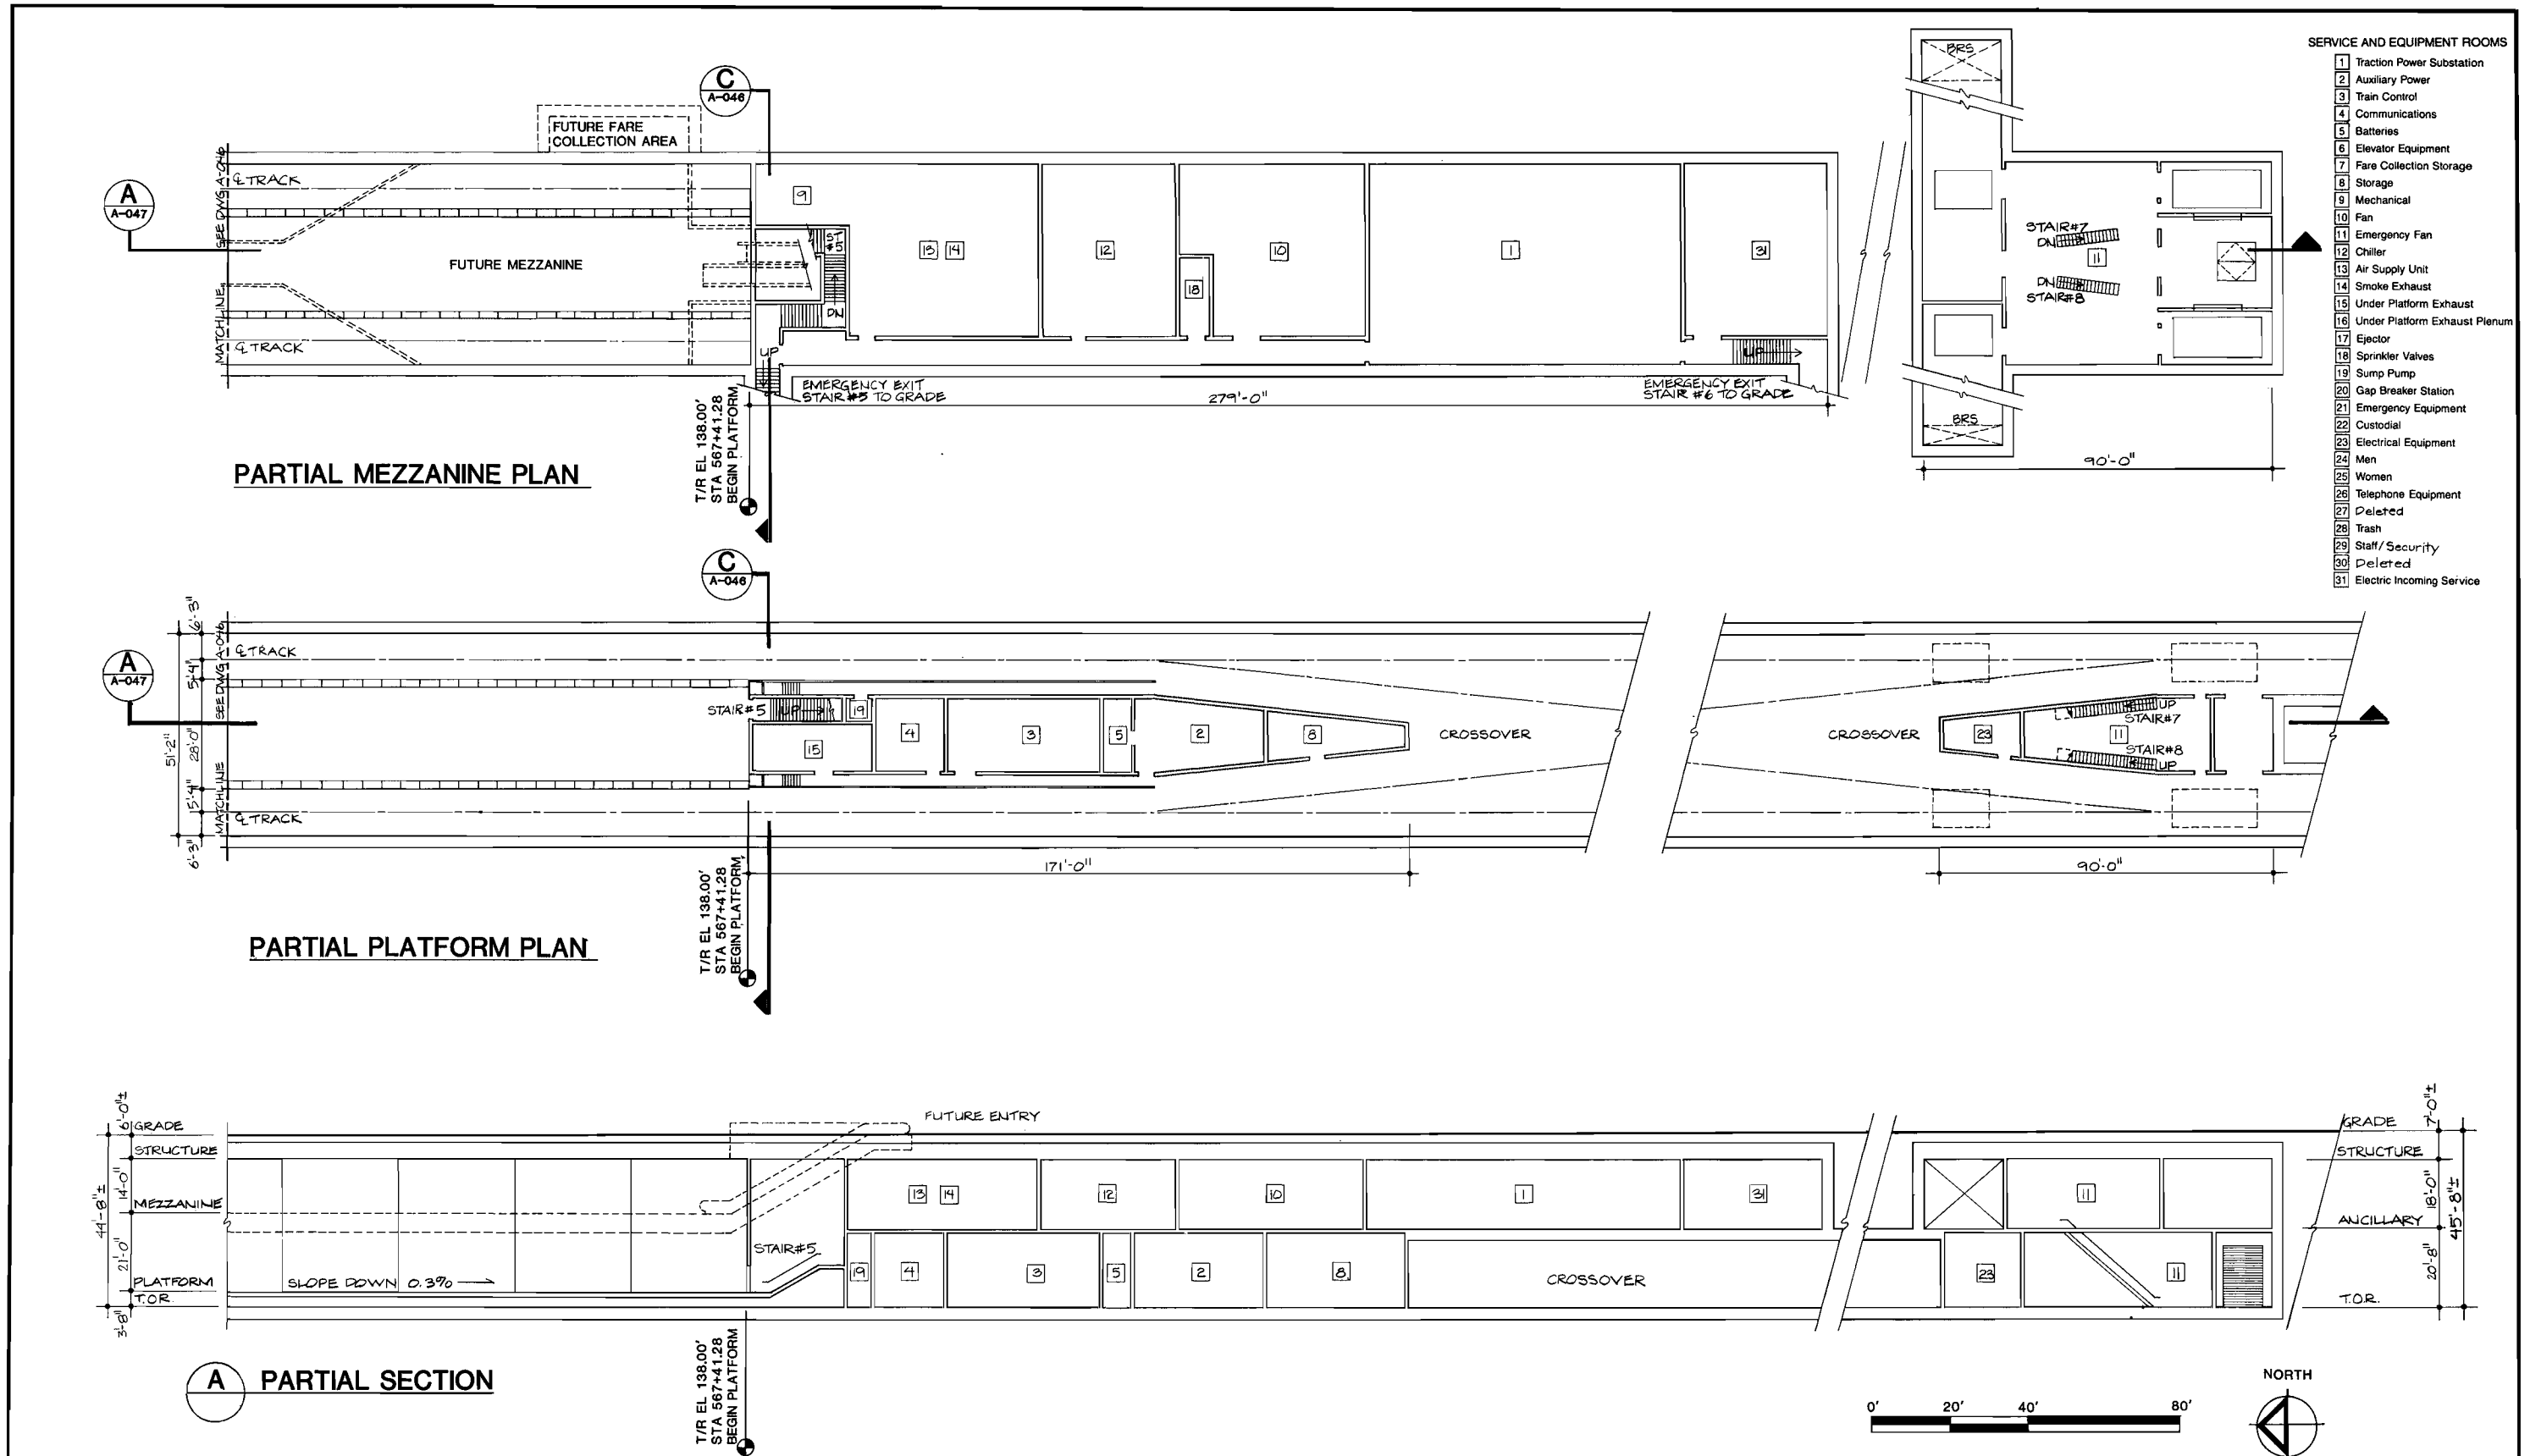FIGURE II-46



REV.	DATE	BY	APP.	DESCRIPTION

DESIGNED BY
HWA Date 1/10/83

DRAWN BY
A. SNIDER Date 1/10/83

CHECKED BY
J. YEN Date 3/10/83

HARRY WESE & ASSOCIATES
TIPPETTS-ABBETT-McCARTHY-STRATTON
ENVIRONMENTAL COLLABORATIVE, INC.
GIN WONG ASSOCIATES
General Architectural Consultants: Stations

SUBMITTED BY:
H. J. Ivett
PROJECT MANAGER

SOUTHERN CALIFORNIA RAPID TRANSIT DISTRICT
METRO RAIL PROJECT

APPROVAL RECOMMENDED _____ Date _____
Reg. No. _____

APPROVED _____ Date _____
MANAGER / CHIEF ENGINEER Reg. No. _____

FAIRFAX / BEVERLY STATION
PLANS AND SECTIONS

PRELIMINARY:
FOR STUDY PURPOSES ONLY

CONTRACT NO. _____

DRAWING NO. **AP-16BAA-A-047**

SCALE **1"=20'-0"**

SHEET NO. _____

FIGURE II-47

FAIRFAX/SANTA MONICA STATION

Background

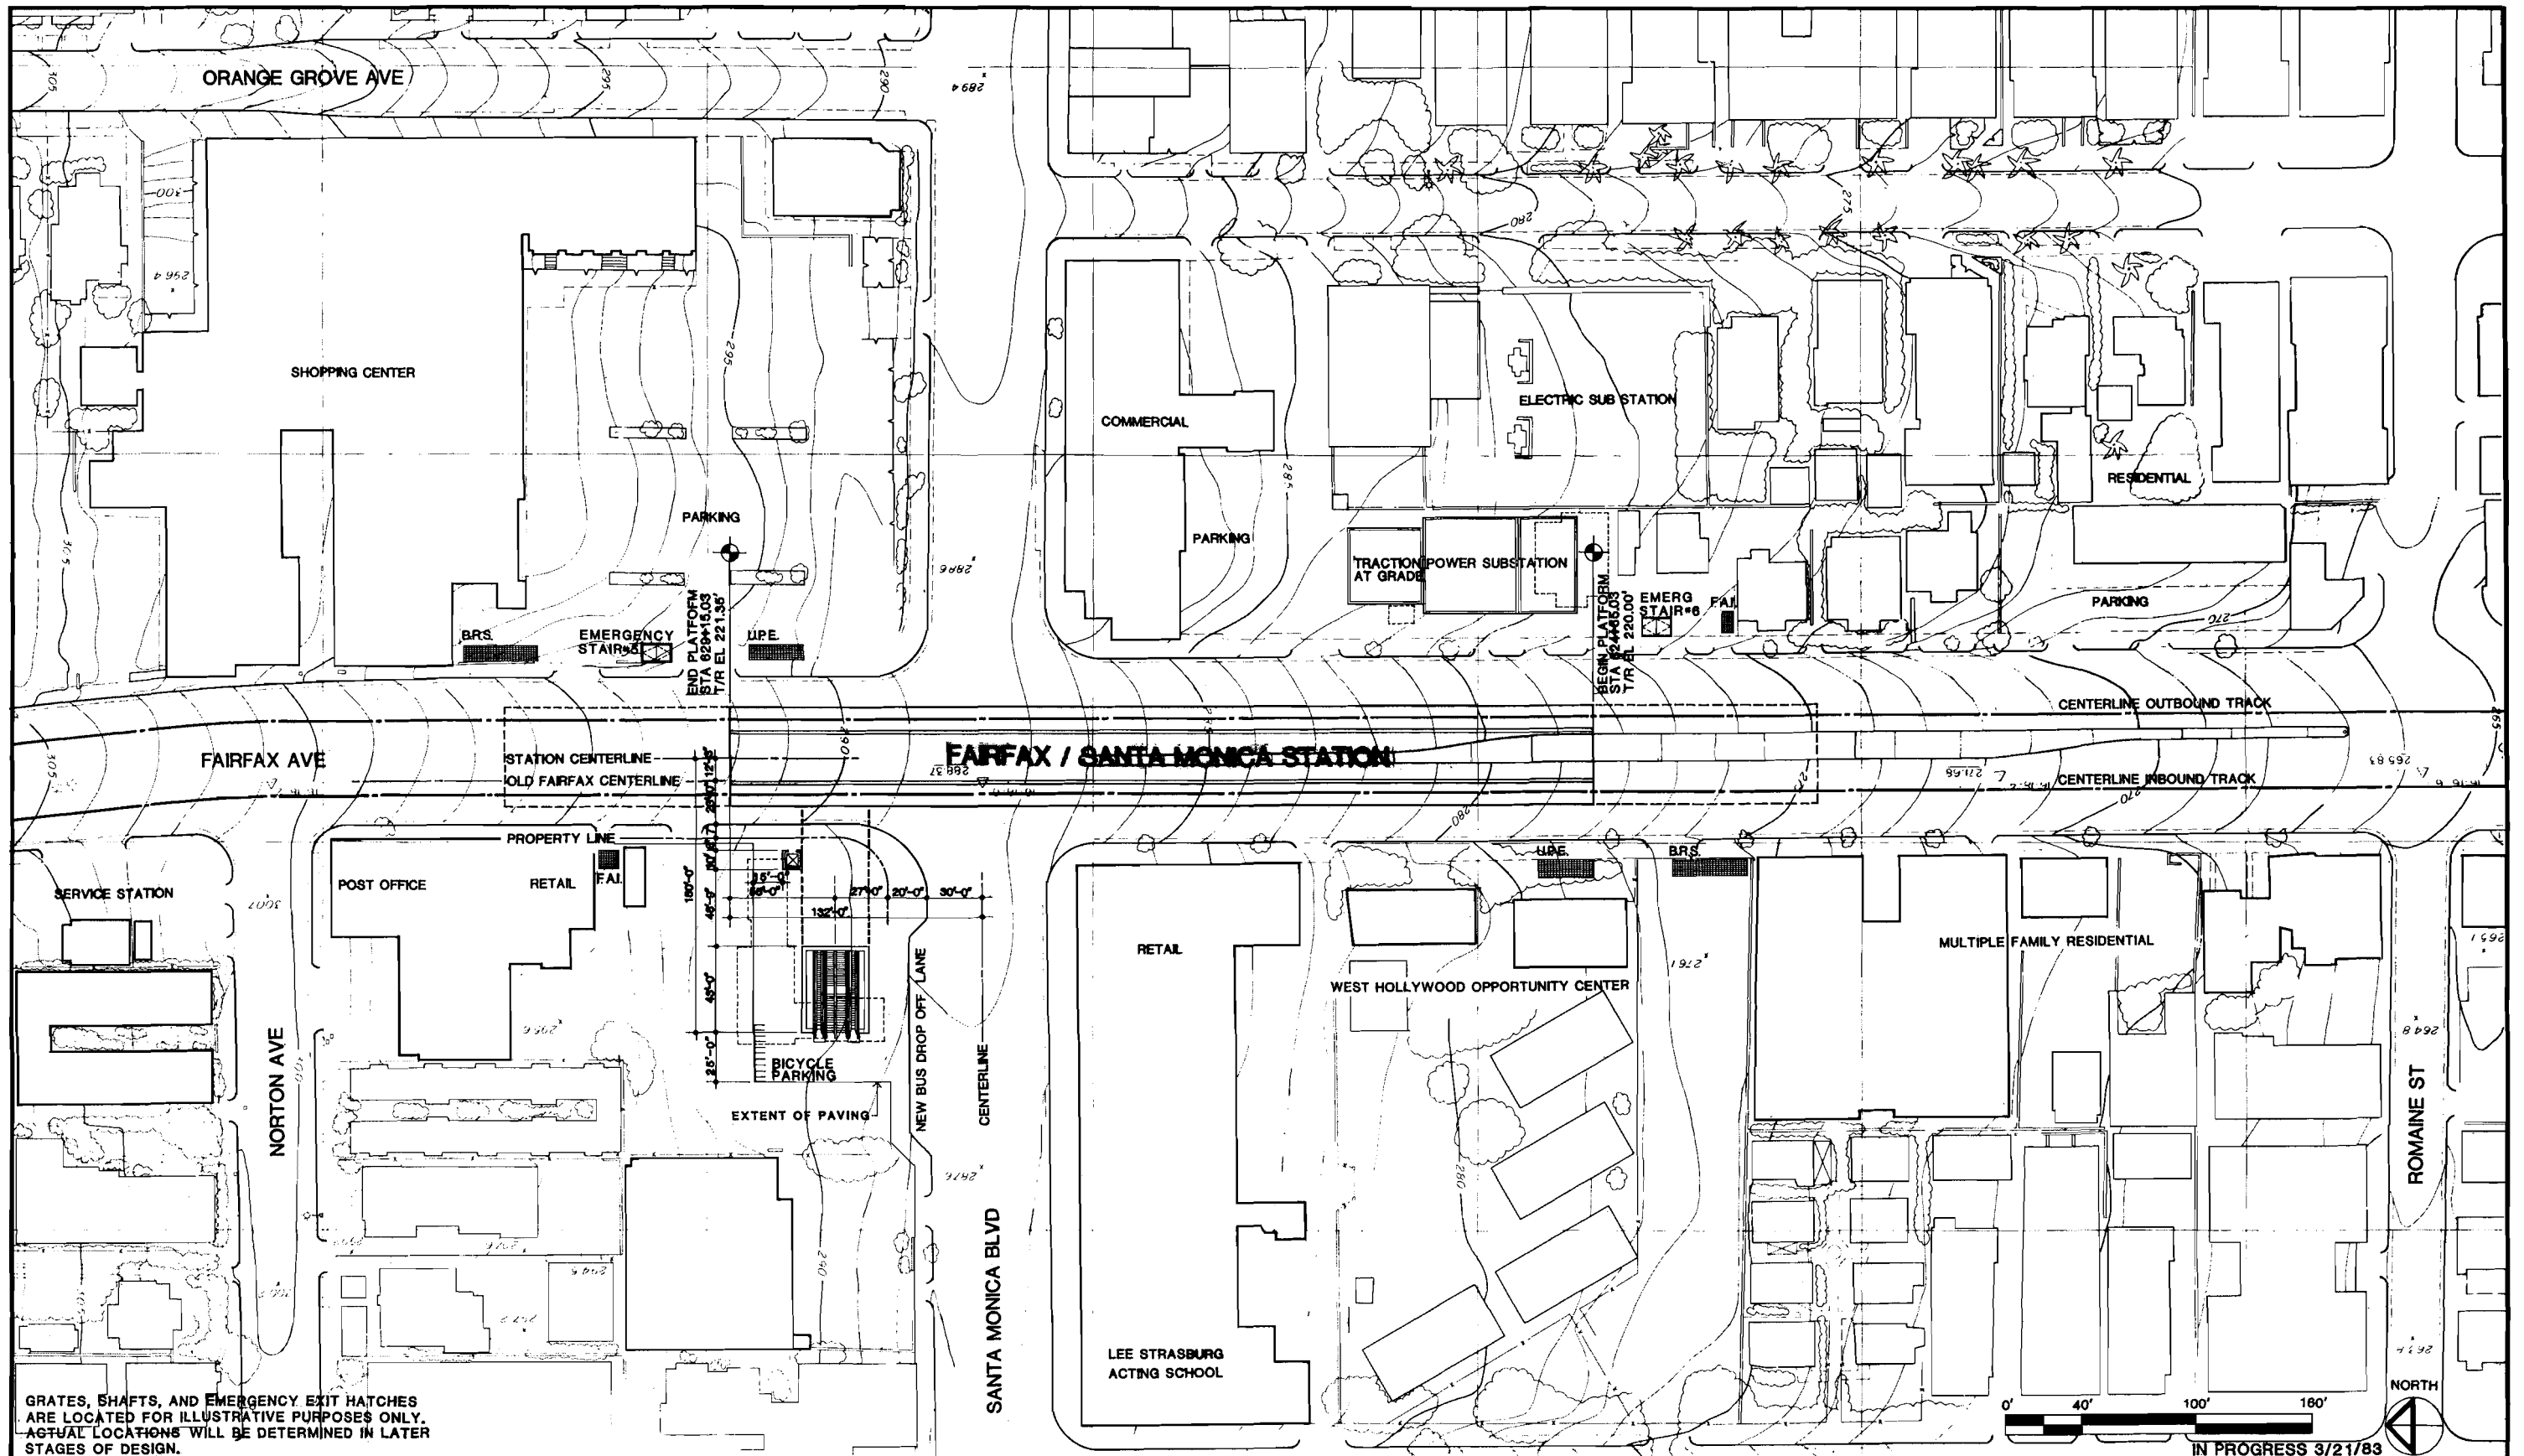
The Fairfax/Santa Monica Station will be located under Fairfax Avenue between Romaine and Norton Streets. Land use along the major streets in this station area is primarily low-rise, storefront retail and small neighborhood shopping centers. There are many vacant lots and parking lots interspersed with a generally low level of development. The areas off the major streets are primarily residential land uses with a variety of housing types.

Station Site Design Parameters


In addition to patrons arriving on foot to the station, the major mode of access will be via bus. The buses will be primarily arriving from and departing to the west and some buses may terminate at the station. Therefore, to facilitate the rail-bus transfer movement, the single entry to this station is planned for the northwest corner of the intersection of Fairfax and Santa Monica. A bus turnout lane is proposed for the north side of Santa Monica adjacent to the station entry. Although locating the entry on this corner will require the demolition of an existing service station, the corner will offer great development potential after the entry is in place.

Station Design Parameters

A single mezzanine located on the north end of the station will provide sufficient space to meet the projected moderate patronage demand but still permit the later construction of a station entry on the northeast corner of Fairfax and Santa Monica if future development or patronage warrants the addition. The station is planned with a center platform and with ancillary space provided at each end of the station. Since neither a crossover or pocket track is proposed for this station, the required traction power substation will not be located in the station structure. The facility is proposed to be at-grade in an off-street location east of Fairfax and south of Santa Monica.



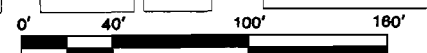GRATES, SHAFTS, AND EMERGENCY EXIT HATCHES ARE LOCATED FOR ILLUSTRATIVE PURPOSES ONLY. ACTUAL LOCATIONS WILL BE DETERMINED IN LATER STAGES OF DESIGN.



IN PROGRESS 3/21/83

DESIGNED BY	Date	2.7.83
HWA		
DRAWN BY	Date	2.7.83
A. SNIDER		
CHECKED BY	Date	2/16/83
J. YEN		

HARRY WESE & ASSOCIATES
 TIPPETTS-ABBETT-McCARTHY-STRATTON
 ENVIRONMENTAL COLLABORATIVE, INC.
 GIN WONG ASSOCIATES
 General Architectural Consultants: Stations

SUBMITTED BY:
A. J. J. J.
 PROJECT MANAGER

SOUTHERN CALIFORNIA RAPID TRANSIT DISTRICT
METRO RAIL PROJECT

APPROVAL RECOMMENDED _____ Date _____
 Reg. No. _____

APPROVED _____ Date _____
 MANAGER / CHIEF ENGINEER Reg. No. _____


FAIRFAX / SANTA MONICA STATION
 SITE PLAN

PRELIMINARY:
 FOR STUDY PURPOSES ONLY

CONTRACT NO.
DRAWING NO.
AP-16BAA-A-048
SCALE
1" = 40'-0"
SHEET NO.


REVISIONS

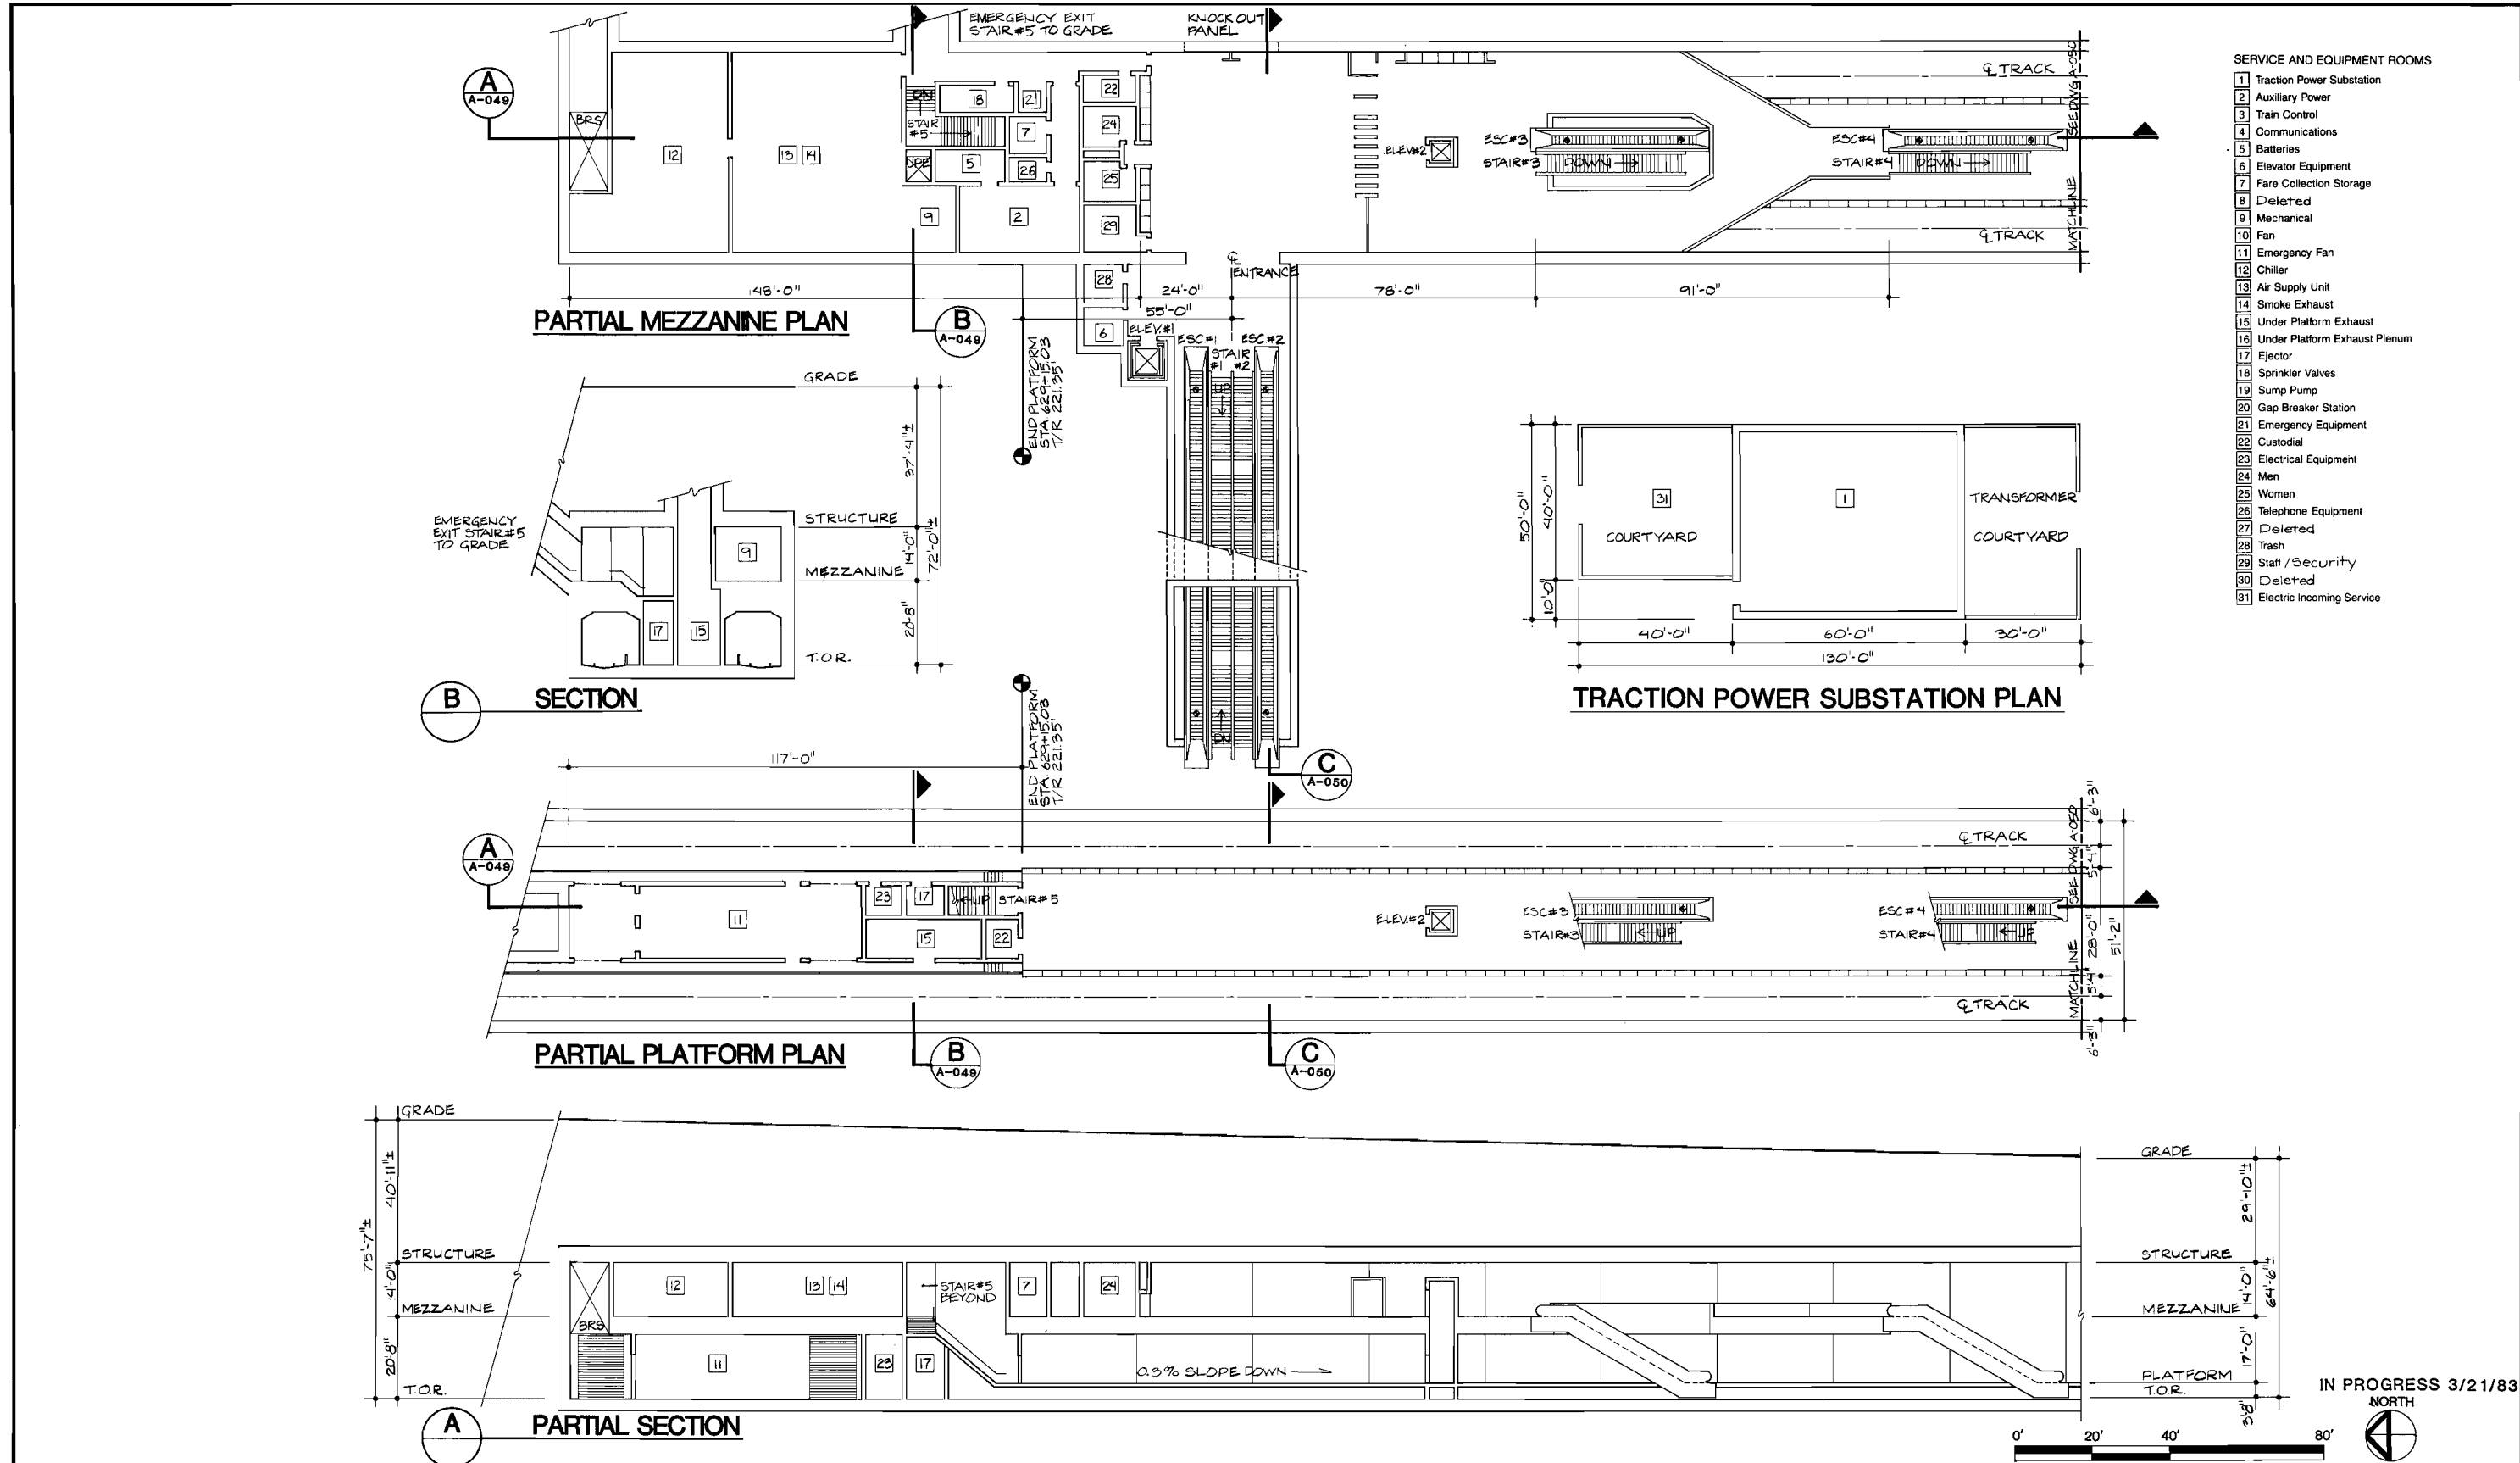FIGURE II-48



- SERVICE AND EQUIPMENT ROOMS**
- 1 Traction Power Substation
 - 2 Auxiliary Power
 - 3 Train Control
 - 4 Communications
 - 5 Batteries
 - 6 Elevator Equipment
 - 7 Fare Collection Storage
 - 8 Deleted
 - 9 Mechanical
 - 10 Fan
 - 11 Emergency Fan
 - 12 Chiller
 - 13 Air Supply Unit
 - 14 Smoke Exhaust
 - 15 Under Platform Exhaust
 - 16 Under Platform Exhaust Plenum
 - 17 Ejector
 - 18 Sprinkler Valves
 - 19 Sump Pump
 - 20 Gap Breaker Station
 - 21 Emergency Equipment
 - 22 Custodial
 - 23 Electrical Equipment
 - 24 Men
 - 25 Women
 - 26 Telephone Equipment
 - 27 Deleted
 - 28 Trash
 - 29 Staff / Security
 - 30 Deleted
 - 31 Electric Incoming Service

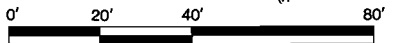IN PROGRESS 3/21/83



REV.	DATE	BY	APP.	DESCRIPTION

DESIGNED BY HWA	Date 2.7.83
DRAWN BY A. GNIDER	Date 2.7.83
CHECKED BY J. YEN	Date 3/14/83 PIGATI

HARRY WESE & ASSOCIATES
 TIPPETTS-ABBETT-McCARTHY-STRATTON
 ENVIRONMENTAL COLLABORATIVE, INC.
 GIN WONG ASSOCIATES
 General Architectural Consultants: Stations

SUBMITTED BY:
[Signature]
 PROJECT MANAGER





SOUTHERN CALIFORNIA RAPID TRANSIT DISTRICT METRO RAIL PROJECT		
APPROVAL RECOMMENDED	APPROVED	
		Date
		MANAGER / CHIEF ENGINEER
Reg. No. _____	Reg. No. _____	Reg. No. _____

FAIRFAX / SANTA MONICA STATION
 PLANS AND SECTIONS

PRELIMINARY:
 FOR STUDY PURPOSES ONLY

CONTRACT NO.
DRAWING NO. AP-16BAA-A-049
SCALE 1"=20'-0"
SHEET NO.

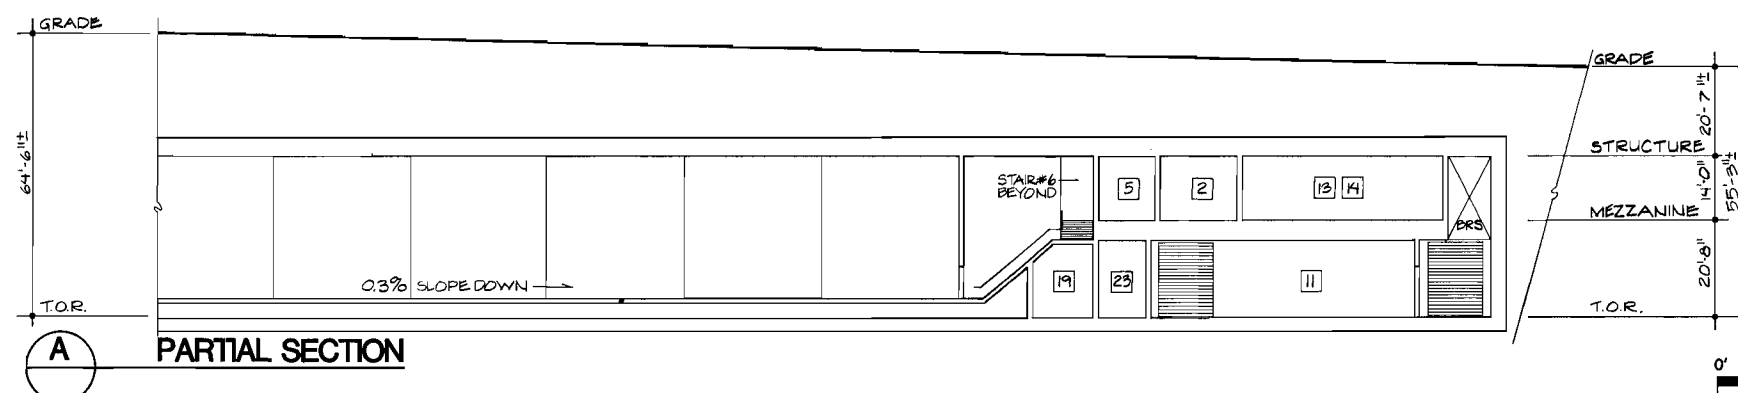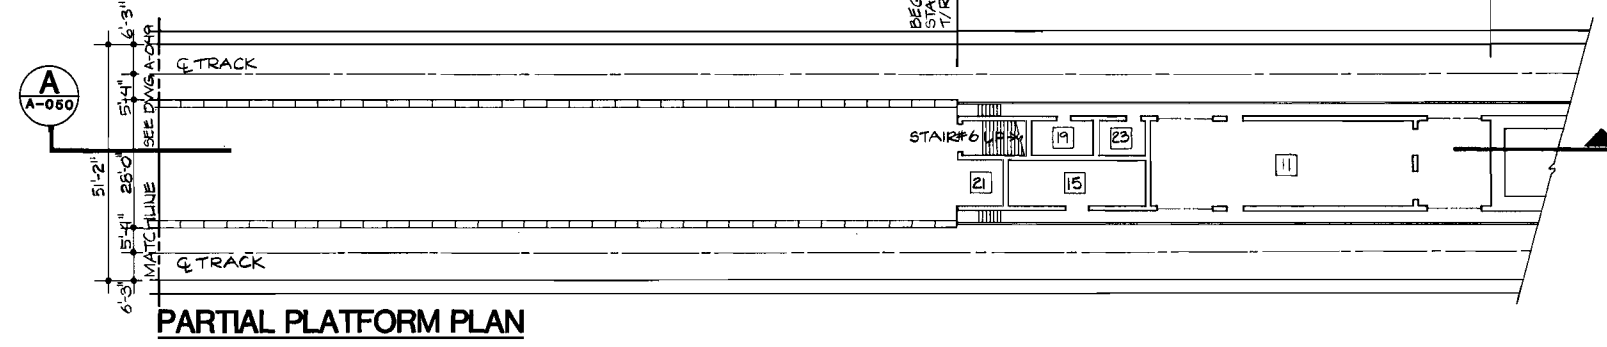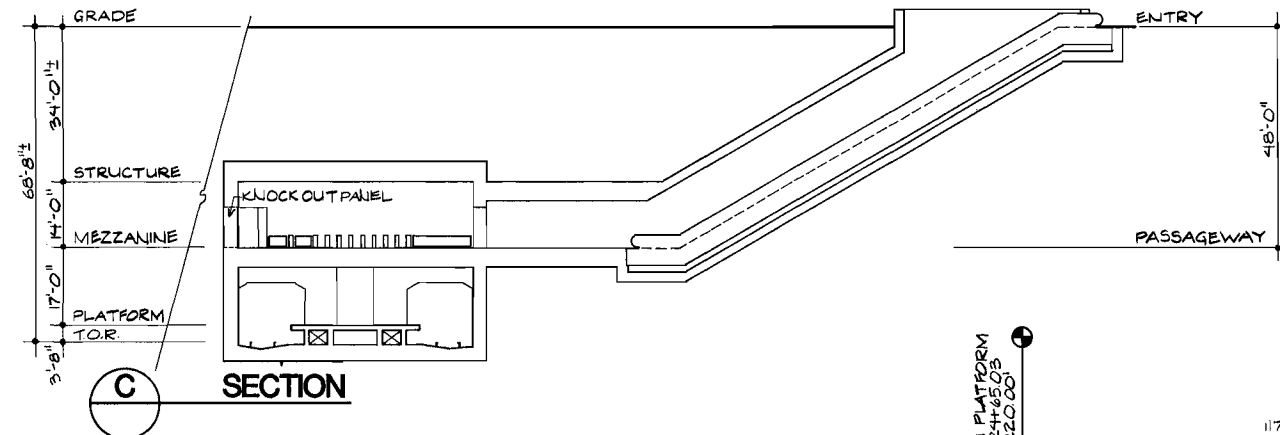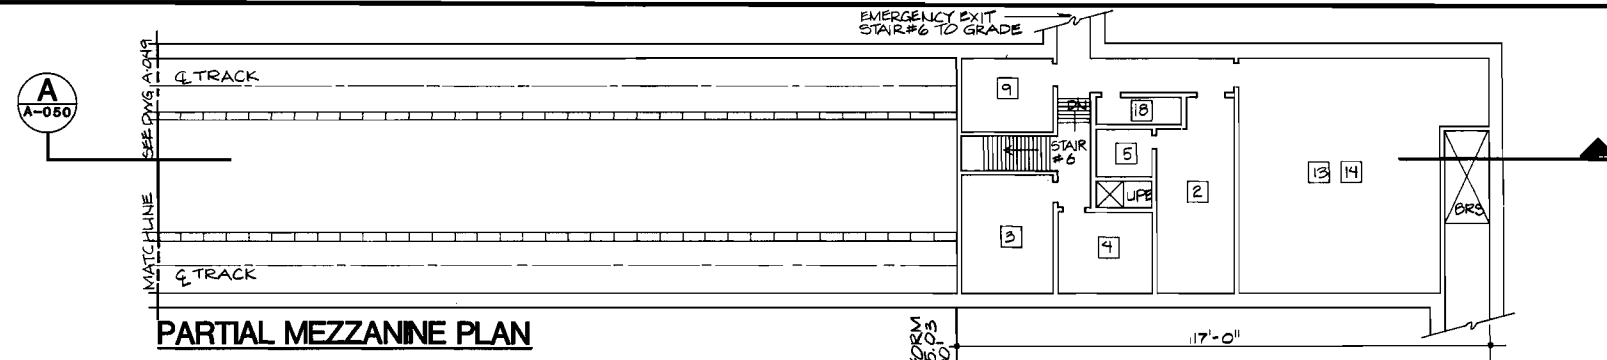FIGURE II-49



- SERVICE AND EQUIPMENT ROOMS**
- 1 Traction Power Substation
 - 2 Auxiliary Power
 - 3 Train Control
 - 4 Communications
 - 5 Batteries
 - 6 Elevator Equipment
 - 7 Fare Collection Storage
 - 8 Deleted
 - 9 Mechanical
 - 10 Fan
 - 11 Emergency Fan
 - 12 Chiller
 - 13 Air Supply Unit
 - 14 Smoke Exhaust
 - 15 Under Platform Exhaust
 - 16 Under Platform Exhaust Plenum
 - 17 Ejector
 - 18 Sprinkler Valves
 - 19 Sump Pump
 - 20 Gap Breaker Station
 - 21 Emergency Equipment
 - 22 Custodial
 - 23 Electrical Equipment
 - 24 Men
 - 25 Women
 - 26 Telephone Equipment
 - 27 Deleted
 - 28 Trash
 - 29 Staff/Security
 - 30 Deleted
 - 31 Electric Incoming Service

IN PROGRESS 3/21/83

NORTH

0' 20' 40' 80'

REV.	DATE	BY	APP.	DESCRIPTION

DESIGNED BY
HWVA Date 2/7/83

DRAWN BY
A. SNIDER Date 2/7/83

CHECKED BY
J. YEN Date 3/10/83
P6AT1

HARRY WESE & ASSOCIATES
TIPPETTS-ABBETT-McCARTHY-STRATTON
ENVIRONMENTAL COLLABORATIVE, INC.
GIN WONG ASSOCIATES
General Architectural Consultants: Stations

SUBMITTED BY:
[Signature]
PROJECT MANAGER

SOUTHERN CALIFORNIA RAPID TRANSIT DISTRICT
METRO RAIL PROJECT

APPROVAL RECOMMENDED _____ Date _____
APPROVED _____ Date _____
MANAGER / CHIEF ENGINEER Reg. No. _____

FAIRFAX / SANTA MONICA STATION
PLANS AND SECTIONS

PRELIMINARY:
FOR STUDY PURPOSES ONLY

CONTRACT NO. _____
DRAWING NO.
AP-16BAA-A-050
SCALE
1"=20'-0"
SHEET NO. _____

FIGURE II-50

LA BREA/SUNSET STATION

Background

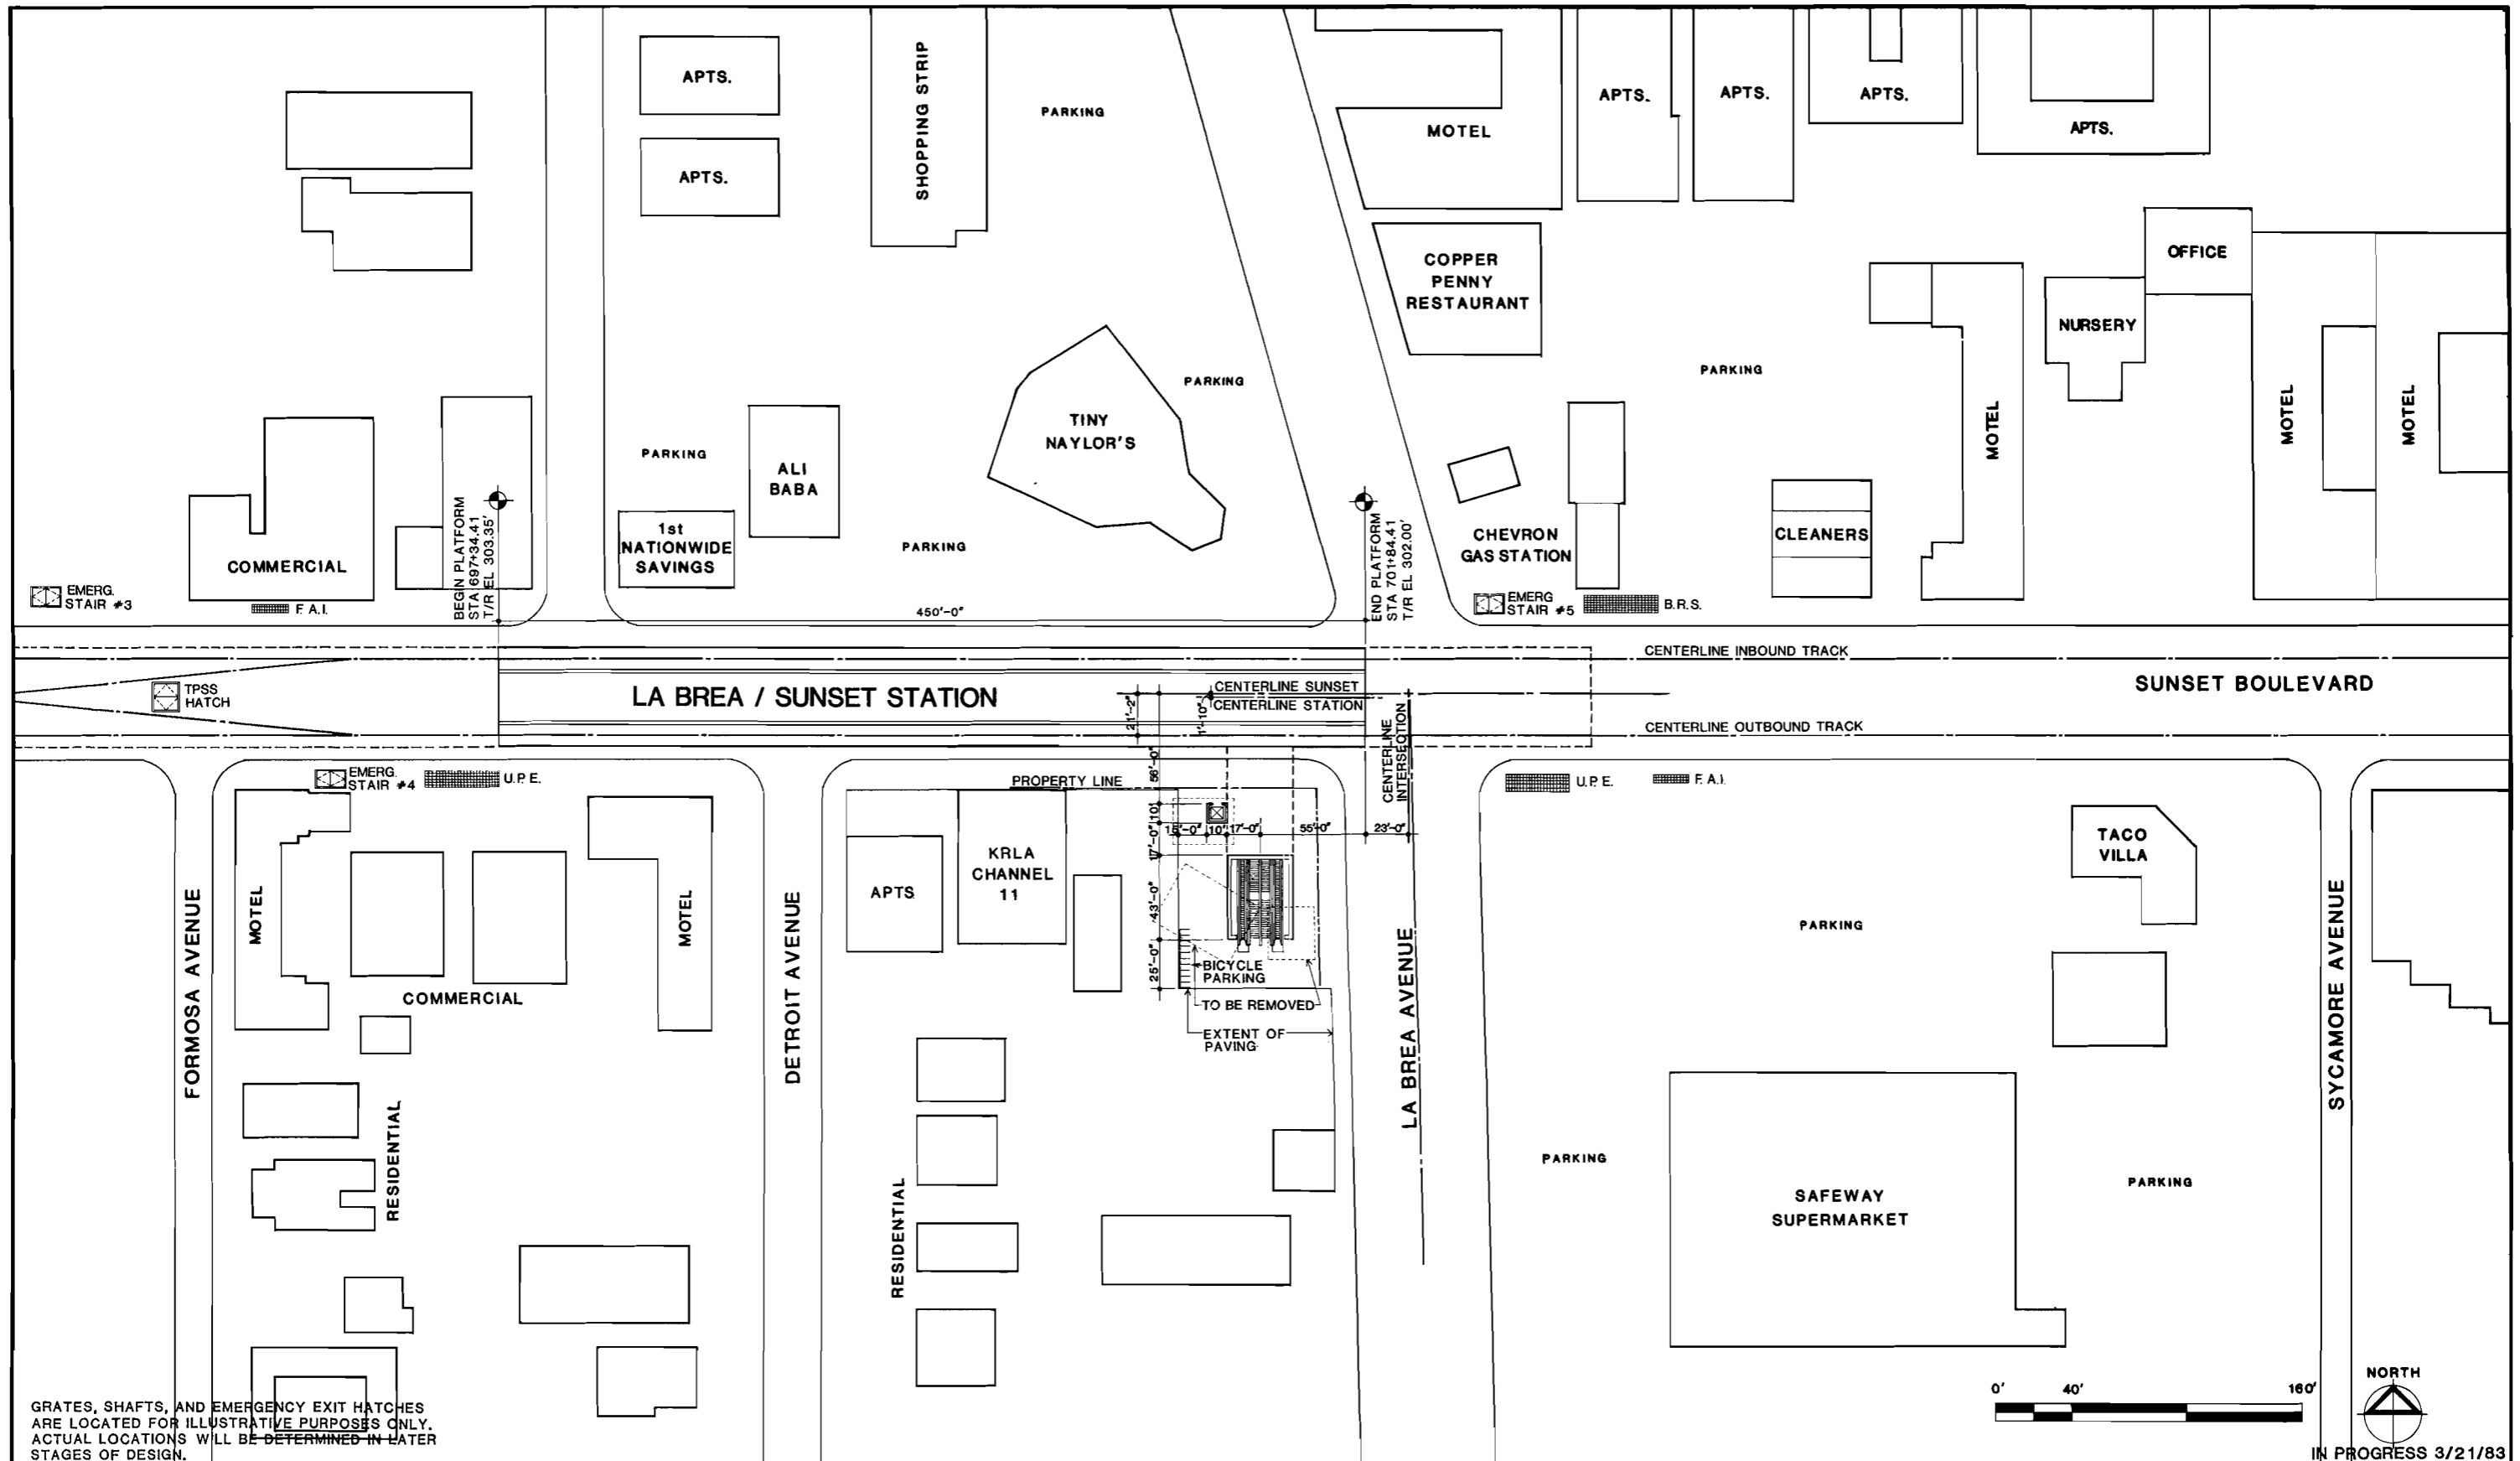
The La Brea/Sunset Station will be located under Sunset Boulevard between Formosa and La Brea Avenues. The station area is characterized by mixed-use development. The major streets, Sunset and La Brea, have low-rise commercial facilities. The areas behind the major streets are primarily single-family residential. Hollywood High School is located nearby. A Safeway Supermarket is located on the southeast corner of La Brea and Sunset, service stations are on the northeast and southwest corners, and a Tiny Naylor's Restaurant is on the northwest corner.

Station Site Design Parameters

The expected patronage for this station is among the lowest on the system. It is planned with a single entry to be located on the southwest corner of the intersection of Sunset and La Brea. The construction of the entry will require the removal of an existing service station, but the site will have future development potential.

Station Design Parameters

In response to the low patronage projection the station is planned with a single mezzanine at the east end of the station. The station will have a center platform with ancillary space provided at each end of the station. A double crossover track will be located at the west end of the station and the required traction power substation will be located over the crossover track.



GRATES, SHAFTS, AND EMERGENCY EXIT HATCHES ARE LOCATED FOR ILLUSTRATIVE PURPOSES ONLY. ACTUAL LOCATIONS WILL BE DETERMINED IN LATER STAGES OF DESIGN.

REV.	DATE	BY	APP.	DESCRIPTION

DESIGNED BY HWA	Date 1.21.83
DRAWN BY A. SNIDER	Date 1.21.83
CHECKED BY J. YEN	Date 3.14.83 PUGATT

HARRY WESE & ASSOCIATES
 TIPPETTS-ABBETT-McCARTHY-STRATTON
 ENVIRONMENTAL COLLABORATIVE, INC.
 GIN WONG ASSOCIATES
 General Architectural Consultants: Stations

SUBMITTED BY:

 PROJECT MANAGER

SOUTHERN CALIFORNIA RAPID TRANSIT DISTRICT
METRO RAIL PROJECT

APPROVAL RECOMMENDED	APPROVED	Date
Reg. No. _____	MANAGER / CHIEF ENGINEER	Reg. No. _____

LA BREA / SUNSET STATION
 SITE PLAN

PRELIMINARY:
 FOR STUDY PURPOSES ONLY

CONTRACT NO.
DRAWING NO. AP-16BAA-A-051
SCALE 1"=40'-0"
SHEET NO.

FIGURE II-51



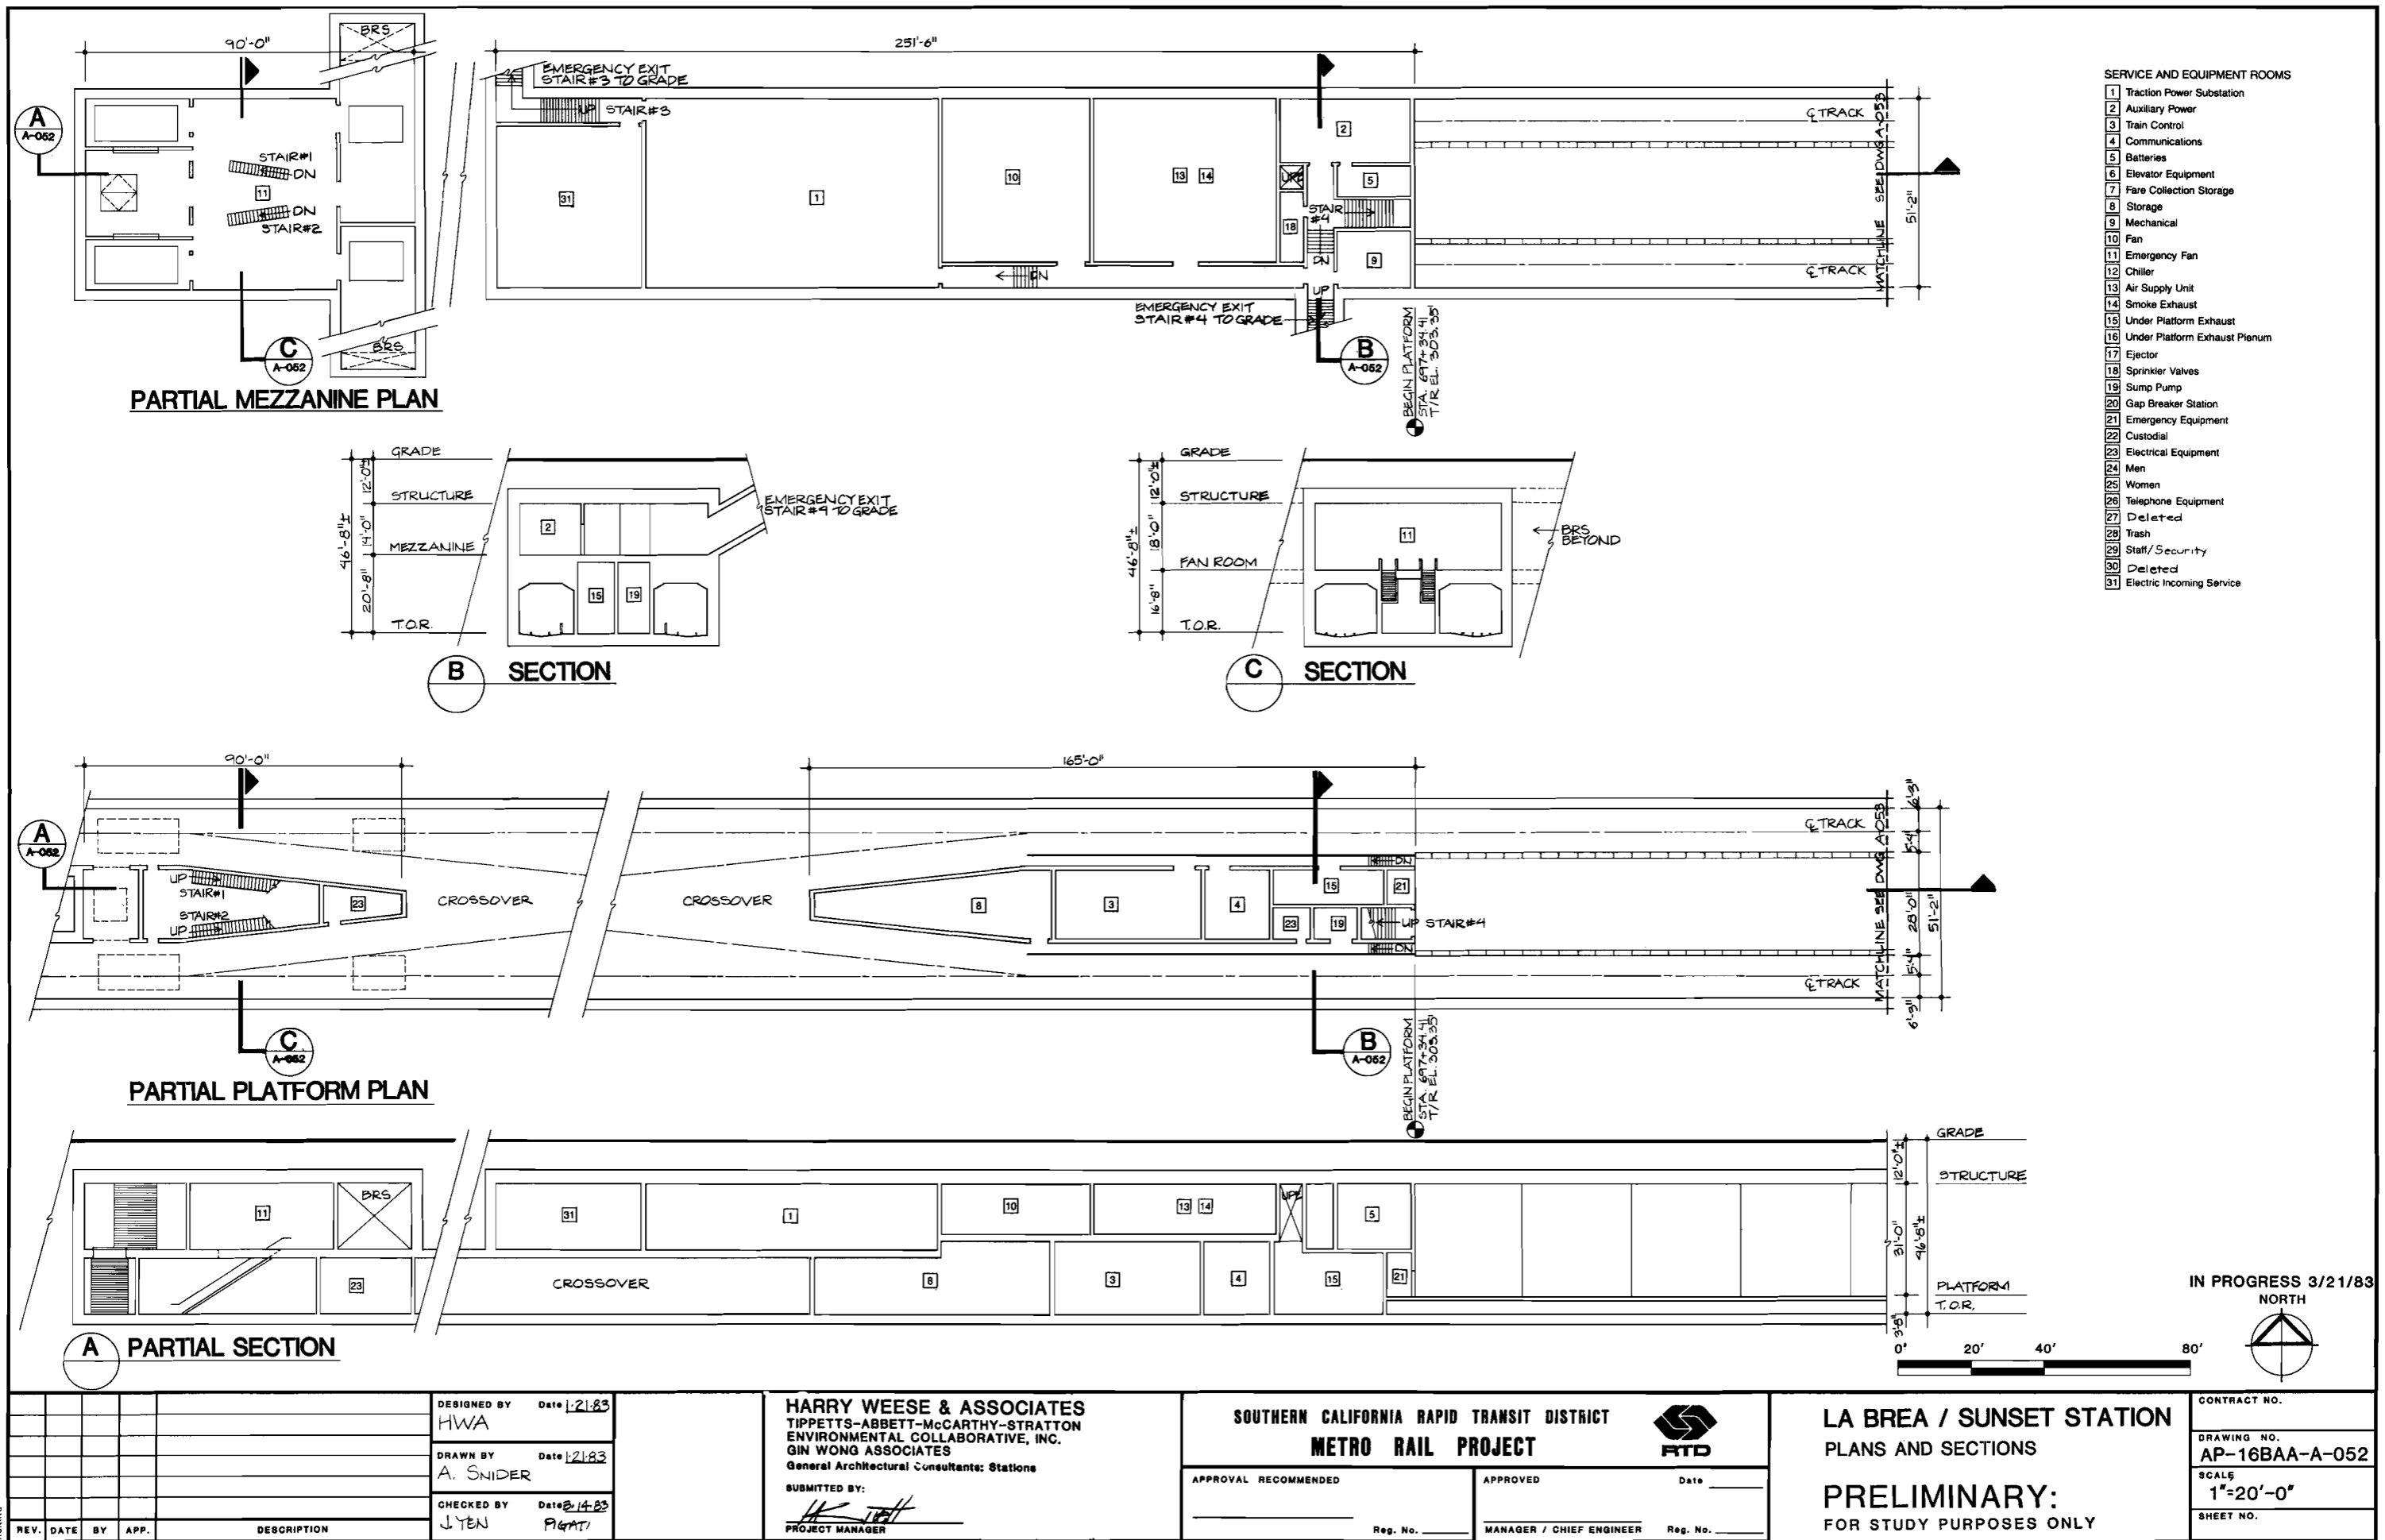


FIGURE II-52

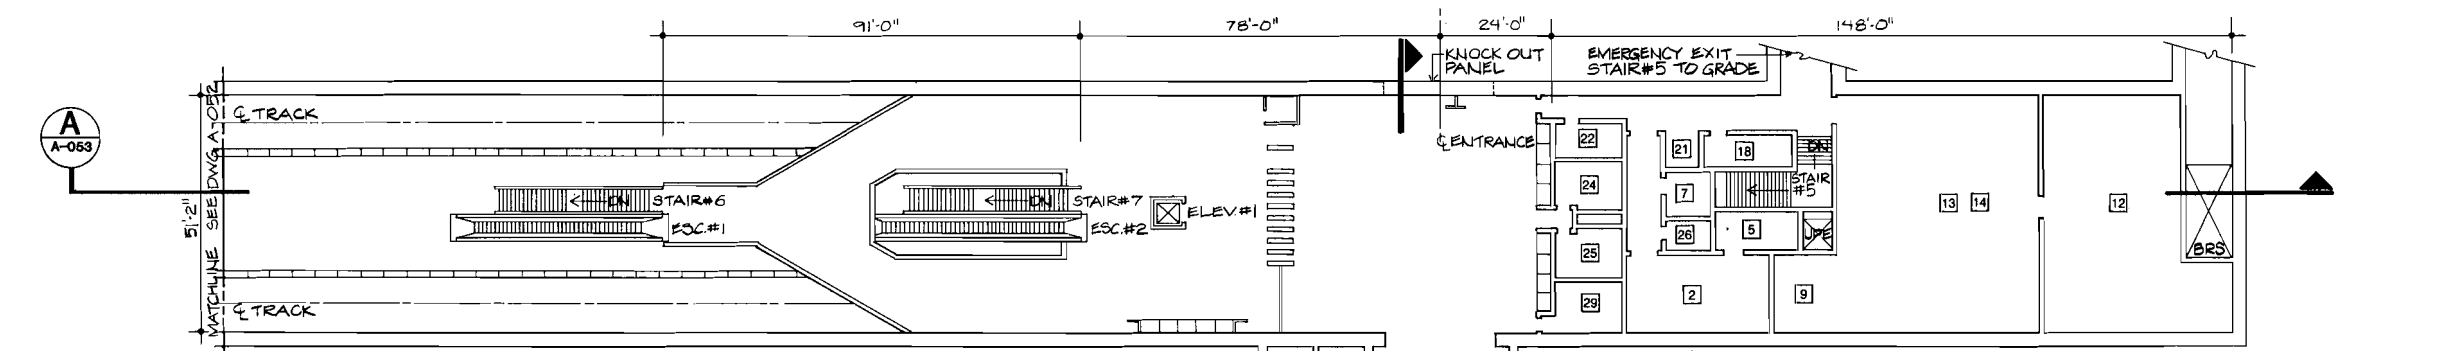
- SERVICE AND EQUIPMENT ROOMS**
- 1 Traction Power Substation
 - 2 Auxiliary Power
 - 3 Train Control
 - 4 Communications
 - 5 Batteries
 - 6 Elevator Equipment
 - 7 Fare Collection Storage
 - 8 Deleted
 - 9 Mechanical
 - 10 Fan
 - 11 Emergency Fan
 - 12 Chiller
 - 13 Air Supply Unit
 - 14 Smoke Exhaust
 - 15 Under Platform Exhaust
 - 16 Under Platform Exhaust Plenum
 - 17 Ejector
 - 18 Sprinkler Valves
 - 19 Sump Pump
 - 20 Gap Breaker Station
 - 21 Emergency Equipment
 - 22 Custodial
 - 23 Electrical Equipment
 - 24 Men
 - 25 Women
 - 26 Telephone Equipment
 - 27 Deleted
 - 28 Trash
 - 29 Staff/Security
 - 30 Deleted
 - 31 Electric Incoming Service




PARTIAL MEZZANINE PLAN

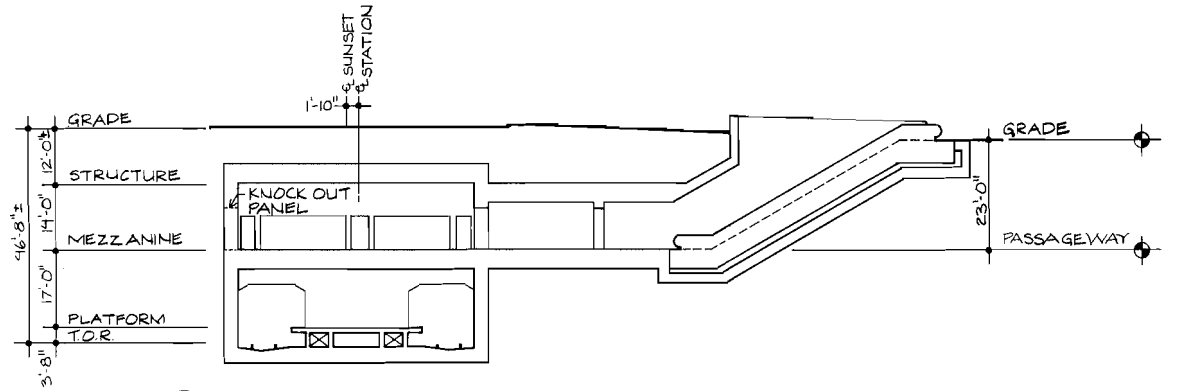


D SECTION

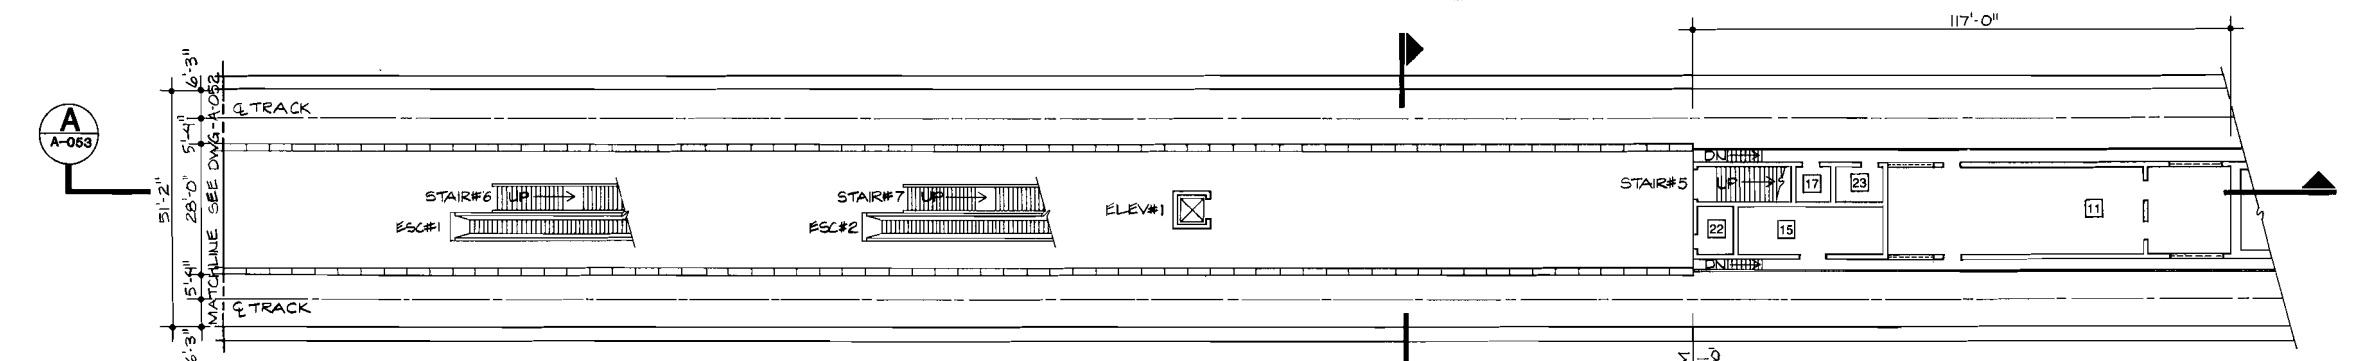

PARTIAL PLATFORM PLAN

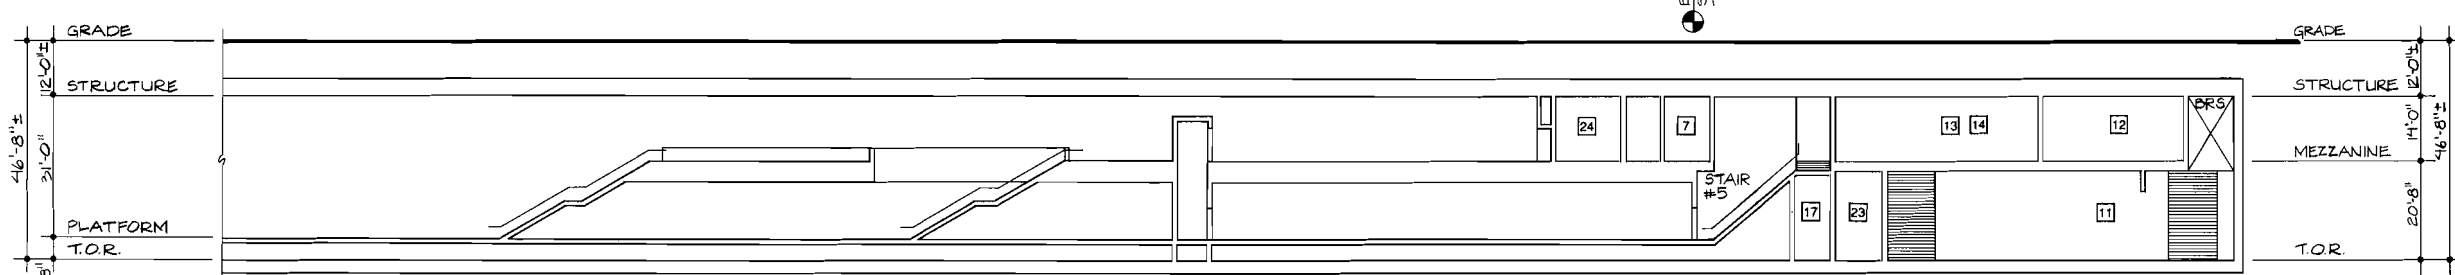

A PARTIAL SECTION

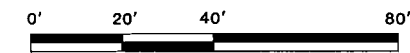

IN PROGRESS 3/21/83



REV.	DATE	BY	APP.	DESCRIPTION

DESIGNED BY HWA	Date 12/83
DRAWN BY A. SNIDER	Date 12/83
CHECKED BY J. YEN	Date 2/14/83 PLGATI

HARRY WESE & ASSOCIATES
 TIPPETTS-ABBETT-McCARTHY-STRATTON
 ENVIRONMENTAL COLLABORATIVE, INC.
 GIN WONG ASSOCIATES
 General Architectural Consultants: Stations

SUBMITTED BY:

 PROJECT MANAGER

SOUTHERN CALIFORNIA RAPID TRANSIT DISTRICT		
METRO RAIL PROJECT		
APPROVAL RECOMMENDED	APPROVED	Date
Reg. No. _____	MANAGER / CHIEF ENGINEER	Reg. No. _____

LA BREA / SUNSET STATION
 PLANS AND SECTIONS

PRELIMINARY:
 FOR STUDY PURPOSES ONLY

CONTRACT NO.
DRAWING NO. AP-16BAA-A-053
SCALE 1"=20'-0"
SHEET NO.

FIGURE II-53

HOLLYWOOD/CAHUENGA STATION

Background

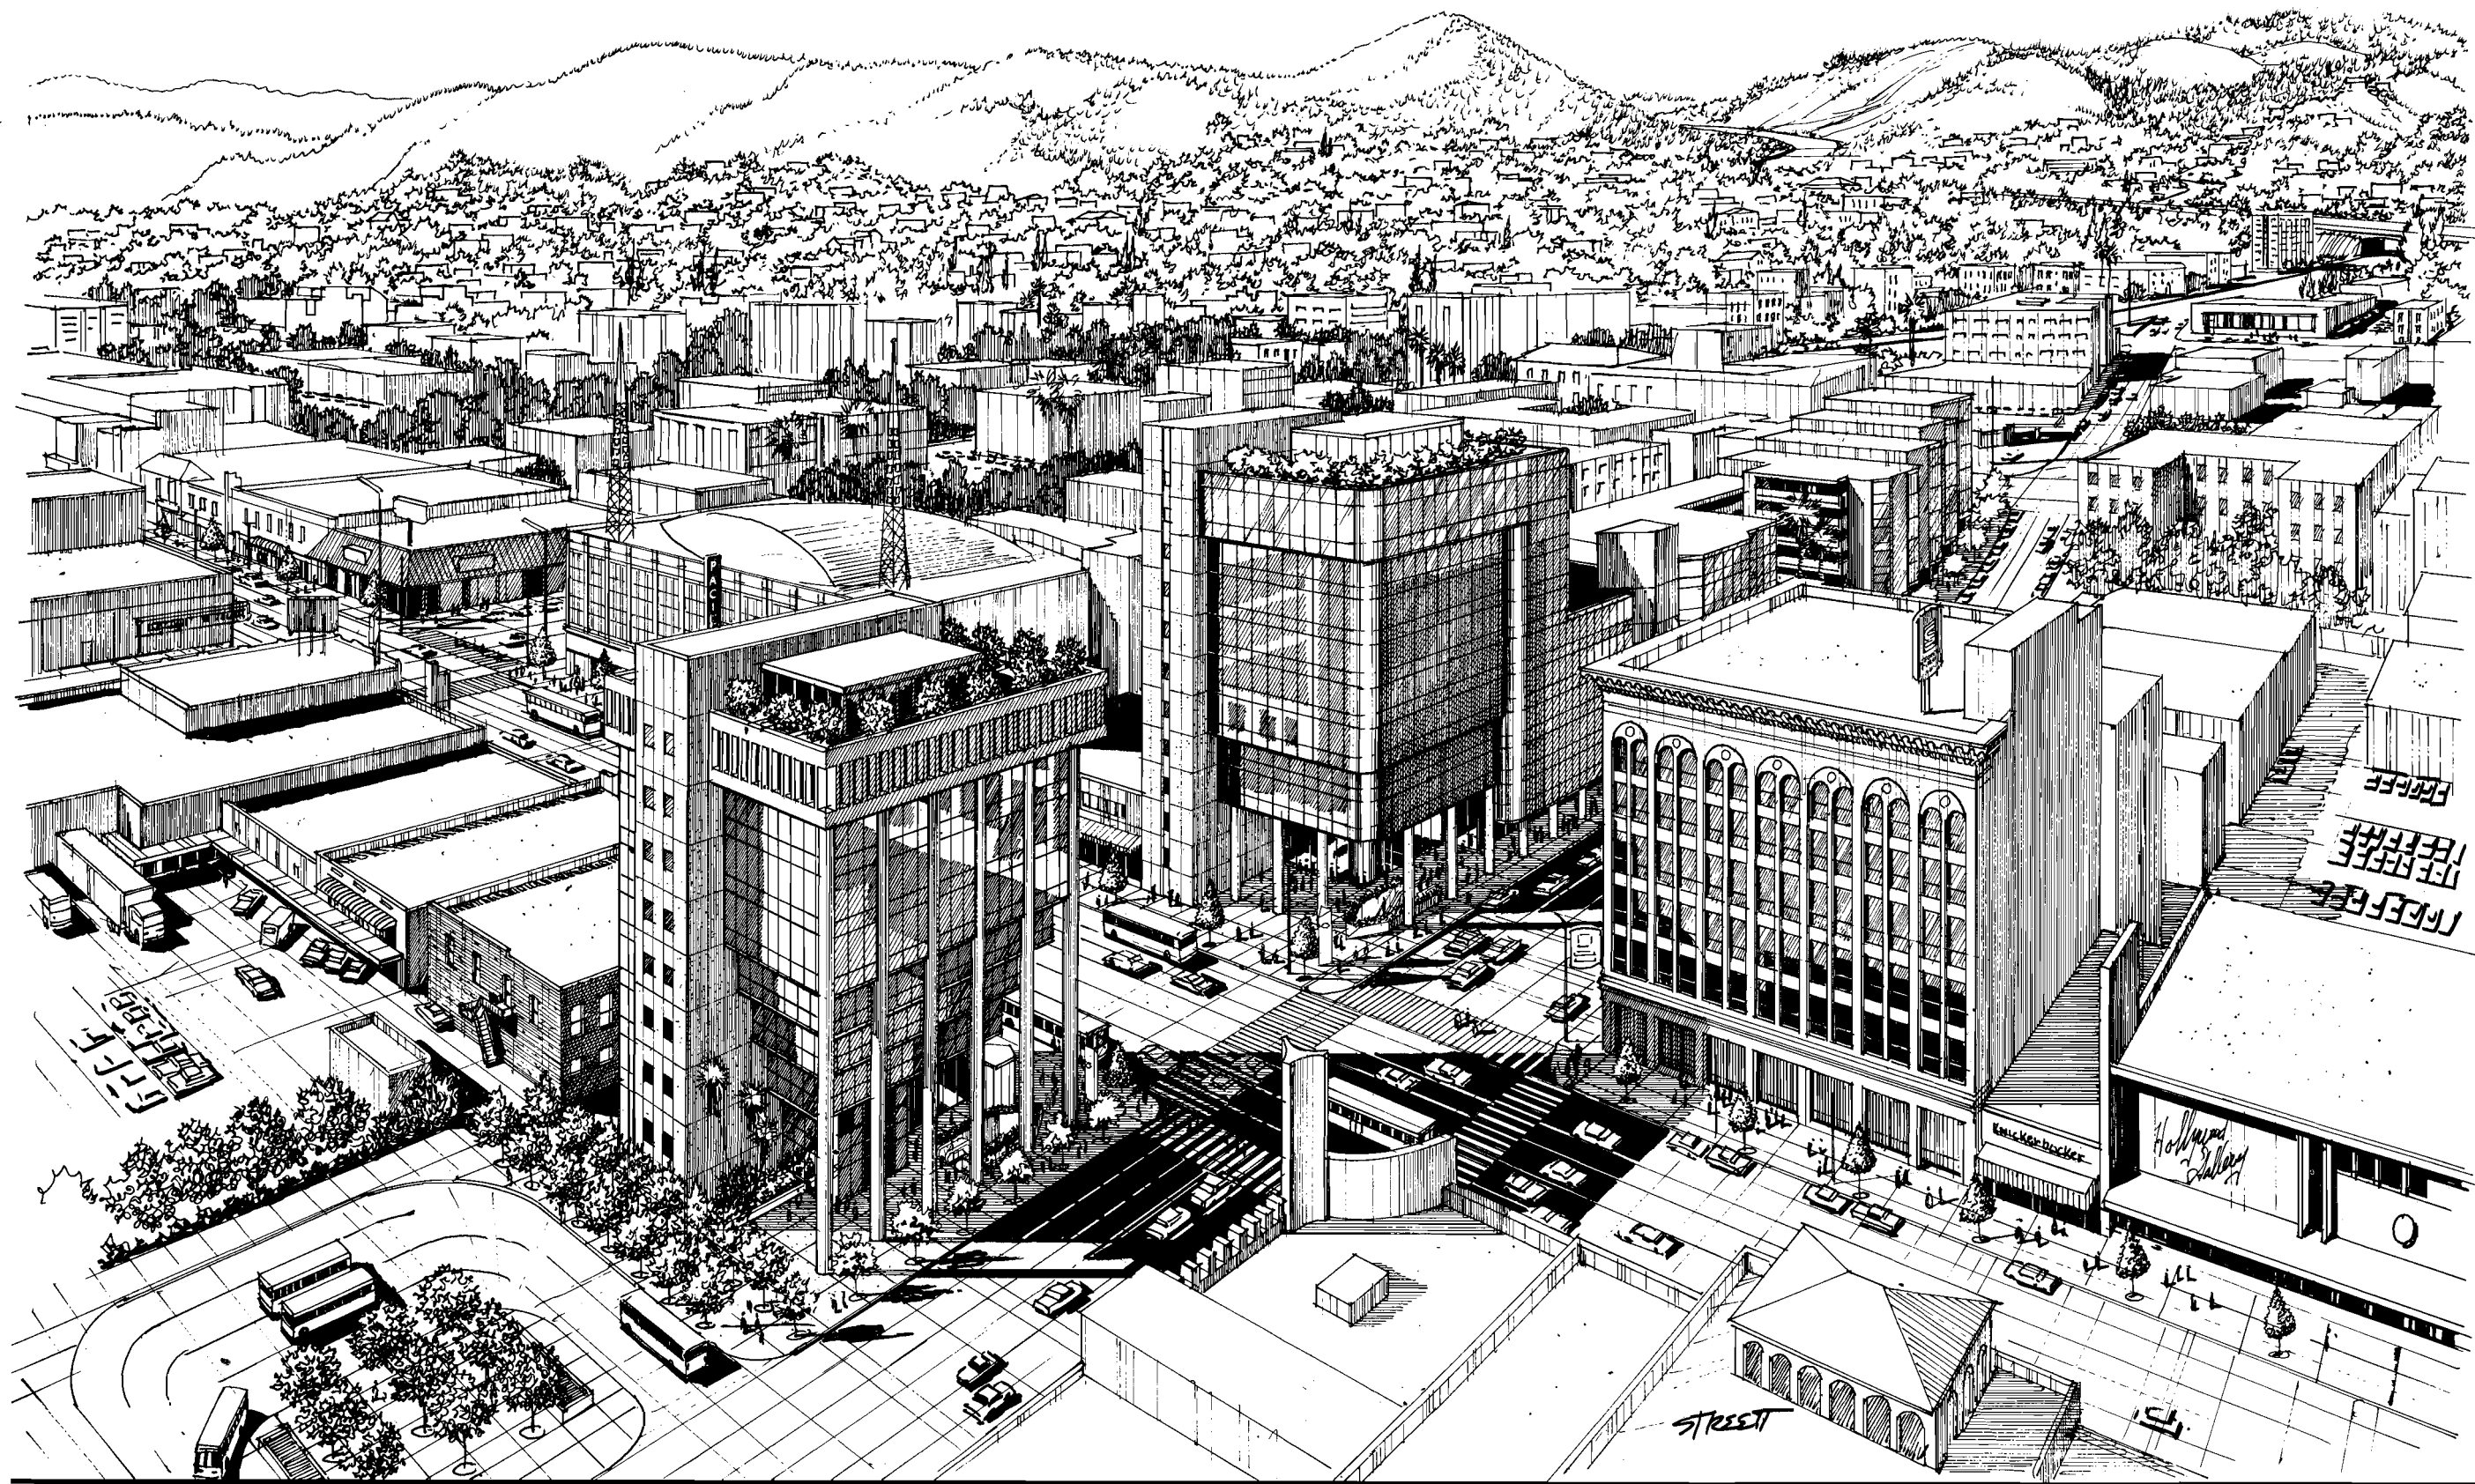
The Hollywood/Cahuenga Station will be located off-street running north-south along the west side of Cahuenga Boulevard from a point just south of Hollywood Boulevard up to Yucca Street. The station area is in the commercial center of Hollywood. The development along Hollywood Boulevard is low and medium rise commercial with a number of theaters and other entertainment users. A mixture of commercial and industrial buildings are located on Cahuenga Boulevard. North of Hollywood Boulevard and west of Cahuenga are high density residential areas.

Station Site Design Parameters

In addition to serving passengers whose destination is the station area, many station users will be transferring to buses running in both directions on Hollywood Boulevard. Some bus lines will terminate at the station and others will continue on. In response to expected pedestrian activity and the bus movements, the station has been planned with two entries, one on the northwest and one on the southwest corner of Hollywood and Cahuenga. An area immediately to the south of the station is planned for use as a bus turnaround and layover area. This area is also used as a staging area for buses serving the Hollywood Bowl. A pocket track will be located at the north end of the station. Both the station and the pocket track will be constructed by the cut-and-cover method which will result in the removing of most of the existing structures facing on Cahuenga Boulevard between Hollywood Boulevard and Yucca Street. This area, which will be adjacent to a station entry, will upon completion of station construction, be available for new development. The off-street station location will reduce traffic impacts normally caused by construction activities.

Station Design Parameters


The station, which has moderately high patronage projections, is planned with a single mezzanine located at the south end of the station connecting to two station entries. Ancillary space will be provided at each end of the station and a traction power substation will be located over the pocket track described above.




HOLLYWOOD / CAHUENGA STATION
VIEW LOOKING NORTHWEST

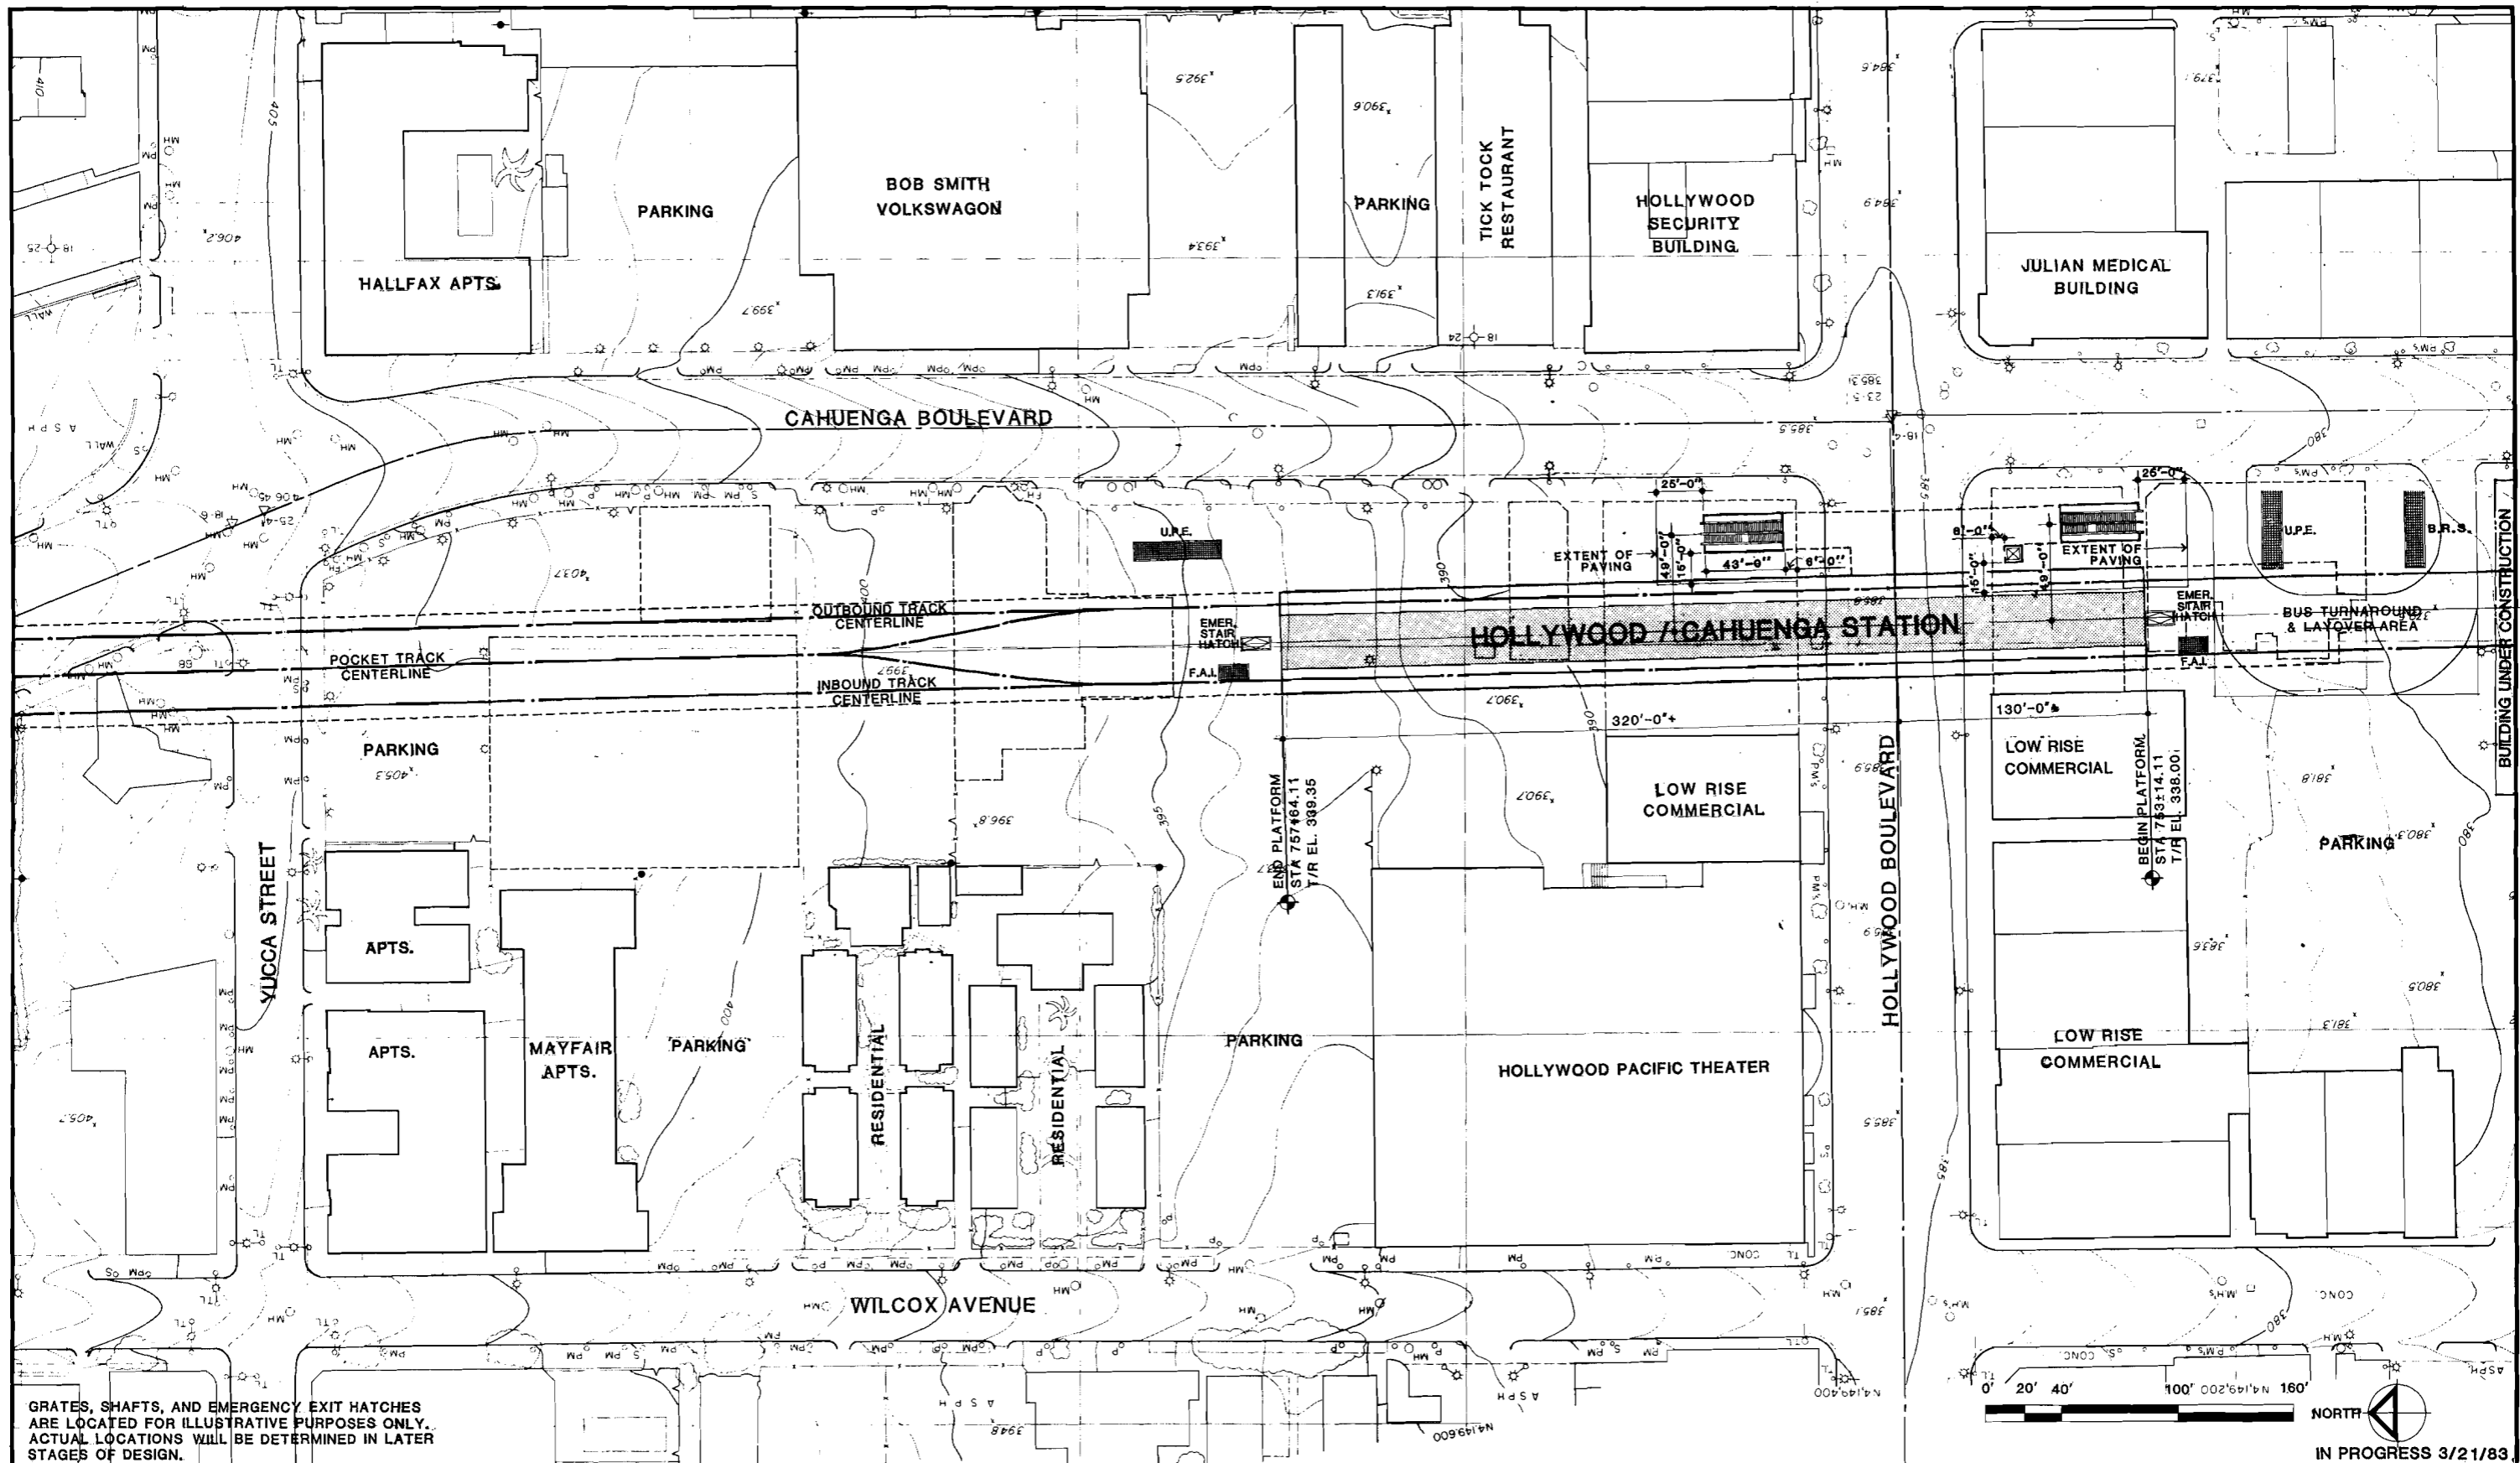SCRTD Metro Rail
HWA
March 1983





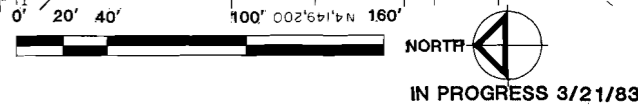GRATES, SHAFTS, AND EMERGENCY EXIT HATCHES ARE LOCATED FOR ILLUSTRATIVE PURPOSES ONLY. ACTUAL LOCATIONS WILL BE DETERMINED IN LATER STAGES OF DESIGN.



IN PROGRESS 3/21/83

REV.	DATE	BY	APP.	DESCRIPTION

DESIGNED BY HWA	Date 3/11/83
DRAWN BY S. DEBNATH	Date 3/11/83
CHECKED BY J. YEN	Date 3/11/83 P.L.G.P.T.

HARRY WEESE & ASSOCIATES
 TIPPETTS-ABBETT-McCARTHY-STRATTON
 ENVIRONMENTAL COLLABORATIVE, INC.
 GIN WONG ASSOCIATES
 General Architectural Consultants: Stations


SUBMITTED BY:
[Signature]
 PROJECT MANAGER

SOUTHERN CALIFORNIA RAPID TRANSIT DISTRICT METRO RAIL PROJECT		
APPROVAL RECOMMENDED	APPROVED	
Reg. No. _____	MANAGER / CHIEF ENGINEER	Date _____ Reg. No. _____

HOLLYWOOD/CAHUENGA STATION
 SITE PLAN
PRELIMINARY:
 FOR STUDY PURPOSES ONLY

CONTRACT NO.
DRAWING NO. AP-16BAA-A-054
SCALE 1" = 40'-0"
SHEET NO.

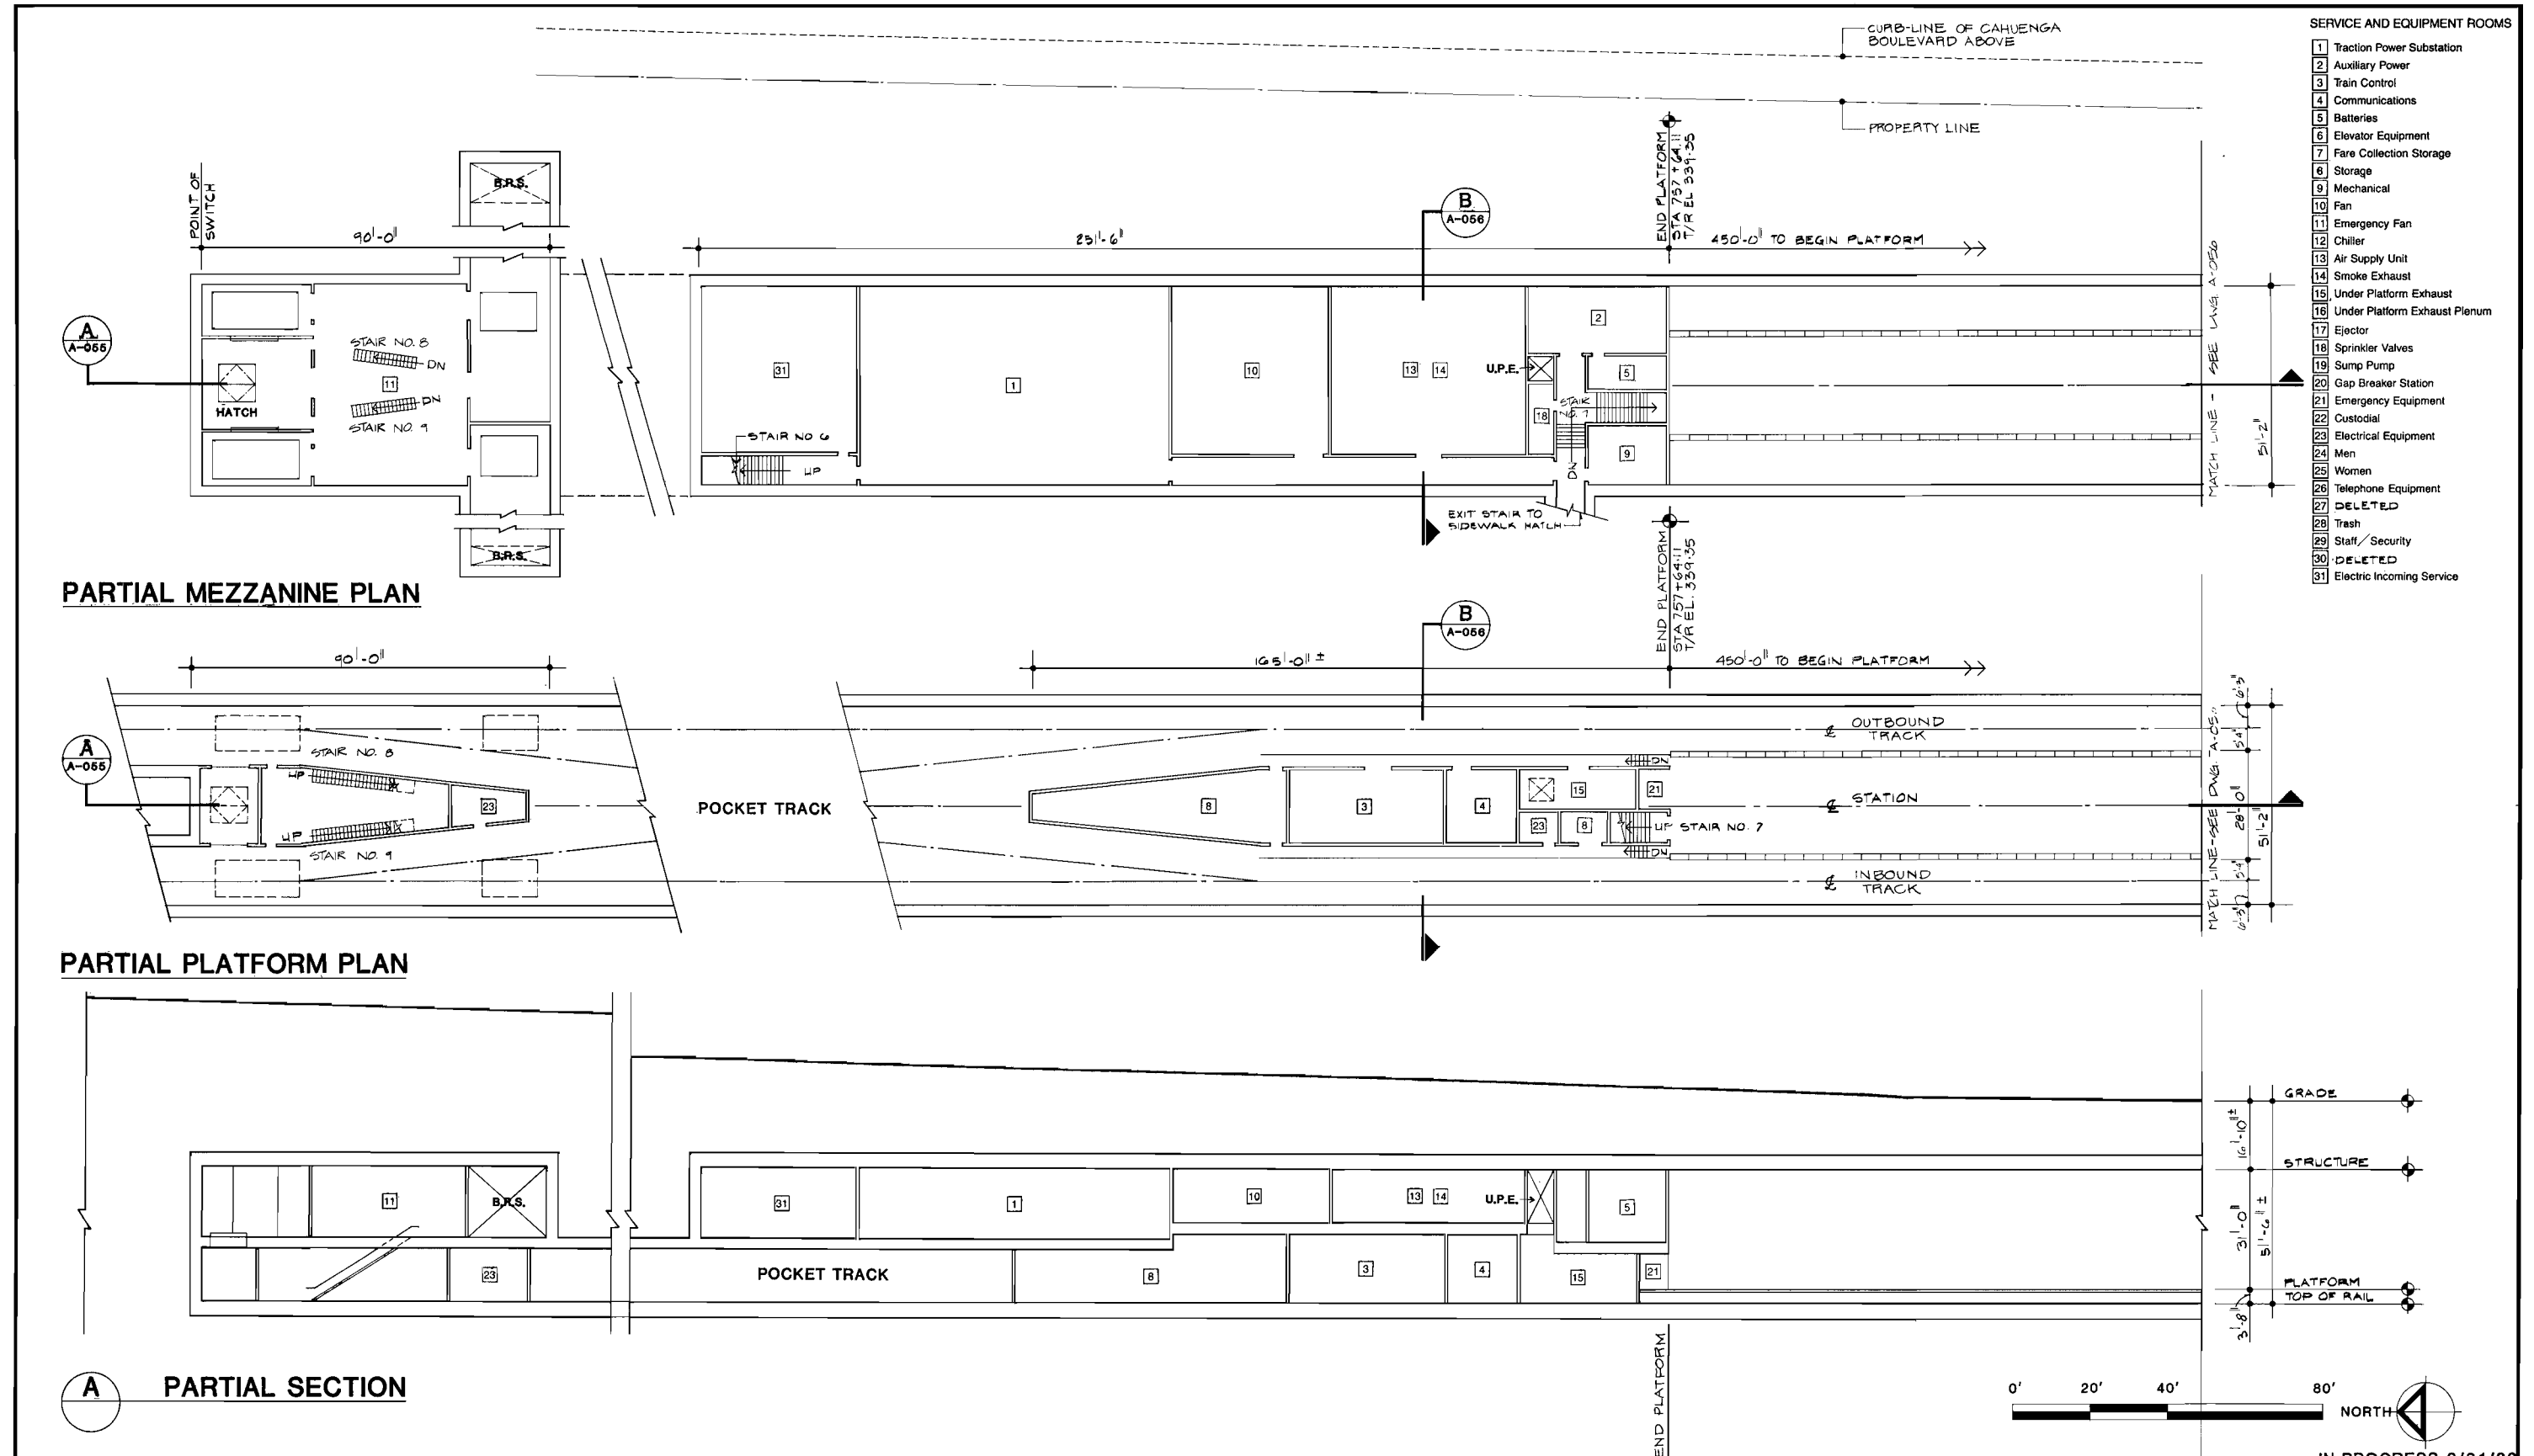FIGURE II-55




IN PROGRESS 3/21/83


	DESIGNED BY HWA Date 3/11/83	HARRY WEESE & ASSOCIATES TIPPETTS-ABBETT-McCARTHY-STRATTON ENVIRONMENTAL COLLABORATIVE, INC. GIN WONG ASSOCIATES General Architectural Consultants: Stations SUBMITTED BY: PROJECT MANAGER	SOUTHERN CALIFORNIA RAPID TRANSIT DISTRICT METRO RAIL PROJECT 	HOLLYWOOD/CAHUENGA STATION PLANS & SECTION PRELIMINARY: FOR STUDY PURPOSES ONLY	CONTRACT NO. DRAWING NO. AP-16BAA-A-055 SCALE 1" = 20'-0" SHEET NO.										
	DRAWN BY S. DEBNATH Date 3/11/83		APPROVAL RECOMMENDED _____ Reg. No. _____	APPROVED _____ Date _____ MANAGER / CHIEF ENGINEER Reg. No. _____											
<table border="1" style="width: 100%; border-collapse: collapse;"> <thead> <tr> <th>REV.</th> <th>DATE</th> <th>BY</th> <th>APP.</th> <th>DESCRIPTION</th> </tr> </thead> <tbody> <tr> <td> </td> <td> </td> <td> </td> <td> </td> <td> </td> </tr> </tbody> </table>	REV.		DATE	BY	APP.	DESCRIPTION						CHECKED BY J. YEN Date 3/14/83 P/AT			
REV.	DATE	BY	APP.	DESCRIPTION											

FIGURE II-56

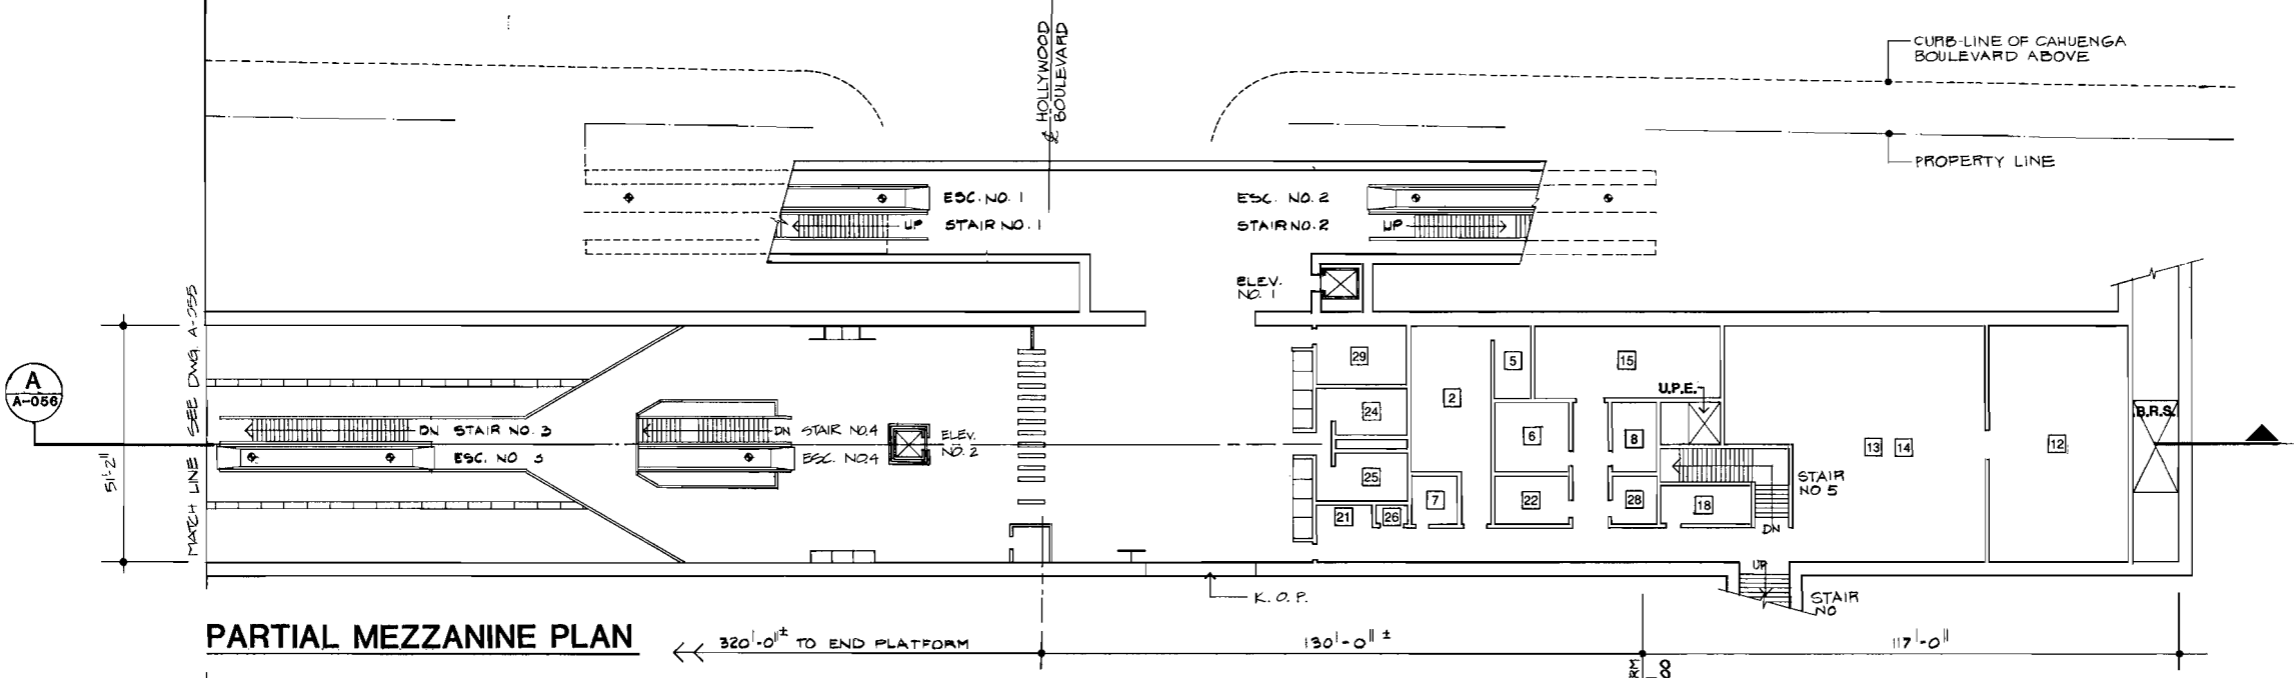
- SERVICE AND EQUIPMENT ROOMS**
- 1 Traction Power Substation
 - 2 Auxiliary Power
 - 3 Train Control
 - 4 Communications
 - 5 Batteries
 - 6 Elevator Equipment
 - 7 Fare Collection Storage
 - 8 Storage
 - 9 Mechanical
 - 10 Fan
 - 11 Emergency Fan
 - 12 Chiller
 - 13 Air Supply Unit
 - 14 Smoke Exhaust
 - 15 Under Platform Exhaust
 - 16 Under Platform Exhaust Plenum
 - 17 Ejector
 - 18 Sprinkler Valves
 - 19 Sump Pump
 - 20 Gap Breaker Station
 - 21 Emergency Equipment
 - 22 Custodial
 - 23 Electrical Equipment
 - 24 Men
 - 25 Women
 - 26 Telephone Equipment
 - 27 DELETED
 - 28 Trash
 - 29 Staff/Security
 - 30 DELETED
 - 31 Electric Incoming Service




PARTIAL MEZZANINE PLAN

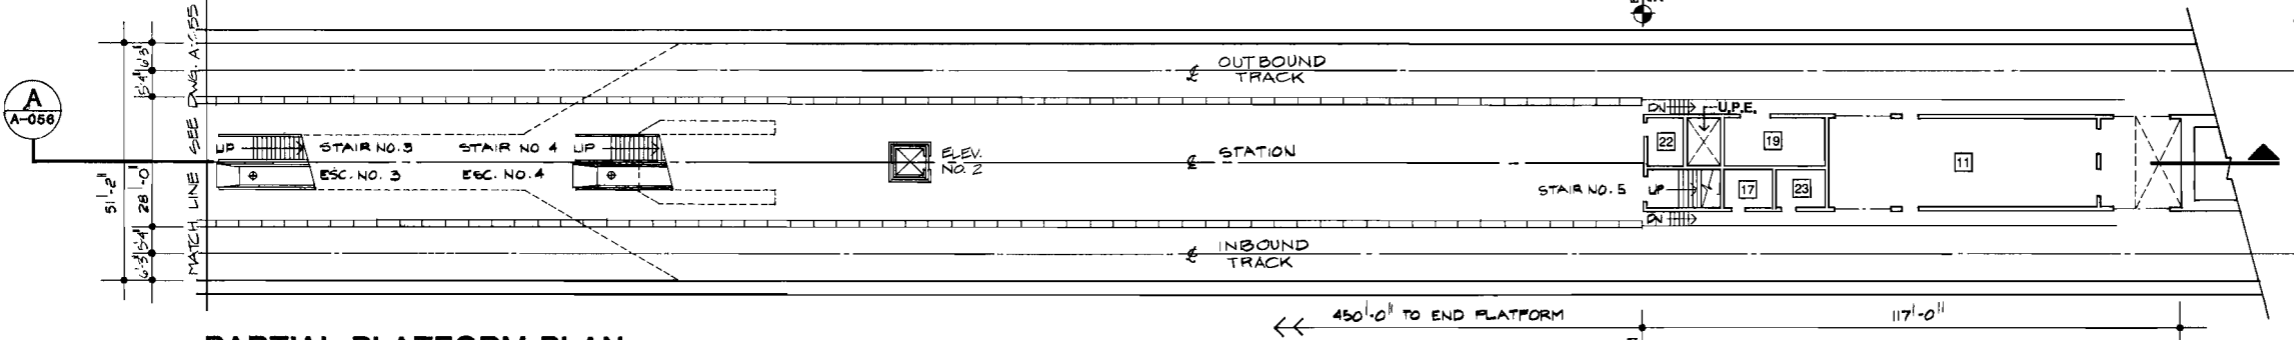

PARTIAL PLATFORM PLAN

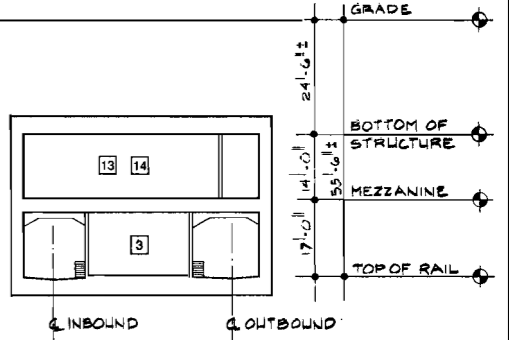

SECTION B

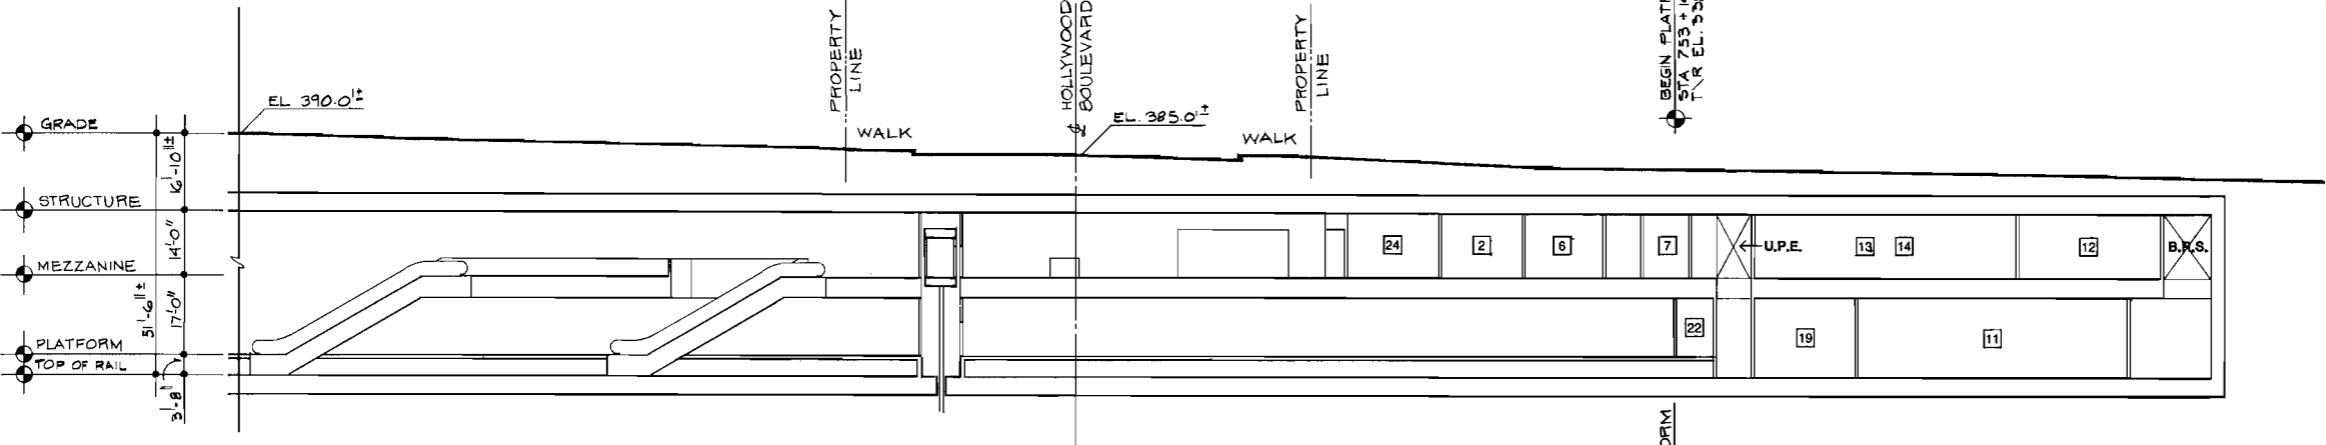

A PARTIAL SECTION



REV.	DATE	BY	APP.	DESCRIPTION

DESIGNED BY
HWA Date 3/14/03

DRAWN BY
S. DEBNATH Date 3/14/03

CHECKED BY
J. YEN Date 3/14/03
PI/AT

HARRY WEESE & ASSOCIATES
TIPPETTS-ABBETT-McCARTHY-STRATTON
ENVIRONMENTAL COLLABORATIVE, INC.
GIN WONG ASSOCIATES
General Architectural Consultants: Stations

SUBMITTED BY:
[Signature]
PROJECT MANAGER

SOUTHERN CALIFORNIA RAPID TRANSIT DISTRICT
METRO RAIL PROJECT

APPROVAL RECOMMENDED

Reg. No. _____

APPROVED

MANAGER / CHIEF ENGINEER Reg. No. _____

HOLLYWOOD/CAHUENGA STATION
PLANS & SECTIONS

PRELIMINARY:
FOR STUDY PURPOSES ONLY

IN PROGRESS 3/21/83

CONTRACT NO.
DRAWING NO.
AP-16BAA-A-056

SCALE
1" = 20'-0"

SHEET NO.

FIGURE II-57

UNIVERSAL CITY STATION

Background

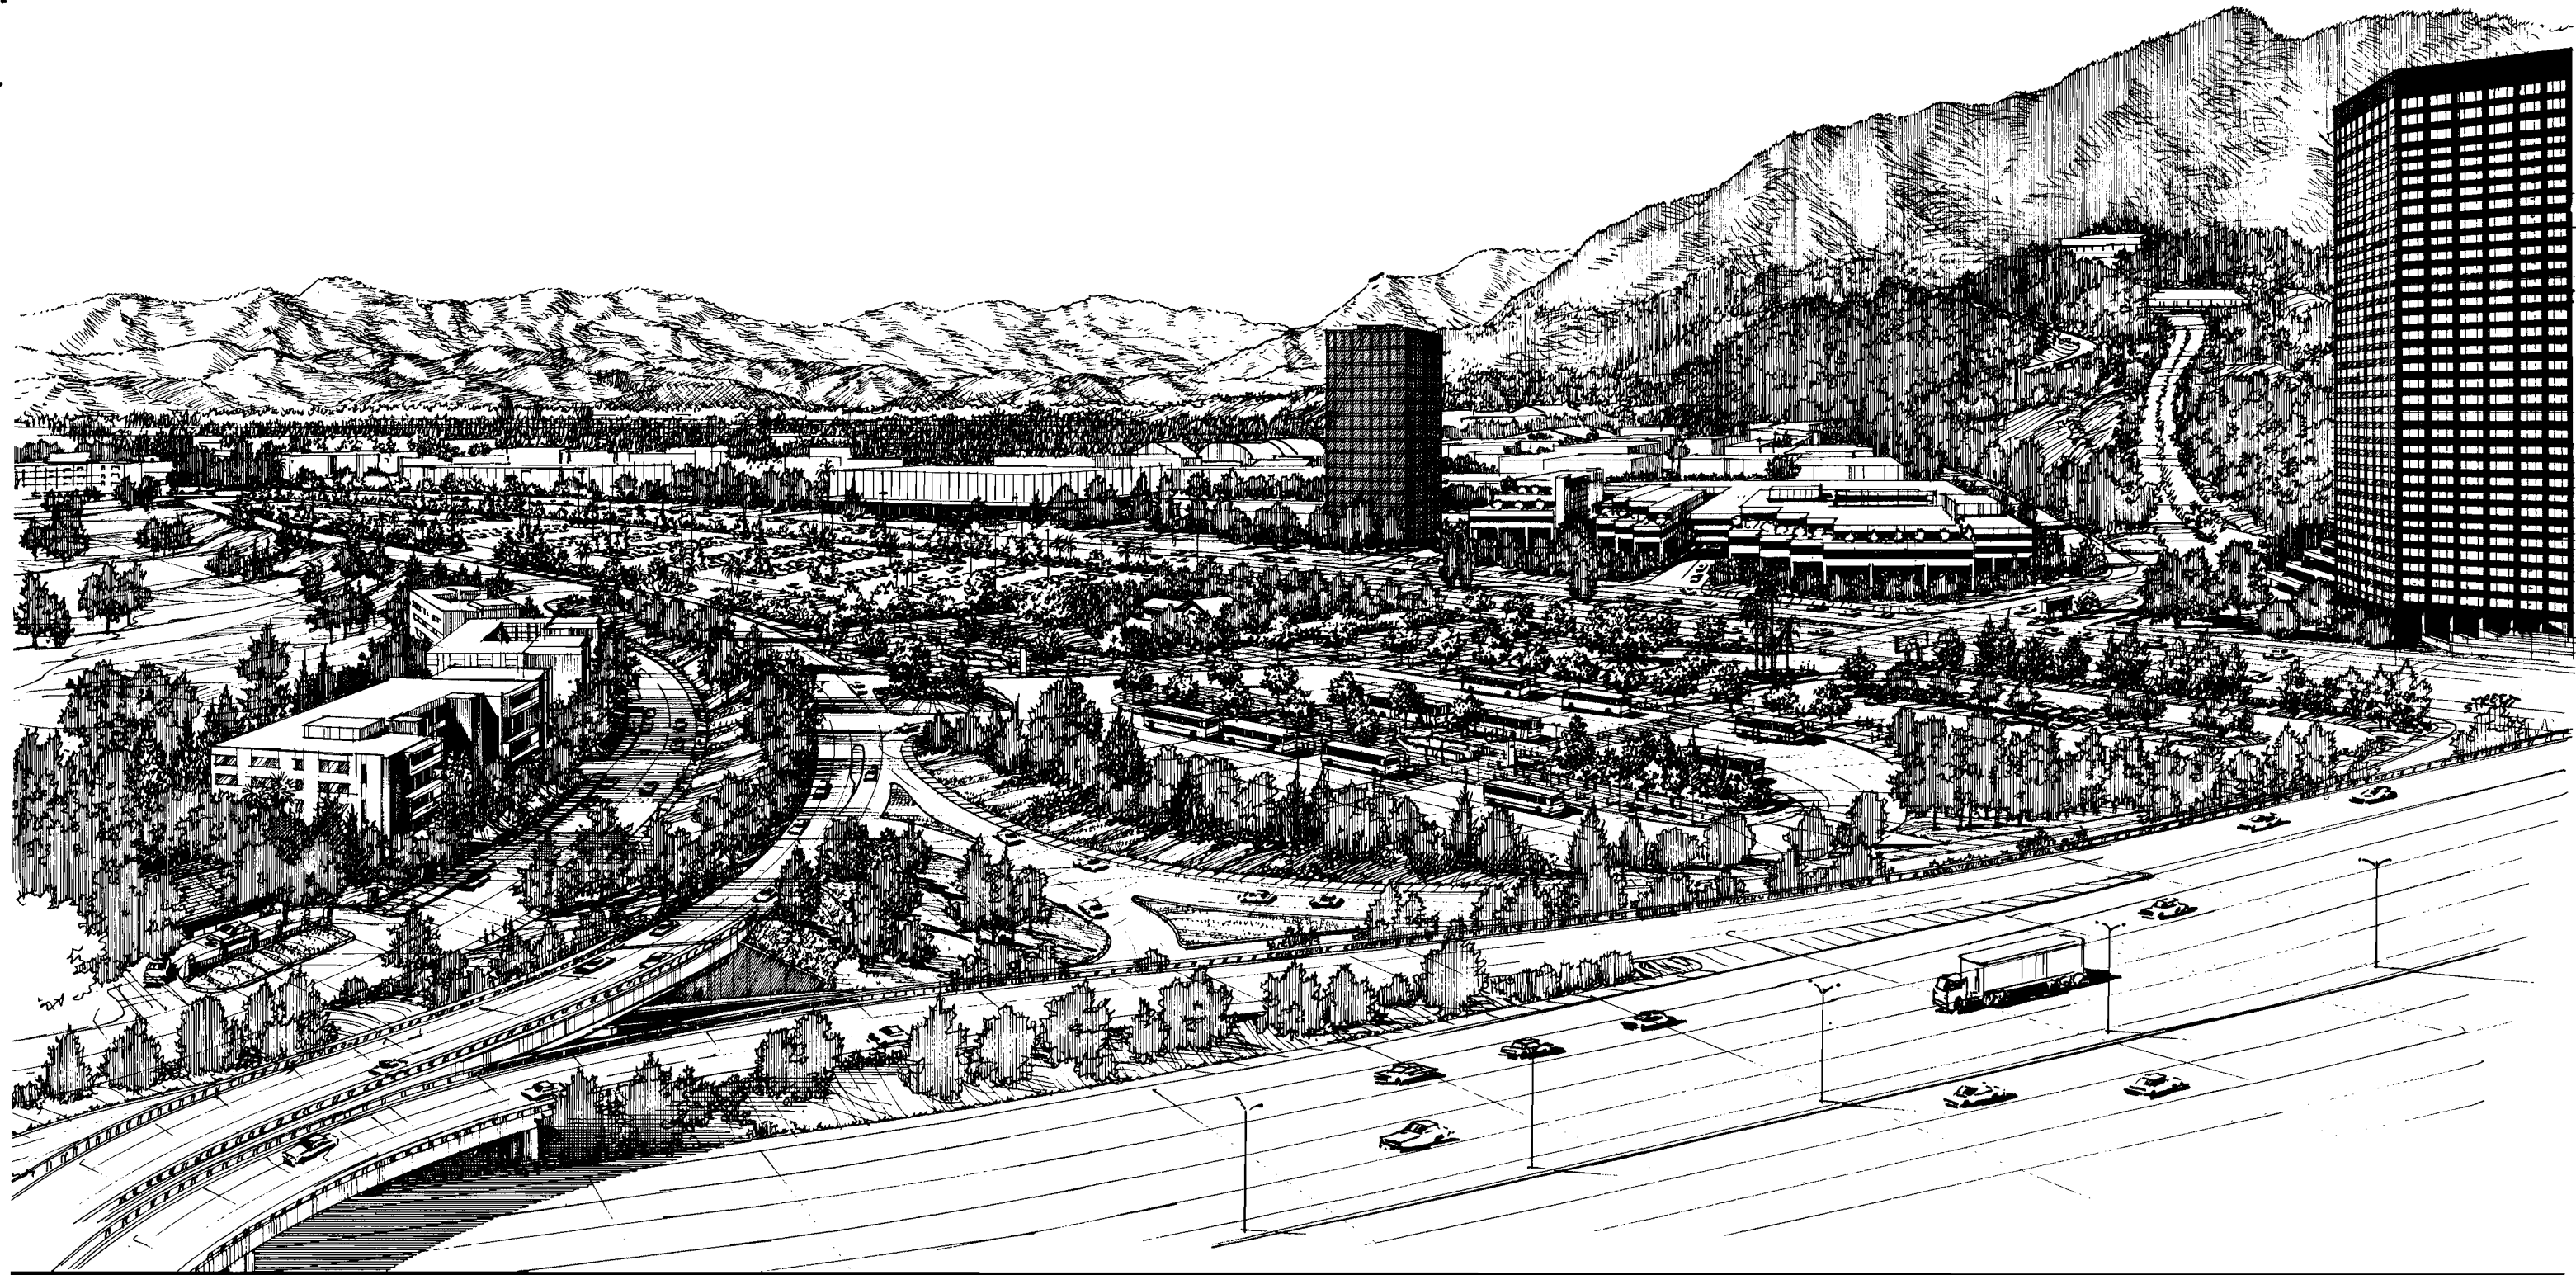
The Universal City Station will be located off-street in an area bounded by Lankershim Boulevard on the east, Universal Place on the south, and Bluffside Drive on the west and north. MCA Headquarters and Universal Studios are located immediately to the east. Areas to the west are either residential or parkland. Within the station site boundaries is located the Campo de Cahuenga--a historic landmark park. The Hewlett Packard Company which currently occupies a facility in the station area is relocating to new facilities in the near future. A 36 story, 700,000 sq. ft. office building, which will be the headquarters for the Getty Oil Corporation, is under construction on the east side of Lankershim adjacent to the Hollywood Freeway.

Station Site Design Parameters

The program for the station site includes a future parking structure, but surface parking only in the first phase; 40 space Kiss-Ride area; and a bus terminal with boarding locations for 8 bus lines and layover capacity for 10 buses. Vehicular access problems to the site will be mitigated by the construction of a separate roadway, parallel to but separate from Bluffside Drive, over the Hollywood Freeway to Vineland Avenue. Also, Universal Place will be changed to a one-way westbound street. Extensive landscaped berms will be provided to further mitigate adverse impacts from the new roadway and overpasses. The station site entry from Lankershim will be configured to permit Universal Studio Trams to cross Lankershim and load/unload passengers convenient to a station entry. The existing RTD Park-Ride lot and the tennis courts west of the Hollywood Freeway will be used for additional surface parking. Buses accessing the station by the new access road will pick-up and discharge patrons at these surface lots thus providing a shuttle service to the station. Landscaping and setbacks will be used to mitigate any adverse impacts on the Campo de Cahuenga. All other structures in the station area will be removed. The station entries and vehicular access areas are being designed to provide a parklike setting and enhance the neighborhood.

Station Design Parameters

Two entrances are planned for this station, one serving the bus terminal and the other oriented towards the parking areas and serving pedestrians. The entrances will lead to a single mezzanine located in the center of the station. Ancillary space will be provided at each end of the station with a traction power substation located below-grade over the ancillary space at the south end of the station.




PROPOSED UNIVERSAL CITY METRO RAIL STATION
HOLLYWOOD FREEWAY, LANKERSHIM BLVD.
& PROPOSED NEW ACCESS ROAD

SCRTD Metro Rail
HWA
February, 1983

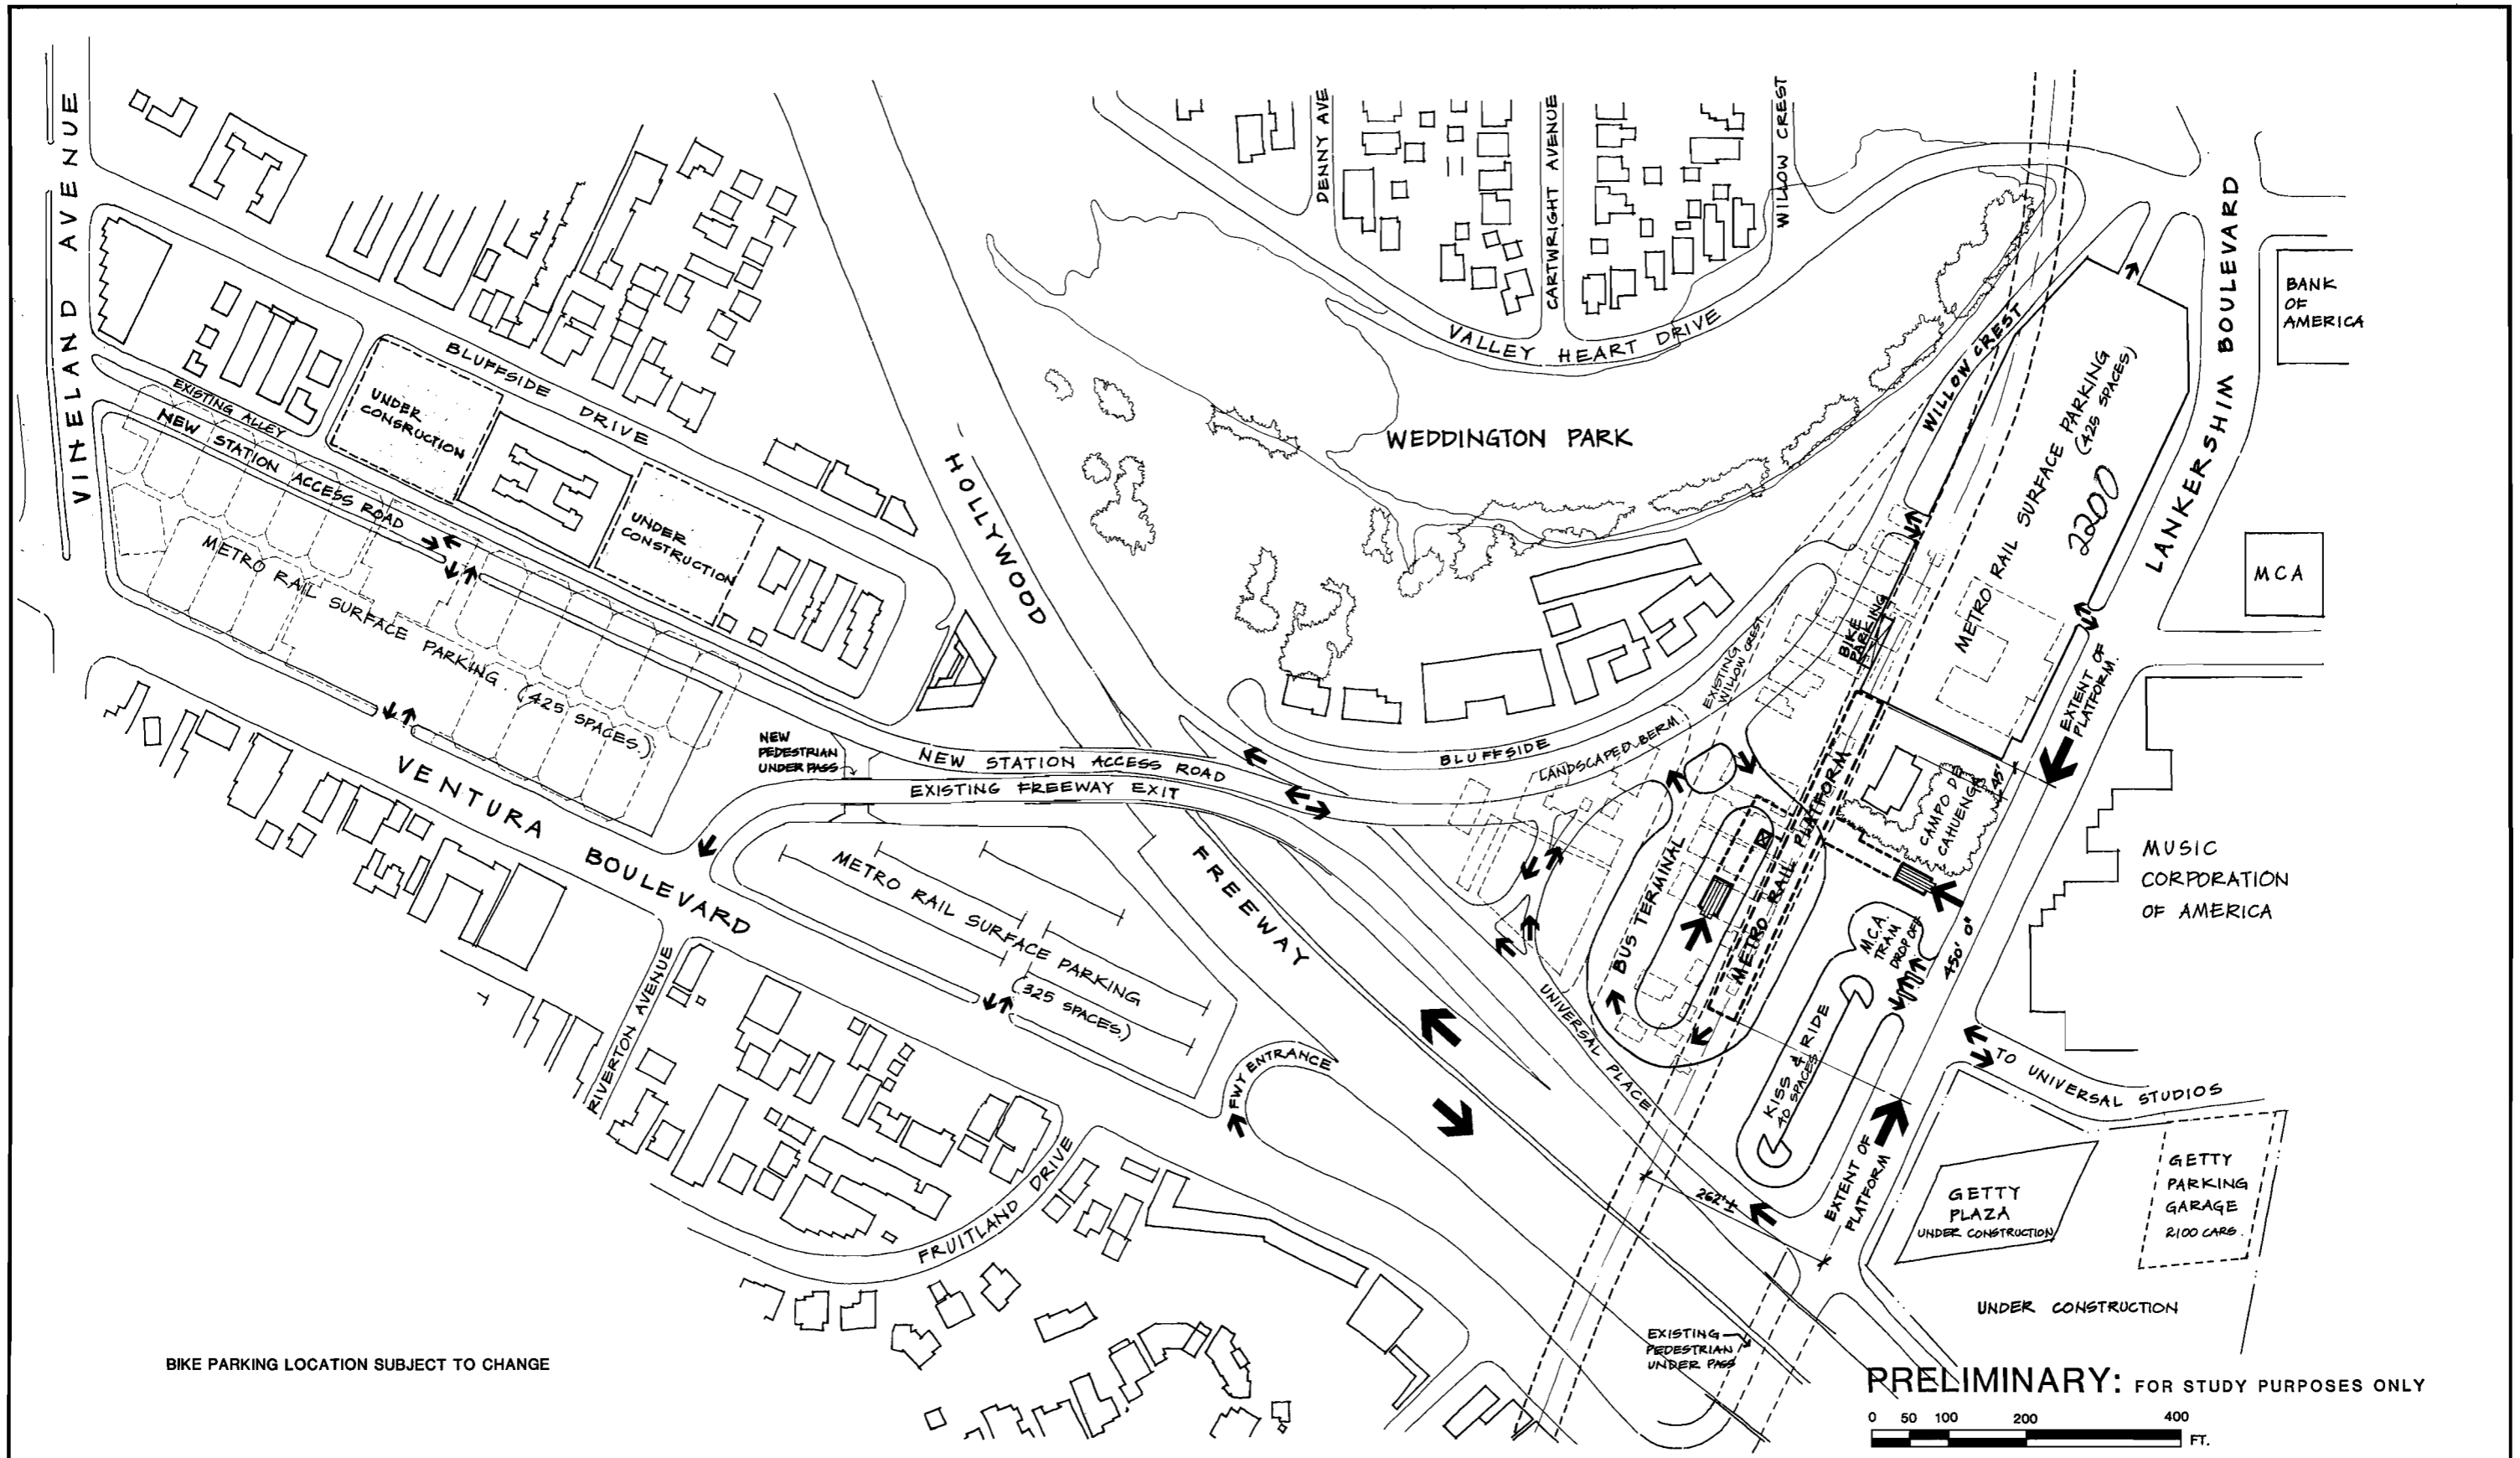FIGURE II-52





REV.	DATE	BY	APP.	DESCRIPTION

DESIGNED BY Date 3/8/83
HWA/TAMS/TEC/GWA.

DRAWN BY Date 3/8/83
A. VERMA

CHECKED BY Date 3/14/83
J. Wiley



HARRY WEESE & ASSOCIATES
TIPPETTS-ABBETT-McCARTHY-STRATTON
ENVIRONMENTAL COLLABORATIVE, INC.
GIN WONG ASSOCIATES
General Architectural Consultants: Stations

SUBMITTED BY:
[Signature]
PROJECT MANAGER

SOUTHERN CALIFORNIA RAPID TRANSIT DISTRICT
METRO RAIL PROJECT

APPROVAL RECOMMENDED _____ Date _____
Reg. No. _____


APPROVED _____ Date _____
MANAGER / CHIEF ENGINEER Reg. No. _____



UNIVERSAL CITY STATION
OVERALL SITE DEVELOPMENT

CONTRACT NO. _____
DRAWING NO. _____
SCALE _____
SHEET NO. _____

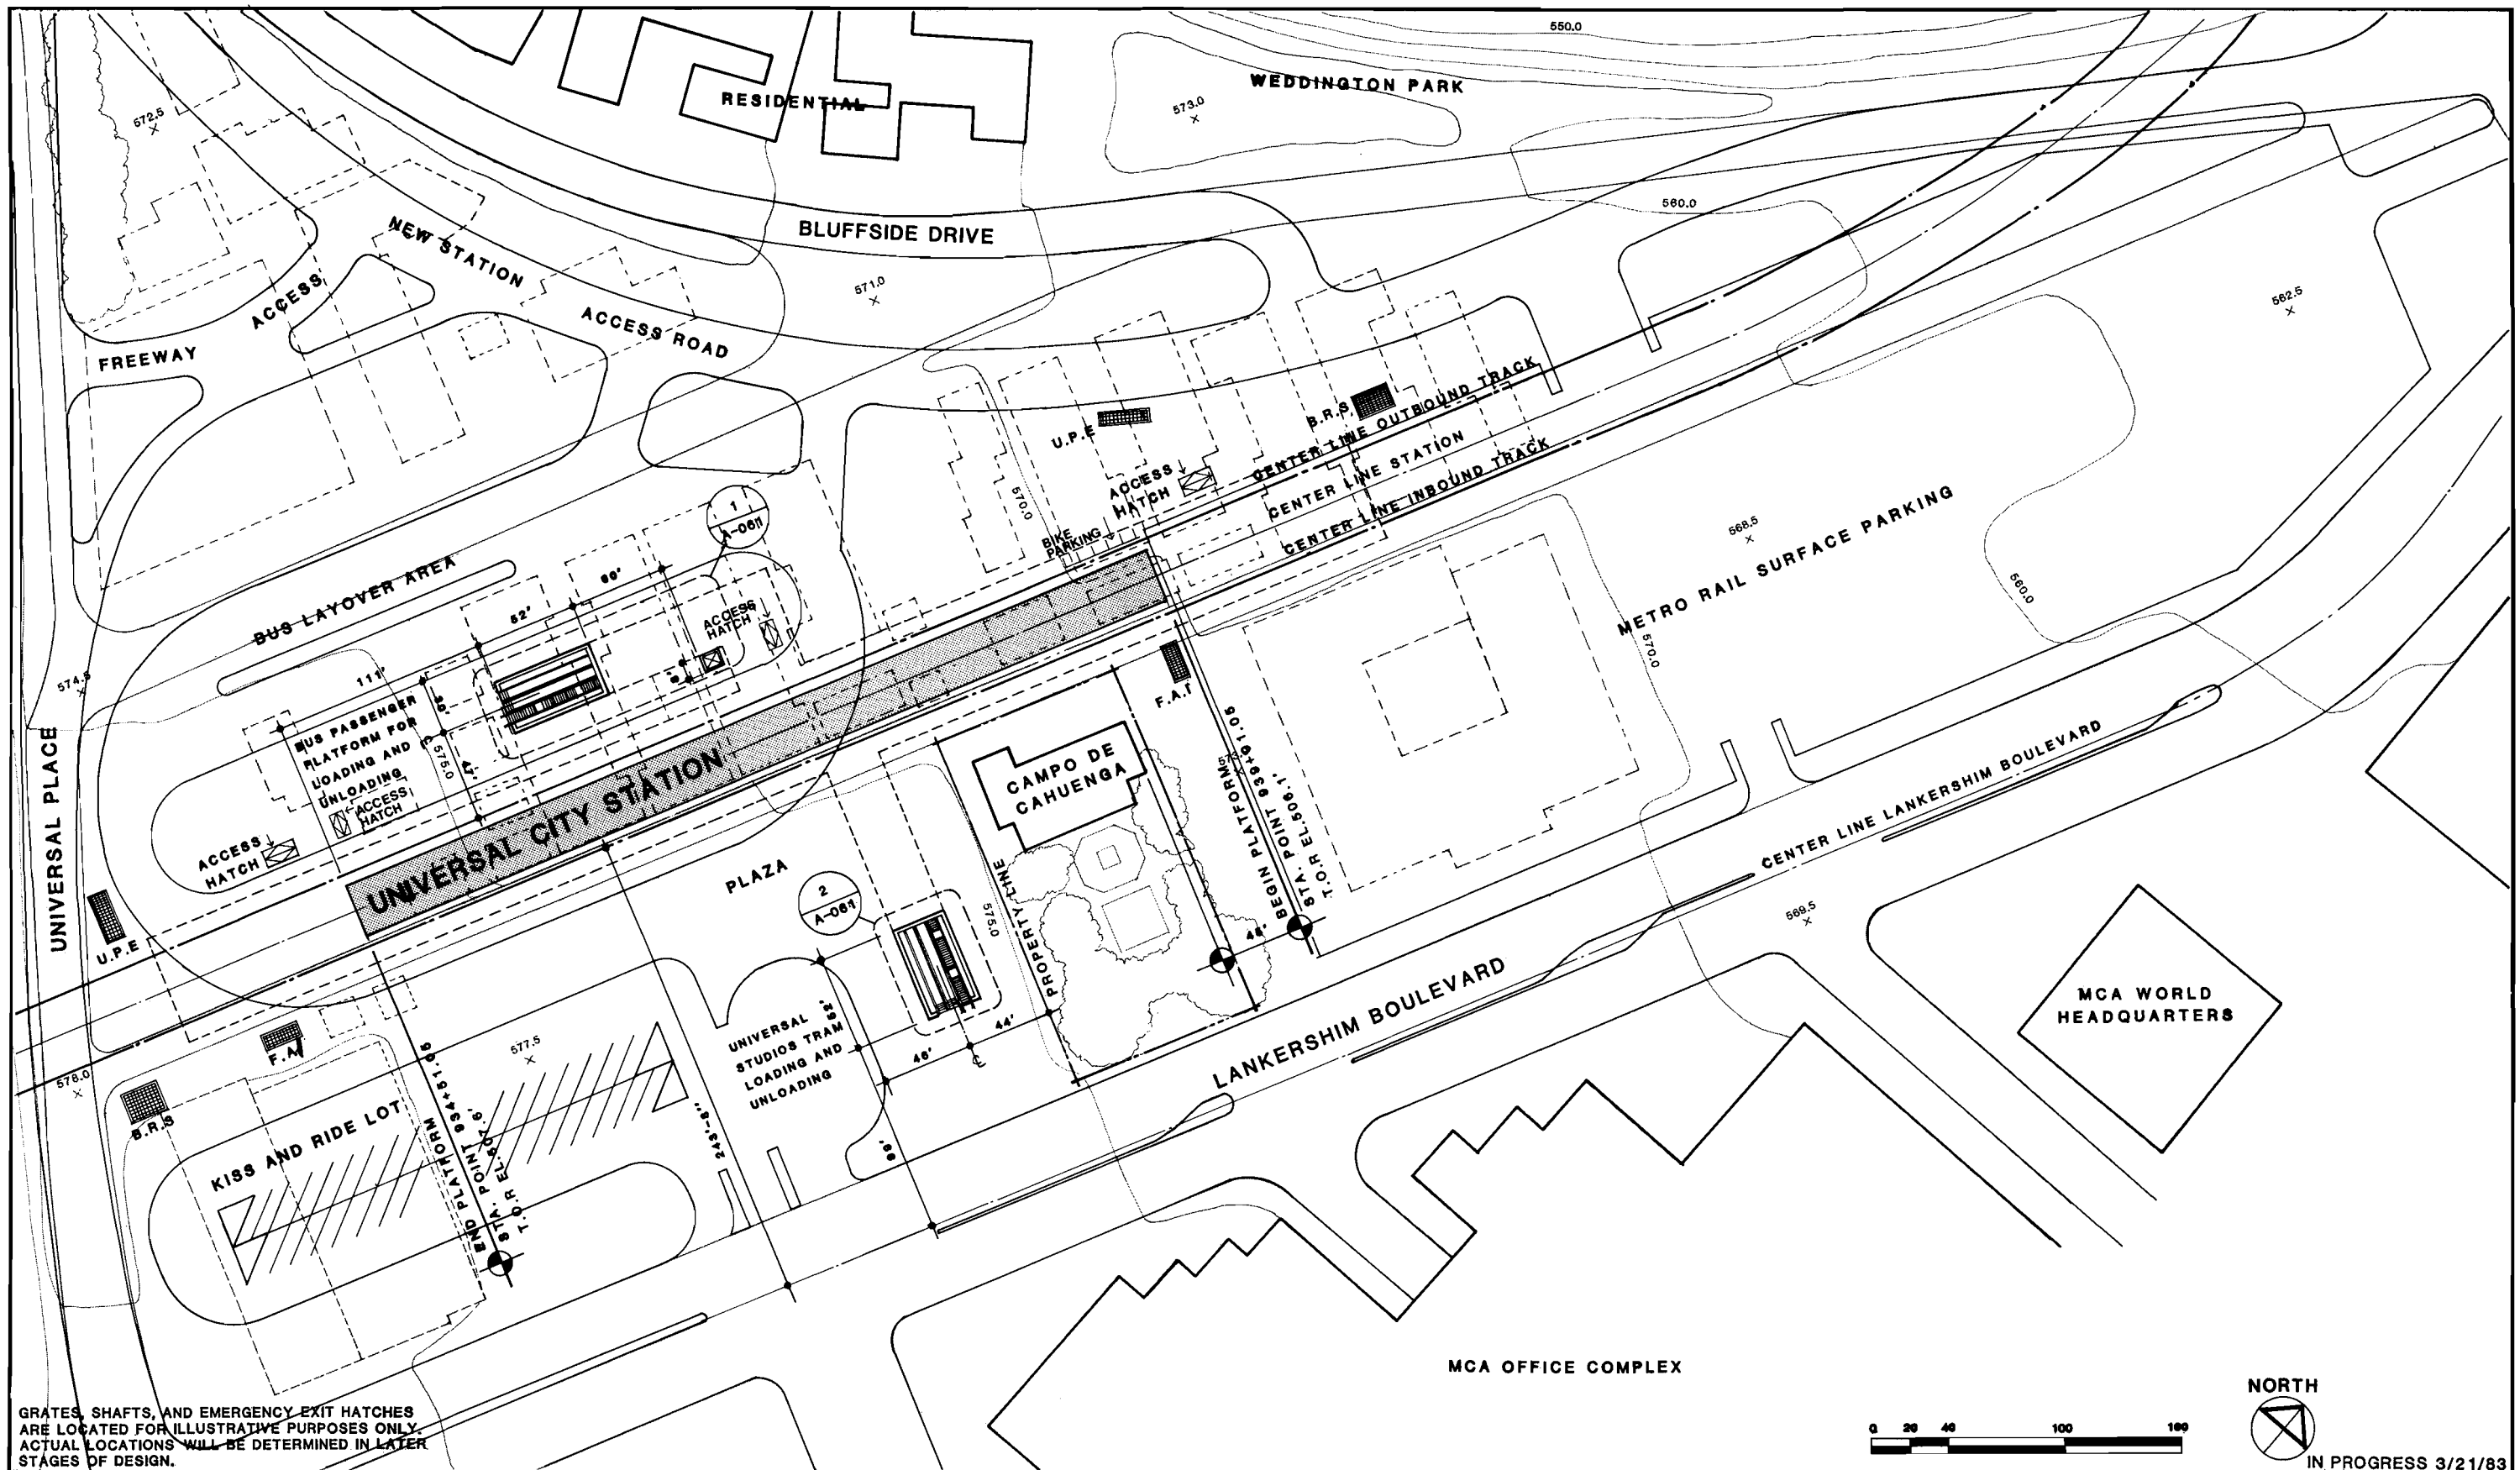FIGURE II-59



GRATES, SHAFTS, AND EMERGENCY EXIT HATCHES ARE LOCATED FOR ILLUSTRATIVE PURPOSES ONLY. ACTUAL LOCATIONS WILL BE DETERMINED IN LATER STAGES OF DESIGN.

REV.	DATE	BY	APP.	DESCRIPTION

DESIGNED BY HWA	Date 3-14-83
DRAWN BY M. POINDEXTER	Date 3-14-83
CHECKED BY J. YEN	Date 3-14-83 Pigatt

HARRY WESE & ASSOCIATES
 TIPPETTS-ABBETT-McCARTHY-STRATTON
 ENVIRONMENTAL COLLABORATIVE, INC.
 GIN WONG ASSOCIATES
 General Architectural Consultants: Stations

SUBMITTED BY:

 PROJECT MANAGER

SOUTHERN CALIFORNIA RAPID TRANSIT DISTRICT METRO RAIL PROJECT		
APPROVAL RECOMMENDED	APPROVED	
_____	_____	Date _____
Reg. No. _____	MANAGER / CHIEF ENGINEER	Reg. No. _____

UNIVERSAL CITY STATION
 SITE PLAN

PRELIMINARY:
 FOR STUDY PURPOSES ONLY


CONTRACT NO.
DRAWING NO. AP-16BAA-A-058
SCALE 1" = 40'-0"
SHEET NO.

IN PROGRESS 3/21/83


FIGURE II-60

SERVICE AND EQUIPMENT ROOMS

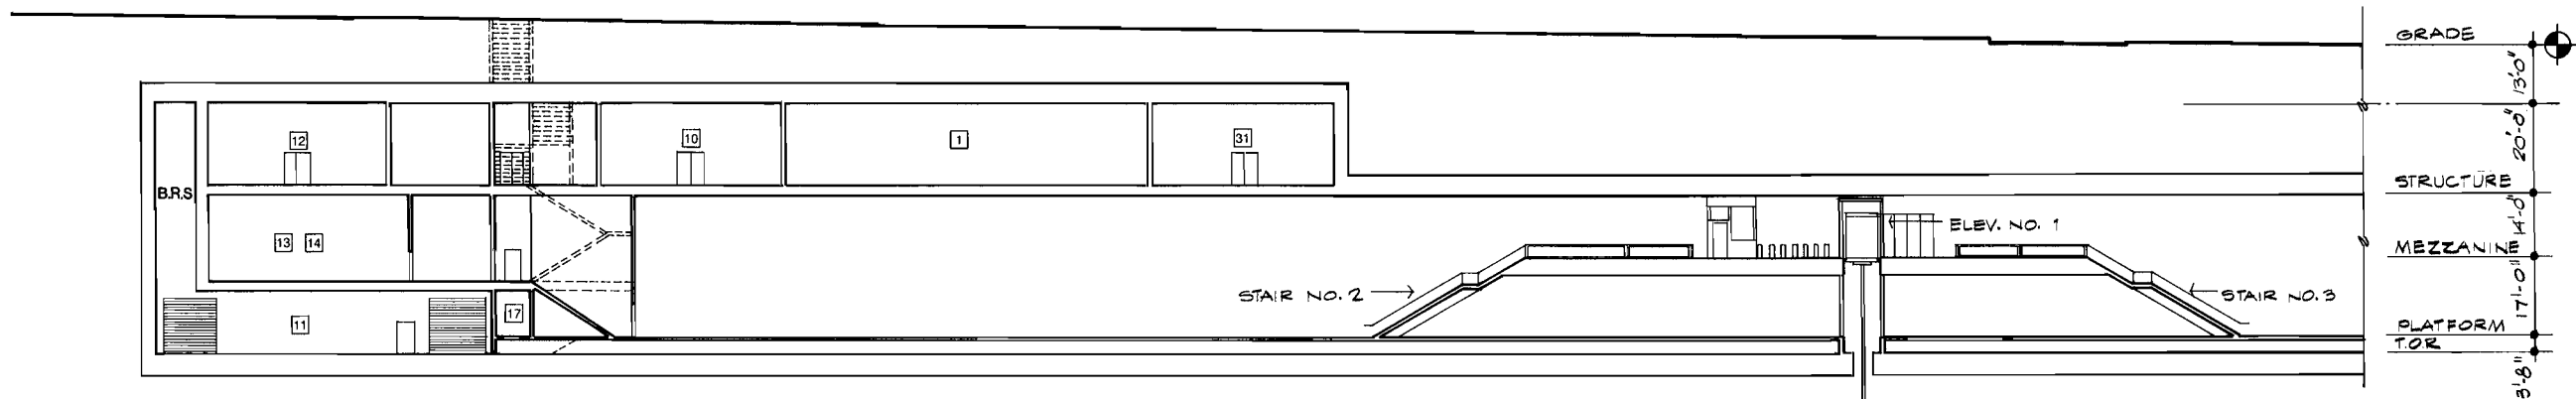
- 1 Traction Power Substation
- 2 Auxiliary Power
- 3 Train Control
- 4 Communications
- 5 Batteries
- 6 Elevator Equipment
- 7 Fare Collection Storage
- 8 Storage
- 9 Mechanical
- 10 Fan
- 11 Emergency Fan
- 12 Chiller
- 13 Air Supply Unit
- 14 Smoke Exhaust
- 15 Under Platform Exhaust
- 16 Under Platform Exhaust Plenum
- 17 Ejector
- 18 Sprinkler Valves
- 19 Sump Pump
- 20 Gap Breaker Station
- 21 Emergency Equipment
- 22 Custodial
- 23 Electrical Equipment
- 24 Men
- 25 Women
- 26 Telephone Equipment
- 27 DELETED
- 28 Trash
- 29 Staff
- 30 DELETED
- 31 Electric Incoming Service



A PARTIAL SECTION
A-061

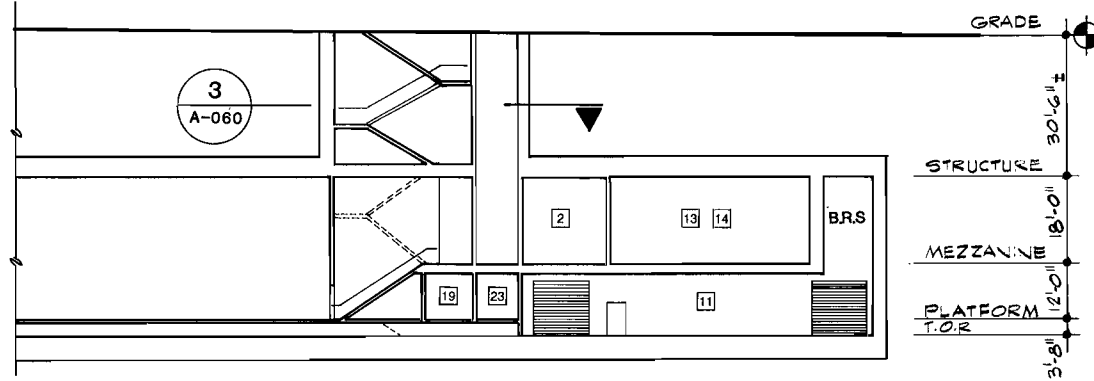

A PARTIAL SECTION
A-061

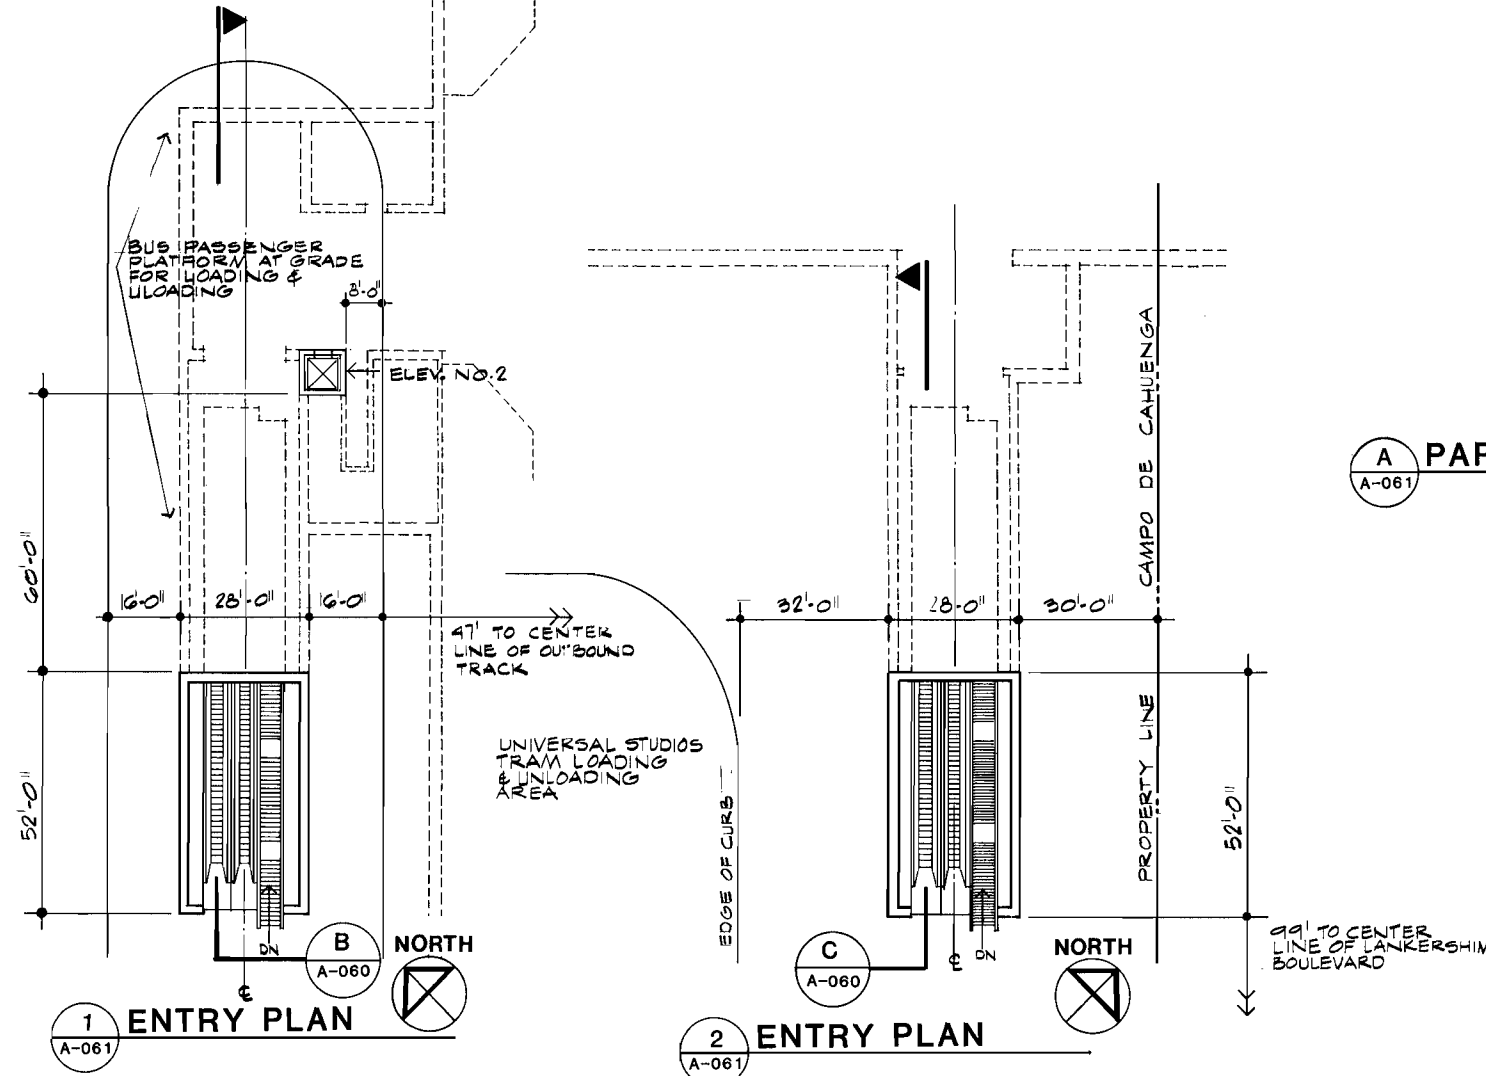

1 ENTRY PLAN
A-061

2 ENTRY PLAN
A-061



IN PROGRESS 3/21/83

REV.	DATE	BY	APP.	DESCRIPTION

DESIGNED BY
HWA
Date 3-14-83

DRAWN BY
M. POINDEXTER
Date 3-14-83

CHECKED BY
J. YEN
Date 3-14-83
FIG/AT

HARRY WESE & ASSOCIATES
TIPPETTS-ABBETT-McCARTHY-STRATTON
ENVIRONMENTAL COLLABORATIVE, INC.
GIN WONG ASSOCIATES
General Architectural Consultants: Stations

SUBMITTED BY:
[Signature]
PROJECT MANAGER

SOUTHERN CALIFORNIA RAPID TRANSIT DISTRICT
METRO RAIL PROJECT
FTD

APPROVAL RECOMMENDED _____ Date _____
Reg. No. _____


APPROVED _____ Date _____
MANAGER / CHIEF ENGINEER Reg. No. _____

UNIVERSAL CITY STATION
PLANS & SECTIONS

PRELIMINARY:
FOR STUDY PURPOSES ONLY

CONTRACT NO.
DRAWING NO.
AP-16BAA-A-061
SCALE
1" = 20'-0"
SHEET NO.

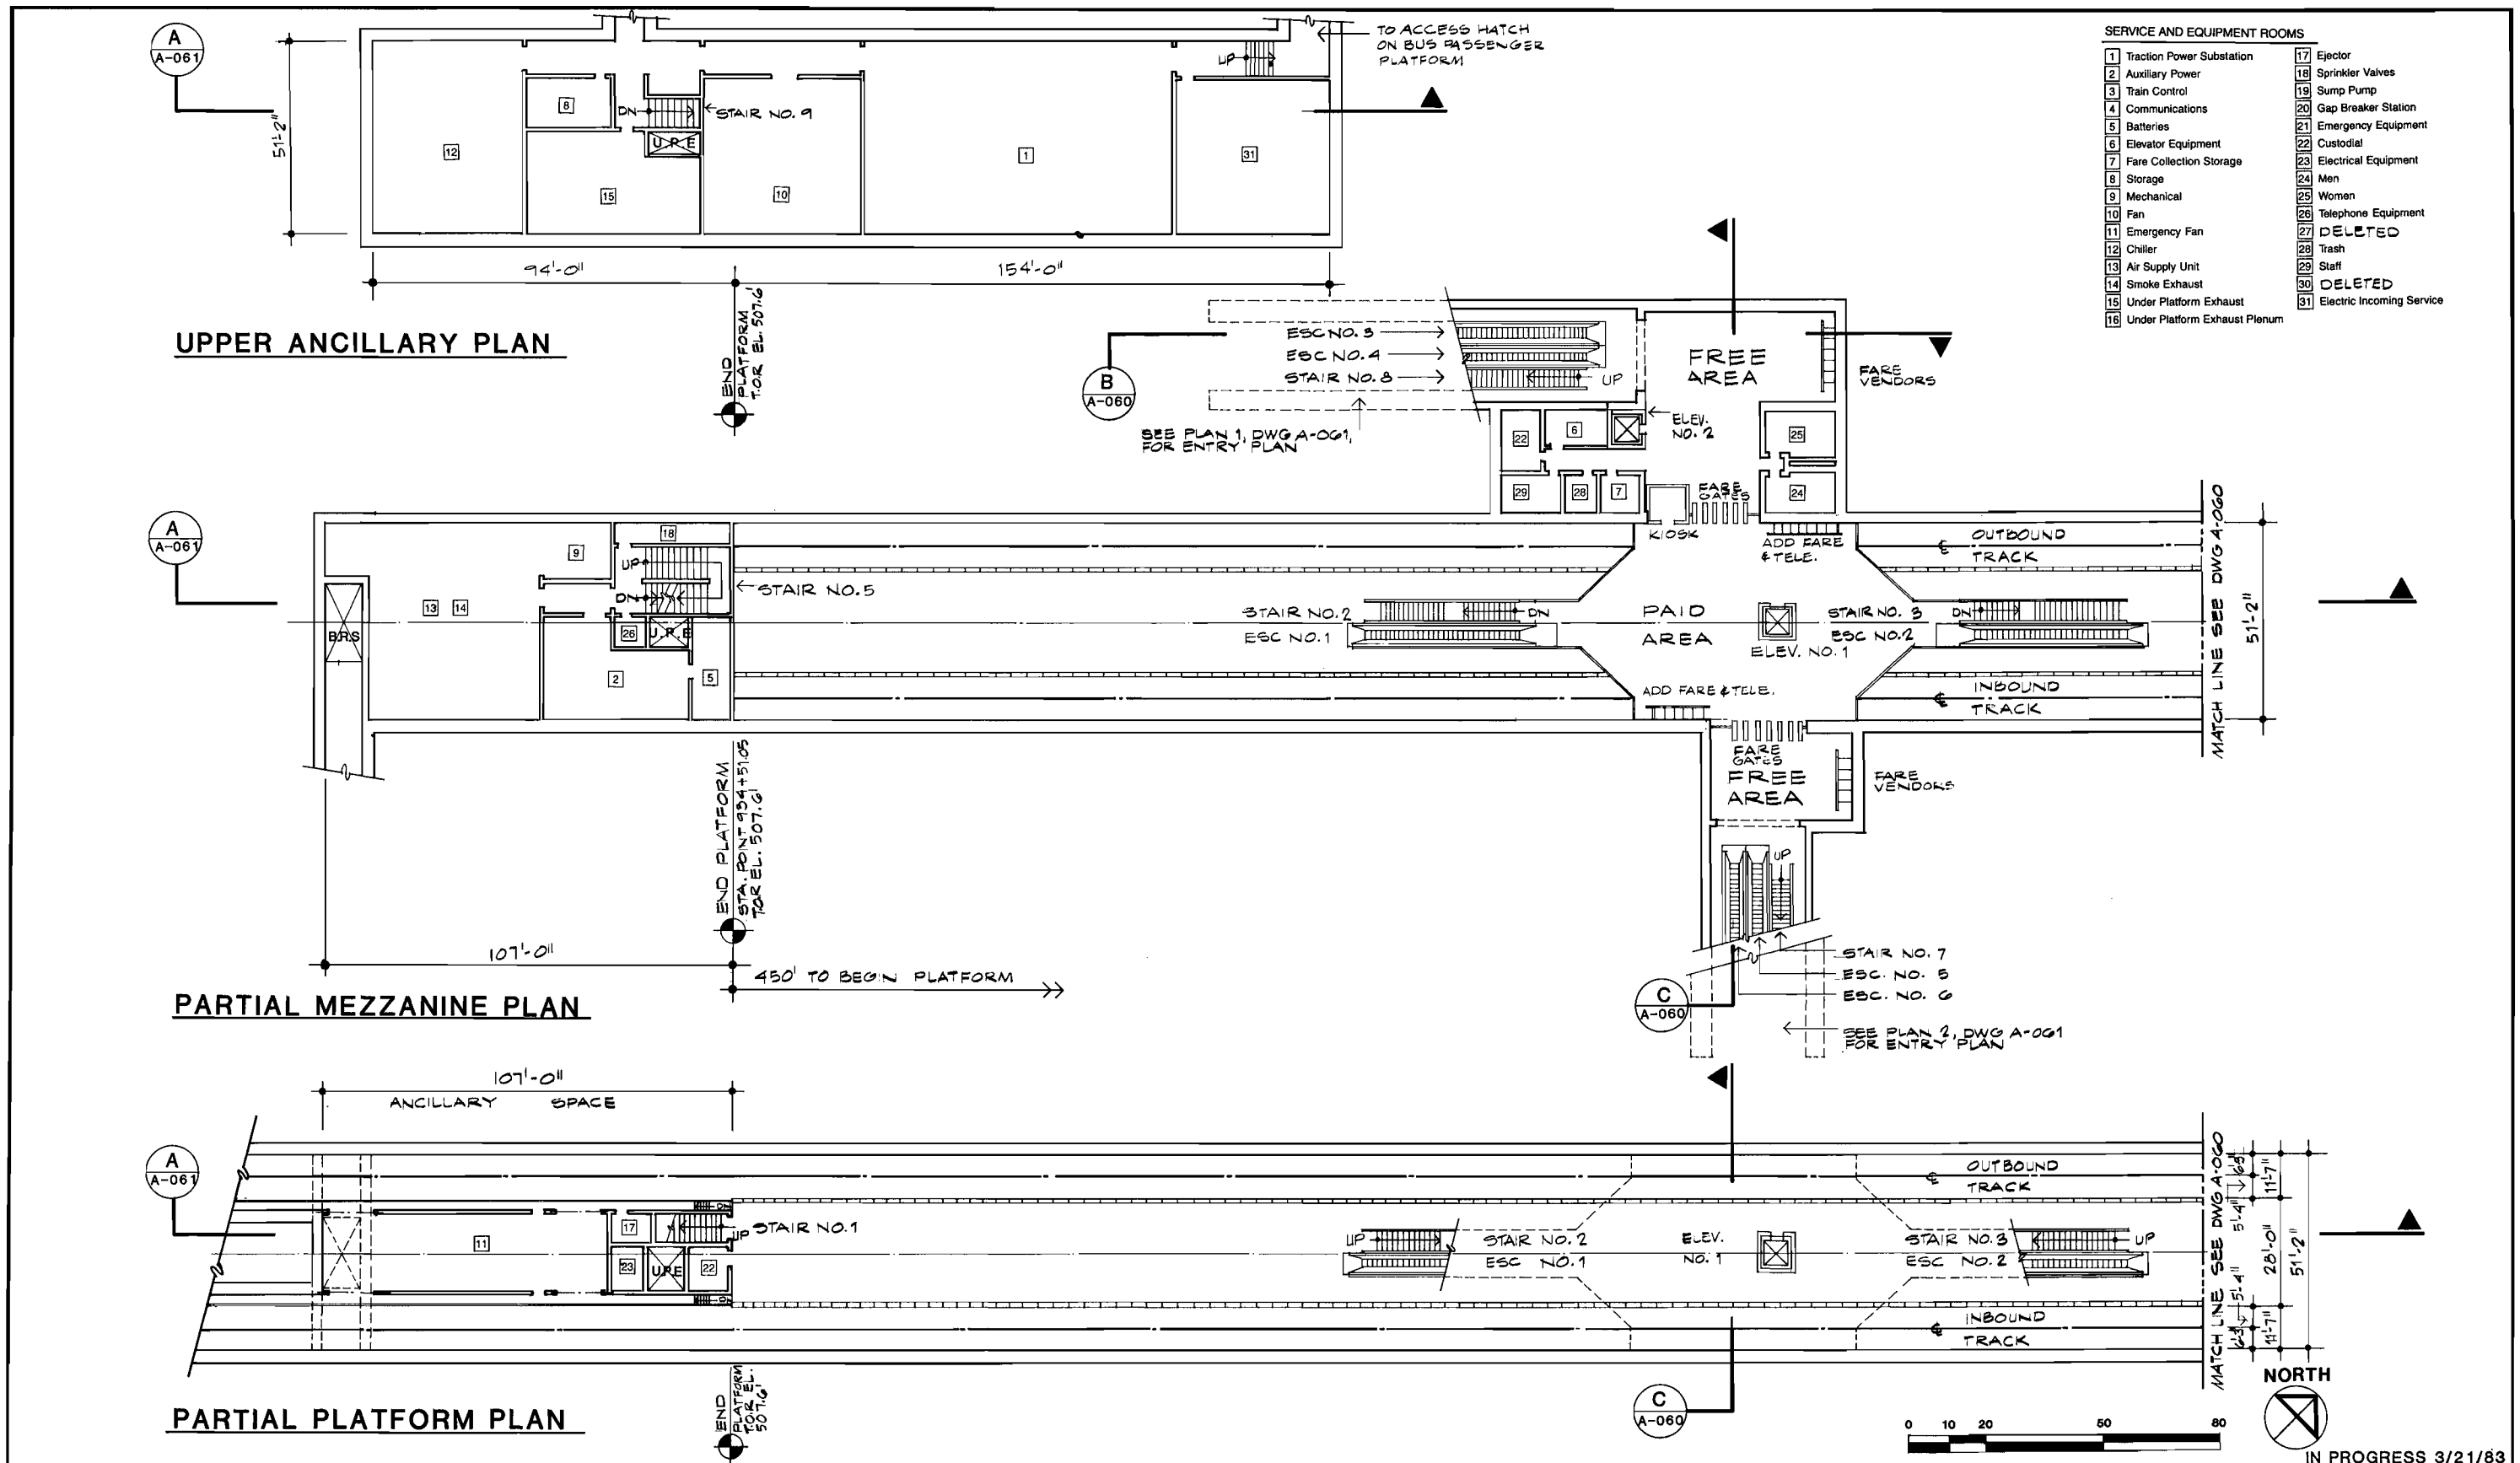FIGURE II-61





DESIGNED BY HWA Date 3-14-83				HARRY WEESE & ASSOCIATES TIPPETTS-ABBETT-McCARTHY-STRATTON ENVIRONMENTAL COLLABORATIVE, INC. GIN WONG ASSOCIATES General Architectural Consultants; Stations	SOUTHERN CALIFORNIA RAPID TRANSIT DISTRICT METRO RAIL PROJECT			UNIVERSAL CITY STATION PLANS		CONTRACT NO.	
DRAWN BY M. POINDEXTER Date 3-14-83					APPROVAL RECOMMENDED			APPROVED		DRAWING NO. AP-16BAA-A-059	
CHECKED BY J. YEN Date 3-14-83					_____ Date _____ Reg. No. _____			_____ Date _____ Reg. No. _____		SCALE 1" = 20'-0"	
REV. DATE BY APP. DESCRIPTION				SUBMITTED BY: PROJECT MANAGER		APPROVED _____ Date _____ Reg. No. _____		PRELIMINARY: FOR STUDY PURPOSES ONLY		SHEET NO.	


FIGURE II-62

SERVICE AND EQUIPMENT ROOMS	
1	Traction Power Substation
2	Auxiliary Power
3	Train Control
4	Communications
5	Batteries
6	Elevator Equipment
7	Fare Collection Storage
8	Storage
9	Mechanical
10	Fan
11	Emergency Fan
12	Chiller
13	Air Supply Unit
14	Smoke Exhaust
15	Under Platform Exhaust
16	Under Platform Exhaust Plenum
17	Ejector
18	Sprinkler Valves
19	Sump Pump
20	Gap Breaker Station
21	Emergency Equipment
22	Custodial
23	Electrical Equipment
24	Men
25	Women
26	Telephone Equipment
27	DELETED
28	Trash
29	Staff
30	DELETED
31	Electric Incoming Service

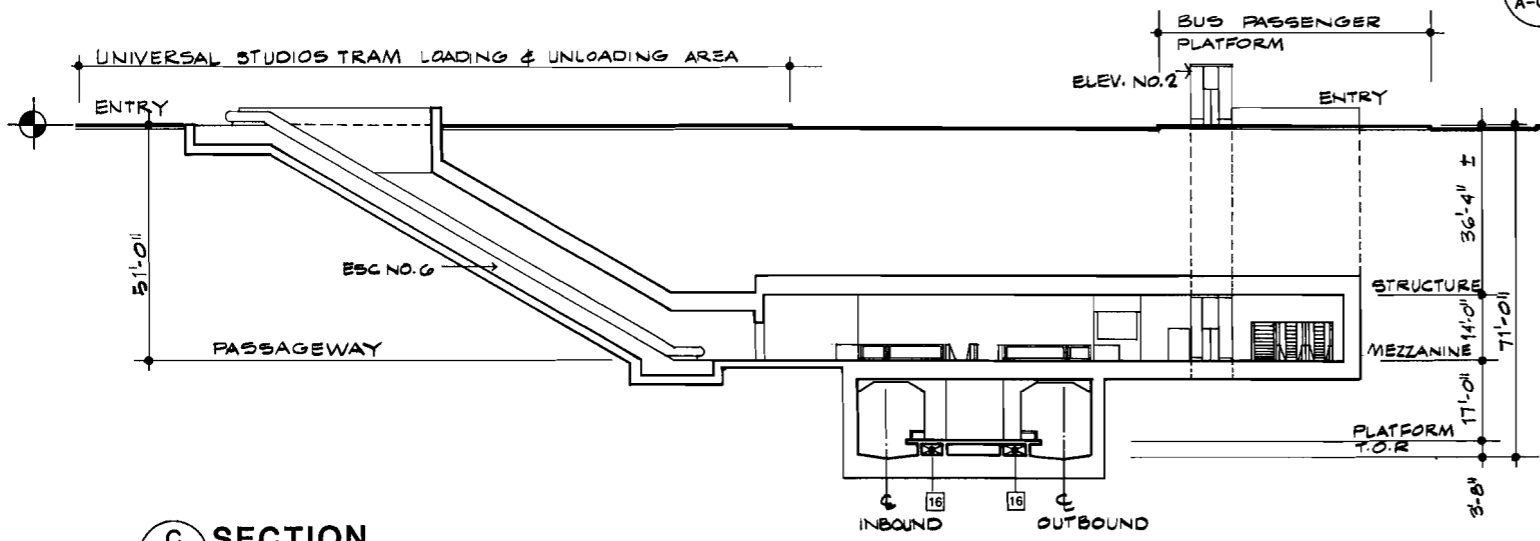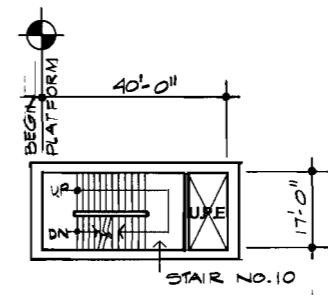
3 UPPER EXIT STAIR PLAN
A-061




C SECTION
A-060

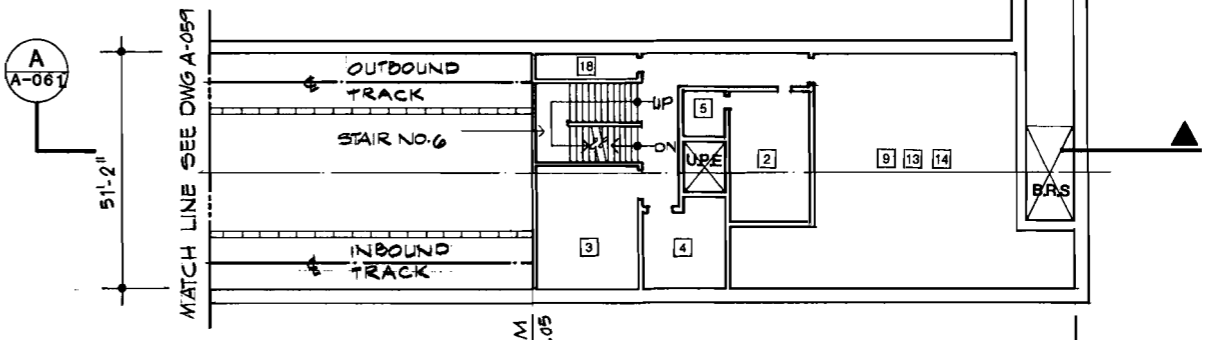

PARTIAL MEZZANINE PLAN

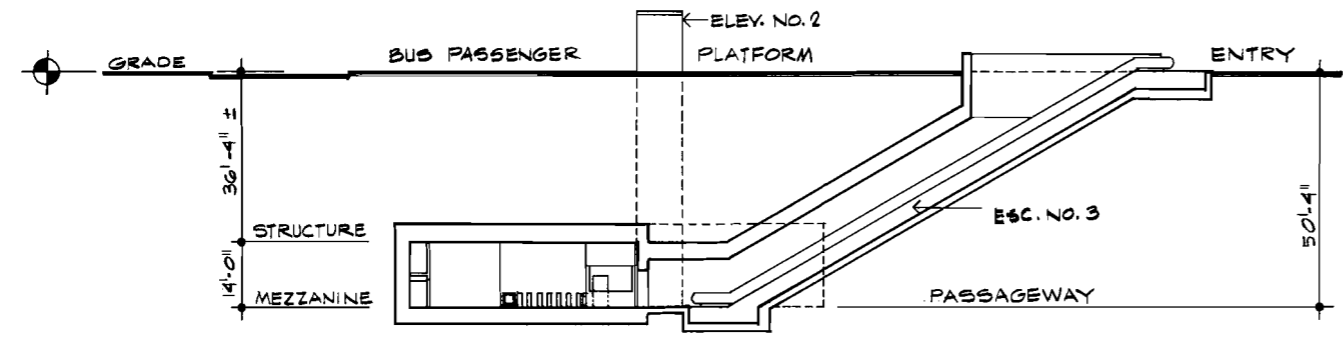

B SECTION
A-060

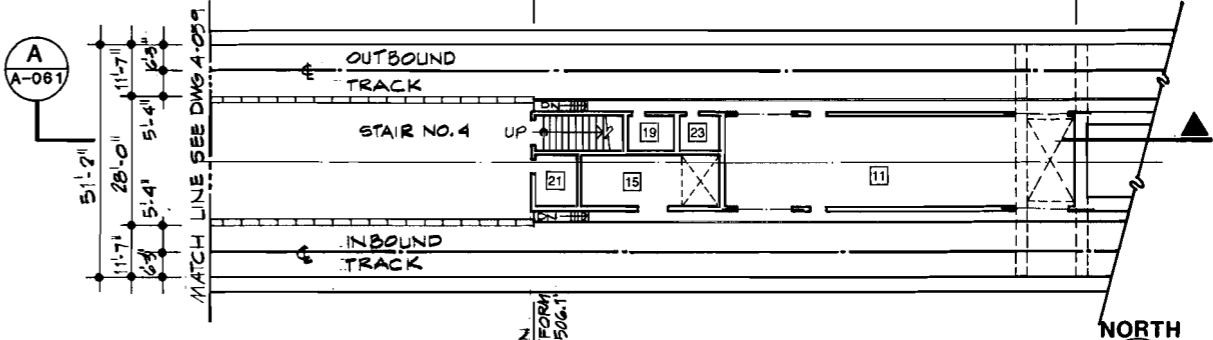

PARTIAL PLATFORM PLAN



IN PROGRESS 3/21/83

<table border="1"> <thead> <tr> <th>REV.</th> <th>DATE</th> <th>BY</th> <th>APP.</th> <th>DESCRIPTION</th> </tr> </thead> <tbody> <tr><td> </td><td> </td><td> </td><td> </td><td> </td></tr> <tr><td> </td><td> </td><td> </td><td> </td><td> </td></tr> <tr><td> </td><td> </td><td> </td><td> </td><td> </td></tr> </tbody> </table>	REV.	DATE	BY	APP.	DESCRIPTION																DESIGNED BY HWA Date 3-14-83	HARRY WEESE & ASSOCIATES TIPPETTS-ABBETT-McCARTHY-STRATTON ENVIRONMENTAL COLLABORATIVE, INC. GIN WONG ASSOCIATES General Architectural Consultants: Stations SUBMITTED BY: PROJECT MANAGER	SOUTHERN CALIFORNIA RAPID TRANSIT DISTRICT METRO RAIL PROJECT 	UNIVERSAL CITY STATION PLANS & SECTIONS PRELIMINARY: FOR STUDY PURPOSES ONLY	CONTRACT NO.
	REV.	DATE	BY	APP.	DESCRIPTION																				
DRAWN BY M. POINDEXTER Date 3-14-83	DRAWING NO. AP-16BAA-A-060																								
CHECKED BY J. YEN Date 3-14-83 P/CA/TI	SCALE 1" = 20'-0"																								
SHEET NO.																									

FIGURE II-63

NORTH HOLLYWOOD STATION

Background

The North Hollywood Station will be located under Lankershim Boulevard straddling Chandler Boulevard. The area around the station has many different land uses. Auto dealerships are located along Lankershim to the north. Low-rise commercial--retail space predominates along Lankershim to the south. The area along Chandler is used for industrial and warehousing purposes. An office/warehouse facility extending from Tujunga westward along Chandler was recently completed. The station lies within the boundaries of the North Hollywood Redevelopment Area. The first phase of redevelopment is planned for the area south of Chandler and east of Lankershim. Residential land use exists to the north and east of the station.

Station Site Design Parameters

The program for the station site includes a future 2300 space parking structure, but initially only surface parking will be provided. A bus turnaround and layover area are also planned. In response to the need to serve both the redevelopment area and the surface parking area, the station has been planned with an entry at each end. Parking has been sited just north of the Chandler Boulevard on the east side of Lankershim. The face of the future parking structure will be held back to permit commercial/retail development to occur along Lankershim. A bus turnout lane is planned on the south side of Chandler just east of Lankershim. Buses unload at this location and proceed left onto Fair Avenue and then into the turnout lane proposed for the north side of Chandler, adjacent to the south face of the parking site. Buses will also board passengers from this turnout lane on Chandler. It is proposed to widen the section of Chandler between Lankershim and Fair to permit the striping of a left-hand turn pocket lane for buses and also for cars using Fair Avenue. The south station entry is located on the southeast corner of Lankershim and Chandler and can be oriented to the south or east depending on future development plans for the corner.

Station Design Parameters

To accommodate the two widely spaced entrances the station has been planned with a mezzanine at each end of the platform. A double crossover track will be located at the south end of the station and a pocket track at the north end. The station, pocket track, and crossover track areas will all be constructed by the cut-and-cover method and a traction power substation will be located over the crossover track.




NORTH HOLLYWOOD STATION ENTRANCE
VIEW LOOKING NORTHEAST

SCRTD Metro Rail
HWA
March 1983

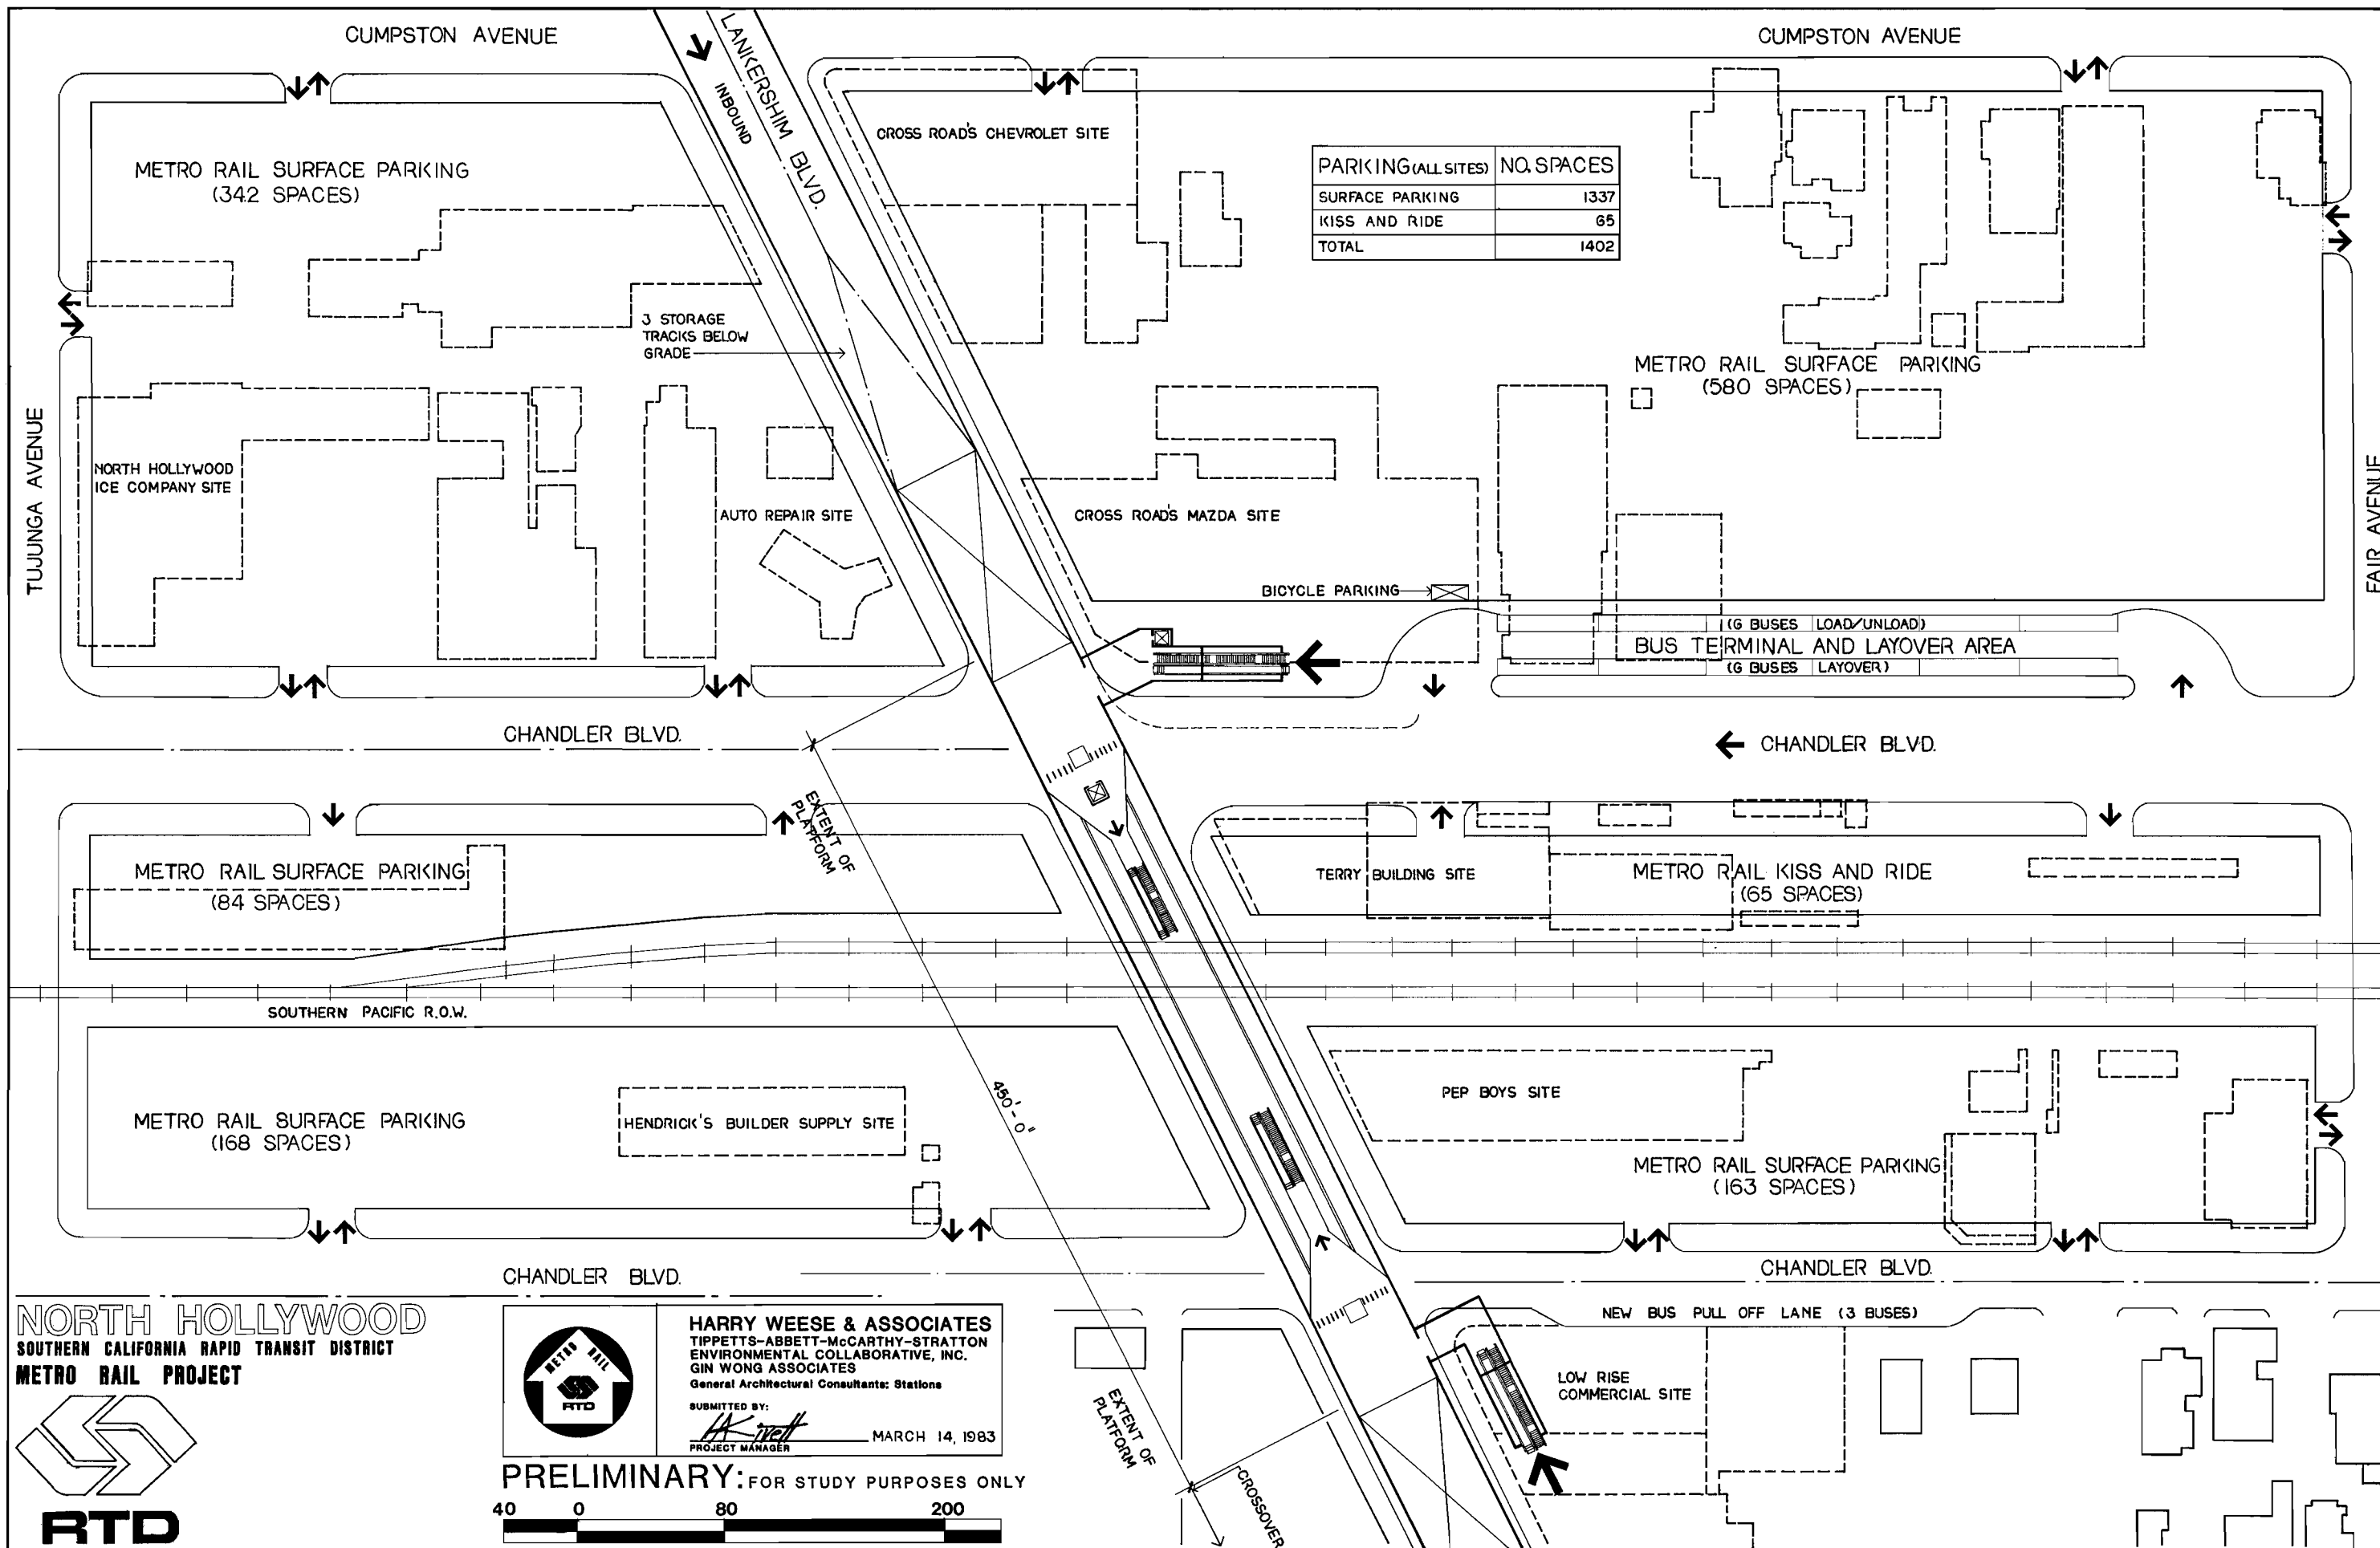FIGURE II-64





NORTH HOLLYWOOD
SOUTHERN CALIFORNIA RAPID TRANSIT DISTRICT
METRO RAIL PROJECT


RTD

HARRY WEESE & ASSOCIATES
TIPPETTS-ABBETT-McCARTHY-STRATTON
ENVIRONMENTAL COLLABORATIVE, INC.
GIN WONG ASSOCIATES
General Architectural Consultants: Stations


SUBMITTED BY:
[Signature] MARCH 14, 1983
PROJECT MANAGER

PRELIMINARY: FOR STUDY PURPOSES ONLY

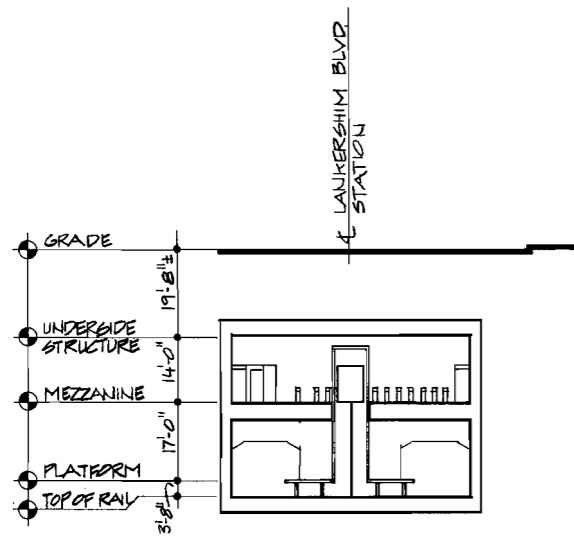FIGURE II-65



B SECTION
A-064

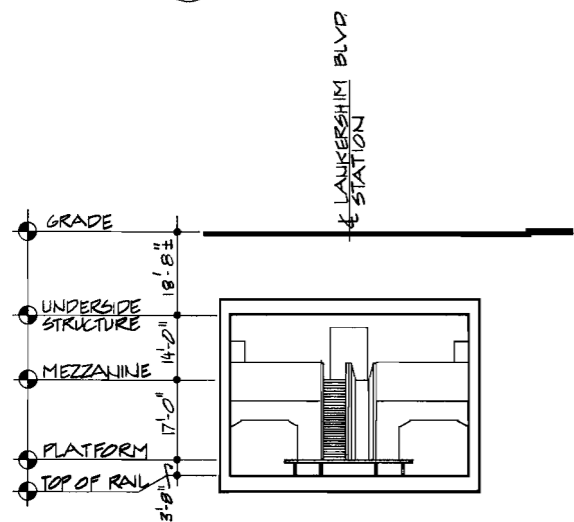


C SECTION
A-064

IN PROGRESS 3/21/83

				DESIGNED BY HWA Date 3/11/83	HARRY WEESE & ASSOCIATES TIPPETTS-ABBETT-McCARTHY-STRATTON ENVIRONMENTAL COLLABORATIVE, INC. GIN WONG ASSOCIATES General Architectural Consultants: Stations SUBMITTED BY: PROJECT MANAGER	SOUTHERN CALIFORNIA RAPID TRANSIT DISTRICT METRO RAIL PROJECT 		NORTH HOLLYWOOD STATION SECTIONS PRELIMINARY: FOR STUDY PURPOSES ONLY	CONTRACT NO.
				DRAWN BY W. DOLBEY Date 3/11/83		APPROVAL RECOMMENDED	APPROVED		DRAWING NO. AP-16BAA-A-066
				CHECKED BY J. YEN Date 3/11/83 P. GATTI		_____	_____		SCALE 1" = 20'-0"
REV.	DATE	BY	APP.	DESCRIPTION	_____	MANAGER / CHIEF ENGINEER	_____	SHEET NO.	

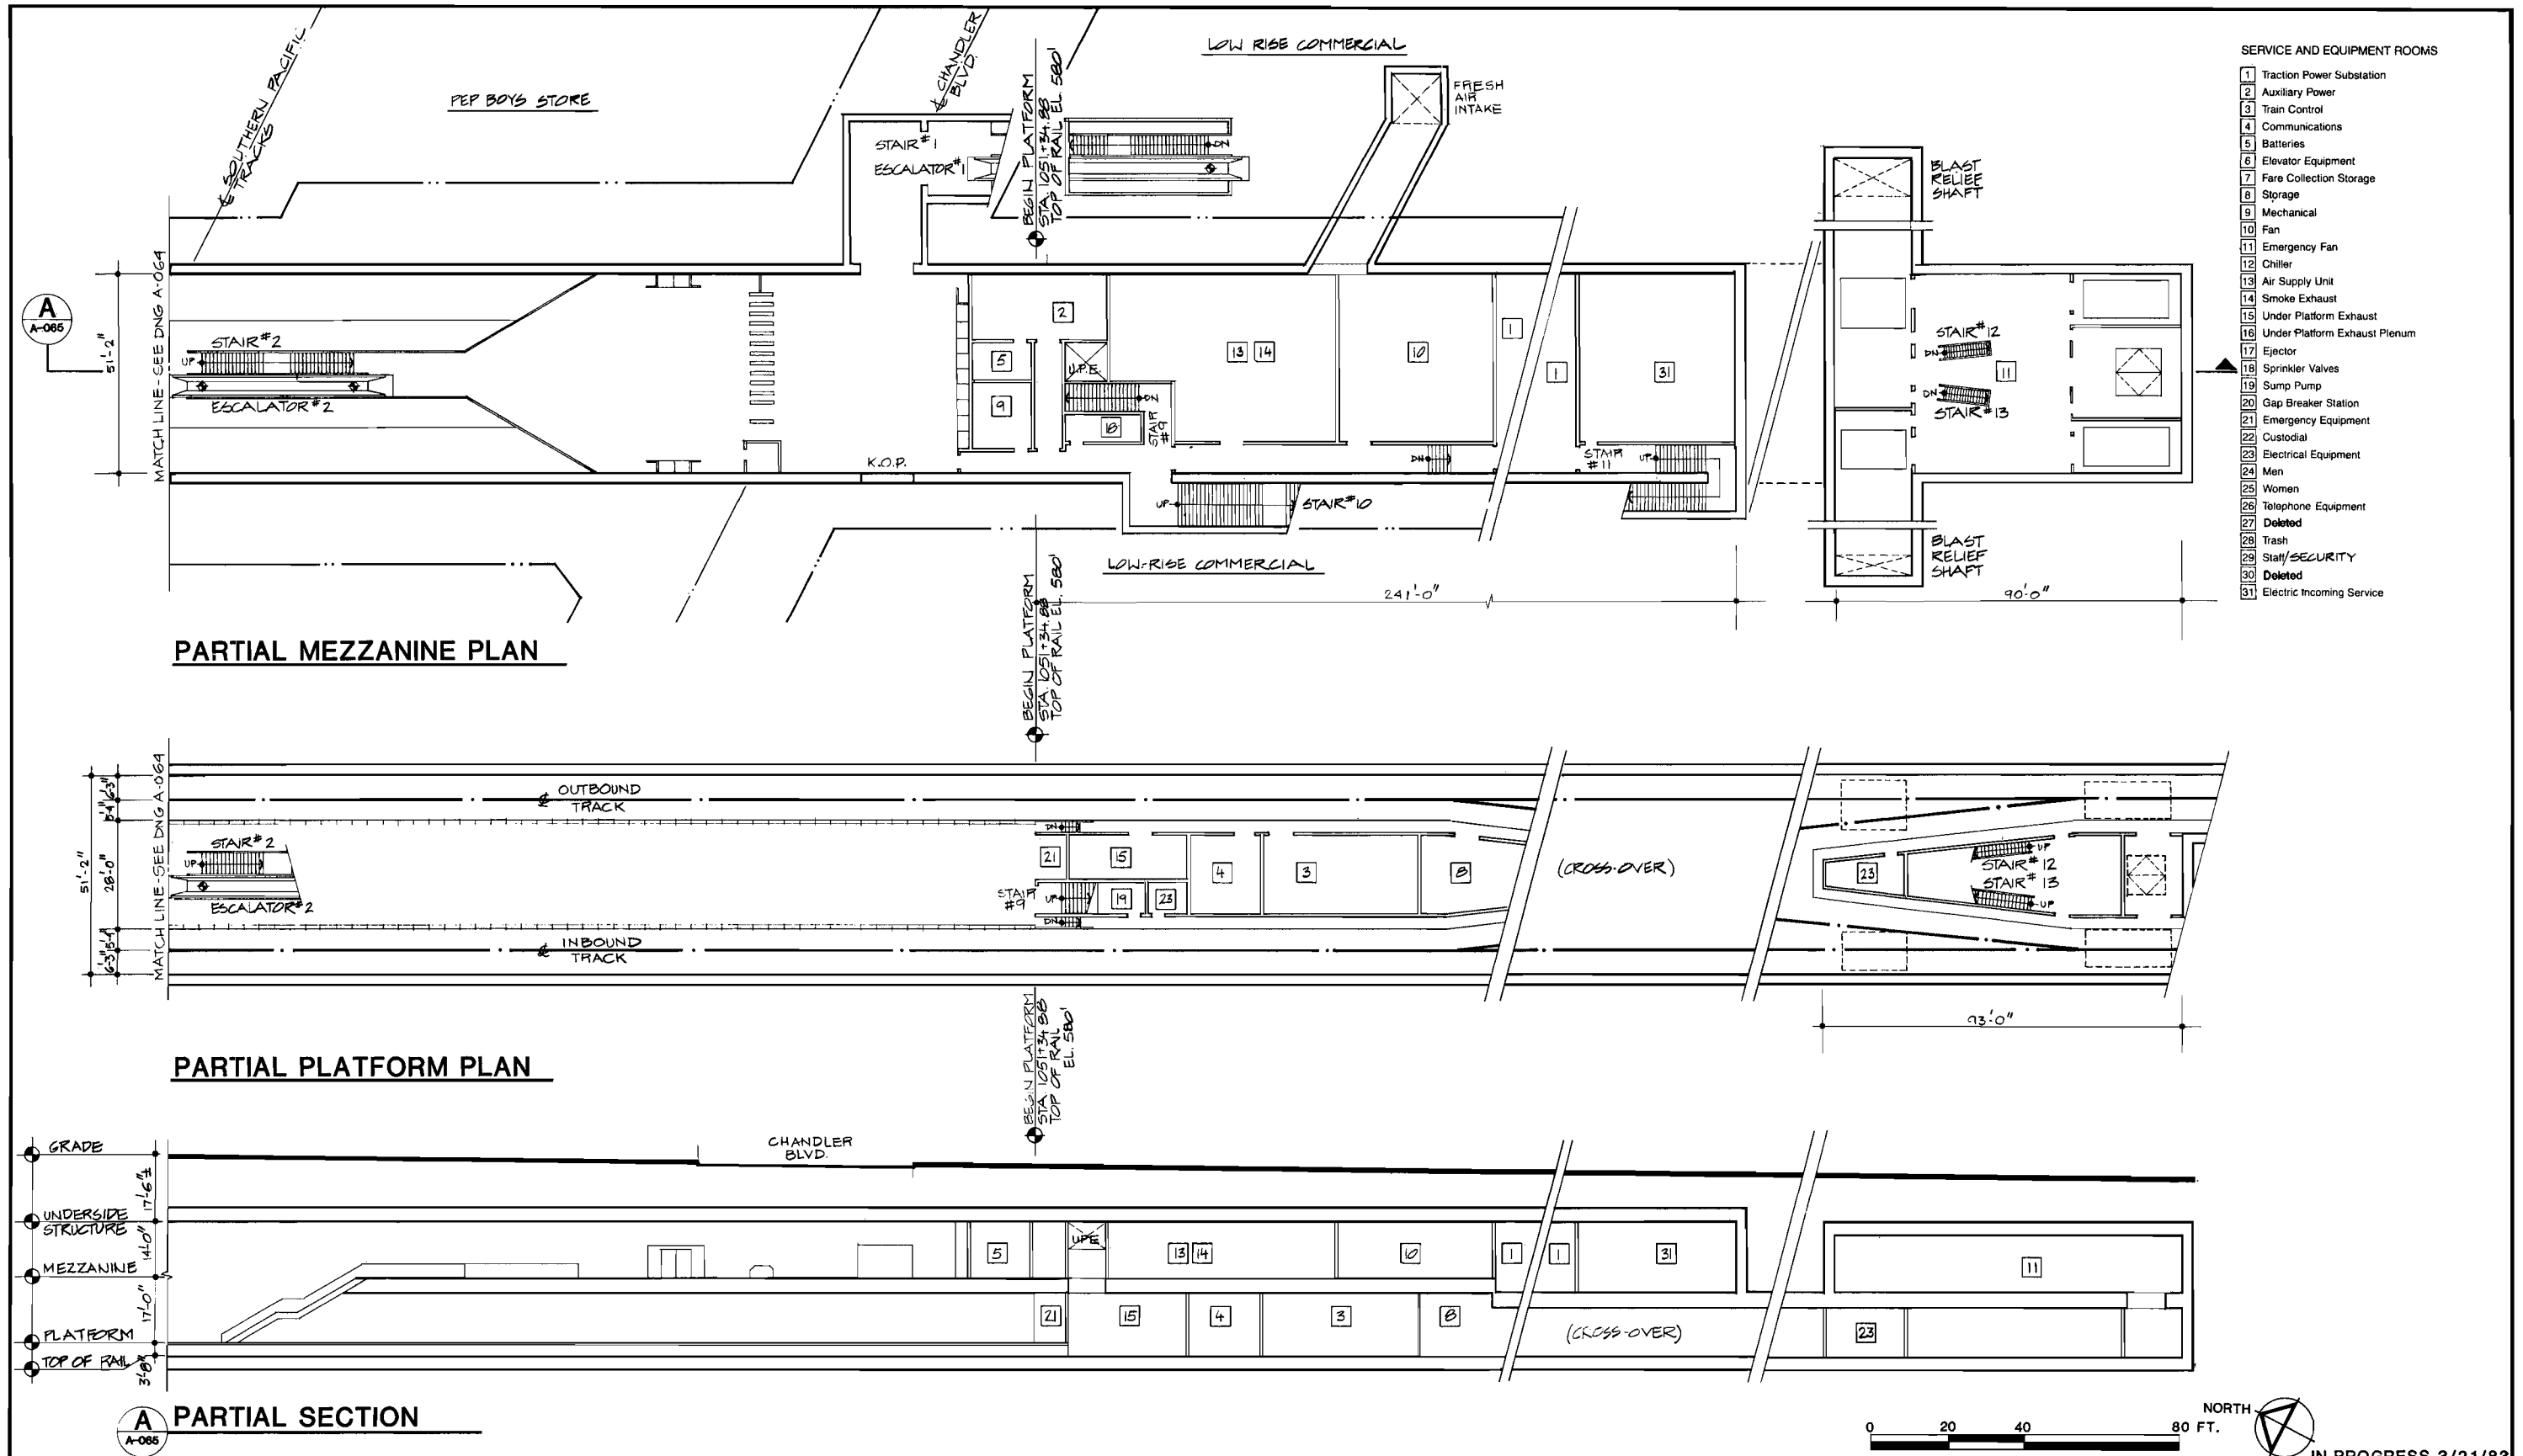FIGURE II-67



- SERVICE AND EQUIPMENT ROOMS**
- 1 Traction Power Substation
 - 2 Auxiliary Power
 - 3 Train Control
 - 4 Communications
 - 5 Batteries
 - 6 Elevator Equipment
 - 7 Fare Collection Storage
 - 8 Storage
 - 9 Mechanical
 - 10 Fan
 - 11 Emergency Fan
 - 12 Chiller
 - 13 Air Supply Unit
 - 14 Smoke Exhaust
 - 15 Under Platform Exhaust
 - 16 Under Platform Exhaust Plenum
 - 17 Ejector
 - 18 Sprinkler Valves
 - 19 Sump Pump
 - 20 Gap Breaker Station
 - 21 Emergency Equipment
 - 22 Custodial
 - 23 Electrical Equipment
 - 24 Men
 - 25 Women
 - 26 Telephone Equipment
 - 27 Deleted
 - 28 Trash
 - 29 Staff/SECURITY
 - 30 Deleted
 - 31 Electric Incoming Service



	DESIGNED BY HWA Date 3/1/83	HARRY WESE & ASSOCIATES TIPPETTS-ABBETT-McCARTHY-STRATTON ENVIRONMENTAL COLLABORATIVE, INC. GIN WONG ASSOCIATES General Architectural Consultants: Stations	SOUTHERN CALIFORNIA RAPID TRANSIT DISTRICT METRO RAIL PROJECT 	NORTH HOLLYWOOD STATION PLANS & SECTIONS PRELIMINARY: FOR STUDY PURPOSES ONLY	CONTRACT NO. AP-16BAA-A-065 SCALE 1" = 20'-0" SHEET NO.										
	DRAWN BY WOLSEY Date 3/1/83	SUBMITTED BY: PROJECT MANAGER	APPROVAL RECOMMENDED _____ Reg. No. _____	APPROVED _____ MANAGER / CHIEF ENGINEER Reg. No. _____											
<table border="1" style="width: 100%; border-collapse: collapse;"> <thead> <tr> <th>REV.</th> <th>DATE</th> <th>BY</th> <th>APP.</th> <th>DESCRIPTION</th> </tr> </thead> <tbody> <tr> <td> </td> <td> </td> <td> </td> <td> </td> <td> </td> </tr> </tbody> </table>	REV.	DATE	BY	APP.	DESCRIPTION						CHECKED BY J.YEN Date 3/1/83 P. YEN				
REV.	DATE	BY	APP.	DESCRIPTION											

FIGURE II-68

C. WILSHIRE/CRENSHAW STATION

Background

On August 26, 1982 the SCR TD Board of Directors adopted the alignment and station locations recommended in Milestone 4 for the line segment from the Central Business District to the Fairfax and Santa Monica Boulevard Station. However, as a part of this same action the Board determined that no decision should be made regarding a Crenshaw Station until the City of Los Angeles acts to resolve any inconsistency such a station might have with the Park Mile Specific Plan and the Wilshire District Plan, and the 1974 General Plan for the City of Los Angeles.

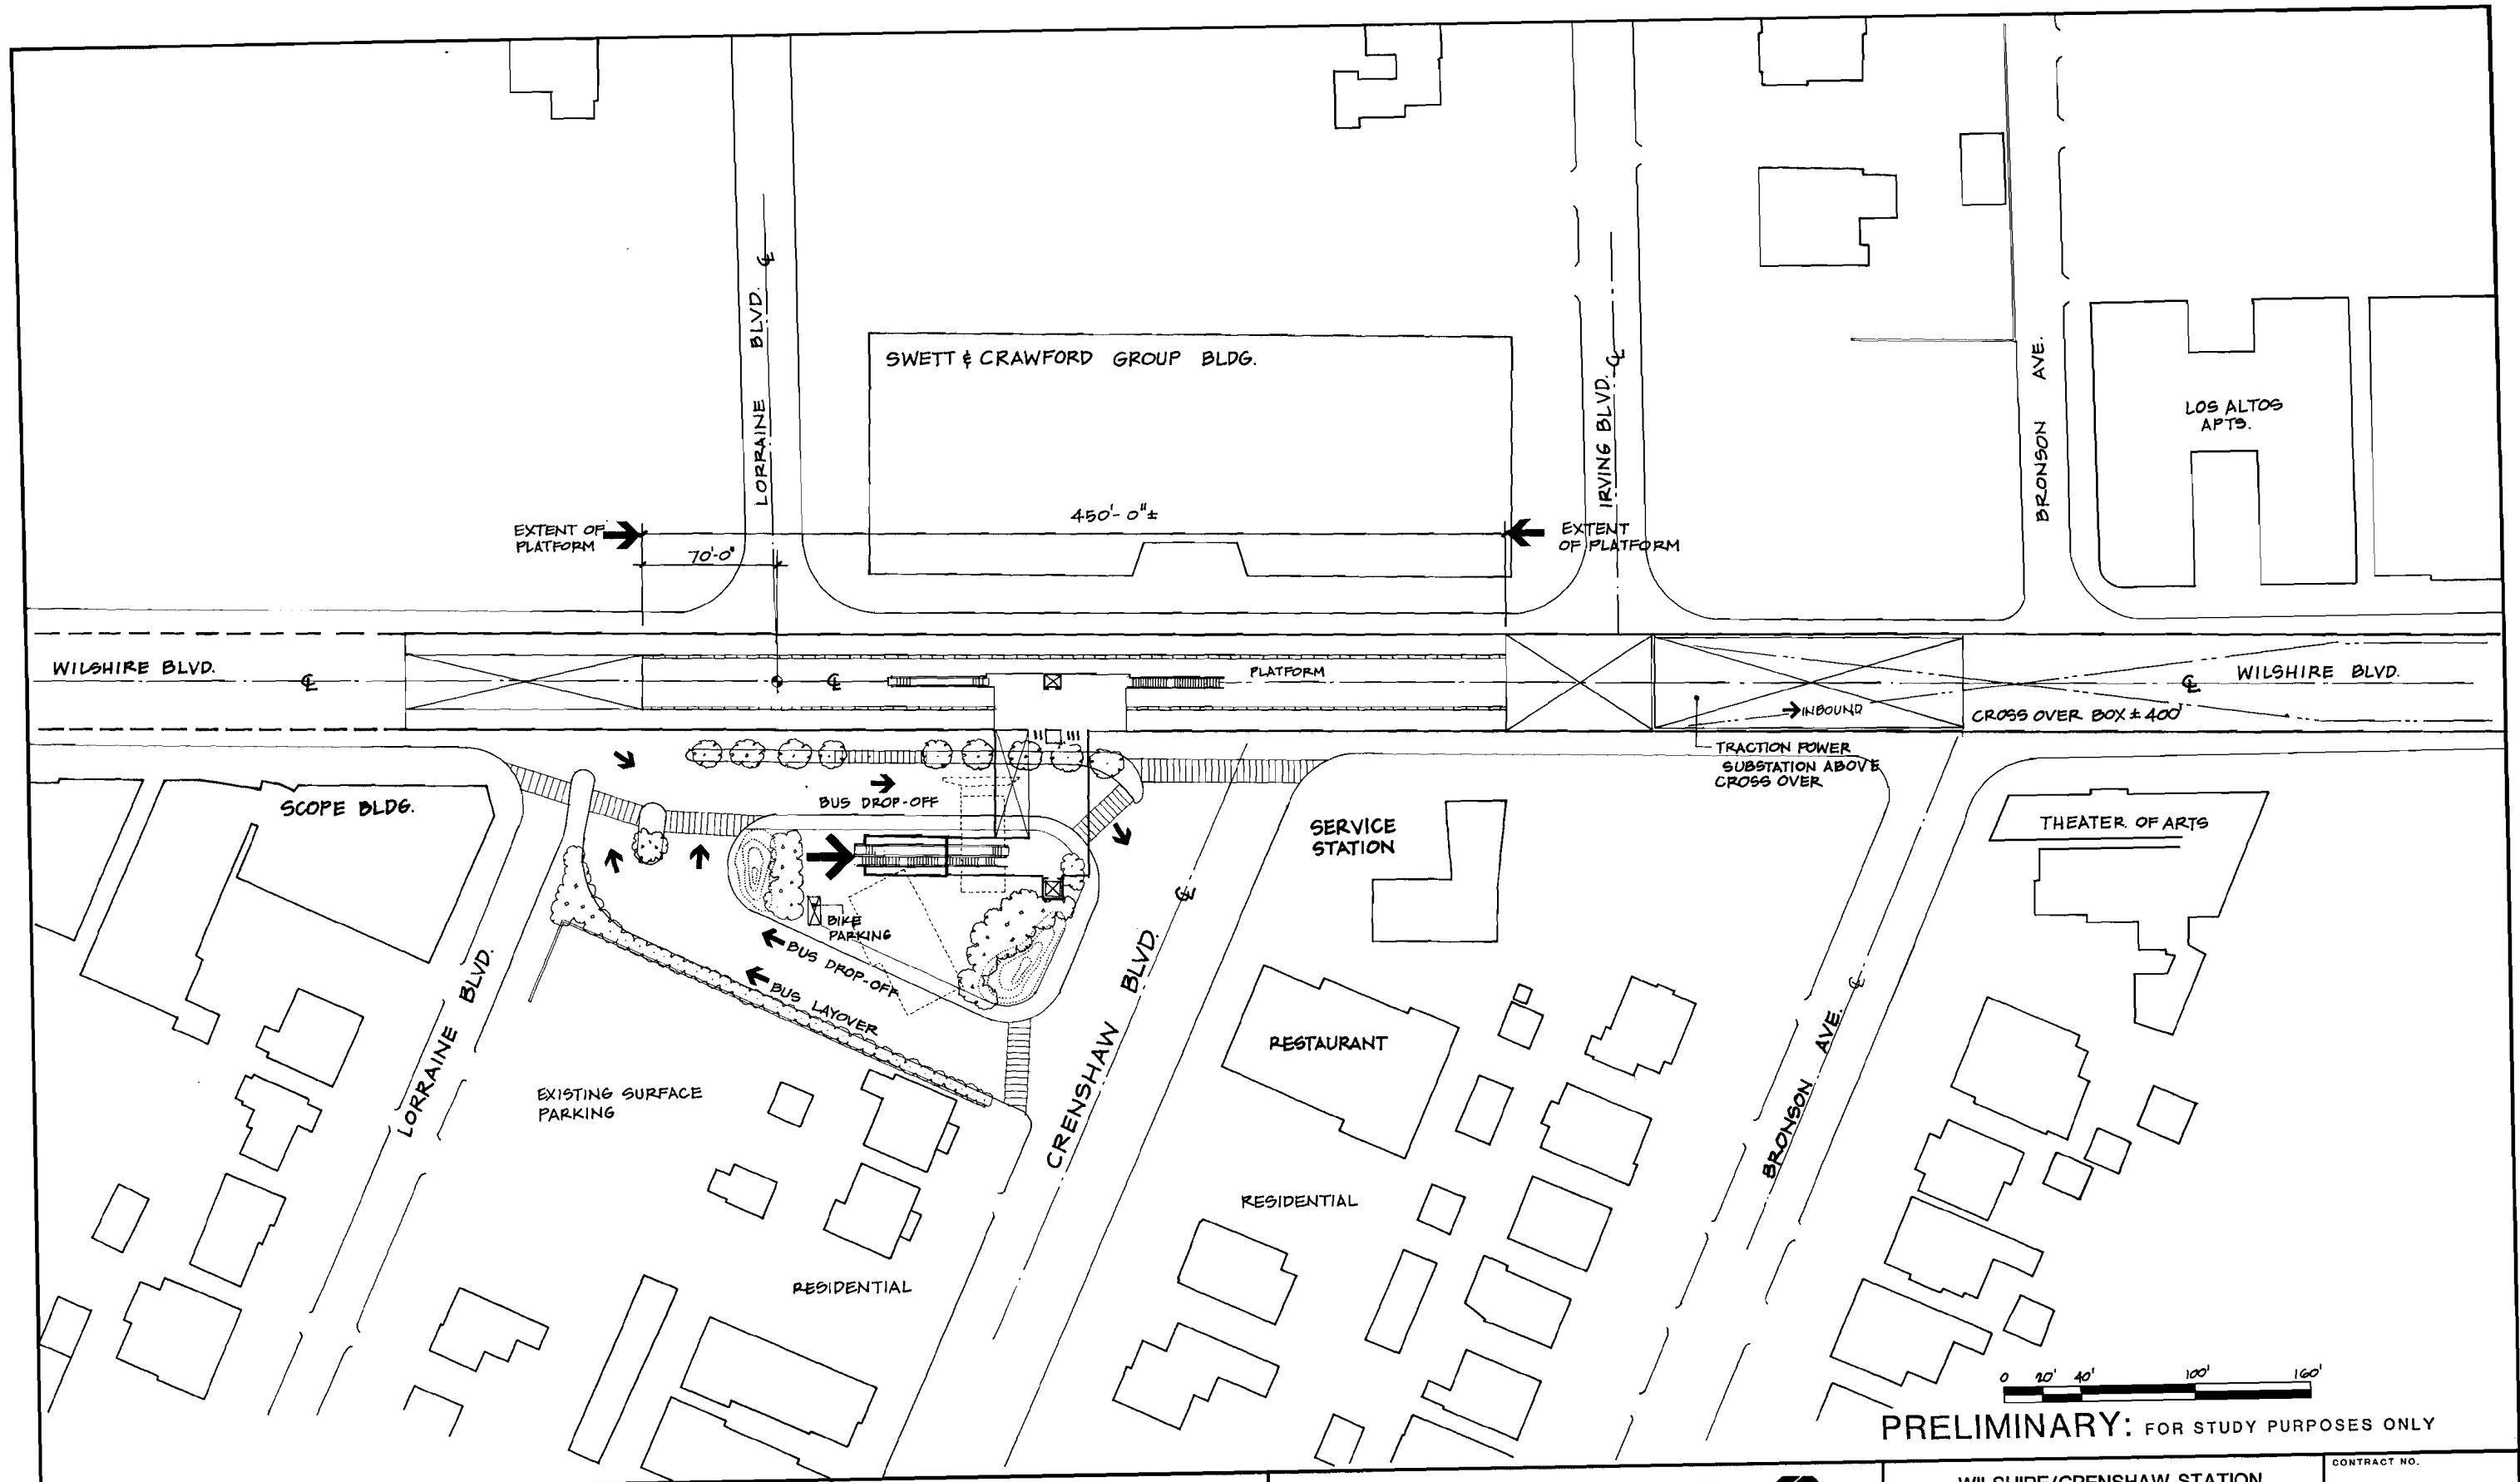
A conceptual plan is shown in Figure II-70. If a decision were made to construct a Wilshire/Crenshaw Station, it would be located under Wilshire between Lorraine Boulevard and Bronson Avenue. The surrounding area land use is primarily low density residential with apartments and commercial office buildings along Wilshire Boulevard in the station vicinity. Construction was initiated and halted for a 140,000 square foot office building on the northwest corner of Wilshire and Lorraine.

Station Site Design Parameters

A major factor influencing the site design for the Wilshire/Crenshaw Station is that four bus lines are projected to terminate at the station creating a need for an off-street bus turnaround with layover and boarding bays. The site offers certain opportunities and constraints for providing this service. The major constraint is accommodating a bus turning radius while confining most of the bus movements within the proposed site. However, the site dimensions are adequate to accomplish this goal while still providing space to construct walls and planted berms to adequately buffer the site from the surrounding residential area. The site boundary on the south is an existing wall adjacent to the first existing structure south of Wilshire Boulevard. This wall would be renovated or reconstructed and extended through to Lorraine Boulevard. A ten foot wide planting berm will be constructed along the north side of the wall. A landscaped and paved bus platform island will be constructed and the station entry will be located in this island. Four bus loading and drop-off bays would be provided, two on each side of the island. In addition, three bus layover positions would be provided. The proposed design minimizes bus-auto conflicts and the site, through the use of raised planted berm areas, would be an attractive addition to the community.

Station Design Parameters

This station, which is projected to have moderate patronage levels, is planned with a single mezzanine located near the mid-point of the station. A paired stair and escalator would provide access from each side of the mezzanine to the center island platform. A double crossover track would be located on the east end of the station and the traction power sub-station now indicated to be placed in an off-street location at Wilshire Boulevard and Mullen Avenue, would be constructed over the crossover track. Station ancillary space would also be provided at each end of the station.



PRELIMINARY: FOR STUDY PURPOSES ONLY

REV.	DATE	BY	APP.	DESCRIPTION

DESIGNED BY
HWA/GW/TAMS/TEC
Date 2/8/03

DRAWN BY
K. LIM
Date 2/8/03

CHECKED BY
J.V.ley
Date 3/6/03



HARRY WEESE & ASSOCIATES
TIPPETTS-ABBETT-McCARTHY-STRATTON
ENVIRONMENTAL COLLABORATIVE, INC.
GIN WONG ASSOCIATES
General Architectural Consultants: Stations

SUBMITTED BY:
H. Weese
PROJECT MANAGER

SOUTHERN CALIFORNIA RAPID TRANSIT DISTRICT
METRO RAIL PROJECT

APPROVAL RECOMMENDED _____ Date _____
Reg. No. _____

APPROVED _____ Date _____
MANAGER / CHIEF ENGINEER Reg. No. _____



WILSHIRE/CRENSHAW STATION
SITE PLAN

CONTRACT NO. _____
DRAWING NO. _____
SCALE
SEE ABOVE
SHEET NO. _____

FIGURE II-70

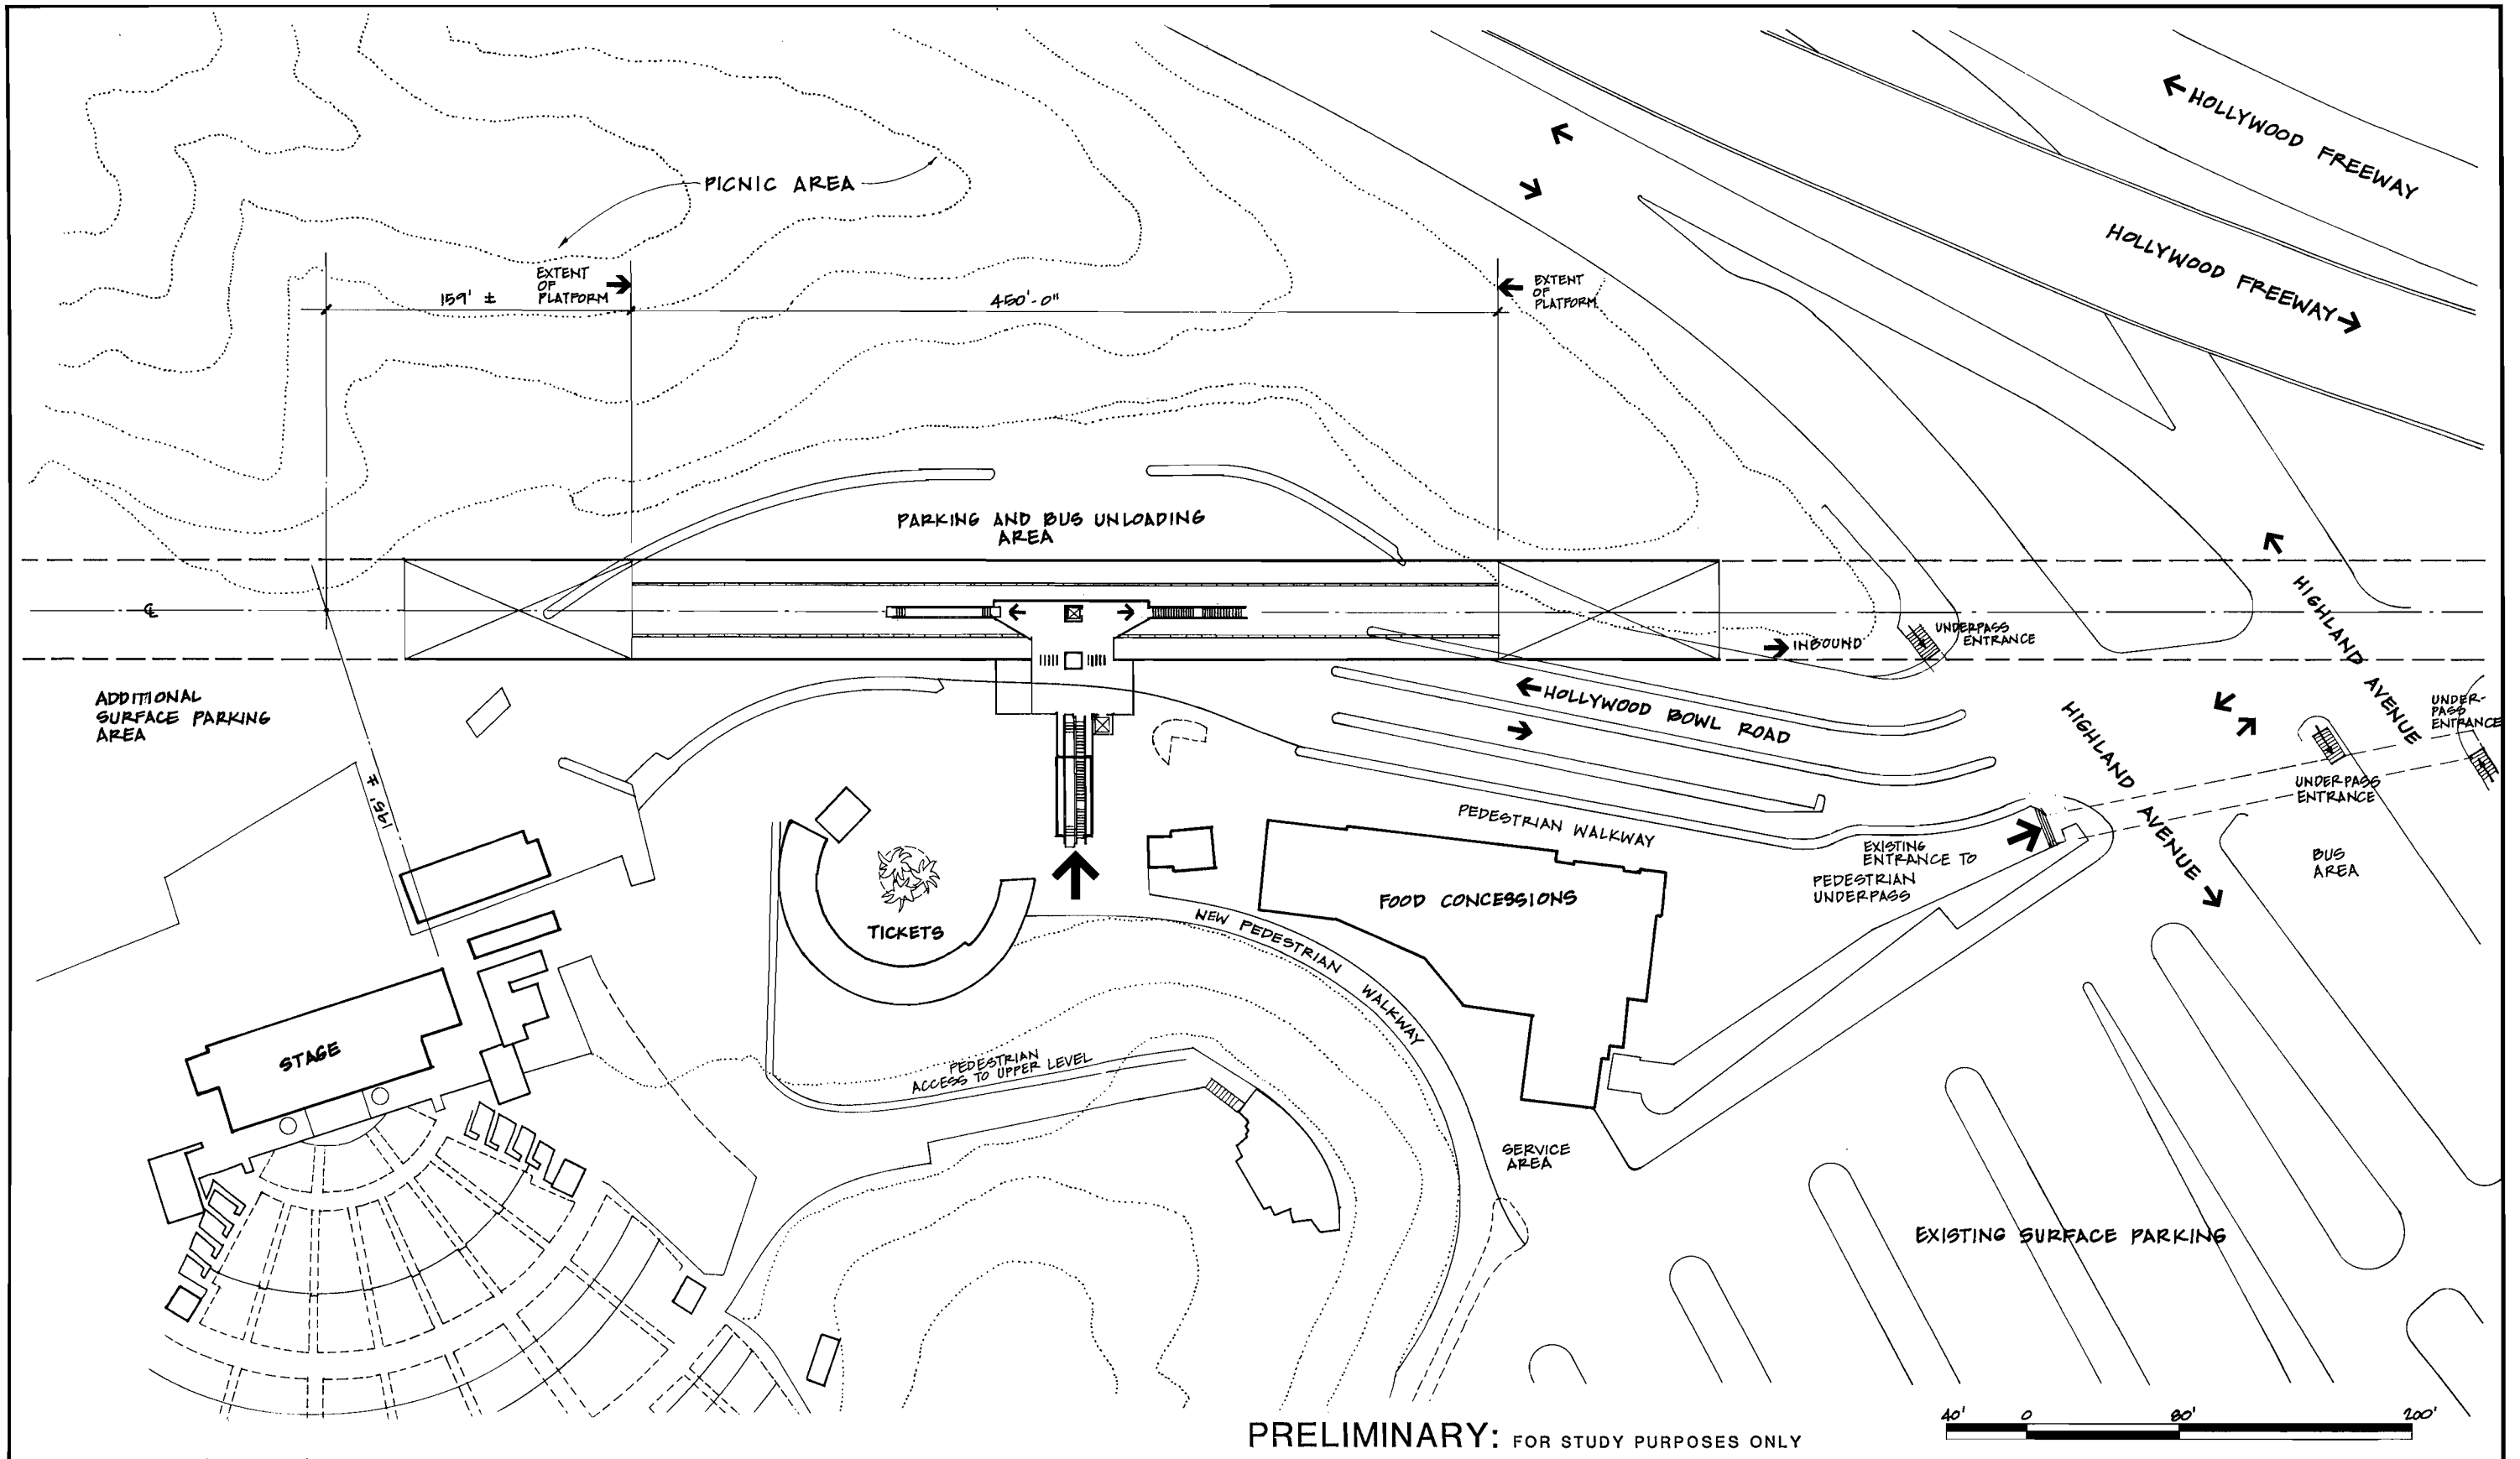
HOLLYWOOD BOWL STATION

Background

On December 20, 1982 the SCRTD Board of Directors adopted the location of stations at Sunset/La Brea and Hollywood/Cahuenga in Hollywood and also adopted the following statement:

". . . Resolved further, that during the Milestone 9 and 10 process, a technical analysis and opportunity for public input would be given for a Hollywood Bowl Station, with this analysis not to delay the project schedule."

As part of the Milestone 9 process, which will provide findings regarding the potential patronage levels for a Hollywood Bowl Station and its attributes with regard to mode of arrival, a recommendation will be made whether or not to locate a station at the Hollywood Bowl. This recommendation will be based in part on the comparison of station cost with added patronage. If a Hollywood Bowl Station is determined to be feasible then the station design shown in Figure II-71 will be further developed and appended to the Milestone 10 Report for public and Board consideration. Figure III-16 shows the proposed location for a Hollywood Bowl Station if a decision is made to proceed.



PRELIMINARY: FOR STUDY PURPOSES ONLY

DESIGNED BY	HWA	Date	1/18/03	
DRAWN BY	K. LIM	Date	1/18/03	
CHECKED BY	J. Wiley	Date	3/17/03	
REV.	DATE	BY	APP.	DESCRIPTION



HARRY WEESE & ASSOCIATES
 TIPPETTS-ABBETT-McCARTHY-STRATTON
 ENVIRONMENTAL COLLABORATIVE, INC.
 GIN WONG ASSOCIATES
 General Architectural Consultants: Stations
 SUBMITTED BY:
[Signature]
 PROJECT MANAGER

SOUTHERN CALIFORNIA RAPID TRANSIT DISTRICT
METRO RAIL PROJECT

APPROVAL RECOMMENDED _____ Date _____
 Reg. No. _____

APPROVED _____ Date _____
 MANAGER / CHIEF ENGINEER Reg. No. _____



HOLLYWOOD BOWL STATION
 CONCEPT DESIGN STUDY

CONTRACT NO.	
DRAWING NO.	
SCALE	SEE ABOVE
SHEET NO.	

FIGURE II-71



III. WAYS AND STRUCTURES DESIGN

III. WAYS AND STRUCTURES DESIGN

A. ALIGNMENT DESCRIPTION, PLANS AND PROFILES

In the following description the alignment is divided into four segments. These four segments correspond to the phased construction of Metro Rail. Each of the segments could be built and put into operation sequentially should that be necessary. Each segment description is related to the attached detailed Plan and Profile drawings.

Los Angeles CBD - Union Station to Wilshire/Vermont Station

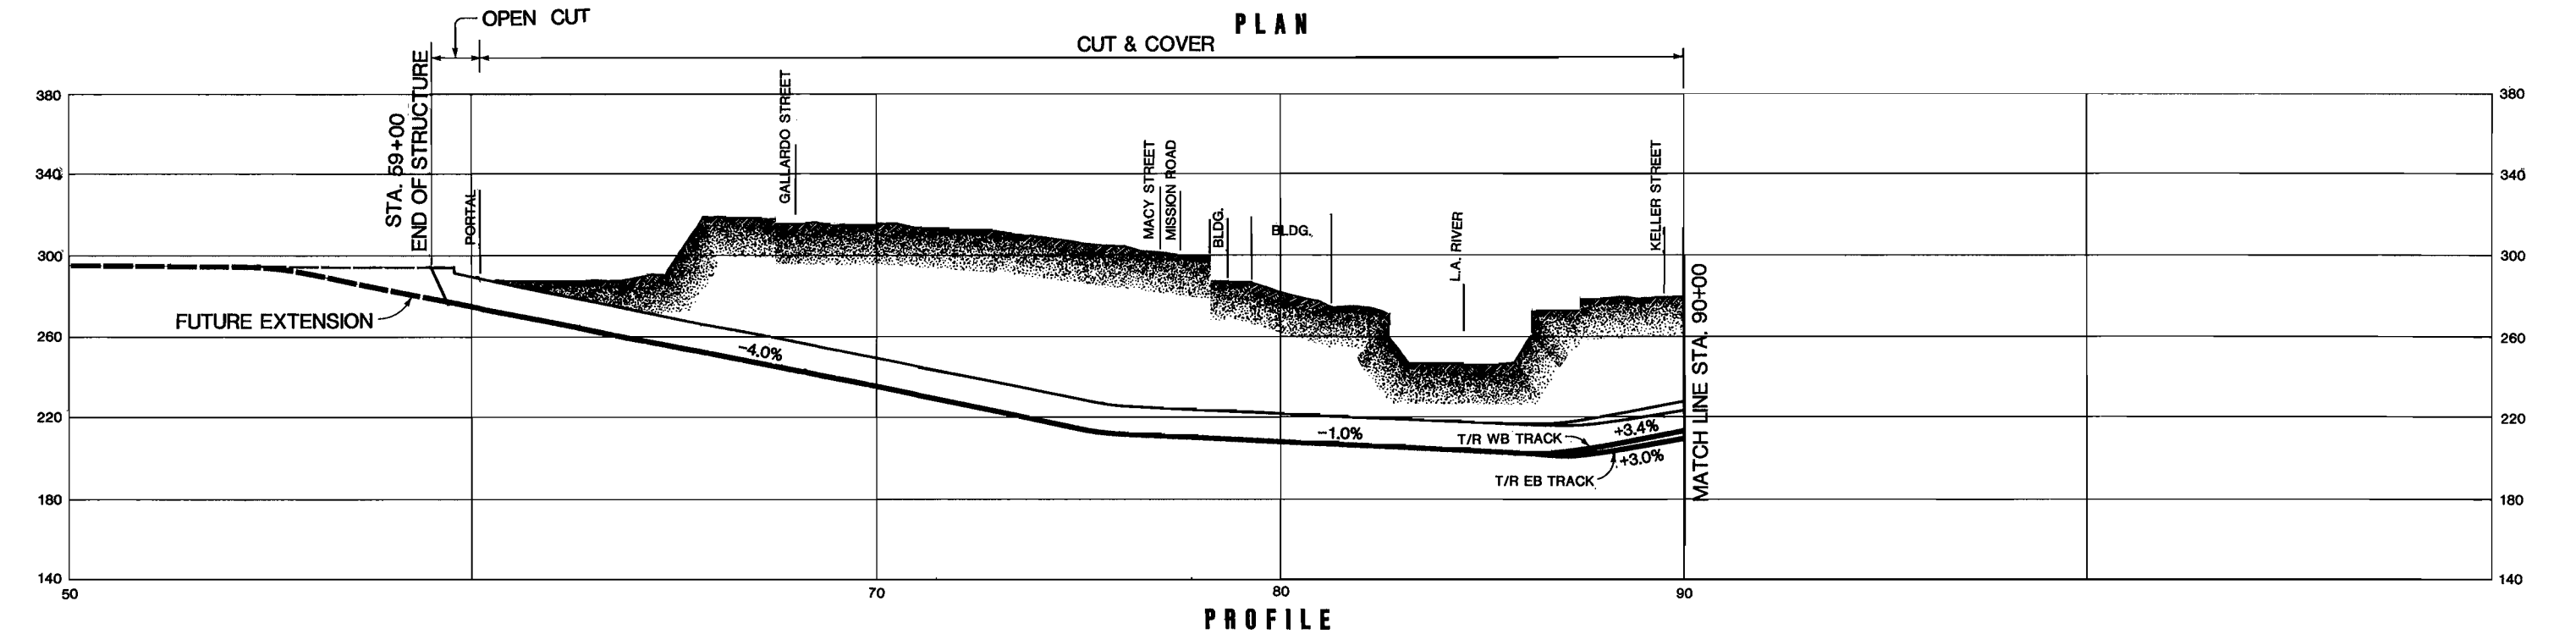
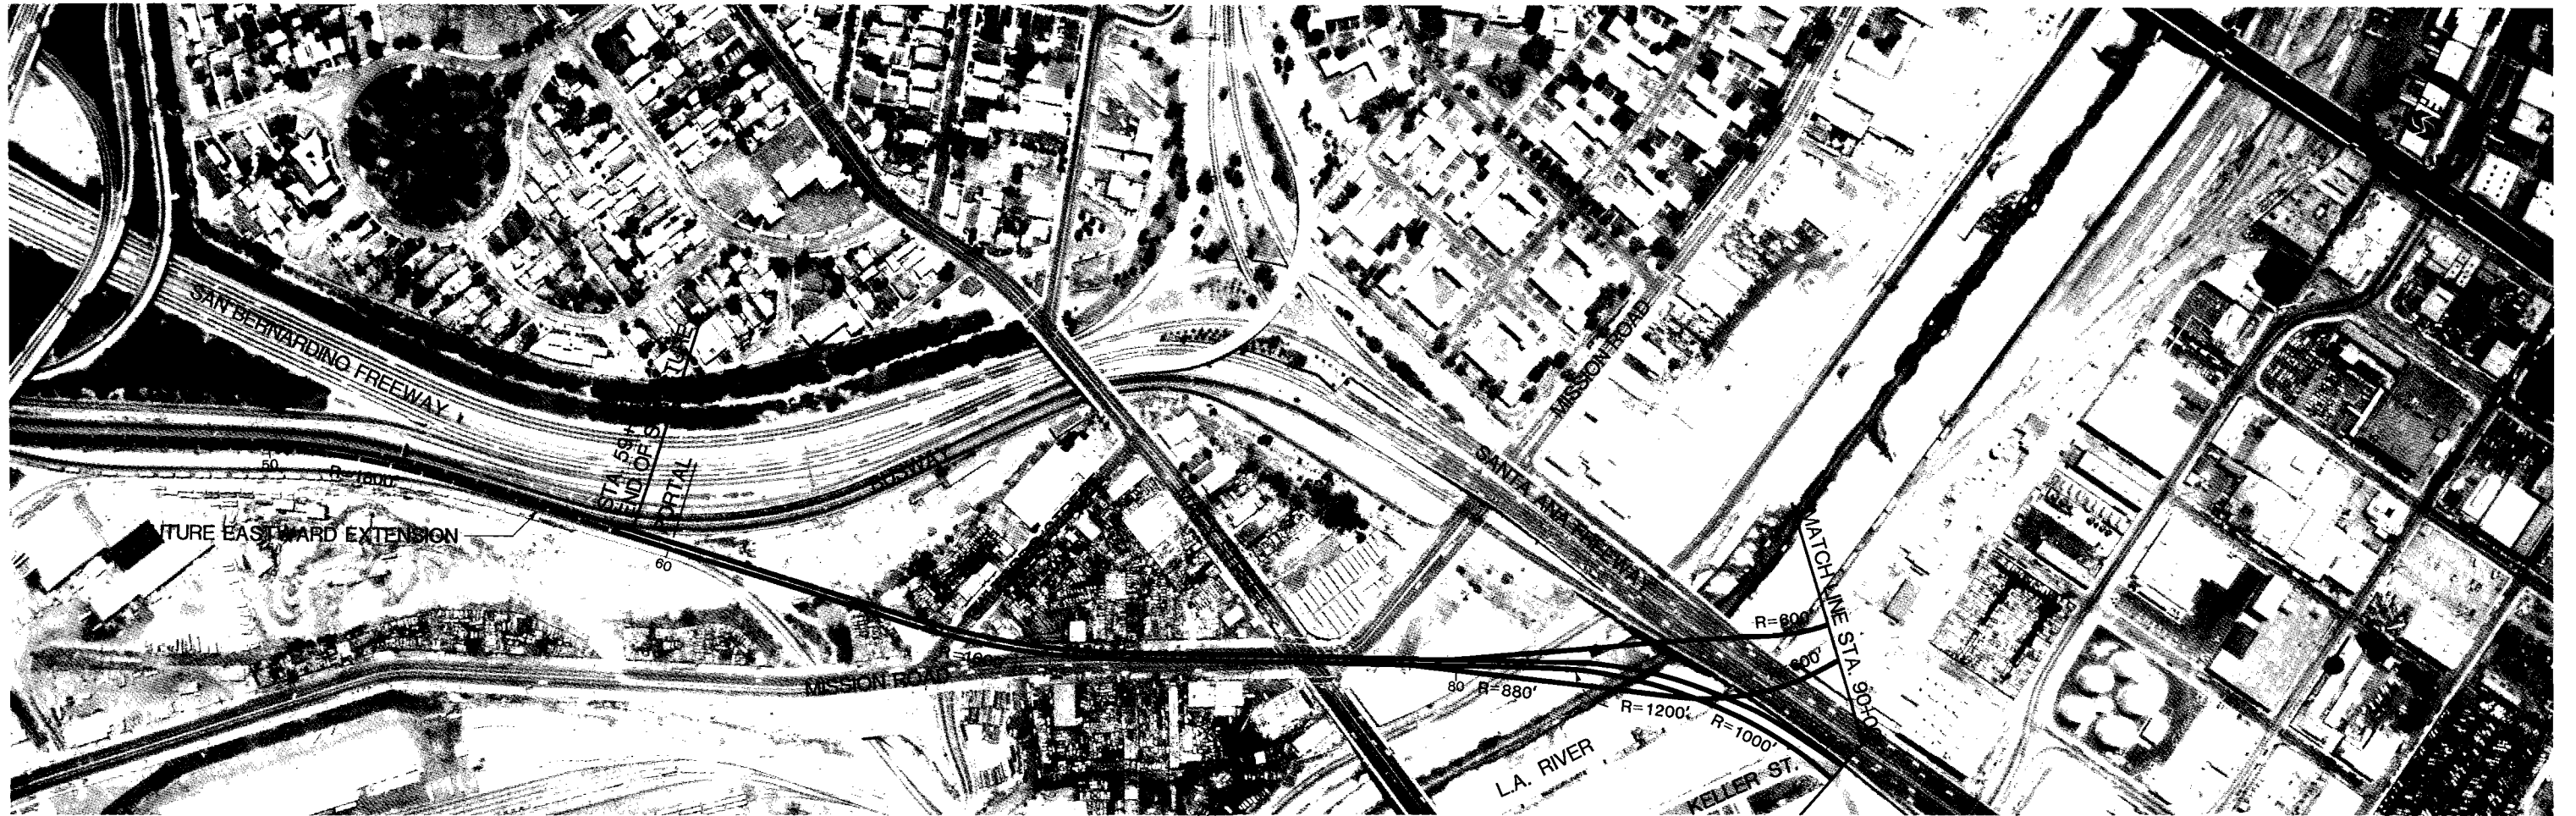
This route segment is shown in Figures III - 1, 2, 3, 4, 5, and 6 of the Plan and Profile drawings. Beginning at the storage and maintenance yard adjacent to the Los Angeles River, the line runs to Union Station. This portion of the line will be constructed by cut-and-cover methods and includes the yard leads and the wye branch which is used for turning trains. From the Metro Rail Union Station, which is located under the railroad boarding platforms, the alignment runs generally northwesterly to enter Macy Street at Alameda Street. Union Station and the adjacent crossover structure will be constructed by cut-and-cover methods. The line segments through this section will be constructed by tunnel methods. All stations and adjacent crossover structures in this segment are proposed for cut-and-cover construction procedures.

After entering Macy Street right-of-way, the alignment curves to the west, then on a short tangent enters another curve to the southwest under the Santa Ana Freeway and thence into the Hill Street right-of-way at Temple Street. The alignment continues along Hill Street to the Civic Center Station northeasterly of 1st Street.

Leaving the Civic Center Station, the alignment continues southwesterly along Hill Street to the 5th/Hill Station located between 4th and 5th Streets. After leaving the 5th/Hill Station, the alignment continues in Hill Street to about 6th Street where it begins a 1000-foot-radius curve westerly to enter 7th Street at about Grand Avenue. From there it proceeds to the 7th/Flower Station, which is centered on Flower Street.


Leaving the 7th/Flower Station, the alignment remains under 7th, to avoid the Hilton Hotel and continues under 7th Street crossing under the Harbor Freeway. The alignment remains under 7th Street to about Burlington Avenue where it enters an off-street alignment between 7th and Wilshire to reach the Wilshire/Alvarado Station located on the diagonal between Wilshire and 7th Street and just east of Alvarado Street as shown on Sheet 5 of the Plan and Profile drawings. A double crossover is to be constructed just east of the Alvarado station.

Upon leaving the Wilshire/Alvarado Station, the alignment proceeds on the diagonal westerly crossing under the lake in MacArthur Park to enter the Wilshire Boulevard right-of-way at Parkview Street as shown on Sheet 5 of the Plan and Profile drawings. The alignment then runs under Wilshire Boulevard to Hoover Street where Wilshire turns due west while the Metro Rail alignment will continue northwesterly entering an off-street alignment midway between Wilshire Boulevard and 6th Street to reach the off-street Wilshire/Vermont Station. This station would be located mid-block between Wilshire and 6th, straddling Vermont Avenue. A double crossover structure is to be constructed just east of the station.




<table border="1"> <tr> <td>DESIGNED BY</td> <td>Date 2/2/83</td> <td rowspan="4"> DMJM/PBQD <small>A Joint Venture</small> General Engineering Consultant - Ways and Structures SUBMITTED BY: _____ PROJECT MANAGER </td> <td colspan="2" style="text-align: center;"> SOUTHERN CALIFORNIA RAPID TRANSIT DISTRICT METRO RAIL PROJECT </td> <td rowspan="4" style="text-align: center;"> </td> <td colspan="2" style="text-align: center;"> MILESTONE 10 DEFINITIVE FIXED FACILITIES PLANS </td> <td>CONTRACT NO.</td> </tr> <tr> <td>DRAWN BY</td> <td>Date 2/9/83</td> <td>APPROVAL RECOMMENDED</td> <td>APPROVED</td> <td>Date _____</td> <td>DRAWING NO.</td> </tr> <tr> <td>CHECKED BY</td> <td>Date 2/9/83</td> <td>DEPUTY CHIEF ENGINEER</td> <td>MANAGER / CHIEF ENGINEER</td> <td>Reg. No. _____</td> <td>AP-16 AAA-C-001</td> </tr> <tr> <td>LOGAN</td> <td></td> <td></td> <td></td> <td></td> <td>SCALE</td> </tr> </table>				DESIGNED BY	Date 2/2/83	DMJM/PBQD <small>A Joint Venture</small> General Engineering Consultant - Ways and Structures SUBMITTED BY: _____ PROJECT MANAGER	SOUTHERN CALIFORNIA RAPID TRANSIT DISTRICT METRO RAIL PROJECT			MILESTONE 10 DEFINITIVE FIXED FACILITIES PLANS		CONTRACT NO.	DRAWN BY	Date 2/9/83	APPROVAL RECOMMENDED	APPROVED	Date _____	DRAWING NO.	CHECKED BY	Date 2/9/83	DEPUTY CHIEF ENGINEER	MANAGER / CHIEF ENGINEER	Reg. No. _____	AP-16 AAA-C-001	LOGAN					SCALE	ALIGNMENT PLAN AND PROFILE STATION 59+00 TO STATION 90+00		AS SHOWN
DESIGNED BY	Date 2/2/83	DMJM/PBQD <small>A Joint Venture</small> General Engineering Consultant - Ways and Structures SUBMITTED BY: _____ PROJECT MANAGER	SOUTHERN CALIFORNIA RAPID TRANSIT DISTRICT METRO RAIL PROJECT				MILESTONE 10 DEFINITIVE FIXED FACILITIES PLANS			CONTRACT NO.																							
DRAWN BY	Date 2/9/83		APPROVAL RECOMMENDED	APPROVED			Date _____	DRAWING NO.																									
CHECKED BY	Date 2/9/83		DEPUTY CHIEF ENGINEER	MANAGER / CHIEF ENGINEER			Reg. No. _____	AP-16 AAA-C-001																									
LOGAN							SCALE																										
<table border="1"> <tr> <td>REV.</td> <td>DATE</td> <td>BY</td> <td>APP.</td> <td>DESCRIPTION</td> </tr> <tr> <td> </td> <td> </td> <td> </td> <td> </td> <td> </td> </tr> </table>				REV.	DATE	BY	APP.	DESCRIPTION						SHEET NO. 1 OF 21																			
REV.	DATE	BY	APP.	DESCRIPTION																													

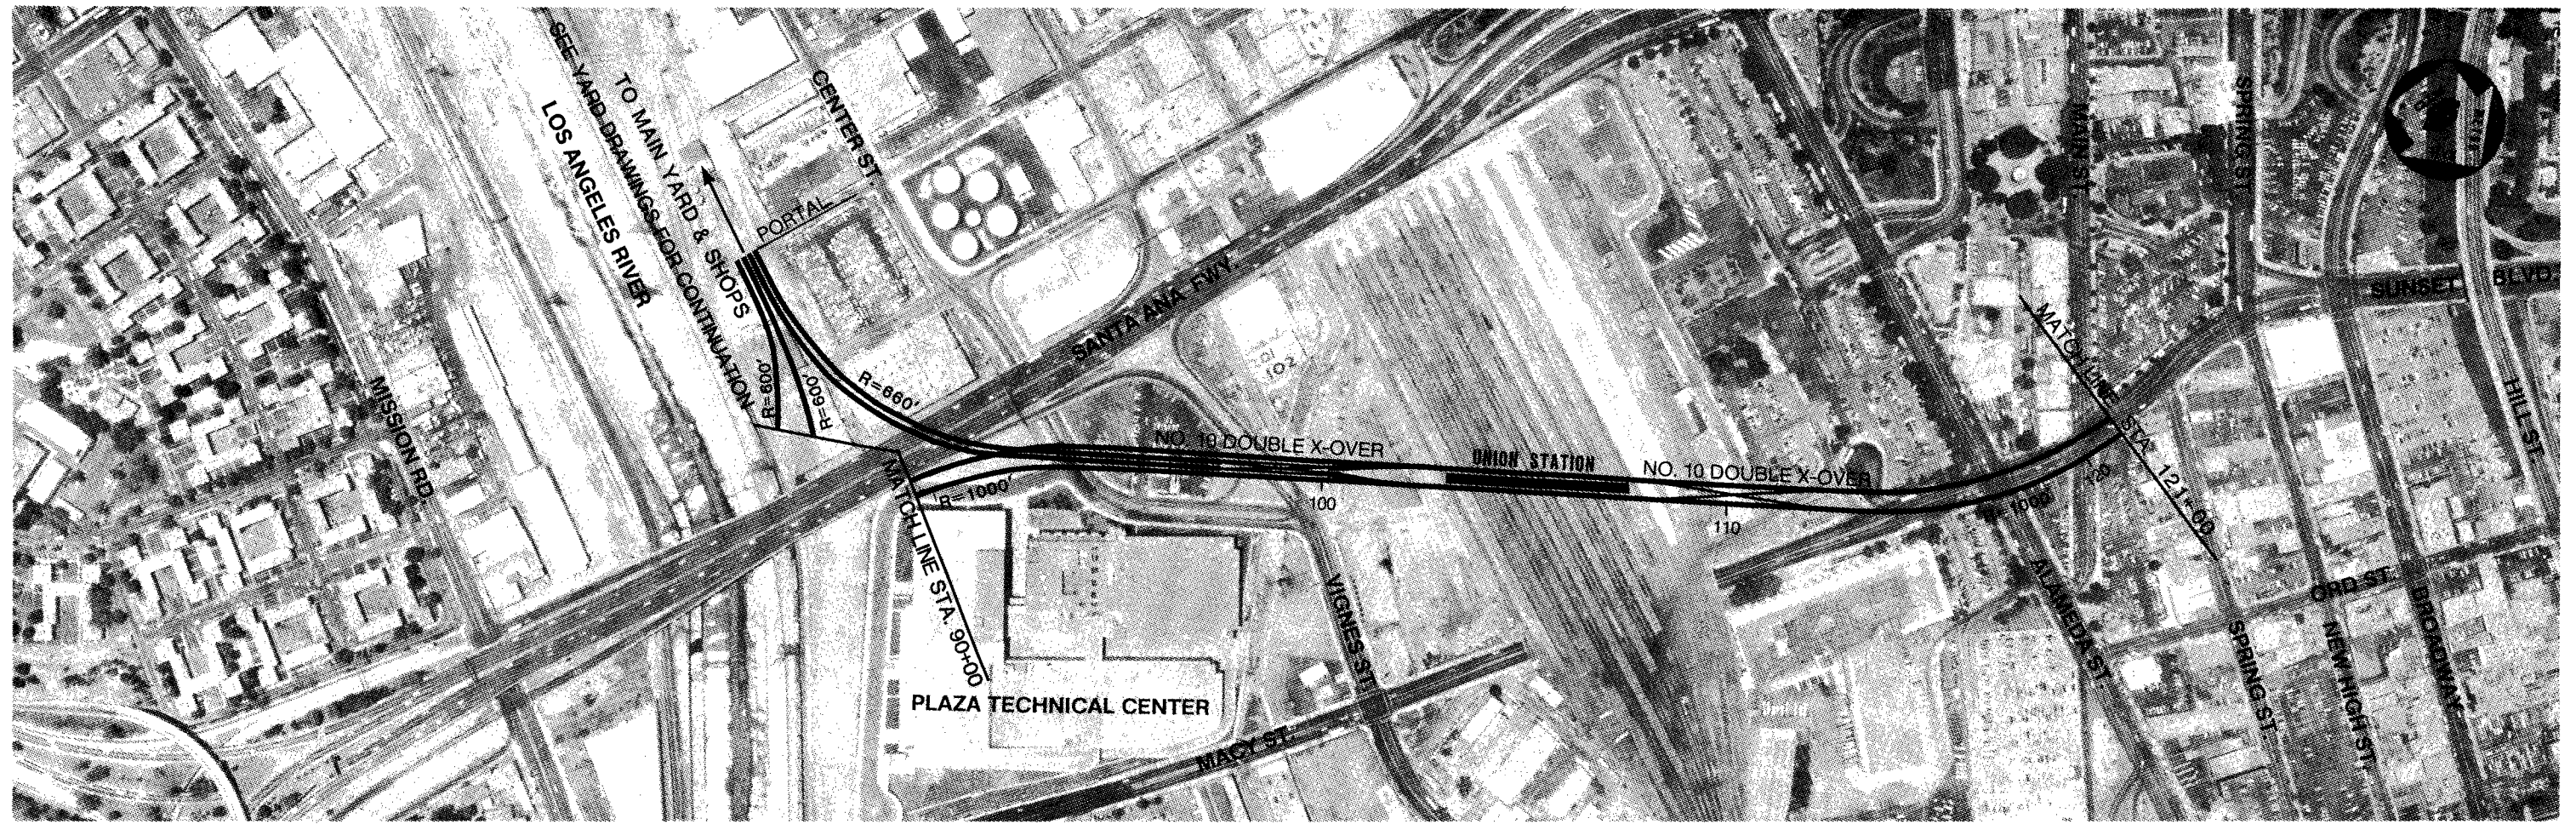FIGURE III-1




PLAN

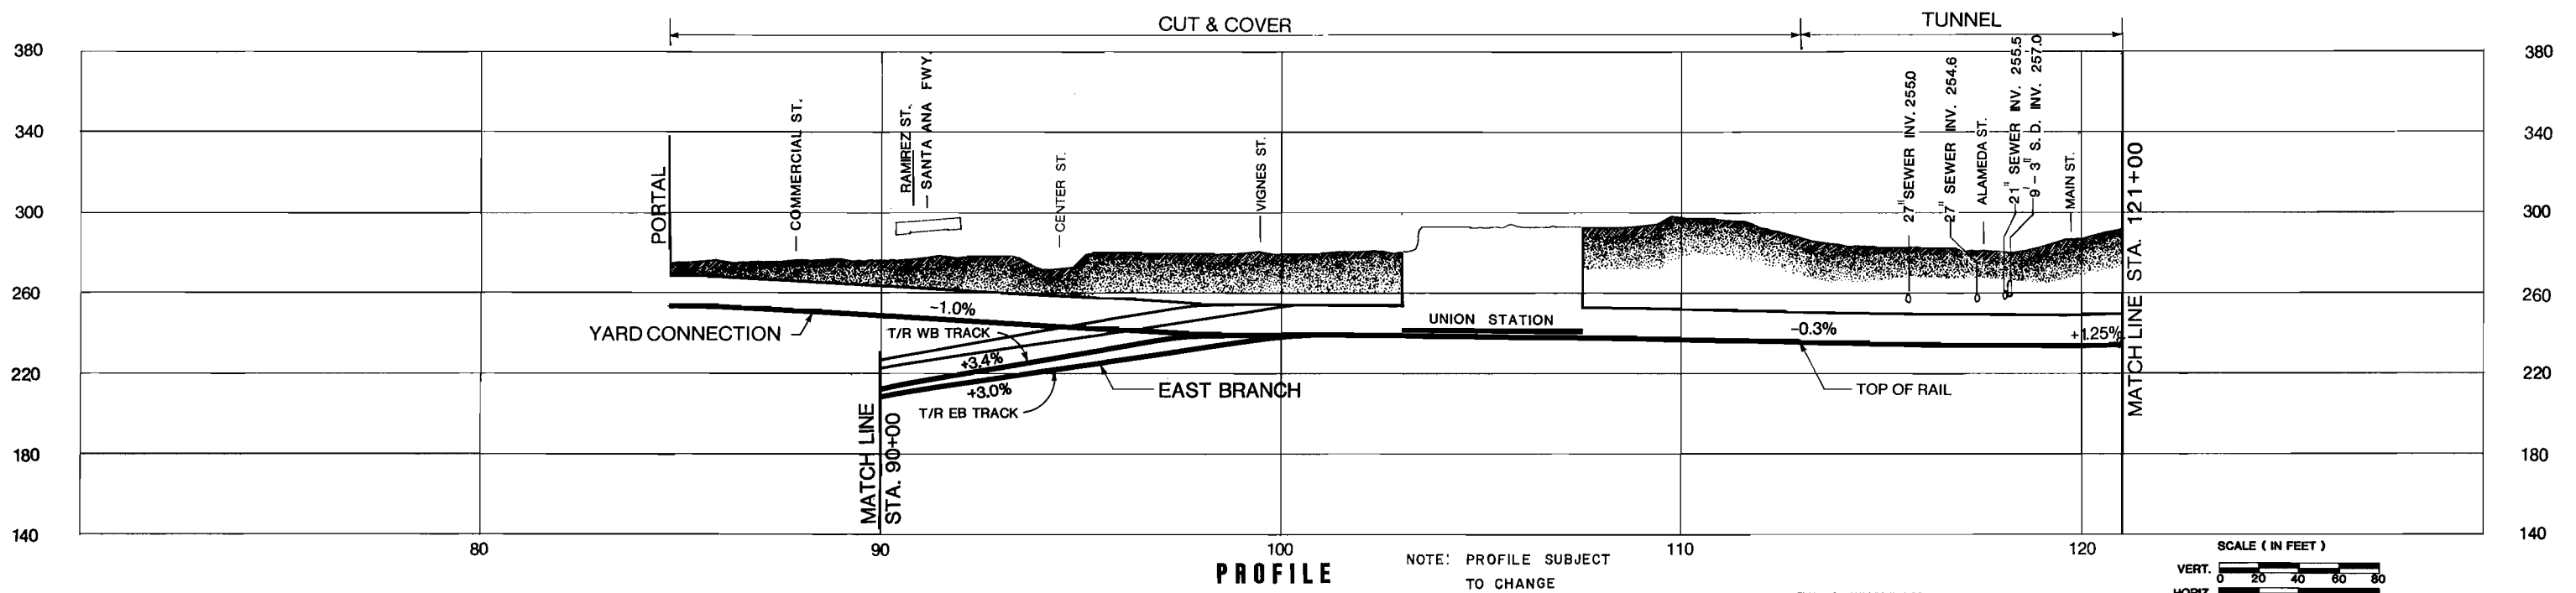

PROFILE

NOTE: PROFILE SUBJECT TO CHANGE

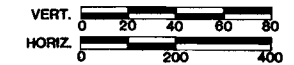SCALE (IN FEET)



DESIGNED BY	Date 2/2/83
CZYZEWSKI GARCIA / DHINSA / KARAT	
DRAWN BY	Date 2/9/83
IONESCU MANUEL/CASTILLO/MACIS	
CHECKED BY	Date 2/9/83
LOGAN	

DMJM/PBQD
A Joint Venture
General Engineering Consultant - Ways and Structures

SUBMITTED BY: _____
PROJECT MANAGER

Reg No. _____

SOUTHERN CALIFORNIA RAPID TRANSIT DISTRICT
METRO RAIL PROJECT

PRELIMINARY


APPROVAL RECOMMENDED	APPROVED	Date _____
_____	_____	_____
Reg. No. _____	MANAGER / CHIEF ENGINEER	Reg. No. _____

MILESTONE 10
DEFINITIVE FIXED FACILITIES PLANS

ALIGNMENT PLAN AND PROFILE
STATION 90+00 TO STATION 121+00

CONTRACT NO.
DRAWING NO. AP-16 AAA-C-002
SCALE AS SHOWN
SHEET NO. 2 OF 21

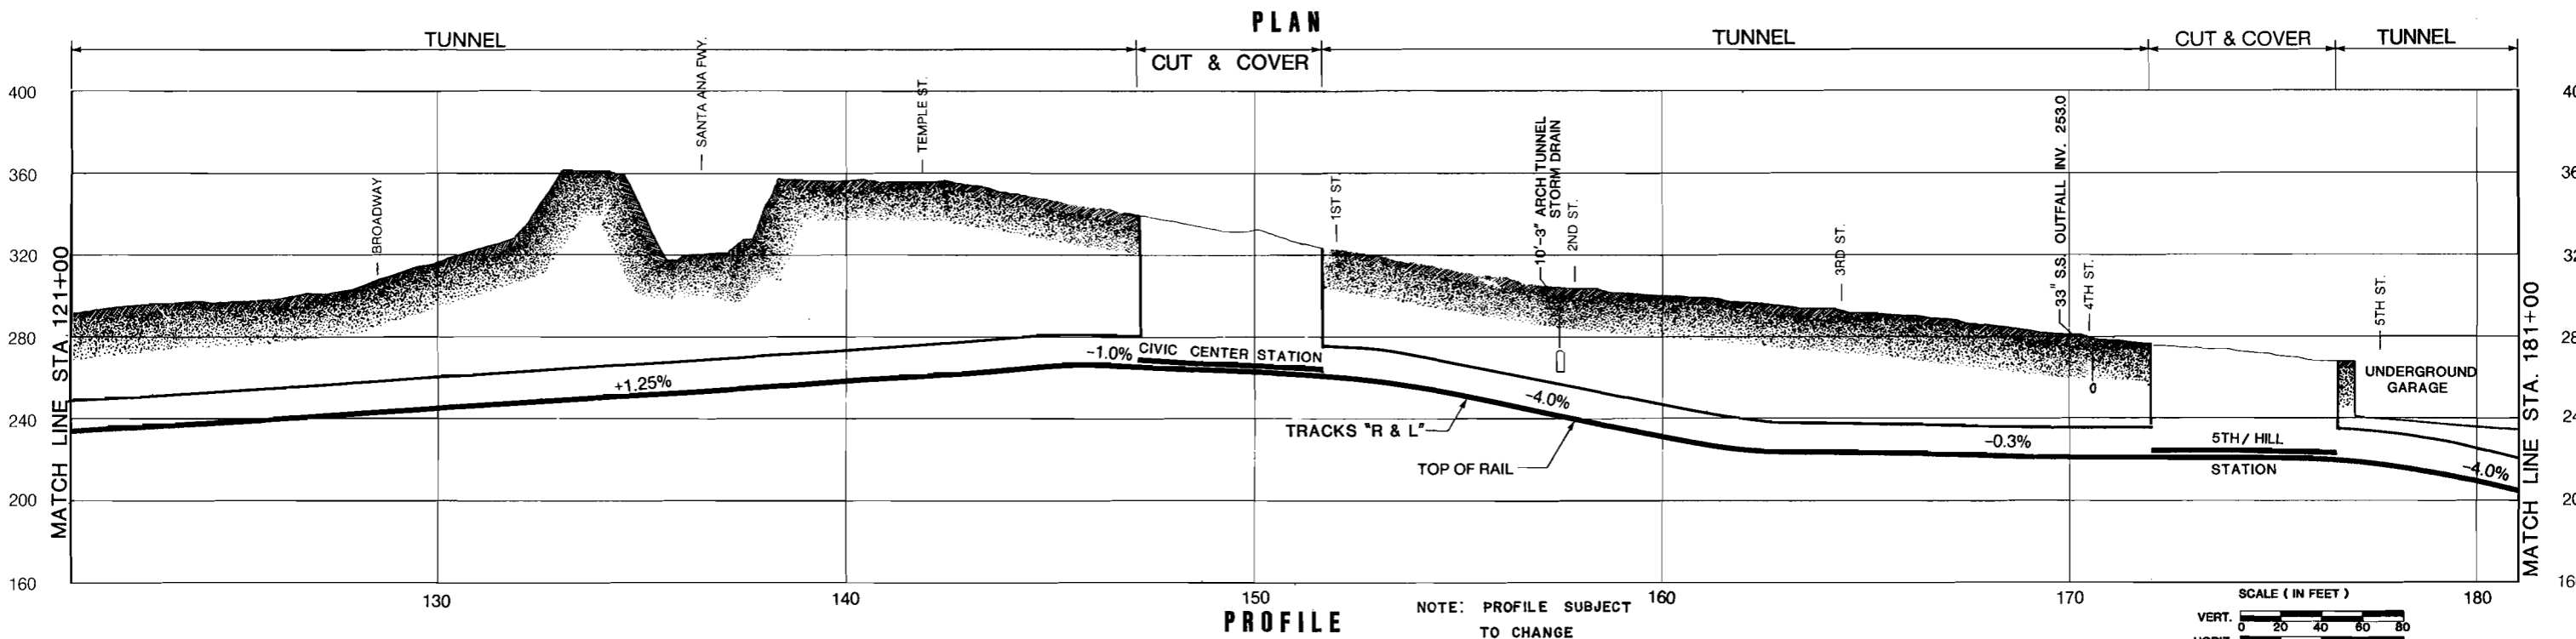FIGURE III-2



REV.	DATE	BY	APP.	DESCRIPTION

DESIGNED BY Date 2/2/83
 CZYZEWSKI
 GARCIA / DHINSA / KARAT

DRAWN BY Date 2/9/83
 IONESCU
 MANUEL / CASTILLO / MACIS

CHECKED BY Date 2/9/83
 LOGAN

DMJM/PBQD
 A Joint Venture
 General Engineering Consultant - Ways and Structures

SUBMITTED BY: _____

PROJECT MANAGER _____ Reg. No. _____

SOUTHERN CALIFORNIA RAPID TRANSIT DISTRICT
METRO RAIL PROJECT

APPROVAL RECOMMENDED _____ Date: _____

APPROVED _____ Date: _____

PUTY CHIEF ENGINEER _____ Reg. No. _____

MANAGER / CHIEF ENGINEER _____ Reg. No. _____

MILESTONE 10
DEFINITIVE FIXED FACILITIES PLANS

ALIGNMENT PLAN AND PROFILE
 STATION 121+00 TO STATION 181+00

CONTRACT NO. _____

DRAWING NO. AP-16 AAA-C-003


SCALE AS SHOWN

SHEET NO. 3 OF 21

FIGURE III-3



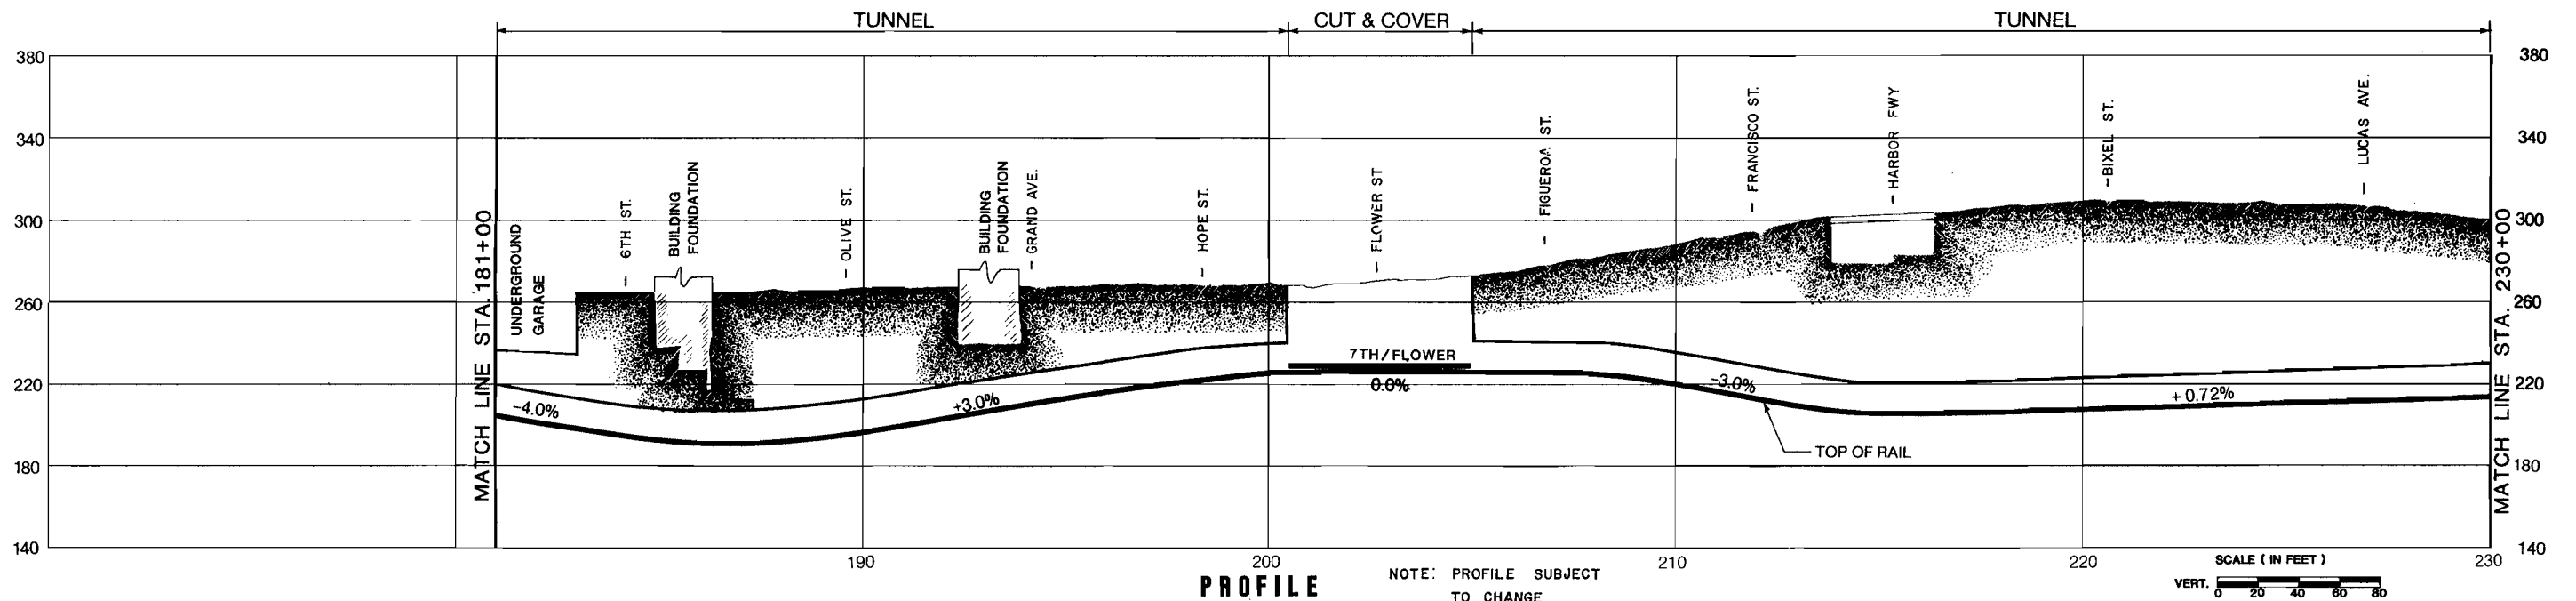
PLAN



PROFILE

NOTE: PROFILE SUBJECT TO CHANGE

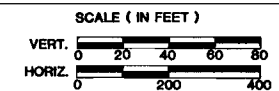PRELIMINARY



REV.	DATE	BY	APP.	DESCRIPTION
1	3/1/83	D.W.L.		REVISED PROFILE

DESIGNED BY	Date 2/2/83
CZYZEWSKI GARCIA / DHINSA / KARAT	
DRAWN BY	Date 2/9/83
IONESCU MANUEL/CASTILLO/MACIS	
CHECKED BY	Date 2/9/83
LOGAN	

DMJM/PBQD
A Joint Venture
General Engineering
Consultant - Ways and Structures

SUBMITTED BY:

PROJECT MANAGER

Reg.No. _____

SOUTHERN CALIFORNIA RAPID TRANSIT DISTRICT
METRO RAIL PROJECT



APPROVAL RECOMMENDED	APPROVED	Date _____
_____ DEPUTY CHIEF ENGINEER	_____ MANAGER / CHIEF ENGINEER	Reg. No. _____


MILESTONE 10
DEFINITIVE FIXED FACILITIES PLANS

ALIGNMENT PLAN AND PROFILE
STATION 181+00 TO STATION 230+00

CONTRACT NO.
DRAWING NO. AP-16 AAA-C-004
SCALE AS SHOWN
SHEET NO. 4 OF 21



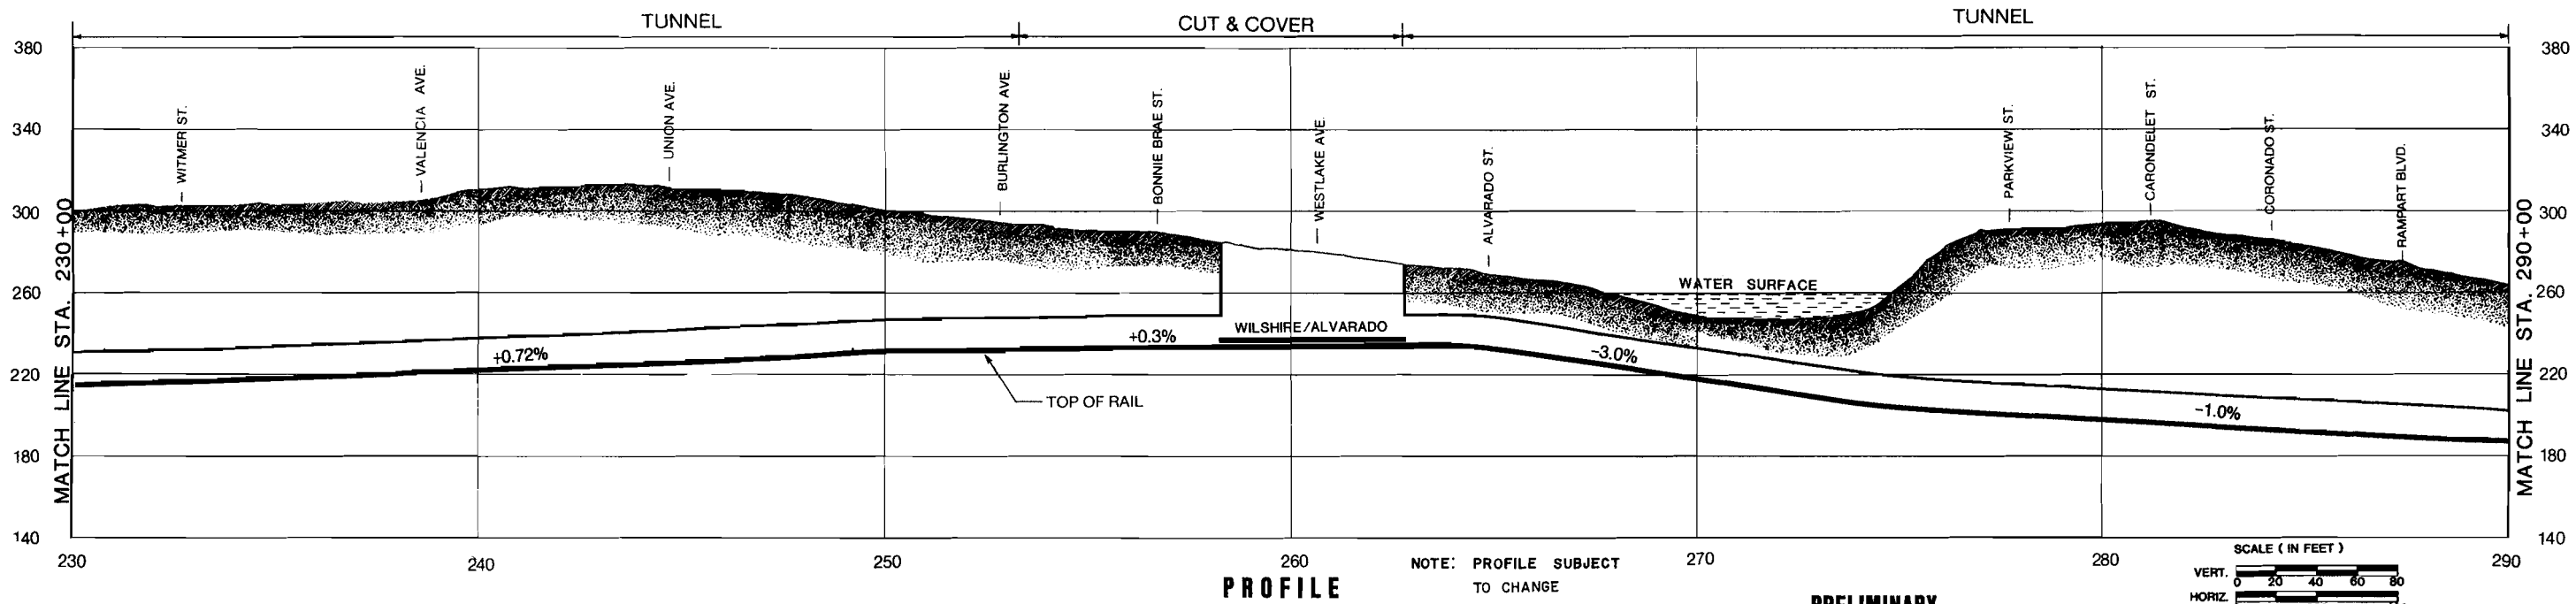PLAN



PROFILE

PRELIMINARY

DESIGNED BY	Date 2/2/83	CZYZEWSKI GARCIA / DHINSA / KARAT		
DRAWN BY	Date 2/9/83	IONESCU MANUEL / CASTILLO / MACIS		
CHECKED BY	Date 2/9/83	LOGAN		
REV.	DATE	BY	APP.	DESCRIPTION
1	3/11/83	D.W.L.		REVISED PROFILE

DMJM/PBQD
A Joint Venture / General Engineering Consultant - Ways and Structures

SUBMITTED BY: _____
PROJECT MANAGER Reg.No. _____

SOUTHERN CALIFORNIA RAPID TRANSIT DISTRICT
METRO RAIL PROJECT

APPROVAL RECOMMENDED _____
DEPUTY CHIEF ENGINEER Reg. No. _____


APPROVED _____
MANAGER / CHIEF ENGINEER Reg. No. _____

MILESTONE 10
DEFINITIVE FIXED FACILITIES PLANS


ALIGNMENT PLAN AND PROFILE
STATION 230+00 TO STATION 290+00

CONTRACT NO.	
DRAWING NO.	AP-16 AAA-C-005
SCALE	AS SHOWN
SHEET NO.	5 OF 21

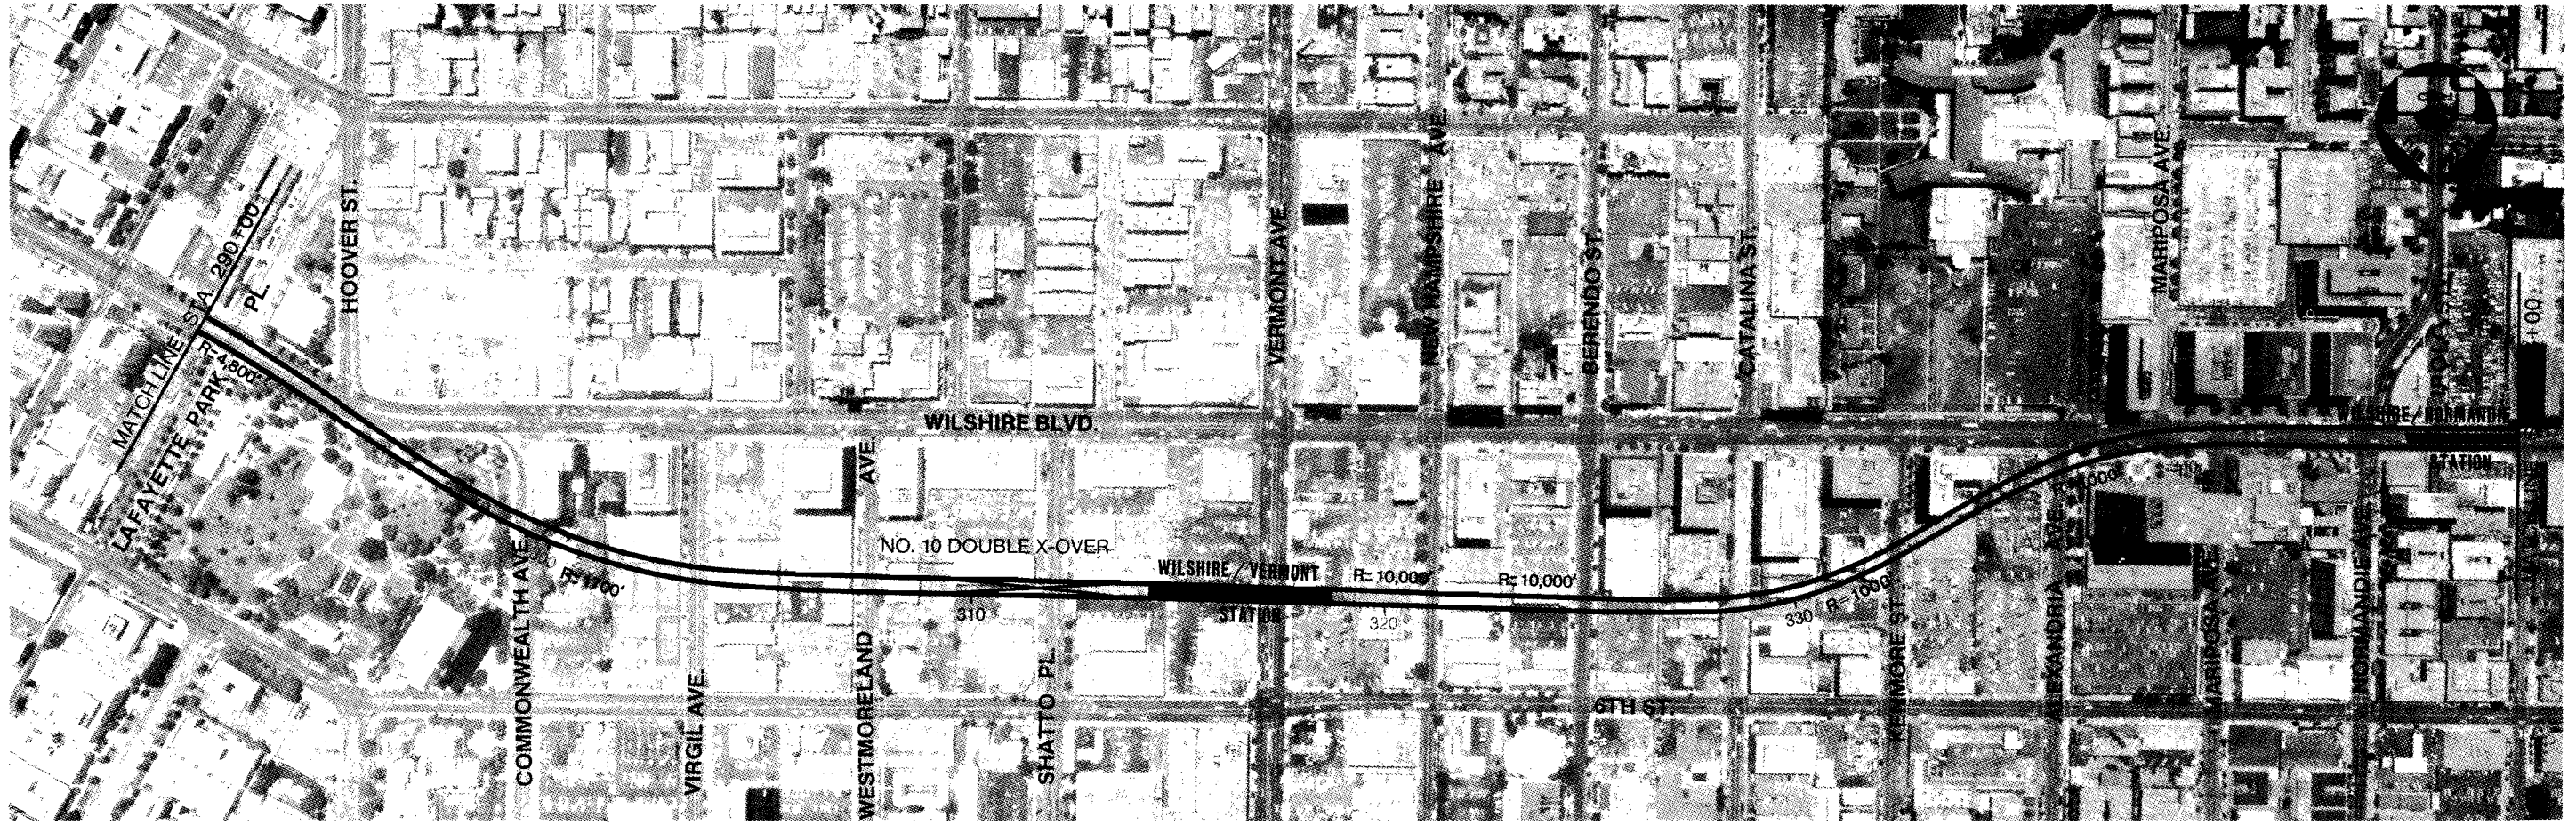FIGURE III-5



PLAN

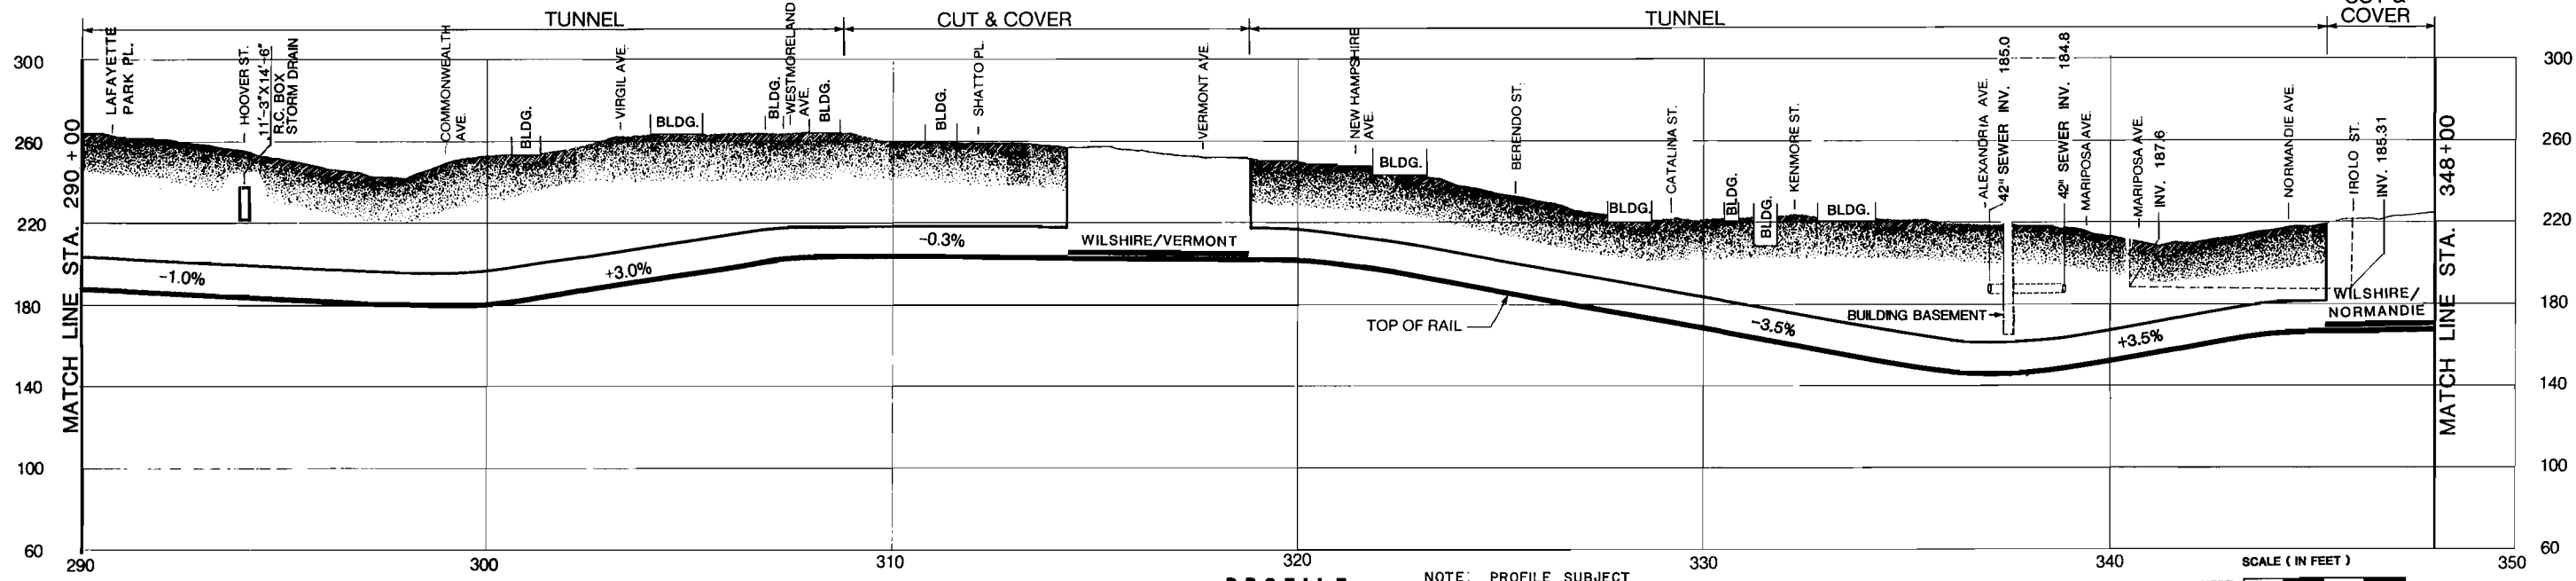

PROFILE

NOTE: PROFILE SUBJECT TO CHANGE

PRELIMINARY

REV.	DATE	BY	APP.	DESCRIPTION
1	3/11/83	D.W.L.		REVISED PROFILE

DESIGNED BY: CZYZEWSKI, GARCIA / DHINSA / KARAT
 Date: 2/2/83
 DRAWN BY: IONESCU
 Date: 2/9/83
 MANUEL / CASTILLO / MACIS
 CHECKED BY: LOGAN
 Date: 2/9/83

DMJM/PBQD
 A Joint Venture
 General Engineering Consultant - Ways and Structures
 SUBMITTED BY: _____
 PROJECT MANAGER _____
 Reg. No. _____

SOUTHERN CALIFORNIA RAPID TRANSIT DISTRICT
METRO RAIL PROJECT
 APPROVAL RECOMMENDED _____ Date _____
 APPROVED _____ Date _____
 DEPUTY CHIEF ENGINEER _____ Reg. No. _____
 MANAGER / CHIEF ENGINEER _____ Reg. No. _____

MILESTONE 10
DEFINITIVE FIXED FACILITIES PLANS
 ALIGNMENT PLAN AND PROFILE
 STATION 290+00 TO STATION 348+00

CONTRACT NO. _____
 DRAWING NO. AP-16 AAA-C-006
 SCALE AS SHOWN
 SHEET NO. 6 OF 21

FIGURE III-6

Vermont Street to Fairfax/Beverly Station
Figures III - 6, 7, 8, 9 and 10)

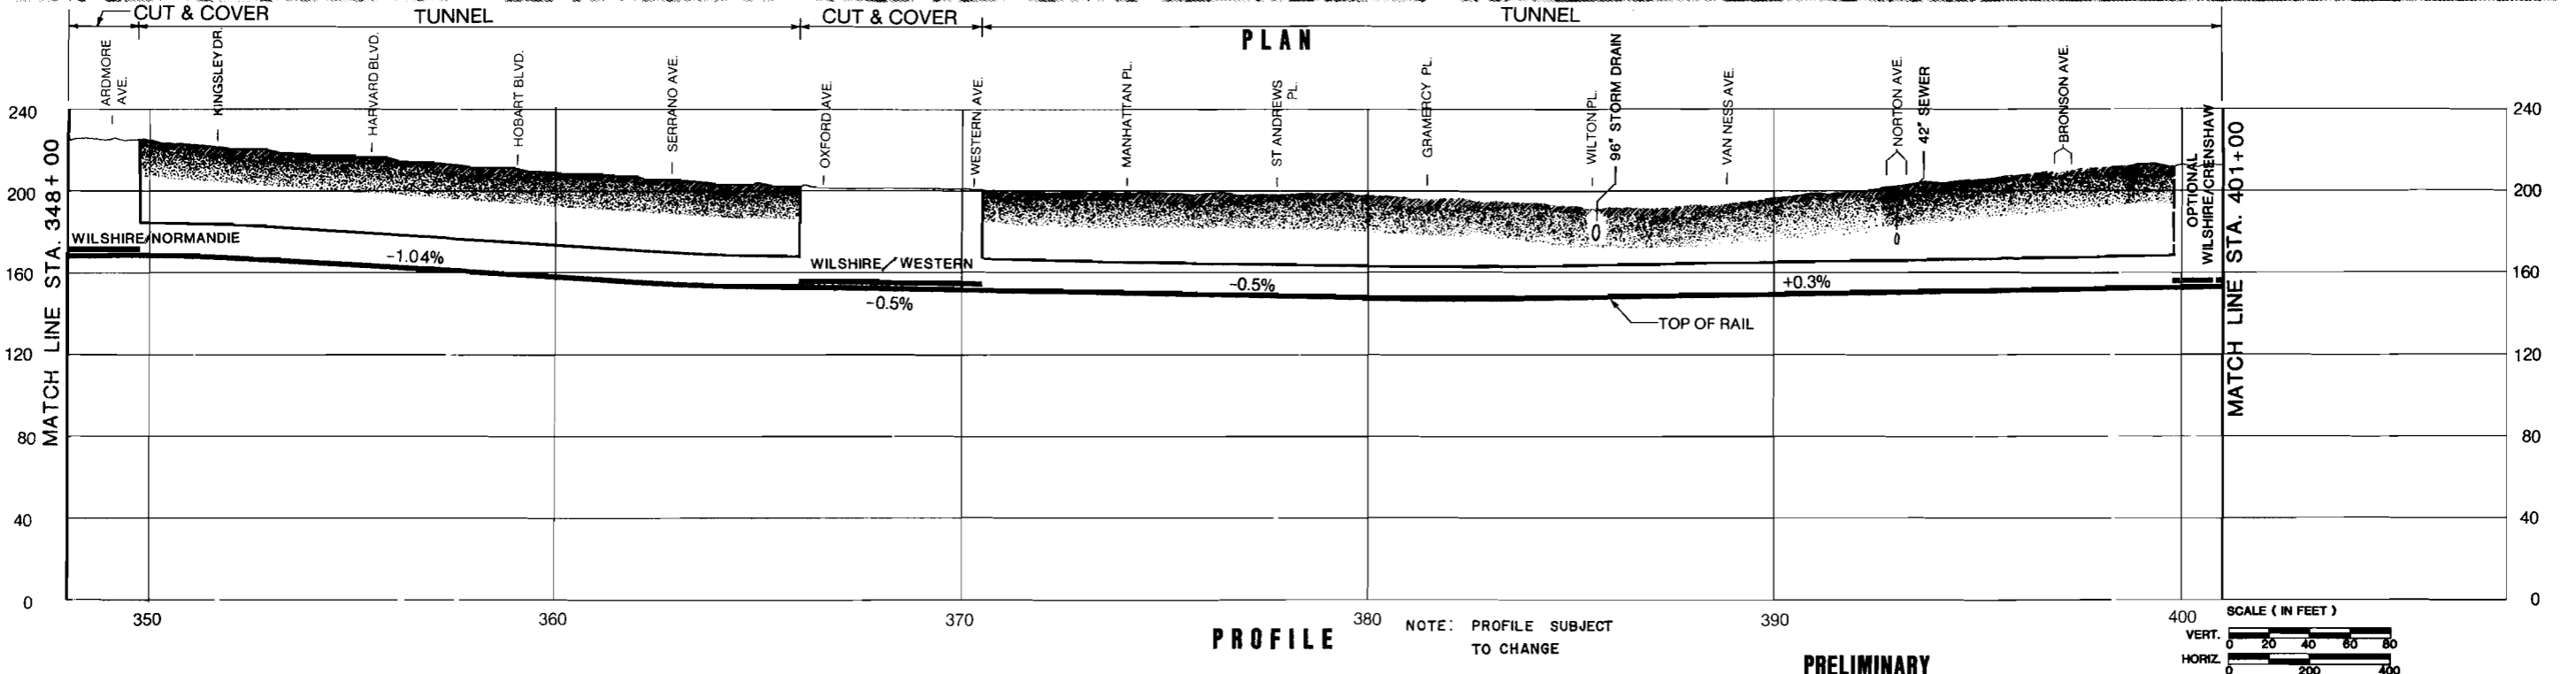
Through this section, all line segments are proposed for construction by tunneling methods and all stations, crossovers, or pocket track structures by cut-and-cover methods.

Leaving the Wilshire/Vermont Station, the alignment enters a set of reversing curves to reach the Wilshire Boulevard right-of-way at Alexandria Avenue. From that point, the alignment continues west under Wilshire Boulevard, through the Wilshire/Normandie Station located just east of Normandie, to the Wilshire/Western Station located just east of Western Avenue.

Leaving the Wilshire/Western Station, the alignment continues under Wilshire Boulevard to the Wilshire/La Brea Station that straddles La Brea Avenue. A pocket track is to be constructed just east of the Wilshire/La Brea Station. After leaving the Wilshire/La Brea Station, the alignment continues west under Wilshire Boulevard to the Wilshire/Fairfax Station.

After leaving the Wilshire/Fairfax Station, the line to North Hollywood turns north off a number 15 turnout from the Wilshire line. The inbound line passes under the future outbound line to Santa Monica, and a side-by-side configuration with the North Hollywood outbound line enters the Fairfax right-of-way.


After entering Fairfax Avenue near 6th Street, the alignment continues north under Fairfax to a point north of 4th Street, then the alignment passes through a set of short reverse curves to enter an off-street alignment under the western edge of the Farmers' Market and the CBS parking lot before reaching the Fairfax/Beverly Station just south of Beverly Boulevard, as shown on sheet 10 of the Plan and Profile drawings. A double crossover is to be constructed just south of the station.



PROFILE

NOTE: PROFILE SUBJECT TO CHANGE

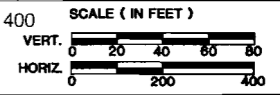PRELIMINARY



REV.	DATE	BY	APP.	DESCRIPTION
1	3/2/83	D.W.L.		ADDED OPTIONAL CRENSHAW STATION

DESIGNED BY CZYZEWSKI GARCIA / DHINSA / KARAT	Date 2/2/83
DRAWN BY IONESCU	Date 2/9/83
CHECKED BY MANUEL / CASTILLO / MACIS	Date 2/9/83
LOGAN	


DMJM/PBQD A Joint Venture General Engineering Consultant - Ways and Structures
SUBMITTED BY: _____
PROJECT MANAGER _____ Reg. No. _____

SOUTHERN CALIFORNIA RAPID TRANSIT DISTRICT METRO RAIL PROJECT		
APPROVAL RECOMMENDED _____	APPROVED _____	
DEPUTY CHIEF ENGINEER _____ Reg. No. _____	MANAGER / CHIEF ENGINEER _____ Reg. No. _____	Date _____


MILESTONE 10 DEFINITIVE FIXED FACILITIES PLANS
ALIGNMENT PLAN AND PROFILE STATION 348+00 TO STATION 401+00

CONTRACT NO.
DRAWING NO. AP-16 AAA-C-007
SCALE AS SHOWN
SHEET NO. 7 OF 21

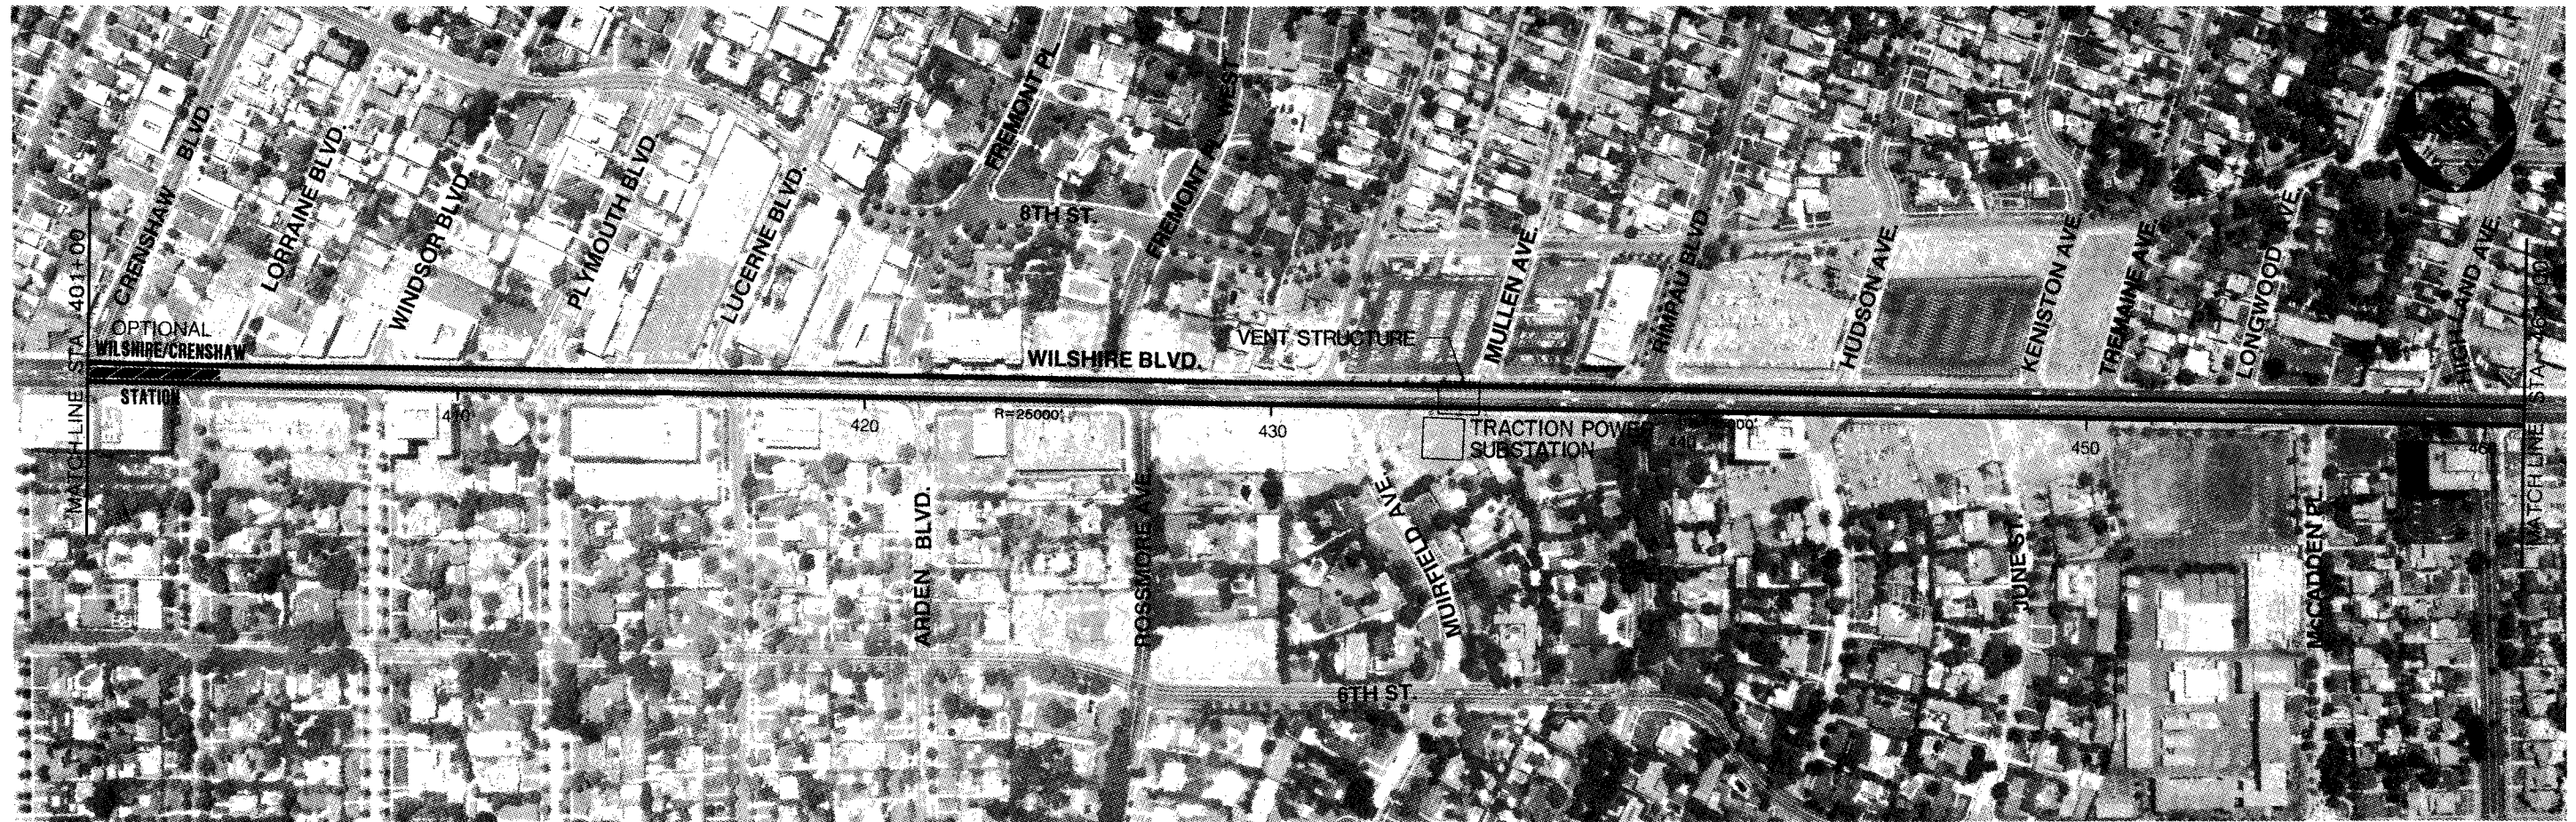FIGURE III-7




PLAN

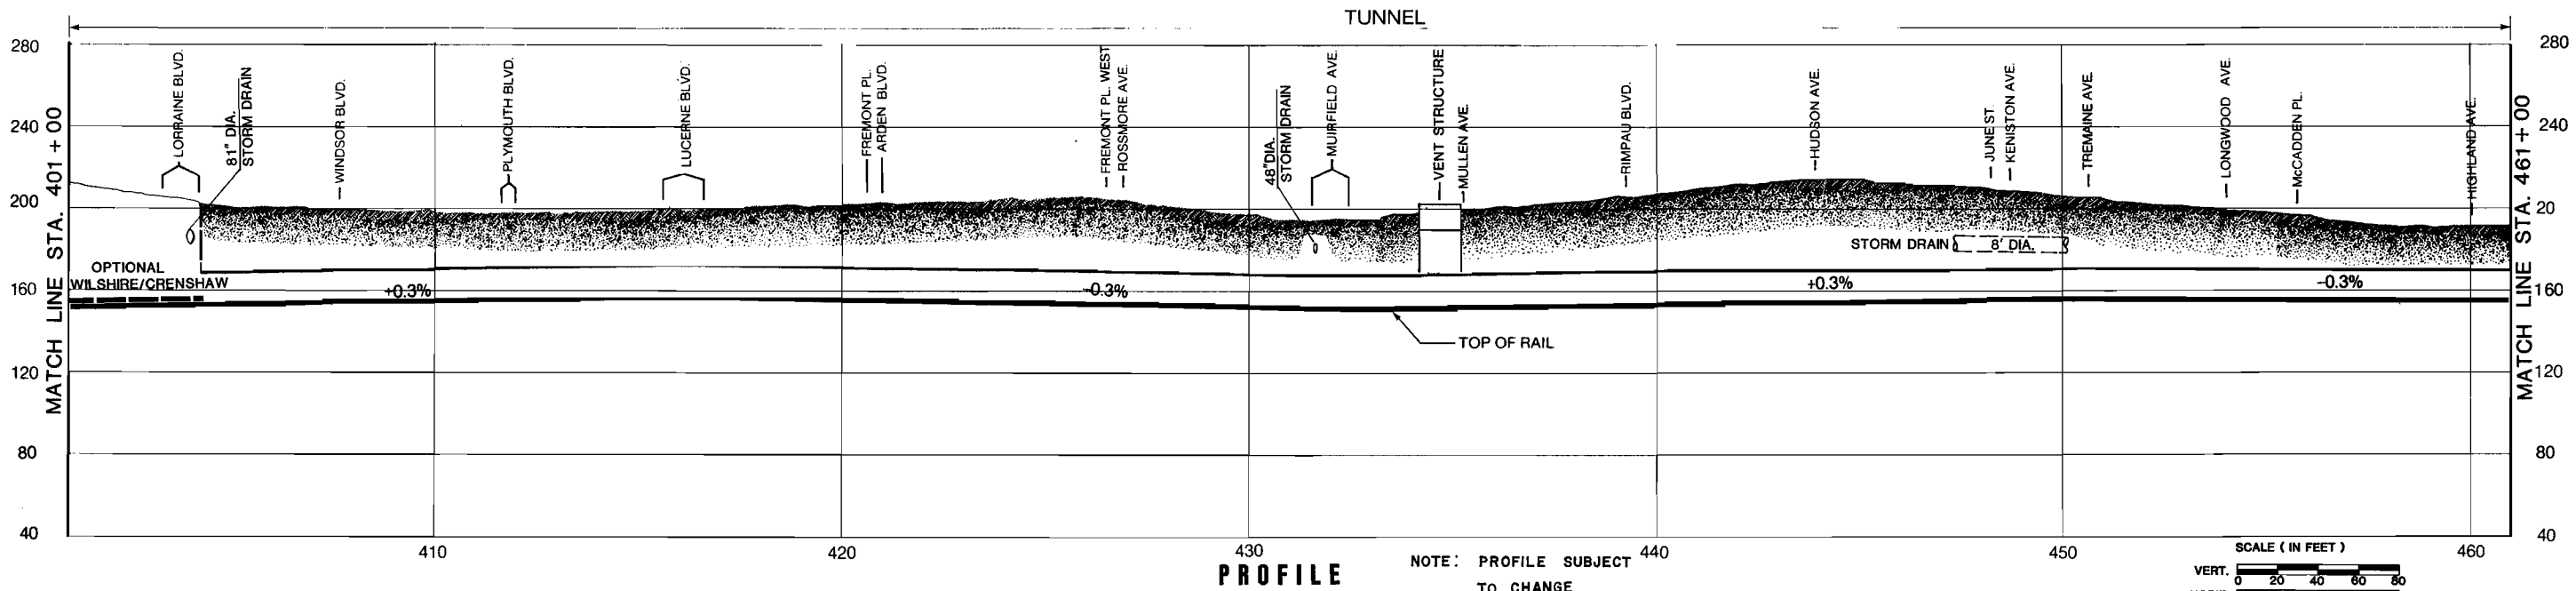

PROFILE

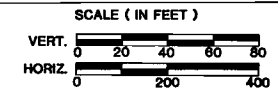PRELIMINARY



DESIGNED BY	Date 2/2/83	CZYZEWSKI GARCIA / DHINSA / KARAT
DRAWN BY	Date 2/9/83	IONESCU MANUEL / CASTILLO / MACIS
CHECKED BY	Date 2/9/83	LOGAN

REV.	DATE	BY	APP.	DESCRIPTION
2	3/1/83	D.W.L.		ADDED TRACTION POWER SUBSTATION
1	3/2/83	D.W.L.		ADDED OPTIONAL CRENSHAW STATION

DMJM/PBQD
A Joint Venture
General Engineering Consultant - Ways and Structures

SUBMITTED BY: _____
PROJECT MANAGER

SOUTHERN CALIFORNIA RAPID TRANSIT DISTRICT
METRO RAIL PROJECT

APPROVAL RECOMMENDED: _____
Date: _____
REG. NO. _____

APPROVED: _____
Date: _____
REG. NO. _____

MANAGER / CHIEF ENGINEER

MILESTONE 10
DEFINITIVE FIXED FACILITIES PLANS


ALIGNMENT PLAN AND PROFILE
STATION 401+00 TO STATION 461+00

CONTRACT NO. _____
DRAWING NO. AP-16 AAA-C-008
SCALE AS SHOWN
SHEET NO. 8 OF 21

FIGURE III-8



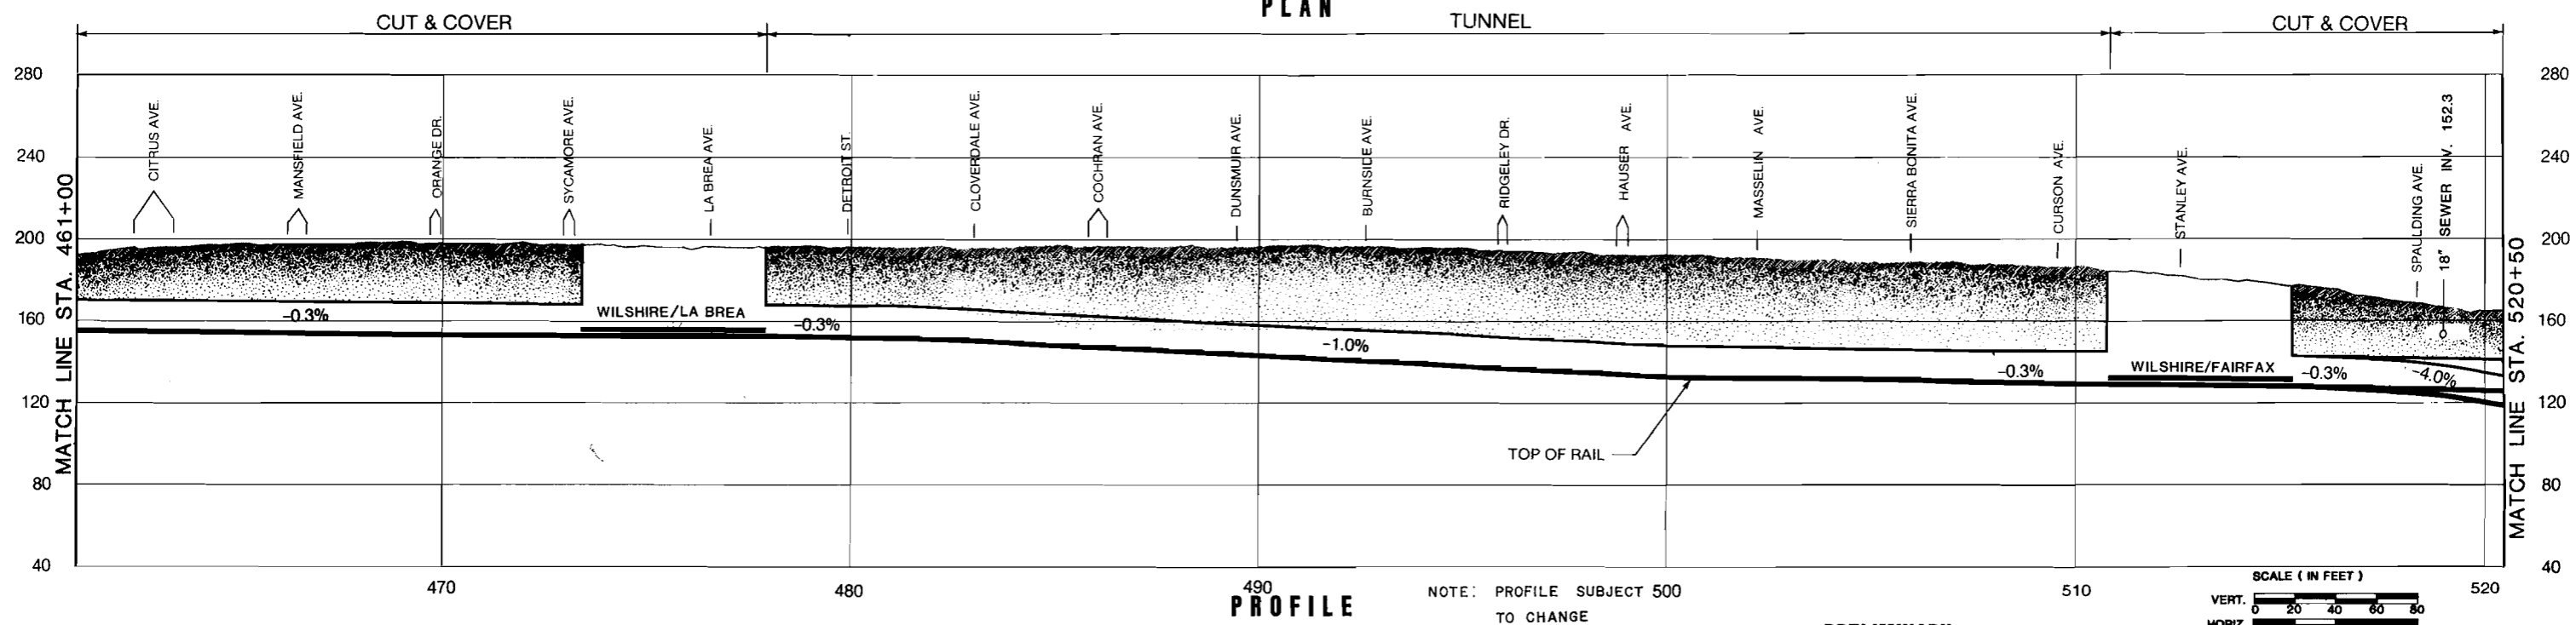PLAN



PROFILE

NOTE: PROFILE SUBJECT 500 TO CHANGE

PRELIMINARY

REV.	DATE	BY	APP.	DESCRIPTION

DESIGNED BY CZYZEWSKI GARCIA / DHINSA / KARAT Date 2/2/83
DRAWN BY IONESCU MANUEL / CASTILLO / MACIS Date 2/9/83
CHECKED BY LOGAN Date 2/9/83

DMJM/PBQD
A Joint Venture
General Engineering Consultant - Ways and Structures

SUBMITTED BY: _____
PROJECT MANAGER

Reg. No. _____

SOUTHERN CALIFORNIA RAPID TRANSIT DISTRICT
METRO RAIL PROJECT

RTD



APPROVAL RECOMMENDED	APPROVED	Date _____
DEPUTY CHIEF ENGINEER	MANAGER / CHIEF ENGINEER	Reg. No. _____

MILESTONE 10
DEFINITIVE FIXED FACILITIES PLANS

ALIGNMENT PLAN AND PROFILE
STATION 461+00 TO STATION 520+50

CONTRACT NO.
DRAWING NO. AP-16 AAA-C-009
SCALE AS SHOWN
SHEET NO. 9 OF 21

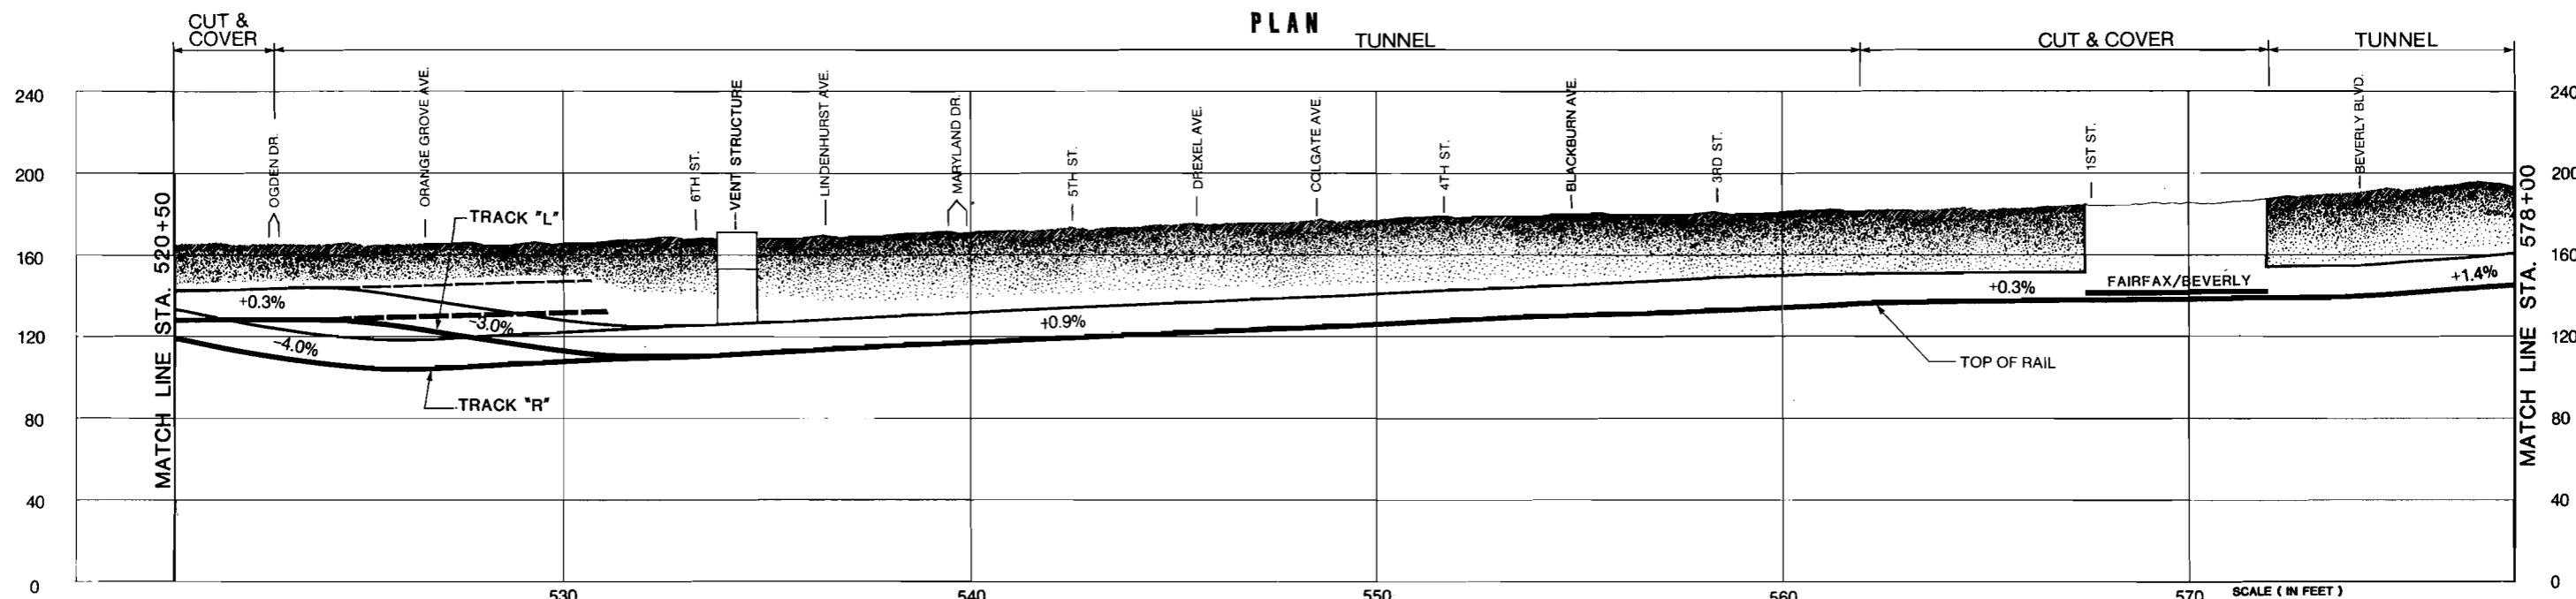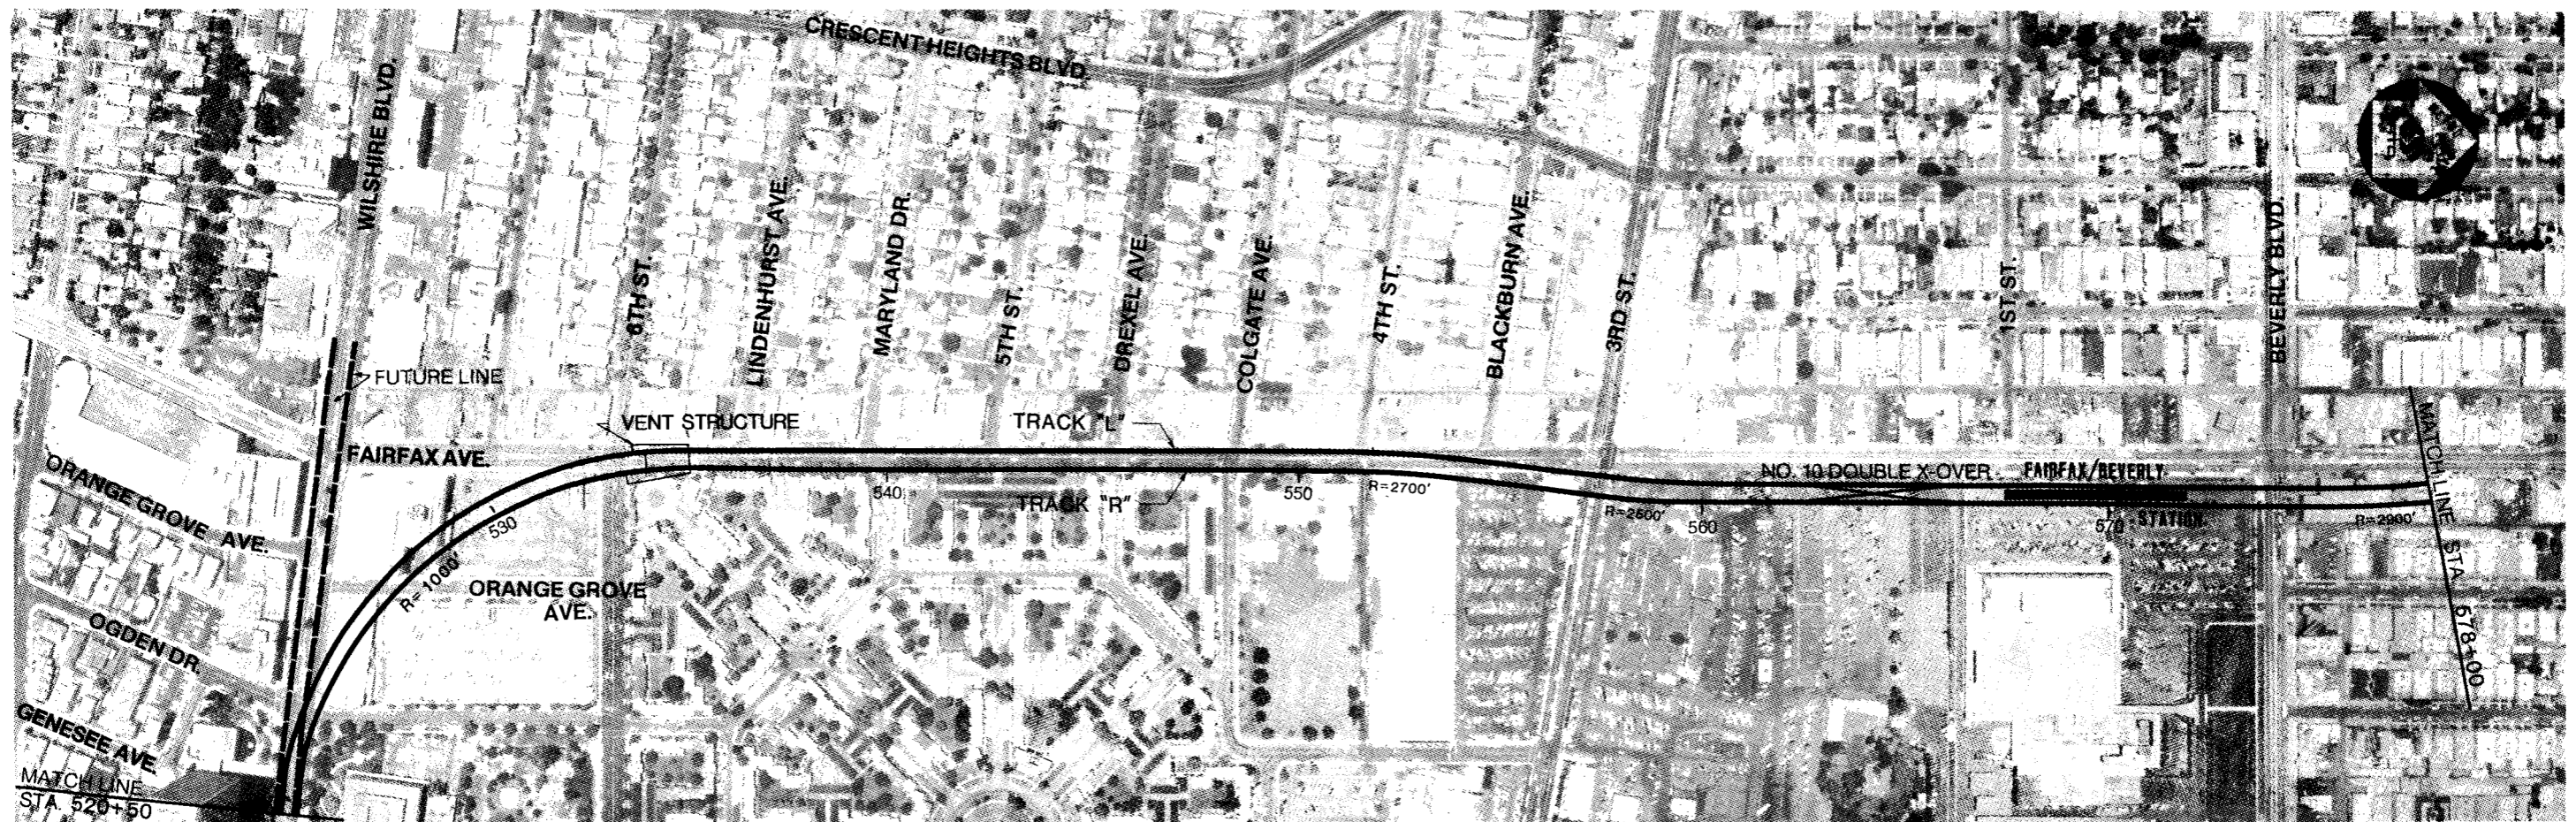FIGURE III-0



REV.	DATE	BY	APP.	DESCRIPTION
1	3/11/83	D.W.L.		REVISED VENT STRUCTURE

DESIGNED BY
CZYZEWSKI / GARCIA / DHINSA / KARAT
Date 2/2/83

DRAWN BY
IONESCU / MANUEL / CASTILLO / MACIS
Date 2/9/83

CHECKED BY
LOGAN
Date 2/9/83

DMJM/PBQD
A Joint Venture / General Engineering Consultant - Ways and Structures

SUBMITTED BY: _____
PROJECT MANAGER

SOUTHERN CALIFORNIA RAPID TRANSIT DISTRICT
METRO RAIL PROJECT

APPROVAL RECOMMENDED: _____
DEPUTY CHIEF ENGINEER

APPROVED: _____
MANAGER / CHIEF ENGINEER

Date: _____

MILESTONE 10
DEFINITIVE FIXED FACILITIES PLANS

ALIGNMENT PLAN AND PROFILE
STATION 520+50 TO STATION 578+00

CONTRACT NO. _____
DRAWING NO. AP-16 AAA-C-010
SCALE: AS SHOWN
SHEET NO. 10 OF 21

FIGURE III-10

Fairfax/Beverly to Hollywood/Cahuenga Station
Figures III - 10, 11, 12, 13, 14 and 15)

Through this segment, all line segments are proposed for construction by tunneling methods and all stations, crossovers, or pocket track structures by cut-and-cover methods.

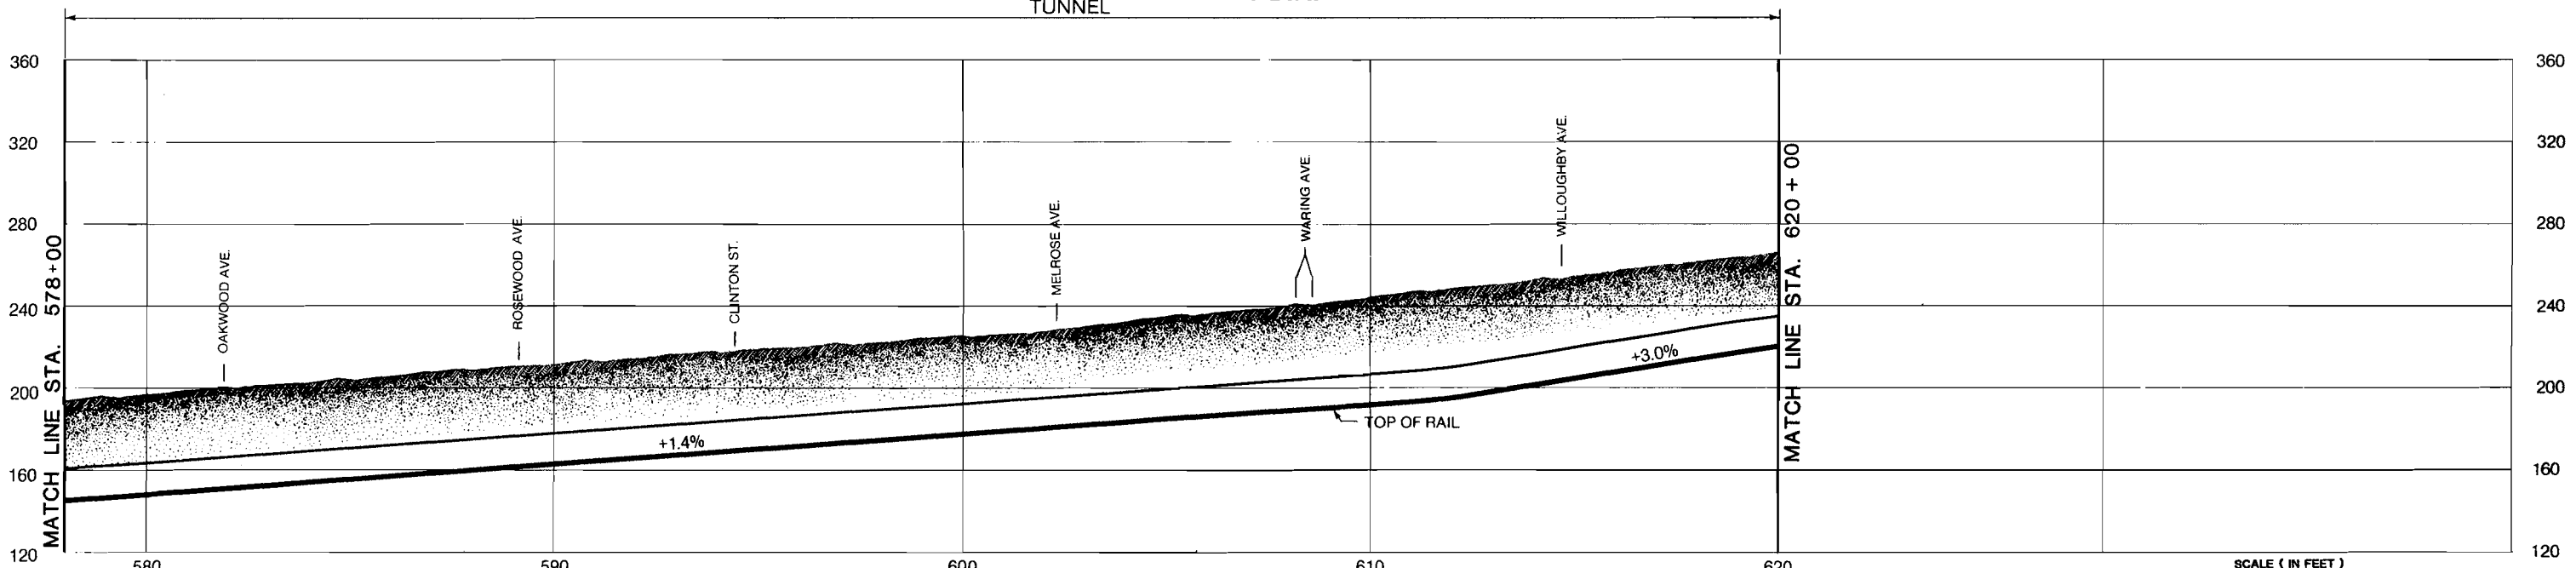
After leaving the Fairfax/Beverly Station, the alignment passes through a set of short reverse curves and returns to the Fairfax Avenue right-of-way north of Oakwood Avenue and then proceeds north under Fairfax to the Fairfax/Santa Monica Station that straddles Santa Monica Boulevard.

The Metro Rail alignment through this segment remains under Fairfax Avenue extending north to a point north of Fountain Avenue where it curves eastward under the Sunset Boulevard right-of-way at Stanley Avenue. The alignment continues east to the La Brea/Sunset Station just west of La Brea Avenue. A double crossover is to be constructed just west of the station.

After leaving the La Brea/Sunset Station the alignment continues easterly under the Sunset Boulevard right-of-way to Hudson Avenue where it curves northerly to an off-street alignment west of Cahuenga Boulevard to the Hollywood/Cahuenga Station that straddles Hollywood Boulevard. Just north of the station a pocket track for storage of a six-car train is to be constructed.




TUNNEL PLAN



PROFILE

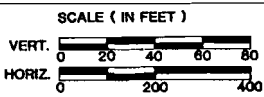NOTE: PROFILE SUBJECT TO CHANGE



PRELIMINARY

REV.	DATE	BY	APP.	DESCRIPTION

DESIGNED BY Date 2/2/83
 CZYZEWSKI
 GARCIA / DHINSA / KARAT
 DRAWN BY Date 2/9/83
 IONESCU
 MANUEL / CASTILLO / MACIS
 CHECKED BY Date 2/9/83
 LOGAN

DMJM/PBQD
 A Joint Venture
 General Engineering Consultant - Ways and Structures
 SUBMITTED BY:
 PROJECT MANAGER

SOUTHERN CALIFORNIA RAPID TRANSIT DISTRICT
METRO RAIL PROJECT
 APPROVAL RECOMMENDED
 APPROVED Date
 DEPUTY CHIEF ENGINEER Reg. No. MANAGER / CHIEF ENGINEER Reg. No.




MILESTONE 10
DEFINITIVE FIXED FACILITIES PLANS
 ALIGNMENT PLAN AND PROFILE
 STATION 578+00 TO STATION 620+00

CONTRACT NO.
 DRAWING NO. AP-16 AAA-C-011
 SCALE AS SHOWN
 SHEET NO. 11 OF 21

FIGURE III-11




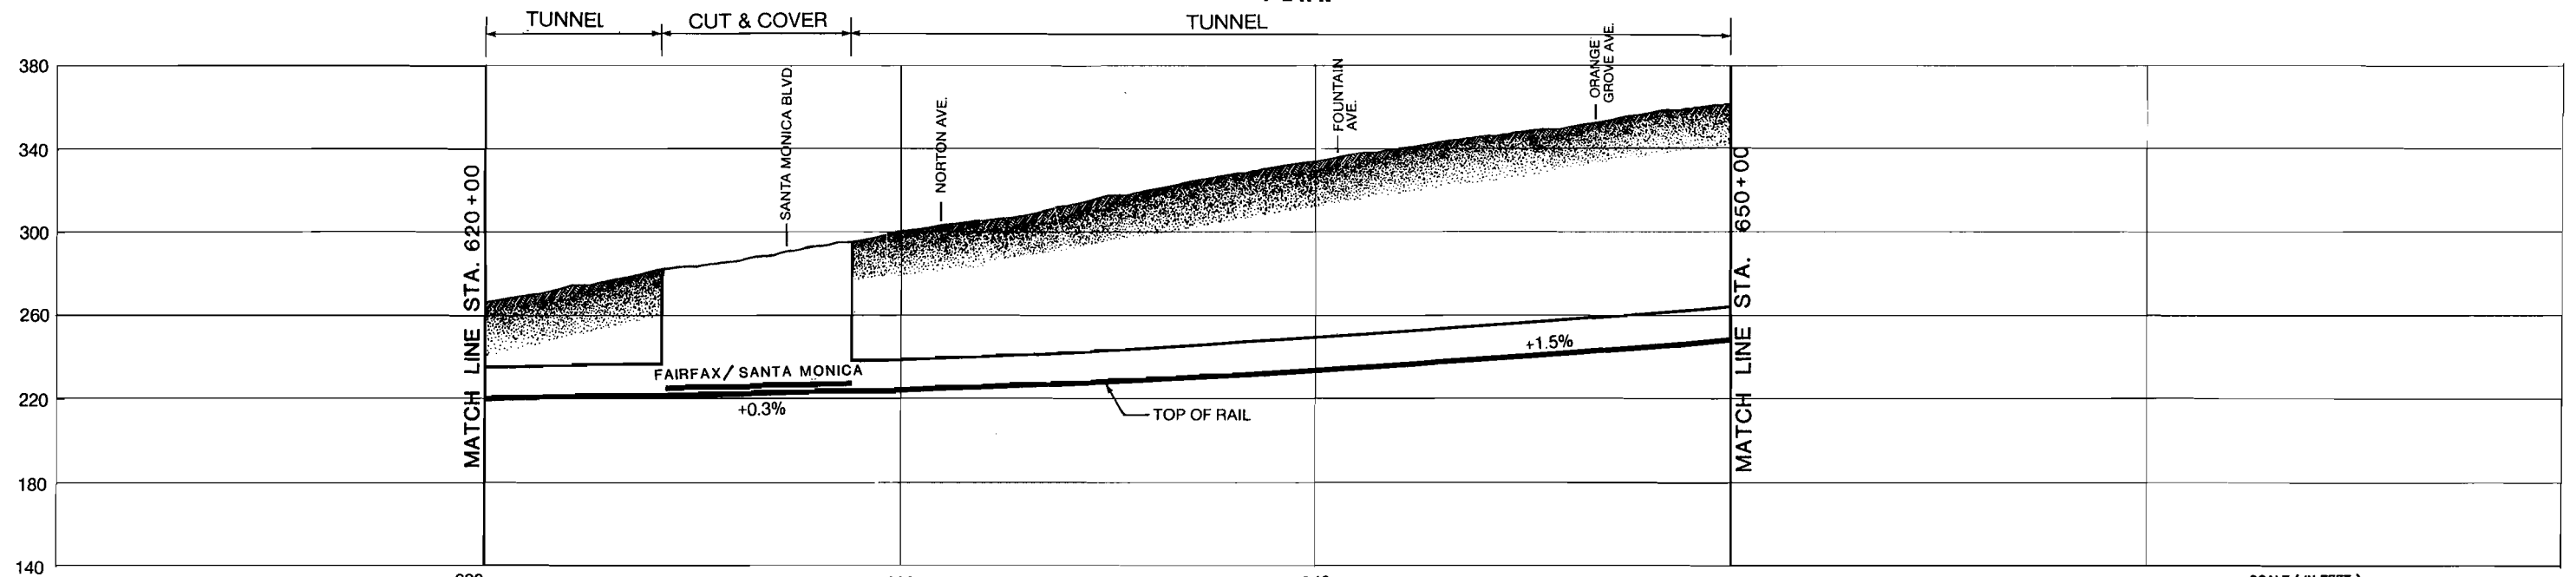PLAN



PROFILE

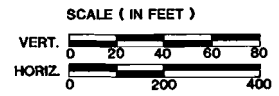NOTE: PROFILE SUBJECT TO CHANGE



PRELIMINARY

REV.	DATE	BY	APP.	DESCRIPTION

DESIGNED BY Date 2/2/83
 CZYZEWSKI
 GARCIA / DHINSA / KARAT
 DRAWN BY Date 2/9/83
 IONESCU
 MANUEL / CASTILLO / MACIS
 CHECKED BY Date 2/9/83
 LOGAN

DMJM/PBQD
 A Joint Venture
 General Engineering Consultant - Ways and Structures
 SUBMITTED BY:
 PROJECT MANAGER _____ Reg. No. _____

SOUTHERN CALIFORNIA RAPID TRANSIT DISTRICT
METRO RAIL PROJECT
 APPROVAL RECOMMENDED _____ Date _____
 APPROVED _____ Date _____
 MANAGER / CHIEF ENGINEER Reg. No. _____



MILESTONE 10
DEFINITIVE FIXED FACILITIES PLANS
 ALIGNMENT PLAN AND PROFILE
 STATION 620+00 TO STATION 650+00

CONTRACT NO. _____
 DRAWING NO. AP-16 AAA-C-012
 SCALE AS SHOWN
 SHEET NO. 12 OF 21


FIGURE III-12



PLAN

TUNNEL

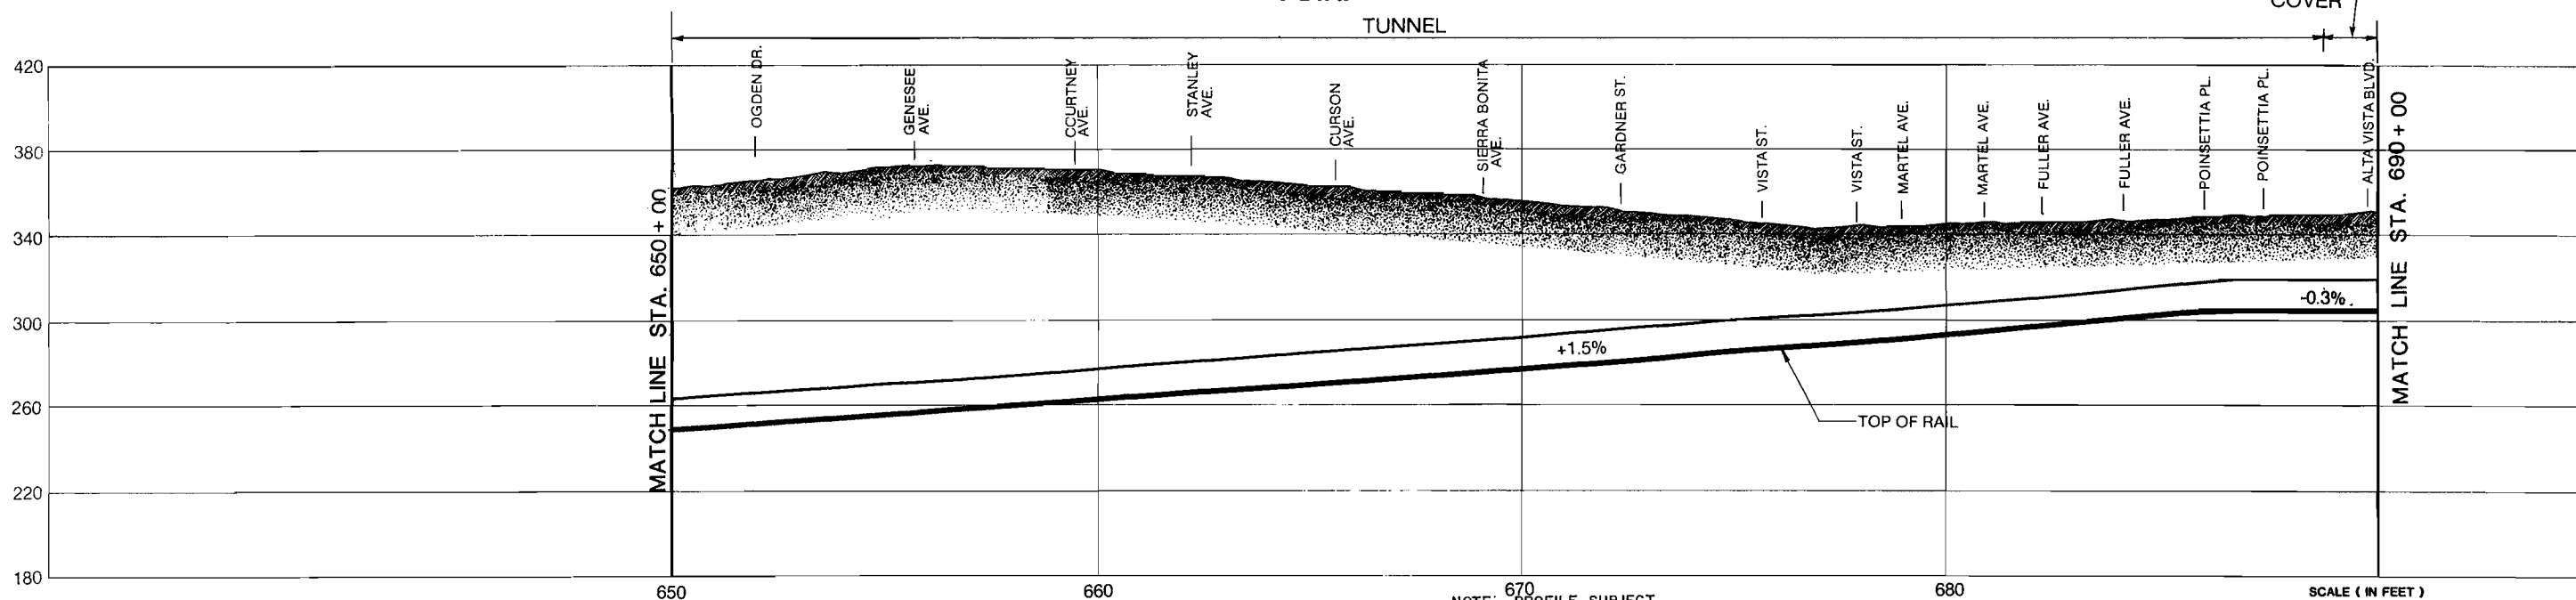
CUT & COVER



PROFILE

NOTE: 670 PROFILE SUBJECT TO CHANGE

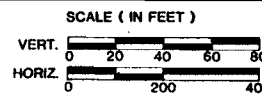PRELIMINARY



DESIGNED BY CZYZEWSKI GARCIA/DHINSA/KARAT	Date 2/2/83			
DRAWN BY IONESCU MANUEL/CASTILLO/MACIS	Date 2/9/83			
CHECKED BY LOGAN	Date 2/9/83			
REV.	DATE	BY	APP.	DESCRIPTION

DMJM/PBQD
A Joint Venture
General Engineering Consultant - Ways and Structures
SUBMITTED BY
PROJECT MANAGER

SOUTHERN CALIFORNIA RAPID TRANSIT DISTRICT
METRO RAIL PROJECT



APPROVAL RECOMMENDED	APPROVED	Date
DEPUTY CHIEF ENGINEER	MANAGER / CHIEF ENGINEER	Reg. No.


MILESTONE 10
DEFINITIVE FIXED FACILITIES PLANS
ALIGNMENT PLAN AND PROFILE
STATION 650+00 TO STATION 690+00

CONTRACT NO.
DRAWING NO
AP-16 AAA-C-013
SCALE
AS SHOWN
SHEET NO.
13 OF 21

FIGURE III-13




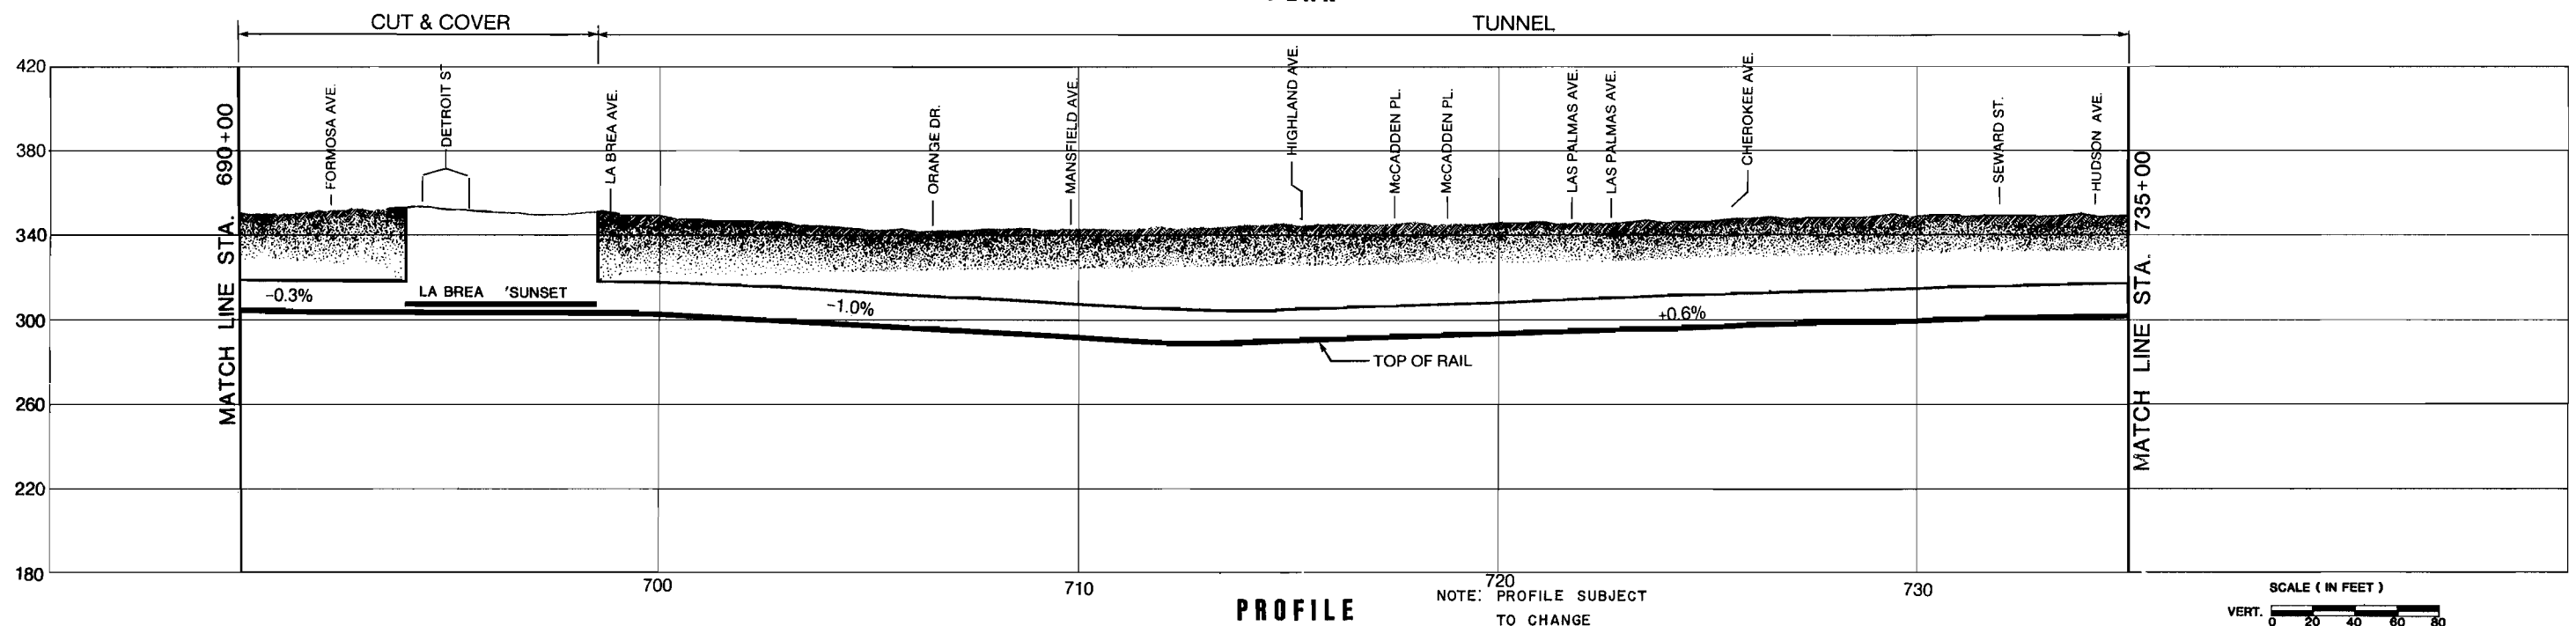PLAN



PROFILE

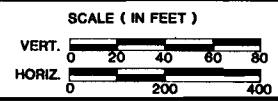PRELIMINARY



DESIGNED BY CZYZEWSKI GARCIA / DHINSA / KARAT	Date 2/2/83			
DRAWN BY IONESCU MANUEL / CASTILLO / MACIS	Date 2/9/83			
CHECKED BY LOGAN	Date 2/9/83			
REV.	DATE	BY	APP.	DESCRIPTION

DMJM/PBQD
A Joint Venture / General Engineering Consultant - Ways and Structures
SUBMITTED BY:
PROJECT MANAGER

Reg. No. _____

SOUTHERN CALIFORNIA RAPID TRANSIT DISTRICT
METRO RAIL PROJECT



APPROVAL RECOMMENDED

DEPUTY CHIEF ENGINEER Reg. No. _____

APPROVED

MANAGER / CHIEF ENGINEER Reg. No. _____

Date _____



MILESTONE 10
DEFINITIVE FIXED FACILITIES PLANS

ALIGNMENT PLAN AND PROFILE

STATION 690+00 TO STATION 735+00

CONTRACT NO.
DRAWING NO. AP-16 AAA-C-014
SCALE AS SHOWN
SHEET NO. 14 OF 21

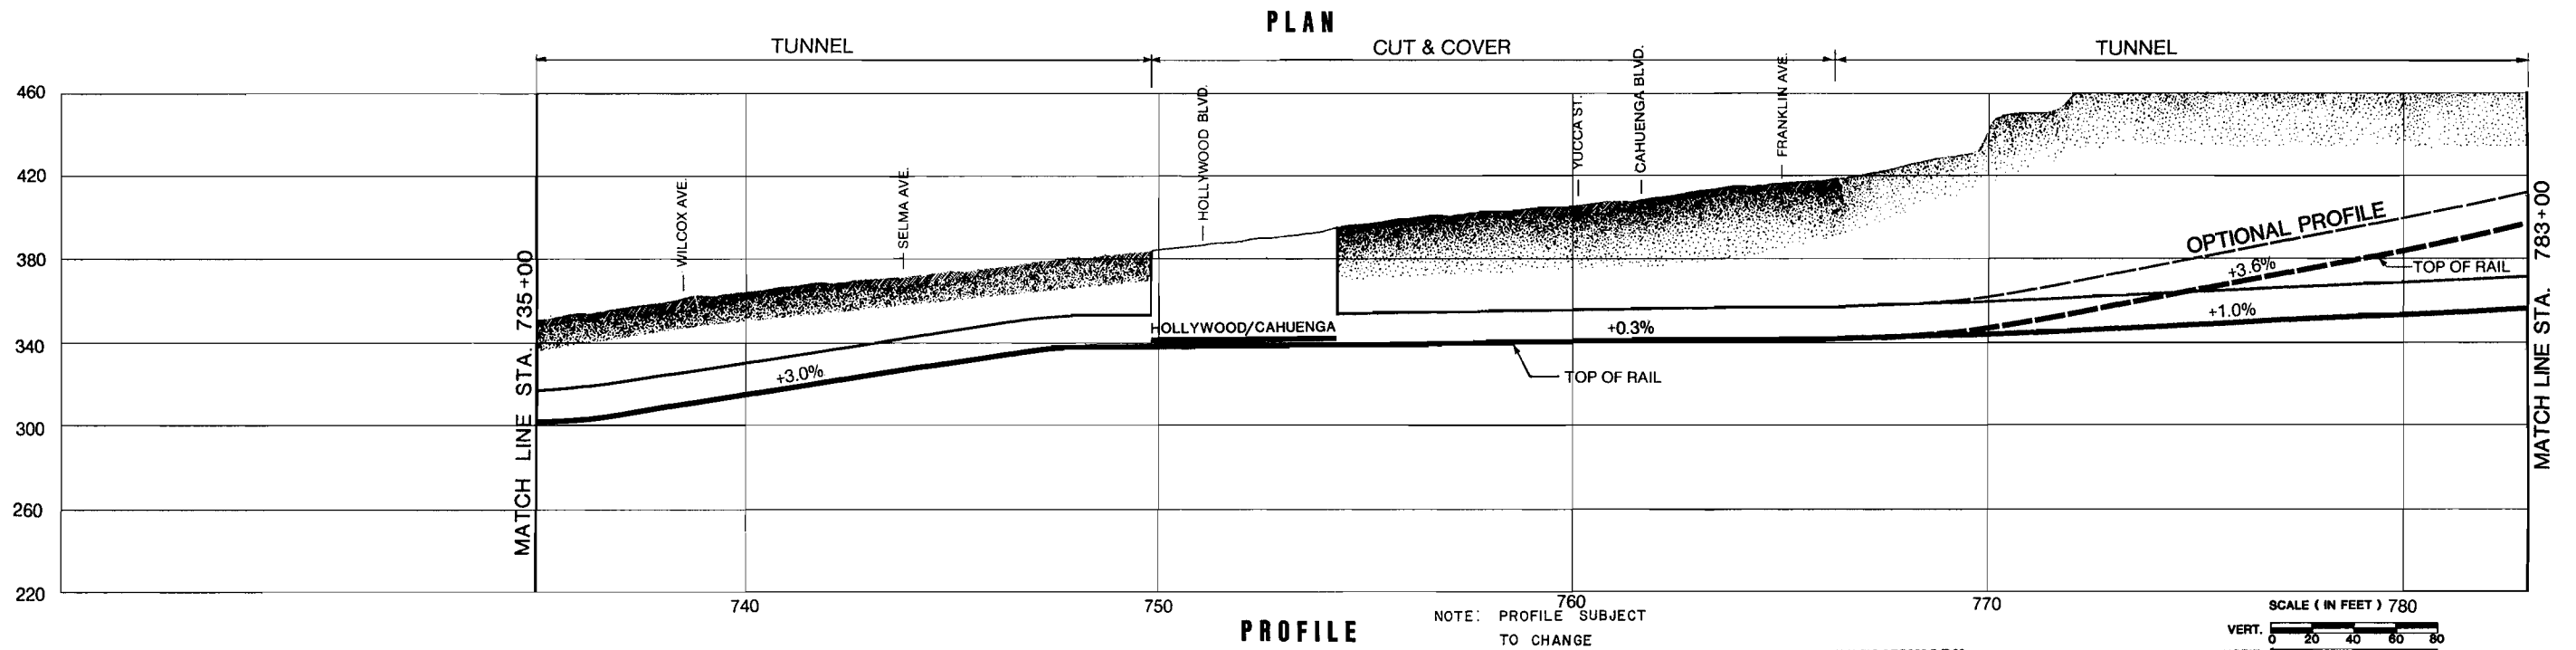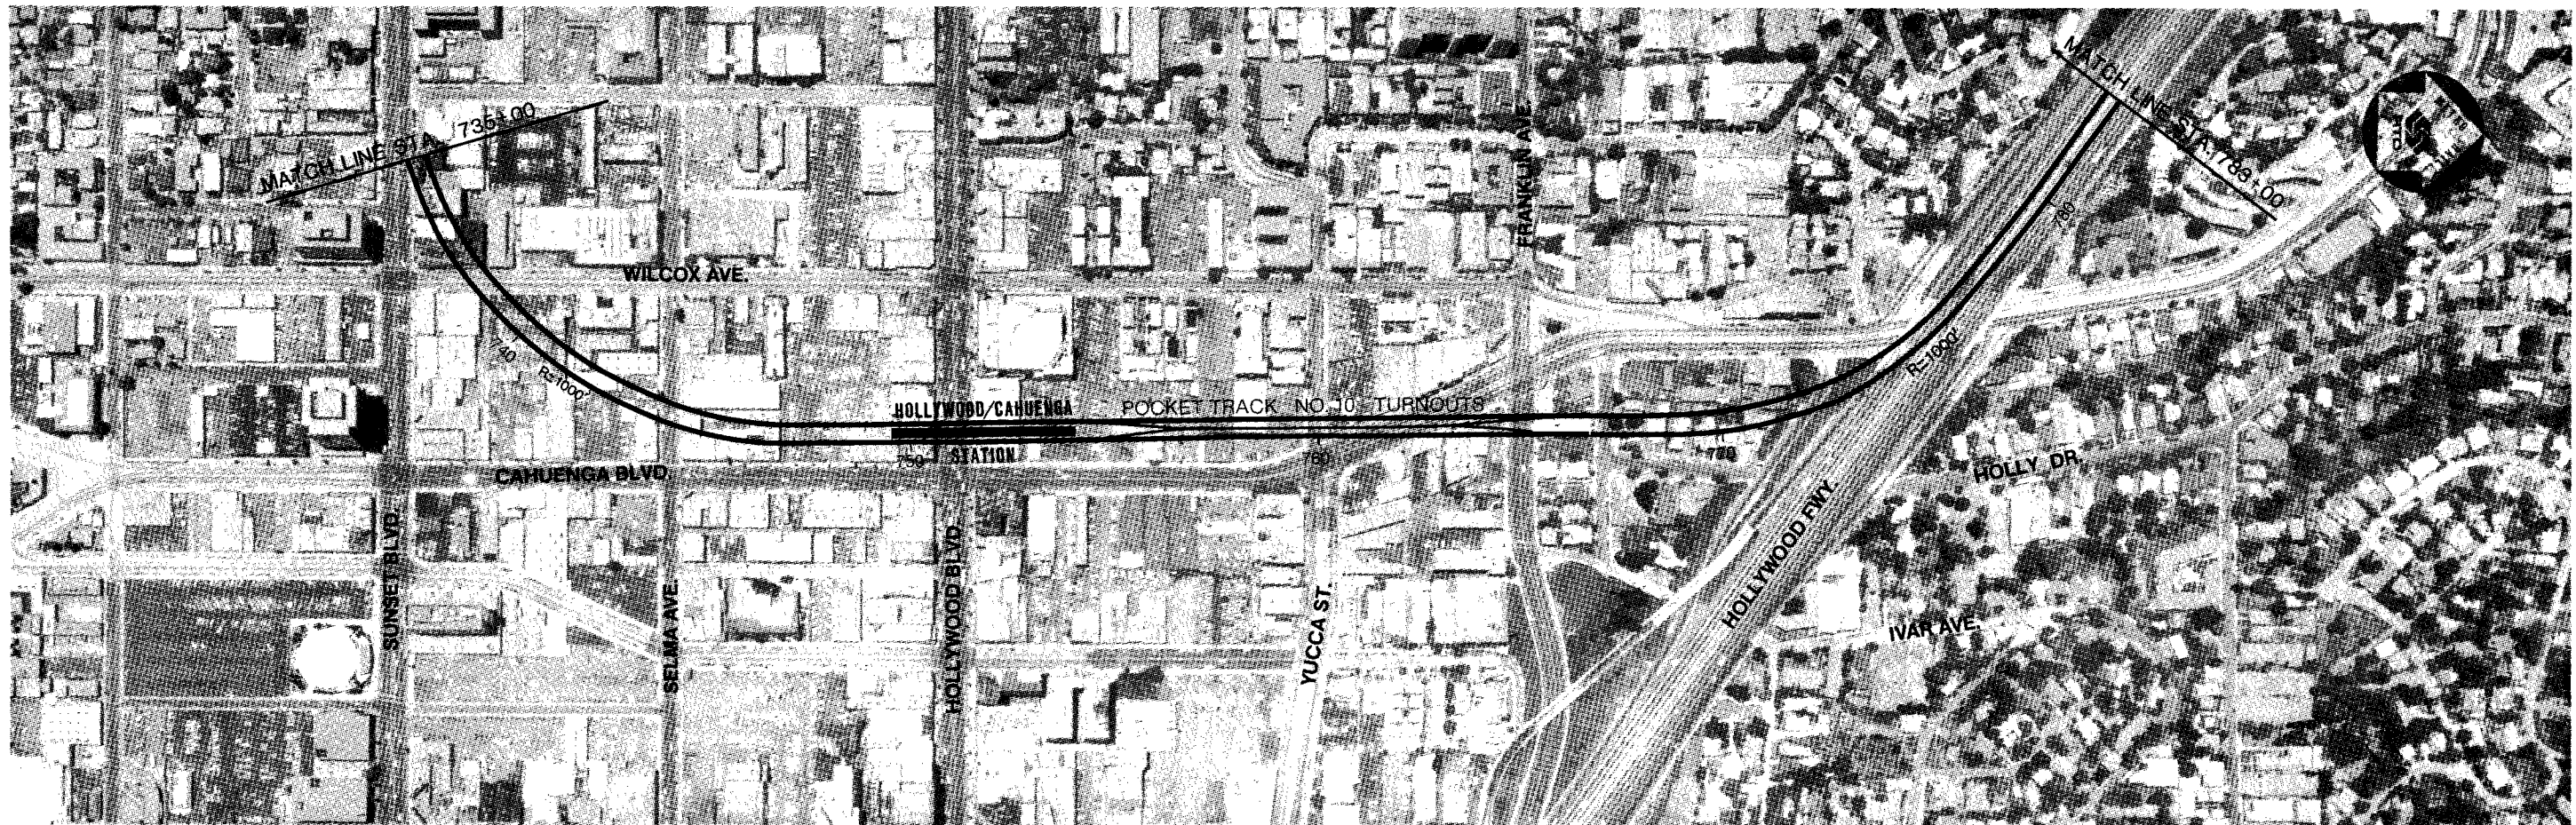FIGURE III-14



REV.	DATE	BY	APP.	DESCRIPTION
1	3/2/83	D.W.L.		ADDED OPTIONAL PROFILE

DESIGNED BY Date 2/2/83
 CZYZEWSKI
 GARCIA/DHINSA/KARAT
 DRAWN BY Date 2/9/83
 IONESCU
 MANUEL/CASTILLO/MACIS
 CHECKED BY Date 2/9/83
 LOGAN

DMJM/PBQD
 A Joint Venture
 General Engineering Consultant - Ways and Structures
 SUBMITTED BY:
 PROJECT MANAGER

SOUTHERN CALIFORNIA RAPID TRANSIT DISTRICT
METRO RAIL PROJECT
 APPROVAL RECOMMENDED _____ Date _____
 DEPUTY CHIEF ENGINEER Reg. No. _____
 APPROVED _____ Date _____
 MANAGER / CHIEF ENGINEER Reg. No. _____

PRELIMINARY

MILESTONE 10
DEFINITIVE FIXED FACILITIES PLANS
 ALIGNMENT PLAN AND PROFILE
 STATION 735+00 TO STATION 783+00

CONTRACT NO.
 DRAWING NO.
 AP-16 AAA-C-015
 SCALE
 AS SHOWN
 SHEET NO.
 15 OF 21

FIGURE III-15

Hollywood/Cahuenga Station to North Hollywood Station
Figures III - 15, 16, 17, 18, 19, 20 and 21)

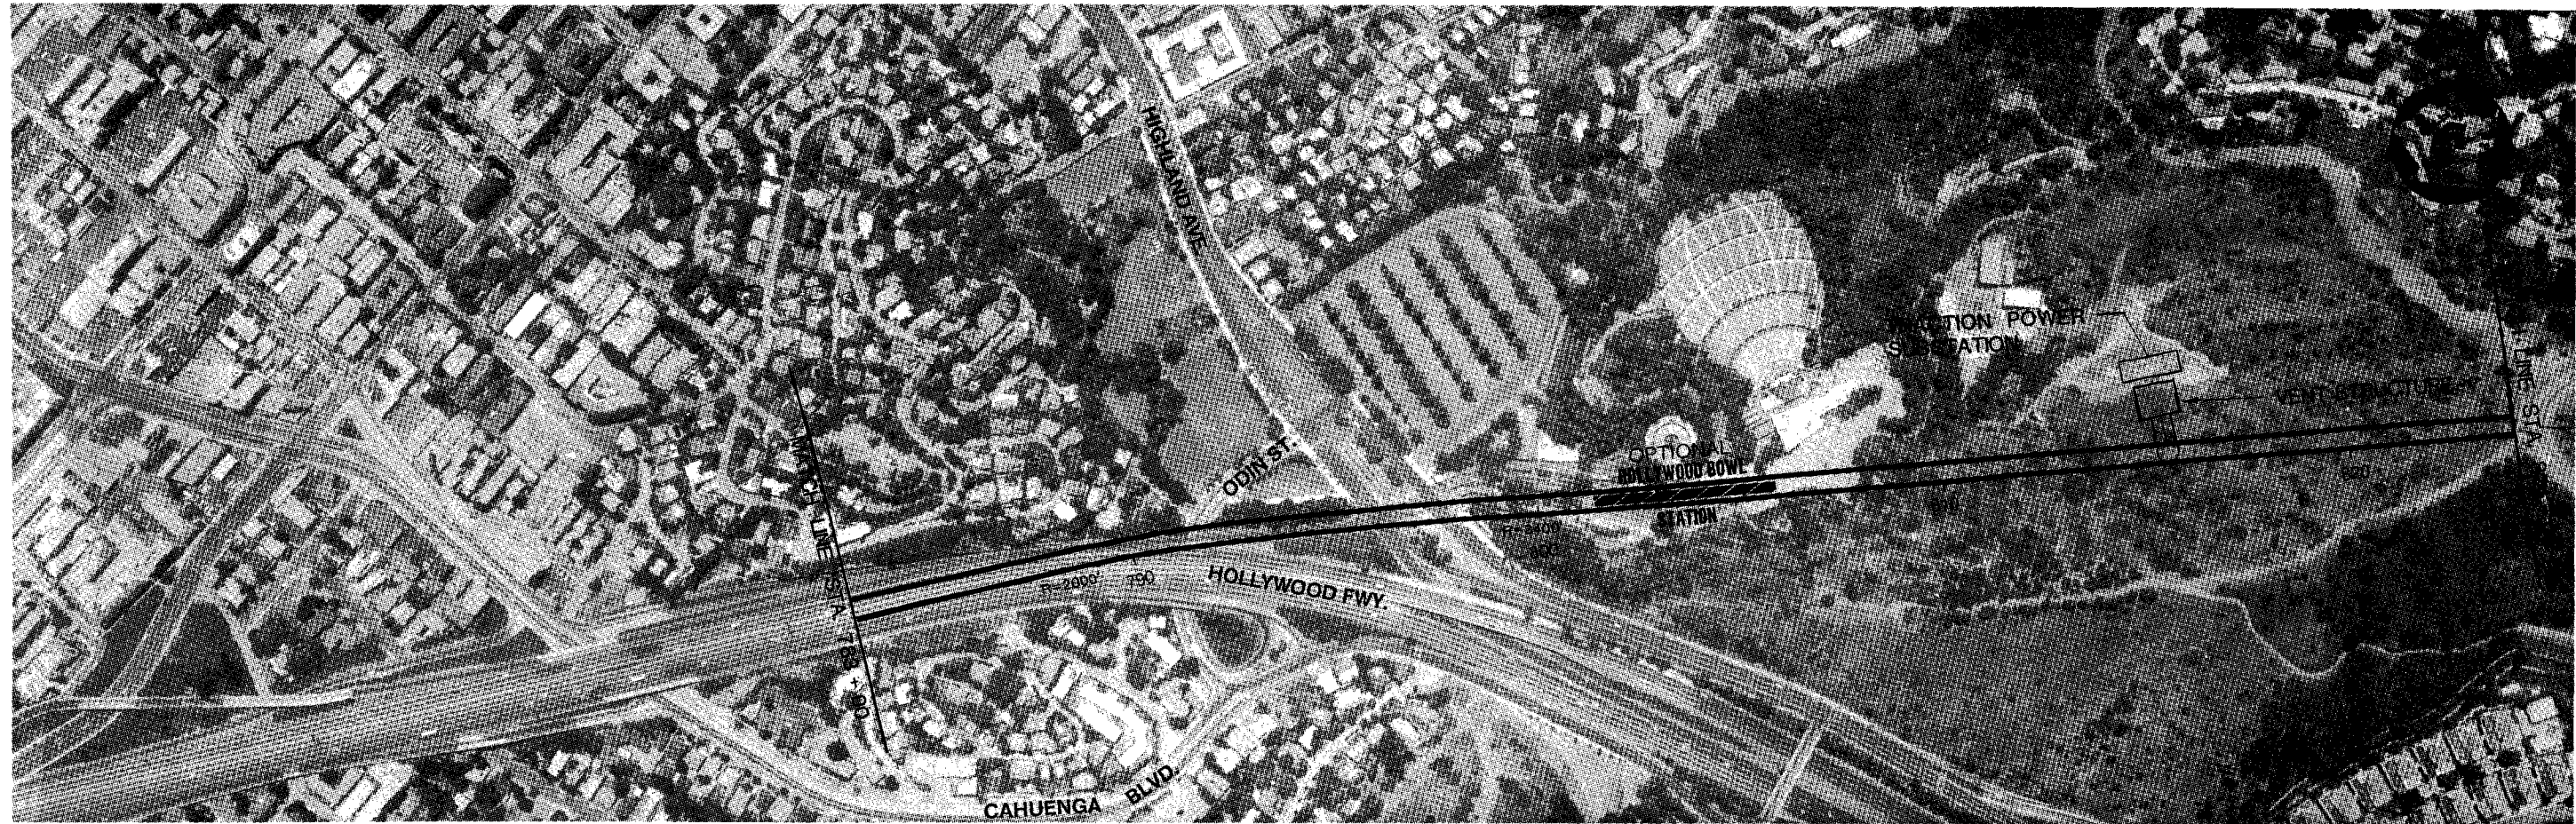
As in other sections, all line segments are proposed for construction by tunneling methods and all stations, crossovers, or pocket track structures by cut-and-cover methods.

After leaving the Hollywood/Cahuenga Station, the alignment continues to the Hollywood Freeway then curves westerly under the Hollywood freeway. Near Highland Avenue, the alignment leaves the freeway right-of-way and proceeds past the Hollywood Bowl in a deep tunnel under the Santa Monica mountains to the Universal City Station.


The Universal City Station is off the street west of and parallel to Lankershim Boulevard just north of the Hollywood Freeway.

After leaving the Universal City Station, the alignment will begin a 1500-foot radius curve to enter the Lankershim Boulevard right-of-way at about the Los Angeles River. After entering Lankershim the alignment will continue north to the North Hollywood Station, which is centered on the Chandler Boulevard right-of-way. This will be the terminal station for the initial phase Metro Rail Project.

A double crossover is to be constructed ahead of the station. Beyond the station a three-cell box structure, similar to a pocket track, will be provided for overnight storage of trains that will be needed for start-up in the morning.




PLAN TUNNEL

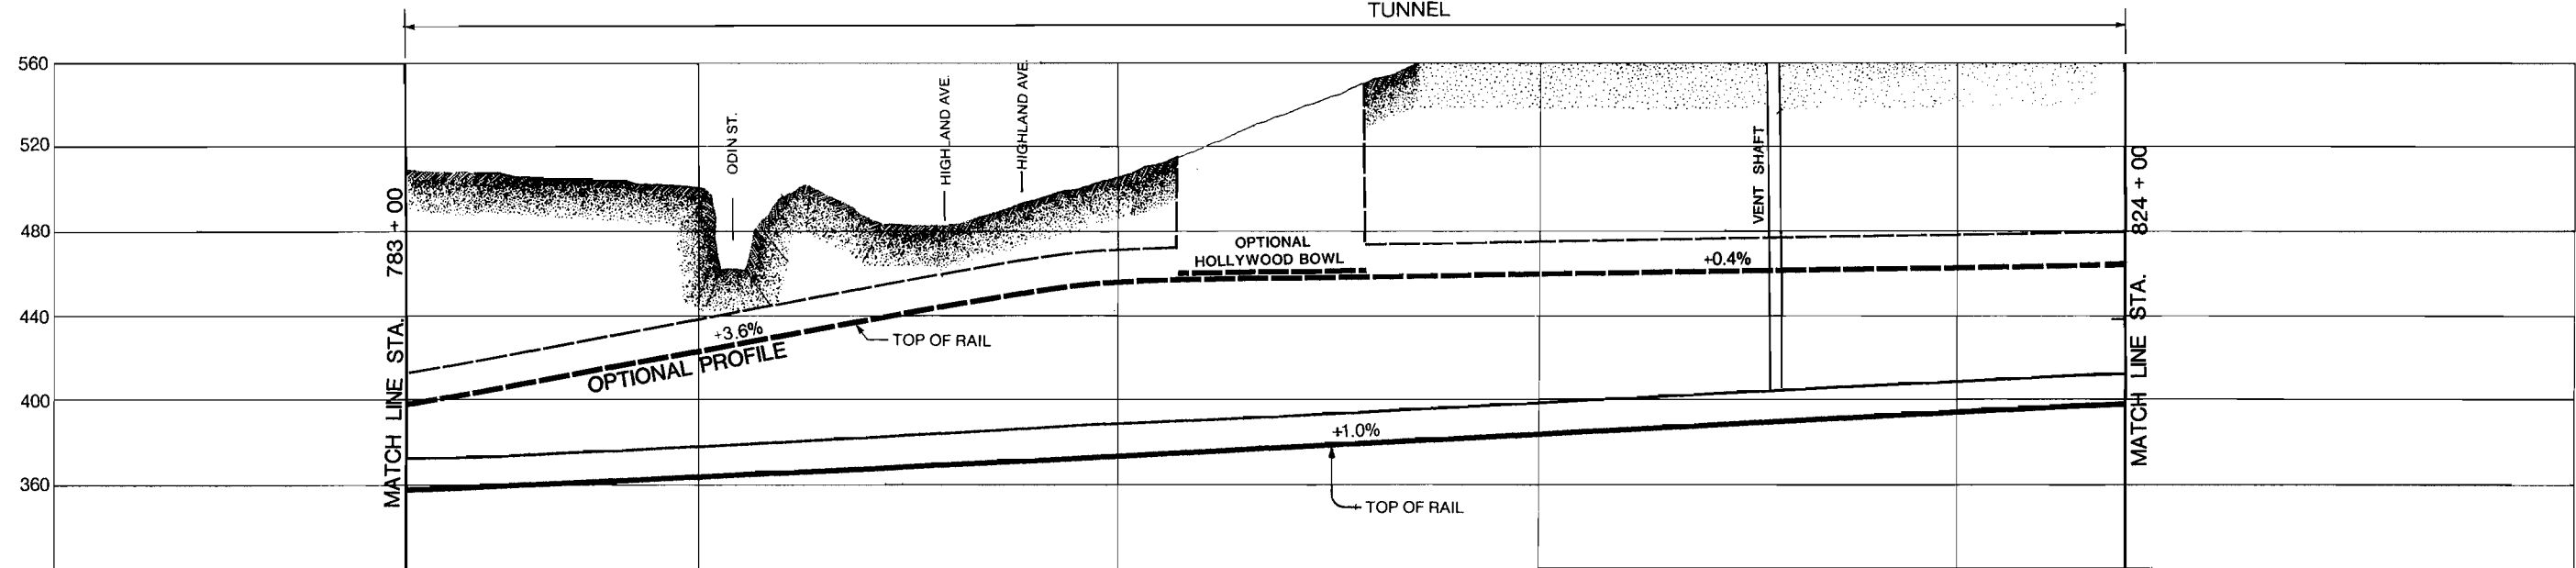

PROFILE

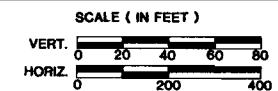NOTE: PROFILE SUBJECT TO CHANGE



PRELIMINARY

DESIGNED BY	Date	2/2/83
CZYZEWSKI		
GARCIA / DHINSA / KARAT		
DRAWN BY	Date	2/9/83
IONESCU		
CHECKED BY	Date	2/9/83
MANUEL / CASTILLO / MACIS		
LOGAN		

DMJM/PBQD
A Joint Venture
General Engineering Consultant - Ways and Structures

SUBMITTED BY: _____
PROJECT MANAGER

SOUTHERN CALIFORNIA RAPID TRANSIT DISTRICT
METRO RAIL PROJECT

APPROVAL RECOMMENDED _____ Date _____
DEPUTY CHIEF ENGINEER Reg. No. _____


APPROVED _____ Date _____
MANAGER / CHIEF ENGINEER Reg. No. _____

MILESTONE 10
DEFINITIVE FIXED FACILITIES PLANS


ALIGNMENT PLAN AND PROFILE
STATION 783+00 TO STATION 824+00

CONTRACT NO. _____
DRAWING NO. AP-16 AAA-C-016
SCALE AS SHOWN
SHEET NO. 16 OF 21

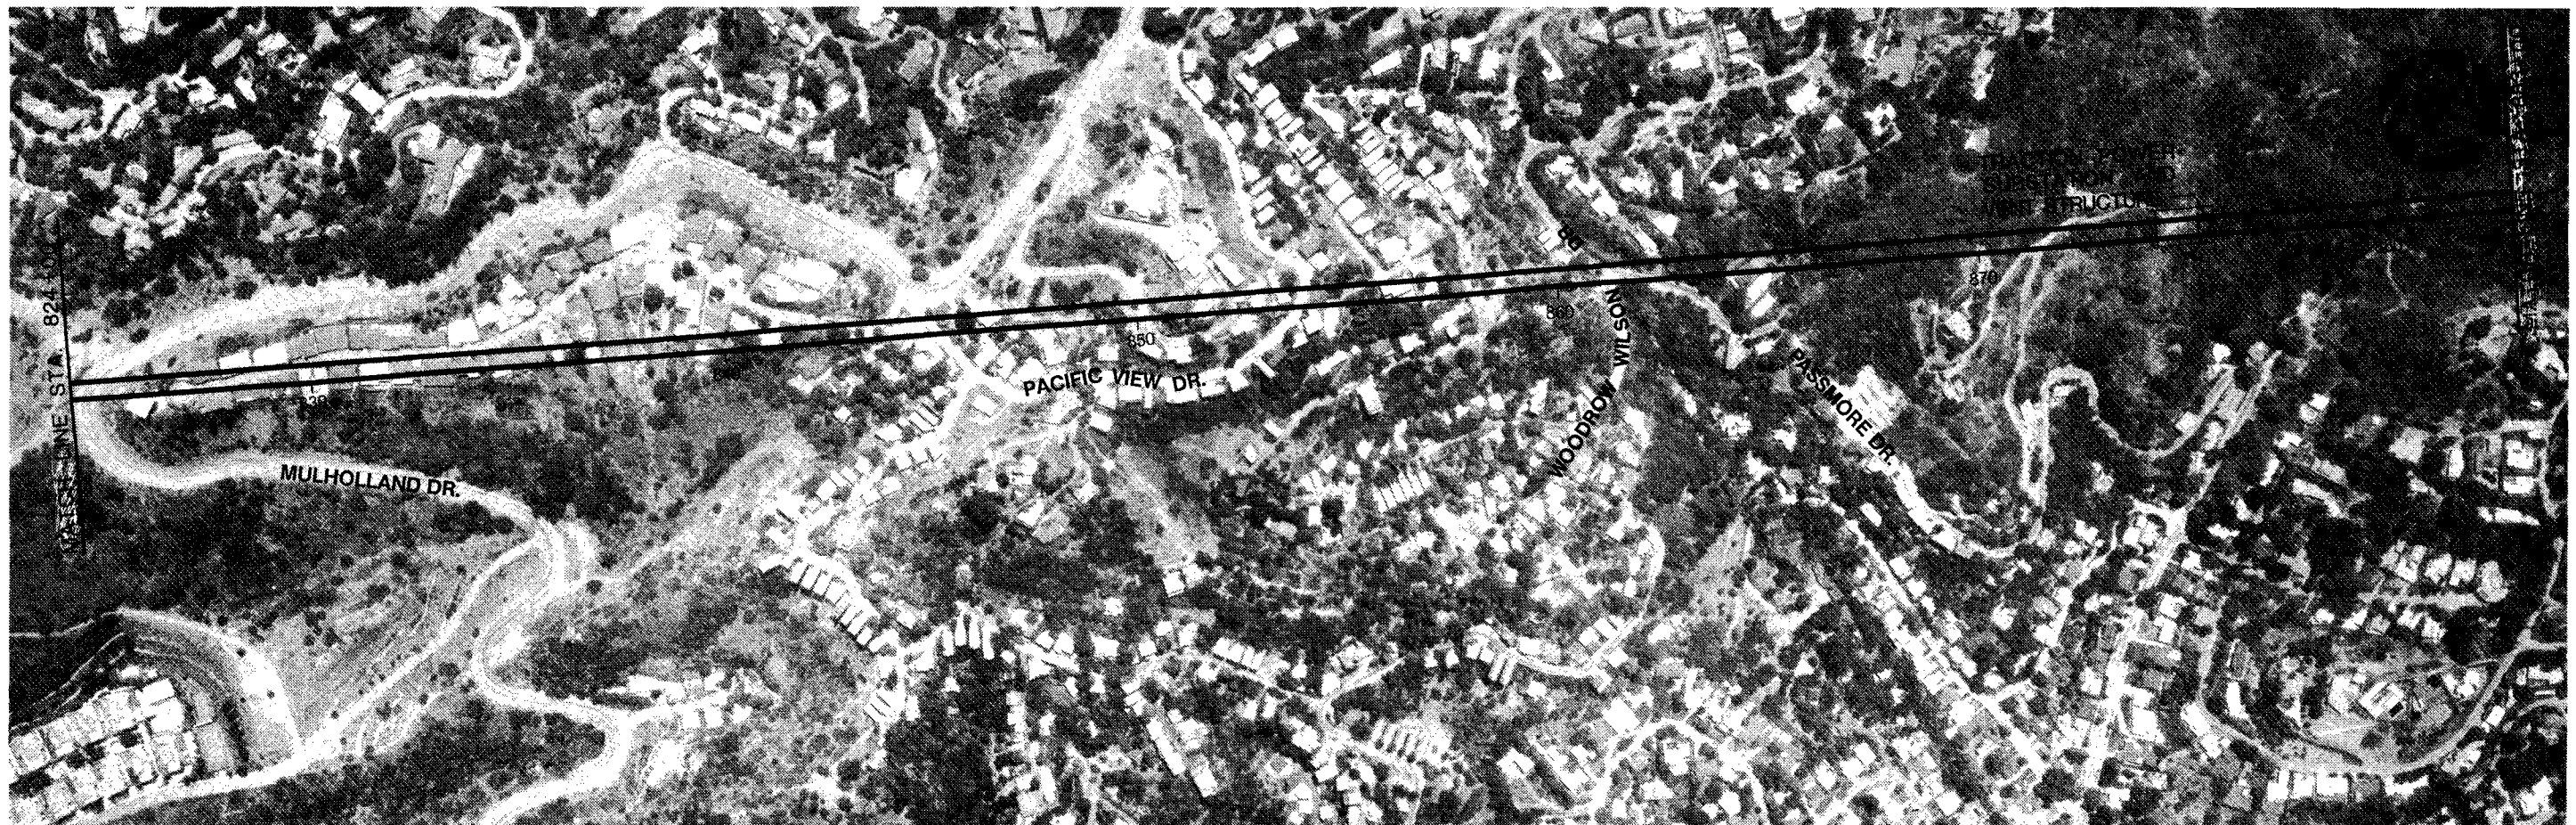FIGURE III-16




TUNNEL PLAN

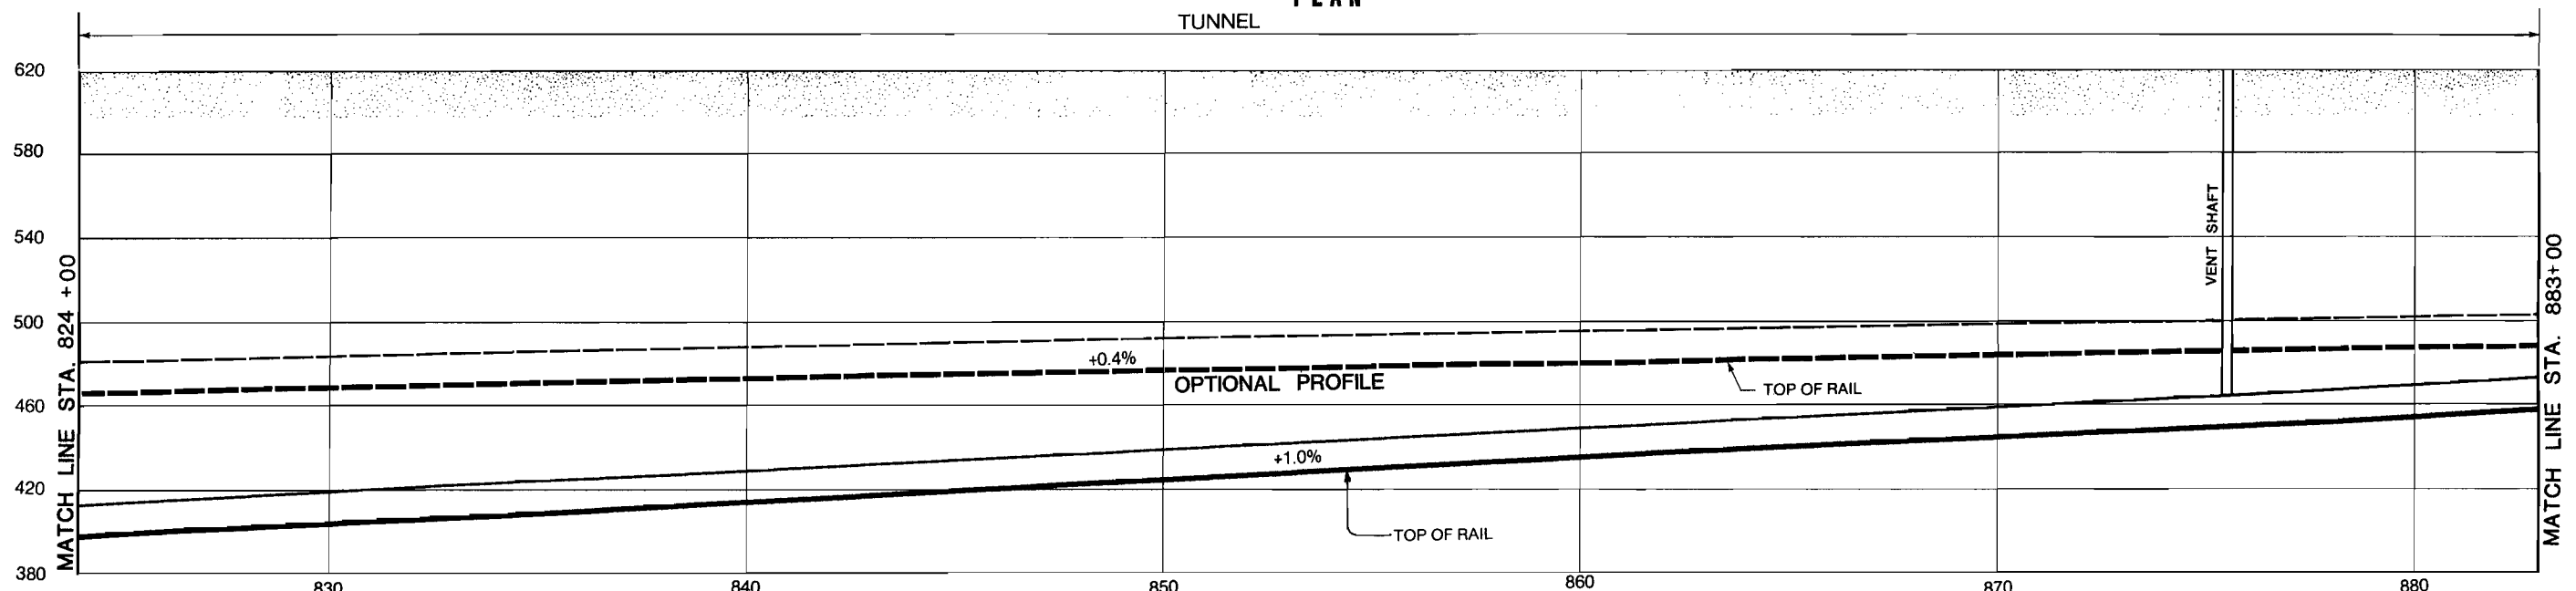

PROFILE

NOTE: PROFILE SUBJECT TO CHANGE

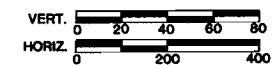PRELIMINARY



REV.	DATE	BY	APP.	DESCRIPTION
2	3/11/83	D.W.L.		REVISED VENT STRUCTURE, ADDED SUBSTATION
1	3/2/83	D.W.L.		ADDED OPTIONAL PROFILE

DESIGNED BY
CZYZEWSKI
GARCIA/DHINSA/KARAT
Date 2/2/83

DRAWN BY
IONESCU
MANUEL/CASTILLO/MACIS
Date 2/9/83

CHECKED BY
LOGAN
Date 2/9/83

DMJM/PBQD
A Joint Venture
General Engineering Consultant - Ways and Structures

SUBMITTED BY:
PROJECT MANAGER

Reg. No. _____

**SOUTHERN CALIFORNIA RAPID TRANSIT DISTRICT
METRO RAIL PROJECT**



APPROVAL RECOMMENDED: _____ Date _____
DEPUTY CHIEF ENGINEER Reg. No. _____




APPROVED: _____ Date _____
MANAGER / CHIEF ENGINEER Reg. No. _____

**MILESTONE 10
DEFINITIVE FIXED FACILITIES PLANS**

ALIGNMENT PLAN AND PROFILE
STATION 824+00 TO STATION 883+00

CONTRACT NO. _____
DRAWING NO. AP-16 AAA-C-017
SCALE AS SHOWN
SHEET NO. 17 OF 21

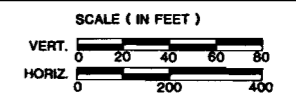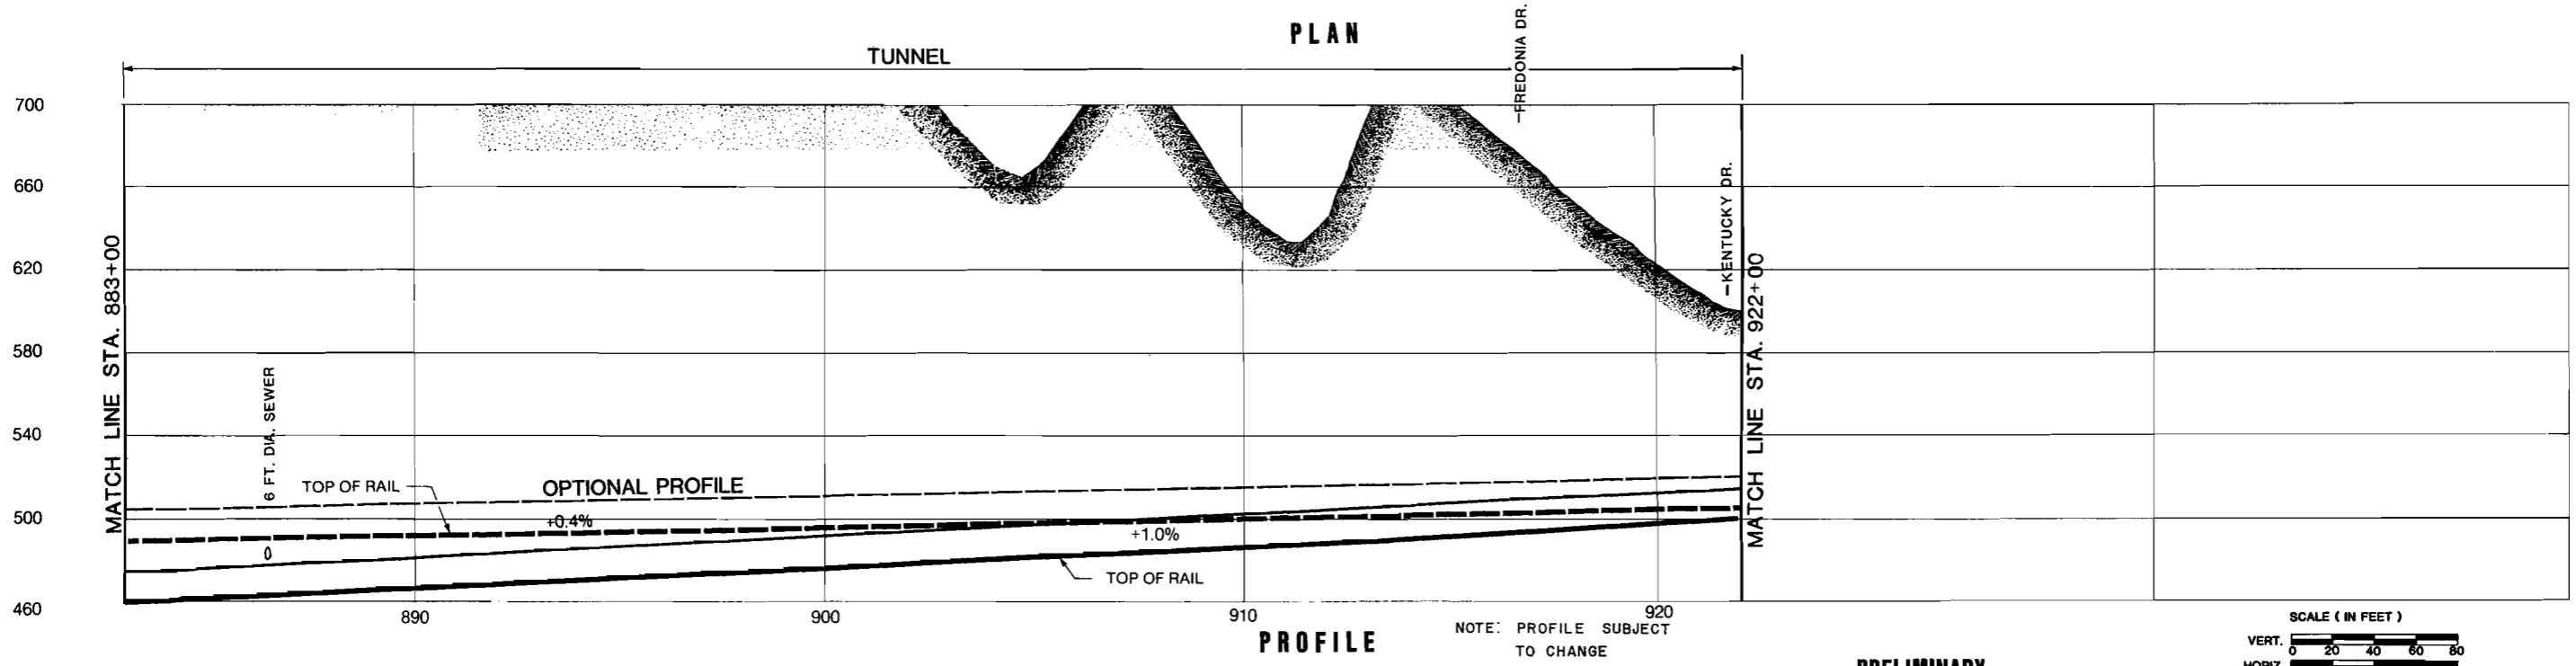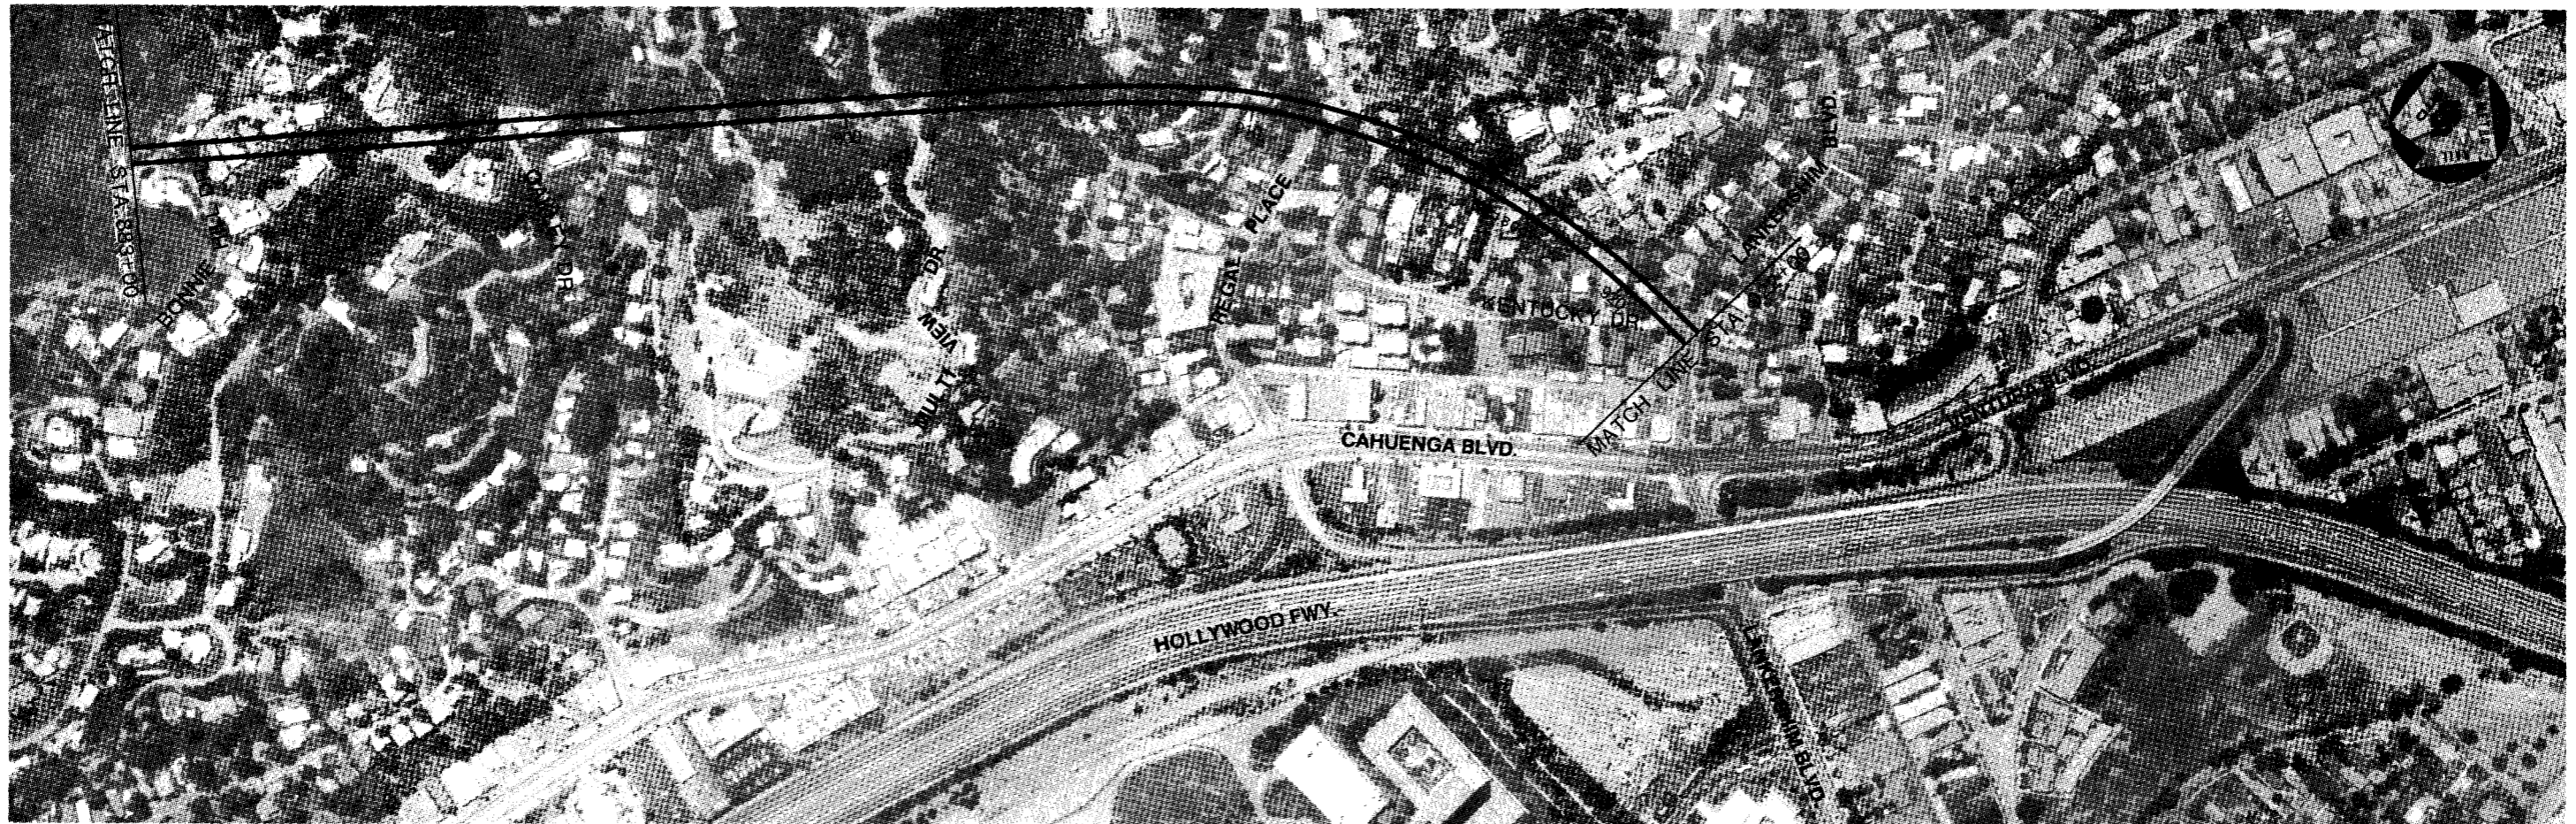FIGURE III-7



DESIGNED BY CZYZEWSKI GARCIA / DHINSA / KARAT Date 2/2/83	DRAWN BY IONESCU MANUEL / CASTILLO / MACIS Date 2/9/83	CHECKED BY LOGAN Date 2/9/83		
1	3/2/83	D.W.L.	ADDED OPTIONAL PROFILE	
REV.	DATE	BY	APP.	DESCRIPTION

DMJM/PBQD
A Joint Venture / General Engineering Consultant - Ways and Structures

SUBMITTED BY: _____
PROJECT MANAGER

Reg.No. _____

SOUTHERN CALIFORNIA RAPID TRANSIT DISTRICT
METRO RAIL PROJECT

APPROVAL RECOMMENDED: _____
DEPUTY CHIEF ENGINEER

APPROVED: _____
MANAGER / CHIEF ENGINEER

Date: _____
Reg. No. _____


PRELIMINARY

MILESTONE 10
DEFINITIVE FIXED FACILITIES PLANS


ALIGNMENT PLAN AND PROFILE
STATION 883+00 TO STATION 922+00

CONTRACT NO. _____
DRAWING NO. AP-16 AAA-C-018
SCALE AS SHOWN
SHEET NO. 18 OF 21

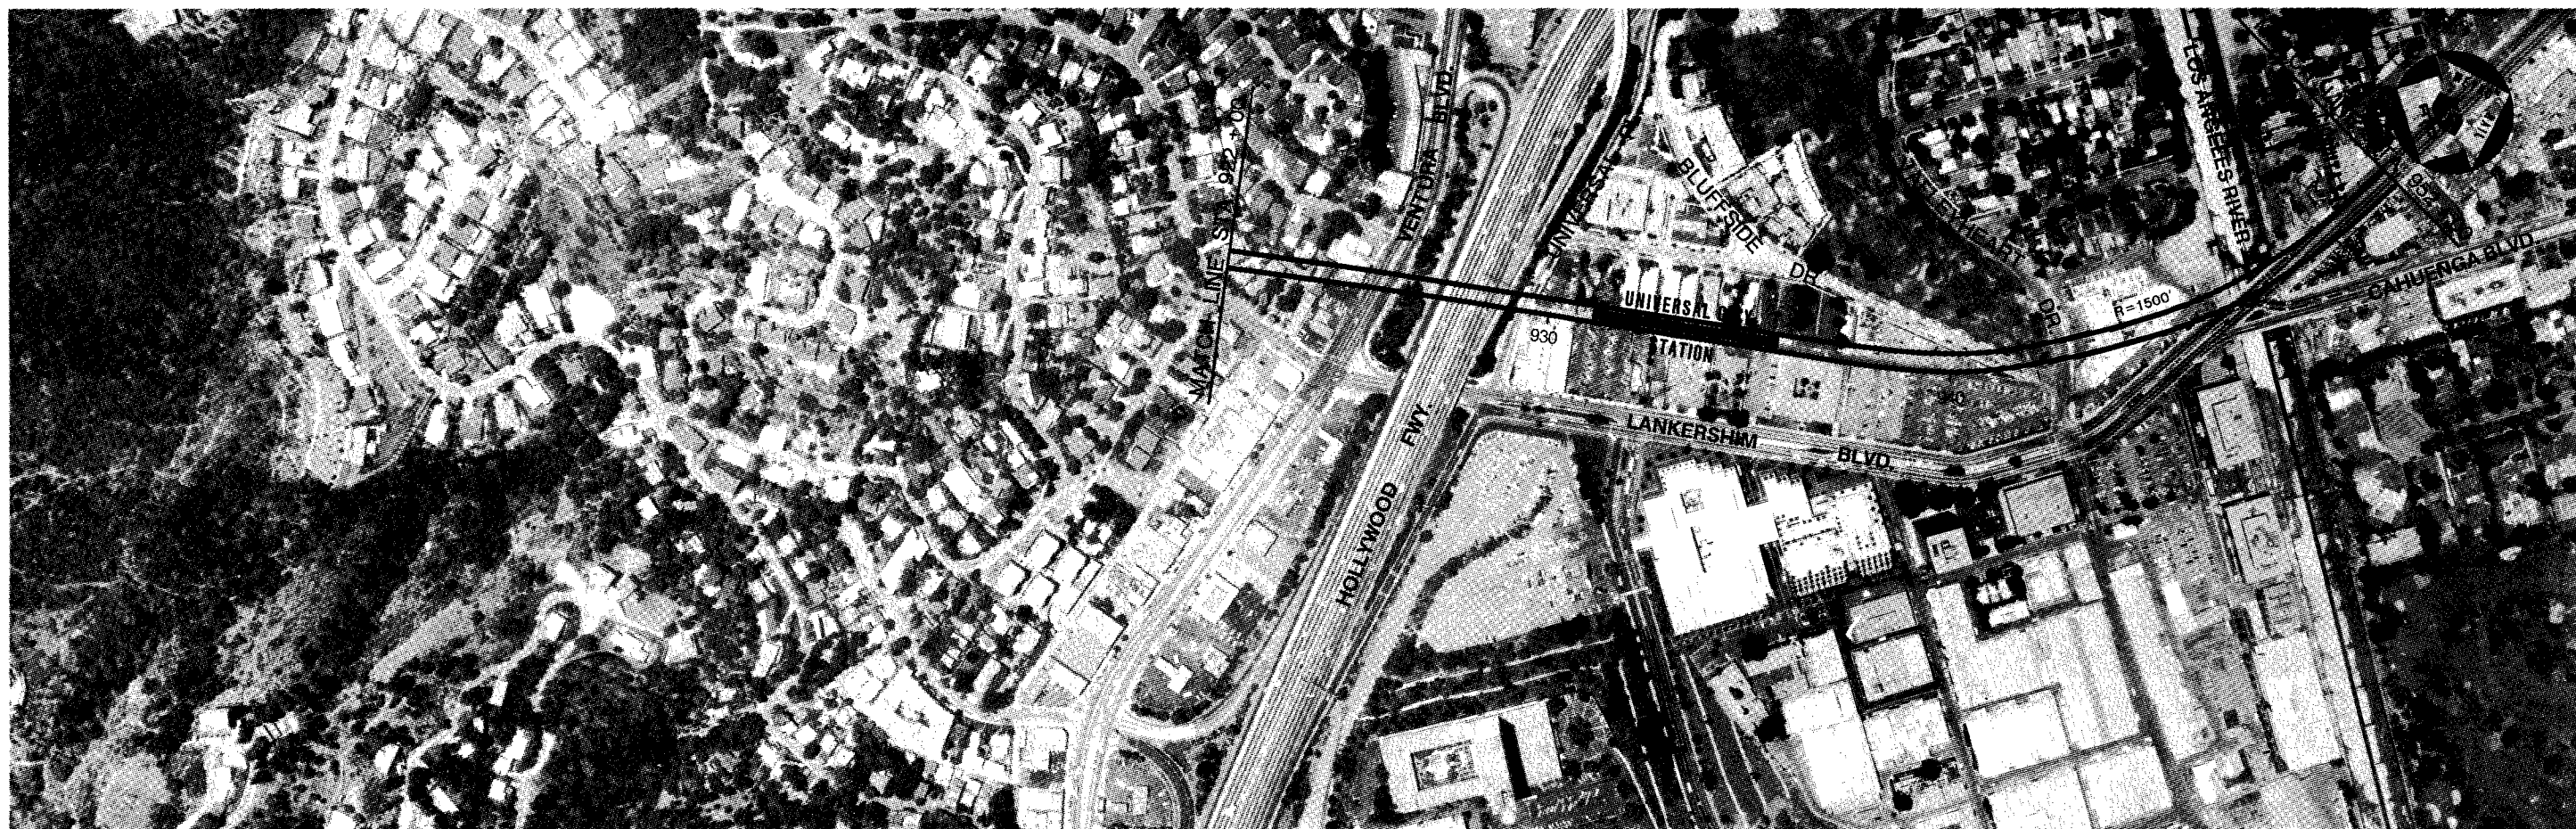FIGURE III-18




PLAN

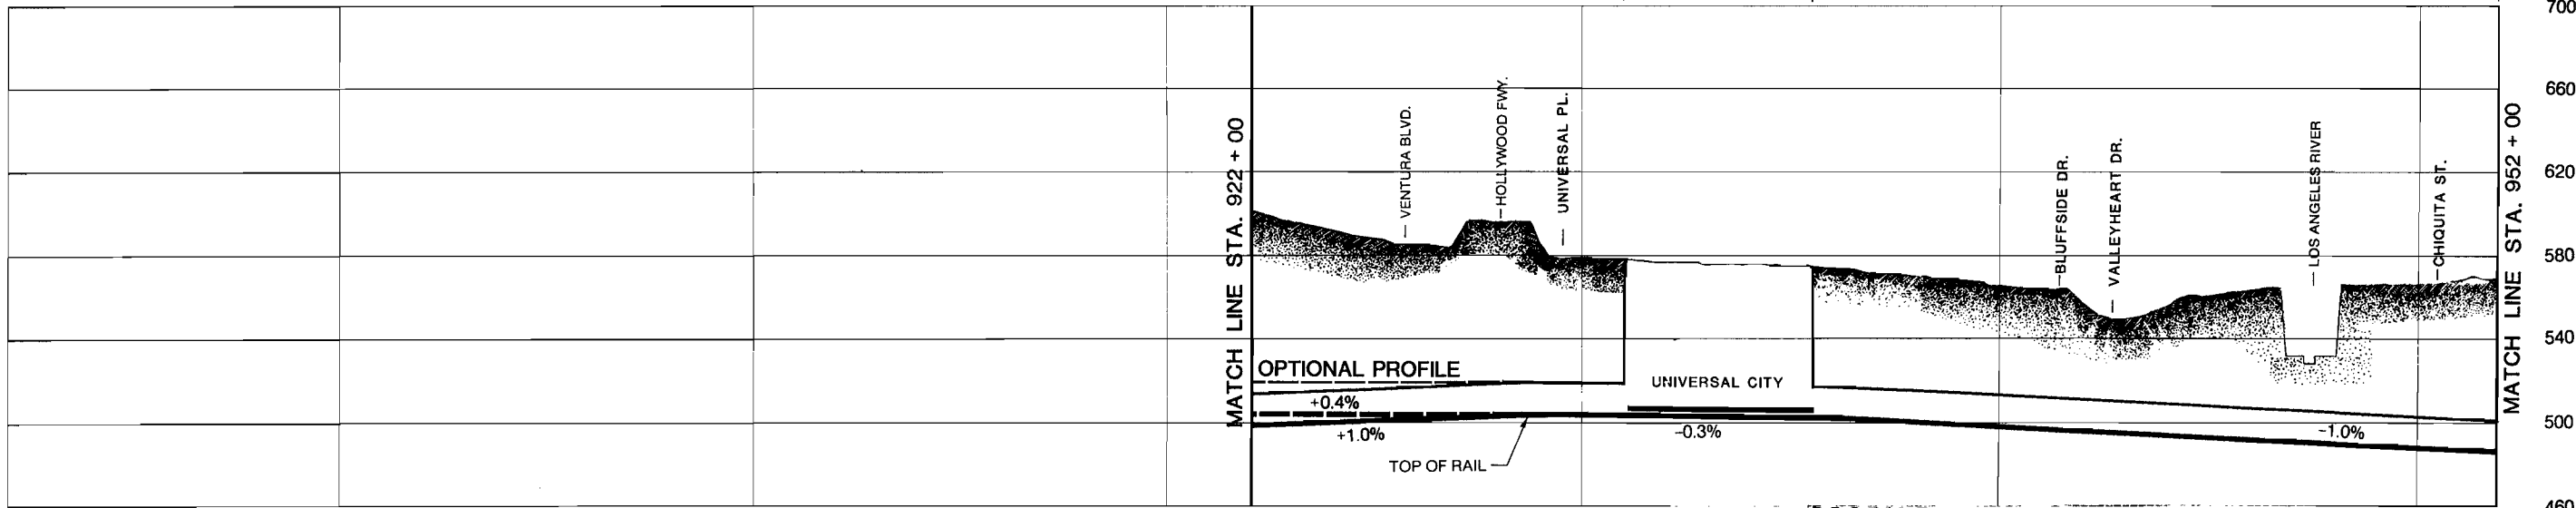

NOTE: PROFILE SUBJECT TO CHANGE

PROFILE

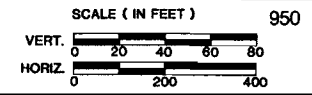PRELIMINARY



REV.	DATE	BY	APP.	DESCRIPTION
2	8/11/83	D.W.L.		REVISED PROFILE
1	3/2/83	D.W.L.		ADDED OPTIONAL PROFILE

DESIGNED BY	Date 2/2/83
CZYZEWSKI/GARCIA/KARAT	
DRAWN BY	Date 2/9/83
IONESCU	
CHECKED BY	Date 2/9/83
MANUEL/CASTILLO/MACIS	
LOGAN	

DMJM/PBQD
A Joint Venture
General Engineering Consultant - Ways and Structures
SUBMITTED BY: _____
PROJECT MANAGER _____ Reg. No. _____

**SOUTHERN CALIFORNIA RAPID TRANSIT DISTRICT
METRO RAIL PROJECT**

APPROVAL RECOMMENDED _____ Date _____
APPROVED _____ Date _____

DEPUTY CHIEF ENGINEER _____ Reg. No. _____
MANAGER / CHIEF ENGINEER _____ Reg. No. _____






**MILESTONE 10
DEFINITIVE FIXED FACILITIES PLANS**

ALIGNMENT PLAN AND PROFILE
STATION 922+00 TO STATION 952+00

CONTRACT NO.
DRAWING NO. AP-16 AAA-C-019
SCALE AS SHOWN
SHEET NO. 19 OF 21

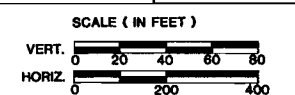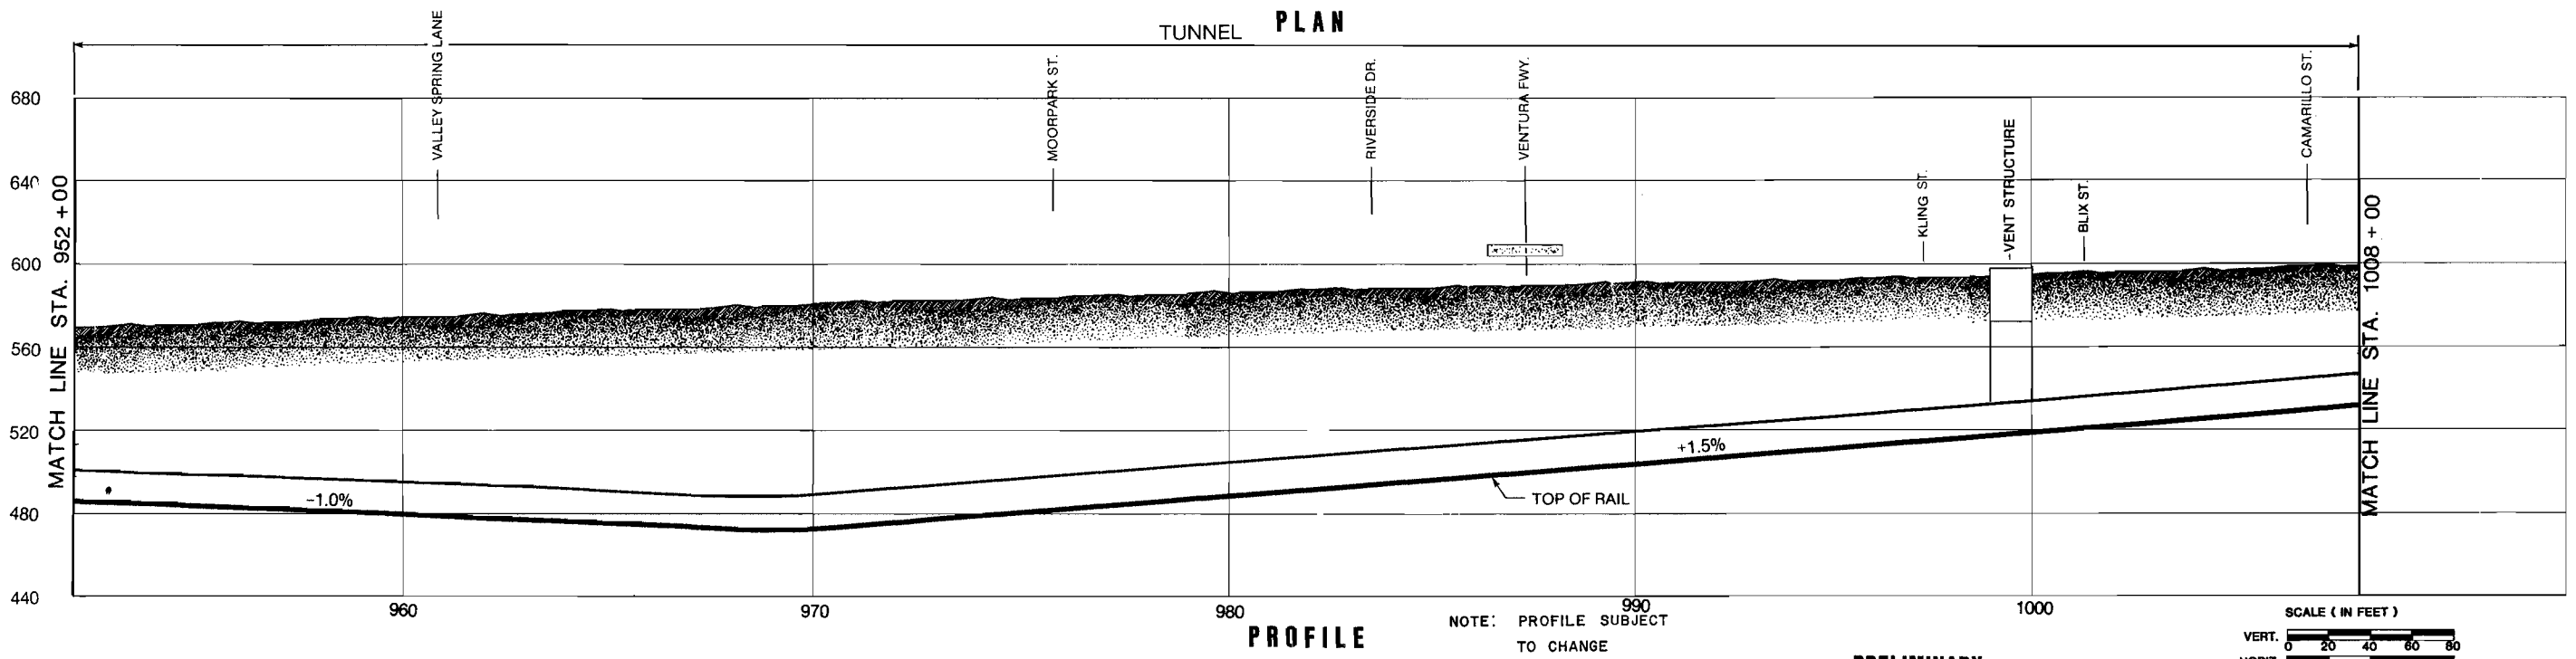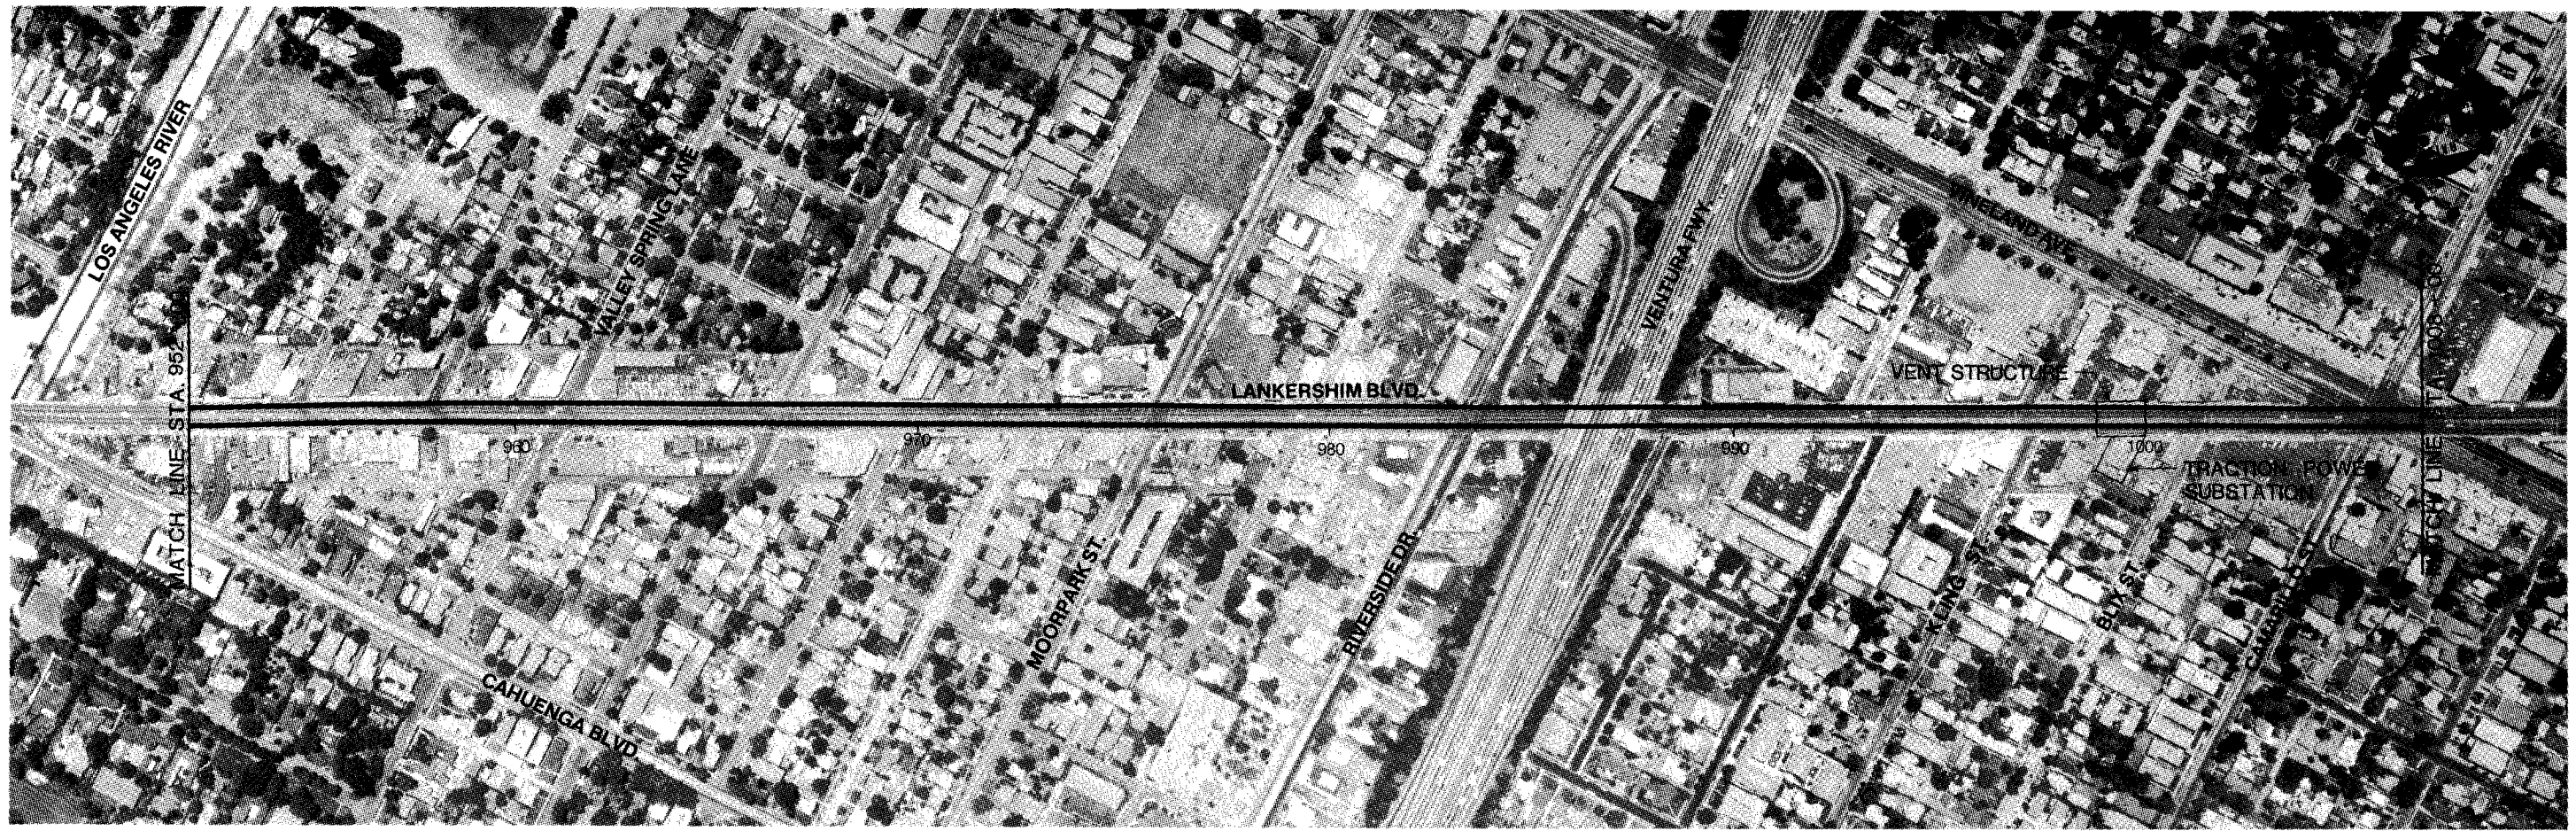FIGURE III-19



DESIGNED BY	Date	2/2/83
CZYZEWSKI/GARCIA/KARAT		
DRAWN BY	Date	2/9/83
MANUEL/CASTILLO/MACIS		
CHECKED BY	Date	2/9/83
LOGAN		

DMJM/PBQD
A Joint Venture / General Engineering Consultant - Ways and Structures

SUBMITTED BY: _____
PROJECT MANAGER

SOUTHERN CALIFORNIA RAPID TRANSIT DISTRICT
METRO RAIL PROJECT

APPROVAL RECOMMENDED _____ Date _____
DEPUTY CHIEF ENGINEER Reg. No. _____



APPROVED _____ Date _____
MANAGER / CHIEF ENGINEER Reg. No. _____

MILESTONE 10
DEFINITIVE FIXED FACILITIES PLANS

ALIGNMENT PLAN AND PROFILE
STATION 952+00 TO STATION 1008+00

CONTRACT NO. _____
DRAWING NO. AP-16 AAA-C-020
SCALE AS SHOWN
SHEET NO. 20 OF 21

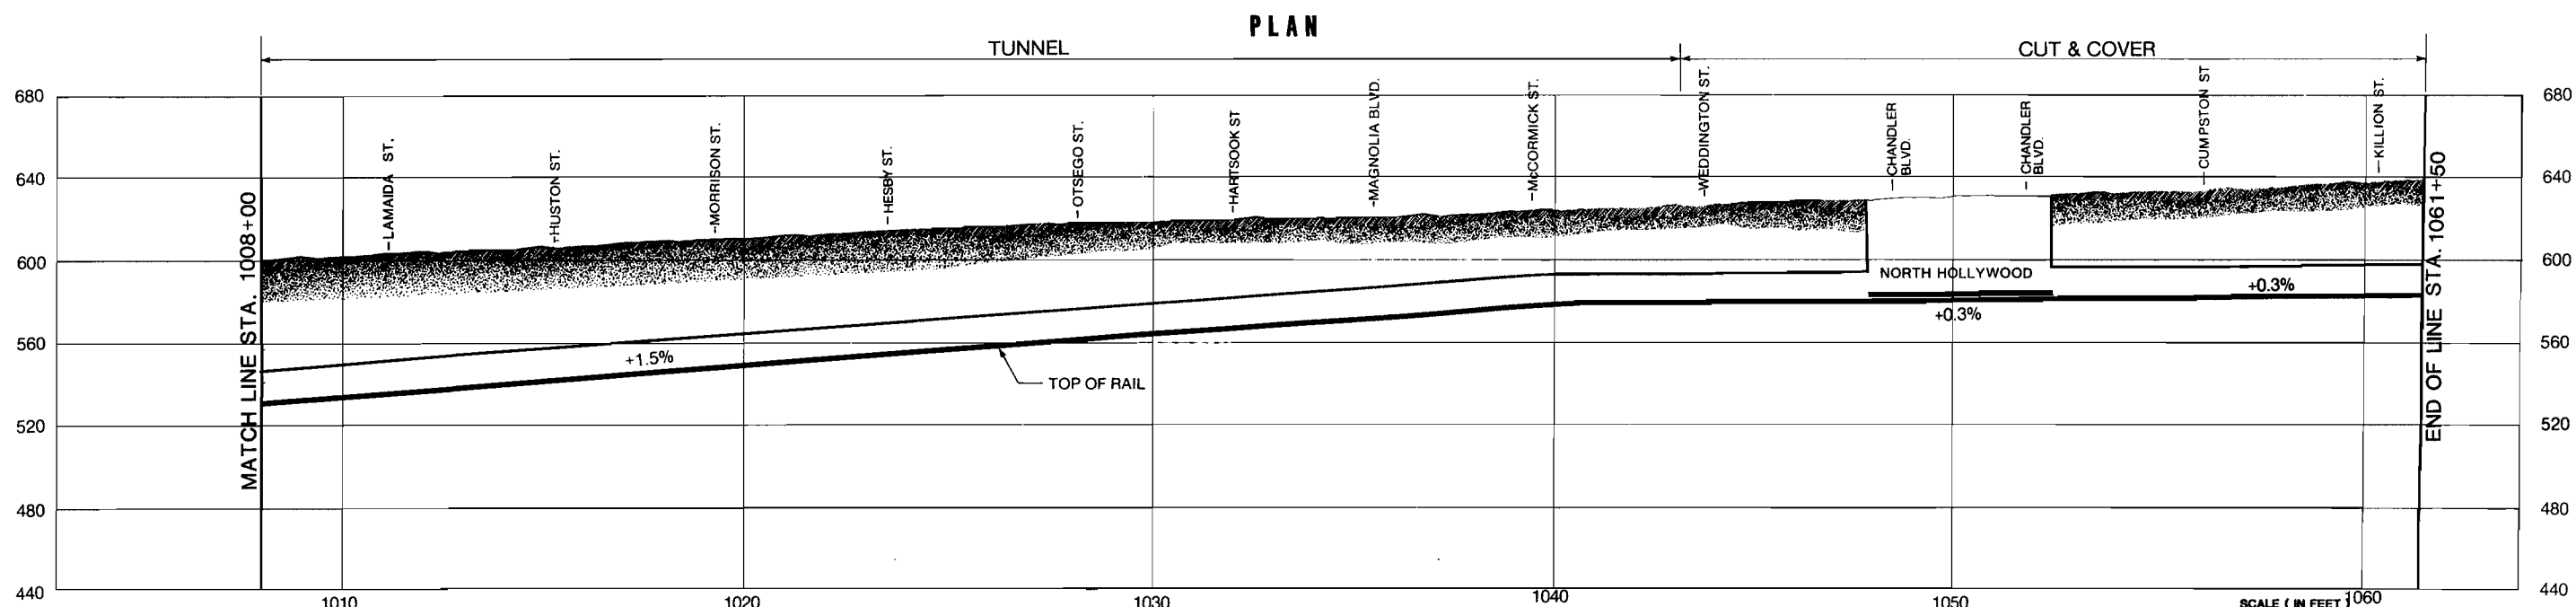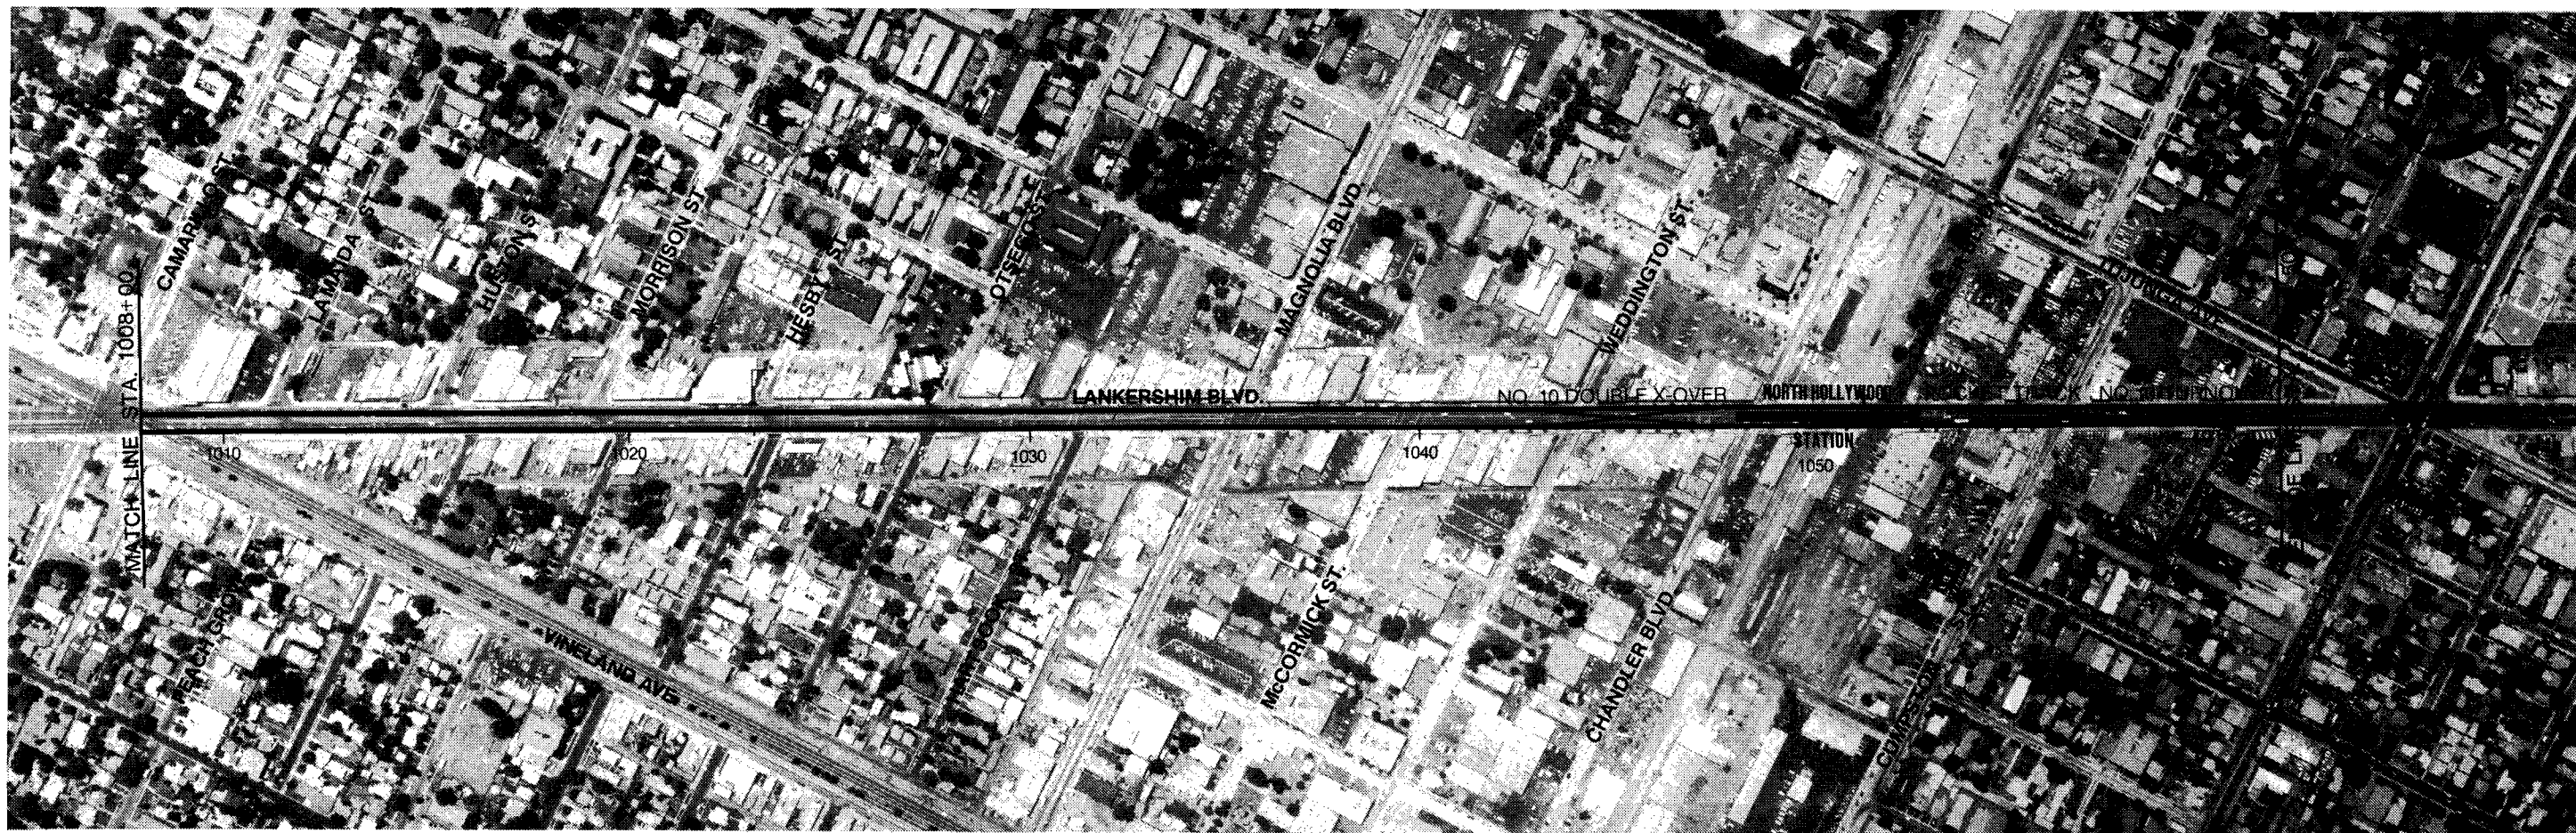
FIGURE III-19



PROFILE

NOTE: PROFILE SUBJECT TO CHANGE

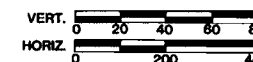PRELIMINARY



REV.	DATE	BY	APP.	DESCRIPTION
1	3/11/83	D.W.L.		REVISED PROFILE

DESIGNED BY	Date 2/2/83
CZYZEWSKI/GARCIA/KARAT	
DRAWN BY	Date 2/9/83
IONESCU	
CHECKED BY	Date 2/9/83
MANUEL CASTILLO/MACIS	
LOGAN	

DMJM/PBQD
A Joint Venture
General Engineering Consultant - Ways and Structures

SUBMITTED BY: _____

PROJECT MANAGER _____ Reg. No. _____

SOUTHERN CALIFORNIA RAPID TRANSIT DISTRICT
METRO RAIL PROJECT

RTD

APPROVAL RECOMMENDED	APPROVED	Date _____
DEPUTY CHIEF ENGINEER _____ Reg. No. _____	MANAGER / CHIEF ENGINEER _____ Reg. No. _____	

MILESTONE 10
DEFINITIVE FIXED FACILITIES PLANS

ALIGNMENT PLAN AND PROFILE
STATION 1008+00 TO STATION 1061+50

CONTRACT NO.
DRAWING NO. AP-16 AAA-C-021
SCALE AS SHOWN
SHEET NO. 21 OF 21

FIGURE III-20

B. YARD AND MAINTENANCE FACILITY DESIGN REPORT

The Southern California Rapid Transit District Metro Rail Project will require a comprehensive support system of yards and shops to provide for the storage of transit vehicles and for the proper and cost effective maintenance of the systems equipment and plant. This system of yards and shops will allow for the expeditious movement of trains between the yards and the revenue tracks without congestion or delay, and the safe and economical movement of trains and cars within the yard.

The yards and shops facilities reflect the complex and demanding requirement of function, as pertains not only to these facilities, but their relationship to the rest of the system. The yards are comprised of a number of related elements, each having unique operational requirements as well as those imposed by the relationships of the elements to each other. The shops are comprised of a number of functionally focal areas supported by a number of unique and in many cases, complex equipment repair and service shops.

For the 18-mile starter line, the design of the yards and shops has been based upon an ultimate operating capacity of six car trains operating at two minute headways. At this capacity the transit car fleet will consist of 214 cars (107 married pairs), with 180 cars for revenue service, 12 for standby consists and 22 for a maintenance margin. For the maintenance and storage of these transit cars one main yard with shops will be provided. Operating storage will be provided by three underground stub ended tail tracks, 500 feet long, beyond the North Hollywood Station.

1. Yard Site

The main yard will be located on a site east of the Central Business District of Los Angeles. It will be located between the Santa Fe Railway to the east, which is immediately west of the Los Angeles River, and Santa Fe Avenue on the west. This yard site extends south from the Santa Ana Freeway to a point about 1100 feet south of the Sixth Street Bridge. The site provides for a yard area of approximately 45 acres.

This yard site has a number of constraints. These are: existing highway bridges for the Santa Ana Freeway, First Street, Fourth Street, and Sixth Street crossing the yard site; an Amtrak Coach Yard south of the Seventh Street Bridge; and the Santa Fe Railway Facilities in this area. The yard layout must provide for maintaining the main track of the Santa Fe Railway, a principal lead, five storage tracks and track connections between the Santa Fe Railway and the freight spurs located west of the yard site. A yard at this site will require the removal, construction and relocation of railroad tracks and facilities.

2. Yard Layout

The main yard will extend about 5900 feet from a point between the Santa Ana Freeway and the First Street Bridge southward to a point below the Sixth Street Bridge. The east-west dimension varies, with the widest point being just north of the Fourth Street Bridge. At this point the yard will be 800 feet wide. North of the First Street Bridge and south of the Fourth Street Bridge, the yard narrows appreciably. The width of the site allows placement of the storage yard next to the main shops. The length of the site plus the narrowness of the available land at each end of the site rules out placing the storage yard and main shops end to end.

3. Yard Facilities

Entrance to the main yard will be provided from Union Station. Leaving Union Station, the future main tracks will descend so that they can pass under the Los Angeles River. The yard leads will ascend from Union Station, pass over the eastbound main track (future) and under the Santa Ana Freeway and a relocated freight spur to a portal at the north end of the yard. This portal will provide for four tracks. Two will be the yard leads from Union Station. The remaining two tracks will be the yard leads to the Metro Rail future eastward extension.

Immediately south of the portal is the transfer zone of the main yard. From the portal, the four yard leads proceed through an interlocking that allows each lead to have access to any one of the four transfer tracks. The most westerly track at the south end of the interlocking provides the lead into the maintenance-of-way shop and its storage tracks. The transfer tracks connect to the main shop tracks, the wash track and the blow down pit track. The layout described above allows access of any of the four leads from the mainline into any portion of the yard.

The main body of the yard south of the transfer zone, consists of the storage yard located on the east side of the yard. The storage yard is arranged to include as many as 12 tracks, each having a capacity of 18 cars, or three six-car trains, for a maximum total capacity of 216 cars. The tracks are alternately spaced at 14 feet and 19 feet centers. The storage yard is double ended, with access at each end between all other yard elements. Between the storage yard and the main repair shop will be the wash tracks, the blow-down pit, and the runaround track.

Adjacent to the storage yard will be the interior car cleaner's building, a small, single-level industrial type building containing an office, storage, equipment room and employee facilities. This building will support the interior car cleaning activities in the storage yard.

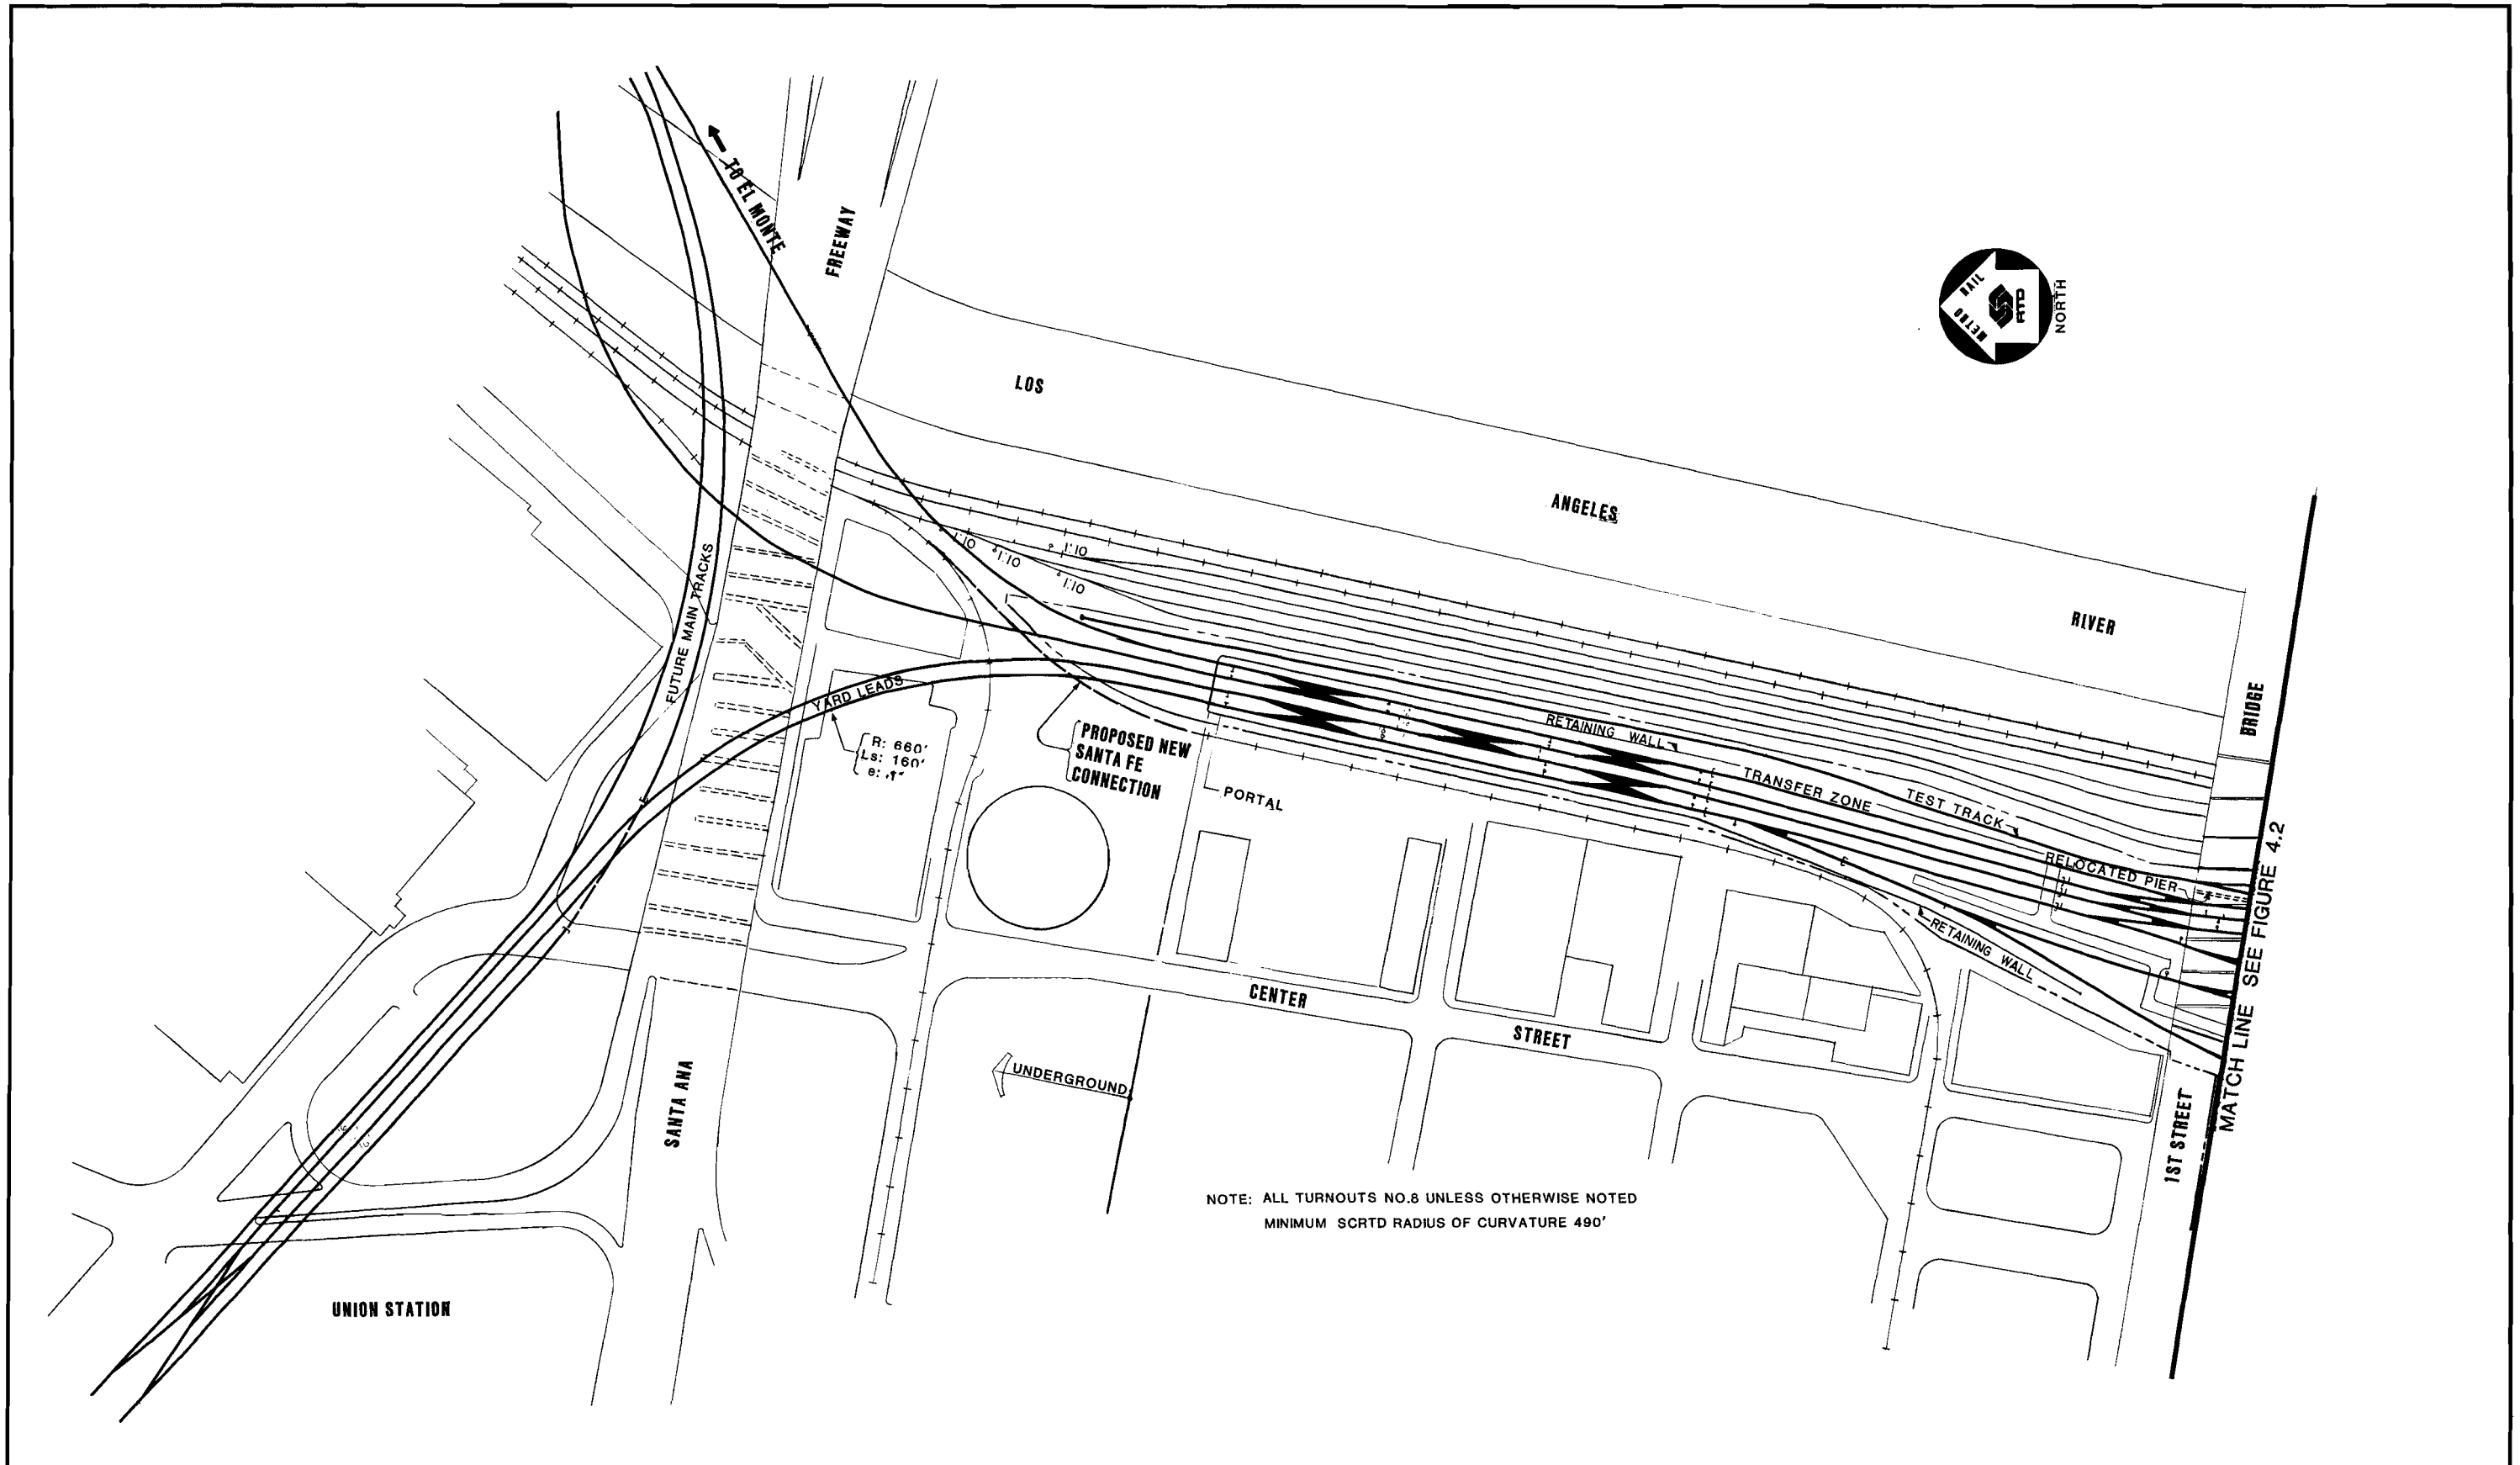
The main shop is located west of the storage yard just north of the Fourth Street Bridge. It is an industrial-type building, containing high bays for the heavy repairs and service and inspection areas. There are two-level areas on the west side of the building and in the center, separating the two high bays. These areas contain various component repair shops, support shops, employee facilities, offices, administrative areas, the stores, and equipment rooms. There is a loading dock adjacent to the stores, as well as access to the heavy repair bay where equipment may be unloaded from rail or highway vehicles. Rail access to the shop is at both ends. There are three tracks, each containing three married-pair positions through the service and inspection area; two tracks, each containing two married-pair positions; and a single track for the wheel-truing equipment in the heavy repair area. An additional track is through the blow-down facility, which is located along the east side of the building. The yard control tower is placed in a centralized position over the blow-down pit adjacent to the main shop building.

To support the maintenance-of-way activities, support shops and administrative facilities will be provided in the maintenance-of-way shop. The maintenance-of-way shop is a single story industrial type building, comprised of a high bay containing general repair and automotive repair areas and an adjacent, single level area containing various smaller shops, stores, shop equipment rooms, employee facilities, and office and administrative areas. There is a loading dock adjacent to the stores, and road and rail access to the north end of the general repair area.

At the south end of the yard, all tracks within the main body of the yard connect into one of two tail tracks (800 feet and 1,050 feet in length). These tail tracks (with a test track) are between two operating railroad tracks. The easterly tail track provides a crossover to connect into the test track. Operations of the yard at the south end will be based on reverse moves. As an example, a train leaving the wash track would enter either of the tail tracks in a southward movement. It would then reverse direction and proceed northward into the storage yard.

4. Test Track

The test track is provided along the east side of the site between the main yard and the Santa Fe Railway. The test track will be about 5900 feet long extending from the south end of the tail tracks to a point just short of the Santa Ana Freeway. The northern end is determined by the location of railroad freight spur which crosses from the west over to the Santa Ana Railway main track. The south end is north of the Amtrak facilities in the vicinity of the Seventh Street Bridge. A service road is provided adjacent to the test track for most of its length. A test building with a run-through spur track is located south of the First Street Bridge. This test building is a small, single story, industrial type building containing a single track, connecting at both ends to the test track. This track is located in a general work area, one married-pair in length. The building also contains an office, storage, rest room, as well as an equipment room and train control room. Figures III - 22 through III - 32 illustrate the layout of the yard and maintenance facility.



REV.	DATE	BY	APP.	DESCRIPTION

DESIGNED BY	Date 1/18/83
G. P. STANSKE	
DRAWN BY	Date 1/18/83
DEL CASTILLO	
CHECKED BY	Date 1/21/83
D. MALICK	

DMJM/PBQD
 A Joint Venture / General Engineering Consultant - Ways and Structures
 SUBMITTED BY: _____
 PROJECT MANAGER _____


SOUTHERN CALIFORNIA RAPID TRANSIT DISTRICT
METRO RAIL PROJECT

APPROVAL RECOMMENDED	APPROVED	Date _____
_____	_____	_____
Reg. No. _____	MANAGER / CHIEF ENGINEER	Reg. No. _____

MAIN YARD AND SHOPS
 YARD LAYOUT
 TRANSFER ZONE AREA

CONTRACT NO.
DRAWING NO. AC-14AAG-C-013(0)
SCALE 1"=100'-0"
SHEET NO. FIGURE 4.1

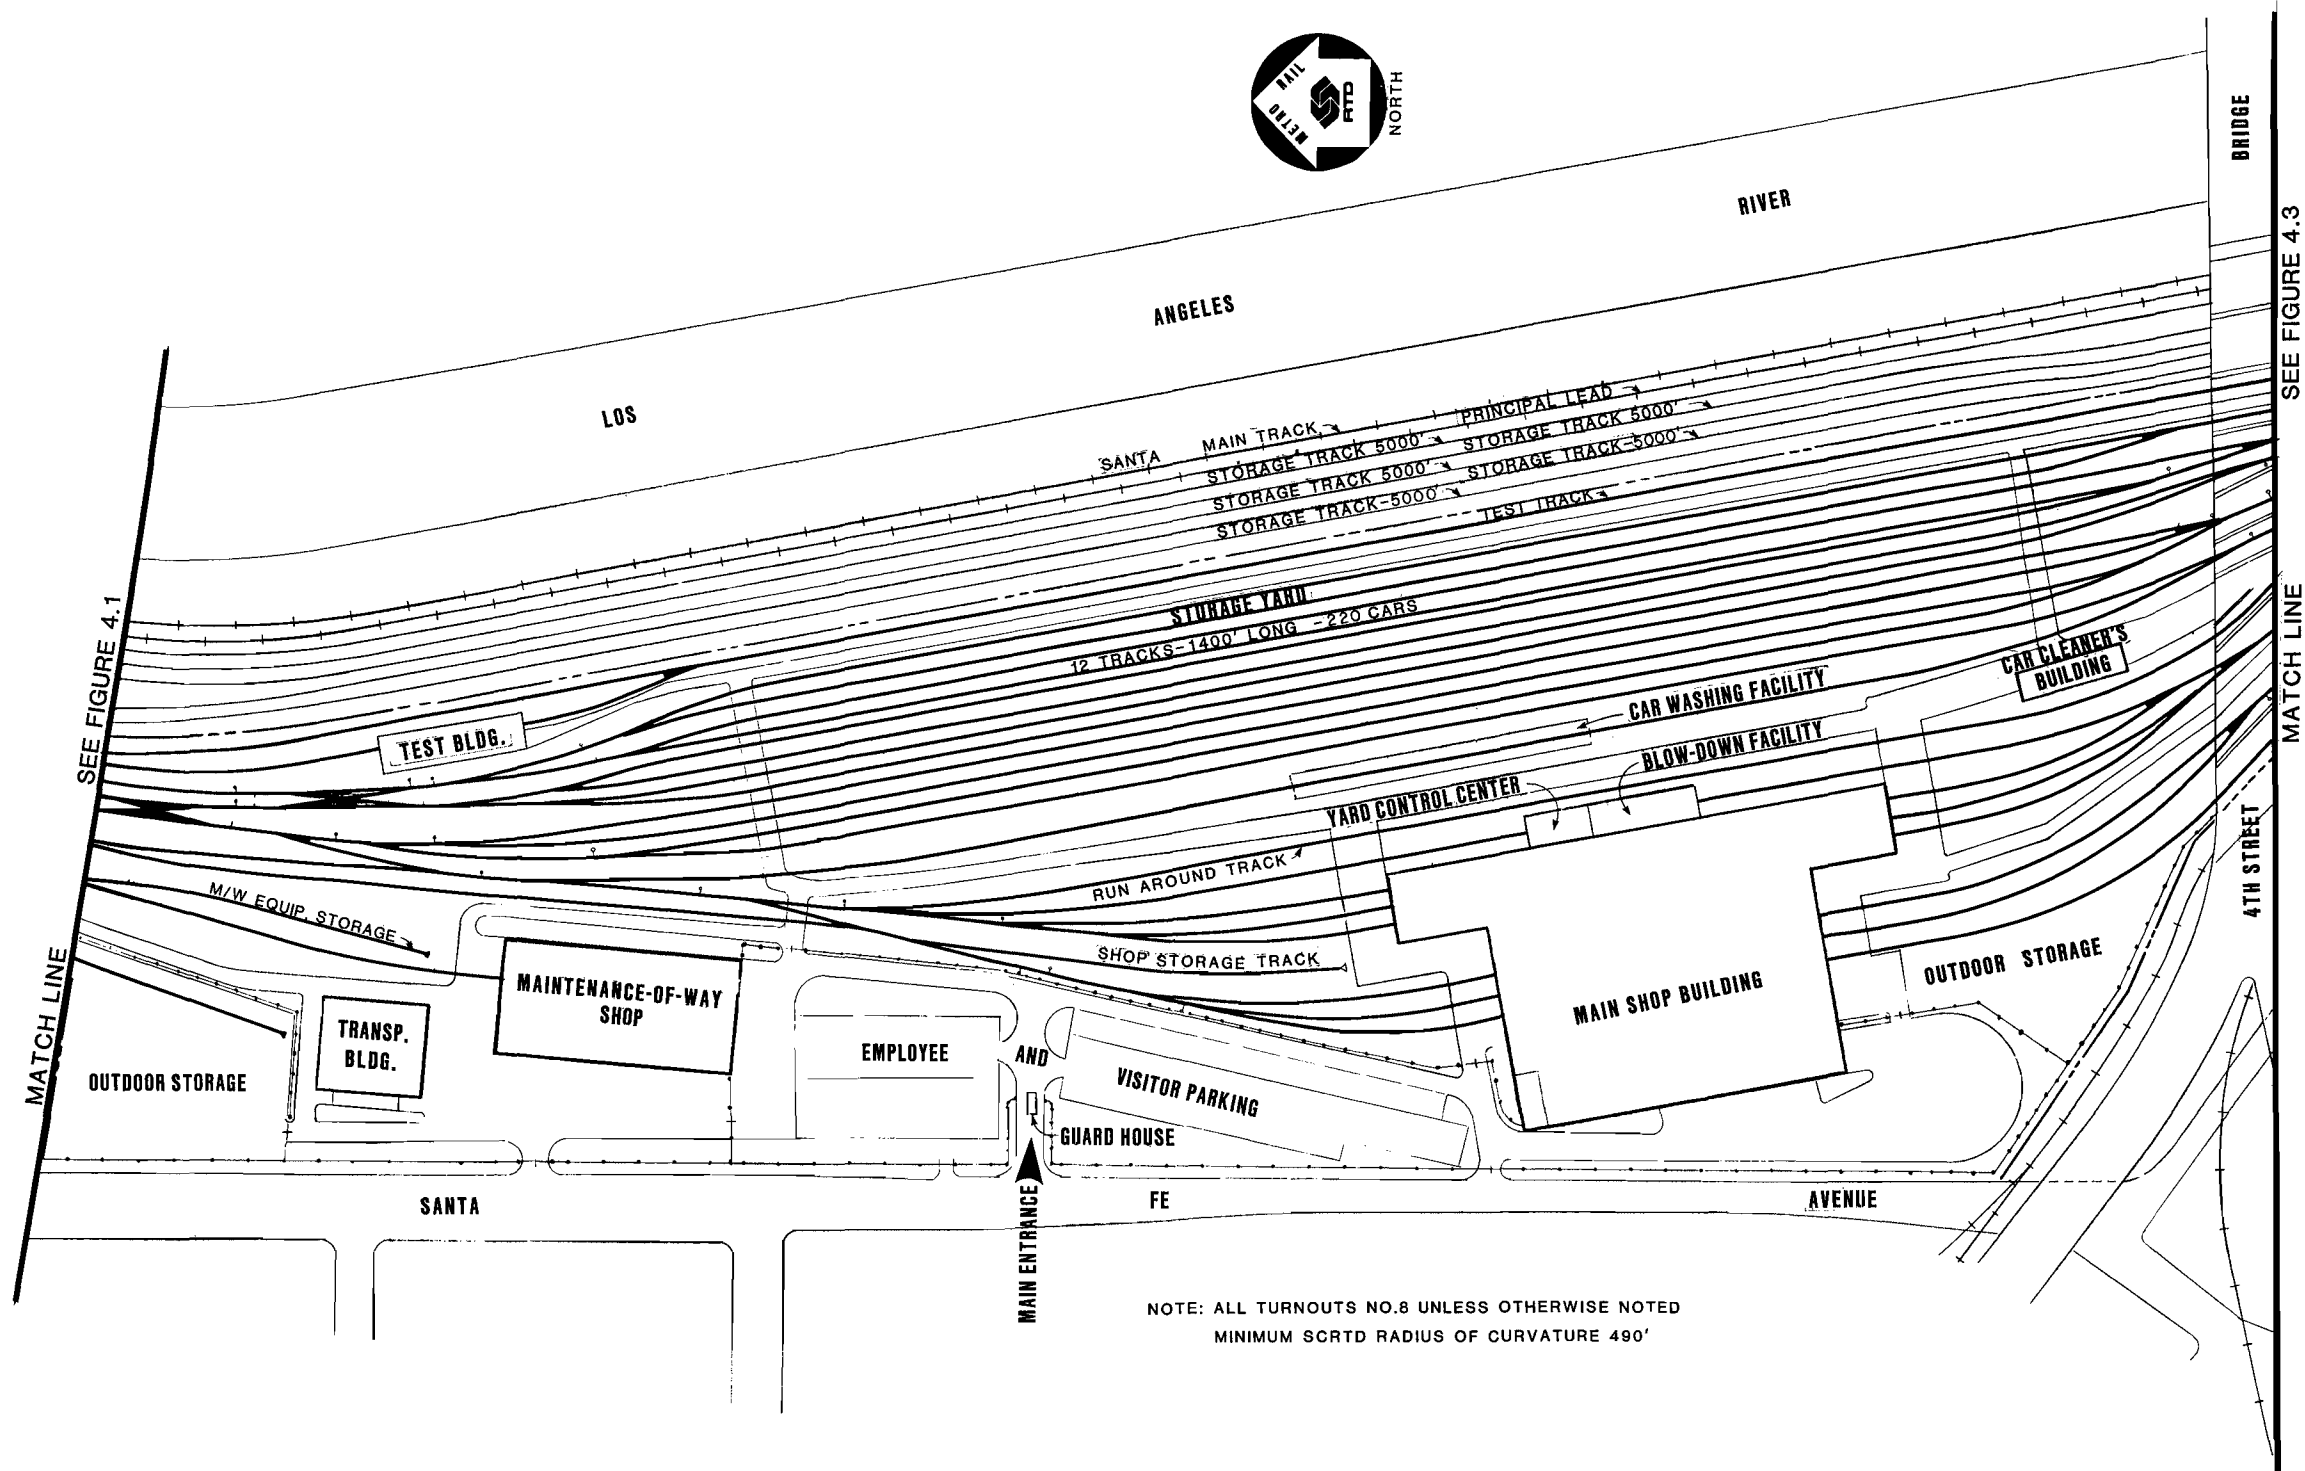
FIGURE III-22



NOTE: ALL TURNOUTS NO.8 UNLESS OTHERWISE NOTED
 MINIMUM SCRTD RADIUS OF CURVATURE 490'

DESIGNED BY Date 1/18/83 G. P. STANSKE		DMJM/PBQD A Joint Venture General Engineering Consultant - Ways and Structures SUBMITTED BY: _____ PROJECT MANAGER	SOUTHERN CALIFORNIA RAPID TRANSIT DISTRICT METRO RAIL PROJECT			MAIN YARD AND SHOPS YARD LAYOUT CENTRAL AREA		CONTRACT NO.	
DRAWN BY Date 1/18/83 DEL CASTILLO			APPROVAL RECOMMENDED _____ Date _____ Reg. No. _____			APPROVED _____ Date _____ MANAGER / CHIEF ENGINEER Reg. No. _____		DRAWING NO. AC-14AAG-C-014(0)	SCALE 1"=100'-0"
CHECKED BY Date 1/21/83 D. MALICK			_____ Reg. No. _____			_____ Reg. No. _____		SHEET NO. FIGURE 4.2	
REV.	DATE	BY	APP.	DESCRIPTION					

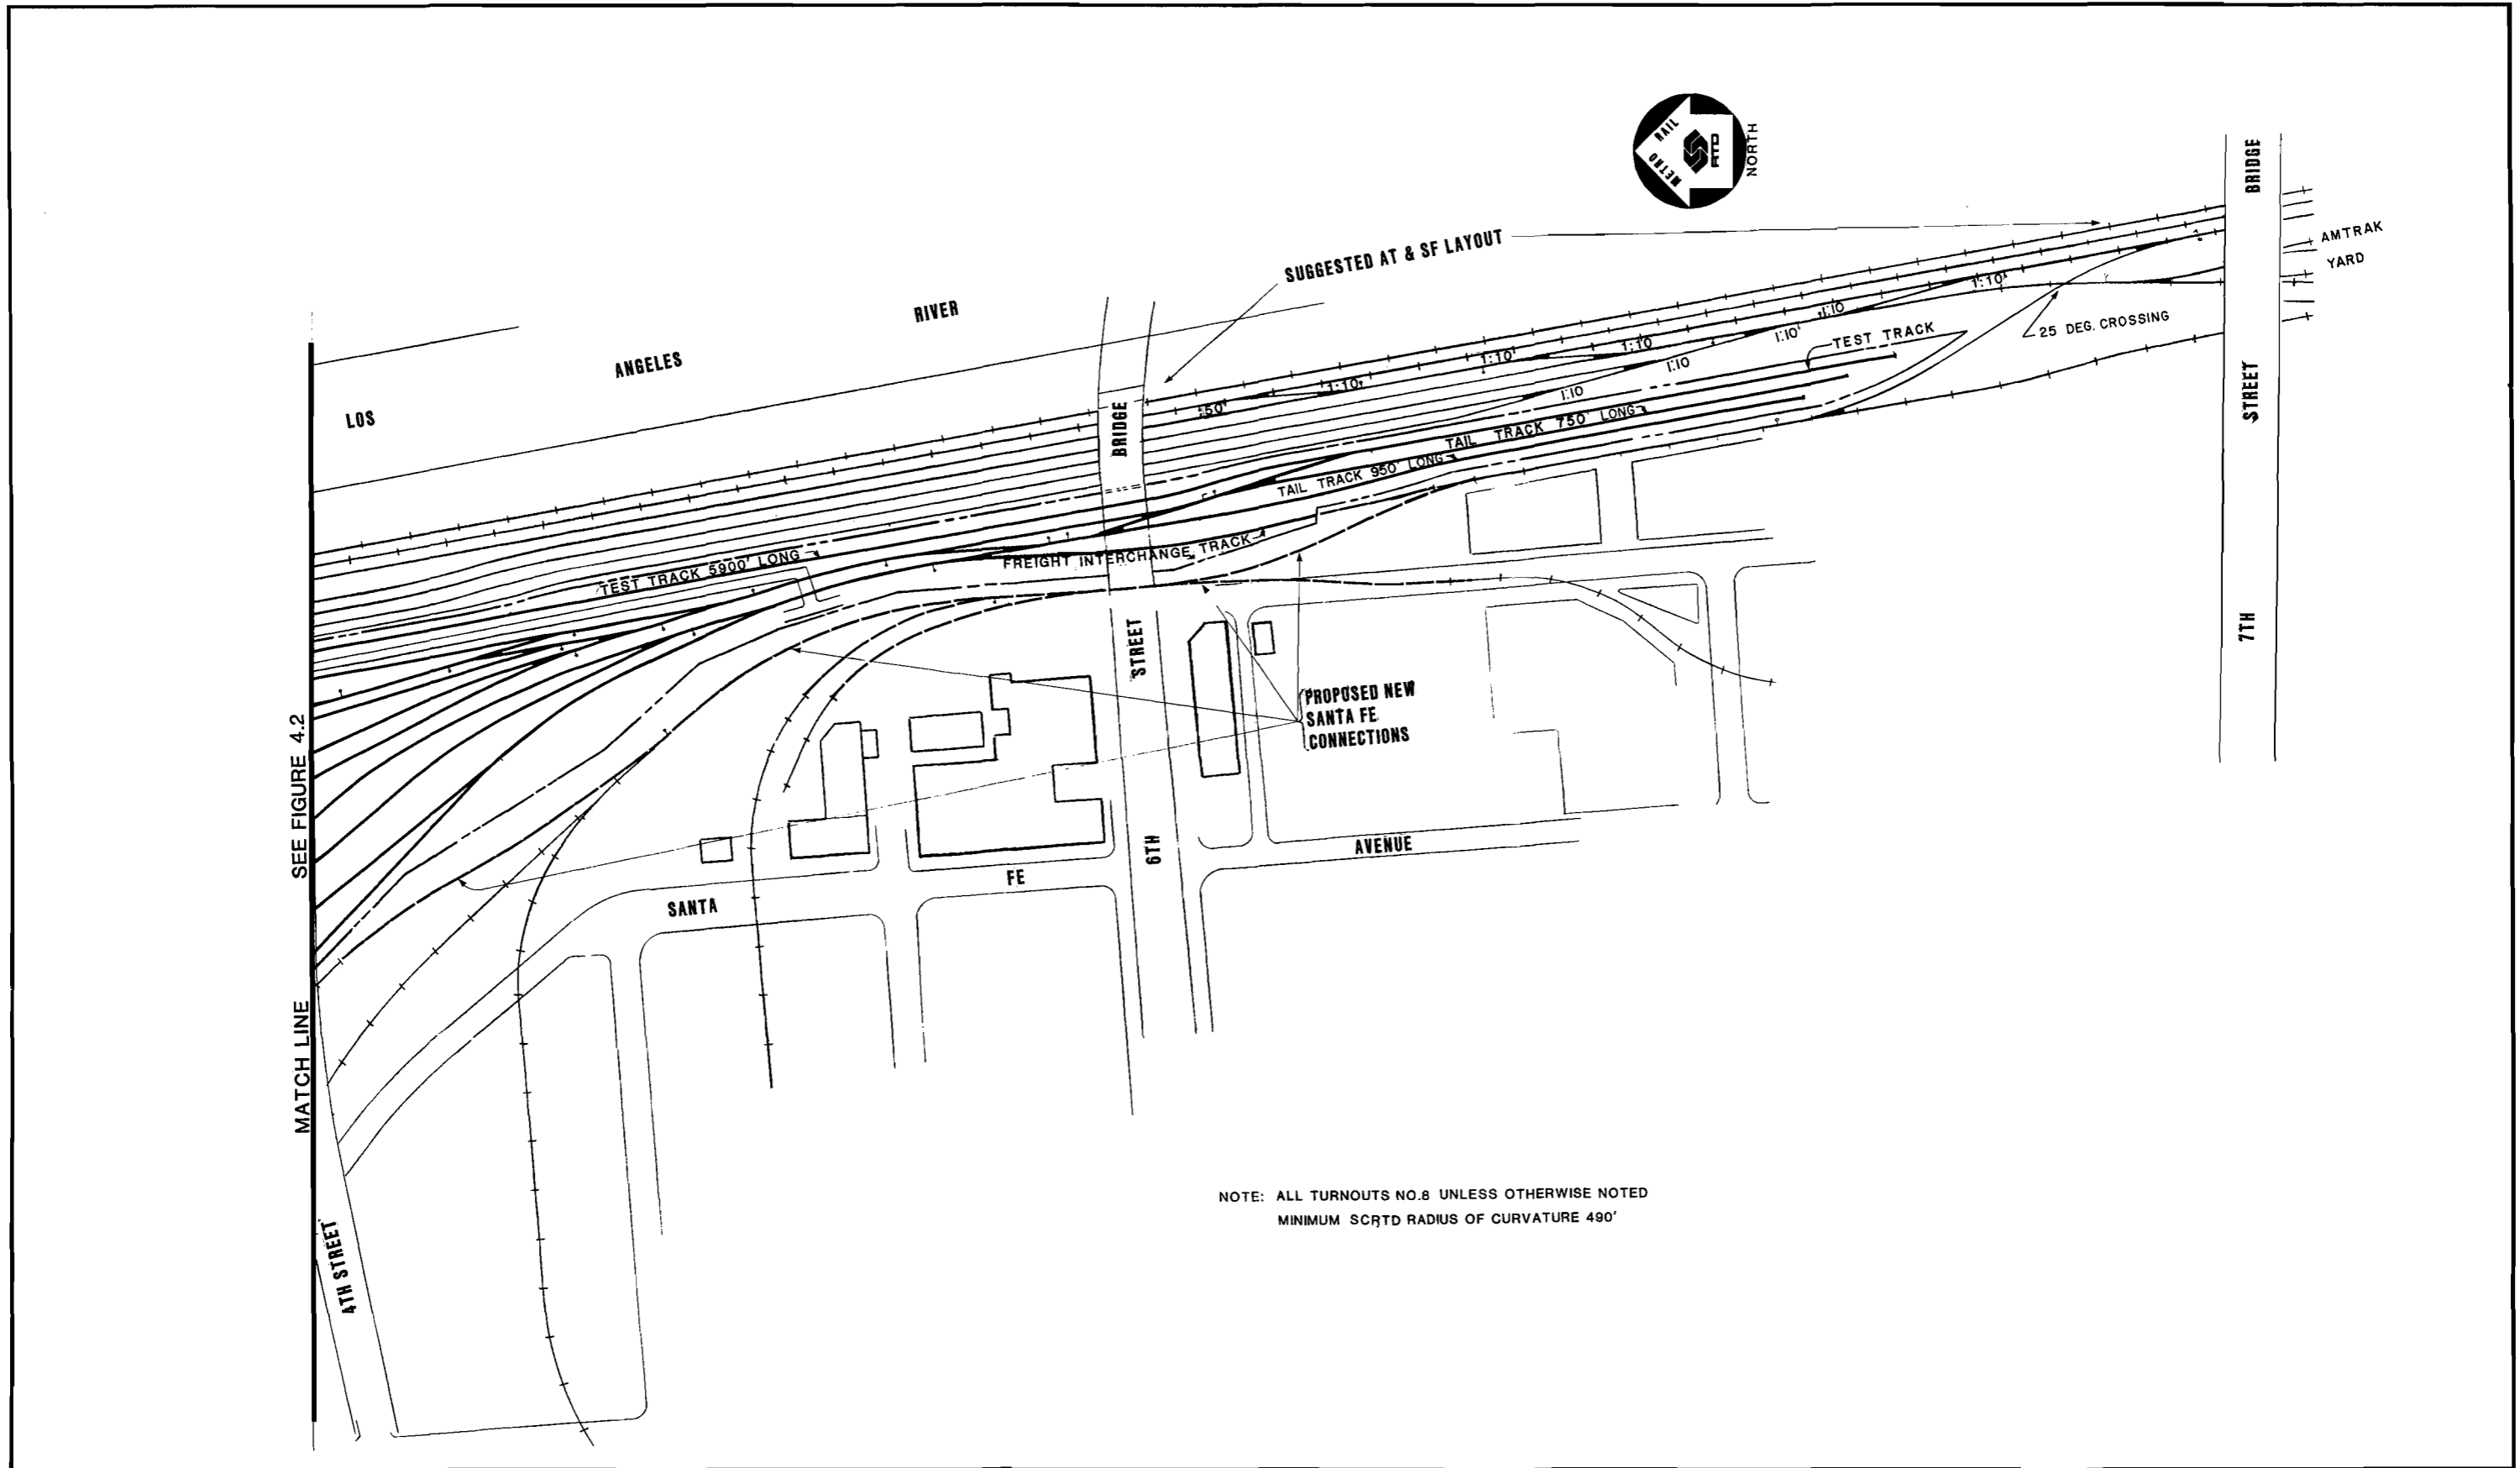FIGURE III-23



REV.	DATE	BY	APP.	DESCRIPTION

DESIGNED BY Date 1/18/83
Q. P. STANSKE

DRAWN BY Date 1/18/83
DEL CASTILLO

CHECKED BY Date 1/21/83
D. MALICK

DMJM/PBQD
A Joint Venture
General Engineering Consultant - Ways and Structures

SUBMITTED BY:

PROJECT MANAGER

SOUTHERN CALIFORNIA RAPID TRANSIT DISTRICT
METRO RAIL PROJECT

APPROVAL RECOMMENDED

APPROVED Date

MANAGER / CHIEF ENGINEER Reg. No.

MAIN YARD AND SHOPS
YARD LAYOUT
TAIL TRACK AREA

CONTRACT NO.

DRAWING NO.
AC-14AAG-C-015(0)

SCALE
1"=100'-0"

SHEET NO.
FIGURE 4.3

FIGURE III-24



A
C-008

BLOW-DOWN FACILITY

TYPICAL PIT

SERVICE AND INSPECTION SHOP

SERVICE VEHICLE STORAGE AREA

WELD'G SHOP

SHEET METAL SHOP

MACHINE SHOP

OFFICES

ELEV MACH ROOM

MEN'S LOCKER ROOM & SHOWER

MEN'S RESTROOM

LUNCH ROOM & TRAINING

UPHOLSTERY SHOP

BATTERY ROOM

FREIGHT ELEVATOR

TYPICAL TURNABLE

TYPICAL CAR LIFTS

HEAVY REPAIR SHOP

WHEEL GRINDING PIT

WHEEL TRUING PIT

TRUCK SHOP

WHEEL SHOP

OUTDOOR CLEANING AREA

PARTS CLEANING

PAINT SHOP

OFFICE

WOMEN'S LOCKER ROOM & SHOWER

MEN'S REST ROOM

TOOL ROOM

MECHANICAL EQUIPMENT ROOM

AIR BRAKE SHOP

ELECTRICAL REPAIR SHOP

LOUNGE

ELEV MACH ROOM

FREIGHT ELEVATOR

PARTS ISSUE COUNTER

SYSTEMWIDE STORES

AIR CONDITIONING SHOP

AUXILIARY STORAGE

PASSENGER ELEVATOR

OFFICE

LOADING DOCK

A
C-008

ENT.

REV.	DATE	BY	APP.	DESCRIPTION

DESIGNED BY	Date 9/24/82
C. BAHNG	
DRAWN BY	Date 9/24/82
C. BAHNG	
CHECKED BY	Date 9/29/82
G. P. STAN	

DMJM/PBQD
A Joint Venture
General Engineering Consultant - Ways and Structures

SUBMITTED BY: _____
PROJECT MANAGER

SOUTHERN CALIFORNIA RAPID TRANSIT DISTRICT
METRO RAIL PROJECT


APPROVAL RECOMMENDED _____ Date _____
Reg. No. _____

APPROVED _____ Date _____
MANAGER / CHIEF ENGINEER Reg. No. _____


MAIN YARD AND SHOPS
MAIN SHOP BUILDING
LAYOUT OF GROUND FLOOR

CONTRACT NO. _____
DRAWING NO. AC-14AAG-C-006(0)
SCALE 1" = 20'-0"
SHEET NO. FIGURE 4.4

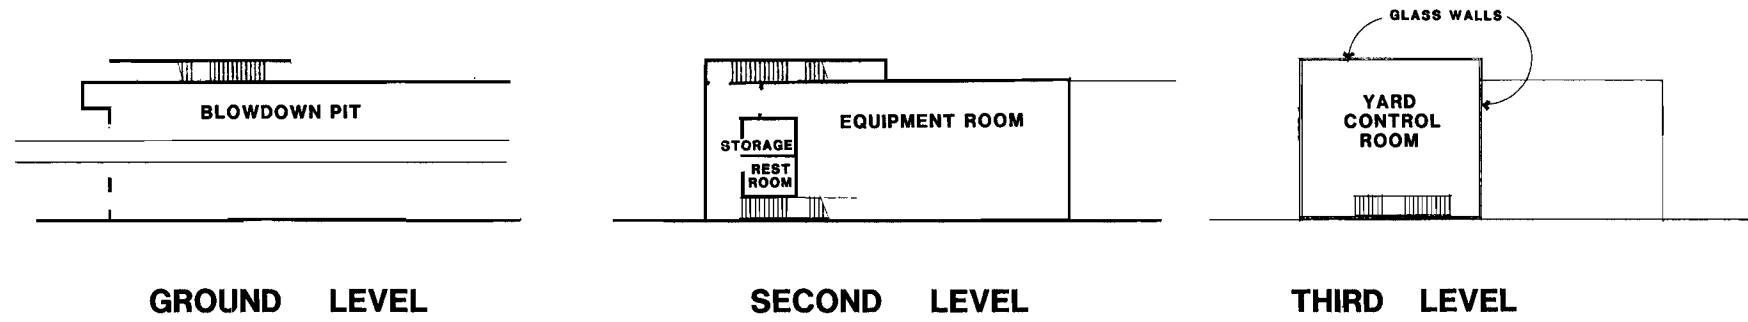
FIGURE III-25



YARD CONTROL CENTER

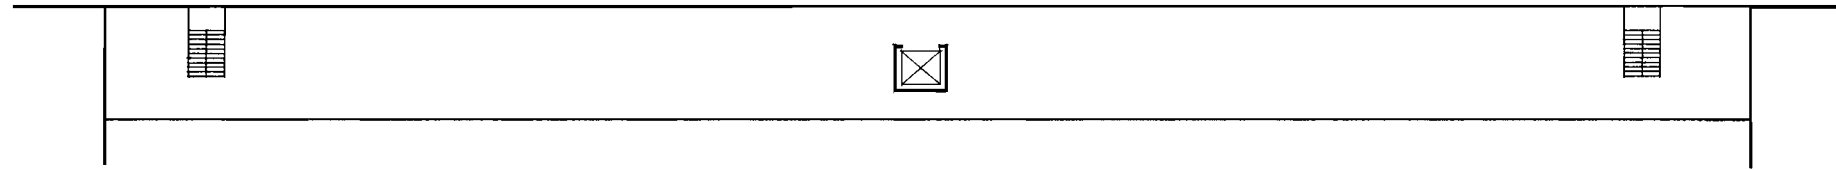

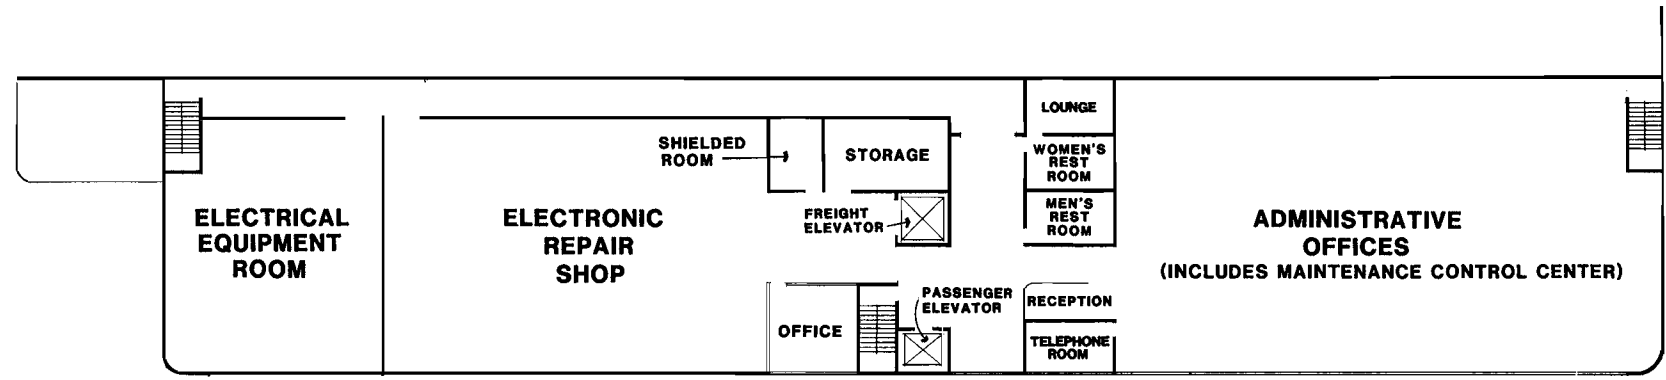
OPTIONAL SECOND LEVEL for FUTURE EXPANSION



SECOND LEVEL


REV. DATE BY APP. DESCRIPTION	DESIGNED BY C. BAHNG Date 9/24/82	DMJM/PBQD A Joint Venture / General Engineering Consultant - Ways and Structures SUBMITTED BY: _____ PROJECT MANAGER	SOUTHERN CALIFORNIA RAPID TRANSIT DISTRICT METRO RAIL PROJECT 	MAIN YARD AND SHOPS MAIN SHOP BUILDING LAYOUT OF UPPER LEVELS	CONTRACT NO.
	DRAWN BY C. BAHNG Date 9/24/82				DRAWING NO. AC-14AAG-C-007(0)
	CHECKED BY G. P. STANSKE Date 9/29/82				SCALE 1" = 20'-0"
					SHEET NO. FIGURE 4.5

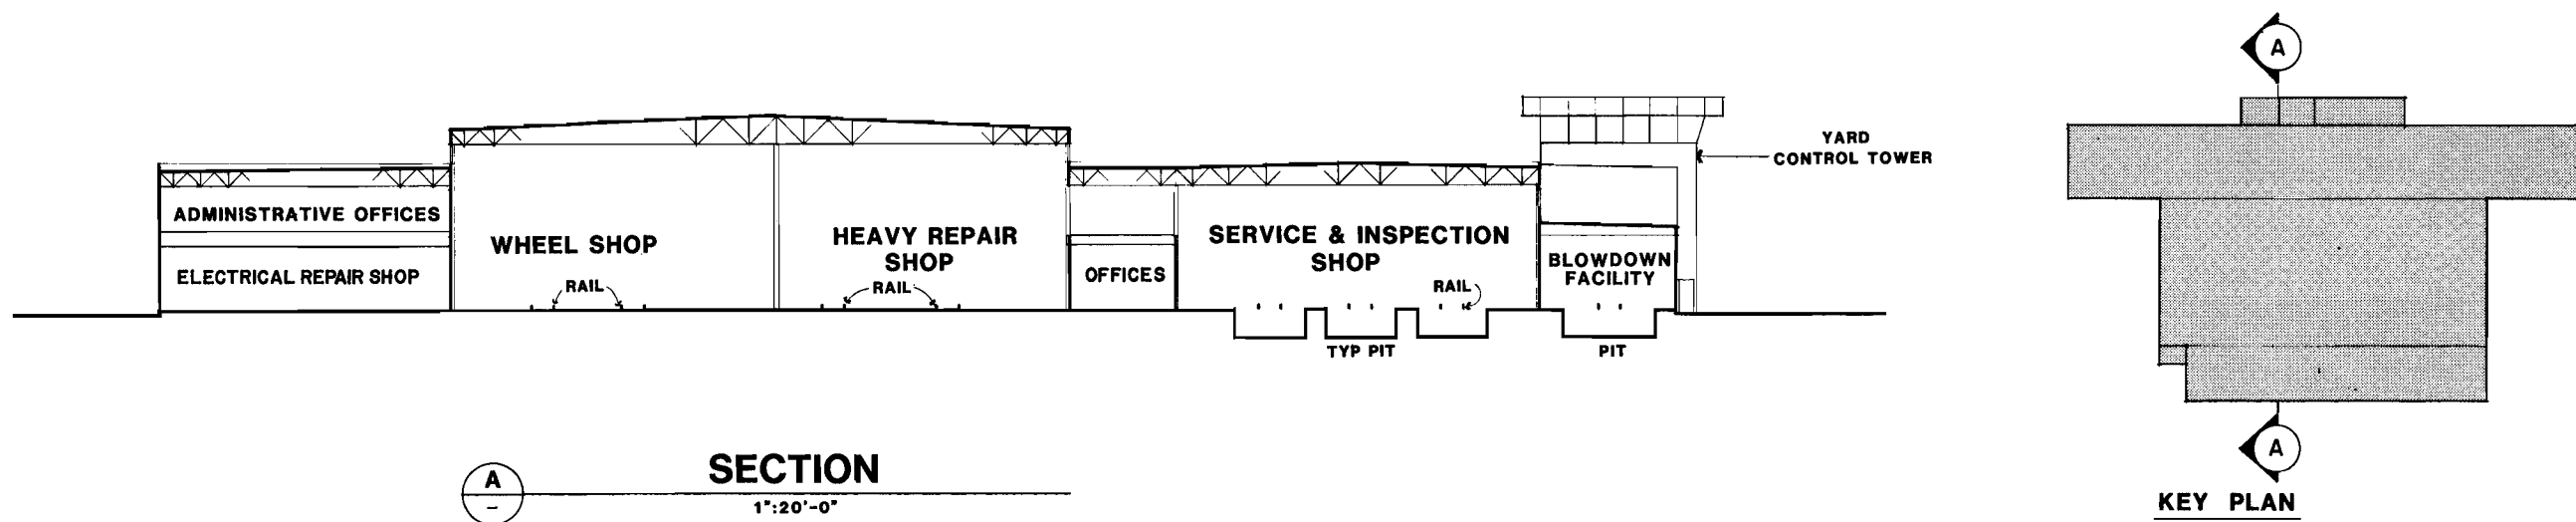FIGURE III-26




				DESIGNED BY C. BAIRD Date 8/24/88	DMJM/PBQD <small>A Joint Venture /</small> General Engineering Consultant - Ways and Structures SUBMITTED BY: _____ PROJECT MANAGER	SOUTHERN CALIFORNIA RAPID TRANSIT DISTRICT METRO RAIL PROJECT			MAIN YARD AND SHOPS MAIN SHOP BUILDING BUILDING SECTION		CONTRACT NO.
				DRAWN BY C. BAIRD Date 8/24/88							DRAWING NO. AC-14AAG-C-008(0)
				CHECKED BY G. P. STAMME Date 8/28/88		APPROVAL RECOMMENDED _____ Reg. No. _____	APPROVED _____ MANAGER / CHIEF ENGINEER Reg. No. _____	Date _____	SCALE 1":20'-0"	SHEET NO. FIGURE 4.6	
REV.	DATE	BY	APP.	DESCRIPTION							

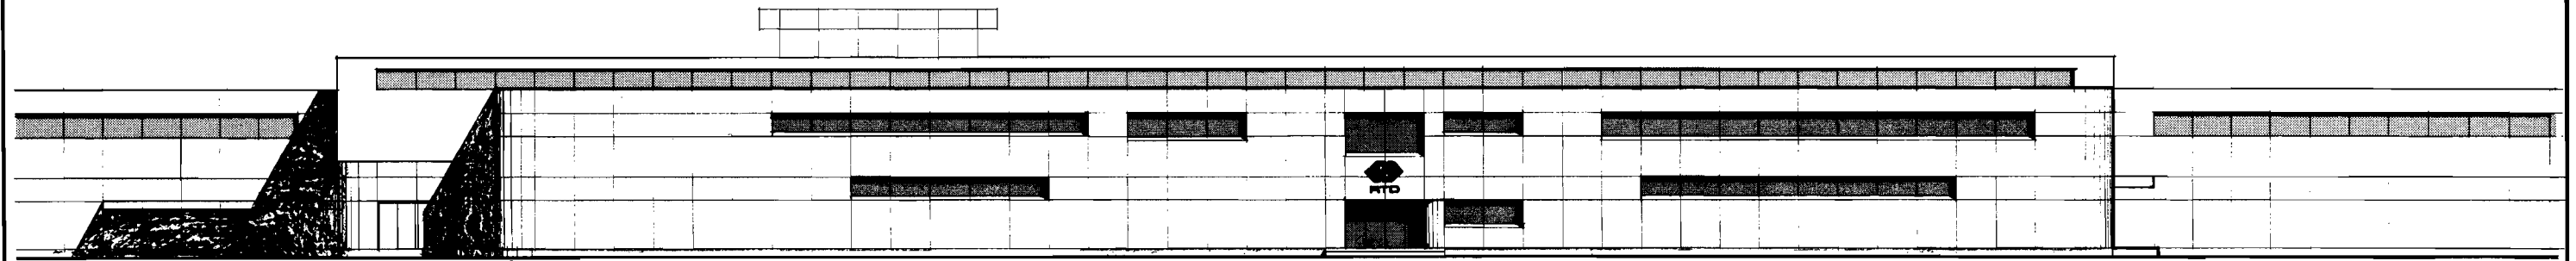FIGURE III-27



FRONT (WEST) ELEVATION

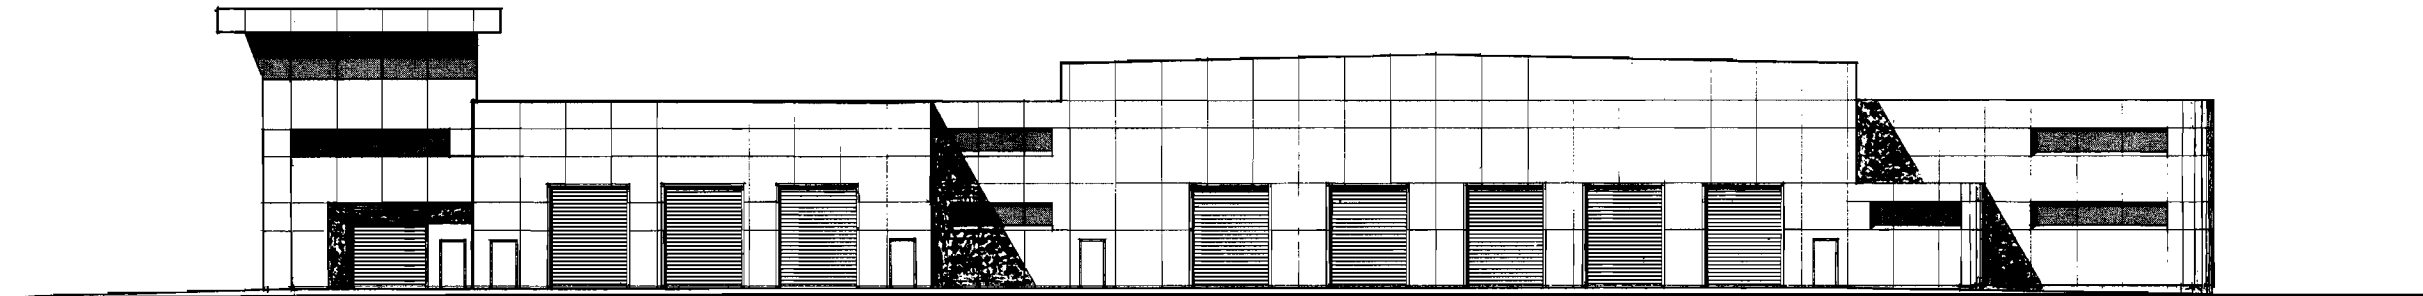SCALE : 1/16" = 1'-0"



SIDE (NORTH) ELEVATION

SCALE : 1/16" = 1'-0"


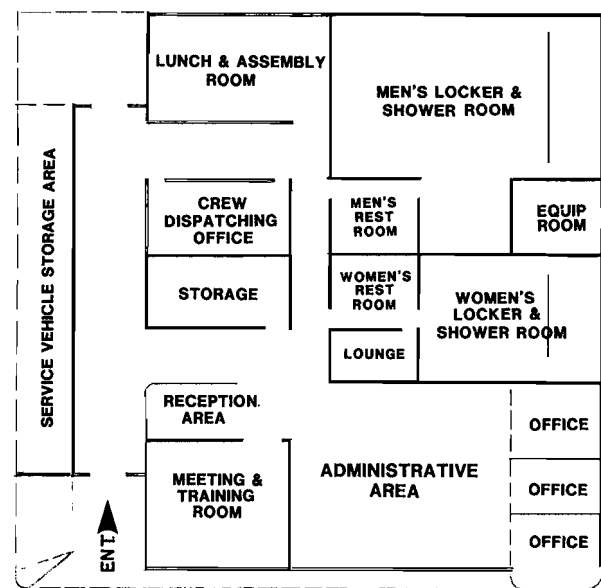
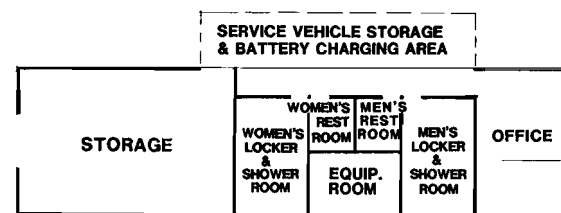
				DESIGNED BY G. BARRIS Date 08/02	DMJM/PBQD <small>A Joint Venture /</small> General Engineering Consultant - Ways and Structures SUBMITTED BY: PROJECT MANAGER	SOUTHERN CALIFORNIA RAPID TRANSIT DISTRICT METRO RAIL PROJECT		 RTD	MAIN YARD AND SHOPS MAIN SHOP BUILDING EXTERIOR ELEVATIONS		CONTRACT NO.																							
				DRAWN BY G. BARRIS Date 08/02		APPROVAL RECOMMENDED Reg. No. _____	APPROVED Date _____ MANAGER / CHIEF ENGINEER Reg. No. _____		DRAWING NO. AC-14AAG-C-009(0)	SCALE 1/16" = 1'-0"		SHEET NO. FIGURE 4.7																						
<table border="1"> <thead> <tr> <th>REV.</th> <th>DATE</th> <th>BY</th> <th>APP.</th> <th>DESCRIPTION</th> </tr> </thead> <tbody> <tr><td> </td><td> </td><td> </td><td> </td><td> </td></tr> <tr><td> </td><td> </td><td> </td><td> </td><td> </td></tr> <tr><td> </td><td> </td><td> </td><td> </td><td> </td></tr> <tr><td> </td><td> </td><td> </td><td> </td><td> </td></tr> </tbody> </table>				REV.		DATE	BY		APP.	DESCRIPTION																					CHECKED BY G.P. STANBOM Date 08/02			
REV.	DATE	BY	APP.	DESCRIPTION																														


FIGURE III-28




TRANSPORTATION BUILDING



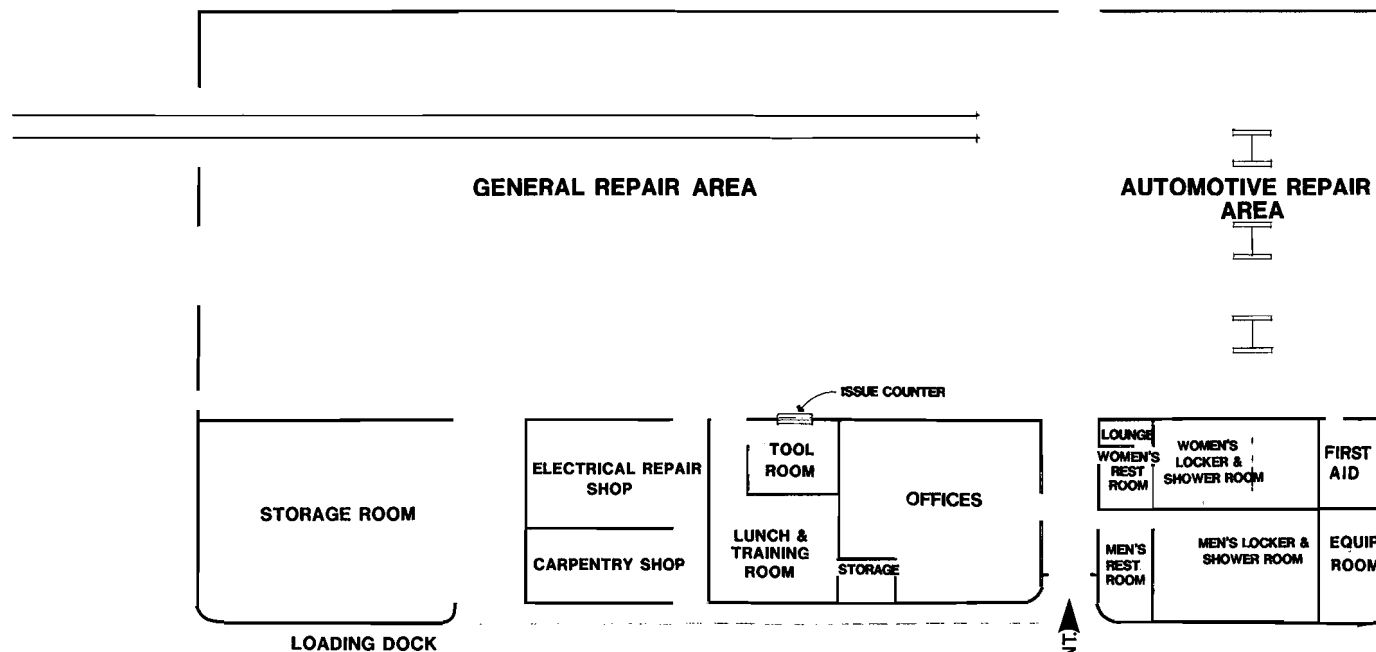
INTERIOR CAR CLEANER'S BUILDING



MAINTENANCE-OF-WAY SHOP

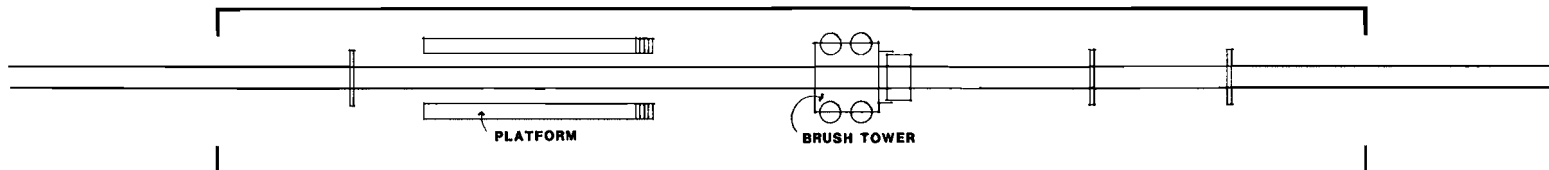

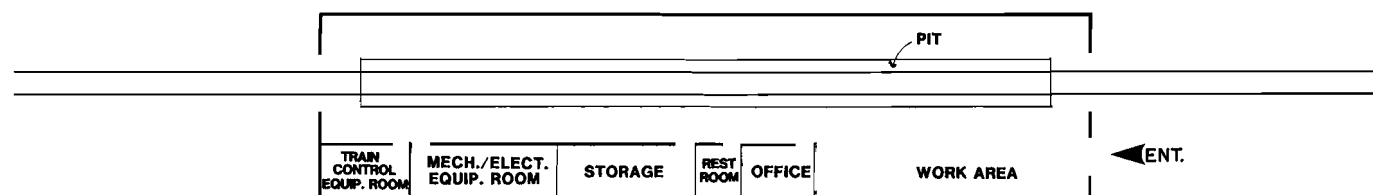
**EXTERIOR CAR WASH FACILITY
(TENTATIVE)**



TEST BUILDING


DESIGNED BY Date 9/24/82 C. BAHNG				DMJM/PBQD A Joint Venture / General Engineering Consultant - Ways and Structures SUBMITTED BY: _____ PROJECT MANAGER	SOUTHERN CALIFORNIA RAPID TRANSIT DISTRICT METRO RAIL PROJECT			MAIN YARD AND SHOPS MAINTENANCE-OF-WAY SHOP TRANSPORTATION AND TEST BUILDINGS CAR CLEANER'S BLDG. AND WASH FACILITY		CONTRACT NO. _____
DRAWN BY Date 9/24/82 C. BAHNG					APPROVAL RECOMMENDED _____ Date _____ Reg. No. _____			APPROVED _____ Date _____ MANAGER / CHIEF ENGINEER Reg. No. _____		DRAWING NO. AC-14AAG-C-010(0)
CHECKED BY Date 9/29/82 G. P. STANSKE					_____			SCALE 1" = 20'-0"		SHEET NO. FIGURE 4.8
REV.	DATE	BY	APP.	DESCRIPTION						

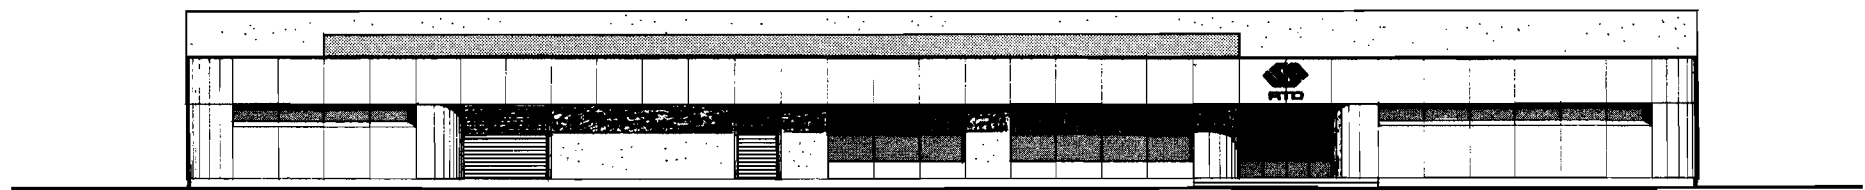FIGURE III-29




FRONT (WEST) ELEVATION

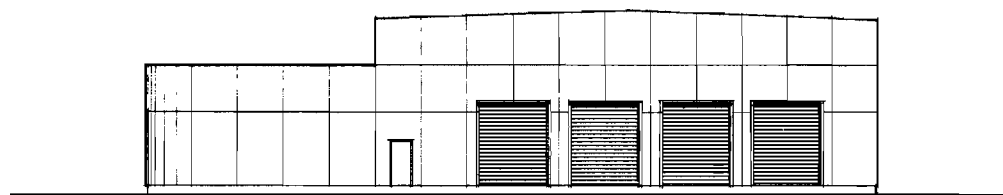SCALE : 1/16" = 1'-0"



SIDE (SOUTH) ELEVATION

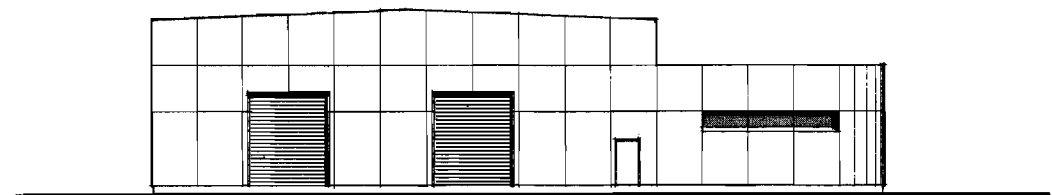SCALE : 1/16" = 1'-0"



SIDE (NORTH) ELEVATION

SCALE : 1/16" = 1'-0"


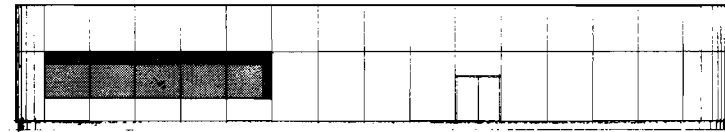
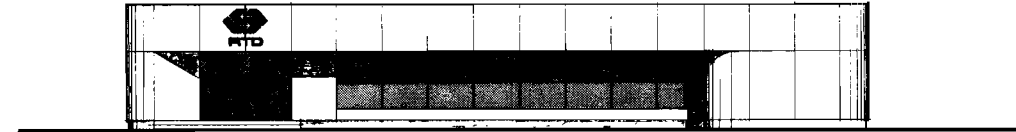
				DESIGNED BY G. BANN	Date 8/24/02	DMJM/PBQD <small>A Joint Venture /</small> General Engineering Consultant - Ways and Structures SUBMITTED BY: PROJECT MANAGER _____	SOUTHERN CALIFORNIA RAPID TRANSIT DISTRICT METRO RAIL PROJECT		 FTD	MAIN YARD AND SHOPS MAINTENANCE-OF-WAY SHOP EXTERIOR ELEVATIONS		CONTRACT NO.
				DRAWN BY G. BANN	Date 8/24/02		APPROVAL RECOMMENDED _____ Date _____ Reg. No. _____			APPROVED _____ Date _____ MANAGER / CHIEF ENGINEER Reg. No. _____		DRAWING NO. AC-14AAG-C-011(0)
				CHECKED BY G. P. STANKE	Date 8/28/02		SCALE 1/16" = 1'-0"		SHEET NO. FIGURE 4.9			
REV.	DATE	BY	APP.	DESCRIPTION								


FIGURE III-30




SIDE (SOUTH) ELEVATION
SCALE : 1/16" = 1'-0"




FRONT (WEST) ELEVATION
SCALE : 1/16" = 1'-0"

				DESIGNED BY G. BAINB Date 8/24/02	DMJM/PBQD <small>A Joint Venture /</small> General Engineering Consultant - Ways and Structures SUBMITTED BY: _____ PROJECT MANAGER	SOUTHERN CALIFORNIA RAPID TRANSIT DISTRICT METRO RAIL PROJECT 		MAIN YARD AND SHOPS TRANSPORTATION BUILDING EXTERIOR ELEVATIONS		CONTRACT NO.
				DRAWN BY G. BAINB Date 8/24/02						DRAWING NO. AC-14AAG-C-012(0)
				CHECKED BY G. P. STANBEE Date 8/28/02		APPROVAL RECOMMENDED _____ Reg. No. _____	APPROVED _____ MANAGER / CHIEF ENGINEER Reg. No. _____	SCALE 1/16" = 1'-0"	SHEET NO. FIGURE 4.10	
REV.	DATE	BY	APP.	DESCRIPTION						

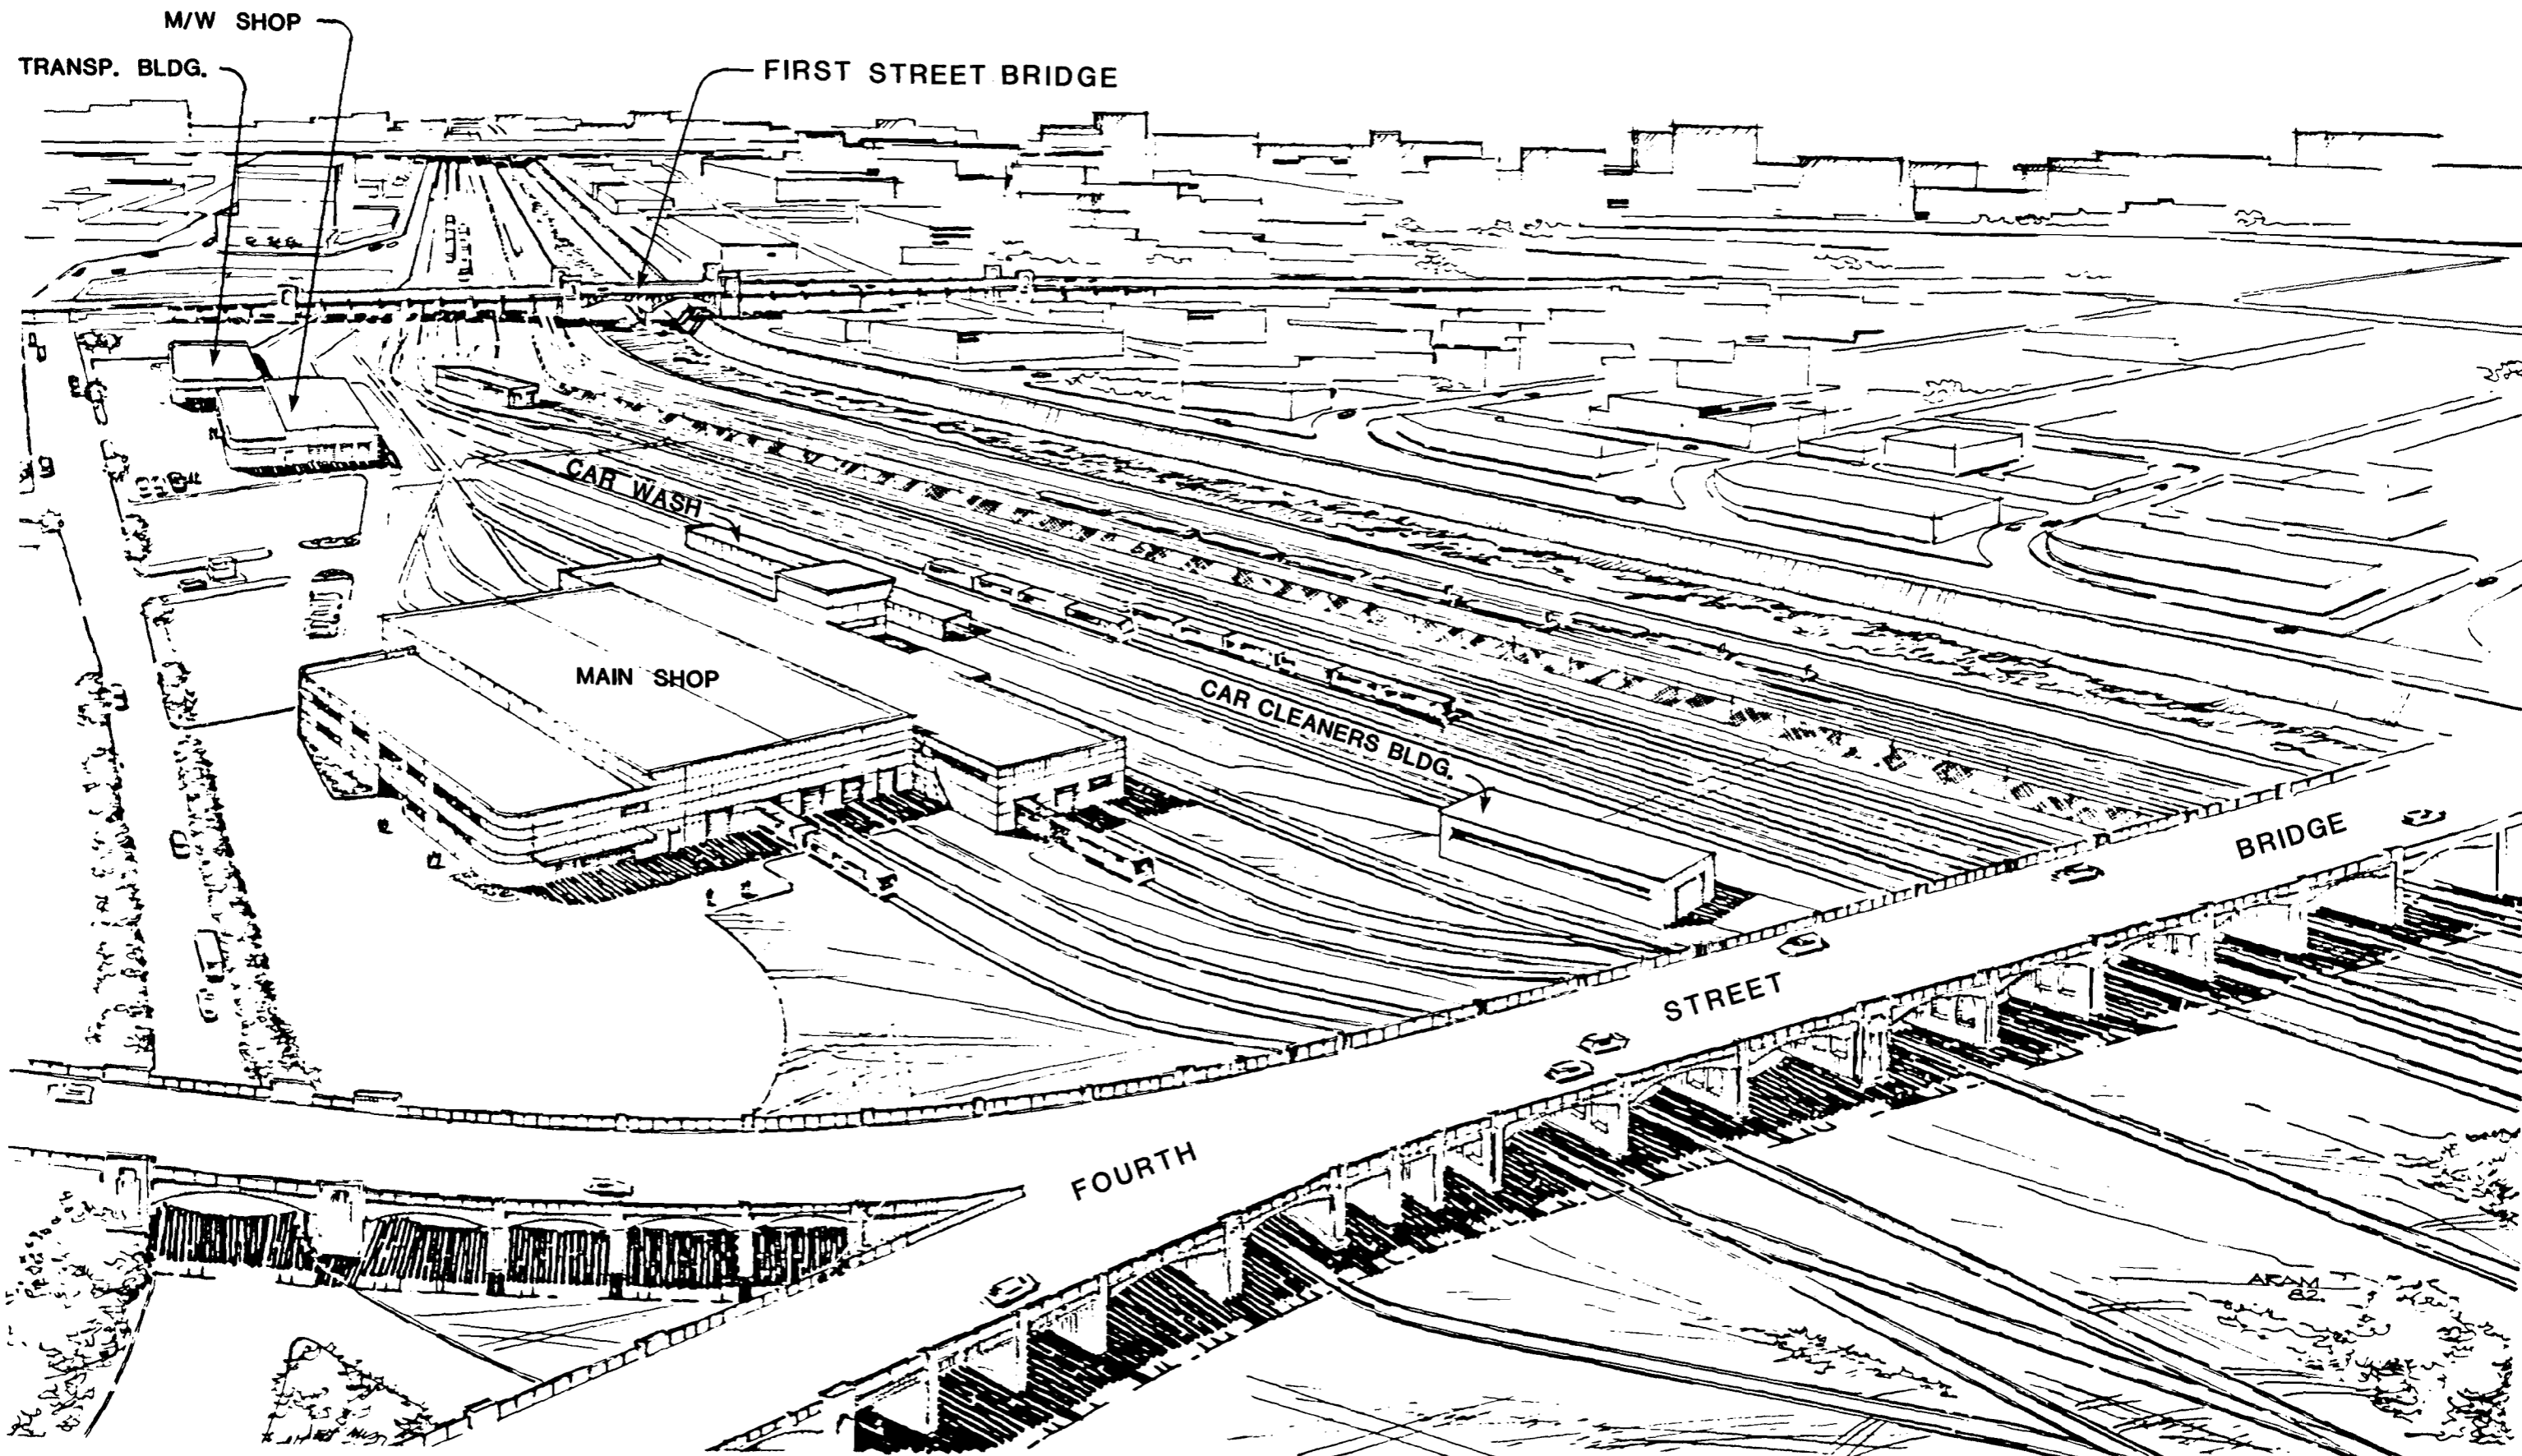

CONCEPTUAL VIEW OF MAIN YARD AND SHOPS

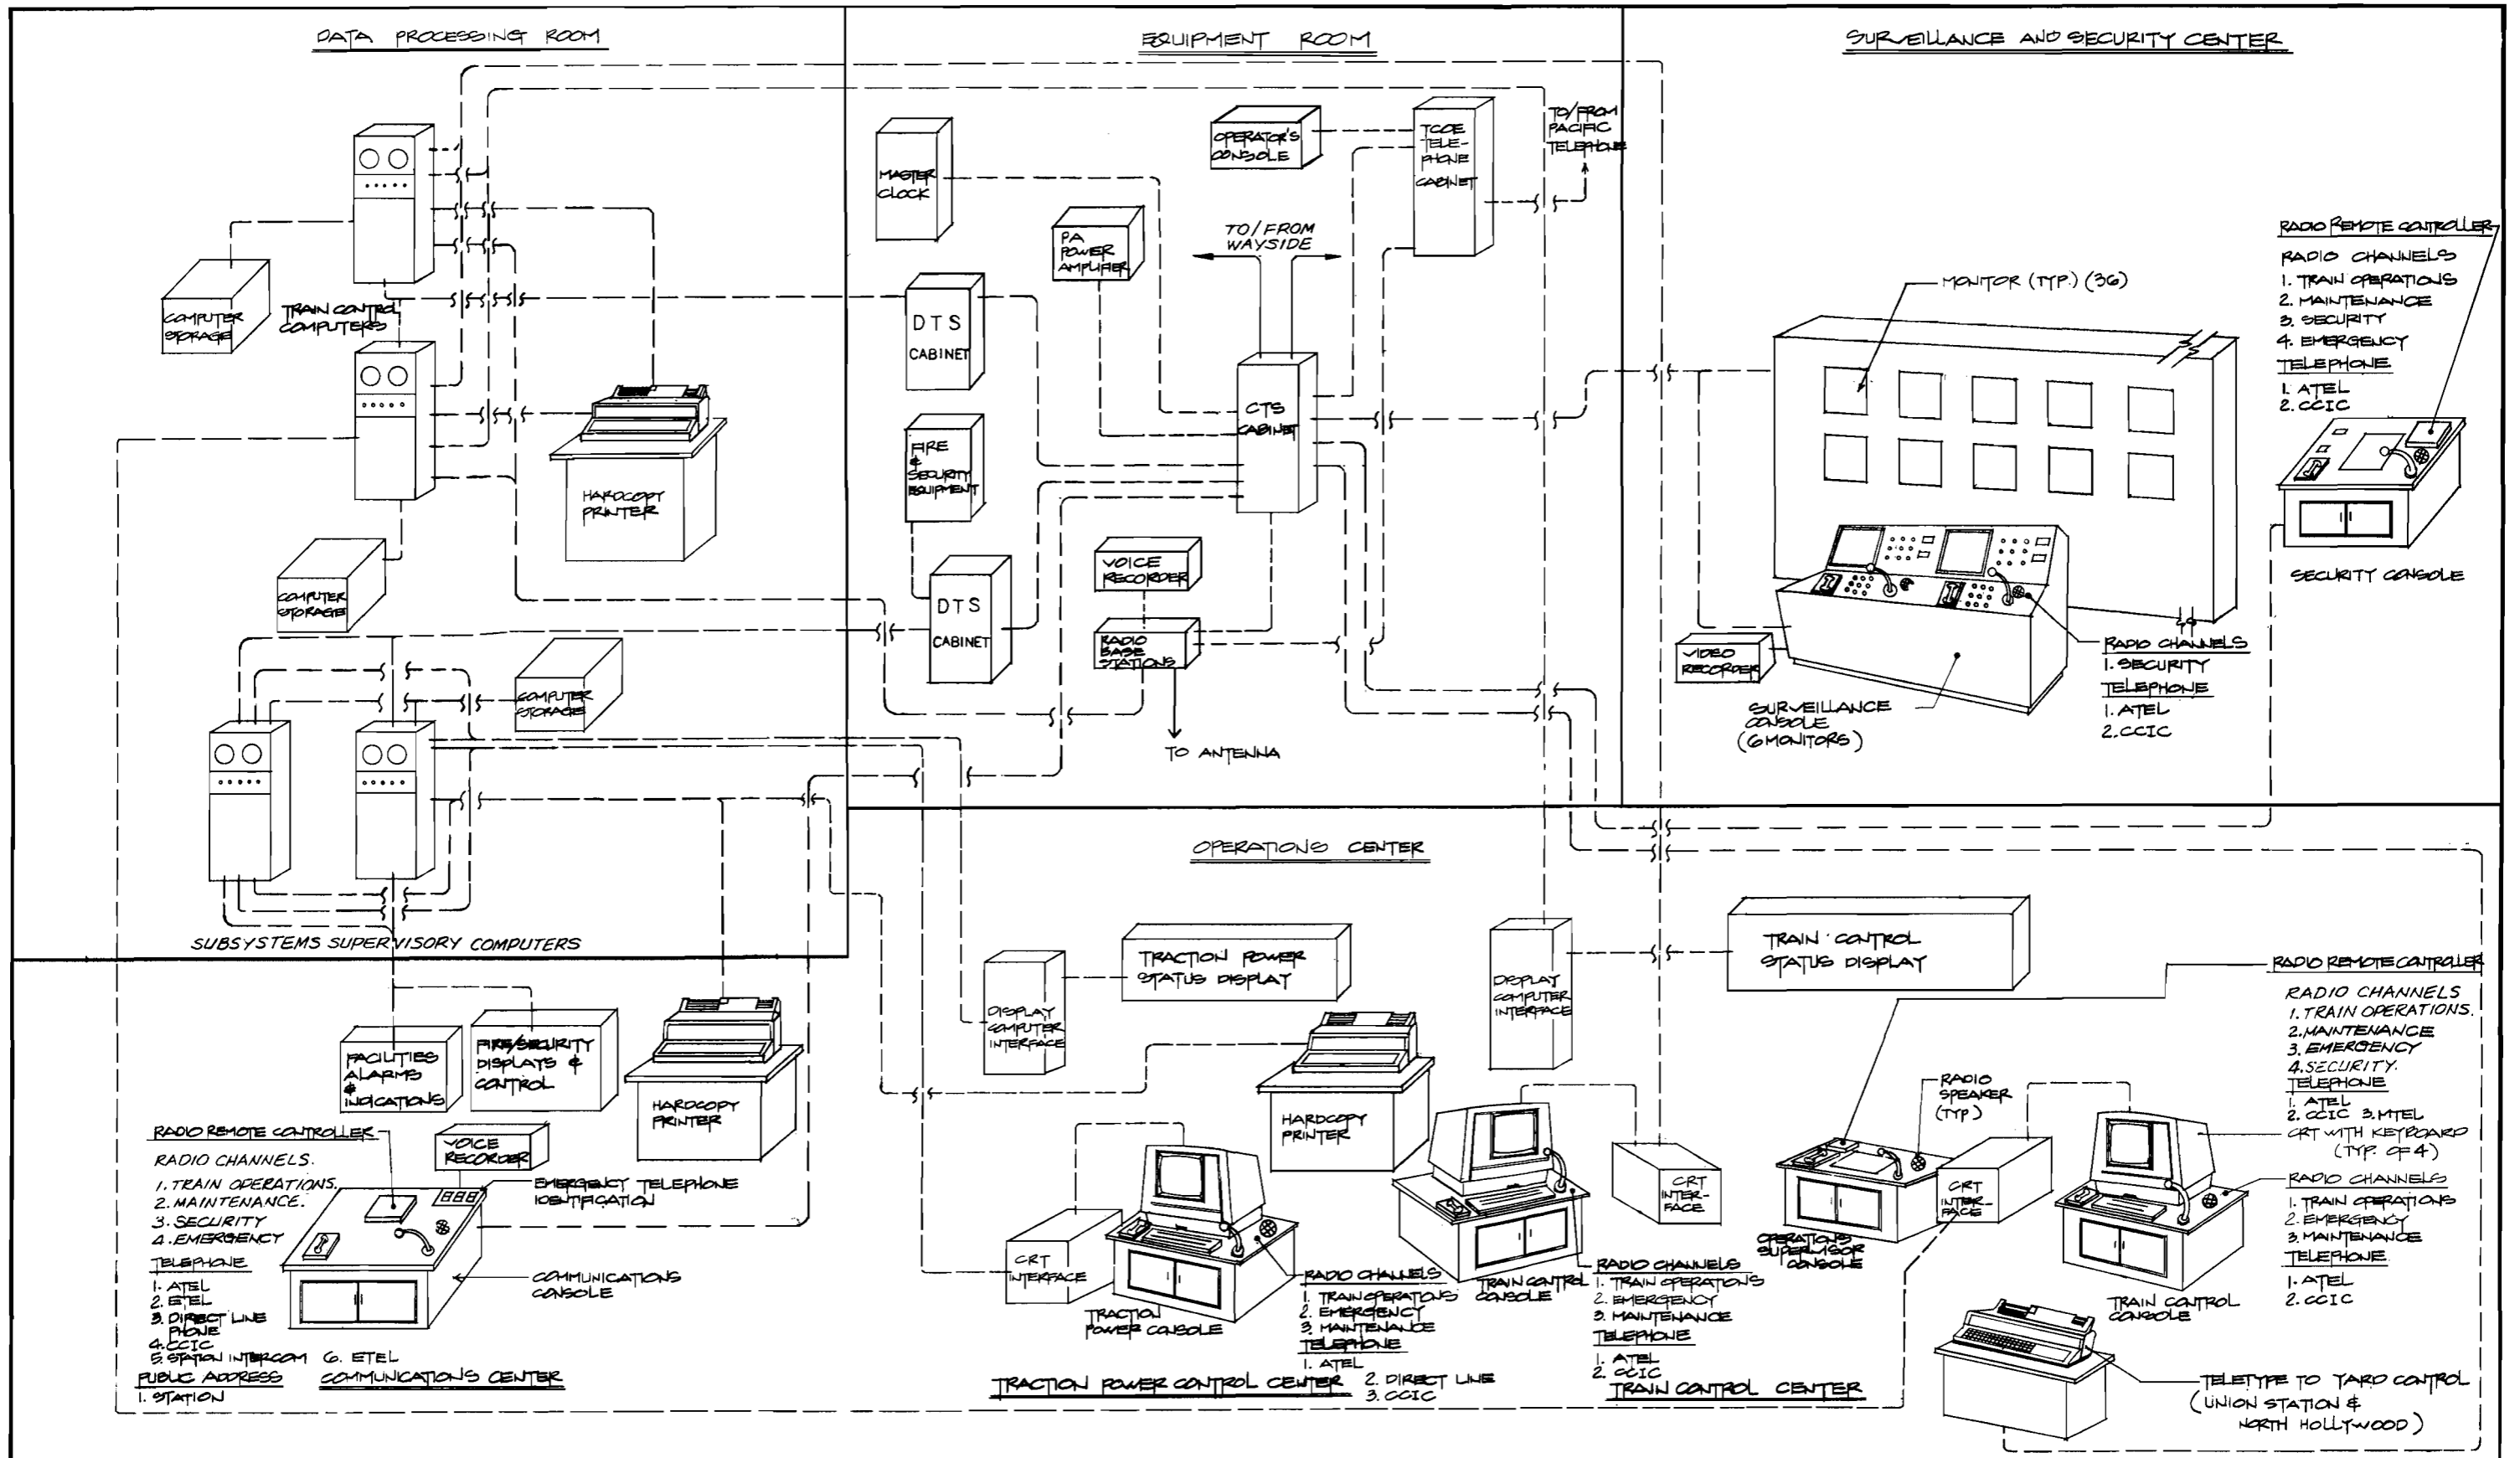FIGURE III-32



DESIGNED BY Date 2/1/82 A.P. ADOLA				SOUTHERN CALIFORNIA RAPID TRANSIT DISTRICT METRO RAIL PROJECT 				FUNCTIONAL CENTER CENTRAL CONTROL				CONTRACT NO.	
DRAWN BY Date 2/1/82 Y. S. CH								APPROVAL RECOMMENDED _____ Reg. No. _____				APPROVED Date _____ _____ MANAGER / CHIEF ENGINEER Reg. No. _____	
CHECKED BY Date 2/3/82 D.E. WELLINGTON												SCALE NONE	
REV. DATE BY APP. DESCRIPTION												SHEET NO. 2	

FIGURE III-33

C. CENTRAL CONTROL FACILITY

Central Control will be the nerve center of the System and, as such, the focus of system operation. To enable efficient and safe system operations it will contain displays, controls, consoles, communications equipment, and operating personnel. It will be staffed continuously during revenue service and as required during other hours. Upon detection of a failure or emergency condition affecting System operation, the Control Center personnel will implement corrective action to restore or maintain Metro Rail System operation.

Central Control will be divided into the following areas: operations center, surveillance and security center, data processing room, communications and electrical equipment room(s). Figure III - 33 illustrates the relationships between the various control components.

1. Operations Center

The Operations Center will contain status displays and controls for the automatic train control system and traction power system. The operating personnel will coordinate all activities within the operations room which affect revenue service operation from control consoles. Each display and control console will be equipped with radio, telephone and intercom communications. Central Control personnel will have provision for public address announcements to a selected train or all trains in revenue service. Data communications will be provided from field locations to Central Control for supervision of automatic train control and traction power systems.

- a. Automatic Train Control. All train locations and movements will be monitored throughout the revenue line to enable the Central Control personnel to determine whether trains are operating on schedule within an acceptable limit. Train movements between stations, at interlockings, and to and from the yards, will be displayed on a train status board. The illuminated train status board will also indicate the position and status of each track switch throughout the mainline and yard lead tracks.

All movement of trains between the yard and the revenue line will be coordinated between Yard Control personnel and Central Control personnel through a high speed printer with backup provided by telephone communications.

- b. Traction Power. All traction power circuits throughout the revenue line will be monitored and controlled to enable Central Control personnel to manage the traction power system for proper train operation. Circuit breaker and power rail status will be displayed on a traction power status board.

2. Communications Center

The communications center will contain status displays for facilities alarms and indications, fire/security displays and controls, a supervisory computer hard copy printer, and a communications console. The communications console will be equipped with radio, administrative emergency telephones, station public address, and intercoms. The console will be capable of making public address announcements in individual or all passenger stations. Direct line communications to local fire and police will be provided to coordinate their activities. A voice recorder will record all emergency telephone and radio communications with Central Control. The intercoms will be able to communicate directly with the patron assistance intercoms in each of the stations when the stations are unattended or if the station attendant is unable to answer a call. The intercoms will also allow communications among all of the consoles and desks located within Central Control.

3. Surveillance and Security Center

a. T.V. Monitor Center

A T.V. monitor room will contain video monitors (three monitors per passenger station) and a control console. Each video monitor normally will show sequenced image from the passenger stations. The console will have the capability to stop the sequencing and display the scene from only one camera. A video recorder will be provided to record selected video information. The console will be equipped with a telephone set and an intercom unit.

b. Security Center

The security room will contain a security console. The security console will be equipped with radio, a telephone set and an intercom unit. From this center all Metro Rail security forces will be directed.

4. Data Processing Room

The data processing room will contain the dual redundant automatic train control computers, the dual redundant supervisory computers, the Management Information System Computer and data processing support equipment.

5. Communications Equipment Room

The communications equipment room will contain the cable transmission subsystem cabinet, the data transmission subsystem cabinet, telephone exchange(s), radio base stations(s), voice recorders and other communications auxiliary equipment.

D. MISCELLANEOUS STRUCTURES

1. Intermediate Traction Power Substation

Preliminary analysis indicates that 19 traction power substations (facilities to rectify and convert alternating current to the direct current used to power the Metro Rail trains) will be required for the SCRTD 18.6 mile starter line. Fourteen of the 19 traction power substations will be located in or near the passenger stations. One traction power substation will be located in the train yard and the remaining 4 traction power substations will be located between the stations with long runs as follows (locations are shown on Alignment Plans and Profiles -see Chapter III):

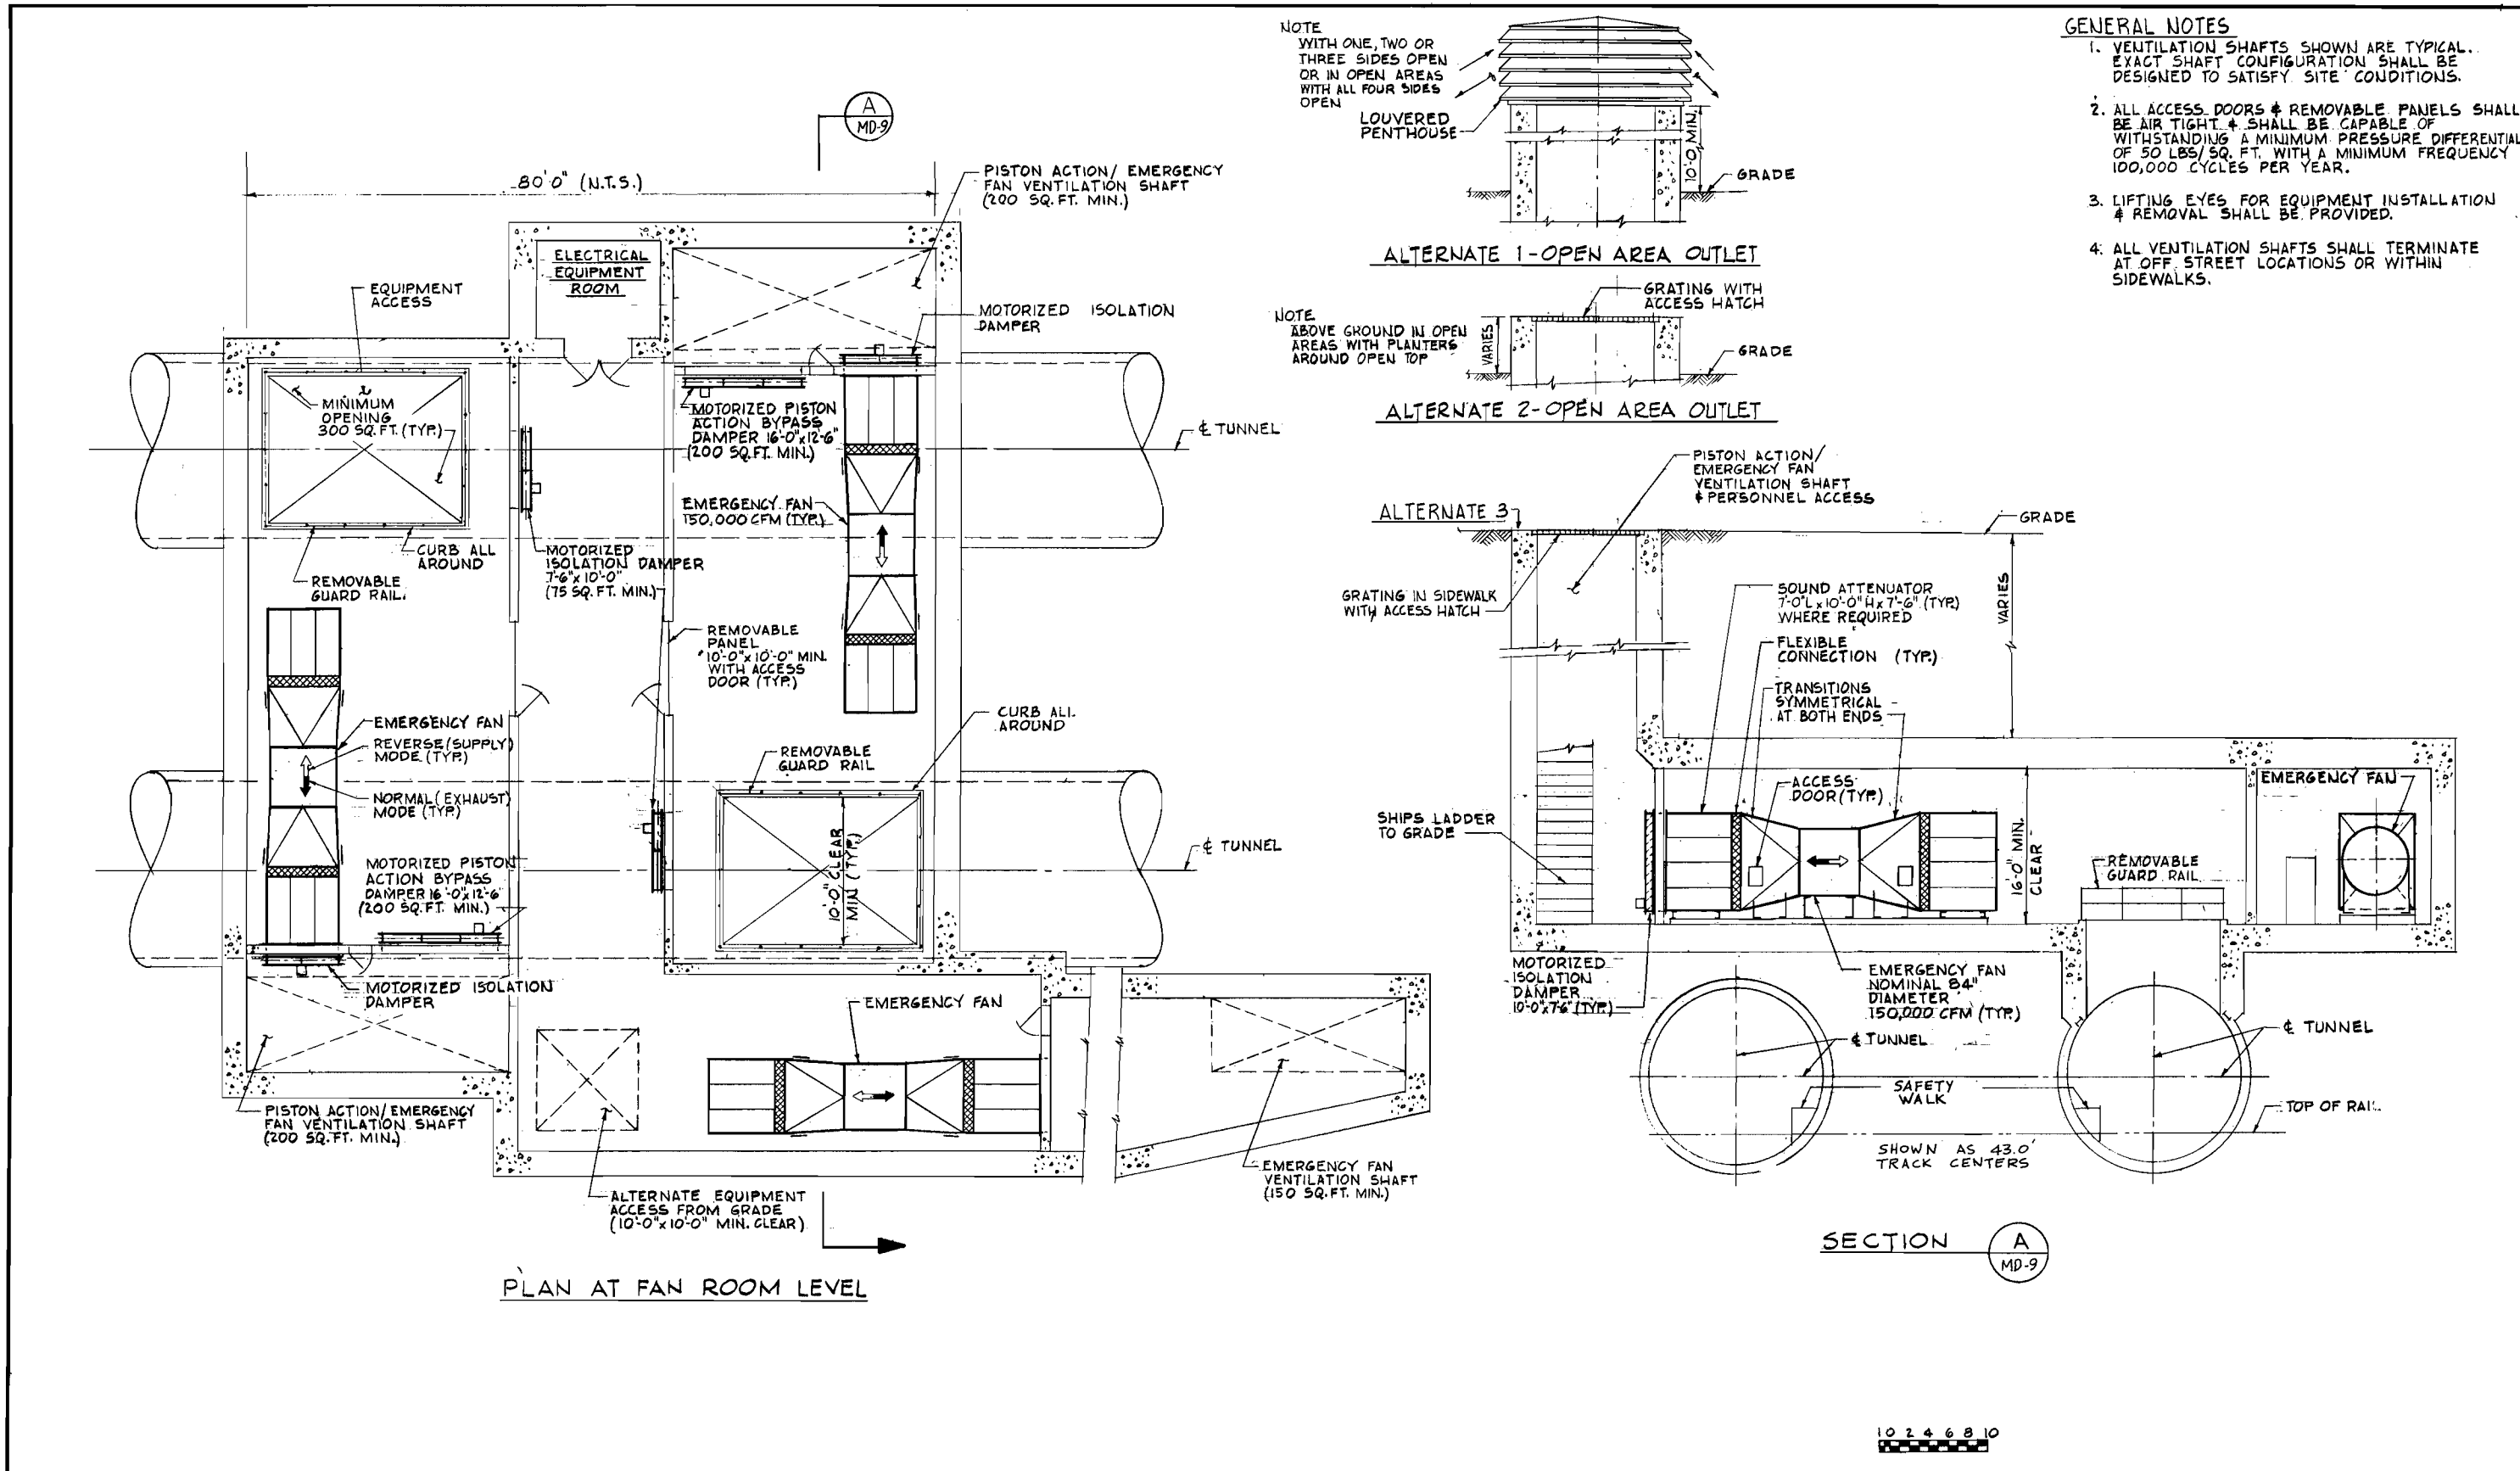
- a. On the north side of Wilshire Boulevard mid-block between Murfield Road and Rimpau Boulevard.
- b. In the Hollywood Hills, west of the Hollywood Bowl and east of Mulholland Drive.
- c. In the Hollywood Hills, west of Passmore Drive, south of Bonnie Hill Drive and north of Woodrow Wilson Drive.
- d. On the east side of Lankershim Boulevard, mid-block between Kling Street and Blix Street.

At each of the intermediate substations, Train Control rooms and space for mechanical ventilation equipment will also be provided.

The facilities will be approximately 50' by 150' in size and will be designed to be compatible with the area in which they are located. Figure III-34 shows a typical plan for an above-ground traction power substation.

2. Intermediate Ventilation Shafts

Ventilation shafts, in addition to those associated with stations, may be required at intermediate locations between widely spaced stations. The purpose of these ventilation shafts is to relieve the piston effect caused by trains moving in a tunnel. These shafts also serve as emergency fan shafts by which air can be drawn into the tunnels and air or smoke can be exhausted during an emergency. Fans would only be used in emergency situations to augment the natural functioning of the shaft. The shaft must penetrate the surface, preferably in an off-street, off-sidewalk location. However, in some cases the penetration may be through sidewalk grates. In an off-street, off-sidewalk configuration the vent may be through a chimney like structure rising 10' to 12' above surrounding or adjacent surfaces. Intermediate ventilation shafts are proposed for each location described above for intermediate traction power substations. In addition, it is proposed to locate an intermediate ventilation shaft at Fairfax and Sixth Street. Figure III-35 shows a typical plan for an intermediate ventilation shaft.



PLAN AT FAN ROOM LEVEL

SECTION A MD-9

DESIGNED BY Date 2-11-83 T. HOWERTON		DMJM/PBQD A Joint Venture General Engineering Consultant - Ways and Structures SUBMITTED BY: PROJECT MANAGER Reg. No. _____	SOUTHERN CALIFORNIA RAPID TRANSIT DISTRICT METRO RAIL PROJECT		MECHANICAL DIRECTIVE VENTILATION & AIR COOLING SYSTEMS EMERGENCY FAN ROOM/VENTILATION SHAFT SHALLOW TUNNEL LOCATION ALTERNATE I	CONTRACT NO.
DRAWN BY Date 2-11-83 J. LICKER			APPROVAL RECOMMENDED	APPROVED		DRAWING NO. AP-16AAQ-MD-009
CHECKED BY Date 2-11-83 A. R. JAHNELKA			DEPUTY CHIEF ENGINEER	MANAGER / CHIEF ENGINEER		SCALE 1/8" = 1'-0"
REV.	DATE	BY	APP.	DESCRIPTION	SHEET NO.	

FIGURE III-35

IV. CONSTRUCTION METHODS

IV. CONSTRUCTION METHODS

A. STATION CONSTRUCTION METHODS

The underground stations of the Metro Rail Project will be constructed by cut-and-cover methods. Depths of trench excavations will be as shallow as possible consistent with a minimum earth cover allowance for utilities, the structural thicknesses required for the several levels of slabs and the interior vertical heights dictated by clearance requirements. Width of the trench excavations will depend on the platform and trackways widths and the calculated thickness of the structural walls. The widths of construction are further augmented by the thickness of the support of excavation sheeting systems installed. Figures IV - 1 through IV - 6 illustrate various aspects of station construction.

Since the underground stations are located in built-up urban areas, their construction must take into consideration the influence on adjacent structures, the impact on vehicular and pedestrian traffic, the effect on buried utilities and the necessity of final restoration of the street surfaces.

Various types of construction equipment will be operating at street level and below ground creating some visual impacts and perhaps even visual attractions. Noise emanating from this equipment will have to be maintained within acceptable levels. Transport of excavated muck and delivery of construction materials will be phased to minimize additional traffic flow in and around the project area.

1. Vehicular and Pedestrian Traffic

The construction of a cut-and-cover station in the roadway portion of the street will temporarily interfere with the normal flow of traffic causing some lanes to be closed to vehicles for short durations. Some lanes could be closed to non-construction vehicles, except emergency vehicles, for the entire period of construction.

The roadway widths in the Central Business District (CBD) are such that the widths of the Hill Street and the 7th/Flower Street station's cut-and-cover construction will overlap the sidewalks by varying amounts. In such cases a program to direct pedestrian traffic movement will be instituted.

2. Building Data

Consideration of adjacent buildings, with respect to the excavation for underground stations, is necessary to determine whether or not to underpin their foundations, or whether a protection type sheeting system is more suitable in lieu of underpinning. Building data will

help determine whether tie-backs might be used or if only internal bracing of the sheeting is feasible. The concern for the integrity of the adjacent structures will also influence excavation and bracing procedures. Where subsidewalk vaults occur within the outline of the station construction, these vaults must be removed.

3. Geotechnical Conditions

Substrata conditions will determine whether a pervious type sheeting system such as soldier pile and timber lagging can be used, or whether a closed type, such as, interlocking sheet piling or concrete diaphragm wall, should be employed. The geology will also determine whether sheeting elements such as soldier piles or interlocking sheet piles can be driven to depths below subgrade, or whether predrilling or trench excavation prior to sheeting installation is necessary to accomplish the depth requirements.

Soil types can also affect the type of bracing selected. Tar sands and soft clays, for instance, will preclude the use of tie-backs. Excavation in soft clays will often limit successive depths of excavation below installed braces resulting in more tiers of bracing than would be employed in more competent material such as dense sand.

4. Underground Utilities

Subject to other constraints, underground stations will be located to avoid conflicts with the space occupied by utilities, but in certain instances the positioning of the station proper or locations of entrances and vent shafts dictate that conflicting utilities be relocated to clear the way for the station structures. This relocation to a new permanent location which would not be affected by the station construction work, is generally performed prior to the construction of the subway station.

Utilities, such as high pressure water mains and gas lines, which represent a hazard during cut-and-cover station construction and are not to be permanently relocated away from the work site, are removed from the cut-and-cover area temporarily to prevent any accidental damage to them and thus to the work and personnel. They are relocated temporarily by the station contractor at the early stages of his cut-and-cover operations and reset in essentially their original locations during the final backfilling above the constructed station. Utilities which need not be relocated, either permanently or temporarily, are uncovered during the early stages of excavation. These buried utilities, with the possible exception of sewers, are generally found within several feet of the street surface. They can be reinforced, if necessary, and supported by hanging from deck beams.

5. Sheeting Systems

A sheeting system of soldier piles and timber lagging has inherent characteristics that permits loss of ground such that important adjacent structures, whose foundations are within the zone of influence, would need to be underpinned to safeguard their integrity. In lieu of underpinning, the safety of adjacent structures can be accomplished by use of sheeting system types, which in conjunction with proper excavation and bracing procedures, can serve as protection to the adjacent structures. These sheeting systems have a degree of inherent stiffness which, together with controlled bracing supports, can acquire a serviceable amount of rigidity. The sheeting systems include interlocking sheet piling and reinforced concrete cylinders. Interlocking sheet piling would serve in relatively shallow cuts, such as those for entrances, while the others would be used for deep cuts.

6. Selection of Sheeting and Underpinning/Protection


Present indications are that a soldier pile and timber lagging sheeting system would most likely be selected for virtually all of the cut-and-cover station constructions. This is because of the feasibility of its installation in the soil conditions known to exist along the route, the economy of the system, the minimum amount of underpinning that would be required in conjunction therewith, and the avoidance of a large amount of slurry use in the built-up urban environment. Soldier piles can also be installed between existing utility line house connections, thereby avoiding the need to shift or relocate them.

The tabulation that follows shows the present assessment of sheeting systems proposed for the support of excavation for each of the Metro stations. This tabulation is based on present limited knowledge of foundation characteristics of buildings adjacent to the stations. Also, since underpinning could cause some disruptions to the use of basement areas in some buildings, the economic value of such disruptions might rule in favor of utilizing a protection wall system of sheeting with total elimination of underpinning. Further studies of costs and public impacts will be made as more data becomes available.

Table IV-1

PROPOSED SHEETING SYSTEMS

<u>Station</u>	<u>Soldier Pile & Timber Lagging</u>	<u>Underpinning Required with SPTL</u>	<u>Optional Use of Protection Wall</u>
Union	Yes	None	No
Civic Center	"	Minimal	Maybe
5th & B'way or Hill	"	Moderate	Yes
7th & Flower	"	Moderate	Yes
Alvarado Street	"	Possible, Minimal	No
Vermont Avenue	"	None	No
Normandie Avenue	"	None	No
Western Avenue	"	Possible, Minimal	No
La Brea Avenue	"	Possible, Minimal	No
Fairfax Avenue	"	Moderate	Yes
Beverly Boulevard	"	Possible, Minimal	Maybe
Santa Monica Boulevard	"	Possible, Minimal	No
Hollywood Boulevard	"	Possible, Minimal	No
Hollywood Bowl	"	None	No
Universal City	"	Possible, Minimal	Yes
North Hollywood	"	Possible, Minimal	No

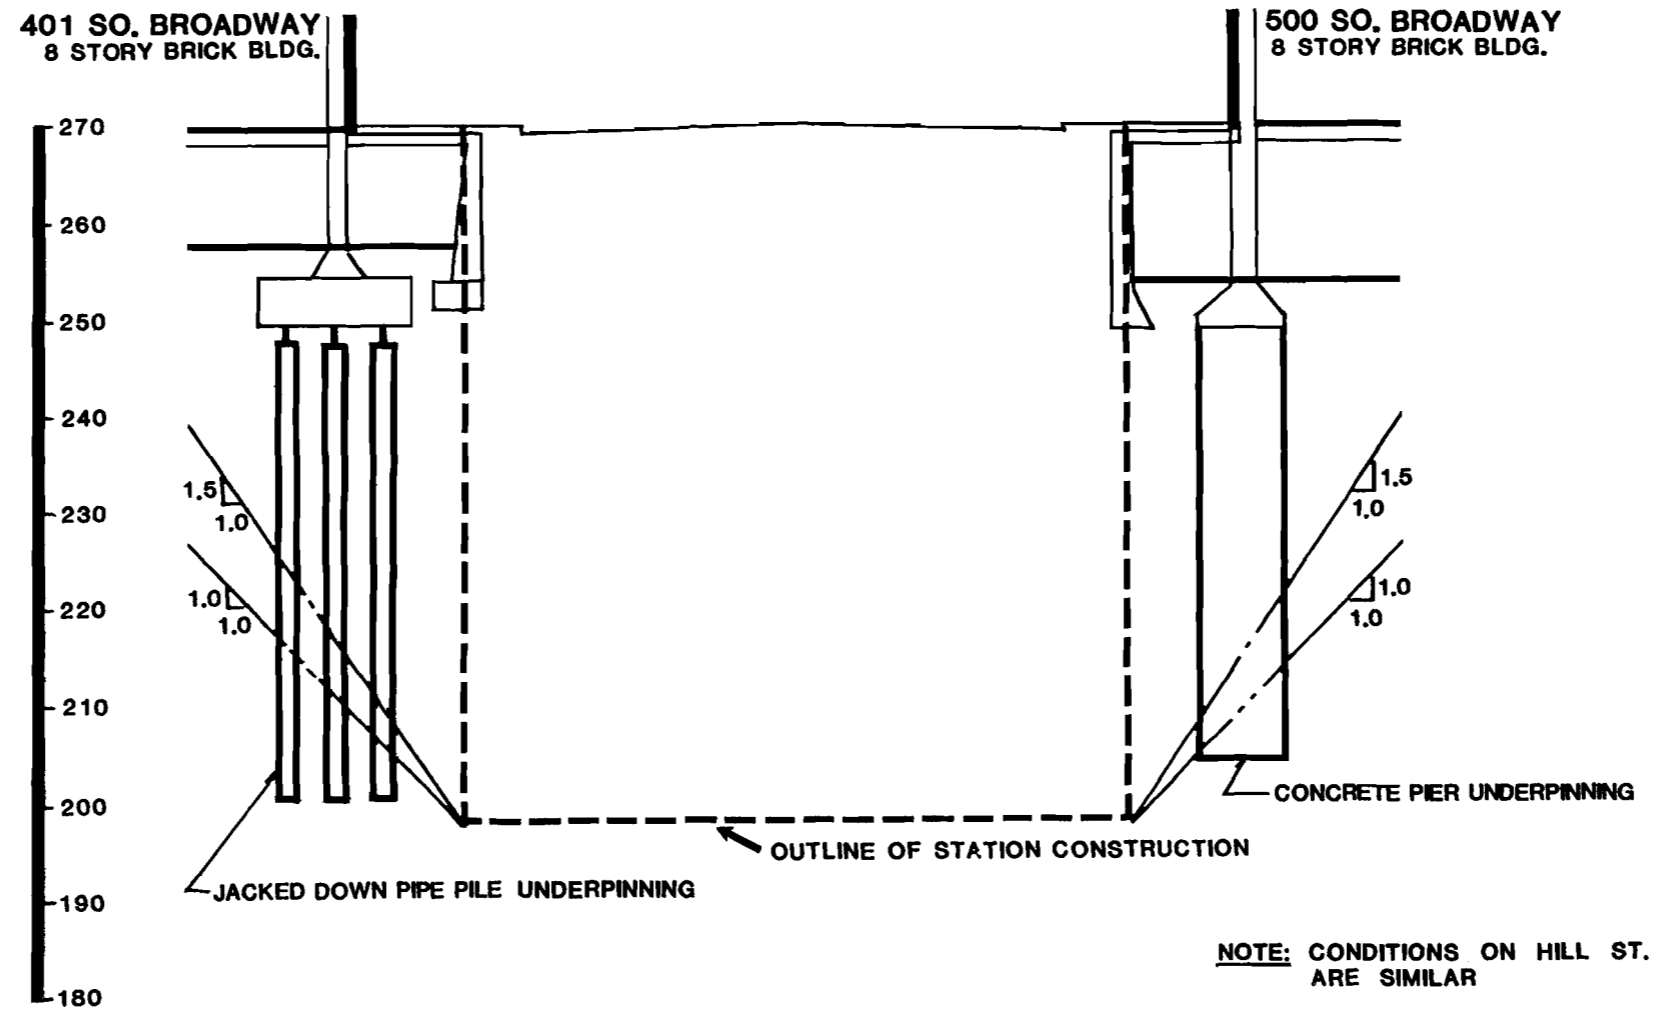

METHODS OF UNDERPINNING

FIGURE IV-1

7. Demolition of Subsidewalk Vaults

When the station arrangements make the removal of subsidewalk vaults unavoidable, knowledge of the vault structural details will assist the contractor in determining the demolition work he will have to perform. Initially, the portions of the subsidewalk vaults which are demolished are those which have to be cleared to enable the installation of the support of excavation sheeting systems. The demolition will involve at least portions of the sidewalk slab, the base slab and intermediate level slabs if more than one level of vault spaces are involved, and any cross-walls that might interfere with the sheeting arrangement. The outside retaining wall may or may not have to be demolished initially, depending upon whether the sheeting line falls inside the vault space or coincides with the retaining wall line. If not demolished initially, then the retaining wall is demolished during general excavation for the station structure. After removal of the subsidewalk vault, a structural closure wall is installed along the building line to seal the basement.

8. Maintenance of Traffic

The most economical and least time consuming condition for cut-and-cover station construction is one which permits the contractor to use equipment operating at street level. Auger drills, pile drivers and bucket excavators are employed for the installation of sheeting systems. Clam shell buckets are used for excavation, and high capacity trucks carry the muck away for disposal. Flat bed carriers transport reinforcing steel to the work site for cranes to lower the rebars down into the open trench. Ready-mix trucks bring concrete to the job, and dump either by chutes to the pour area, or into buckets for cranes to lower to the concreting locations. Cranes are required for the lowering and lifting of structural steel used for cross-lot bracing.

Equipment employed for cut-and-cover station construction is heavy duty and for large volumes. Such equipment requires certain amounts of space when standing still, more for swinging and additional for maneuvering. Review of expected equipment use shows that the contractor will be occupying a minimum 35 feet width of street surface with 40 feet or more desirable allowance for each of the various work operations.

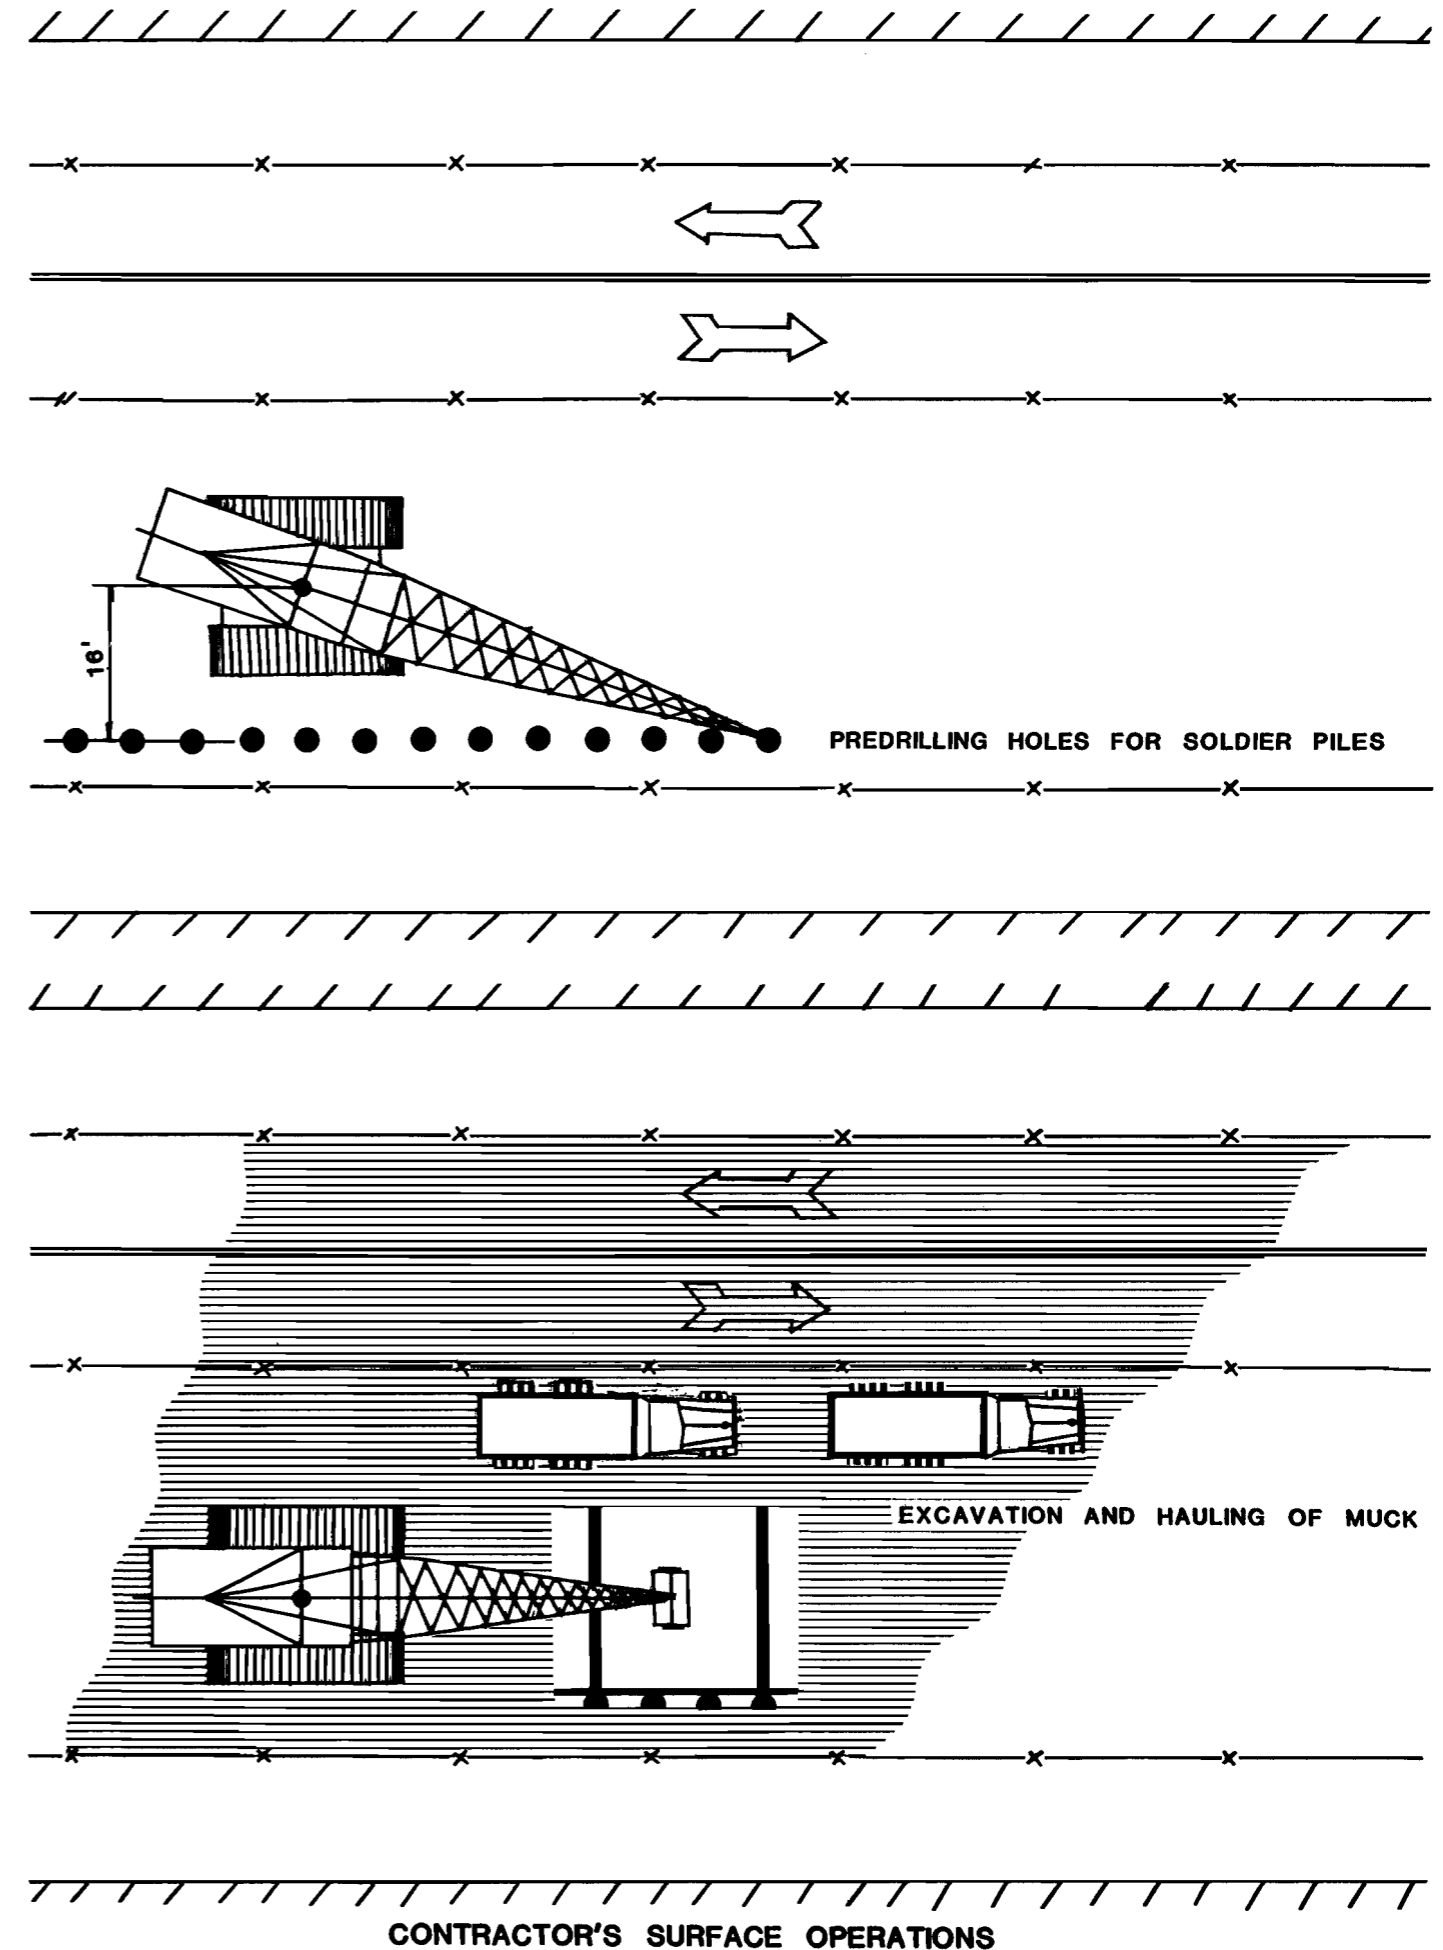


FIGURE IV-2

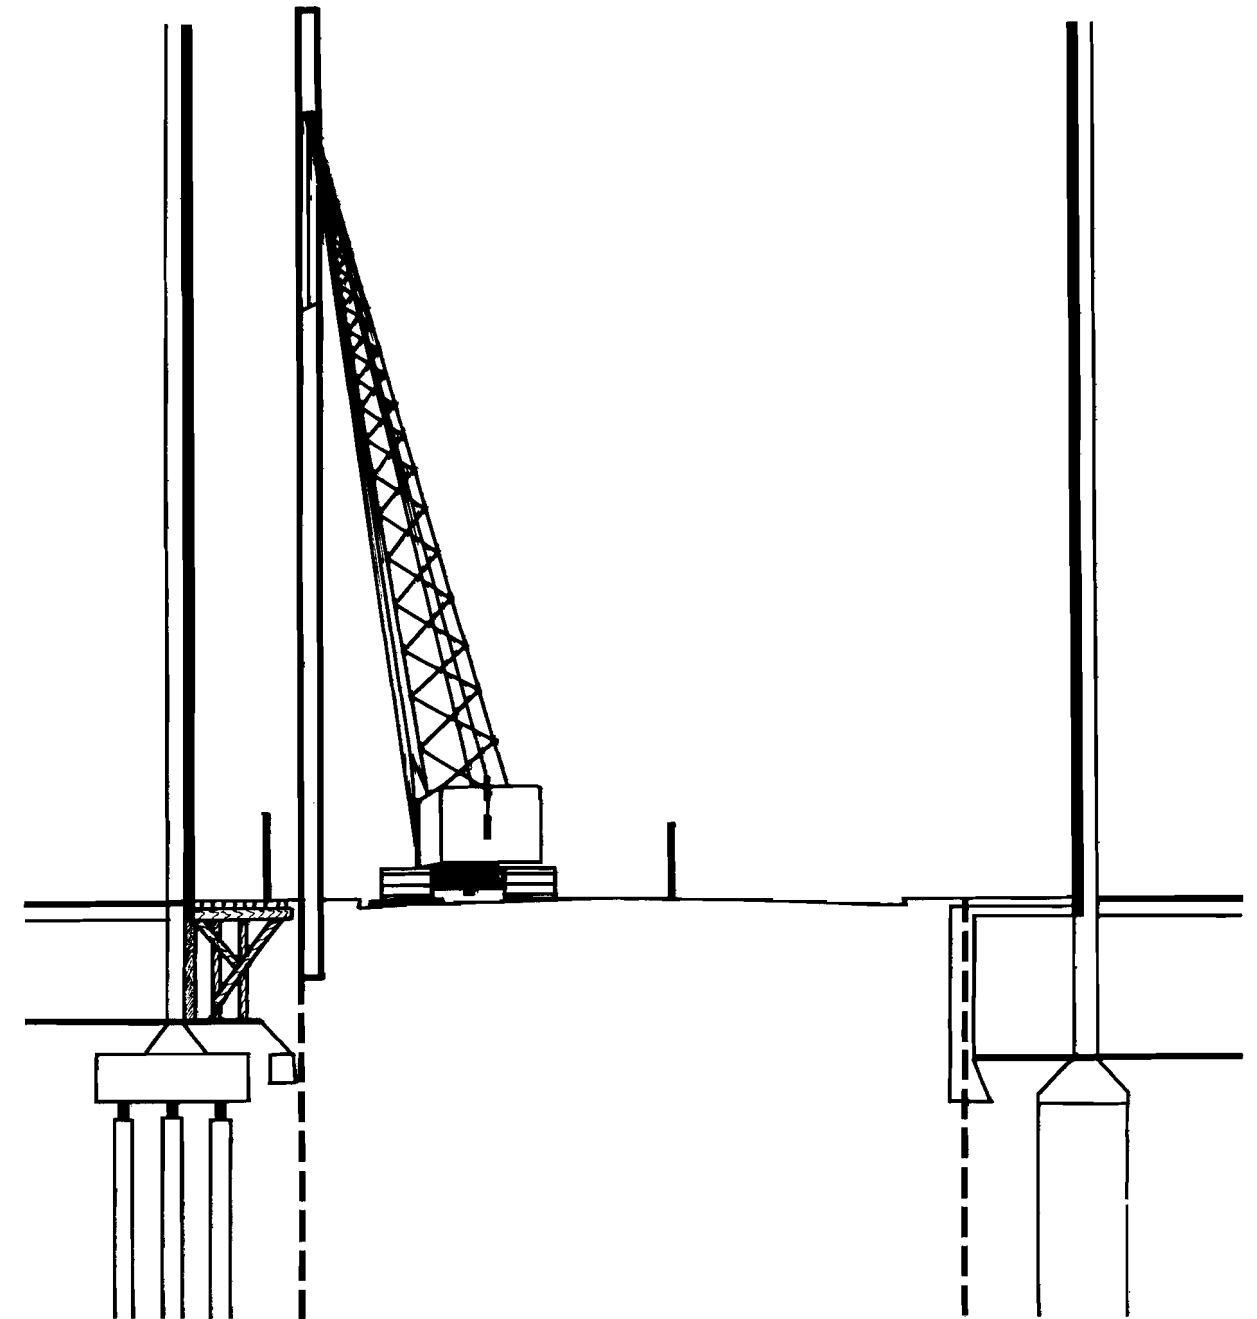
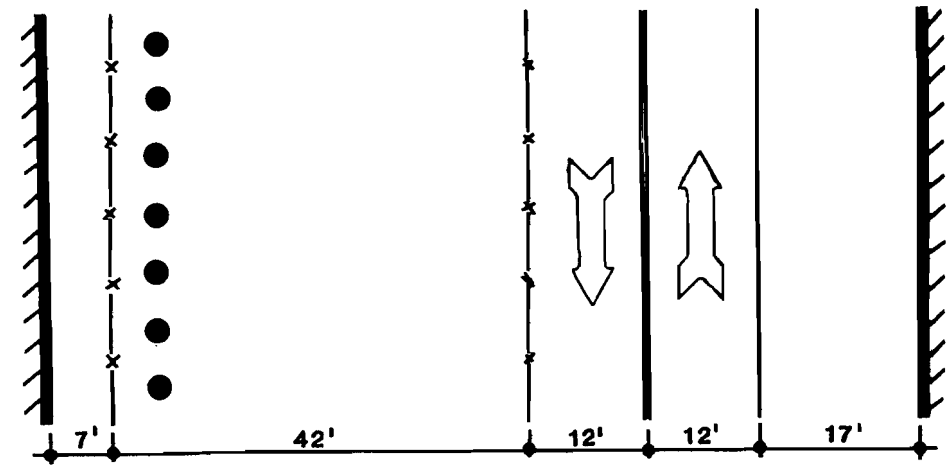
Because of the width of street surface that the contractor will occupy to perform the cut-and-cover construction operations, the flow of vehicular traffic will be limited in the direction parallel to the longitudinal axis of the station and will also be shifted from one side of the street to the other for the various states of construction. It has been determined that during the entire duration of cut-and-cover work on either Hill Street or 7th that a maximum of only two lanes of vehicular traffic can be accommodated at any time. On wider sections of Wilshire Boulevard it should be possible to maintain three lanes of vehicular traffic at all times during the construction of the stations.

Intersecting street traffic such as 4th Street, 5th Street, Flower Street, etc. will have intermittent reductions in traffic lanes to no more than half the present number while decking is installed and later when decking is removed and the street restored. During the period when all the decking is in place at the intersections, full cross-street lanes of traffic can be maintained.

9. Installation of Soldier Piles and Bearing Piles

In order to install the soldier piles for the support of excavation sheeting system, it is necessary to auger out holes for the placement of the piles. The predrilling of holes is necessary because of the types of soils encountered along the project route and because the depths of penetrations required for the station excavations make it impossible to drive the lengths of steel piles involved.

The contractor will first occupy one side of the street to install one line of soldier piles and the intermediate line of bearing piles. The amount of street width that his equipment requires will reduce the lanes of traffic on streets such as Hill and 7th to two lanes, and on the western portion of Wilshire Boulevard to three lanes; at this stage the traffic is still utilizing the existing pavement. After the contractor has decked the first side of the street, traffic is shifted onto the decked portion and the contractor moves his equipment to the other side of the street to install the second line of soldier piles.



SHEETING INSTALLATION REDUCES WIDTH OF PEDESTRIAN WALKWAY

FIGURE IV-3

10. Installation of Decking

It is assumed that none of the streets will be closed to either vehicular or pedestrian traffic where construction will take place in a street location. It is expected that the maximum amount of traffic flow will be taking place consistent with the practical surface needs of the contractor, as discussed previously. To satisfy the traffic flow and the contractor's operations, the site of the cut-and-cover work for the station core will be completely decked and where subsidence vaults have been demolished, decking will be provided to replace the sidewalks destroyed.

The decking will be installed in stages. After the line of sheeting on one side of the station and the bearing piles near the centerline of the station have been installed, the deck beams and decking are placed on the one side of the street. After shifting of traffic to the decked portion of street and completion of sheeting installation on the other side of station, the deck beams and decking are placed for the remaining half of the street. Openings or removable panels are provided for raising and lowering of material. Decking at cross-streets is installed in stages to allow at least half of existing lanes for traffic at any time, then full cross street traffic is possible when all decking is in place.

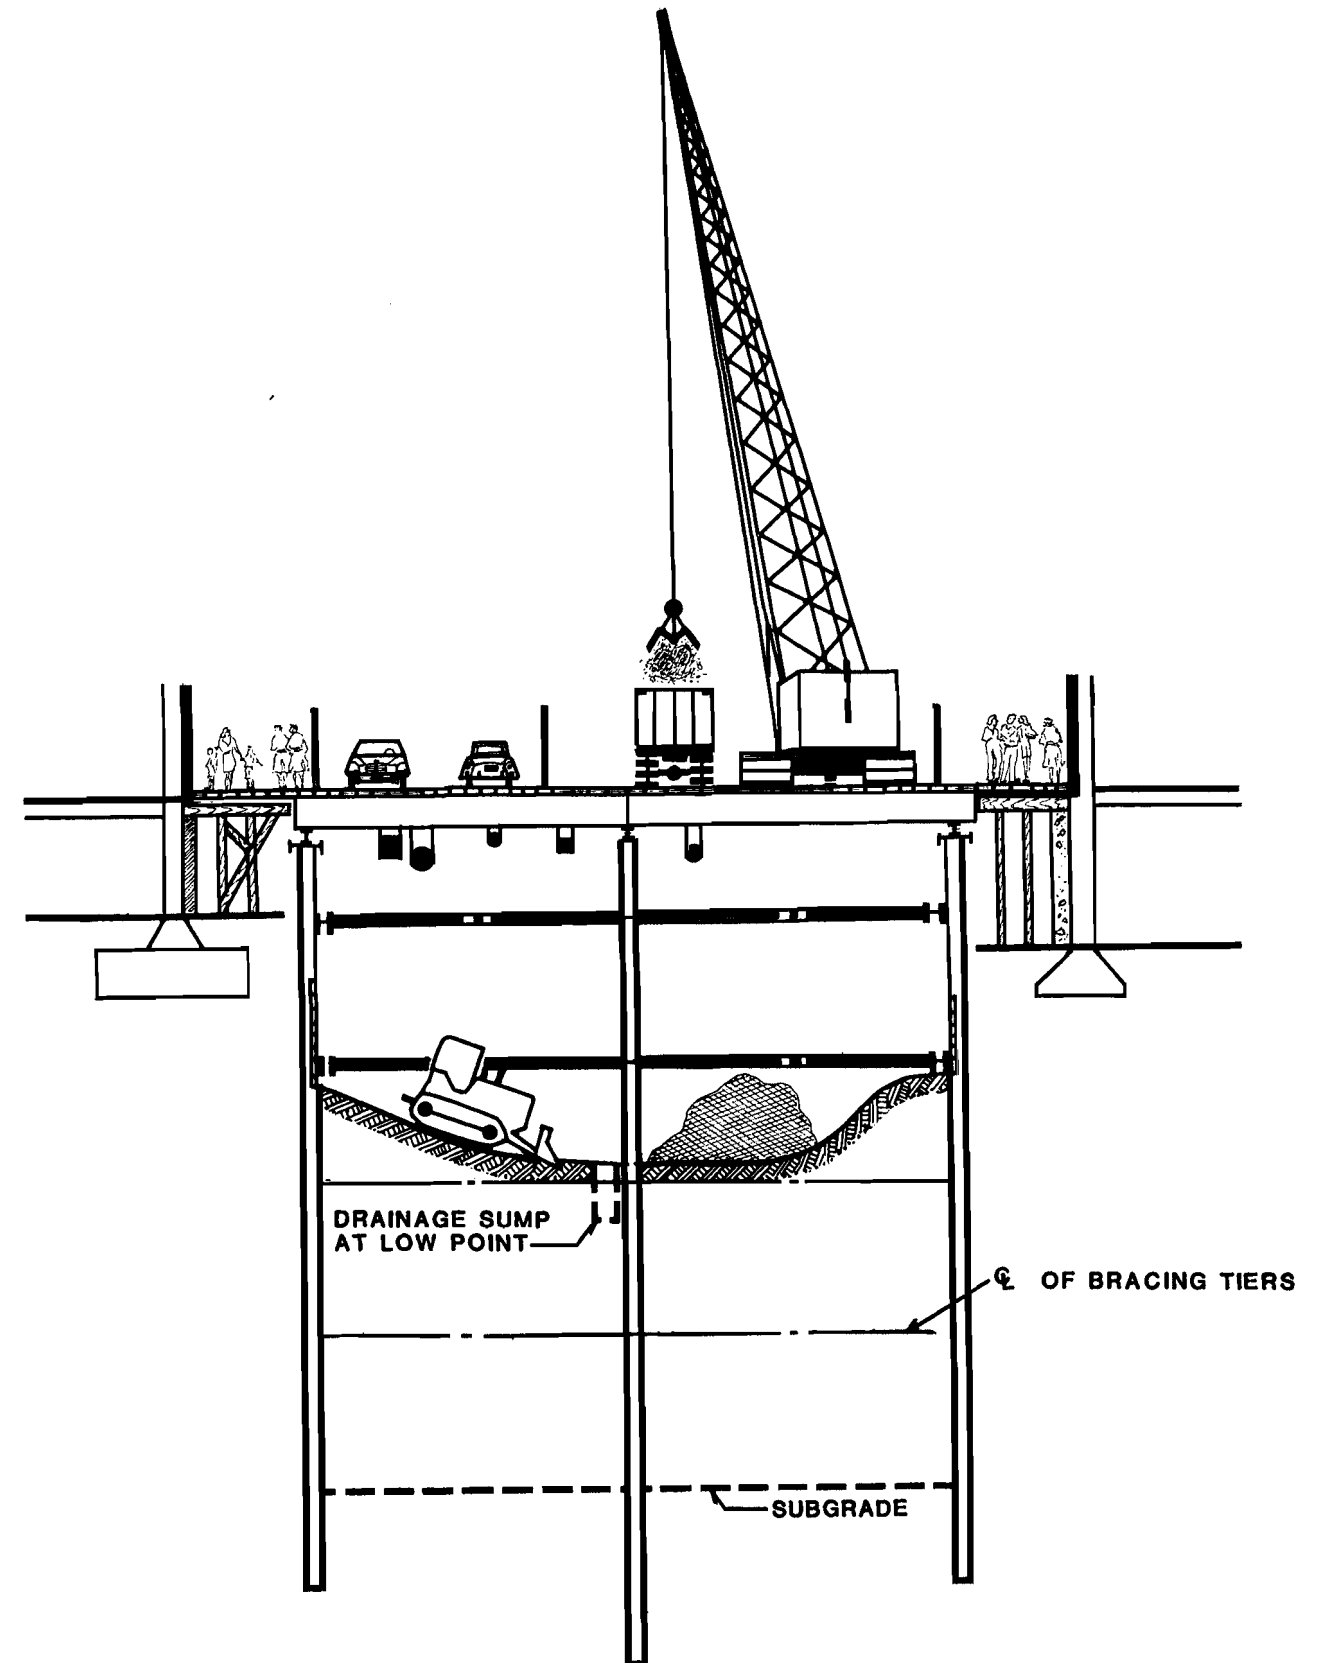
11. Excavation and Bracing

After the sheeting system and required interior bearing piles have been installed and prior to the placement of the deck beams, general excavation is made for a shallow depth, say to eight (8) feet below street surface. This shallow excavation is for the purpose of uncovering the buried utilities as well as to provide room for continuing the excavation below the erected decking.

Water mains and gas mains are relocated out of the excavation area since these utilities are deemed hazardous and are restored to their original positions, more or less, during the final backfilling operations.

As the deck beams are installed, the utilities that can remain in the trench area - such as telephone, traffic, electric, etc. - are cradled and picked up and hung from the deck beams. Sewer lines may show up at this shallow depth and will likewise be hung from the deck beams during the initial excavation stage or they may be deeper and uncovered fully after additional depth of excavation has been accomplished. Sometimes heavy utilities such as large sewer pipes are supported by an auxiliary set of beams spanning between sheeting systems rather than hanging them from the deck beams.

With the decking installed, the utilities supported, and the contractor's equipment occupying a prescribed area of the street surface, the major excavation work can proceed. The method of removing the muck for hauling away from the job site is entirely a choice to be made by the contractor. A typical operation would be for bulldozers and/or overhead loaders to move the dirt to a central pickup point or several such points, where a clam shell bucket, from a crane sitting on the decking, can hoist the material and place it into trucks waiting at the street surface.



EXCAVATION AND BRACING

FIGURE IV-4

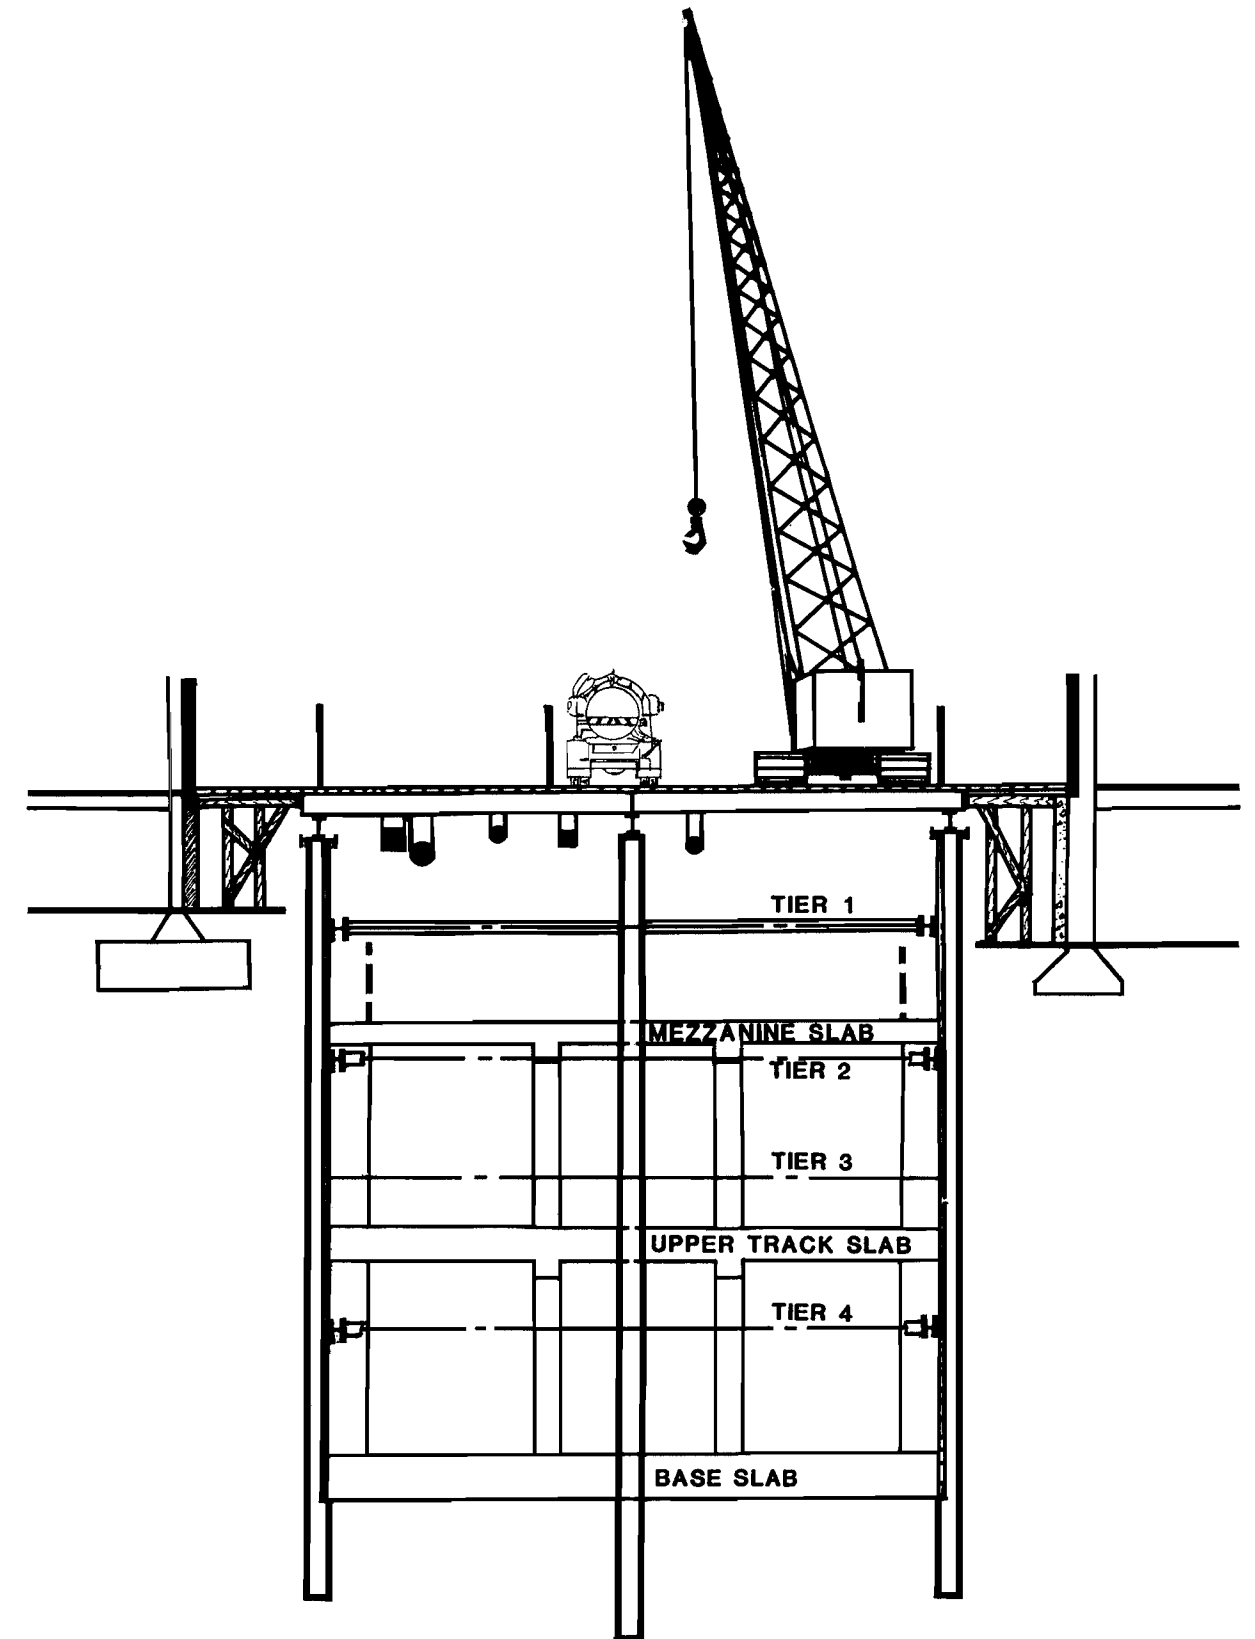
Bracing will be required at all of cut-and-cover stations. An internal bracing system rather than tie-backs will be used because, for the relatively narrow trenches involved, they will prove to be more economical. Also in certain station locations, such as Civic Center, 5th/Hill and 7th/Flower, the presence of adjacent building structures would preclude the use of tie-backs. Therefore, a planned sequence of excavation and installation of internal bracing will proceed downward until subgrade is reached.

12. Structure Installation and Bracing Removal

The station floor also known as invert or base slab, will be installed first. The slab is poured in longitudinal lengths of 30 to 50 feet and for the full transverse width. Invert slabs are generally poured in alternate sections so that the placement of reinforcing steel and the pouring of concrete do not interfere with each other.

After a reasonable length of continuous base slab has been completed, the installation of exterior walls and any interior column elements can proceed up to the underside of slab level that is to be supported by the walls and/or columns. Thus, the wall and column pour lifts might be to an upper track level, a mezzanine level, or a roof level. Then the suspended slabs are poured.

The exterior entrances are constructed after the station core has been completed.



STRUCTURE INSTALLATION AND BRACING AND REMOVAL

FIGURE IV-5

13. Backfilling and Surface Restoration

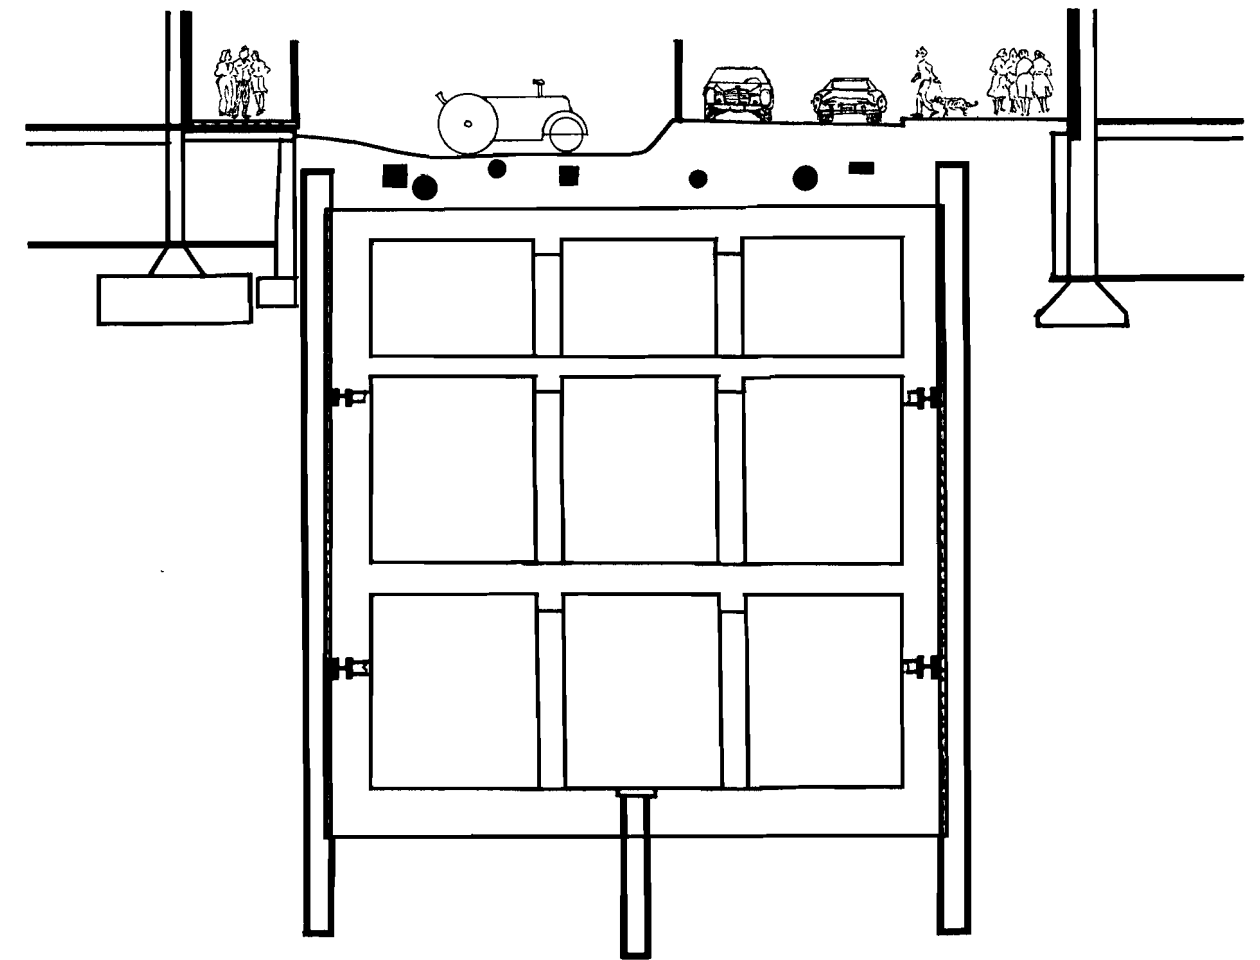
After the station structure has been completed and the roof slab allowed to cure for a specified period, the backfilling operation can begin. Where the subsidewalk vaults have been demolished, and a structural concrete closure wall, of necessity, has already been provided, the vault space is filled with compacted backfill. Prior to the backfilling operation the continuous sidewalk decking is removed, but access to building entrances is maintained by special bridgings.

During the backfilling operations, the utilities are restored to their permanent locations. The gas mains and water mains are brought back from their temporary locations. New sewer manholes and cable/duct vaults are usually built to replace the old ones either because the old ones are in poor condition or the locations of these structures within the station area have been changed for the restoration layout of the utilities.

Where the sidewalks have been demolished because of the cut-and-cover construction, they must be restored. This is done after the backfilling of vault spaces has been completed or the reclaiming by the owner of the remaining vault area has been accomplished.

After the backfill has been completed on one side of the street, the permanent street pavement is installed to accommodate the lanes of traffic, two or three, that have been programmed for maintenance at all times along the particular street. Vehicular traffic shifts to the paved side and the contractor then shifts his operations to the other side of the street where he completes the remaining backfilling and utilities restoration work and can restore the sidewalk and the remainder of the street pavement.

With the restoration of roadway pavement and restoration of full vehicular traffic, the work of cut-and-cover subway structure is completed insofar as the station structure is concerned and continuing activity involving station finishes and equipment installations can continue beneath the surface with little, if any, disruption to street use by vehicles and pedestrians.



BACKFILLING AND SURFACE RESTORATION

B. LINE CONSTRUCTION

The line sections of the SCRFD Metro Rail Project will be constructed principally by bored tunneling methods, the twin tunnels varying in depth from 25 ft. to approximately 125 ft. beneath city streets and up to 700 ft. in depth beneath the Santa Monica Mountains.

In general the twin tunnels will be in the conventional side by side configuration. At frequent intervals along the line cross-passages will be mined between the tunnels to provide passenger access to the adjacent tunnel in the event of a safety-related incident requiring passenger evacuation.

Certain special structures will be constructed by cut-and-cover methods. These include crossovers, which allow the trains to switch tracks along the line; pocket tracks, which allow storage of defective trains between the running tracks; and ventilation shafts which house ventilation fans used for extracting excess heat from the line tunnels.

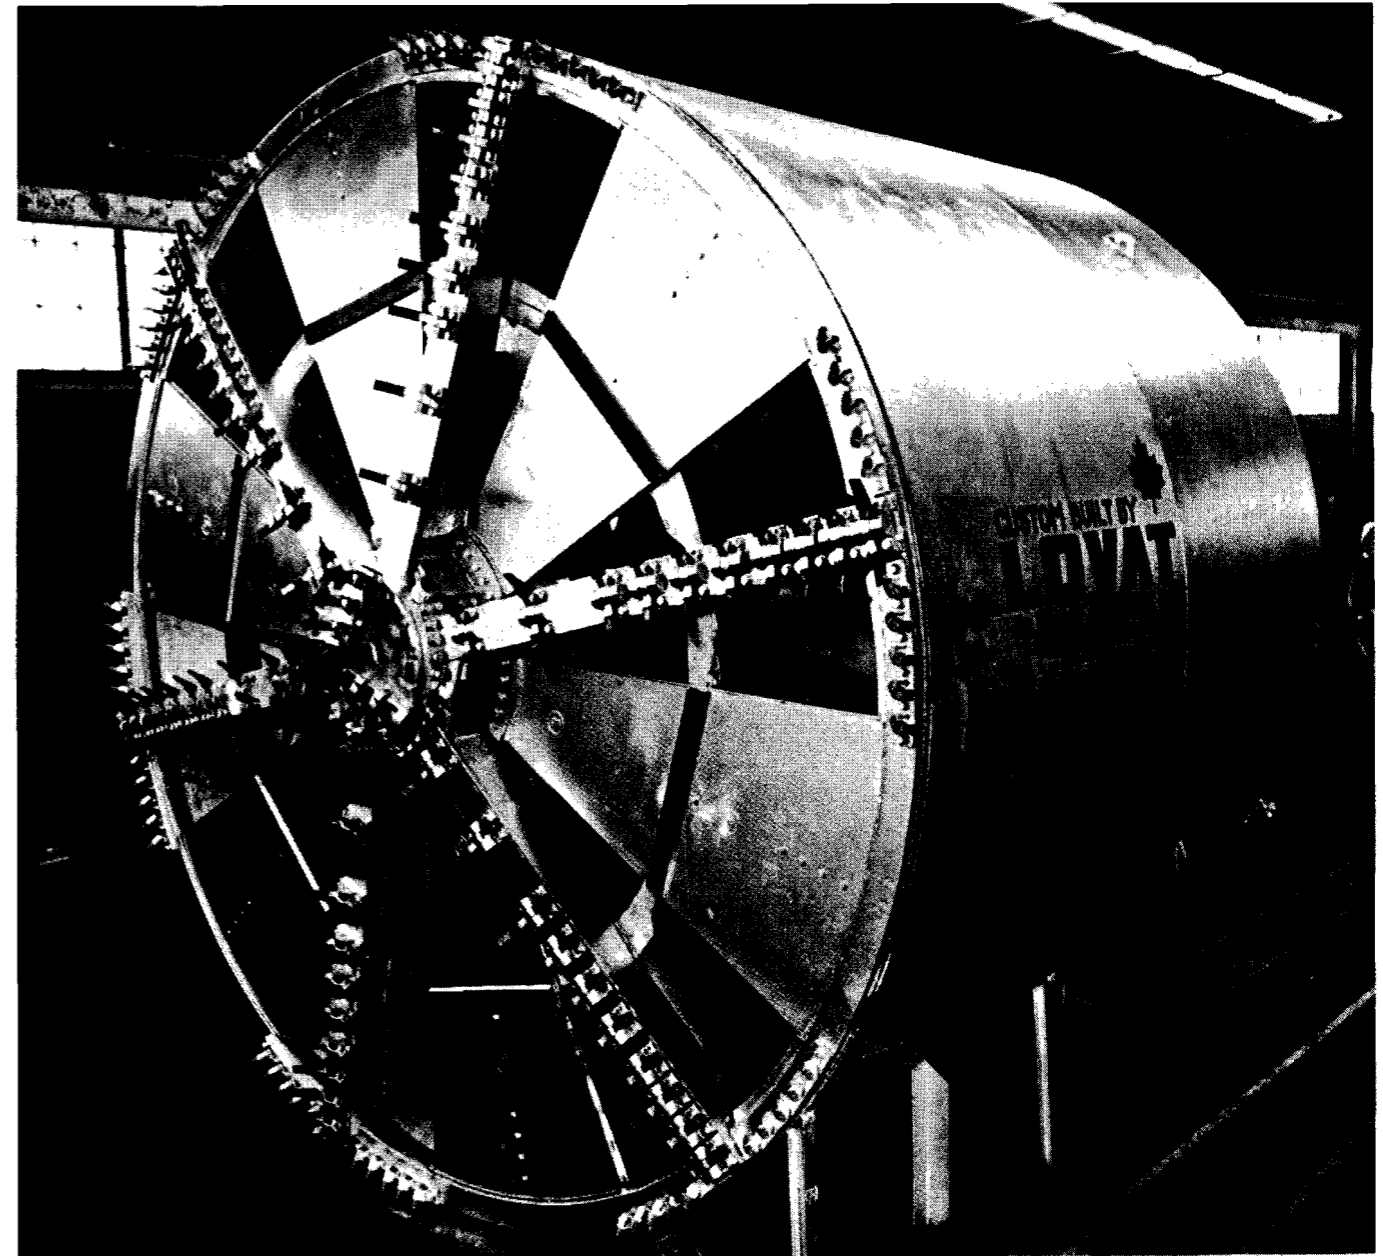
Finally, certain sections of non-revenue line beyond the terminal stations will be constructed by cut-and-cover construction. These include the underground lead tracks to the train storage yards and maintenance facilities east to Union Station and the three stub-ended tail tracks north of North Hollywood Station.

1. The Bored Tunnels

The twin bored tunnels connecting each station along the line will be constructed using mechanized tunnel boring machines (TBM's) which continuously support the ground during the tunneling operation. A typical TBM is shown in Figure IV-7. At the rear of these machines are tunnel liner erection devices that erect the precast segments that make up the permanent lining to the tunnels in the form of rings of precast concrete between 3 ft. and 4 ft. wide and approximately 18'-6" internal diameter. These rings serve to carry the earth and rock loads and to prevent groundwater from entering the tunnels and causing corrosion damage to the trains and fixed electrical/mechanical systems within the tunnels.

The tunnel boring machines (TBMs) will be placed in the ground generally at station or crossover structure excavations and driven to the next station or crossover using the previously placed tunnel liner rings to thrust off. When the TBM reaches the next station or crossover the machines will be skidded through the station excavation to recommence their construction of the next section of tunnel. Alternatively, the construction contractor may elect to lift the machines out using heavy mobile cranes and replace them at the other end of the station excavation, in order to avoid interfering with the construction of the station.

A tunnel staging site will be required at the starting point of each tunnel drive for tunnel liner storage; spoil removal, storage and loading facilities; and construction personnel facilities and offices. These sites may be combined with the station staging sites but will



CLOSED FACE TUNNEL BORER FLOOD DOORS IN THE FULLY OPEN POSITION

FIGURE IV-7

necessitate 2,500 to 5,000 square yards in area. They may be located in the excavations for the crossovers or on adjacent land leased temporarily for the purpose.

Upon completion of tunnel excavation and lining the cross-passages between the twin tunnels will be constructed by hand mining methods from openings formed in the tunnel liners. In addition, tunnel openings to ventilation shafts and low-point drainage sumps will be constructed.

Following these activities, first stage track bed construction will be carried out, together with the construction of an emergency evacuation walkway along the side of each tunnel to provide a safe evacuation route for passengers clear of the trainways.

2. Crossovers and Pocket Tracks

The crossover and pocket track structures are generally located immediately adjacent to stations and will be constructed, by cut-and-cover methods like the stations. Accordingly, all the design and construction requirements that are applicable to the station will be applicable to the crossovers and pocket tracks.

Crossover structures are approximately 450 ft. long, pocket tracks are approximately 1,100 ft. long, both consist of a concrete box approximately 60 ft. wide. At several locations traction power substations will be located on top of these structures since a considerable amount of underground space is available between the top of the crossover boxes and the ground surface.

3. Line Ventilation Shafts

Between certain stations on the line cut-and-cover ventilation shafts will be constructed to house ventilation fans used for extracting hot air from the tunnels. These shafts are generally required on sections of the line more than a mile between stations such as, between the North Hollywood and Universal City Stations.

Two types of shaft will be constructed; the first for tunnels less than 50 feet of cover; and the second for tunnels with more than 50 feet of cover.

The first type of shaft consists of a 50 feet wide three-cell horizontal concrete box 20 feet high joining openings in the top of the tunnels to a vertical shaft penetrating the ground in a convenient off-street location. Three ventilation fans and their control equipment are housed in this horizontal concrete box.

The second type of shaft is used when the tunnels exceed 50 feet in depth such as beneath the Santa Monica Mountains. Here a 20 feet diameter shaft will be sunk from the ground surface down to openings in the side of the tunnels. This type of shaft could be excavated from the bottom up using a raise bore drill so that all the excavated material is removed from the tunnels below, rather than from the shaft top. This would significantly reduce the impact of construction around the shaft top. The fans are then housed in a fan house at the top of the shaft just below ground level.

V. IMPLEMENTATION

V. IMPLEMENTATION

A. DESIGN COMPLETION

Upon completion of Preliminary Engineering, it is expected that the design of all fixed facilities will be approximately 30 percent complete. During the next phase of the project, "Continuing Preliminary Engineering," design work will be completed to the 50% level for most facilities and to 85% for some. Upon completion of the Environmental Impact Statement and approval by the funding authorities, a "Final Design" phase will complete the designs, ready for construction bidding. The goal of Preliminary Engineering is to define all elements of the Project and develop realistic cost estimates. Cost estimates will be presented in Milestone 11. The station and alignment plans that will be represented and referenced in the Final Draft of this report constitute the "General Plans" for fixed facilities and will guide the architects and engineers who will be further developing these designs during the next phase of the project.

SCRTD is in the process of selecting qualified architectural and engineering firms for each of the Continuing Preliminary Engineering design units. These design units have been determined based on the analysis of a number of factors such as:

- o Maximizing use of required expensive construction equipment such as Tunnel Boring Machines.
- o Planning design units to coincide with construction units.
- o Arranging scheduling and phasing to reduce total design time.
- o Encouraging wider competition by qualified firms for design work.
- o Providing manageable scopes of work.

In some cases design units may consist of a station only or a line segment only; in other cases a design unit will have both station and line elements. The objective of the Continuing Preliminary Engineering work will be to bring the design work on 6 stations and 2 tunnel segments from 30% complete to 85% complete. And, for the remaining 10 stations and 5 tunnel segments, to bring the design work from 30% complete to 50% complete. Figure V-1 lists and illustrates the design units.

B. CONSTRUCTION

When the design of a particular phase has been completed and all the contract drawings, specifications and quantities produced, the individual contracts will be offered to qualified and experienced contractors to bid on. The lowest bids fulfilling all the technical, financial, and other requirements of the SCRTD will be accepted and at the earliest possible time the successful contractors will be given permission to proceed with the construction.

The entire Metro Rail Project is divided into sixteen separate construction contracts. Eight contracts consist of the construction of single stations; two contracts consist of the construction of single lengths of twin-bore tunnel and five contracts consist of one or two stations together with connecting lengths of twin-bore tunnel. The remaining contract consists of the main storage yards and the connecting tunnels to Union Station.

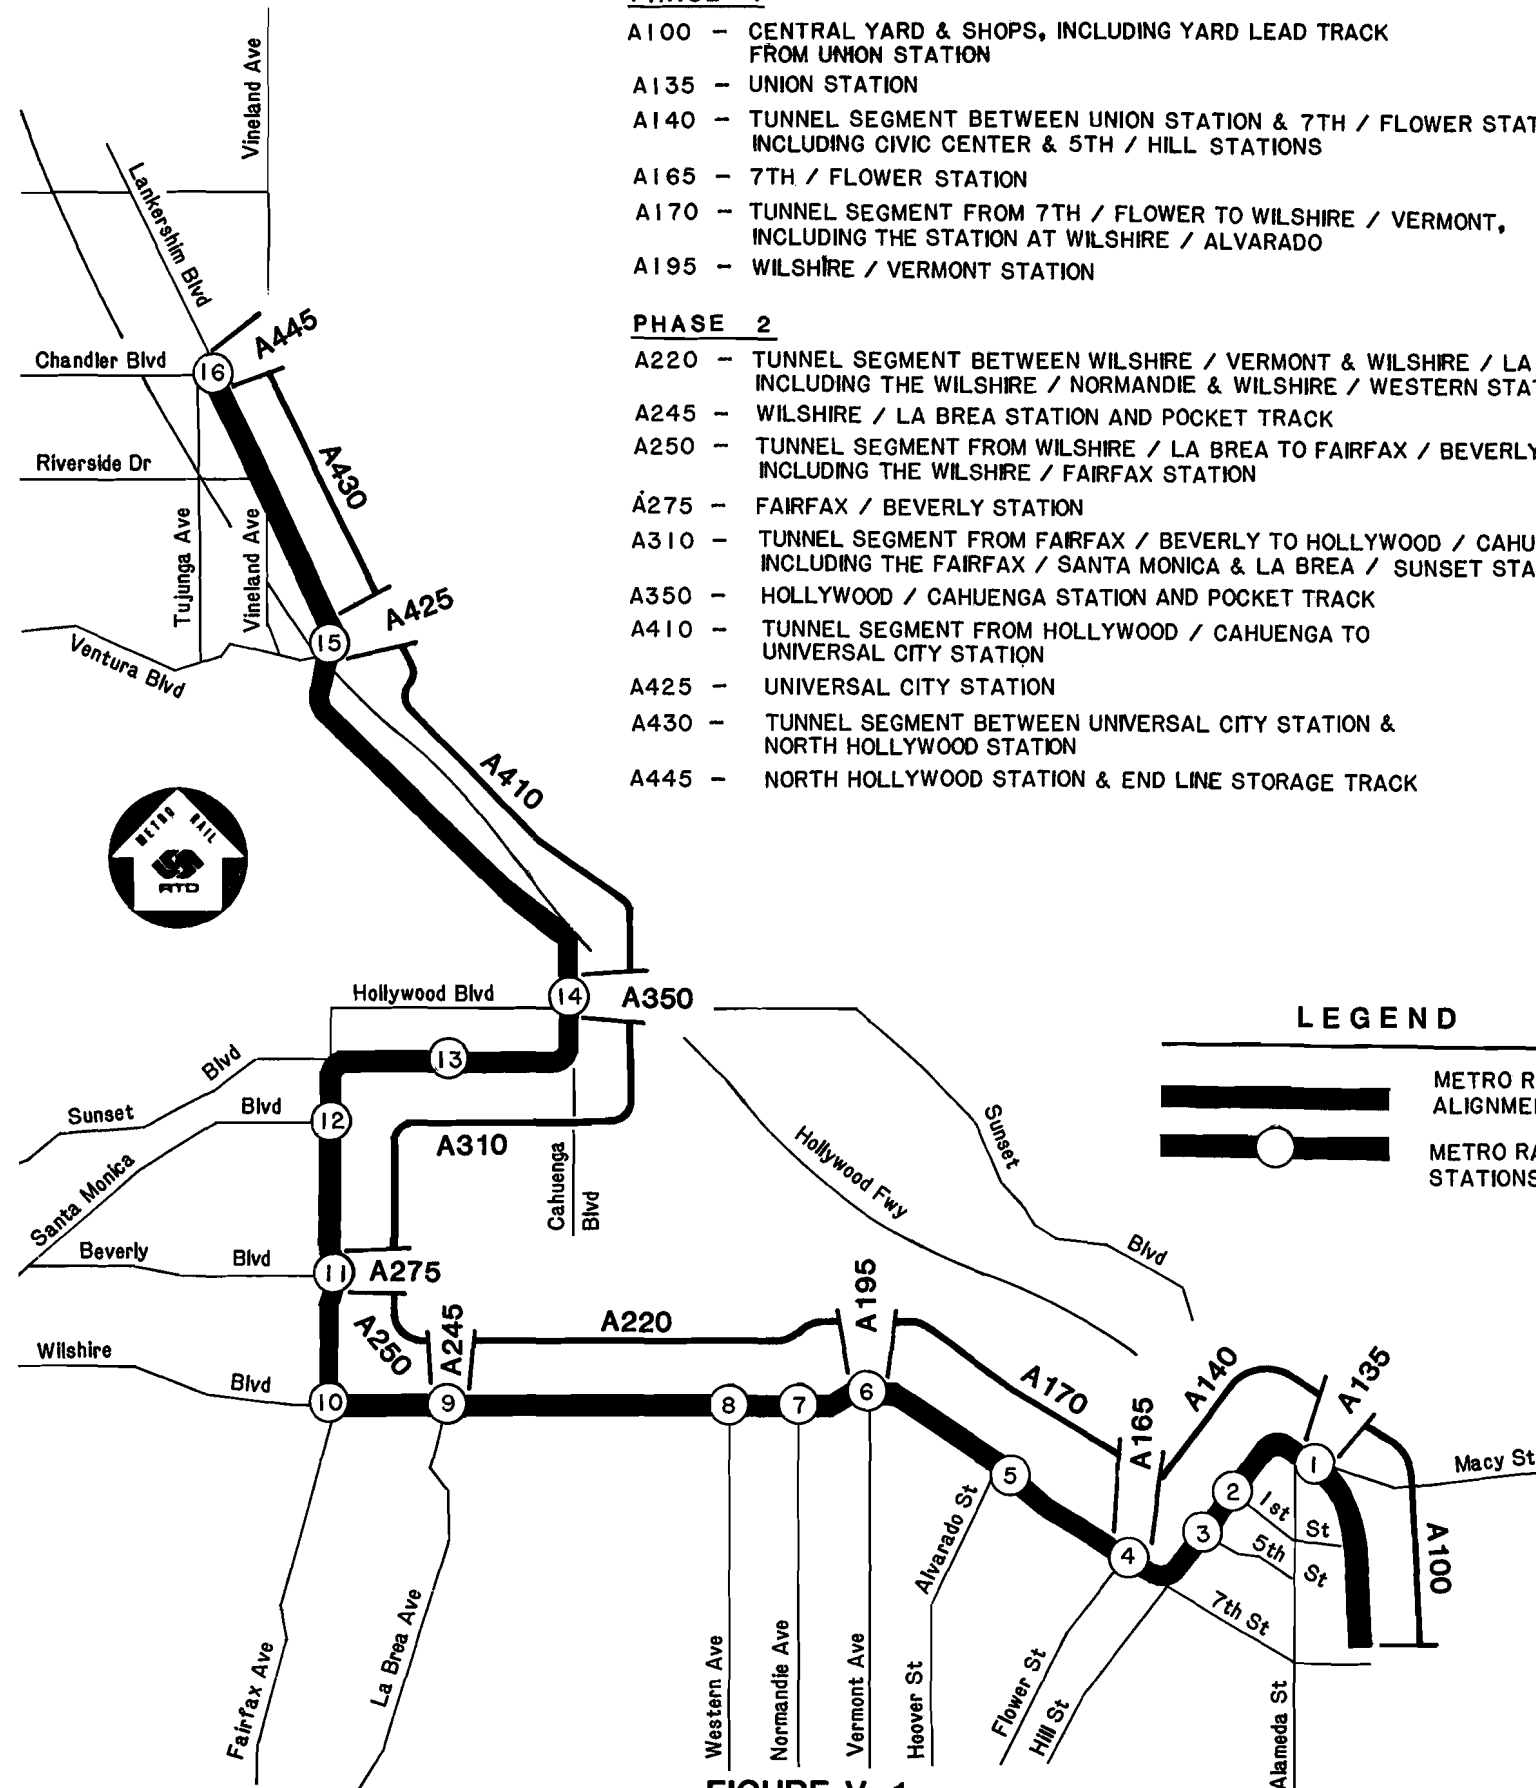
The duration of each of these contracts conforms to the overall project schedule which provides for four phase openings along the line covering an eighteen month period.

C. SCHEDULE

The schedule for completion of the design and construction of the project is shown in Figure V-2.



Southern California Rapid Transit District Metro Rail Project DESIGN UNITS



PHASE 1

- A100 - CENTRAL YARD & SHOPS, INCLUDING YARD LEAD TRACK FROM UNION STATION
- A135 - UNION STATION
- A140 - TUNNEL SEGMENT BETWEEN UNION STATION & 7TH / FLOWER STATION, INCLUDING CIVIC CENTER & 5TH / HILL STATIONS
- A165 - 7TH / FLOWER STATION
- A170 - TUNNEL SEGMENT FROM 7TH / FLOWER TO WILSHIRE / VERMONT, INCLUDING THE STATION AT WILSHIRE / ALVARADO
- A195 - WILSHIRE / VERMONT STATION

PHASE 2

- A220 - TUNNEL SEGMENT BETWEEN WILSHIRE / VERMONT & WILSHIRE / LA BREA, INCLUDING THE WILSHIRE / NORMANDIE & WILSHIRE / WESTERN STATIONS
- A245 - WILSHIRE / LA BREA STATION AND POCKET TRACK
- A250 - TUNNEL SEGMENT FROM WILSHIRE / LA BREA TO FAIRFAX / BEVERLY, INCLUDING THE WILSHIRE / FAIRFAX STATION
- A275 - FAIRFAX / BEVERLY STATION
- A310 - TUNNEL SEGMENT FROM FAIRFAX / BEVERLY TO HOLLYWOOD / CAHUENGA, INCLUDING THE FAIRFAX / SANTA MONICA & LA BREA / SUNSET STATIONS
- A350 - HOLLYWOOD / CAHUENGA STATION AND POCKET TRACK
- A410 - TUNNEL SEGMENT FROM HOLLYWOOD / CAHUENGA TO UNIVERSAL CITY STATION
- A425 - UNIVERSAL CITY STATION
- A430 - TUNNEL SEGMENT BETWEEN UNIVERSAL CITY STATION & NORTH HOLLYWOOD STATION
- A445 - NORTH HOLLYWOOD STATION & END LINE STORAGE TRACK

LEGEND

- METRO RAIL ALIGNMENT
- METRO RAIL STATIONS

FIGURE V-1

METRO RAIL PROJECT-IMPLEMENTATION SCHEDULE (NORMAL)

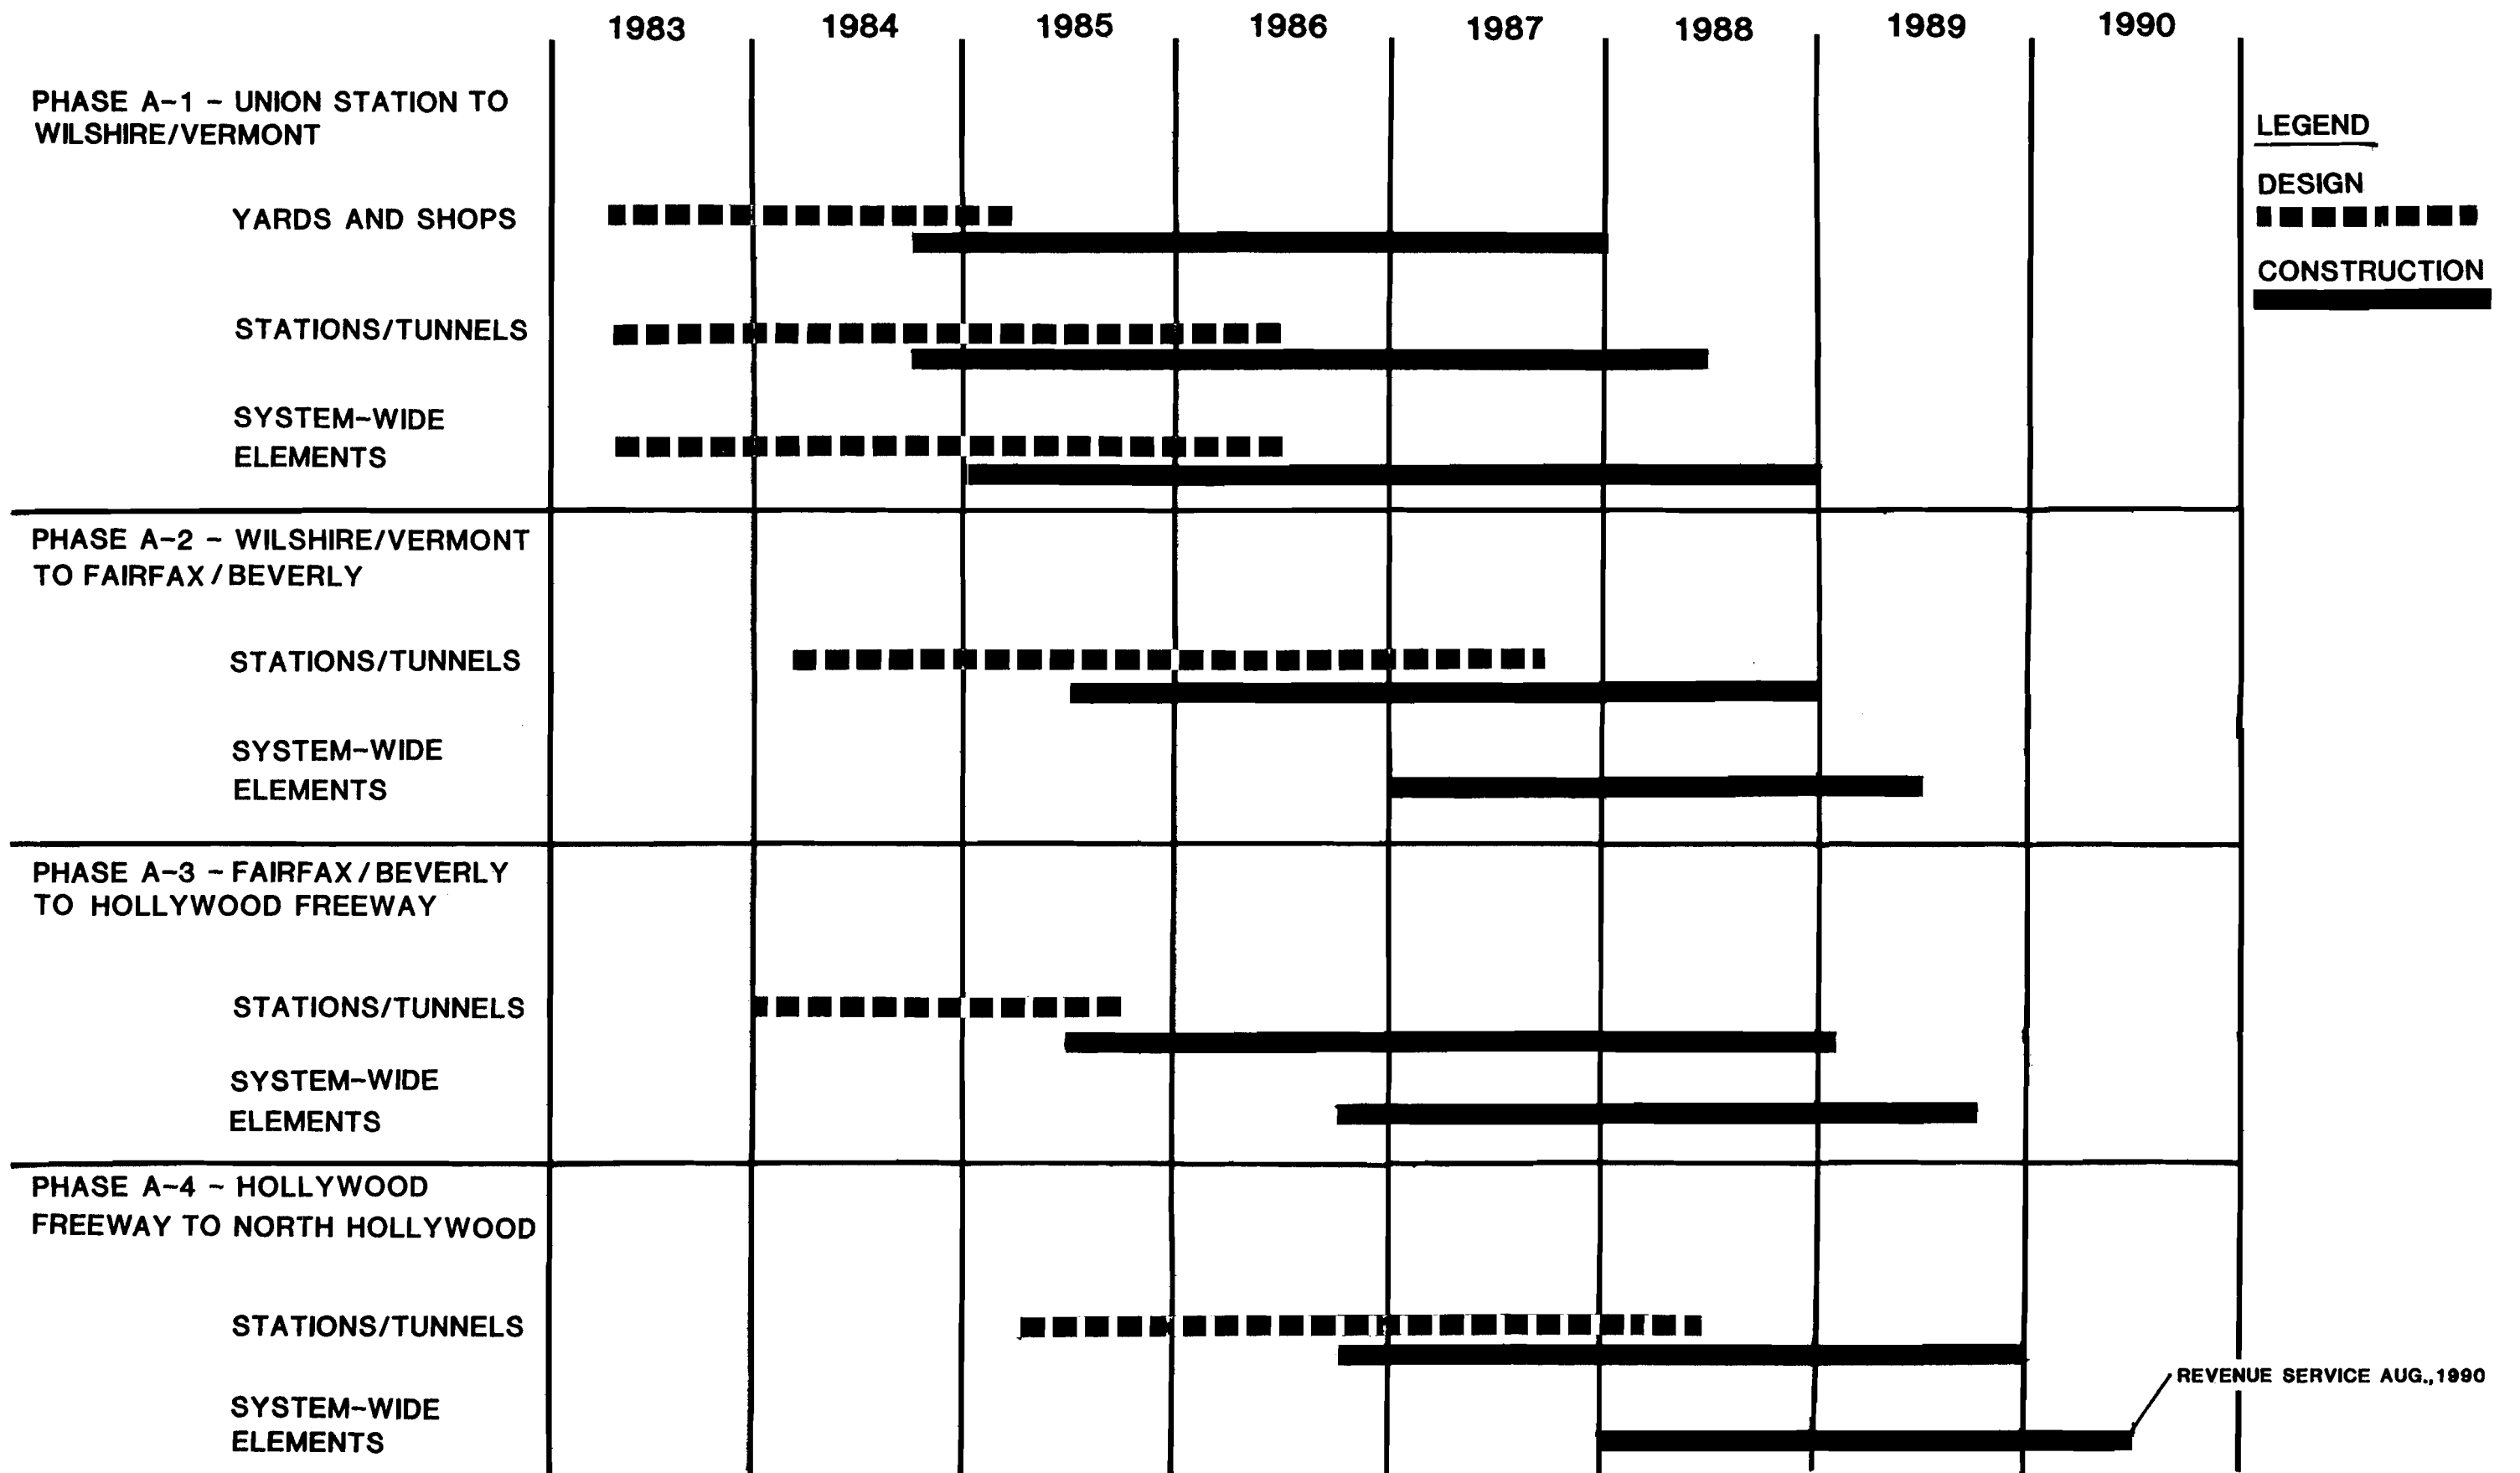


FIGURE V-2

APPENDIX A

APPENDIX A

MILESTONE 10

RESPONSE TO QUESTIONS AT BRIEFING SESSION
FOR ELECTED OFFICIALS ON 2/23/83

PUBLIC OFFICIALS (cont'd)

1. Q. What is the RTD rationale for deferring construction of parking structures?
A. To reduce the initial capital cost of the Project.
2. Q. Why do you have a preference for off-street station entrances?
A. They offer potential for joint development with private interests, and do not constrict sidewalk and street circulation space.
3. Q. Are you coordinating with your planning department the bus bay needs for the Wilshire/Fairfax (Museum) Station? How many bus routes do you have coming into this station? Can "free body" transfer mode be employed between bus and Metro Rail?
A. Bus bay needs are being closely coordinated with the RTD Planning Department. For bus route information, please refer to Milestone 9. "Free body" transfer between bus and Metro Rail is being studied, with a decision to be made at or prior to Milestone 12. It has been found that few stations lend themselves to such a provision without substantial increased cost.
4. Q. Is RTD actively seeking joint development activity for the Museum Station?
A. Yes. Joint development is particularly desirable at the Wilshire/Fairfax (Museum) Station because of the potential for air rights development over bus and parking facilities.
5. Q. Why do you have single entrances to stations? Your switching provisions are ample, more than adequate for the proposed construction and costly. Explain why you choose to have this disparity in expenditure for switching instead of station entrances?
A. Numbers of initial station entrances have been determined on the basis of projected passenger volumes. Most stations have provisions for the addition of future entrances into "knock-out" panels at the mezzanine. In the case of cross-overs and pocket tracks, such provisions can not be deferred and must be provided initially.

6. Q. Where is your accommodation for the elderly and handicapped ridership if you only install upward escalators?
A. The elderly and handicapped ridership will be accommodated on elevators connecting to all levels of the station.
7. Q. Does your station design at Hollywood/Cahuenga accommodate the addition of an ICTS extension?
A. An ITCS extension at the Hollywood/Cahuenga Station can be accommodated with the present station design.
8. Q. What about the storage yard in North Hollywood?
A. The storage yard in North Hollywood has been replaced by tail tracks all in subway extending north beyond the station.
9. Q. Where and when will RTD obtain the money to acquire land at Union Station?
A. CalTrans and the City of Los Angeles are currently in the process of acquiring Union Station using a combination of state and local funds. Should the District be required to purchase land at Union Station in the event the current acquisition is not realized, purchase would probably begin soon after approval of federal funding for project implementation.
10. Q. Will you make a presentation on the yard and maintenance facility?
A. The yard and maintenance facility were presented at the Central Business District sector meeting.
11. Q. How long will the tail tracks be at North Hollywood? Do they designate any future extension orientation?
A. The North Hollywood tail tracks will be approximately 500 feet long. No future extension orientation is designated.
12. Q. Why aren't your station characteristics more exciting?
A. Station design at the Preliminary Engineering stage deliberately avoids the final configuration of public spaces, and possible joint development arrangements. These design aspects will be addressed in the succeeding design phase.

PUBLIC OFFICIALS (cont'd)

13. Q. Have you made an invitation to the Art Community for art in the stations?

A. Artwork in the stations is addressed in the Draft Milestone 10 report. The Art Community will be requested to participate in the artwork program.

14. Q. What are the operational cost aspects of additional entrances?

A. When additional entrances are provided into a mezzanine already planned, operational costs are relatively minor. If a new entrance requires an additional mezzanine, or substantial enlargement of the present mezzanine, operational costs increase. For example, an additional station agent may be required.

Questions/Answers from the Preliminary Draft
Round 1 Presentation Meetings on
Milestone 10

CENTRAL BUSINESS DISTRICT SECTOR

1. Q. Can a walkway be built from Bunker Hill to the Metro Rail Line?
A. Yes, such a connection is feasible, and could be part of the proposed California Plaza Project connecting to a station entrance at Fourth and Hill Streets. It is not included as part of the Metro Rail Project.
2. Q. Will people be able to transfer from the El Monte Busway to Metro Rail?
A. The extension to the Busway proposed by CalTrans has a stop near Alameda Street that could provide a connection to Metro Rail. The preferred Union Station scheme in Milestone 10 indicates a more direct connection to Metro Rail via a looped bus facility near the station entrance.
3. Q. Why was the alignment changed from Broadway to Hill Street?
A. The change was made because: Hill Street better serves the west side of the CBD while still providing a high level of service to Broadway and Spring Streets; it provides better access to the Music Center and County governmental facilities; it provides better joint development opportunities.
4. Q. Why aren't you doing more "self-financing" development at Union Station and other downtown stations?
A. Joint development, contributing to "self-financing", is an evolving process at our stations. We are working closely with other agencies and developers and will have several related agreements in the near future.
5. Q. Are stations being built to accommodate six or eight-car trains?
A. Station platforms are being built to accommodate six 75-foot long cars per train, for a total length of 450 feet.
6. Q. Will there be a joint development parking structure at Union Station?
A. Parking structures at all stations are being deferred. When constructed, joint development will be encouraged. Such development could implement this additional parking at an earlier date than normally planned.

CBD (cont'd)

7. Q. Will there be an RTD real estate manager for the project?
A. Yes.
8. Q. How long will streets be disrupted by construction?
A. Disruption over tunnels will not occur. At stations, approximately one-half of the normal traffic flow will be disrupted initially for about four months. After that period, traffic can proceed, in most cases, at near normal rates, with occasional disruption. Station construction will take approximately 2-1/2 years.
9. Q. Are you documenting projected station-by-station disruption?
A. The EIS/EIR will list the disruptions at those locations where disruption occurs.
10. Q. Is RTD working with the City to mitigate negative impacts on traffic?
A. Yes. The Los Angeles Department of Transportation is under contract with the District for traffic analysis and other transportation-related matters.
11. Q. How can developers affect the design of stations?
A. The location, orientation, and size of station entrances may be affected if integrated with joint development. Additional connections to the free ware of station mezzanines from adjacent structures may require modifications to the station design, or provisions for future incorporation.
12. Q. What is the difference between manual and automatic train operation?
A. Manual operation is done by the train operator - starting or stopping the train, opening doors, closing doors and maintaining the correct safe speed. These same functions can also be done by electronic and electrical equipment, which is called automatic operation.

A description of our planned train control system can be found in the Milestone 8 report, Systems and Systems Analysis.
13. Q. Will power come from overhead or a third rail?
A. Our design contemplates using a third rail to supply power to the trains.

CBD (cont'd)

14. Q. What are the design specifics and criteria for bicycle storage?
- A. Bicycle storage will be accommodated in the form of lockers. The number, location, and criteria for these lockers will be coordinated with the Mayor's Bicycle Advisory Committee.
15. Q. Shouldn't sidewalks be enlarged at Wilshire/Fairfax where bus turnarounds are being planned?
- A. Because the bus facilities at this station are being provided off-street, enlargement of sidewalks along Wilshire for bus patron circulation should not be required.
16. Q. How are you planning for accidents like the BART tunnel fire?
- A. We have an extensive fire/life safety program designed to deal with emergencies such as BART tunnel fire. Detailed information on this program can be found in the Milestone 7 Report, Safety, Security and Systems Assurance.
17. Q. What is a traction power substation?
- A. A traction power substation is the set of electrical equipment that takes an alternating current from the local electrical utility companies and converts it to direct current which is needed for power to the trains.
18. Q. Will there be special provisions at Fifth/Hill station for bus transfers to Metro Rail?
- A. No special provisions are planned.
19. Q. Will there be special bus lanes on Fifth/Hill Streets
- A. Such lanes are not presently planned.
20. Q. What is the total cost for the Starter Line?
- A. This information will be made available in Milestone 11 - Preliminary Cost Estimate.

CBD (cont'd)

21. Q. What happens to the project if not enough dollars can be secured to build the system?
- A. Several options are possible: A portion of the system could be built (the alignment and stations from Union Station through Fairfax/Beverly Station has been identified as A Minimum Operable Segment); the construction schedule could be extended, if the rate of funds is not sufficient; or the project could be deferred until funds are secured.
22. Q. How do you propose to make Metro Rail safe?
- A. Safety is a paramount concern to us and we have established an extensive safety program to make our system safe. Details of this program can be found in the Milestone Report, Safety, Fire/Life Safety, Security and System Assurance.
23. Q. Will there be advertising on Metro Rail cars? What about in the stations?
- A. No policy has been established on advertising, either in the stations or in the cars. This matter will be brought to the SCRFD Board of Directors for their consideration at a later stage in the design of the system.
24. Q. Why aren't there any pocket tracts or crossover tracks between Union Station and Seventh and Flower? What happens when a train becomes disabled in this area of the system?
- A. Studies reveal that the operations of the Metro would only be slightly inconvenienced by the lack of a crossover or pocket tract in this area.
25. Q. How will my building at the northwest corner of Fifth and Hill be impacted by construction?
- A. An entrance into the building adjacent to Fifth Street is planned. The arrangement of this entrance, will, of course, be coordinated with you.
26. Q. How will you be able to assess the structural impact of construction of buildings at Fifth and Hill? There are no building plans available.
- a. At present, what is visible offers no resistance to assessing the structural impact. During final design, a thorough investigation will be made to plan for the required construction.

WILSHIRE SECTOR

1. Q. Do you have a backup/contingency schedule for implementation of the system? What is the minimum operable segment of the transit line that can be operated?

A. The Metro Rail Project has both "normal" and "accelerated" schedules for final design and construction. Since we are working to the accelerated schedule, the other constitutes a backup or contingency schedule. The ultimate schedule will depend on the rate of availability of federal funding, and the schedule will be revised accordingly as soon as the federal commitment is known.

The minimum segment of the line that can be operated as currently designed is that from Union Station to Wilshire/Alvarado. The Union Station end is needed for access to the yards and shops, and Alvarado is the first station after Union Station equipped with a crossover to permit turnback of trains, bringing together experts in various disciplines from other agencies to review Metro Rail design development and provide advice based on their experience with their own systems. A total of eleven Peer Reviews have been held on specific system elements, plus two on the overall Preliminary Engineering programs.

2. Q. Will commercial development only be on the outside of the station?

A. That is essentially correct. Connections from private development into the station mezzanine free area will be permitted and encouraged, but no commercial or retail activity will be allowed within the station proper.

3. Q. What provisions are being made to make the stations secure from crime?

A. Stations will be designed to minimize security/crime problems. CCTV coverage and personnel surveillance will be provided throughout the station and its entrances. For more information, please see Milestone 7 - Safety, Security and System Assurance Plan.

4. Q. Are patronage figures based on existing commercial conditions or projected development as associated with Metro Rail?

A. Projected development has been considered in the patronage figures. For additional information, please see Milestone 9 - Supporting Services Plan.

WILSHIRE SECTOR (cont'd)

5. Q. Will there be both express and local service on Metro Rail?

A. Present operational plans call for a stop at every station, and results in a total trip time from North Hollywood to Union Station of 28-32 minutes. For more details, please see Milestone 8 - Subsystem/System Configuration.

6. Q. What will be the fare to ride Metro Rail?

A. Metro Rail fares will be set prior to the date of operation, and will be influenced by a number of factors including bus fares at the time, funding availability, cost and inflation factors, etc.

7. Q. Why isn't Crenshaw shown on your alignment map? The street, not to mention a station indication, doesn't even appear.

A. The Crenshaw Station is considered an optional station at this time and will be so indicated in the Draft Report for Milestone 10.

8. Q. When will all station location be finalized?

A. With the exception of the Hollywood Bowl and Crenshaw Optional Stations, all station locations were set with the conclusion of Milestone 4 - Station Location Alternatives, in December 1982.

9. Q. The stations should have adequate signage.

A. A complete signage and related graphics program is currently underway. Results of this program will be incorporated into the System Design Criteria as part of Milestone 12.

10. Q. What has been media reaction to the Metro Rail Project?

A. From a position that was mostly indifferent, media reaction has become increasingly positive as the funding and momentum have developed. Recent coverage of the first set of Milestone 10 public meetings attests to this fact.

11. Q. What percentage of traffic will Metro Rail take off the streets and highways in this area?

A. A detailed answer to this question is available in Milestone 9 - Supporting Services Plan.

WILSHIRE SECTOR (cont'd)

12. Q. Is there a provision for barrier-free transfer buses and Metro Rail stations?
- A. There currently is not. Study is continuing on the question of barrier-free bus/rail transfer and will be concluded in Milestone 12 - Preliminary Engineering System Plan. With few exceptions, implementation of such a program would require substantial capital cost additions at the stations.
13. Q. I've noted the Metro Rail signs in the city. Where has the \$38 million in preliminary engineering been spent? Consultant work?
- A. The \$38 million will have been spent on consultant work and completes Preliminary Engineering. Included is the work of the general consultant consortium and a host of special consultants.
14. Q. How many consulting firms are contracted with RTD's Metro Rail Project?
- A. Five firms have performed general consulting services and forty-one firms have performed varying amounts of special consulting services. The City and County of Los Angeles are also under contract for the Metro Rail Project.
15. Q. How much noise from the trains will be audible on the surface?
- A. This will vary somewhat with the depth of the line, but at most locations, noise should be inaudible.
16. Q. How much area will be required to construct the Wilshire/Fairfax and La Brea Stations? Will construction take place in phases or simultaneously?
- A. Construction of the stations will take place mostly within the area of the streets; however at the Wilshire/Fairfax Station, an area that is 250' wide between Spaulding and Curson on the south side of Wilshire, will be utilized for construction of a bus terminal and surface parking for 250 cars.

WILSHIRE (cont'd)

17. Q. Does Metro Rail route cross any major earthquake faults? What mitigation efforts have you made?
- A. The Metro Rail Project crosses a number of inactive and potentially active faults. These faults have been identified and categorized with respect to potential fault rupture. A study is underway with California Institute of Technology to develop a physical and analytical model to determine design measures which could lessen the potential of damage on the tunnel resulting from fault movement.
18. Q. How much disruption is caused by construction of vent shafts and structures? What is actually visible at the surface when completed? What kind of noise does this structure produce?
- A. It is estimated that 5 vent fan structures will be required at locations other than at stations. Two in the Santa Monica Mountains and 3 within street rights-of-way. Those in the streets will be constructed by cut-and-cover methods, and some disruption to traffic will occur at those locations. At the surface, it will be necessary to construct a minimum of 3 vents at each location. These vents may take the form of grating in the sidewalk areas or vertical structures above grade and off the street. These vertical structures will be approximately 10'x20' in size.
- The fans are to be equipped with sound attenuators (silencers) both upstream and downstream of the flow through the fans. The fans are for emergency purposes only and would be operated intermittently only for testing.
19. Q. Where are the vent structures proposed along Wilshire Boulevard?
- A. Vents are incorporated in the structures at each station. In addition, one vent will be in Wilshire Boulevard in the proximity of Wilton Avenue.
20. Q. What are RTD's changes for implementing the accelerated construction schedule?
- A. The major variable in implementing the accelerated construction schedule is of course funding. Present indications appear favorable regarding future funding acquisition.

WILSHIRE (cont'd)

21. Q. Will there be clocks in the stations, and will the train arrivals be announced?

A. Clocks are not presently planned in the stations. Announcement of train arrivals is currently being studied, as part of the signage, and communications programs. Results will be available as part of Milestone 12 - Preliminary Engineering System Plan.

22. Q. What kinds of fire protection measures have been planned for Metro Rail?

A. A comprehensive program for fire safety is being conducted. It is described in detail in the Milestone 7 report on Safety, Security and System Assurance Plan.

23. Q. When will the groundbreaking ceremony be?

A. The first construction contracts should begin work in late 1984. The exact time of any ceremony will be determined at a later date.

24. Q. At what point do you start negotiations with affected property owners?

A. Negotiations with some property owners and developers regarding joint development are presently underway. Several agreements for such development, subject to Final Design and Construction approval and funding of the Project, are expected shortly. Negotiations for property acquisition will not take place until funding for such acquisition is available.

25. Q. What type of fare system will you have, tokens? Tickets?

A. The configuration of the fare system is being determined. Results will be available in Milestone 12 - Preliminary Engineering System Plan.

26. Q. Why are you skimping on your entrances? Have you done adequate research that you are satisfied with just one entrance at most of the stations? How will this impact traffic and pedestrian flow in station areas?

A. Entrances to subway stations are expensive. At stations with low projected patronage levels, one entrance satisfies all requirements except that for emergency exiting to additional surface points. Knock-out panels will be provided at most stations to accommodate future entrances, if required.

WILSHIRE SECTOR (cont'd)

27. Q. Is there a fixed percentage of monies allotted for art in the stations?

A. The amount for art allocations in the stations is described in Chapter II-A of the Milestone 10 Draft Report.

28. Q. Will there be special ramps for the handicapped and wheelchair patrons?

A. Ramps for such low rise elements as street curbs at stations will be provided. Ramps between station levels would be very long and would require a great deal of space. Accordingly, elevators will be the method of access between levels for handicapped and elderly patrons.

29. Q. Will all stations be built by cut-and-cover method?

A. Yes.

FAIRFAX SECTOR

1. Q. Everyone wants a Hollywood Bowl Station.
A. Reaction to a Hollywood Bowl Station is mixed. A determination on this issue will be made in Milestone 9 - Supporting Services Plan.
2. Q. Wilshire/Fairfax Station is not convenient to bus riders. The Wilshire/Fairfax Station as proposed at Curson is not convenient to bus riders. It should be located under the May Company at the Fairfax intersection.
A. The present station location was fixed in Milestone 3 - Route Alignment Alternatives and Milestone 4 - Station Location Alternatives, as determined by the RTD Board of Directors in December 1982.
3. Q. Will drilling be felt at the surface?
A. The sensation will be no more than that felt when a truck or bus passes by while you are standing on a nearby sidewalk.
4. Q. Are there emergency exits between stations?
A. We plan to have cross-passages between the twin bores of the tunnels at a spacing of not more than about 750 feet. In an emergency where passenger evacuation is necessary, the passengers would be directed to use the nearest cross-passage to get to the adjacent tunnel which is considered a place of safe refuge. They could then be loaded onto assure train in that tunnel or if it is a short distance to a station, could walk out of the tunnel. Tunnels will have emergency walkways and emergency lighting.
5. Q. Where are the vent shafts located in the Hollywood alignment?
A. Vent shafts in the immediate Hollywood area are located at the ends of stations. There are two vent shafts in the line between the Hollywood/Cahuenga Station and the Universal City Station. The locations of these vents are determined in the drawings for Chapter III-A of the Milestone 10 Draft Report.

FAIRFAX (cont'd)

6. Q. What guarantee is there that sufficient funds are available to complete the Metro Rail system?
A. There is no guarantee that all required funds will be available. Present indications are favorable that the Project will be funded.
7. Q. How will you control runaway trains?
A. We do not anticipate having runaway trains. Speed of the trains will be controlled by fail-safe equipment. This equipment is designed so that all failures lower the speed or stop the train.

A description of this equipment, called automatic train protection, can be found in the Milestone 8 Report - Systems and Subsystems.
8. Q. Is there already a tunnel under Wilshire Boulevard?
A. No. The existing tunnel used by the Pacific Electric under Bunker Hill is not in Wilshire and not where it could be utilized by Metro Rail.
9. Q. Won't a station at Wilshire/Fairfax increase parking and traffic problems?
A. Parking at this station is not expected to significantly increase traffic congestion. Traffic mitigation measures are being closely coordinated with the City of Los Angeles Department of Transportation. On an overall system basis, increases in traffic due to station parking will be more than offset by the reduction in auto trips due to Metro Rail.
10. Q. Will construction equipment be placed on surrounding residential areas?
A. It is planned to provide construction areas within the limits of the construction. Use of vacant lots in the vicinity of the construction to "store" equipment or supplies is possible within the limits of legal restrictions.
11. Q. How many residents will be displaced?
A. Displacements are described in the Draft Environmental Impact Statement which will be available to the public in April.
12. Q. Aren't construction funds approved yet?
A. Construction funding will not be available until approval of the Environmental Impact Statement and the federal grant application.

FAIRFAX (cont'd)

13. Q. Who has final say on joint development activities?
- A. Agreements are being developed between the various agencies that may be involved in joint development activities. These include the SCRTD, and the City and County of Los Angeles.
14. Q. How will stations accommodate bicycles?
- A. Bicycles will be accommodated at most stations, except in the Central Business District. Lockers will be provided at the surface, as close to a station entrance as possible.
15. Q. How will the buses actually access Metro Rail stations?
- A. At most stations, access will be in the form of street pick-up/drop-off areas adjacent to station entrances, and will include curb-cuts in some cases. At Union Station, Wilshire/Crenshaw (if provided), Wilshire/Fairfax, Hillywood/Cahuenga, and Universal City, off-street bus facilities will be provided. In most cases, these off-street terminals will incorporate station entrances as part of the facility.
16. Q. Parking at the Fairfax stations will be chaotic. Are buses going to feed the system?
- A. Yes. A major bus terminal located off-street south of Wilshire will provide turnback capability for the majority of buses operating west of Fairfax. Traffic impacts will be coordinated with the IADOT.
17. Q. What will deter non-transit users from using Metro Rail parking lots?
- A. Metro Rail park-ride lots will fill at a time when most non-transit users will not be present. Where mixed-use parking difficulties arise, control measures may be required. These could include making payment provisions convenient to Metro Rail users but at location inconvenient for other users, or making parking payments in the station paid areas thus requiring a Metro Rail ticket purchase.
18. Q. How definite are station locations?
- A. Milestone 4 established the station locations, and except for a minimum shift in direction along the alignment, they are definite.
19. Q. How can I tell if my property is affected by station facilities.
- A. If it appears that your property may be affected by station facilities, please contact the RTD Community Relations Staff who will put you in touch with an appropriate Metro Rail person. As the designs progress, we will be contacting many of the property owners involved. In all cases, property owners will be notified well in advance of any required property actions.

FAIRFAX (cont'd)

20. Q. What is the proposed fare structure?
- A. This is being presently determined. Results will be determined in Milestone 12 - Preliminary Engineering System Plan.
21. Q. How many cars per train will be necessary during peak rush hours?
- A. Six cars per train will be required during peak hours. The basis for this is described in the Preliminary Operating Plan section of Milestone 1 - Preliminary System Definition and Operating Plan.
22. Q. Is a street affected by station construction completely closed during the construction period?
- A. Traffic can be maintained on half the street for the first four months of construction, and on all or most of the street for the remainder of the construction period.
23. Q. How far along is the Houston Metro in developing its system? Is Metro Rail competing with them?
- A. The Houston Metro is in approximately the same position as Metro Rail. We are indeed in competition with Houston for funds.
24. Q. Is Houston more densely populated than Los Angeles?
- A. Houston has only a fraction of the urbanized area Los Angeles density: 2300 persons per square mile vs. 5200 persons per square mile.
25. Q. How deep will you be tunneling in the Wilshire/Fairfax area?
- A. Tunneling will typically be at a depth of 30-40 feet to top of tunnel.
26. Q. How long will the ride take from end to end on Metro Rail?
- A. The ride from end to end on Metro Rail will require approximately 31 minutes. Approximate travel time between all Metro Rail stations are given in Table III-3 of Milestone 1 - Preliminary System Definition and Operating Plan.
27. Q. What's the maximum speed of trains?
- A. The maximum speed capability of the trains will be over 70 mph. However, the train control system will be designed to restrict speeds to safe limits for each particular section of track. Speed restrictions also will be imposed as appropriate on a segment-by-segment basis to avoid unproductive consumption of energy and unnecessary heat generation. In no cases will train speed be permitted to exceed 70 mph.

FAIRFAX (cont'd)

28. Q. Would you consider the feasibility of putting a safety rail along the station platforms for safety?

A. Safety rails or platform barriers have been considered. We feel that they are not appropriate, however, because they may cause more severe safety problems than they are supposed to solve.

These barriers would have to operate when a train arrives and, if they should fail, there would be great difficulty in unloading the train. Further, passengers waiting to board the train could try to squeeze past under, or over barriers, creating a severe potential safety hazard.

29. Q. Has there been any preliminary agreement among RTD, City of Los Angeles and the County of Los Angeles regarding security measures for Metro Rail?

A. We have been working with both the Los Angeles City Police Department and the Los Angeles County Sheriff's Department in establishing our Metro Rail security program. A special committee to set down the program requirements has been at work for over a year, already. Details on the security program can be found in the Milestone 7 Report - Safety, Fire/Life Safety, Security and System Assurance.

30. Q. Can the Craft Museum be saved when the Wilshire/Fairfax Station is built? If not, is the museum eligible for relocation assistance?

A. It appears that the Craft Museum site will be occupied by the station. As with all displaced businesses, relocation assistance will be provided.

31. Q. Does RTD support preferential parking?

A. Other than preferential parking for the handicapped, no provisions have been made.

32. Q. Have the station colors been determined yet?

A. Station colors will be determined by the station designer selected for Continuing Preliminary Engineering.

HOLLYWOOD SECTOR

1. Q. Was an alternative station site at Las Palmas and Selma ever considered?
A. Yes. A Las Palmas/Selma Station location was considered during the Alternatives Analysis completed in 1980. It was rejected in favor of the present Hollywood/Cahuenga location, which better serves the Hollywood business area.
2. Q. Will the RTD put station design and location decisions to a popular vote in the districts affected?
A. Station locations have been fixed in Milestone 4, completed in December 1982. Station design decisions will not be put to a popular vote, but will be thoroughly discussed with and influenced by the public.
3. Q. Does the RTD plan to work with the CRA on all joint venture proposals for the project?
A. Final agreements with such agencies as the CRA have not been completed. Certainly in station areas within a CRA project, mutual joint development will take place.
4. Q. How does the RTD plan to account for public money spent and/or funds received in joint ventures?
A. All such funding is a matter of public record, and is accounted for monthly, quarterly, and yearly, in reports which can be made available to the public.
5. Q. Why can't the RTD implement Milestone 6 (Development and Land Use) policies or incorporate them into Milestone 10 discussions?
A. The implementation of Milestone 6 policies is not entirely a unilateral action on RTD's part. Agreements with the other affected agencies are in progress, and will be implemented when complete.
6. Q. How will buses exit the turnaround at the Cahuenga Station during rush hours?
A. A traffic analysis of the Hollywood/Cahuenga Station will be shown as part of the public presentation of the Milestone 10 Draft report.
7. Q. How deep is the subway tunnel in the vicinity of the Cahuenga Station?
A. Subway tunnel depth at the Hollywood/Cahuenga Station is approximately 30 feet at its minimum depth, to the top of the tunnel.

HOLLYWOOD SECTOR (cont'd)

8. Q. How long is the tunnel from Sunset Boulevard to Hollywood Boulevard? What tunneling noise can be anticipated?
A. The tunnel length, including the curve, is approximately 1800 feet. Since top of tunnel depth in this area is 30-35 feet, little if any noise from the tunneling operation should be heard or felt.
9. Q. Where will vent shafts be located?
A. Vent shafts are typically at the ends of stations. Five additional mid-tunnel vents will be located as described in Chapter III-D of the Milestone 10 Draft report.
10. Q. Will there eventually be a general land use plan for station locations?
A. Yes. The Specific Plan to be provided by the City and County of Los Angeles will be supplemented by a Station Area Development Plan.
11. Q. Why isn't parking planned at the Cahuenga Station?
A. Parking in this dense urban area is not encouraged, as is the case in the Central Business District.
12. Q. Why haven't residents within a several-mile radius of the alignment been notified of the project by direct mail?
A. Every reasonable effort is being made to notify property owners and residents in the station areas of all meetings to be held.
13. Q. How do you plan to tunnel in the LaBrea Tar Pits area?
A. In the same manner as other soft-ground tunneling; however, special consideration will be given to materials handling.
14. Q. How deep is the alignment between Cahuenga and Universal City?
A. The depth varies as the surface above the tunnel and is as much as 600 feet and as little as 30 feet above the tunnel top.
15. Q. Why are RTD public hearings scheduled at times inconvenient to working people?
A. Almost all of our meetings are held at night so that they are convenient to most working people.

HOLLYWOOD SECTOR (cont'd)

16. Q. Why not build a Hollywood Bowl Station if deep tunneling is needed anyway?
- A. The decision to add a station at the Hollywood Bowl is not dependent upon depth of tunnel. In fact, a deeper station would increase the cost of the station.
17. Q. How does eminent domain land acquisition affect adjacent parcels?
- A. If eminent domain is required for acquisition of certain parcels, there is no intrinsic effect on adjacent parcels.
18. Q. Why is there parking planned at the Wilshire/Fairfax Station?
- A. Parking at this station is an exception to the parking provisions at other Wilshire stations, and is required to intercept auto trips from the west and south.
19. Q. How real is this project? Will it really happen in Los Angeles?
- A. More than \$120 million is in hand or committed to the Project. The reaction of Congress and the funding agencies appears favorable at this time for completion of required funding.
20. Q. Could a Hollywood Bowl Station be added after the system is constructed?
- A. Such an action is possible, but would be very expensive unless substantial provisions for the station were made initially. This in itself would be expensive.
21. Q. Are feeder buses on Hollywood Boulevard primarily east bound or west bound oriented?
- A. For existing and future bus service requirements, please see Milestone 9 - Supporting Services Plan.
22. Q. Why haven't alignment property owners listed on the tax rolls been directly contacted by the RTD?
- A. All property owners affected by the alignment and stations will be contacted well in advance of any required RTD actions.
23. Q. Why isn't there parking proposed at the Hollywood Stations?
- A. Please see the answer to Hollywood question number 11.

HOLLYWOOD SECTOR (cont'd)

24. Q. How can you say UMTA is against a Hollywood Bowl Station? Have you considered the benefits to the community other than "cost effectiveness?"
- A. We don't believe that UMTA is specifically against a Hollywood Bowl Station. We do believe that the service and relative merit in providing the station will be weighed against cost and operating considerations, by the funding agencies. There are other factors besides "cost effectiveness", which will be considered prior to the RTD Board's final decision.
25. Q. Hasn't the RTD reneged on its earlier commitment to a Hollywood Bowl Station? What about the concerns of the rest of the City?
- A. In effect, RTD "traded off" considerations for a Hollywood Bowl Station in favor of a Sunset/La Brea Station, which had not been previously provided. This action appeared to be supported by a majority of public opinion, at the time. The Hollywood Bowl Station issue has been reopened by the RTD Board, and is presently undergoing further examination.
26. Q. How would a contraflow bus lane on Cahuenga work?
- A. The City of Los Angeles Department of Transportation will answer this question at the public meeting for the Hollywood Sector on the Milestone 10 Draft Report, March 21, 1983.
27. Q. How much vehicular traffic will be the Cahuenga Station attract?
- A. This information is available in the Milestone 9 Draft Report on Supporting Services Plan.
28. Q. To what extent will the RTD recover the increased value of land adjacent to station locations?
- A. In the form of joint development agreements and/or value capture assessments, RTD will plan to benefit from the increased value of land and improvements in the station areas, in a ratio which mutually satisfies public and private goals. All RTD benefits are, of course, direct benefits to the public in the form of decreased station costs and reduced fares.
29. Q. Who will regulate zoning around station sites?
- A. Present planning provides for County zoning regulation at one station and City zoning regulation at all other stations in cooperation with RTD.

HOLLYWOOD SECTOR (cont'd)

30. Q. Has RTD studied other systems to avoid repeating their mistakes?

A. Both RTD and its consultants have thoroughly studied other systems to gain from their experience. This study has focused on the more recent systems implemented: BART, WMATA and MARTA; and those currently under construction: Miami and Baltimore; but it has included all urban rail transit systems in North America. RTD also has participated in a series of Peer Reviews under joint sponsorship with the Urban Mass Transportation Administration. These Peer Reviews consist of bringing together experts in various disciplines from other agencies to review Metro Rail design development and provide advice based on their experience with their own systems. A total of eleven Peer Reviews have been held on specific system elements, plus two on the overall Preliminary Engineering programs.

SAN FERNANDO VALLEY SECTOR

1. Q. Why isn't Willowcrest Drive shown on the proposed station plan?
A. Willowcrest Drive has been integrated into the overall site development scheme for the Universal City Station.
2. Q. Is the RTD proposing to do without a special analysis on station plans in the San Fernando Valley, thus ignoring the wishes of the community?
A. The Special Analysis conducted in the Hollywood and San Fernando Valley areas was specifically constituted to address Milestone 3 and 4 concerns. While public input to other Milestones will be actively solicited, and such input will be carefully considered and incorporated where possible, additional special analysis is not planned.
3. Q. How much will it cost to ride Metro Rail?
A. The fare to be charged for Metro Rail will not be determined until a point near revenue operations. Such fare must be integrated with the bus fare structure and must take into account many variables including funding support of operation, inflation rates, etc.
4. Q. At the Universal Station, how do patrons access the stations from the parking areas? Will there be access tunnels?
A. No tunnels will be provided under the Hollywood Freeway. Access from the west parking lots across the freeway to the station will be provided by regular service buses acting as shuttle buses for this portion of their runs.
5. Q. Why aren't there kiss and ride facilities at the North Hollywood Station? Why so few parking spaces at the terminus station when you stated at Milestone 4 meetings that there would be a demand so great that a 2,500-car structure would be necessary?
A. In response to your input, and additional study, both a kiss-ride area and an increase in initial parking at the station will be provided. Please see the revised station drawing in the Milestone 10 Draft Report.
6. Q. Why not develop parking on the land already owned by the RTD rather than acquiring new, more expensive land for parking?
A. The land already owned by RTD at Universal City Station will be used for parking, but is much too small to accommodate the parking requirement. Accordingly, the additional area indicated on the drawings is required.

SAN FERNANDO VALLEY SECTOR (cont'd)

7. Q. Are you aware that the USTA uses the Racquet Center for tournaments and training?
A. We are, and assure that if relocation of the facility is required, it will be in full accordance with federal and state requirements including assistance in locating a suitable replacement site.
8. Q. What happens to the 450 spaces at the North Hollywood Station when a parking structure is built?
A. Parking structures can be constructed in sections, thus allowing use of the majority of surface parking spaces during construction.
9. Q. Have you considered current planned redevelopment impacts on parking at the North Hollywood Station?
A. Yes. Initial parking requirements have been increased. Please see the answer to question number 5 for the San Fernando Valley.
10. Q. Can station construction schedules accommodate area development schedules?
A. Yes. Whether or not construction is exactly concurrent, accommodation for mutual requirements can be made.
11. Q. Why isn't the RTD dealing directly with local CRA staff and the PAC?
A. We are dealing directly with the local CRA staff and they will arrange meetings with the PAC.
12. Q. Why is the North Hollywood Station design being kept a secret?
A. The station design was presented in Milestone 4, and in the Milestone 10 Preliminary Draft report. It will be presented in all subsequent Milestone 10 reports.
13. Q. How many spaces at the Hollywood Bowl could be used for park and ride?
A. It is estimated that less than half of the present 4000 spaces could be used.
14. Q. How much will the system cost, and what is the funding formula?
A. System costs will be presented in Milestone 11 - Preliminary Cost Estimate.

SAN FERNANDO VALLEY SECTOR (cont'd)

15. Q. Are we competing with Houston for transit funds
- A. Yes.
16. Q. Why eliminate freeway express buses for the San Fernando Valley?
- A. Since the Metro Rail System will replace parallel service presently provided by buses, most such bus service will not be required.
17. Q. What joint development alternatives has the RTD considered to help subsidize construction of the North Hollywood Station?
- A. No specific joint development proposals are presently under consideration. A number of alternatives are possible as station area development evolves, including lease of air rights over RTD owned property, incorporation of station entrances into private structures, and private entrance connections to the station mezzanines.
18. Q. Concerning development, can the RTD ignore existing zoning for the parcels it acquires?
- A. For the transportation-related requirements of the station, the RTD has the power of eminent domain. For all joint development not related to transportation, City and County zoning are presently required. This zoning is to be part of the Specific Plan produced by the City and County.
19. Q. Has the RTD gone to other cities with rapid rail transit to observe and learn?
- A. Yes. Both RTD staff and consultants have extensive experience in other contemporary U.S. transit systems, and have studied other systems throughout the world.
20. Q. To what extent will traffic on Lankershim be disrupted by construction?
- A. Near Camarillo Street, a minor disruption will occur at the site of the mid-line vent structure. The station site between McCormick and Burbank Boulevard will be cut-and-cover construction and as such will have varying "patterns" of traffic disruption during construction, including no parking and reduction of lanes for traffic.
21. Q. What are the North Hollywood patronage projections?
- A. Please see Milestone 9 - Supporting Services Plan.

SAN FERNANDO VALLEY SECTOR (cont'd)

22. Q. Why is the San Fernando Valley leg of the alignment "low man on the totem pole" for funding and phased construction.
- A. It is RTD's position that the Project is the entire alignment between Union Station and North Hollywood. As to phased construction, the yard and maintenance facility below Union Station dictate that construction must proceed from that location outward, in order to provide, maintain, and test vehicles as each construction phase is completed.
23. Q. Will we have to wait for the Environmental Impact Statement to discover specific construction impacts and mitigating measures?
- A. The EIS is the primary vehicle for determination of such impacts and mitigating measures.
24. Q. Where are joint development areas in North Hollywood and Universal City?
- A. Specific joint development proposals have not as yet been formulated. Joint development can occur at any location in the station area.
25. Q. Why not dig up the park at Tujunga/Chandler and put in ample parking and then cover it back up and replace the park--just like they did at Pershing Square downtown?
- A. First, underground parking structures are much more expensive than above-ground parking structures. Secondly, parks are sensitive environmental areas, subject to intense scrutiny in the EIS, particularly when avoidable impacts are proposed.
26. Q. What accessibility provisions are being made for the handicapped from car to train?
- A. The Metro Rail System will be fully accessible to the handicapped. All federal and local regulations establishing handicapped accessibility requirements will be met. There will be elevators from the surface of stations to the train platforms and the trains will have one or more wheelchair positions adjacent to the doors.
27. Q. What hours will station entrances in building be open? How will access to these entrances be facilitated?
- A. Hours of station entrances in buildings will depend on whether these are primary entrances necessary for station operation or entrances of convenience. In the case of primary entrances, these will be kept open consistent with system hours (currently projected to be 5:30 am to 1:30 am) and will be designed to permit access from the street irrespective of building hours. Convenience entrances may be opened only concurrent with building hours or on an as-needed basis.

SAN FERNANDO VALLEY SECTOR (cont'd)

28. Q. Is the 160-mile system planned to go beyond North Hollywood?
- A. The 140-160 mile heavy/light rail rapid transit system approved by the voters of Los Angeles County on November 4, 1980 does go beyond North Hollywood to Van Nuys, Canoga Park, and even Sylmar.
29. Q. Why is RTD accommodating Universal Studios and their tram service?
- A. Since the Universal Studios tram will accommodate a number of potential Metro Rail patrons, convenient access to the station seems appropriate.
30. Q. Why haven't you done an extensive traffic analysis in North Hollywood?
- A. Traffic analysis has been performed in North Hollywood. Results of the analysis will be presented at the Milestone 10 Draft report public meeting in North Hollywood.
31. Q. What percentage of people would ride Metro Rail downtown instead of the bus? Why?
- A. A detailed analysis of bus/rail ridership is presented in Milestone 9 - Supporting Services Plan.
32. Q. Are there any plans to cut proposed parking at the Universal Station?
- A. Because of its location as a prime interceptor for auto trips, no reduction of parking at Universal City is planned.
33. Q. What guarantee does each community have that the full project and all 16 stations will be built?
- A. Such guarantees are not possible. Community support through their elected representatives will assist the process.
34. Q. How long will it take to go from North Hollywood to Union Station on Metro Rail? How long by bus?
- A. The trip on Metro Rail from North Hollywood to Union Station will require about 31 minutes. This is not a trip commonly made and cannot be made by bus without a transfer. A more common trip pattern which is directly comparable between bus and rail is from North Hollywood to Downtown Los Angeles (e.g., Pershing Square). This will be a trip of approximately 28 minutes on Metro Rail. It is currently a 49-minute trip by bus and will increase in future years.

RTD METRO RAIL PROJECT MILESTONE RESPONSE FORM

(PLEASE PRINT)
 NAME: Pelia Davis
 REPRESENTING: _____
 ADDRESS: 200 N. Cimarron Blvd #24 ZIP CODE: 90068
 PHONE: 466-0322
 MY COMMENTS ADDRESS ISSUES IN MILESTONE # 10

I HAVE THE FOLLOWING CONCERNS ON THIS PROJECT MILESTONE:
 I WOULD LIKE TO HAVE THE FOLLOWING QUESTIONS/STATEMENTS FILED FOR THE RECORD AND INCORPORATED IN YOUR NEXT MILESTONE REPORT:

Since you will be tunneling deeply between Hollywood-Cahuenga Sta and Universal Station I feel that more public hearings are needed to discuss the issue of a Hollywood Bowl Station - these need to be held (and publicized properly) in the evenings when working people can attend.
The people of Los Angeles, as well as tourists must not be cheated out of a Hollywood Bowl Station.
Also a Bowl station would reduce surface congestion greatly.
Please keep this issue alive beyond the March 9th deadline
Thank you. Pelia Davis

MAIL THIS FORM IMMEDIATELY TO: METRO RAIL COMMUNITY RELATIONS
 Southern California Rapid Transit District 425 South Main Street, Los Angeles, California 90013
 (213) 972-6456

ps. Some of the things you are doing are great so please keep it great with a Bowl Station.

The Hollywood Bowl Station issue is being given further study. Recommendations regarding this station will be presented to the RTD Board for consideration as part of Milestone 9, Supporting Services Plan.

RTD METRO RAIL PROJECT MILESTONE RESPONSE FORM

(PLEASE PRINT)
 NAME: Buzz Johnson
 REPRESENTING: Hollywood Community
 ADDRESS: _____ ZIP CODE: _____
 PHONE: 463-7526
 MY COMMENTS ADDRESS ISSUES IN MILESTONE # _____

I HAVE THE FOLLOWING CONCERNS ON THIS PROJECT MILESTONE:
 I WOULD LIKE TO HAVE THE FOLLOWING QUESTIONS/STATEMENTS FILED FOR THE RECORD AND INCORPORATED IN YOUR NEXT MILESTONE REPORT:

Even with the 5 lanes on Cahuenga I fail to see how traffic will be relieved also how buses will make left turns on Cahuenga during traffic peaks. This street is a parking lot today especially if any problem develops above Hollywood Blvd.
Why is there no Kiss Ride and putting Kiss Ride in traffic lanes on Cahuenga will stop traffic.

MAIL THIS FORM IMMEDIATELY TO: METRO RAIL COMMUNITY RELATIONS
 Southern California Rapid Transit District 425 South Main Street, Los Angeles, California 90013
 (213) 972-6456

Hollywood/Cahuenga Station - A traffic analysis will be provided as part of the next public presentation, which will show how the bus and auto volumes will be handled on Cahuenga. Kiss-ride parking is being studied as part of the traffic analysis, and will be included in the presentation.



MILESTONE RESPONSE FORM

METRO RAIL PROJECT

(PLEASE PRINT)

NAME: DARRELL CLARKE

REPRESENTING:

ADDRESS: 738 NAVY ST. SANTA MONICA ZIP CODE: 90405

PHONE: 399-8291

MY COMMENTS ADDRESS ISSUES IN MILESTONE # 10

□ □ □ □

I HAVE THE FOLLOWING CONCERNS ON THIS PROJECT MILESTONE:

I WOULD LIKE TO HAVE THE FOLLOWING QUESTIONS/STATEMENTS FILED FOR THE RECORD AND INCORPORATED IN YOUR NEXT MILESTONE REPORT:

SEVENTH & FLOWER STATION: I AM CONCERNED THAT THERE IS NO SIDE ACCESS AT FLOWER STREET, WHICH IS THE MAIN COMMERCIAL CORRIDOR DOWNTOWN.

WILSHIRE/WESTERN STATION: I AM PLEASED TO SEE THE HISTORIC MCKINLEY BUILDING PRESERVED NEXT TO THE STATION SITE.

LA BREA/SUNSET STATION: A MAJOR REASON FOR SUBWAY ACCESS TO HOLLYWOOD IS TO VISIT THE MOVIE THEATERS ON HOLLYWOOD BLVD. NEITHER THIS NOR CAHENGA/HOLLYWOOD STATION ARE WITHIN CONVENIENT WALKING DISTANCE TO HIGHLAND & HOLLYWOOD. WOULD PASSENGER VOLUME @ SWAMP A CONNECTING MINIBUS?

HOLLYWOOD BOWL: RAIL ACCESS TO SUCH A HIGH-PEDESTRIAN-VOLUME LOCATION IS ESSENTIAL! THIS SMALL AREA IS DESTINATION FOR MANY TRIPS TO THE SAME PLACE IN A SHORT PERIOD OF TIME, FOR WHICH RAIL ACCESS IS MUCH SUPERIOR TO BUS OR AUTO.

MAIL THIS FORM IMMEDIATELY TO: METRO RAIL COMMUNITY RELATIONS

Southern California Rapid Transit District 425 South Main Street, Los Angeles, California 90013

(213) 972-6456

Hollywood Bowl - We are continuing to study the feasibility of this station. A recommendation to the RTD Board will be made in Milestone 9, Supporting Services Plan, for their action.

Seventh/Flower Station - An entrance at Flower Street was studied. The entrances at Figueroa Street offer joint development potential and provide access to patrons in this area. The entrances at Hope Street and at Broadway Plaza provide important access for patrons originating further east in the Central Business District. A third entrance at Flower Street is difficult to implement, would be costly and would add an operational complexity in the station.

Wilshire/Western Station - We are preserving historic structures wherever possible along the alignment.

LaBrea/Sunset Station - Your minibus connection to Hollywood Boulevard suggestion will be forwarded to our bus planning and operations personnel for further study.



METRO RAIL PROJECT

MILESTONE RESPONSE FORM

RECEIVED

MAR - 1 1991

FOR COMMUNITY RELATIONS

(PLEASE PRINT)

NAME: ROGER MCCHALLEN

REPRESENTING: _____

ADDRESS: 1538 N. TOPKAWA ST. ZIP CODE: 90046

PHONE: 213-327-6

MY COMMENTS ADDRESS ISSUES IN MILESTONE # 10

□ □ □ □

I HAVE THE FOLLOWING CONCERNS ON THIS PROJECT MILESTONE:

I WOULD LIKE TO HAVE THE FOLLOWING QUESTIONS/STATEMENTS FILED FOR THE RECORD AND INCORPORATED IN YOUR NEXT MILESTONE REPORT:

MY CONGRATULATIONS THE PLANS TO THIS POINT ARE WELL THOUGHT AND VERY FEASIBLE. I ESPECIALLY AGREE WITH THE DECISION TO DROP THE HOLLYWOOD BOWL STATION. IT HAS APPEARED TO ME THAT OUR PATRONAGE TO THE BOWL WAS NOT BEING FULLY UTILIZED, THUS I DOUBT MUCH SUPPORT FOR THE RAIL EXISTS TO JUSTIFY THE EXPENSE OF A BOWL STATION. KEEP UP THE GOOD WORK.

MAIL THIS FORM IMMEDIATELY TO: METRO RAIL COMMUNITY RELATIONS
Southern California Rapid Transit District 425 South Main Street, Los Angeles, California 90013
(213) 972-6456

Thank you for your comments.



METRO RAIL PROJECT

MILESTONE RESPONSE FORM

RECEIVED

MAR - 1 1991

FOR COMMUNITY RELATIONS

(PLEASE PRINT)

NAME: DON-MARTIN NIESEN

REPRESENTING: Homeowner

ADDRESS: 10724 AGUA VISTA ST. N. Hollywood ZIP CODE: 91602

PHONE: (213) 981-3515

MY COMMENTS ADDRESS ISSUES IN MILESTONE # 10

□ □ □ □

I HAVE THE FOLLOWING CONCERNS ON THIS PROJECT MILESTONE:

I WOULD LIKE TO HAVE THE FOLLOWING QUESTIONS/STATEMENTS FILED FOR THE RECORD AND INCORPORATED IN YOUR NEXT MILESTONE REPORT:

I am extremely concerned about the parking situation! Even though time limits are posted, they are rarely enforced in my neighborhood (Agua Vista St - The part off Centerline Blvd). The parking situation in my neighborhood is bad now, and without adequate parking facilities, it will be unacceptable.

MAIL THIS FORM IMMEDIATELY TO: METRO RAIL COMMUNITY RELATIONS
Southern California Rapid Transit District 425 South Main Street, Los Angeles, California 90013
(213) 972-6456

Responding to your concern, and that of others, we have increased the amount of initial parking to be provided at the North Hollywood Station.

T.A. NELSON, P.E.
 CONSULTING ENGINEER
 TRANSPORTATION CONSULTANT
 2563 Dearborn Dr., Los Angeles, CA 90068 (213) 462-5500

February 28, 1983

Mr. Lou Collier, Manager
 Community Relations Dept.
 RTD Metro Rail Project
 425 S. Main St., 6th Floor
 Los Angeles, CA 90013

Dear Mr. Collier:

The following are my comments on the Milestone 10 Preliminary Draft Report distributed at the Metro Rail meeting in the Wilshire Blvd. area on February 22, 1983.

Station Platforms — As stated on page 6 in the section on Station Components, platform lengths will accommodate trains of six 75-foot cars. However, the station descriptions and location plan drawings starting on page 14 generally mention and show ancillary space at the ends of each platform. Would this space be available to extend platform lengths to handle longer trains in the future if necessary? SCAG projections, upon which patronage estimates were based, may be too conservative.

Bus - Rail Interface — The second paragraph on page 6 states that particular attention was given to this subject, and further mention appears on page 12. Although several of the station-location plan drawings show off-street bus-loading areas, none of them seem to be of a type that would permit barrier-free transfer between bus and Metro Rail. The economics of such an arrangement might tend to disfavor it slightly, but where off-street transfer facilities are provided, passenger convenience and speed of travel should be given considerable weight in the decision before barrier-free transfer is rejected.

Union Station — Is provision being made for an indoor pedestrian passageway between the west end of the Metro Rail station and the main concourse in Union Station? The station-location plan drawing on page 17 does not indicate such a connection.

Hollywood/Cahuenga Station — The station-location plan drawing on page 43 shows a pocket track north of the passenger platform. I am pleased to see this, as it will facilitate turn-back service from this station if such is desired in the future. Also, it is in the proper location for a future line to branch from this station on a direct route to downtown Los Angeles, which I feel will eventually be built. It would be wise to make other modest provisions at this station for such a future connection.

Sincerely,

T. A. Nelson

Electric Utility Operations
 Manufacturing Quality Control
 of Power System Equipment

Railroad Transportation
 Coal by Rail
 Fixed Guideway Transit

Station Platforms - Extending ancillary space at the ends of the present 450-foot platform to accommodate a future platform extension would be extremely costly. Our analysis indicates that six car trains can handle the projected patronage demands.

Bus-Rail Interface - There are several stations that might readily accommodate a barrier-free bus to rail transfer. At most stations, such an accommodation would involve more than a slight cost disadvantage. Final resolution will be made in Milestone 12.

Union Station - The west station entrance will be at the same level as the existing passenger tunnel under the Southern Pacific Railroad tracks. Connection between those points can be accommodated in the form of a pedestrian passageway.

Hollywood/Cahuenga Station - Your comment regarding a possible future branch line to downtown Los Angeles is appreciated, and noted.

RTD METRO RAIL PROJECT

(PLEASE PRINT)

NAME: STAN FELDMAN

REPRESENTING: BIKELINE COMMUNITY GROUP

ADDRESS: 301 N. WILSHIRE BLVD. LOS ANGELES, CA 90010

PHONE: 977-2125

MY COMMENTS ADDRESS ISSUES IN MILESTONE 10

I HAVE THE FOLLOWING CONCERNS ON THIS PROJECT MILESTONE:

I WOULD LIKE TO HAVE THE FOLLOWING QUESTIONS/STATEMENTS FILED FOR THE RECORD AND INCORPORATED IN YOUR NEXT MILESTONE REPORT:

I AM GLAD TO HEAR OF BIKELINE SPECIFIC CONCERNS

THE LOCKERS AND STATION BIKING LOCKERS ARE NOT THE BEST

KEEP A BIKELINE COMMUNITY CYCLE NIGHT DURING THE

WINTER TIME AND ALLOW THEM TO STRONGLY SUPPORT

THEIR INCORPORATION INTO THE SYSTEM

MAIL THIS FORM IMMEDIATELY TO: METRO RAIL COMMUNITY RELATIONS
 Southern California Rapid Transit District 425 South Main Street, Los Angeles, California 90013
 (213) 972-6456

Your comment regarding bicycle lockers at stations is appreciated.

METRO RAIL PROJECT

MILESTONE RESPONSE FORM

NAME: RENEE C. ...
ADDRESS: ... P.O. BOX ...
CITY: ... ZIP CODE: 91601
PHONE: 762-6062

DO I HAVE THE FOLLOWING CONCERNS ON THIS PROJECT MILESTONE:

I WOULD LIKE TO HAVE THE FOLLOWING QUESTIONS/STATEMENTS FILED FOR THE RECORD AND INCORPORATED IN YOUR NEXT MILESTONE REPORT:

IT IS SOON THAT YOU'VE HEARD MANY TIMES
THAT THE TOTAL "TEMPORARY" PARKING THAT
YOU'RE PROPOSING IS TOTALLY INADEQUATE SO I
SHANT DWELL ON THAT MATTER, ANYHOW
I TOTALLY AGREE. ANOTHER REASON A SURFACE
PARKING LOT WOULD BE SELF DEFEATING IS
THAT BY THE TIME THE R.T.O. GETS
AROUND TO BUILDING ITS PARKING STRUCTURE
THE AREA THAT LIES NORTH OF CUMPT-
STON AVE COULD BE RADICALLY CHANGED.
THIS AREA HAS BE REZONED TO HIGH
DENSITY TO ACCOMMODATE METRO RAIL
POTENTIAL DEVELOPMENT AND THESE NEW
TENANTS MAY OBJECT SO VEHEMENTLY TO

MAIL THIS FORM IMMEDIATELY TO: METRO RAIL COMMUNITY RELATIONS
Southern California Rapid Transit District 425 South Main Street, Los Angeles, California 90003
(213) 972-6456

COVER

THE ADDED TRAFFIC CONGESTION THAT
THE PARKING STRUCTURE WOULD NEVER GET
BUILT. WE WILL ALSO HAVE TO ENDURE
THE UNSIGHTLYNESS THAT SEEMS ATTRACTED TO
LARGE SURFACE LOTS IN THE FORM OF TRASH
DUMPING, LITTER AND ABANDONED AUTOMOBILES.

I FEEL THAT I MUST DEMAND
VERY STRONGLY THAT THE PARKING STRUCTURE
AND STATION BE BUILT AT THE SAME
TIME AS THE INCONVENIENCE AND
RISK TO NO. HOLLYWOOD AND TO METRO RAIL
PASSENGERS MAKES IT FOOLHARDY TO CONCEIVE
OF ANYTHING ELSE.

ANOTHER AREA YOUR PLANNING DOES
NOT ADDRESS FULLY IS BUS-DAYS AND A
KISS AND RIDE FACILITY. THE MODELS OF
MILESTONE #9 PREDICTED A KISS & RIDE PATRIAGE
OF 1000.0 TO EVEN THINK OF FORCING THIS
TRAFFIC INTO A TEMPORARY PARKING SIT-
UATION AT CURBSIDE IS LUDICROUS AT BEST.
TRY DRIVING PAST A SCHOOL WITH ONLY
MAYBE 30 CARS TRYING TO DROP OFF
PASSENGERS!!

OUR TRAFFIC CONGESTION IN NO.
HOLLYWOOD WILL BE SO TIGHT THAT THE
BUSES MUST HAVE BUS DAYS TO PULL
INTO TO DROP OFF PASSENGERS BOTH
FOR THEIR CONVENIENCE AND SAFETY
AND TO FACILITATE THE FREE FLOW OF



METRO RAIL PROJECT

MILESTONE RESPONSE FORM

(PLEASE PRINT)

NAME: _____

REPRESENTING: _____

ADDRESS: _____ ZIP CODE: _____

PHONE: _____

MY COMMENTS ADDRESS ISSUES IN MILESTONE # 10

□ □ □ □

I HAVE THE FOLLOWING CONCERNS ON THIS PROJECT MILESTONE:

I WOULD LIKE TO HAVE THE FOLLOWING QUESTIONS/STATEMENTS FILED FOR THE RECORD AND INCORPORATED IN YOUR NEXT MILESTONE REPORT:

TRAFFIC

1. FEEL ANOTHER STATION ENTRANCE IS NEEDED ON THE WEST SIDE OF LANKERSHAW BLVD. THIS WILL ALLOW PEOPLE EASIER ACCESS TO METRO RAIL AND KEEP WALKING PATRONS FROM AROUND THE PARK FROM HAVING TO CROSS LANKERSHAW AND ~~NOT~~ DISRUPT THE TRAFFIC FLOW.

MORE STUDY NEEDS TO BE DONE ON CREATING NEW TRAFFIC FLOW PATTERNS TO LESSEN THE IMPACT OF R.T.P. PATRONAGE TRAFFIC ON NO. HOLLYWOODS MAJOR ARTERIES. THIS STUDY NEEDS

MAIL THIS FORM IMMEDIATELY TO: METRO RAIL COMMUNITY RELATIONS

Southern California Rapid Transit District 425 South Main Street, Los Angeles, California 90013

(213) 972-6456 (OVE)

... OF RE ROUTING SOME STREETS ETC. AS IF IT IS PUT OFF UNTIL SOME "LATER DATE" FUTURE DEVELOPMENT MAY MAKE THE ARTERIAL ALTERATIONS IMPOSSIBLE.

Alan P. Reilly

Regarding parking, we concur that additional parking is required at the North Hollywood Station and have indicated this in the Milestone 10 Draft Report Drawings.

Traffic analysis is being conducted with both the City of Los Angeles Department of Transportation and a private consultant. Results will be shown at the Milestone 10 Draft Report public meeting on March 23, 1983.



METRO RAIL PROJECT

MILESTONE RESPONSE FORM

RECEIVED

MAR - 2 1983

LOS ANGELES
COMMUNITY RELATIONS DEPT.

(PLEASE PRINT)

NAME: MR + MR STANLEY K. WEITKAMP

REPRESENTING:

ADDRESS: 11536 KILLION ST ZIP CODE: 91601

PHONE: 762-4813

MY COMMENTS ADDRESS ISSUES IN MILESTONE # 10

□ □ □ □

I HAVE THE FOLLOWING CONCERNS ON THIS PROJECT MILESTONE:

I WOULD LIKE TO HAVE THE FOLLOWING QUESTIONS/STATEMENTS FILED FOR THE RECORD AND INCORPORATED IN YOUR NEXT MILESTONE REPORT:

We believe, as several persons brought up at the Feb. 23, 1983 meeting that the parking facilities as proposed are inadequate. We are sure that more persons would be likely to drive to the North Hollywood station from the north and north west Valley if proper parking were available. A parking ~~should be built that could be expanded at a later date without losing the~~ ^{BUILDING} only parking that is then available.

One other thought might be to contact some of the commercial development that is going to be built in this area and see if they might either help in this parking facility or add to their own parking that could be used by the rail commuters.

MAIL THIS FORM IMMEDIATELY TO: METRO RAIL COMMUNITY RELATIONS

Southern California Rapid Transit District 425 South Main Street, Los Angeles, California 90013
(213) 972-6456

Your concern regarding parking at North Hollywood Station has been shared by others. In response, and after reassessing parking needs in this area, we have added to the quantity of surface parking to be initially provided. This will allow a good deal of flexibility in provisions for future parking structures when funding is available.

We will seek assistance, in offsetting costs of parking structures, from private development, as you suggest.



METRO RAIL PROJECT

MILESTONE RESPONSE FORM RECEIVED

MAR - 4 1983

(PLEASE PRINT)

NAME: ALEX SAUM

REPRESENTING:

ADDRESS: Chairman of the Bicycle Planning Committee
5437 Parkside R. N. Hollywood CA 91609 ZIP CODE:

PHONE: (213) 781-5596

MY COMMENTS ADDRESS ISSUES IN MILESTONE # 10

□ □ □ □

I HAVE THE FOLLOWING CONCERNS ON THIS PROJECT MILESTONE:

I WOULD LIKE TO HAVE THE FOLLOWING QUESTIONS/STATEMENTS FILED FOR THE RECORD AND INCORPORATED IN YOUR NEXT MILESTONE REPORT:

The B.A.C. thanks you for recommending bicycle parking at station.
The B.A.C. feels that bicycle parking should be at all the stations, plus bike access to the metrorail.

Thank you for your attention.
Alex Saum

MAIL THIS FORM IMMEDIATELY TO: METRO RAIL COMMUNITY RELATIONS

Southern California Rapid Transit District 425 South Main Street, Los Angeles, California 90013
(213) 972-6456

We have provided bicycle parking at all stations where it is feasible to do so. Whether bicycles are to be allowed on the trains will be determined after a period of system operation.

METRO RAIL COMMUNITY RELATIONS
 COMMUNITY RELATIONS
 NAME: _____
 ADDRESS: 936 7th Avenue Ave. LA ZIP CODE: 90026
 PHONE: 921-9226
 MY COMMENTS ADDRESS THIS PROJECT MILESTONE: _____
 I HAVE THE FOLLOWING CONCERNS ON THIS PROJECT MILESTONE:
 I WOULD LIKE TO HAVE THE FOLLOWING QUESTIONS/STATEMENTS FILED FOR THE RECORD AND INCORPORATED IN YOUR NEXT MILESTONE REPORT:
I URGE CONSIDERATION OF ADDITIONAL STATION ENTRANCES, AS FOLLOWS:
CIVIC CENTER — A MIDBLOCK ENTRANCE ON FIRST ST. BETWEEN BROADWAY AND HILL ST. THIS WOULD PERMIT PEDESTRIANS COMING FROM THE EAST TO ENTER WITHOUT CLIMBING TO THE LEVEL OF HILL ST. IF EXISTING UNDERGROUND FACILITIES PRECLUDE AN ENTRANCE AT THIS LOCATION, A LOW LEVEL ENTRANCE FROM THE COURT OF FLAGS TO THE NORTH END OF THE STATION WOULD BE AN ALTERNATE.
ALVARADO — IF THIS STATION WERE TO BE BUILT WITH A MEZZANINE RATHER THAN AN ABOVE-GROUND CONCOURSE, A PEDESTRIAN TUNNEL UNDER ALVARADO ST. WOULD PROVIDE DIRECT ACCESS
 MAIL THIS FORM IMMEDIATELY TO: METRO RAIL COMMUNITY RELATIONS (COVER)
 Southern California Rapid Transit District 425 South Main Street, Los Angeles, California 90013
 (213) 972-6456

Civic Center Station Entrances - The midblock entrance you propose between Broadway and Hill on First Street would be extremely costly and would not be technically practicable; however, the Court of Flags entrance you suggest can be accommodated and is planned.

Alvarado Station - The shallow depth of this station precludes the possibility of providing a mezzanine in lieu of the surface concourse presently planned. To deepen the station to allow for a mezzanine would add substantially to the cost. A pedestrian crossing on Alvarado, mid-block between Wilshire and 7th will provide convenient access to the station for south-bound bus patrons.



MILESTONE RESPONSE FORM

METRO RAIL PROJECT

(PLEASE PRINT)

NAME: Dorlene Morris

REPRESENTING: _____

ADDRESS: 630 S. Cochran, #9 ZIP CODE: 90036

PHONE: 935-243 Ext 628-4384

MY COMMENTS ADDRESS ISSUES IN MILESTONE # 3?

□ □ □ □

I HAVE THE FOLLOWING CONCERNS ON THIS PROJECT MILESTONE:

I WOULD LIKE TO HAVE THE FOLLOWING QUESTIONS/STATEMENTS FILED FOR THE RECORD AND INCORPORATED IN YOUR NEXT MILESTONE REPORT:

Safety regarding people being pushed into tracks - Recent problems in Fair? = they are putting up or experimenting with barriers put up at the edge of the platform so that no one can be pushed over. When the trains pull in, they ~~time~~ doors line up with doors on the barriers. (In other words, two sets of doors which open simultaneously).

MAIL THIS FORM IMMEDIATELY TO: METRO RAIL COMMUNITY RELATIONS
Southern California Rapid Transit District 425 South Main Street, Los Angeles, California 90013
(213) 972-6456

Our studies indicate that provision of train screens, that is barriers between the platform edge and the train, does not appreciably increase safety on the platform, results in potential operating and maintenance problems, and has a high capital cost. Rapid transit platforms have proven to be among the safest regarding accidents of all transportation modes.

S.C.R.T.D. LIBRARY



MILESTONE RESPONSE FORM

METRO RAIL PROJECT

(PLEASE PRINT)

NAME: WILLIAM J. WARE

REPRESENTING: _____

ADDRESS: 1437 1/2 ALLISON AVE. IN CDR. 10000

PHONE: _____

MY COMMENTS ADDRESS ISSUES IN MILESTONE # _____

□ □ □ □

I HAVE THE FOLLOWING CONCERNS ON THIS PROJECT MILESTONE:

I WOULD LIKE TO HAVE THE FOLLOWING QUESTIONS/STATEMENTS FILED FOR THE RECORD AND INCORPORATED IN YOUR NEXT MILESTONE REPORT:

POSSIBLE CONSIDERATIONS (FUTURE)
FAIRFAX & WILSHIRE LINE A AND ALTERNATE
CAHUENGA & WILSHIRE LINE B ^{ALTERNATE} STREETS APART

ANOTHER SUBWAY LINE ON EITHER
SUNSET OR SANTA MONICA BLVD.

THE PACIFIC ELECTRIC RAIL STREET CARS
FROM HOLLYWOOD BLVD. to SANTA MONICA BLVD.
AT AN ANGLE
ITS AN ^{RIGHT} WAY

MAIL THIS FORM IMMEDIATELY TO: METRO RAIL COMMUNITY RELATIONS
Southern California Rapid Transit District 425 South Main Street, Los Angeles, California 90013
(213) 972-6456

The present Metro Rail Project alignment is based on the Locally Preferred Alternative (LPA) adopted in the Alternative Analysis completed in April 1980, and variations to that alignment incorporated in Milestone 3, Route Alignment Alternatives adopted by the SCRTD Board of Directors in December 1982. Future extensions to this basic "Starter Line" are being studied by the Los Angeles County Transportation Commission and may be recommended as either Metro Rail or Light Rail in configuration.