


**LEGEND**

- EXISTING STATION
- STATION
- ⊗ STATION WITH CROSSOVER (BASELINE)
- - - EXISTING SUBWAY
- HRT SUBWAY

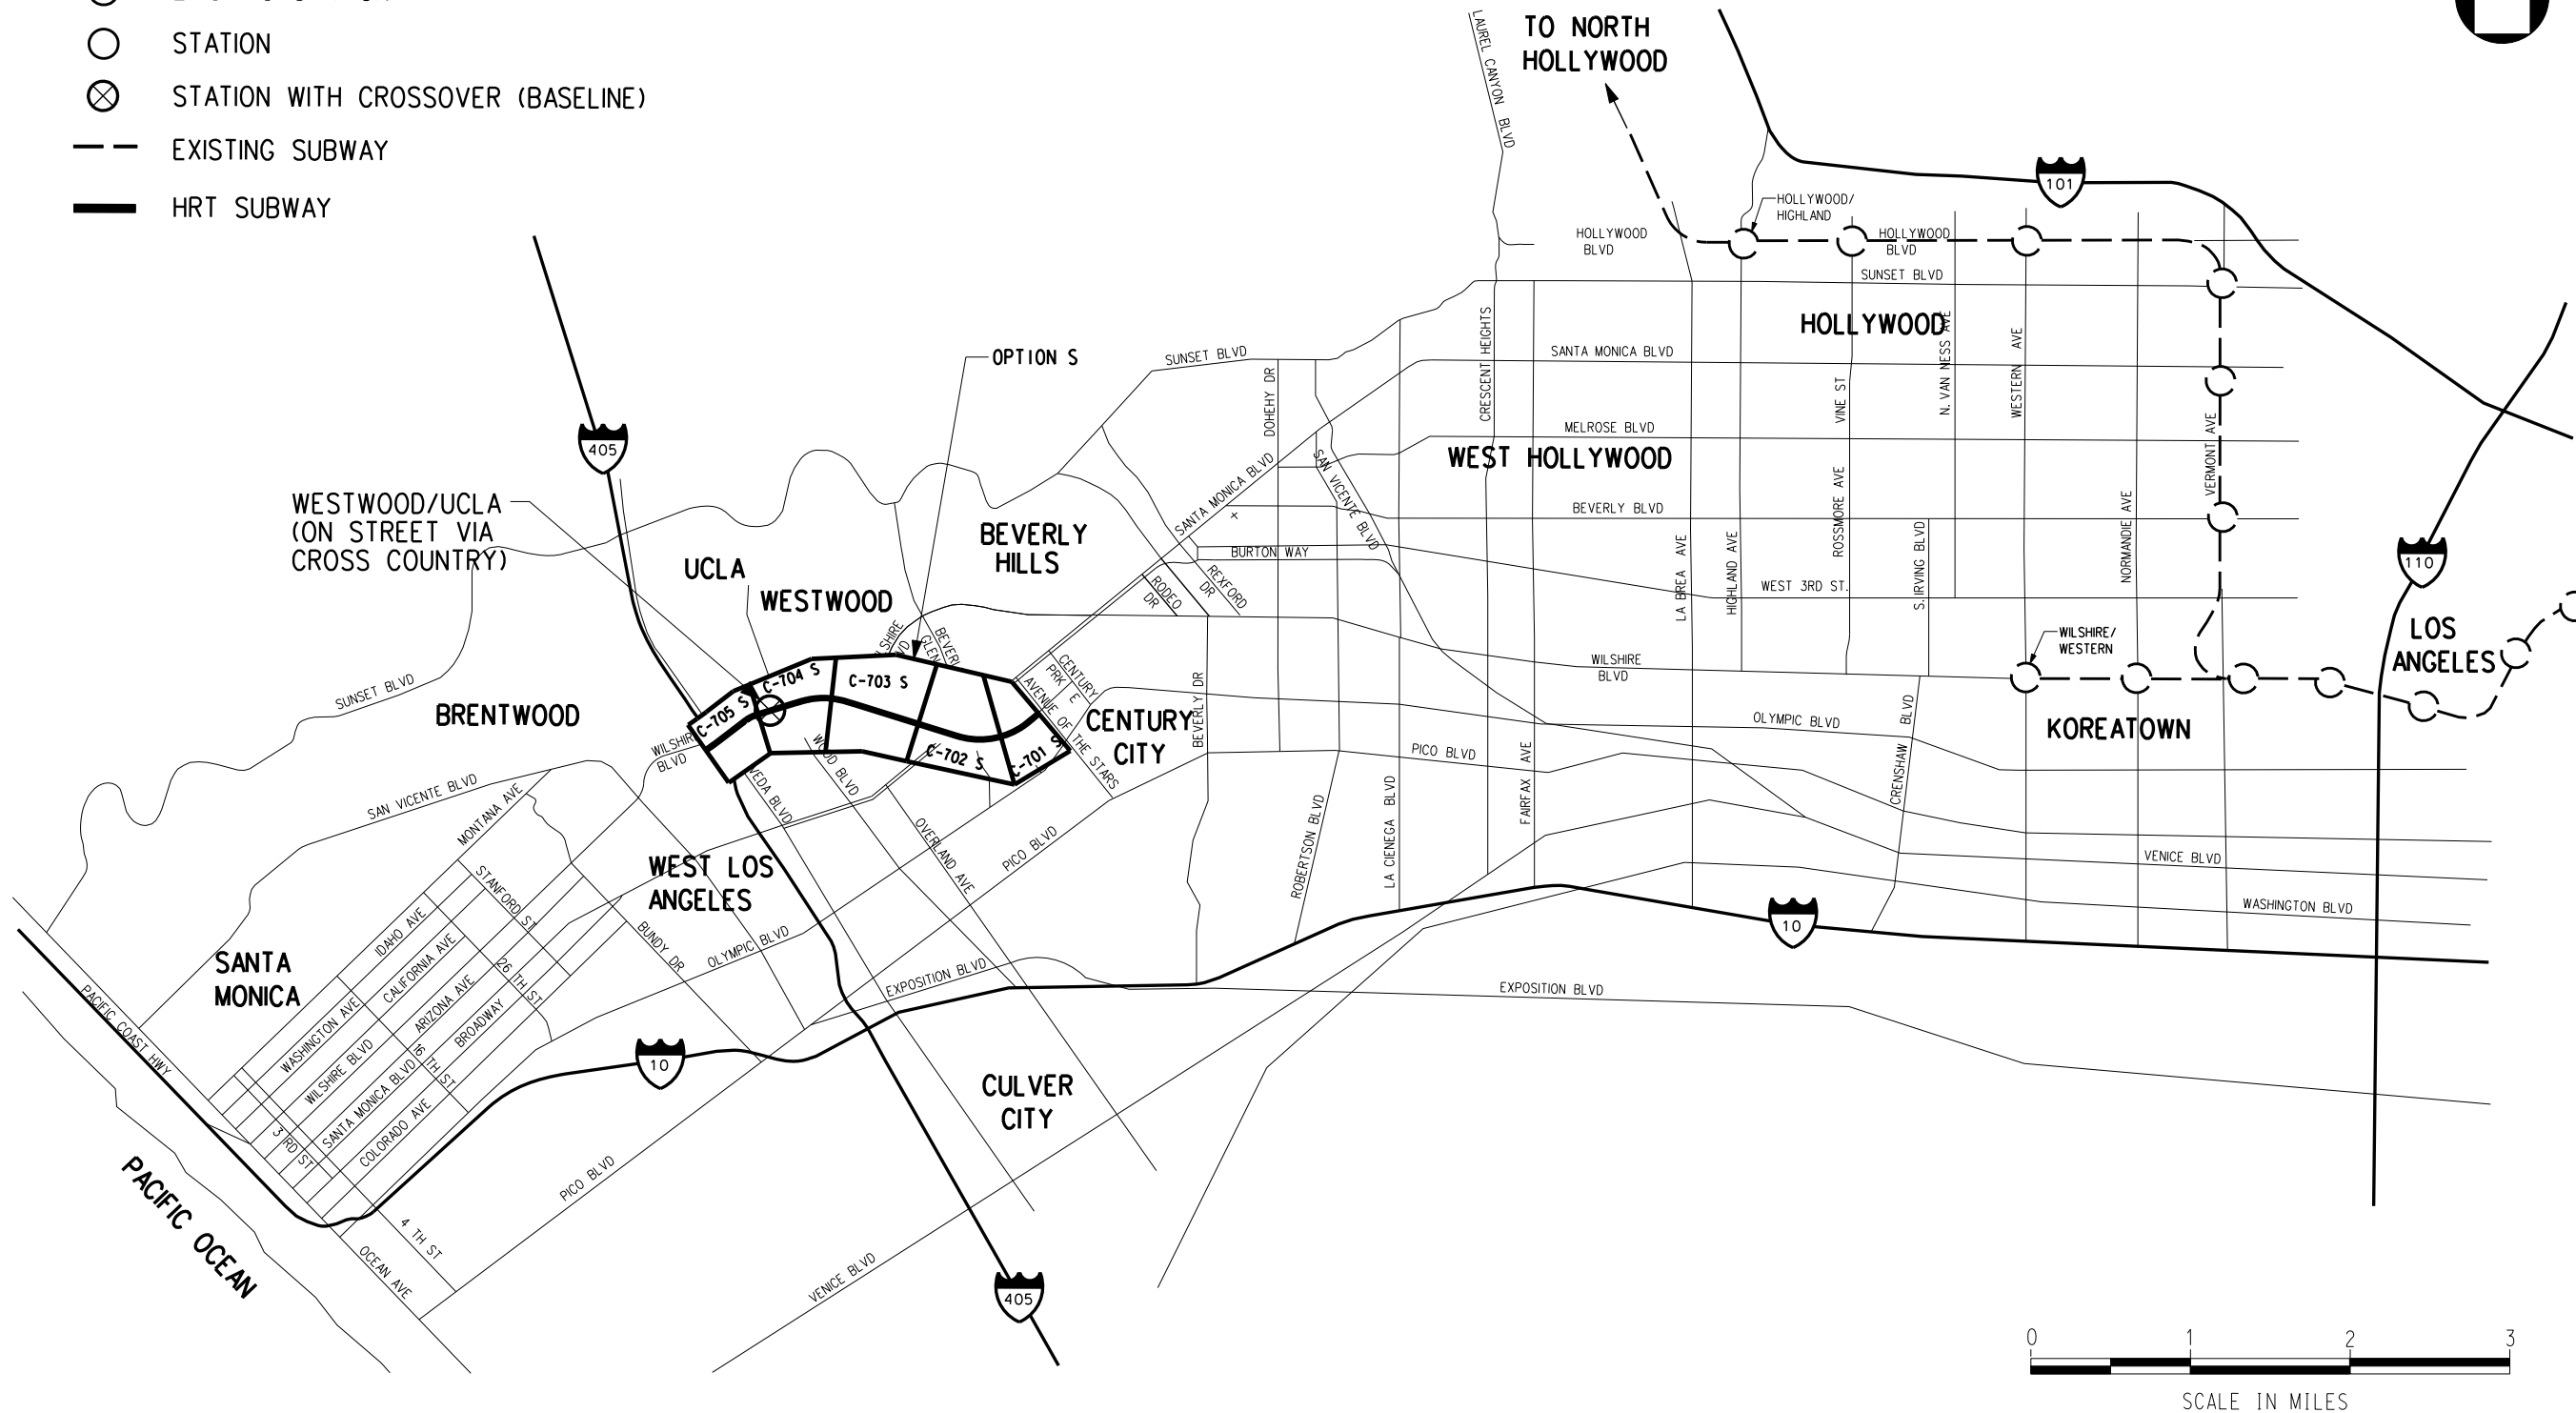

OPTION 4: CENTURY CITY CONSTELLATION WESTWOOD/UCLA ON-STREET VIA CENTRAL - SEGMENT S

REV	DATE	BY	APP	REG NO	EXPIRES	SEAL HOLDER	DESCRIPTION

DESIGNED BY	
DRAWN BY	
CHECKED BY	
IN CHARGE	
DATE	JULY 2010



**Metro**


**LOS ANGELES COUNTY  
METROPOLITAN TRANSPORTATION AUTHORITY**

PROJECT MANAGER \_\_\_\_\_

WESTSIDE SUBWAY EXTENSION  
ADV. CONCEPTUAL ENGINEERING


OPTION 4  
CENTURY CITY TO WESTWOOD/UCLA  
ON STREET VIA CROSS COUNTRY

CONTRACT NO	
DRAWING NO	C-700 S
SCALE	
SHEET NO	

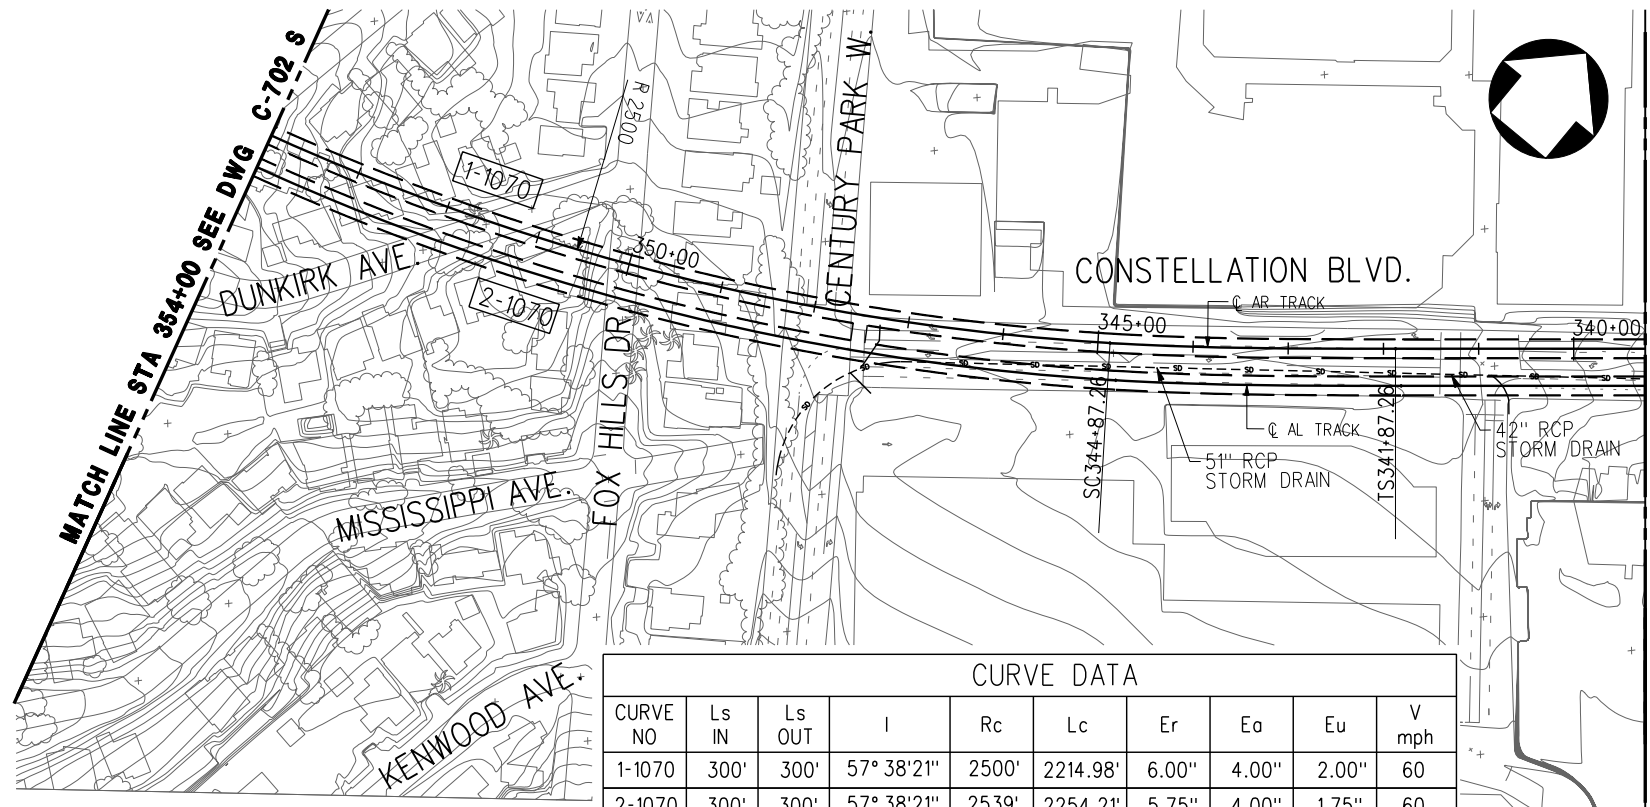

CURVE DATA									
CURVE NO	Ls IN	Ls OUT	I	Rc	Lc	Er	Eo	Eu	V mph
1-1070	300'	300'	57° 38' 21"	2500'	2214.98'	6.00"	4.00"	2.00"	60
2-1070	300'	300'	57° 38' 21"	2539'	2254.21'	5.75"	4.00"	1.75"	60

PLAN

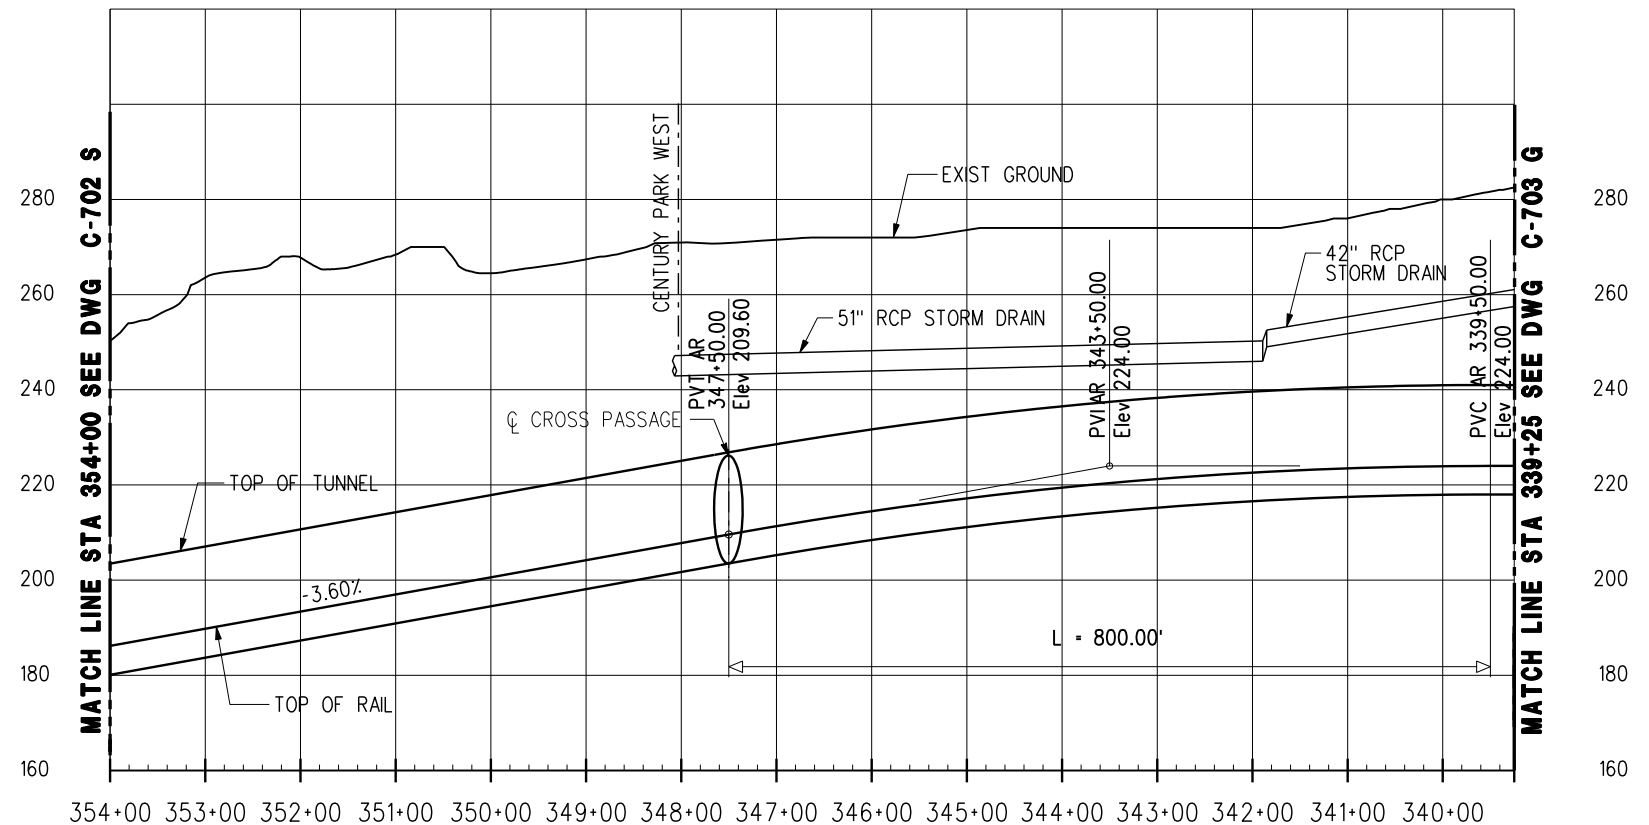


PROFILE

OPTION 4: CENTURY CITY CONSTELLATION TO WESTWOOD/UCLA ON-STREET VIA CENTRAL - SEGMENT S

REV	DATE	BY	APP	REG NO	EXPIRES	SEAL HOLDER	DESCRIPTION

DESIGNED BY	
DRAWN BY	
CHECKED BY	
IN CHARGE	
DATE	JULY 2010


**LOS ANGELES COUNTY METROPOLITAN TRANSPORTATION AUTHORITY**  
 Metro  
 PROJECT MANAGER \_\_\_\_\_


**WESTSIDE SUBWAY EXTENSION**  
**ADV. CONCEPTUAL ENGINEERING**  
 PLAN & PROFILE  
 STATION 339+25 TO 354+00  
 OPTION 4

CONTRACT NO	
DRAWING NO	REV
C-701 S	
SCALE	1" = 200'
SHEET NO	



PLAN

CURVE DATA									
CURVE NO	Ls IN	Ls OUT	I	Rc	Lc	Er	Eo	Eu	V mph
1-1070	300'	300'	57° 38' 21"	2500'	2214.98'	6.00"	4.00"	2.00"	60
2-1070	300'	300'	57° 38' 21"	2539'	2254.21'	5.75"	4.00"	1.75"	60

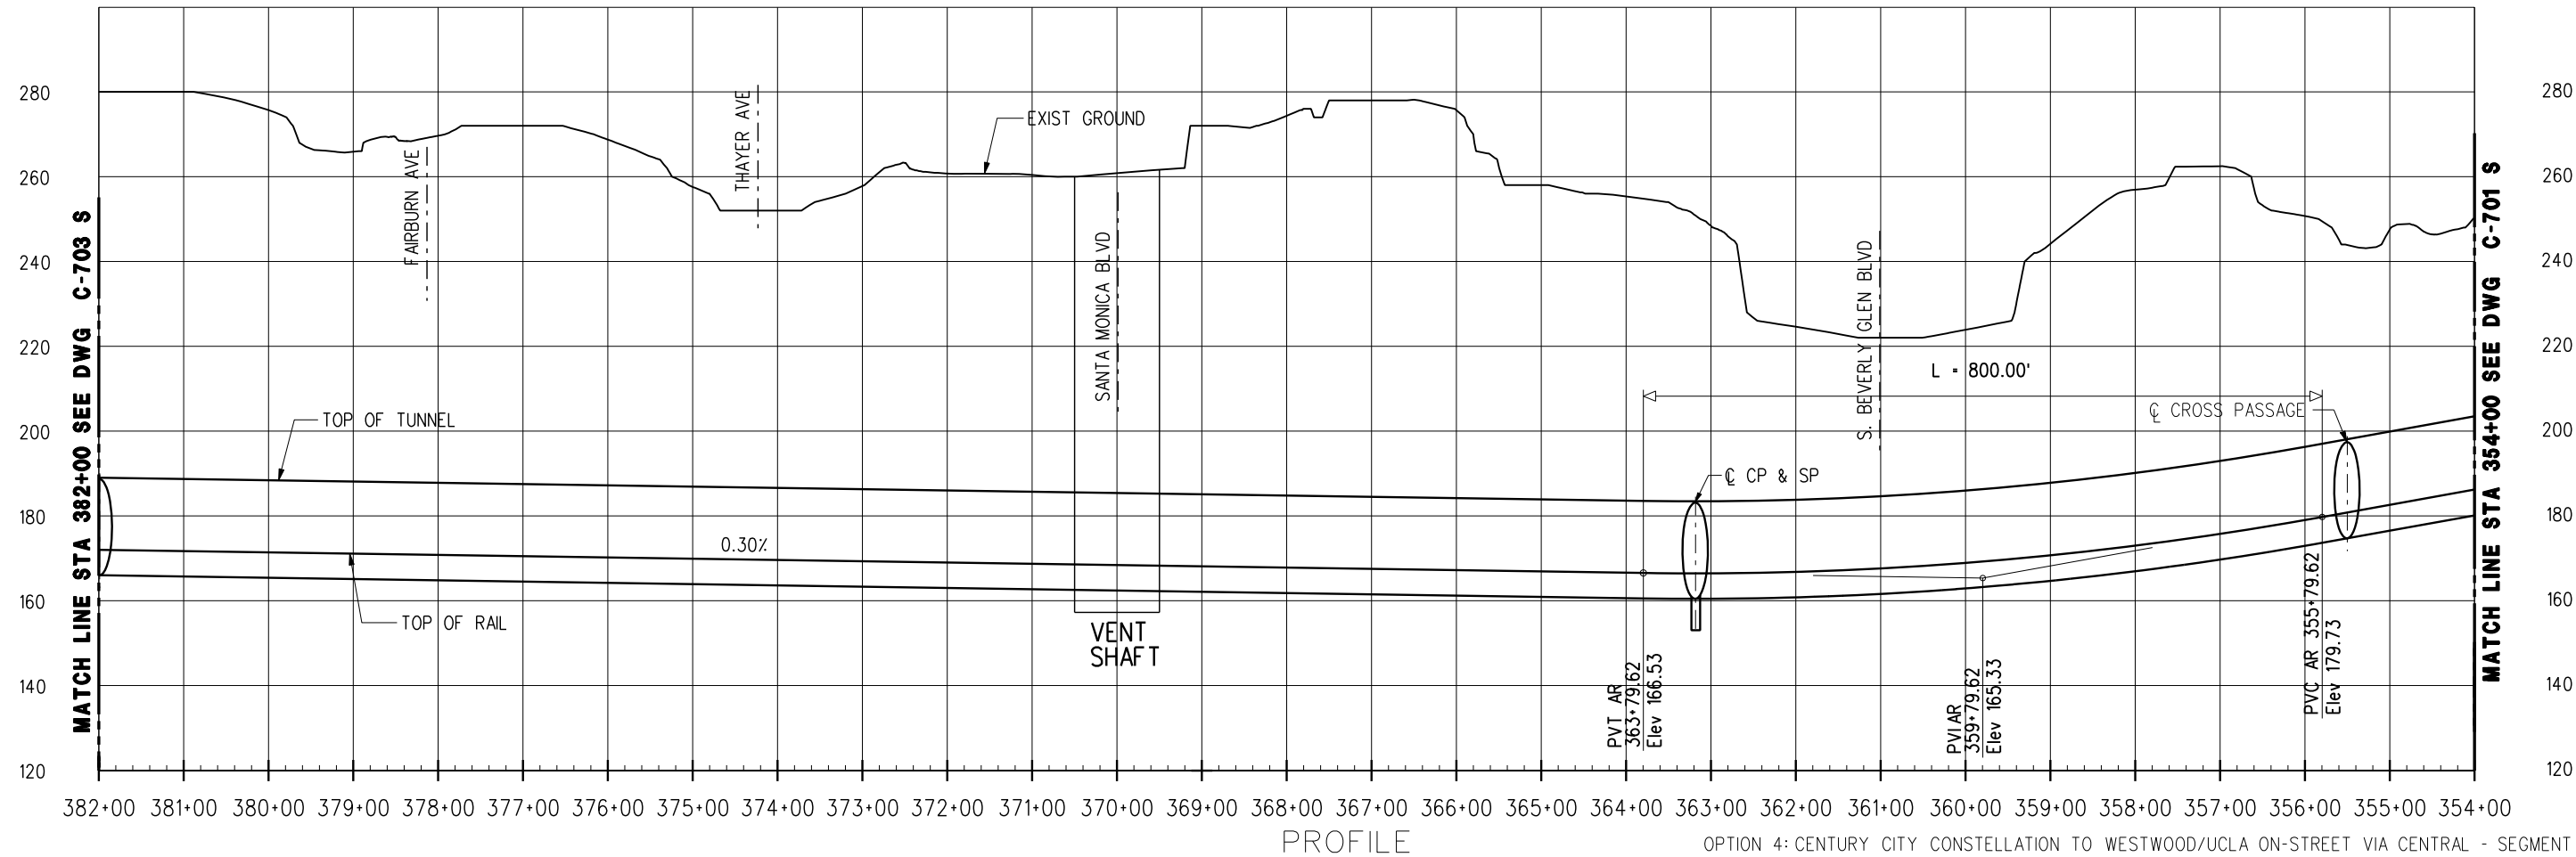


PROFILE

OPTION 4: CENTURY CITY CONSTELLATION TO WESTWOOD/UCLA ON-STREET VIA CENTRAL - SEGMENT S

REV	DATE	BY	APP	REG NO	EXPIRES	SEAL HOLDER	DESCRIPTION

DESIGNED BY	
DRAWN BY	
CHECKED BY	
IN CHARGE	
DATE	JULY 2010




**LOS ANGELES COUNTY METROPOLITAN TRANSPORTATION AUTHORITY**

**Metro**


PROJECT MANAGER \_\_\_\_\_

**WESTSIDE SUBWAY EXTENSION**  
**ADV. CONCEPTUAL ENGINEERING**  
 PLAN & PROFILE  
 STATION 354+00 TO 382+00  
 OPTION 4

CONTRACT NO	
DRAWING NO	REV
C-702 S	
SCALE	1" = 200'
SHEET NO	

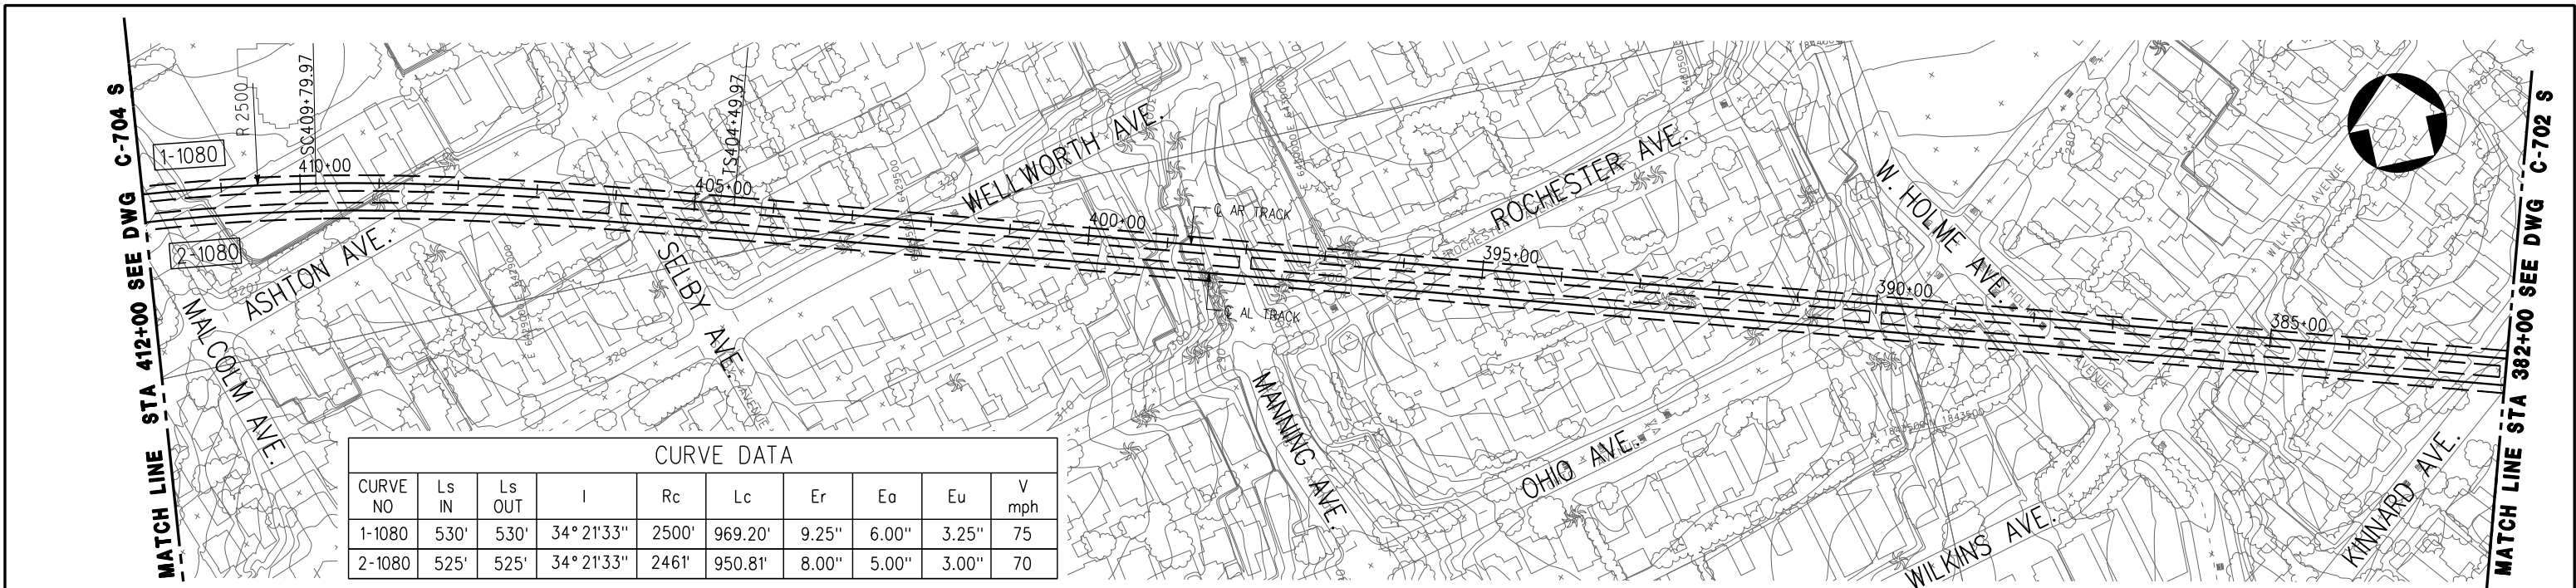


CURVE DATA									
CURVE NO	Ls IN	Ls OUT	I	Rc	Lc	Er	Ea	Eu	V mph
1-1080	530'	530'	34° 21' 33"	2500'	969.20'	9.25"	6.00"	3.25"	75
2-1080	525'	525'	34° 21' 33"	2461'	950.81'	8.00"	5.00"	3.00"	70

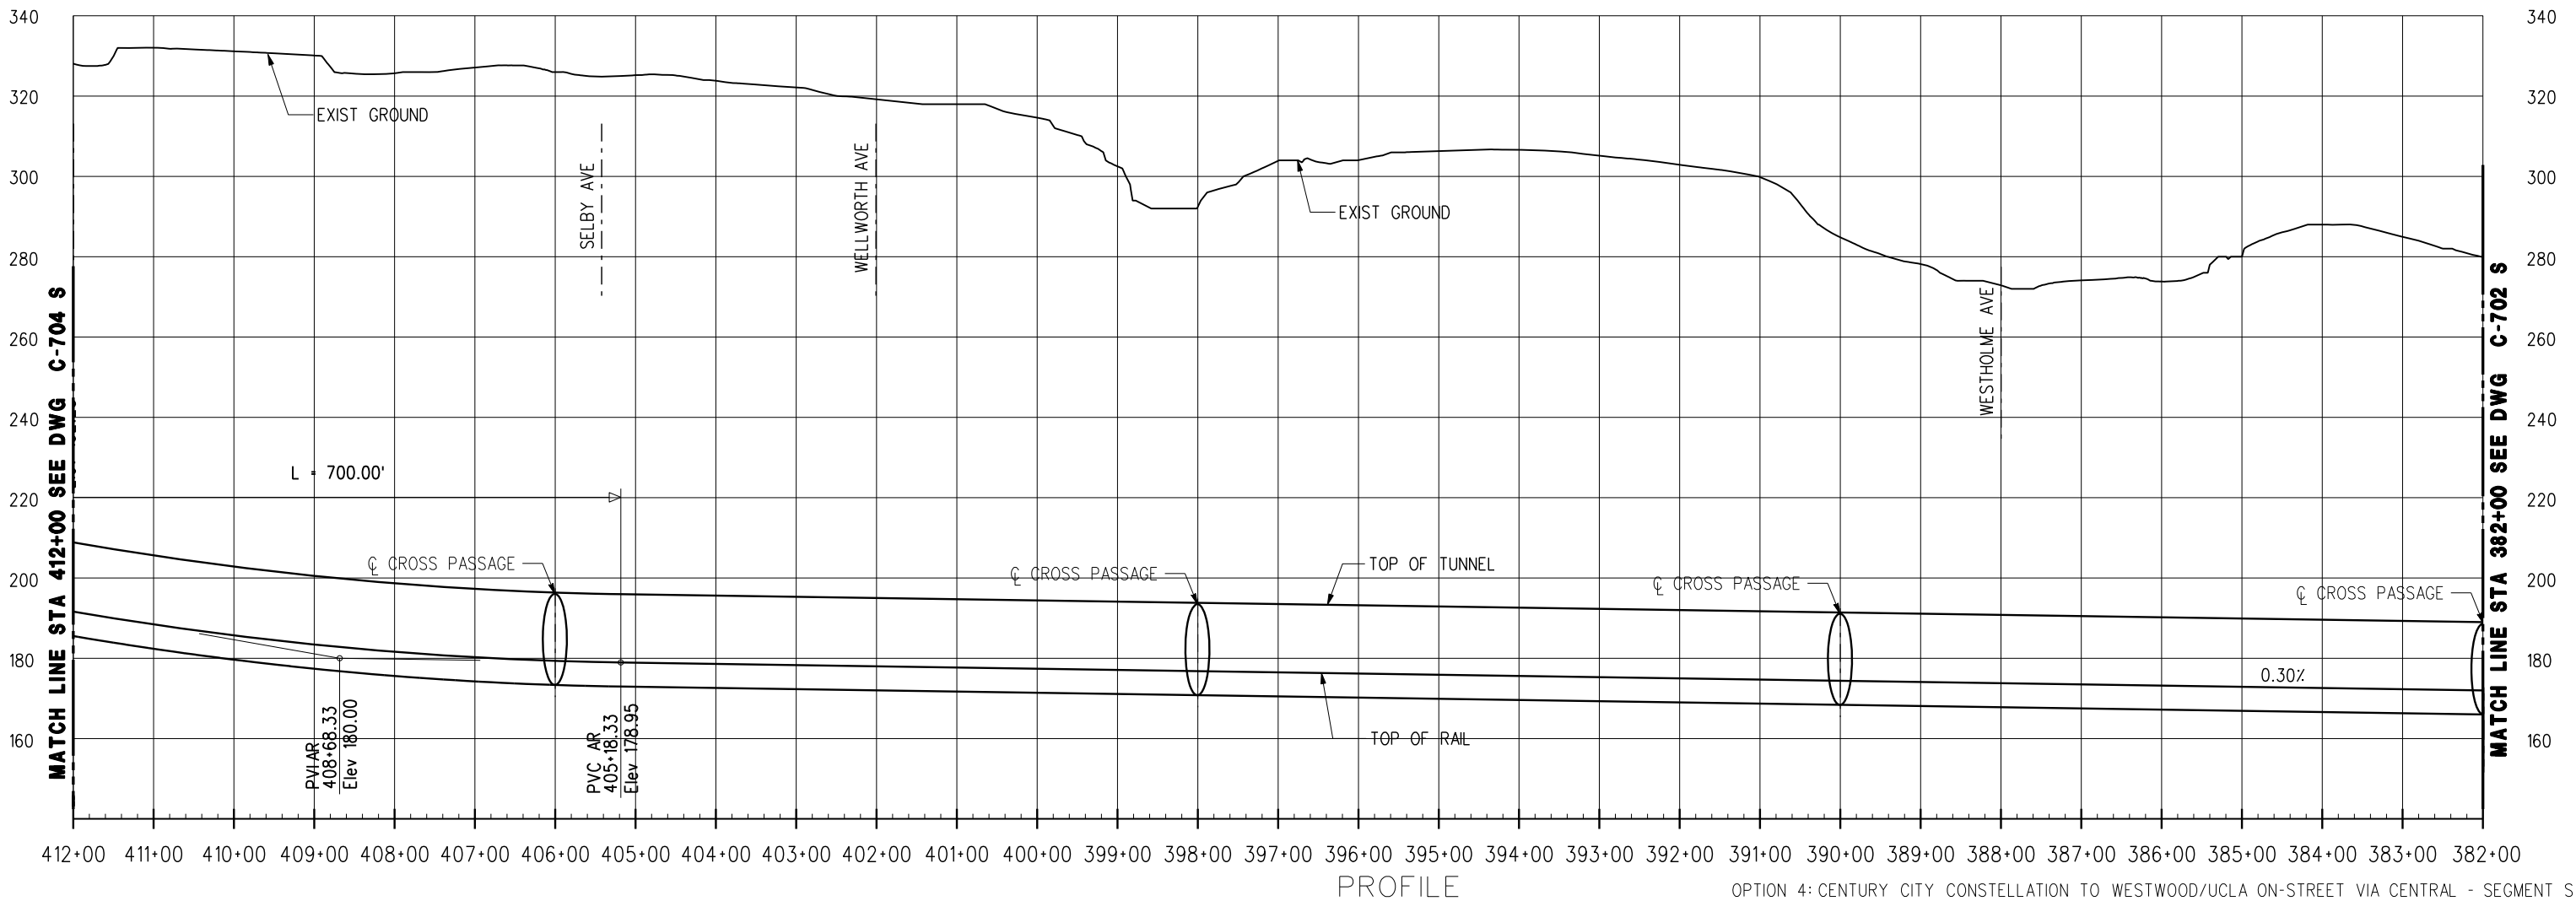


PROFILE OPTION 4: CENTURY CITY CONSTELLATION TO WESTWOOD/UCLA ON-STREET VIA CENTRAL - SEGMENT S

DESIGNED BY							
DRAWN BY							
CHECKED BY							
IN CHARGE							
DATE	JULY 2010						
REV	DATE	BY	APP	REG NO	EXPIRES	SEAL HOLDER	DESCRIPTION


**LOS ANGELES COUNTY METROPOLITAN TRANSPORTATION AUTHORITY**  
**Metro**  
 PROJECT MANAGER \_\_\_\_\_


**WESTSIDE SUBWAY EXTENSION**  
**ADV. CONCEPTUAL ENGINEERING**  
 PLAN & PROFILE  
 STATION 382+00 TO 412+00  
 OPTION 4

CONTRACT NO	
DRAWING NO	REV
C-703 S	
SCALE	
1" = 200'	
SHEET NO	

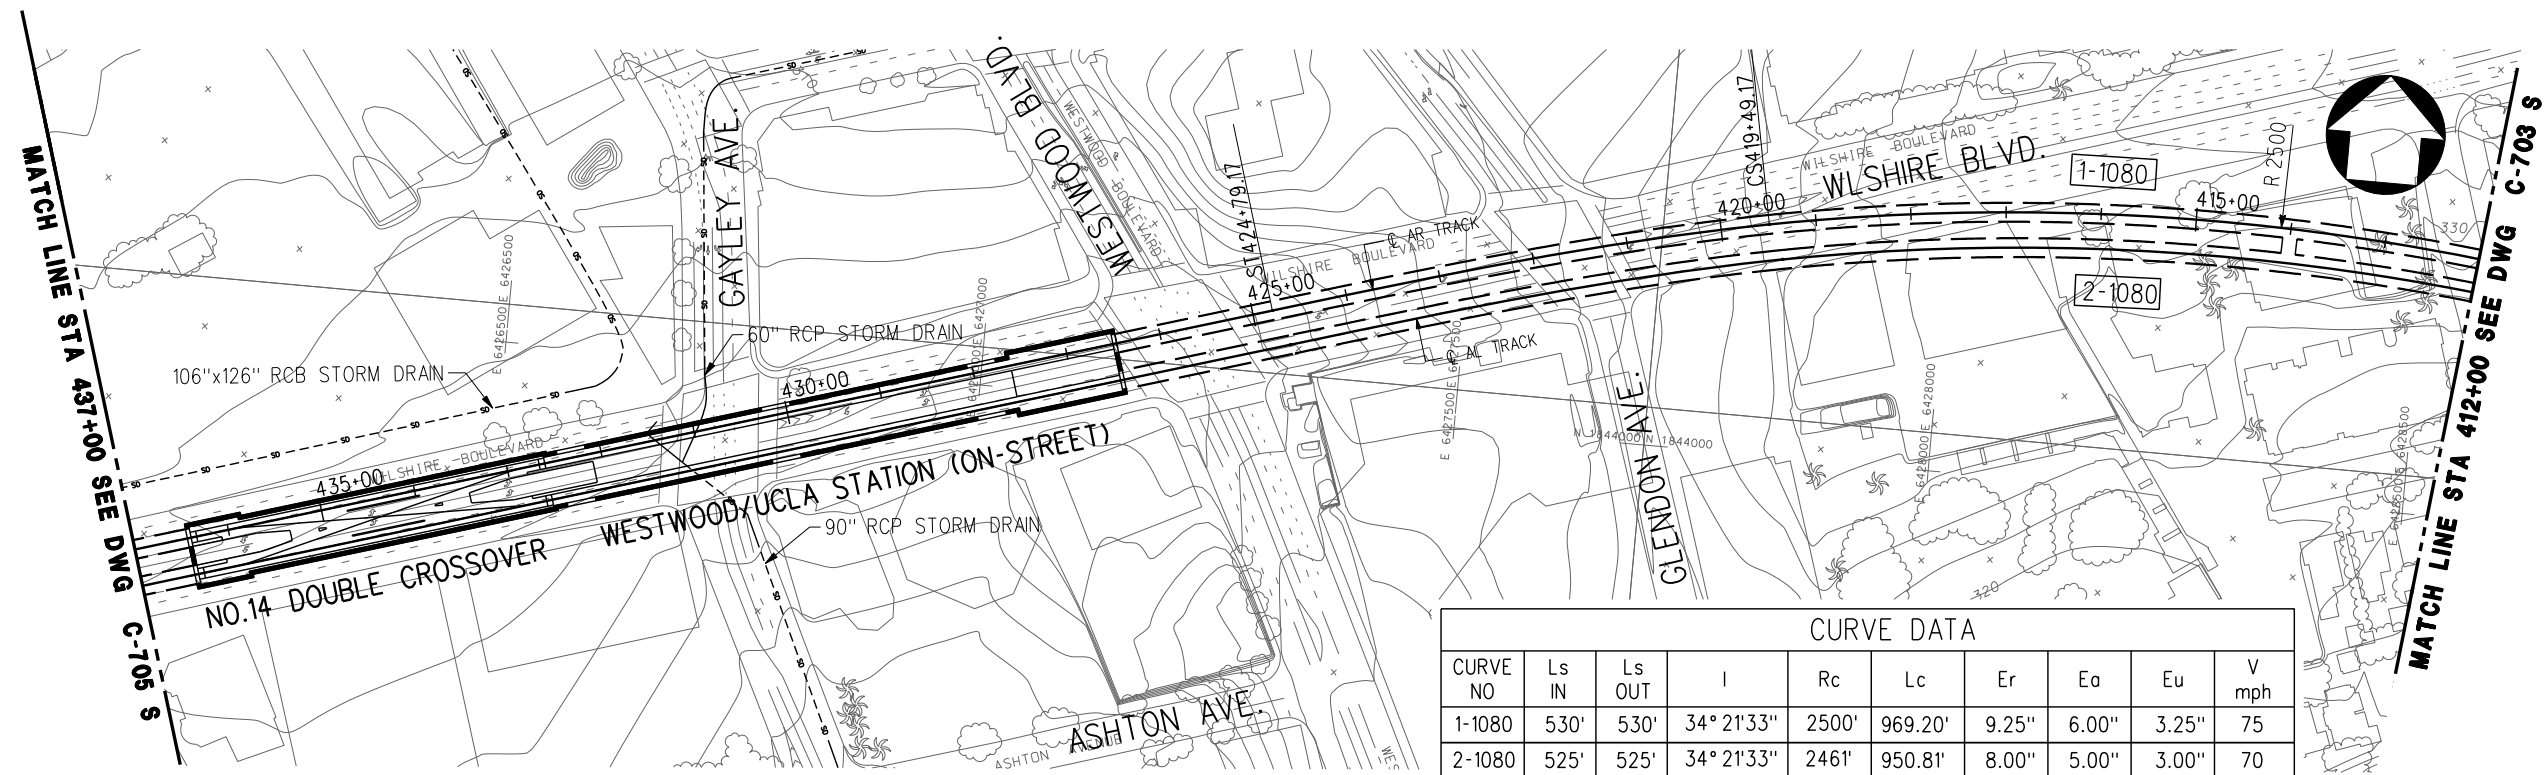

CURVE DATA									
CURVE NO	Ls IN	Ls OUT	I	Rc	Lc	Er	Ea	Eu	V mph
1-1080	530'	530'	34° 21'33"	2500'	969.20'	9.25"	6.00"	3.25"	75
2-1080	525'	525'	34° 21'33"	2461'	950.81'	8.00"	5.00"	3.00"	70

PLAN

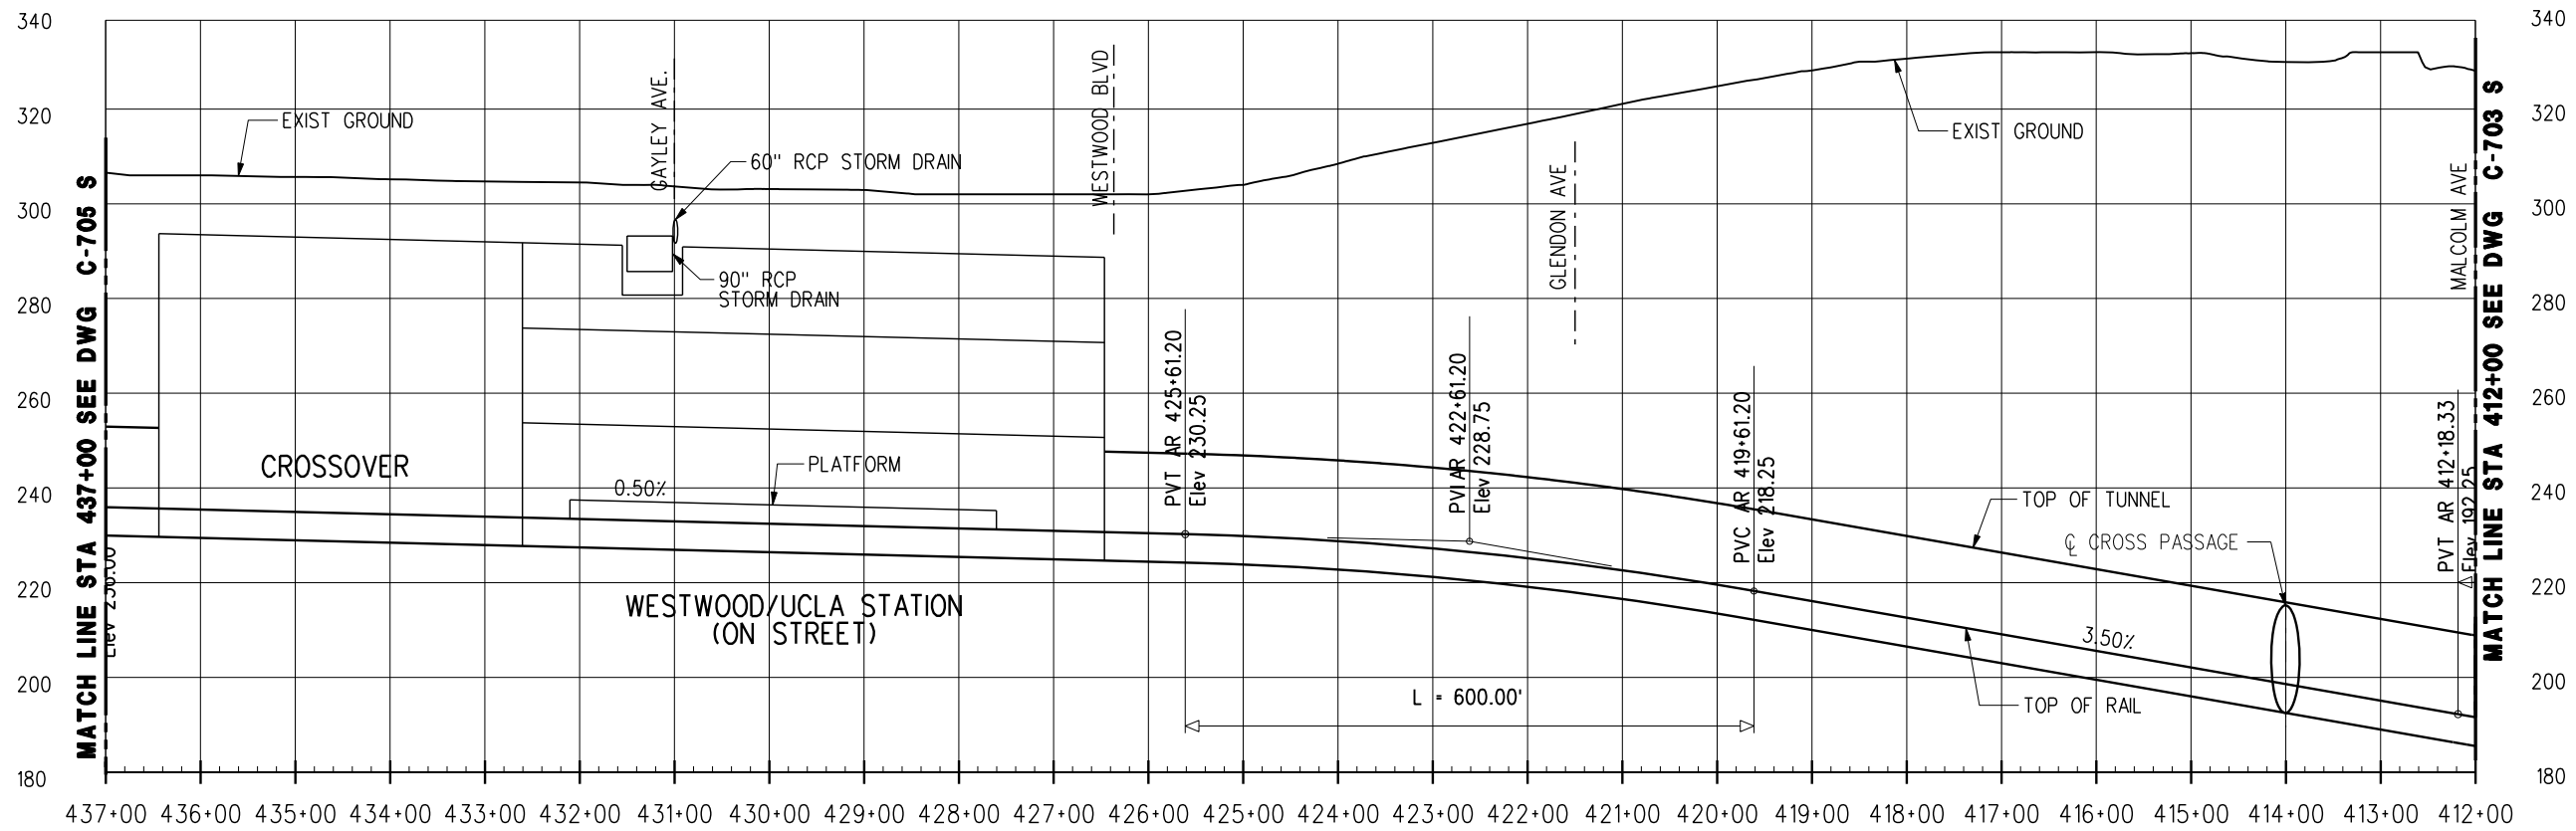


PROFILE

OPTION 4: CENTURY CITY CONSTELLATION TO WESTWOOD/UCLA ON-STREET VIA CENTRAL - SEGMENT S

REV	DATE	BY	APP	REG NO	EXPIRES	SEAL HOLDER	DESCRIPTION

DESIGNED BY	
DRAWN BY	
CHECKED BY	
IN CHARGE	
DATE	JULY 2010




**LOS ANGELES COUNTY METROPOLITAN TRANSPORTATION AUTHORITY**

**Metro**

PROJECT MANAGER \_\_\_\_\_


**WESTSIDE SUBWAY EXTENSION**  
**ADV. CONCEPTUAL ENGINEERING**  
  
**PLAN & PROFILE**  
**STATION 412+00 TO 437+00**  
**OPTION 4**

CONTRACT NO	
DRAWING NO	REV
C-704 S	
SCALE	
1" = 200'	
SHEET NO	

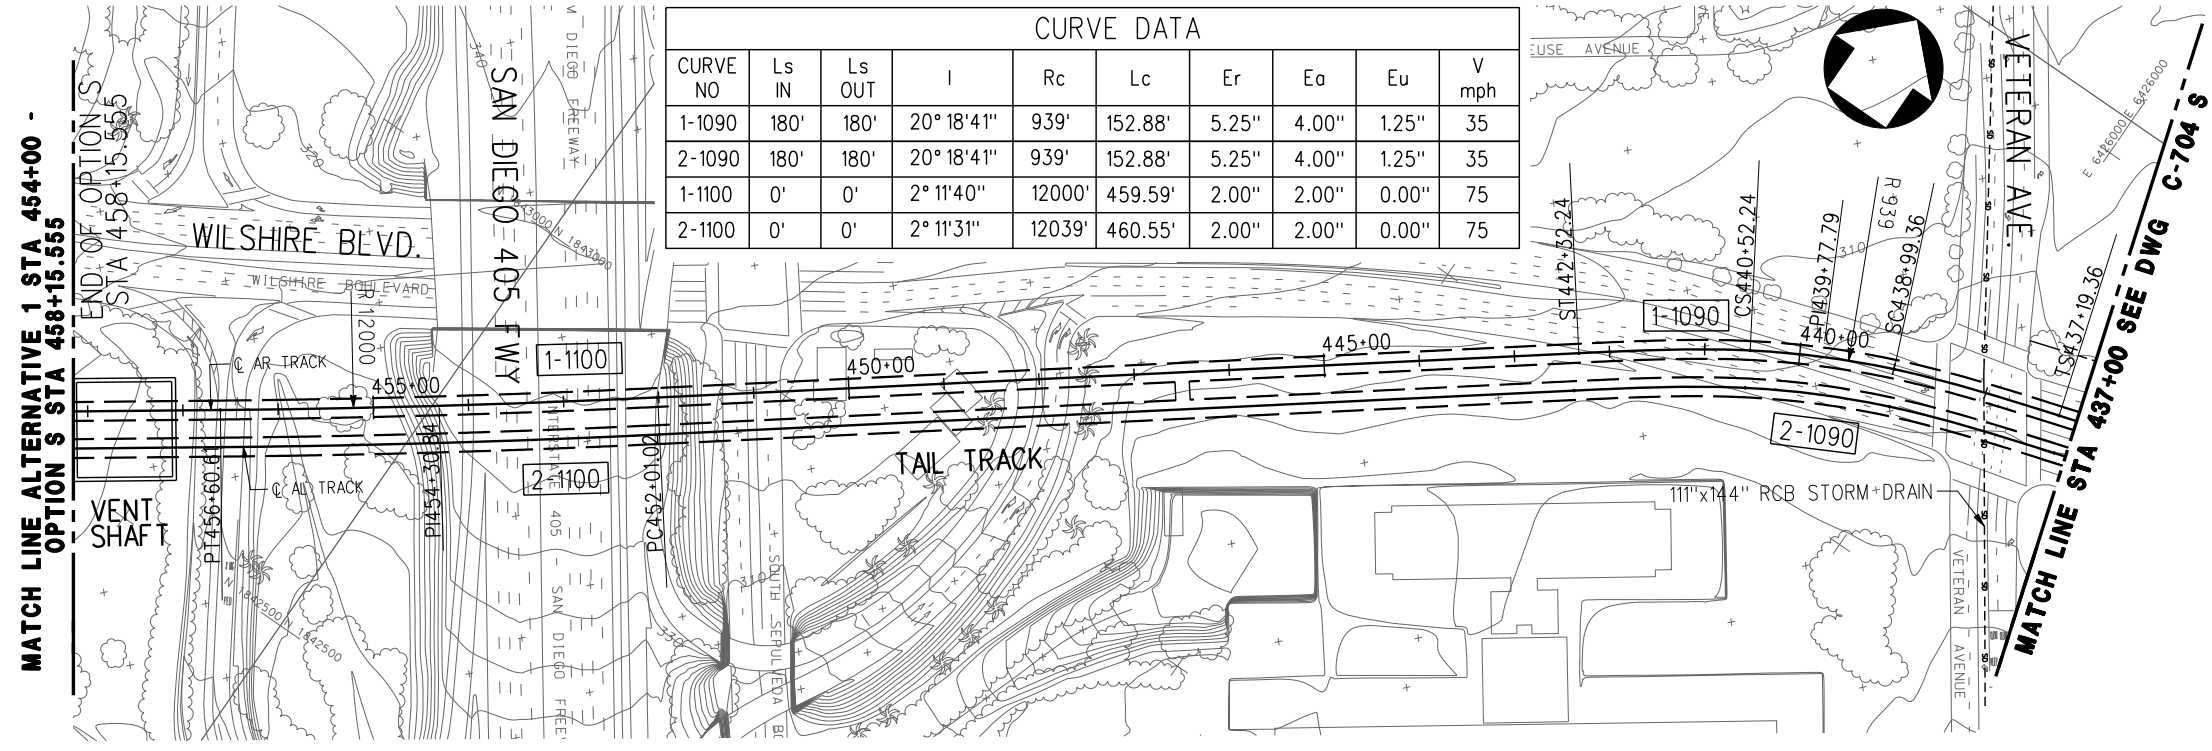

CURVE DATA									
CURVE NO	Ls IN	Ls OUT	I	Rc	Lc	Er	Ea	Eu	V mph
1-1090	180'	180'	20° 18' 41"	939'	152.88'	5.25"	4.00"	1.25"	35
2-1090	180'	180'	20° 18' 41"	939'	152.88'	5.25"	4.00"	1.25"	35
1-1100	0'	0'	2° 11' 40"	12000'	459.59'	2.00"	2.00"	0.00"	75
2-1100	0'	0'	2° 11' 31"	12039'	460.55'	2.00"	2.00"	0.00"	75

PLAN

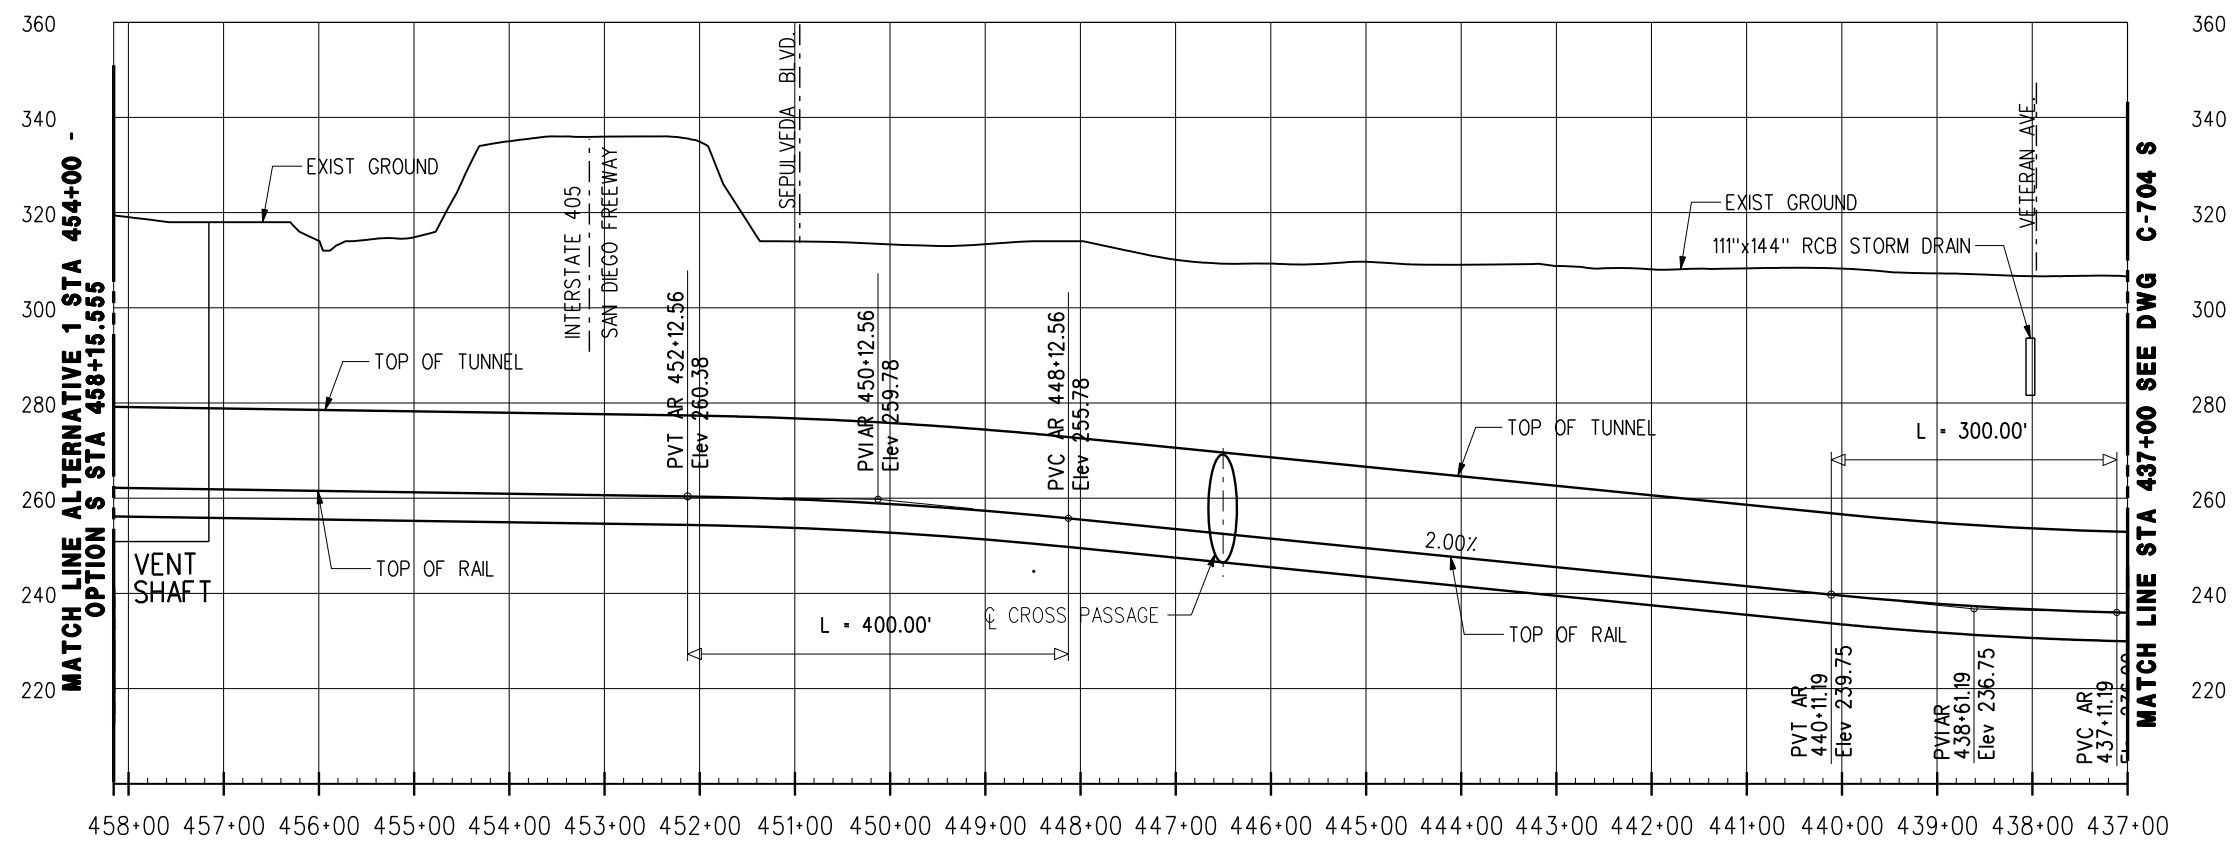

PROFILE

OPTION 4: CENTURY CITY CONSTELLATION TO WESTWOOD/UCLA ON-STREET VIA CENTRAL - SEGMENT S

REV	DATE	BY	APP	REG NO	EXPIRES	SEAL HOLDER	DESCRIPTION

DESIGNED BY	
DRAWN BY	
CHECKED BY	
IN CHARGE	
DATE	JULY 2010

**M** **Metro**

**PB** PROJECT MANAGER

**LOS ANGELES COUNTY METROPOLITAN TRANSPORTATION AUTHORITY**


WESTSIDE SUBWAY EXTENSION  
ADV. CONCEPTUAL ENGINEERING

PLAN & PROFILE  
STATION 437+00 TO 458+15.555  
OPTION 4

CONTRACT NO	
DRAWING NO	C-705 S
SCALE	1"=200'
SHEET NO	

**LEGEND**

- EXISTING STATION
- STATION
- ⊗ STATION WITH CROSSOVER (BASELINE)
- - - EXISTING SUBWAY
- HRT SUBWAY

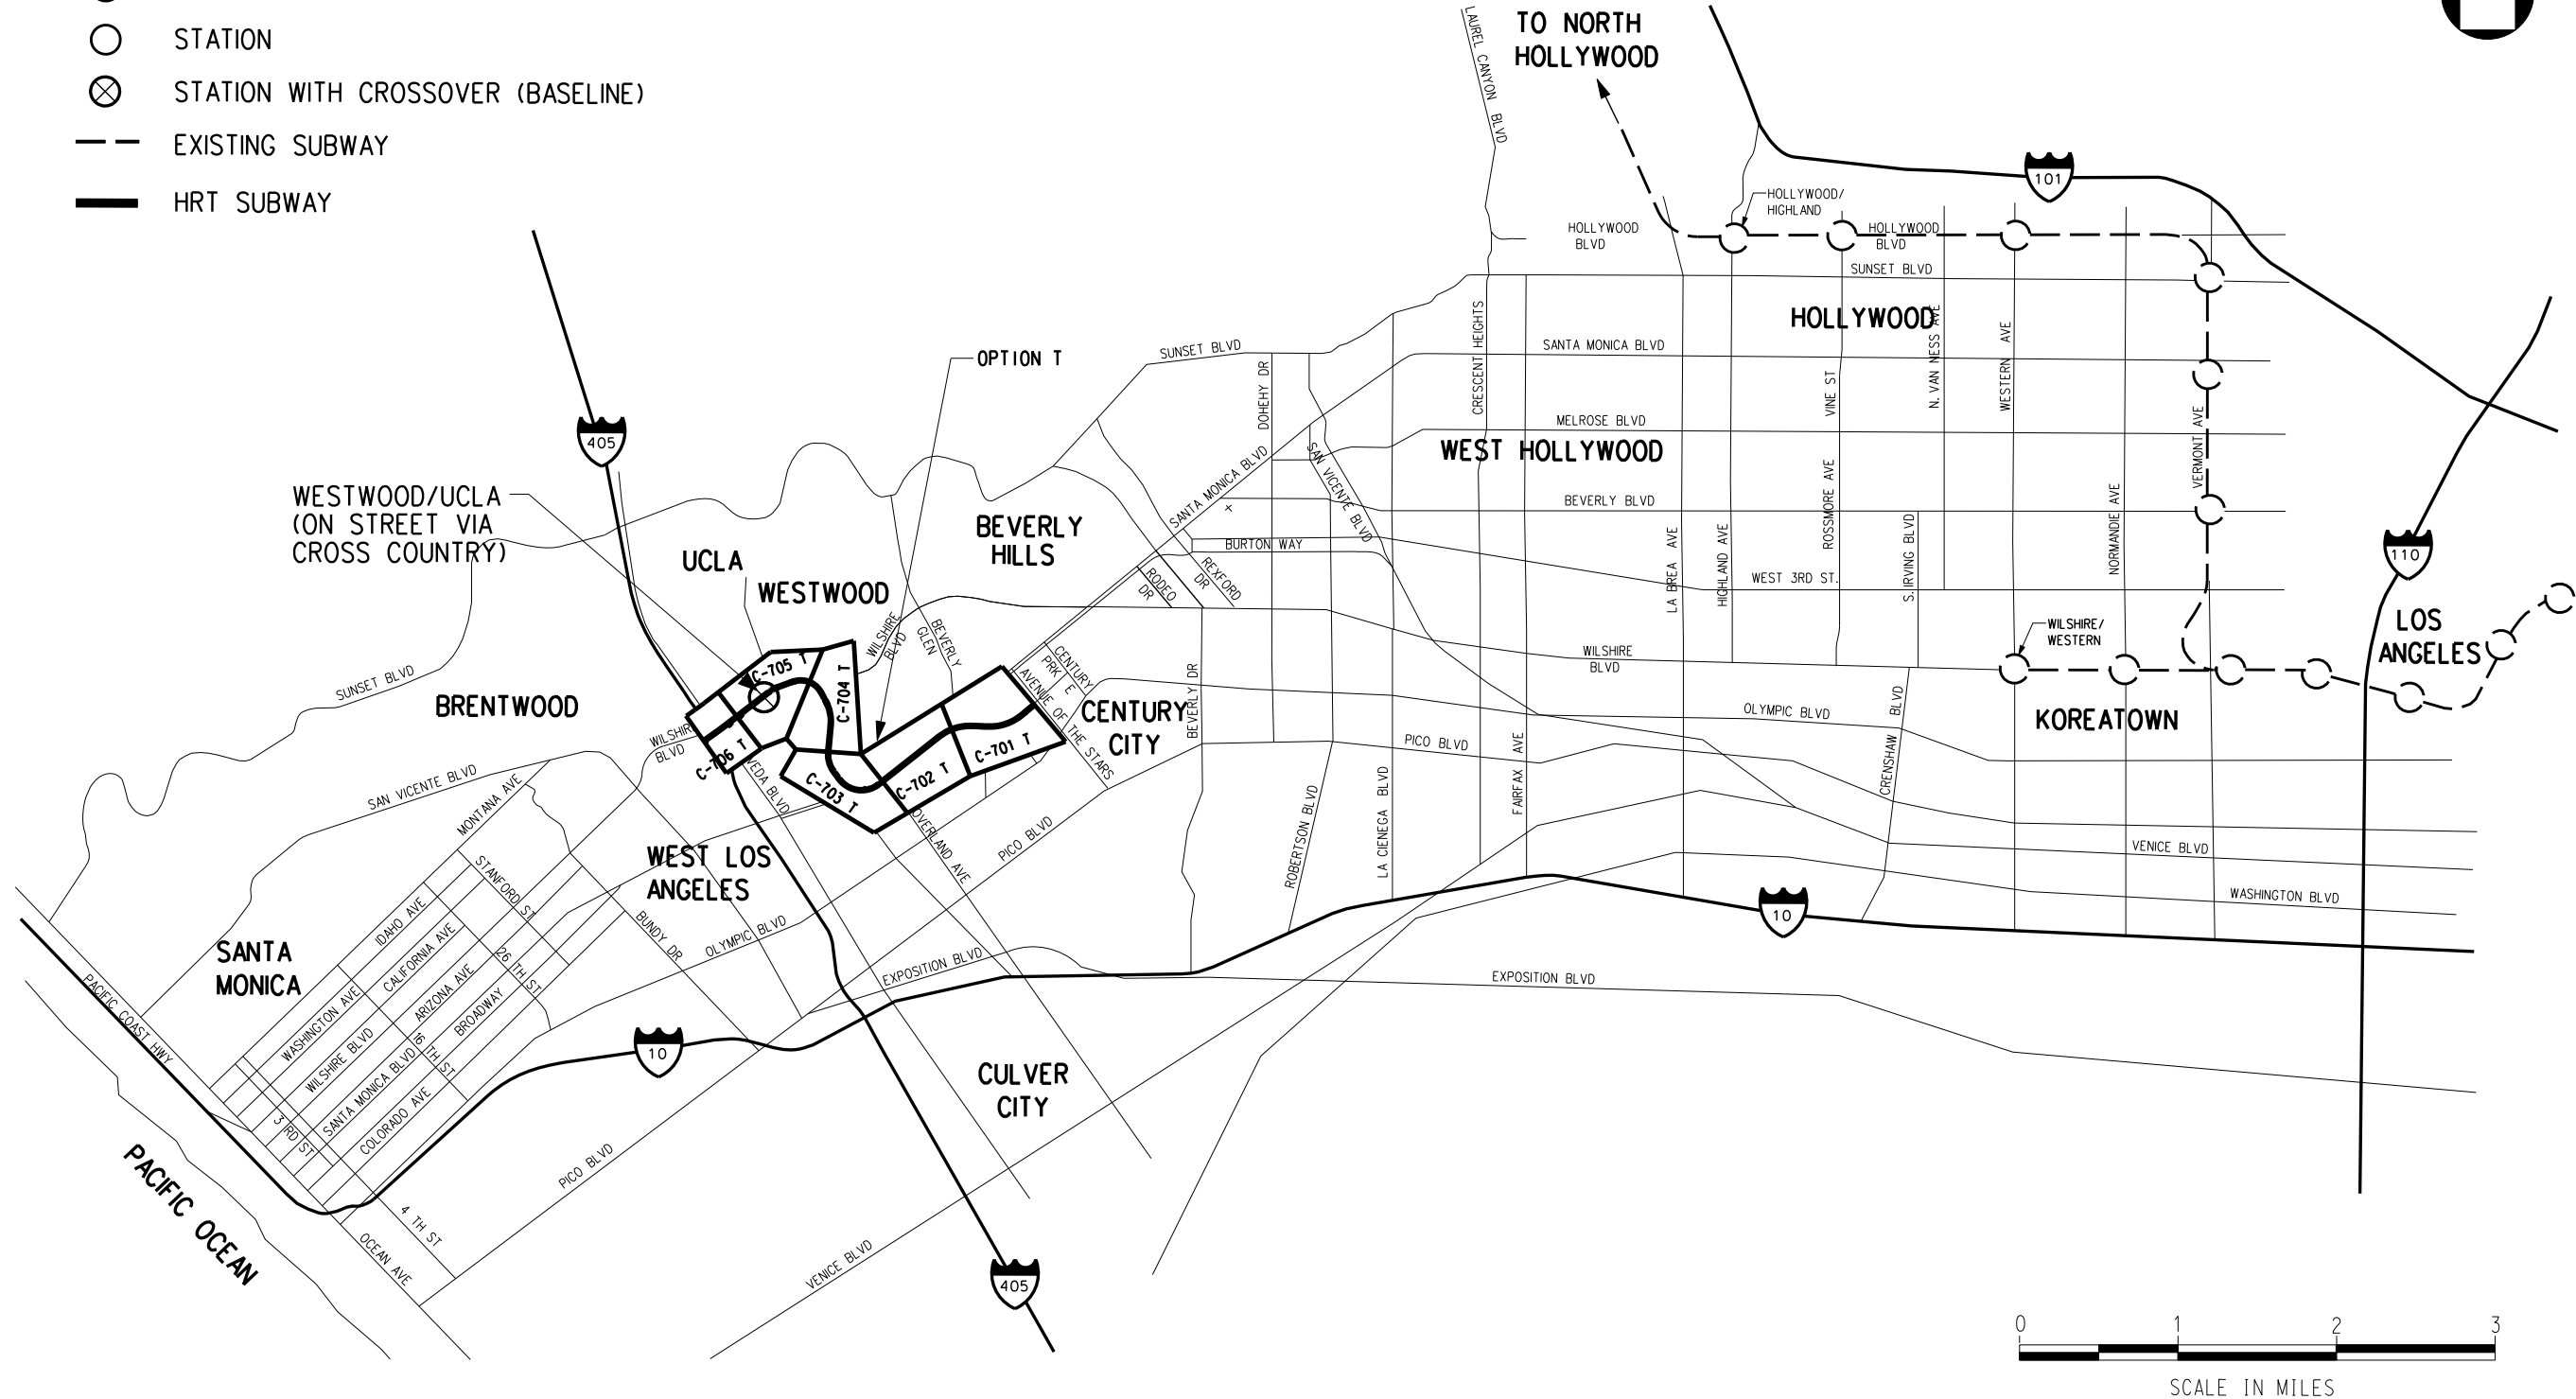

OPTION 4: CENTURY CITY CONSTELLATION WESTWOOD/UCLA OFF-STREET VIA WEST - SEGMENT T

REV	DATE	BY	APP	REG NO	EXPIRES	SEAL HOLDER	DESCRIPTION

DESIGNED BY	
DRAWN BY	
CHECKED BY	
IN CHARGE	
DATE	JULY 2010



**Metro**

**LOS ANGELES COUNTY  
METROPOLITAN TRANSPORTATION AUTHORITY**


PROJECT MANAGER \_\_\_\_\_

WESTSIDE SUBWAY EXTENSION  
ADV. CONCEPTUAL ENGINEERING


OPTION 4  
CENTURY CITY TO WESTWOOD/UCLA  
OFF STREET VIA WESTWOOD LOOP

CONTRACT NO	
DRAWING NO	C-700 T
SCALE	
SHEET NO	

CURVE DATA									
CURVE NO	Ls IN	Ls OUT	I	Rc	Lc	Er	Eo	Eu	V mph
1-1070	425'	425'	42° 45' 57"	1600'	769.24'	9.25"	6.00"	3.25"	60
2-1070	425'	425'	42° 45' 57"	1639'	798.35'	9.00"	6.00"	3.00"	60
1-1080	425'	425'	40° 44' 45"	1600'	712.83'	9.25"	6.00"	3.25"	60
2-1080	425'	425'	40° 44' 44"	1561'	685.10'	9.25"	6.00"	3.25"	60

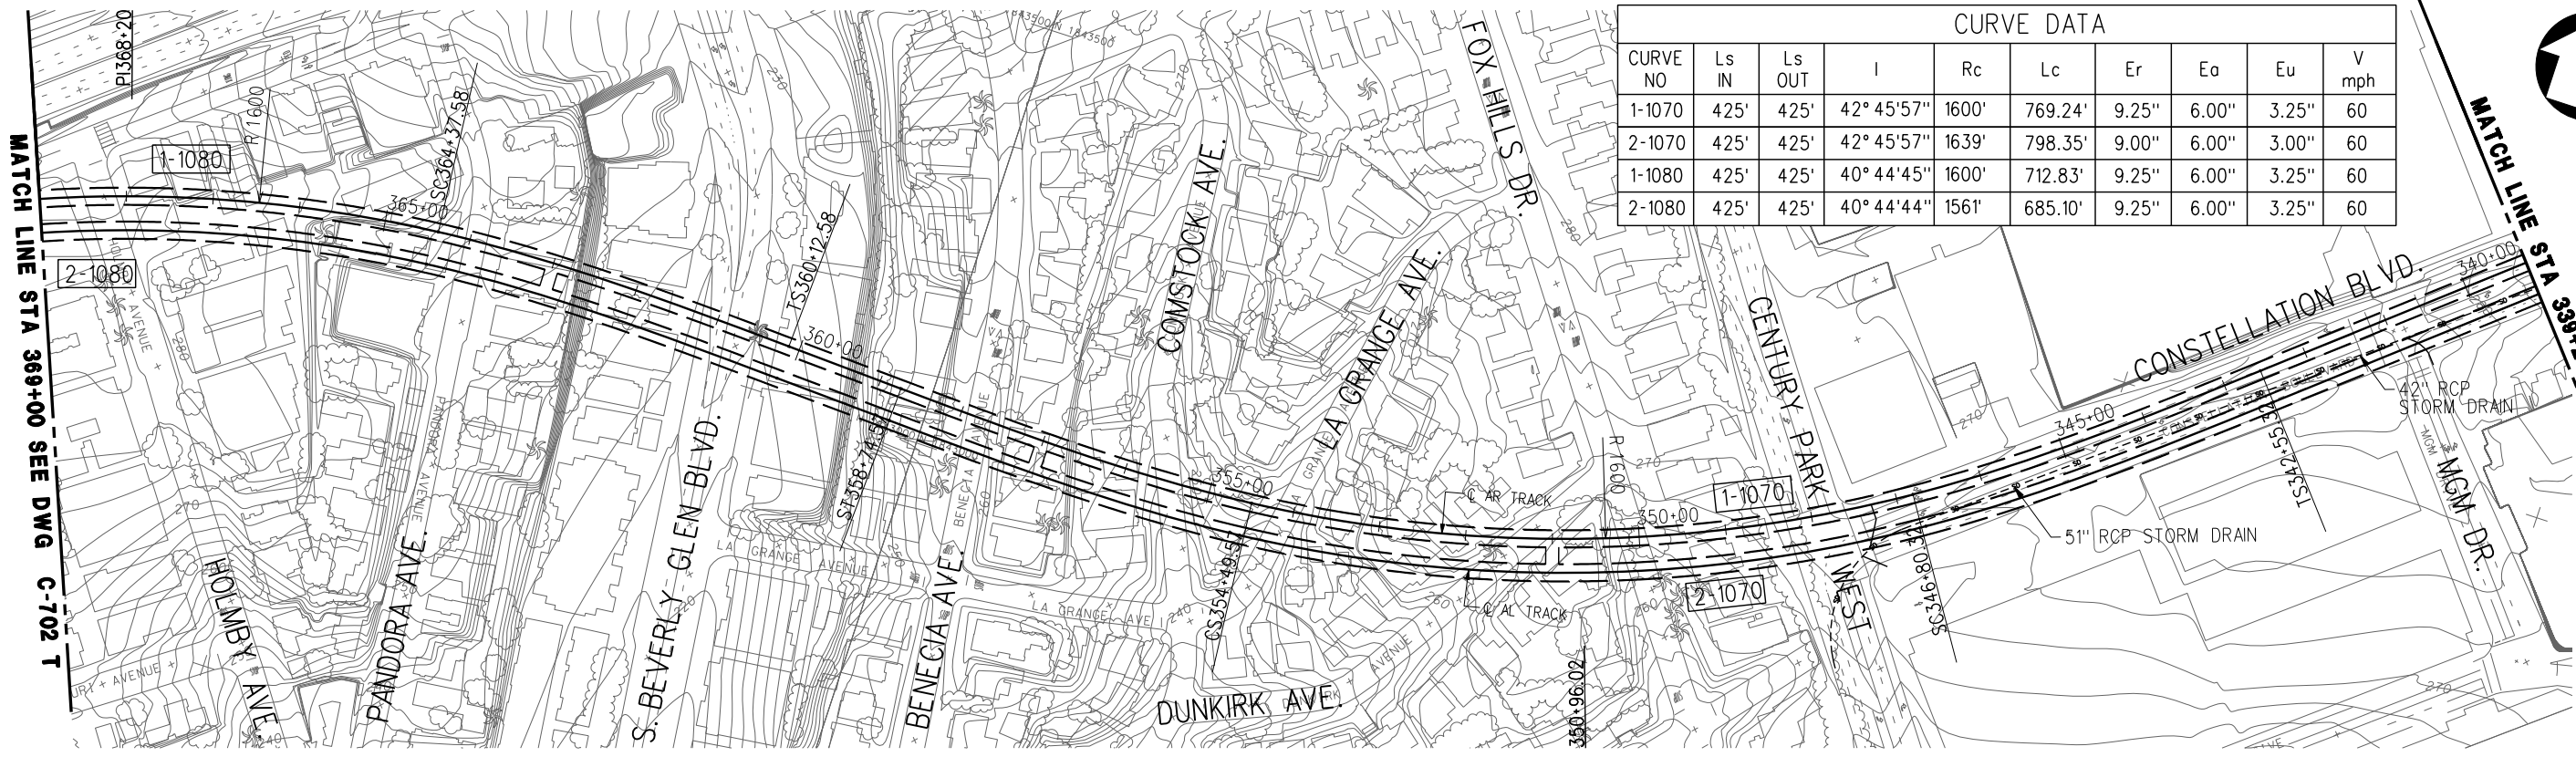

PLAN

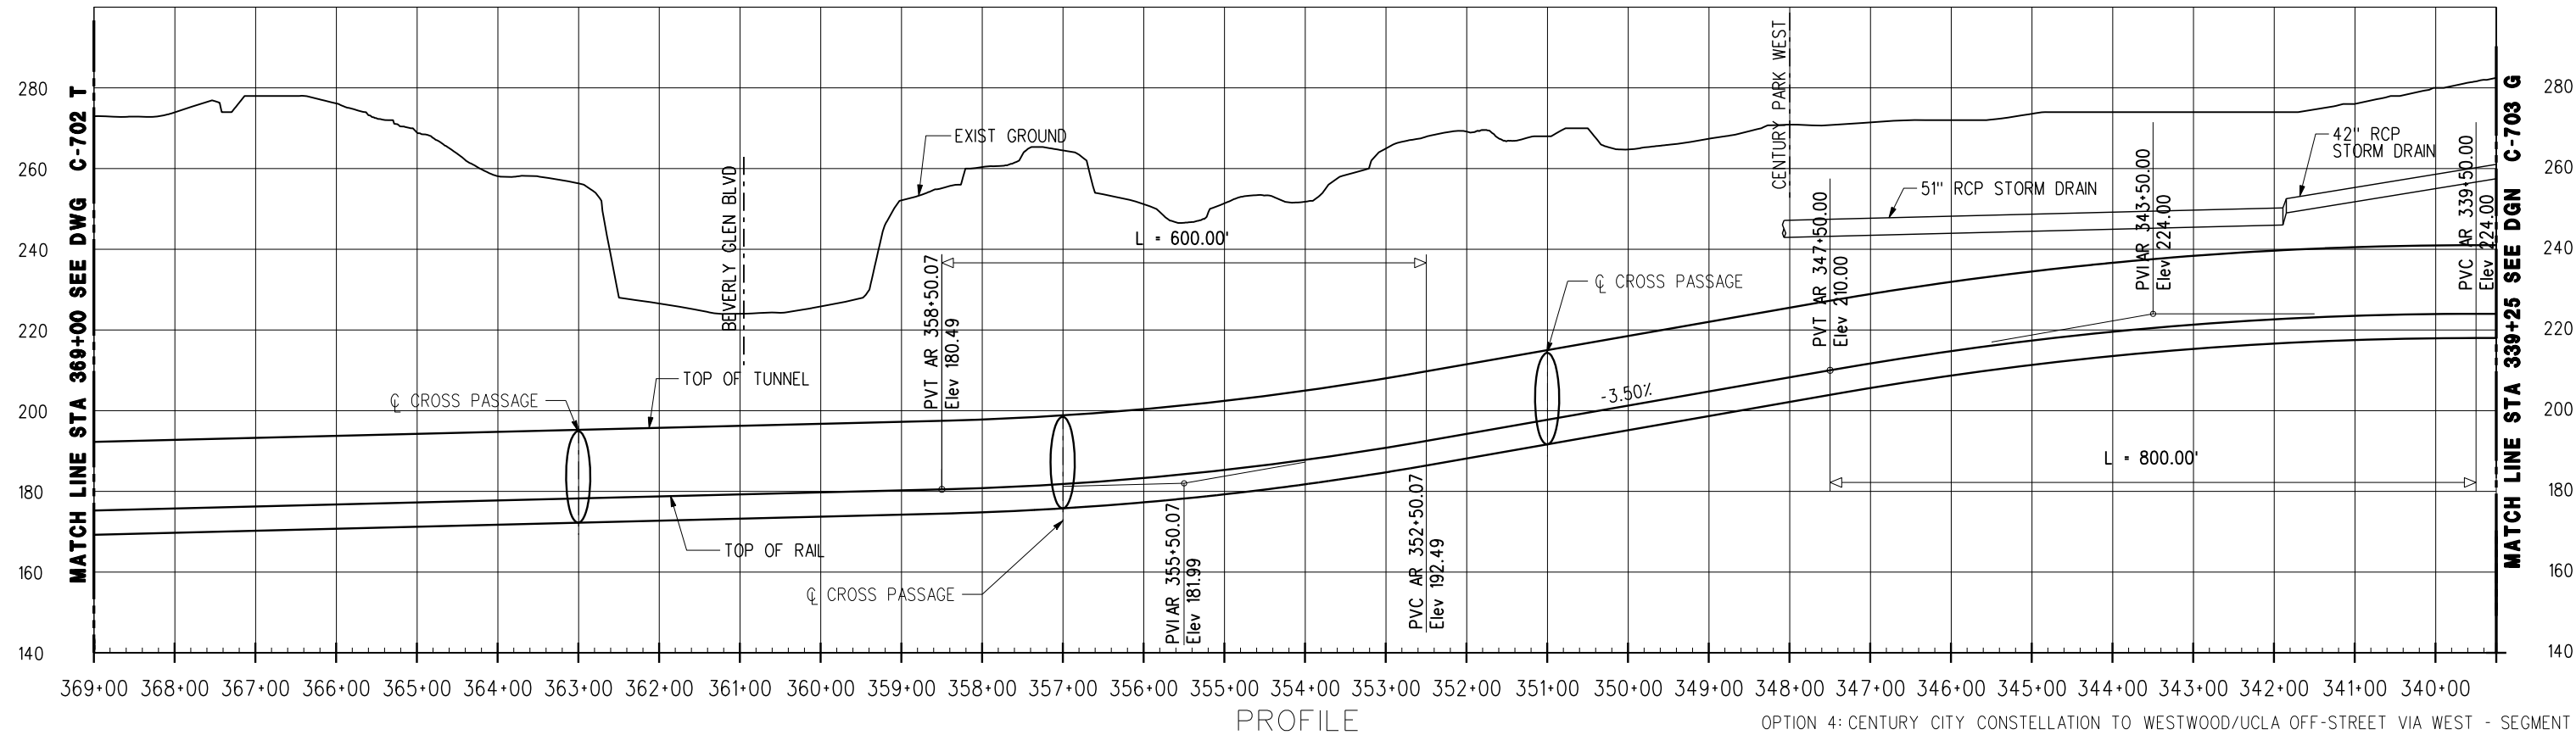


PROFILE

OPTION 4: CENTURY CITY CONSTELLATION TO WESTWOOD/UCLA OFF-STREET VIA WEST - SEGMENT T

REV	DATE	BY	APP	REG NO	EXPIRES	SEAL HOLDER	DESCRIPTION


DESIGNED BY	
DRAWN BY	
CHECKED BY	
IN CHARGE	
DATE	JULY 2010


**LOS ANGELES COUNTY METROPOLITAN TRANSPORTATION AUTHORITY**  
 Metro  
 PROJECT MANAGER \_\_\_\_\_


**WESTSIDE SUBWAY EXTENSION**  
**ADV. CONCEPTUAL ENGINEERING**  
 PLAN & PROFILE  
 STATION 339+25 TO 369+00  
 OPTION 4

CONTRACT NO	
DRAWING NO	REV
C-701 T	
SCALE	1" = 200'
SHEET NO	



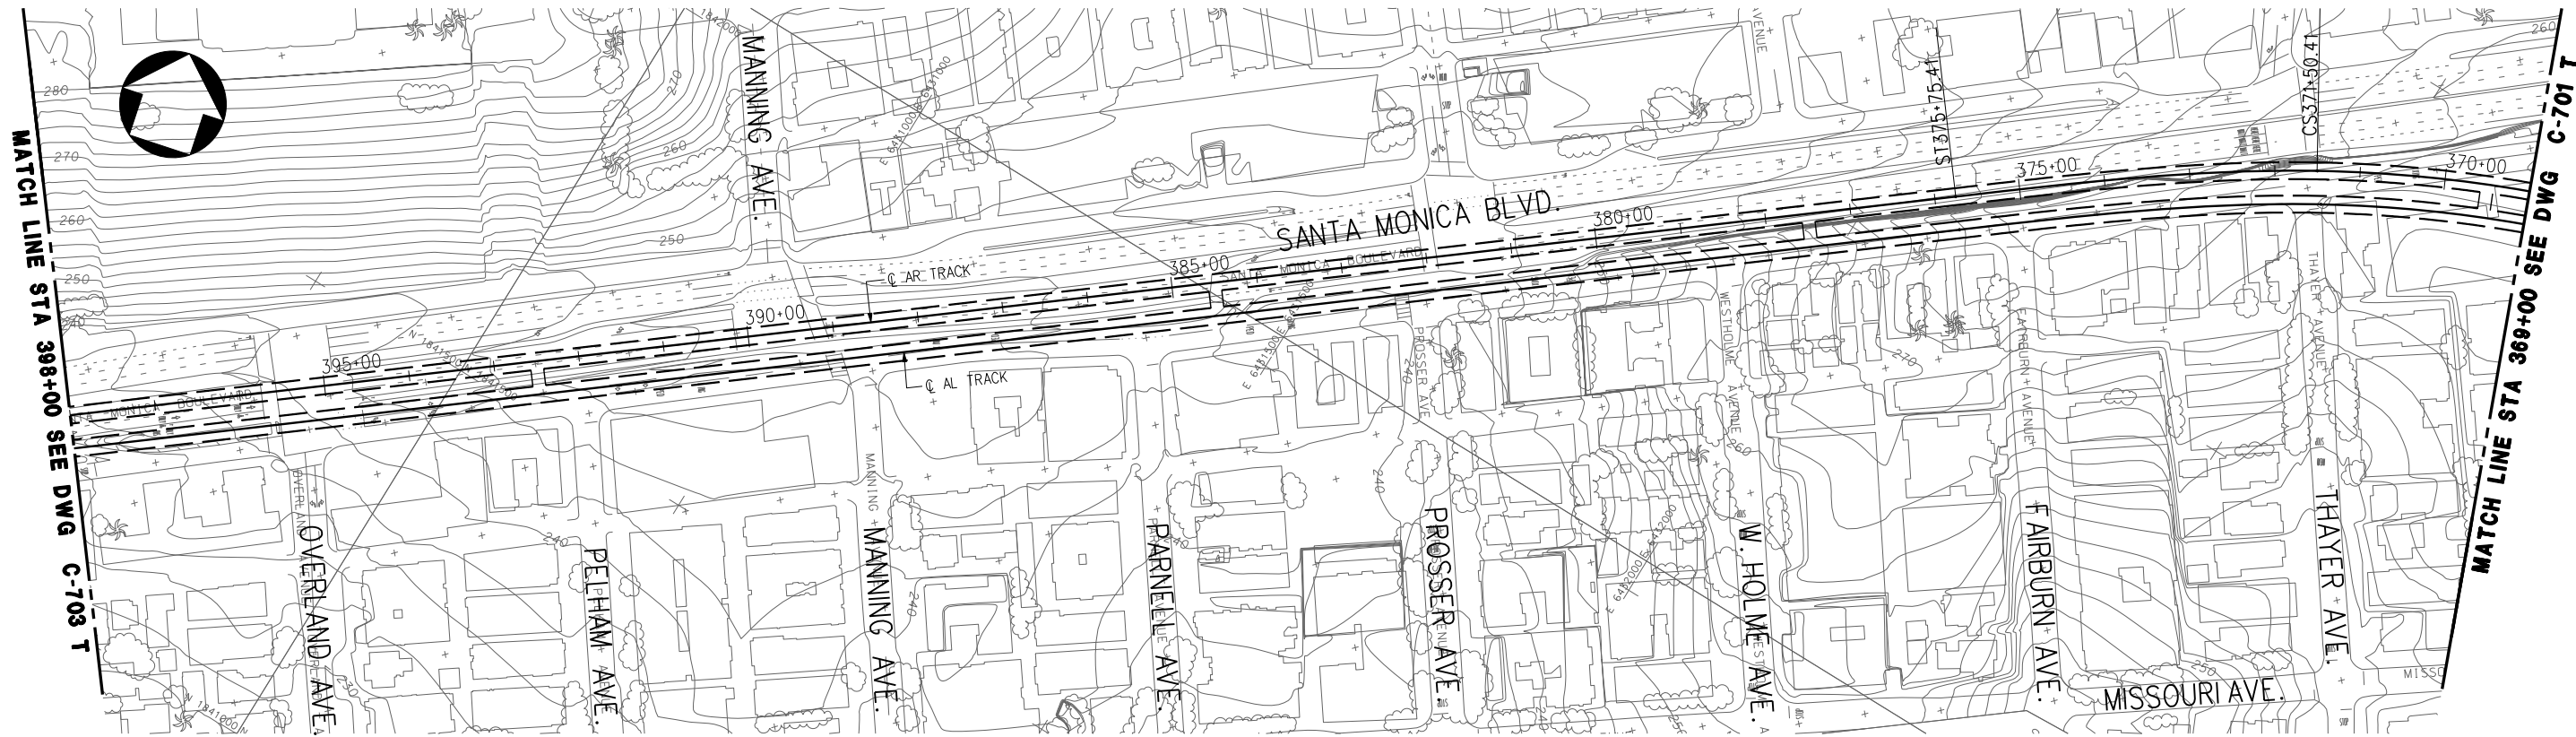

PLAN

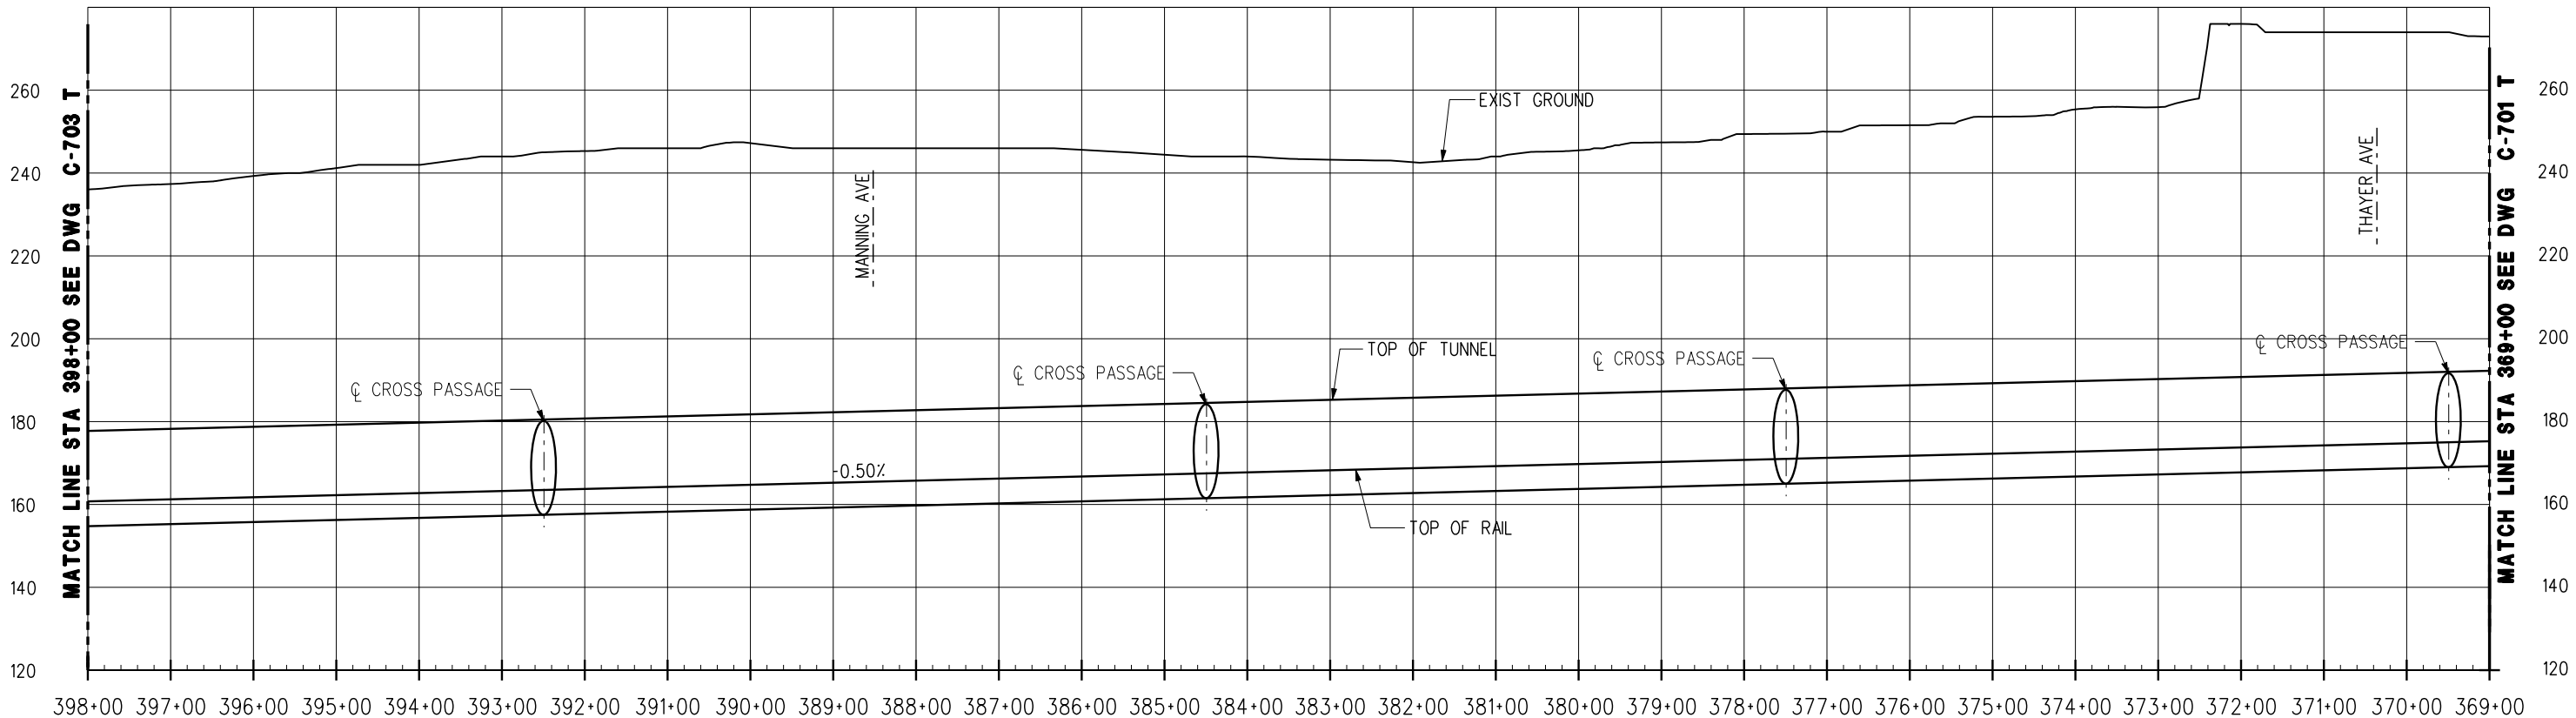

PROFILE

OPTION 4: CENTURY CITY CONSTELLATION TO WESTWOOD/UCLA OFF-STREET VIA WEST - SEGMENT T

DESIGNED BY							
DRAWN BY							
CHECKED BY							
IN CHARGE							
DATE	JULY 2010						
REV	DATE	BY	APP	REG NO	EXPIRES	SEAL HOLDER	DESCRIPTION



**LOS ANGELES COUNTY METROPOLITAN TRANSPORTATION AUTHORITY**

**Metro**


PROJECT MANAGER \_\_\_\_\_

**WESTSIDE SUBWAY EXTENSION  
ADV. CONCEPTUAL ENGINEERING**


PLAN & PROFILE  
STATION 369+00 TO 398+00  
OPTION 4

CONTRACT NO	
DRAWING NO	REV
C-702 T	
SCALE	1"=200'
SHEET NO	

CURVE DATA									
CURVE NO	Ls IN	Ls OUT	I	Rc	Lc	Er	Eo	Eu	V mph
1-1090	200'	200'	92° 44' 29"	900'	1256.78'	7.25"	4.25"	3.00"	40
2-1090	200'	200'	92° 24' 43"	939'	1314.51'	7.00"	4.00"	3.00"	40
1-1100	200'	200'	40° 54' 33"	900'	442.60'	7.25"	4.25"	3.00"	40
2-1100	200'	200'	41° 14' 18"	939'	475.85'	7.00"	4.00"	3.00"	40

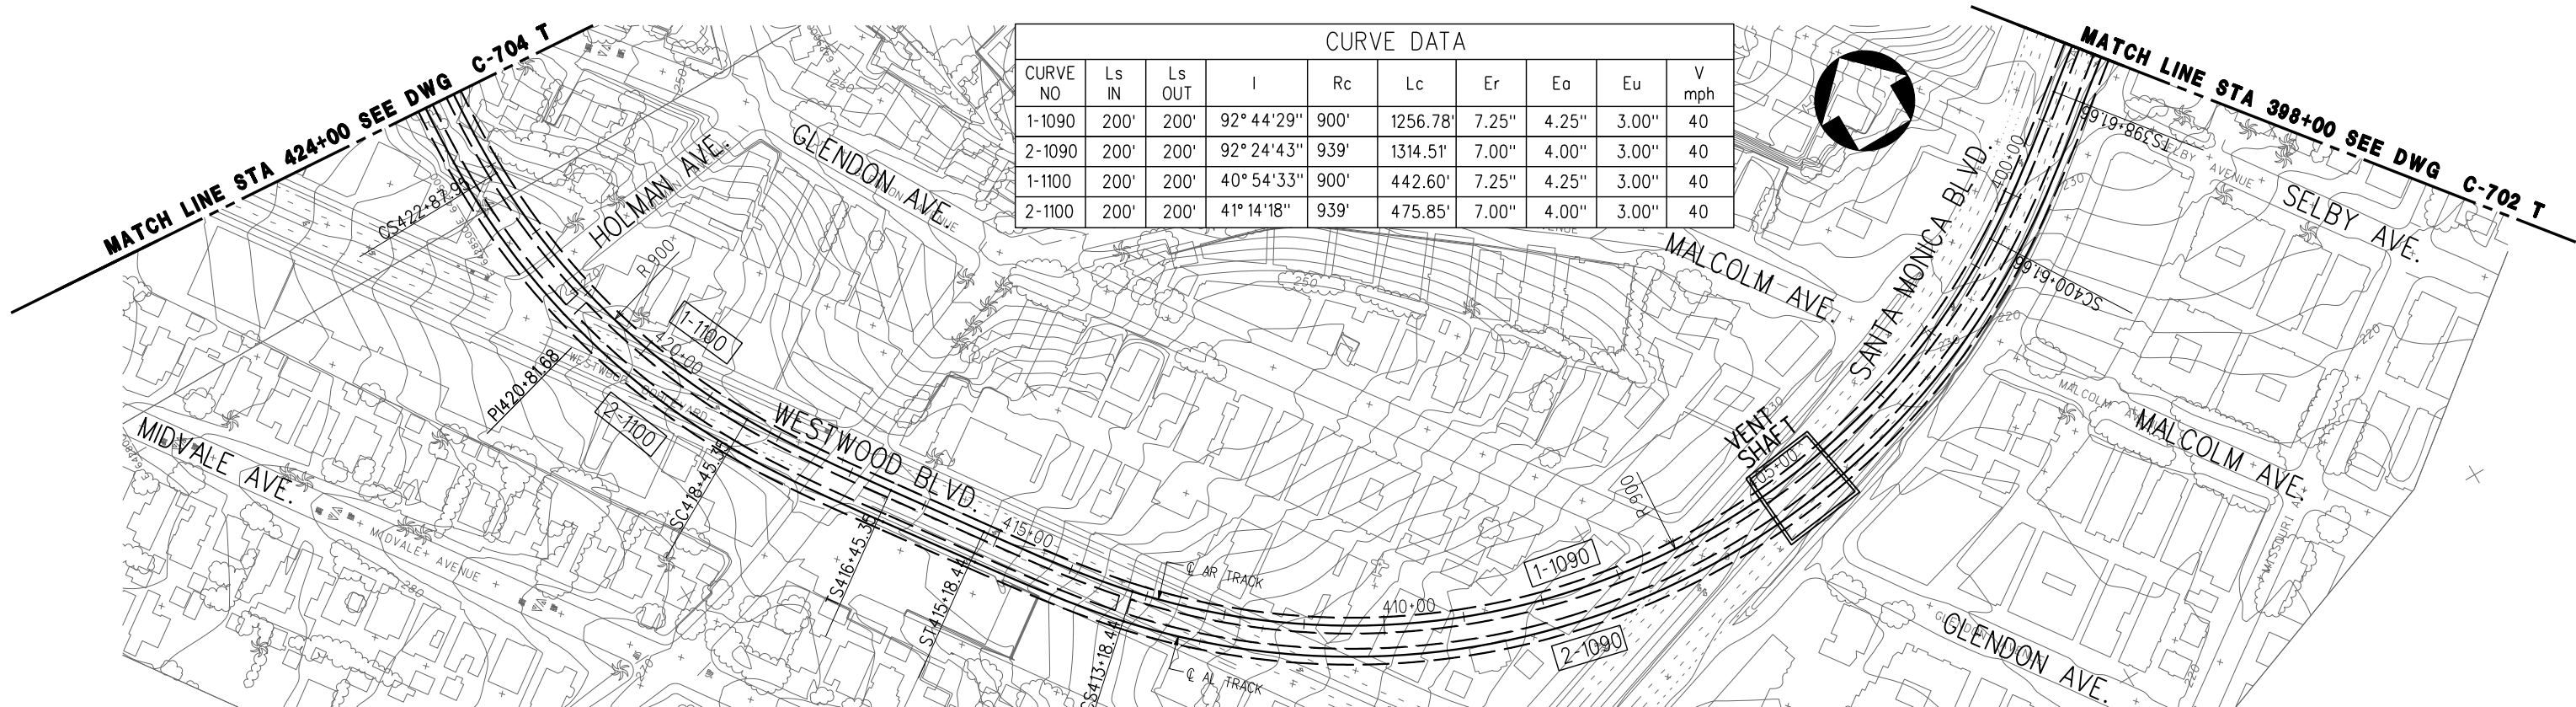

PLAN

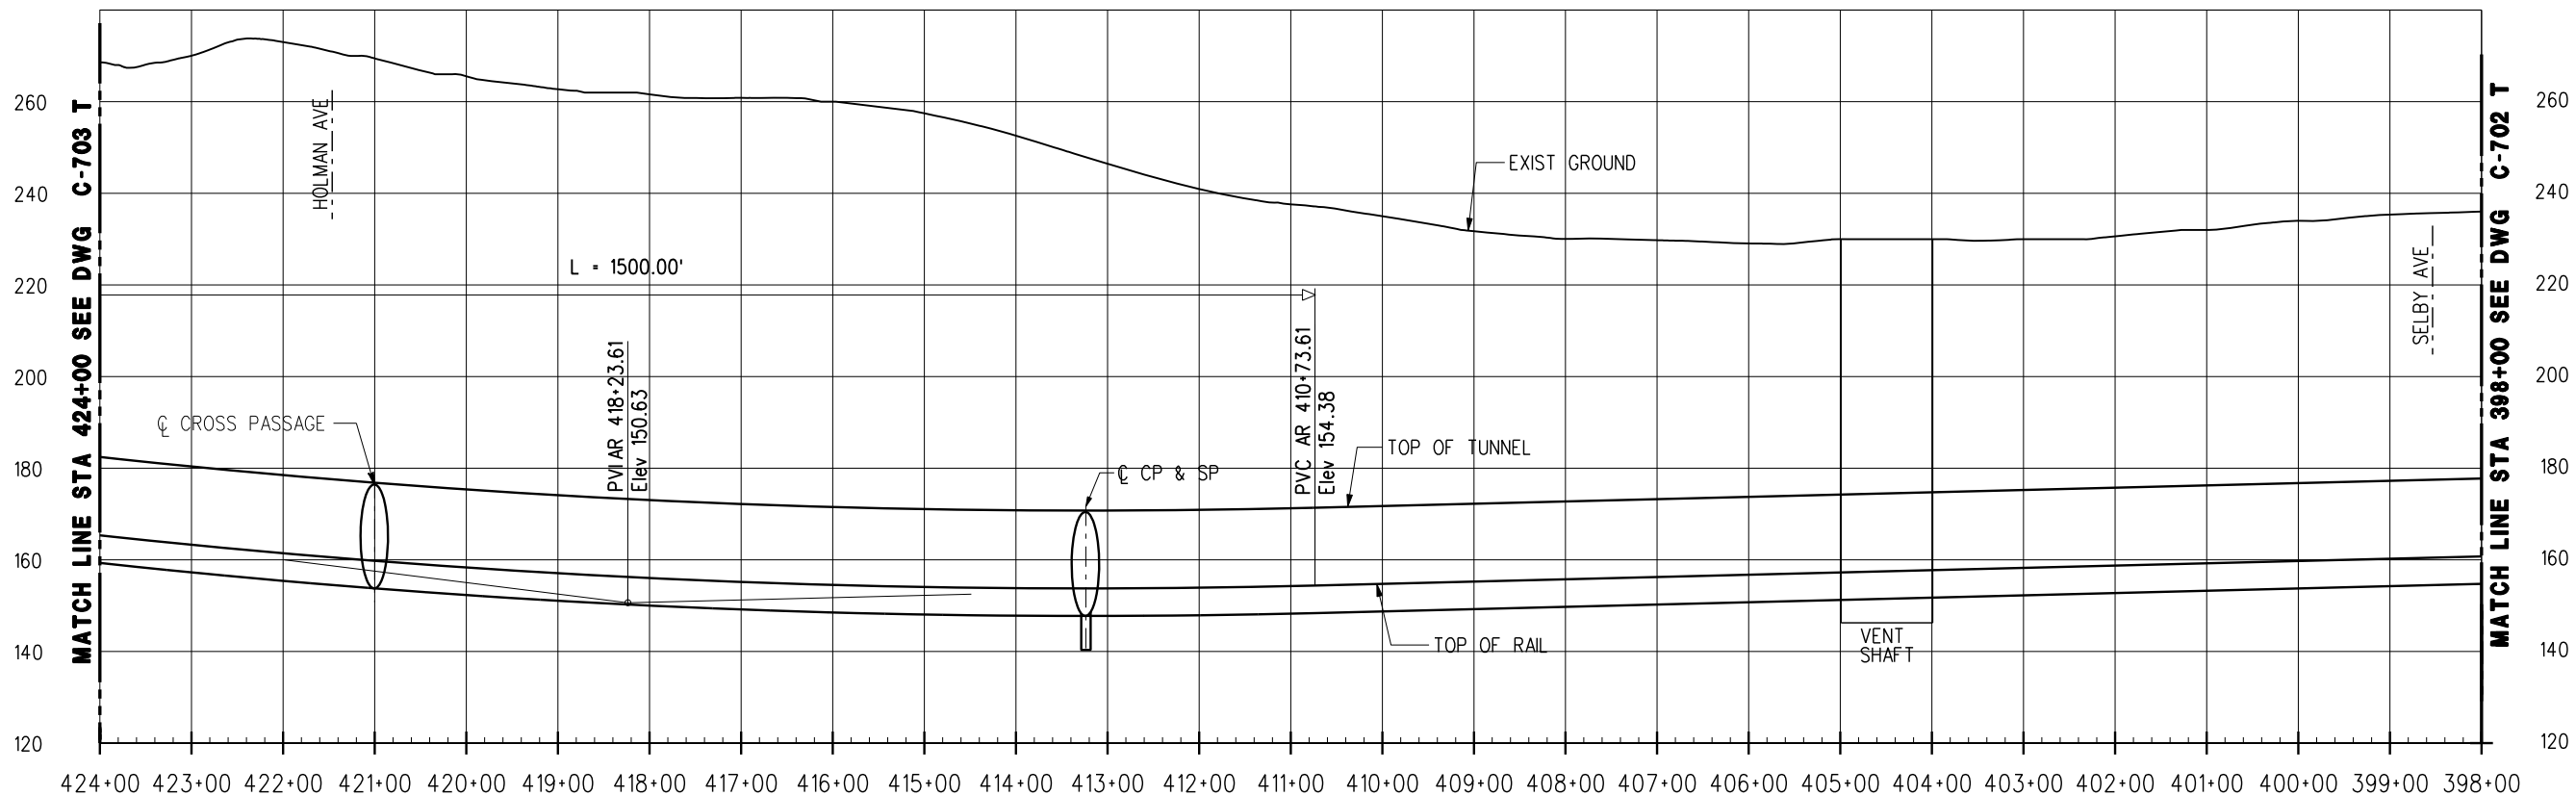


PROFILE

OPTION 4: CENTURY CITY CONSTELLATION TO WESTWOOD/UCLA OFF-STREET VIA WEST - SEGMENT T



REV	DATE	BY	APP	REG NO	EXPIRES	SEAL HOLDER	DESCRIPTION

DESIGNED BY	
DRAWN BY	
CHECKED BY	
IN CHARGE	
DATE	JULY 2010


**LOS ANGELES COUNTY METROPOLITAN TRANSPORTATION AUTHORITY**  
**Metro**  
 PROJECT MANAGER \_\_\_\_\_

**WESTSIDE SUBWAY EXTENSION**  
**ADV. CONCEPTUAL ENGINEERING**  
 PLAN & PROFILE  
 STATION 398+00 TO 424+00  
 OPTION 4

CONTRACT NO	
DRAWING NO	REV
C-703 T	
SCALE	
1" = 200'	
SHEET NO	

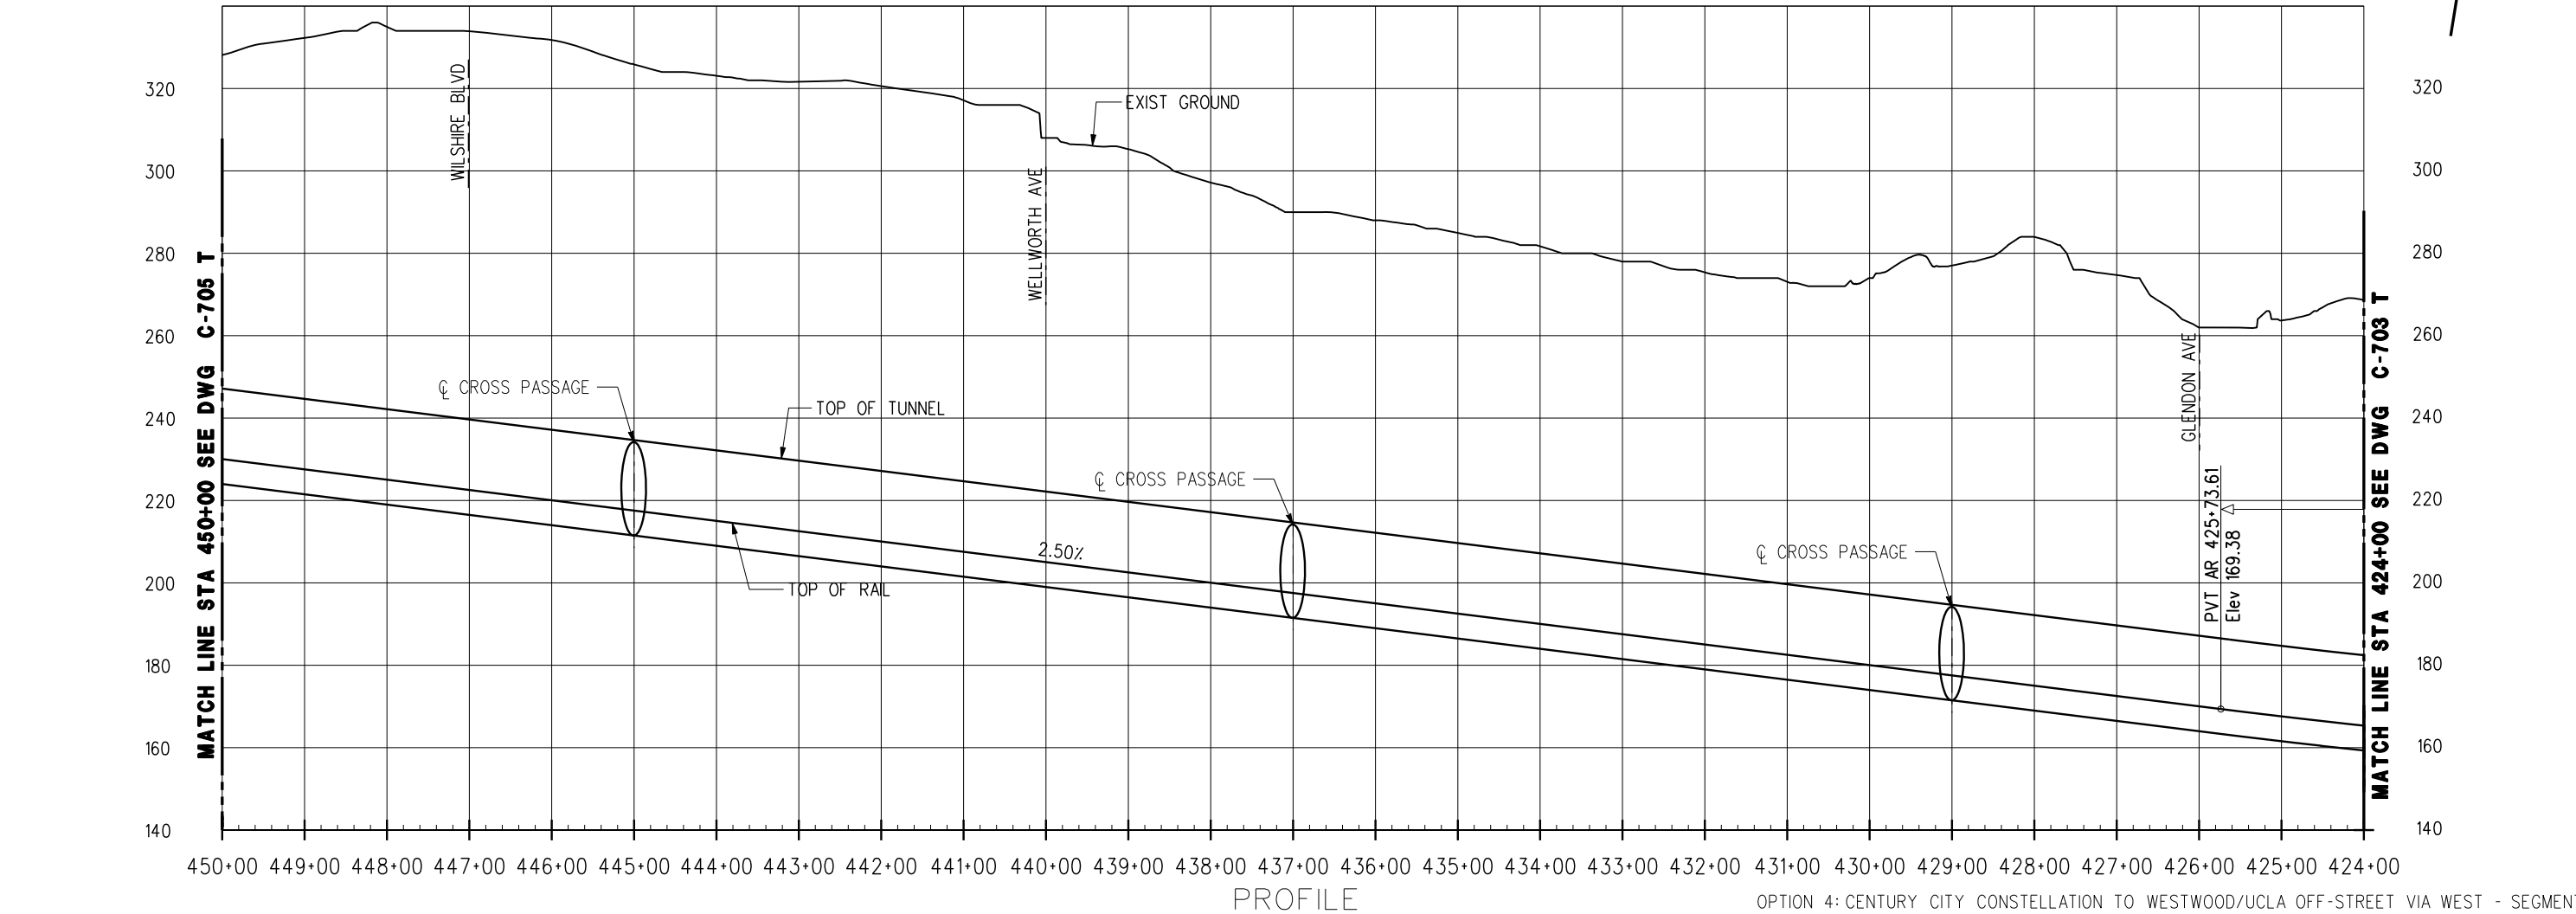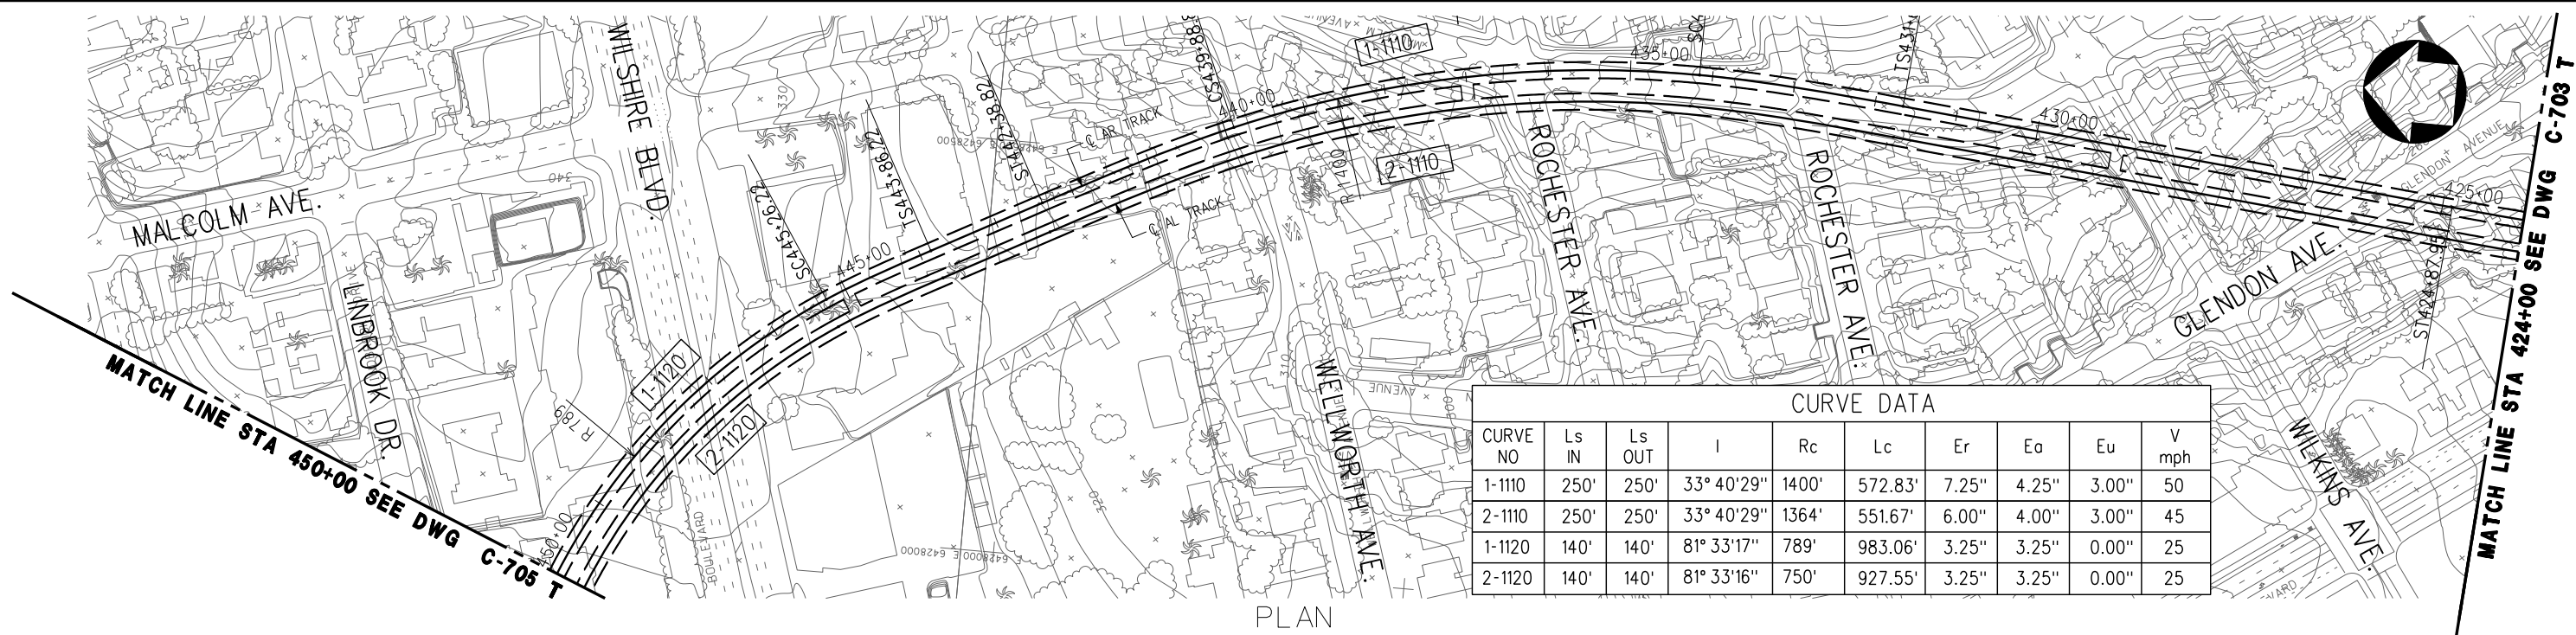

DESIGNED BY							
DRAWN BY							
CHECKED BY							
IN CHARGE							
DATE	JULY 2010						
REV	DATE	BY	APP	REG NO	EXPIRES	SEAL HOLDER	DESCRIPTION


**LOS ANGELES COUNTY METROPOLITAN TRANSPORTATION AUTHORITY**

PROJECT MANAGER \_\_\_\_\_

**WESTSIDE SUBWAY EXTENSION  
ADV. CONCEPTUAL ENGINEERING**


PLAN & PROFILE  
STATION 424+00 TO 450+00  
OPTION 4

CONTRACT NO	
DRAWING NO	REV
C-704 T	
SCALE	
1" = 200'	
SHEET NO	

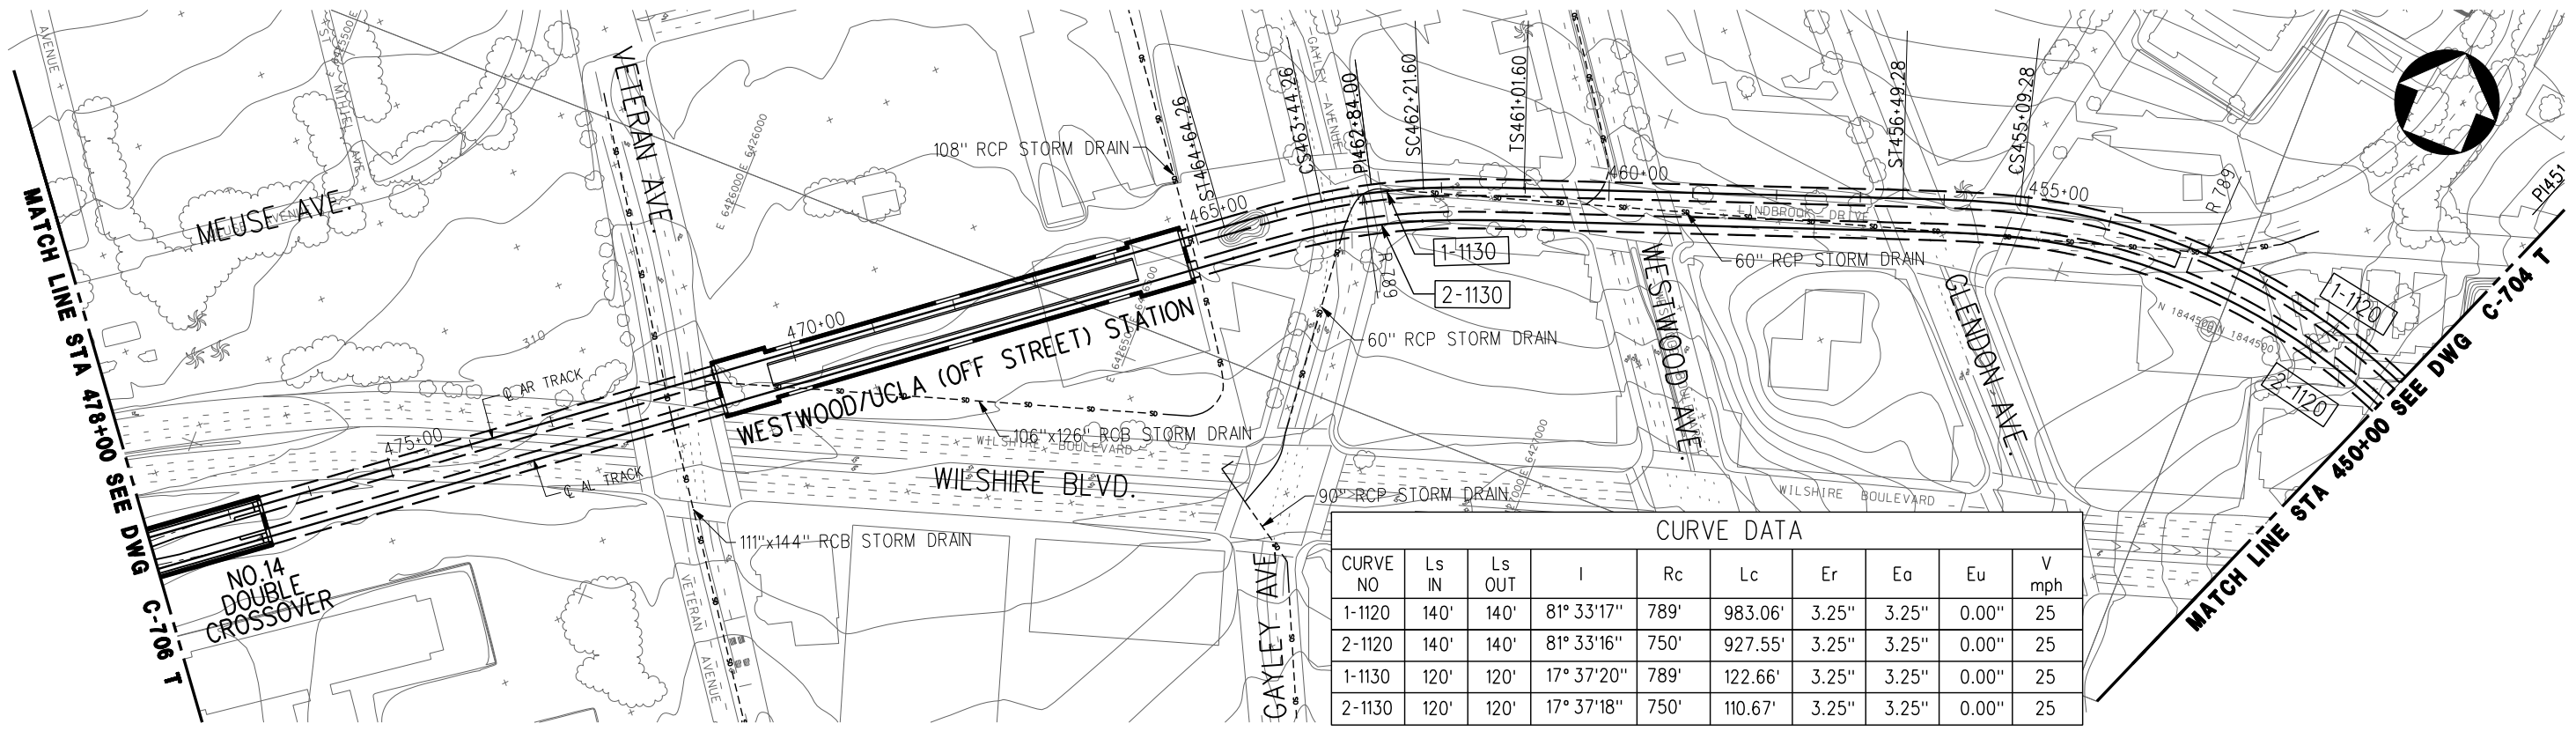

CURVE NO	Ls IN	Ls OUT	I	Rc	Lc	Er	Ea	Eu	V mph
1-1120	140'	140'	81° 33' 17"	789'	983.06'	3.25"	3.25"	0.00"	25
2-1120	140'	140'	81° 33' 16"	750'	927.55'	3.25"	3.25"	0.00"	25
1-1130	120'	120'	17° 37' 20"	789'	122.66'	3.25"	3.25"	0.00"	25
2-1130	120'	120'	17° 37' 18"	750'	110.67'	3.25"	3.25"	0.00"	25

PLAN

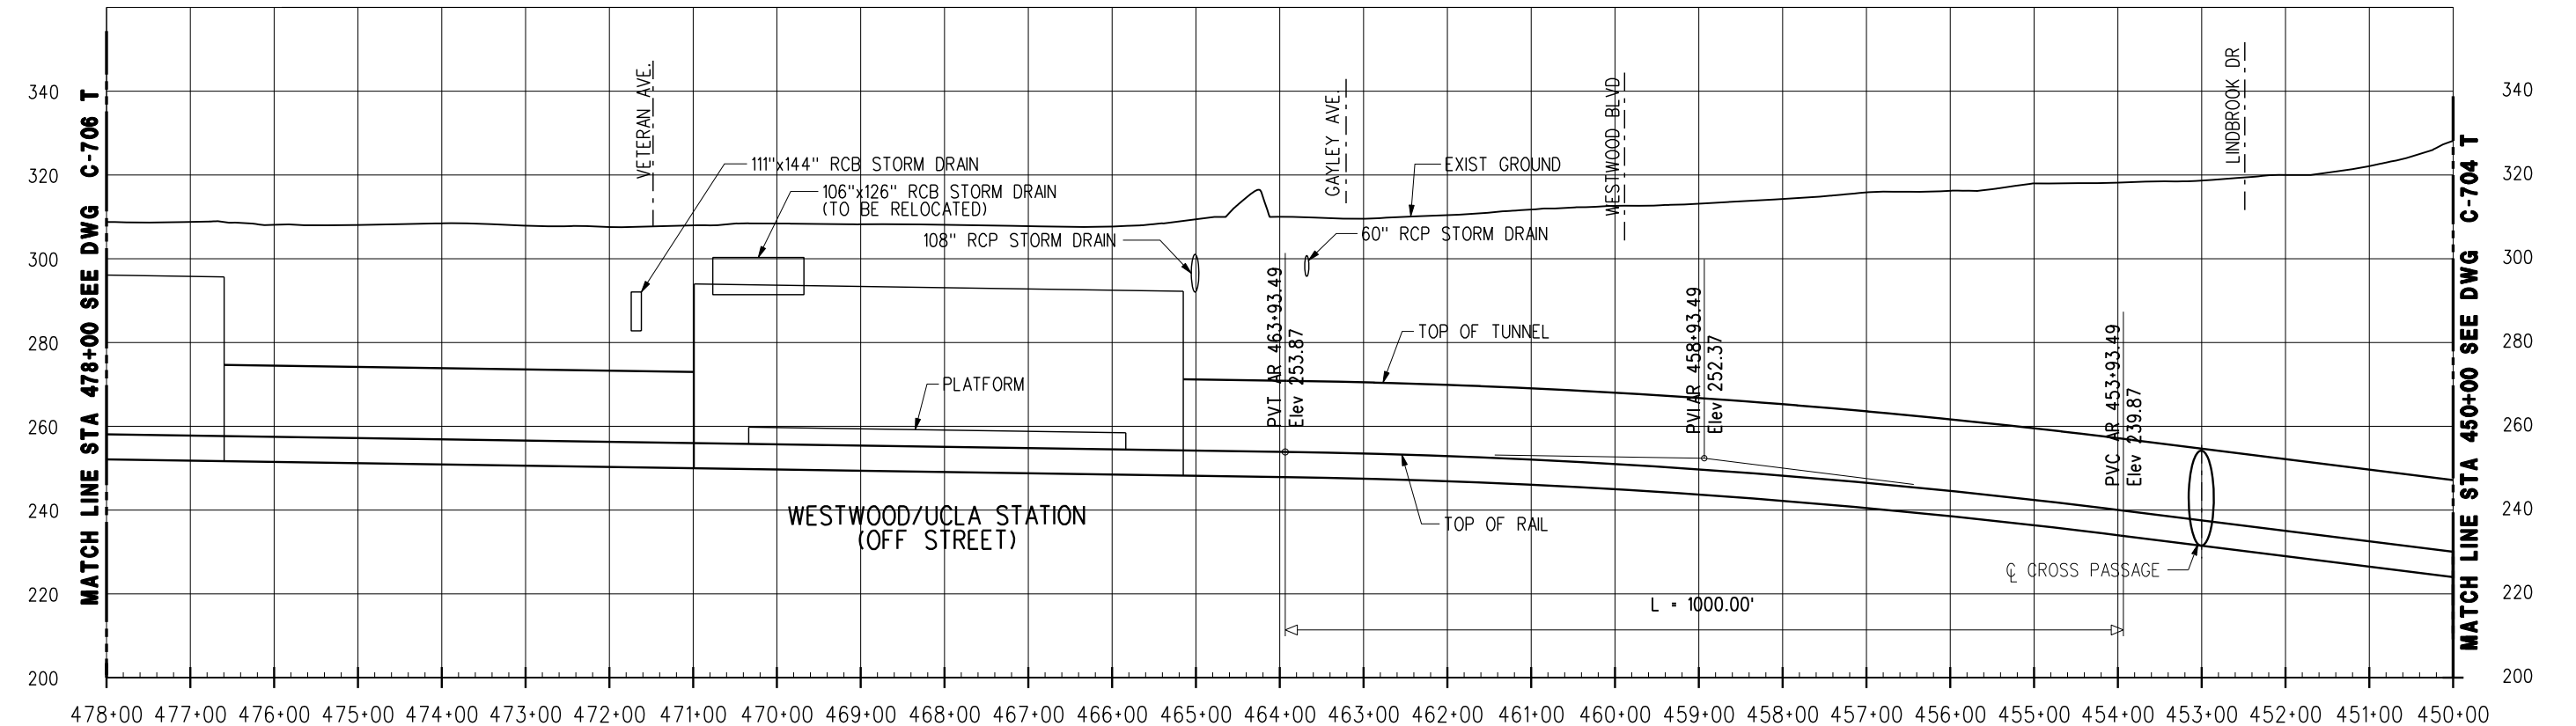


PROFILE

OPTION 4: CENTURY CITY CONSTELLATION TO WESTWOOD/UCLA OFF-STREET VIA WEST - SEGMENT T



REV	DATE	BY	APP	REG NO	EXPIRES	SEAL HOLDER	DESCRIPTION

DESIGNED BY	
DRAWN BY	
CHECKED BY	
IN CHARGE	
DATE	JULY 2010


**LOS ANGELES COUNTY METROPOLITAN TRANSPORTATION AUTHORITY**  
 Metro  
 PROJECT MANAGER \_\_\_\_\_

**WESTSIDE SUBWAY EXTENSION**  
**ADV. CONCEPTUAL ENGINEERING**  
 PLAN & PROFILE  
 STATION 450+00 TO 478+00  
 OPTION 4

CONTRACT NO	
DRAWING NO	REV
C-705 T	
SCALE	
1" = 200'	
SHEET NO	

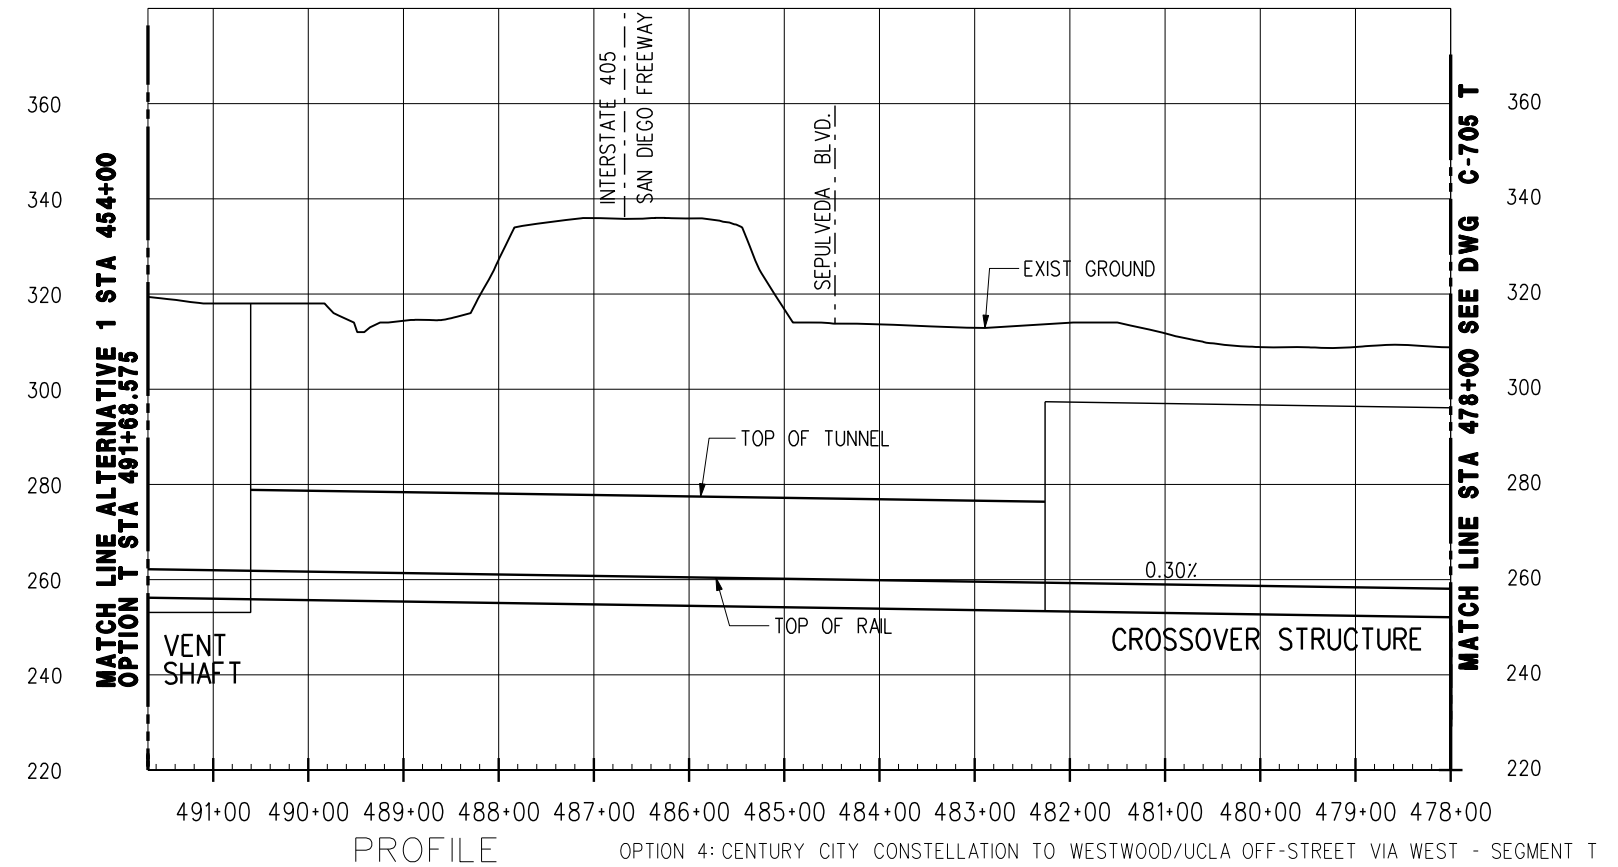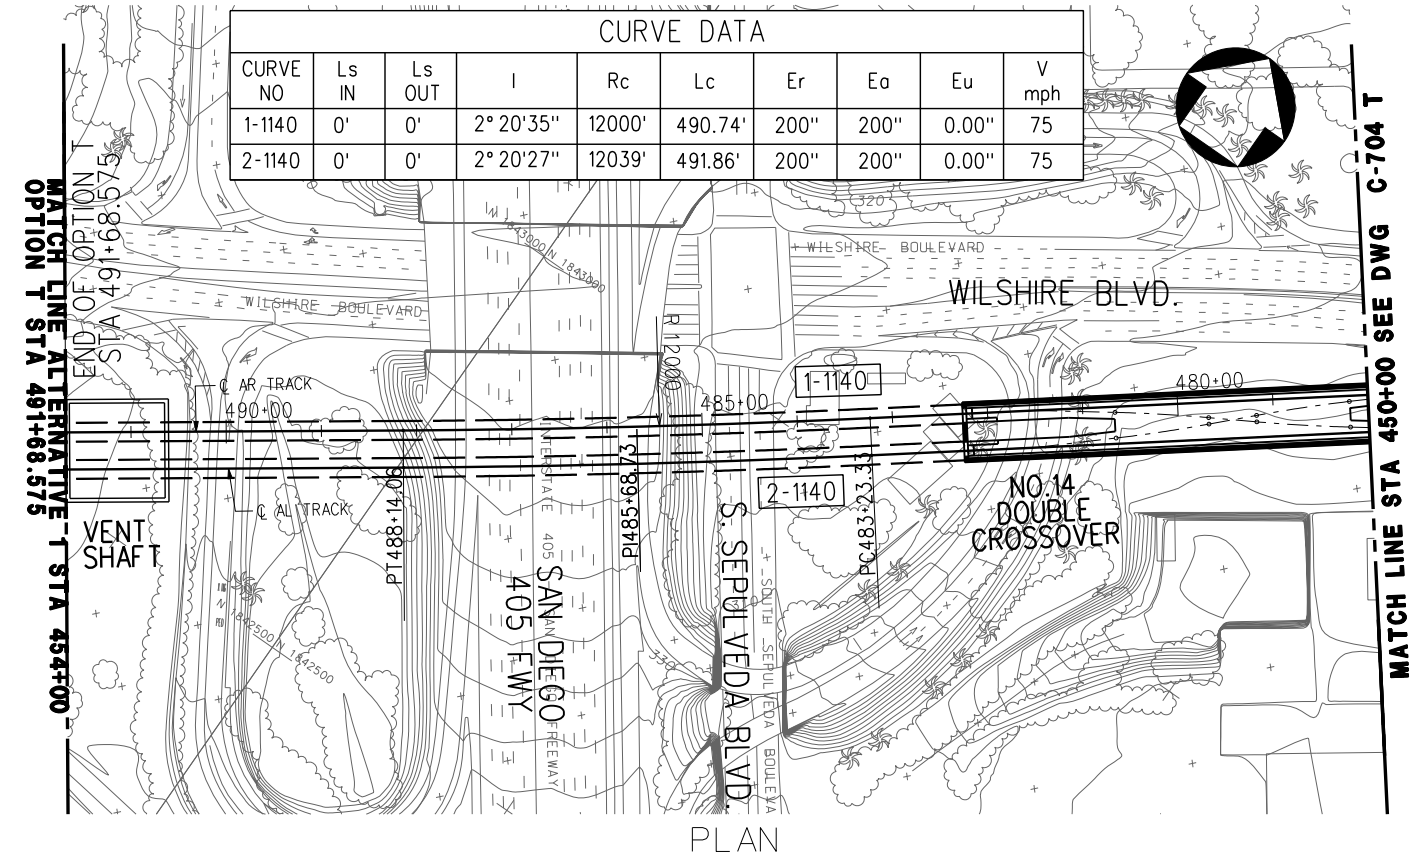


REV	DATE	BY	APP	REG NO	EXPIRES	SEAL HOLDER	DESCRIPTION

	<b>LOS ANGELES COUNTY METROPOLITAN TRANSPORTATION AUTHORITY</b>	<b>WESTSIDE SUBWAY EXTENSION ADV. CONCEPTUAL ENGINEERING</b>	CONTRACT NO.
	<b>Metro</b>	PLAN & PROFILE STATION 478+00 TO 491+68.575 OPTION 4	DRAWING NO. C-706 T SCALE 1"=200' SHEET NO.
PROJECT MANAGER _____	DATE JULY 2010	IN CHARGE _____	REV _____

File Name: T:\27940A-WestsideExtension\ACE\CADD\sheet\civil\Option T - Constellation to UCLA OffSt via Westwood Loop\C-706 T.dwg  
 User Name: USER-rodriguez7d3/2010 @ 11:49:22 AM

**LEGEND**

- EXISTING STATION
- STATION
- ⊗ STATION WITH CROSSOVER (BASELINE)
- - - EXISTING SUBWAY
- HRT SUBWAY

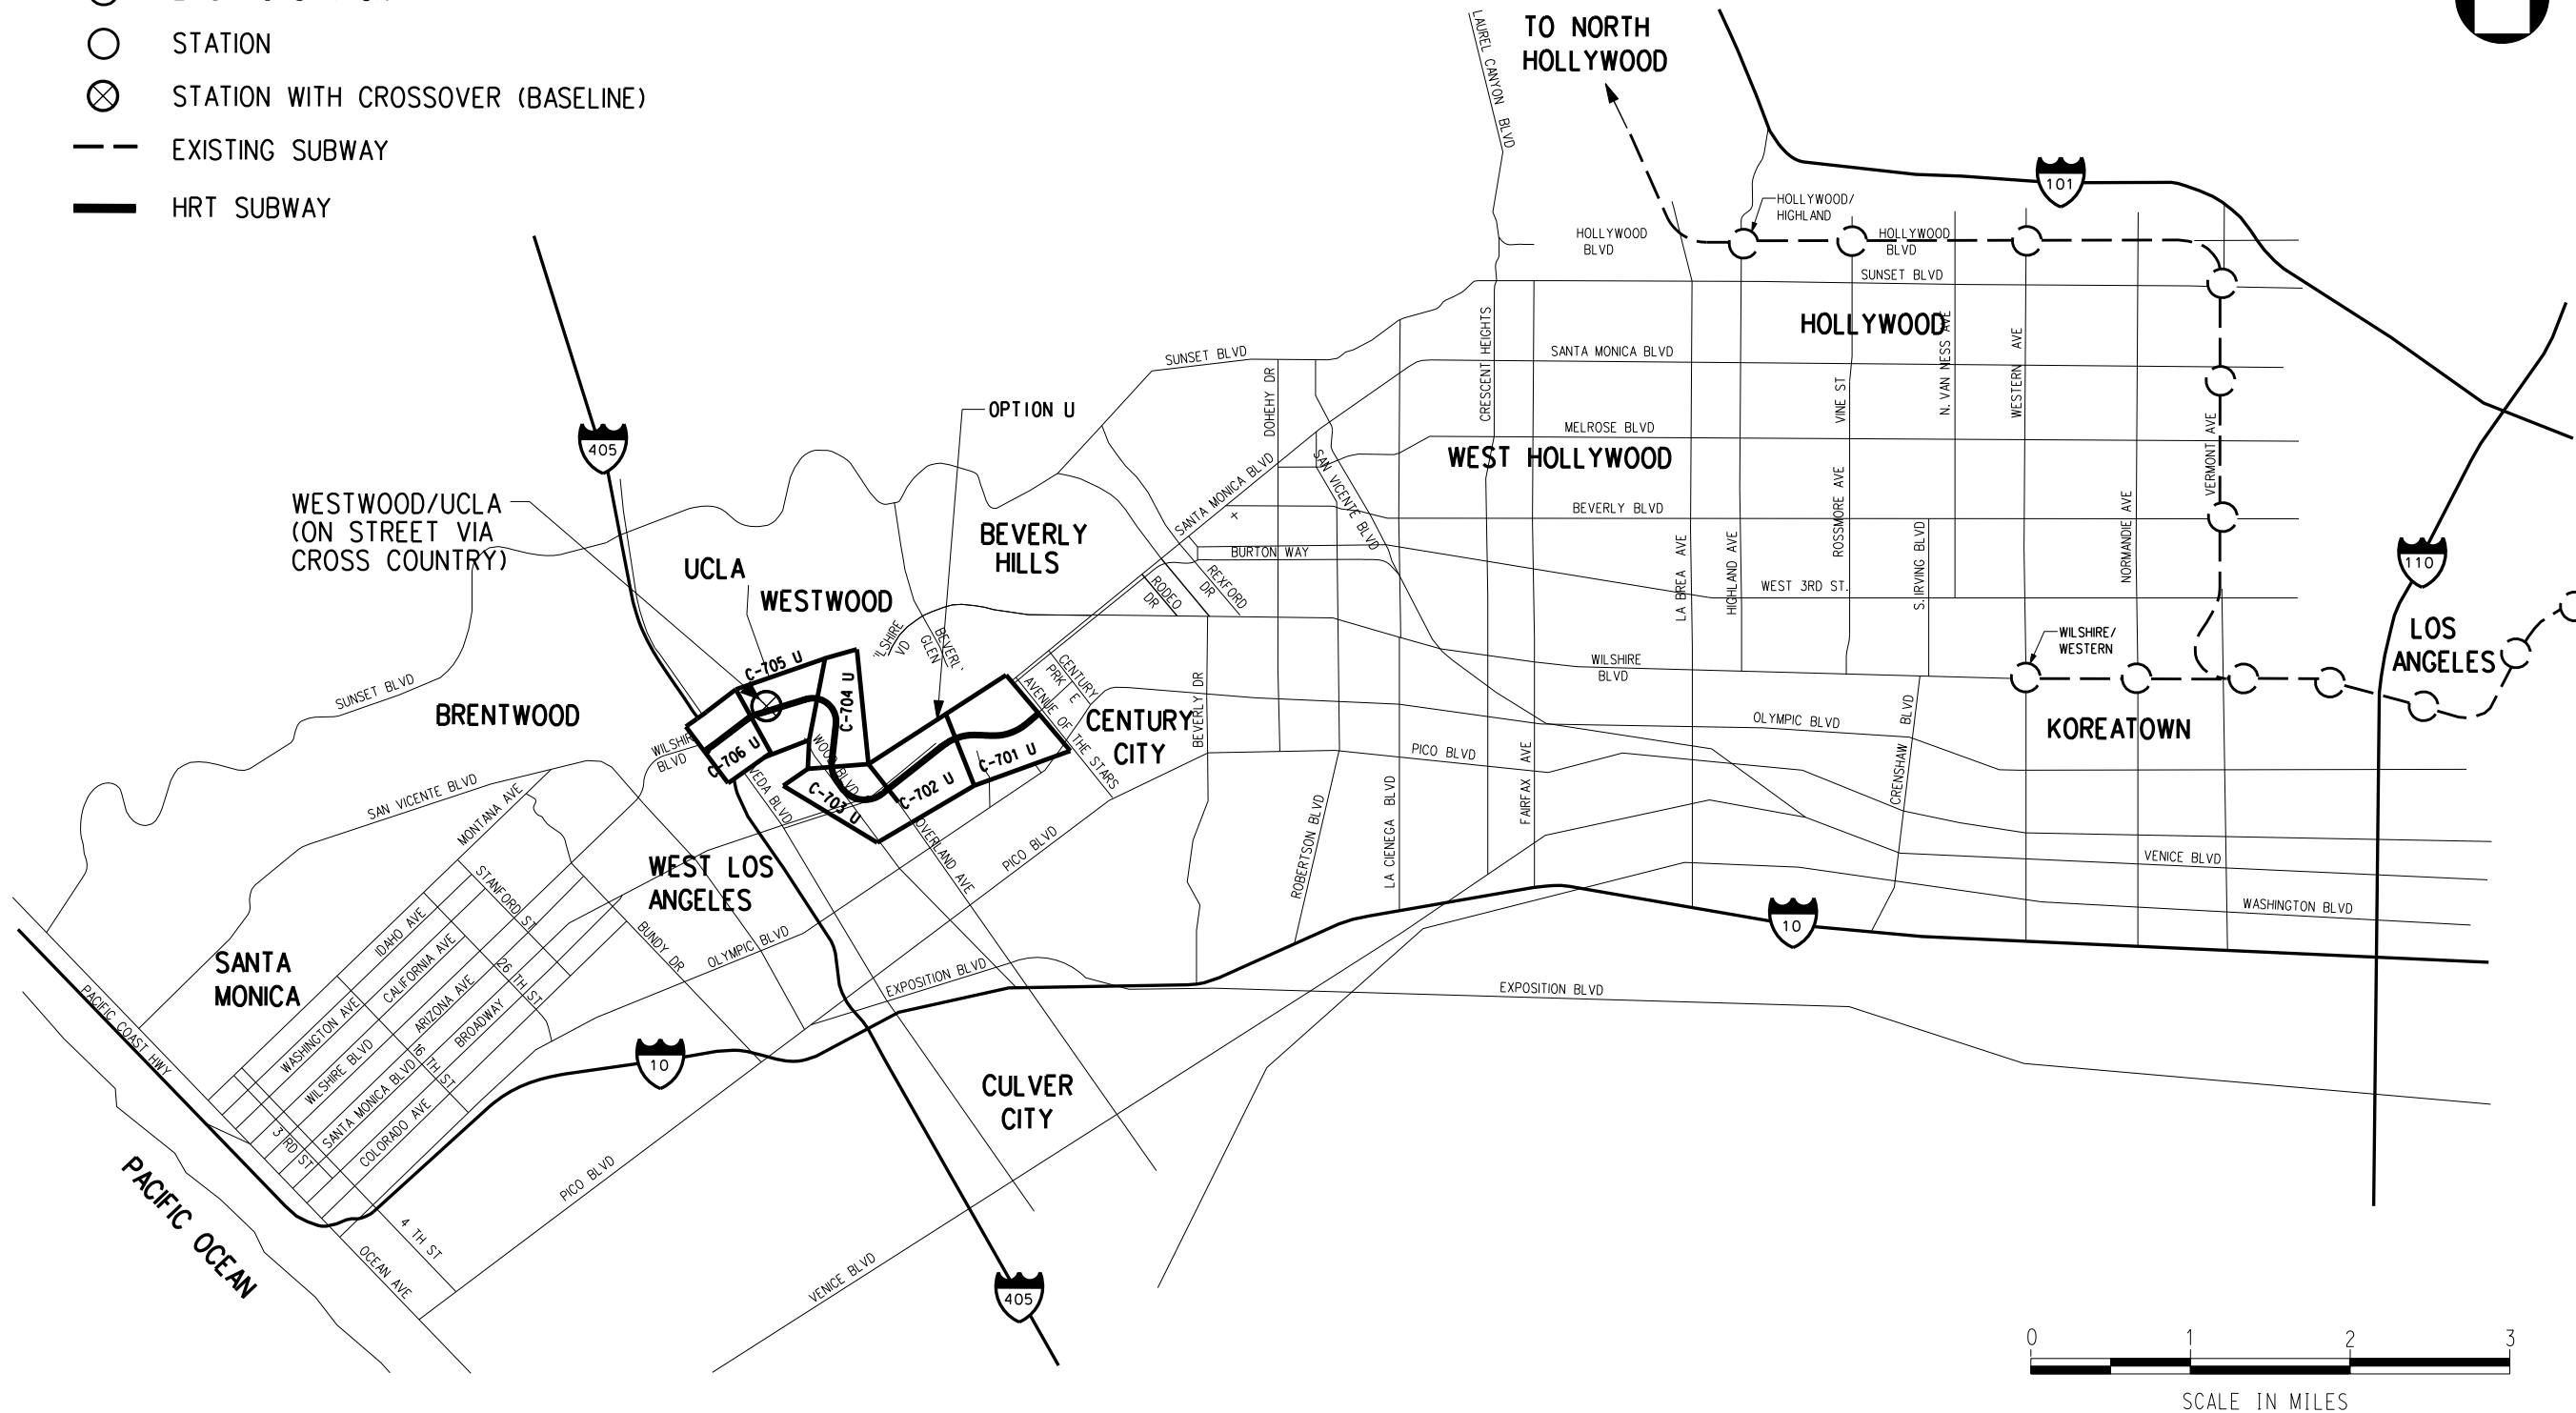

OPTION 4: CENTURY CITY CONSTELLATION WESTWOOD/UCLA ON-STREET VIA WEST - SEGMENT U

REV	DATE	BY	APP	REG NO	EXPIRES	SEAL HOLDER	DESCRIPTION

DESIGNED BY	
DRAWN BY	
CHECKED BY	
IN CHARGE	
DATE	JULY 2010



**Metro**


**LOS ANGELES COUNTY METROPOLITAN TRANSPORTATION AUTHORITY**

PROJECT MANAGER \_\_\_\_\_

WESTSIDE SUBWAY EXTENSION  
ADV. CONCEPTUAL ENGINEERING


OPTION 4  
CENTURY CITY TO WESTWOOD/UCLA  
ON STREET VIA WESTWOOD LOOP

CONTRACT NO	
DRAWING NO	C-700 U
SCALE	
SHEET NO	

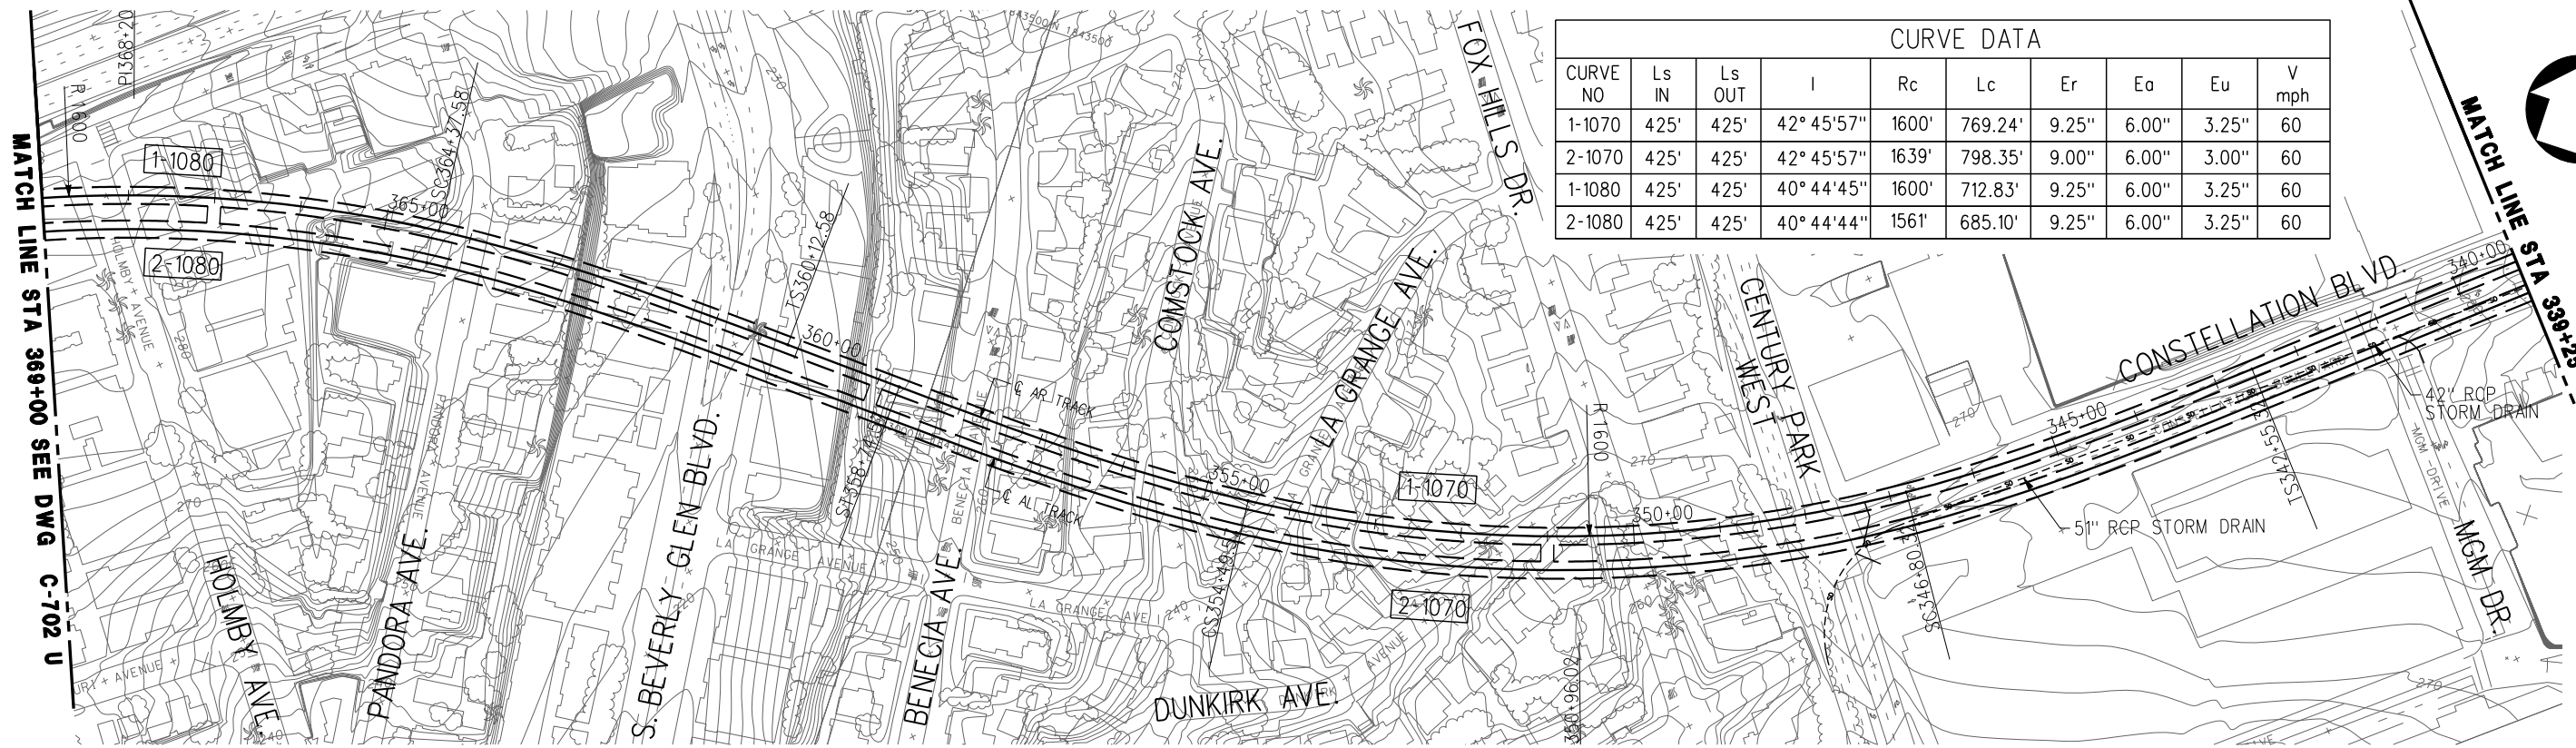

CURVE DATA									
CURVE NO	Ls IN	Ls OUT	I	Rc	Lc	Er	Ea	Eu	V mph
1-1070	425'	425'	42° 45' 57"	1600'	769.24'	9.25"	6.00"	3.25"	60
2-1070	425'	425'	42° 45' 57"	1639'	798.35'	9.00"	6.00"	3.00"	60
1-1080	425'	425'	40° 44' 45"	1600'	712.83'	9.25"	6.00"	3.25"	60
2-1080	425'	425'	40° 44' 44"	1561'	685.10'	9.25"	6.00"	3.25"	60

PLAN

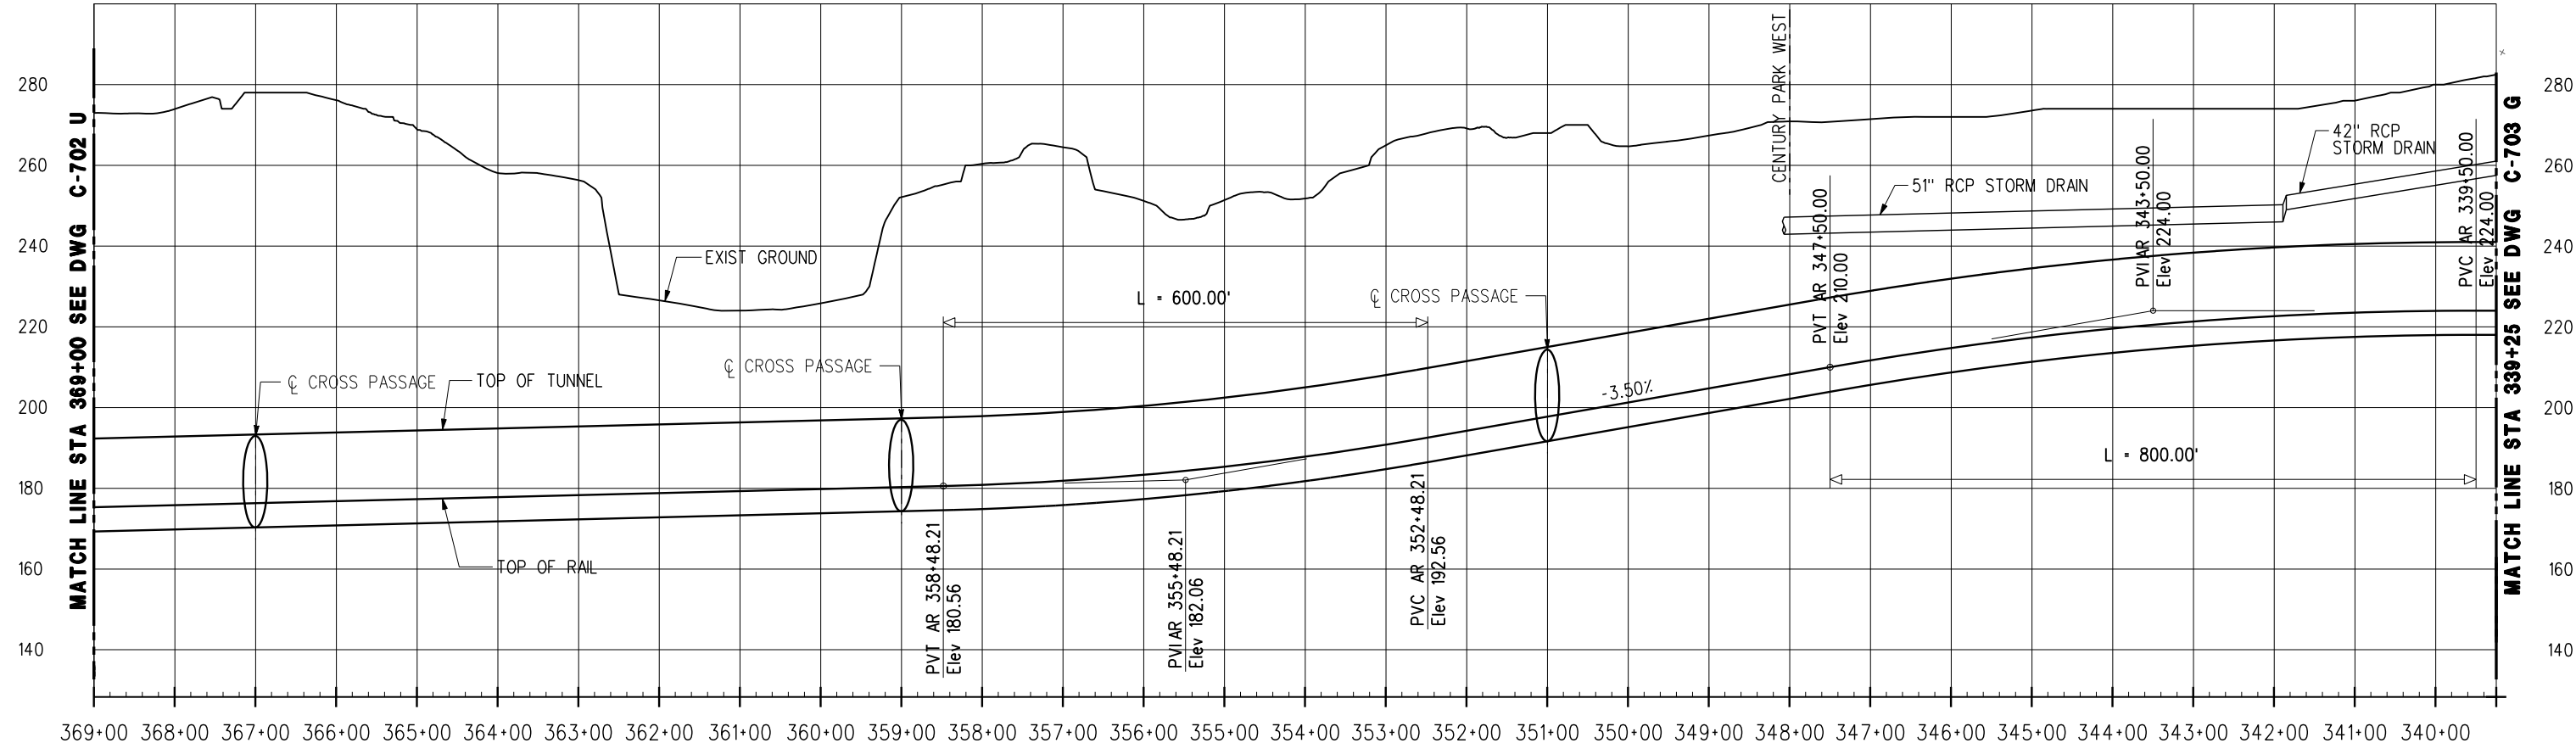


PROFILE

OPTION 4: CENTURY CITY CONSTELLATION TO WESTWOOD/UCLA ON-STREET VIA WEST - SEGMENT U


REV	DATE	BY	APP	REG NO	EXPIRES	SEAL HOLDER	DESCRIPTION

DESIGNED BY	
DRAWN BY	
CHECKED BY	
IN CHARGE	
DATE	JULY 2010



**LOS ANGELES COUNTY METROPOLITAN TRANSPORTATION AUTHORITY**  
 Metro  
 PROJECT MANAGER \_\_\_\_\_

**WESTSIDE SUBWAY EXTENSION**  
**ADV. CONCEPTUAL ENGINEERING**  
 PLAN & PROFILE  
 STATION 339+25 TO 369+00  
 OPTION 4

CONTRACT NO	
DRAWING NO	REV
C-701 U	
SCALE	
1" = 200'	
SHEET NO	

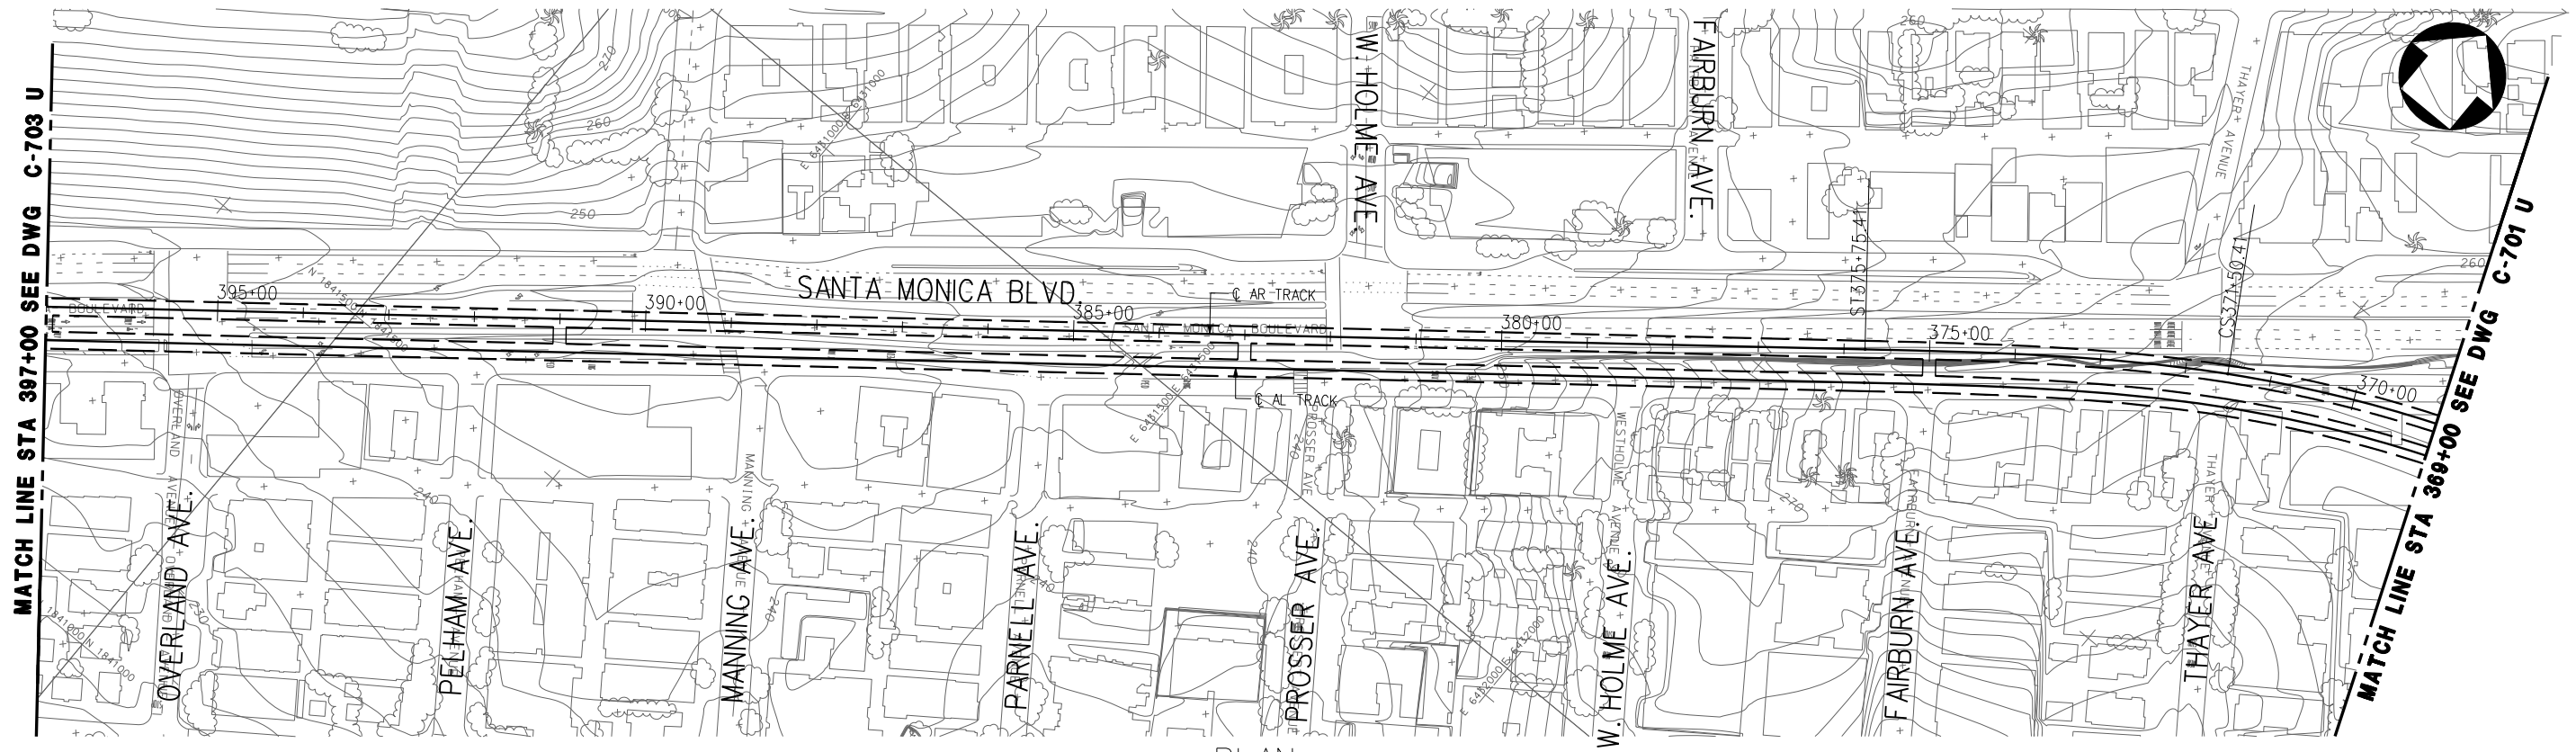

PLAN

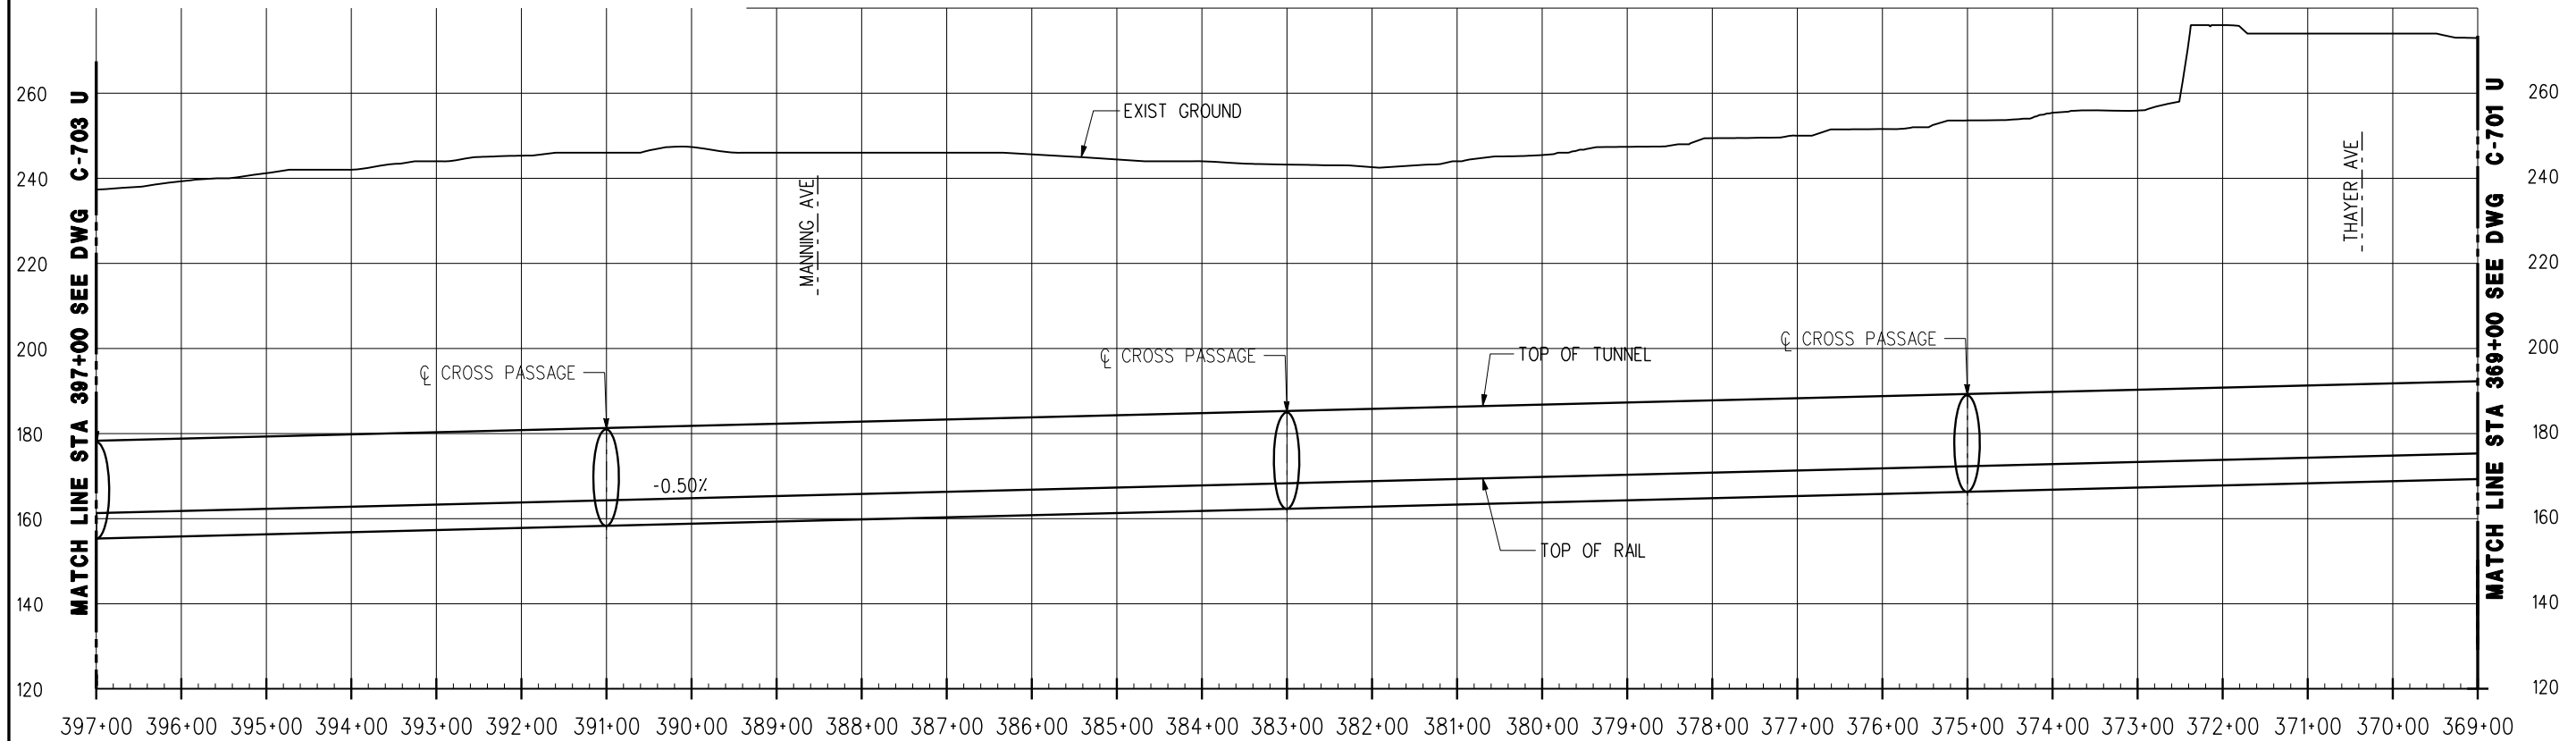

PROFILE

OPTION 4: CENTURY CITY CONSTELLATION TO WESTWOOD/UCLA ON-STREET VIA WEST - SEGMENT U

DESIGNED BY							
DRAWN BY							
CHECKED BY							
IN CHARGE							
DATE	JULY 2010						
REV	DATE	BY	APP	REG NO	EXPIRES	SEAL HOLDER	DESCRIPTION



**LOS ANGELES COUNTY METROPOLITAN TRANSPORTATION AUTHORITY**

**Metro**


PROJECT MANAGER \_\_\_\_\_

WESTSIDE SUBWAY EXTENSION  
ADV. CONCEPTUAL ENGINEERING

PLAN & PROFILE  
STATION 369+00 TO 397+00  
OPTION 4


CONTRACT NO	
DRAWING NO	REV
C-702 U	
SCALE	
1" = 200'	
SHEET NO	



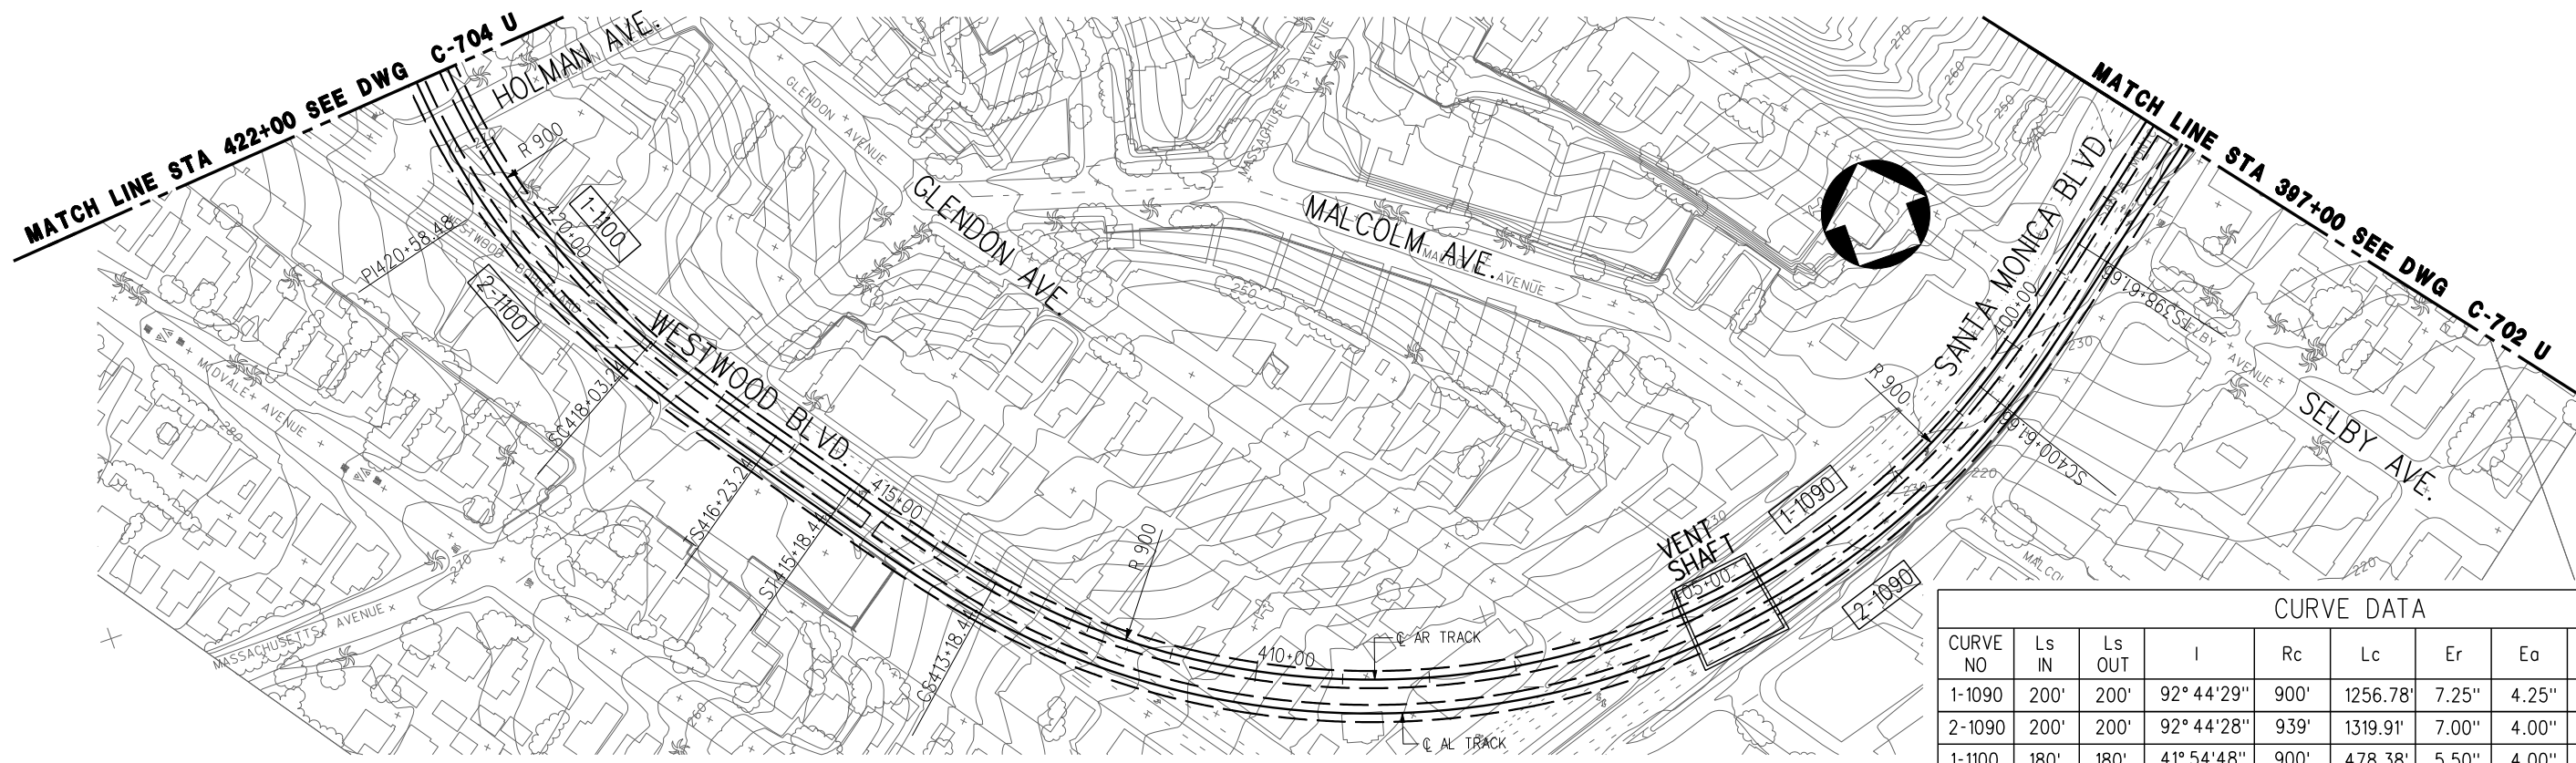

PLAN


CURVE DATA									
CURVE NO	Ls IN	Ls OUT	I	Rc	Lc	Er	Ea	Eu	V mph
1-1090	200'	200'	92° 44' 29"	900'	1256.78'	7.25"	4.25"	3.00"	40
2-1090	200'	200'	92° 44' 28"	939'	1319.91'	7.00"	4.00"	3.00"	40
1-1100	180'	180'	41° 54' 48"	900'	478.38'	5.50"	4.00"	1.50"	35
2-1100	180'	180'	41° 54' 49"	939'	506.91'	5.25"	4.00"	1.25"	35

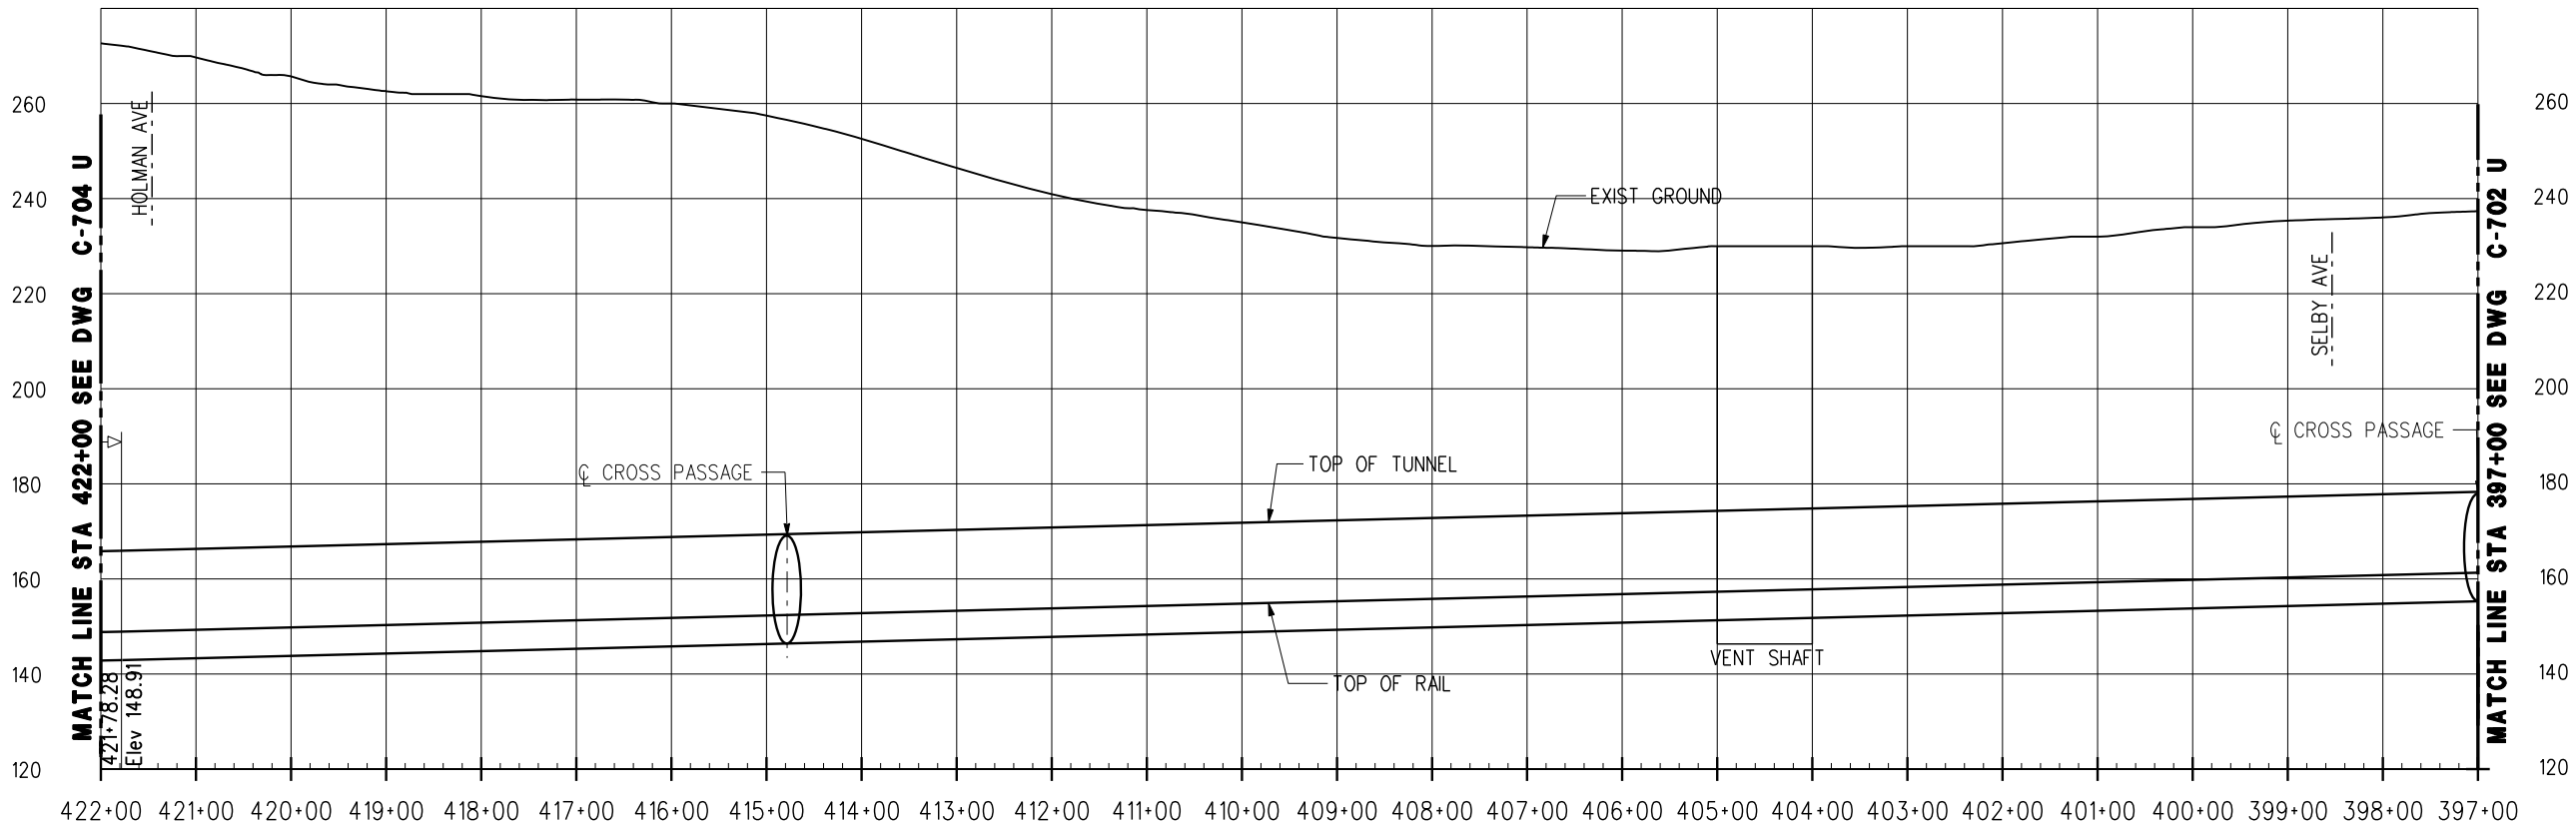

PROFILE

OPTION 4: CENTURY CITY CONSTELLATION TO WESTWOOD/UCLA ON-STREET VIA WEST - SEGMENT U



DESIGNED BY							
DRAWN BY							
CHECKED BY							
IN CHARGE							
DATE	JULY 2010						
REV	DATE	BY	APP	REG NO	EXPIRES	SEAL HOLDER	DESCRIPTION


**LOS ANGELES COUNTY METROPOLITAN TRANSPORTATION AUTHORITY**  
**Metro**  
 PROJECT MANAGER \_\_\_\_\_

**WESTSIDE SUBWAY EXTENSION**  
**ADV. CONCEPTUAL ENGINEERING**  
 PLAN & PROFILE  
 STATION 397+00 TO 422+00  
 OPTION 4

CONTRACT NO	
DRAWING NO	REV
C-703 U	
SCALE	1" = 200'
SHEET NO	


CURVE DATA									
CURVE NO	Ls IN	Ls OUT	I	Rc	Lc	Er	Ea	Eu	V mph
1-1110	150'	150'	113° 28' 49"	789'	1412.70'	4.75"	4.00"	0.75"	30
2-1110	150'	150'	113° 28' 48"	750'	1335.45'	5.00"	4.00"	1.00"	30

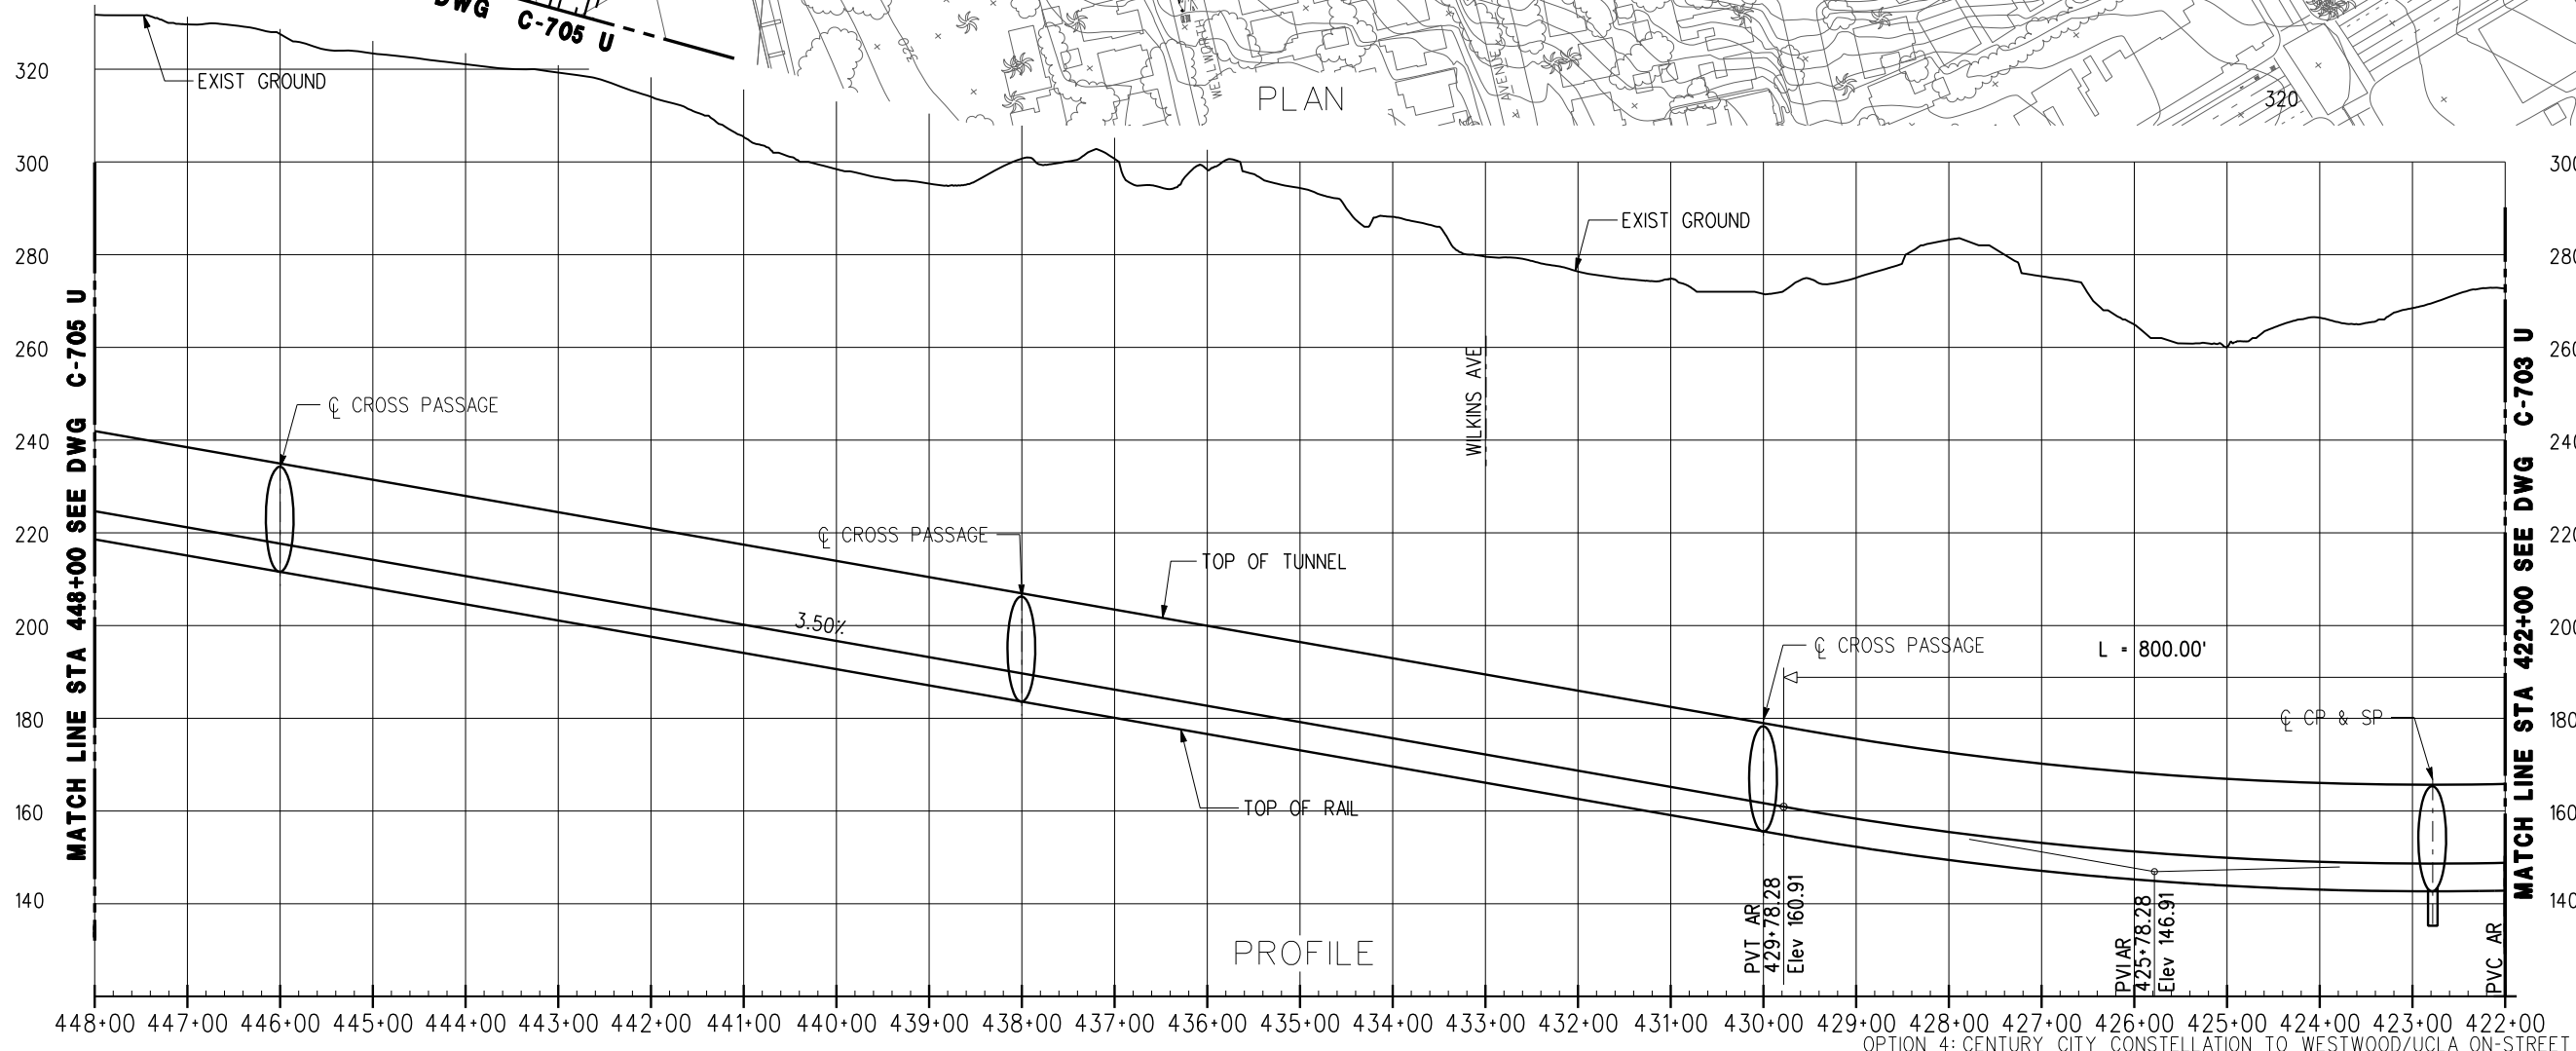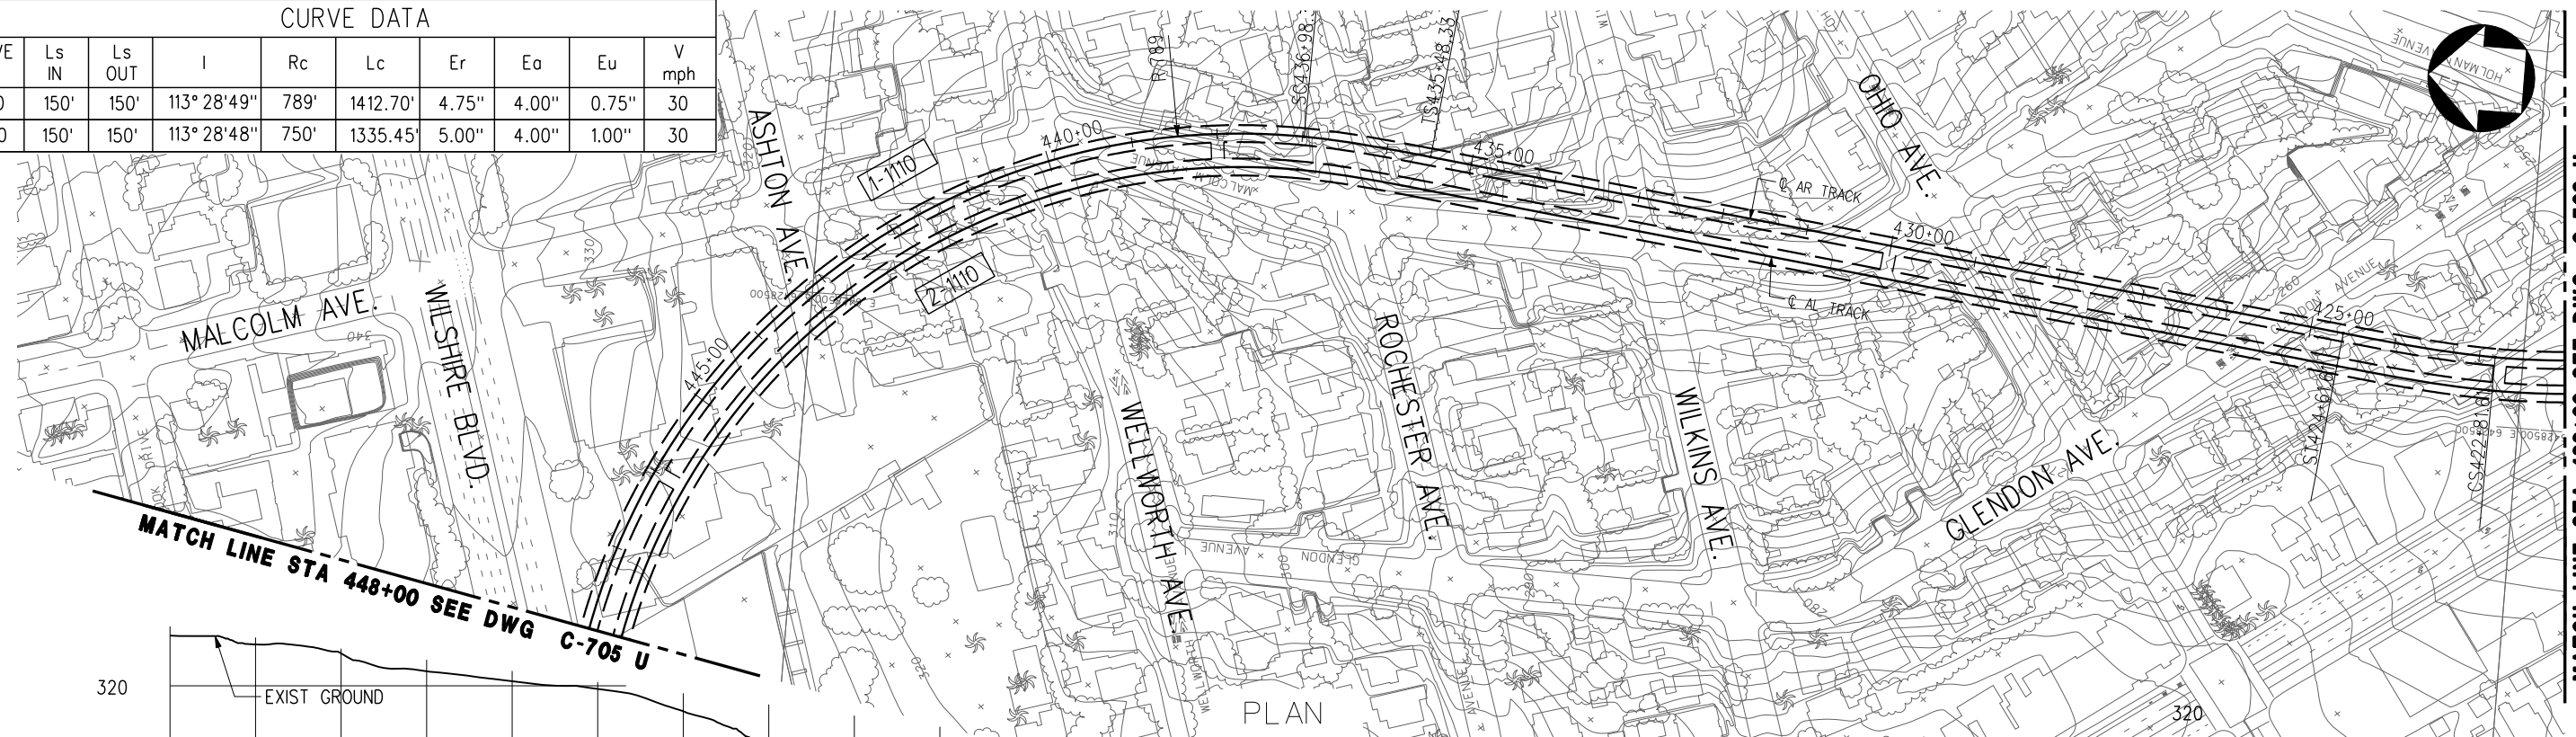

OPTION 4: CENTURY CITY CONSTELLATION TO WESTWOOD/UCLA ON-STREET VIA WEST - SEGMENT U

REV	DATE	BY	APP	REG NO	EXPIRES	SEAL HOLDER	DESCRIPTION



DESIGNED BY	
DRAWN BY	
CHECKED BY	
IN CHARGE	
DATE	JULY 2010


**LOS ANGELES COUNTY METROPOLITAN TRANSPORTATION AUTHORITY**  
 Metro  
 PROJECT MANAGER \_\_\_\_\_

**WESTSIDE SUBWAY EXTENSION**  
**ADV. CONCEPTUAL ENGINEERING**  
 PLAN & PROFILE  
 STATION 422+00 TO 448+00  
 OPTION 4

CONTRACT NO	
DRAWING NO	REV
C-704 U	
SCALE	
1" = 200'	
SHEET NO	


User: USER-rdrig@7d3/2010 @ 11:50:53 AM File: T:\27940A-WestsideExtension\ACE\CADD\sheet\Civil\Option U - Constellation to UCLA OnST via Westwood Loop\C-704 U.plg

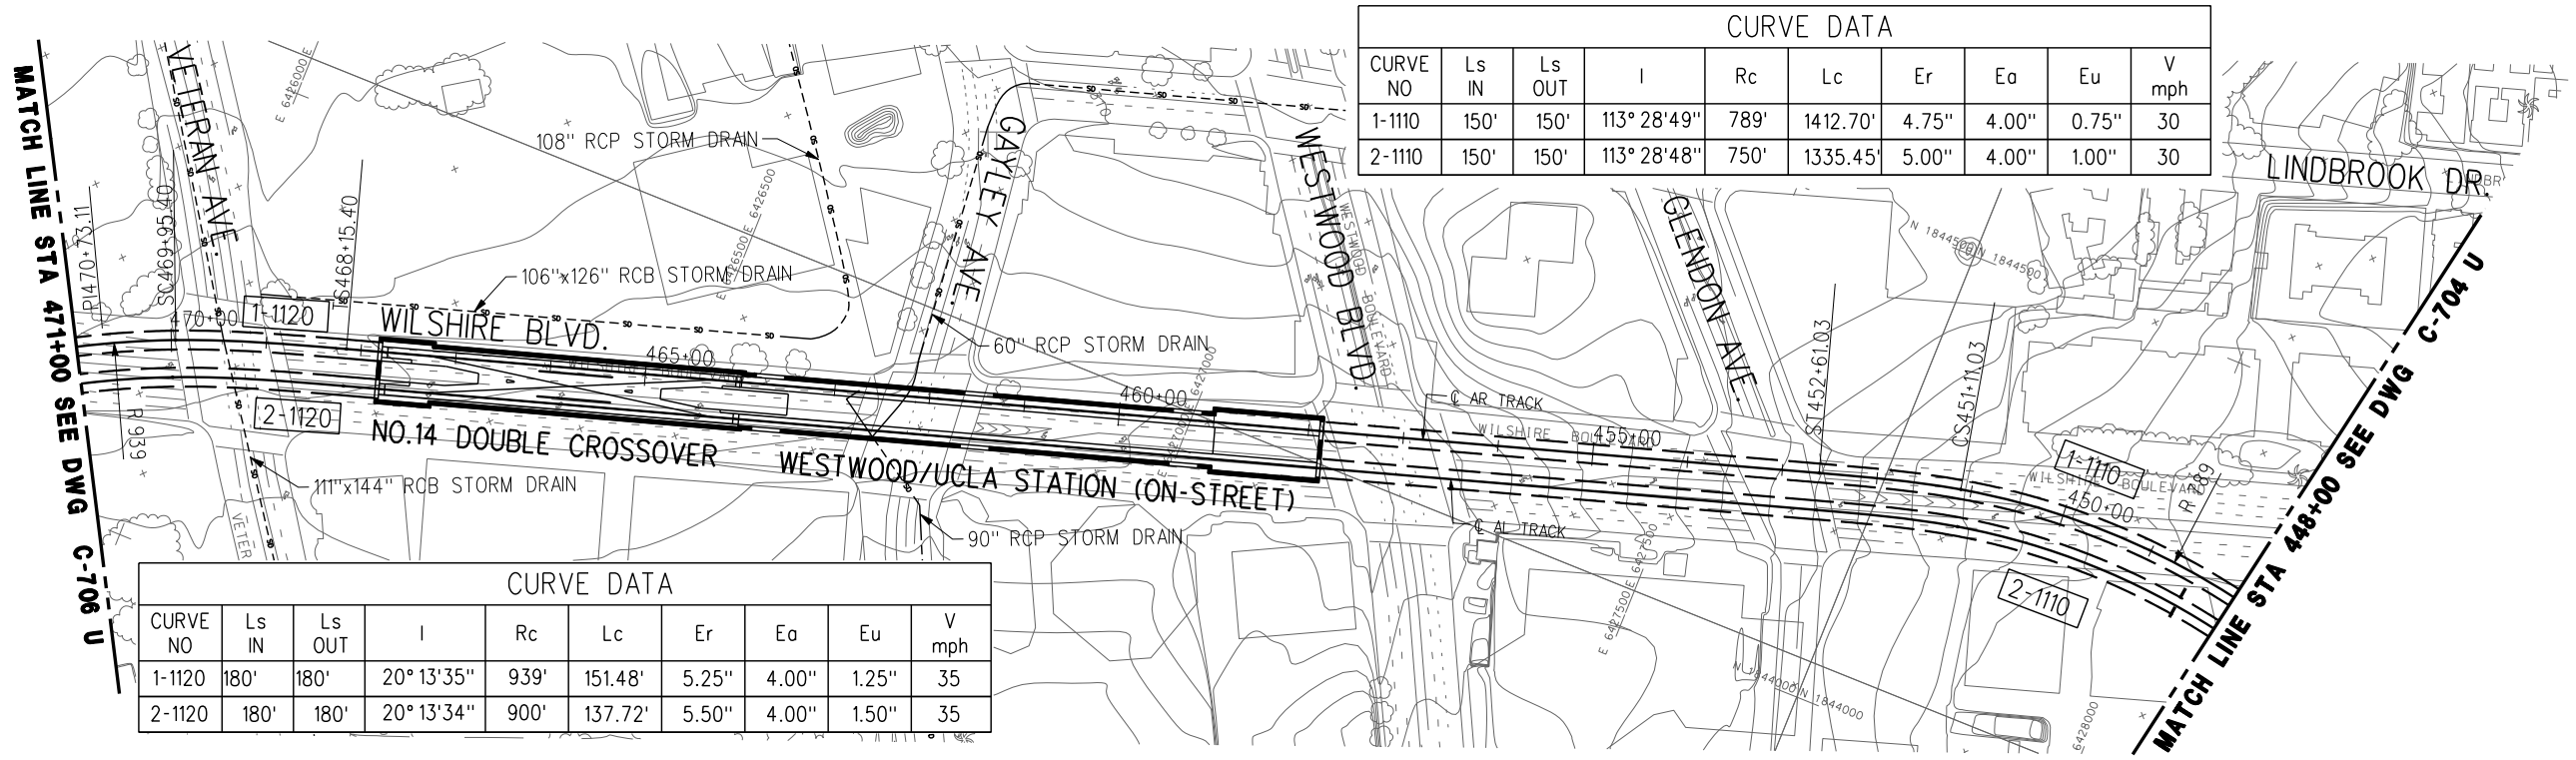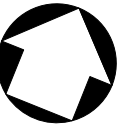

CURVE NO	Ls IN	Ls OUT	I	Rc	Lc	Er	Ea	Eu	V mph
1-1110	150'	150'	113° 28' 49"	789'	1412.70'	4.75"	4.00"	0.75"	30
2-1110	150'	150'	113° 28' 48"	750'	1335.45'	5.00"	4.00"	1.00"	30

CURVE NO	Ls IN	Ls OUT	I	Rc	Lc	Er	Ea	Eu	V mph
1-1120	180'	180'	20° 13' 35"	939'	151.48'	5.25"	4.00"	1.25"	35
2-1120	180'	180'	20° 13' 34"	900'	137.72'	5.50"	4.00"	1.50"	35

PLAN

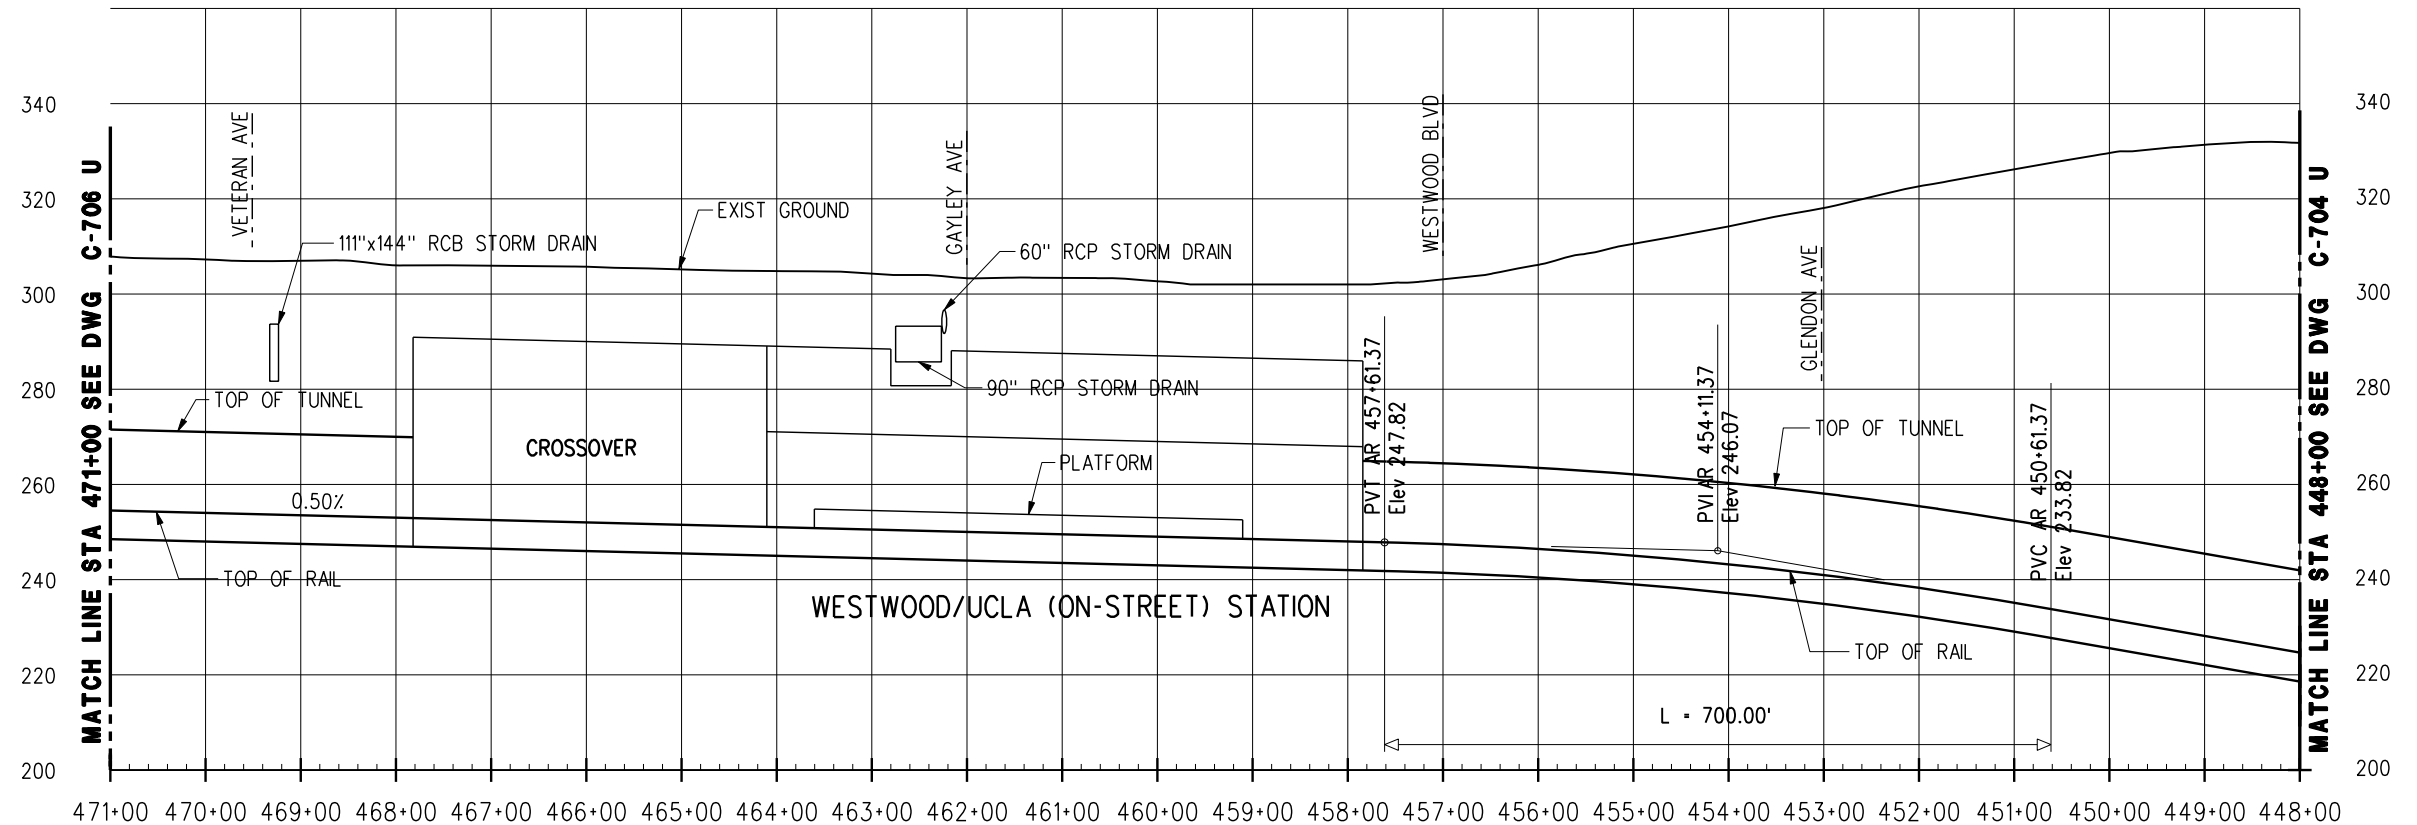


PROFILE

OPTION 4: CENTURY CITY CONSTELLATION TO WESTWOOD/UCLA ON-STREET VIA WEST - SEGMENT U


REV	DATE	BY	APP	REG NO	EXPIRES	SEAL HOLDER	DESCRIPTION

DESIGNED BY	
DRAWN BY	
CHECKED BY	
IN CHARGE	
DATE	JULY 2010



**LOS ANGELES COUNTY METROPOLITAN TRANSPORTATION AUTHORITY**  
 PROJECT MANAGER \_\_\_\_\_

**WESTSIDE SUBWAY EXTENSION**  
**ADV. CONCEPTUAL ENGINEERING**  
 PLAN & PROFILE  
 STATION 448+00 TO 471+00  
 OPTION 4

CONTRACT NO	
DRAWING NO	REV
C-705 U	
SCALE	
1" = 200'	
SHEET NO	

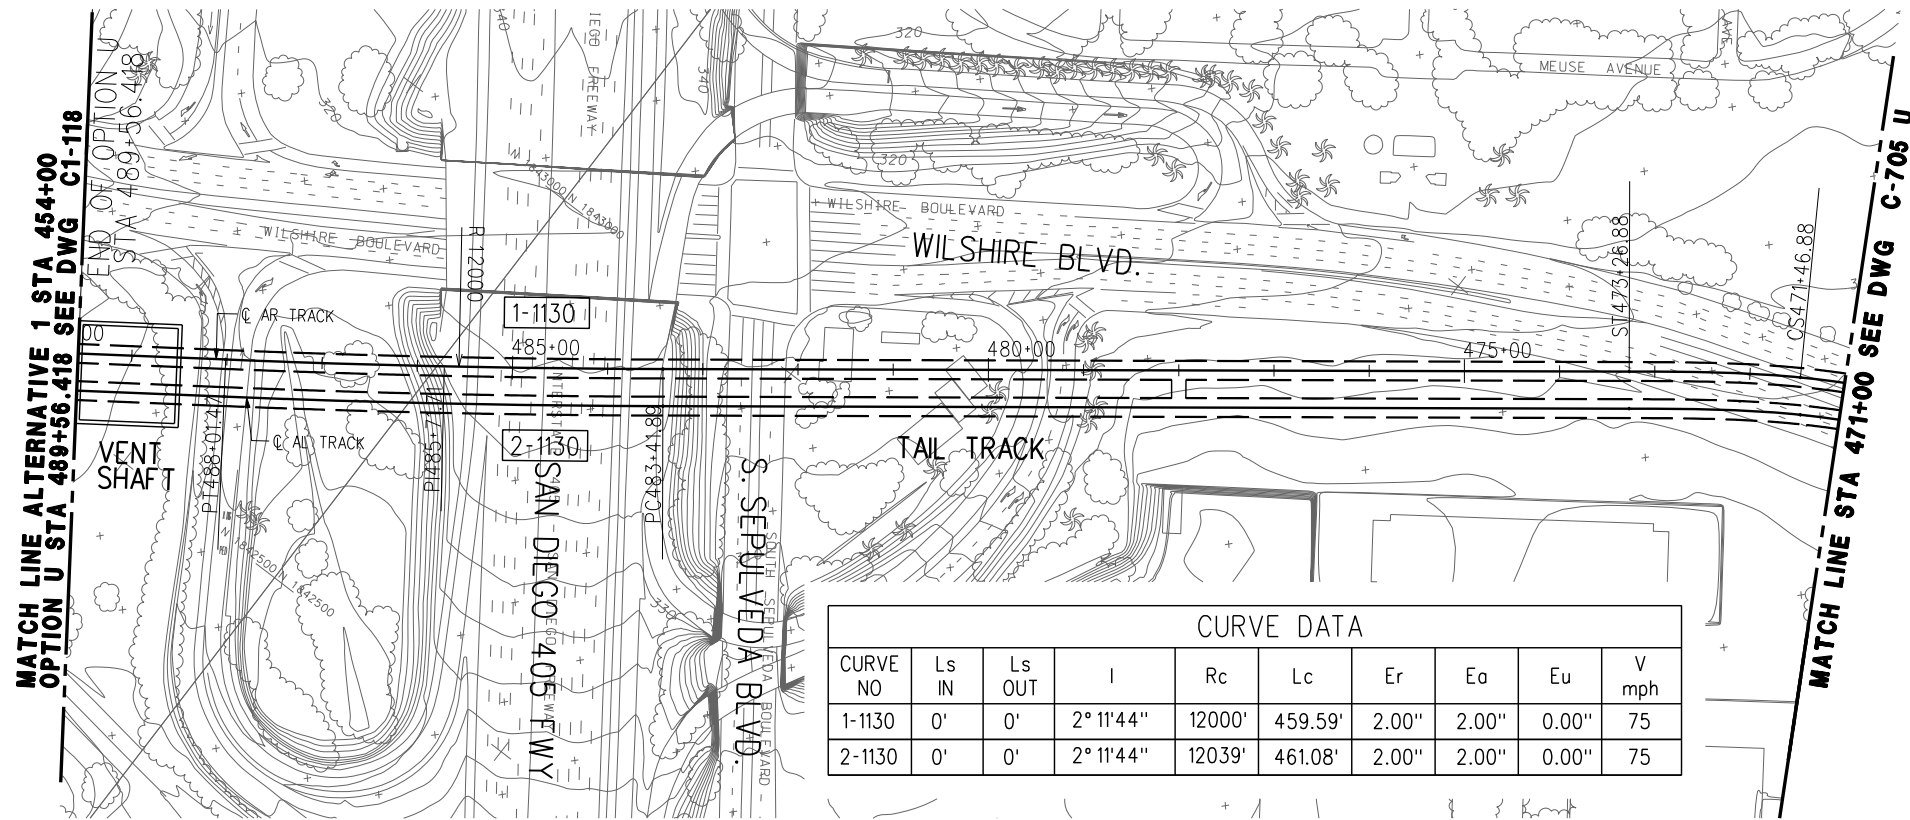

PLAN

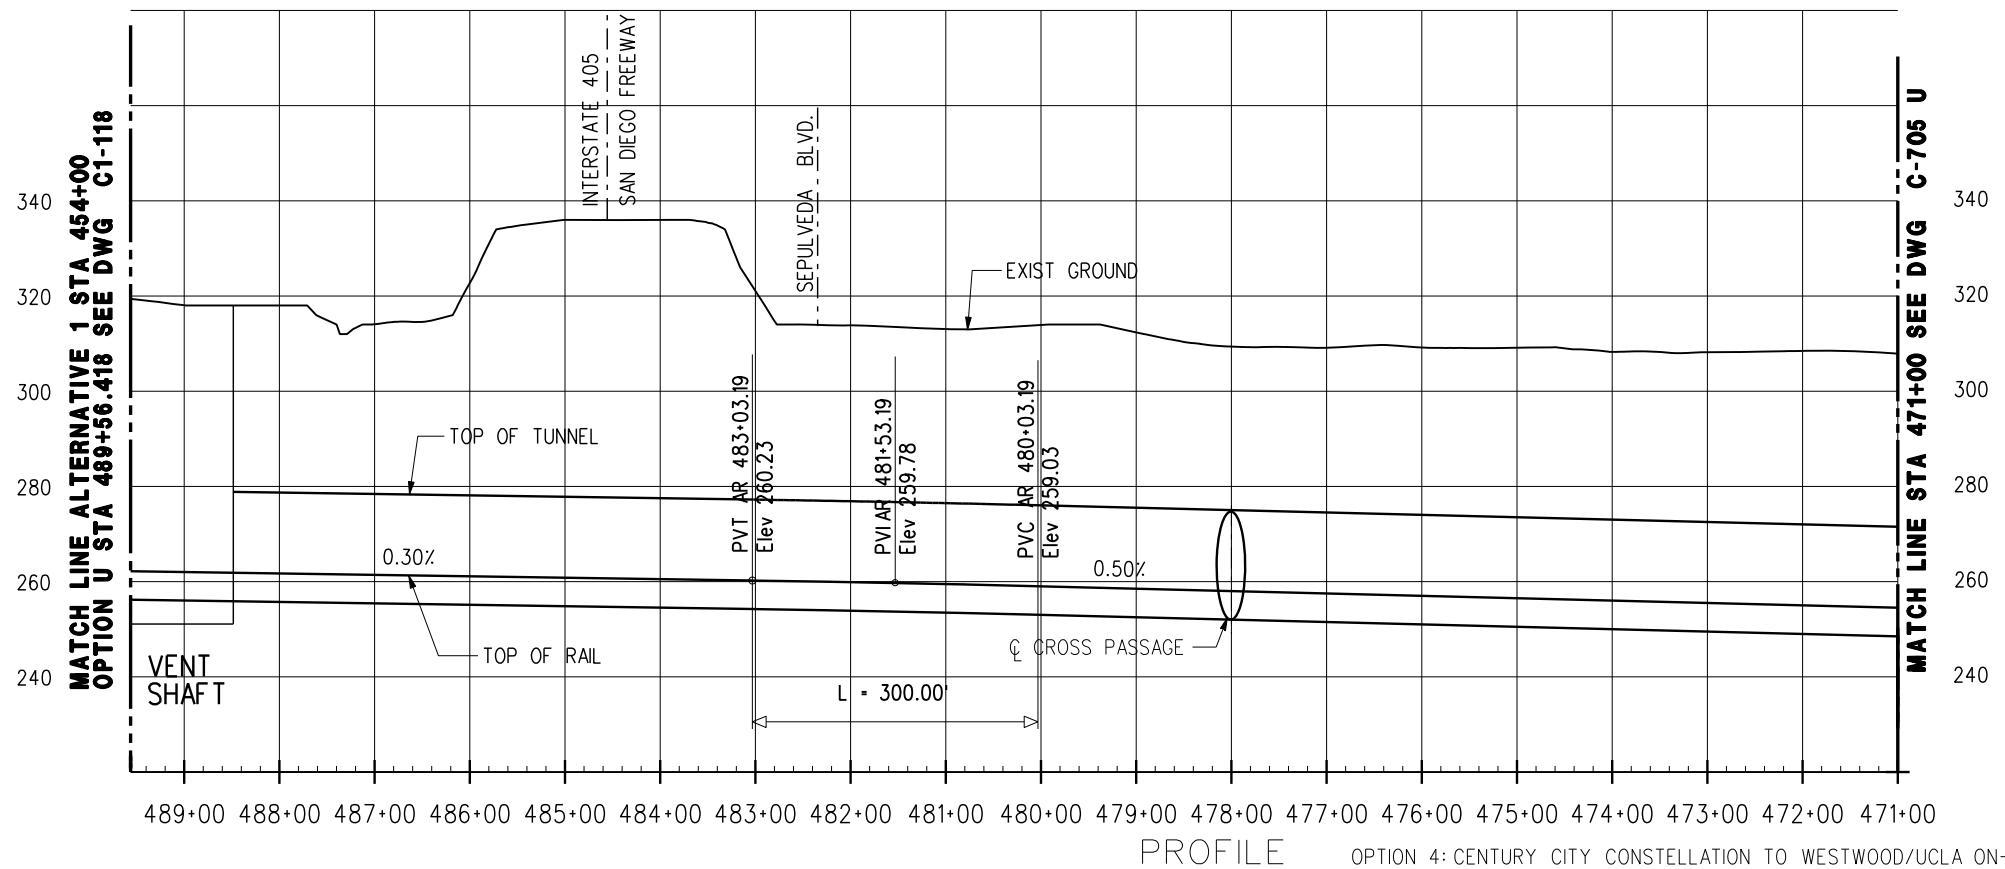


PROFILE OPTION 4: CENTURY CITY CONSTELLATION TO WESTWOOD/UCLA ON-STREET VIA WEST - SEGMENT U



REV	DATE	BY	APP	REG NO	EXPIRES	SEAL HOLDER	DESCRIPTION

DESIGNED BY	
DRAWN BY	
CHECKED BY	
IN CHARGE	
DATE	JULY 2010



**LOS ANGELES COUNTY METROPOLITAN TRANSPORTATION AUTHORITY**

**Metro**

PROJECT MANAGER \_\_\_\_\_

**WESTSIDE SUBWAY EXTENSION**  
**ADV. CONCEPTUAL ENGINEERING**  
 PLAN & PROFILE  
 STATION 471+00 TO 489+56.418  
 OPTION 4

CONTRACT NO	
DRAWING NO	REV
C-706 U	
SCALE	
1" = 200'	
SHEET NO	