



APPENDIX S-A-4


WIGWAM AVENUE MSF MODIFICATION

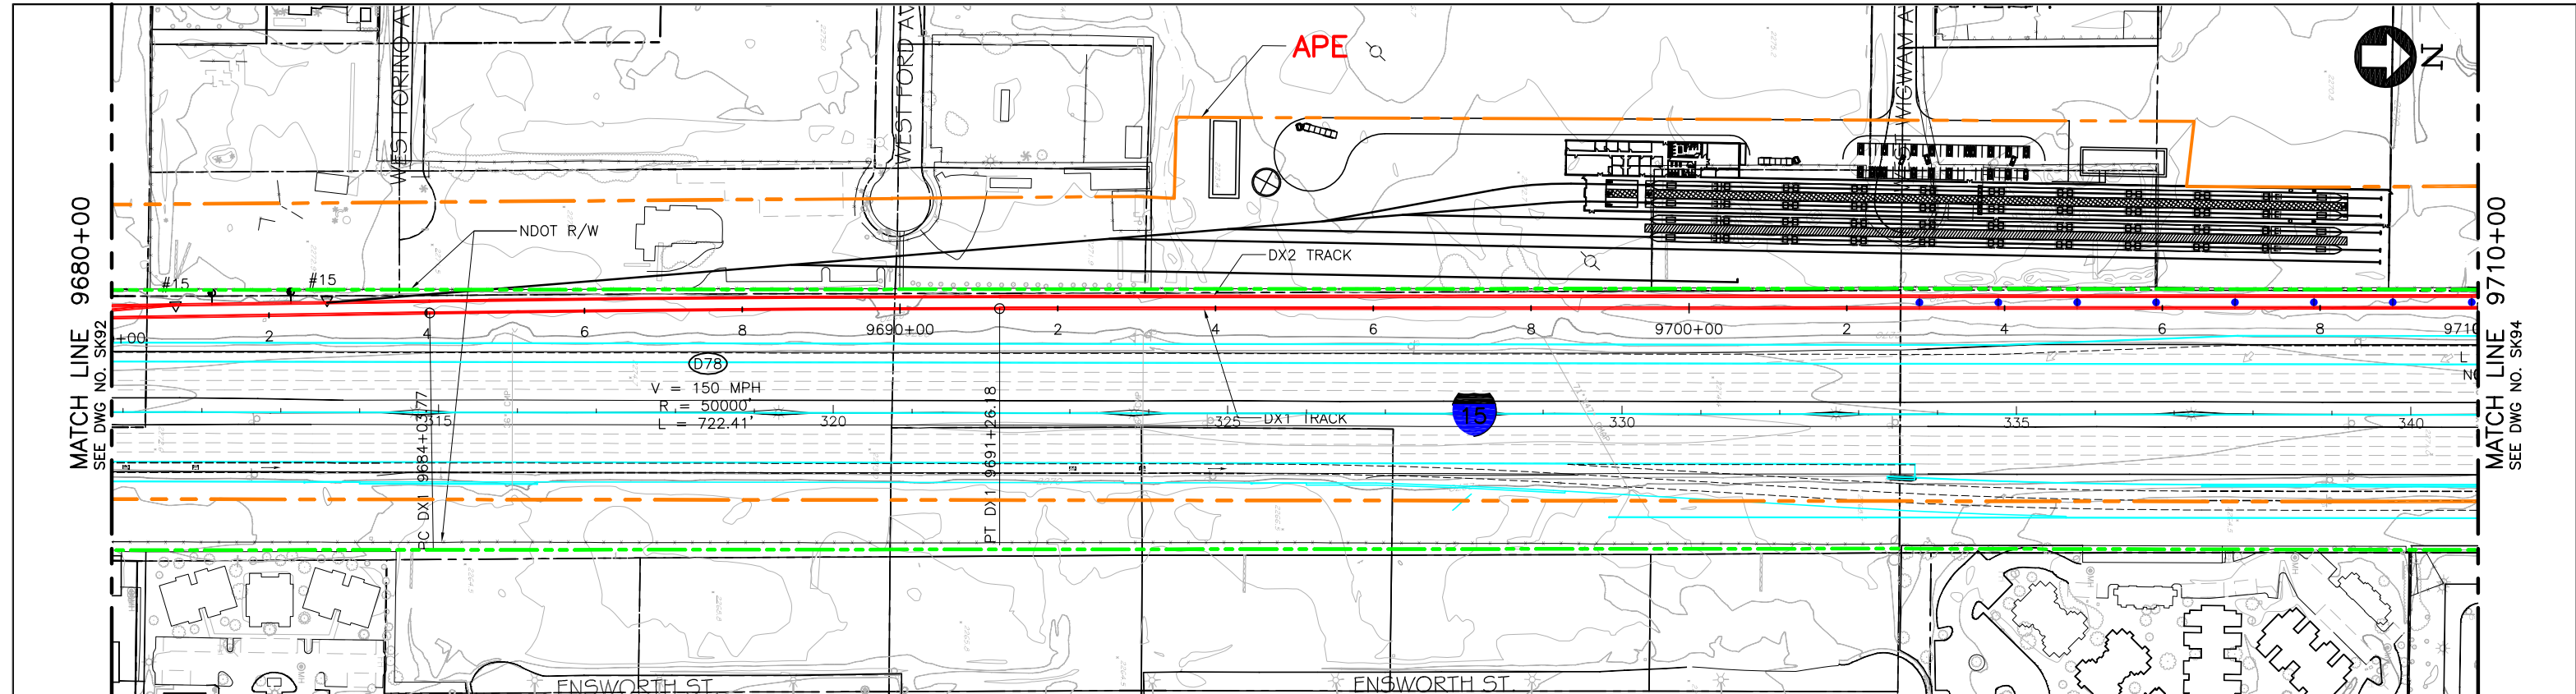

PLAN

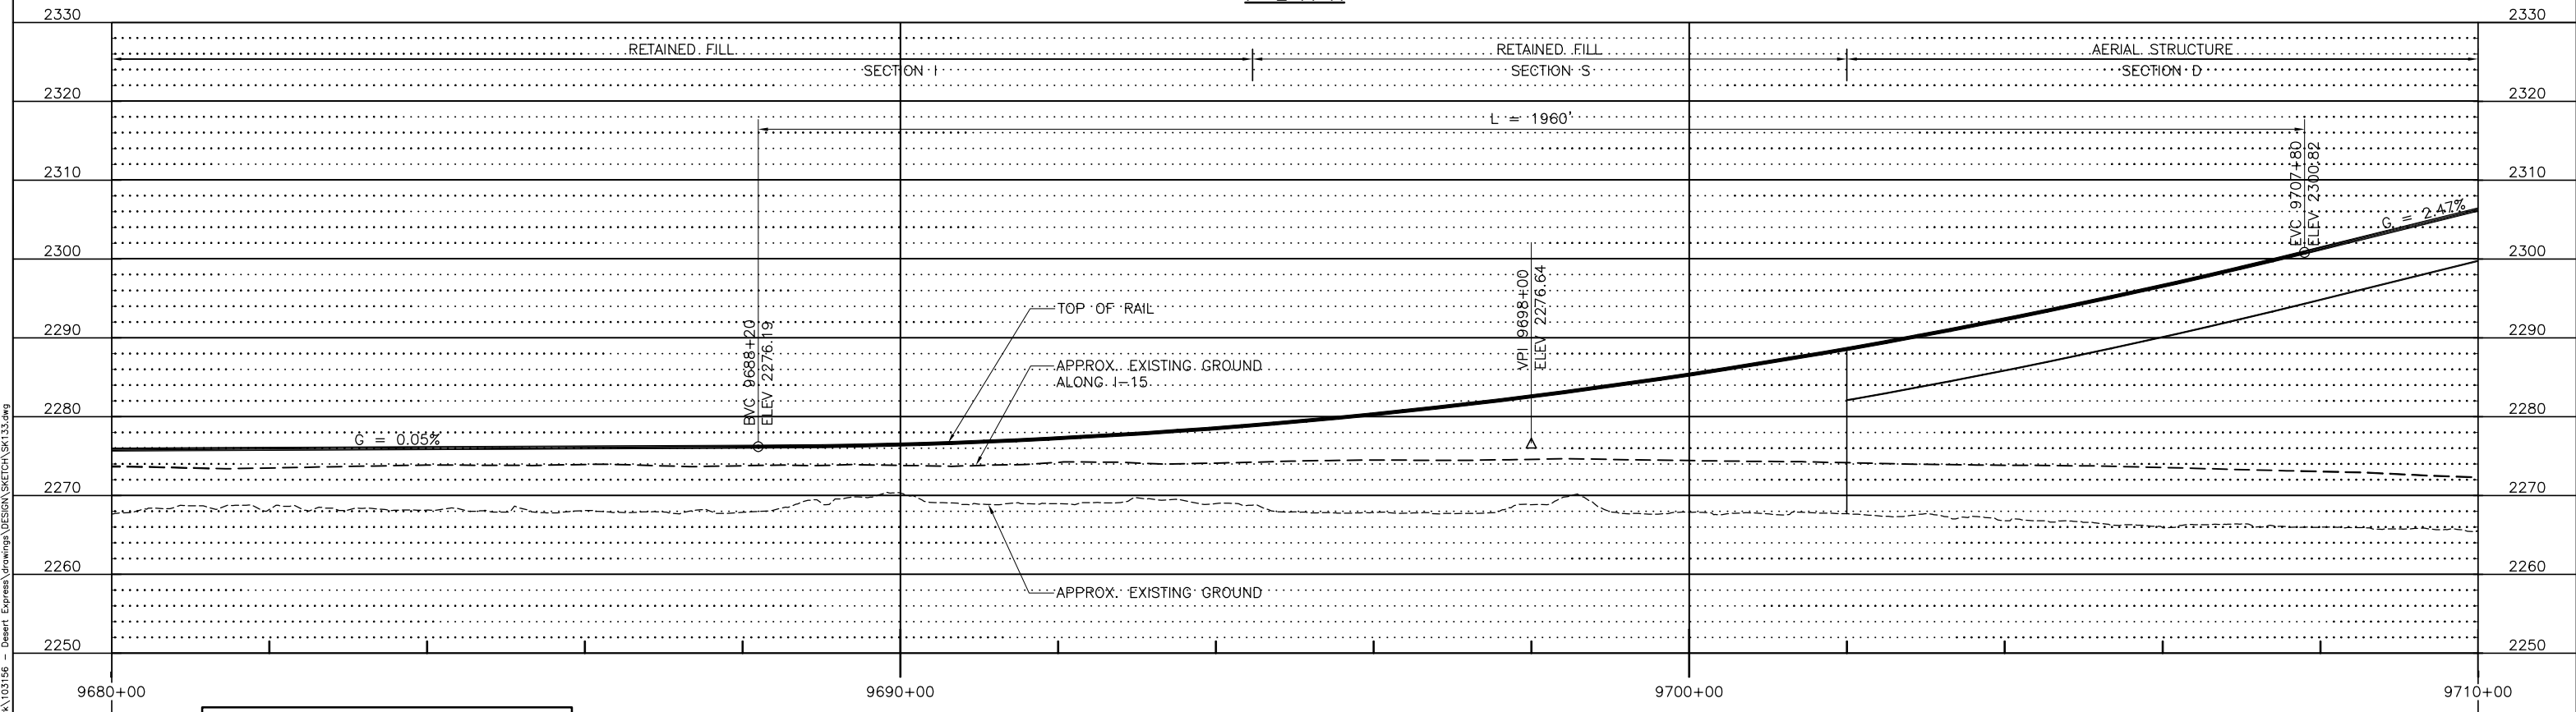

PROFILE

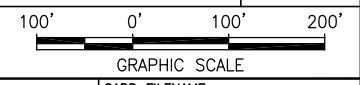

IN-PROGRESS
05MAY10

REV	DATE	BY	SUB	APP	DESCRIPTION

DESIGNED BY	
DRAWN BY	
CHECKED BY	
IN CHARGE	
DATE	05MAY10

EARTH TECH | AECOM

2101 Webster St., Suite 1000
Oakland, CA 94612
Phone: (510) 419-6000
Fax: (510) 419-5355
S-A-4-1

DESERTXPRESS
VICTORVILLE TO LAS VEGAS
WIGWAM MSF
MODIFIED TO FIT APE

CADD FILENAME SK133.dwg		
SIZE D	SCALE 1"=100'H; 1"=10'V	CONTRACT NO.
REV. A	SHEET NO. SK133	PAGE NO.

Jun10 May 05, 2010 11:19am L:\work\103156 - Desert Express\Drawings\DESIGN SKETCH\SK133.dwg