



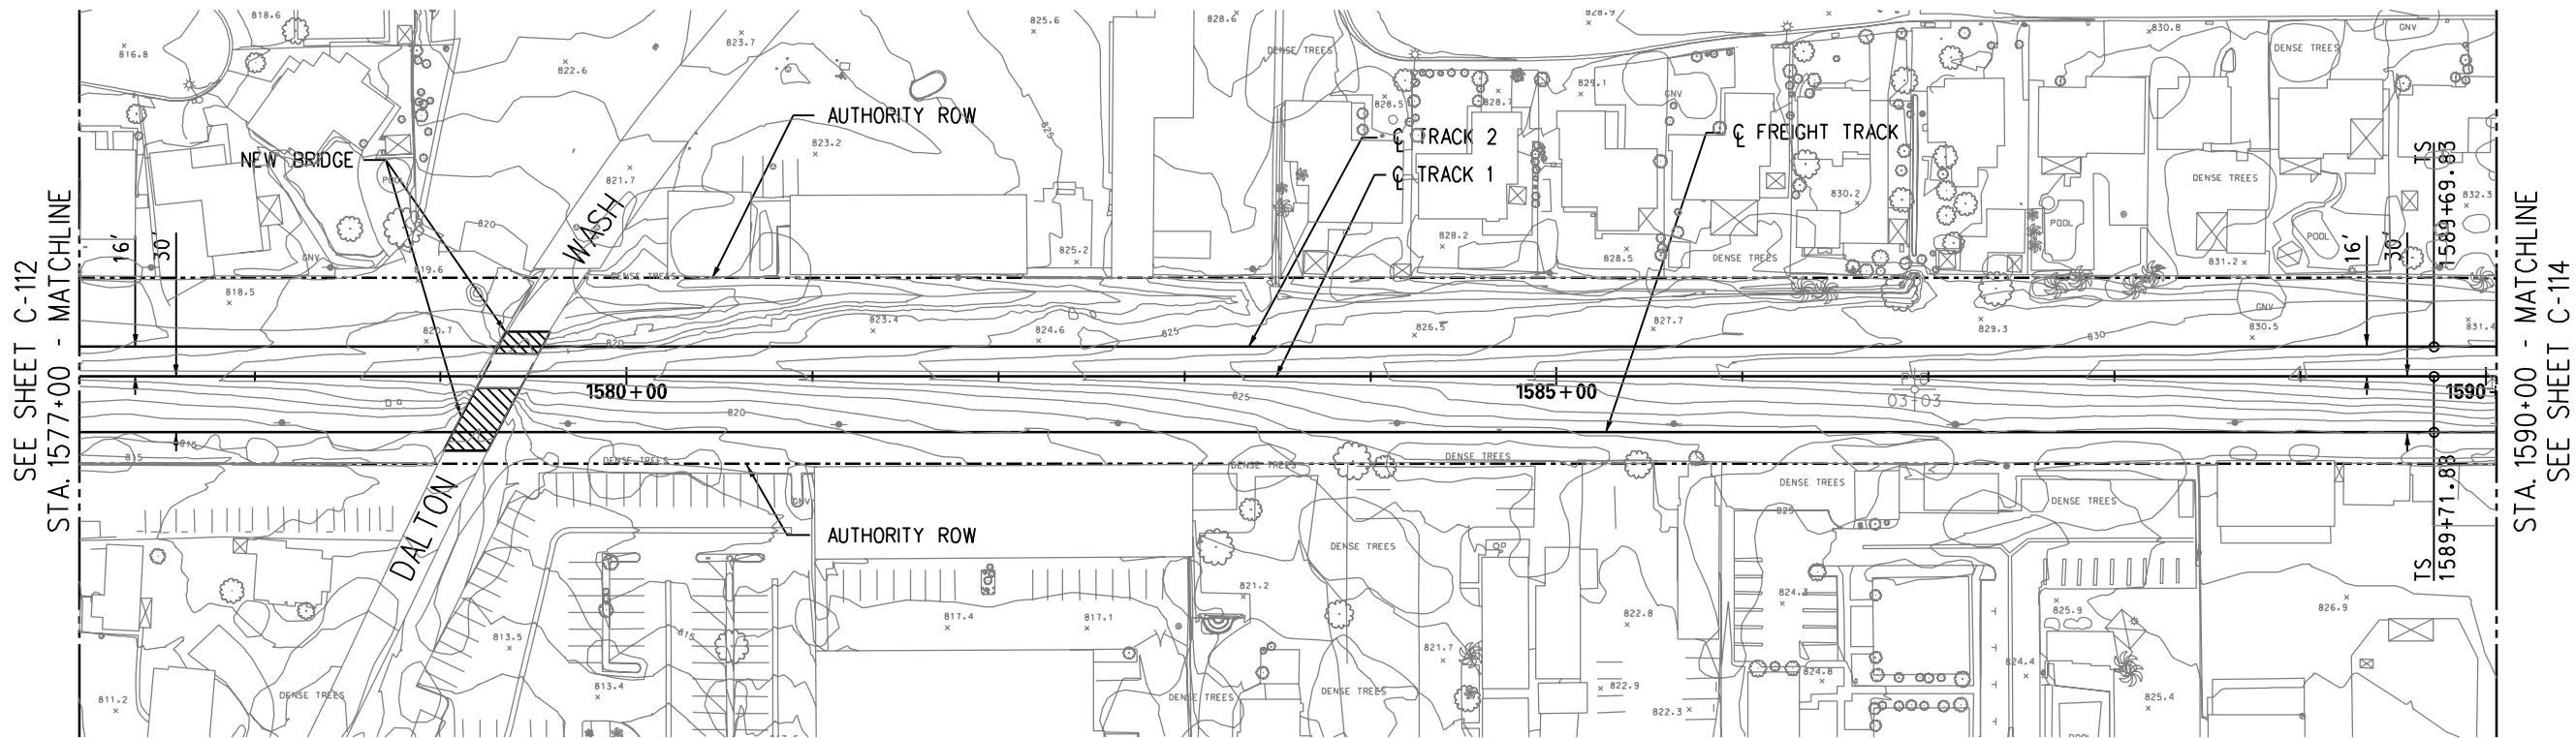

PLAN

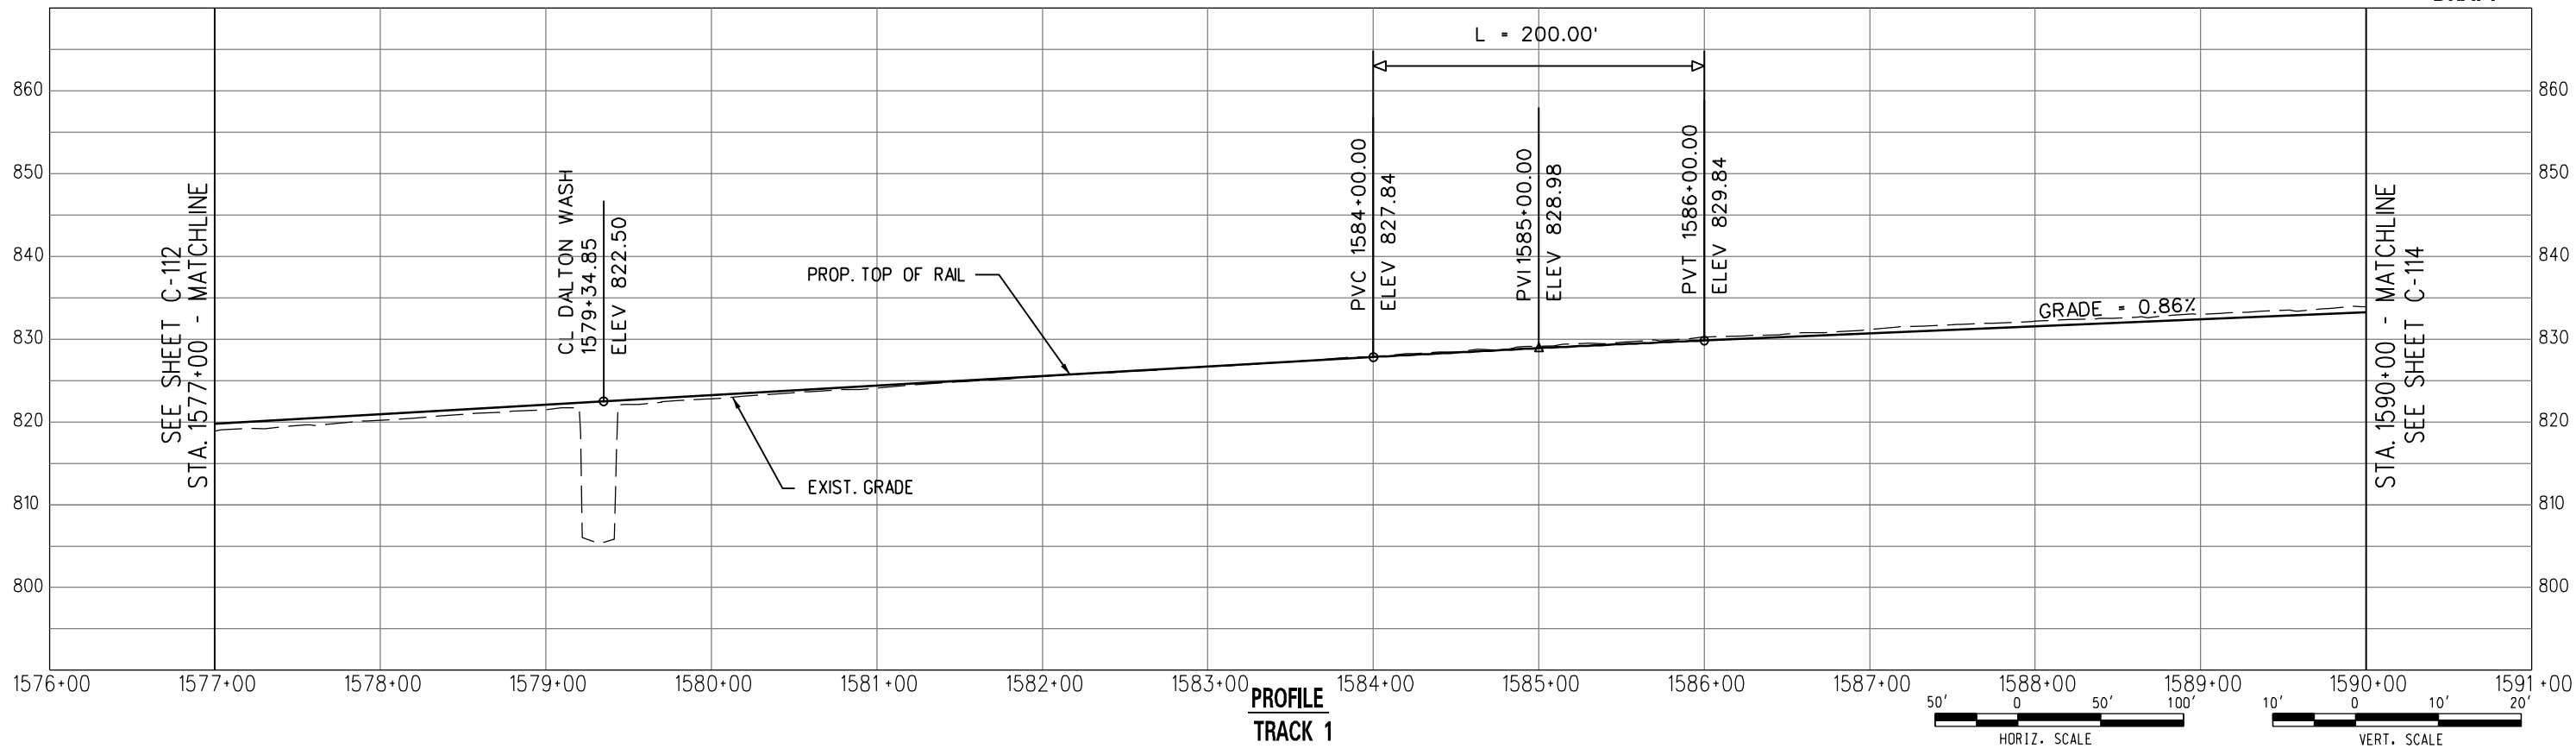

PROFILE
TRACK 1

DRAFT



PARSONS BRINCKERHOFF INC.
444 SOUTH FLOWER STREET, SUITE 3700
LOS ANGELES, CA 90071



METRO GOLD LINE FOOTHILL EXTENSION CONSTRUCTION AUTHORITY
GOLD LINE FOOTHILL EXTENSION 2B - AZUSA (CITRUS) TO MONTCLAIR

OCTOBER 2011

GOLD LINE FOOTHILL EXTENSION
PRELIMINARY ENGINEERING


LRT - TRACK 1
PLAN AND PROFILE
STA. 1577+00 TO STA. 1590+00

27978A


FRAMING NO
C-113

DATE

UserName: USER:salvatiel 02/06/2011 5:26:34 PM FileName: T:\27978A-Foothill_2B\CADD\sheet\civil\Plan and Profile\C-113.dgn

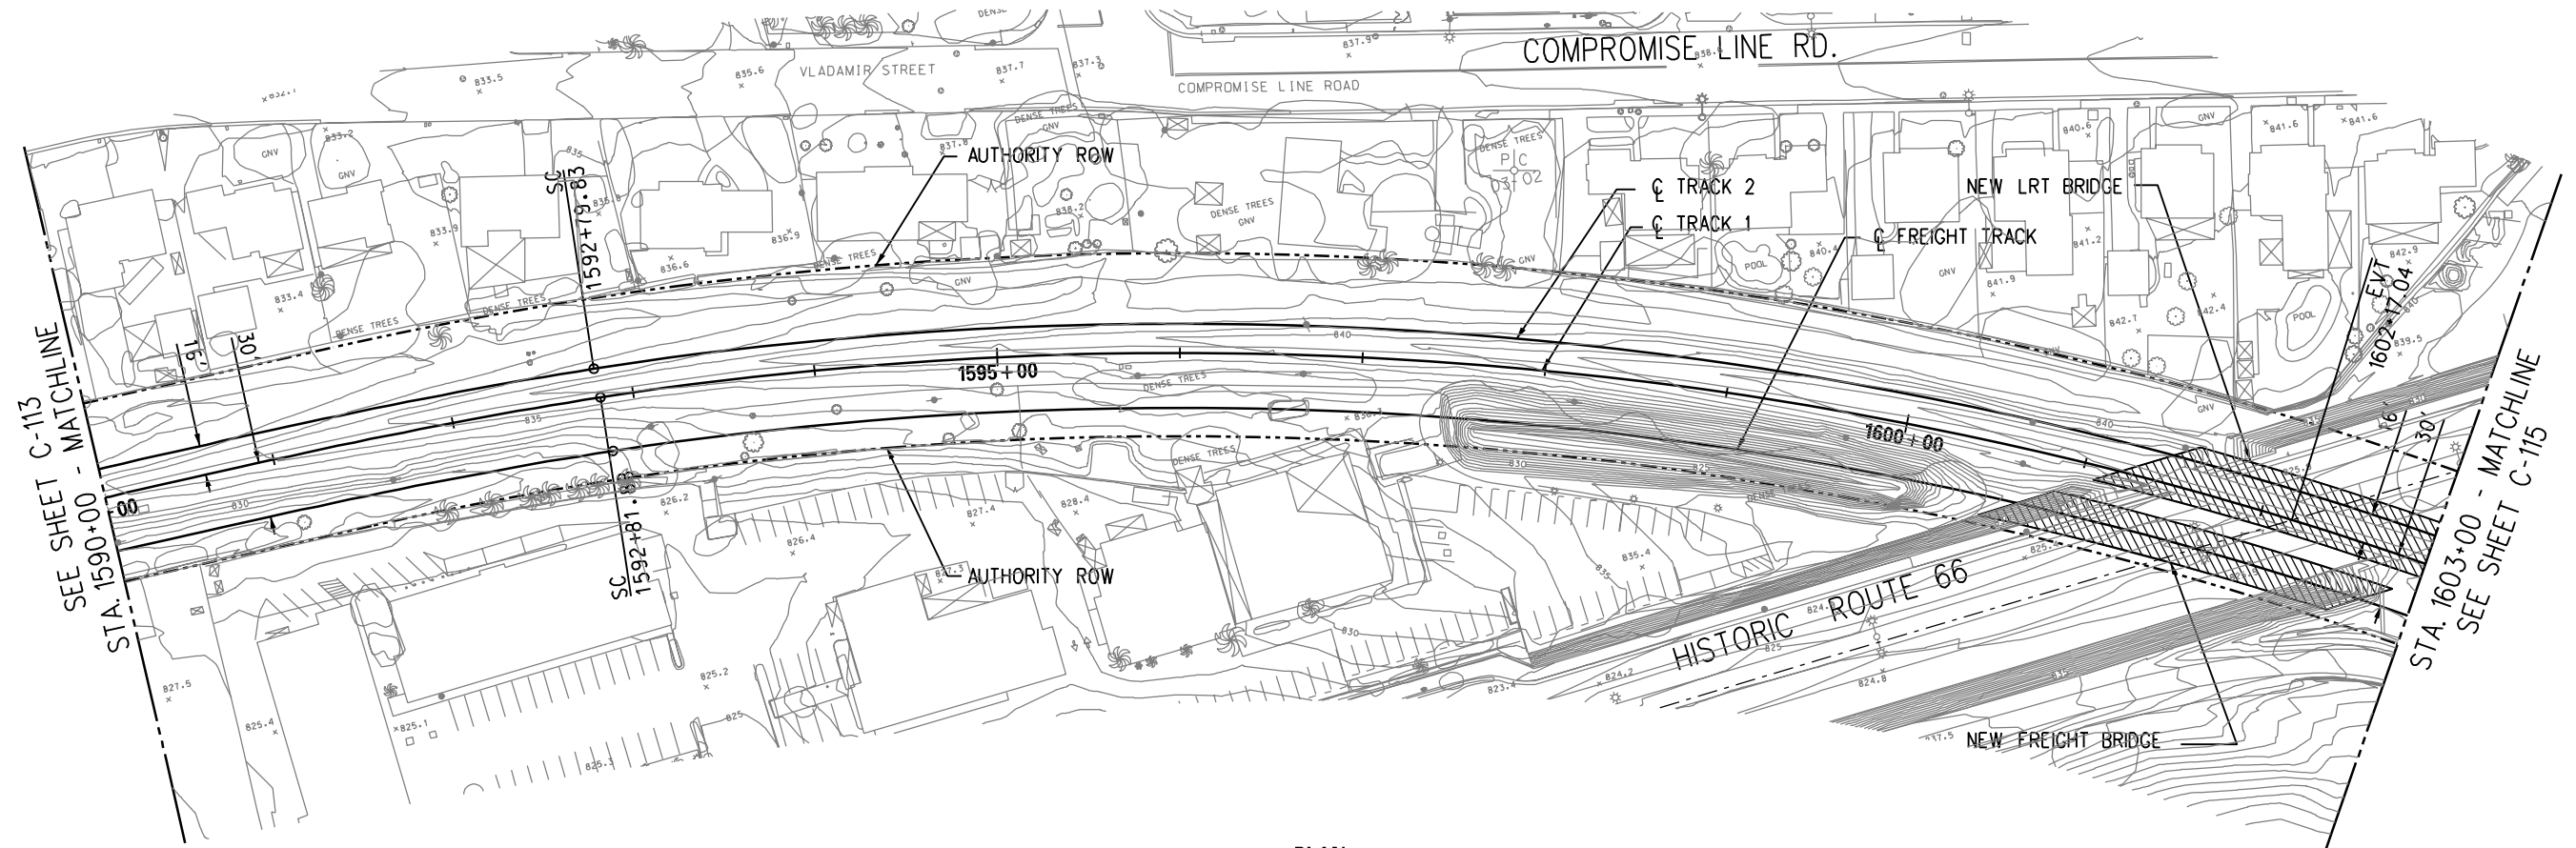

PLAN

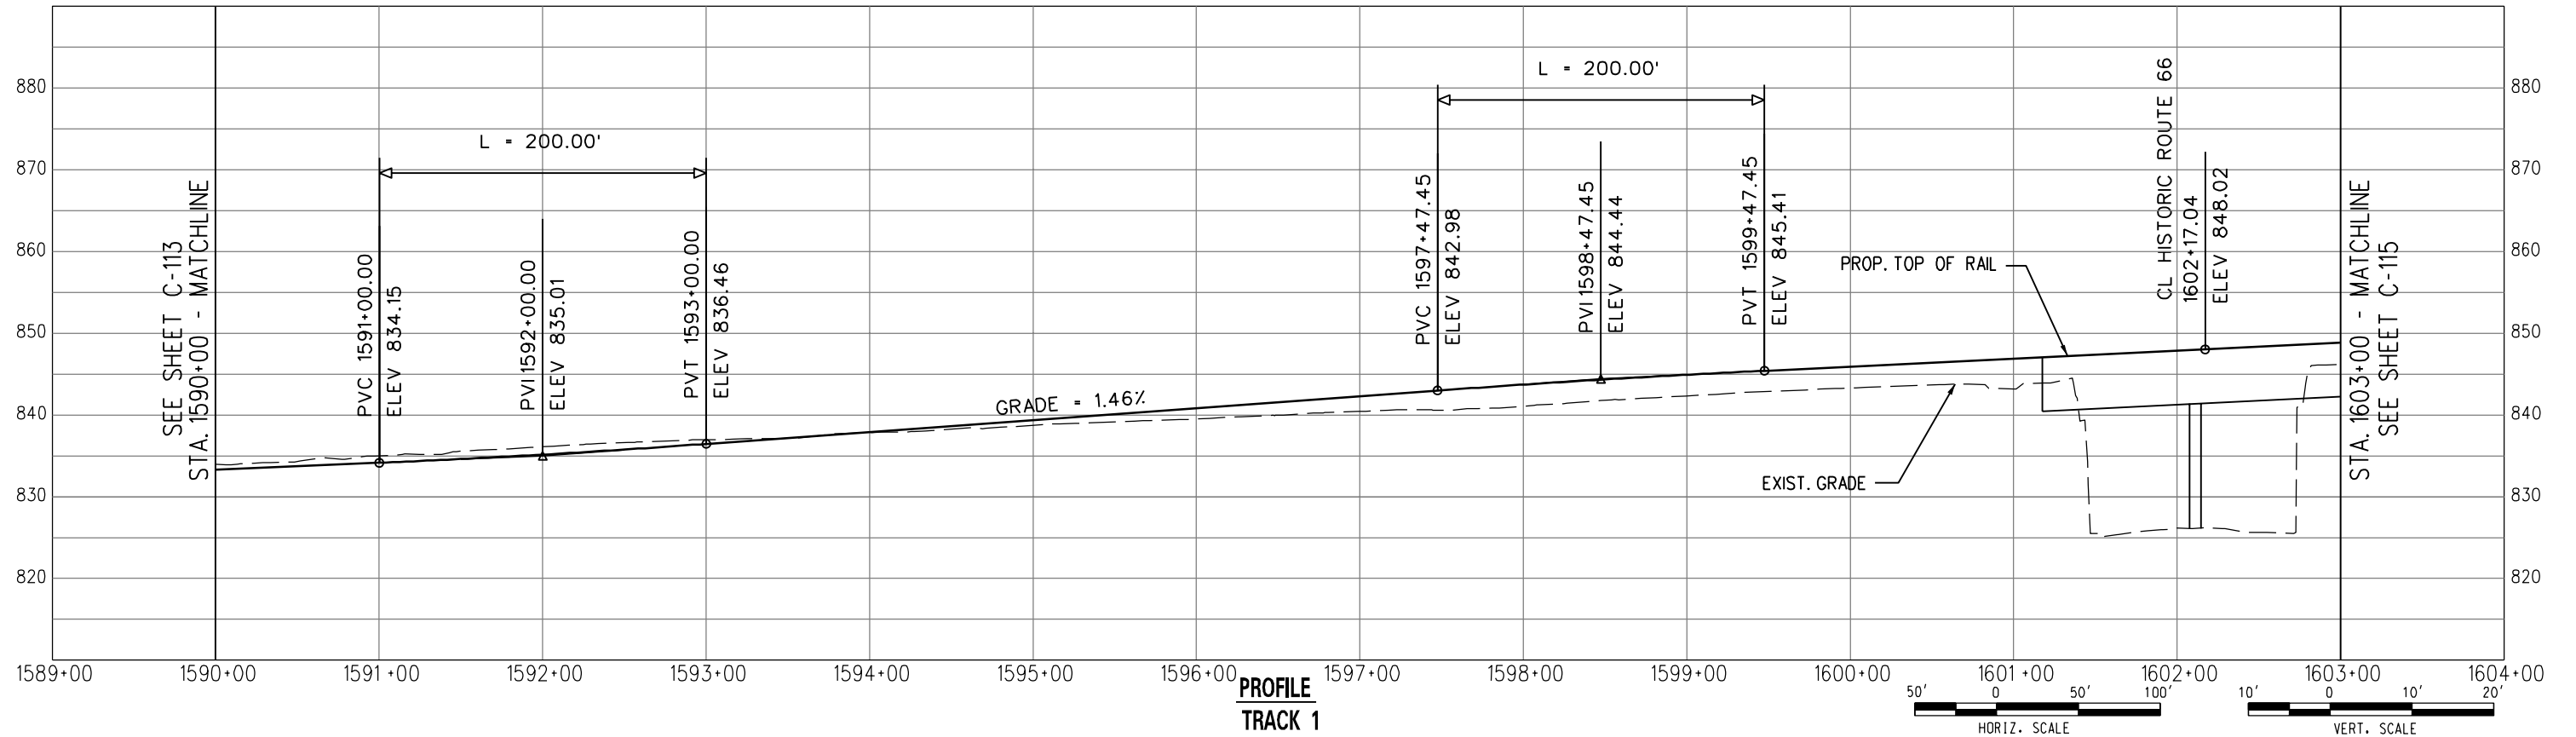

PROFILE
TRACK 1

DRAFT



PARSONS BRINCKERHOFF INC.
444 SOUTH FLOWER STREET, SUITE 3700
LOS ANGELES, CA 90071



METRO GOLD LINE FOOTHILL EXTENSION CONSTRUCTION AUTHORITY
GOLD LINE FOOTHILL EXTENSION 2B - AZUSA (CITRUS) TO MONTCLAIR

OCTOBER 2011

GOLD LINE FOOTHILL EXTENSION
PRELIMINARY ENGINEERING


LRT - TRACK 1
PLAN AND PROFILE
STA. 1590+00 TO STA. 1603+00

27978A


FRAMING NO
C-114

DATE

UserName: USER:salvati02/2011 5:26:34 PM File Name: T:\27978A-Foothill_2B\CADD\sheet\civil\Plan and Profile\C-114.dgn

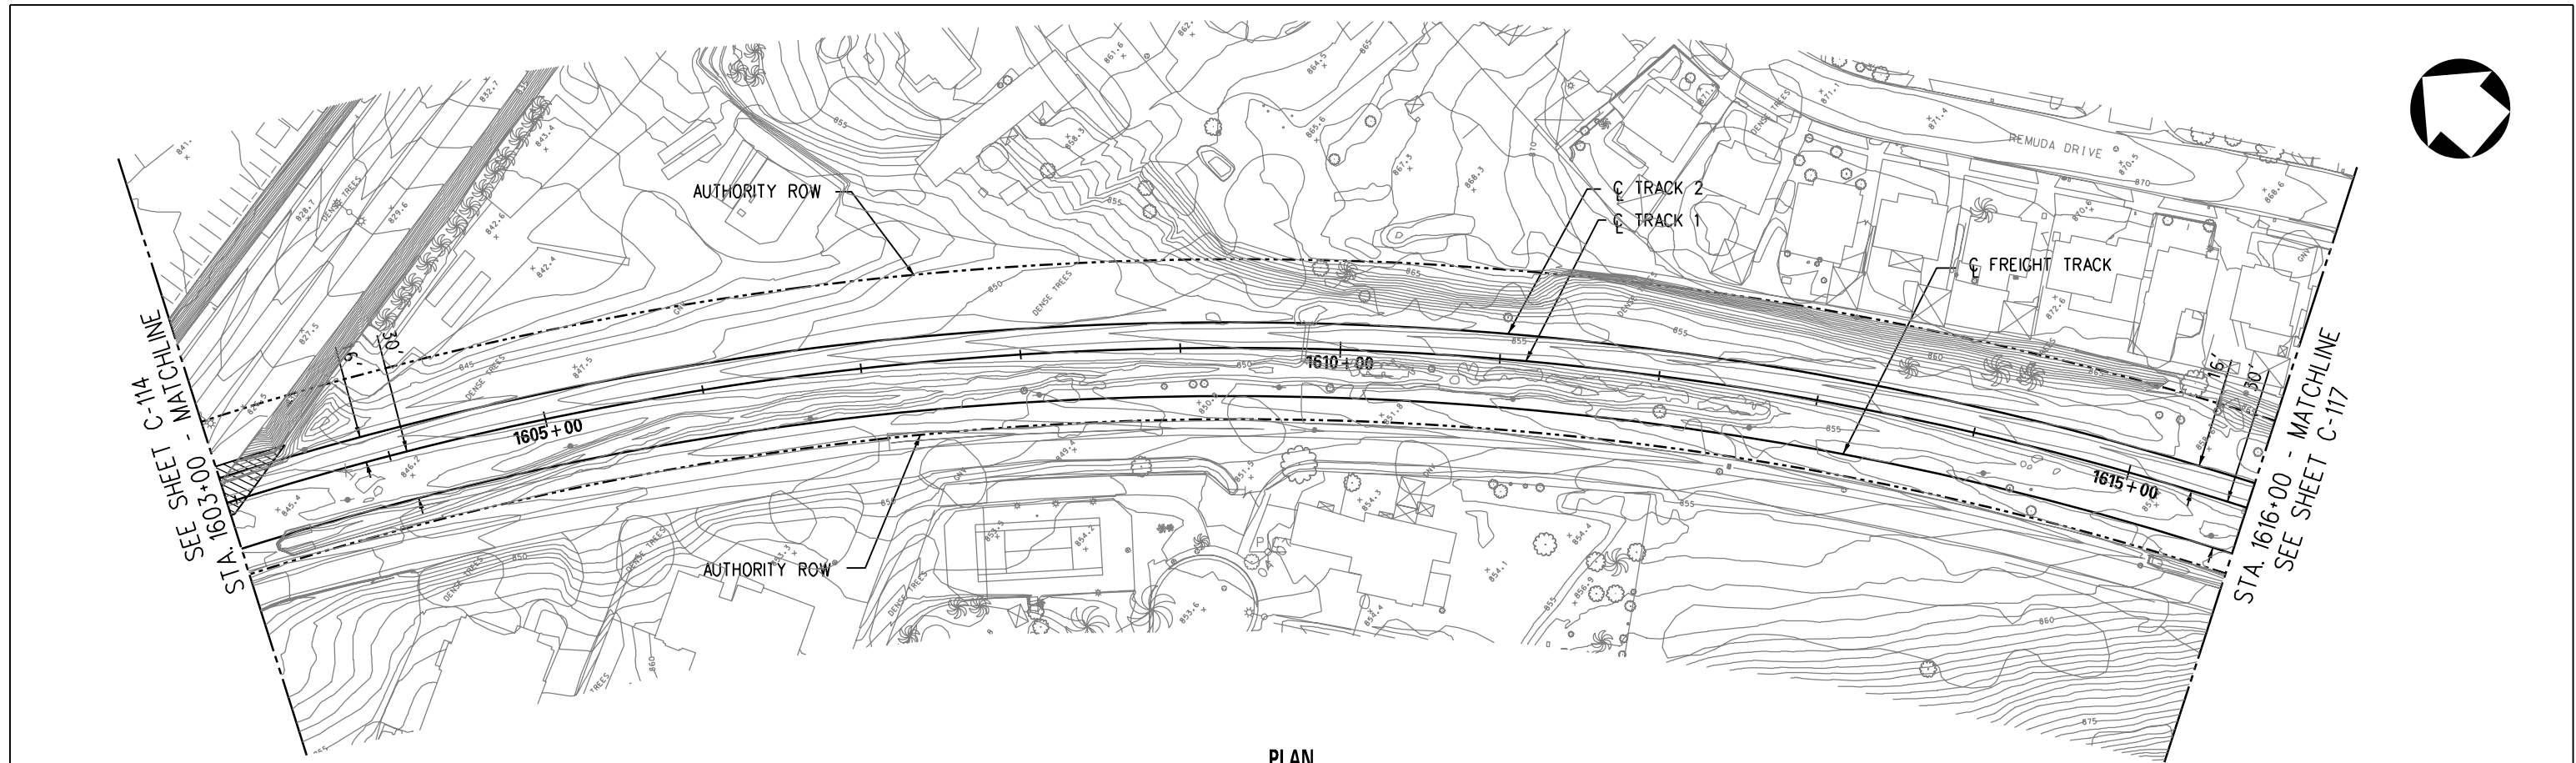


PLAN

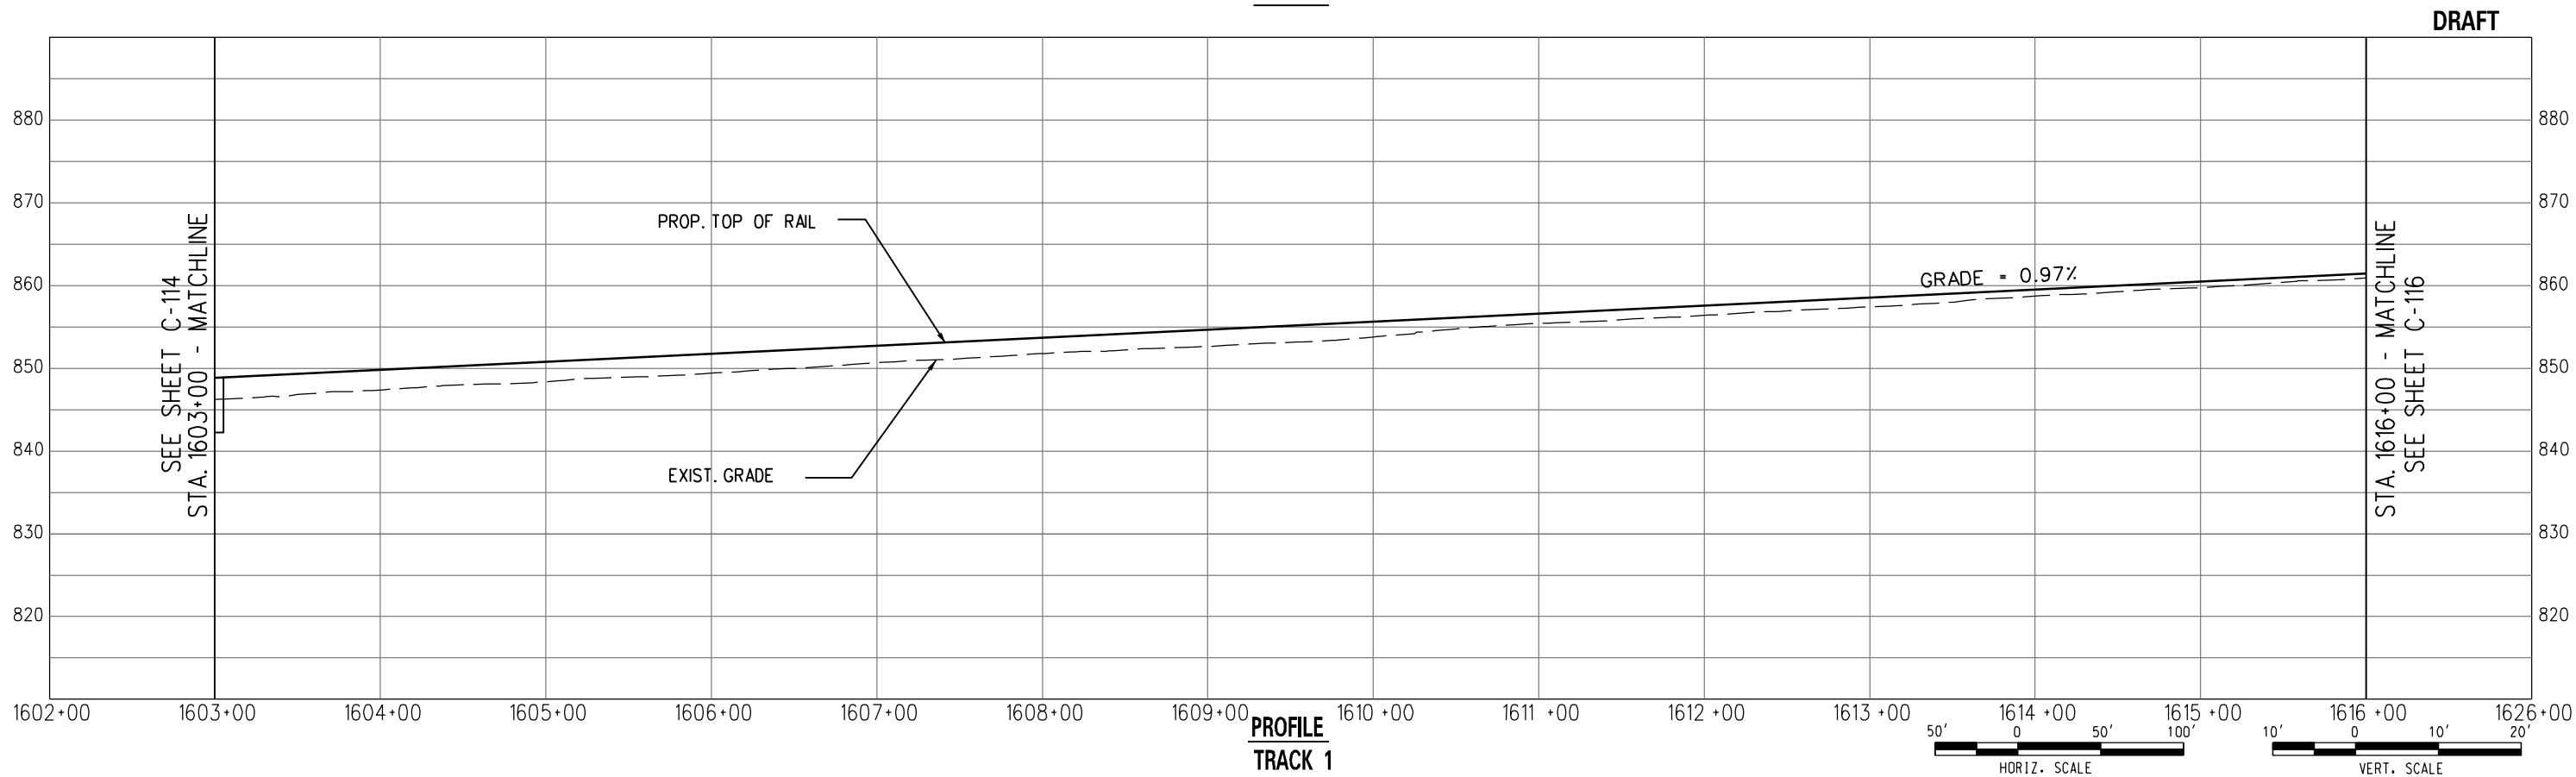


PROFILE
TRACK 1

DRAFT


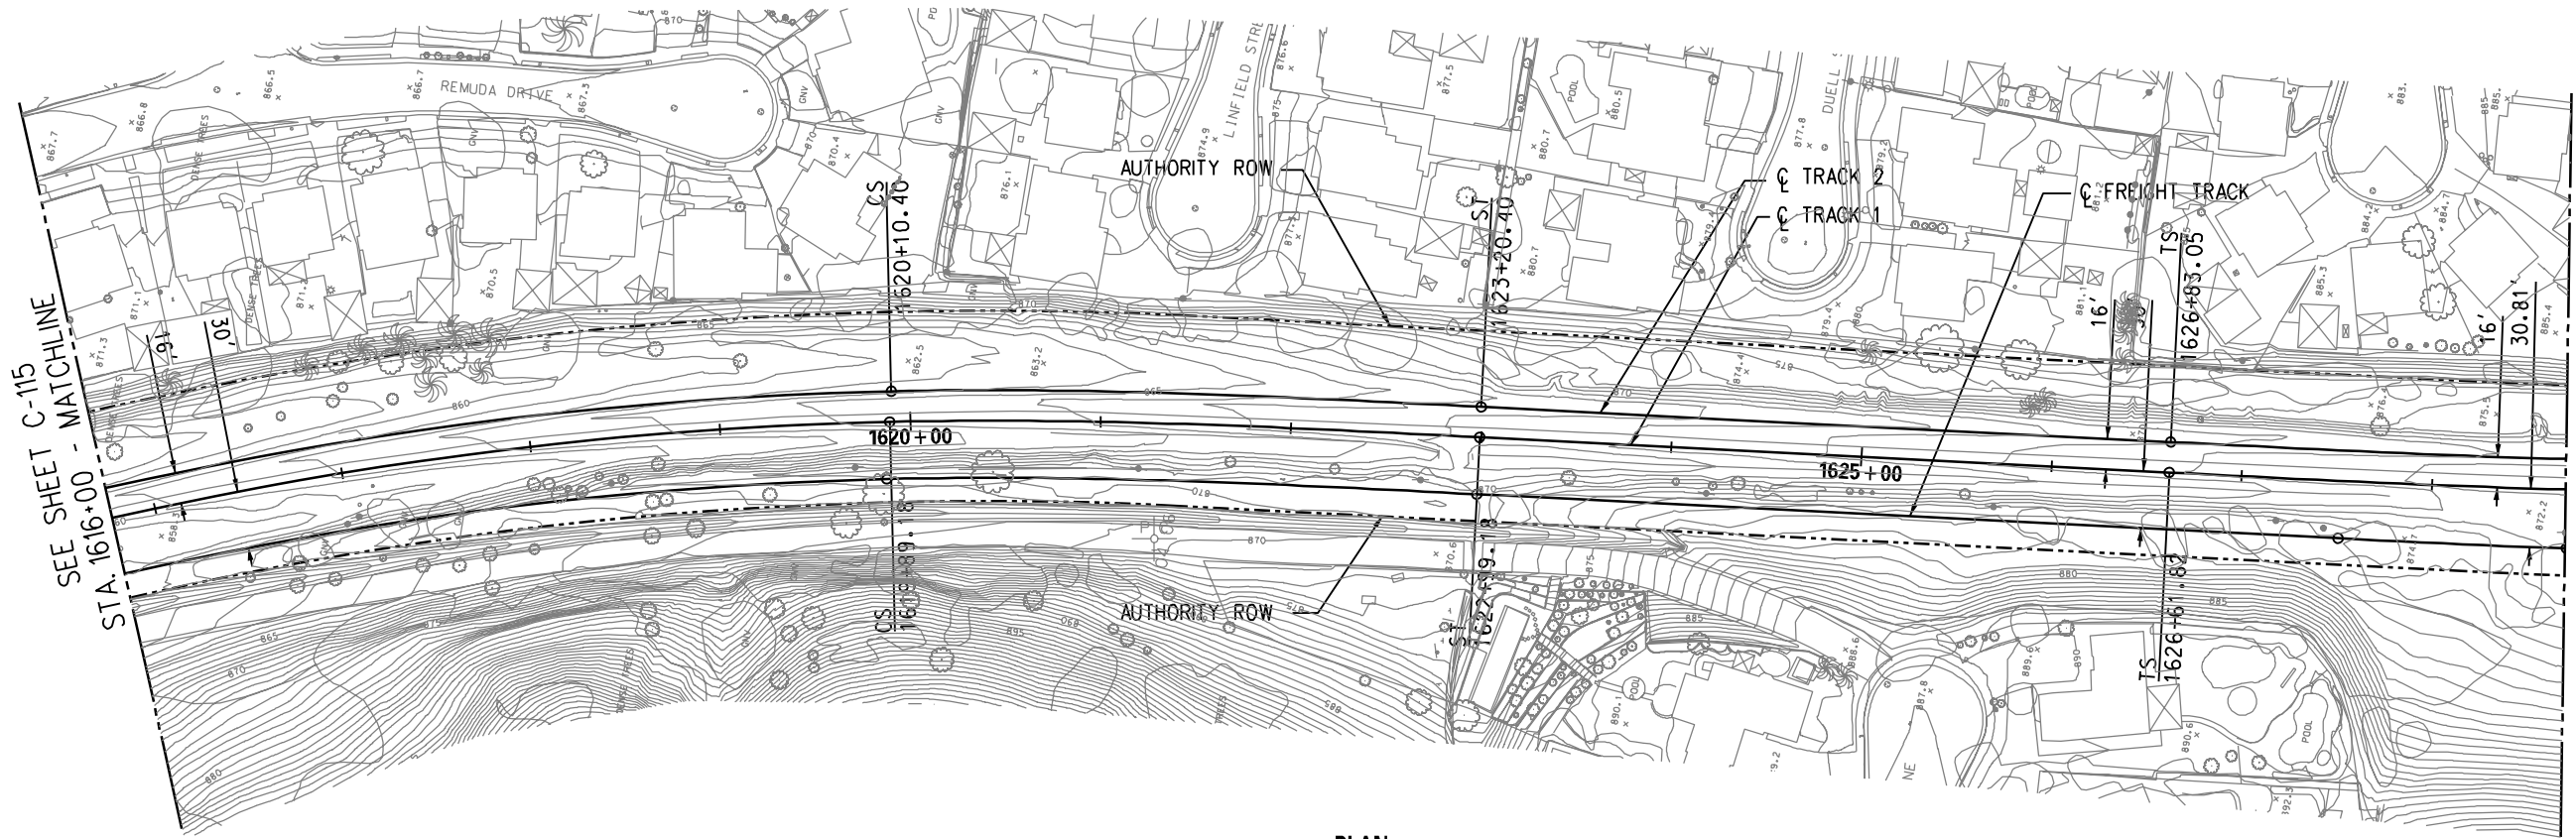


PLAN

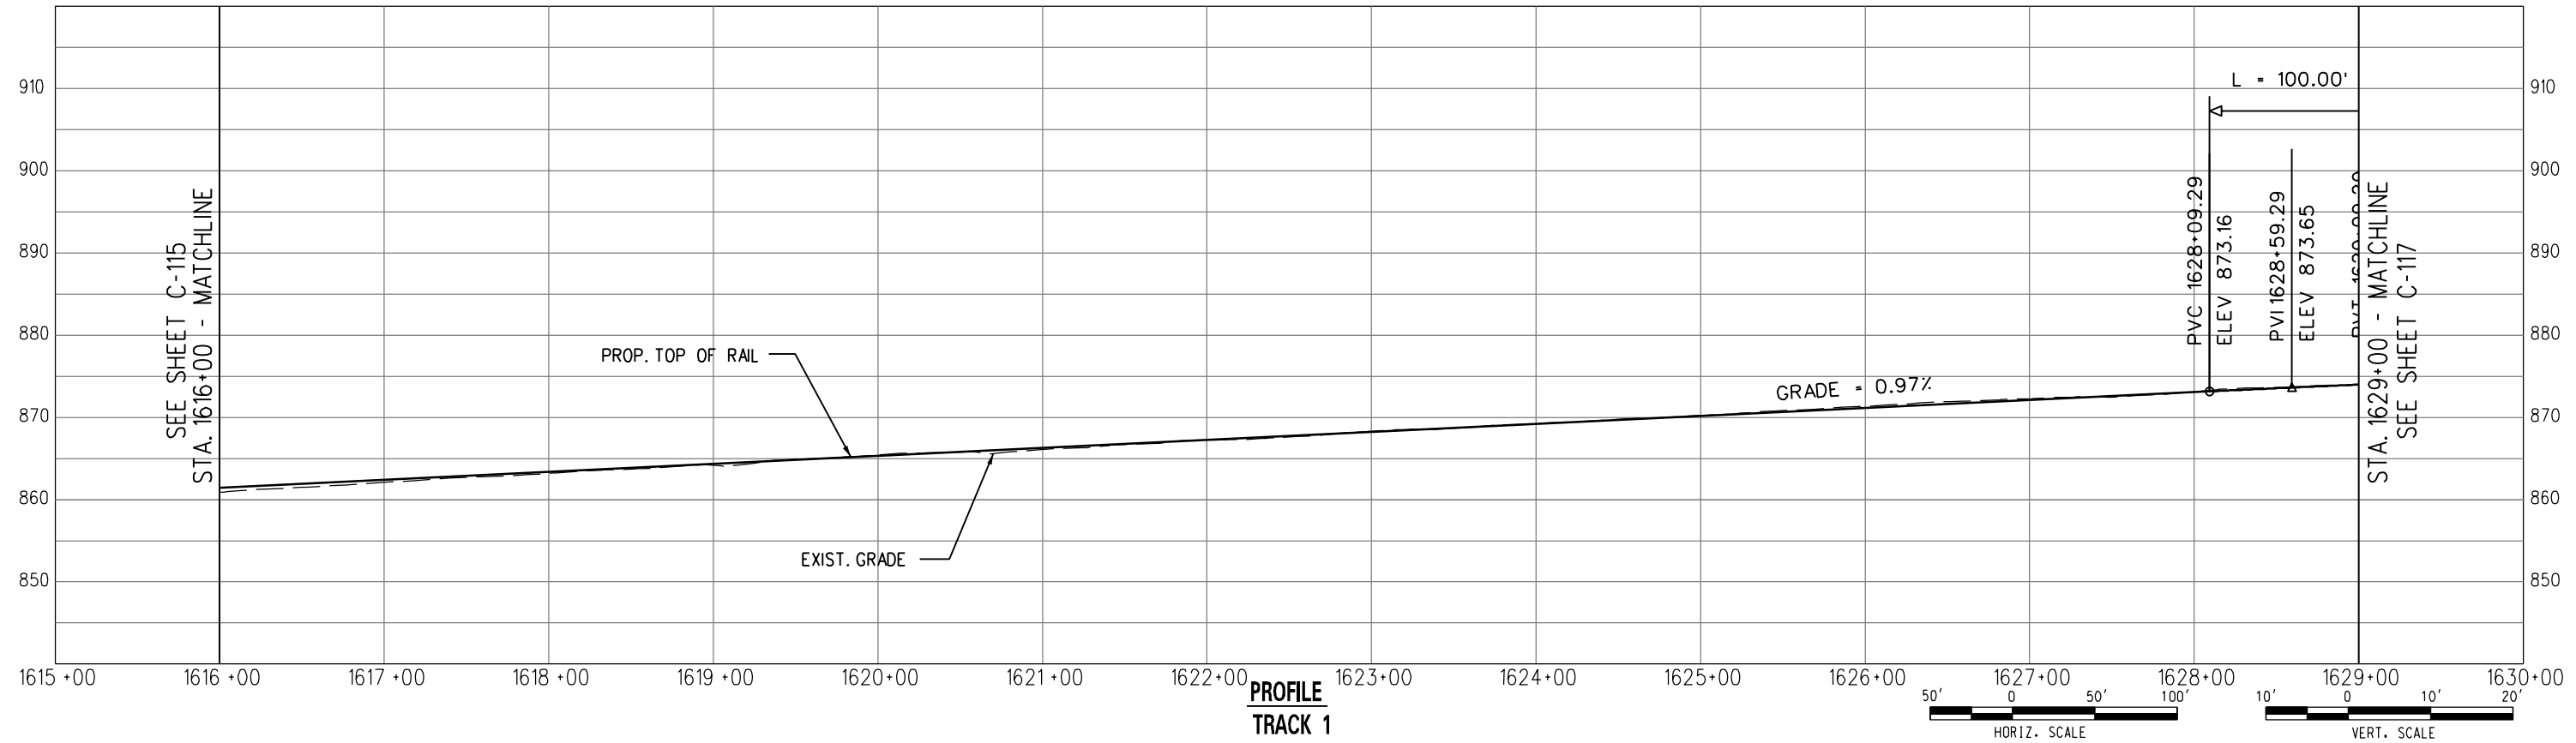


PROFILE
TRACK 1

DRAFT

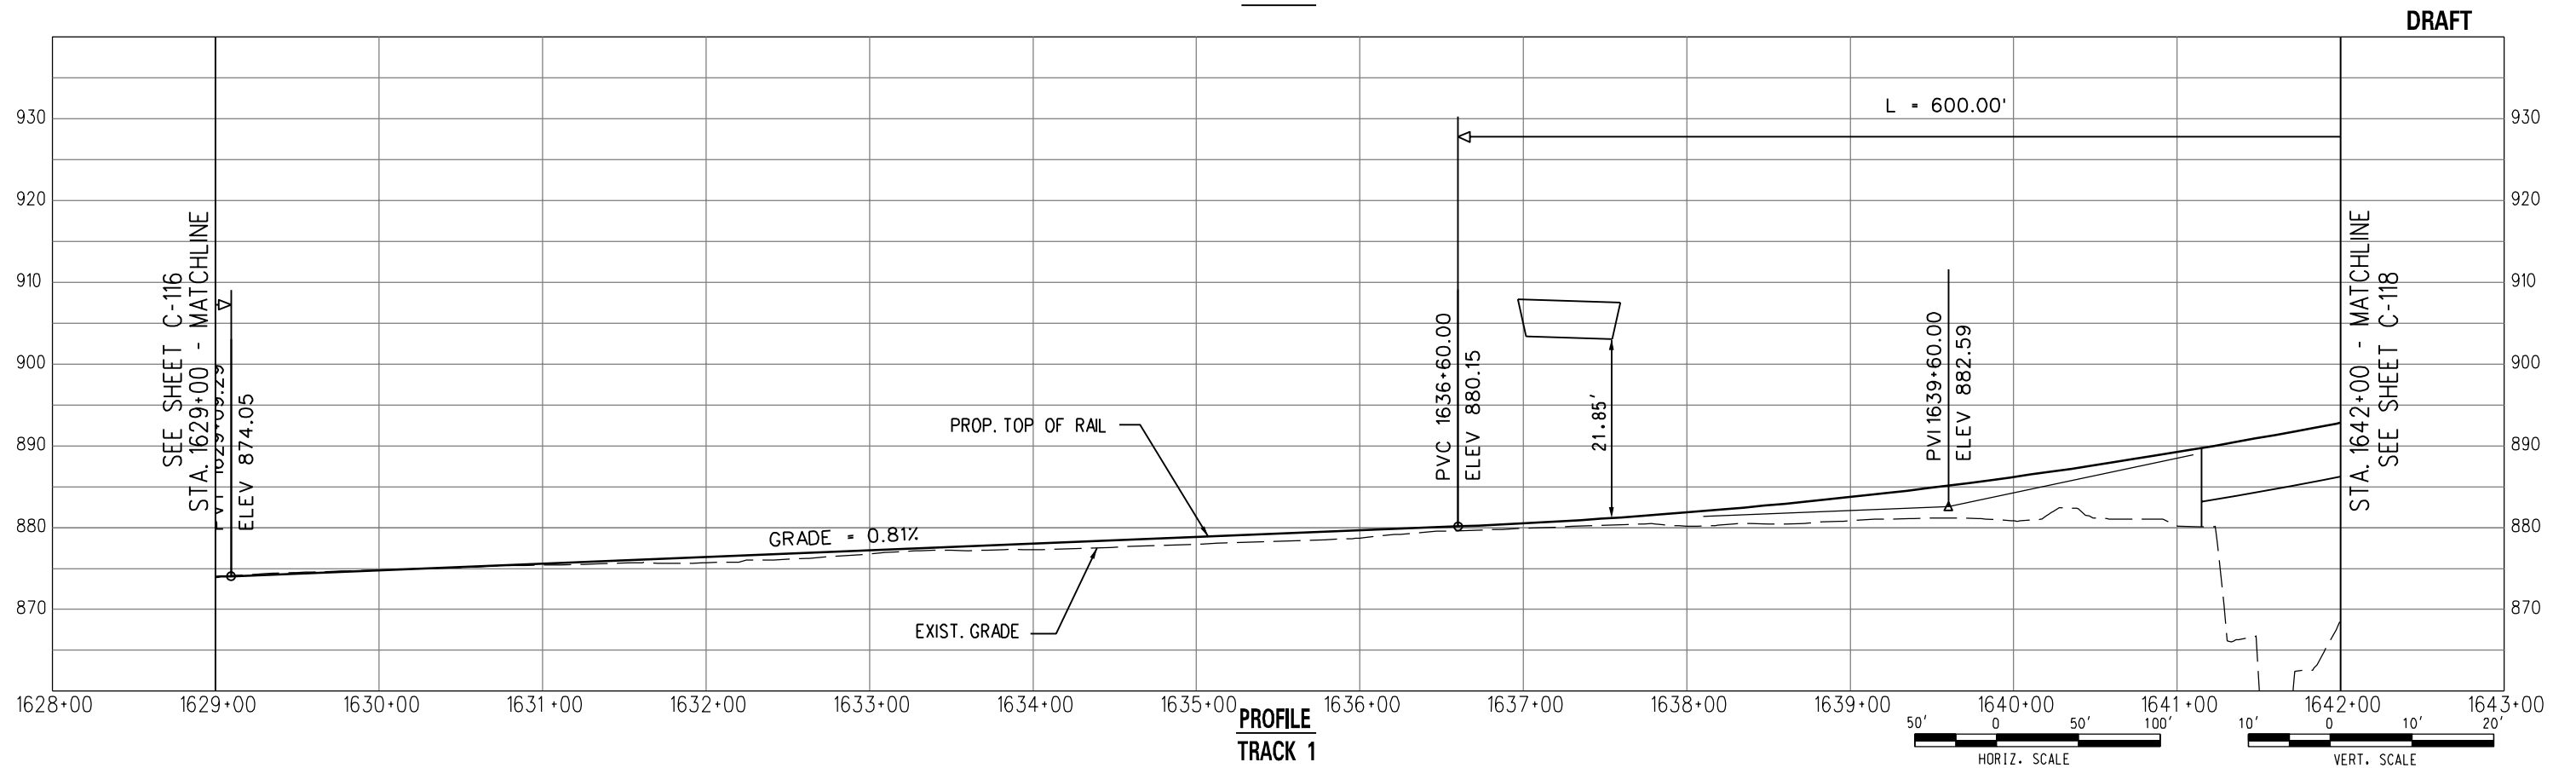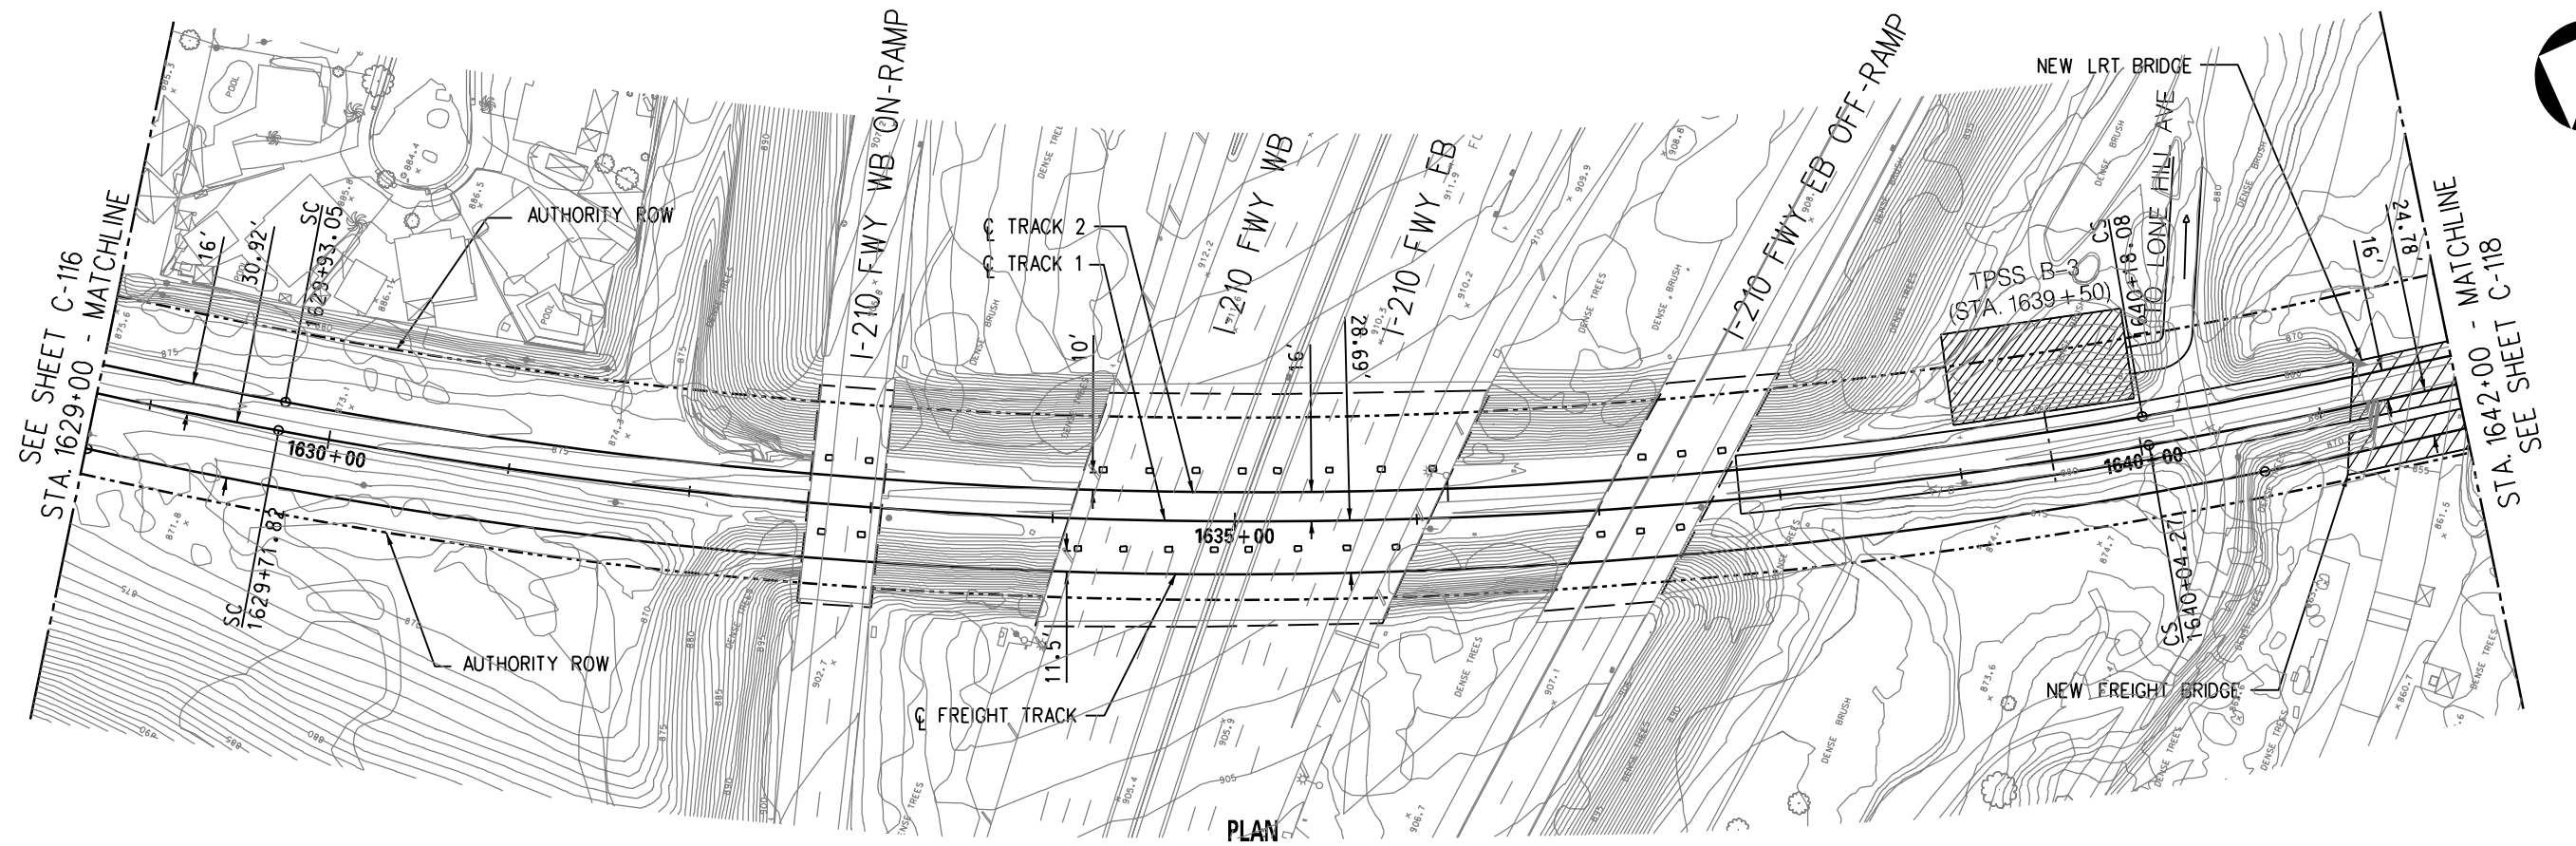

SEE SHEET C-117

STA. 1642+00 - MATCHLINE

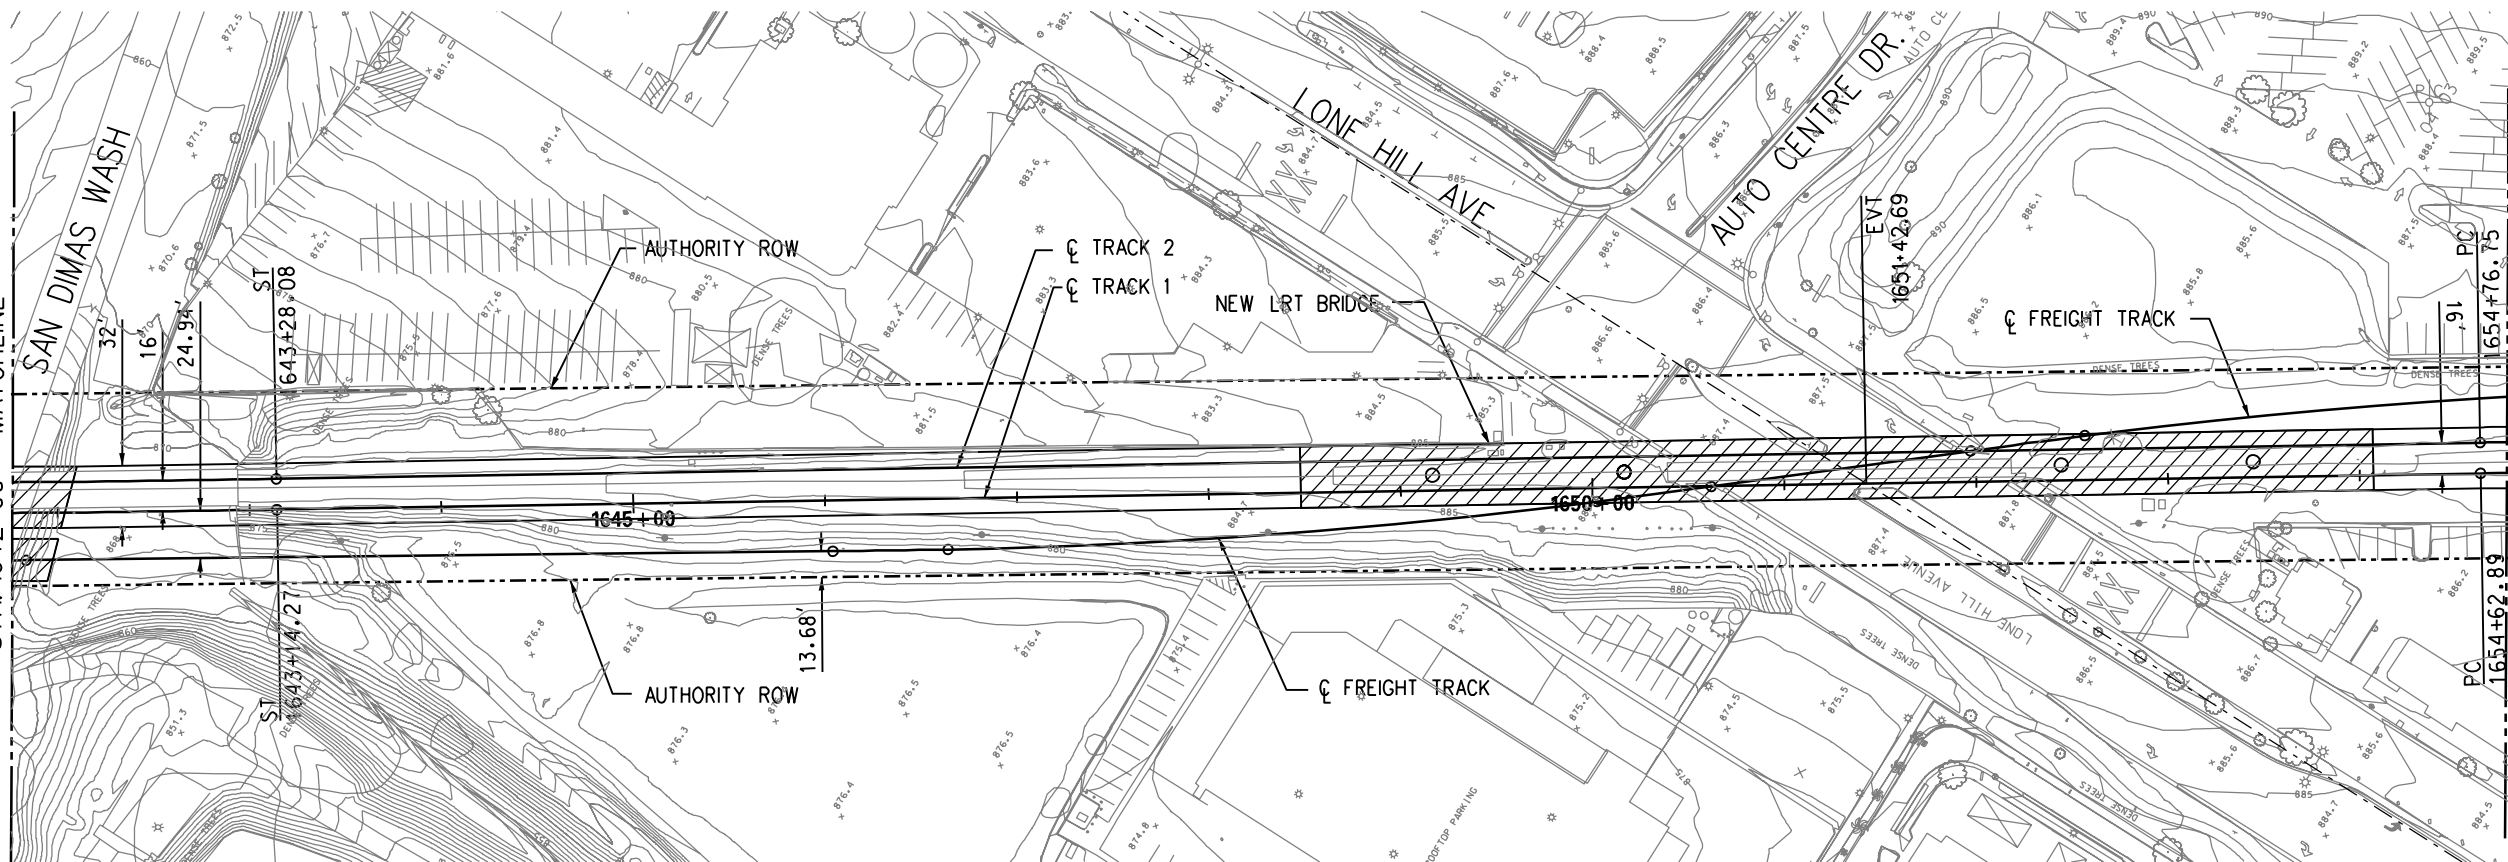


STA. 1655+00 - MATCHLINE


SEE SHEET C-119

PLAN


DRAFT

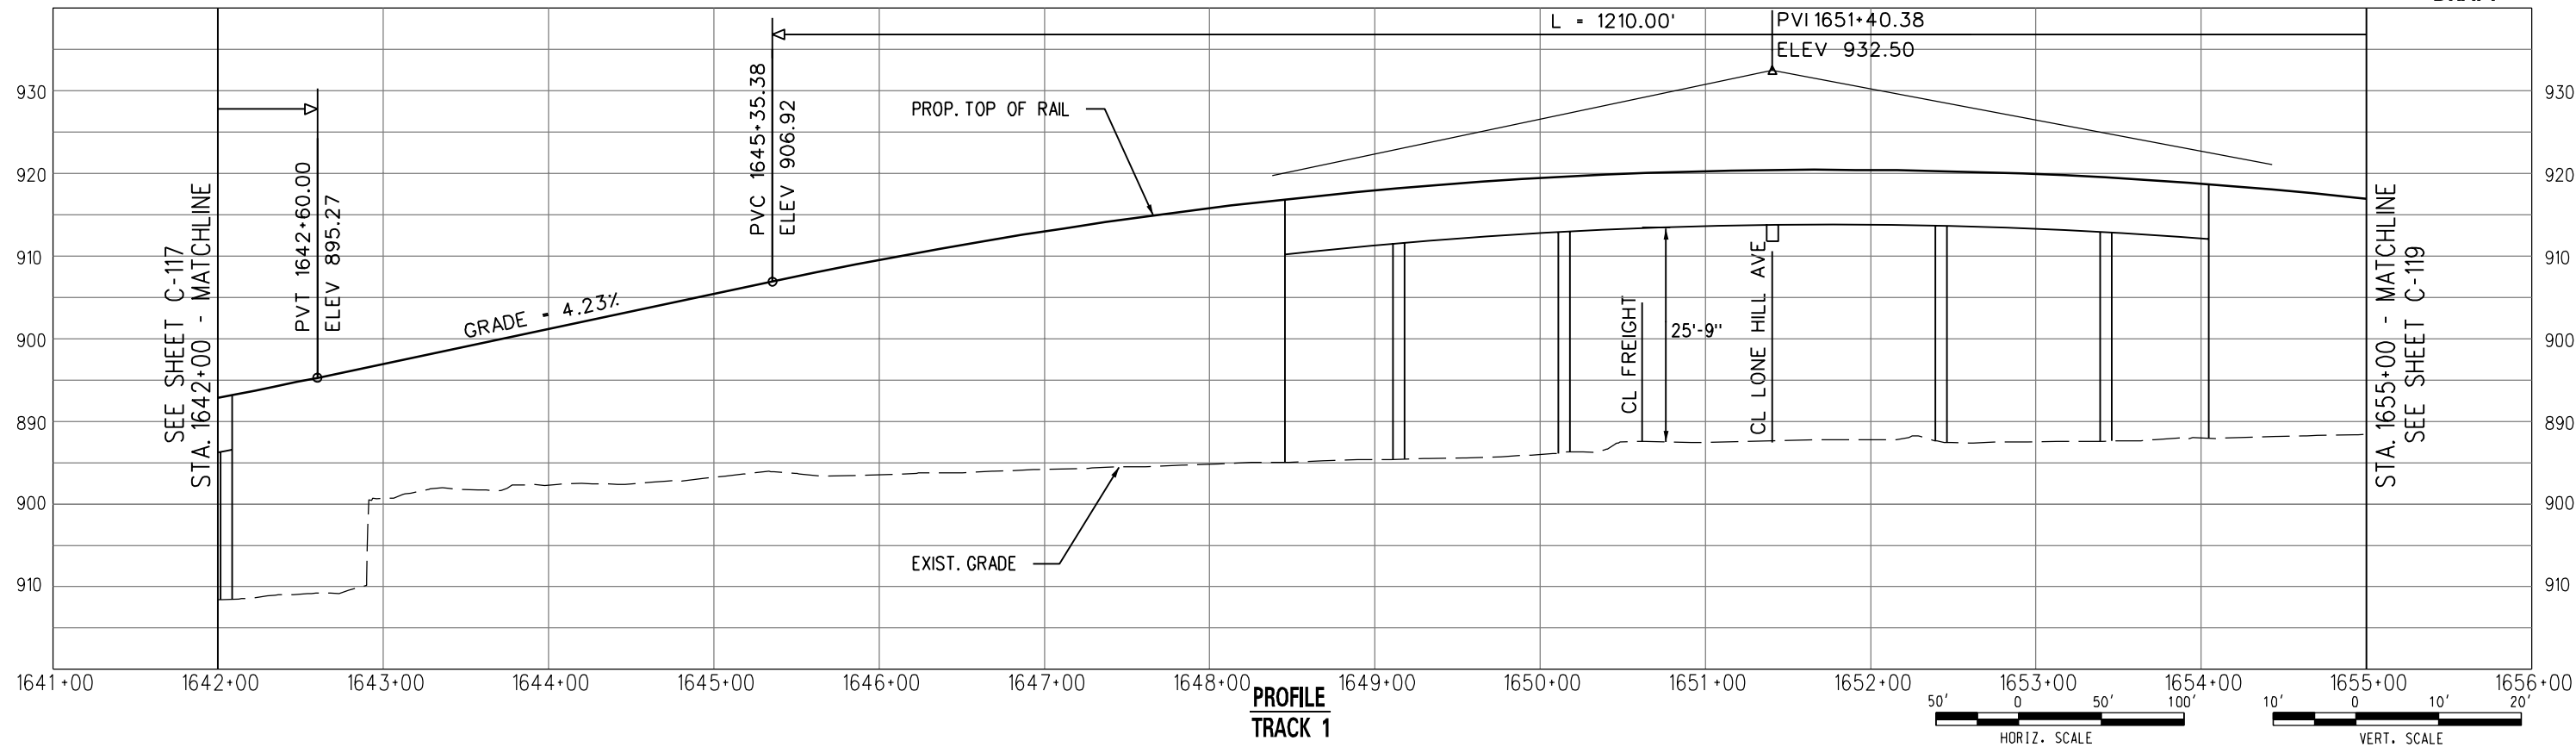

PROFILE
TRACK 1

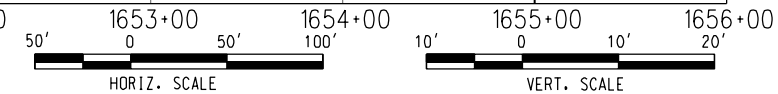


SEE SHEET C-118
STA. 1655+00 - MATCHLINE

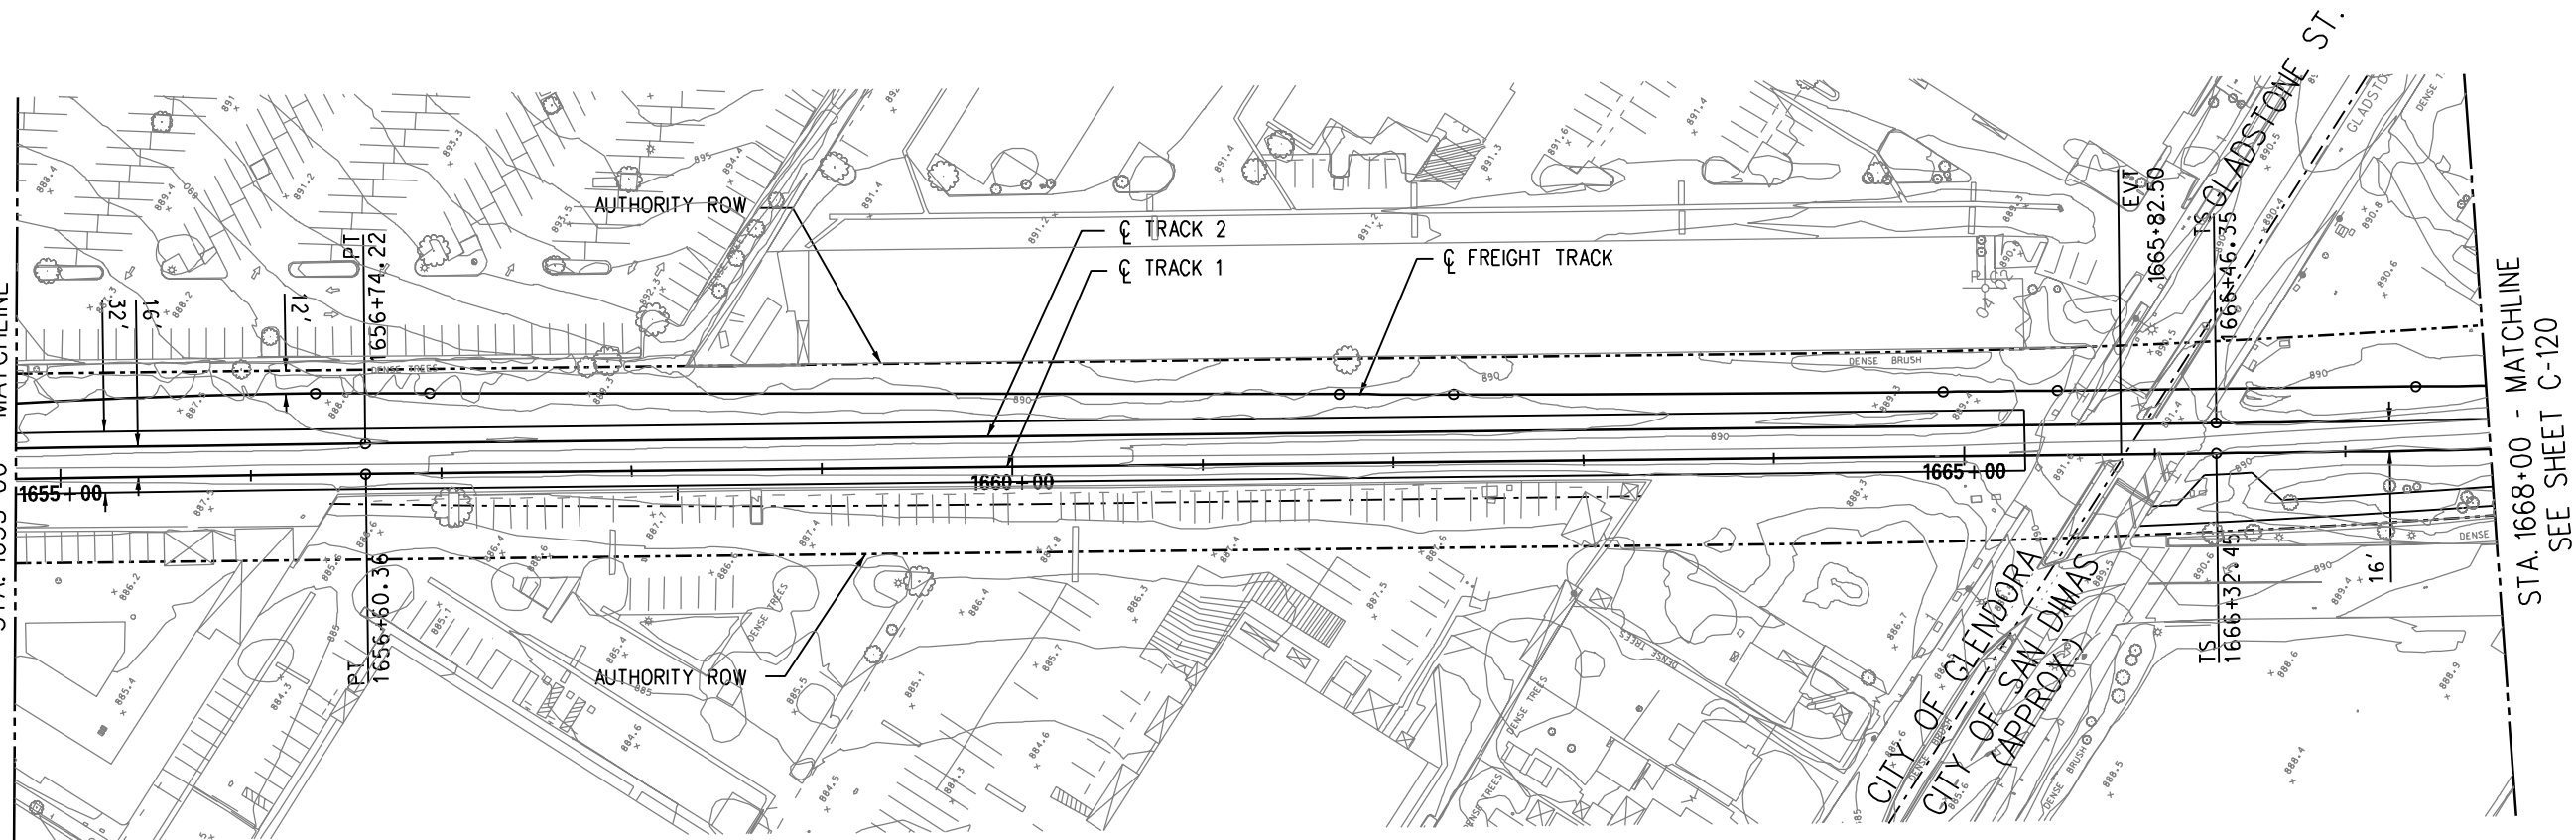


STA. 1668+00 - MATCHLINE
SEE SHEET C-120

PLAN

DRAFT

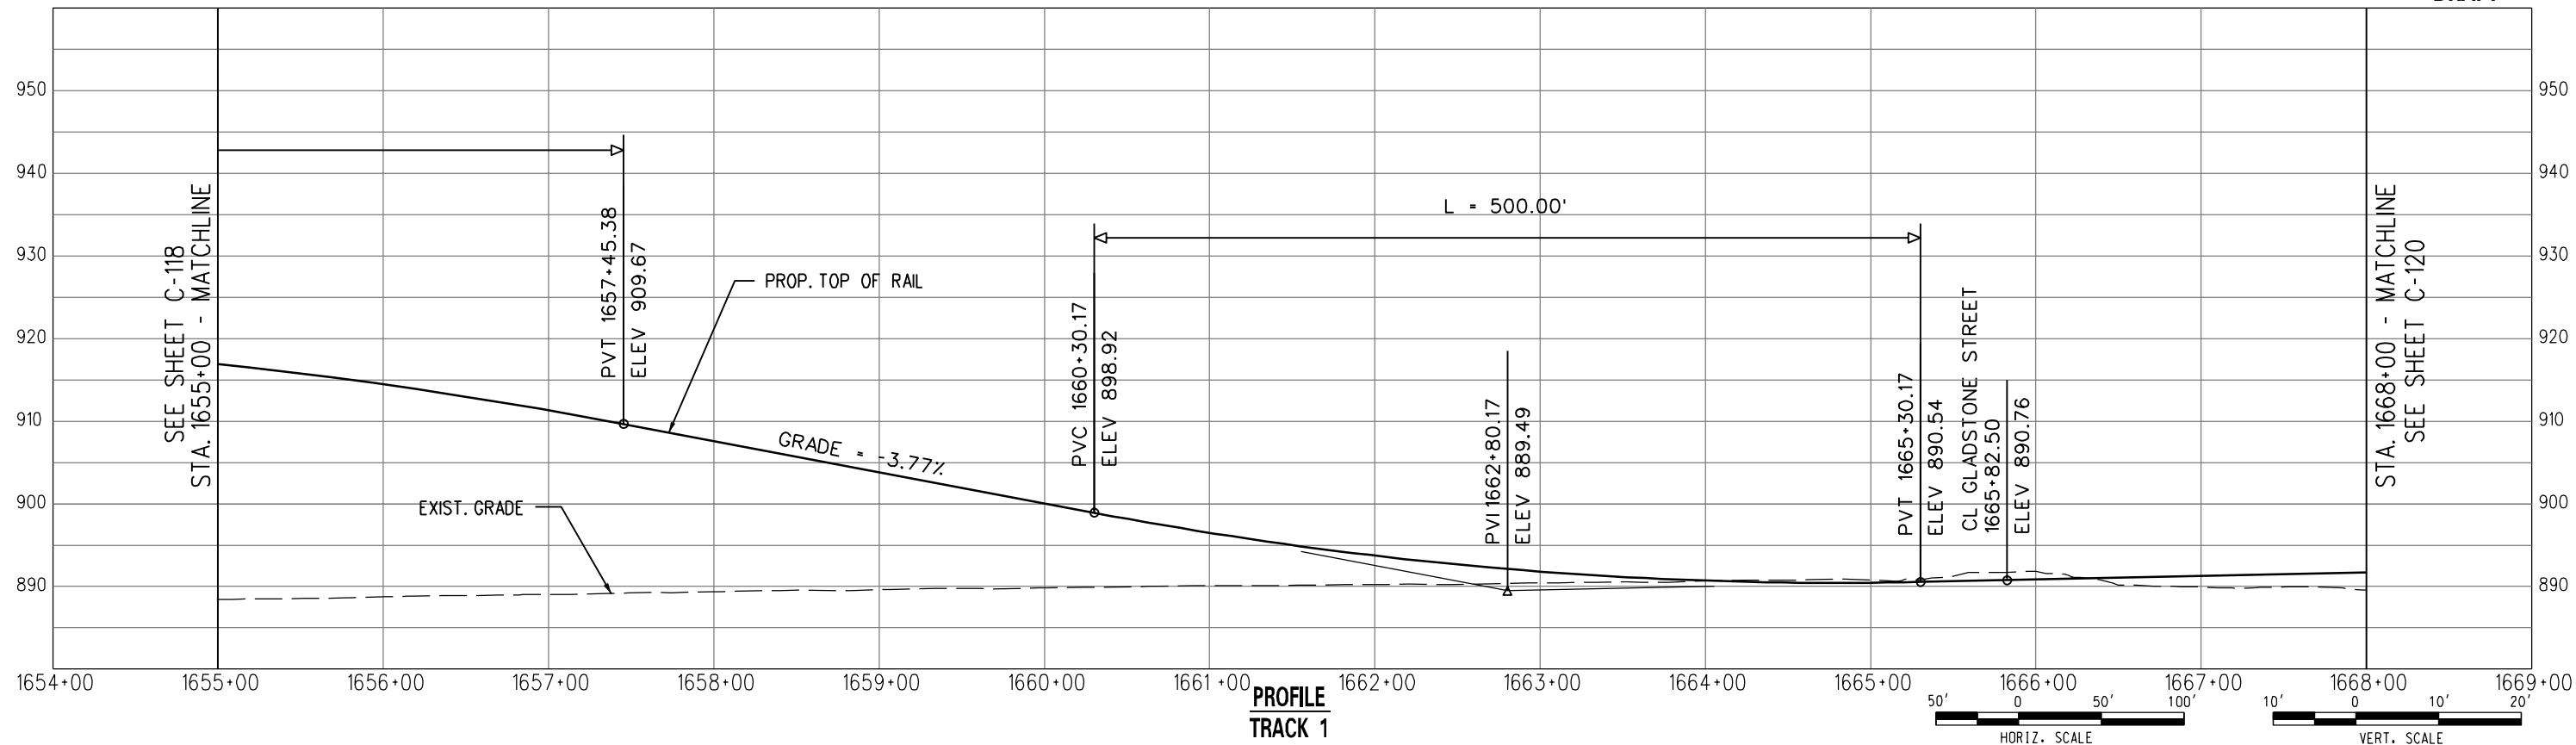

PROFILE
TRACK 1

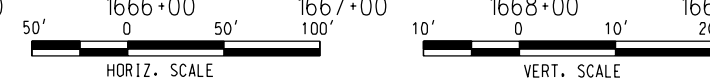

PARSONS BRINCKERHOFF INC.
444 SOUTH FLOWER STREET, SUITE 3700
LOS ANGELES, CA 90071



METRO GOLD LINE FOOTHILL EXTENSION CONSTRUCTION AUTHORITY
GOLD LINE FOOTHILL EXTENSION 2B - AZUSA (CITRUS) TO MONTCLAIR

OCTOBER 2011

GOLD LINE FOOTHILL EXTENSION
PRELIMINARY ENGINEERING



LRT - TRACK 1
PLAN AND PROFILE
STA. 1655+00 TO STA. 1668+00

27978A


FRAMING NO
C-119

DATE


UserName: USER\salvatore02/06/2011 5:26:38 PM FileName: T:\27978A-Foothill_2B\CADD\sheet\civil\Plan and Profile\C-119.dgn

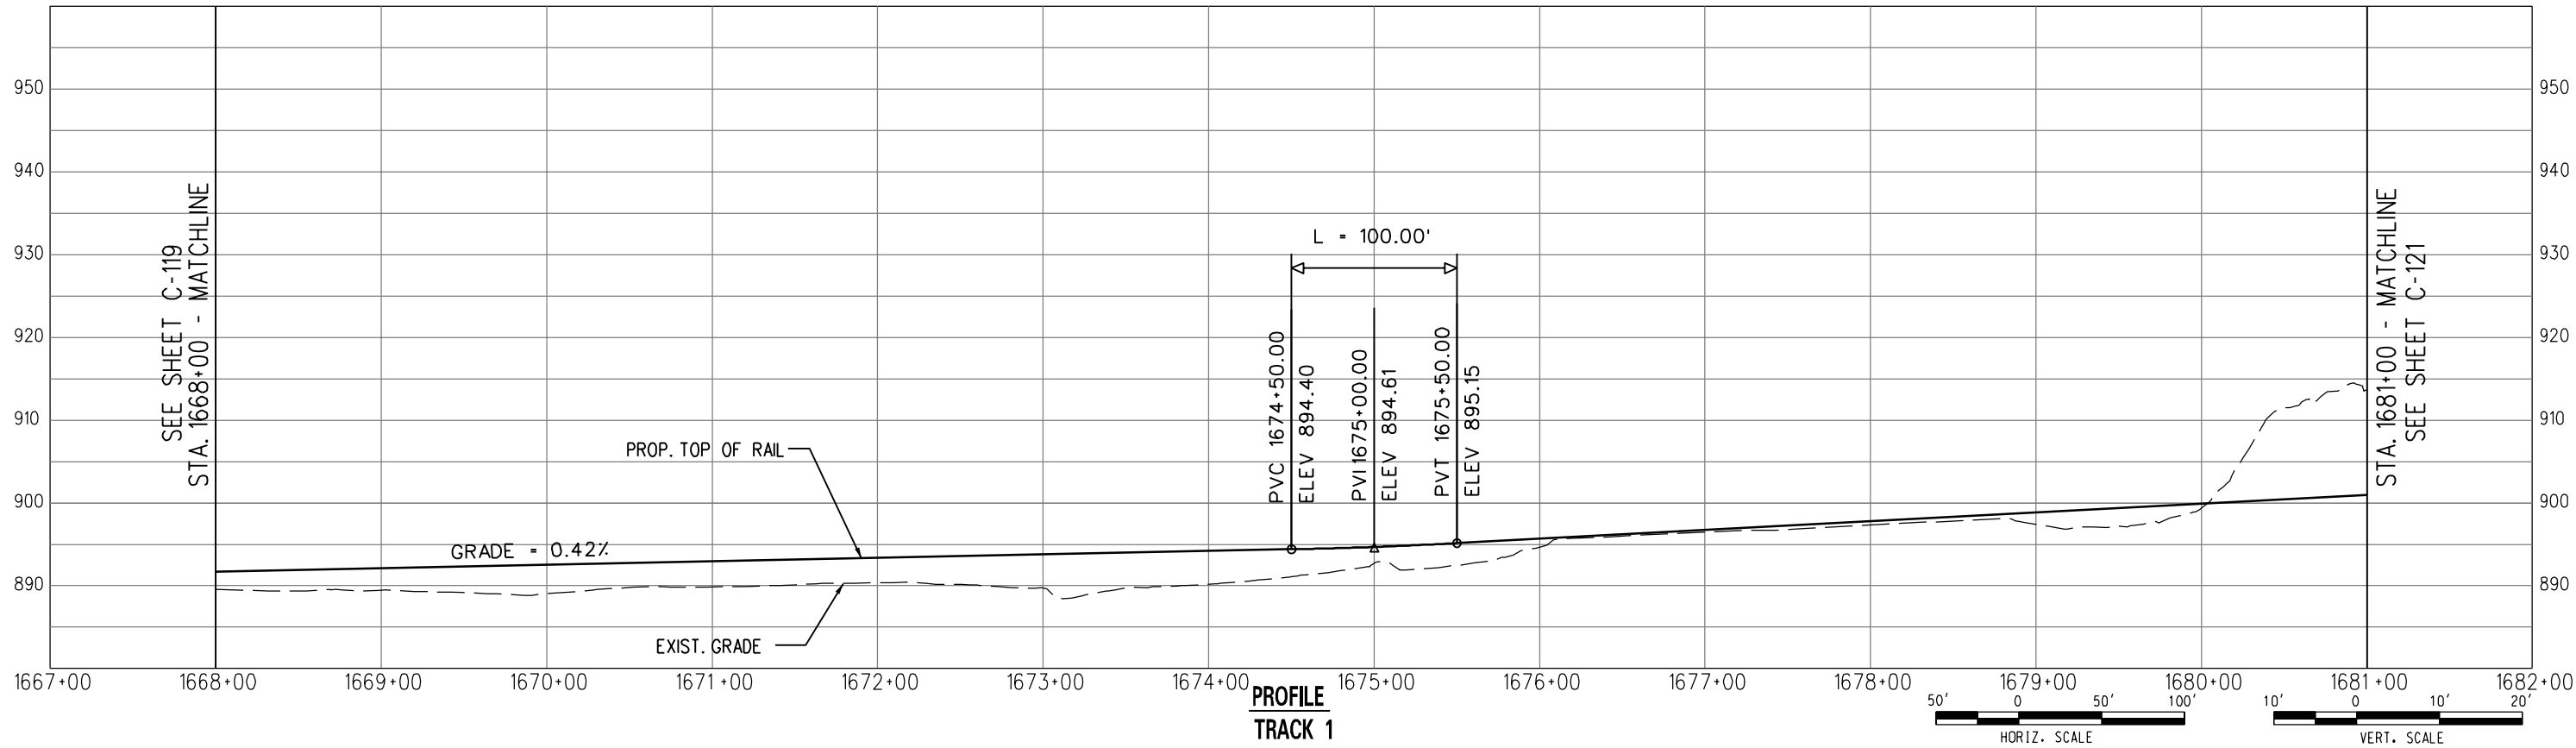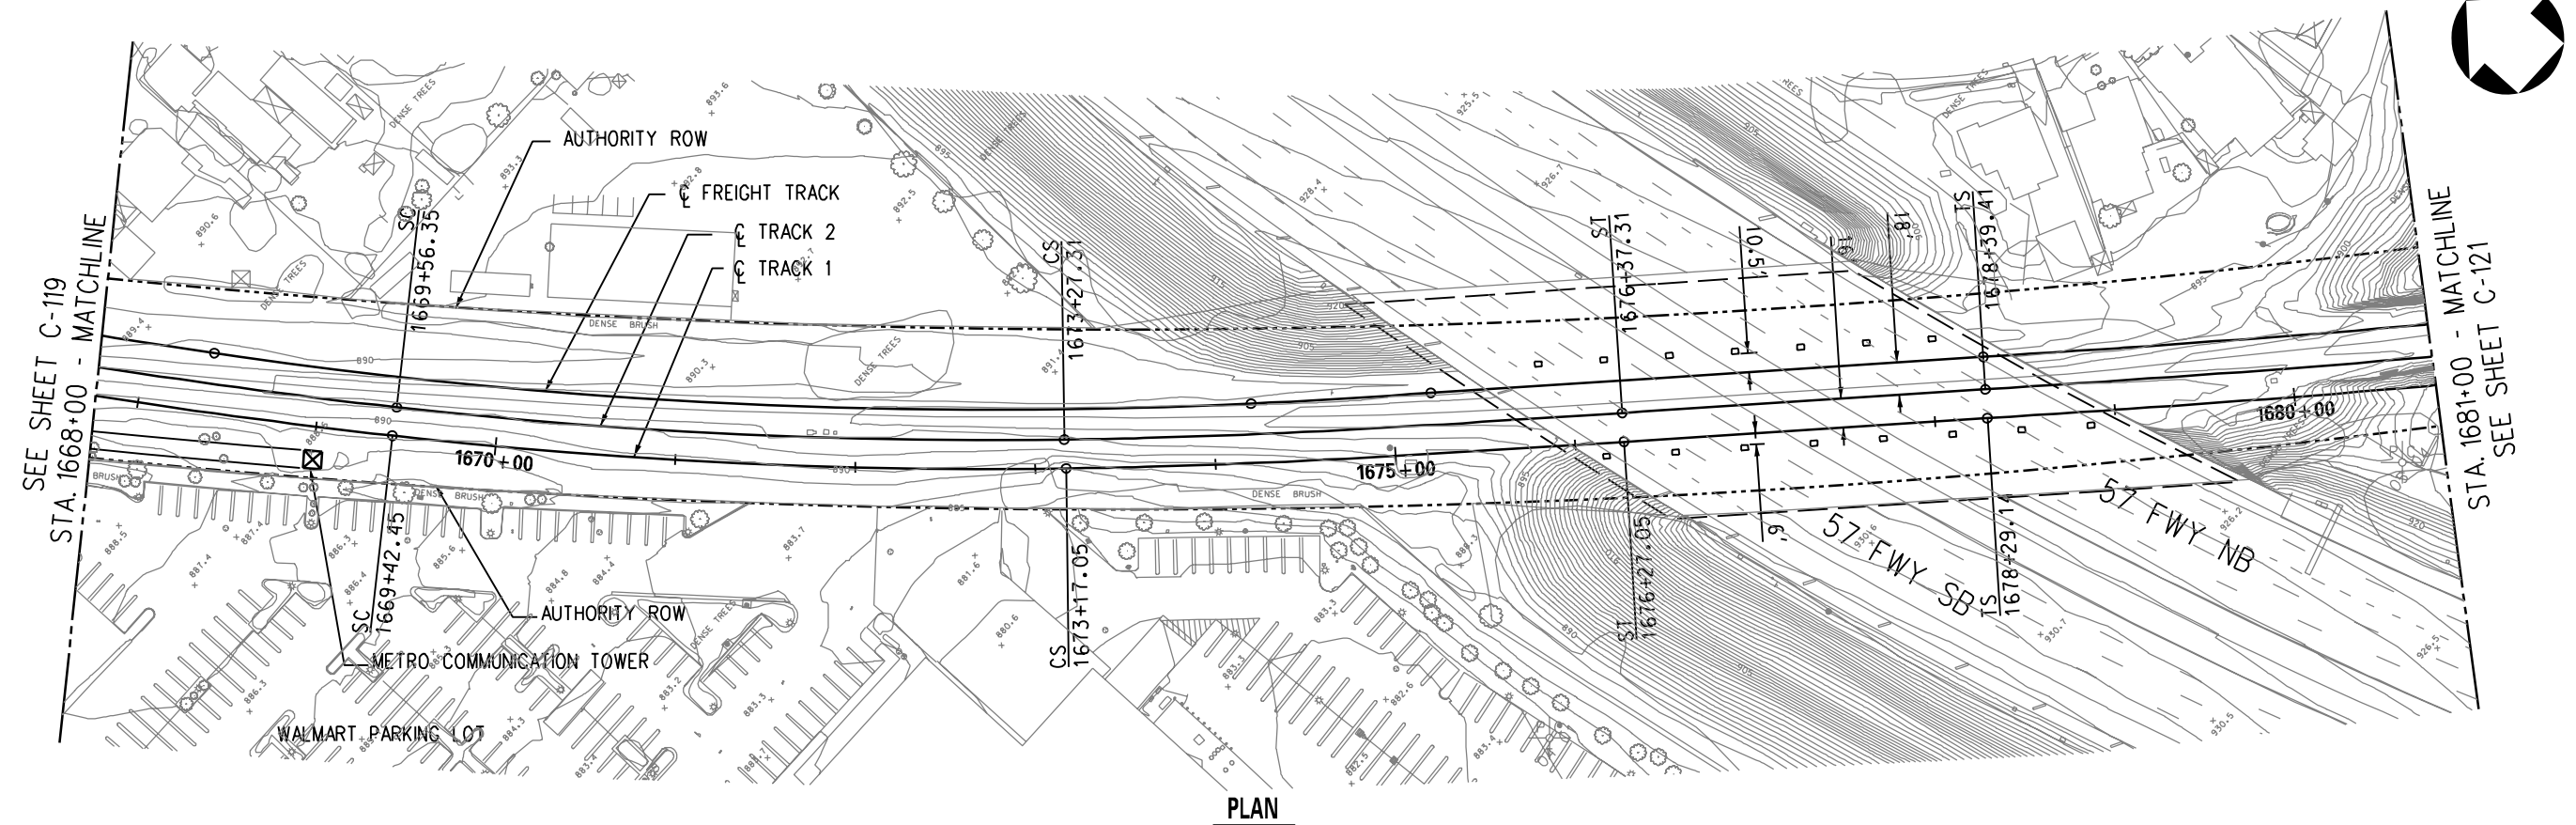

DRAFT

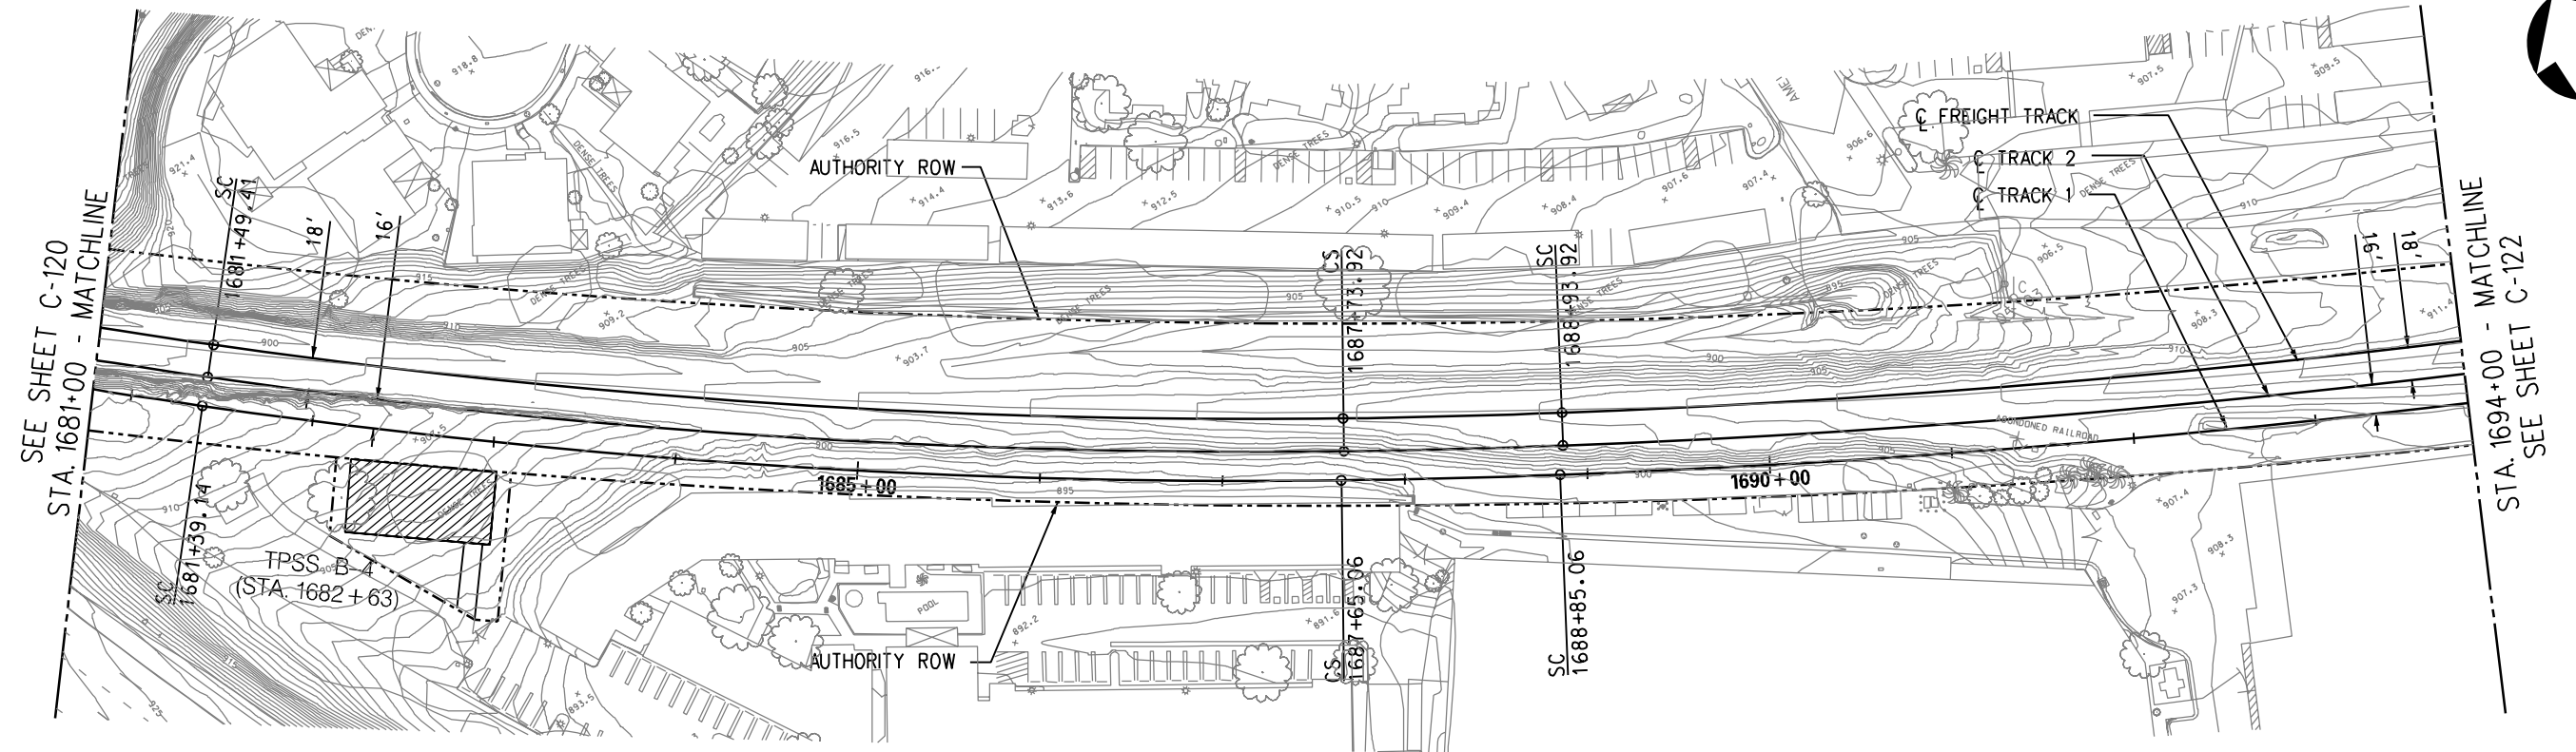


PLAN

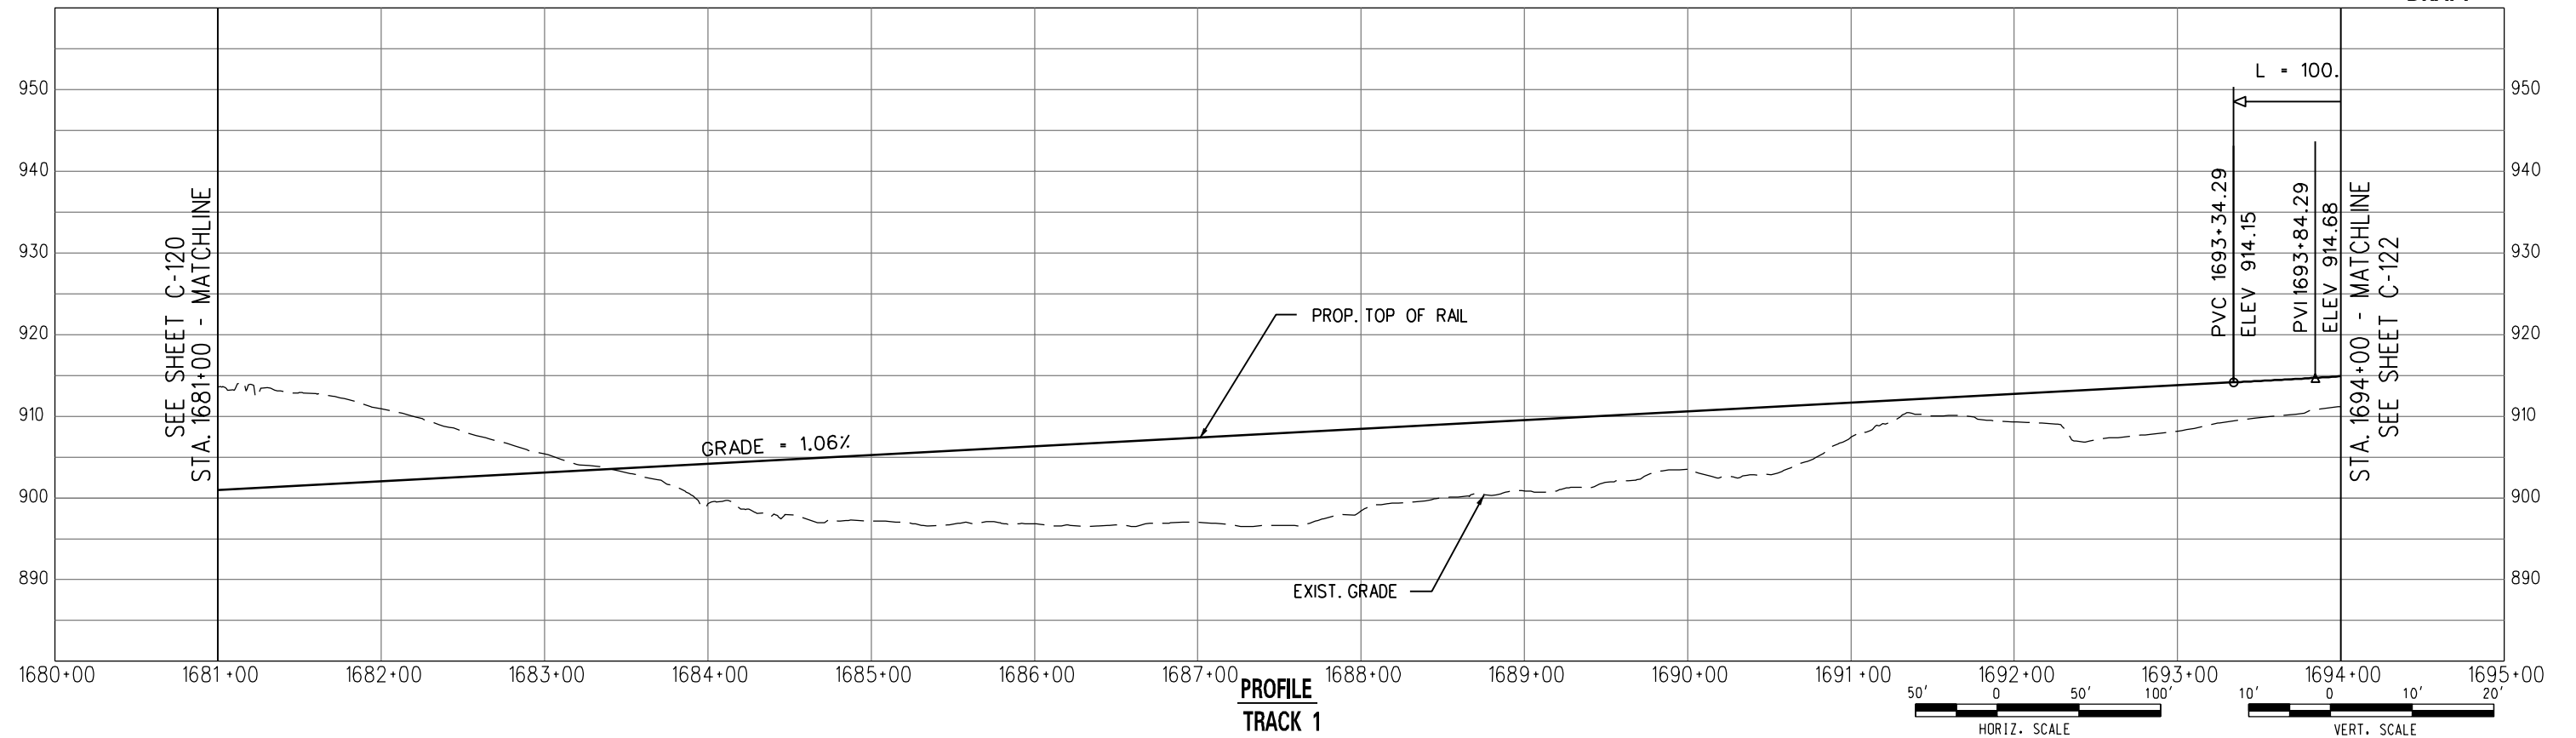


PROFILE
TRACK 1

DRAFT

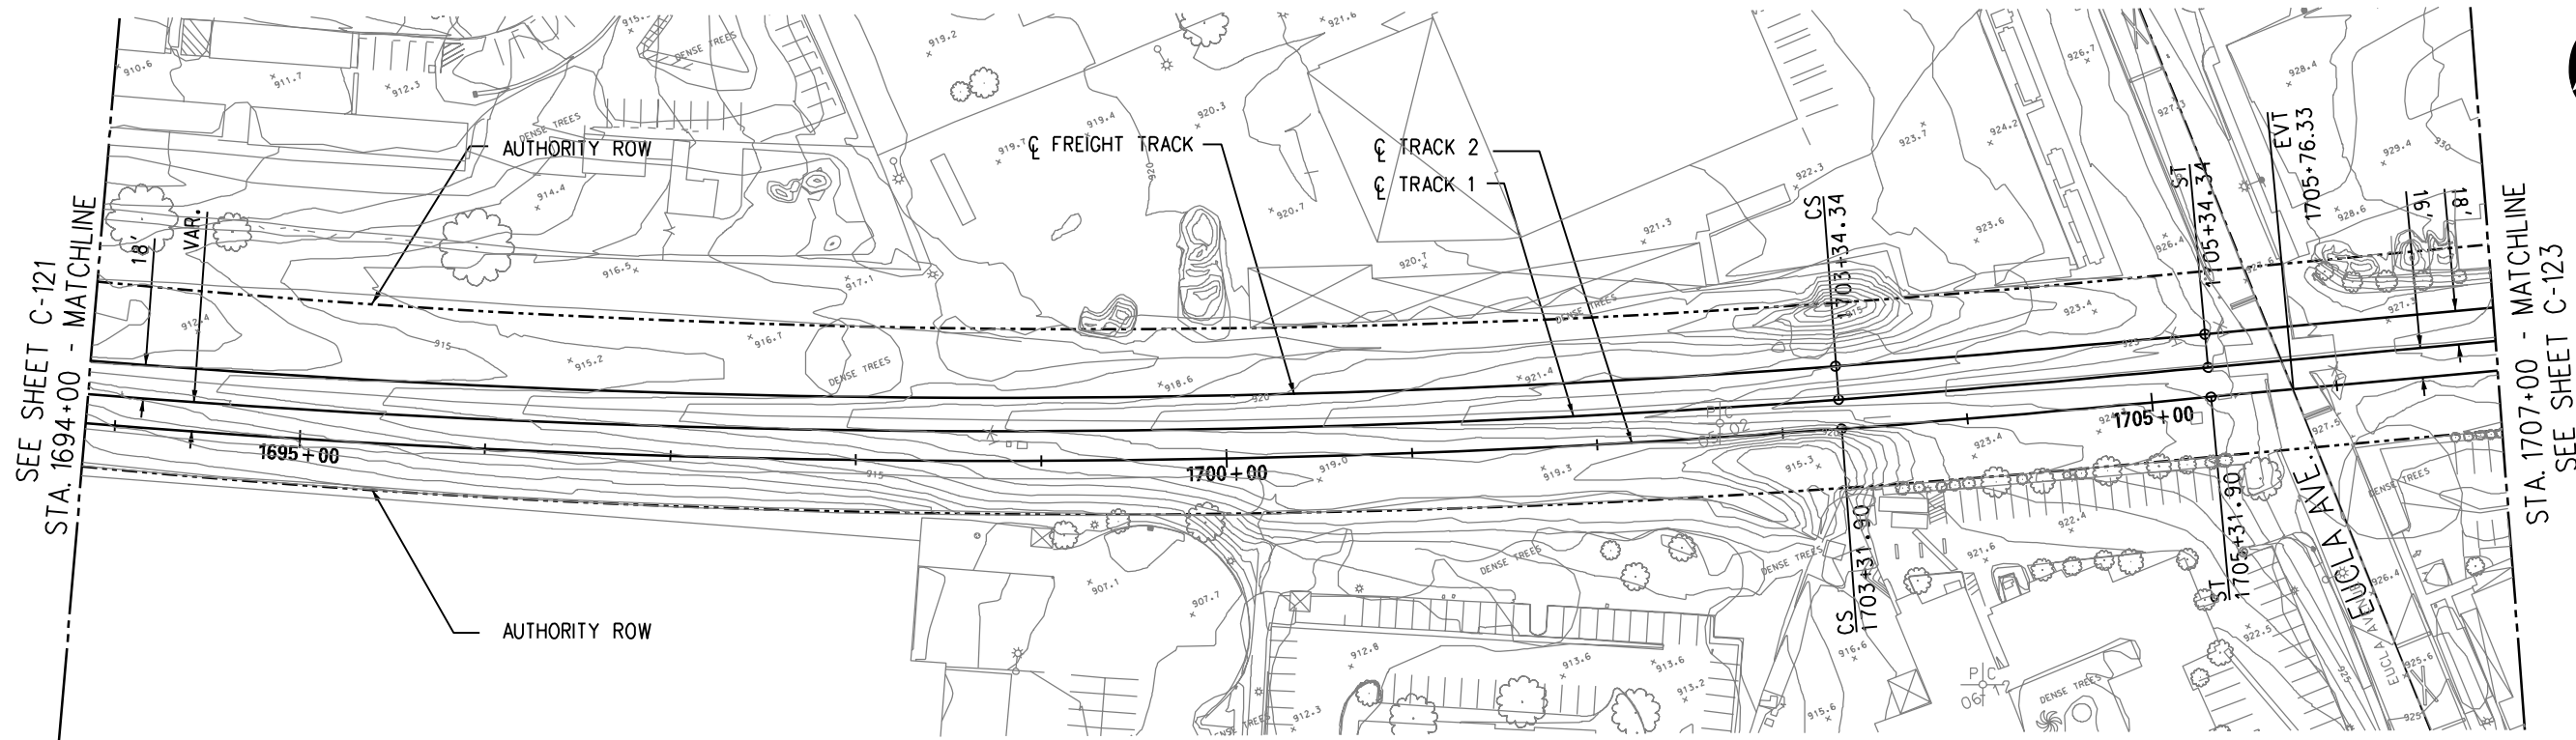


PLAN

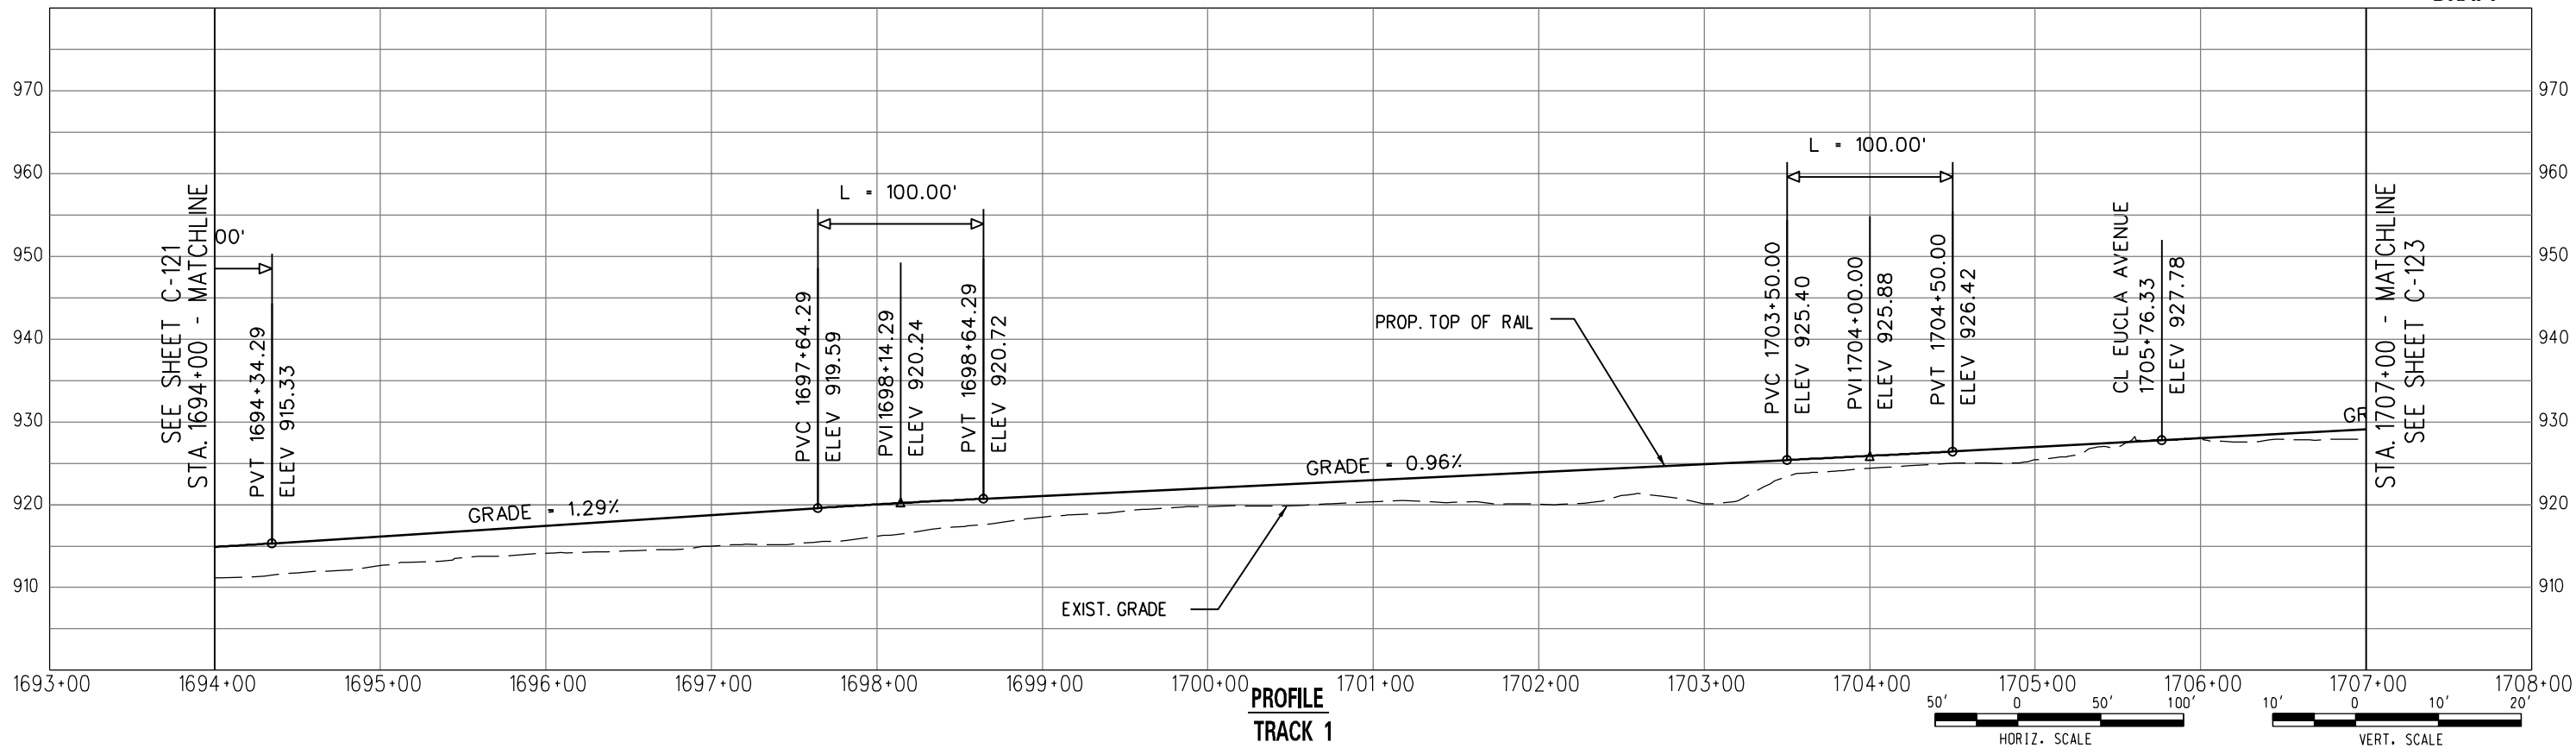

PROFILE
TRACK 1

DRAFT

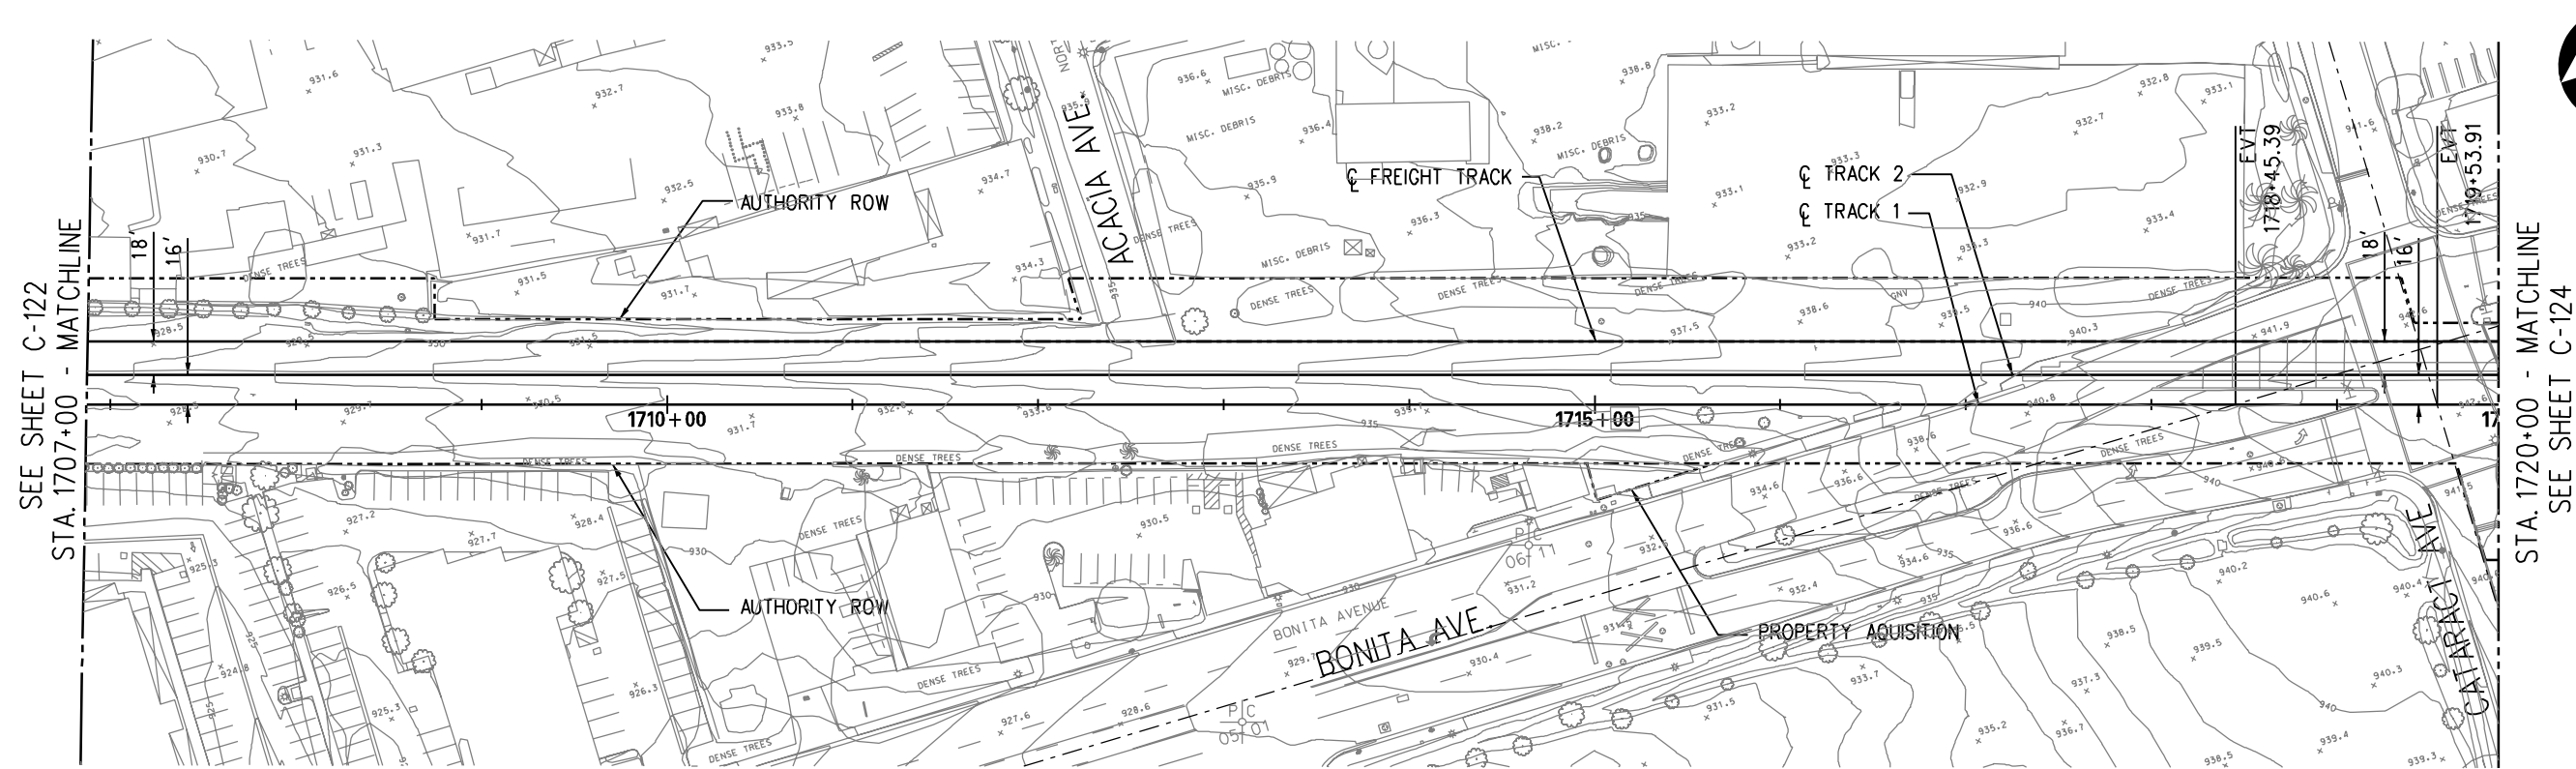

PLAN

DRAFT

