



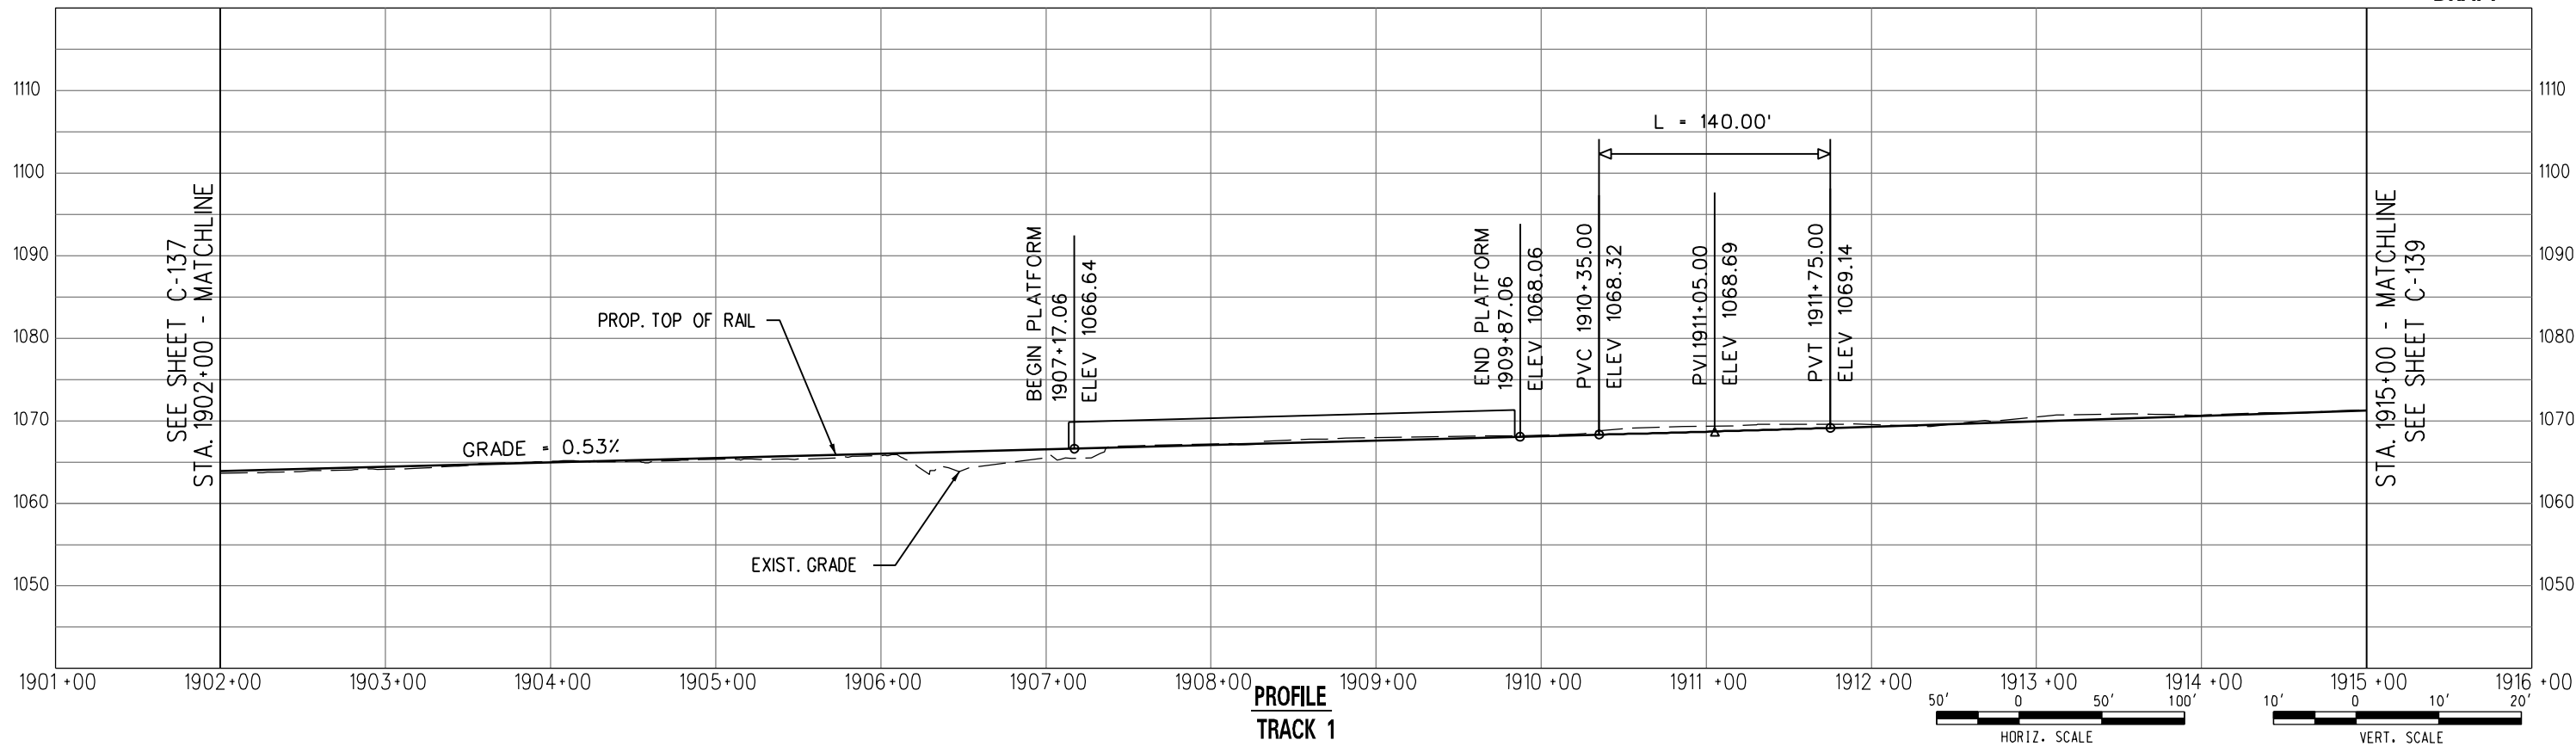
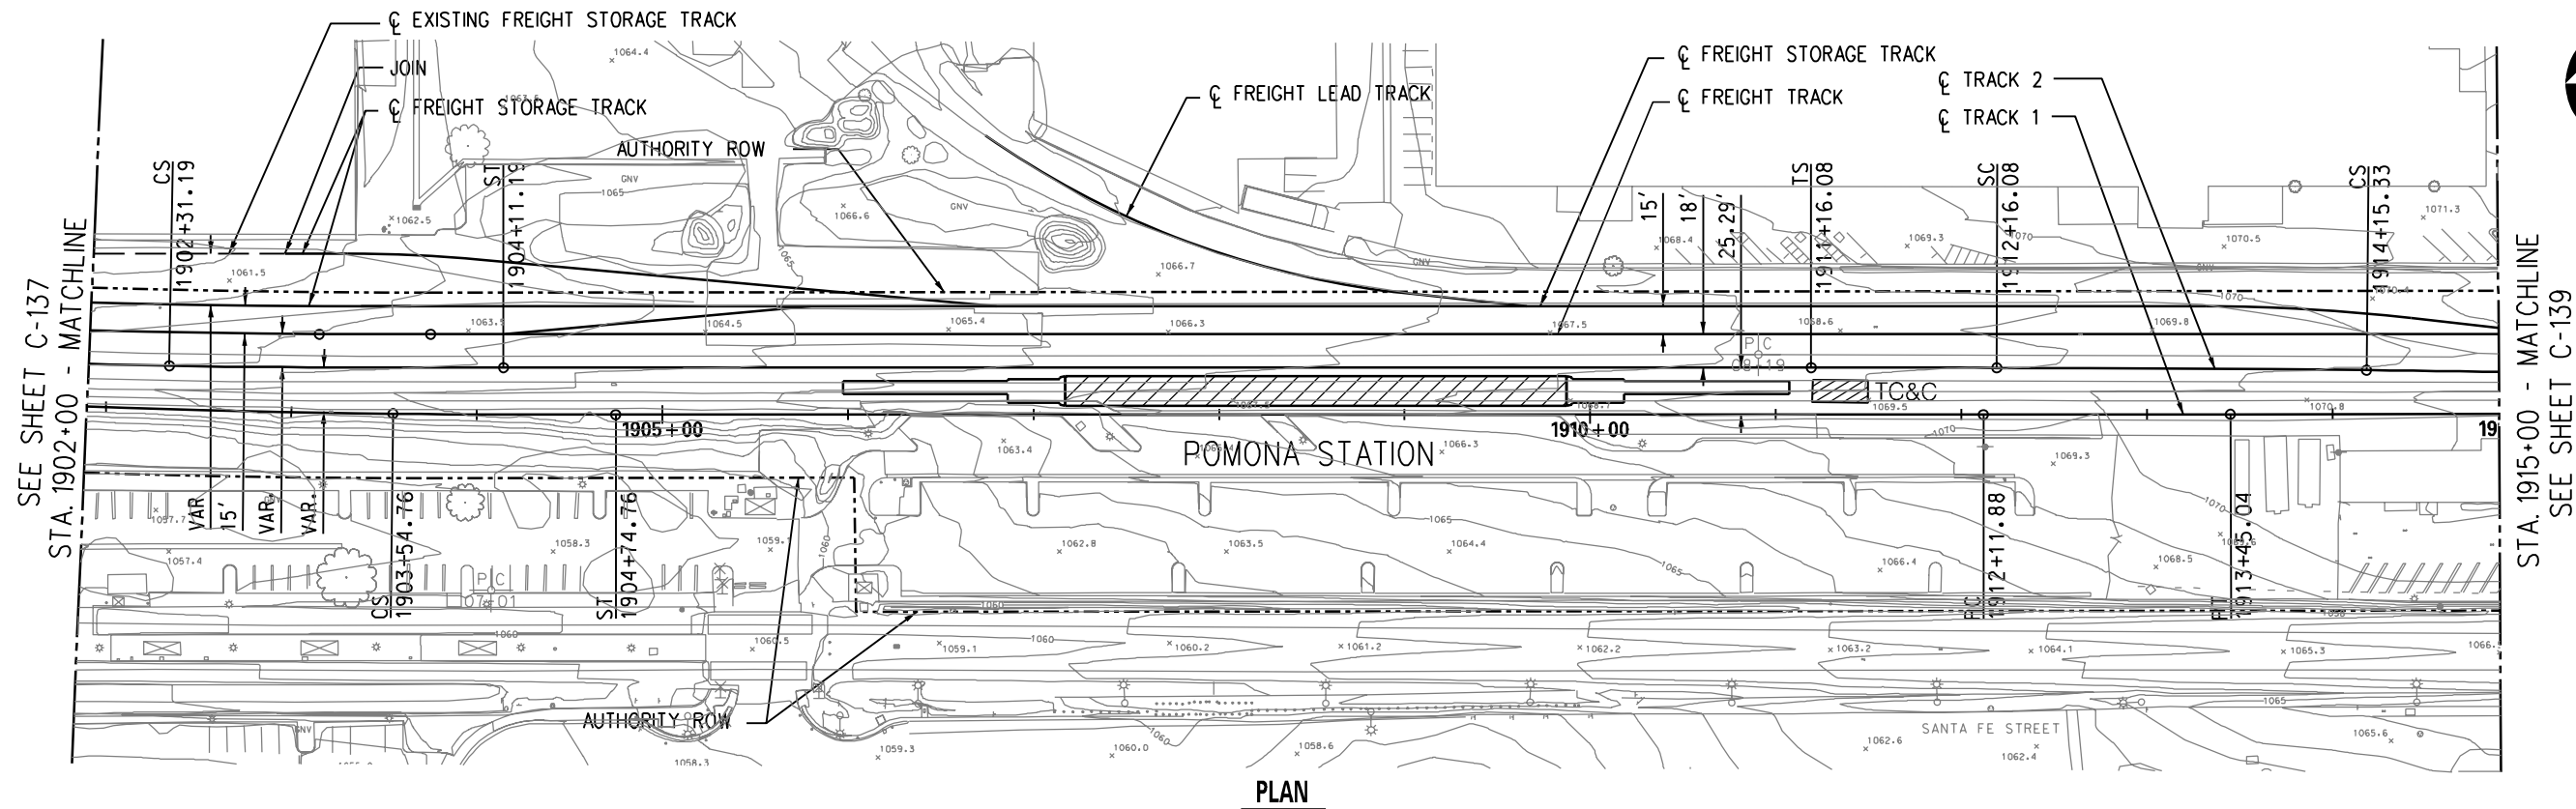


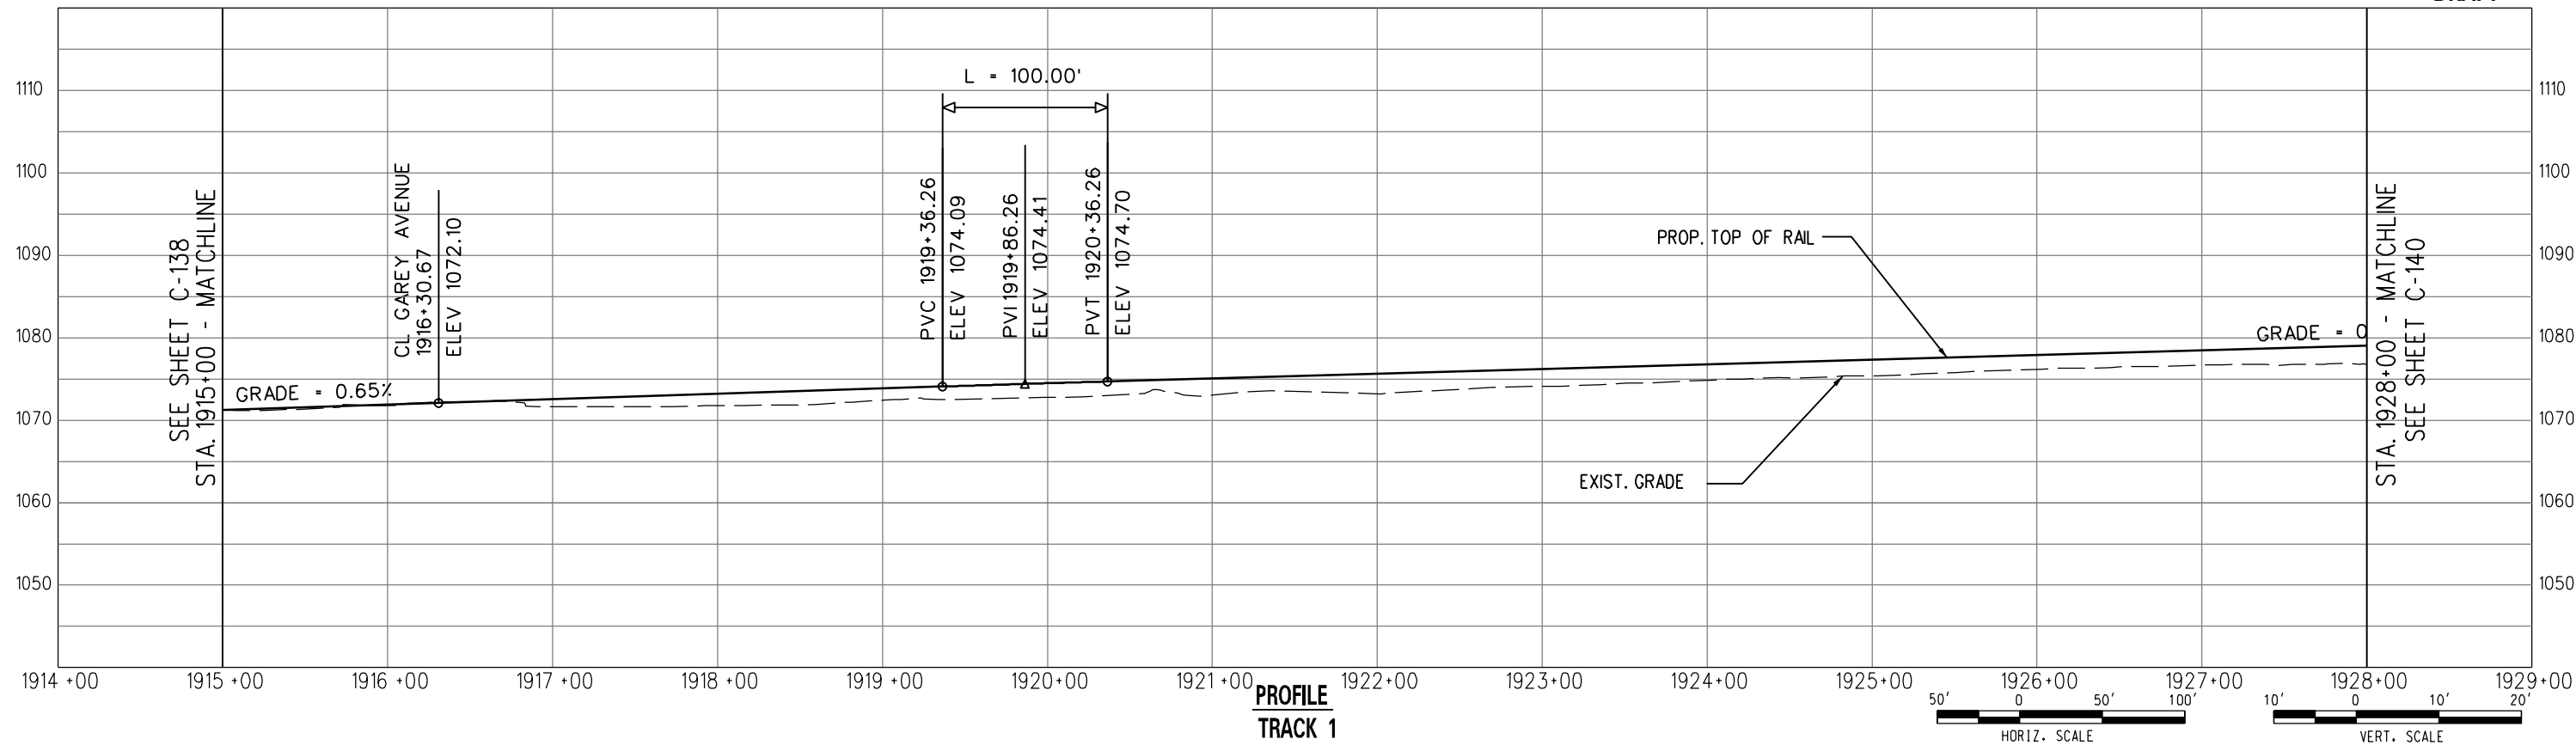


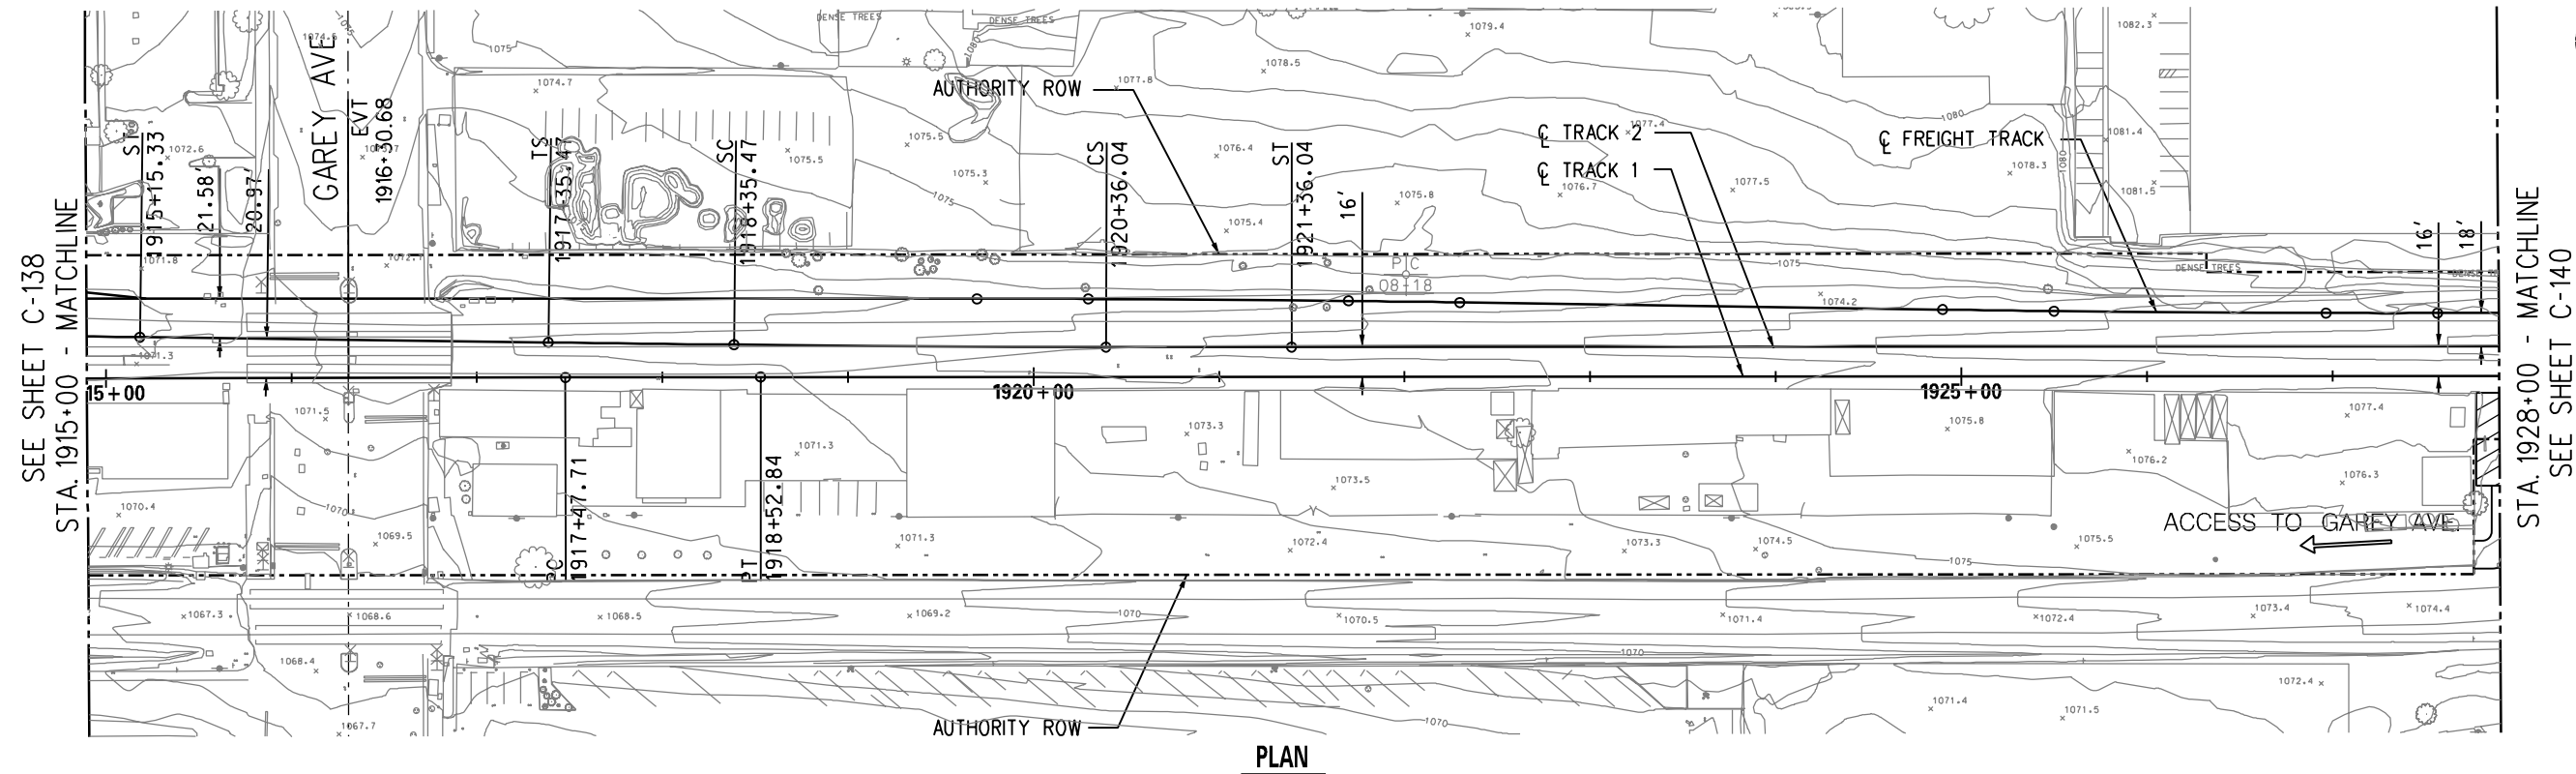


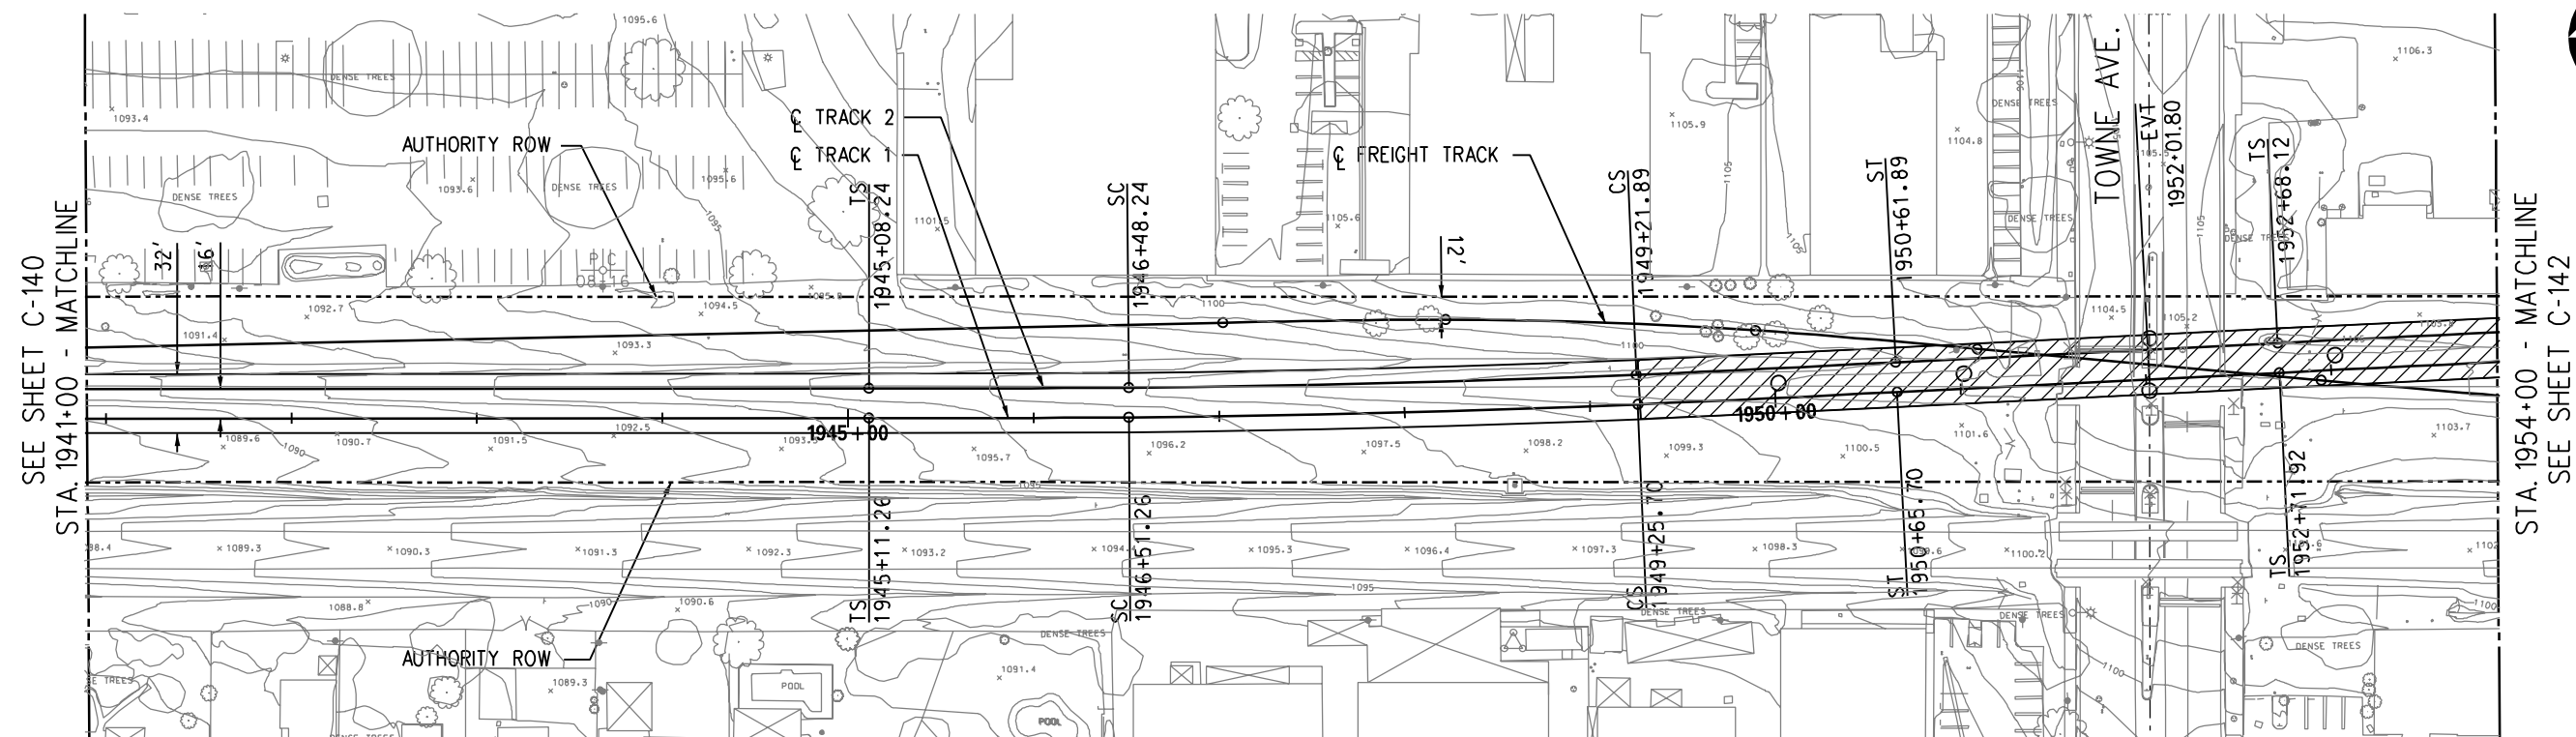


PLAN

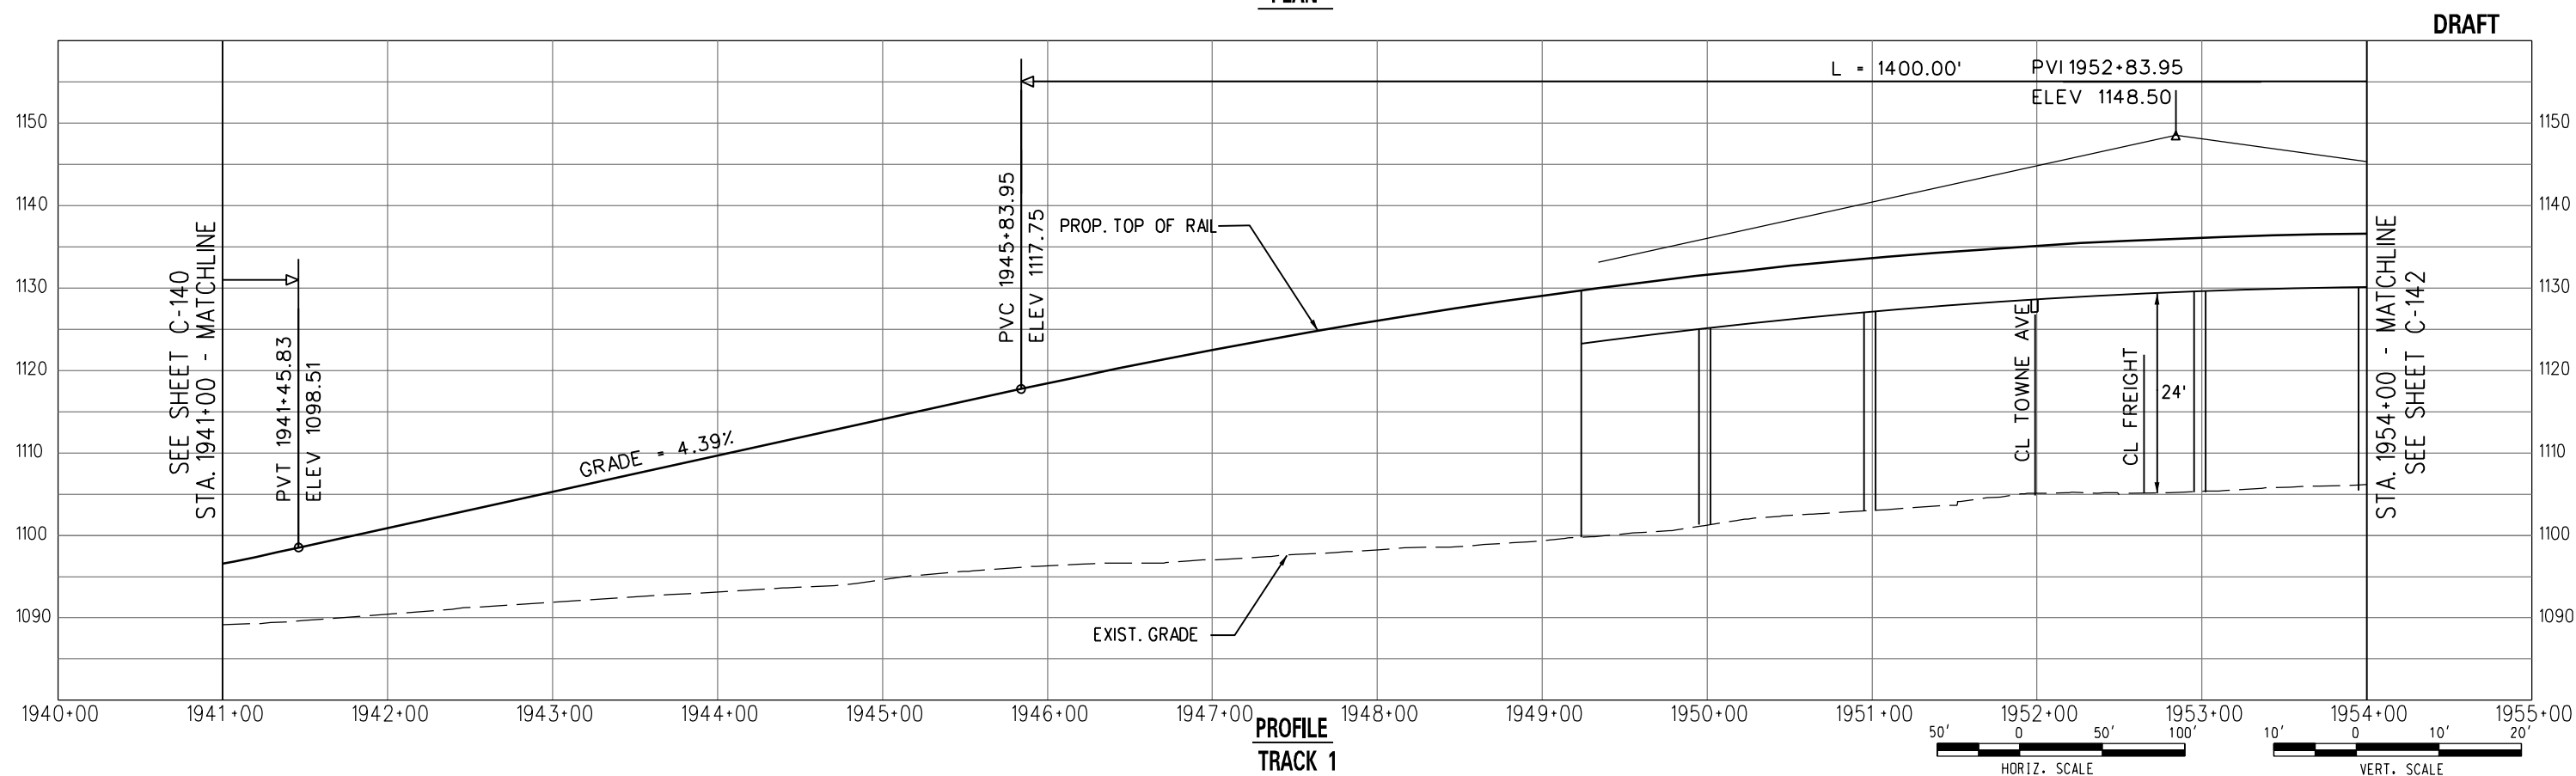


DRAFT

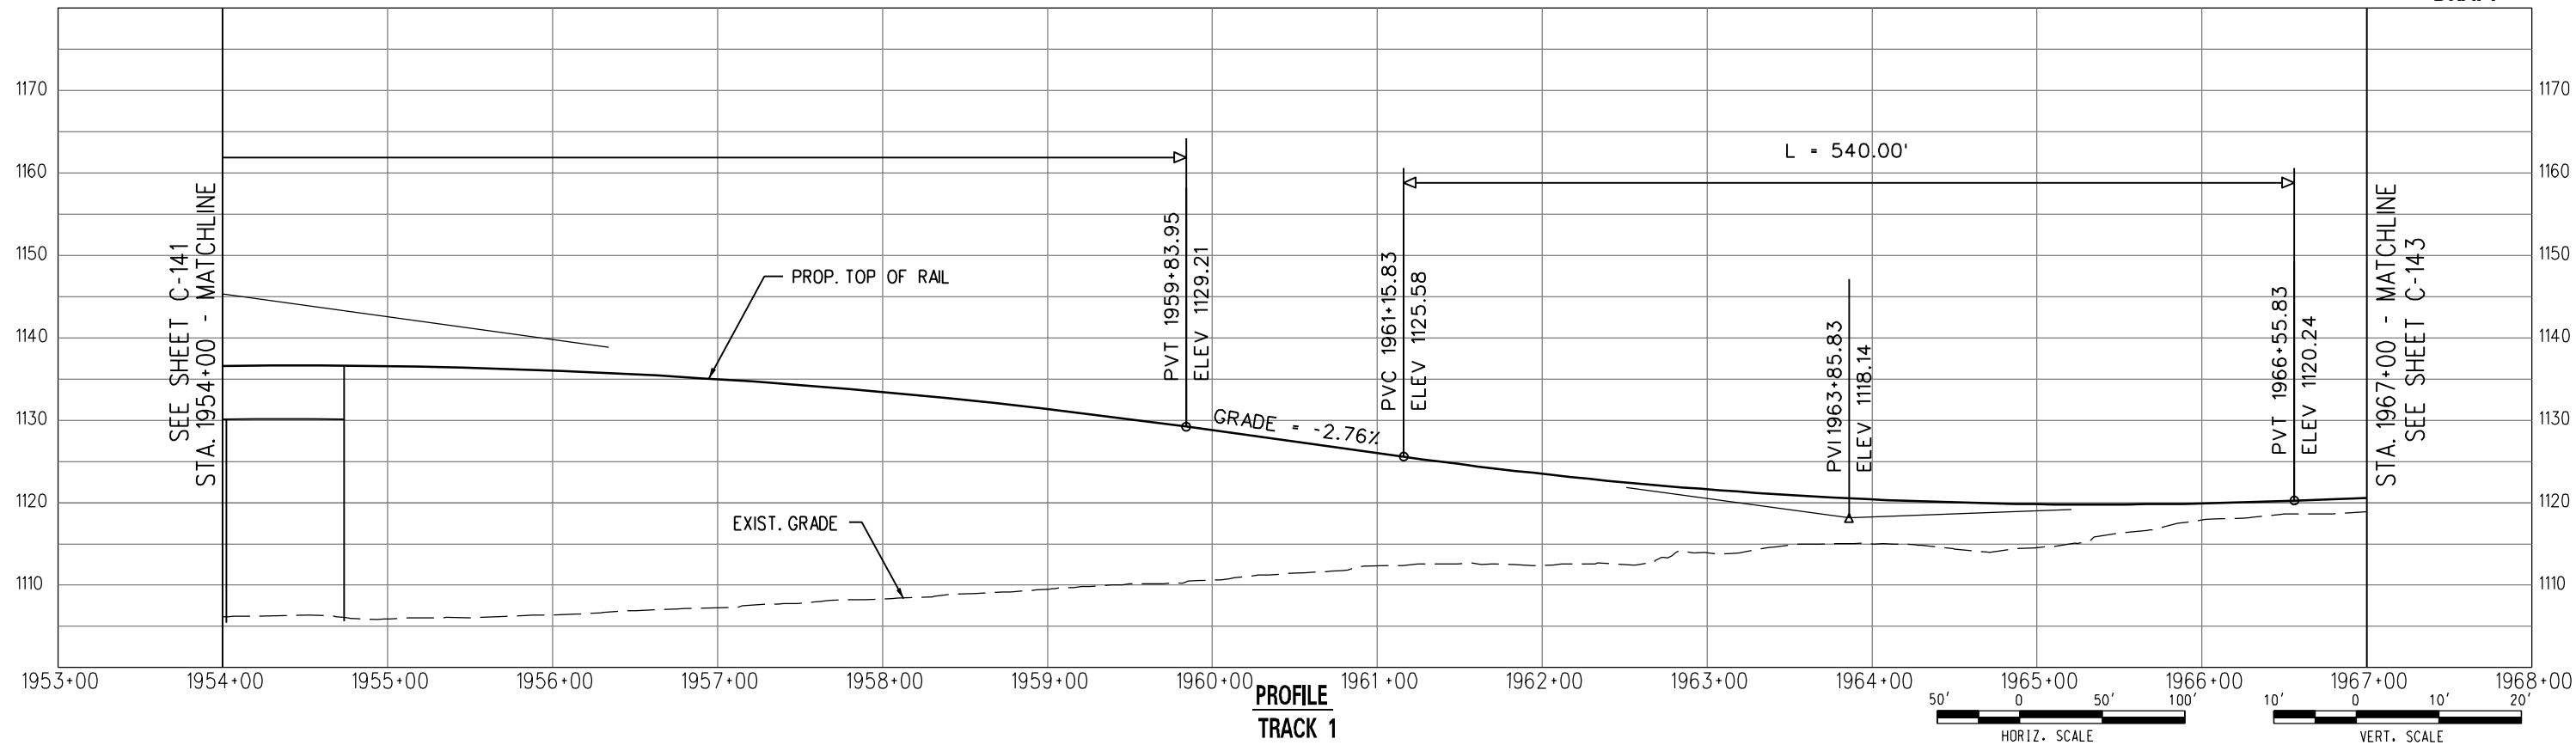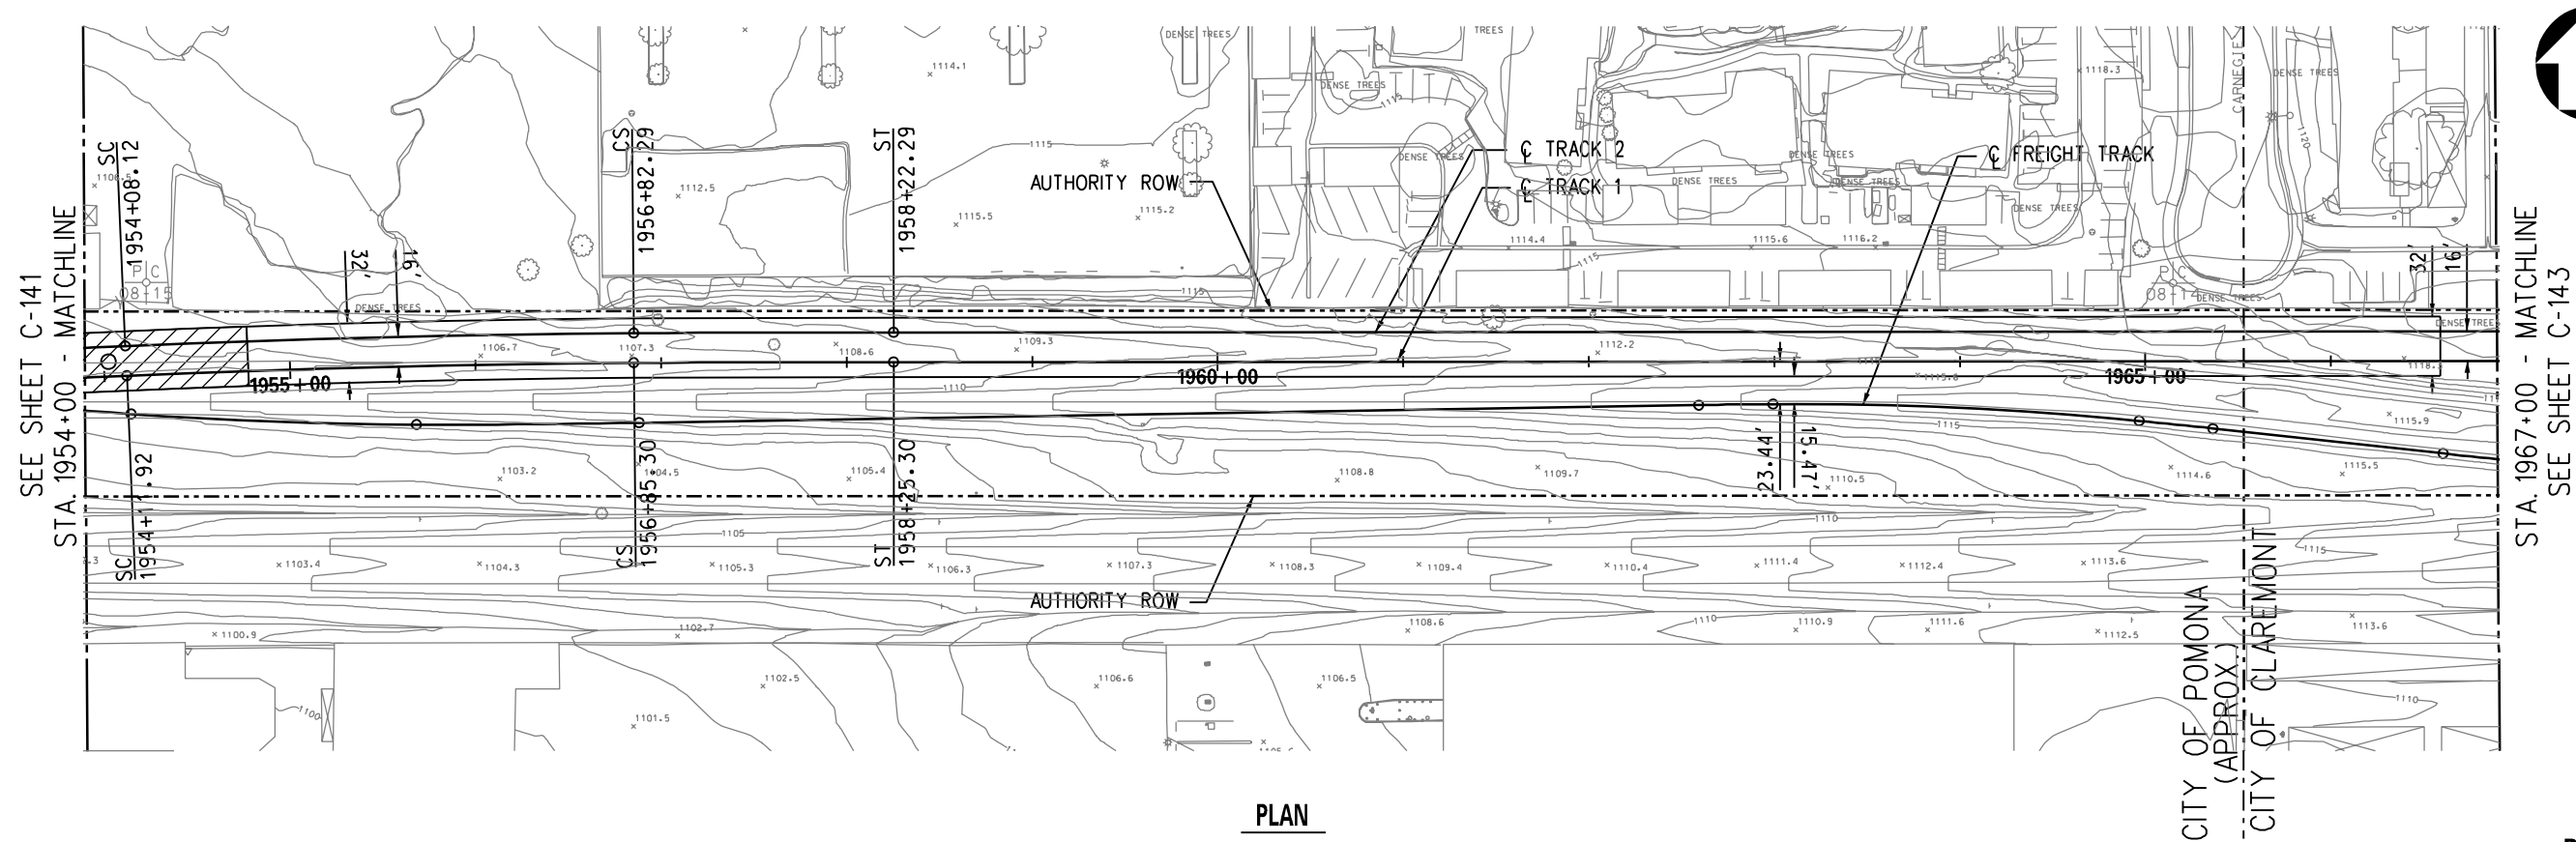


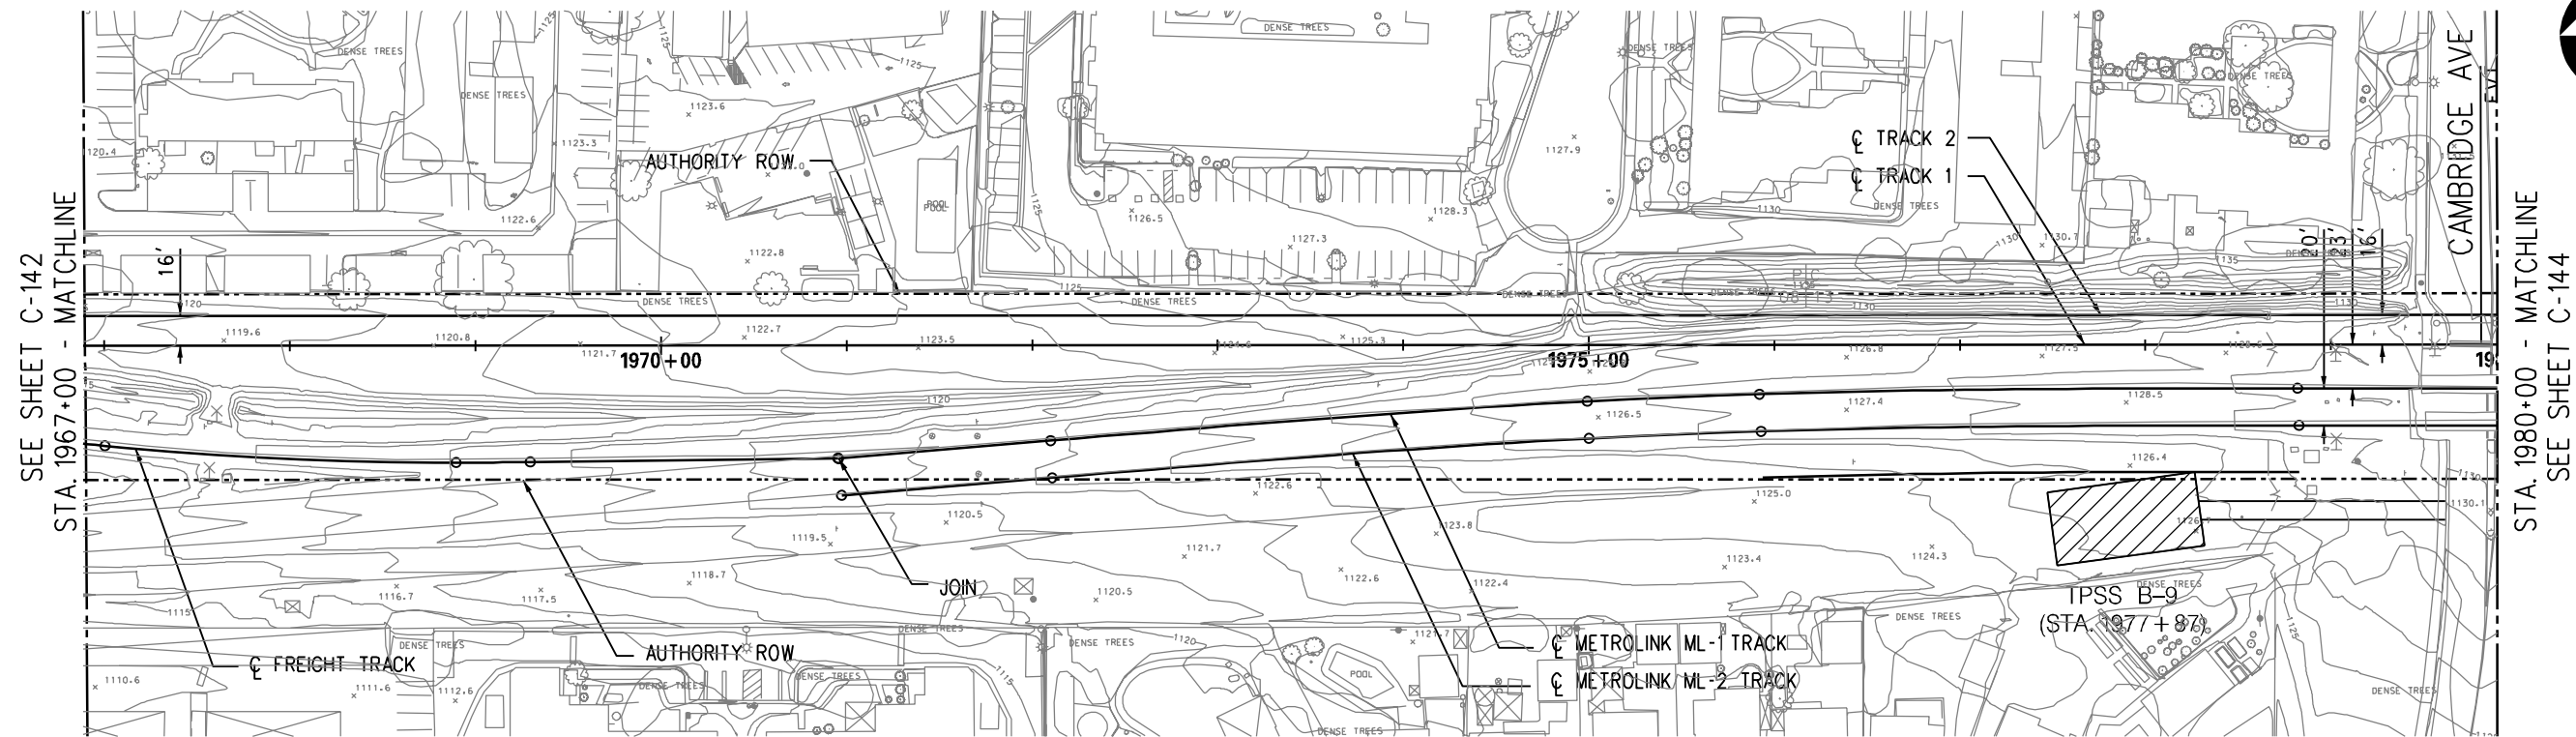


PLAN

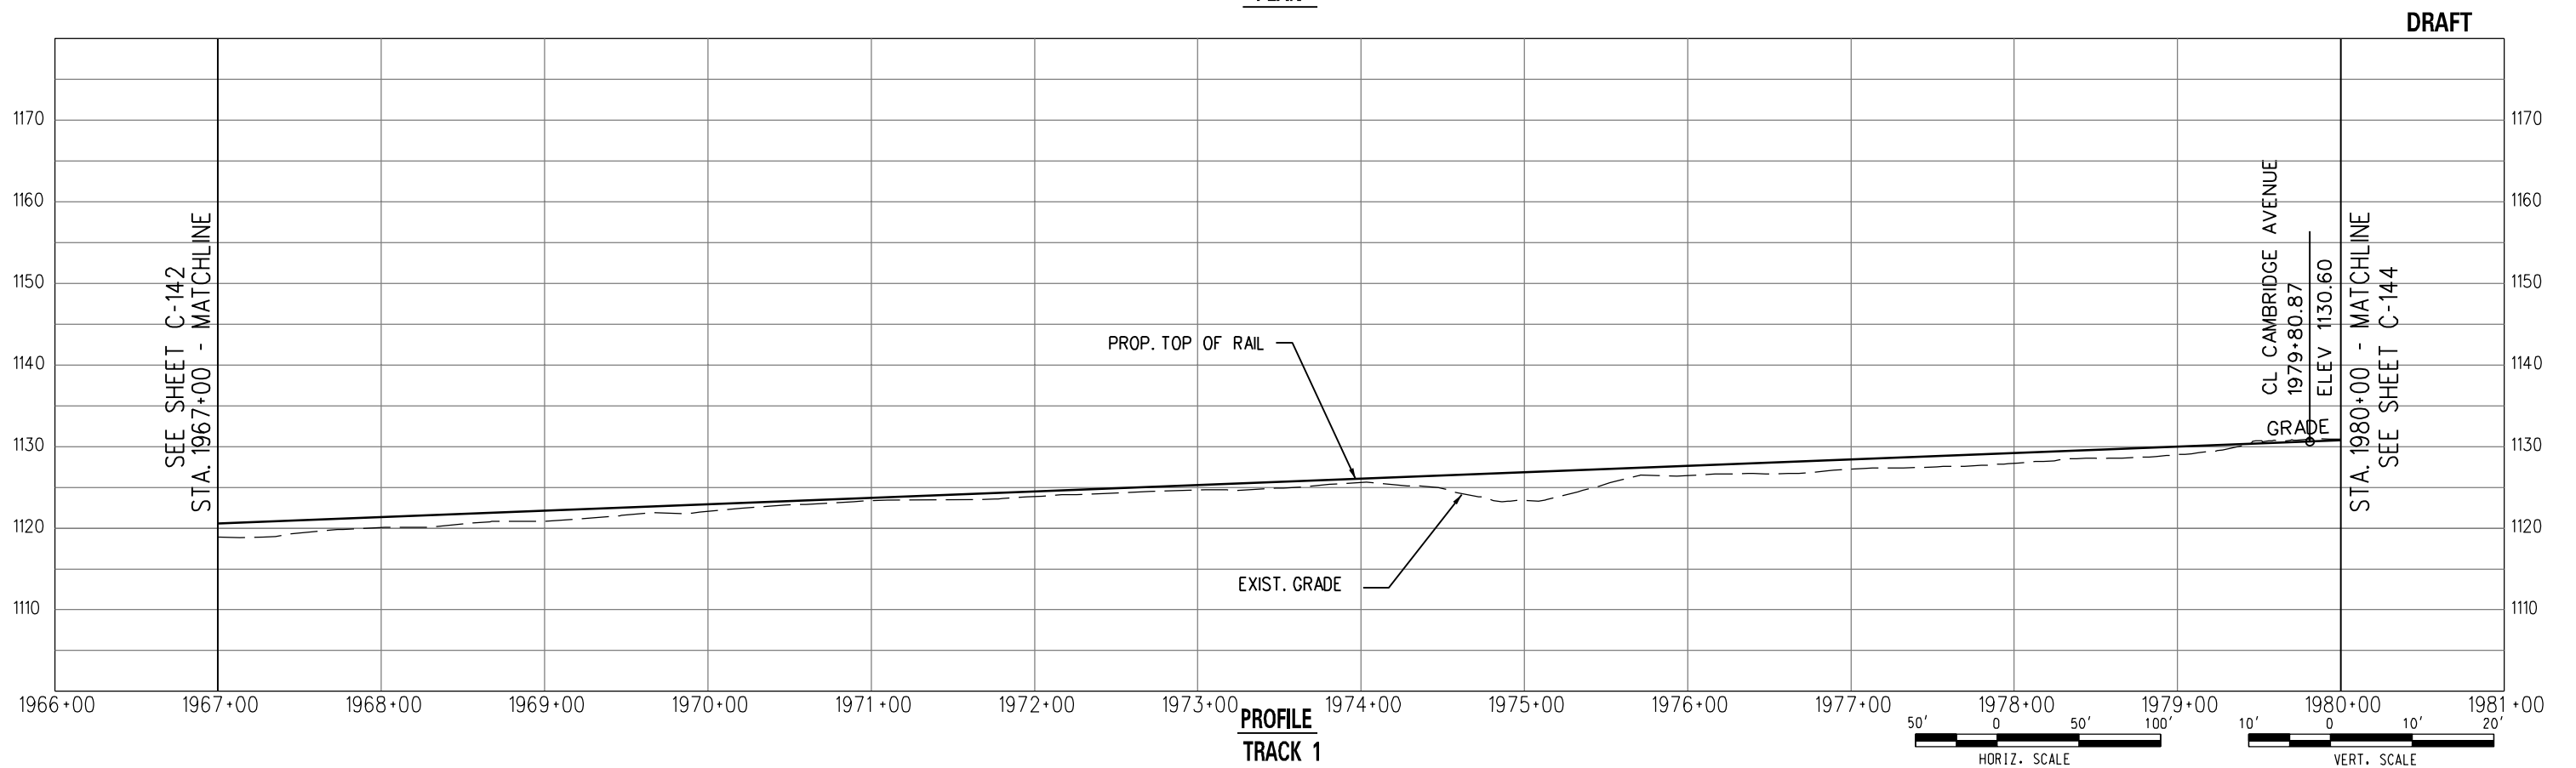

PROFILE
TRACK 1

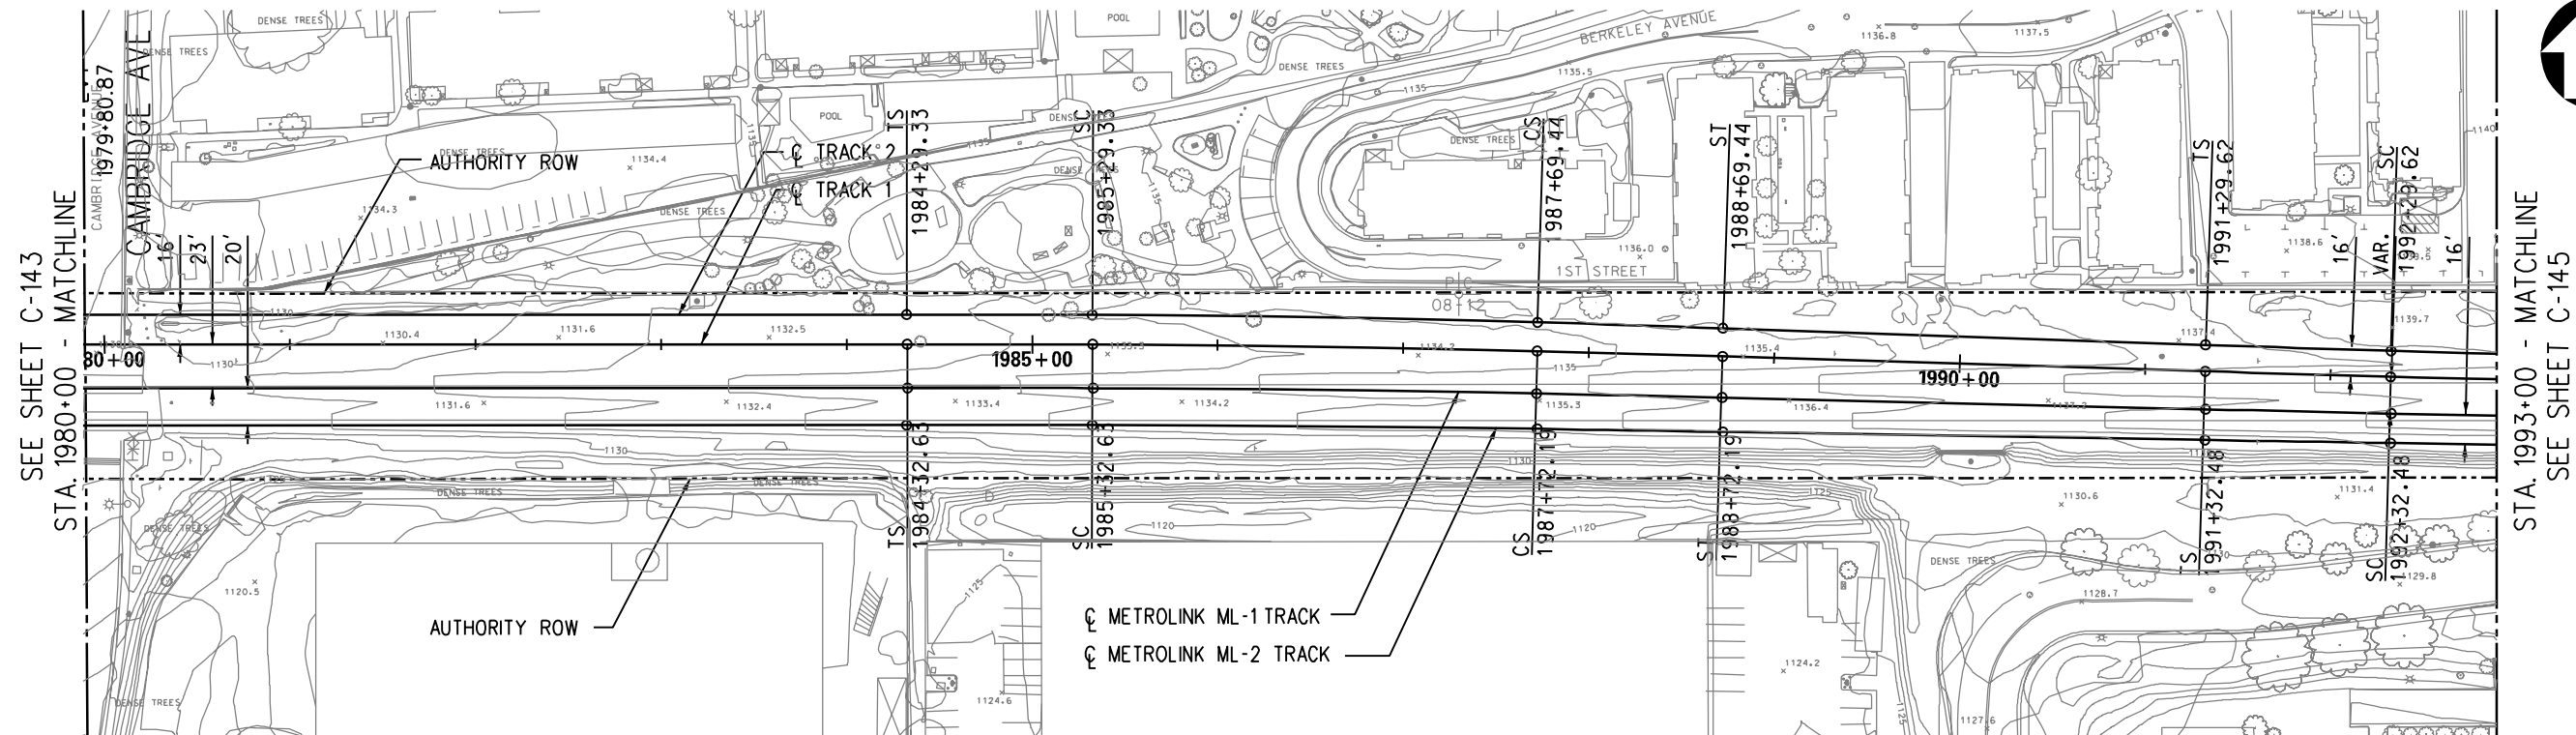


PLAN

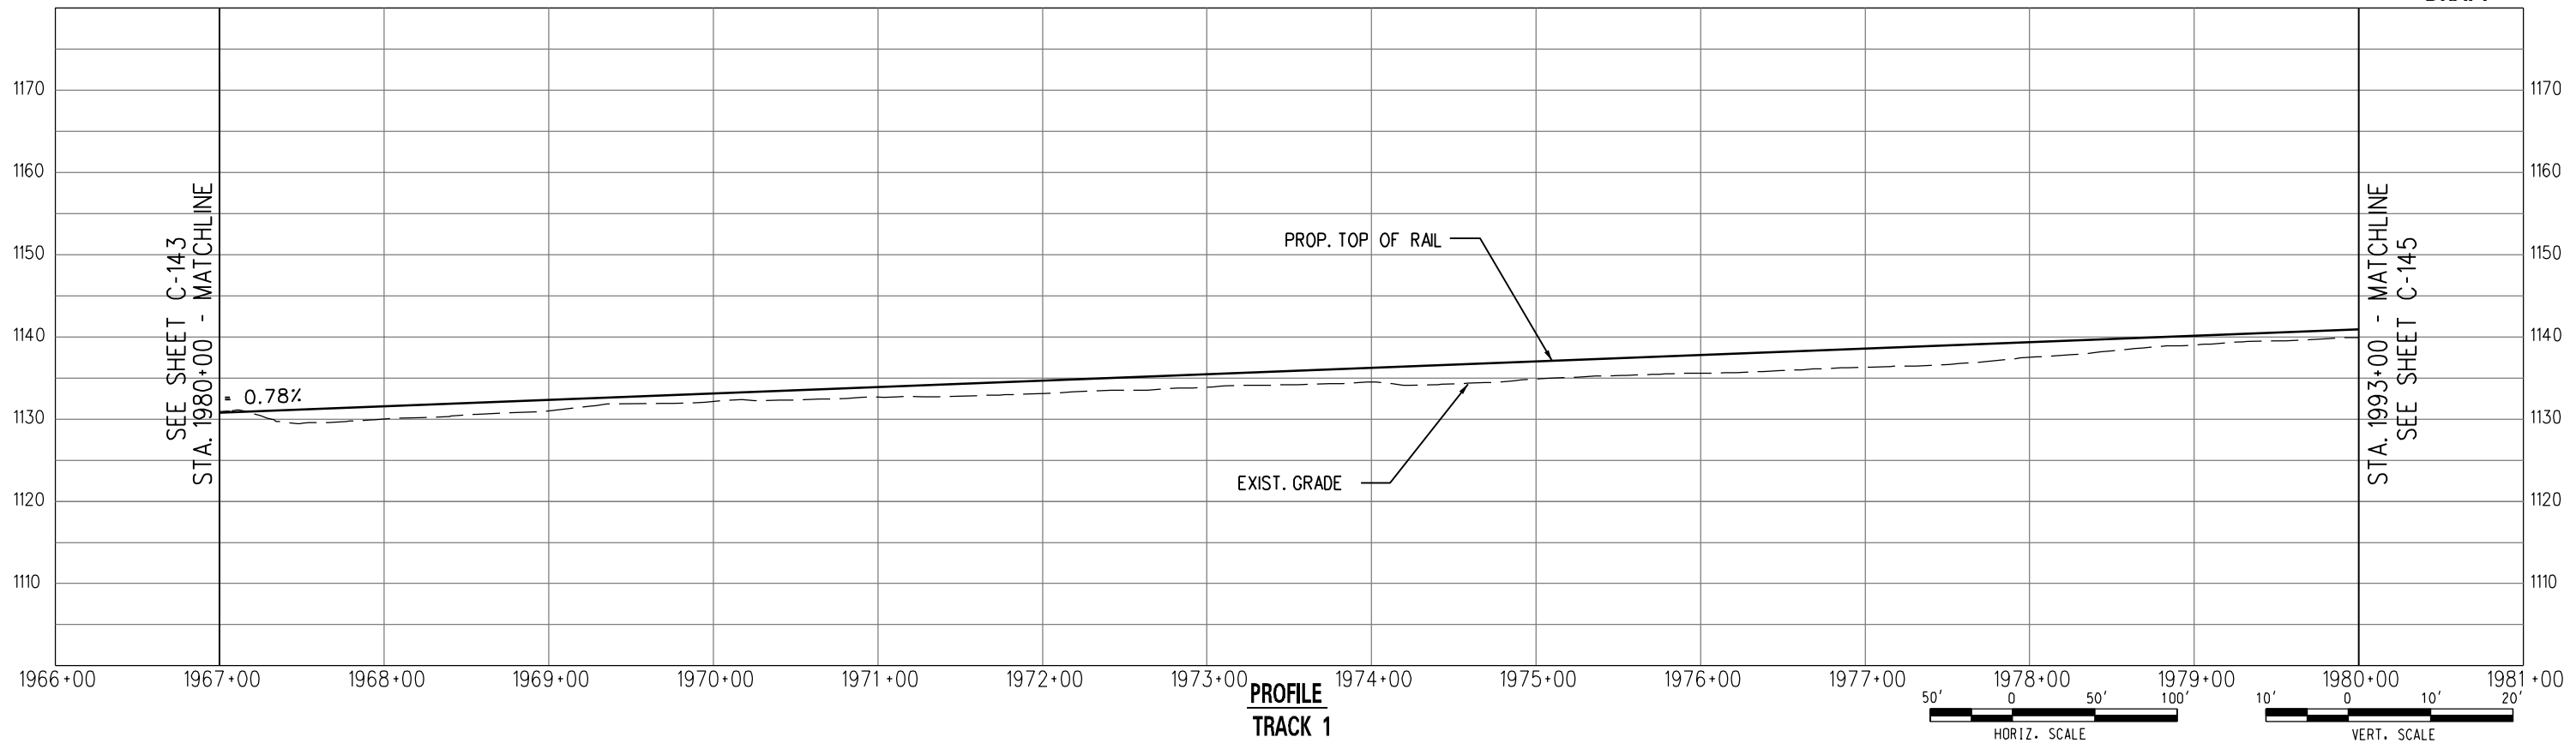


PROFILE
TRACK 1

DRAFT

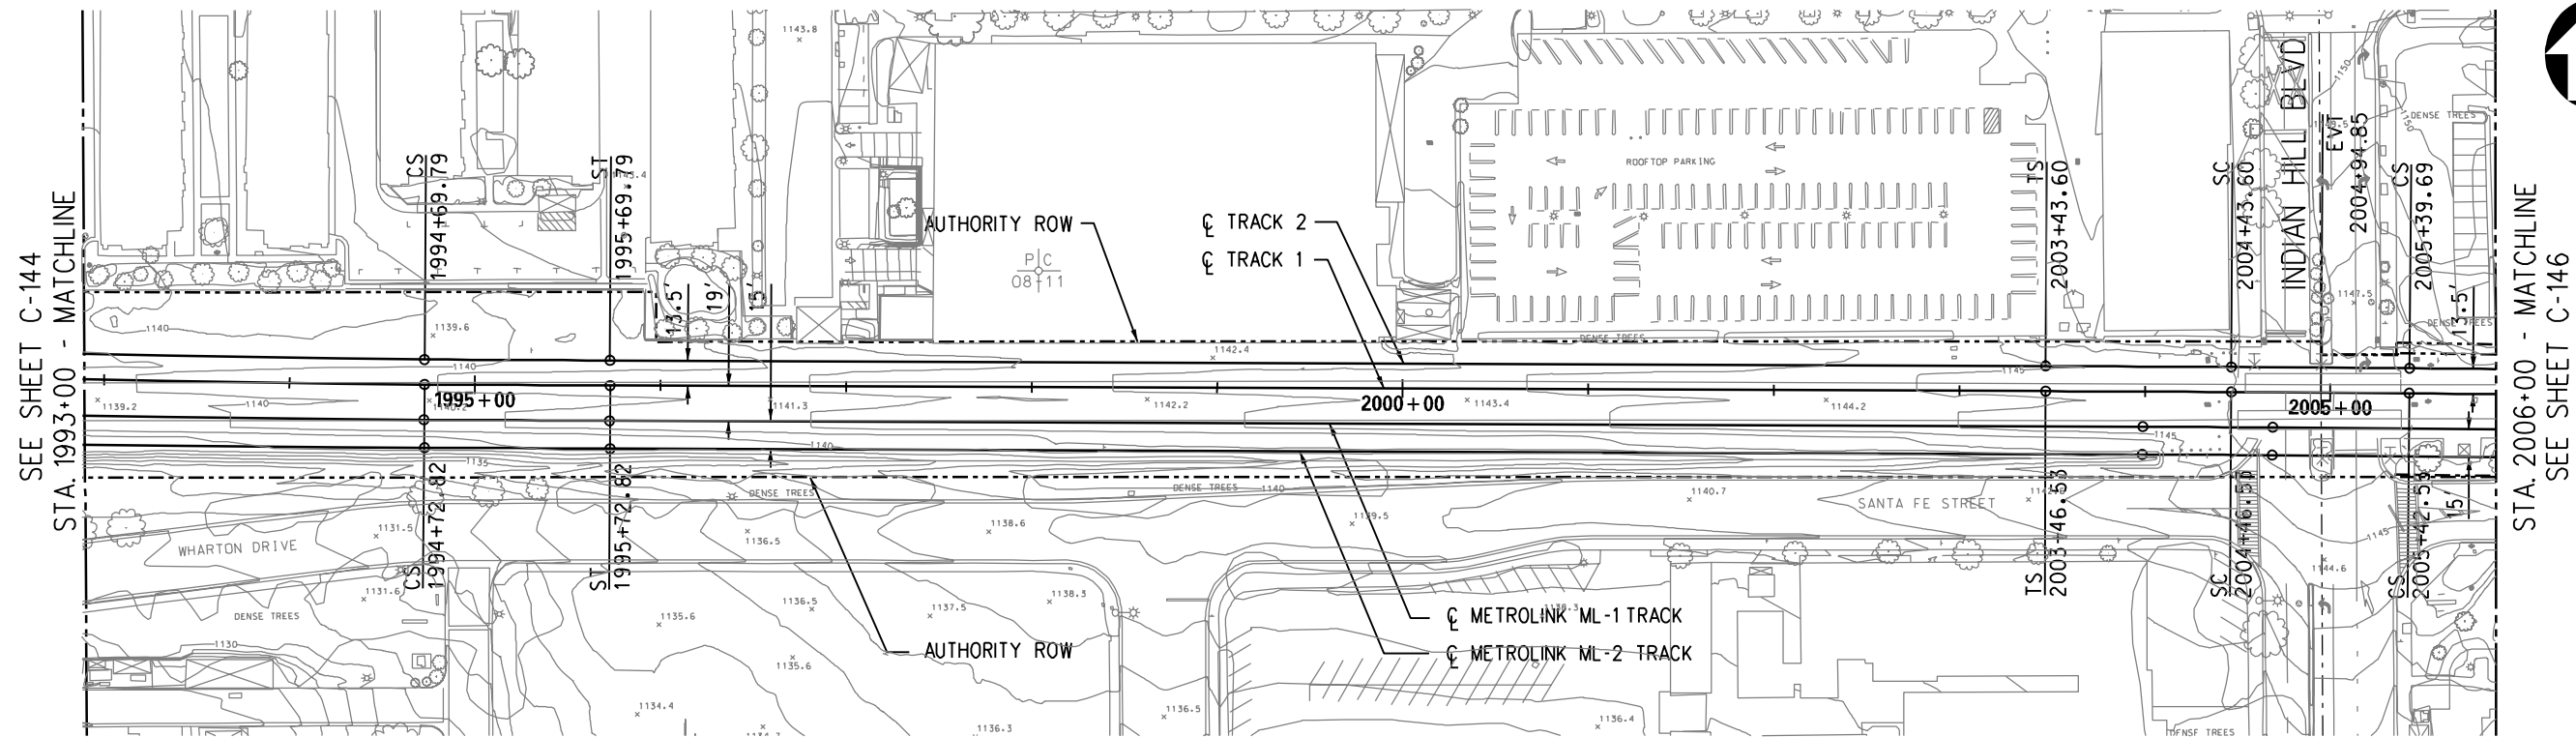


PLAN

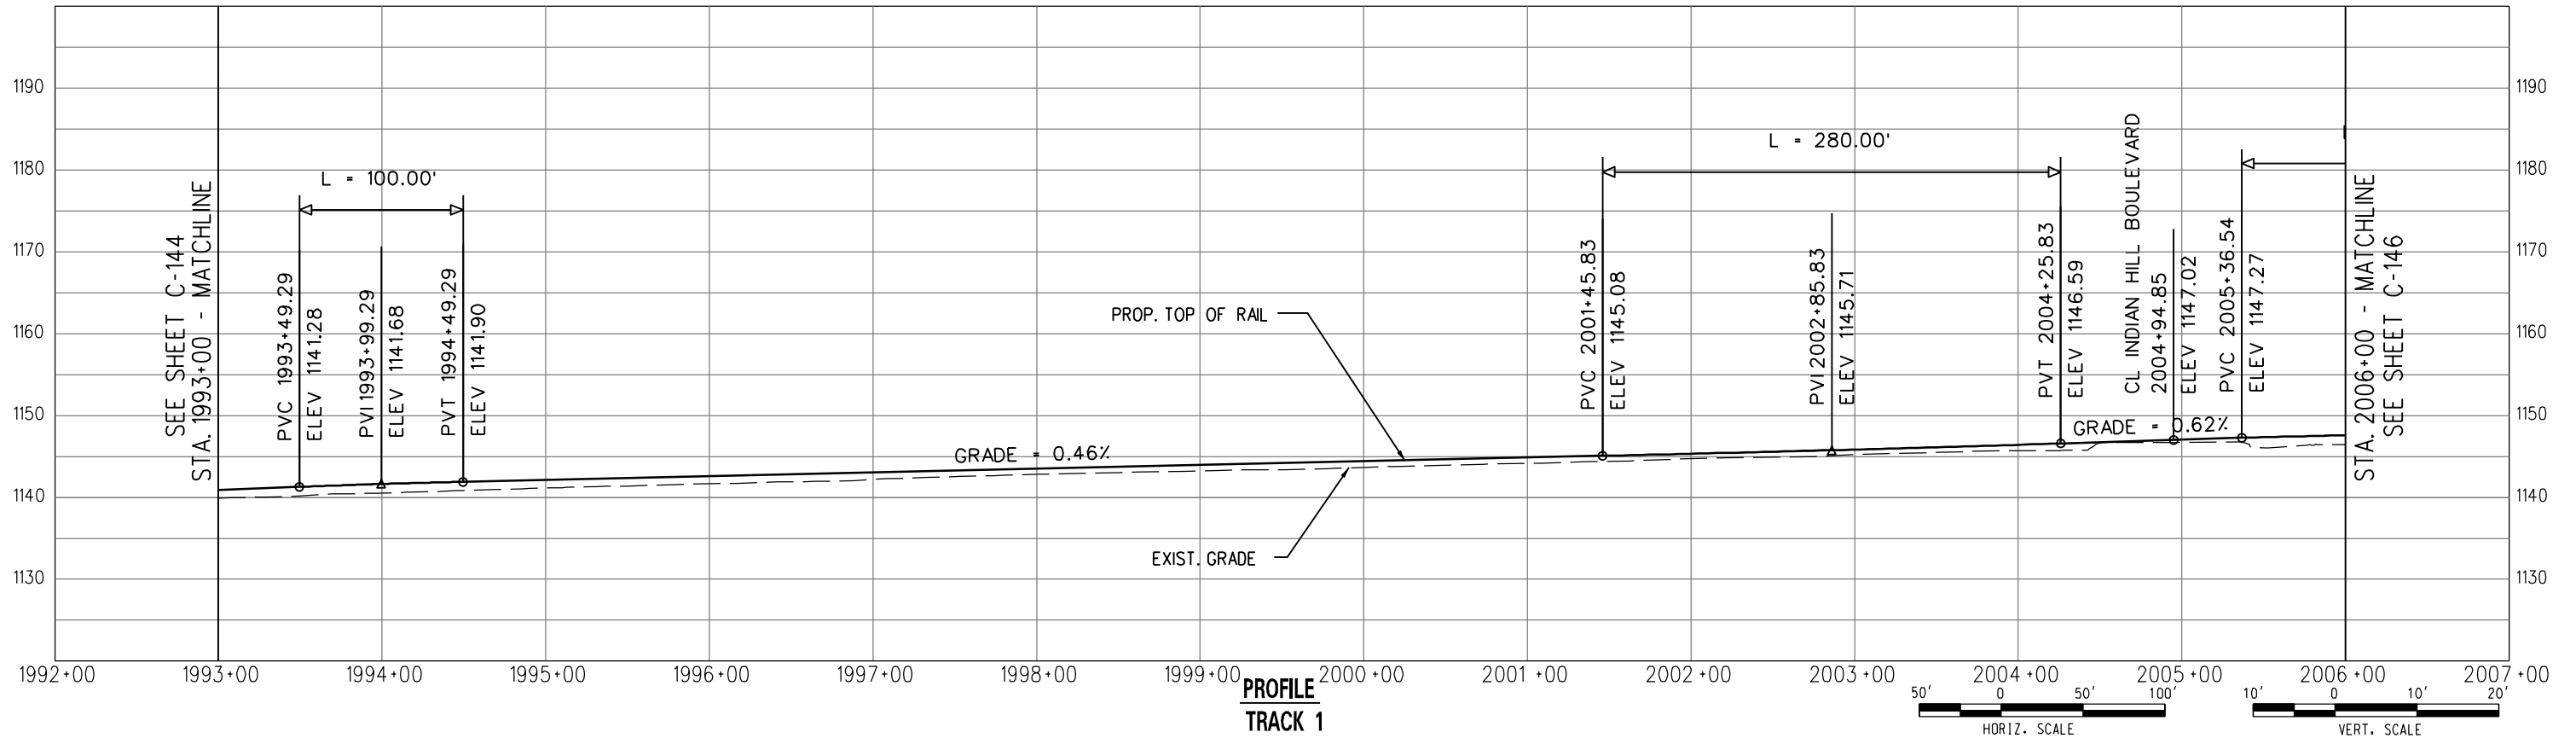


PROFILE
TRACK 1

DRAFT


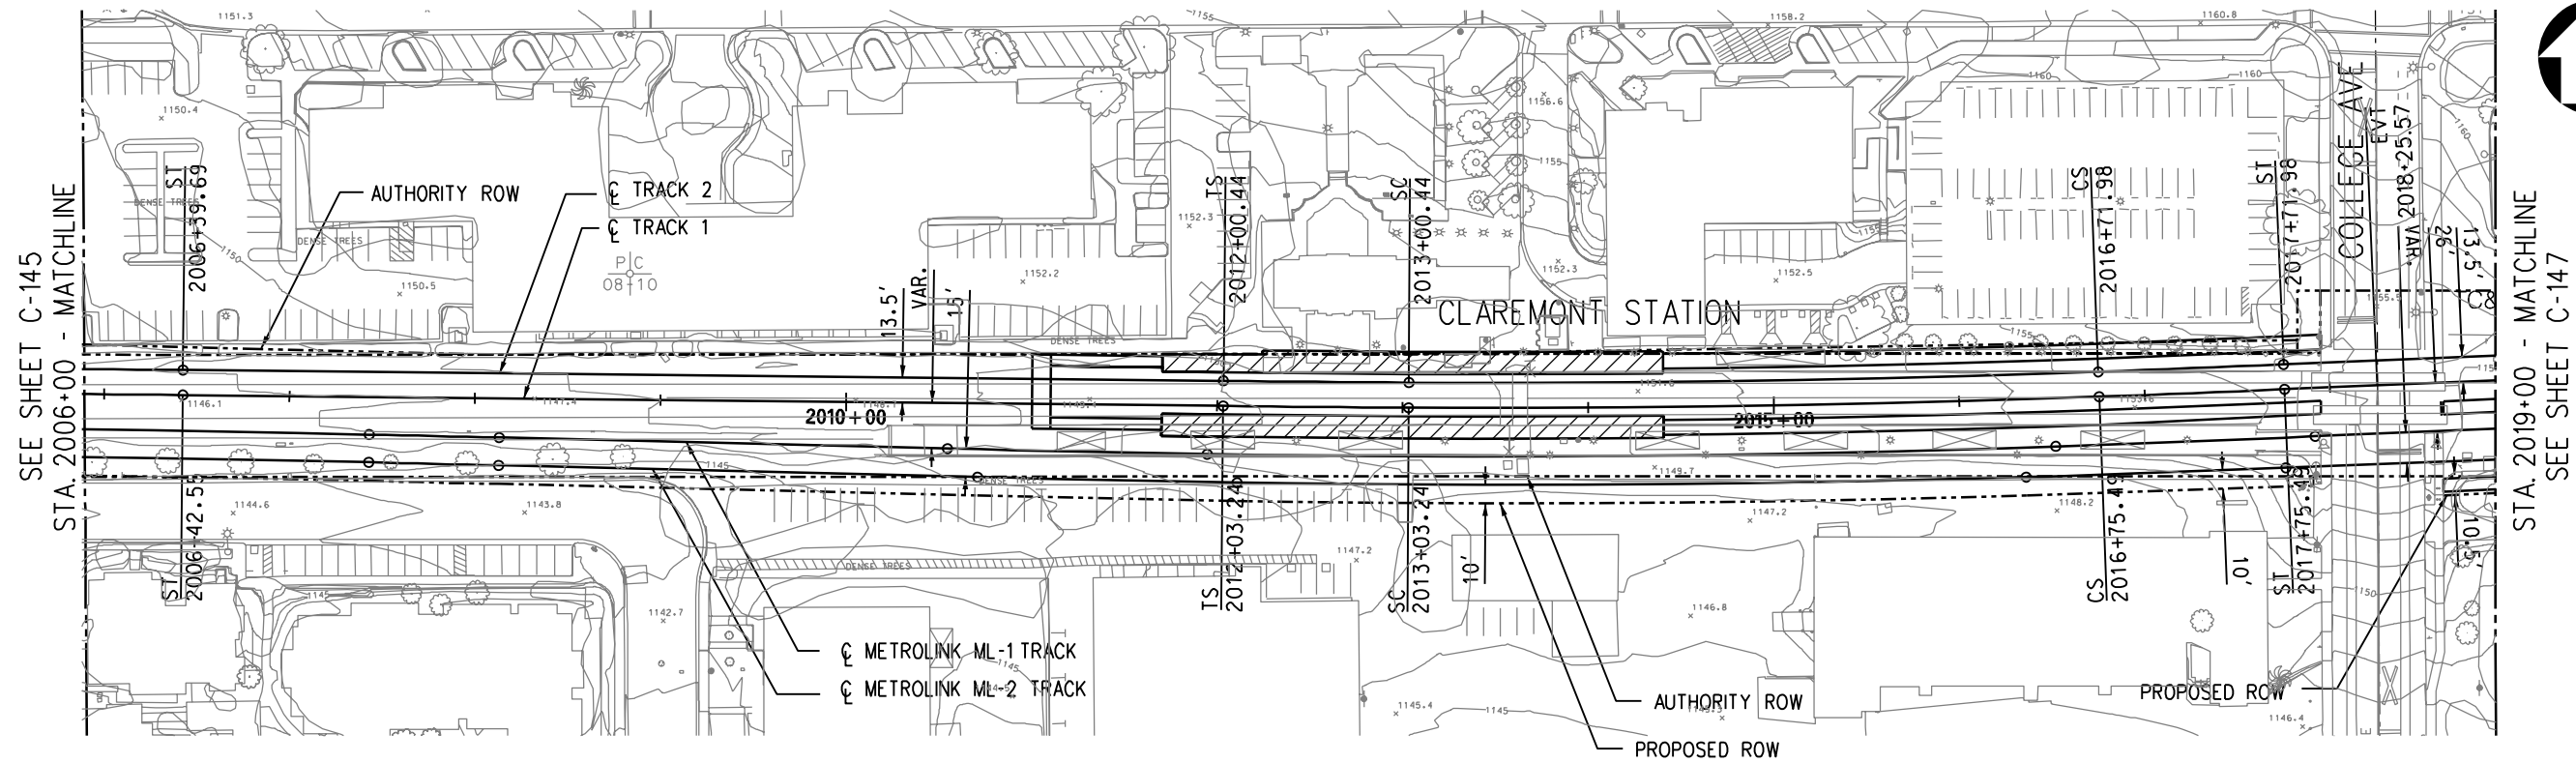



PLAN

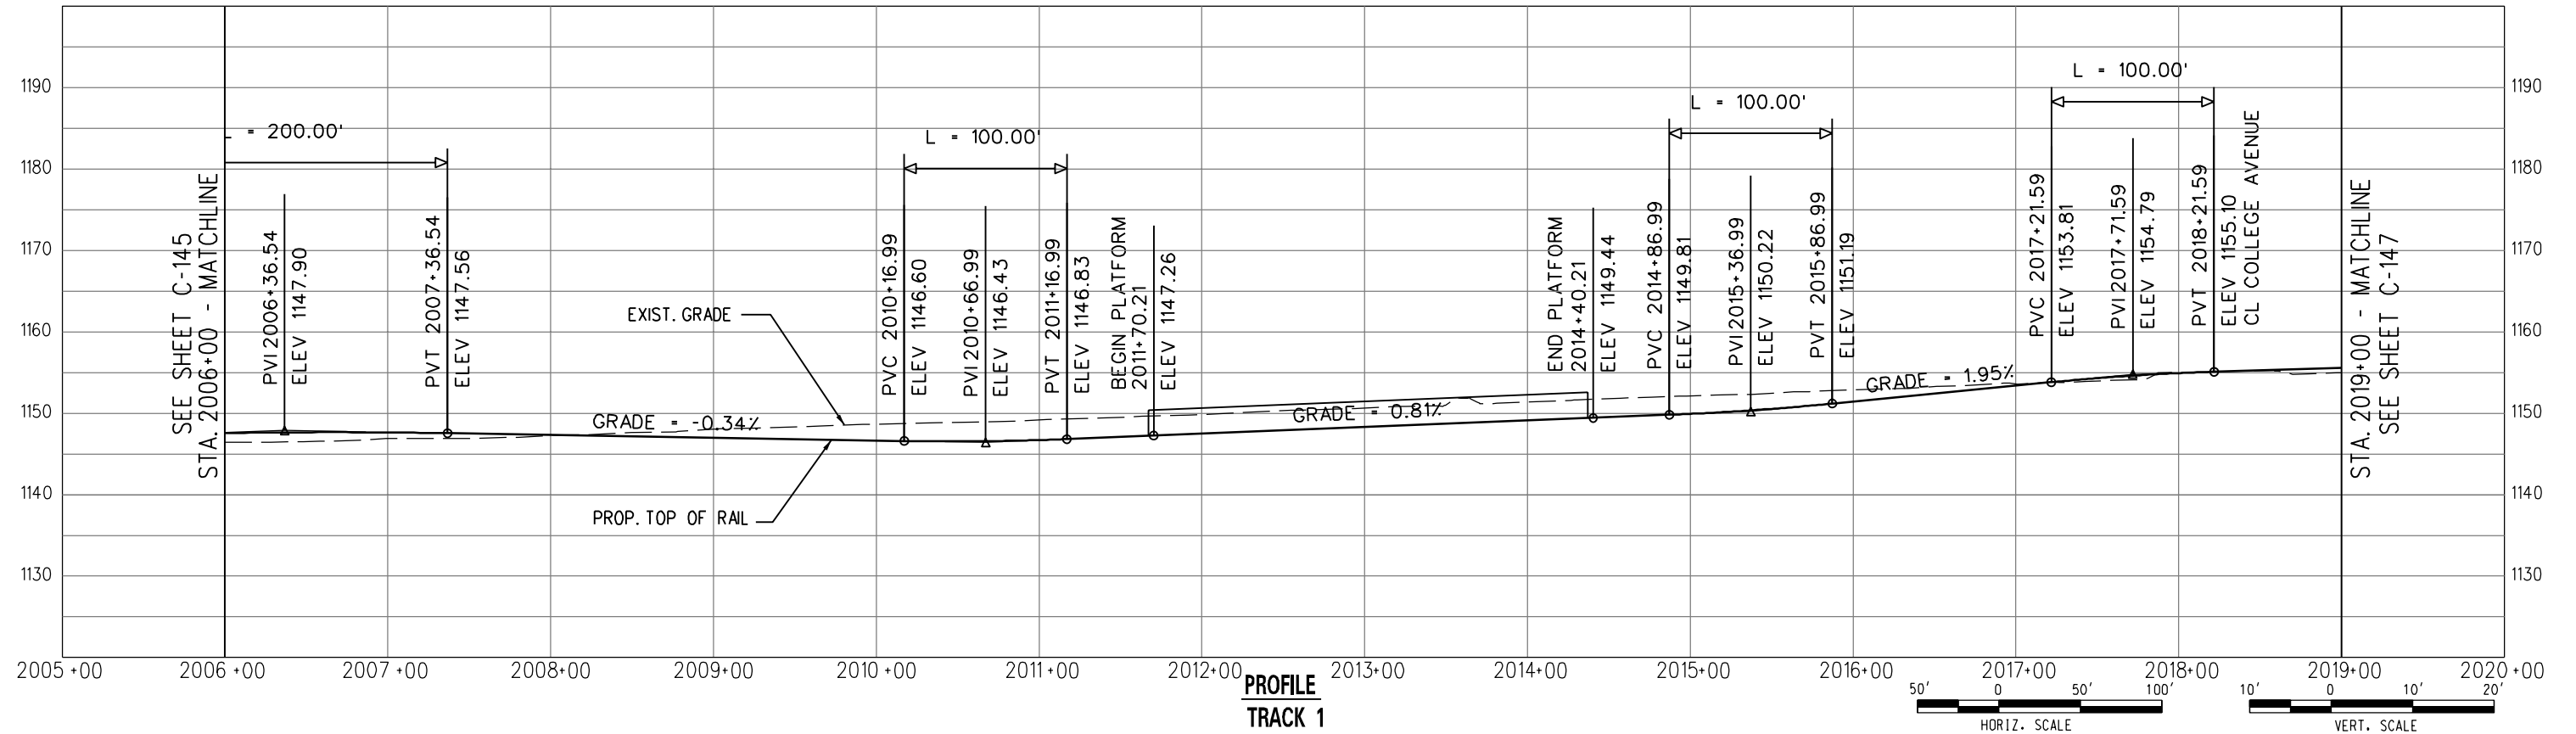


PROFILE
TRACK 1

DRAFT

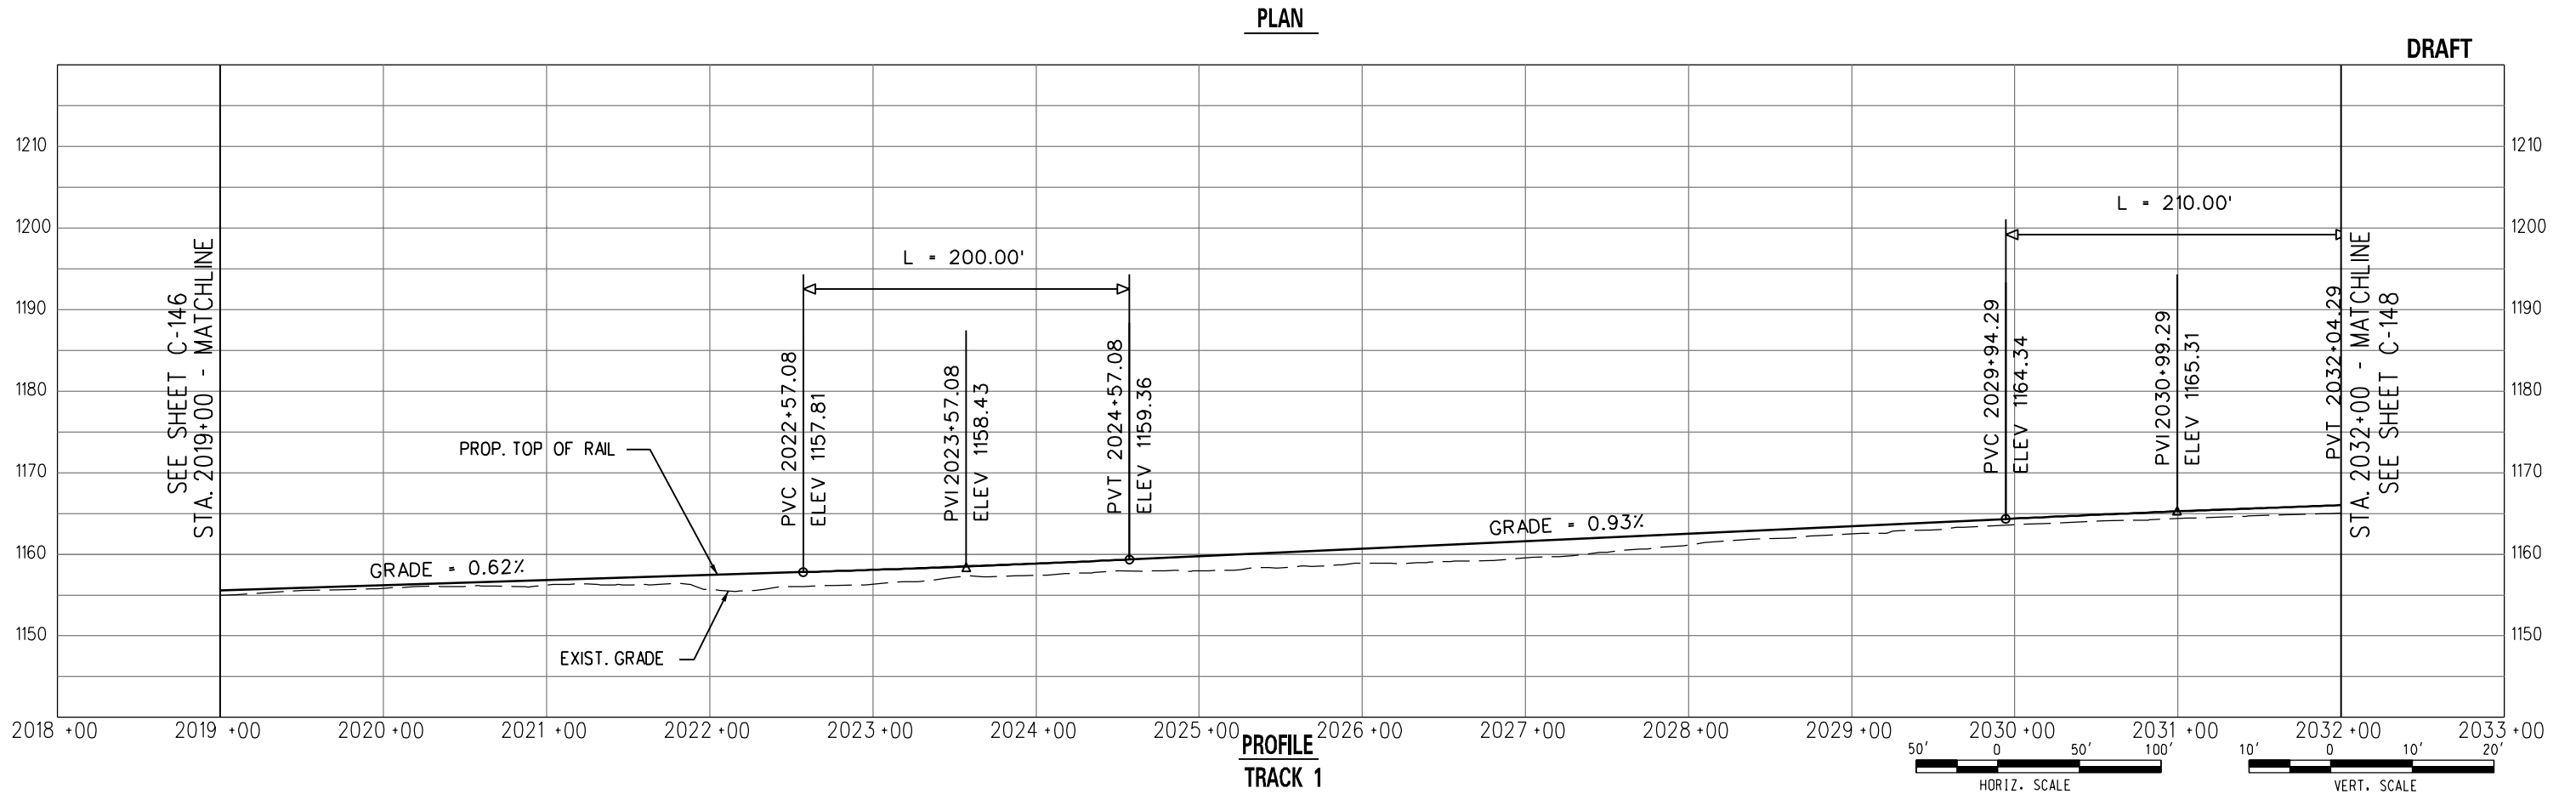
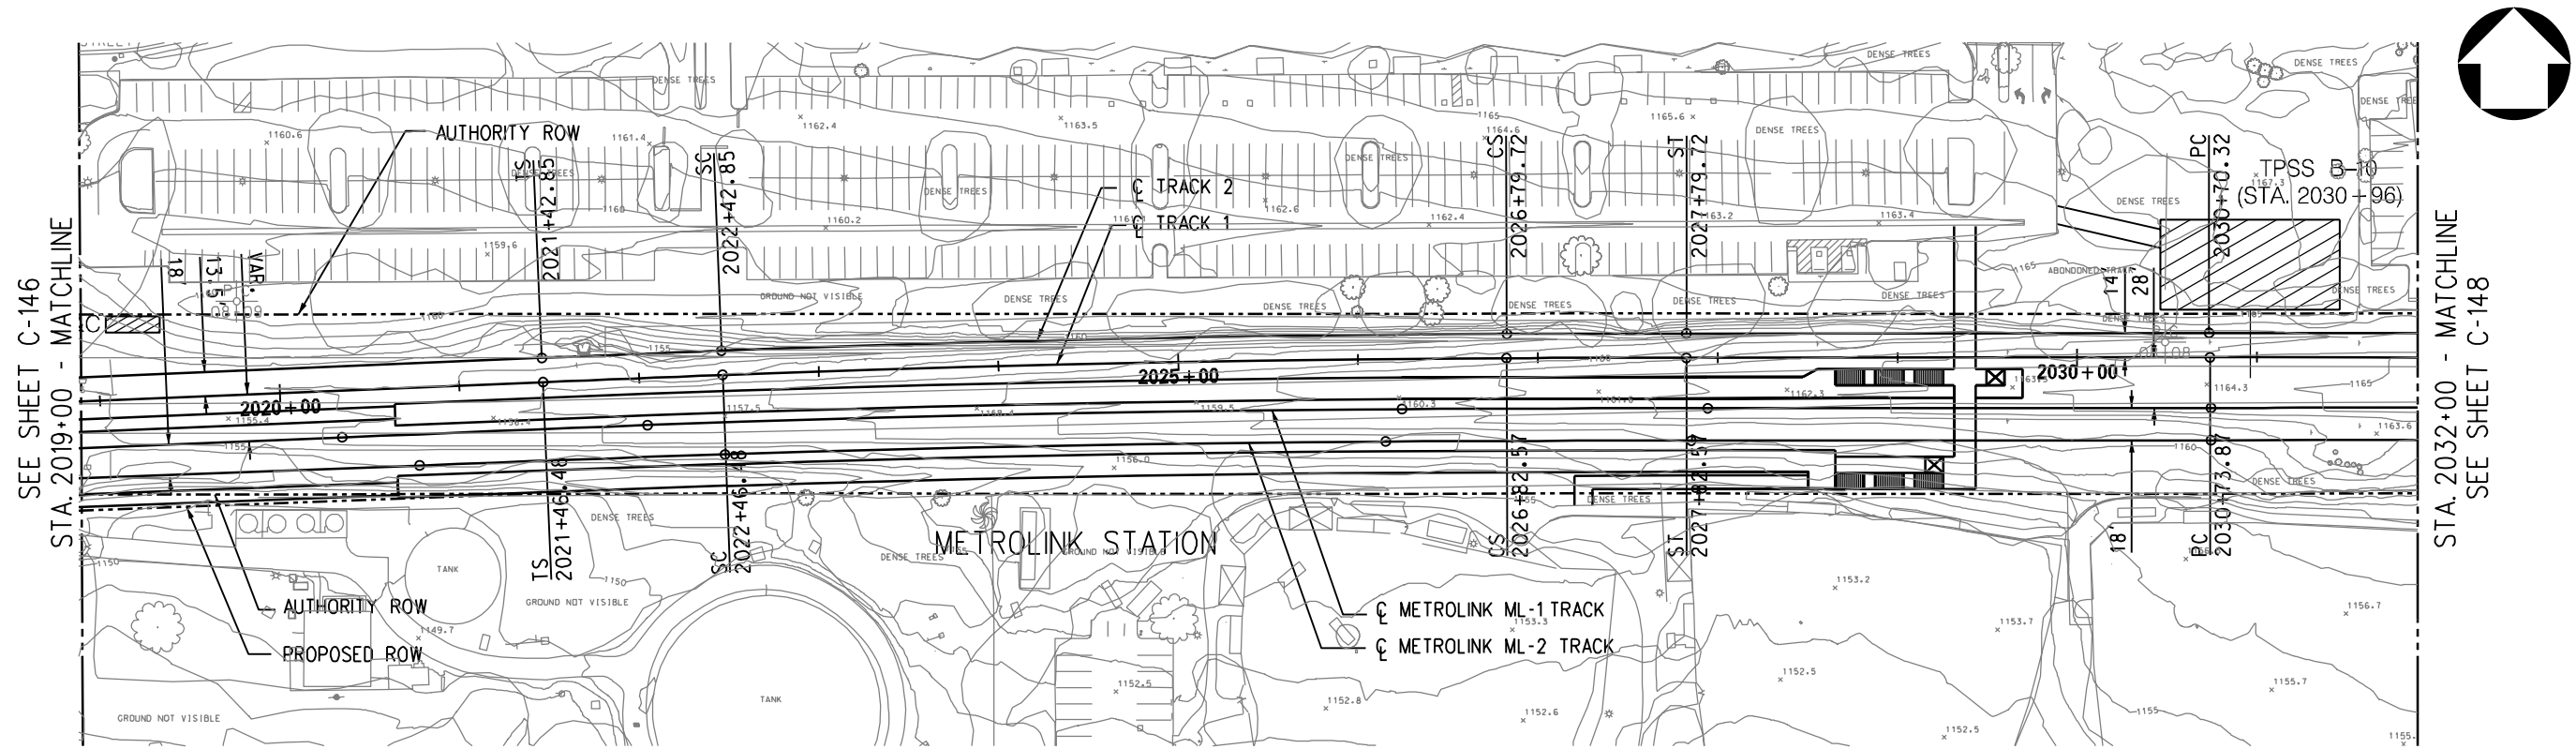


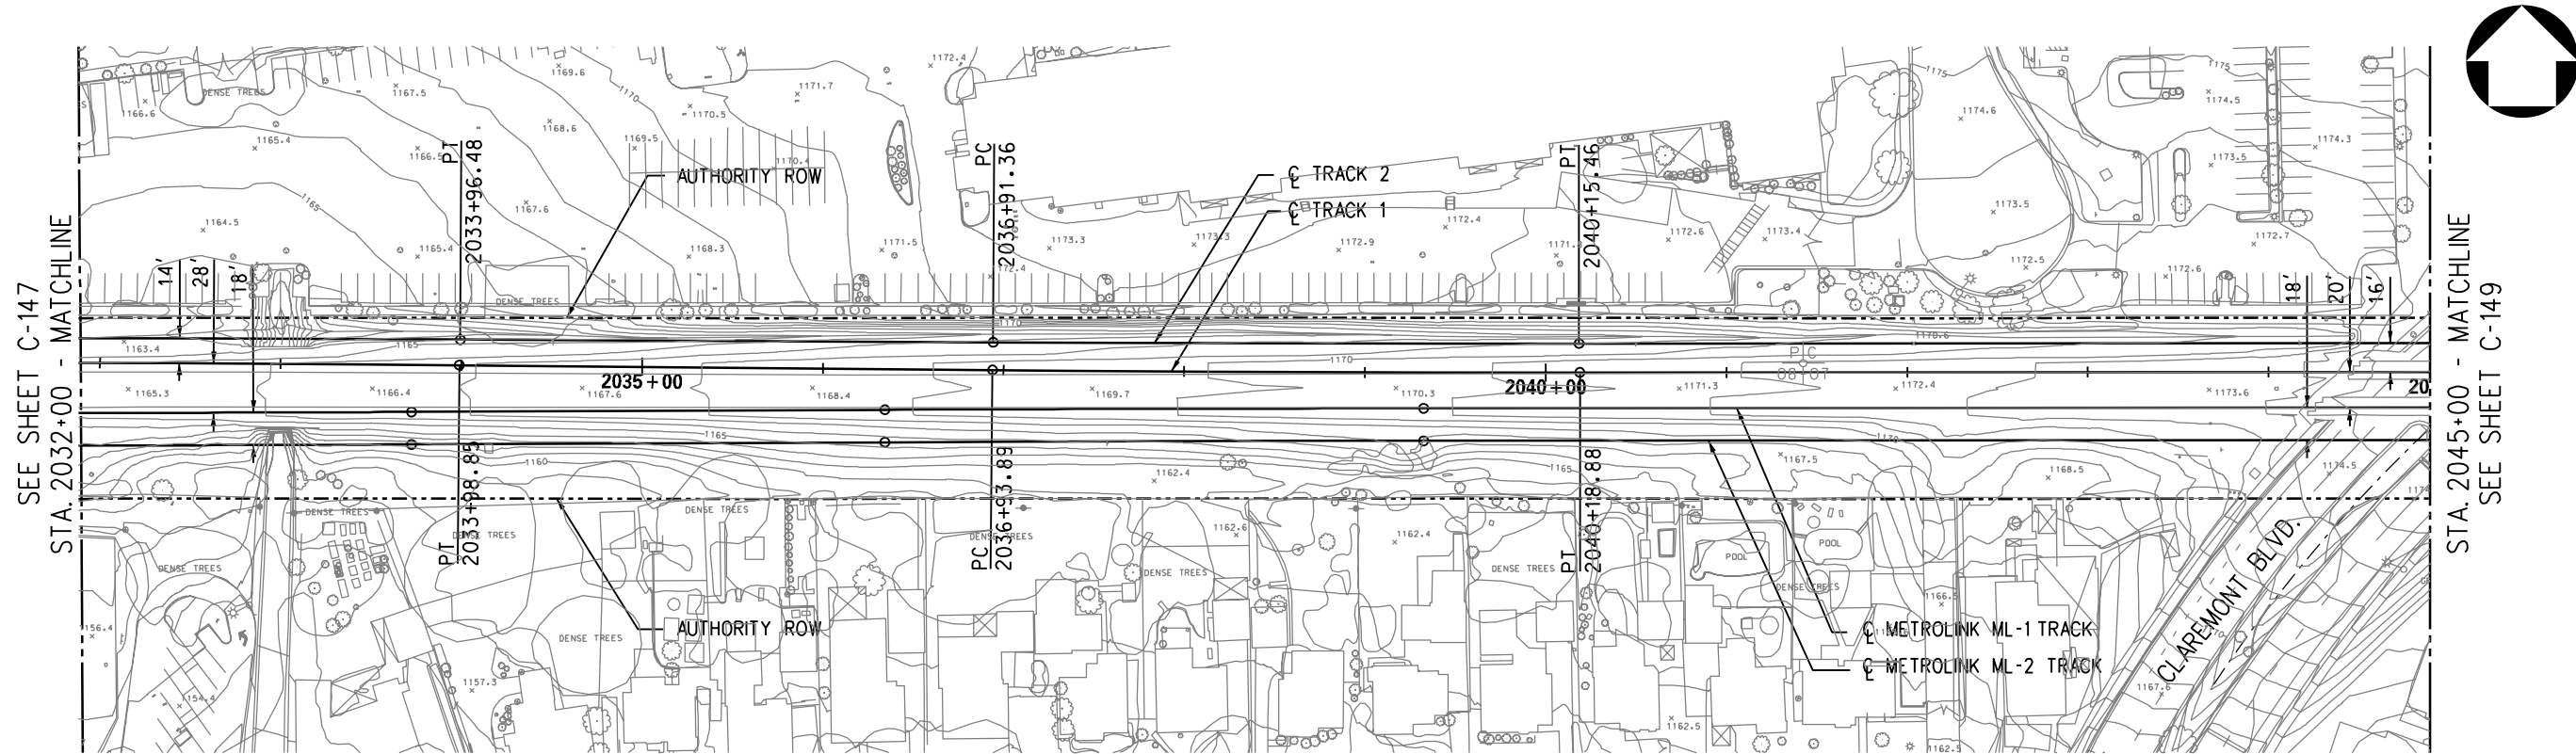


PLAN

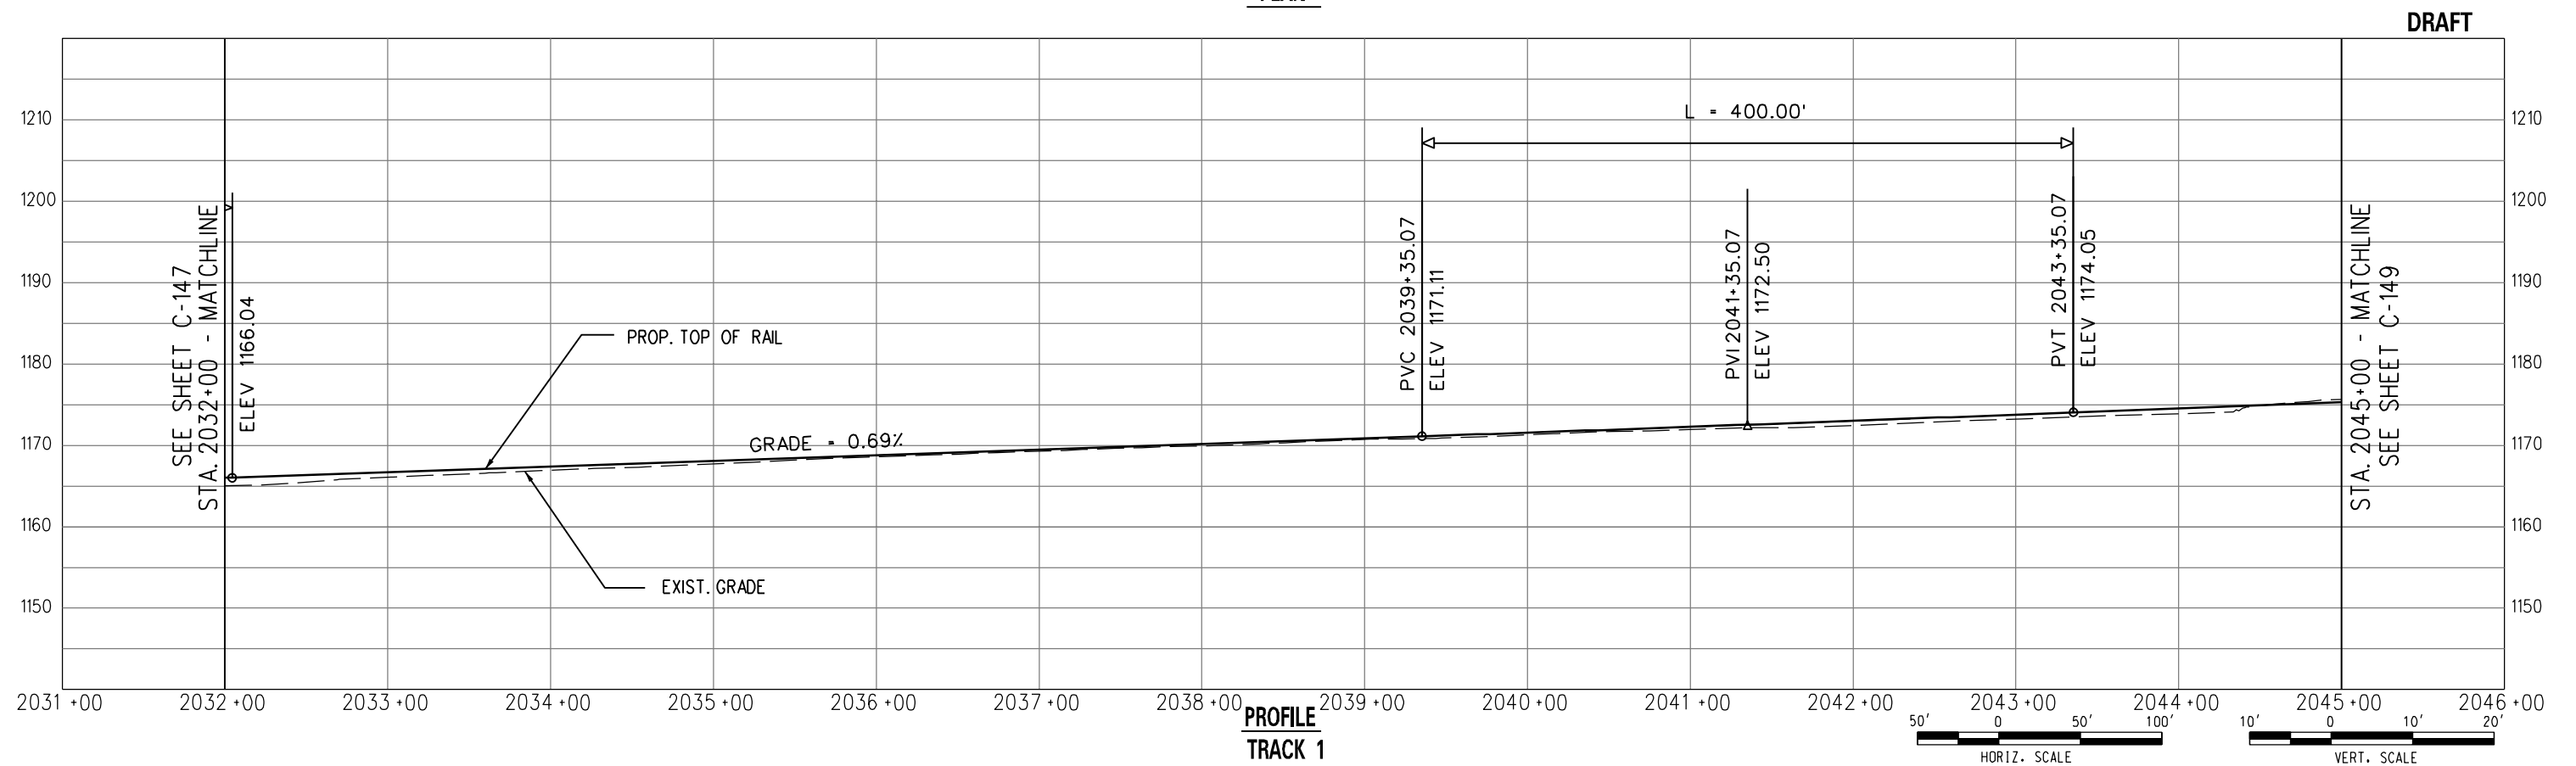


PROFILE
TRACK 1

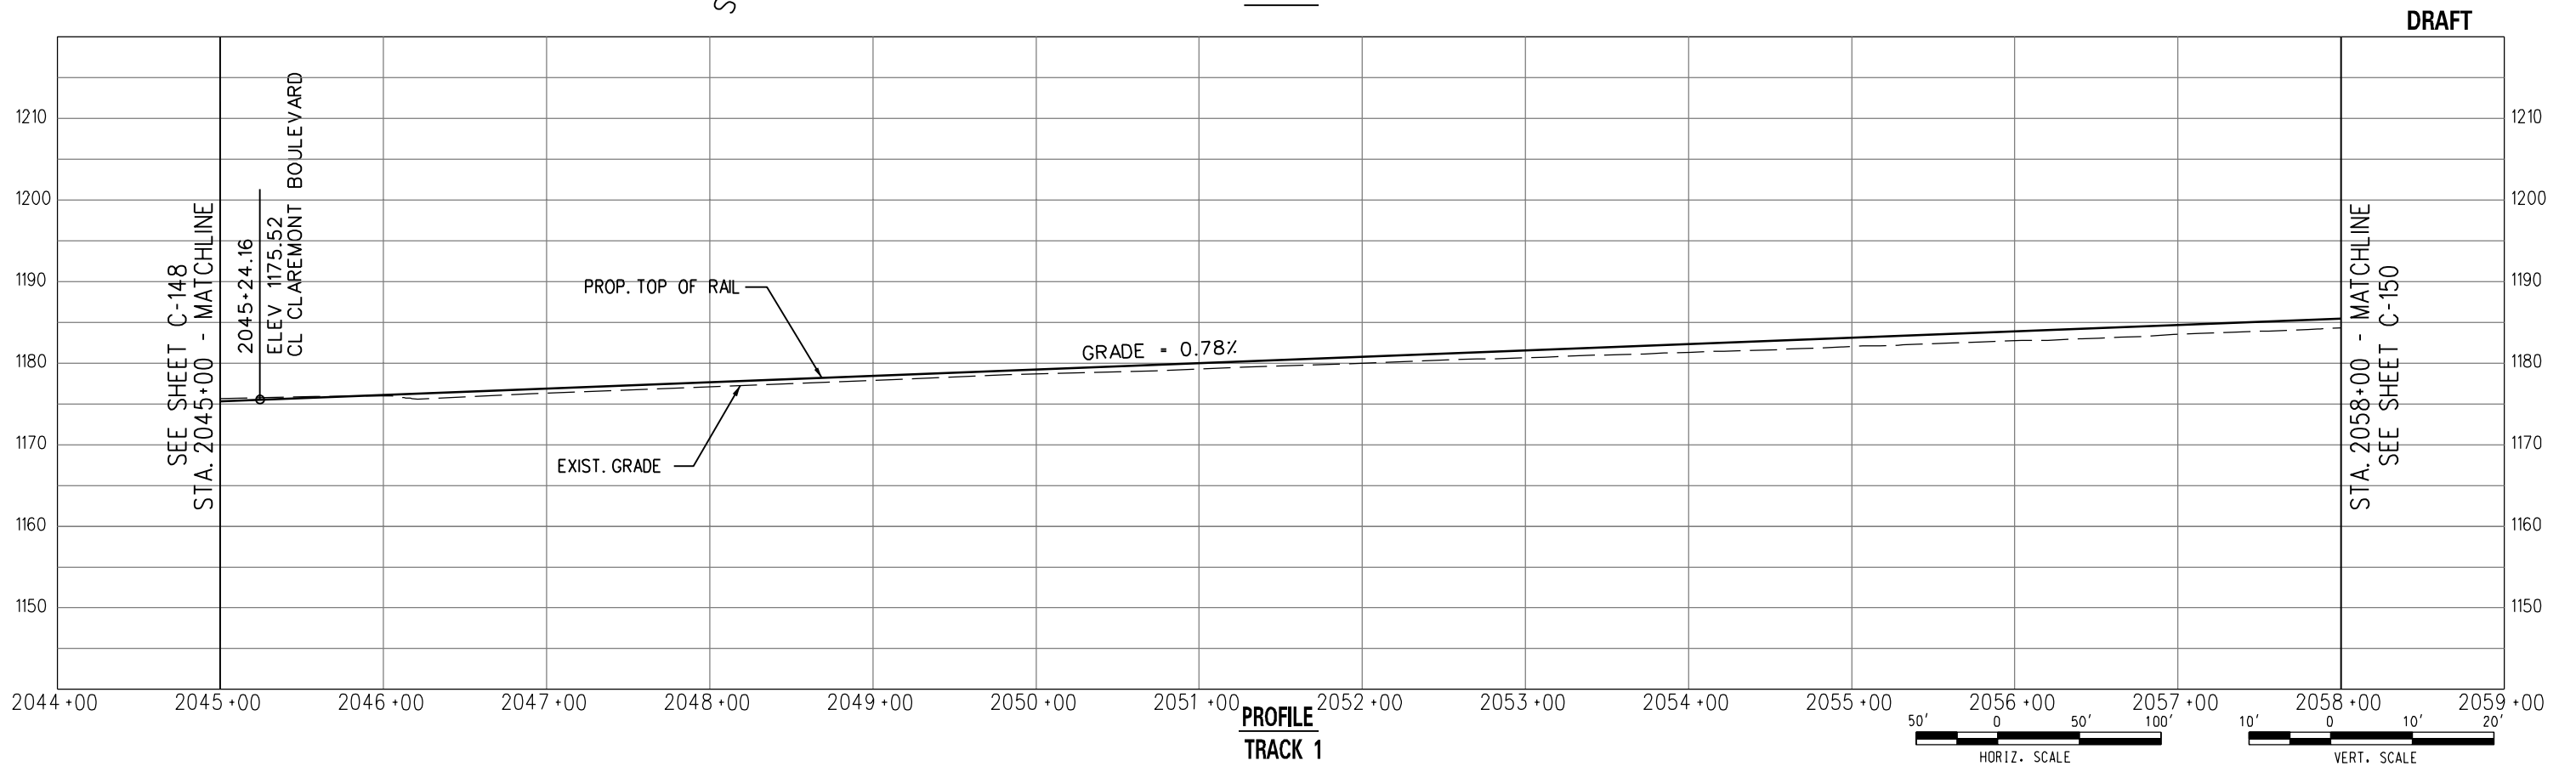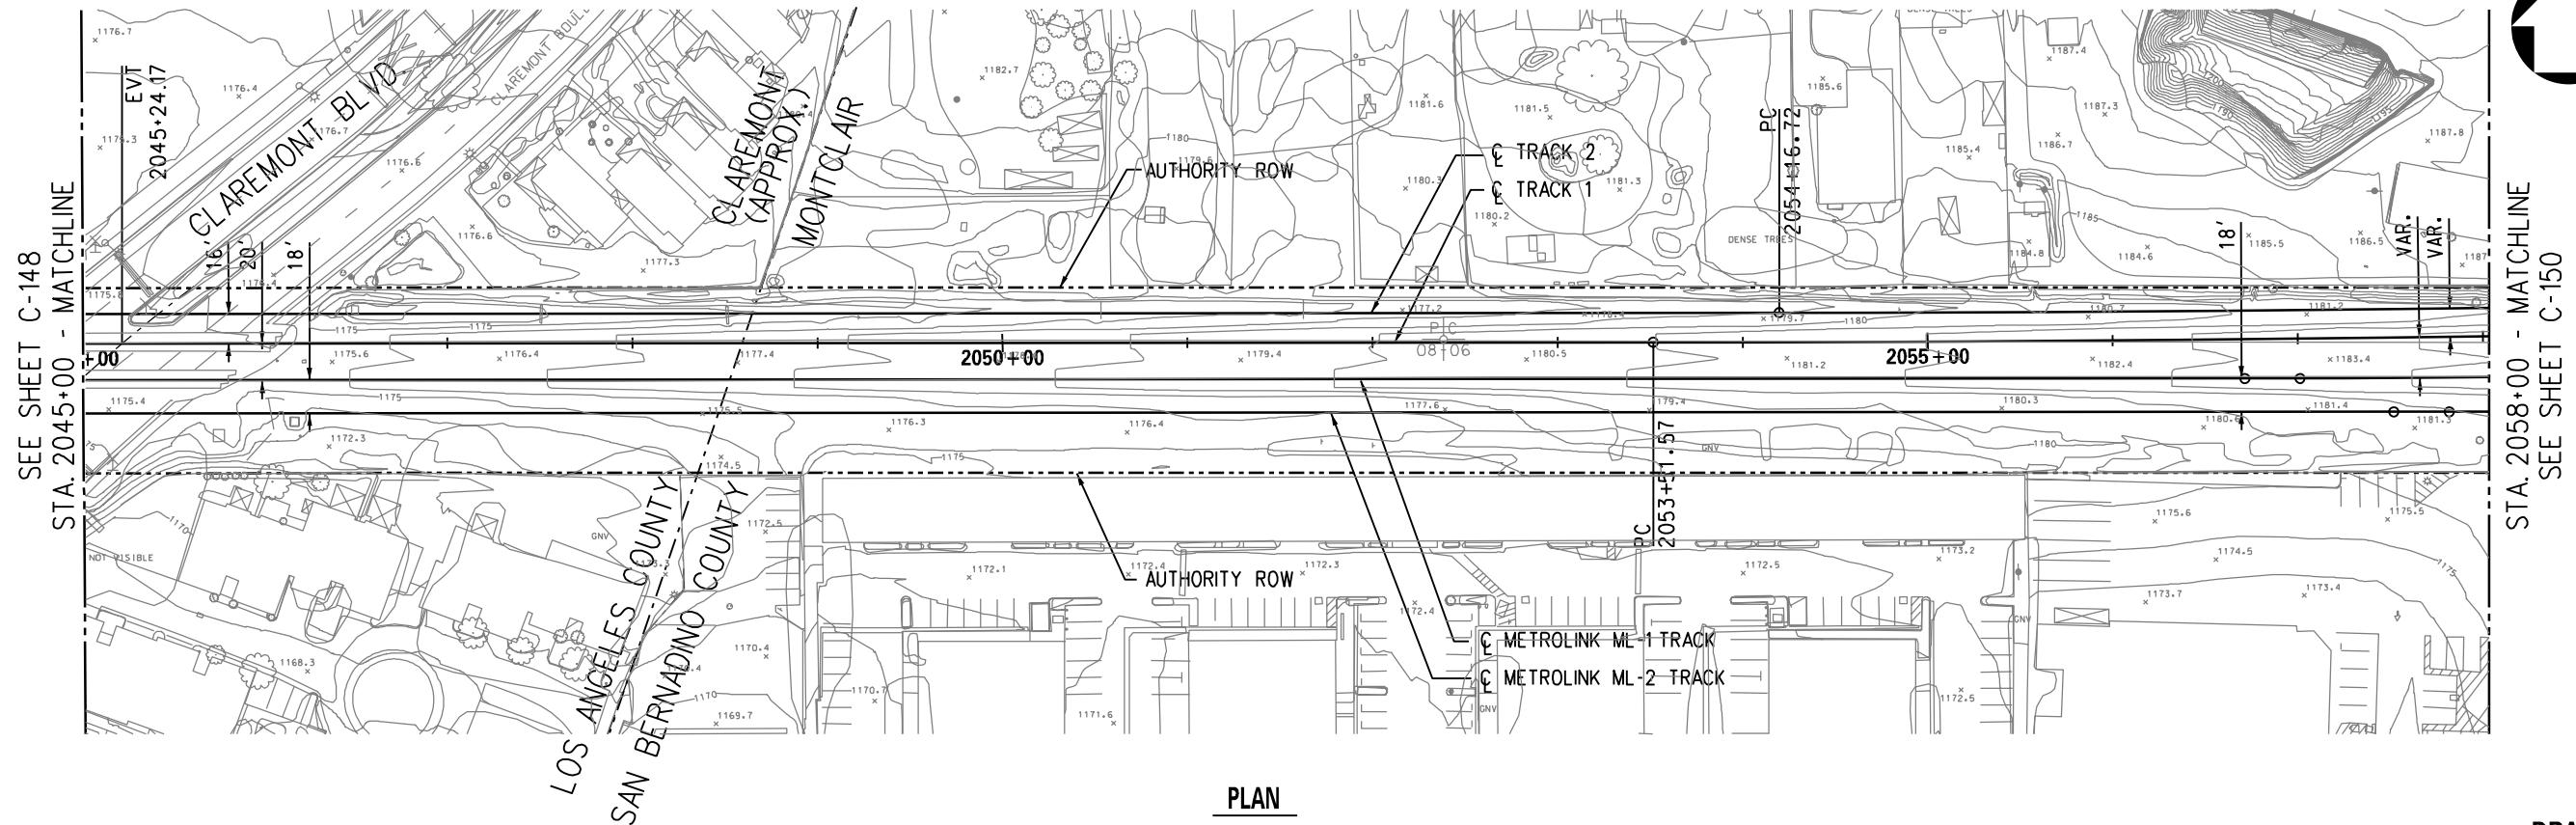

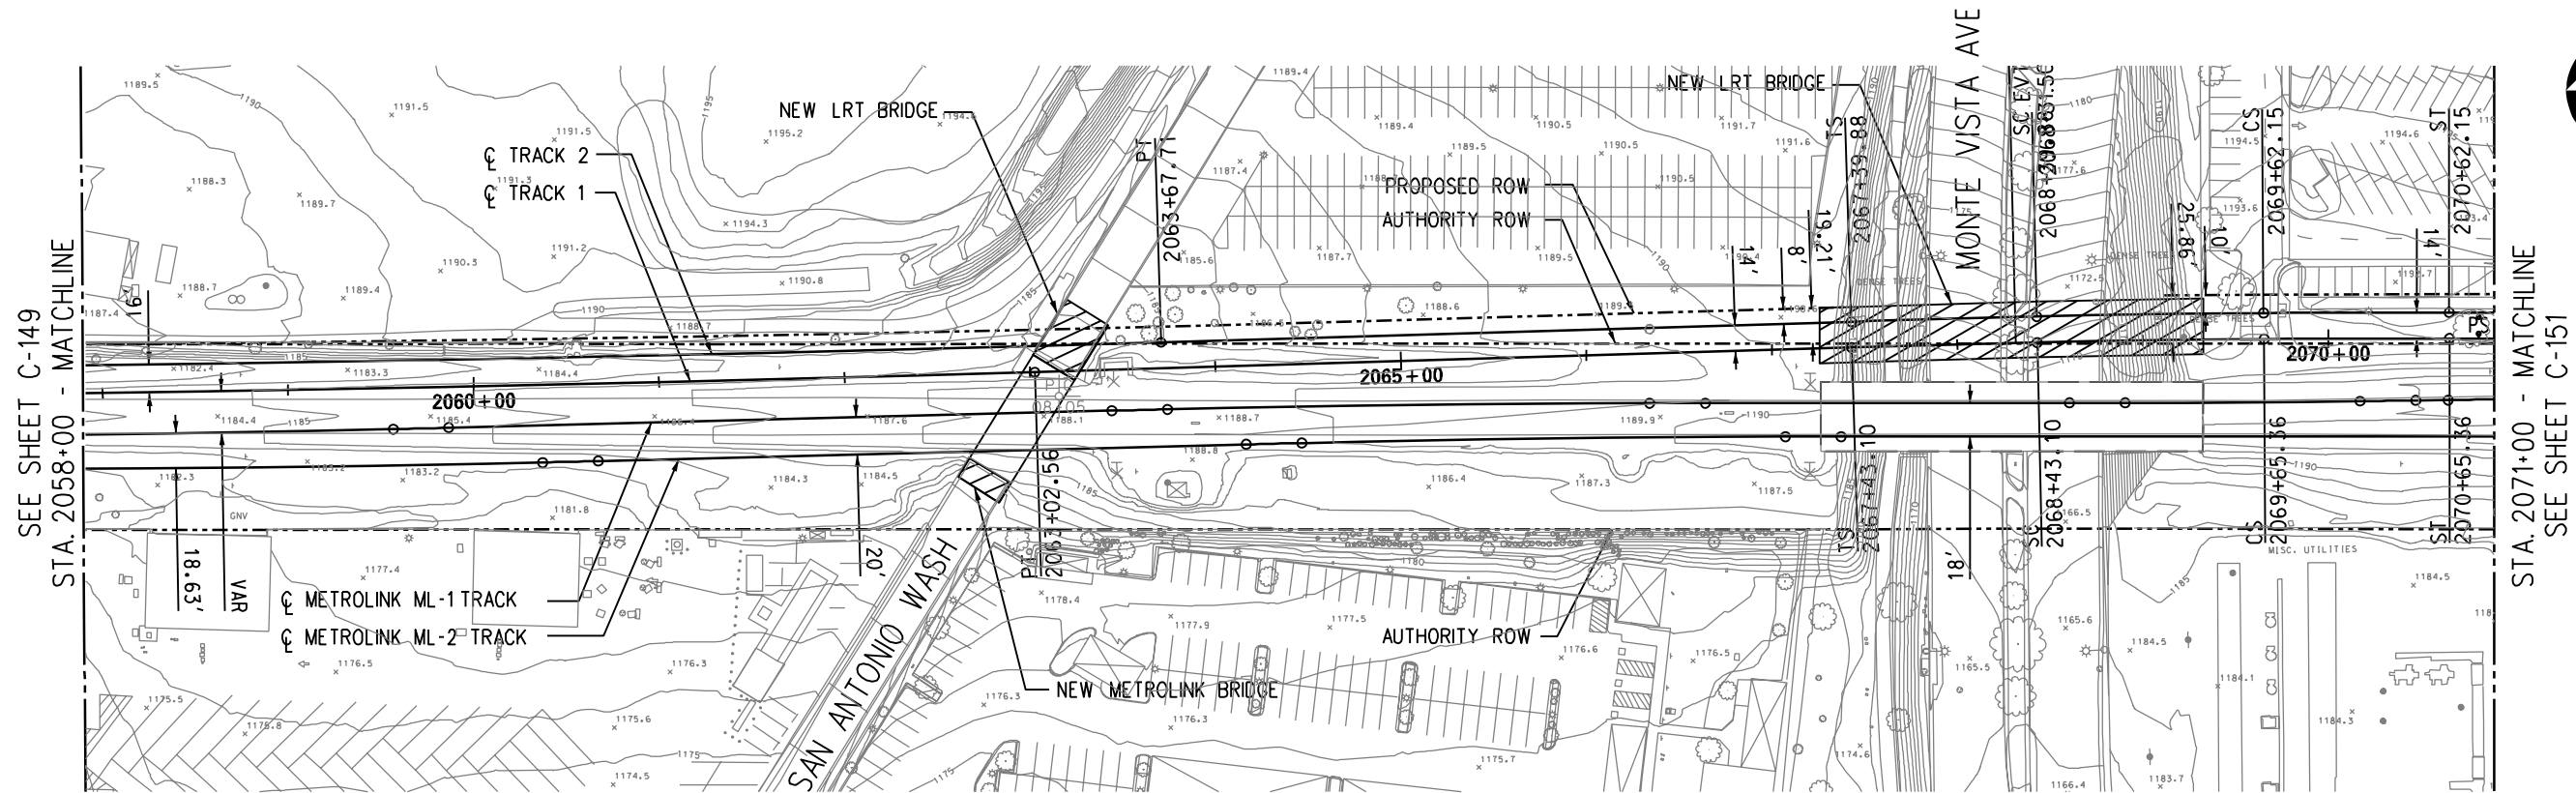

PLAN

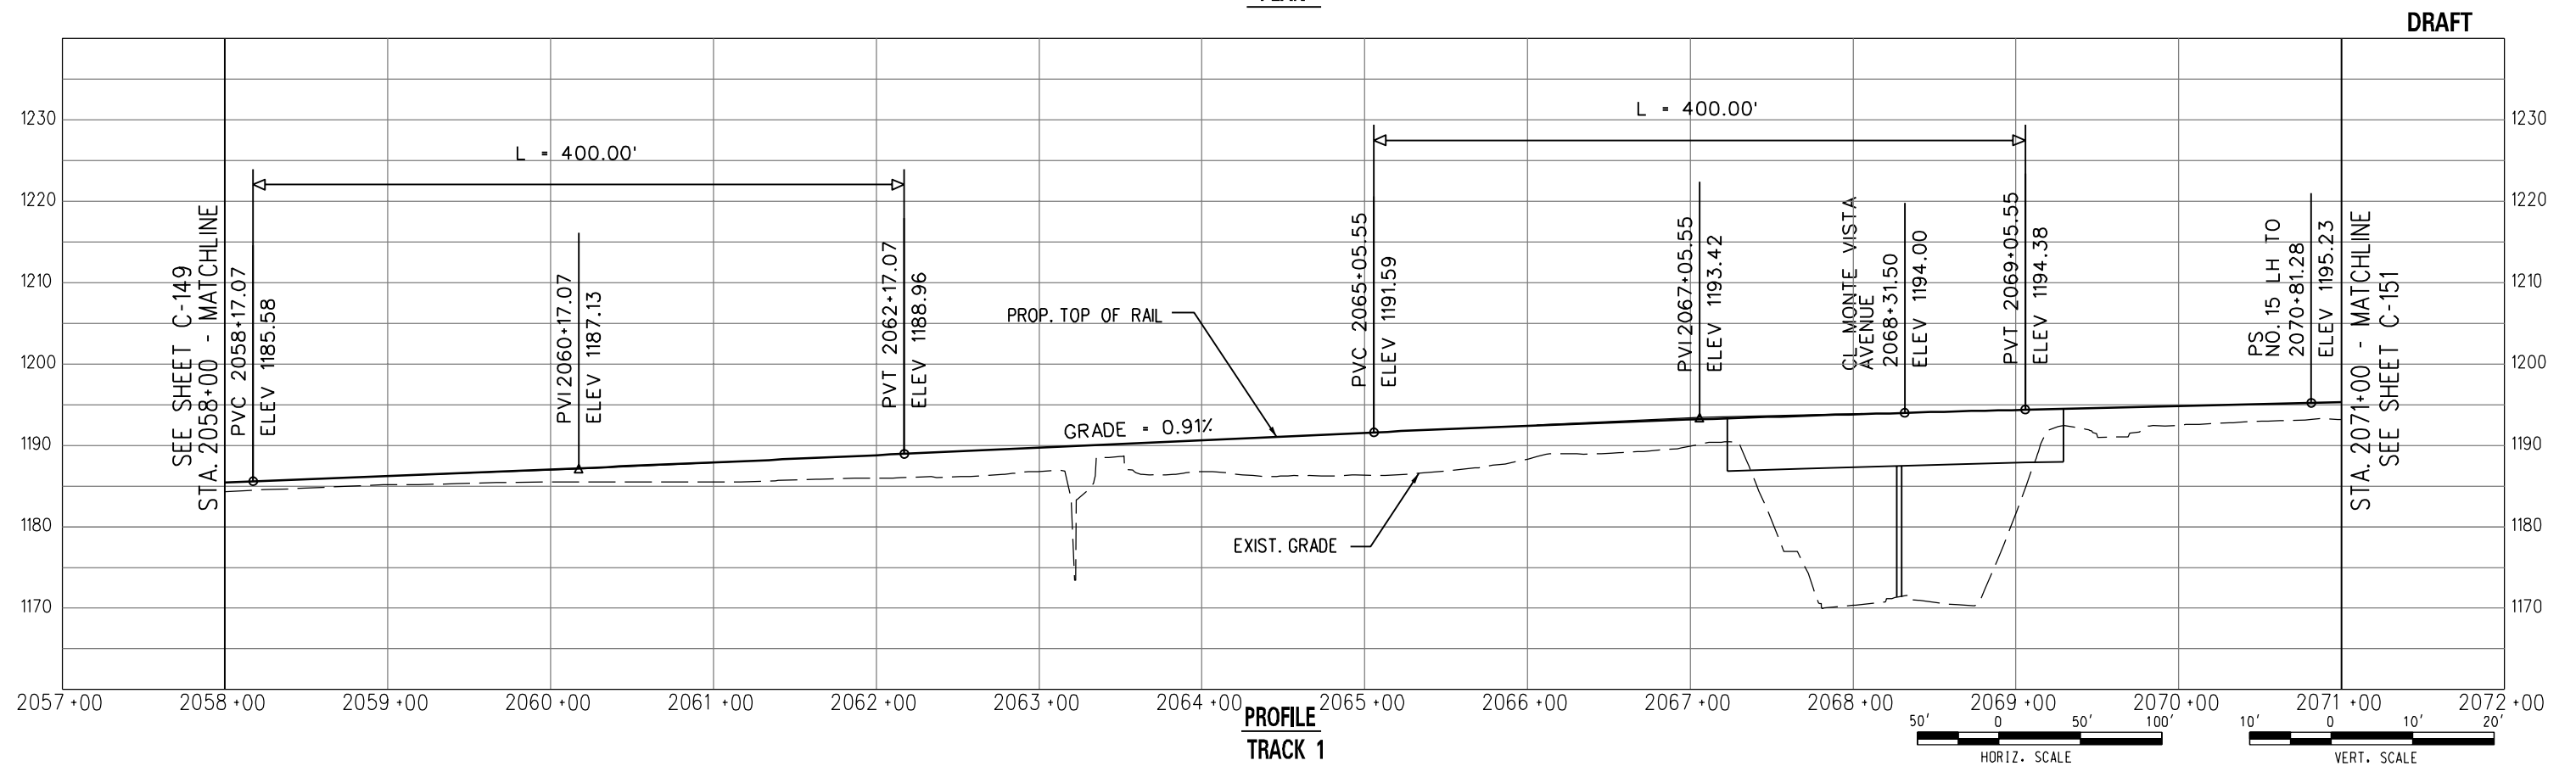

PROFILE
TRACK 1



PARSONS BRINCKERHOFF INC.
444 SOUTH FLOWER STREET, SUITE 3700
LOS ANGELES, CA 90071



METRO GOLD LINE FOOTHILL EXTENSION CONSTRUCTION AUTHORITY
GOLD LINE FOOTHILL EXTENSION 2B - AZUSA (CITRUS) TO MONTCLAIR

OCTOBER 2011

GOLD LINE FOOTHILL EXTENSION
PRELIMINARY ENGINEERING

LRT - TRACK 1
PLAN AND PROFILE
STA. 2058+00 TO STA. 2071+00

27978A

FRAMING NO
C-150

DATE