


PLAN

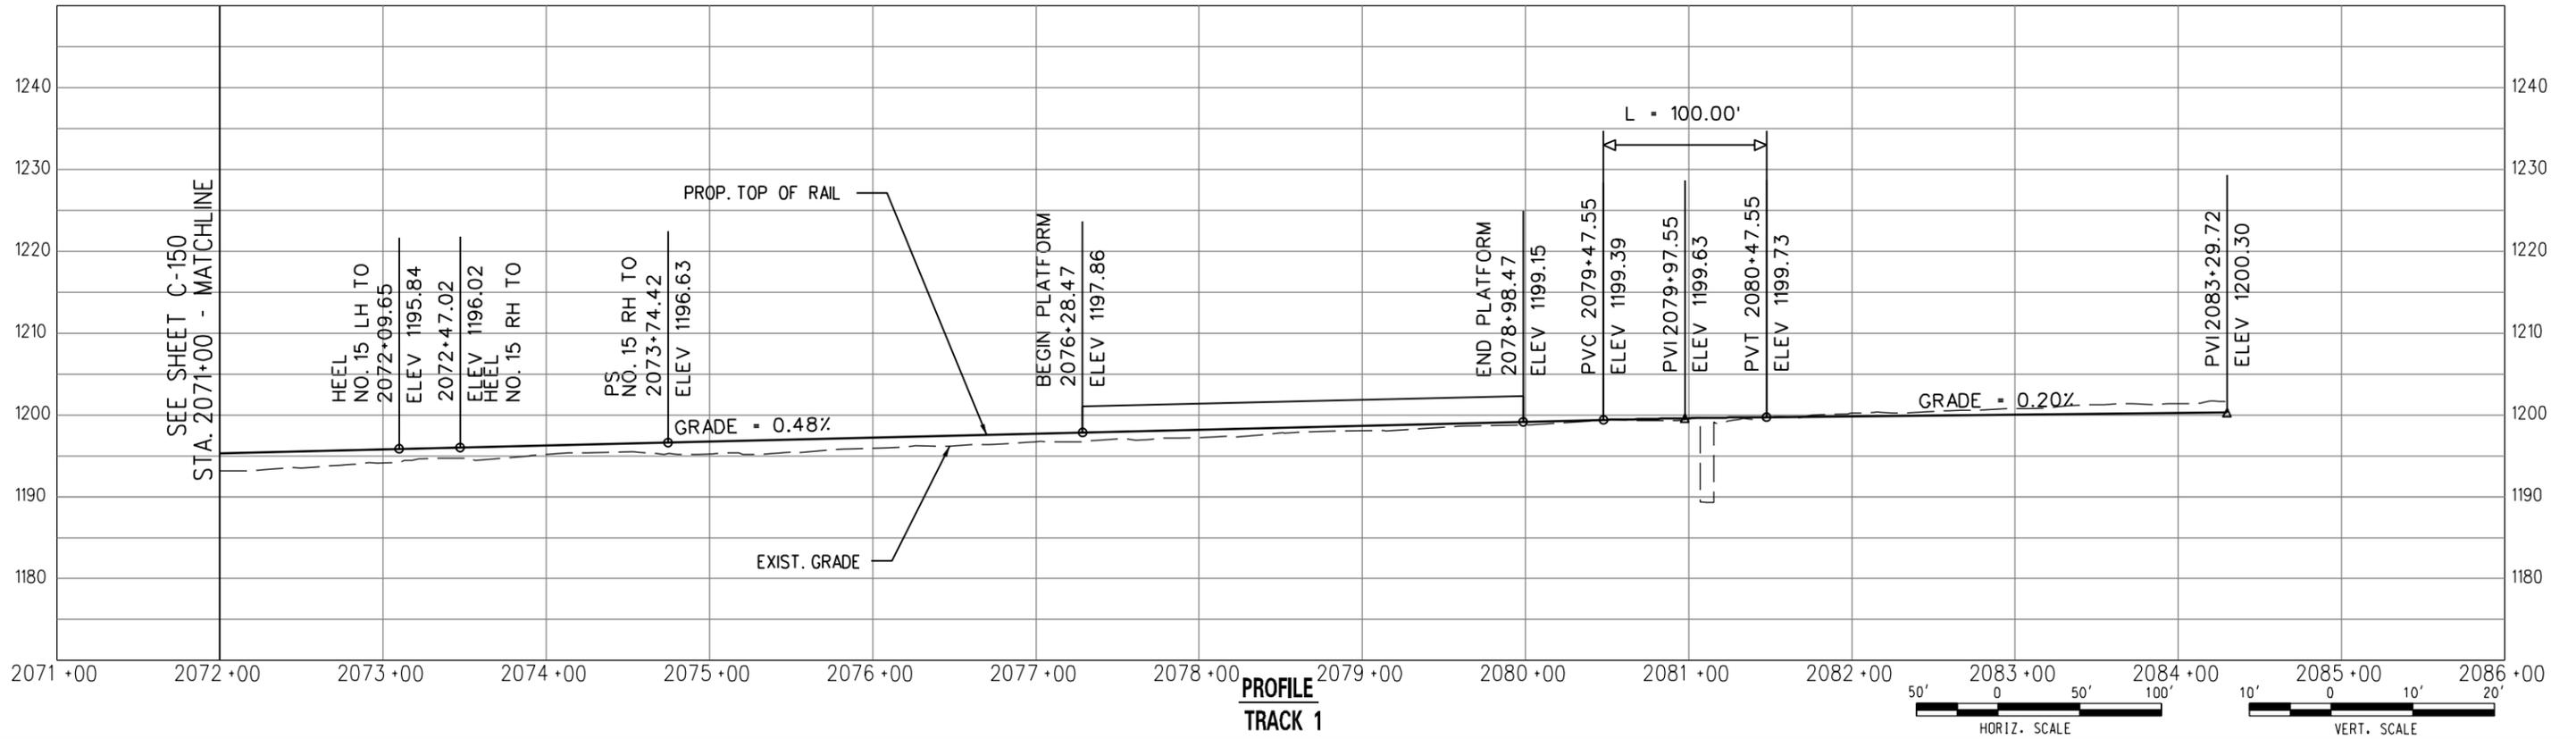

PROFILE

TRACK 1

DRAFT

