



**Metro**

## APPENDIX A


# Optional LRT Alignment Plan Set





- SUBWAY
- AERIAL
- AT-GRADE

Note: Alignment is based on a cut and cover construction approach in this segment. Use of a bored tunneling approach will require curvature with radius of 800 feet or larger.

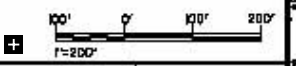

REV	DATE	BY	APP	DESCRIPTION	SHEET NUMBER	TOTAL SHEETS

**LOS ANGELES COUNTY METROPOLITAN TRANSPORTATION AUTHORITY**

**CRENSHAW-PRAIRIE  
TRANSIT CORRIDOR**

SHEET NO.	A1-001
SCALE	HORIZ: 1" = 200'
DATE	





Note: Alignment may also proceed west along San Vicente Boulevard in lieu of turning onto La Brea Avenue.

- SUBWAY
- AERIAL
- AT-GRADE



REV	DATE	BY	APP	DESCRIPTION	SCALE	REVISION

DESIGNED BY	
CHECKED BY	
IN CHARGE	
CITY	


**LOS ANGELES COUNTY METROPOLITAN TRANSPORTATION AUTHORITY**  
 Metro

**PB**

CRENSHAW-PRAIRIE  
TRANSIT CORRIDOR

PROJECT NO.	A1-012
DATE	
HORIZ: 1" = 200'	
SHEET NO.	



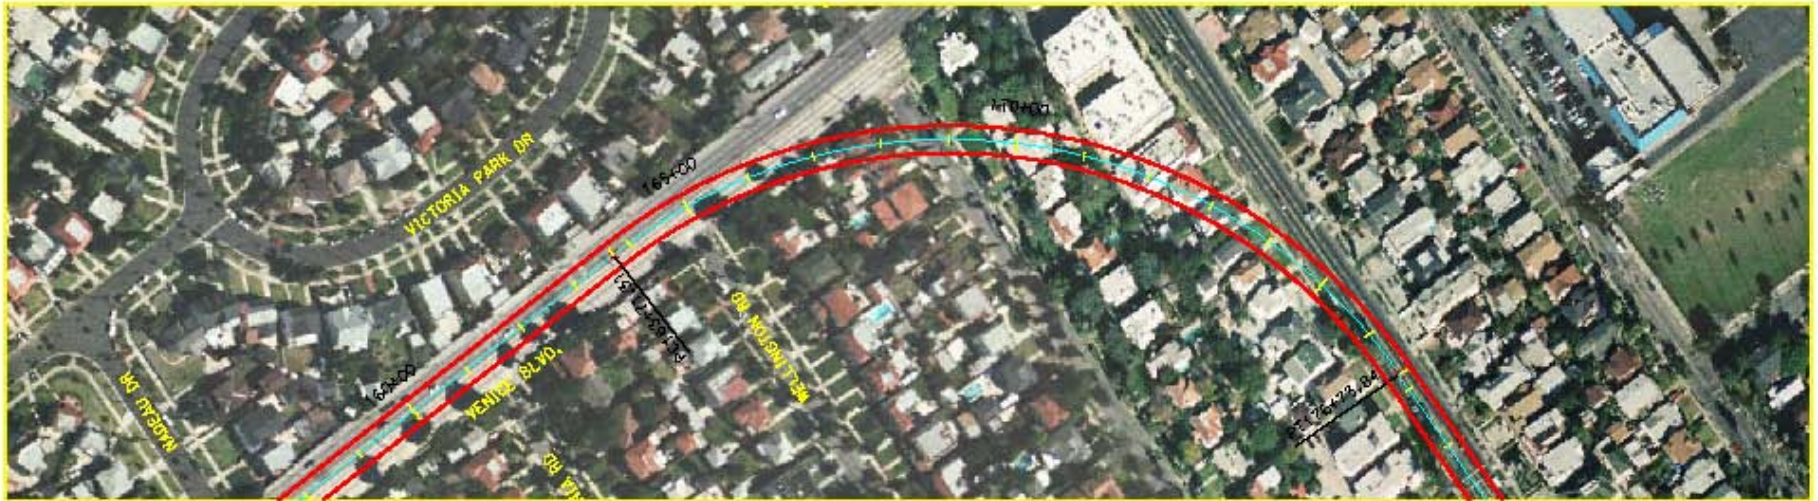

**PLAN**



**PLAN**

Note: Track alignment and curvature to be defined in the future to minimize easement requirements.

- SUBWAY
- AERIAL
- AT-GRADE




<b>LOS ANGELES COUNTY METROPOLITAN TRANSPORTATION AUTHORITY</b>										<b>CRENSHAW-PRAIRIE TRANSIT CORRIDOR</b>		DRAWING NO. A1-003	
										HORIZ: 1" = 200'		SHEET NO.	
REV	DATE	BY	APP	SIC NO	CONTRACT	SIC. NUMBER	DESCRIPTION	DESIGNED BY	CHECKED BY	IN CHARGE	DATE		







- SUBWAY
- AERIAL
- AT-GRADE

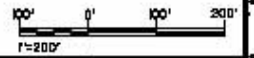

REV	DATE	BY	APP	DESCRIPTION

DESIGNED BY	
CHECKED BY	
DATE	

**LOS ANGELES COUNTY METROPOLITAN TRANSPORTATION AUTHORITY**  
 Metro

**PB**  
 CONSULTING ENGINEERS

**CRENSHAW-PRAIRIE  
TRANSIT CORRIDOR**

PROJECT NO.	A1-004
SCALE	HORIZ: 1" = 200'
DATE	





- SUBWAY
- AERIAL
- AT-GRADE



REV	DATE	BY	APP	DESCRIPTION	SCALE	REVISION

DESIGNED BY	
CHECKED BY	
IN CHARGE	
DATE	


**M** Metro  
LOS ANGELES COUNTY METROPOLITAN TRANSPORTATION AUTHORITY

**PB**

CRENSHAW-PRAIRIE  
TRANSIT CORRIDOR

PROJECT NO.	A1-005
SCALE	HORIZ: 1" = 200'
DATE	



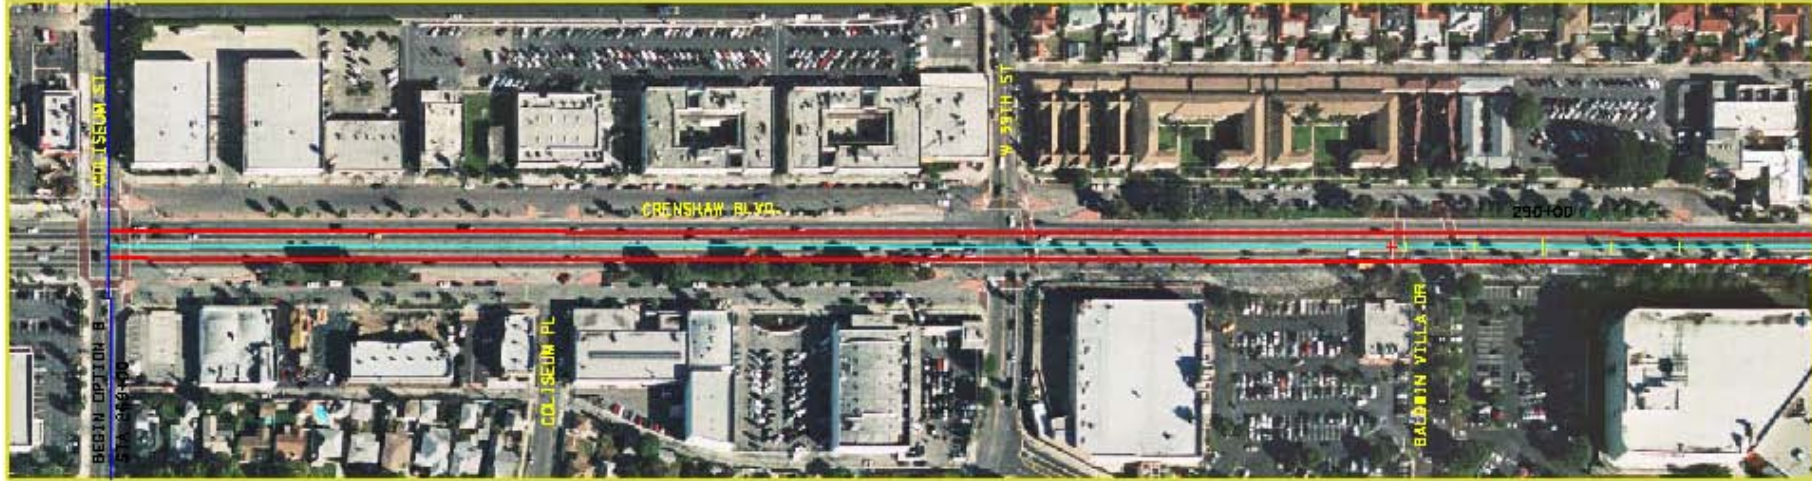

- SUBWAY
- AERIAL
- AT-GRADE

0 100' 200'  
1"=200'

DESIGNED BY	
CHECKED BY	
IN CHARGE	
DATE	

**M** Metro  
**LOW ANGELES COUNTY METROPOLITAN TRANSPORTATION AUTHORITY**  
**PB**

**CRENSHAW-PRAIRIE  
 TRANSIT CORRIDOR**

PROJECT NO.	E-001
SHEET	
HORIZ:	1" = 200'






**APPENDIX B**



**Optional LRT Alignment Profile**





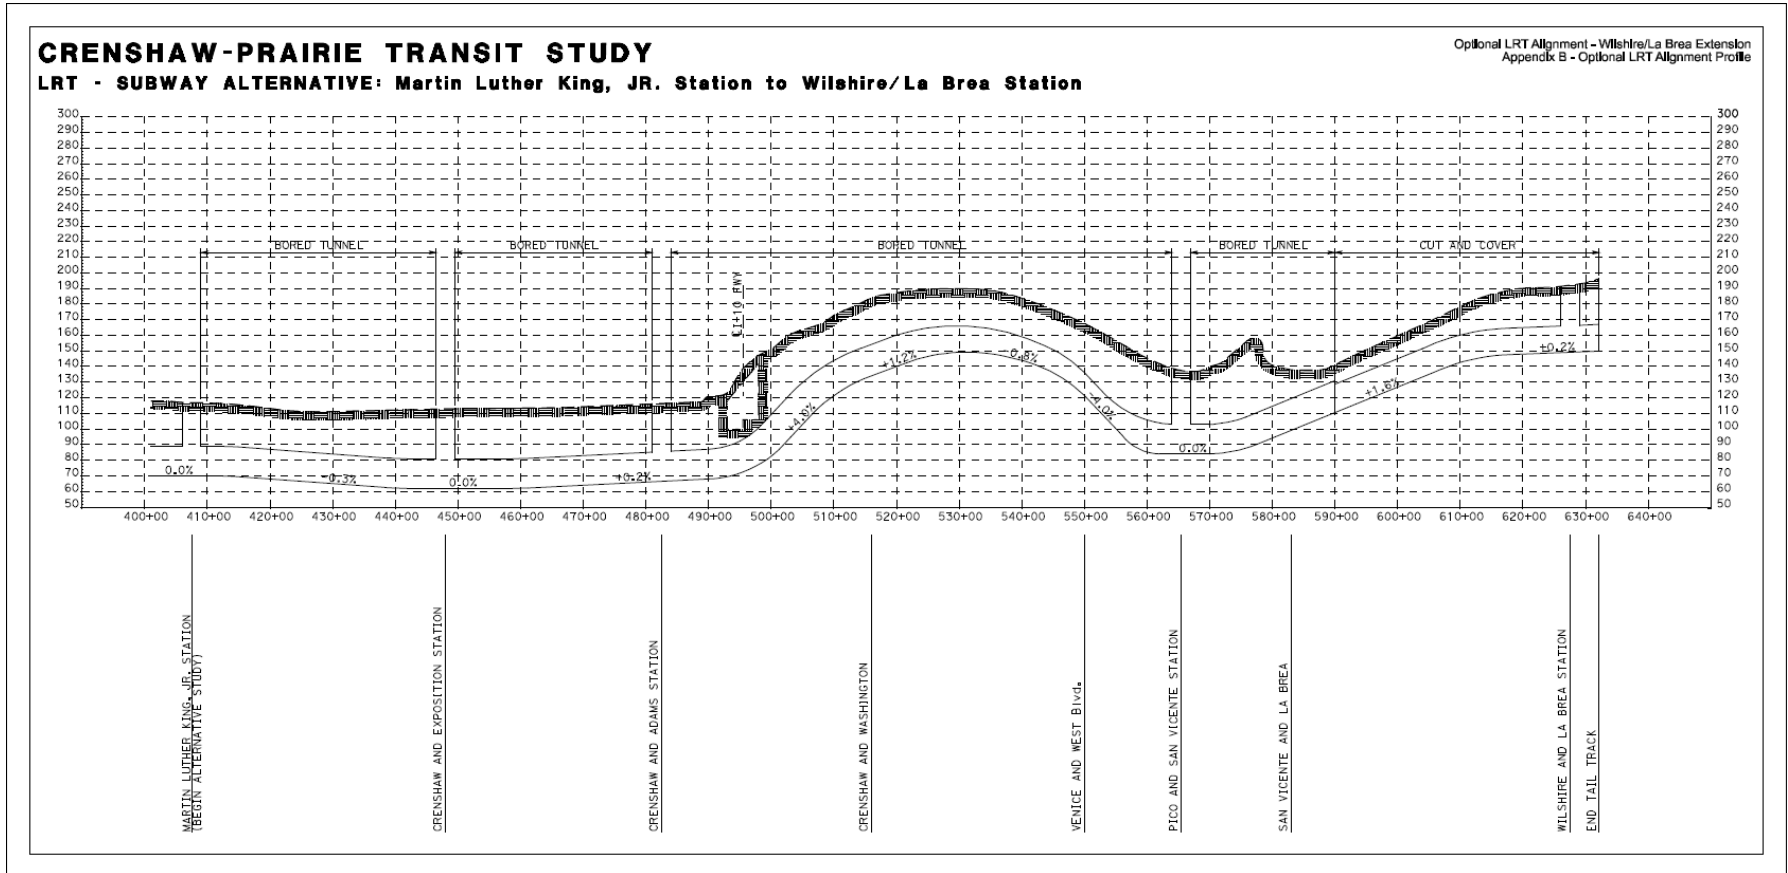

CRENSHAW TRANSIT CORRIDOR PROJECT

**THIS PAGE INTENTIONALLY LEFT BLANK**