

NOTES:

[X] INDICATES ITEM NUMBER ON RIGHTS-OF-WAY INFORMATION SHEET, DRWG C-250.

LEGEND

- BRT IN EXCLUSIVE BUSWAY
- BRT STATION AREA

THE PREPARATION OF THIS DRAWING HAS BEEN FINANCED IN PART THROUGH A GRANT FROM THE U.S. DEPARTMENT OF TRANSPORTATION, FEDERAL TRANSIT ADMINISTRATION, FEDERAL TRANSIT ADMINISTRATION (FTA), UNDER THE FEDERAL TRANSIT ACT OF 1964, AS AMENDED, AND IN PART BY THE TAXES OF THE CITIZENS OF LOS ANGELES COUNTY AND OF THE STATE OF CALIFORNIA.

REV	DATE	BY	APP	REG NO	EXPIRES	SEAL HOLDER	DESCRIPTION

DESIGNED BY	
DRAWN BY	
CHECKED BY	
IN CHARGE	
DATE	

**M Metro** LOS ANGELES COUNTY METROPOLITAN TRANSPORTATION AUTHORITY  
Crenshaw Transit Corridor Project


**PB** Parsons Brinckerhoff  
In Association with Jenkins Gales Martinez, Inc.

PROJECT MANAGER


BUS RAPID TRANSIT

PLAN  
STA 261+00 TO STA 274+00

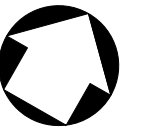

CONTRACT NO	PS-4330-1968
DRAWING NO	C-120
SCALE	1"=100'
SHEET NO	

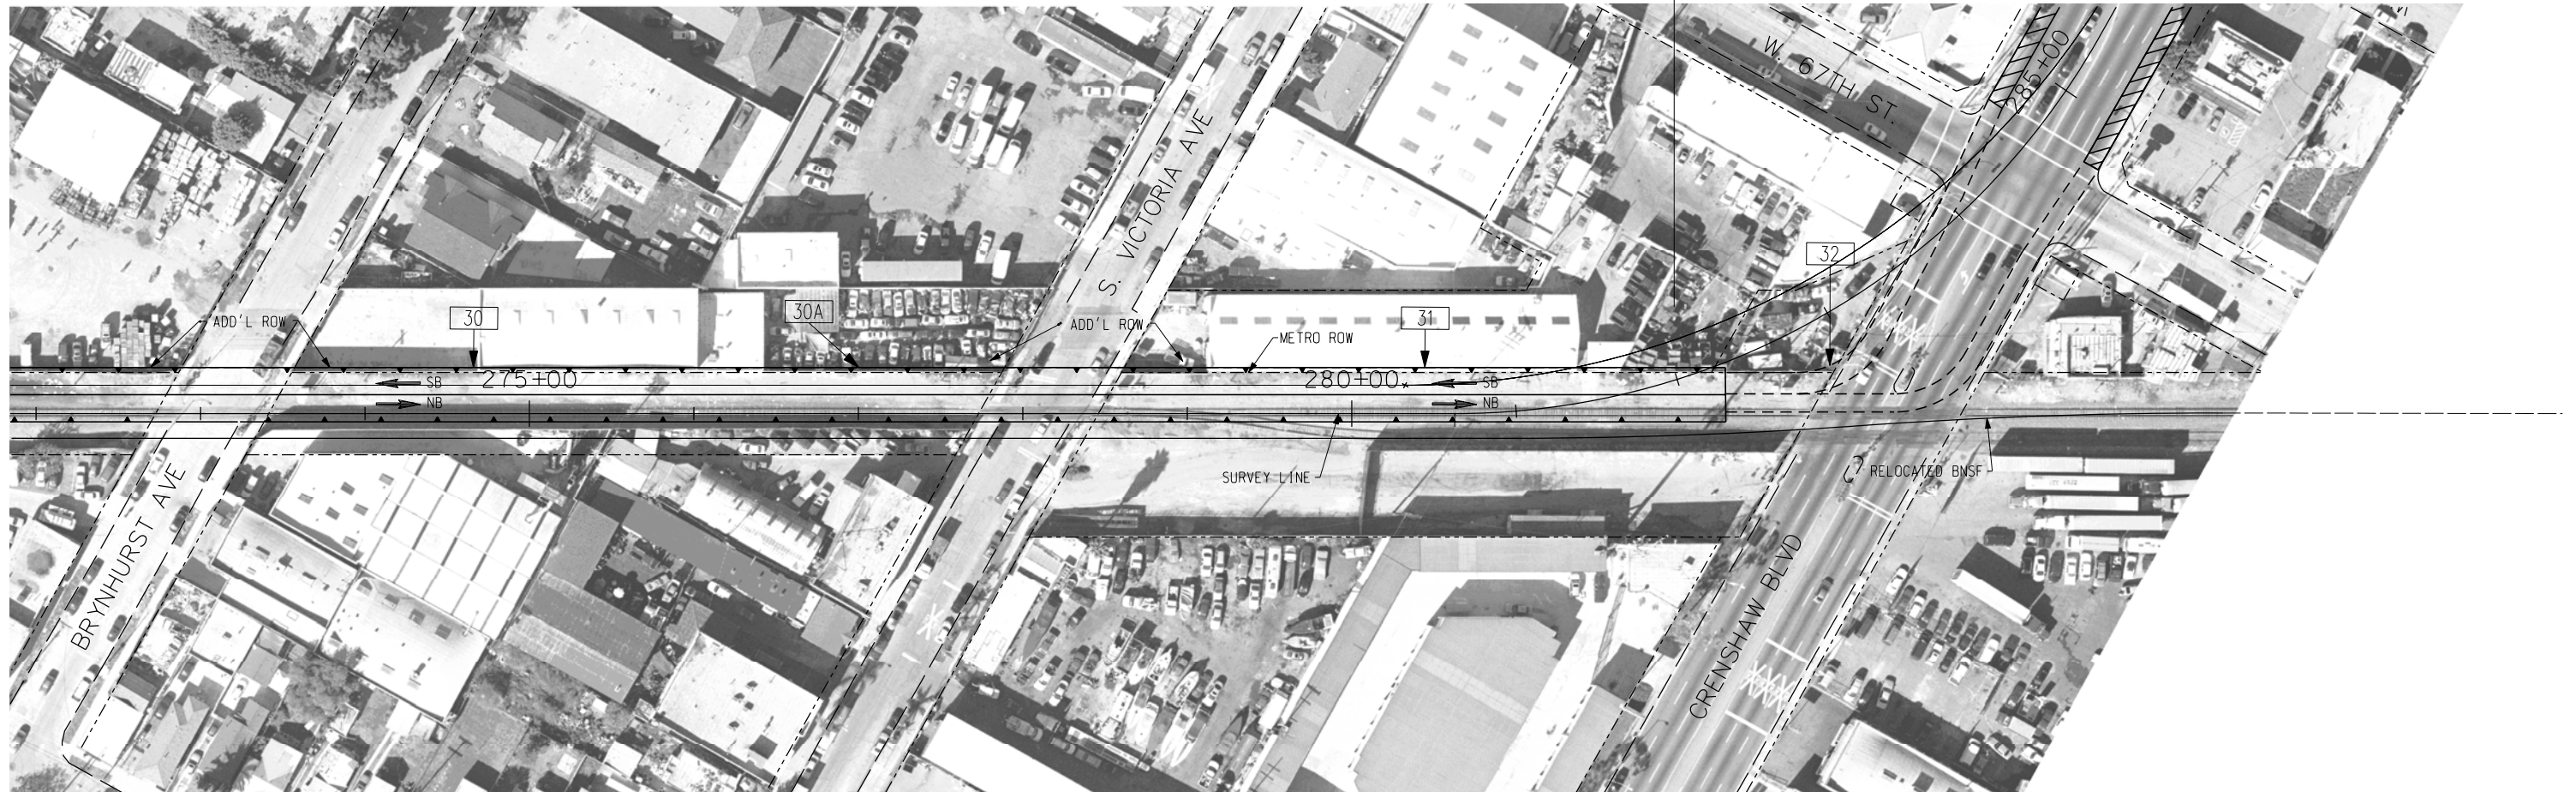


BRT BUSWAY



LEGEND

-  BRT SEMI-EXCLUSIVE LANES, SHARED WITH RIGHT TURN MOVEMENT NORTH OF STA 283+00
-  BRT IN EXCLUSIVE BUSWAY SOUTH OF STA 283+00

NOTES:

 -  INDICATES ITEM NUMBER ON RIGHTS-OF-WAY INFORMATION SHEET, DRWG C-250.

THE PREPARATION OF THIS DRAWING HAS BEEN FINANCED IN PART THROUGH A GRANT FROM THE U.S. DEPARTMENT OF TRANSPORTATION, FEDERAL TRANSIT ADMINISTRATION (FTA), UNDER THE FEDERAL TRANSIT ACT OF 1964, AS AMENDED, AND IN PART BY THE TAXES OF THE CITIZENS OF LOS ANGELES COUNTY AND OF THE STATE OF CALIFORNIA.

REV	DATE	BY	APP	REG NO	EXPIRES	SEAL HOLDER	DESCRIPTION

DESIGNED BY	
DRAWN BY	
CHECKED BY	
IN CHARGE	
DATE	




**LOS ANGELES COUNTY METROPOLITAN TRANSPORTATION AUTHORITY**  
Crenshaw Transit Corridor Project

**Parsons Brinckerhoff**  
In Association with  
Jenkins Gales Martinez, Inc.


PROJECT MANAGER

**BUS RAPID TRANSIT**  
PLAN  
STA 274+00 TO STA 284+00

CONTRACT NO PS-4330-1968	
DRAWING NO C-121	REV 0
SCALE 1"=100'	
SHEET NO	

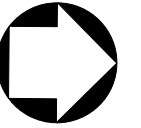

SEMI-EXCLUSIVE LANE WITH  
RIGHT TURNS ALLOWED

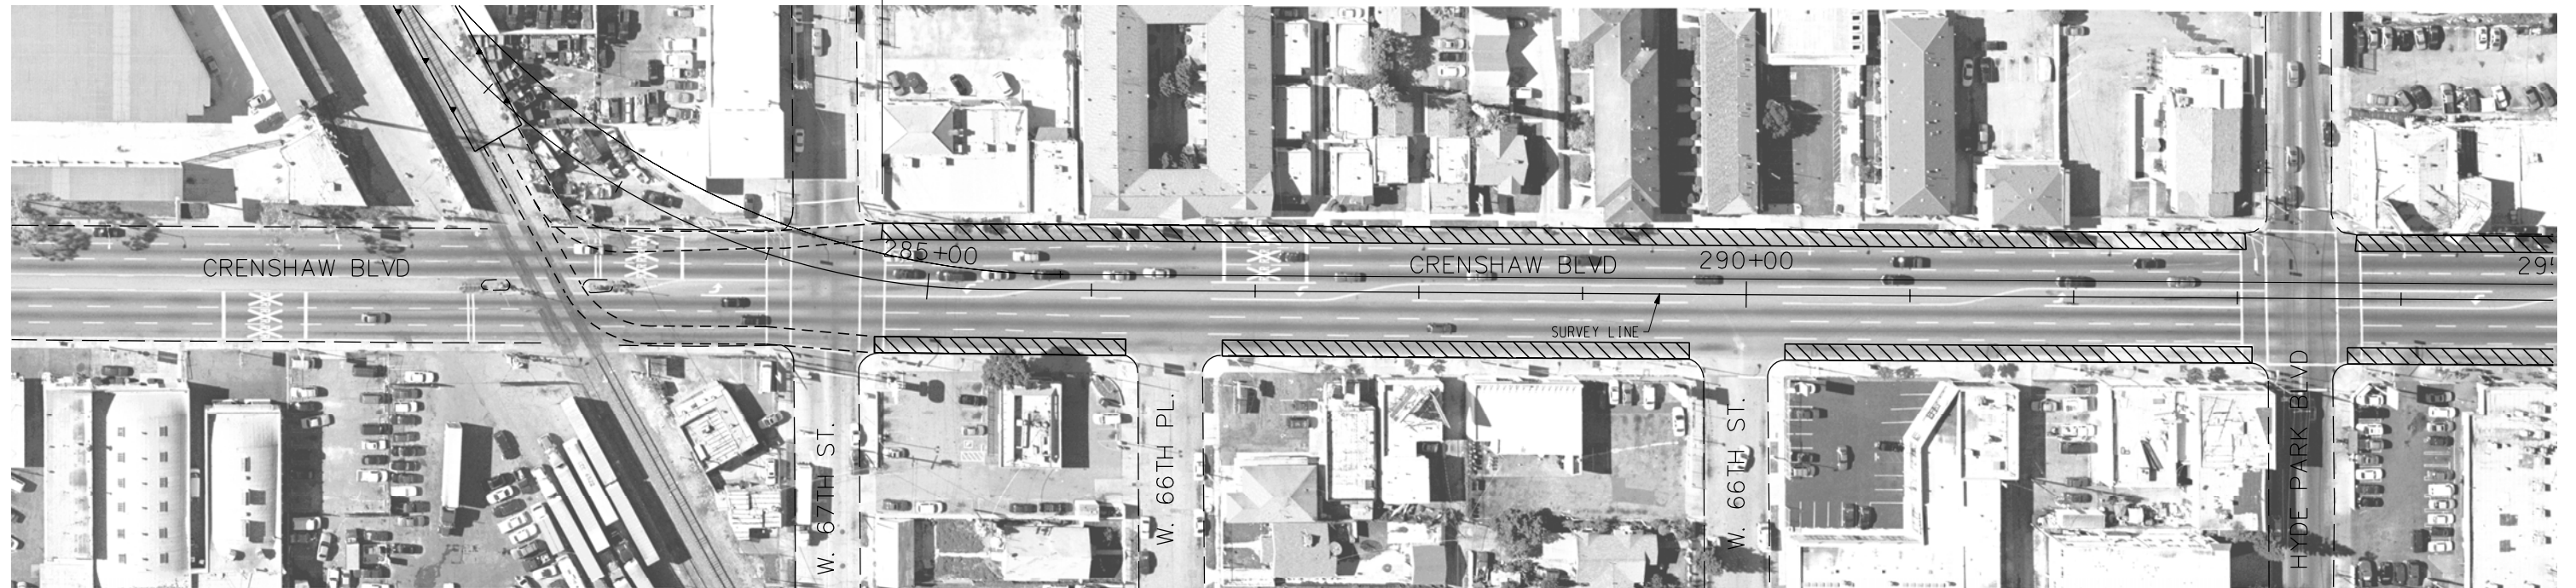

LEGEND

 BRT SEMI-EXCLUSIVE LANES,  
SHARED WITH RIGHT TURN  
MOVEMENT

THE PREPARATION OF THIS  
DRAWING HAS BEEN FINANCED IN  
PART THROUGH A GRANT FROM  
THE U.S. DEPARTMENT OF  
TRANSPORTATION, FEDERAL TRANSIT  
ADMINISTRATION (FTA), UNDER THE  
FEDERAL TRANSIT ACT OF 1964, AS  
AMENDED, AND IN PART BY THE  
TAXES OF THE CITIZENS OF  
LOS ANGELES COUNTY AND OF  
THE STATE OF CALIFORNIA.

REV	DATE	BY	APP	REG NO	EXPIRES	SEAL HOLDER	DESCRIPTION

DESIGNED BY	
DRAWN BY	
CHECKED BY	
IN CHARGE	
DATE	





**LOS ANGELES COUNTY METROPOLITAN TRANSPORTATION AUTHORITY**  
Crenshaw Transit Corridor Project

**Parsons Brinckerhoff**  
In Association with  
Jenkins Gales Martinez, Inc.


PROJECT MANAGER

**BUS RAPID TRANSIT**  
PLAN  
STA 284+00 TO STA 294+00

CONTRACT NO PS-4330-1968	
DRAWING NO C-122	REV 0
SCALE 1"=100'	
SHEET NO	

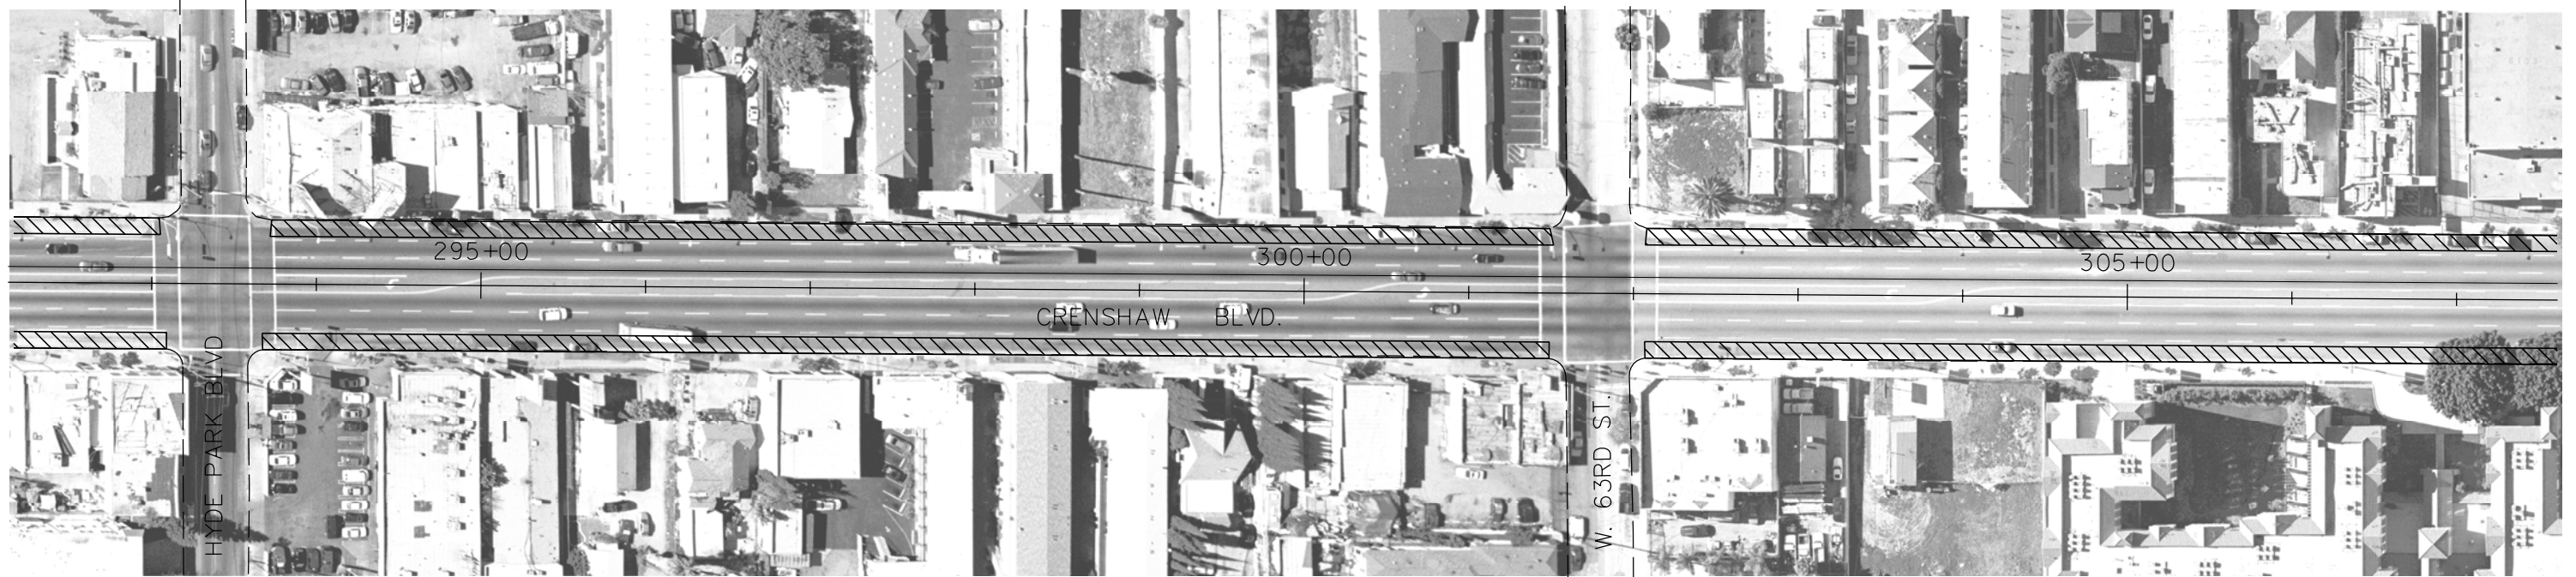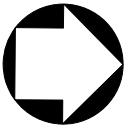

LEGEND

 BRT SEMI-EXCLUSIVE LANES, SHARED WITH RIGHT TURN MOVEMENT

THE PREPARATION OF THIS DRAWING HAS BEEN FINANCED IN PART THROUGH A GRANT FROM THE U.S. DEPARTMENT OF TRANSPORTATION, FEDERAL TRANSIT ADMINISTRATION (FTA), UNDER THE FEDERAL TRANSIT ACT OF 1964, AS AMENDED, AND IN PART BY THE TAXES OF THE CITIZENS OF LOS ANGELES COUNTY AND OF THE STATE OF CALIFORNIA.

REV	DATE	BY	APP	REG NO	EXPIRES	SEAL HOLDER	DESCRIPTION

DESIGNED BY	
DRAWN BY	
CHECKED BY	
IN CHARGE	
DATE	

**M Metro** **LOS ANGELES COUNTY METROPOLITAN TRANSPORTATION AUTHORITY**  
**Crenshaw Transit Corridor Project**



**PB 100 YEARS** **Parsons Brinckerhoff**  
 In Association with **Jenkins Gales Martinez, Inc.**

PROJECT MANAGER

**BUS RAPID TRANSIT**

PLAN  
 STA 294+00 TO STA 306+00

CONTRACT NO	PS-4330-1968
DRAWING NO	C-123
SCALE	1"=100'
SHEET NO	

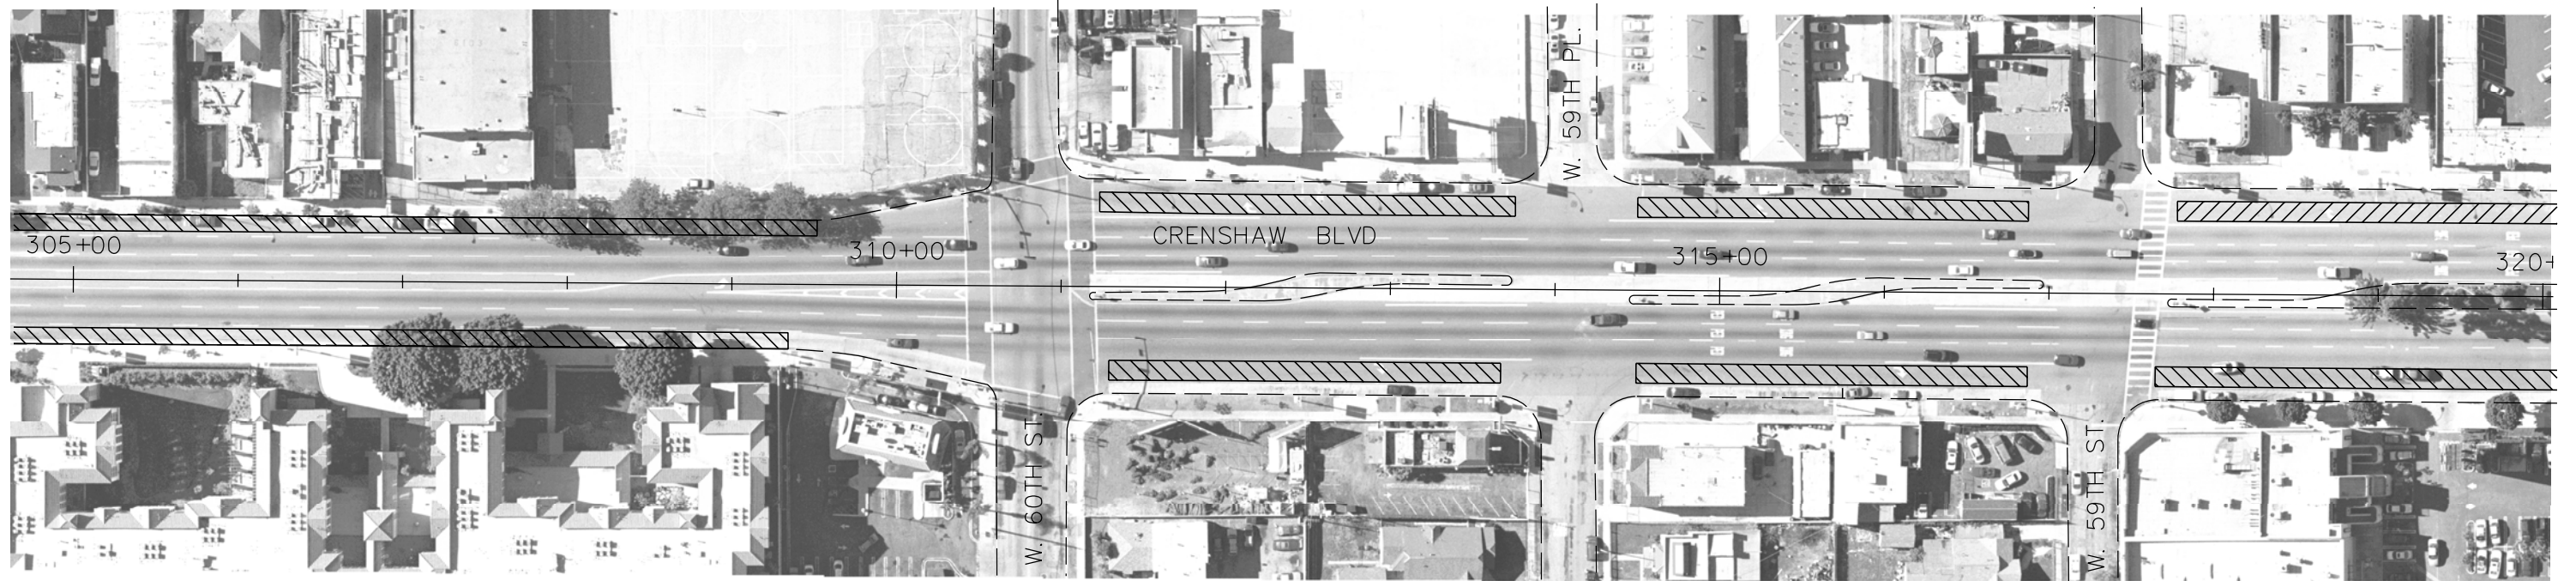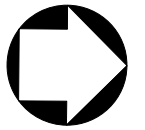

NOTE: Consideration To Be Given To  
The Evaluation of a Landscaped Transit  
Parkway Between 60th Street and 46th Street.

LEGEND

BRT SEMI-EXCLUSIVE LANES,  
SHARED WITH RIGHT TURN  
MOVEMENT

THE PREPARATION OF THIS  
DRAWING HAS BEEN FINANCED IN  
PART THROUGH A GRANT FROM  
THE U.S. DEPARTMENT OF  
TRANSPORTATION, FEDERAL TRANSIT  
ADMINISTRATION (FTA), UNDER THE  
FEDERAL TRANSIT ACT OF 1964, AS  
AMENDED, AND IN PART BY THE  
TAXES OF THE CITIZENS OF  
LOS ANGELES COUNTY AND OF  
THE STATE OF CALIFORNIA.

REV	DATE	BY	APP	REG NO	EXPIRES	SEAL HOLDER	DESCRIPTION

DESIGNED BY	
DRAWN BY	
CHECKED BY	
IN CHARGE	
DATE	



**LOS ANGELES COUNTY METROPOLITAN TRANSPORTATION AUTHORITY**  
Crenshaw Transit Corridor Project

**Parsons Brinckerhoff**

In Association with  
Jenkins Gales Martinez, Inc.

PROJECT MANAGER

**BUS RAPID TRANSIT**  
  
PLAN  
STA 306+00 TO STA 318+00

CONTRACT NO PS-4330-1968	
DRAWING NO C-124	REV 0
SCALE 1"=100'	
SHEET NO	