

NOTE: Consideration To Be Given To The Evaluation of a Landscaped Transit Parkway Between 60th Street and 46th Street.

LEGEND

- BRT SEMI-EXCLUSIVE LANES, SHARED WITH RIGHT TURN MOVEMENT
- BRT STATION AREA

THE PREPARATION OF THIS DRAWING HAS BEEN FINANCED IN PART THROUGH A GRANT FROM THE U.S. DEPARTMENT OF TRANSPORTATION, FEDERAL TRANSIT ADMINISTRATION (FTA), UNDER THE FEDERAL TRANSIT ACT OF 1964, AS AMENDED, AND IN PART BY THE TAXES OF THE CITIZENS OF LOS ANGELES COUNTY AND OF THE STATE OF CALIFORNIA.

REV	DATE	BY	APP	REG NO	EXPIRES	SEAL HOLDER	DESCRIPTION

DESIGNED BY	
DRAWN BY	
CHECKED BY	
IN CHARGE	
DATE	

**LOS ANGELES COUNTY METROPOLITAN TRANSPORTATION AUTHORITY**

Crenshaw Transit Corridor Project

**Parsons Brinckerhoff**

In Association with  
Jenkins Gales Martinez, Inc.



PROJECT MANAGER

**BUS RAPID TRANSIT**

PLAN

STA 318+00 TO STA 331+00

CONTRACT NO PS-4330-1968	
DRAWING NO C-125	REV 0
SCALE 1"=100'	
SHEET NO	

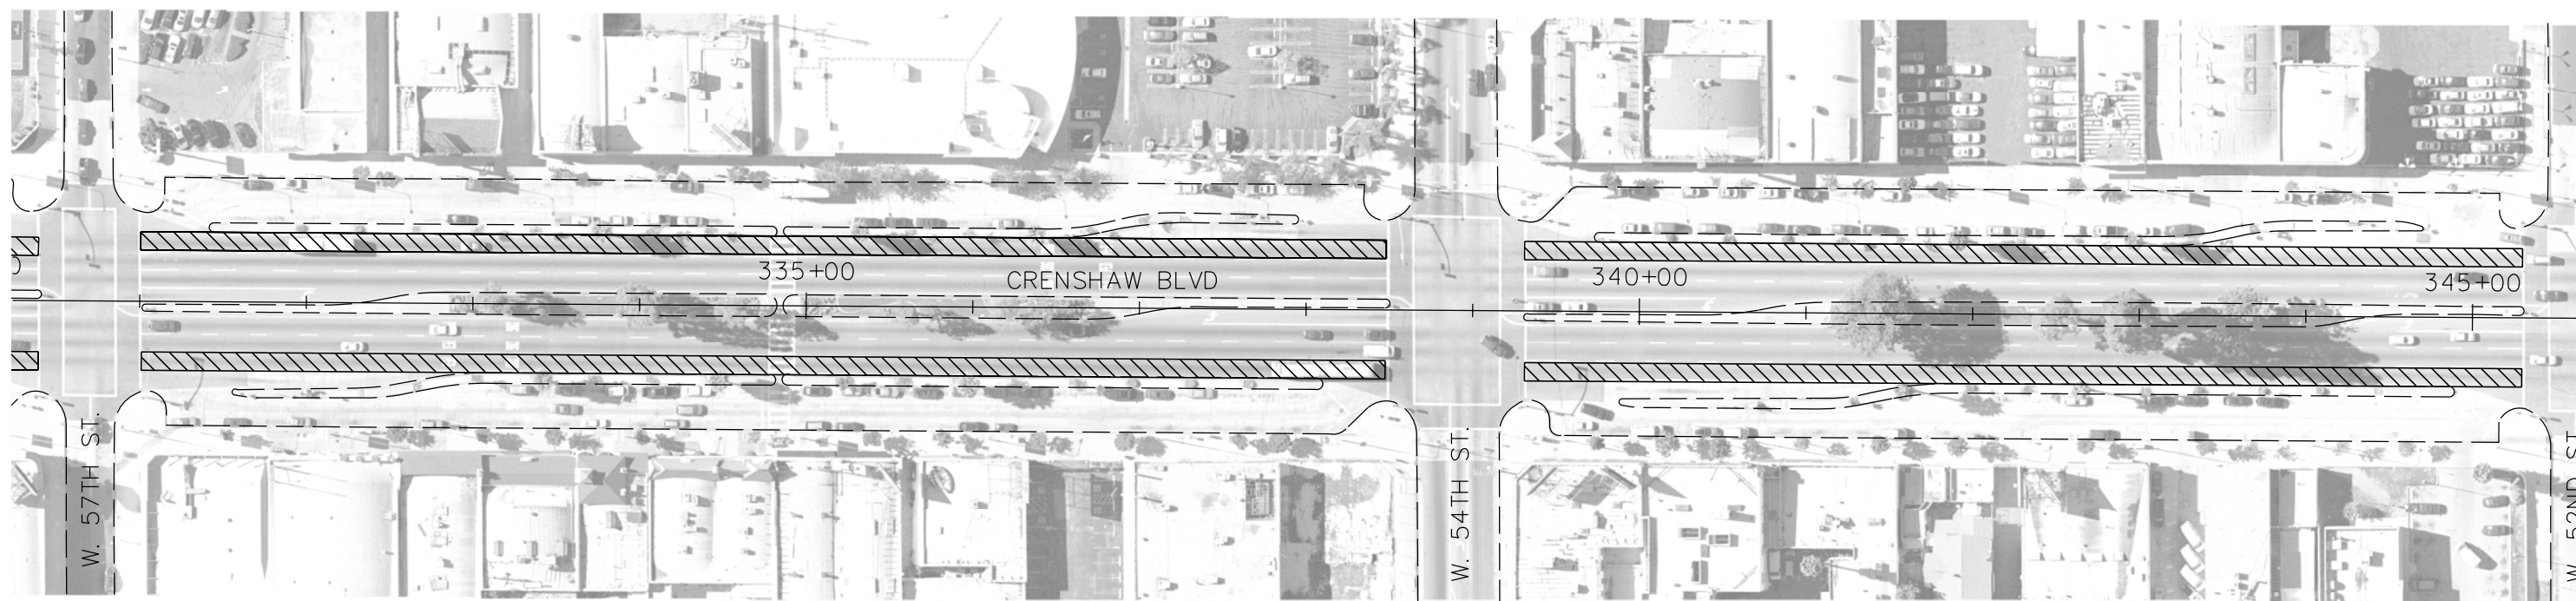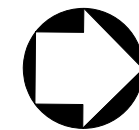

NOTE: Consideration To Be Given To  
The Evaluation of a Landscaped Transit  
Parkway Between 60th Street and 46th Street.

LEGEND

BRT SEMI-EXCLUSIVE LANES,  
SHARED WITH RIGHT TURN  
MOVEMENT

THE PREPARATION OF THIS  
DRAWING HAS BEEN FINANCED IN  
PART THROUGH A GRANT FROM  
THE U.S. DEPARTMENT OF  
TRANSPORTATION, FEDERAL TRANSIT  
ADMINISTRATION (FTA), UNDER THE  
FEDERAL TRANSIT ACT OF 1964, AS  
AMENDED, AND IN PART BY THE  
TAXES OF THE CITIZENS OF  
LOS ANGELES COUNTY AND OF  
THE STATE OF CALIFORNIA.

REV	DATE	BY	APP	REG NO	EXPIRES	SEAL HOLDER	DESCRIPTION

DESIGNED BY	
DRAWN BY	
CHECKED BY	
IN CHARGE	
DATE	



**LOS ANGELES COUNTY METROPOLITAN TRANSPORTATION AUTHORITY**  
Crenshaw Transit Corridor Project


**Parsons Brinckerhoff**  
In Association with  
Jenkins Gales Martinez, Inc.

PROJECT MANAGER

BUS RAPID TRANSIT

PLAN  
STA 331+00 TO STA 345+00

CONTRACT NO PS-4330-1968	
DRAWING NO C-126	REV 0
SCALE 1"=100'	
SHEET NO	

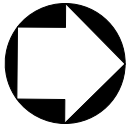

NOTE: Consideration To Be Given To  
The Evaluation of a Landscaped Transit  
Parkway Between 60th Street and 46th Street.

LEGEND

 BRT SEMI-EXCLUSIVE LANES,  
SHARED WITH RIGHT TURN  
MOVEMENT

THE PREPARATION OF THIS DRAWING HAS BEEN FINANCED IN PART THROUGH A GRANT FROM THE U.S. DEPARTMENT OF TRANSPORTATION, FEDERAL TRANSIT ADMINISTRATION (FTA), UNDER THE FEDERAL TRANSIT ACT OF 1964, AS AMENDED, AND IN PART BY THE TAXES OF THE CITIZENS OF LOS ANGELES COUNTY AND OF THE STATE OF CALIFORNIA.

REV	DATE	BY	APP	REG NO	EXPIRES	SEAL HOLDER	DESCRIPTION

DESIGNED BY	
DRAWN BY	
CHECKED BY	
IN CHARGE	
DATE	

**M Metro** **LOS ANGELES COUNTY METROPOLITAN TRANSPORTATION AUTHORITY**  
Crenshaw Transit Corridor Project



**PB 100 YEARS** **Parsons Brinckerhoff**  
In Association with  
Jenkins Gales Martinez, Inc.

PROJECT MANAGER

**BUS RAPID TRANSIT**

PLAN  
STA 345+00 TO STA 359+00

CONTRACT NO PS-4330-1968	
DRAWING NO C-127	REV 0
SCALE 1"=100'	
SHEET NO	

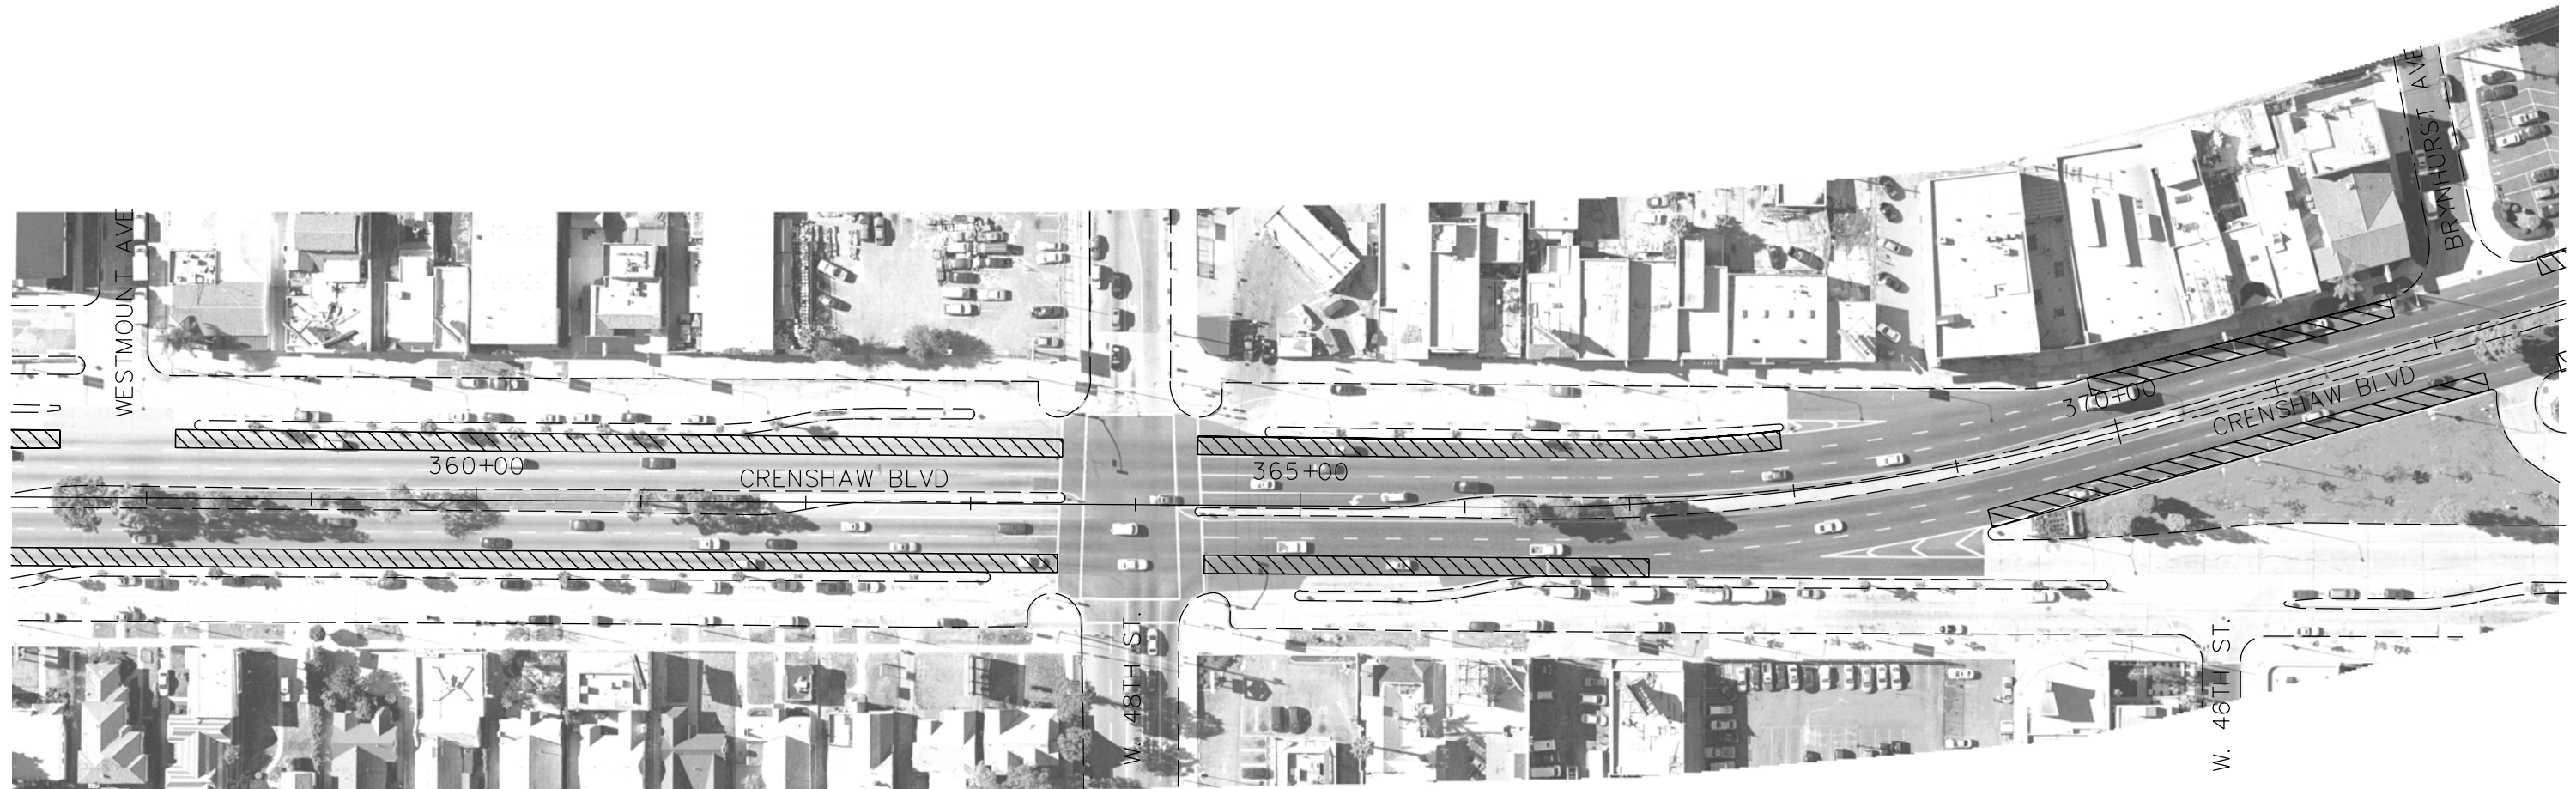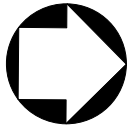

NOTE: Consideration To Be Given To  
The Evaluation of a Landscaped Transit  
Parkway Between 60th Street and 46th Street.

LEGEND

BRT SEMI-EXCLUSIVE LANES,  
SHARED WITH RIGHT TURN  
MOVEMENT

THE PREPARATION OF THIS  
DRAWING HAS BEEN FINANCED IN  
PART THROUGH A GRANT FROM  
THE U.S. DEPARTMENT OF  
TRANSPORTATION, FEDERAL TRANSIT  
ADMINISTRATION (FTA), UNDER THE  
FEDERAL TRANSIT ACT OF 1964, AS  
AMENDED, AND IN PART BY THE  
TAXES OF THE CITIZENS OF  
LOS ANGELES COUNTY AND OF  
THE STATE OF CALIFORNIA.

REV	DATE	BY	APP	REG NO	EXPIRES	SEAL HOLDER	DESCRIPTION

DESIGNED BY	
DRAWN BY	
CHECKED BY	
IN CHARGE	
DATE	




**LOS ANGELES COUNTY METROPOLITAN TRANSPORTATION AUTHORITY**  
Crenshaw Transit Corridor Project

**Parsons Brinckerhoff**  
In Association with  
Jenkins Gales Martinez, Inc.



PROJECT MANAGER

**BUS RAPID TRANSIT**  
  
PLAN  
STA 359+00 TO STA 370+00

CONTRACT NO PS-4330-1968	
DRAWING NO C-128	REV 0
SCALE 1"=100'	
SHEET NO	

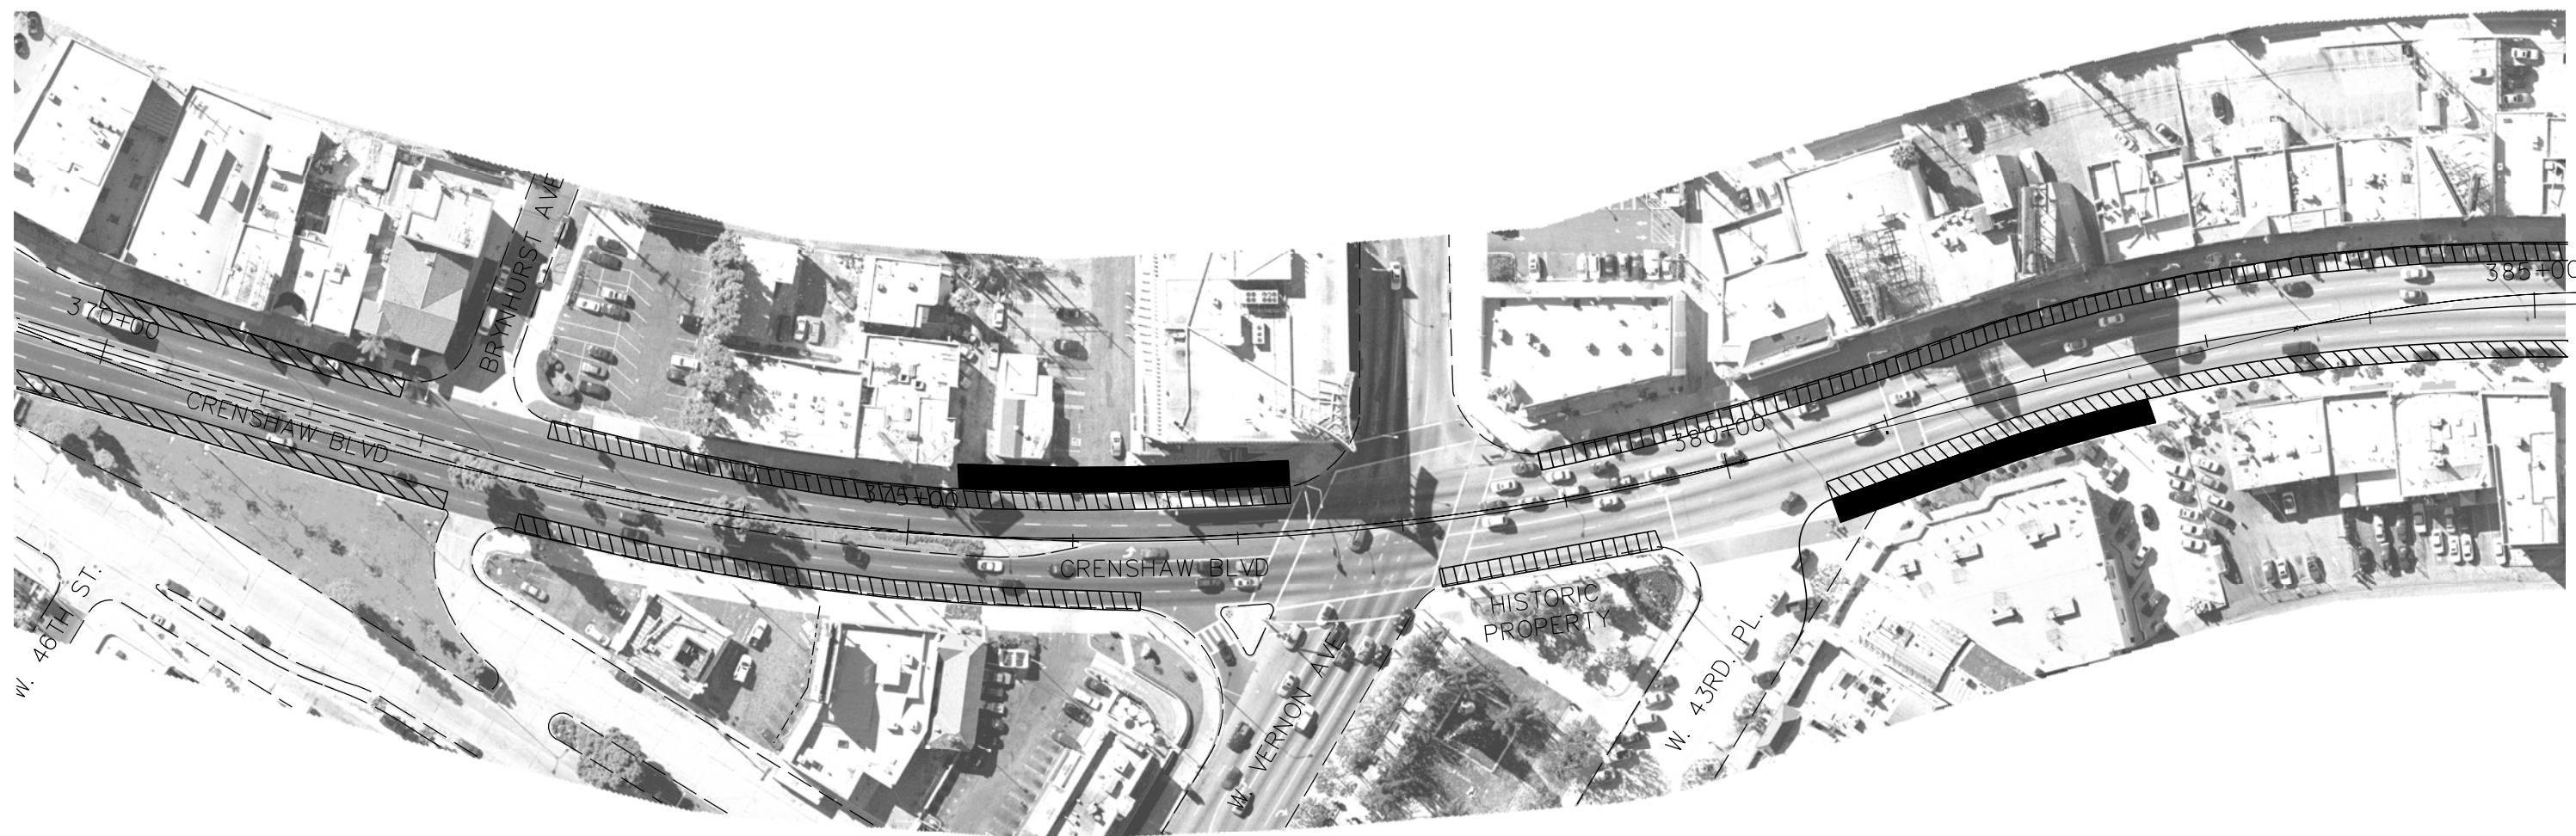

LEGEND

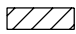-  BRT SEMI-EXCLUSIVE LANES, SHARED WITH RIGHT TURN MOVEMENT
-  BRT STATION AREA

THE PREPARATION OF THIS DRAWING HAS BEEN FINANCED IN PART THROUGH A GRANT FROM THE U.S. DEPARTMENT OF TRANSPORTATION, FEDERAL TRANSIT ADMINISTRATION (FTA), UNDER THE FEDERAL TRANSIT ACT OF 1964, AS AMENDED, AND IN PART BY THE TAXES OF THE CITIZENS OF LOS ANGELES COUNTY AND OF THE STATE OF CALIFORNIA.

REV	DATE	BY	APP	REG NO	EXPIRES	SEAL HOLDER	DESCRIPTION

DESIGNED BY	
DRAWN BY	
CHECKED BY	
IN CHARGE	
DATE	

**M Metro** **LOS ANGELES COUNTY METROPOLITAN TRANSPORTATION AUTHORITY**  
**Crenshaw Transit Corridor Project**


**PB Parsons Brinckerhoff**  
 In Association with Jenkins Gales Martinez, Inc.

PROJECT MANAGER

**BUS RAPID TRANSIT**

PLAN  
 STA 370+00 TO STA 386+00

CONTRACT NO	PS-4330-1968
DRAWING NO	C-129
SCALE	1"=100'
SHEET NO	0

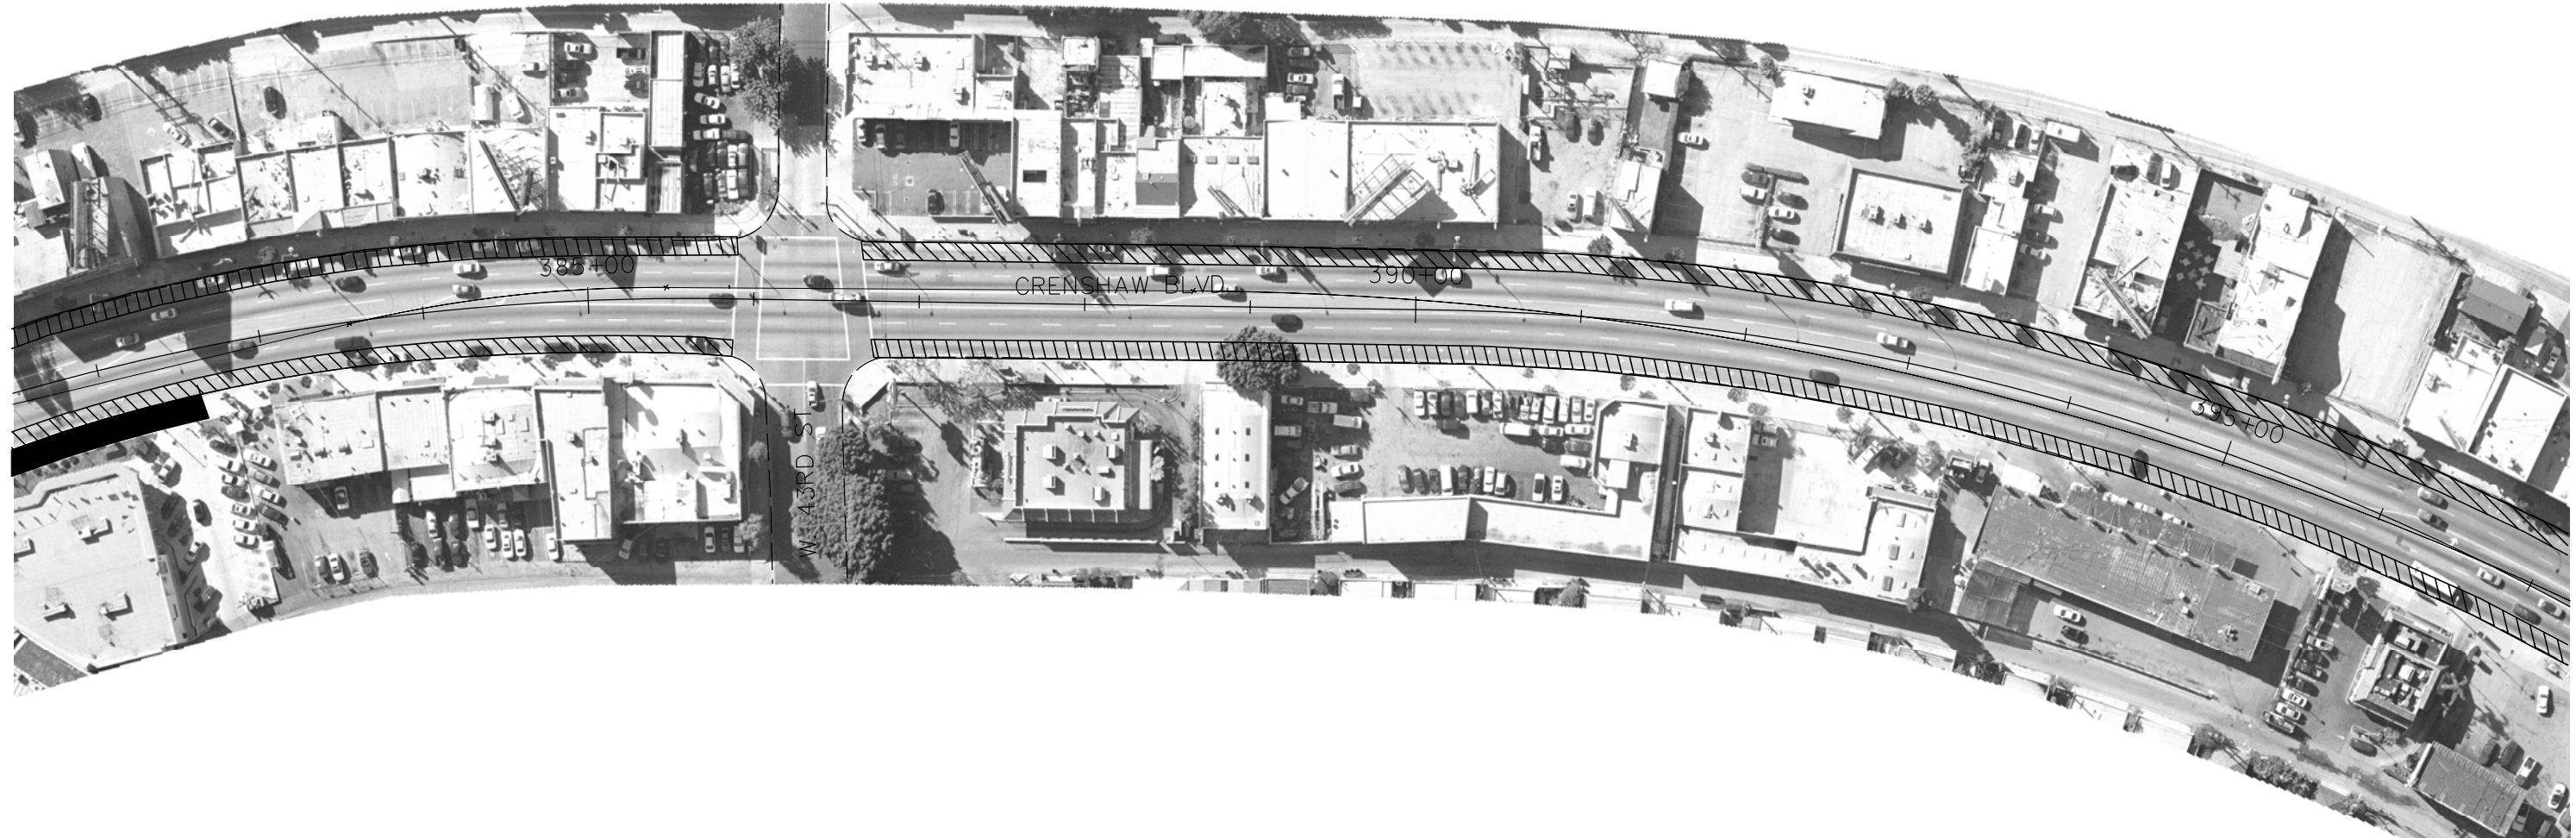

LEGEND

- BRT SEMI-EXCLUSIVE LANES, SHARED WITH RIGHT TURN MOVEMENT
- BRT STATION AREA

THE PREPARATION OF THIS DRAWING HAS BEEN FINANCED IN PART THROUGH A GRANT FROM THE U.S. DEPARTMENT OF TRANSPORTATION, FEDERAL TRANSIT ADMINISTRATION (FTA), UNDER THE FEDERAL TRANSIT ACT OF 1964, AS AMENDED, AND IN PART BY THE TAXES OF THE CITIZENS OF LOS ANGELES COUNTY AND OF THE STATE OF CALIFORNIA.

REV	DATE	BY	APP	REG NO	EXPIRES	SEAL HOLDER	DESCRIPTION

DESIGNED BY
DRAWN BY
CHECKED BY
IN CHARGE
DATE

**M Metro** **LOS ANGELES COUNTY METROPOLITAN TRANSPORTATION AUTHORITY**  
Crenshaw Transit Corridor Project

**PB** **Parsons Brinckerhoff**  
In Association with Jenkins Gales Martinez, Inc.

PROJECT MANAGER

**BUS RAPID TRANSIT**

PLAN  
STA 386+00 TO STA 395+00

CONTRACT NO	PS-4330-1968		
DRAWING NO	C-130	REV	0
SCALE	1"=100'		
SHEET NO			