

LEGEND

- BRT SEMI-EXCLUSIVE LANES, SHARED WITH RIGHT TURN MOVEMENT
- BRT STATION AREA

THE PREPARATION OF THIS DRAWING HAS BEEN FINANCED IN PART THROUGH A GRANT FROM THE U.S. DEPARTMENT OF TRANSPORTATION, FEDERAL TRANSIT ADMINISTRATION (FTA), UNDER THE FEDERAL TRANSIT ACT OF 1964, AS AMENDED, AND IN PART BY THE TAXES OF THE CITIZENS OF LOS ANGELES COUNTY AND OF THE STATE OF CALIFORNIA.

REV	DATE	BY	APP	REG NO	EXPIRES	SEAL HOLDER	DESCRIPTION

DESIGNED BY
DRAWN BY
CHECKED BY
IN CHARGE
DATE

**M Metro** **LOS ANGELES COUNTY METROPOLITAN TRANSPORTATION AUTHORITY**  
Crenshaw Transit Corridor Project



**PB** **Parsons Brinckerhoff**  
In Association with Jenkins Gales Martinez, Inc.

PROJECT MANAGER

**BUS RAPID TRANSIT**

PLAN  
STA 395+00 TO STA 403+00

CONTRACT NO	PS-4330-1968		
DRAWING NO	C-131	REV	0
SCALE	1"=100'		
SHEET NO			

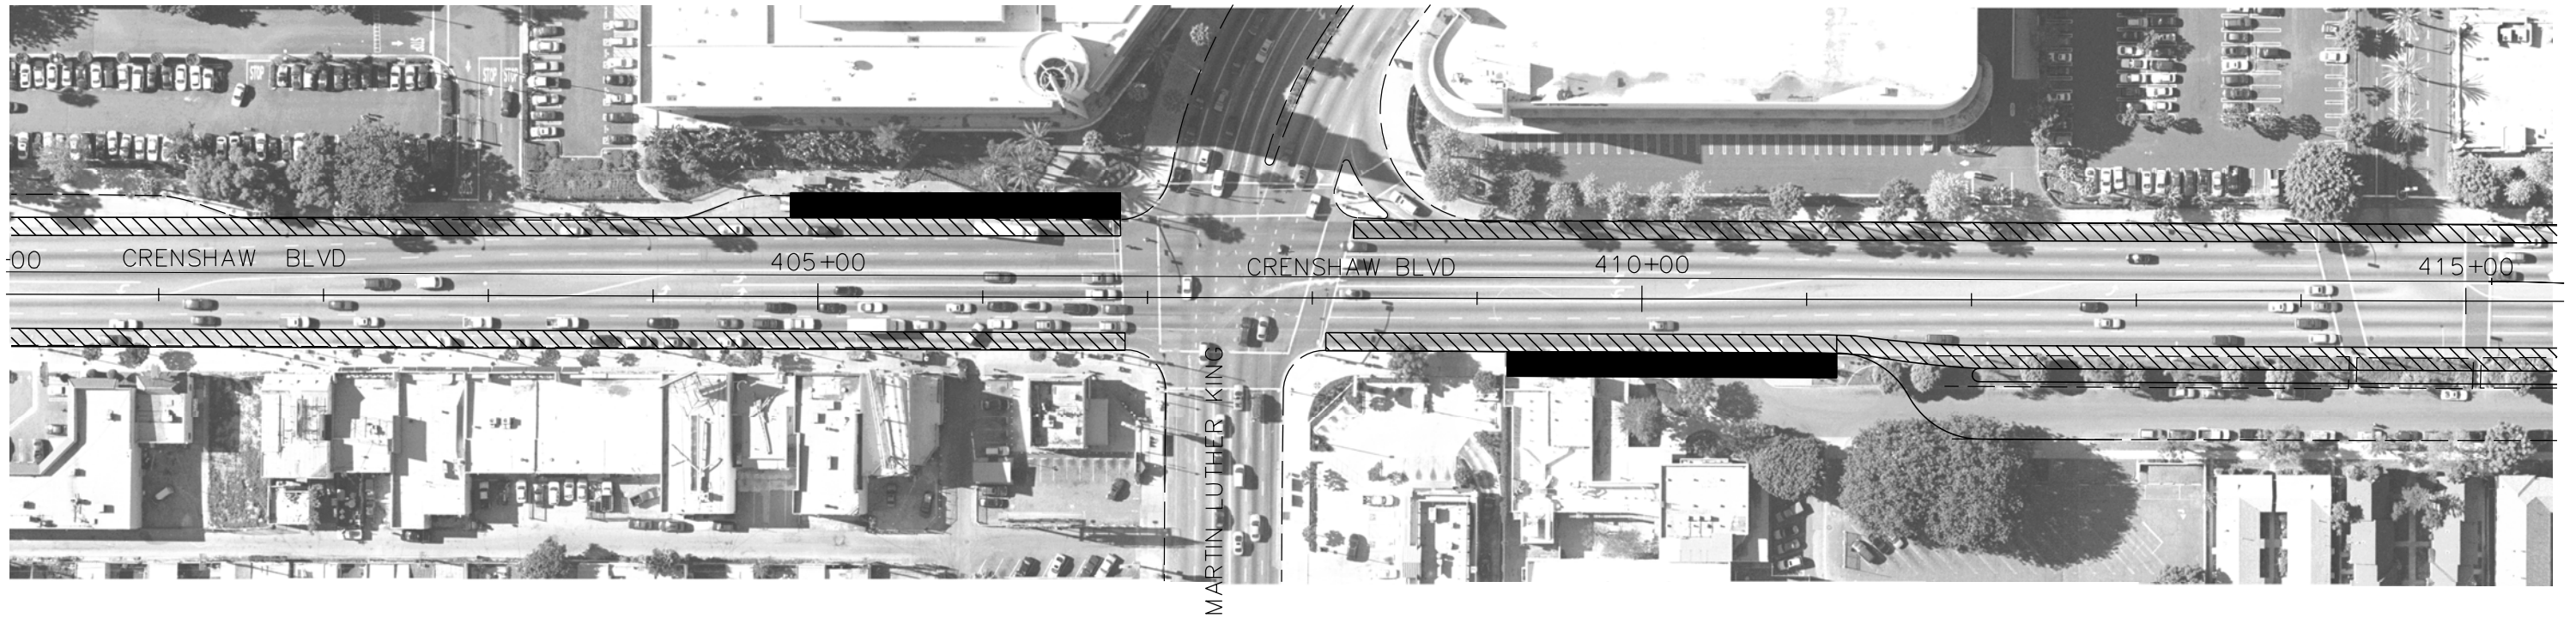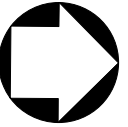

LEGEND

 BRT SEMI-EXCLUSIVE LANES, SHARED WITH RIGHT TURN MOVEMENT

 BRT STATION AREA

THE PREPARATION OF THIS DRAWING HAS BEEN FINANCED IN PART THROUGH A GRANT FROM THE U.S. DEPARTMENT OF TRANSPORTATION, FEDERAL TRANSIT ADMINISTRATION (FTA), UNDER THE FEDERAL TRANSIT ACT OF 1964, AS AMENDED, AND IN PART BY THE TAXES OF THE CITIZENS OF LOS ANGELES COUNTY AND OF THE STATE OF CALIFORNIA.

REV	DATE	BY	APP	REG NO	EXPIRES	SEAL HOLDER	DESCRIPTION

DESIGNED BY
DRAWN BY
CHECKED BY
IN CHARGE
DATE

**M Metro** LOS ANGELES COUNTY METROPOLITAN TRANSPORTATION AUTHORITY  
Crenshaw Transit Corridor Project



**PB** Parsons Brinckerhoff  
In Association with Jenkins Gales Martinez, Inc.

PROJECT MANAGER

BUS RAPID TRANSIT

PLAN  
STA 403+00 TO STA 415+00

CONTRACT NO	PS-4330-1968
DRAWING NO	C-132
SCALE	1"=100'
SHEET NO	0

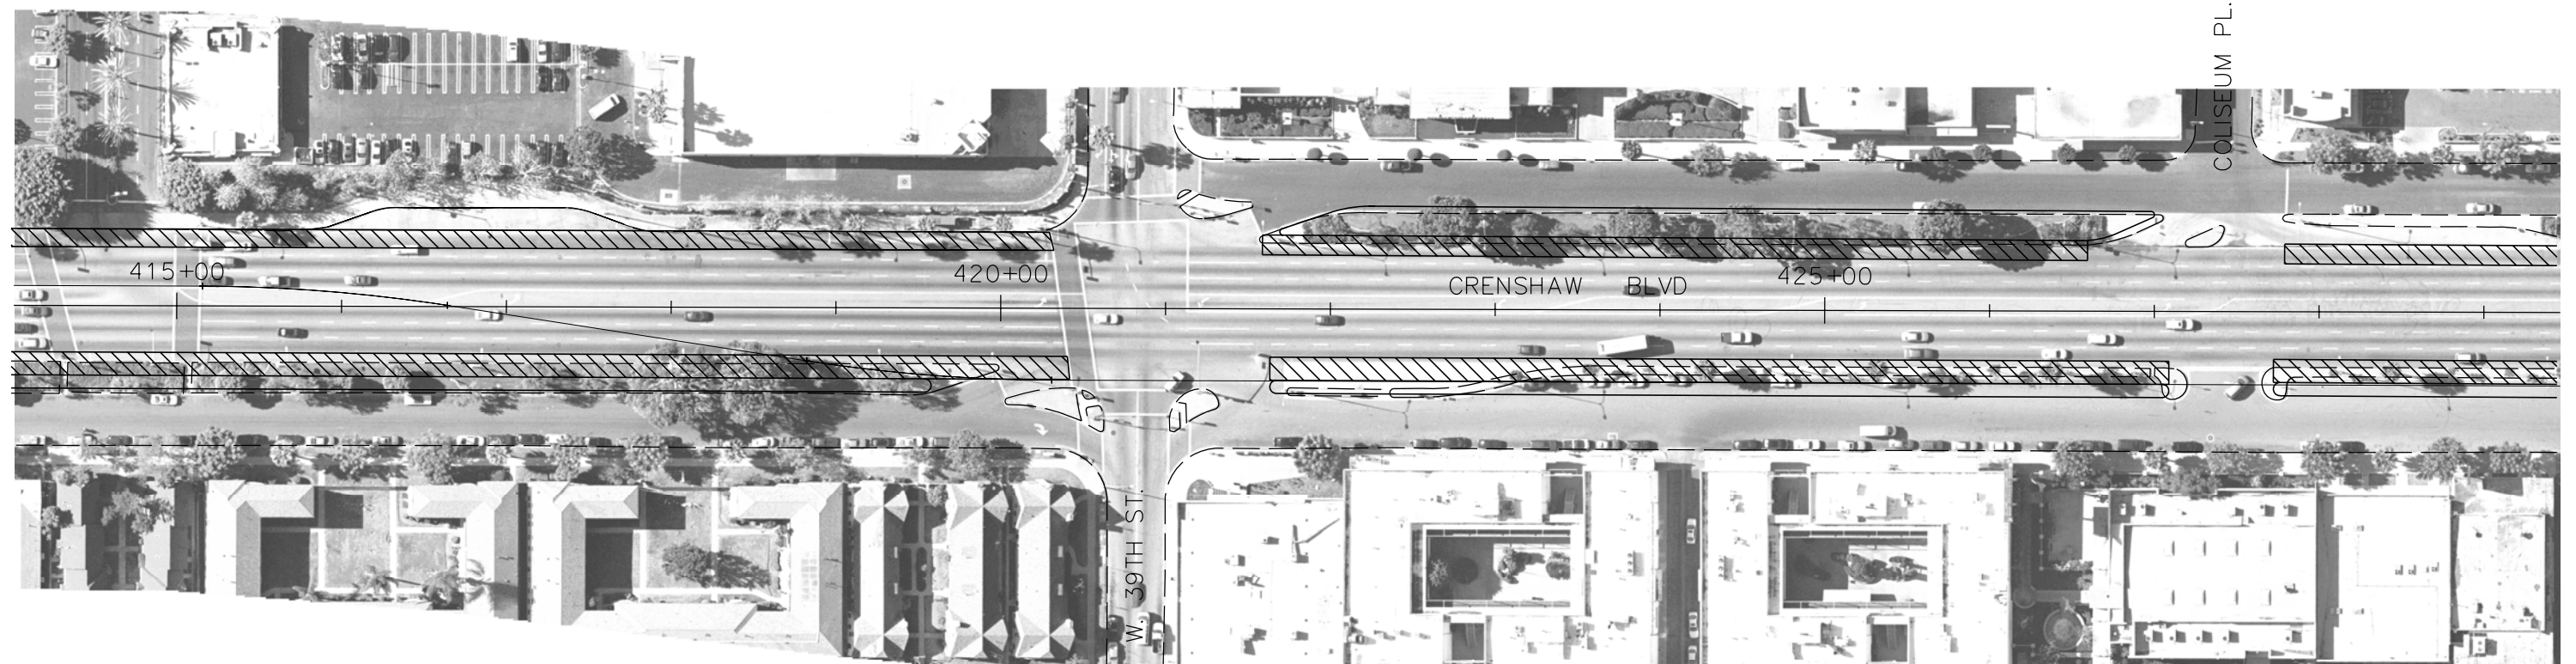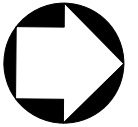

LEGEND

 BRT SEMI-EXCLUSIVE LANES,  
SHARED WITH RIGHT TURN  
MOVEMENT

THE PREPARATION OF THIS DRAWING HAS BEEN FINANCED IN PART THROUGH A GRANT FROM THE U.S. DEPARTMENT OF TRANSPORTATION, FEDERAL TRANSIT ADMINISTRATION (FTA), UNDER THE FEDERAL TRANSIT ACT OF 1964, AS AMENDED, AND IN PART BY THE TAXES OF THE CITIZENS OF LOS ANGELES COUNTY AND OF THE STATE OF CALIFORNIA.

REV	DATE	BY	APP	REG NO	EXPIRES	SEAL HOLDER	DESCRIPTION

DESIGNED BY
DRAWN BY
CHECKED BY
IN CHARGE
DATE



**LOS ANGELES COUNTY METROPOLITAN TRANSPORTATION AUTHORITY**  
Crenshaw Transit Corridor Project


**Parsons Brinckerhoff**  
In Association with  
Jenkins Gales Martinez, Inc.

PROJECT MANAGER

**BUS RAPID TRANSIT**  
  
PLAN  
STA 415+00 TO STA 429+00

CONTRACT NO PS-4330-1968	
DRAWING NO C-133	REV 0
SCALE 1"=100'	
SHEET NO	



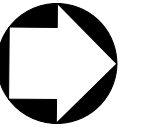

LEGEND

 BRT SEMI-EXCLUSIVE LANES,  
SHARED WITH RIGHT TURN  
MOVEMENT

THE PREPARATION OF THIS DRAWING HAS BEEN FINANCED IN PART THROUGH A GRANT FROM THE U.S. DEPARTMENT OF TRANSPORTATION, FEDERAL TRANSIT ADMINISTRATION (FTA), UNDER THE FEDERAL TRANSIT ACT OF 1964, AS AMENDED, AND IN PART BY THE TAXES OF THE CITIZENS OF LOS ANGELES COUNTY AND OF THE STATE OF CALIFORNIA.

REV	DATE	BY	APP	REG NO	EXPIRES	SEAL HOLDER	DESCRIPTION

DESIGNED BY	
DRAWN BY	
CHECKED BY	
IN CHARGE	
DATE	

**M Metro** **LOS ANGELES COUNTY METROPOLITAN TRANSPORTATION AUTHORITY**  
Crenshaw Transit Corridor Project


**PB Parsons Brinckerhoff**  
In Association with Jenkins Gales Martinez, Inc.

PROJECT MANAGER


**BUS RAPID TRANSIT**

PLAN  
STA 429+00 TO STA 443+00

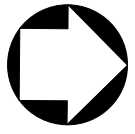


CONTRACT NO PS-4330-1968	
DRAWING NO C-134	REV 0
SCALE 1"=100'	
SHEET NO	

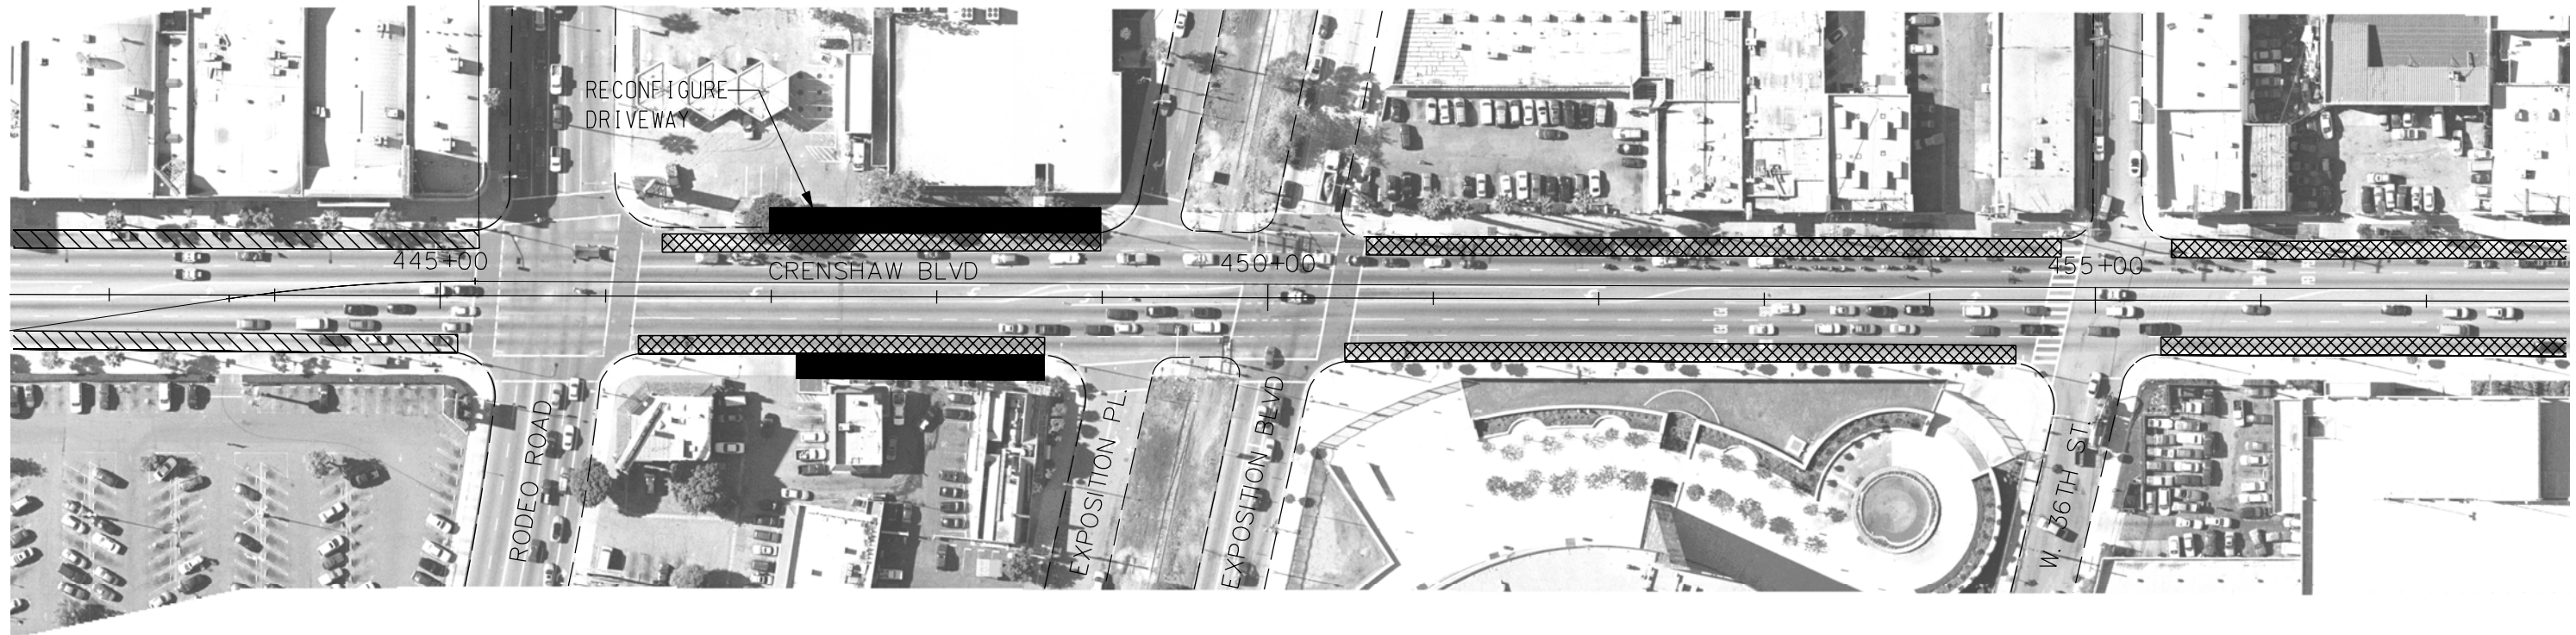

← SEMI-EXCLUSIVE LANE WITH RIGHT TURNS ALLOWED →  
 ← MIXED TRAFFIC →



LEGEND

-  BRT SEMI-EXCLUSIVE LANE WITH RIGHT TURNS ALLOWED SOUTH OF STA 445+00
-  BRT IN MIXED TRAFFIC NORTH OF STA 445+00
-  BRT STATION AREA

THE PREPARATION OF THIS DRAWING HAS BEEN FINANCED IN PART THROUGH A GRANT FROM THE U.S. DEPARTMENT OF TRANSPORTATION, FEDERAL TRANSIT ADMINISTRATION (FTA), UNDER THE FEDERAL TRANSIT ACT OF 1964, AS AMENDED, AND IN PART BY THE TAXES OF THE CITIZENS OF LOS ANGELES COUNTY AND OF THE STATE OF CALIFORNIA.

REV	DATE	BY	APP	REG NO	EXPIRES	SEAL HOLDER	DESCRIPTION

DESIGNED BY	
DRAWN BY	
CHECKED BY	
IN CHARGE	
DATE	

**M Metro** LOS ANGELES COUNTY METROPOLITAN TRANSPORTATION AUTHORITY  
 Crenshaw Transit Corridor Project



**PB** Parsons Brinckerhoff  
 In Association with Jenkins Gales Martinez, Inc.

PROJECT MANAGER

BUS RAPID TRANSIT

PLAN  
 STA 443+00 TO STA 457+00

CONTRACT NO	PS-4330-1968
DRAWING NO	C-135
SCALE	1"=100'
SHEET NO	0

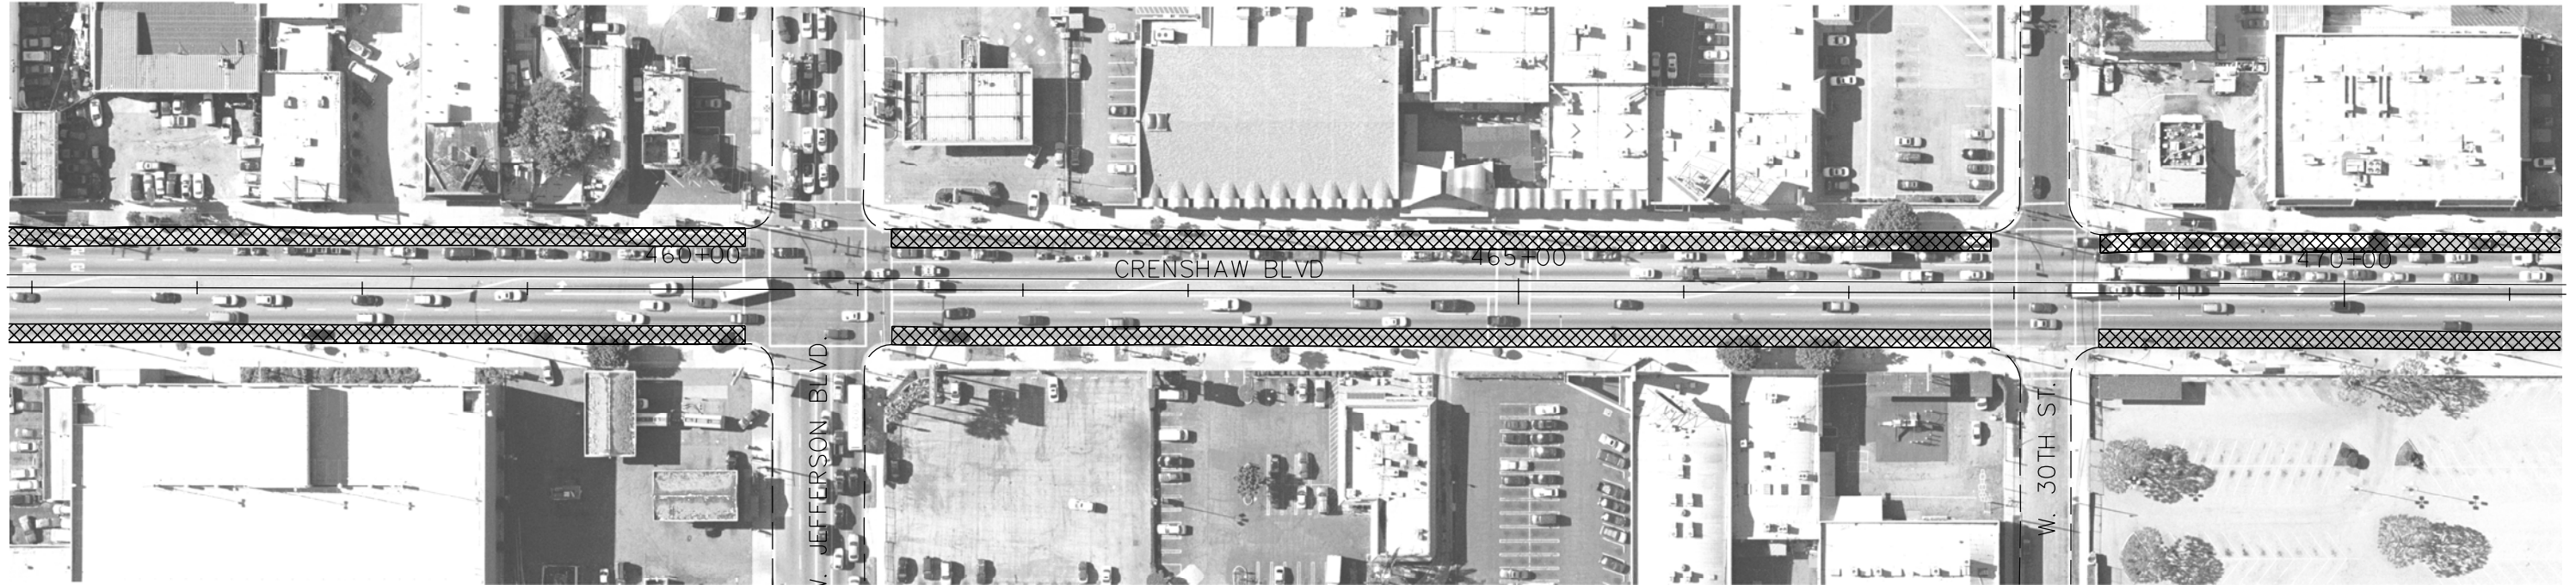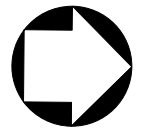

LEGEND

 BRT AND MIXED TRAFFIC

THE PREPARATION OF THIS DRAWING HAS BEEN FINANCED IN PART THROUGH A GRANT FROM THE U.S. DEPARTMENT OF TRANSPORTATION, FEDERAL TRANSIT ADMINISTRATION (FTA), UNDER THE FEDERAL TRANSIT ACT OF 1964, AS AMENDED, AND IN PART BY THE TAXES OF THE CITIZENS OF LOS ANGELES COUNTY AND OF THE STATE OF CALIFORNIA.

REV	DATE	BY	APP	REG NO	EXPIRES	SEAL HOLDER	DESCRIPTION

DESIGNED BY	
DRAWN BY	
CHECKED BY	
IN CHARGE	
DATE	



**LOS ANGELES COUNTY METROPOLITAN TRANSPORTATION AUTHORITY**  
Crenshaw Transit Corridor Project

**Parsons Brinckerhoff**  
In Association with  
Jenkins Gales Martinez, Inc.

PROJECT MANAGER

**BUS RAPID TRANSIT**  
  
PLAN  
STA 457+00 TO STA 470+00

CONTRACT NO PS-4330-1968	
DRAWING NO C-136	REV 0
SCALE 1"=100'	
SHEET NO	