

LEGEND

▨ BRT AND MIXED TRAFFIC

THE PREPARATION OF THIS DRAWING HAS BEEN FINANCED IN PART THROUGH A GRANT FROM THE U.S. DEPARTMENT OF TRANSPORTATION, FEDERAL TRANSIT ADMINISTRATION (FTA), UNDER THE FEDERAL TRANSIT ACT OF 1964, AS AMENDED, AND IN PART BY THE TAXES OF THE CITIZENS OF LOS ANGELES COUNTY AND OF THE STATE OF CALIFORNIA.

REV	DATE	BY	APP	REG NO	EXPIRES	SEAL HOLDER	DESCRIPTION

DESIGNED BY	
DRAWN BY	
CHECKED BY	
IN CHARGE	
DATE	



LOS ANGELES COUNTY METROPOLITAN TRANSPORTATION AUTHORITY
Crenshaw Transit Corridor Project

Parsons Brinckerhoff
In Association with
Jenkins Gales Martinez, Inc.

PROJECT MANAGER

BUS RAPID TRANSIT
PLAN
STA 470+00 TO STA 480+00

CONTRACT NO		PS-4330-1968
DRAWING NO	C-137	REV 0
SCALE	1"=100'	
SHEET NO		



LEGEND

- BRT AND MIXED TRAFFIC
- BRT STATION AREA

THE PREPARATION OF THIS DRAWING HAS BEEN FINANCED IN PART THROUGH A GRANT FROM THE U.S. DEPARTMENT OF TRANSPORTATION, FEDERAL TRANSIT ADMINISTRATION (FTA), UNDER THE FEDERAL TRANSIT ACT OF 1964, AS AMENDED, AND IN PART BY THE TAXES OF THE CITIZENS OF LOS ANGELES COUNTY AND OF THE STATE OF CALIFORNIA.

REV	DATE	BY	APP	REG NO	EXPIRES	SEAL HOLDER	DESCRIPTION

DESIGNED BY
DRAWN BY
CHECKED BY
IN CHARGE
DATE

M Metro **LOS ANGELES COUNTY METROPOLITAN TRANSPORTATION AUTHORITY**
Crenshaw Transit Corridor Project


PB Parsons Brinckerhoff
 In Association with Jenkins Gales Martinez, Inc.

PROJECT MANAGER

BUS RAPID TRANSIT

PLAN
 STA 480+00 TO STA 493+00


CONTRACT NO	PS-4330-1968
DRAWING NO	C-138
SCALE	1"=100'
SHEET NO	

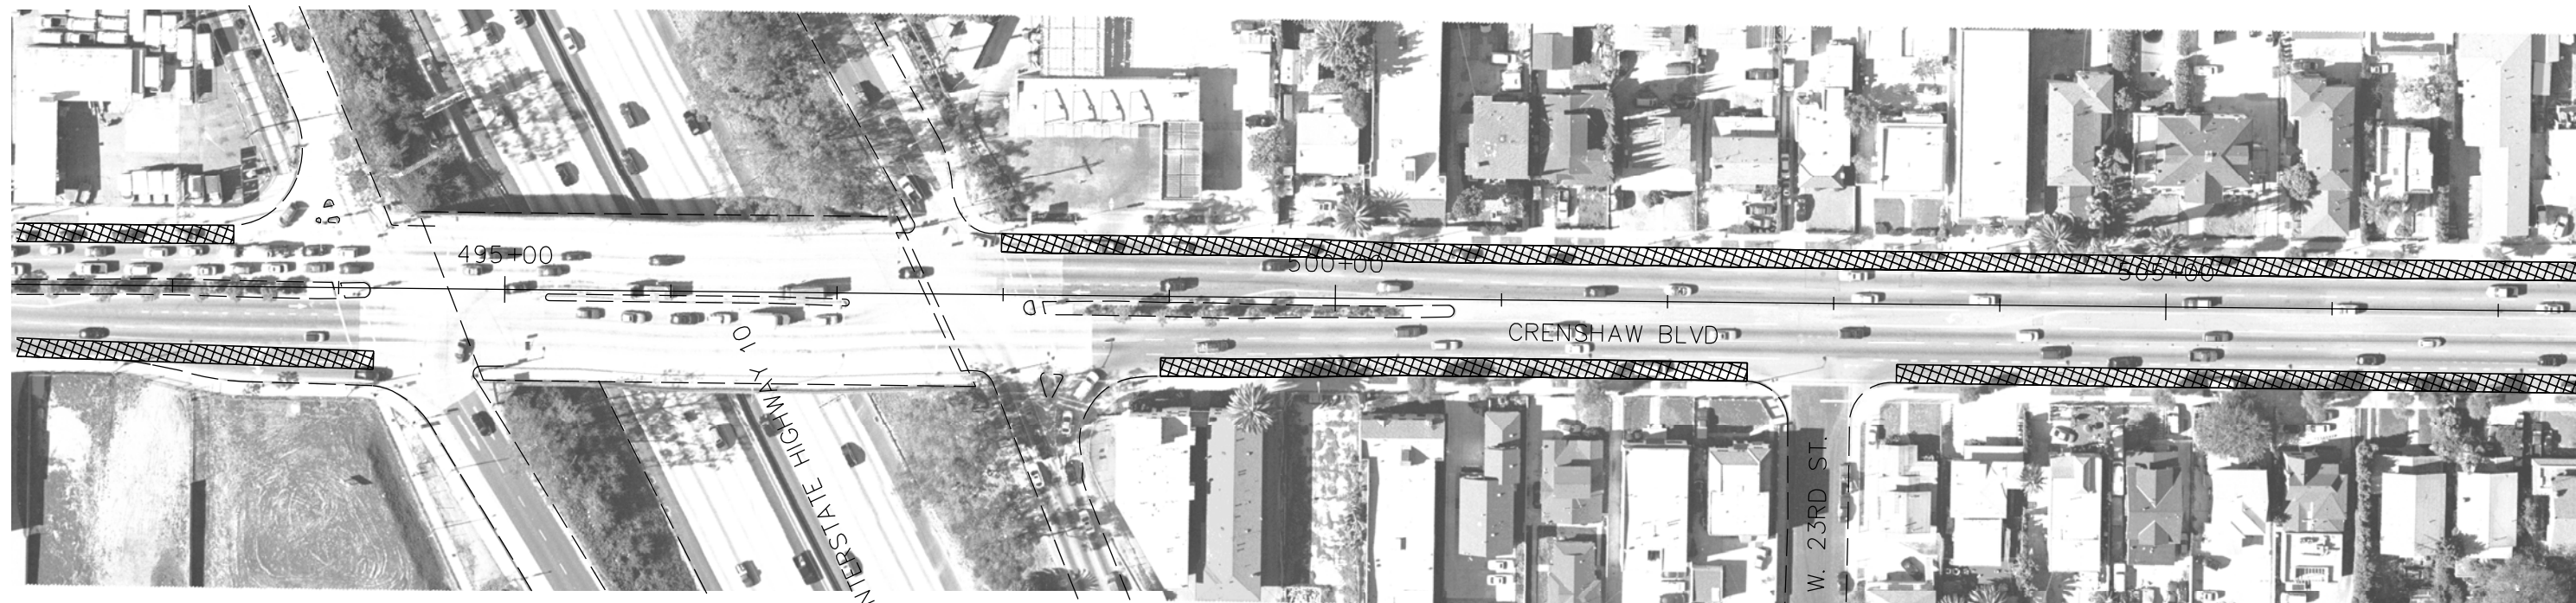

LEGEND

BRT AND MIXED TRAFFIC

<p>THE PREPARATION OF THIS DRAWING HAS BEEN FINANCED IN PART THROUGH A GRANT FROM THE U.S. DEPARTMENT OF TRANSPORTATION, FEDERAL TRANSIT ADMINISTRATION (FTA), UNDER THE FEDERAL TRANSIT ACT OF 1964, AS AMENDED, AND IN PART BY THE TAXES OF THE CITIZENS OF LOS ANGELES COUNTY AND OF THE STATE OF CALIFORNIA.</p>	<table border="1" style="width: 100%; border-collapse: collapse;"> <tr><td>DESIGNED BY</td><td></td></tr> <tr><td>DRAWN BY</td><td></td></tr> <tr><td>CHECKED BY</td><td></td></tr> <tr><td>IN CHARGE</td><td></td></tr> <tr><td>DATE</td><td></td></tr> </table>	DESIGNED BY		DRAWN BY		CHECKED BY		IN CHARGE		DATE		<p>LOS ANGELES COUNTY METROPOLITAN TRANSPORTATION AUTHORITY Crenshaw Transit Corridor Project</p>	<p>BUS RAPID TRANSIT</p> <p>PLAN STA 493+00 TO STA 507+00</p>	<table border="1" style="width: 100%; border-collapse: collapse;"> <tr><td colspan="2">CONTRACT NO</td></tr> <tr><td colspan="2">PS-4330-1968</td></tr> <tr><td>DRAWING NO</td><td>REV</td></tr> <tr><td>C-139</td><td>0</td></tr> <tr><td colspan="2">SCALE</td></tr> <tr><td colspan="2">1"=100'</td></tr> <tr><td colspan="2">SHEET NO</td></tr> </table>	CONTRACT NO		PS-4330-1968		DRAWING NO	REV	C-139	0	SCALE		1"=100'		SHEET NO																			
DESIGNED BY	
DRAWN BY	
CHECKED BY	
IN CHARGE	
DATE	
CONTRACT NO	
PS-4330-1968	
DRAWING NO	REV	
C-139	0	
SCALE	
1"=100'	
SHEET NO	
<table border="1" style="width: 100%; border-collapse: collapse;"> <thead> <tr> <th>REV</th> <th>DATE</th> <th>BY</th> <th>APP</th> <th>REG NO</th> <th>EXPIRES</th> <th>SEAL HOLDER</th> <th>DESCRIPTION</th> </tr> </thead> <tbody> <tr><td> </td><td> </td><td> </td><td> </td><td> </td><td> </td><td> </td><td> </td></tr> <tr><td> </td><td> </td><td> </td><td> </td><td> </td><td> </td><td> </td><td> </td></tr> <tr><td> </td><td> </td><td> </td><td> </td><td> </td><td> </td><td> </td><td> </td></tr> <tr><td> </td><td> </td><td> </td><td> </td><td> </td><td> </td><td> </td><td> </td></tr> </tbody> </table>	REV	DATE	BY	APP	REG NO	EXPIRES	SEAL HOLDER	DESCRIPTION																																		<table border="1" style="width: 100%; border-collapse: collapse;"> <tr><td>PROJECT MANAGER</td><td></td></tr> </table>	PROJECT MANAGER			
REV	DATE	BY	APP	REG NO	EXPIRES	SEAL HOLDER	DESCRIPTION																																							
PROJECT MANAGER	

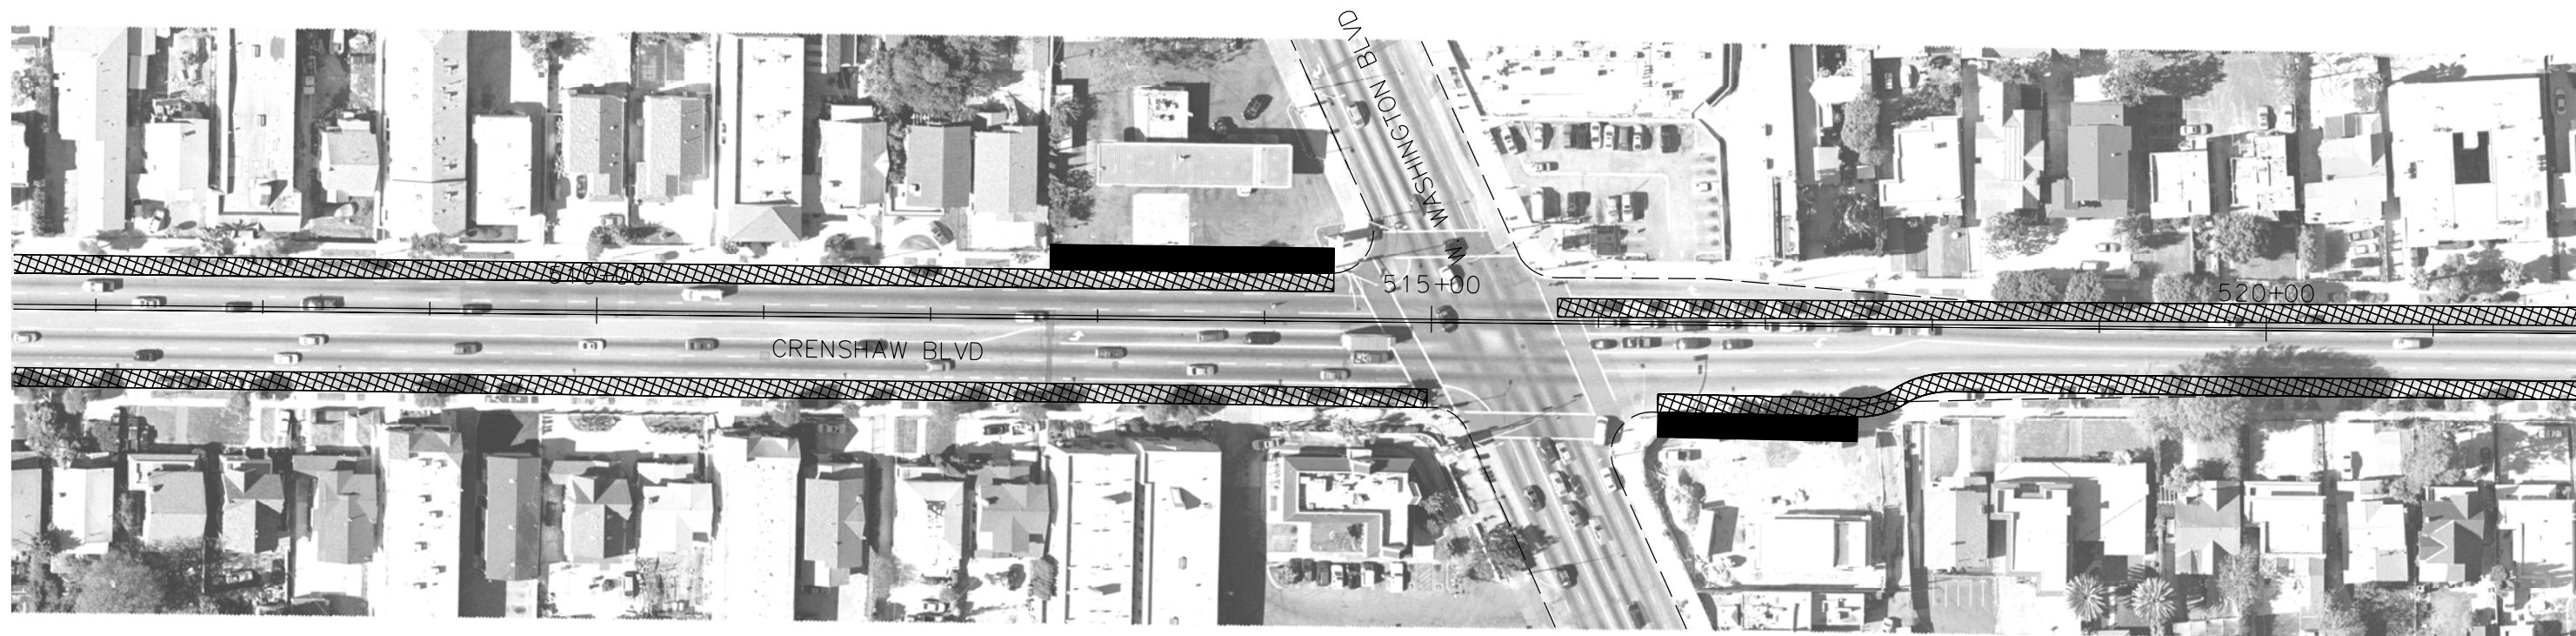

LEGEND

-  BRT AND MIXED TRAFFIC
-  BRT STATION AREA

THE PREPARATION OF THIS DRAWING HAS BEEN FINANCED IN PART THROUGH A GRANT FROM THE U.S. DEPARTMENT OF TRANSPORTATION, FEDERAL TRANSIT ADMINISTRATION (FTA), UNDER THE FEDERAL TRANSIT ACT OF 1964, AS AMENDED, AND IN PART BY THE TAXES OF THE CITIZENS OF LOS ANGELES COUNTY AND OF THE STATE OF CALIFORNIA.

REV	DATE	BY	APP	REG NO	EXPIRES	SEAL HOLDER	DESCRIPTION

DESIGNED BY
DRAWN BY
CHECKED BY
IN CHARGE
DATE




LOS ANGELES COUNTY METROPOLITAN TRANSPORTATION AUTHORITY
Crenshaw Transit Corridor Project

Parsons Brinckerhoff
In Association with
Jenkins Gales Martinez, Inc.

PROJECT MANAGER

BUS RAPID TRANSIT
PLAN
STA 507+00 TO STA 521+00

CONTRACT NO PS-4330-1968	
DRAWING NO C-140	REV 0
SCALE 1"=100'	
SHEET NO	

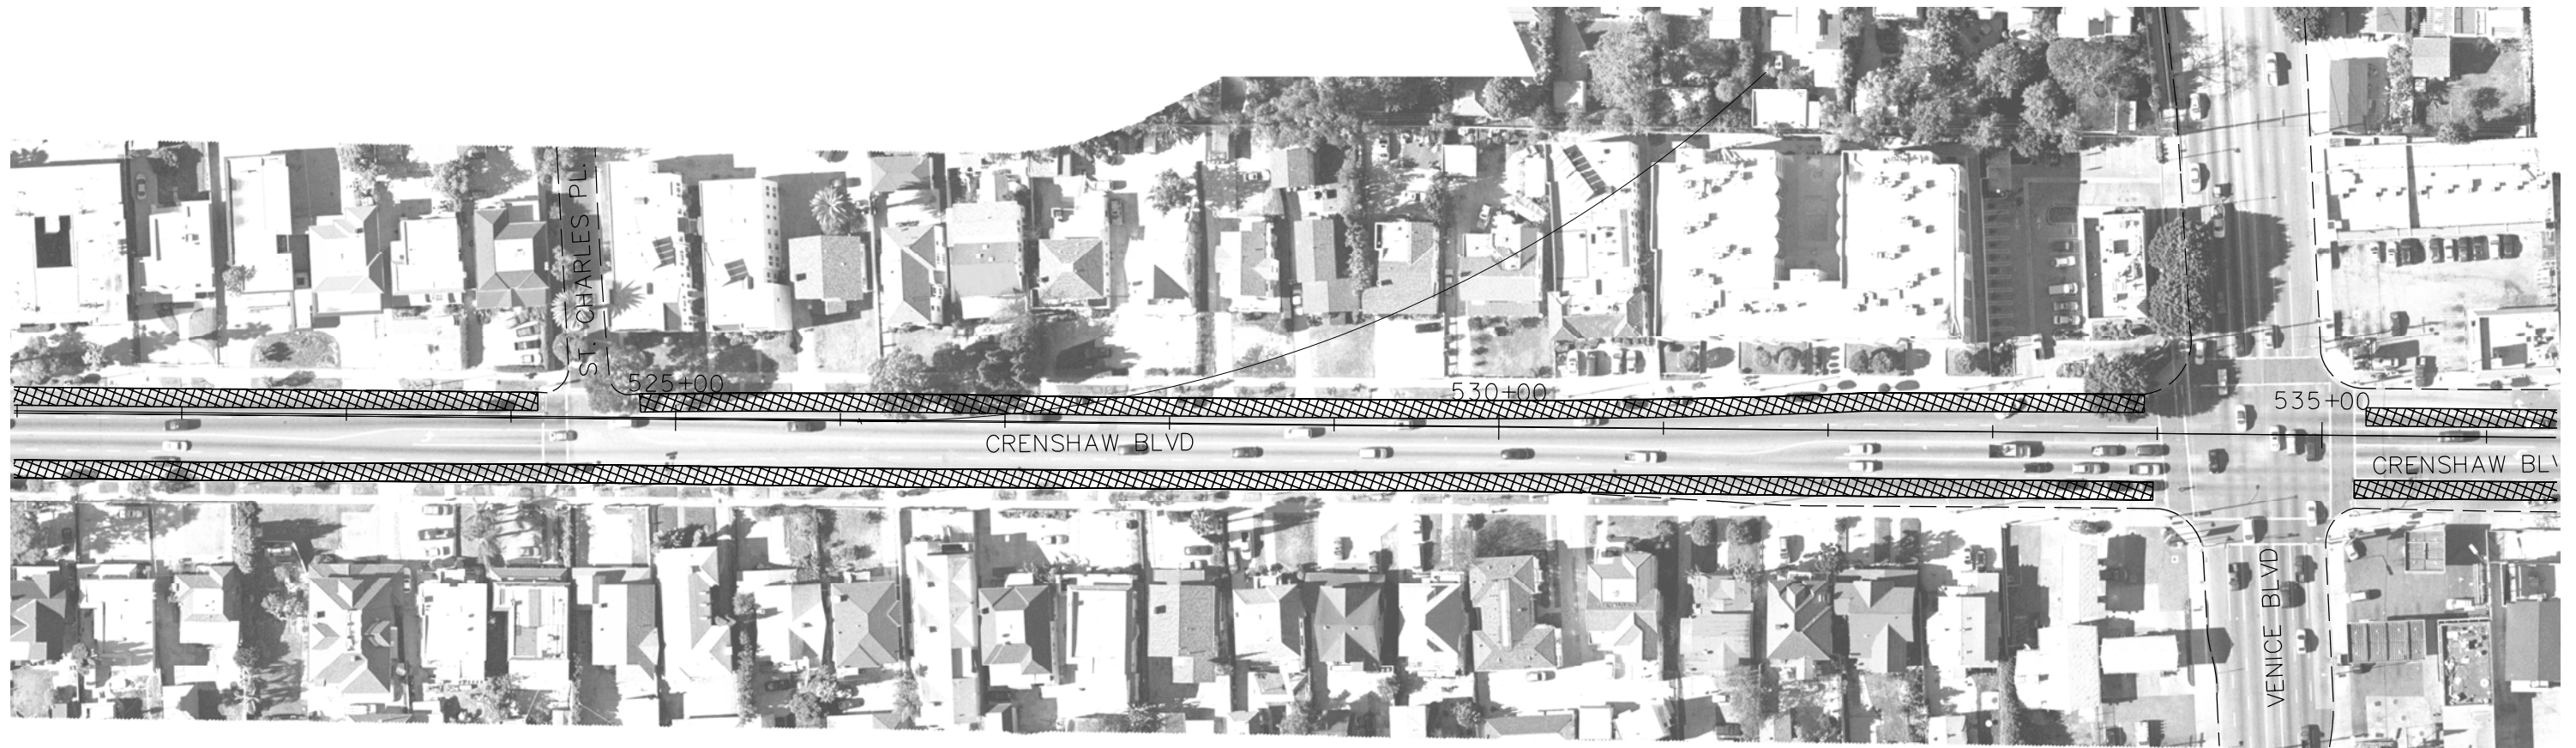

LEGEND

 BRT AND MIXED TRAFFIC

THE PREPARATION OF THIS DRAWING HAS BEEN FINANCED IN PART THROUGH A GRANT FROM THE U.S. DEPARTMENT OF TRANSPORTATION, FEDERAL TRANSIT ADMINISTRATION (FTA), UNDER THE FEDERAL TRANSIT ACT OF 1964, AS AMENDED, AND IN PART BY THE TAXES OF THE CITIZENS OF LOS ANGELES COUNTY AND OF THE STATE OF CALIFORNIA.

REV	DATE	BY	APP	REG NO	EXPIRES	SEAL HOLDER	DESCRIPTION

DESIGNED BY
DRAWN BY
CHECKED BY
IN CHARGE
DATE

M Metro **LOS ANGELES COUNTY METROPOLITAN TRANSPORTATION AUTHORITY**
Crenshaw Transit Corridor Project


PB Parsons Brinckerhoff
 In Association with Jenkins Gales Martinez, Inc.

PROJECT MANAGER

BUS RAPID TRANSIT

PLAN
 STA 521+00 TO STA 534+00

CONTRACT NO	PS-4330-1968
DRAWING NO	C-141
SCALE	1"=100'
SHEET NO	

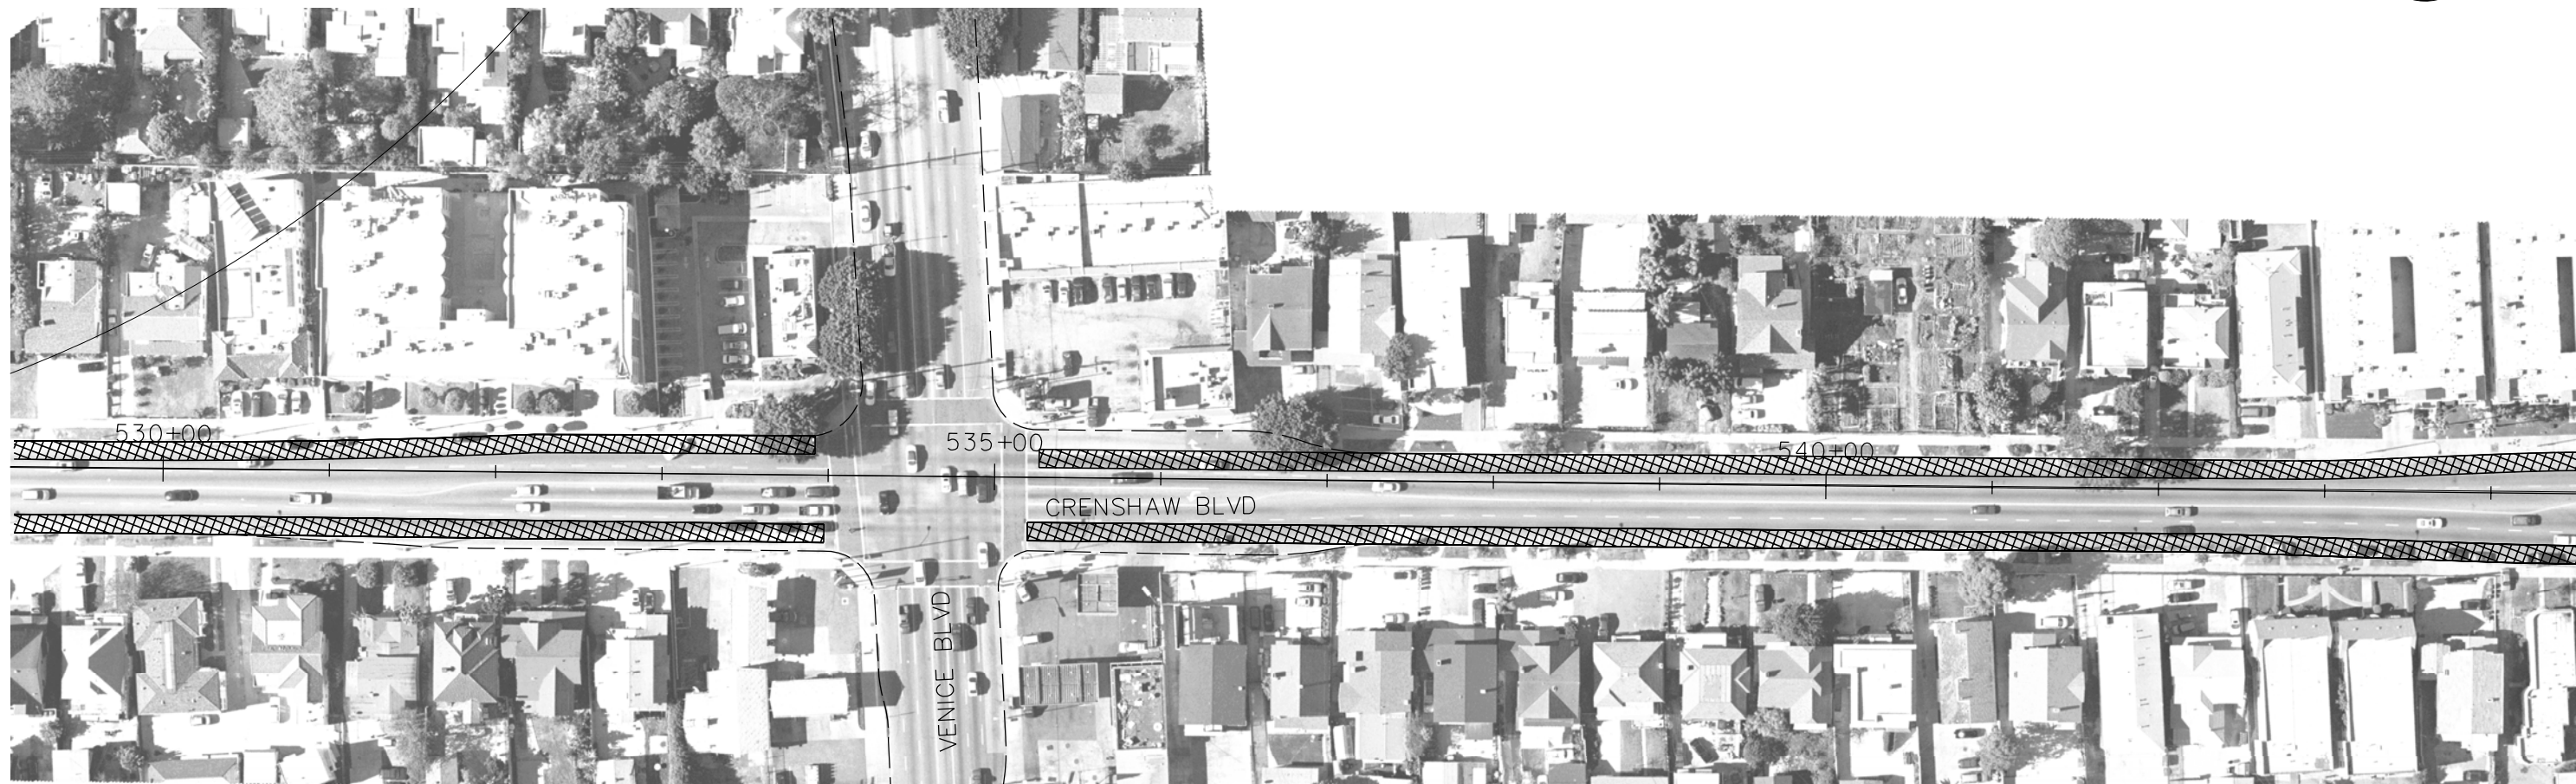

LEGEND

 BRT AND MIXED TRAFFIC

THE PREPARATION OF THIS DRAWING HAS BEEN FINANCED IN PART THROUGH A GRANT FROM THE U.S. DEPARTMENT OF TRANSPORTATION, FEDERAL TRANSIT ADMINISTRATION (FTA), UNDER THE FEDERAL TRANSIT ACT OF 1964, AS AMENDED, AND IN PART BY THE TAXES OF THE CITIZENS OF LOS ANGELES COUNTY AND OF THE STATE OF CALIFORNIA.

REV	DATE	BY	APP	REG NO	EXPIRES	SEAL HOLDER	DESCRIPTION

DESIGNED BY	
DRAWN BY	
CHECKED BY	
IN CHARGE	
DATE	

M Metro **LOS ANGELES COUNTY METROPOLITAN TRANSPORTATION AUTHORITY**
Crenshaw Transit Corridor Project

PB **Parsons Brinckerhoff**
 In Association with **Jenkins Gales Martinez, Inc.**

PROJECT MANAGER

BUS RAPID TRANSIT

PLAN
 STA 534+00 TO STA 541+00

CONTRACT NO	PS-4330-1968
DRAWING NO	C-142
SCALE	1"=100'
SHEET NO	