




SCALE: 1" = 40' (HORIZONTAL AND VERTICAL)
 0 40 80 FEET

PLAN

NORTH

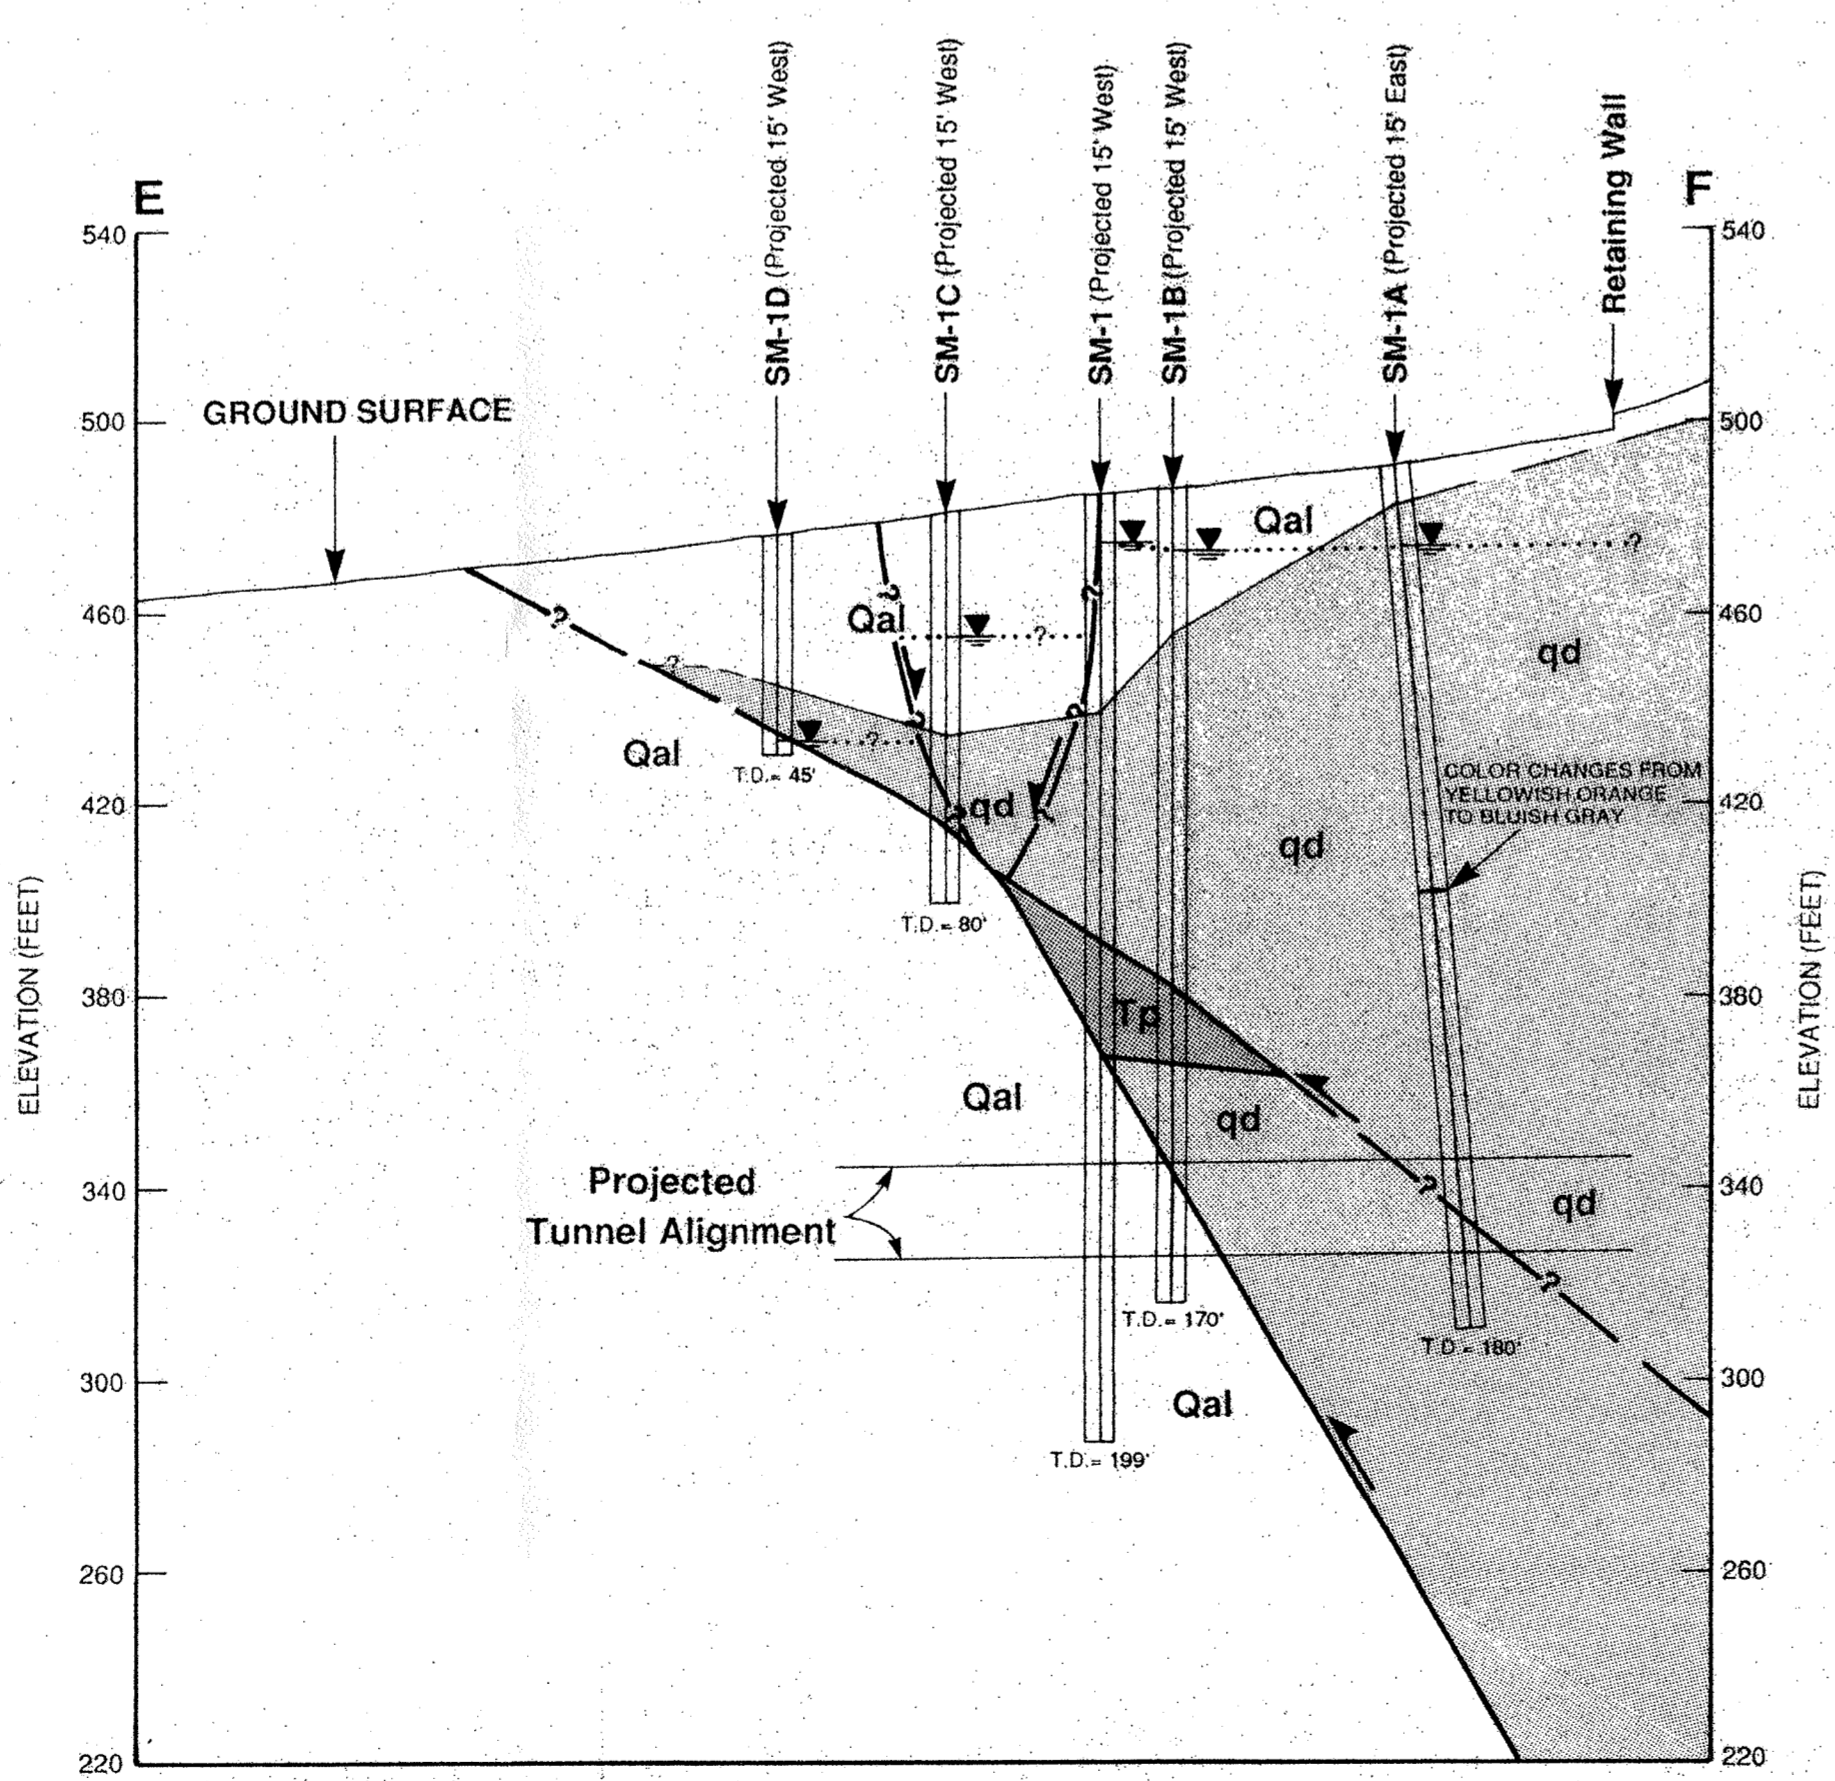


SCALE: 1" = 40' (HORIZONTAL AND VERTICAL)
 0 40 80 FEET

CROSS SECTION E-F

EXPLANATION

- Qal** GEOLOGIC UNITS
ALLUVIUM, LATE PLEISTOCENE
- Tp** PUENTE FORMATION, MIOCENE
- qd** QUARTZ DIORITE, PRE-TERTIARY
- SYMBOLS**
- ▼ GROUNDWATER: PERCHED IN SM-1C AND SM-1D
STATIC LEVEL (MEASURED DURING DRILLING) IN SM-1, SM-1A AND SM-1B
-?..... ESTIMATED FREE GROUNDWATER SURFACE, QUERIED WHERE UNCERTAIN

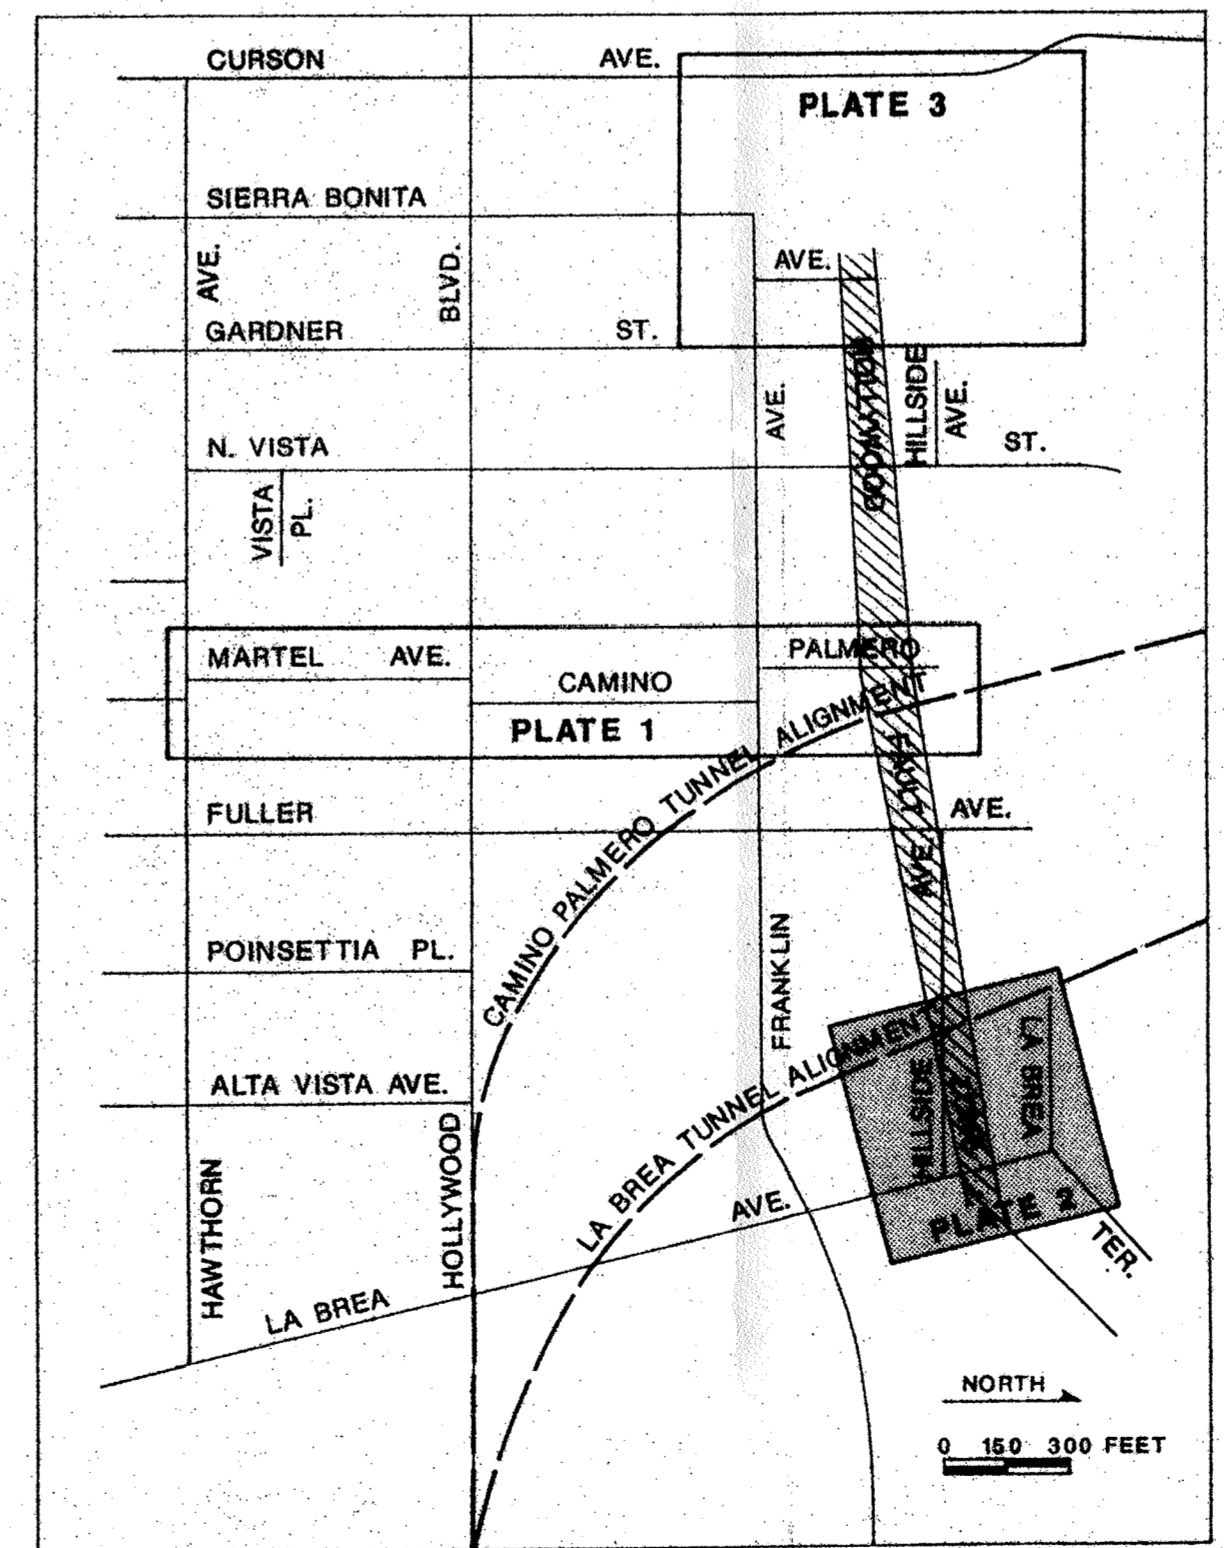

AREA MAP SHOWING LOCATION OF PLATE 2

SCALE: 1" = 100' (HORIZONTAL AND VERTICAL)
 0 100 200 FEET