


- NOTES:**
1. Distance between stations are shown in miles; starting from Union Station. The total length of tunnels is 16 miles.
  2. Depth of tunnels and stations are 70' to 90' from street.
  3. Tunnels under Santa Monica Mountain is 100' to 800'.
  4. Tunnels are 18' inside diameter +/- 40' center to center.
  5. Stations are +/- 64' wide, 700' long, 45' high.
  6. Cross Overs are +/- 60' wide, 320' long, 25' high.
  7. Depth of the Tunnel/Station is from street to top of rail.

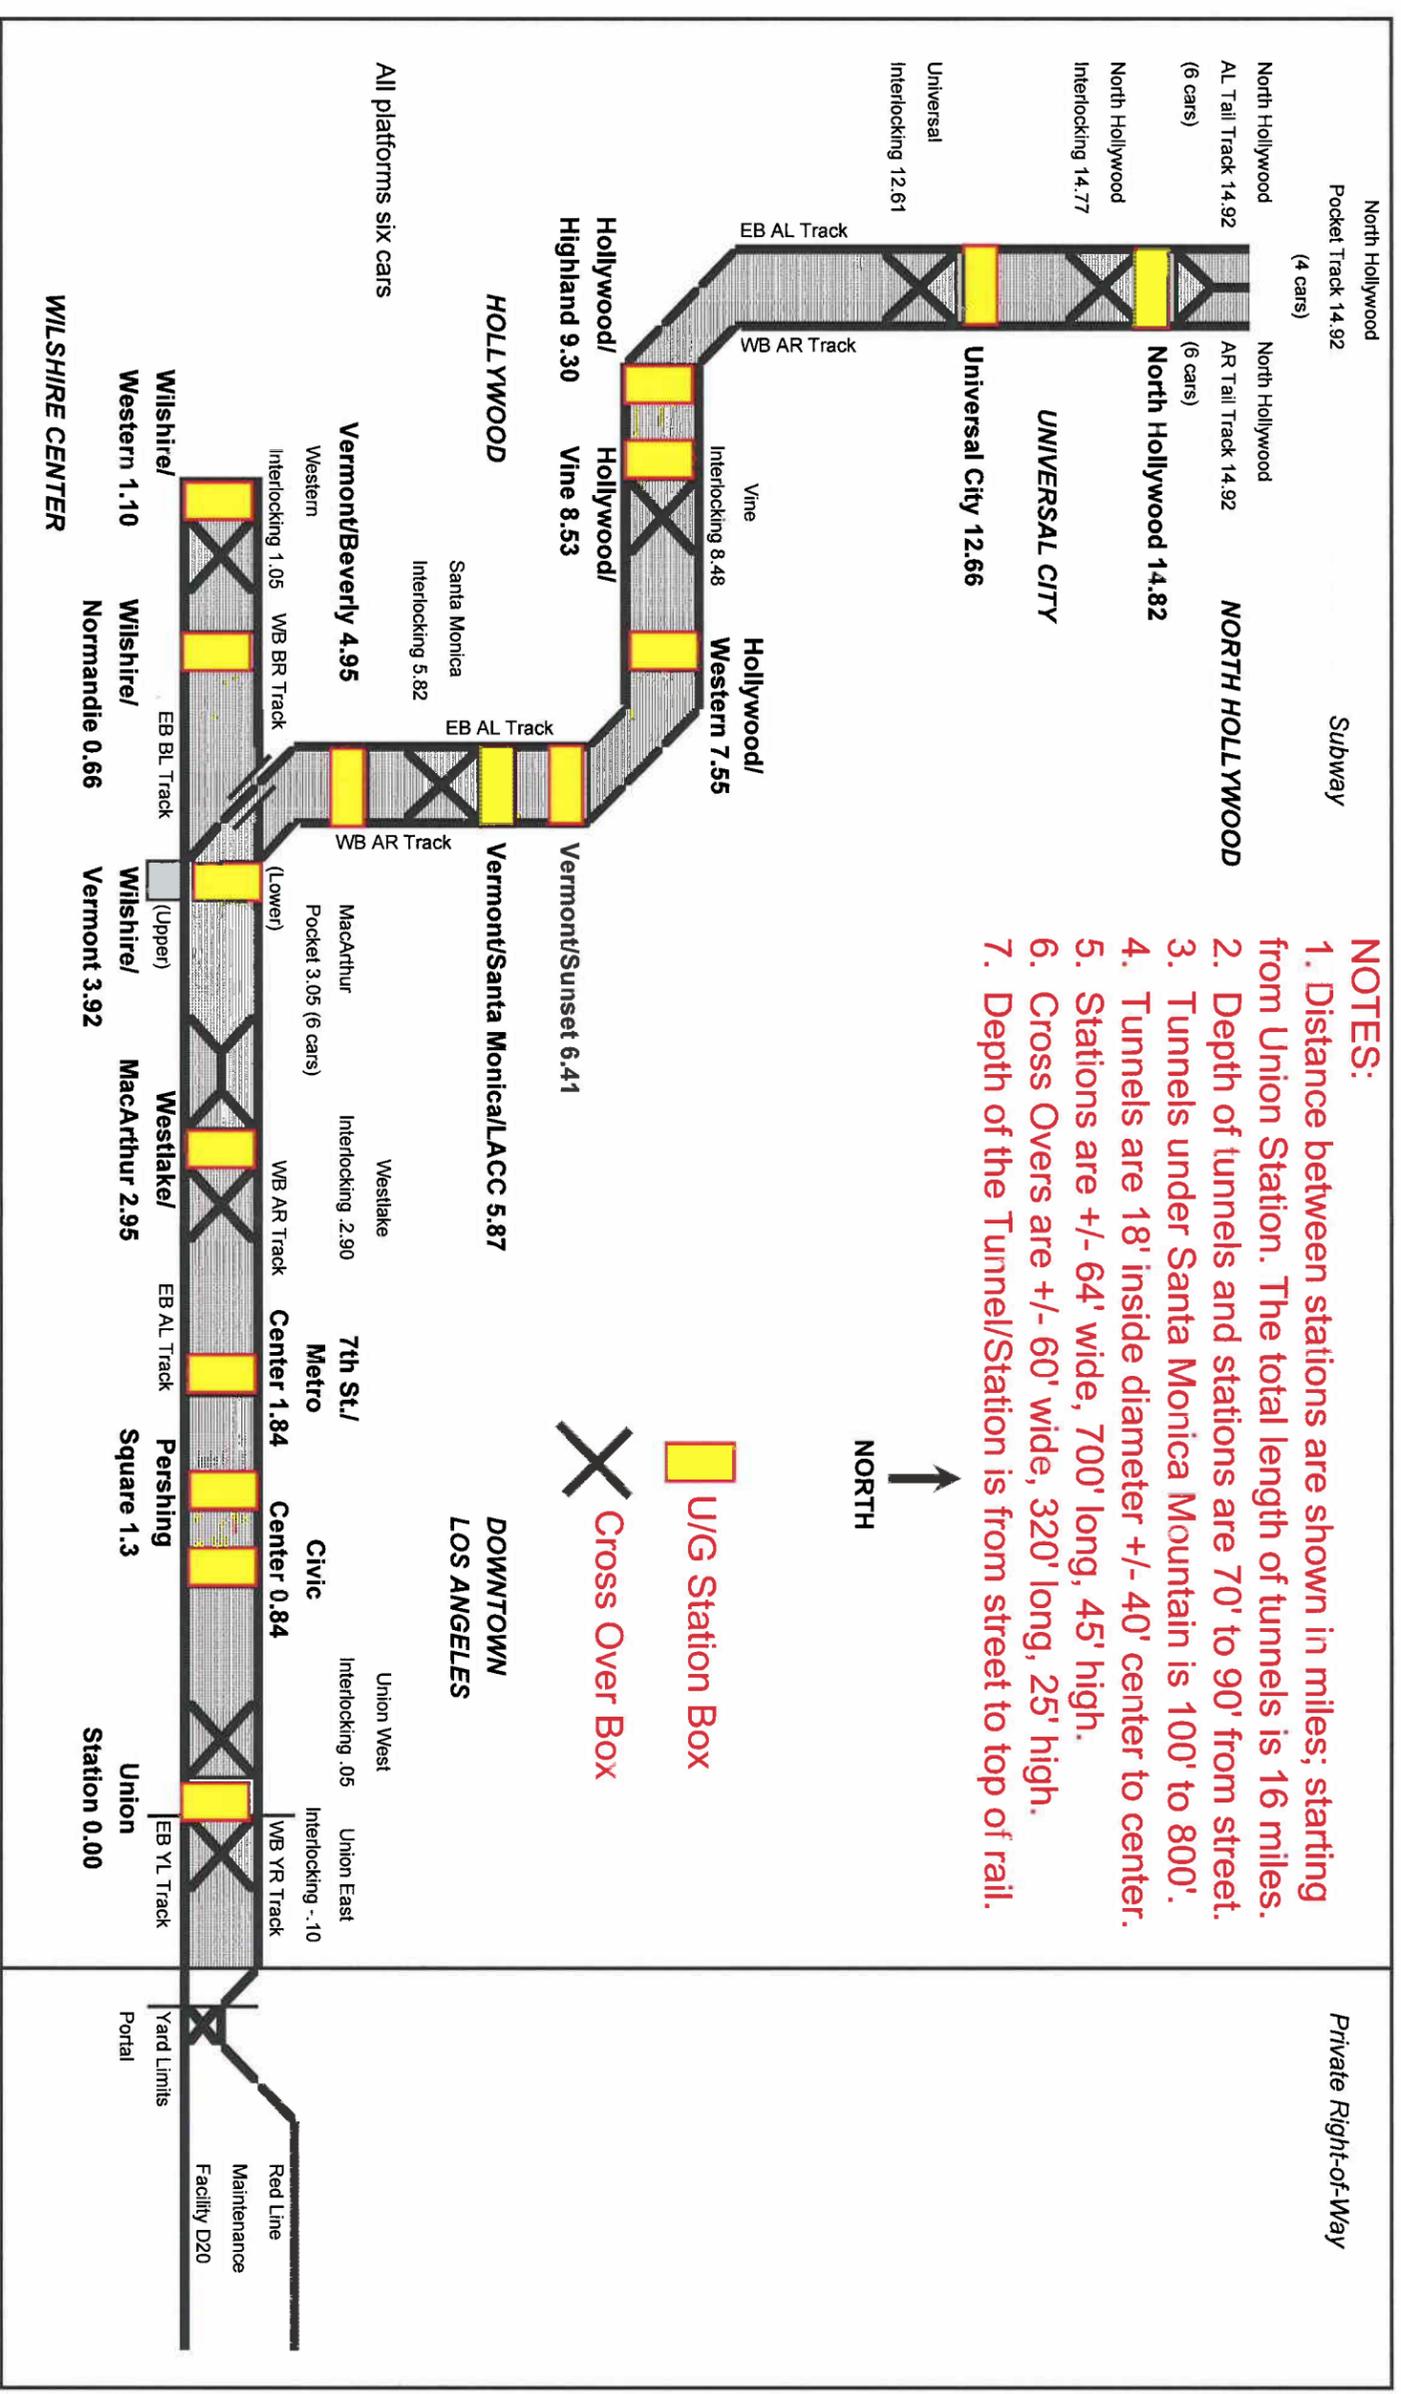

Private Right-of-Way

Red Line  
Maintenance  
Facility D20

Yard Limits  
Portal