






PLAN
SCALE: 1"=200'

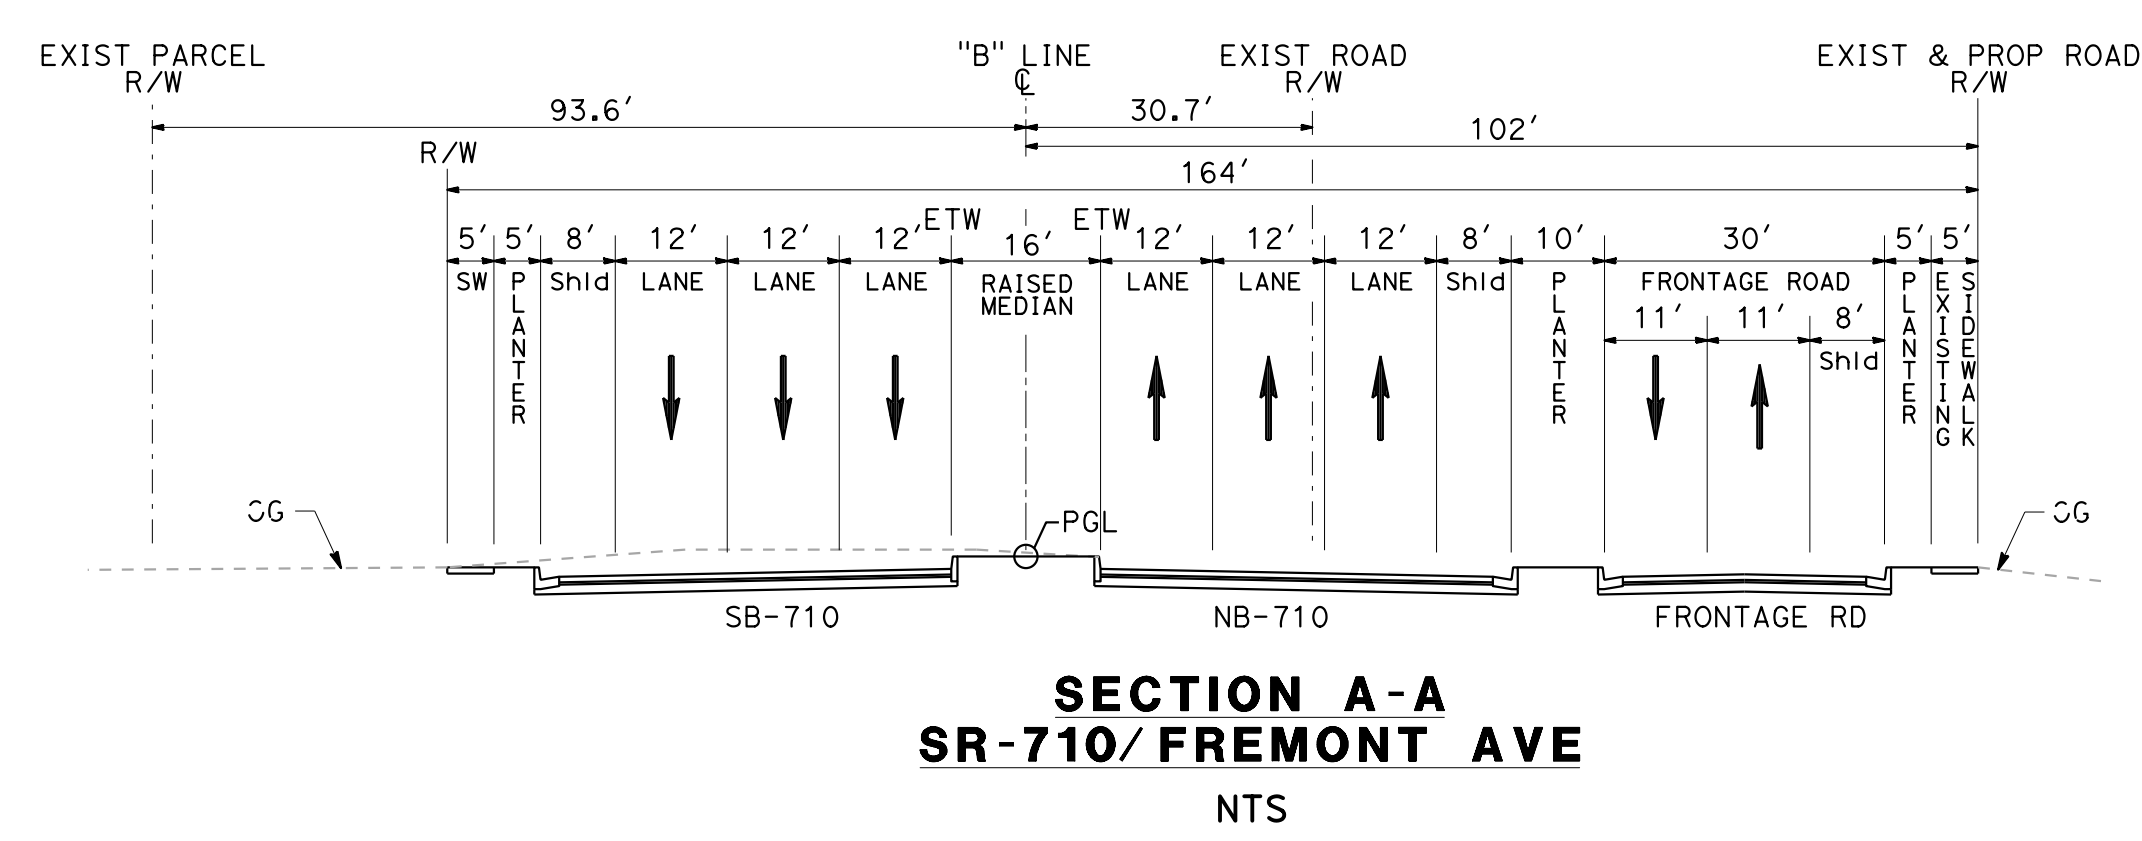

SECTION A-A
SR-710/FREMONT AVE
NTS

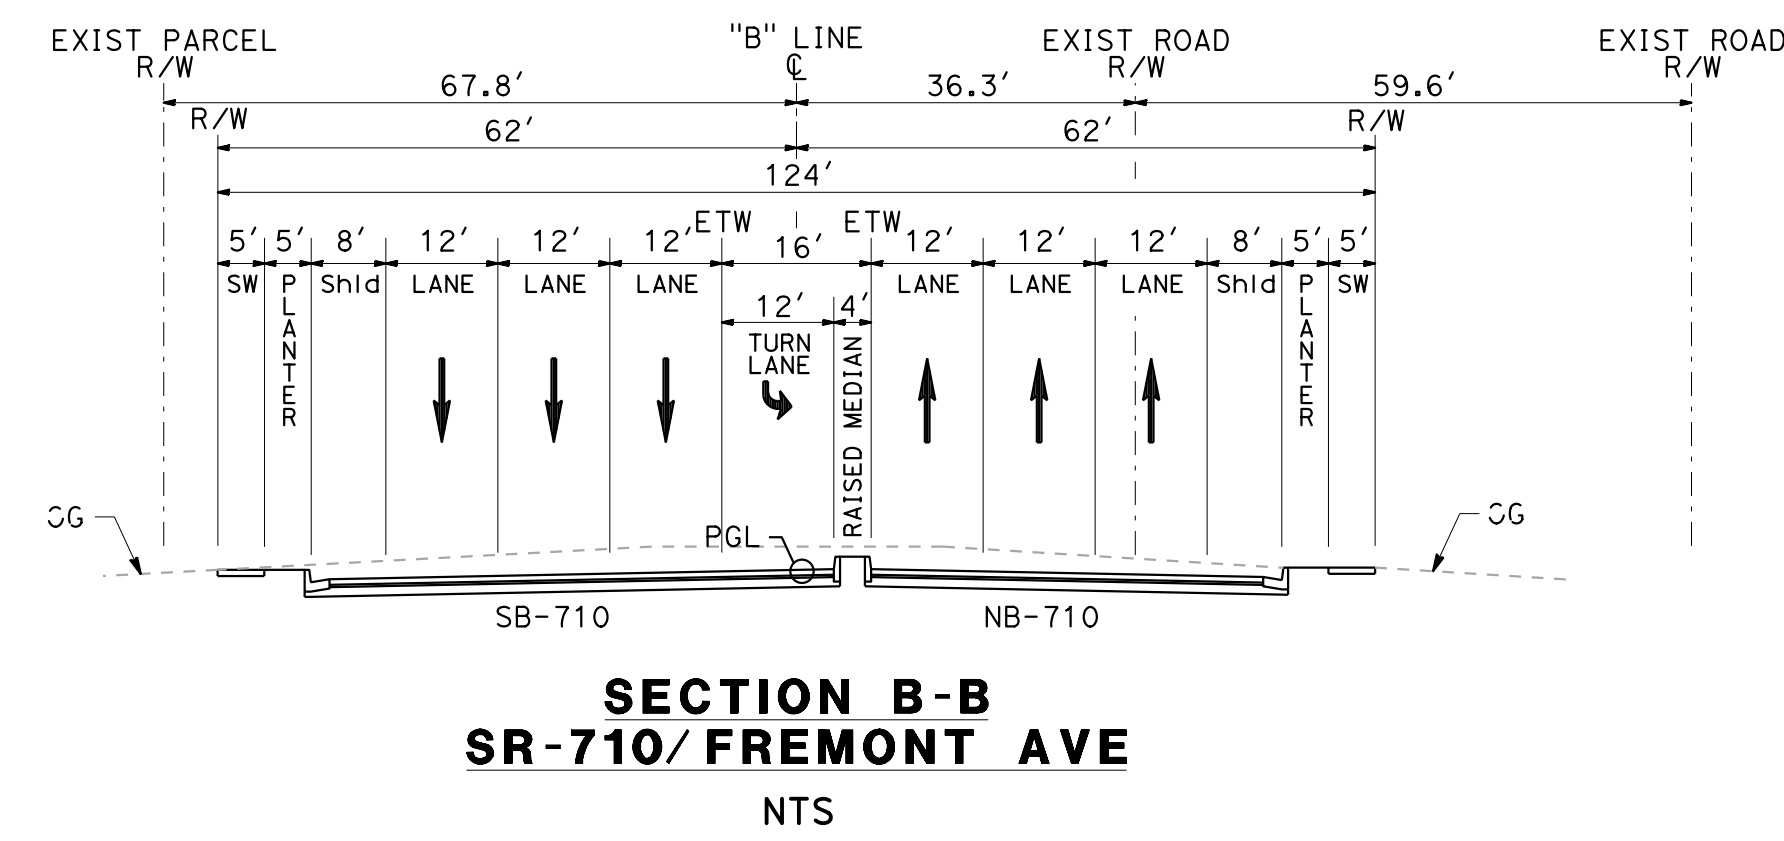


SECTION B-B
SR-710/FREMONT AVE
NTS

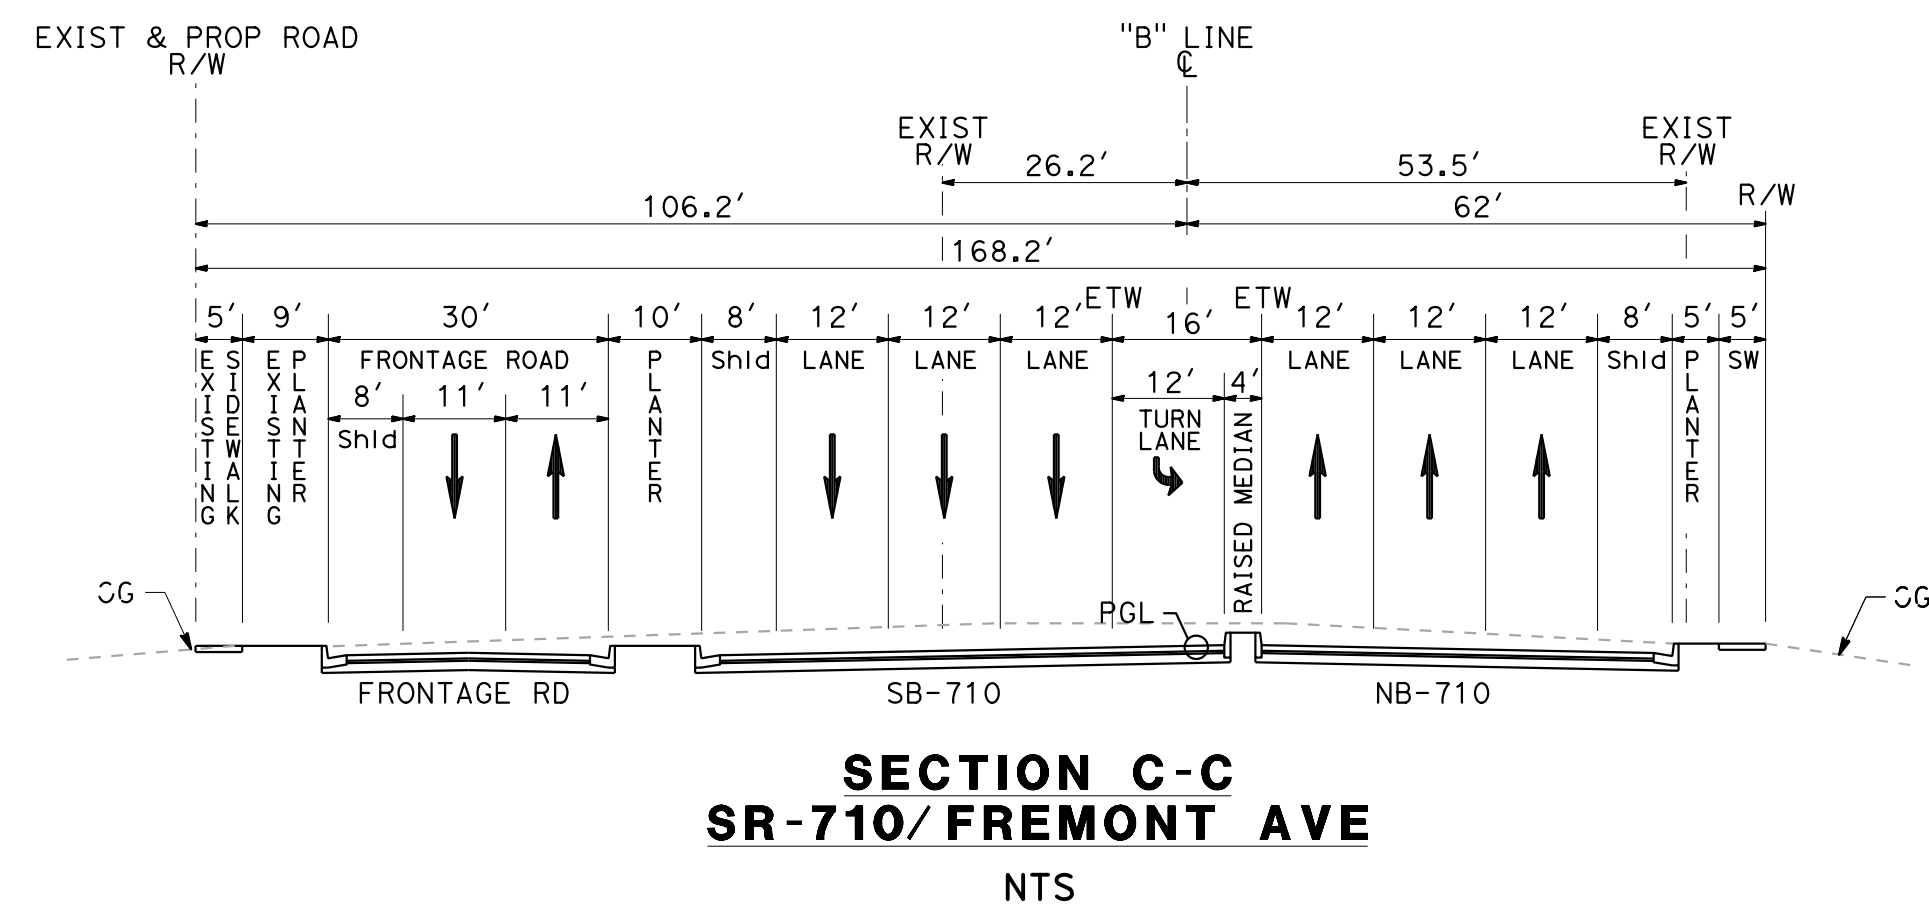


SECTION C-C
SR-710/FREMONT AVE
NTS


CURVE DATA				
NO.	R	D	T	L
(1)	2100.00	11°12'54"	206.19	411.05
(2)	2100.00	10°54'52"	200.62	400.03
(3)	2100.00	8°01'30"	147.31	294.14
(4)	2100.00	6°24'27"	117.54	234.84
(5)	2100.00	9°56'33"	182.67	364.42
(6)	2100.00	9°22'07"	172.07	343.38

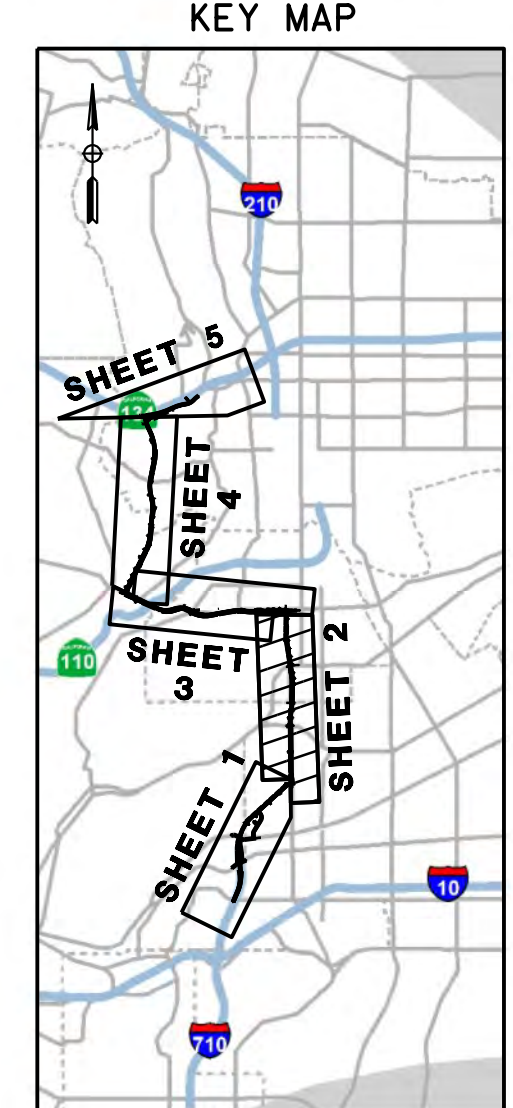


- LEGEND:
- BRIDGE
 - PAVEMENT
 - LANDSCAPING
 - SIDEWALK
 - HISTORIC PROPERTY
 - DISTURBANCE LIMIT LINE (DLL)

 


PROFILE
SCALE: Horiz 1"=200'
Vert 1"=80'

 


PLAN
SCALE: 1"=200'

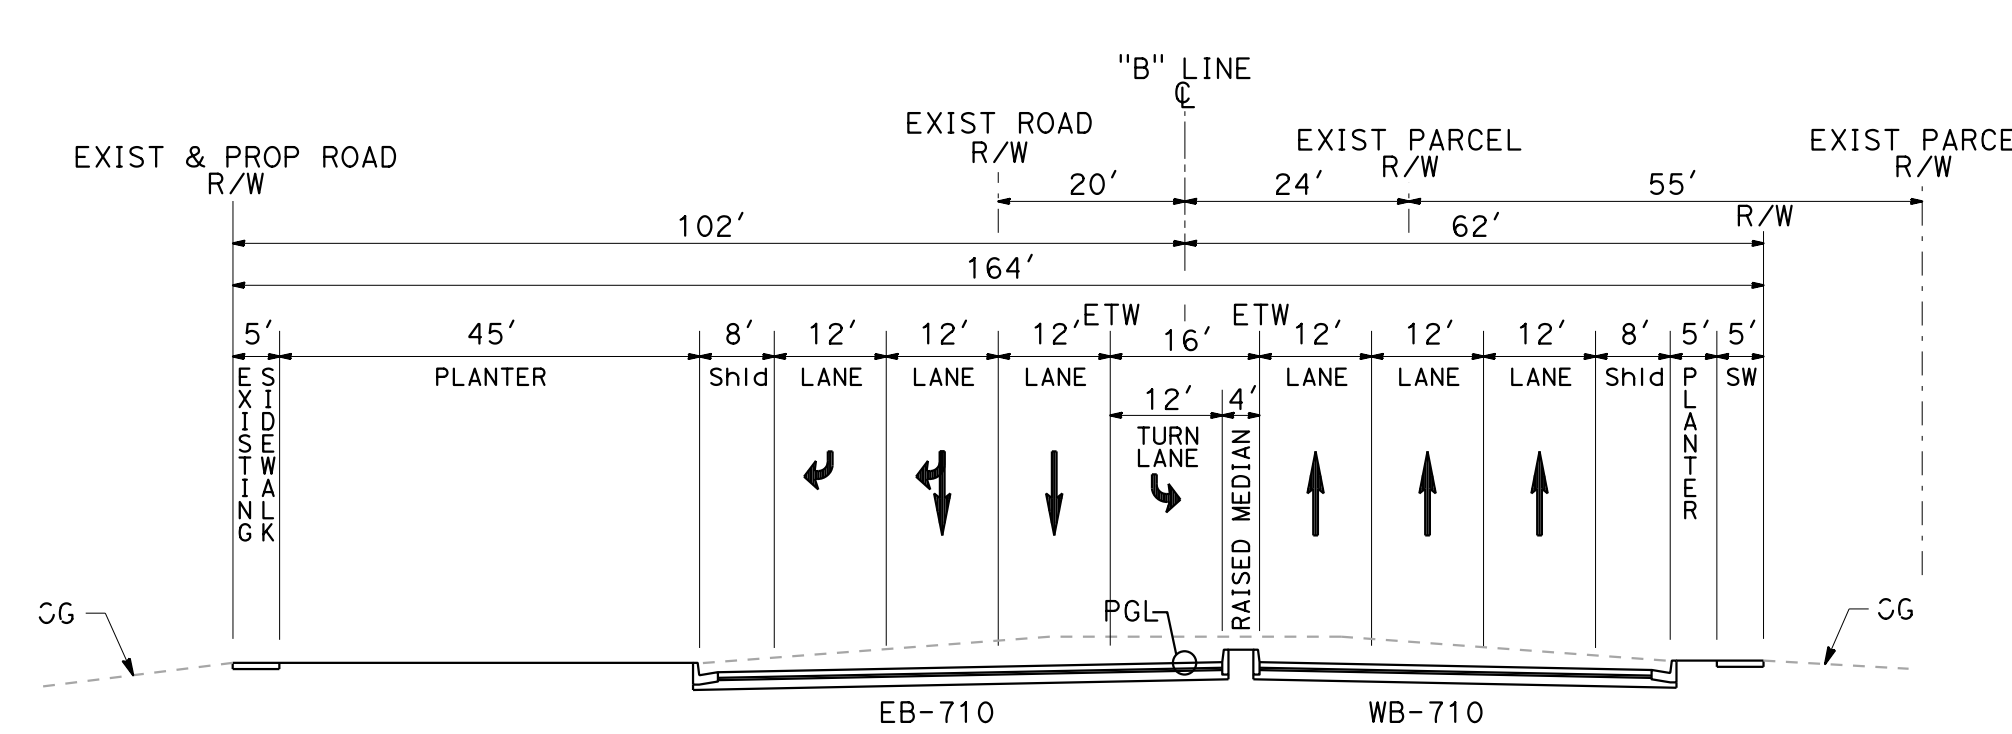


SECTION A-A
SR-710/MONTERREY RD
NTS

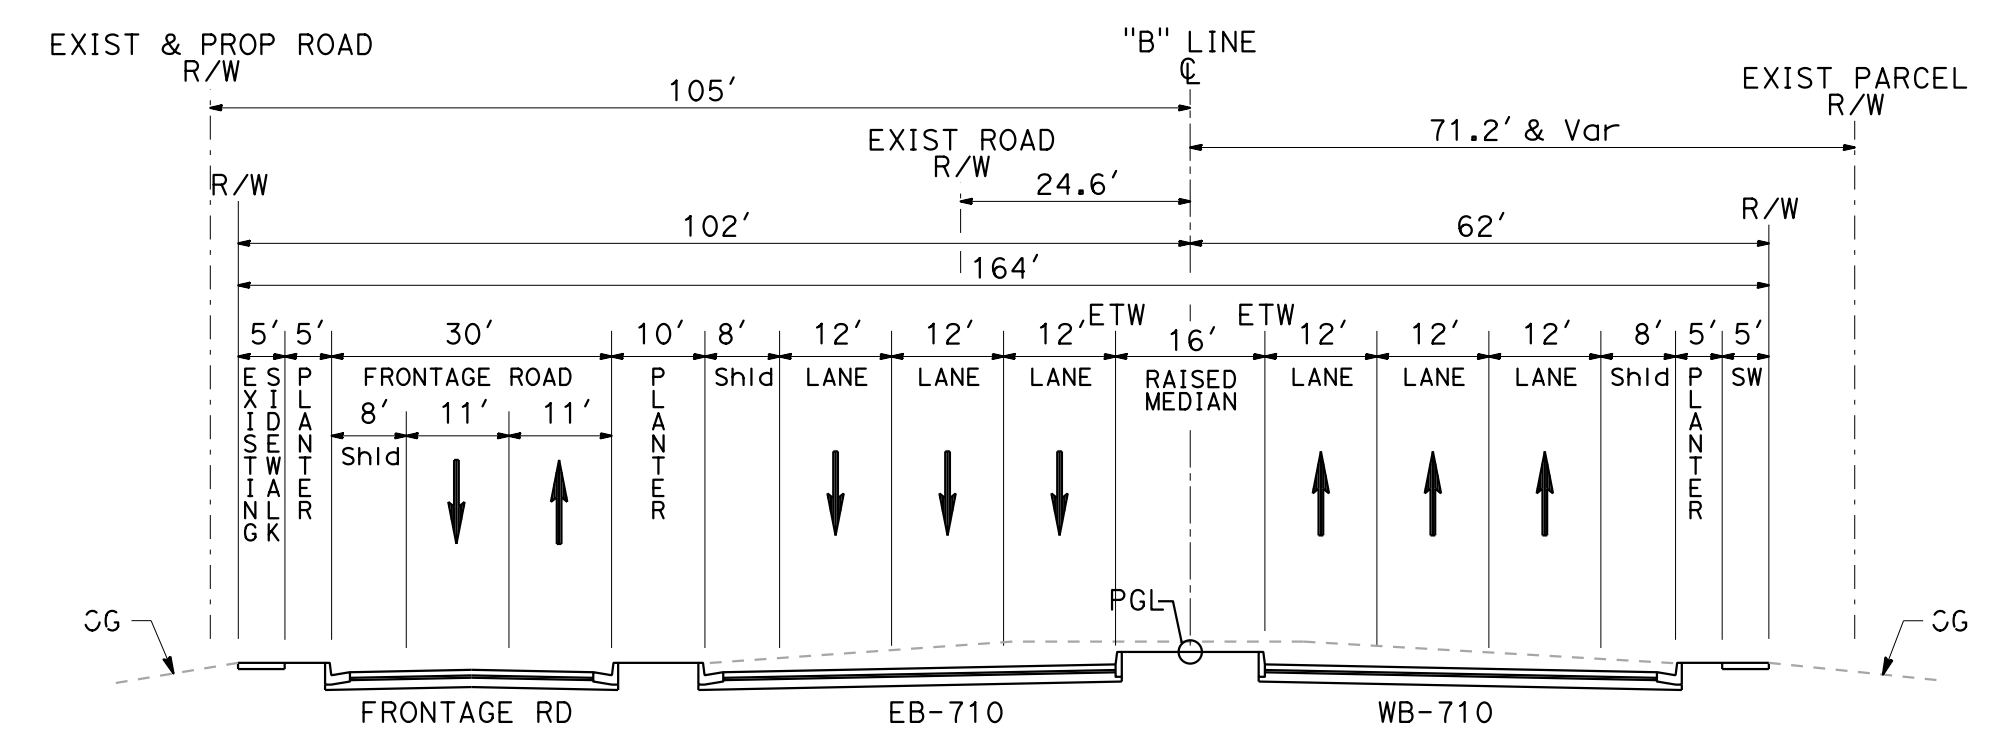

SECTION B-B
SR-710/MONTERREY RD
NTS

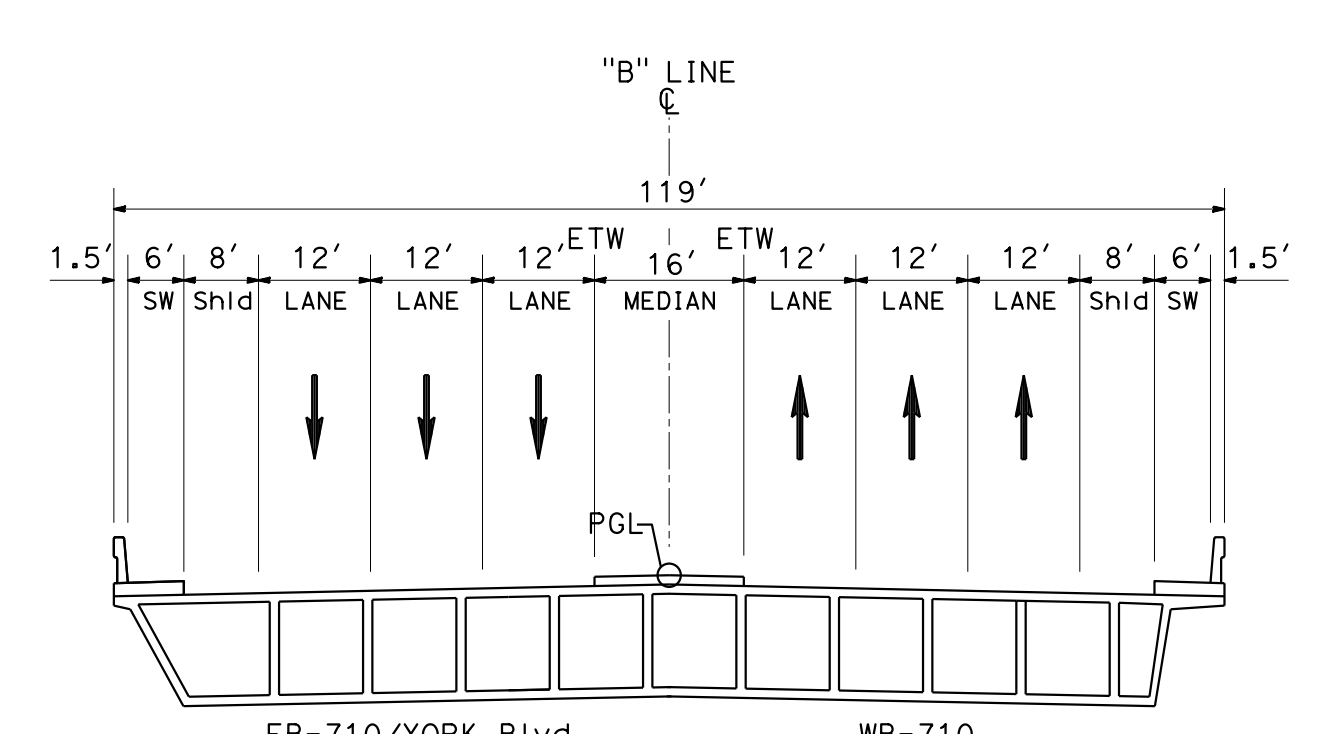


SECTION C-C
SR-710/YORK BLVD
NTS

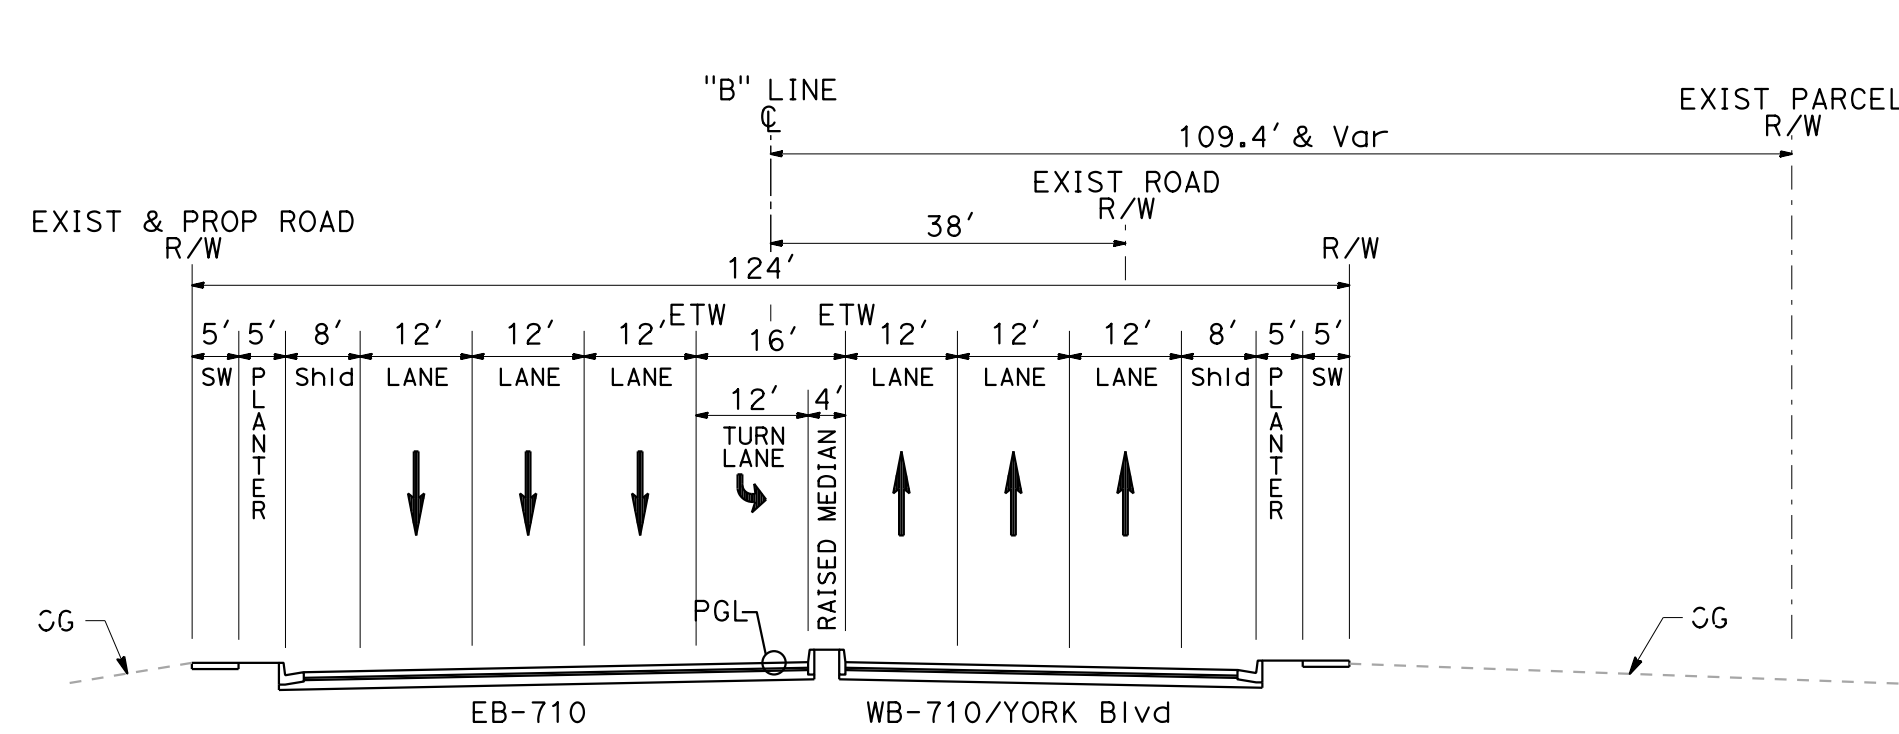


SECTION D-D
SR-710/YORK BLVD
NTS

CURVE DATA				
No.	R	D	T	L
(1)	2100.00	5°54'47"	108.46	216.72
(2)	3000.00	1°55'15"	50.29	100.57
(3)	2100.00	6°44'25"	123.67	247.05
(4)	2100.00	15°17'19"	281.85	563.70
(5)	1400.00	36°33'20"	462.40	893.22
(6)	1100.00	43°37'40"	440.28	837.59
(7)	1100.00	40°25'00"	404.90	775.95

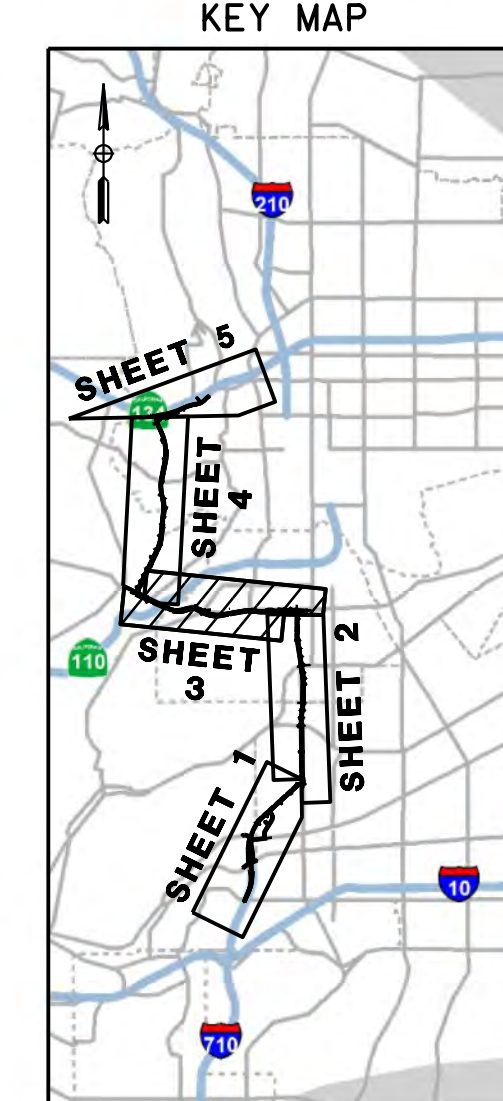




- LEGEND:
- BRIDGE
 - PAVEMENT
 - LANDSCAPING
 - SIDEWALK
 - HISTORIC PROPERTY
 - DISTURBANCE LIMIT LINE (DLL)

 


PROFILE
SCALE: Horiz 1"=200'
Vert 1"=80'




PLAN
SCALE: 1"=200'

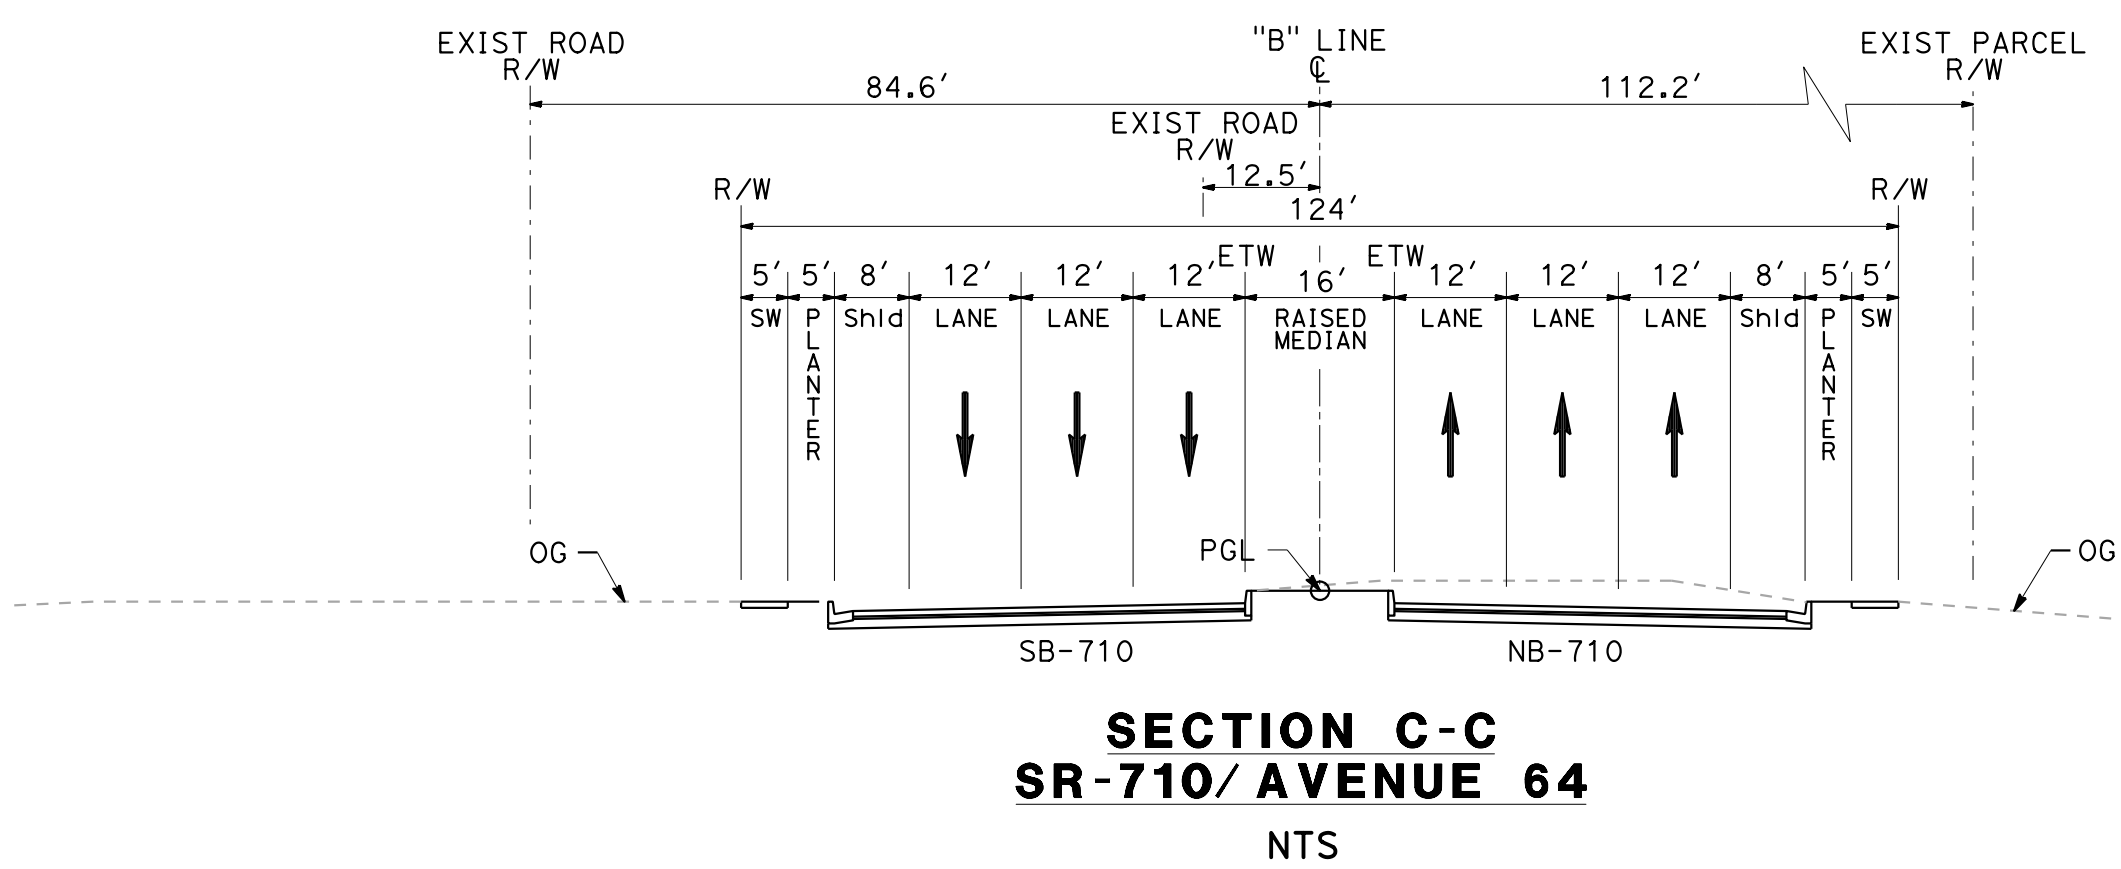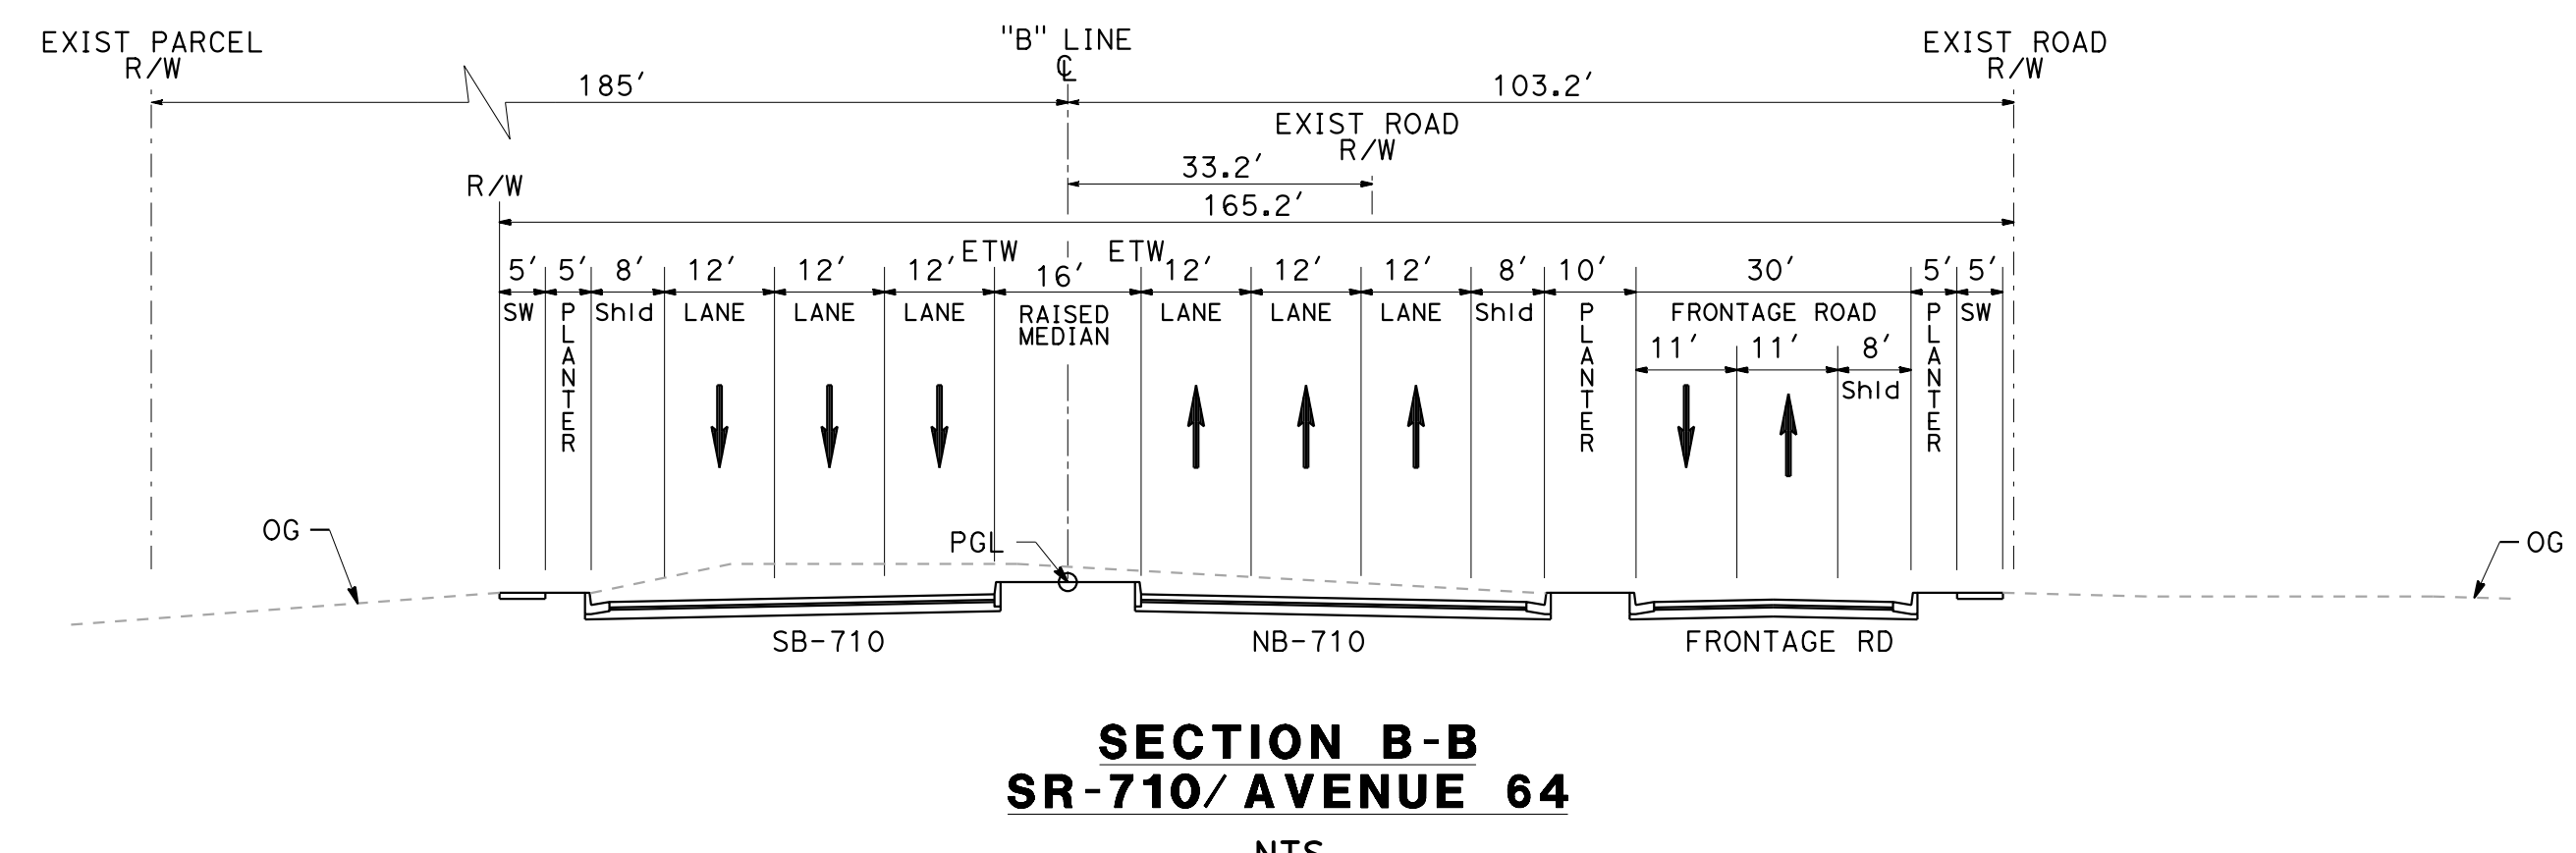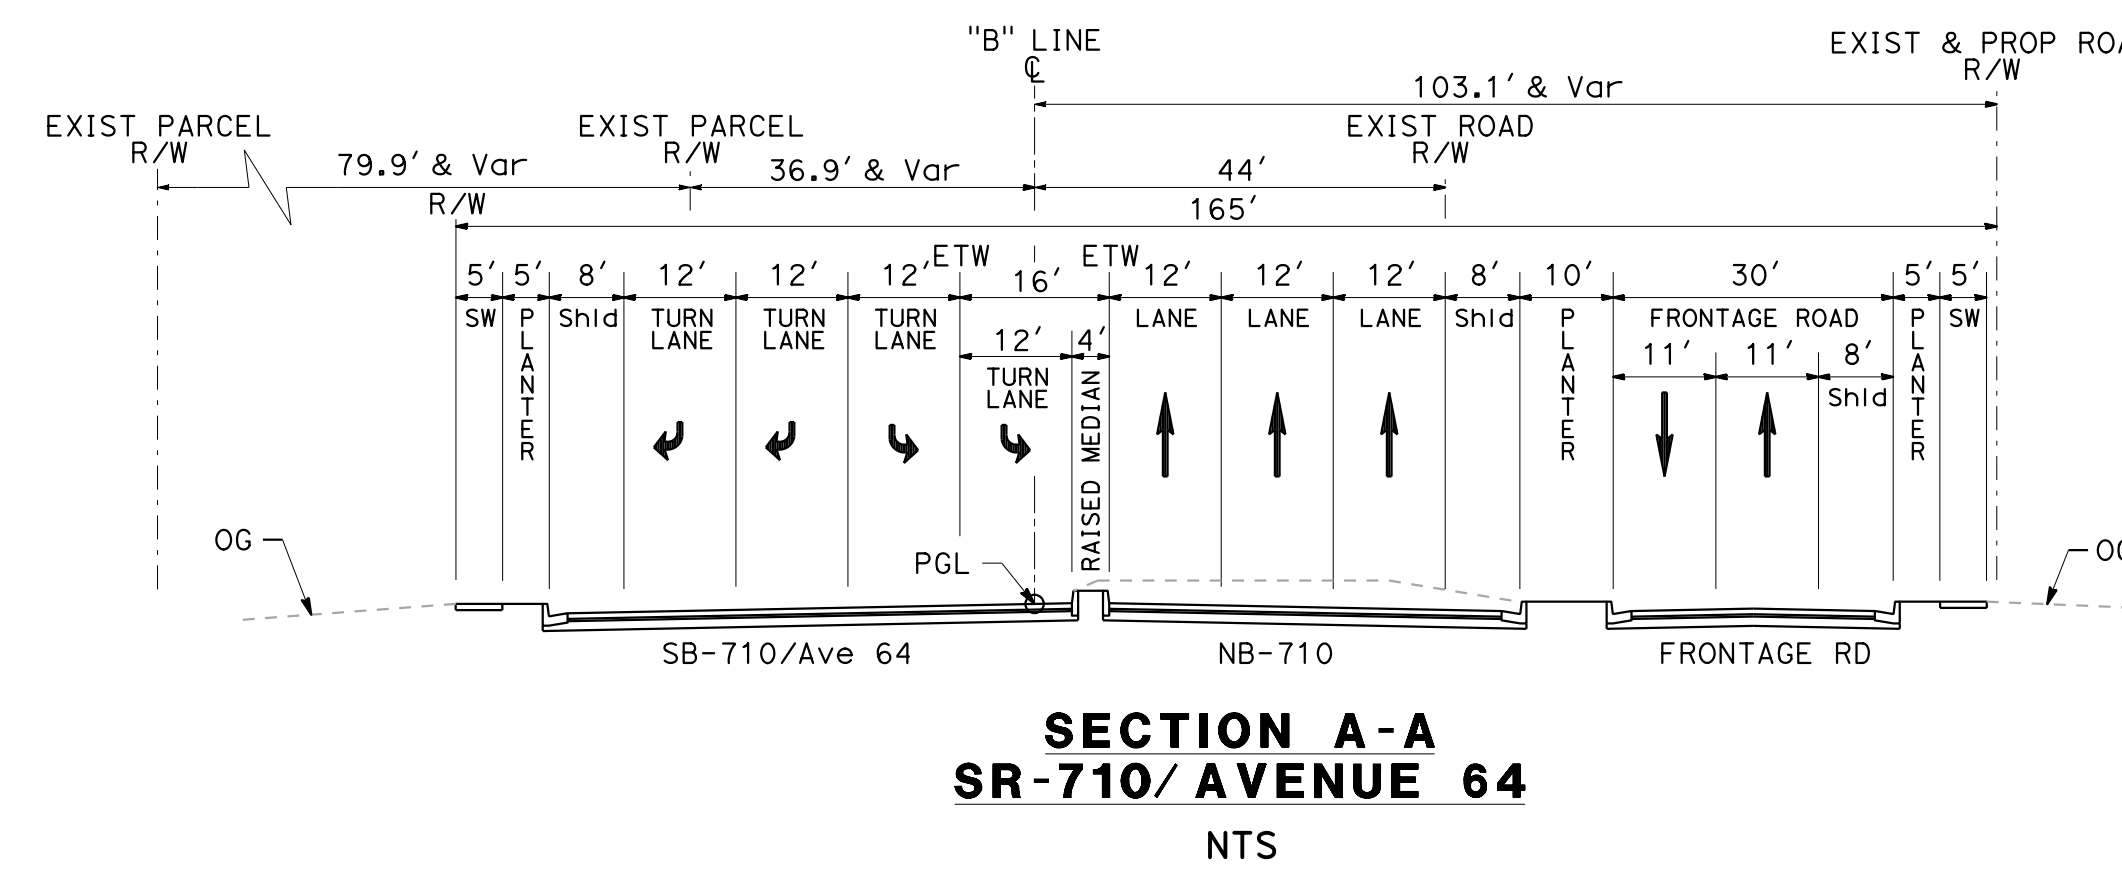


CURVE DATA				
No.	R	D	T	L
(1)	2100.00	20°09'44"	373.35	738.98
(2)	2100.00	17°27'01"	322.29	639.59
(3)	2100.00	22°56'33"	426.15	840.89
(4)	2600.00	36°09'30"	848.77	1640.82
(5)	1100.00	23°51'37"	232.41	458.09



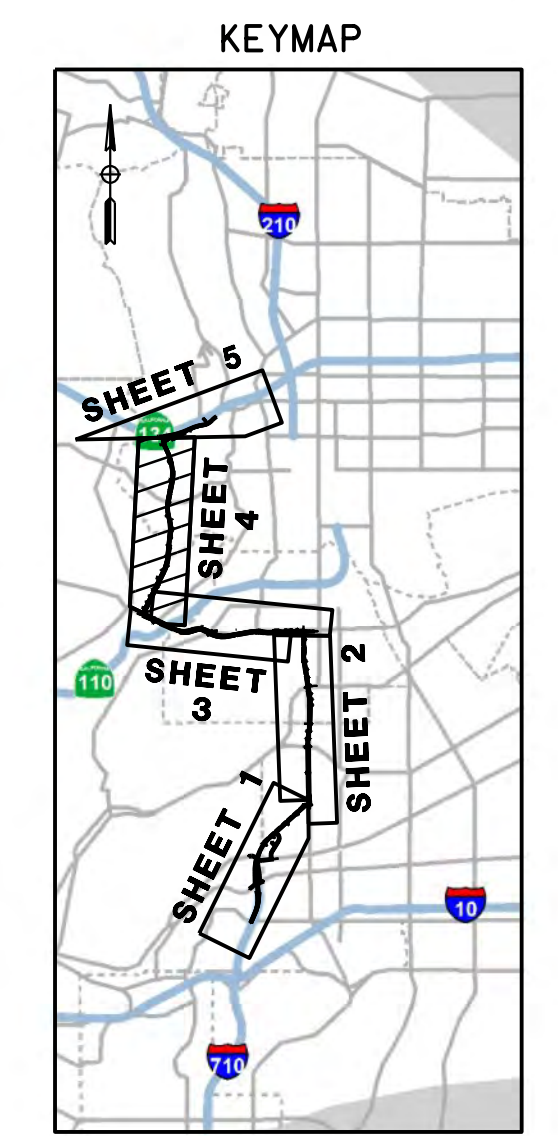


- LEGEND:
- BRIDGE
 - PAVEMENT
 - LANDSCAPING
 - SIDEWALK
 - HISTORIC PROPERTY
 - DISTURBANCE LIMIT LINE (DLL)

 


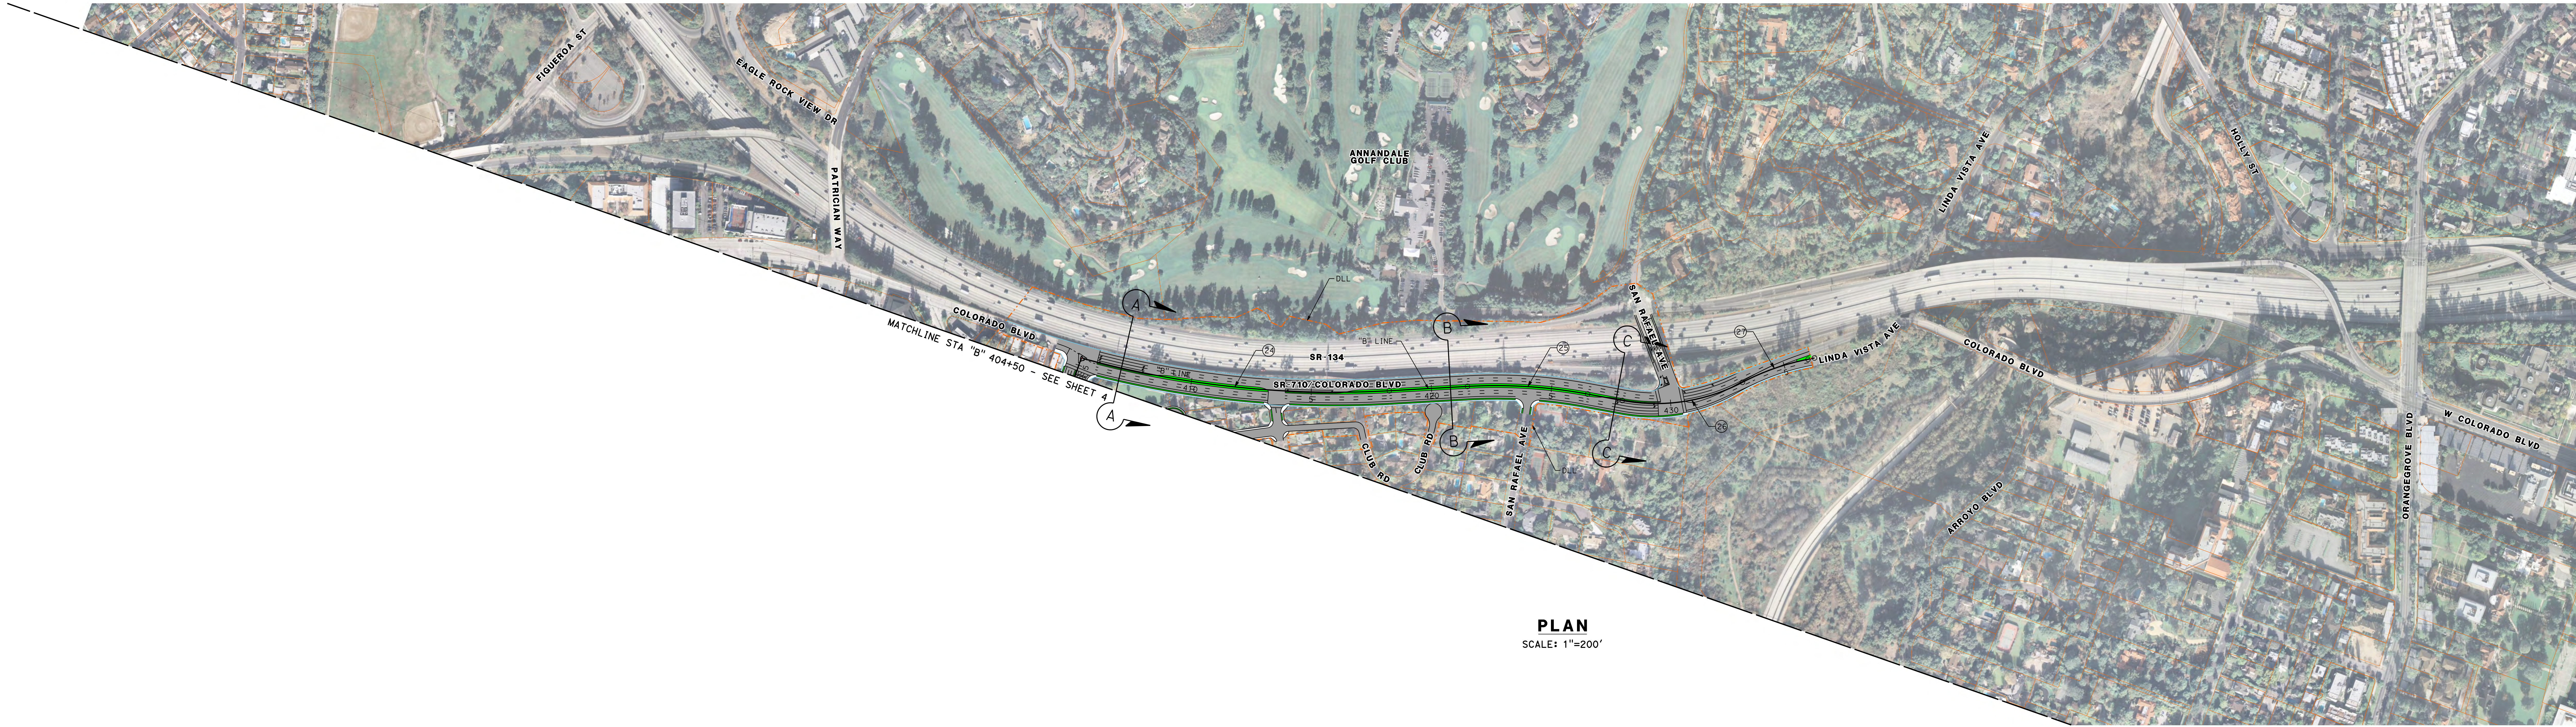


PLAN
SCALE: 1"=200'

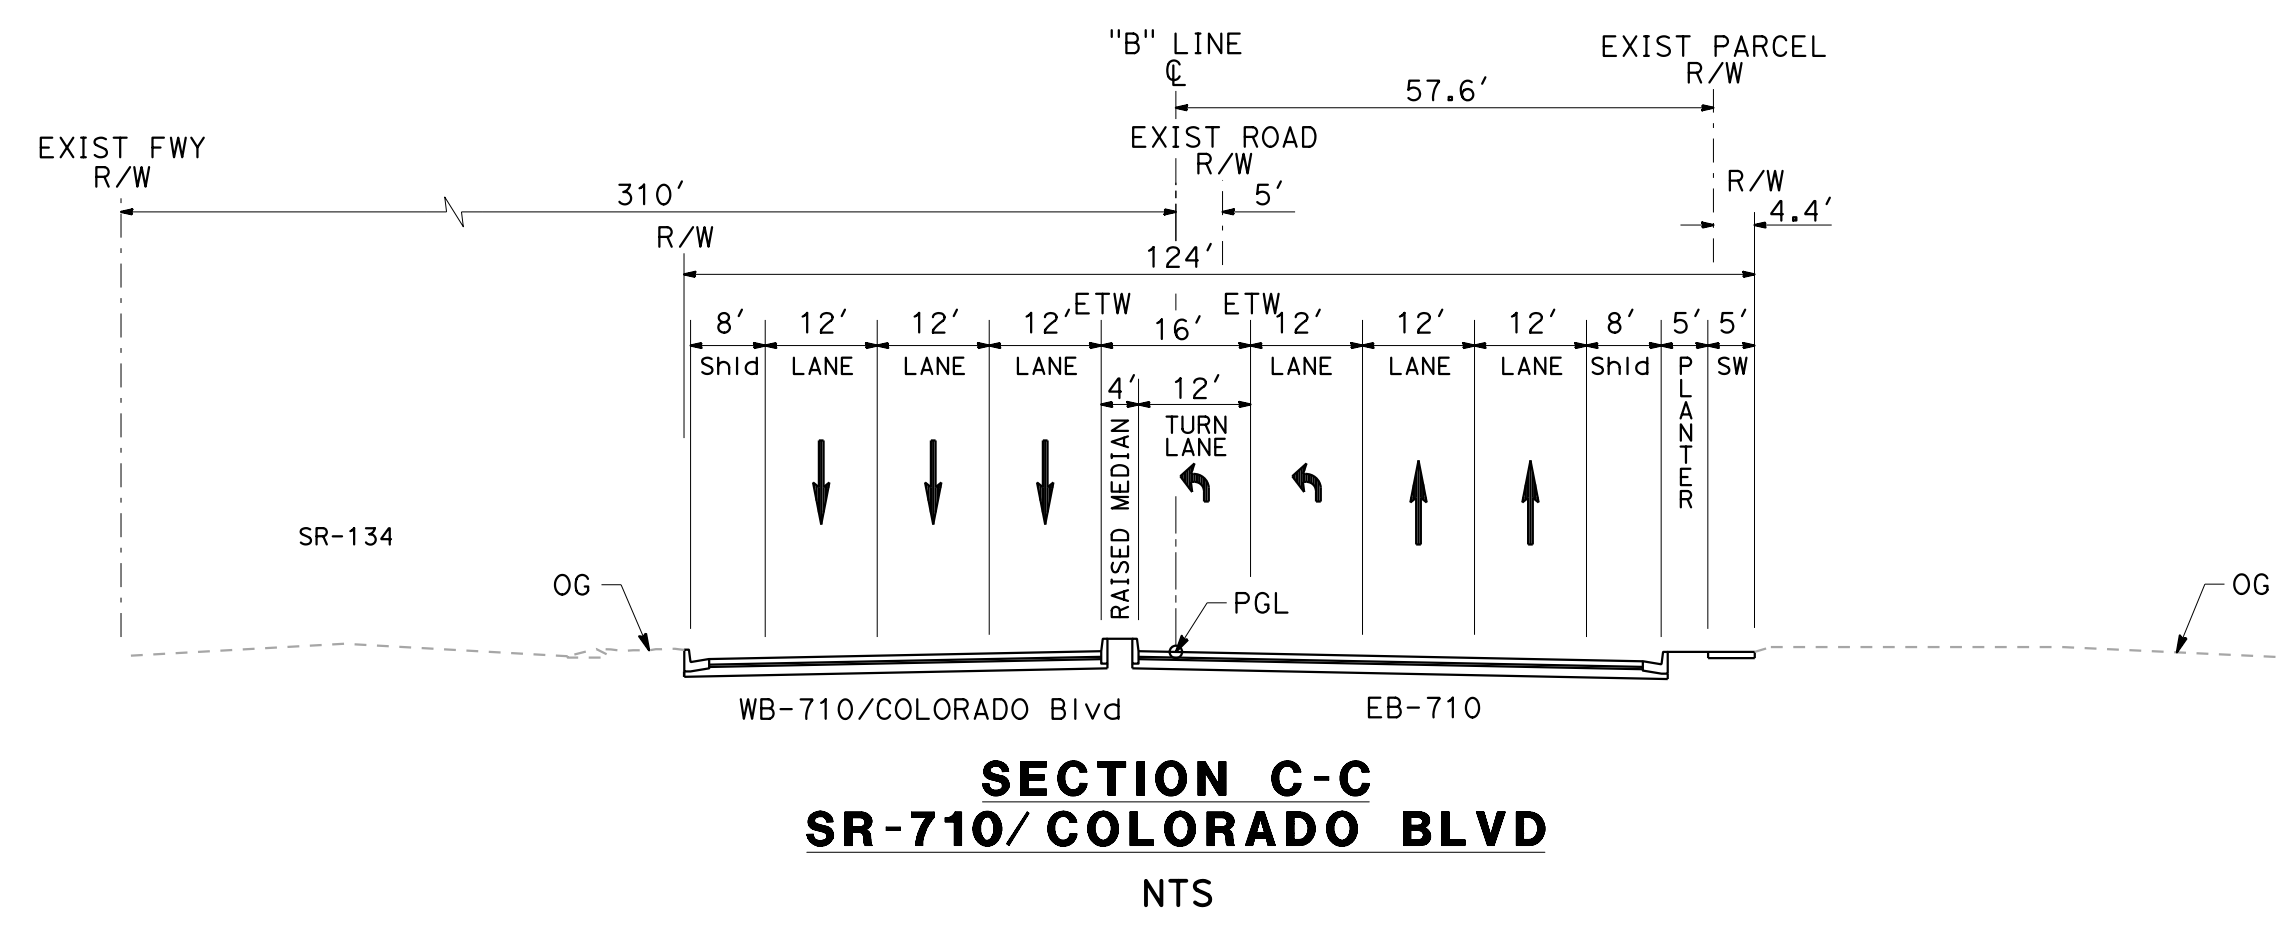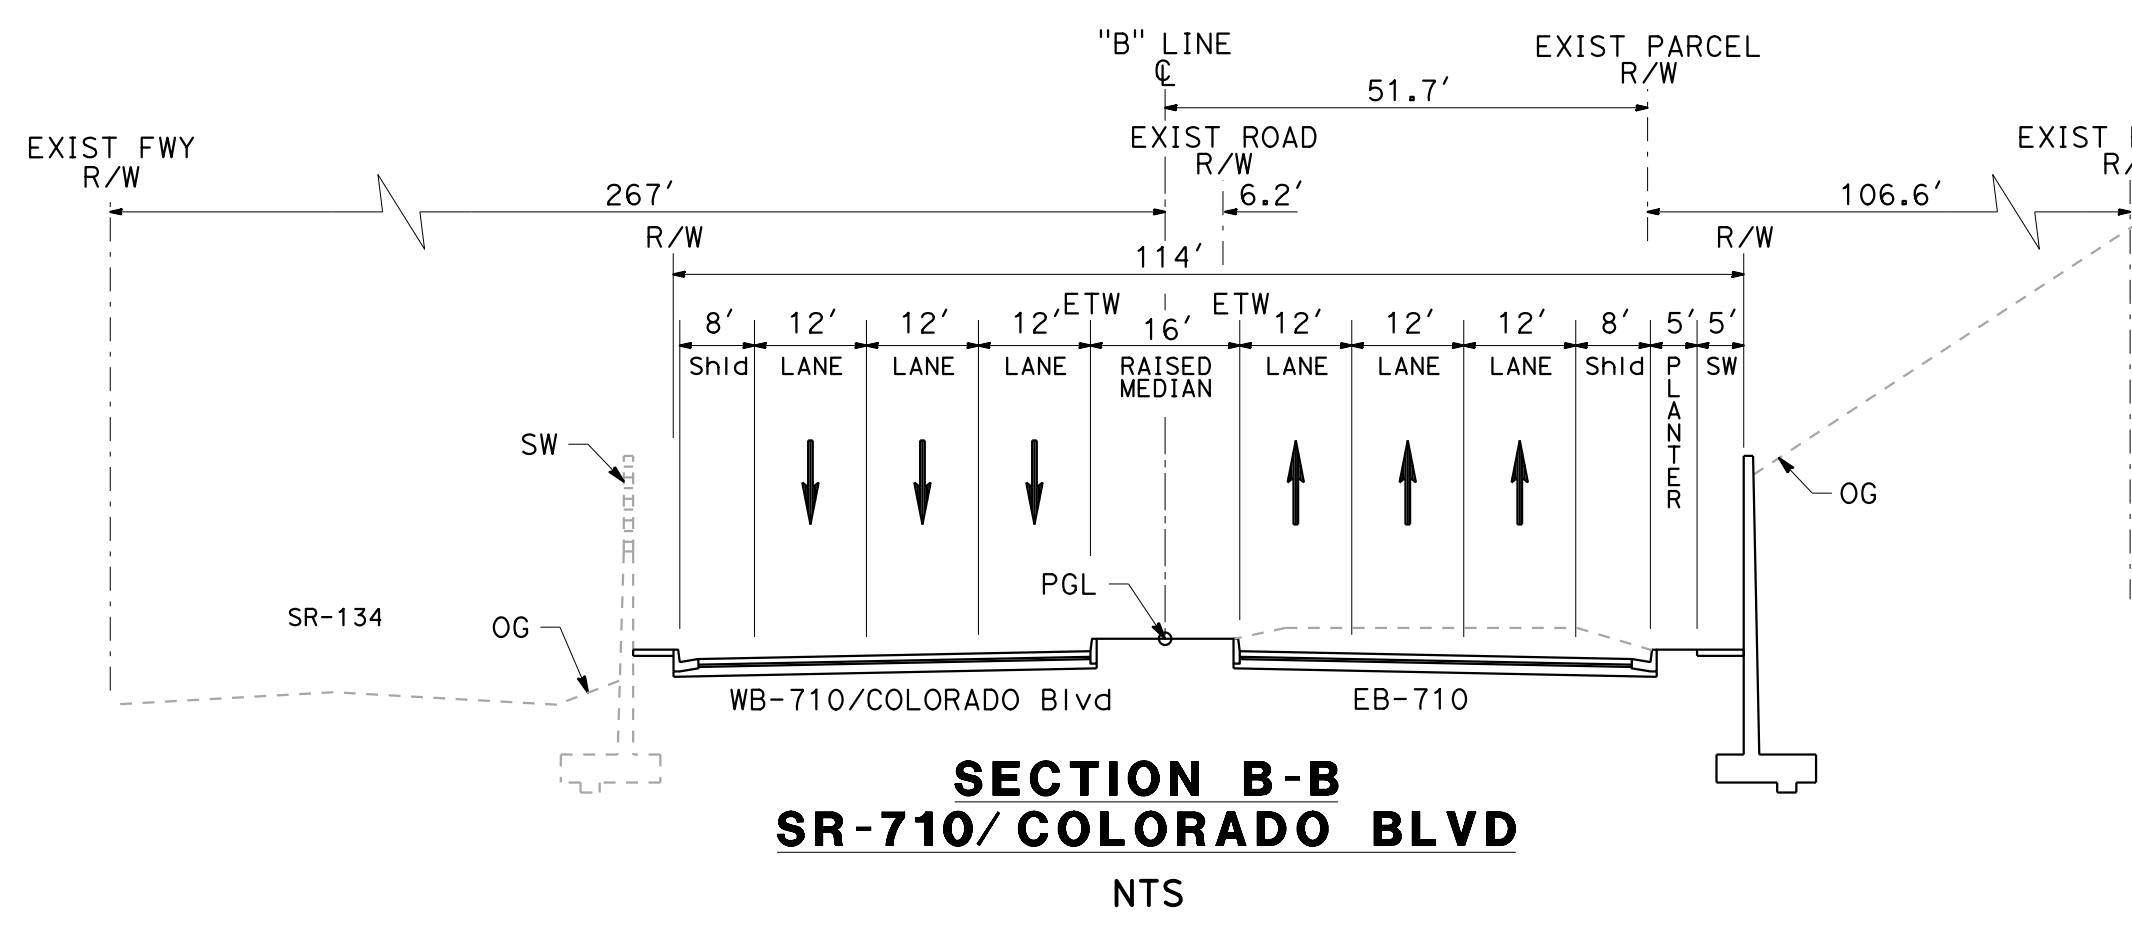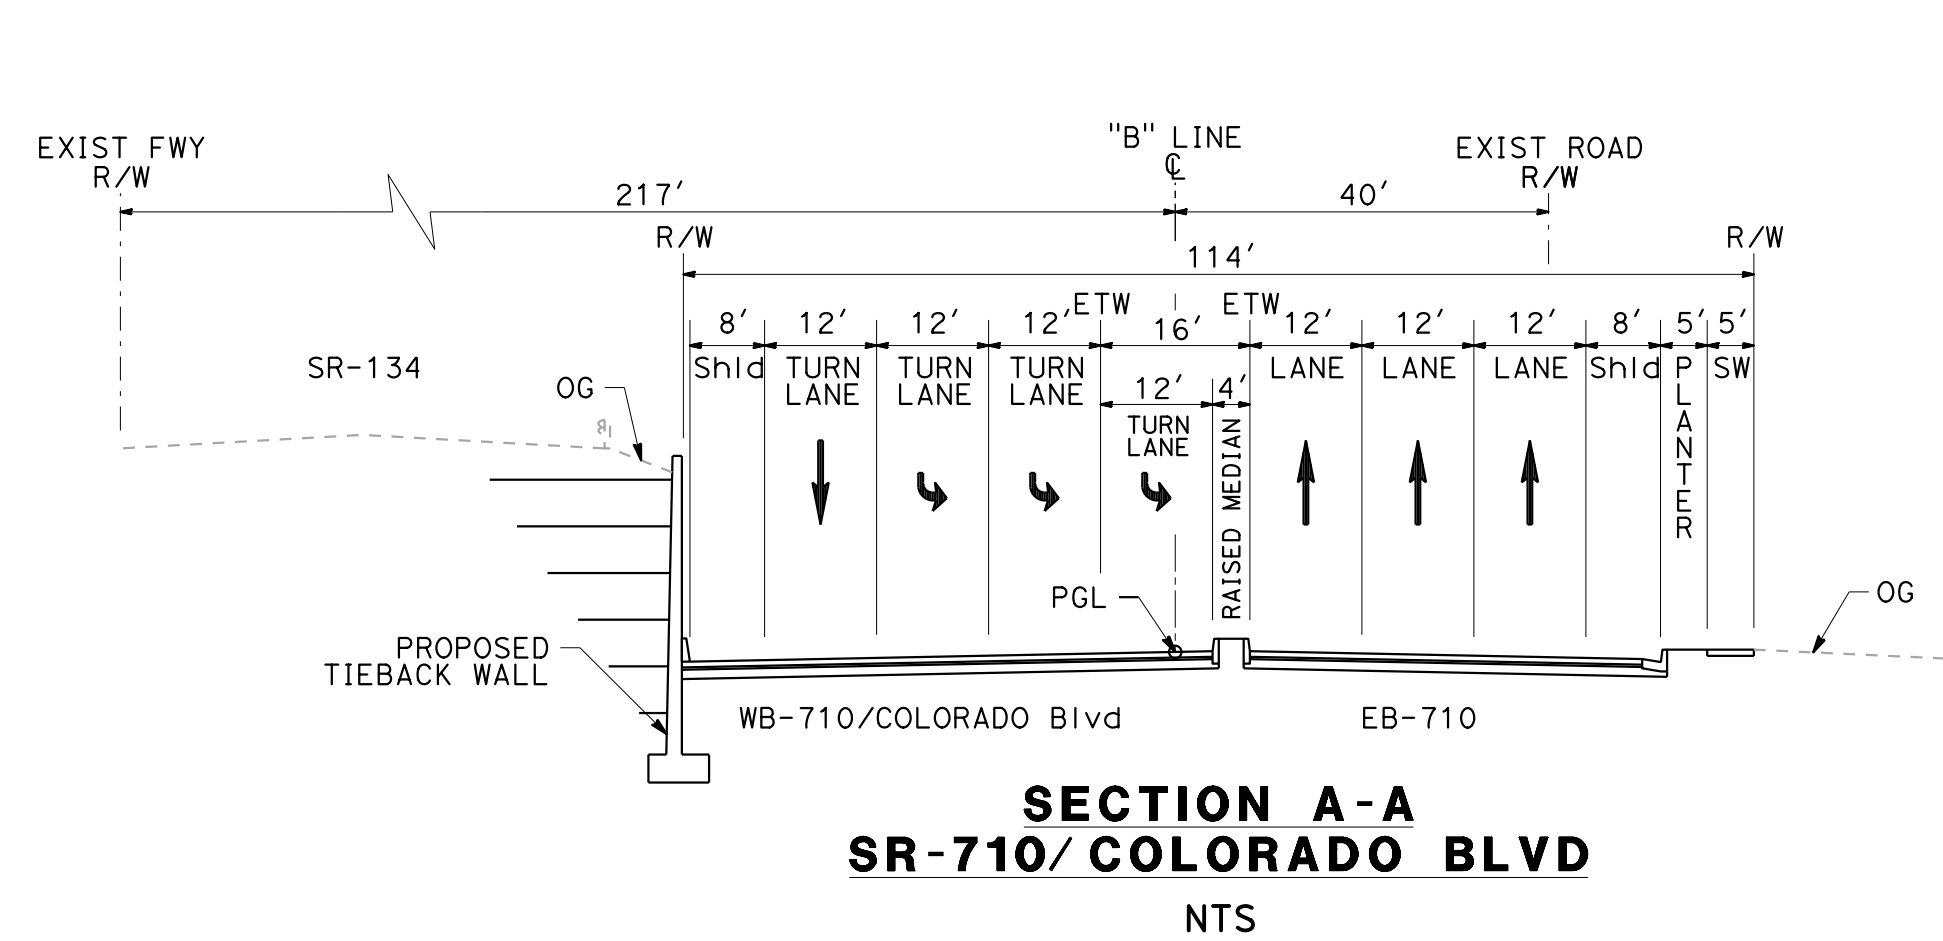

CURVE DATA				
No.	R	D	T	L
(24)	4000.00	18°25'56"	649.02	1286.82
(25)	2100.00	13°41'10"	252.01	501.62
(26)	772.00	38°11'00"	267.20	514.48
(27)	996.00	16°41'38"	146.13	290.20

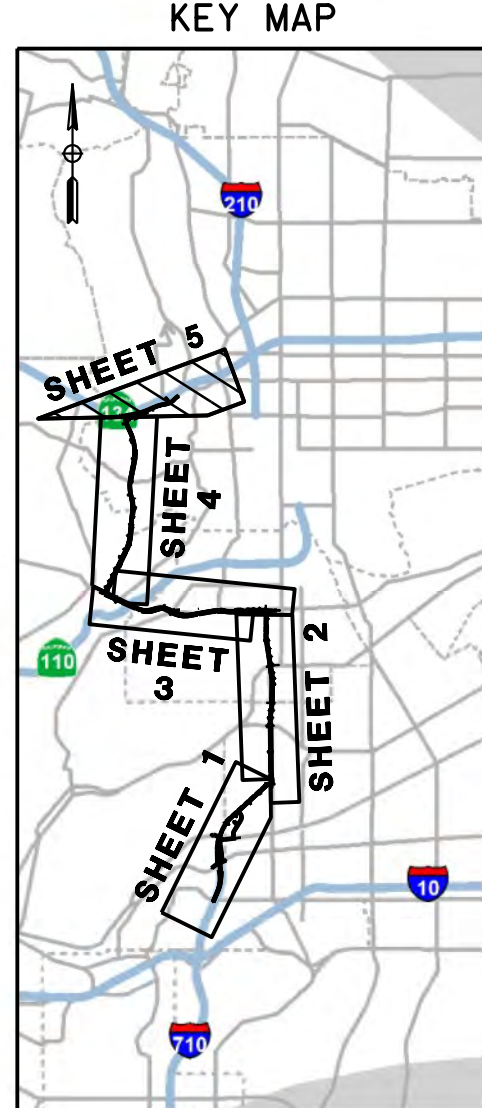

- LEGEND:
- BRIDGE
 - PAVEMENT
 - LANDSCAPING
 - SIDEWALK
 - HISTORIC PROPERTY
 - DISTURBANCE LIMIT LINE (DLL)

 

SHEET - 5 HIGHWAY ALTERNATIVE "H-2" CONCEPTUAL DESIGN